


CARPARK - PLAN
SCALE 1:250

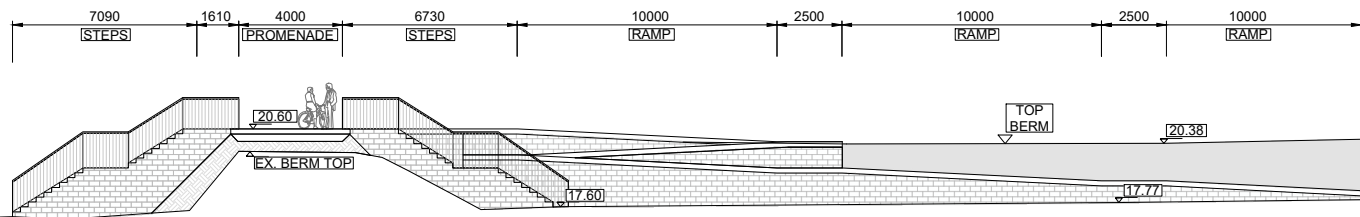

DATUM 15M
SECTION BB CARPARK
SCALE 1:100

DRAWING IS PRODUCED USING THE
IRISH TRANSVERSE MERCATOR (ITM)
GEOGRAPHIC COORDINATE SYSTEM

A1

CLIENT



ARCHITECTS



ARCHEOLOGISTS

BRIDGES



ENGINEERS



ENVIRONMENTAL CONSULTANTS



LIGHTING CONSULTANTS



LEGEND :

- SITE BOUNDARY
- PEDESTRIAN BRIDGES - STEEL STRUCTURE - BUSH - HAMMERED CONCRETE FINISH LAID ON A WATERPROOF SURFACE
- VARIOUS SIZES OF STONE PAVING TO FOOTPATH (LIGHT GREY GRANITE AND / OR SANDSTONE)
- STONE AGGREGATE PAVING TO FOOTPATH (SILVER / SANDSTONE)
- ASPHALT FINISH TO ROAD & SHARED SURFACE
- STONE AGGREGATE FINISH TO THE SHARED SURFACE FOR PEDESTRIANS AND BICYCLES (BEIGE/WHITE/LIGHT GREY)
- EXPOSED STONE AGGREGATE FINISH TO STEPS AND RAMP (BEIGE/WHITE/LIGHT GREY)
- GRASSED AND PLANTED AREAS
- TACTILE SURFACE TO PEDESTRIAN CROSSINGS
- STONE KERBS TO FOOTPATH
- STONE KERBS TO PLANTER BED
- EXISTING PATH LINE
- SELECTED BOLLARD
- PROPOSED PLANTING (SHRUBS / WILDFLOWER)
- PROPOSED TREE:
BIG TREE-SALIX ALBA / SWEETGUM / RED MAPLE
MEDIUM TREE-RIVER BIRCH / ALNUS GLUTINOSA / BETULA PUBESCENS
CARPINUS BETULUS SMALL TREE-CRATAEGUS
- EXISTING TREE

Rev	Description	Drawn	Checked	Date
PL02	ISSUED FOR PLANNING RFI RESPONSE	FO	LP	06.08.24
PL01	ISSUED FOR PLANNING	FO	LP	22.09.23

Clifton Scannell Emerson Associates Limited
Consulting Engineers
3rd Floor The Highline,
Bakers Point, Pottery Road,
Dun Laoghaire, Co. Dublin,
Ireland, A96 KW29
T: +353 1 288 5006
F: +353 1 283 3466
E: info@csea.ie
W: www.csea.ie

TIPPERARY
COUNTY COUNCIL
SUIR ISLAND
INFRASTRUCTURE LINKS
OPTION 03 SUIR ISLAND CARPARK
ACCESS PLAN & SECTION BB
Dwg. Title
Drawn By FO Date SEPT 2023
Checked By LP Scale 1:150 @ A1
Project Code Originator Zone/Phase Level Type Role Dwg. No.
20_071 - CSE - GEN - XX - DR - C - 2233
S2 SUITABLE FOR INFORMATION
PL02 ISSUED FOR PLANNING