

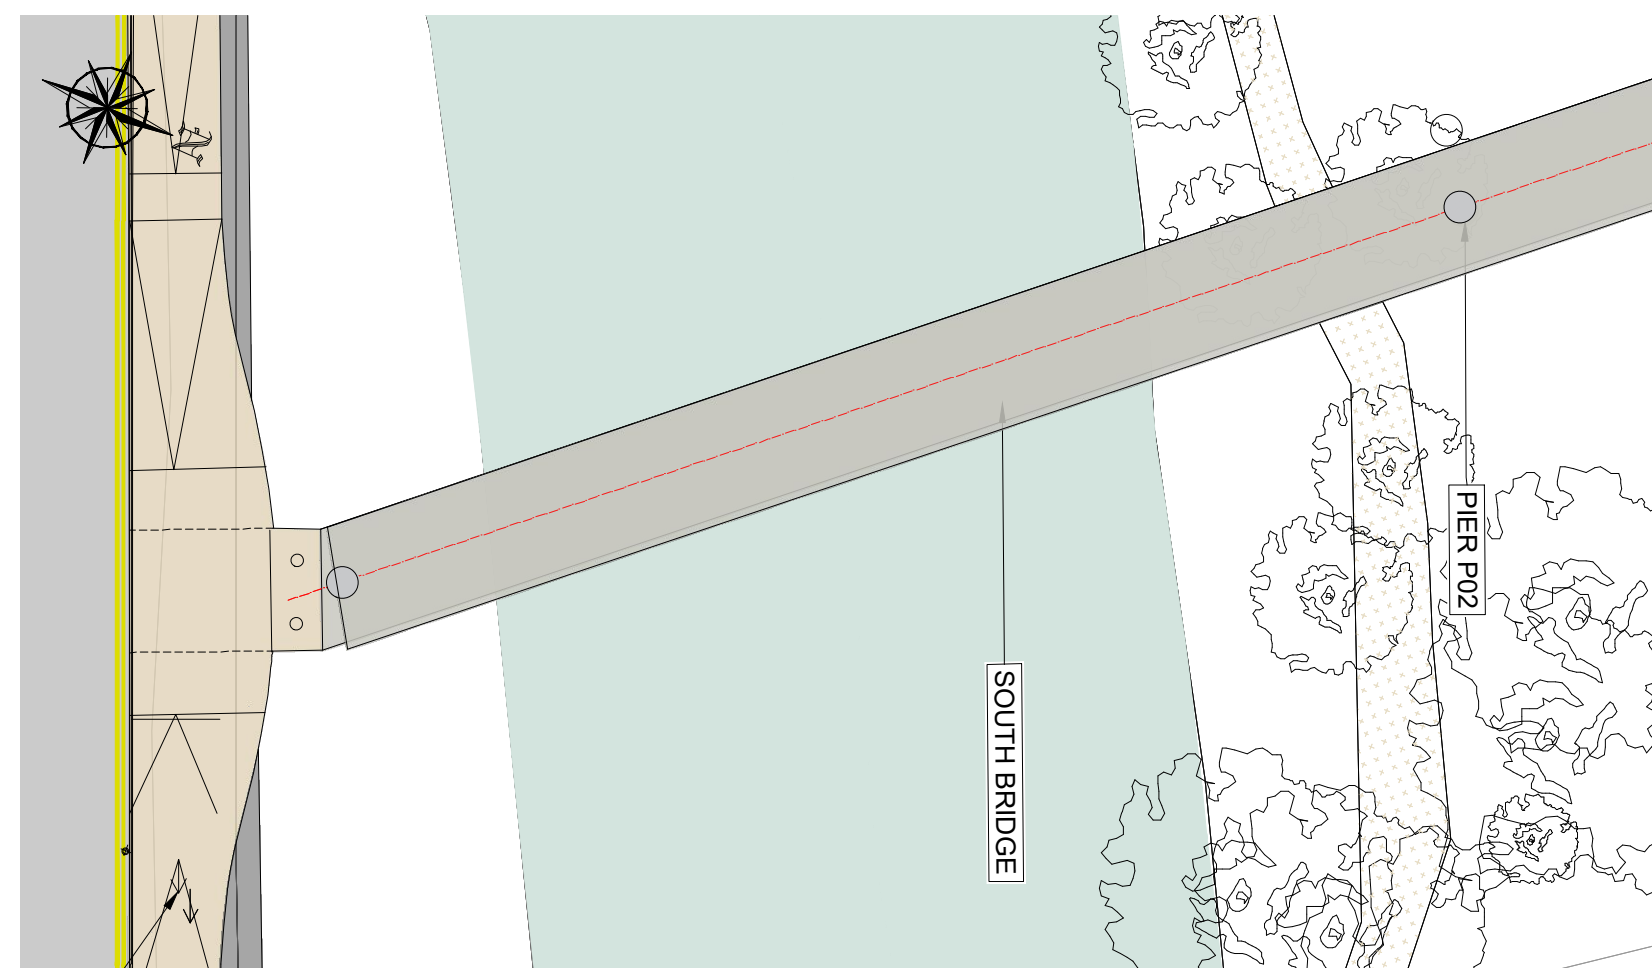
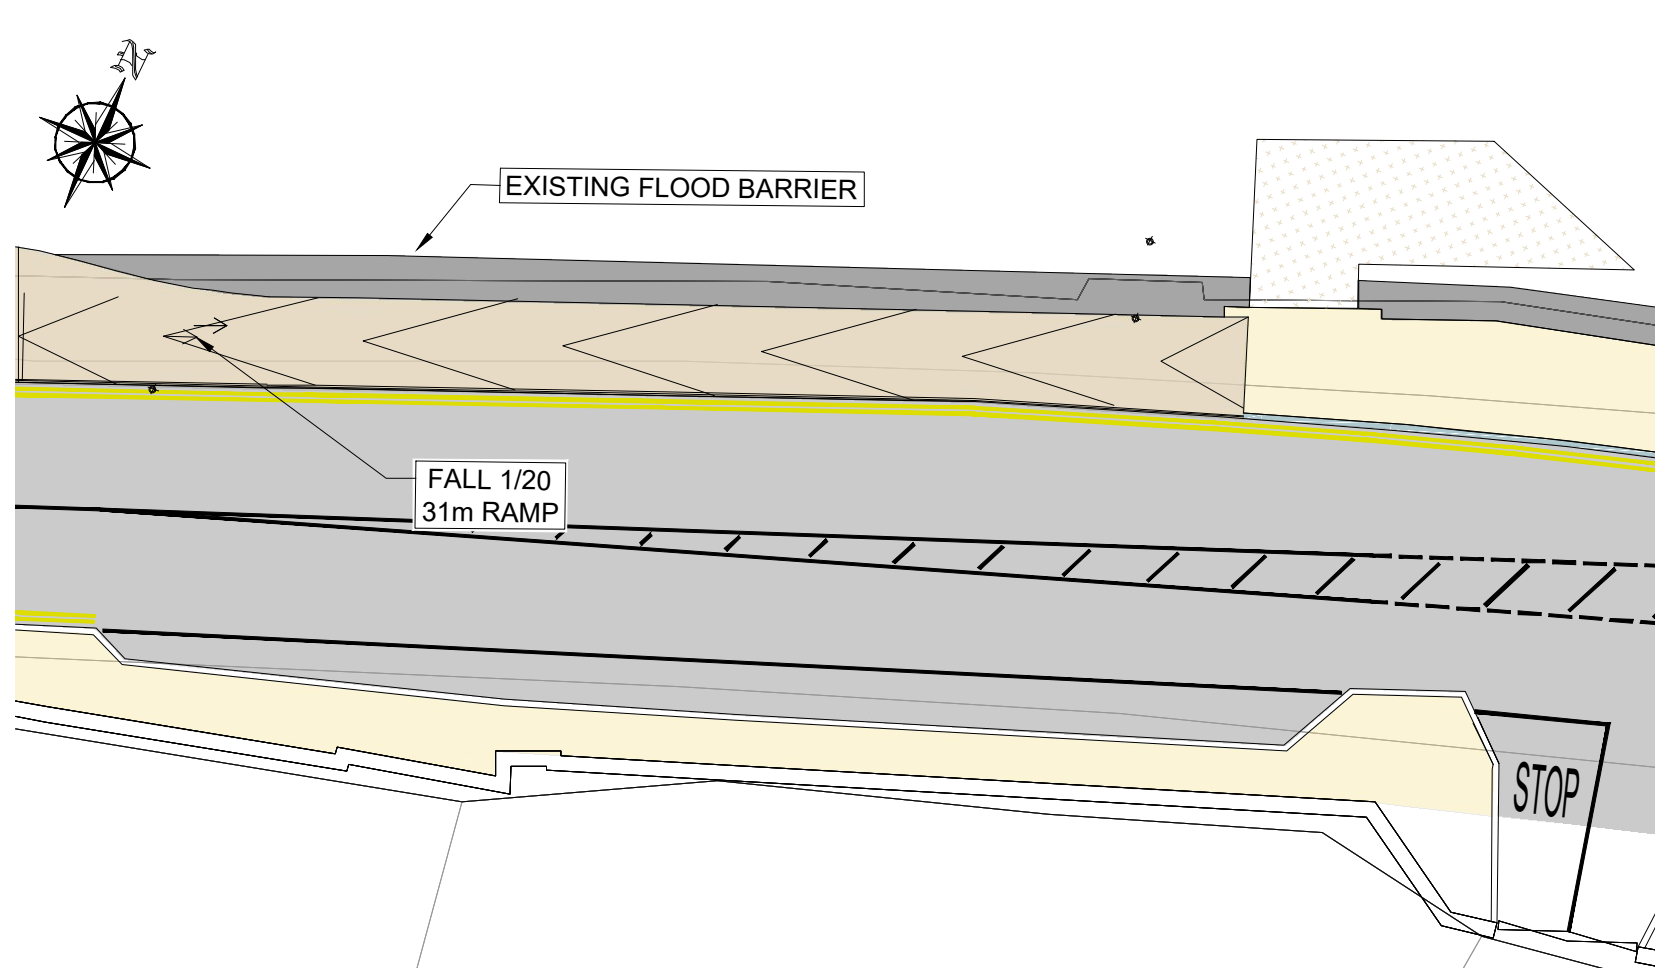
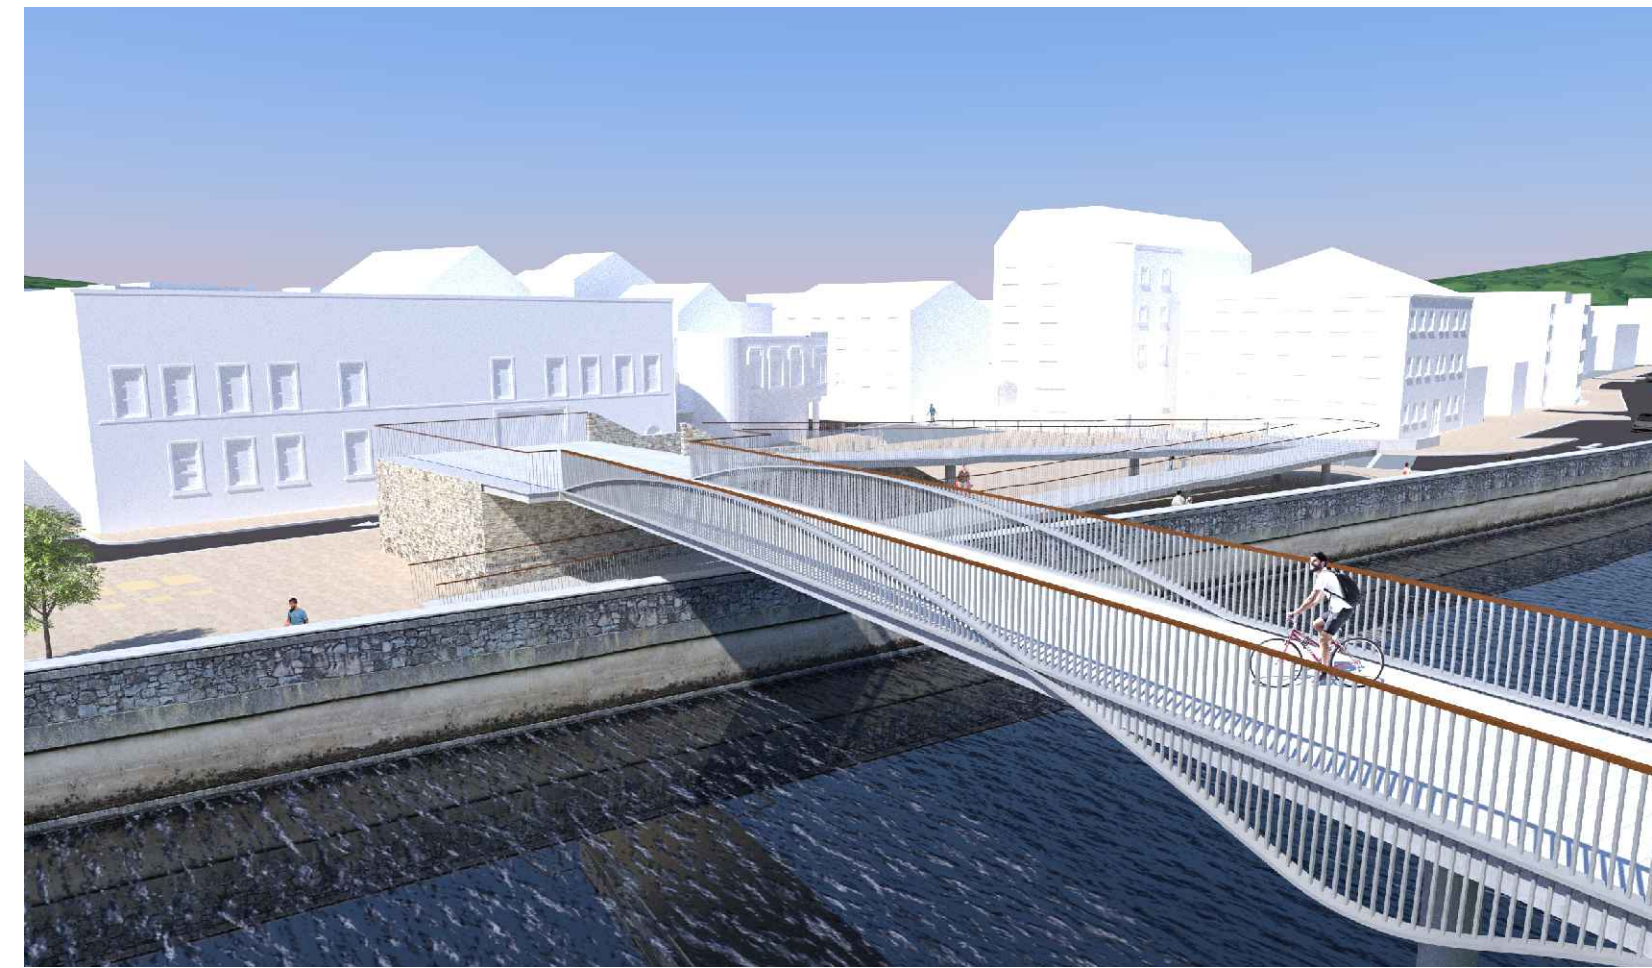
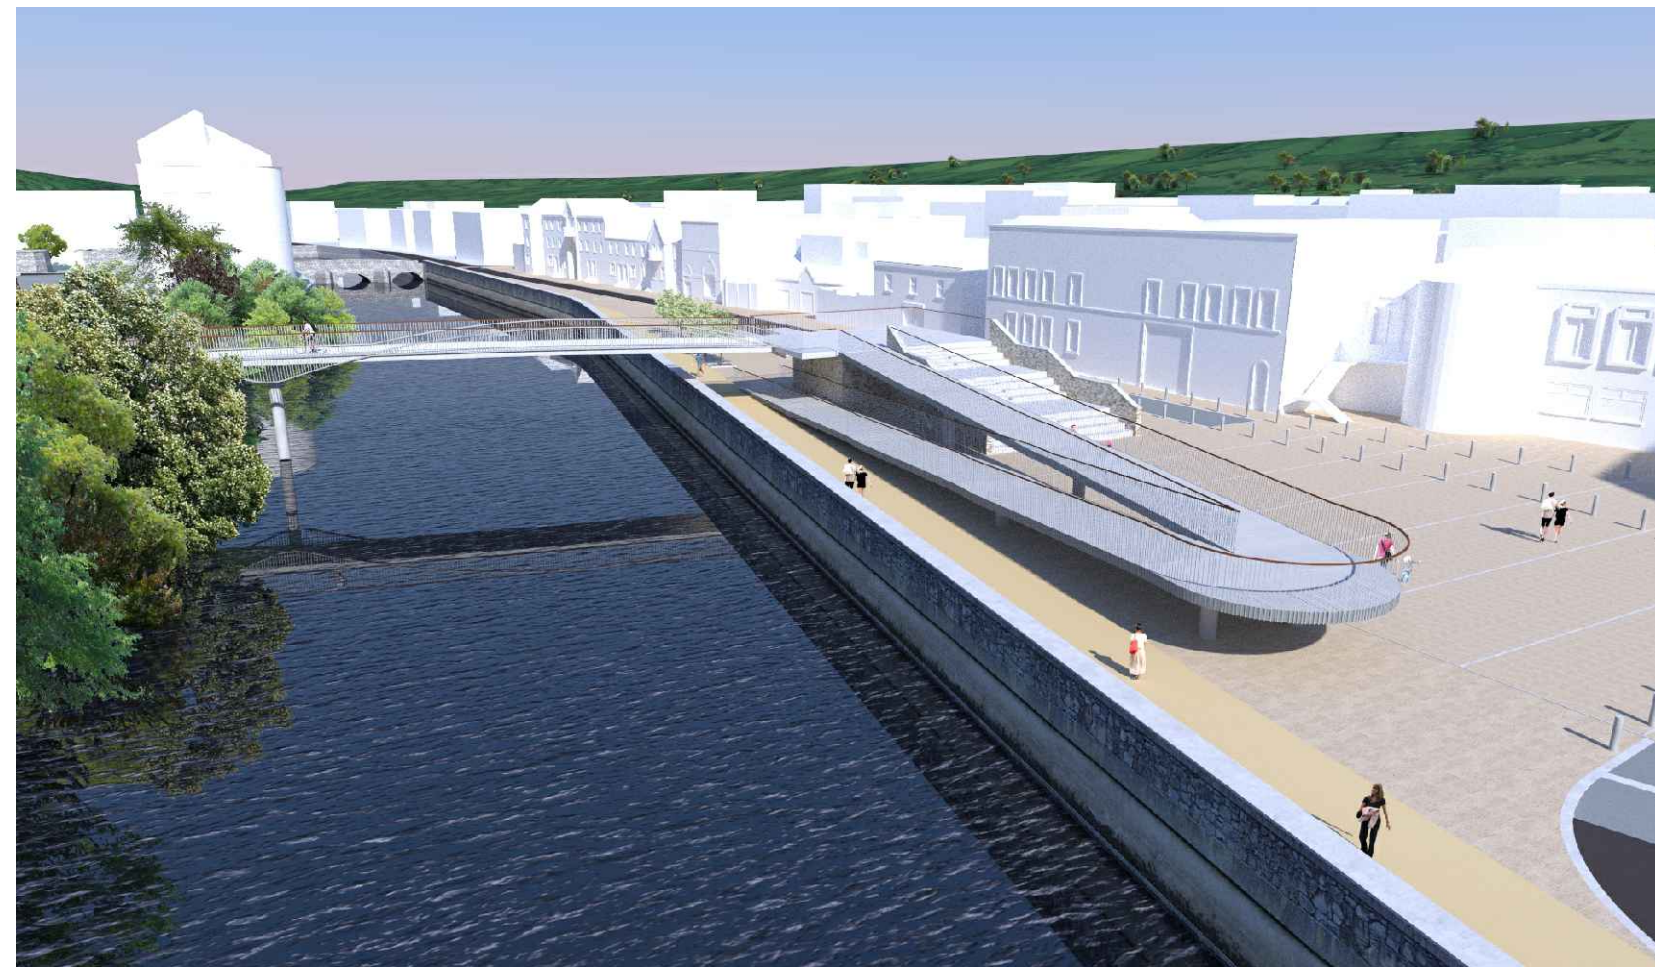
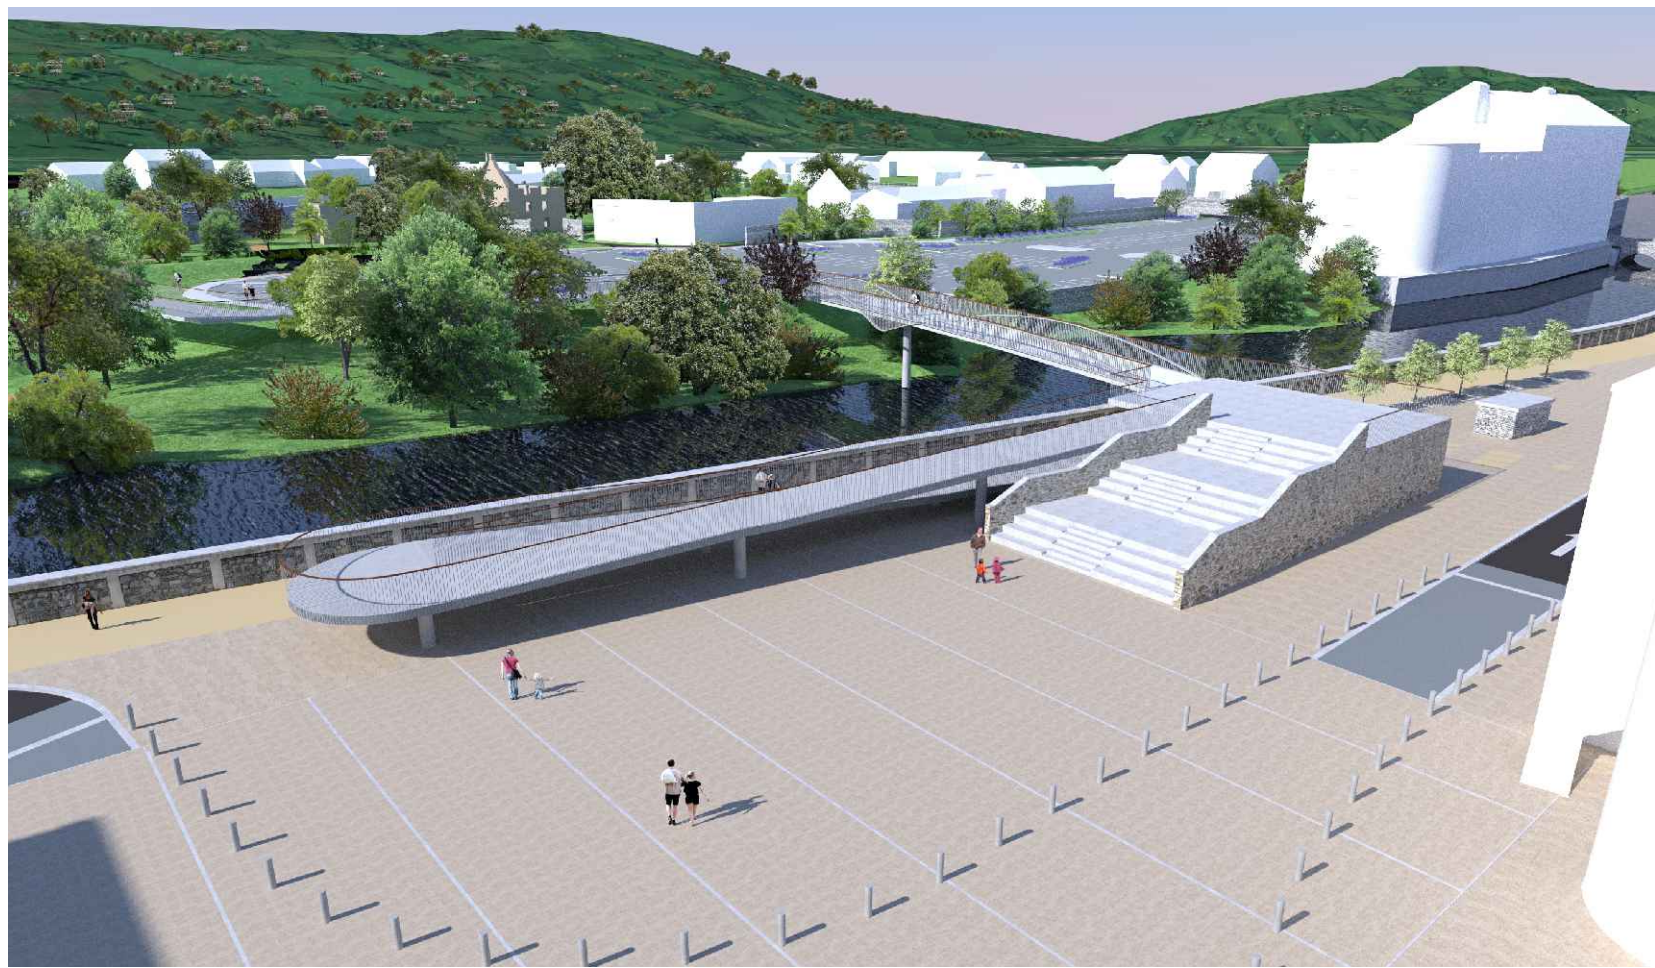
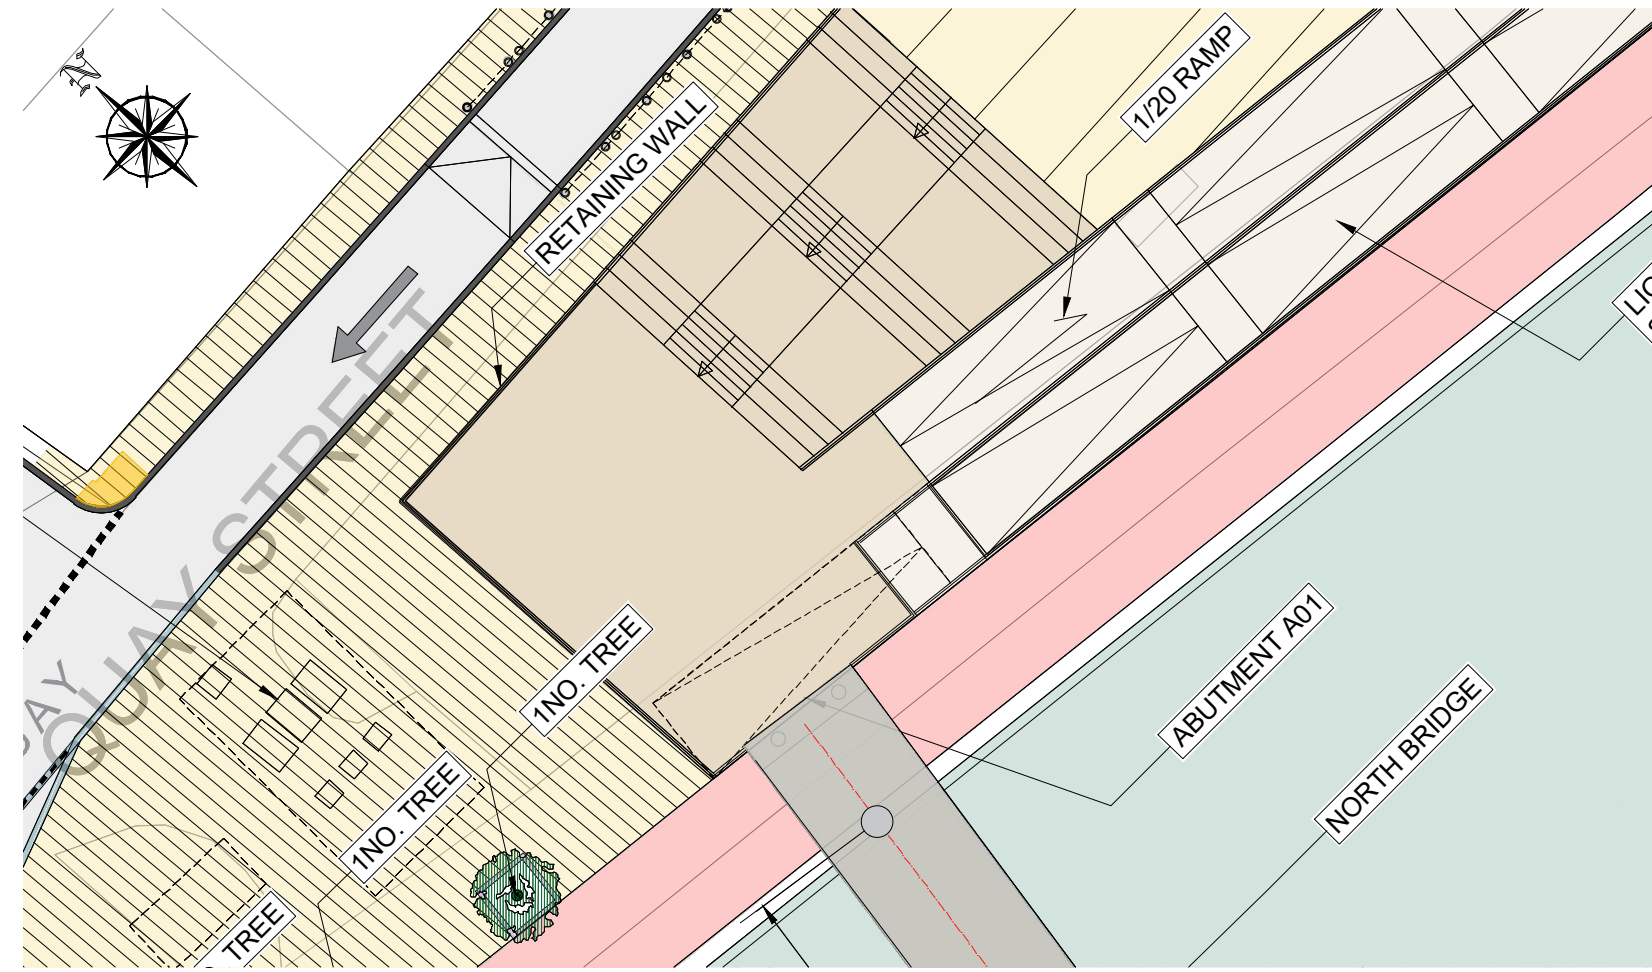


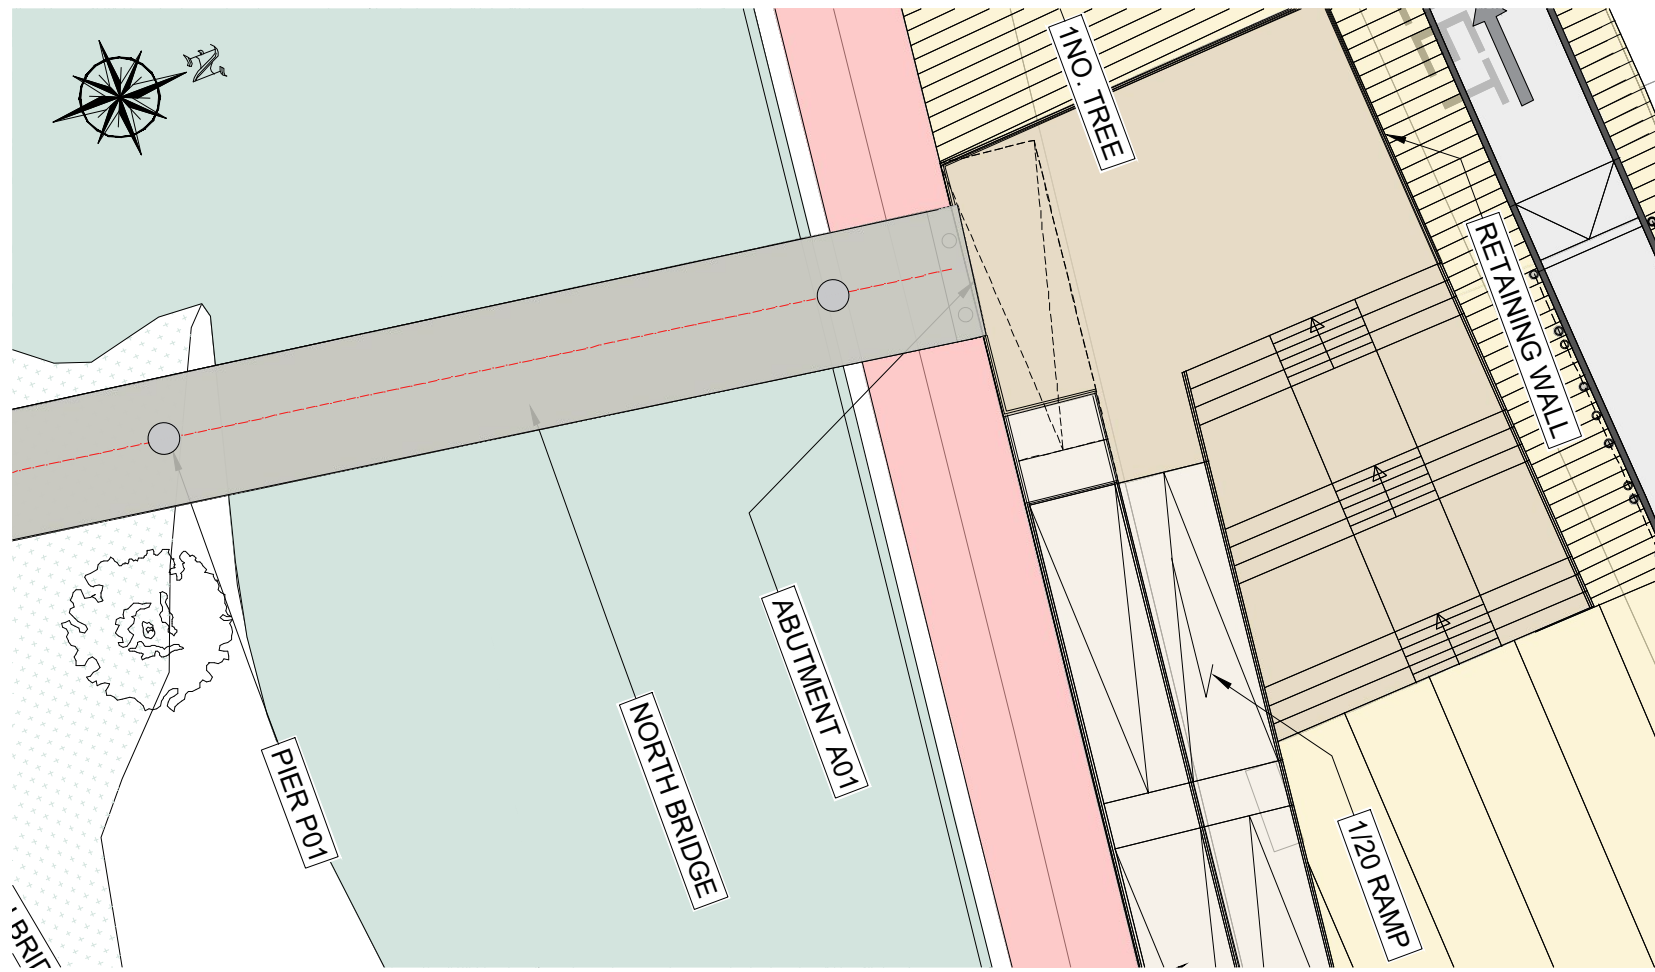

DRAWING IS PRODUCED USING THE
IRISH TRANSVERSE MERCATOR (ITM)
GEOGRAPHIC COORDINATE SYSTEM

A1

CLIENT

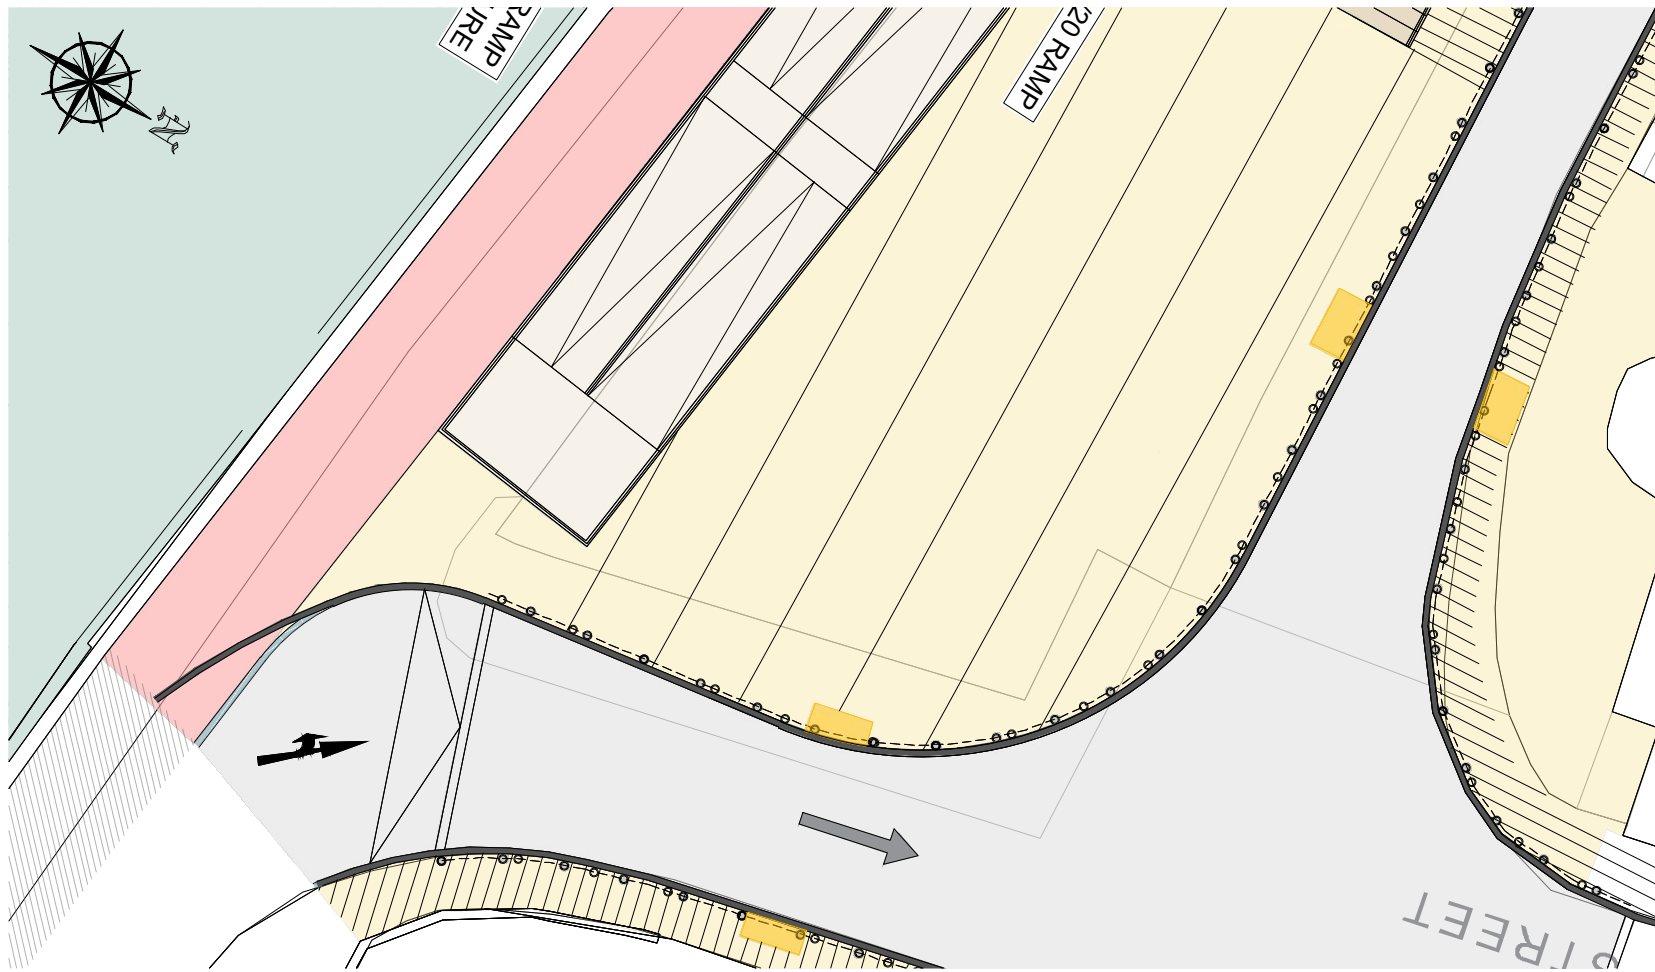

Comhairle Contae Thibraid Árann
Tipperary County Council

ARCHITECTS

ARCHEOLOGISTS



ARCHAEOLOGIST & CULTURAL HERITAGE

BRIDGES

ENGINEERS



ENVIRONMENTAL CONSULTANTS



LIGHTING CONSULTANTS



PL02	ISSUED FOR PLANNING RFI RESPONSE	FO	LP	06.08.24
PL01	ISSUED FOR PLANNING	FO	LP	22.09.23
Rev	Description	Drawn	Checked	Date



Clifton Scannell Emerson
Associates Limited
Consulting Engineers,
3rd Floor The Highline,
Bakers Point, Pottery Road,
Dun Laoghaire, Co. Dublin,
Ireland, A96 KW29

T: +353 1 288 5006
F: +353 1 283 3466
E: info@csea.ie
W: www.csea.ie

TIPPERARY
COUNTY COUNCIL

SUIR ISLAND
INFRASTRUCTURE LINKS

OPTION 03
3D VIEWS

Client

Project

Dwg. Title

FO

SEPT 2023

20_071

LP

N.T.S @ A1

CSEA Job No.

Project Code

Originator

Phase

Level

Type

Role

Dwg. No.

20_071 - CSE - GEN - XX - DR - C - 2236

S2

SUITABLE FOR INFORMATION

PL02

ISSUED FOR PLANNING