

DRAWING IS PRODUCED USING THE
IRISH TRANSVERSE MERCATOR (ITM)
GEOGRAPHIC COORDINATE SYSTEM

A1

CLIENT



ARCHITECTS

ARCHEOLOGISTS



BRIDGES


ENGINEERS




ENVIRONMENTAL CONSULTANTS




LIGHTING CONSULTANTS

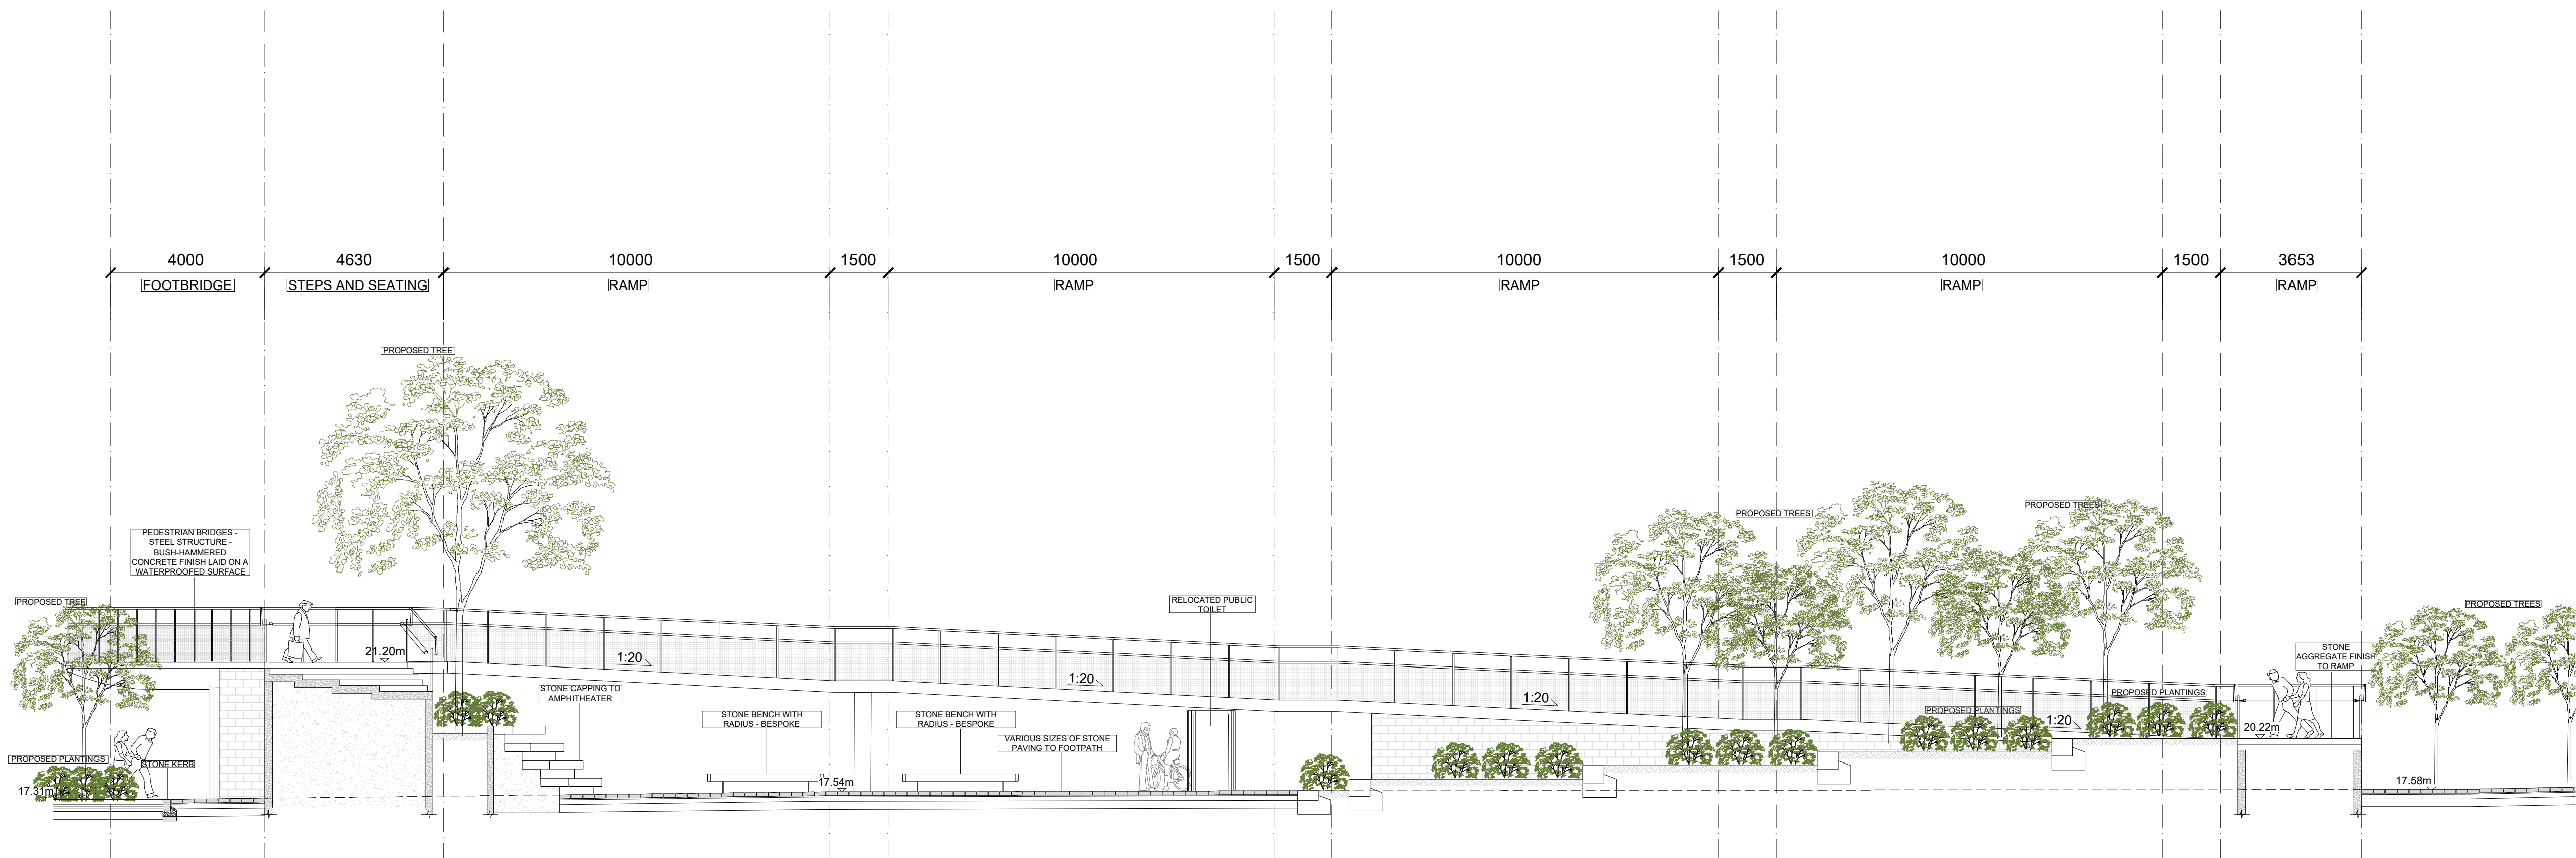

SECTION A NORTH PLAZA
REFER TO DRG: 2252
SCALE 1:100

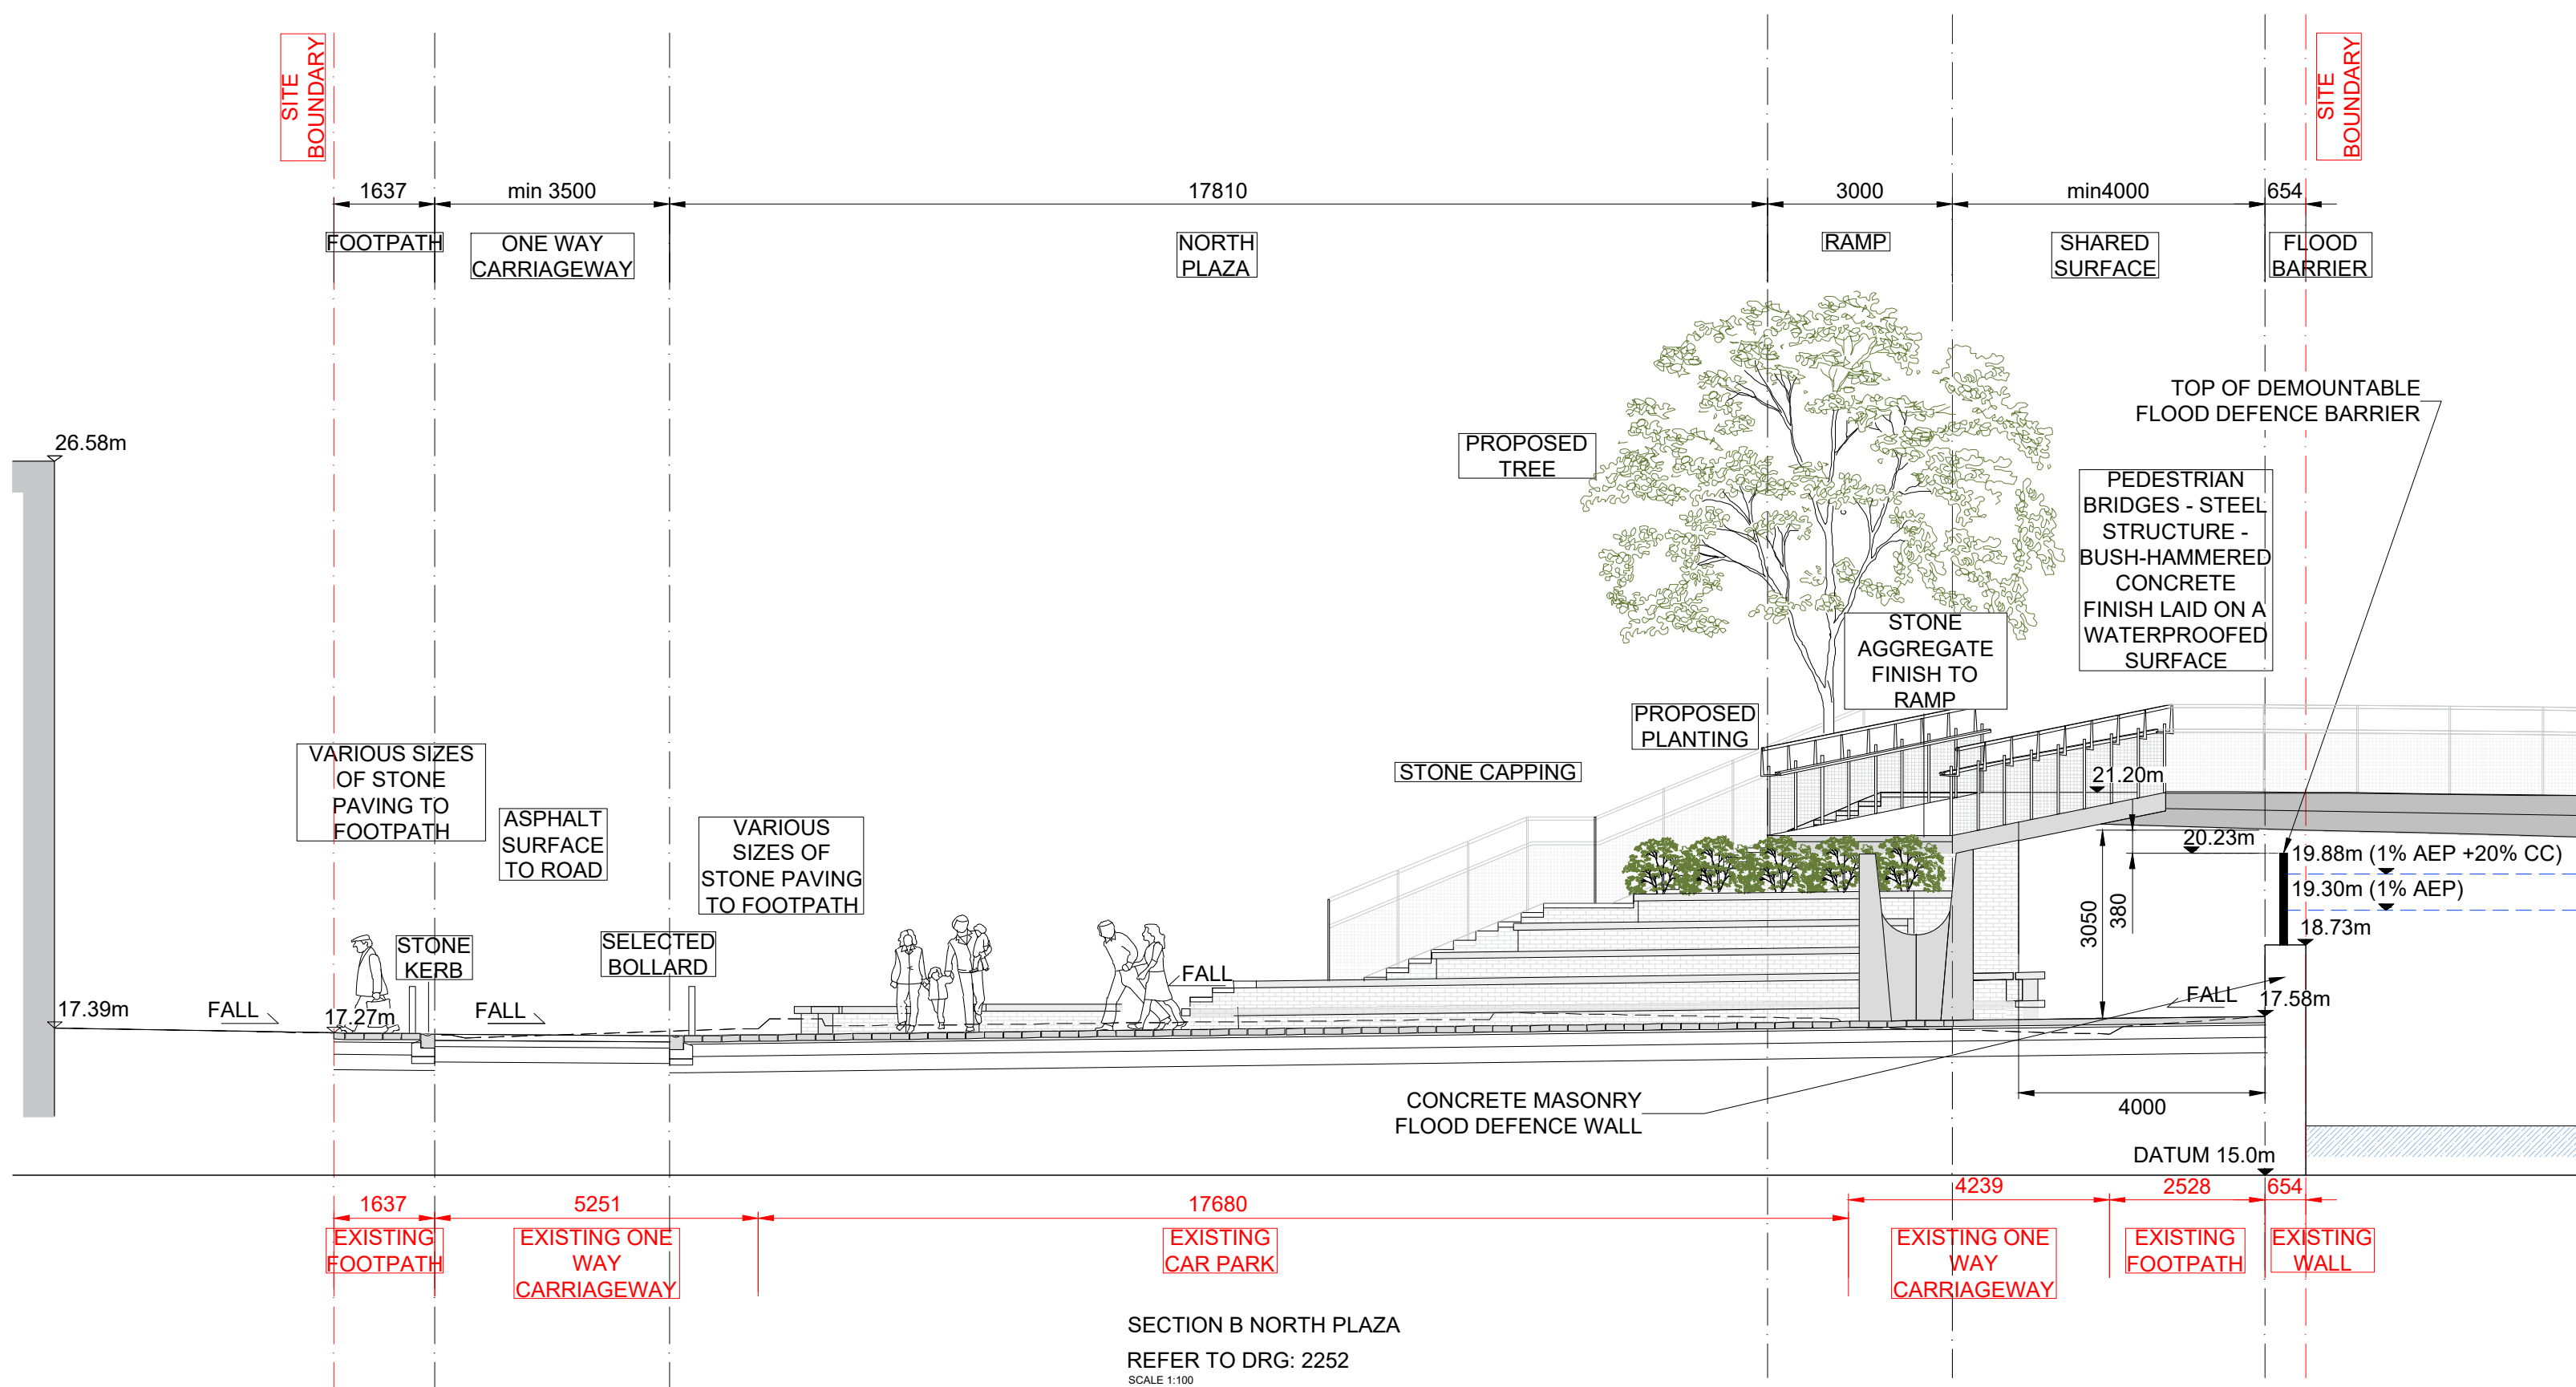

SECTION B NORTH PLAZA
REFER TO DRG: 2252
SCALE 1:100

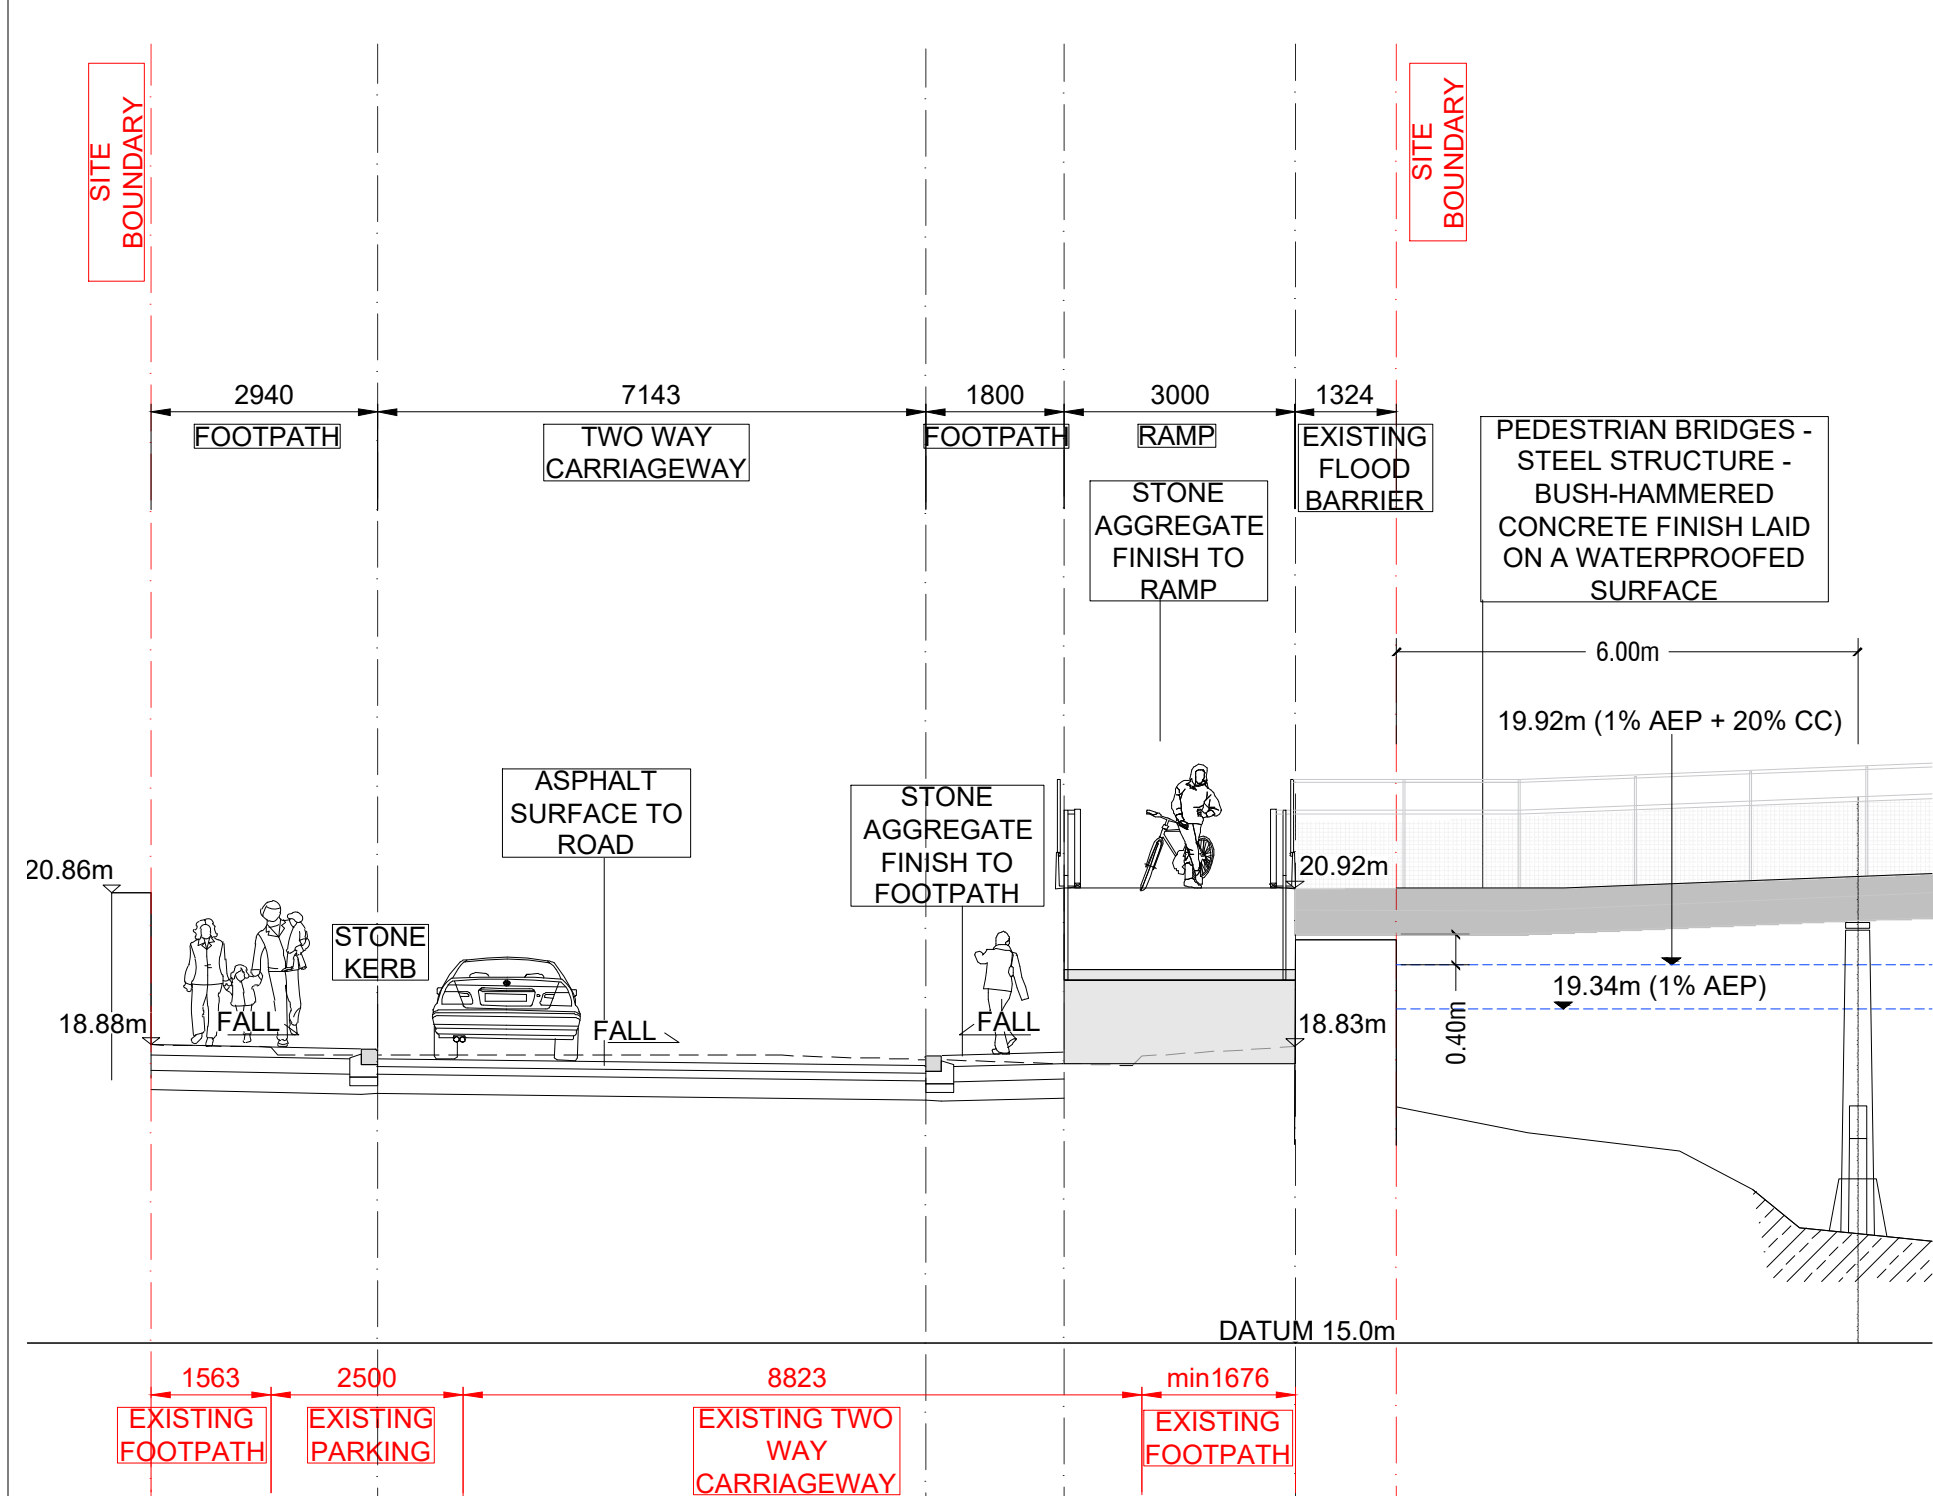

SECTION C RAHEEN ROAD ARRIVAL POINT
REFER TO DRG: 2255
SCALE 1:100

| Rev | Description | Drawn | Checked | Date |
|------|----------------------------------|-------|---------|----------|
| PL02 | ISSUED FOR PLANNING RFI RESPONSE | FO | LP | 06.08.24 |
| PL01 | ISSUED FOR PLANNING | FO | LP | 22.09.23 |



| TIPPERARY COUNTY COUNCIL | | | | | | |
|---|--|---|------------|--------------|------|------|
| SUIR ISLAND INFRASTRUCTURE LINKS | | | | | | |
| PREFERRED OPTION 01 TYPICAL SECTIONS A, B & C | | | | | | |
| Client | | SUIR ISLAND INFRASTRUCTURE LINKS | | | | |
| Project | | PREFERRED OPTION 01 TYPICAL SECTIONS A, B & C | | | | |
| Dwg. Title | | SUIR ISLAND INFRASTRUCTURE LINKS | | | | |
| Drawn By | | FO | SEPT 2023 | 20_071 | | |
| Checked By | | LP | 1:100 @ A1 | CSEA Job No. | | |
| Project Code | | Originator | Phase | Level | Type | Role |
| 20_071 - CSE - GEN - XX - DR - C - 2256 | | | | | | |
| S2 | | SUITABLE FOR INFORMATION | | | | |
| Status Code | | SUITABLE FOR INFORMATION | | | | |
| PL02 | | ISSUED FOR PLANNING | | | | |
| Revision | | Project Status | | | | |