

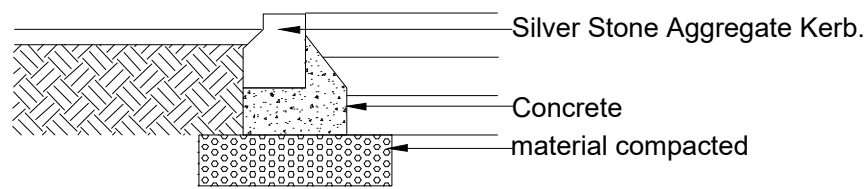




MINI PLAZA - PLAN
SCALE 1:75

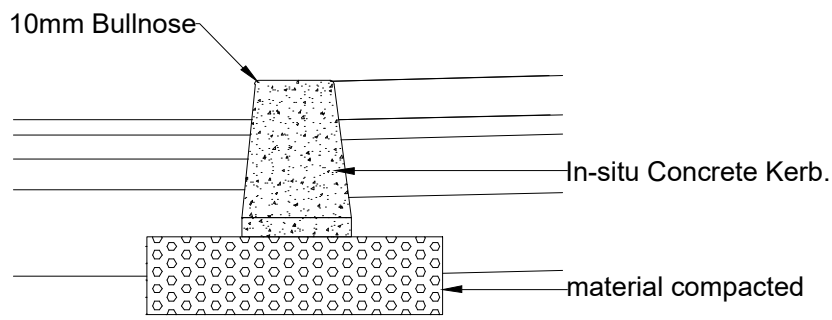



KERB - DETAILS
SCALE 1:20

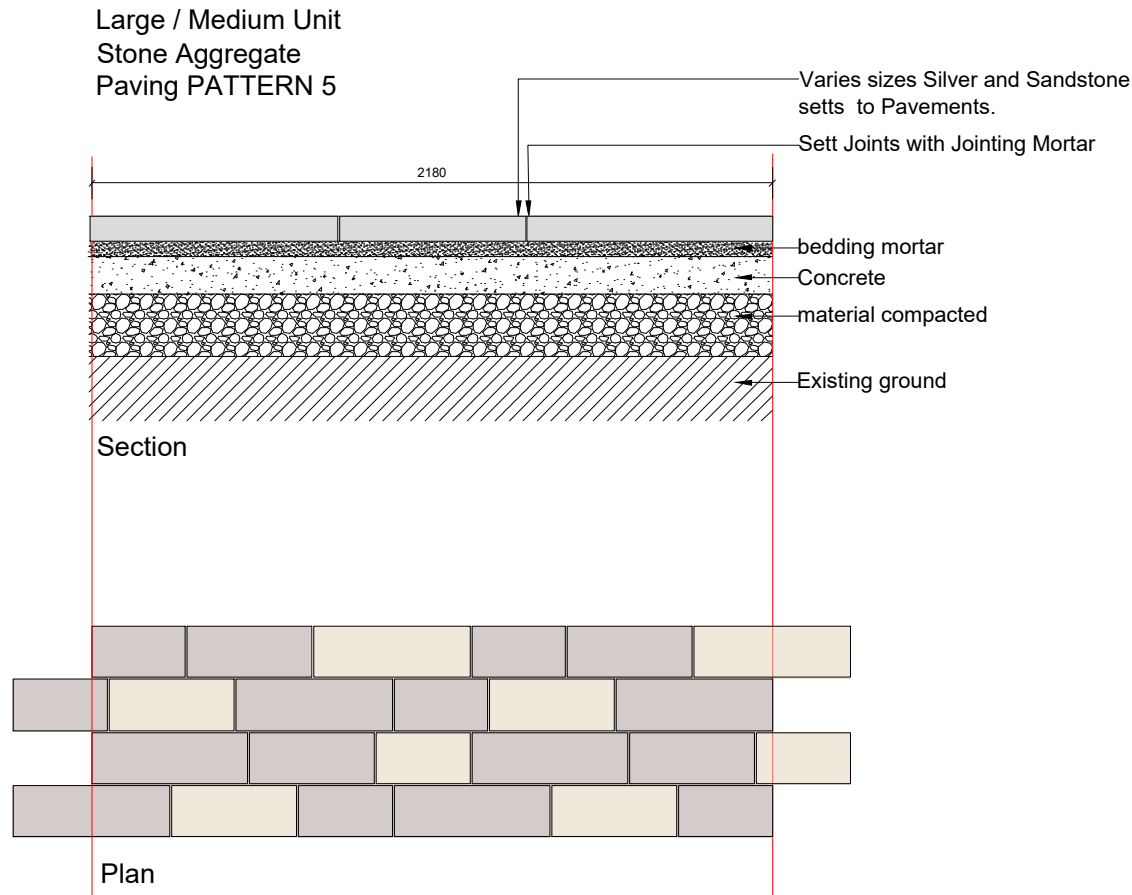



Pavement

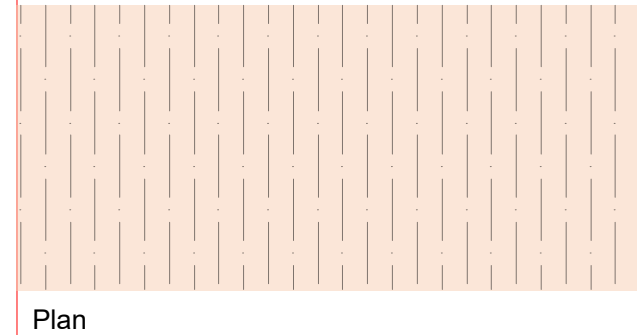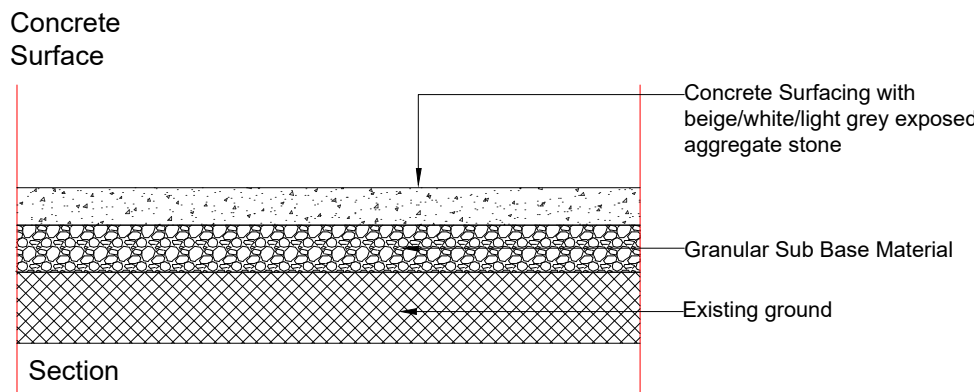


Promenade Surface

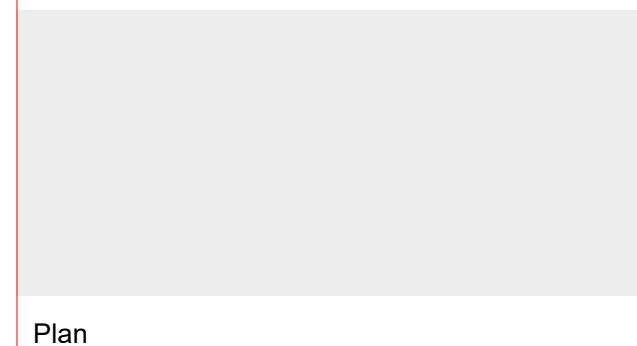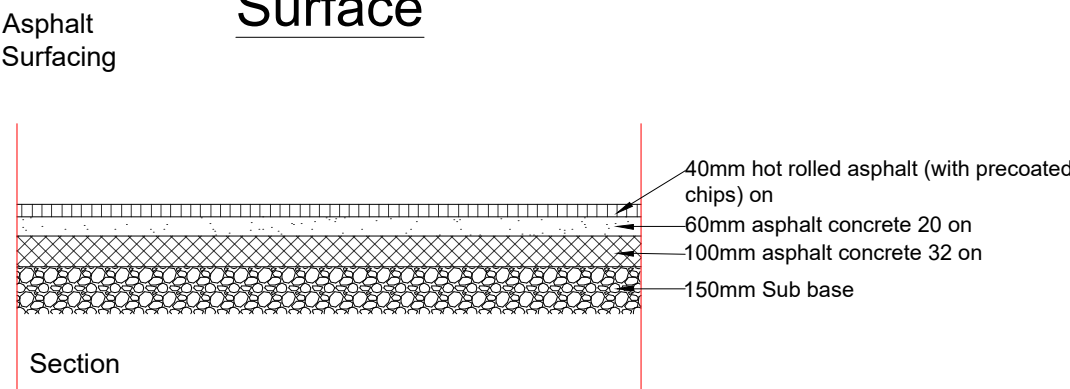


Carriageways

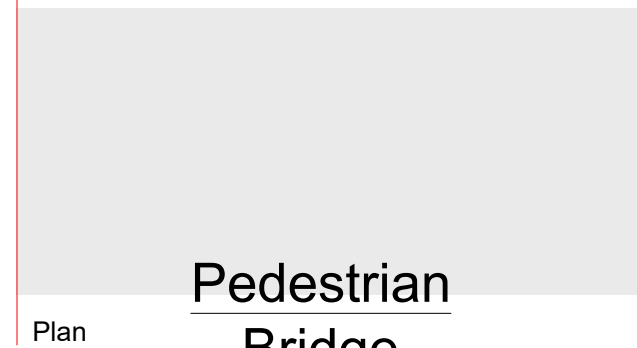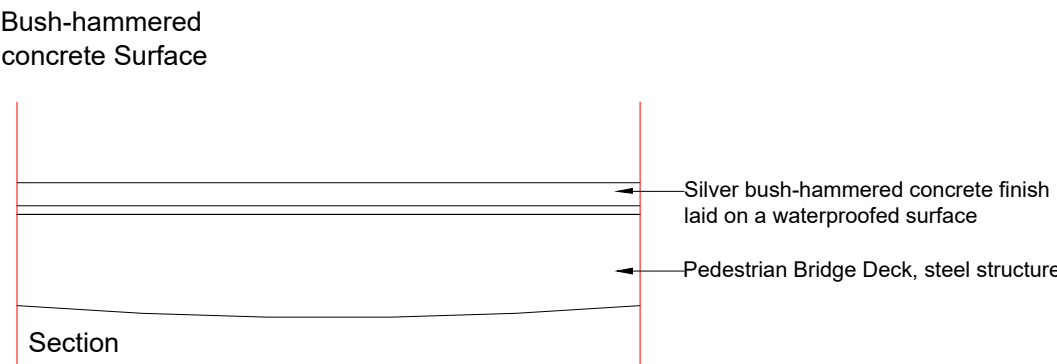


MATERIAL - DETAILS
SCALE 1:25

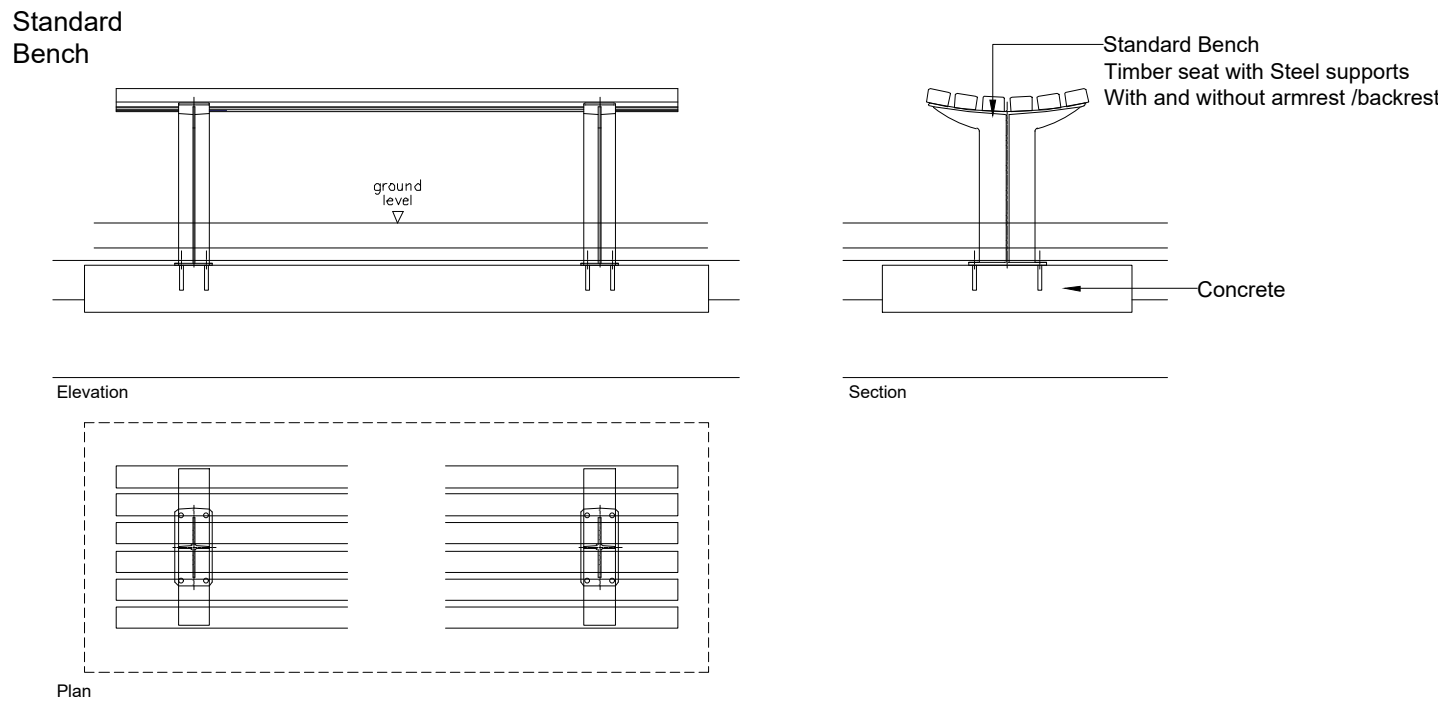


BENCH - DETAIL
SCALE 1:25

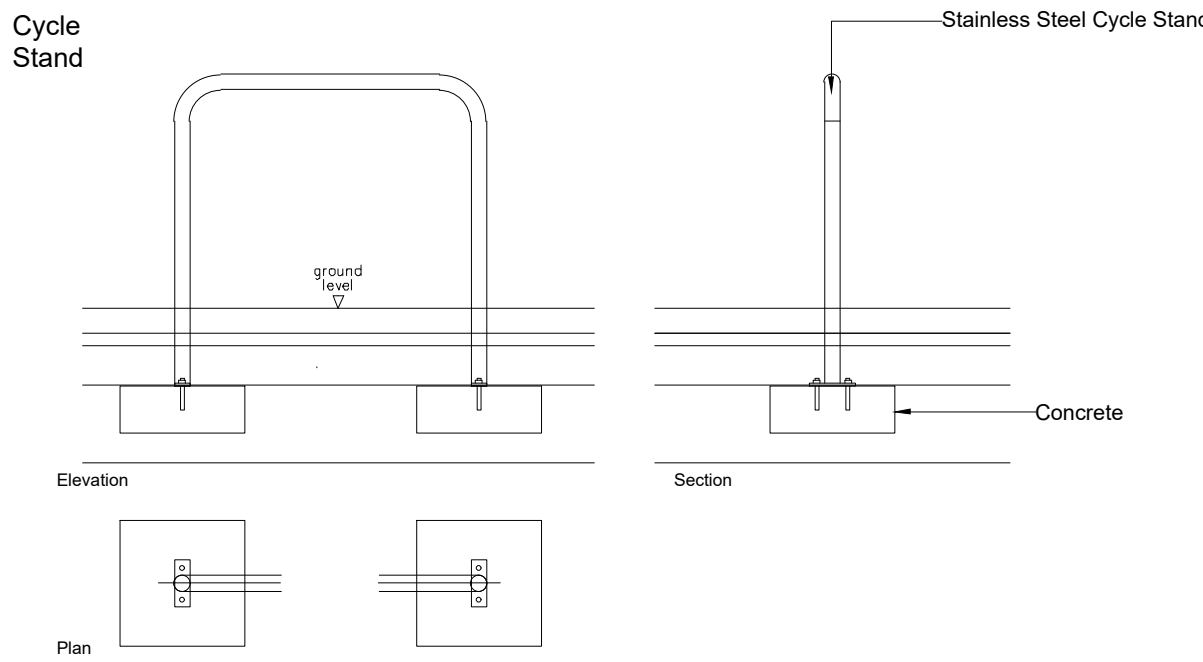

CYCLE STAND - DETAIL
SCALE 1:25

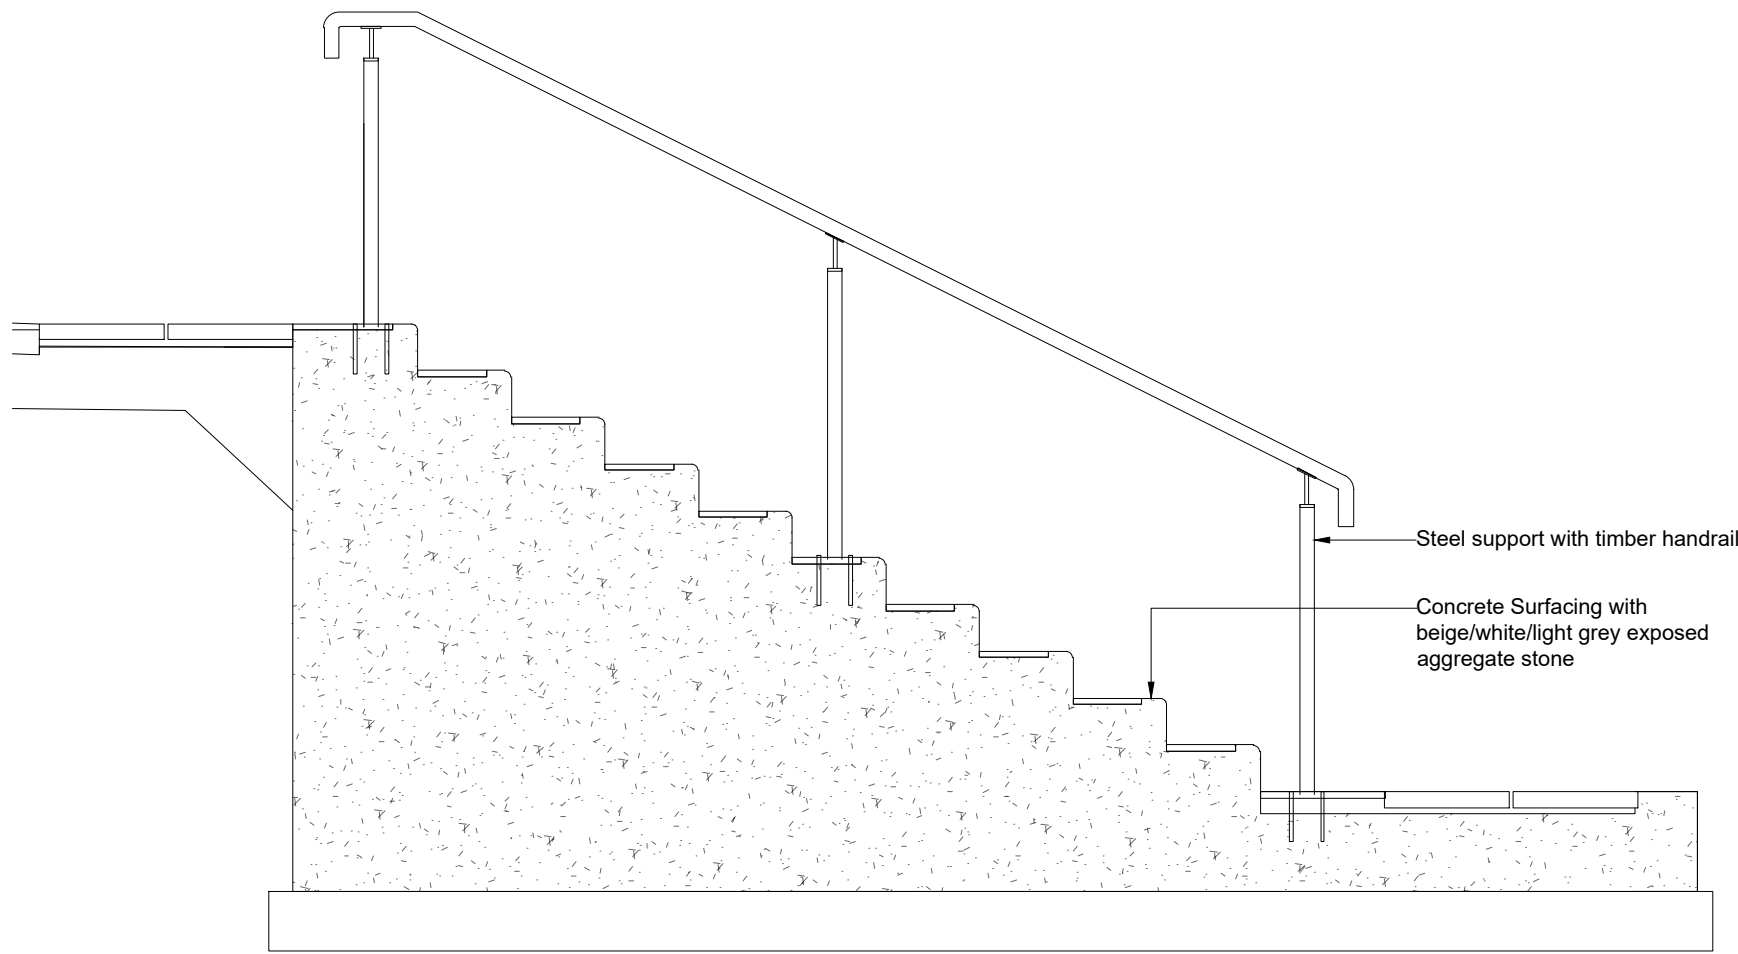

Section

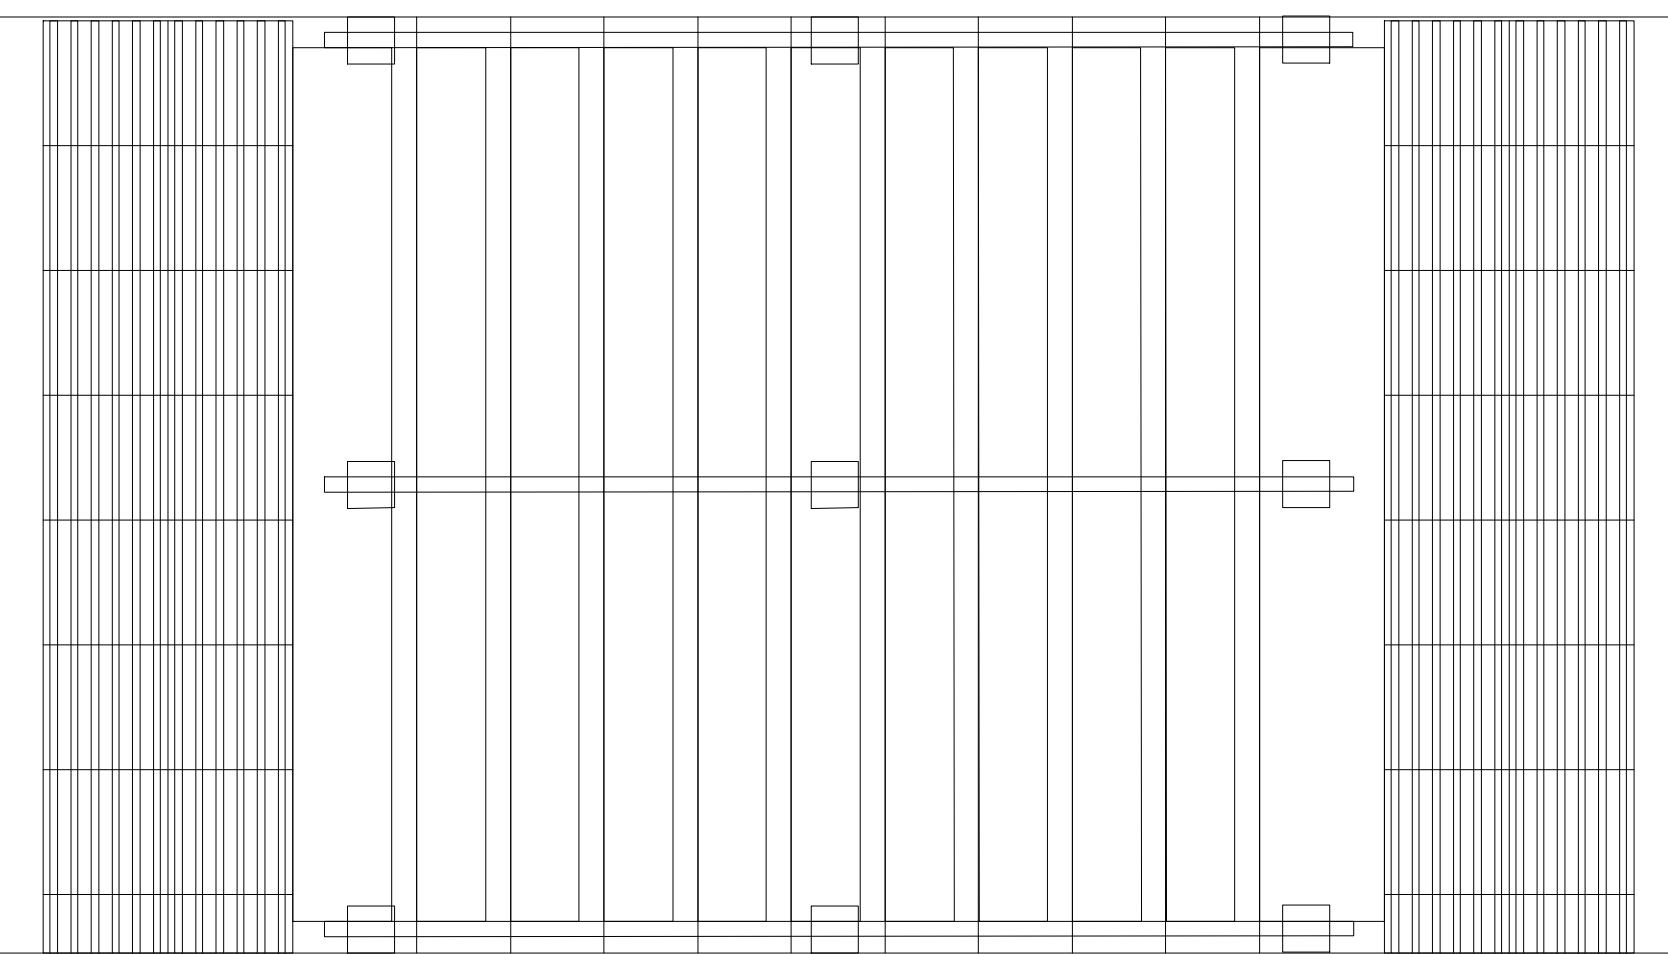

Plan

SOUTH ARRIVAL STEPS - DETAIL
SCALE 1:20

DRAWING IS PRODUCED USING THE
IRISH TRANSVERSE MERCATOR (ITM)
GEOGRAPHIC COORDINATE SYSTEM

A1

CLIENT



ARCHITECTS

ARCHEOLOGISTS



BRIDGES

ENGINEERS



ENVIRONMENTAL CONSULTANTS



LIGHTING CONSULTANTS



| | | | | |
|------|----------------------------------|-------|---------|----------|
| | | | | |
| | | | | |
| | | | | |
| | | | | |
| | | | | |
| | | | | |
| | | | | |
| | | | | |
| PL02 | ISSUED FOR PLANNING RFI RESPONSE | FO | LP | 06.08.24 |
| PL01 | ISSUED FOR PLANNING | FO | LP | 22.09.23 |
| Rev | Description | Drawn | Checked | Date |



Clifton Scannell Emerson
Associates

Clifton Scannell Emerson
Associates Limited
Consulting Engineers,
3rd Floor The Highline,
Bakers Point, Pottery Road,
Dun Laoghaire, Co. Dublin,
Ireland, A96 KW29

T. +353 1 288 5006
F. +353 1 283 3466
E. info@csea.ie
W. www.csea.ie

| | | | |
|--------------|--|--|--|
| Client | | TIPPERARY COUNTY COUNCIL | |
| Project | | SUIR ISLAND INFRASTRUCTURE LINKS PREFERRED OPTION 01 DETAILS SHEET 02 OF 02 | |
| Dwg. Title | | | |
| Drawn By | | FO | |
| Date | | SEPT 2023 | |
| Checked By | | LP | |
| Scale | | AS INDICATED @ A1 | |
| Project Code | | Zone/ Phase | |
| Originator | | Level | |
| Type | | Role | |
| Dwg. No. | | 20_071 - CSE - GEN - XX - DR - C - 2259 | |
| S2 | | SUITABLE FOR INFORMATION | |
| Status Code | | Suitability Description | |
| PL02 | | ISSUED FOR PLANNING | |
| Revision | | Project Status | |