

DRAWING IS PRODUCED USING THE
IRISH TRANSVERSE MERCATOR (ITM)
GEOGRAPHIC COORDINATE SYSTEM

A1

CLIENT



ARCHITECTS



BRIDGES

ENGINEERS



ENVIRONMENTAL CONSULTANTS




LIGHTING CONSULTANTS




NOTES:

ADK = ABUTMENT FOUNDATION NUMBER X
POK = PIER FOUNDATION NUMBER X

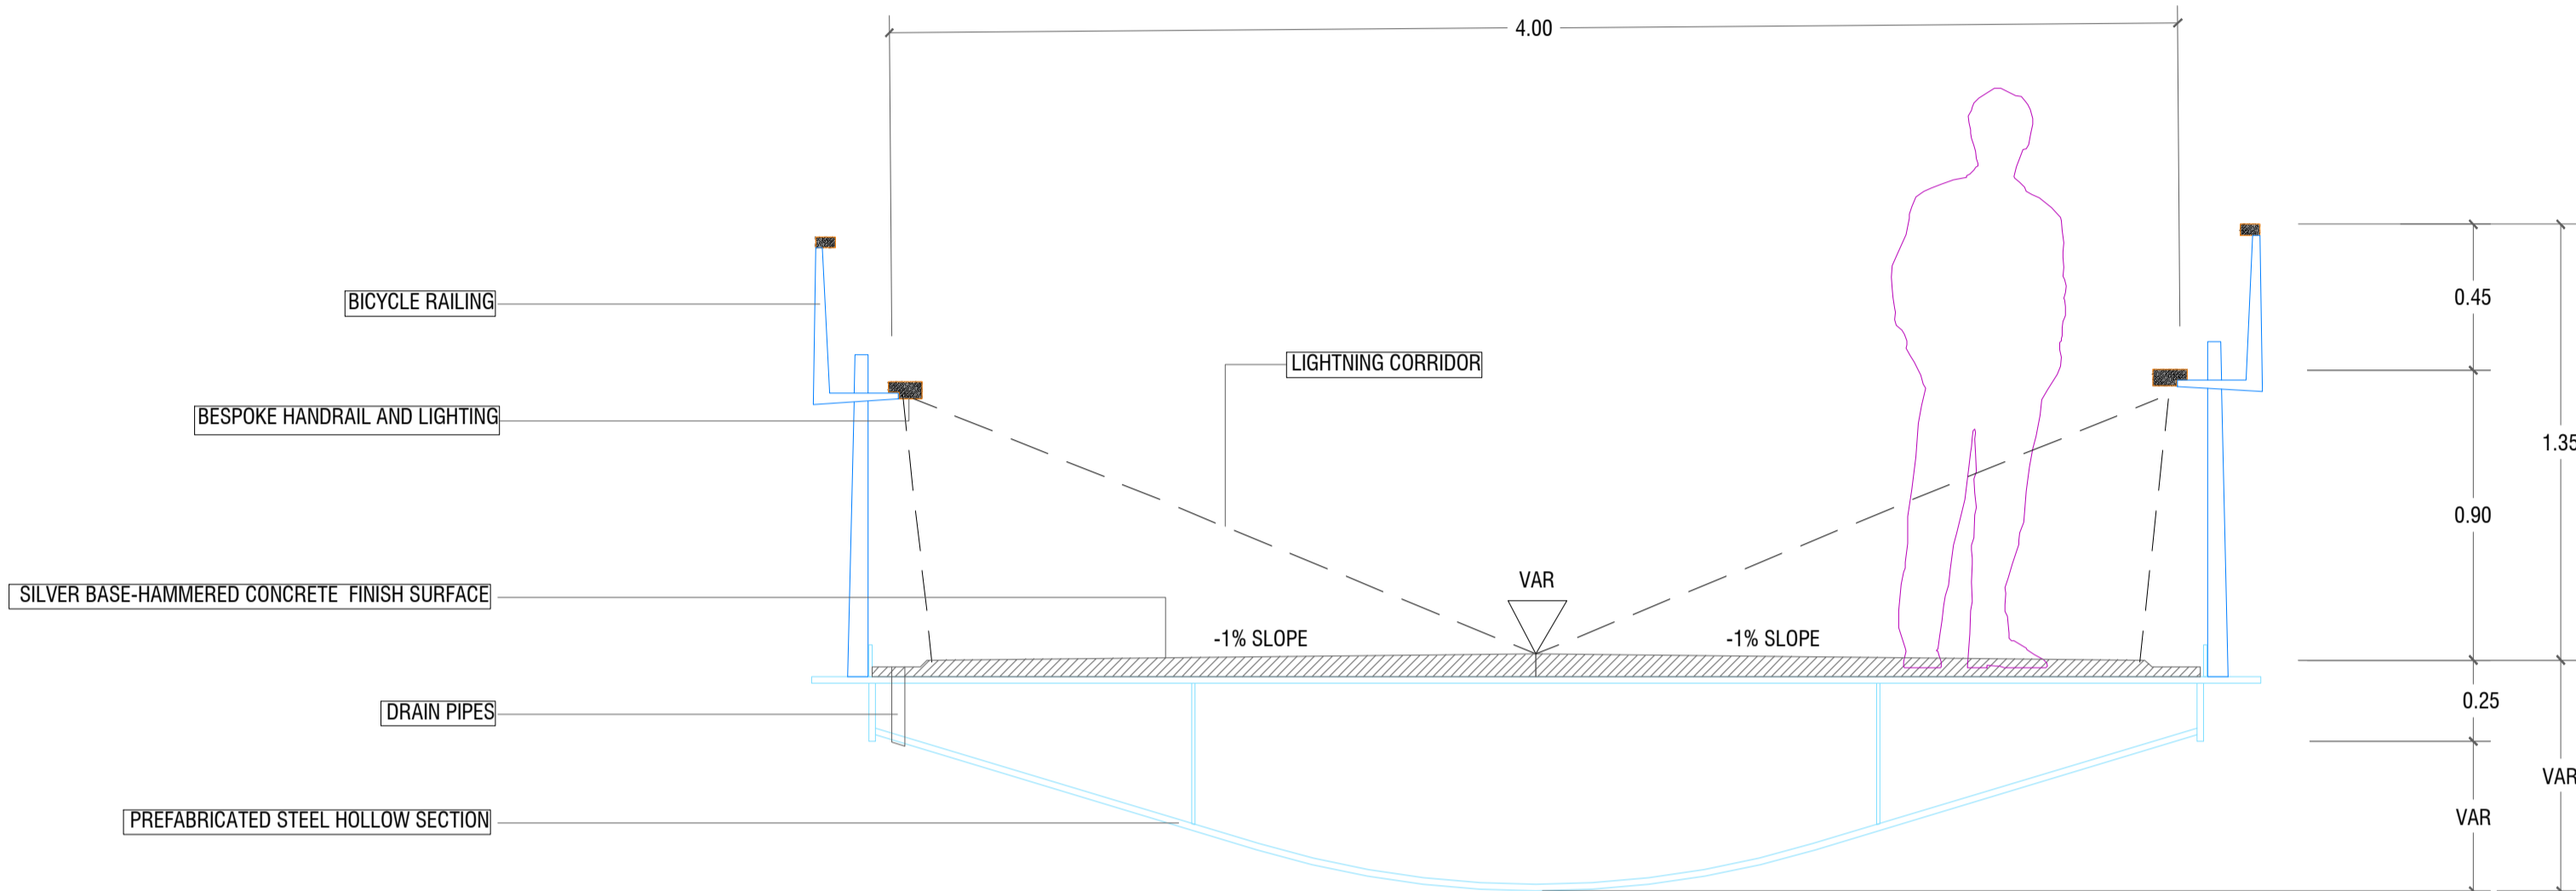

TYPICAL BRIDE SUPERSTRUCTURE CROSS SECTION 1/20

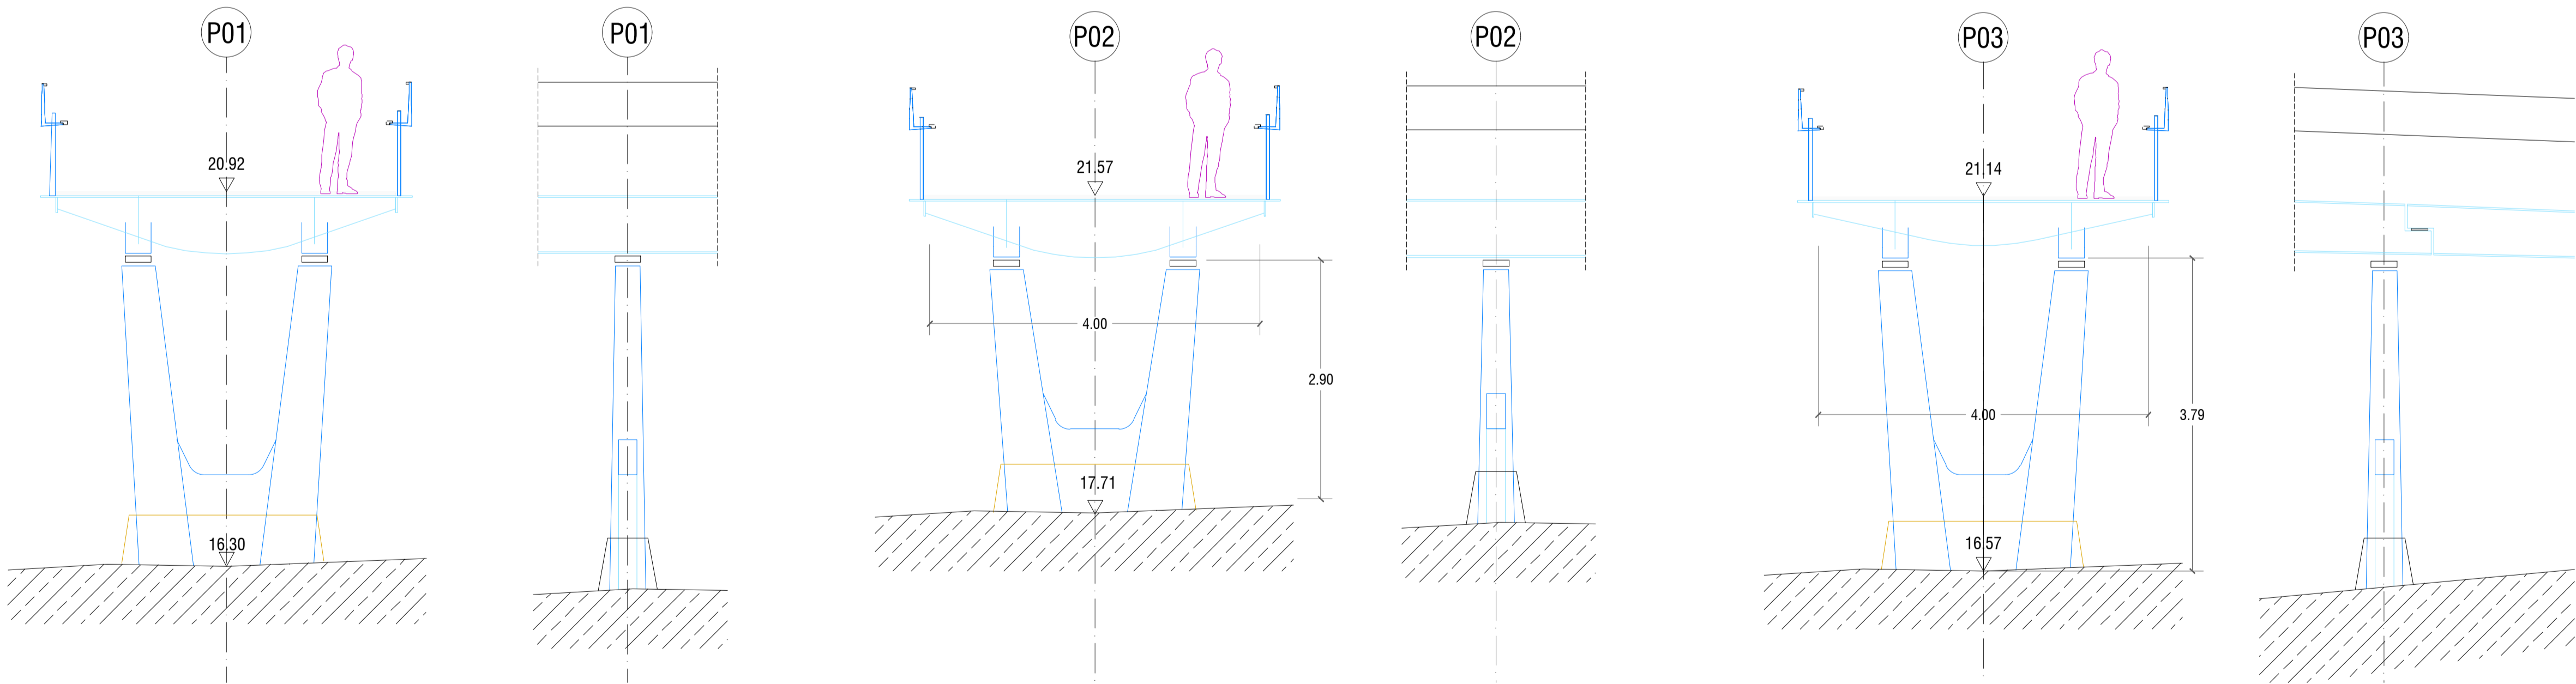

TYPICAL SUPPORT PIER CROSS SECTIONS 1/50

Rev	Description	Drawn	Checked	Date
PL02	ISSUED FOR PLANNING RFI RESPONSE	FO	LP	06.08.24
PL01	ISSUED FOR PLANNING	FO	LP	22.09.23

Clifton Scannell Emerson Associates

Clifton Scannell Emerson Associates Limited
Consulting Engineers,
3rd Floor The Highline,
Bakers Point, Pottery Road,
Dun Laoghaire, Co. Dublin,
Ireland, A96 KW29

T: +353 1 288 5006
F: +353 1 283 3466
E: info@csea.ie
W: www.csea.ie

TIPPERARY COUNTY COUNCIL							
Client							
SUIR ISLAND INFRASTRUCTURE LINKS							
Project							
PREFERRED OPTION 01 BRIDGE SECTIONS							
Dwg. Title							
Drawn By		FO		Date		SEP 2023	
Checked By		LP		Scale		AS INDICATED @ A1	
Project Code		Originator		Zone/ Phase		Level Type Role Dwg. No.	
20_071		CSE		GEN		XX - DR - C - 2261	
S2		SUITABLE FOR INFORMATION					
Status Code		Suitability Description					
PL02		ISSUED FOR PLANNING					
Revision		Project Status					