
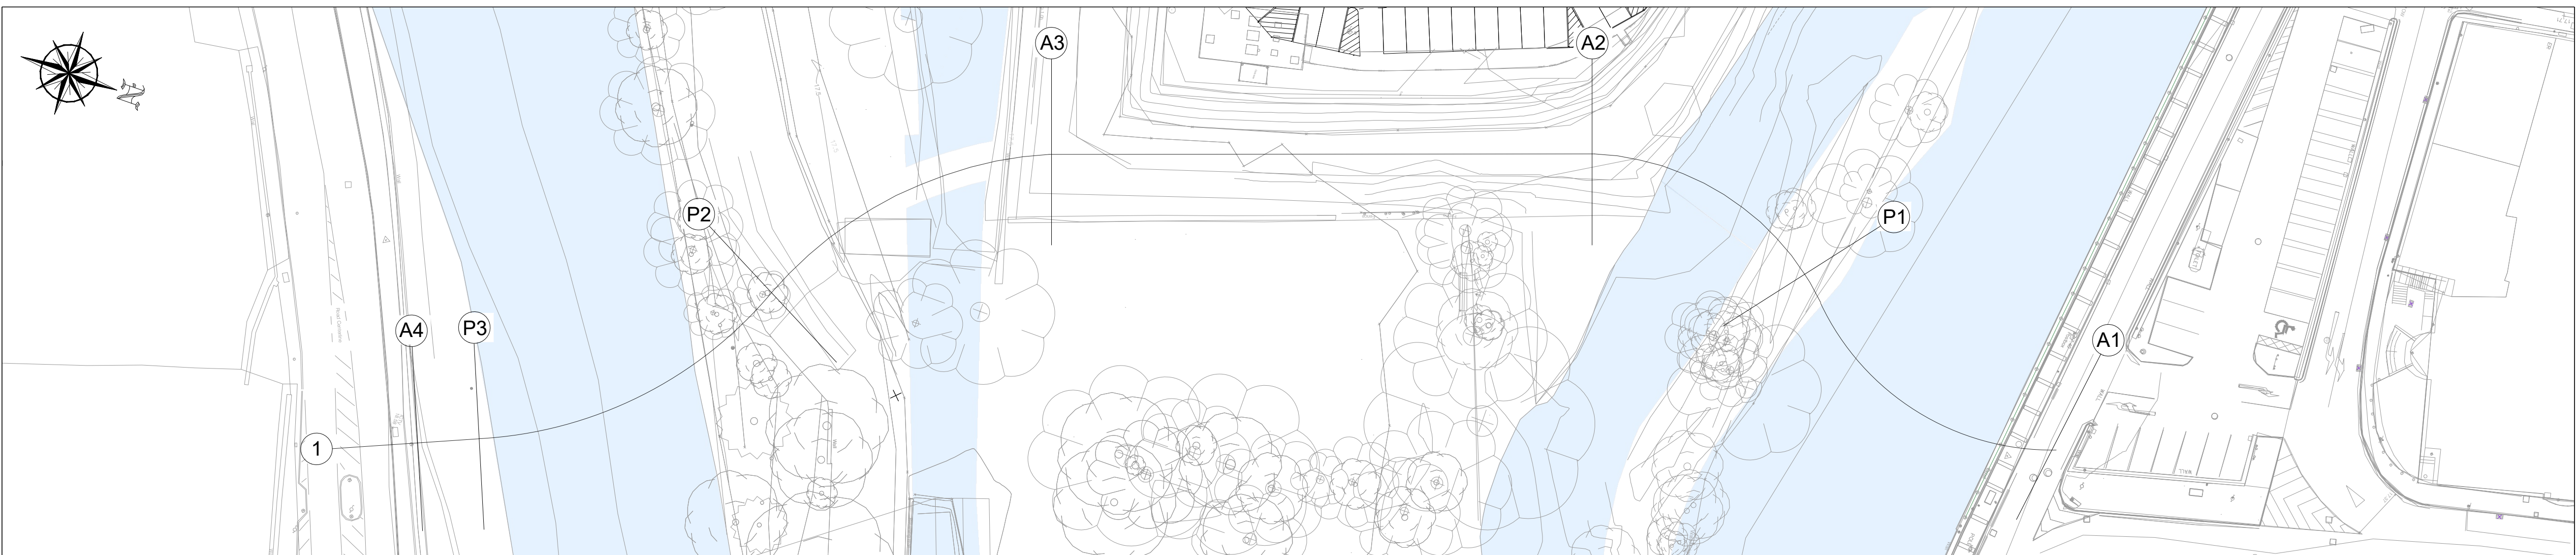
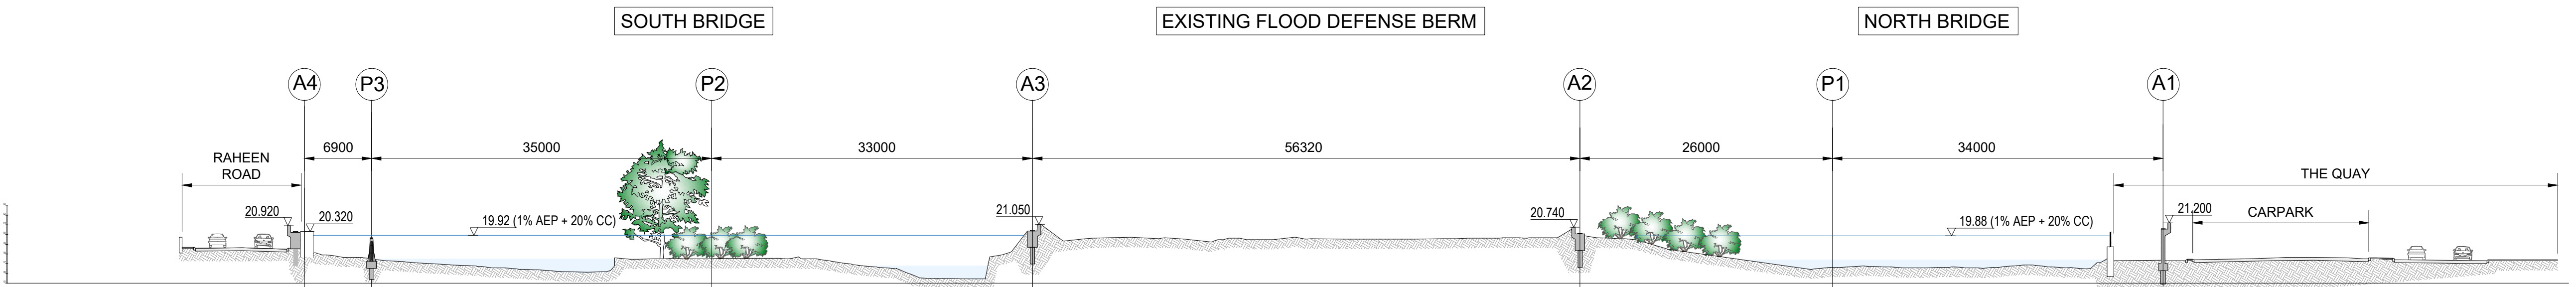


STAGE 1 - SITE SETUP AND CLEARANCE

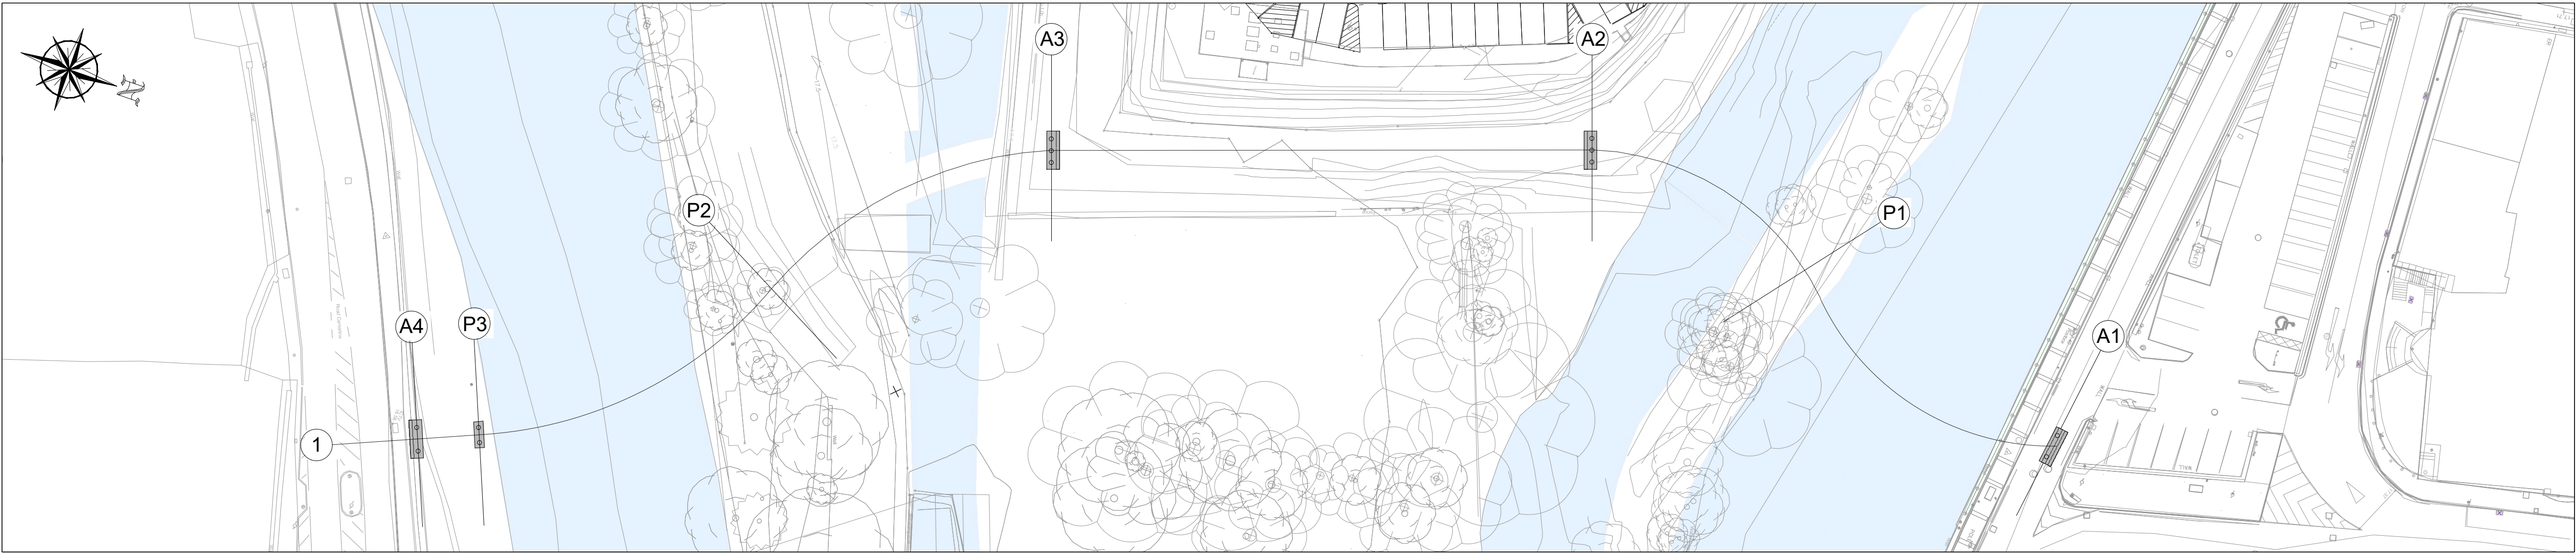

STAGE 2 - ABUTMENTS AND PILE FOUNDATION WORKS

DRAWING IS PRODUCED USING THE
IRISH TRANSVERSE MERCATOR (ITM)
GEOGRAPHIC COORDINATE SYSTEM

A1

CLIENT



ARCHITECTS

ARCHEOLOGISTS



BRIDGES

ENGINEERS



ENVIRONMENTAL CONSULTANTS



LIGHTING CONSULTANTS



NOTE:

- CONSTRUCTION COMPOUND / SITE SETUP IN THE SUIR ISLAND CARPARK TO FACILITATE BOTH BRIDGES NORTH AND SOUTH CONSTRUCTION.

****	****		****	****
****	****		****	****
****	****		****	****
****	****		****	****
PL02	ISSUED FOR PLANNING RFI RESPONSE	FO	LP	06.08.24
PL01	ISSUED FOR PLANNING	FO	LP	22.09.23
Rev	Description	Drawn	Checked	Date



TIPPERARY COUNTY COUNCIL						
Client						
SUIR ISLAND INFRASTRUCTURE LINKS						
Project						
INDICTATIVE CONSTRUCTION SEQUENCE - SHEET 1						
Dwg. Title						
FO		SEPT 2023		20_071		
LP		1:400 @ A1				
Checked By		Scale		CSEA Job No.		
Project Code	Originator	Zone/ Phase	Level	Type	Role	Dwg. No.
20_071 - CSE - GEN - XX - DR - C - 2450						
S2						
SUITABLE FOR INFORMATION						
Status Code		Suitability Description				
PL02						
ISSUED FOR PLANNING						
Revision		Project Status				