
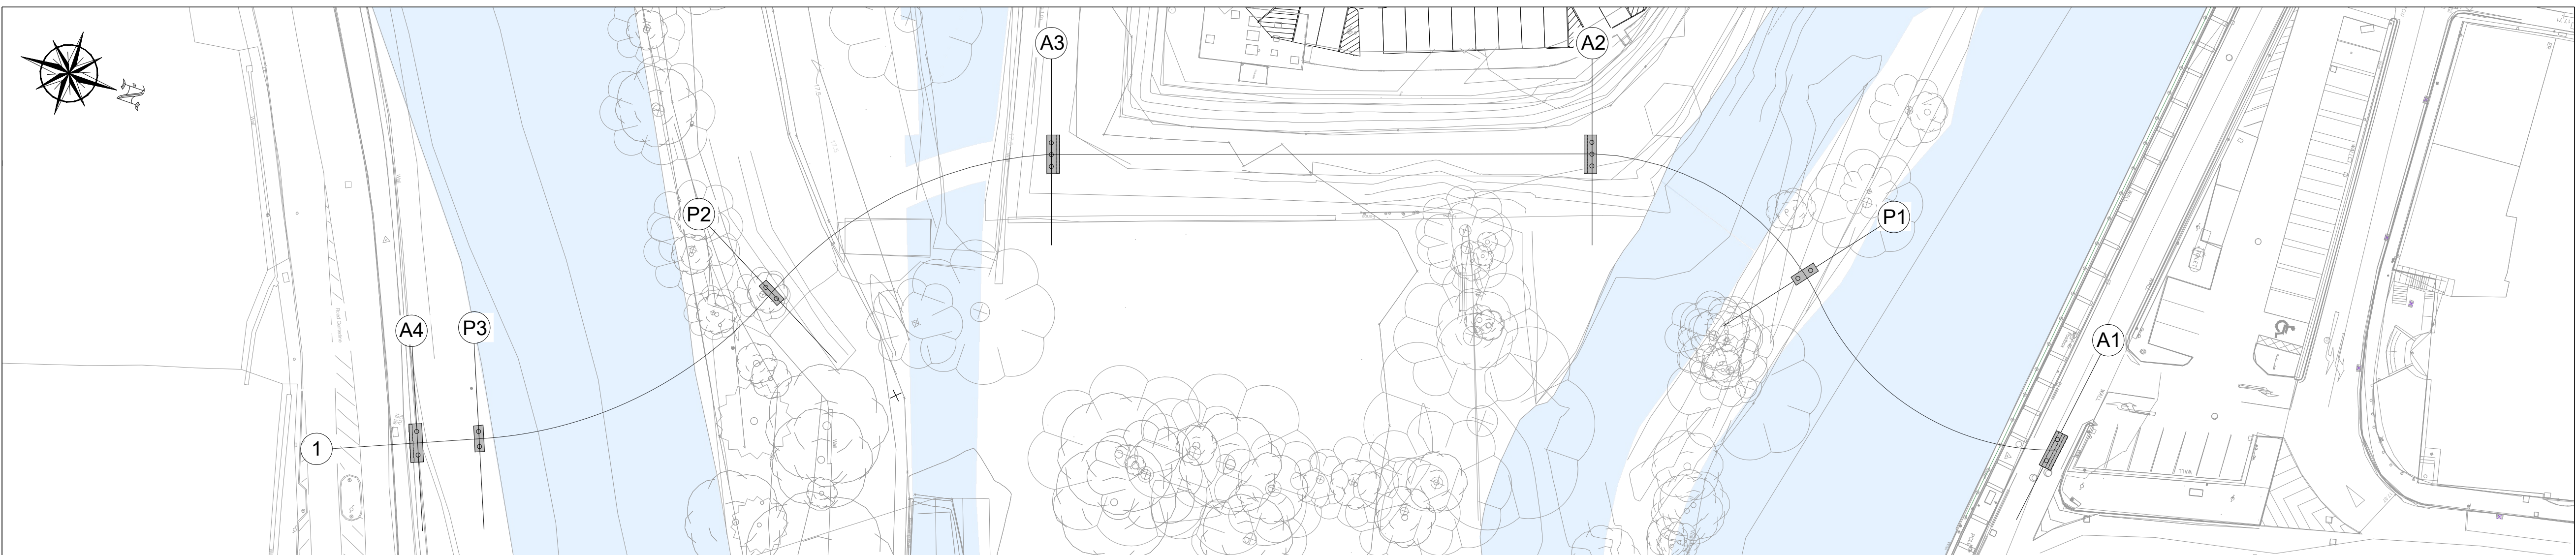
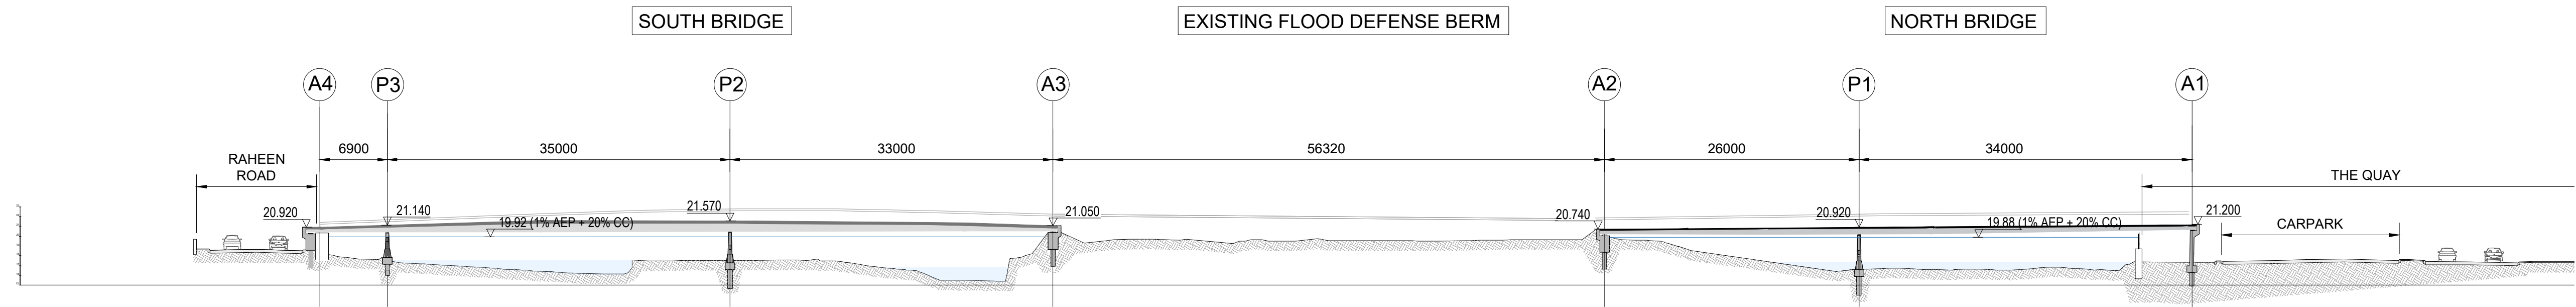


STAGE 3 - INSTALLATION OF CENTRAL PILE FOUNDATION WORKS

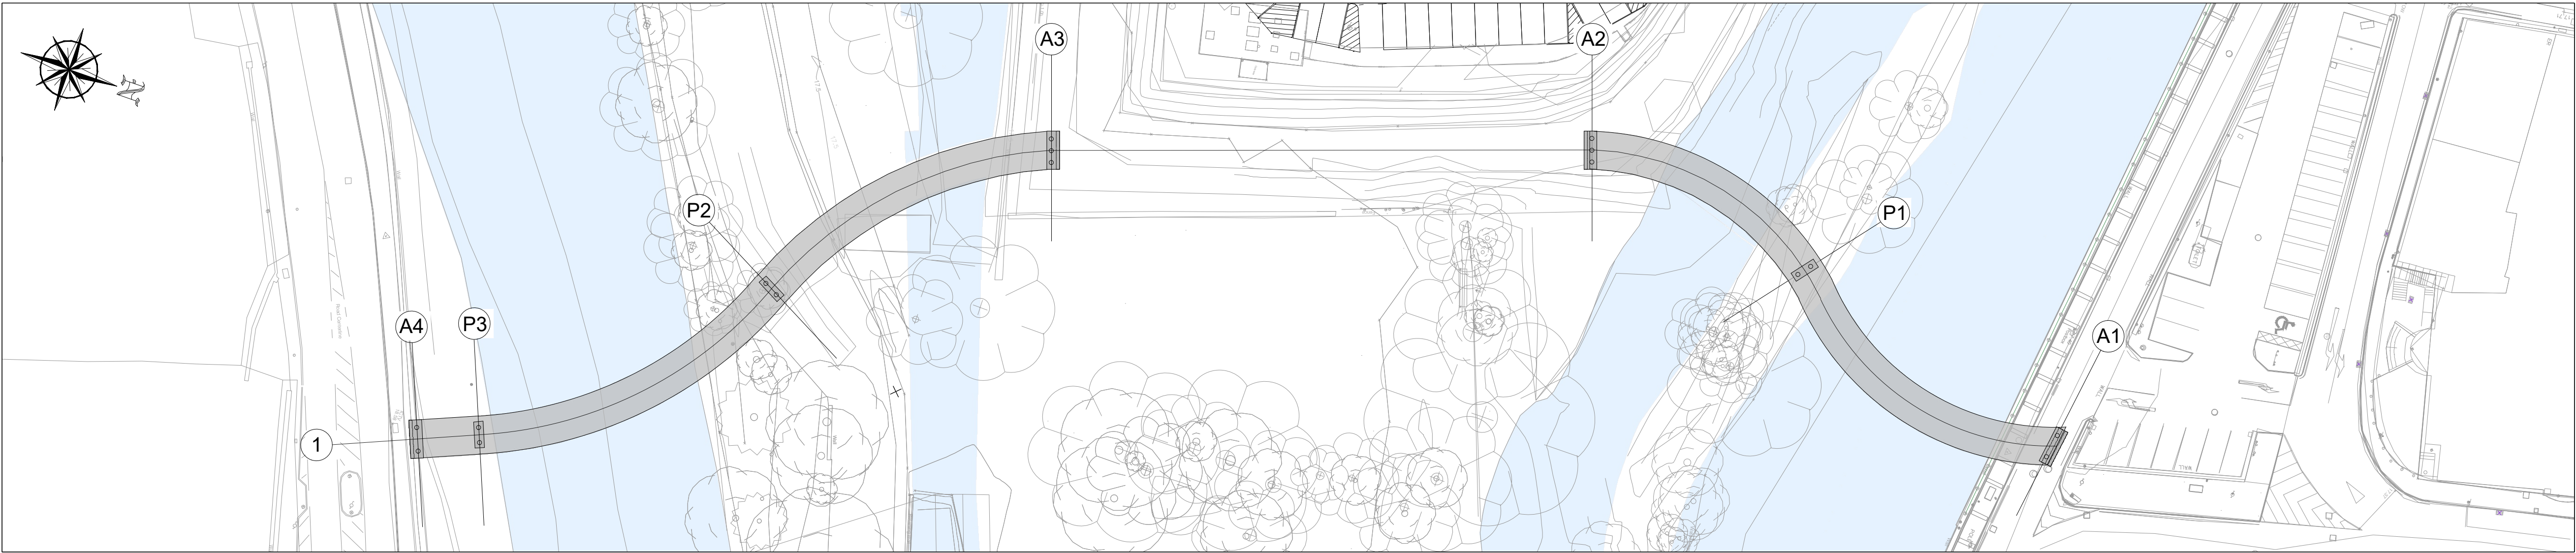

STAGE 4 - INSTALLATION OF FIRST PLATFORMS

DRAWING IS PRODUCED USING THE
IRISH TRANSVERSE MERCATOR (ITM)
GEOGRAPHIC COORDINATE SYSTEM

A1

CLIENT
Comhairle Contae Thiobraid Árann
Tipperary County Council

ARCHITECTS
dhbarchitects

ARCHEOLOGISTS
CourtneyDeery
ARCHAEOLOGIST & CULTURAL HERITAGE

BRIDGES
MARC MIMRAM
ARCHITECTURE
INGÉNIERIE

ENGINEERS
Clifton Scannell Emerson
Associates

ENVIRONMENTAL CONSULTANTS
awnconsulting
A Trinity Consultants Company

Lighting Consultants
Douglas Carroll
consulting engineers

NOTE:
CONSTRUCTION COMPOUND / SITE SETUP IN THE SUIR ISLAND CARPARK TO FACILITATE BOTH BRIDGES NORTH AND SOUTH CONSTRUCTION.

PL02	ISSUED FOR PLANNING RFI RESPONSE	FO	LP	06.08.24
PL01	ISSUED FOR PLANNING	FO	LP	22.09.23
Rev	Description	Drawn	Checked	Date

Clifton Scannell Emerson
Associates
Consulting Engineers,
3rd Floor The Highline,
Bakers Point, Pottery Road,
Dun Laoghaire, Co. Dublin,
Ireland, A96 KW29
T. +353 1 288 5006
F. +353 1 283 3466
E. info@csea.ie
W. www.csea.ie

TIPPERARY
COUNTY COUNCIL
Client
SUIR ISLAND
INFRASTRUCTURE LINKS
Project
INDICATIVE CONSTRUCTION
SEQUENCE - SHEET 2
Dwg. Title
FO
SEPT 2023
Date
LP
1:400 @ A1
Scale
CSEA Job No.
20_071
Project Code
Originator
Zone/
Phase
Level
Type
Role
Dwg. No.
S2
SUITABLE FOR INFORMATION
Status Code
Suitability Description
PL02
ISSUED FOR PLANNING
Revision
Project Status