

CLIENT



ARCHITECTS

ARCHEOLOGISTS



BRIDGES


ENGINEERS



ENVIRONMENTAL CONSULTANTS



LIGHTING CONSULTANTS

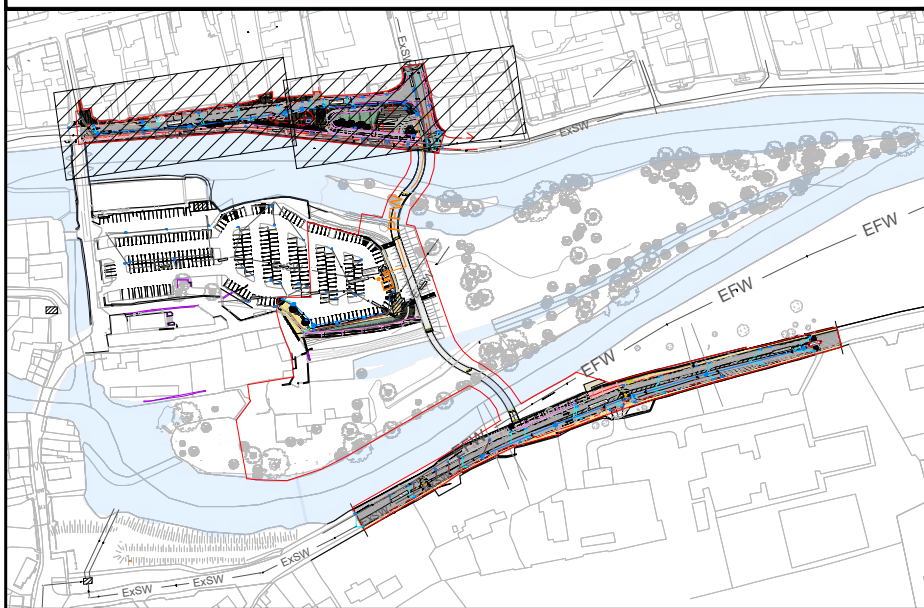

KEYPLAN

SCALE N.T.S

PLAN 1

SCALE 1:200

LEGEND:

- PROPOSED SURFACE WATER DRAINAGE:**
- PROPOSED STORM WATER PIPE
 - PROPOSED STORM WATER MANHOLE
 - PROPOSED SLOT DRAIN
 - GATIC 308x308mm ACCESS BOX OR SIMILAR APPROVED
 - PROPOSED GULLY AS PER TII DETAIL CC-SCD-00510 AND GRATING AS PER TII CC-SCD-514

- PROPOSED FOUL WATER DRAINAGE:**
- PROPOSED FOUL WATER PIPE
 - PROPOSED FOUL WATER MANHOLE
 - PROPOSED PUMP STATION
 - PROPOSED 24HR EMERGENCY STORAGE
 - PROPOSED RELOCATED PUBLIC TOILET

- EXISTING SURFACE & FOUL WATER DRAINAGE:**
- EXISTING SURFACE WATER PIPE
 - EXISTING SURFACE WATER MANHOLE
 - EXISTING SURFACE WATER GULLY RETAINED
 - EXISTING FOUL SEWER PIPE
 - EXISTING GULLY PIPE
 - EXISTING PUBLIC TOILET TO BE MOVED
 - EXISTING PIPE TO BE REMOVED
 - EXISTING GULLY TO BE REMOVED

- NOTE:**
- GULLY CONNECTIONS TO BE 1500 PVC OR SIMILAR APPROVED
 - ALL NEW GULLIES TO BE CONNECTED TO EXISTING STORM WATER NETWORK UNLESS SHOWN OTHERWISE
 - CONTRACTOR TO CONFIRM LOCATION OF EXISTING STORM WATER PIPES PRIOR TO COMMENCEMENT OF WORK
 - ALL GULLIES TO BE PRECAST CONCRETE TO TII CC-SCD-00510
 - ALL SLOT DRAINS AND DROP CONNECTORS TO BE "GATIC CAST SLOT TREAD-SAFE" OR SIMILARLY APPROVED
 - ALL SLOT DRAIN ACCESS BOXES TO BE "GATIC 308x308mm ACCESS BOX" WITH RECESSED COVER OR SIMILAR APPROVED
 - ALL INSPECTION CHAMBERS TO BE WAVIN 450mm INSPECTION CHAMBER OR SIMILARLY APPROVED



Clifton Scannell Emerson
Associates Limited
Consulting Engineers,
3rd Floor The Highline,
Bakers Point, Pottery Road,
Dun Laoighaire, Co. Dublin,
Ireland, A96 KW29
T: +353 1 288 5008
F: +353 1 283 3466
E: info@csea.ie
W: www.csea.ie

TIPPERARY
COUNTY COUNCIL

Client

SUIR ISLAND
INFRASTRUCTURE LINKS

PROPOSED COMBINED SW & FW LAYOUT
PLAN SHEET 01 OF 04

Project Code Originator Zone/Phase Level Type Role Dwg. No.
FO SEPT 2023 20_071
LP 1:200 @ A1 CSEA Job No.

Project Code Originator Zone/Phase Level Type Role Dwg. No.
20_071 - CSE - GEN - XX - DR - C - 2501

S2 SUITABLE FOR INFORMATION
Status Code Suitability Description

PL02 ISSUED FOR PLANNING
Revision Project Status

PLAN 2

SCALE 1:200