

LEGEND:






 SITE BOUNDARY

PROPOSED SURFACE WATER DRAINAGE:








 
The diagram shows a horizontal line representing a road or path. Above the line, from left to right, are two blue arrows pointing right labeled "PB-SV2" and "PB-SV3". Below the line, there is a blue circle, followed by a pink square, and then a blue square containing the number "6". A green arrow points diagonally upwards towards the bottom right corner of the page.

- PROPOSED STORM WATER PIPE
- PROPOSED STORM WATER MANHOLE
- PROPOSED SLOT DRAIN
- GATIC 308x308mm ACCESS BOX OR SIMILAR APPROVED
- PROPOSED GULLY AS PER TII DETAIL CC-SCD-00510 AND GRATING AS PER TII CC-SCD-514

PROPOSED FOUL WATER DRAINAGE:

	PROPOSED FOUL WATER PIPE
	PROPOSED FOUL WATER MANHOLE
	PROPOSED PUMP STATION
	PROPOSED 24HR EMERGENCY STORAGE
	PROPOSED RELOCATED PUBLIC TOILET

EXISTING SURFACE & FOUL WATER DRAINAGE:

	EXISTING SURFACE WATER PIPE
	EXISTING SURFACE WATER MANHOLE
	EXISTING SURFACE WATER GULLY RETAINED
	EXISTING FOUL SEWER PIPE
	EXISTING GULLY PIPE
	EXISTING PUBLIC TOILET TO BE MOVED
	EXISTING PIPE TO BE REMOVED
	EXISTING GULLY TO BE REMOVED

NOTE:

- ALL GULLY CONNECTIONS TO BE 1500P PVC OR SIMILAR APPROVED
- ALL NEW GULLIES TO BE CONNECTED TO EXISTING STORM WATER NETWORK UNLESS SHOWN OTHERWISE
- CONTRACTOR TO CONFIRM LOCATION OF EXISTING STORM WATER PIPES PRIOR TO COMMENCEMENT OF WORK
- ALL GULLIES TO BE PRECAST CONCRETE TO TII CC-308-00510
- ALL SLOT DRAINS AND DROP CONNECTORS TO BE "GATIC SLAT SLOT DRAIN-SAFE" OR SIMILARLY APPROVED
- ALL DRAIN ACCESS CHAMBERS TO BE "GATIC 308x308mm ACCESS BOX" WITH RECESSED COVER OR SIMILAR APPROVED
- ALL INSPECTION CHAMBERS TO BE WAVIN 450mm INSPECTION CHAMBER OR SIMILARLY APPROVED

PLAN 4
SCALE 1:200

PLAN 5
SCALE 1:200

DRAWING IS PRODUCED USING THE
IRISH TRANSVERSE MERCATOR (ITM)
GEOGRAPHIC COORDINATE SYSTEM

A1

CLIENT



ARCHITECTS

ARCHEOLOGISTS

BRIDGES


ENGINEERS



ENVIRONMENTAL CONSULTANTS



LIGHTING CONSULTANTS

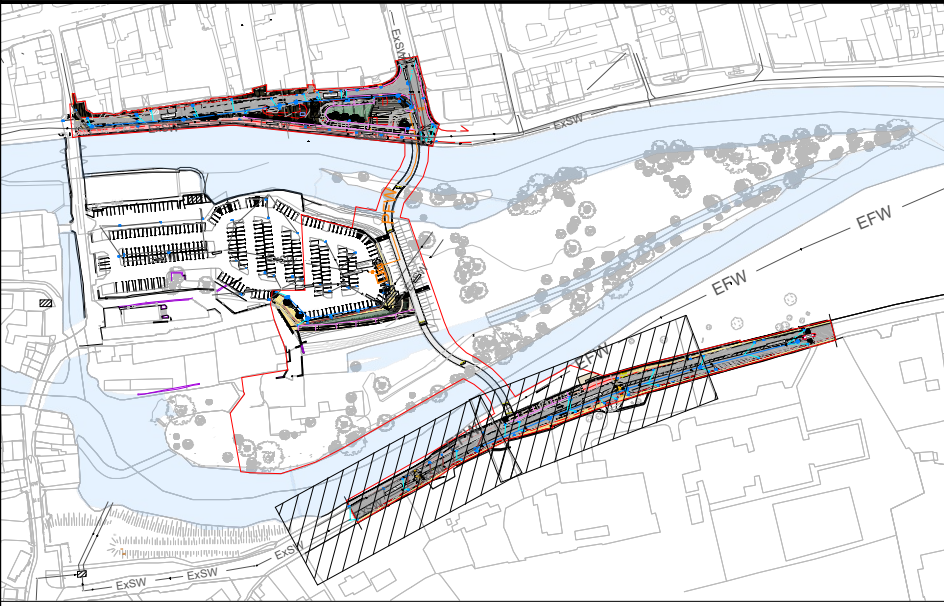

KEYPLAN
SCALE N.T.S

[illegible]

	TIPPERARY COUNTY COUNCIL	
Client	SUIR ISLAND	
	INFRASTRUCTURE LINKS	
Project	PROPOSED COMBINED SW & FW LAYOUT	
	PLAN SHEET 03 OF 04	
Dwg. Title		

FO	SEPT 2023	20_071
Drawn By	Date	
LP	1:200 @ A1	
Checked By	Scale	
CSEA Job No.		

Project Code	Originator	Error Phase	Level	Type	Role	Dwg. No.
--------------	------------	-------------	-------	------	------	----------

20_071 - CSE - GEN - XX - DR - C - 2503

S2		SUITABLE FOR INFORMATION	
Status Code		Suitability Description	

PL02 ISSUED FOR PLANNING
Revision Project Status