




EIA REPORT

- Legend:
- City Boundary
 - Assessment Boundary
 - Proposed N6 GCRR

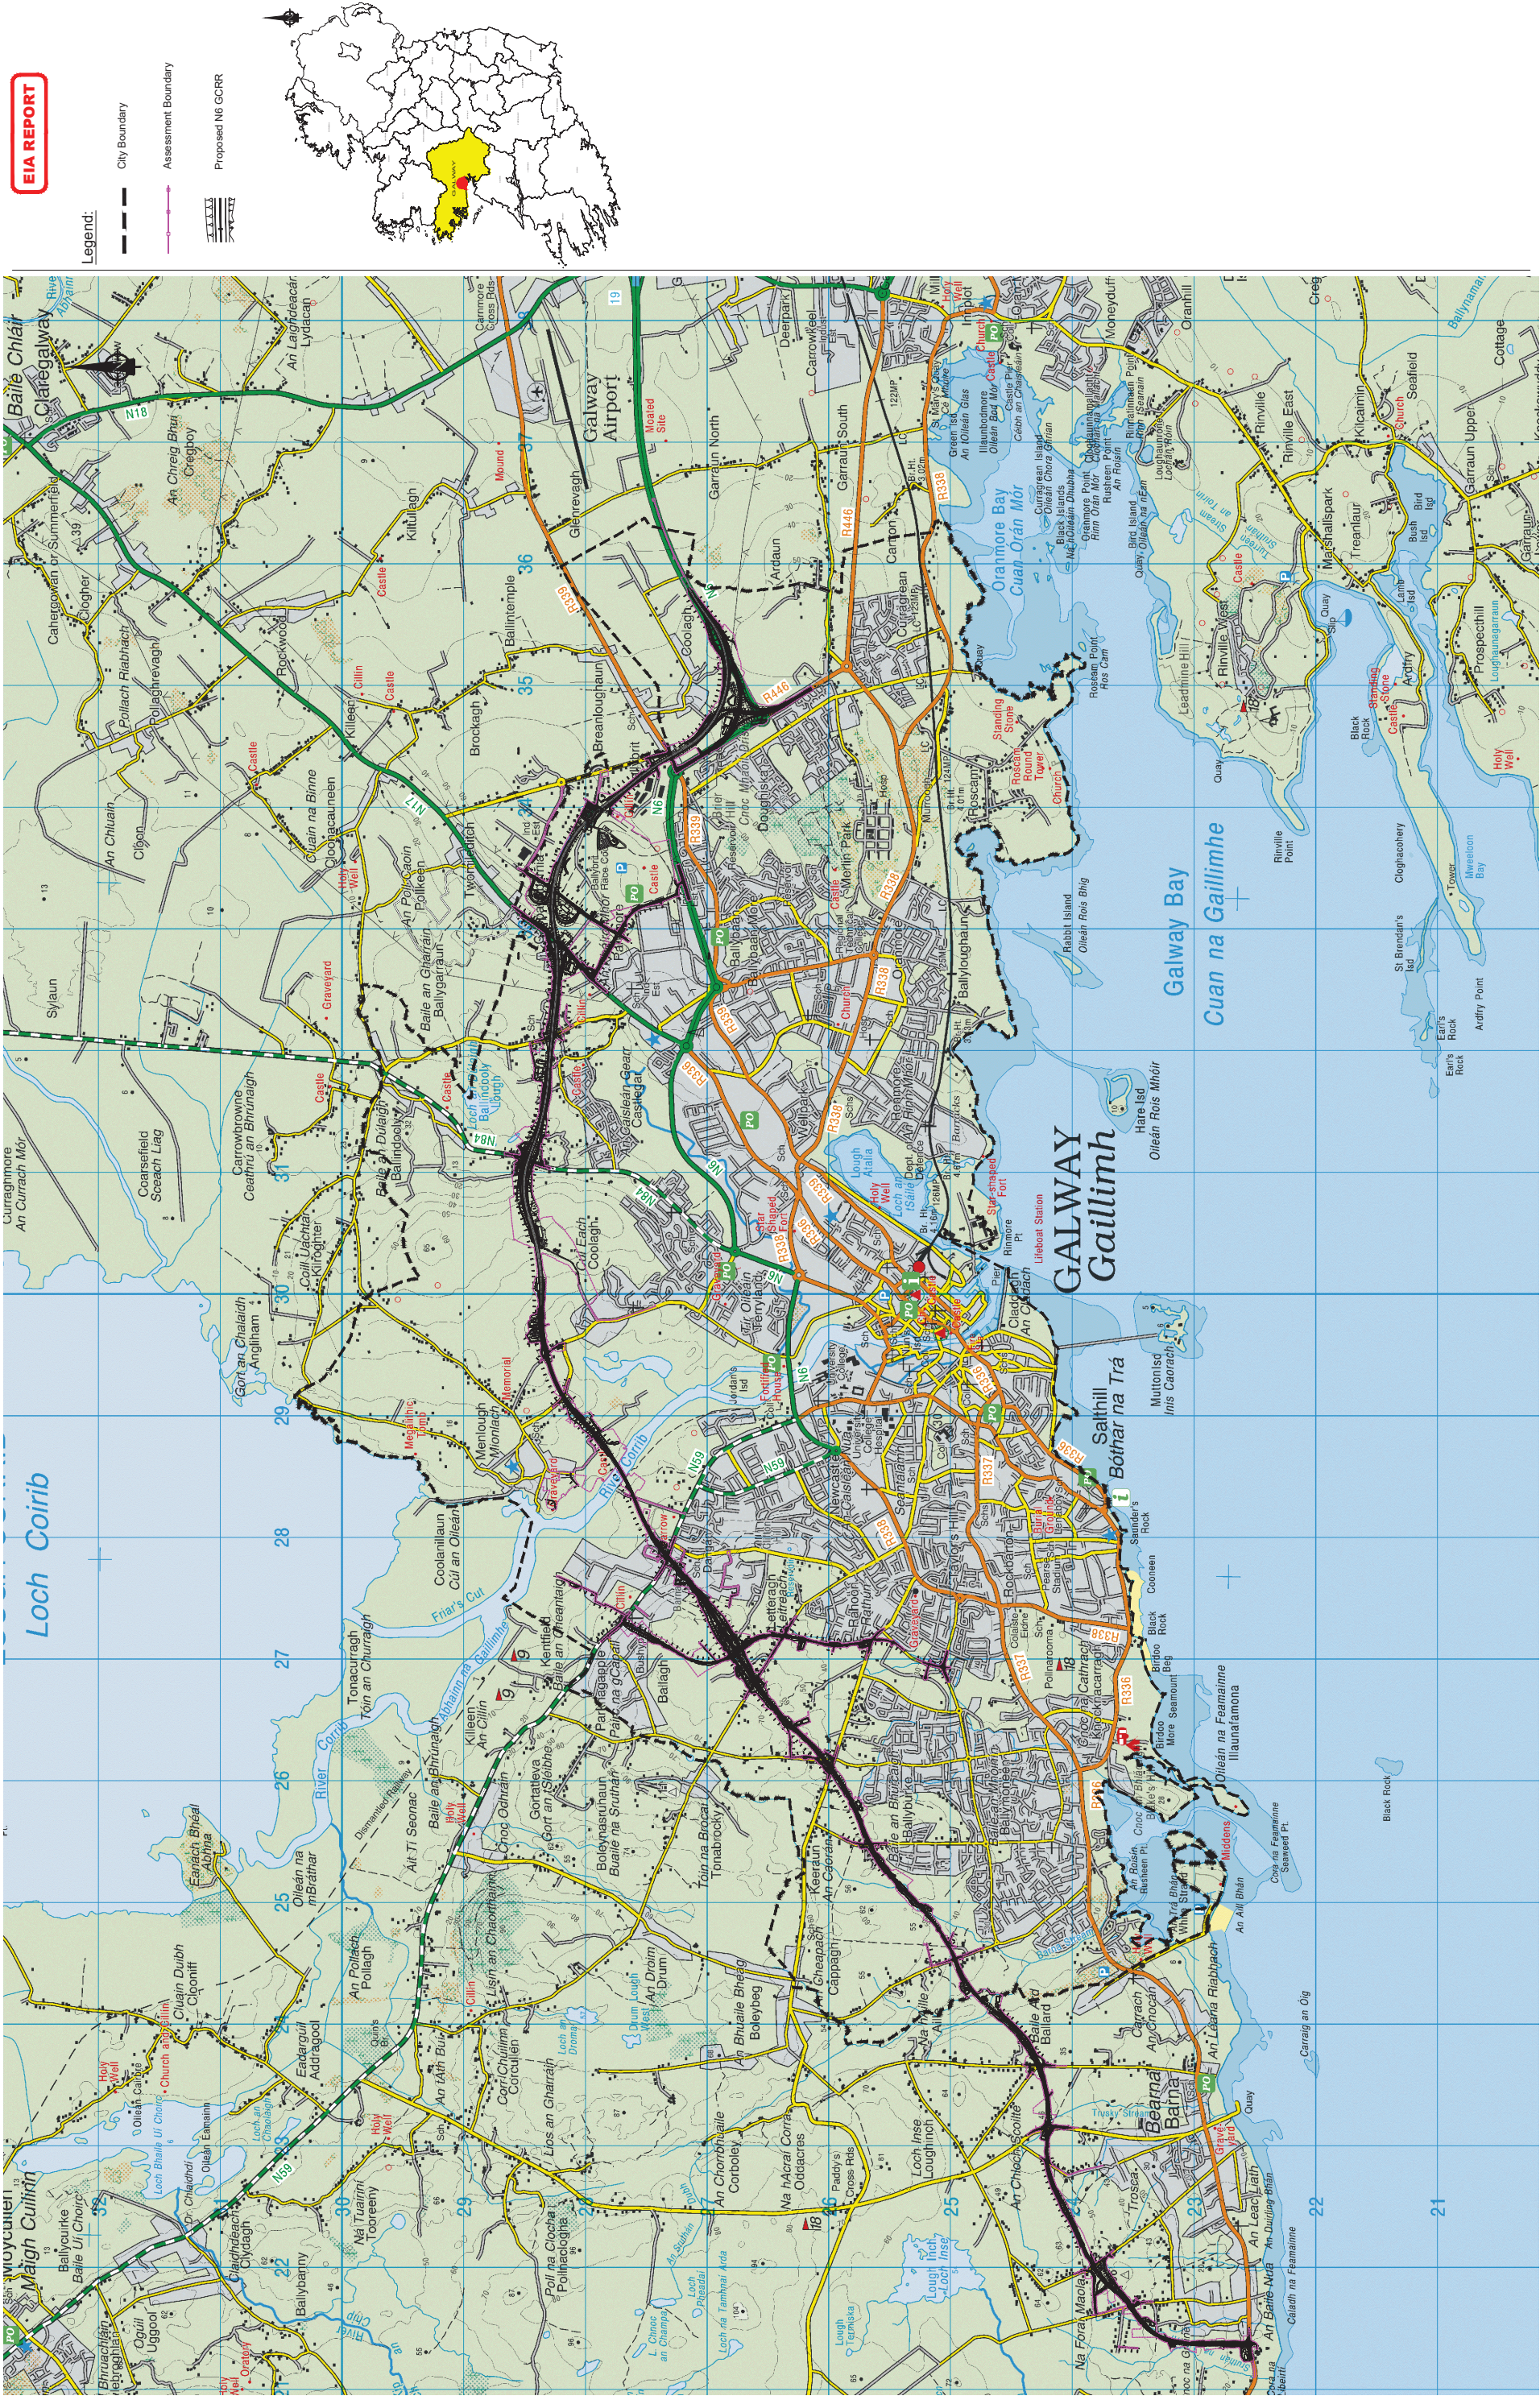

Consultant

Job Title
N6 Galway City Ring Road

Scale	1:50,000 @ A3
Date	February 2025

Tel +353 (0)91 466975
www.NGalwayCity.ie
www.arup.ie

Drawing Title
Overall Location Plan

Drawing Status	For Information
Job No	233985-00
Drawing No	Figure 1.1
Issue	11