


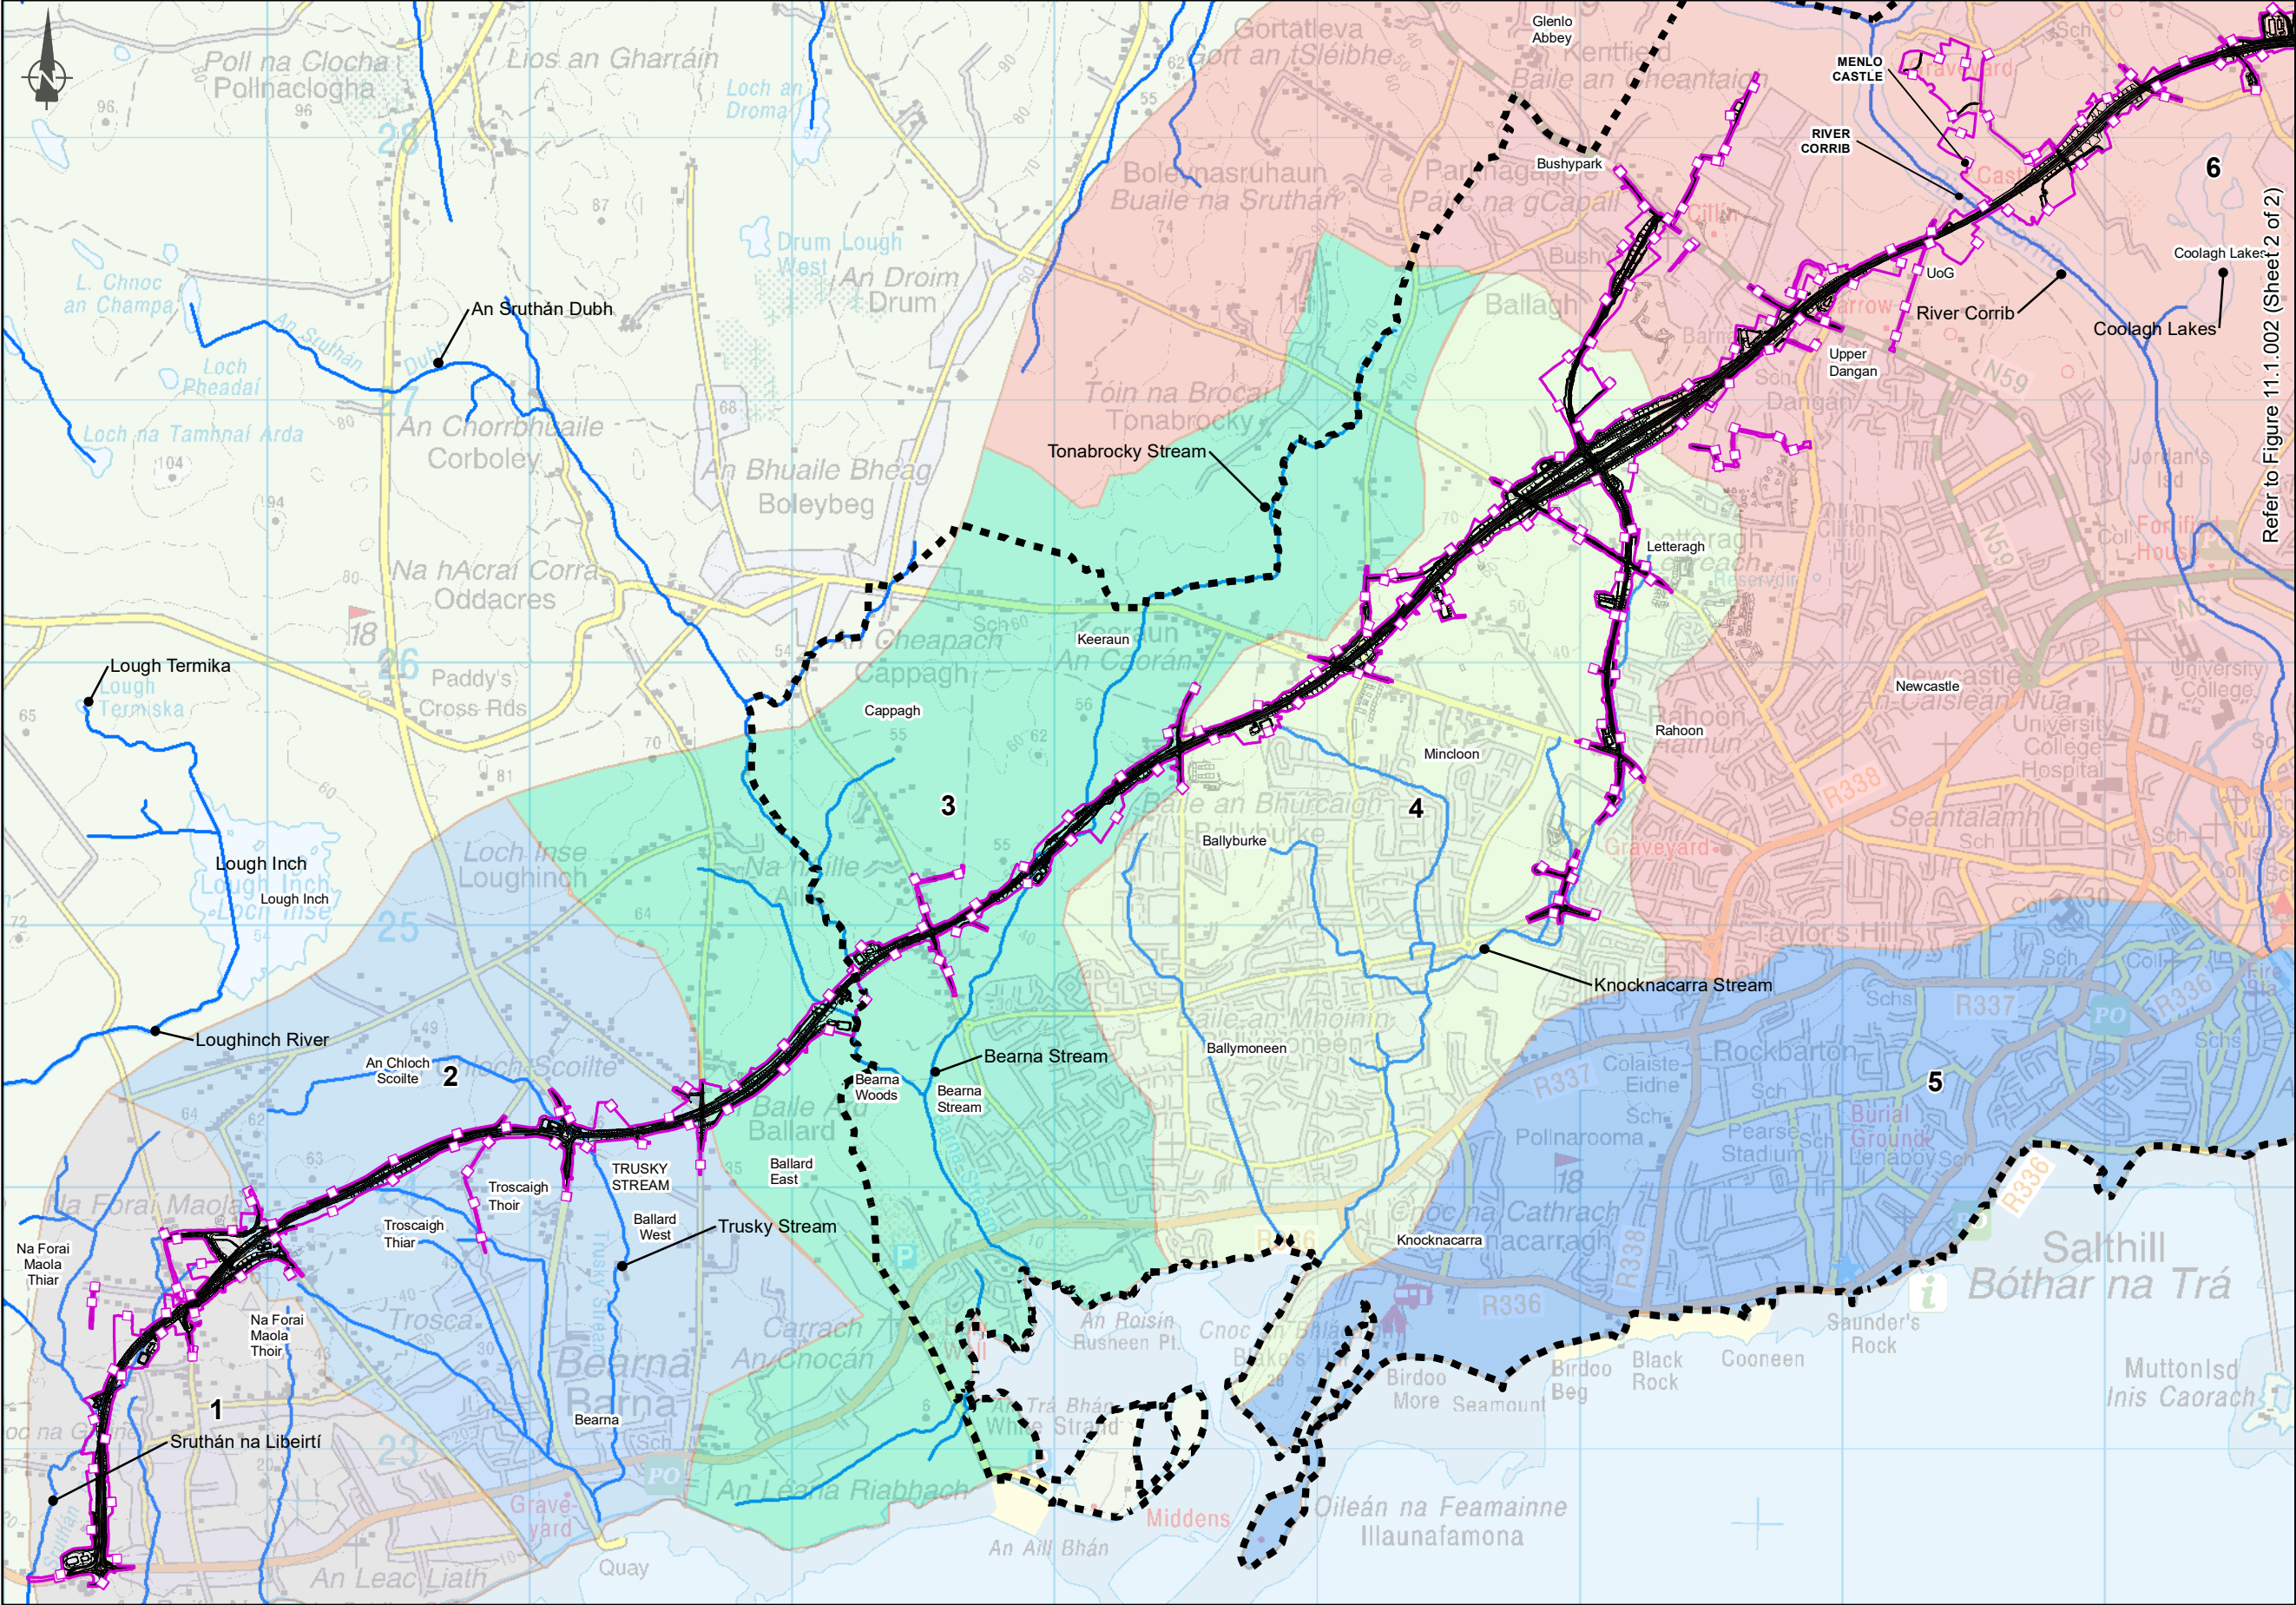

EIA REPORT

Legend

City Boundary

Assessment Boundary

Proposed N6 GCRR

Drainage Catchment (2014 - 2018)

1 - Sruthán na Libeirtí

2 - Trusky Stream

3 - Bearna Stream

4 - Knocknacarra Stream

5 - Galway City Coastal

6 - Corrib Catchment incl. Terryland River Valley

7 - Lough Atalia

8 - Doughiska

9 - Roscam

10 - Curragreen

11 - Glenascaul

Watercourses

Refer to Figure 11.1.002 (Sheet 2 of 2)

Clients

An Roinn Iompair
Department of Transport

Tionscadal Éireann
Project Ireland
2040

N6

Galway City
Transport Project

Galway County Council

Comhairle Chontae na Gaillimhe

TIIV

Transport Infrastructure
Investment Vehicle

Consultant

ARUP

Corporate House
City East Business Park
Ballybrit, Galway, Ireland

Tel +353 (0)91 460675
www.N6GalwayCity.ie
www.arup.ie

Job Title

N6 Galway City Ring Road

Scale: 1: 25000 @A3

Date: February 2025

Drawing Title

Hydrology Overview
Drainage Catchments
Sheet 1 of 2.

Drawing Status

For Information

Issue	Date	By	Chkd	Appd
I 1	28/02/2025	AG	EC	MH

Job No	Drawing No	Issue
233985	Figure 11.1.001	11