


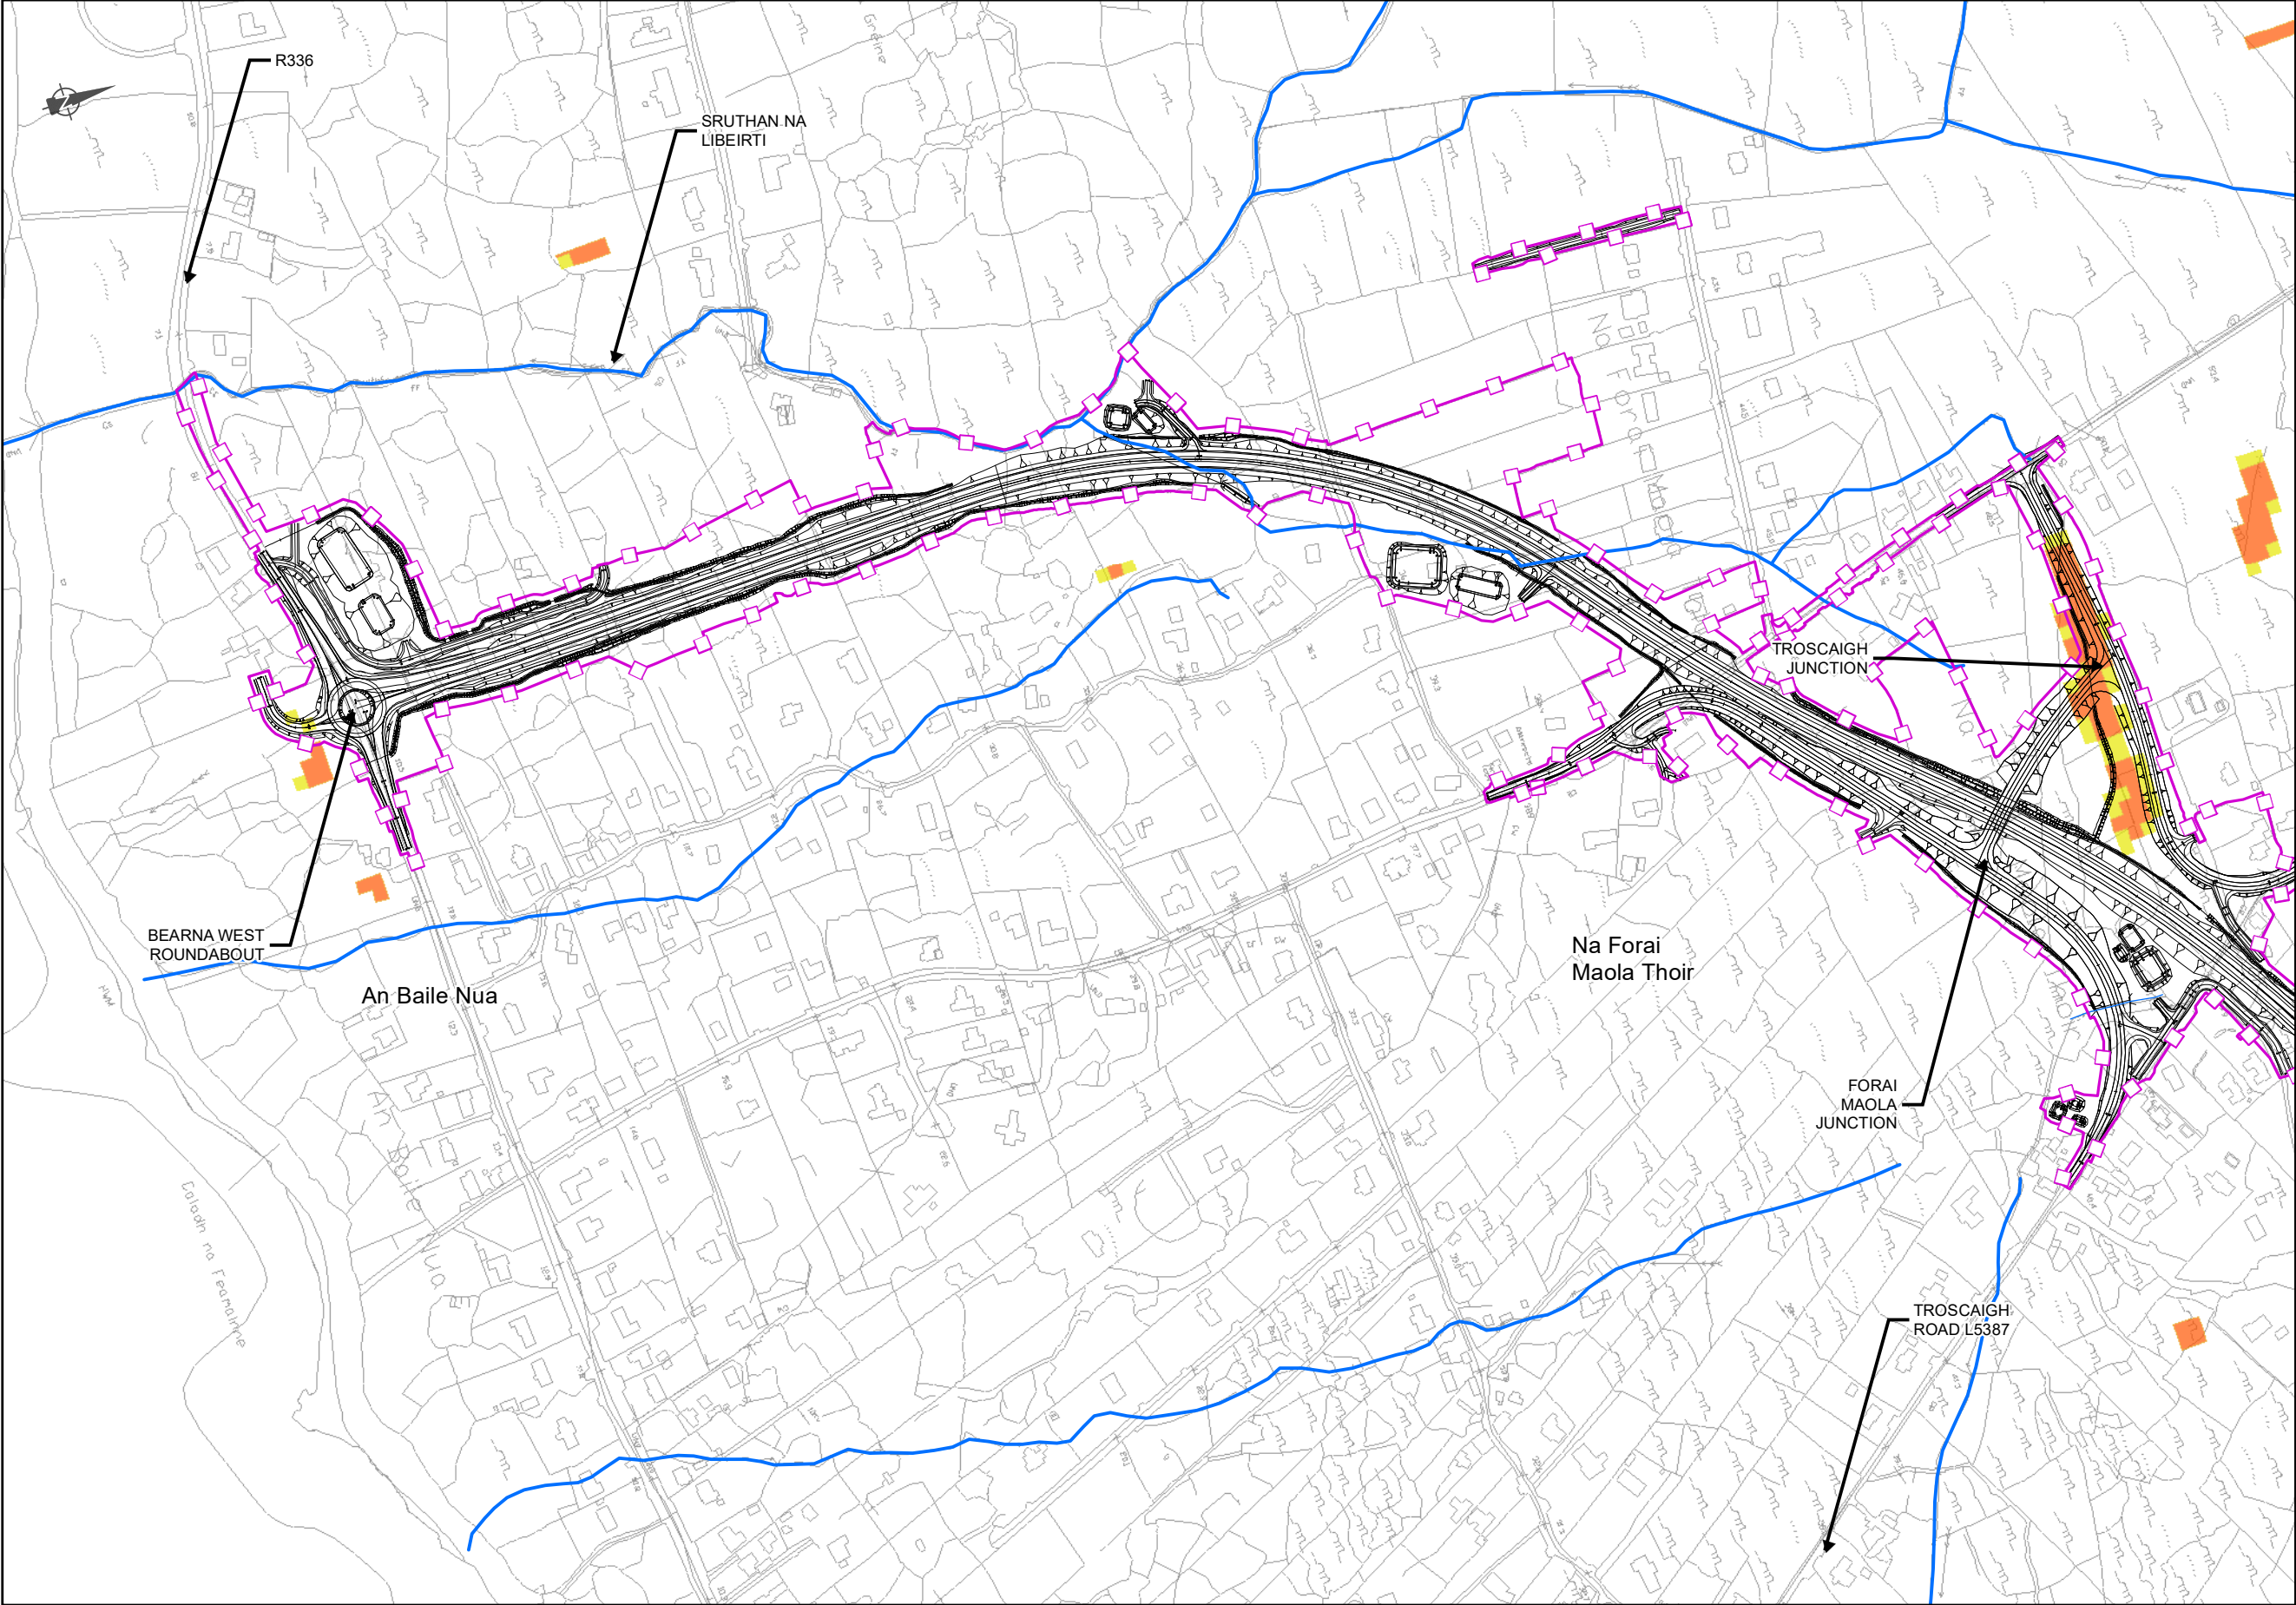

EIA REPORT

Legend

- City Boundary
- Assessment Boundary
- Proposed N6 GCRR

PFRAM Flood Risk

- Groundwater
- Pluvial Indicative
- Pluvial Extreme
- Watercourses

© National Mapping Division of Tailte Éireann
All rights reserved. Licence number CYAL50333446

Clients


An Roinn Iompair
Department of Transport

Tionscadal Éireann
Project Ireland
2040

N6
Galway City
Transport Project

Comhairle Chontae na Gaillimhe
Galway County Council

TII
Transport Infrastructure Ireland

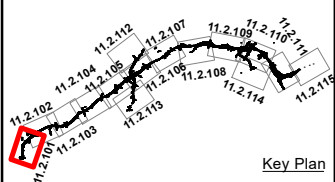

Consultant

ARUP

Corporate House
City East Business Park
Ballybrit, Galway, Ireland

Tel +353 (0)91 460675
www.N6GalwayCity.ie
www.arup.ie

Job Title

N6 Galway City Ring Road

Scale: 1: 5000 @A3

Date: February 2025

Issue	Date	By	Chkd	Appd
I1	28/02/2025	AG	EC	MH


Drawing Title

Flood Risk Mapping
- Pluvial & Groundwater
Sheet 1 of 15

Drawing Status

For Information

Job No	Drawing No	Issue
233985	Figure 11.2.101	11

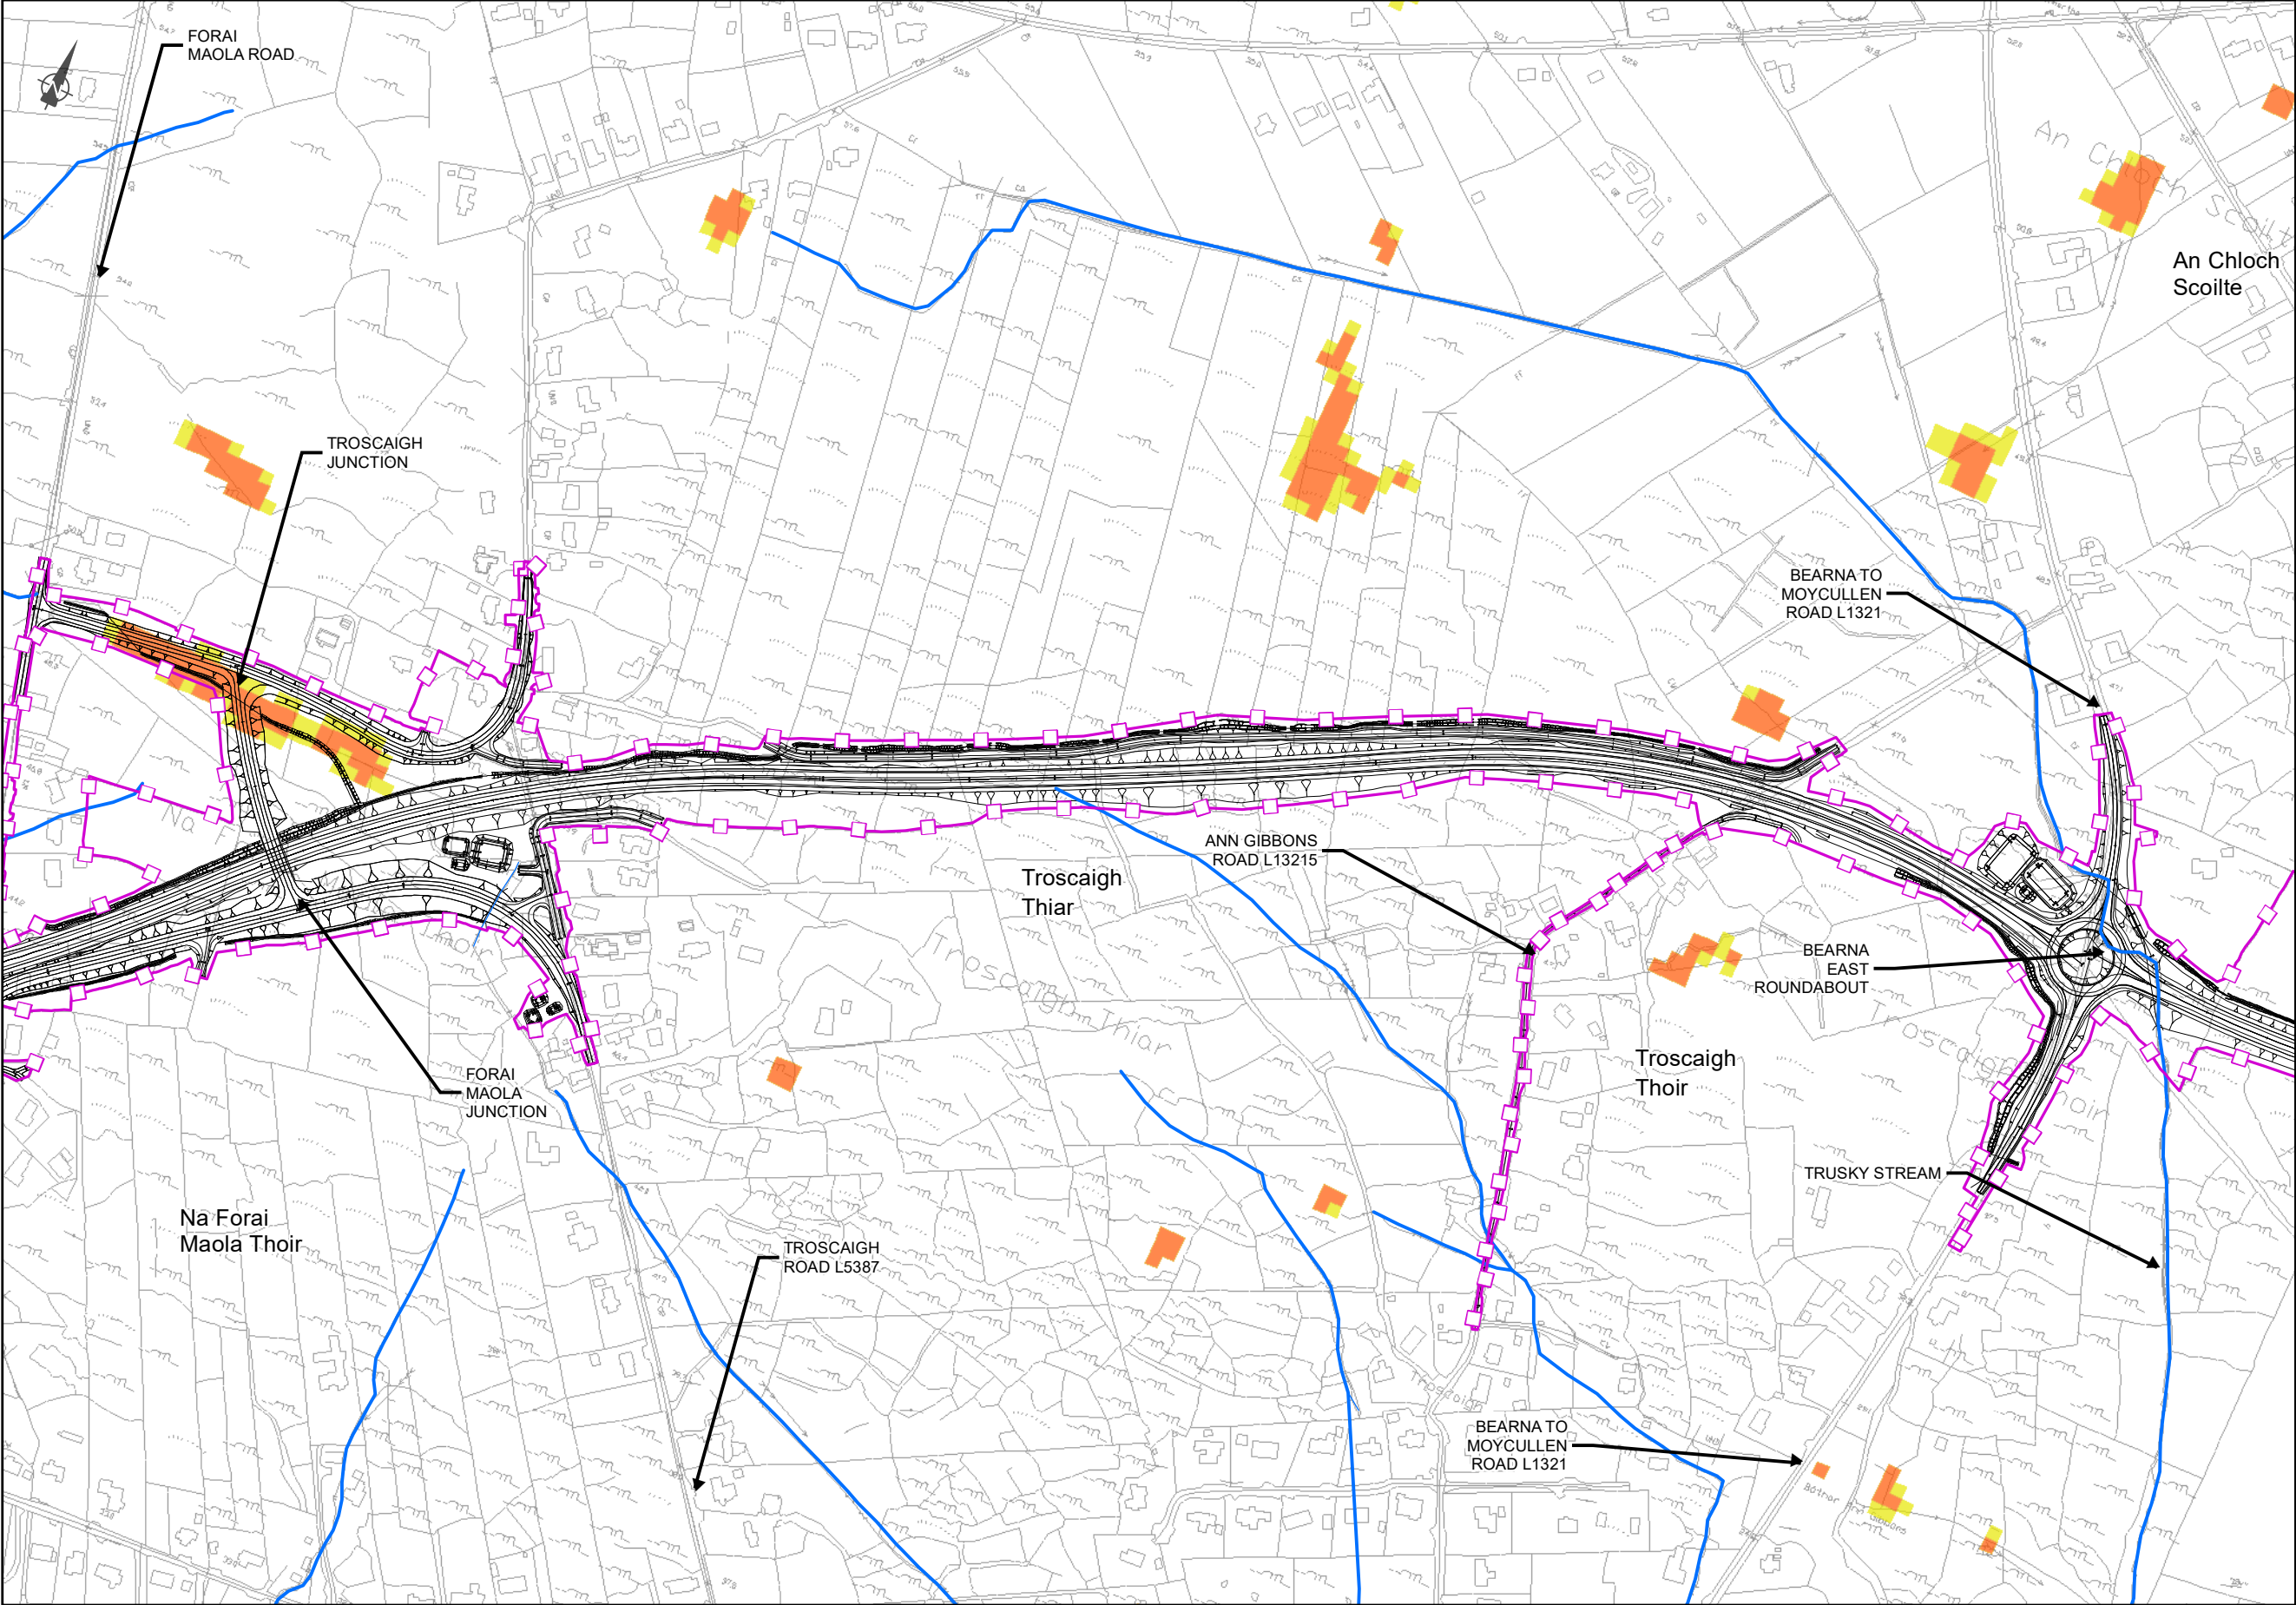

EIA REPORT

Legend

City Boundary

Assessment Boundary

Proposed N6 GCRR

PFRAM Flood Risk

Groundwater

Pluvial Indicative

Pluvial Extreme

Watercourses

© National Mapping Division of Taitte Éireann
All rights reserved. Licence number CYAL50333446

Clients

An Roinn Iompair
Department of Transport

Tionscadal Eiríom
Project Ireland
2040

N6

Galway City
Transport Project

Comhairle Chontae na Gaillimhe
Galway County Council

TIIV

Transport Infrastructure
Investment Vehicle

Consultant

ARUP

Corporate House
City East Business Park
Ballybrit, Galway, Ireland

Tel +353 (0)91 460675
www.N6GalwayCity.ie
www.arup.ie

Job Title

N6 Galway City Ring Road

Scale: 1: 5000 @A3

Date: February 2025

I1	28/02/2025	AG	EC	MH
Issue	Date	By	Chkd	Appd

Drawing Title

Flood Risk Mapping
- Pluvial & Groundwater
Sheet 2 of 15

Drawing Status

For Information

Job No


233985

Drawing No

Figure 11.2.102

Issue

11

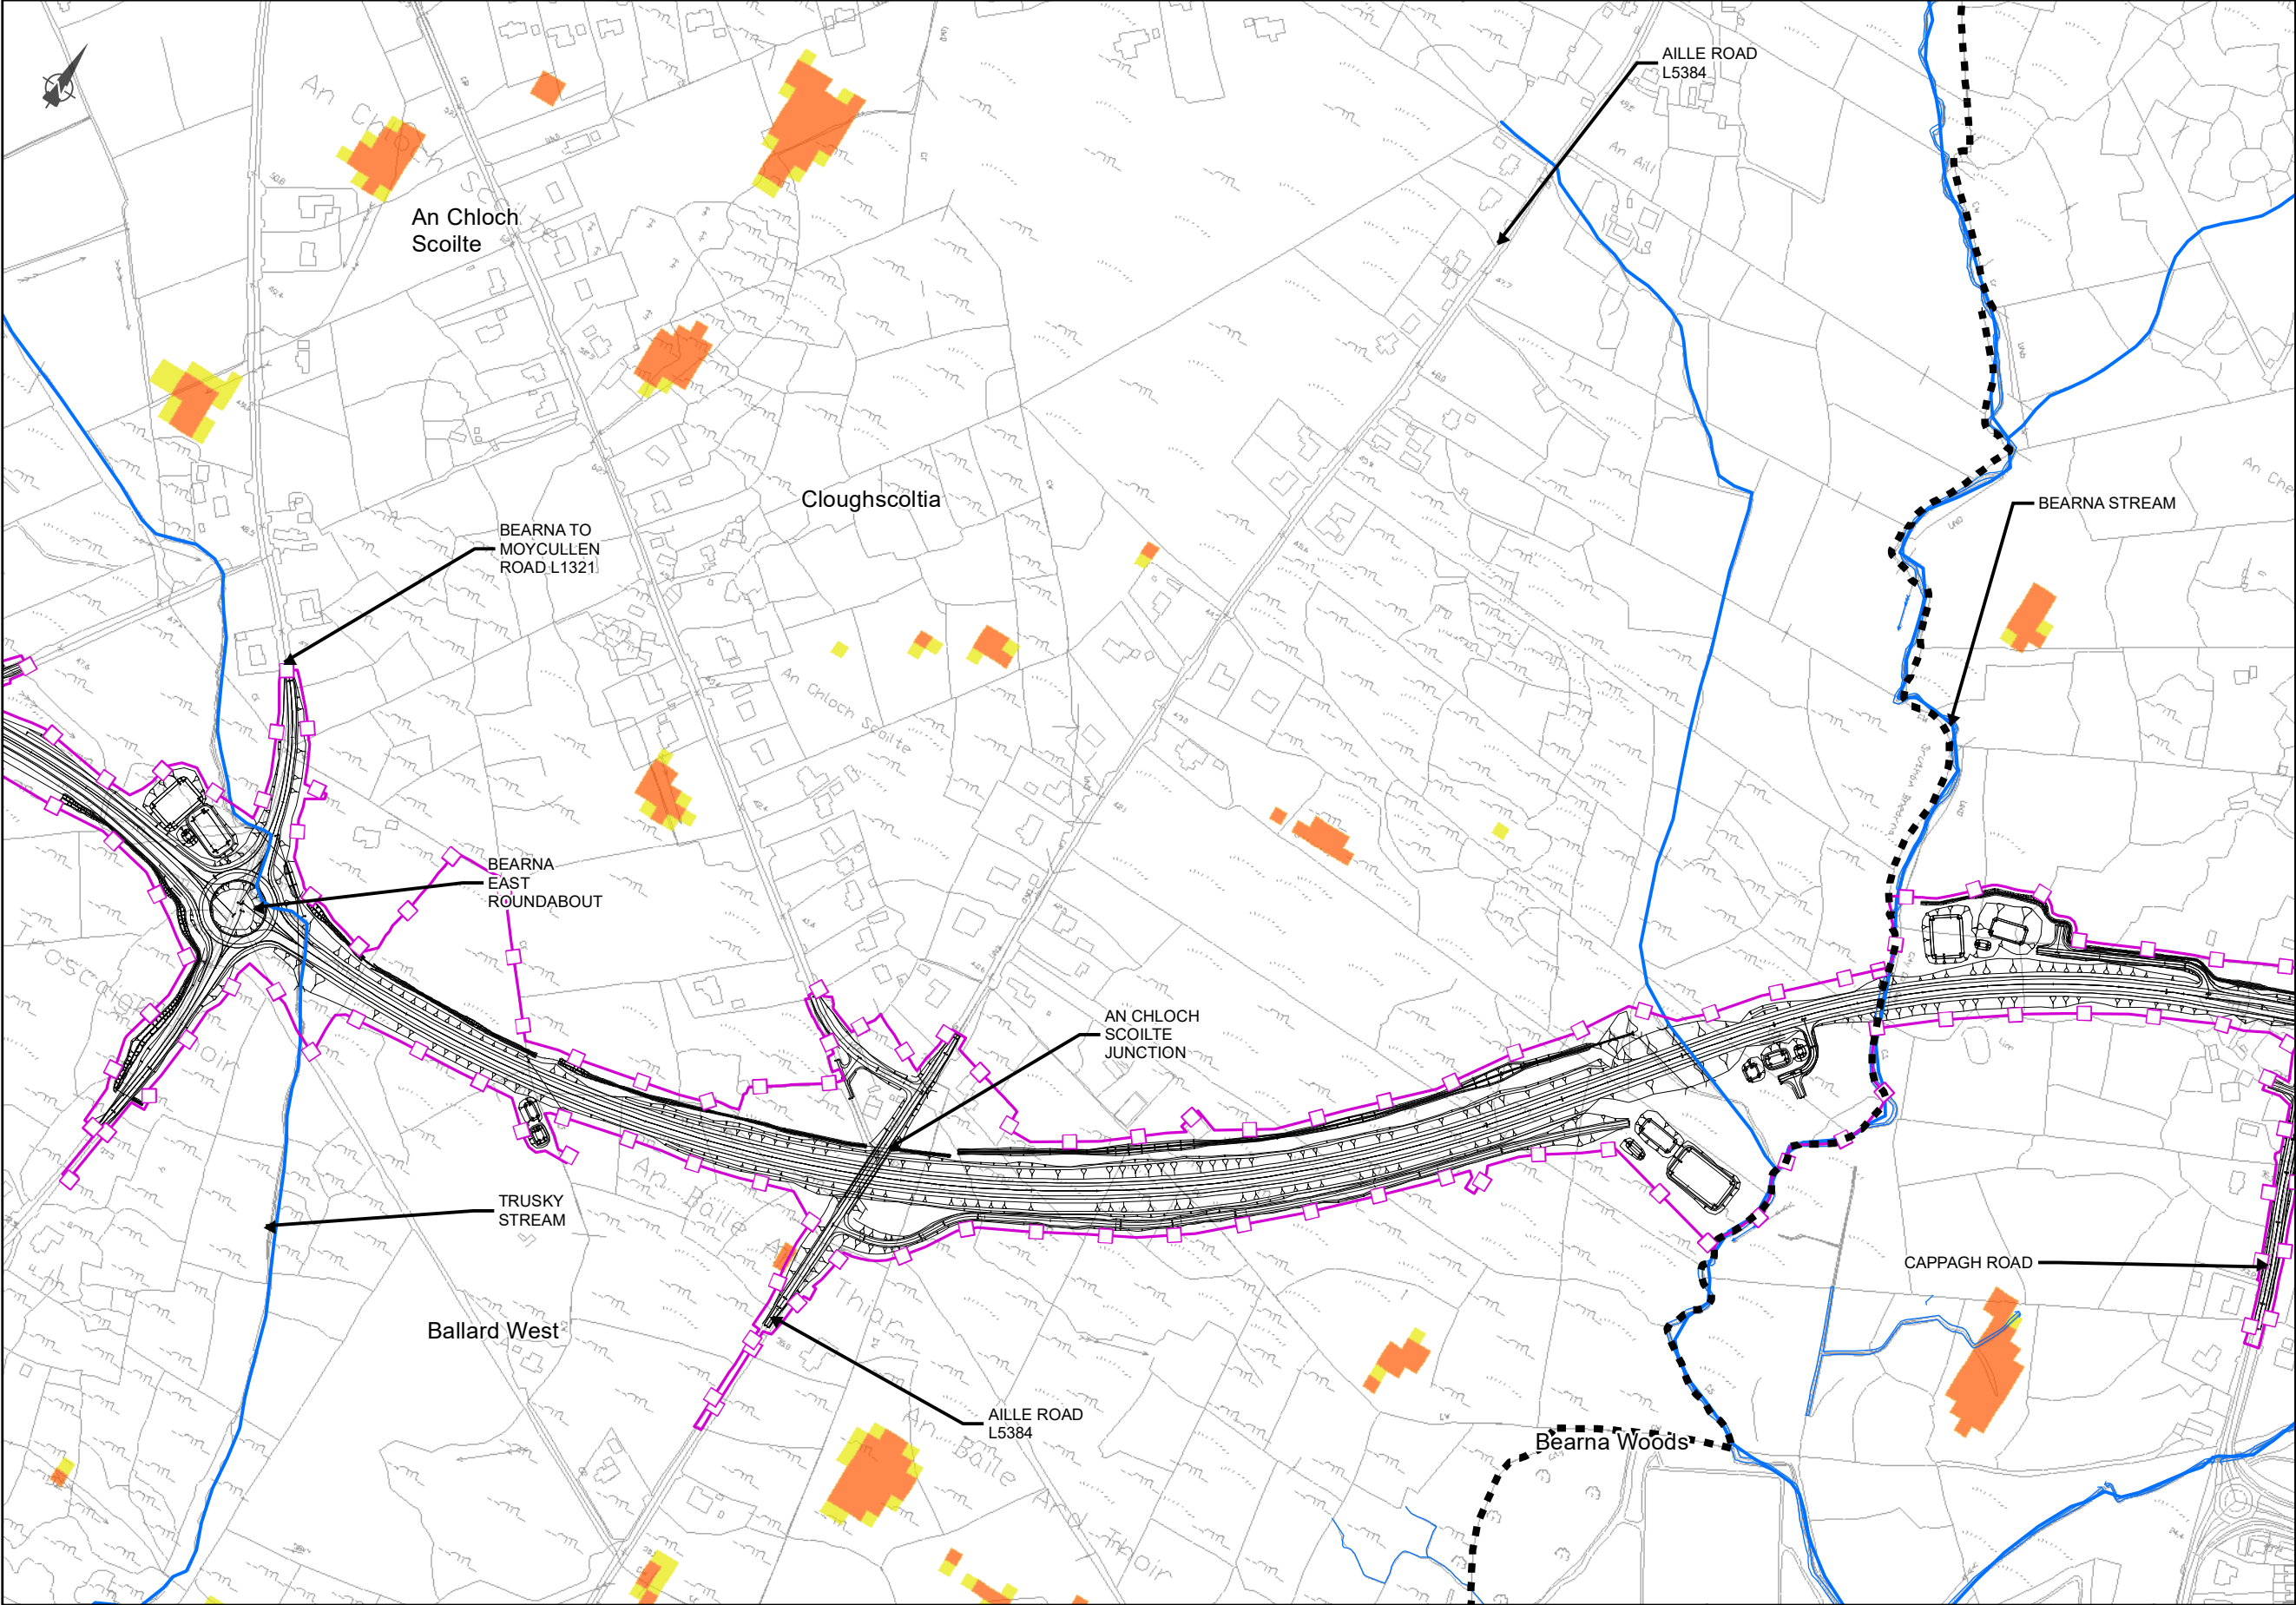

EIA REPORT

Legend

- City Boundary
- Assessment Boundary
- Proposed N6 GCRR

PFRAM Flood Risk

- Groundwater
- Pluvial Indicative
- Pluvial Extreme
- Watercourses

© National Mapping Division of Taitte Éireann
All rights reserved. Licence number CYAL50333446

Clients

Consultant

Corporate House
City East Business Park
Ballybrit, Galway, Ireland

Tel +353 (0)91 460675
www.N6GalwayCity.ie
www.arup.ie

Job Title

N6 Galway City Ring Road

Scale: 1: 5000 @A3

Date: February 2025

11	28/02/2025	AG	EC	MH
Issue	Date	By	Chkd	Appd


Drawing Title

Flood Risk Mapping
- Pluvial & Groundwater
Sheet 3 of 15

Drawing Status

For Information

Job No	Drawing No	Issue
233985	Figure 11.2.103	11

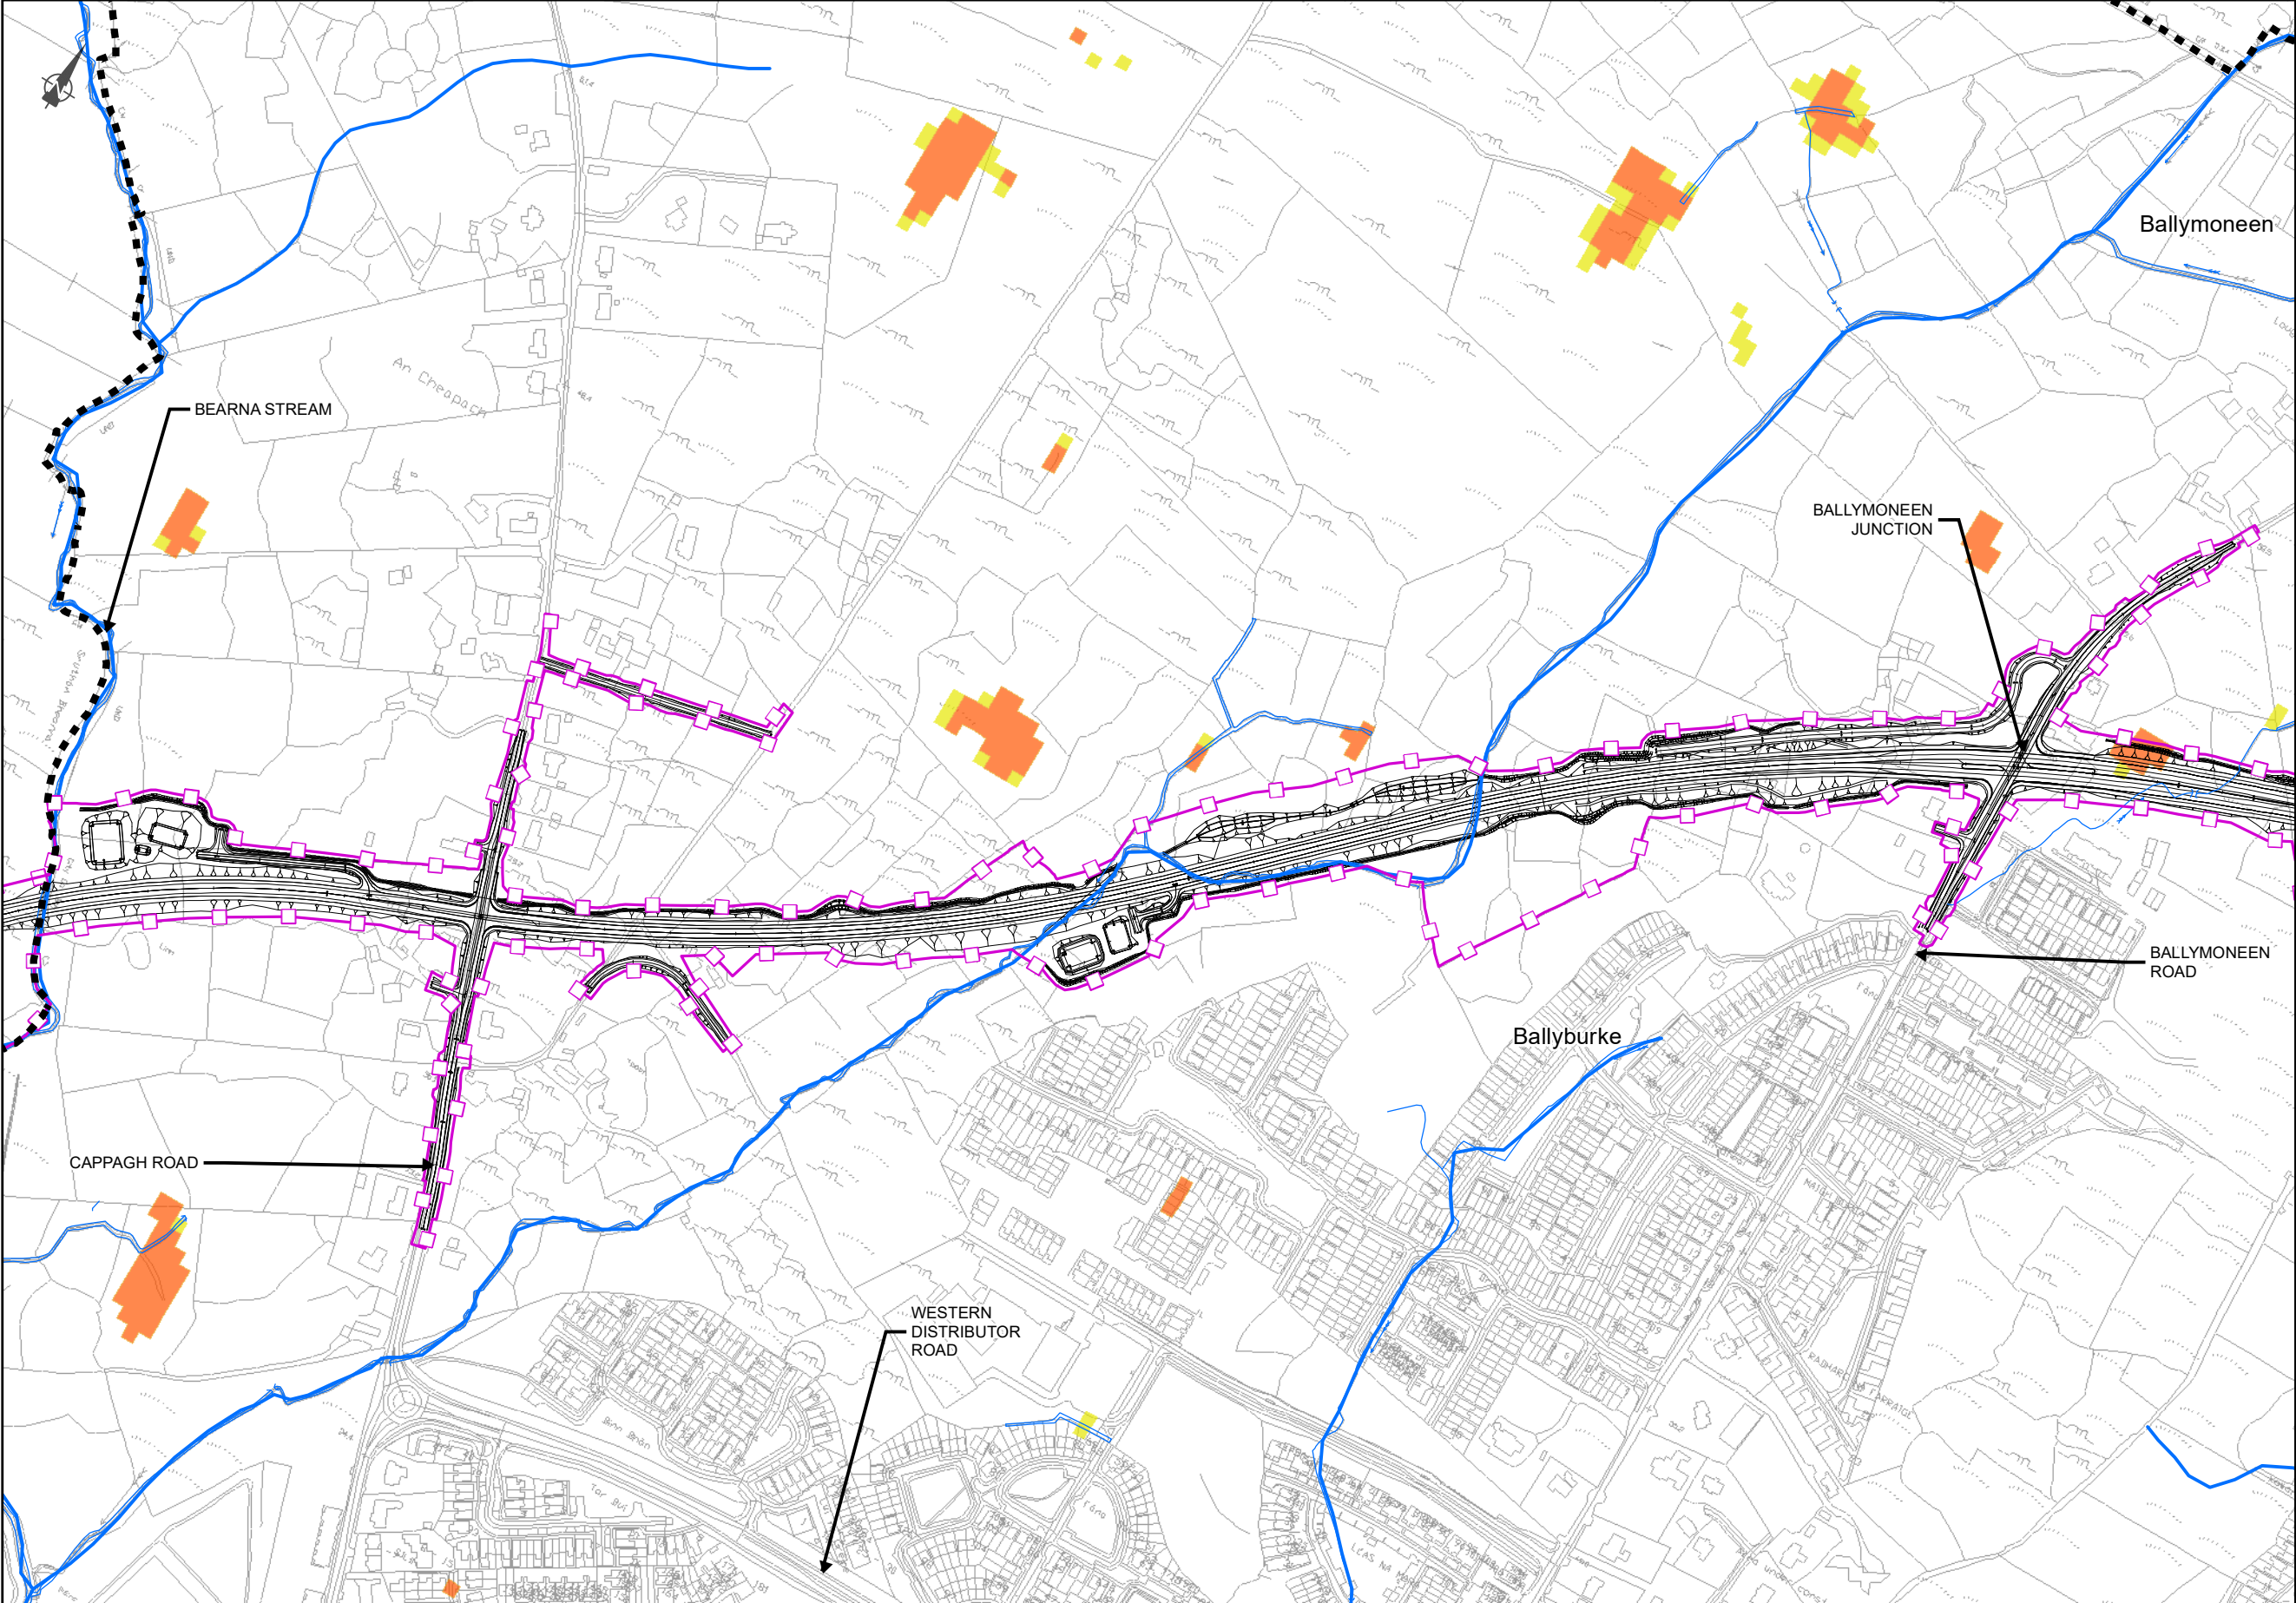

EIA REPORT

Legend

City Boundary

Assessment Boundary

Proposed N6 GCRR

PFRAM Flood Risk

Groundwater

Pluvial Indicative

Pluvial Extreme

Watercourses

© National Mapping Division of Taite Éireann
All rights reserved. Licence number CYAL50333446

Clients


An Roinn Iompair
Department of Transport

Tionscadal Éireann
Project Ireland
2040

N6
Galway City
Transport Project

Comhairle Chontae na Gaillimhe
Galway County Council

TIIV
Transport Infrastructure
Investment Vision

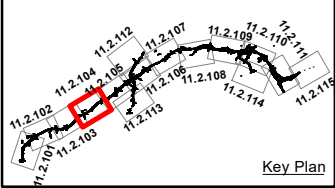

Consultant

ARUP

Corporate House
City East Business Park
Ballybrit, Galway, Ireland

Tel +353 (0)91 460675
www.N6GalwayCity.ie
www.arup.ie

Job Title

N6 Galway City Ring Road

Scale: 1: 5000 @A3

Date: February 2025

I1	28/02/2025	AG	EC	MH
Issue	Date	By	Chkd	Appd

Drawing Title

Flood Risk Mapping
- Pluvial & Groundwater
Sheet 4 of 15

Drawing Status

For Information

Job No


233985

Drawing No

Figure 11.2.104

Issue

11

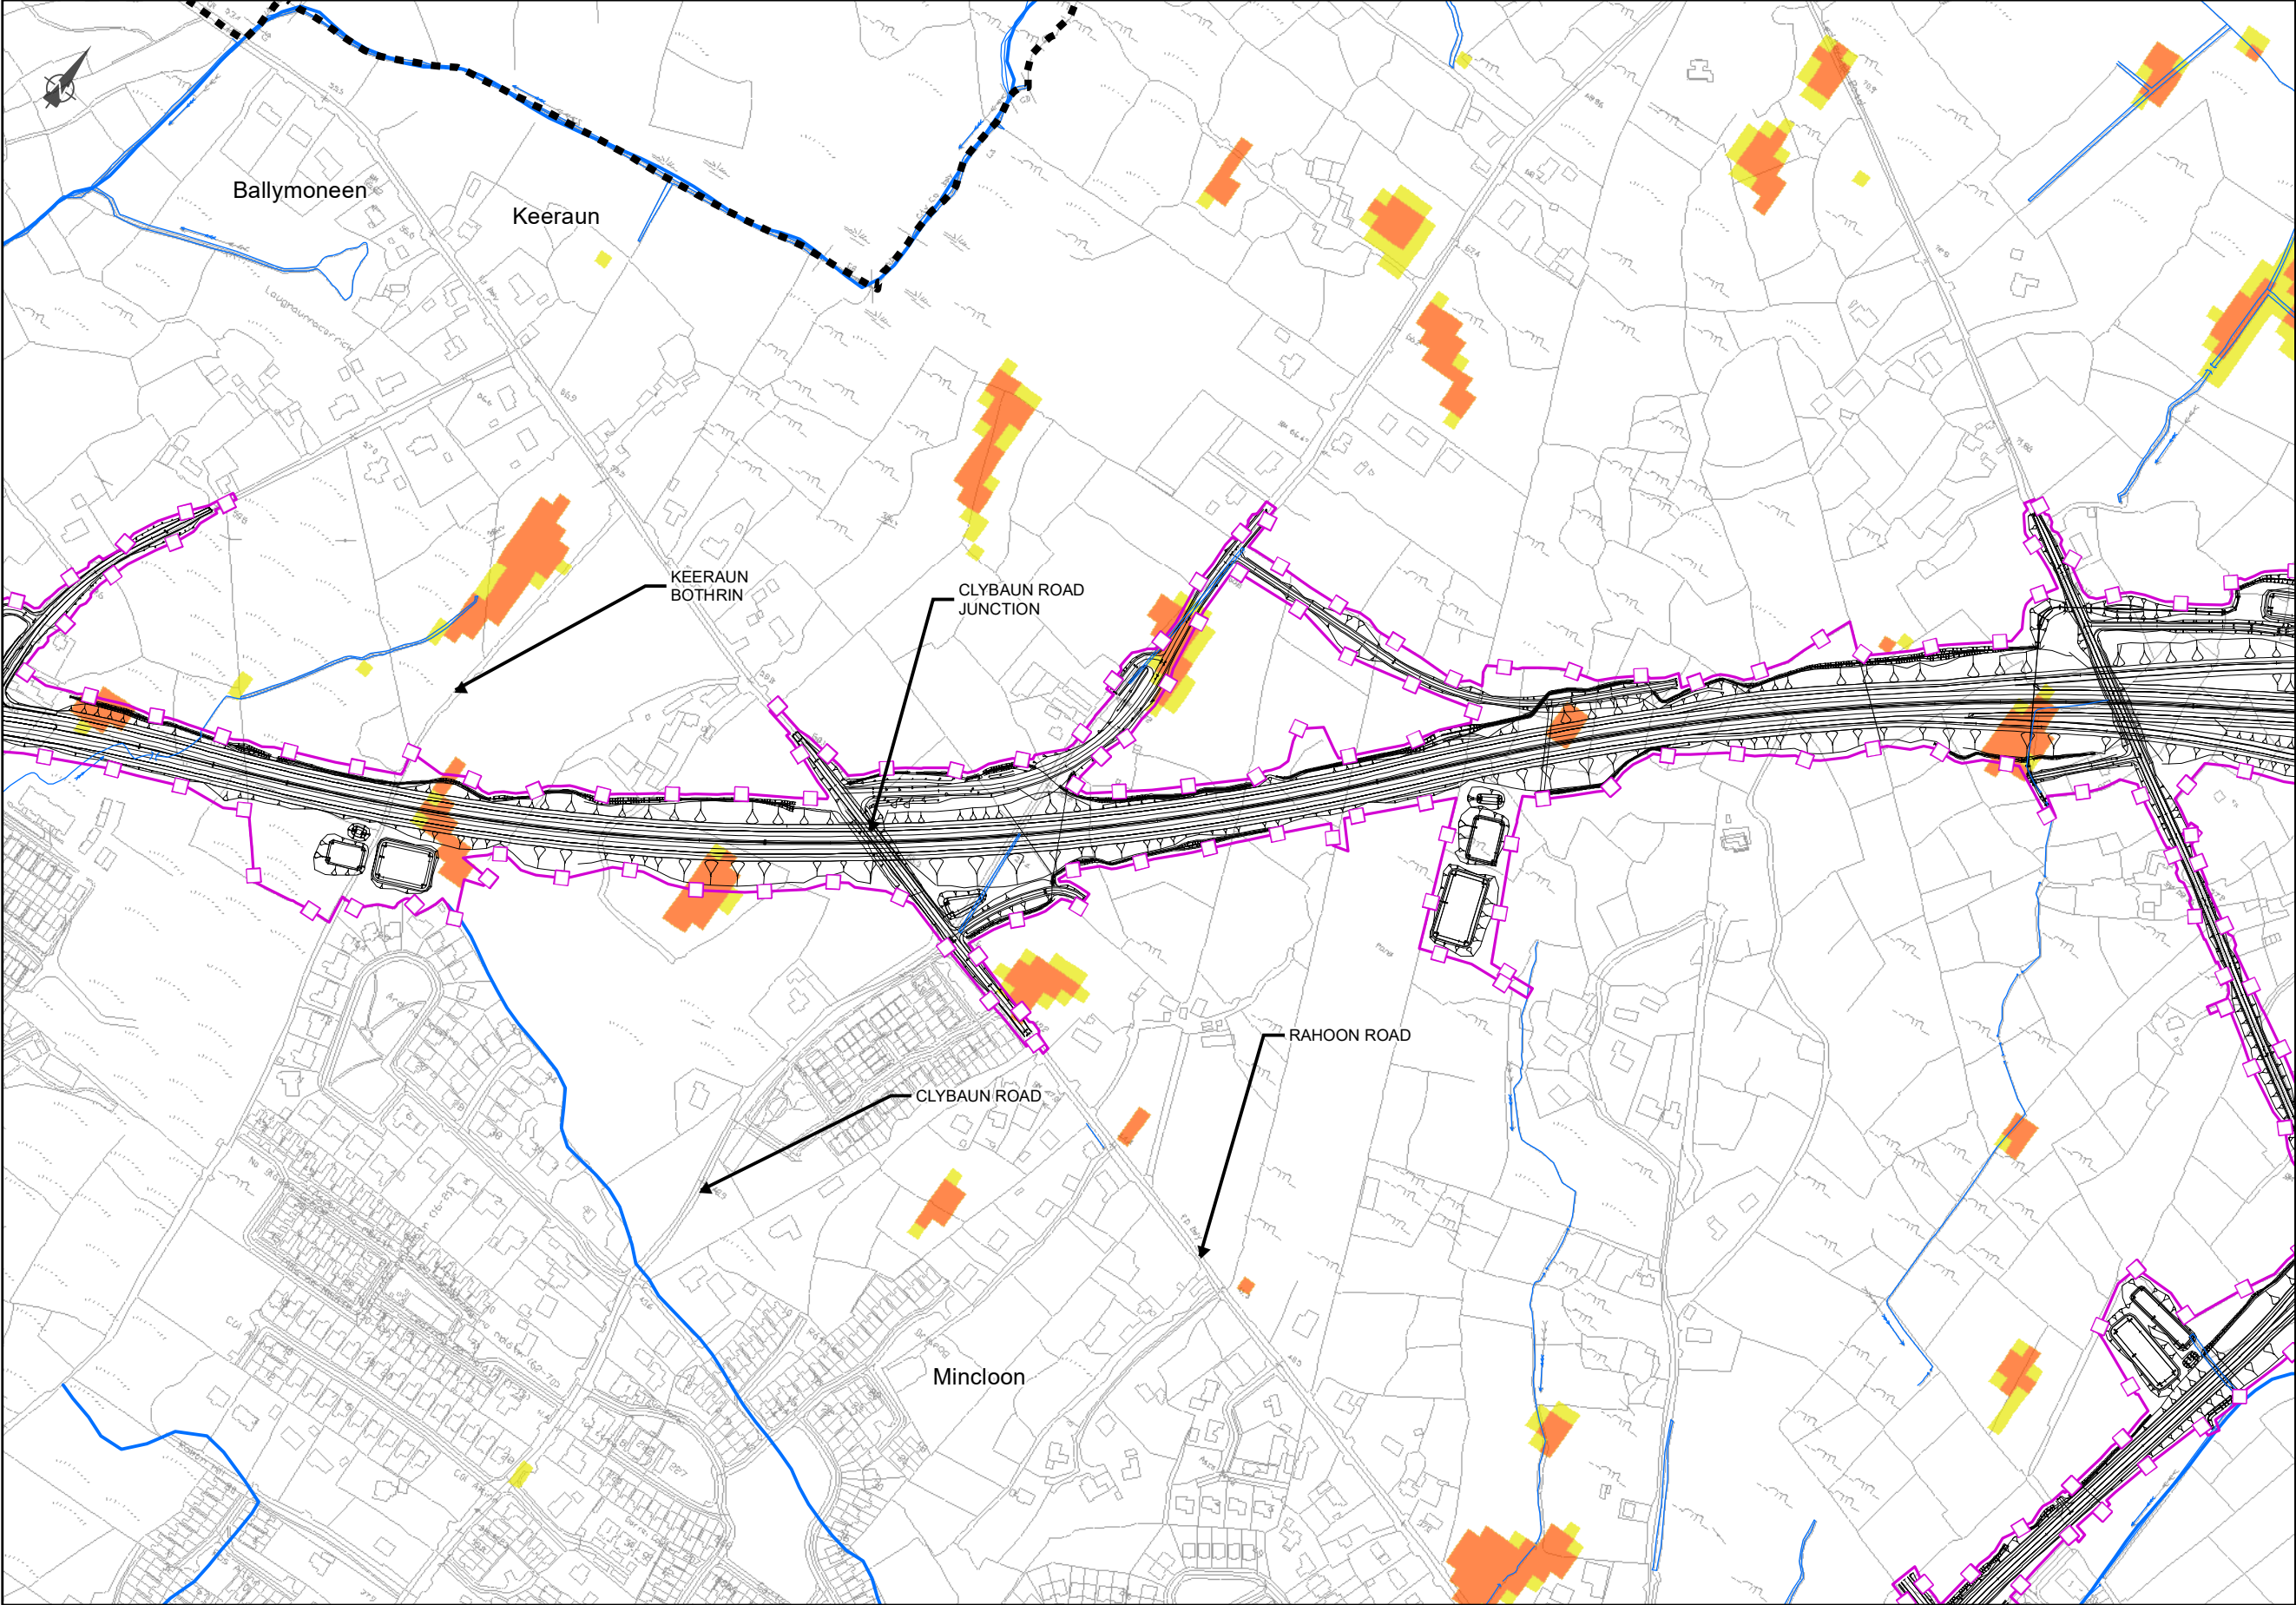

EIA REPORT

Legend

City Boundary

Assessment Boundary

Proposed N6 GCRR

PFRAM Flood Risk

Groundwater

Pluvial Indicative

Pluvial Extreme

Watercourses

© National Mapping Division of Tailte Éireann
All rights reserved. Licence number CYAL50333446

Clients

An Roinn Iompair
Department of Transport

Tionscadal Éireann
Project Ireland
2040

N6

Galway City
Transport Project

Galway County Council

Comhairle Chontae na Gaillimhe

Galway County Council

Consultant

ARUP

Corporate House
City East Business Park
Ballybrit, Galway, Ireland

Tel +353 (0)91 460675
www.N6GalwayCity.ie
www.arup.ie

Job Title

N6 Galway City Ring Road

Scale: 1: 5000 @A3

Date: February 2025

I1

28/02/2025

AG

EC

MH

Issue

Date

By

Chkd

Appd

Drawing Title

Flood Risk Mapping
- Pluvial & Groundwater
Sheet 5 of 15

Drawing Status

For Information

Job No


233985

Drawing No

Figure 11.2.105

Issue

11

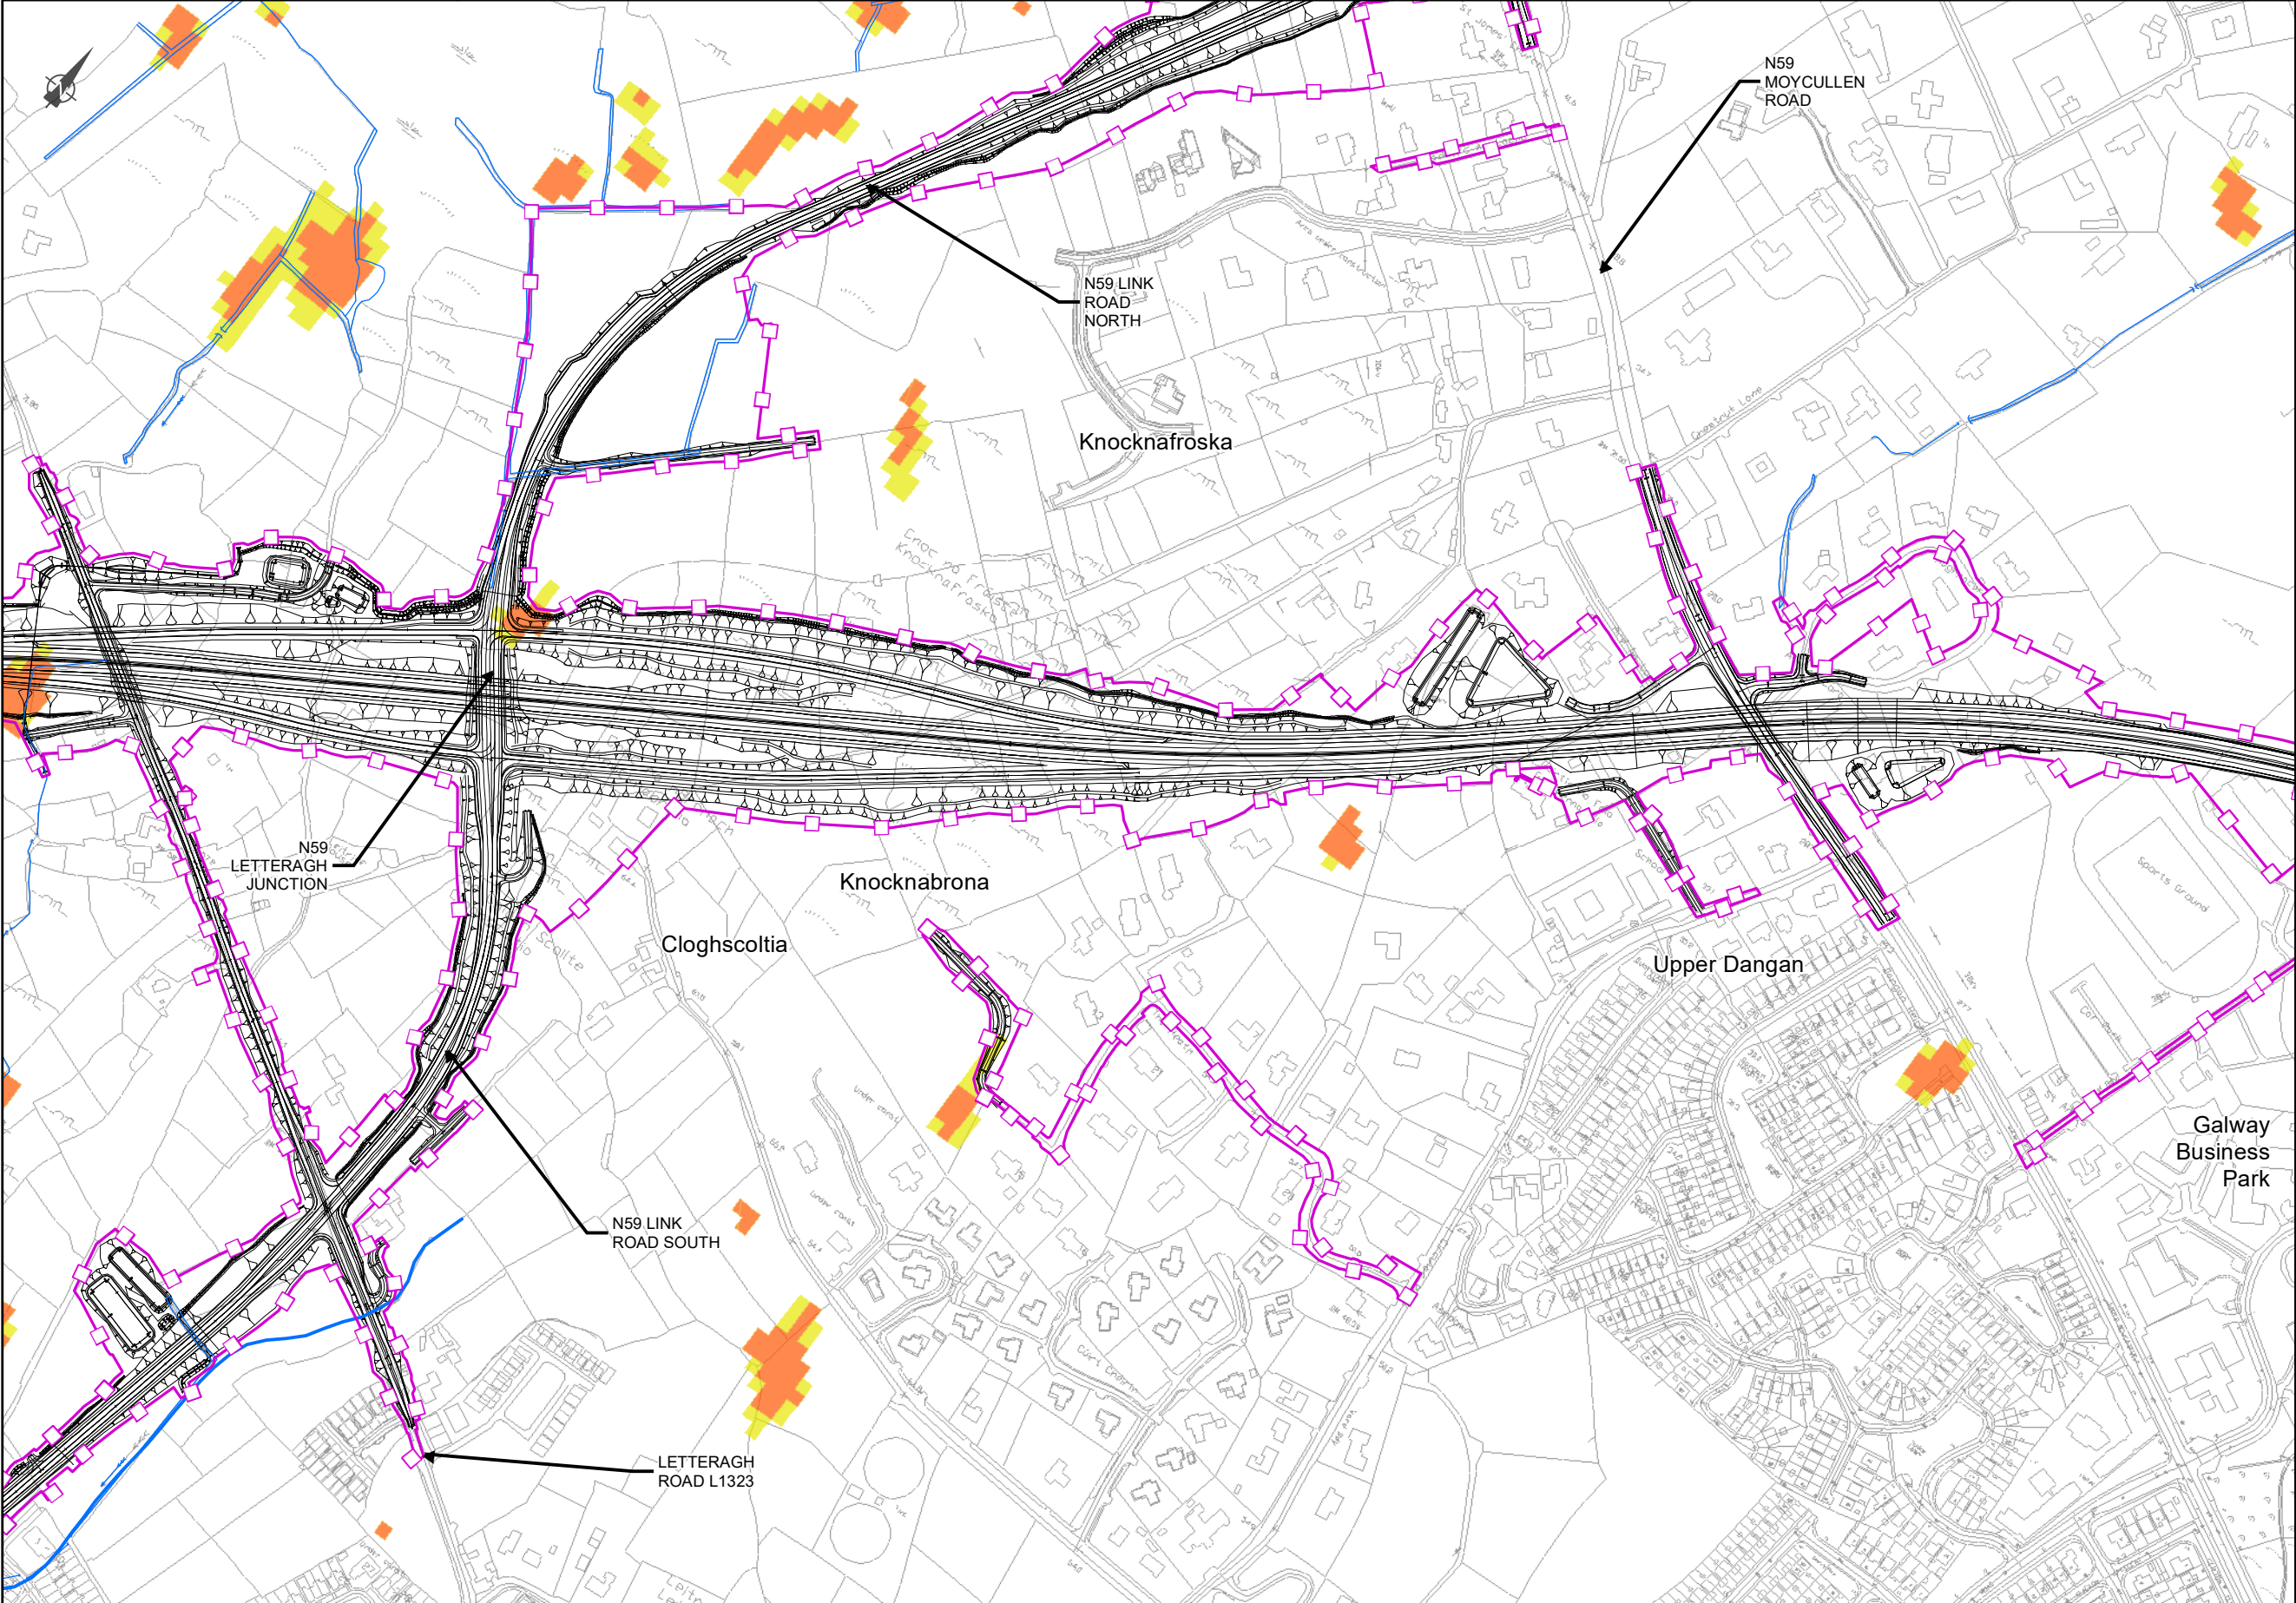

EIA REPORT

Legend

City Boundary

Assessment Boundary

Proposed N6 GCRR

PFRAM Flood Risk

Groundwater

Pluvial Indicative

Pluvial Extreme

Watercourses

© National Mapping Division of Taitte Éireann
All rights reserved. Licence number CYAL50333446

Clients

An Roinn Iompair
Department of Transport

Tionscadal Éireann
Project Ireland
2040

N6

Galway City
Transport Project

Comhairle Chontae na Gaillimhe
Galway County Council

TIIV

Transport Infrastructure
Investment Programme

Consultant

ARUP

Corporate House
City East Business Park
Ballybrit, Galway, Ireland

Tel +353 (0)91 460675
www.N6GalwayCity.ie
www.arup.ie

Job Title

N6 Galway City Ring Road

Scale: 1: 5000 @A3

Date: February 2025

I1	28/02/2025	AG	EC	MH
Issue	Date	By	Chkd	Appd


Drawing Title

Flood Risk Mapping
- Pluvial & Groundwater
Sheet 6 of 15

Drawing Status

For Information

Job No	Drawing No	Issue
233985	Figure 11.2.106	11

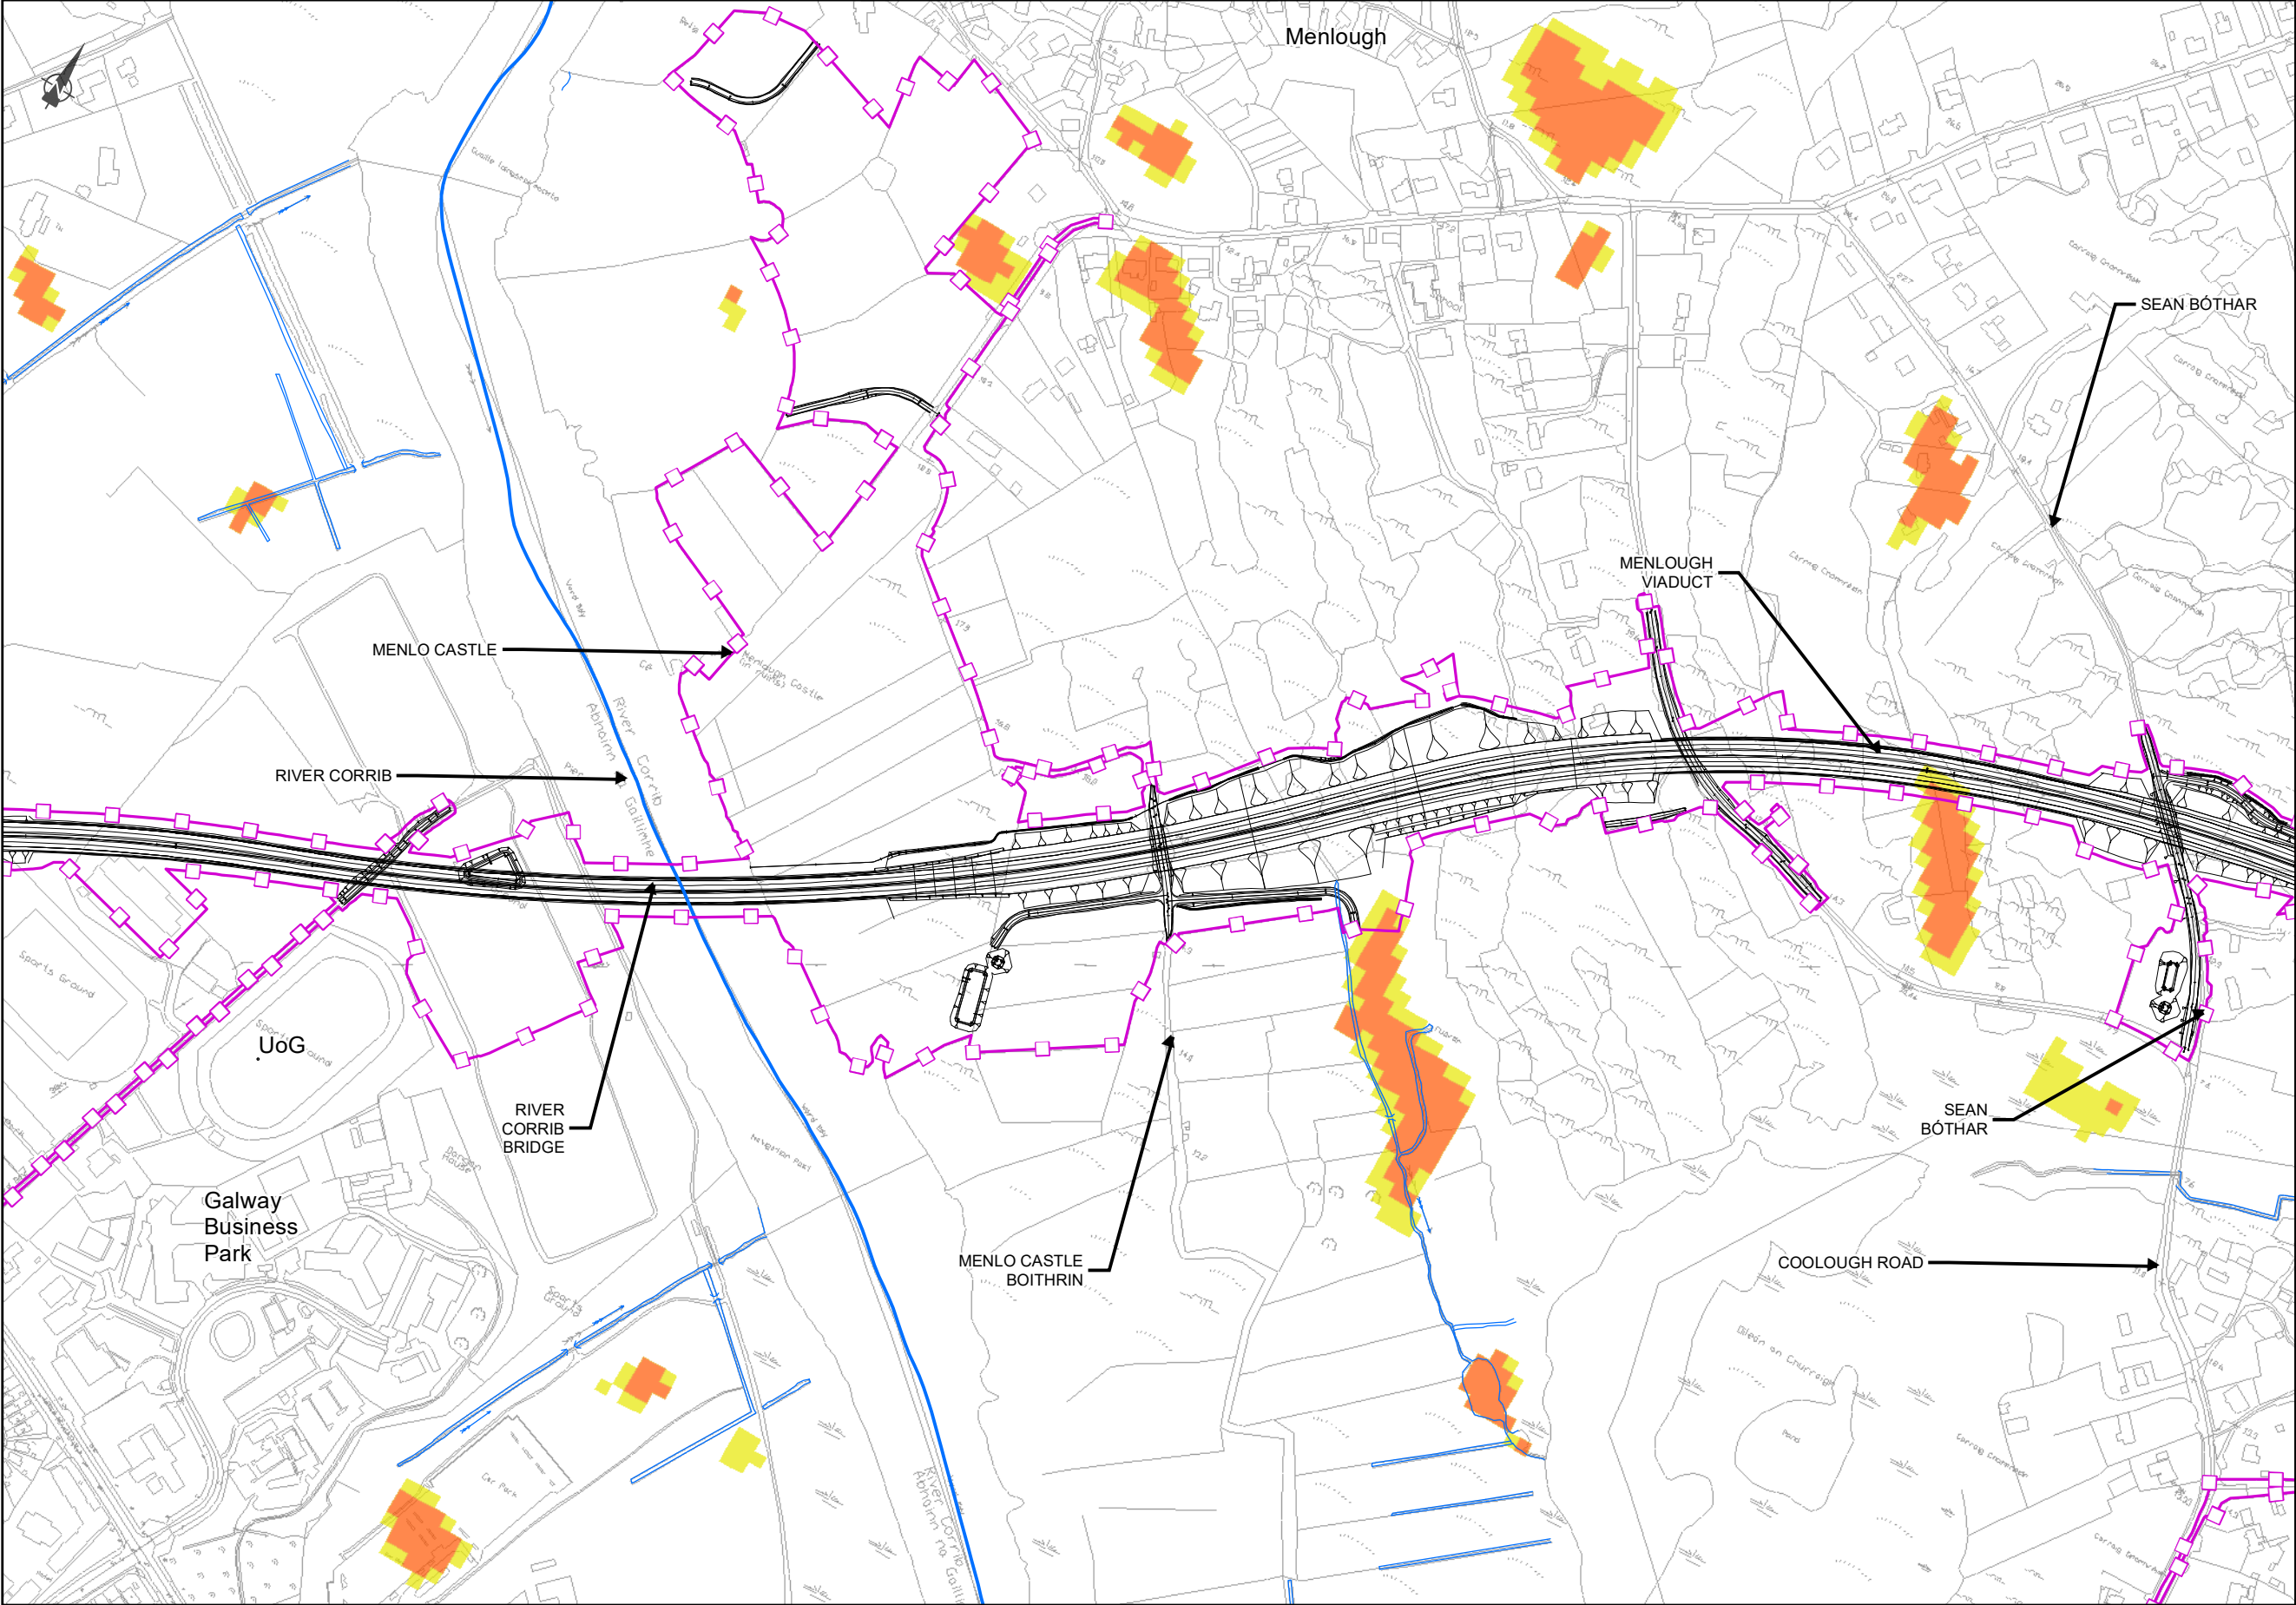

EIA REPORT

Legend

City Boundary

Assessment Boundary

Proposed N6 GCRR

PFRAM Flood Risk

Groundwater

Pluvial Indicative

Pluvial Extreme

Watercourses

© National Mapping Division of Taitte Éireann
All rights reserved. Licence number CYAL50333446

Clients

An Roinn Iompair
Department of Transport

Tionscadal Éireann
Project Ireland
2020

Galway City
Transport Project

Galway County Council

Key Plan

Consultant

ARUP

Corporate House
City East Business Park
Ballybrit, Galway, Ireland

Tel +353 (0)91 460675
www.N6GalwayCity.ie
www.arup.ie

Job Title

N6 Galway City Ring Road

Scale: 1: 5000 @A3

Date: February 2025

Drawing Title


Flood Risk Mapping
- Pluvial & Groundwater
Sheet 7 of 15

Drawing Status

For Information

11	28/02/2025	AG	EC	MH
Issue	Date	By	Chkd	Appd

Job No	Drawing No	Issue
233985	Figure 11.2.107	11

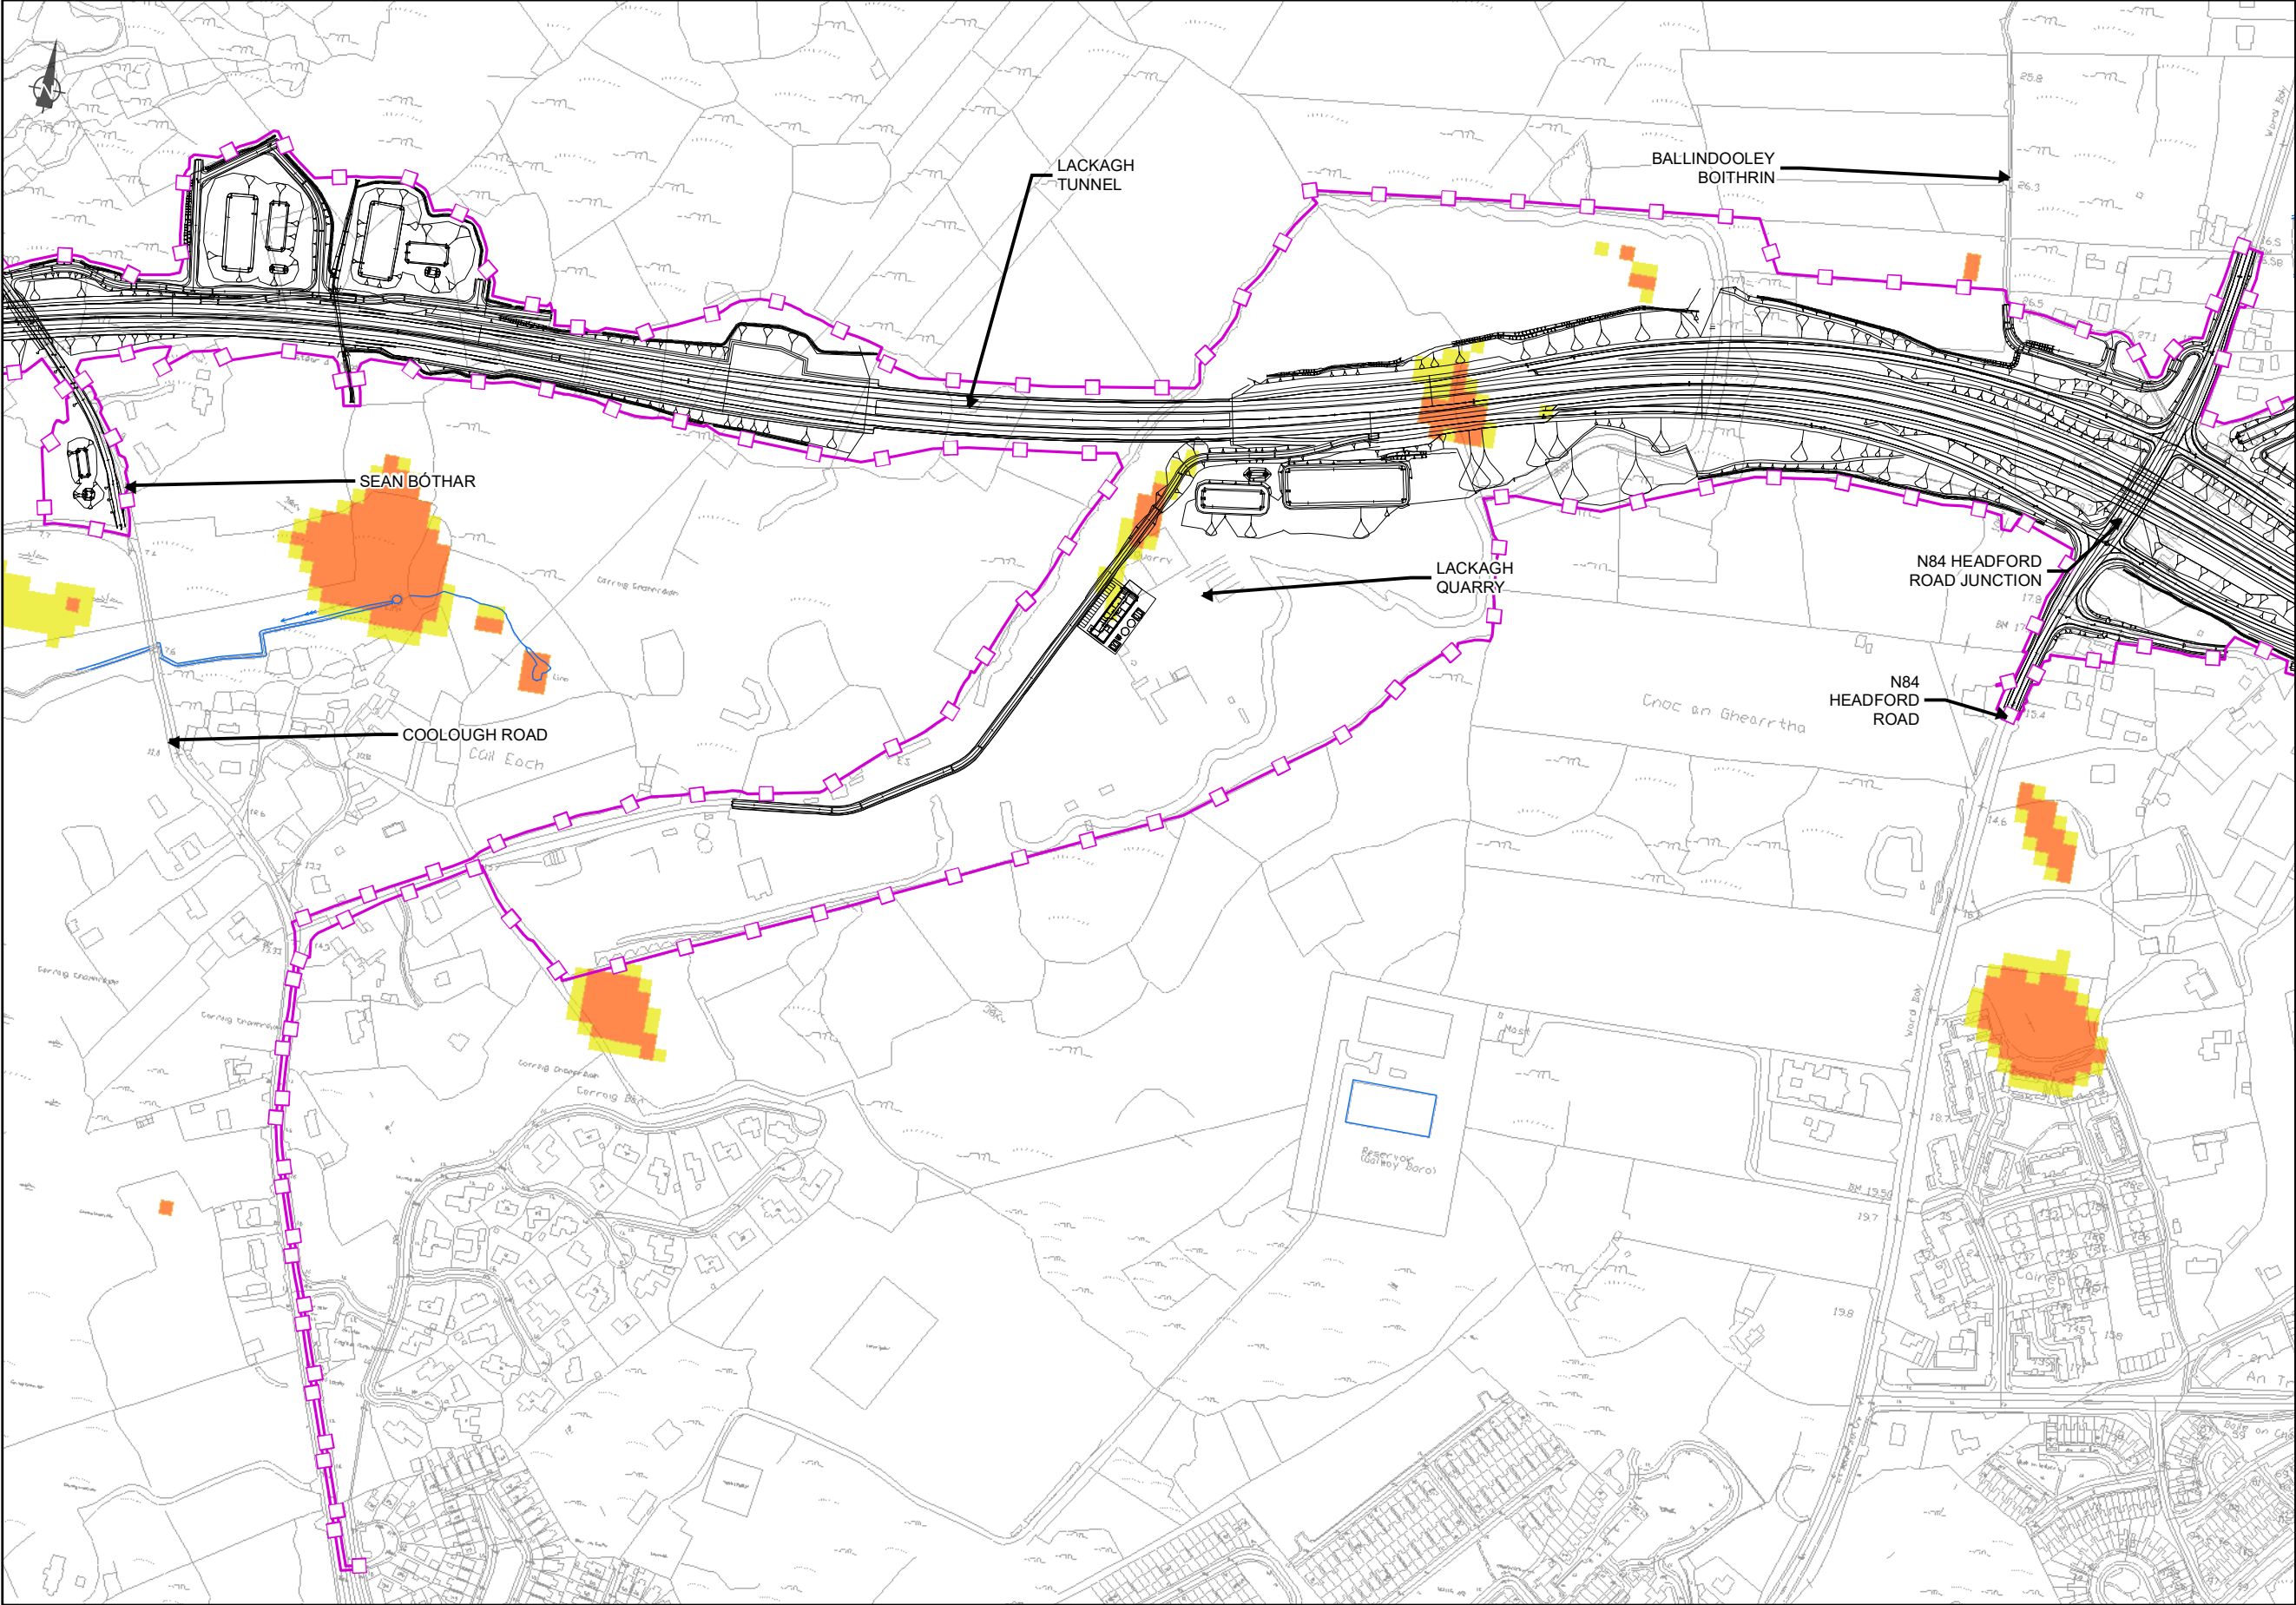

EIA REPORT

Legend

City Boundary

Assessment Boundary

Proposed N6 GCRR

PFRAM Flood Risk

Groundwater

Pluvial Indicative

Pluvial Extreme

Watercourses

© National Mapping Division of Taitte Éireann
All rights reserved. Licence number CYAL50333446

Clients

An Roinn Iompair
Department of Transport

Tionscadal Éireann
Project Ireland
2040

N6

Galway City
Transport Project

Galway County Council

Comhairle Chontae na Gaillimhe

TIIV

Transport Infrastructure
Investment Vehicle

Consultant

ARUP

Corporate House
City East Business Park
Ballybrit, Galway, Ireland

Tel +353 (0)91 460675
www.N6GalwayCity.ie
www.arup.ie

Job Title

N6 Galway City Ring Road

Scale: 1: 5000 @A3

Date: February 2025

I1	28/02/2025	AG	EC	MH
Issue	Date	By	Chkd	Appd

Drawing Title

Flood Risk Mapping
- Pluvial & Groundwater
Sheet 8 of 15

Drawing Status

For Information

Job No



233985


Drawing No

Figure 11.2.108

Issue

11

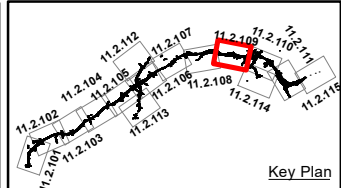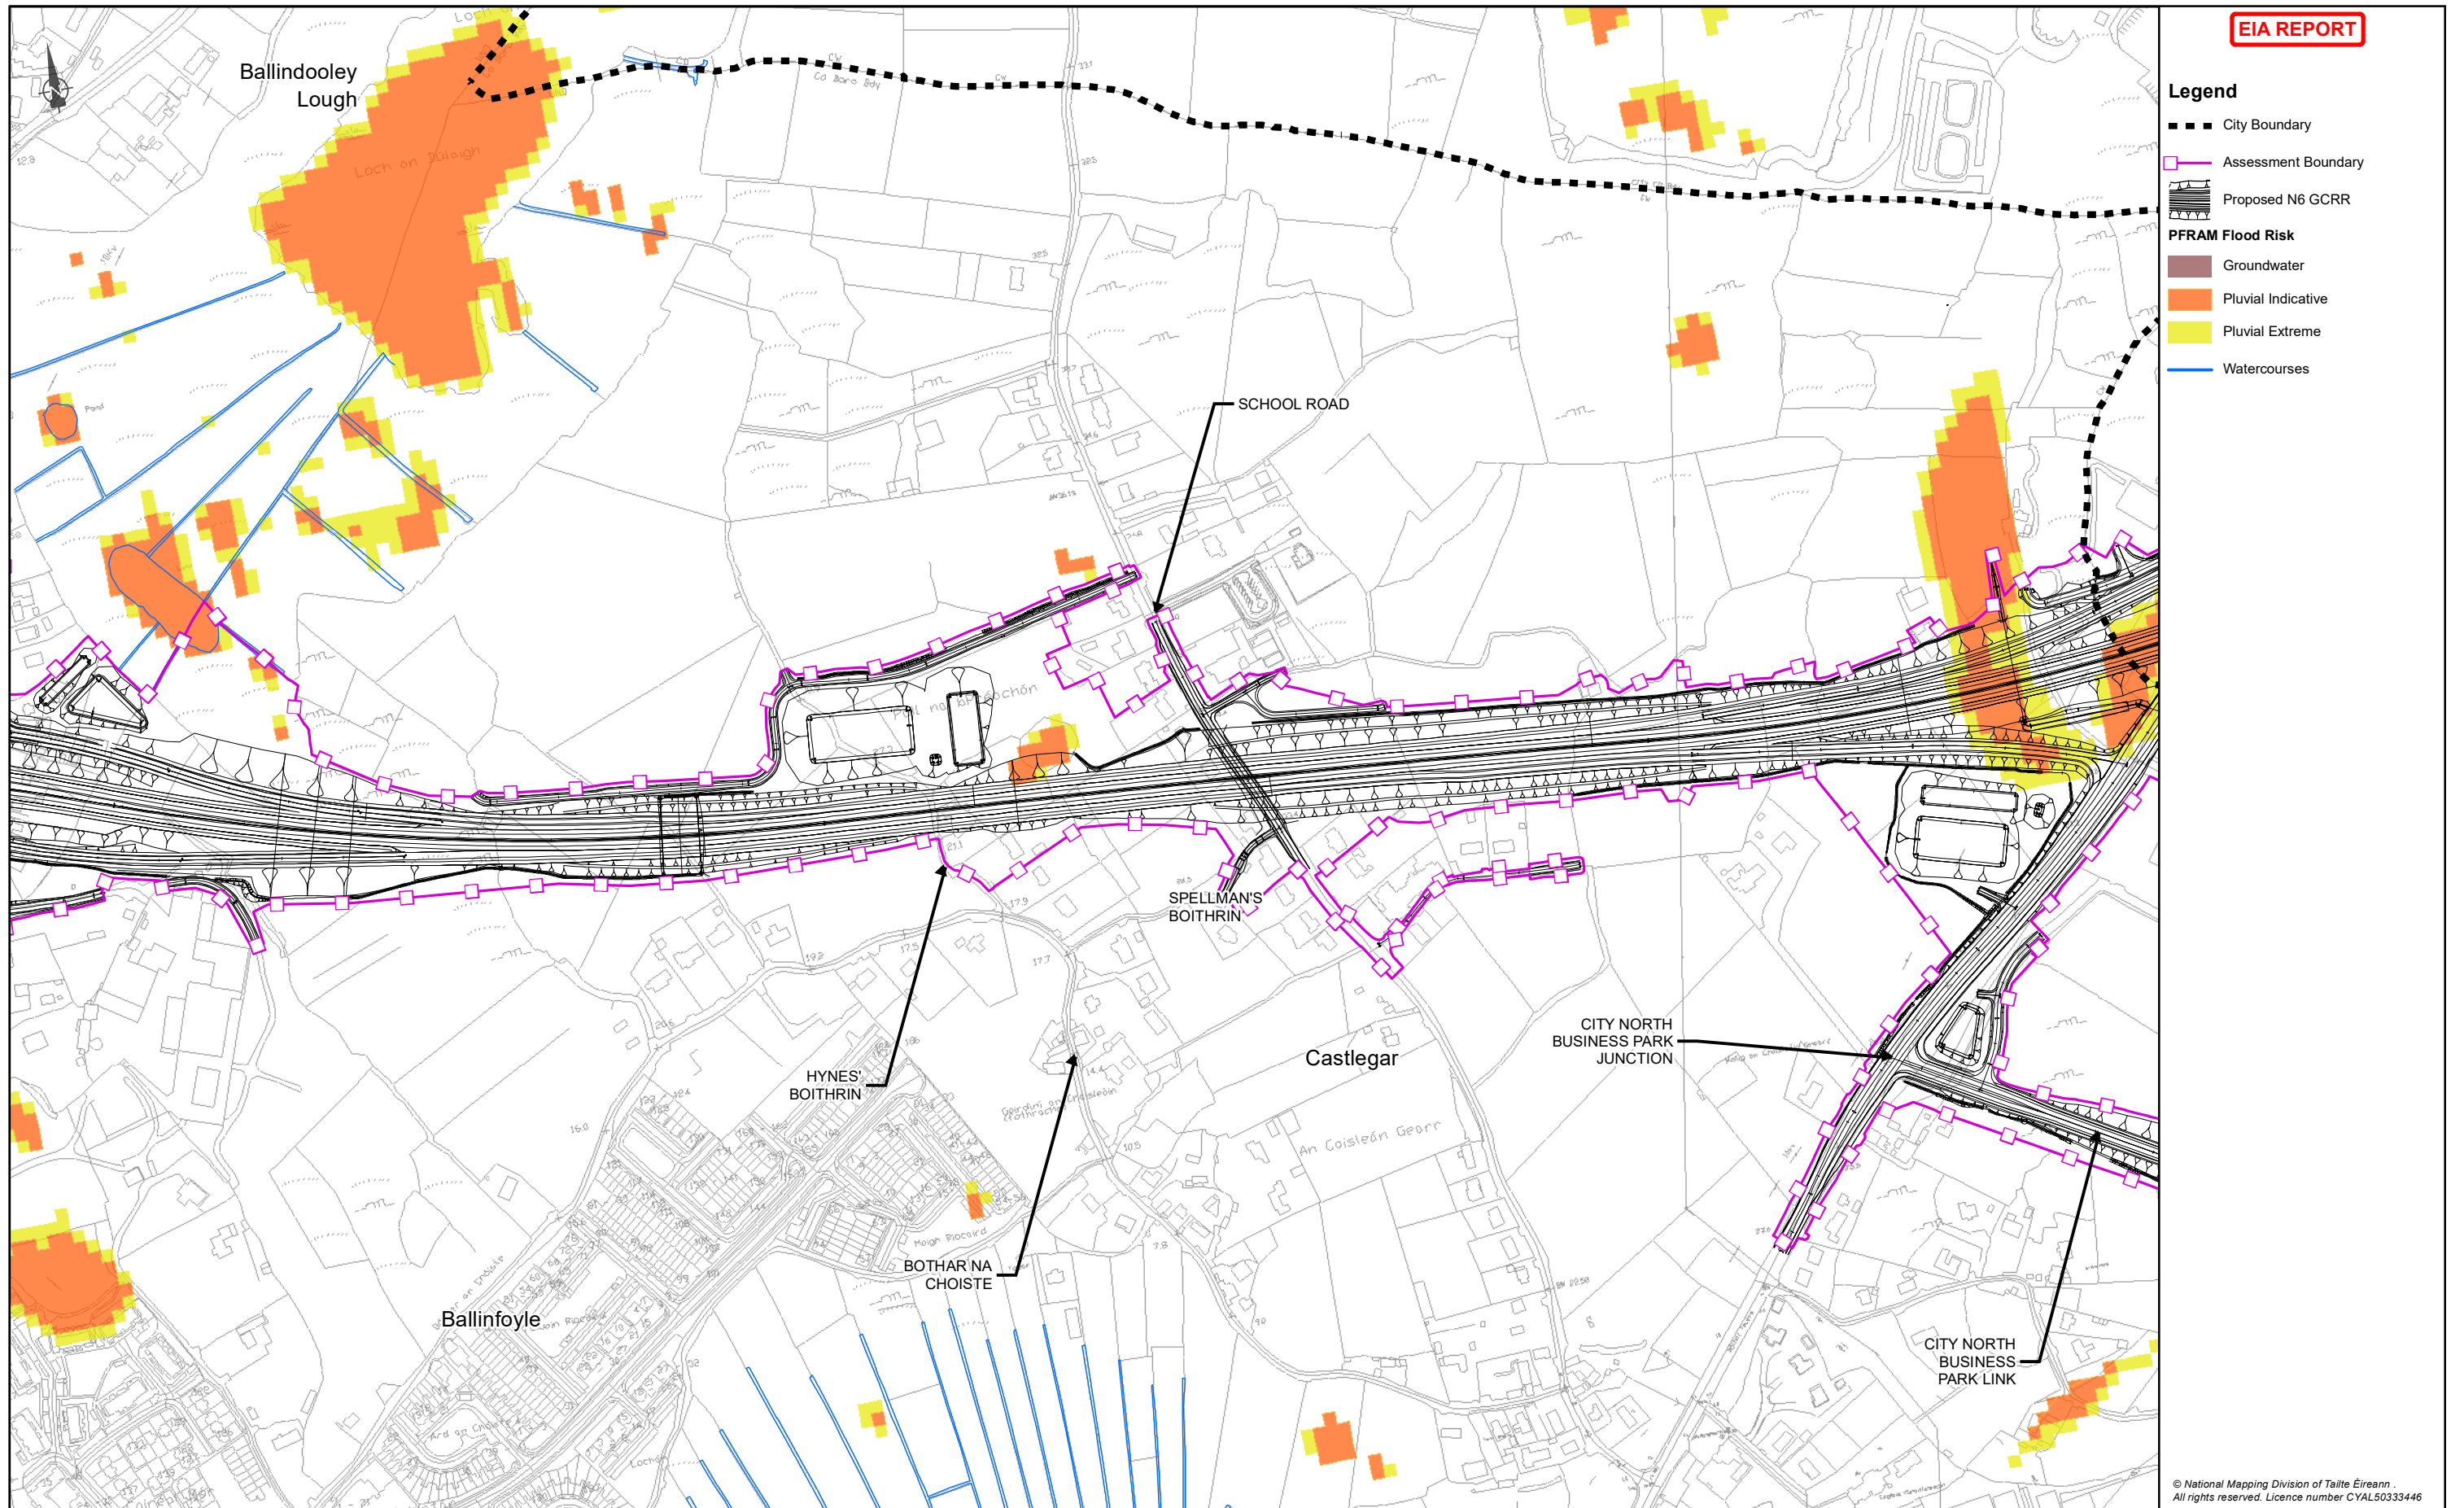

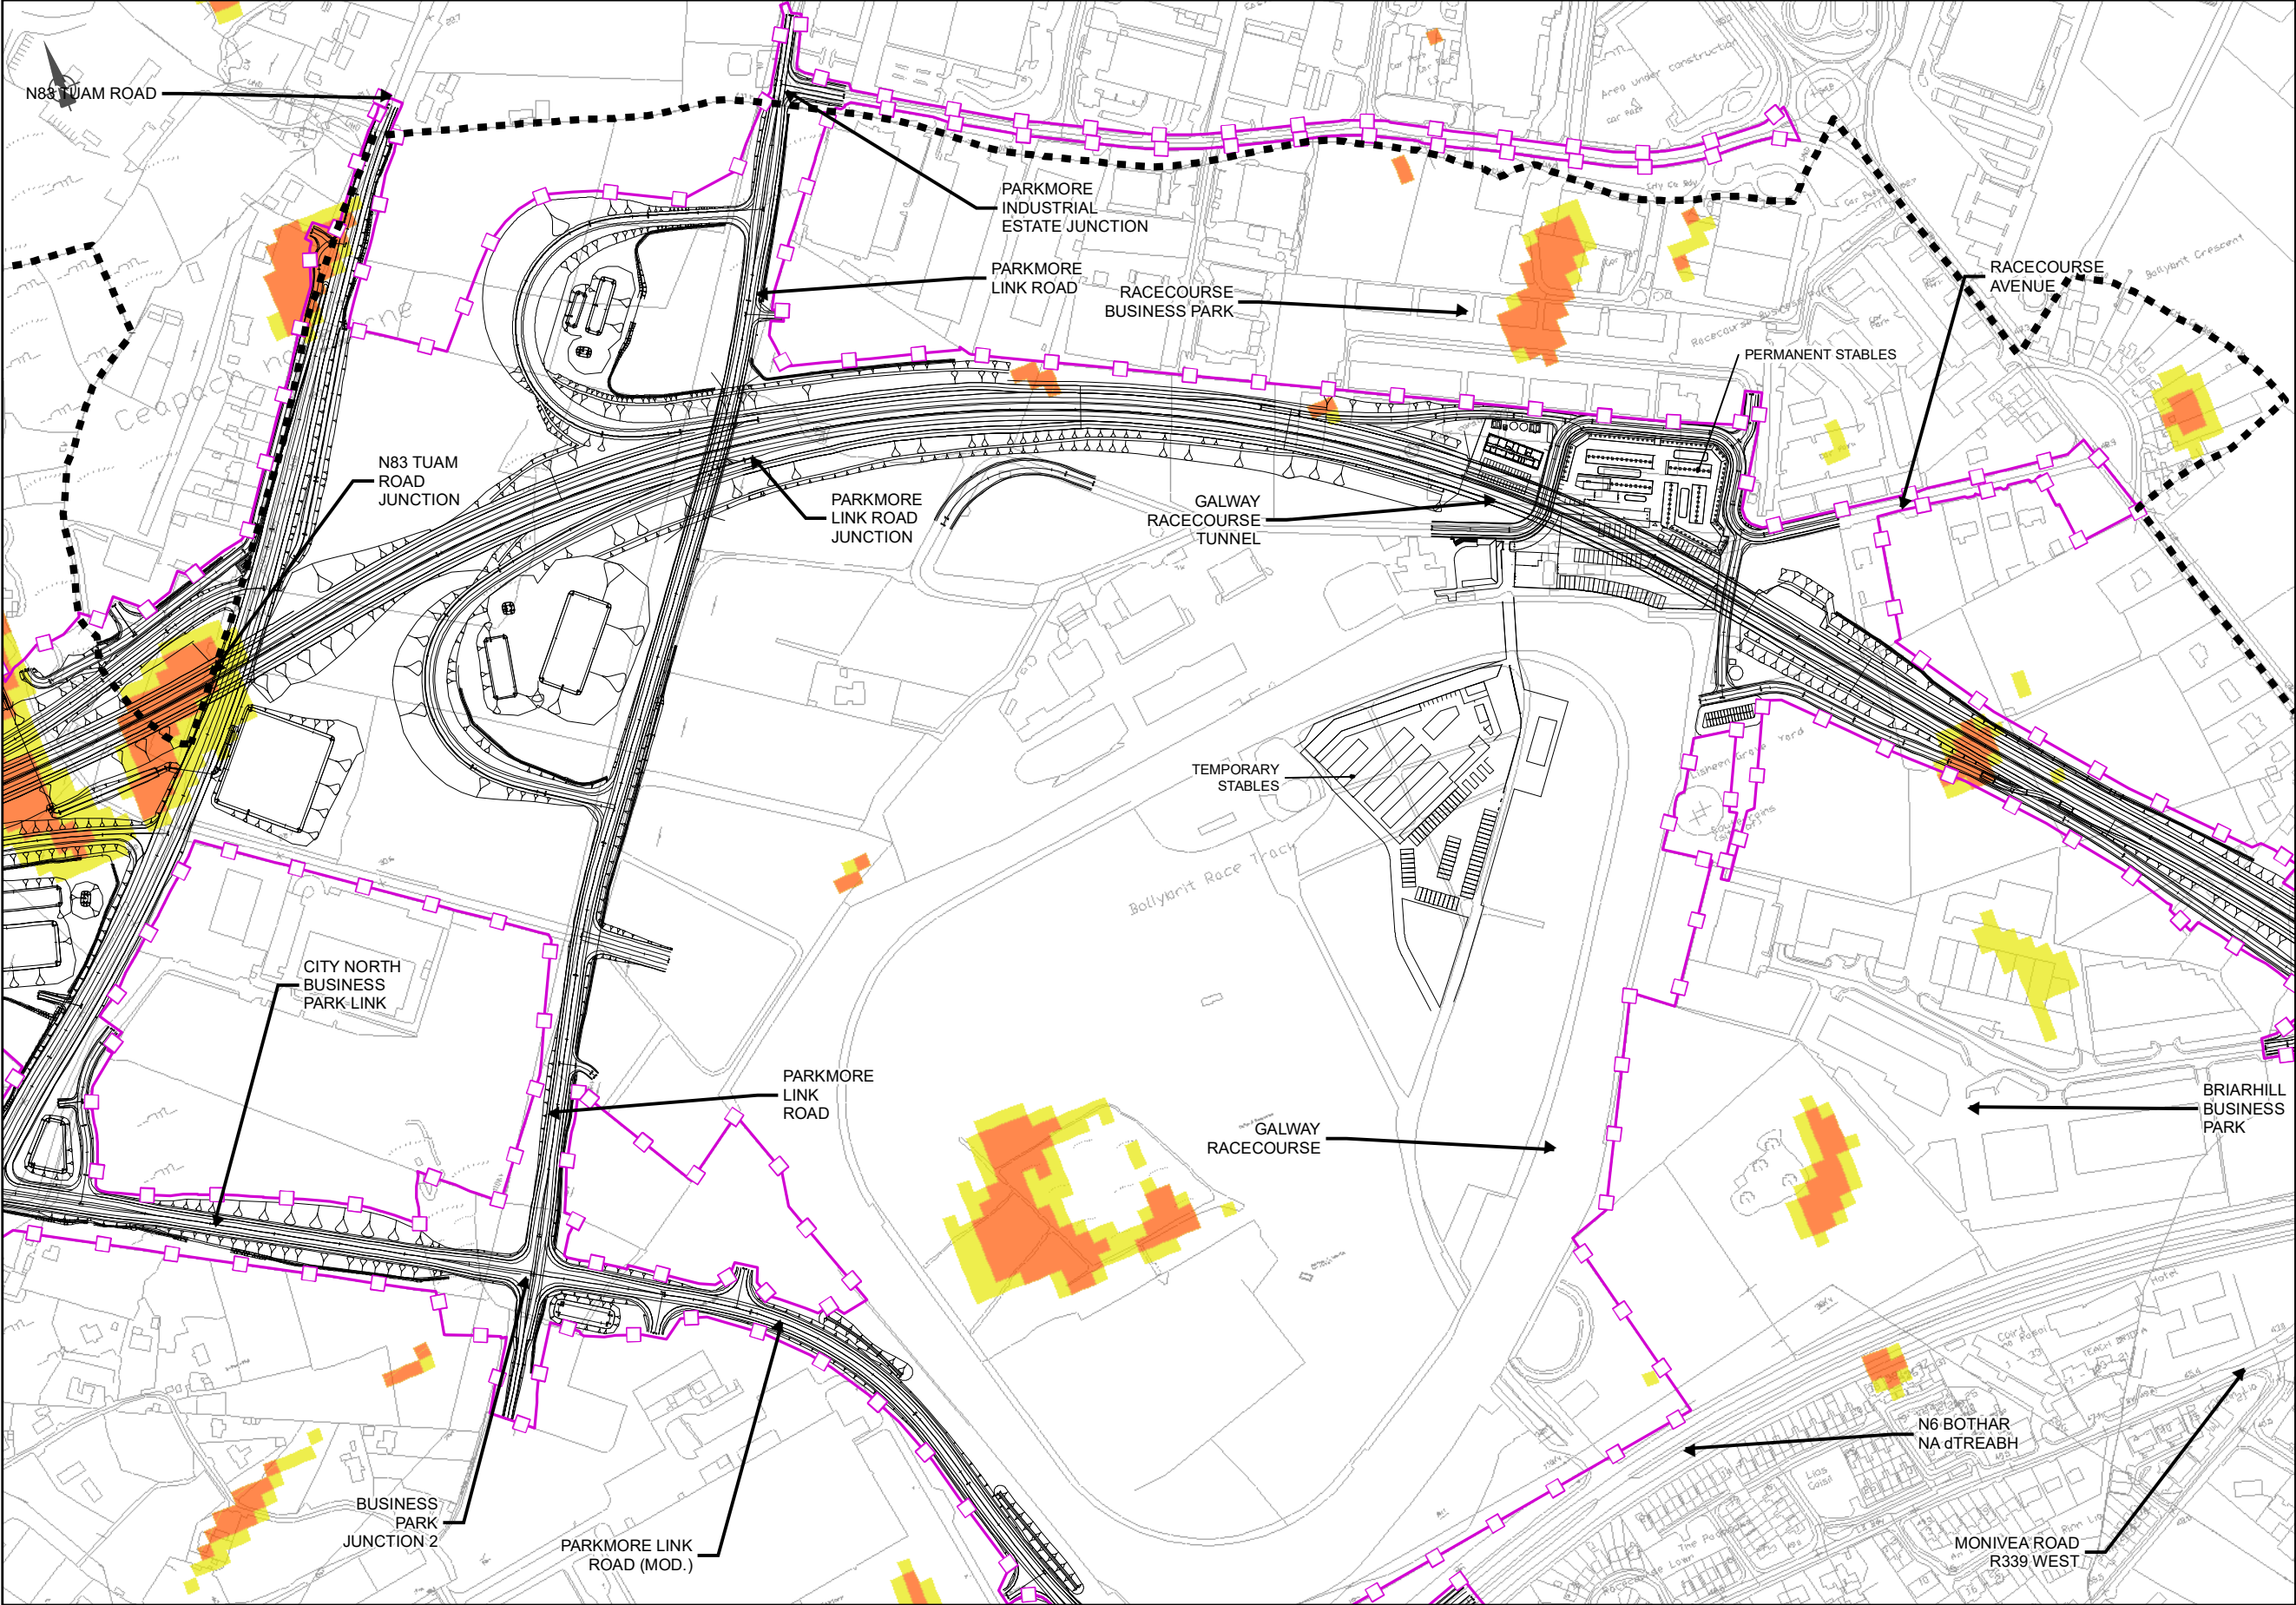

EIA REPORT

Legend

City Boundary

Assessment Boundary

Proposed N6 GCRR

PFRAM Flood Risk

Groundwater

Pluvial Indicative

Pluvial Extreme

Watercourses

© National Mapping Division of Taitte Éireann
All rights reserved. Licence number CYAL50333446

Clients

An Roinn Iompair
Department of Transport

Tionscadal Éireann
Project Ireland
2040

N6
Galway City
Transport Project

Comhairle Chontae na Gaillimhe
Galway County Council

TIIV

Consultant

ARUP

Corporate House
City East Business Park
Ballybrit, Galway, Ireland

Tel +353 (0)91 460675
www.N6GalwayCity.ie
www.arup.ie

Job Title

N6 Galway City Ring Road

Scale: 1: 5000 @A3

Date: February 2025

I1	28/02/2025	AG	EC	MH
Issue	Date	By	Chkd	Appd

Drawing Title

Flood Risk Mapping
- Pluvial & Groundwater
Sheet 10 of 15

Drawing Status

For Information

Job No


233985

Drawing No

Figure 11.2.110

Issue

11

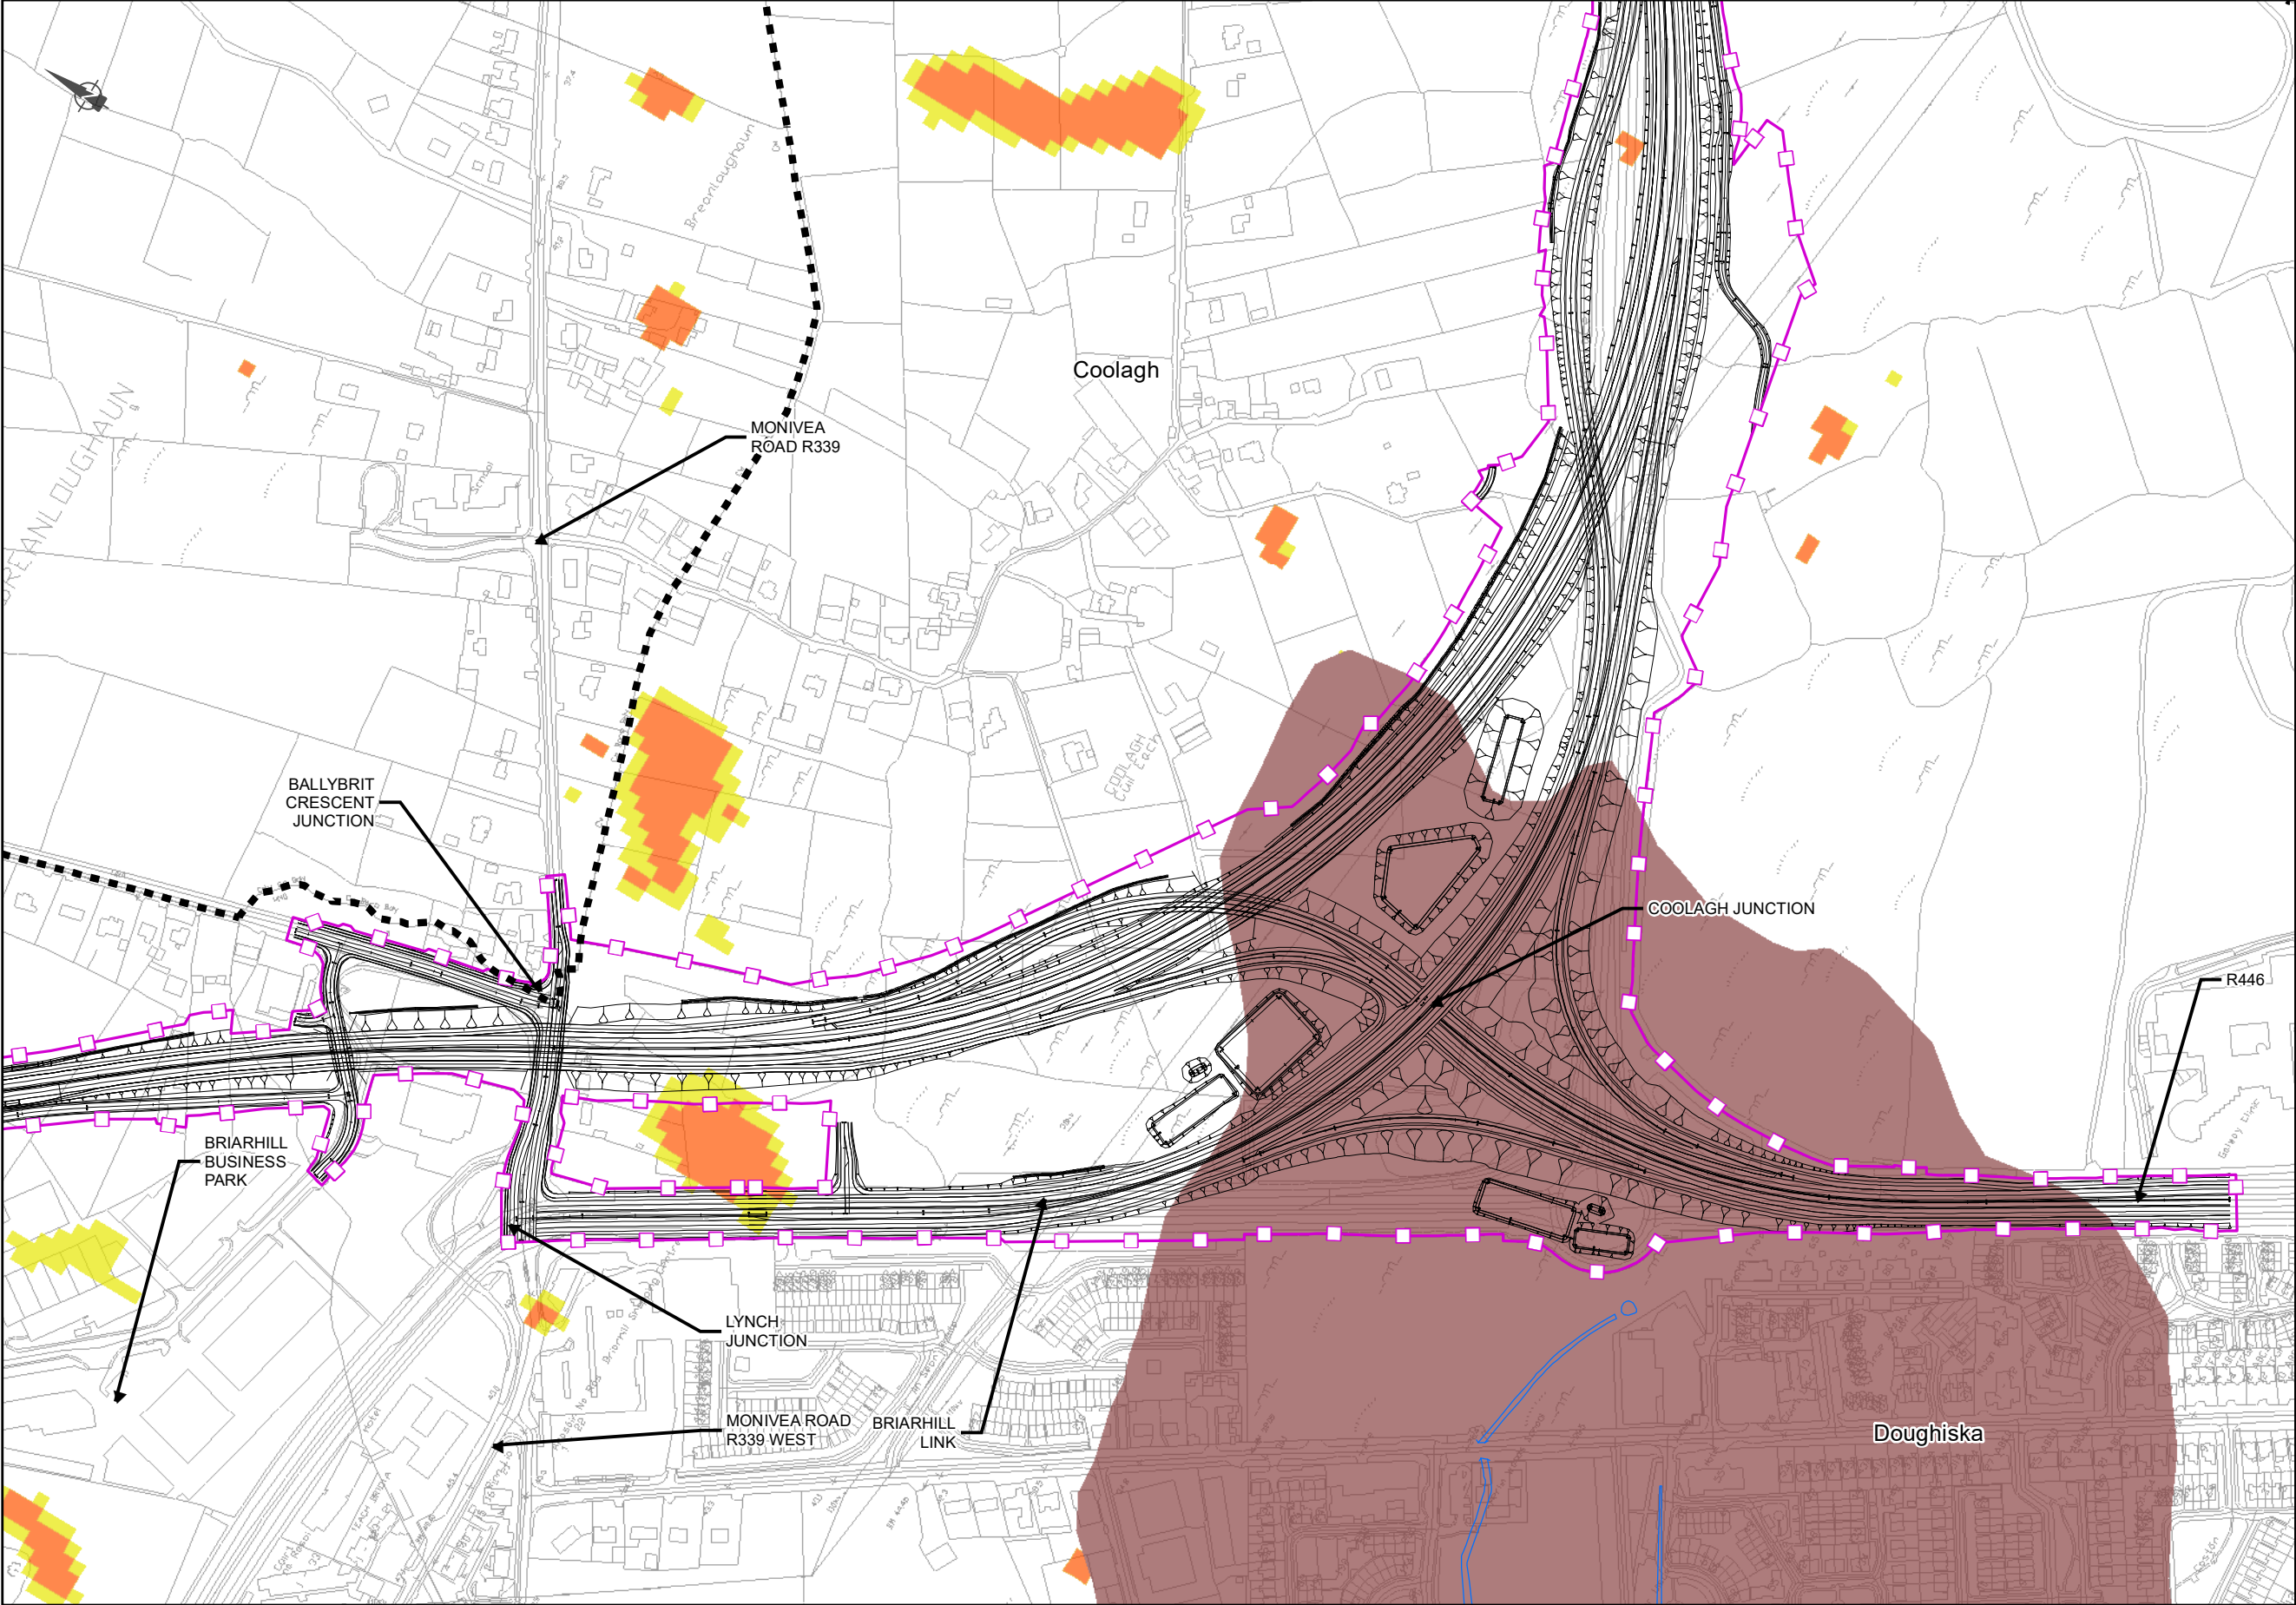

EIA REPORT

Legend

City Boundary

Assessment Boundary

Proposed N6 GCRR

PFRAM Flood Risk

Groundwater

Pluvial Indicative

Pluvial Extreme

Watercourses

© National Mapping Division of Taitte Éireann
All rights reserved. Licence number CYAL50333446

Clients

An Roinn Iompair
Department of Transport

Tionscadal Éireann
Project Ireland
2040

Galway City
Transport Project

Comhairle Chontae na Gaillimhe
Galway County Council

TIIV

Consultant

ARUP

Corporate House
City East Business Park
Ballybrit, Galway, Ireland

Tel +353 (0)91 460675
www.N6GalwayCity.ie
www.arup.ie

Job Title

N6 Galway City Ring Road

Scale: 1: 5000 @A3

Date: February 2025

I1	28/02/2025	AG	EC	MH
Issue	Date	By	Chkd	Appd

Drawing Title

Flood Risk Mapping
- Pluvial & Groundwater
Sheet 11 of 15

Drawing Status

For Information

Job No


233985

Drawing No

Figure 11.2.111

Issue

11

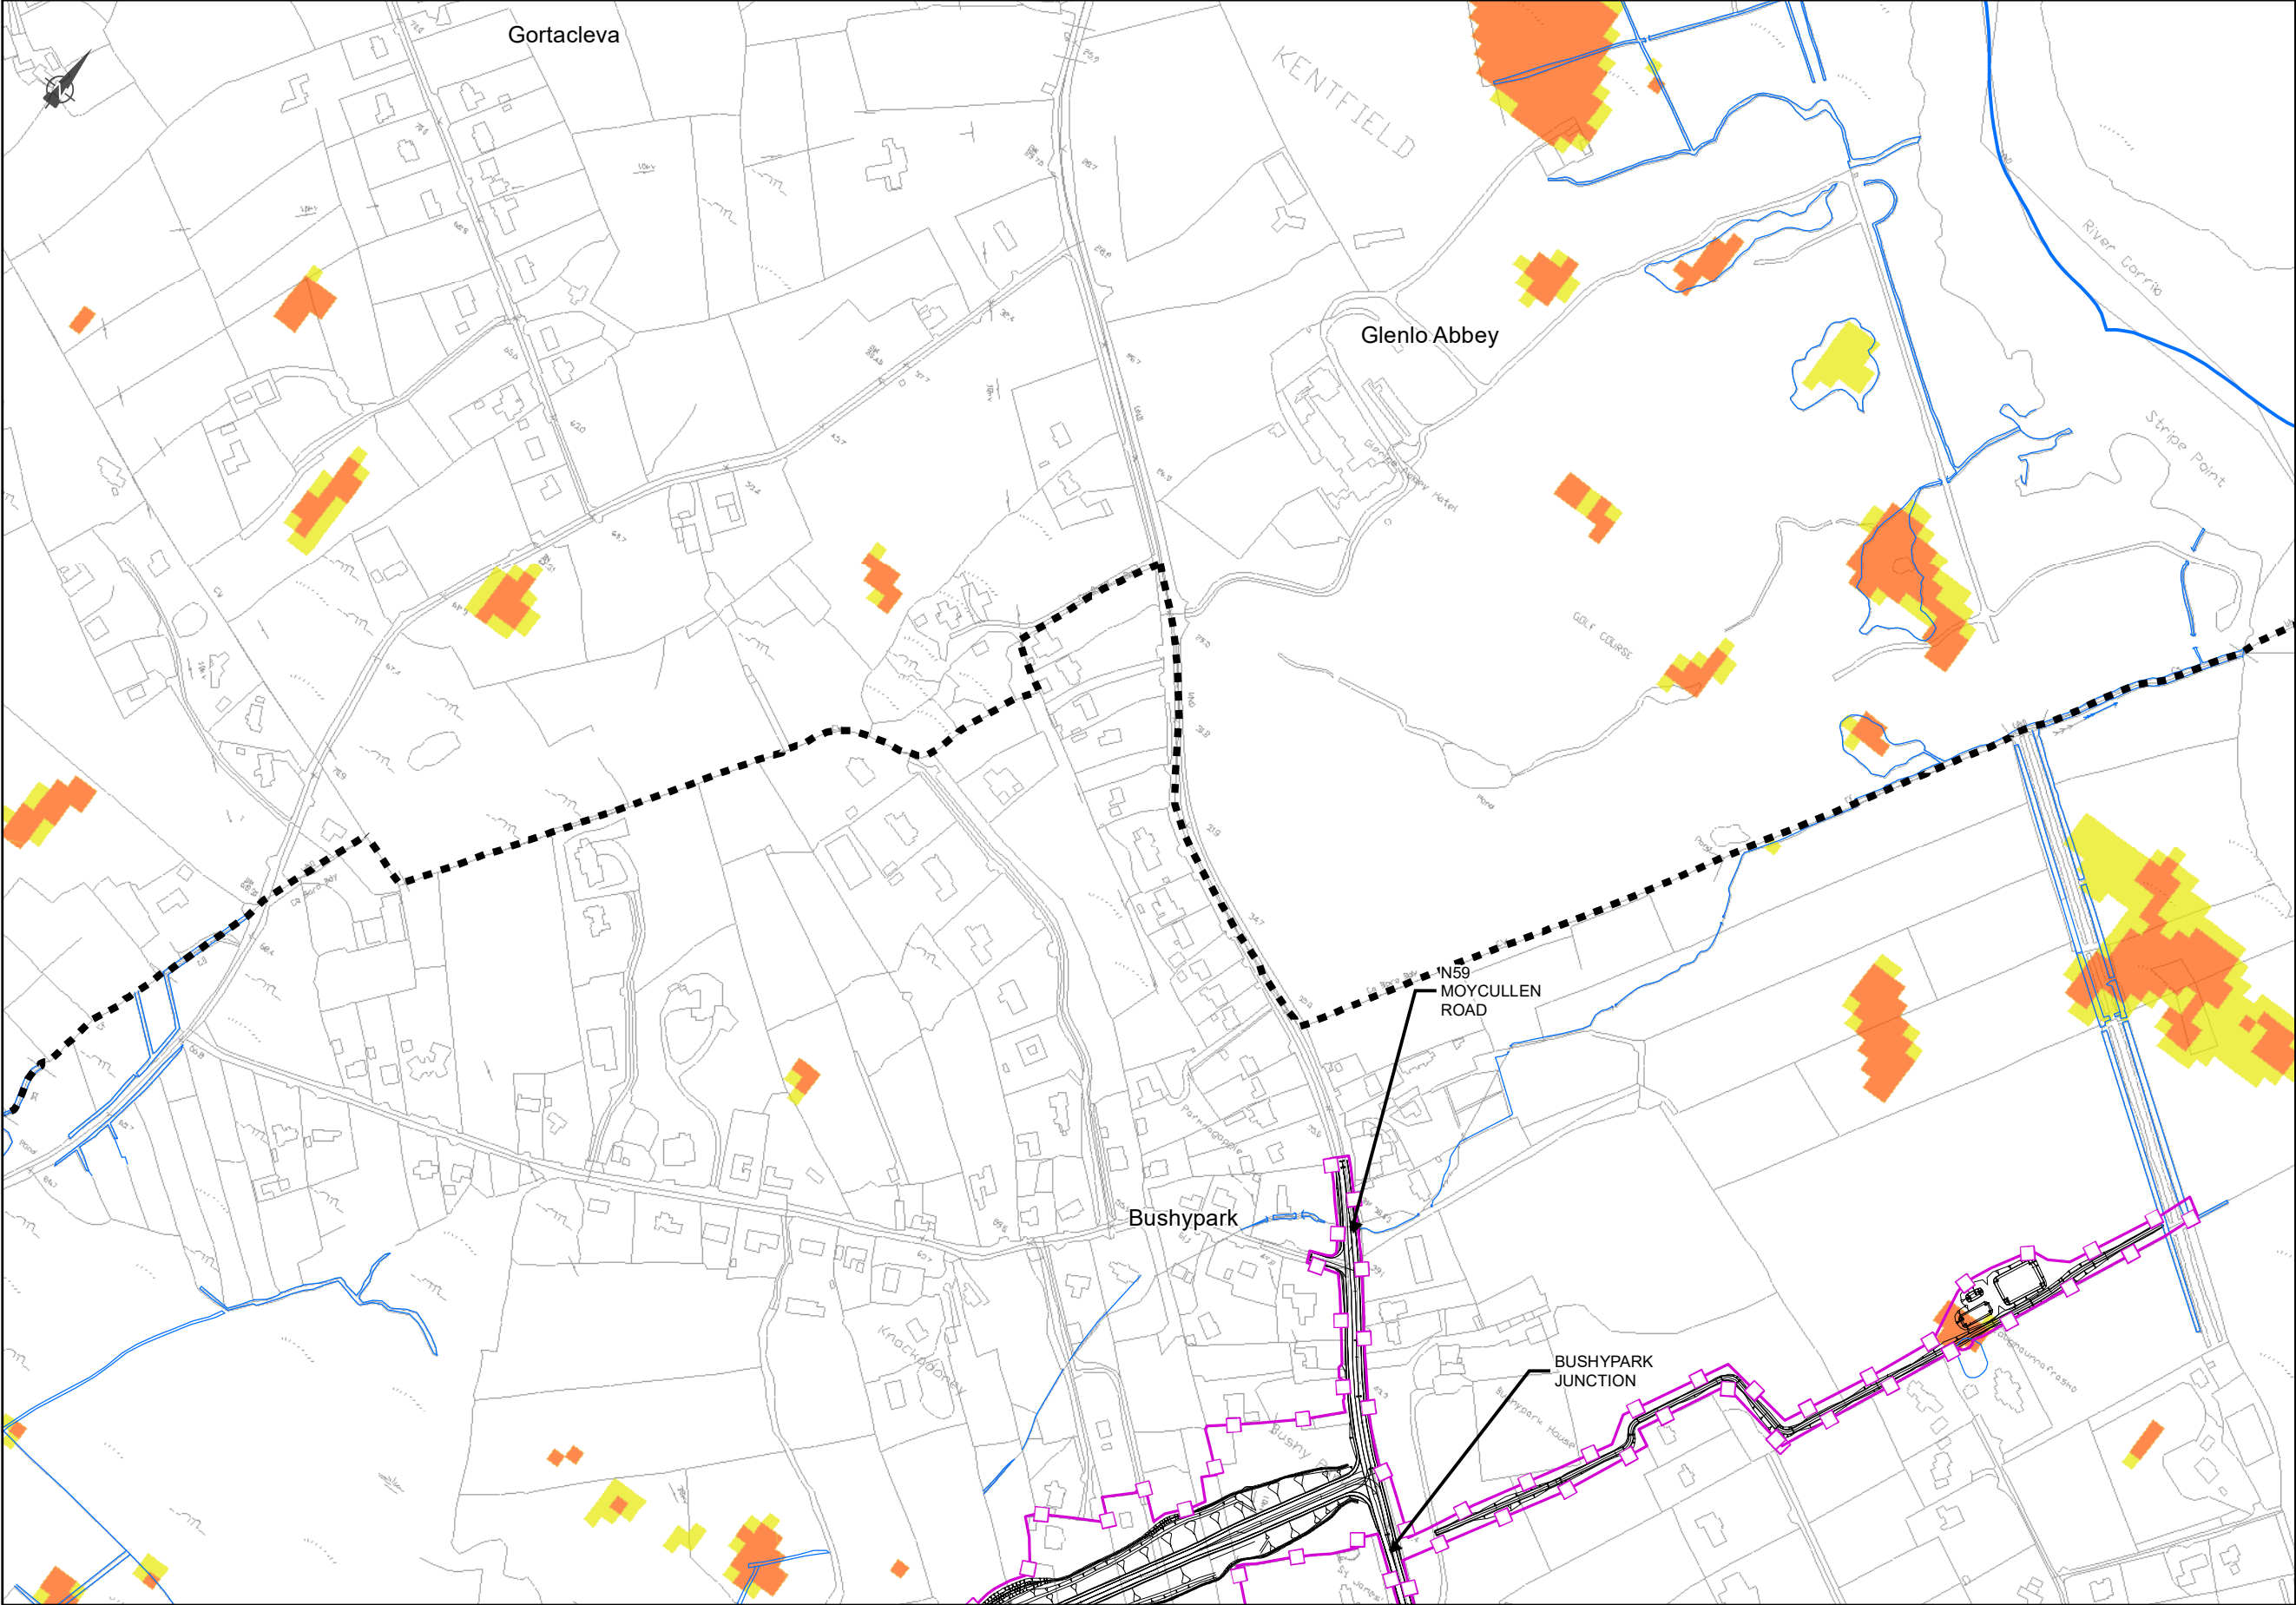

EIA REPORT

Legend

- City Boundary
- Assessment Boundary
- Proposed N6 GCRR

PFRAM Flood Risk

- Groundwater
- Pluvial Indicative
- Pluvial Extreme
- Watercourses

© National Mapping Division of Taitte Éireann
 All rights reserved. Licence number CYAL50333446

Clients


An Roinn Iompair
Department of Transport

Tinnseadail Éireann
Project Ireland
2040

N6
Galway City
Transport Project

Comhairle Chontae na Gaillimhe
Galway County Council

TII
Transport Infrastructure Ireland

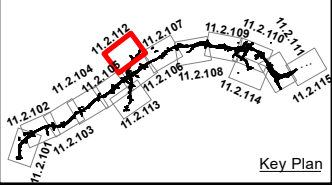

Consultant

ARUP

Corporate House
 City East Business Park
 Ballybrit, Galway, Ireland
 Tel +353 (0)91 460675
 www.N6GalwayCity.ie
 www.arup.ie

Job Title

N6 Galway City Ring Road

Scale: 1: 5000 @A3
 Date: February 2025

I1	28/02/2025	AG	EC	MH
Issue	Date	By	Chkd	Appd


Drawing Title

Flood Risk Mapping
- Pluvial & Groundwater
Sheet 12 of 15

Drawing Status

For Information

Job No	Drawing No	Issue
233985	Figure 11.2.112	11

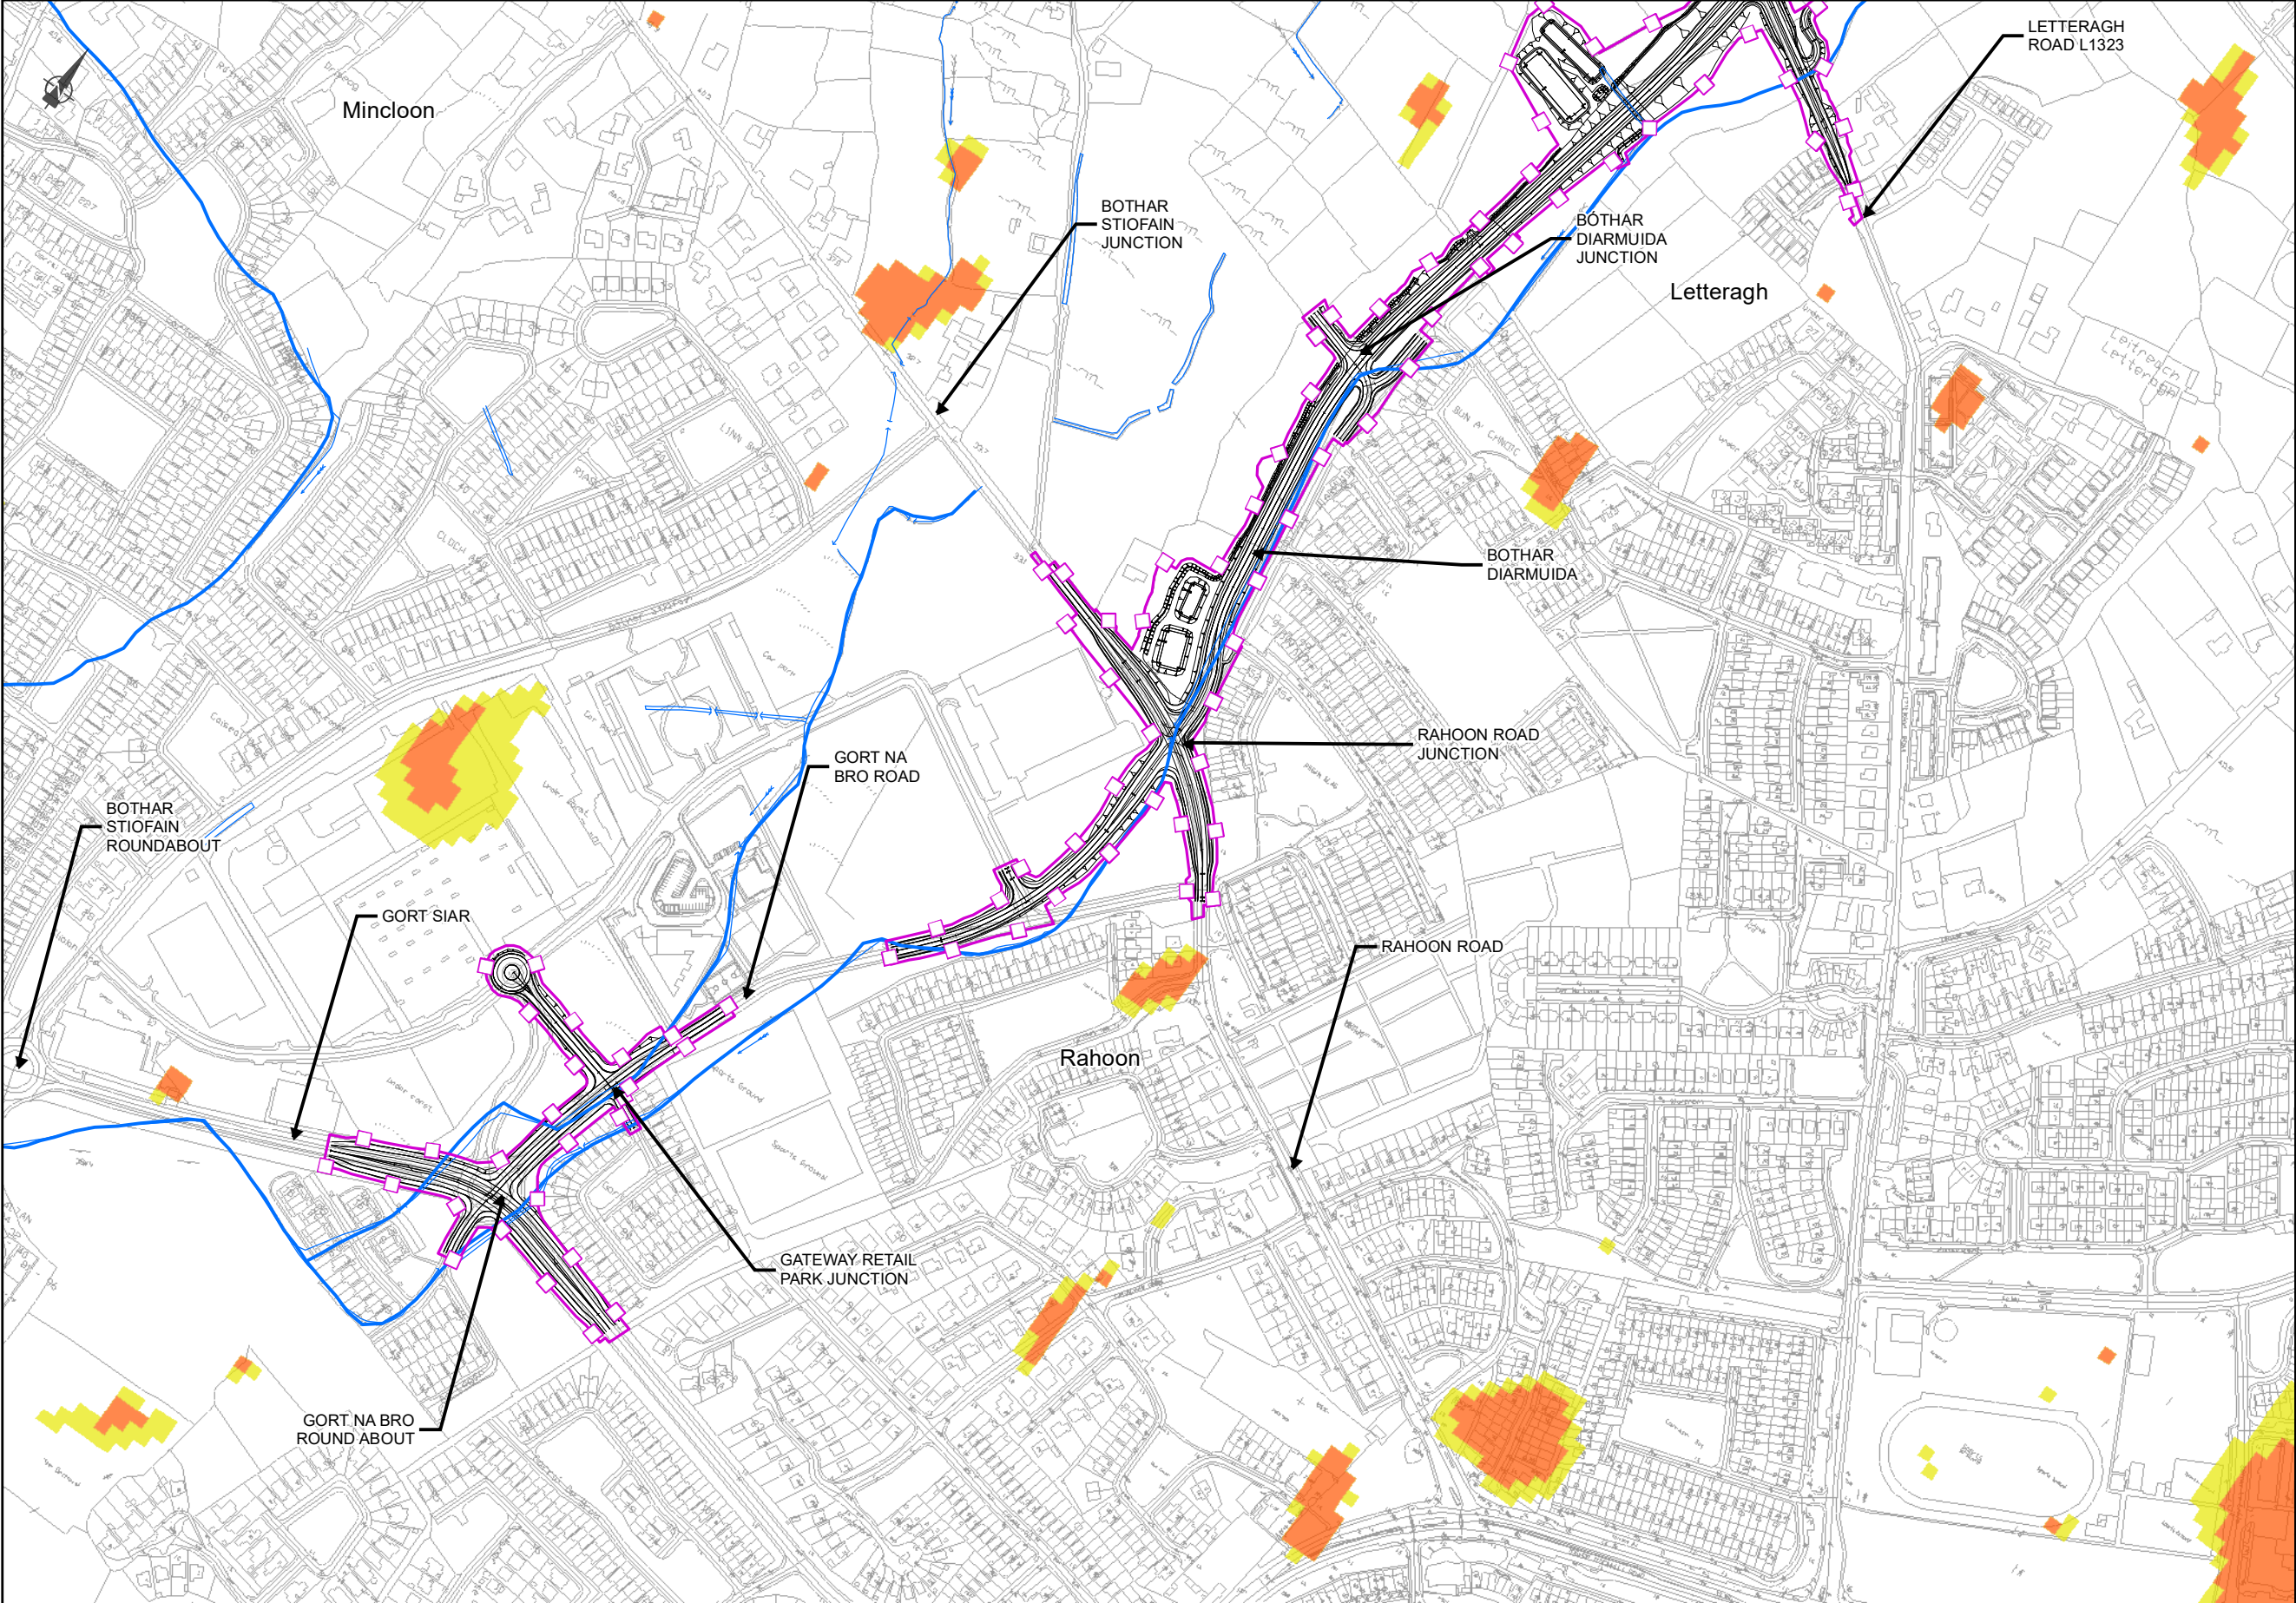

EIA REPORT

Legend

City Boundary

Assessment Boundary

Proposed N6 GCRR

PFRAM Flood Risk

Groundwater

Pluvial Indicative

Pluvial Extreme

Watercourses

© National Mapping Division of Tailte Éireann
All rights reserved. Licence number CYAL50333446

Clients

An Roinn Iompair
Department of Transport

Tionscadal Éireann
Project Ireland
2040

N6

Galway City
Transport Project

Comhairle Chontae na Gaillimhe
Galway County Council

TIIV

Transport Infrastructure
Investment Vehicle

Consultant

ARUP

Corporate House
City East Business Park
Ballybrit, Galway, Ireland

Tel +353 (0)91 460675
www.N6GalwayCity.ie
www.arup.ie

Job Title

N6 Galway City Ring Road

Scale: 1: 5000 @A3

Date: February 2025

I1	28/02/2025	AG	EC	MH
Issue	Date	By	Chkd	Appd

Drawing Title

Flood Risk Mapping
- Pluvial & Groundwater
Sheet 13 of 15

Drawing Status

For Information

Job No



233985

Drawing No

Figure 11.2.113

Issue

11

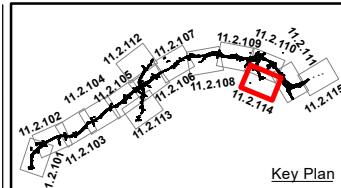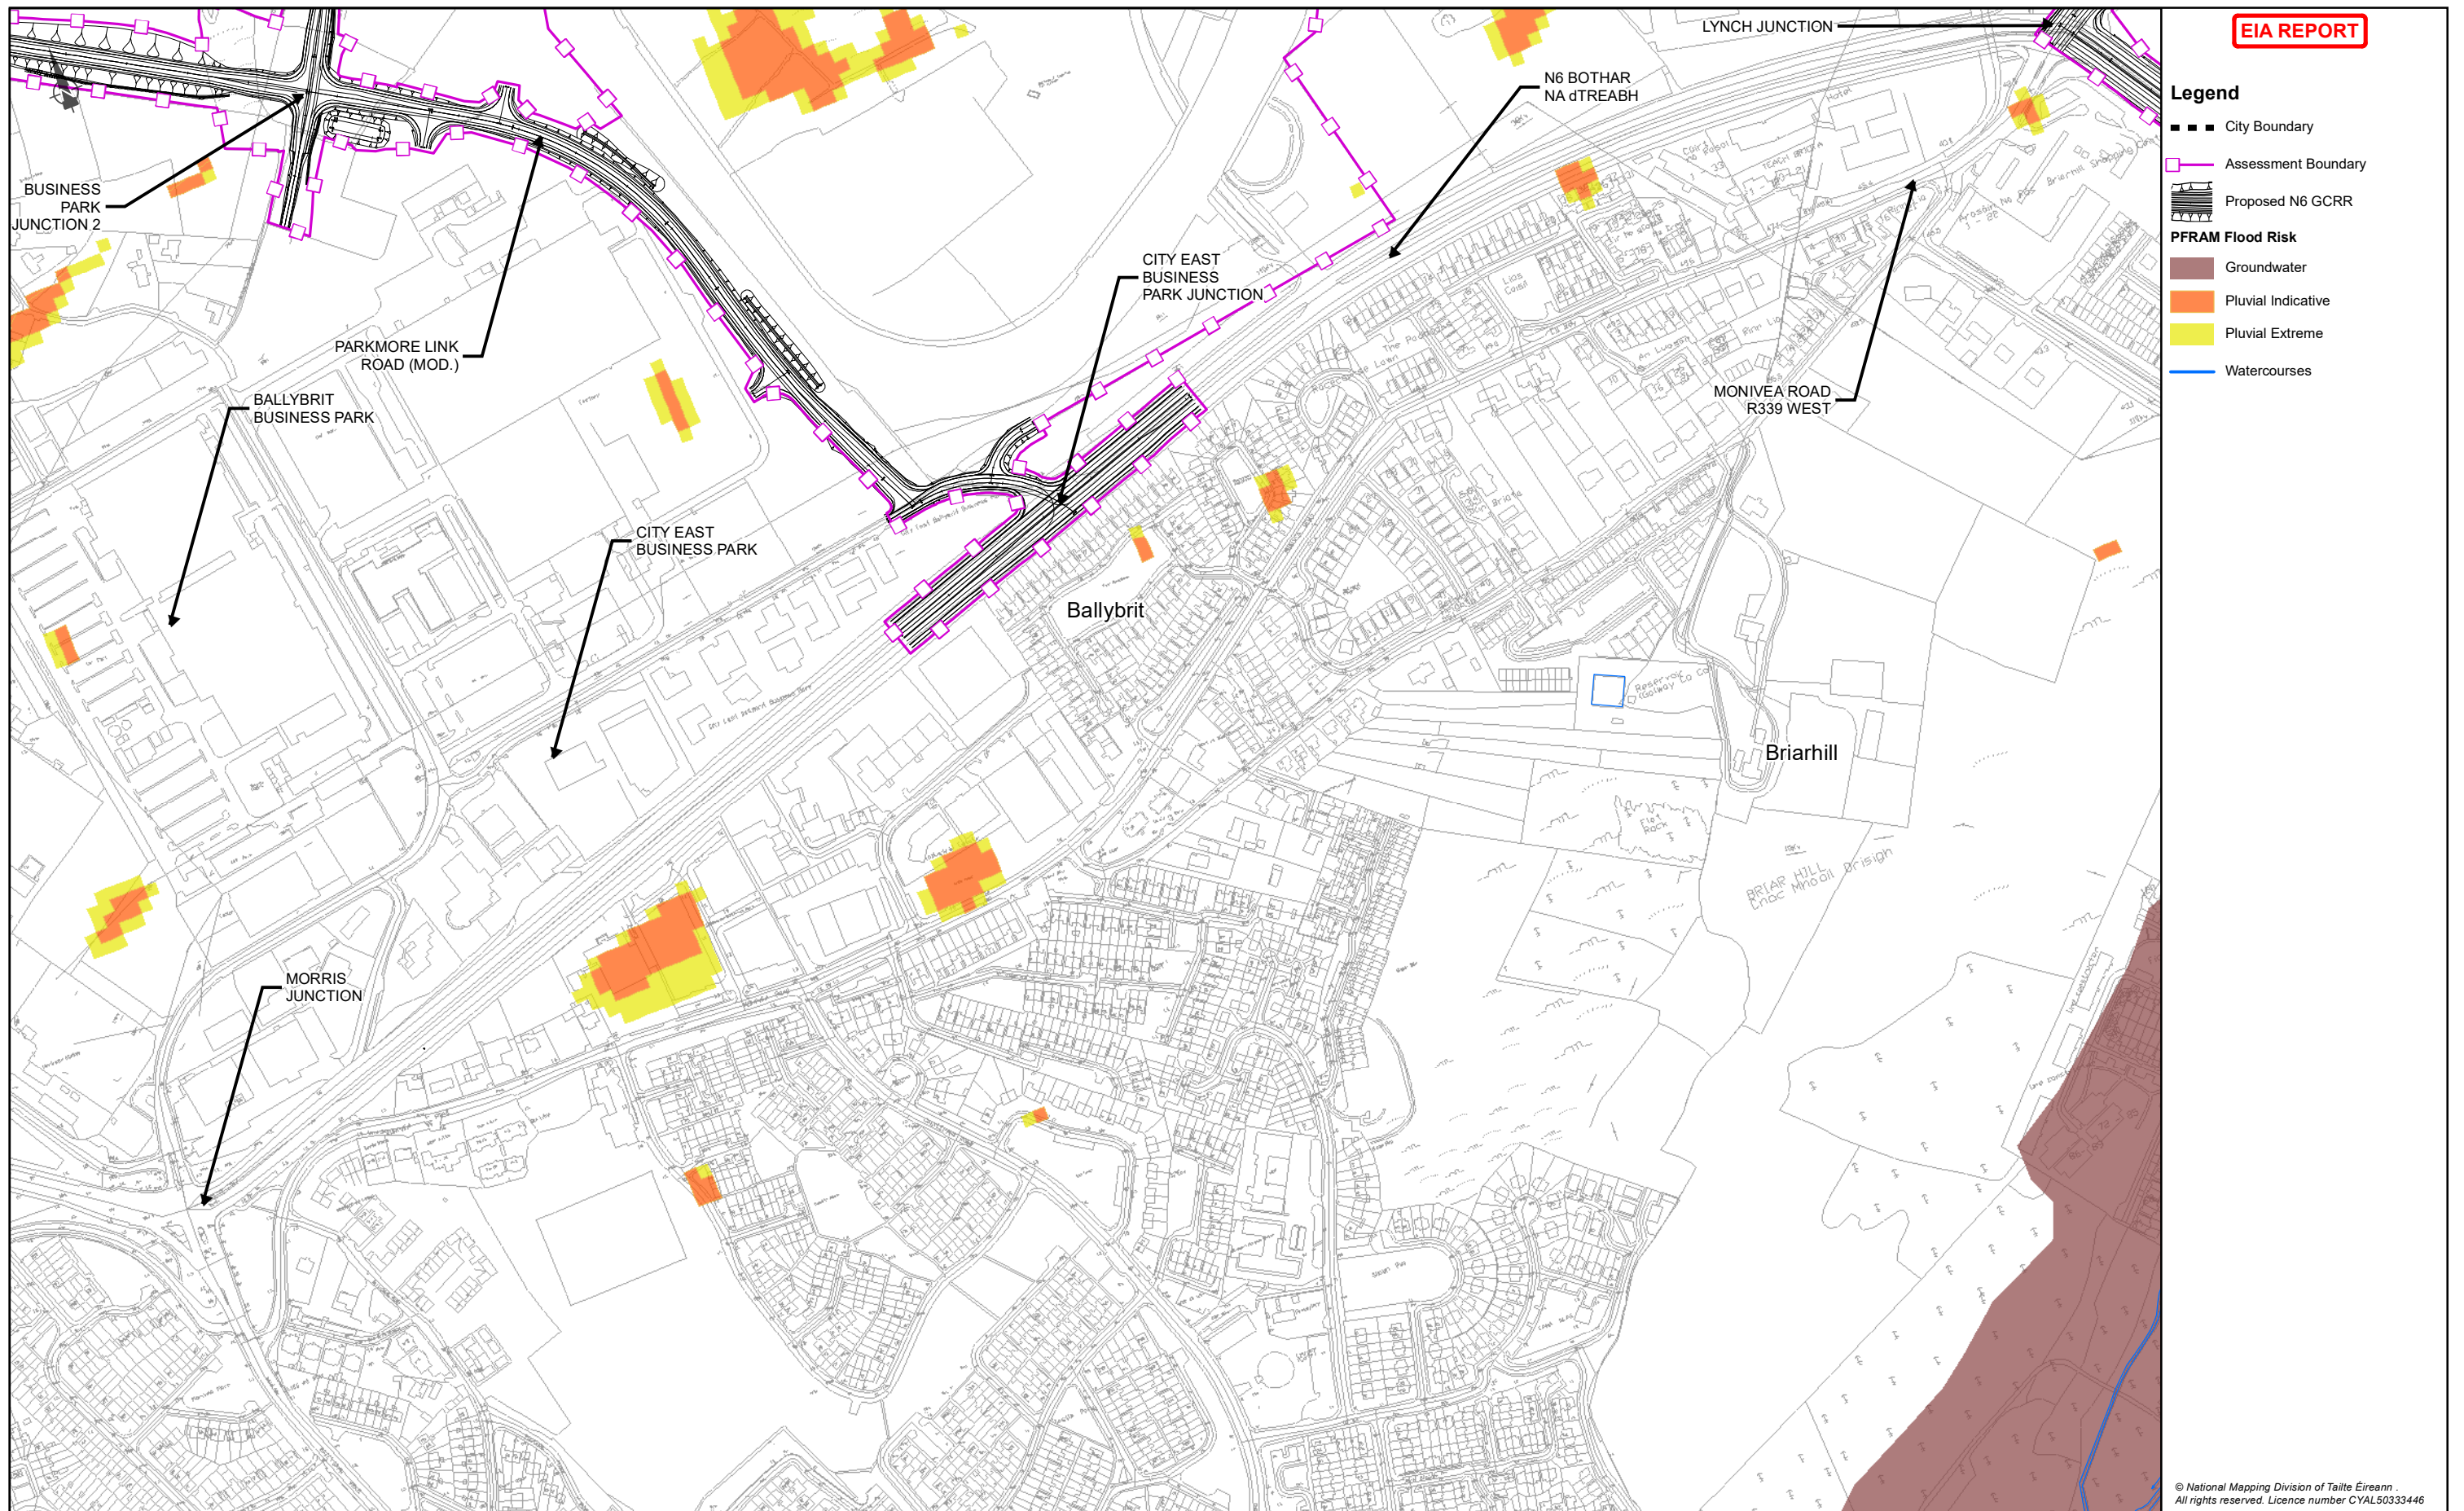

I1	28/02/2025	AG	EC	MH
Issue	Date	By	Chkd	Appd



EIA REPORT

Legend

- City Boundary
- Assessment Boundary
- Proposed N6 GCRR
- PFRAM Flood Risk**
 - Groundwater
 - Pluvial Indicative
 - Pluvial Extreme
 - Watercourses

© National Mapping Division of Taitte Éireann .
All rights reserved. Licence number CYAL50333446

Clients

An Roinn Iompair

Department of Transport

Tionscadal Éireann

Project Ireland

2040

N6

Galway City


Transport Project

Comhairle Chontae na Gaillimhe

Galway County Council

TII

Transport Infrastructure Ireland

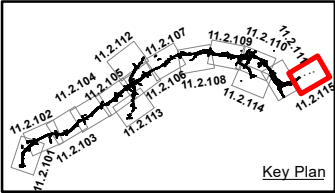

Consultant

Corporate House

City East Business Park

Ballybrit, Galway, Ireland

Tel +353 (0)91 460675

www.N6GalwayCity.ie

www.arup.ie

Job Title

N6 Galway City Ring Road

Scale: 1: 5000 @A3

Date: February 2025

I1	28/02/2025	AG	EC	MH
Issue	Date	By	Chkd	Appd

Drawing Title

Flood Risk Mapping
- Pluvial & Groundwater
Sheet 15 of 15

Drawing Status

For Information

Job No	Drawing No	Issue
233985	Figure 11.2.115	11