


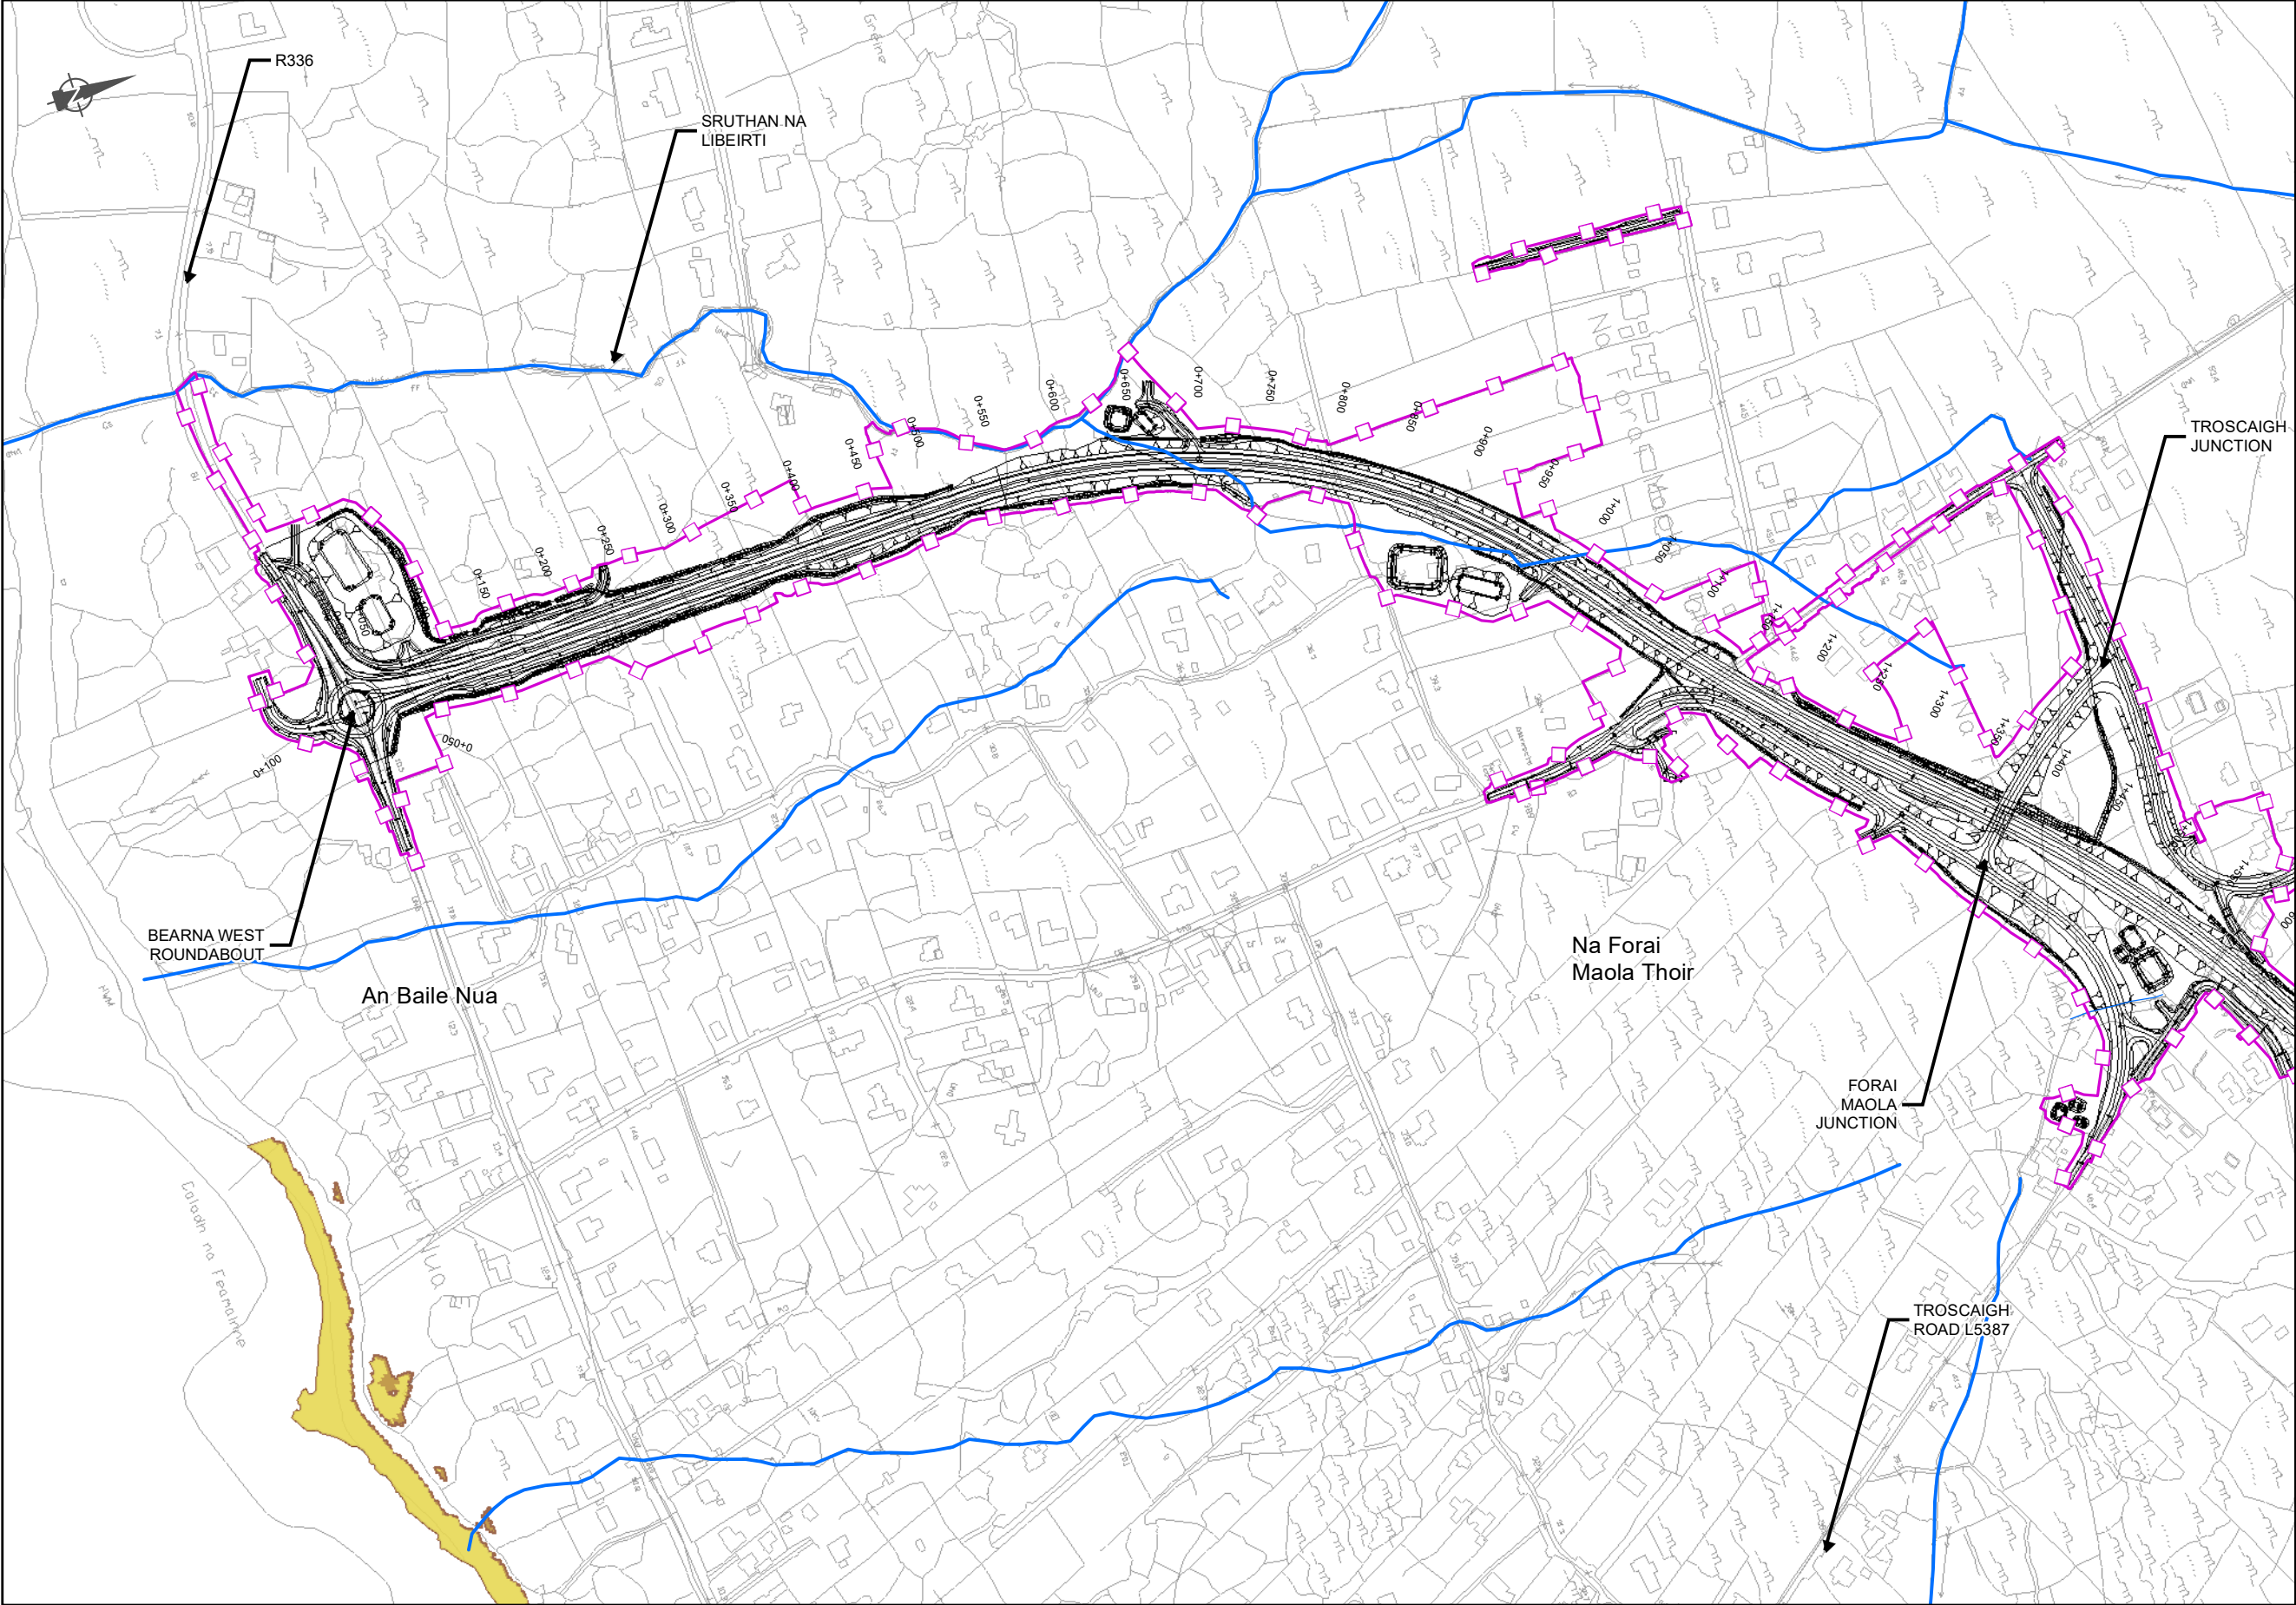

EIA REPORT


Legend

- City Boundary
- Assessment Boundary
- Proposed N6 GCRR
- Watercourses

Galway County Council Flood Risk

- Flood Zone A
- Flood Zone B

© National Mapping Division of Taitte Éireann
All rights reserved. Licence number CYAL50333446

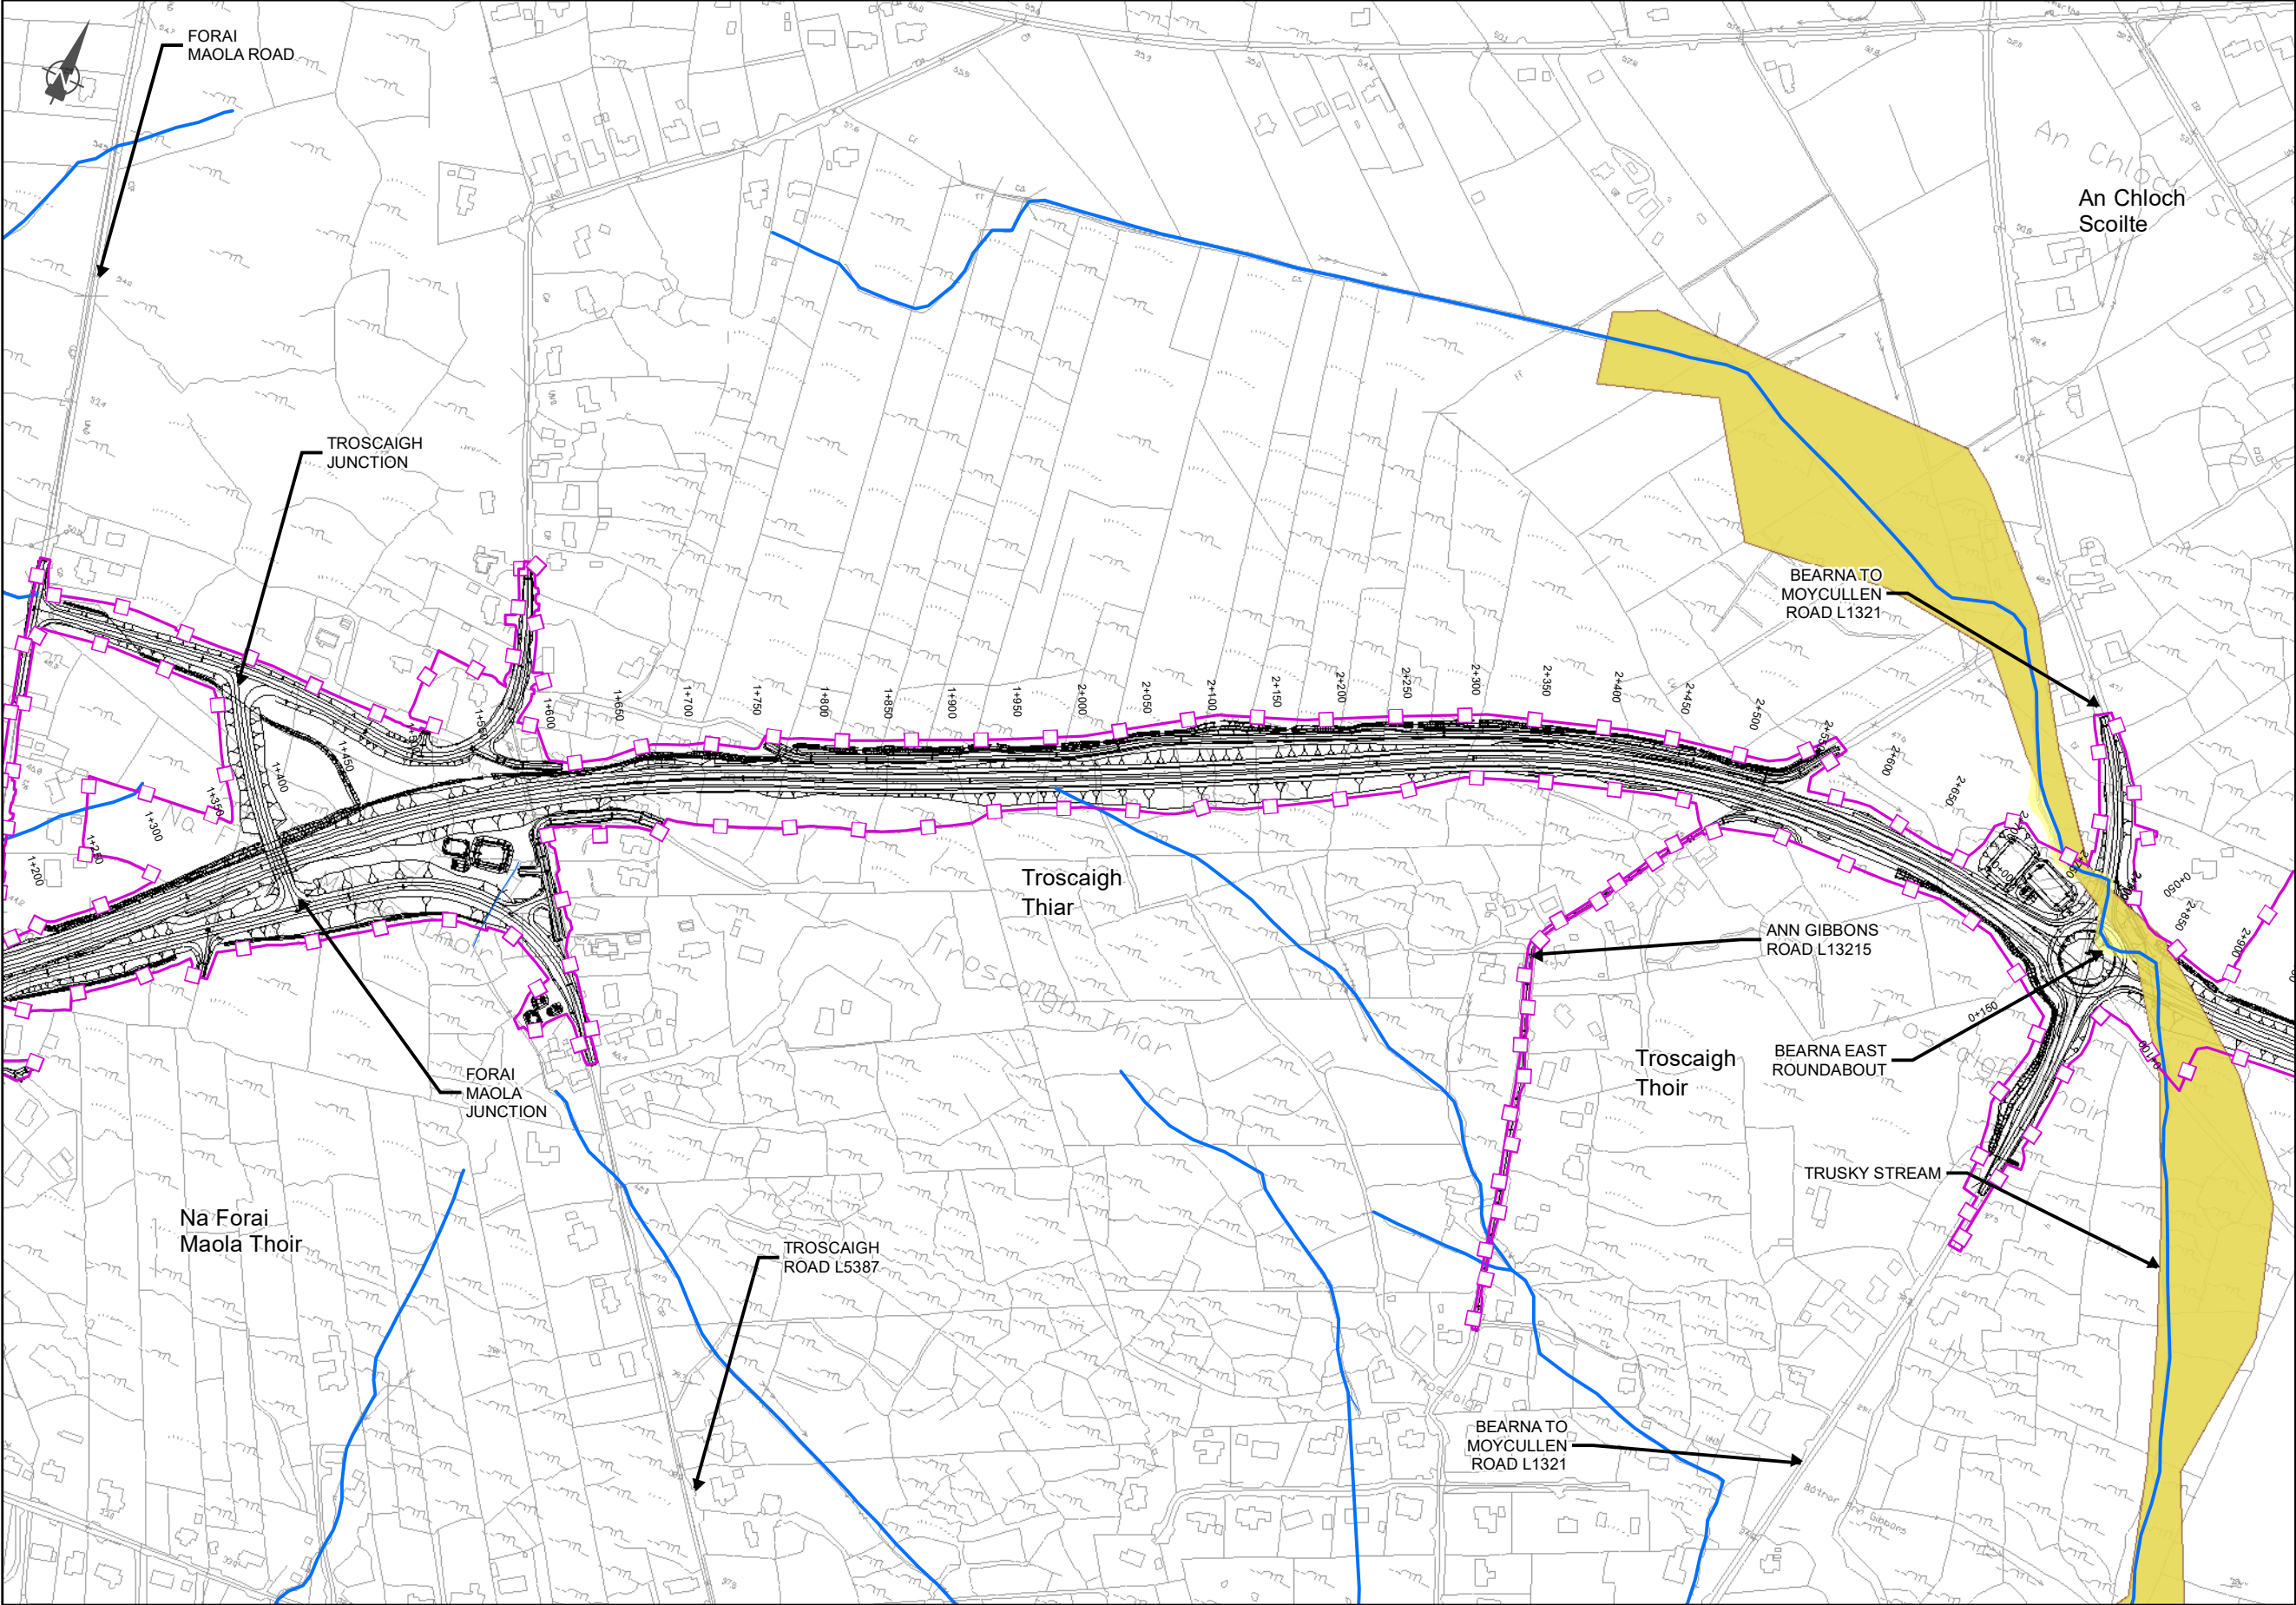

EIA REPORT

Legend

City Boundary

Assessment Boundary

Proposed N6 GCRR

Watercourses

Galway County Council Flood Risk

Flood Zone A

Flood Zone B

© National Mapping Division of Tailte Éireann
All rights reserved. Licence number CYAL50333446

Clients

An Roinn Iompair
Department of Transport

Tionscadal Éireann
Project Ireland
2040

N6

Galway City
Transport Project

Comhairle Chontae na Gaillimhe
Galway County Council

TIIV

Transport Infrastructure
Investment Vehicle

Consultant

ARUP

Corporate House
City East Business Park
Ballybrit, Galway, Ireland

Tel +353 (0)91 460675
www.N6GalwayCity.ie
www.arup.ie

Job Title

N6 Galway City Ring Road

Scale: 1: 5000 @A3

Date: February 2025

I1	28/02/2025	AG	EC	MH
Issue	Date	By	Chkd	Appd


Drawing Title

Flood Risk Mapping -
Flood Zones
Sheet 2 of 15

Drawing Status

For Information

Job No	Drawing No	Issue
233985	Figure 11.4.102	11

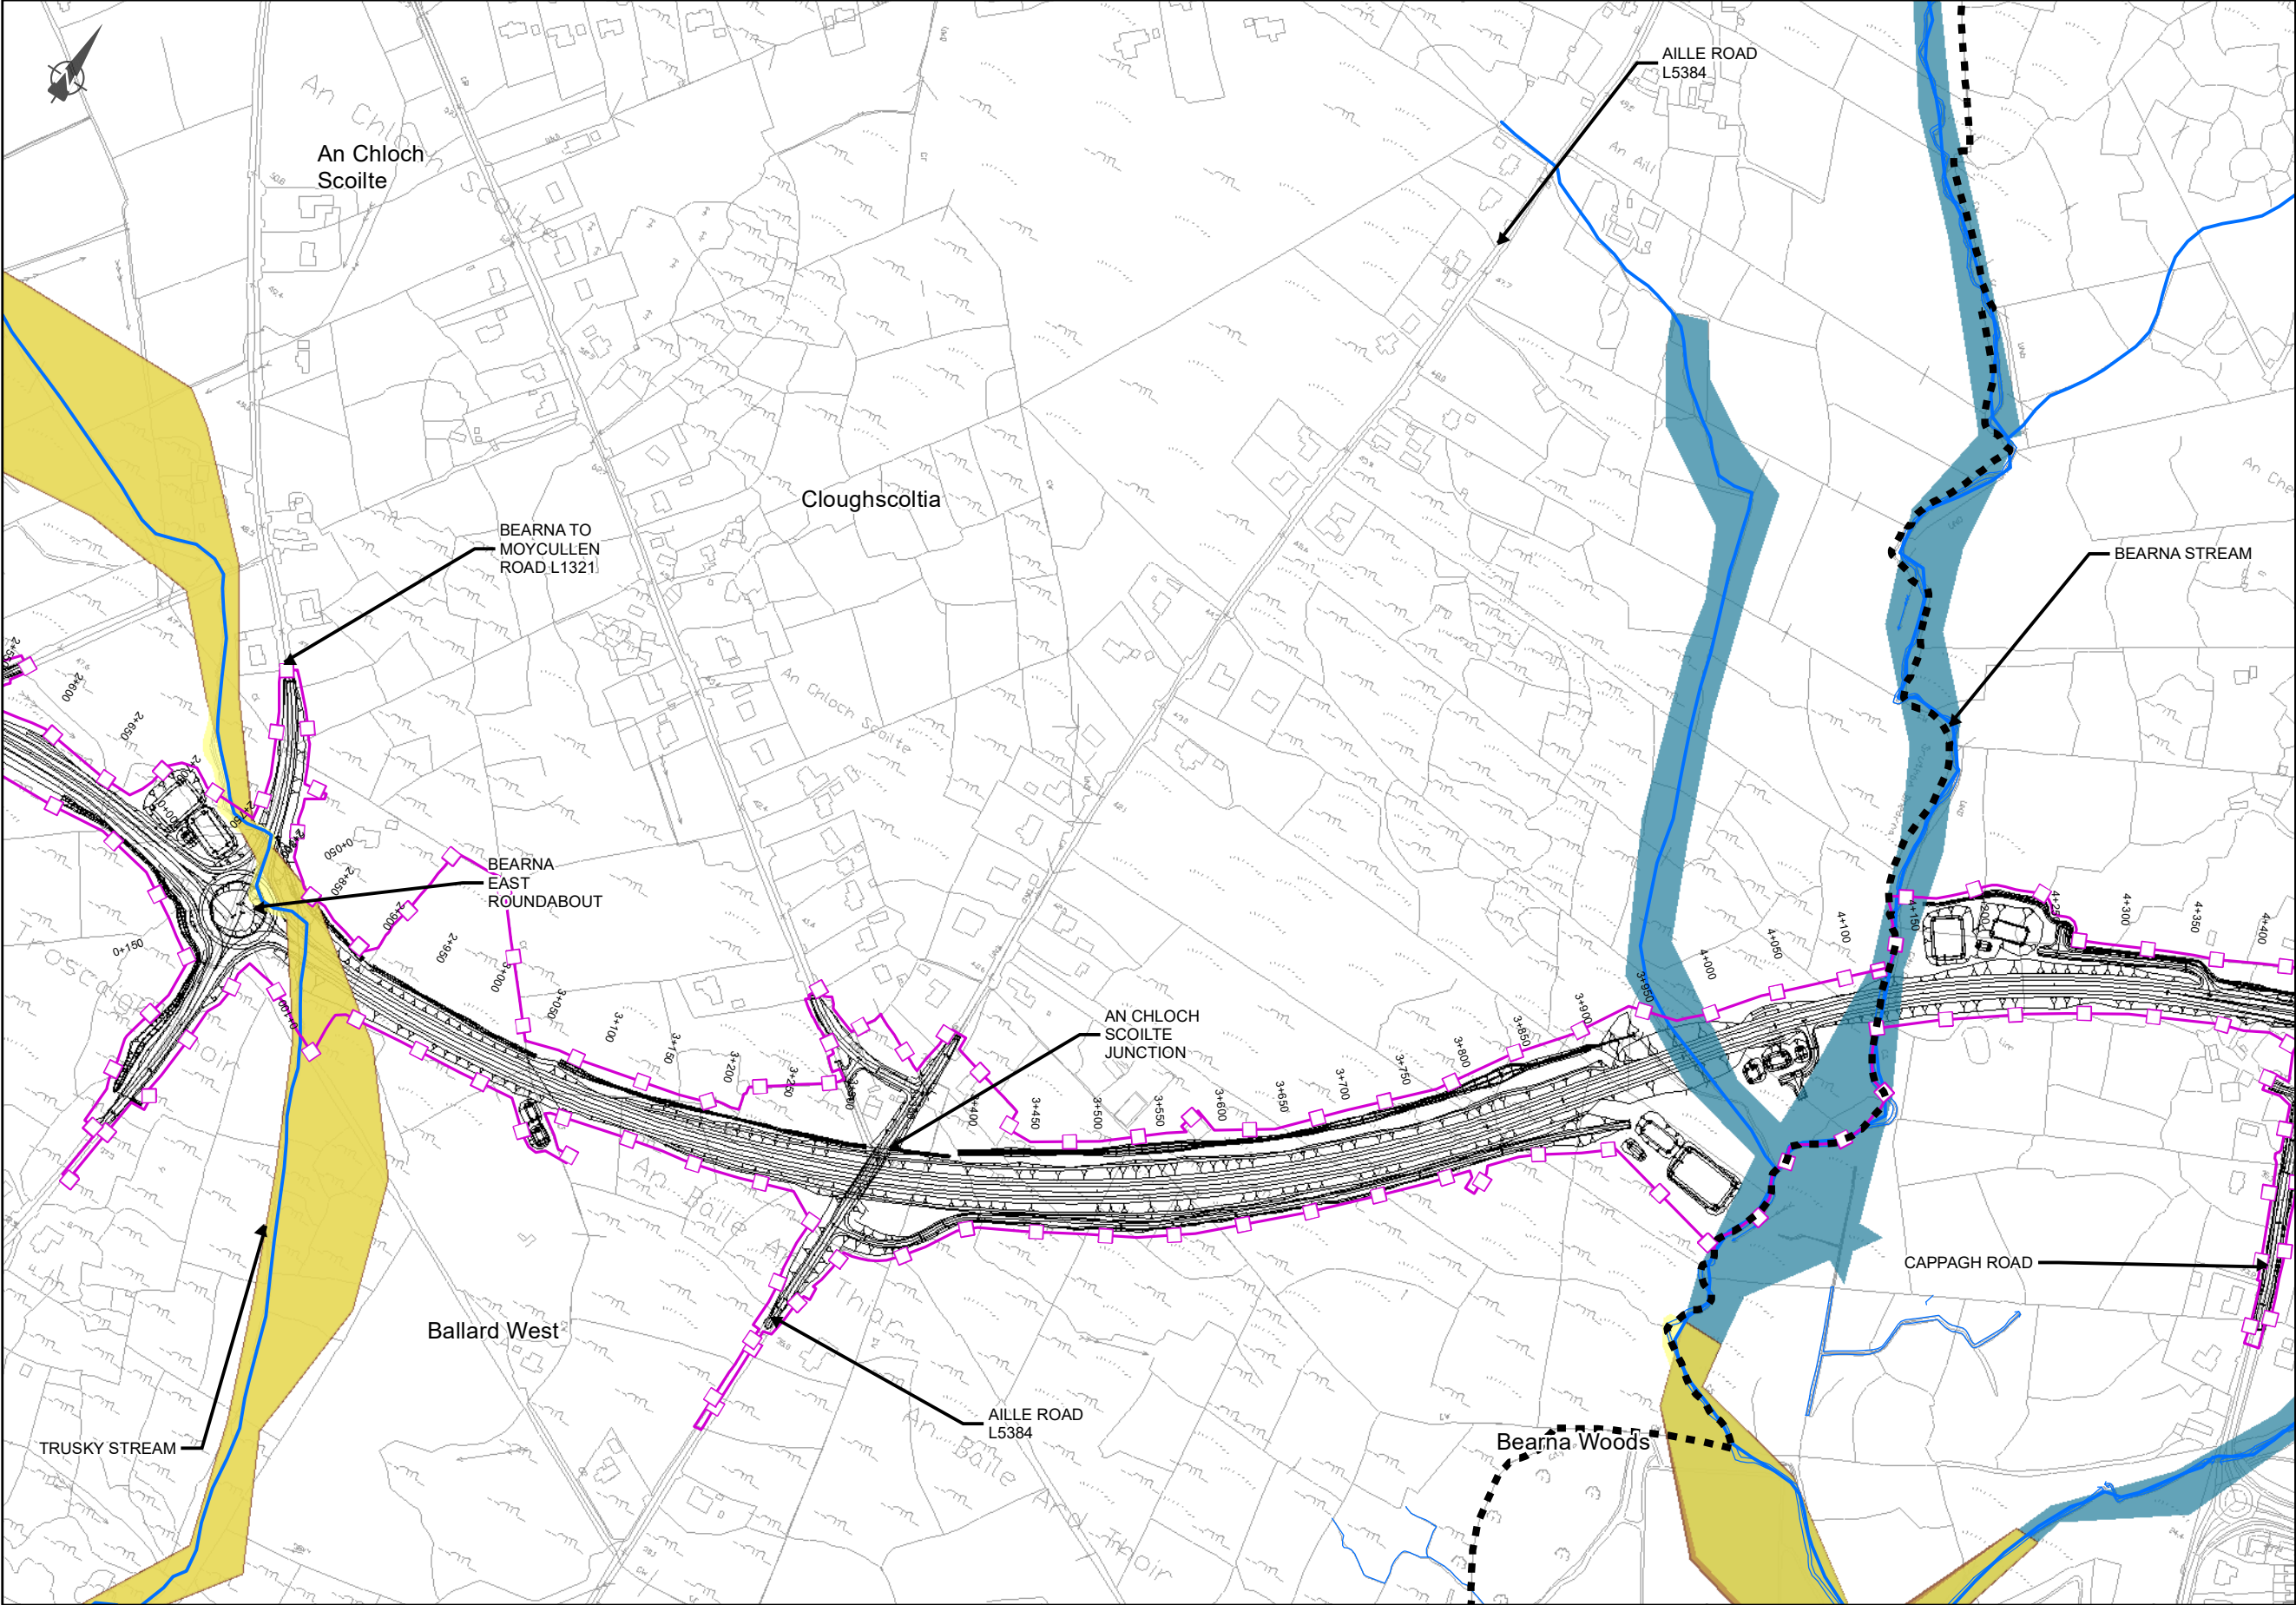

EIA REPORT

Legend

- ■ ■ City Boundary
- Assessment Boundary
- ▨ Proposed N6 GCRR
- Watercourses

Galway County Council Flood Risk

- Flood Zone A
- Flood Zone B

Galway City Council SFRA Flood Risk (2014 - 2018)

- Flood Zone A

© National Mapping Division of Tailte Éireann. All rights reserved. Licence number CYAL50333446

Clients

An Roinn Iompair
Department of Transport

Tionscadal Éireann
Project Ireland 2040

N6
Galway City Transport Project

Comhairle Chontae na Gaillimhe
Galway County Council

TIIV

Consultant

ARUP
 Corporate House
City East Business Park
Ballybrit, Galway, Ireland
Tel +353 (0)91 460675
www.N6GalwayCity.ie
www.arup.ie

Job Title

N6 Galway City Ring Road

Scale: 1: 5000 @A3

Date: February 2025


Drawing Title

Flood Risk Mapping -
Flood Zones
Sheet 3 of 15

Drawing Status

For Information

Job No	Drawing No	Issue
233985	Figure 11.4.103	11

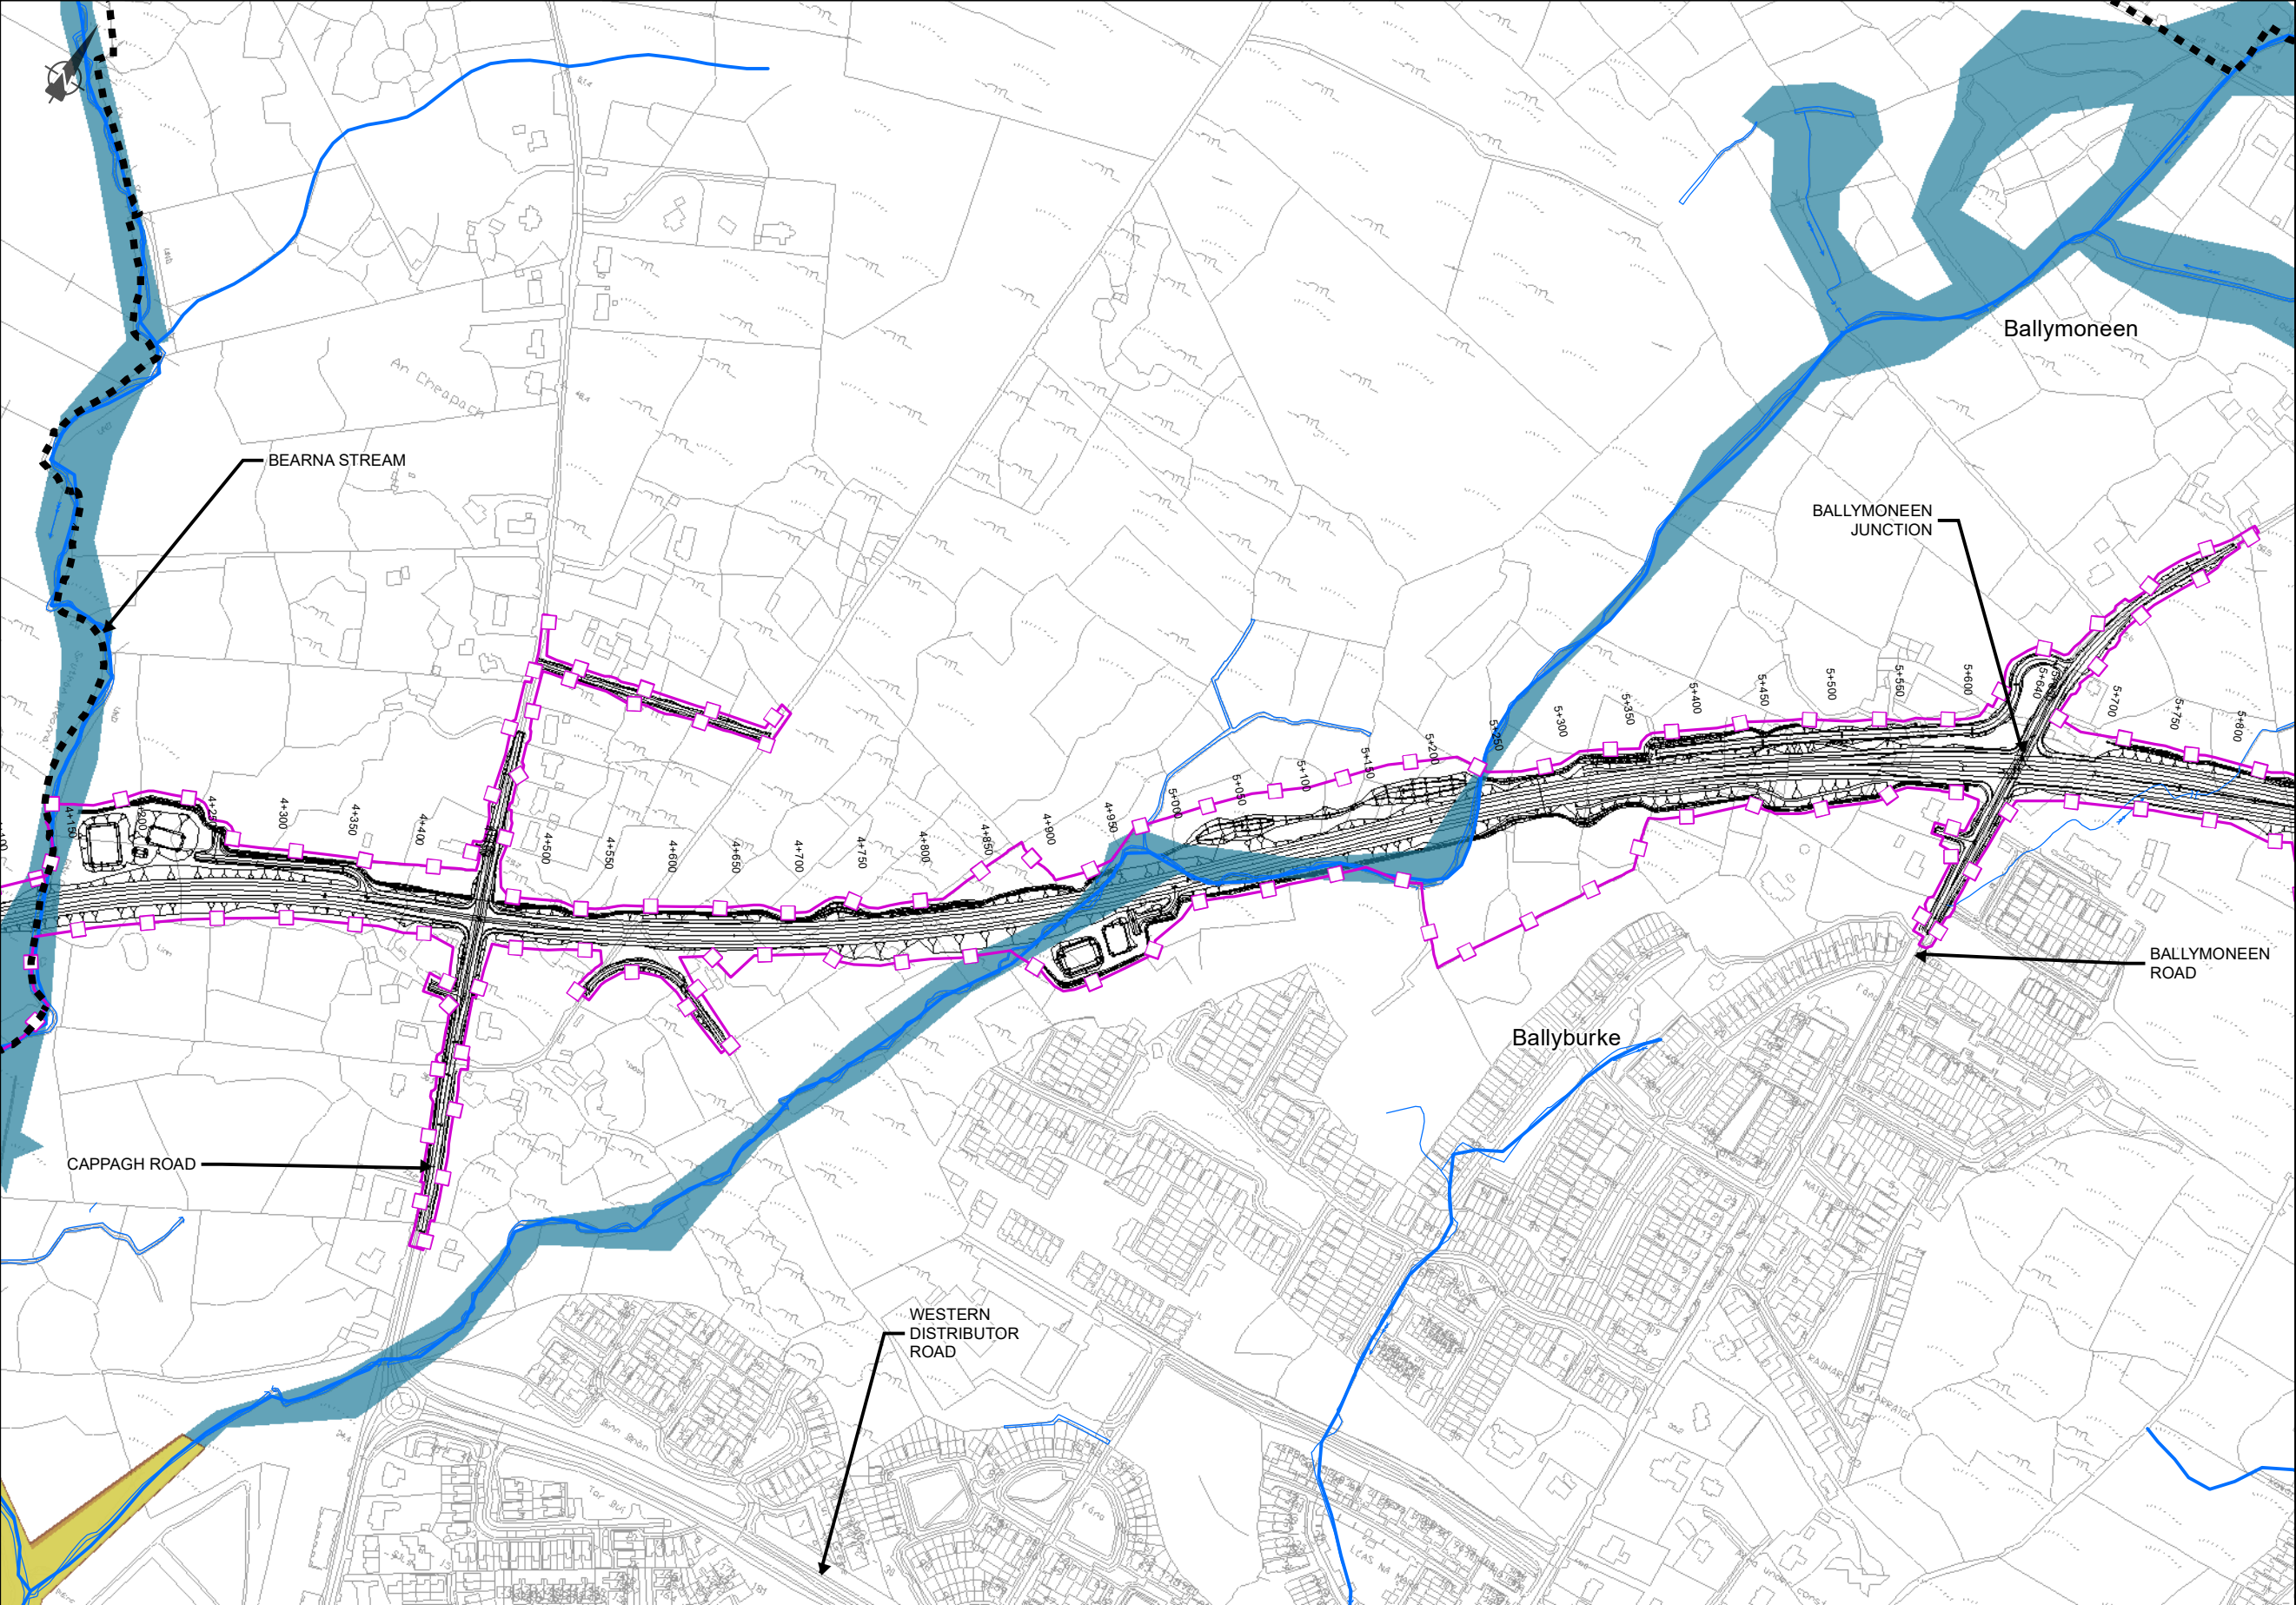

EIA REPORT

Legend

City Boundary

Assessment Boundary

Proposed N6 GCRR

Watercourses

Galway County Council Flood Risk

Flood Zone A

Flood Zone B

Galway City Council SFRA Flood Risk (2014 - 2018)

Flood Zone A

© National Mapping Division of Taitte Éireann
All rights reserved. Licence number CYAL50333446

Clients


An Roinn Iompair
Department of Transport

Tionscadal Éireann
Project Ireland
2040

N6
Galway City
Transport Project

Comhairle Chontae na Gaillimhe
Galway County Council

TIIV
Transport Infrastructure
Investment Vision

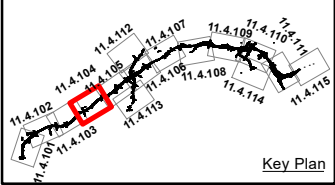

Consultant

ARUP

Corporate House
City East Business Park
Ballybrit, Galway, Ireland

Tel +353 (0)91 460675
www.N6GalwayCity.ie
www.arup.ie

Job Title

N6 Galway City Ring Road

Scale: 1: 5000 @A3

Date: February 2025

I1	28/02/2025	AG	EC	MH
Issue	Date	By	Chkd	Appd

Drawing Title

Flood Risk Mapping -
Flood Zones
Sheet 4 of 15

Drawing Status

For Information

Job No


233985

Drawing No

Figure 11.4.104

Issue

11

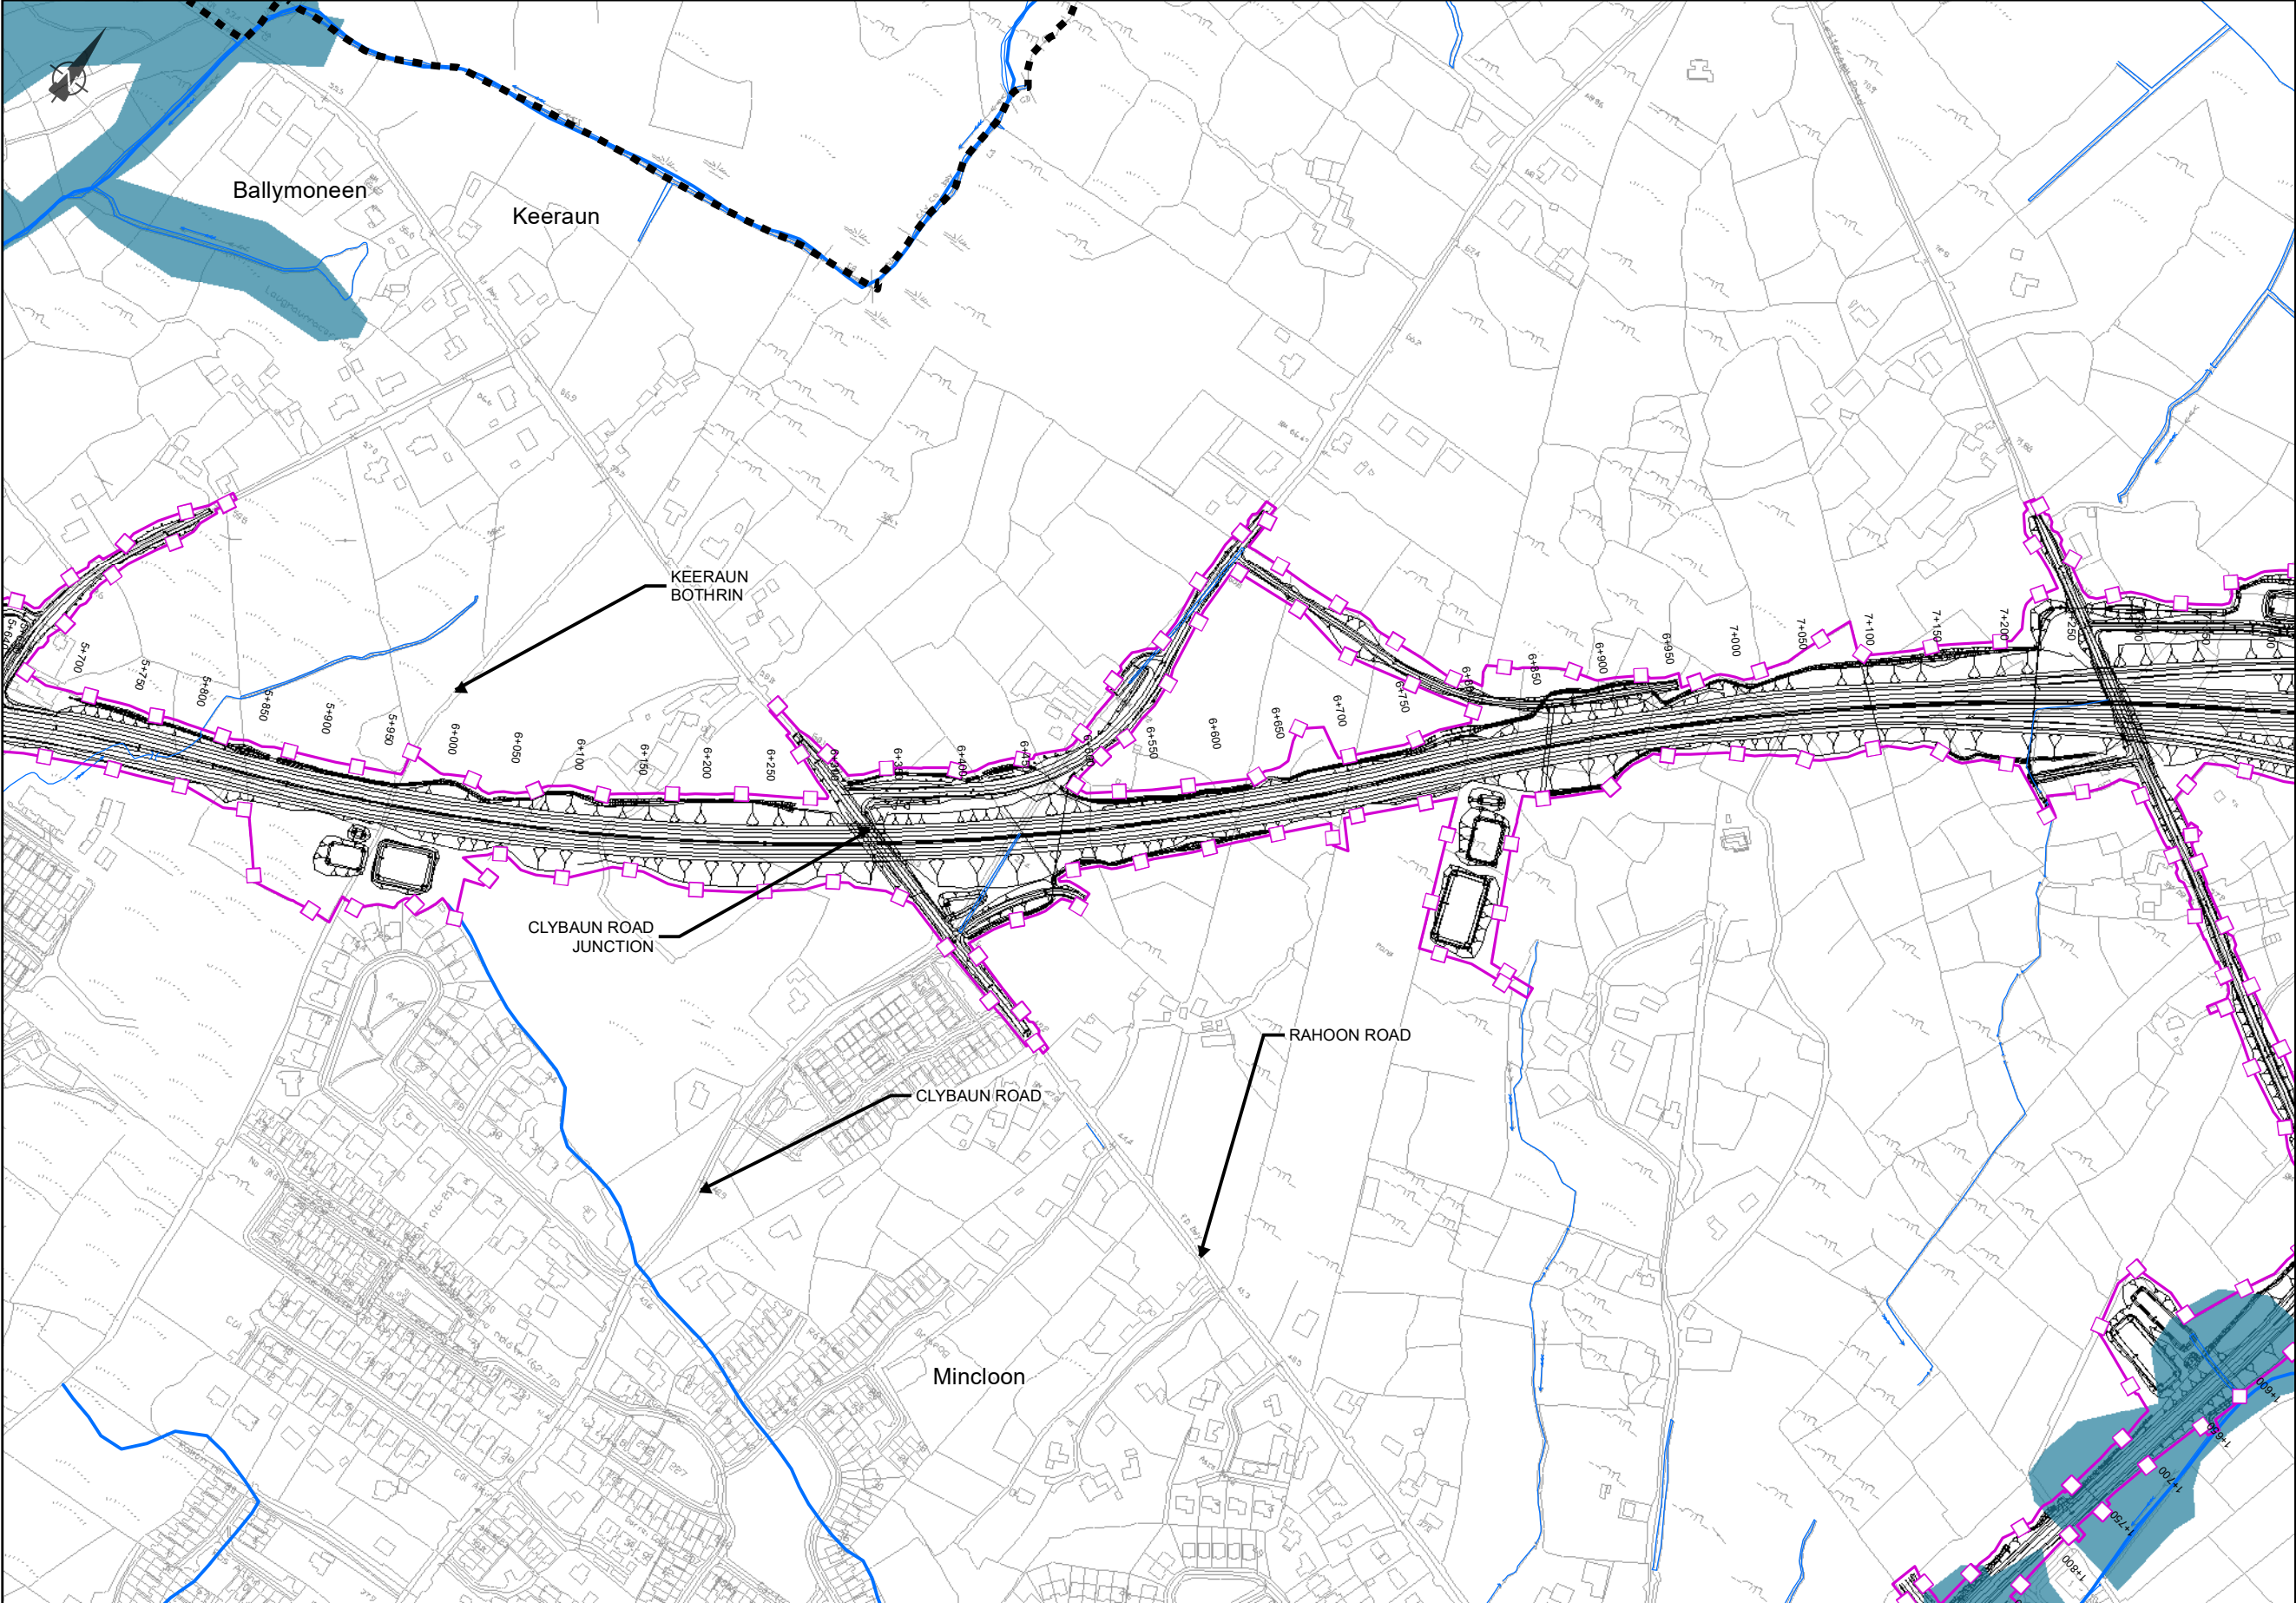

EIA REPORT

Legend

City Boundary

Assessment Boundary

Proposed N6 GCRR


Watercourses

Galway City Council SFRA
Flood Risk (2014 - 2018)

Flood Zone A

© National Mapping Division of Taitte Éireann
All rights reserved. Licence number CYAL50333446

Clients

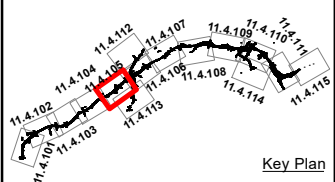

Consultant

Corporate House
City East Business Park
Ballybrit, Galway, Ireland

Tel +353 (0)91 460675
www.N6GalwayCity.ie
www.arup.ie

Job Title

N6 Galway City Ring Road

Scale: 1: 5000 @A3

Date: February 2025

I1	28/02/2025	AG	EC	MH
Issue	Date	By	Chkd	Appd


Drawing Title

Flood Risk Mapping -
Flood Zones
Sheet 5 of 15

Drawing Status

For Information

Job No	Drawing No	Issue
233985	Figure 11.4.105	11

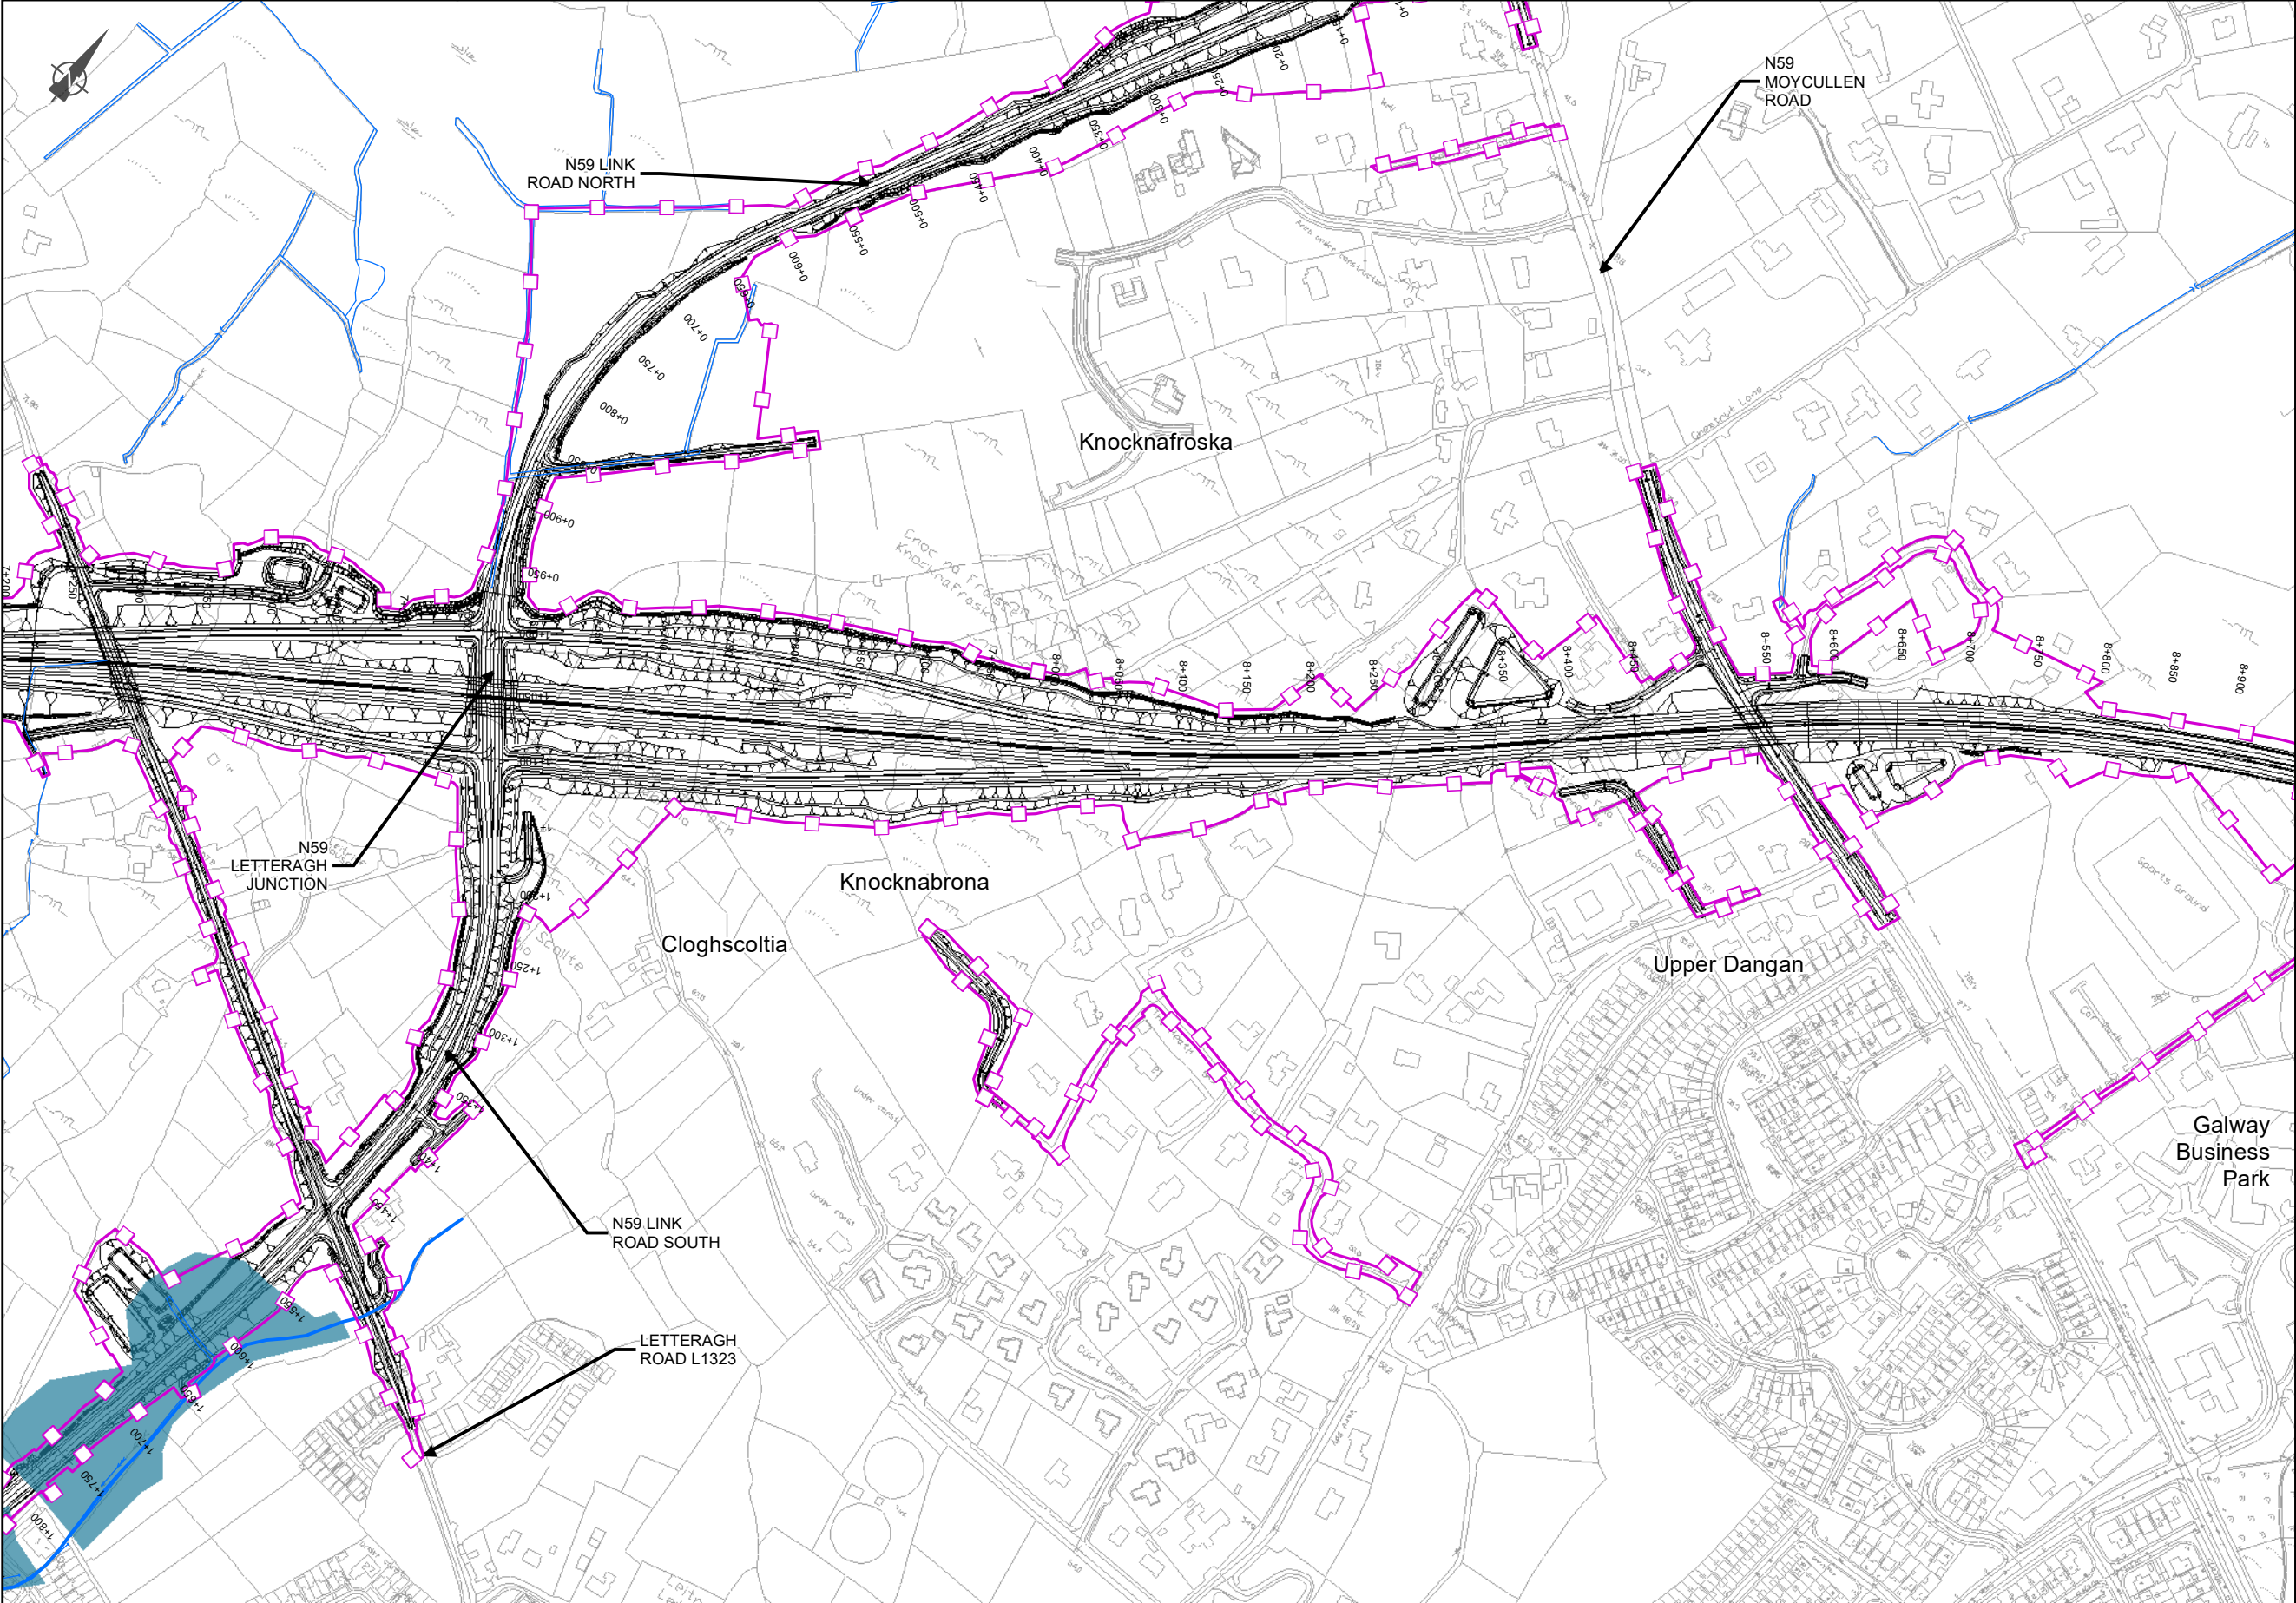

EIA REPORT

Legend

City Boundary

Assessment Boundary

Proposed N6 GCRR

Watercourses

Galway City Council SFRA Flood Risk (2014 - 2018)

Flood Zone A

© National Mapping Division of Tailte Éireann
All rights reserved. Licence number CYAL50333446

Clients

An Roinn Iompair
Department of Transport

Tionscadal Éireann
Project Ireland
2040

N6

Galway City
Transport Project

Comhairle Chontae na Gaillimhe
Galway County Council

TIIV

Transport Infrastructure
Investment Vehicle

Consultant

ARUP

Corporate House
City East Business Park
Ballybrit, Galway, Ireland

Tel +353 (0)91 460675
www.N6GalwayCity.ie
www.arup.ie

Job Title

N6 Galway City Ring Road

Scale: 1: 5000 @A3

Date: February 2025

Drawing Title

Flood Risk Mapping -
Flood Zones
Sheet 6 of 15

Drawing Status

For Information

Job No

233985


Drawing No

Figure 11.4.106

Issue

11

I1	28/02/2025	AG	EC	MH
Issue	Date	By	Chkd	Appd

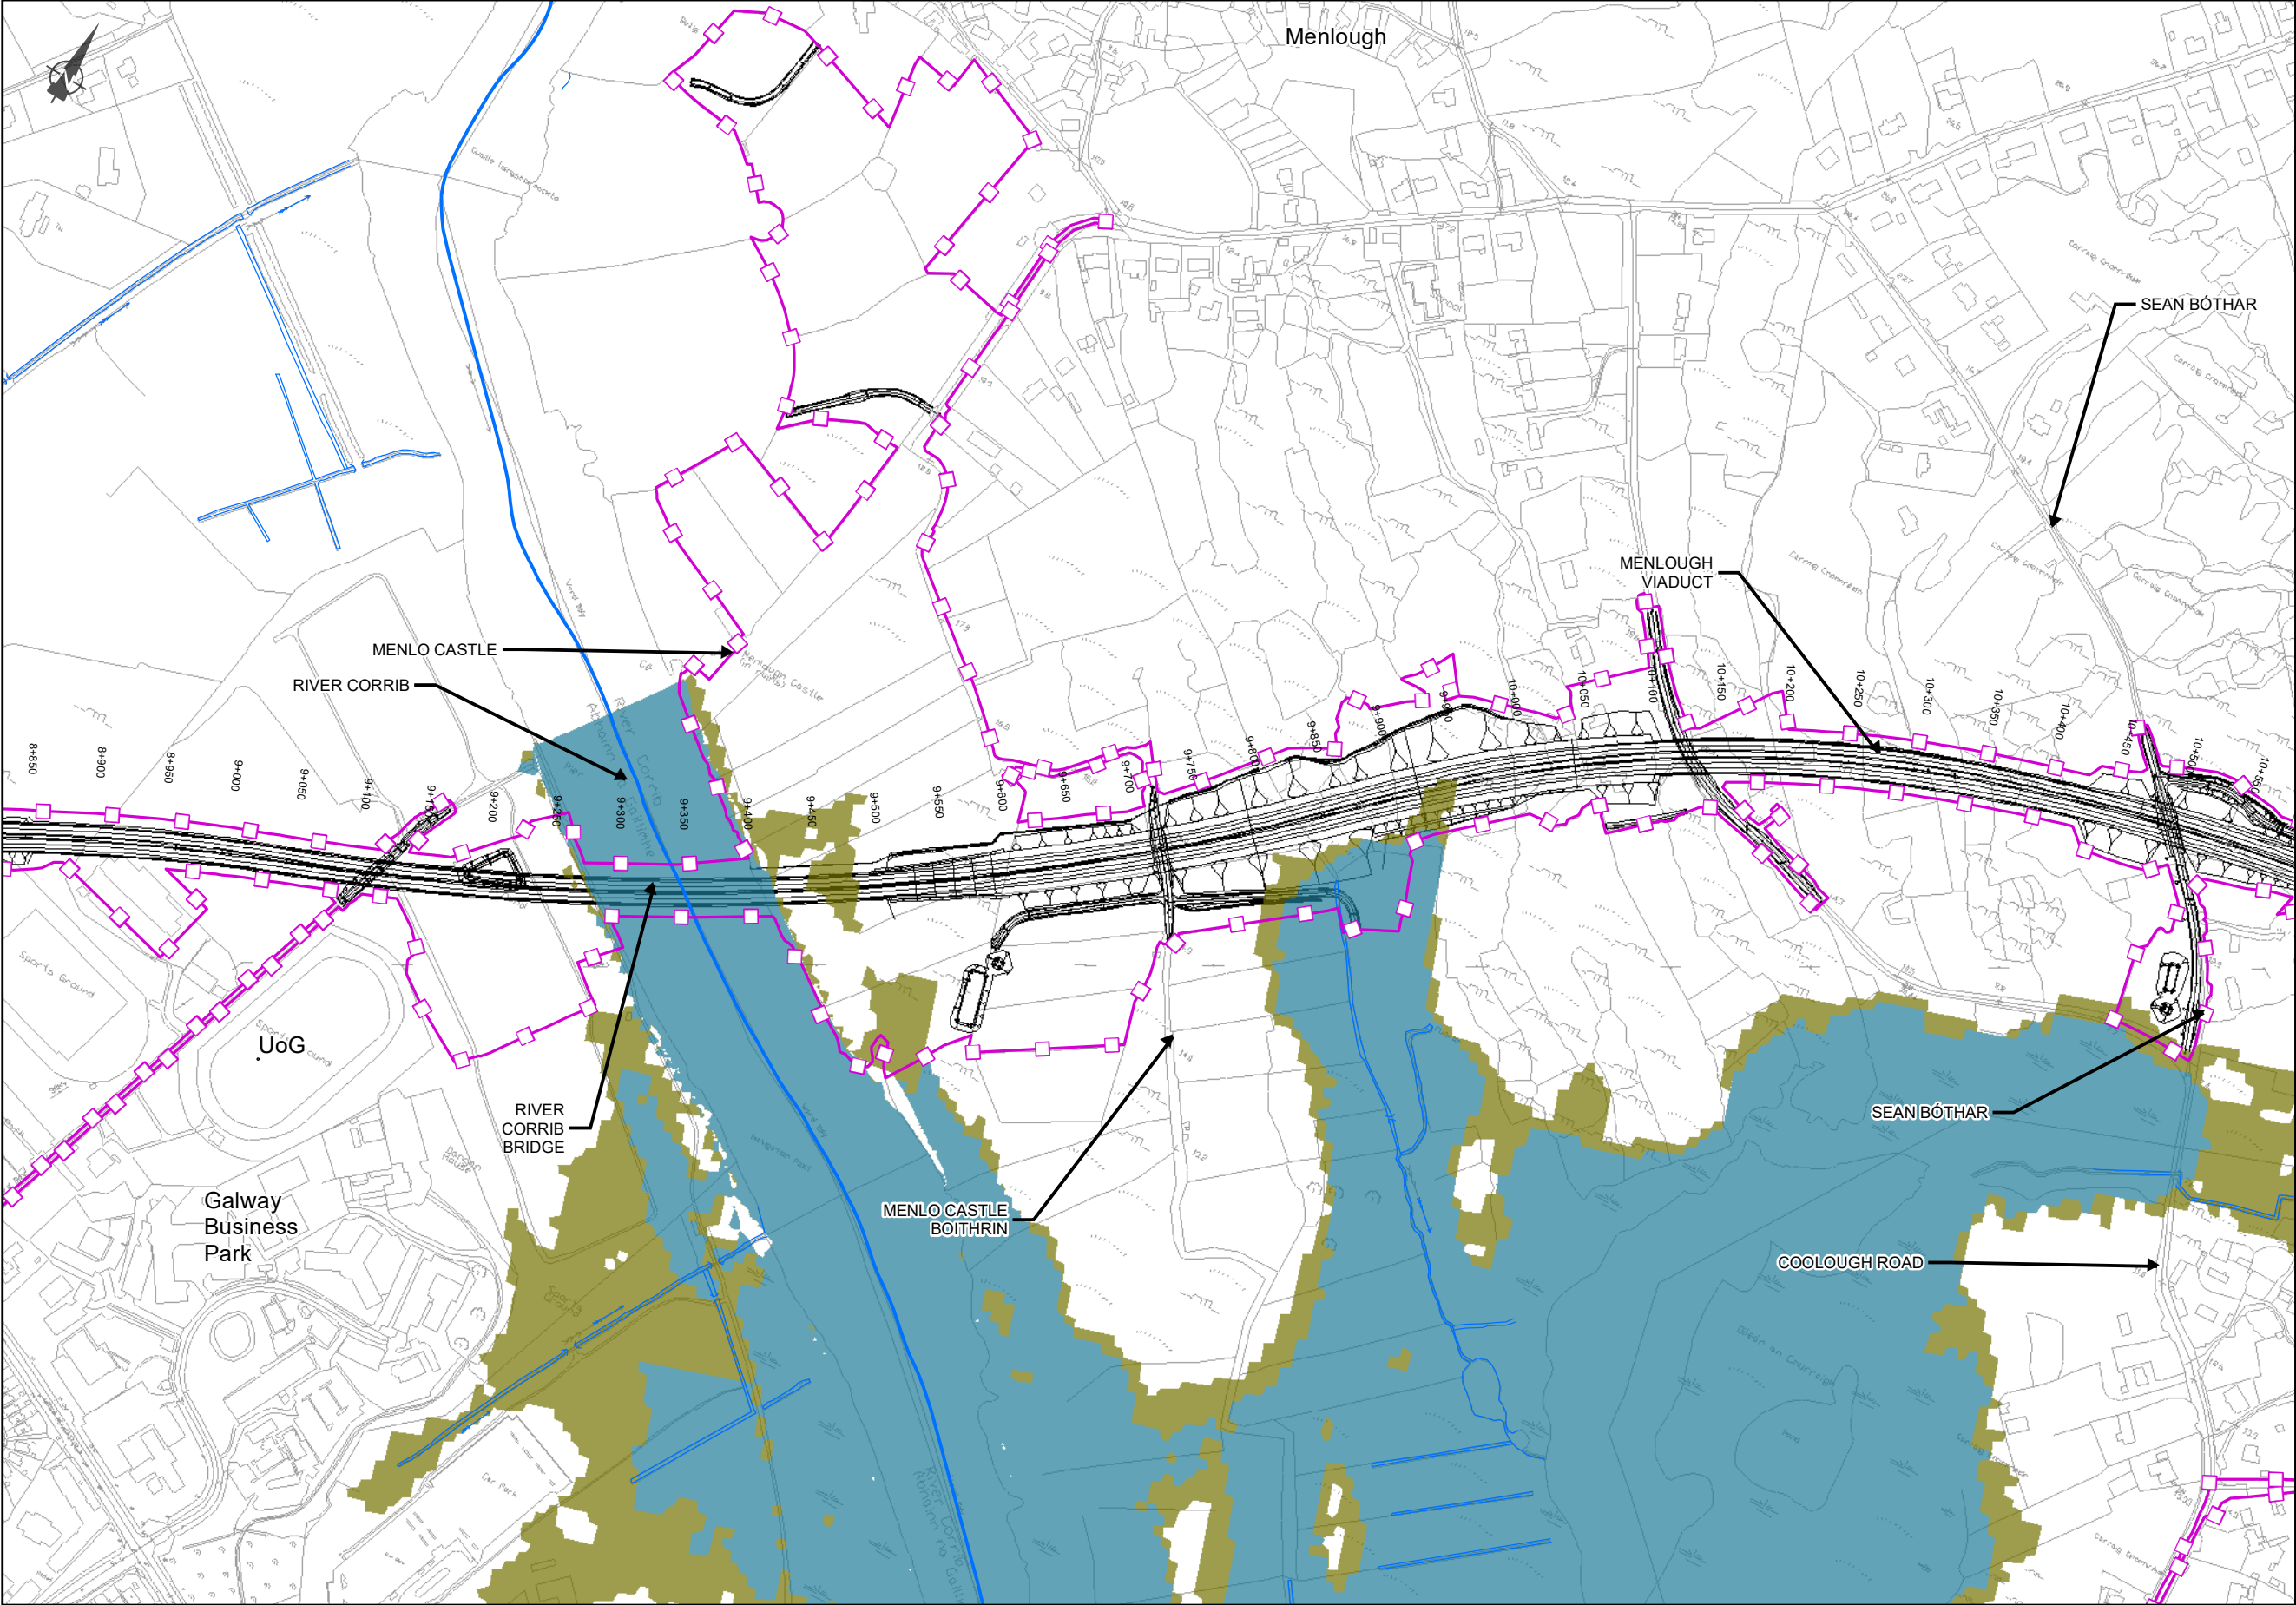

EIA REPORT

Legend

City Boundary

Assessment Boundary

Proposed N6 GCRR

Watercourses

Galway City Council SFRA Flood Risk (2014 - 2018)

Flood Zone A

Flood Zone B

SEAN BÓTHAR

MENLOUGH VIADUCT

MENLO CASTLE

RIVER CORRIB

RIVER CORRIB BRIDGE

MENLO CASTLE BOITHRIN

SEAN BÓTHAR

COOLOUGH ROAD

Galway Business Park

UoG

© National Mapping Division of Taitte Éireann
All rights reserved. Licence number CYAL50333446

An Roinn Iompair

Department of Transport

Tionscadal Éireann

Project Ireland 2040

N6

Galway City Transport Project

Comhairle Chontae na Gaillimhe

Galway County Council

TII

Transport Infrastructure Ireland

Key Plan

11.4.102

11.4.103

11.4.104

11.4.105

11.4.106

11.4.107

11.4.108

11.4.109

11.4.110

11.4.111

11.4.112

Consultant

ARUP

Corporate House
City East Business Park
Ballybrit, Galway, Ireland

Tel +353 (0)91 460675
www.N6GalwayCity.ie
www.arup.ie

Job Title

N6 Galway City Ring Road

Scale: 1: 5000 @A3

Date: February 2025

I1	28/02/2025	AG	EC	MH
Issue	Date	By	Chkd	Appd

Drawing Title


Flood Risk Mapping - Flood Zones

Sheet 7 of 15

Drawing Status

For Information

Job No	Drawing No	Issue
233985	Figure 11.4.107	11

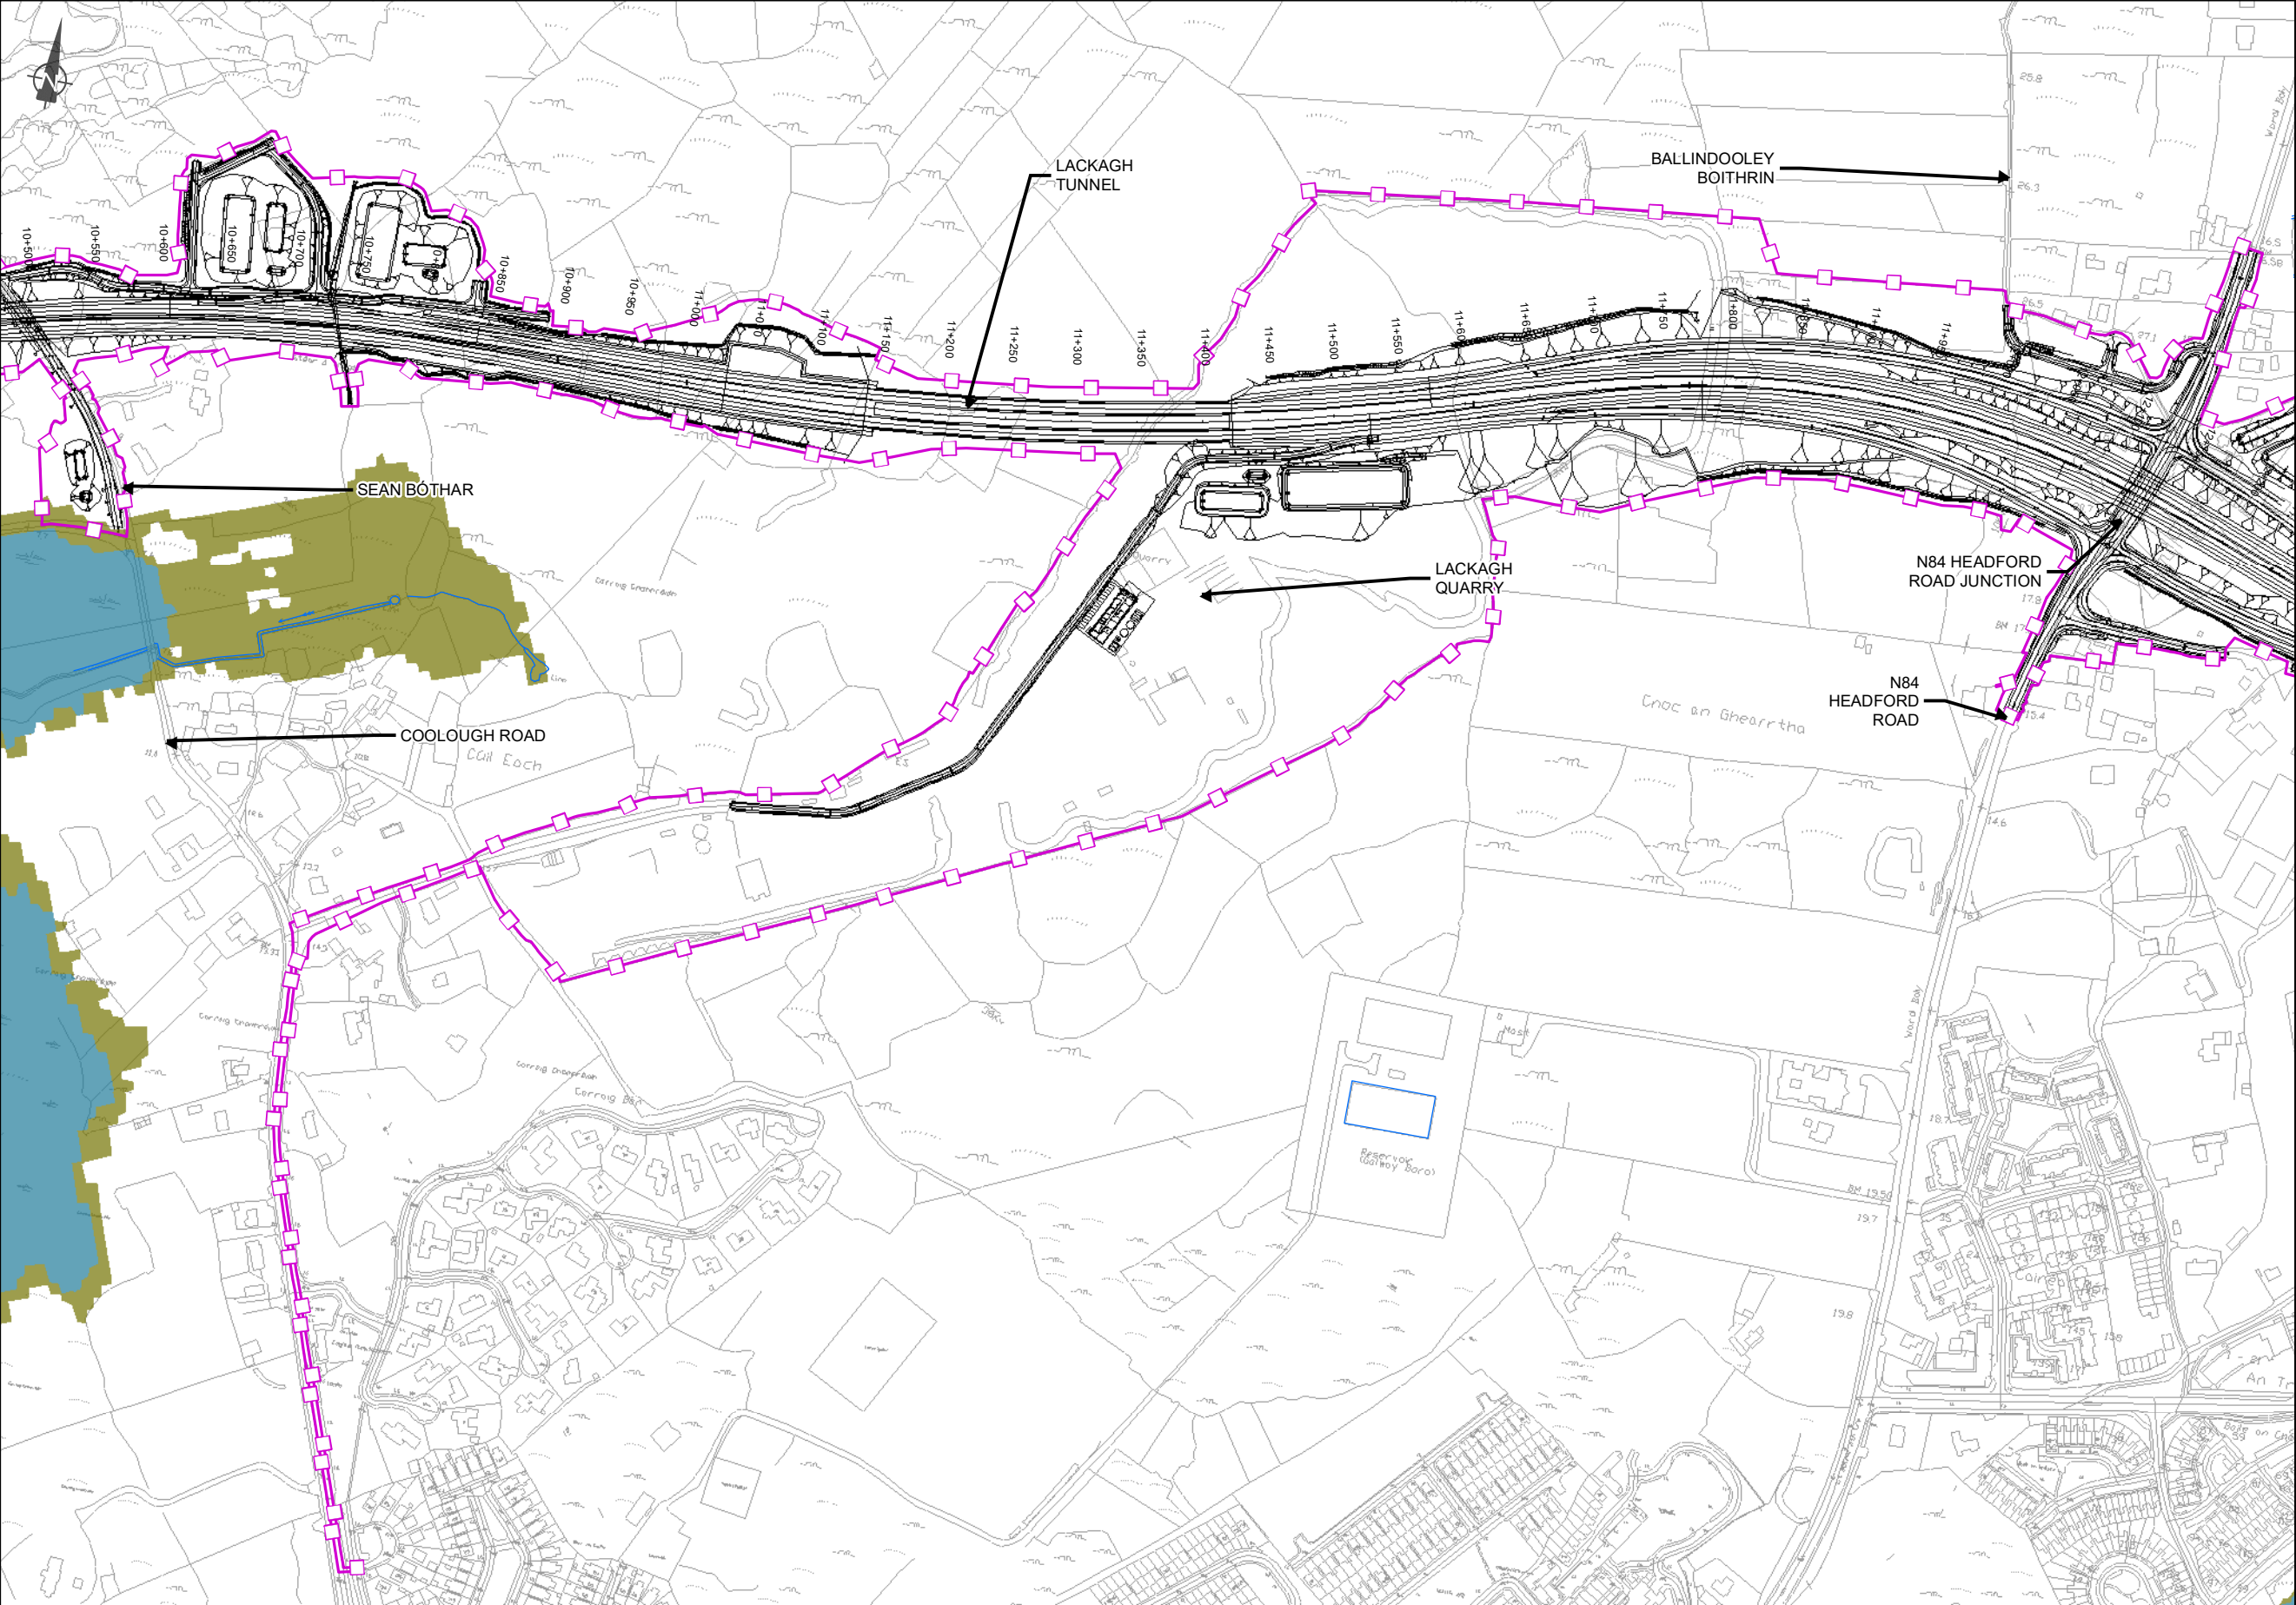

EIA REPORT

Legend

City Boundary

Assessment Boundary

Proposed N6 GCRR

Watercourses

Galway City Council SFRA Flood Risk (2014 - 2018)

Flood Zone A

Flood Zone B

© National Mapping Division of Taité Éireann
All rights reserved. Licence number CYAL50333446

Clients

An Roinn Iompair
Department of Transport

Tionscadal Éireann
Project Ireland 2040

Galway City
Transport Project

Comhairle Chontae na Gaillimhe
Galway County Council

TIIV

Consultant

ARUP

Corporate House
City East Business Park
Ballybrit, Galway, Ireland

Tel +353 (0)91 460675
www.N6GalwayCity.ie
www.arup.ie

Job Title

N6 Galway City Ring Road

Scale: 1: 5000 @A3

Date: February 2025

11	28/02/2025	AG	EC	MH
Issue	Date	By	Chkd	Appd


Drawing Title

Flood Risk Mapping -
Flood Zones
Sheet 8 of 15

Drawing Status

For Information

Job No	Drawing No	Issue
233985	Figure 11.4.108	11

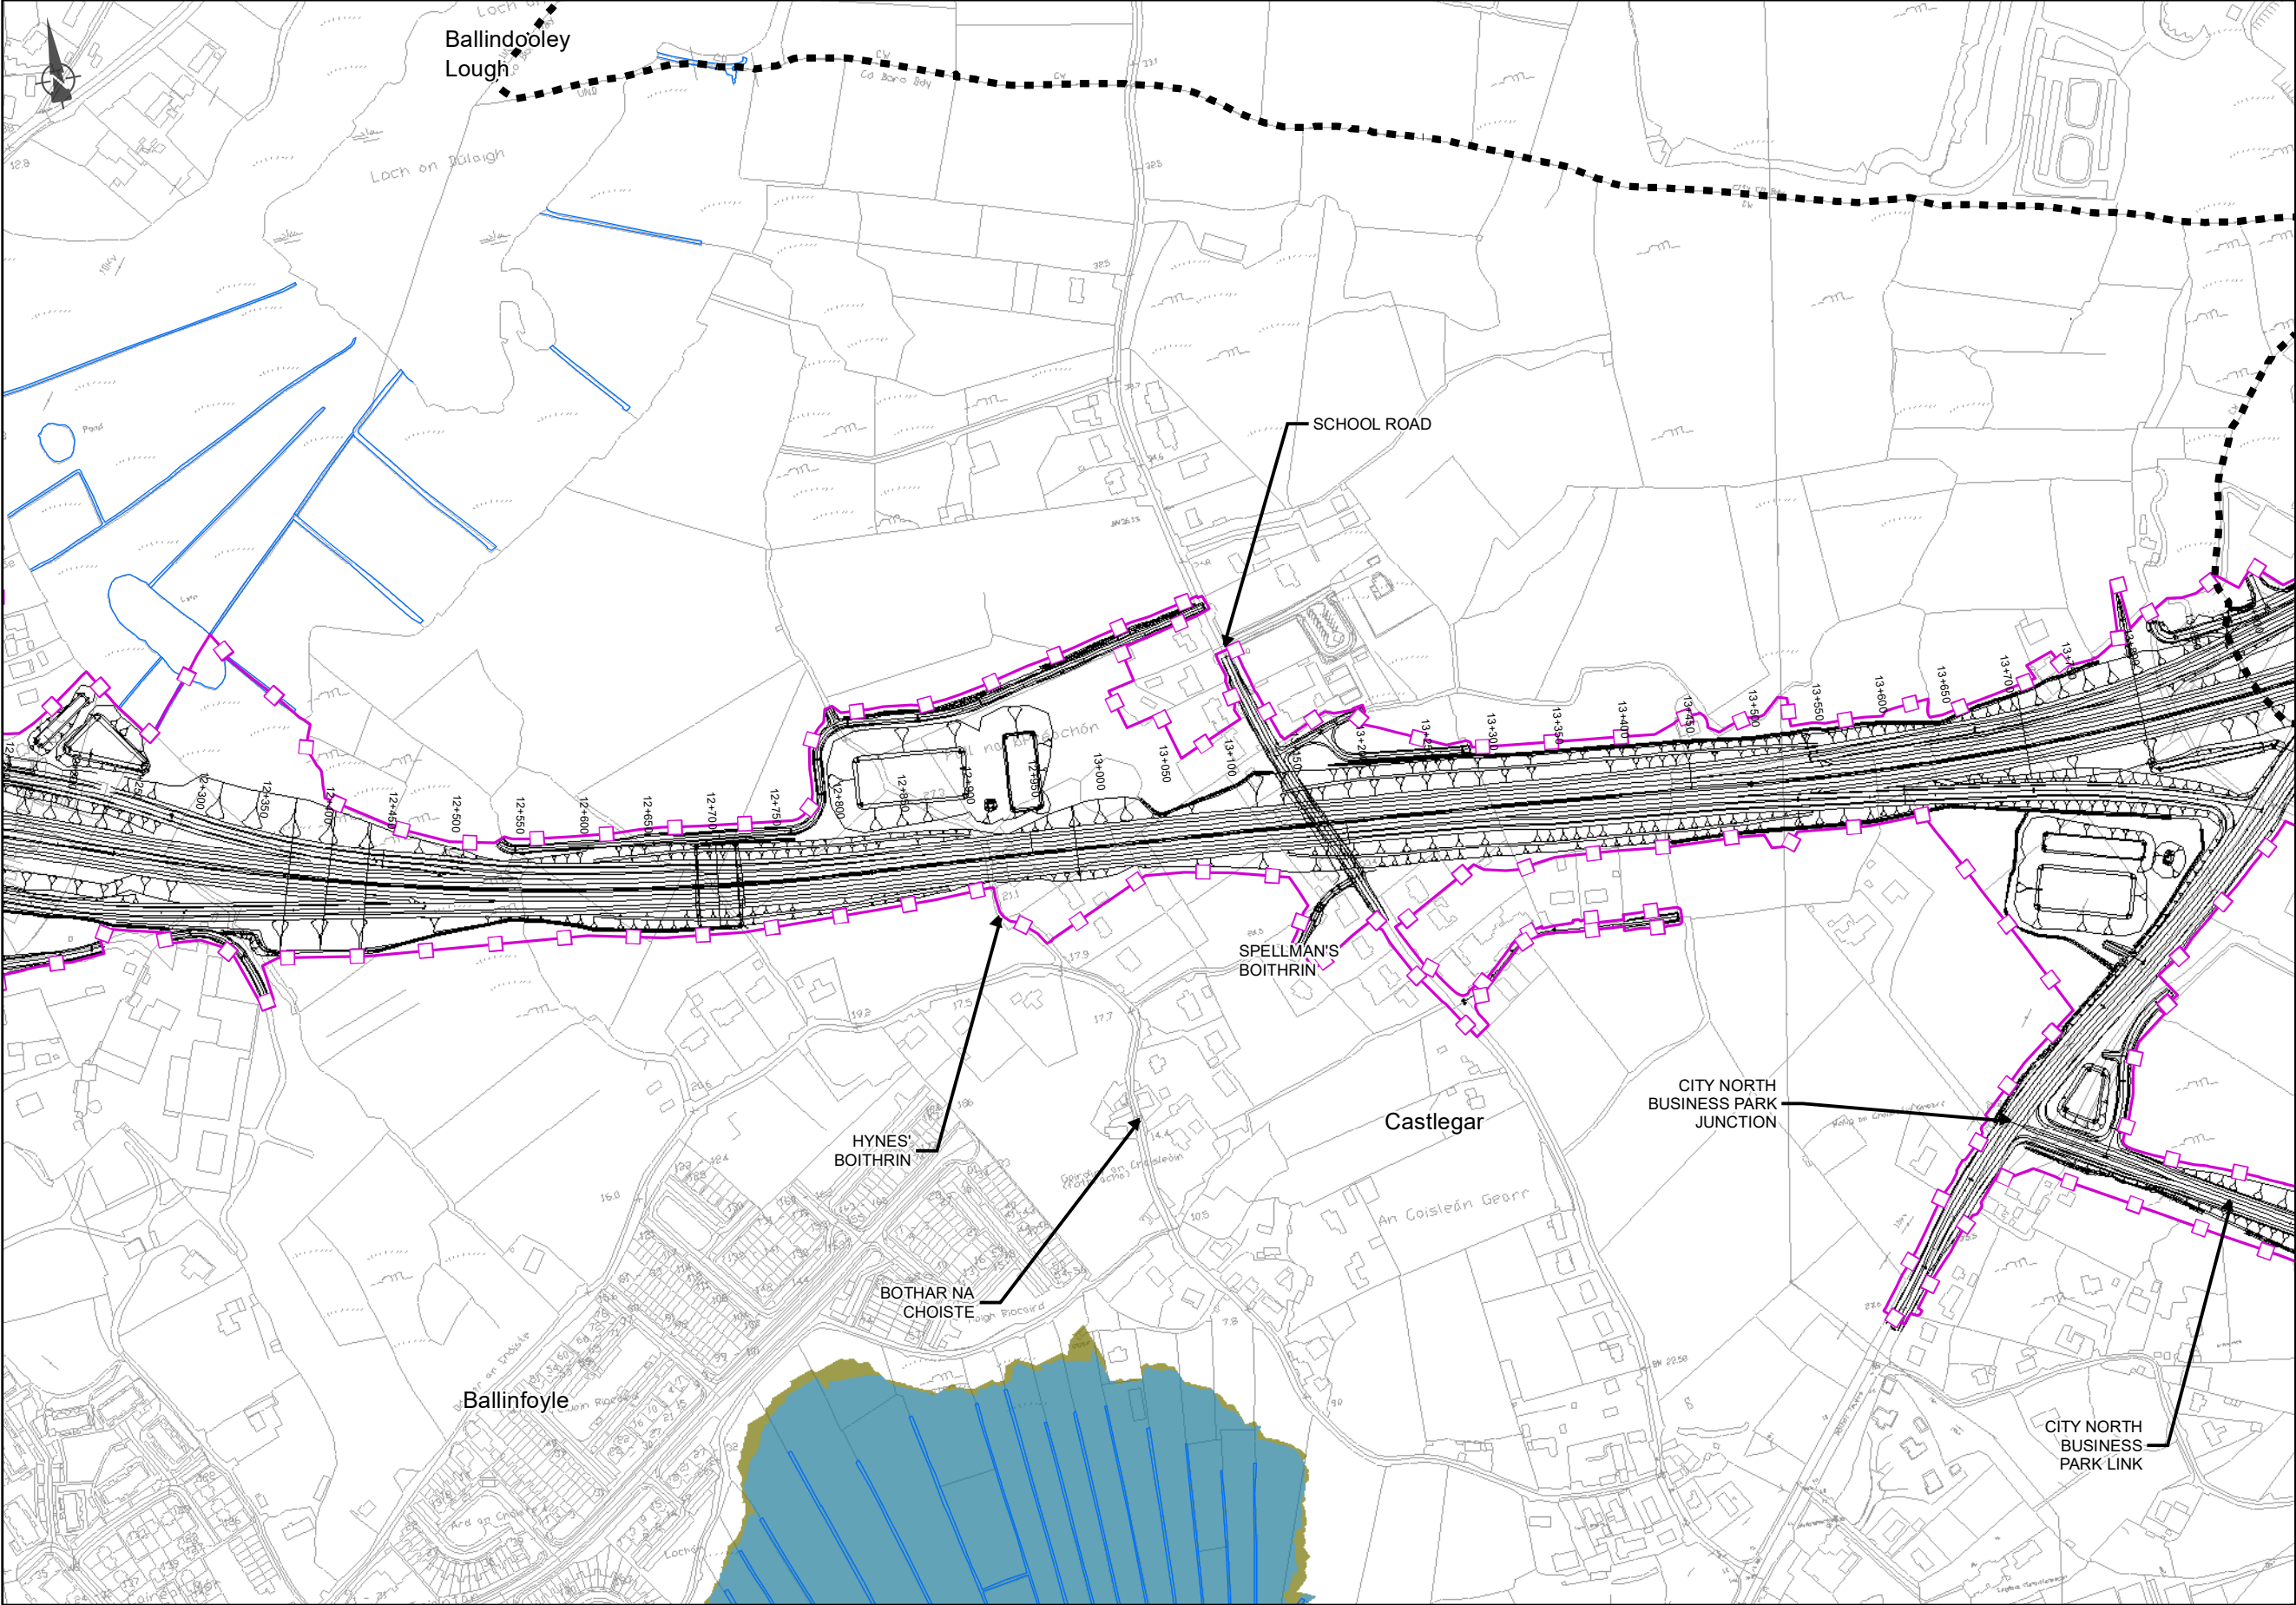

EIA REPORT

Legend

City Boundary

Assessment Boundary

Proposed N6 GCRR

Watercourses

Galway City Council SFRA
Flood Risk (2014 - 2018)

Flood Zone A

Flood Zone B

© National Mapping Division of Tailte Éireann
All rights reserved. Licence number CYAL50333446

Clients

An Roinn Iompair
Department of Transport

Tionscadal Éireann
Project Ireland
2040

N6
Galway City
Transport Project

Galway County Council

Comhairle Chontae na Gaillimhe

TIIV

Key Plan

Consultant

ARUP

Corporate House
City East Business Park
Ballybrit, Galway, Ireland

Tel +353 (0)91 460675
www.N6GalwayCity.ie
www.arup.ie

Job Title

N6 Galway City Ring Road

Scale: 1: 5000 @A3

Date: February 2025

Drawing Title

Flood Risk Mapping -
Flood Zones
Sheet 9 of 15

Drawing Status

For Information

Job No


Drawing No

Issue

233985

Figure 11.4.109

11

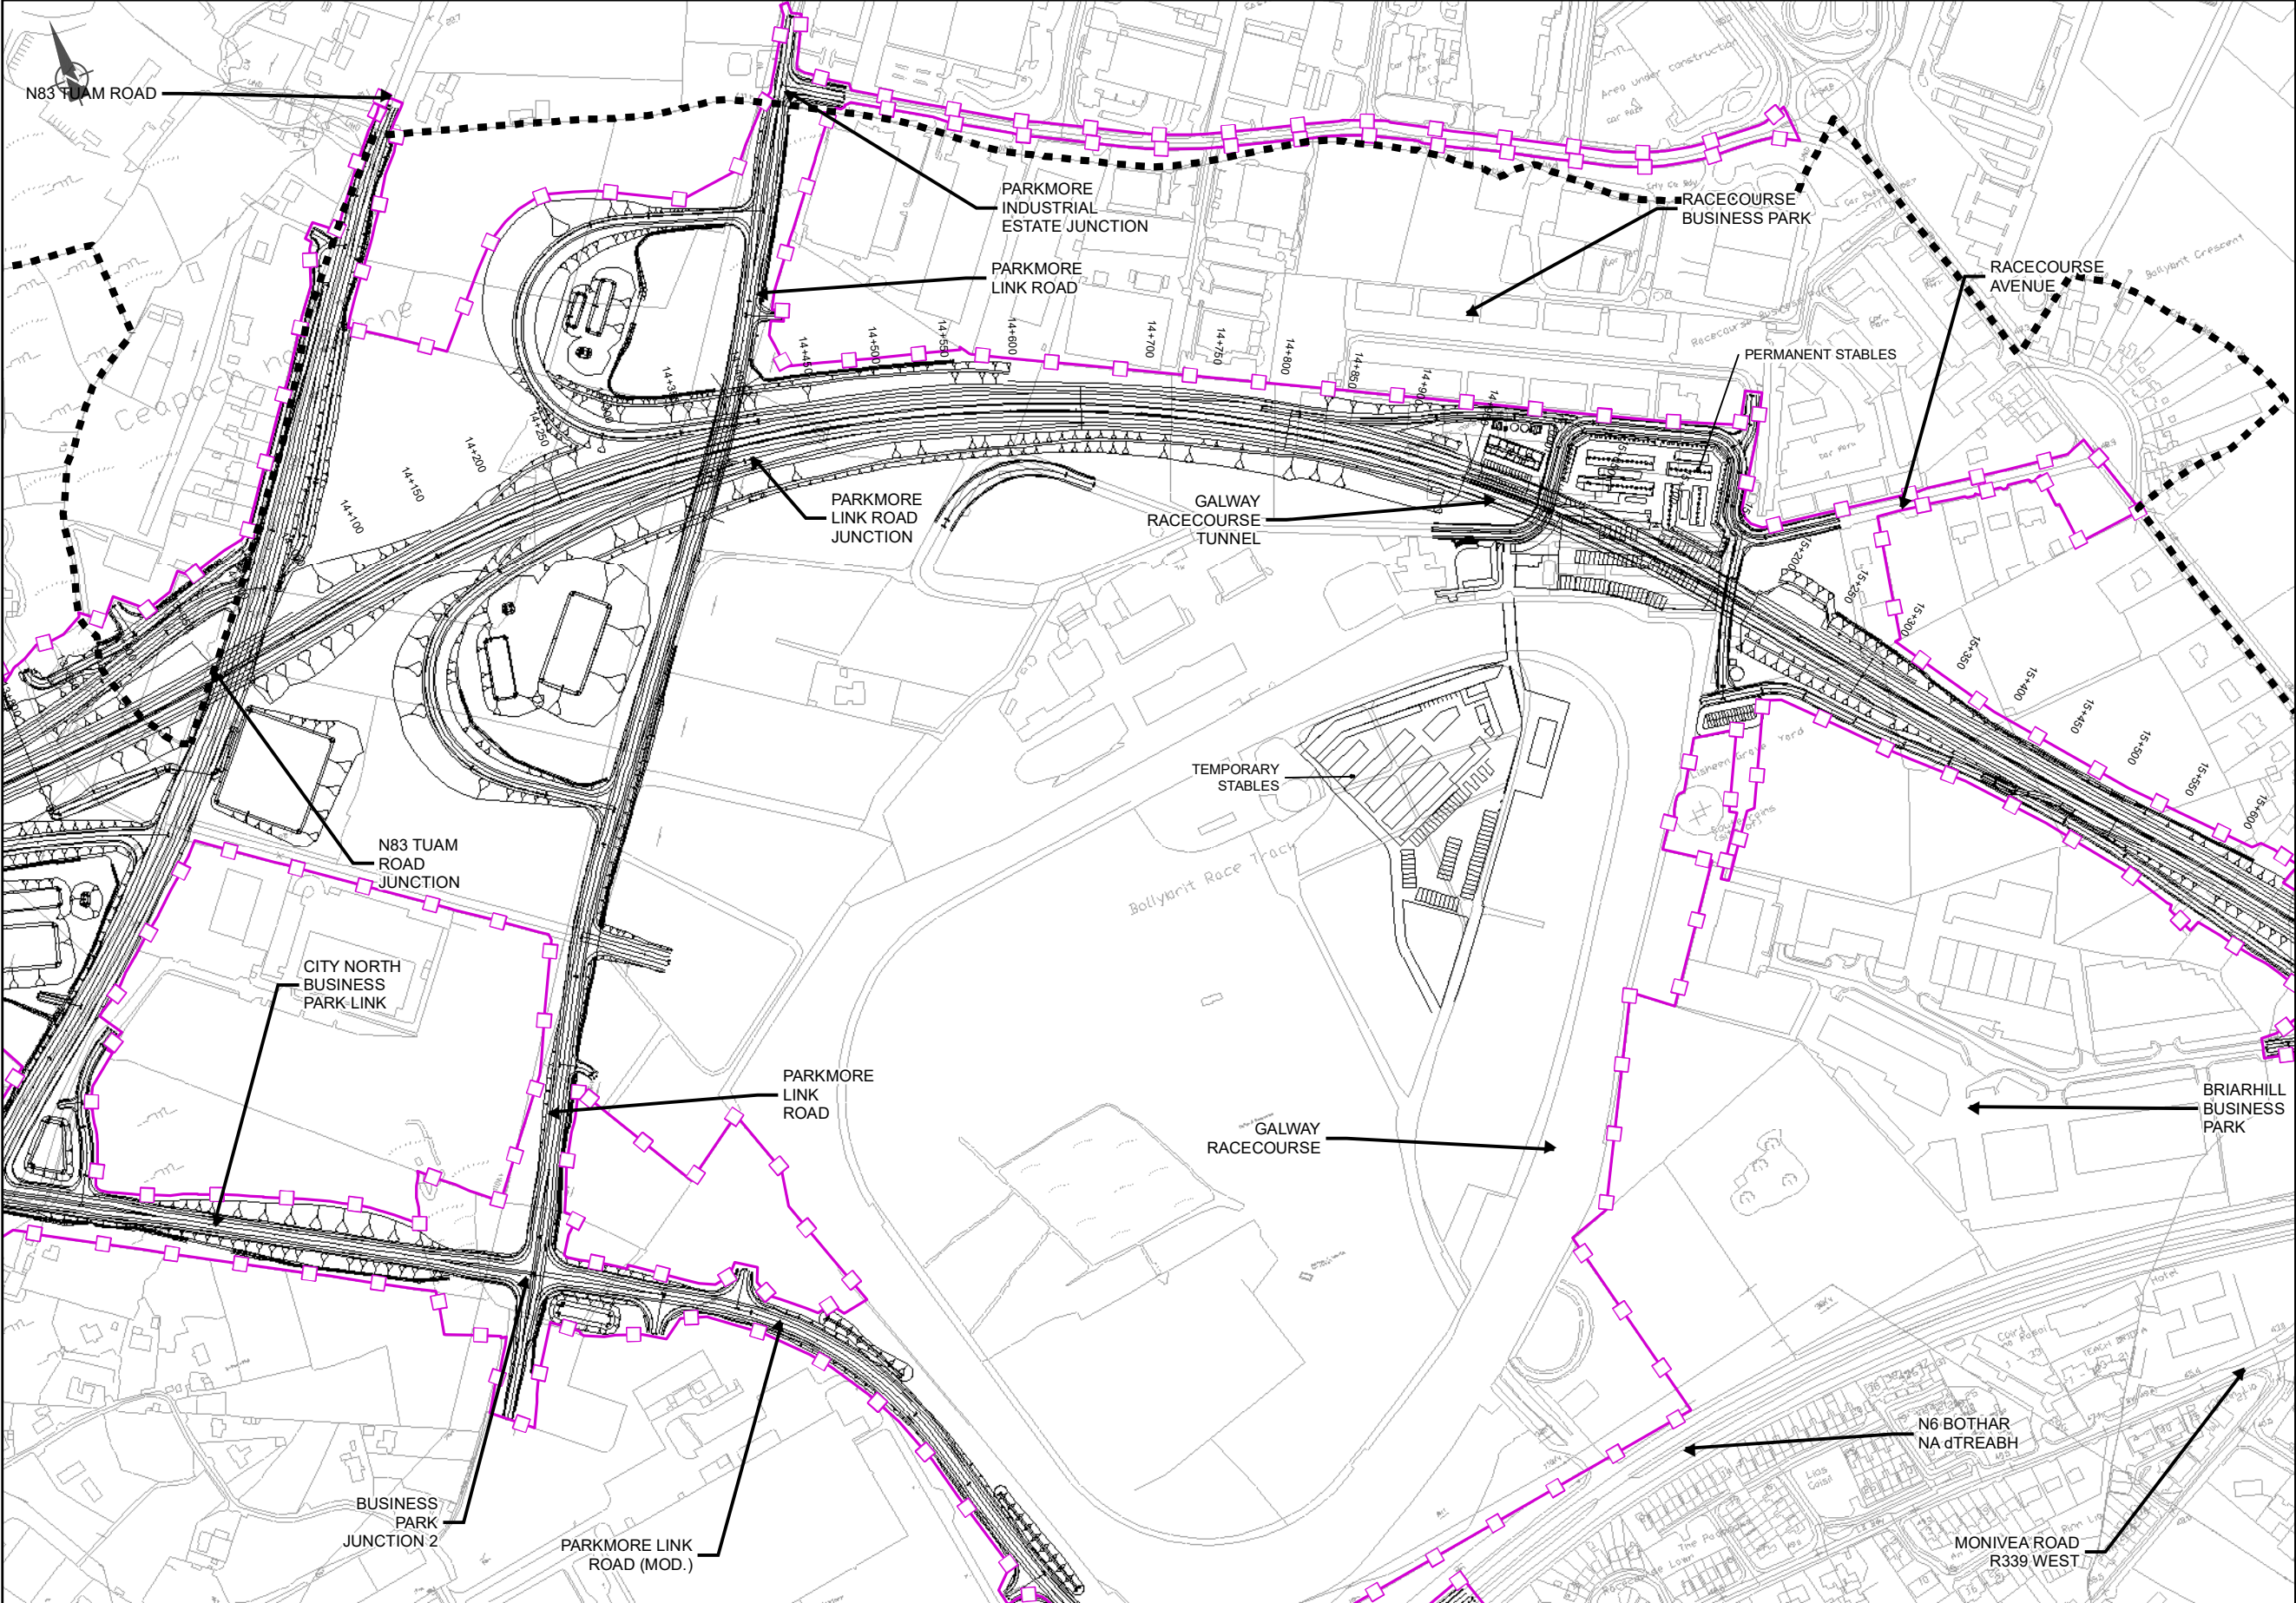

EIA REPORT

Legend

- ■ ■ City Boundary
- Assessment Boundary
- ▨ Proposed N6 GCRR
- Watercourses

© National Mapping Division of Taitte Éireann
All rights reserved. Licence number CYAL50333446

Clients

Key Plan

Consultant

Corporate House
City East Business Park
Ballybrit, Galway, Ireland

Tel +353 (0)91 460675
www.N6GalwayCity.ie
www.arup.ie

Job Title

N6 Galway City Ring Road

Scale: 1: 5000 @A3

Date: February 2025

Drawing Title


Flood Risk Mapping -
Flood Zones
Sheet 10 of 15


Drawing Status

For Information

Issue	Date	By	Chkd	Appd
I1	28/02/2025	AG	EC	MH

Job No	Drawing No	Issue
233985	Figure 11.4.110	11

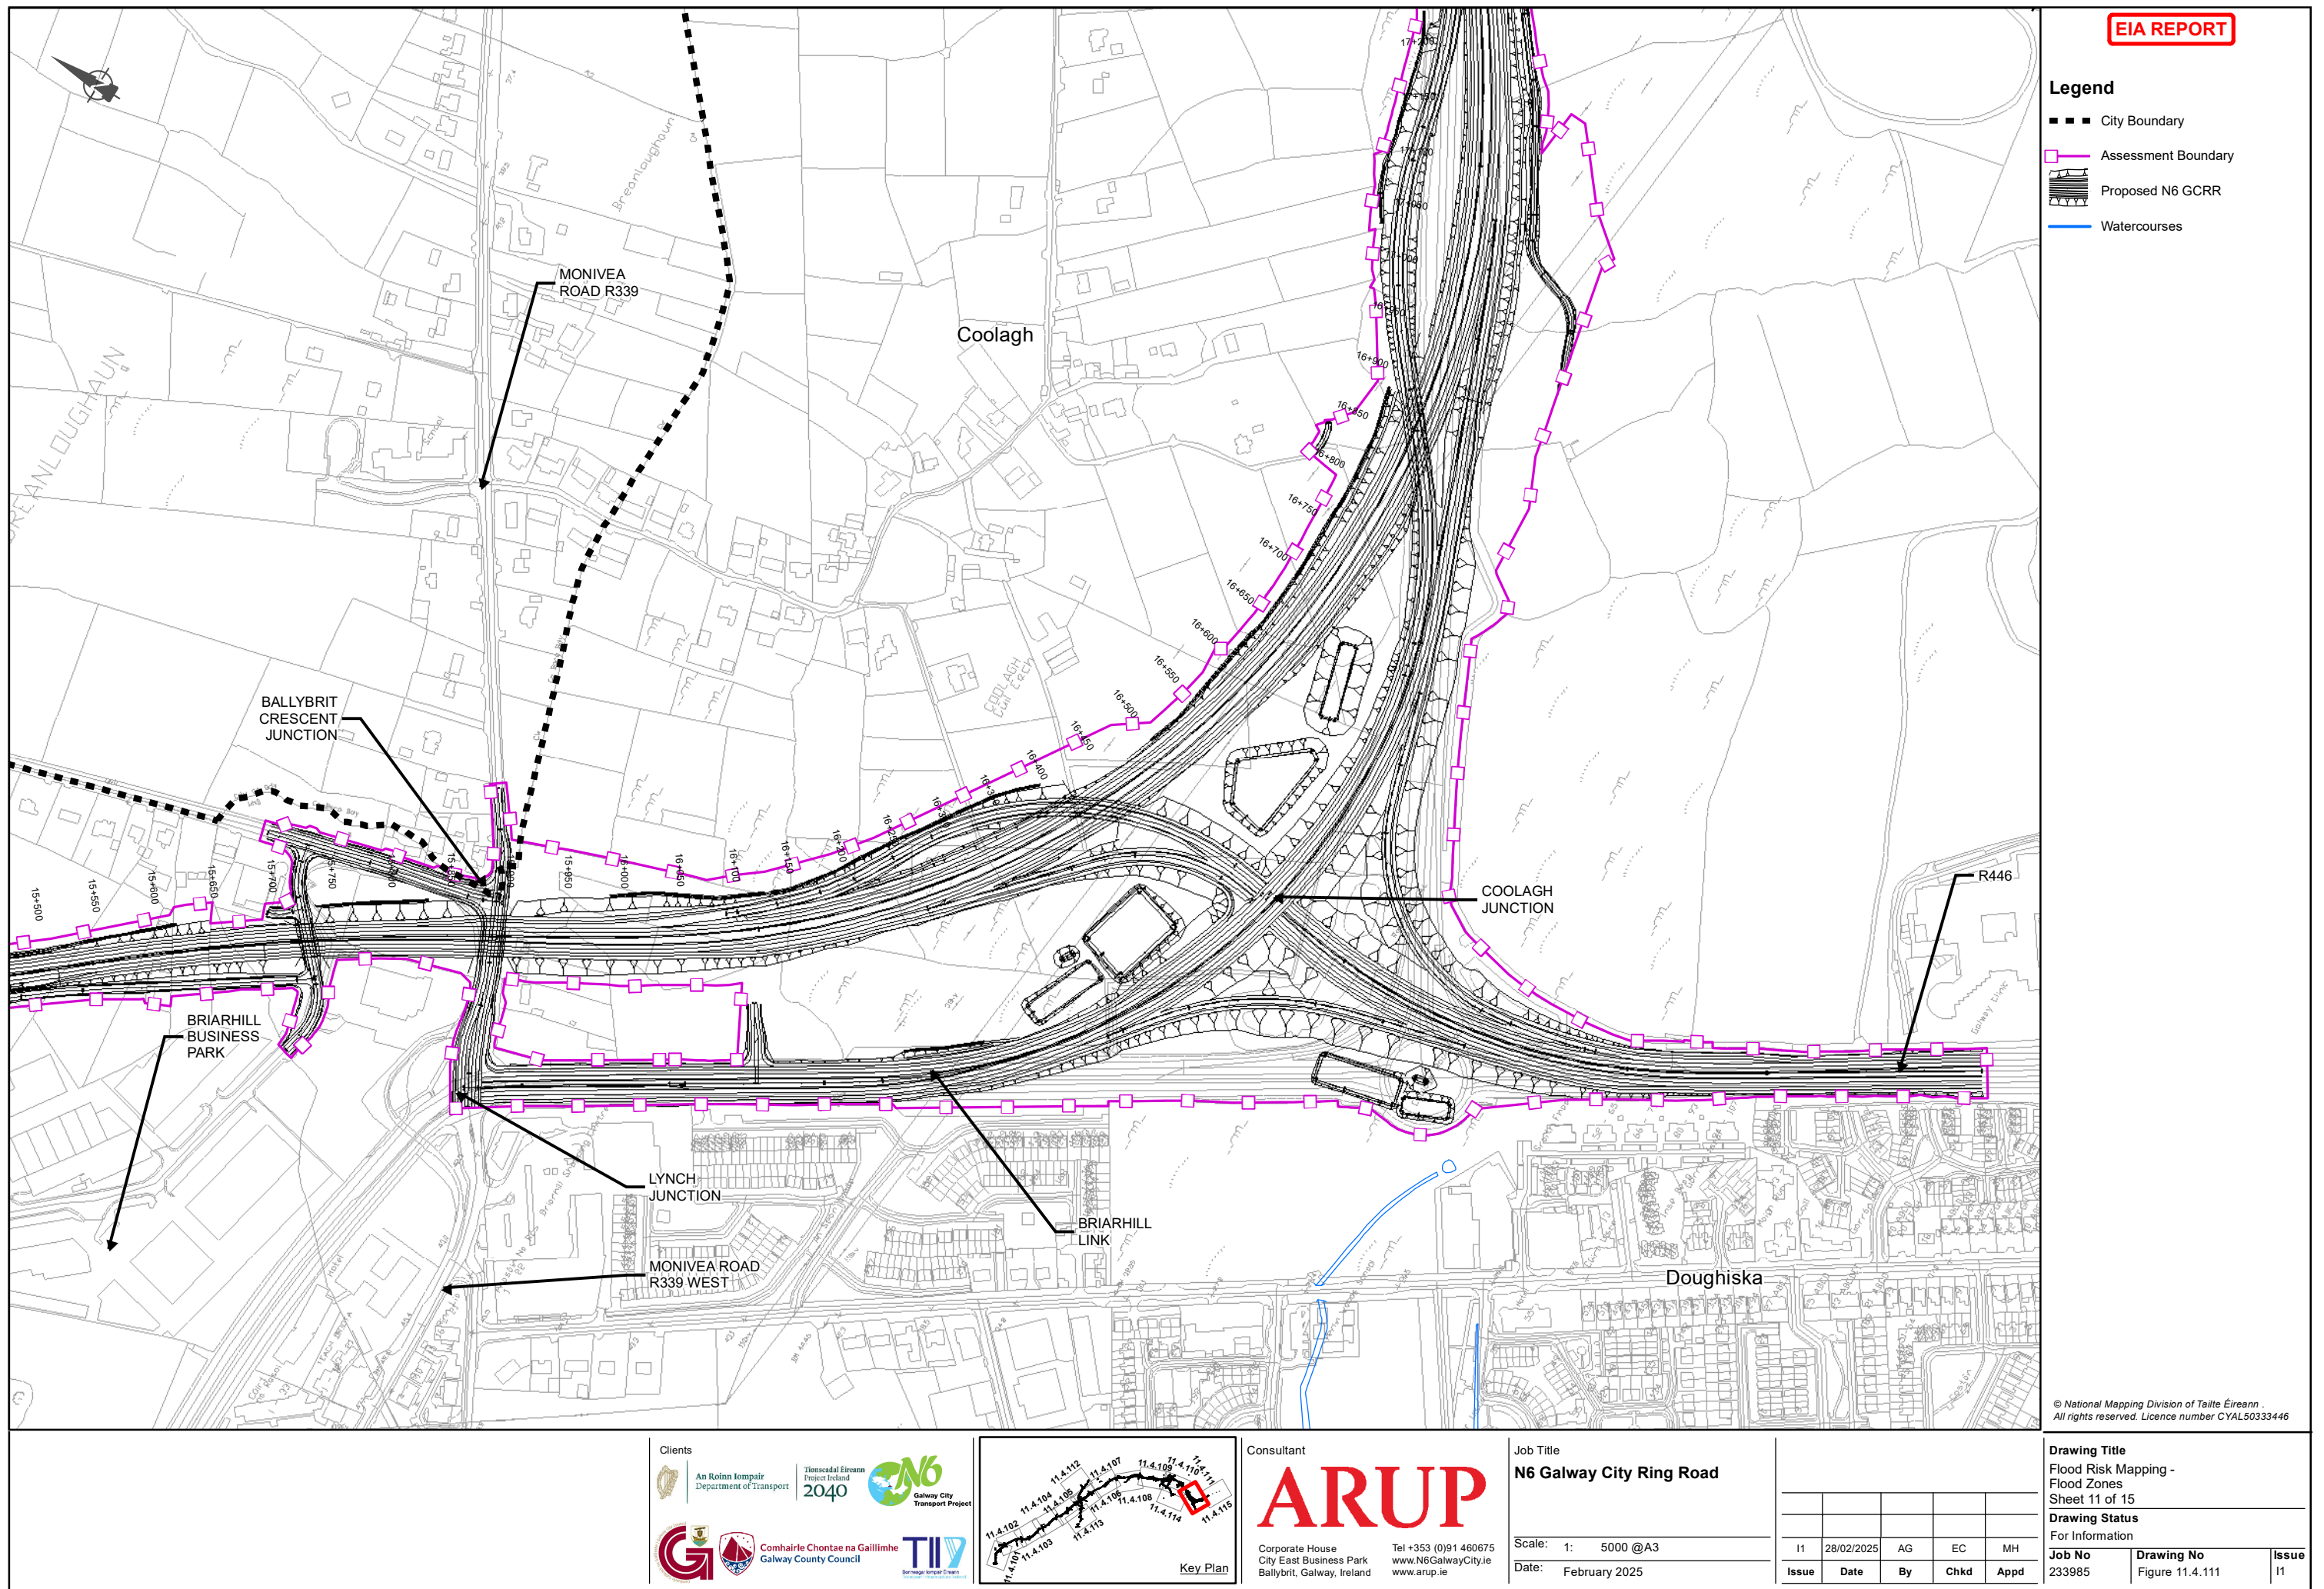

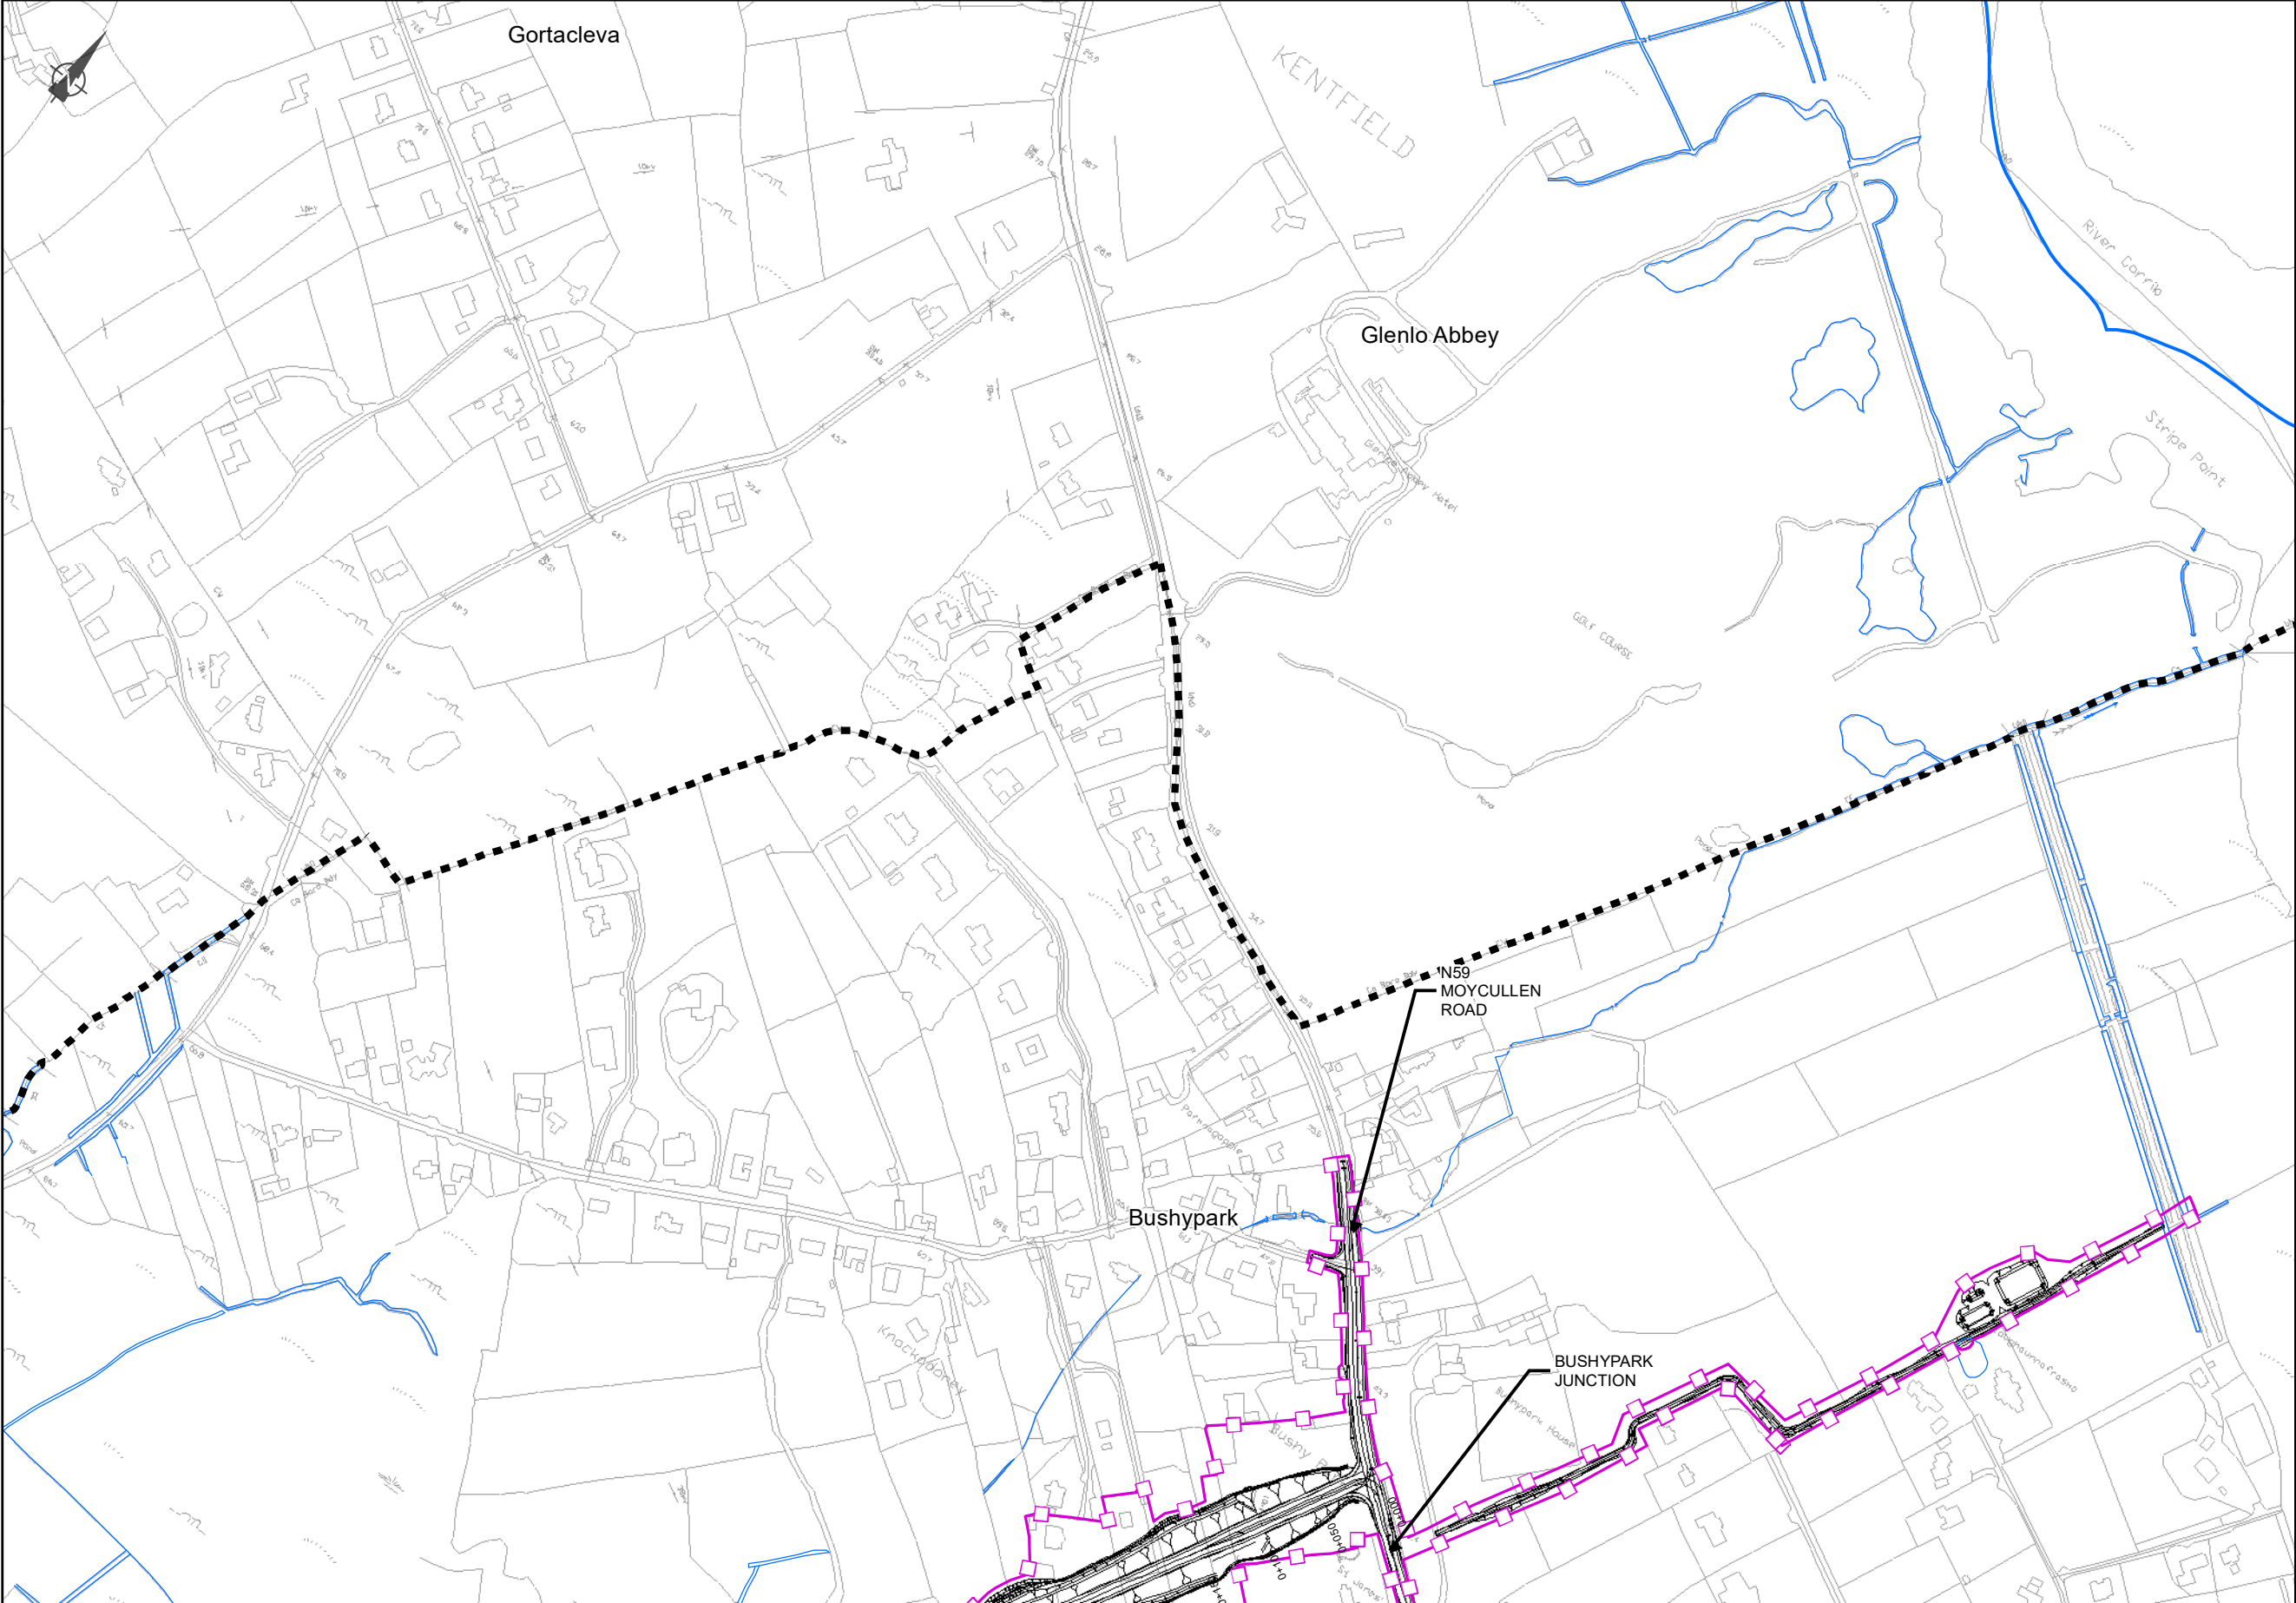

EIA REPORT

Legend

City Boundary

Assessment Boundary

Proposed N6 GCRR

Watercourses

© National Mapping Division of Taitte Éireann .
All rights reserved. Licence number CYAL50333446

Clients

An Roinn Iompair
Department of Transport

Tionscadal Éireann
Project Ireland
2020

N6

Galway City
Transport Project

Comhairle Chontae na Gaillimhe
Galway County Council

TIIV

Transport Infrastructure
Investment Vehicle

Consultant

ARUP

Corporate House
City East Business Park
Ballybrit, Galway, Ireland

Tel +353 (0)91 460675
www.N6GalwayCity.ie
www.arup.ie

Job Title

N6 Galway City Ring Road

Scale: 1: 5000 @A3

Date: February 2025

I1	28/02/2025	AG	EC	MH
Issue	Date	By	Chkd	Appd

Drawing Title

Flood Risk Mapping -
Flood Zones
Sheet 12 of 15

Drawing Status

For Information

Job No


233985

Drawing No

Figure 11.4.112

Issue

11

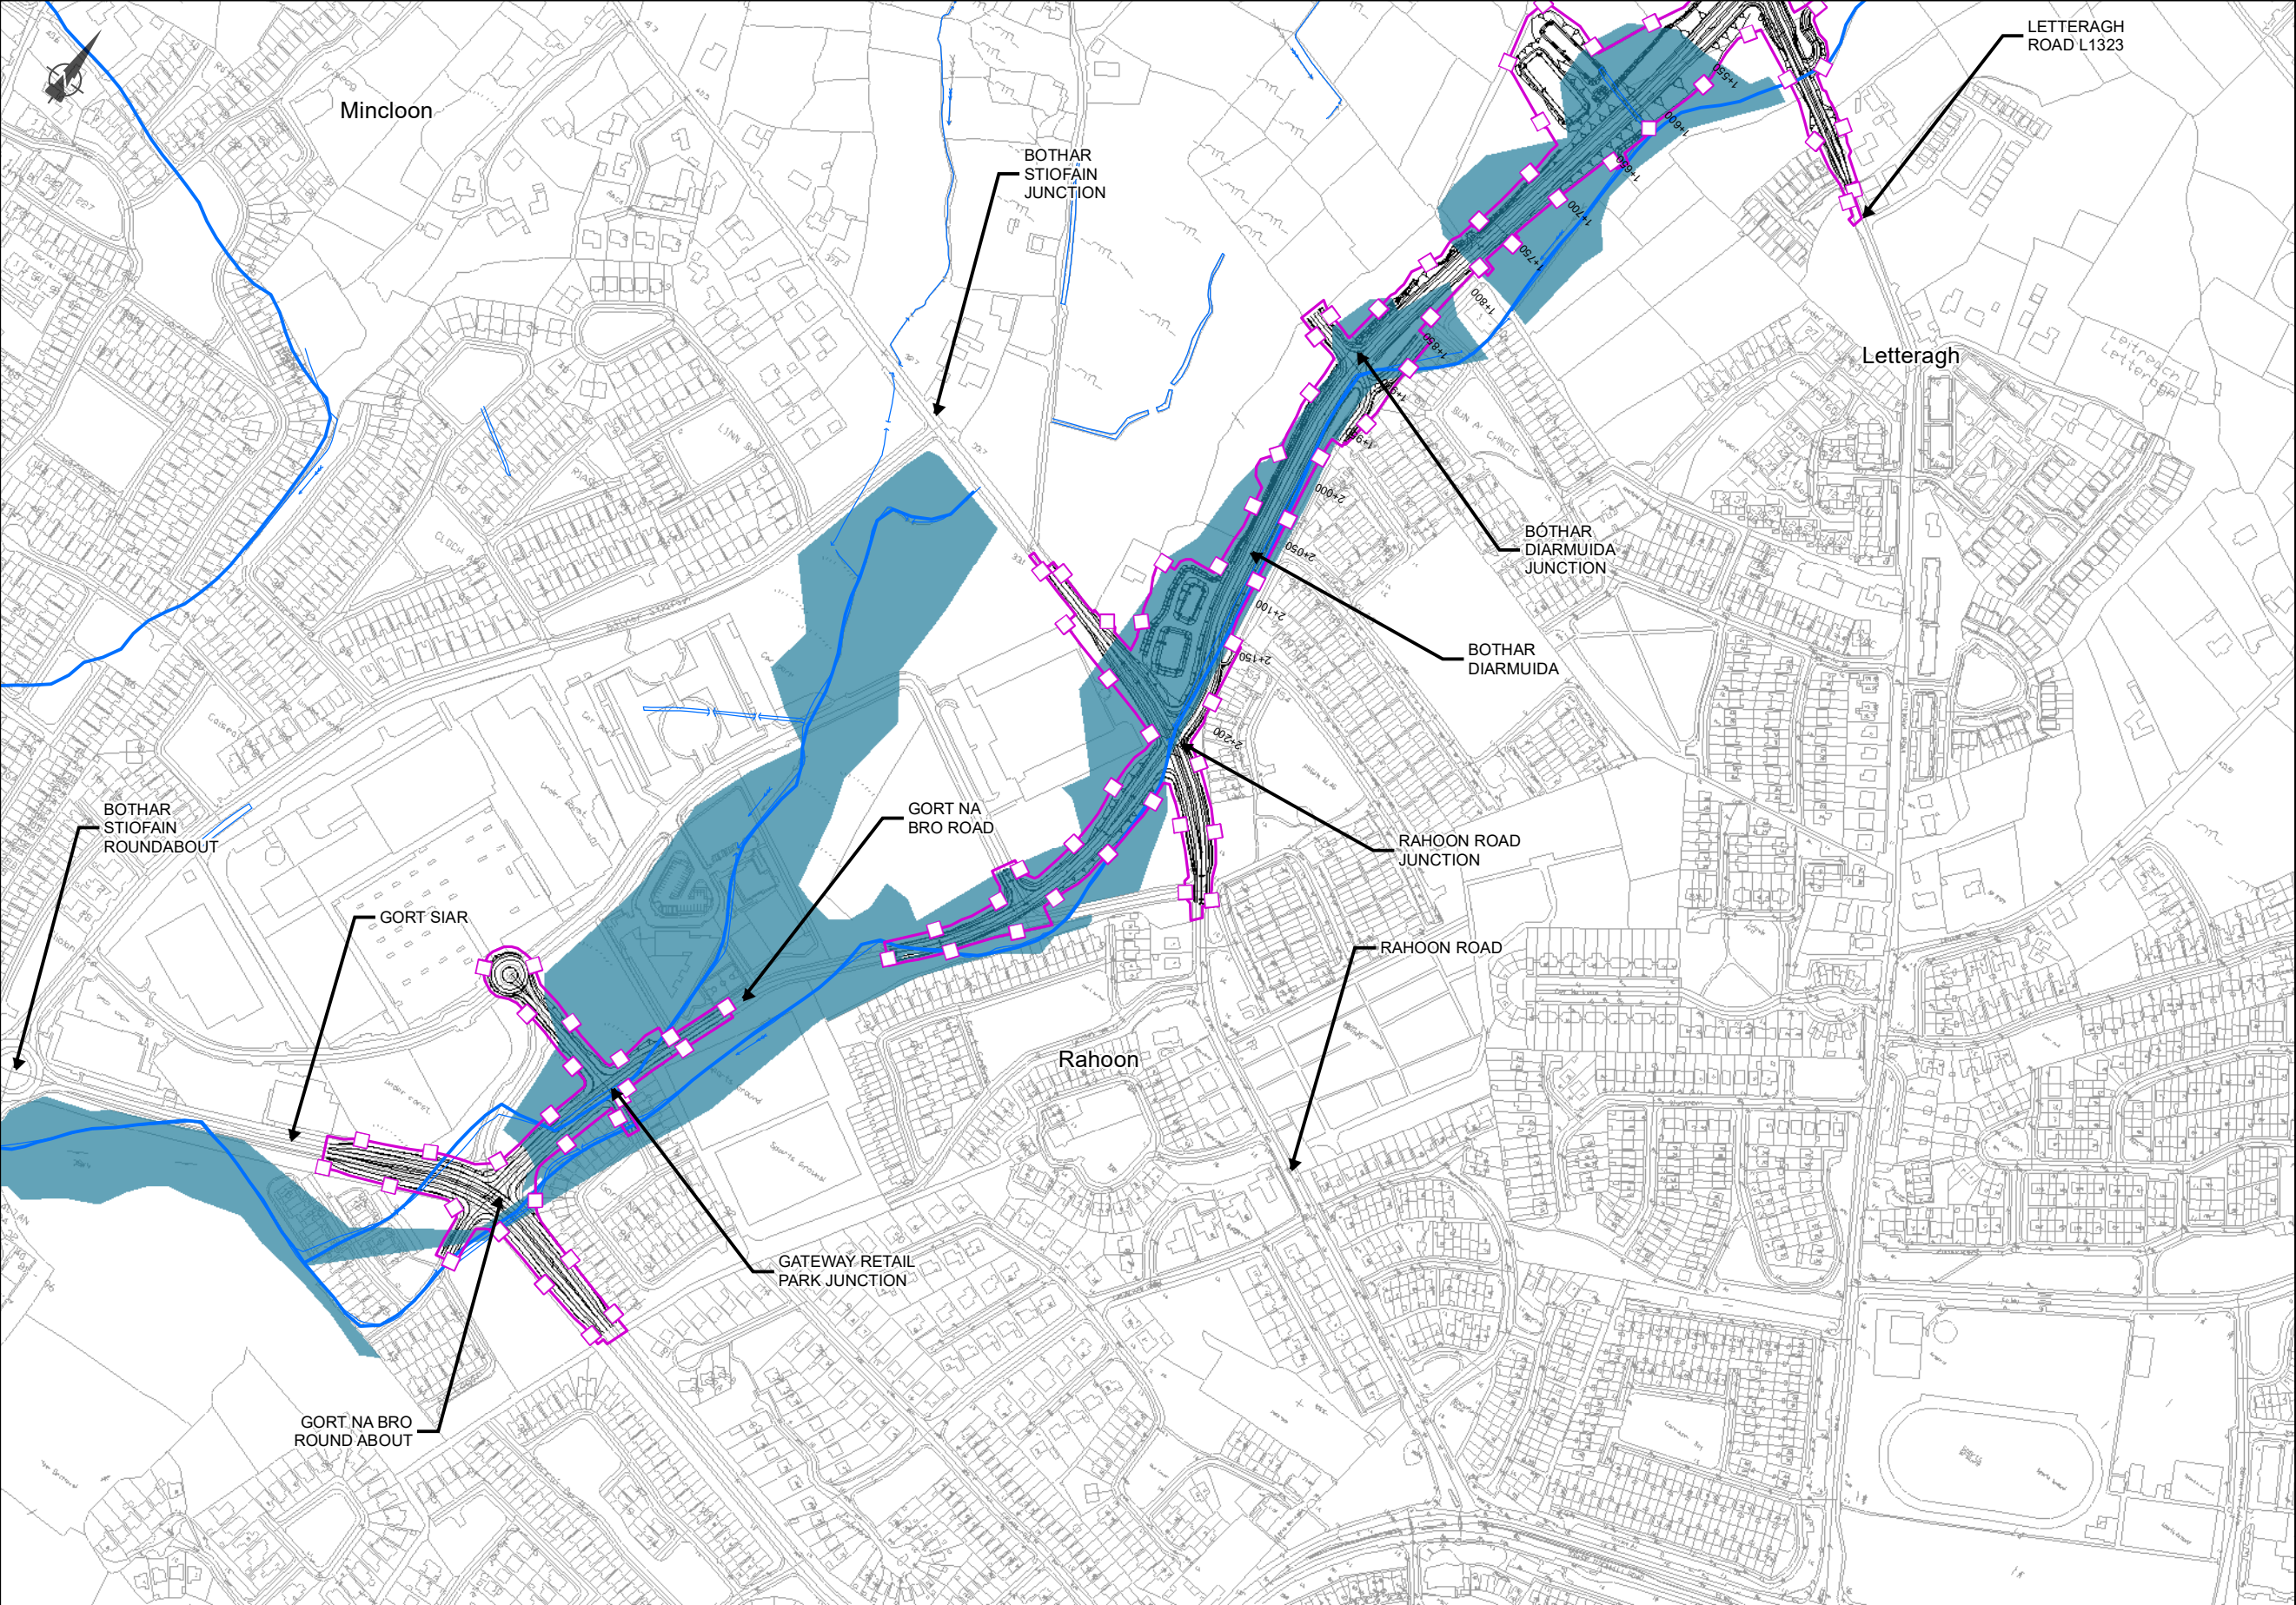

EIA REPORT

Legend

City Boundary

Assessment Boundary


Proposed N6 GCRR

Watercourses

Galway City Council SFRA
Flood Risk (2014 - 2018)

Flood Zone A

© National Mapping Division of Taitte Éireann
All rights reserved. Licence number CYAL50333446

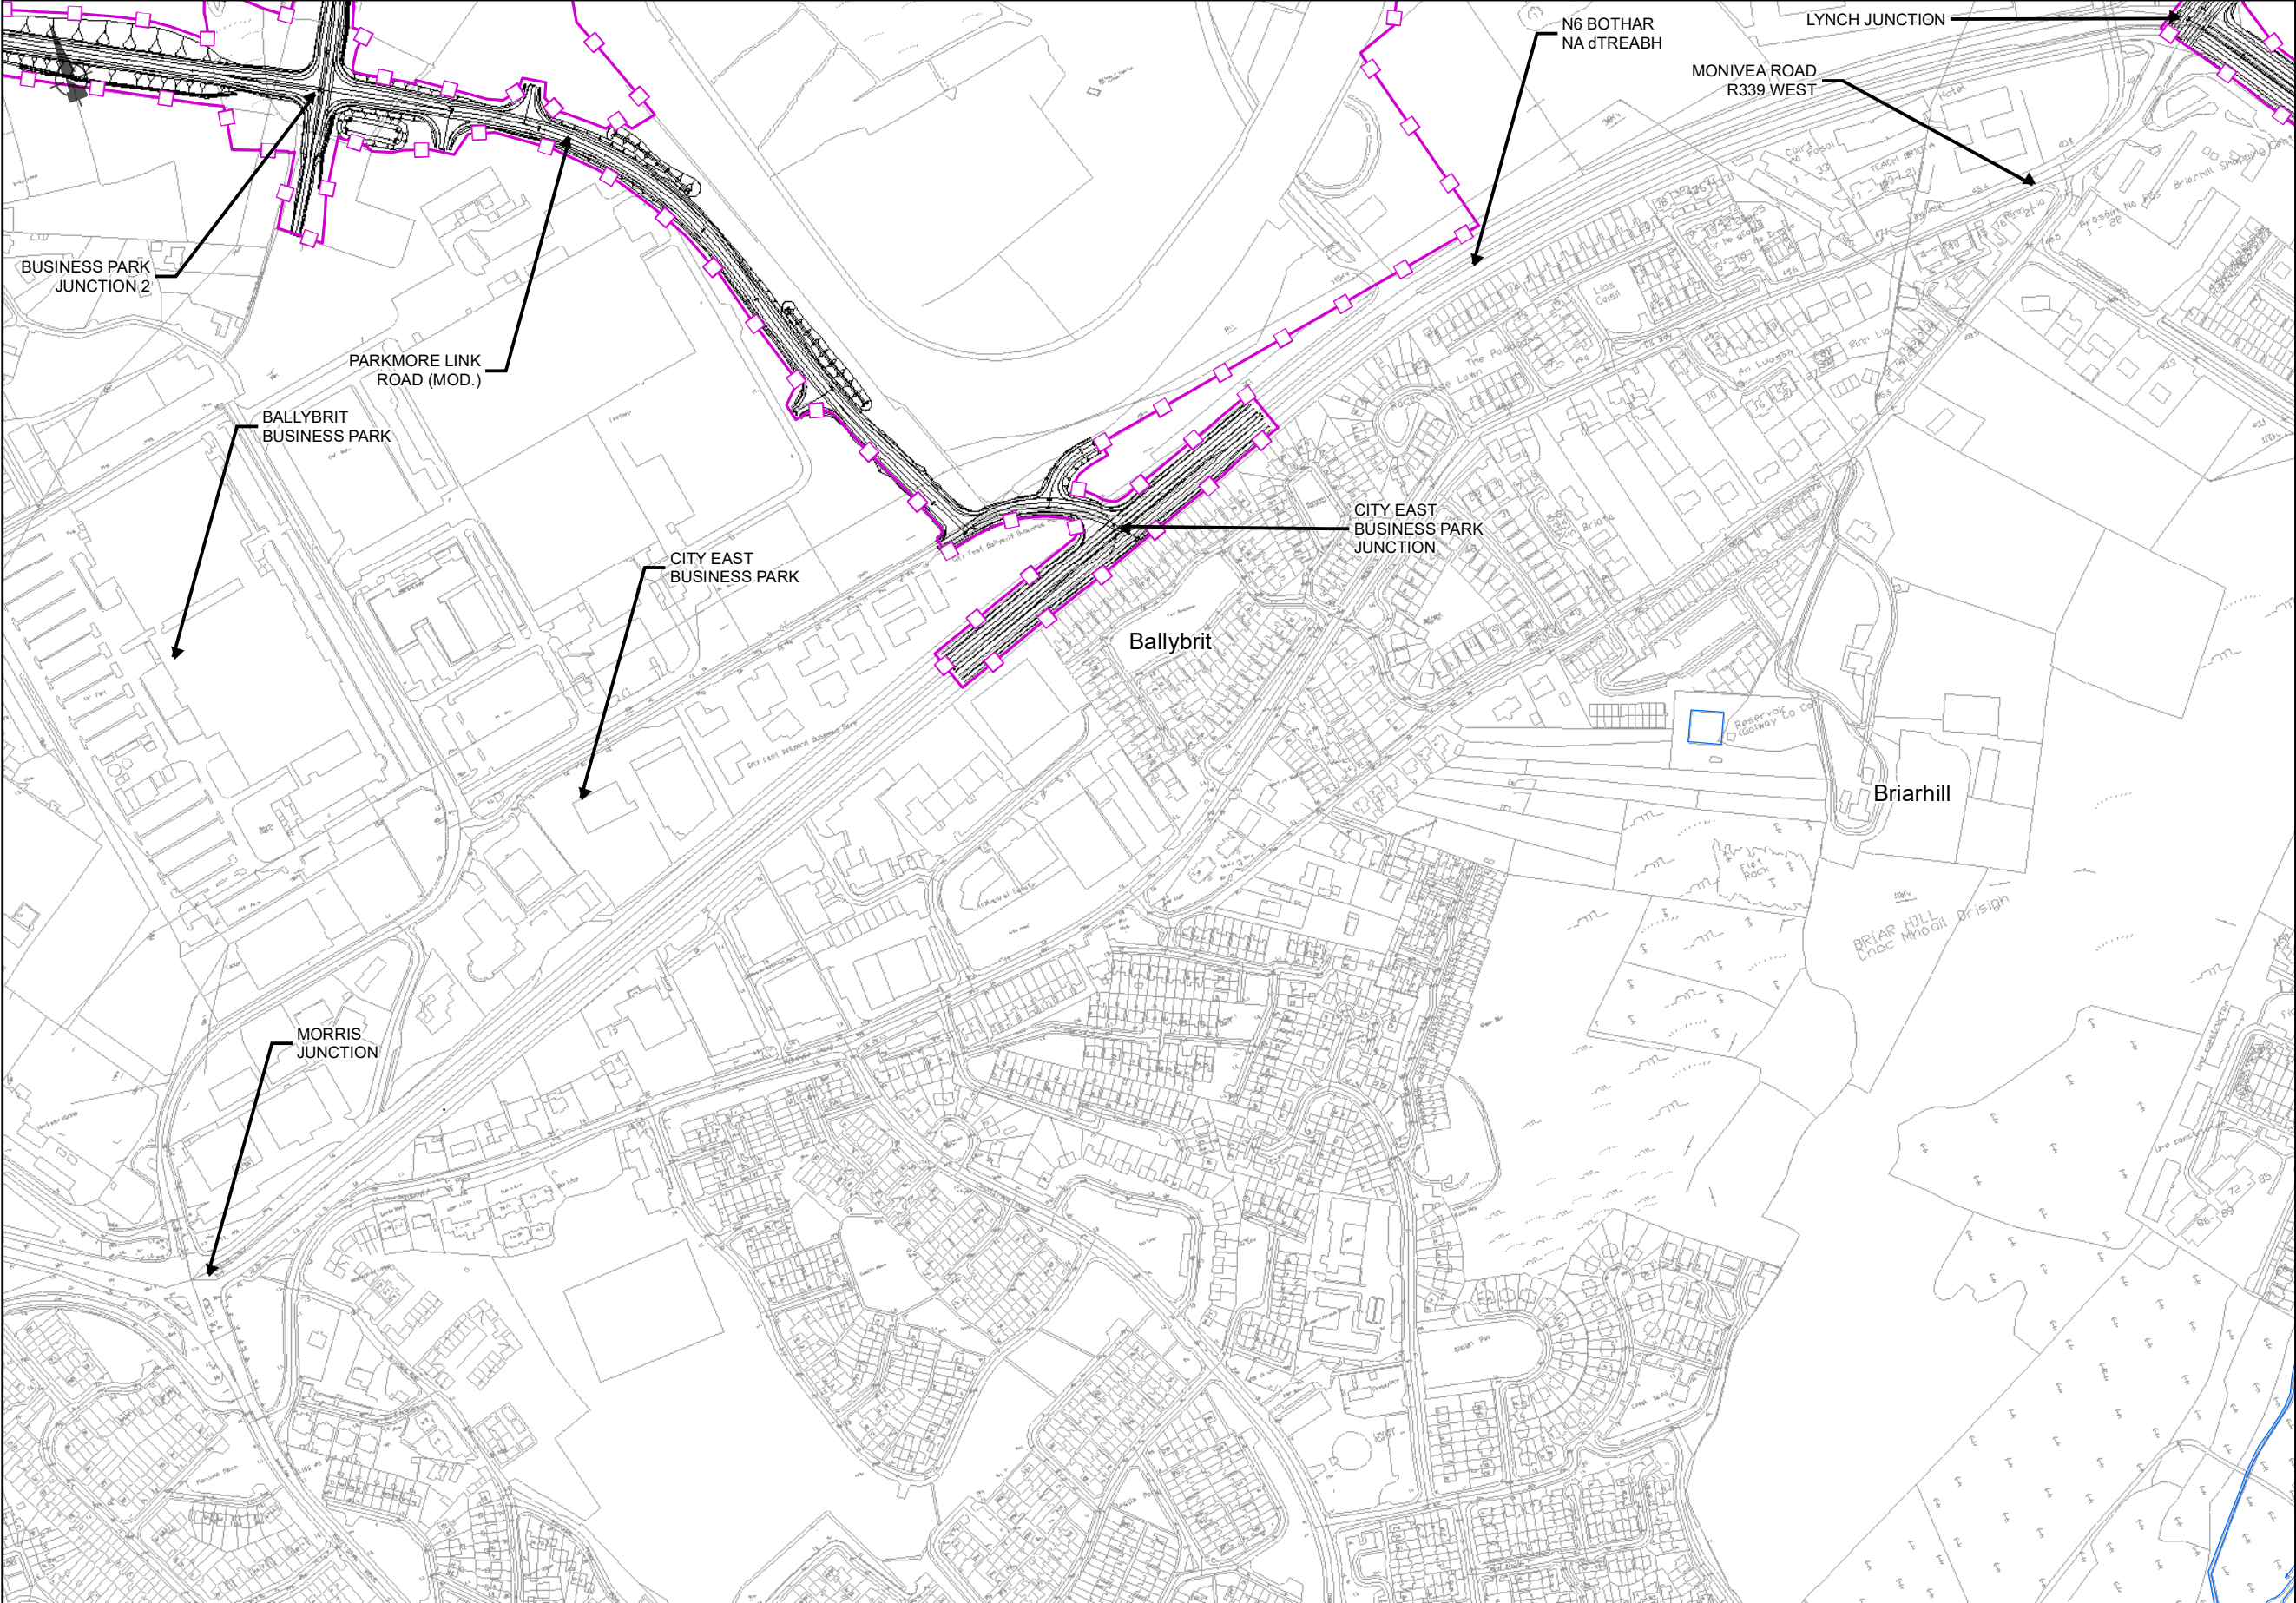

EIA REPORT

Legend

■ ■ ■ City Boundary

□ Assessment Boundary

Proposed N6 GCRR

Watercourses

© National Mapping Division of Tailte Éireann
All rights reserved. Licence number CYAL50333446

Clients

An Roinn Iompair
Department of Transport

Tionscadal Éireann
Project Ireland
2040

N6
Galway City
Transport Project

Comhairle Chontae na Gaillimhe
Galway County Council

TIIV

Key Plan

Consultant

ARUP

Corporate House
City East Business Park
Ballybrit, Galway, Ireland

Tel +353 (0)91 460675
www.N6GalwayCity.ie
www.arup.ie

Job Title

N6 Galway City Ring Road

Scale: 1: 5000 @A3

Date: February 2025

I1	28/02/2025	AG	EC	MH
Issue	Date	By	Chkd	Appd

Drawing Title

Flood Risk Mapping -
Flood Zones
Sheet 14 of 15

Drawing Status

For Information

Job No


233985

Drawing No

Figure 11.4.114

Issue

11

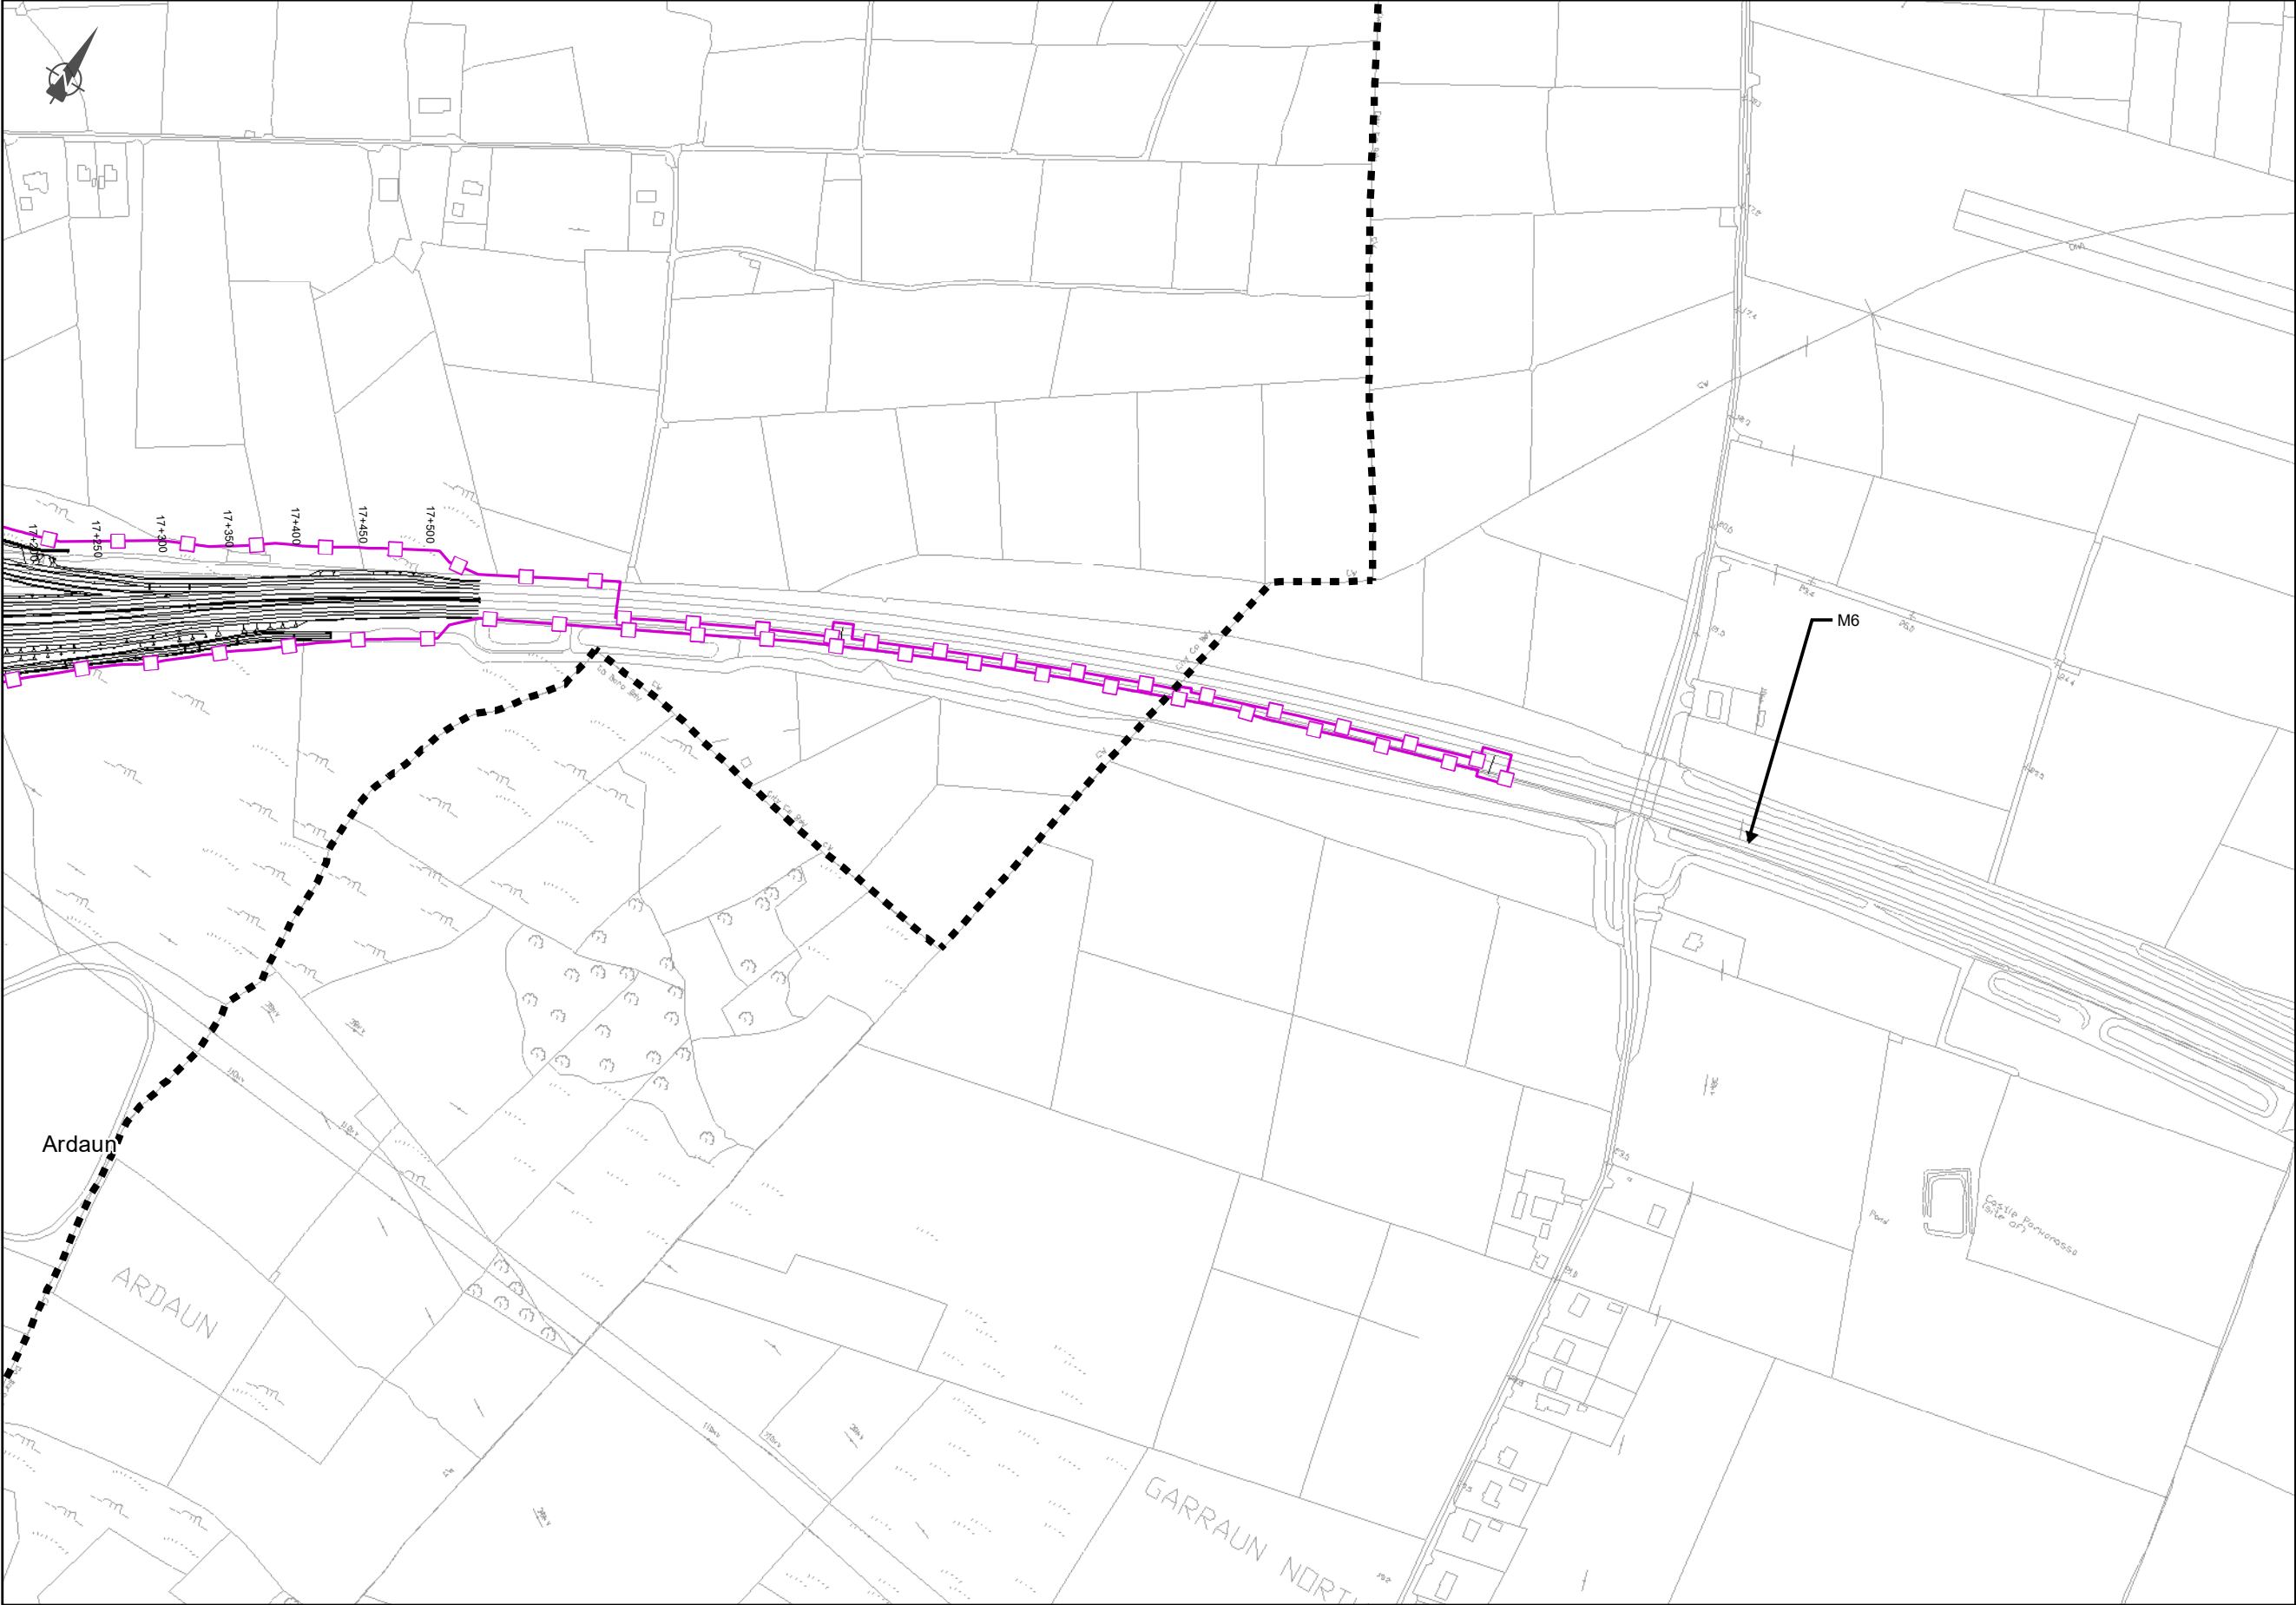

EIA REPORT

Legend

City Boundary

Assessment Boundary

Proposed N6 GCRR

Watercourses

© National Mapping Division of Taitte Éireann .
All rights reserved. Licence number CYAL50333446

Clients

An Roinn Iompair
Department of Transport

Tionscadal Éireann
Project Ireland
2040

N6

Galway City
Transport Project

Comhairle Chontae na Gaillimhe
Galway County Council

TIIV

Bearnaí Taispeáin
Visualisation Services

Consultant

ARUP

Corporate House
City East Business Park
Ballybrit, Galway, Ireland

Tel +353 (0)91 460675
www.N6GalwayCity.ie
www.arup.ie

Job Title

N6 Galway City Ring Road

Scale: 1: 5000 @A3

Date: February 2025

I1	28/02/2025	AG	EC	MH
Issue	Date	By	Chkd	Appd

Drawing Title

Flood Risk Mapping -
Flood Zones
Sheet 15 of 15

Drawing Status

For Information

Job No

233985

Drawing No

Figure 11.4.115

Issue

11