


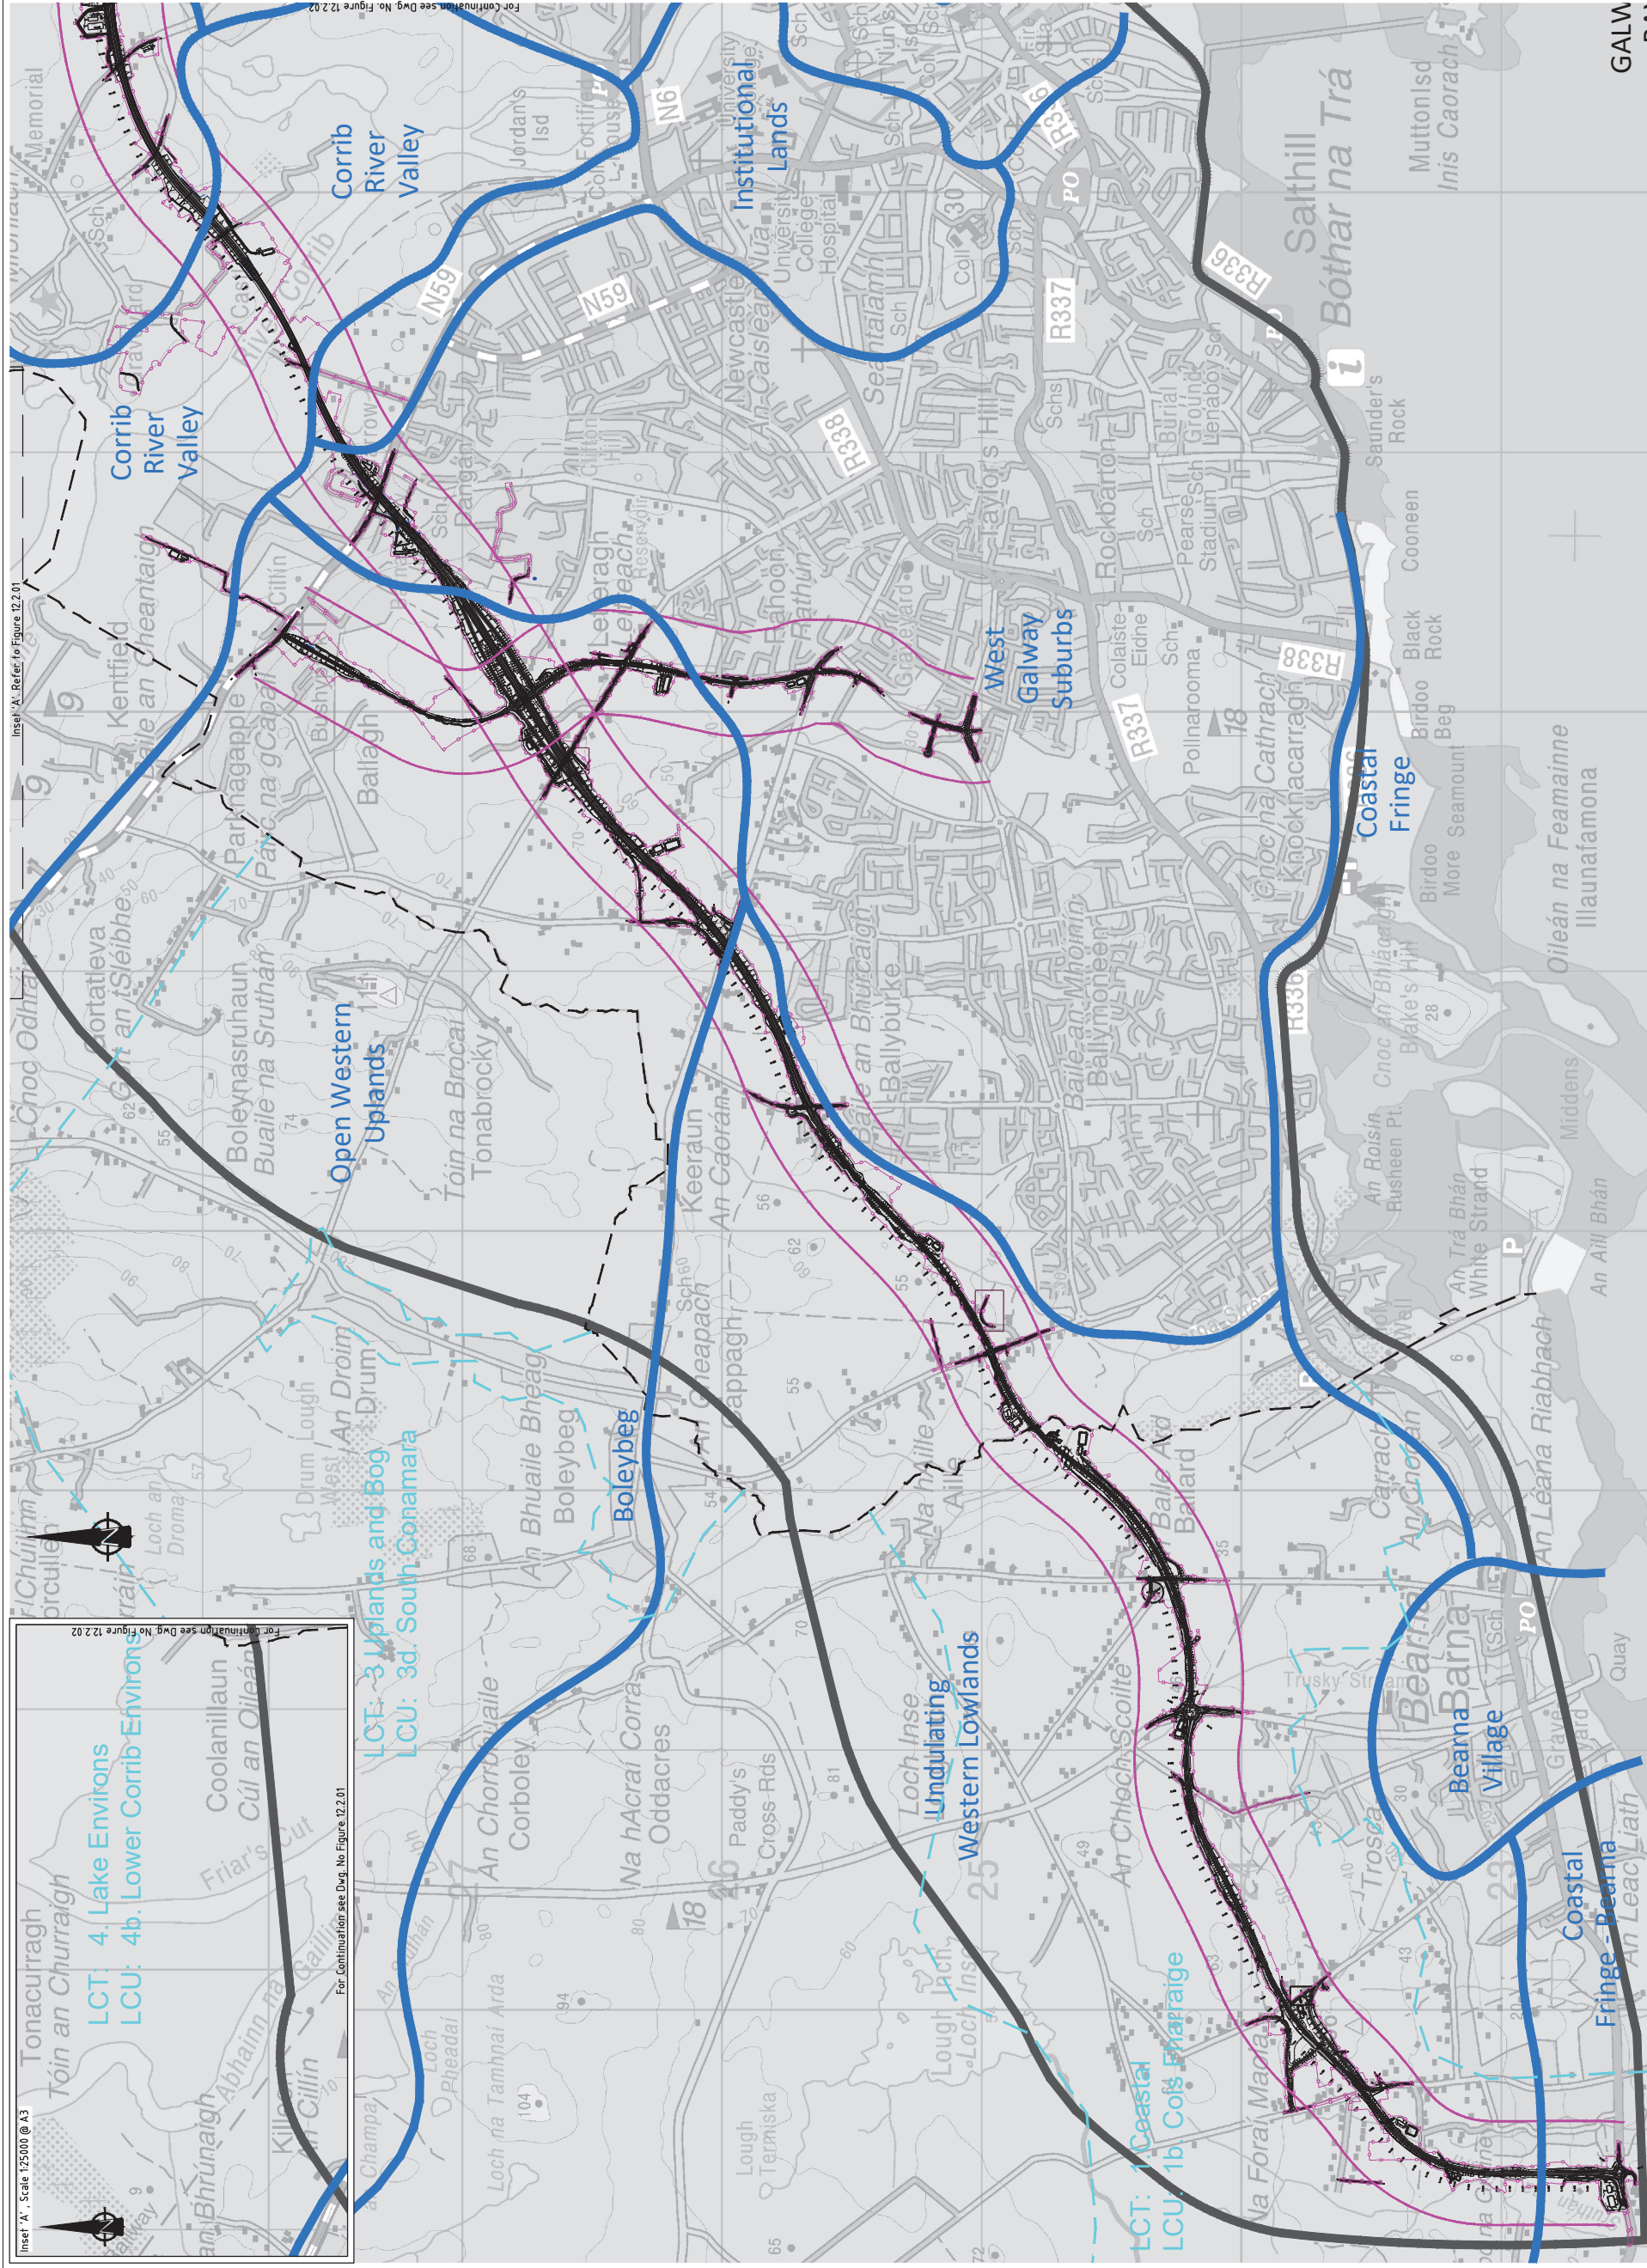

ARUP		Job Title N6 Galway City Ring Road	
Corporate House City East Business Park Ballynit, Galway, Ireland.		Scale 1:25,000 @ A3	
Tel +353 (0)91 460675 www.N6GalwayCity.ie www.arup.ie		Date: February 2025	

Drawing Title			
Landscape and Visual Assessment - Landscape Character Overview			
Sheet 1 of 2			
Drawing Status			
For Information			
Job No	Drawing No	Issue	
233985-00	Figure 122.01	11	