

FOR INFORMATION




Legend:

- Proposed Assessment Boundary
- Proposed N6GCR

MITIGATION MEASURES
(Refer to Chapter 12 of EIAR)

- Screen Planting Min. 3.0m wide
- Screen Planting Min. 6.0m wide
- Retaining Boundary, Hedgerow and/or edge of Retained Vegetation
- Proposed Street Tree Planting
- Proposed Planting

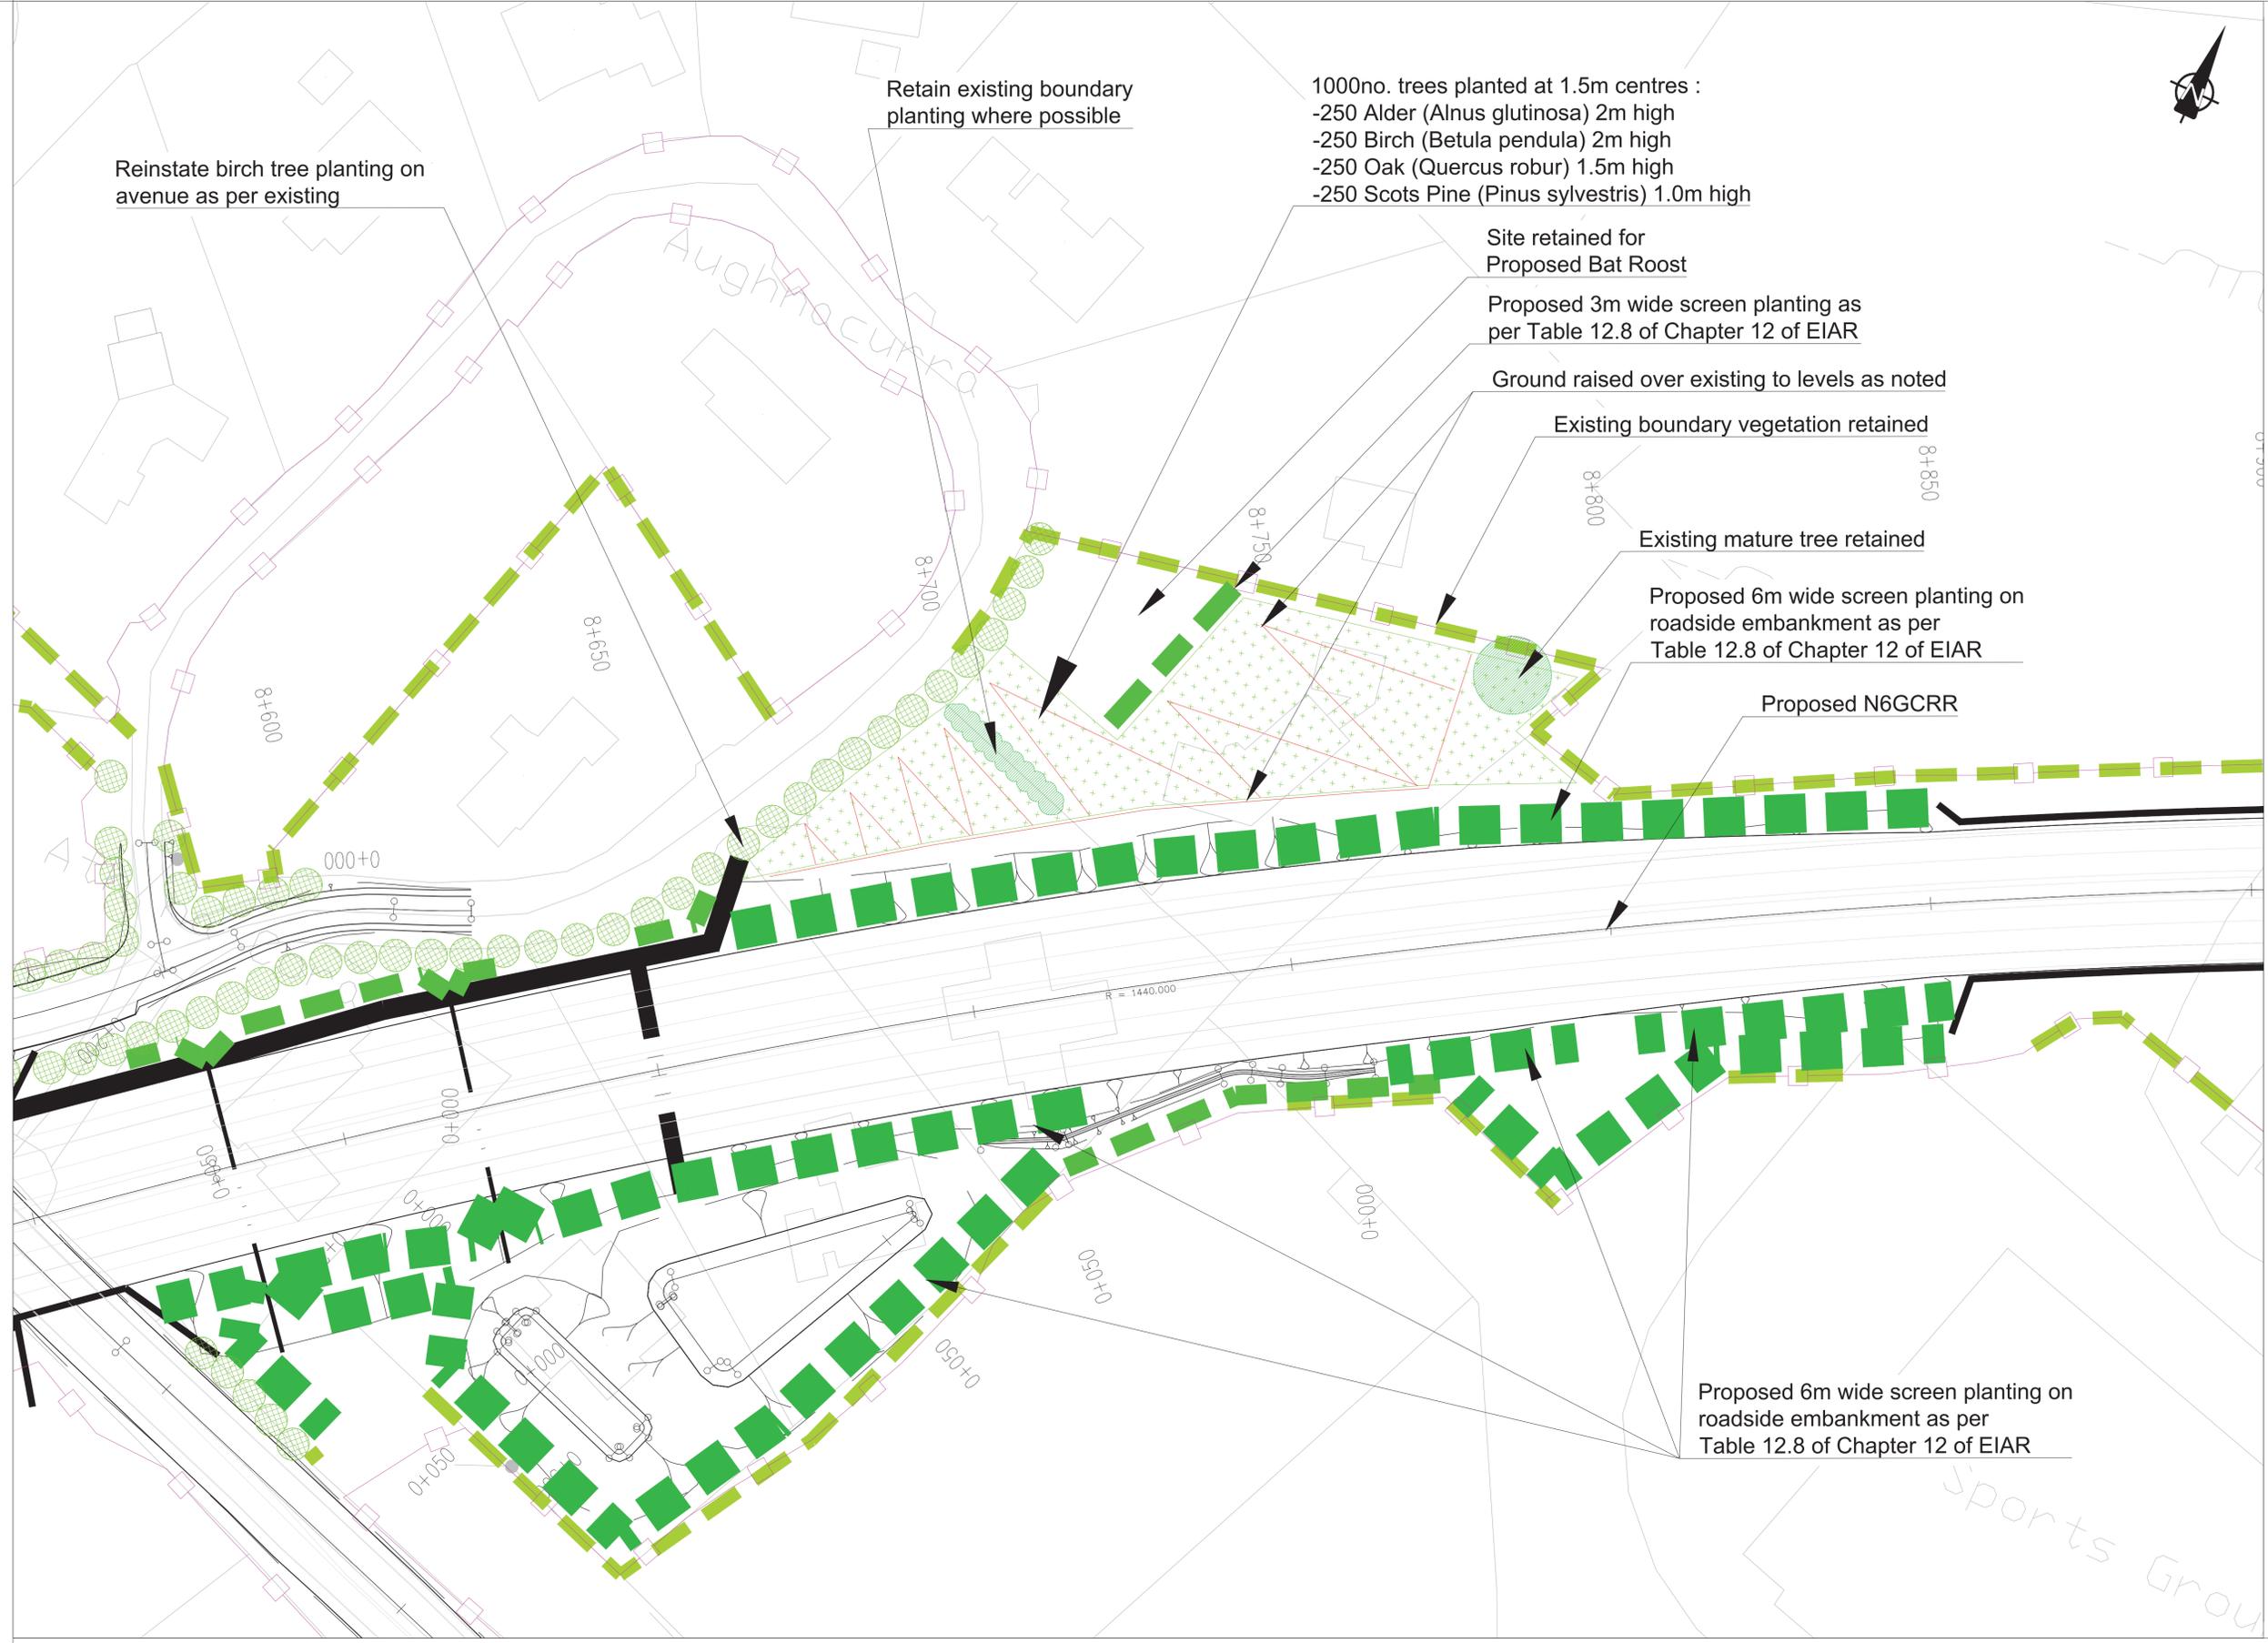

© National Mapping Division of Tailte Éireann. All rights reserved. Licence number CYAL5033446

Clients

An Roinn Iompair
Department of Transport

Tionscadal Éireann
Project Ireland
2040

Galway City
Transport Project

Comhairle Chontae na Gaillimhe
Galway County Council

TII
Transport Infrastructure Ireland

Consultant

ARUP

Corporate House
City East Business Park
Ballybrit, Galway, Ireland.

Tel +353 (0)91 460675
www.N6GalwayCity.ie
www.arup.ie

Job Title
N6 Galway City Ring Road

Scale
1:1000 @ A3

Date
February 2025

Issue	Date	By	Chkd	Appd
I1	04/02/2025	KJ	MH	EMC

Drawing Title
Planting Plan at Aughnacurra

Sheet 1 of 1

Drawing Status
For Information

Job No
233985-00

Drawing No
Figure 12.4.01

Issue
I1