



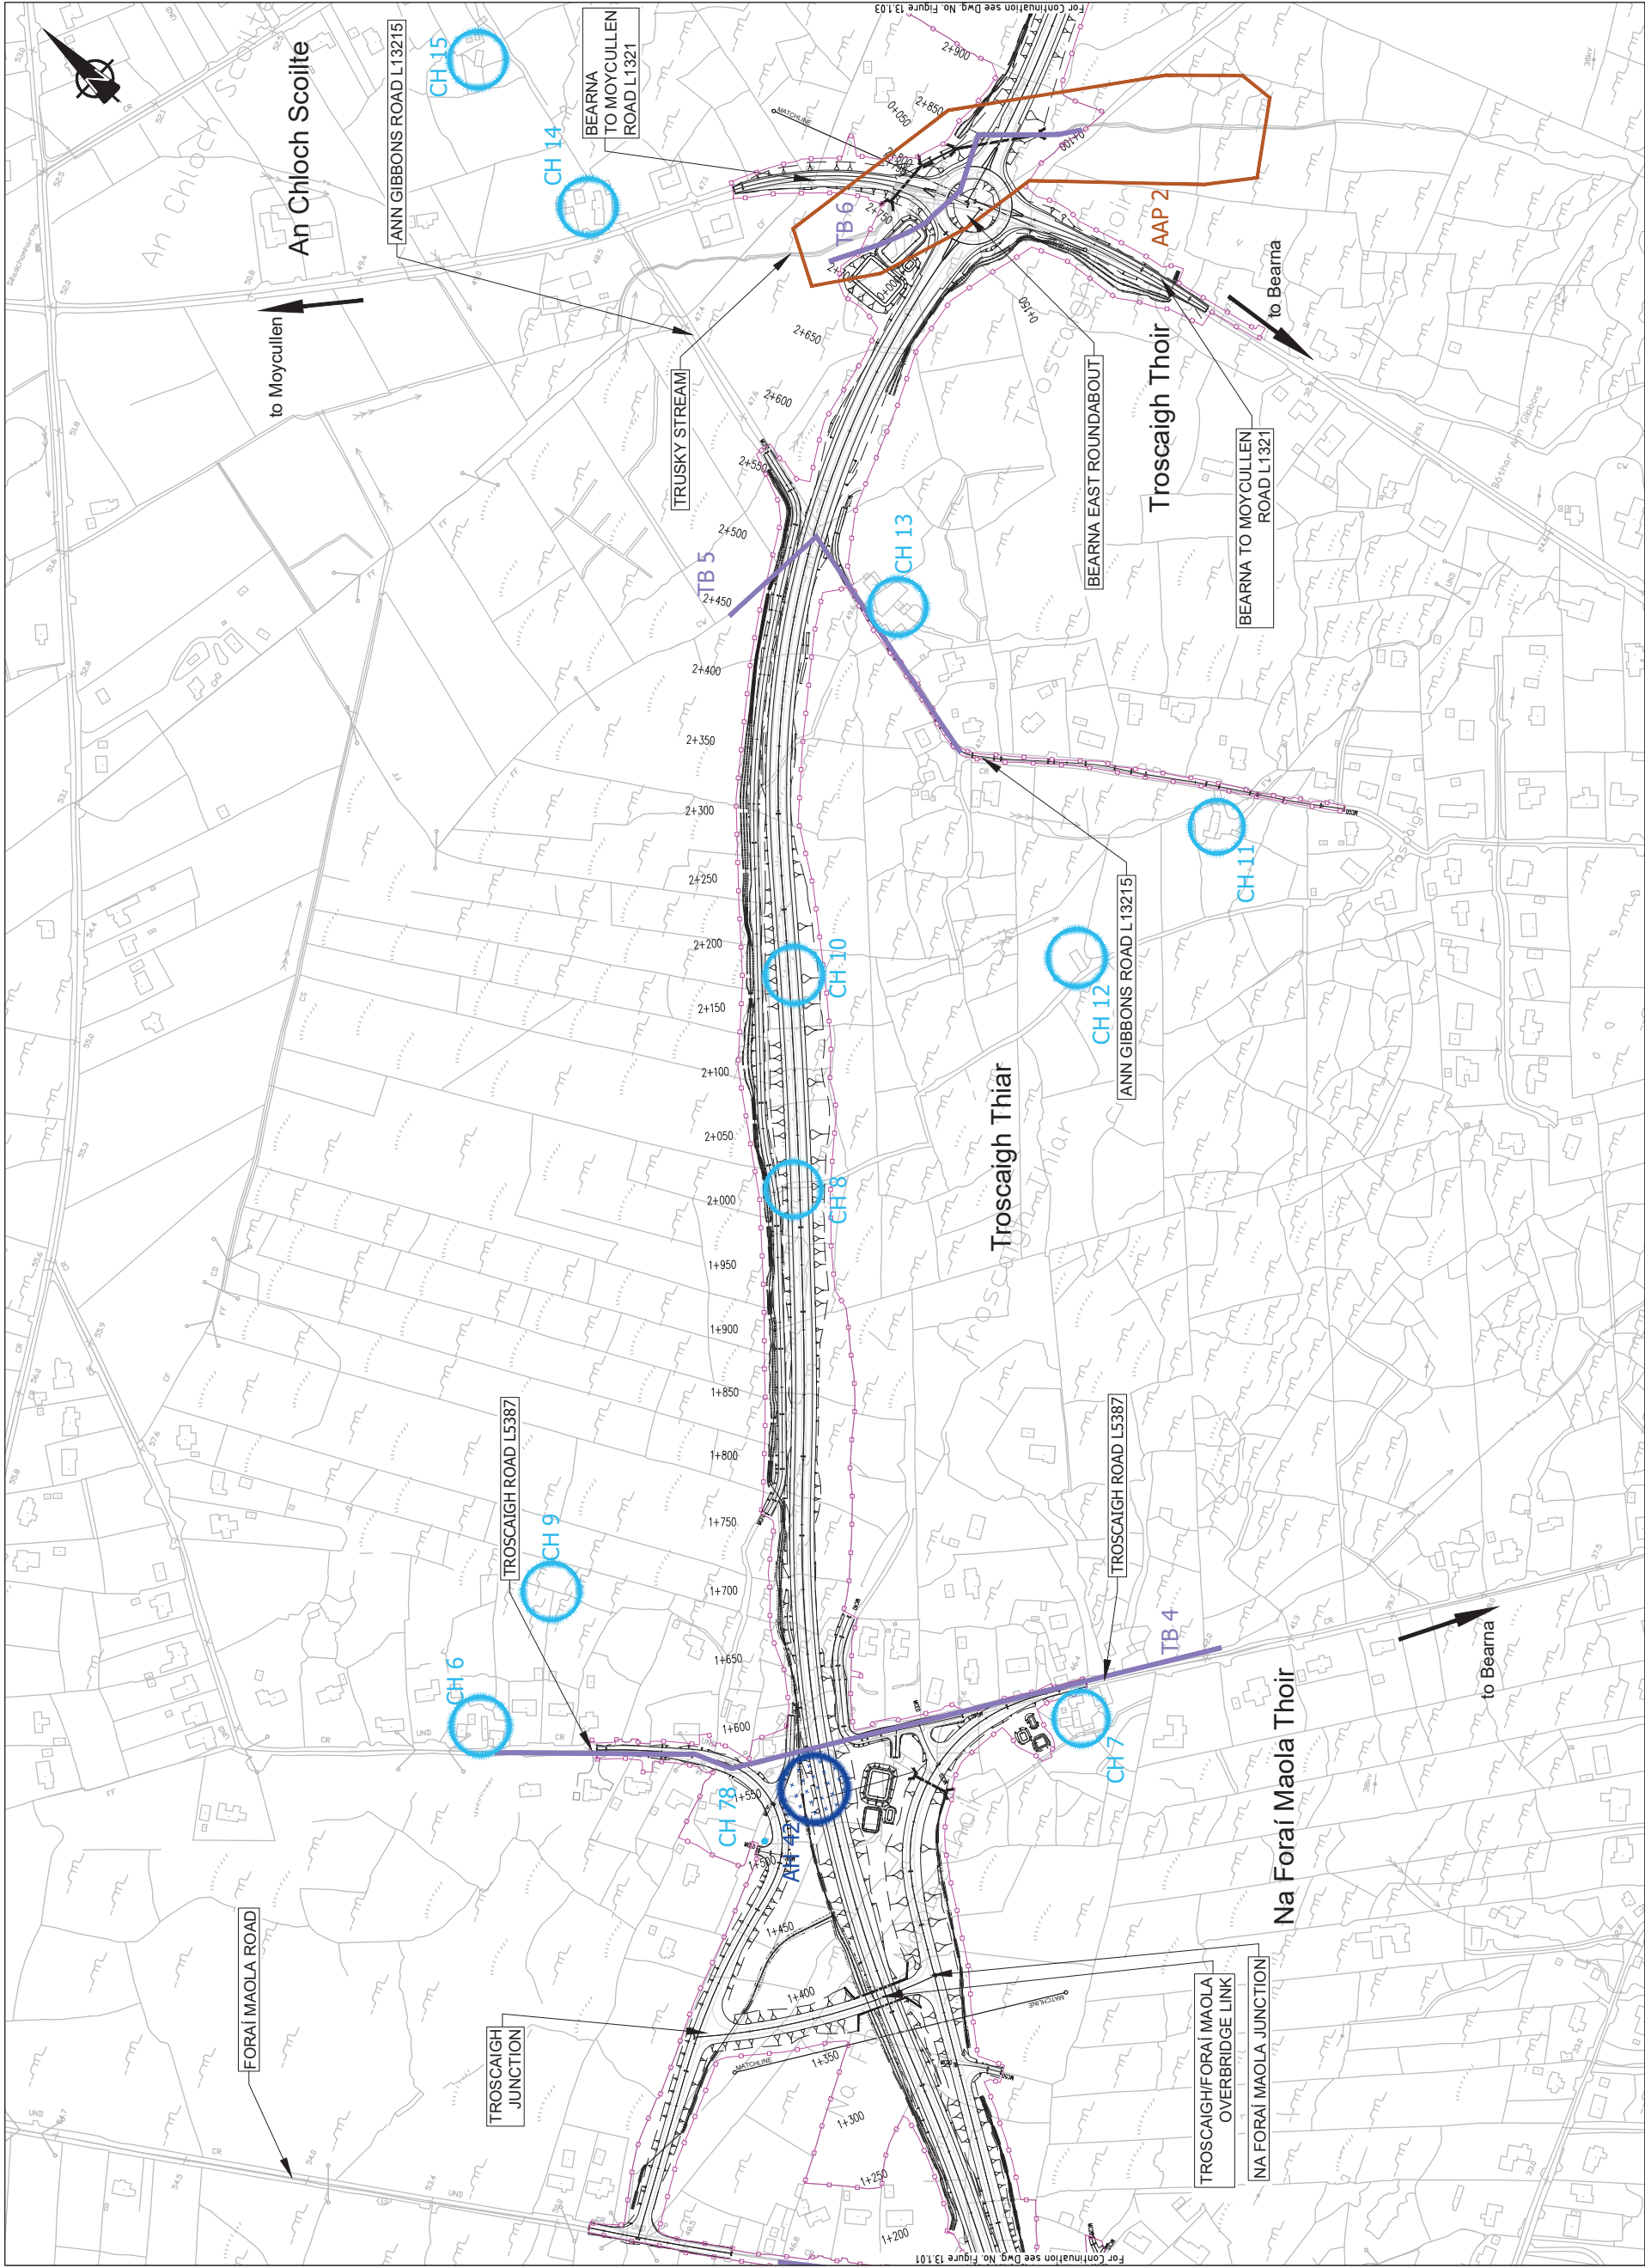

EIA REPORT

Legend:

- City Boundary
- Assessment Boundary
- Proposed N6CRR
- Demesne / Designed landscapes (DL)
- Cultural heritage Sites / structures of archaeological or built heritage potential (CH)
- NIAH structures which refer to buildings
- Protected Structures (BH)
- Record of Monuments and Places (AH)
- National Monuments or Monuments with Preservation Orders (AH)
- Townland Boundary (TB)
- Areas of Archaeological Potential (AAP)
- Archaeological Excavation Site (EX)

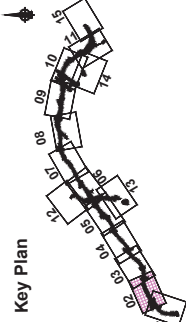

Job Title
N6 Galway City Ring Road

Scale
1:5000 @ A3

Date
February 2025

Issue
11

Drawn No
233985

Figure 13.1.02

Issue
11

Drawn No
233985

Figure 13.1.02

Issue
11


Drawn No
233985

Figure 13.1.02

Issue
11

Drawn No
233985


Figure 13.1.02

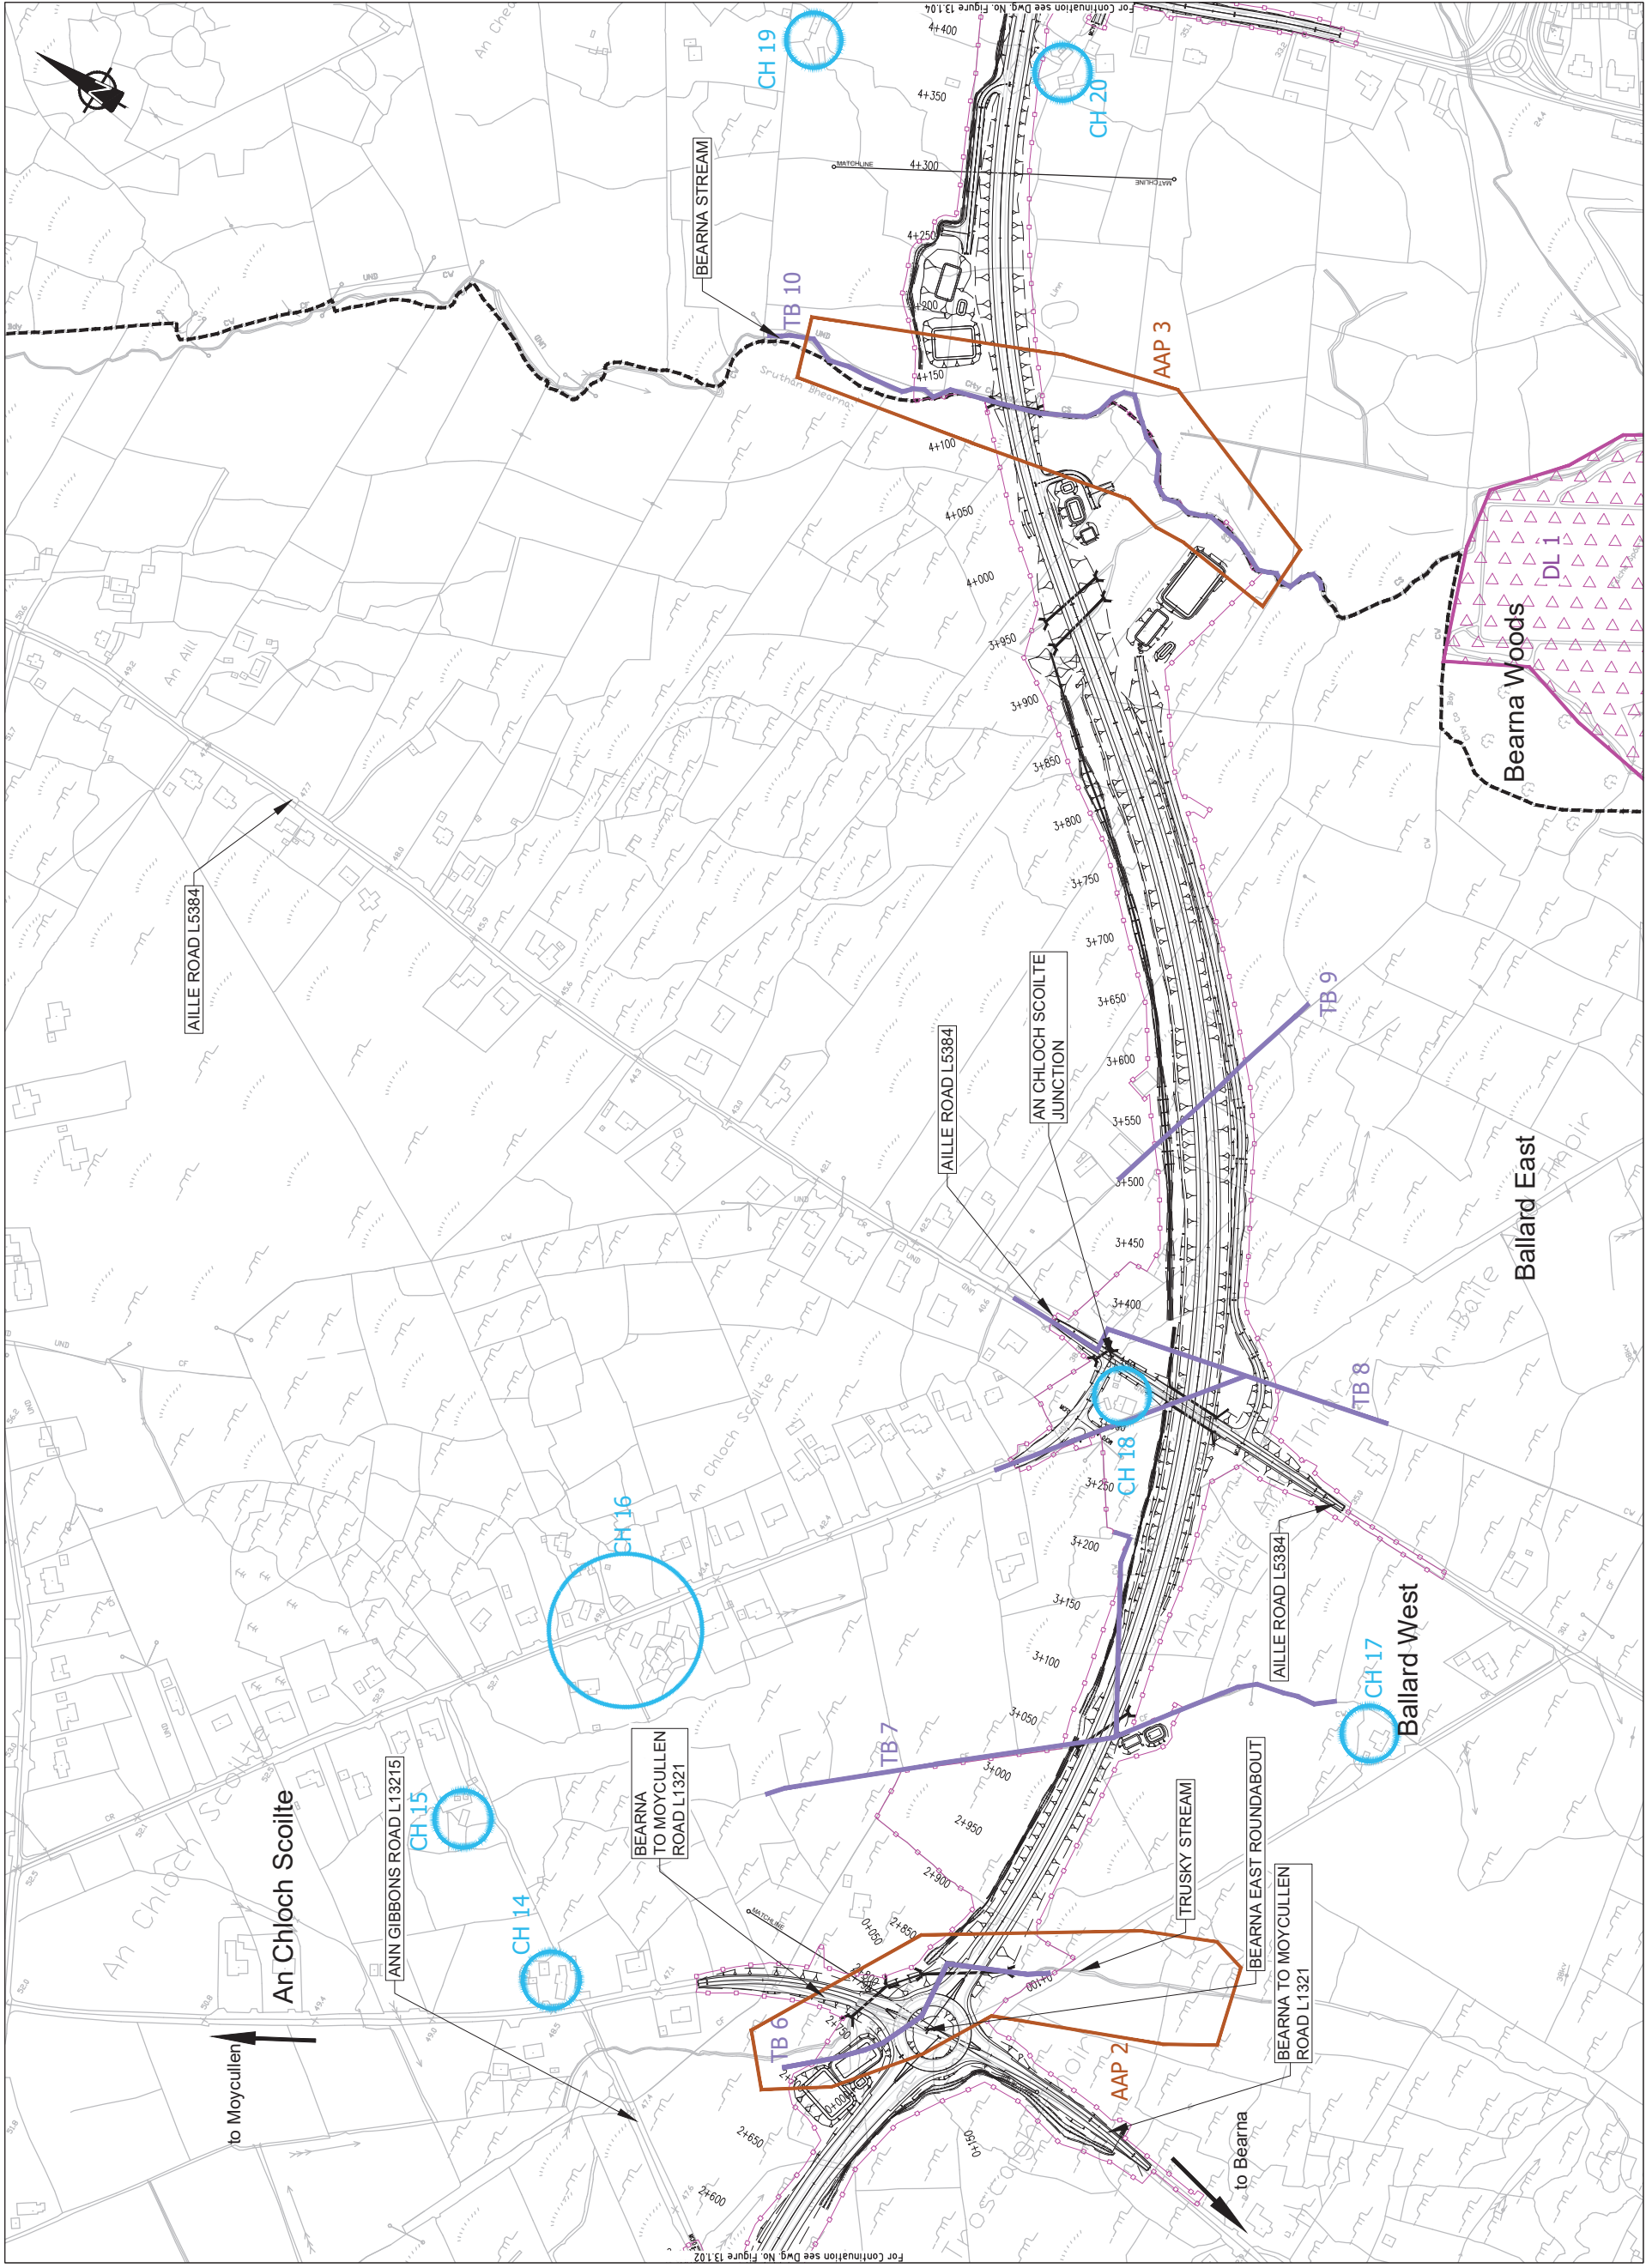

EIA REPORT

Legend:

- City Boundary
- Assessment Boundary
- Proposed NGCRR
- Demeane / Designed landscapes (DL)
- Cultural heritage Sites / structures of archaeological or built heritage potential (CH)
- NIAH structures which refer to buildings
- Protected Structures (BH)
- Record of Monuments and Places (AH)
- National Monuments or Monuments with Preservation Orders (AH)
- Townland Boundary (TB)
- Areas of Archaeological Potential (AAP)
- Archaeological Excavation Site (EX)

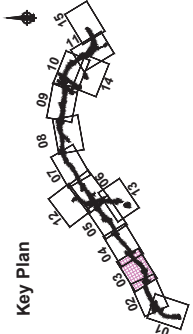

Job Title
N6 Galway City Ring Road

Scale
1:5000 @ A3

Date:
February 2025

Tel: +353 (0)91 460875
www.NGalwayCity.ie
www.arup.ie


Drawing Title
Cultural Heritage
CH. 2+799 to CH. 4+300
Sheet 3 of 15

Drawing Status
For Information

Job No
233985


Drawing No
Figure 13.1.03

Issue
11

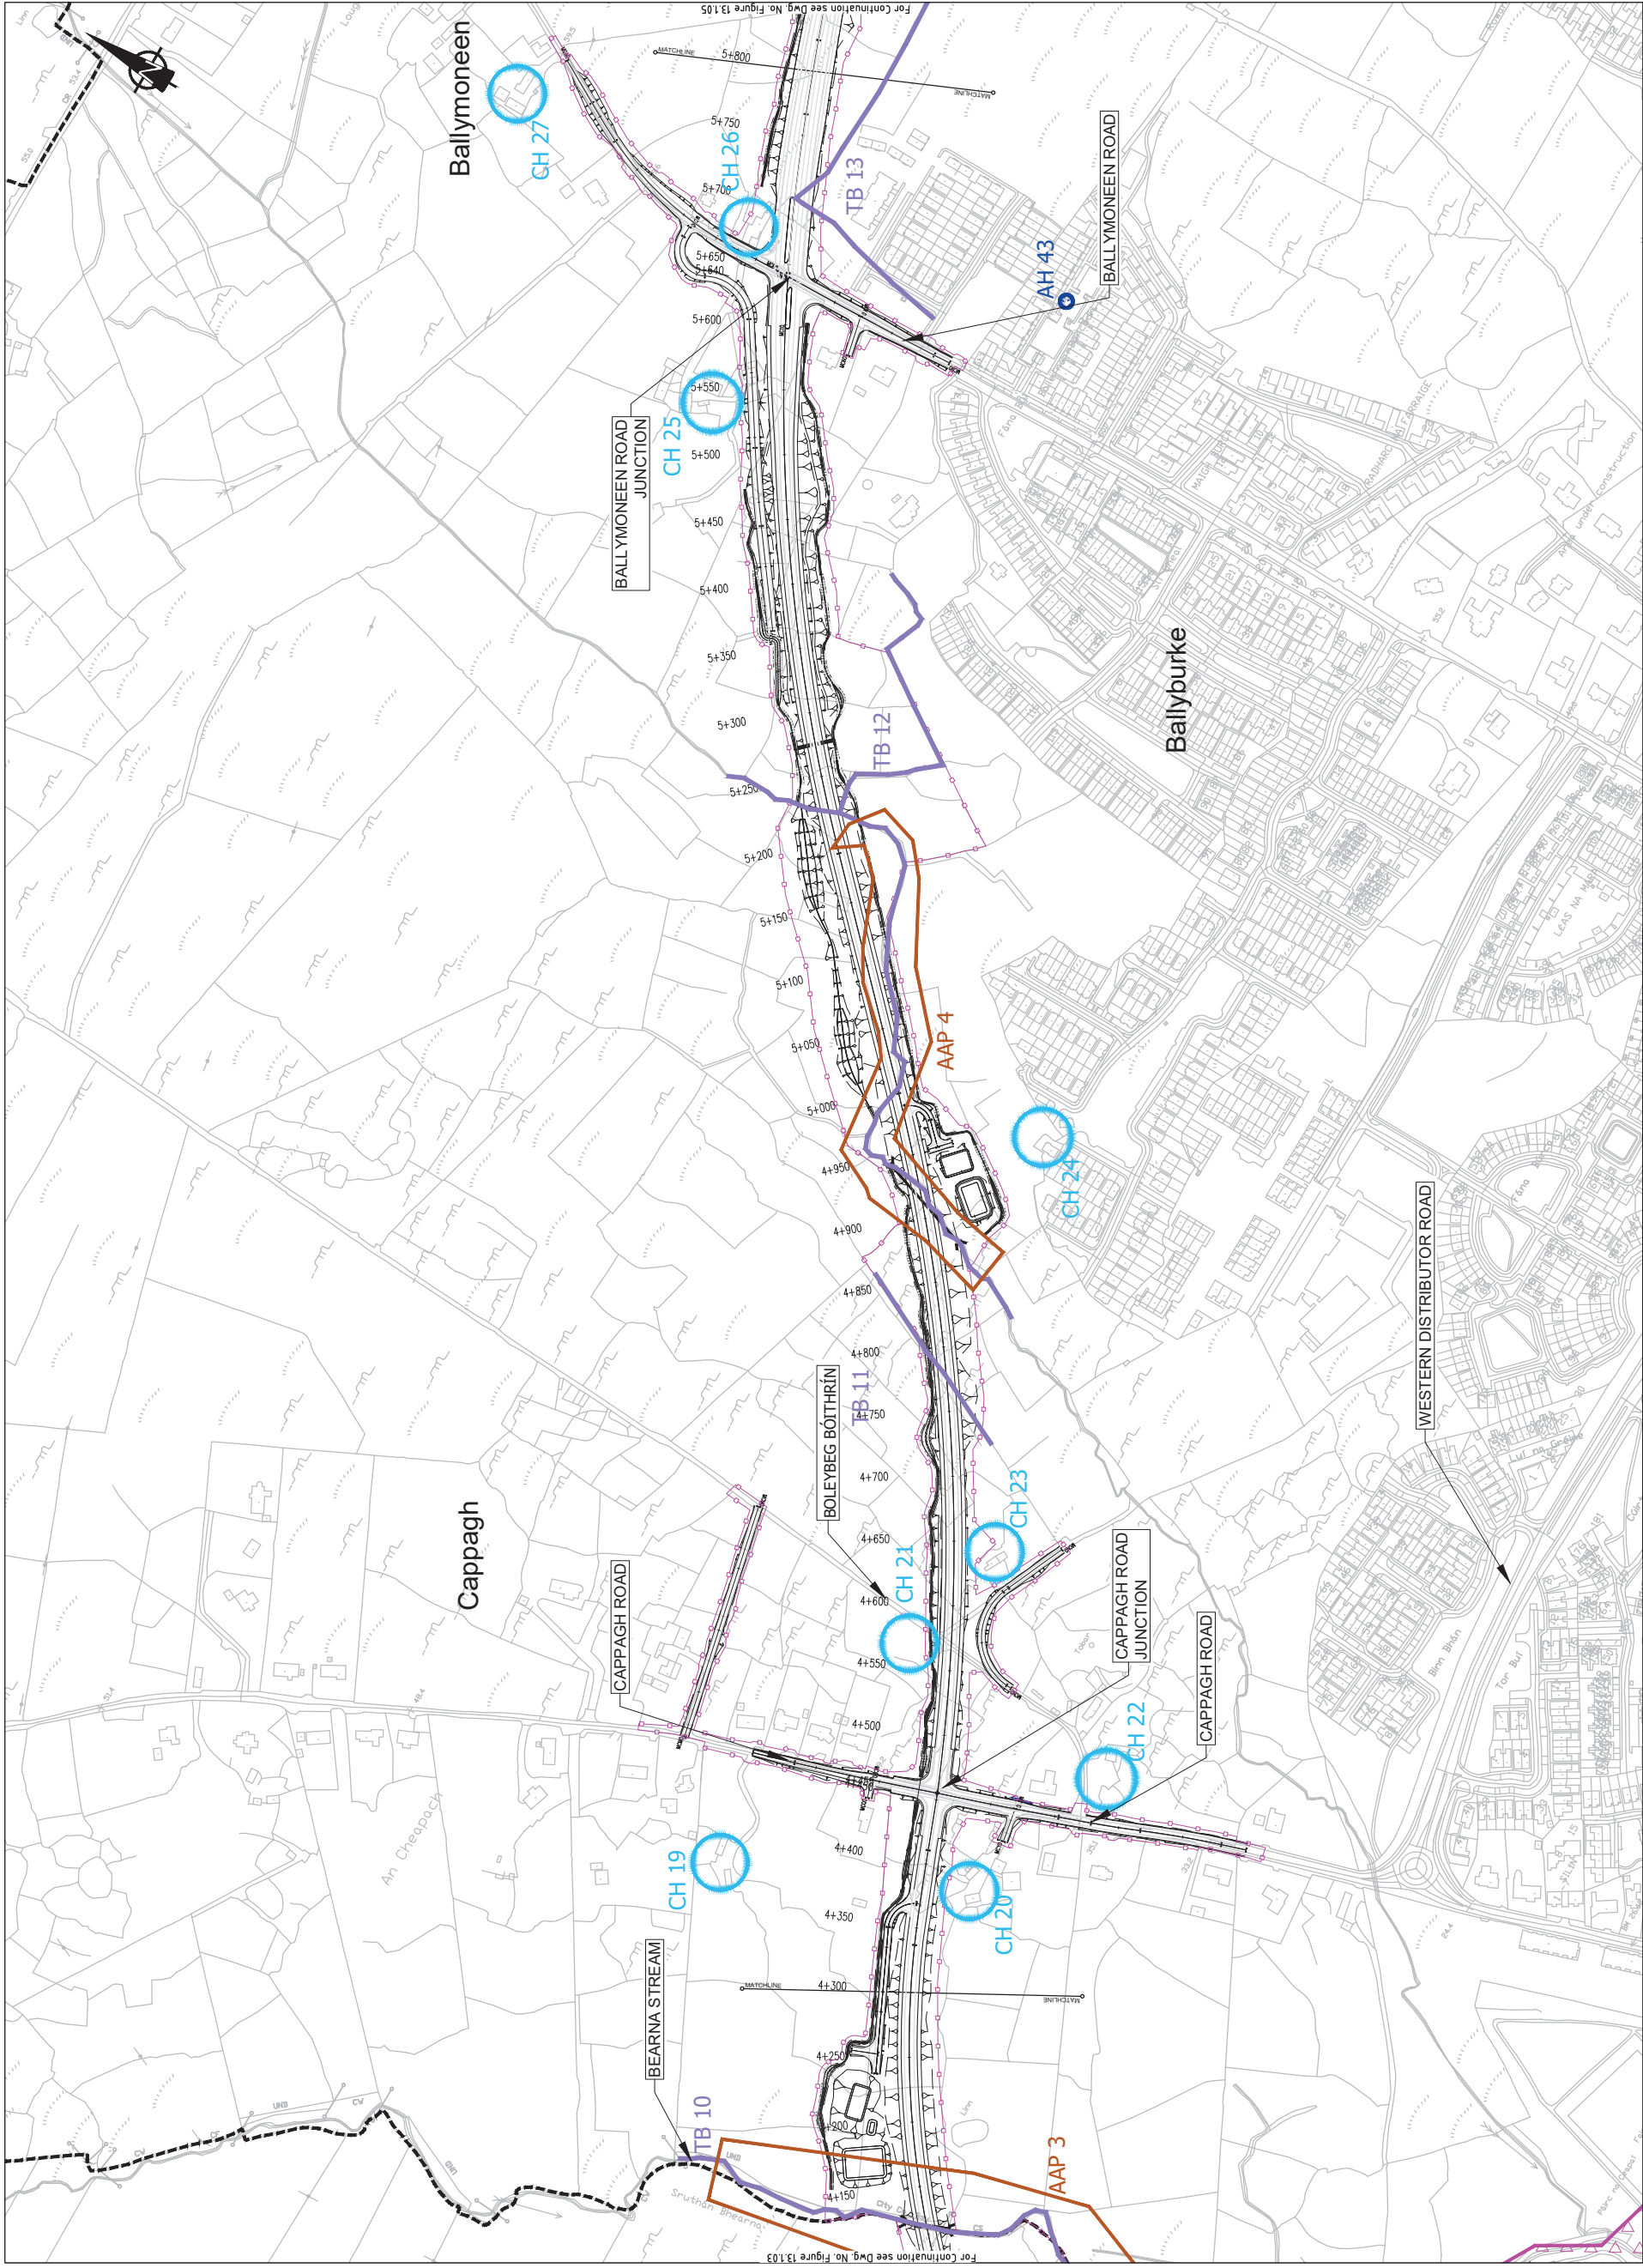

EIA REPORT

- Legend:
- City Boundary
 - Assessment Boundary
 - Proposed N6GCR
 - Demeane / Designed landscapes (DL)
 - Cultural heritage Sites / Structures of archaeological or built heritage potential (CH)
 - NIAH structures which refer to buildings
 - Protected Structures (BH)
 - Record of Monuments and Places (AH)
 - National Monuments or Monuments with Preservation Orders (AH)
 - Townland Boundary (TB)
 - Areas of Archaeological Potential (AAP)
 - Archaeological Excavation Site (EX)

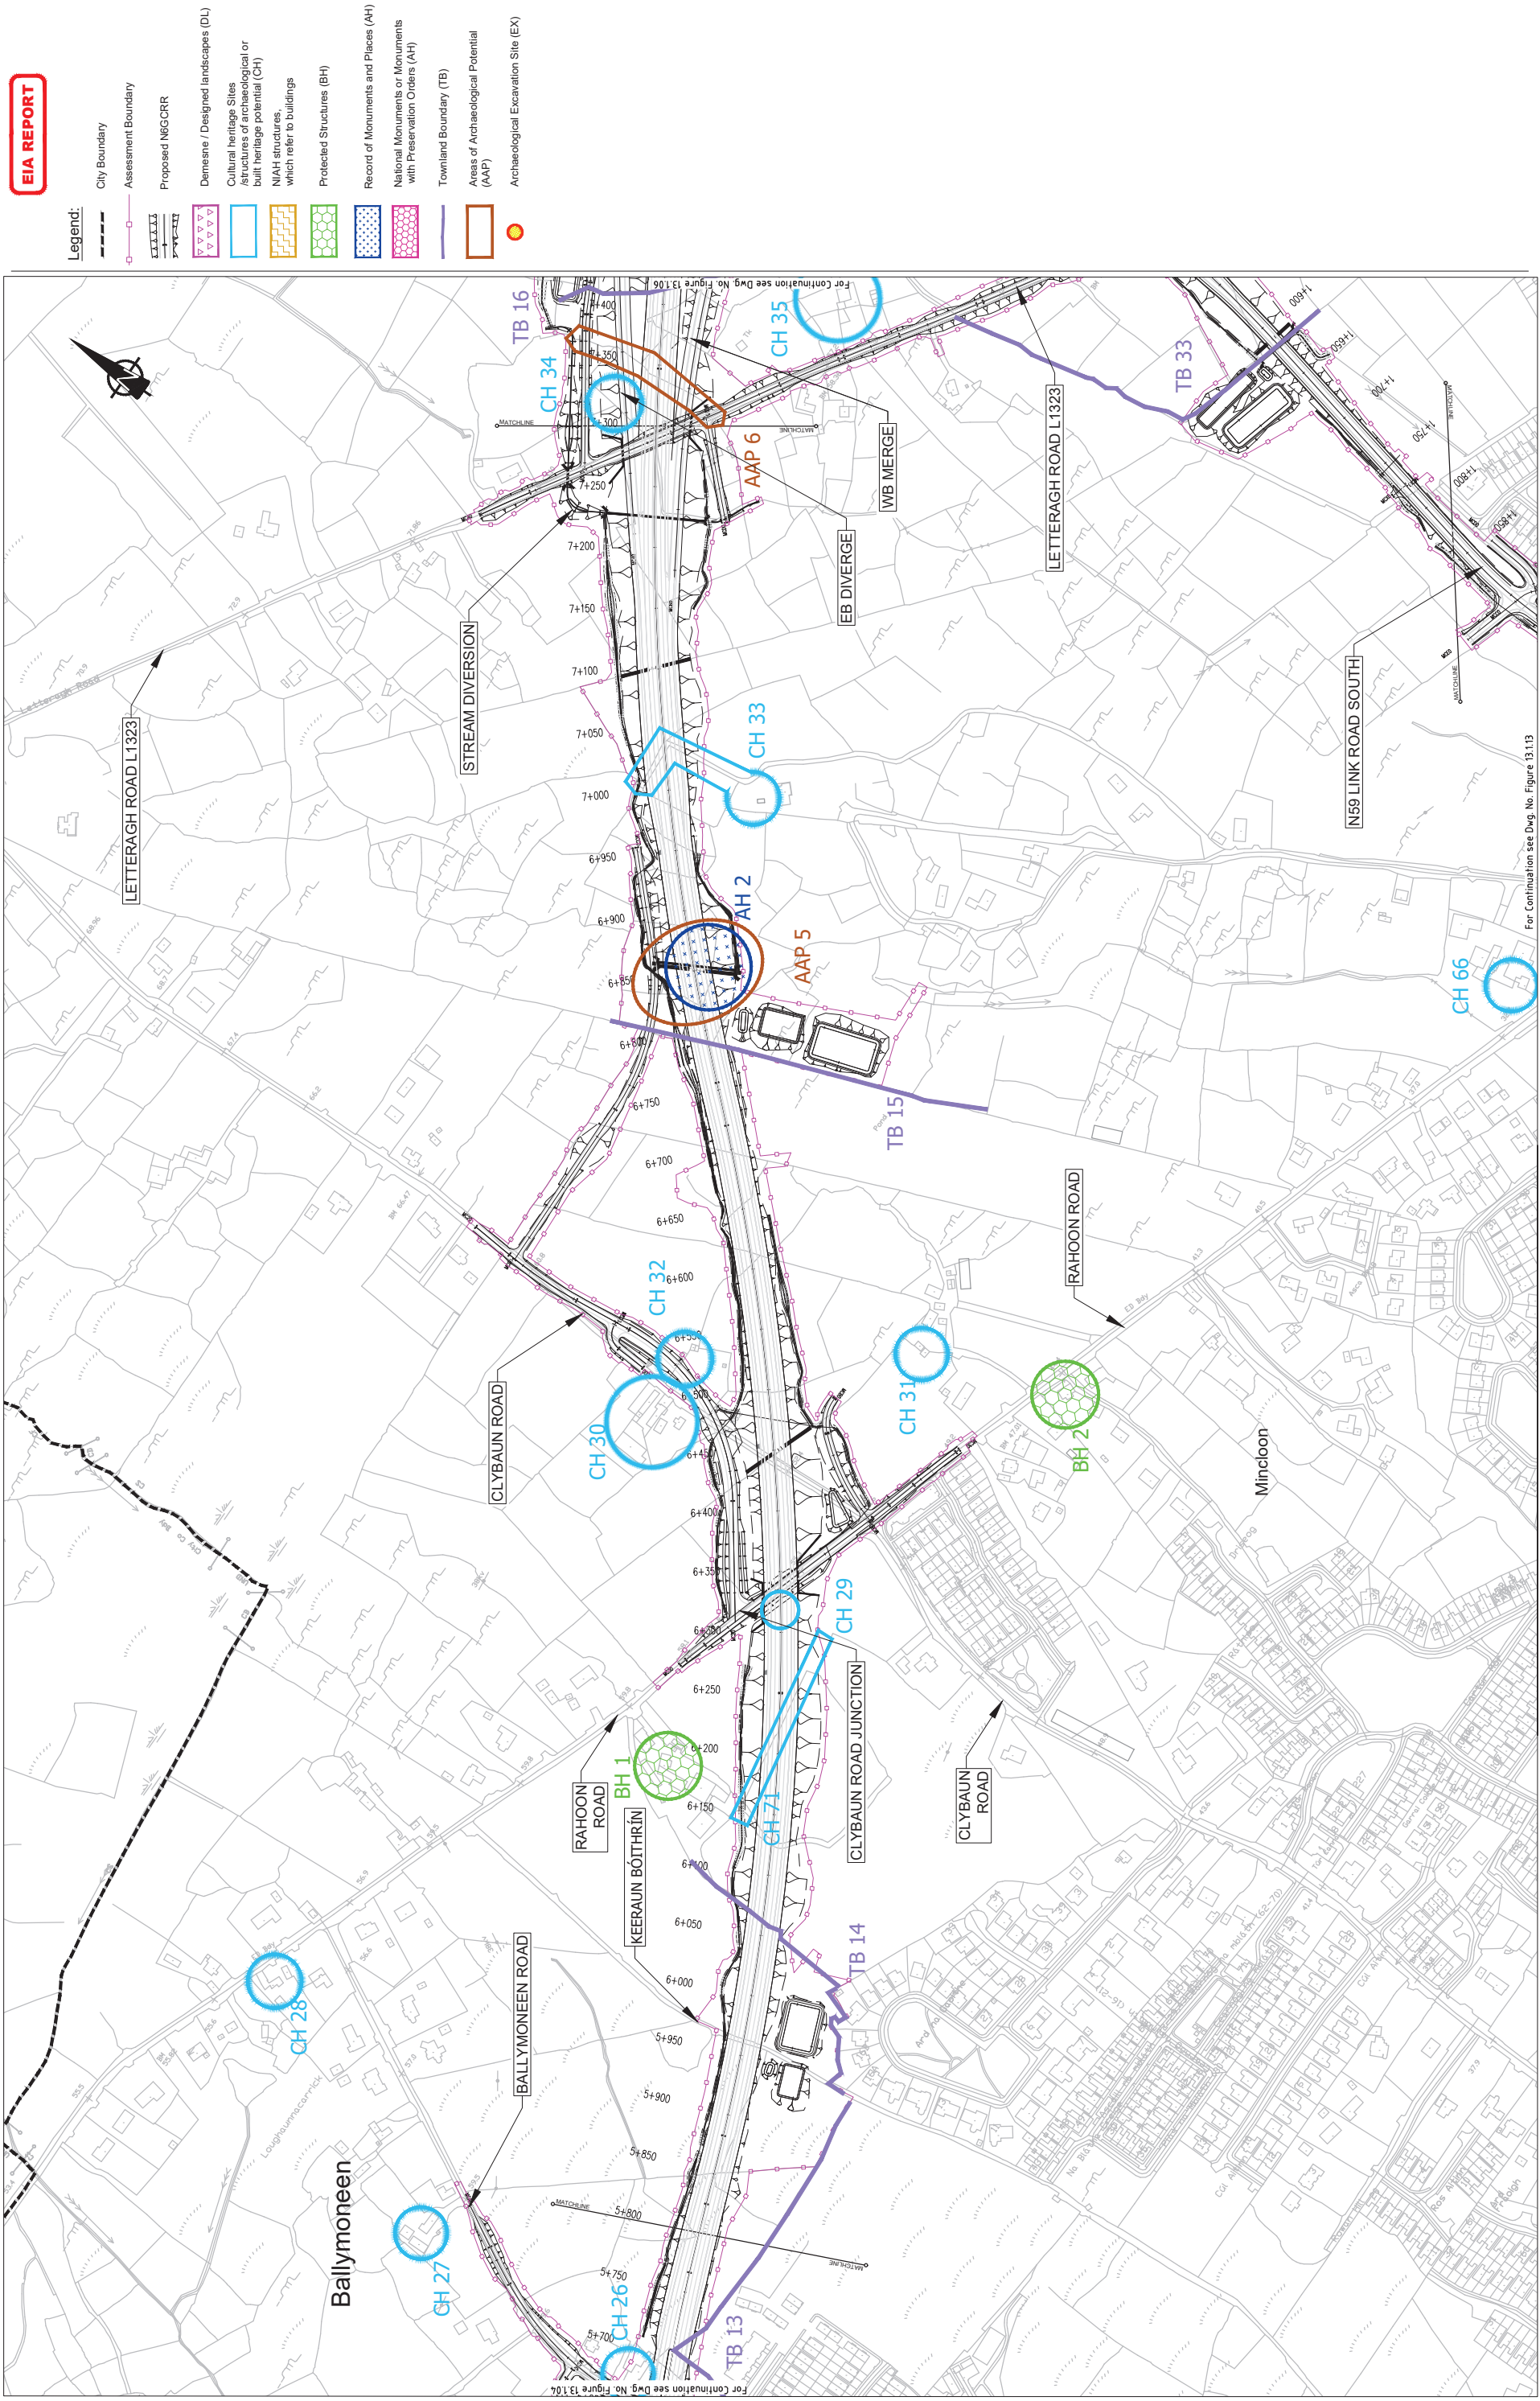

© National Mapping Division of Tallaght, Eireann. All rights reserved. Licence number CYL5033446

Key Plan

Consultant

Tel: +353 (0)91 460875
www.N6GalwayCity.ie
www.arup.ie

Job Title

N6 Galway City Ring Road


Drawing Title


Cultural Heritage
CH 5+800 to CH 7+300
Sheet 5 of 15

Drawing Status

For Information

Scale	1:5000 @ A3
Date	February 2025
Issue	11
Job No	233985
Drawing No	Figure 13.1.05
Issue	11

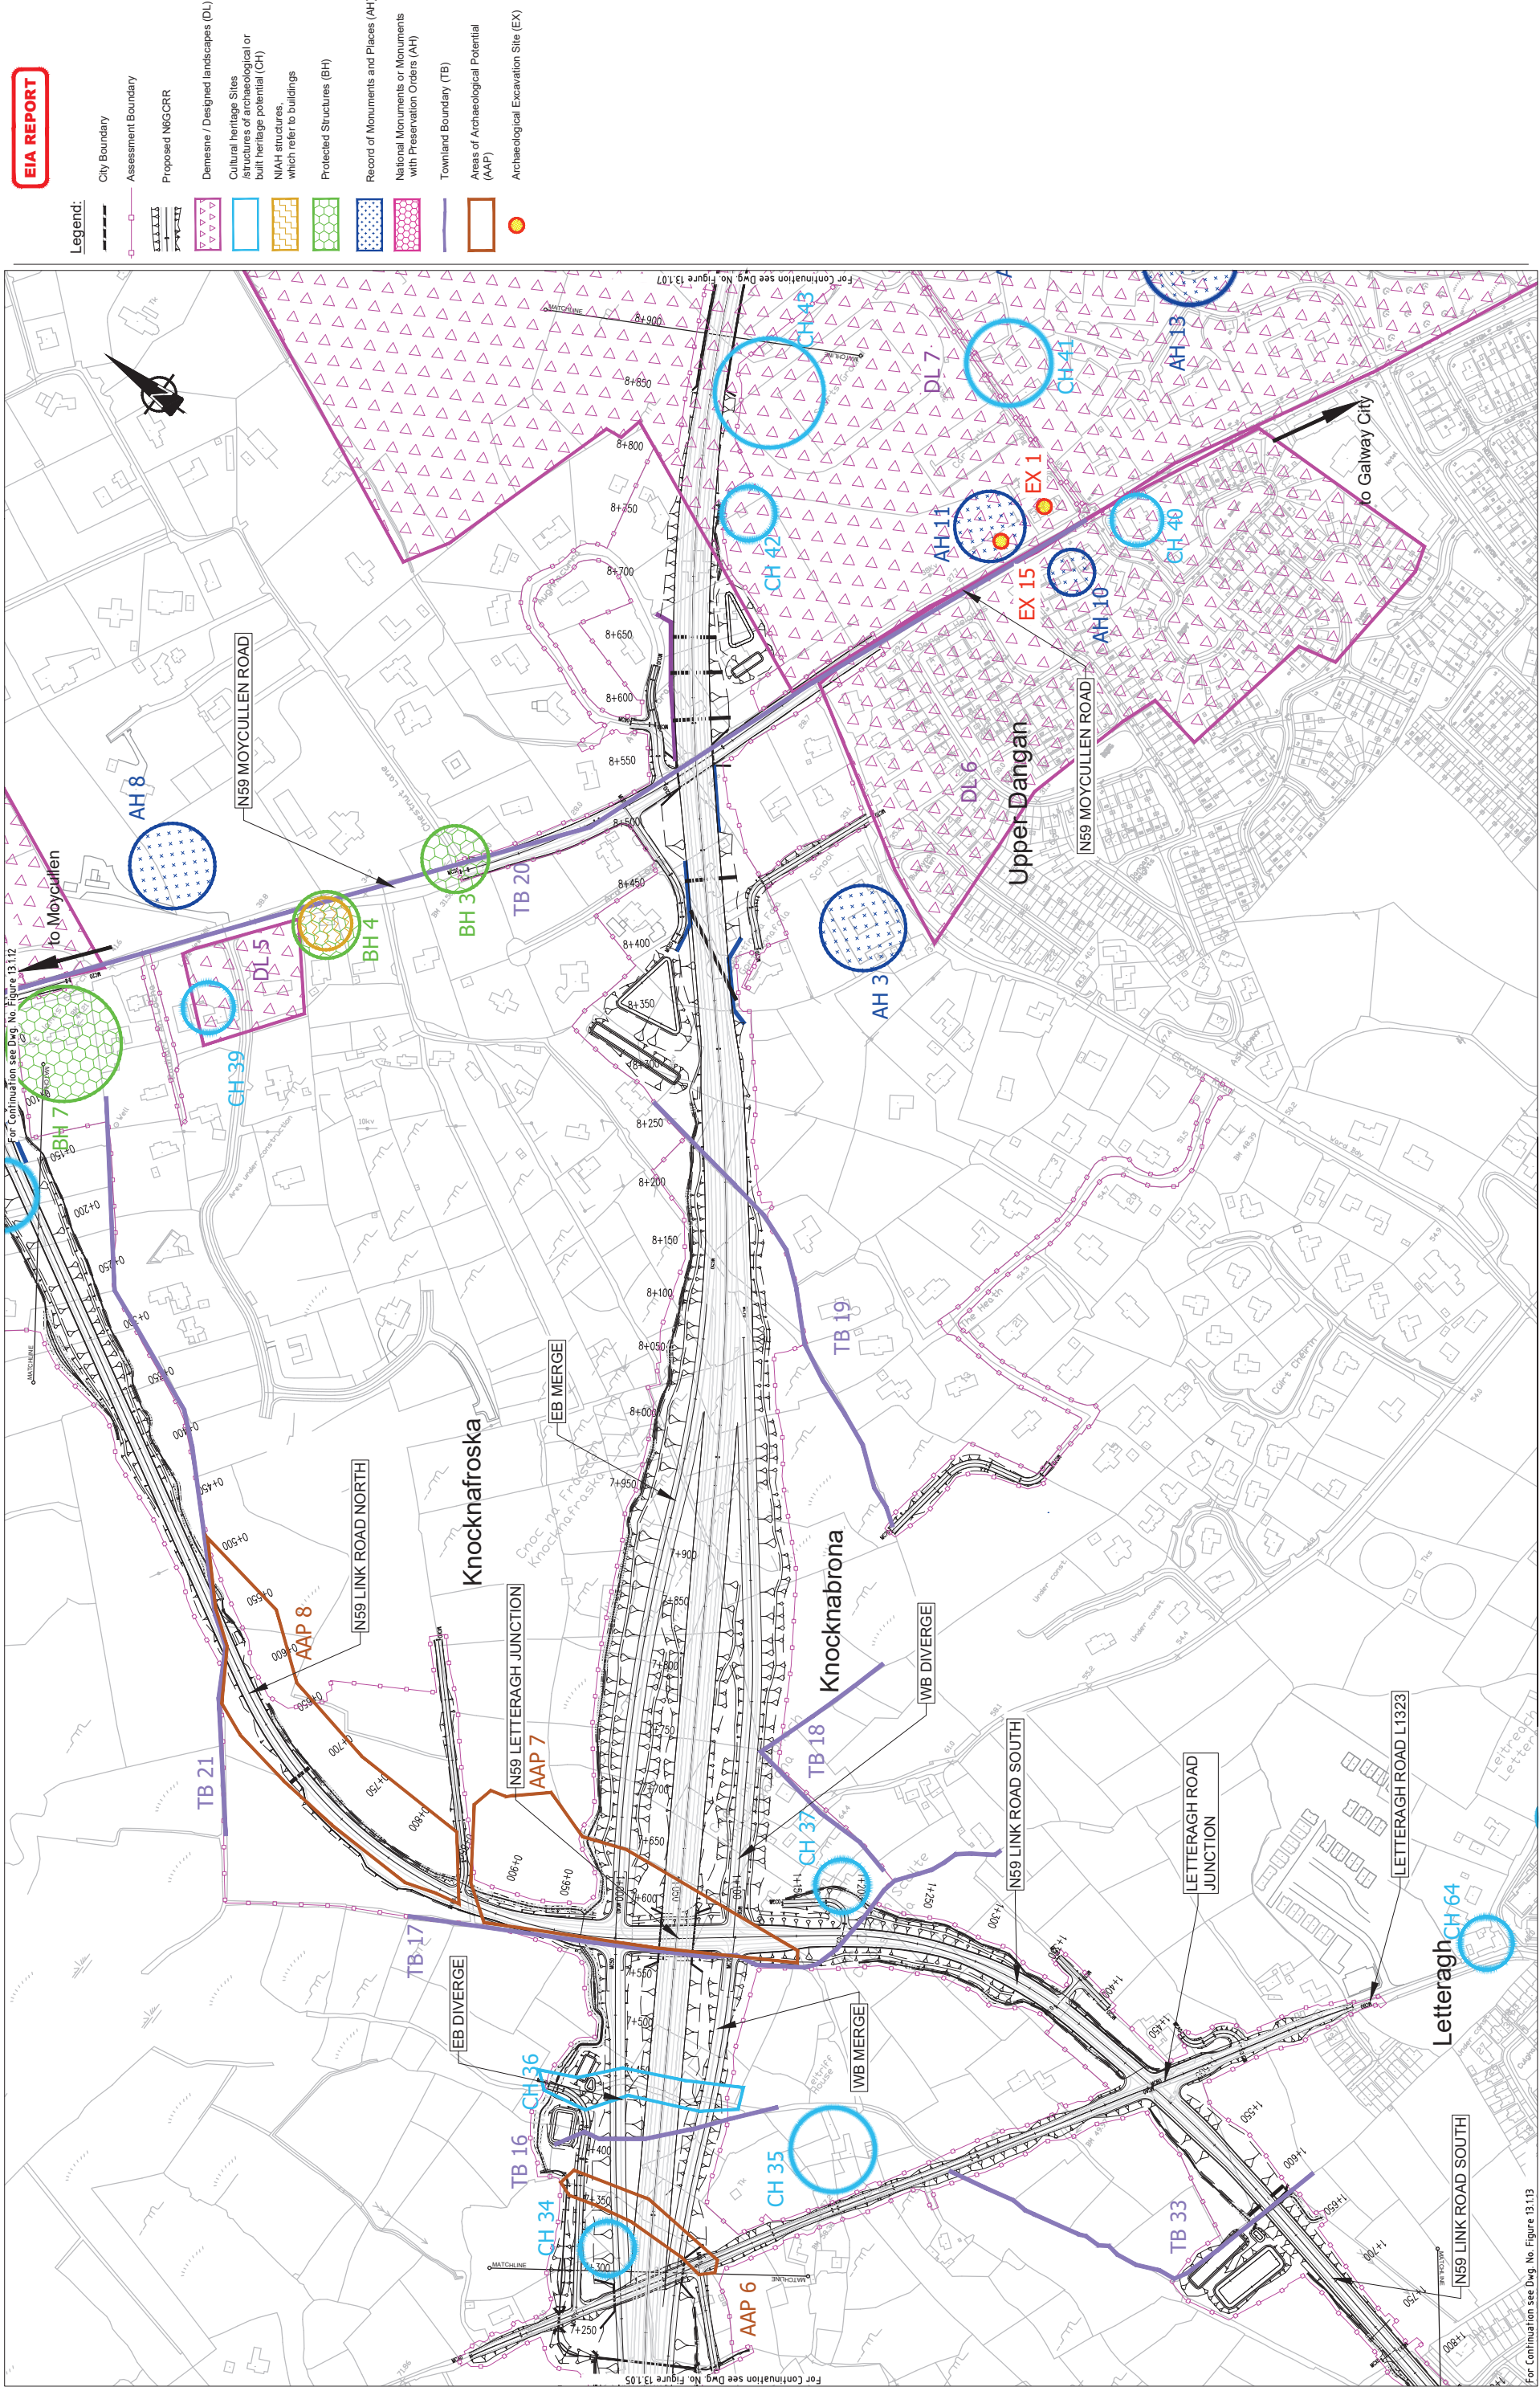

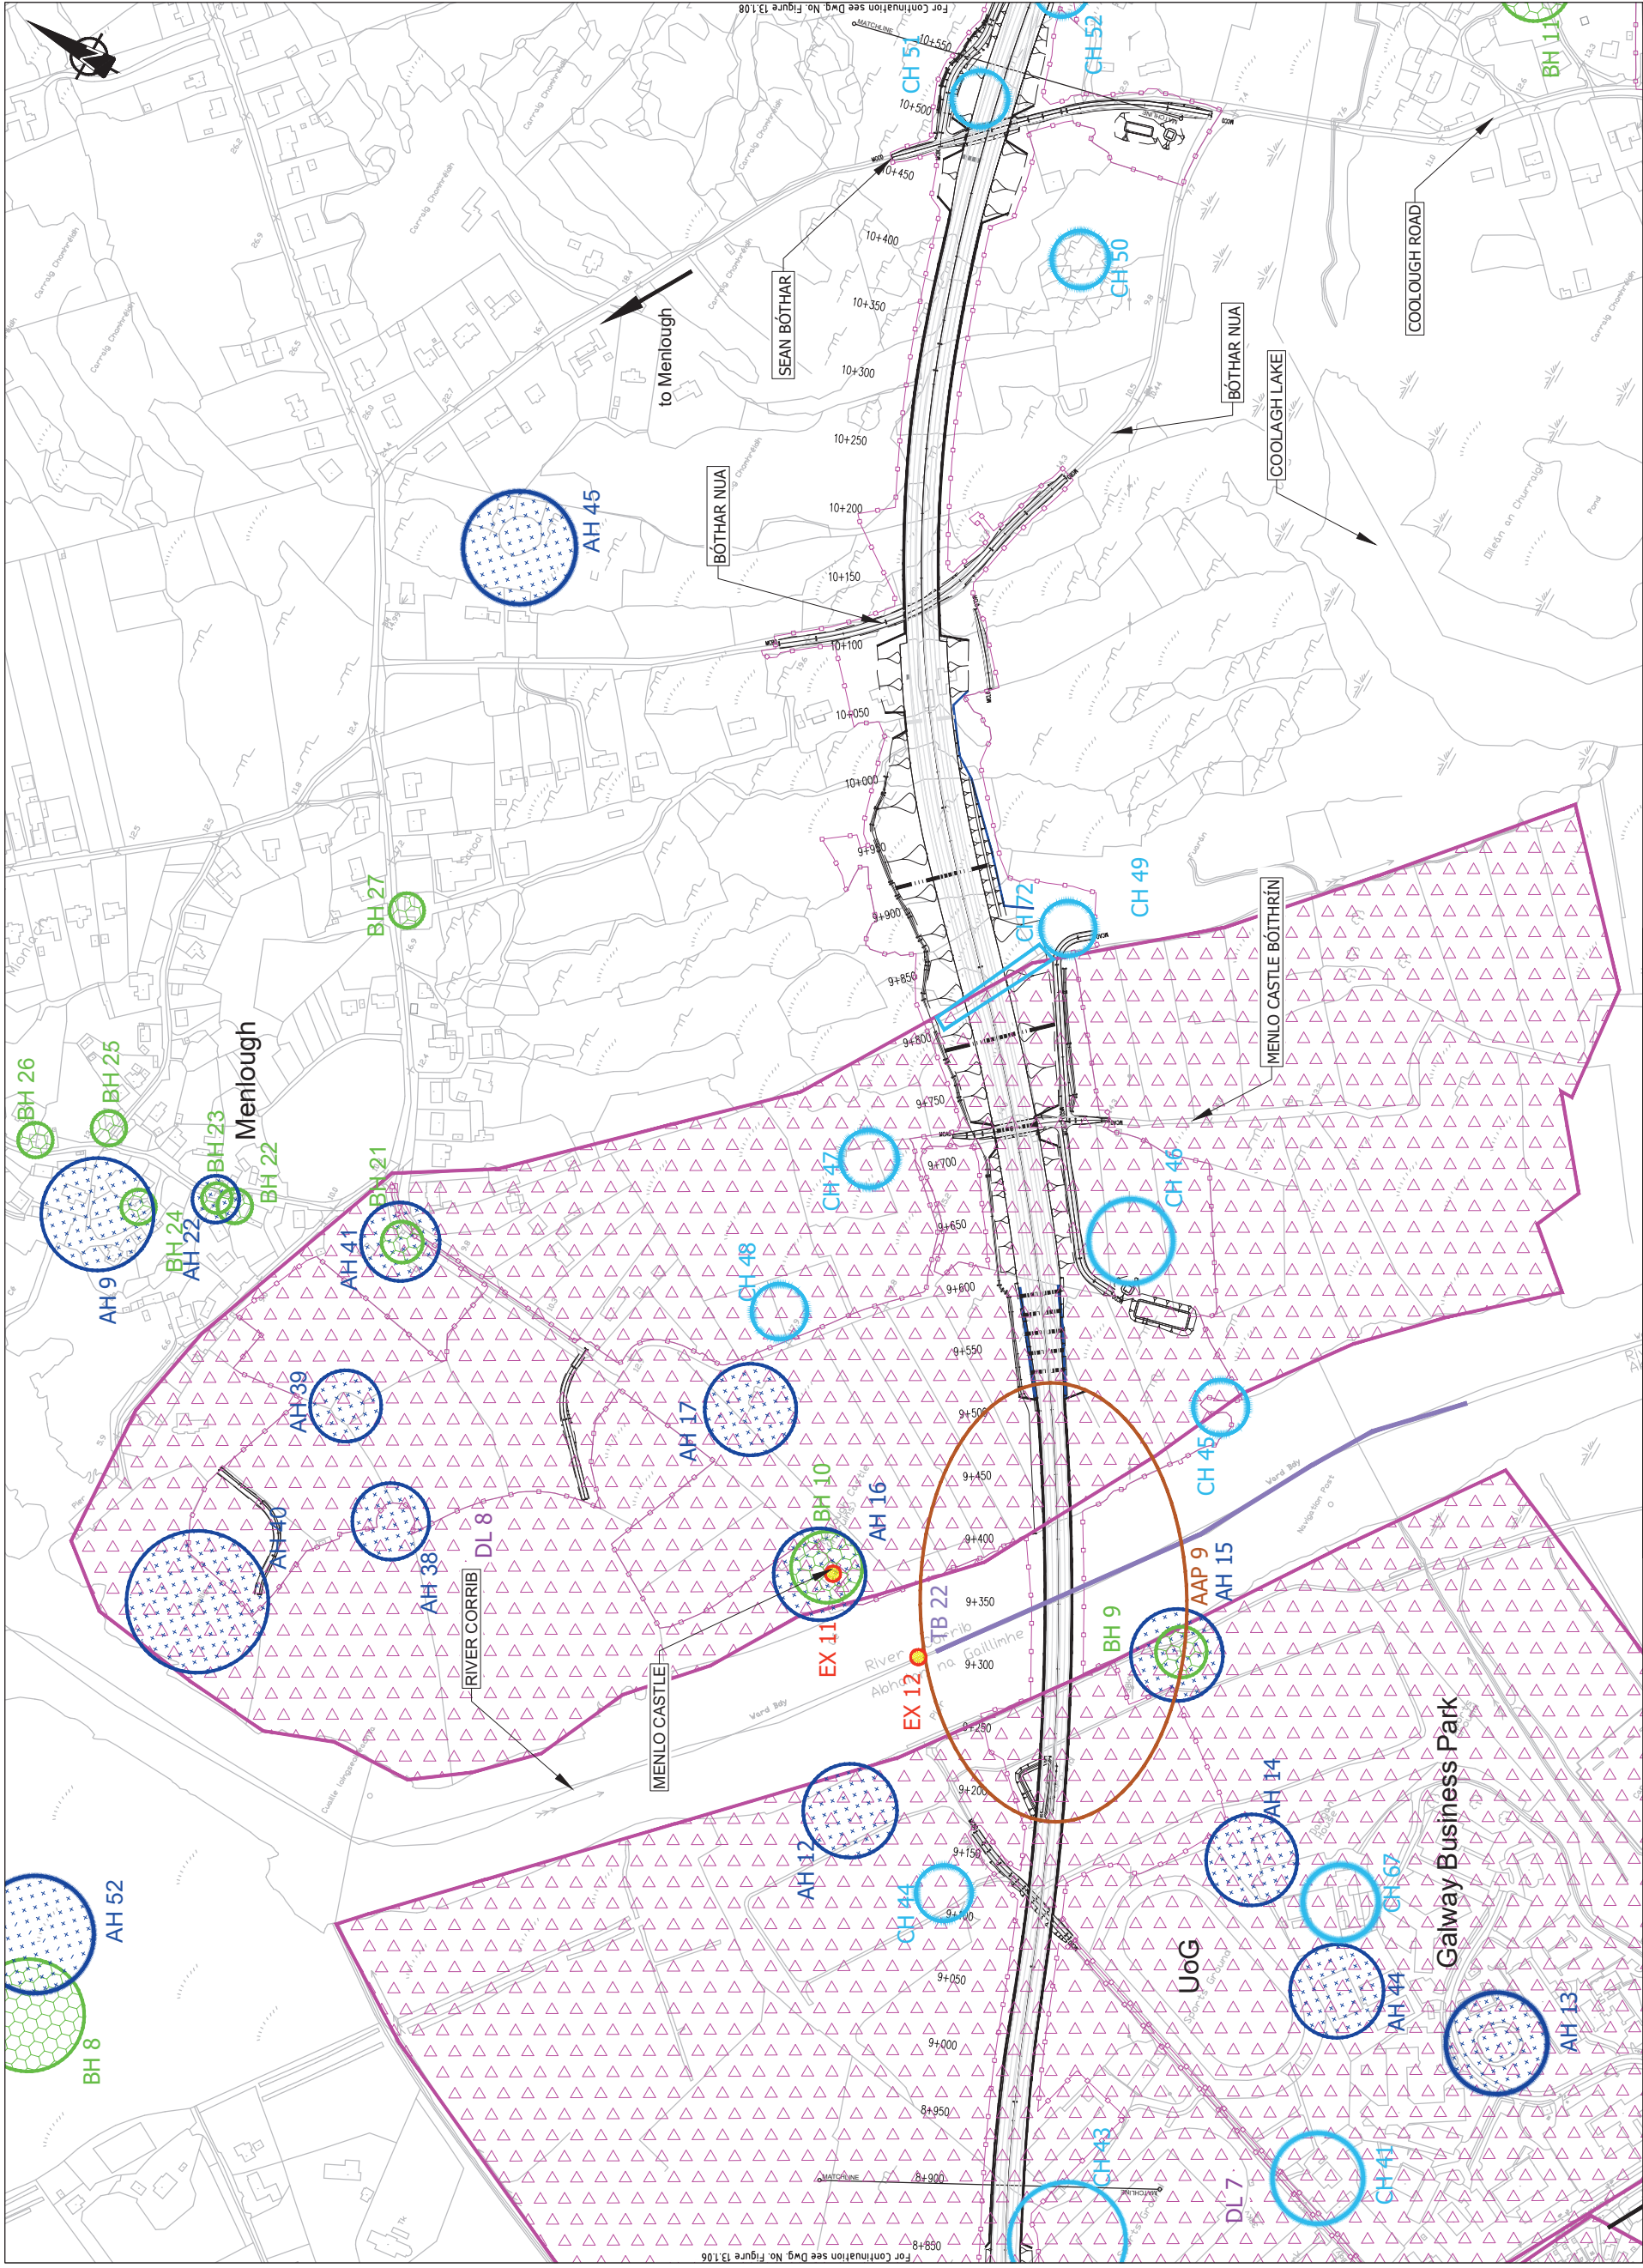


EIA REPORT


Legend:

- City Boundary
- Assessment Boundary
- Proposed N6CRR
- Demeane / Designed landscapes (DL)
- Cultural heritage Sites / structures of archaeological or built heritage potential (CH)
- NIAH structures which refer to buildings
- Protected Structures (BH)
- Record of Monuments and Places (AH)
- National Monuments or Monuments with Preservation Orders (AH)
- Townland Boundary (TB)
- Areas of Archaeological Potential (AAP)
- Archaeological Excavation Site (EX)



Drawing Title		Drawing No		Issue
Cultural Heritage CH. 10+550 to CH. 12+200 Sheet 8 of 15		233985		Figure 13.1.08 11
Drawing Status				
For Information				

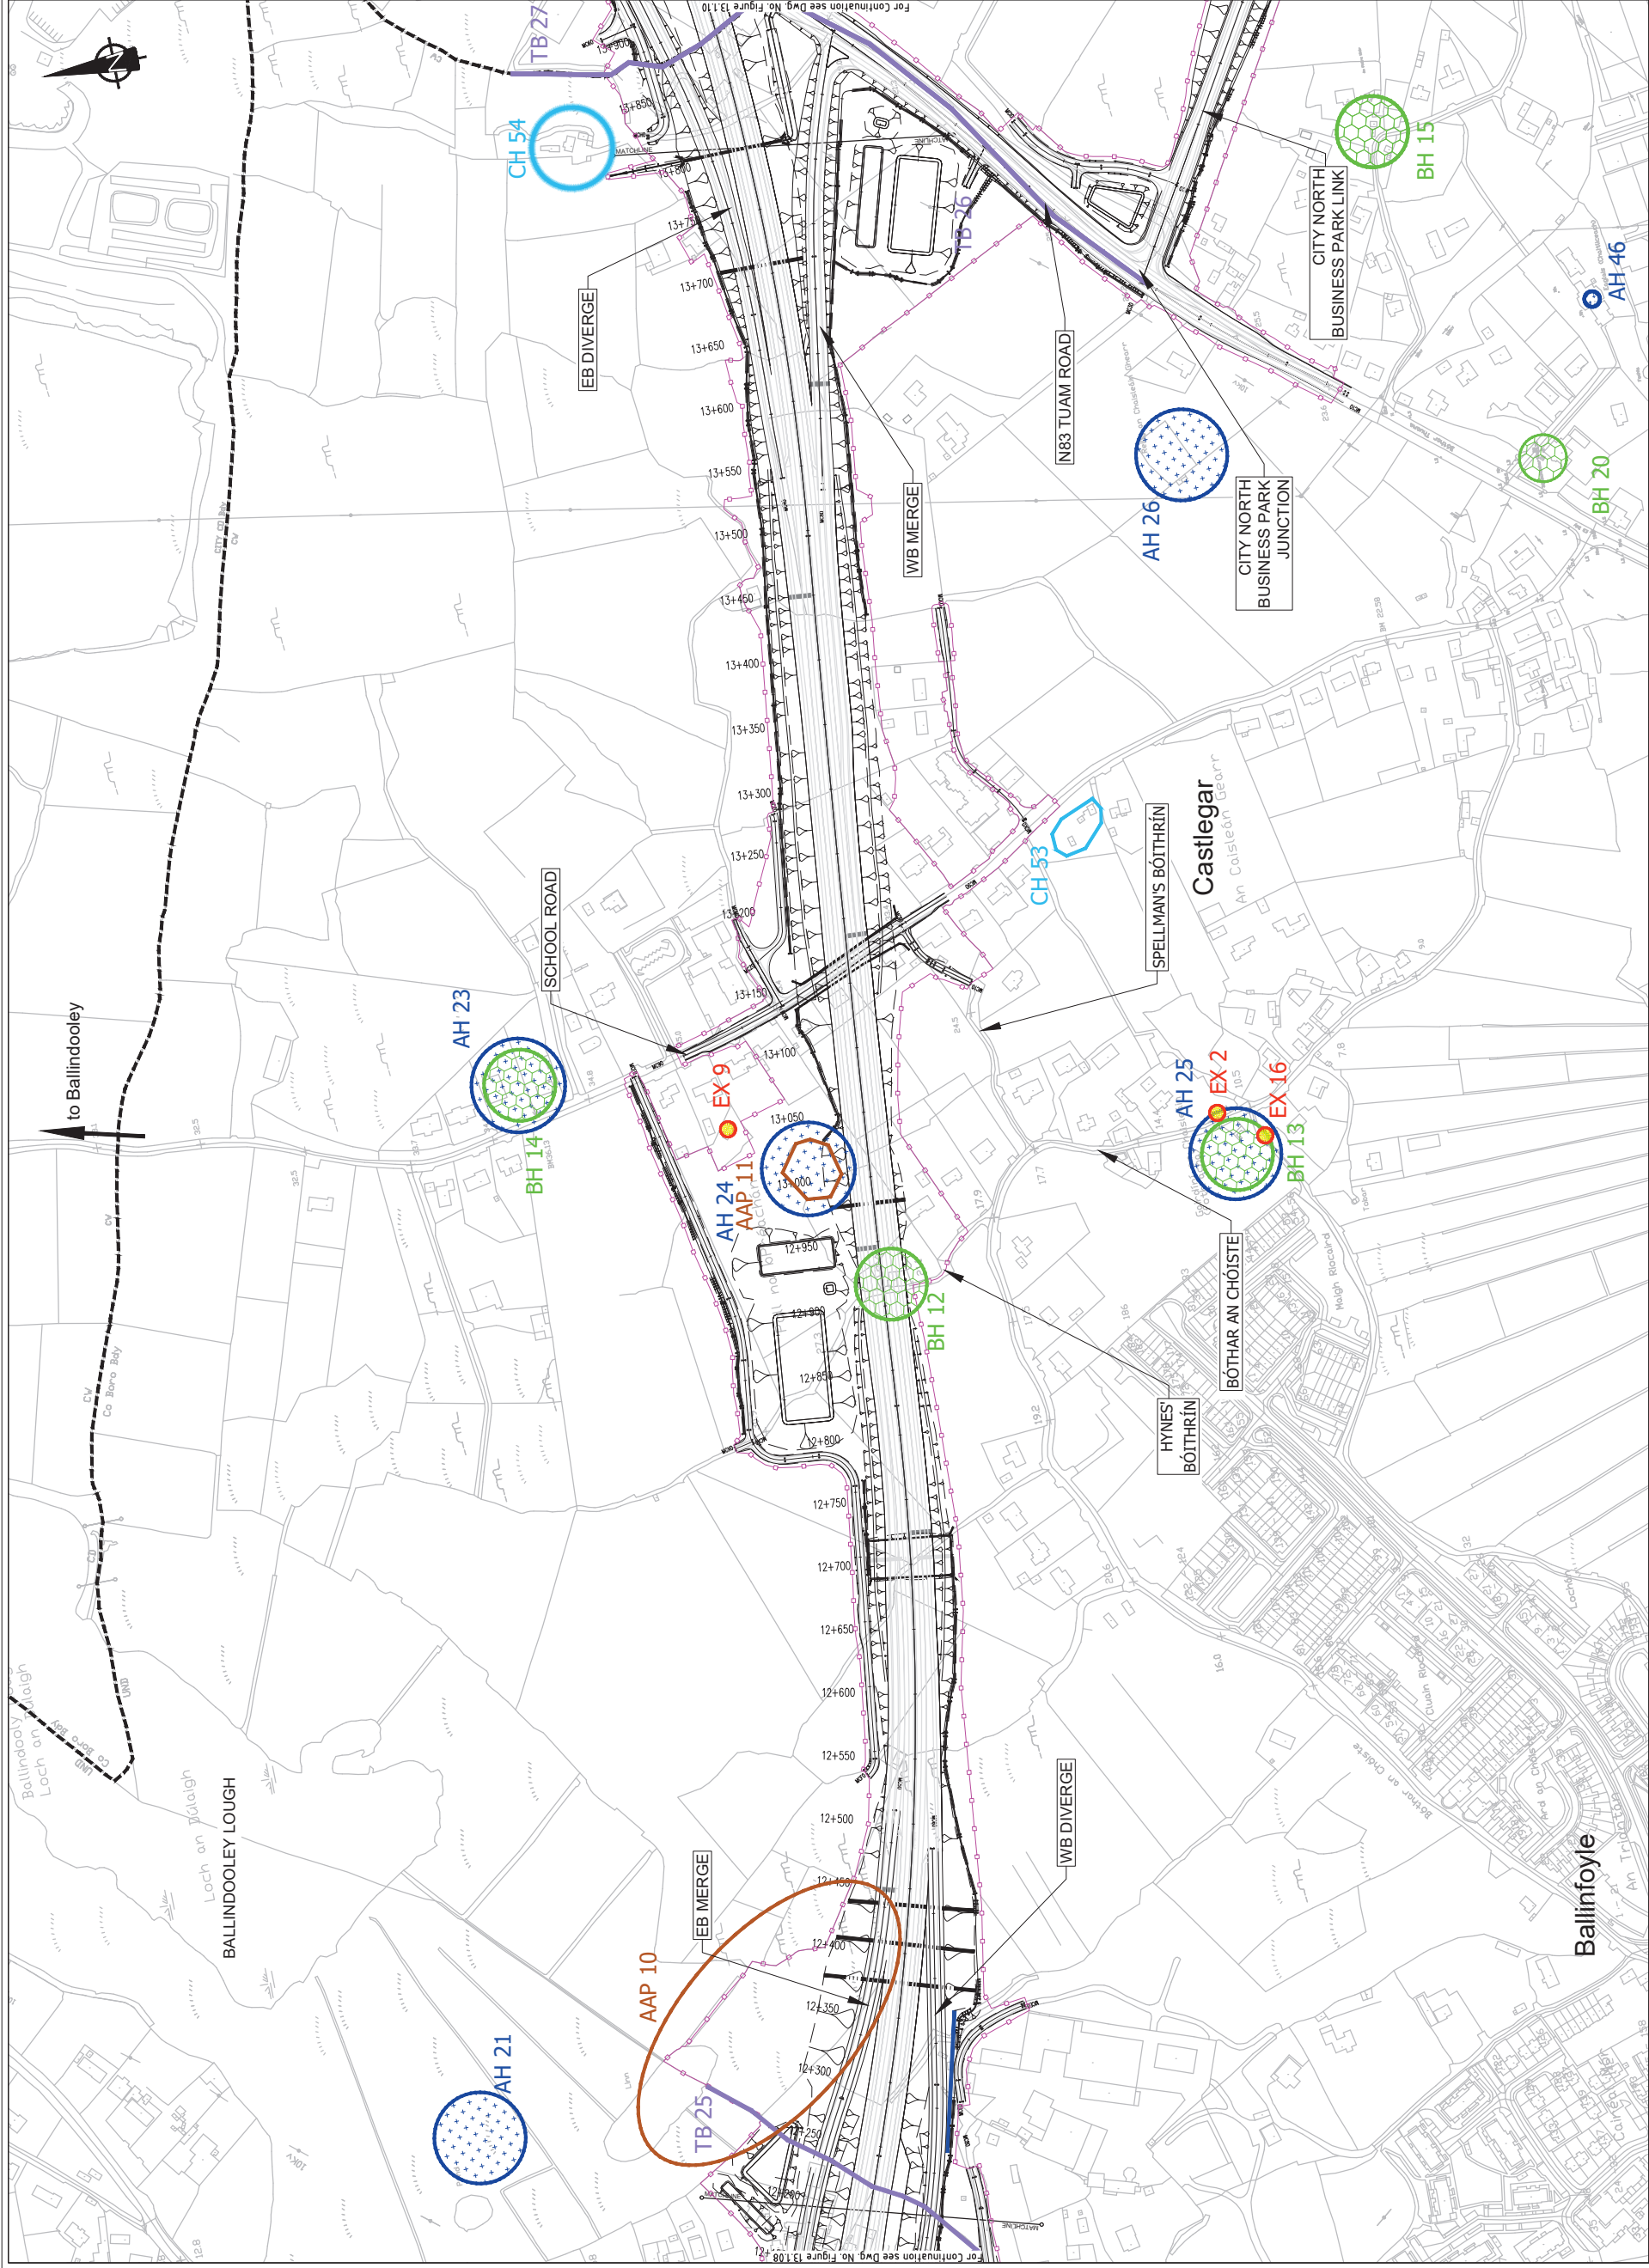

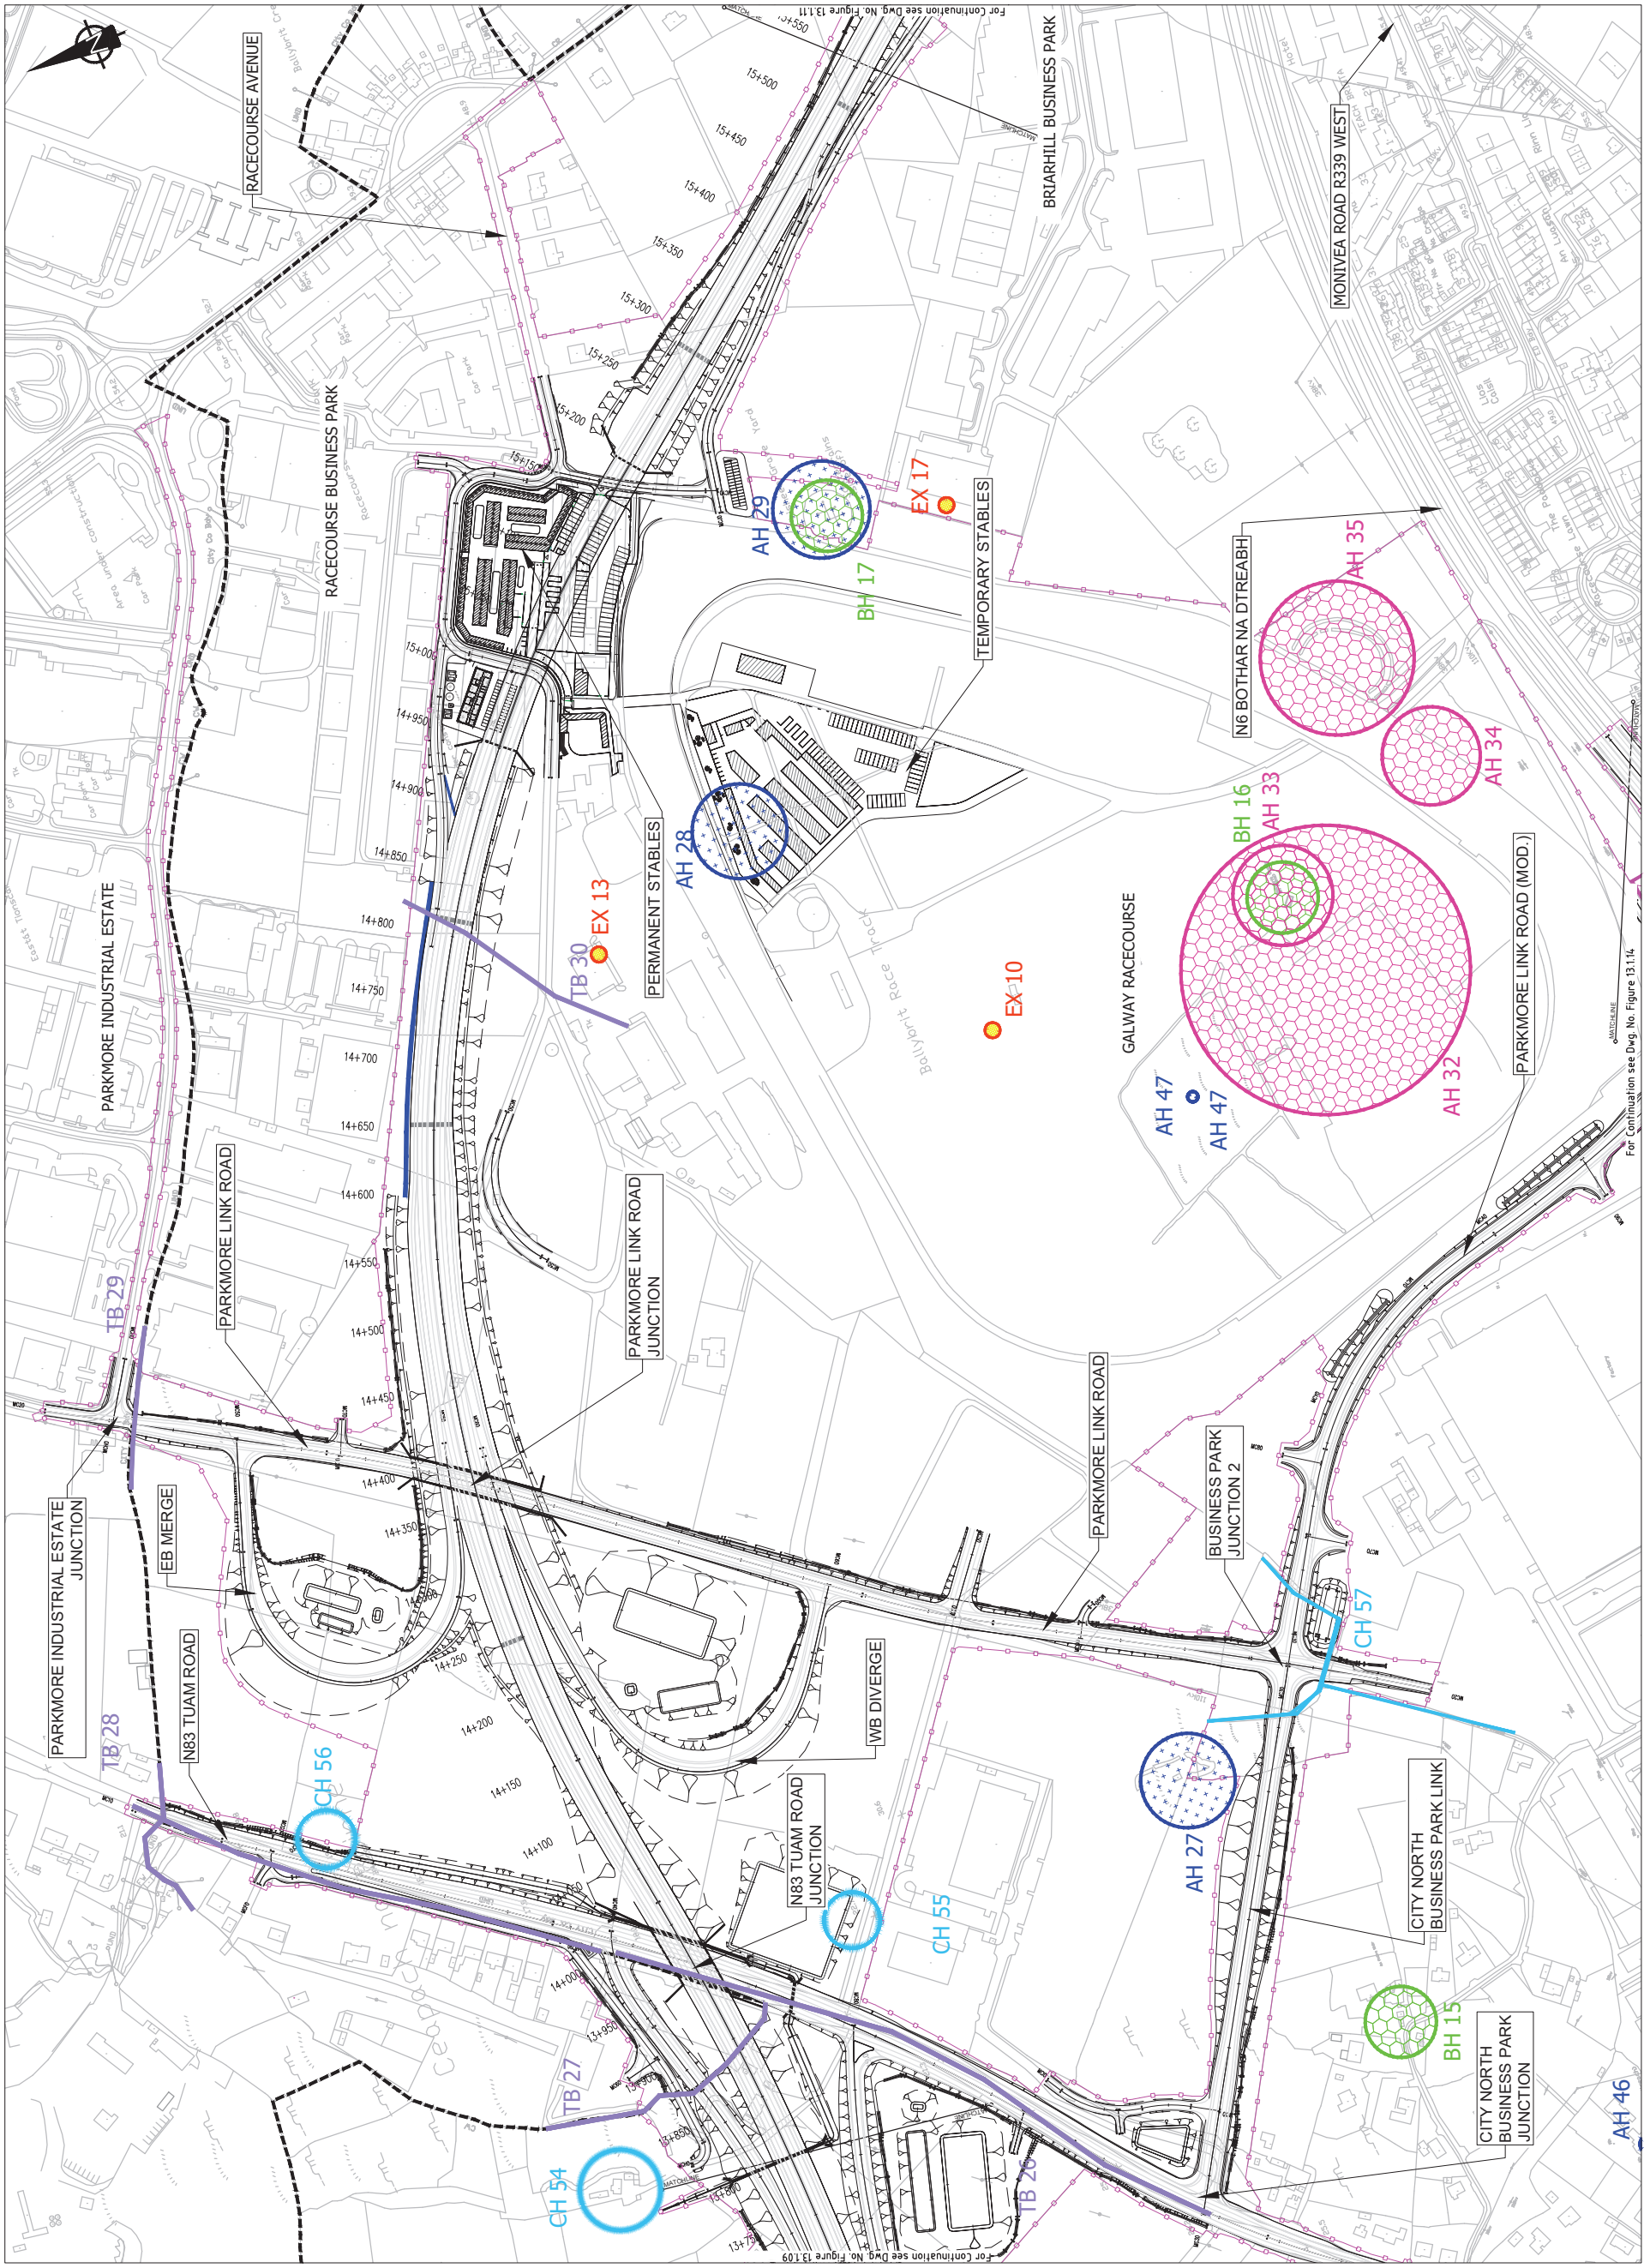

EIA REPORT


Legend:

- City Boundary
- Assessment Boundary
- Proposed N6GCR
- Demarcate / Designed landscapes (DL)
- Cultural heritage Sites / Structures of archaeological or built heritage potential (CH)
- NIAH structures which refer to buildings
- Protected Structures (BH)
- Record of Monuments and Places (AH)
- National Monuments or Monuments with Preservation Orders (AH)
- Townland Boundary (TB)
- Areas of Archaeological Potential (AAP)
- Archaeological Excavation Site (EX)

Clients



Key Plan

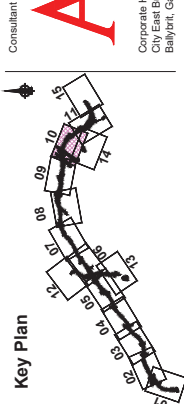

Consultant



Job Title
N6 Galway City Ring Road

Scale	1:5000 @ A3
Date	February 2025

Tel: +353 (0)91 460875
www.N6GalwayCity.ie


Drawing Title

Cultural Heritage
CH. 13+800 to CH. 15+500
Sheet 10 of 15

Drawing Status


For Information

Job No	Drawing No	Issue
233985	Figure 13.1.10	11

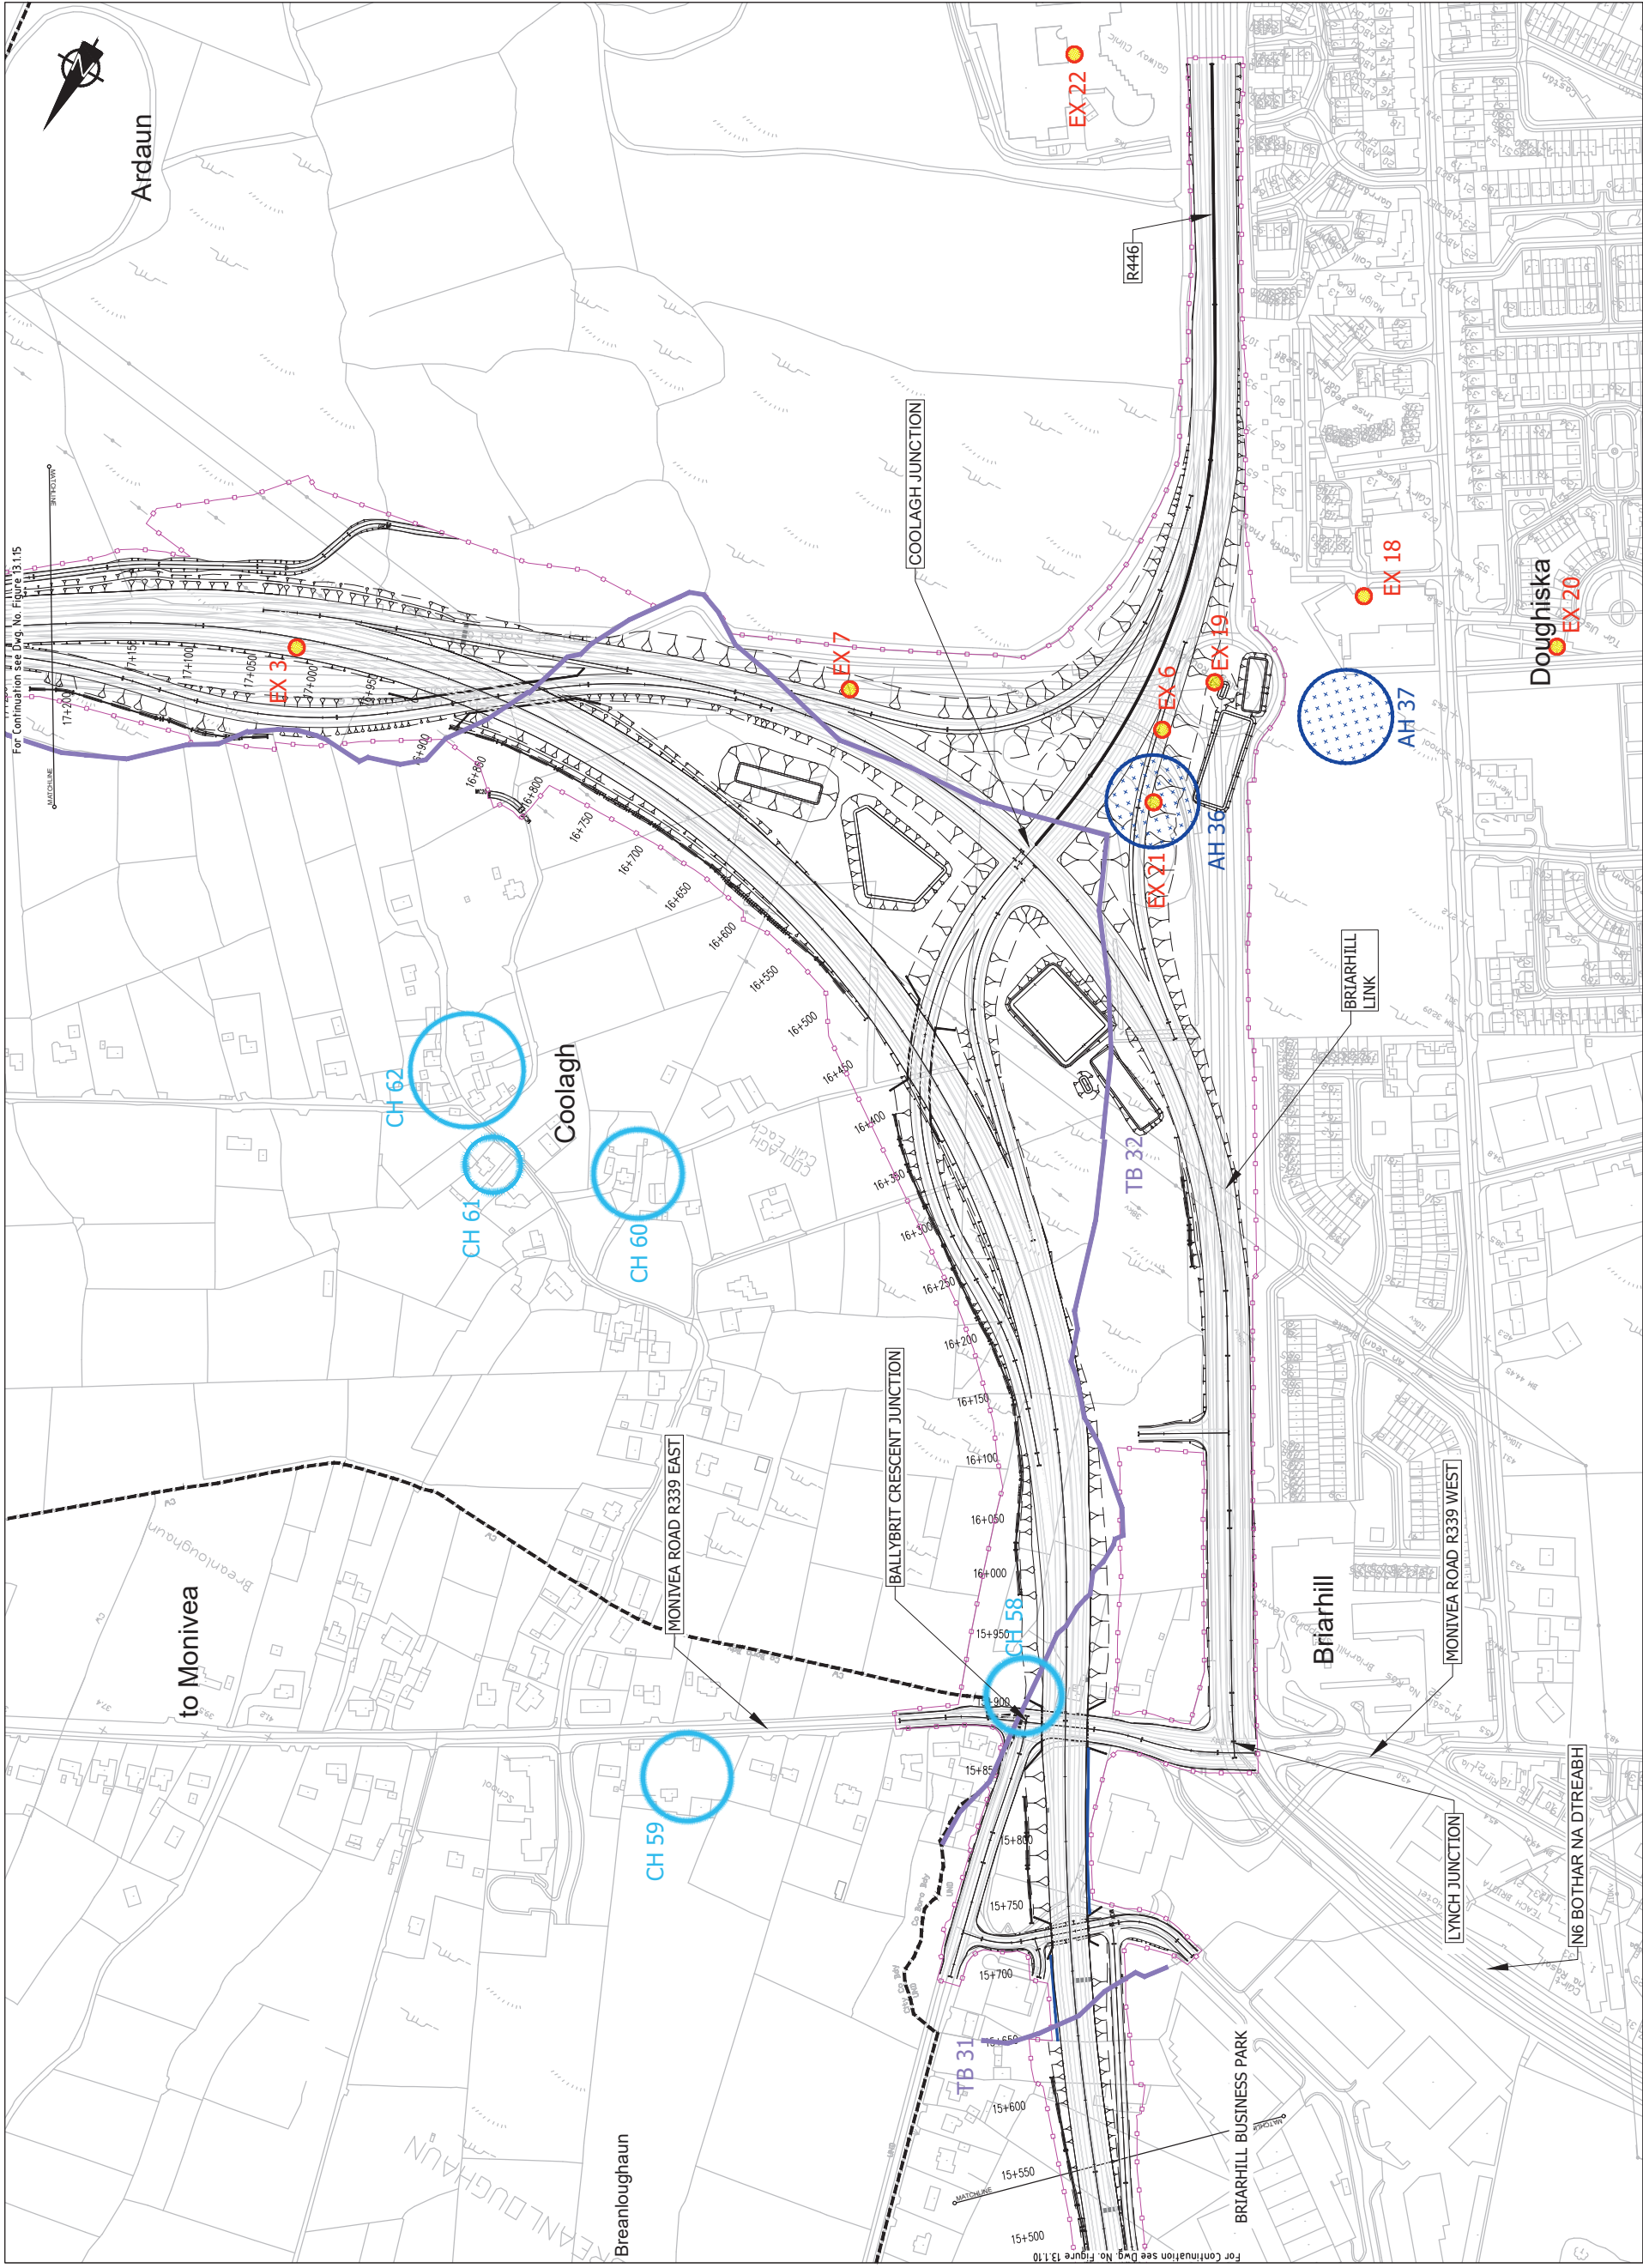

EIA REPORT

- Legend:
- City Boundary
 - Assessment Boundary
 - Proposed NEGRR
 - Demesne / Designed landscapes (DL)
 - Cultural heritage Sites / structures of archaeological or built heritage potential (CH)
 - NIAH structures, which refer to buildings
 - Protected Structures (BH)
 - Record of Monuments and Places (AH)
 - National Monuments or Monuments with Preservation Orders (AH)
 - Townland Boundary (TB)
 - Areas of Archaeological Potential (AAP)
 - Archaeological Excavation Site (EX)

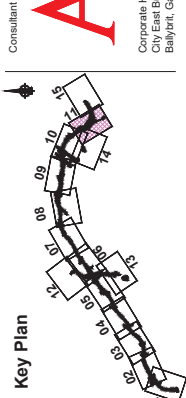

Job Title
N6 Galway City Ring Road

Scale
1:5000 @ A3

Date
February 2025

Tel +353 (0)91 460875
www.NGalwayCity.ie
www.arup.ie


Consultant
ARUP

Corporate House
City East Business Park
Ballyart, Galway, Ireland

Drawing Title
Cultural Heritage
CH. 15+500 to CH. 17+200
Sheet 11 of 15

Drawing Status
For Information
Job No
233985
Drawing No
Figures 13.1.111
Issue
11


Issue	Date	By	Chd	MH	EMC
11	28/02/2025	KJ	By	Chd	Appl

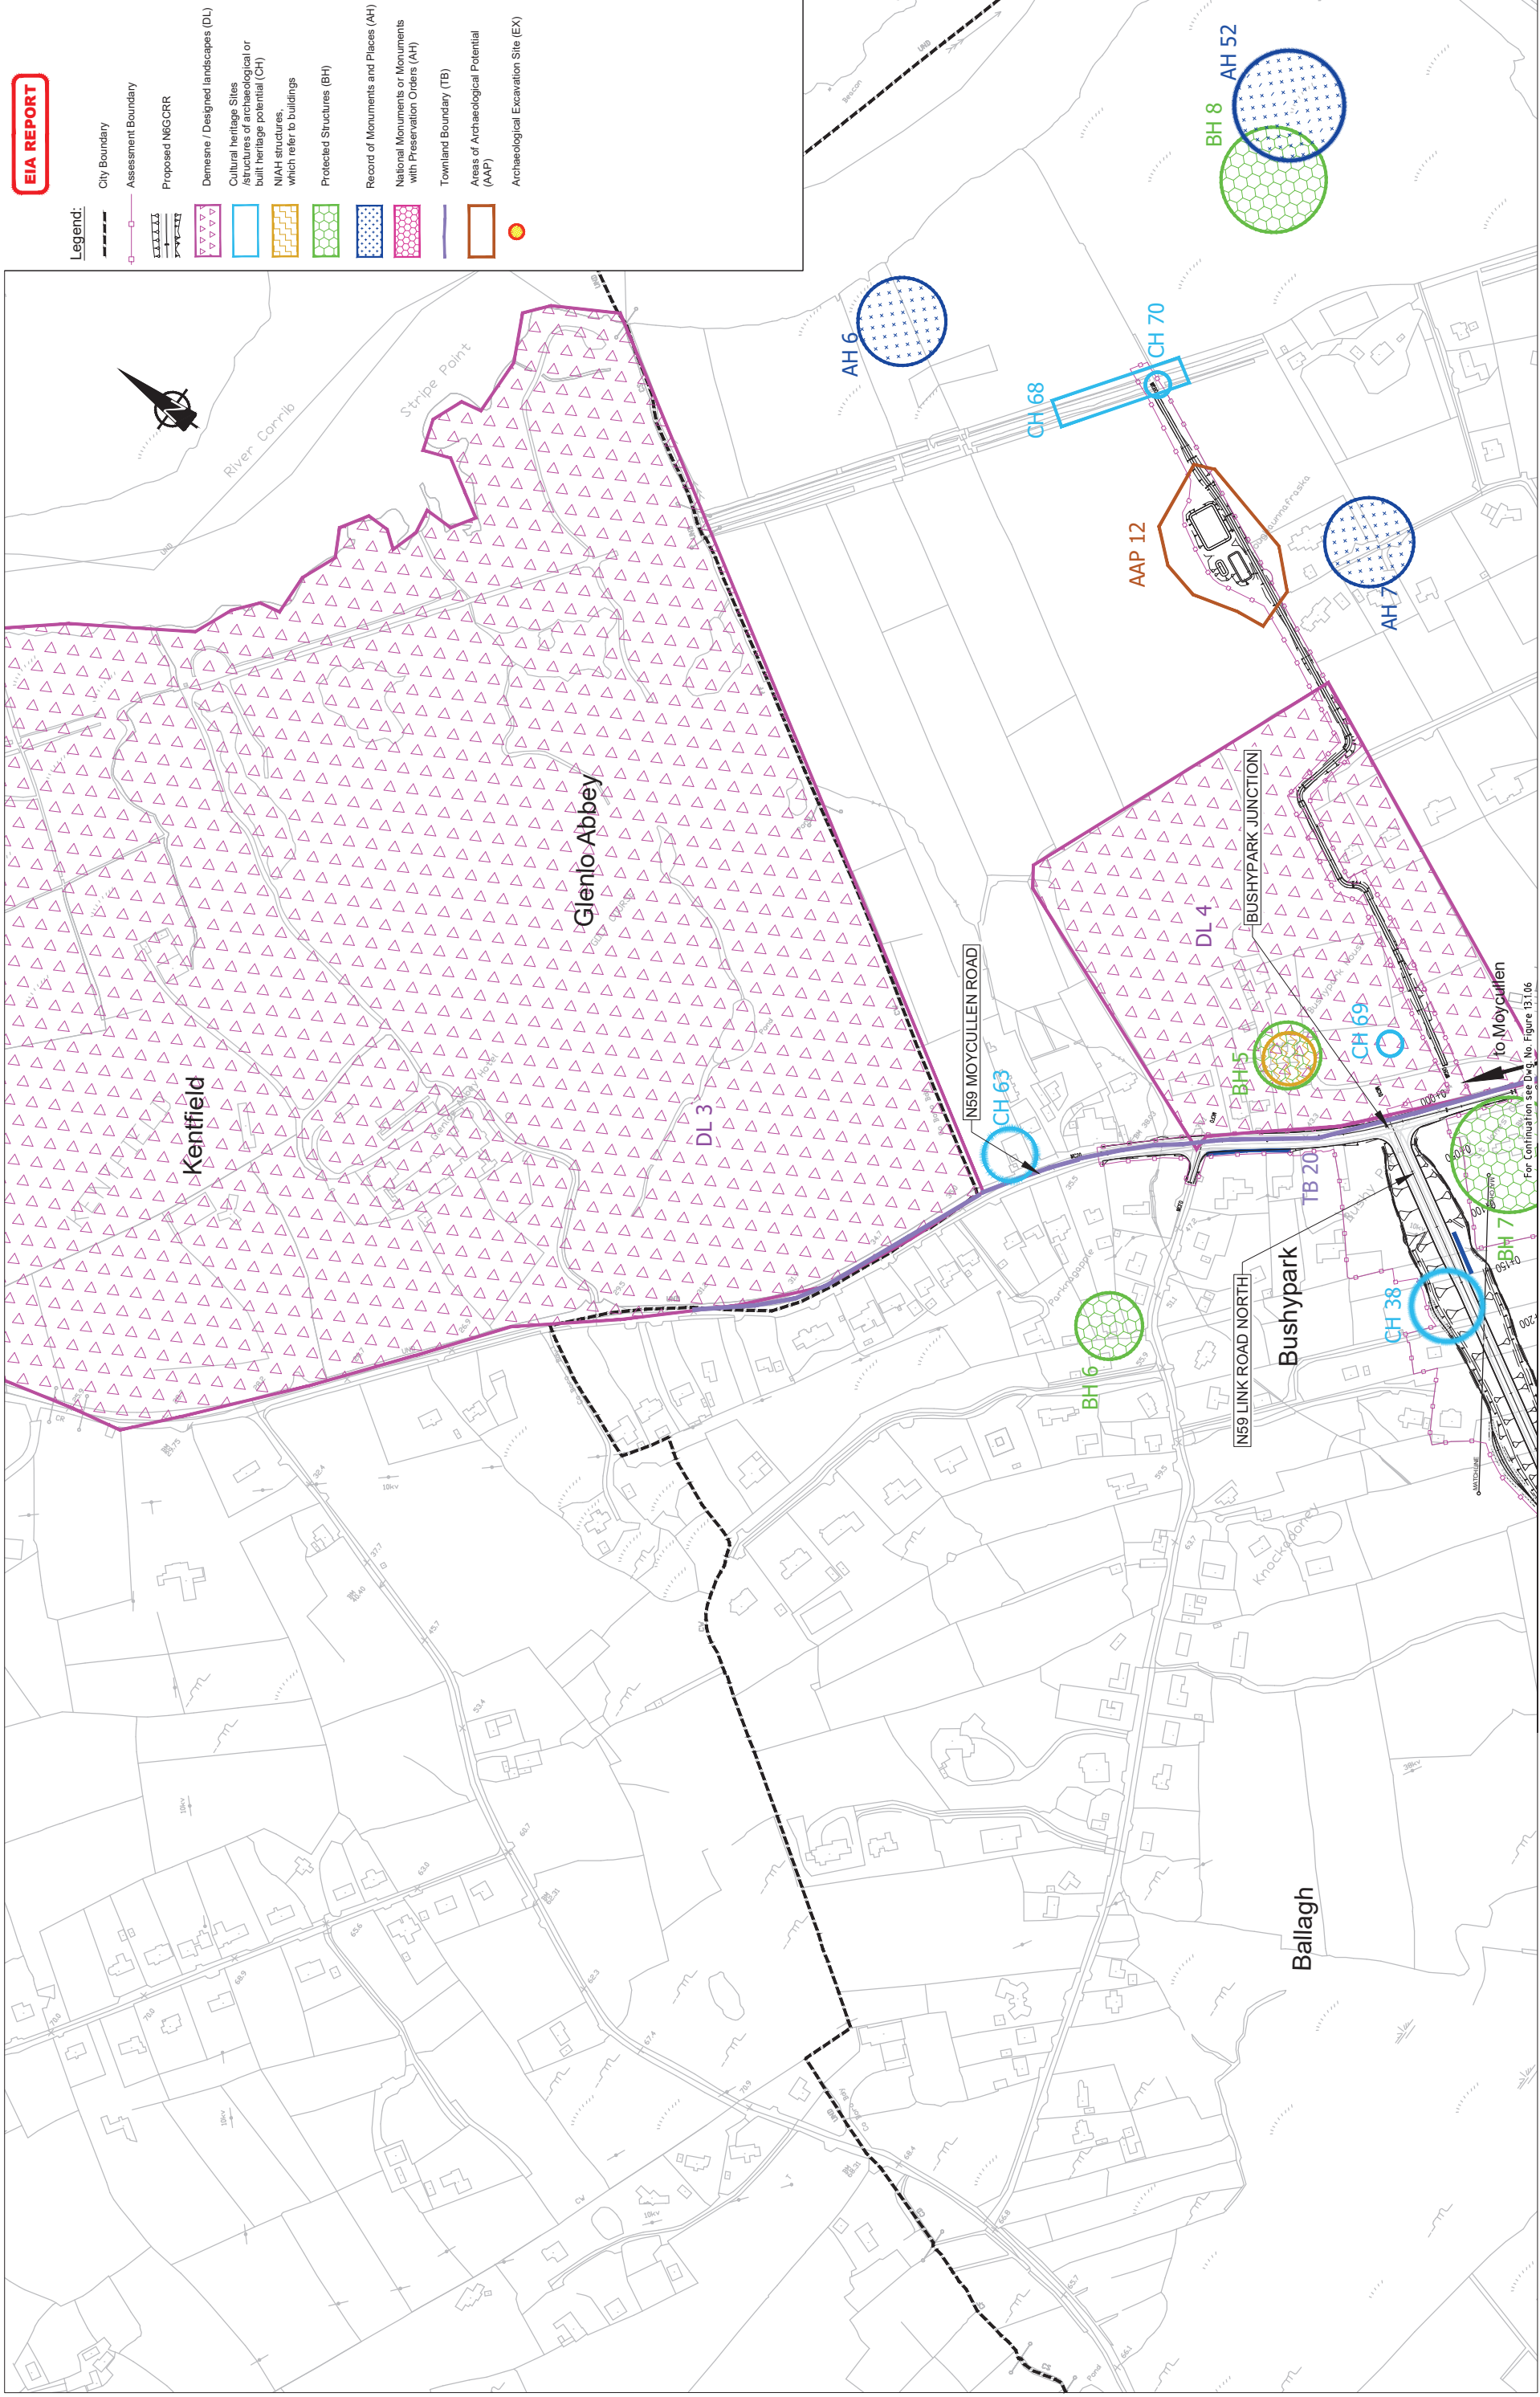

EIA REPORT

Legend:

- City Boundary
- Assessment Boundary
- Proposed N59 Link Road
- Demesne / Designed landscapes (DL)
- Cultural heritage Sites / structures of archaeological or built heritage potential (CH)
- NIAH structures which refer to buildings
- Protected Structures (BH)
- Record of Monuments and Places (AH)
- National Monuments or Monuments with Preservation Orders (AH)
- Townland Boundary (TB)
- Areas of Archaeological Potential (AAP)
- Archaeological Excavation Site (EX)

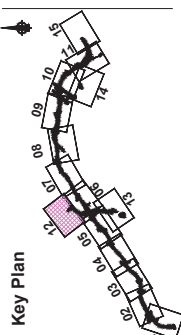

Consultant

Job Title
N6 Galway City Ring Road

Scale	1:5000 @ A3
Date	February 2025

Tel +353 (0)91 460875
www.N6GalwayCity.ie

Corporate House
City East Business Park
Ballyart, Galway, Ireland


Drawing Title


Cultural Heritage
N59 Link Road North
Sheet 12 of 15

Drawing Status

For Information	Drawing No	Issue
233985	Figure 13.1.12	11

- | | | | | | | | | | | | |
|---------------|---------------------|-----------------|------------------------------------|--|--|---------------------------|-------------------------------------|--|------------------------|--|-------------------------------------|
| City Boundary | Assessment Boundary | Proposed N6GCRR | Demesne / Designed landscapes (DL) | Cultural heritage Sites
/structures of archaeological or
built heritage potential (CH) | NIAH structures,
which refer to buildings | Protected Structures (BH) | Record of Monuments and Places (AH) | National Monuments or Monuments
with Preservation Orders (AH) | Townland Boundary (TB) | Areas of Archaeological Potential
(AAP) | Archaeological Excavation Site (EX) |
| | | | | | | | | | | | |

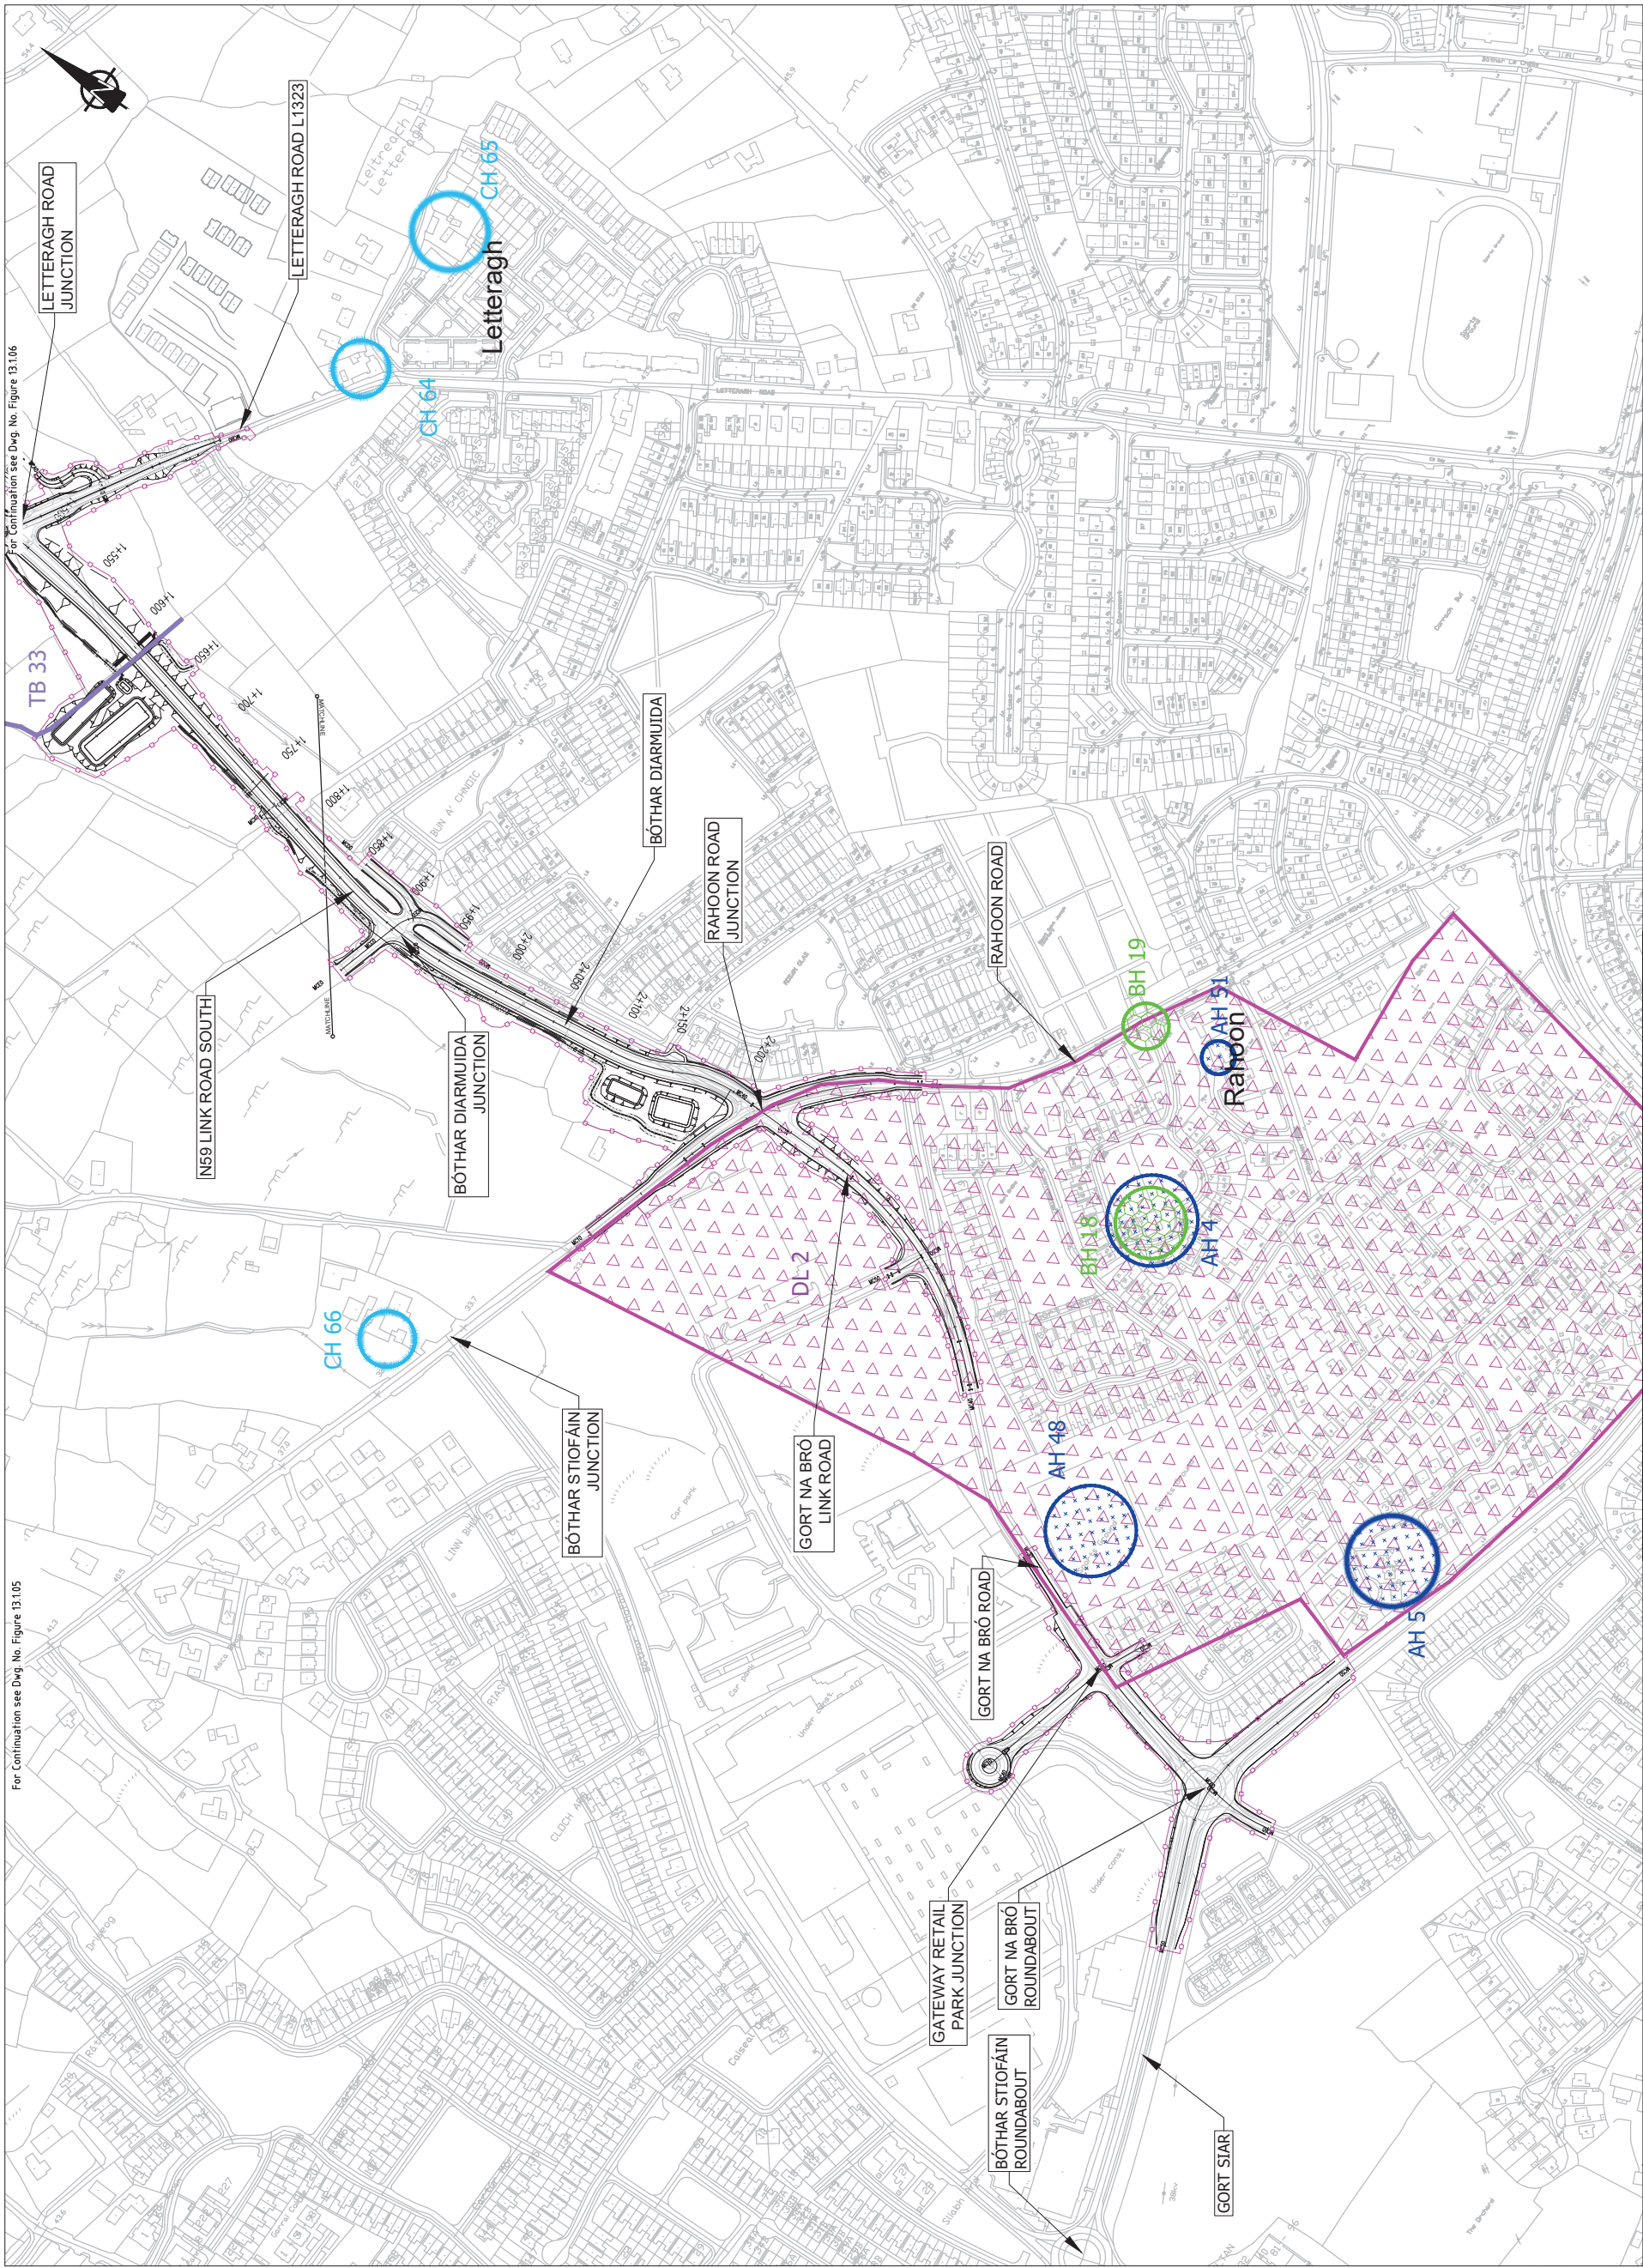

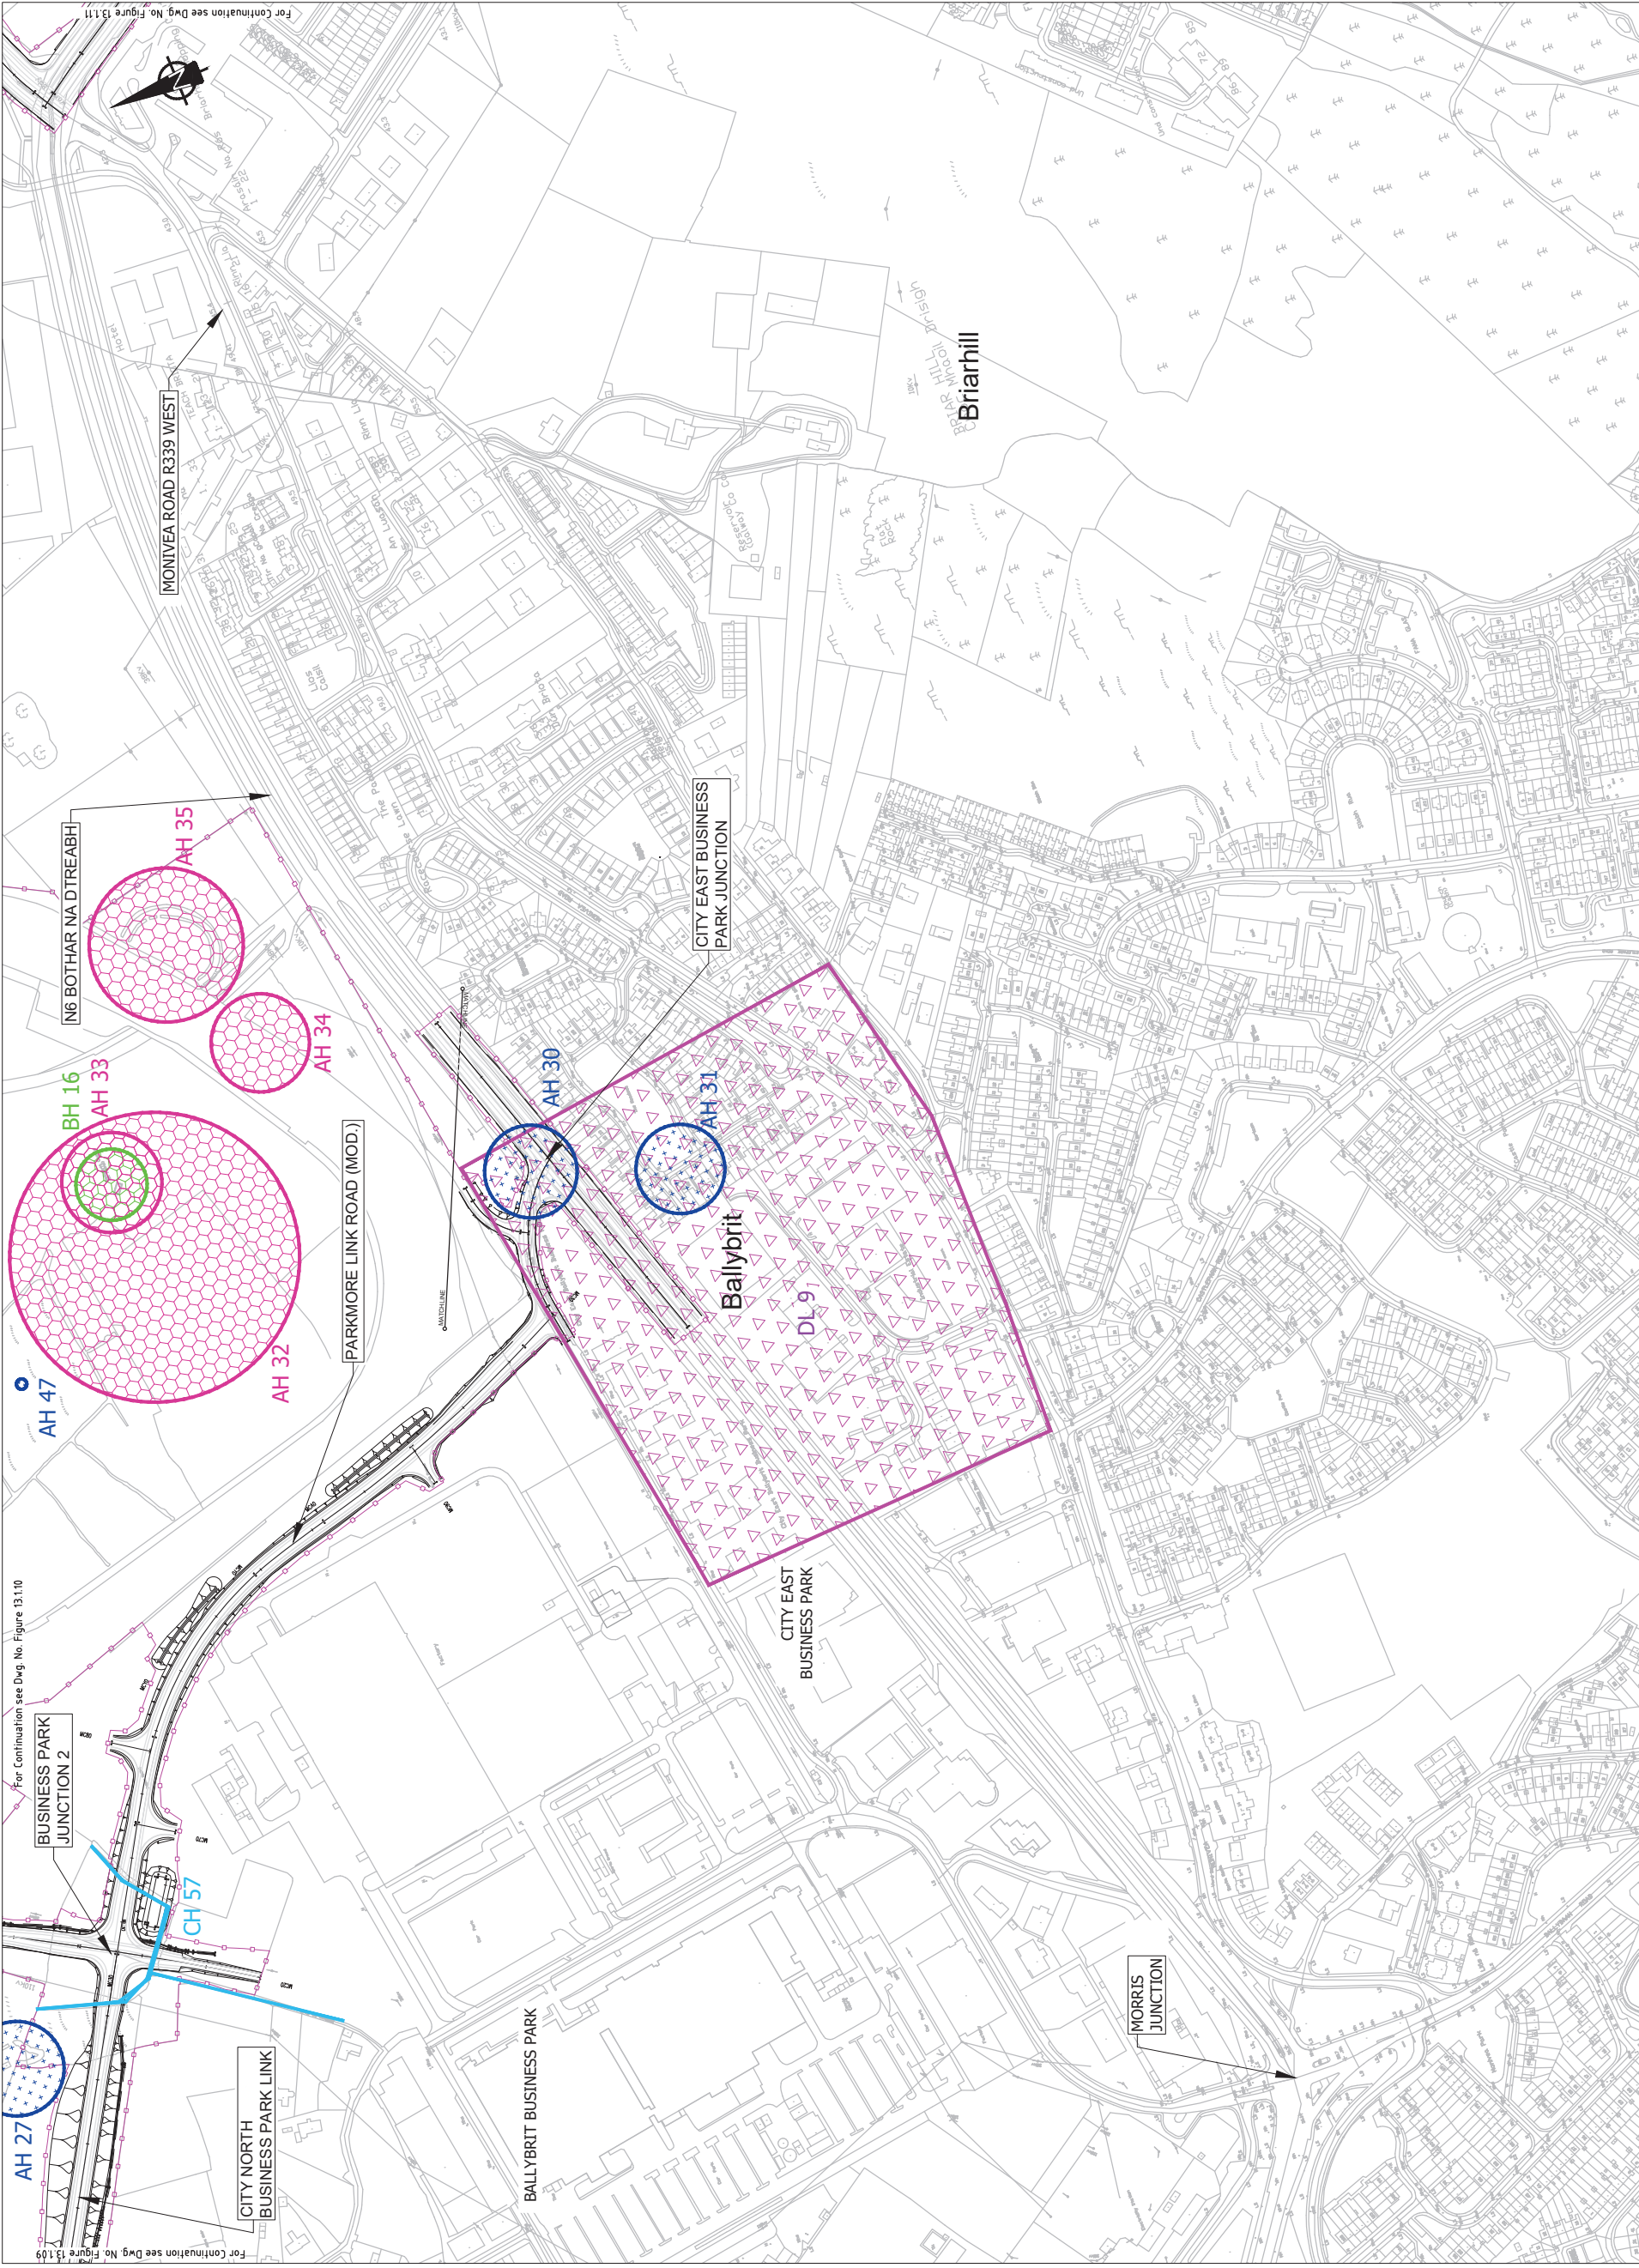

EIA REPORT

- Legend:
- City Boundary
 - Assessment Boundary
 - Proposed N6/CRR
 - Demesne / Designed landscapes (DL)
 - Cultural heritage Sites / structures of archaeological or built heritage potential (CH)
 - NIAH structures which refer to buildings
 - Protected Structures (BH)
 - Record of Monuments and Places (AH)
 - National Monuments or Monuments with Preservation Orders (AH)
 - Townland Boundary (TB)
 - Areas of Archaeological Potential (AAP)
 - Archaeological Excavation Site (EX)

Clients




Conhairle Chontae na Gallinhe
Galway County Council

Tionscal Eireann
Project Ireland
2040
Department of Transport

N6
Galway City
Regional Council

TII
Transport Infrastructure Ireland

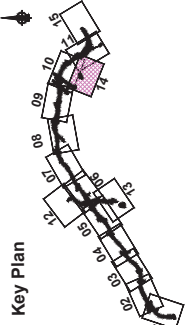

Consultant

ARUP

Corporate House
City East Business Park
Ballybrit, Galway, Ireland

Tel +353 (0)91 460875
www.N6GalwayCity.ie
www.arup.ie


Job Title
N6 Galway City Ring Road

Scale	1:5000 @ A3
Date	February 2025
Issue	11
Date	28/02/2025
By	KJ
Chkd	MH
Appd	EMC

Drawing Title
Cultural Heritage
City East Junction
Sheet 14 of 15

Drawing Status
For Information

Job No	233985
Drawing No	Figure 13.1.14
Issue	11

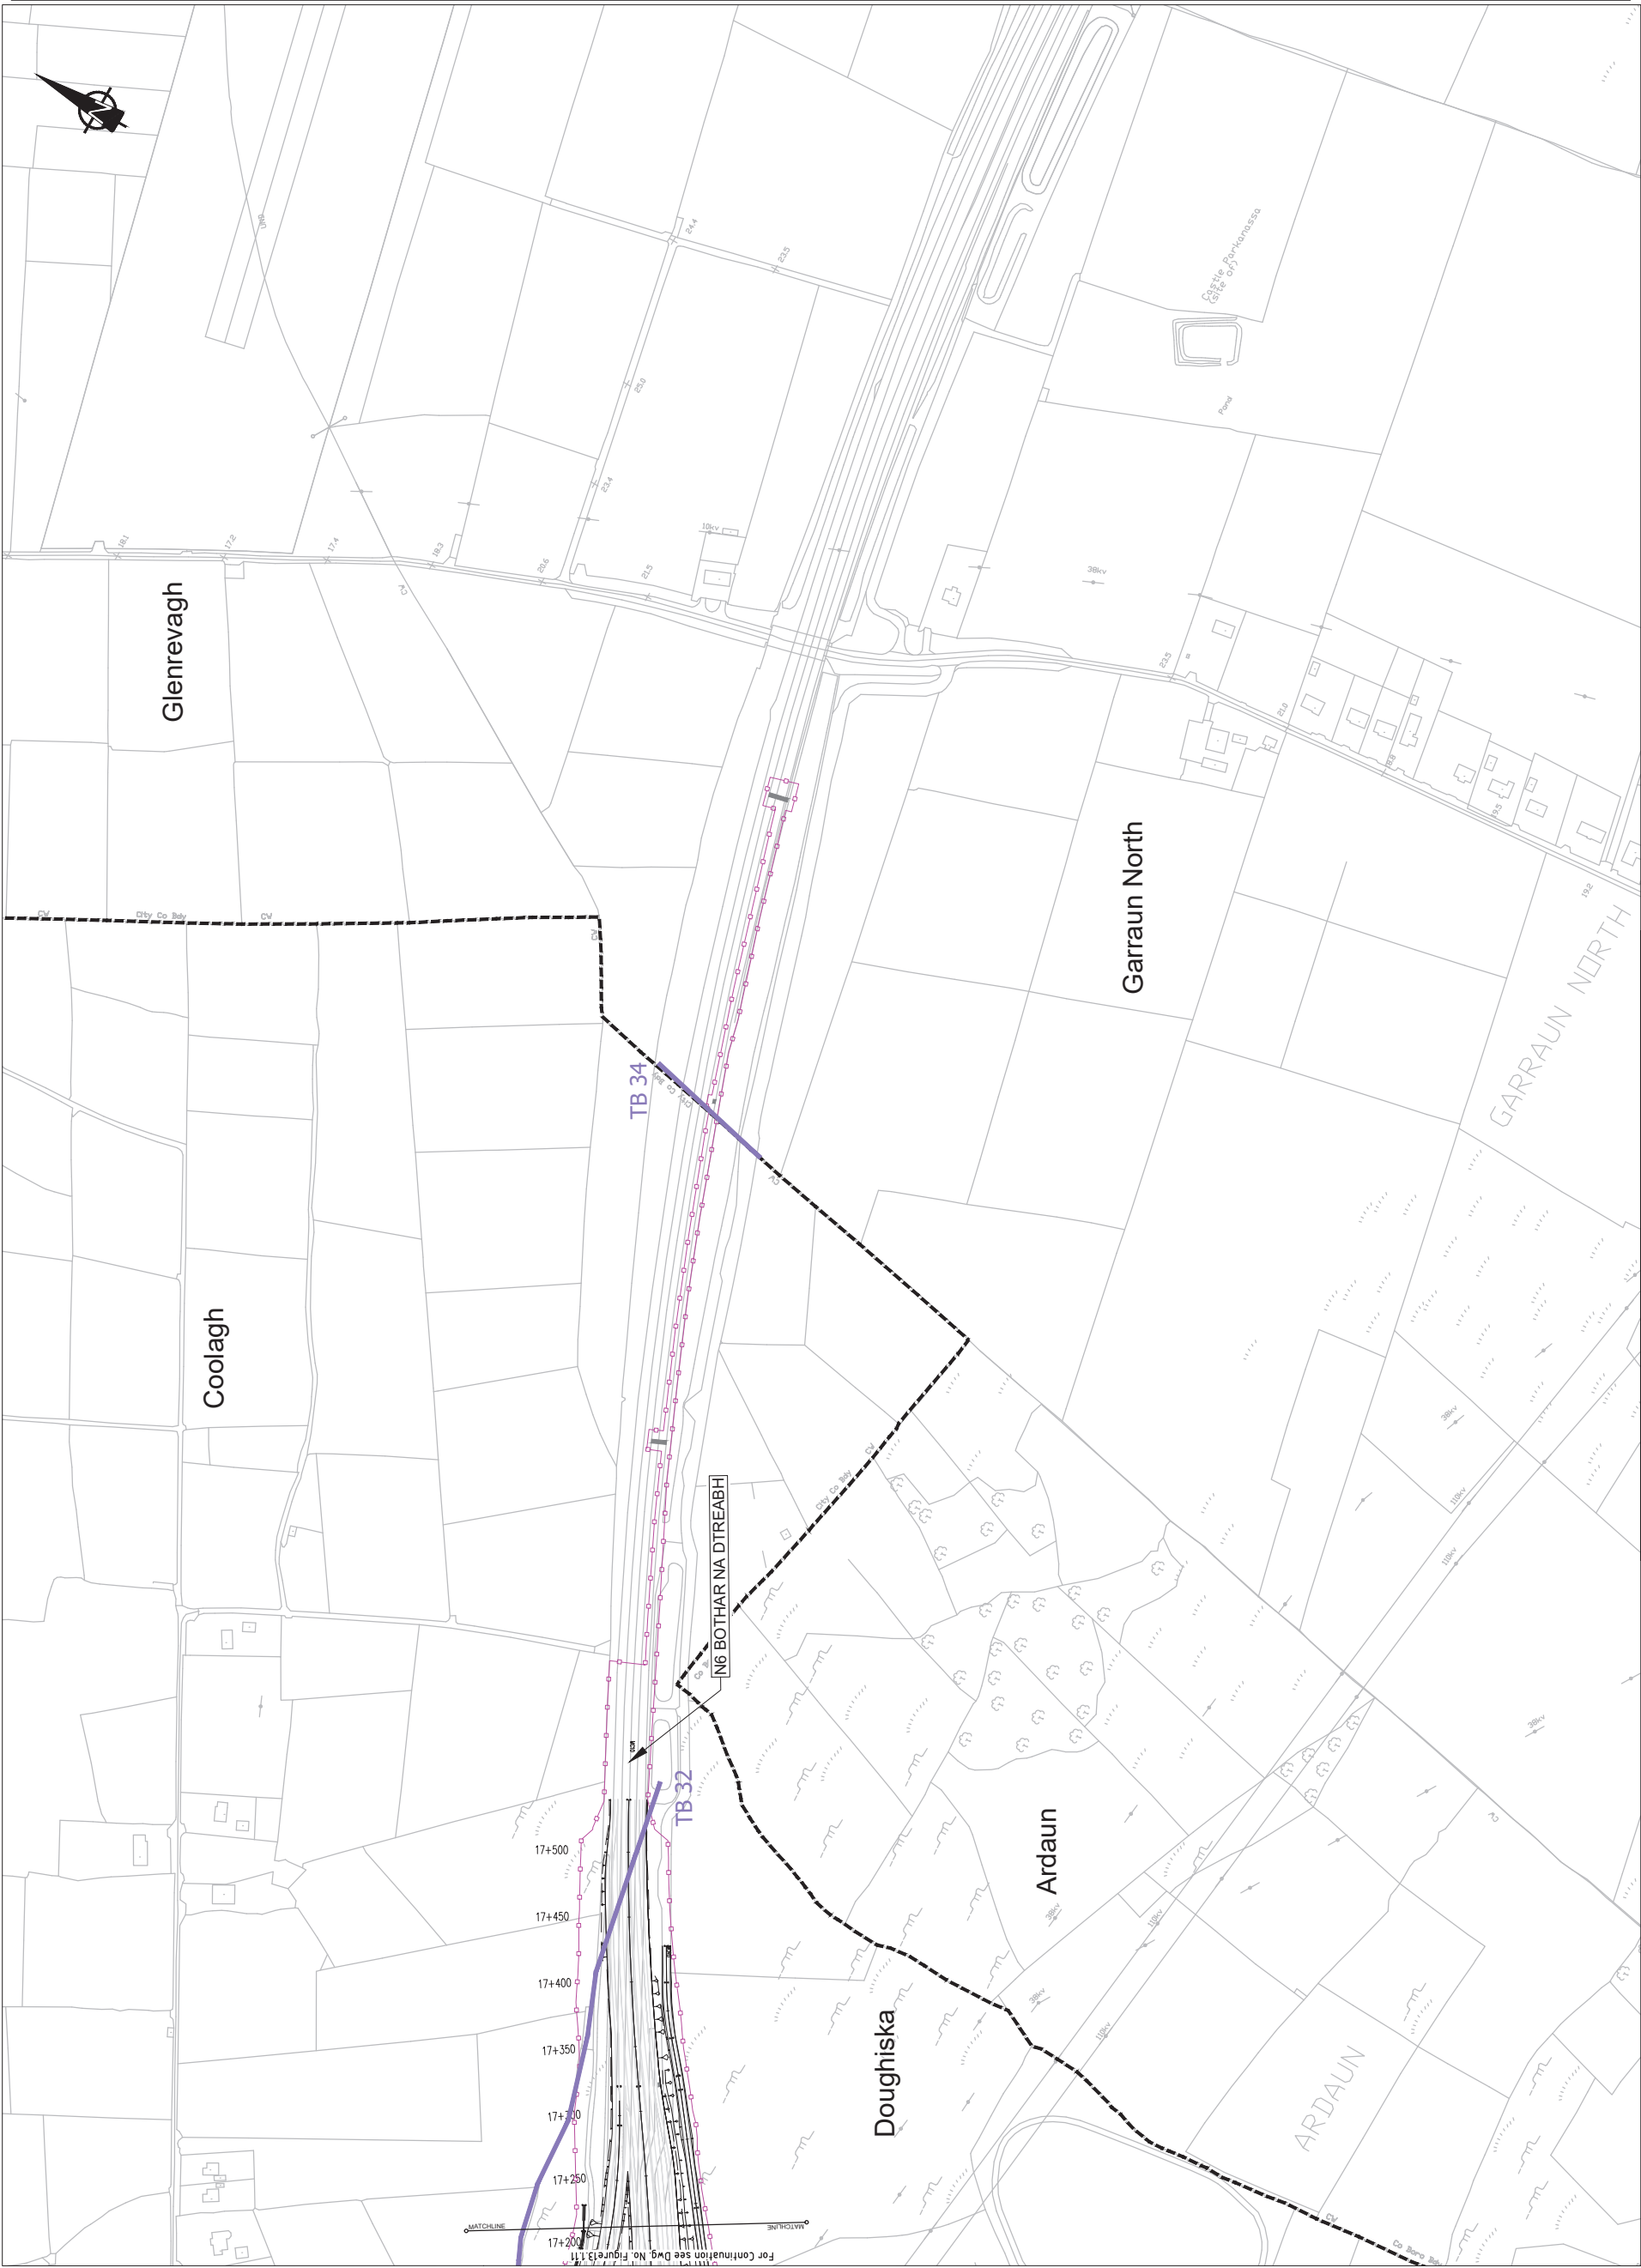

EIA REPORT

- Legend:
- City Boundary
 - Assessment Boundary
 - Proposed N6CRR
 - Demesne / Designed landscapes (DL)
 - Cultural heritage Sites /structures of archaeological or built heritage potential (CH)
 - NIAH structures which refer to buildings
 - Protected Structures (BH)
 - Record of Monuments and Places (AH)
 - National Monuments or Monuments with Preservation Orders (AH)
 - Townland Boundary (TB)
 - Areas of Archaeological Potential (AAP)
 - Archaeological Excavation Site (EX)

Clients

Key Plan

Consultant

ARUP

Corporate House
City East Business Park
Ballyport, Galway, Ireland.
Tel +353 (0)91 468875
www.N6GatewayCity.ie
www.arup.ie

Job Title

N6 Galway City Ring Road

Scale 1:5000 @ A3

Date: February 2025

Issue	Date	By	Chkd	EMC	Appd
11	28/02/2025	KJ	MH	EMC	

Drawing Title

Cultural Heritage
CH-17+200 to End of Scheme to Existing N6 CH-18+550)
Sheet 15 of 15

Drawing Status

For Information

Job No 233985

Drawing No Figure 13.1.15

Issue 11