


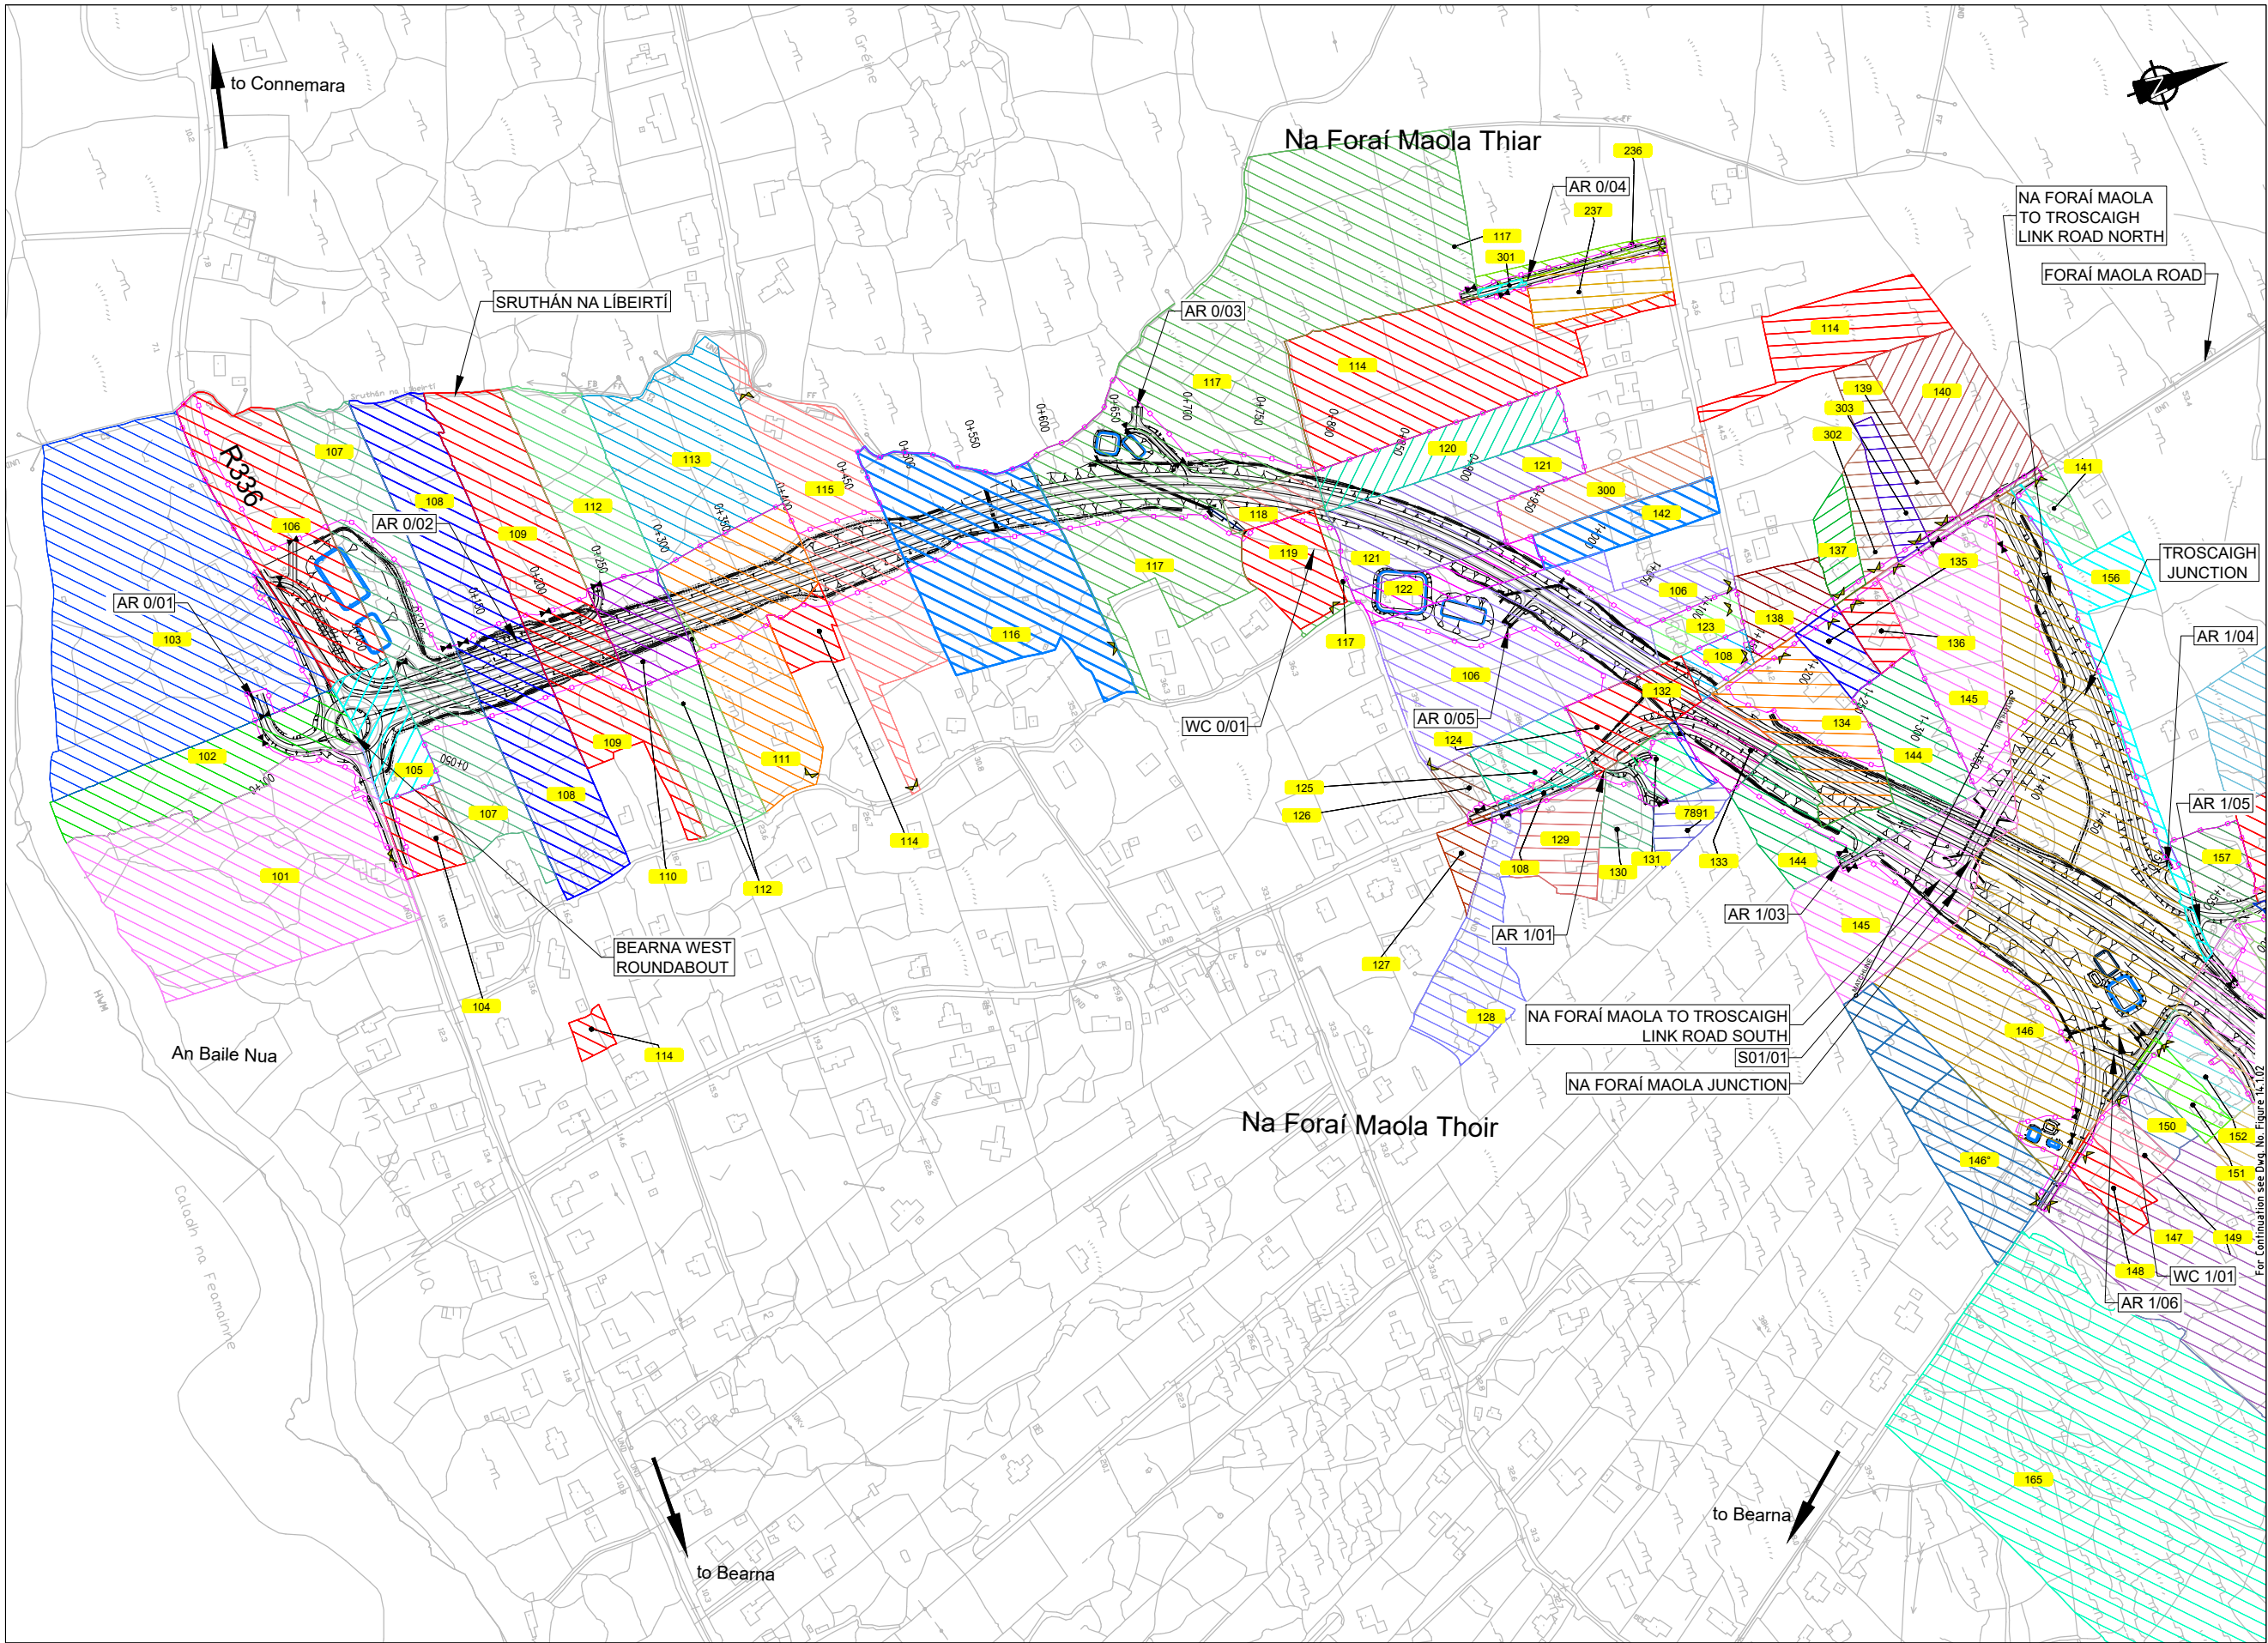

EIA REPORT

Legend:

- City Boundary
- Assessment Boundary
- Proposed N6 GCRR
- Structure
- Proposed Culvert
- Proposed Mammal Underpass
- Proposed Attenuation Pond / Infiltration Basin / Wetlands
- Proposed Stream Diversion

LABELS:

- 000 Plot Ref No.
- 000* Modified Plot Ref No.
- AR AR - Access Road
- C C - Culvert
- R R - Retaining Wall
- S S - Structure
- Domestic Entrance - For Accesses see CC-SCD-02753, CC-SCD-02401, GCRR-SK-C-001
- Field Entrance - For Gates see CC-SCD-02754, CC-SCD-00309 to CC-SCD-00311
- Existing Entrance To Be Maintained

© National Mapping Division of Tailte Éireann. All rights reserved. Licence number CYAL5033446

Clients

An Roinn Iompair
Department of Transport

Tionscadal Éireann
Project Ireland
2020

Comhairle Chontae na Gaillimhe
Galway County Council

Key Plan

Consultant

ARUP

Corporate House
City East Business Park
Ballybrit, Galway, Ireland.

Tel +353 (0)91 460675
www.N6GalwayCity.ie
www.arup.ie

Job Title

N6 Galway City Ring Road

Scale 1:5000 @ A3

Date February 2025

I1	28/02/2025	SK	EC	MH
Issue	Date	By	Chkd	Appd

Drawing Title

Material Assets - Agriculture and Non-Agriculture
CH.0+000 to CH.1+350
Sheet 1 of 15

Drawing Status


For Information

Job No	Drawing No	Issue
233985	Figure 14.1.01	11

Do not scale

\\global\eurol\duplin\jobs\233000\233985-004. Internal\4-02 Drawings\4-02-19 Environmental\Update\2024\EA N6GCRRI\6.12-2024 Mat Assets Non Agri\EIS Figure 14.1.01 to 14.1.15 (Material Assets)_2024.dwg

© Arup

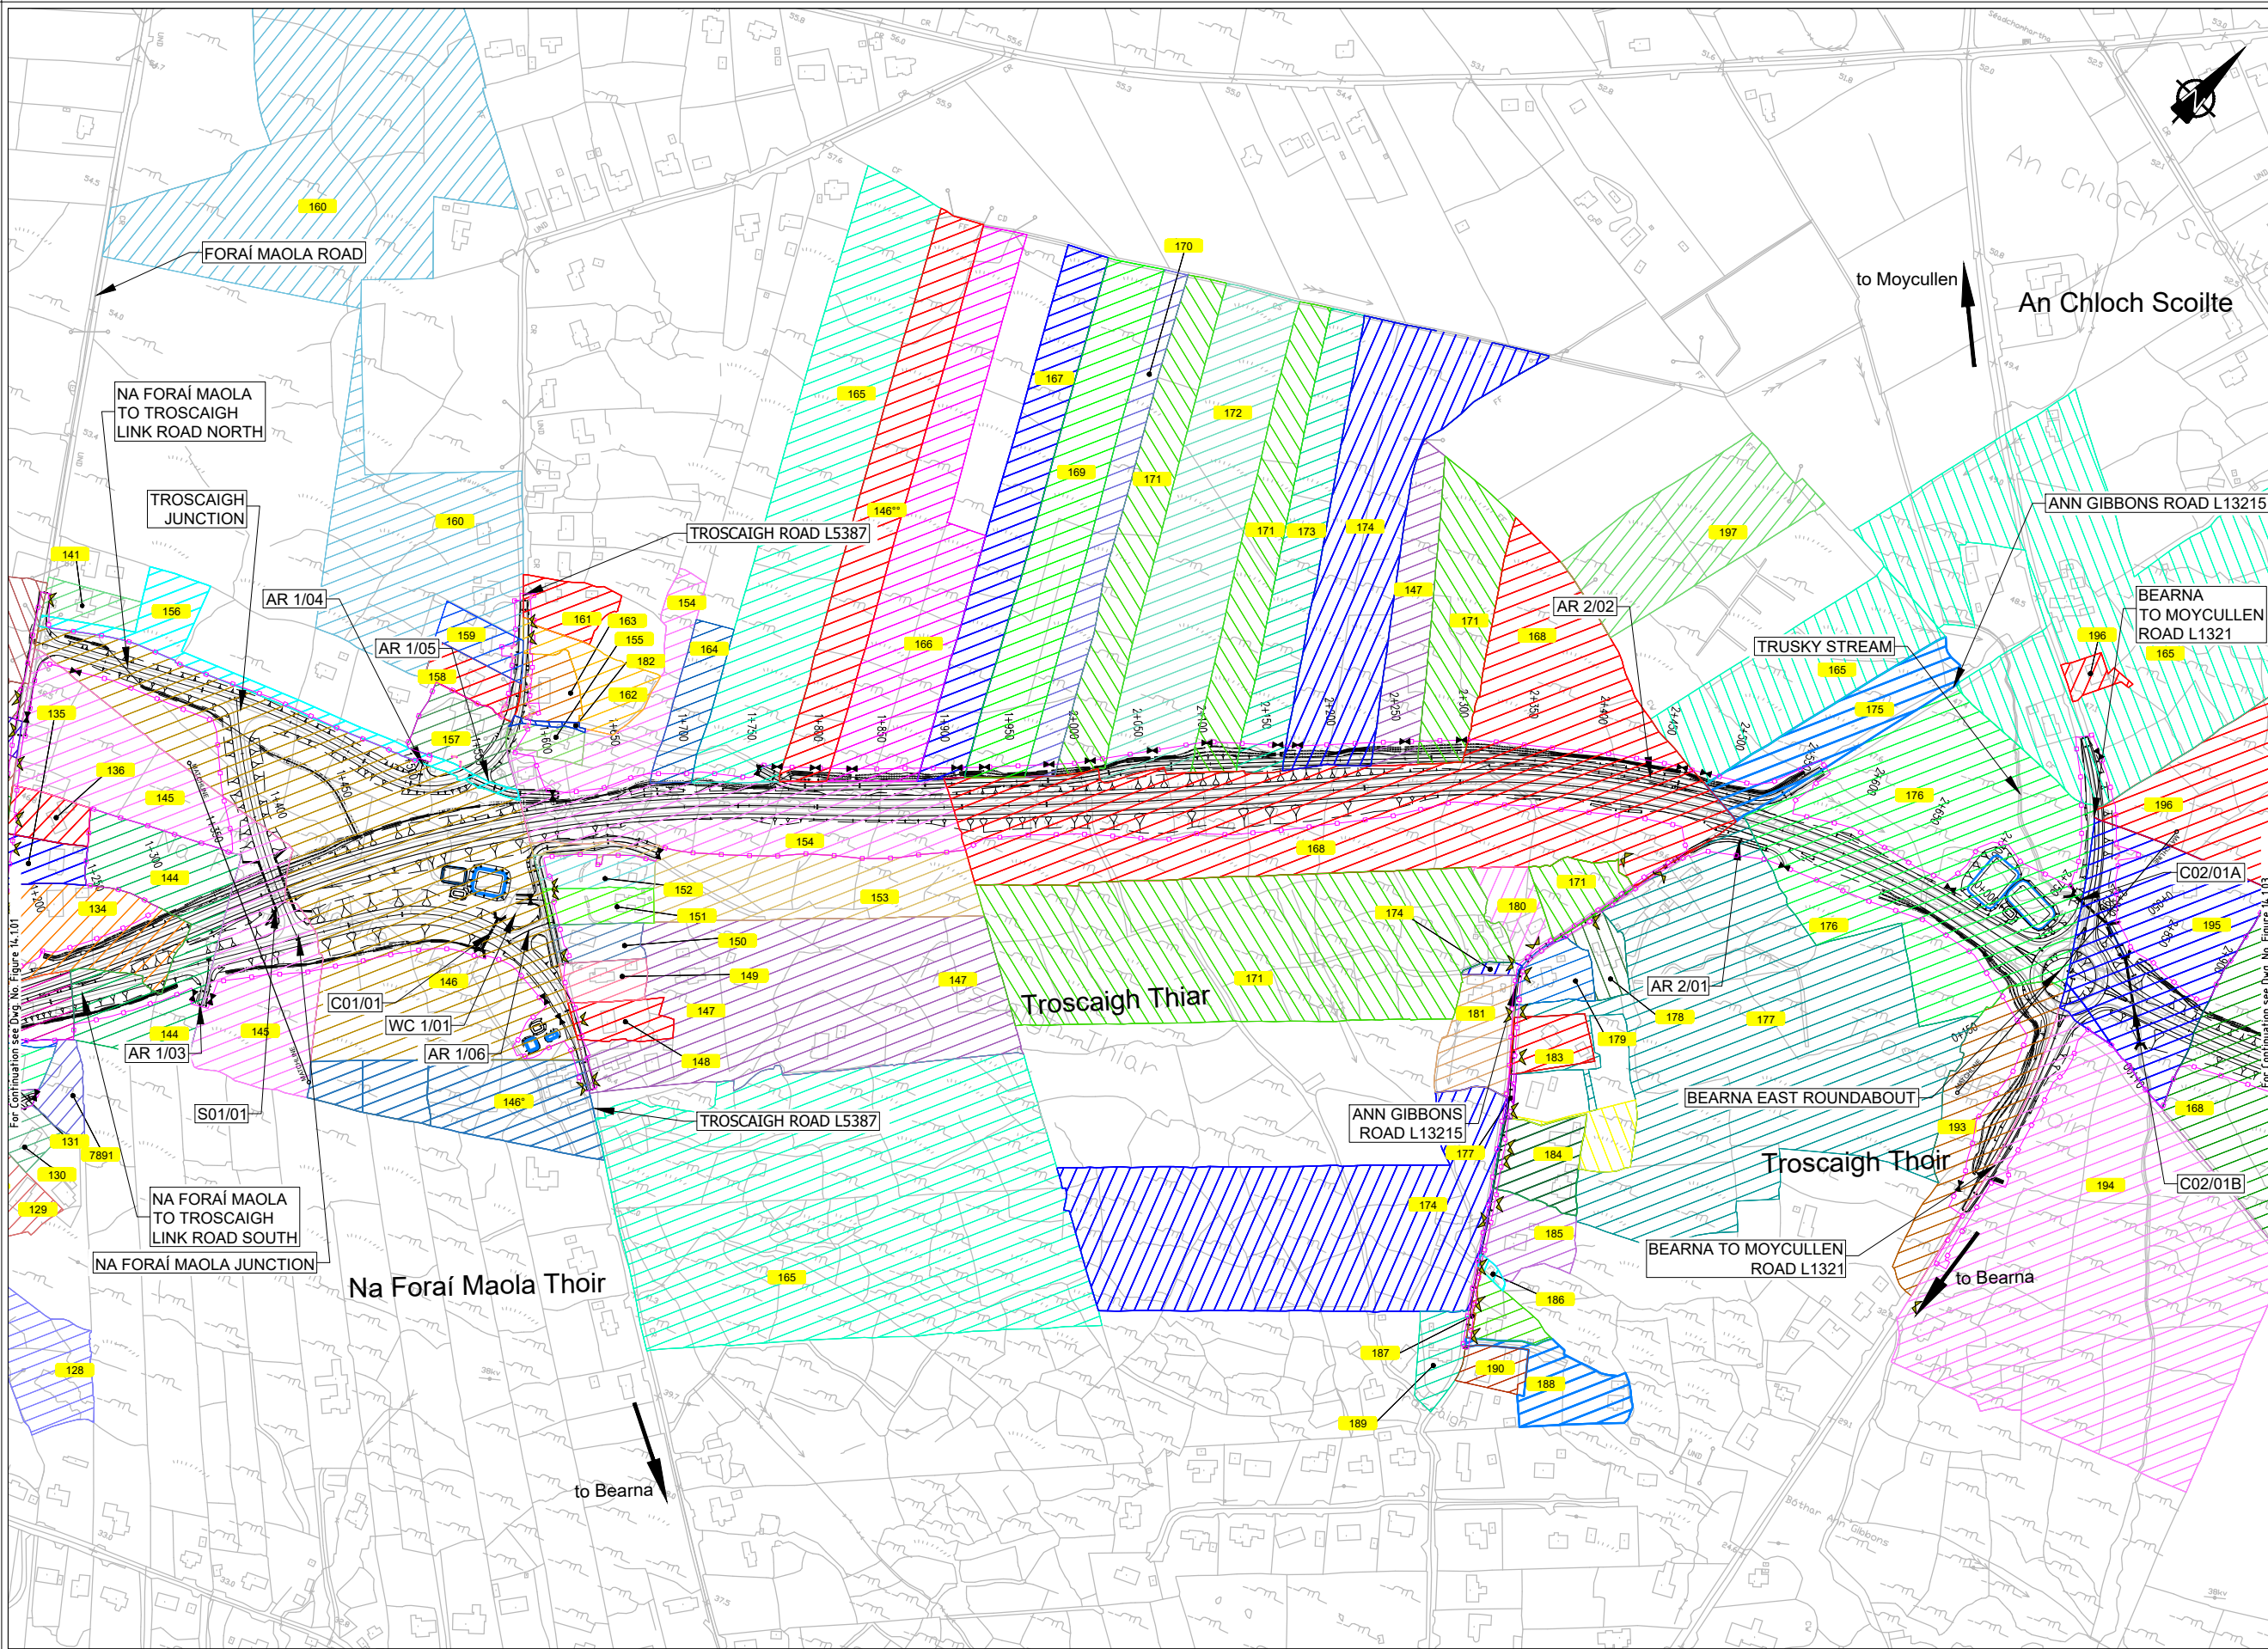

EIA REPORT

Legend:

City Boundary

Assessment Boundary

Proposed N6 GCRR

Structure

Proposed Culvert

Proposed Mammal Underpass

Proposed Attenuation Pond / Infiltration Basin / Wetlands

Proposed Stream Diversion

LABELS:

Plot Ref No.

Modified Plot Ref No.

AR - Access Road

C - Culvert

R - Retaining Wall


S - Structure

Domestic Entrance
- For Accesses see CC-SCD-02753,
CC-SCD-02401, GCRR-SK-C-001

Field Entrance
- For Gates see CC-SCD-02754,
CC-SCD-00309 to CC-SCD-00311

Existing Entrance To Be Maintained

Clients

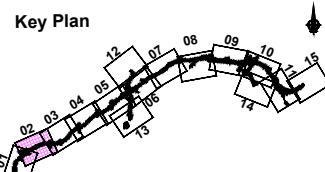

Consultant

Corporate House
City East Business Park
Ballybrit, Galway, Ireland.
Tel +353 (0)91 460675
www.N6GalwayCity.ie
www.arup.ie

Job Title

N6 Galway City Ring Road

Scale

1:5000 @ A3

Date:

February 2025

I1	28/02/2025	SK	EC	MH
Issue	Date	By	Chkd	Appd

Drawing Title

Material Assets - Agriculture and Non-Agriculture
CH.1+350 to CH.2+778
Sheet 2 of 15

Drawing Status

For Information

Job No


233985

Drawing No

Figure 14.1.02

Issue

11

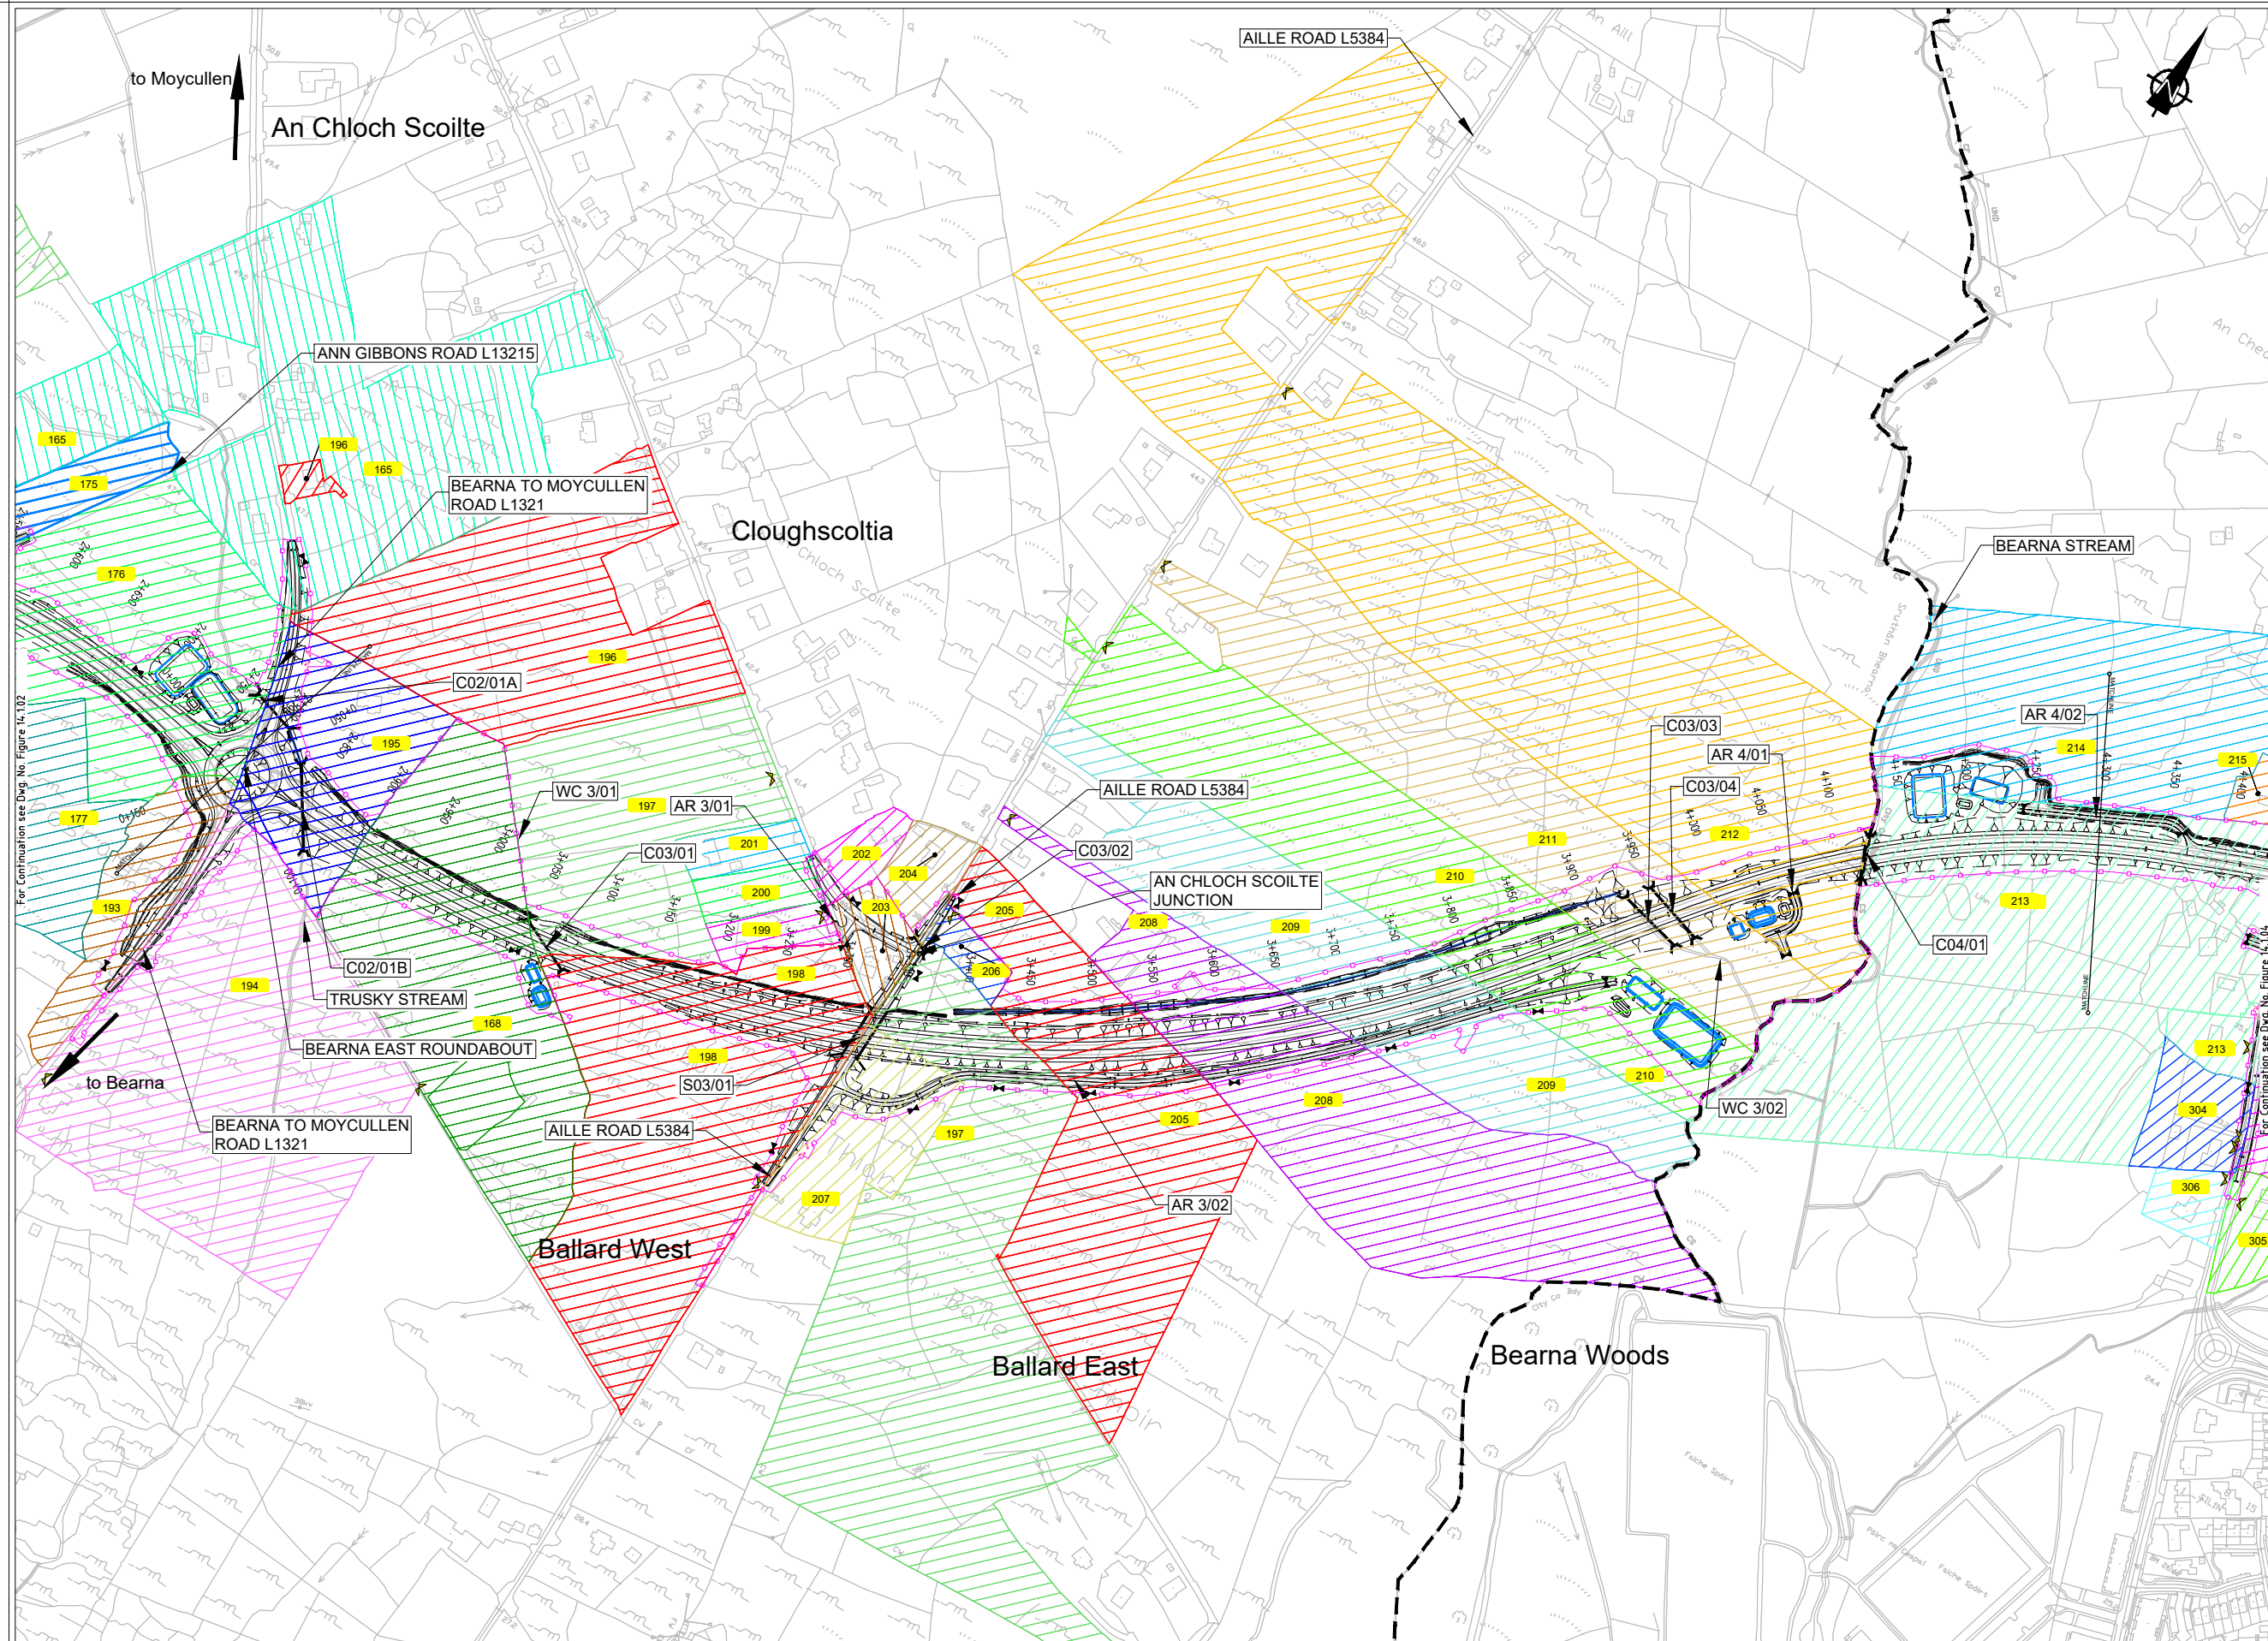


EIA REPORT

Legend:

- City Boundary
- Assessment Boundary
- Proposed N6 GCRR
- Structure
- Proposed Culvert
- Proposed Mammal Underpass
- Proposed Attenuation Pond / Infiltration Basin / Wetlands
- Proposed Stream Diversion

LABELS:

- 000 Plot Ref No.
- 000* Modified Plot Ref No.
- 000** Modified Plot Ref No.
- AR AR - Access Road
- C C - Culvert
- R R - Retaining Wall
- S S - Structure
- Domestic Entrance
- For Accesses see CC-SCD-02753, CC-SCD-02401, GCRR-SK-C-001
- Field Entrance
- For Gates see CC-SCD-02754, CC-SCD-00309 to CC-SCD-00311
- Existing Entrance To Be Maintained

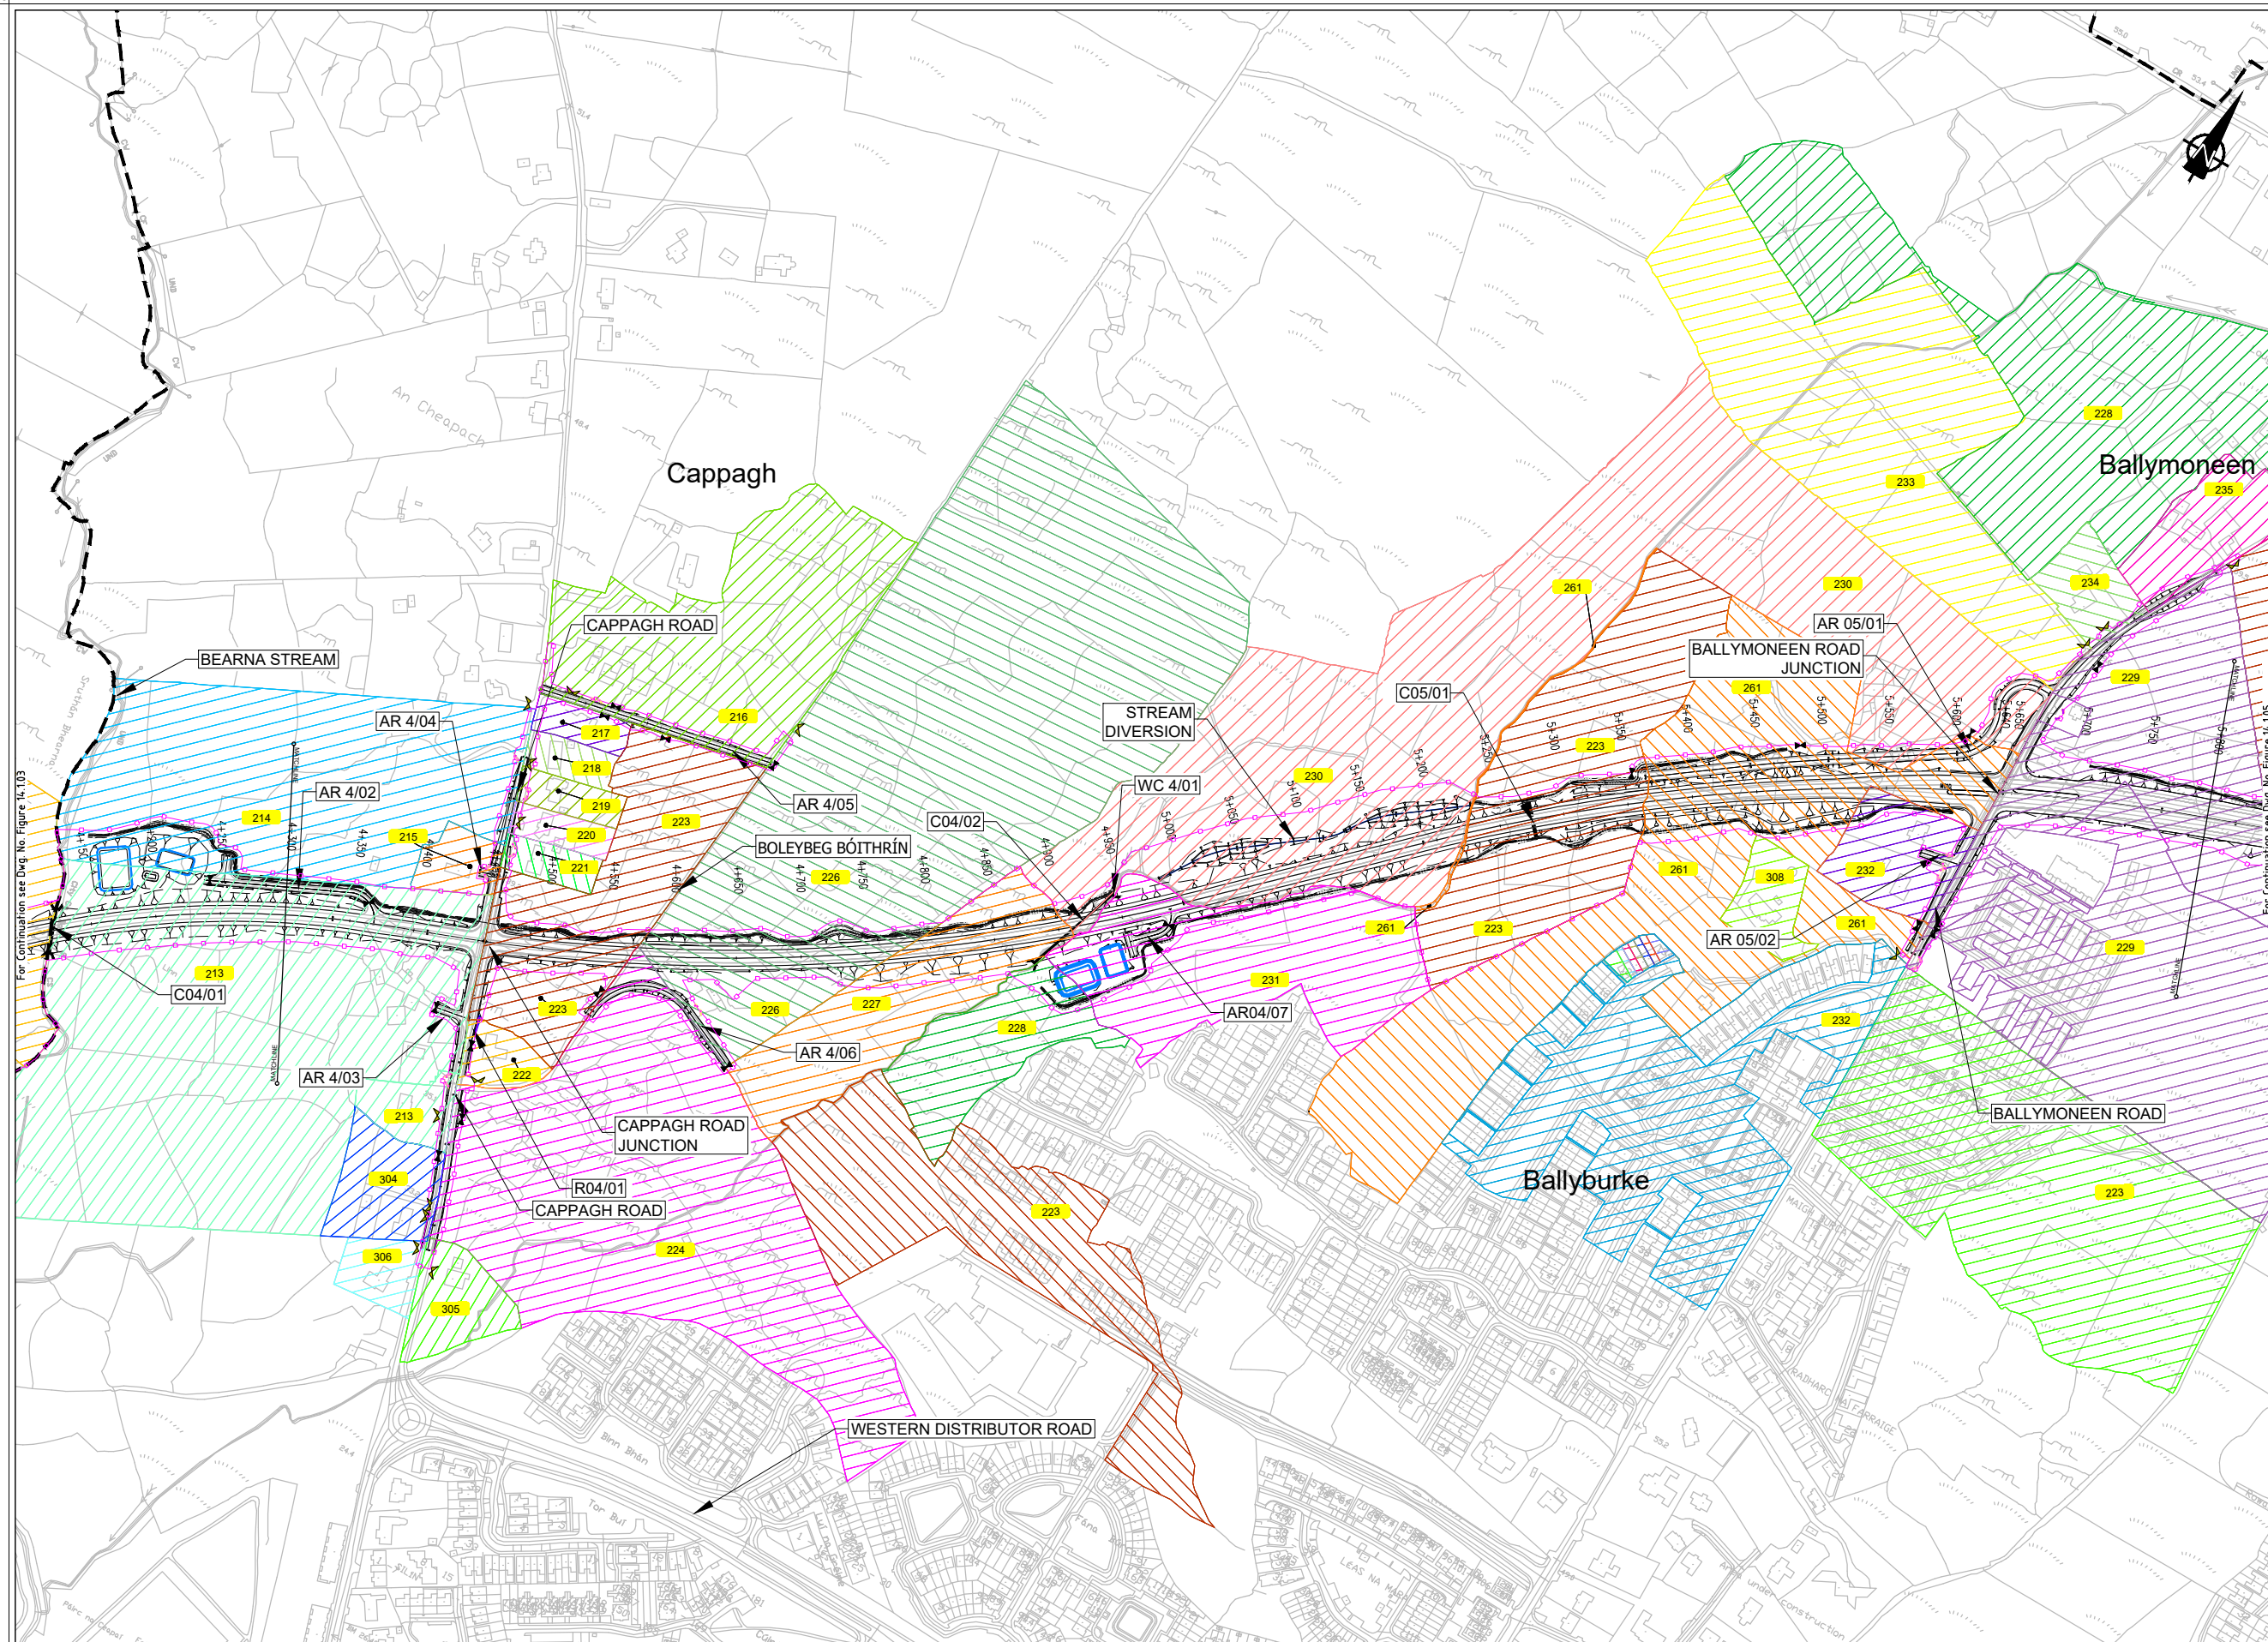


EIA REPORT

Legend:

- | | |
|--|---|
| | City Boundary |
| | Assessment Boundary |
| | Proposed N6 GCRR |
| | Structure |
| | Proposed Culvert |
| | Proposed Mammal Underpass |
| | Proposed Attenuation Pond /
Infiltration Basin / Wetlands |
| | Proposed Stream Diversion |
| LABELS: | |
| | Plot Ref No. |
| | Modified Plot Ref No. |
| | AR - Access Road |
| | C - Culvert |
| | R - Retaining Wall |
| | S - Structure |
| Domestic Entrance
- For Accesses see CC-SCD-02753,
CC-SCD-02401, GCRR-SK-C-001 | |
| | Field Entrance
- For Gates see CC-SCD-02754,
CC-SCD-00309 to CC-SCD-00311 |
| | Existing Entrance To Be Maintained |

© National Mapping Division of Tailte Éireann. All rights reserved. Licence number CYAL50333446

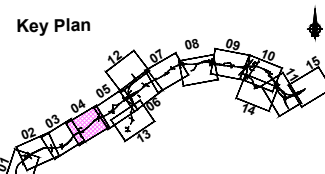

Consultant

ARUP

Corporate House
City East Business Park
Ballybril, Galway, Ireland

Tel +353 (0)91 460675
www.N6GalwayCity.ie
www.arup.ie

Job Title
N6 Galway City Ring Road

Scale: 1:5000 @ A3

Date: February 2025


I1	28/02/2025	SK	EC	MH
Issue	Date	By	Chkd	Appd

Drawing Title
Material Assets - Agriculture and Non-Agriculture
CH.4+300 to CH.5+800
Sheet 4 of 15

Drawing Status
For Information

Job No 233985	Drawing No Figure 14.1.04
-------------------------	-------------------------------------

© Arup

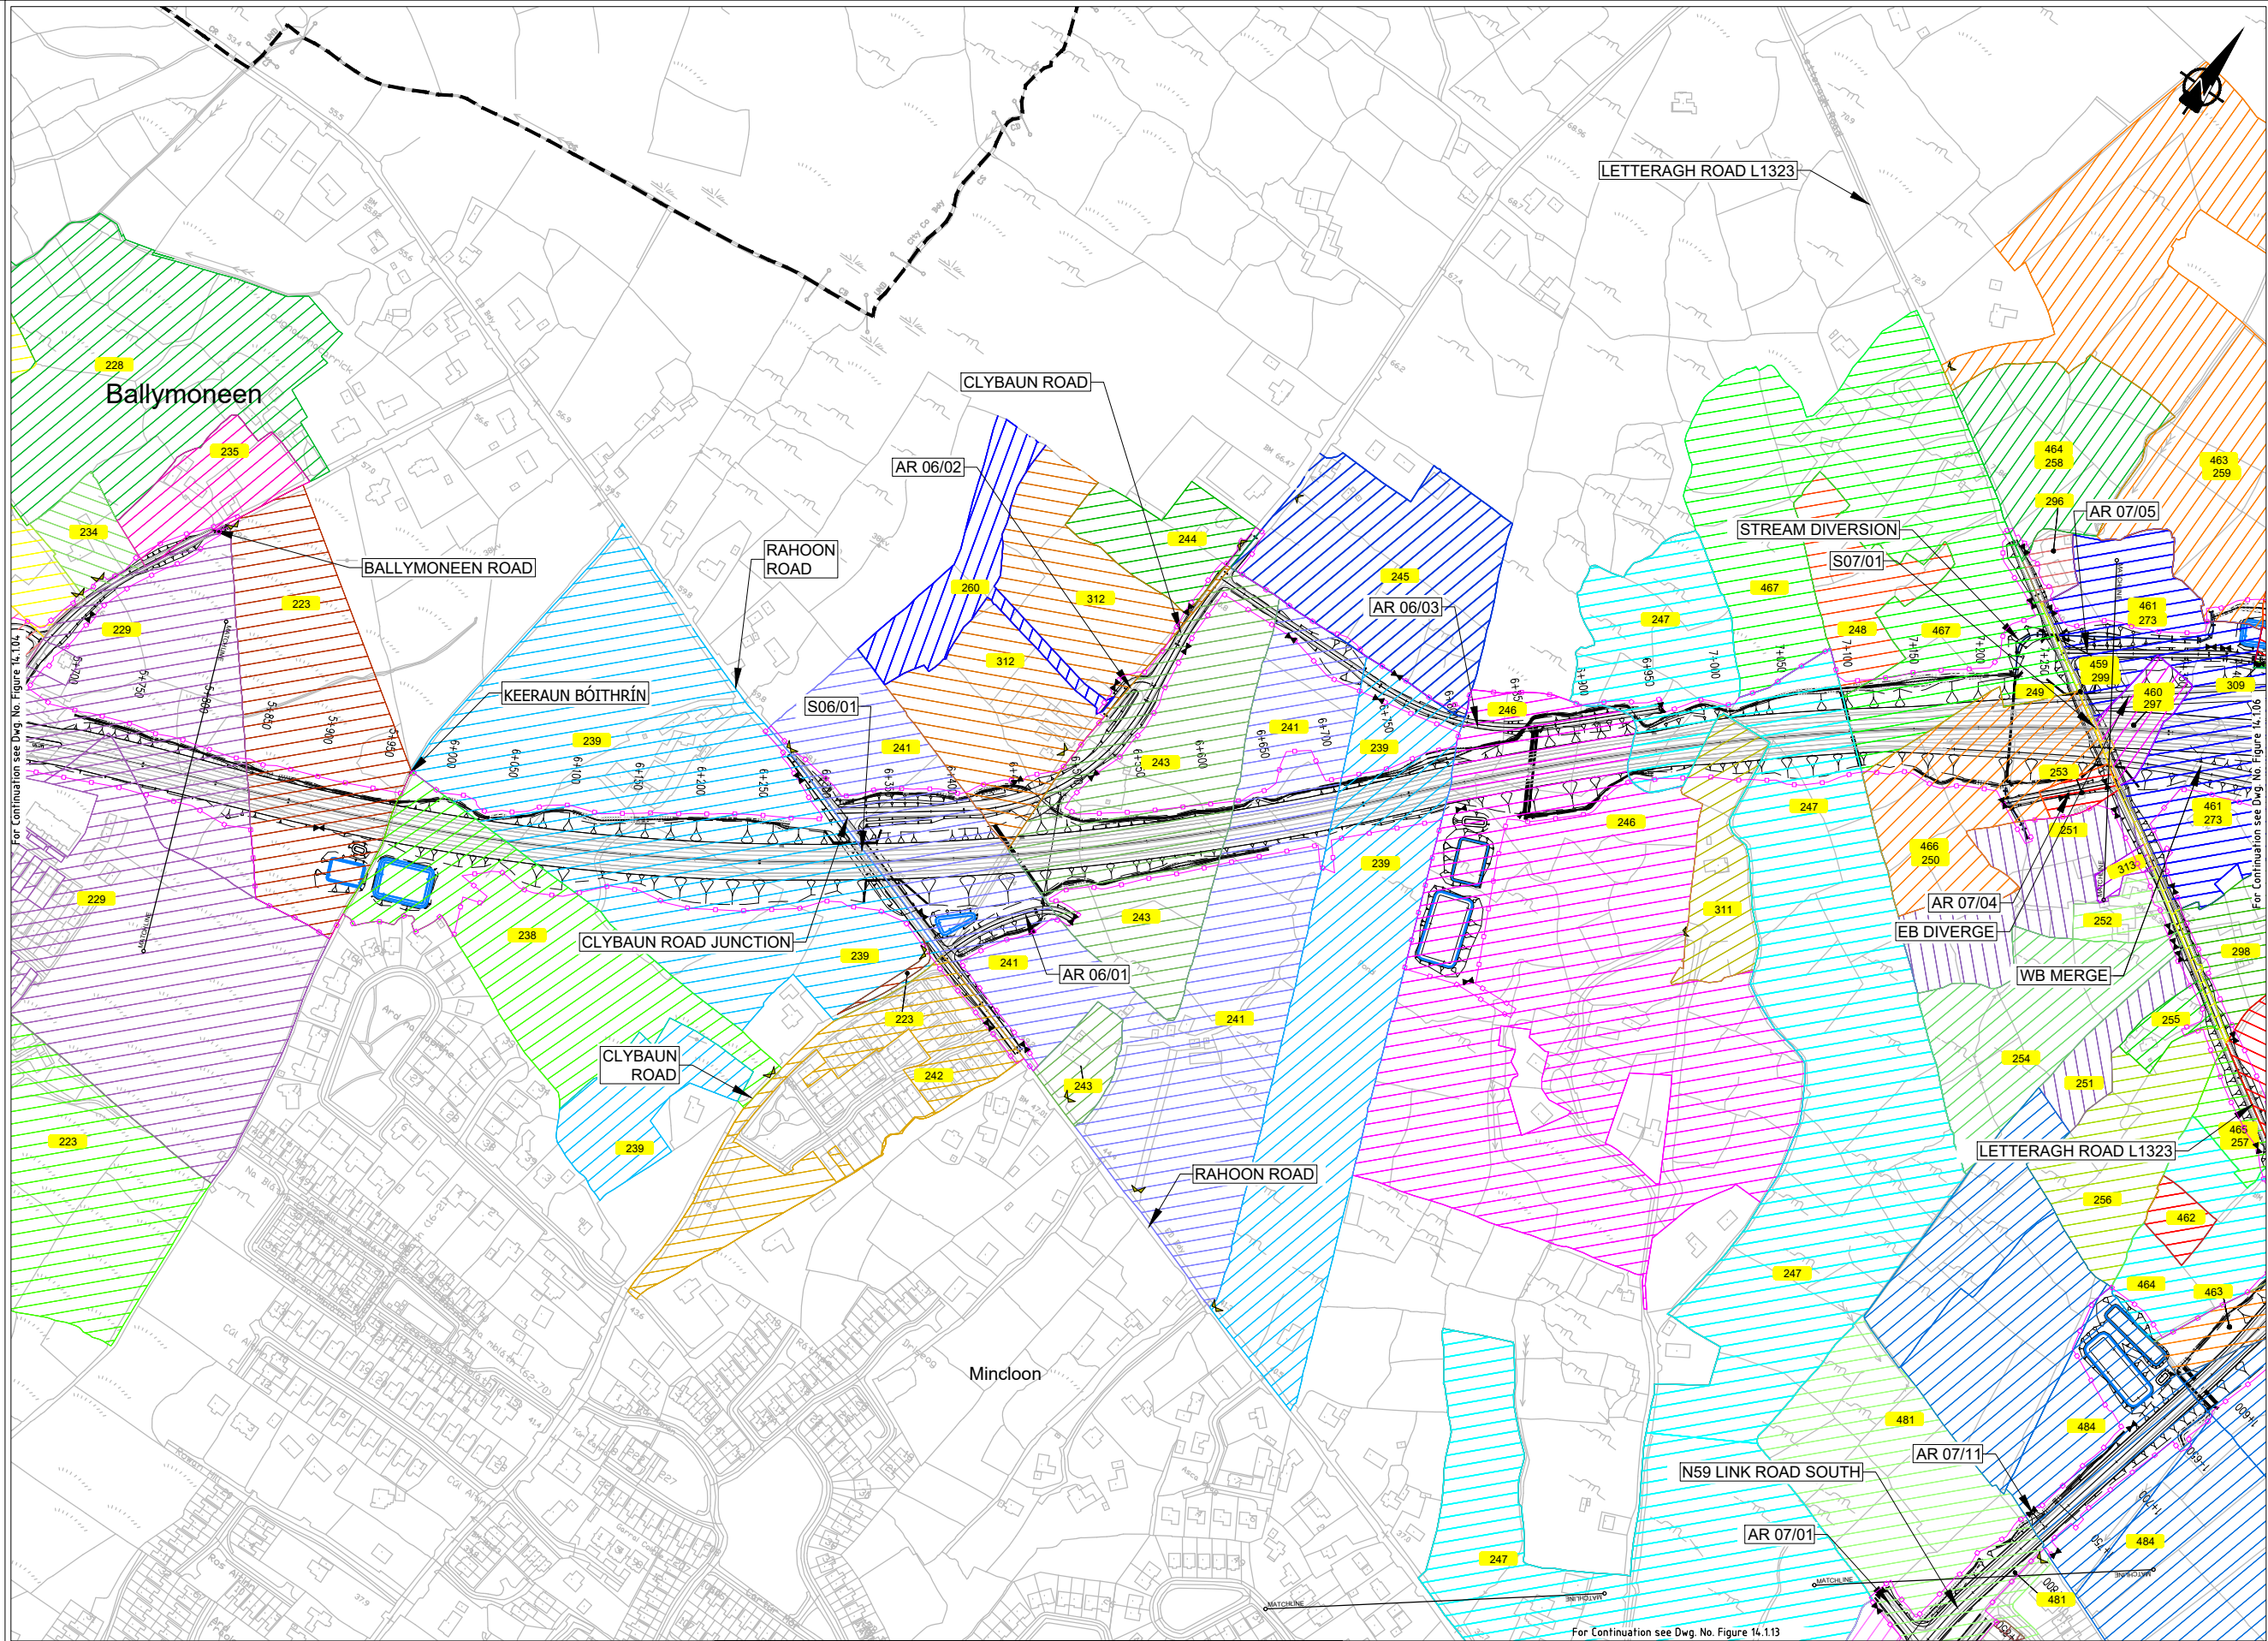

EIA REPORT

Legend:

City Boundary

Assessment Boundary

Proposed N6 GCRR

Structure

Proposed Culvert

Proposed Mammal Underpass

Proposed Attenuation Pond / Infiltration Basin / Wetlands

Proposed Stream Diversion

LABELS:

000

Plot Ref No.

000*

000**

Modified Plot Ref No.

AR

AR - Access Road

C

C - Culvert

R

R - Retaining Wall

S

S - Structure

Domestic Entrance

- For Accesses see CC-SCD-02753, CC-SCD-02401, GCRR-SK-C-001

Field Entrance

- For Gates see CC-SCD-02754, CC-SCD-00309 to CC-SCD-00311

Existing Entrance To Be Maintained

© National Mapping Division of Taithe Éireann. All rights reserved. Licence number CYAL5033446

Clients

An Roinn Iompair

Department of Transport

Tionscadal Éireann

Project Ireland 2040

Comhairle Chontae na Gaillimhe


Galway County Council

N6

Galway City Transport Project

TII

Transport Infrastructure Ireland

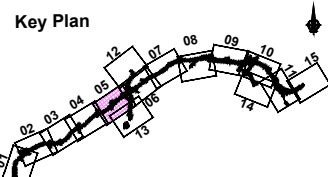

Consultant

ARUP

Corporate House

City East Business Park

Ballybrit, Galway, Ireland.

Tel +353 (0)91 460675

www.N6GalwayCity.ie

www.arup.ie

Job Title

N6 Galway City Ring Road

Scale

1:5000 @ A3

Date:

February 2025

I1	28/02/2025	SK	EC	MH
Issue	Date	By	Chkd	Appd

Drawing Title

Material Assets - Agriculture and Non-Agriculture

CH.5+800 to CH.7+300

Sheet 5 of 15

Drawing Status

For Information

Job No


233985

Drawing No

Figure 14.1.05

Issue

11

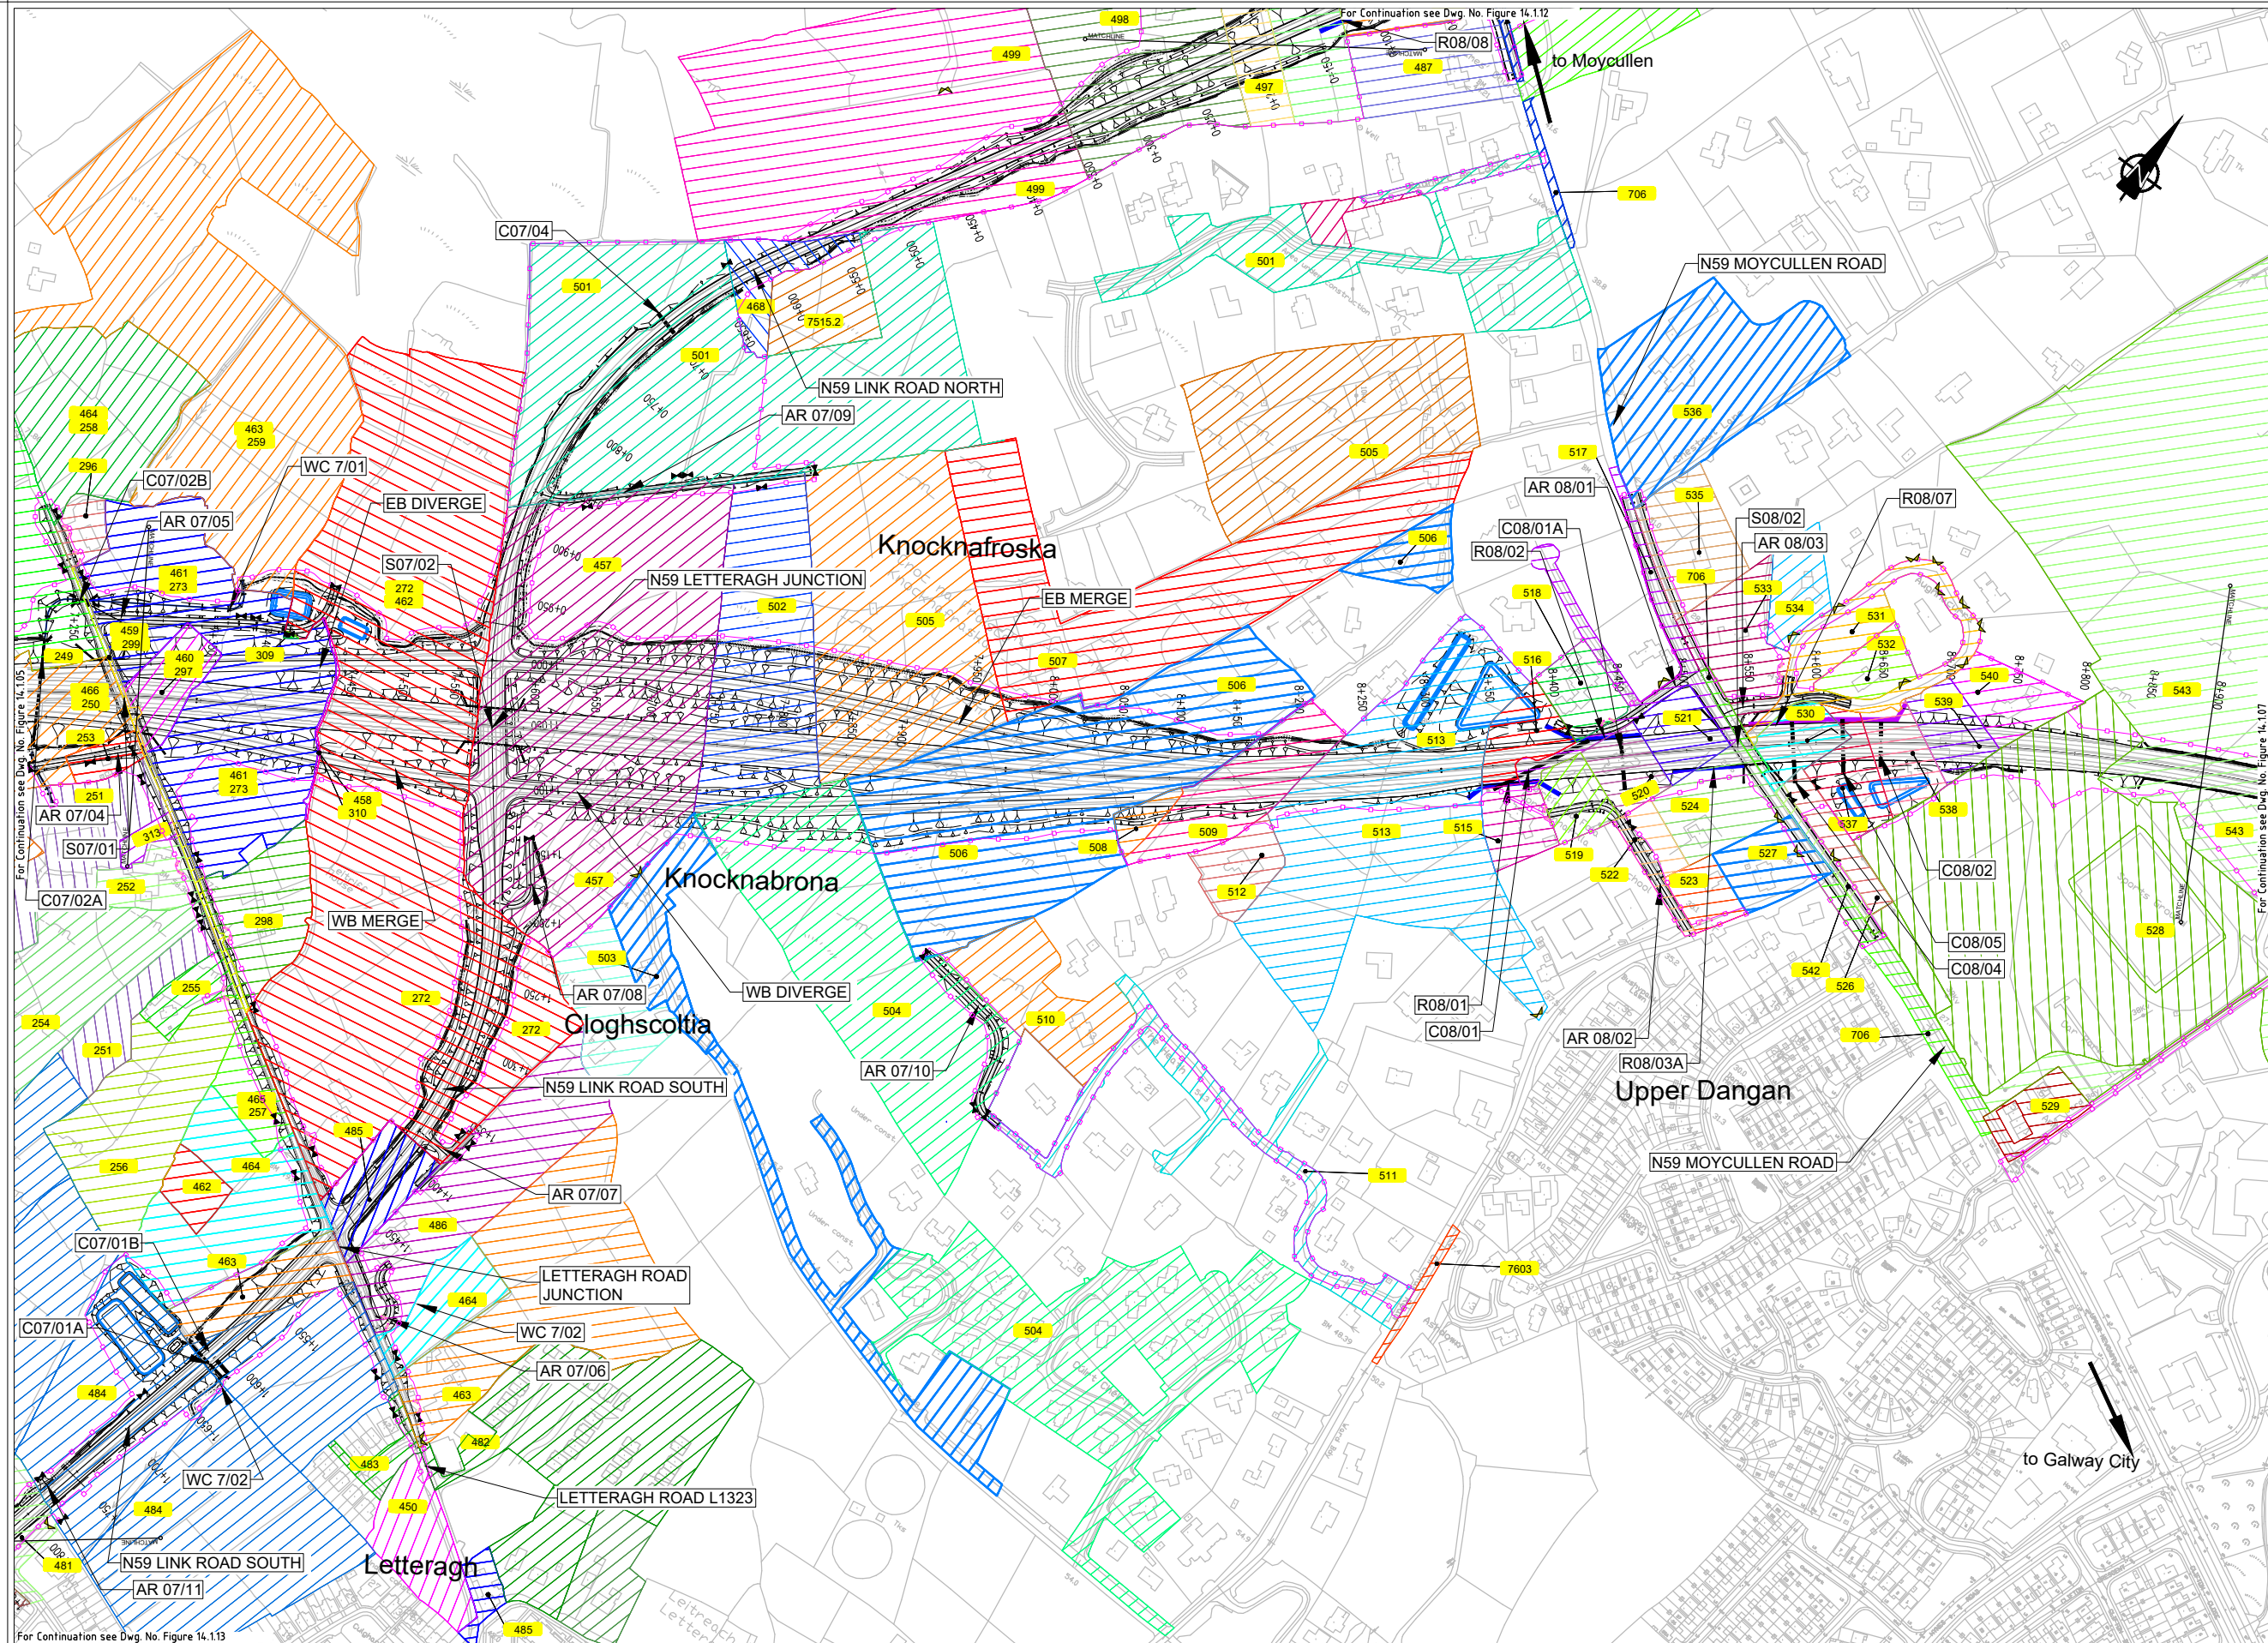

EIA REPORT

Legend:

- City Boundary
- Assessment Boundary
- Proposed N6 GCRR
- Structure
- Proposed Culvert
- Proposed Mammal Underpass
- Proposed Attenuation Pond / Infiltration Basin / Wetlands
- Proposed Stream Diversion

LABELS:

- 000 Plot Ref No.
- 000* Modified Plot Ref No.
- AR AR - Access Road
- C C - Culvert
- R R - Retaining Wall
- S S - Structure
- Domestic Entrance
 - For Accesses see CC-SCD-02753, CC-SCD-02401, GCRR-SK-C-001
- Field Entrance
 - For Gates see CC-SCD-02754, CC-SCD-00309 to CC-SCD-00311
- Existing Entrance To Be Maintained

© National Mapping Division of Taisce Éireann. All rights reserved. Licence number CYAL5033446

Clients

An Roinn Iompair
Department of Transport

Tionscadal Éireann
Project Ireland
2040

Comhairle Chontae na Gaillimhe
Galway County Council

Key Plan

Consultant

ARUP

Corporate House
City East Business Park
Ballybrit, Galway, Ireland.

Tel +353 (0)91 460675
www.N6GalwayCity.ie
www.arup.ie

Job Title

N6 Galway City Ring Road

Scale

1:5000 @ A3

Date:

February 2025

11	28/02/2025	SK	EC	MH
Issue	Date	By	Chkd	Appd

Drawing Title

Material Assets - Agriculture and Non-Agriculture
CH.7+300 to CH.8+900
Sheet 6 of 15


Drawing Status


For Information

Job No	Drawing No	Issue
233985	Figure 14.1.06	11

Do not scale
\\global\europa\dublin\jobs\233000\233985-004 - Internal\4-02 Drawings\4-02-19 Environmental\Update\2024\2024 EIA N6GCR\16.12-2024 Mat Assets Non Agri\EIS Figure 14.1.01 to 14.1.15 (Material Assets)_2024.dwg

© Arup

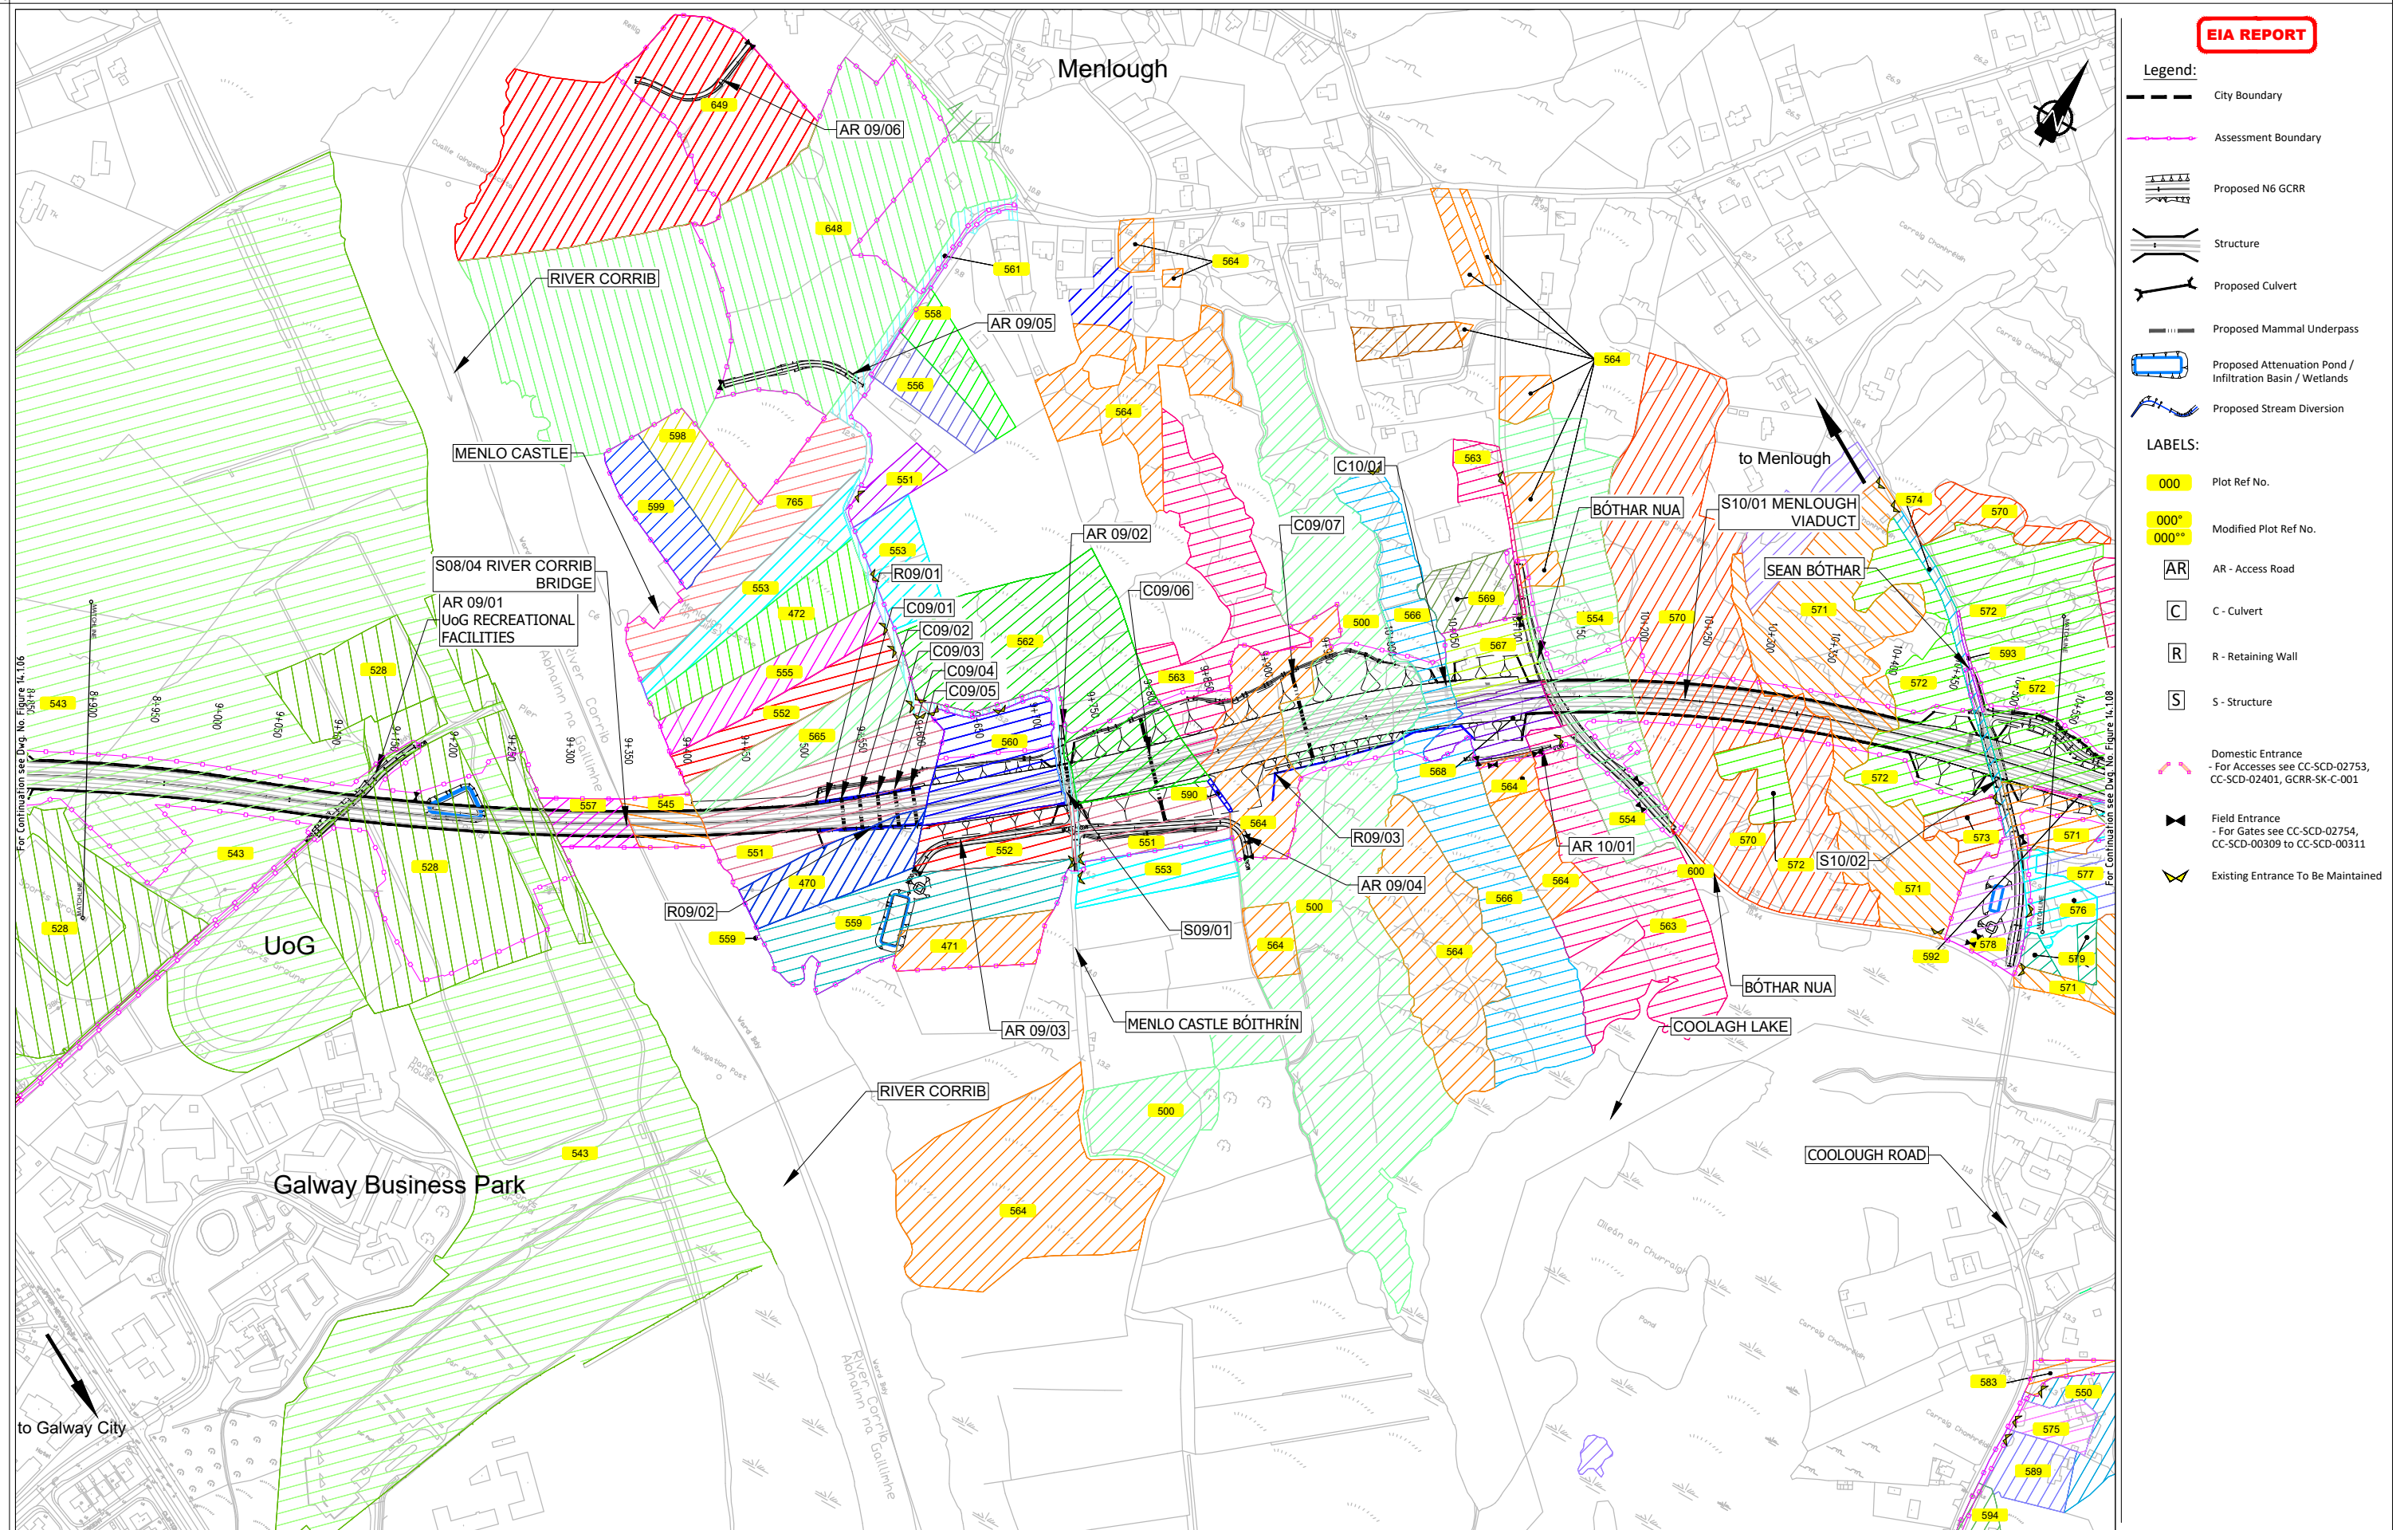

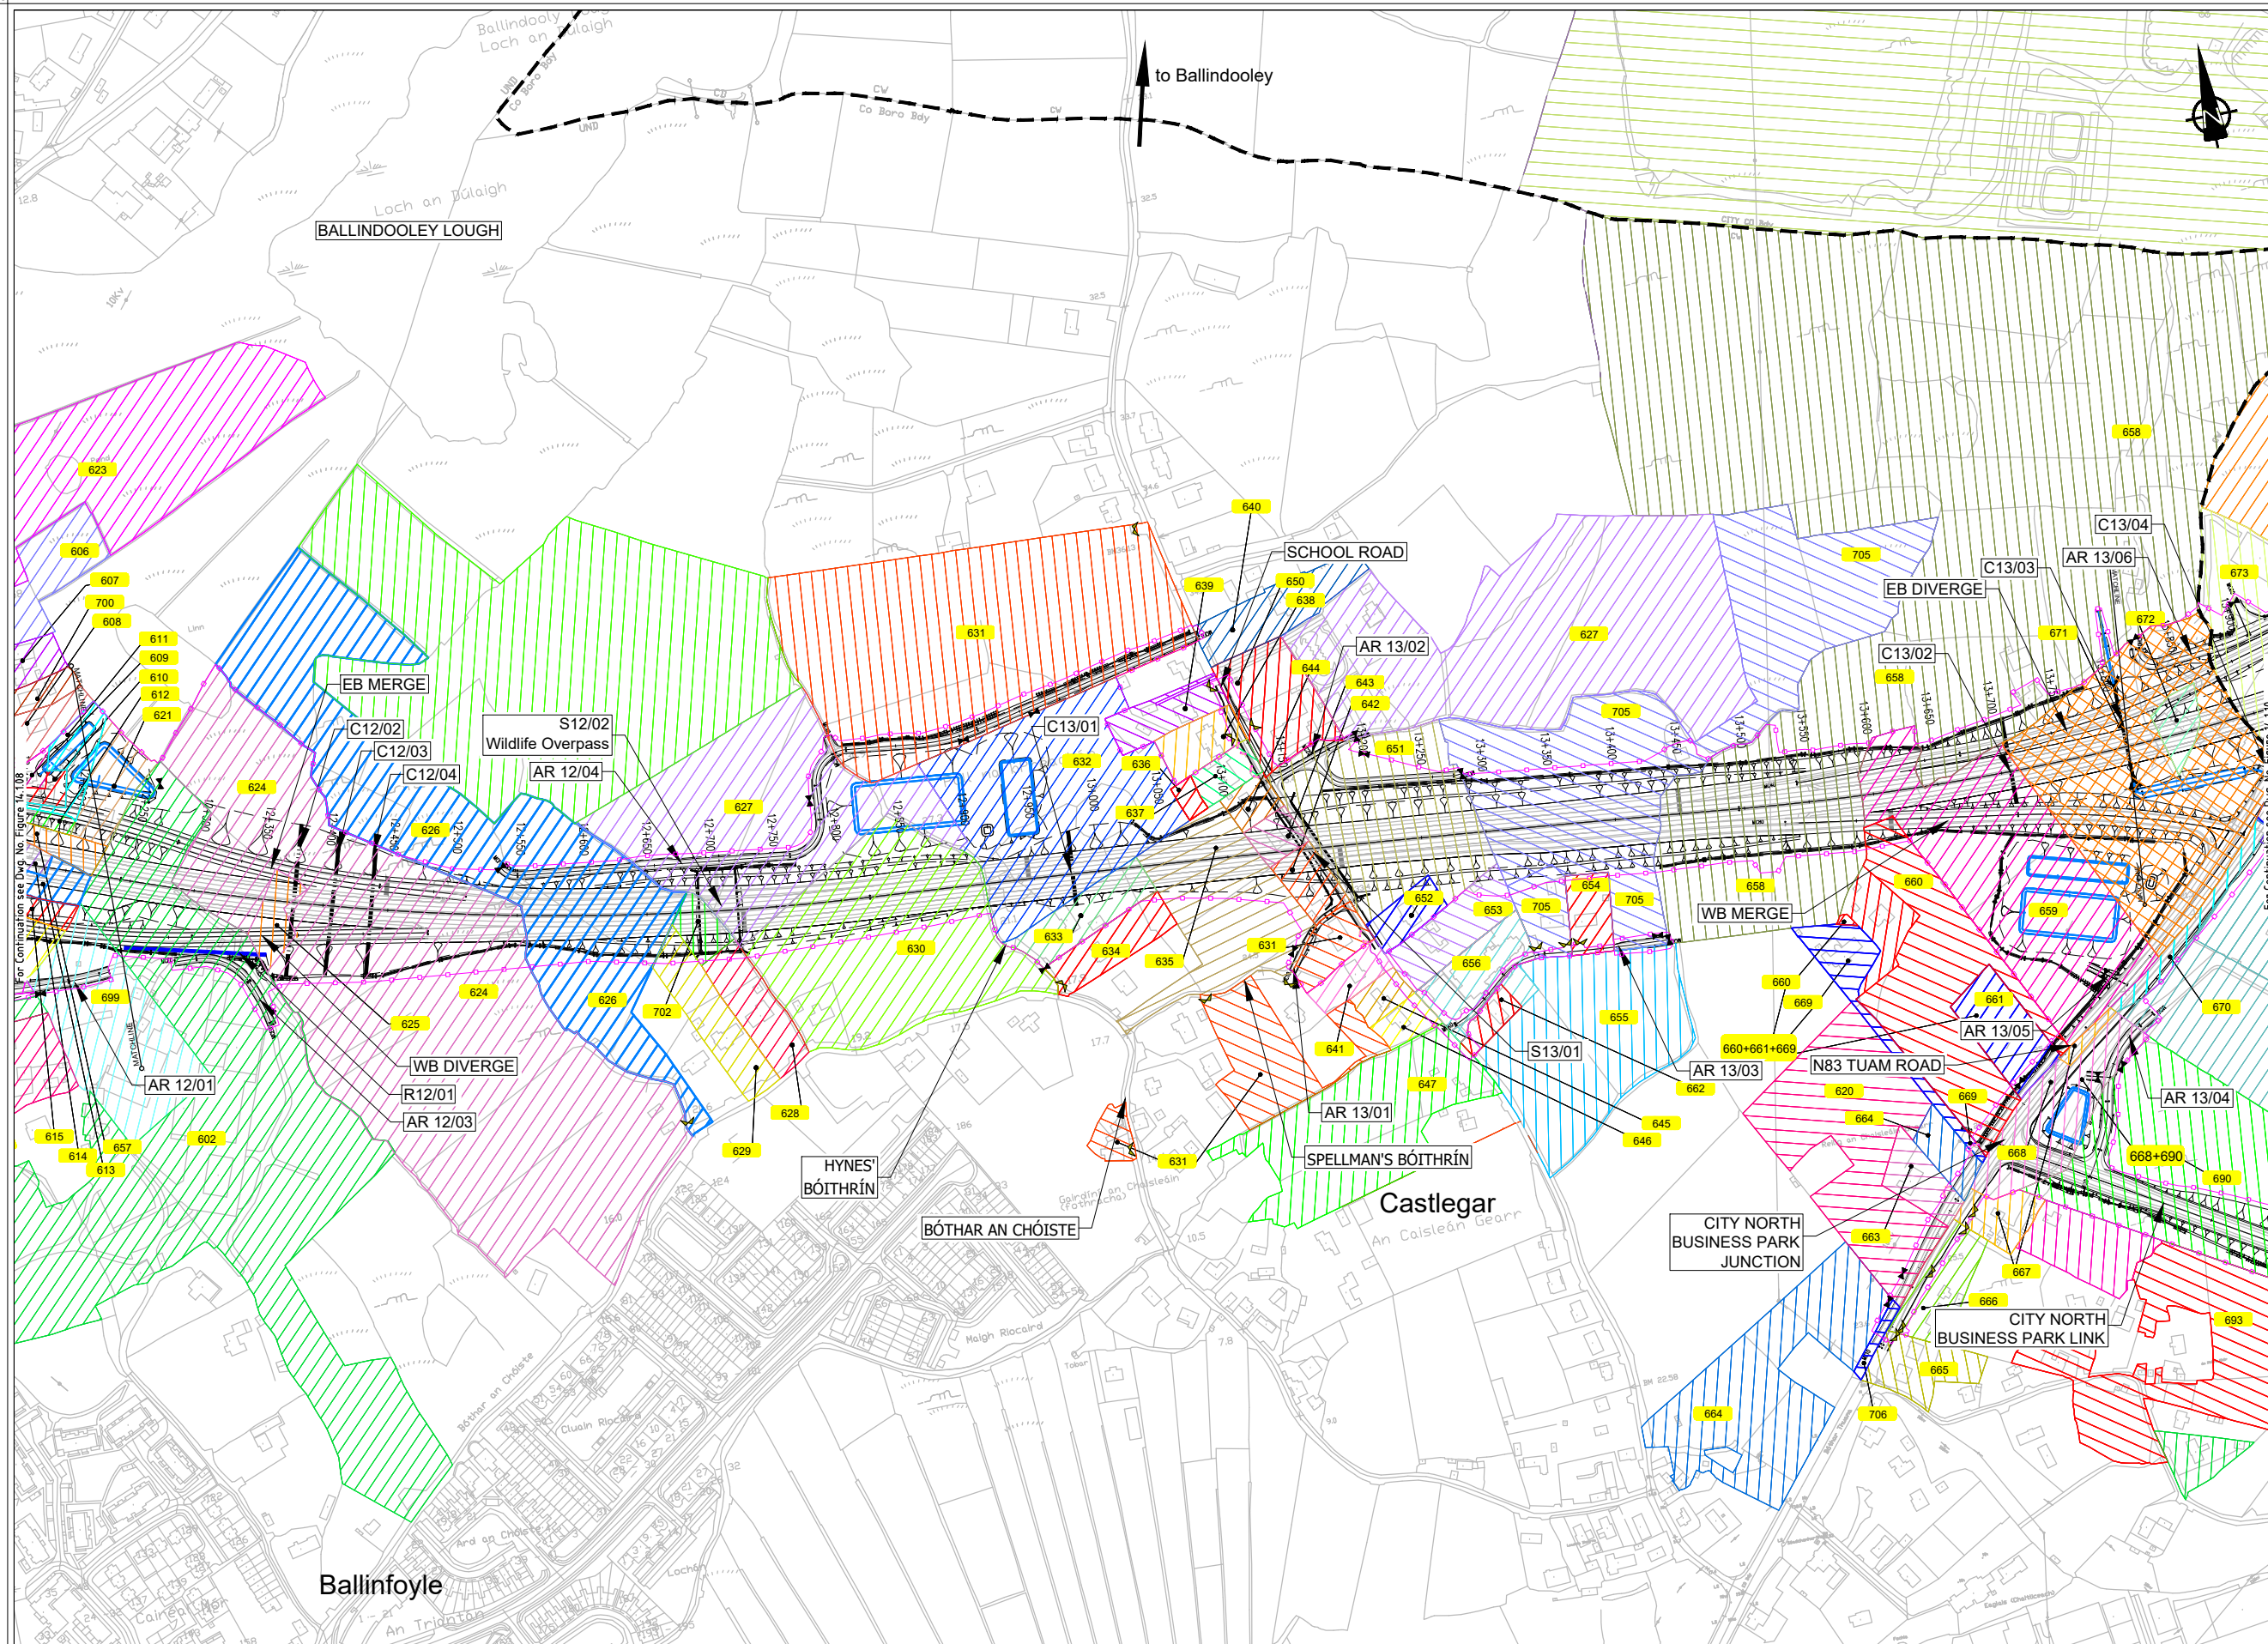

EIA REPORT


Legend:

-
- Legend:
- City Boundary
 - Assessment Boundary
 - Proposed N6 GCRR
 - Structure
 - Proposed Culvert
 - Proposed Mammal Underpass
 - Proposed Attenuation Pond / Infiltration Basin / Wetlands
 - Proposed Stream Diversion

LABELS:

- | | |
|---|---|
|  | Plot Ref No. |
|  | Modified Plot Ref No. |
|  | |
|  | AR - Access Road |
|  | C - Culvert |
|  | R - Retaining Wall |
|  | S - Structure |
|  | Domestic Entrance |
|  | - For Accesses see CC-SCD-02753,
CC-SCD-02401, GCRR-SK-C-001 |
|  | Field Entrance |
|  | - For Gates see CC-SCD-02754,
CC-SCD-00309 to CC-SCD-00311 |
|  | Existing Entrance To Be Maintained |

© National Mapping Division of Tailte Éireann. All rights reserved. Licence number CYAL50333446

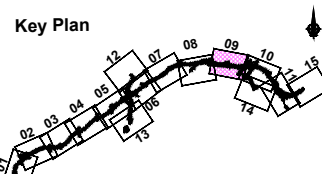

Consultant

ARUP

Corporate House
City East Business Park
Ballyvaughan, Ireland

Tel +353 (0)91 460675
www.NBGalwayCity.ie

Job Title
N6 Galway City Ring Road

Scale 1:5000 @ A3


Date: February 2025

I1	28/02/2025	SK	EC	MH
Issue	Date	By	Chkd	Appd

Drawing Title
Material Assets - Agriculture and Non-Agriculture
CH.12+200 to CH.13+800
Sheet 9 of 15

Drawing Status
For Information

Job No 233985	Drawing No Figure 14.1.09	Issue I1
-------------------------	-------------------------------------	--------------------

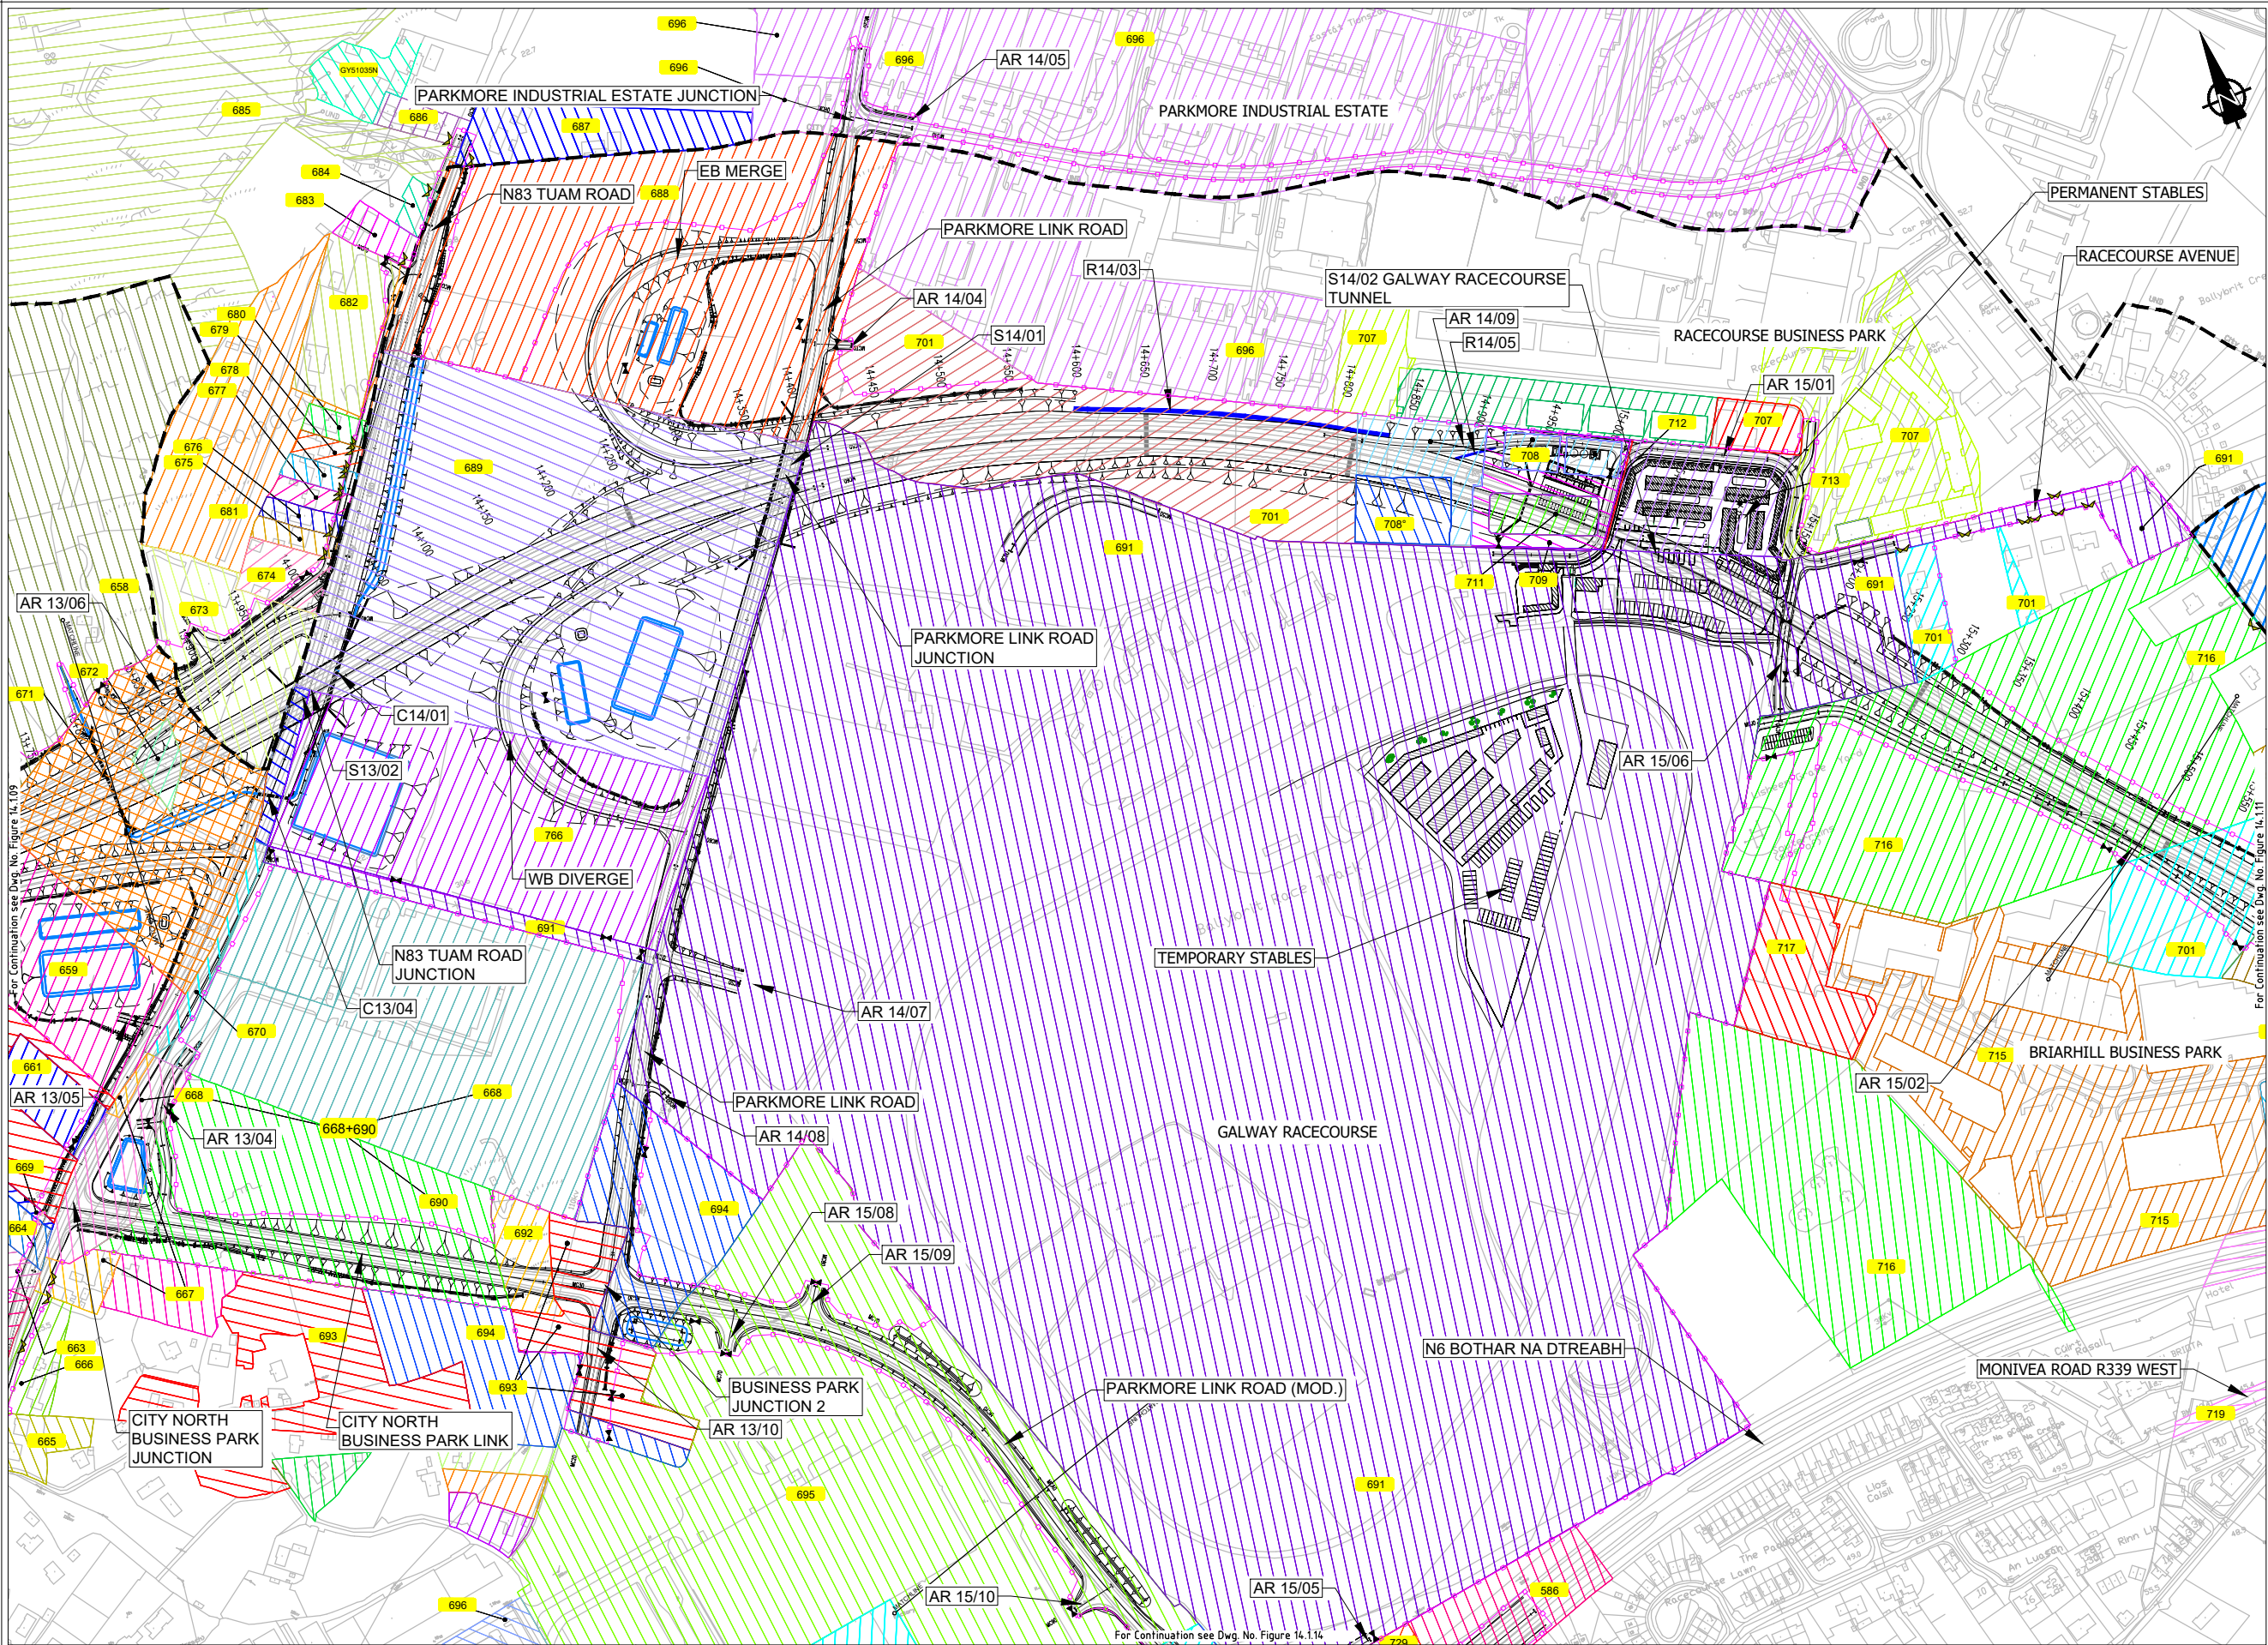

EIA REPORT

Legend:

- City Boundary
- Assessment Boundary
- Proposed N6 GCRR
- Structure
- Proposed Culvert
- Proposed Mammal Underpass
- Proposed Attenuation Pond / Infiltration Basin / Wetlands
- Proposed Stream Diversion

LABELS:

- 000 Plot Ref No.
- 000* Modified Plot Ref No.
- AR AR - Access Road
- C C - Culvert
- R R - Retaining Wall
- S S - Structure
- Domestic Entrance
 - For Accesses see CC-SCD-02753, CC-SCD-02401, GCRR-SK-C-001
- Field Entrance
 - For Gates see CC-SCD-02754, CC-SCD-00309 to CC-SCD-00311
- Existing Entrance To Be Maintained

© National Mapping Division of Taithe Éireann. All rights reserved. Licence number CYAL5033446

Clients

An Roinn Iompair
Department of Transport

Tionscadal Éireann
Project Ireland
2040

Comhairle Chontae na Gaillimhe
Galway County Council

Key Plan

Consultant

ARUP

Corporate House
City East Business Park
Ballybrit, Galway, Ireland.

Tel +353 (0)91 460675
www.N6GalwayCity.ie
www.arup.ie

Job Title

N6 Galway City Ring Road

Scale

1:5000 @ A3

Date:

February 2025

11	28/02/2025	SK	EC	MH
Issue	Date	By	Chkd	Appd

Drawing Title

Material Assets - Agriculture and Non-Agriculture
CH.13+800 to CH.15+500
Sheet 10 of 15


Drawing Status

For Information

Job No	Drawing No	Issue
233985	Figure 14.1.10	11

Do not scale
\\global\europa\dublin\jobs\233000\233985-004. Internal\4-02 Drawings\4-02-19 Environmental\Update\2024\EA N6GCRR\6.12-2024 Mat Assets Non Agri\EIS Figure 14.1.01 to 14.1.15 (Material Assets)_2024.dwg

© Arup

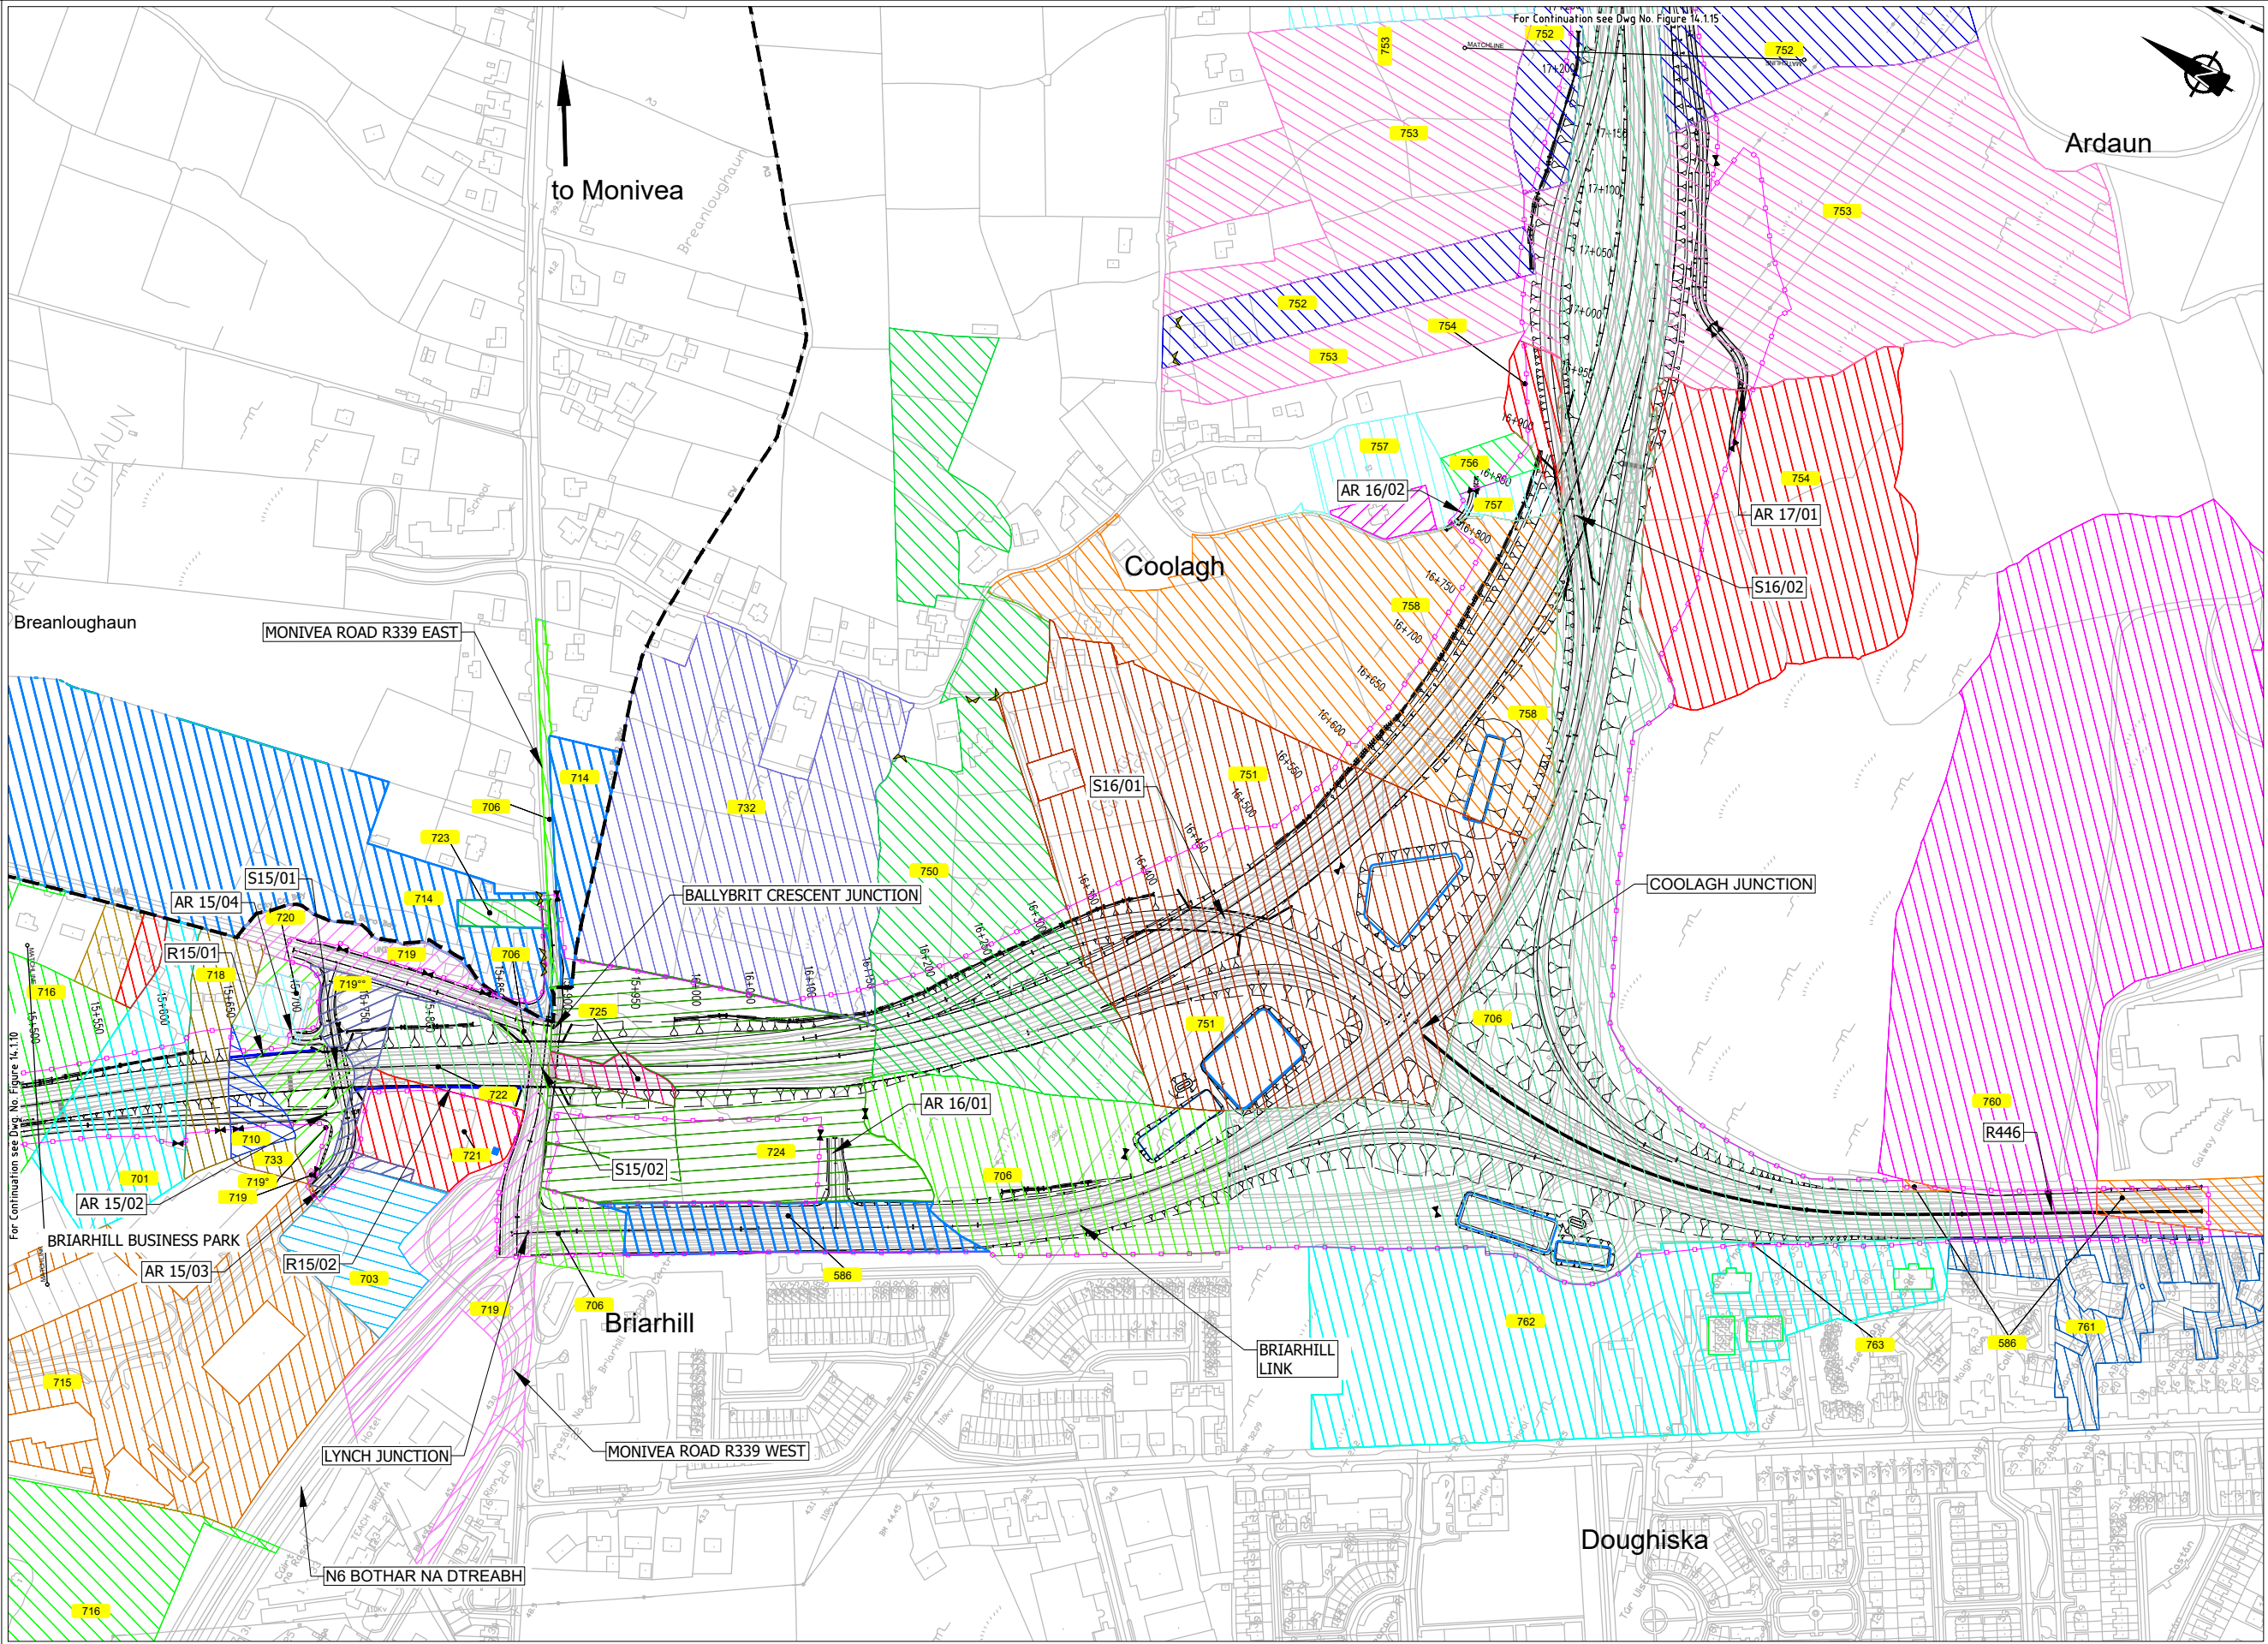

EIA REPORT

Legend:

City Boundary

Assessment Boundary

Proposed N6 GCRR

Structure

Proposed Culvert

Proposed Mammal Underpass

Proposed Attenuation Pond /
Infiltration Basin / Wetlands

Proposed Stream Diversion

LABELS:

000

Plot Ref No.

000°

Modified Plot Ref No.

AR

AR - Access Road

C

C - Culvert

R

R - Retaining Wall

S

S - Structure

Domestic Entrance
- For Accesses see CC-SCD-02753,
CC-SCD-02401, GCRR-SK-C-001

Field Entrance
- For Gates see CC-SCD-02754,
CC-SCD-00309 to CC-SCD-00311

Existing Entrance To Be Maintained

© National Mapping Division of Taithe Éireann. All rights reserved. Licence number CYAL50333446

Clients

An Roinn Iompair
Department of Transport

Tionscadal Éireann
Project Ireland
2040

Comhairle Chontae na Gaillimhe
Galway County Council

N6
Galway City
Transport Project

TII
Transport Infrastructure
Institute of Ireland

Consultant

ARUP

Corporate House
City East Business Park
Ballybrit, Galway, Ireland.

Tel +353 (0)91 460675
www.N6GalwayCity.ie
www.arup.ie

Job Title

N6 Galway City Ring Road

Scale

1:5000 @ A3

Date:

February 2025

I1	28/02/2025	SK	EC	MH
Issue	Date	By	Chkd	Appd

Drawing Title

Material Assets - Agriculture and Non-Agriculture
CH.15+500 to CH.17+200
Sheet 11 of 15

Drawing Status

For Information

Job No

233985

Drawing No


Figure 14.1.11

Issue

11

Do not scale
\\global\europa\dublin\jobs\233000\233985-004. Internal\4-02 Drawings\4-02-19 Environmental\Update\2024\EA N6GCRR\6.12-2024 Mat Assets Non Agri\EIS Figure 14.1.01 to 14.1.15 (Material Assets)_2024.dwg

© Arup

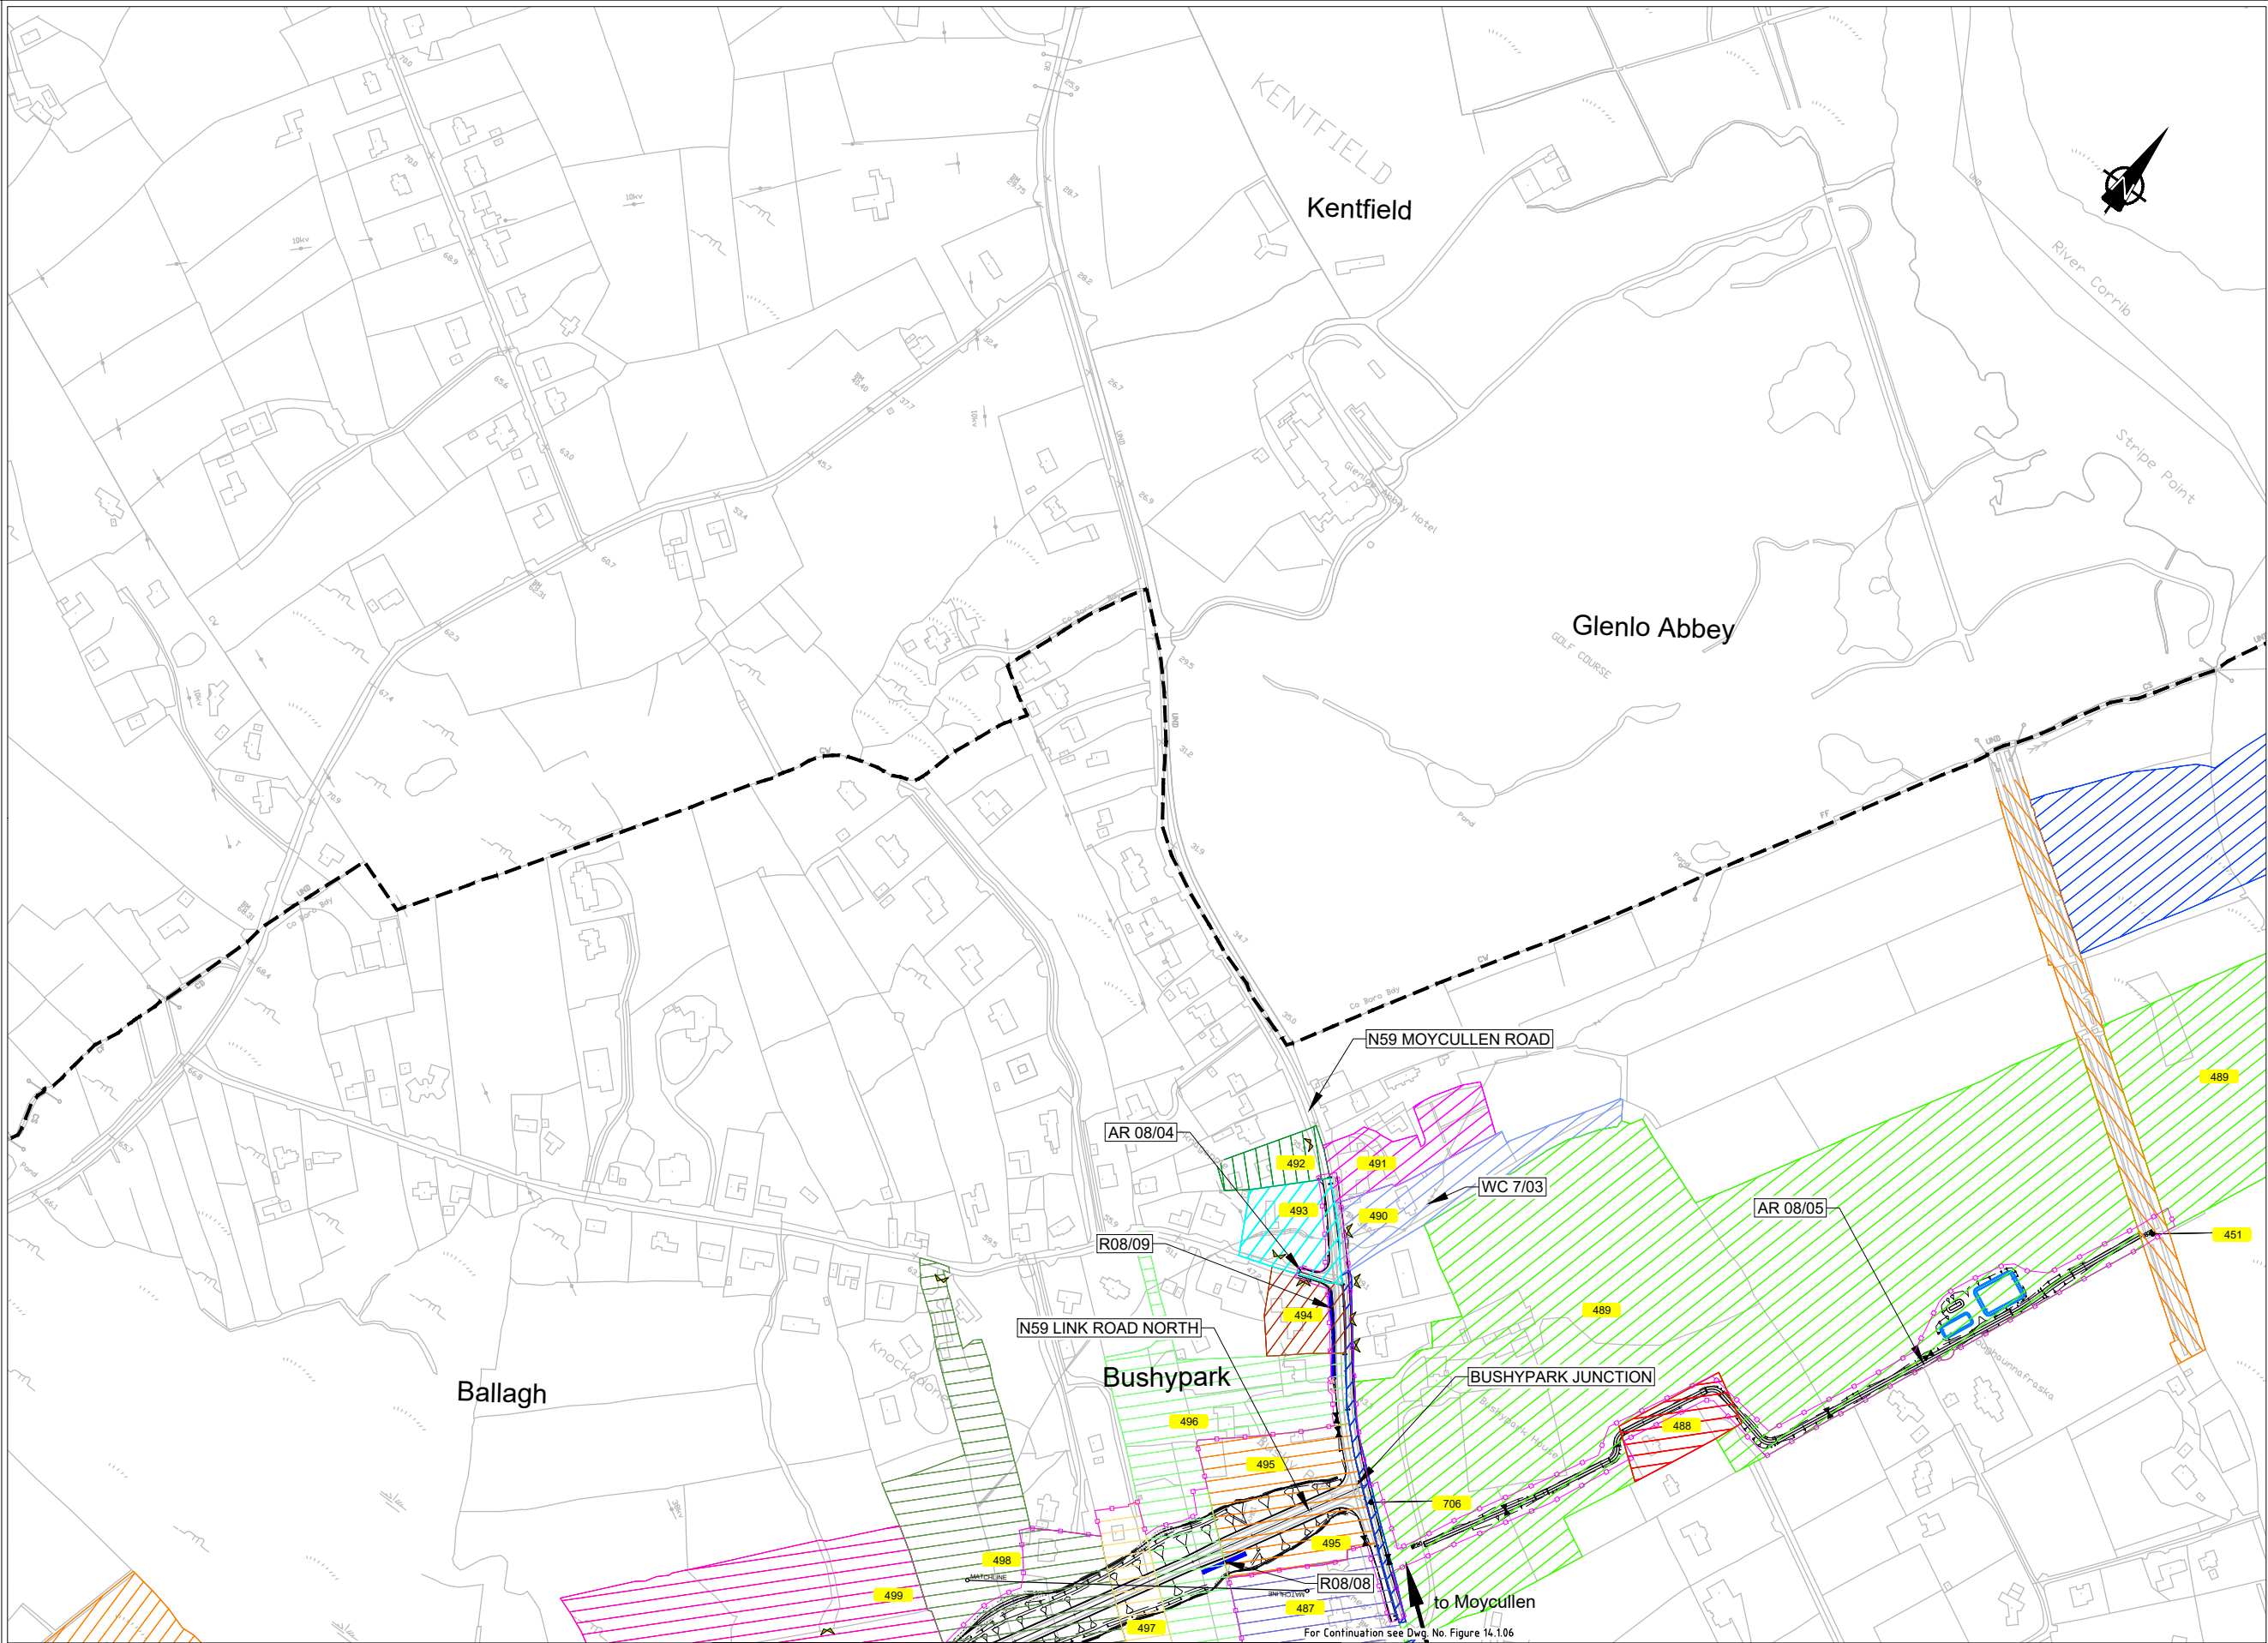

EIA REPORT

Legend:

City Boundary

Assessment Boundary

Proposed N6 GCRR

Structure

Proposed Culvert

Proposed Mammal Underpass

Proposed Attenuation Pond / Infiltration Basin / Wetlands

Proposed Stream Diversion

LABELS:

000

Plot Ref No.

000°

Modified Plot Ref No.

AR

AR - Access Road

C

C - Culvert

R

R - Retaining Wall

S

S - Structure

Domestic Entrance
- For Accesses see CC-SCD-02753, CC-SCD-02401, GCRR-SK-C-001

Field Entrance
- For Gates see CC-SCD-02754, CC-SCD-00309 to CC-SCD-00311

Existing Entrance To Be Maintained

National Mapping Division of Taithe Éireann. All rights reserved. Licence number CYAL5033446

Clients

An Roinn Iompair
Department of Transport

Tionscadal Éireann
Project Ireland
2040

Comhairle Chontae na Gaillimhe
Galway County Council

TIU

Borradhair Iompair Éireann
Transport & Infrastructure Ireland

Consultant

ARUP

Corporate House
City East Business Park
Ballybrit, Galway, Ireland.

Tel +353 (0)91 460675
www.N6GalwayCity.ie
www.arup.ie

Job Title

N6 Galway City Ring Road

Scale

1:5000 @ A3

Date:

February 2025

I1

28/02/2025

SK

EC

MH

Issue

Date

By

Chkd

Appd

Drawing Title

Material Assets - Agriculture and Non-Agriculture
N59 Link Road North
Sheet 12 of 15

Drawing Status

For Information

Job No

233985

Drawing No

Figure 14.1.12


Issue

11

Do not scale

\\global\europa\dublin\jobs\233000\233985-004. Internal\4-02 Drawings\4-02-19 Environmental\Update\2024\IA N6GCRR\6.12-2024 Mat Assets Non Agri\EIS Figure 14.1.01 to 14.1.15 (Material Assets)_2024.dwg

© Arup

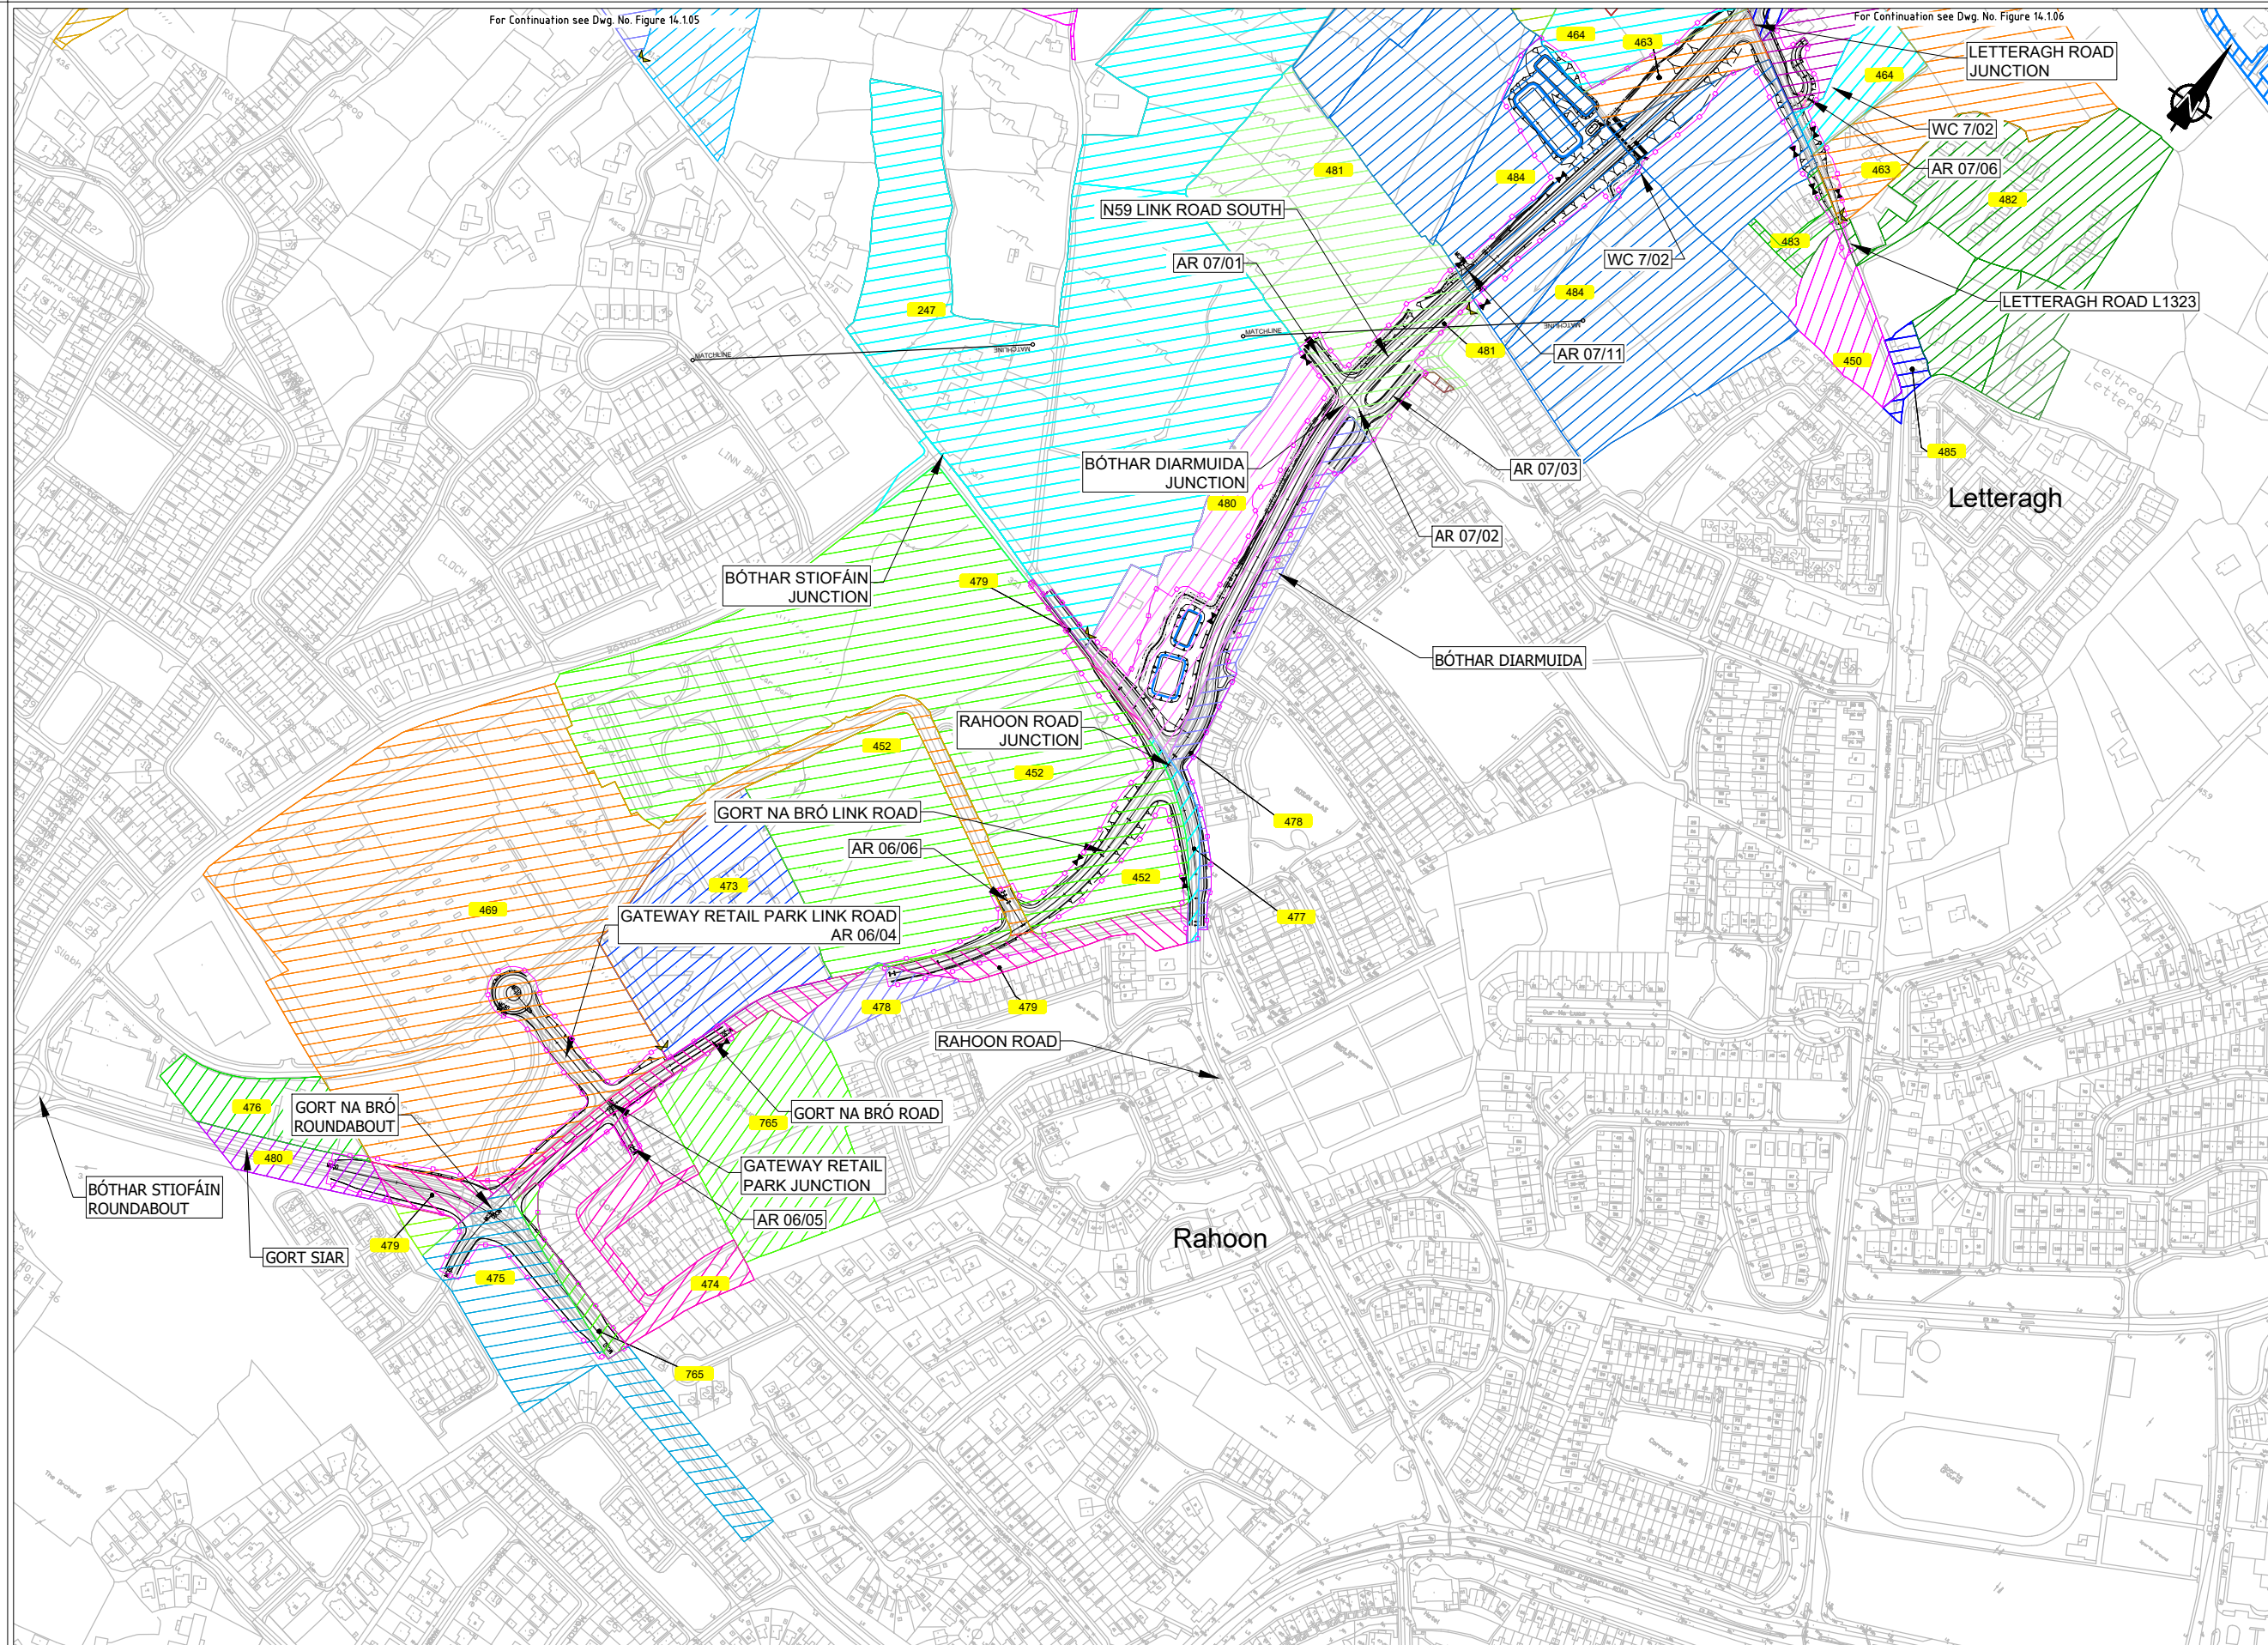


EIA REPORT

Legend:

- City Boundary
- Assessment Boundary
- Proposed N6 GCRR
- Structure
- Proposed Culvert
- Proposed Mammal Underpass
- Proposed Attenuation Pond / Infiltration Basin / Wetlands
- Proposed Stream Diversion

LABELS:

- 000 Plot Ref No.
- 000* Modified Plot Ref No.
- AR AR - Access Road
- C C - Culvert
- R R - Retaining Wall
- S S - Structure
- Domestic Entrance - For Accesses see CC-SCD-02753, CC-SCD-02401, GCRR-SK-C-001
- Field Entrance - For Gates see CC-SCD-02754, CC-SCD-00309 to CC-SCD-00311
- Existing Entrance To Be Maintained

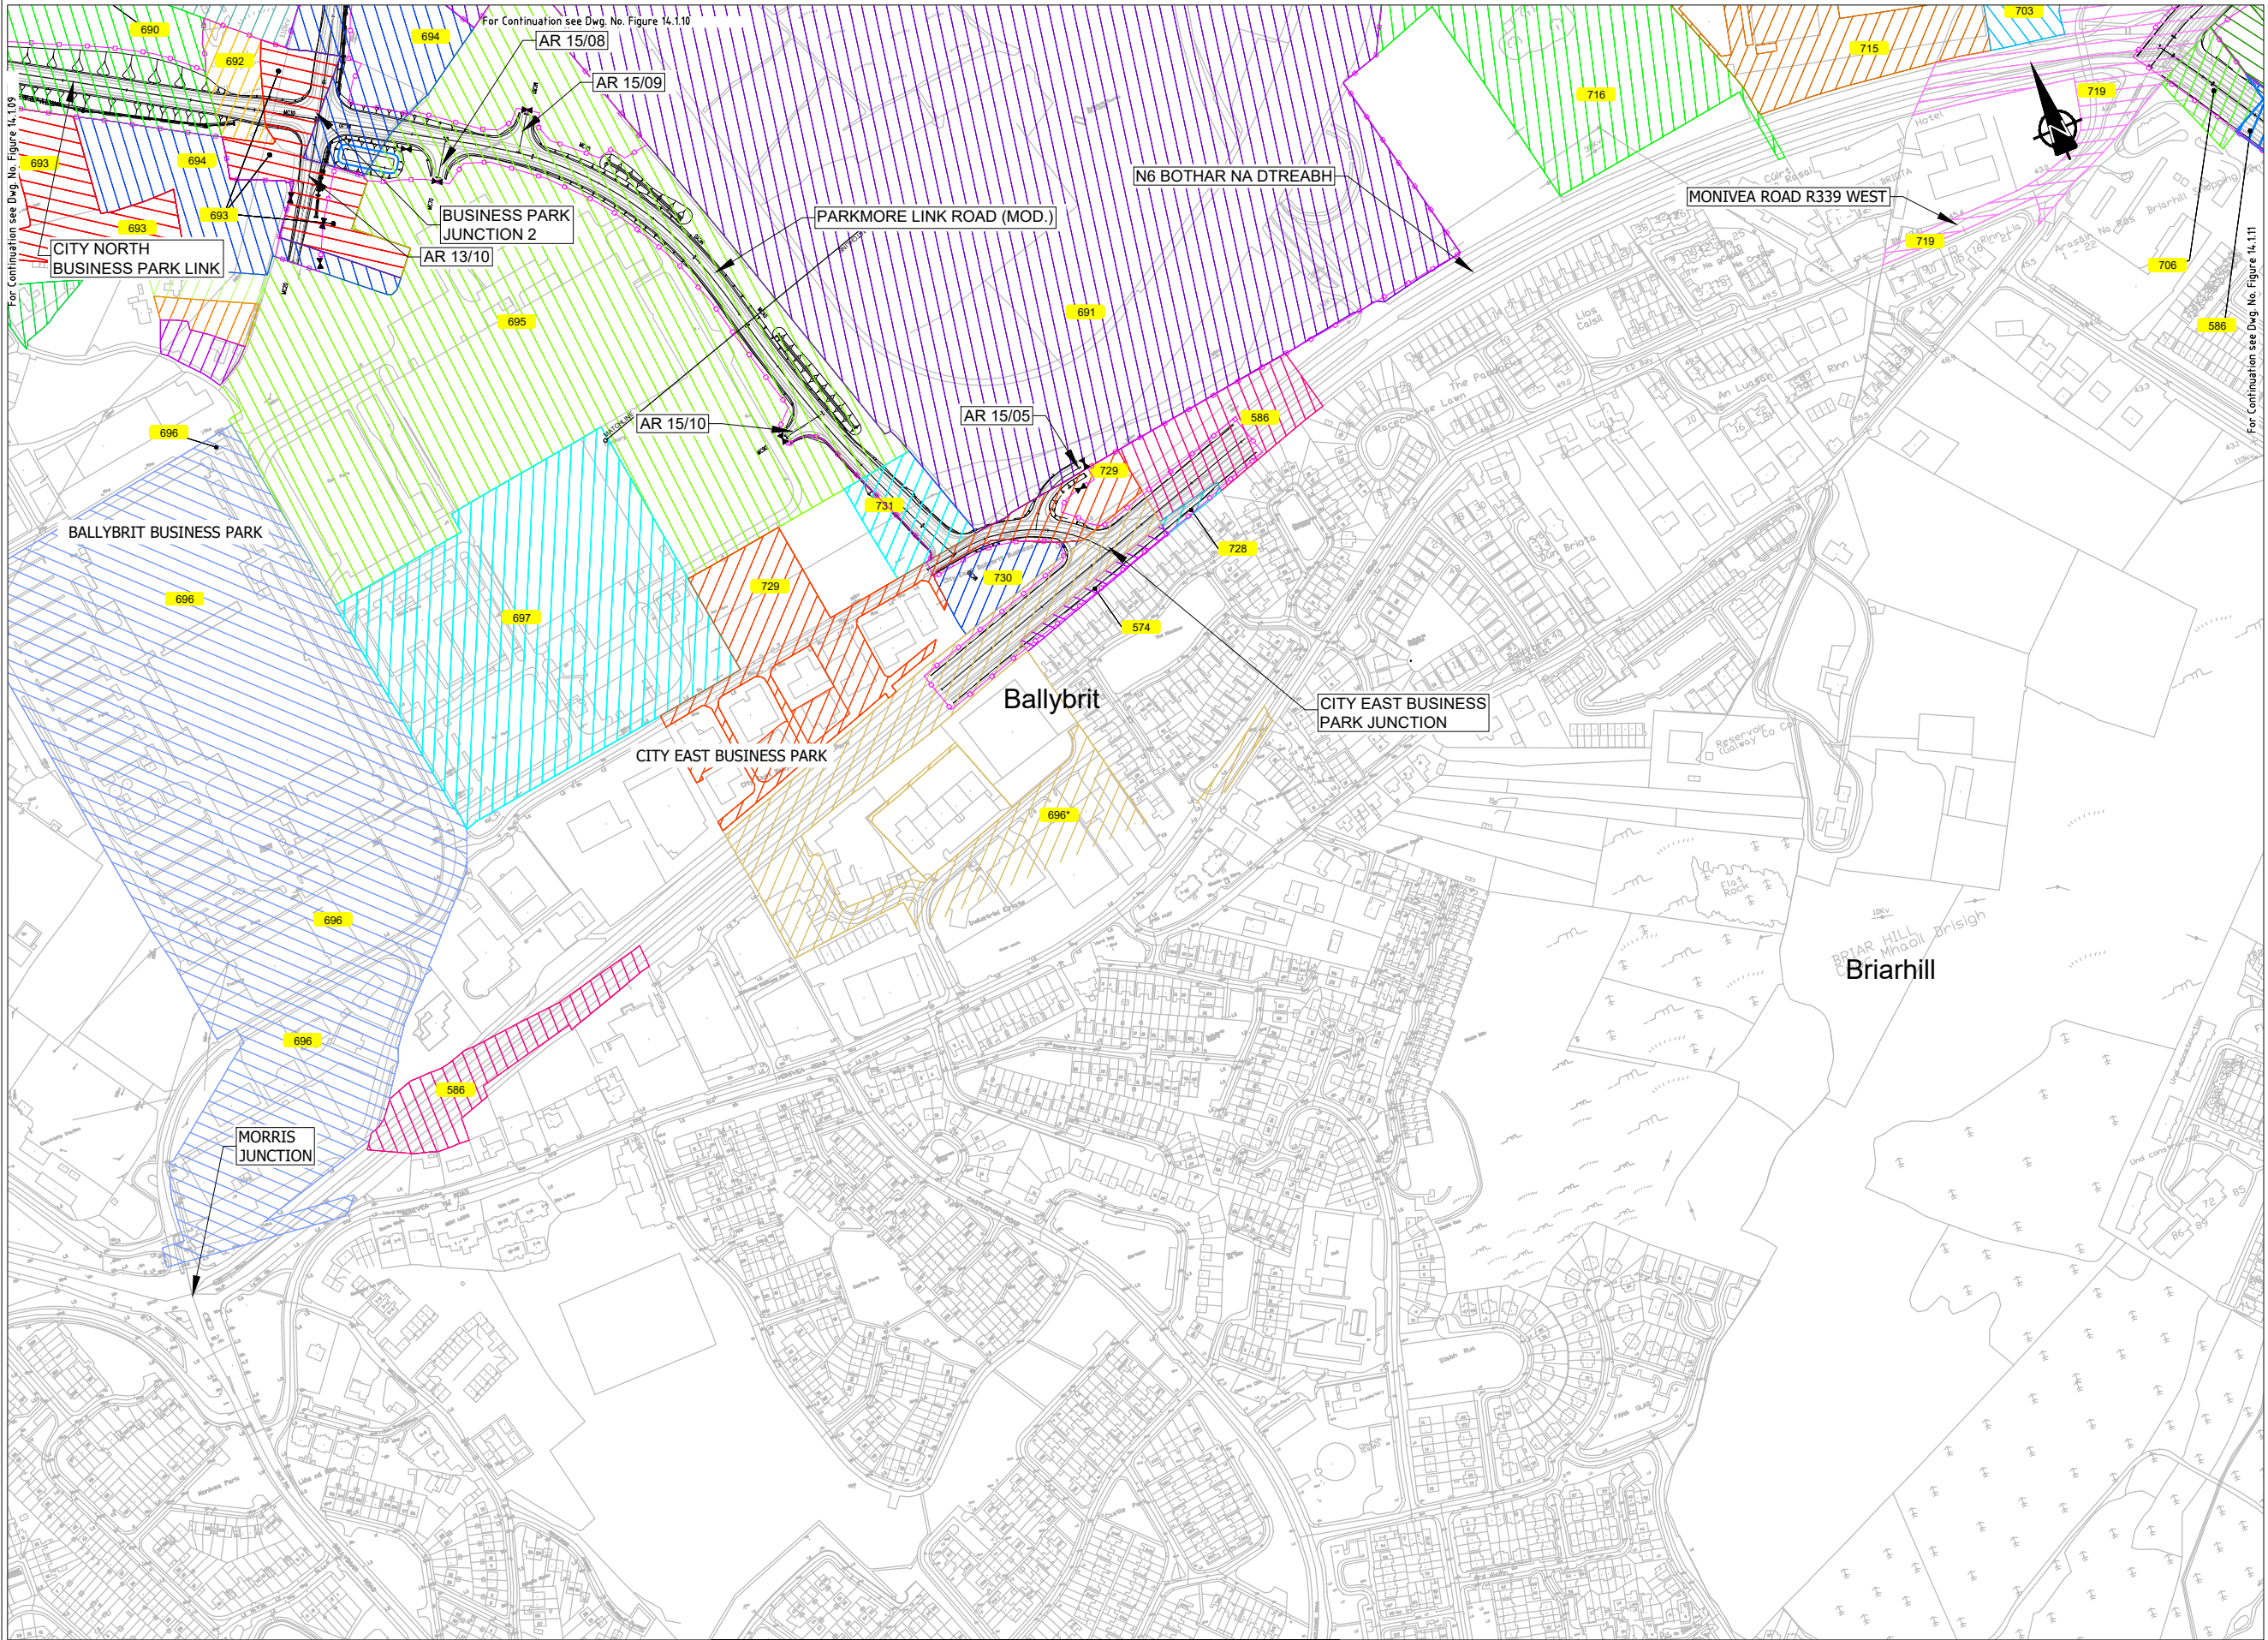

EIA REPORT

Legend:

City Boundary

Assessment Boundary

Proposed N6 GCRR

Structure

Proposed Culvert

Proposed Mammal Underpass

Proposed Attenuation Pond / Infiltration Basin / Wetlands

Proposed Stream Diversion

LABELS:

000

Plot Ref No.

000*

000**

Modified Plot Ref No.

AR

AR - Access Road

C

C - Culvert

R

R - Retaining Wall

S

S - Structure

Domestic Entrance
- For Accesses see CC-SCD-02753,
CC-SCD-02401, GCRR-SK-C-001

Field Entrance
- For Gates see CC-SCD-02754,
CC-SCD-00309 to CC-SCD-00311

Existing Entrance To Be Maintained

© National Mapping Division of Taithe Éireann. All rights reserved. Licence number CYAL5033446

Clients

An Roinn Iompair
Department of Transport

Comhairle Chontae na Gaillimhe
Galway County Council

Tionscadal Éireann
Project Ireland
2040

Galway City
Transport Project

Key Plan

ARUP

Corporate House
City East Business Park
Ballybrit, Galway, Ireland.

Tel +353 (0)91 460675
www.N6GalwayCity.ie
www.arup.ie

Consultant

ARUP

Corporate House
City East Business Park
Ballybrit, Galway, Ireland.

Tel +353 (0)91 460675
www.N6GalwayCity.ie
www.arup.ie

Job Title

N6 Galway City Ring Road

Scale

1:5000 @ A3

Date:

February 2025

11	28/02/2025	SK	EC	MH
Issue	Date	By	Chkd	Appd

Drawing Title

Material Assets - Agriculture and Non-Agriculture
City East Junction
Sheet 14 of 15

Drawing Status

For Information

Job No

233985

Drawing No


Figure 14.1.14

Issue

11

Do not scale
\\global\europa\dublin\jobs\233000\233985-004. Internal\4-02 Drawings\4-02-19 Environmental\Update\2024\EA N6GCRRI6.12-2024 Mat Assets Non Agri\EIS Figure 14.1.01 to 14.1.15 (Material Assets)_2024.dwg

© Arup

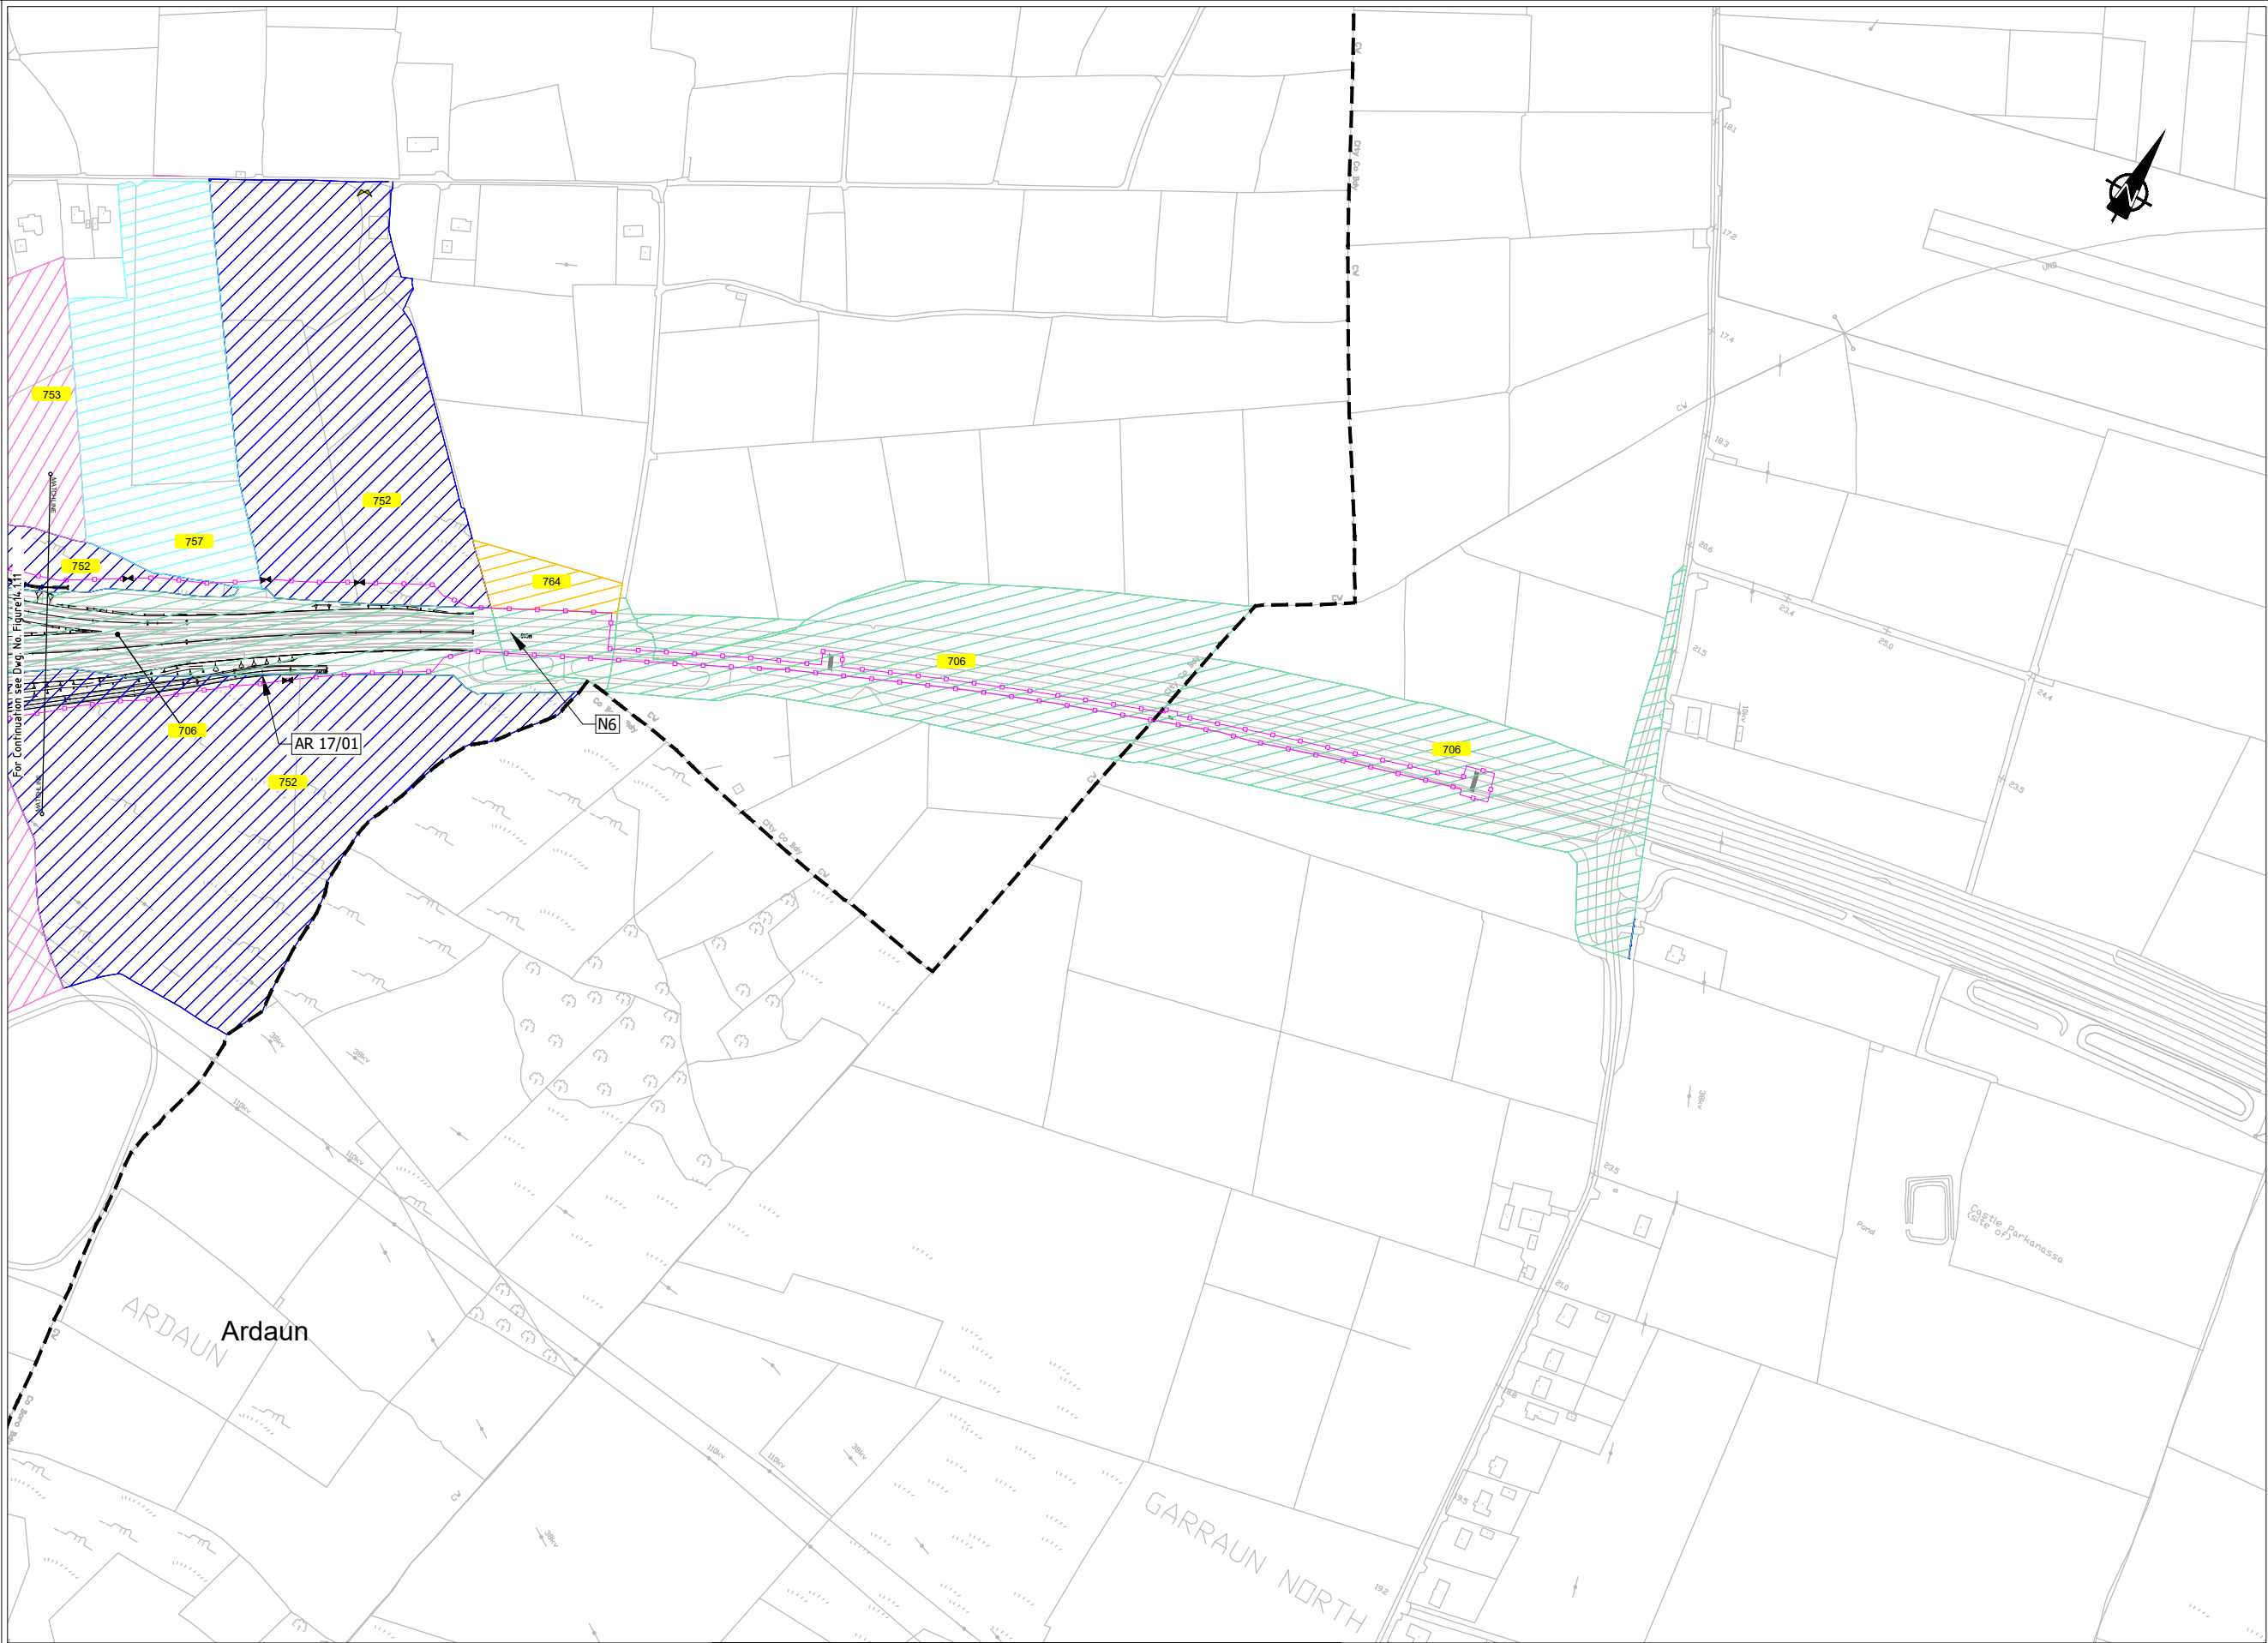

EIA REPORT

Legend:

City Boundary

Assessment Boundary

Proposed N6 GCRR

Structure

Proposed Culvert

Proposed Mammal Underpass

Proposed Attenuation Pond / Infiltration Basin / Wetlands

Proposed Stream Diversion

LABELS:

000

Plot Ref No.

000*

000**

Modified Plot Ref No.

AR

AR - Access Road

C

C - Culvert

R

R - Retaining Wall

S

S - Structure

Domestic Entrance
- For Accesses see CC-SCD-02753, CC-SCD-02401, GCRR-SK-C-001

Field Entrance
- For Gates see CC-SCD-02754, CC-SCD-00309 to CC-SCD-00311

Existing Entrance To Be Maintained

© National Mapping Division of Taithe Éireann. All rights reserved. Licence number CYAL50333446

Clients

An Roinn Iompair
Department of Transport

Tionscadal Éireann
Project Ireland
2040

Comhairle Chontae na Gaillimhe
Galway County Council

N6

Galway City
Transport Project

TII

Borrasgar Iompair Éireann
Transport Infrastructure Ireland

Consultant

ARUP

Corporate House
City East Business Park
Ballybrit, Galway, Ireland.

Tel +353 (0)91 460675
www.N6GalwayCity.ie
www.arup.ie

Job Title

N6 Galway City Ring Road

Scale

1:5000 @ A3

Date:

February 2025

I1	28/02/2025	SK	EC	MH
Issue	Date	By	Chkd	Appd

Drawing Title

Material Assets - Agriculture and Non-Agriculture
CH.17+200 to CH.18+550(End of Scheme)
Sheet 15 of 15

Drawing Status

For Information

Job No

233985

Drawing No

Figure 14.1.15

Issue

11

Do not scale
\\global\europa\dublin\jobs\233000\233985-004. Internal\4-02 Drawings\4-02-19 Environmental\Update\2024\EA N6GCRR\6.12-2024 Mat Assets Non Agri\EIS Figure 14.1.01 to 14.1.15 (Material Assets)_2024.dwg

© Arup