

- Legend:**
- City Boundary
  - Assessment Boundary
  - Proposed N6 GCRR
  - Protect and maintain existing Gas Networks service
  - Proposed Permanent Diversion to Gas Networks service
  - Proposed Temporary Diversion to Gas Networks service
  - Decommissioned service
  - Existing Gas Networks service



© National Mapping Division of Tailte Éireann. All rights reserved. Licence number CYAL5033446

Clients


An Roinn Iompair  
 Department of Transport

Tionscadal Éireann  
 Project Ireland  
 2040

N6  
 Galway City  
 Transport Project

Comhairle Chontae na Gaillimhe  
 Galway County Council

TIIV  
 Transport Infrastructure Ireland

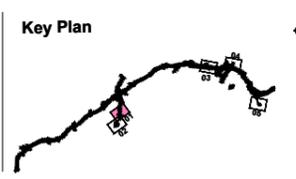

Consultant

# ARUP

Corporate House  
 City East Business Park  
 Ballybrit, Galway, Ireland.

Tel +353 (0)91 460675  
 www.N6GalwayCity.ie  
 www.arup.ie

Job Title  
**N6 Galway City Ring Road**

Scale  
 1:2500 @ A3


Date:  
 February 2025

Issue	Date	By	Chkd	Appd
11	28/02/2025	SK	EC	MH

Drawing Title  
 Services  
 Gas Networks Ireland  
 Sheet 1 of 5

Drawing Status  
**For Information**

Job No <b>233985</b>	Drawing No <b>Figure15.2.01</b>	Issue <b>11</b>
-------------------------	------------------------------------	--------------------

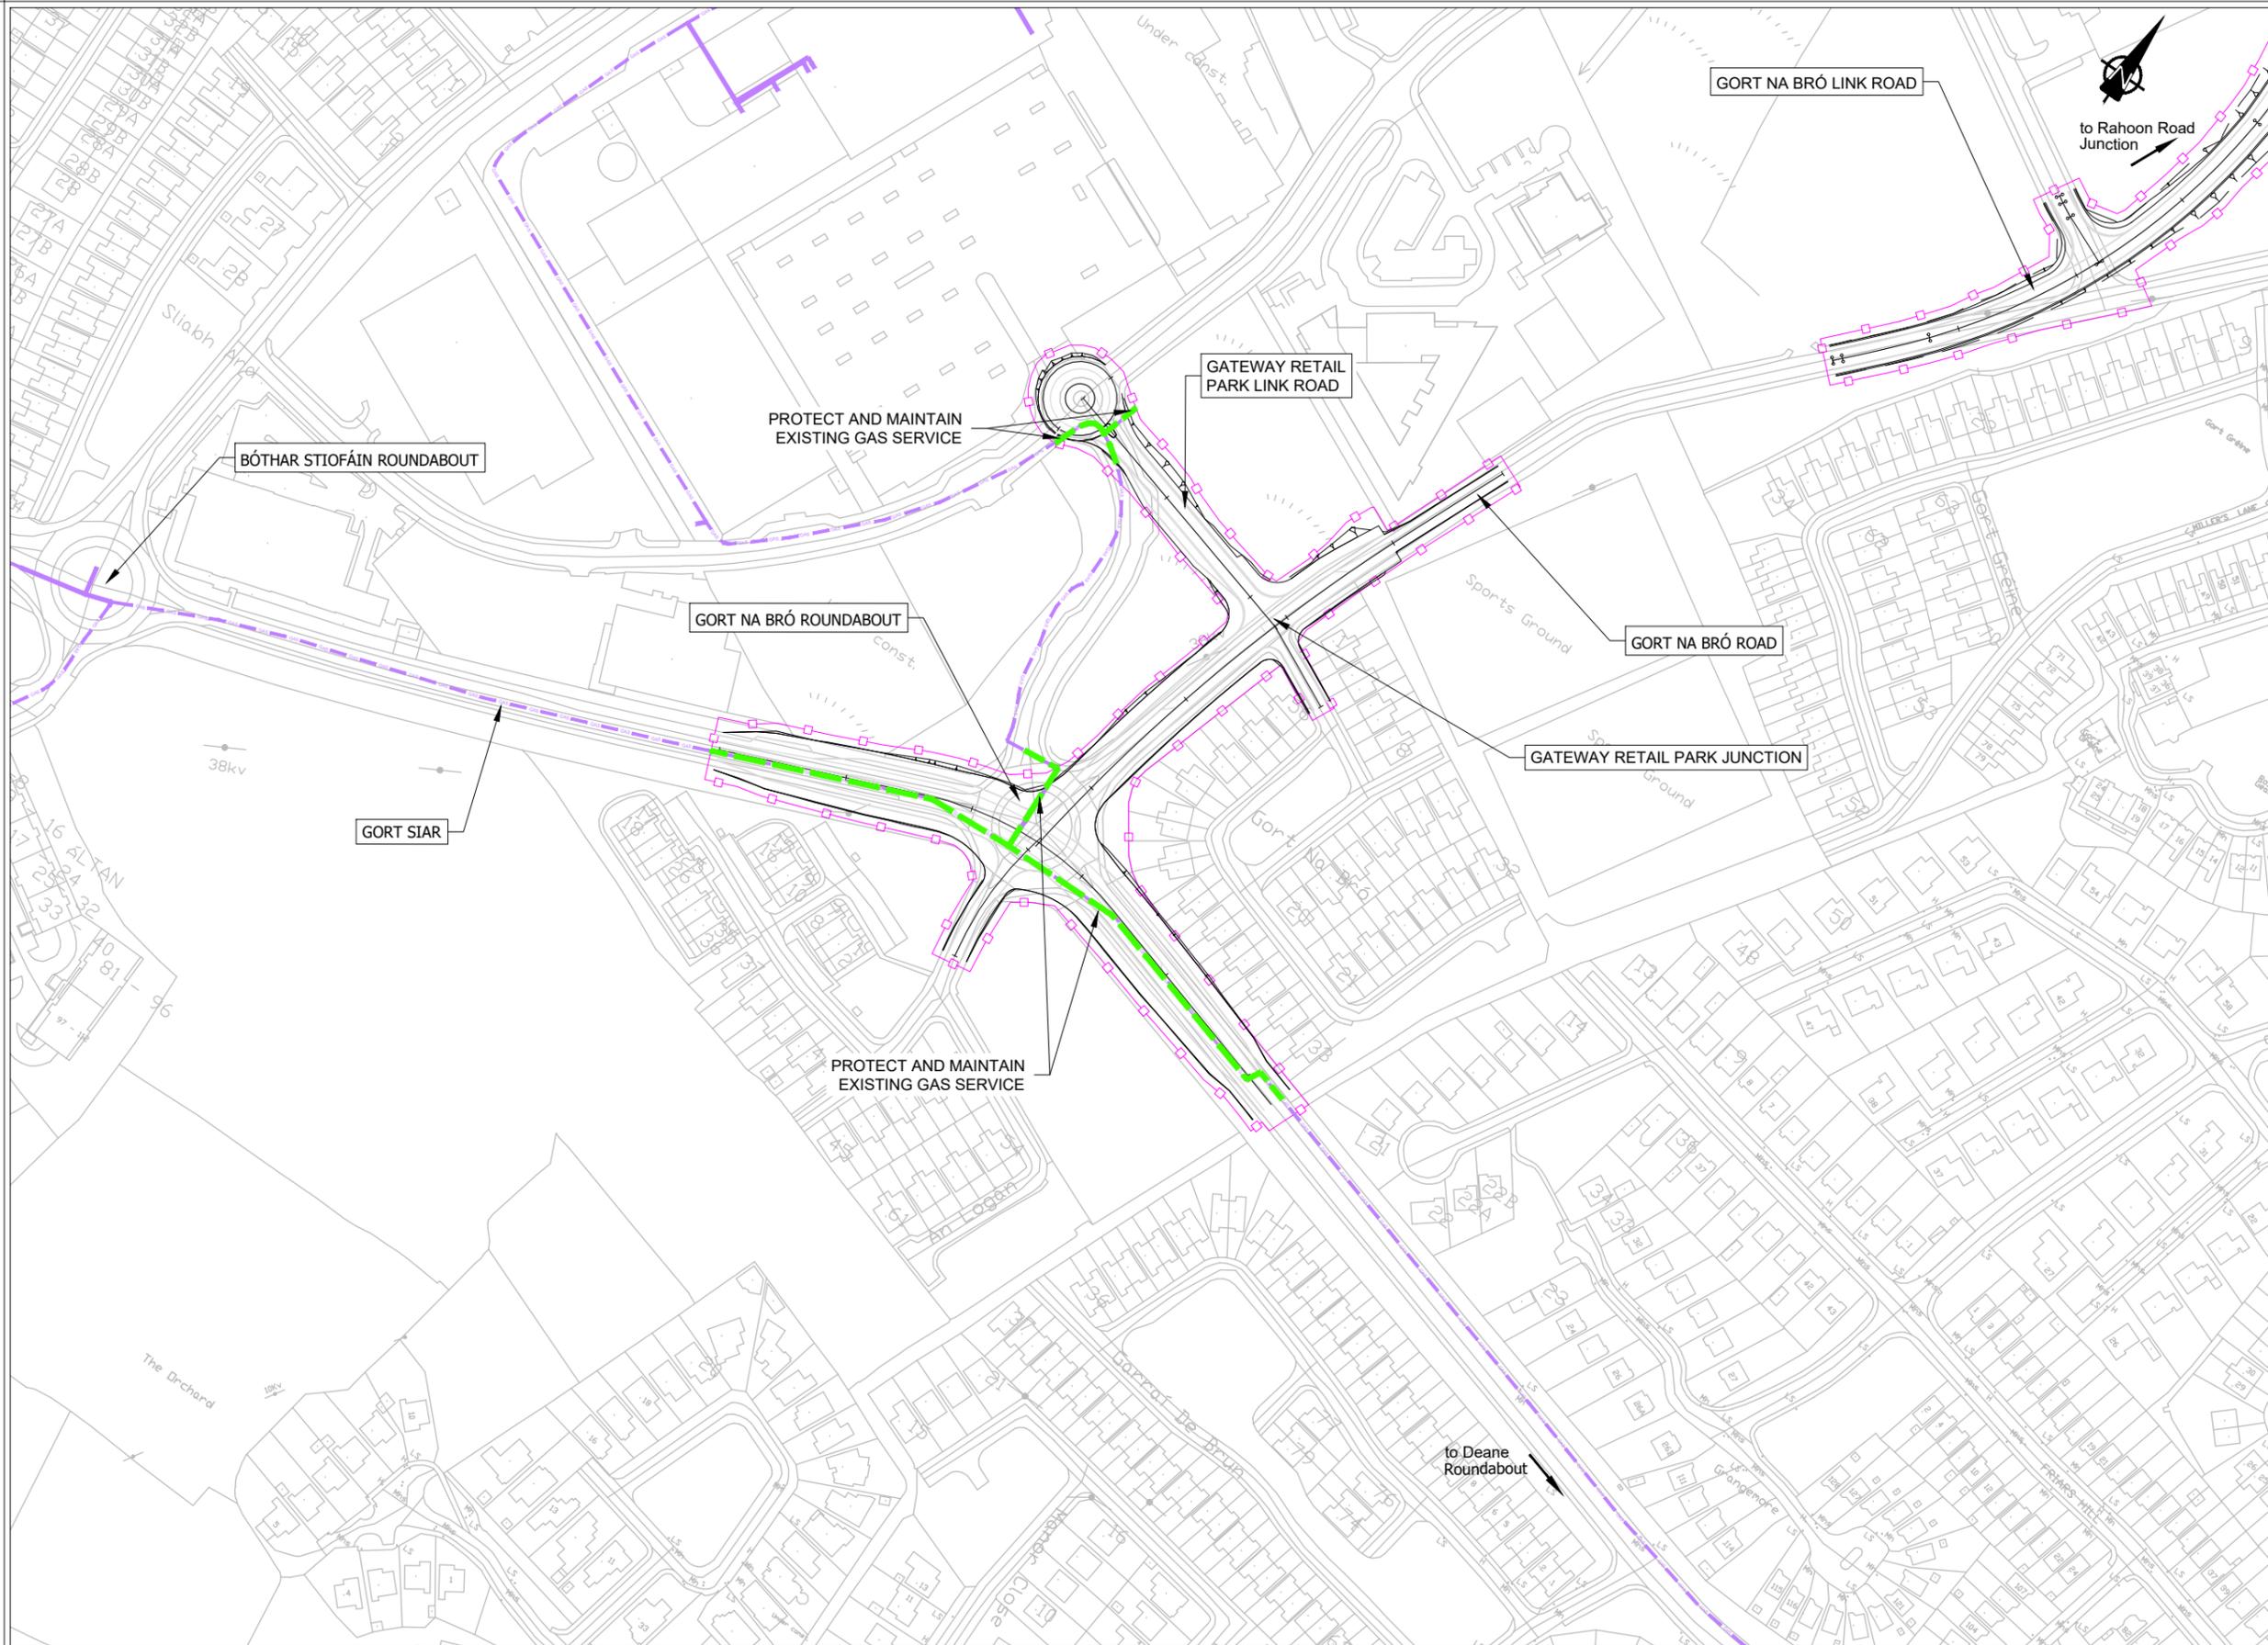

**EIA REPORT**

**Legend:**

- City Boundary
- Assessment Boundary
- Proposed N6 GCRR
- Protect and maintain existing Gas Networks service
- Proposed Permanent Diversion to Gas Networks service
- Proposed Temporary Diversion to Gas Networks service
- Decommissioned service
- Existing Gas Networks service

© National Mapping Division of Taisce Éireann. All rights reserved. Licence number CYAL5033446

**Clients**


An Roinn Iompair  
Department of Transport

Tionscald Éireann  
Project Ireland  
2020

Galway City  
Transport Project

Comhairle Chontae na Gaillimhe  
Galway County Council

TIIP  
Transport Infrastructure Ireland

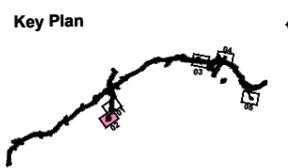

**Consultant**

**ARUP**

Corporate House  
City East Business Park  
Ballybrit, Galway, Ireland.

Tel +353 (0)91 460675  
www.N6GalwayCity.ie  
www.arup.ie

**Job Title**  
N6 Galway City Ring Road

**Scale**  
1:2500 @ A3

**Date:**  
February 2025

Issue	Date	By	Chkd	Appd
11	28/02/2025	SK	EC	MH

**Drawing Title**  
Services  
Gas Networks Ireland  
Sheet 2 of 5


**Drawing Status**  
For Information

**Job No**  
233985

**Drawing No**  
Figure15.2.02

**Issue**  
11

- Legend:
- City Boundary
  - Assessment Boundary
  - Proposed N6 GCRR
  - Protect and maintain existing Gas Networks service
  - Proposed Permanent Diversion to Gas Networks service
  - Proposed Temporary Diversion to Gas Networks service
  - Decommissioned service
  - Existing Gas Networks service

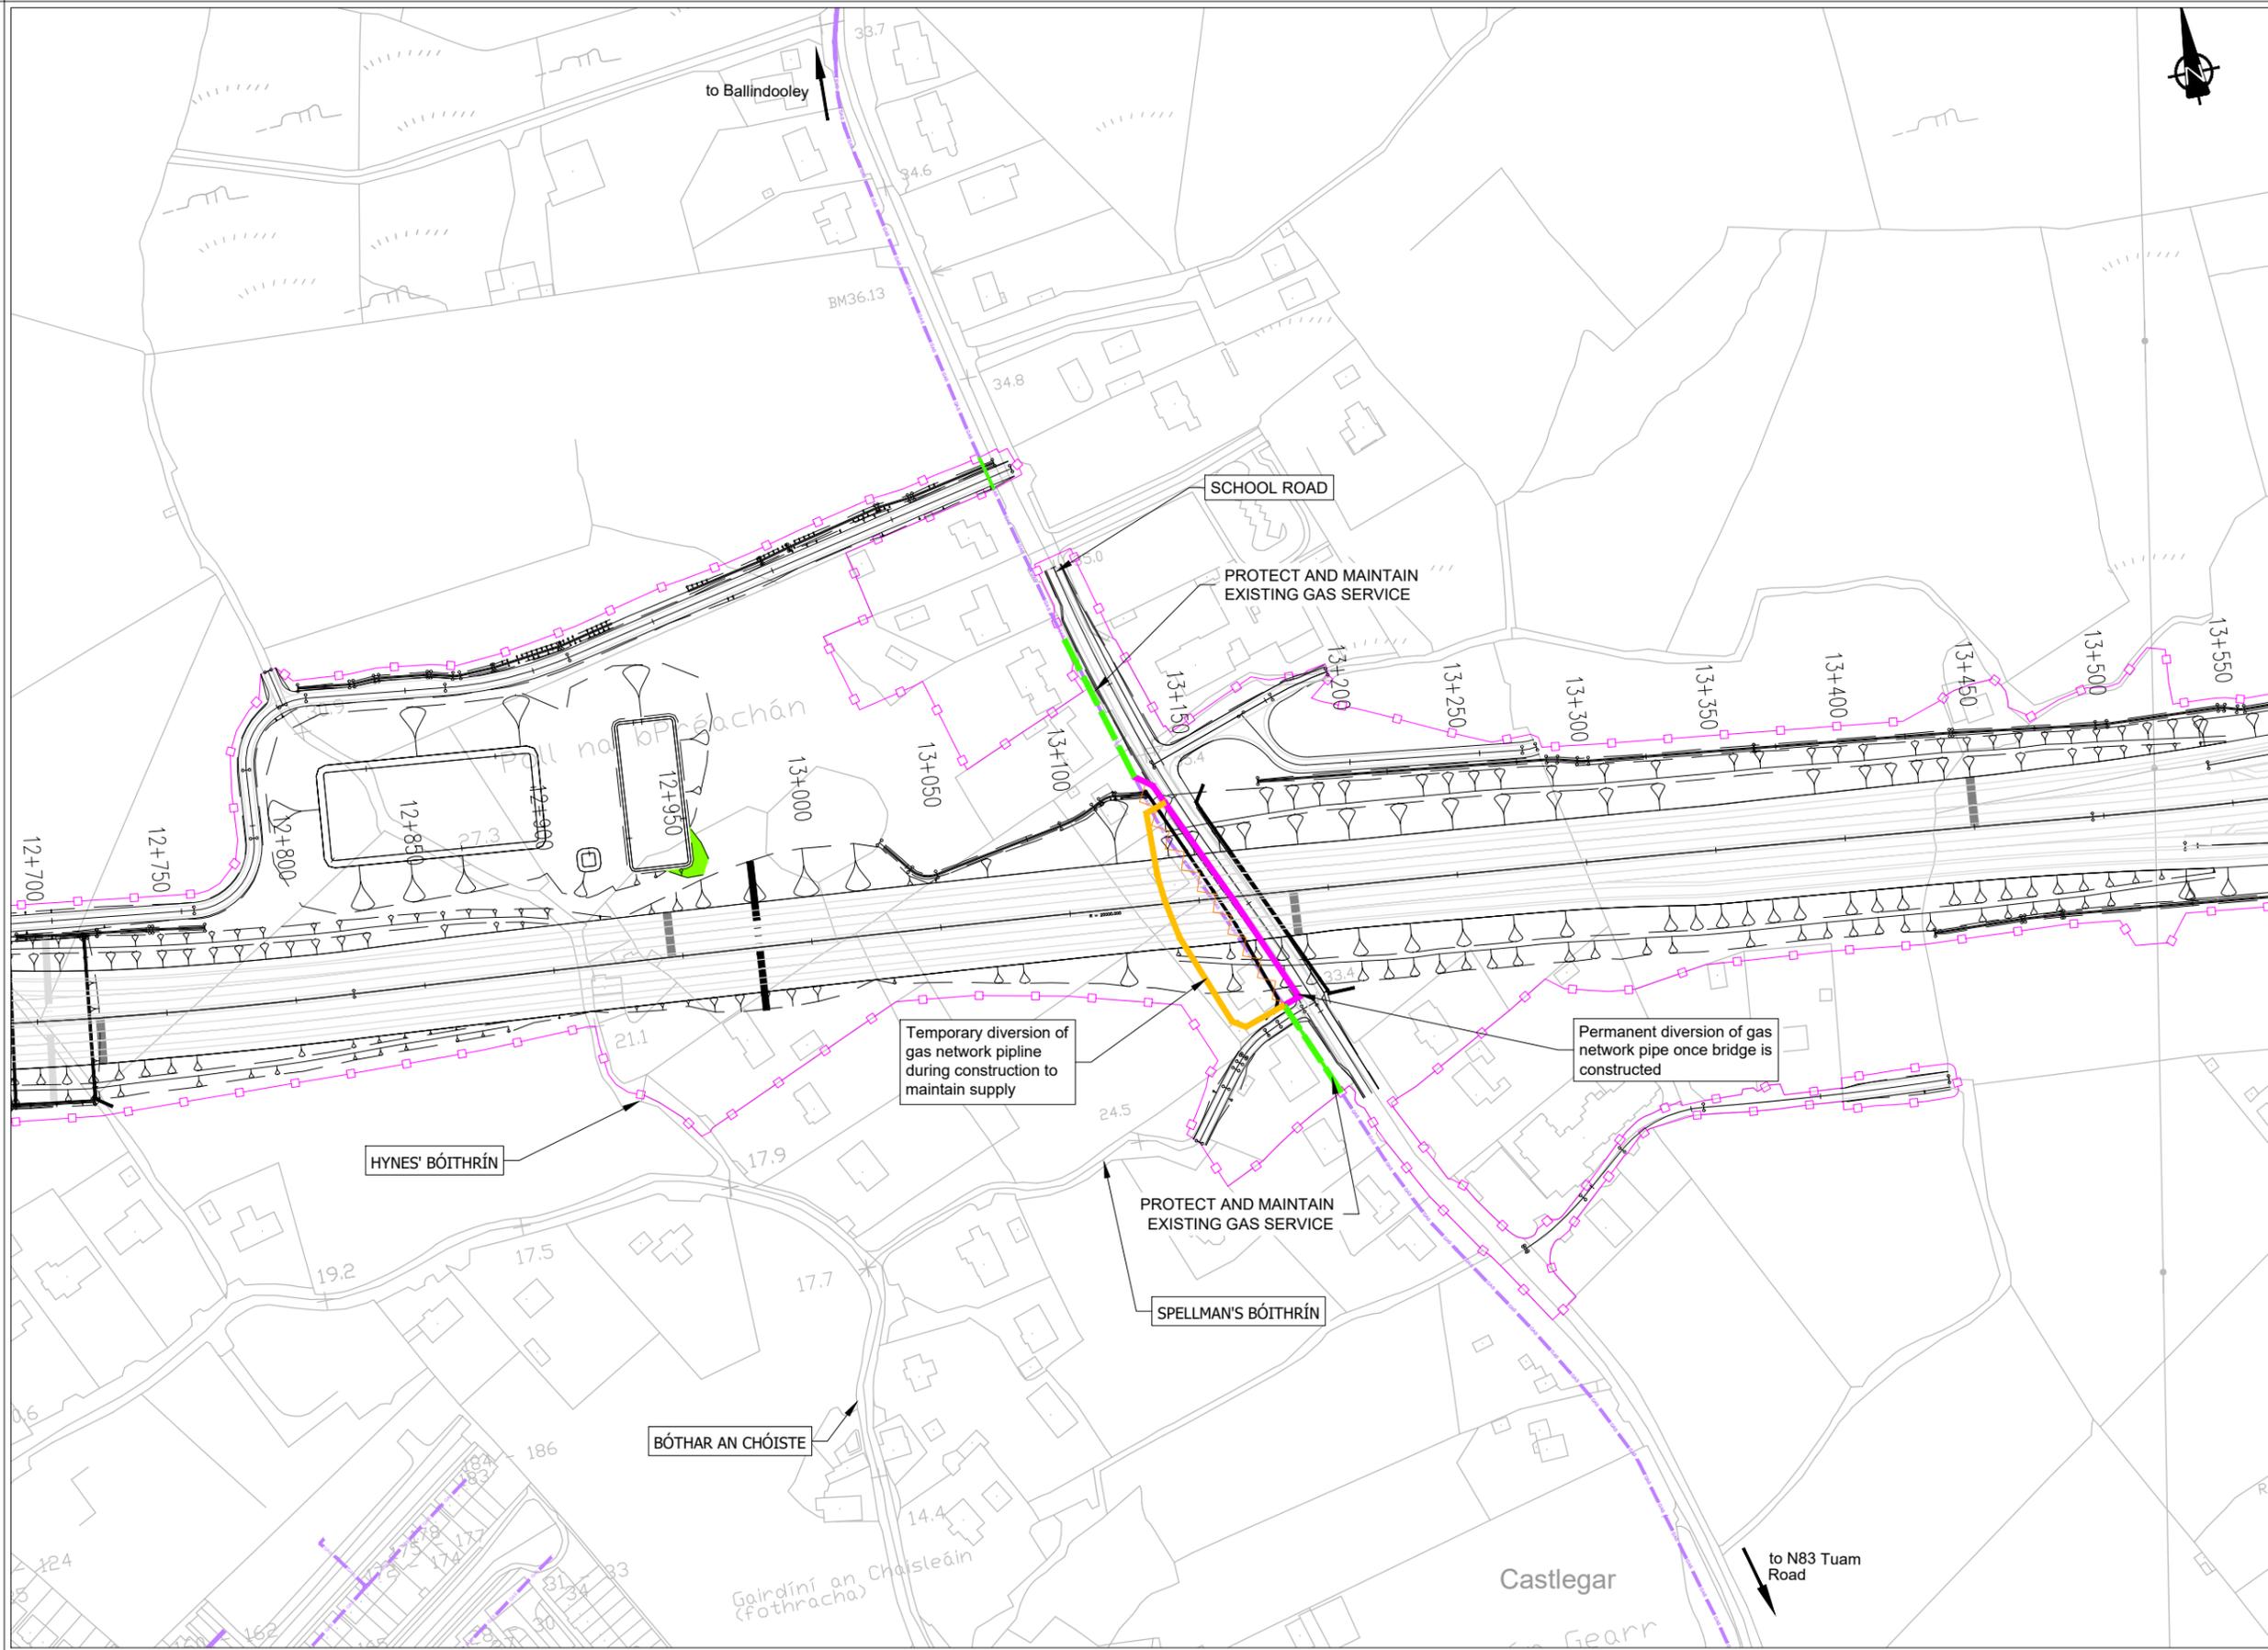

© National Mapping Division of Taisce Éireann. All rights reserved. Licence number CYAL5033446

Clients


An Roinn Iompair  
Department of Transport

Tionscadal Éireann  
Project Ireland  
2020

Galway City  
Transport Project

Comhairle Chontae na Gaillimhe  
Galway County Council

TIIP  
Transport Infrastructure Ireland

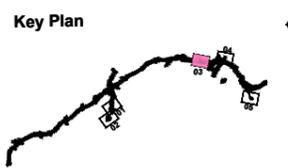

Consultant

**ARUP**

Corporate House  
City East Business Park  
Ballybrit, Galway, Ireland.

Tel +353 (0)91 460675  
www.N6GalwayCity.ie  
www.arup.ie

Job Title  
N6 Galway City Ring Road

Scale  
1:2500 @ A3

Date:  
February 2025

Issue	Date	By	Chkd	Appd
11	28/02/2025	SK	EC	MH

Drawing Title  
Services  
Gas Network Ireland  
Sheet 3 of 5


Drawing Status  
**For Information**

Job No  
233985

Drawing No  
Figure15.2.03

Issue  
11

- Legend:**
- City Boundary
  - Assessment Boundary
  - Proposed N6 GCRR
  - Protect and maintain existing Gas Networks service
  - Proposed Permanent Diversion to Gas Networks service
  - Proposed Temporary Diversion to Gas Networks service
  - Decommissioned service
  - Existing Gas Networks service

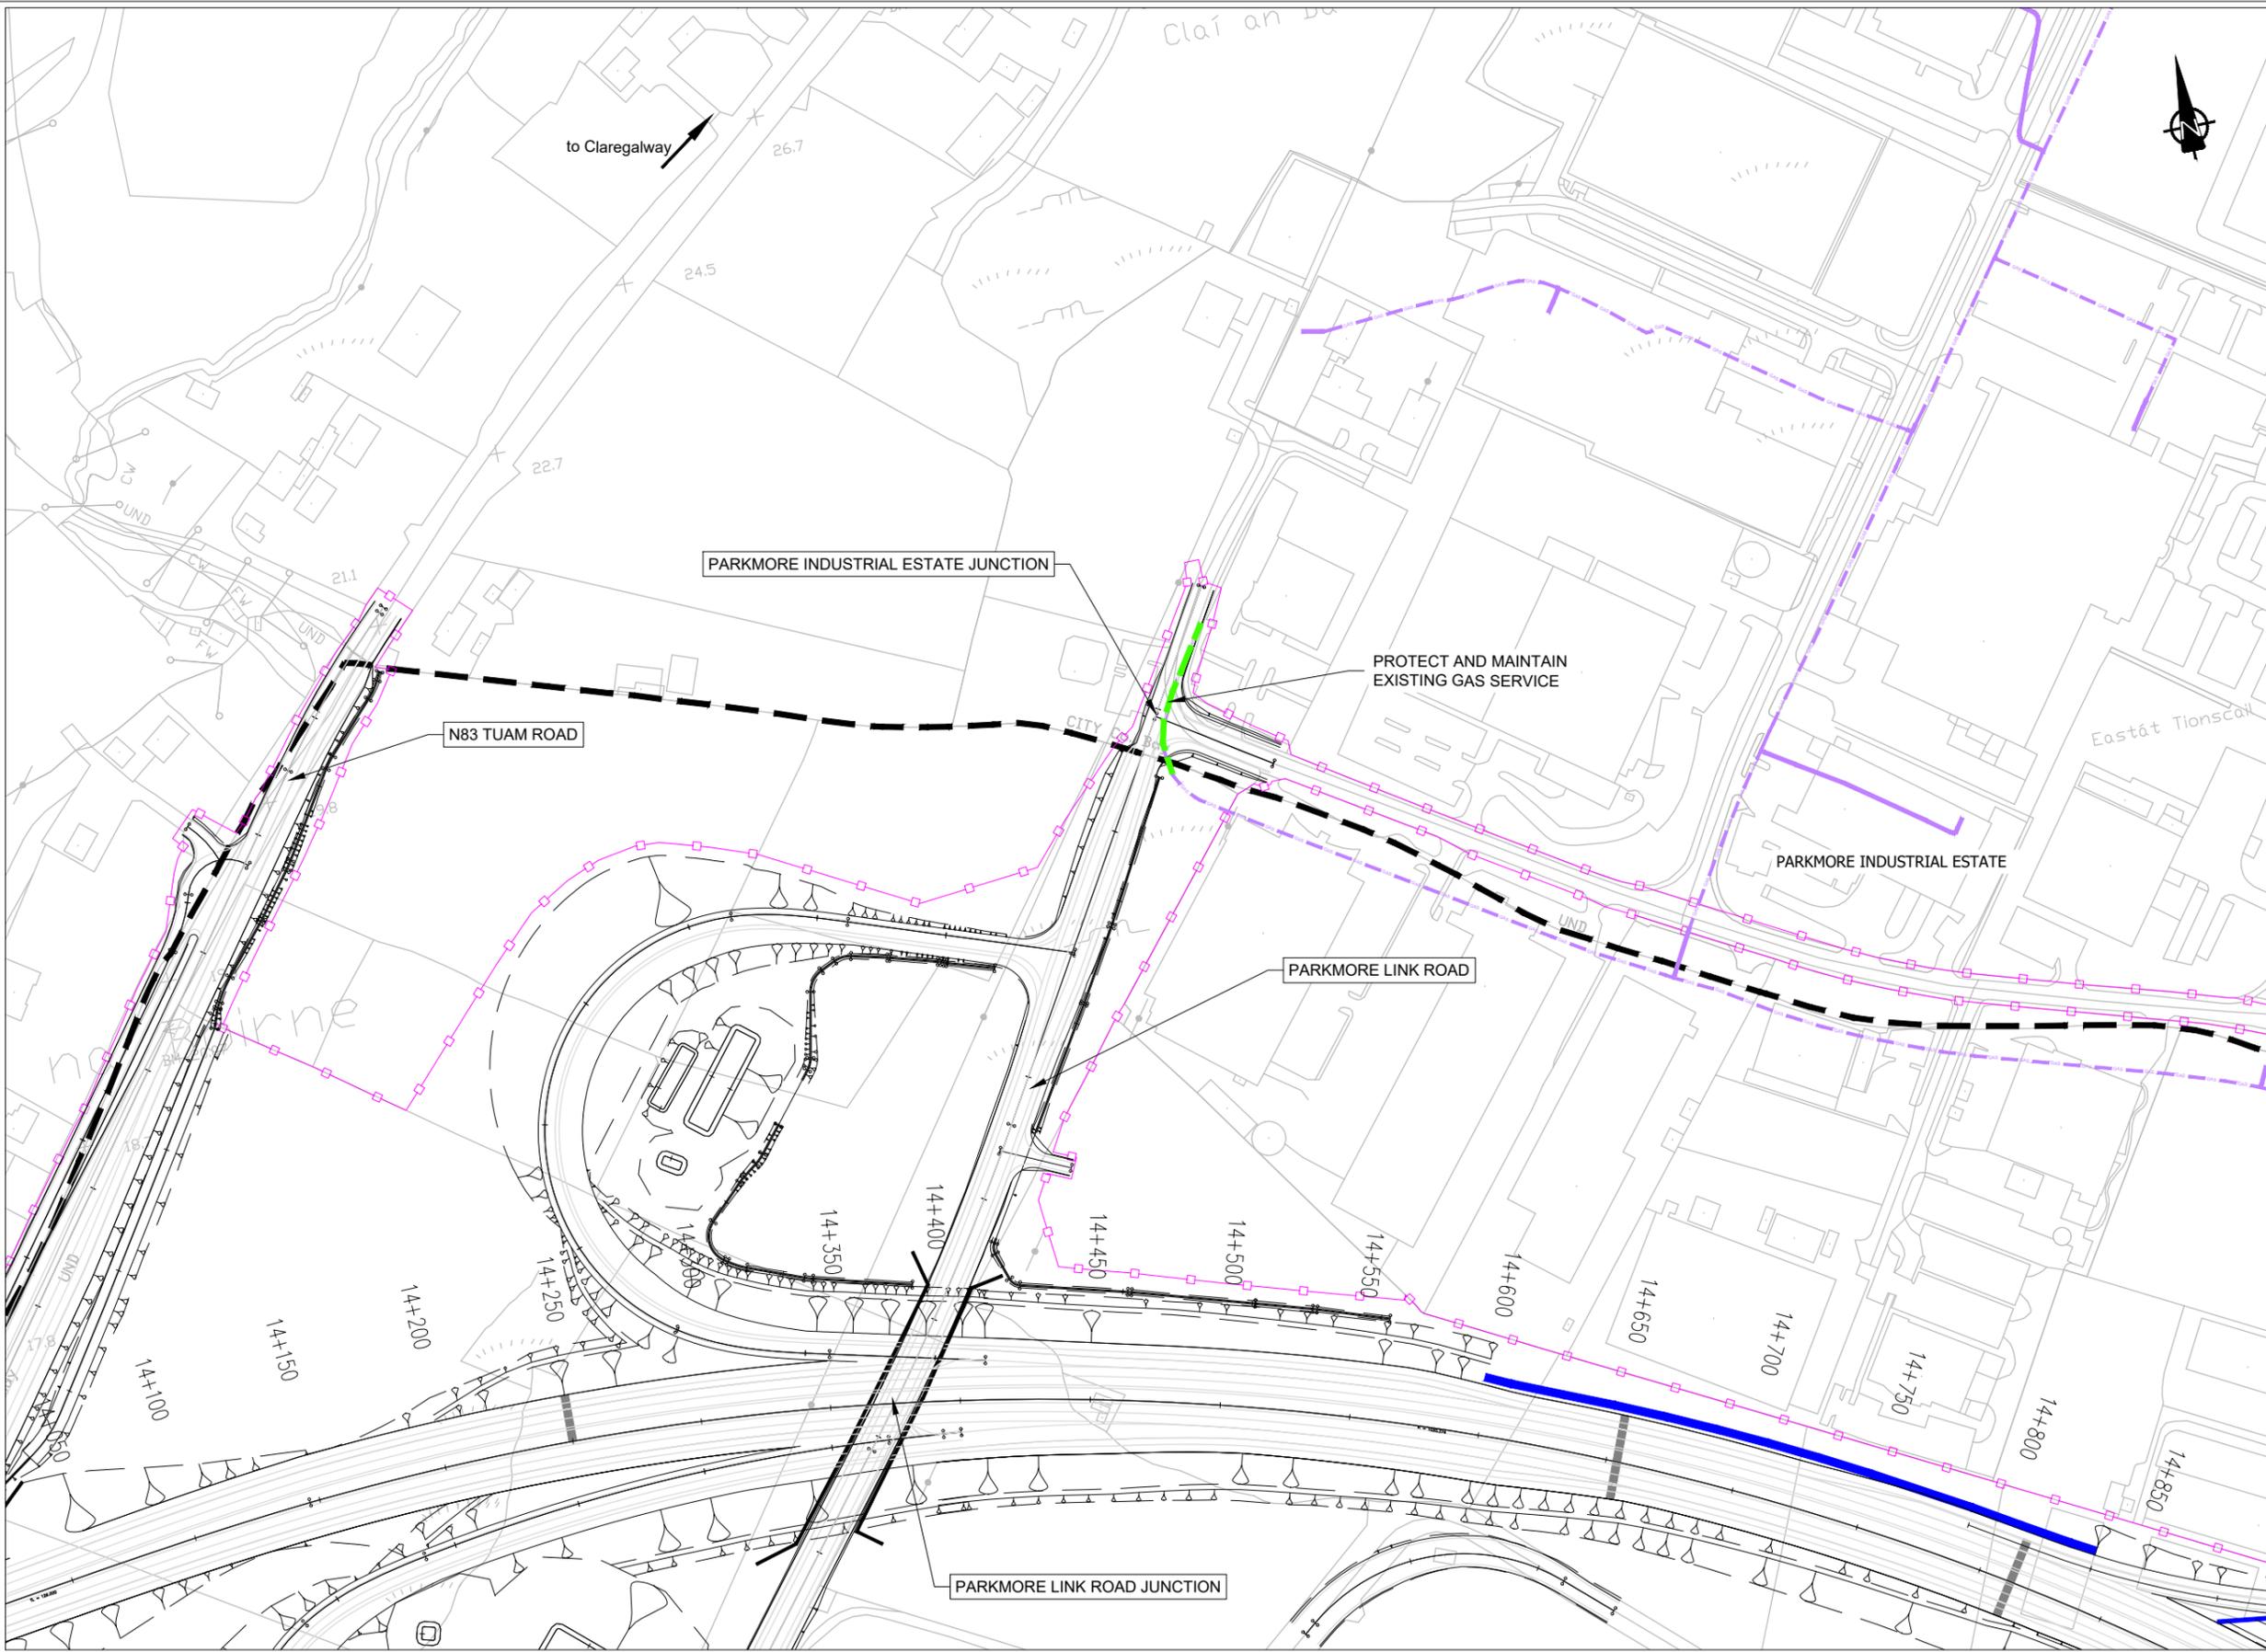

© National Mapping Division of Taisce Éireann. All rights reserved. Licence number CYAL5033446

**Clients**


An Roinn Iompair  
Department of Transport

Tionscald Eireann  
Project Ireland  
2040

Galway City  
Transport Project

Comhairle Chontae na Gaillimhe  
Galway County Council

TIIP  
Transport Infrastructure Ireland

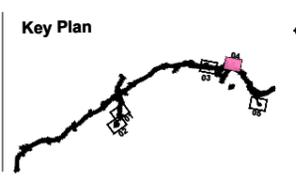

**Consultant**

**ARUP**

Corporate House  
City East Business Park  
Ballybrit, Galway, Ireland.

Tel +353 (0)91 460675  
www.N6GalwayCity.ie  
www.arup.ie

**Job Title**  
N6 Galway City Ring Road

**Scale**  
1:2500 @ A3

**Date:**  
February 2025

Issue	Date	By	Chkd	Appd
I1	28/02/2025	SK	EC	MH

**Drawing Title**  
Services  
Gas Network Ireland  
Sheet 4 of 5


**Drawing Status**  
For Information

**Job No**  
233985

**Drawing No**  
Figure15.2.04

**Issue**  
11

- Legend:**
- City Boundary
  - Assessment Boundary
  - Proposed N6 GCRR
  - Protect and maintain existing Gas Networks service
  - Proposed Permanent Diversion to Gas Networks service
  - Proposed Temporary Diversion to Gas Networks service
  - Decommissioned service
  - Existing Gas Networks service

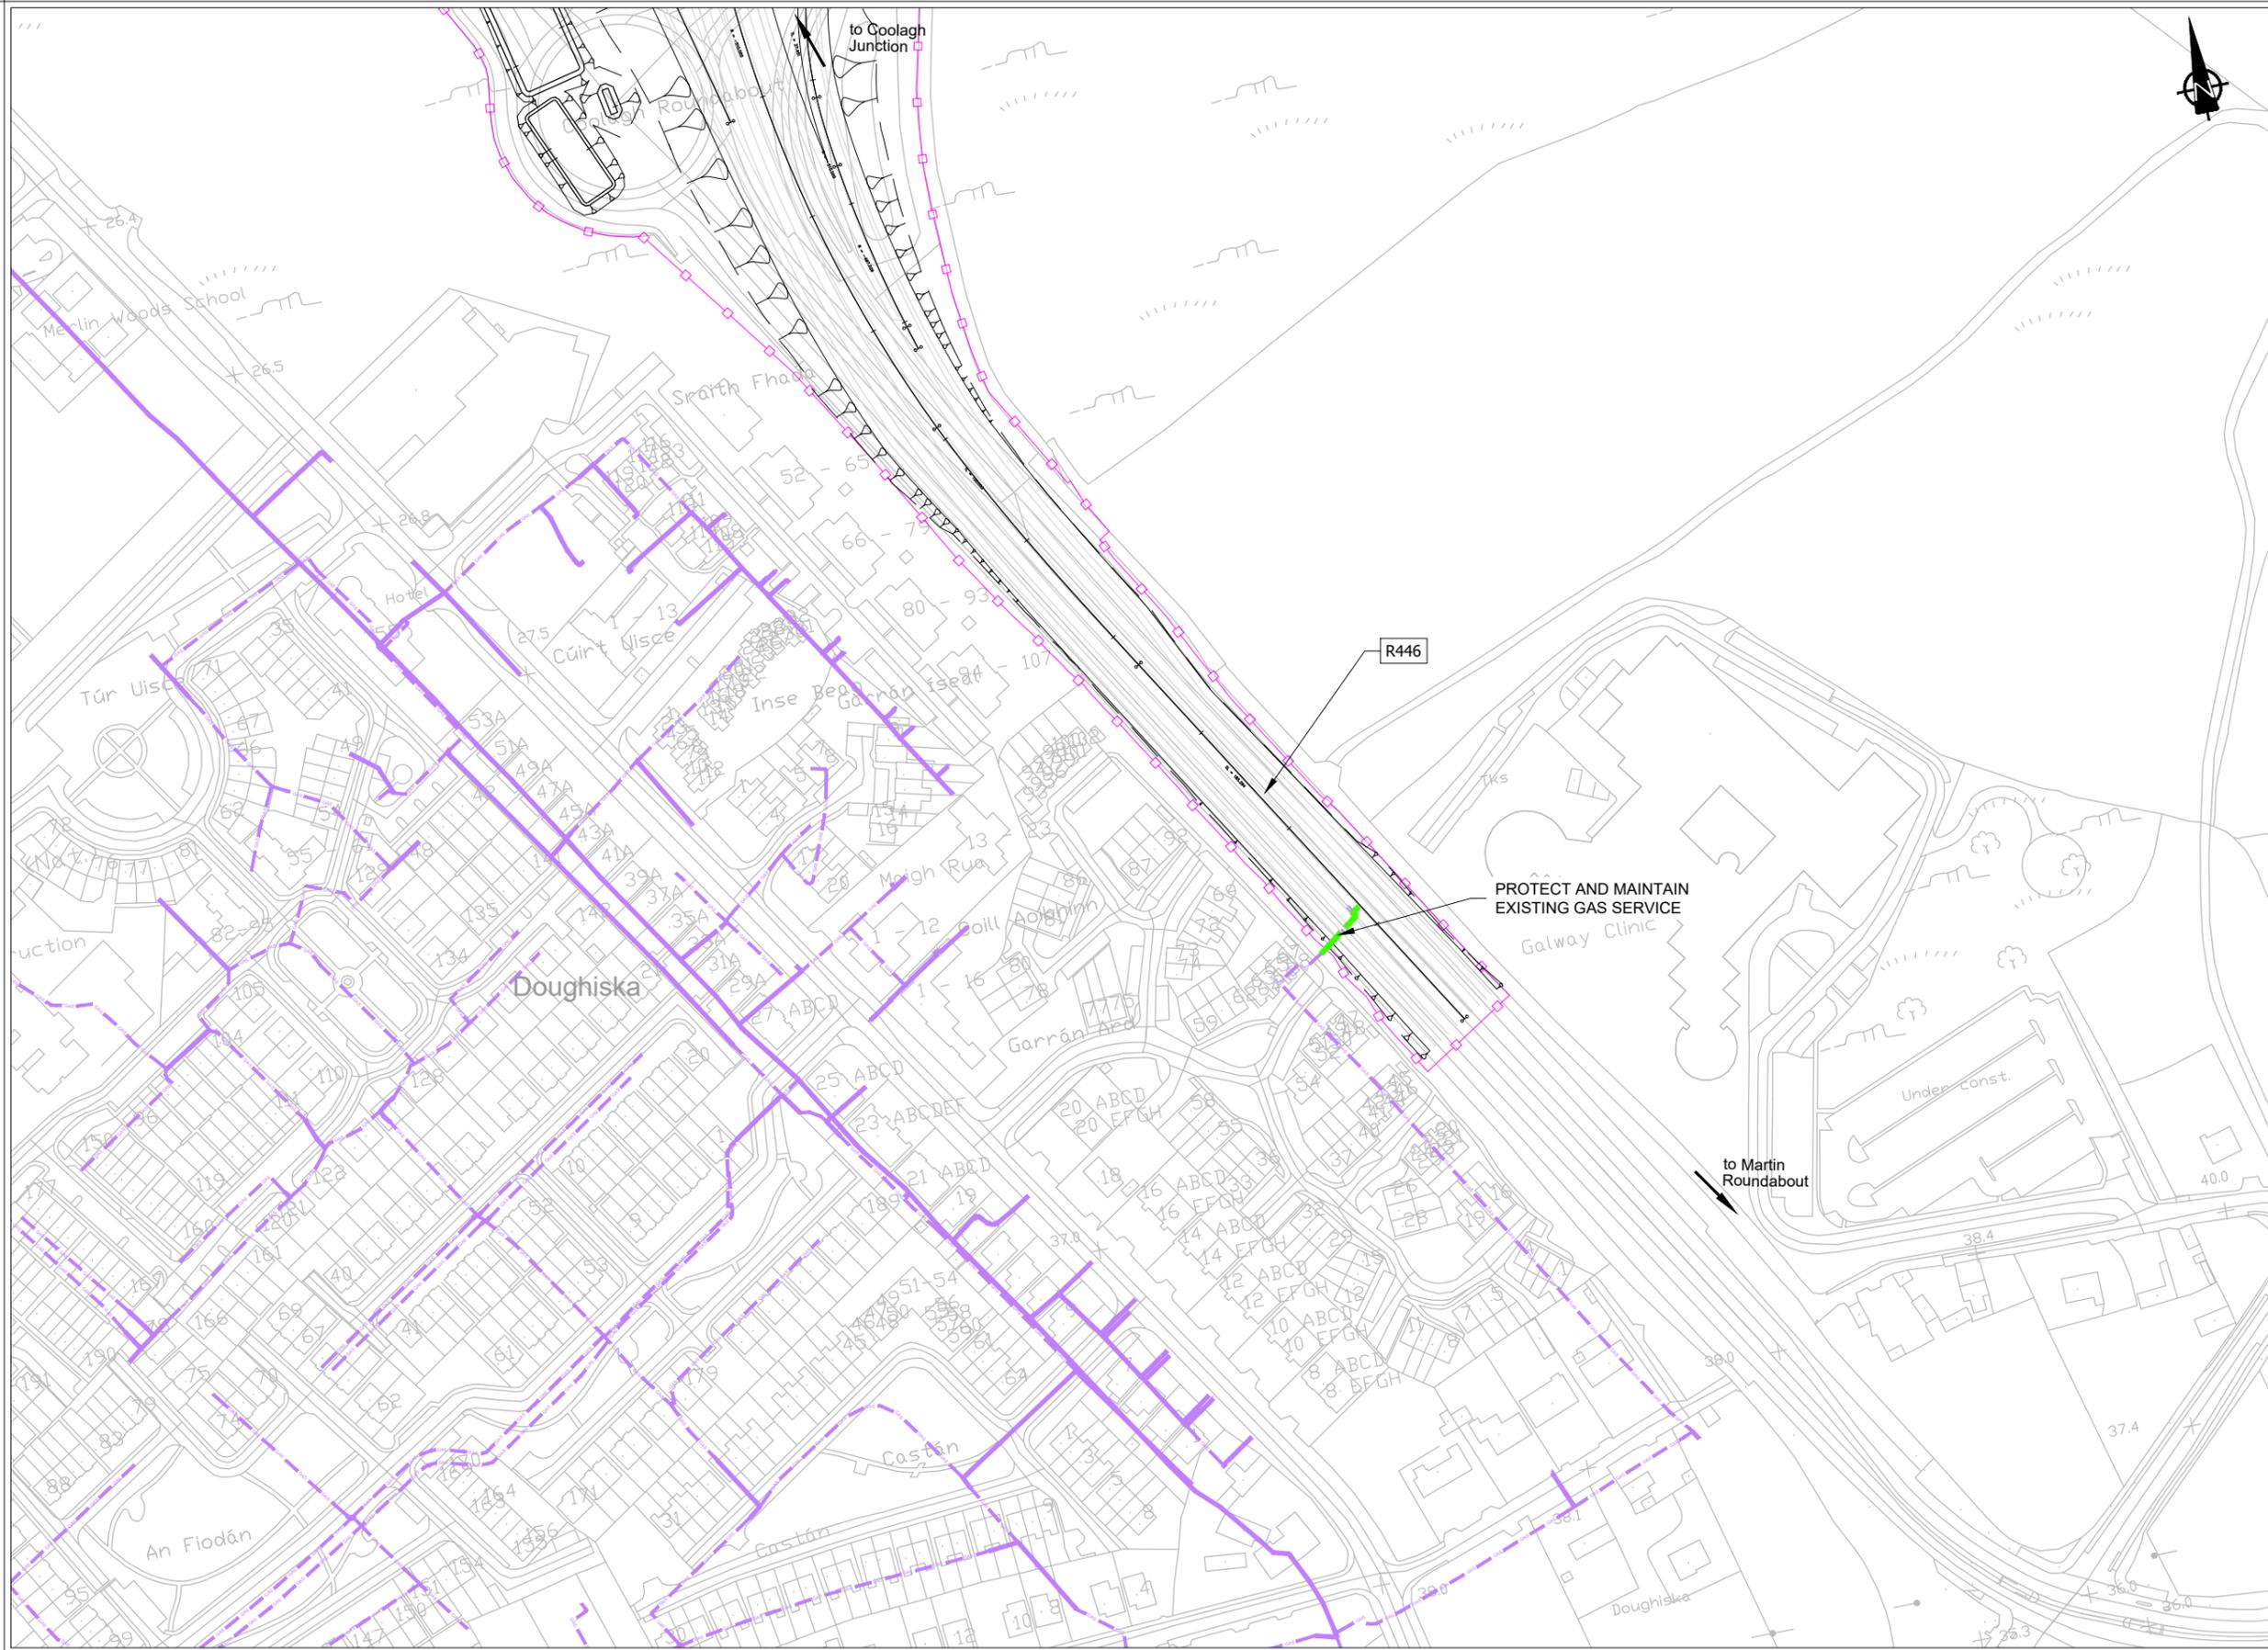

© National Mapping Division of Taisle Éireann. All rights reserved. Licence number CYAL5033446

**Clients**


An Roinn Iompair  
Department of Transport

Tionscadal Éireann  
Project Ireland  
2020

Galway City  
Transport Project

Comhairle Chontae na Gaillimhe  
Galway County Council

TIIP  
Transport Infrastructure Ireland

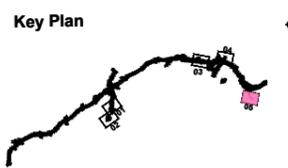

**Consultant**

**ARUP**

Corporate House  
City East Business Park  
Ballybrit, Galway, Ireland.

Tel +353 (0)91 460675  
www.N6GalwayCity.ie  
www.arup.ie

**Job Title**  
N6 Galway City Ring Road

**Scale**  
1:2500 @ A3

**Date:**  
February 2025

Issue	Date	By	Chkd	Appd
I1	28/02/2025	SK	EC	MH

**Drawing Title**  
Services  
Gas Network Ireland  
Sheet 5 of 5

**Drawing Status**  
For Information

<b>Job No</b> 233985	<b>Drawing No</b> Figure15.2.05	<b>Issue</b> 11
-------------------------	------------------------------------	--------------------