


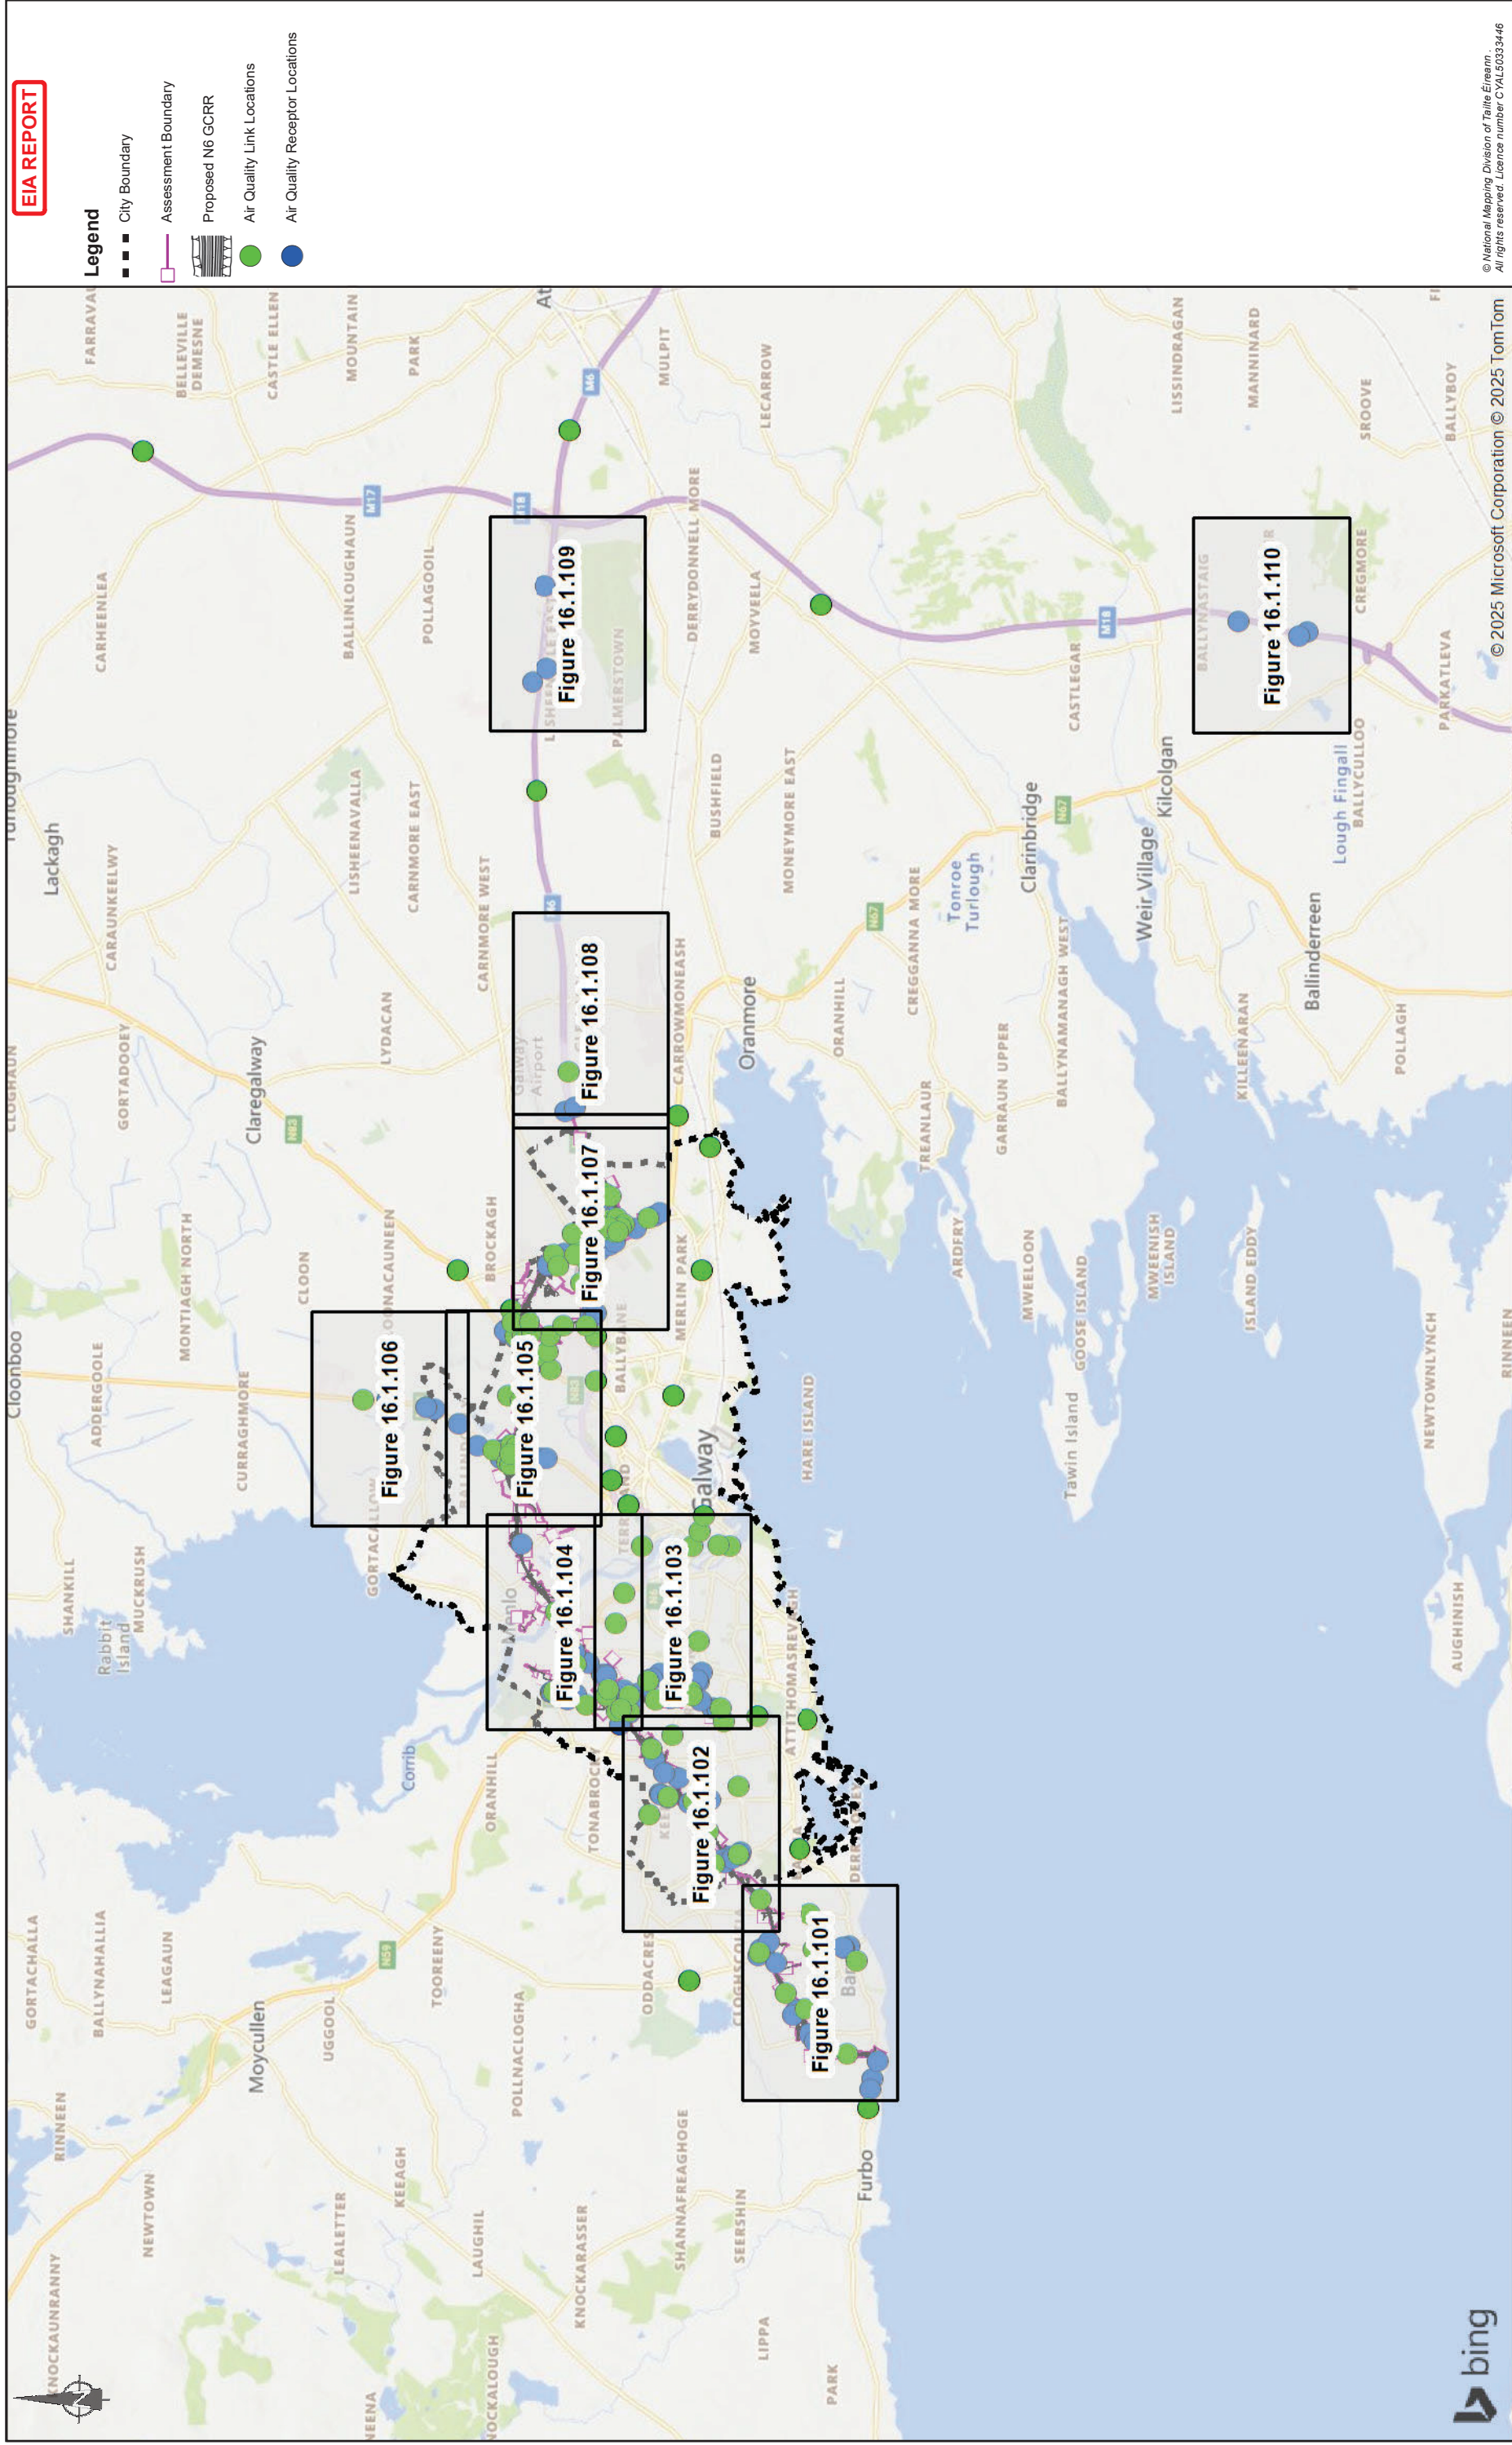

© National Mapping Division of Tailte Éireann.
All rights reserved. Licence number CYAL50333446

 An Roinn Iompair Department of Transport	 2040 National Program	 Dublin City Transport Project	 Comhairle Chiontae na Gaillimhe Galway County Council	 Transport Planning Centre	Consultant ARUP Corporate House City East Business Park Ballybrin, Galway, Ireland Tel +353 (0)91 480675 www.NEGalwayCity.ie www.arup.ie				Job Title N6 Galway City Ring Road				Drawing Title Air Quality Receptor Overview Sheet 1 of 1			
					Scale: 1: 100000 @A3 Date: February 2025				11 28/02/2025 AG EC MH				Drawing Status For Information Job No 223985 Drawing No Figure 16.1.001 Issue 11			