


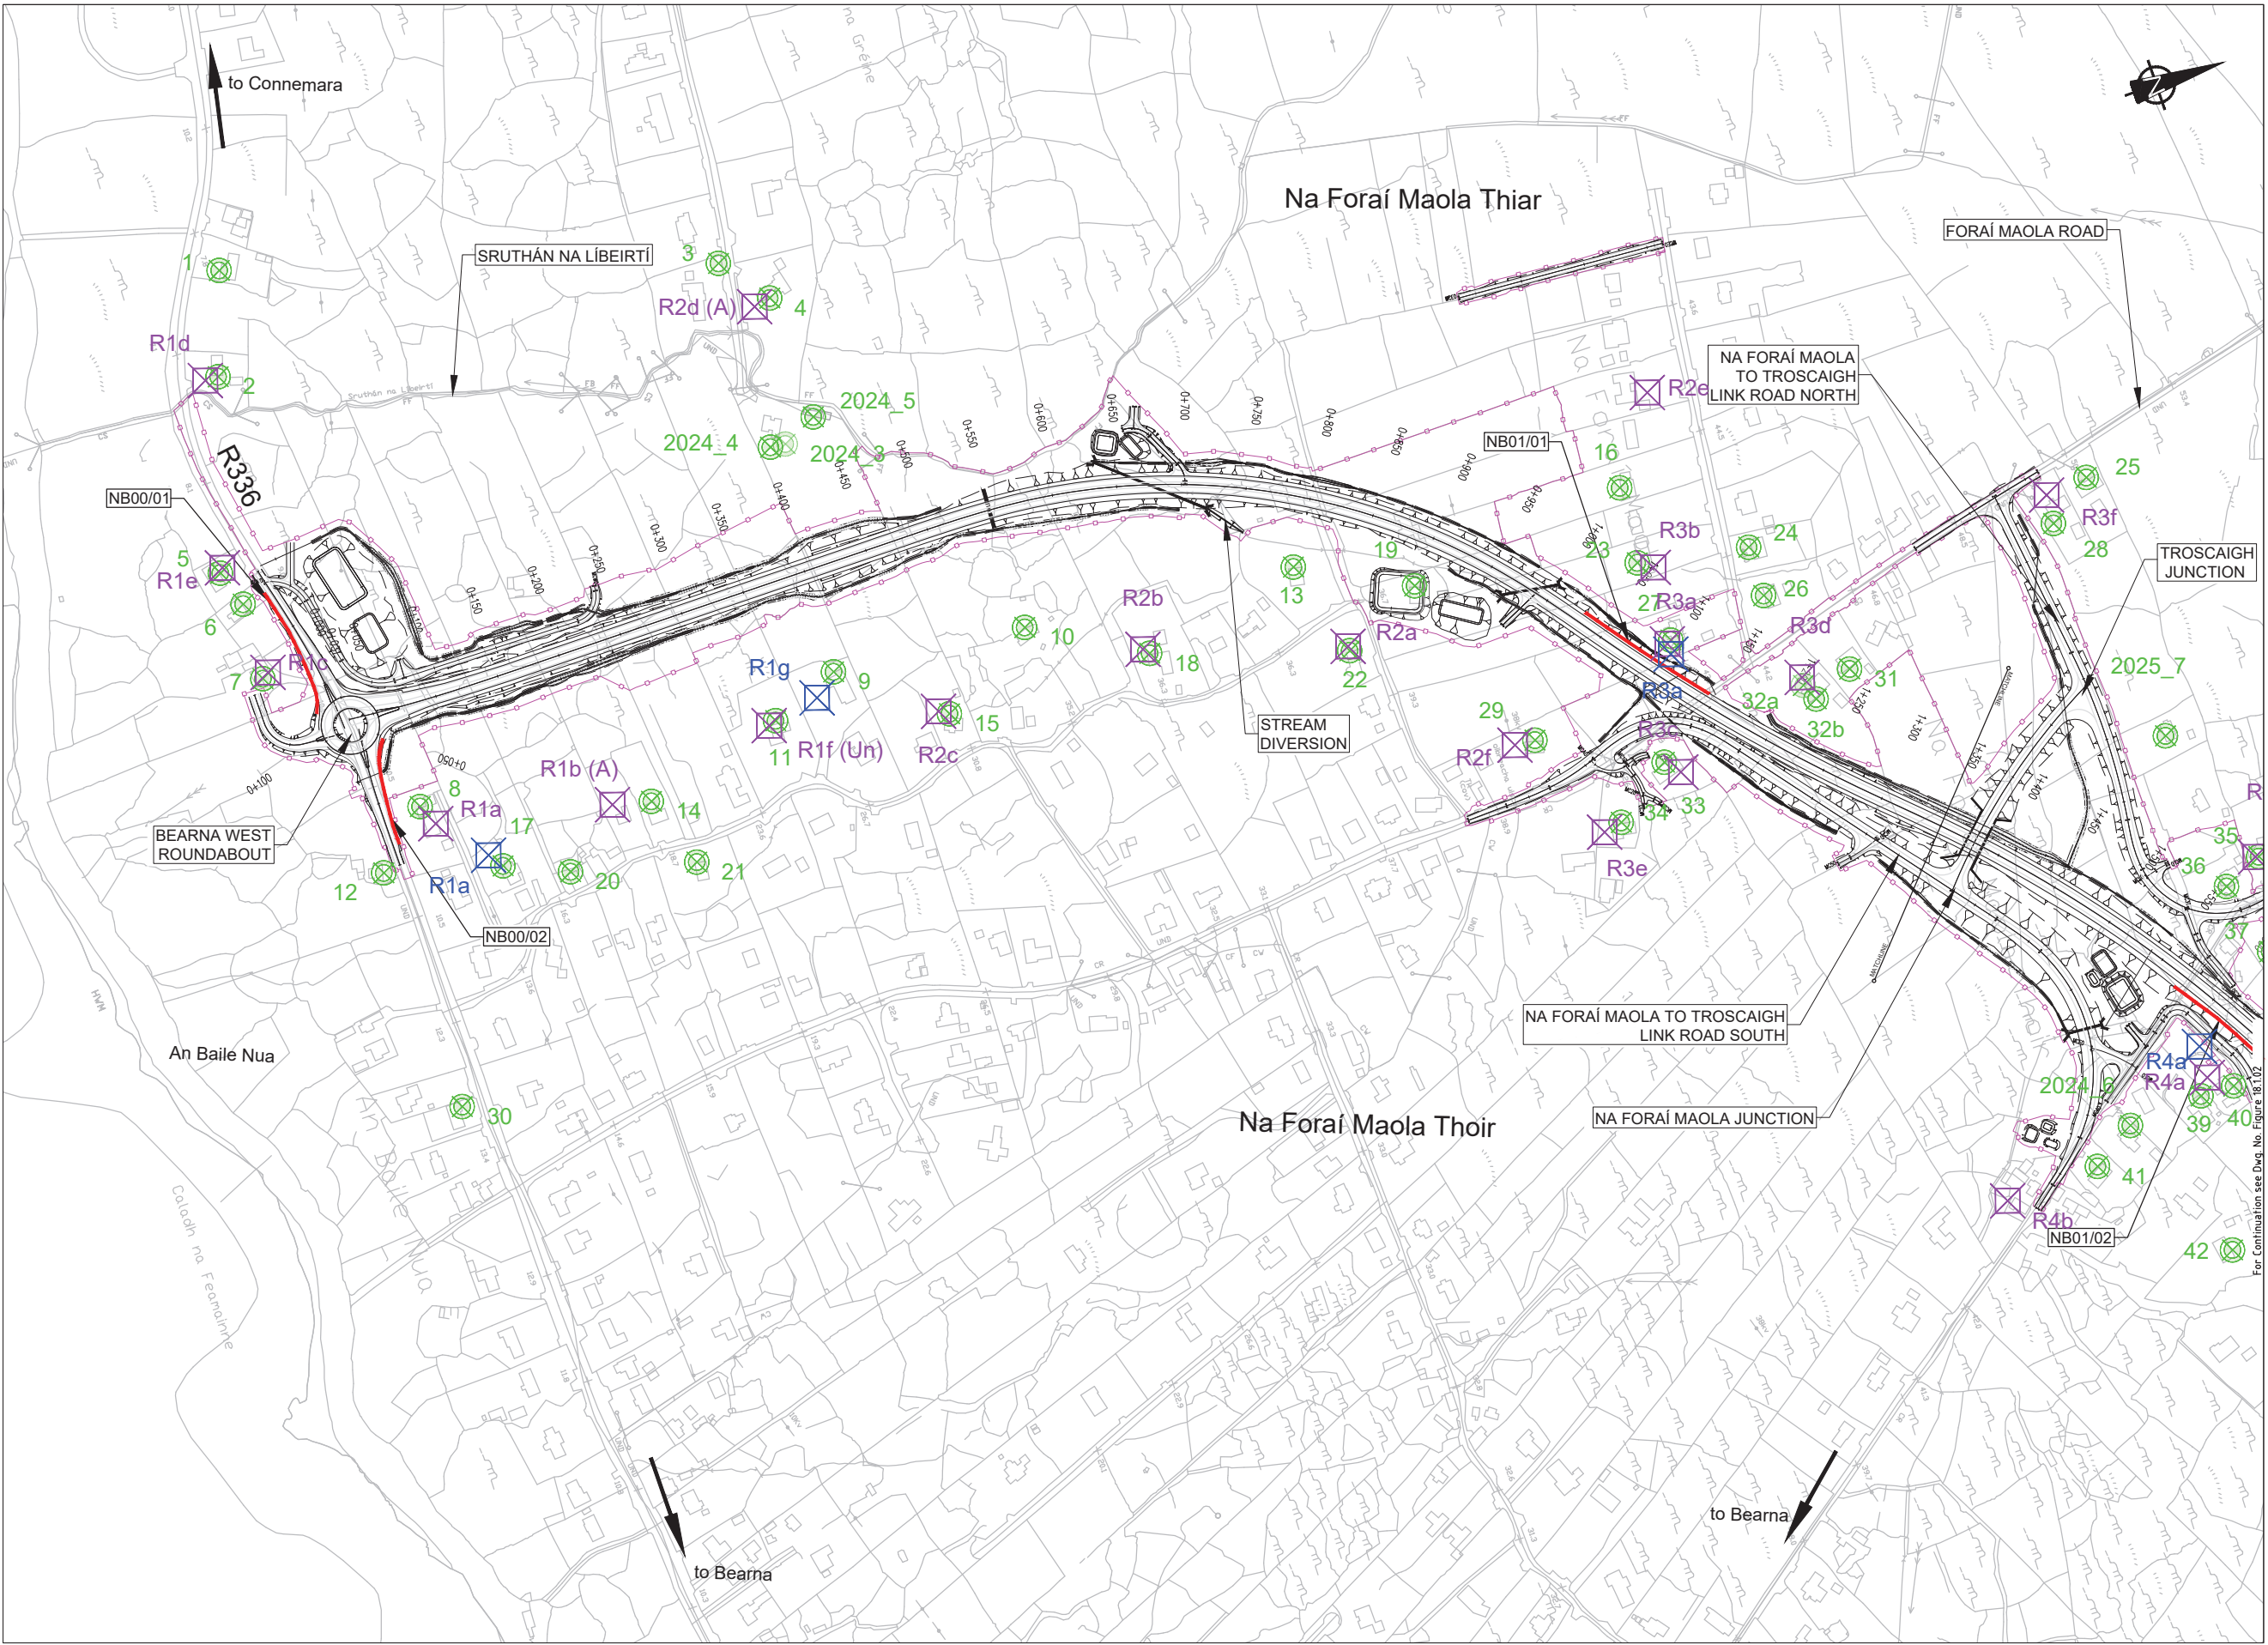

EIA REPORT

Legend:

City Boundary

Assessment Boundary

Proposed N6 GCRR

Noise Assessment Locations

Noise Monitoring Location

Additional Noise Monitoring Location

Proposed Noise Barrier (NB) Locations

National Mapping Division of Tuille Éireann. All rights reserved. Licence number CYAL5033446

Corporate House
City East Business Park
Ballybrit, Galway, Ireland.
Tel +353 (0)91 460675
www.N6GalwayCity.ie
www.arup.ie

Job Title
N6 Galway City Ring Road

Scale
1:5000 @ A3

Date
February 2025

I1

28/02/2025

KJ

MH

EMC

Issue

Date

By

Chkd

Appd

Drawing Title
Noise Monitoring and Mitigation Locations

Sheet 1 of 15

Drawing Status
For Information


Job No
233985

Drawing No
Figure 18.1.01

Issue
11

Do not scale
\\global\eurol\idublin\jobs\233000\233985-004_1\Internal\4-02-19 Environmental\Update\2024\EA N6GCR\16.7-2024 Noise\Figures 18.1.01 to 18.1.15_11_Update2024_1.dwg

© Arup

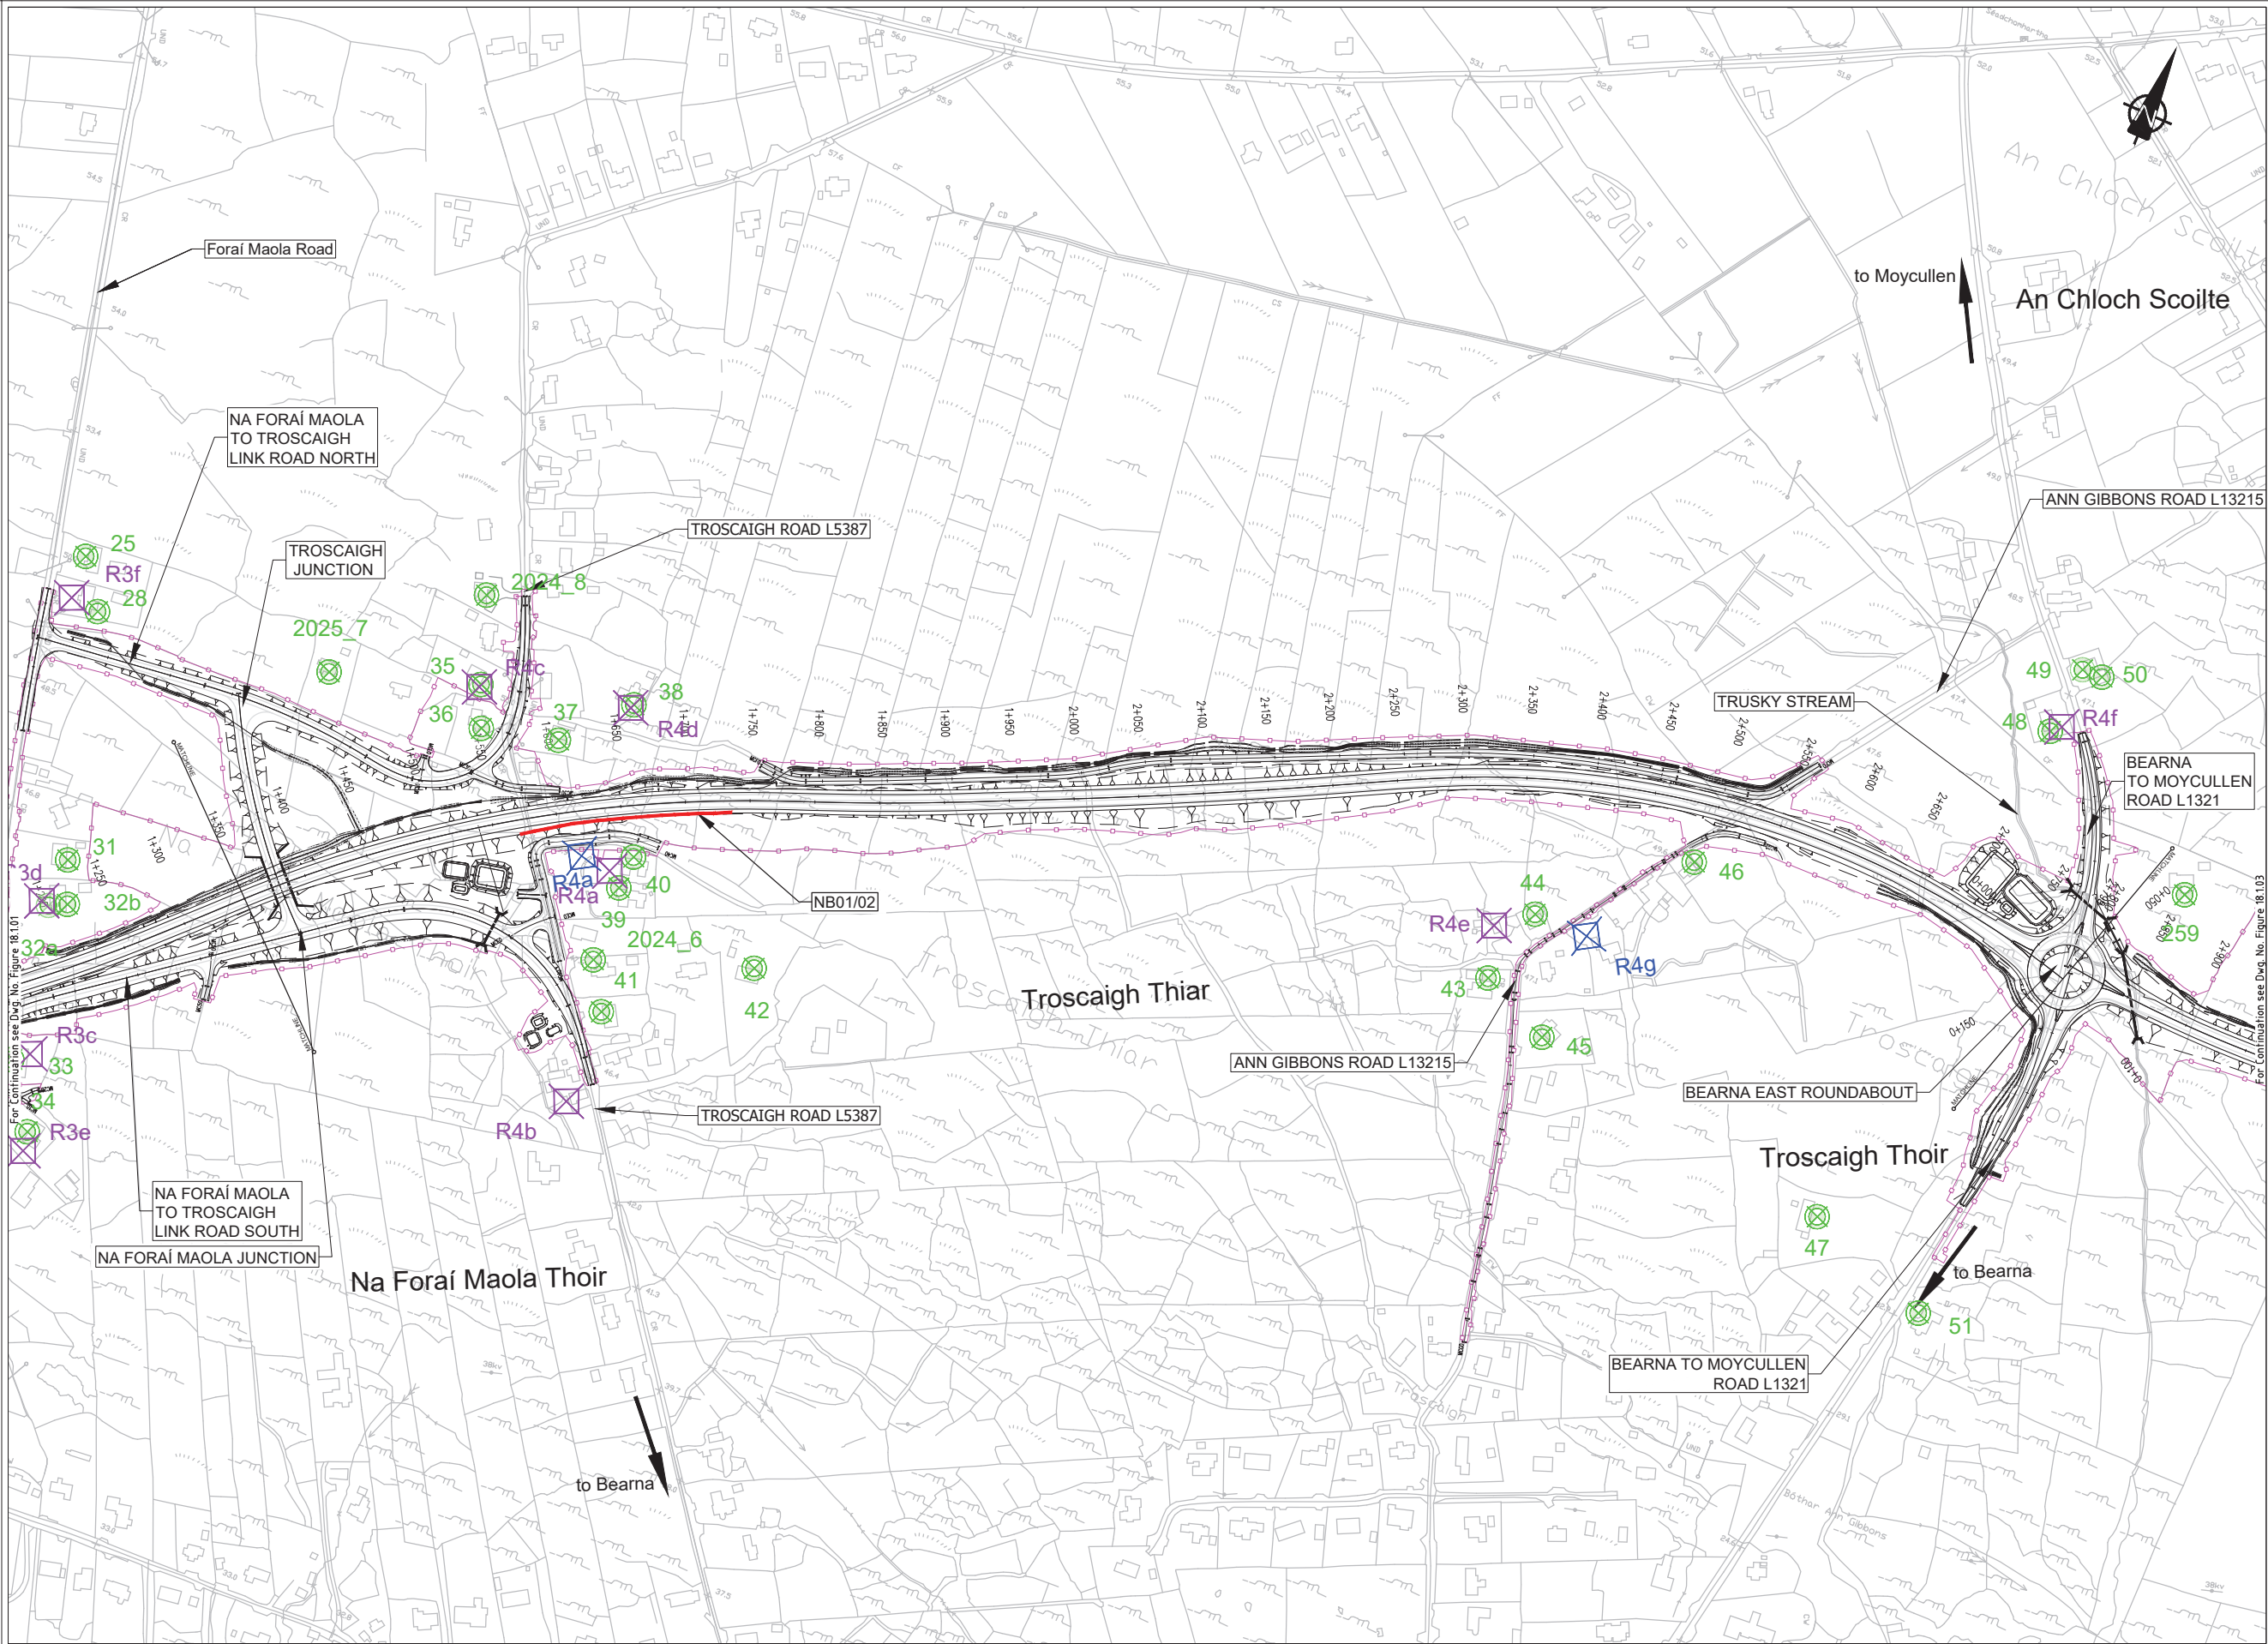

EIA REPORT

Legend:

- City Boundary
- Assessment Boundary
- Proposed N6 GCRR
- Noise Assessment Locations
- Noise Monitoring Location
- Additional Noise Monitoring Location
- Proposed Noise Barrier (NB) Locations

© National Mapping Division of Taithe Éireann. All rights reserved. Licence number CYAL5033446

Clients


An Roinn Iompair
Department of Transport

Tionscadal Éireann
Project Ireland
2040

Galway City
Transport Project

Comhairle Chontae na Gaillimhe
Galway County Council

TII

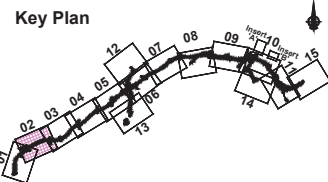

Consultant

ARUP

Corporate House
City East Business Park
Ballybrit, Galway, Ireland.

Tel +353 (0)91 460675
www.N6GalwayCity.ie
www.arup.ie

Job Title
N6 Galway City Ring Road

Scale
1:5000 @ A3

Date
February 2025

11	28/02/2025	KJ	MH	EMC
Issue	Date	By	Chkd	Appd

Drawing Title
Noise Monitoring and Mitigation Locations


Sheet 2 of 15

Drawing Status
For Information

Job No
233985

Drawing No
Figure 18.1.02

Issue
11

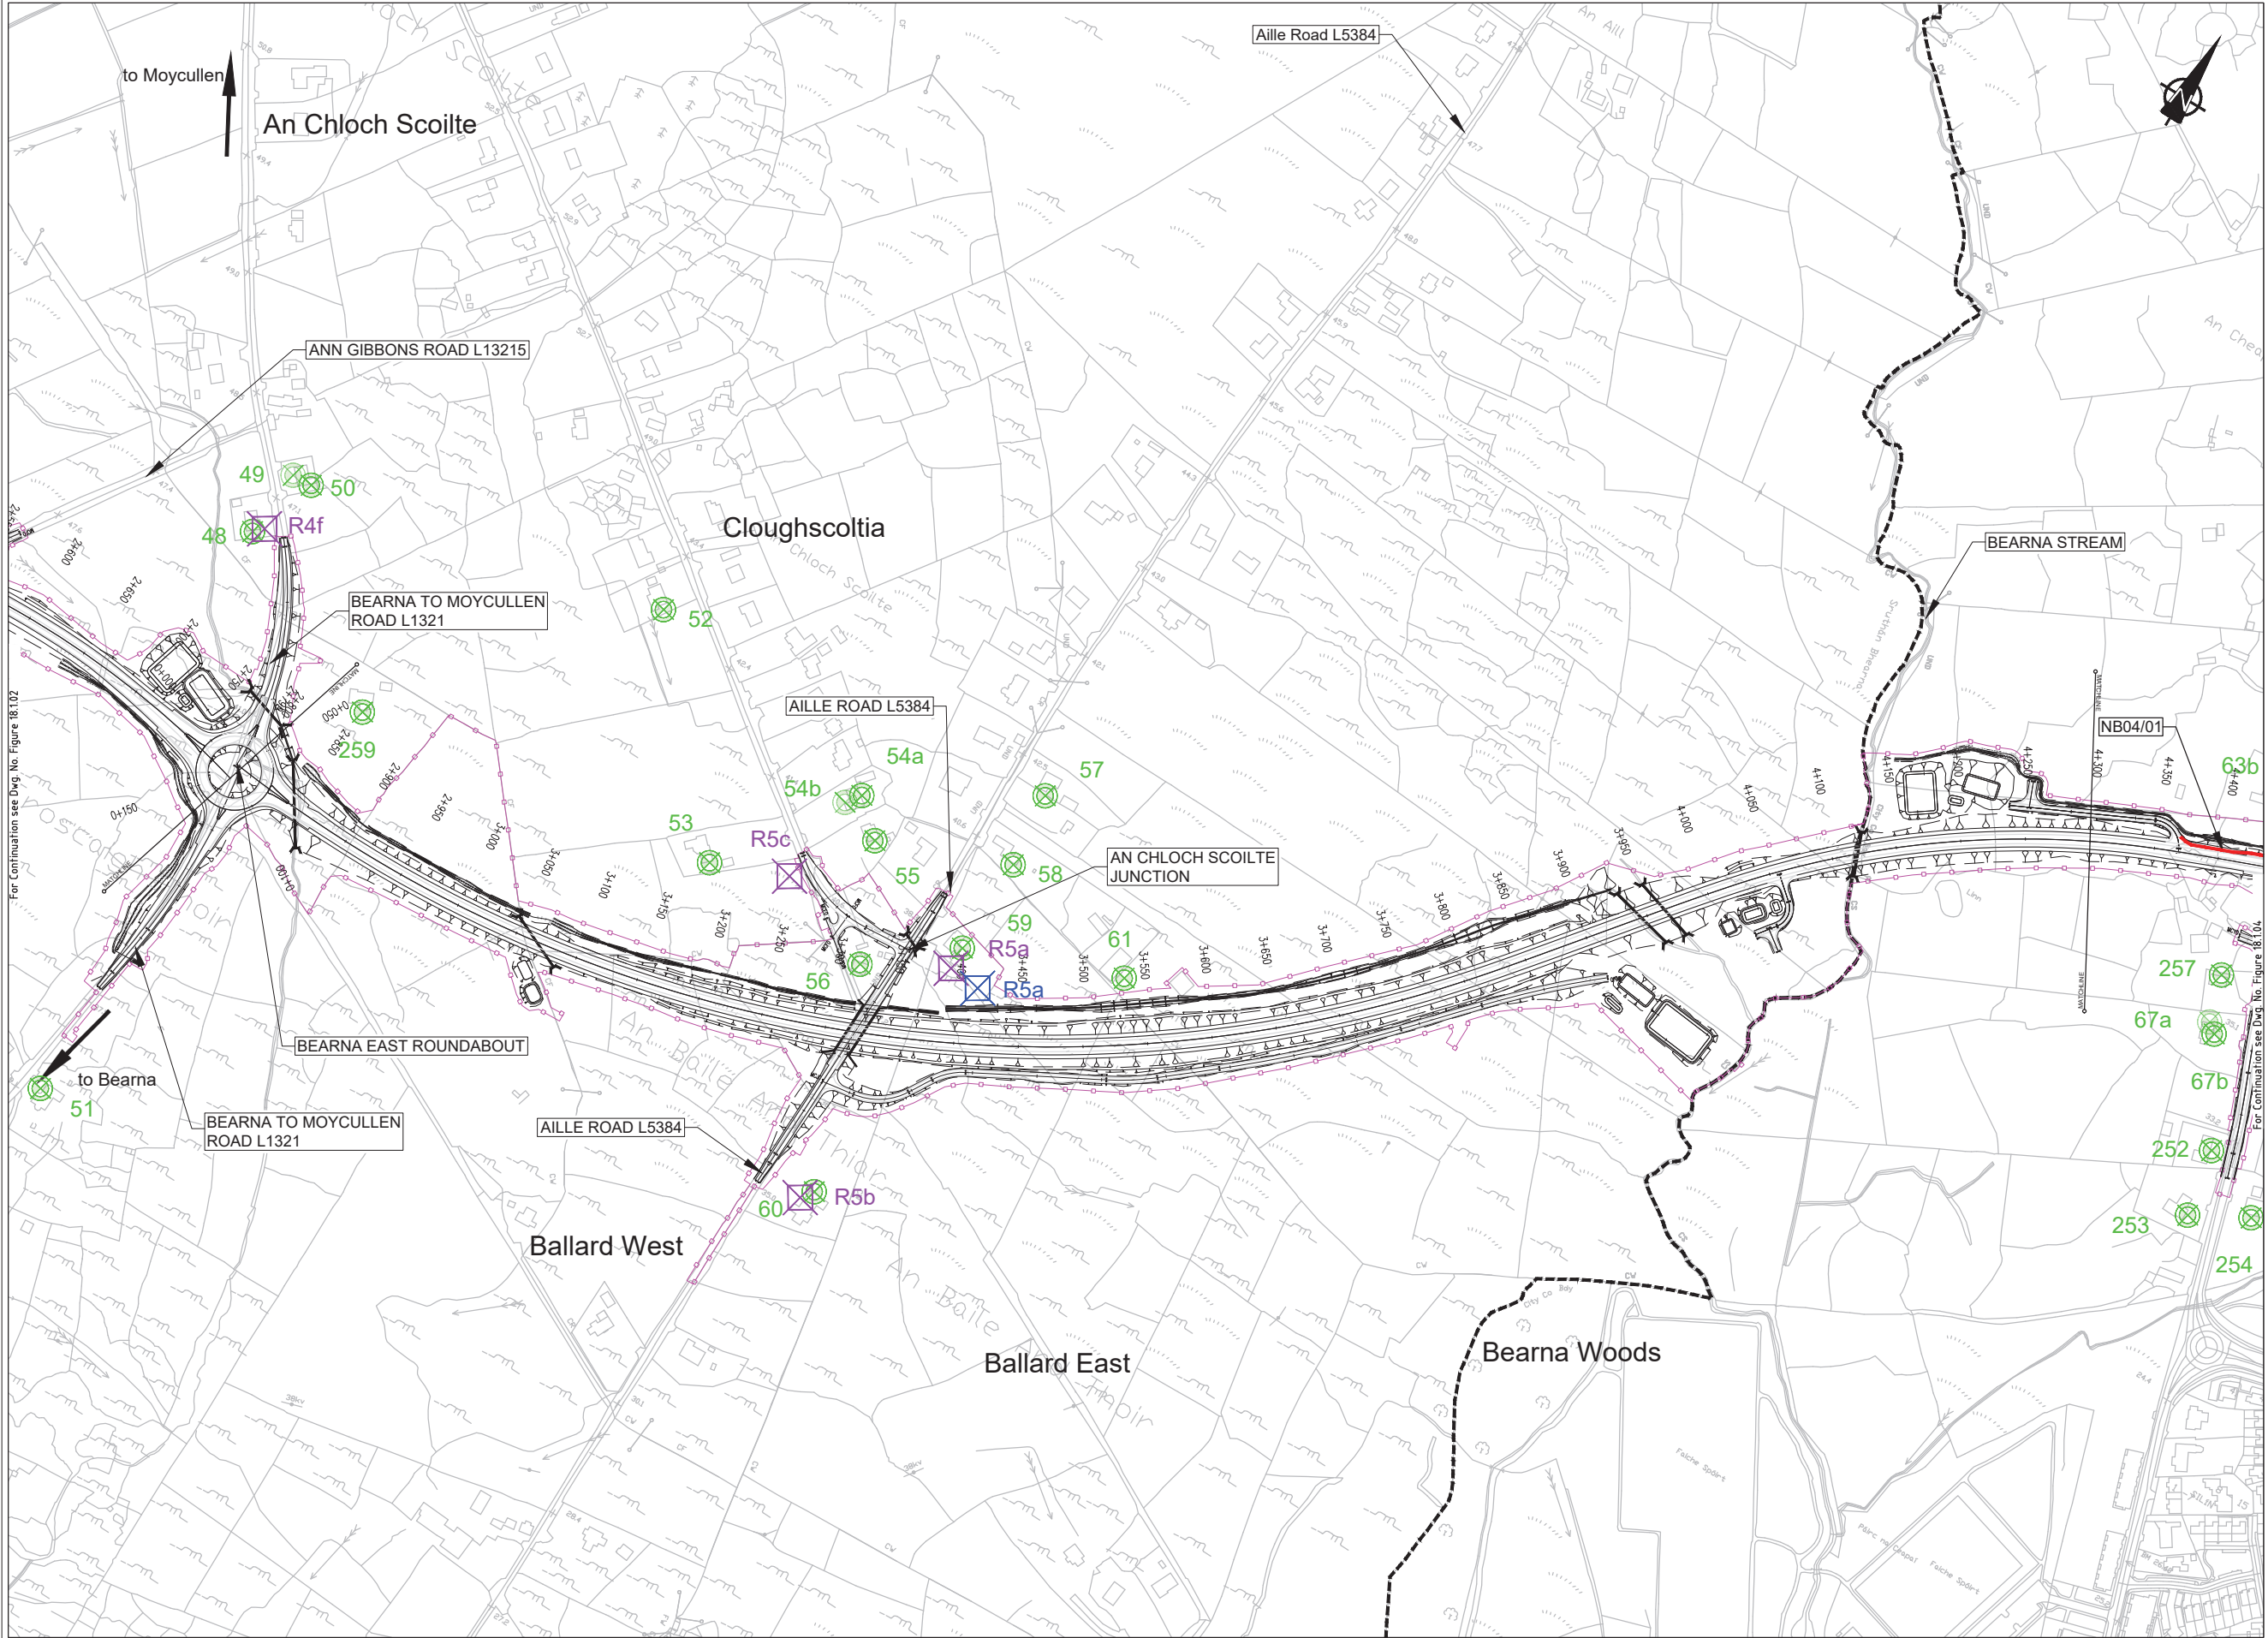

EIA REPORT

Legend:

- City Boundary
- Assessment Boundary
- Proposed N6 GCRR
- Noise Assessment Locations
- Noise Monitoring Location
- Additional Noise Monitoring Location
- Proposed Noise Barrier (NB) Locations

© National Mapping Division of Taithe Éireann. All rights reserved. Licence number CYAL5033446

Clients


An Roinn Iompair
Department of Transport

Tionscadal Éireann
Project Ireland
2040

Galway City
Transport Project

Comhairle Chontae na Gaillimhe
Galway County Council

TII

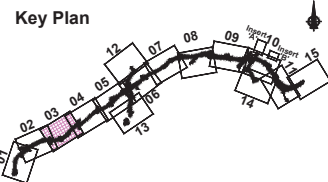

Consultant

ARUP

Corporate House
City East Business Park
Ballybrit, Galway, Ireland.

Tel +353 (0)91 460675
www.N6GalwayCity.ie
www.arup.ie

Job Title
N6 Galway City Ring Road

Scale
1:5000 @ A3

Date:
February 2025

I1	28/02/2025	KJ	MH	EMC
Issue	Date	By	Chkd	Appd

Drawing Title
Noise Monitoring and Mitigation Locations


Sheet 3 of 15

Drawing Status
For Information

Job No
233985

Drawing No
Figure 18.1.03

Issue
11

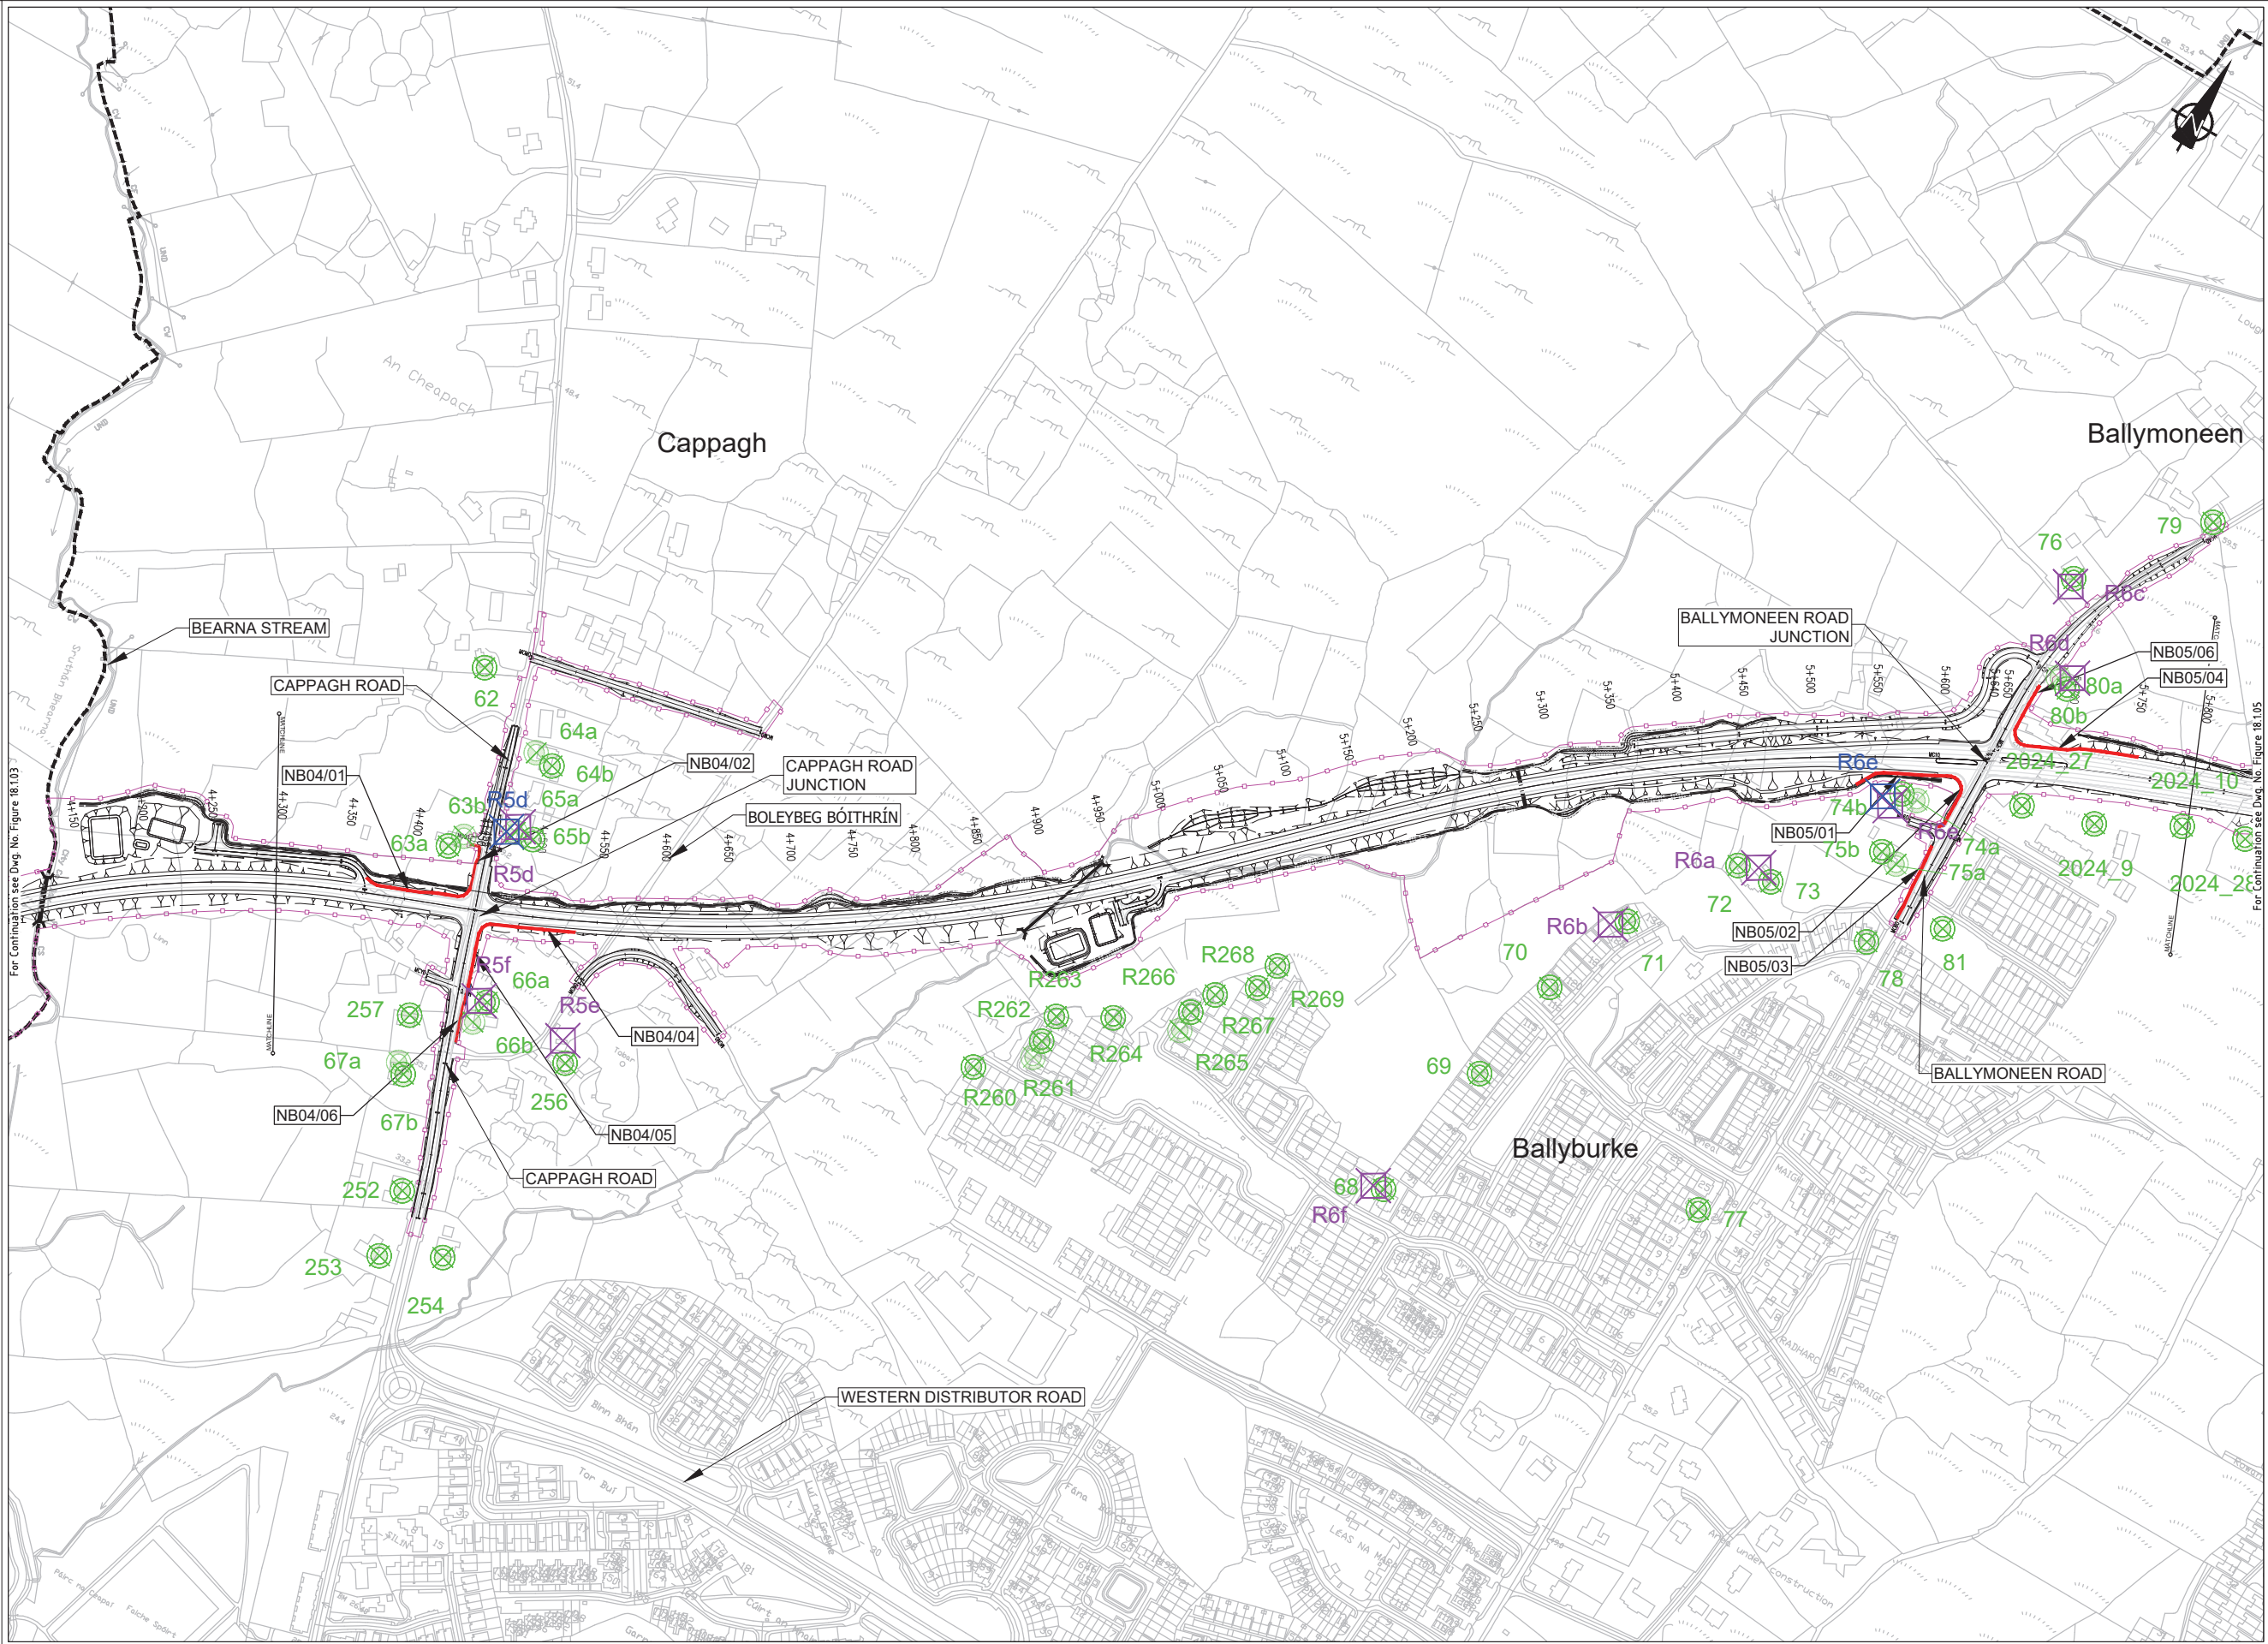

EIA REPORT

Legend:

City Boundary

Assessment Boundary

Proposed N6 GCRR

Noise Assessment Locations

Noise Monitoring Location

Additional Noise Monitoring Location

Proposed Noise Barrier (NB) Locations

© National Mapping Division of Taithe Éireann. All rights reserved. Licence number CYAL5033446

Clients

An Roinn Iompair
Department of Transport

Comhairle Chontae na Gaillimhe
Galway County Council

Tionscadal Éireann
Project Ireland
2040

Comhairle Chontae na Gaillimhe
Galway County Council

N6

Galway City
Transport Project

TII

Transport Infrastructure
Investment

Consultant

ARUP

Corporate House
City East Business Park
Ballybrit, Galway, Ireland.

Tel +353 (0)91 460675
www.N6GalwayCity.ie
www.arup.ie

Job Title

N6 Galway City Ring Road

Scale

1:5000 @ A3

Date:

February 2025

I1	28/02/2025	KJ	MH	EMC
Issue	Date	By	Chkd	Appd

Drawing Title

Noise Monitoring and Mitigation Locations

Sheet 4 of 15

Drawing Status

For Information

Job No

233985

Drawing No


Figure 18.1.04

Issue

11

Do not scale
\\global\europa\dublin\jobs\233000\233985-004_ Internal\4-02 Drawings\4-02-19 Environmental\Update\2024\EA N6GCRR\6.7-2024 Noise\Figures 18.1.01 to 18.1.15_11_Update2024_1.dwg

© Arup

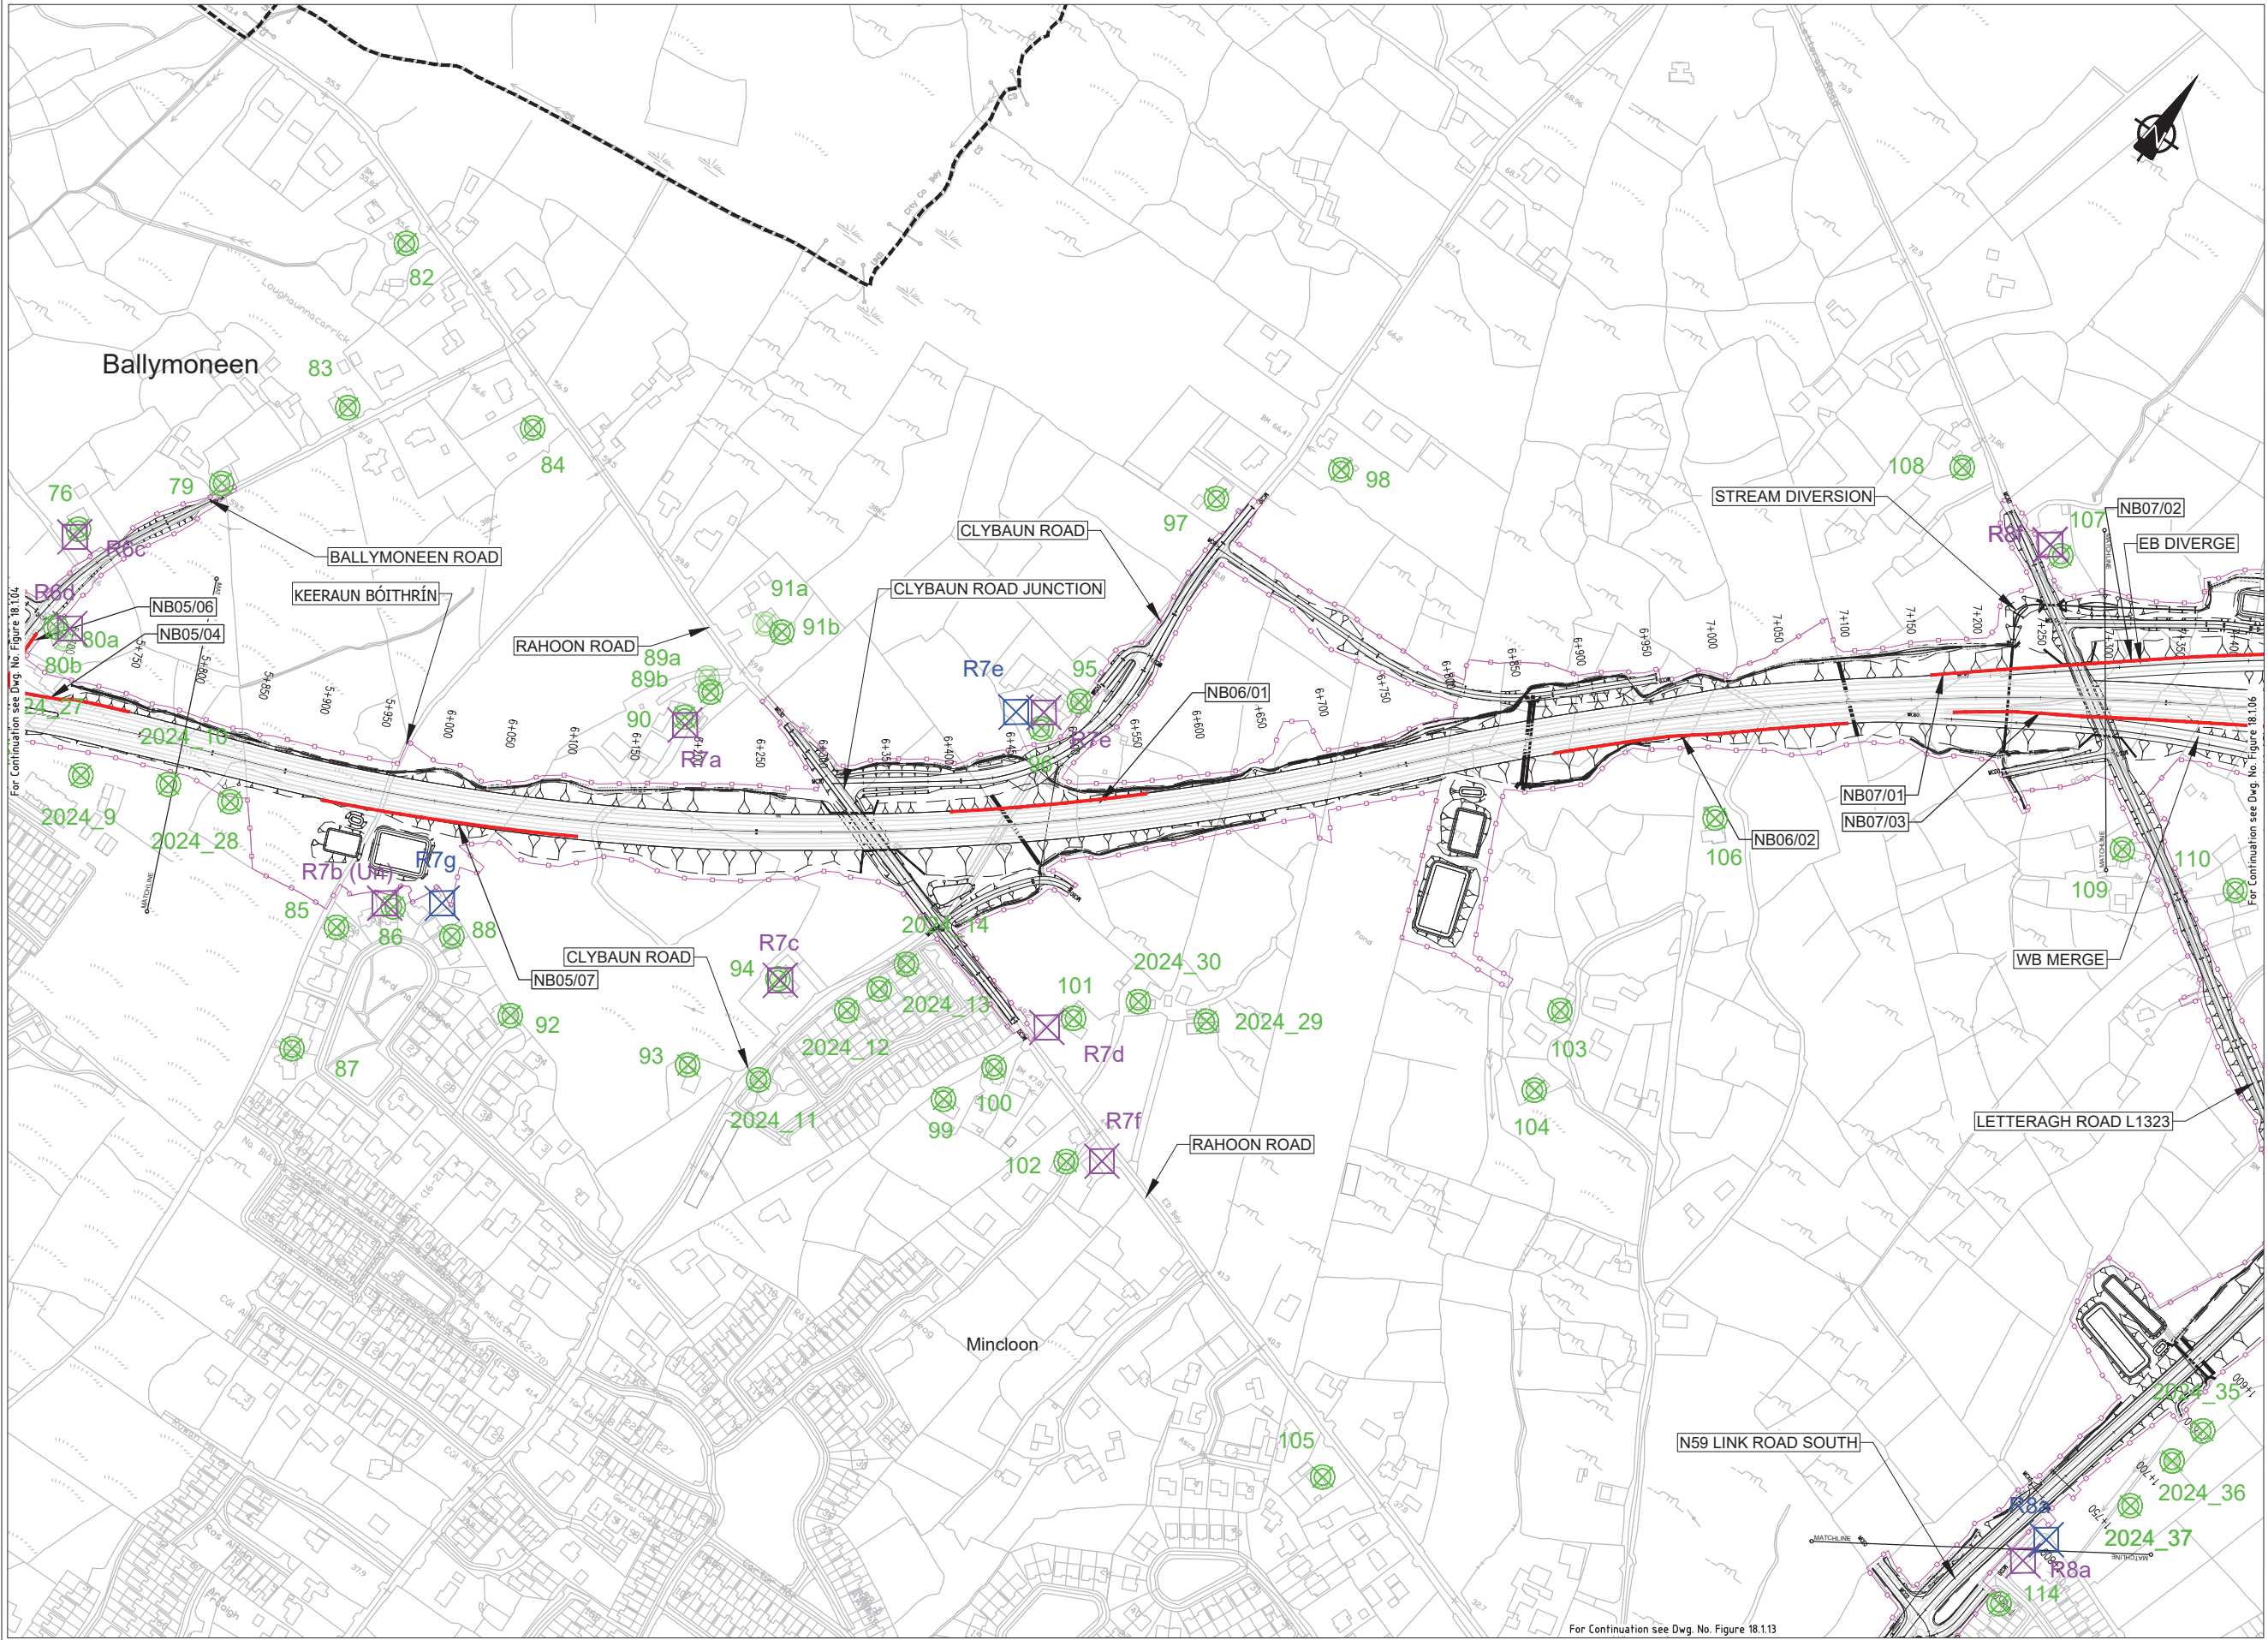

EIA REPORT

Legend:

City Boundary

Assessment Boundary

Proposed N6 GCRR

Noise Assessment Locations

Noise Monitoring Location

Additional Noise Monitoring Location

Proposed Noise Barrier (NB) Locations

© National Mapping Division of Taithe Éireann. All rights reserved. Licence number CYAL5033446

Clients

An Roinn Iompair
Department of Transport

Comhairle Chontae na Gaillimhe
Galway County Council

Tionscadal Éireann
Project Ireland
2040

Galway City
Transport Project

TII

Transport Infrastructure
Investment

Key Plan

Consultant

ARUP

Corporate House
City East Business Park
Ballybrit, Galway, Ireland.

Tel +353 (0)91 460675
www.N6GalwayCity.ie
www.arup.ie

Job Title

N6 Galway City Ring Road

Scale

1:5000 @ A3

Date:

February 2025

I1	28/02/2025	KJ	MH	EMC
Issue	Date	By	Chkd	Appd

Drawing Title

Noise Monitoring and Mitigation Locations

Sheet 5 of 15

Drawing Status

For Information

Job No

233985

Drawing No


Figure 18.1.05


Issue

11

Do not scale
\\global\eurol\idublin\jobs\233000\233985-004_1\Internal\4-02-19 Environmental\Update\2024\EA N6GCRR\6.7-2024 Noise\Figures 18.1.01 to 18.1.15_11_Update2024_1.dwg

© Arup

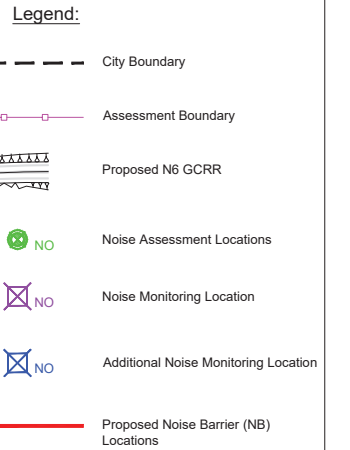

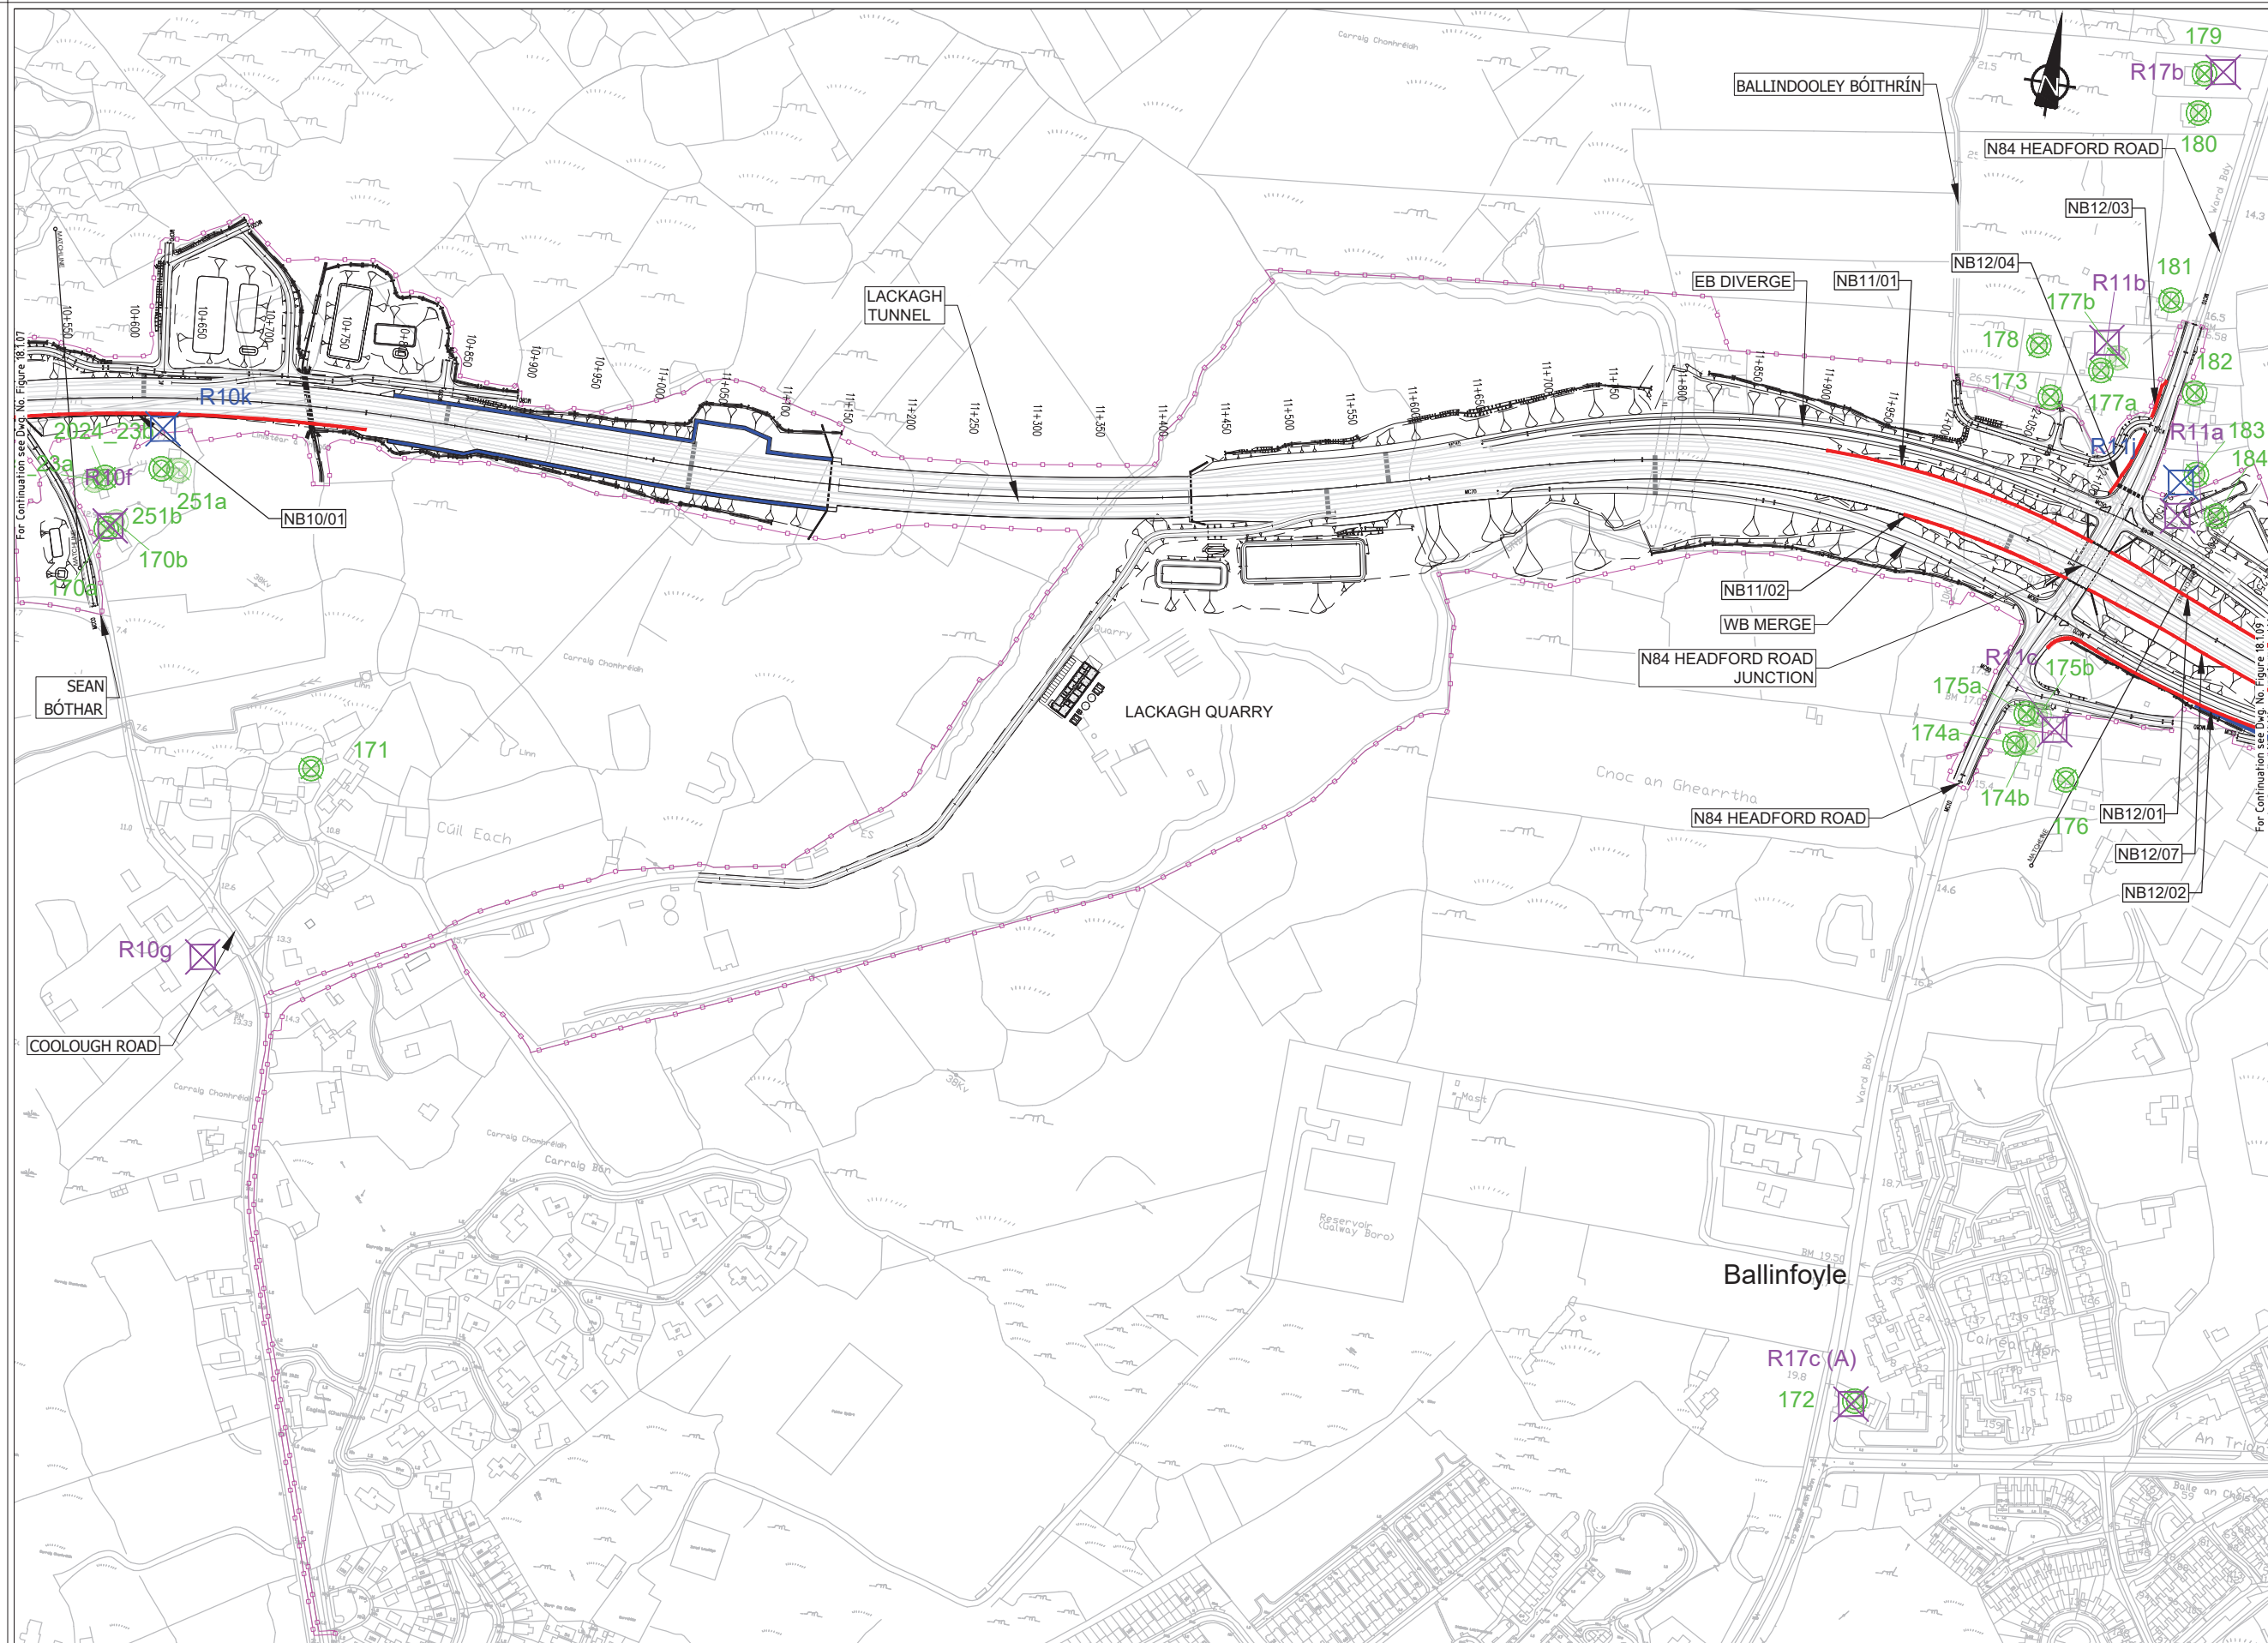


EIA REPORT

Legend:

-  City Boundary
 -  Assessment Boundary
 -  Proposed N6 GCRR
 -  Noise Assessment Locations
 -  Noise Monitoring Location
 -  Additional Noise Monitoring Location
 -  Proposed Noise Barrier (NB) Locations

© National Mapping Division of Tailte Éireann. All rights reserved. Licence number CYALS0333446

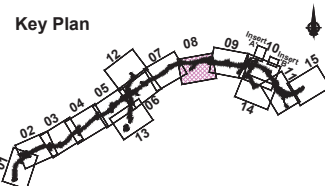

Consultant

ARUP

Corporate House
City East Business Park
Ballybrit, Galway, Ireland.

Job Title

N6 Galway City Ring Road

Scale

Date: February 2025

I1	28/02/2025	KJ	MH	EMC
Issue	Date	By	Chkd	Appd

Drawing Title

Noise Monitoring and Mitigation Locations

Sheet 8 of 15

Drawing Status

For Information

Job No. _____


233985


	Drawing No.
--	-------------

Figure 18.1.08

issue

11

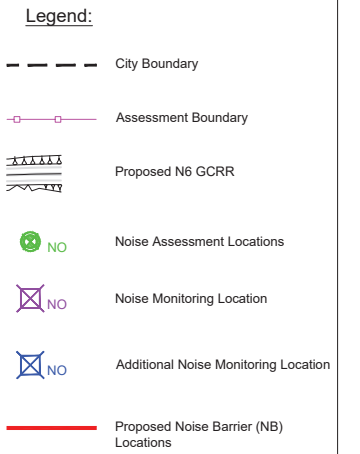

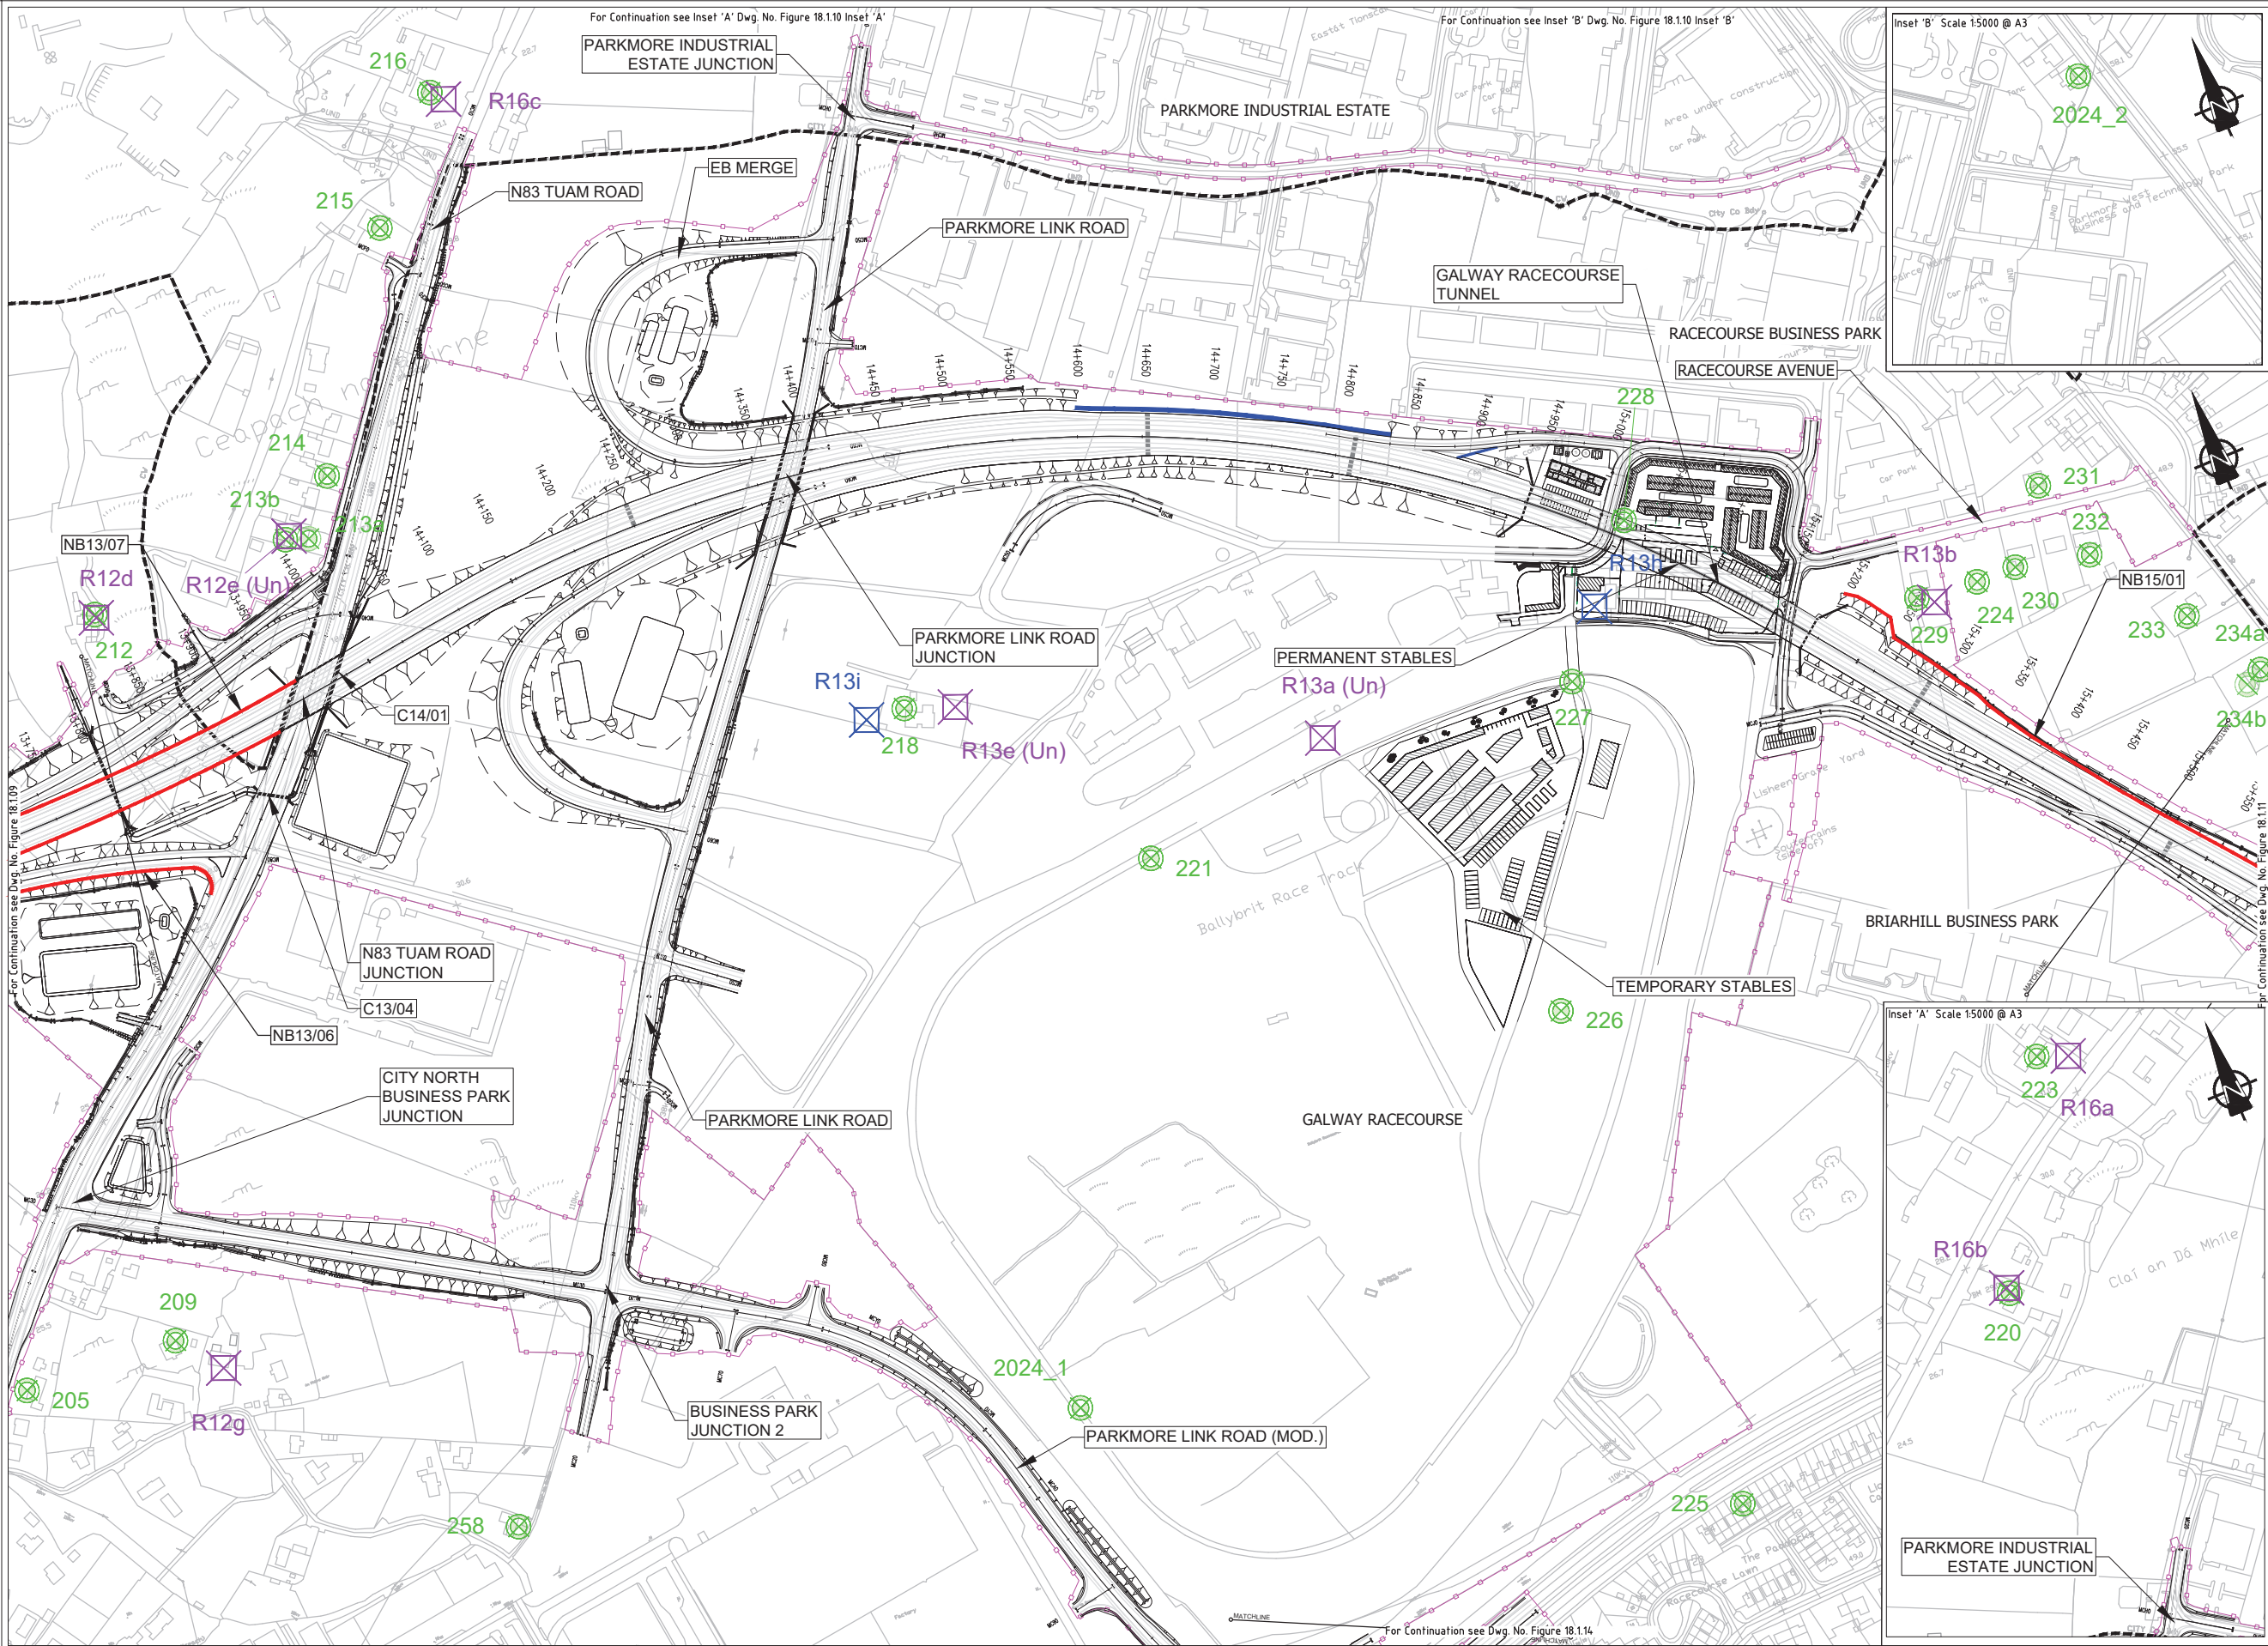

EIA REPORT

Legend:

City Boundary

Assessment Boundary

Proposed N6 GCRR

Noise Assessment Locations

Noise Monitoring Location

Additional Noise Monitoring Location

Proposed Noise Barrier (NB) Locations

National Mapping Division of Tuille Éireann. All rights reserved. Licence number CYAL5033446

Clients

An Roinn Iompair
Department of Transport

Comhairle Chontae na Gaillimhe
Galway County Council

Tionscadal Éireann
Project Ireland
2040

Galway City
Transport Project

TII

Transport Infrastructure Ireland

Key Plan

Consultant

ARUP

Corporate House
City East Business Park
Ballybrit, Galway, Ireland.

Tel +353 (0)91 460675
www.N6GalwayCity.ie
www.arup.ie

Job Title

N6 Galway City Ring Road

Scale

1:5000 @ A3

Date:

February 2025

Drawing Title

Noise Monitoring and Mitigation Locations

Sheet 10 of 15

Drawing Status

For Information

Job No

233985


Drawing No

Figure 18.1.10

Issue

11

Do not scale
\\global\europa\dublin\jobs\233000\233985-004 - Internal\4-02-19 Environmental\Update\2024\EA N6GCRR\6.7-2024 Noise\Figures 18.1.01 to 18.1.15_11_Update\2024_1.dwg
© Arup

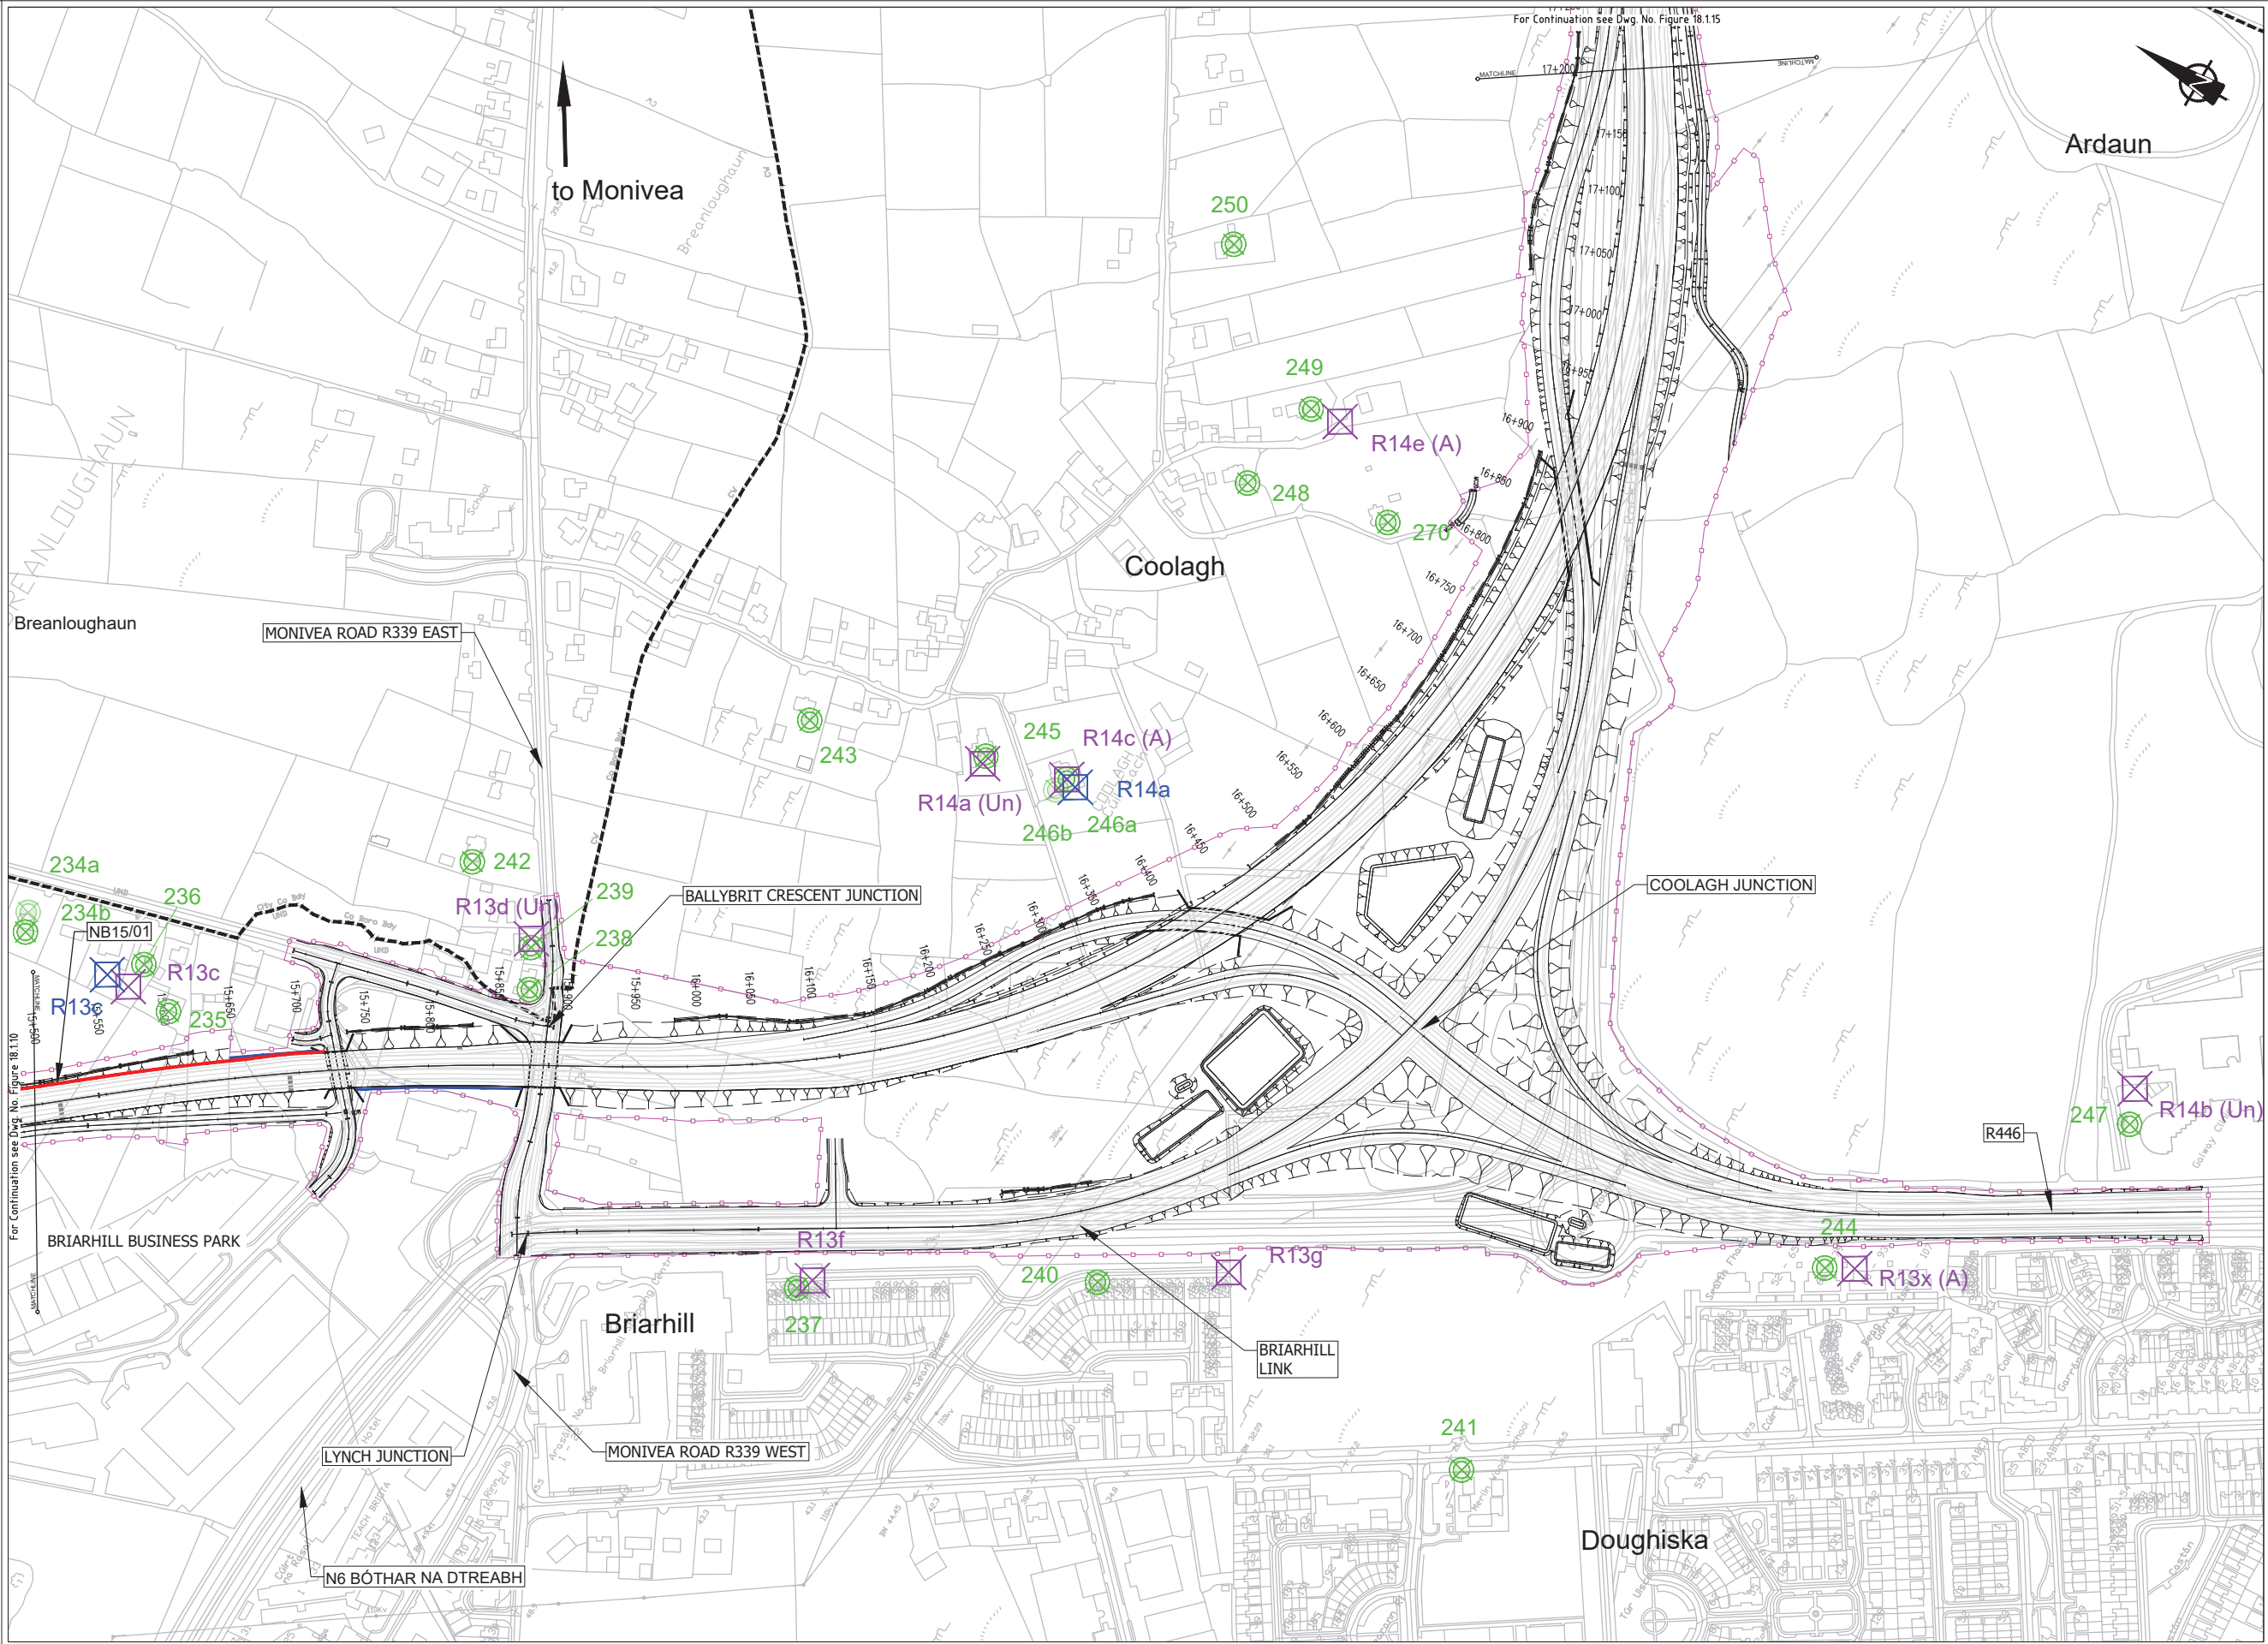

EIA REPORT

Legend:

- City Boundary
- Assessment Boundary
- Proposed N6 GCRR
- Noise Assessment Locations
- Noise Monitoring Location
- Additional Noise Monitoring Location
- Proposed Noise Barrier (NB) Locations

© National Mapping Division of Tailte Éireann. All rights reserved. Licence number CYAL5033446

Clients


An Roinn Iompair
Department of Transport

Tionscadal Éireann
Project Ireland
2040

Galway City
Transport Project

Comhairle Chontae na Gaillimhe
Galway County Council

TII

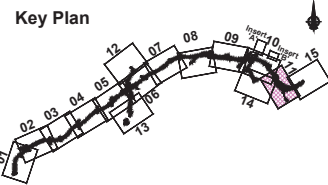

Consultant

Corporate House
City East Business Park
Ballybrit, Galway, Ireland.

Tel +353 (0)91 460675
www.N6GalwayCity.ie
www.arup.ie

Job Title

N6 Galway City Ring Road

Scale

1:5000 @ A3

Date

February 2025

I1	28/02/2025	KJ	MH	EMC
Issue	Date	By	Chkd	Appd

Drawing Title


Noise Monitoring and Mitigation Locations

Sheet 11 of 15

Drawing Status

For Information

Job No	Drawing No	Issue
233985	Figures 17.1.11	11

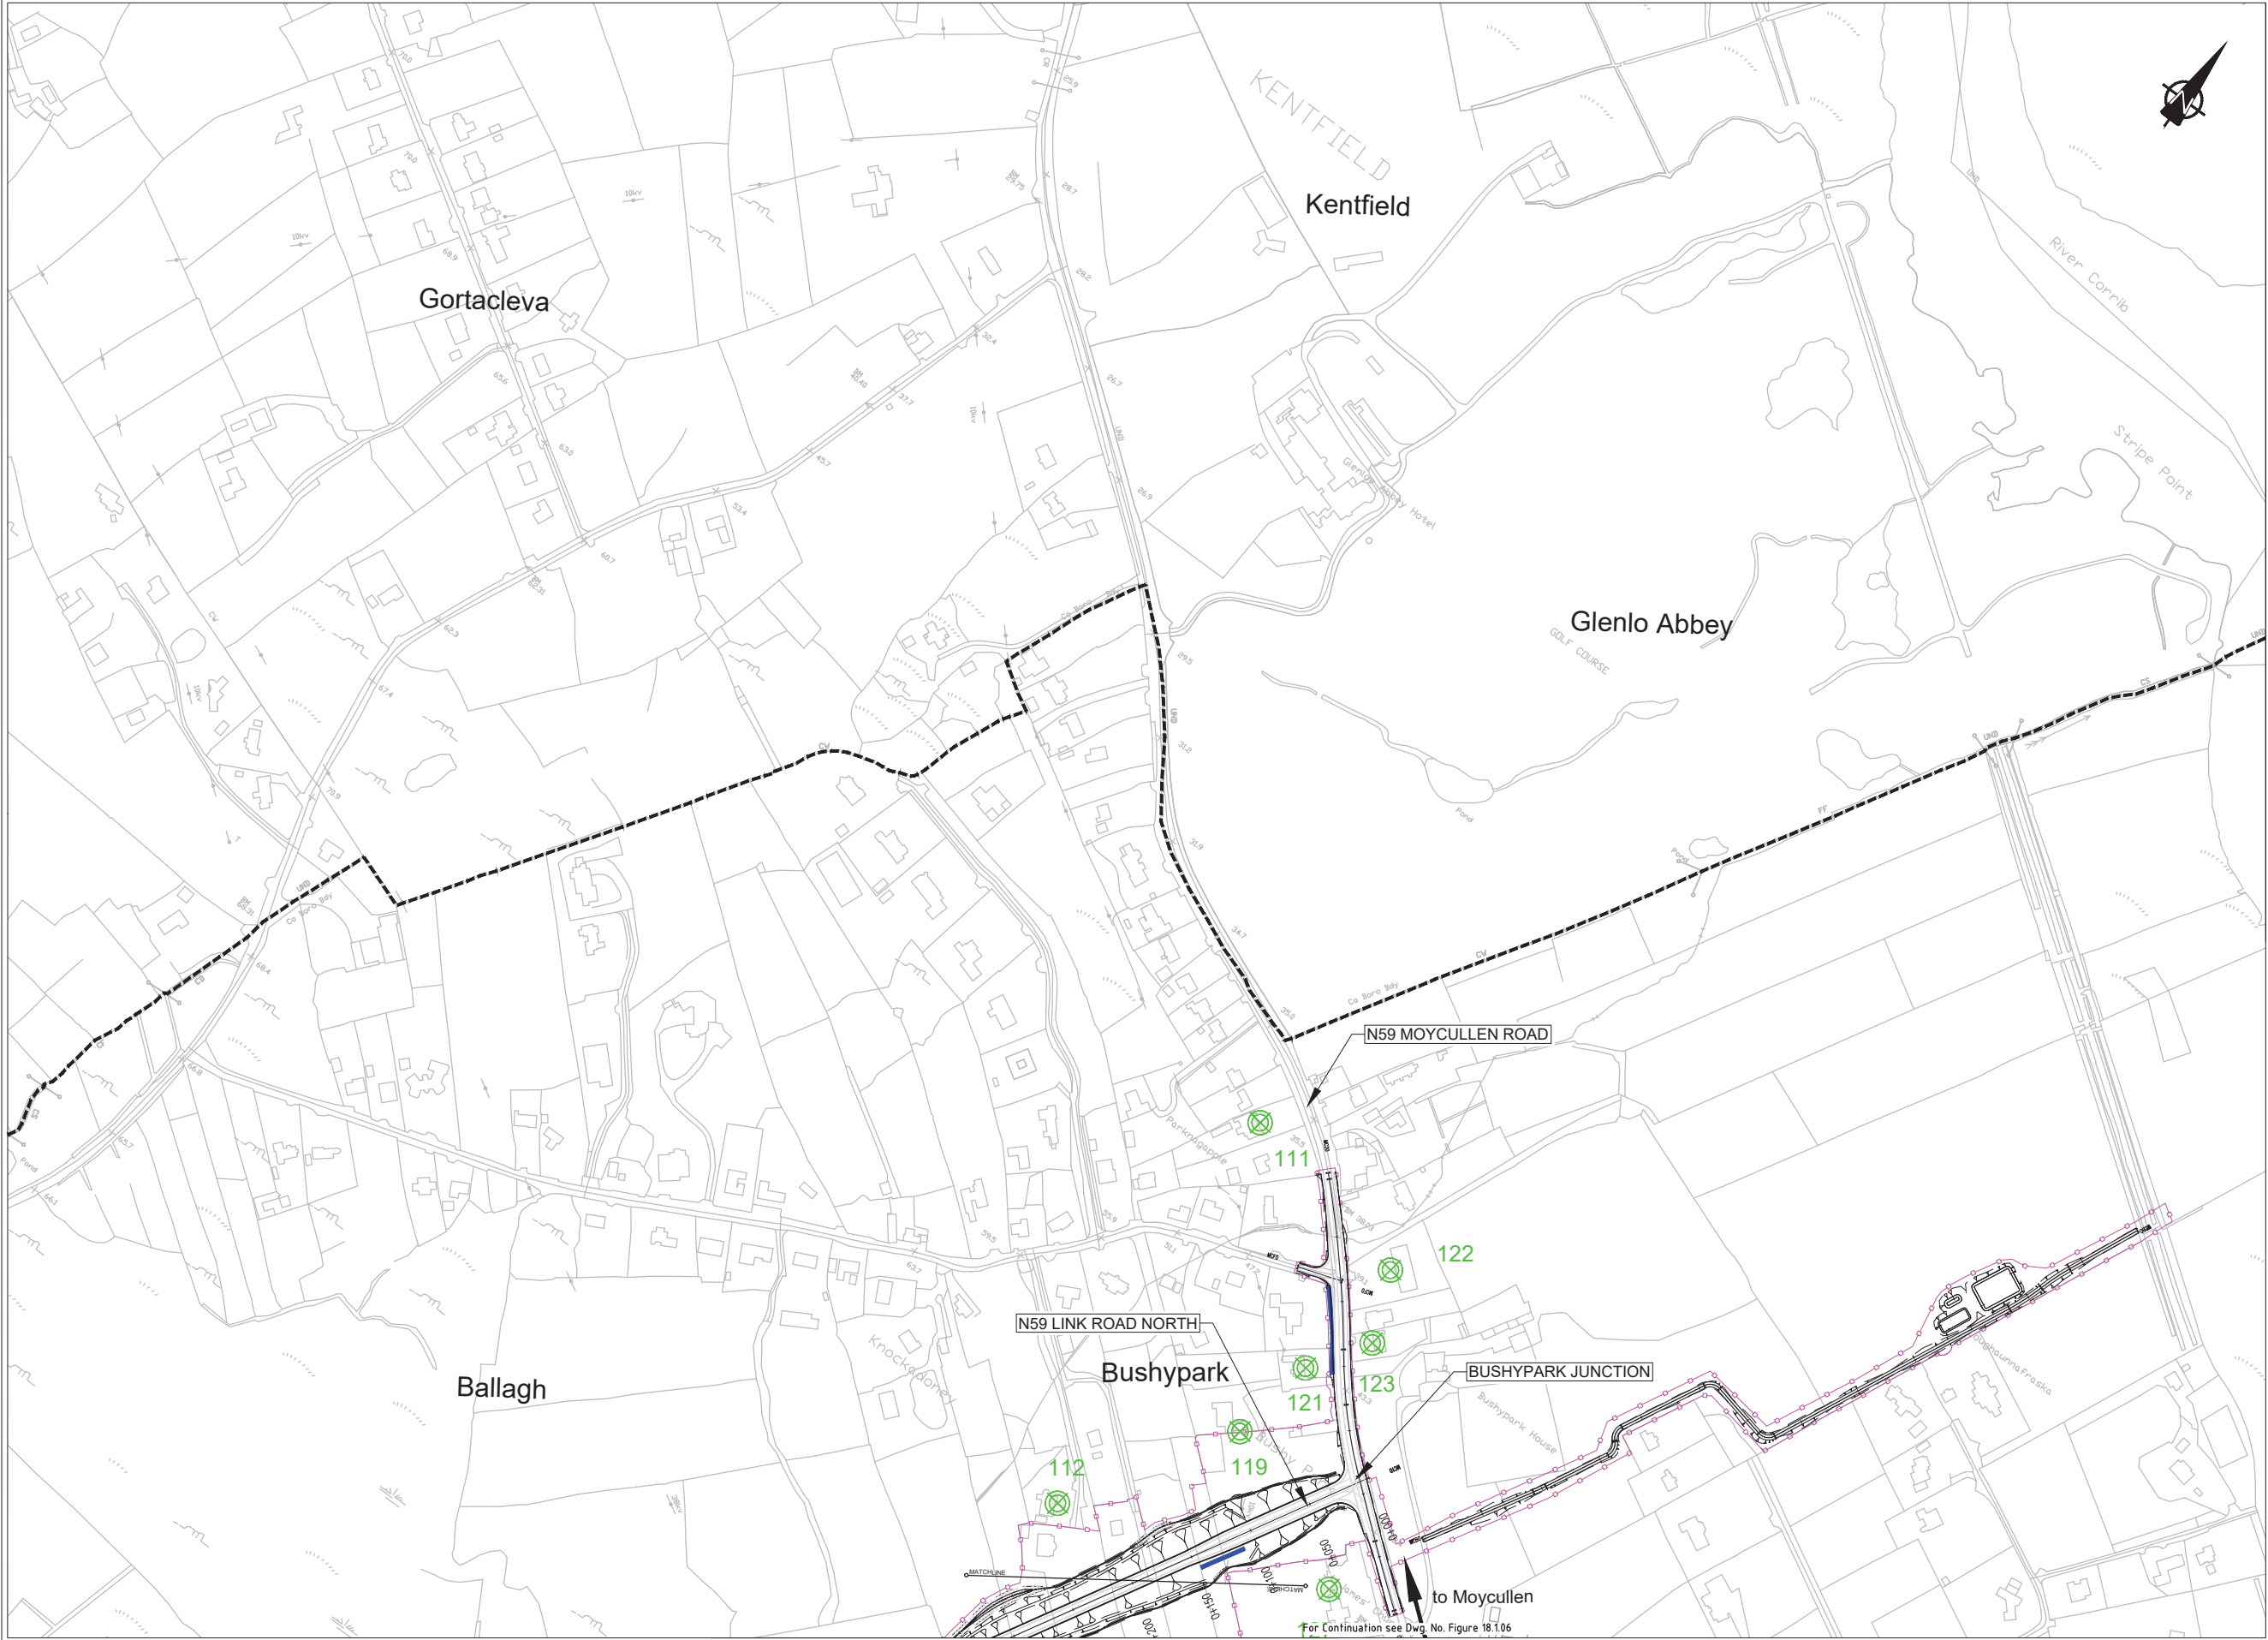

EIA REPORT

Legend:

- City Boundary
- Assessment Boundary
- Proposed N6 GCRR
- Noise Assessment Locations
- Noise Monitoring Location
- Additional Noise Monitoring Location
- Proposed Noise Barrier (NB) Locations

© National Mapping Division of Taithe Éireann. All rights reserved. Licence number CYAL5033446

Clients


An Roinn Iompair
Department of Transport

Tionscadal Eireann
Project Ireland
2040

Galway City
Transport Project

Comhairle Chontae na Gaillimhe
Galway County Council

TIIP

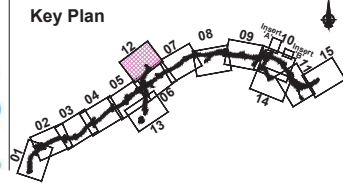

Consultant

ARUP

Corporate House
City East Business Park
Ballybrit, Galway, Ireland.

Tel +353 (0)91 460675
www.N6GalwayCity.ie
www.arup.ie

Job Title

N6 Galway City Ring Road

Scale

1:5000 @ A3

Date:

February 2025

I1	28/02/2025	KJ	MH	EMC
Issue	Date	By	Chkd	Appd

Drawing Title

Noise Monitoring and Mitigation Locations

Sheet 12 of 15

Drawing Status

For Information

Job No

233985

Drawing No


Figure 18.1.12

Issue

11

For Continuation see Dwg. No. Figure 18.1.05

For Continuation see Dwg. No. Figure 18.1.06

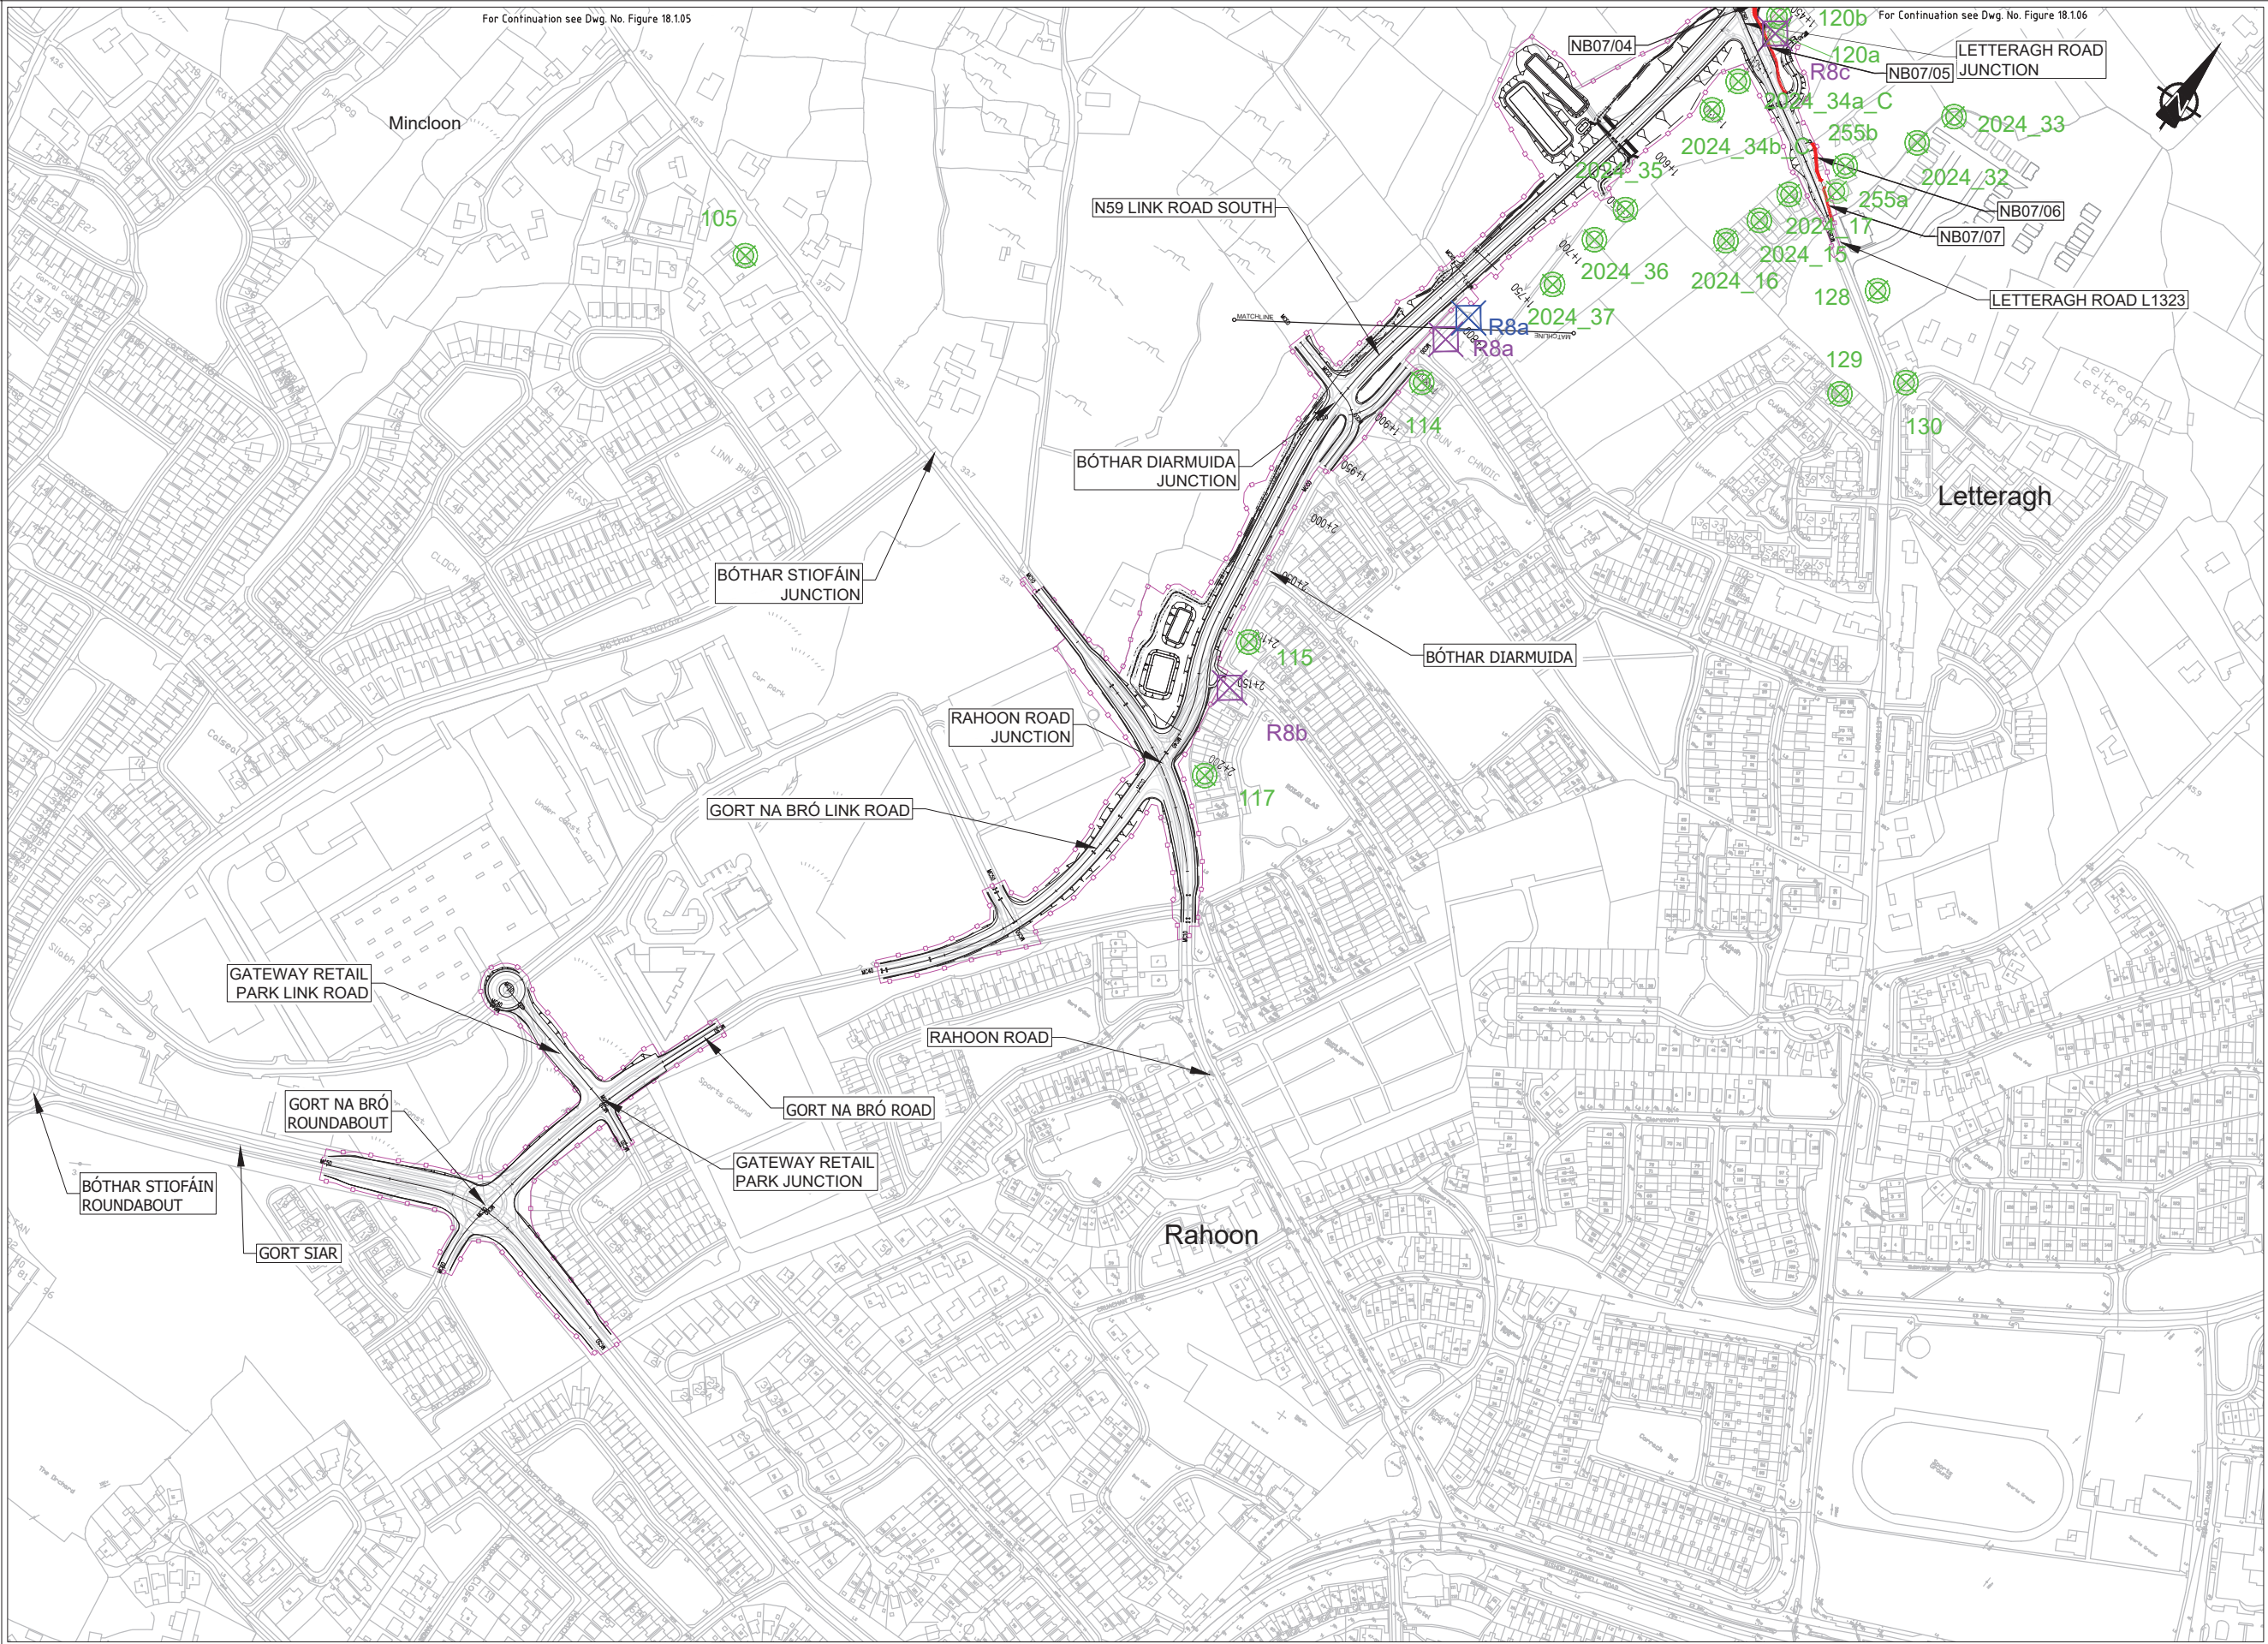

EIA REPORT

Legend:

- City Boundary
- Assessment Boundary
- Proposed N6 GCRR
- Noise Assessment Locations
- Noise Monitoring Location
- Additional Noise Monitoring Location
- Proposed Noise Barrier (NB) Locations

© National Mapping Division of Tuille Éireann. All rights reserved. Licence number CYAL5033446

Clients


An Roinn Iompair
Department of Transport

Tionscadal Éireann
Project Ireland
2040

Galway City
Transport Project

Comhairle Chontae na Gaillimhe
Galway County Council

TII

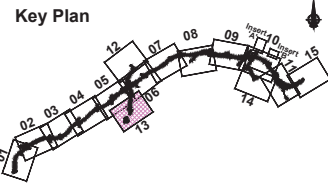

Consultant

Corporate House
City East Business Park
Ballybrit, Galway, Ireland.

Tel +353 (0)91 460675
www.N6GalwayCity.ie
www.arup.ie

Job Title

N6 Galway City Ring Road

Scale

1:5000 @ A3

Date:

February 2025

I1	28/02/2025	KJ	MH	EMC
Issue	Date	By	Chkd	Appd

Drawing Title


Noise Monitoring and Mitigation Locations

Sheet 13 of 15

Drawing Status

For Information

Job No	Drawing No	Issue
233985	Figure 18.1.13	11

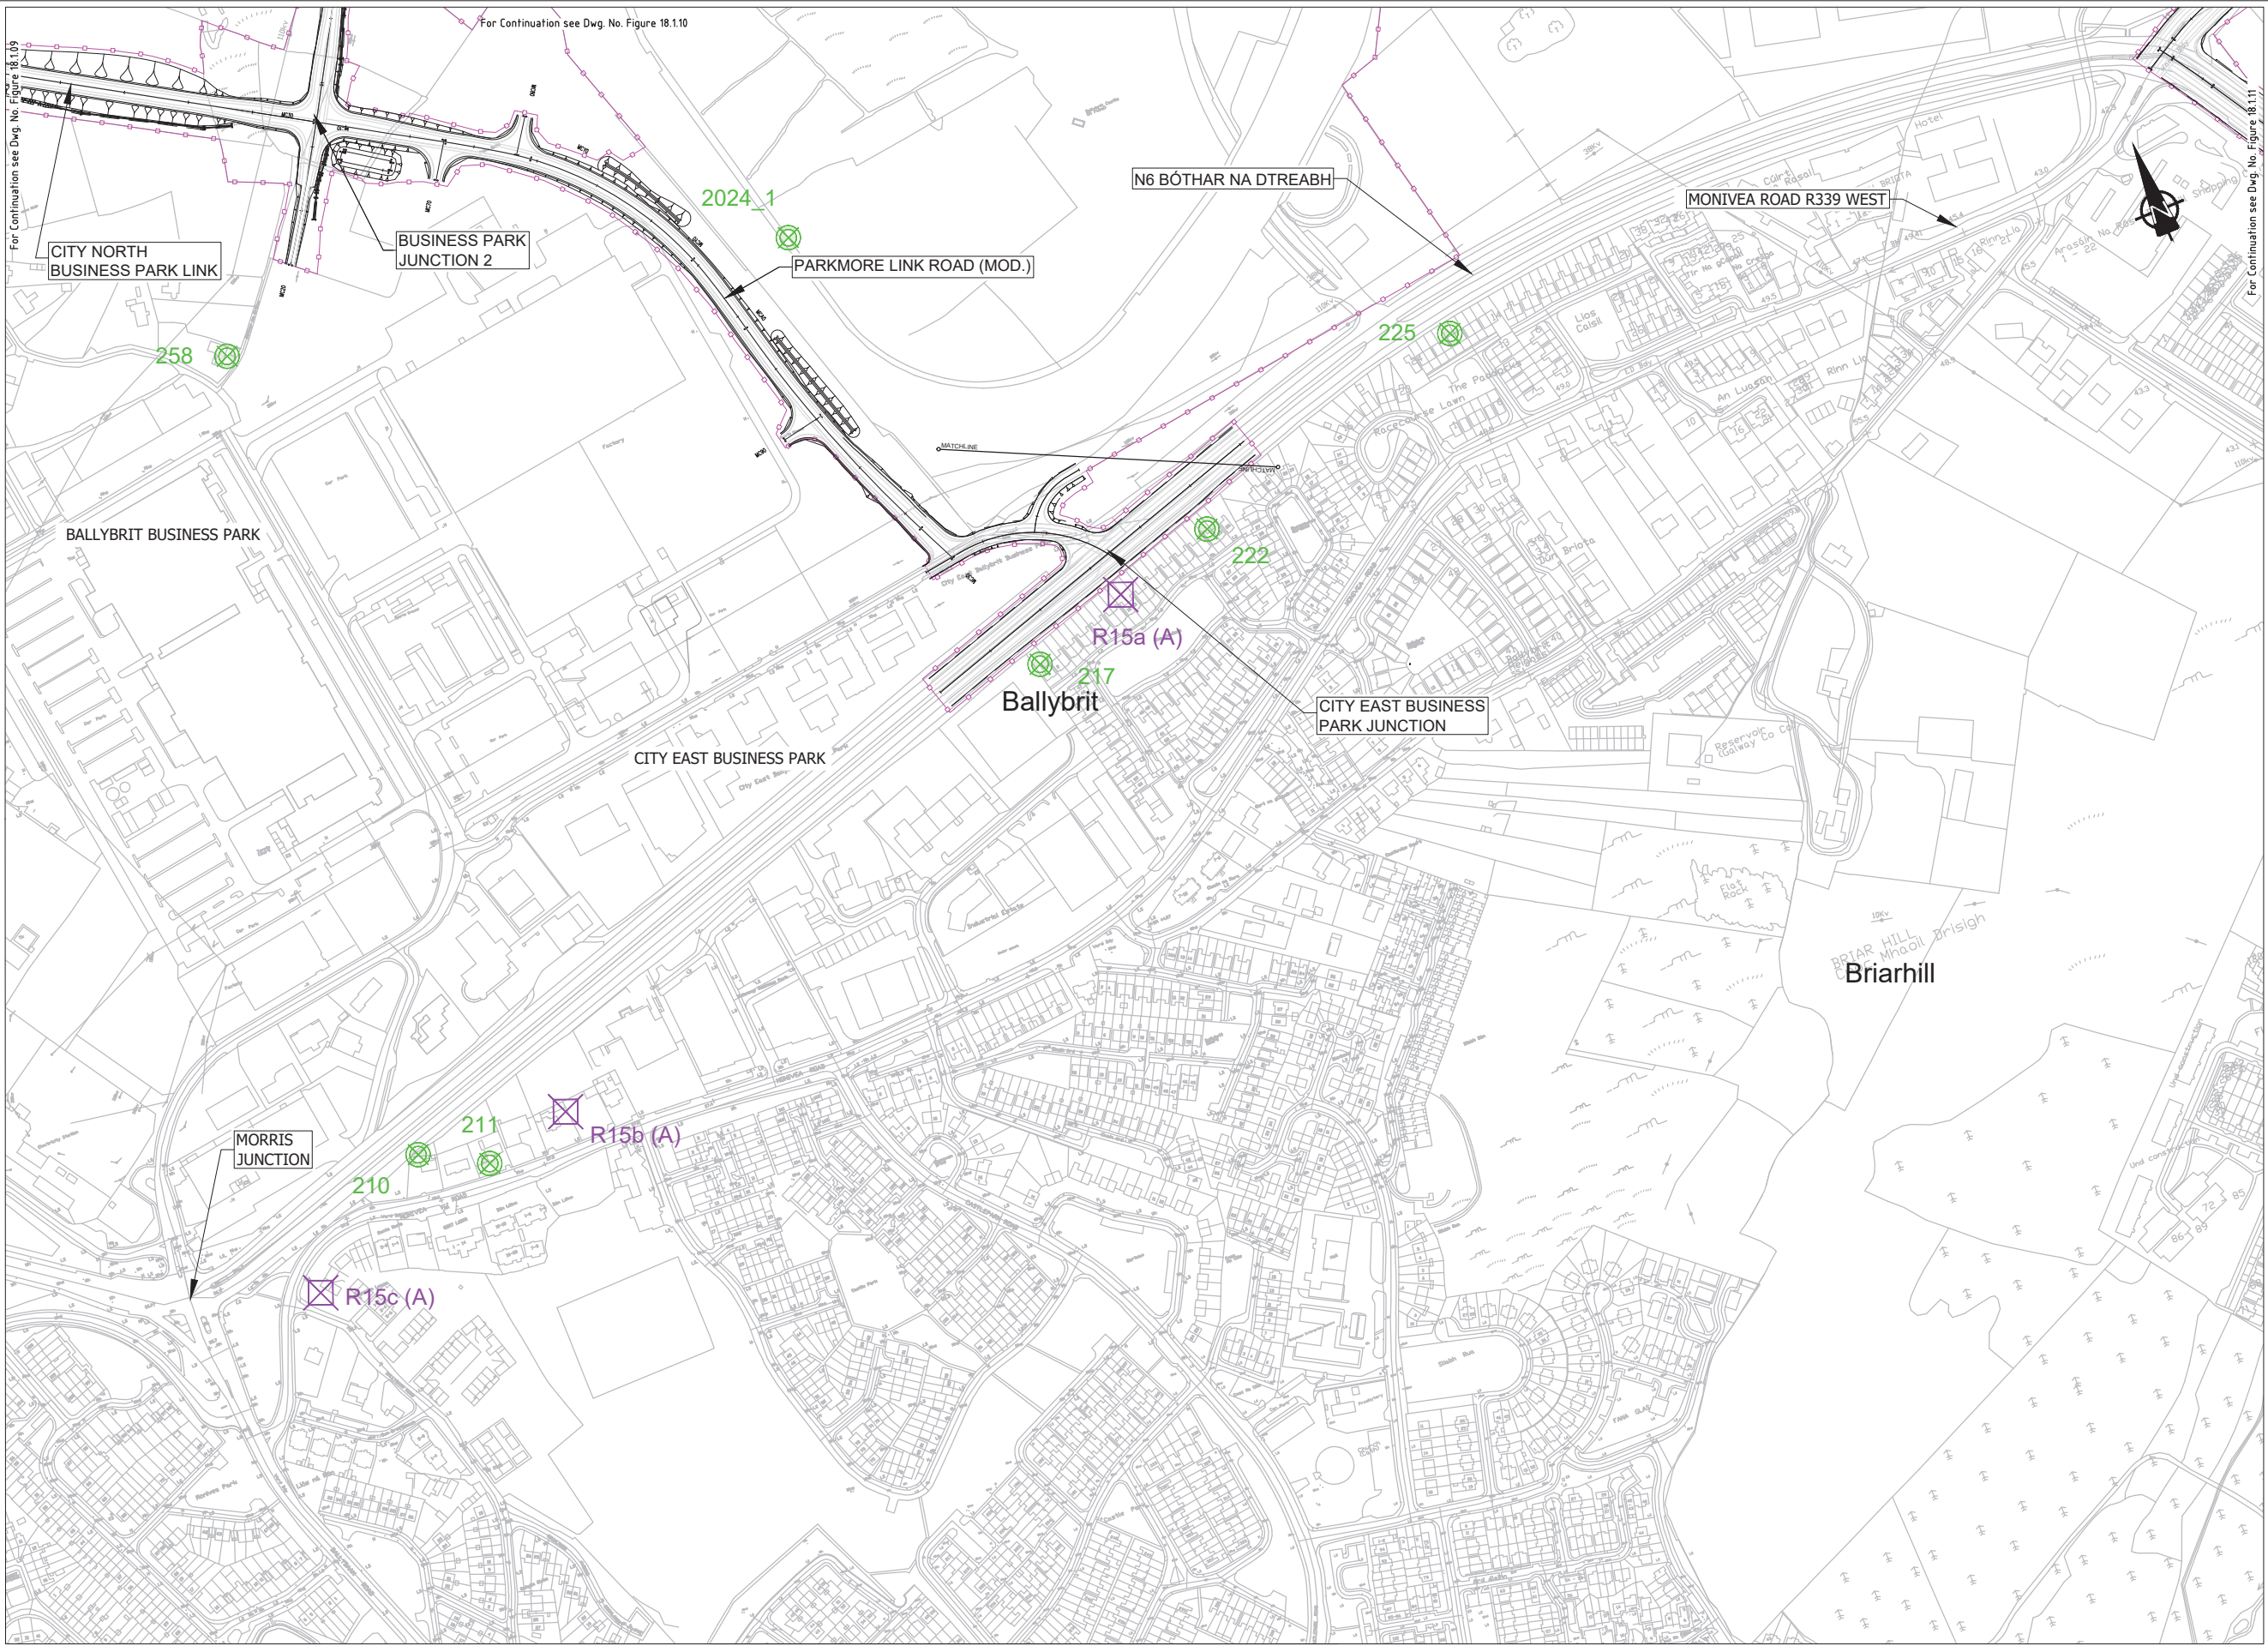

Legend:

- City Boundary
- Assessment Boundary
- Proposed N6 GCRR
- Noise Assessment Locations
- Noise Monitoring Location
- Additional Noise Monitoring Location
- Proposed Noise Barrier (NB) Locations

Clients


An Roinn Iompair
Department of Transport

Tionscadal Éireann
Project Ireland
2040

Galway City
Transport Project

Comhairle Chontae na Gaillimhe
Galway County Council

TII

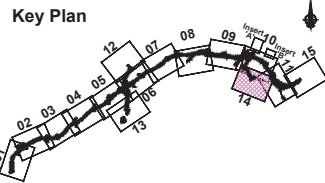

Consultant

Corporate House
City East Business Park
Ballybrit, Galway, Ireland.

Tel +353 (0)91 460675
www.N6GalwayCity.ie
www.arup.ie

Job Title

N6 Galway City Ring Road

Scale

1:5000 @ A3

Date:

February 2025

I1	28/02/2025	KJ	MH	EMC
Issue	Date	By	Chkd	Appd

Drawing Title

Noise Monitoring and Mitigation Locations

Sheet 14 of 15

Drawing Status

For Information

Job No	Drawing No	Issue
233985	Figure 18.1.14	11



EIA REPORT

Legend:

- City Boundary
- Assessment Boundary
- Proposed N6 GCRR
- Noise Assessment Locations
- Noise Monitoring Location
- Additional Noise Monitoring Location
- Proposed Noise Barrier (NB) Locations

© National Mapping Division of Tuille Éireann. All rights reserved. Licence number CYAL50333446

Clients

An Roinn Iompair

Department of Transport

Tionscadal Éireann

Project Ireland

2040

Galway City


Transport Project

Comhairle Chontae na Gaillimhe

Galway County Council

TII

Transport Infrastructure Ireland

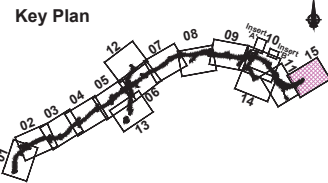

Consultant

Corporate House

City East Business Park

Ballybrit, Galway, Ireland.

Tel +353 (0)91 460675

www.N6GalwayCity.ie

www.arup.ie

Job Title

N6 Galway City Ring Road

Scale

1:5000 @ A3

Date:

February 2025

I1	28/02/2025	KJ	MH	EMC
Issue	Date	By	Chkd	Appd

Drawing Title

Noise Monitoring and Mitigation Locations

Sheet 15 of 15

Drawing Status

For Information

Job No

233985

Drawing No

Figure 18.1.15

Issue

11