


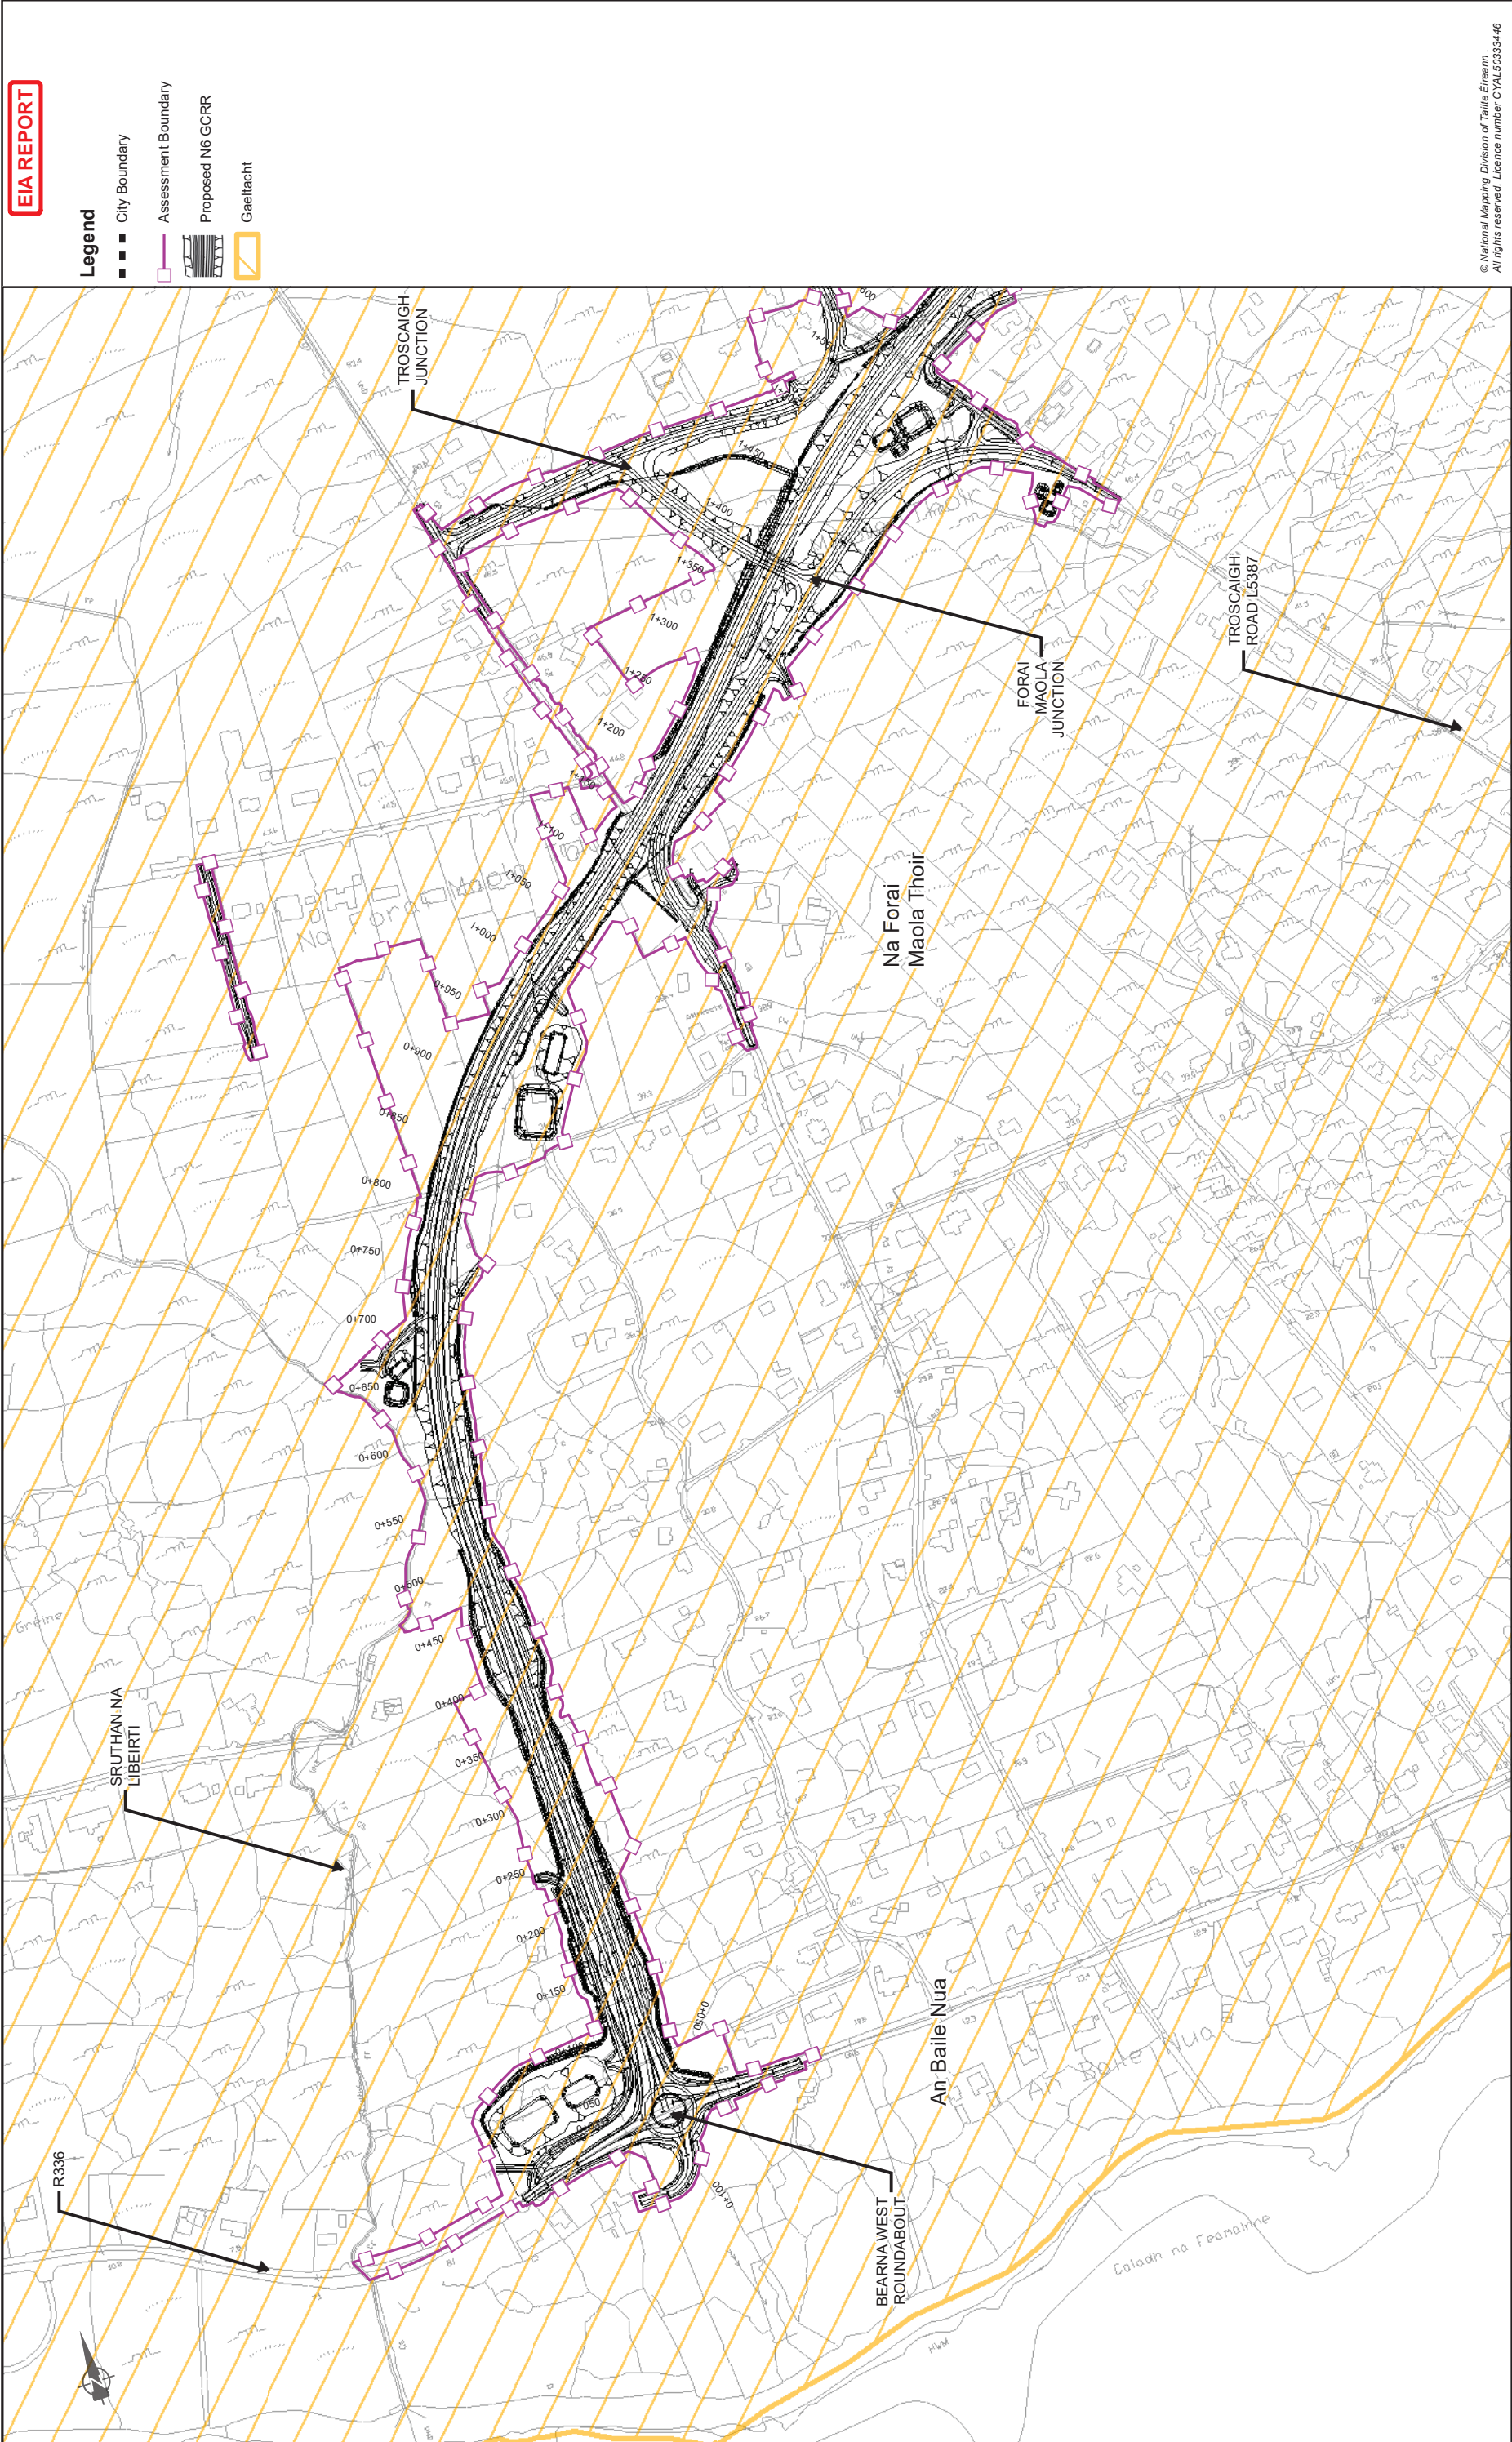

EIA REPORT

Legend

- City Boundary
- Assessment Boundary
- Proposed N6 GCRR
- Gaeltacht

© National Mapping Division of Taithe Éireann
All rights reserved. Licence number CYAL50333446

Consultant

Job Title
N6 Galway City Ring Road

Scale: 1: 5000 @A3
Date: February 2025

Job No
233985

Drawing No
Figure 19.1.101

Population and Human Health
Sheet 1 of 15

Drawing Status
For Information

Issue
11

Appd
MH

Chkd
EC

By
MF

Date
28/02/2025

Na Forai Maola Thoir

BEARNA WEST ROUNDABOUT

TROSCAIGH JUNCTION


FORAI MAOLA JUNCTION

TROSCAIGH ROAD L5387

An Baile Nua

SRUTHAN NA LIBEIRTI

Na Forai Maola Thoir

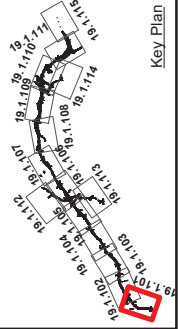

Galway City Council

An tAonán Impair
Department of Transport

2040

N6

TII


Galway City Council

An tAonán Impair
Department of Transport

2040

N6

TII

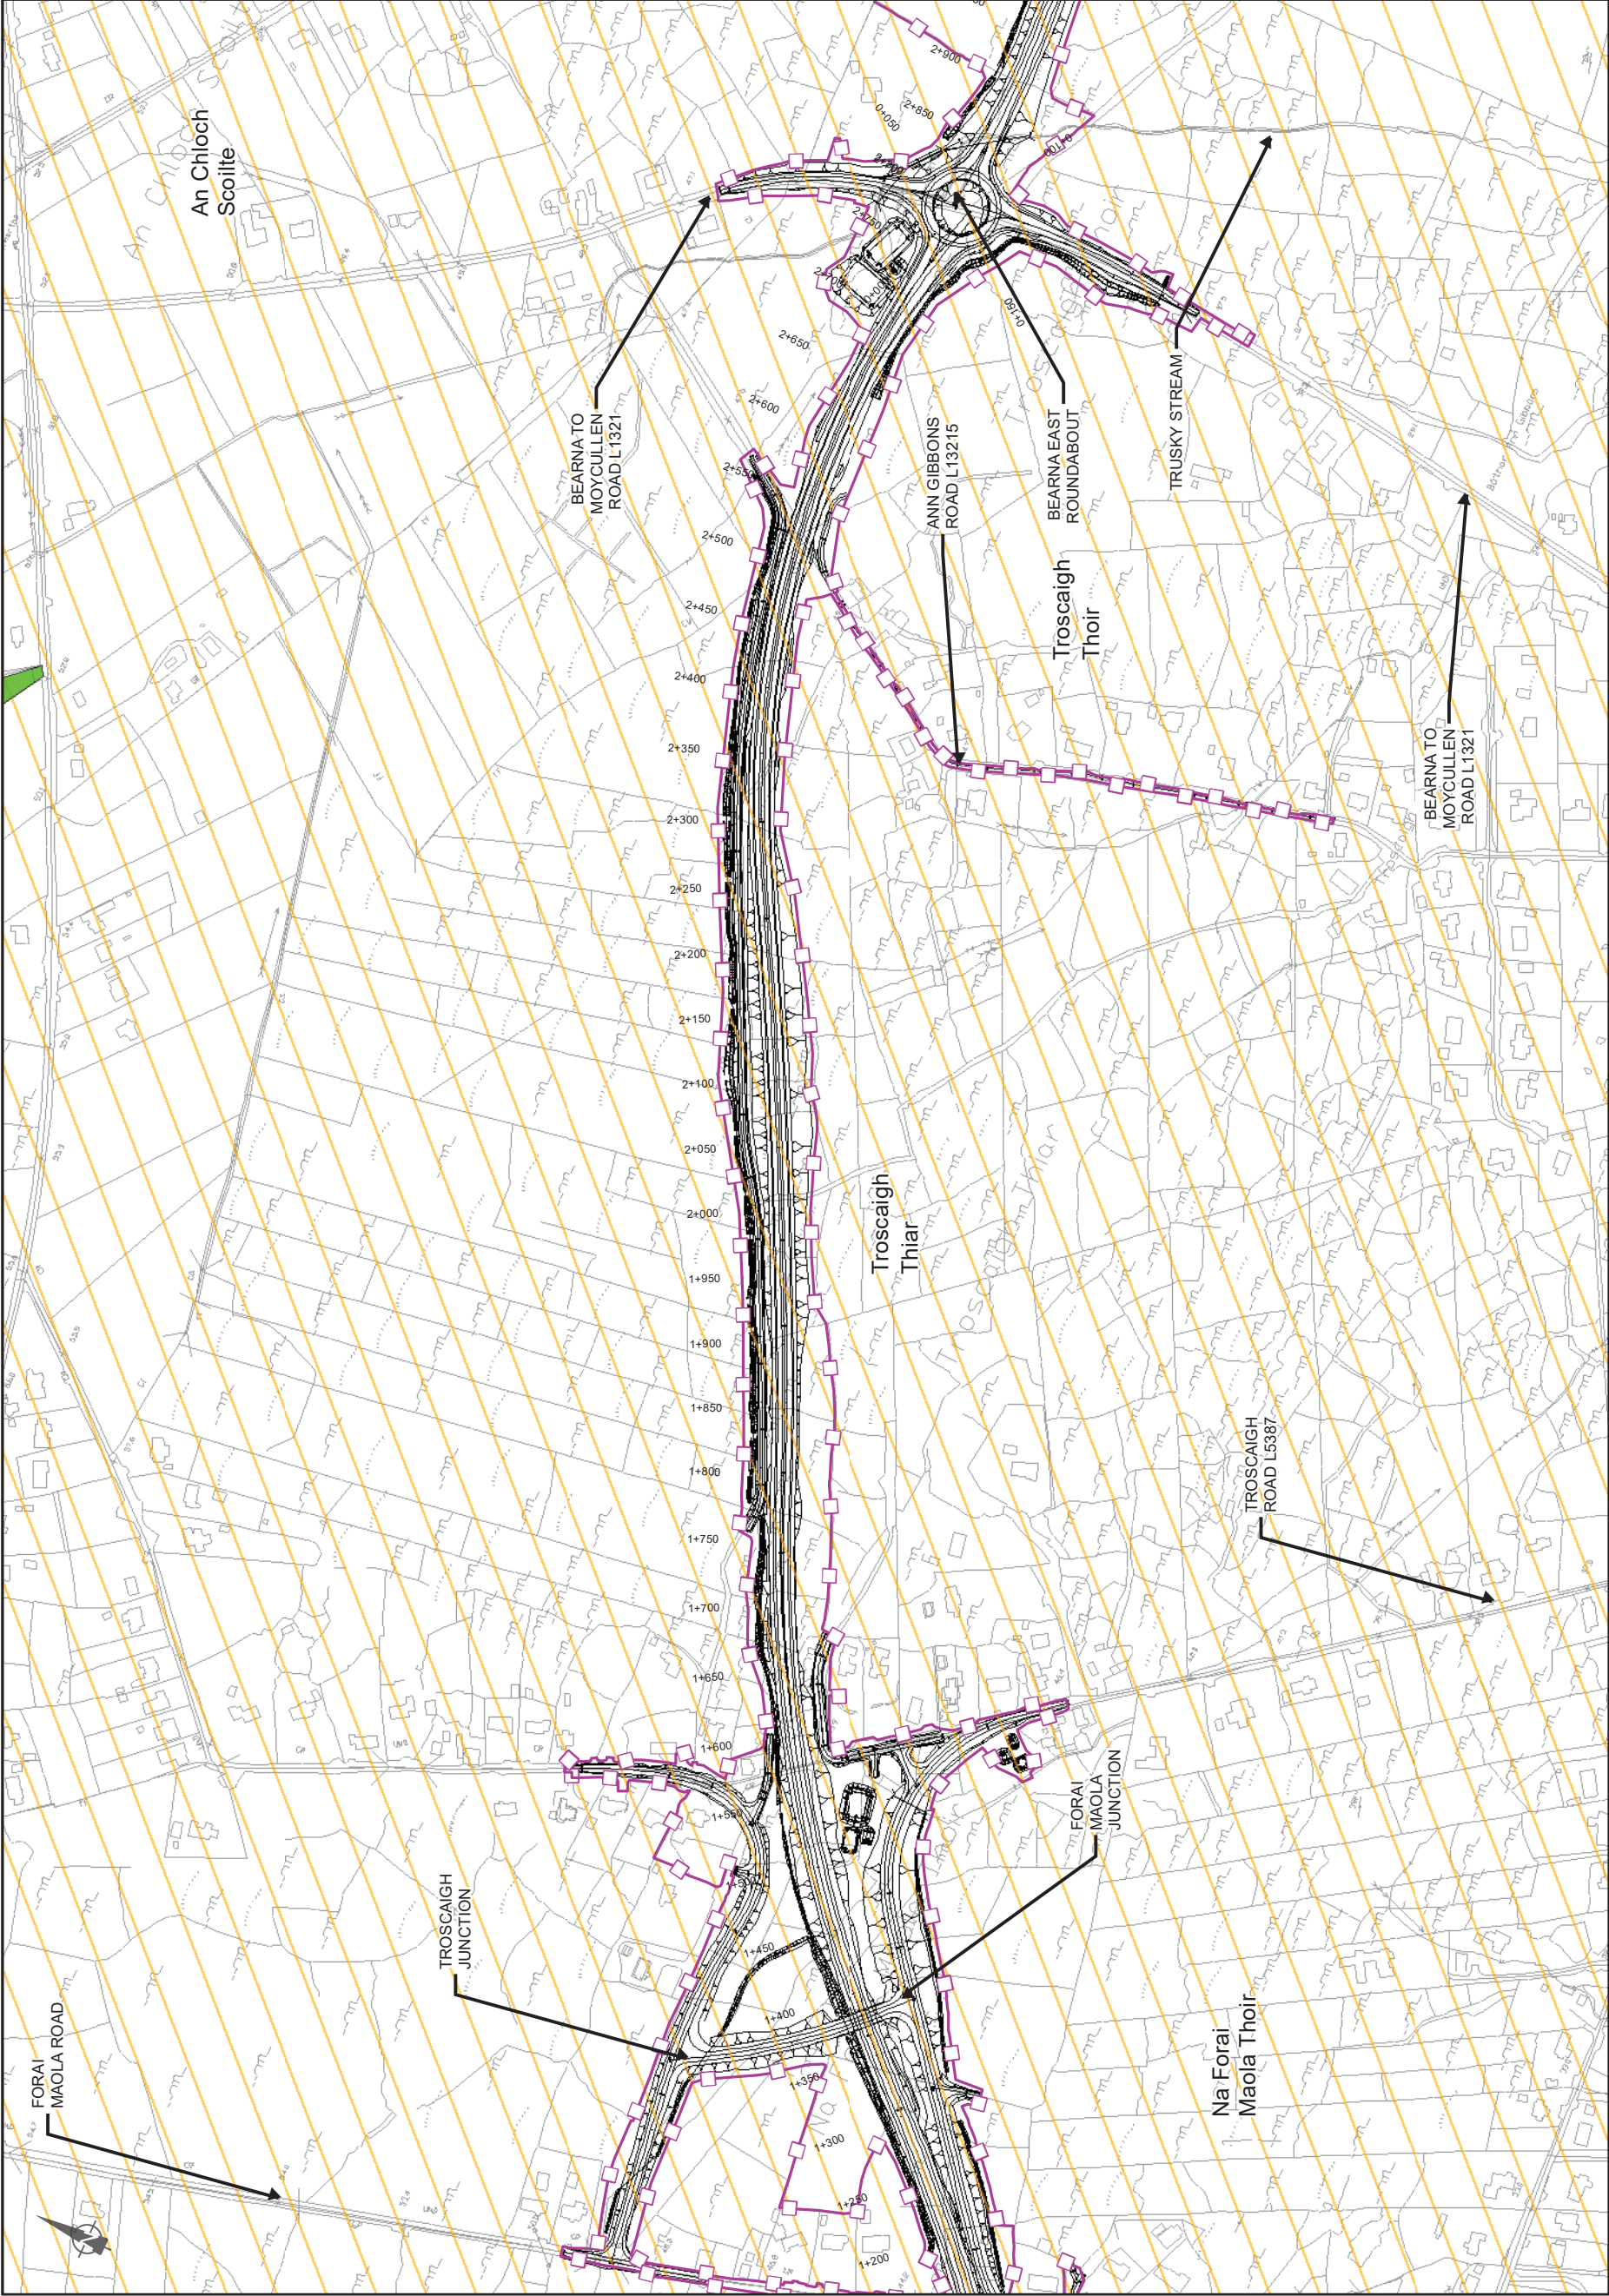

EIA REPORT

Legend

- City Boundary
- Assessment Boundary
- Proposed N6 GCRR
- Gaeltacht
- Building Environment
- Sports Grounds/ Facilities

© National Mapping Division of Taitte Éireann
All rights reserved. Licence number CYL50333446


Job Title
N6 Galway City Ring Road

Consultant

ARUP

Corporate House
City East Business Park
Ballyart, Galway, Ireland

Tel: +353 (0)91 460675
www.n6galwaycityr
www.arup.ie

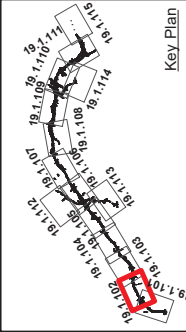

Clients

An tAonán Impair
Department of Transport

2040

Galway City
Transport Project

Galway County Council

Galway City Council


Drawing Title
Population and Human Health
Sheet 2 of 15

Drawing Status
For Information

Job No
233985

Drawing No
Figure 19.1.102

Issue
11

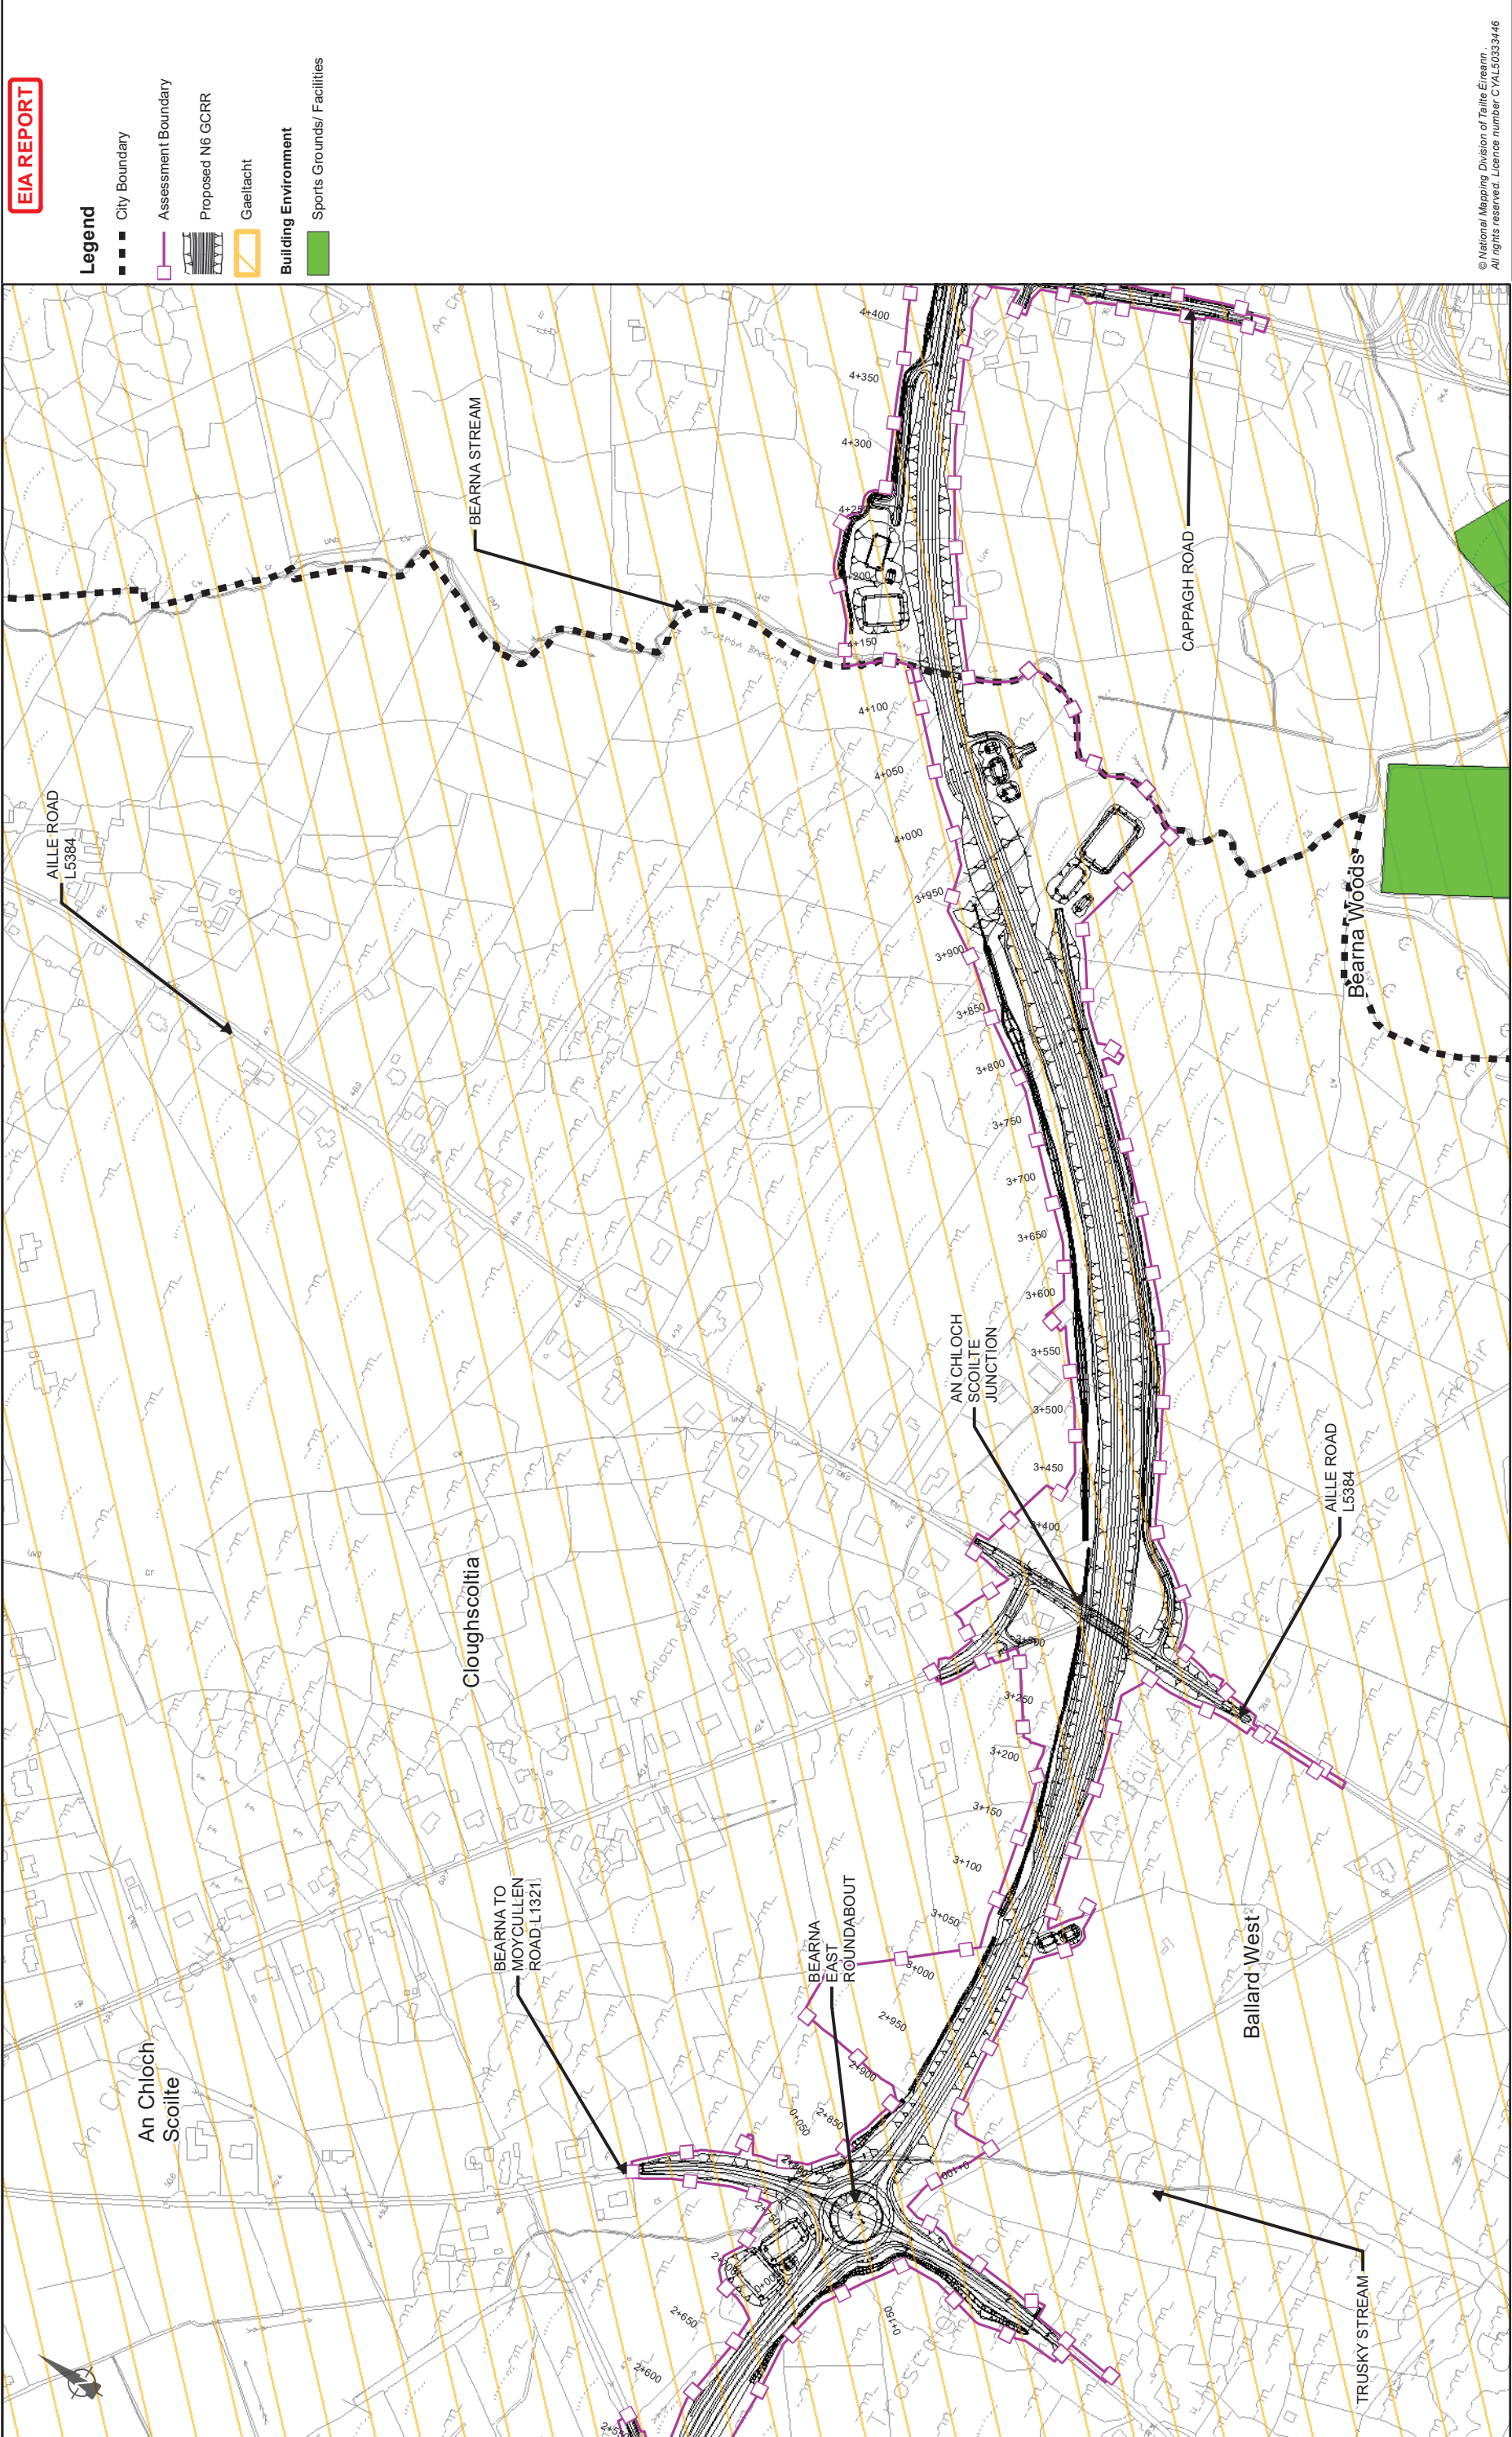

EIA REPORT

Legend

- City Boundary
- Assessment Boundary
- Proposed N6 GCRR
- Gaelacht
- Building Environment
- Sports Grounds/ Facilities

© National Mapping Division of Taitte Éireann
All rights reserved. Licence number CYAL53333446

Drawing Title		Drawing Status	
Population and Human Health		For Information	
Sheet 3 of 15		Job No	
		233985	
		Issue	
		11	


Job Title		Scale: 1: 5000 @A3	
N6 Galway City Ring Road		Date: February 2025	
		Issue	
		11	
		Date	
		28/02/2025	
		By	
		MF	
		EC	
		MH	
		Appd	

Consultant

ARUP

Tel: +353 (0)91 460675
www.arup.ie

Corporate House
City East Business Park
Ballyart, Galway, Ireland

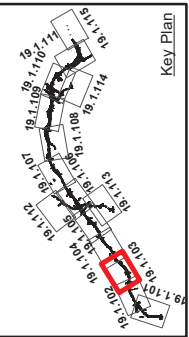

Clients

An tAonán Impair
Department of Transport

2040


Galway City
Transport Project

Galway County Council

Galway City Council

Comhairle Chontae na Galille



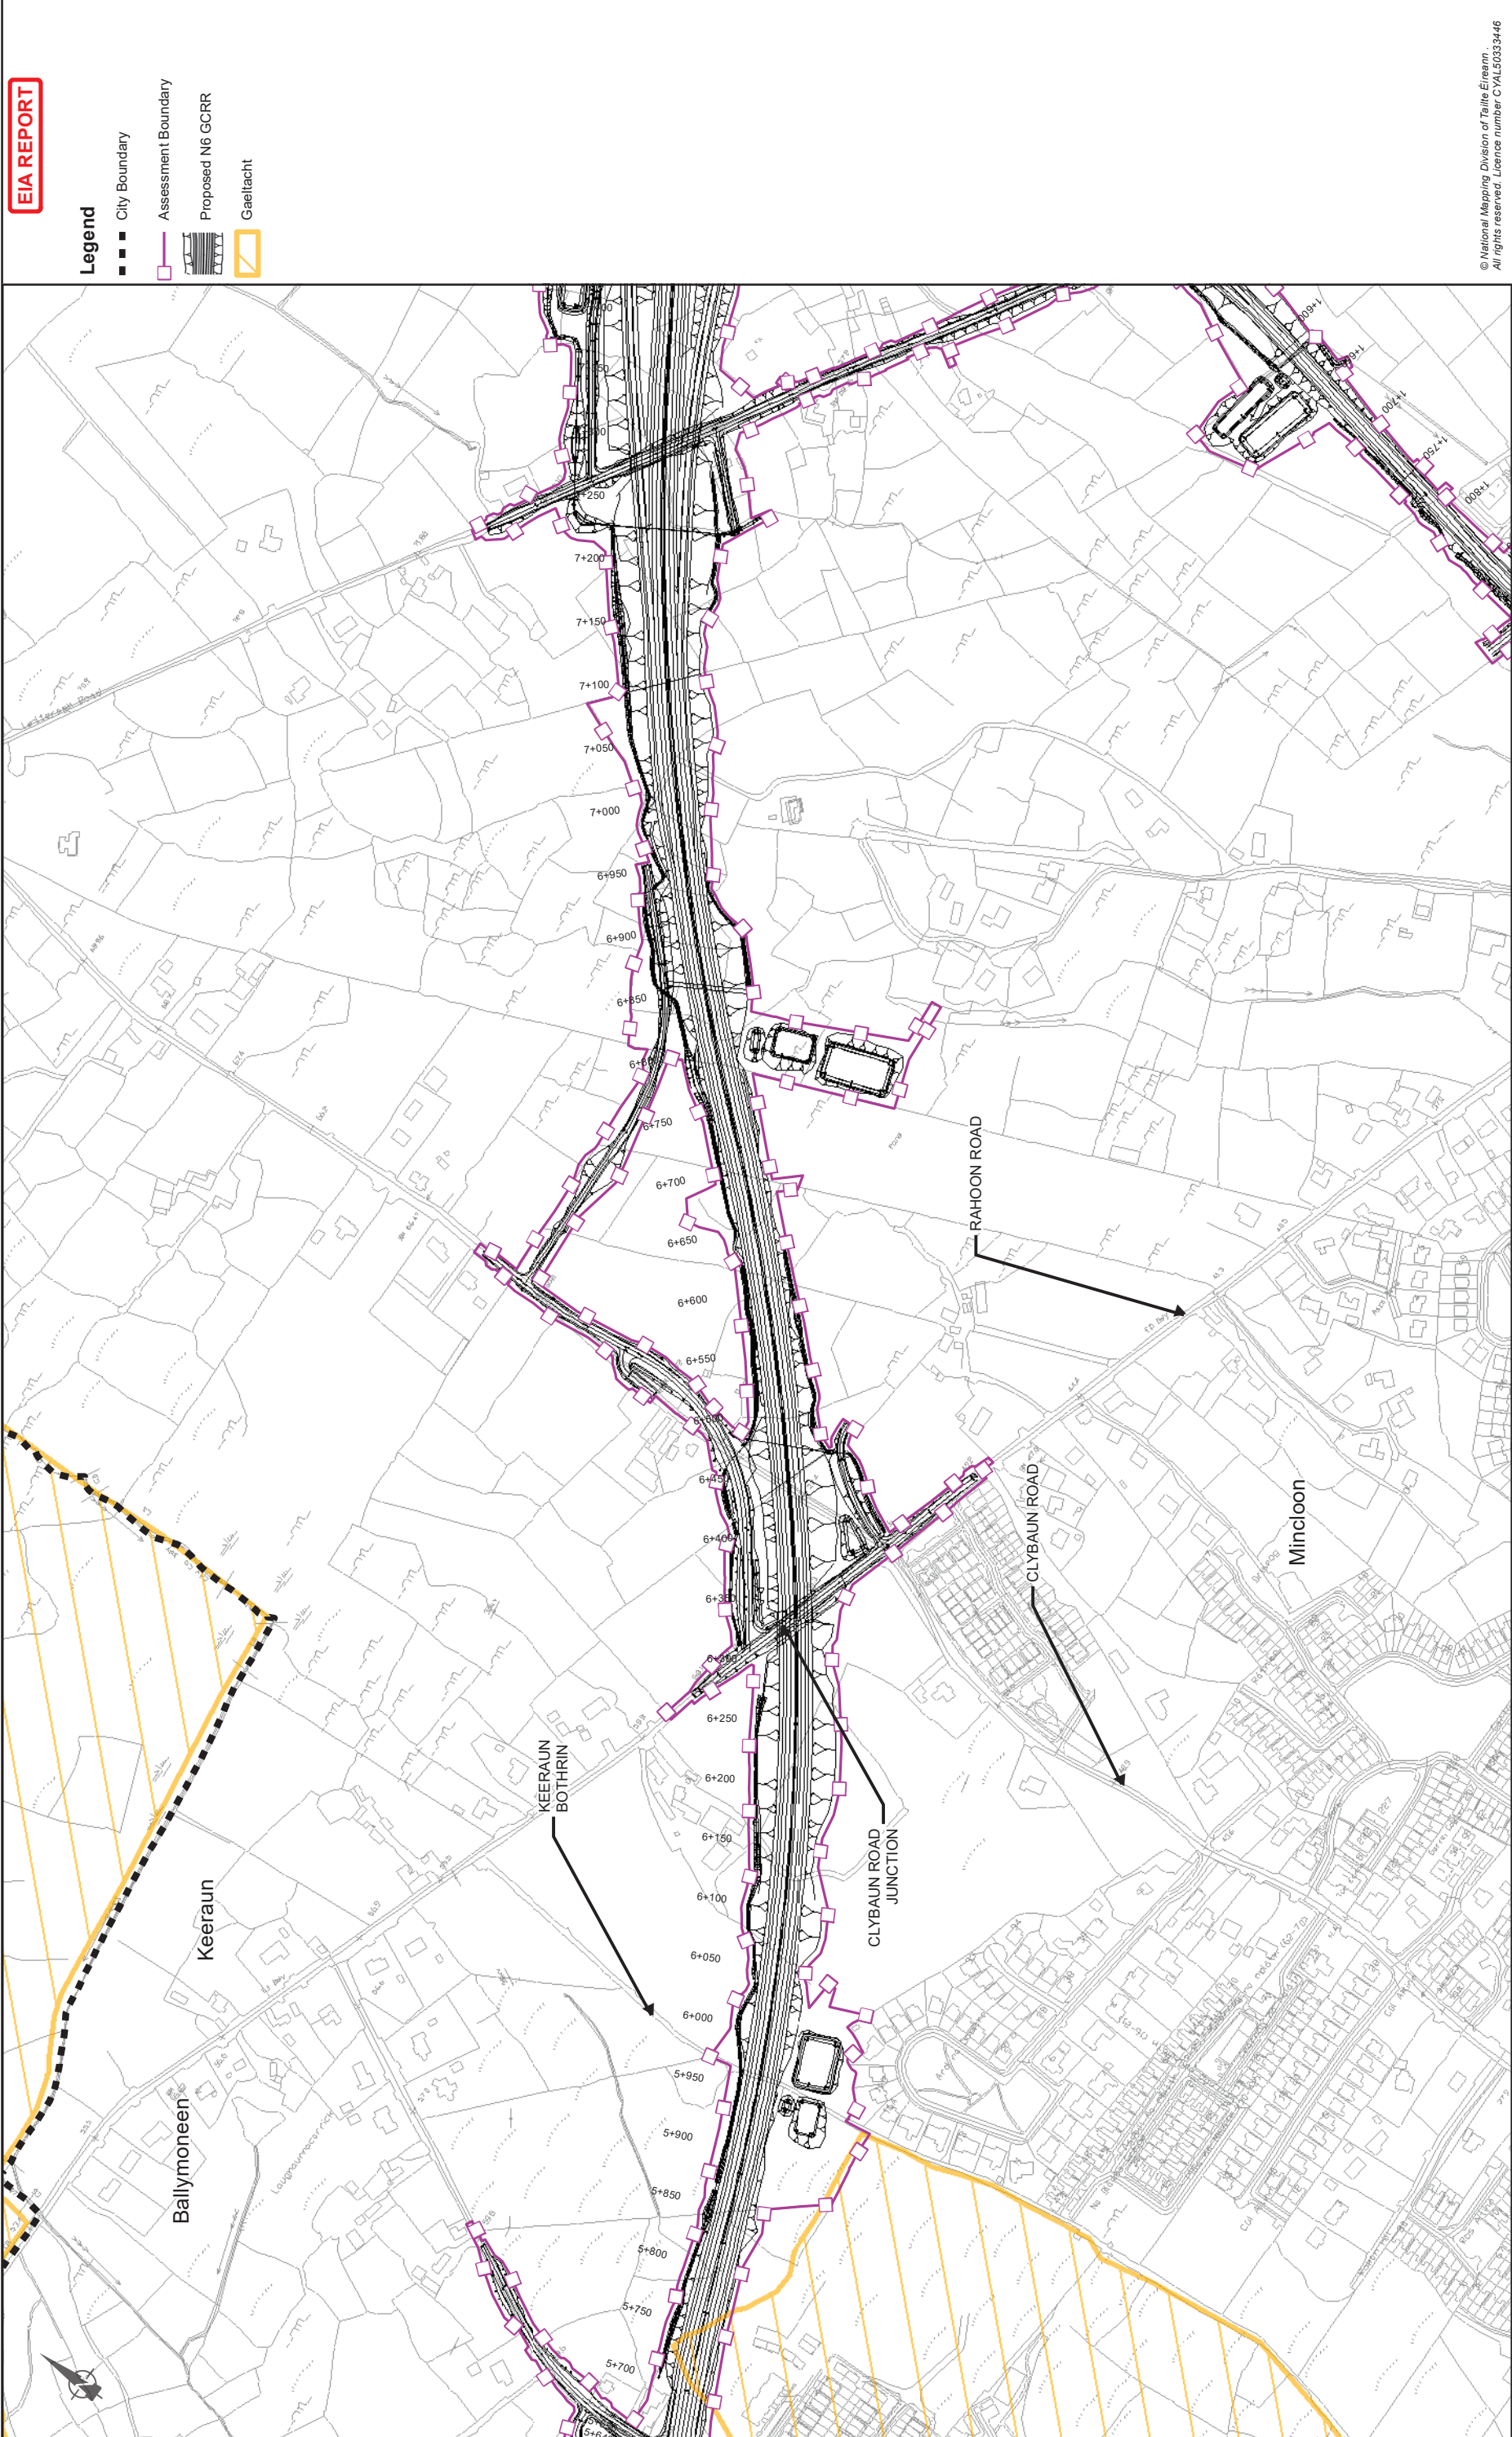

EIA REPORT

Legend

- City Boundary
- Assessment Boundary
- Proposed N6 GCRR
- Gaeltacht

© National Mapping Division of Taitte Éireann
All rights reserved. Licence number CYAL53333446

Consultant

Tel: +353 (0)91 460675
www.arup.ie

Corporate House
City East Business Park
Ballyart, Galway, Ireland

Job Title

N6 Galway City Ring Road

Scale: 1: 5000 @A3

Date: February 2025

Drawing Title

Population and Human Health

Sheet 5 of 15

Drawing Status

For Information

Job No

233985

Drawing No

Figure 19.1.105

Issue

11

Clients


An tAon tampaí
Department of Transport

Galway City
Transport Project

Galway County Council

Galway City Council

Key Plan

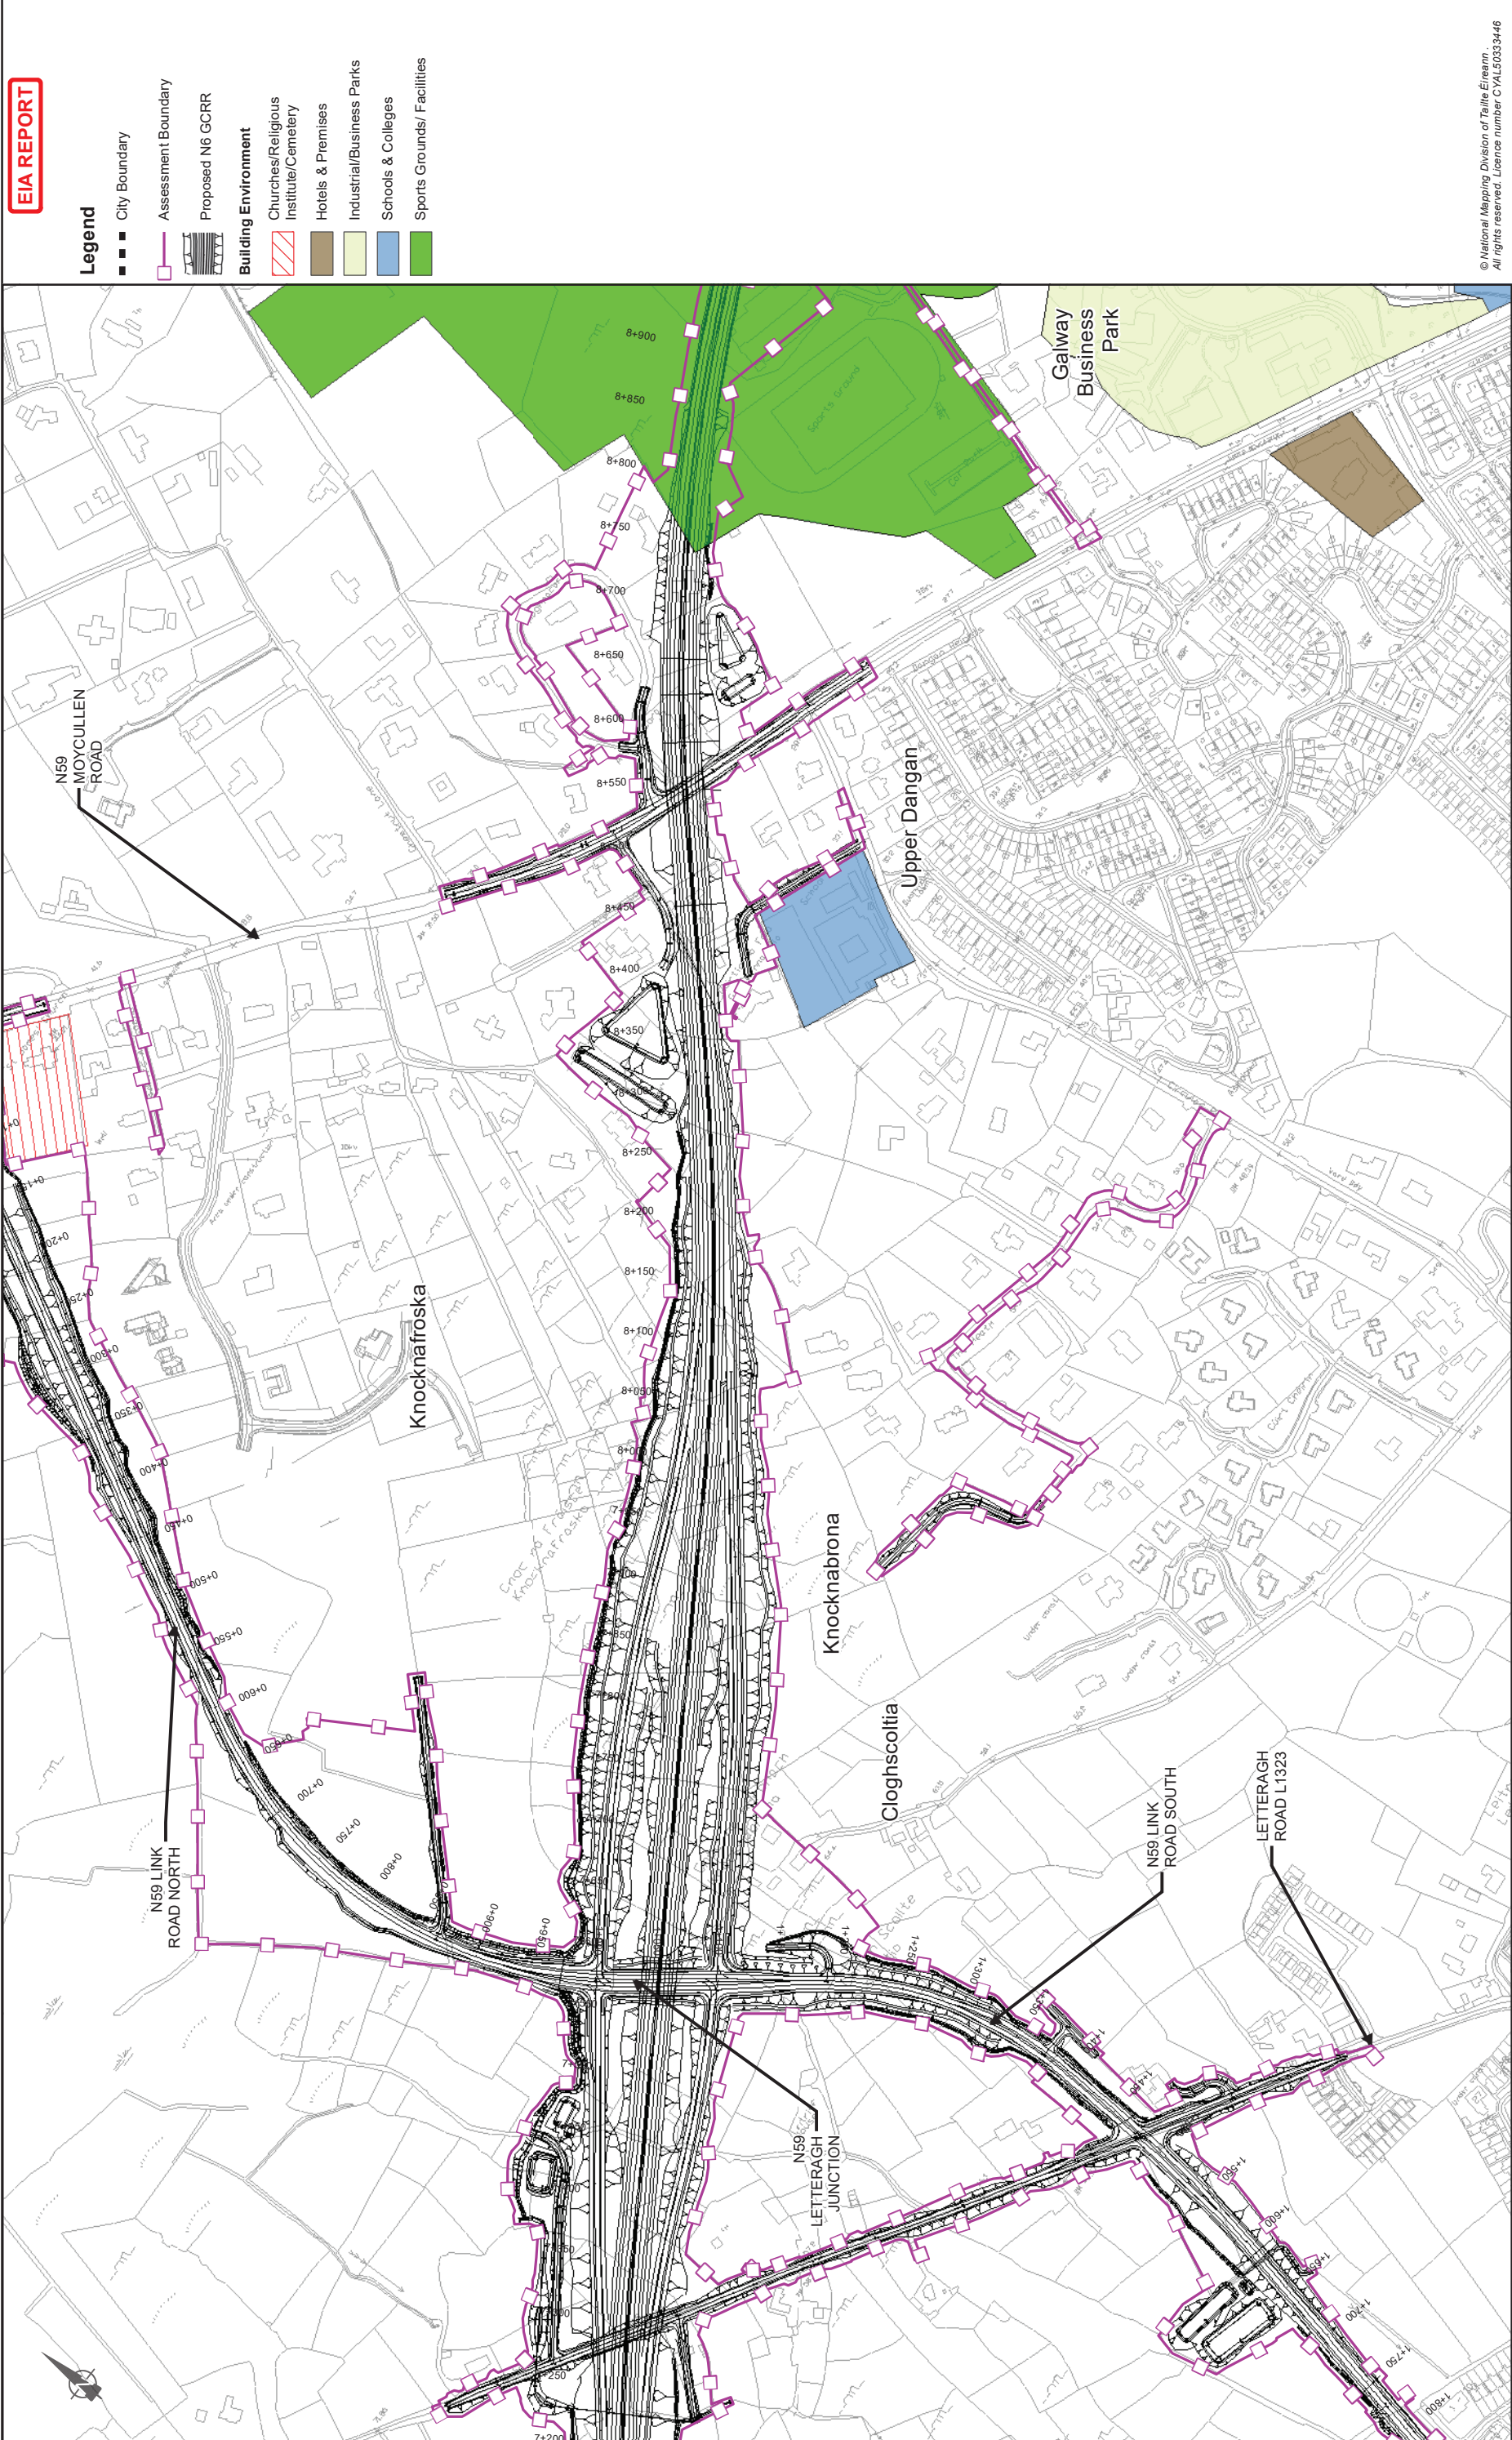

EIA REPORT

Legend

- City Boundary
- Assessment Boundary
- Proposed N6 GCRR
- Building Environment**
 - Churches/Religious Institute/Cemetery
 - Hotels & Premises
 - Industrial/Business Parks
 - Schools & Colleges
 - Sports Grounds/ Facilities

© National Mapping Division of Tairde Éireann
All rights reserved. Licence number CYL5033446

Drawing Title		Drawing Status	
Population and Human Health		For Information	
Sheet 6 of 15		Job No	
		233985	
		Drawing No	
		Figure 19.1.106	
		Issue	
		11	


Job Title		Scale	
N6 Galway City Ring Road		1: 5000 @A3	
		Date	
		February 2025	
		Issue	
		11	

Consultant

ARUP

Tel: +353 (0)91 460675
www.arup.ie

Corporate House
City East Business Park
Ballynit, Galway, Ireland

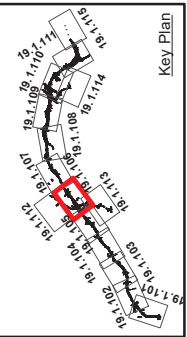

Clients

An tAonán Iompair
Department of Transport

Galway City Council


Galway County Council

2040

Galway City Council

Galway City Council

Galway County Council

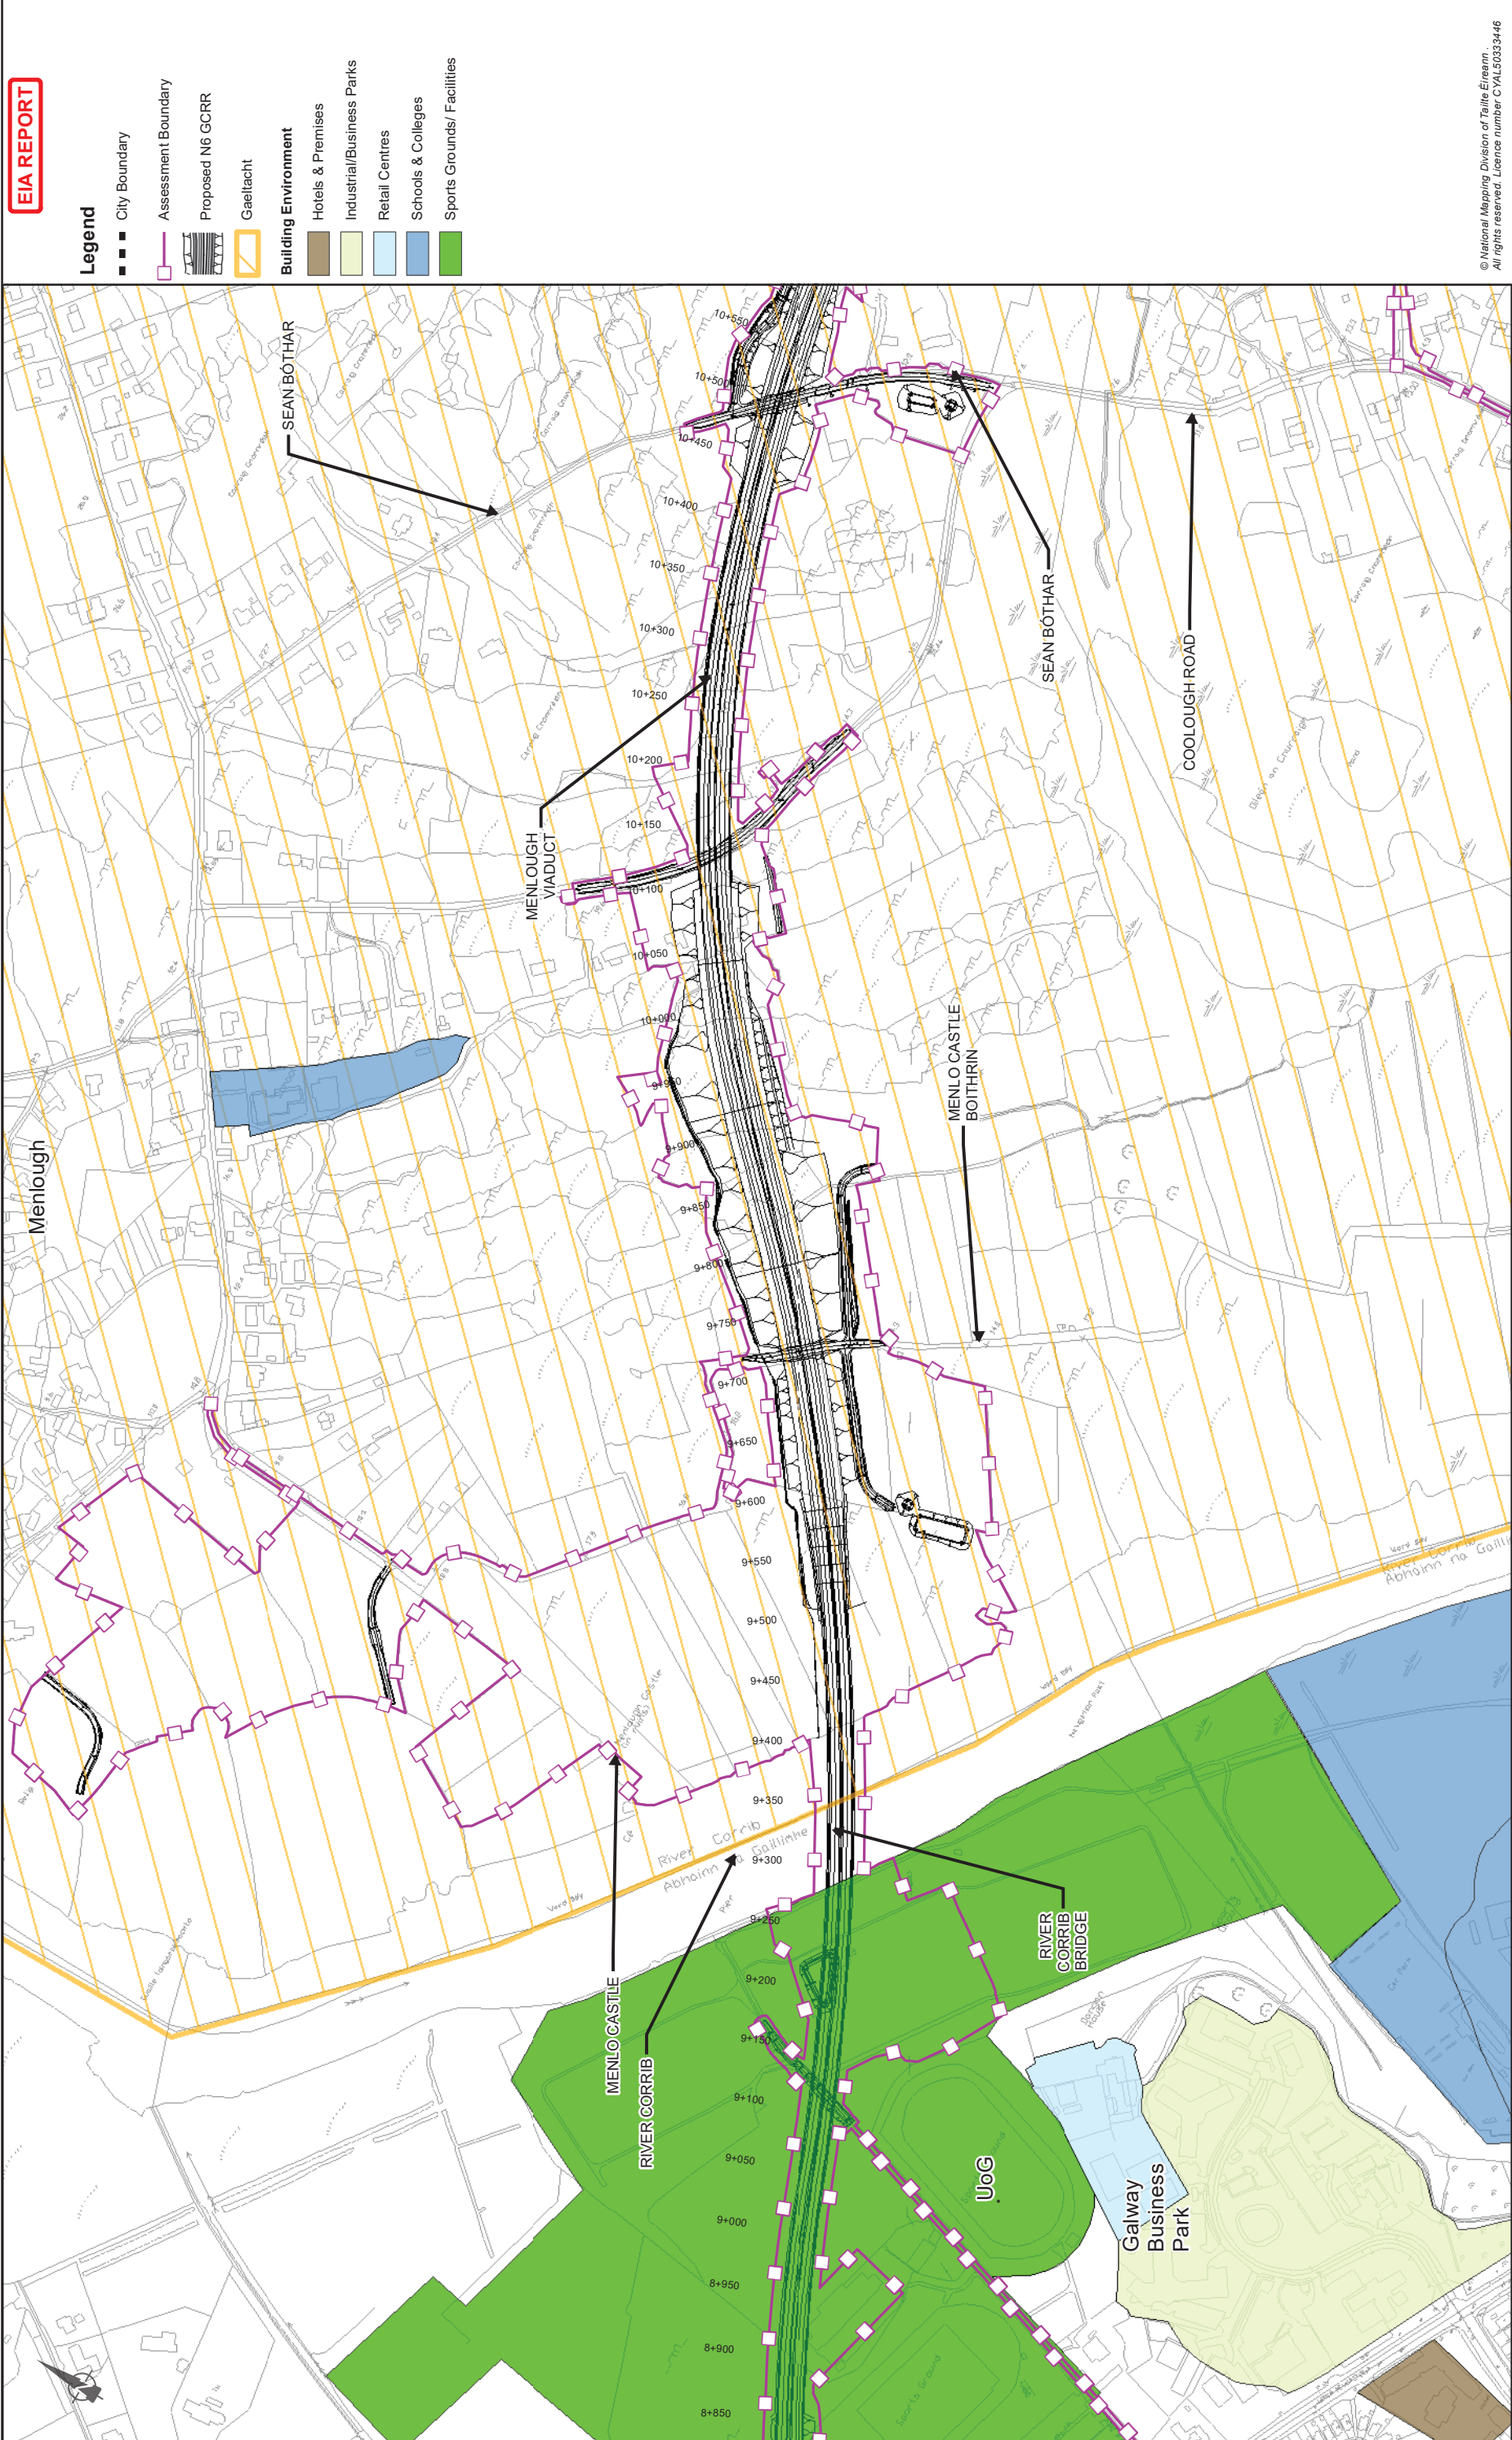

EIA REPORT

Legend

City Boundary

Assessment Boundary

Proposed N6 GCRR

Gaelacht

Building Environment

Hotels & Premises

Industrial/Business Parks

Retail Centres

Schools & Colleges

Sports Grounds/ Facilities

© National Mapping Division of Taitte Éireann
All rights reserved. Licence number CYL50333446

Drawing Title	
Population and Human Health	
Sheet 7 of 15	
Drawing Status	
For Information	
Job No	Drawing No
233985	Figure 19.1.107
Issue	Issue
11	11

Job Title				
N6 Galway City Ring Road				
Scale: 1: 5000 @A3				
Date: February 2025				
Issue	Date	By	Chkd	Appd
11	28/02/2025	MF	EC	MH

Consultant

ARUP

Tel: +353 (0)91 460675

www.arup.ie

Corporate House

City East Business Park

Ballyart, Galway, Ireland

Key Plan

An tOifig Leasair

Department of Transport

2040

Galway City Transport Project

Galway County Council

Galway City Council

Galway City Council


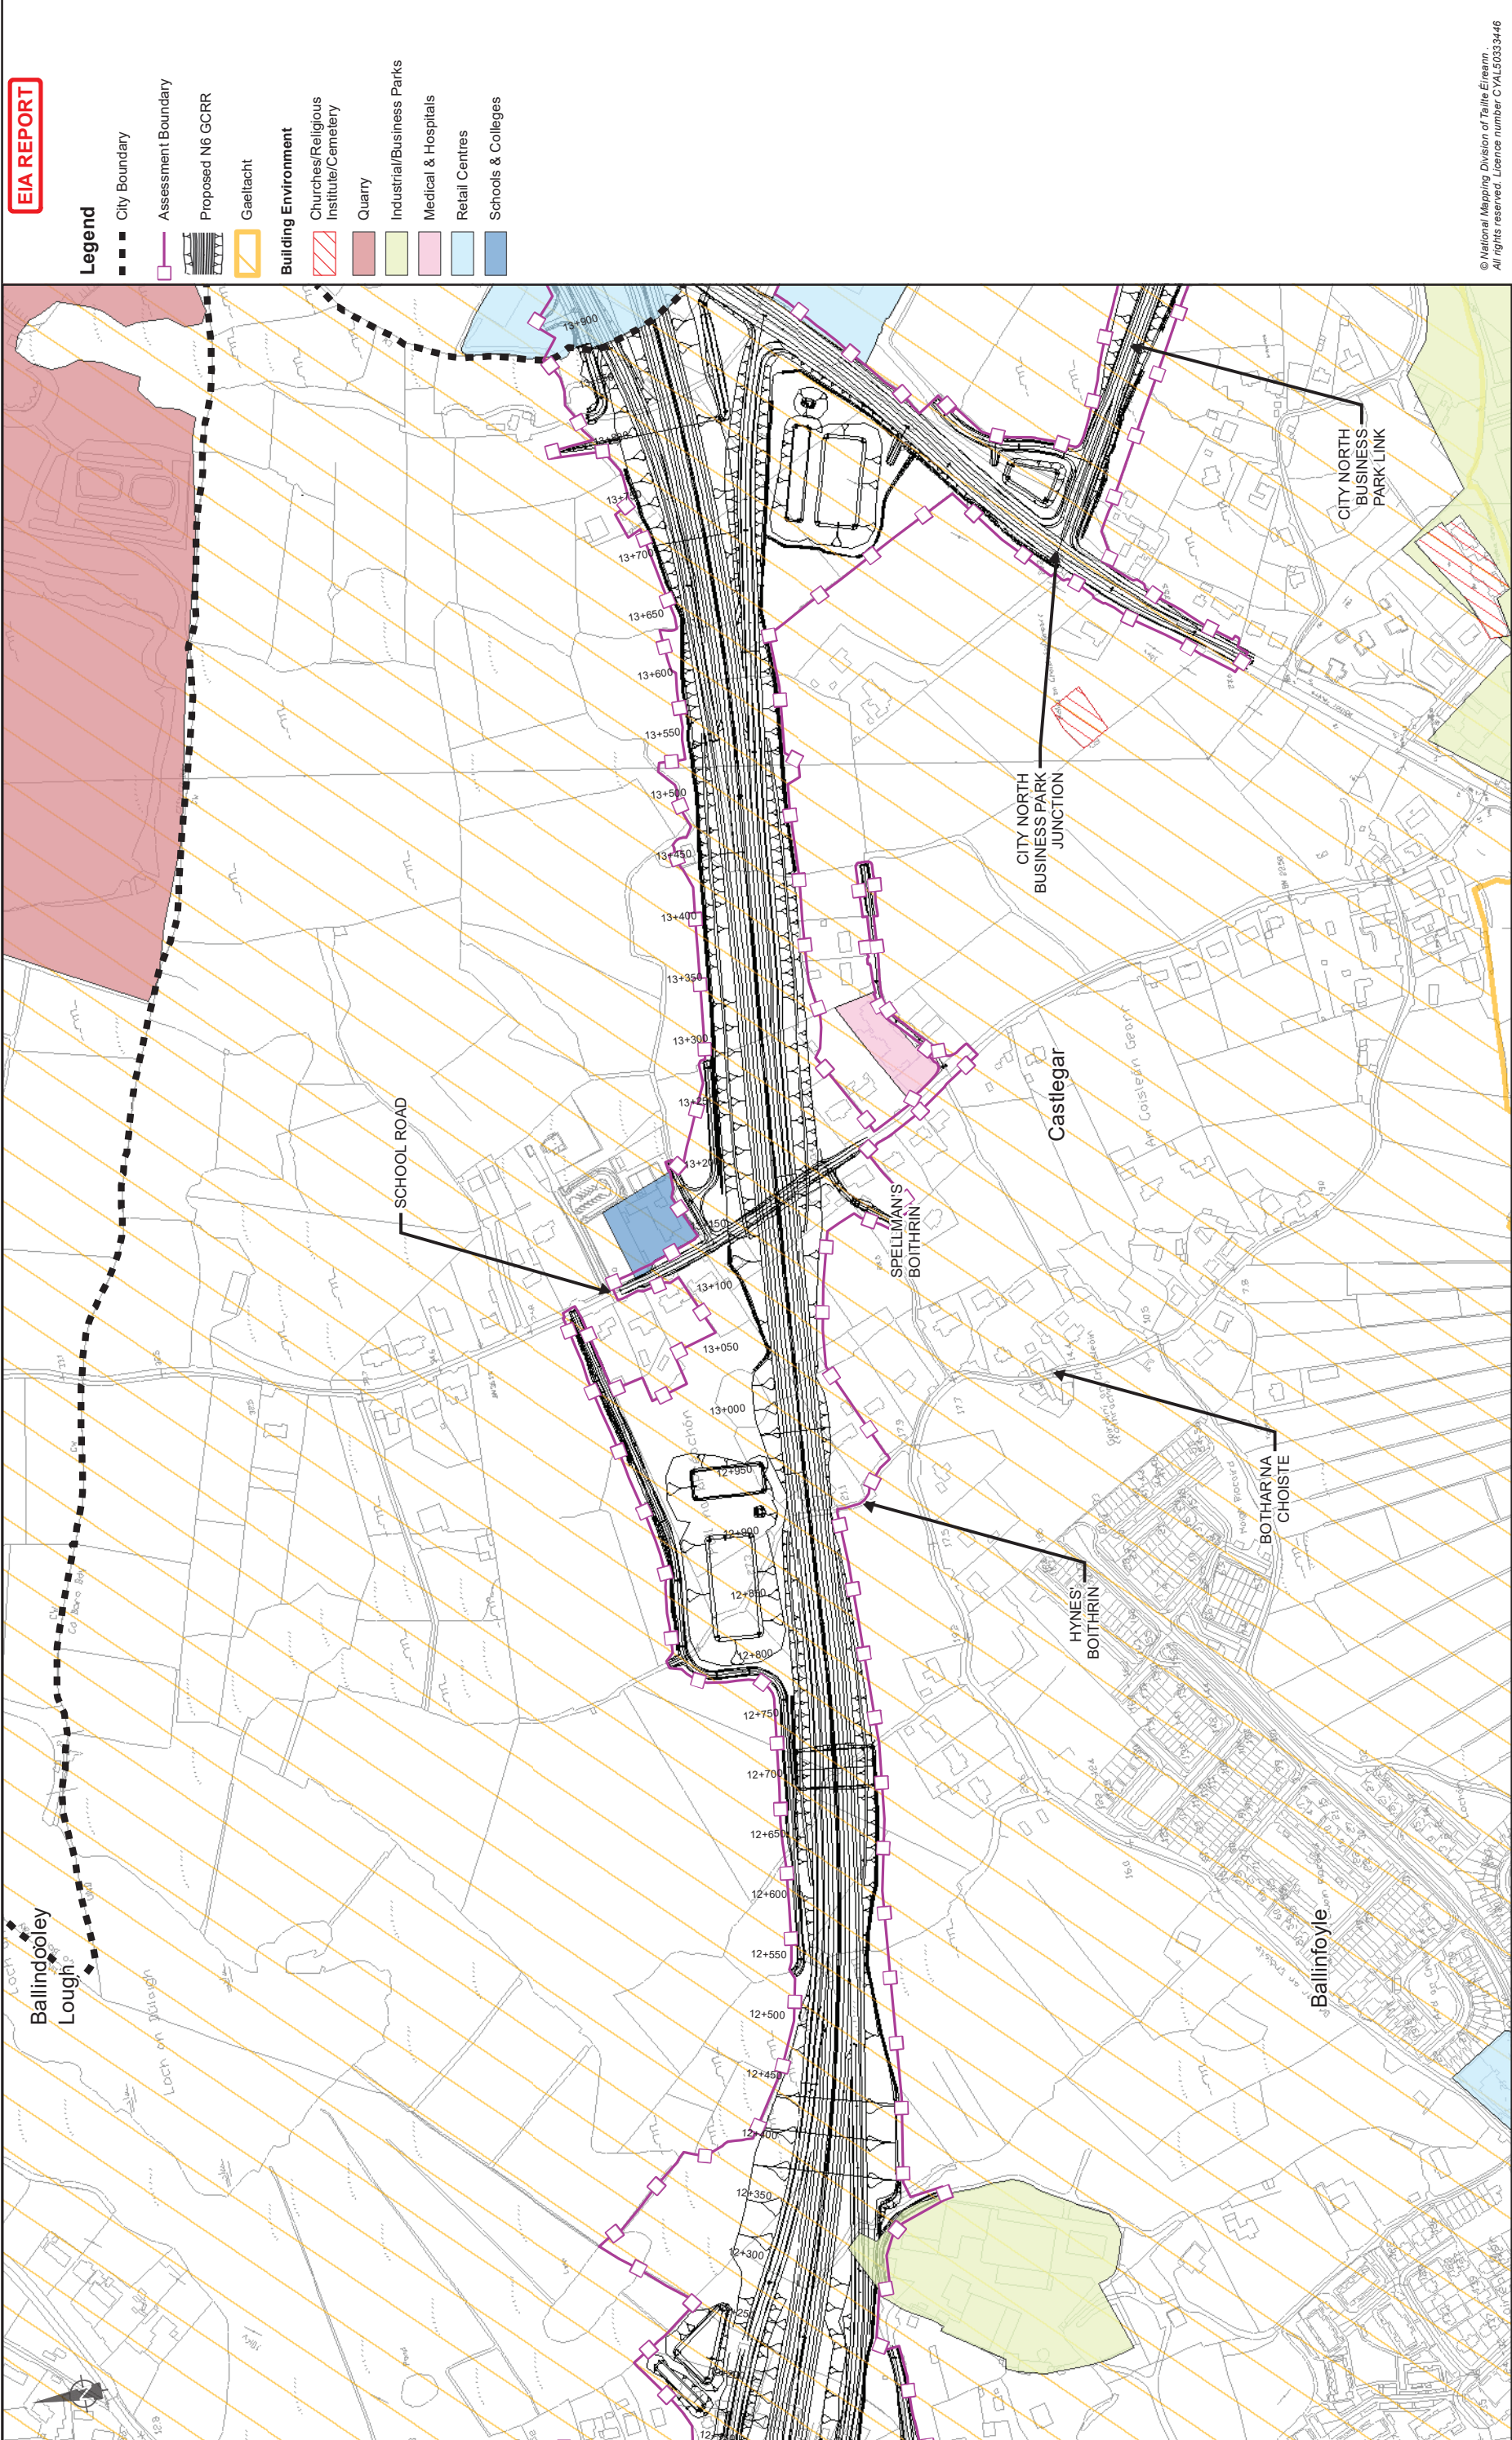

© National Mapping Division of Taitte Éireann
All rights reserved. Licence number CYL50333446


EIA REPORT

Legend

- City Boundary
- Assessment Boundary
- Proposed N6 GCR
- Gaelacht
- Building Environment
 - Churches/Religious Institute/Cemetery
 - Quarry
 - Industrial/Business Parks
 - Medical & Hospitals
 - Retail Centres
 - Schools & Colleges

Job Title
N6 Galway City Ring Road

Consultant
ARUP
Corporate House
City East Business Park
Ballyart, Galway, Ireland
Tel: +353 (0)91 460675
www.arup.ie

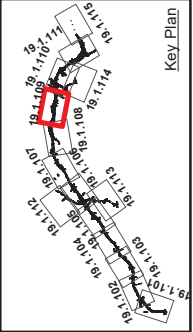

Clients


Galway City Transport Project

2040

Comhairle Chontae na Gallainne
Galway County Council

Drawing Title	
Population and Human Health	
Sheet 9 of 15	
Drawing Status	
For Information	
Job No	Drawing No
233965	Figure 19.1.109
Issue	Issue
11	11

Scale:	1:	5000 @A3
Date:	28/02/2025	February 2025
Issue	Date	By
11	28/02/2025	MF
Appd	Chkd	EC
Appd	Chkd	EC

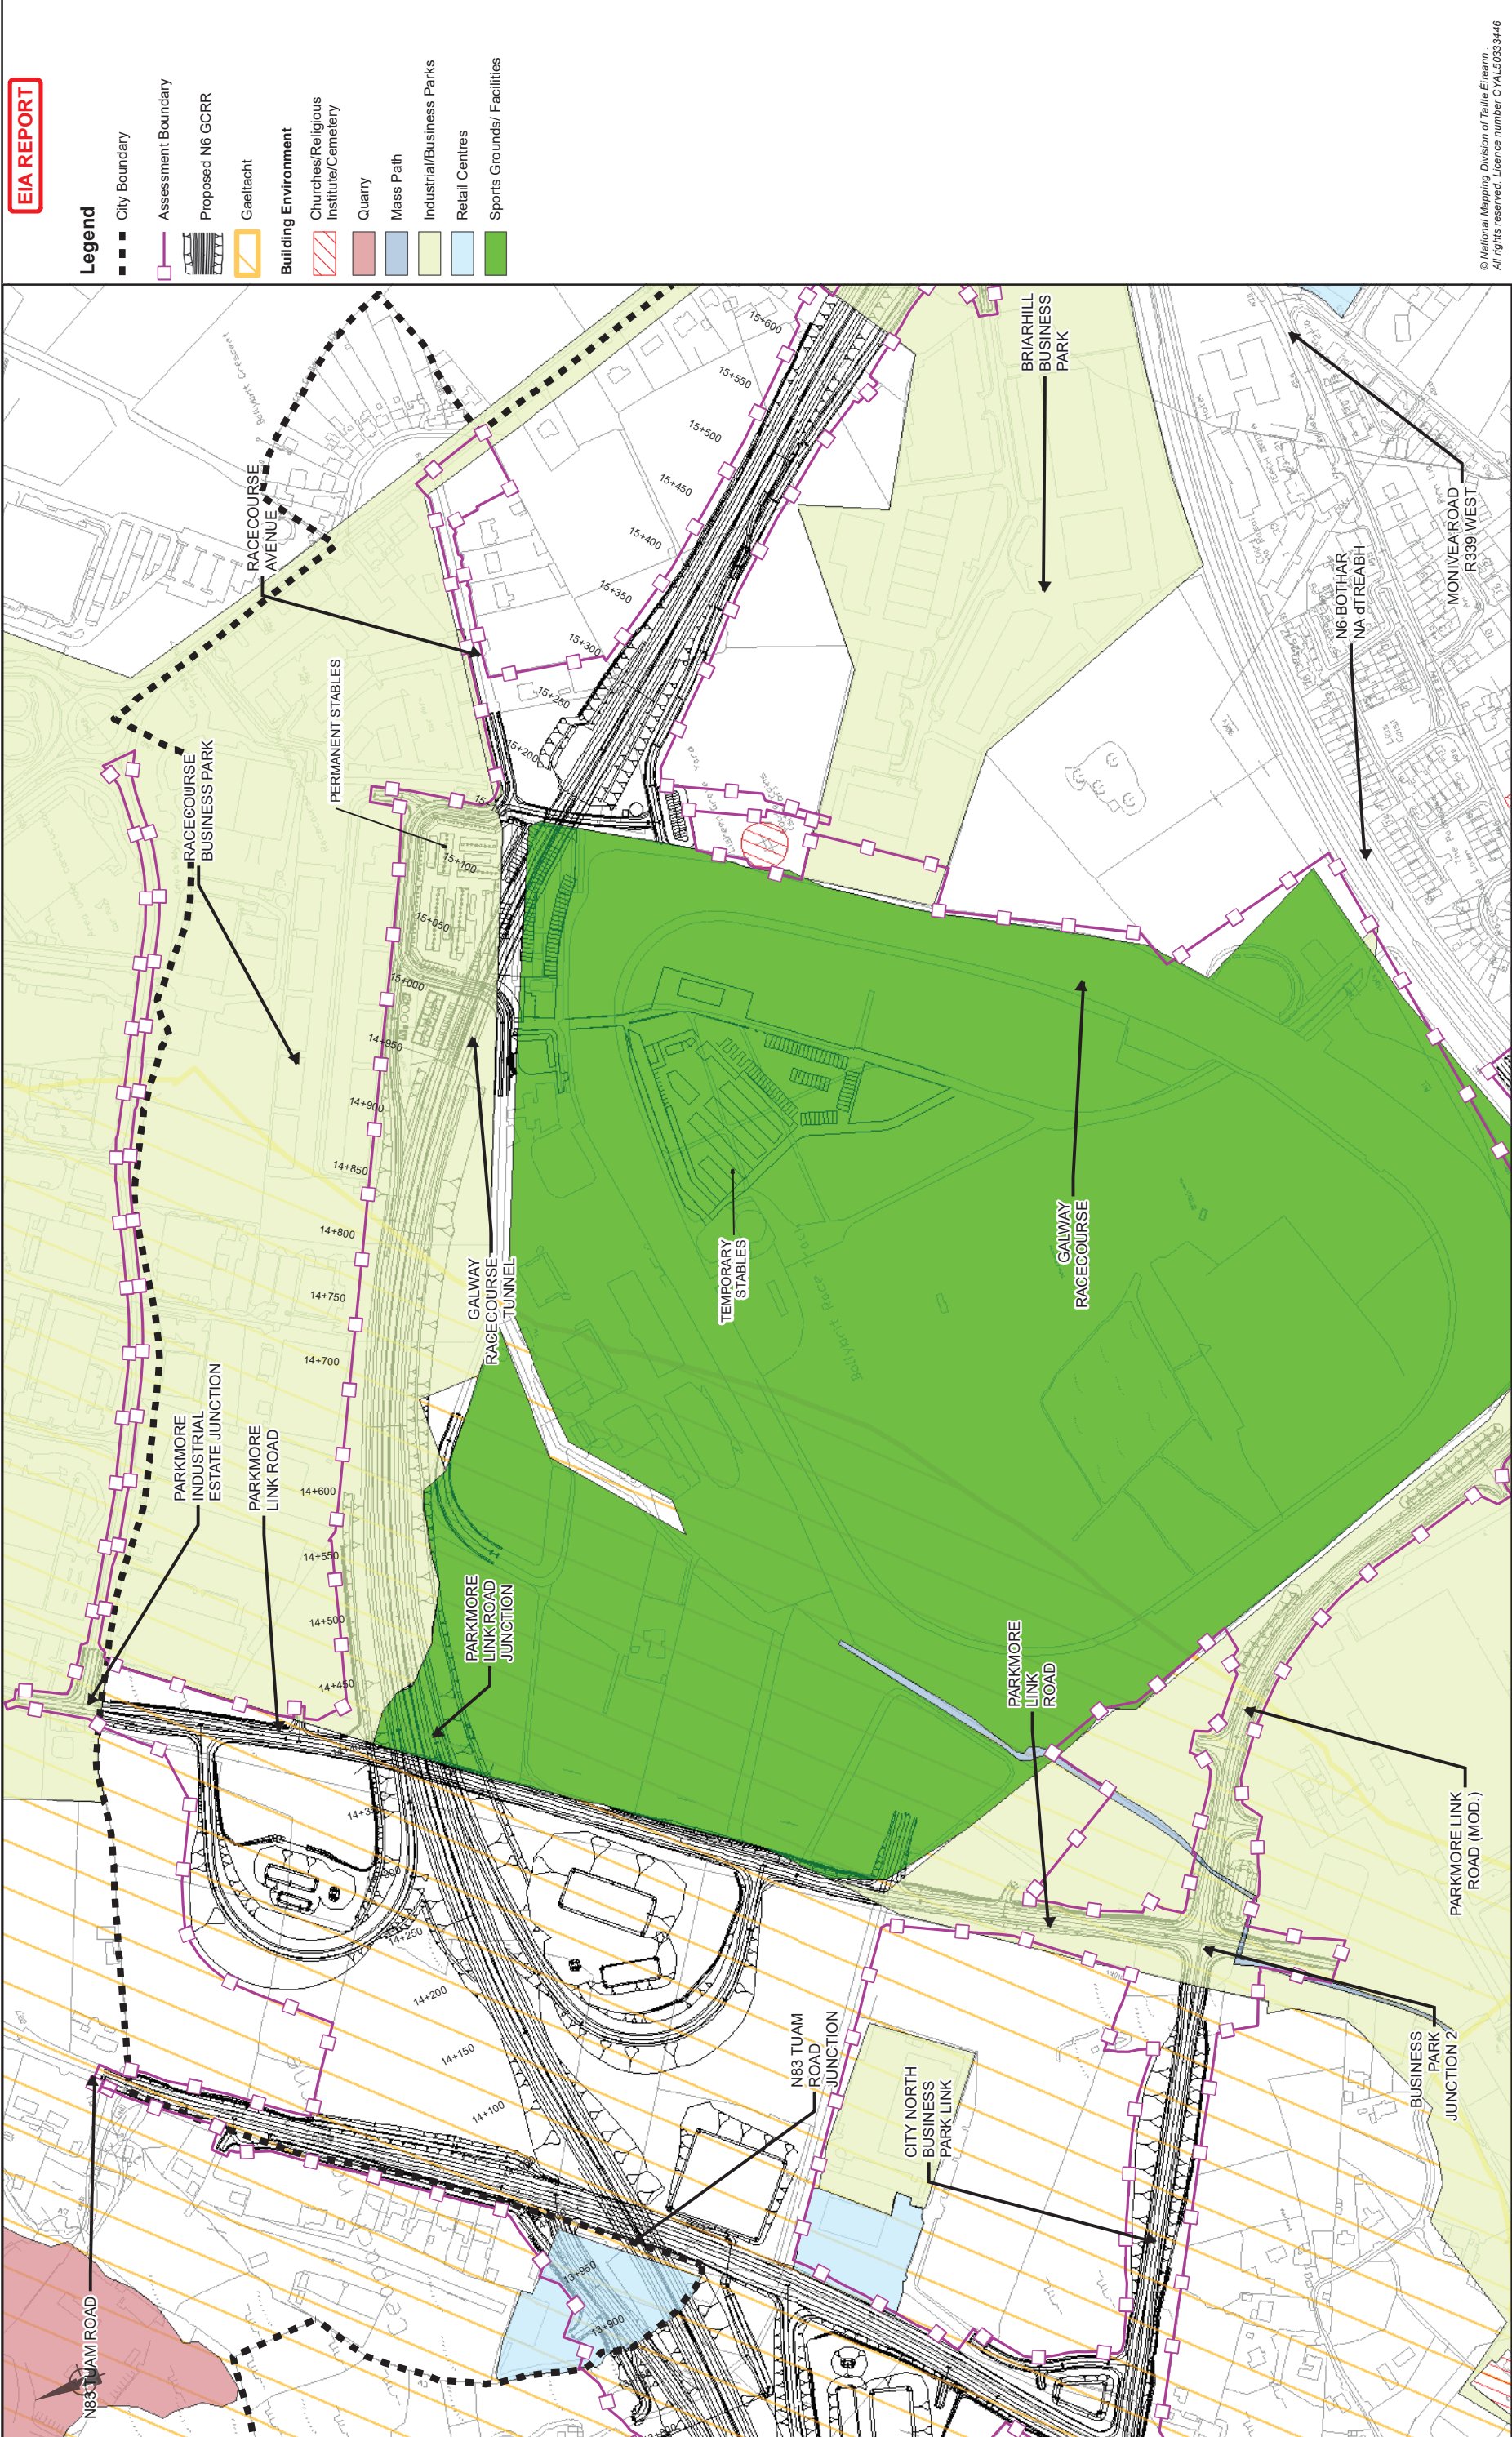

EIA REPORT

Legend

City Boundary

Assessment Boundary

Proposed N6 GCRR

Gaelacht

Building Environment

Churches/Religious Institute/Cemetery

Quarry

Mass Path

Industrial/Business Parks

Retail Centres

Sports Grounds/ Facilities

© National Mapping Division of Taitte Éireann
All rights reserved. Licence number CYL50333446

Drawing Title	
Population and Human Health	
Sheet 10 of 15	
Drawing Status	
For Information	
Job No	Drawing No
233985	Figure 19.1.110
Issue	Issue
11	11

Job Title	
N6 Galway City Ring Road	
Scale:	
1:	5000 @A3
Date:	
February 2025	

Consultant

ARUP

Tel: +353 (0)91 460675

www.arup.ie

Corporate House

City East Business Park

Ballyart, Galway, Ireland

The key plan shows the overall project area, with the current drawing area highlighted in red. It includes a scale bar and a north arrow.

An tOifig Iompair

Department of Transport

2040

Galway City Transport Project


Galway County Council

Comhairle Chontae na Galille

TII

Transport Infrastructure Ireland

A3

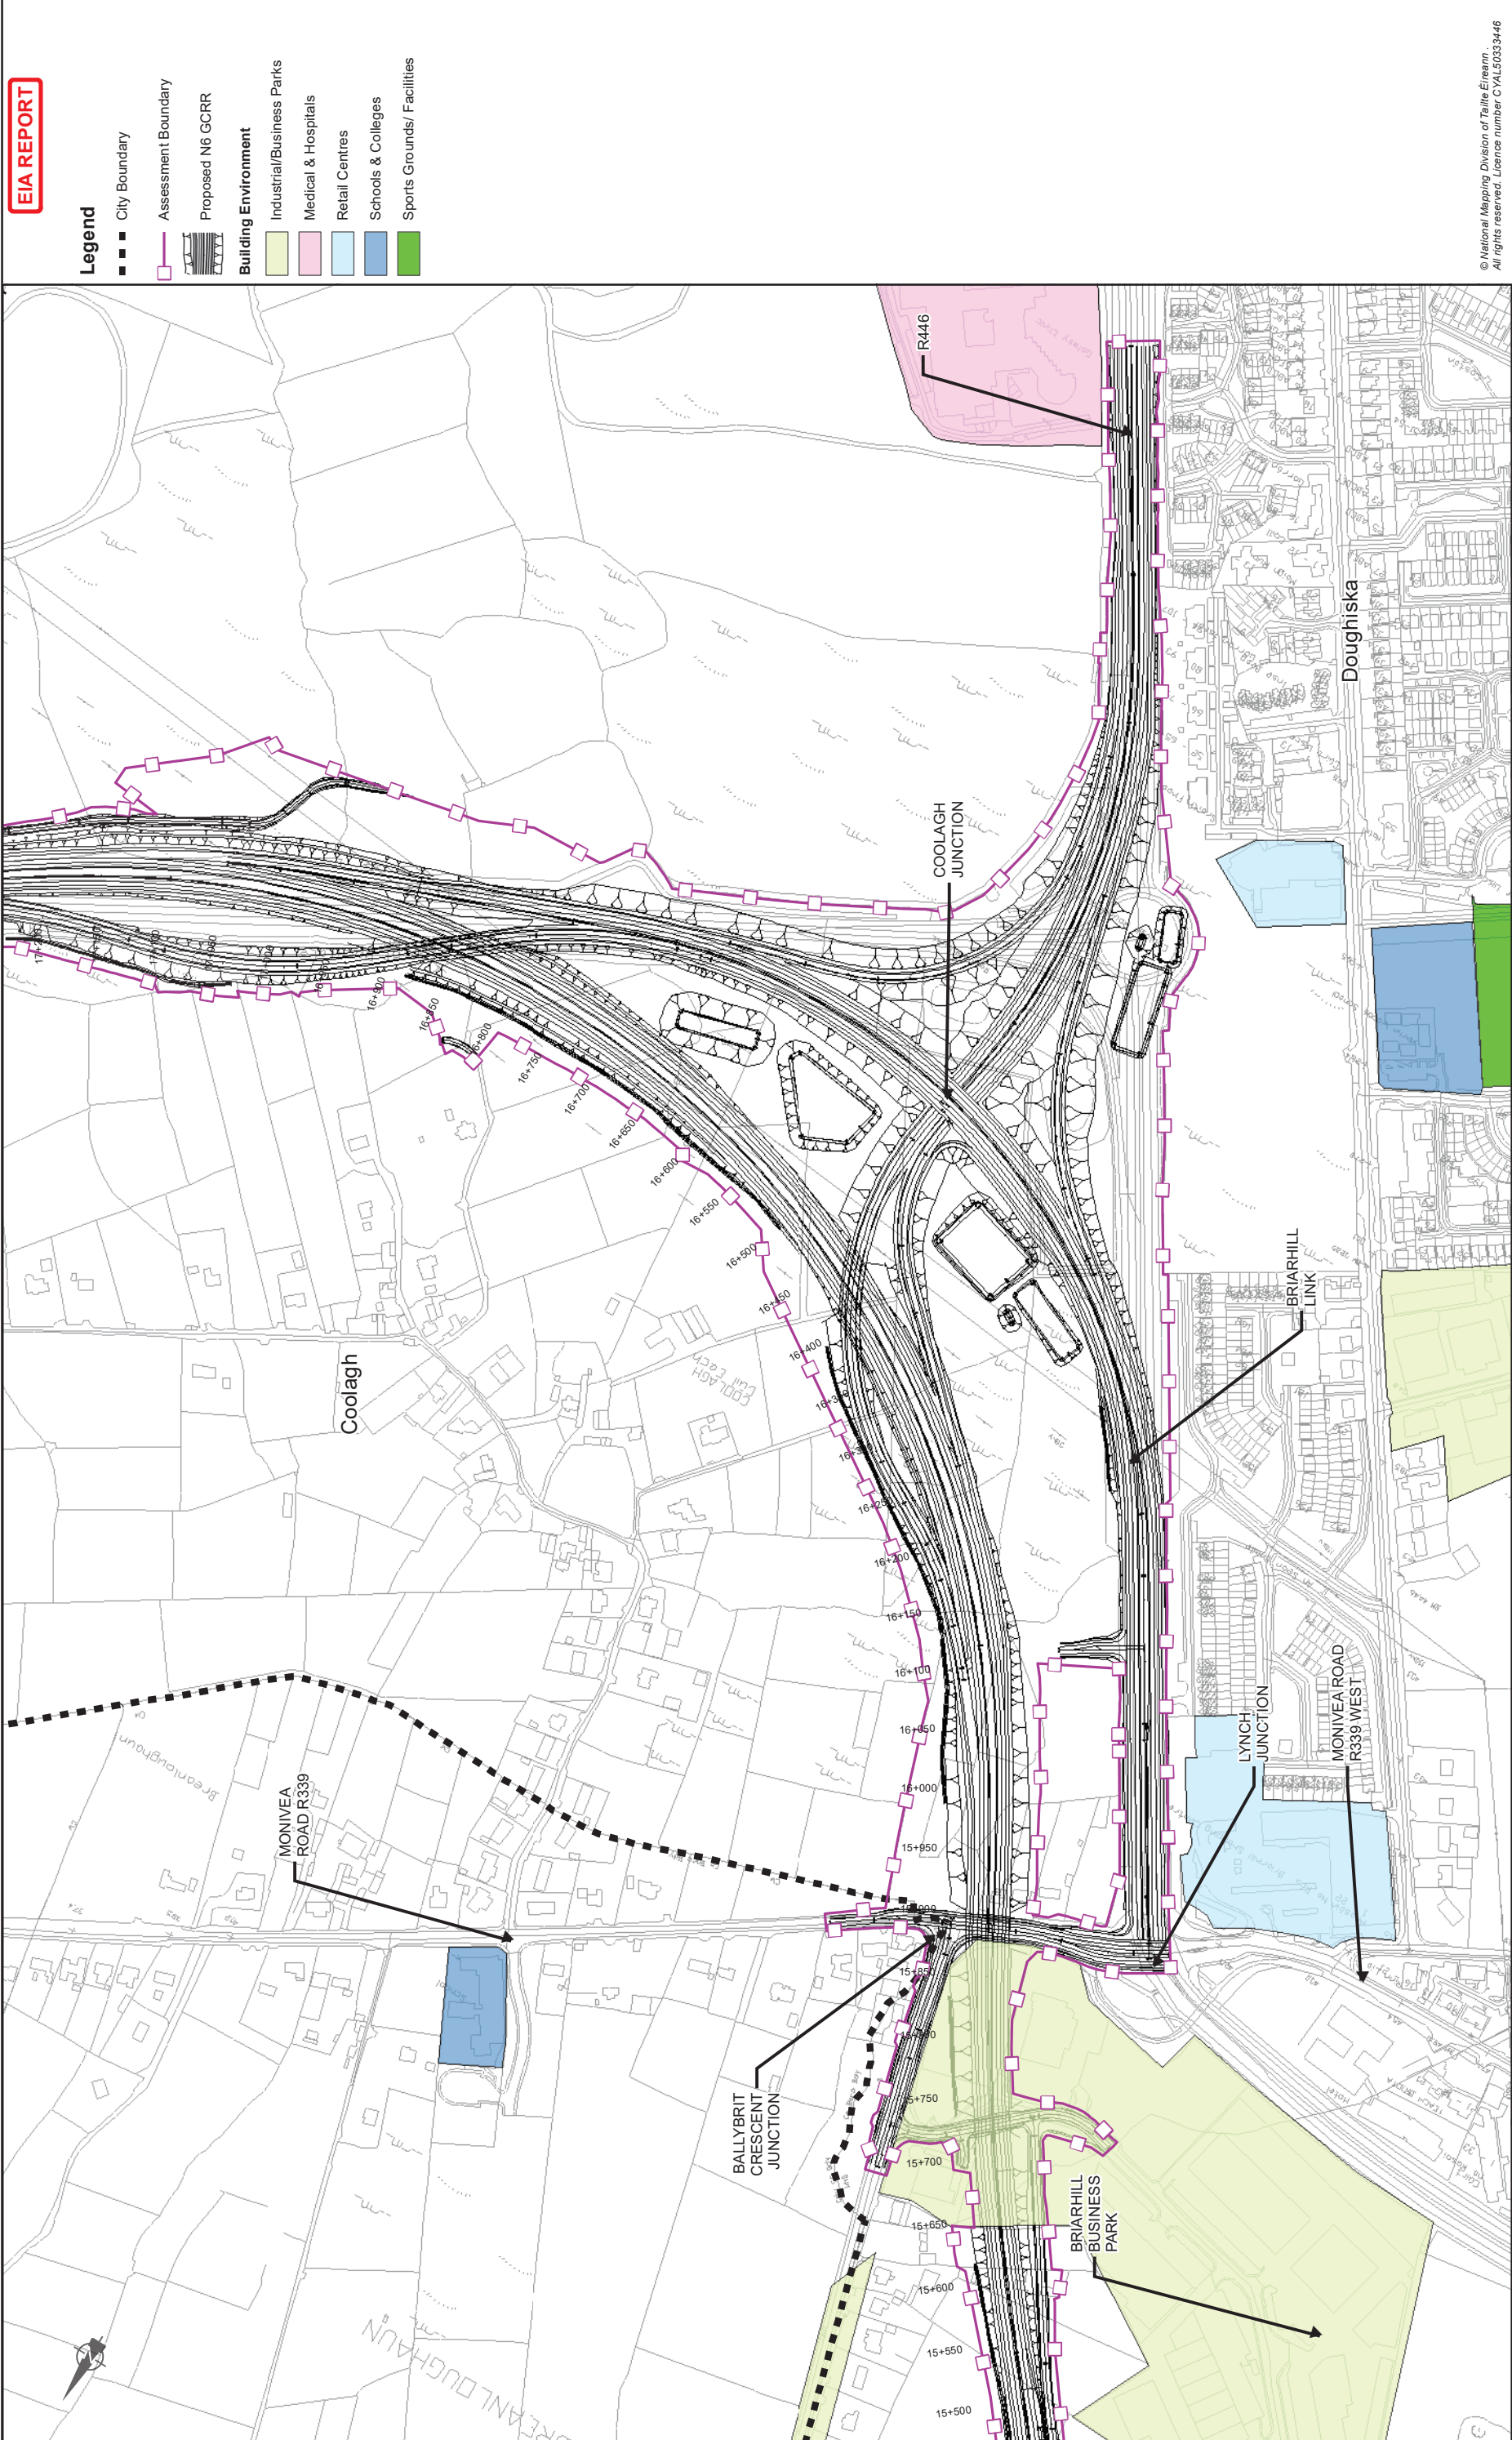

EIA REPORT

Legend

- City Boundary
- Assessment Boundary
- Proposed N6 GCRR
- Building Environment
 - Industrial/Business Parks
 - Medical & Hospitals
 - Retail Centres
 - Schools & Colleges
 - Sports Grounds/Facilities

© National Mapping Division of Tairle Éireann
All rights reserved. Licence number CYL50333446

Drawing Title		Drawing Status	
Population and Human Health		For Information	
Sheet 11 of 15		Job No	
		233985	
		Drawing No	
		Figure 19.1.111	
		Issue	
		11	


Job Title		Scale	
N6 Galway City Ring Road		1: 5000 @A3	
		Date	
		February 2025	

Consultant

ARUP

Tel: +353 (0)91 460675
www.arup.ie

Corporate House
City East Business Park
Ballyart, Galway, Ireland

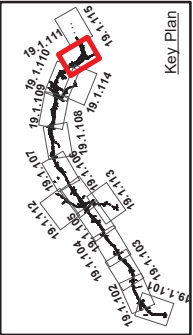

Clients


An tAonúil
Department of Transport

2040

Galway City
Transport Project

Galway County Council

Galway City Council

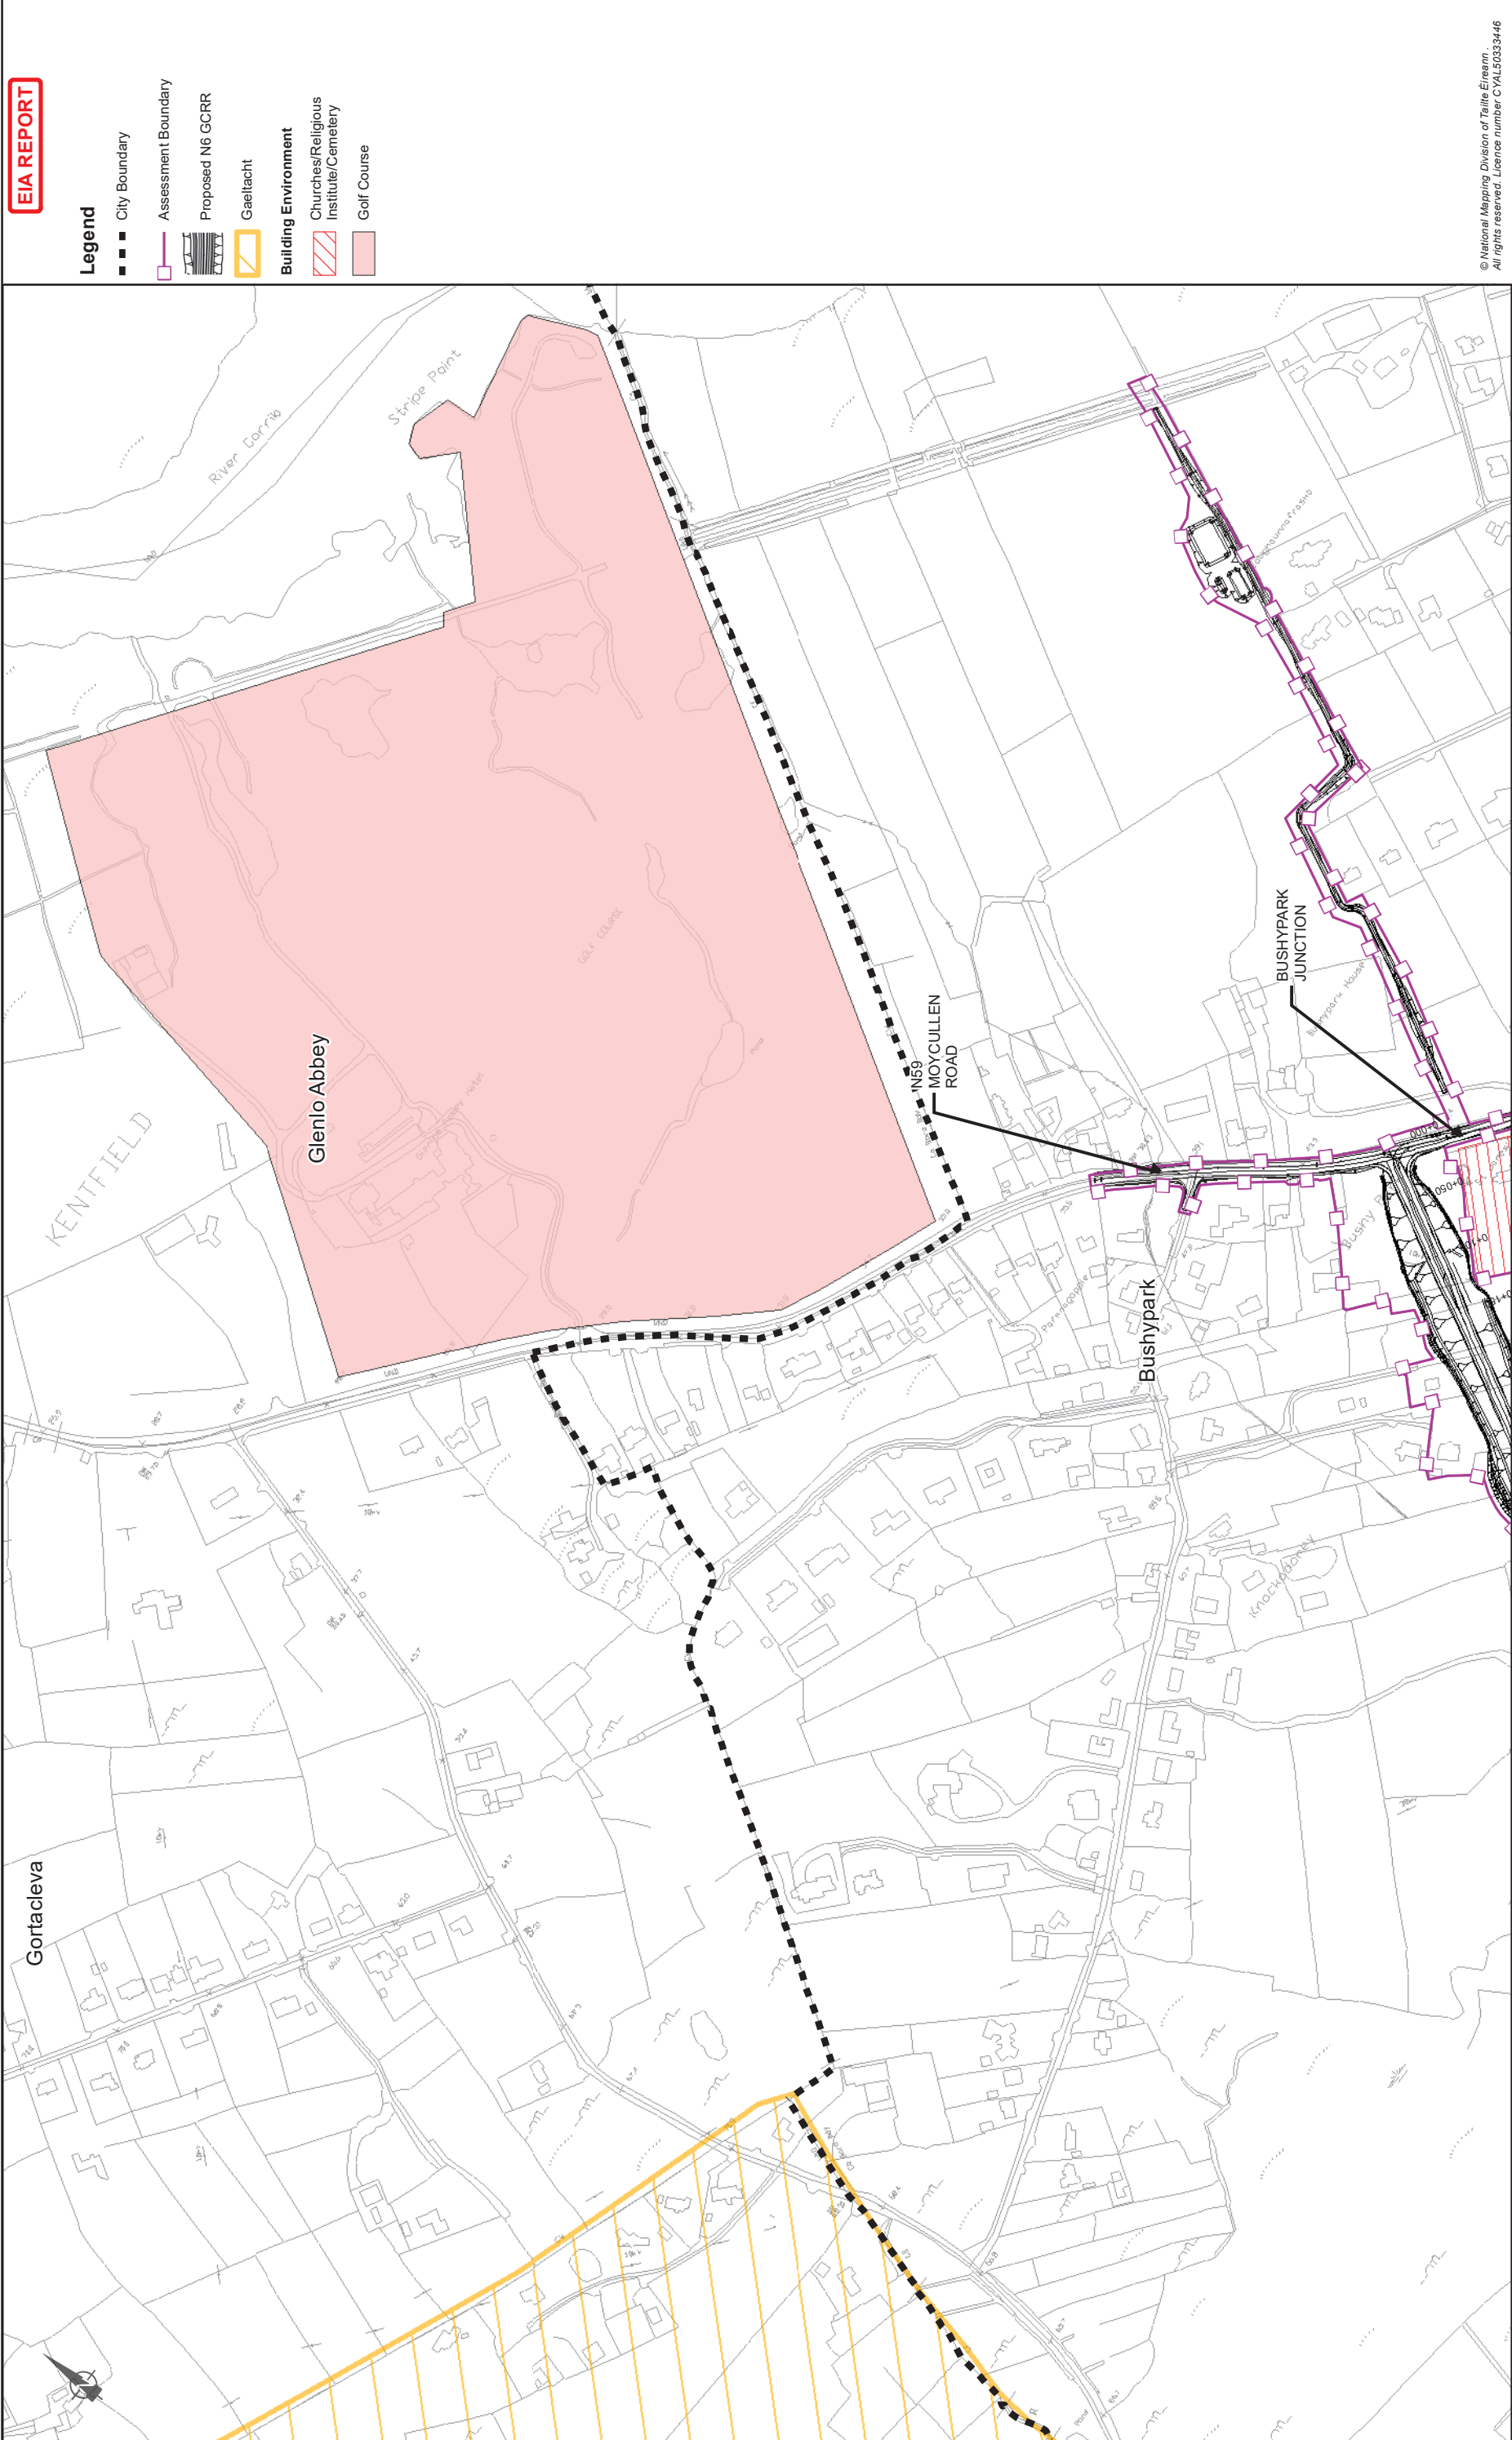

EIA REPORT

Legend

- City Boundary
- Assessment Boundary
- Proposed N6 GCRR
- Gaelacht
- Building Environment
- Churches/Religious Institute/Cemetery
- Golf Course

© National Mapping Division of Taitte Éireann
All rights reserved. Licence number CYL5033446

Drawing Title		Drawing Status	
Population and Human Health		For Information	
Sheet 12 of 15		Job No	
		233985	
		Issue	
		11	


Job Title		Scale: 1: 5000 @A3	
N6 Galway City Ring Road		Date: February 2025	
		Issue	
		11	

Consultant

ARUP

Corporate House
City East Business Park
Ballyart, Galway, Ireland

Tel: +353 (0)91 460675
www.arup.ie

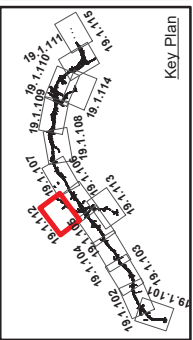

Clients


An tAonán Impair
Department of Transport

Galway City
Transport Project

2040

Comhairle Chontae na Galille
Galway County Council

TII

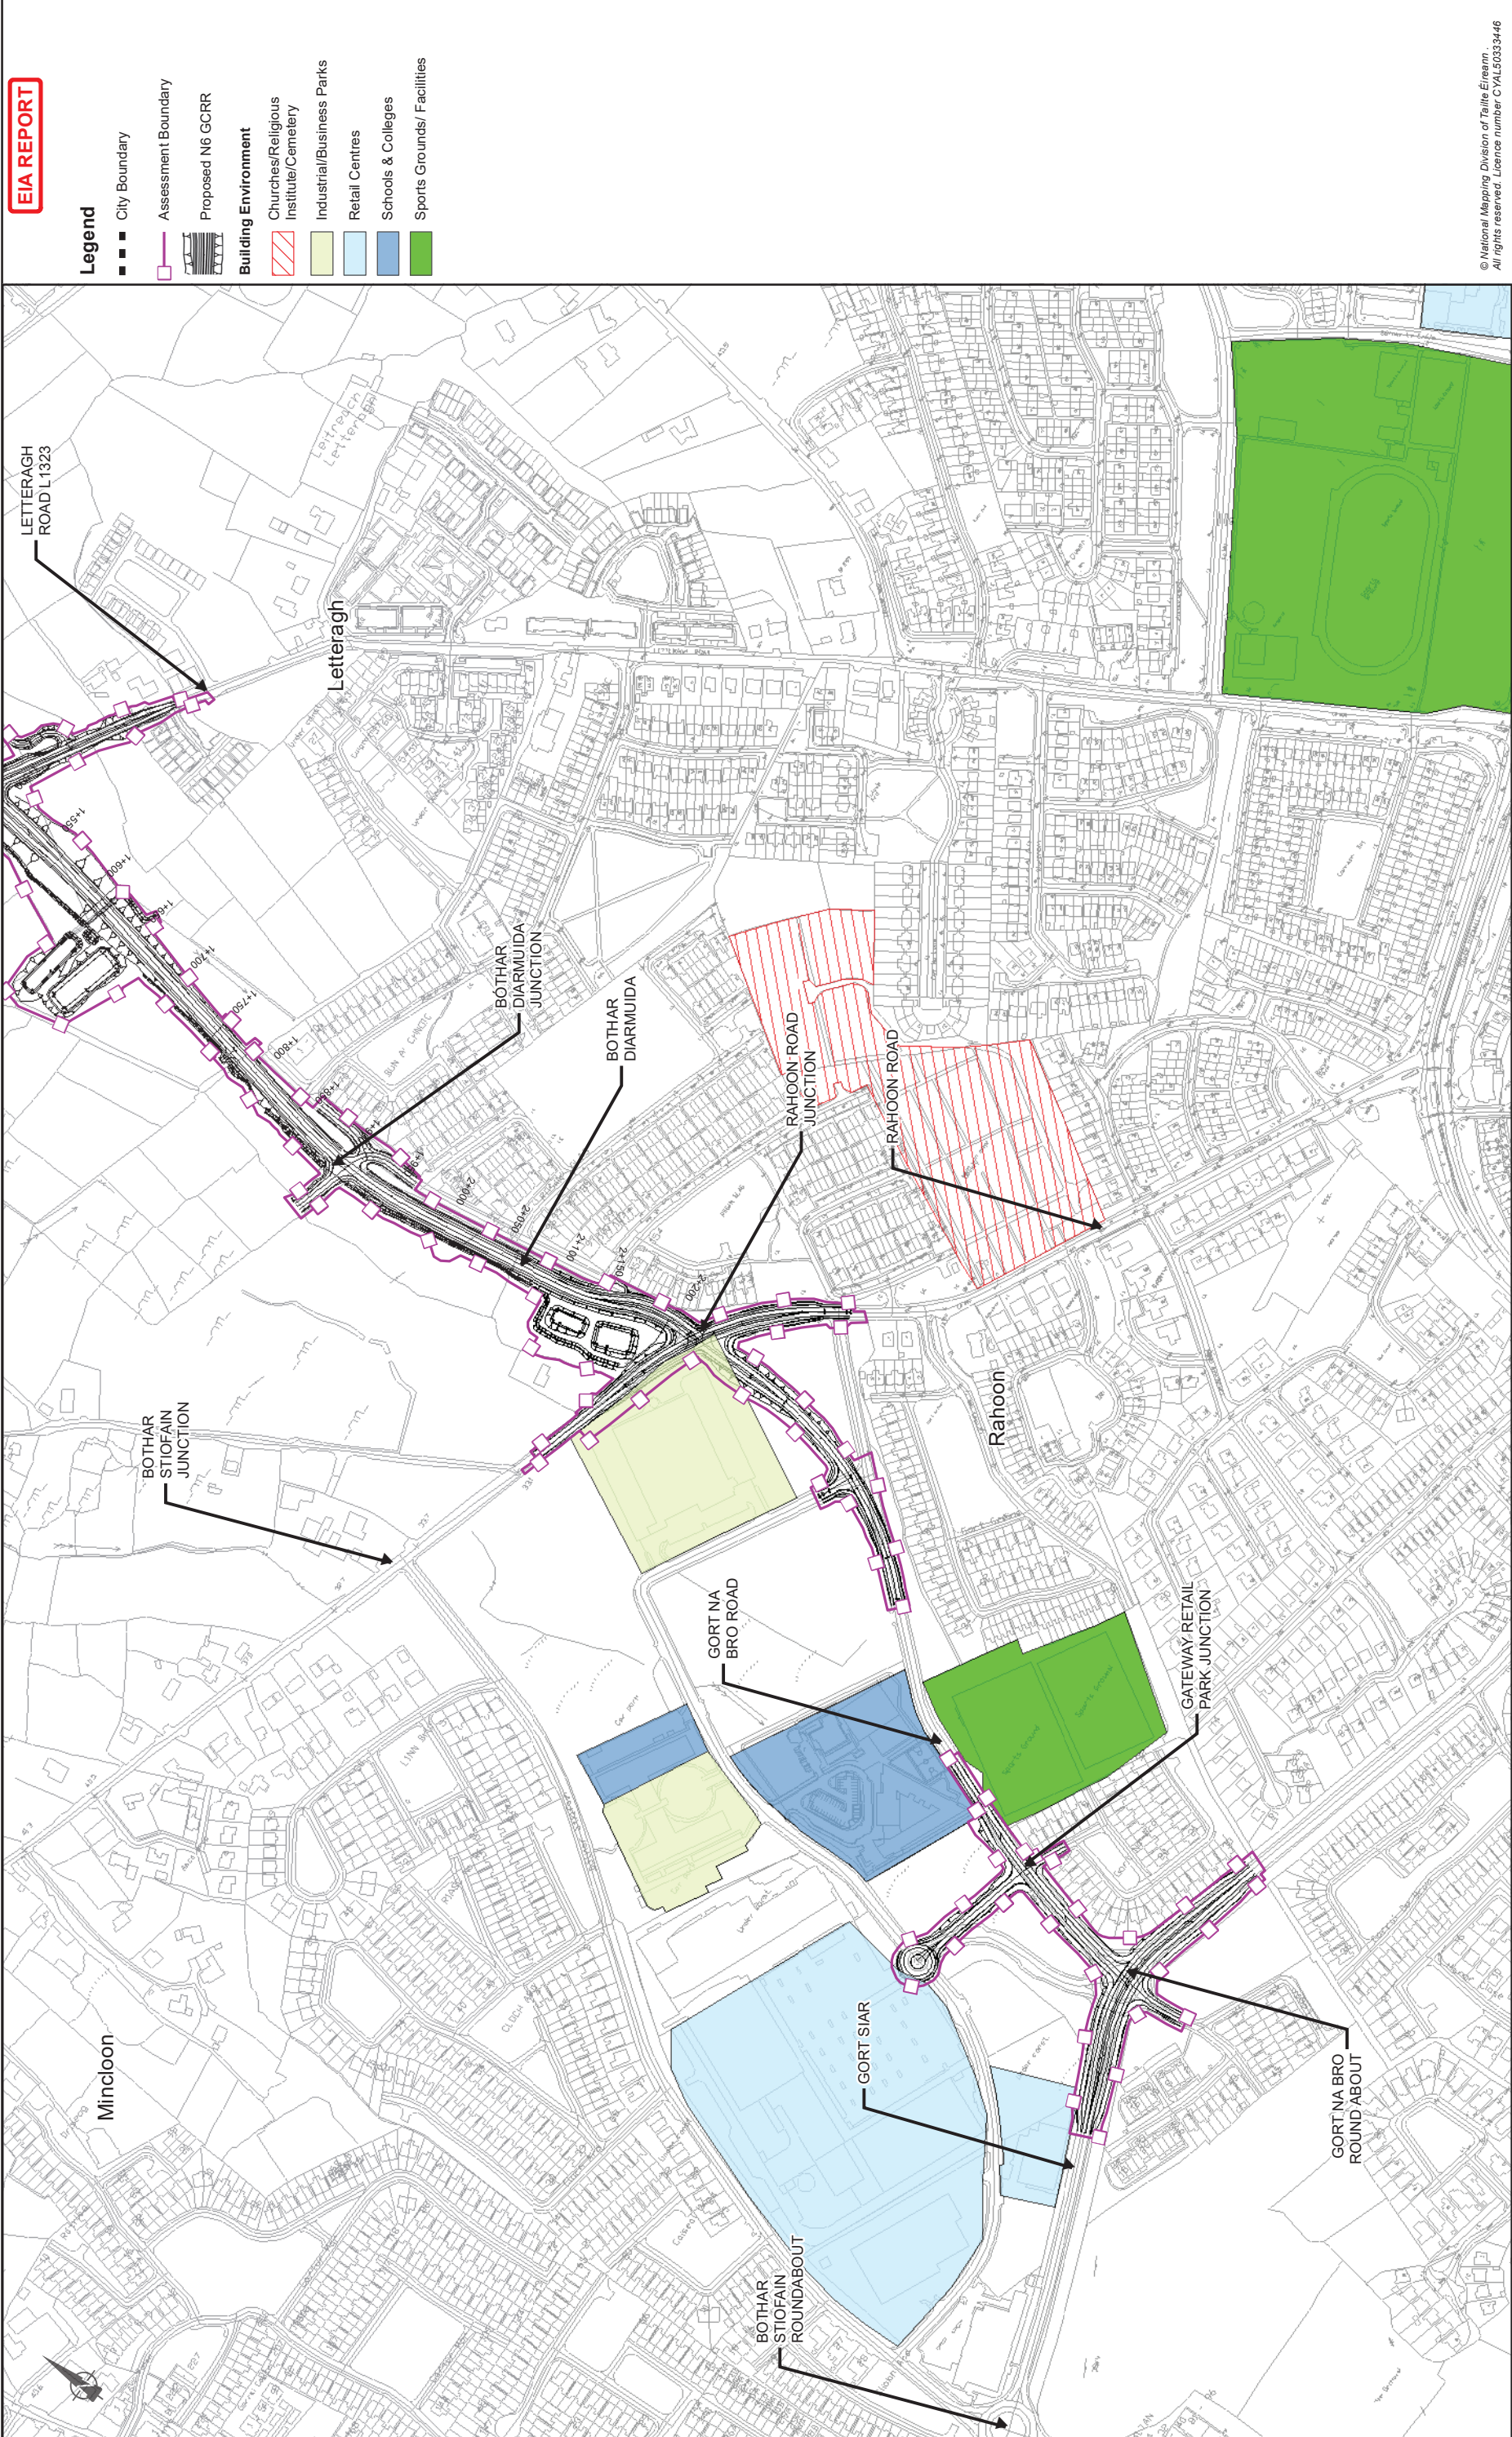

EIA REPORT

Legend

- City Boundary
- Assessment Boundary
- Proposed N6 GCRP
- Building Environment**
 - Churches/Religious Institute/Cemetery
 - Industrial/Business Parks
 - Retail Centres
 - Schools & Colleges
 - Sports Grounds/ Facilities

© National Mapping Division of Taitte Éireann
All rights reserved. Licence number CYL50333446

Client

Consultant

ARUP

Corporate House
City East Business Park
Ballyart, Galway, Ireland

Tel: +353 (0)91 460675
www.n6galwaycity.ie
www.arup.ie

Key Plan

Job Title

N6 Galway City Ring Road

Scale: 1: 5000 @A3

Date: February 2025

Drawing Title

Population and Human Health
Sheet 13 of 15

Drawing Status

For Information

Job No

233985


Drawing No

Figure 19.1.113

Issue

11

A3

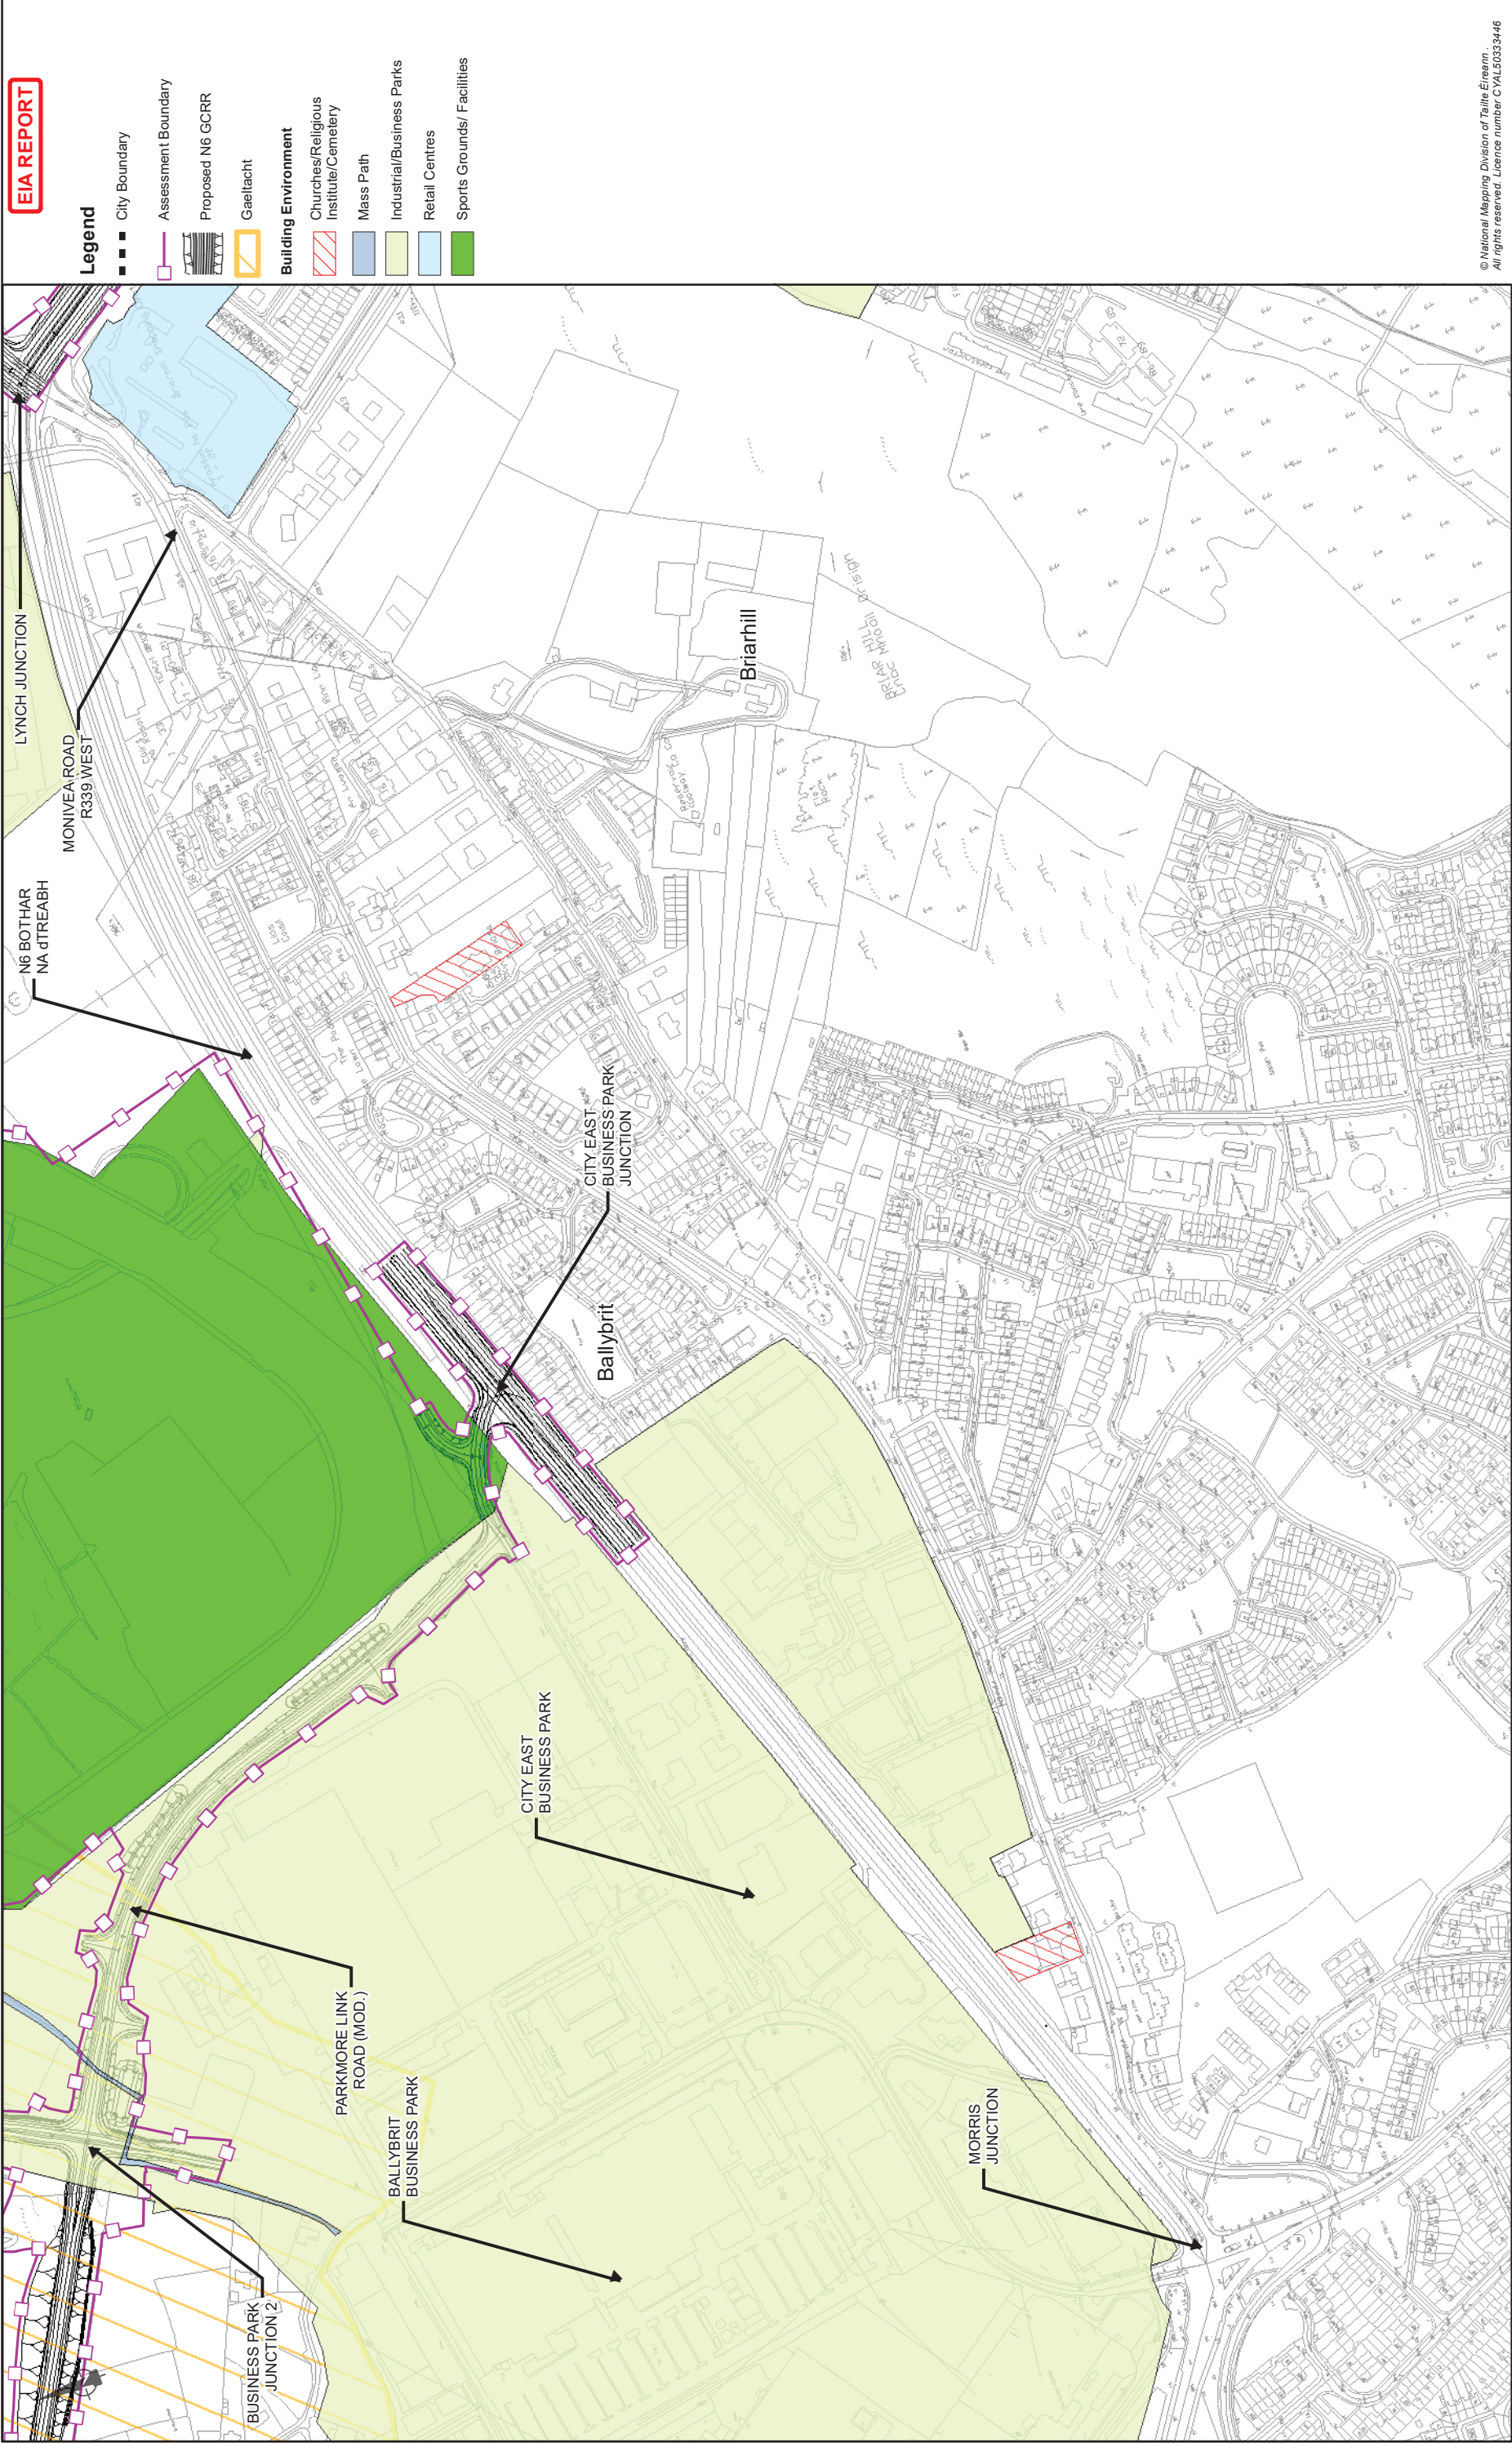

EIA REPORT

Legend

- City Boundary
- Assessment Boundary
- Proposed N6 GCRR
- Gaelacht
- Building Environment**
 - Churches/Religious Institute/Cemetery
 - Mass Path
 - Industrial/Business Parks
 - Retail Centres
 - Sports Grounds/ Facilities

© National Mapping Division of Tairle Éireann
All rights reserved. Licence number CYL50333446

Client

An tOifig Leasair
Department of Transport

2040

Horizon 2040
Project Ireland
Galway City Transport Project

Galway City

Galway County Council

Galway City

Galway City Council

Consultant

ARUP

Corporate House
City East Business Park
Ballybrit, Galway, Ireland

Tel: +353 (0)91 460675
www.arup.ie

Job Title

N6 Galway City Ring Road

Scale: 1: 5000 @A3

Date: February 2025

Drawing Title

Population and Human Health
Sheet 14 of 15

Drawing Status

For Information

Job No


233985

Drawing No

Figure 19.1.114

Issue

11

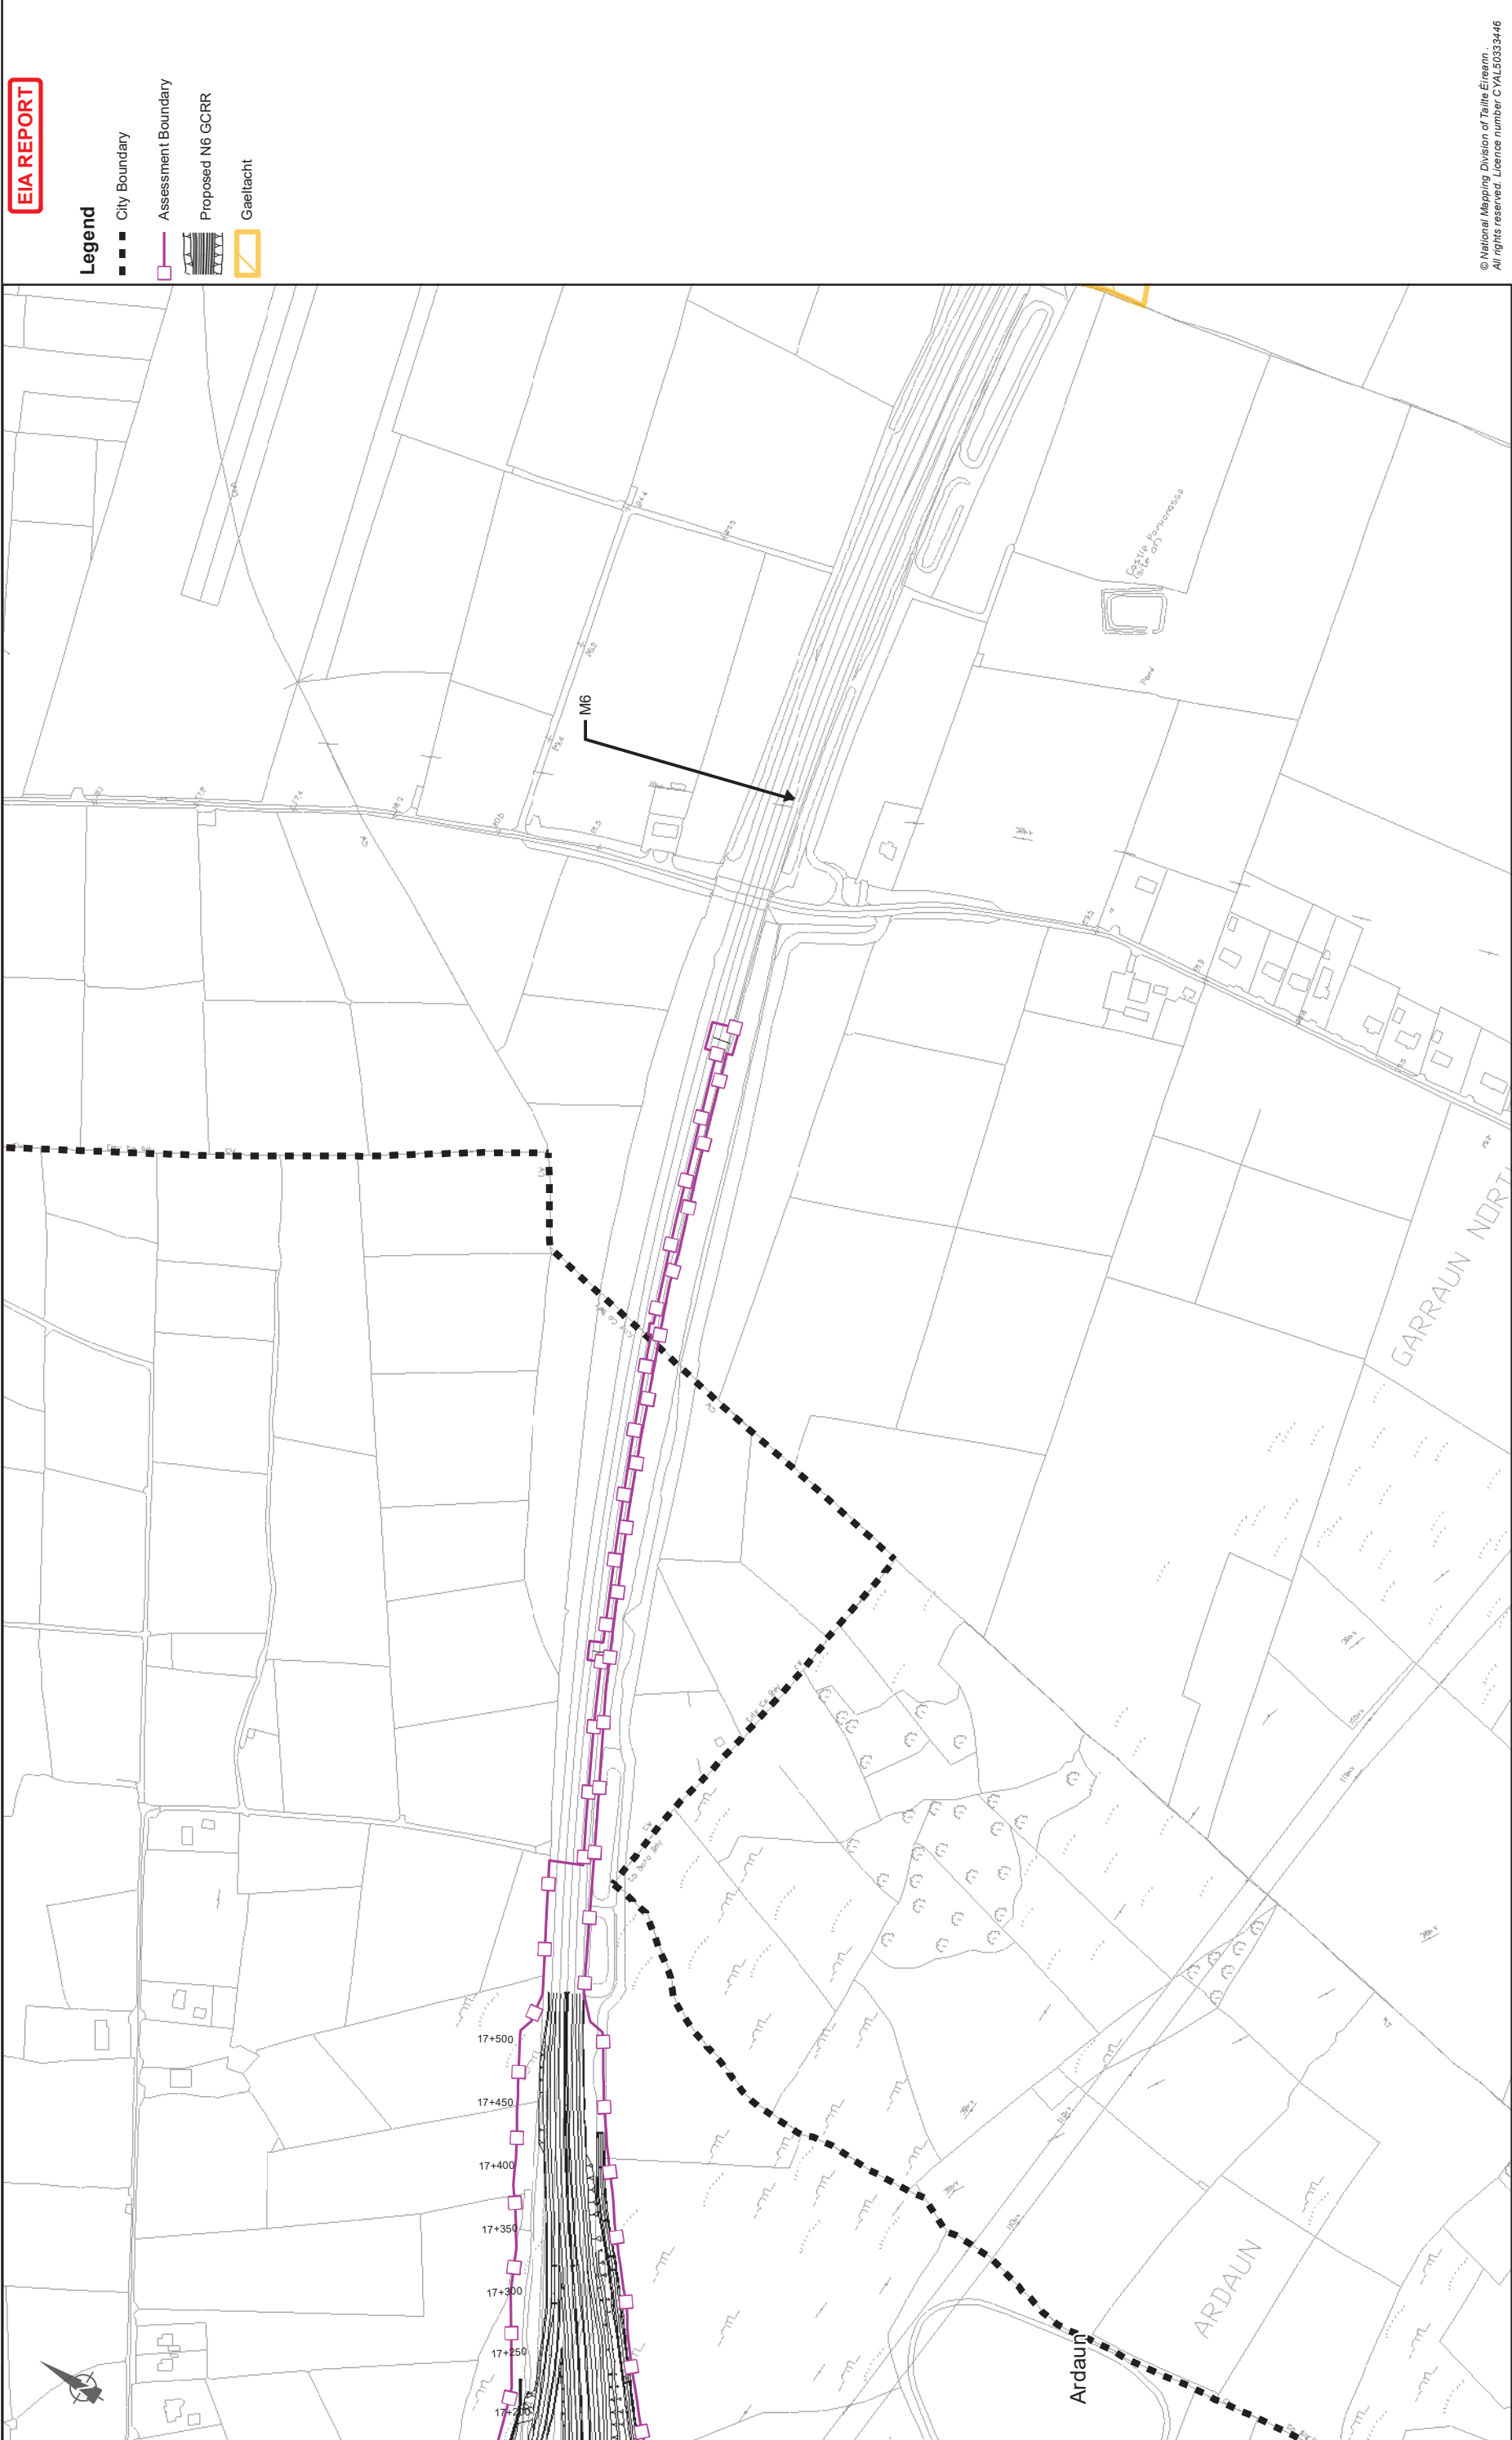

EIA REPORT

Legend

- City Boundary
- Assessment Boundary
- Proposed N6 GCRR
- Gaeltacht


© National Mapping Division of Taithe Éireann
All rights reserved. Licence number CYL50333446

Drawing Title			
Population and Human Health			
Sheet 15 of 15			
Drawing Status			
For Information			
Job No	Drawing No	Issue	
233985	Figure 19.1.115	11	

Job Title			
N6 Galway City Ring Road			
Scale: 1: 5000 @A3			
Date: February 2025			

Consultant

Corporate House
City East Business Park
Ballyart, Galway, Ireland
Tel: +353 (0)91 460675
www.n6galwaycity.ie
www.arup.ie

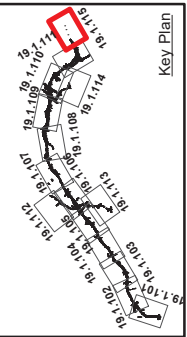

Clients