

EIA REPORT

Legend:

Plan

City Boundary

Assessment Boundary

Proposed N6 GCRR

Earthworks - Fill

Earthworks - Cut

Proposed Carriageway Pavement

Proposed Grass Verge

Proposed Bus Lane

Proposed Cycleway

Proposed Footpath

Proposed Shared Footpath/Cycleway

Proposed Traffic Island

Structure (S)

Proposed Retaining wall (R)

Proposed Culvert (C)

Proposed Mammal Underpass (C)

Proposed Attenuation Pond / Infiltration Basin / Wetlands

Proposed Stream Diversion

AR

AR - Access Road

WC

WC - Watercourse

Profile

Existing Ground

Proposed Geometry Profile

FILL 15m +

FILL 10m - 15m

FILL 05m - 10m

FILL 00m - 05m


CUT 00m - 05m

CUT 05m - 10m

CUT 10m - 15m

CUT 15m +

LACKAGH TUNNEL & GALWAY RACECOURSE TUNNEL

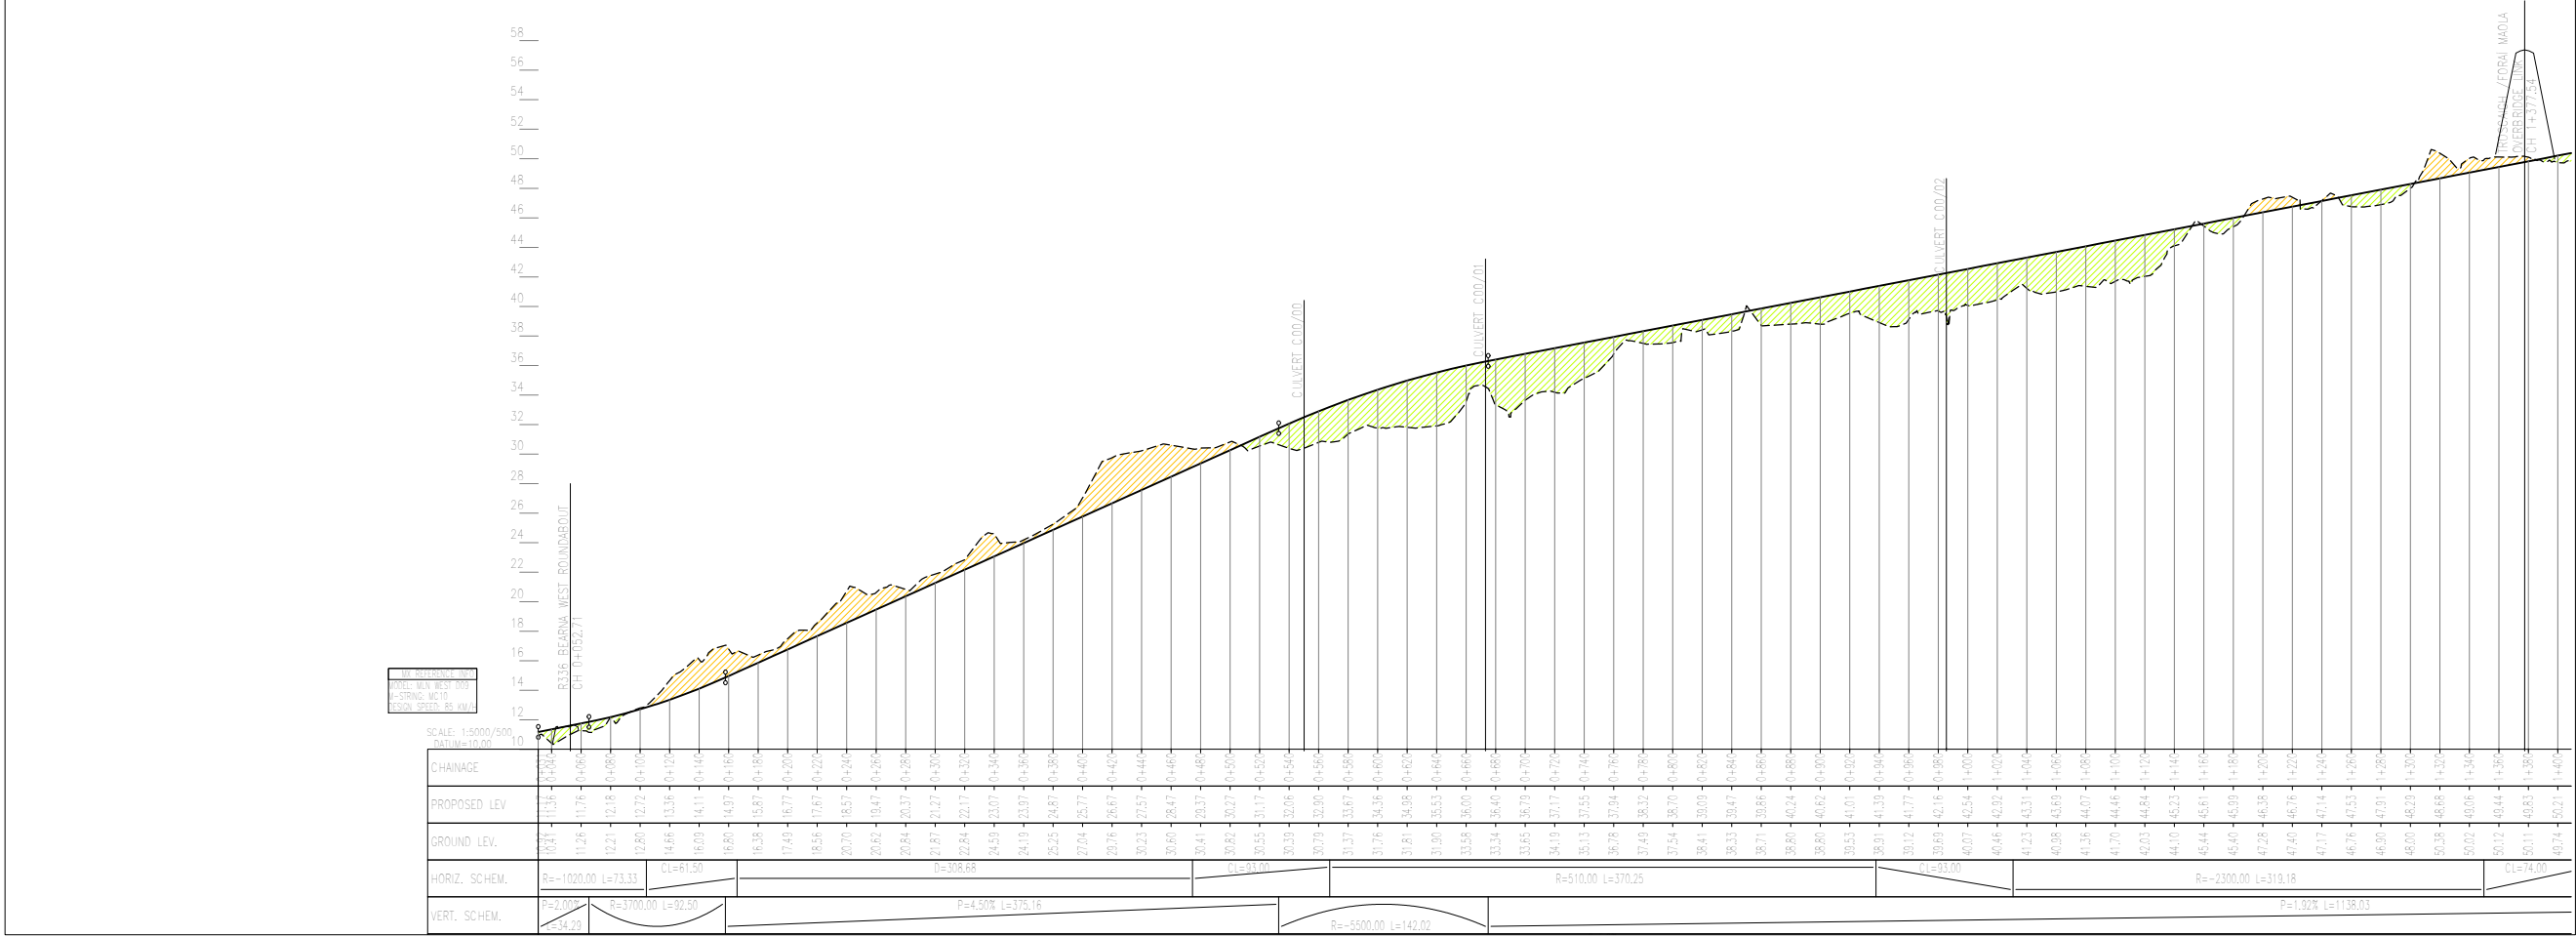

© National Mapping Division of Taithe Éireann. All rights reserved. Licence number CYAL50333446

Clients

An Roinn Iompair
Department of Transport

Tionscadal Éireann
Project Ireland
2040

Comhairle Chontae na Gaillimhe
Galway County Council

N6

Galway City
Transport Project

TII

Bonnasgar na Gaillimhe
Strategic Infrastructure Ireland

Key Plan

Consultant

ARUP

Corporate House
City East Business Park
Ballybrit, Galway, Ireland.

Tel +353 (0)91 460675
www.N6GalwayCity.ie
www.arup.ie

Job Title

N6 Galway City Ring Road

Scale

1:2500/1:250 @ A1; 1:5000/1:500 @ A3

Date

February 2025

Drawing Title

Proposed Design Geometry
Mainline Plan/Profile - CH.0+000 to CH.1+350
Sheet 1 of 11

Drawing Status

For Information

Job No

233985

Drawing No

Figure 5.2.01




Issue




11




I1	28/02/2025	SK	EC	MH
Issue	Date	By	Chkd	Appd


Do not scale
\\global\europa\Dublin\jobs\233000\233985-004. Internal\4-02 Drawings\4-02-19 Environmental\Update\2024\EA N6GCRR\6-20-2024 Chapter 5\Figure 5.2.01 to 5.2.11_2024.dwg

© Arup

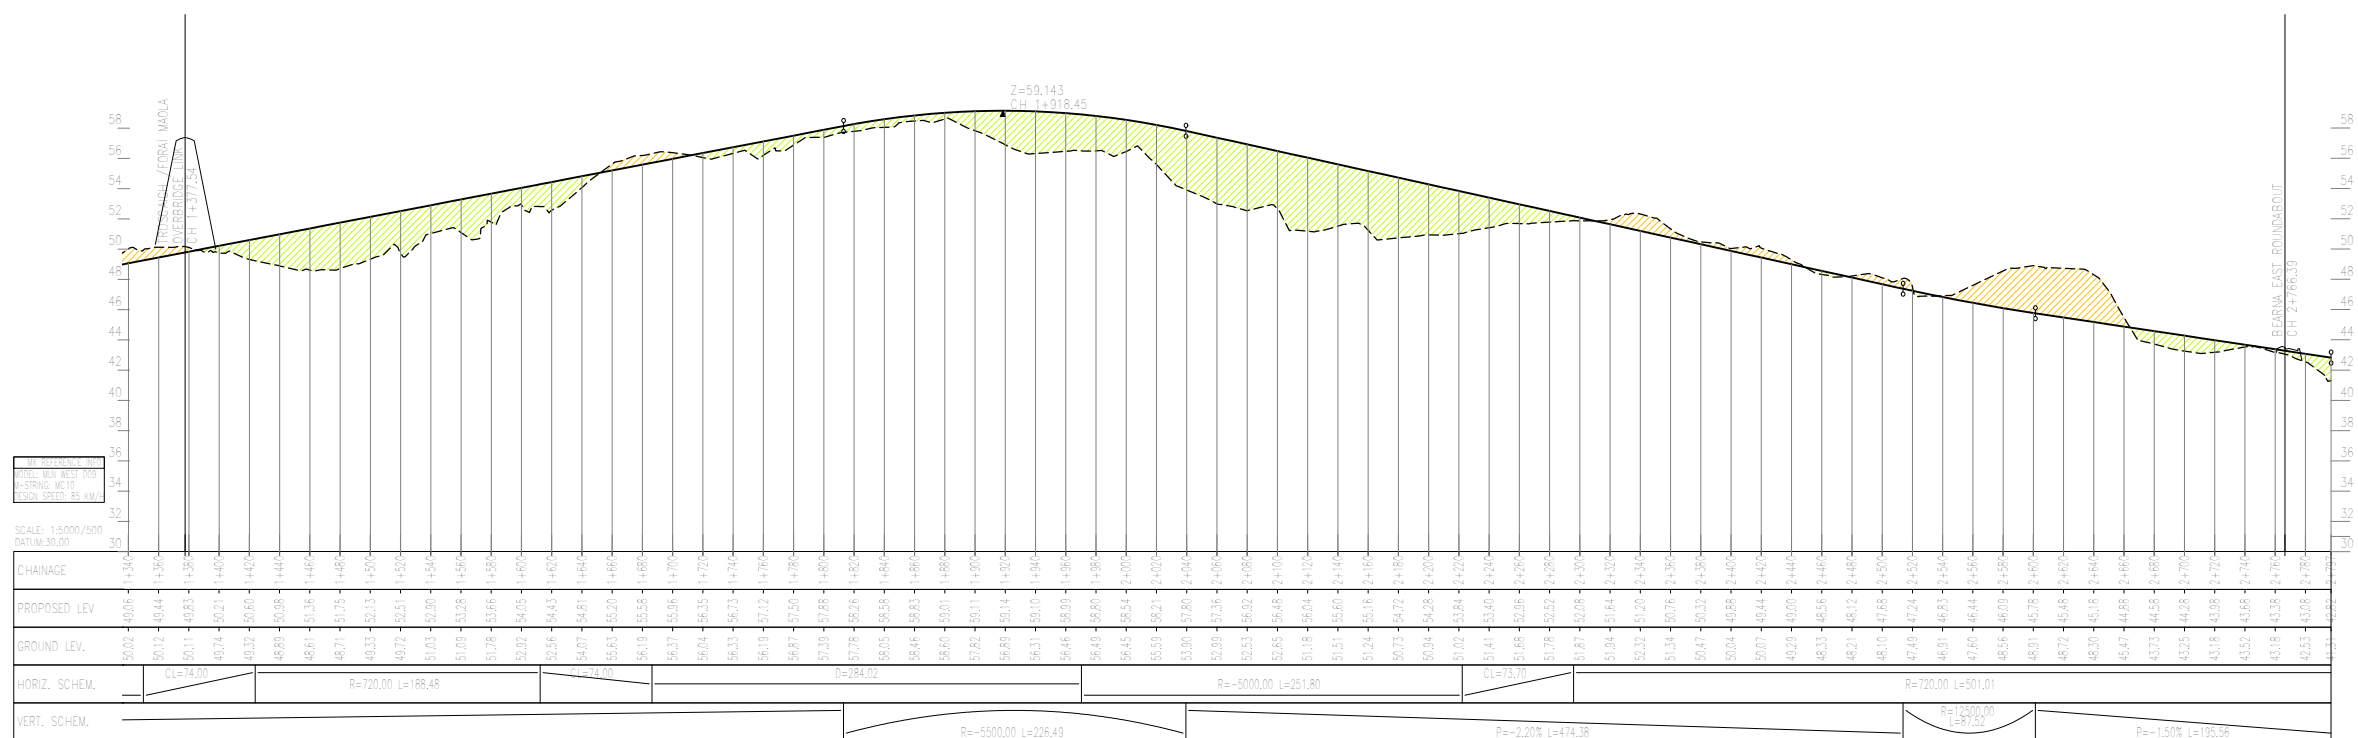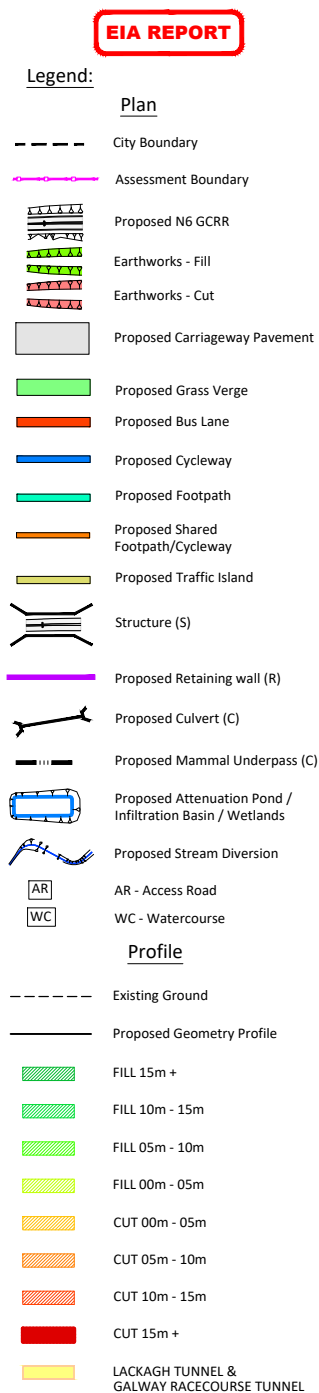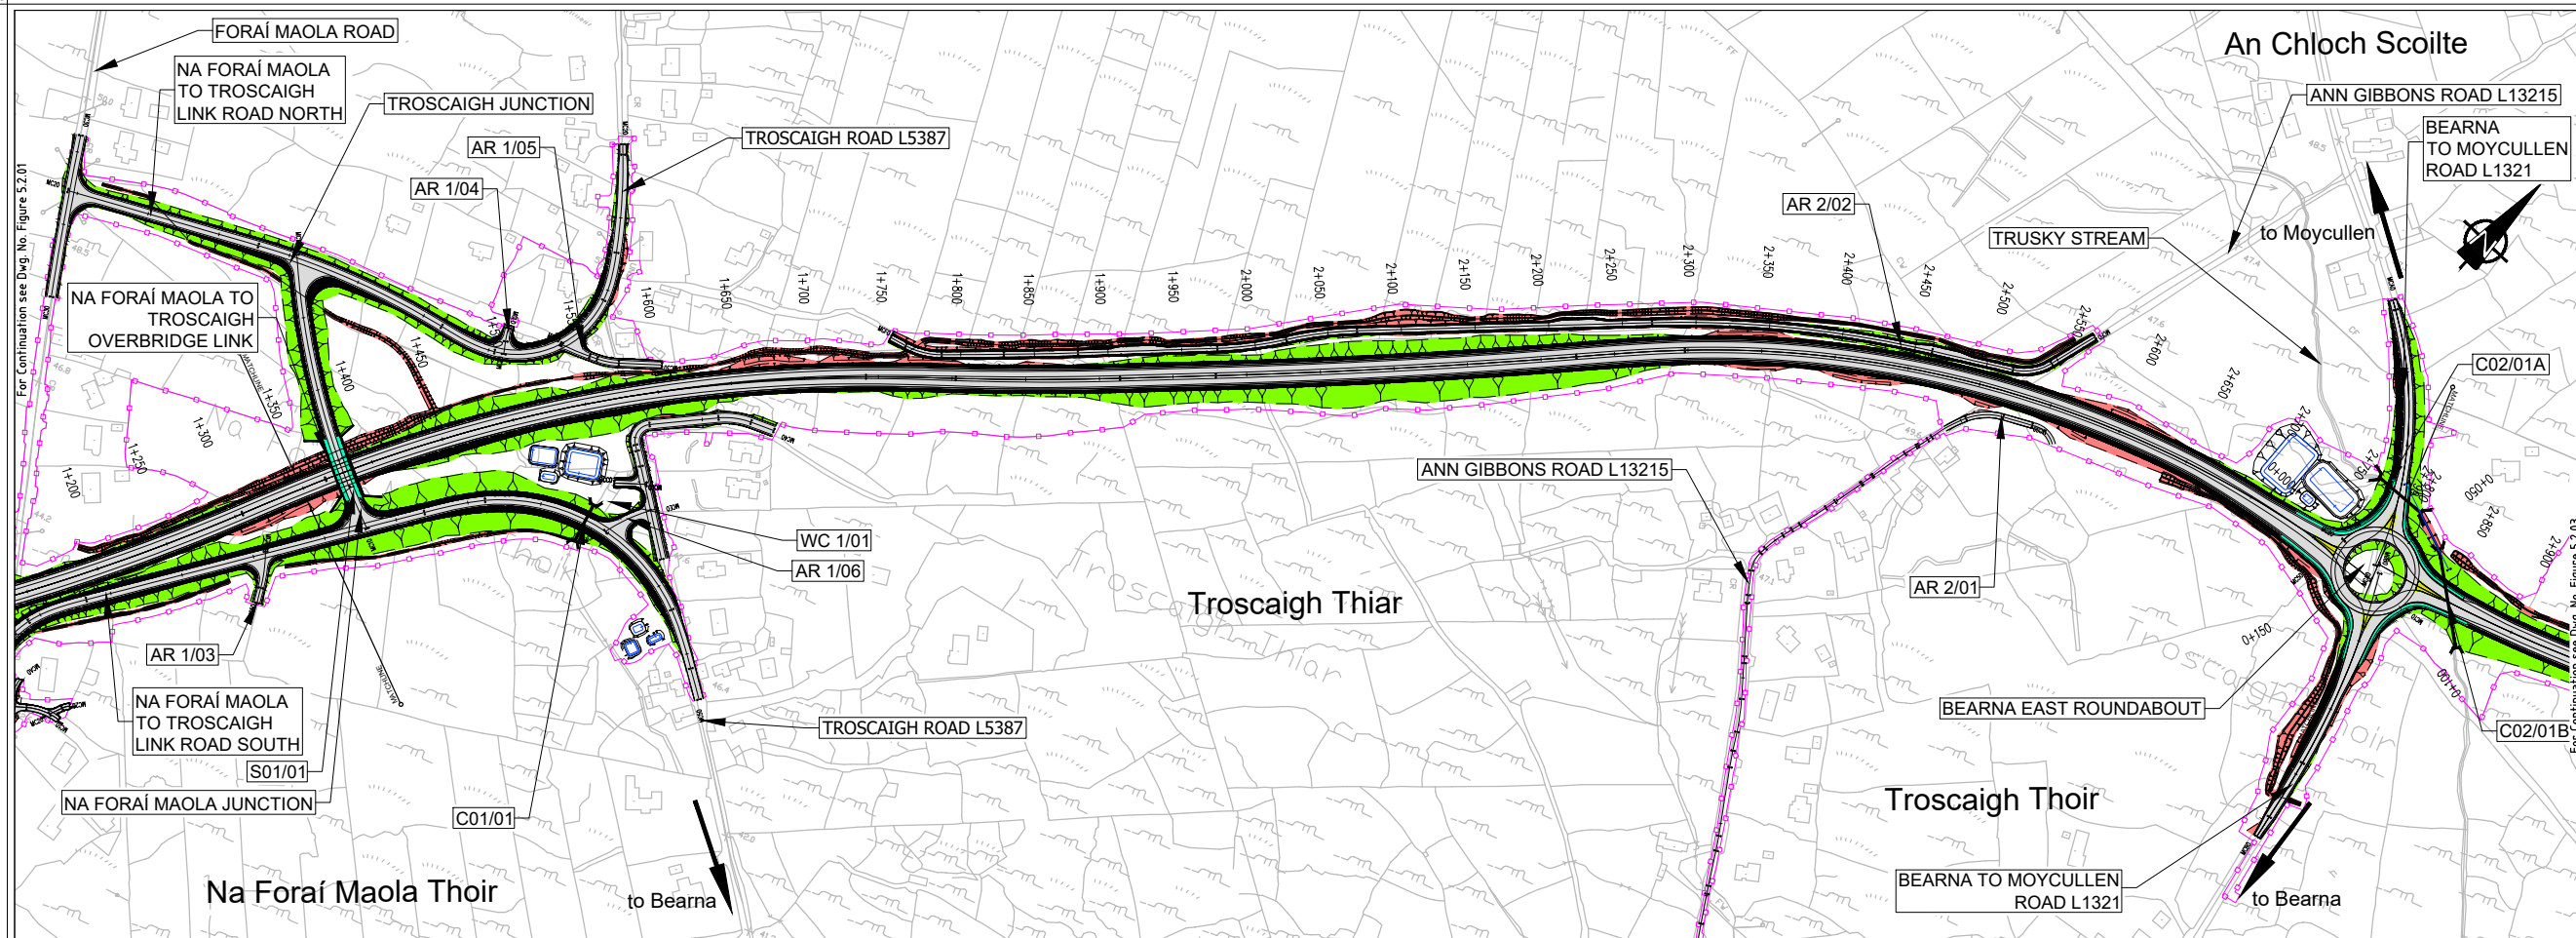

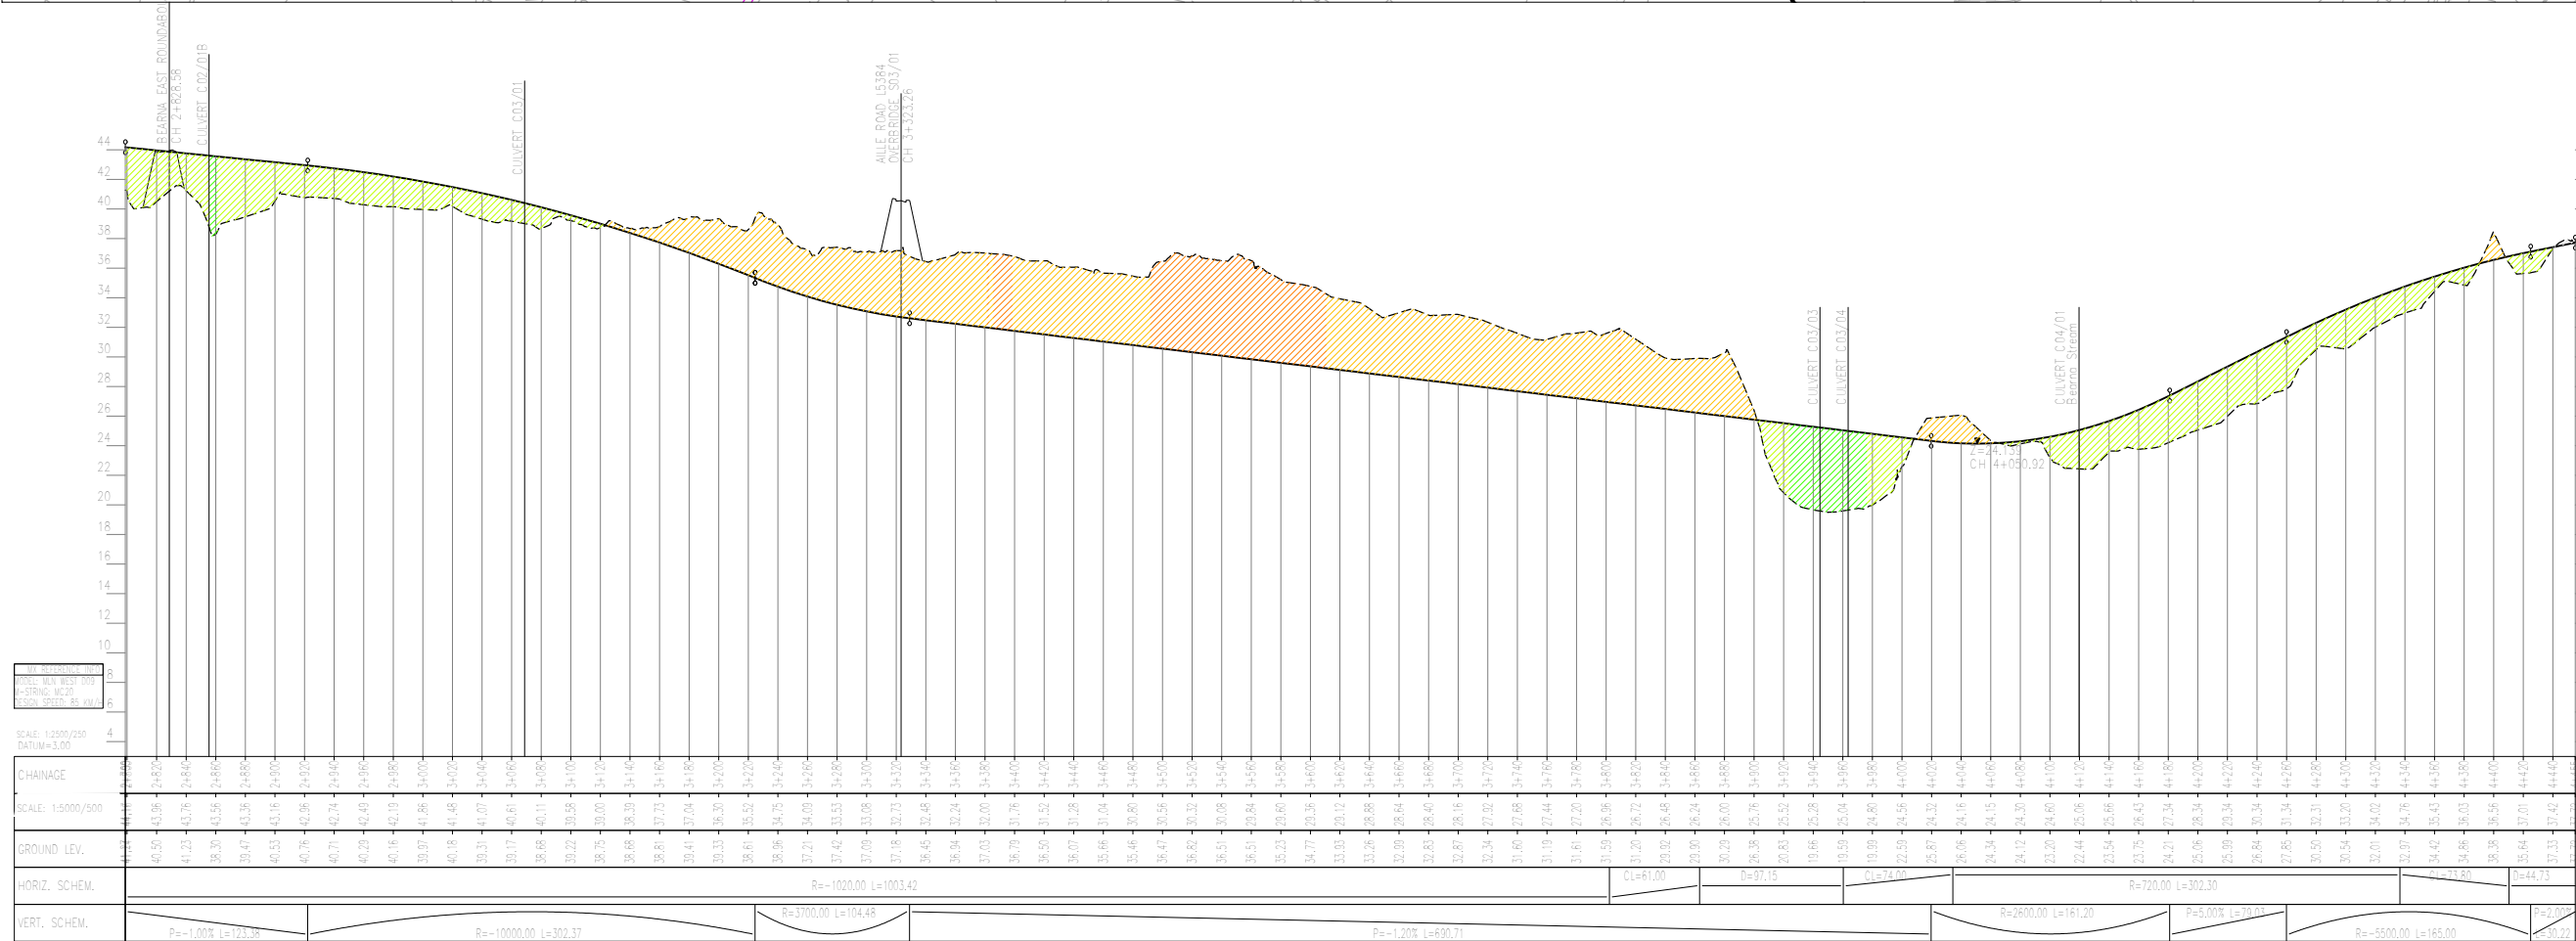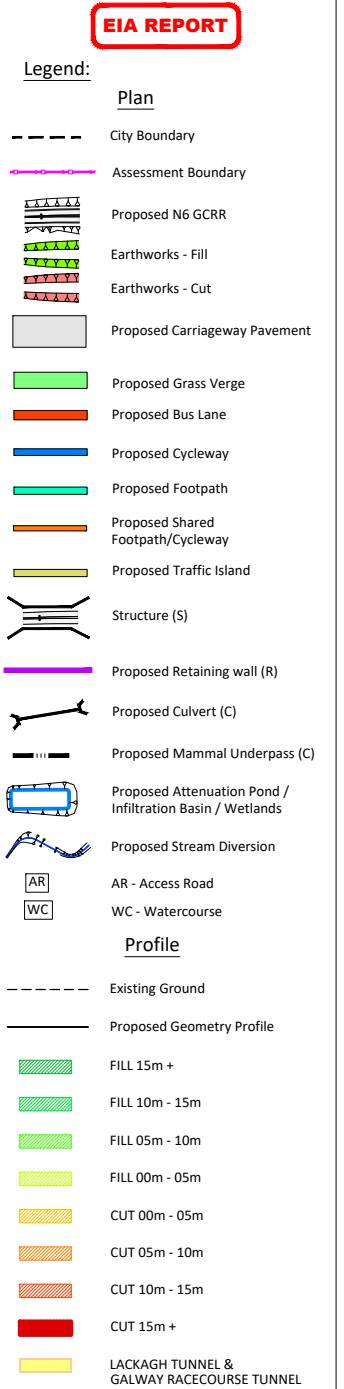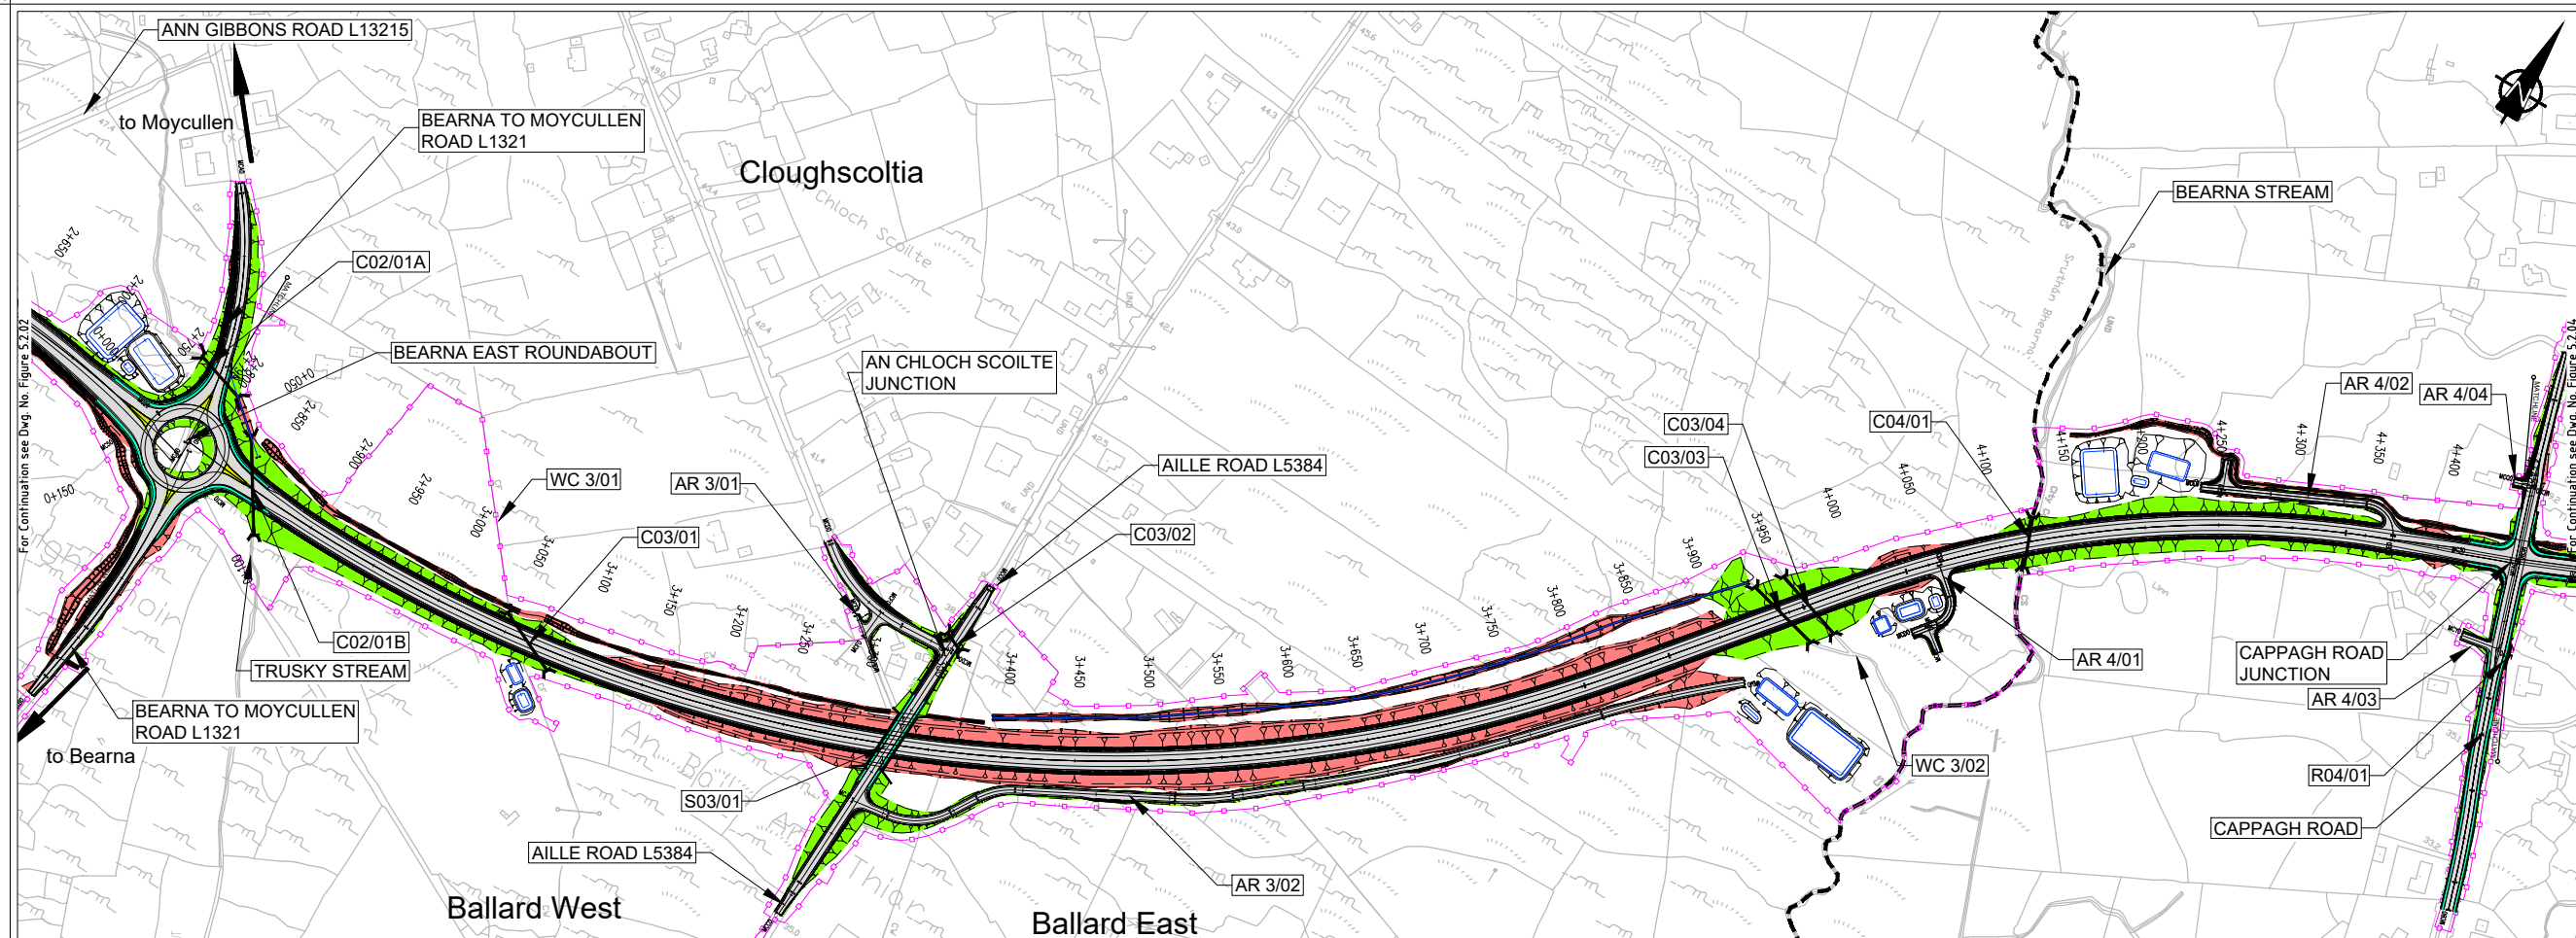

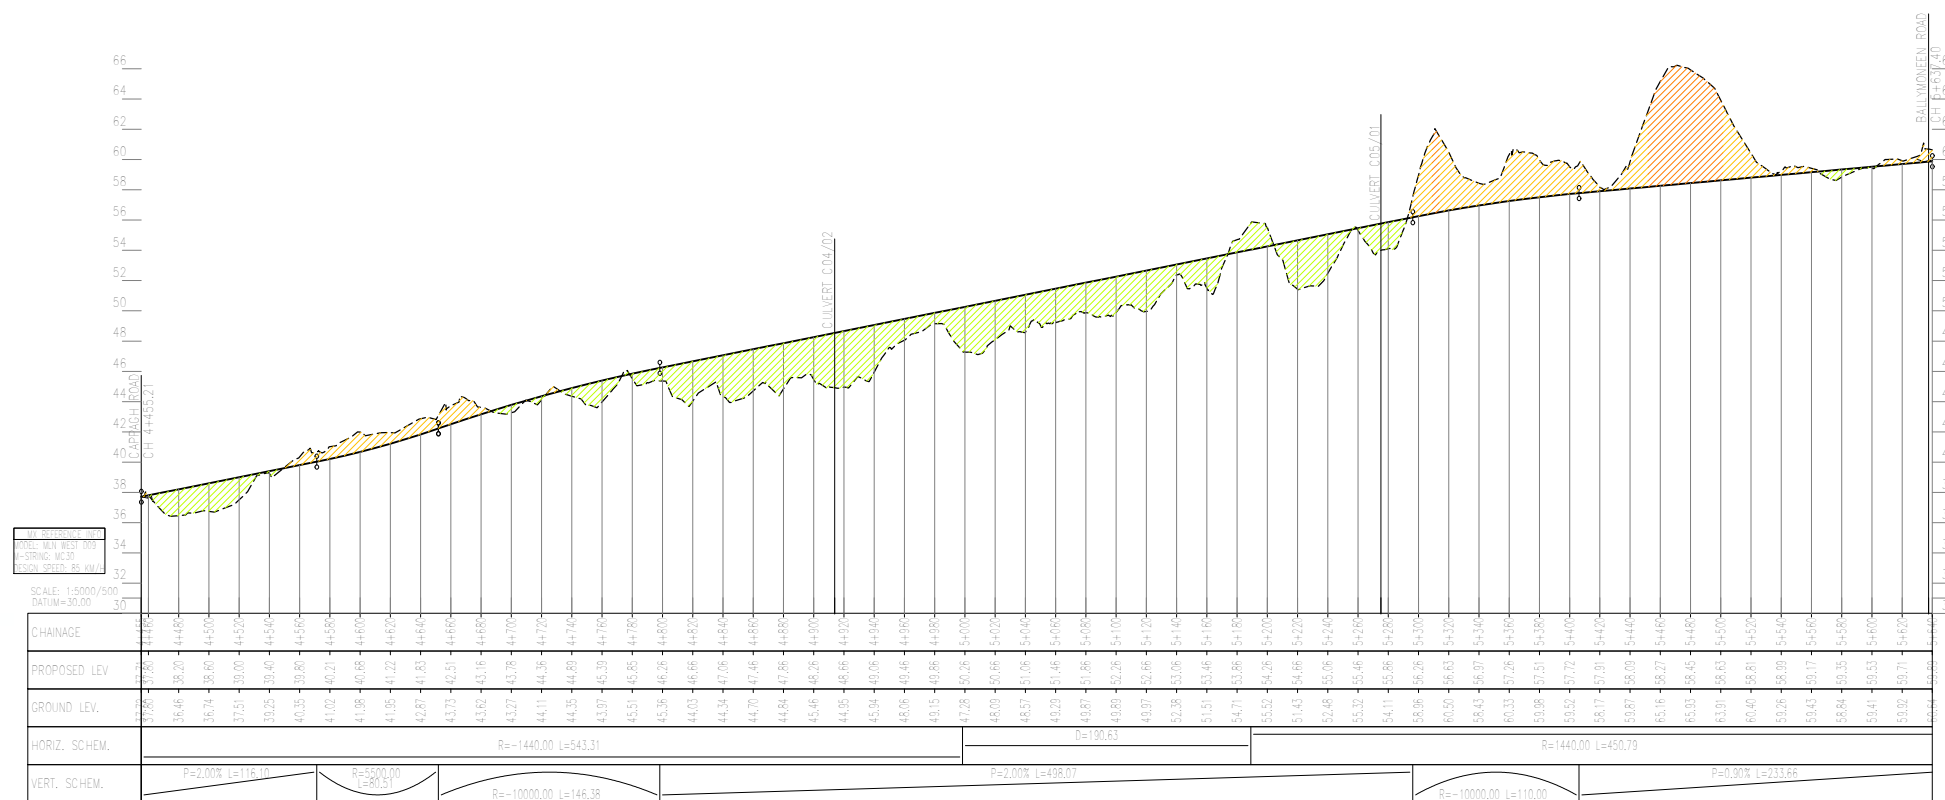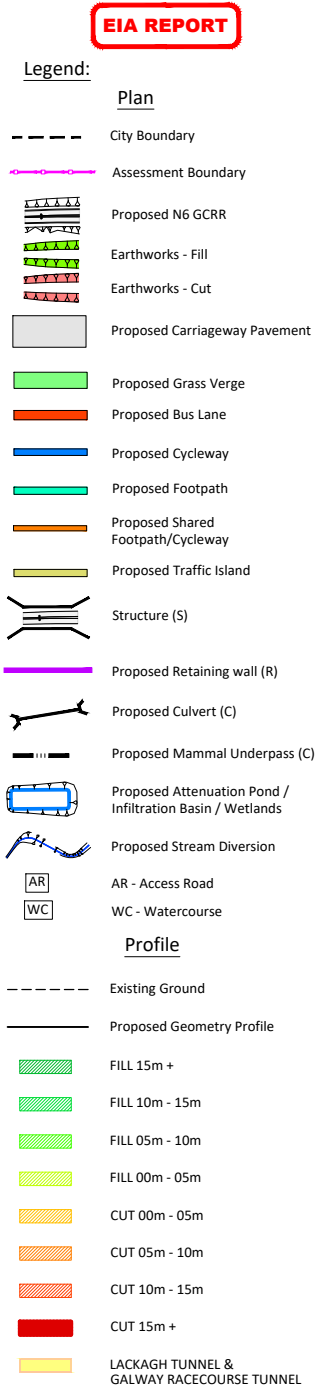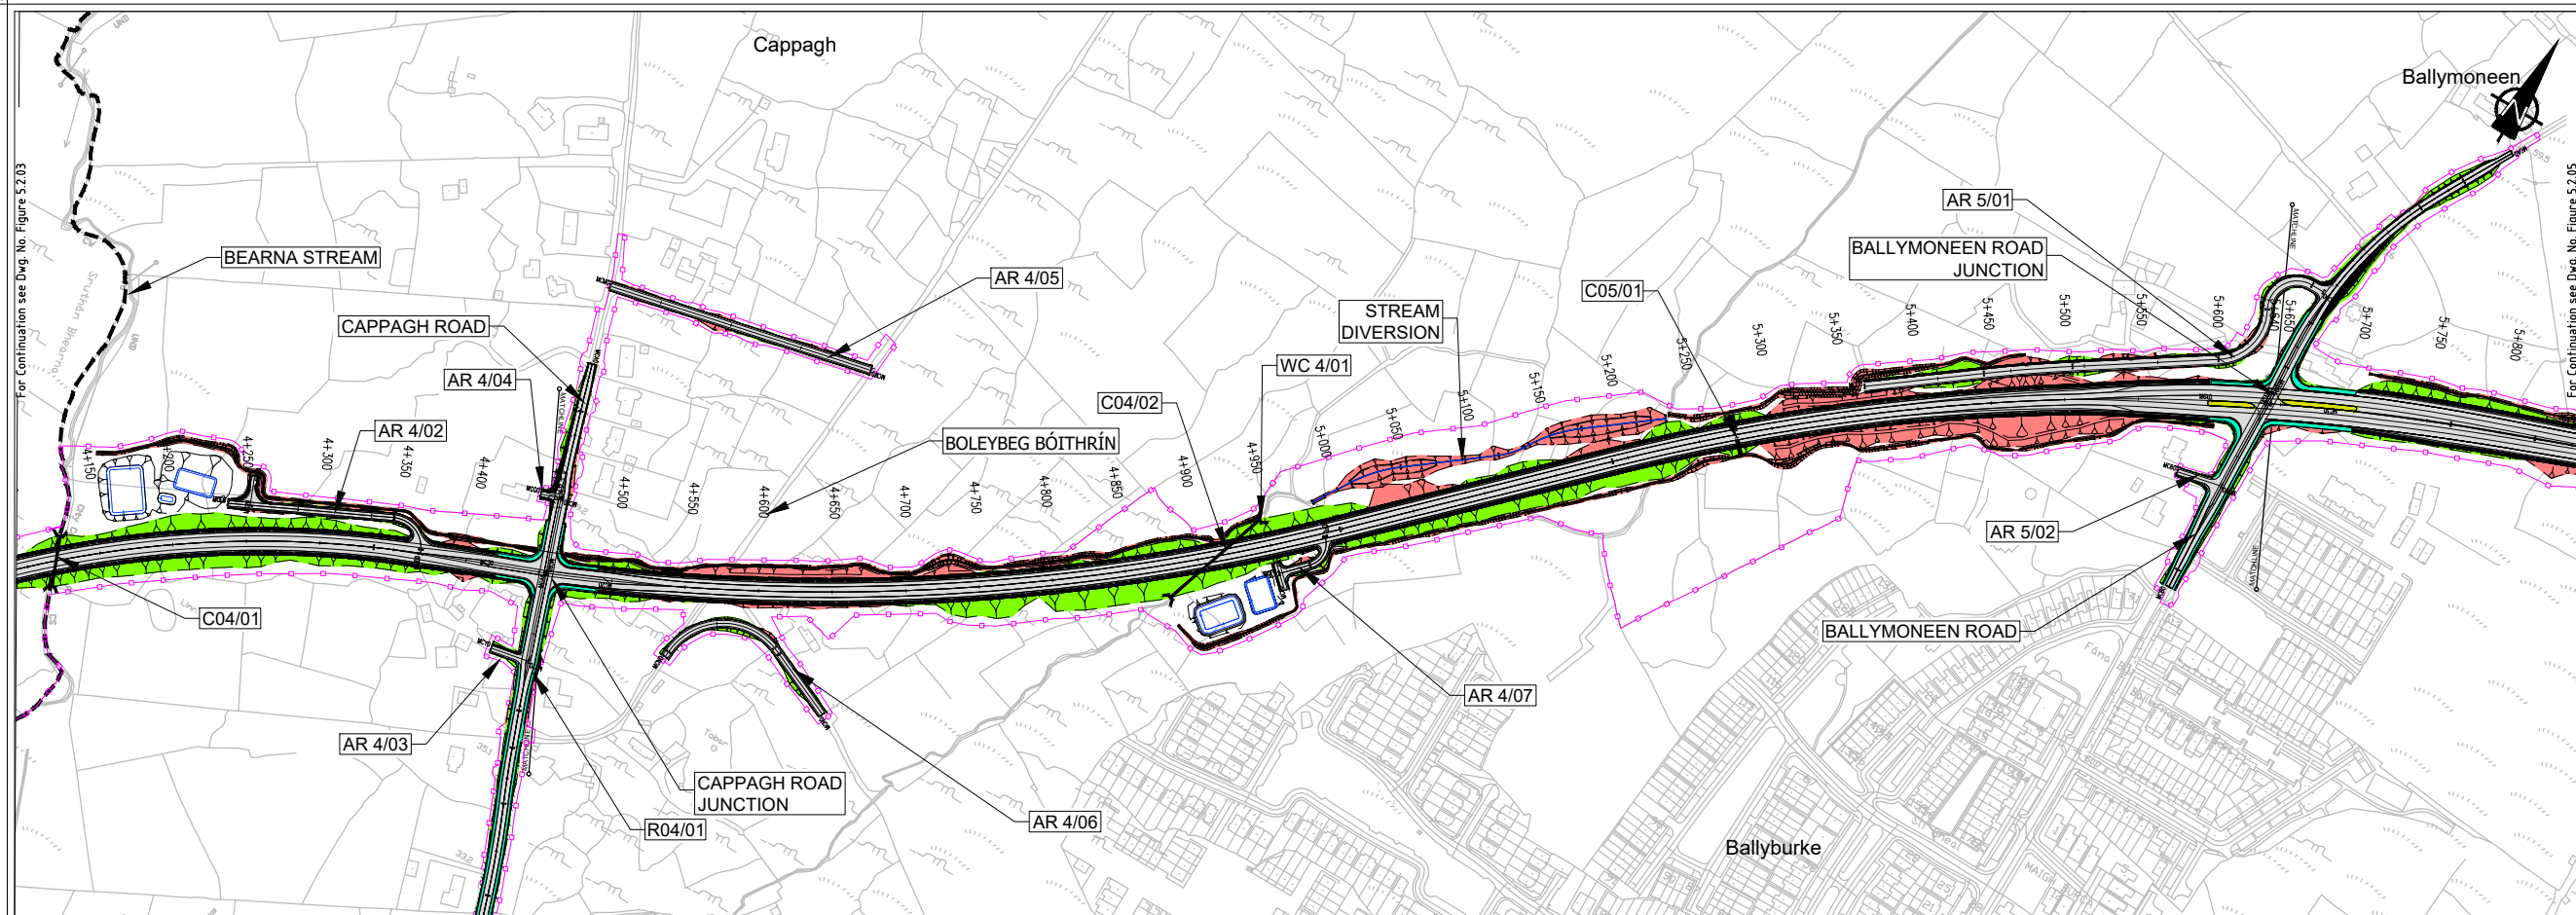

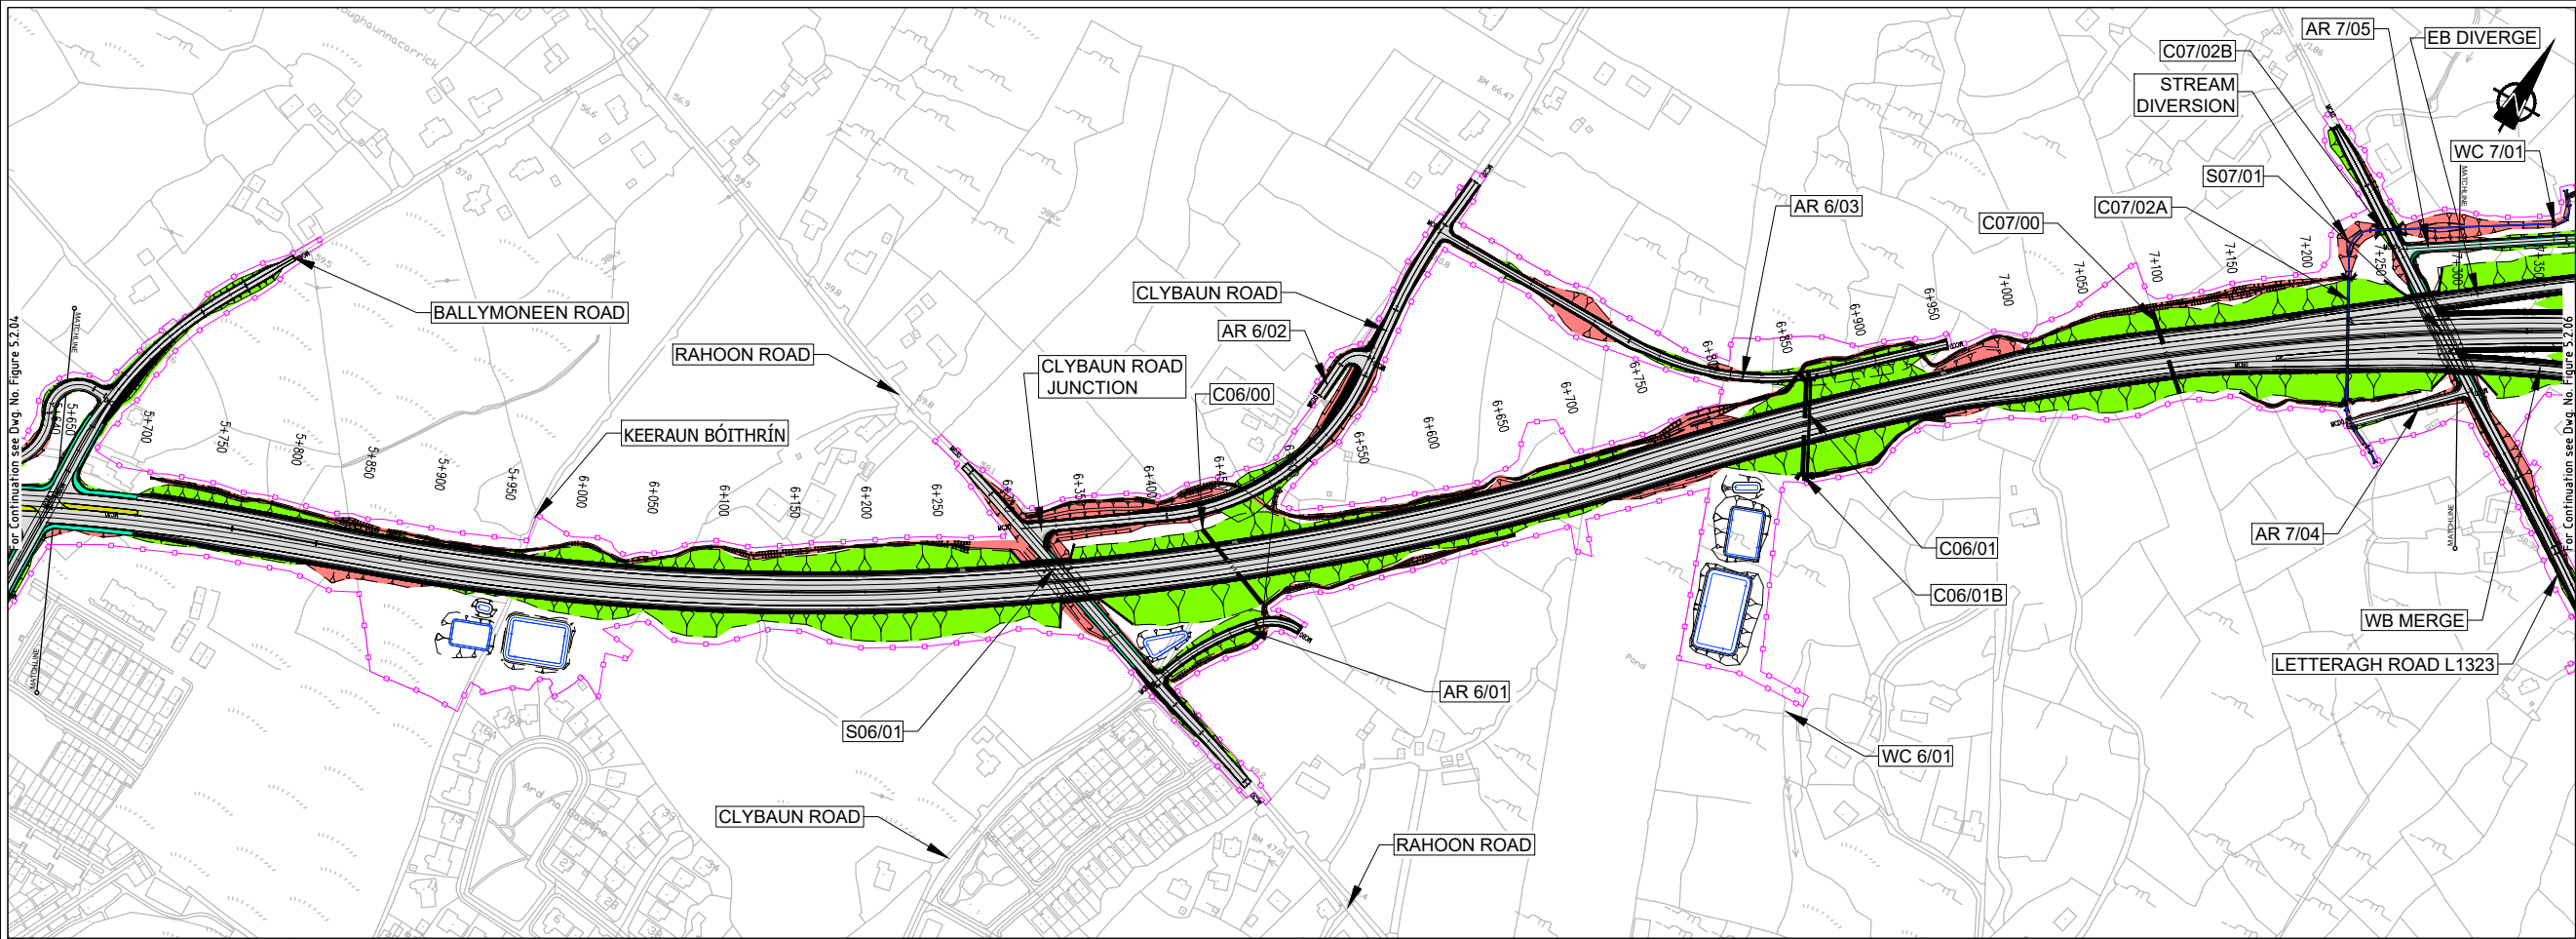

EIA REPORT

Legend:

Plan

City Boundary

Assessment Boundary

Proposed N6 GCRR

Earthworks - Fill

Earthworks - Cut

Proposed Carriageway Pavement

Proposed Grass Verge

Proposed Bus Lane

Proposed Cycleway

Proposed Footpath

Proposed Shared Footpath/Cycleway

Proposed Traffic Island

Structure (S)

Proposed Retaining wall (R)

Proposed Culvert (C)

Proposed Mammal Underpass (C)

Proposed Attenuation Pond / Infiltration Basin / Wetlands

Proposed Stream Diversion

AR - Access Road

WC - Watercourse

Profile

Existing Ground

Proposed Geometry Profile

FILL 15m +

FILL 10m - 15m

FILL 05m - 10m

FILL 00m - 05m


CUT 00m - 05m

CUT 05m - 10m

CUT 10m - 15m

CUT 15m +

LACKAGH TUNNEL & GALWAY RACECOURSE TUNNEL

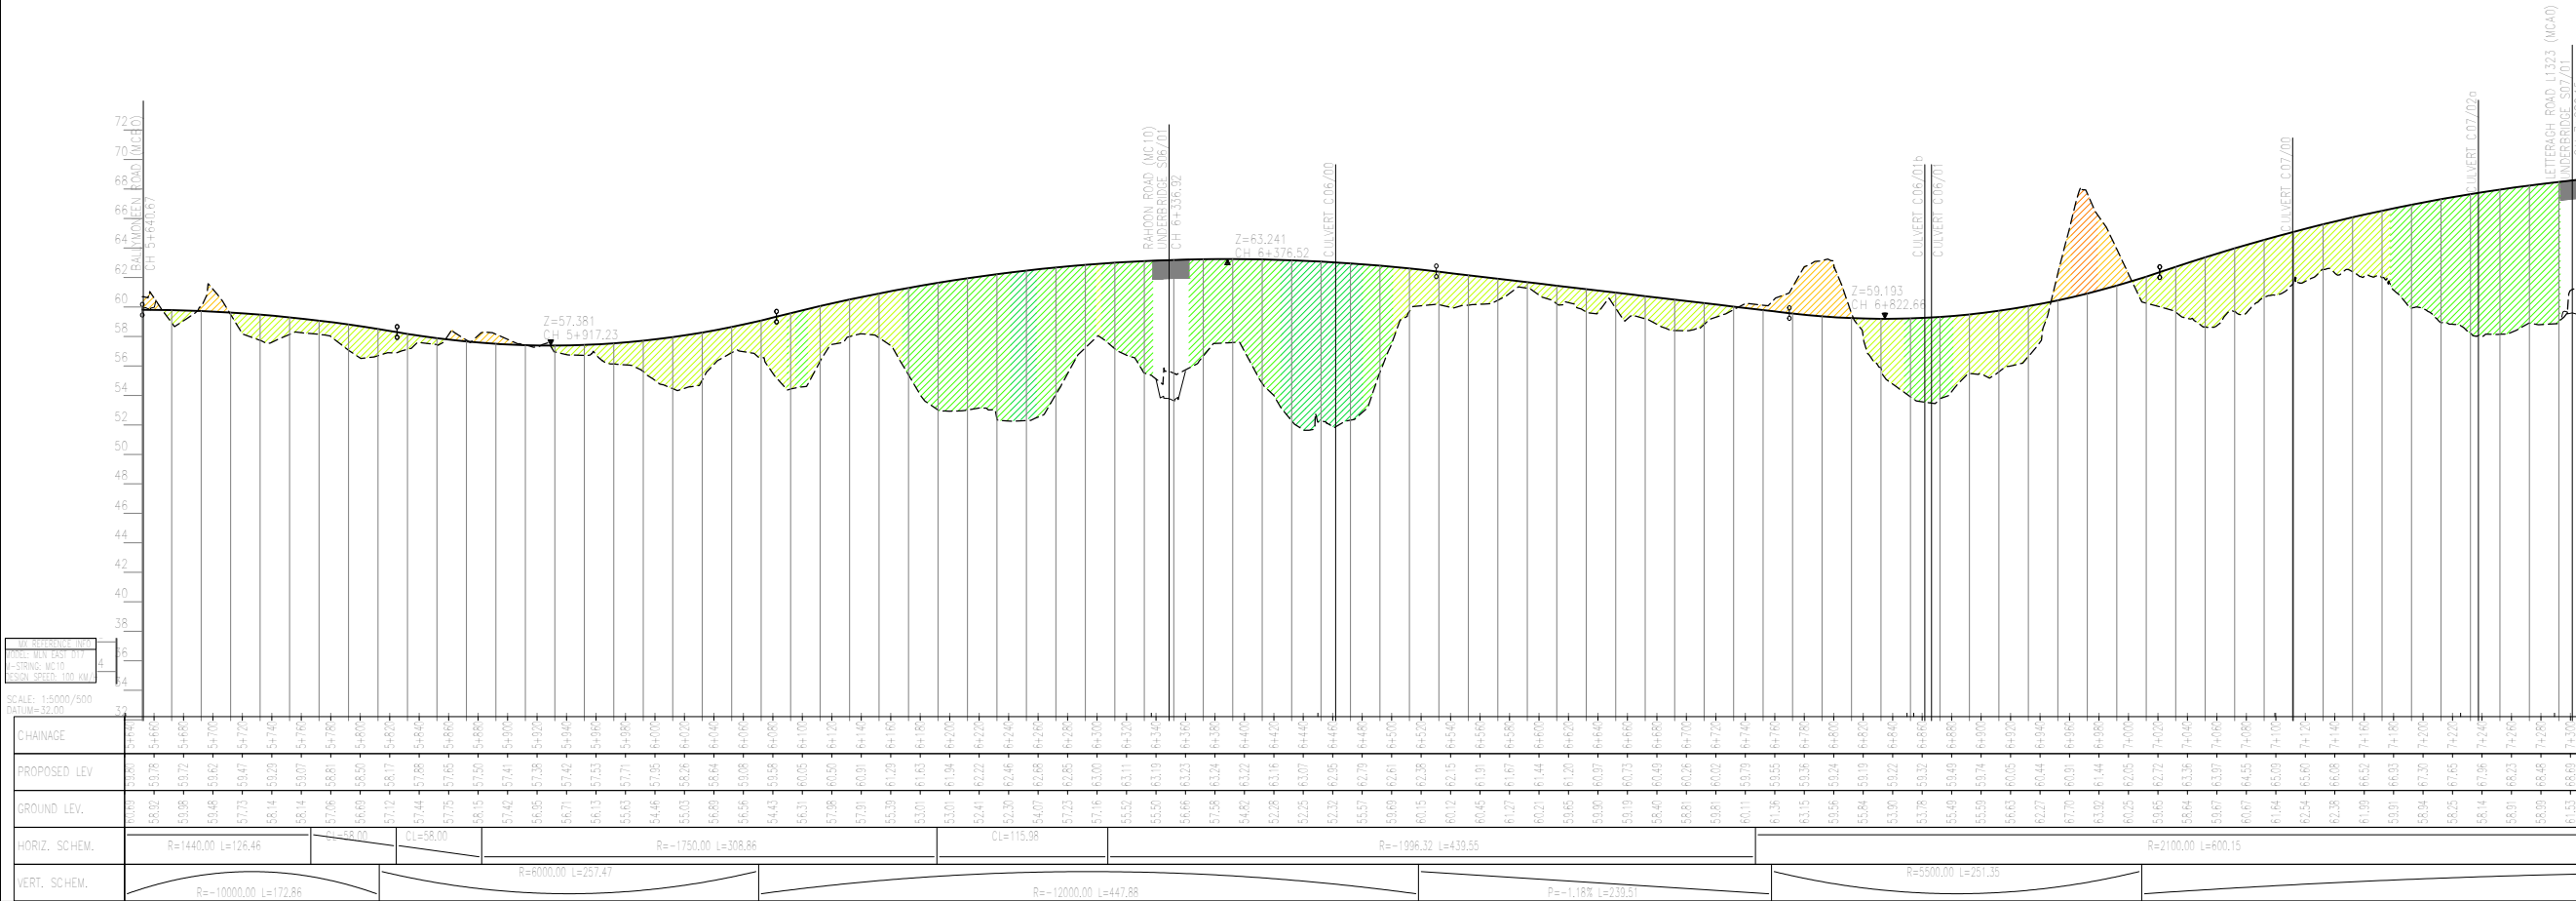

National Mapping Division of Taithe Éireann. All rights reserved. Licence number CYAL50333446

Clients

An Roinn Iompair
Department of Transport

Tionscadal Éireann
Project Ireland 2040

Comhairle Chontae na Gaillimhe
Galway County Council

Key Plan

Consultant

ARUP

Corporate House
City East Business Park
Ballybrit, Galway, Ireland.

Tel +353 (0)91 460675
www.N6GalwayCity.ie
www.arup.ie

Job Title

N6 Galway City Ring Road

Scale

1:2500/1:250 @ A1; 1:5000/1:500 @ A3

Date:

February 2025

Drawing Title

Proposed Design Geometry
Mainline Plan/Profile - CH.5+640 to CH.7+300
Sheet 5 of 11

Drawing Status

For Information

Job No

233985

Drawing No

Figure 5.2.05

Issue

11

Issue



Date

By

Chkd

Appd

Do not scale
\\global\europa\Dublin\jobs\233000\233985-004. Internal\4-02 Drawings\4-02-19 Environmental\Update\2024\EA N6GCRRI6-20-2024 Chapter 5\Figure 5.2.01 to 5.2.11_2024.dwg
© Arup

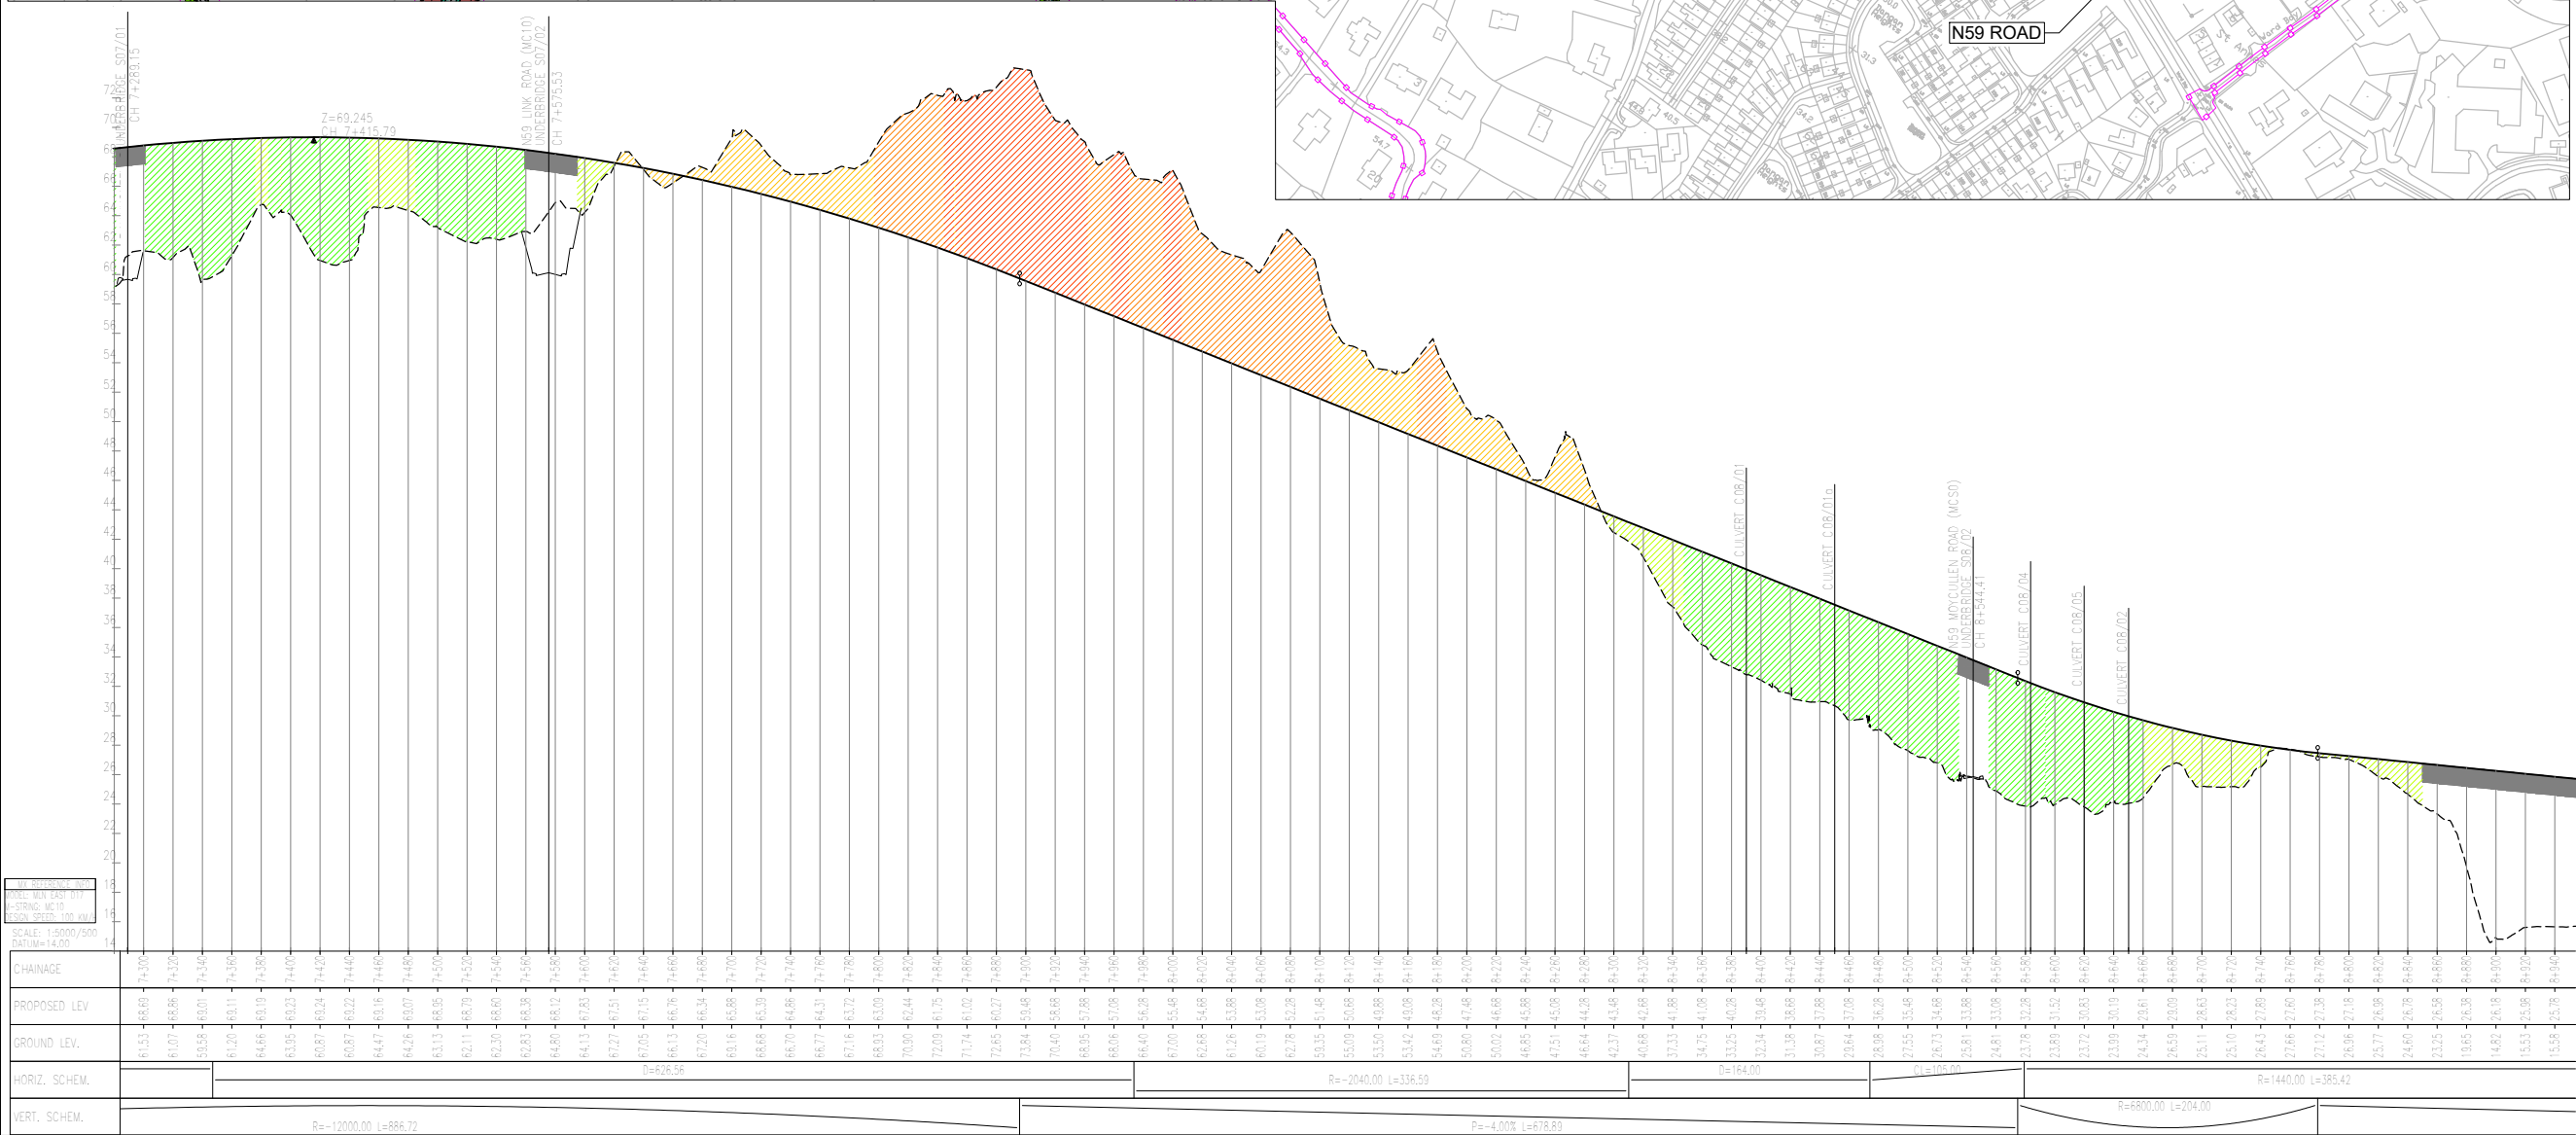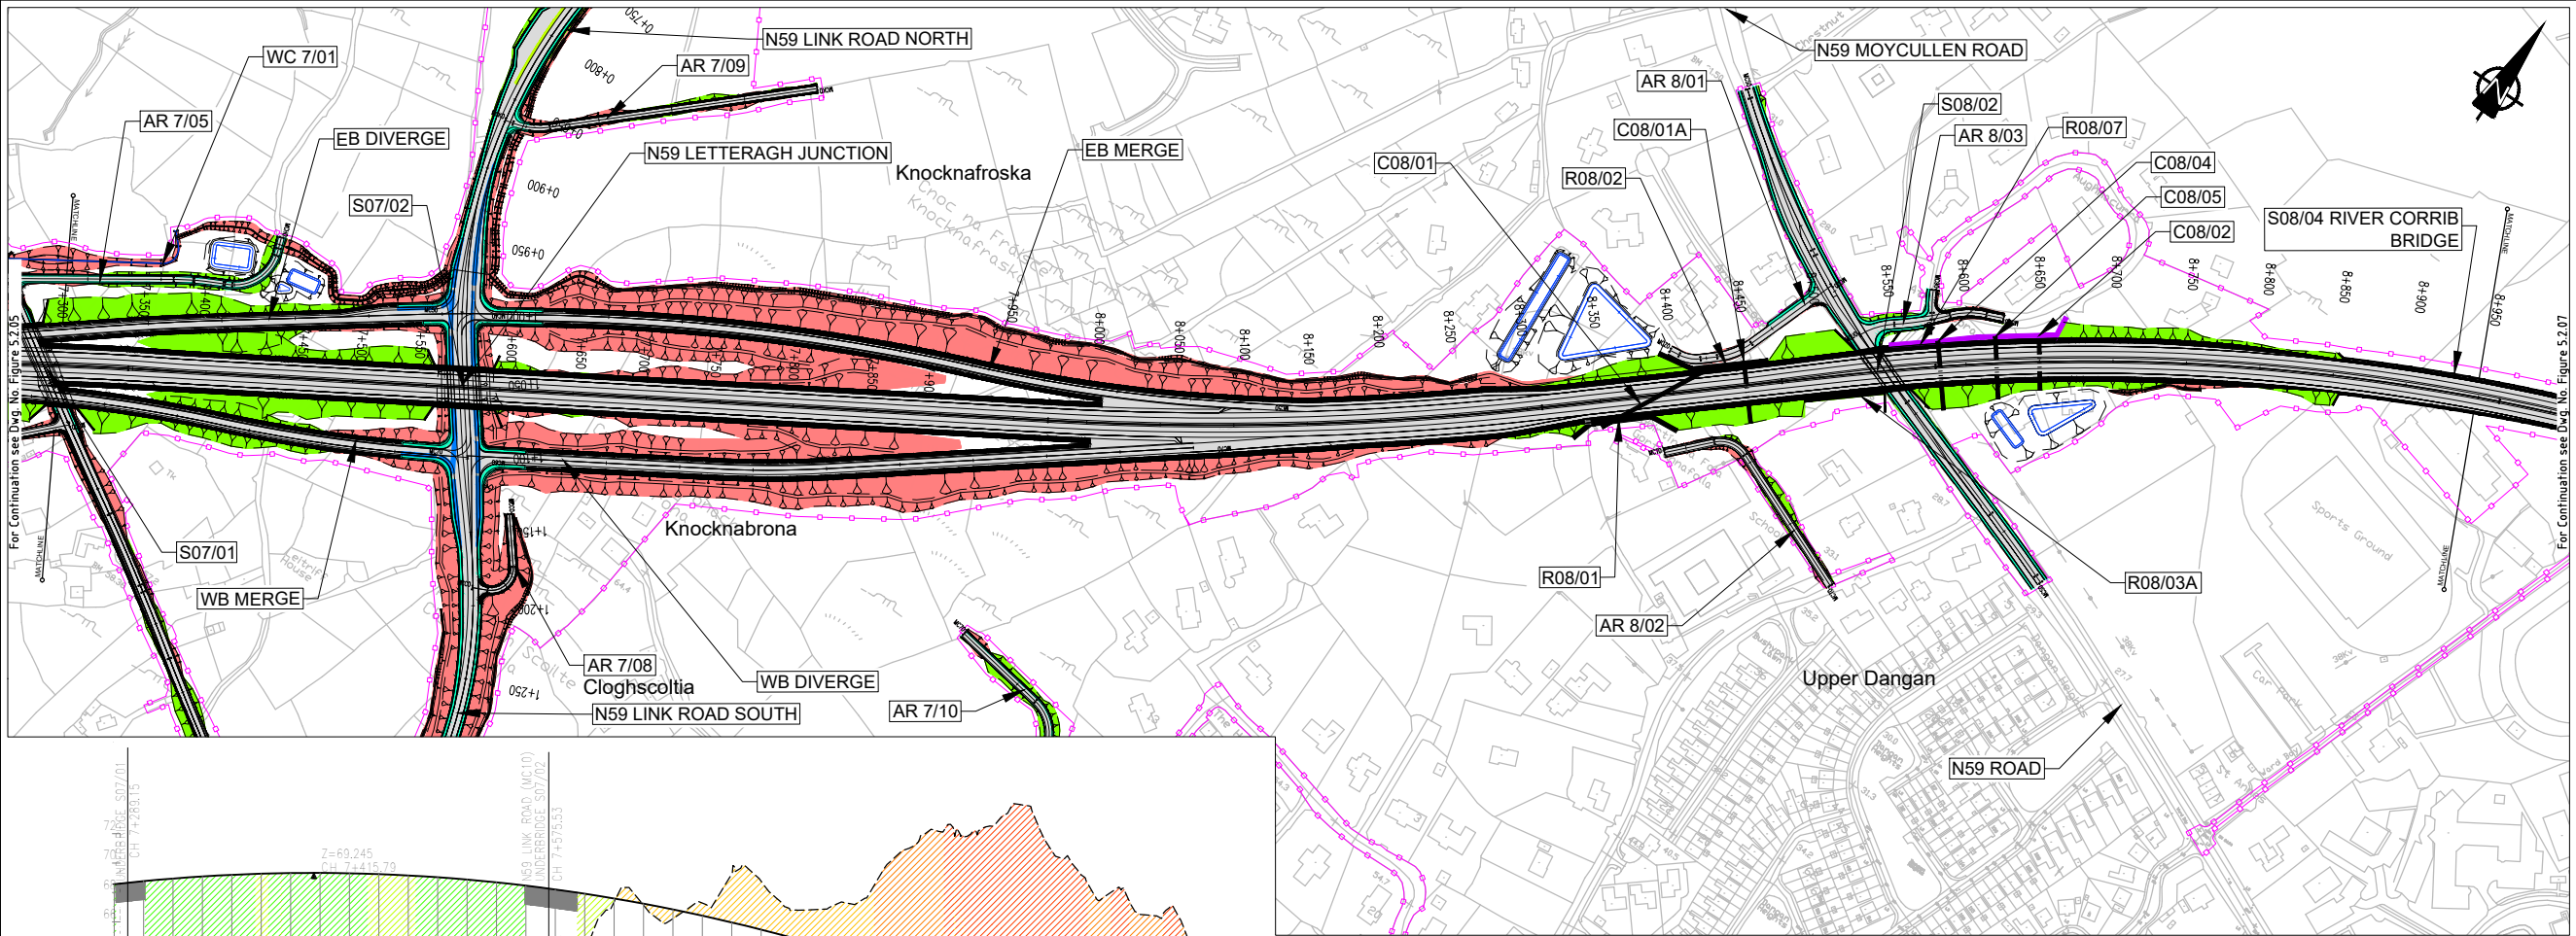

EIA REPORT

Legend:

Plan

City Boundary

Assessment Boundary

Proposed N6 GCRR

Earthworks - Fill

Earthworks - Cut

Proposed Carriageway Pavement

Proposed Grass Verge

Proposed Bus Lane

Proposed Cycleway

Proposed Footpath

Proposed Shared Footpath/Cycleway

Proposed Traffic Island

Structure (S)

Proposed Retaining wall (R)

Proposed Culvert (C)

Proposed Mammal Underpass (C)

Proposed Attenuation Pond / Infiltration Basin / Wetlands

Proposed Stream Diversion

AR

AR - Access Road

WC

WC - Watercourse

Profile

Existing Ground

Proposed Geometry Profile

FILL 15m +

FILL 10m - 15m

FILL 05m - 10m

FILL 00m - 05m

CUT 00m - 05m

CUT 05m - 10m

CUT 10m - 15m

CUT 15m +

LACKAGH TUNNEL & GALWAY RACECOURSE TUNNEL

National Mapping Division of Taithe Éireann. All rights reserved. Licence number CYAL50333446

An Roinn Iompair

Department of Transport

Tionscadal Éireann

Project Ireland 2040

Comhairle Chontae na Gaillimhe

Galway County Council

ARUP

Corporate House

City East Business Park

Ballybrit, Galway, Ireland.

Tel +353 (0)91 460675

www.N6GalwayCity.ie

www.arup.ie

Key Plan

Consultant

Job Title

N6 Galway City Ring Road

Scale

1:2500/1:250 @ A1; 1:5000/1:500 @ A3

Date

February 2025

Drawing Title

Proposed Design Geometry

Mainline Plan/Profile - CH.7+300 to CH.8+950

Sheet 6 of 11

Drawing Status

For Information

Job No

233985

Drawing No



Figure 5.2.06

Issue


11

Do not scale
\\global\europa\Dublin\jobs\233000\233985-004. Internal\4-02 Drawings\4-02-19 Environmental\Update\2024\EA N6GCRRI6-20-2024 Chapter 5\Figure 5.2.01 to 5.2.11_2024.dwg

© Arup

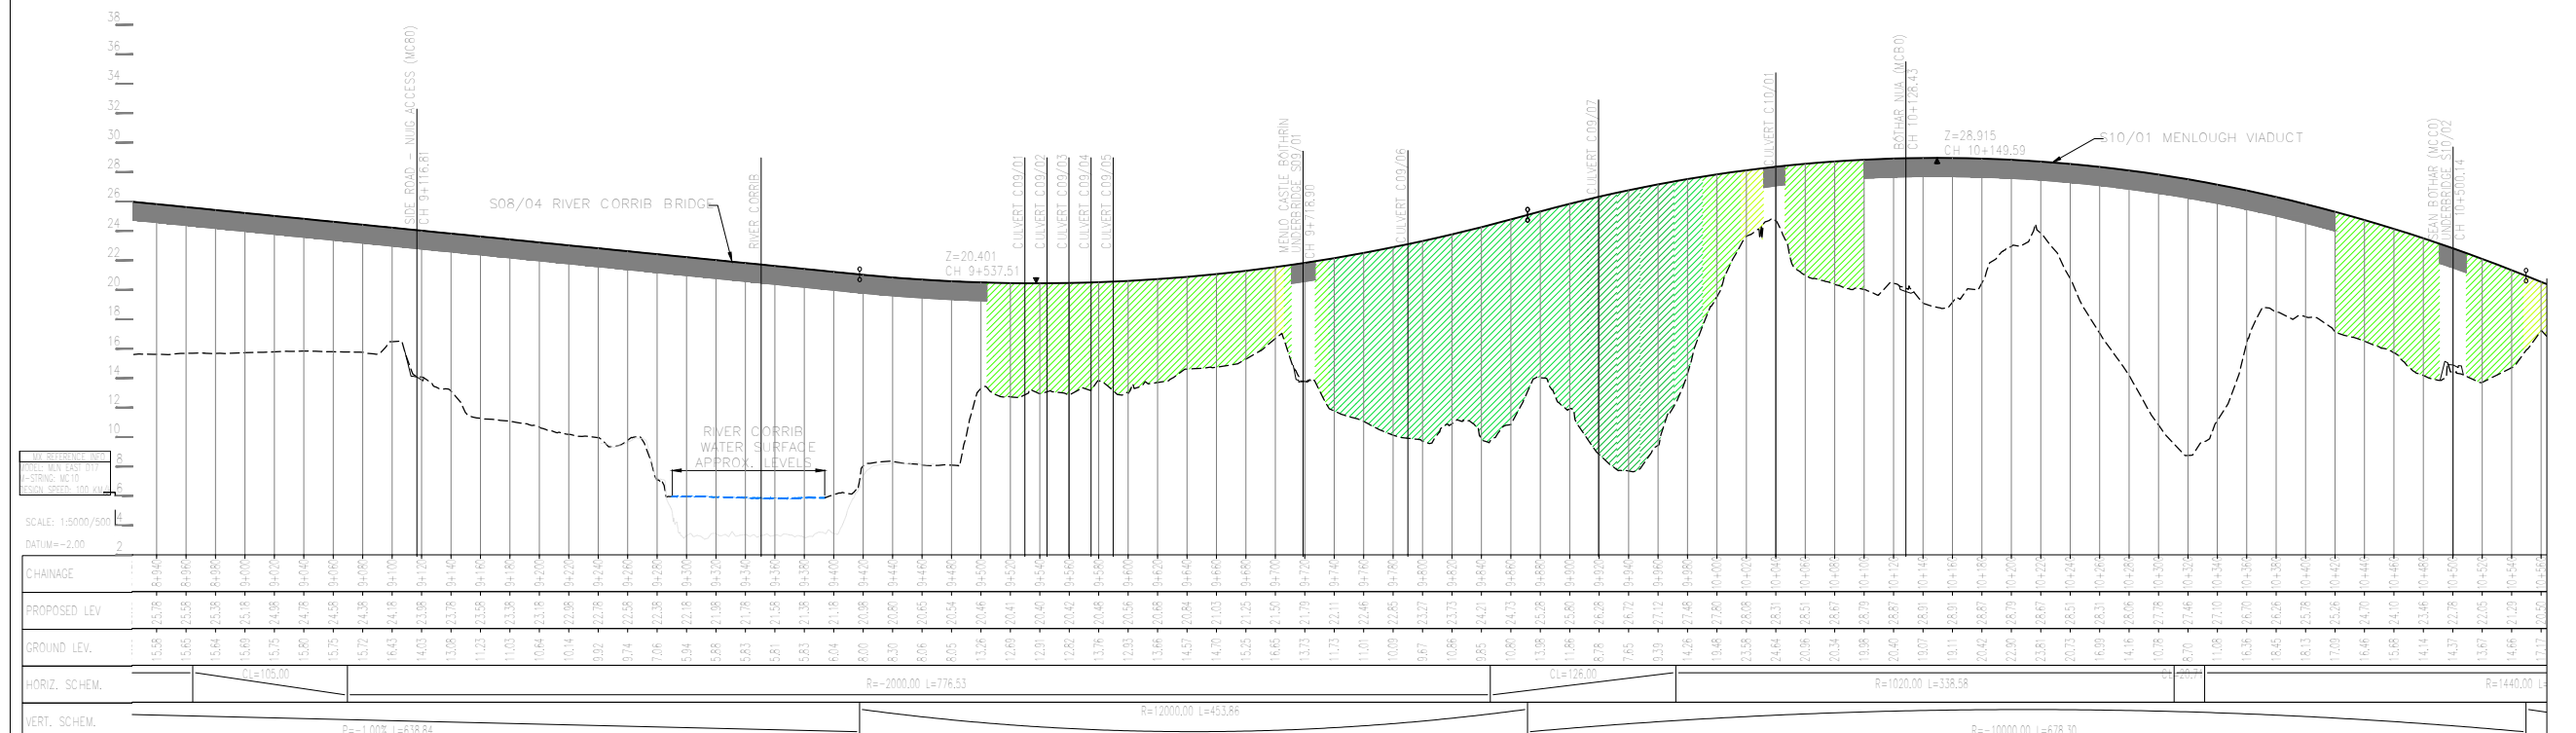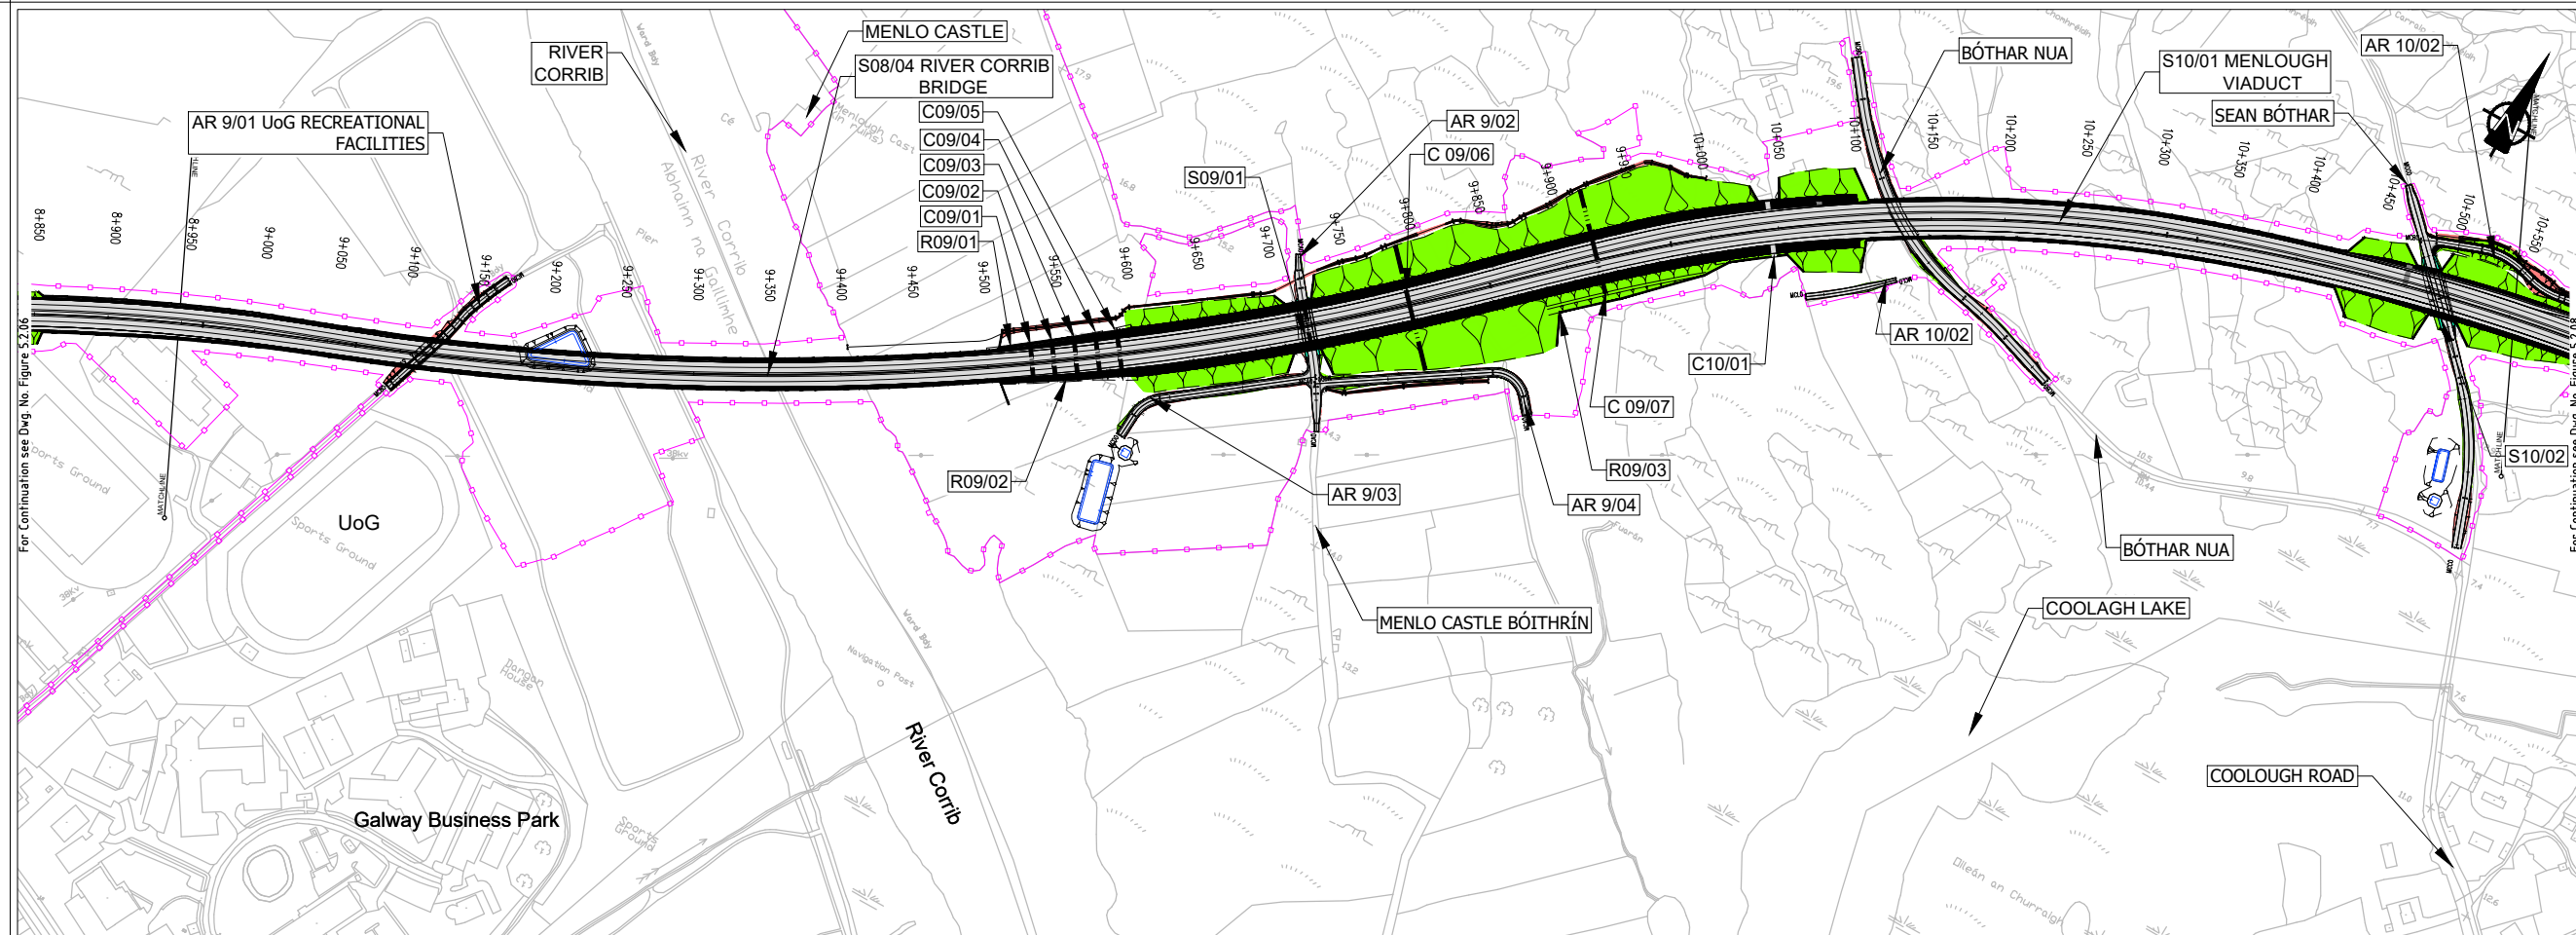

© National Mapping Division of Tailte Éireann. All rights reserved. Licence number CYAL50333446

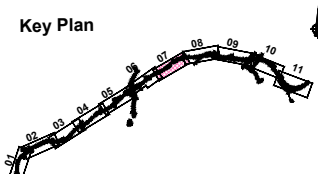

Consultant

ARUP

Corporate House
City East Business Park
Ballyvaughan, Ireland

Tel +353 (0)91 460675
www.N6GalwayCity.ie

Job Title
N6 Galway City Ring Road

Scale 1:2500/1:250 @ A1; 1:5000/1:500 @ A3




Date: February 2025

I1	28/02/2025	SK	EC	MH
Issue	Date	By	Chkd	Appd


Drawing Title
Proposed Design Geometry
 Mainline Plan /Profile - CH.8+950 to CH.10+550
 Sheet 7 of 11

For Information

Job No 233985	Drawing No Figure 5.2.07	Issue 11
-------------------------	------------------------------------	--------------------

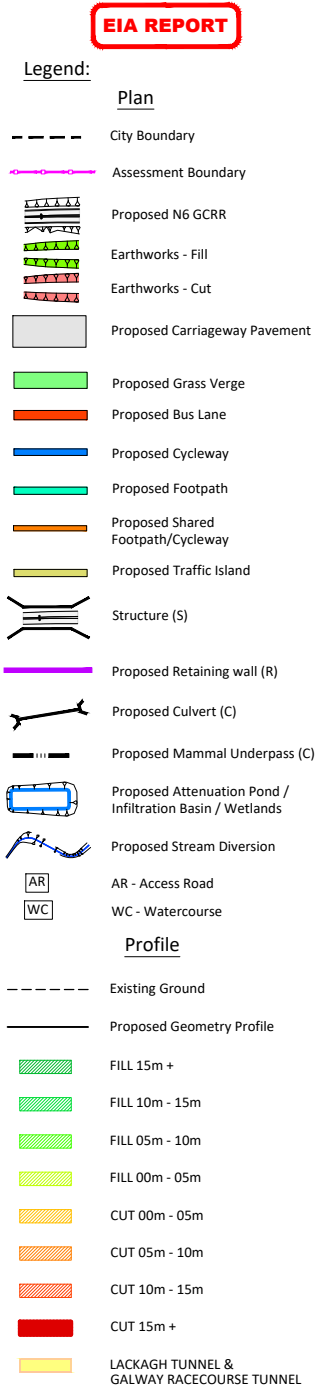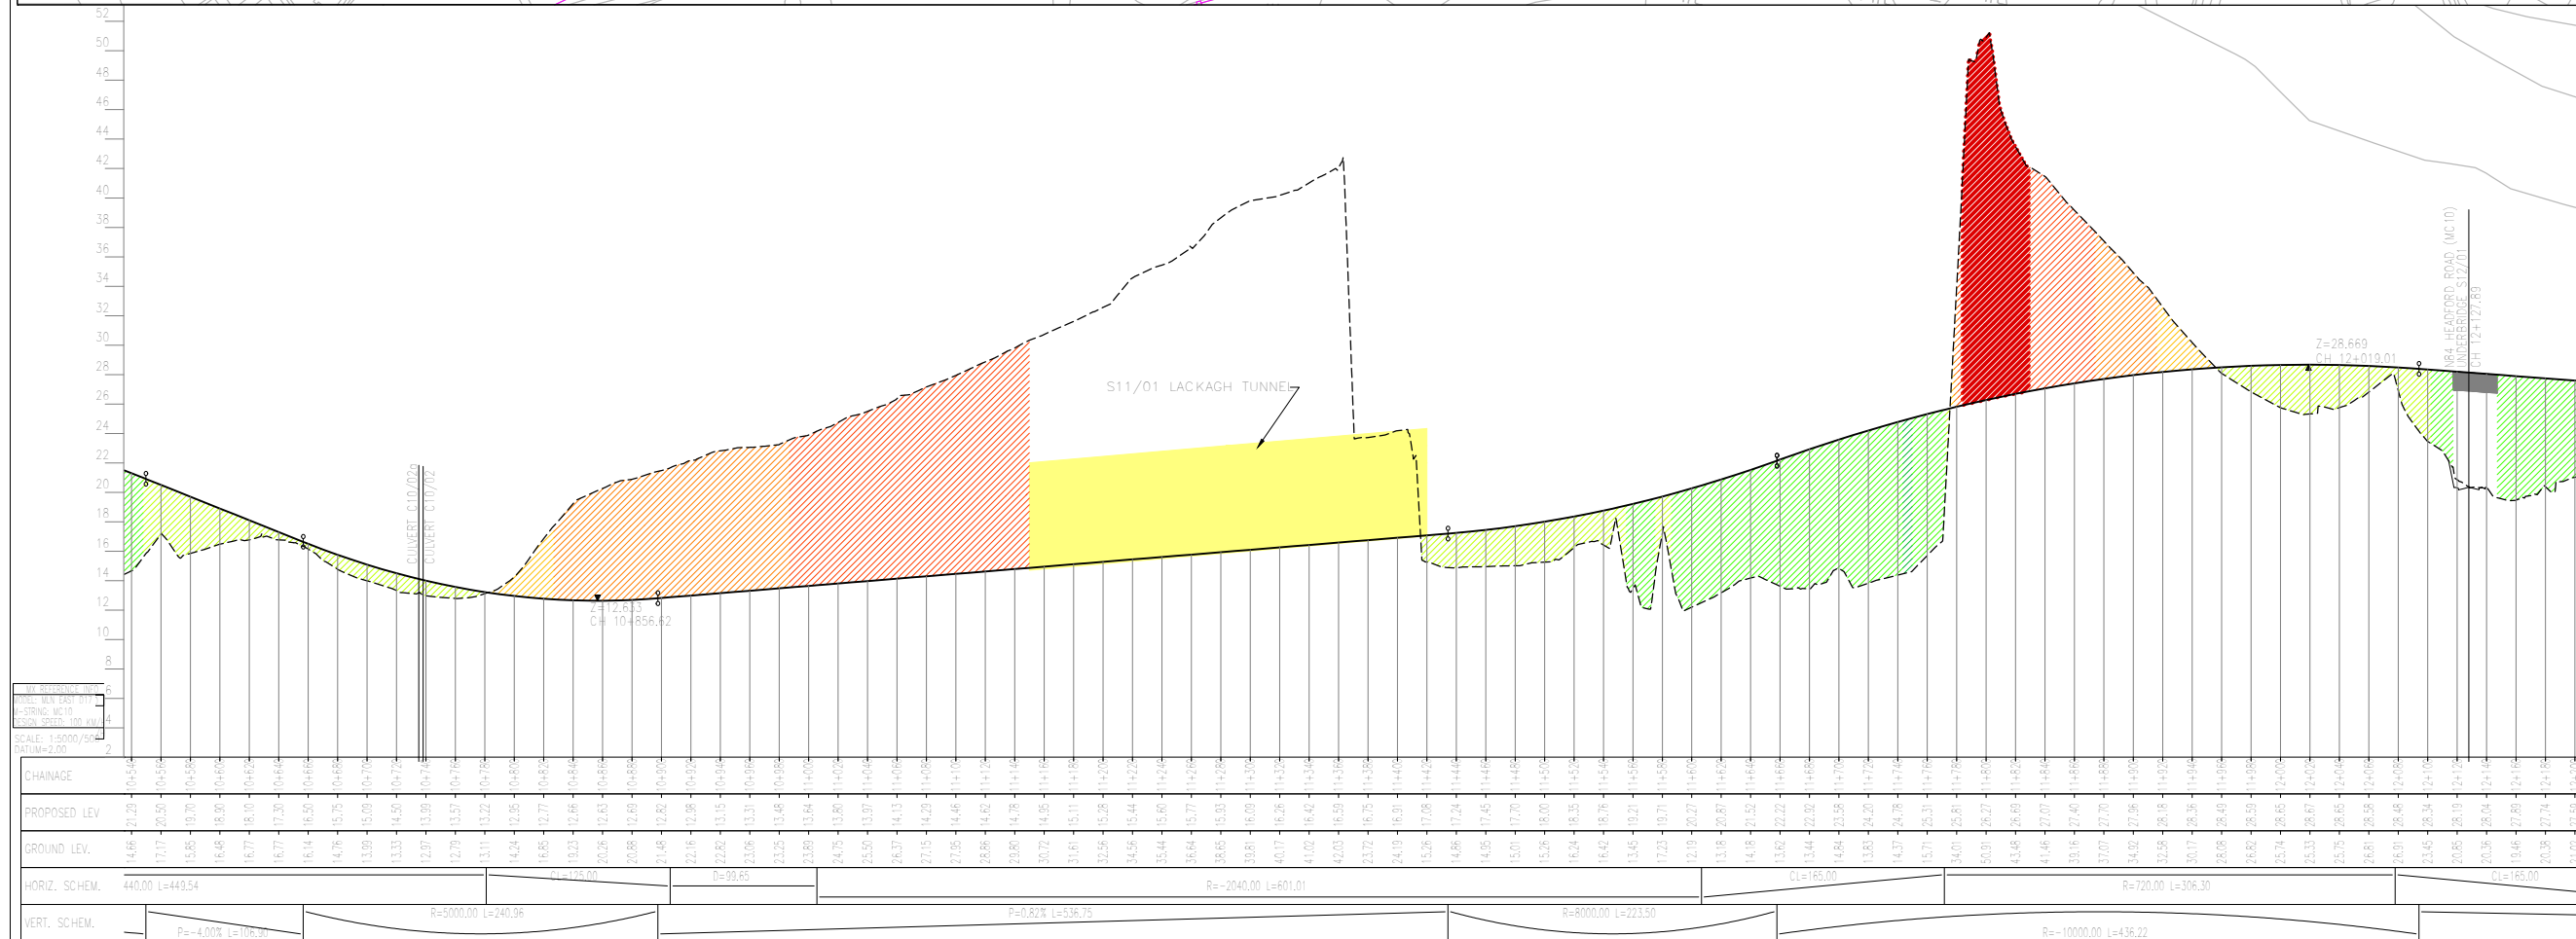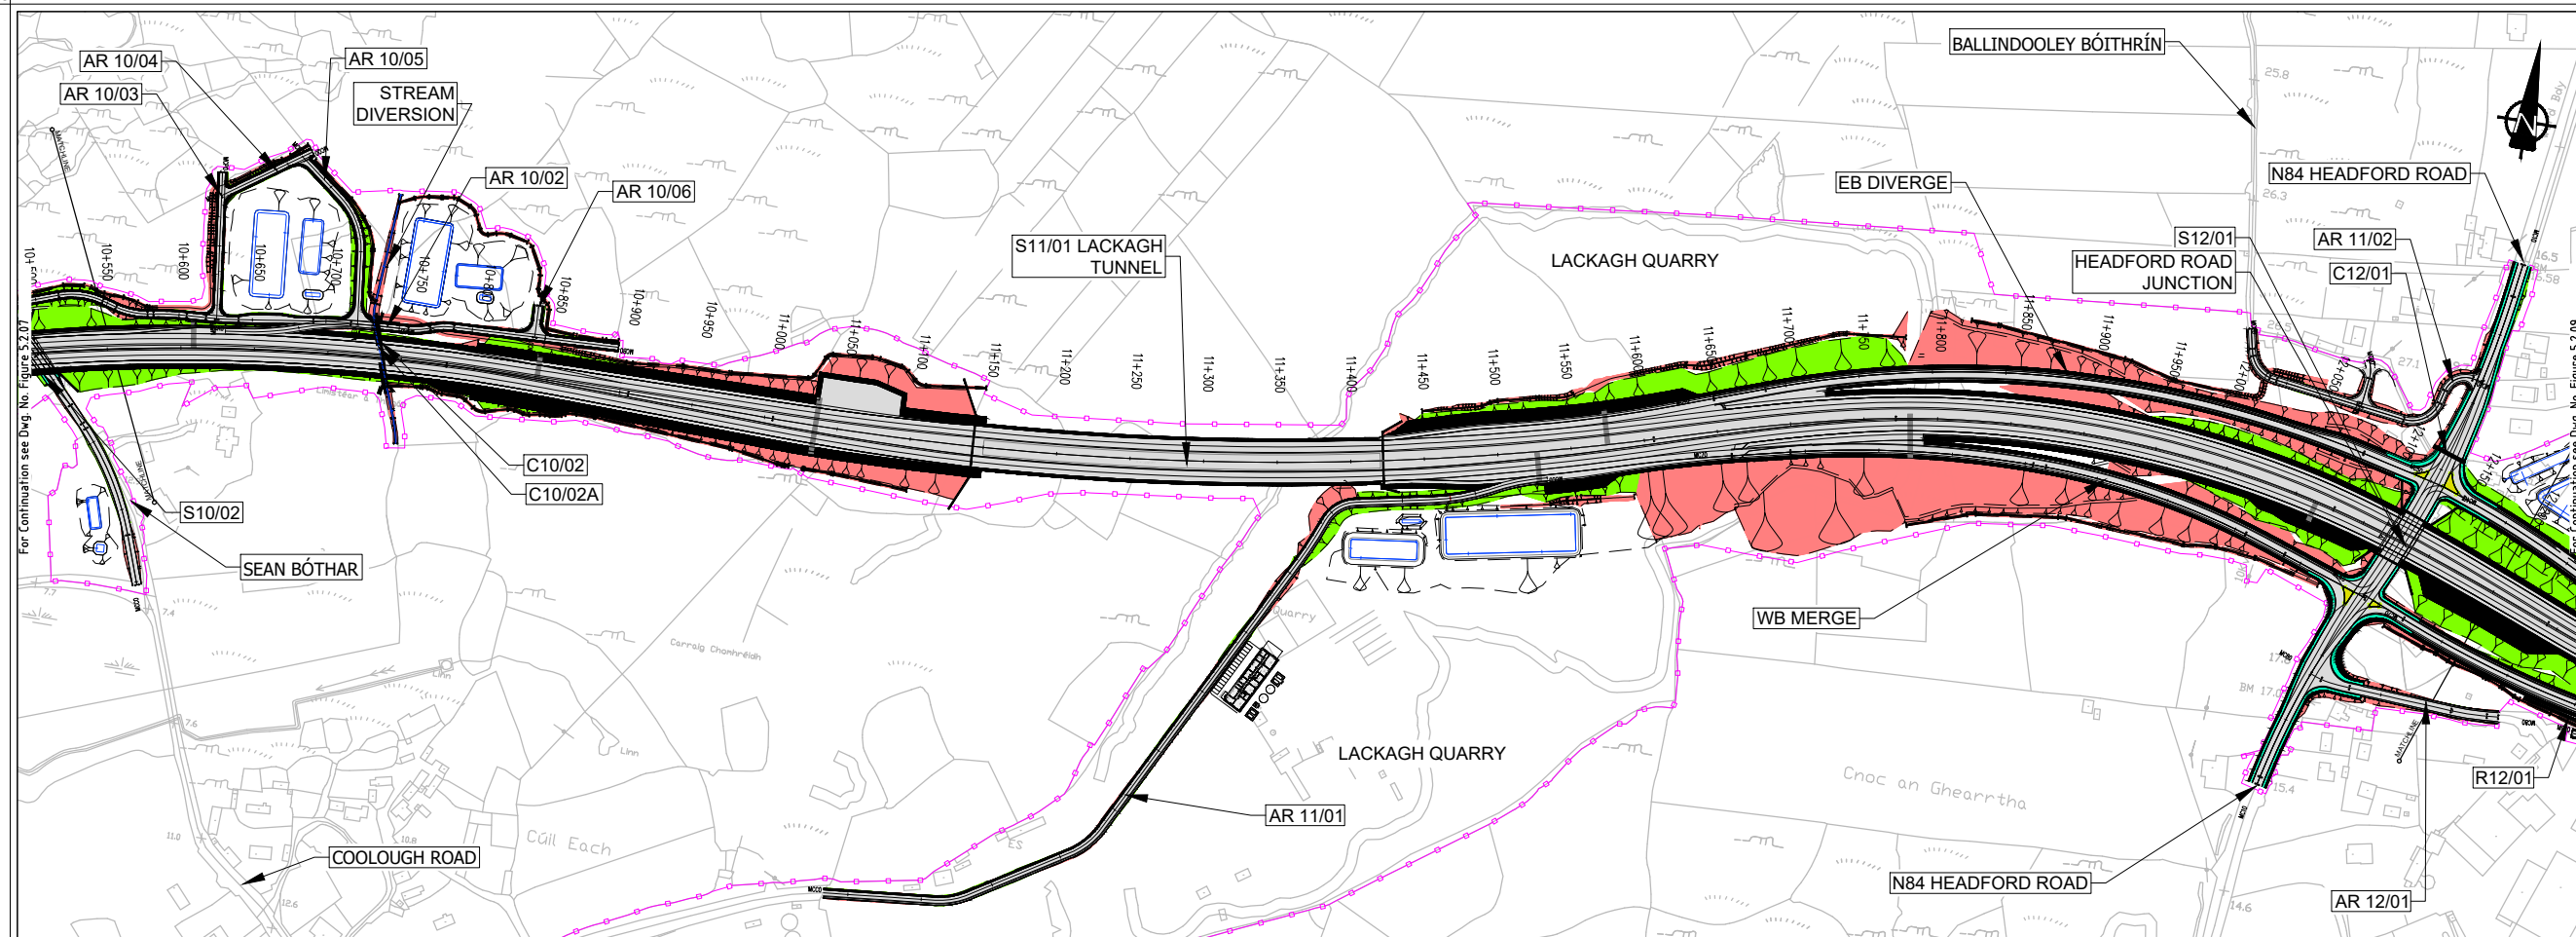

© National Mapping Division of Taithe Éireann. All rights reserved. Licence number CYAL50333446

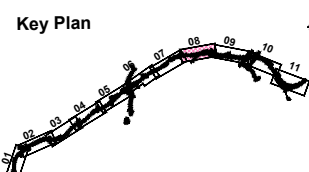

Job Title
N6 Galway City Ring Road

Scale
1:2500/1:250 @ A1; 1:5000/1:500 @ A3

Date: February 2025

Issue	Date	By	Chkd	Appd
I1	28/02/2025	SK	EC	MH

Drawing Title
Proposed Design Geometry
Mainline Plan /Profile - CH.10+550 to CH.12+200
Sheet 8 of 11

Drawing Status
For Information

Job No	Drawing No	Issue
233985	Figure 5.2.08	11

