


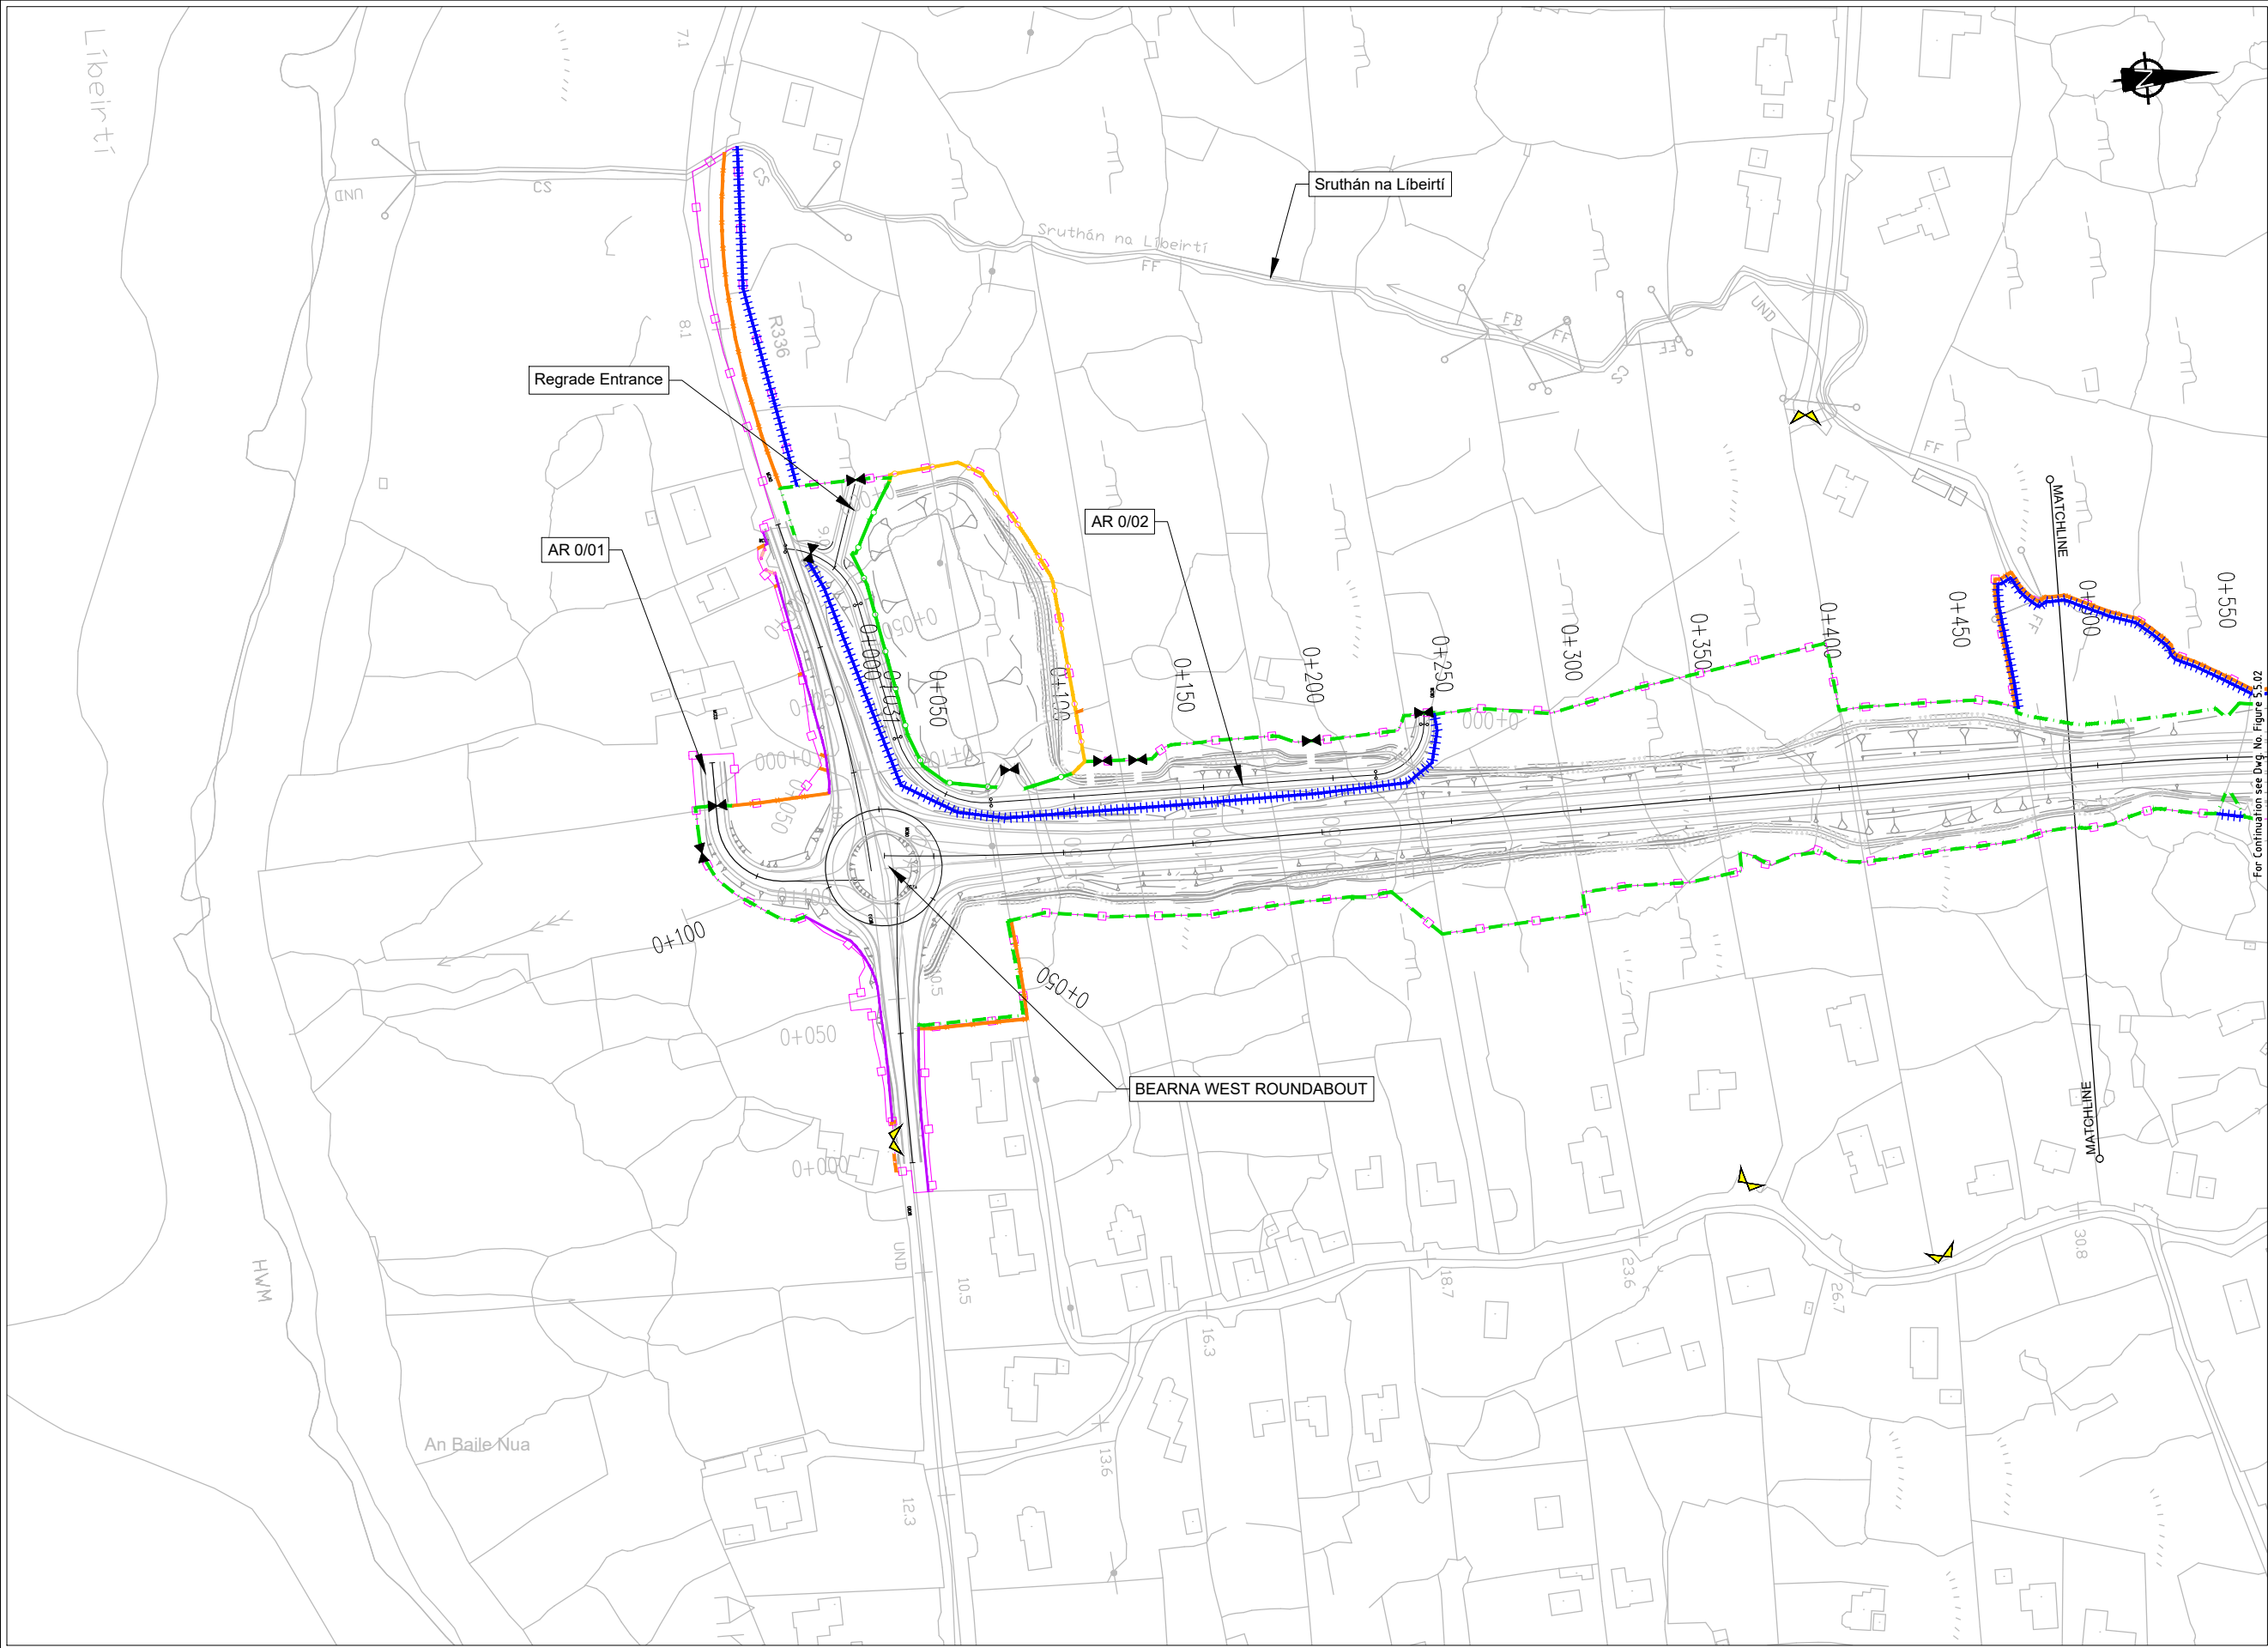

- EIA REPORT**
- Legend:**
- City Boundary
 - Assessment Boundary
 - Proposed N6 GCRR
 - Structure
 - Domestic Entrance
- For Accesses see CC-SCD-02753, CC-SCD-02401, GCRR-SK-C-001
 - Field Entrance
- For Gates see CC-SCD-02754, CC-SCD-00309 to CC-SCD-00311
 - Maintain Existing Access/Gate
 - Blockwork / Stone Wall
 - Retaining Wall
 - Timber Post and Rail to CC-SCD-00301
 - Mammal Resistant Fencing:
- Timber Post and Rail to CC-SCD-00319
 - Paladin Security Fencing
 - Mammal Resistant Paladin Security Fencing
 - Otter Proof Fencing to GCOB-300-D-101
 - Maintain Existing Boundary
 - Stud Fencing Type B to CC-SCD-00322
 - Temporary Fencing

© National Mapping Division of Taoiseach Éireann. All rights reserved. Licence number CYA150333446

Clients

An Roinn Iompair
Department of Transport

Tionscadal Éireann
Project Ireland
2040

Comhairle Chontae na Gaillimhe
Galway County Council

Key Plan

Consultant

ARUP

Corporate House
City East Business Park
Ballybrit, Galway, Ireland.

Tel +353 (0)91 460675
www.N6GalwayCity.ie
www.arup.ie

Job Title

N6 Galway City Ring Road

Scale: 1:2500 @ A3

Date: February 2025

I1	28/02/2025	KJ	MH	EMC
Issue	Date	By	Chkd	Appd


Drawing Title


Proposed Boundary Treatment Details
Plan Layout
Sheet 1 of 30

Drawing Status


For Information

Job No	Drawing No	Issue
233985	Figure 5.5.01	11

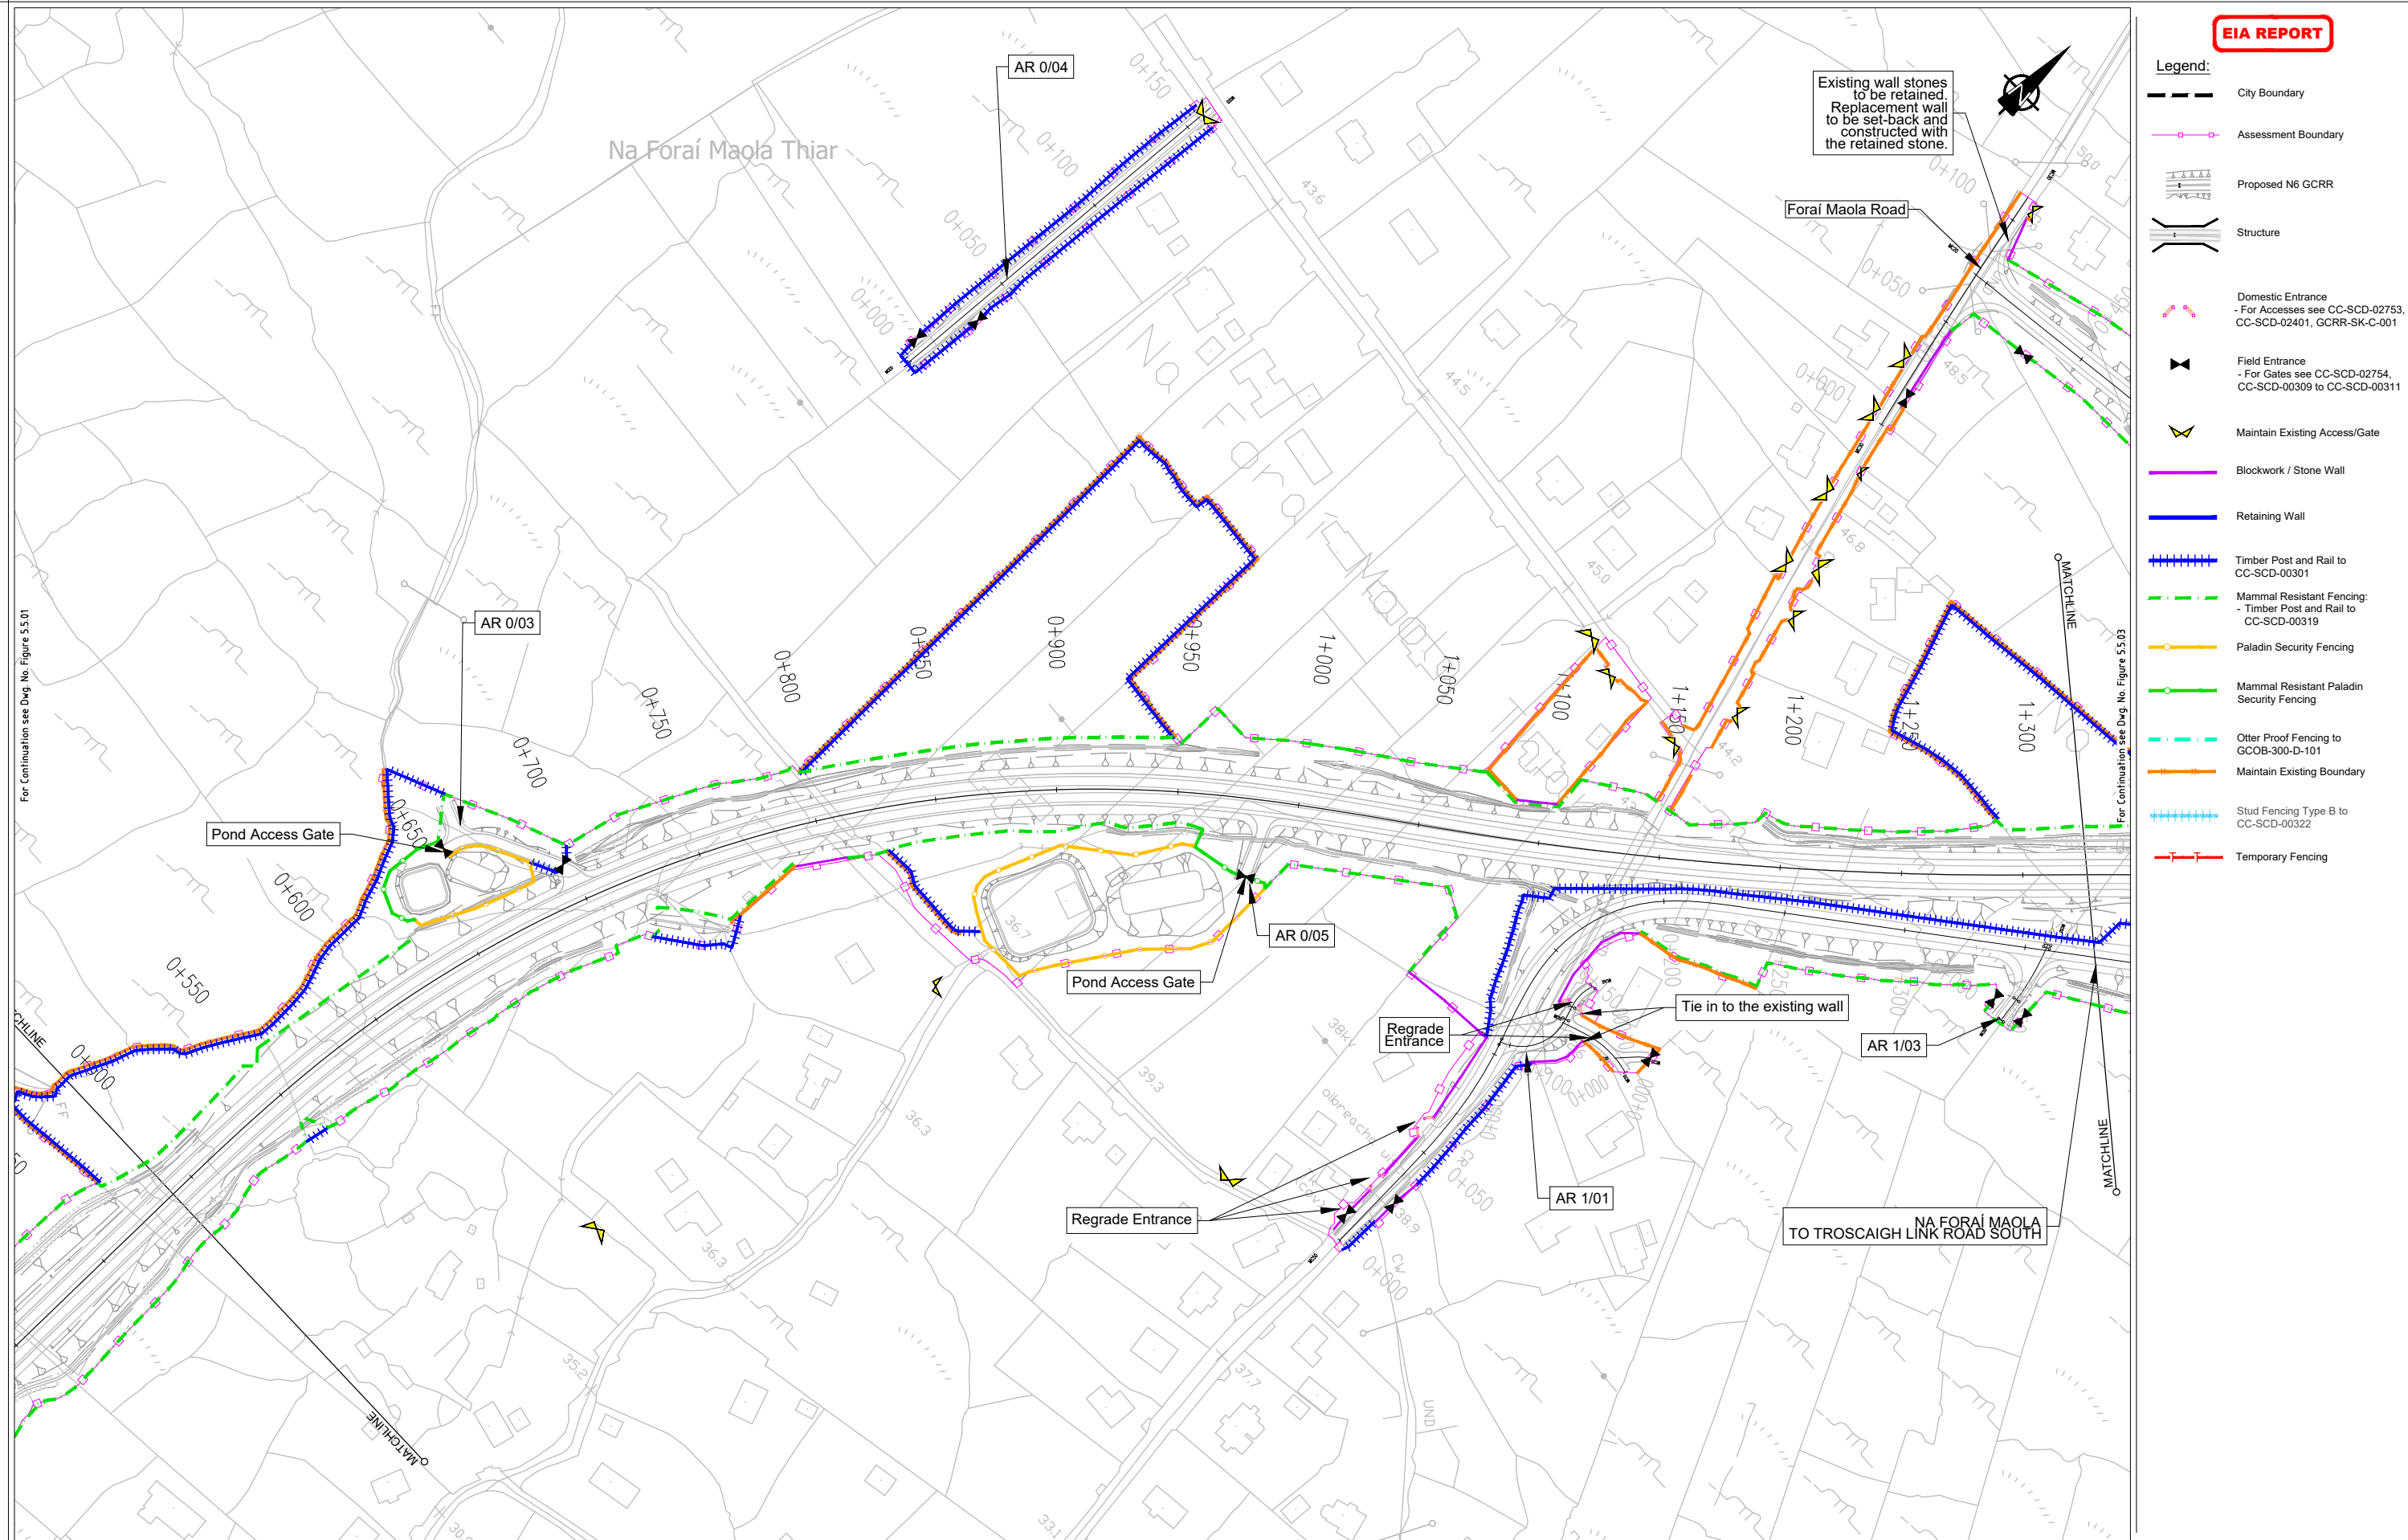

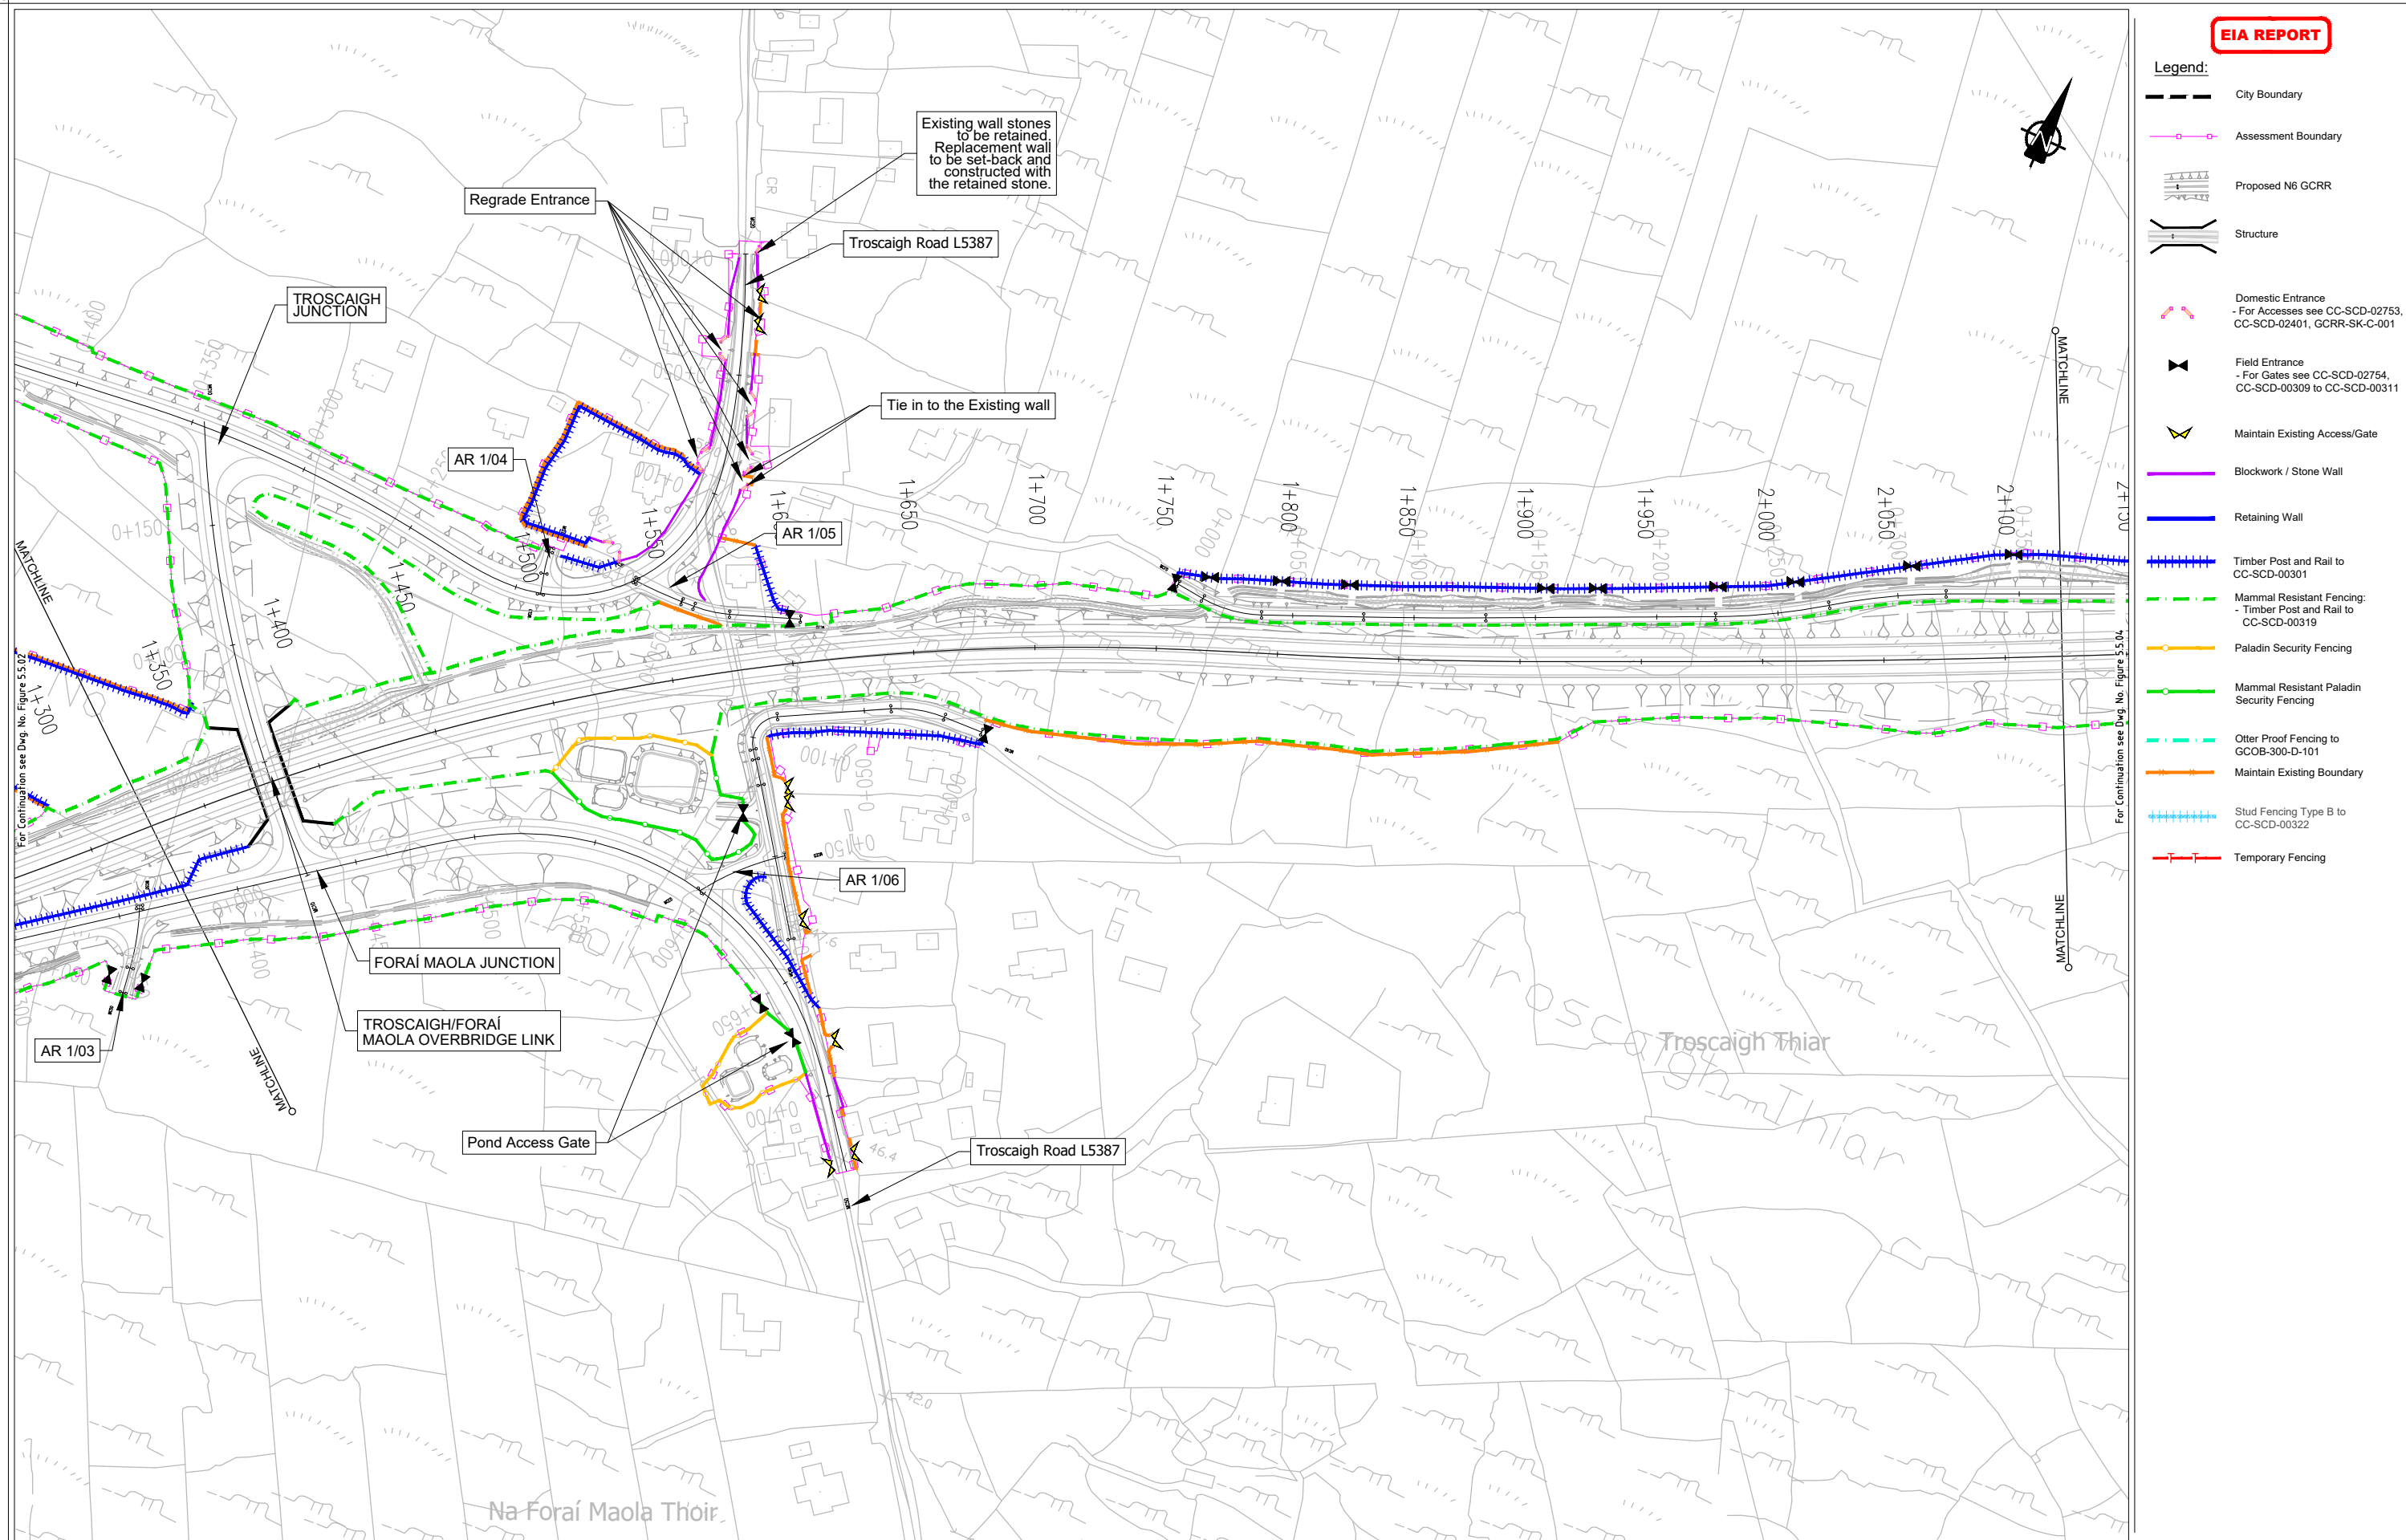

© National Mapping Division of Taoise Éireann. All rights reserved. Licence number CYAL50333446

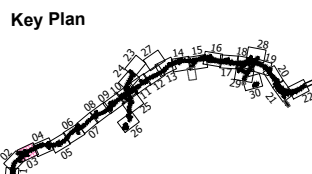

Job Title
N6 Galway City Ring Road

Scale
1:2500 @ A3


Date
February 2025

Issue	Date	By	Chkd	Appd
11	28/02/2025	KJ	MH	EMC

Drawing Title
**Proposed Boundary Treatment Details
Plan Layout
Sheet 3 of 30**

Drawing Status
For Information

Job No 233985	Drawing No Figure 5.5.03	Issue 11
-------------------------	------------------------------------	--------------------

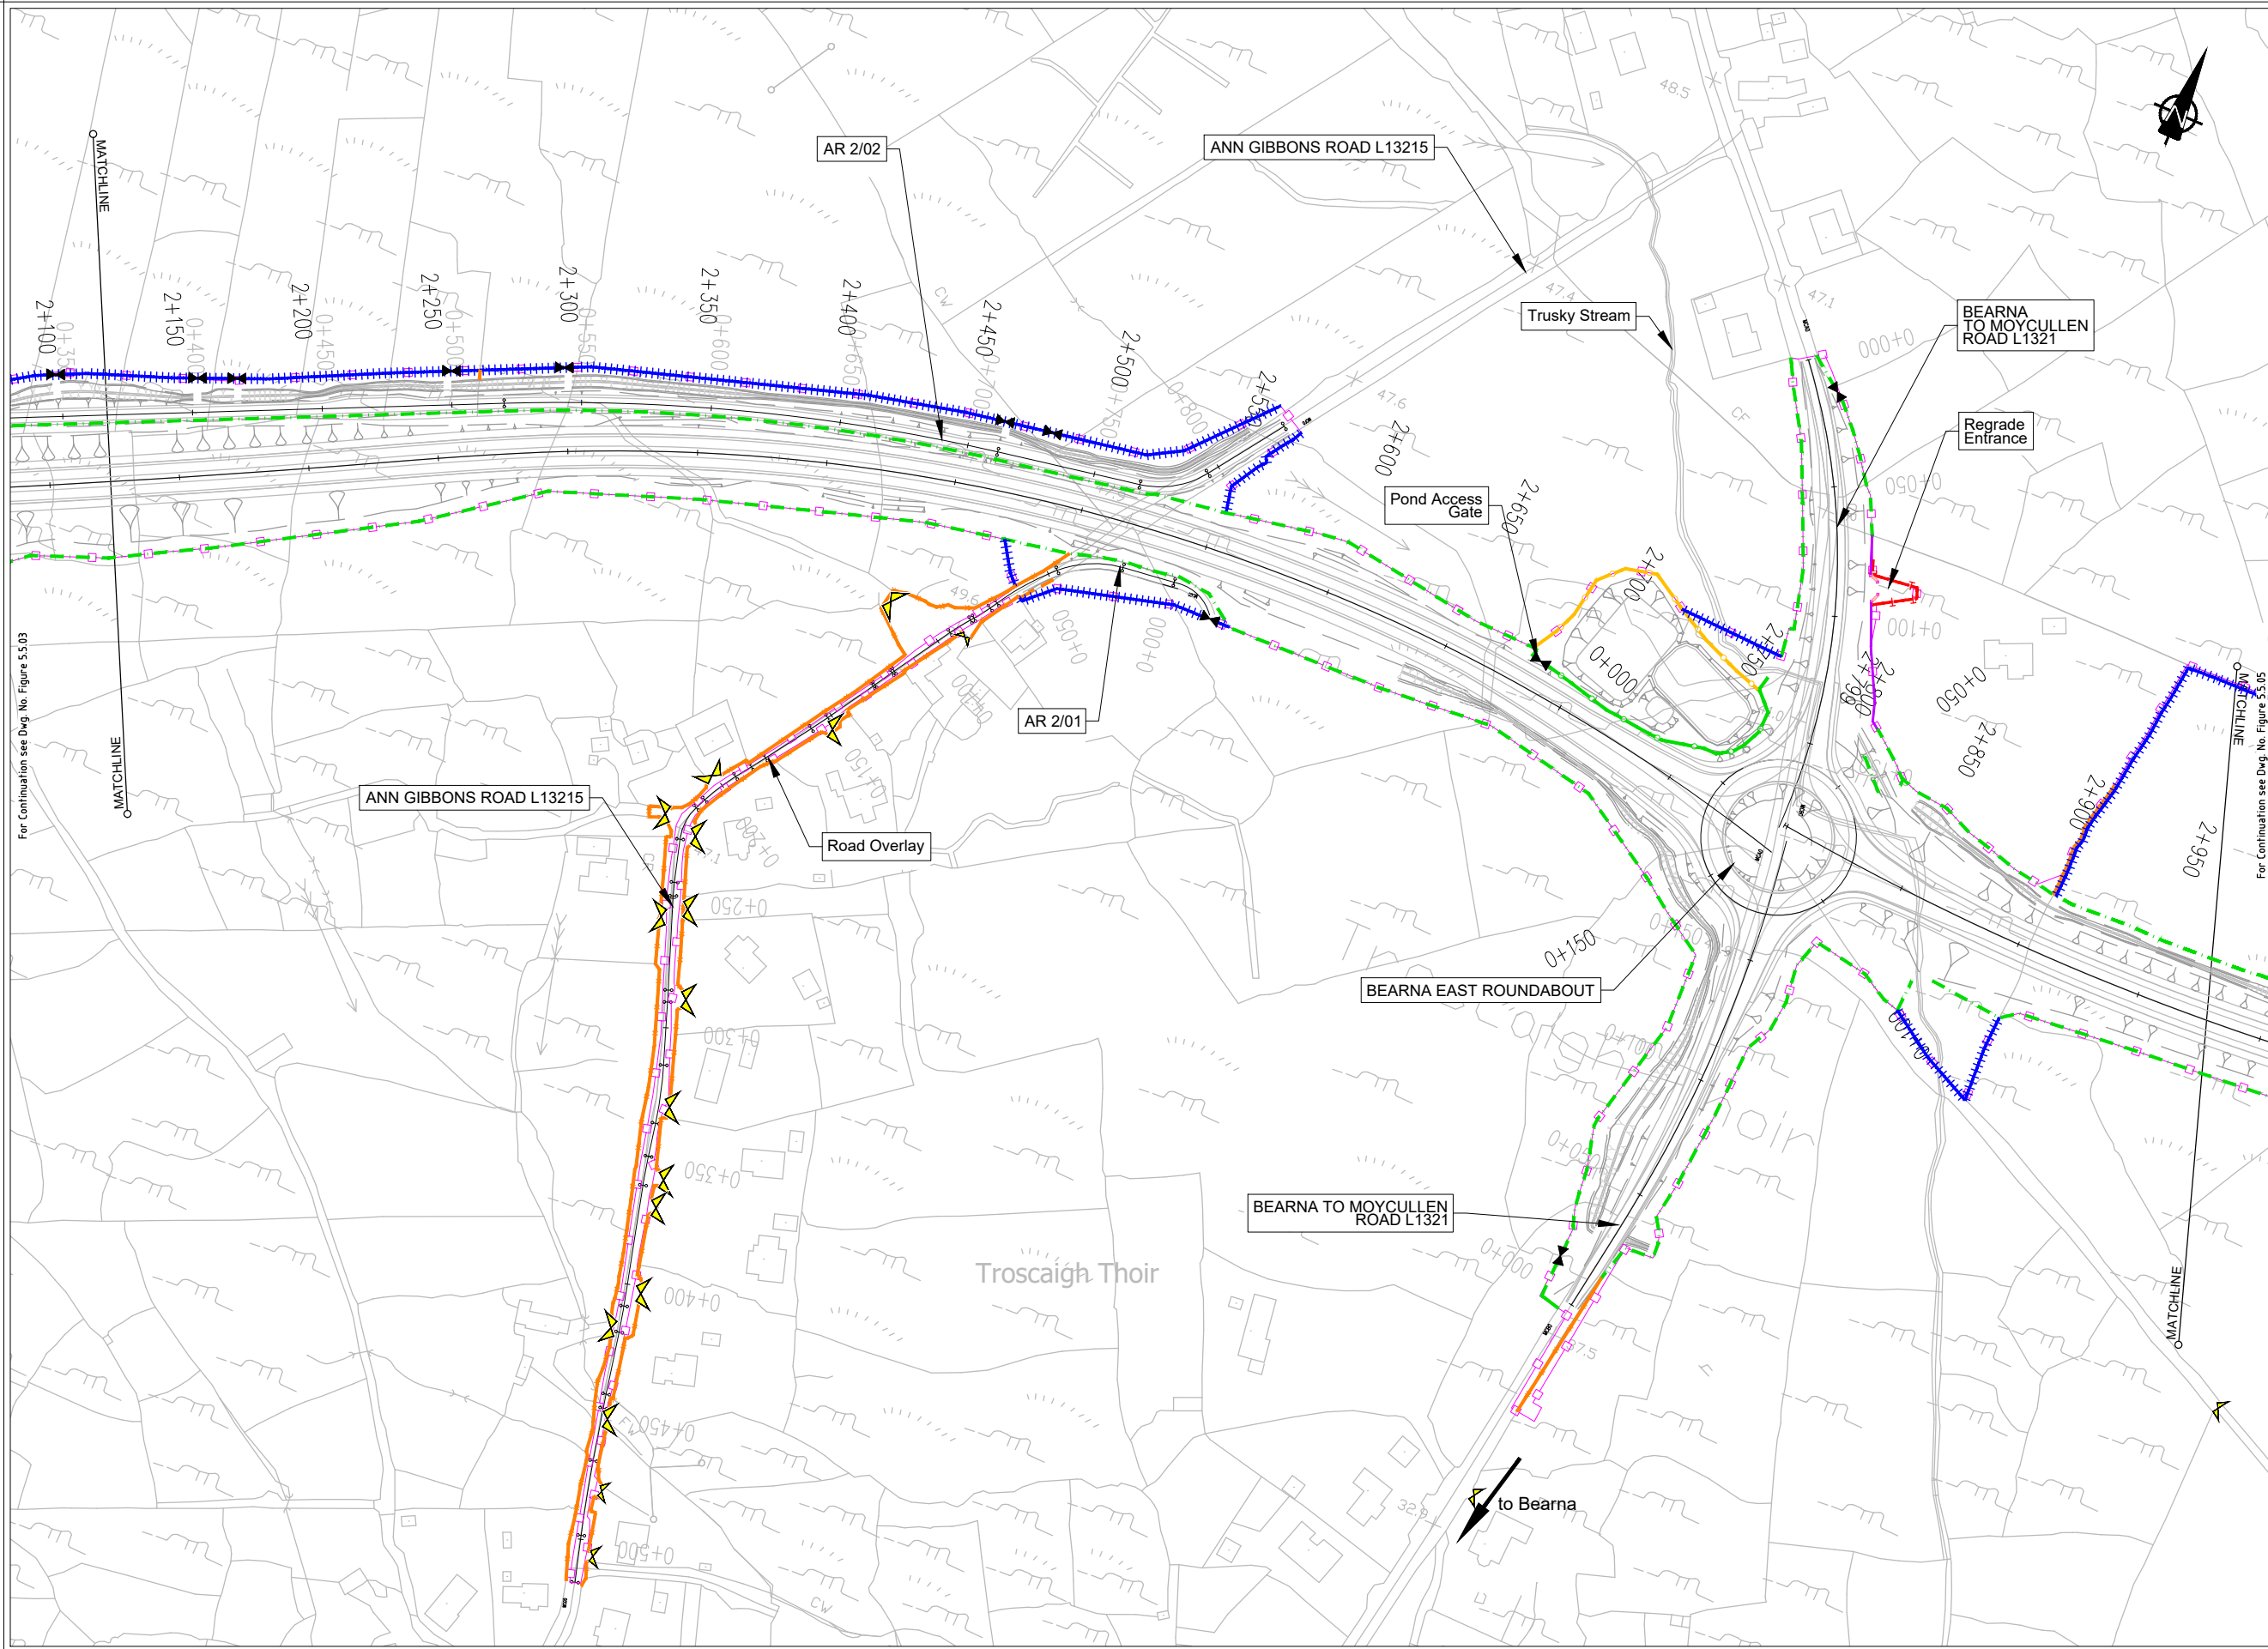

EIA REPORT

Legend:

City Boundary

Assessment Boundary

Proposed N6 GCRR

Structure

Domestic Entrance
- For Accesses see CC-SCD-02753, CC-SCD-02401, GCRR-SK-C-001

Field Entrance
- For Gates see CC-SCD-02754, CC-SCD-00309 to CC-SCD-00311

Maintain Existing Access/Gate

Blockwork / Stone Wall

Retaining Wall

Timber Post and Rail to CC-SCD-00301

Mammal Resistant Fencing:
- Timber Post and Rail to CC-SCD-00319

Paladin Security Fencing

Mammal Resistant Paladin Security Fencing

Otter Proof Fencing to GCOB-300-D-101

Maintain Existing Boundary

Stud Fencing Type B to CC-SCD-00322

Temporary Fencing

Clients

An Roinn Iompair
Department of Transport

Tionscatal Eireann
Project Ireland 2040

Comhairle Chontae na Gaillimhe
Galway County Council

TII

Key Plan

ARUP

Corporate House
City East Business Park
Ballybrit, Galway, Ireland.

Tel +353 (0)91 460675
www.N6GalwayCity.ie
www.arup.ie

Job Title

N6 Galway City Ring Road

Scale

1:2500 @ A3

Date:

February 2025

Drawing Title

Proposed Boundary Treatment Details
Plan Layout
Sheet 4 of 30

Drawing Status

For Information

Job No

233985

Drawing No

Figure 5.5.04


Issue

11

Do not scale

\\global\europa\Dublin\jobs\233000\233985-004 - Internal\4-02 Drawings\4-02-19 Environmental\Update\2024\EIA N6GCRR\6-20-2024 Chapter 5\Figure 5.5.01 to 5.5.30_2024.dwg

© Arup

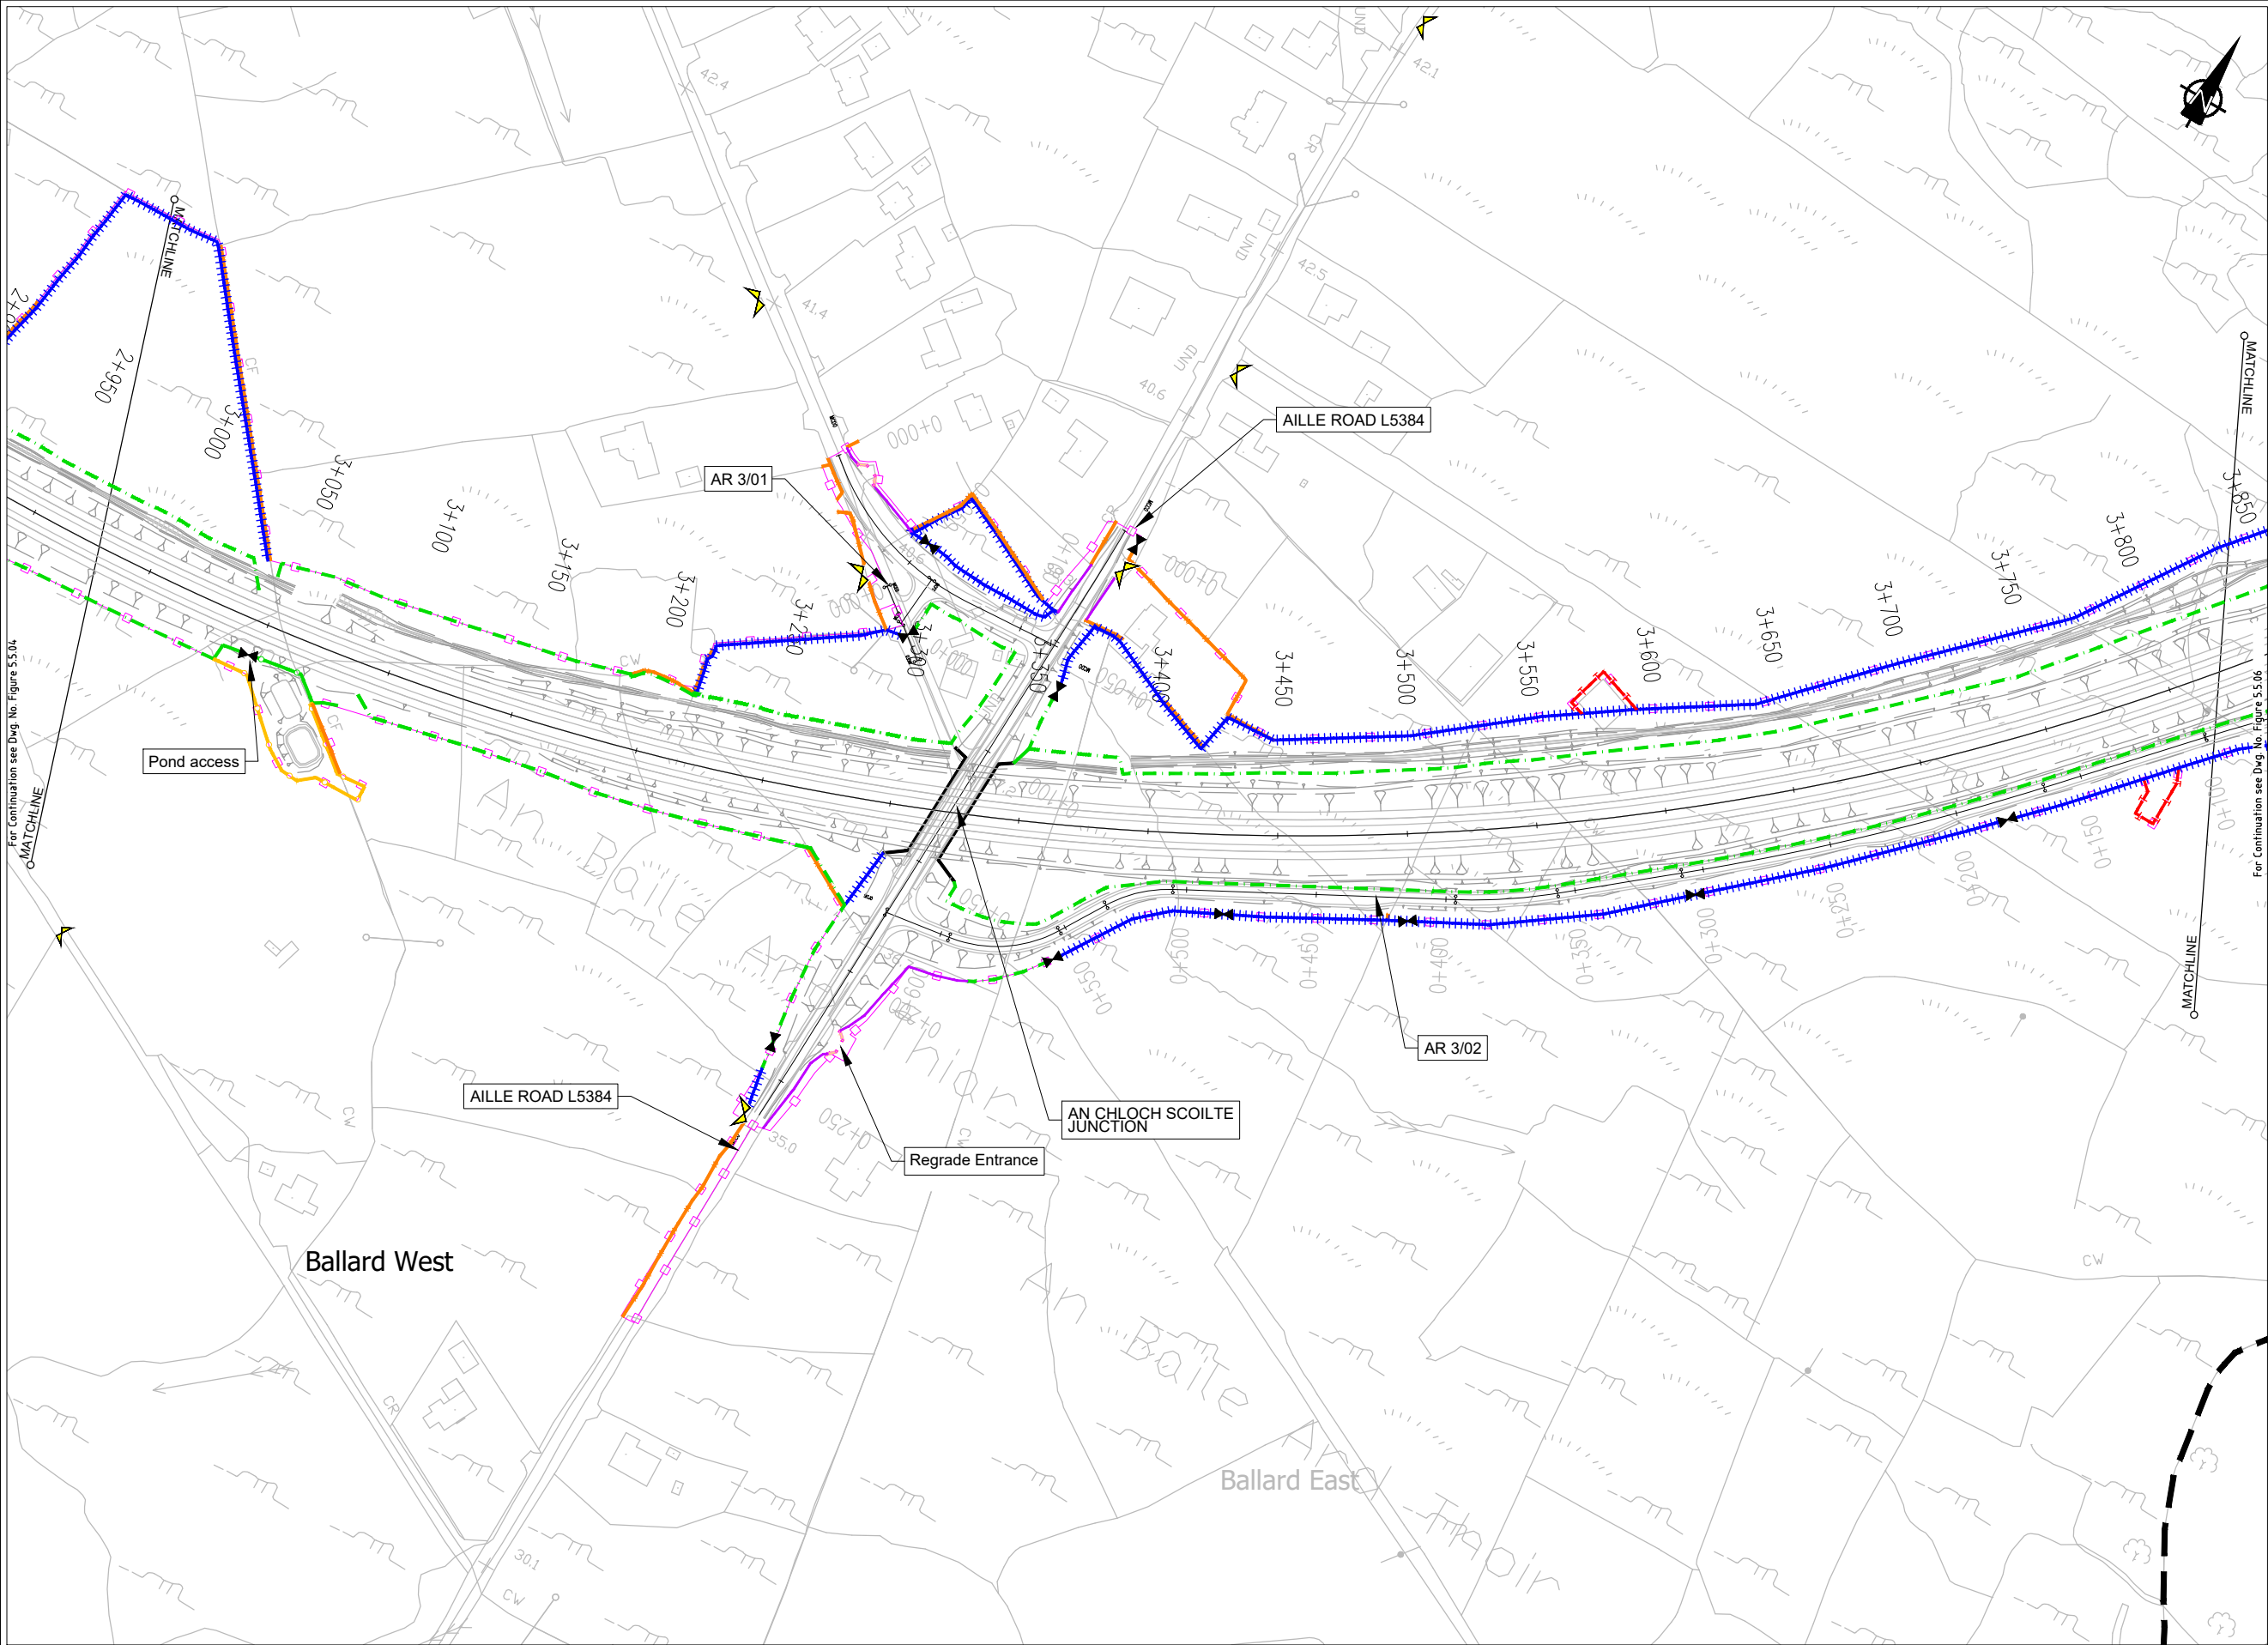

EIA REPORT

Legend:

City Boundary

Assessment Boundary

Proposed N6 GCRR

Structure

Domestic Entrance
- For Accesses see CC-SCD-02753, CC-SCD-02401, GCRR-SK-C-001

Field Entrance
- For Gates see CC-SCD-02754, CC-SCD-00309 to CC-SCD-00311

Maintain Existing Access/Gate

Blockwork / Stone Wall

Retaining Wall

Timber Post and Rail to CC-SCD-00301

Mammal Resistant Fencing:
- Timber Post and Rail to CC-SCD-00319

Paladin Security Fencing

Mammal Resistant Paladin Security Fencing

Otter Proof Fencing to GCOB-300-D-101

Maintain Existing Boundary

Stud Fencing Type B to CC-SCD-00322

Temporary Fencing

Clients

An Roinn Iompair
Department of Transport

Tionscatal Eireann
Project Ireland 2040

Comhairle Chontae na Gaillimhe
Galway County Council

TII

Key Plan

Consultant

ARUP

Corporate House
City East Business Park
Ballybrit, Galway, Ireland.

Tel +353 (0)91 460675
www.N6GalwayCity.ie
www.arup.ie

Job Title

N6 Galway City Ring Road

Scale

1:2500 @ A3

Date:

February 2025

I1

28/02/2025

KJ

MH

EMC

Issue

Date

By

Chkd

Appd

Drawing Title

Proposed Boundary Treatment Details
Plan Layout
Sheet 5 of 30

Drawing Status

For Information

Job No

233985

Drawing No

Figure 5.5.05


Issue

11

Do not scale

\\global\europa\dublin\jobs\233000\233985-004. Internal\4-02 Drawings\4-02-19 Environmental\Update\2024\EA N6GCRR\6-20-2024 Chapter 5\Figure 5.5.01 to 5.5.30_2024.dwg

© Arup

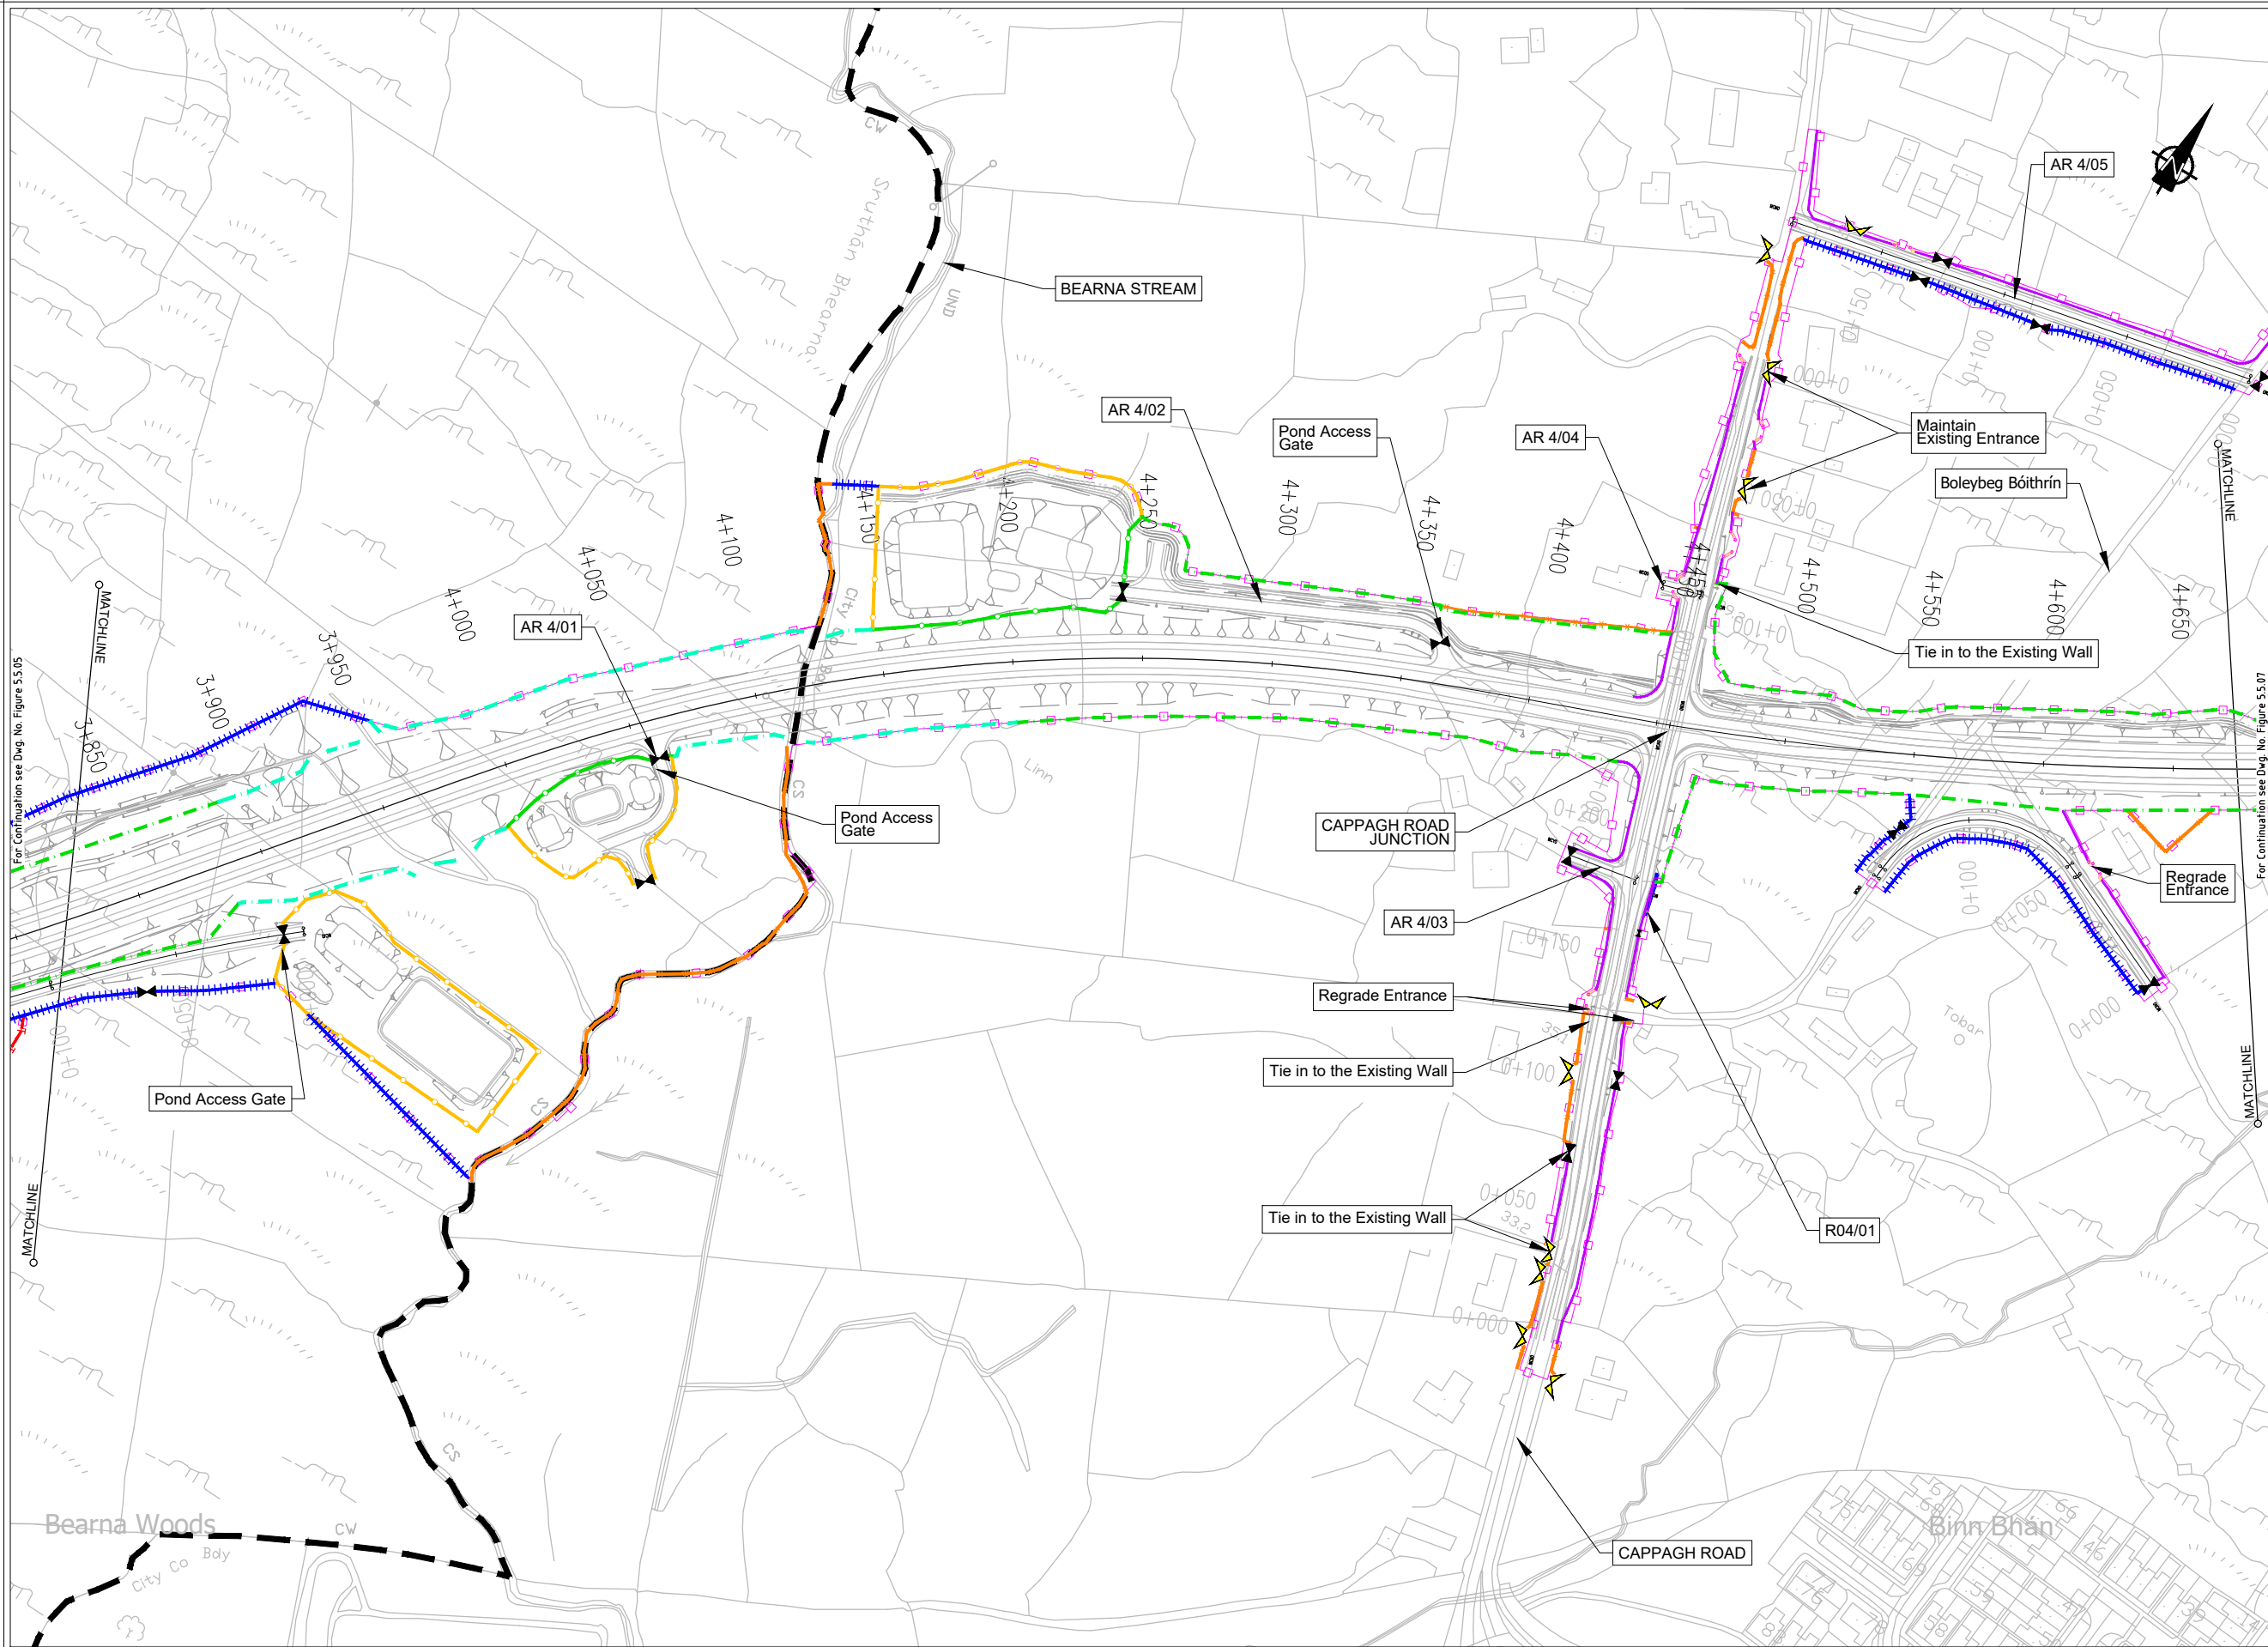

EIA REPORT

Legend:

- City Boundary
- Assessment Boundary
- Proposed N6 GCRR
- Structure
- Domestic Entrance
- For Accesses see CC-SCD-02753, CC-SCD-02401, GCRR-SK-C-001
- Field Entrance
- For Gates see CC-SCD-02754, CC-SCD-00309 to CC-SCD-00311
- Maintain Existing Access/Gate
- Blockwork / Stone Wall
- Retaining Wall
- Timber Post and Rail to CC-SCD-00301
- Mammal Resistant Fencing:
- Timber Post and Rail to CC-SCD-00319
- Paladin Security Fencing
- Mammal Resistant Paladin Security Fencing
- Otter Proof Fencing to GCOB-300-D-101
- Maintain Existing Boundary
- Stud Fencing Type B to CC-SCD-00322
- Temporary Fencing

© National Mapping Division of Taoise Éireann. All rights reserved. Licence number CYA150333446

Clients

An Roinn Iompair
Department of Transport

Tionscadal Éireann
Project Ireland
2040

Galway City
Transport Project

Comhairle Chontae na Gaillimhe
Galway County Council

TII
Bonnasraíocht le hEireann
Transport Infrastructure Ireland



Consultant

ARUP

Corporate House
City East Business Park
Ballybrit, Galway, Ireland.

Tel +353 (0)91 460675
www.N6GalwayCity.ie
www.arup.ie

Job Title

N6 Galway City Ring Road

Scale: 1:2500 @ A3

Date: February 2025

I1	28/02/2025	KJ	MH	EMC
Issue	Date	By	Chkd	Appd


Drawing Title

**Proposed Boundary Treatment Details
Plan Layout
Sheet 6 of 30**

Drawing Status

For Information

Job No	Drawing No	Issue
233985	Figure 5.5.06	11

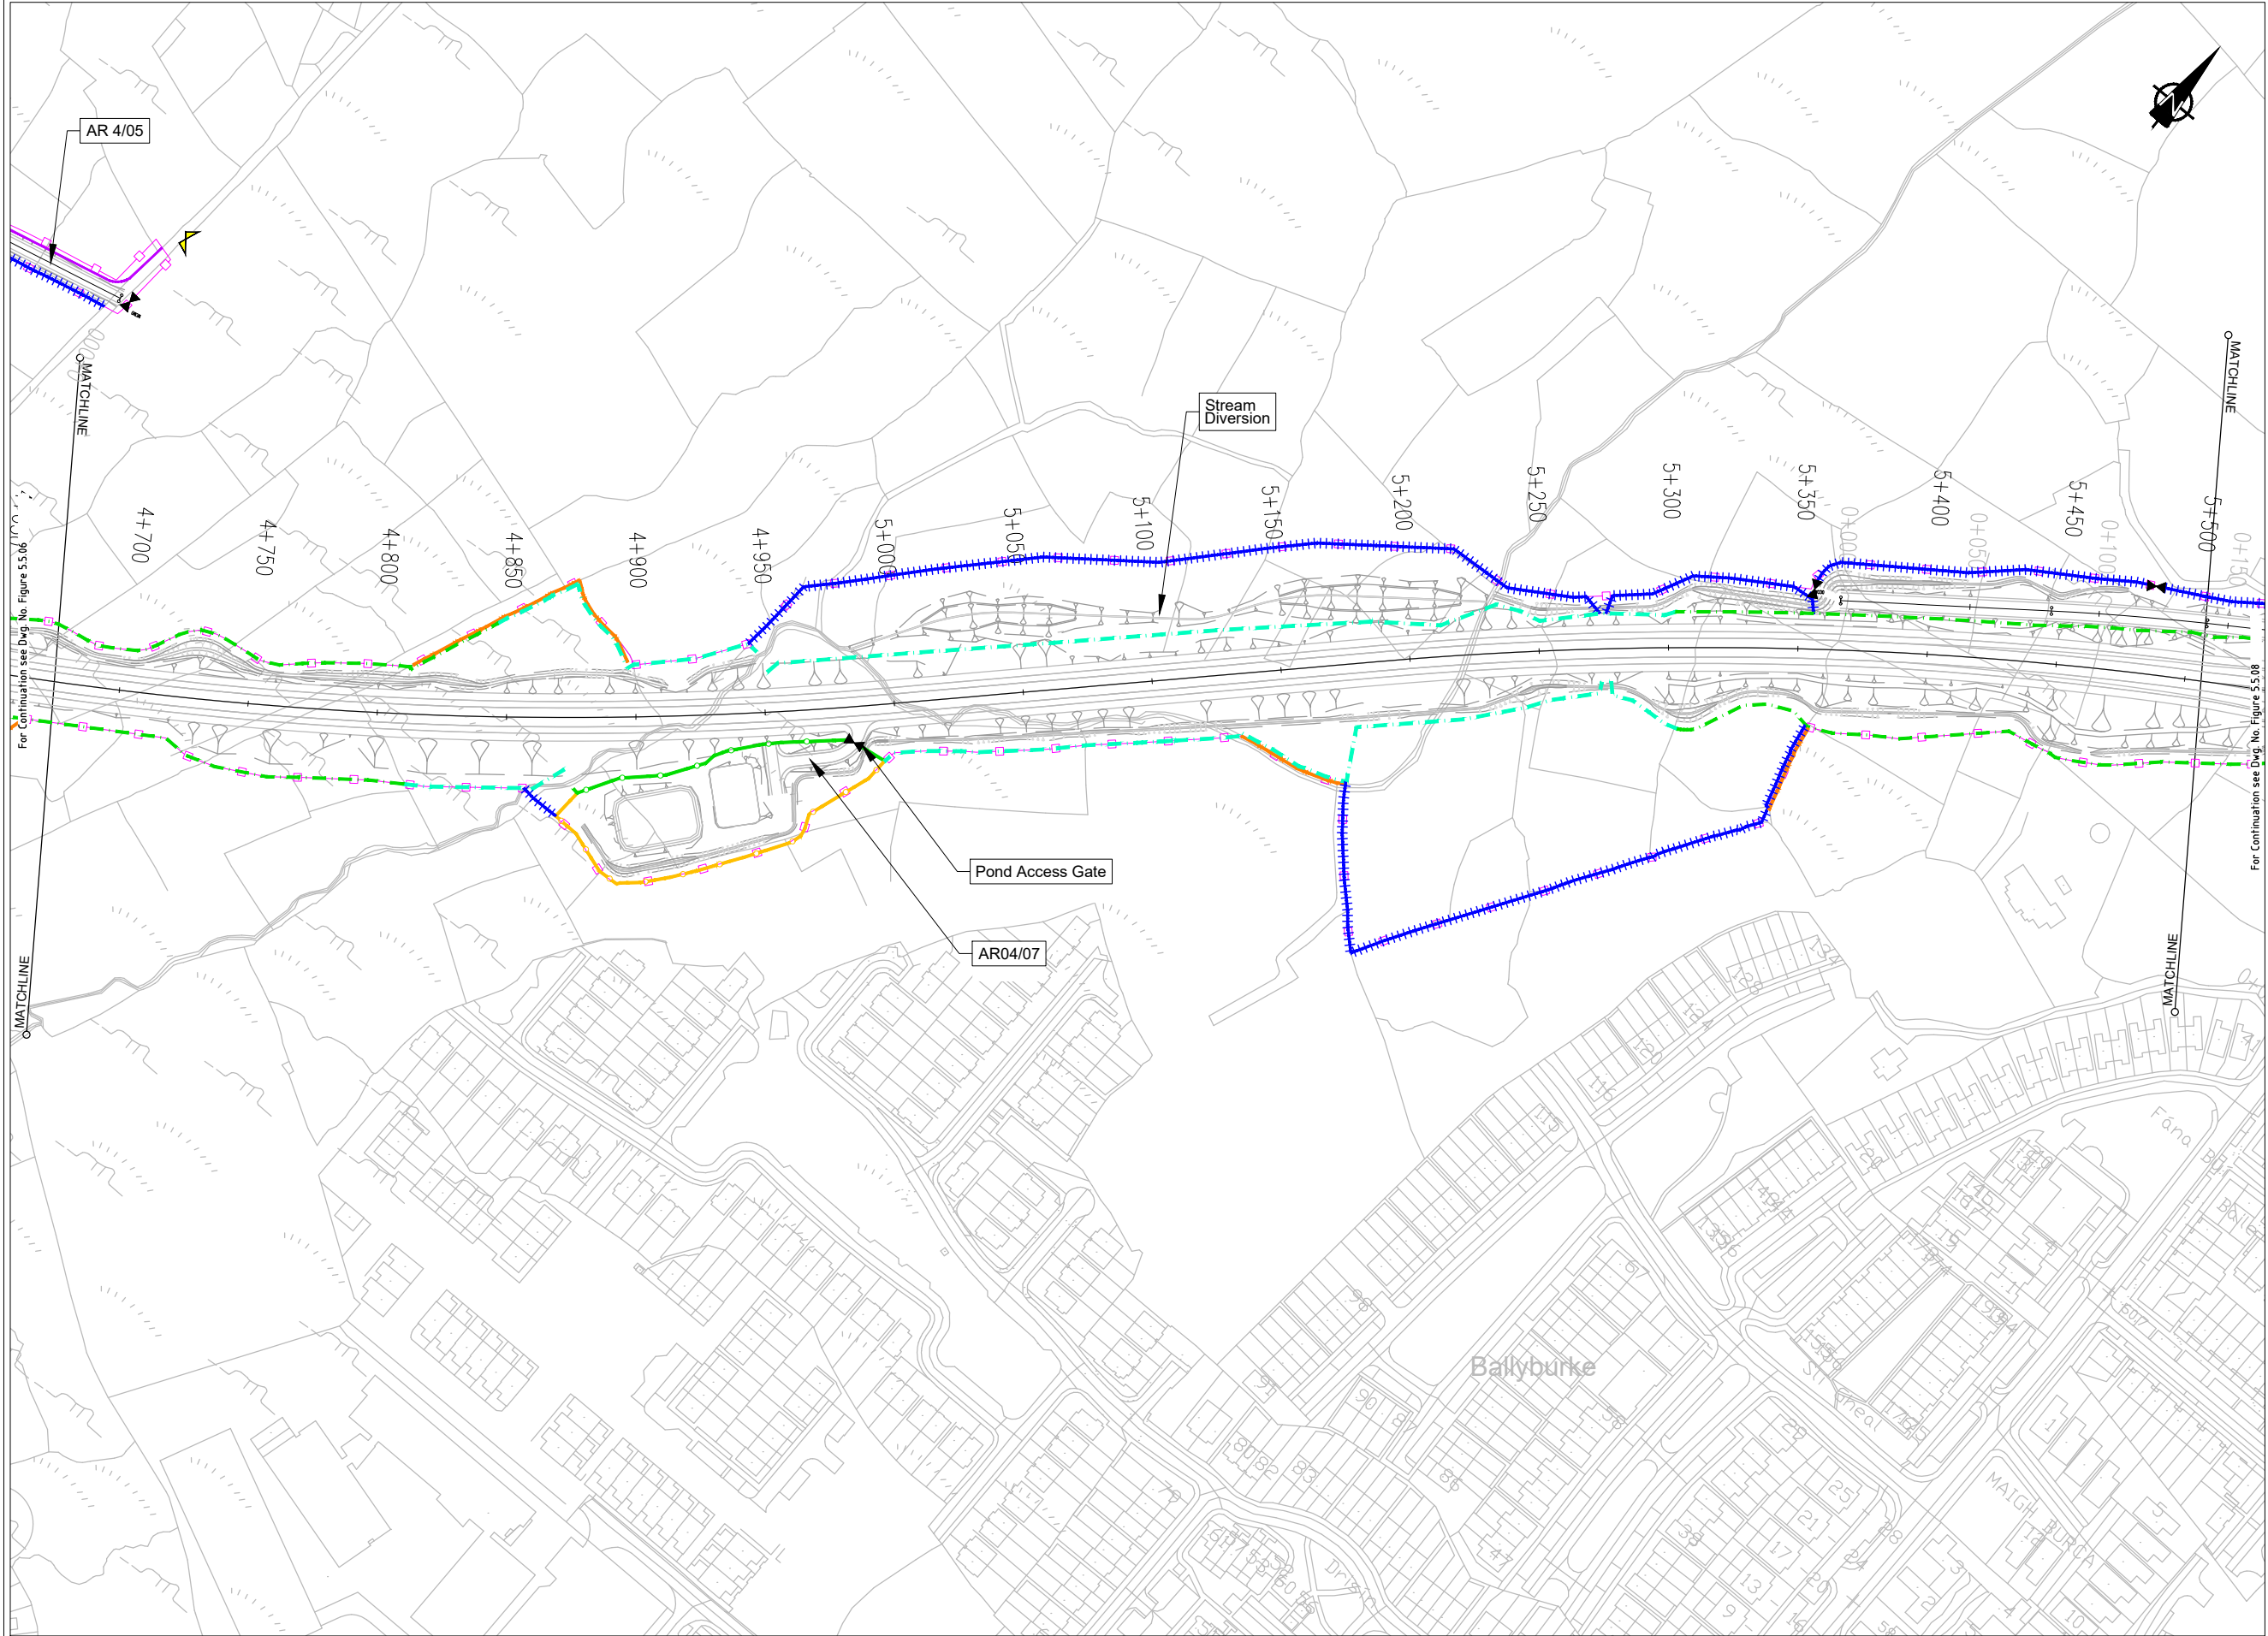

EIA REPORT

Legend:

- City Boundary
- Assessment Boundary
- Proposed N6 GCRR
- Structure
- Domestic Entrance
- For Accesses see CC-SCD-02753, CC-SCD-02401, GCRR-SK-C-001
- Field Entrance
- For Gates see CC-SCD-02754, CC-SCD-00309 to CC-SCD-00311
- Maintain Existing Access/Gate
- Blockwork / Stone Wall
- Retaining Wall
- Timber Post and Rail to CC-SCD-00301
- Mammal Resistant Fencing:
- Timber Post and Rail to CC-SCD-00319
- Paladin Security Fencing
- Mammal Resistant Paladin Security Fencing
- Otter Proof Fencing to GCOB-300-D-101
- Maintain Existing Boundary
- Stud Fencing Type B to CC-SCD-00322
- Temporary Fencing

© National Mapping Division of Taoise Éireann. All rights reserved. Licence number CYA150333446

Clients

An Roinn Iompair
Department of Transport

Tionscadal Éireann
Project Ireland
2040

Comhairle Chontae na Gaillimhe
Galway County Council

Key Plan

Consultant

ARUP

Corporate House
City East Business Park
Ballybrit, Galway, Ireland.

Tel +353 (0)91 460675
www.N6GalwayCity.ie
www.arup.ie

Job Title

N6 Galway City Ring Road

Scale: 1:2500 @ A3

Date: February 2025

I1	28/02/2025	KJ	MH	EMC
Issue	Date	By	Chkd	Appd

Drawing Title

Proposed Boundary Treatment Details
Plan Layout
Sheet 7 of 30


Drawing Status

For Information

Job No	Drawing No	Issue
233985	Figure 5.5.07	11

Do not scale
\\global\europa\Dublin\jobs\233000\233985-004. Internal\4-02 Drawings\4-02-19 Environmental\Update\2024\EA N6GCRR\6.20-2024 Chapter 5\Figure 5.5.01 to 5.5.30_2024.dwg

© Arup

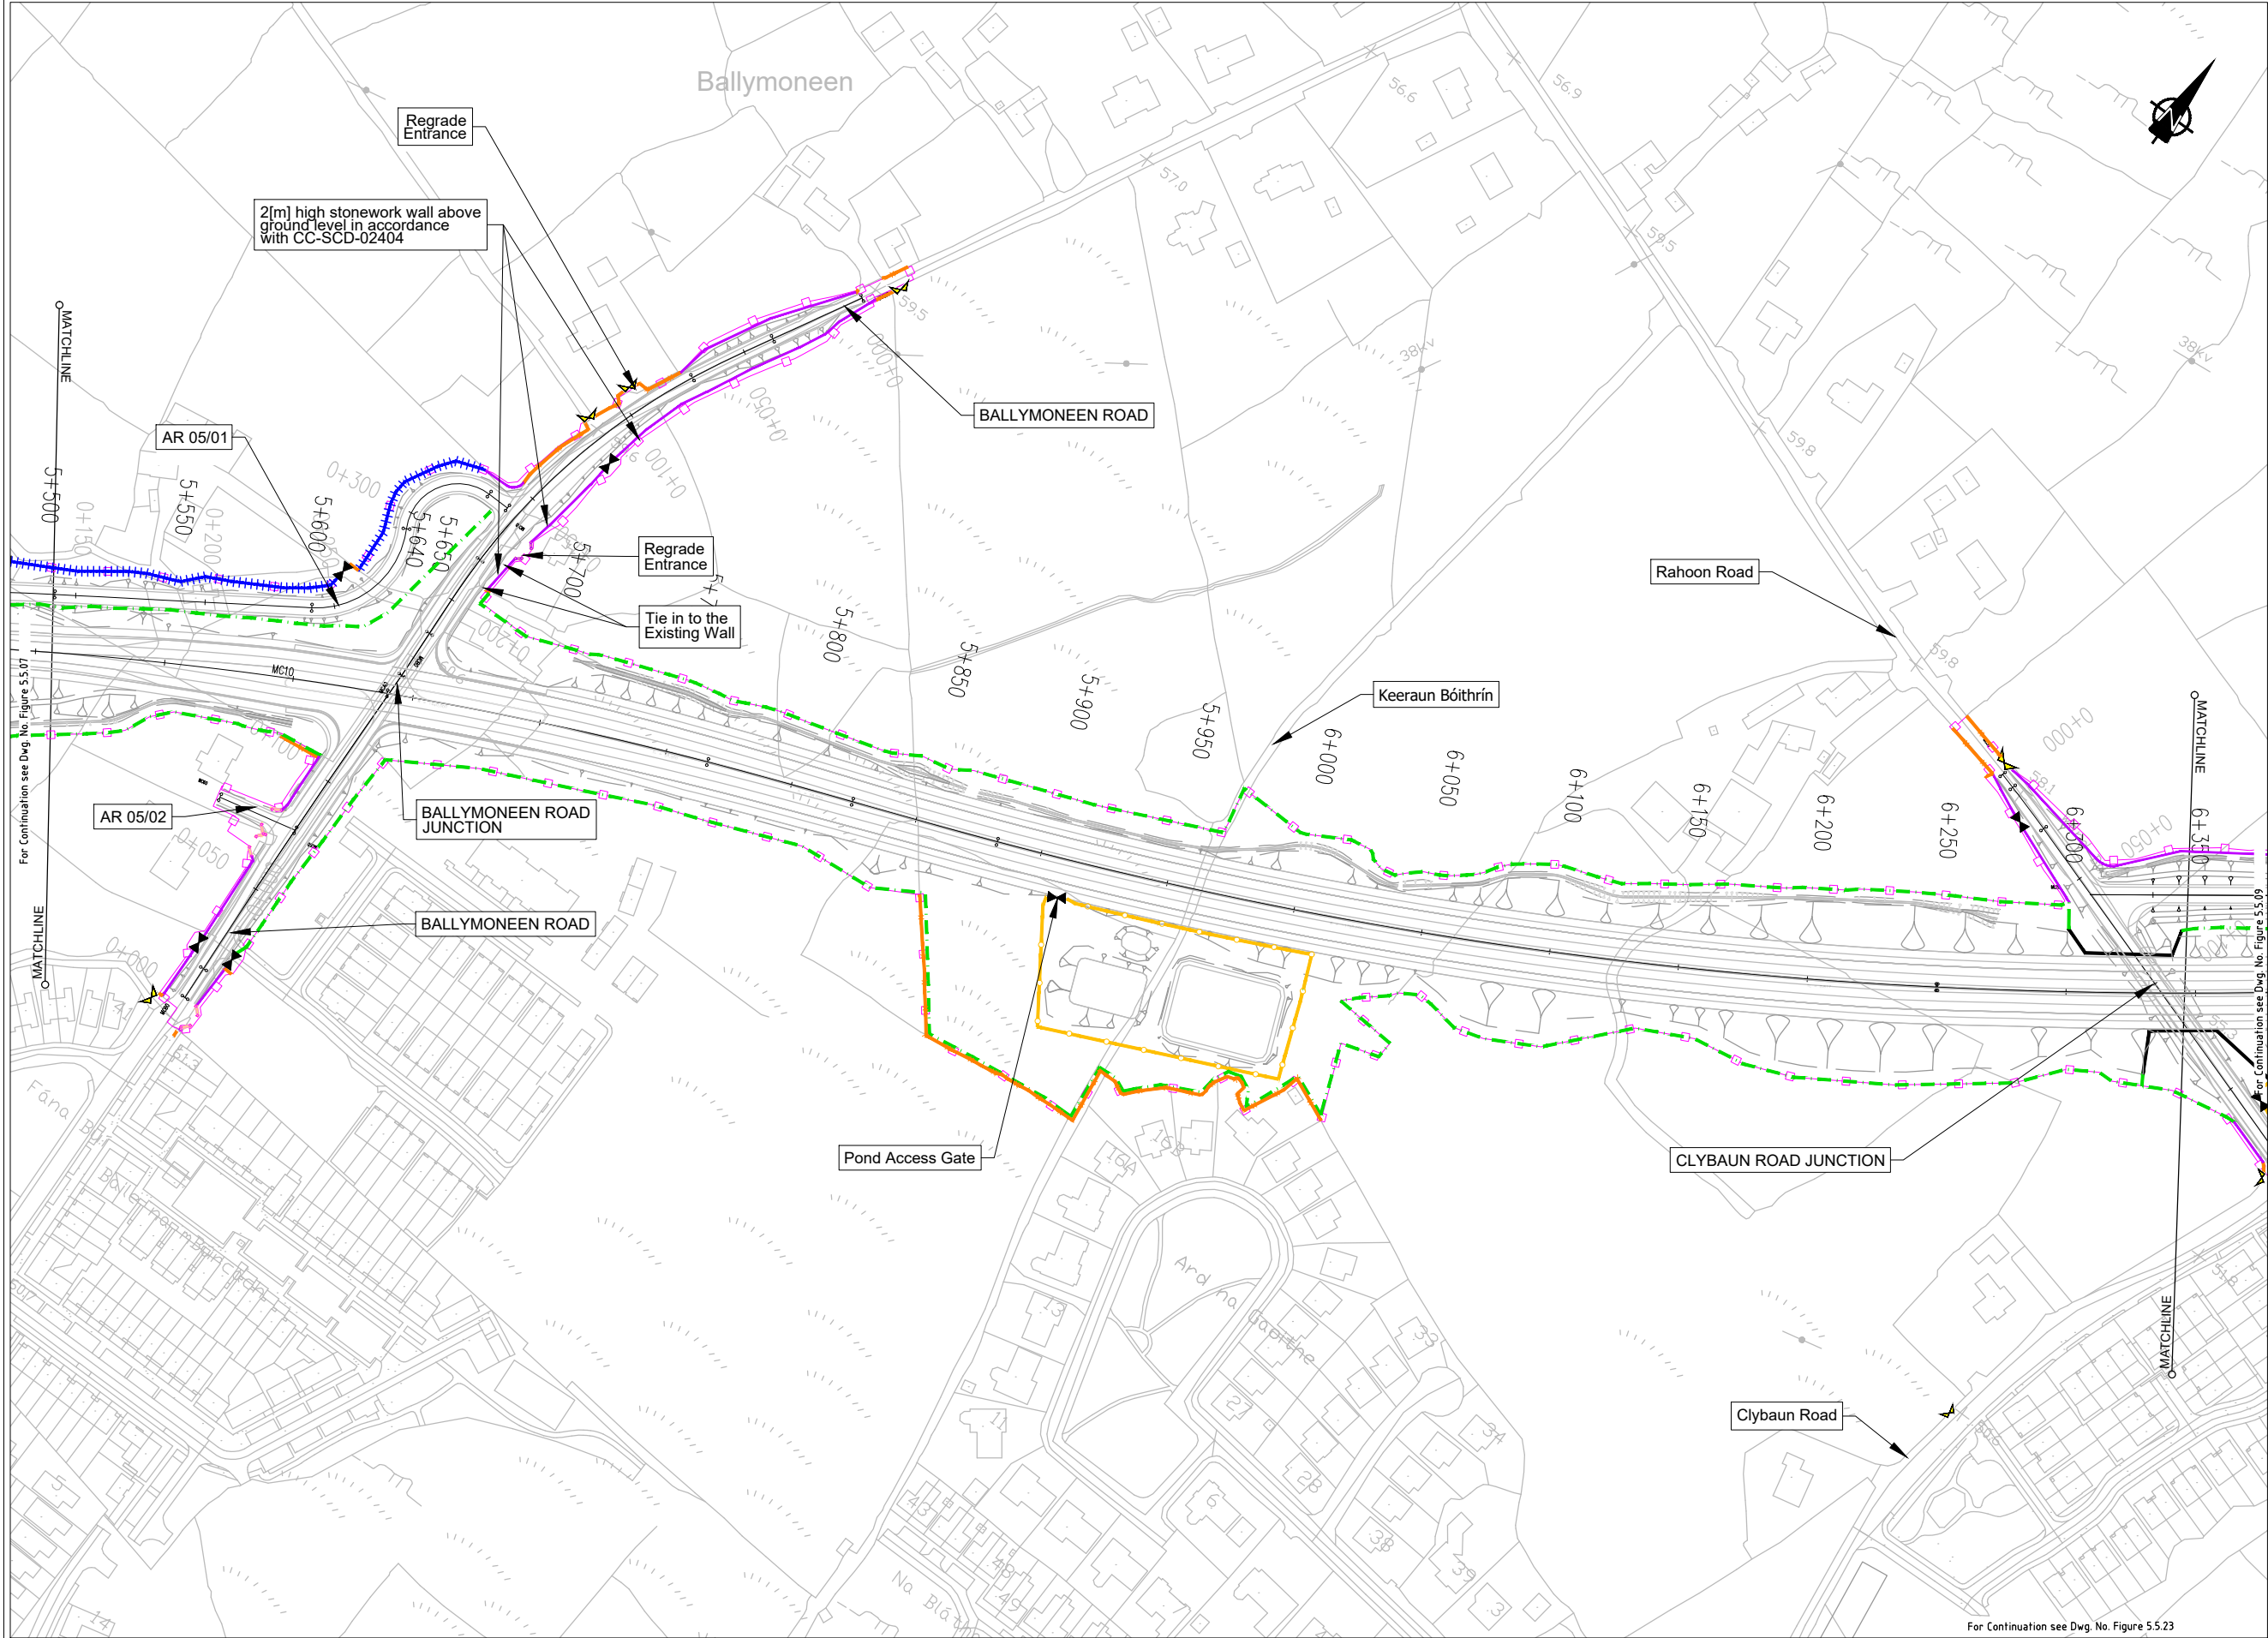

EIA REPORT

Legend:

- City Boundary
- Assessment Boundary
- Proposed N6 GCRR
- Structure
- Domestic Entrance
- For Accesses see CC-SCD-02753, CC-SCD-02401, GCRR-SK-C-001
- Field Entrance
- For Gates see CC-SCD-02754, CC-SCD-00309 to CC-SCD-00311
- Maintain Existing Access/Gate
- Blockwork / Stone Wall
- Retaining Wall
- Timber Post and Rail to CC-SCD-00301
- Mammal Resistant Fencing:
- Timber Post and Rail to CC-SCD-00319
- Paladin Security Fencing
- Mammal Resistant Paladin Security Fencing
- Otter Proof Fencing to GCOB-300-D-101
- Maintain Existing Boundary
- Stud Fencing Type B to CC-SCD-00322
- Temporary Fencing

© National Mapping Division of Taoise Éireann. All rights reserved. Licence number CYA150333446

Clients

An Roinn Iompair
Department of Transport

Tionscadal Éireann
Project Ireland
2040

Comhairle Chontae na Gaillimhe
Galway County Council

Key Plan

Consultant

ARUP

Corporate House
City East Business Park
Ballybrit, Galway, Ireland.

Tel +353 (0)91 460675
www.N6GalwayCity.ie
www.arup.ie

Job Title

N6 Galway City Ring Road

Scale

1:2500 @ A3

Date:

February 2025

I1	28/02/2025	KJ	MH	EMC
Issue	Date	By	Chkd	Appd

Drawing Title

Proposed Boundary Treatment Details
Plan Layout
Sheet 8 of 30


Drawing Status

For Information

Job No	Drawing No	Issue
233985	Figure 5.5.08	11

Do not scale
\\global\europa\Dublin\jobs\233000\233985-004 - Internal\4-02 Drawings\4-02-19 Environmental\Update\2024\N6\GCRR\6-20-2024 Chapter 5\Figure 5.5.01 to 5.5.30_2024.dwg

© Arup

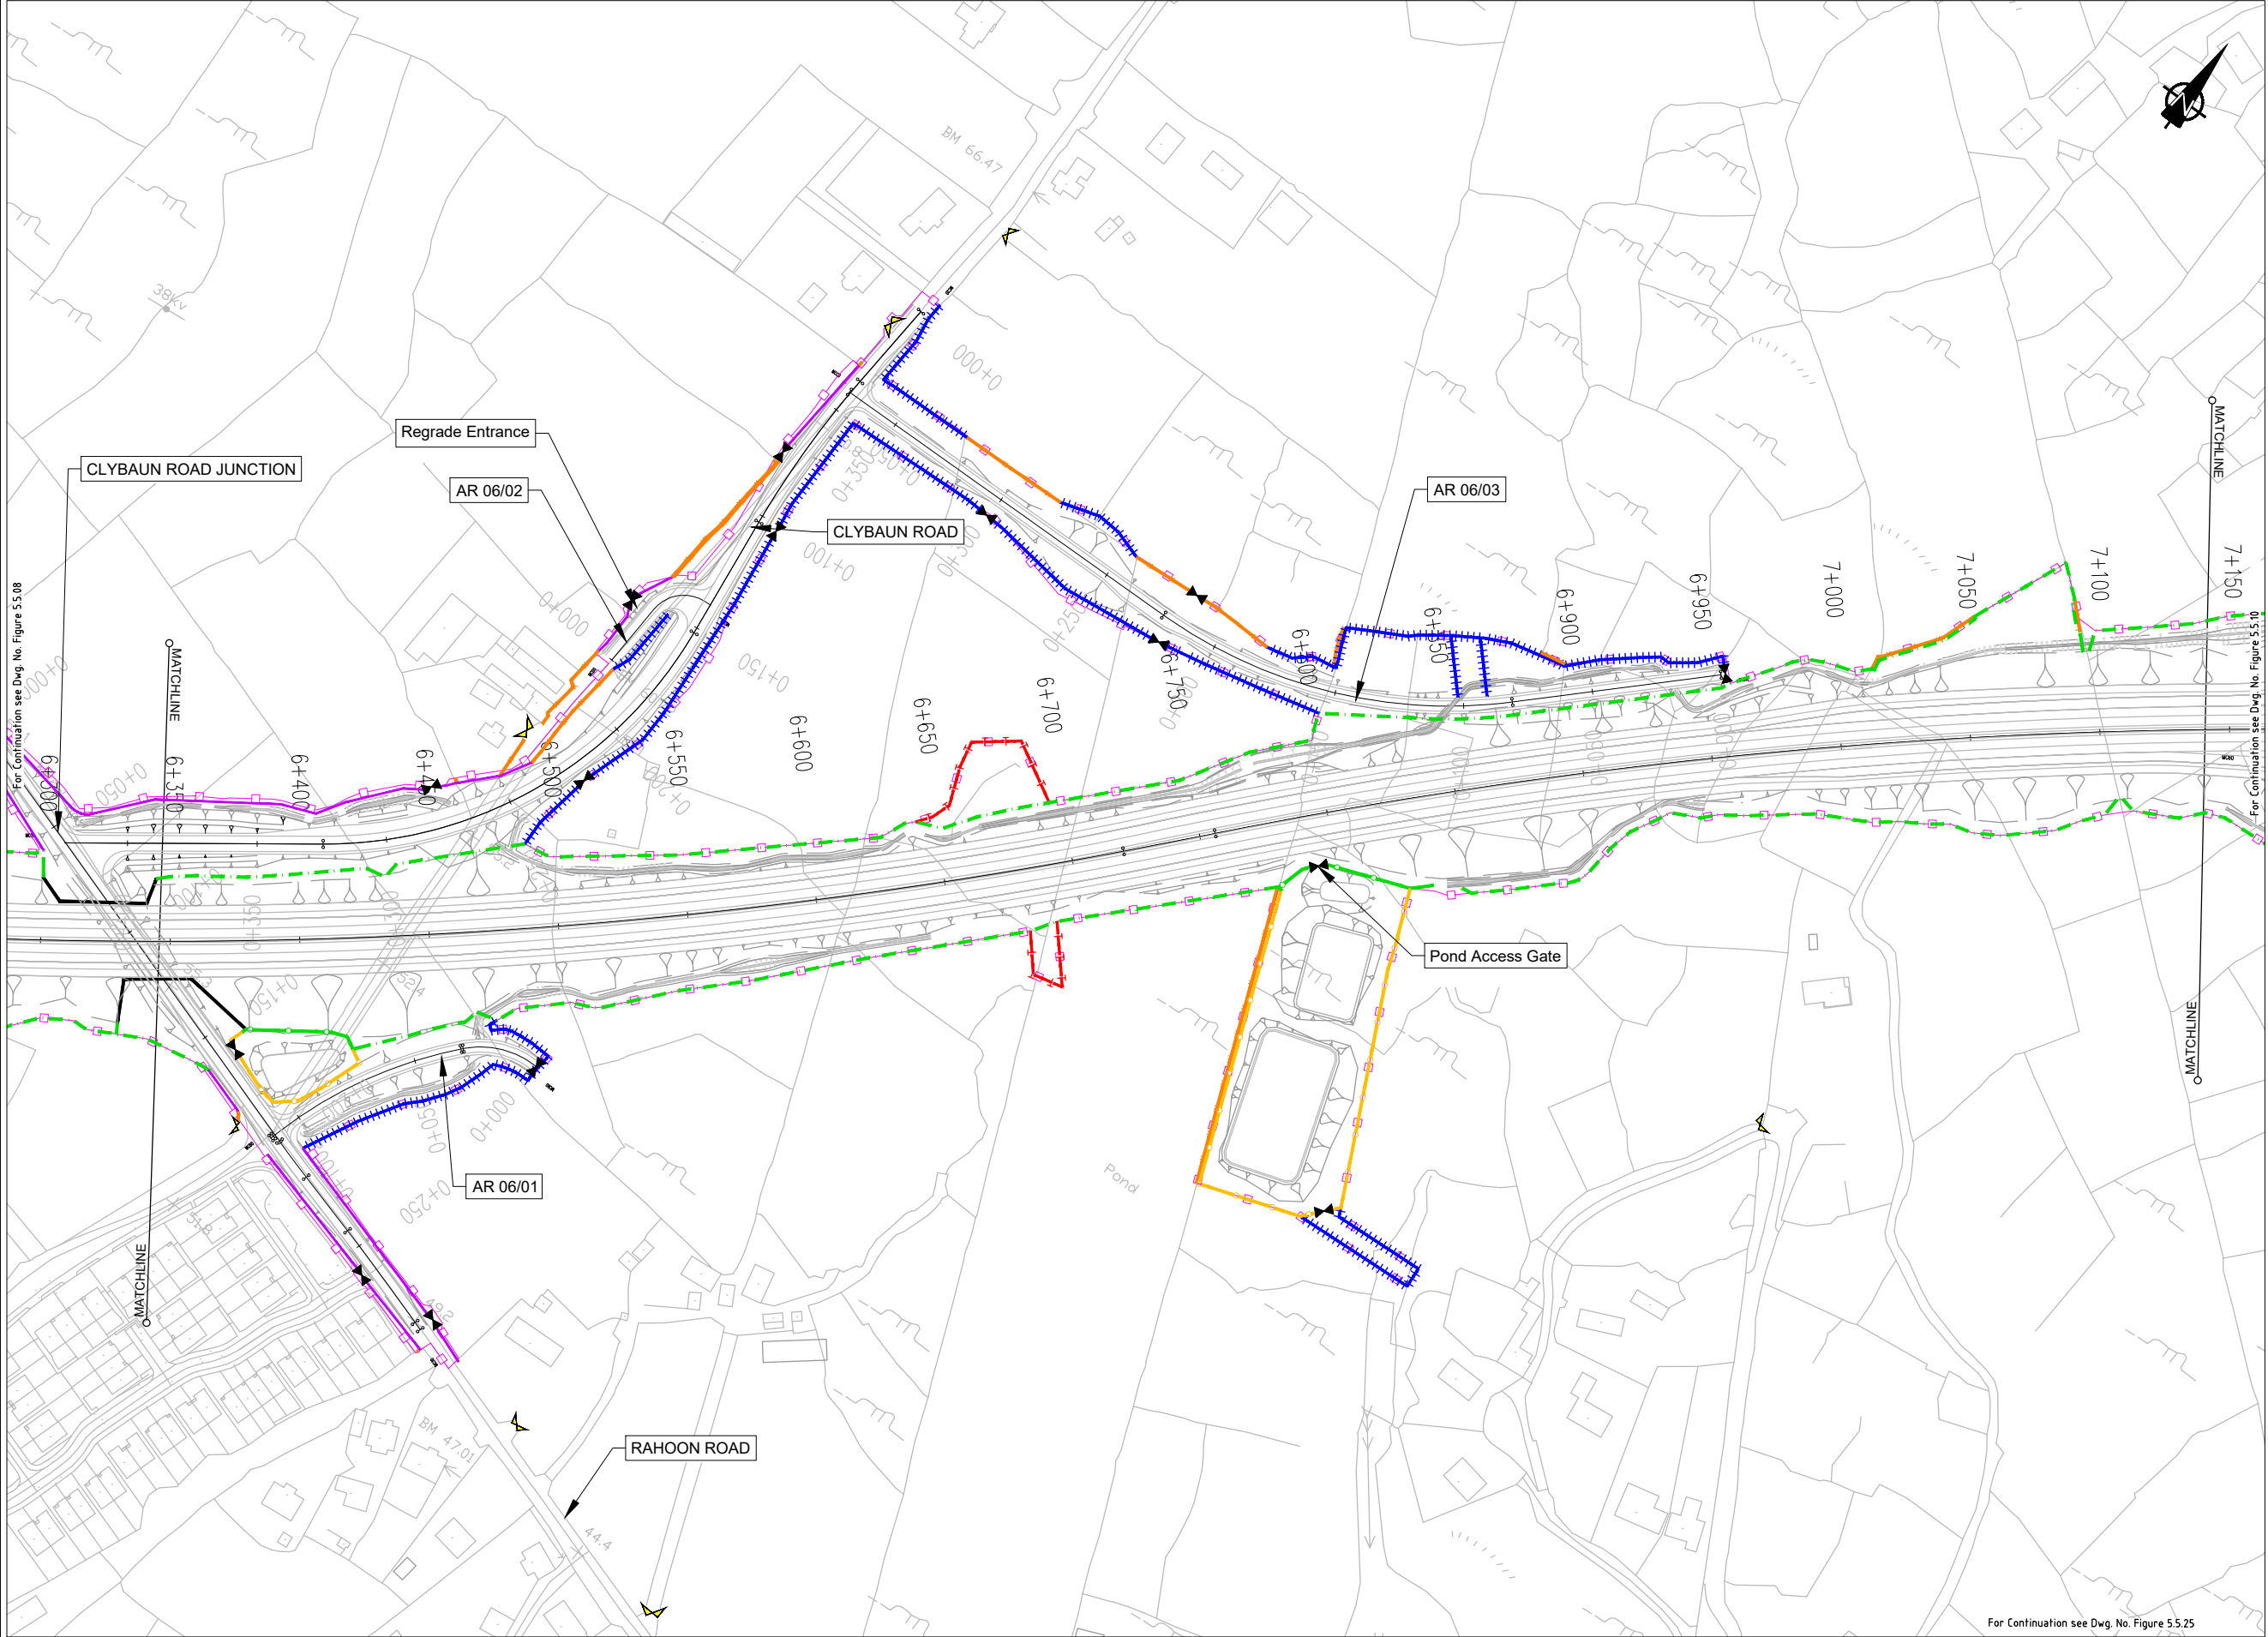

EIA REPORT

Legend:

- City Boundary
- Assessment Boundary
- Proposed N6 GCRR
- Structure
- Domestic Entrance
- For Accesses see CC-SCD-02753, CC-SCD-02401, GCRR-SK-C-001
- Field Entrance
- For Gates see CC-SCD-02754, CC-SCD-00309 to CC-SCD-00311
- Maintain Existing Access/Gate
- Blockwork / Stone Wall
- Retaining Wall
- Timber Post and Rail to CC-SCD-00301
- Mammal Resistant Fencing:
- Timber Post and Rail to CC-SCD-00319
- Paladin Security Fencing
- Mammal Resistant Paladin Security Fencing
- Otter Proof Fencing to GCOB-300-D-101
- Maintain Existing Boundary
- Stud Fencing Type B to CC-SCD-00322
- Temporary Fencing

© National Mapping Division of Taithe Éireann. All rights reserved. Licence number CYA150333446

Clients


An Roinn Iompair
Department of Transport

Tionscadal Éireann
Project Ireland
2040

Galway City
Transport Project

Comhairle Chontae na Gaillimhe
Galway County Council

TII

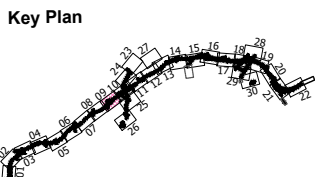

Consultant

ARUP

Corporate House
City East Business Park
Ballybrit, Galway, Ireland.

Tel +353 (0)91 460675
www.N6GalwayCity.ie
www.arup.ie

Job Title

N6 Galway City Ring Road

Scale

1:2500 @ A3

Date:

February 2025

Issue	Date	By	Chkd	Appd
I1	28/02/2025	KJ	MH	EMC

Drawing Title

Proposed Boundary Treatment Details
Plan Layout
Sheet 9 of 30

Drawing Status

For Information

Job No


233985


Drawing No


Figure 5.5.09

Issue

11

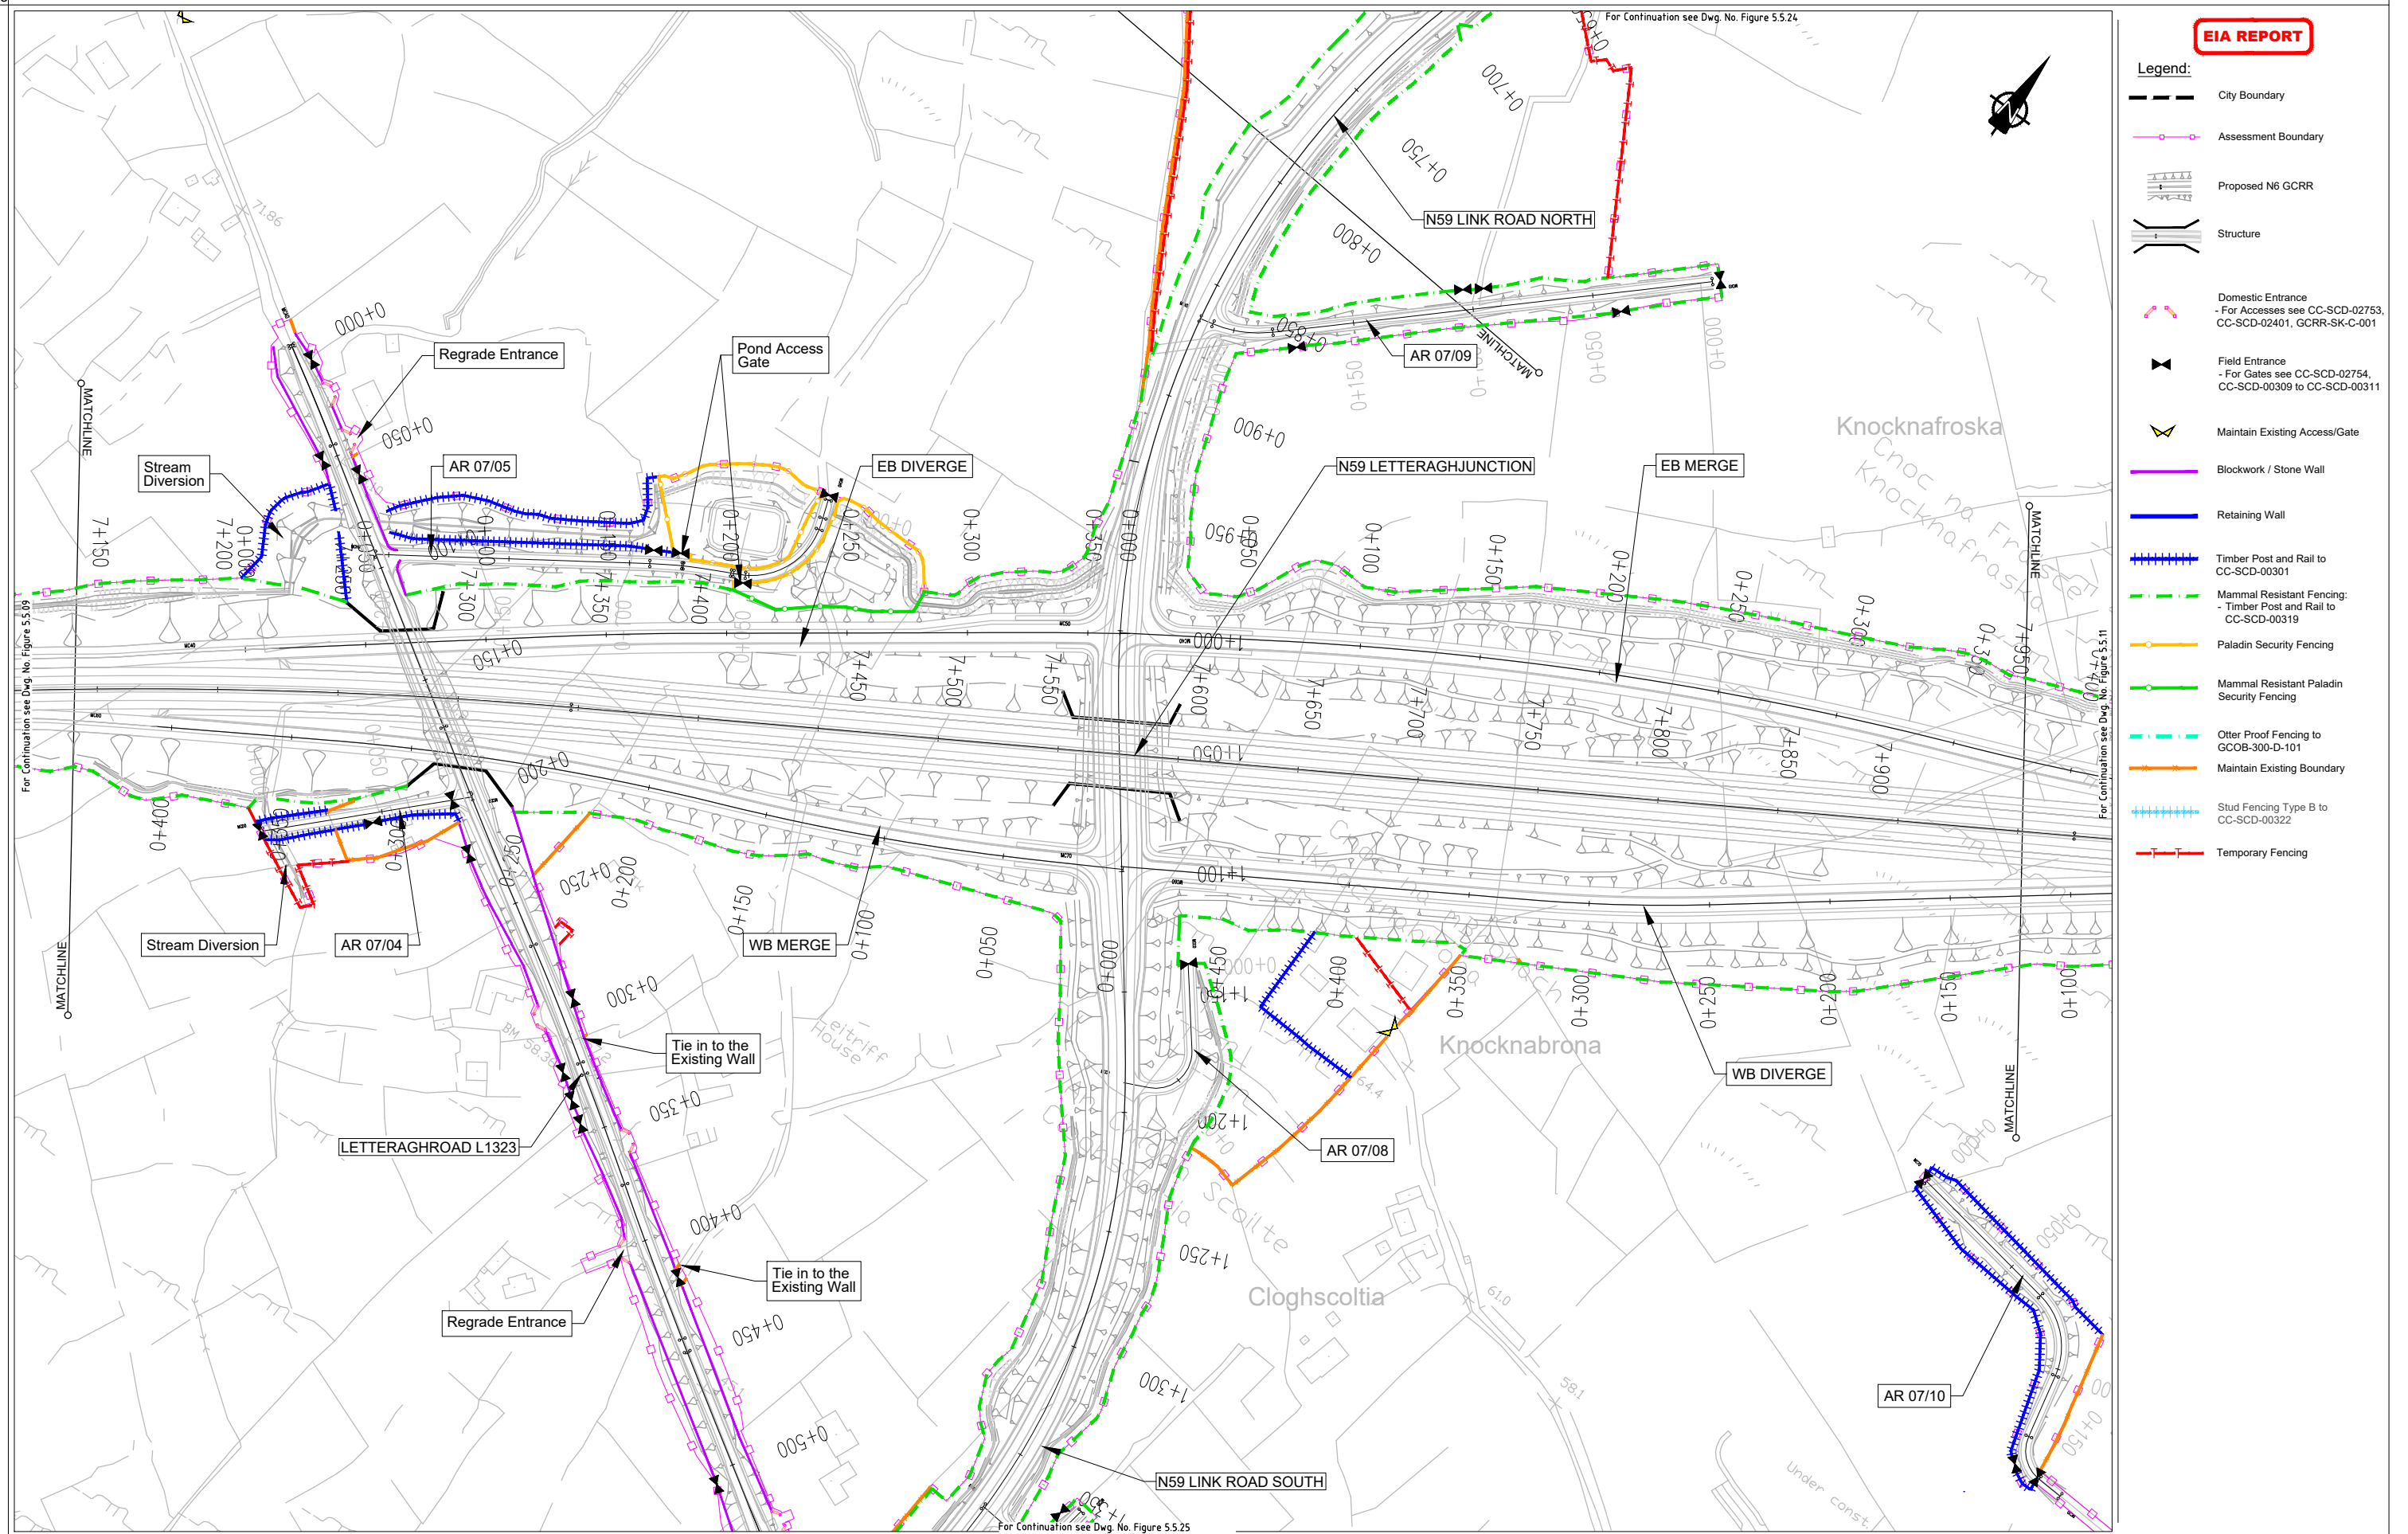

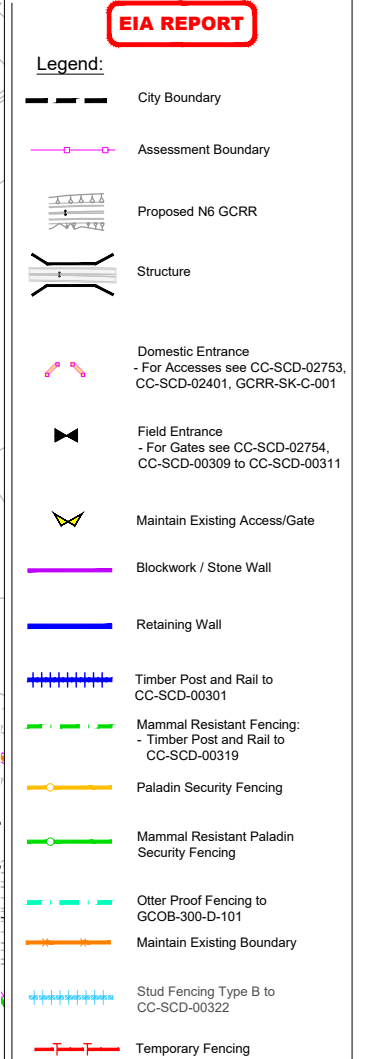

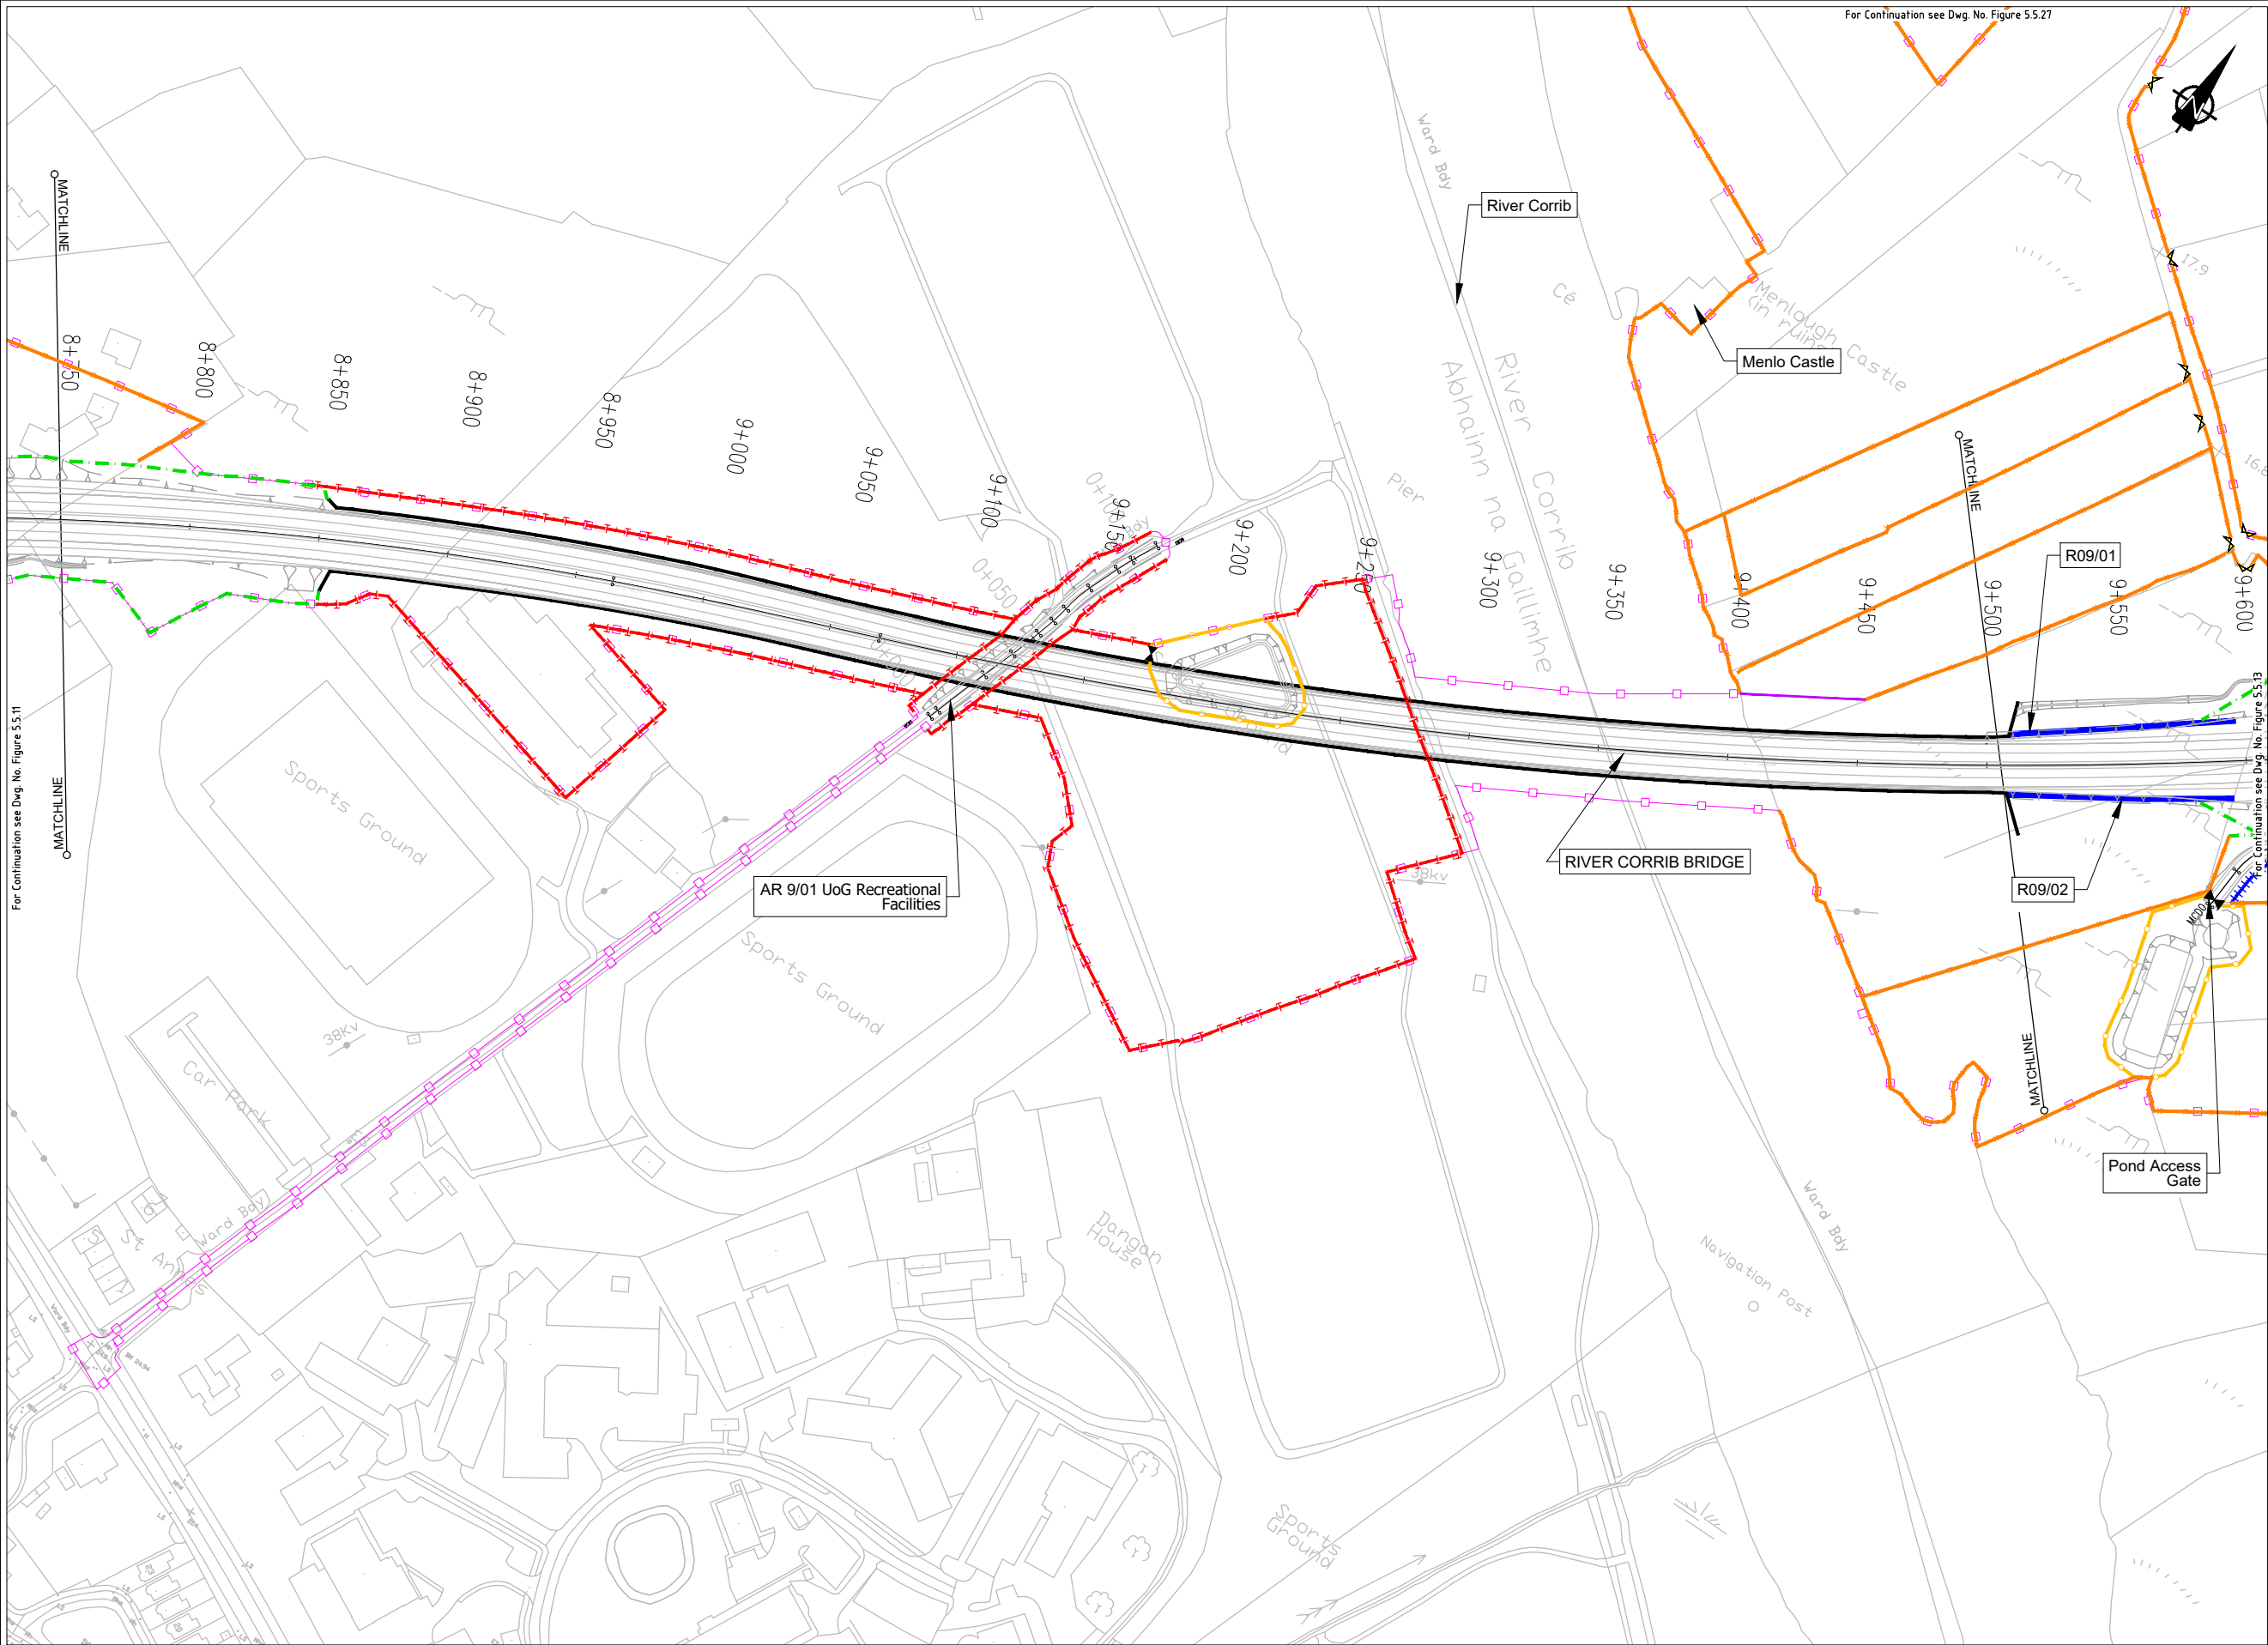

EIA REPORT

Legend:

City Boundary

Assessment Boundary

Proposed N6 GCRR

Structure

Domestic Entrance
- For Accesses see CC-SCD-02753, CC-SCD-02401, GCRR-SK-C-001

Field Entrance
- For Gates see CC-SCD-02754, CC-SCD-00309 to CC-SCD-00311

Maintain Existing Access/Gate

Blockwork / Stone Wall

Retaining Wall

Timber Post and Rail to CC-SCD-00301

Mammal Resistant Fencing:
- Timber Post and Rail to CC-SCD-00319

Paladin Security Fencing

Mammal Resistant Paladin Security Fencing

Otter Proof Fencing to GCOB-300-D-101

Maintain Existing Boundary

Stud Fencing Type B to CC-SCD-00322

Temporary Fencing

Clients

An Roinn Iompair
Department of Transport

Tionscatal Eireann
Project Ireland 2040

Comhairle Chontae na Gaillimhe
Galway County Council

TII

Key Plan

Consultant

ARUP

Corporate House
City East Business Park
Ballybrit, Galway, Ireland.

Tel +353 (0)91 460675
www.N6GalwayCity.ie
www.arup.ie

Job Title

N6 Galway City Ring Road

Scale

1:2500 @ A3

Date:

February 2025

I1

28/02/2025

KJ

MH

EMC

Issue

Date

By

Chkd

Appd

Drawing Title

Proposed Boundary Treatment Details
Plan Layout
Sheet 12 of 30

Drawing Status

For Information

Job No

233985

Drawing No

Figure 5.5.12


Issue


11

Do not scale

\\global\europa\Dublin\jobs\233000\233985-004 - Internal\4-02-19 Environmental\Update\2024\EA N6GCRR\6-20-2024 Chapter 5\Figure 5.5.01 to 5.5.30_2024.dwg

© Arup

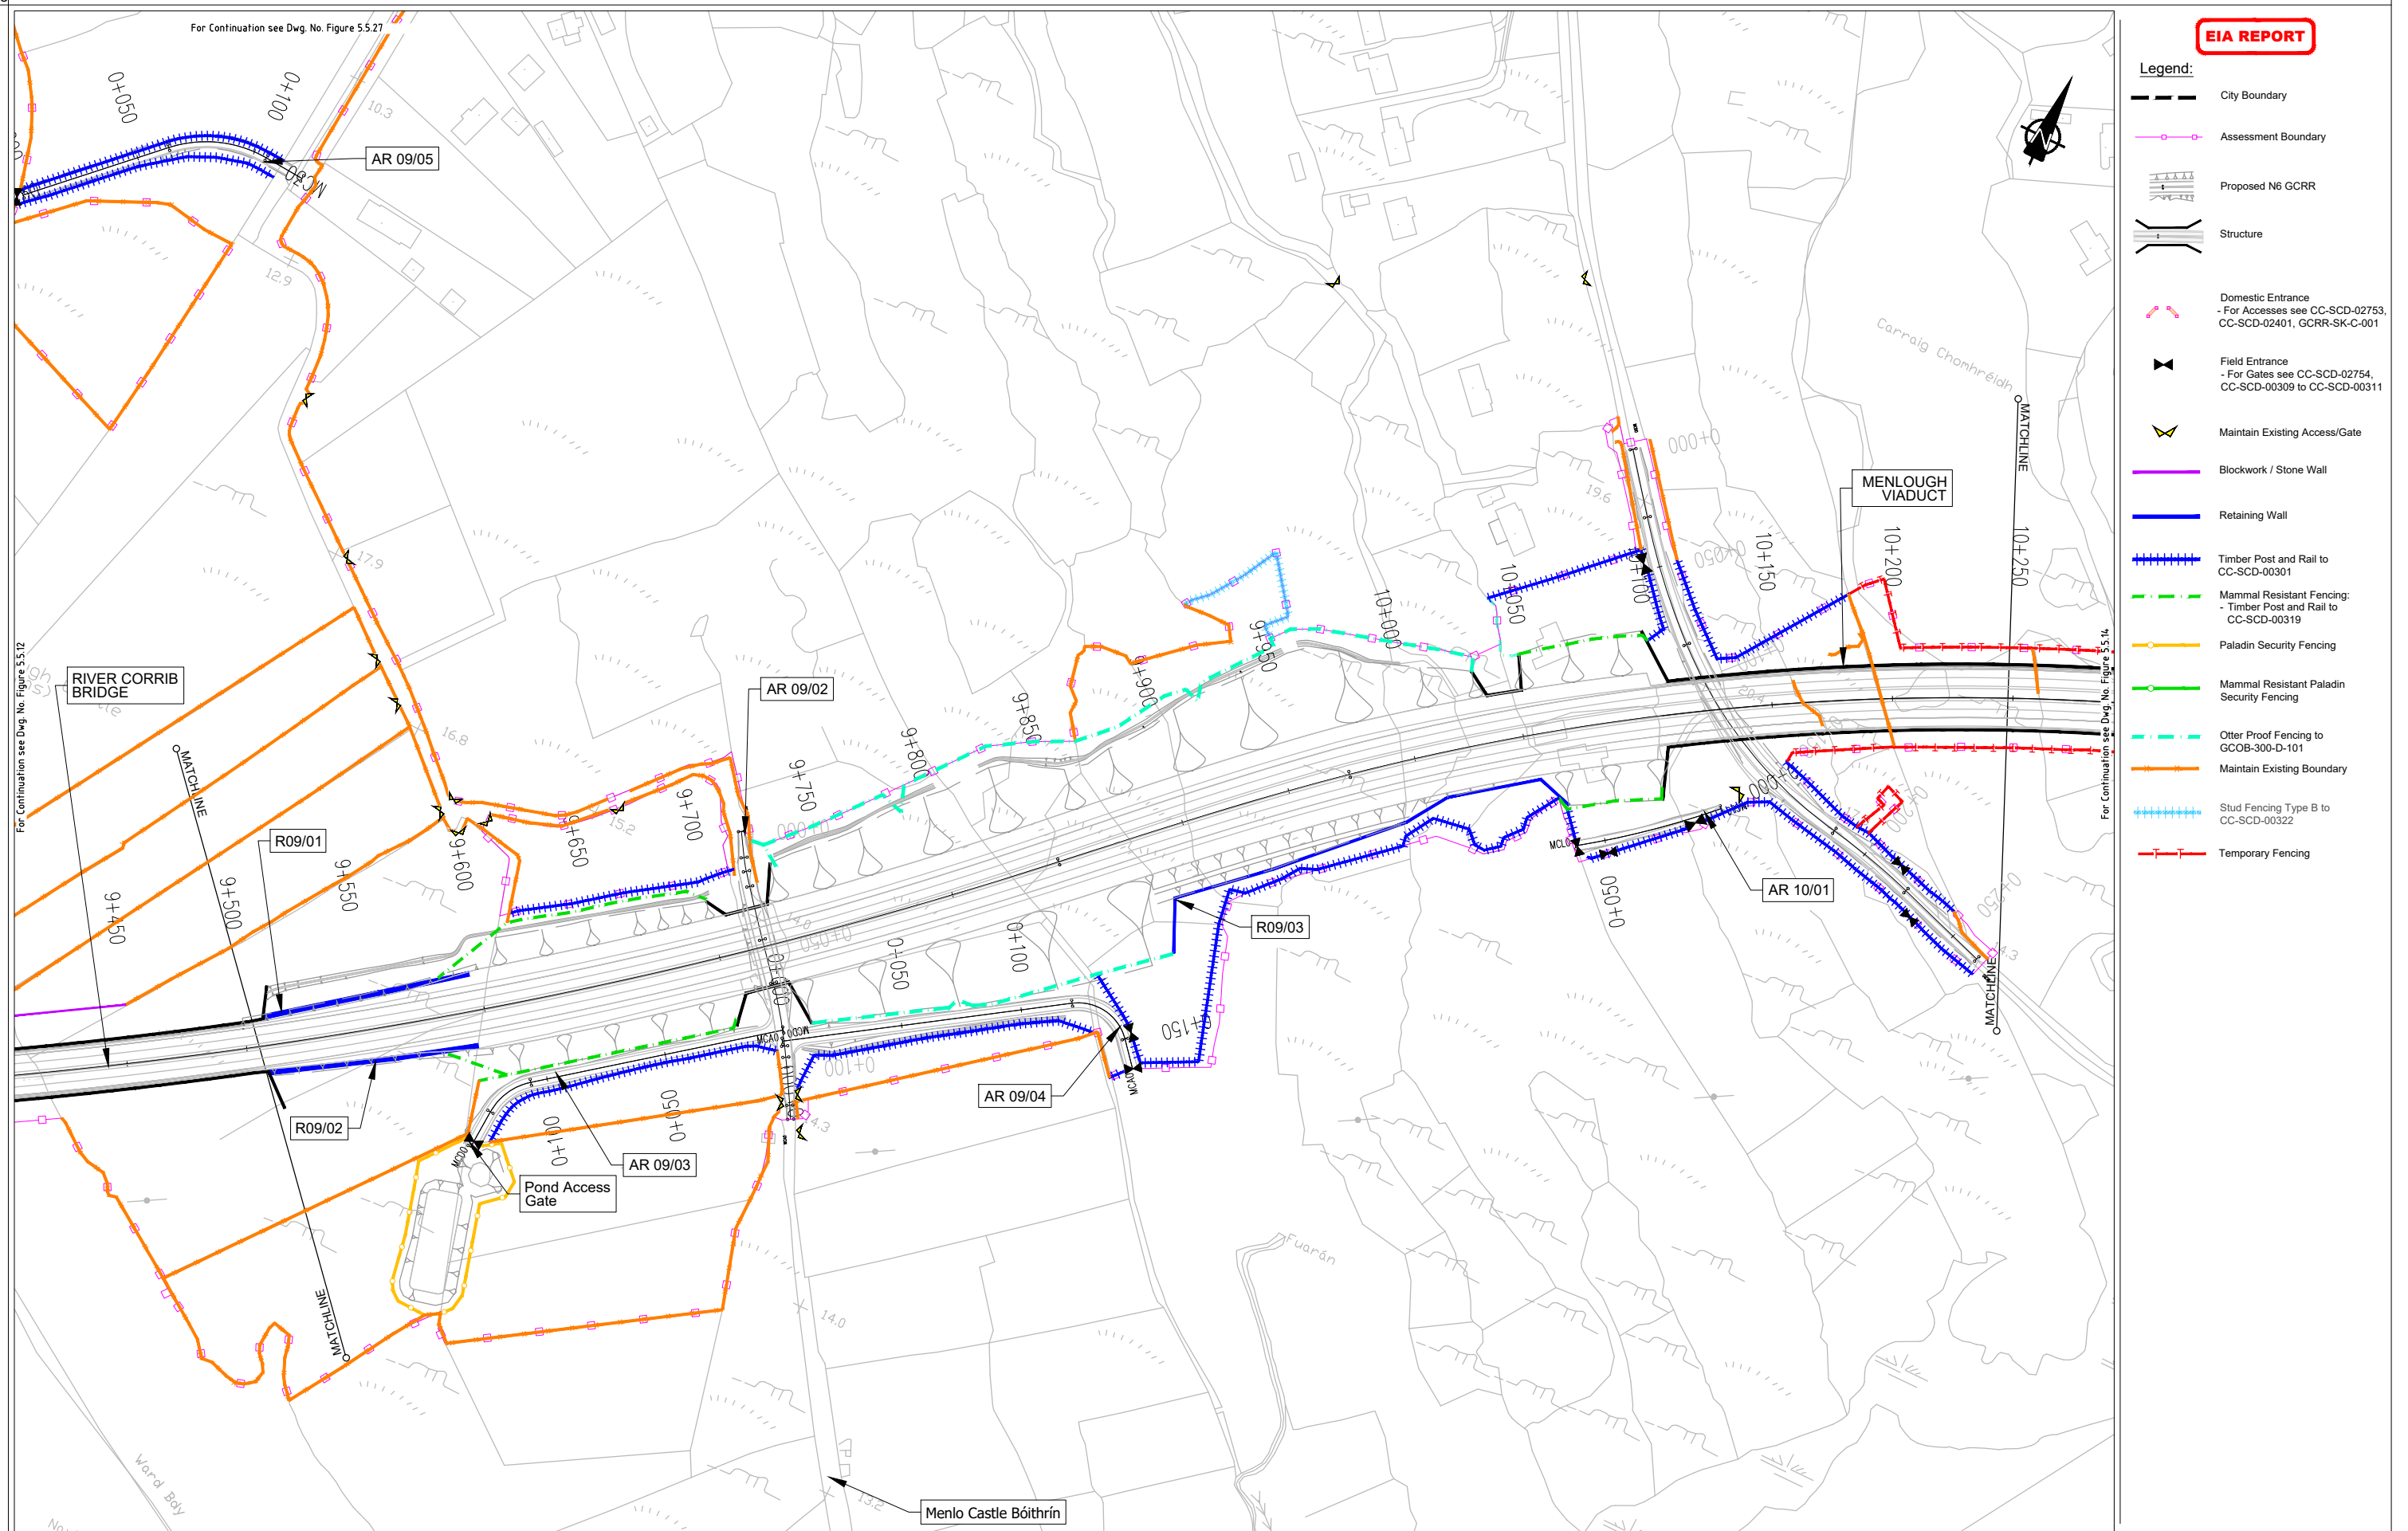

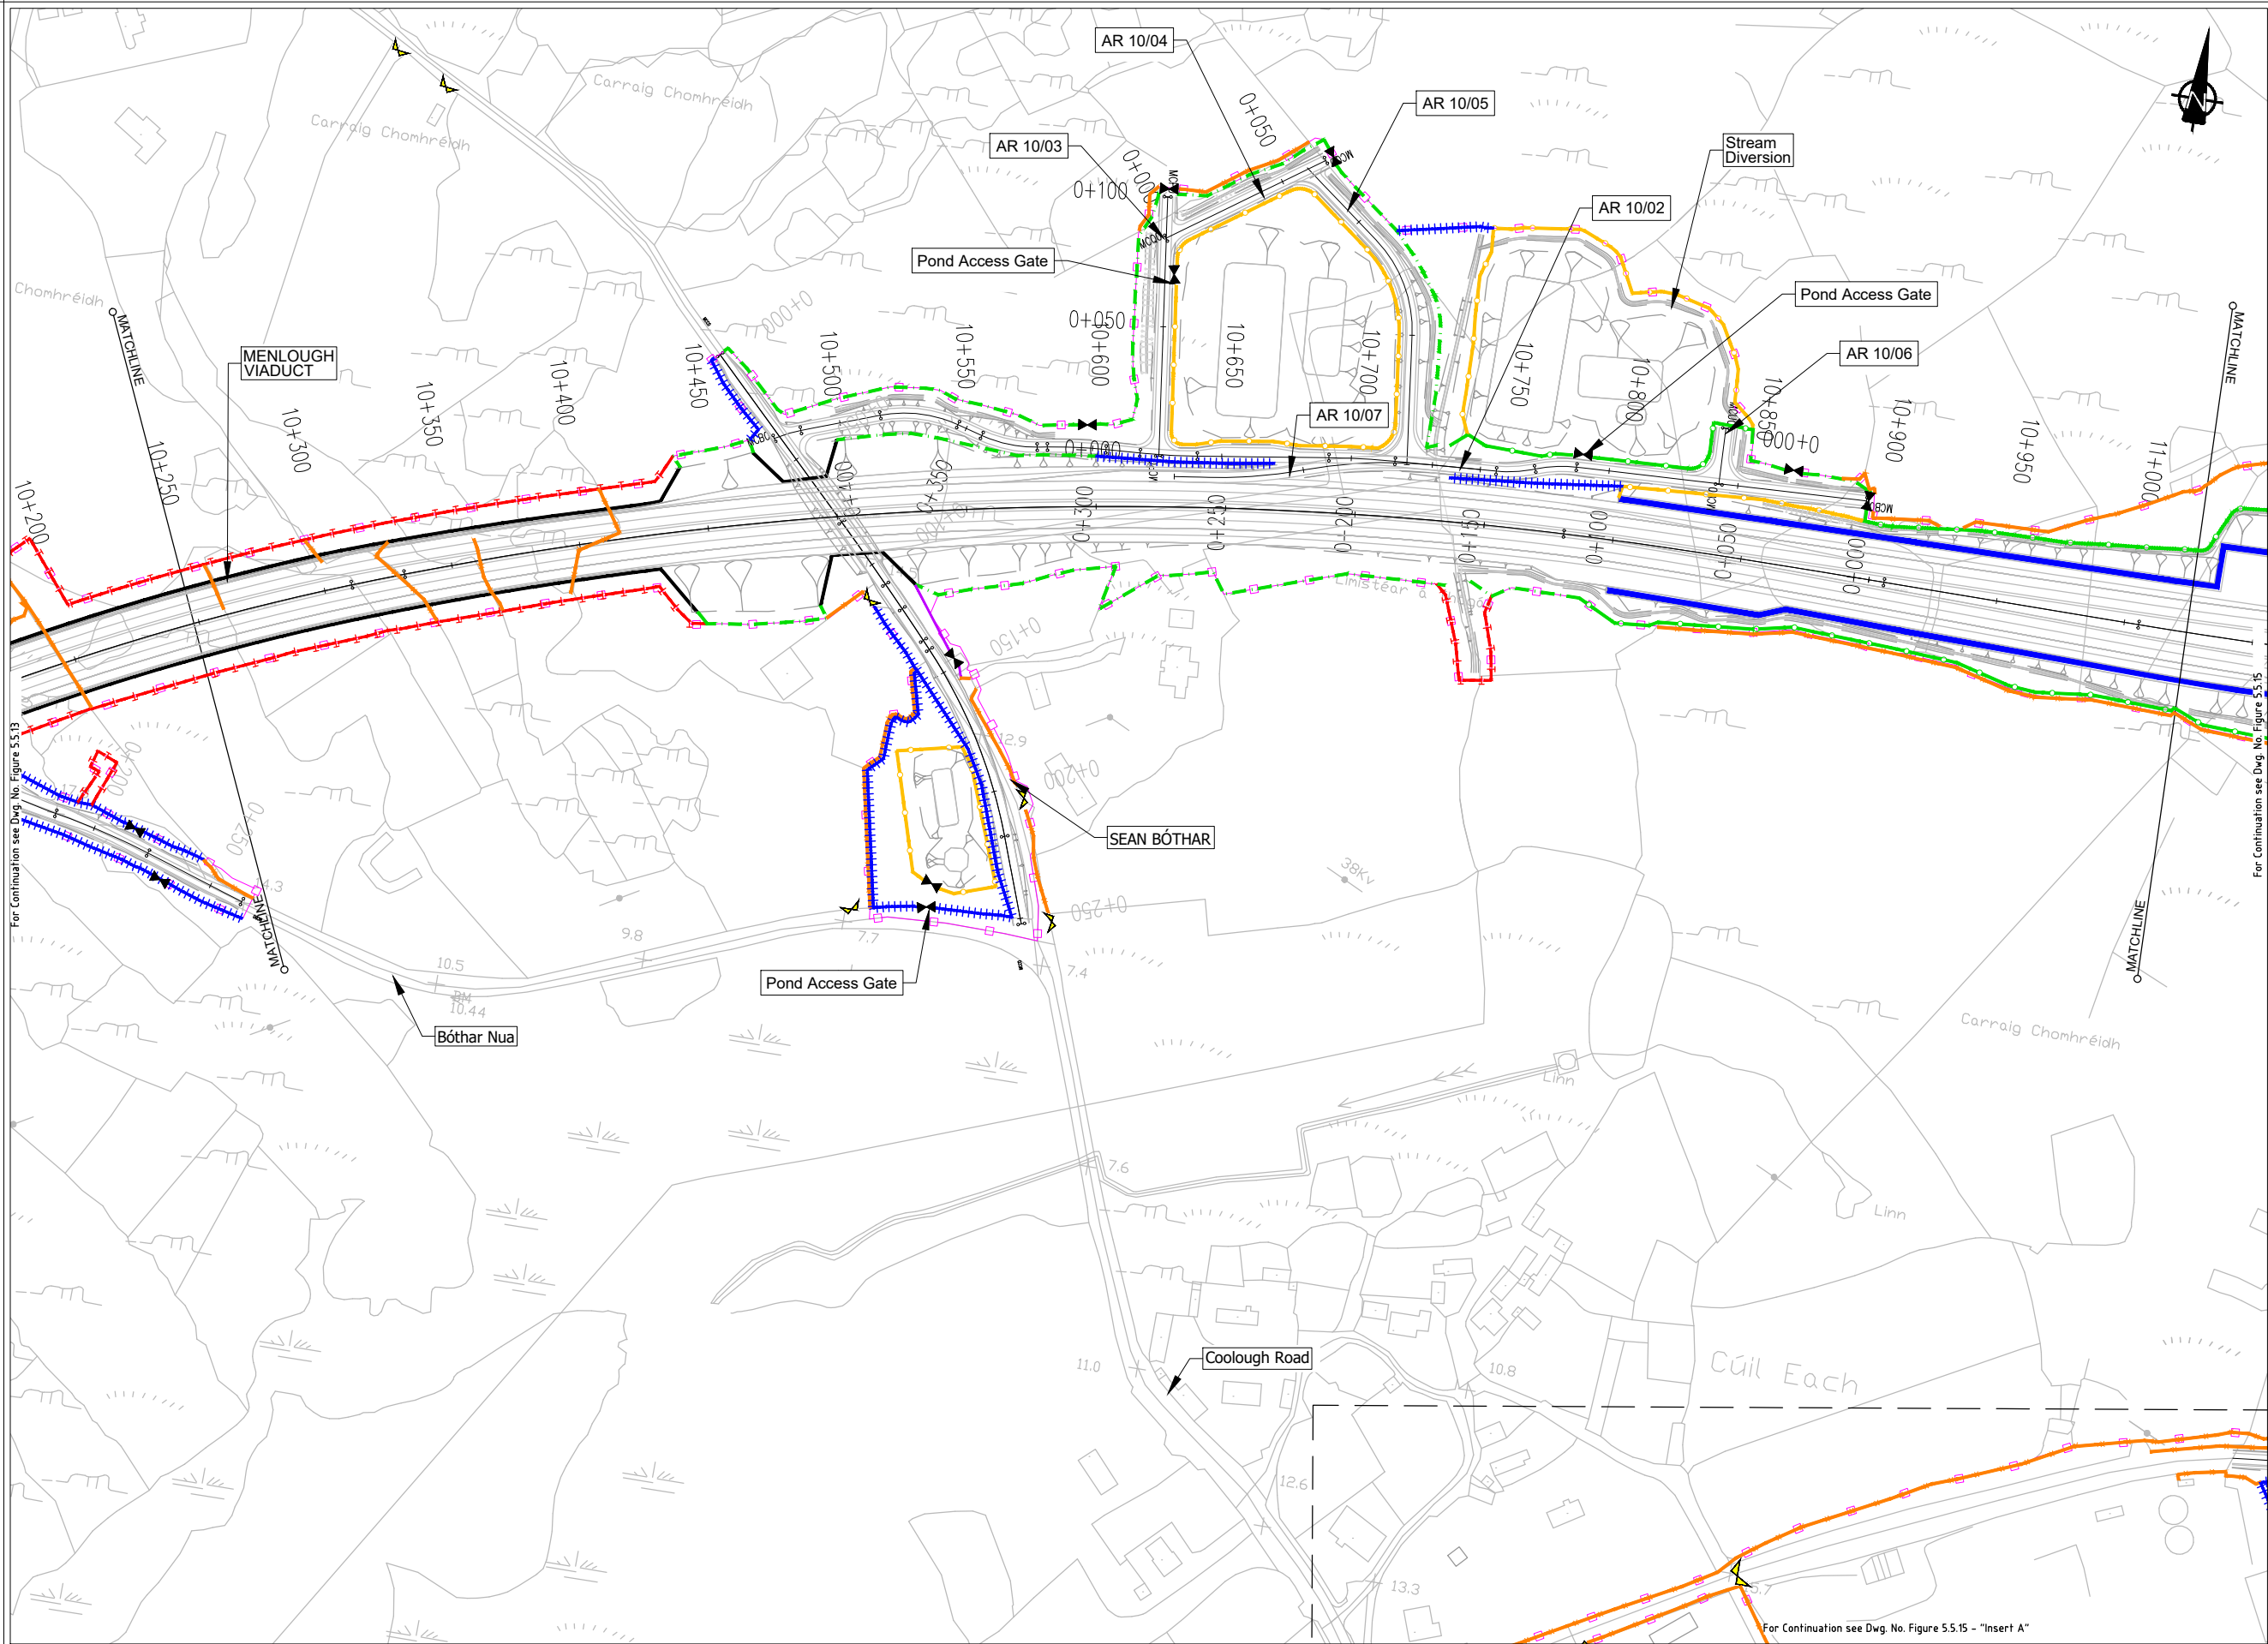

EIA REPORT

Legend:

City Boundary

Assessment Boundary

Proposed N6 GCRR

Structure

Domestic Entrance
- For Accesses see CC-SCD-02753, CC-SCD-02401, GCRR-SK-C-001

Field Entrance
- For Gates see CC-SCD-02754, CC-SCD-00309 to CC-SCD-00311

Maintain Existing Access/Gate

Blockwork / Stone Wall

Retaining Wall

Timber Post and Rail to CC-SCD-00301

Mammal Resistant Fencing:
- Timber Post and Rail to CC-SCD-00319

Paladin Security Fencing

Mammal Resistant Paladin Security Fencing

Otter Proof Fencing to GCOB-300-D-101

Maintain Existing Boundary

Stud Fencing Type B to CC-SCD-00322

Temporary Fencing

Clients

An Roinn Iompair
Department of Transport

Tionscadal Éireann
Project Ireland 2040

Comhairle Chontae na Gaillimhe
Galway County Council

TII

Key Plan

Consultant

ARUP

Corporate House
City East Business Park
Ballybrit, Galway, Ireland.

Tel +353 (0)91 460675
www.N6GalwayCity.ie
www.arup.ie

Job Title

N6 Galway City Ring Road

Scale

1:2500 @ A3

Date:

February 2025

I1

28/02/2025

KJ

MH

EMC

Issue

Date

By

Chkd

Appd

Drawing Title

Proposed Boundary Treatment Details
Plan Layout
Sheet 14 of 30

Drawing Status

For Information

Job No

233985


Drawing No

Figure 5.5.14

Issue

11

Do not scale
\\global\europa\Dublin\jobs\233000\233985-004 - Internal\4-02 Drawings\4-02-19 Environmental\Update\2024\EA N6GCRR\6.20-2024 Chapter 5\Figure 5.5.01 to 5.5.30_2024.dwg
© Arup

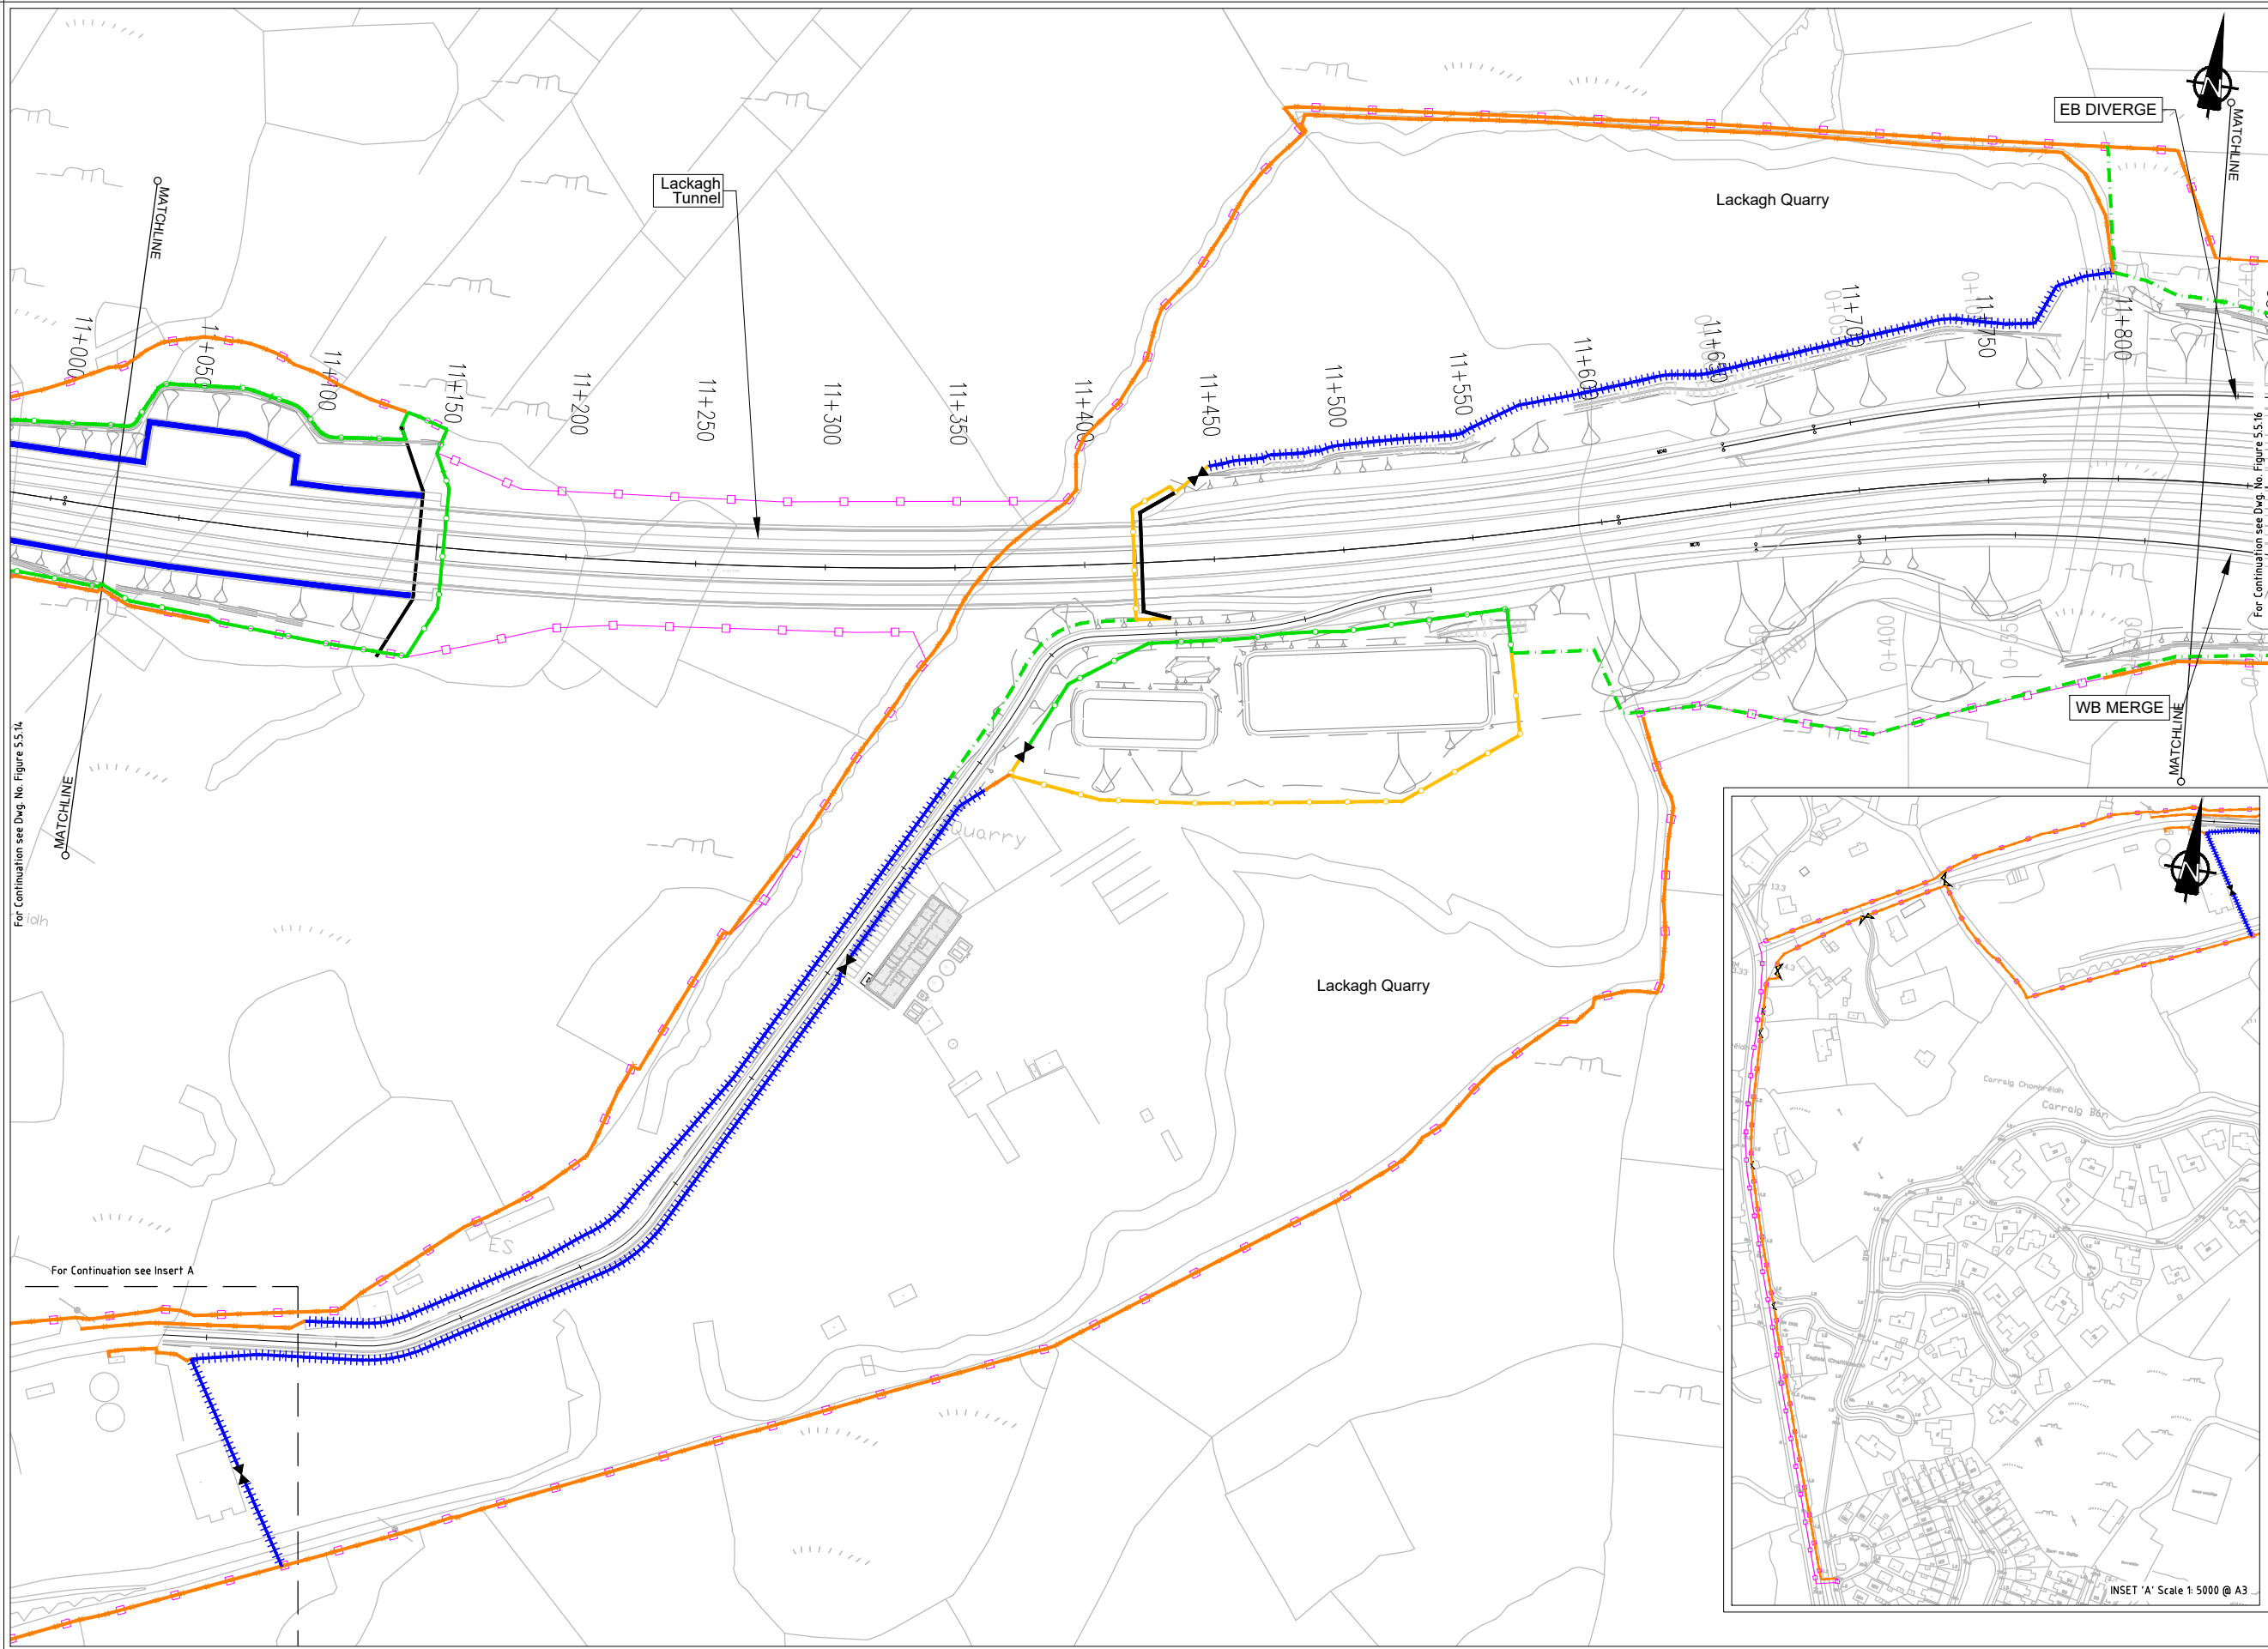

- EIA REPORT
- Legend:
- City Boundary
 - Assessment Boundary
 - Proposed N6 GCRR
 - Structure
 - Domestic Entrance
- For Accesses see CC-SCD-02753, CC-SCD-02401, GCRR-SK-C-001
 - Field Entrance
- For Gates see CC-SCD-02754, CC-SCD-00309 to CC-SCD-00311
 - Maintain Existing Access/Gate
 - Blockwork / Stone Wall
 - Retaining Wall
 - Timber Post and Rail to CC-SCD-00301
 - Mammal Resistant Fencing:
- Timber Post and Rail to CC-SCD-00319
 - Paladin Security Fencing
 - Mammal Resistant Paladin Security Fencing
 - Otter Proof Fencing to GCOB-300-D-101
 - Maintain Existing Boundary
 - Stud Fencing Type B to CC-SCD-00322
 - Temporary Fencing

© National Mapping Division of Taoise Éireann. All rights reserved. Licence number CYA150333446

Clients

An Roinn Iompair
Department of Transport

Tionscadal Éireann
Project Ireland
2040

Comhairle Chontae na Gaillimhe
Galway County Council

Key Plan

Consultant

ARUP

Corporate House
City East Business Park
Ballybrit, Galway, Ireland.

Tel +353 (0)91 460675
www.N6GalwayCity.ie
www.arup.ie

Job Title

N6 Galway City Ring Road

Scale 1:2500 @ A3

Date: February 2025

I1	28/02/2025	KJ	MH	EMC
Issue	Date	By	Chkd	Appd


Drawing Title

Proposed Boundary Treatment Details
Plan Layout
Sheet 15 of 30

Drawing Status

For Information

Job No	Drawing No	Issue
233985	Figure 5.5.15	11

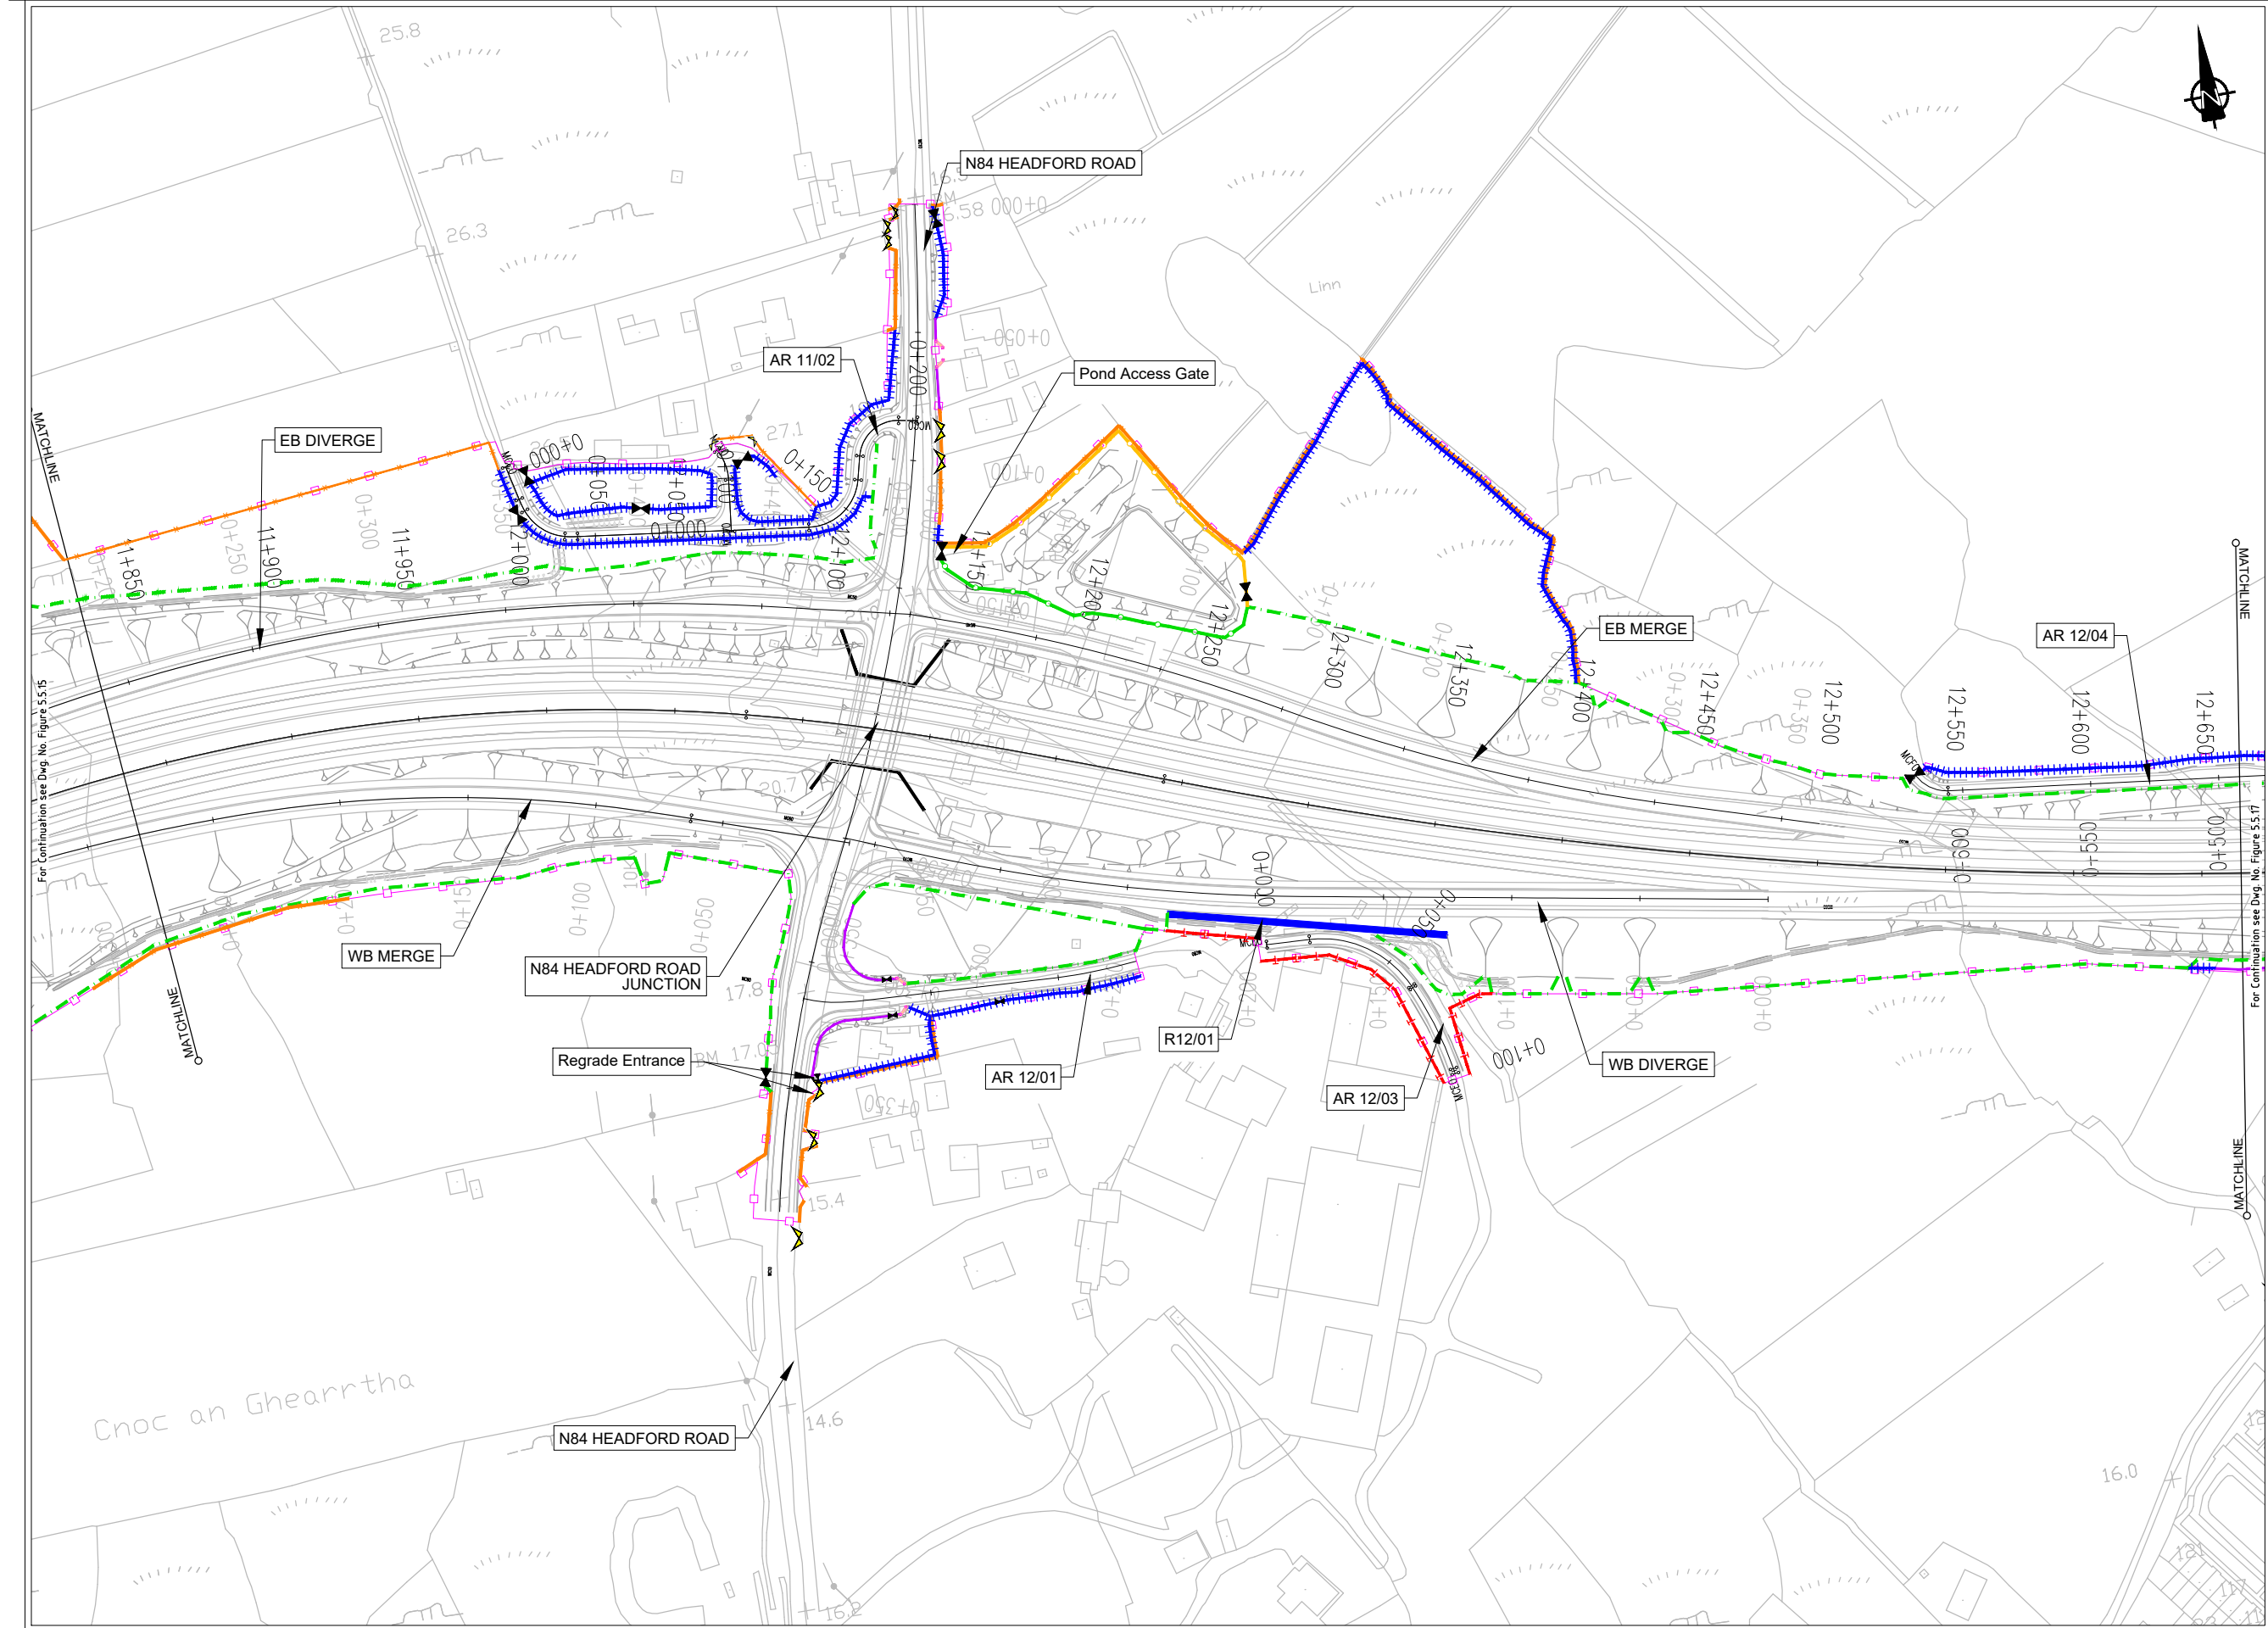

EIA REPORT

Legend:

City Boundary

Assessment Boundary

Proposed N6 GCRR

Structure

Domestic Entrance
- For Accesses see CC-SCD-02753, CC-SCD-02401, GCRR-SK-C-001

Field Entrance
- For Gates see CC-SCD-02754, CC-SCD-00309 to CC-SCD-00311

Maintain Existing Access/Gate

Blockwork / Stone Wall

Retaining Wall

Timber Post and Rail to CC-SCD-00301

Mammal Resistant Fencing:
- Timber Post and Rail to CC-SCD-00319

Paladin Security Fencing

Mammal Resistant Paladin Security Fencing

Otter Proof Fencing to GCOB-300-D-101

Maintain Existing Boundary

Stud Fencing Type B to CC-SCD-00322

Temporary Fencing

Clients

An Roinn Iompair
Department of Transport

Tionscadal Éireann
Project Ireland
2040

Comhairle Chontae na Gaillimhe
Galway County Council

N6
Galway City
Transport Project

TII
Transport Infrastructure Ireland

Key Plan

ARUP

Consultant

Job Title

N6 Galway City Ring Road

Scale

1:2500 @ A3

Date:

February 2025

Job No

233985

Drawing No

Figure 5.5.16

Issue

11

Drawing Title

Proposed Boundary Treatment Details
Plan Layout
Sheet 16 of 30

Drawing Status

For Information

Issue

Date

By

Chkd

Appd

Issue

Date

By

Chkd

Appd

Issue

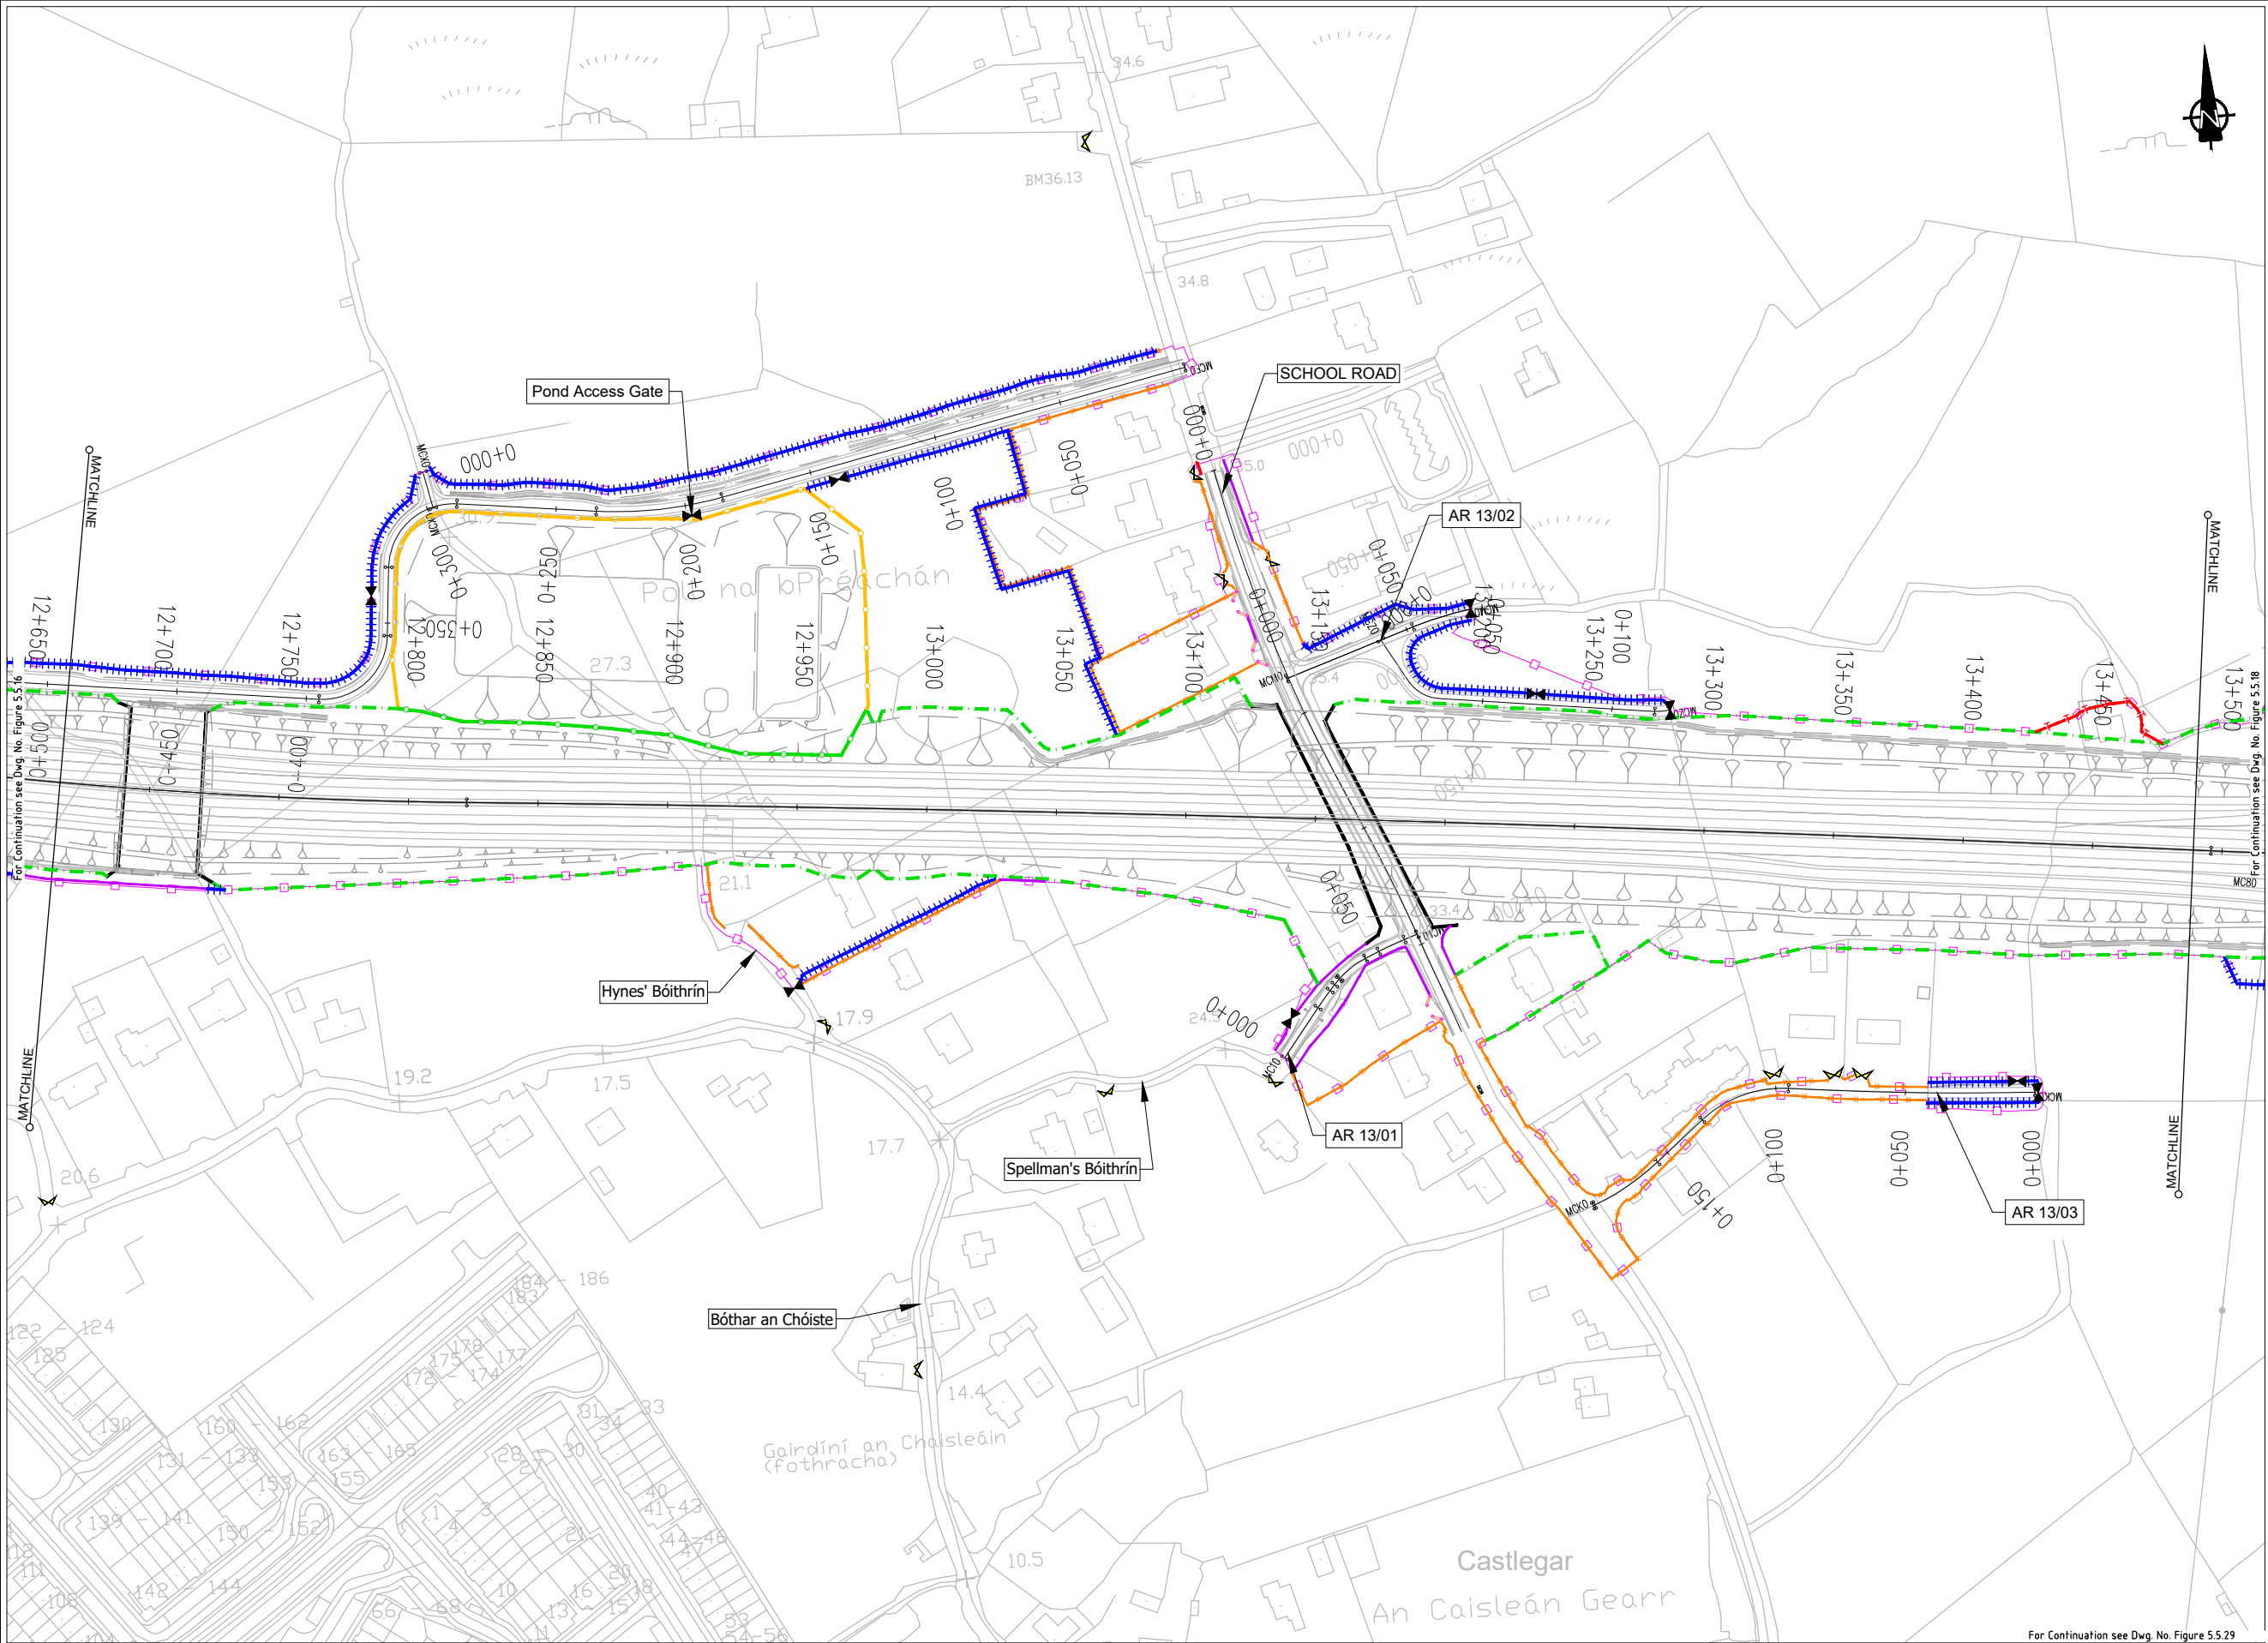

EIA REPORT

Legend:

City Boundary

Assessment Boundary

Proposed N6 GCRR

Structure

Domestic Entrance
- For Accesses see CC-SCD-02753, CC-SCD-02401, GCRR-SK-C-001

Field Entrance
- For Gates see CC-SCD-02754, CC-SCD-00309 to CC-SCD-00311

Maintain Existing Access/Gate

Blockwork / Stone Wall

Retaining Wall

Timber Post and Rail to CC-SCD-00301

Mammal Resistant Fencing:
- Timber Post and Rail to CC-SCD-00319

Paladin Security Fencing

Mammal Resistant Paladin Security Fencing

Otter Proof Fencing to GCOB-300-D-101

Maintain Existing Boundary

Stud Fencing Type B to CC-SCD-00322

Temporary Fencing

© National Mapping Division of Taoise Éireann. All rights reserved. Licence number CYAL50333446

Clients

An Roinn Iompair
Department of Transport

Tionscadal Éireann
Project Ireland
2040

Comhairle Chontae na Gaillimhe
Galway County Council

N6
Galway City
Transport Project

TII
Transport Infrastructure Ireland

Key Plan

Consultant

ARUP

Corporate House
City East Business Park
Ballybrit, Galway, Ireland.

Tel +353 (0)91 460675
www.N6GalwayCity.ie
www.arup.ie

Job Title

N6 Galway City Ring Road

Scale

1:2500 @ A3

Date:

February 2025

I1	28/02/2025	KJ	MH	EMC
Issue	Date	By	Chkd	Appd

Drawing Title

Proposed Boundary Treatment Details
Plan Layout
Sheet 17 of 30

Drawing Status

For Information

Job No

233985

Drawing No


Figure 5.5.17

Issue

11


Do not scale
\\global\europa\Dublin\jobs\233000\233985-004. Internal\4-02-19 Environmental\Update\2024\N6\GCRR\6-20-2024 Chapter 5\Figure 5.5.01 to 5.5.30_2024.dwg

© Arup

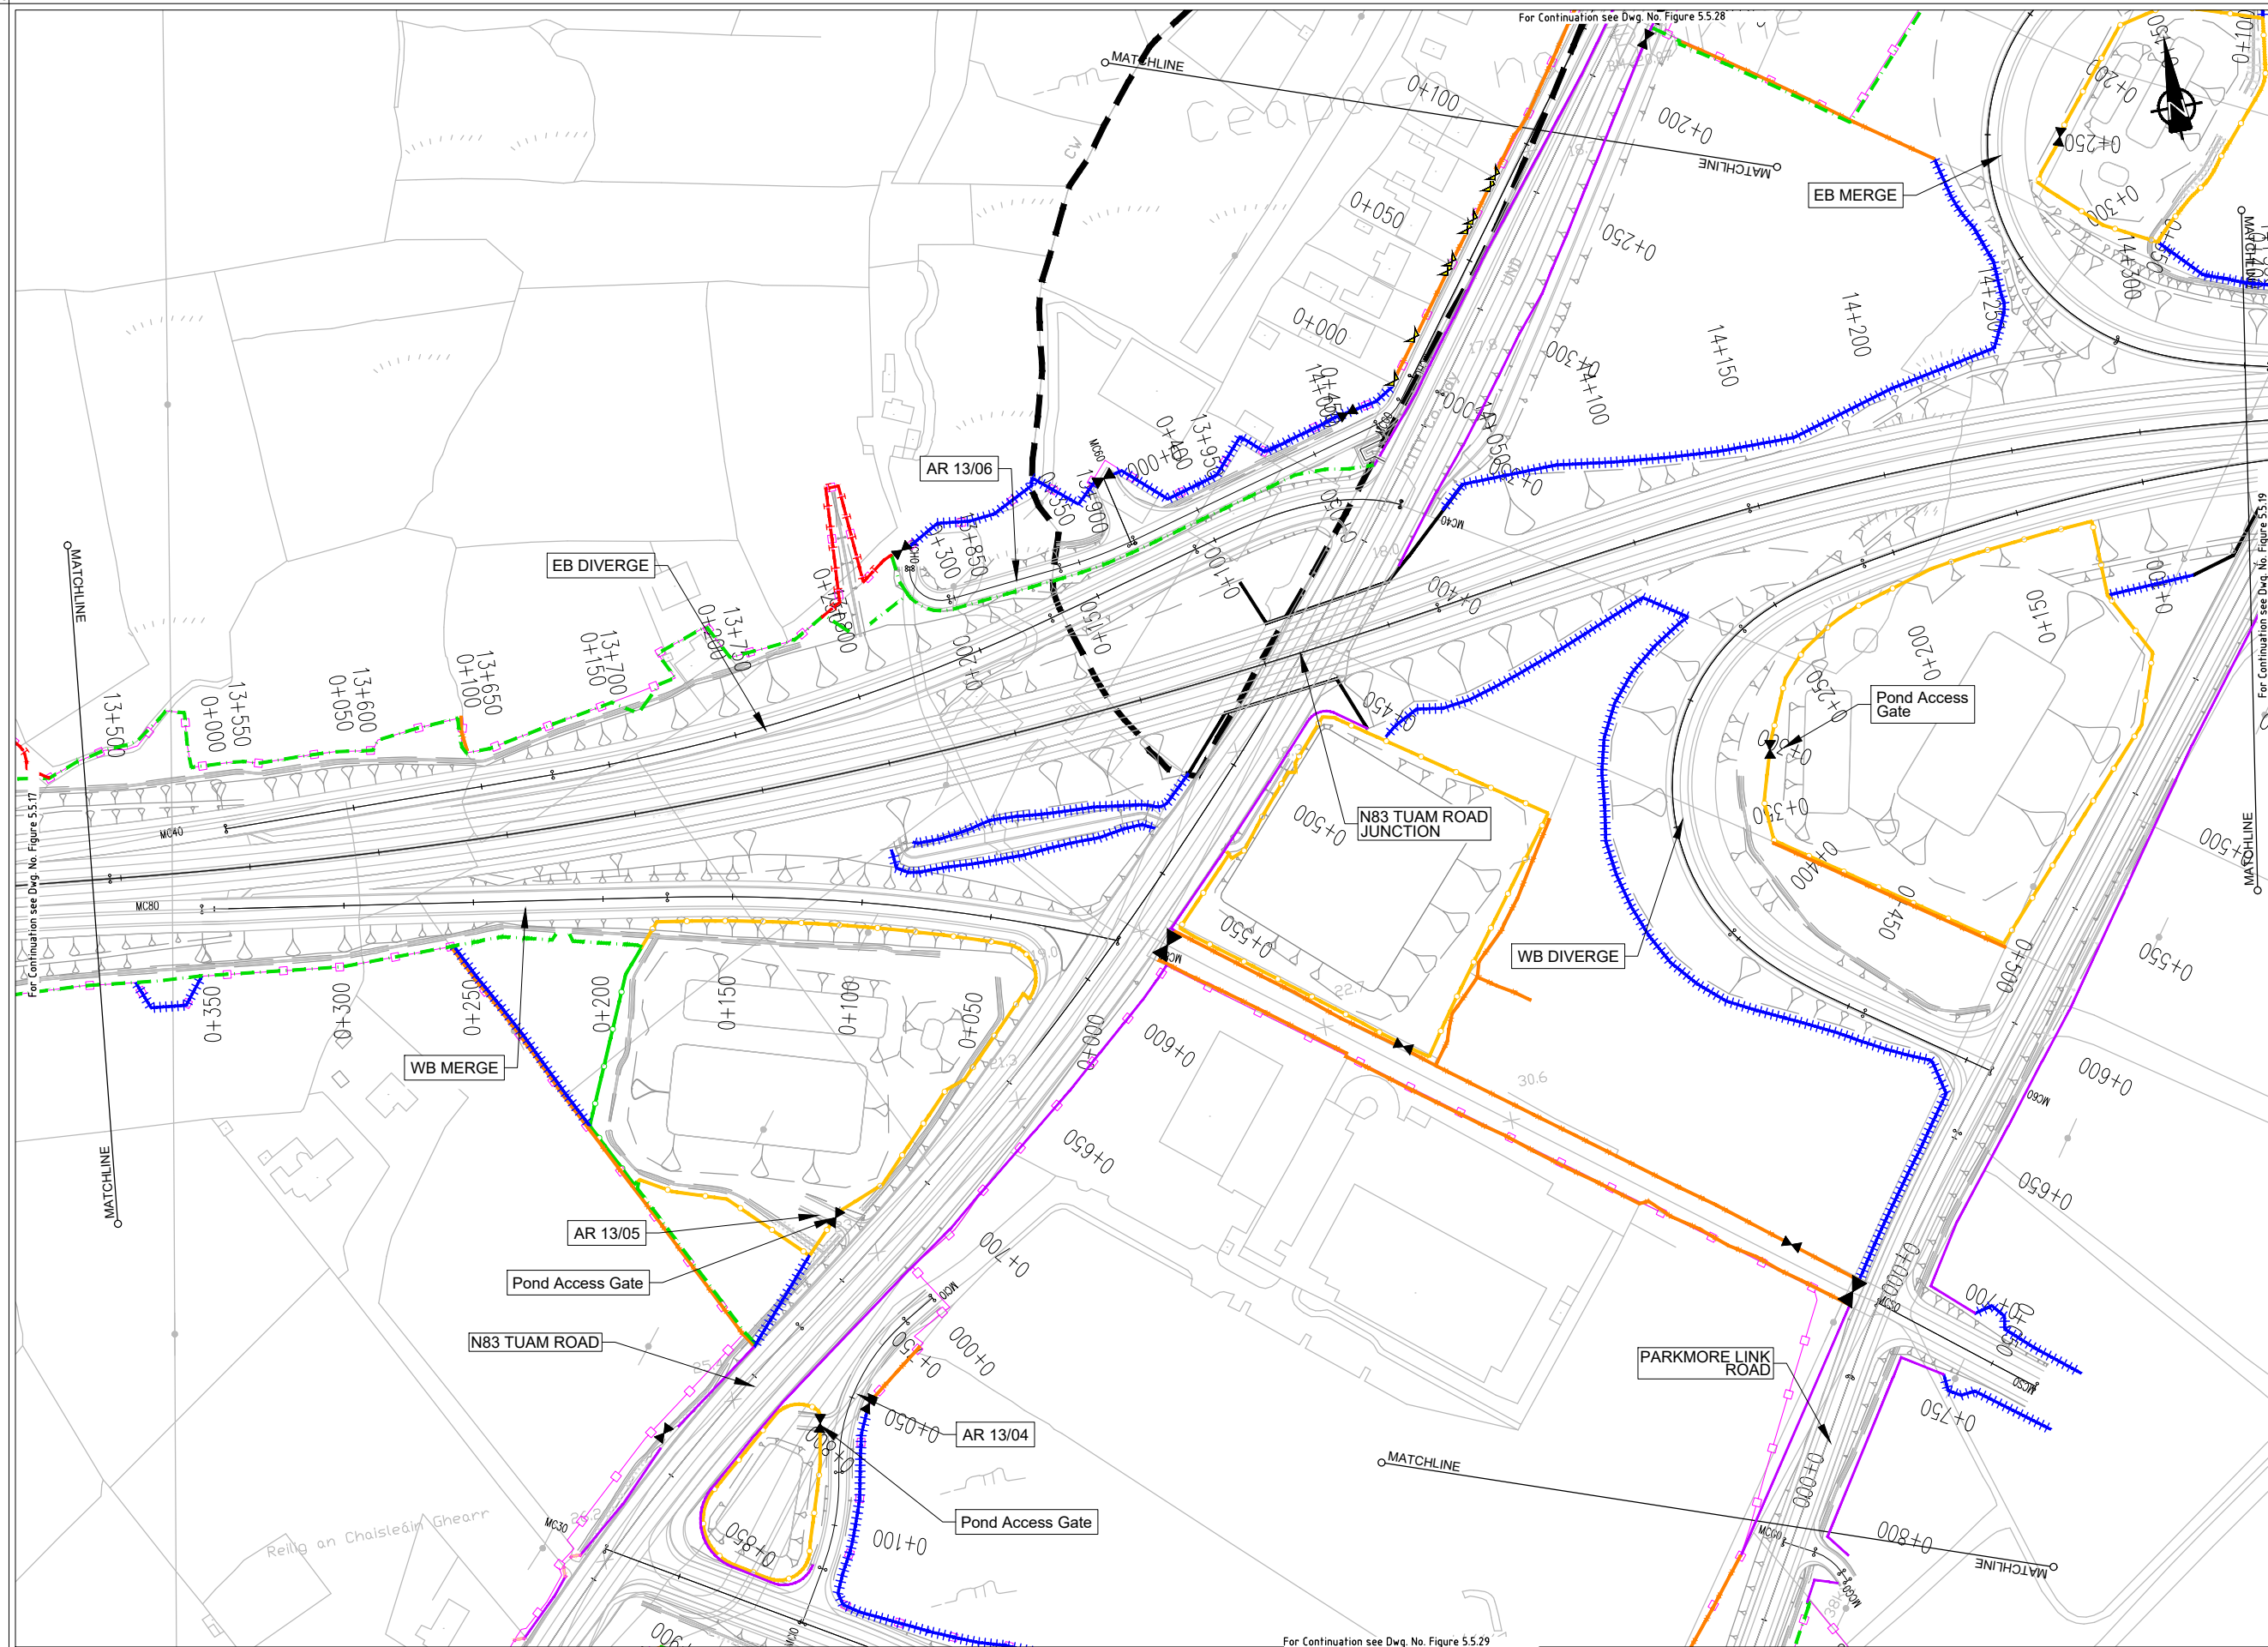

- EIA REPORT**
- Legend:**
- City Boundary
 - Assessment Boundary
 - Proposed N6 GCRR
 - Structure
 - Domestic Entrance
- For Accesses see CC-SCD-02753, CC-SCD-02401, GCRR-SK-C-001
 - Field Entrance
- For Gates see CC-SCD-02754, CC-SCD-00309 to CC-SCD-00311
 - Maintain Existing Access/Gate
 - Blockwork / Stone Wall
 - Retaining Wall
 - Timber Post and Rail to CC-SCD-00301
 - Mammal Resistant Fencing:
- Timber Post and Rail to CC-SCD-00319
 - Paladin Security Fencing
 - Mammal Resistant Paladin Security Fencing
 - Otter Proof Fencing to GCOB-300-D-101
 - Maintain Existing Boundary
 - Stud Fencing Type B to CC-SCD-00322
 - Temporary Fencing

© National Mapping Division of Taoise Éireann. All rights reserved. Licence number CYAL50333446

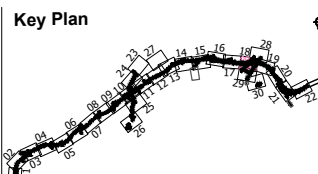

Job Title
N6 Galway City Ring Road

Scale
1:2500 @ A3


Date
February 2025

Issue	Date	By	Chkd	Appd
I1	28/02/2025	KJ	MH	EMC

Drawing Title
Proposed Boundary Treatment Details
Plan Layout
Sheet 18 of 30

Drawing Status
For Information

Job No 233985	Drawing No Figure 5.5.18	Issue 11
-------------------------	------------------------------------	--------------------

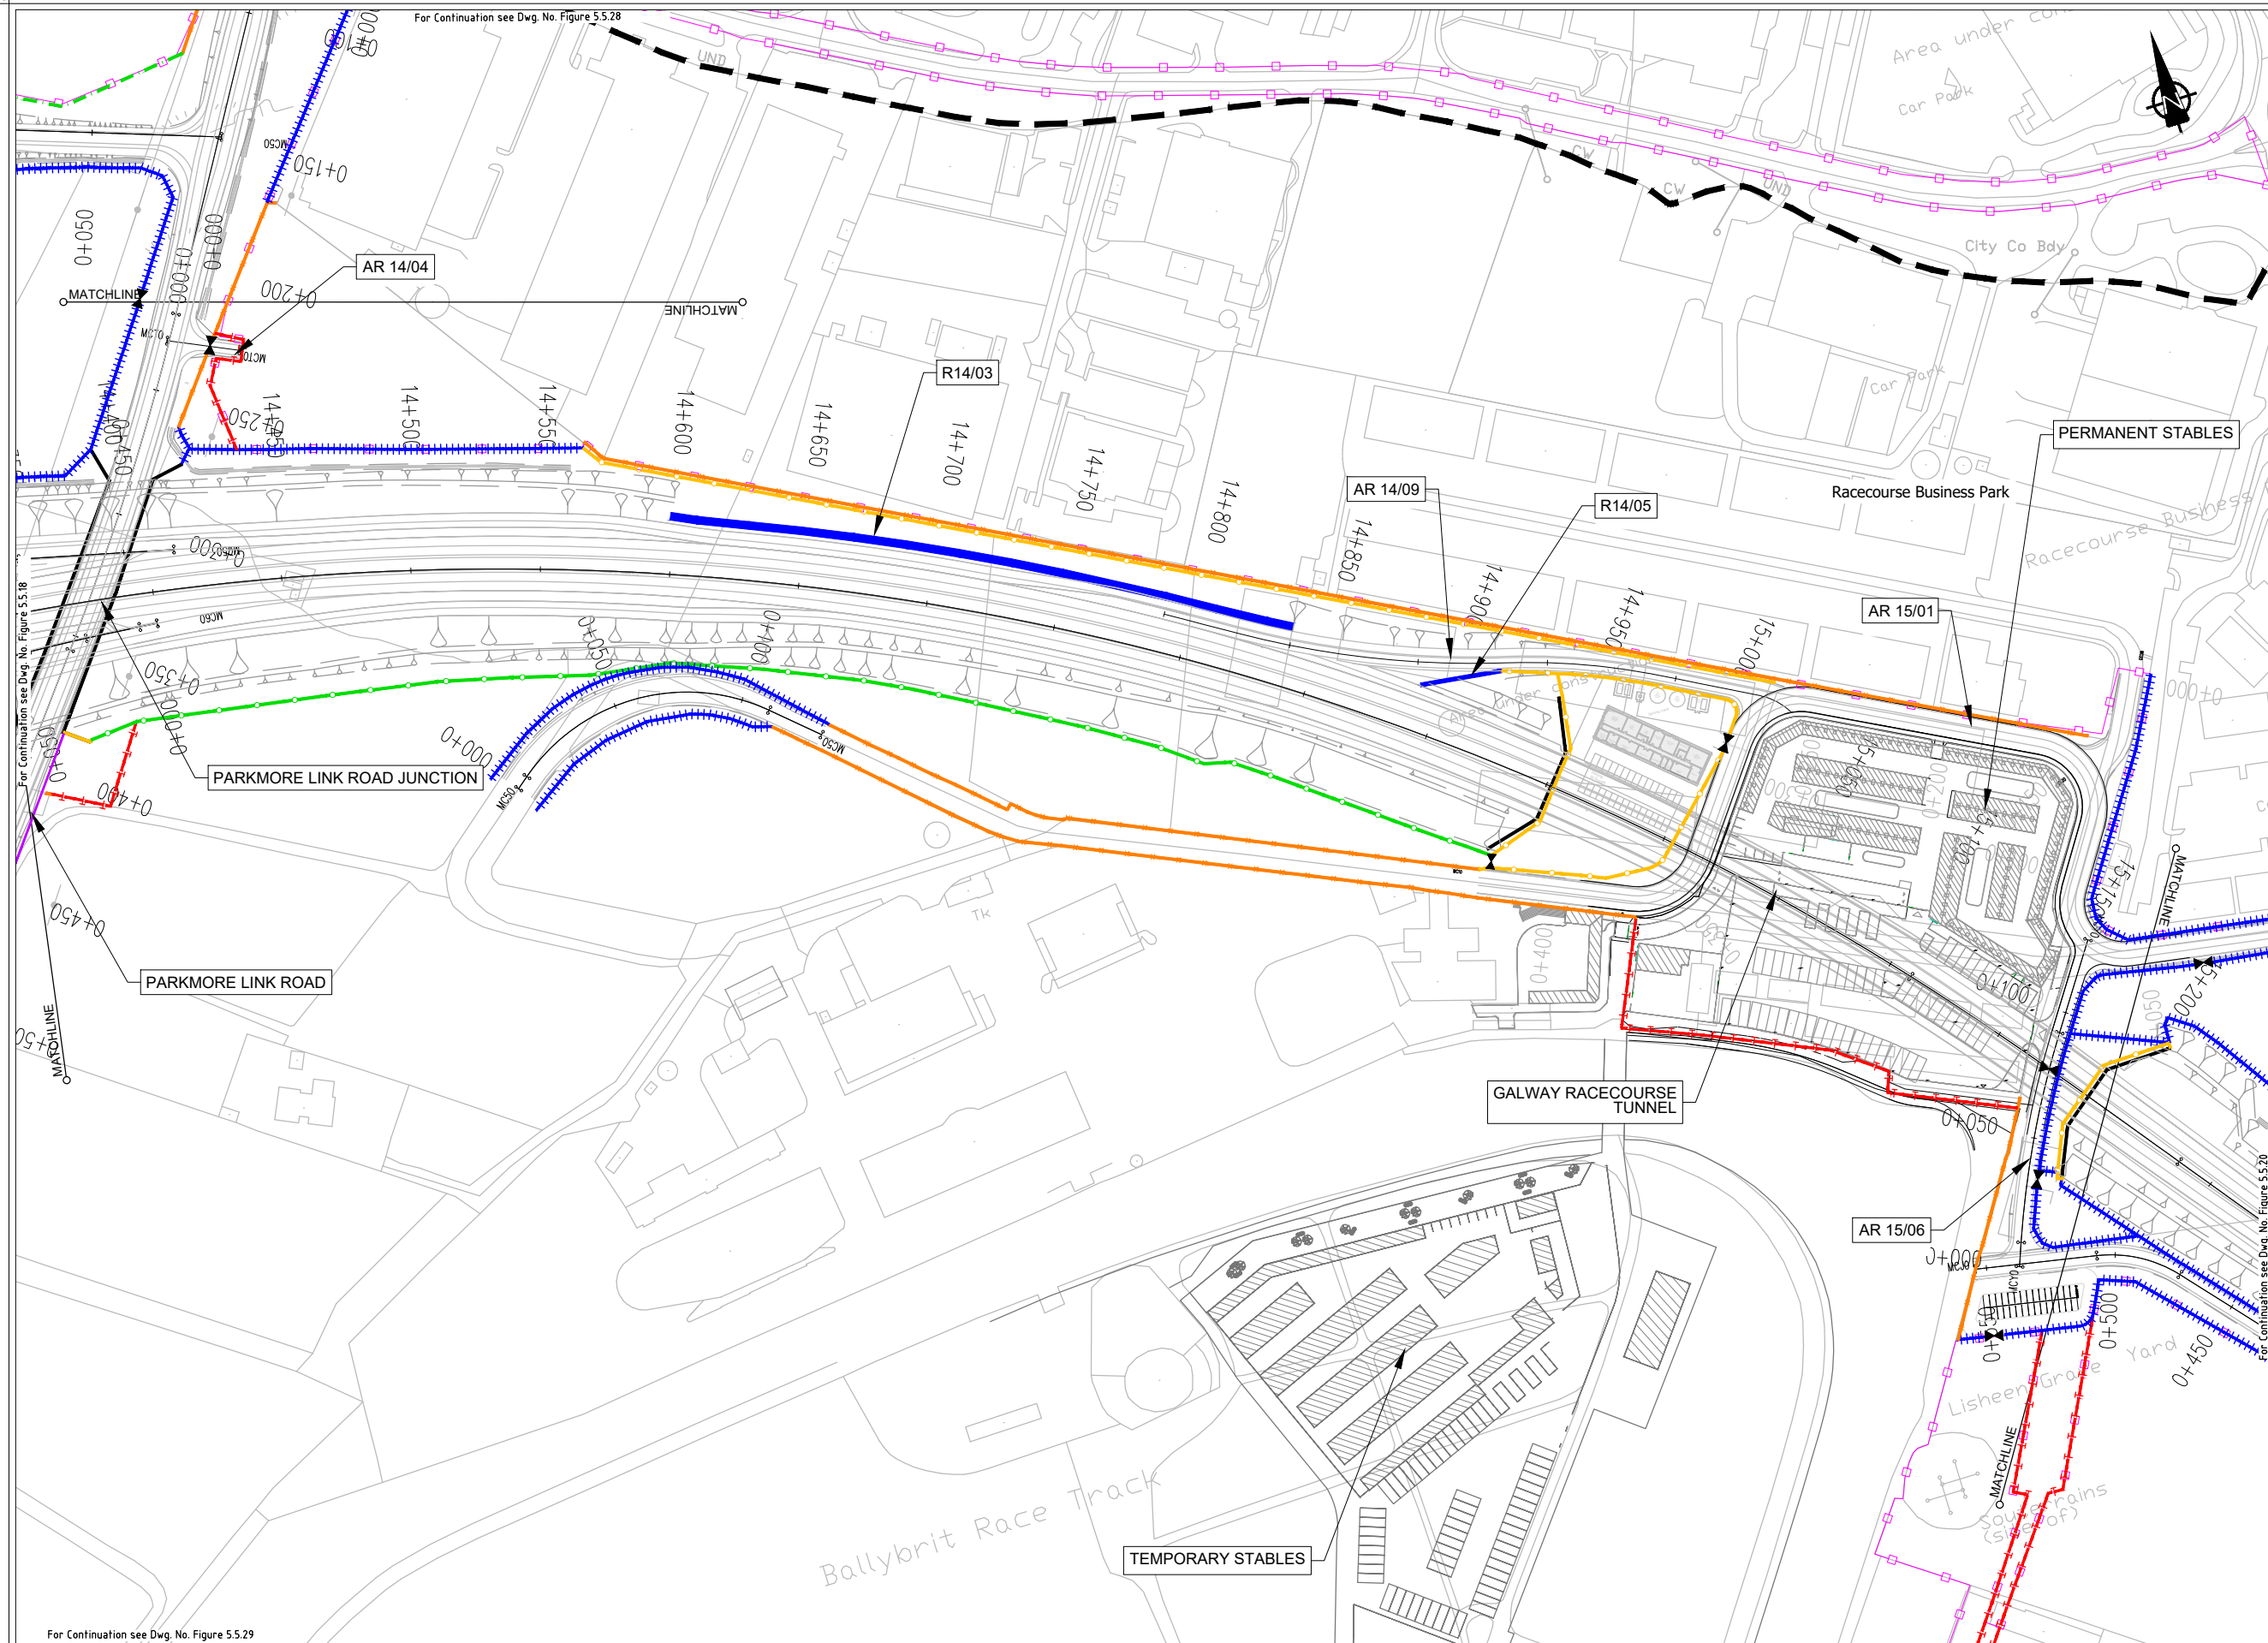


EIA REPORT

Legend:

- City Boundary
- Assessment Boundary
- Proposed N6 GCRR
- Structure
- Domestic Entrance
 - For Accesses see CC-SCD-02753, CC-SCD-02401, GCRR-SK-C-001
- Field Entrance
 - For Gates see CC-SCD-02754, CC-SCD-00309 to CC-SCD-00311
- Maintain Existing Access/Gate
- Blockwork / Stone Wall
- Retaining Wall
- Timber Post and Rail to CC-SCD-00301
- Mammal Resistant Fencing:
 - Timber Post and Rail to CC-SCD-00319
- Paladin Security Fencing
- Mammal Resistant Paladin Security Fencing
- Otter Proof Fencing to GCOB-300-D-101
- Maintain Existing Boundary
- Stud Fencing Type B to CC-SCD-00322
- Temporary Fencing

© National Mapping Division of Taoiseacht Éireann. All rights reserved. Licence number CYA150333446

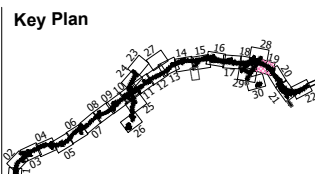

Job Title
N6 Galway City Ring Road

Scale
1:2500 @ A3

Date
February 2025

Issue	Date	By	Chkd	Appd
I1	28/02/2025	KJ	MH	EMC


Drawing Title
Proposed Boundary Treatment Details
Plan Layout
Sheet 19 of 30


Drawing Status
For Information

Job No
233985

Drawing No
Figure 5.5.19

Issue
11

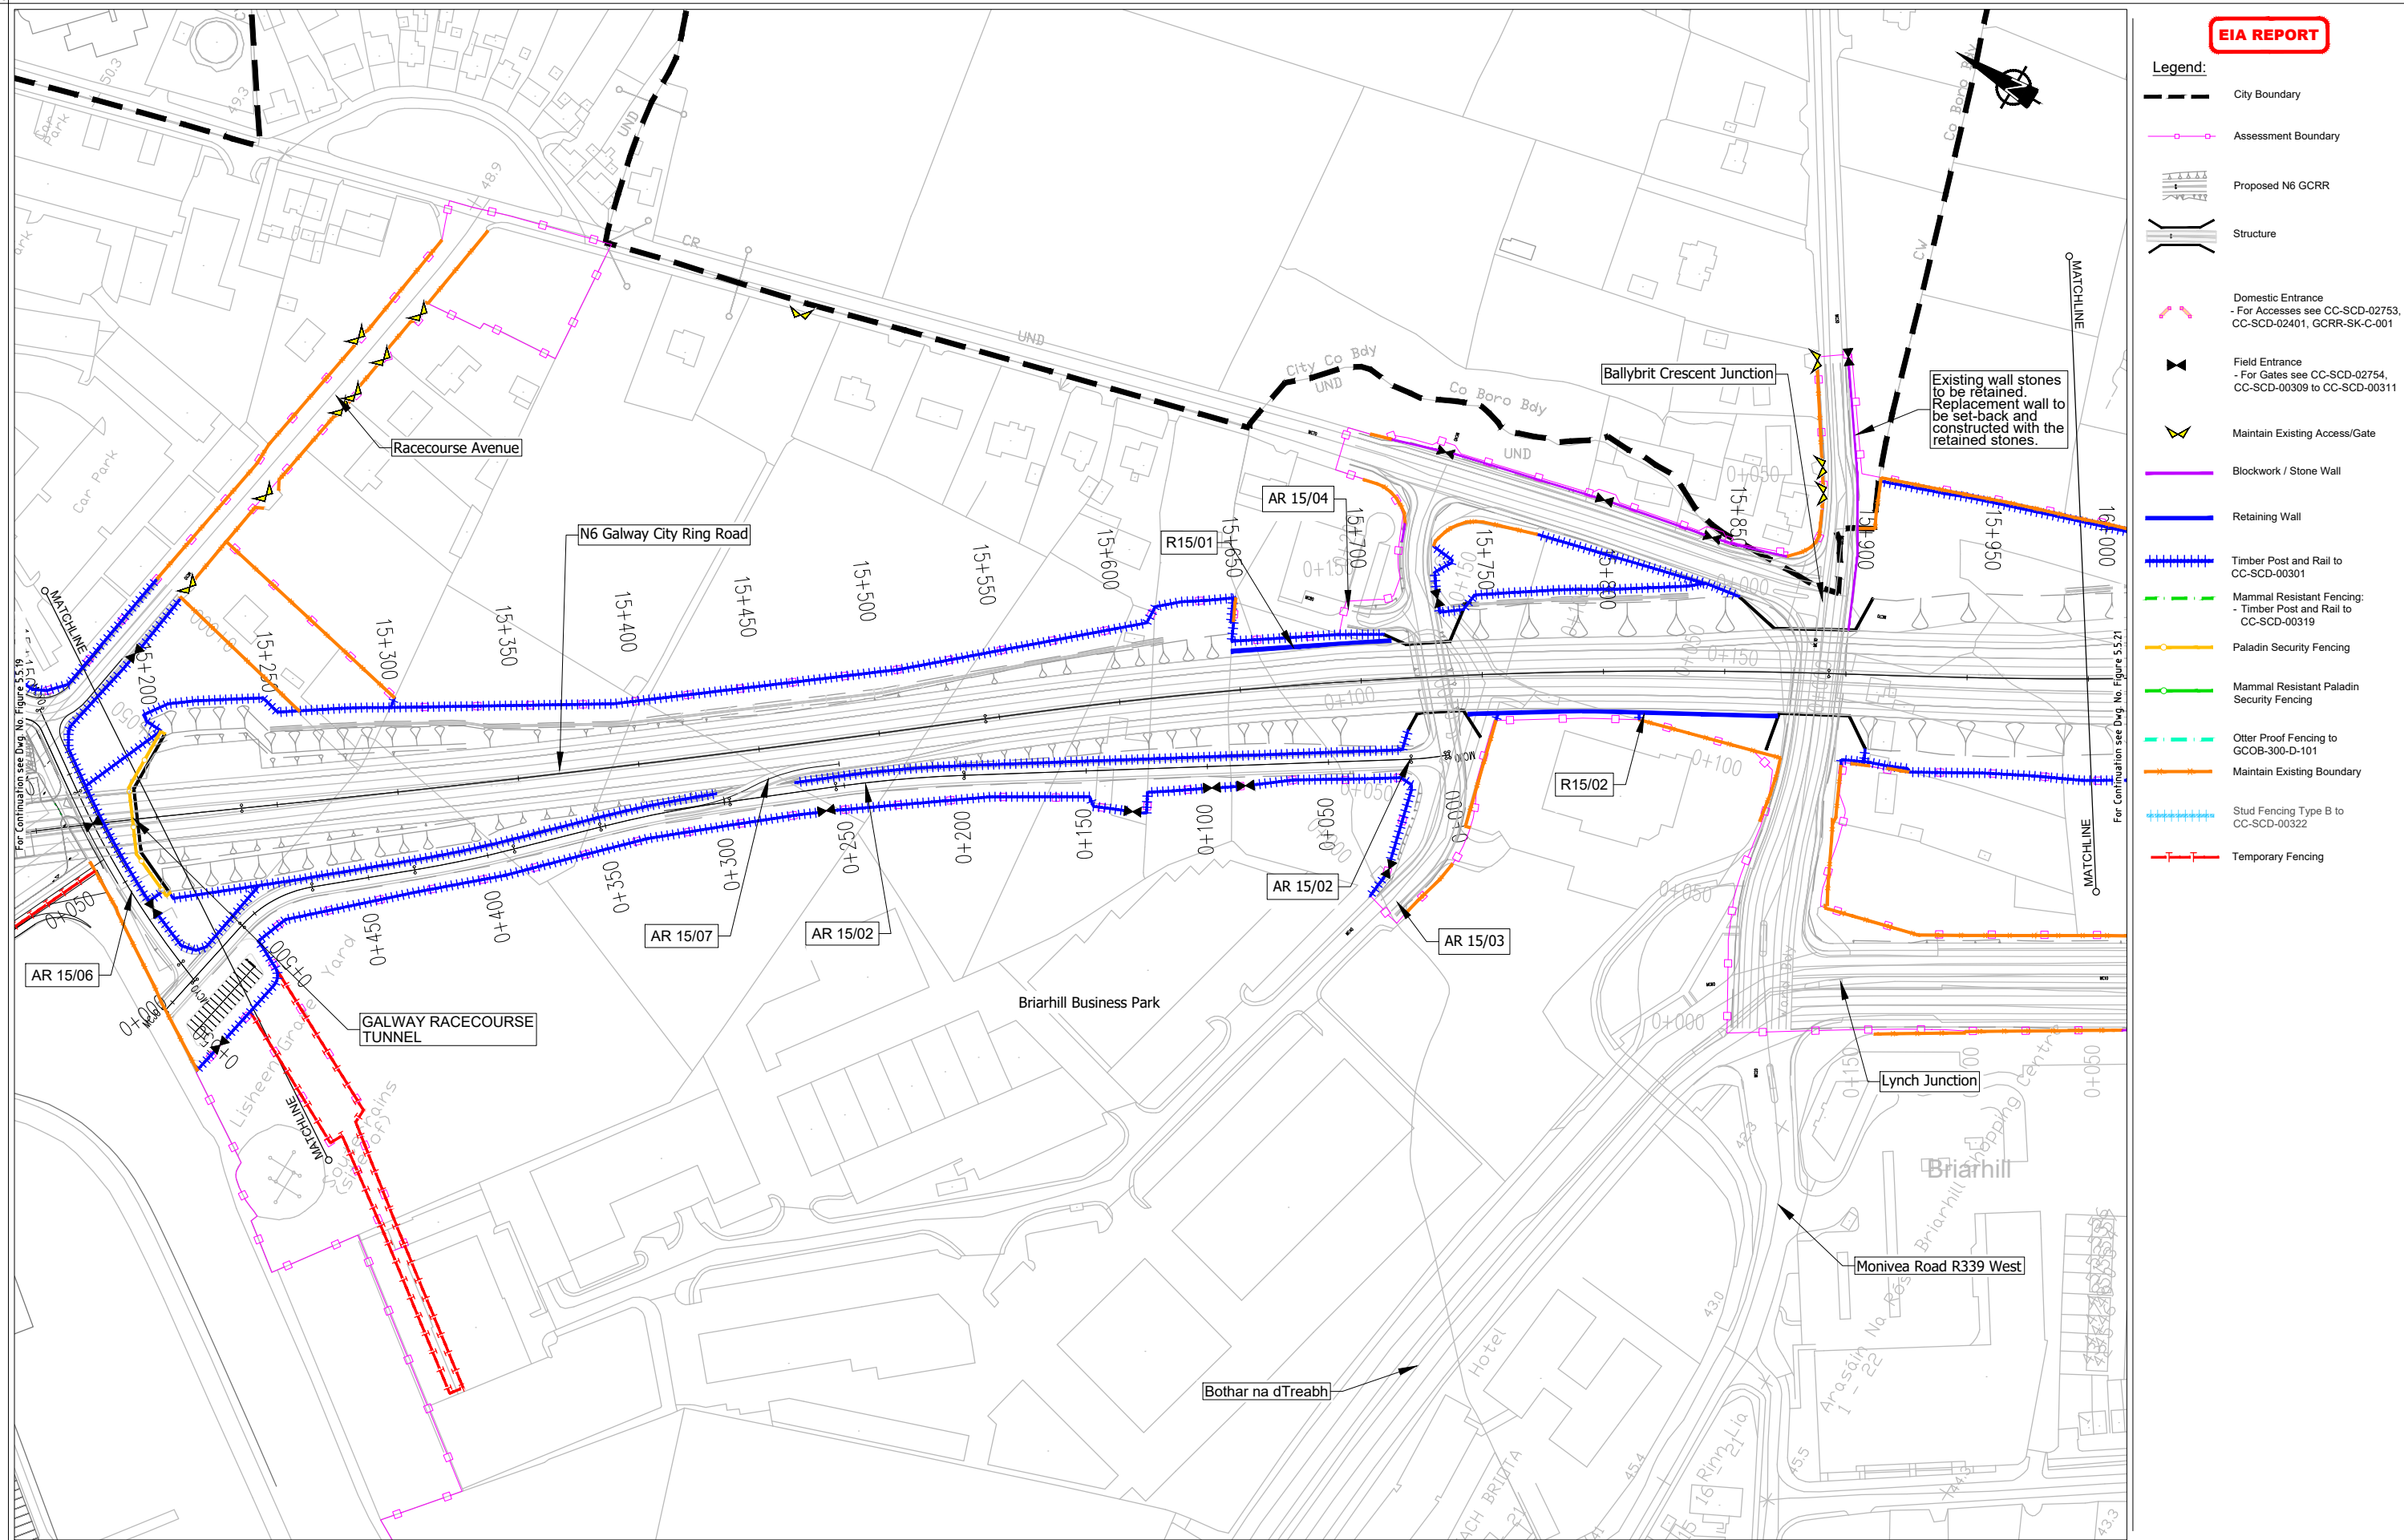


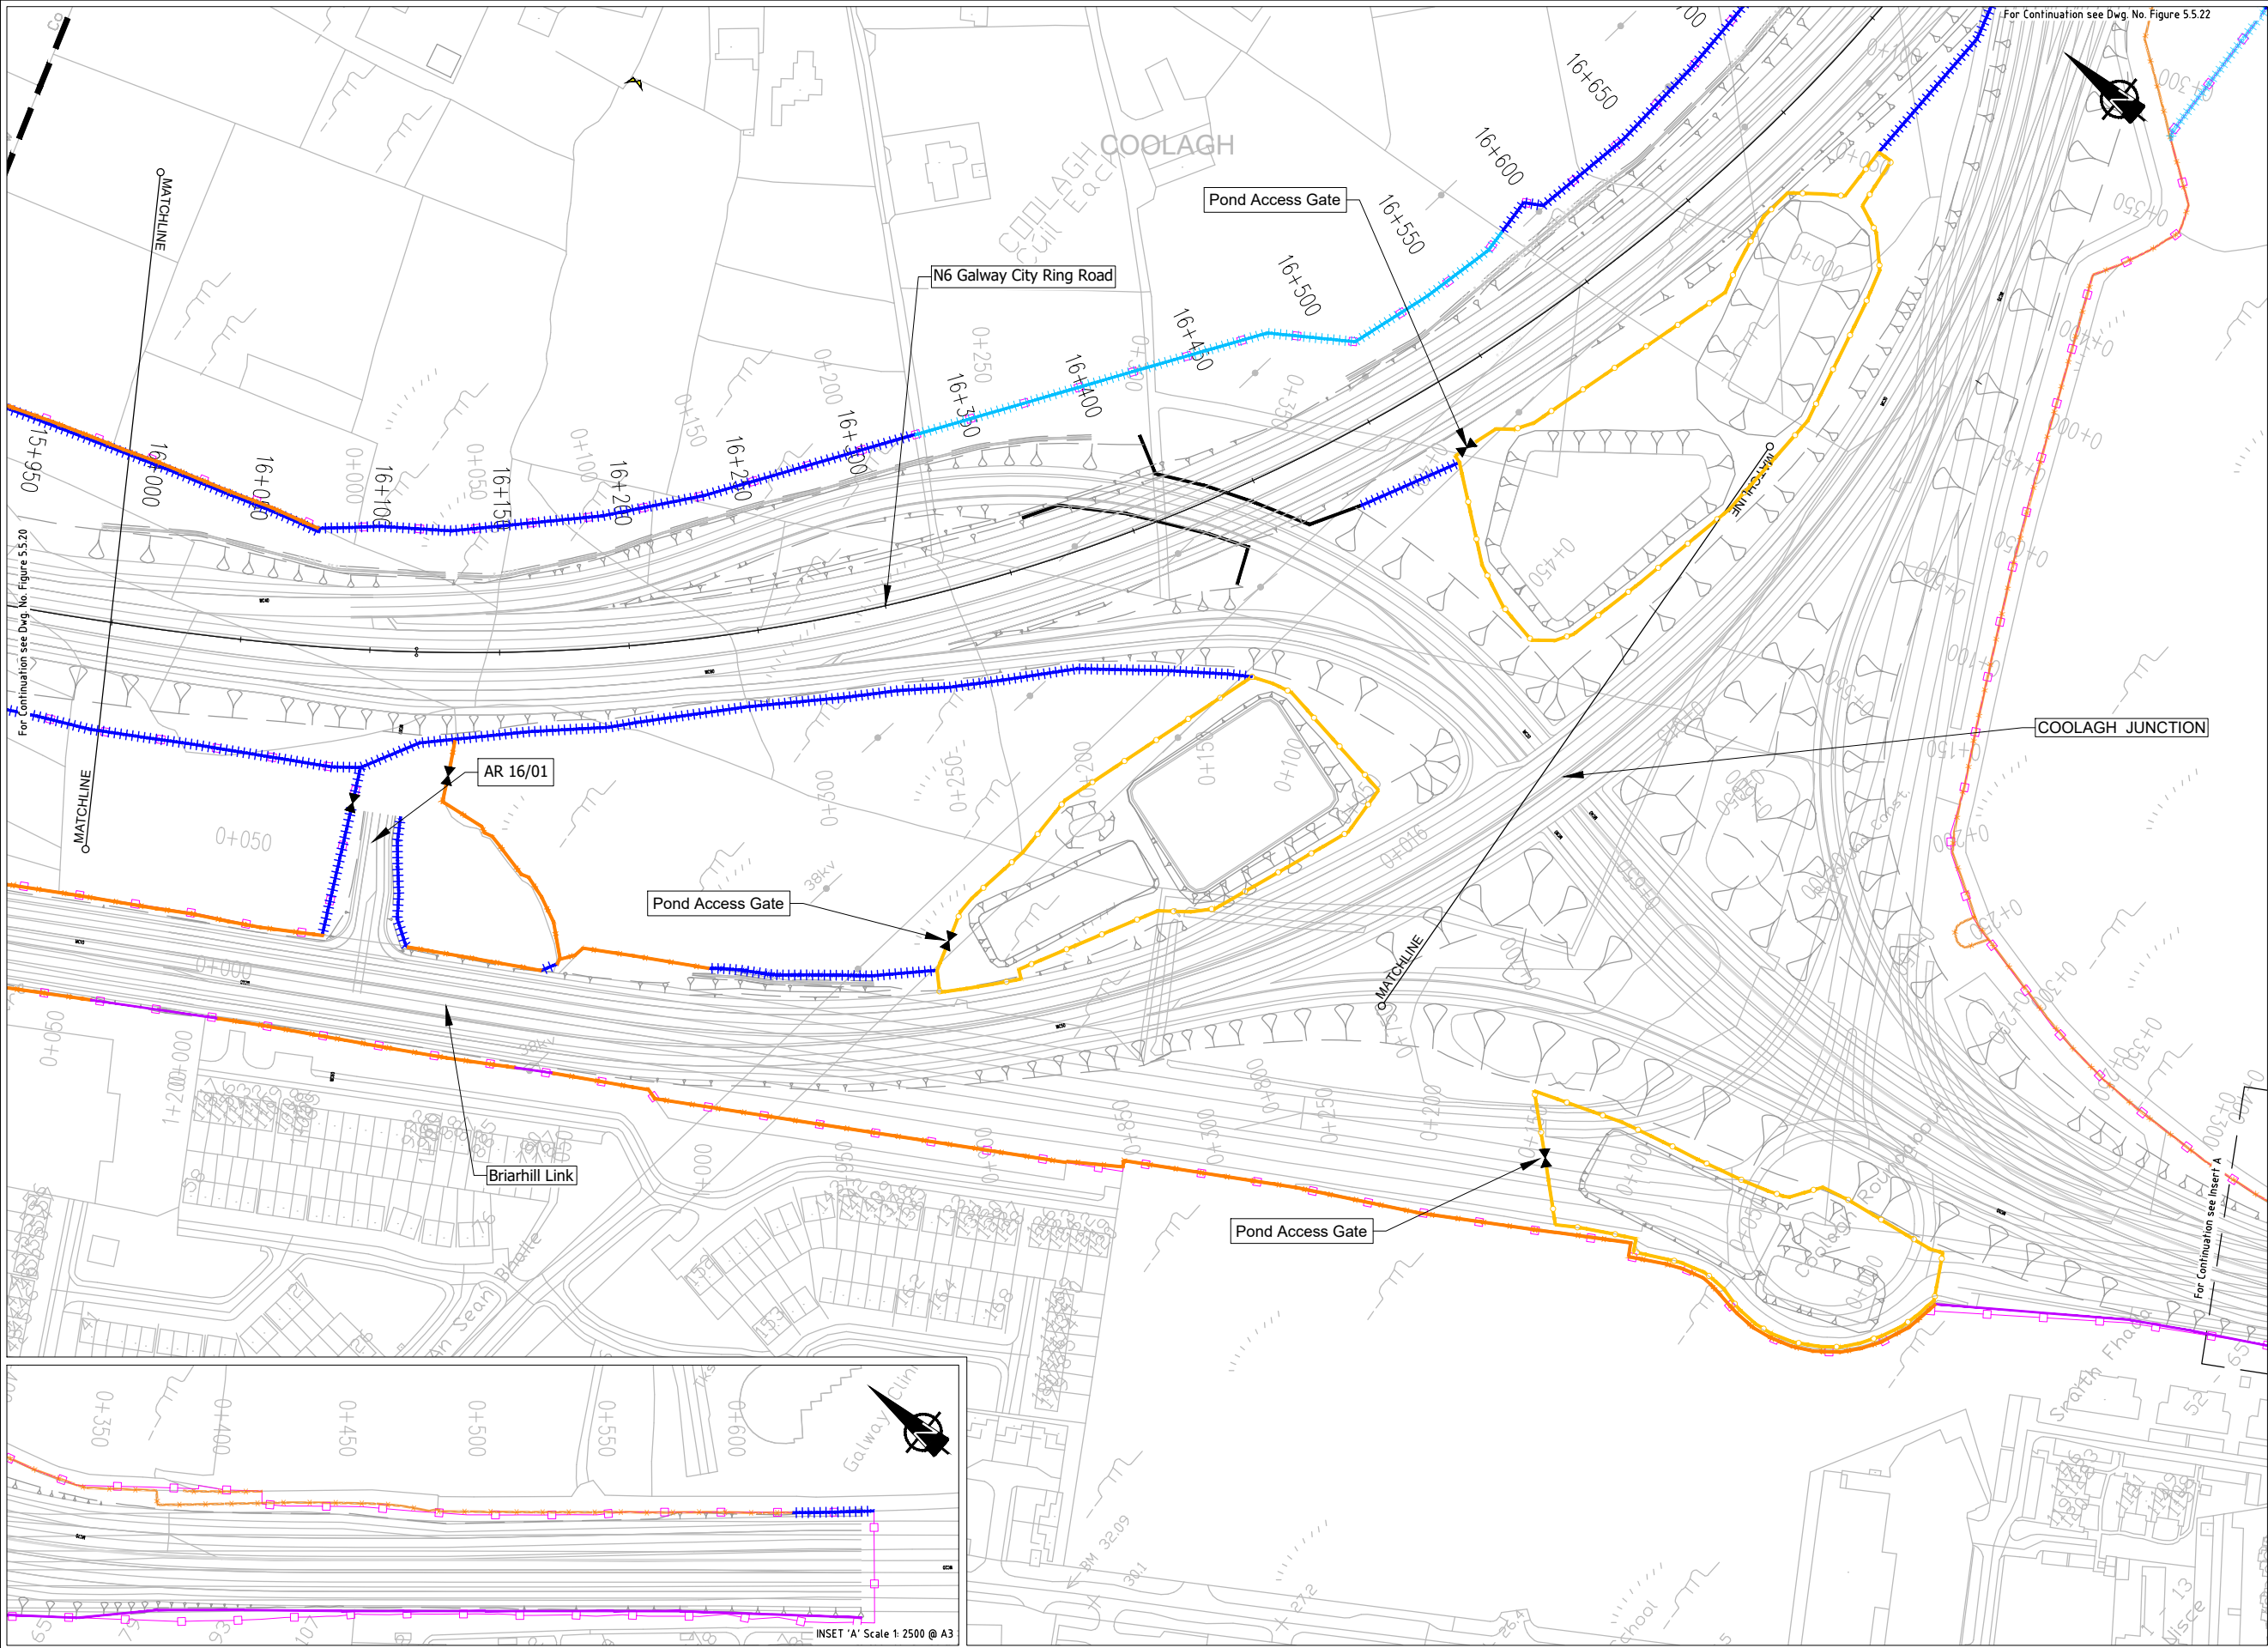

EIA REPORT

Legend:

- City Boundary
- Assessment Boundary
- Proposed N6 GCRR
- Structure
- Domestic Entrance
- For Accesses see CC-SCD-02753, CC-SCD-02401, GCRR-SK-C-001
- Field Entrance
- For Gates see CC-SCD-02754, CC-SCD-00309 to CC-SCD-00311
- Maintain Existing Access/Gate
- Blockwork / Stone Wall
- Retaining Wall
- Timber Post and Rail to CC-SCD-00301
- Mammal Resistant Fencing:
- Timber Post and Rail to CC-SCD-00319
- Paladin Security Fencing
- Mammal Resistant Paladin Security Fencing
- Otter Proof Fencing to GCOB-300-D-101
- Maintain Existing Boundary
- Stud Fencing Type B to CC-SCD-00322
- Temporary Fencing

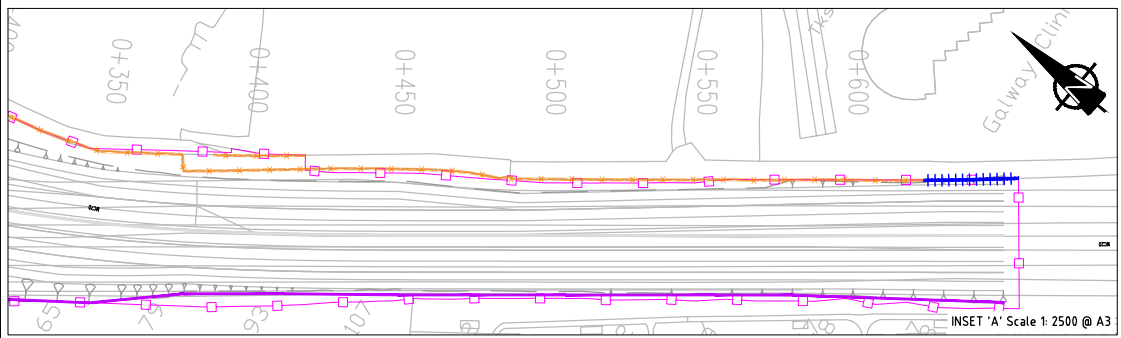

© National Mapping Division of Taoise Éireann. All rights reserved. Licence number CYAL50333446

Clients


An Roinn Iompair
Department of Transport

Tionscadal Éireann
Project Ireland
2040

Comhairle Chontae na Gaillimhe
Galway County Council

N6
Galway City
Transport Project

TII
Bonnasraíocht le hEireann
Transport Infrastructure Ireland

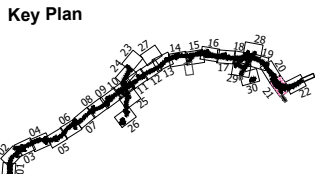

Consultant

Corporate House
City East Business Park
Ballybrit, Galway, Ireland.

Tel +353 (0)91 460675
www.N6GalwayCity.ie
www.arup.ie

Job Title

N6 Galway City Ring Road

Scale

1:2500 @ A3

Date:

February 2025

I1	28/02/2025	KJ	MH	EMC
Issue	Date	By	Chkd	Appd


Drawing Title

Proposed Boundary Treatment Details
Plan Layout
Sheet 21 of 30

Drawing Status

For Information

Job No	Drawing No	Issue
233985	Figure 5.5.21	11

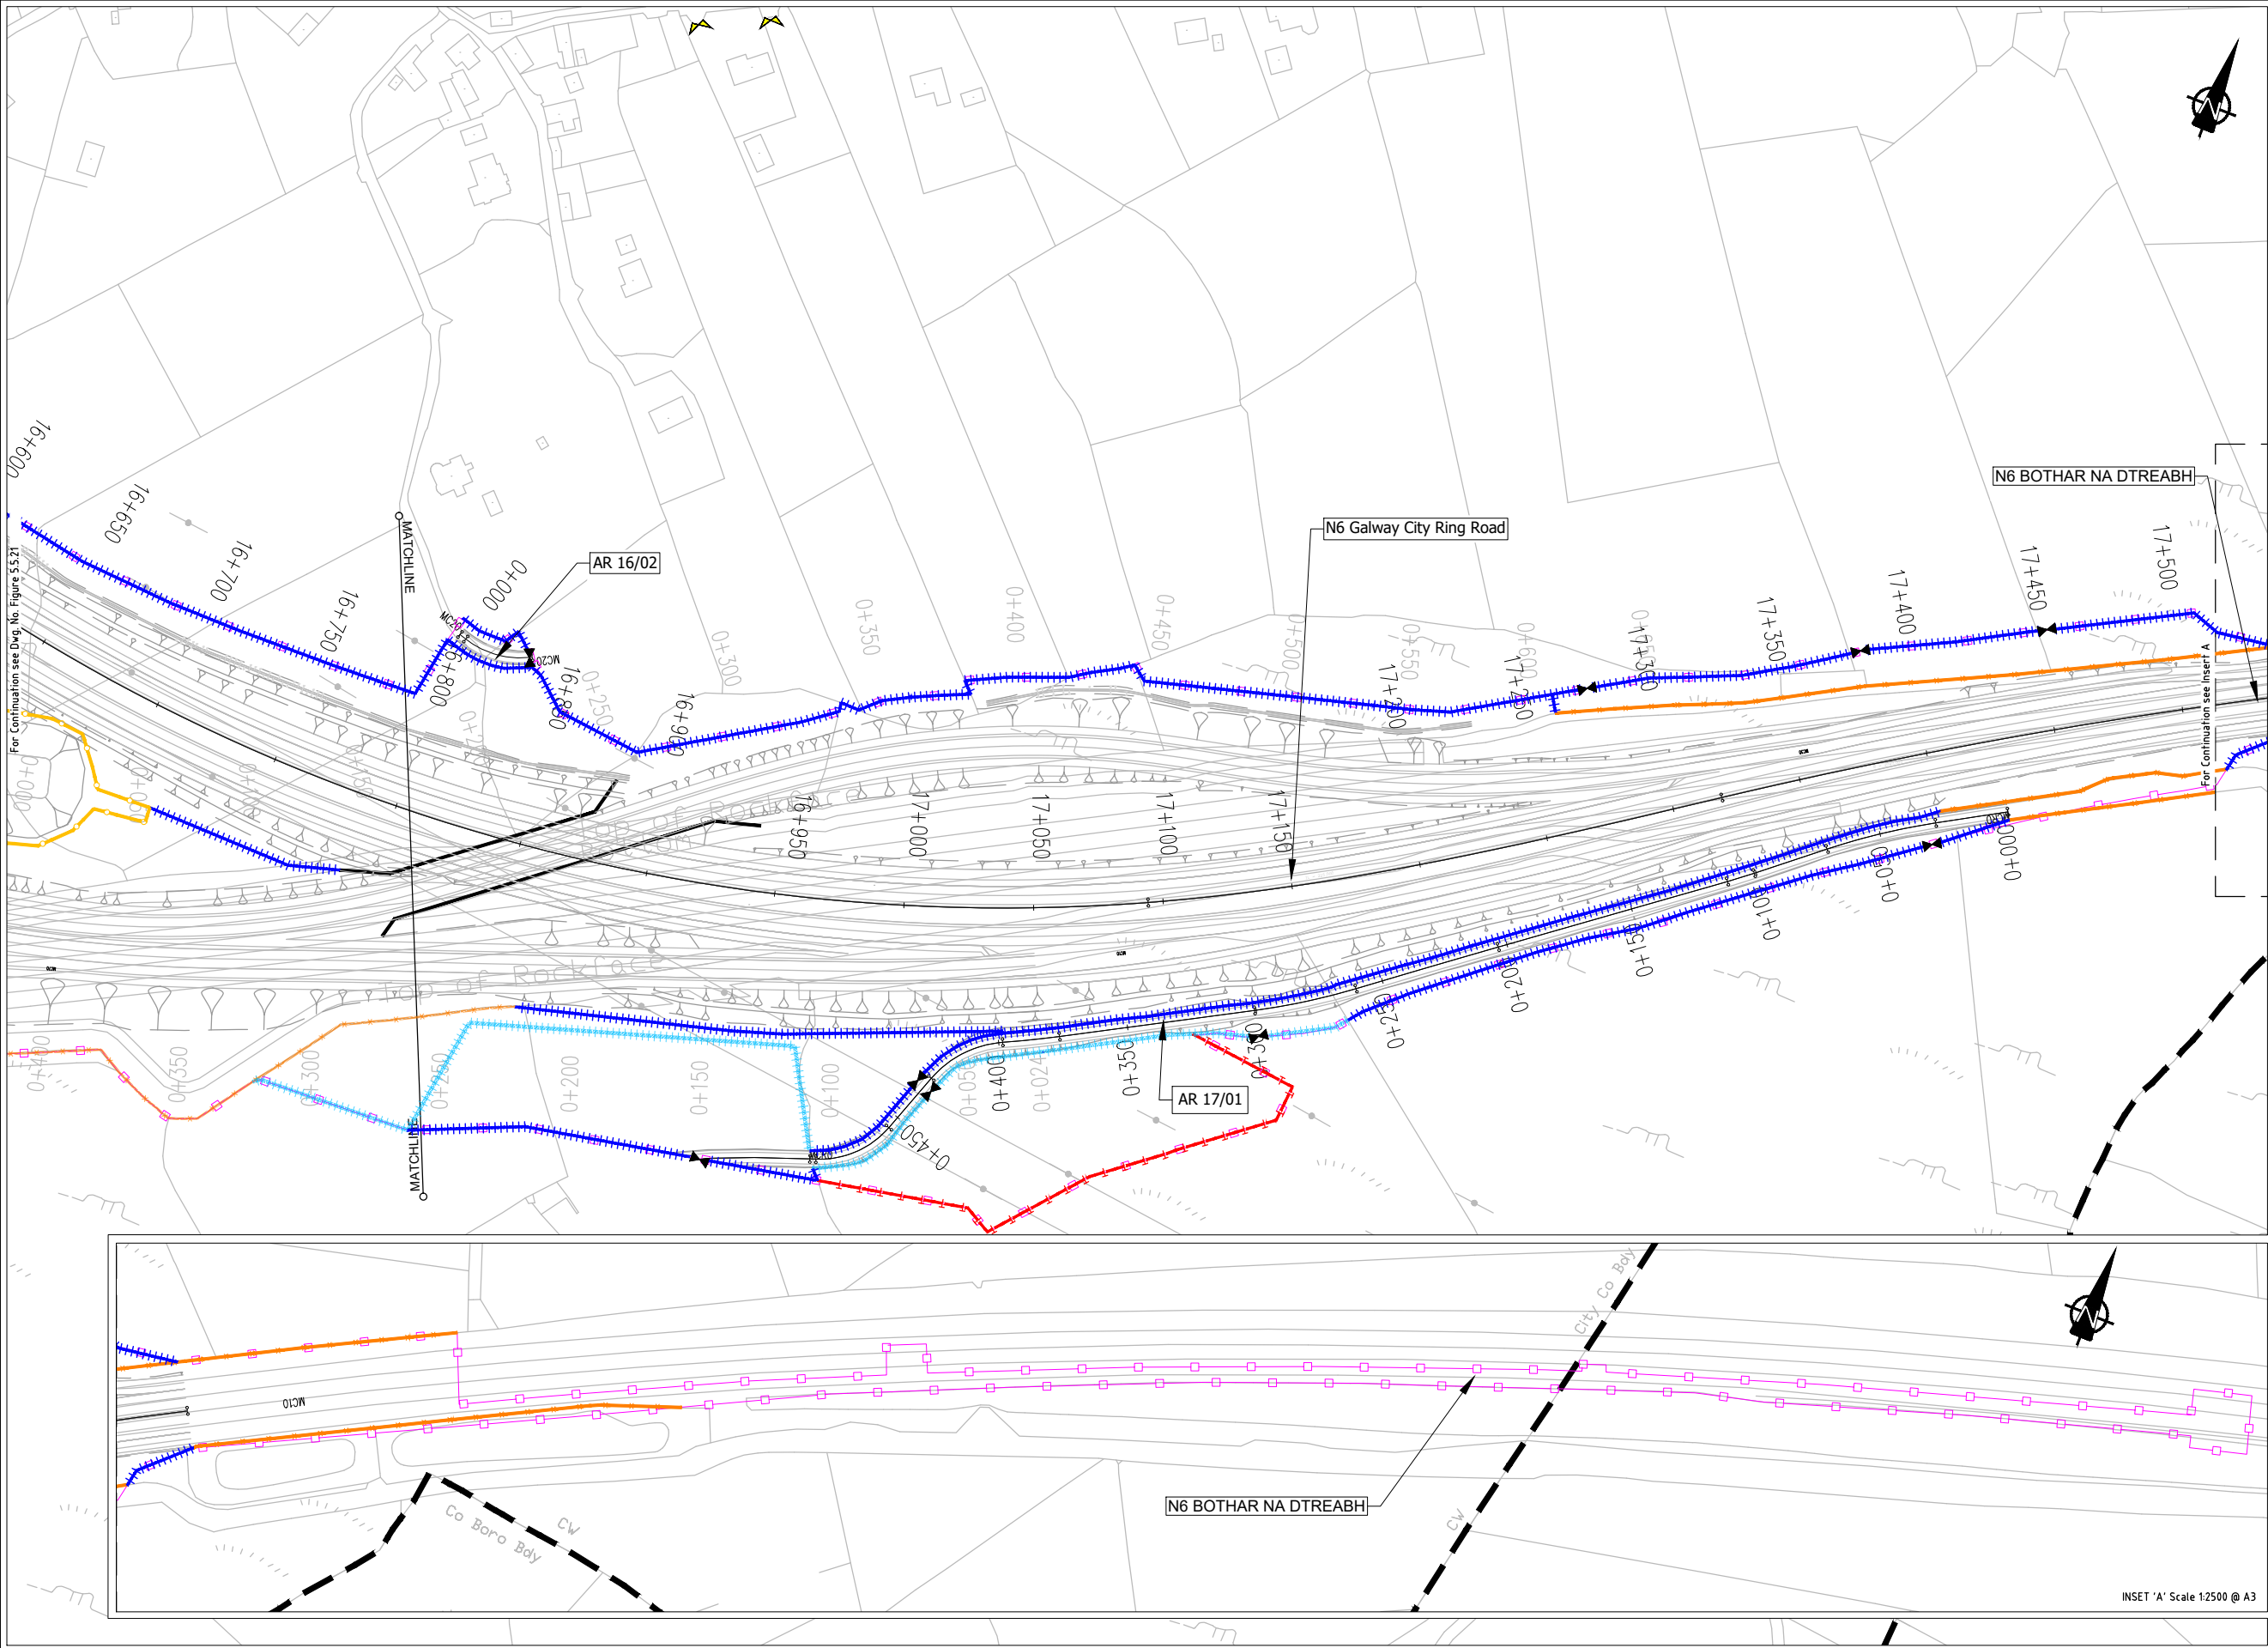

EIA REPORT

Legend:

City Boundary

Assessment Boundary

Proposed N6 GCRR

Structure

Domestic Entrance
- For Accesses see CC-SCD-02753, CC-SCD-02401, GCRR-SK-C-001

Field Entrance
- For Gates see CC-SCD-02754, CC-SCD-00309 to CC-SCD-00311

Maintain Existing Access/Gate

Blockwork / Stone Wall

Retaining Wall

Timber Post and Rail to CC-SCD-00301

Mammal Resistant Fencing:
- Timber Post and Rail to CC-SCD-00319

Paladin Security Fencing

Mammal Resistant Paladin Security Fencing

Otter Proof Fencing to GCOB-300-D-101

Maintain Existing Boundary

Stud Fencing Type B to CC-SCD-00322

Temporary Fencing

National Mapping Division of Taoiseach Éireann. All rights reserved. Licence number CYA150333446

Clients

An Roinn Iompair
Department of Transport

Tionscadal Éireann
Project Ireland
2040

Comhairle Chontae na Gaillimhe
Galway County Council

Galway City
Transport Project

TII
Transport Infrastructure Ireland

Key Plan

Consultant

ARUP

Corporate House
City East Business Park
Ballybrit, Galway, Ireland.

Tel +353 (0)91 460675
www.N6GalwayCity.ie
www.arup.ie

Job Title

N6 Galway City Ring Road

Scale

1:2500 @ A3

Date:

February 2025

Drawing Title

Proposed Boundary Treatment Details
Plan Layout
Sheet 22 of 30

Drawing Status

For Information

Job No

233985

Drawing No


Figure 5.5.22

Issue

11

Do not scale
\\global\europa\Dublin\jobs\233000\233985-004. Internal\4-02 Drawings\4-02-19 Environmental\Update\2024\4 EIA N6GCRR\6.20-2024 Chapter 5\Figure 5.5.01 to 5.5.30_2024.dwg

© Arup

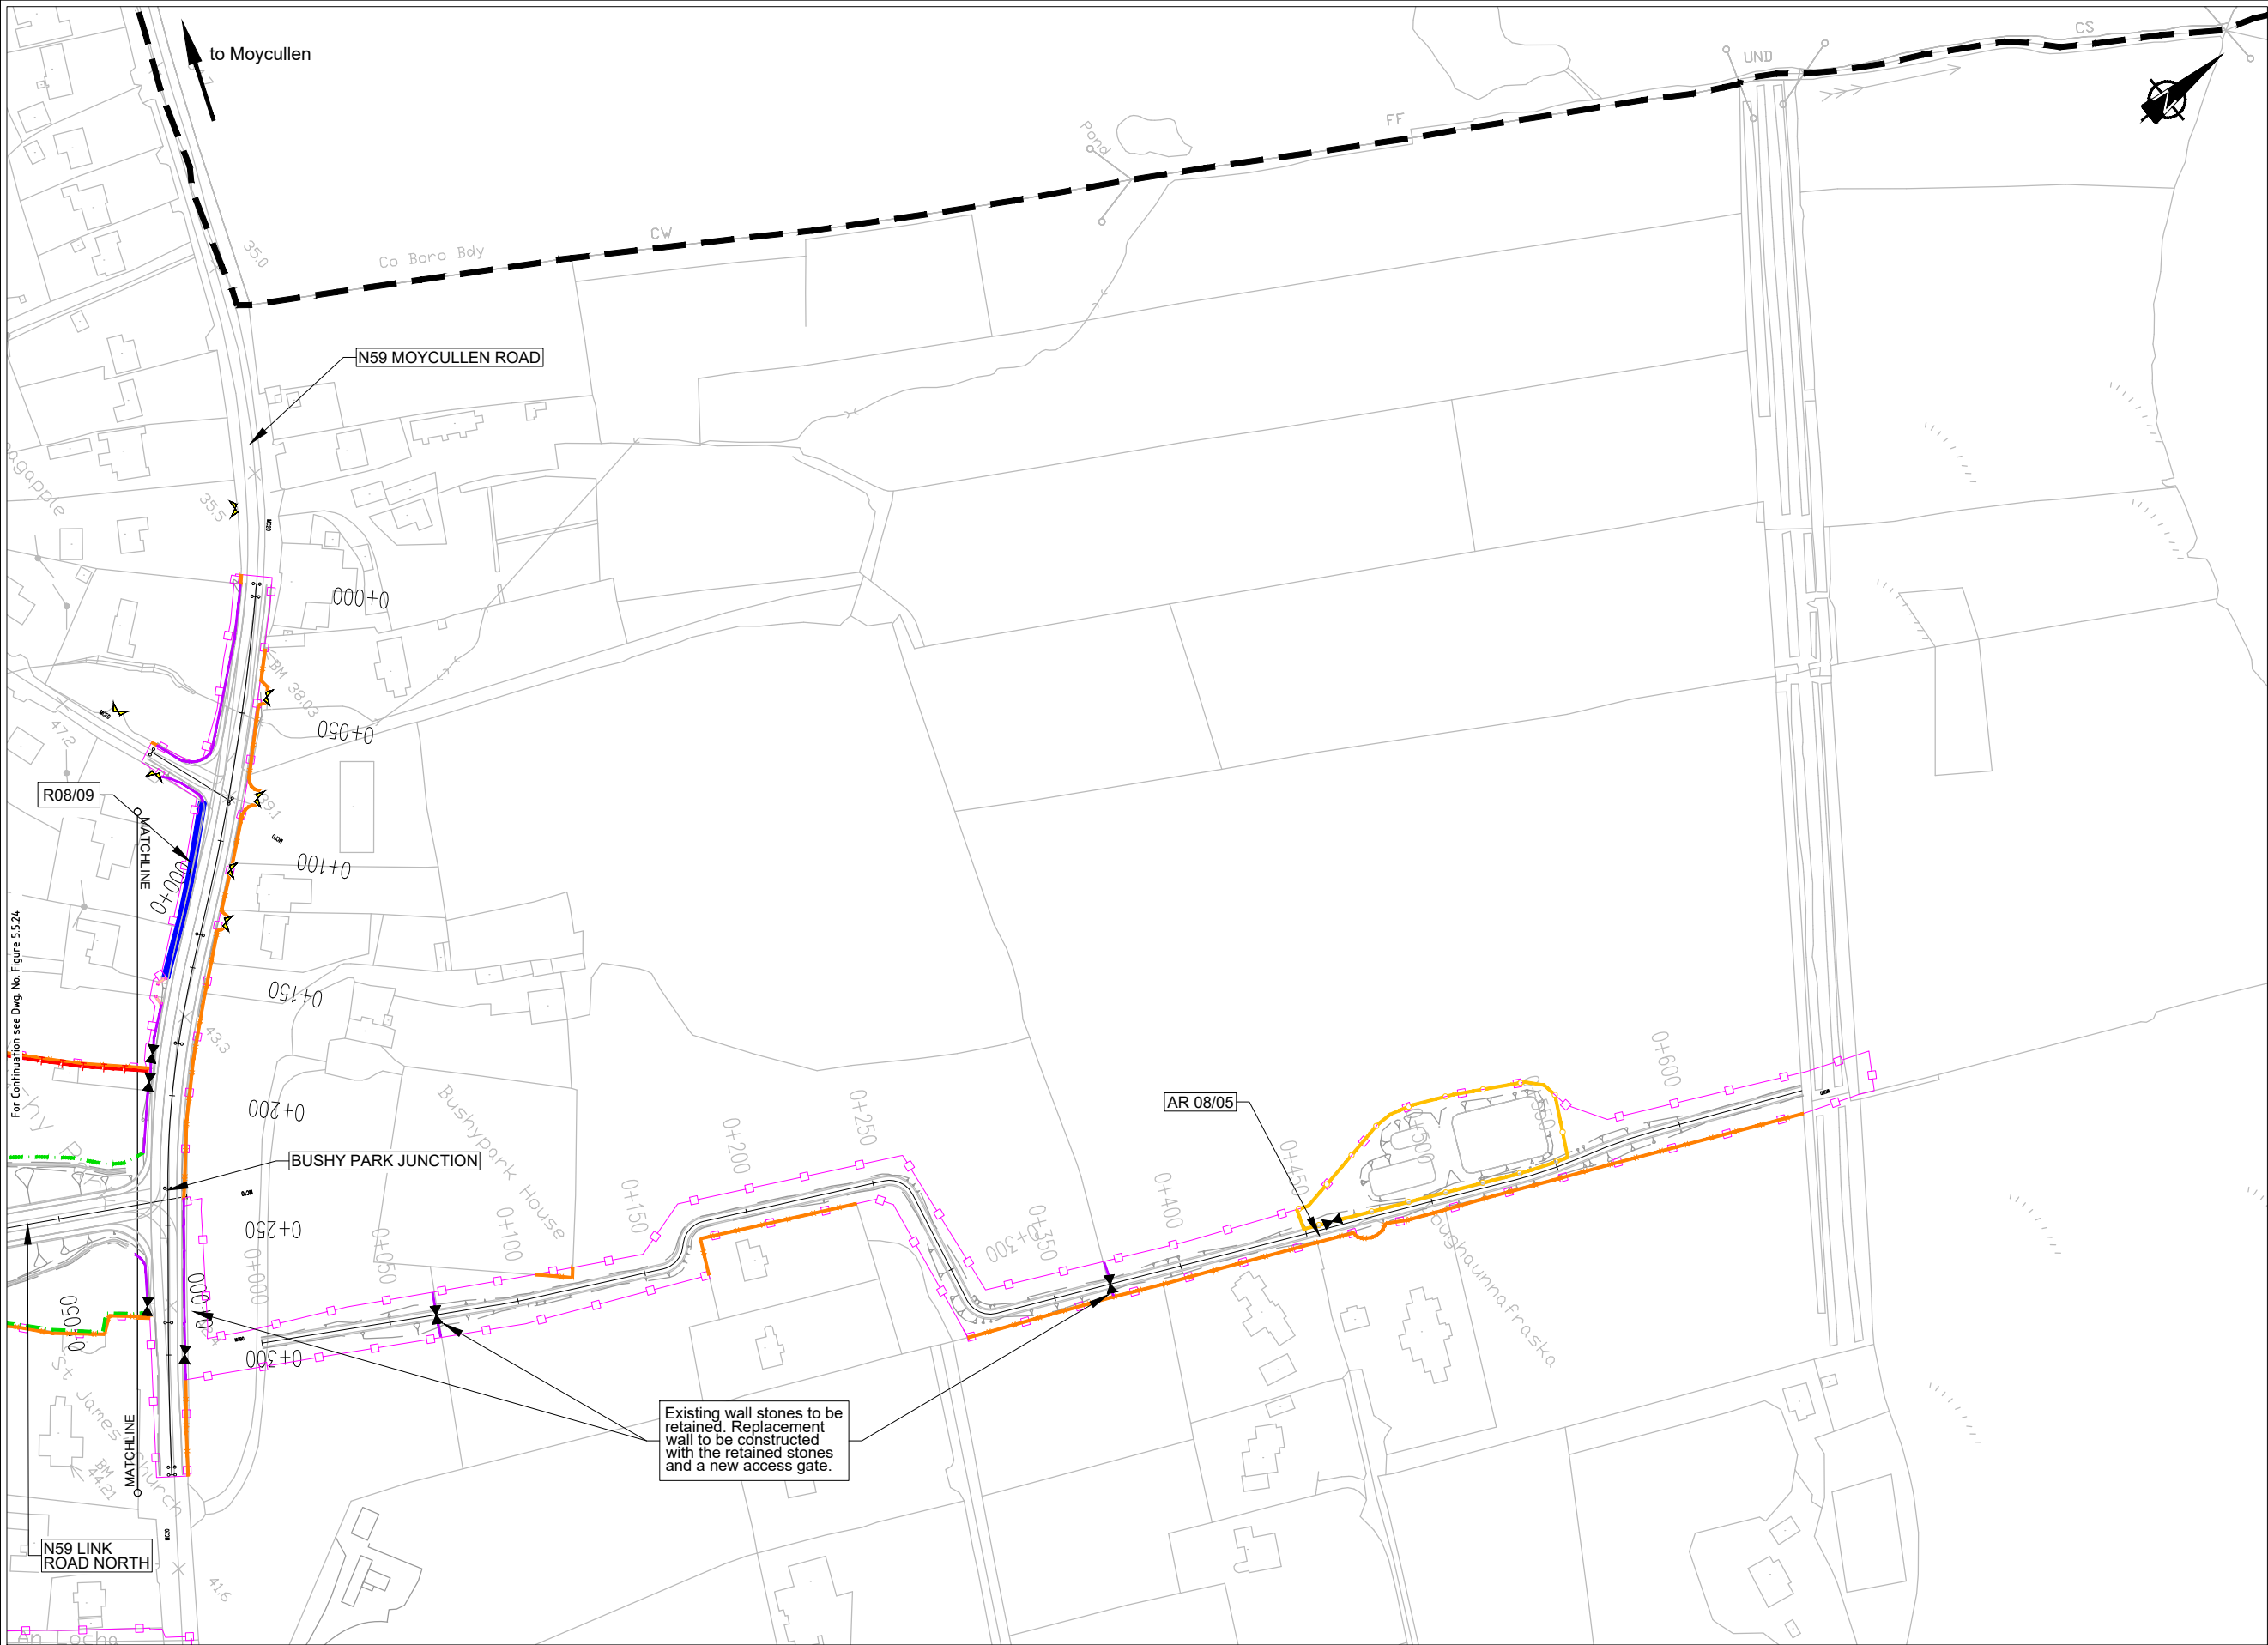

EIA REPORT

Legend:

- City Boundary
- Assessment Boundary
- Proposed N6 GCRR
- Structure
- Domestic Entrance
- For Accesses see CC-SCD-02753, CC-SCD-02401, GCRR-SK-C-001
- Field Entrance
- For Gates see CC-SCD-02754, CC-SCD-00309 to CC-SCD-00311
- Maintain Existing Access/Gate
- Blockwork / Stone Wall
- Retaining Wall
- Timber Post and Rail to CC-SCD-00301
- Mammal Resistant Fencing:
- Timber Post and Rail to CC-SCD-00319
- Paladin Security Fencing
- Mammal Resistant Paladin Security Fencing
- Otter Proof Fencing to GCOB-300-D-101
- Maintain Existing Boundary
- Stud Fencing Type B to CC-SCD-00322
- Temporary Fencing

© National Mapping Division of Taithe Éireann. All rights reserved. Licence number CYA150333446

Clients

An Roinn Iompair
Department of Transport

Tionscadal Éireann
Project Ireland
2040

Comhairle Chontae na Gaillimhe
Galway County Council

TII
Bonnas na hEiríann
Transport Infrastructure Ireland

Key Plan

Consultant

Corporate House
City East Business Park
Ballybrit, Galway, Ireland.

Tel +353 (0)91 460675
www.N6GalwayCity.ie
www.arup.ie

Job Title

N6 Galway City Ring Road

Scale

1:2500 @ A3

Date:

February 2025

I1	28/02/2025	KJ	MH	EMC
Issue	Date	By	Chkd	Appd


Drawing Title

Proposed Boundary Treatment Details
Plan Layout
Sheet 23 of 30

Drawing Status

For Information

Job No	Drawing No	Issue
233985	Figure 5.5.23	11

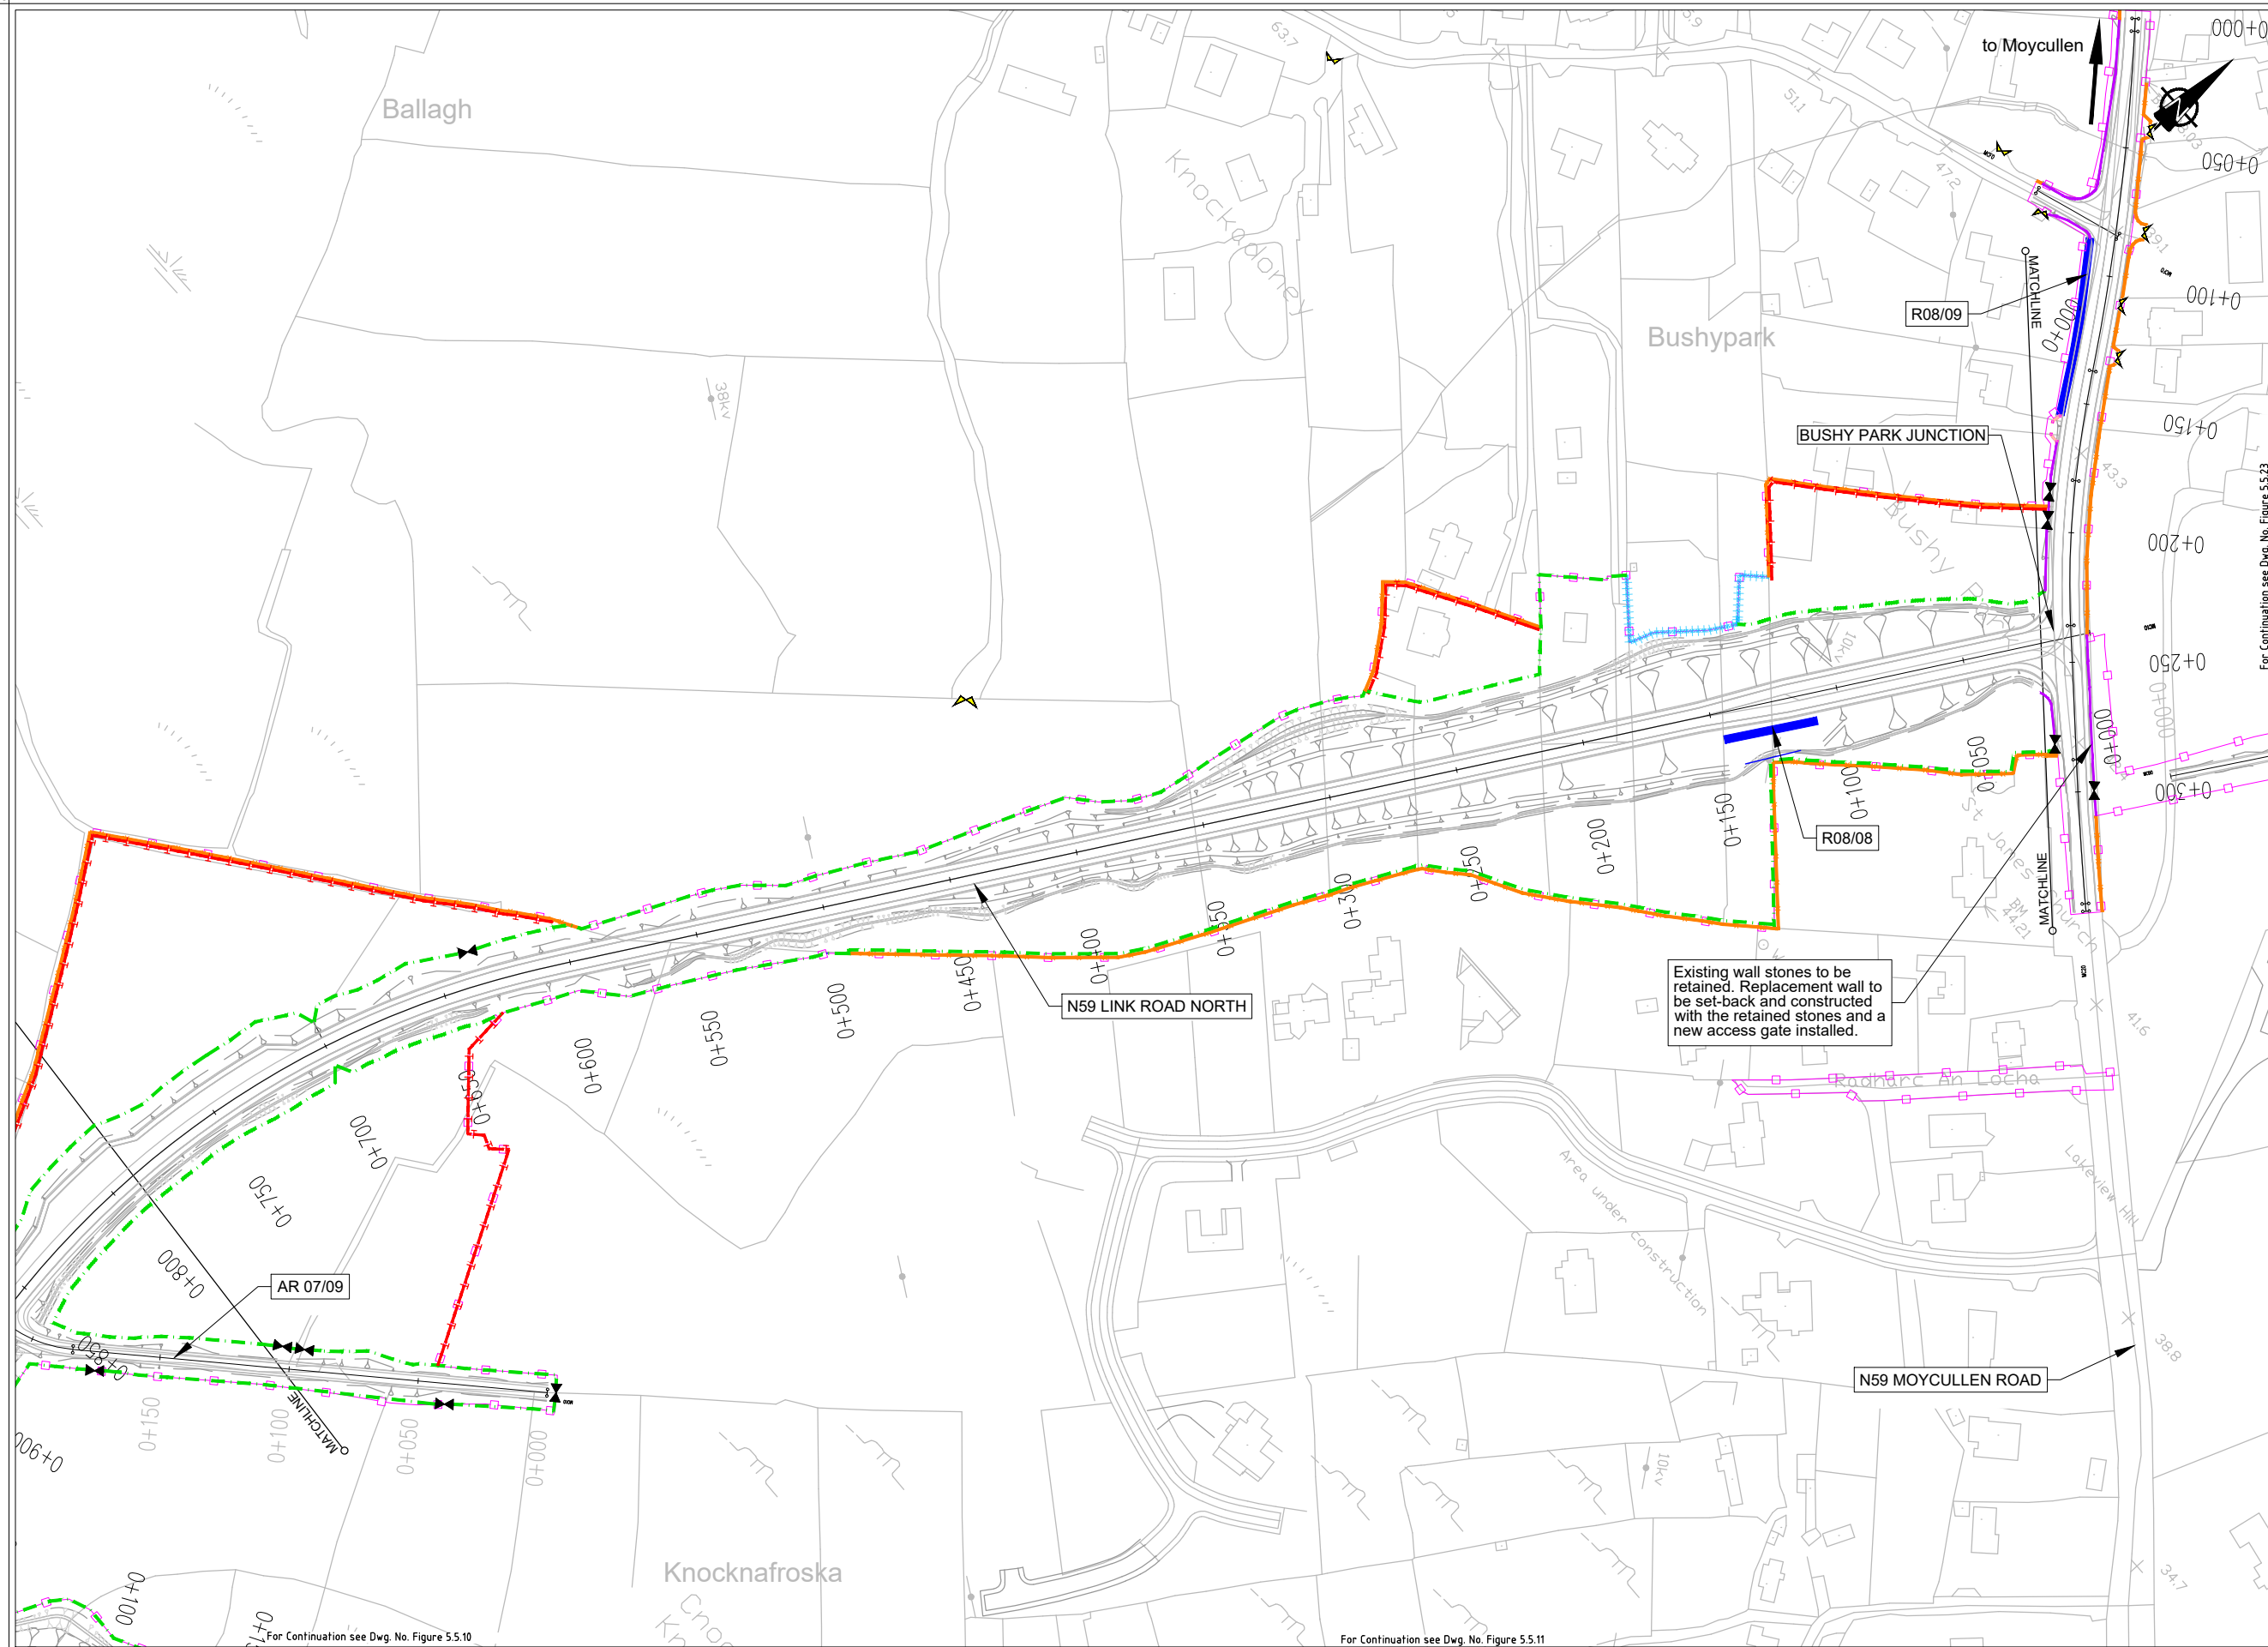


EIA REPORT	
Legend:	
	City Boundary
	Assessment Boundary
	Proposed N6 GCRR
	Structure
	Domestic Entrance - For Accesses see CC-SCD-02753, CC-SCD-02401, GCRR-SK-C-001
	Field Entrance - For Gates see CC-SCD-02754, CC-SCD-00309 to CC-SCD-00311
	Maintain Existing Access/Gate
	Blockwork / Stone Wall
	Retaining Wall
	Timber Post and Rail to CC-SCD-00301
	Mammal Resistant Fencing: - Timber Post and Rail to CC-SCD-00319
	Paladin Security Fencing
	Mammal Resistant Paladin Security Fencing
	Otter Proof Fencing to GCOB-300-D-101
	Maintain Existing Boundary
	Stud Fencing Type B to CC-SCD-00322
	Temporary Fencing

For Continuation see Dwg. No. Figure 5.5.23

For Continuation see Dwg. No. Figure 5.5.10

For Continuation see Dwg. No. Figure 5.5.11

© National Mapping Division of Taoise Éireann. All rights reserved. Licence number CYA150333446

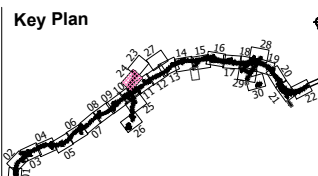

Job Title
N6 Galway City Ring Road

Scale
1:2500 @ A3


Date
February 2025

Issue	Date	By	Chkd	Appd
I1	28/02/2025	KJ	MH	EMC

Drawing Title
Proposed Boundary Treatment Details
Plan Layout
Sheet 24 of 30

Drawing Status
For Information

Job No 233985	Drawing No Figure 5.5.24	Issue 11
------------------	-----------------------------	-------------

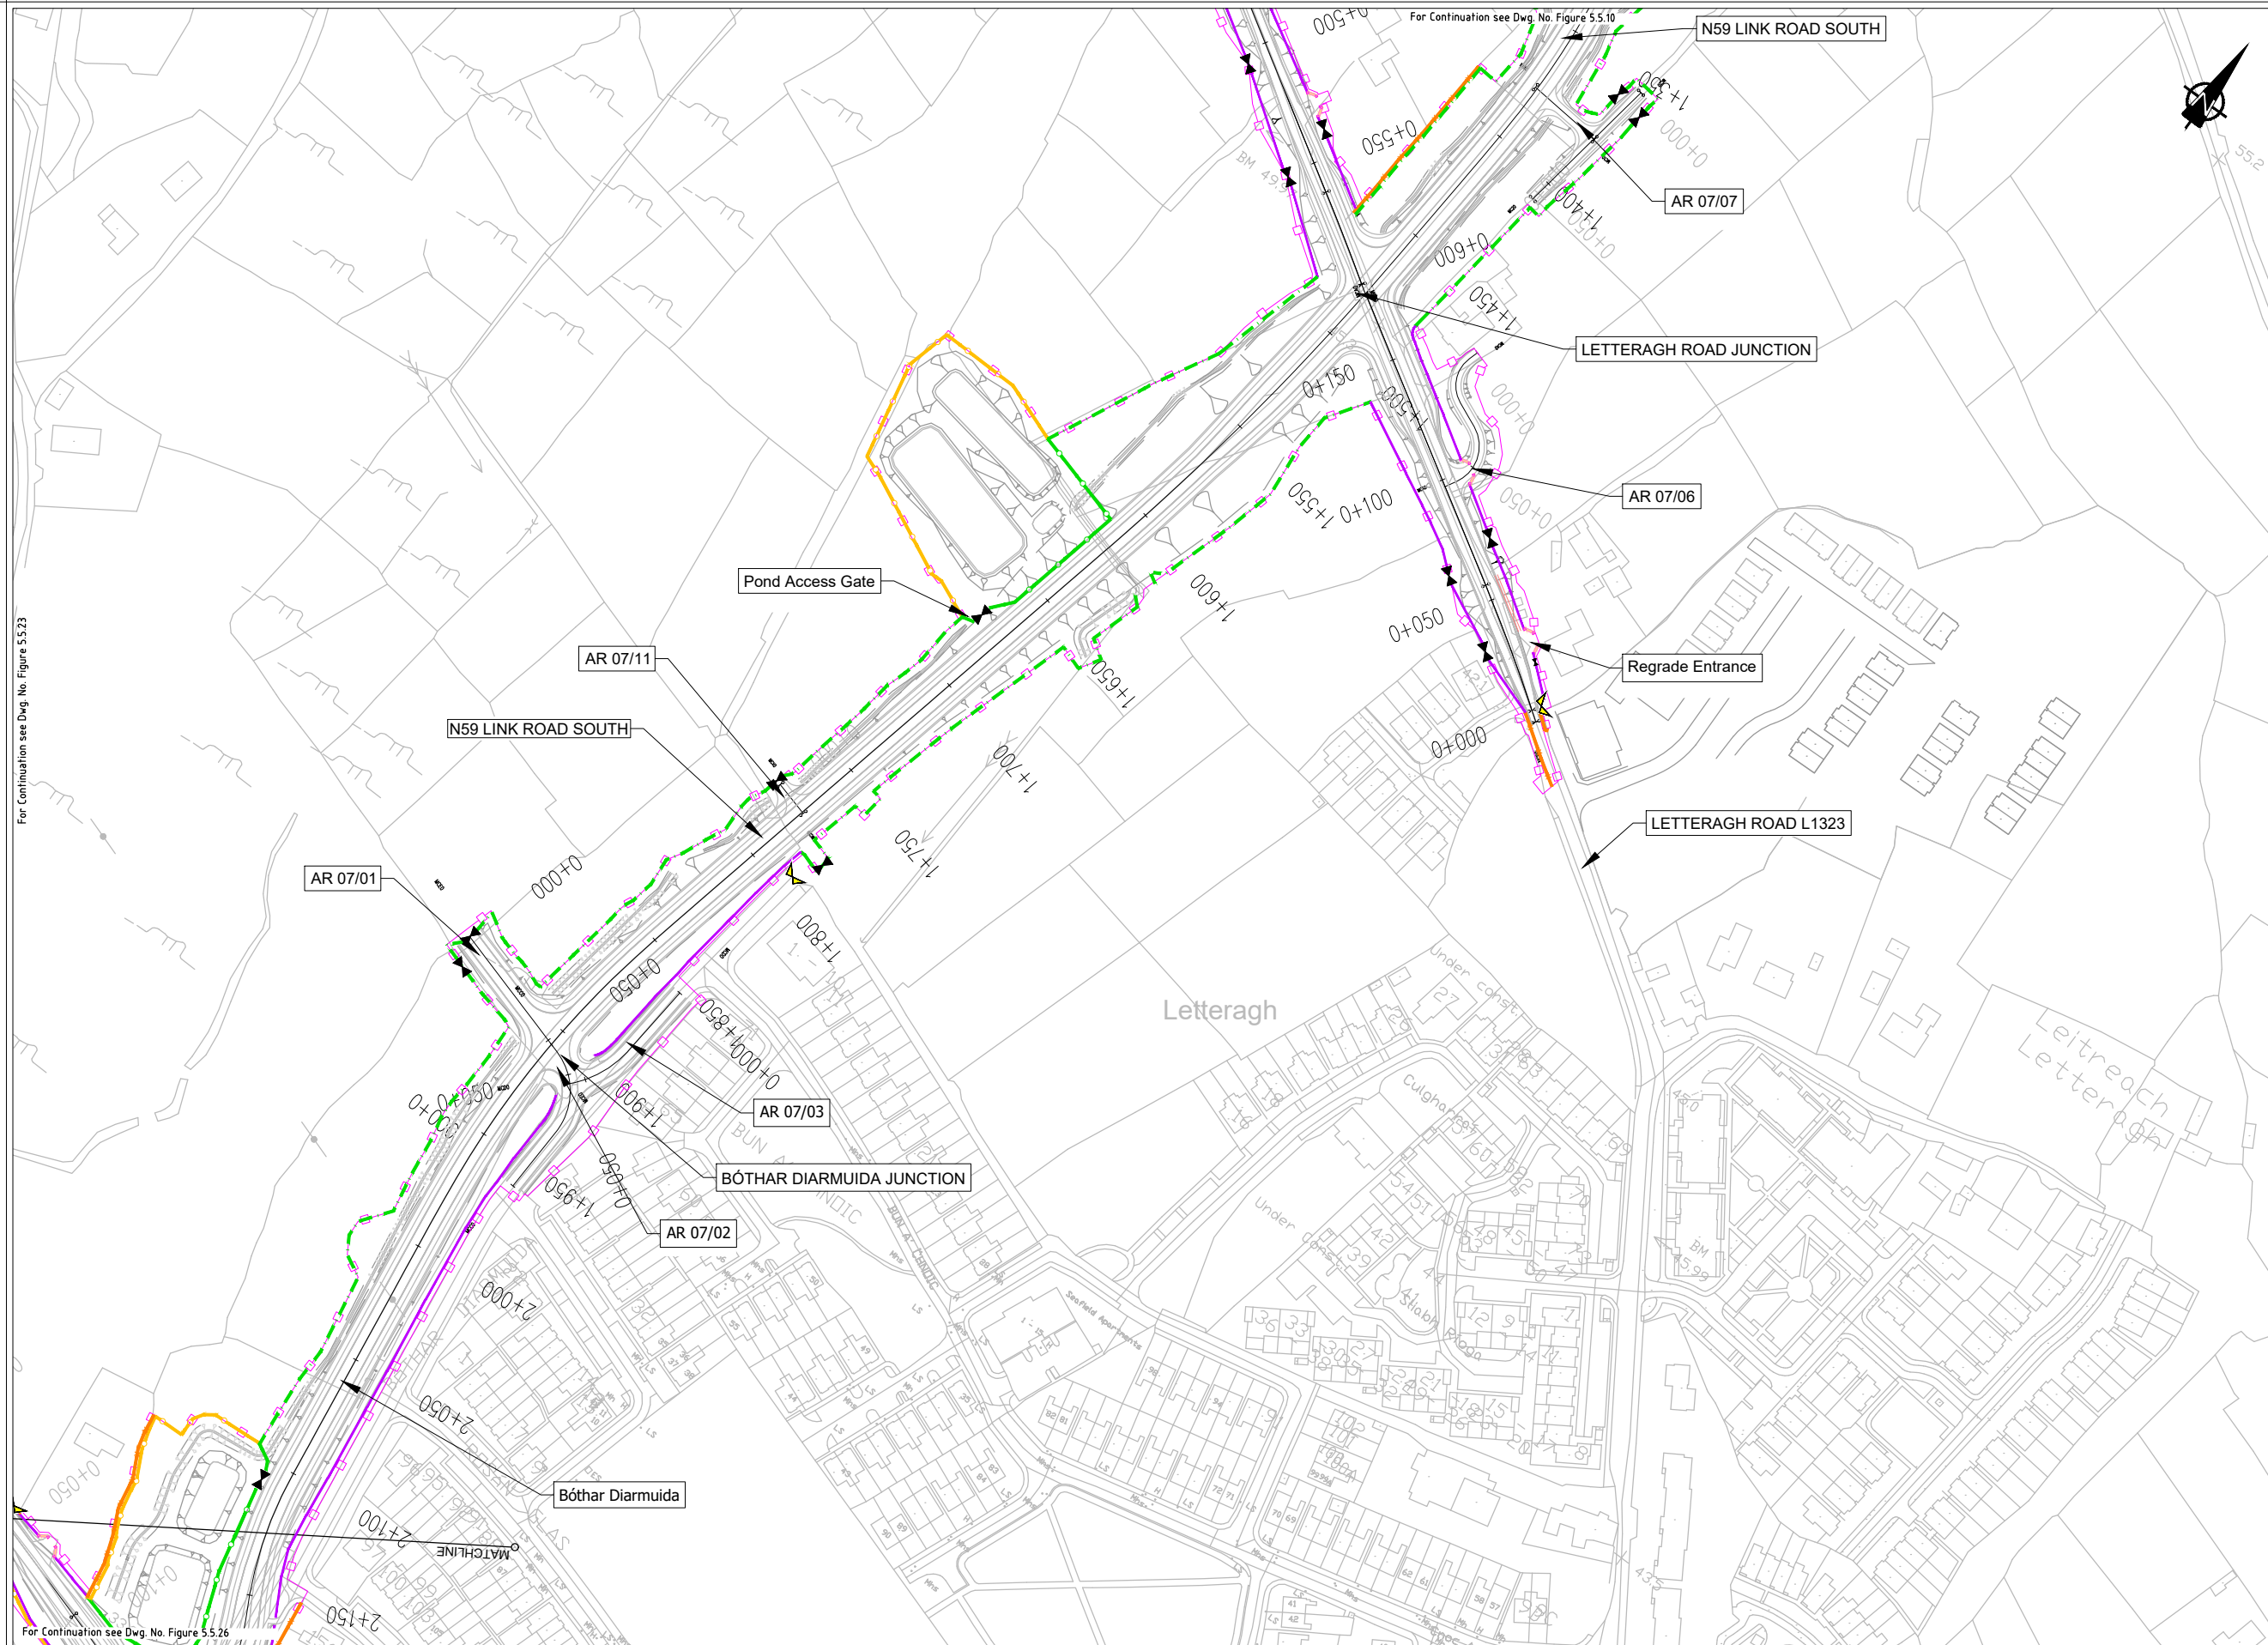

EIA REPORT

Legend:

- City Boundary
- Assessment Boundary
- Proposed N6 GCRR
- Structure
- Domestic Entrance
- For Accesses see CC-SCD-02753, CC-SCD-02401, GCRR-SK-C-001
- Field Entrance
- For Gates see CC-SCD-02754, CC-SCD-00309 to CC-SCD-00311
- Maintain Existing Access/Gate
- Blockwork / Stone Wall
- Retaining Wall
- Timber Post and Rail to CC-SCD-00301
- Mammal Resistant Fencing:
- Timber Post and Rail to CC-SCD-00319
- Paladin Security Fencing
- Mammal Resistant Paladin Security Fencing
- Otter Proof Fencing to GCOB-300-D-101
- Maintain Existing Boundary
- Stud Fencing Type B to CC-SCD-00322
- Temporary Fencing


© National Mapping Division of Taoise Éireann. All rights reserved. Licence number CYAL50333446

Job Title
N6 Galway City Ring RoadScale
1:2500 @ A3
Date
February 2025

Issue	Date	By	Chkd	Appd
I1	28/02/2025	KJ	MH	EMC

Drawing Title
Proposed Boundary Treatment Details
Plan Layout
Sheet 25 of 30Drawing Status
For Information

Job No	Drawing No	Issue
233985	Figure 5.5.25	11

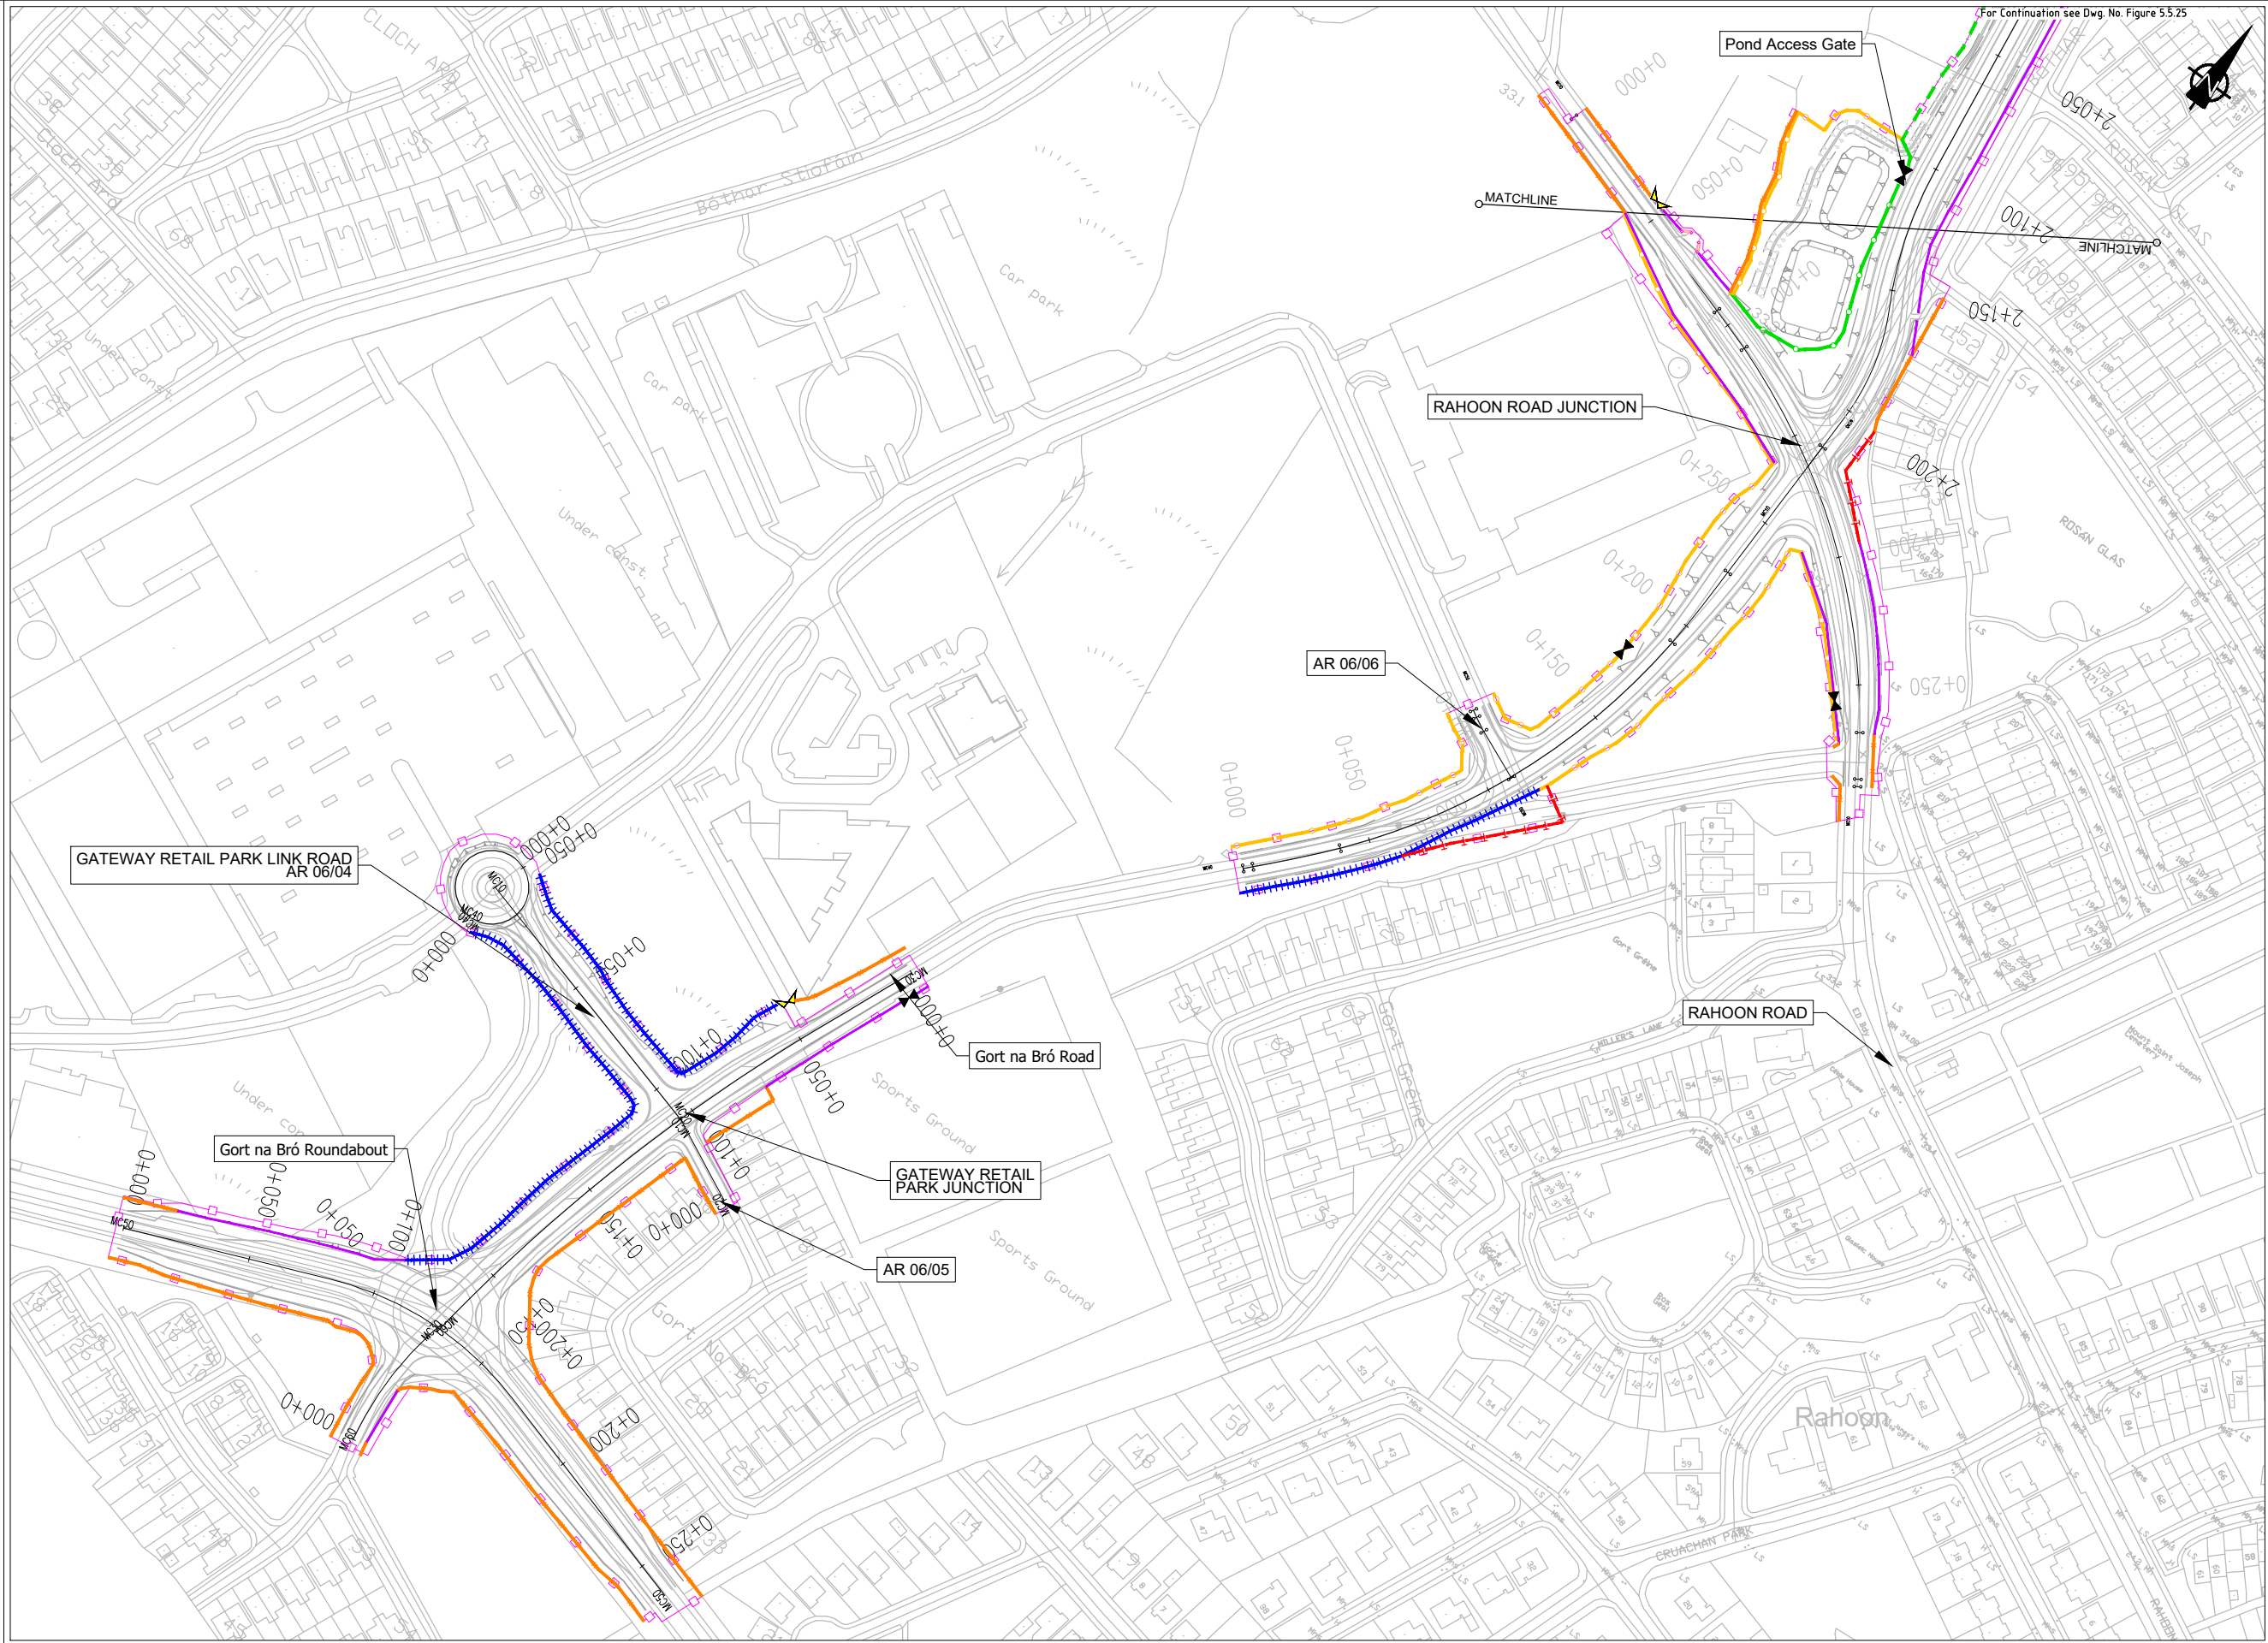

EIA REPORT

Legend:

City Boundary

Assessment Boundary

Proposed N6 GCRR

Structure

Domestic Entrance
- For Accesses see CC-SCD-02753, CC-SCD-02401, GCRR-SK-C-001

Field Entrance
- For Gates see CC-SCD-02754, CC-SCD-00309 to CC-SCD-00311

Maintain Existing Access/Gate

Blockwork / Stone Wall

Retaining Wall

Timber Post and Rail to CC-SCD-00301

Mammal Resistant Fencing:
- Timber Post and Rail to CC-SCD-00319

Paladin Security Fencing

Mammal Resistant Paladin Security Fencing

Otter Proof Fencing to GCOB-300-D-101

Maintain Existing Boundary

Stud Fencing Type B to CC-SCD-00322

Temporary Fencing

National Mapping Division of Taoise Éireann. All rights reserved. Licence number CYA150333446

Clients

An Roinn Iompair
Department of Transport

Tionscadal Éireann
Project Ireland
2040

Comhairle Chontae na Gaillimhe
Galway County Council

Galway City
Transport Project

TII

Borradh na hEiríann
Transport Infrastructure Ireland

Key Plan

Consultant

ARUP

Corporate House
City East Business Park
Ballybrit, Galway, Ireland.

Tel +353 (0)91 460675
www.N6GalwayCity.ie
www.arup.ie

Job Title

N6 Galway City Ring Road

Scale

1:2500 @ A3

Date:

February 2025

Drawing Title

Proposed Boundary Treatment Details
Plan Layout
Sheet 26 of 30

Drawing Status

For Information

Job No

233985

Drawing No

Figure 5.5.26

Issue

11

11

28/02/2025

KJ

MH

EMC

Issue

Date

By


Chkd

Appd

Do not scale

\\global\europa\Dublin\jobs\233000\233985-004. Internal\4-02 Drawings\4-02-19 Environmental\Update\2024\EA N6GCRR\6-20-2024 Chapter 5\Figure 5.5.01 to 5.5.30_2024.dwg

© Arup

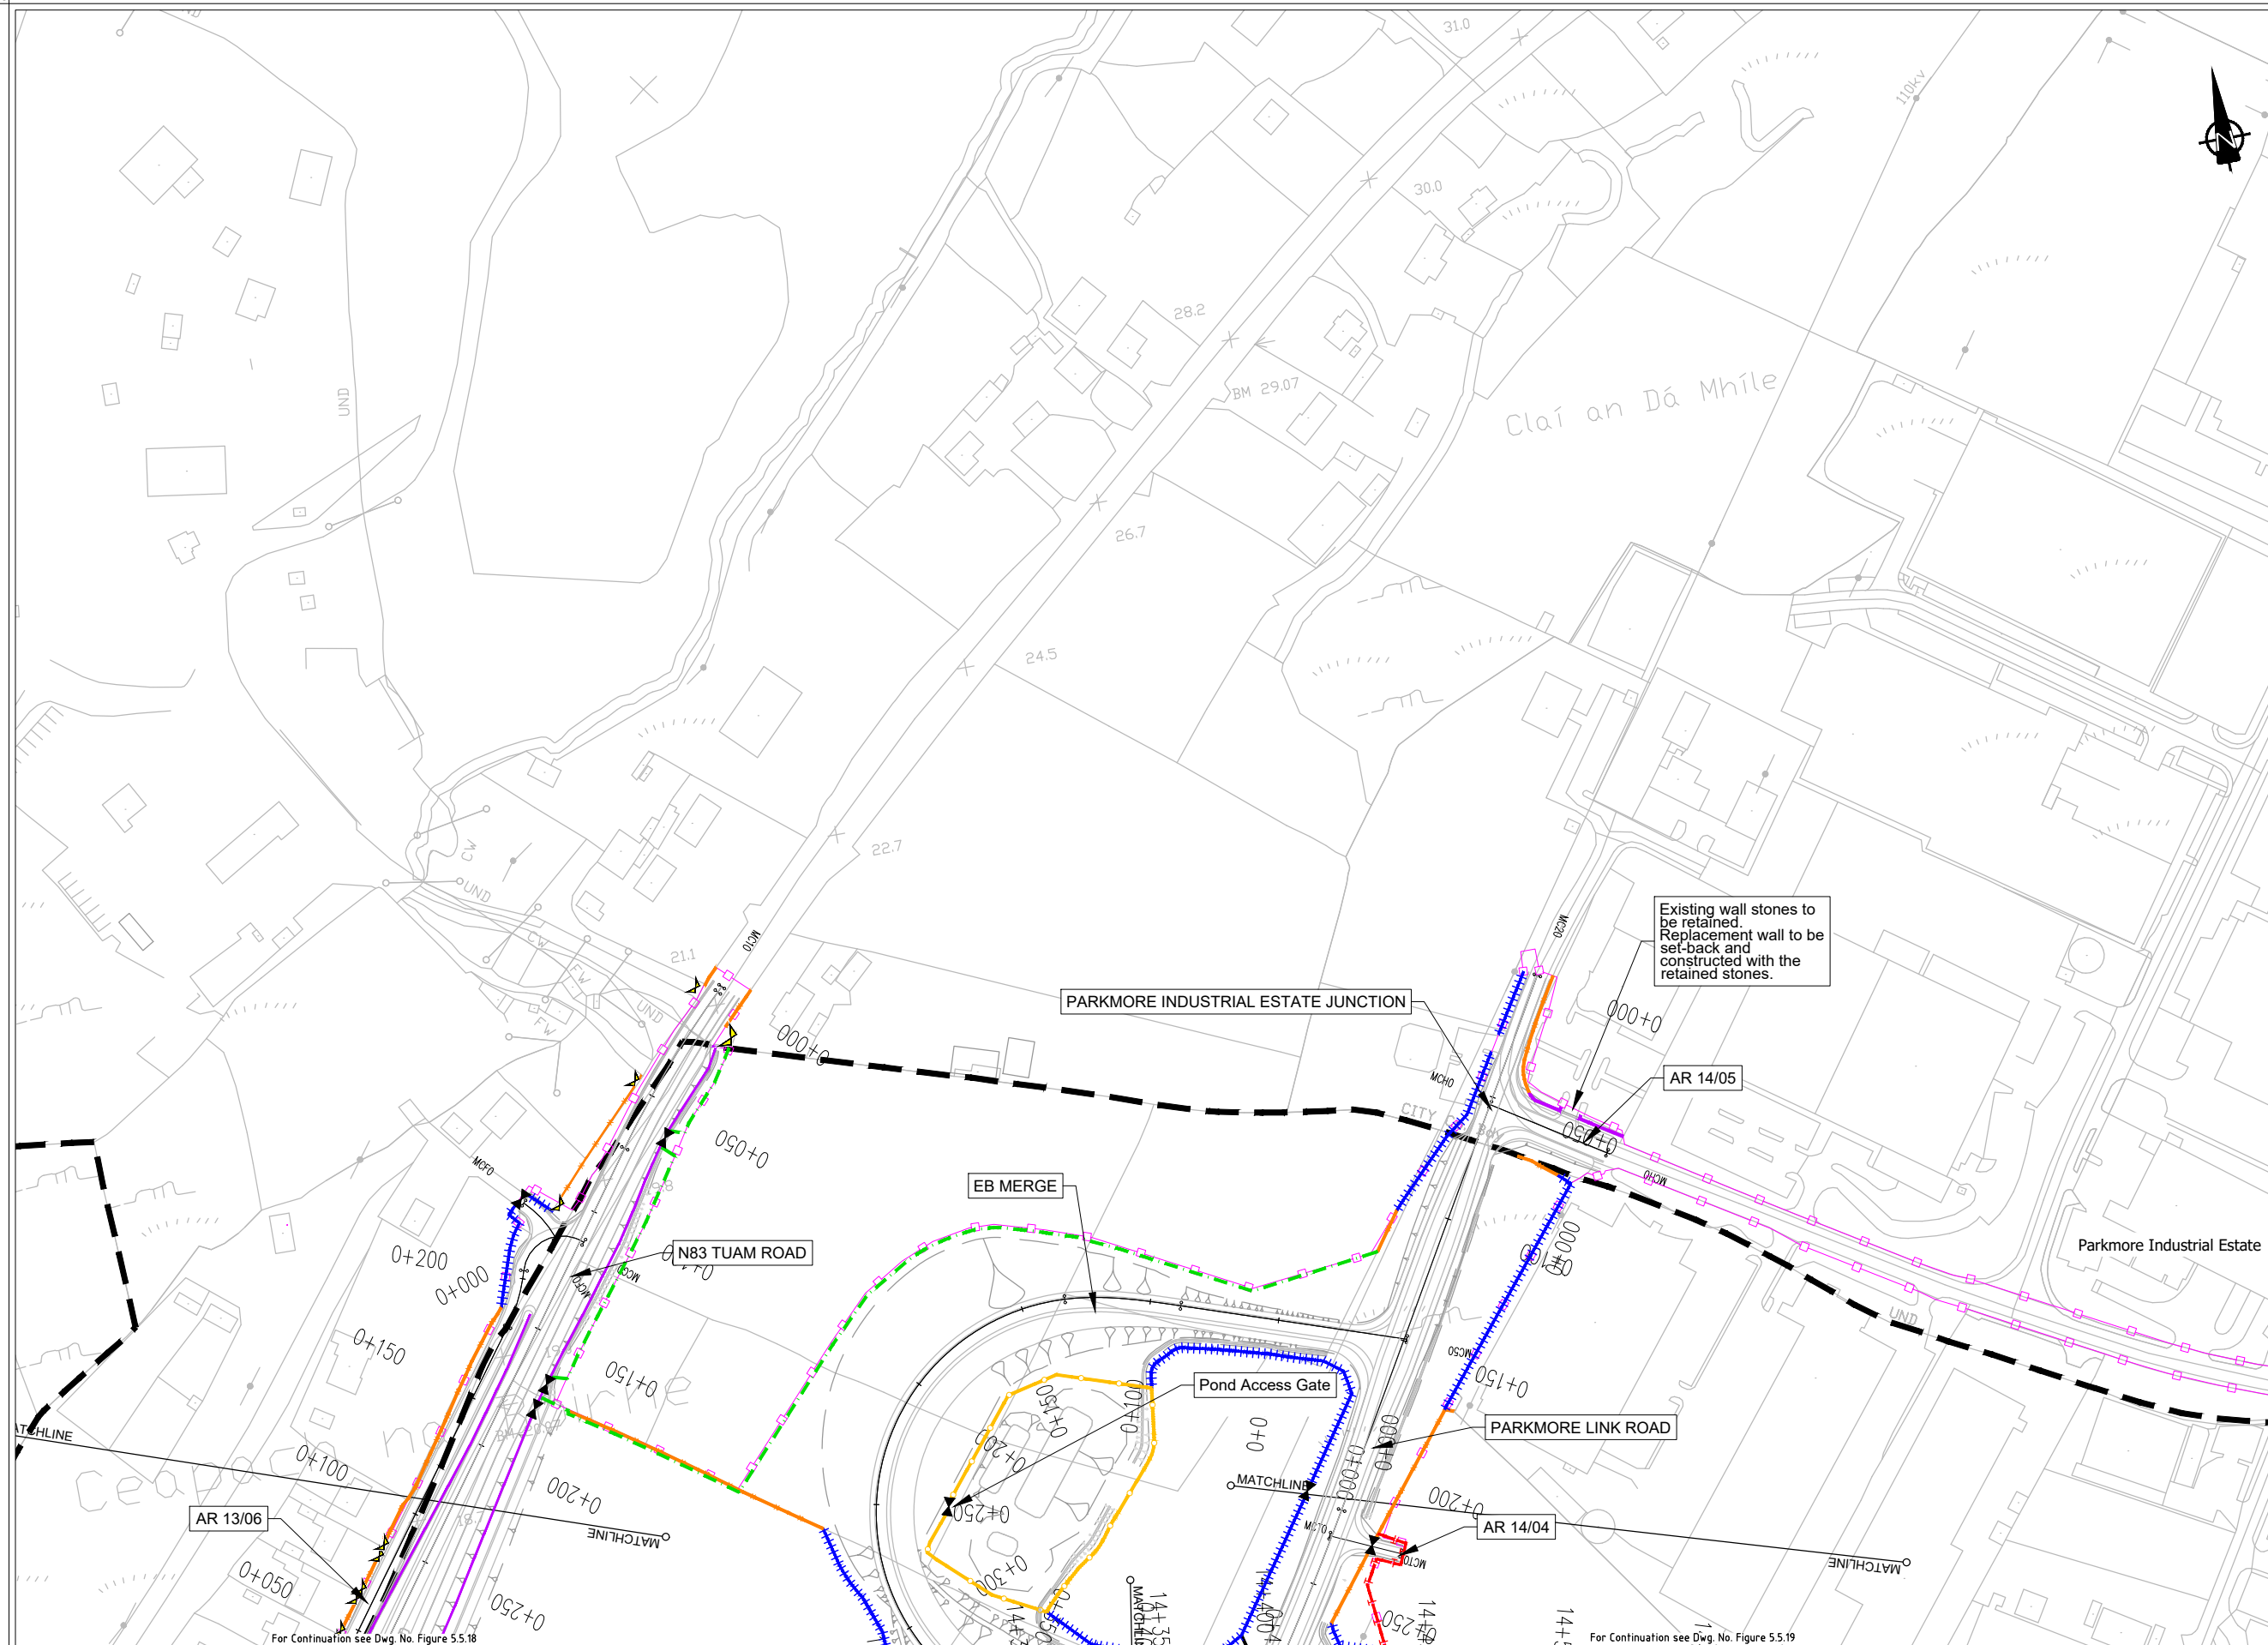

EIA REPORT


Legend:

- | | |
|--|---|
| | City Boundary |
| | Assessment Boundary |
| | Proposed N6 GCRR |
| | Structure |
| | Domestic Entrance
- For Gates see CC-SCD-02753,
CC-SCD-02401, GCRR-SK-C-001 |
| | Field Entrance
- For Gates see CC-SCD-02754,
CC-SCD-00309 to CC-SCD-00311 |
| | Maintain Existing Access/Gate |
| | Blockwork / Stone Wall |
| | Retaining Wall |
| | Timber Post and Rail to
CC-SCD-00301 |
| | Mammal Resistant Fencing:
- Timber Post and Rail to
CC-SCD-00319 |
| | Paladin Security Fencing |
| | Mammal Resistant Paladin
Security Fencing |
| | Otter Proof Fencing to
GCOB-300-D-101 |
| | Maintain Existing Boundary |
| | Stud Fencing Type B to
CC-SCD-00322 |
| | Temporary Fencing |

© National Mapping Division of Tailte Éireann. All rights reserved. Licence number CYAL50333446



Key Plan

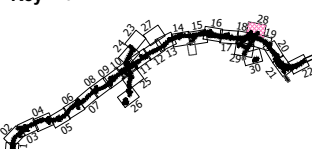

Consultant

ARUP

Corporate House
City East Business Park
Ballybril, Galway, Ireland

Tel +353 (0)91 460675
www.N6GalwayCity.ie
www.arup.ie

Job Title
N6 Galway City Ring Road

Scale 1:2500 @ A3


Date: February 2025

I1	28/02/2025	KJ	MH	EMC
Issue	Date	By	Chkd	Appd

Drawing Title
Proposed Boundary Treatment Details
Plan Layout
Sheet 28 of 30

Drawing Status
For Information

Job No 233985	Drawing No Figure 5.5.28	Issue I1
-------------------------	------------------------------------	--------------------

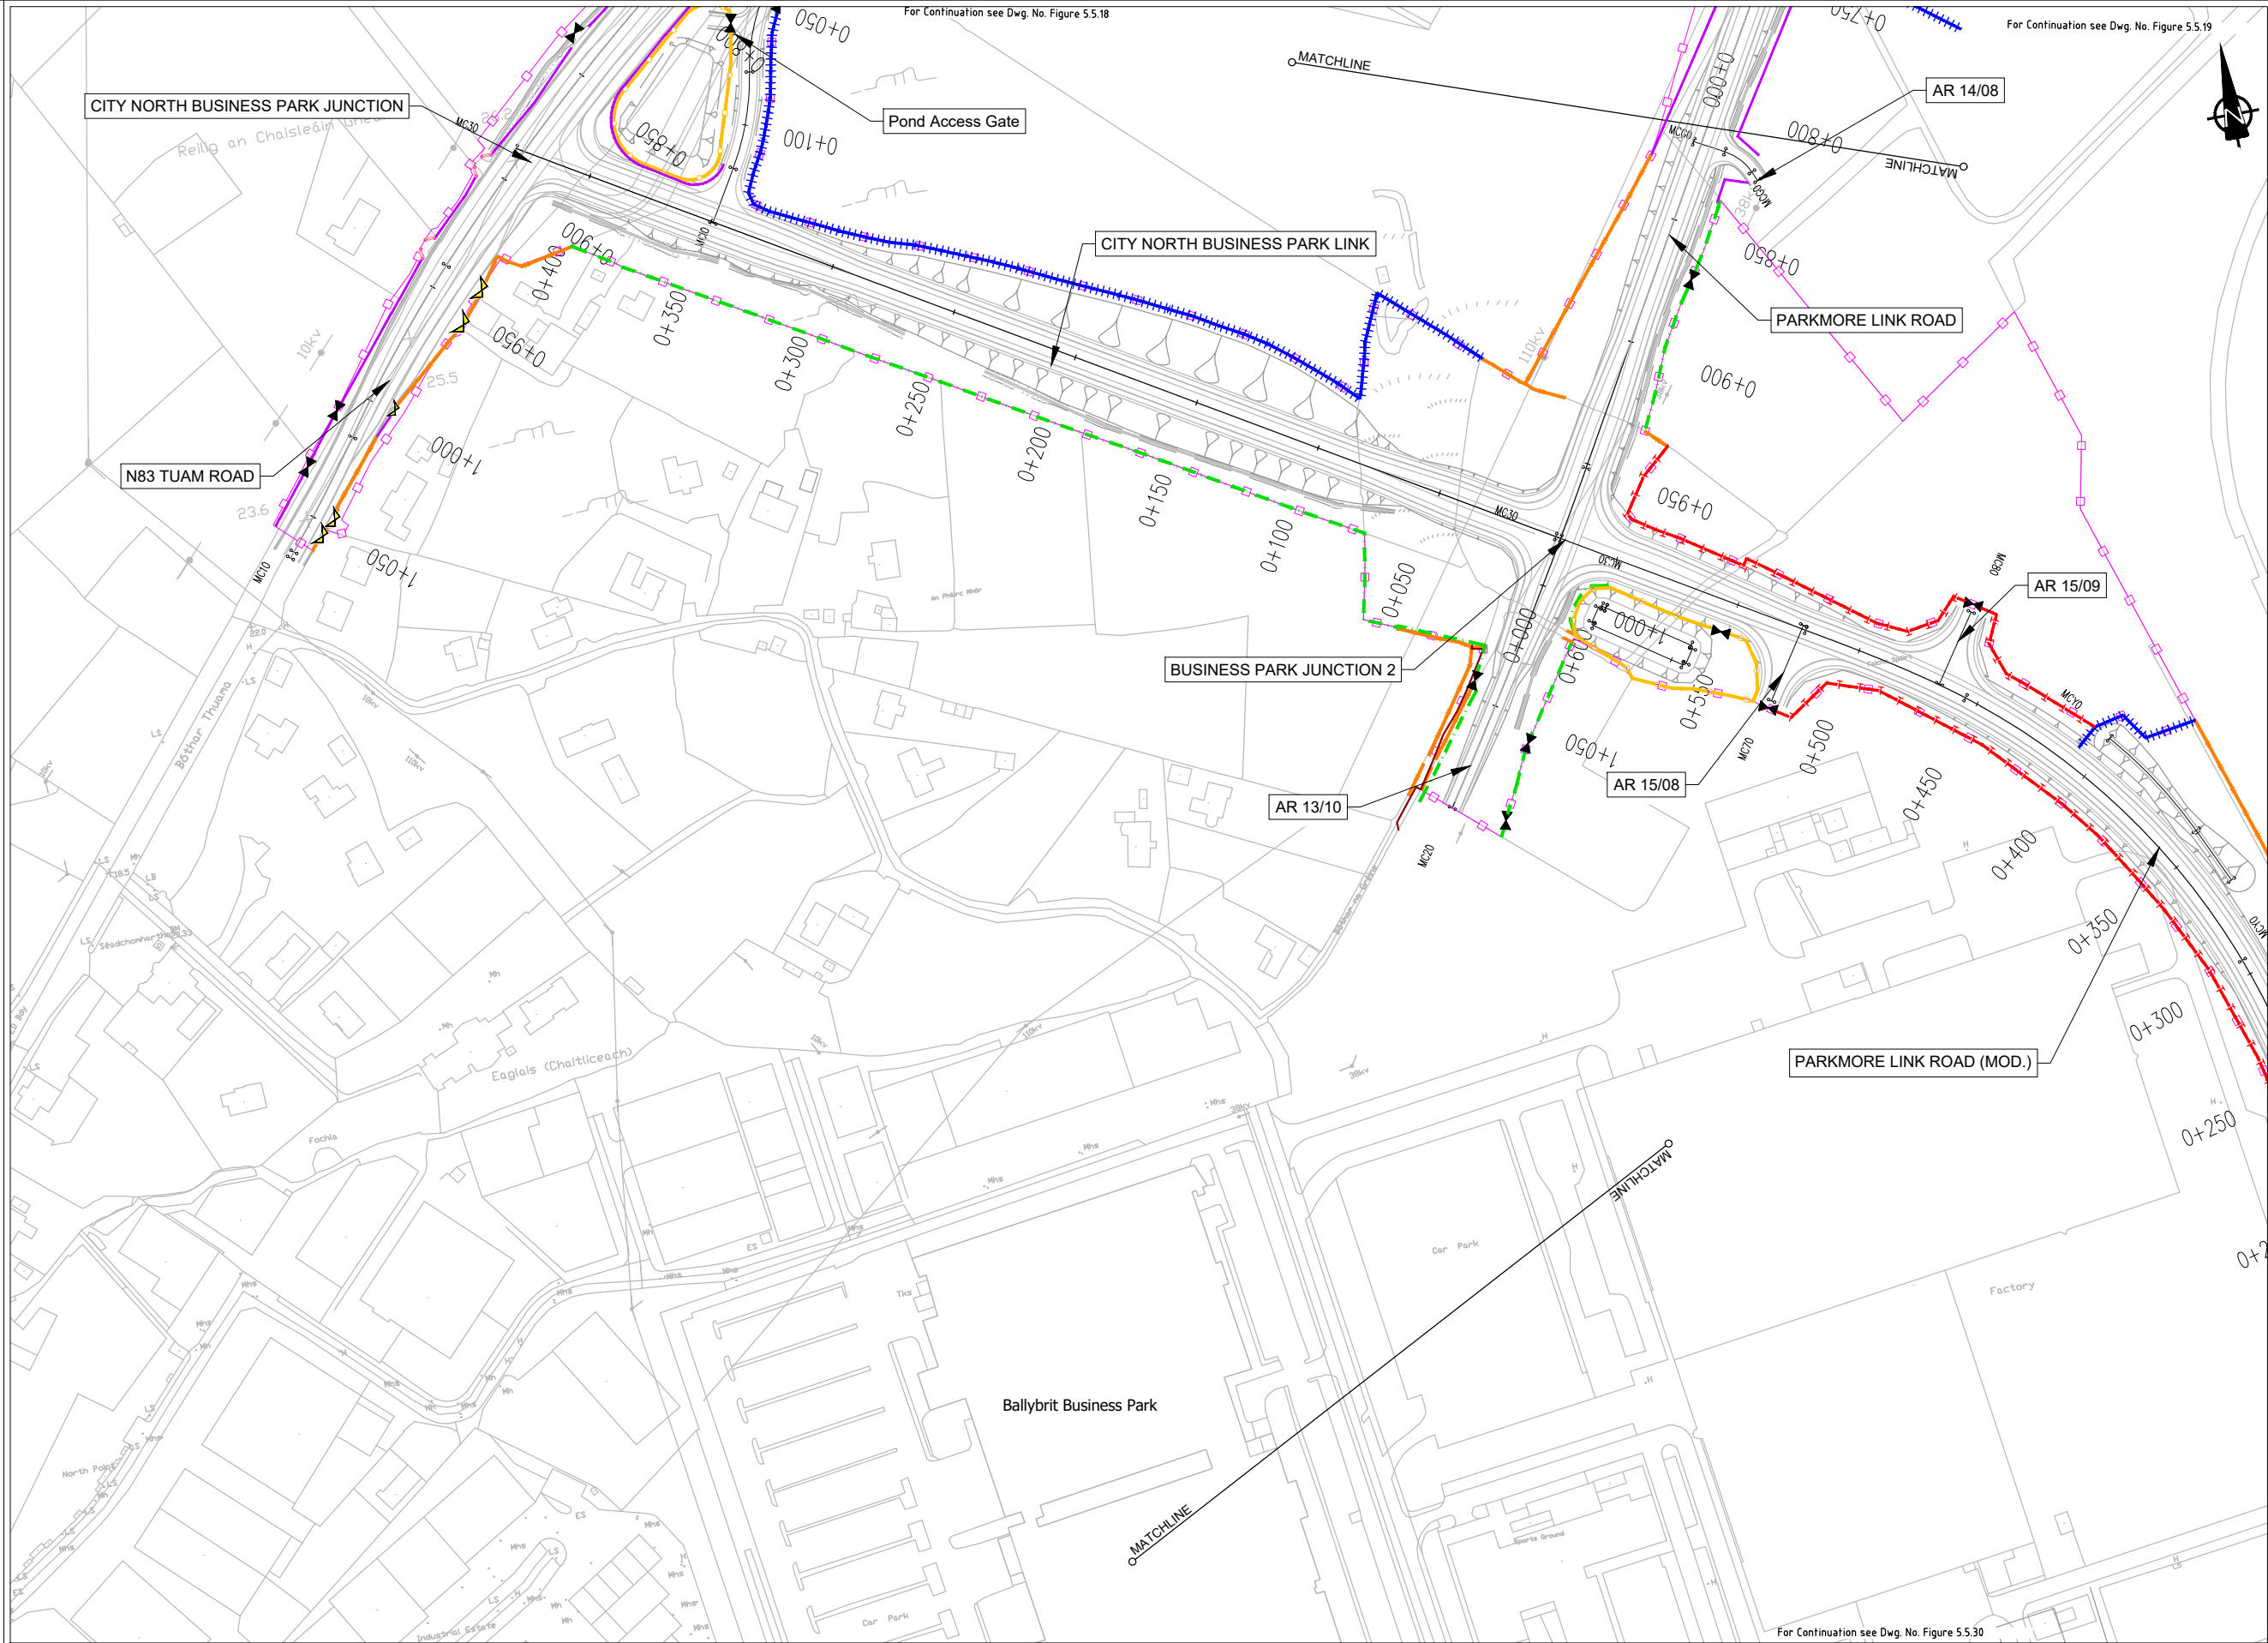

EIA REPORT

Legend:

- City Boundary
- Assessment Boundary
- Proposed N6 GCRR
- Structure
- Domestic Entrance
- For Accesses see CC-SCD-02753, CC-SCD-02401, GCRR-SK-C-001
- Field Entrance
- For Gates see CC-SCD-02754, CC-SCD-00309 to CC-SCD-00311
- Maintain Existing Access/Gate
- Blockwork / Stone Wall
- Retaining Wall
- Timber Post and Rail to CC-SCD-00301
- Mammal Resistant Fencing:
- Timber Post and Rail to CC-SCD-00319
- Paladin Security Fencing
- Mammal Resistant Paladin Security Fencing
- Otter Proof Fencing to GCOB-300-D-101
- Maintain Existing Boundary
- Stud Fencing Type B to CC-SCD-00322
- Temporary Fencing

© National Mapping Division of Taoiseacht Éireann. All rights reserved. Licence number CYAL50333446

Clients

An Roinn Iompair
Department of Transport

Tionscadal Éireann
Project Ireland
2040

Comhairle Chontae na Gaillimhe
Galway County Council

Key Plan

Consultant

ARUP

Corporate House
City East Business Park
Ballybrit, Galway, Ireland.

Tel +353 (0)91 460675
www.N6GalwayCity.ie
www.arup.ie

Job Title

N6 Galway City Ring Road

Scale

1:2500 @ A3

Date:

February 2025

I1	28/02/2025	KJ	MH	EMC
Issue	Date	By	Chkd	Appd

Drawing Title


Proposed Boundary Treatment Details
Plan Layout
Sheet 29 of 30

Drawing Status

For Information

Job No	Drawing No	Issue
233985	Figure 5.5.29	11

Do not scale
\\global\europa\Dublin\jobs\233000\233985-004. Internal\4-02-19 Environmental\Update\2024\EA N6GCRR6-20-2024 Chapter 5\Figure 5.5.01 to 5.5.30_2024.dwg
© Arup

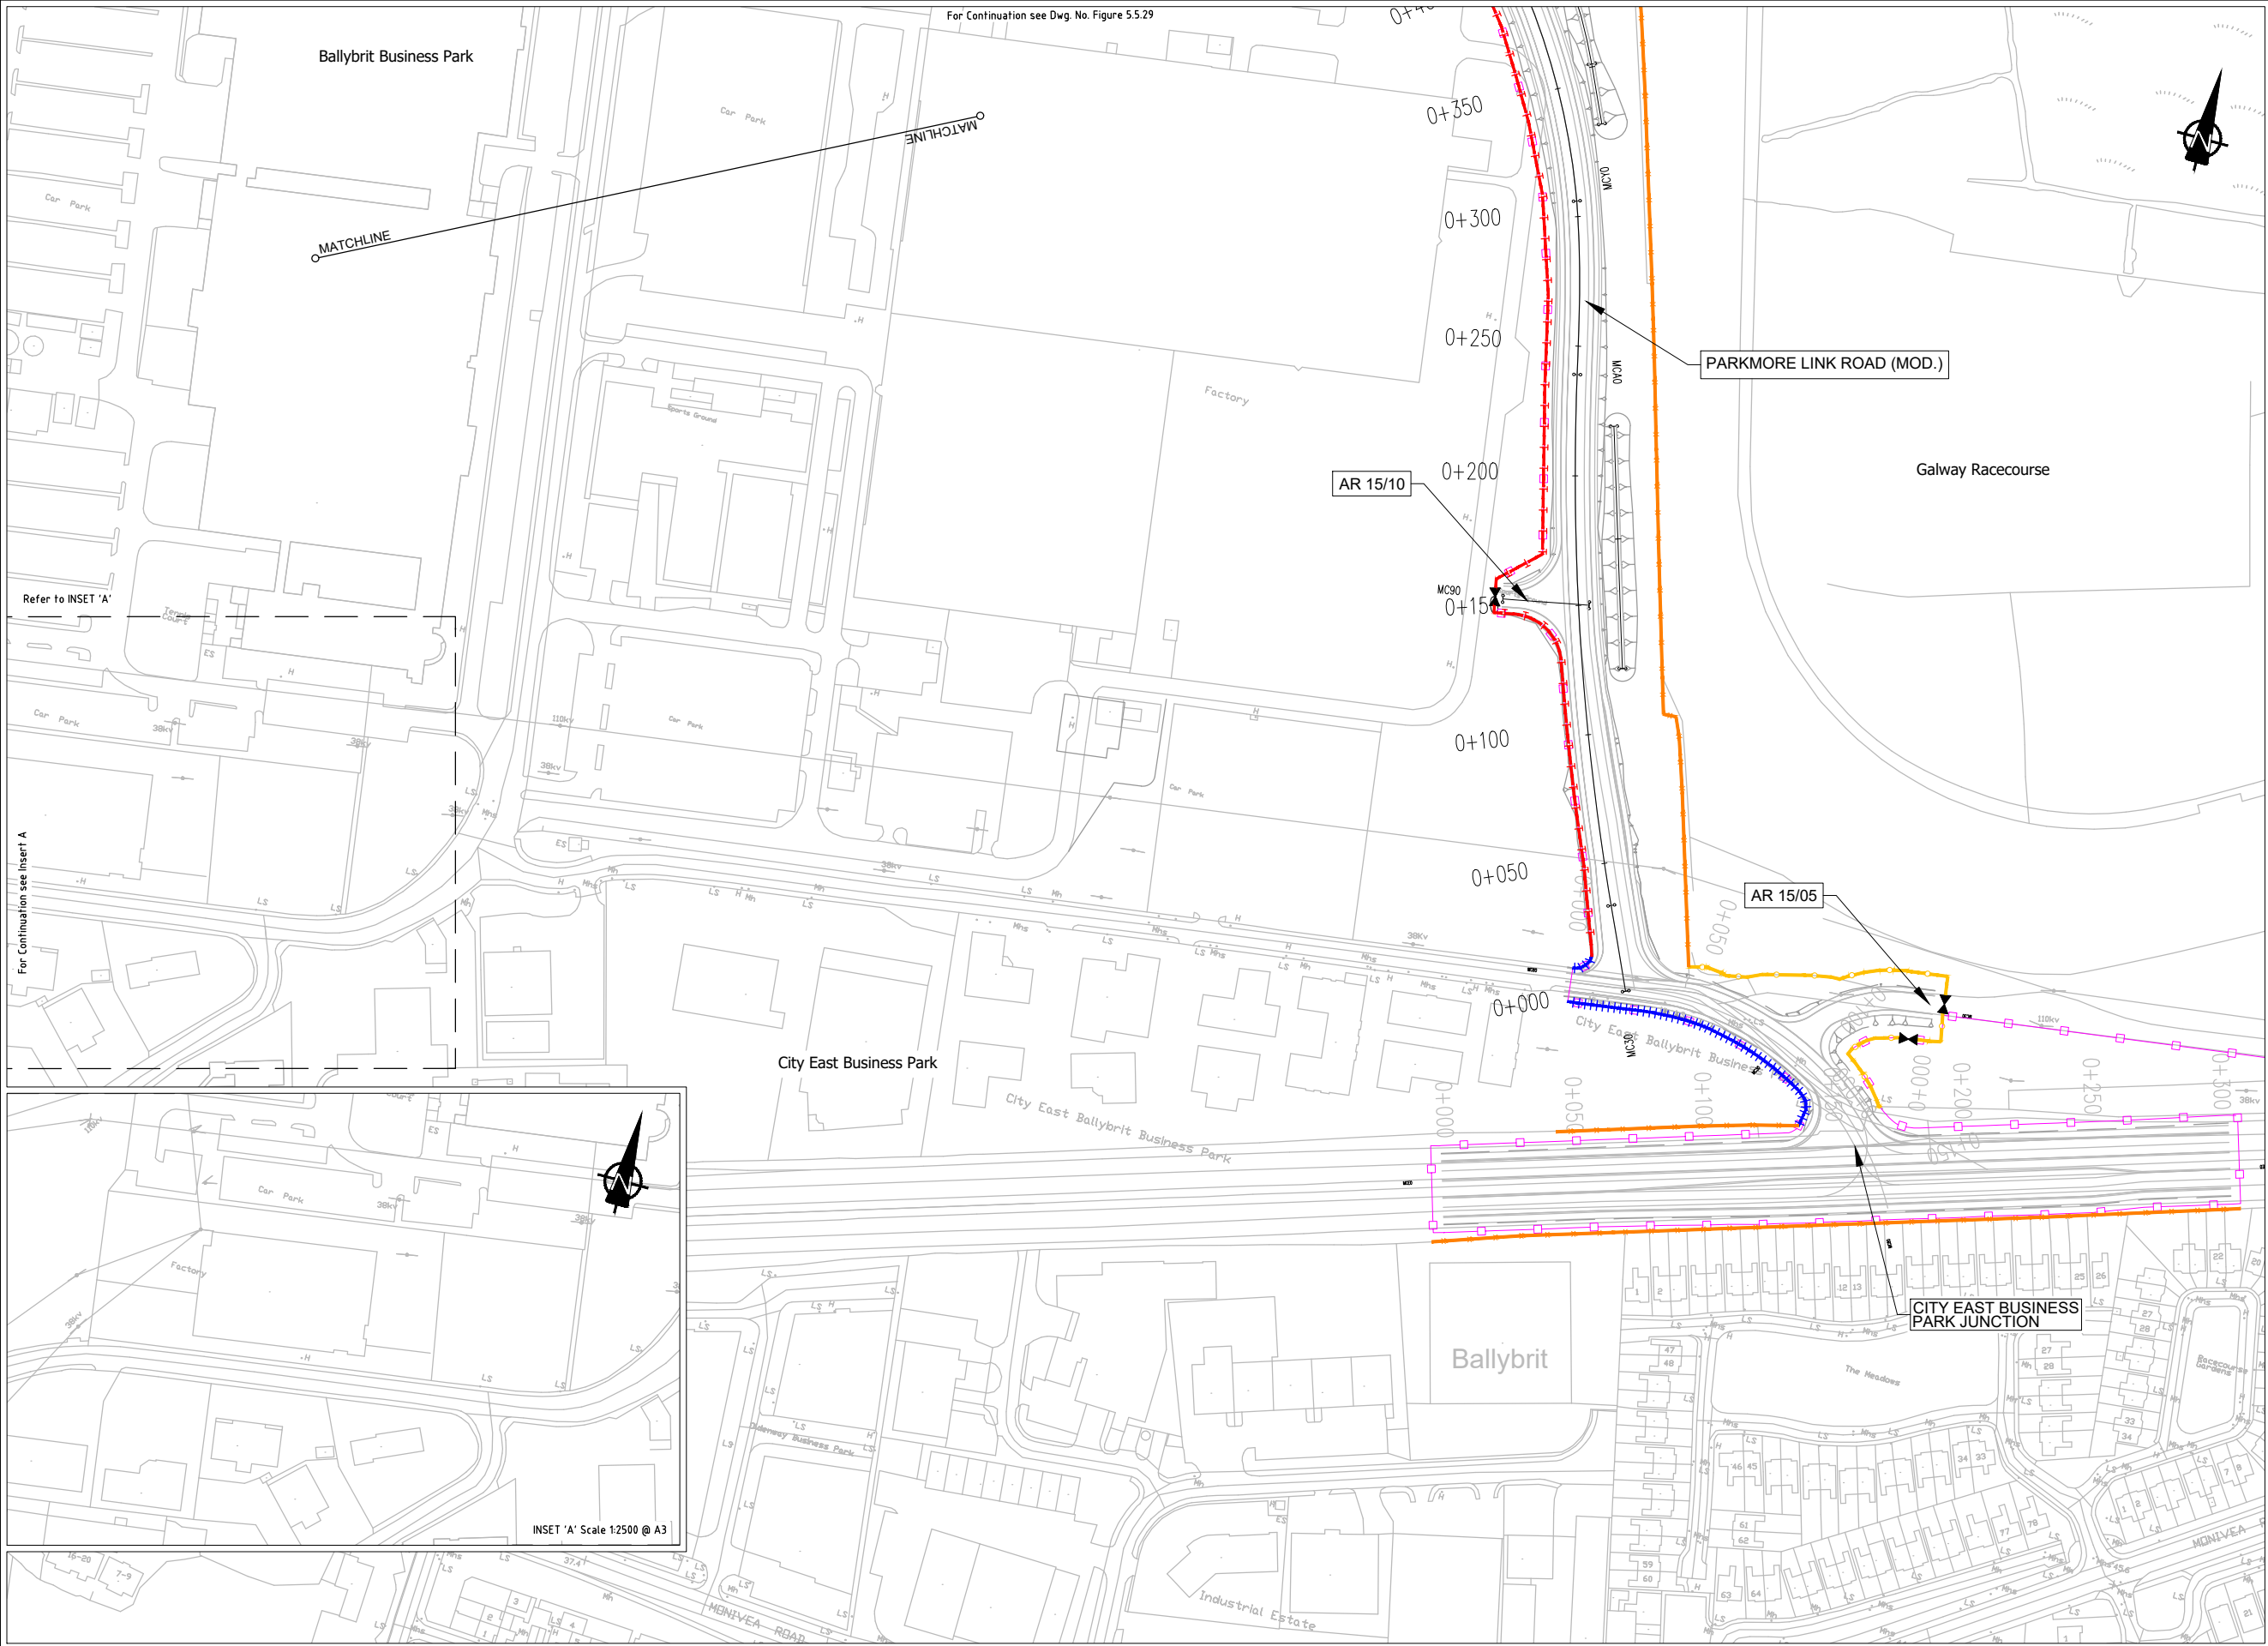

EIA REPORT

- Legend:
- City Boundary
 - Assessment Boundary
 - Proposed N6 GCRR
 - Structure
 - Domestic Entrance
- For Accesses see CC-SCD-02753, CC-SCD-02401, GCRR-SK-C-001
 - Field Entrance
- For Gates see CC-SCD-02754, CC-SCD-00309 to CC-SCD-00311
 - Maintain Existing Access/Gate
 - Blockwork / Stone Wall
 - Retaining Wall
 - Timber Post and Rail to CC-SCD-00301
 - Mammal Resistant Fencing:
- Timber Post and Rail to CC-SCD-00319
 - Paladin Security Fencing
 - Mammal Resistant Paladin Security Fencing
 - Otter Proof Fencing to GCOB-300-D-101
 - Maintain Existing Boundary
 - Stud Fencing Type B to CC-SCD-00322
 - Temporary Fencing

Refer to INSET 'A'

For Continuation see Inset A

City East Business Park

AR 15/10

PARKMORE LINK ROAD (MOD.)

Galway Racecourse

AR 15/05

CITY EAST BUSINESS PARK JUNCTION

INSET 'A' Scale 1:2500 @ A3

Clients


An Roinn Iompair
Department of Transport

Tionscadal Éireann
Project Ireland
2040

Comhairle Chontae na Gaillimhe
Galway County Council

N6
Galway City
Transport Project

TII
Bonnasraíocht Iompair Éireann
Transport Infrastructure Ireland

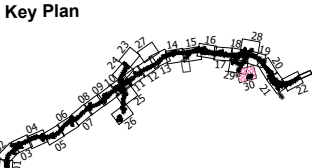

Consultant

ARUP

Corporate House
City East Business Park
Ballybrit, Galway, Ireland.

Tel +353 (0)91 460675
www.N6GalwayCity.ie
www.arup.ie

Job Title

N6 Galway City Ring Road

Scale

1:2500 @ A3

Date:

February 2025

I1	28/02/2025	KJ	MH	EMC
Issue	Date	By	Chkd	Appd

Drawing Title

Proposed Boundary Treatment Details
Plan Layout
Sheet 30 of 30

Drawing Status

For Information

Job No	Drawing No	Issue
233985	Figure 5.5.30	11