


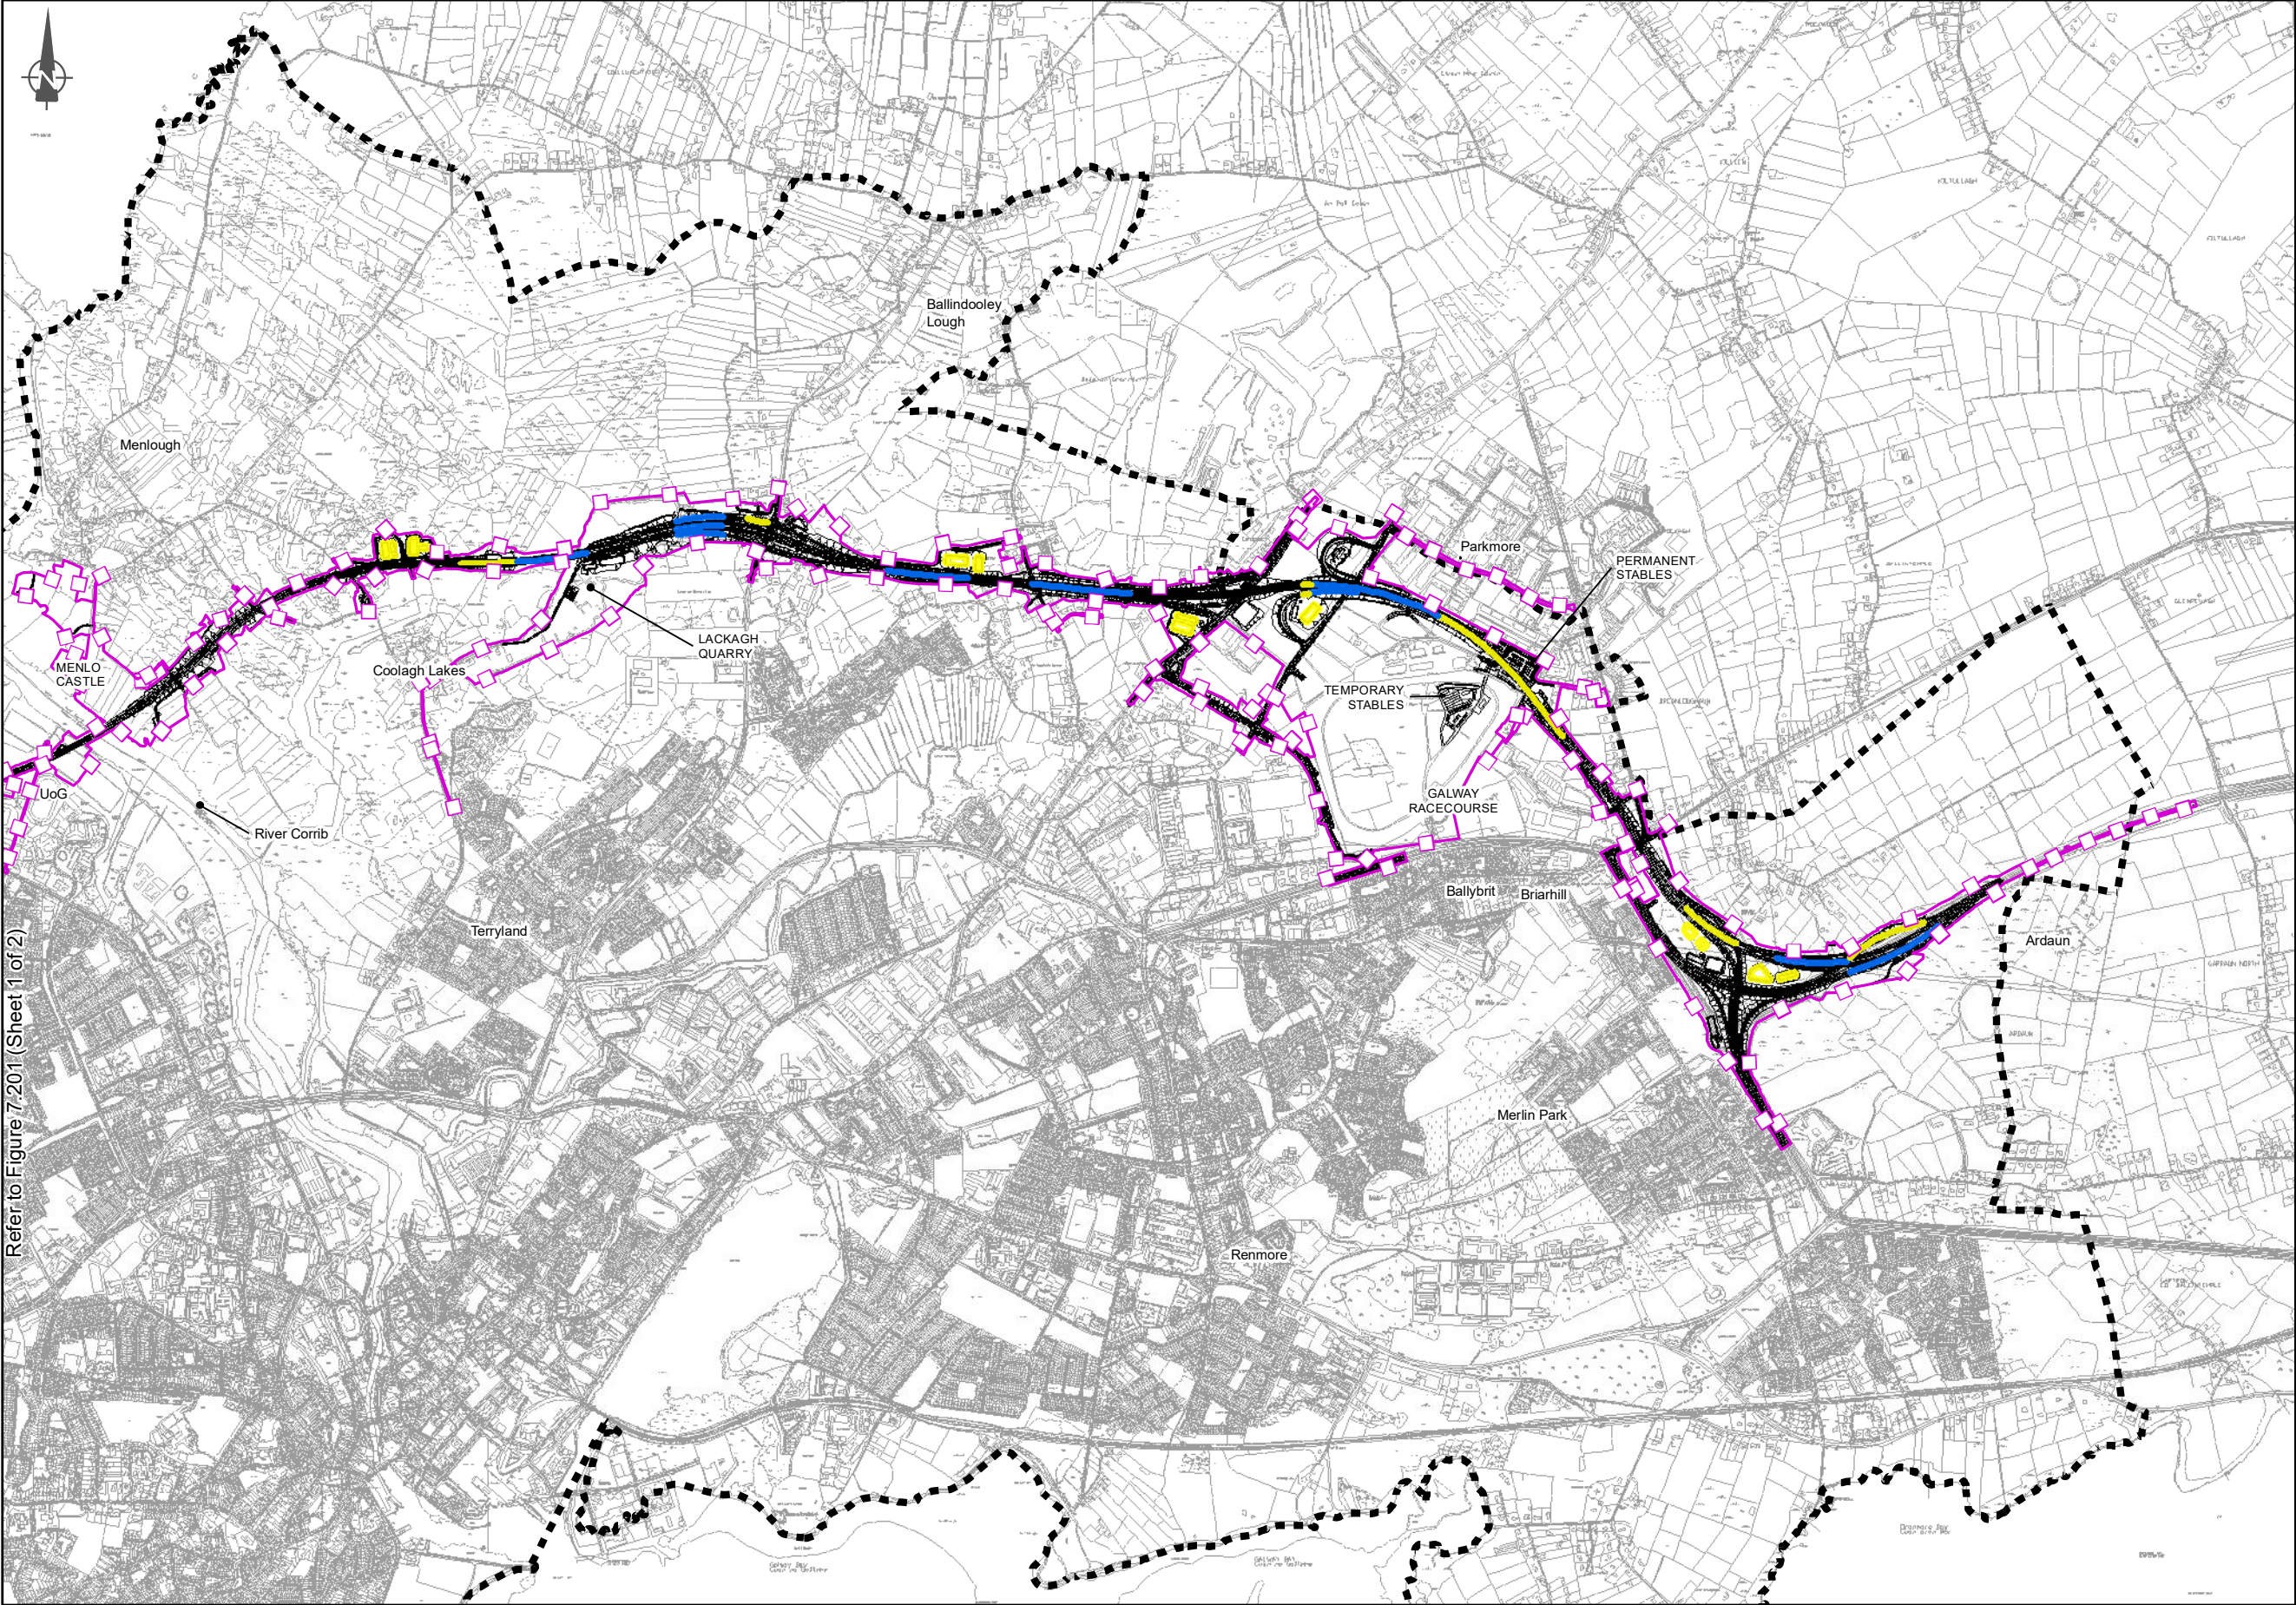

Refer to Figure 7.201 (Sheet 1 of 2)

- Legend**
- City Boundary
 - Assessment Boundary
 - Proposed N6 GCRR
 - Blasting Area (2014-2018)**
 - Possible Blasting
 - Proposed Blasting

© National Mapping Division of Taitte Éireann
All rights reserved. Licence number CYAL50333446

Clients



An Roinn Iompair
Department of Transport



Tinnseadail Éireann
Project Ireland 2040




Galway City
Transport Project



Comhairle Chontae na Gaillimhe
Galway County Council



TII

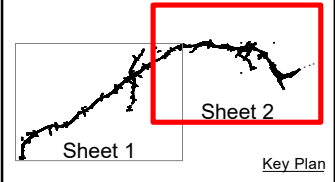

Consultant

ARUP

Corporate House
City East Business Park
Ballybrit, Galway, Ireland

Tel +353 (0)91 460675
www.N6GalwayCity.ie
www.arup.ie

Job Title

N6 Galway City Ring Road

Scale: 1: 25000 @A3

Date: February 2025

Issue	Date	By	Chkd	Appd
I1	28/02/2025	AG	EC	MH

Drawing Title

Potential Blasting Locations
During Construction
Sheet 2 of 2

Drawing Status

For Information

Job No	Drawing No	Issue
233985	Figure 7.202	11