


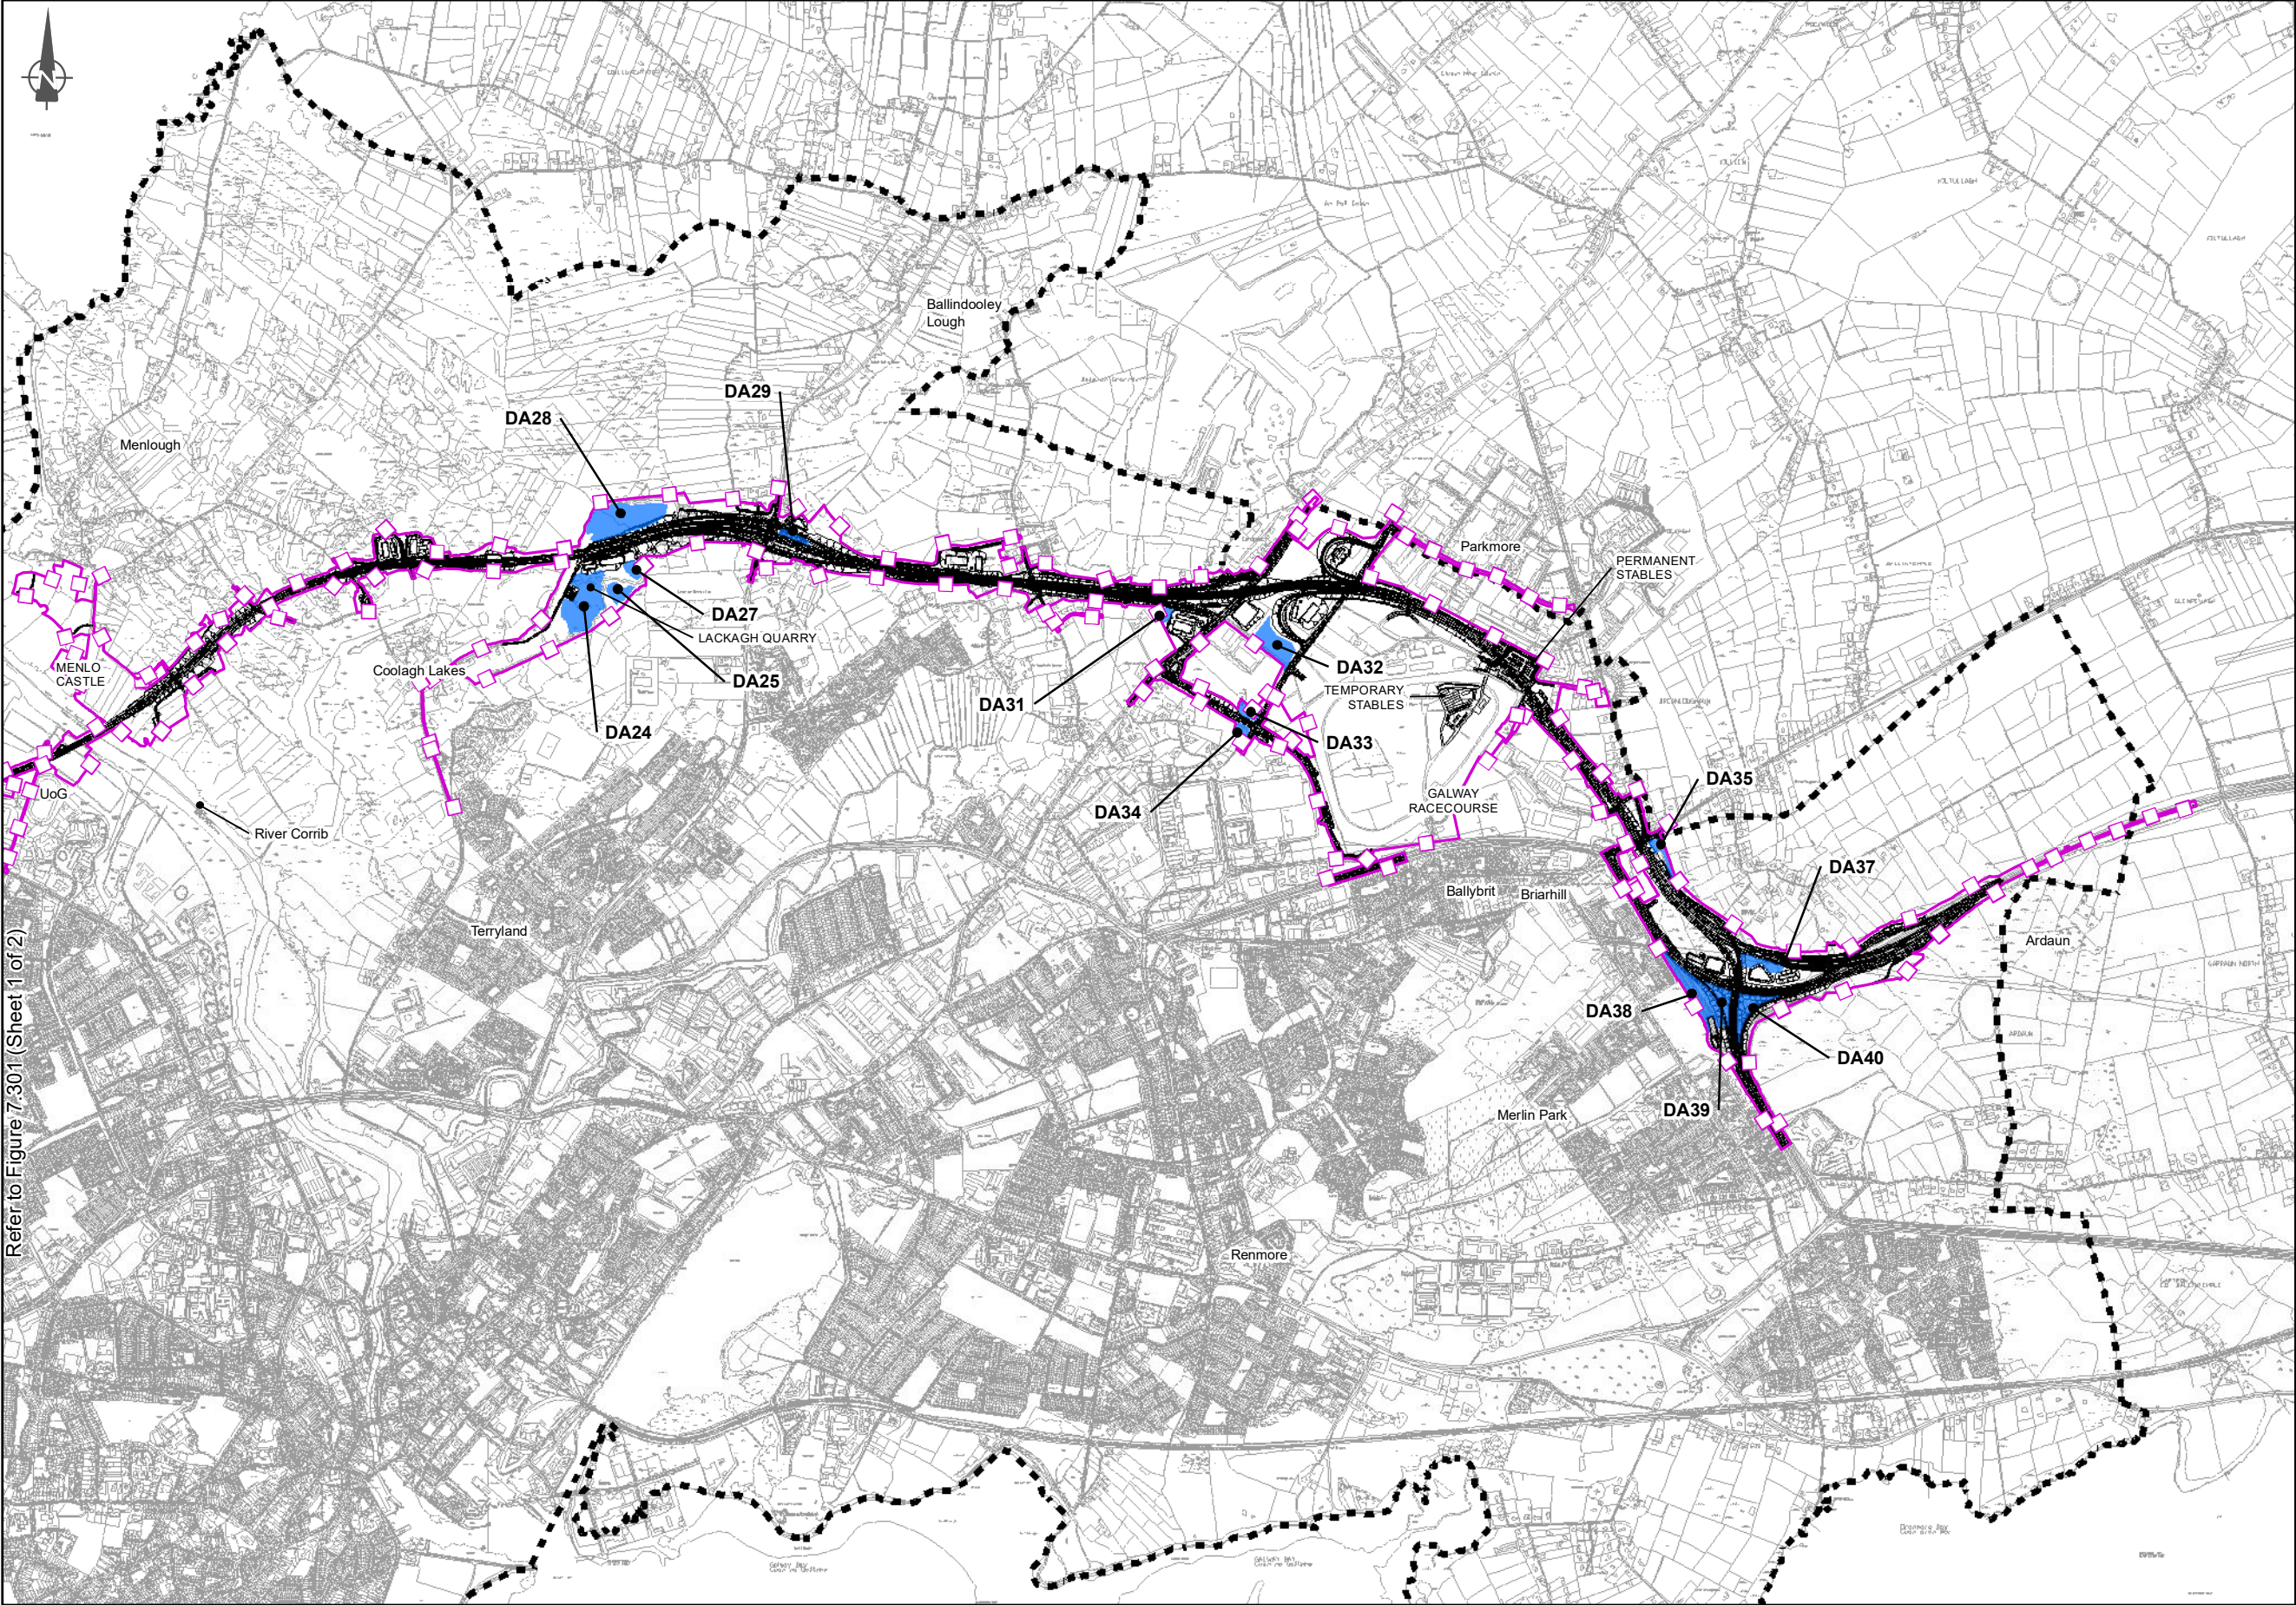

Refer to Figure 7.301 (Sheet 1 of 2)

EIA REPORT

Legend

- City Boundary
- Assessment Boundary
- Proposed N6 GCRR
- Proposed Material Deposition Areas (MDA)

© National Mapping Division of Taitte Éireann
All rights reserved. Licence number CYAL50333446

Clients



An Roinn Iompair
Department of Transport



Tionascadh Éireann
Project Ireland
2040



N6
Galway City
Transport Project



Comhairle Chontae na Gaillimhe
Galway County Council



TIIV
Transport Infrastructure
Investment Vehicle

The Key Plan shows the overall route of the N6 Galway City Ring Road. A red box highlights the area covered by Sheet 2, which is the current drawing. Sheet 1 is shown to the left of Sheet 2.

Consultant



ARUP

Corporate House
City East Business Park
Ballybrit, Galway, Ireland

Tel +353 (0)91 460675
www.N6GalwayCity.ie
www.arup.ie

Job Title

N6 Galway City Ring Road

Scale: 1: 25000 @A3

Date: February 2025

I1	28/02/2025	AG	EC	MH
Issue	Date	By	Chkd	Appd

Drawing Title

Proposed Material Deposition Areas
Sheet 2 of 2

Drawing Status

For Information

Job No

233985

Drawing No

Figure 7.302

Issue

11