




© National Mapping Division of Tailte Éireann.
All rights reserved. Licence number CYAL50333446

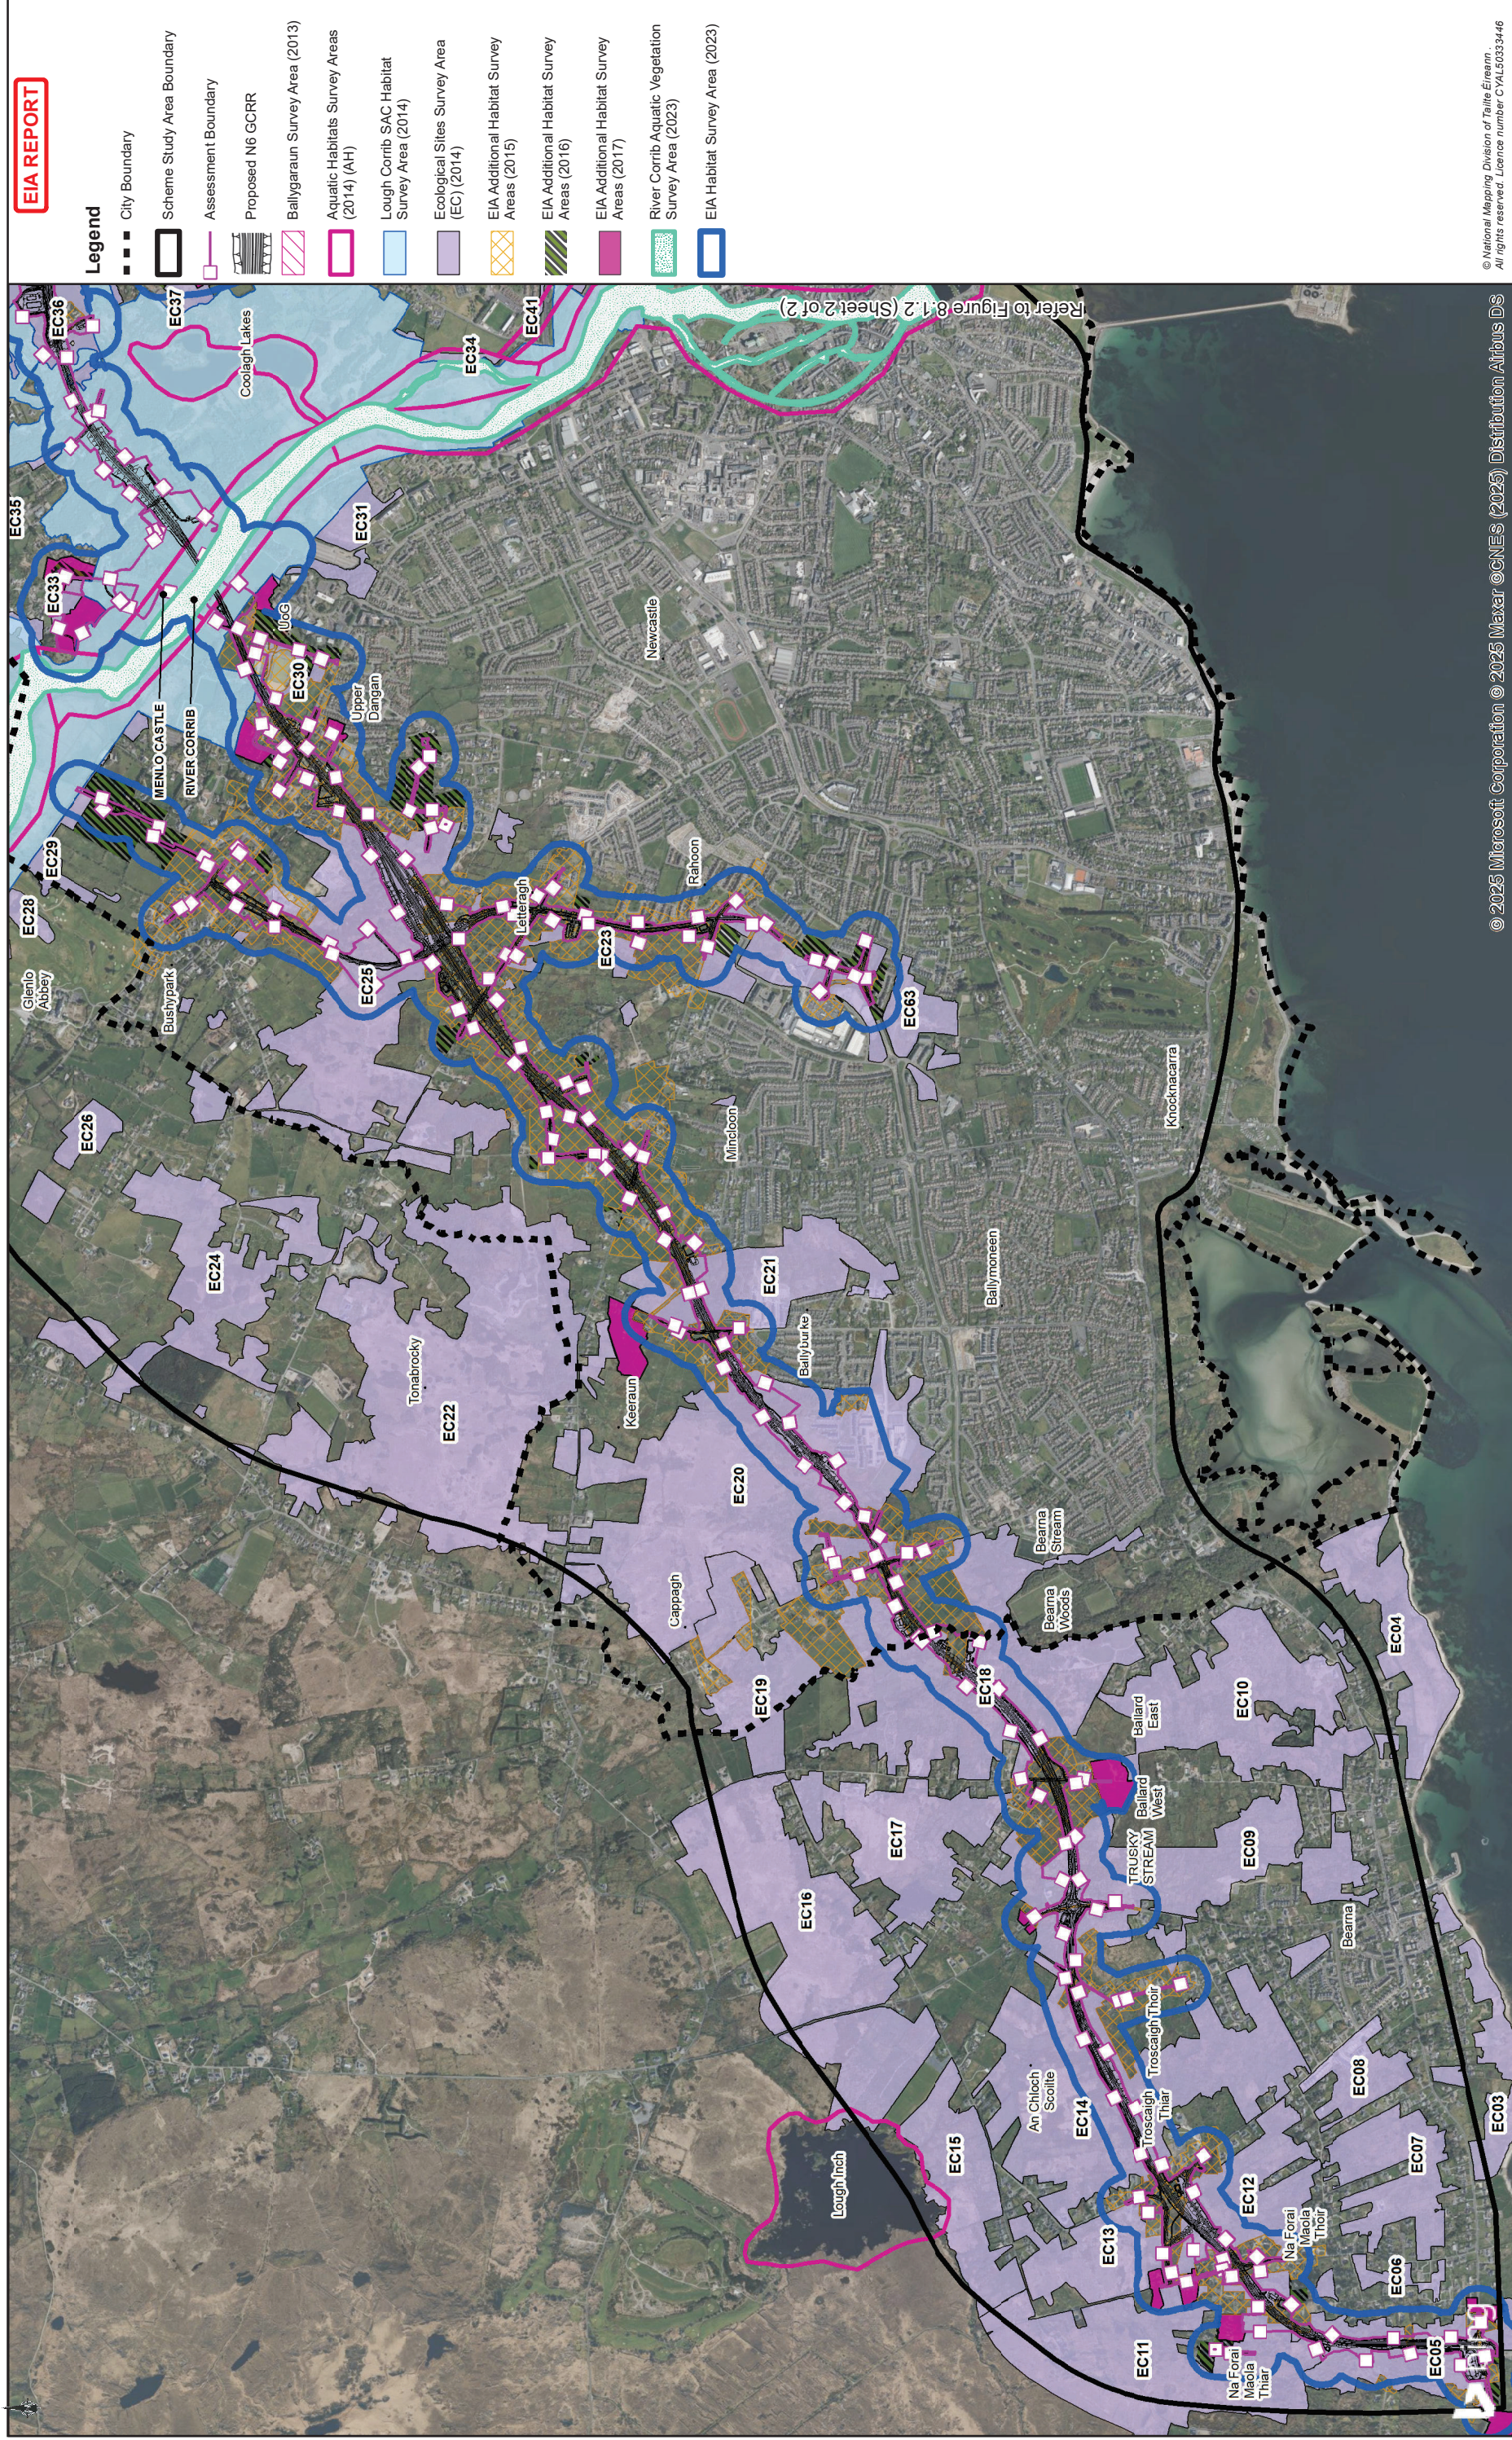

Consultant

Corporate House
City East Business Park
Ballybrink, Galway, Ireland

Tel +353 (0)91 460675
www.NGGalwayCity.ie
www.arup.ie

Job Title

N6 Galway City Ring Road

Scale: 1: 25000 @A3

Date: February 2025

Job No 233985

Drawing No Figure 8.1.1

Issue 1

Drawing Title

Ecological Habitat Survey Locations

Sheet 1 of 2

Drawing Status

For Information

Issue 1

Date 28/02/2025

By

Chkd

Appd

Job No 233985

Drawing No Figure 8.1.1

Issue 1