




© National Mapping Division of Taithe Éireann
All rights reserved. Licence number CYAL50333446

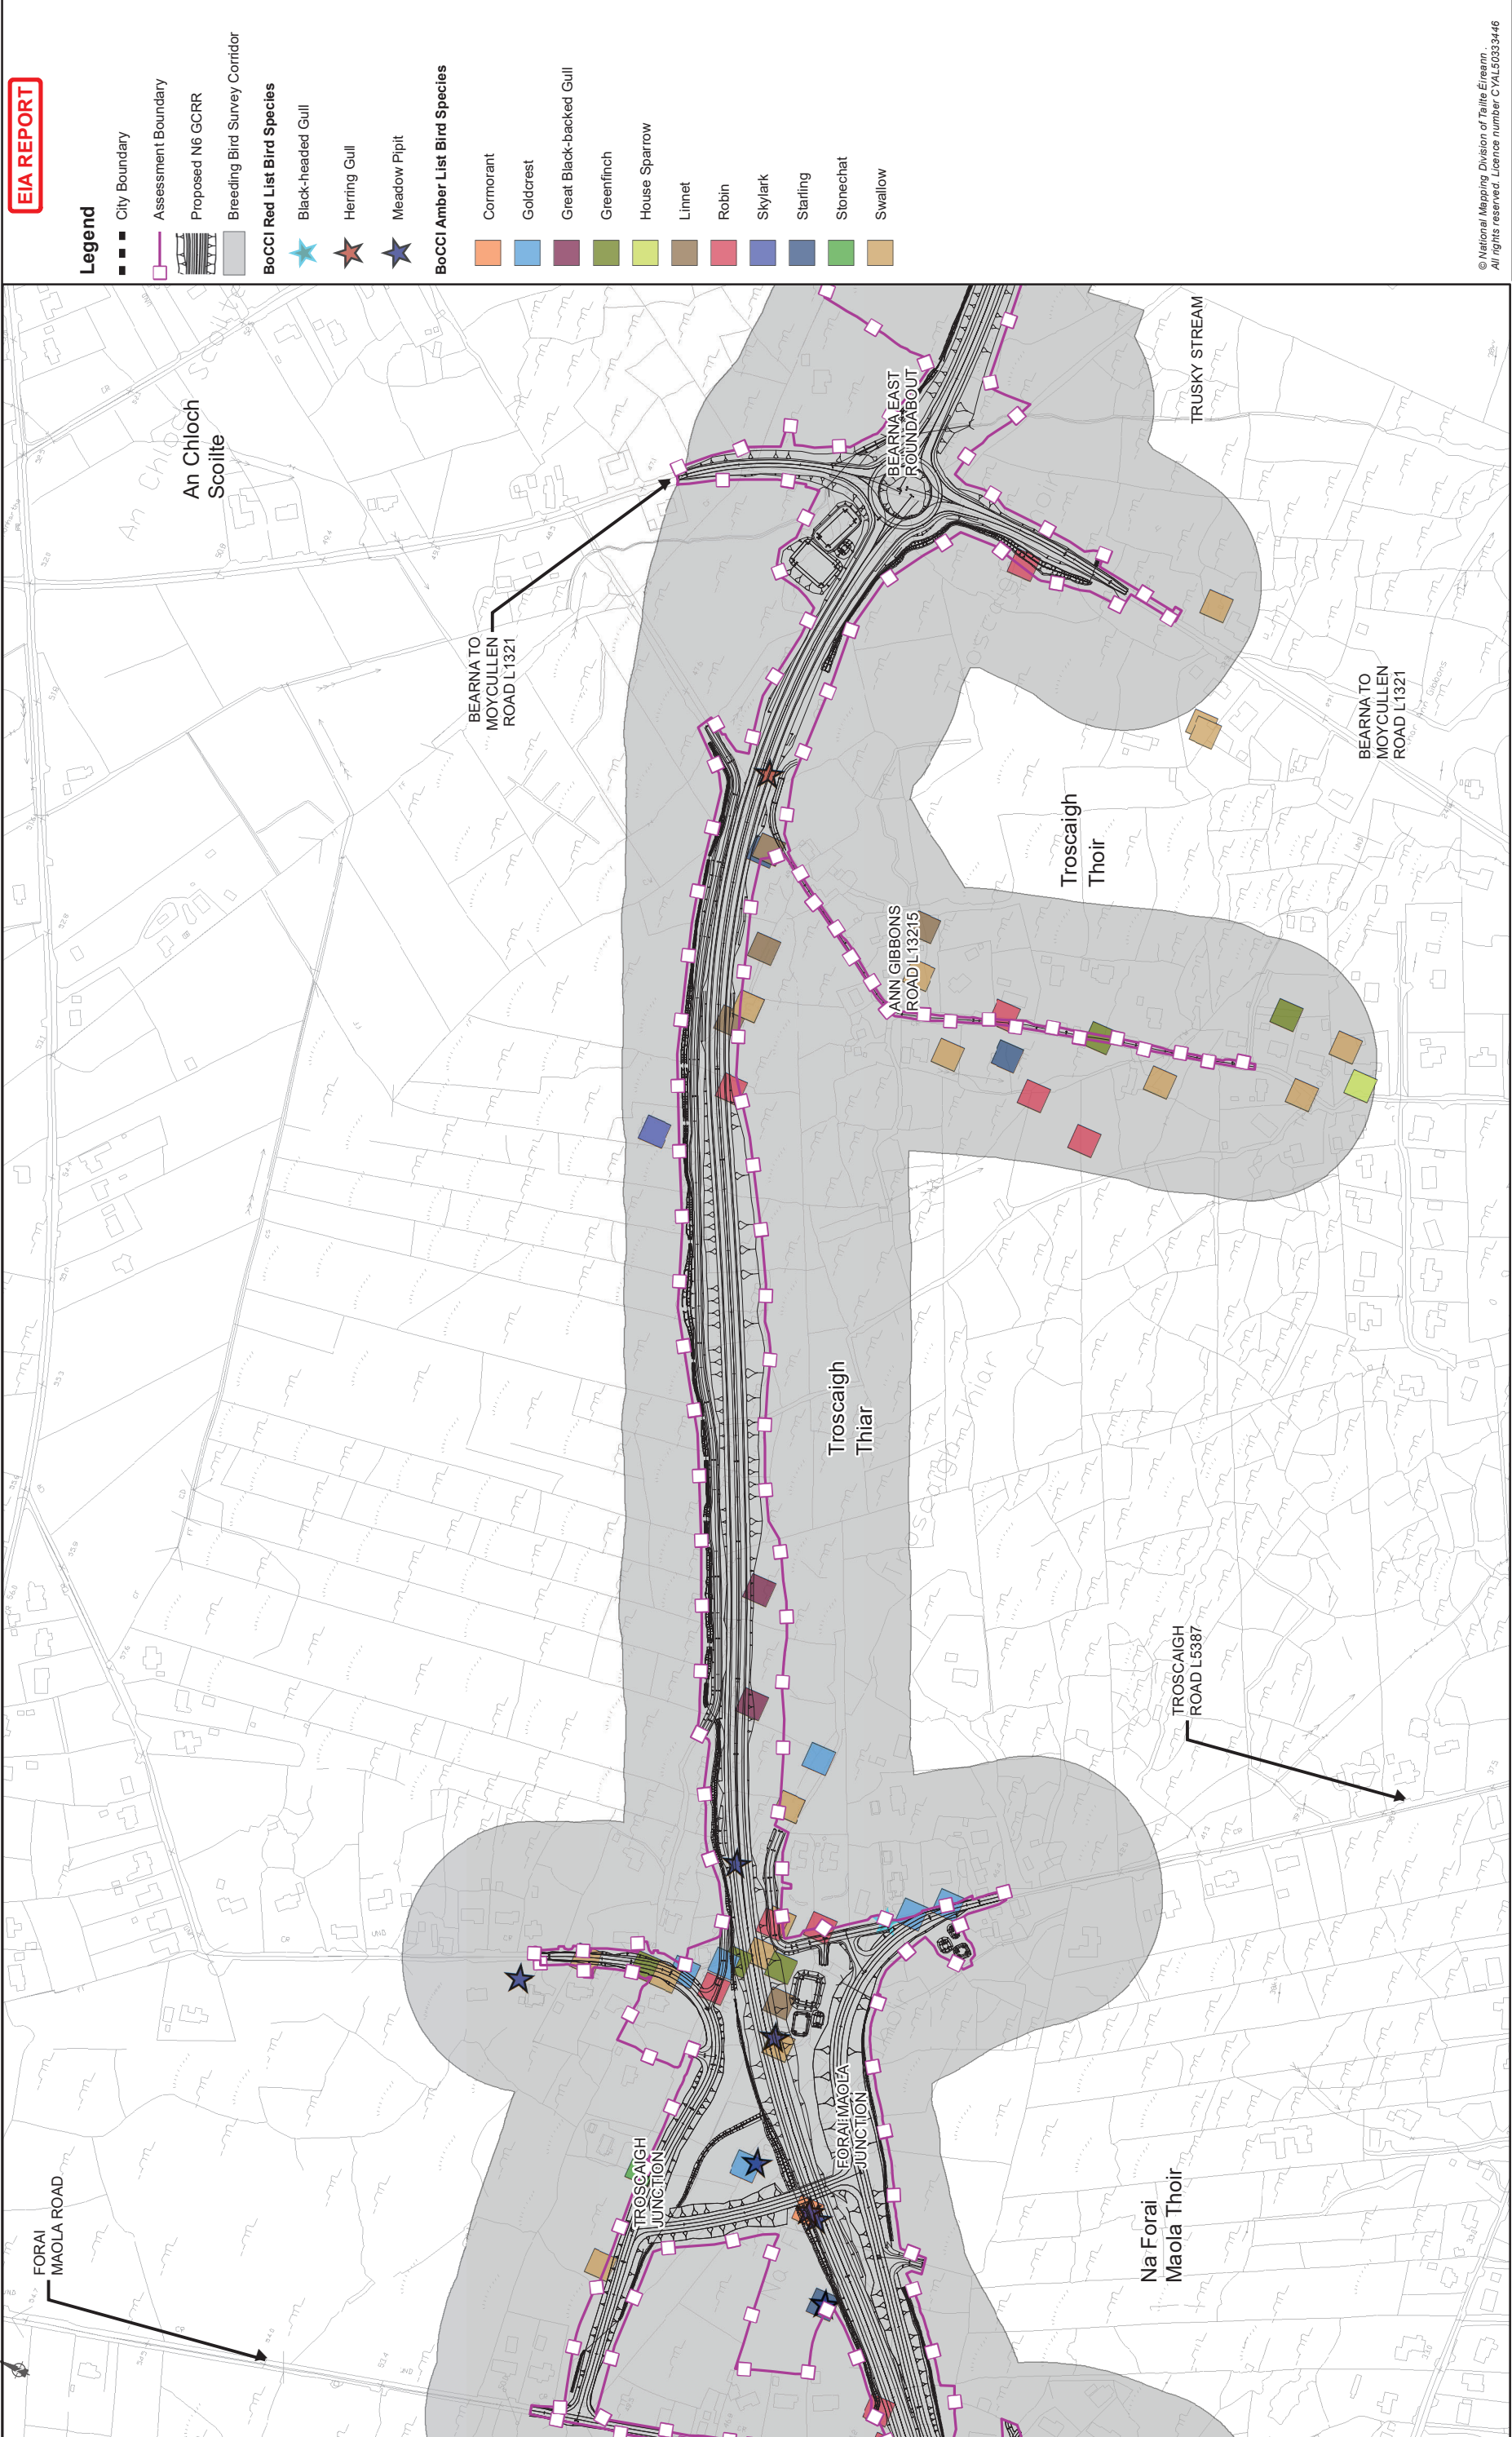

© National Mapping Division of Taitte Éireann
All rights reserved. Licence number CYAL50333446

Drawing Title		Drawing Status	
Breeding Bird Survey Results (2014-2018)		For Information	
Sheet 2 of 15		Job No	Issue
		233985	11


Job Title		Scale:	
N6 Galway City Ring Road		1:	5000 @A3
		Date:	February 2025

Consultant

ARUP

Tel: +353 (0)91 460675
www.arup.ie

Corporate House
City East Business Park
Ballyart, Galway, Ireland

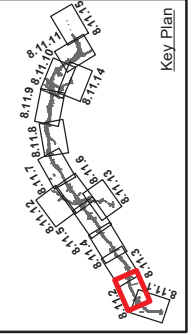

Clients


An tAinm Impair
Department of Transport

2040

Galway City
Transport Project

Comhairle Chontae na Galille
Galway County Council

TII
Transport Infrastructure Ireland

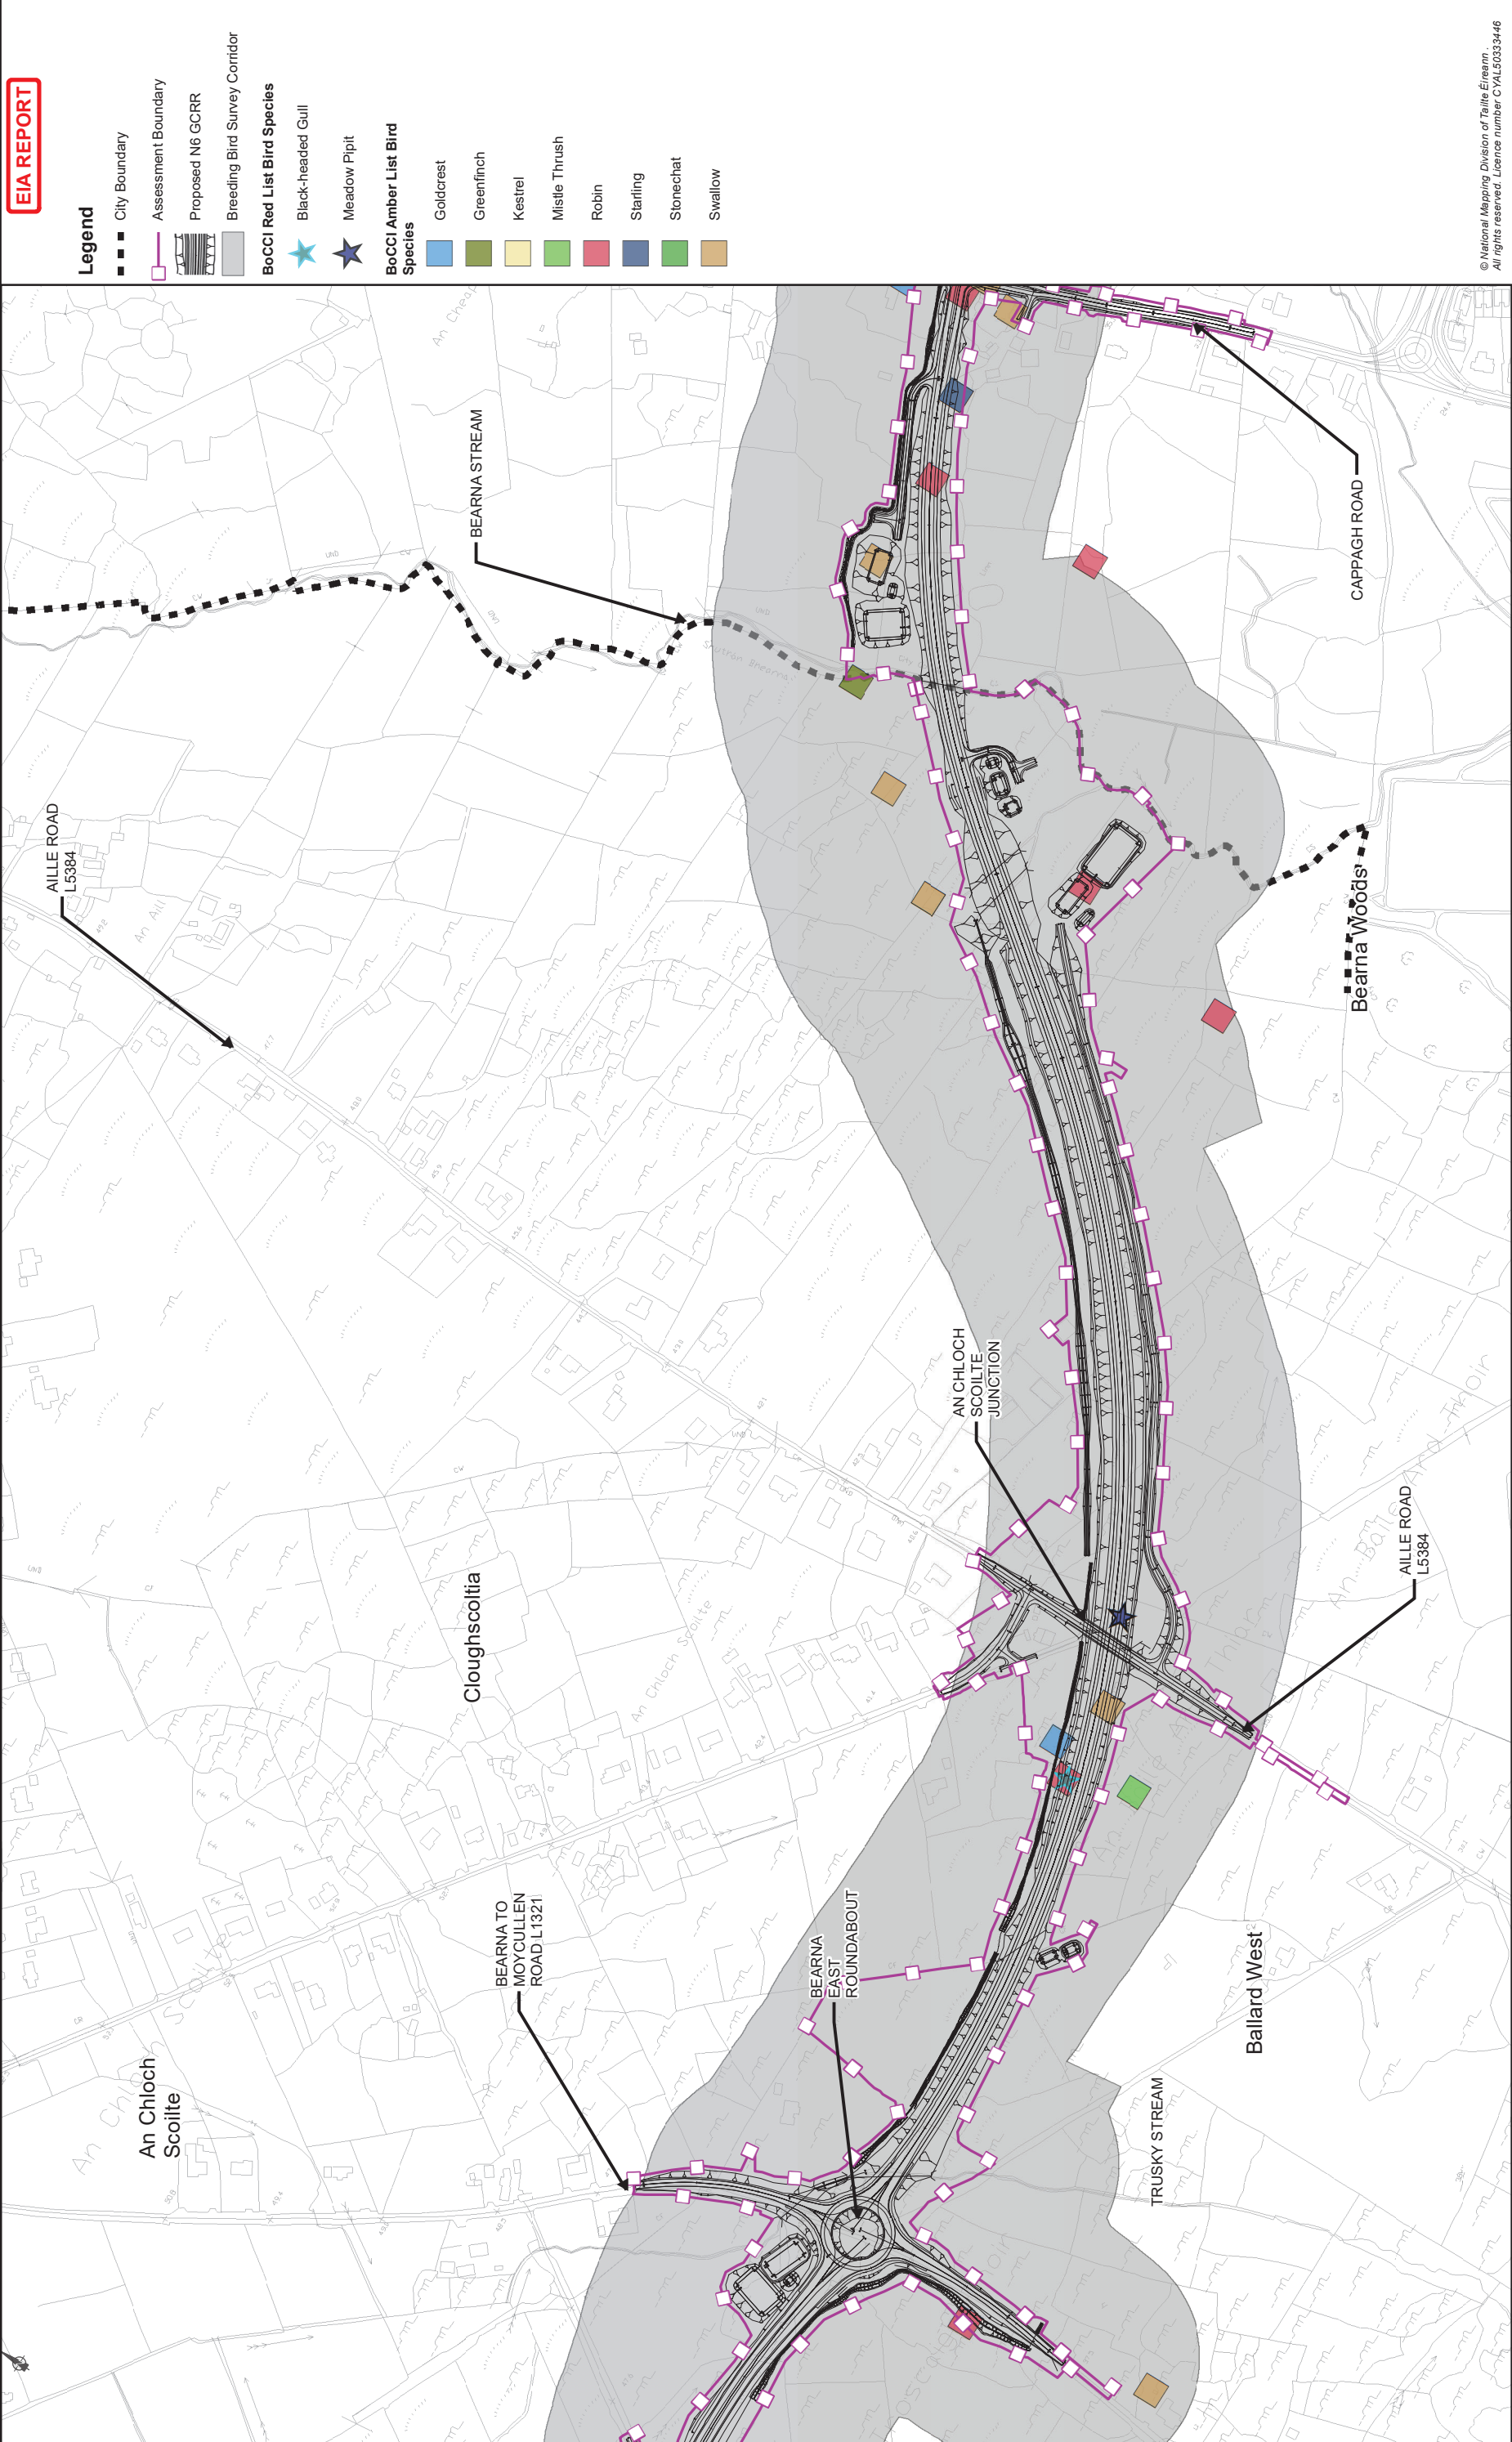

© National Mapping Division of Taitte Éireann
All rights reserved. Licence number CYL50333446

Drawing Title			
Breeding Bird Survey Results (2014-2018)			
Sheet 3 of 15			
Drawing Status			
For Information			
Job No	Drawing No	Issue	
233985	Figure 8.11.3	11	


Job Title			
N6 Galway City Ring Road			
Scale: 1: 5000 @A3			
Date: February 2025			
Issue	Date	By	Appd
11	28/02/2025	AG	MH

Consultant

ARUP

Tel: +353 (0)91 460675
www.arup.ie

Corporate House
City East Business Park
Ballyart, Galway, Ireland

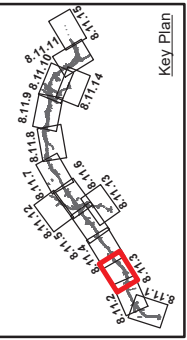

Clients

An tAonán Impair
Department of Transport

Galway City
Galway City Transport Project

Galway County Council

2040

Comhairle Chontae na Galille
Galway County Council

TII

Transport Infrastructure Ireland



EIA REPORT

Legend

- City Boundary
- Assessment Boundary
- Proposed N6 GORR
- Breeding Bird Survey Corridor

BoCCI Red List Bird Species

- Black-headed Gull
- Herring Gull
- Meadow Pipit

BoCCI Amber List Bird Species

- Cormorant
- Goldcrest
- Greenfinch
- House Martin
- Lesser Black-backed Gull
- Linnet
- Robin
- Skylark
- Starling
- Stonechat
- Swallow

© National Mapping Division of Taitte Éireann
All rights reserved. Licence number: CYL5333446

Drawing Title			
Breeding Bird Survey Results (2014-2018)			
Sheet 4 of 15			
Drawing Status			
For Information			
Job No	Drawing No	Issue	
233985	Figure 8.11.4	11	

Job Title			
N6 Galway City Ring Road			
Scale: 1: 5000 @A3			
Date: February 2025			
Issue	Date	By	Appd
11	28/02/2025	AG	MH

Consultant

ARUP

Tel: +353 (0)91 460675
www.arup.ie

Corporate House
City East Business Park
Ballyart, Galway, Ireland

Key Plan

Clients

An tAonán Impair
Department of Transport

Galway City
Transport Project


2040

Galway County Council

Comhairle Chontae na Galille

TII

Transport Infrastructure Ireland

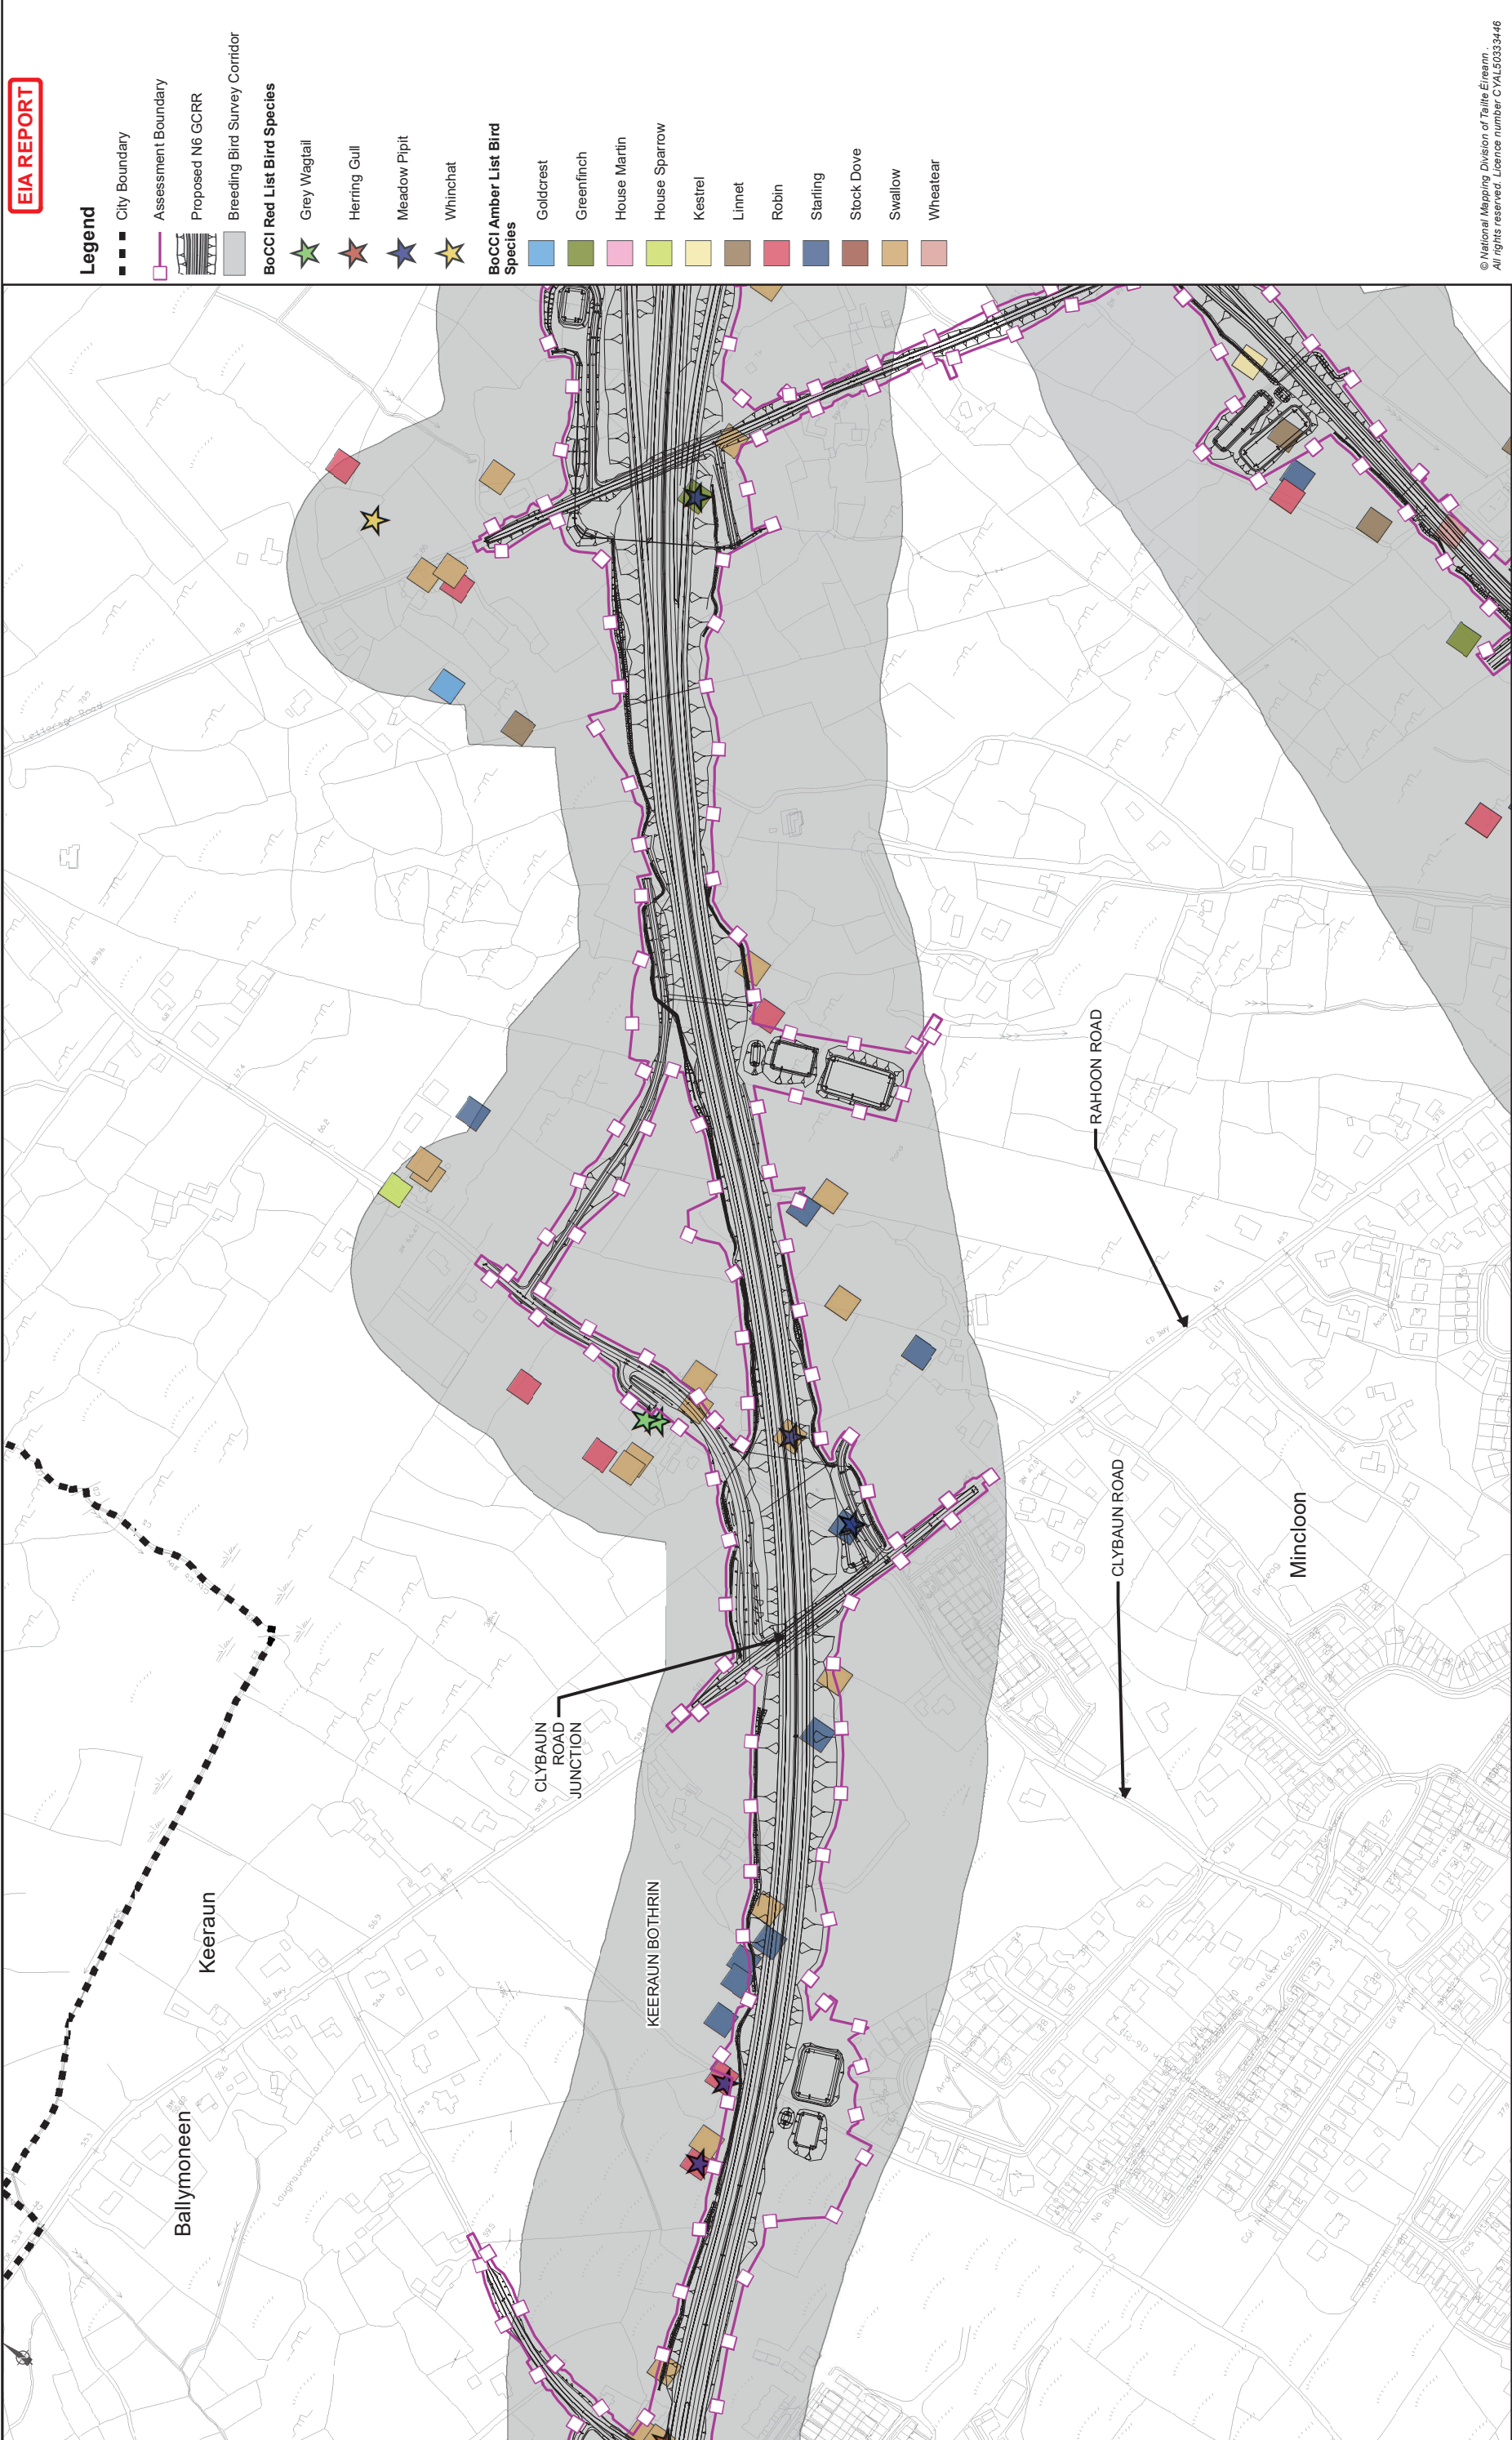

EIA REPORT

- Legend**
- City Boundary
 - Assessment Boundary
 - Proposed N6 GORR
 - Breeding Bird Survey Corridor
 - BoCCI Red List Bird Species**
 - Grey Wagtail
 - Herring Gull
 - Meadow Pipit
 - Whinchat
 - BoCCI Amber List Bird Species**
 - Goldcrest
 - Greenfinch
 - House Martin
 - House Sparrow
 - Kestrel
 - Linnet
 - Robin
 - Starling
 - Stock Dove
 - Swallow
 - Wheatear

© National Mapping Division of Taitte Éireann
All rights reserved. Licence number CYL53333446

Drawing Title			
Breeding Bird Survey Results (2014-2018)			
Sheet 5 of 15			
Drawing Status			
For Information			
Job No	Drawing No	Issue	
233985	Figure 8.11.5	11	


Job Title			
N6 Galway City Ring Road			
Scale: 1: 5000 @A3			
Date: February 2025			
Issue	Date	By	Appd
11	28/02/2025	AG	MH

Consultant

ARUP

Tel: +353 (0)91 460675
www.arup.ie

Corporate House
City East Business Park
Ballyart, Galway, Ireland

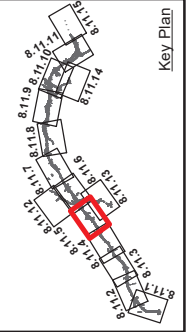

Clients


An tAonamh
Department of Transport

2040

Galway City
Transport Project

Galway County Council

Galway City Council

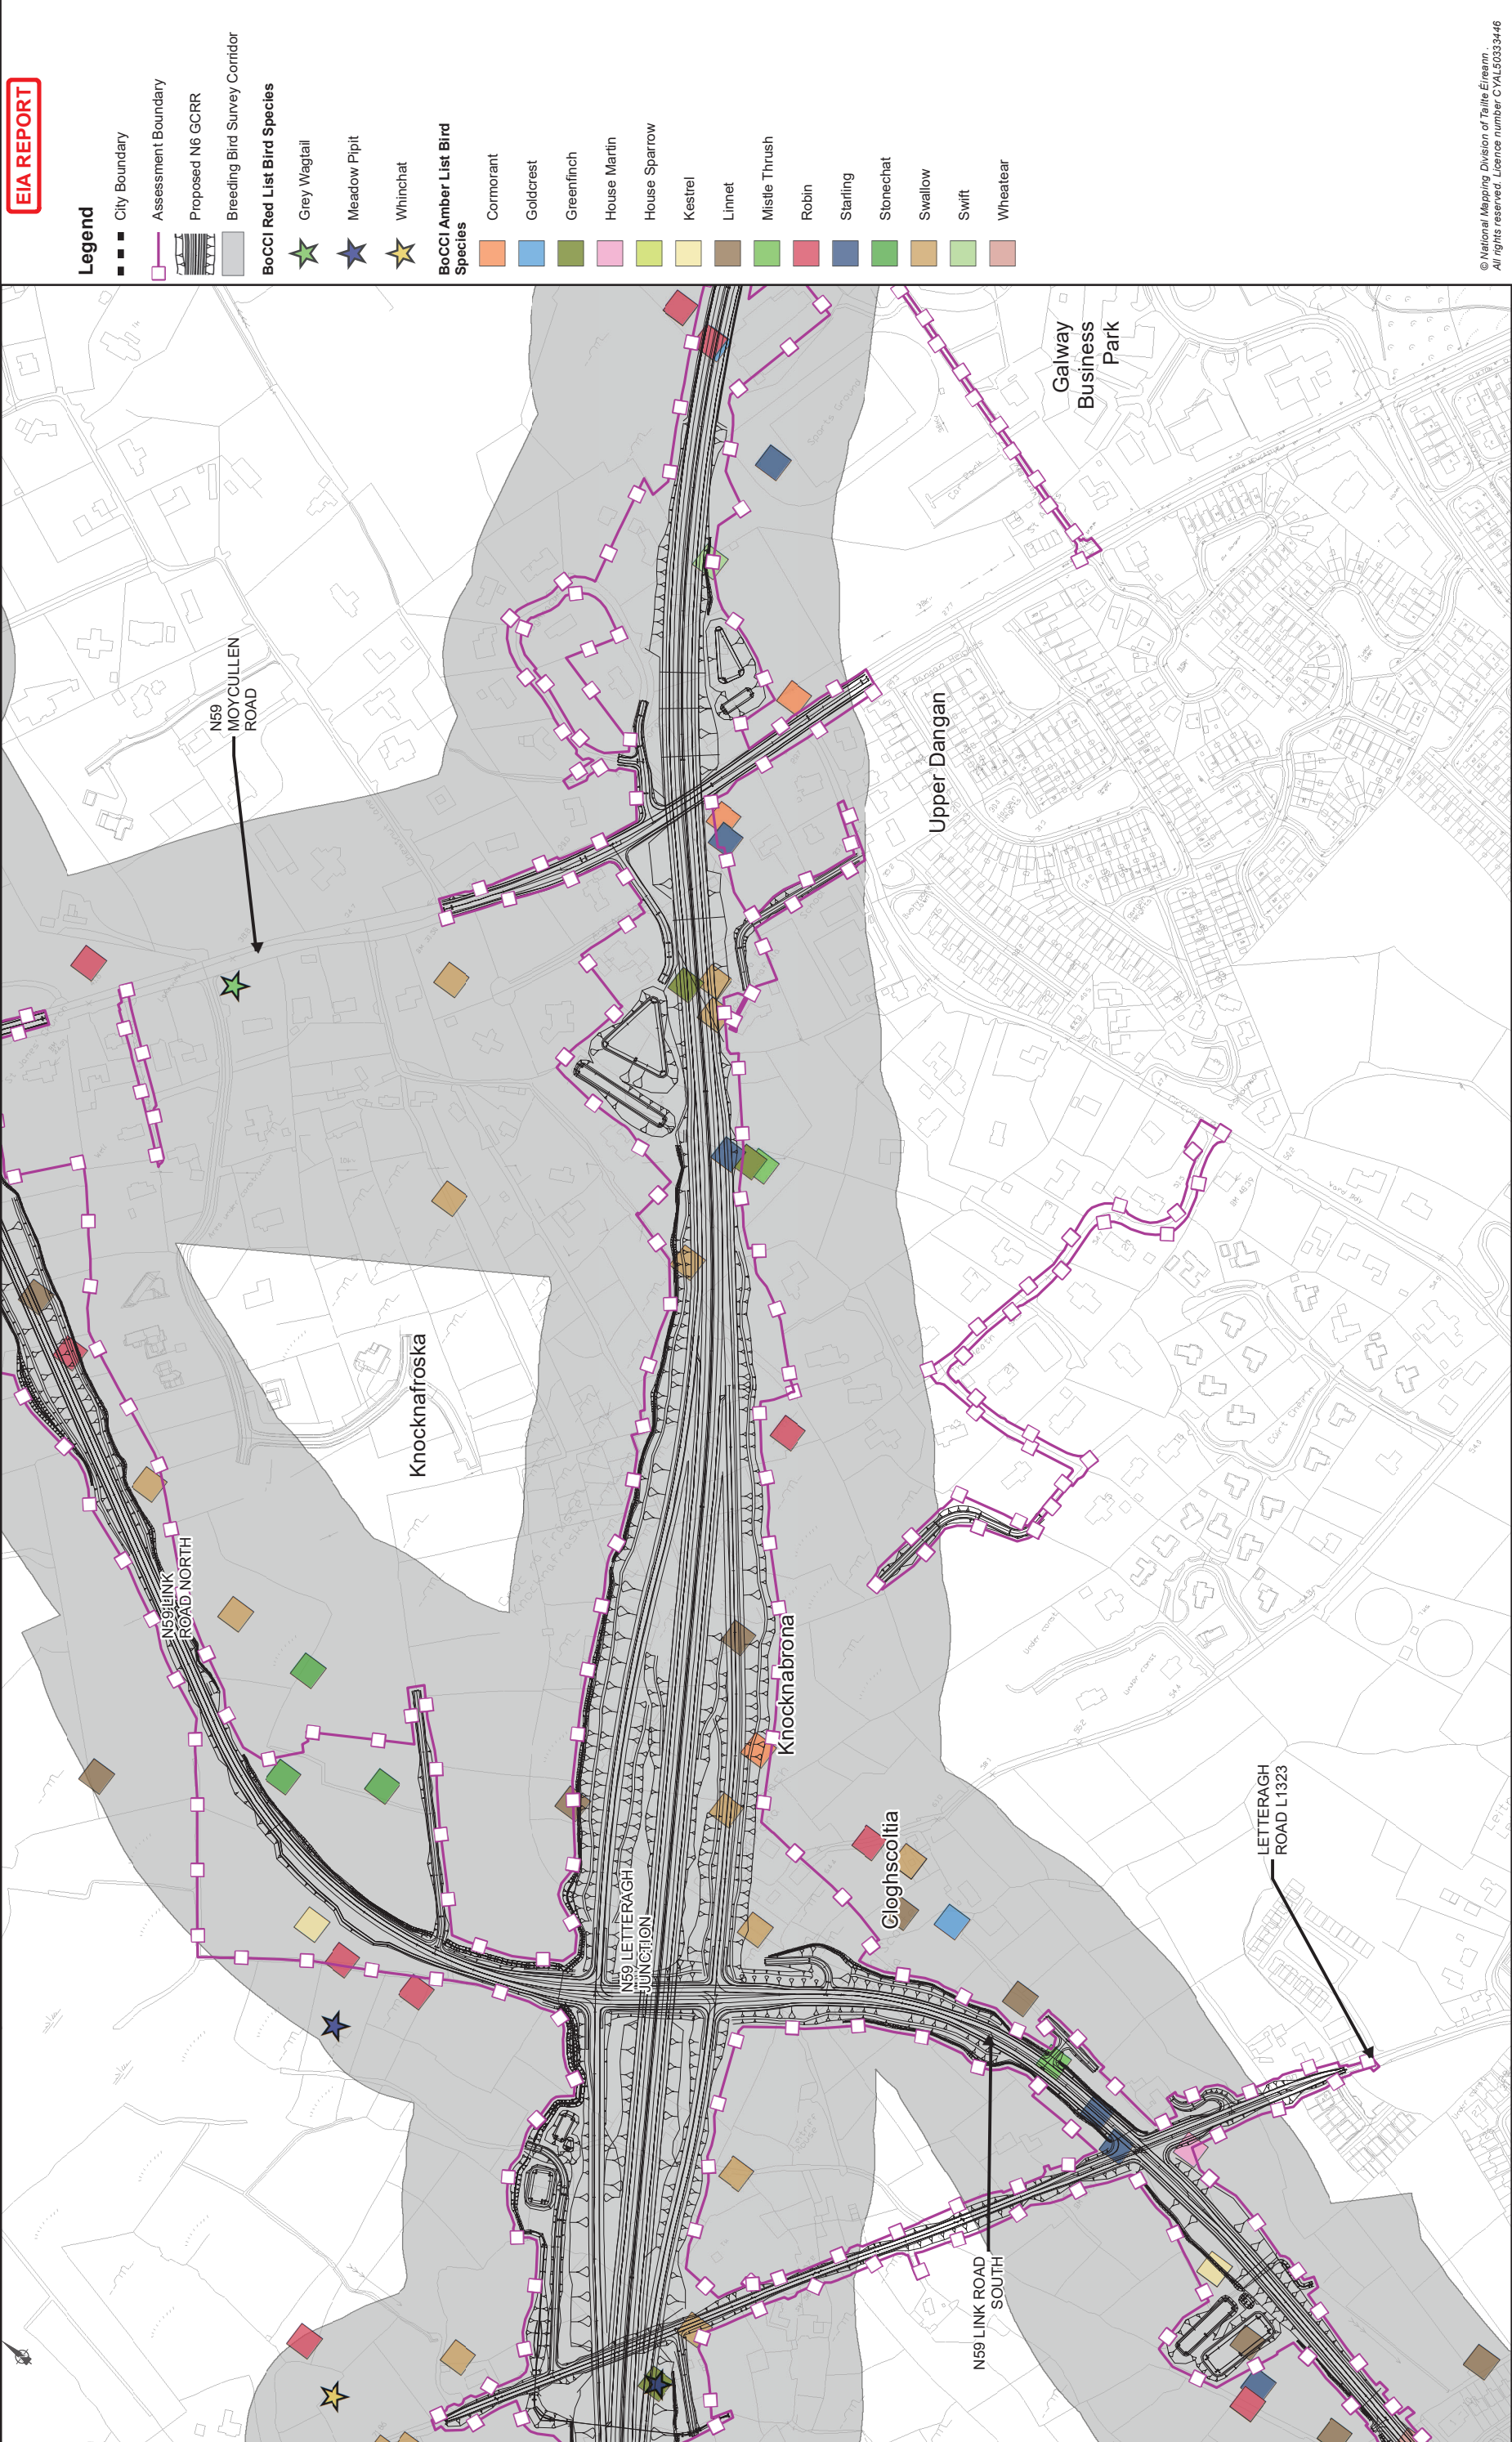

© National Mapping Division of Tairle Éireann
All rights reserved. Licence number CYL50333446

Drawing Title			
Breeding Bird Survey Results (2014-2018)			
Sheet 6 of 15			
Drawing Status			
For Information			
Job No	Drawing No	Issue	
233985	Figure 8.11.6	11	

Job Title			
N6 Galway City Ring Road			
Scale: 1: 5000 @A3			
Date: February 2025			
Issue	Date	By	Appd
11	28/02/2025	AG	MH

Consultant

ARUP

Tel: +353 (0)91 460675
www.arup.ie

Corporate House
City East Business Park
Ballyart, Galway, Ireland

Key Plan

Clients

An tOifig
Department of Transport

2040

Galway City
Transport Project

Galway County Council

Galway City Council



© National Mapping Division of Taitte Éireann
All rights reserved. Licence number CYL5333446

Drawing Title			
Breeding Bird Survey Results (2014-2018)			
Sheet 7 of 15			
Drawing Status			
For Information			
Job No	Drawing No	Issue	Issue
233985	Figure 8.11.7	11	11


Job Title			
N6 Galway City Ring Road			
Scale: 1: 5000 @A3			
Date: February 2025			
Issue	Date	By	Appd
11	28/02/2025	AG	EC
			MH

Consultant

ARUP

Corporate House
City East Business Park
Ballyart, Galway, Ireland

Tel: +353 (0)91 460675
www.arup.com
www.arup.ie

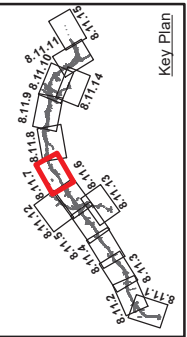

Clients

An tAonán Iompair
Department of Transport

Galway City
Transport Project

2040

Comhairle Chontae na Galille
Galway County Council

Galway Business Park

UoG



Consultant

Job Title
N6 Galway City Ring Road

Scale: 1: 5000 @A3
Date: February 2025


ARUP
Corporate House
City East Business Park
Ballyart, Galway, Ireland
Tel: +353 (0)91 460675
www.arup.ie

Clients

Galway County Council
Galway City Council

Key Plan

Drawing Title Breeding Bird Survey Results (2014-2018) Sheet 8 of 15		Drawing Status For Information	
Job No 233985	Drawing No Figure 8.11.8	Issue 11	Appd MH

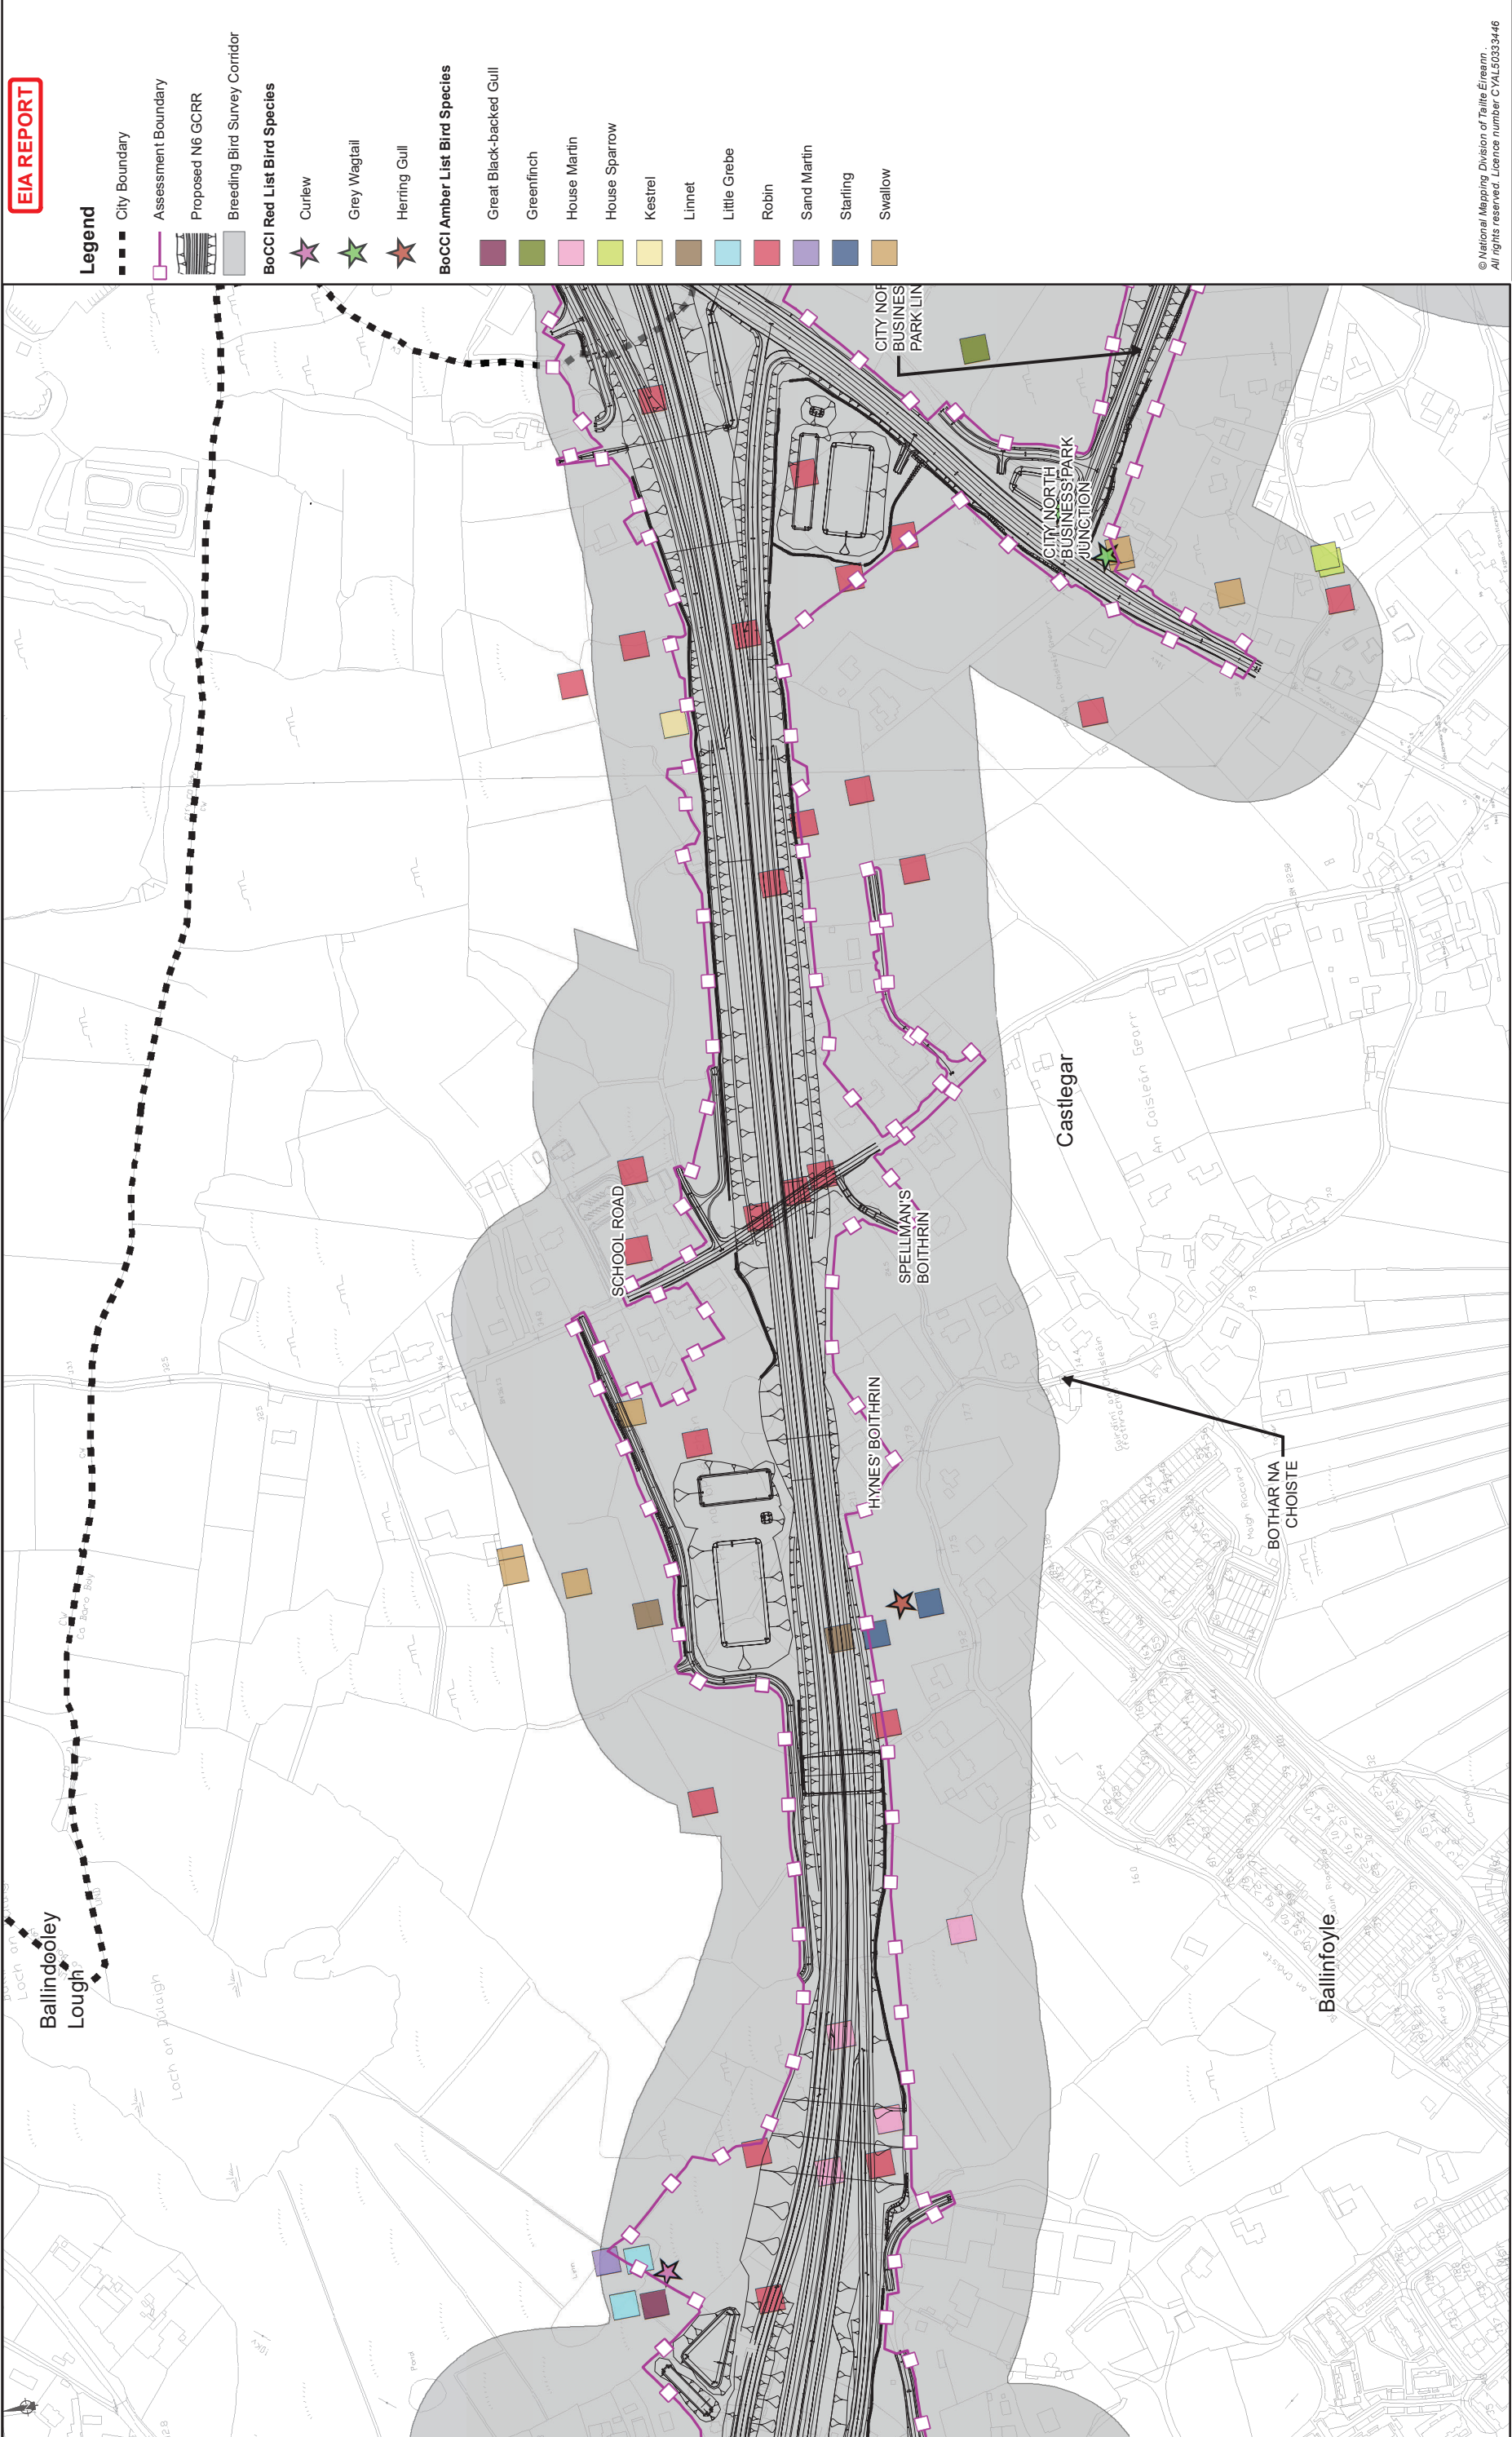

© National Mapping Division of Taitte Éireann
All rights reserved. Licence number CYAL50333446

EIA REPORT

Legend

- City Boundary
- Assessment Boundary
- Proposed N6 GORR
- Breeding Bird Survey Corridor
- BoCCI Red List Bird Species
- Curlew
- Grey Wagtail
- Herring Gull
- BoCCI Amber List Bird Species
- Great Black-backed Gull
- Greenfinch
- House Martin
- House Sparrow
- Kestrel
- Linnet
- Little Grebe
- Robin
- Sand Martin
- Starling
- Swallow

Drawing Title			
Breeding Bird Survey Results (2014-2018)			
Sheet 9 of 15			
Drawing Status			
For Information			
Job No	Drawing No	Issue	Issue
233985	Figure 8.11.9	11	11


Job Title			
N6 Galway City Ring Road			
Scale: 1: 5000 @A3			
Date: February 2025			
Issue	Date	By	Appd
11	28/02/2025	AG	EC
		By	Chkd

Consultant

ARUP

Tel: +353 (0)91 460675
www.arup.ie

Corporate House
City East Business Park
Ballyart, Galway, Ireland

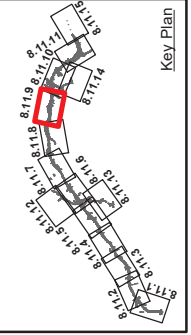

Clients

An tAonamh
Department of Transport

2040

Galway City
Transport Project

Galway County Council

Galway City Council



© National Mapping Division of Tairde Éireann
All rights reserved. Licence number CYL5333446

Drawing Title			
Breeding Bird Survey Results (2014-2016)			
Sheet 10 of 15			
Drawing Status			
For Information			
Job No	Drawing No	Issue	Issue
233985	Figure 8.11.10	11	11


Job Title			
N6 Galway City Ring Road			
Scale: 1: 5000 @A3			
Date: February 2025			

Consultant

ARUP

Tel: +353 (0)91 460675
www.arup.ie

Corporate House
City East Business Park
Ballynit, Galway, Ireland

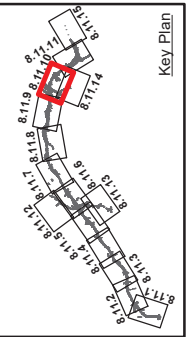

Clients


An tAinm Impair
Department of Transport

2040

Galway City
Transport Project

Galway County Council

Galway City Council

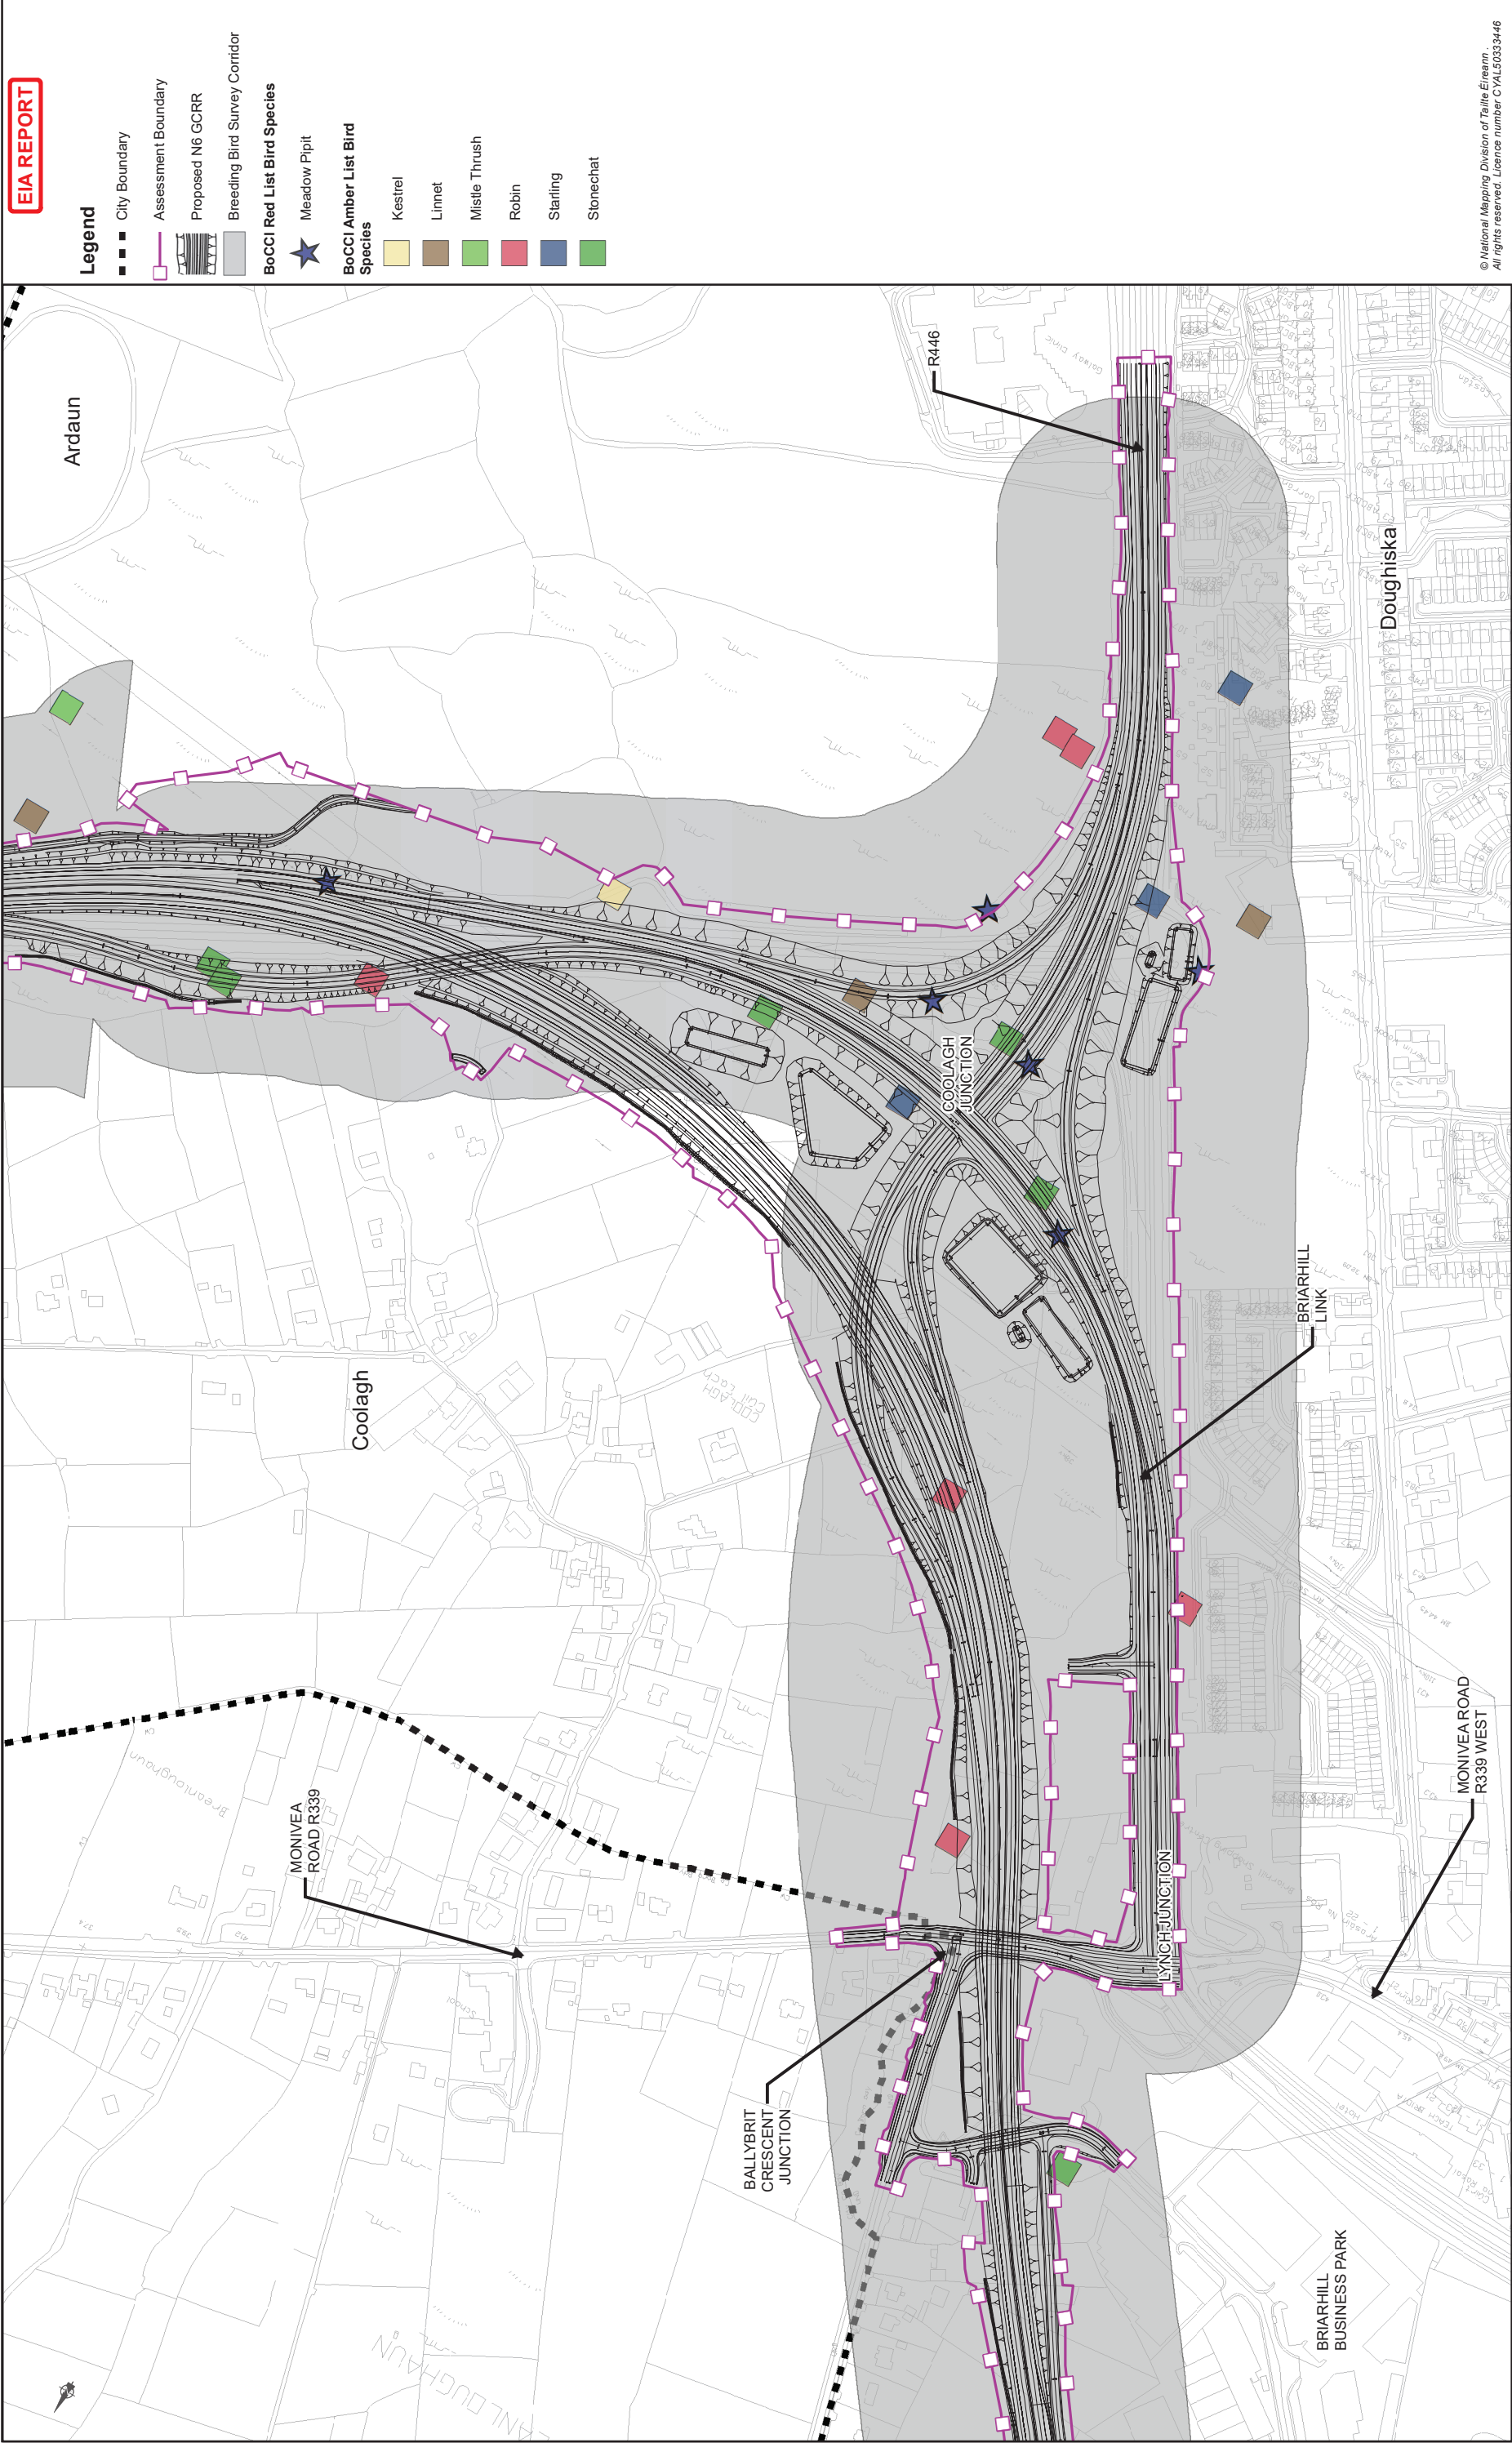

© National Mapping Division of Taitte Éireann
All rights reserved. Licence number CYAL50333446

Drawing Title			
Breeding Bird Survey Results (2014-2016)			
Sheet 11 of 15			
Drawing Status			
For Information			
Job No	Drawing No	Issue	
233985	Figure 8.11.11	11	


Job Title			
N6 Galway City Ring Road			
Scale: 1: 5000 @A3			
Date: February 2025			
Issue	Date	By	Appd
11	28/02/2025	AG	MH

Consultant

ARUP

Tel: +353 (0)91 460675
www.arup.ie

Corporate House
City East Business Park
Ballyart, Galway, Ireland

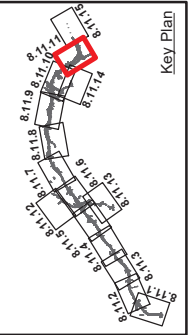

Clients


An tAonán Impair
Department of Transport

2040

Galway City Transport Project

Galway County Council

Galway City Council

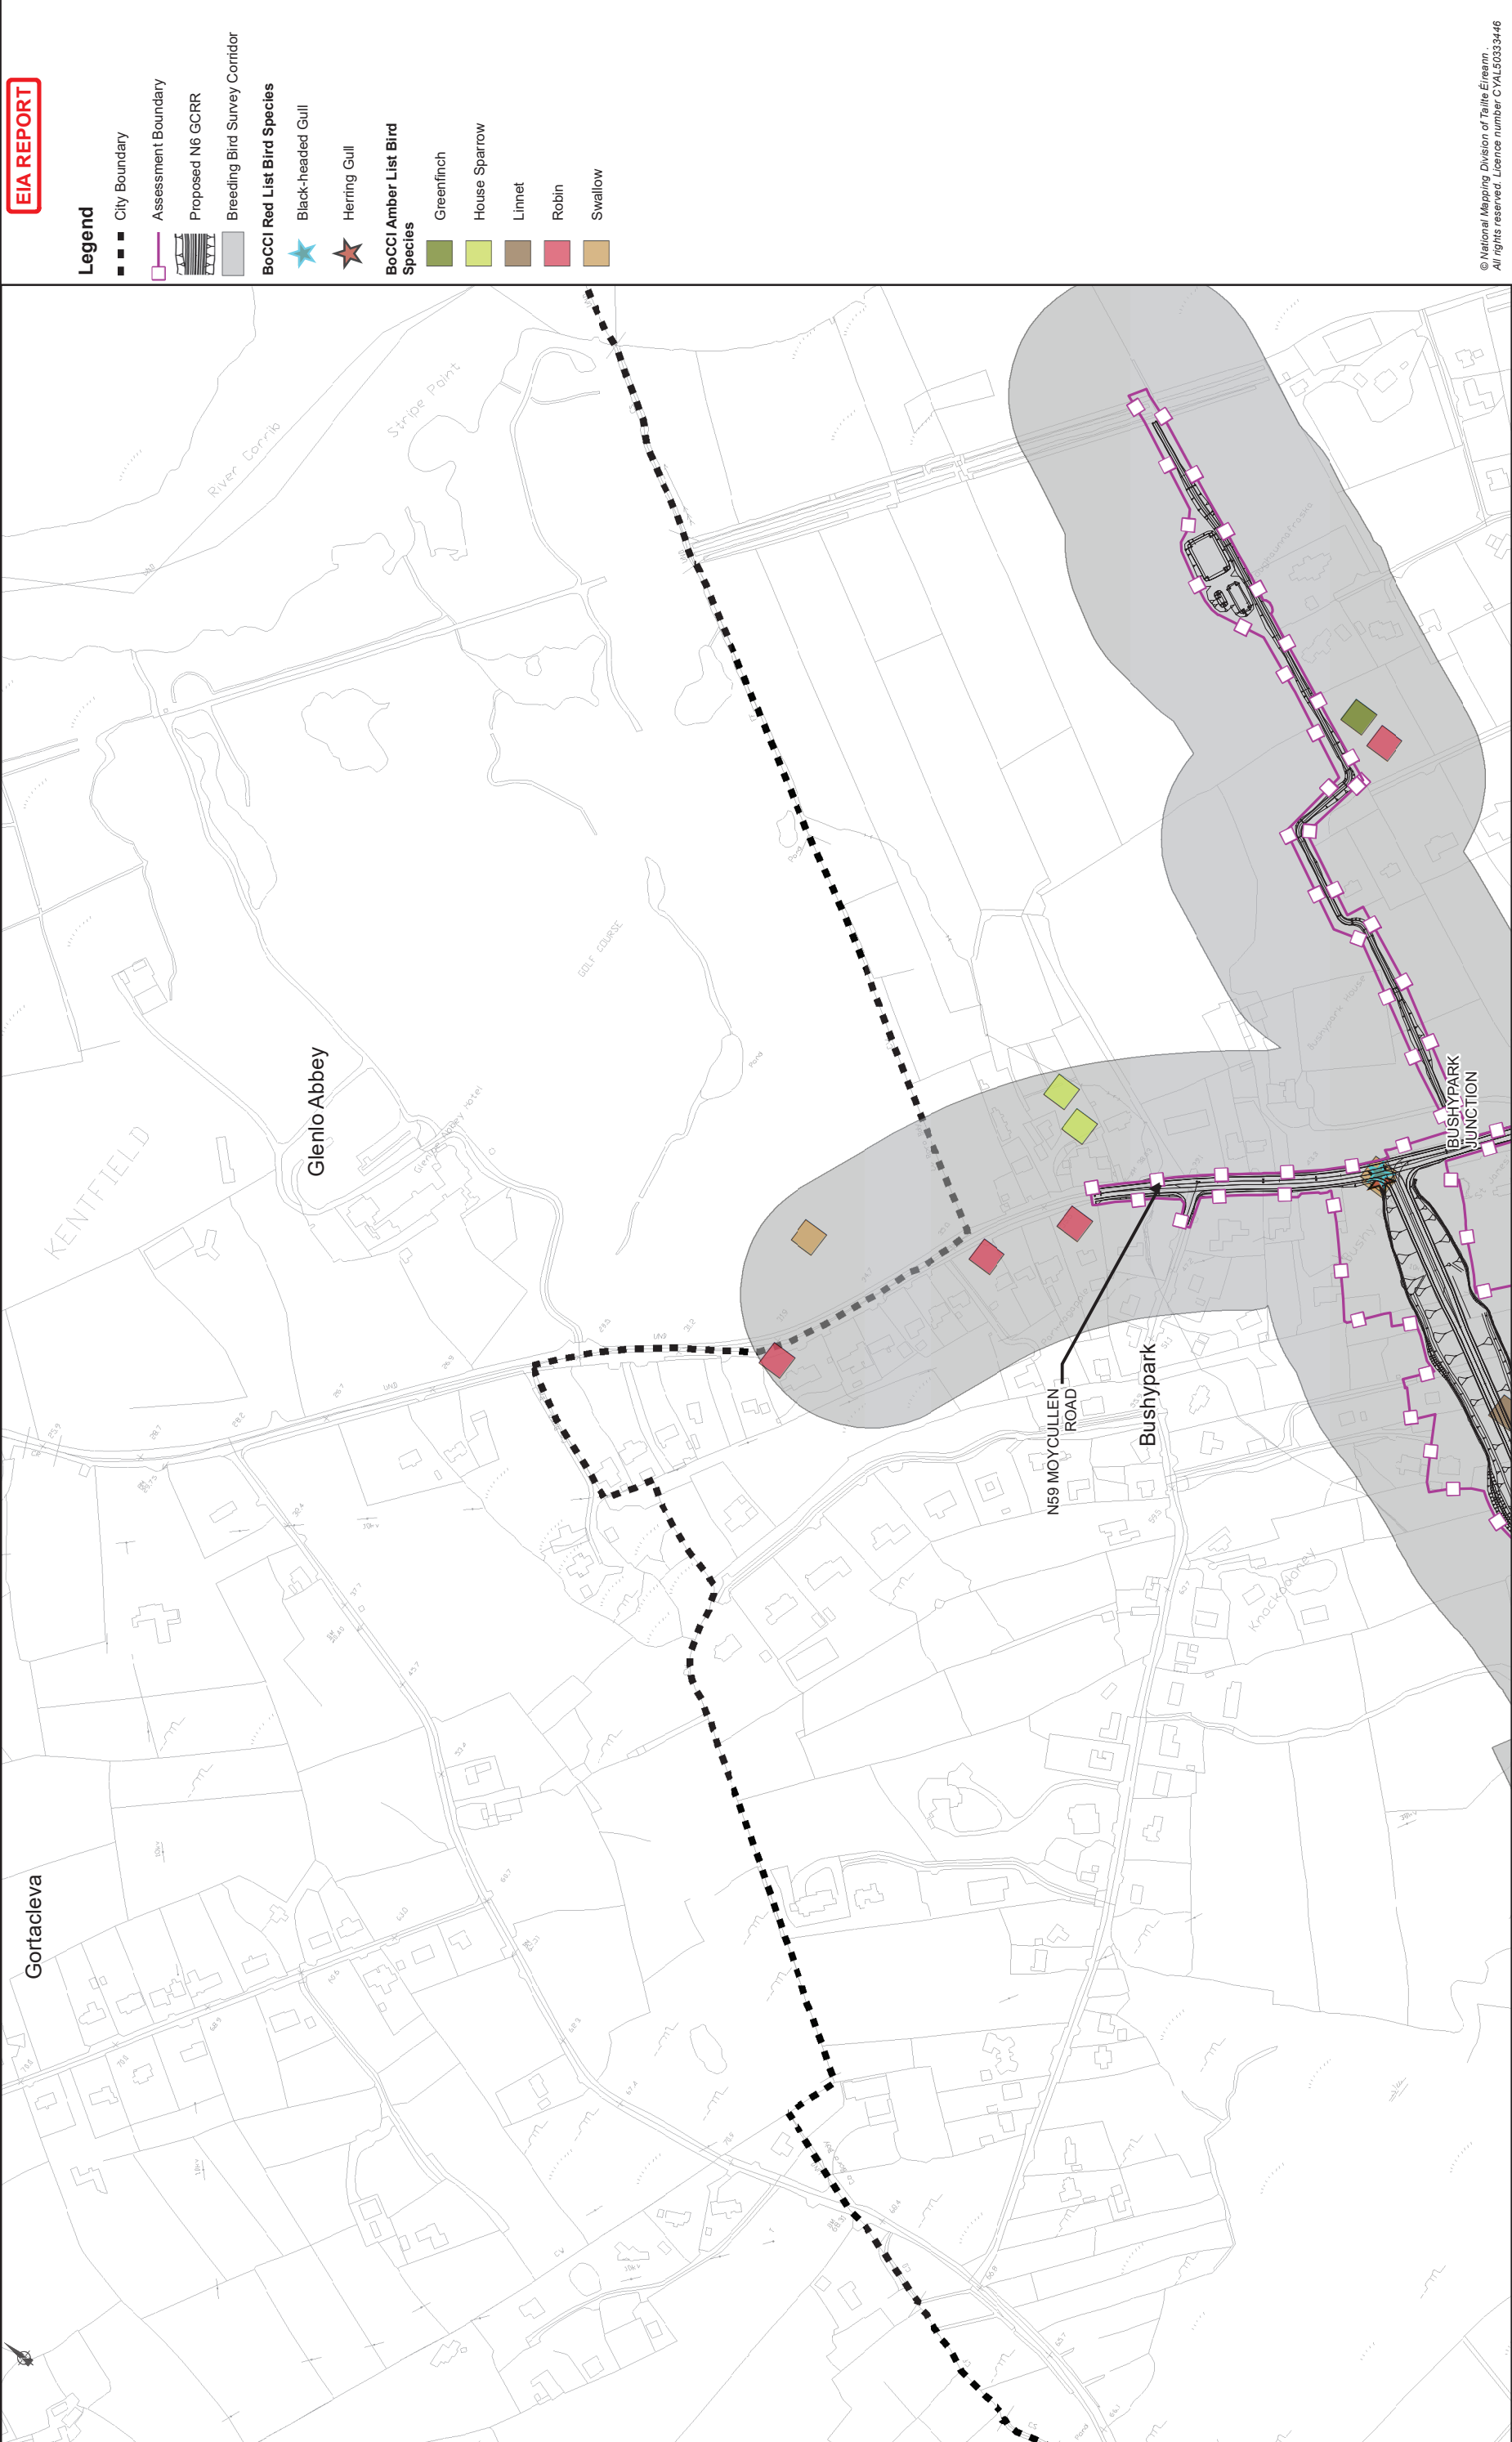

Consultant

Job Title
N6 Galway City Ring Road

Scale: 1: 5000 @A3
Date: February 2025

Consultant

Corporate House
City East Business Park
Ballyart, Galway, Ireland

Tel: +353 (0)91 460675
www.arup.com
www.arup.ie

Drawing Title
Breeding Bird Survey Results
(2014-2018)
Sheet 12 of 15

Drawing Status
For Information

Issue	Date	By	Chkd	Appd
11	28/02/2025	AG	EC	MH

Job No
233985

Drawing No
Figure 8.11.12

Issue
11

Clients

An tOifimhailte
Department of Transport

Galway County Council

2040

N6

TII

Galway City Transport Project

Comhairle Chontae na Galilleine



© National Mapping Division of Tairde Éireann
All rights reserved. Licence number CYAL50333446

Drawing Title			
Breeding Bird Survey Results (2014-2018)			
Sheet 13 of 15			
Drawing Status			
For Information			
Job No	Drawing No	Job No	Issue
233985	Figure 8.11.13	233985	11


Job Title			
N6 Galway City Ring Road			
Scale: 1: 5000 @A3			
Date: February 2025			
Issue	Date	By	Appd
11	28/02/2025	AG	MH

Consultant

ARUP

Tel: +353 (0)91 460675
www.arup.ie

Corporate House
City East Business Park
Ballyart, Galway, Ireland

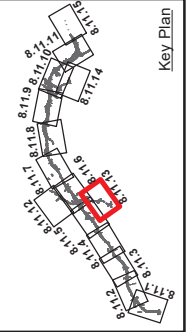

Clients

An tAonán Impair
Department of Transport

Galway City
2040
Project Ireland

Galway City
Transport Project

Galway City
Transport Project

Galway City
Transport Project



© National Mapping Division of Tairle Éireann
All rights reserved. Licence number CYL50333446

Drawing Title			
Breeding Bird Survey Results (2014-2018)			
Sheet 14 of 15			
Drawing Status			
For Information			
Job No	Drawing No	Issue	
233985	Figure 8.11.14	11	


Job Title			
N6 Galway City Ring Road			
Scale: 1: 5000 @A3			
Date: February 2025			
Issue	Date	By	Appd
11	28/02/2025	AG	EC
			MH

Consultant

ARUP

Tel: +353 (0)91 460675
www.arup.ie

Corporate House
City East Business Park
Ballybrit, Galway, Ireland

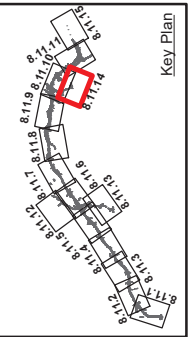

Clients


An tAonán Impair
Department of Transport

2040
Hasselt & Huisman
Project Ireland

Galway City
Transport Project

Galway County Council

Galway City Council

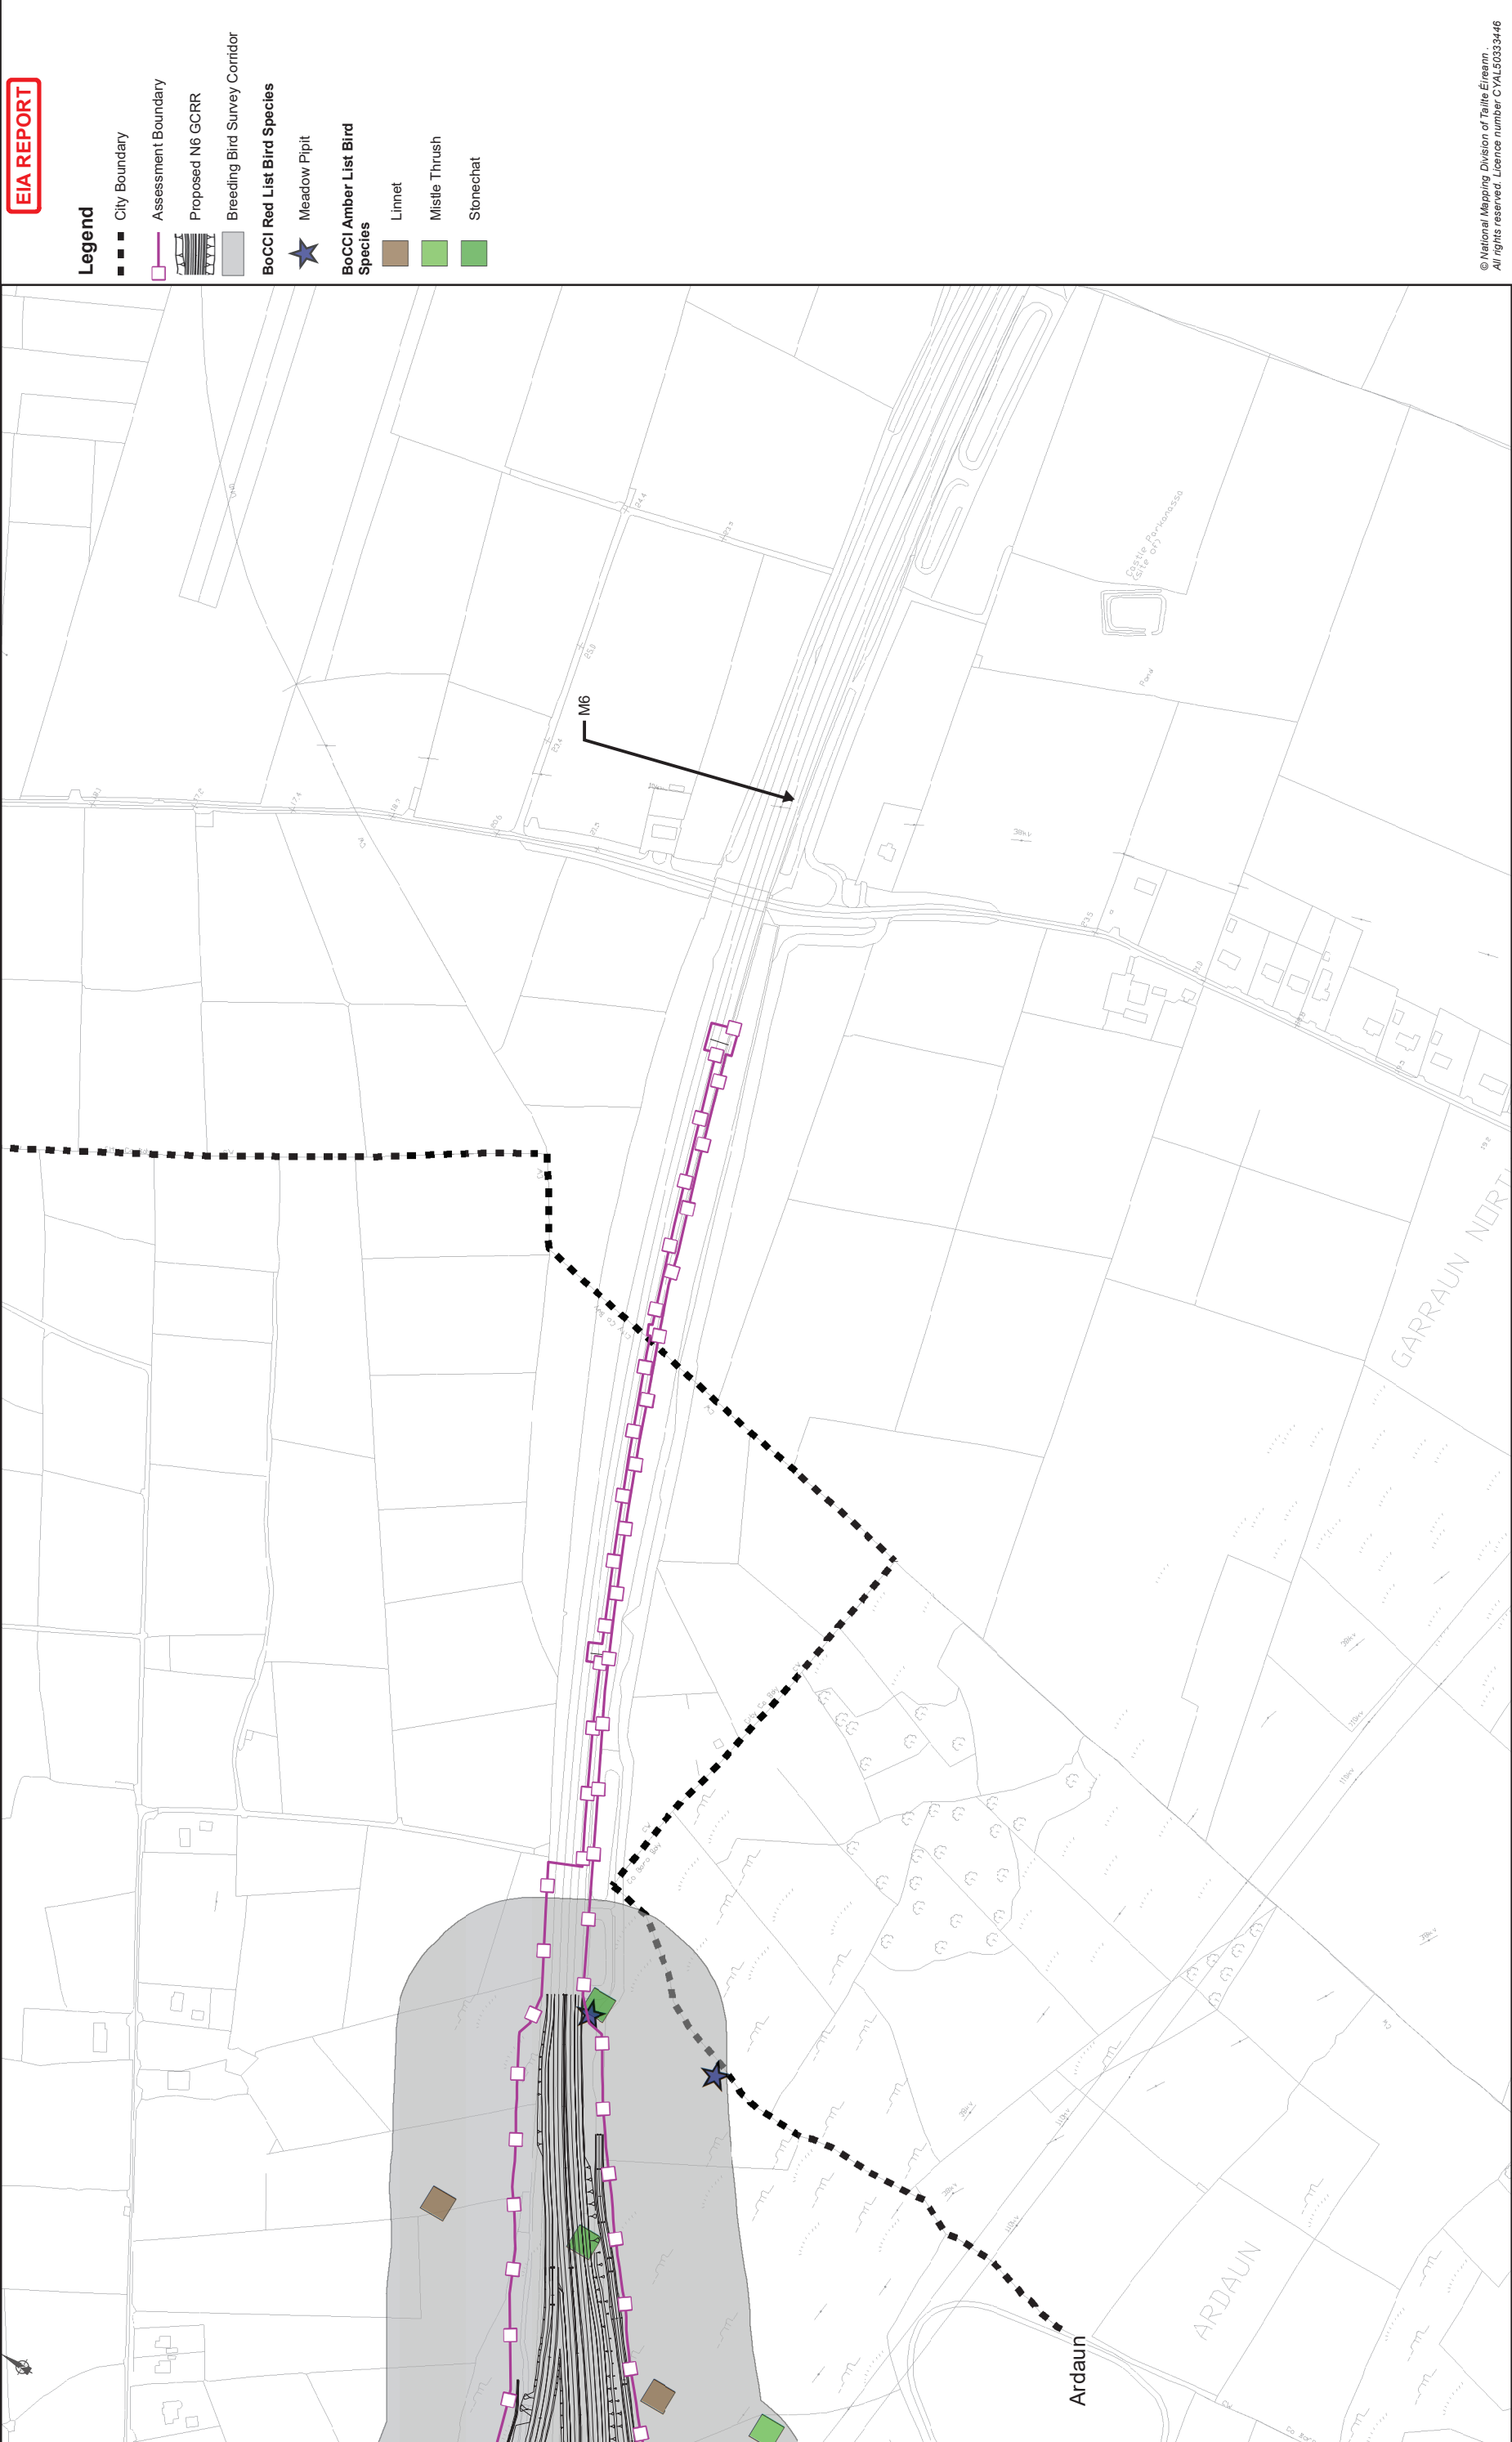

EIA REPORT

Legend

- City Boundary
- Assessment Boundary
- Proposed N6 GORR
- Breeding Bird Survey Corridor
- BoCCI Red List Bird Species
- Meadow Pipit
- BoCCI Amber List Bird Species
- Linnet
- Mistle Thrush
- Stonechat

© National Mapping Division of Tairle Éireann
All rights reserved. Licence number CYL50333446

Drawing Title			
Breeding Bird Survey Results (2014-2016)			
Sheet 15 of 15			
Drawing Status			
For Information			
Job No	Drawing No	Issue	Issue
233985	Figure 8.11.15	11	11


Job Title			
N6 Galway City Ring Road			
Scale: 1: 5000 @A3			
Date: February 2025			

Consultant

ARUP

Corporate House
City East Business Park
Ballyart, Galway, Ireland

Tel: +353 (0)91 460675
www.arup.ie

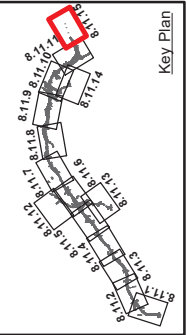

Clients

An tAonán Iompair
Department of Transport

2040

Galway County Council

Galway City Transport Project

Galway City Council