


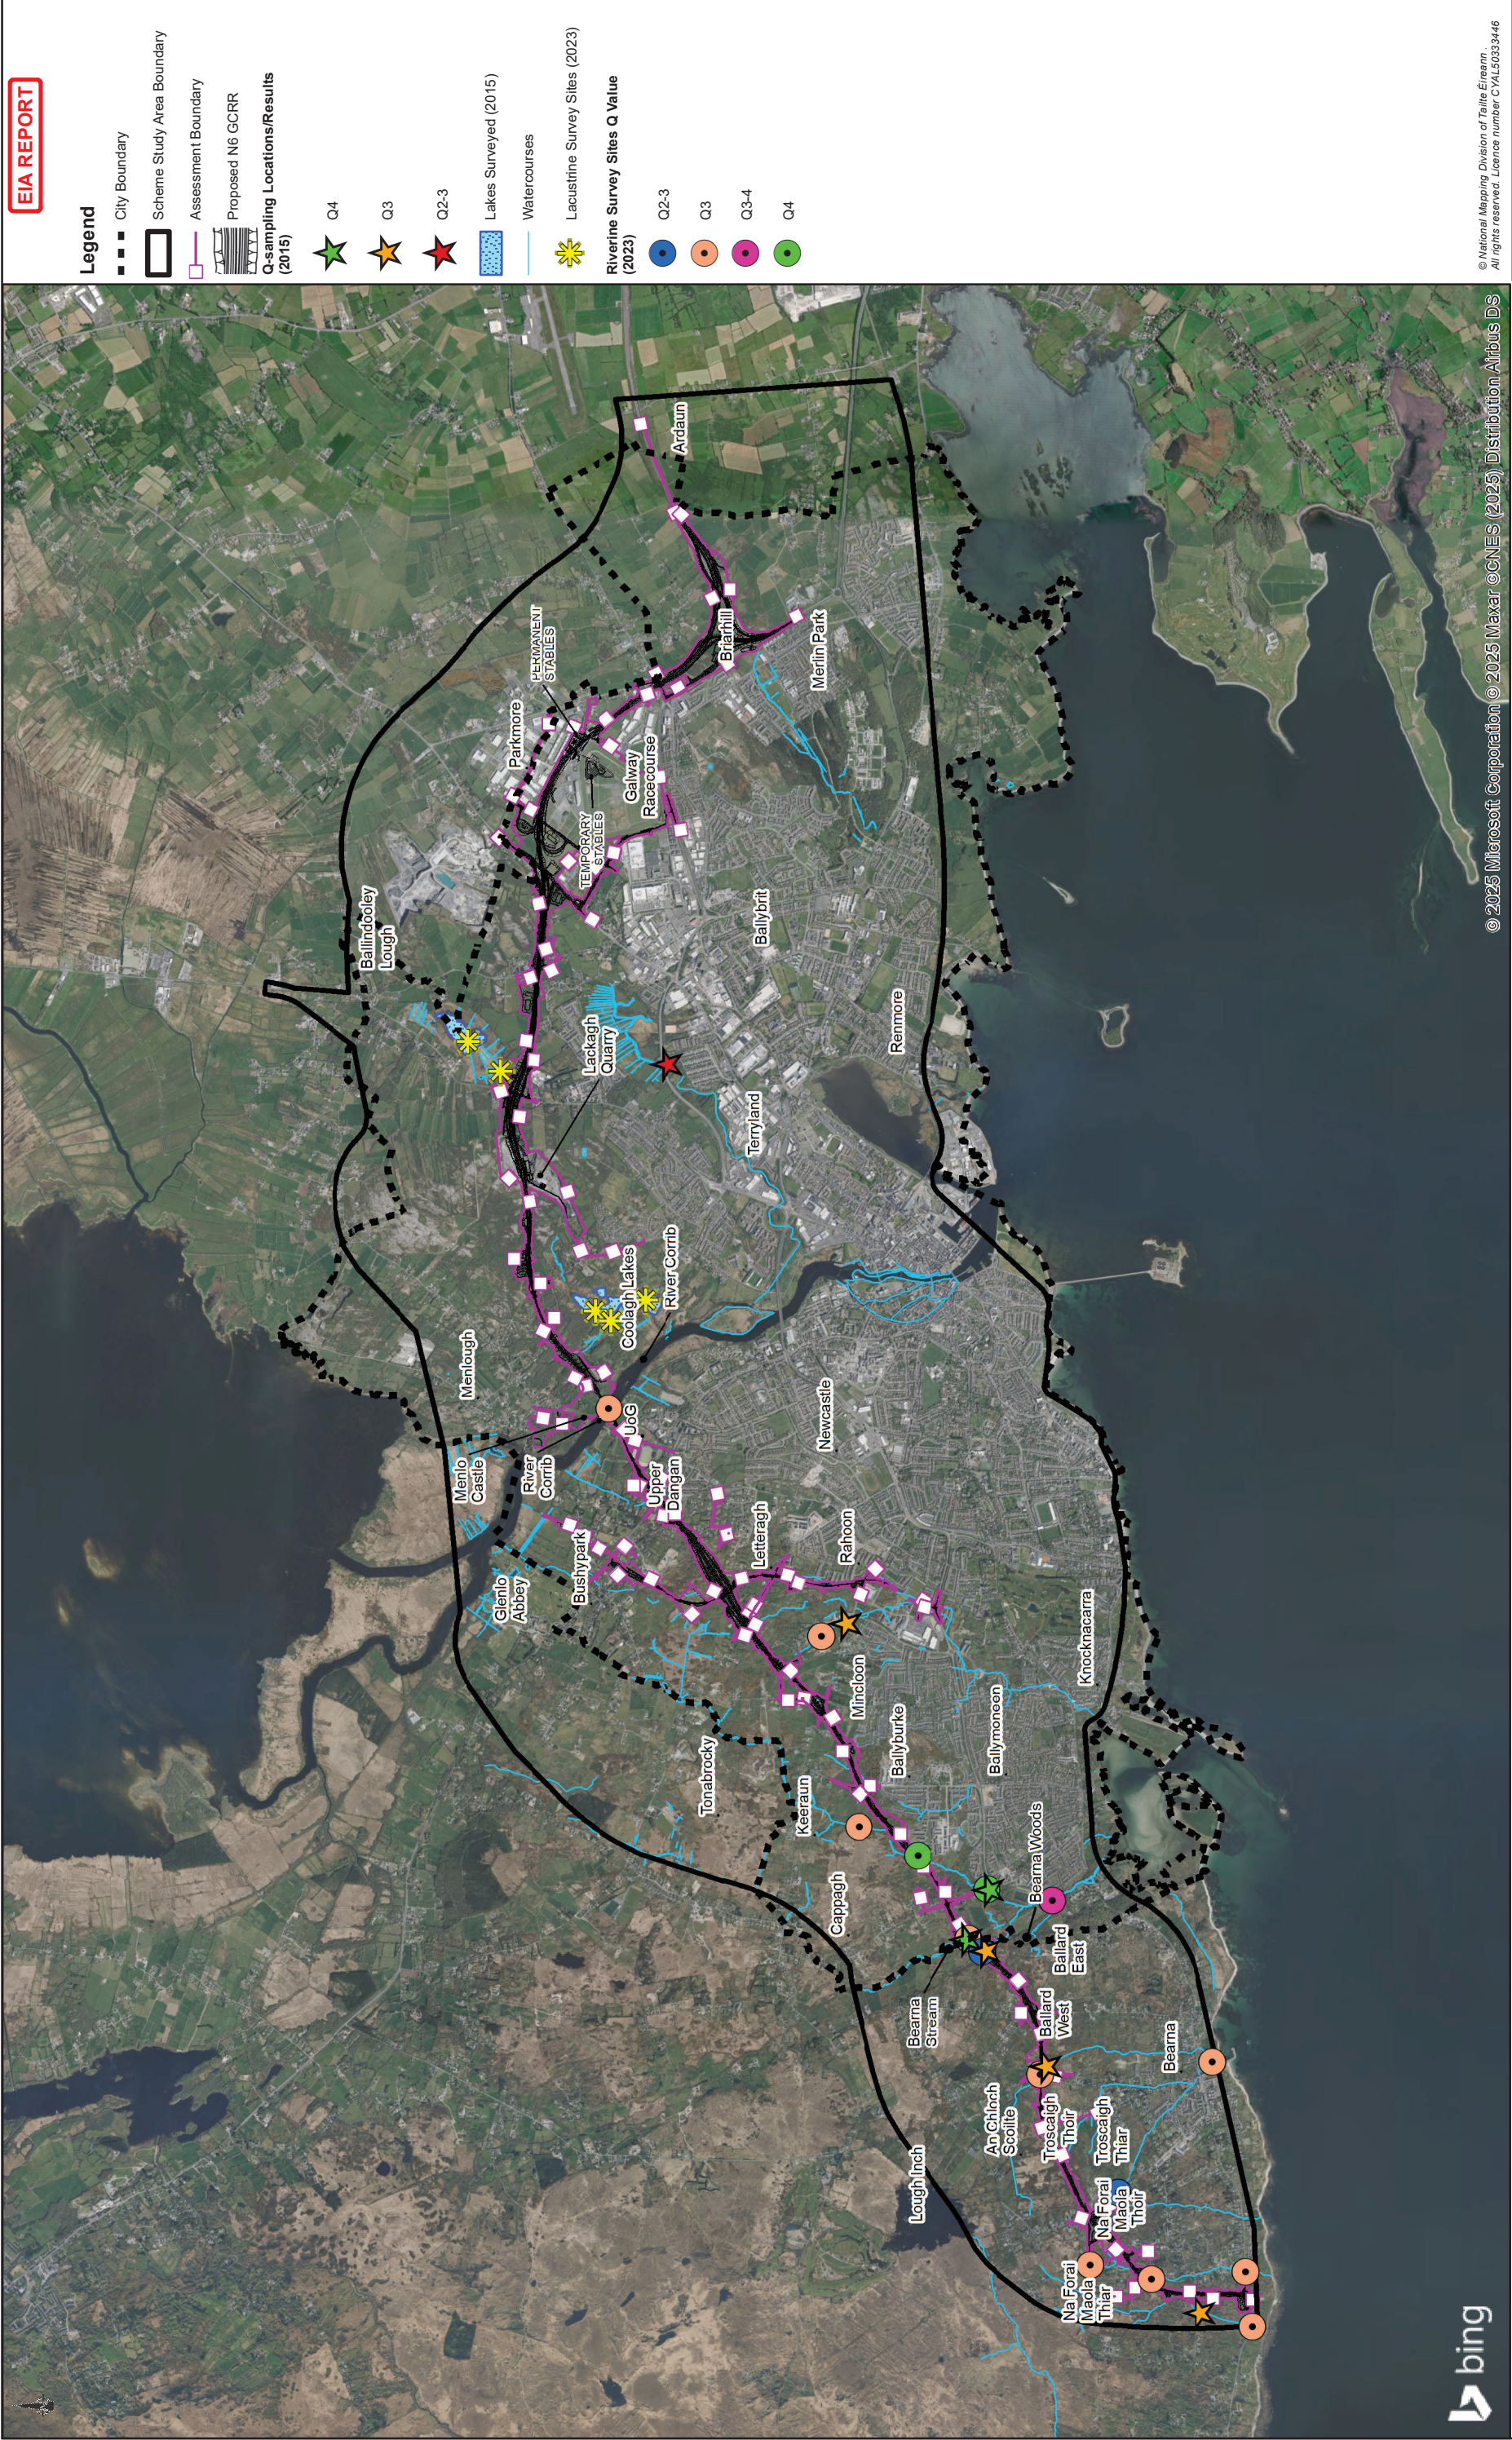

© National Mapping Division of Tairé Éireann
All rights reserved. Licence number CYL50333446

Consultant

Corporate House
City East Business Park
Ballybrit, Galway, Ireland

Tel: +353 (0)91 460675
www.arup.ie
www.arup.ie

Job Title
N6 Galway City Ring Road

Scale: 1: 50000 @A3
Date: February 2025

Drawing Title			
Fisheries & Q-Sampling Survey Sites			
Drawing Status			
For Information			
Job No	Drawing No	Issue	Issue
233985	Figure 8.16.1	11	11

An tOifig Impairt
Department of Transport

2040

Gallíne

TII

Galway County Council