


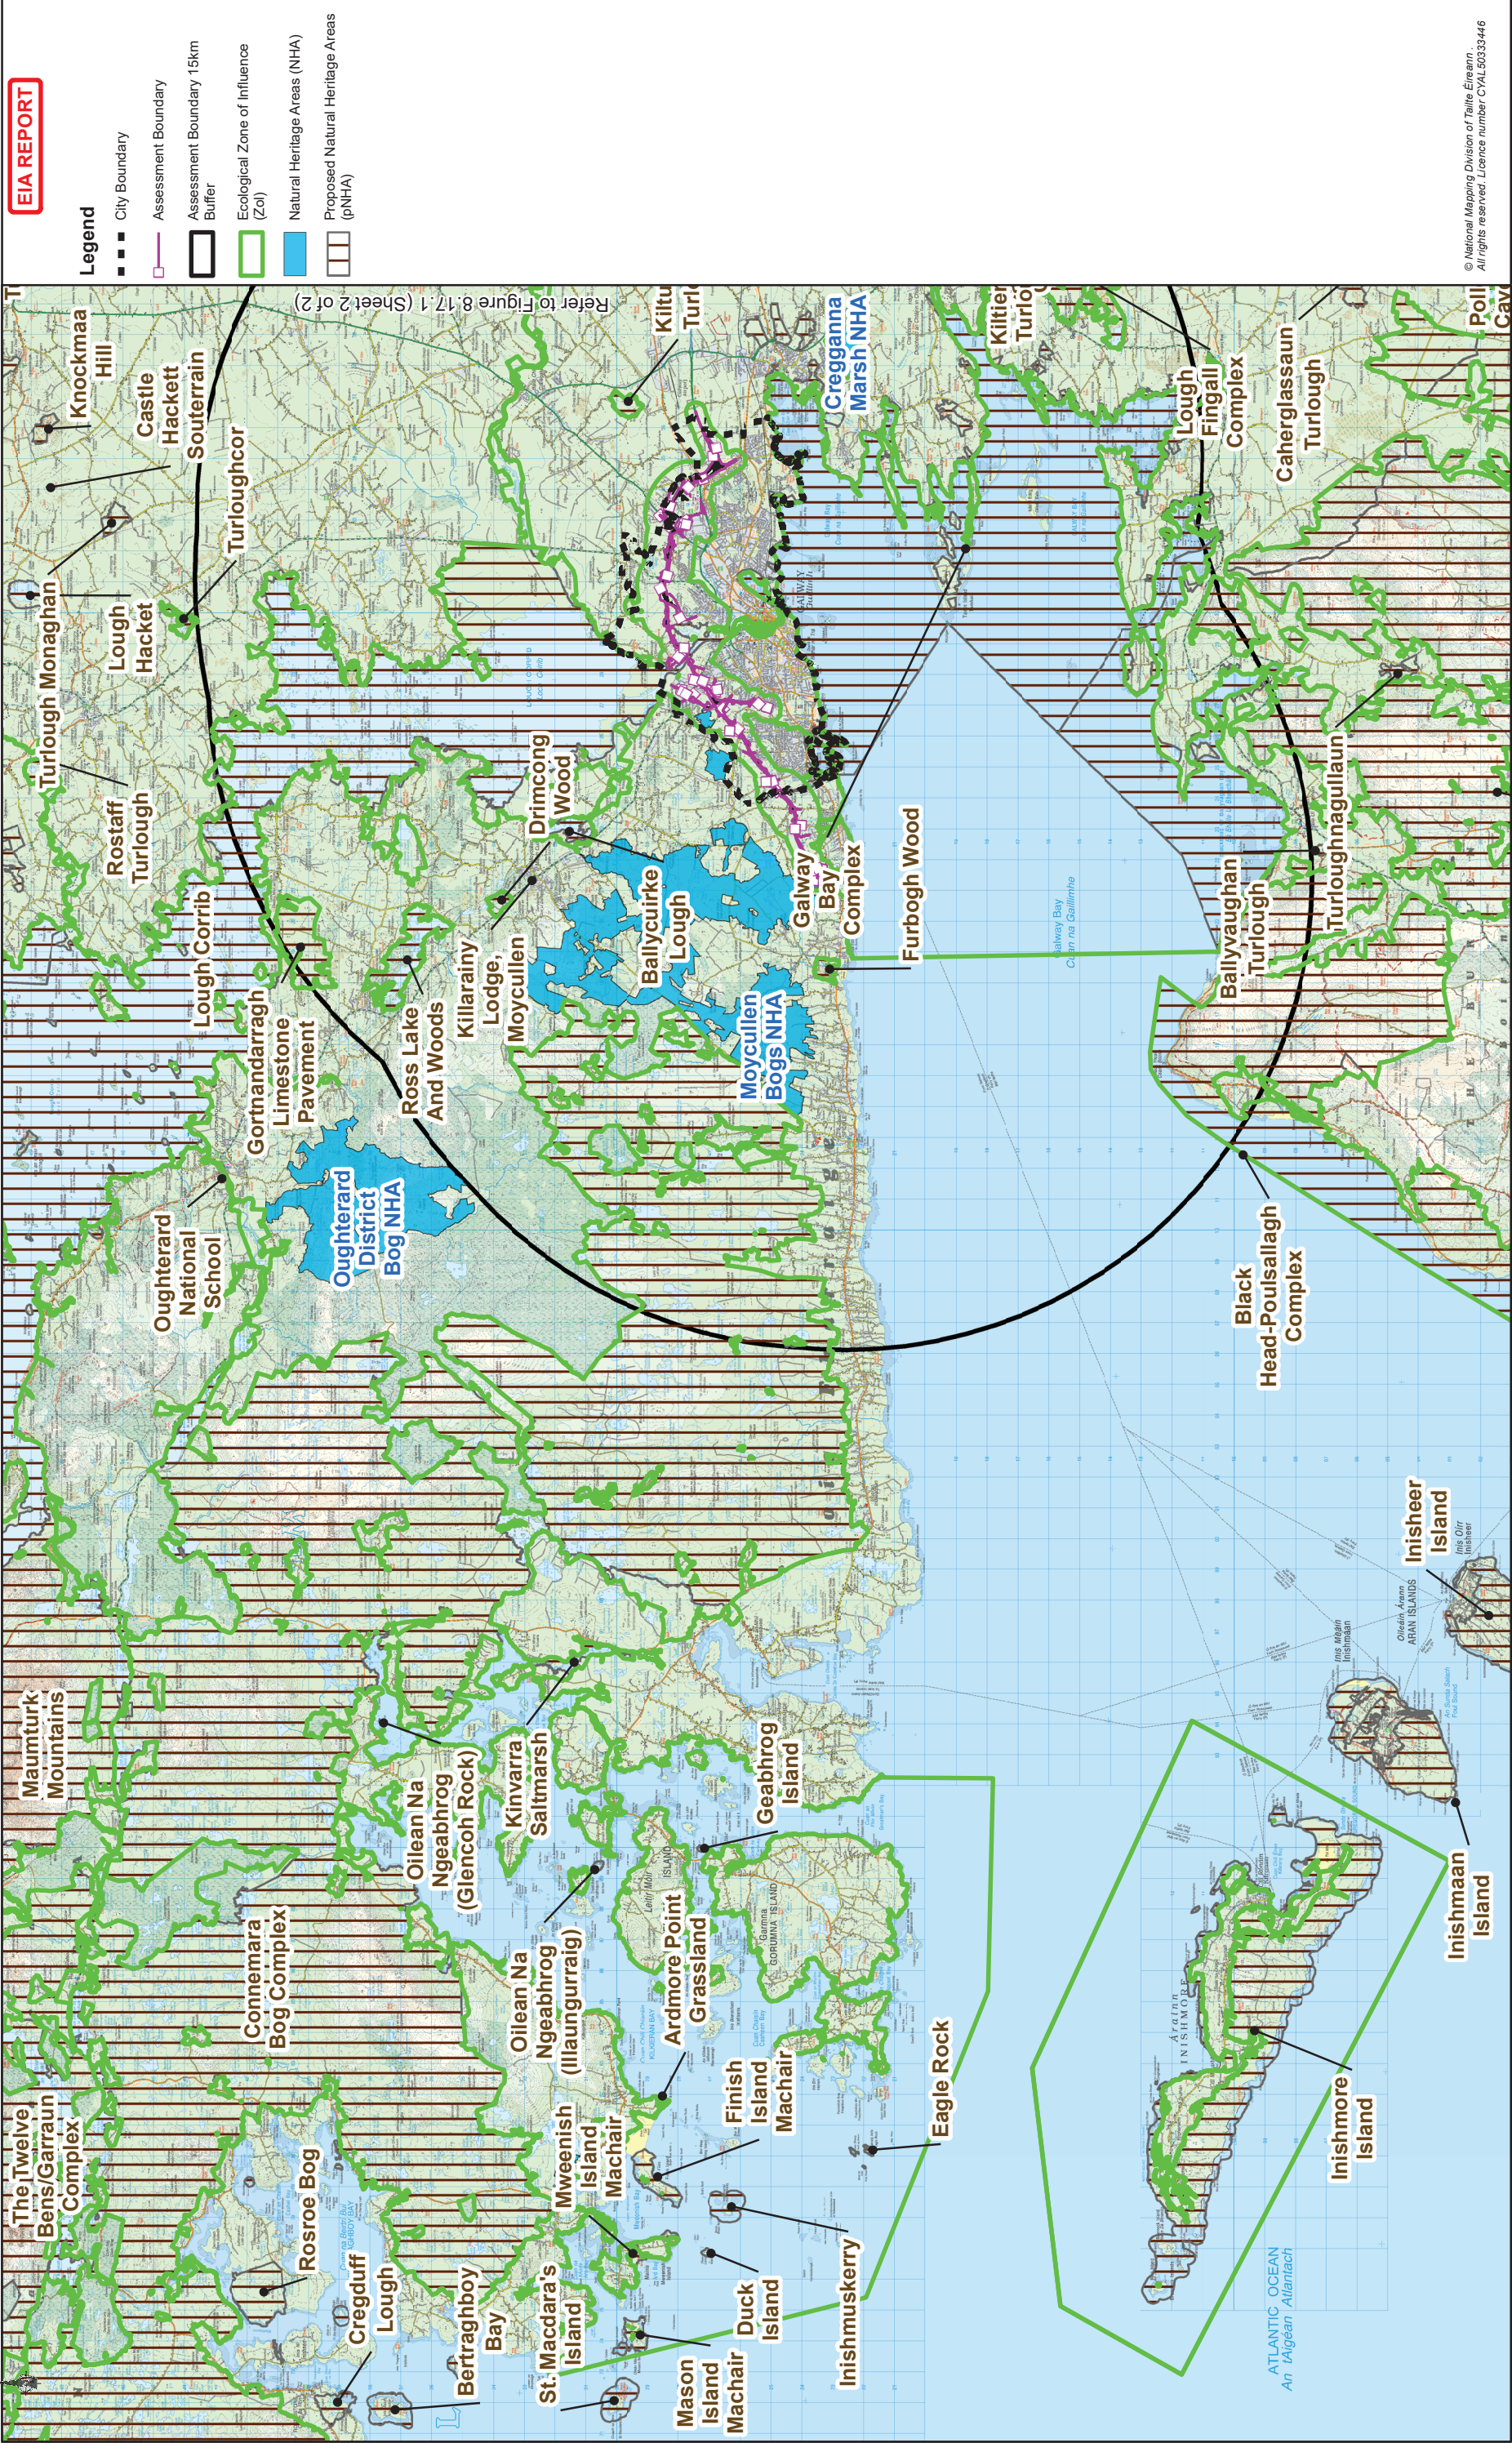

© National Mapping Division of Tallte Éireann
All rights reserved. Licence number CYAL5033446

Drawing Title	
Nationally Designated Sites in the vicinity of, and within the ZoI of, the Project	
Sheet 2 of 2	
Drawing Status	
For Information	
Job No	Drawing No
233985	Figure 8.17.2
Issue	Appd
11	EC
28/02/2025	AG
Date	By
February 2025	
Scale: 1: 200000 @A3	
Date: February 2025	

Job Title	
N6 Galway City Ring Road	
Scale: 1: 200000 @A3	
Date: February 2025	

ARUP

Consultant

Corporate House
One East Wall Quay
Ballycotton, Galway, Ireland

Tel: +353 (0)91 460675
www.arup.ie

Sheet 2

Key Plan

Sheet 1

Clients

An Roinn Iompair
Department of Transport

2040

Transport Planning
Project Ireland

Galway City
Transport Project

Galway County Council

Galway City Council