


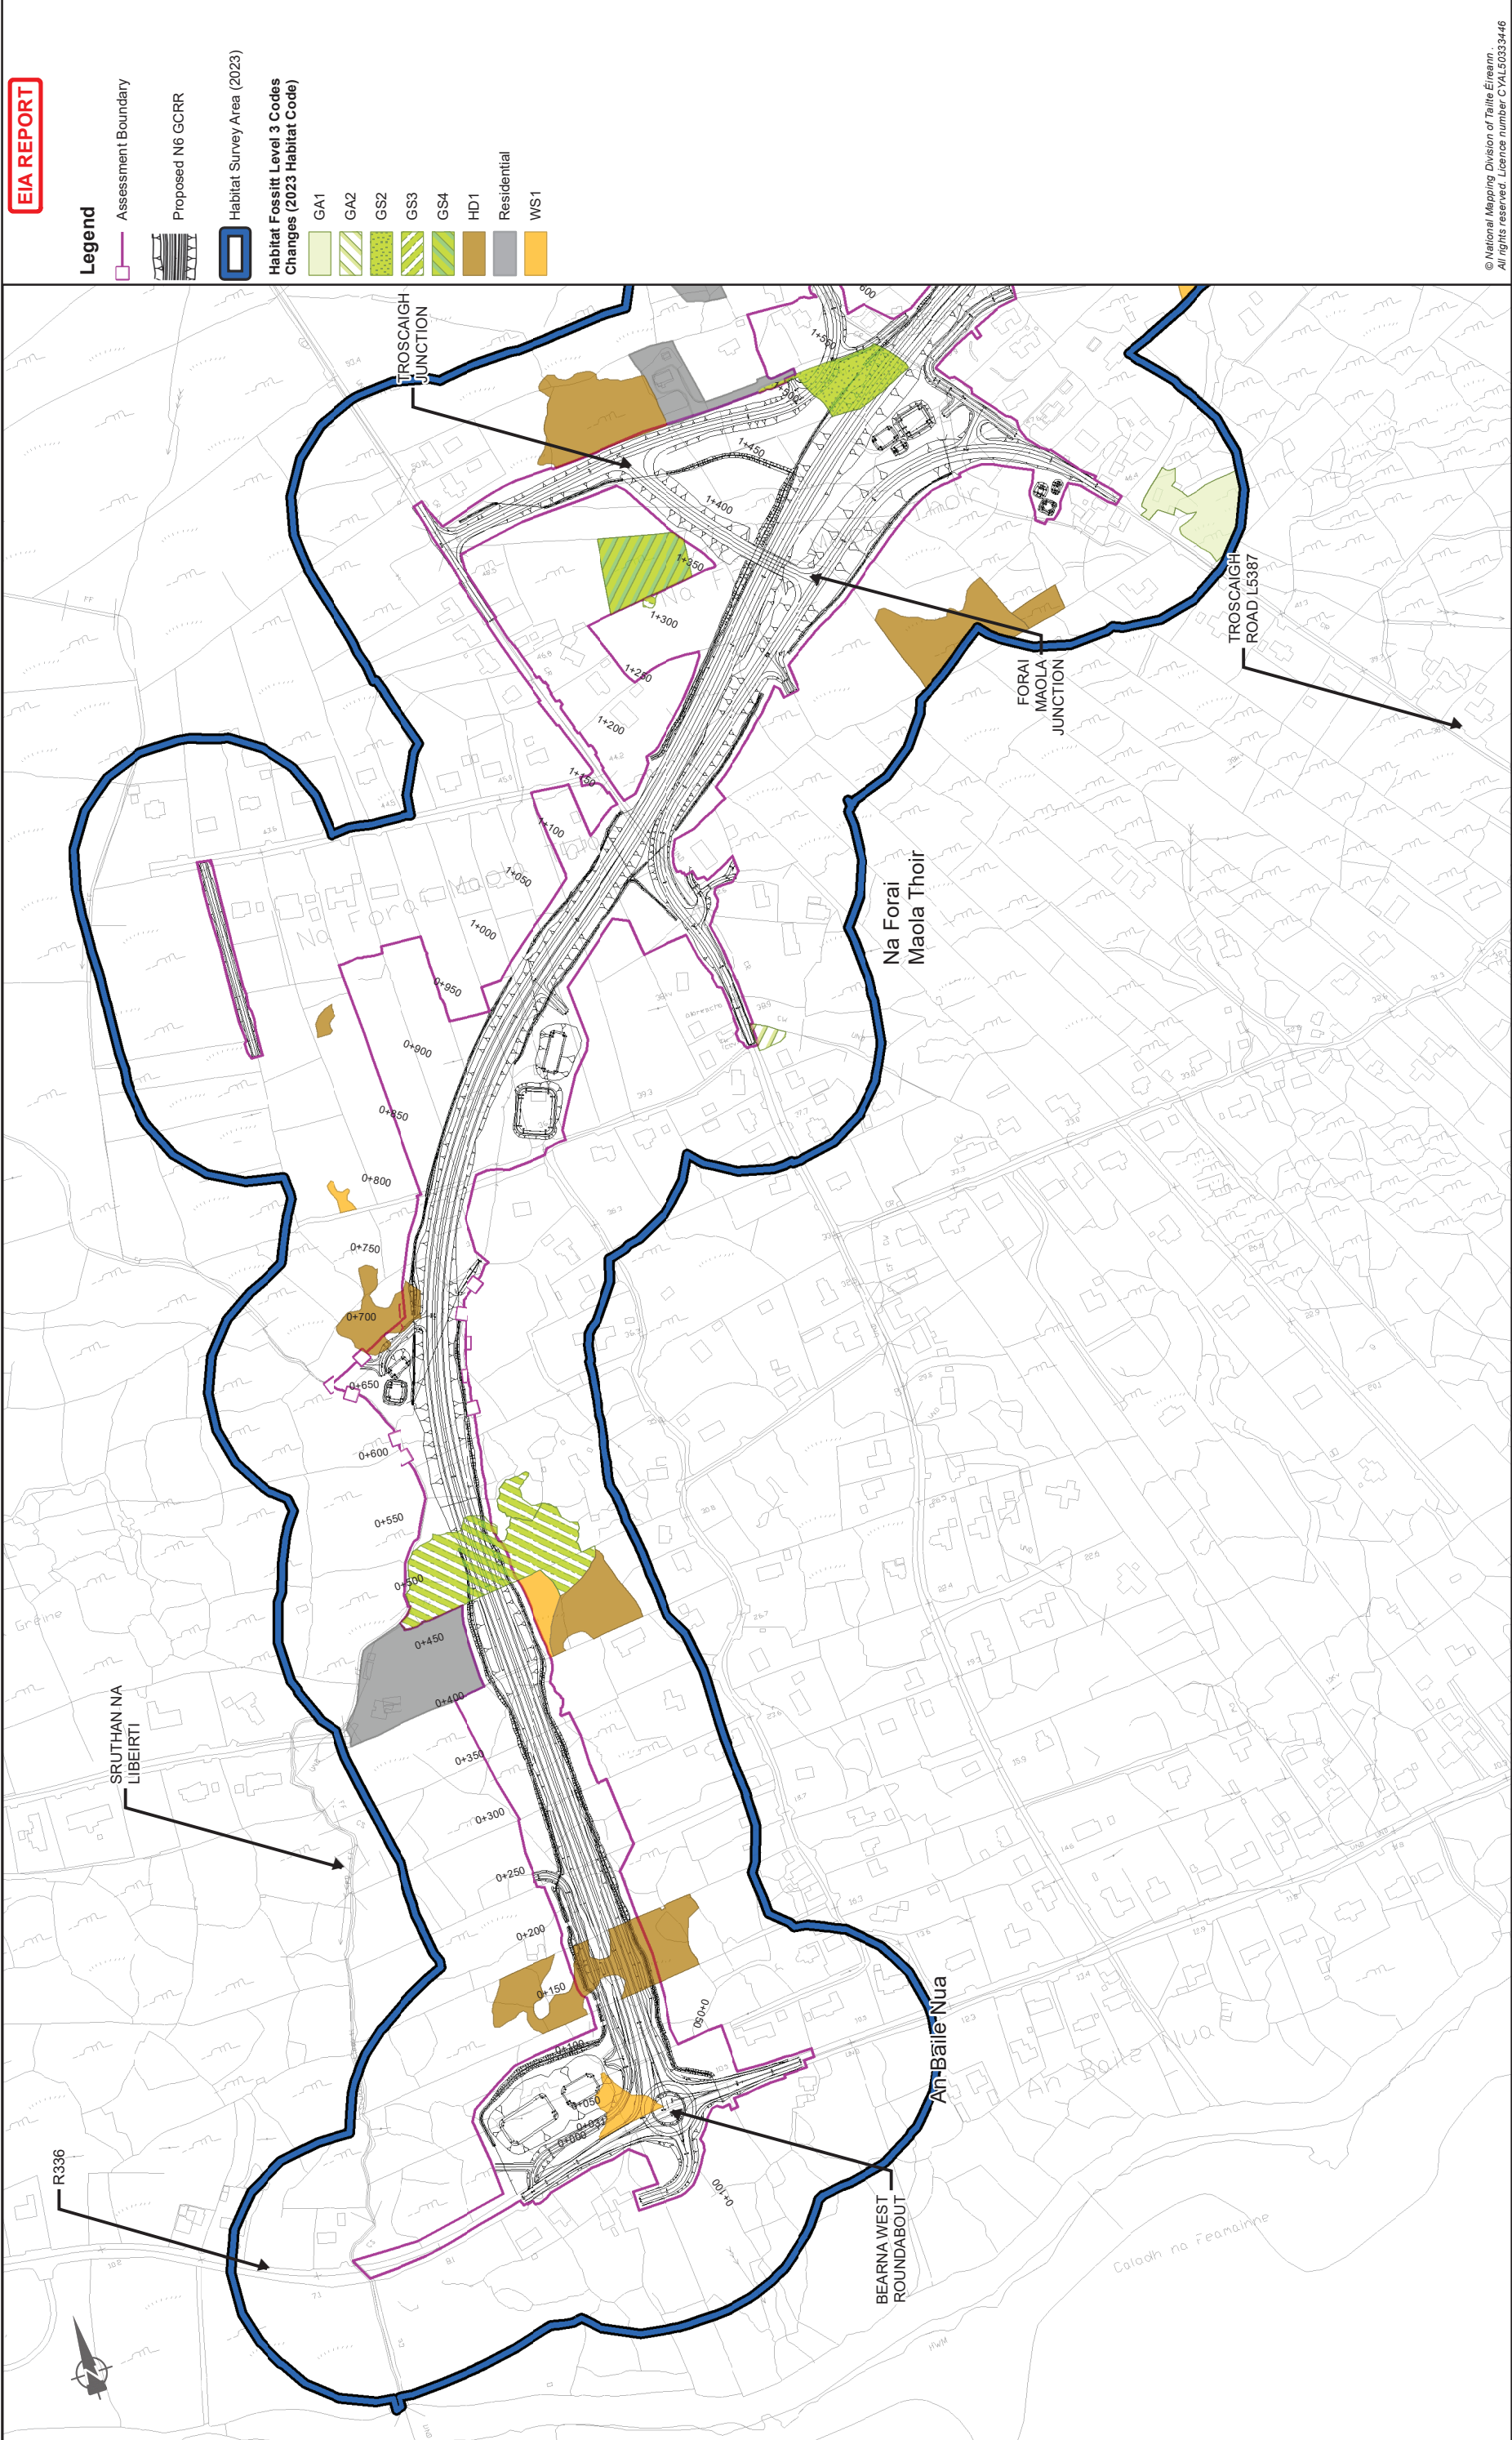

EIA REPORT

Legend

Assessment Boundary

Proposed N6 GCRR

Habitat Survey Area (2023)

Habitat Fossitt Level 3 Codes
Changes (2023 Habitat Code)

GA1

GA2

GS2

GS3

GS4

HD1

Residential

WS1

© National Mapping Division of Taithe Éireann
All rights reserved. Licence number CYAL5033446

Drawing Title			
Location of Habitat Changes Since 2018 Fossitt (2000) Habitat Classifications Sheet 1 of 15			
Drawing Status			
For Information			
Job No	Drawing No	Issue	Issue
233985	Figure 8.20.1	11	11


Job Title			
N6 Galway City Ring Road			
Scale: 1: 5000 @A3			
Date: February 2025			
Issue	Date	By	Appd
11	28/02/2025	AG	EC
233985			MH

Consultant

ARUP

Tel: +353 (0)91 460675
www.arup.ie

Corporate House
City East Business Park
Ballyart, Galway, Ireland

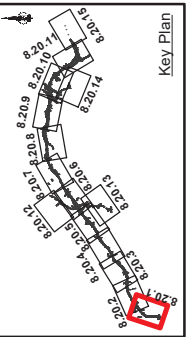

Clients


An tAonán Iompar
Department of Transport

2040

Galway City
Transport Project

Galway County Council

Galway City Council

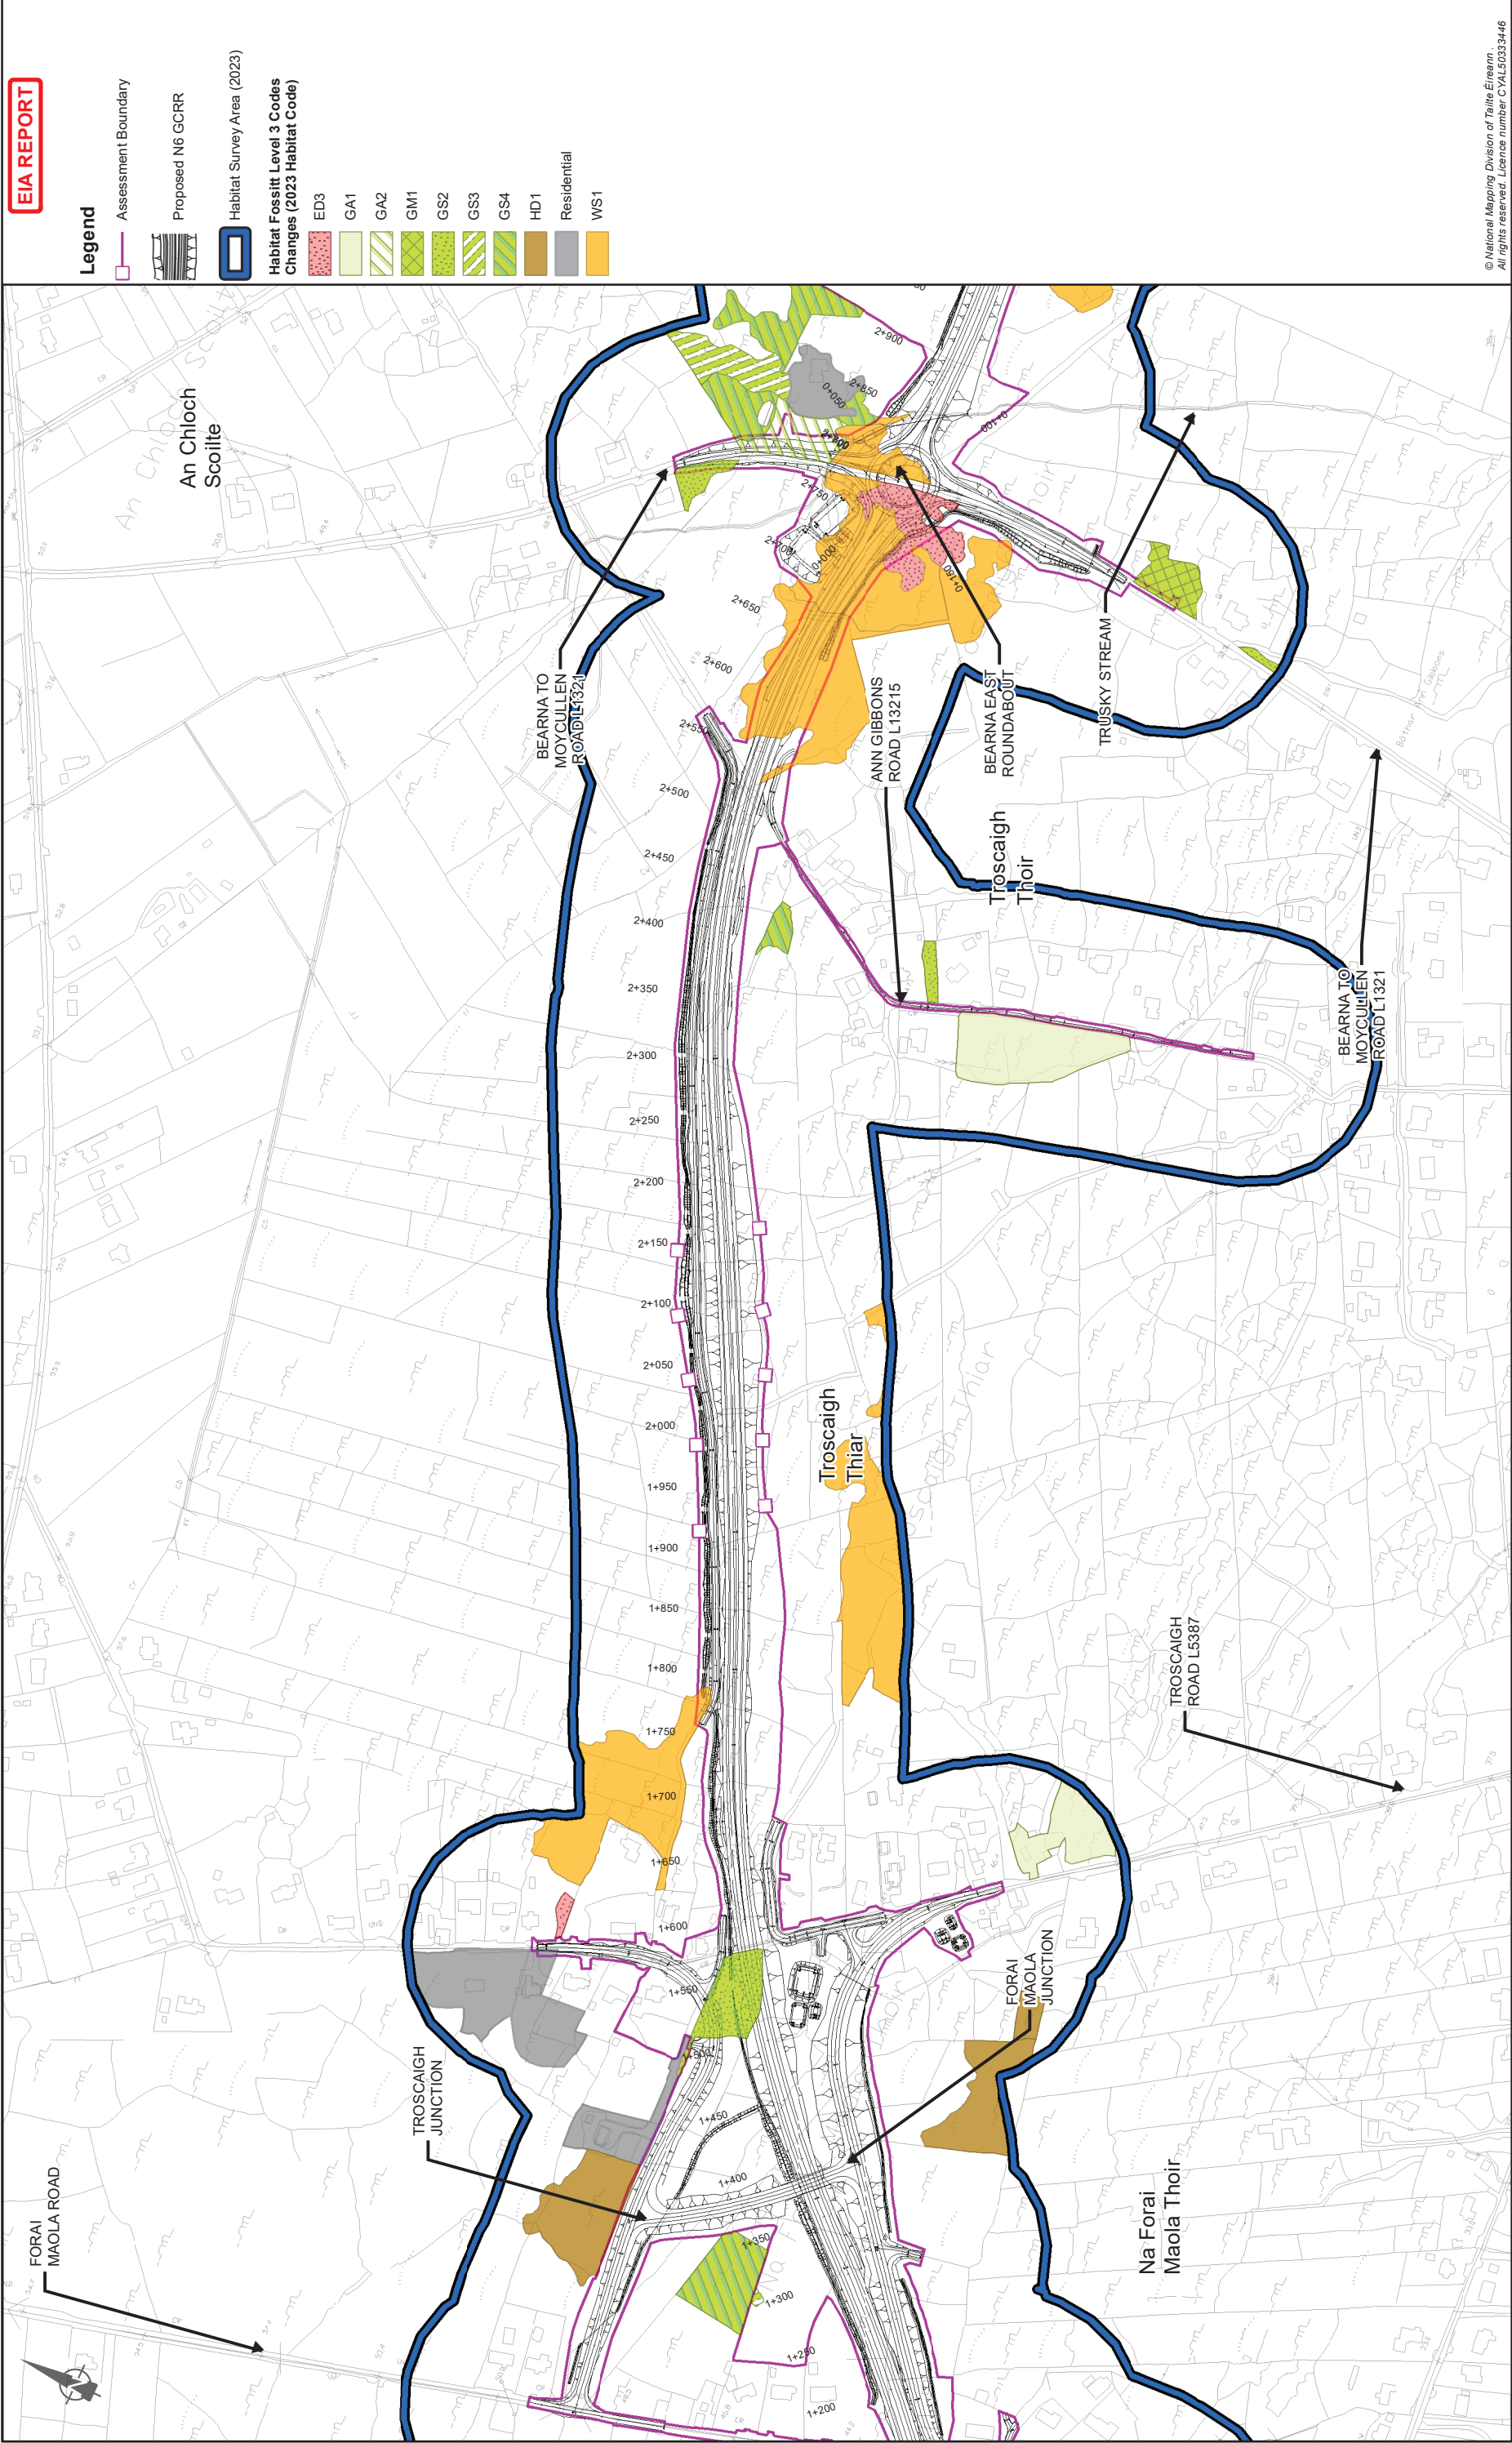

EIA REPORT

Legend

Assessment Boundary

Proposed N6 GCRR

Habitat Survey Area (2023)

Habitat Fossitt Level 3 Codes
Changes (2023 Habitat Code)

ED3

GA1

GA2

GM1

GS2

GS3

GS4

HD1

Residential

WS1

© National Mapping Division of Taité Éireann
All rights reserved. Licence number CYAL5033446

Drawing Title	
Location of Habitat Changes Since 2018	
Fossitt (2000) Habitat Classifications	
Sheet 2 of 15	
Drawing Status	
For Information	
Job No	Drawing No
233985	Figure 8.20.2
Issue	Issue
11	11


Job Title	
N6 Galway City Ring Road	
Scale:	1: 5000 @A3
Date:	February 2025

Consultant

ARUP

Corporate House
City East Business Park
Ballynit, Galway, Ireland

Tel: +353 (0)91 460675
www.arup.ie

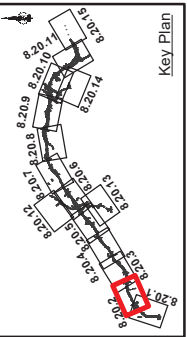

Clients


An tAonán Impair
Department of Transport

2040

Galway City
Transport Project

Comhairle Chontae na Galille
Galway County Council

TII
Transport Infrastructure Ireland

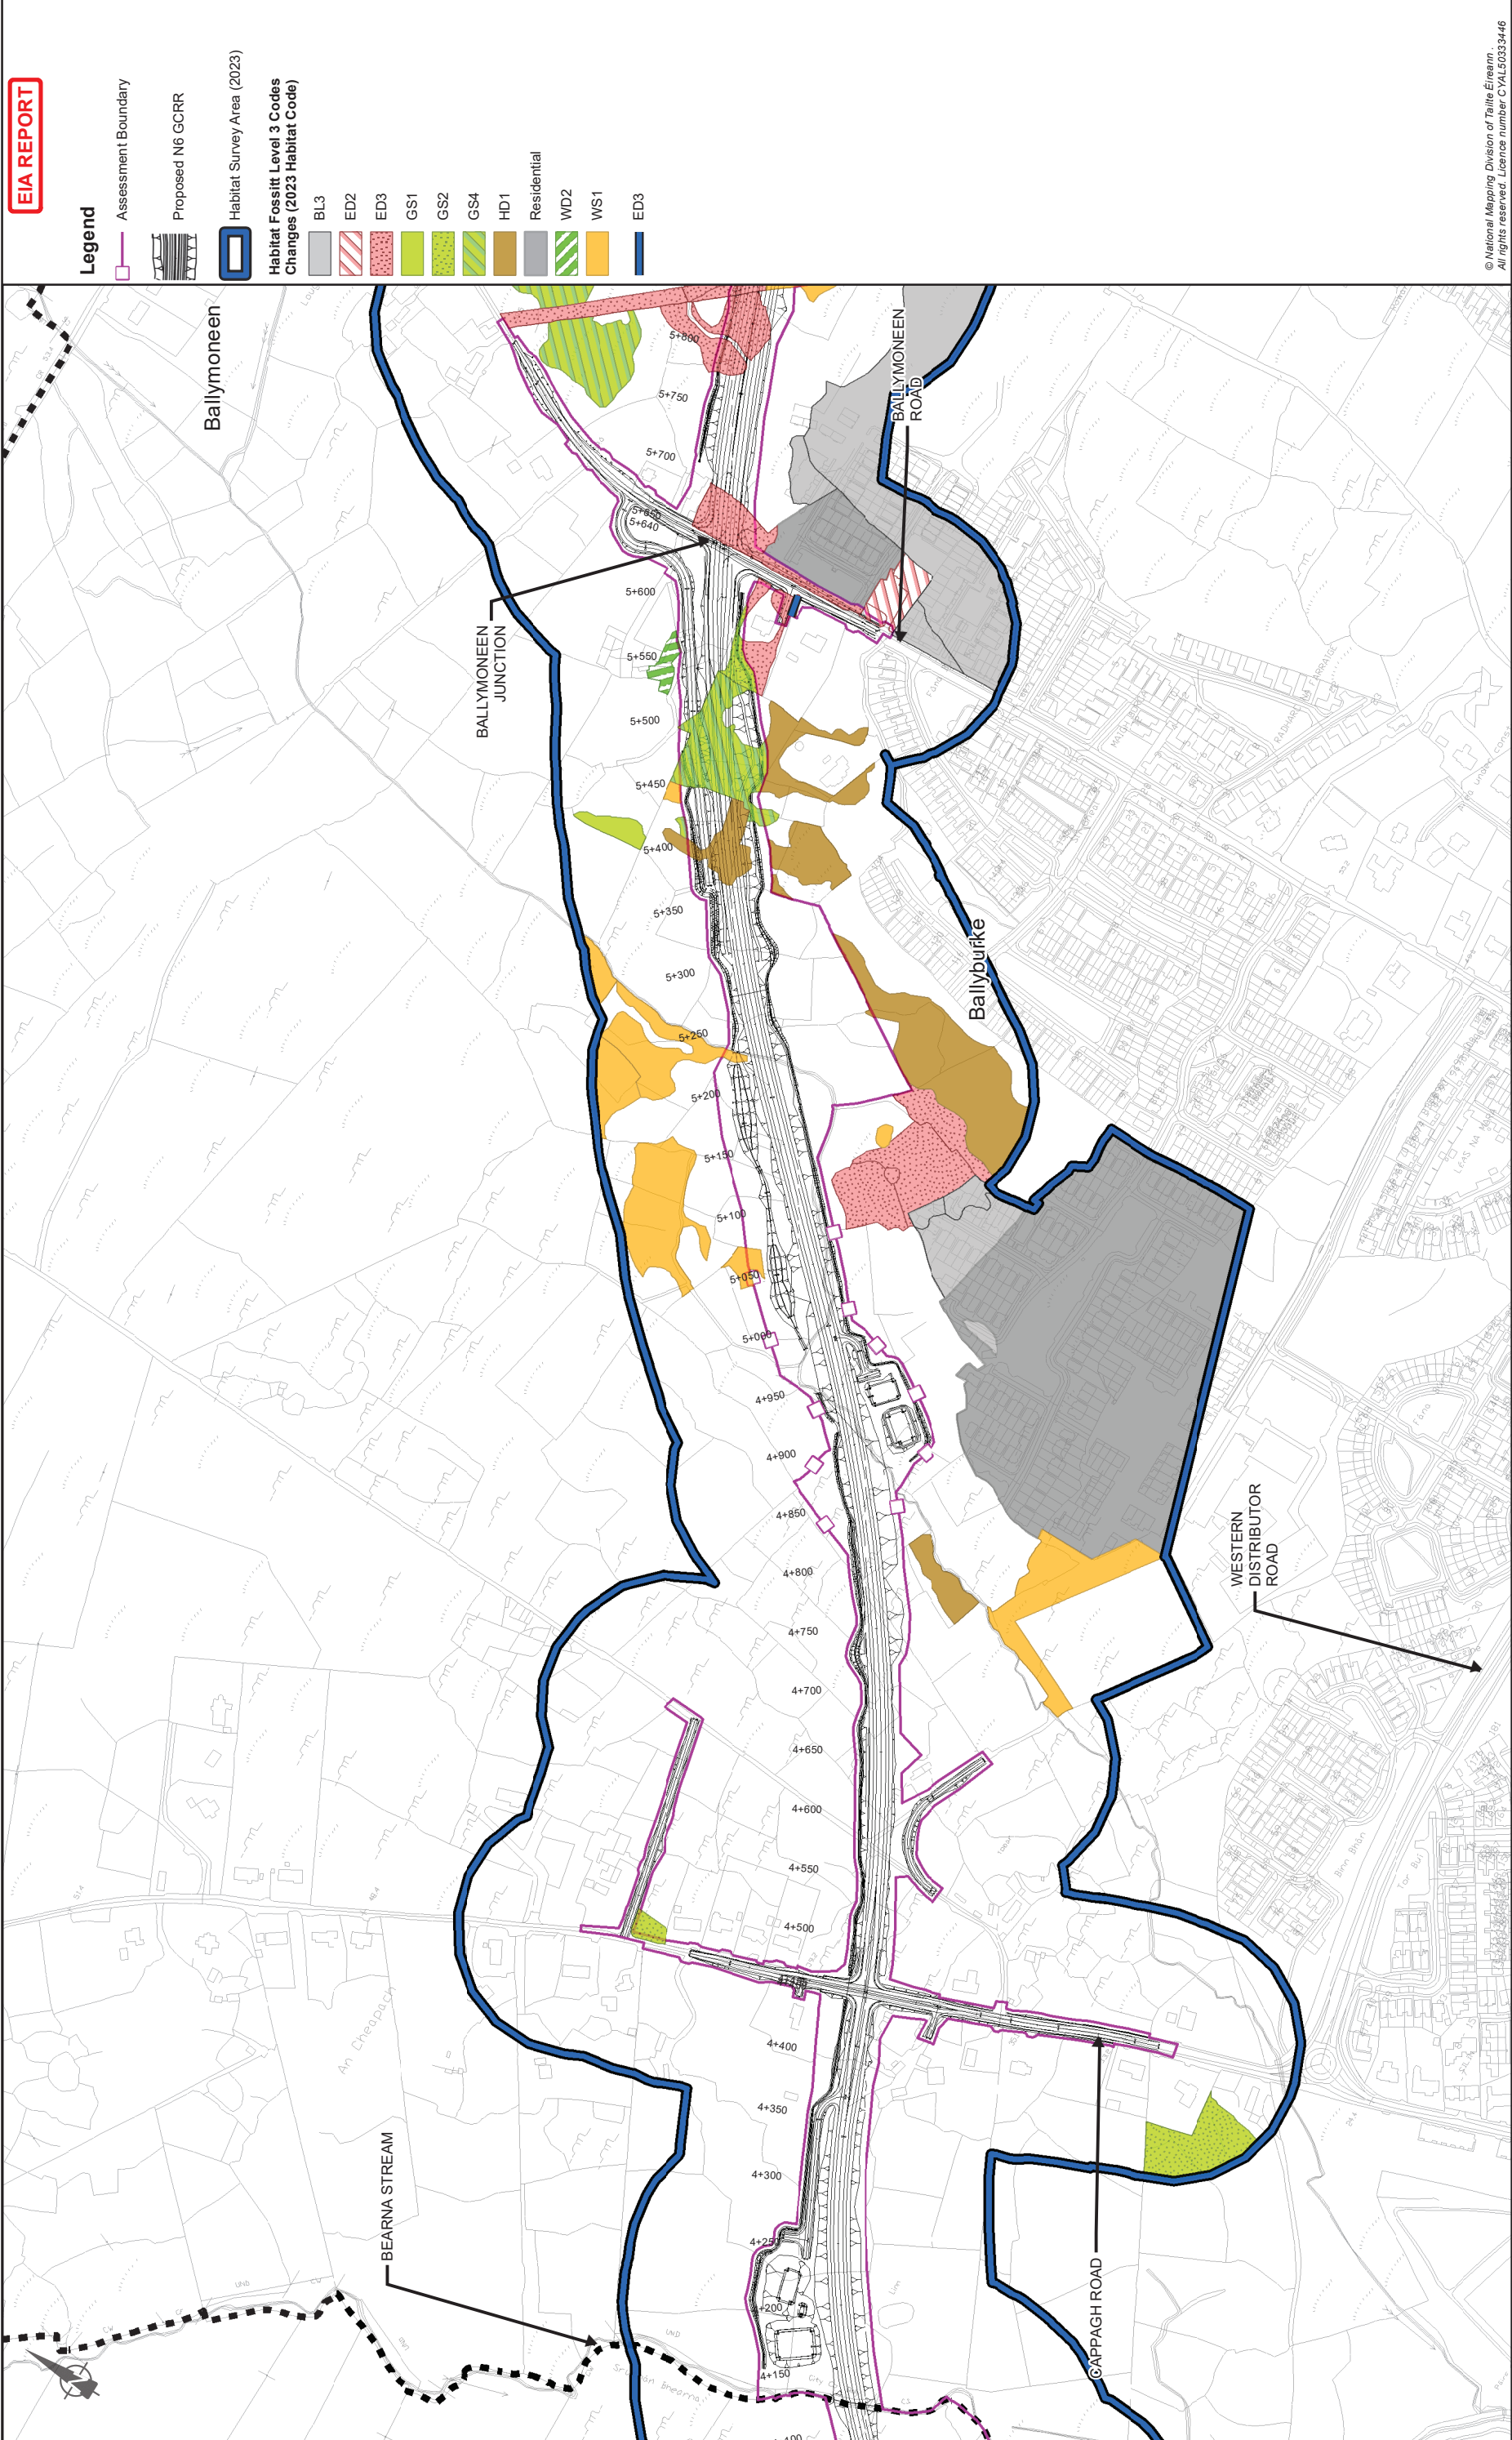

© National Mapping Division of Taitte Éireann
All rights reserved. Licence number CYAL5033446

Drawing Title	
Location of Habitat Changes Since 2018	
Fossitt (2000) Habitat Classifications	
Sheet 4 of 15	
Drawing Status	
For Information	
Job No	Drawing No
233985	Figure 8.20.4
Issue	Issue
11	11


Job Title	
N6 Galway City Ring Road	
Scale:	1: 5000 @A3
Date:	February 2025

Consultant

ARUP

Tel: +353 (0)91 460675
www.arup.ie

Corporate House
City East Business Park
Ballynit, Galway, Ireland

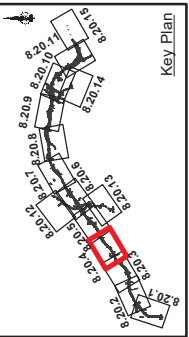

Clients


An tAonán Iompair
Department of Transport

2040

Galway City
Transport Project

Galway County Council

Galway City Council

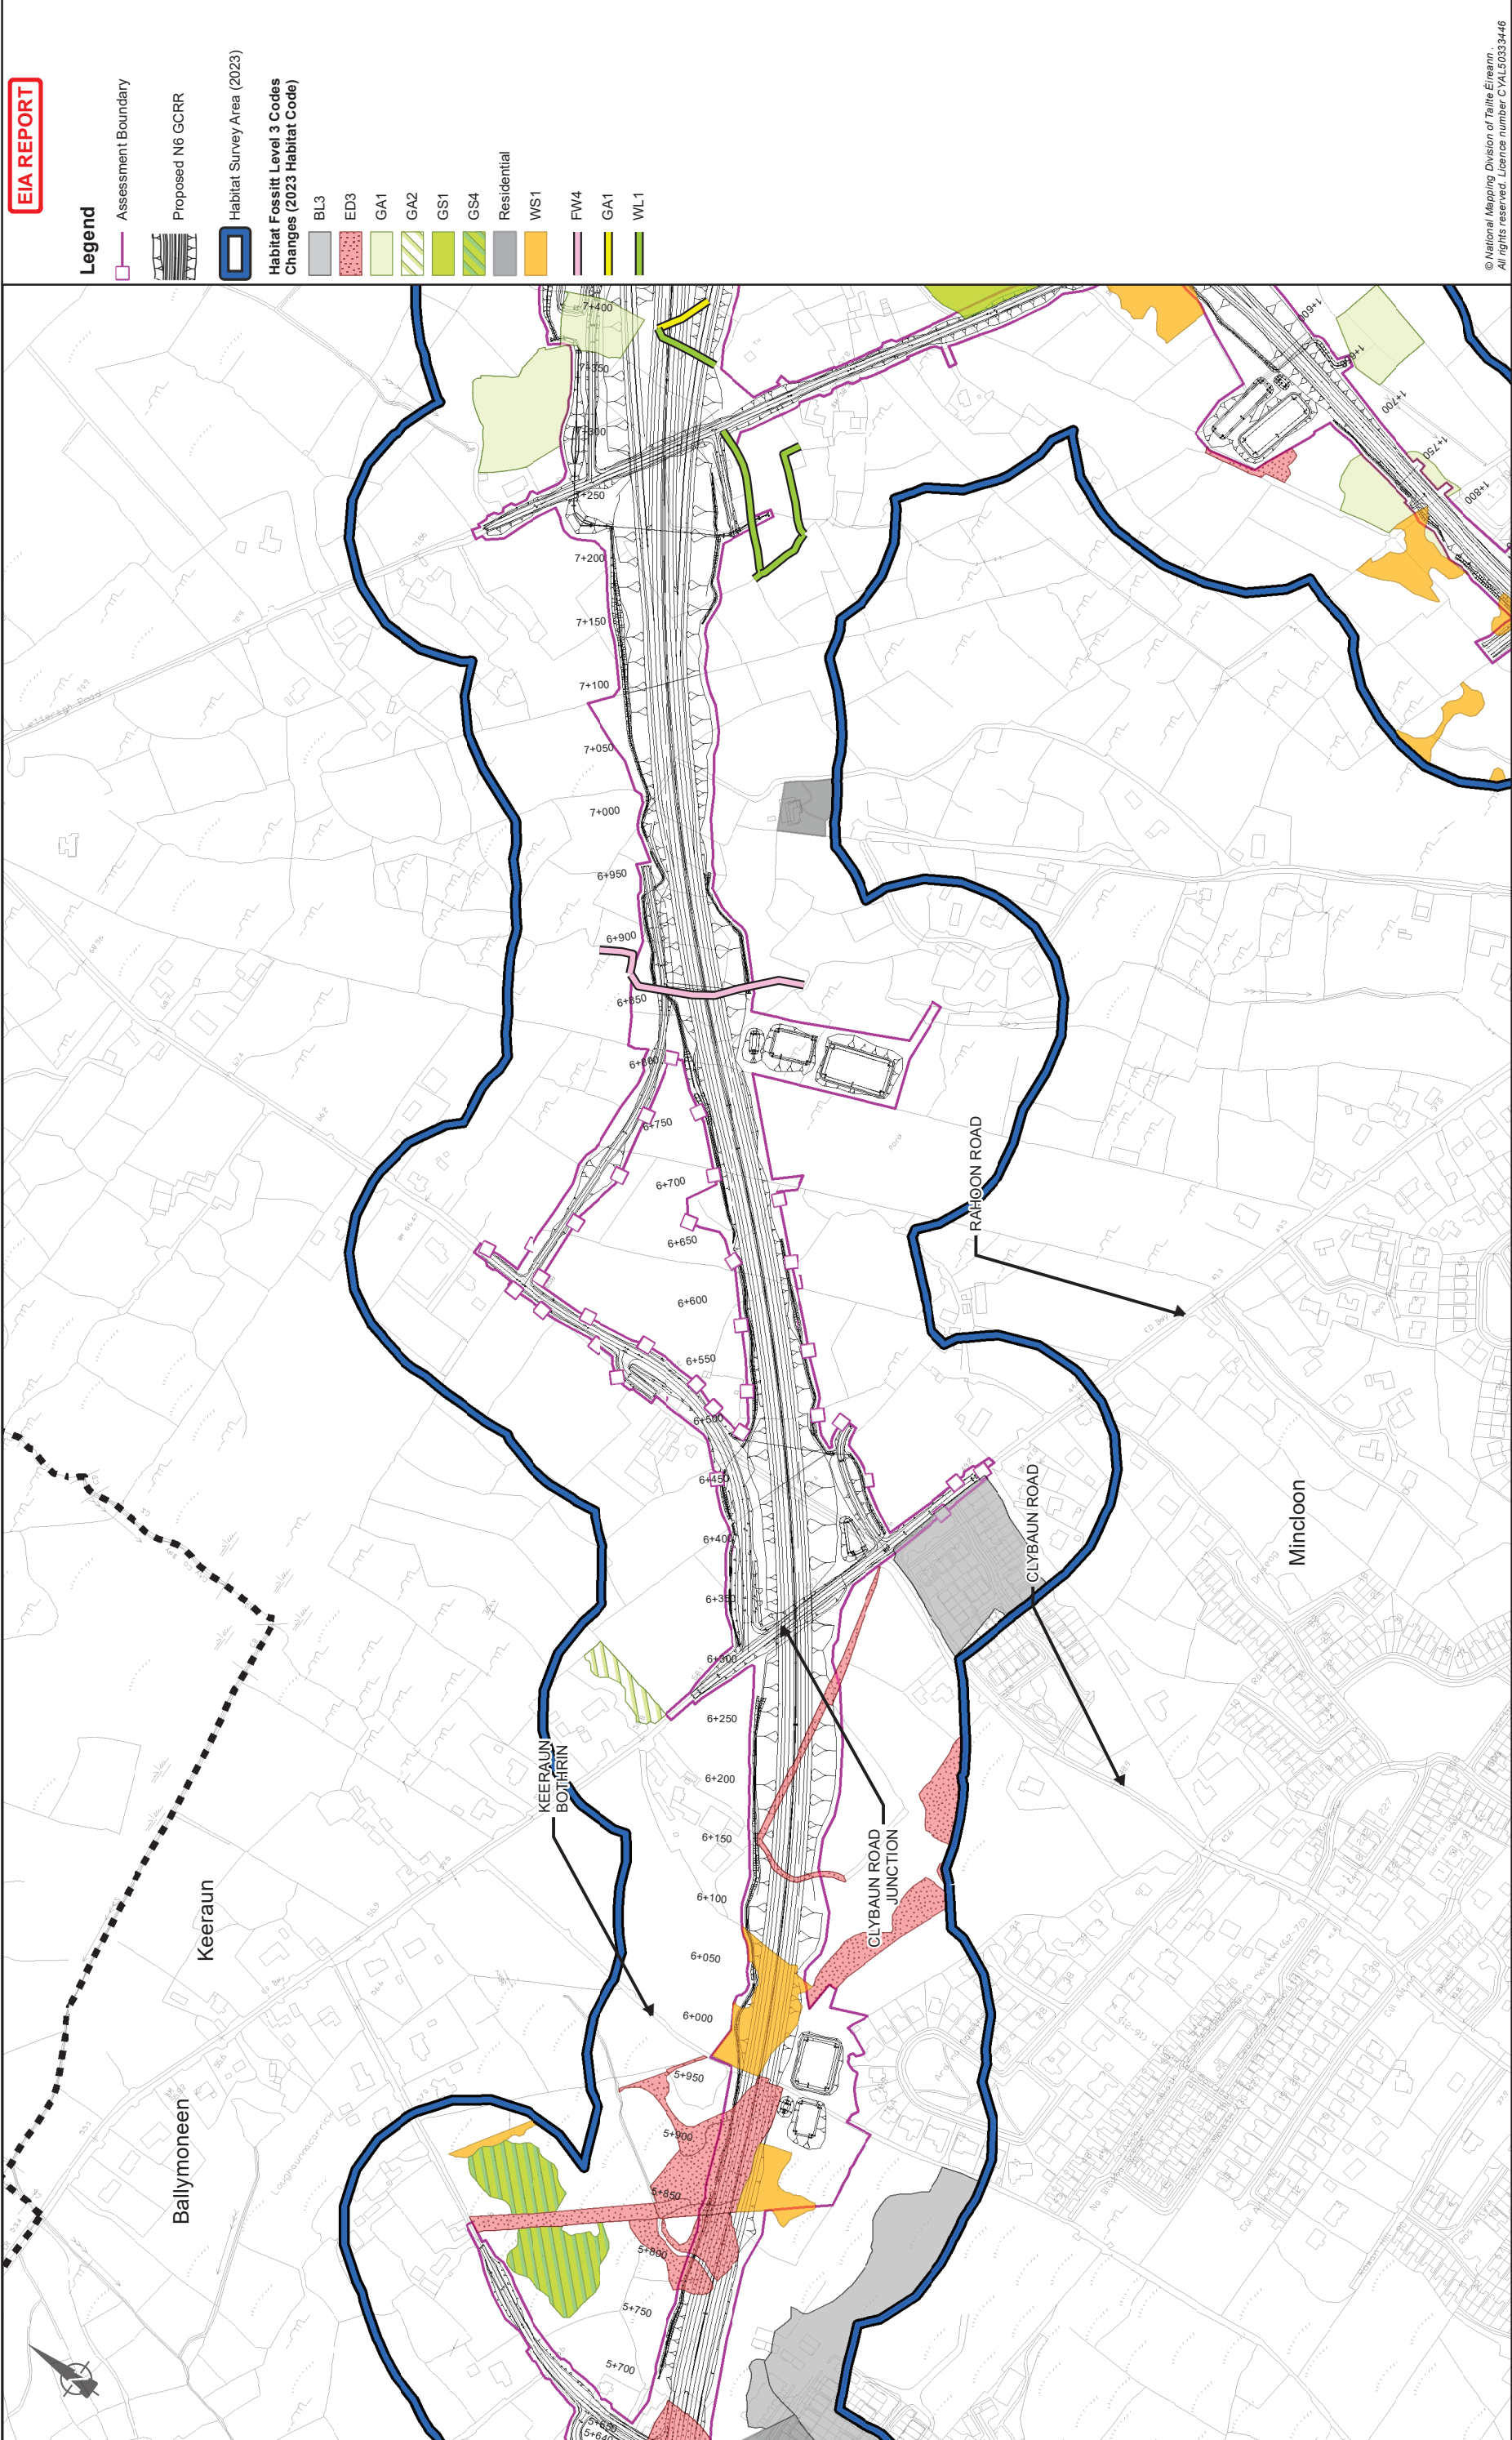

EIA REPORT

Legend

Assessment Boundary

Proposed N6 GCRR

Habitat Survey Area (2023)

Habitat Fossitt Level 3 Codes
Changes (2023 Habitat Code)


- BL3
- ED3
- GA1
- GA2
- GS1
- GS4
- Residential
- WS1
- FW4
- GA1
- WL1

© National Mapping Division of Taitte Éireann
All rights reserved. Licence number CYAL5033446

Job Title
N6 Galway City Ring Road

Consultant
ARUP


Tel: +353 (0)91 460675
www.arup.ie
Corporate House
City East Business Park
Ballynit, Galway, Ireland

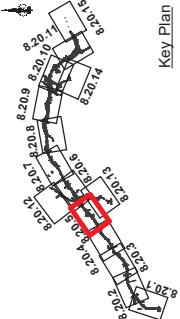

Key Plan

Drawing Title		Drawing Status	
Location of Habitat Changes Since 2018		For Information	
Fossitt (2000) Habitat Classifications		Job No	
Sheet 5 of 15		233985	
		Drawing No	
		Figure 8.20.5	
		Issue	
		11	

Issue	Date	By	Chkd	Appd	MH
11	28/02/2025	AG	EC		

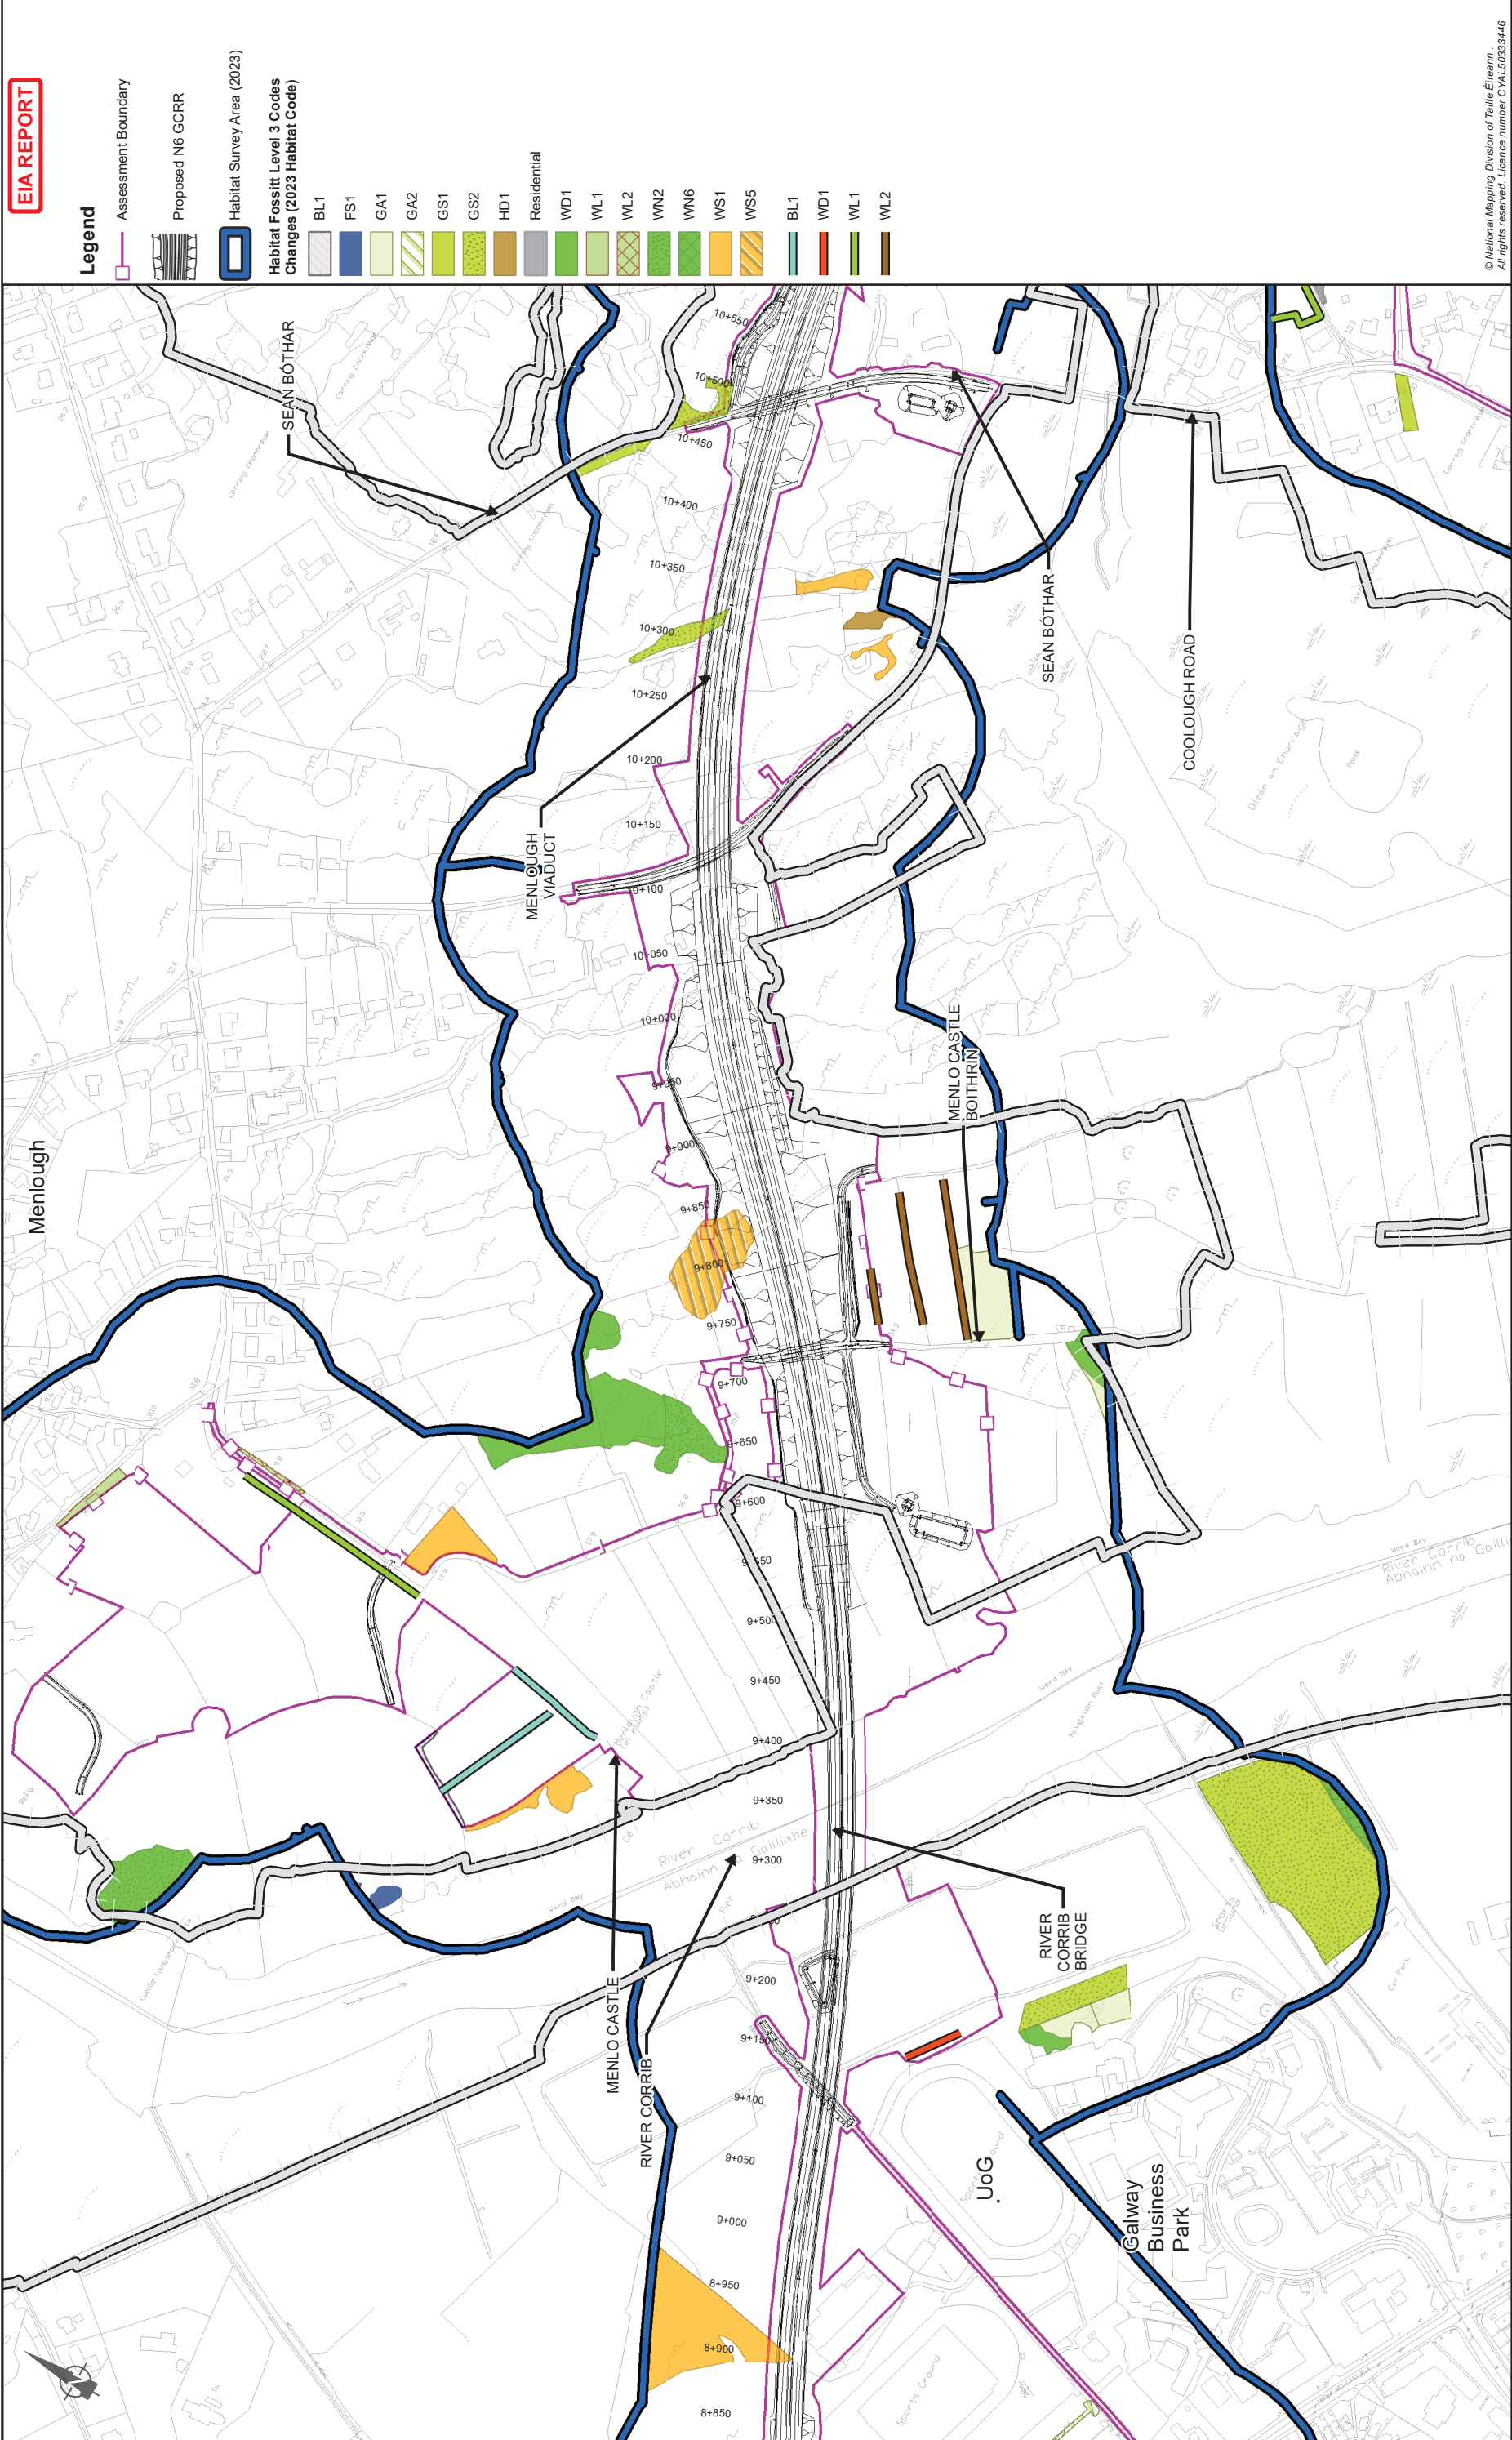

EIA REPORT

Legend

Assessment Boundary

Proposed N6 GCRR

Habitat Survey Area (2023)

Habitat Fossitt Level 3 Codes

Changes (2023 Habitat Code)

BL1

FS1

GA1

GA2

GS1

GS2

HD1

Residential

WD1

WL1

WL2

WN2

WN6

WS1

WS5

BL1

WD1

WL1

WL2

© National Mapping Division of Taitte Éireann
All rights reserved. Licence number CYAL5033446

Drawing Title			
Location of Habitat Changes Since 2018			
Fossitt (2000) Habitat Classifications			
Sheet 7 of 15			
Drawing Status			
For Information			
Job No	Drawing No	Issue	Issue
233985	Figure 8.20.7	11	11


Job Title			
N6 Galway City Ring Road			
Scale: 1: 5000 @A3			
Date: February 2025			
Issue	Date	By	Appd
11	28/02/2025	AG	EC
			MH

Consultant

ARUP

Tel: +353 (0)91 460675
www.arup.ie

Corporate House
City East Business Park
Ballyart, Galway, Ireland

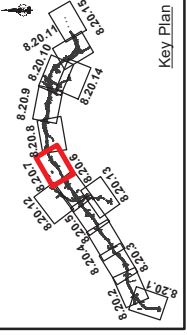

Clients


An tAonán Impair
Department of Transport

2040

Galway City
Transport Project

Galway County Council

Galway City Council

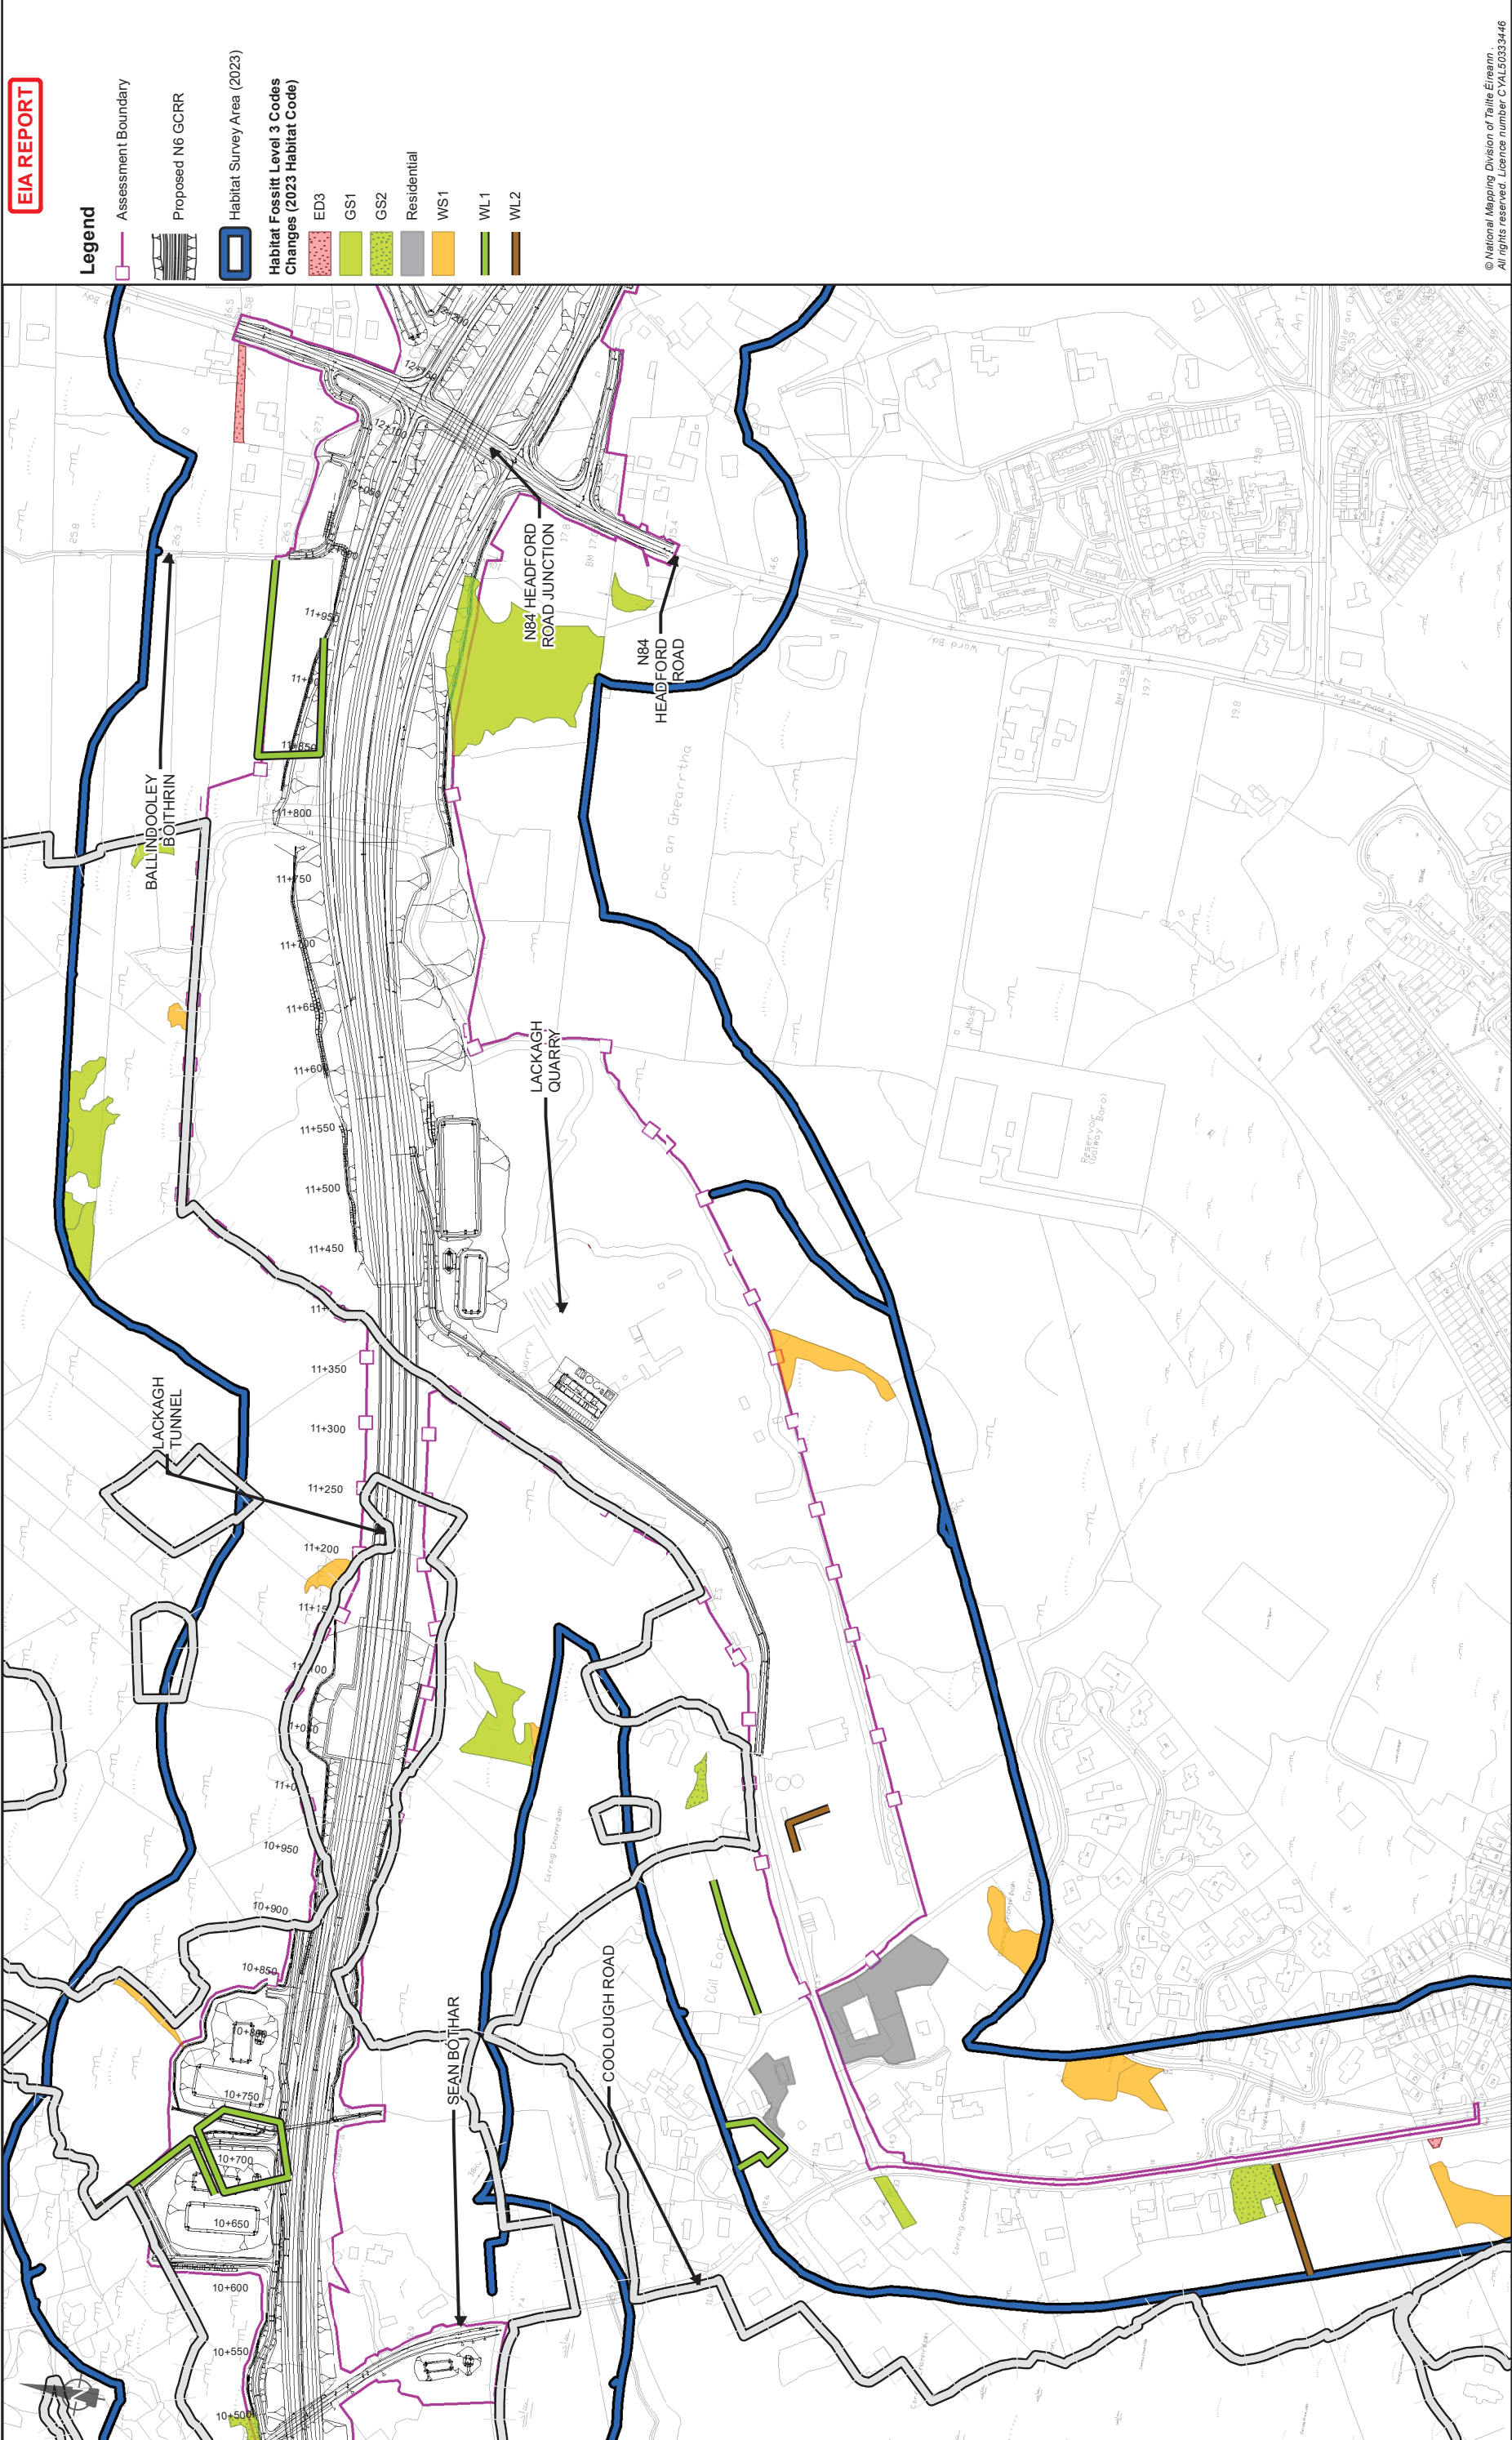

EIA REPORT

Legend

- Assessment Boundary
- Proposed N6 GCR
- Habitat Survey Area (2023)

Habitat Fossitt Level 3 Codes
Changes (2023 Habitat Code)

- ED3
- GS1
- GS2
- Residential
- WS1
- WL1
- WL2

© National Mapping Division of Taitte Éireann
All rights reserved. Licence number CYAL5033446

Drawing Title	
Location of Habitat Changes Since 2018 Fossitt (2000) Habitat Classifications Sheet 8 of 15	
Drawing Status	
For Information	
Job No	Drawing No
233985	Figure 8.20.8
Issue	Issue
11	11


Job Title	
N6 Galway City Ring Road	
Scale:	
1: 5000 @A3	
Date:	
February 2025	

Consultant


ARUP

Tel: +353 (0)91 460675
www.arup.ie

Corporate House
City East Business Park
Ballynit, Galway, Ireland

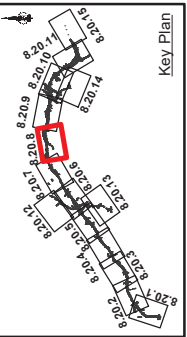

Clients

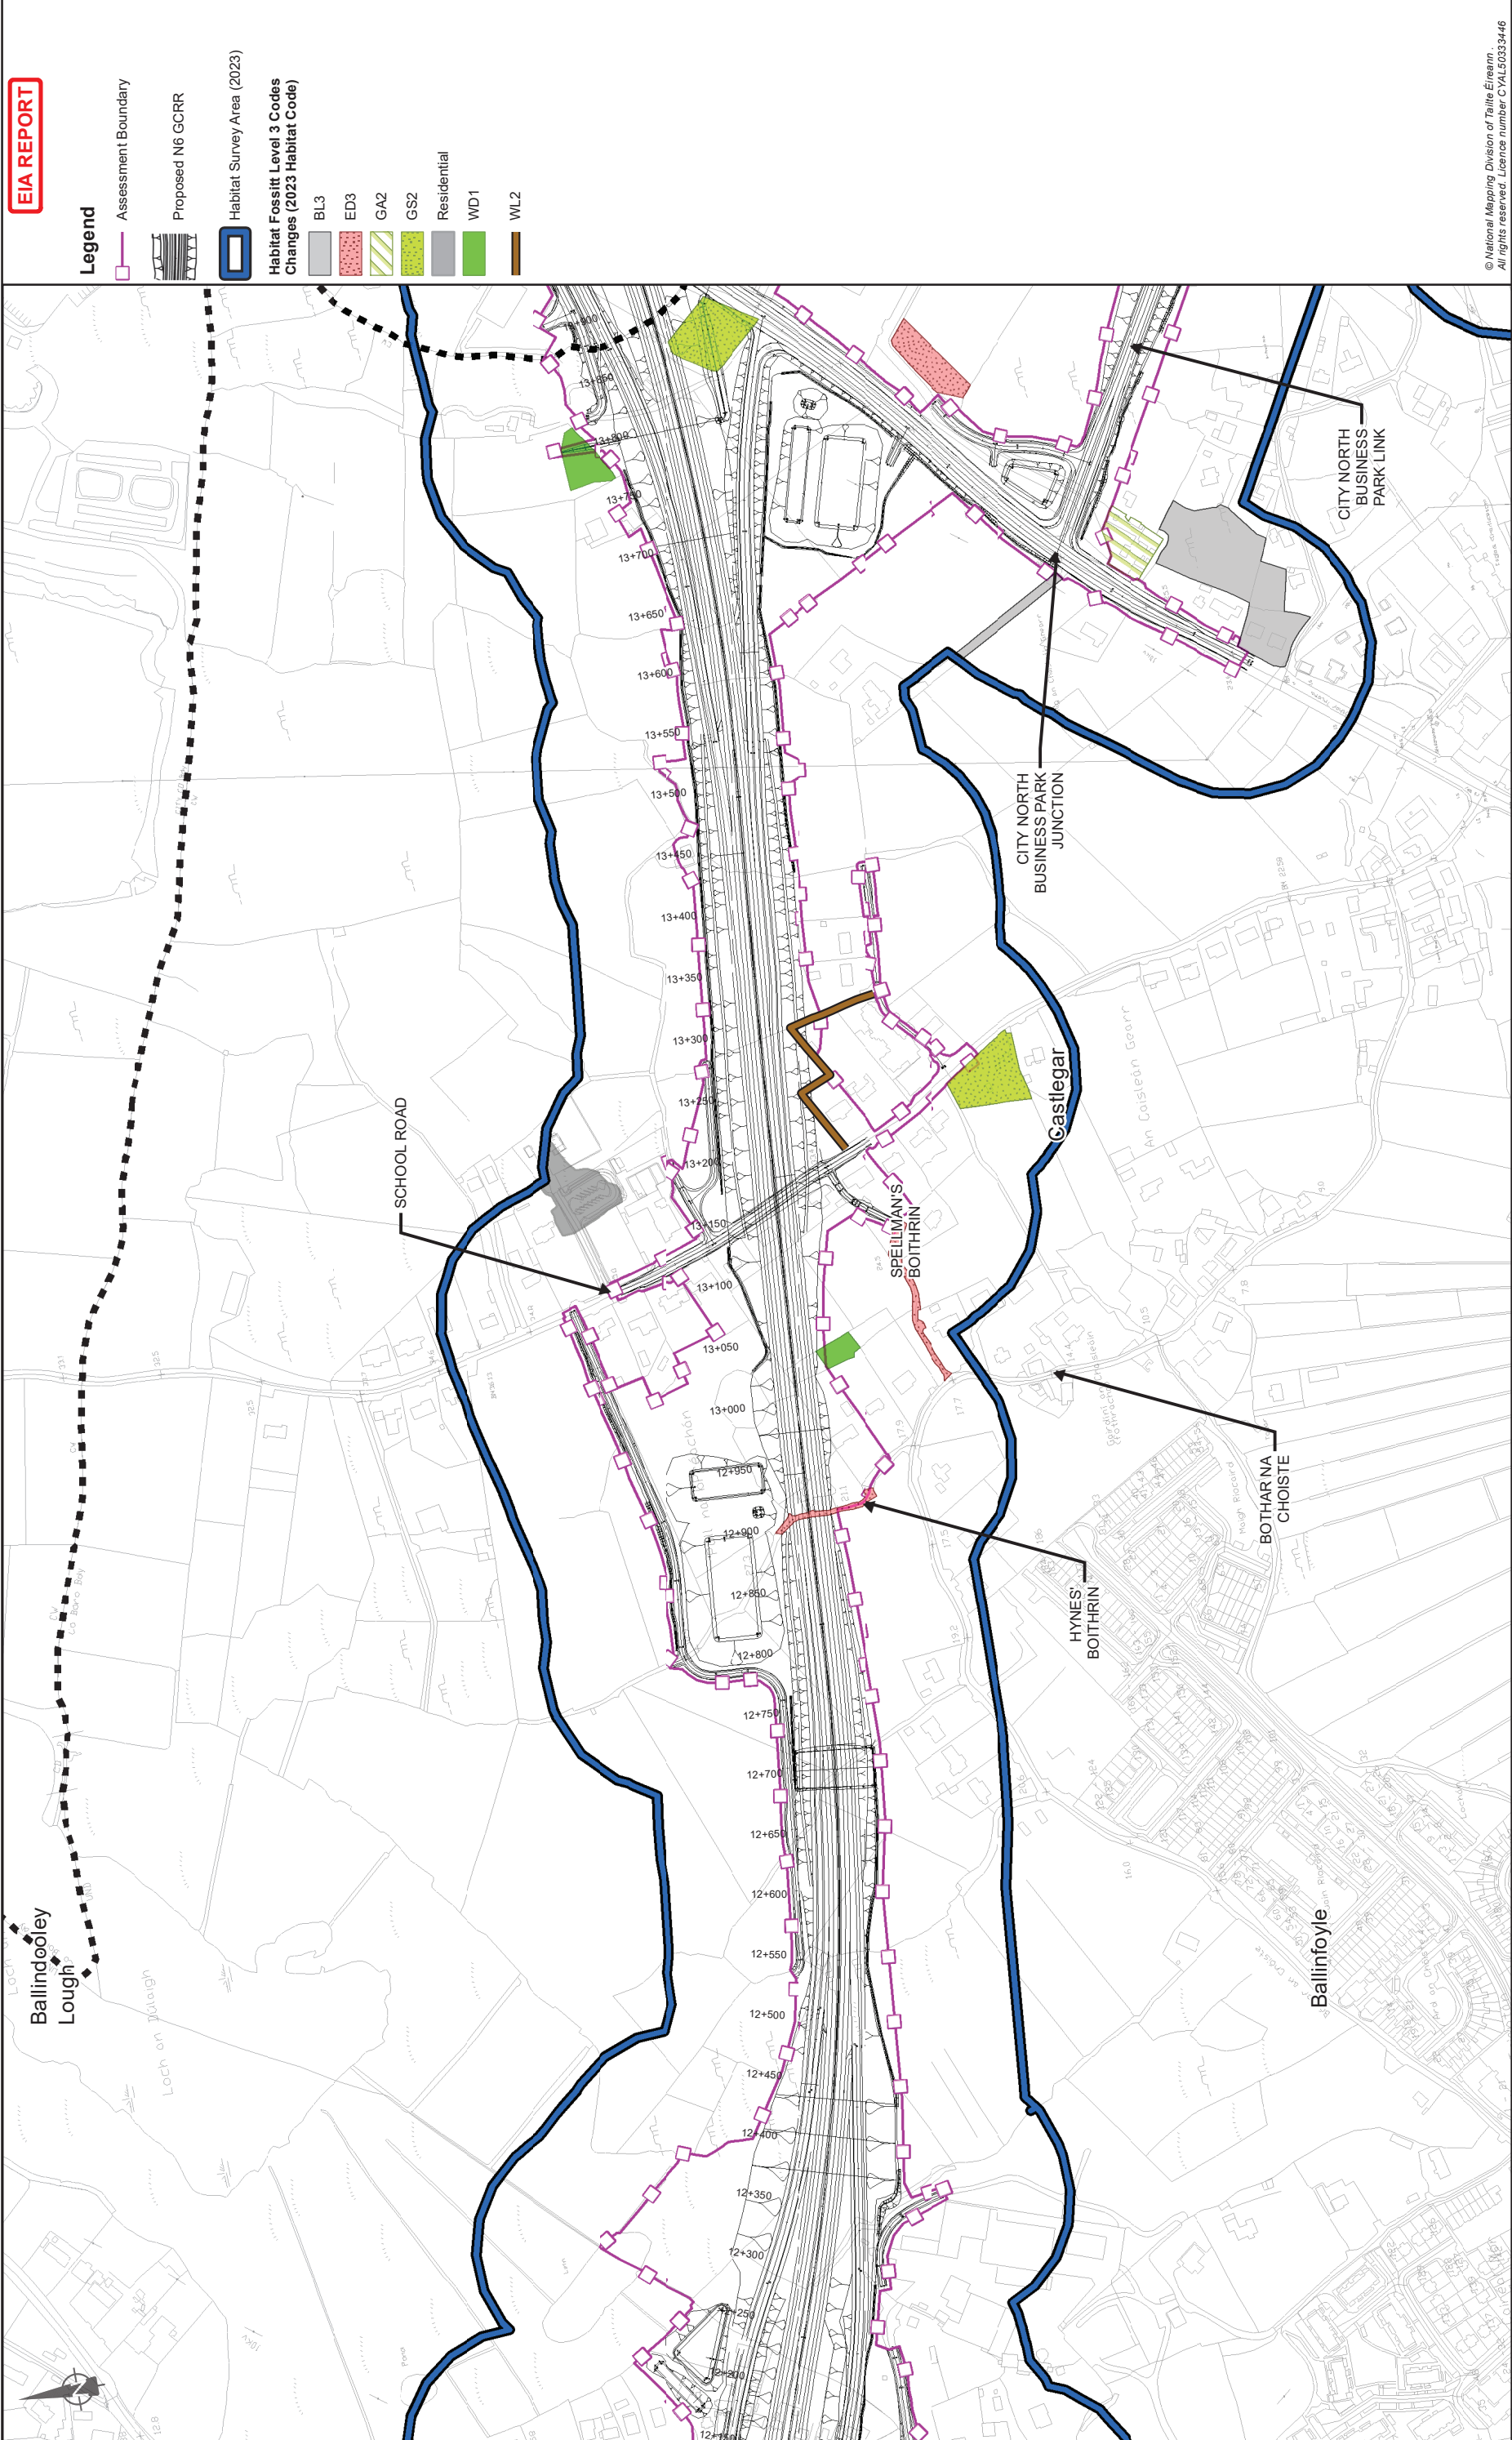

© National Mapping Division of Taitte Éireann.
All rights reserved. Licence number CYAL5033446

Drawing Title		Drawing Status	
Location of Habitat Changes Since 2018		For Information	
Fossitt (2000) Habitat Classifications		Job No	
Sheet 9 of 15		233985	
		Issue	
		11	


Job Title		Scale: 1: 5000 @A3	
N6 Galway City Ring Road		Date: February 2025	
		Appd	
		MH	
		EC	
		AG	
		By	
		Date	
		Issue	
		Figure 8.20.9	
		Issue	
		11	

Consultant

ARUP

Tel: +353 (0)91 460675
www.arup.ie

Corporate House
City East Business Park
Ballynit, Galway, Ireland

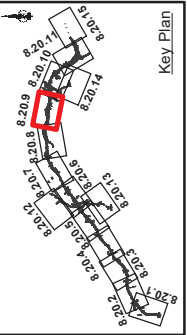

Clients


An tAonán Iompair
Department of Transport

2040

Galway City
Transport Project

Galway County Council

Galway City Council

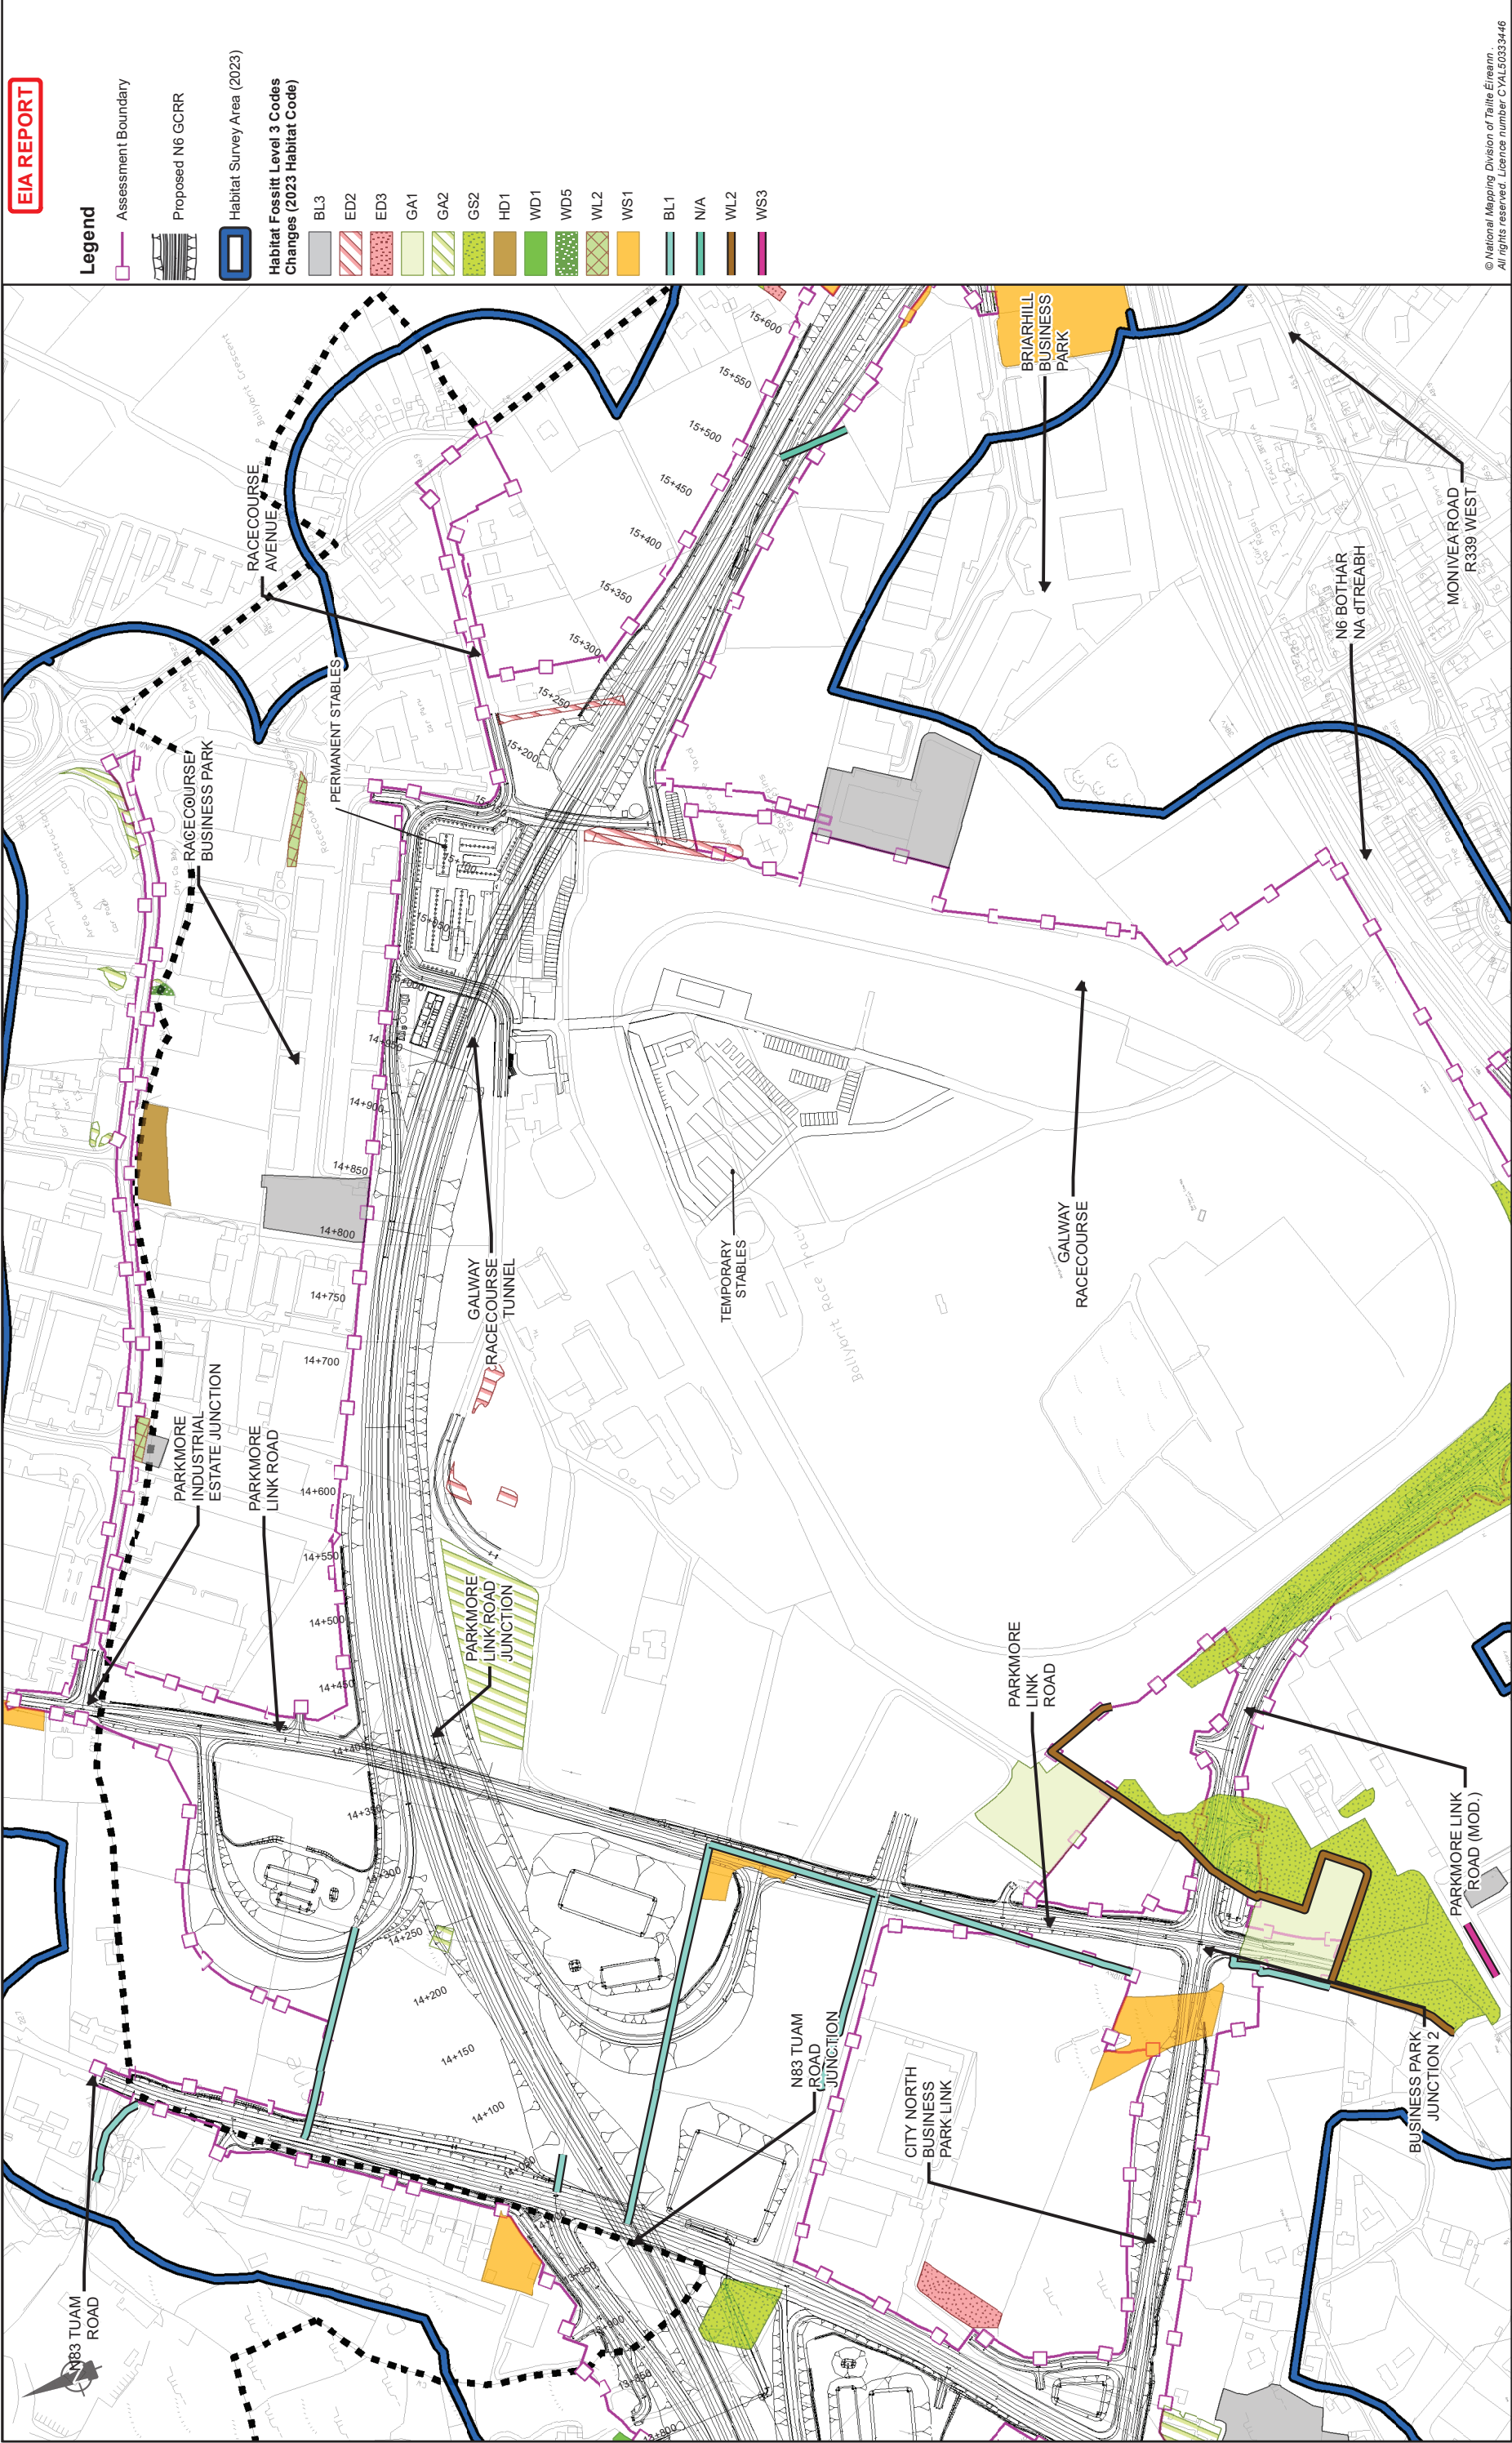

EIA REPORT

Legend

Assessment Boundary

Proposed N6 GCRR

Habitat Survey Area (2023)

Habitat Fossitt Level 3 Codes

Changes (2023 Habitat Code)

BL3

ED2

ED3

GA1

GA2

GS2

HD1

WD1

WD5

WL2

WS1

BL1

N/A

WL2

WS3

© National Mapping Division of Taitte Éireann. All rights reserved. Licence number CYAL5033446

Drawing Title	
Location of Habitat Changes Since 2018	
Fossitt (2000) Habitat Classifications	
Sheet 10 of 15	
Drawing Status	
For Information	
Job No	Drawing No
233985	Figure 8.20.10
Issue	Issue
11	11


Job Title	
N6 Galway City Ring Road	
Scale:	1: 5000 @A3
Date:	February 2025

Consultant

ARUP

Tel: +353 (0)91 460675
www.arup.ie

Corporate House
City East Business Park
Ballyart, Galway, Ireland

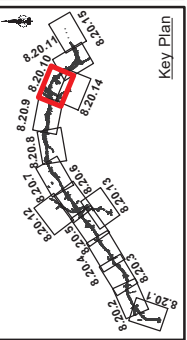

Clients


An tAonán Iompair
Department of Transport

2040

Galway City
Transport Project

Galway County Council

Galway City Council

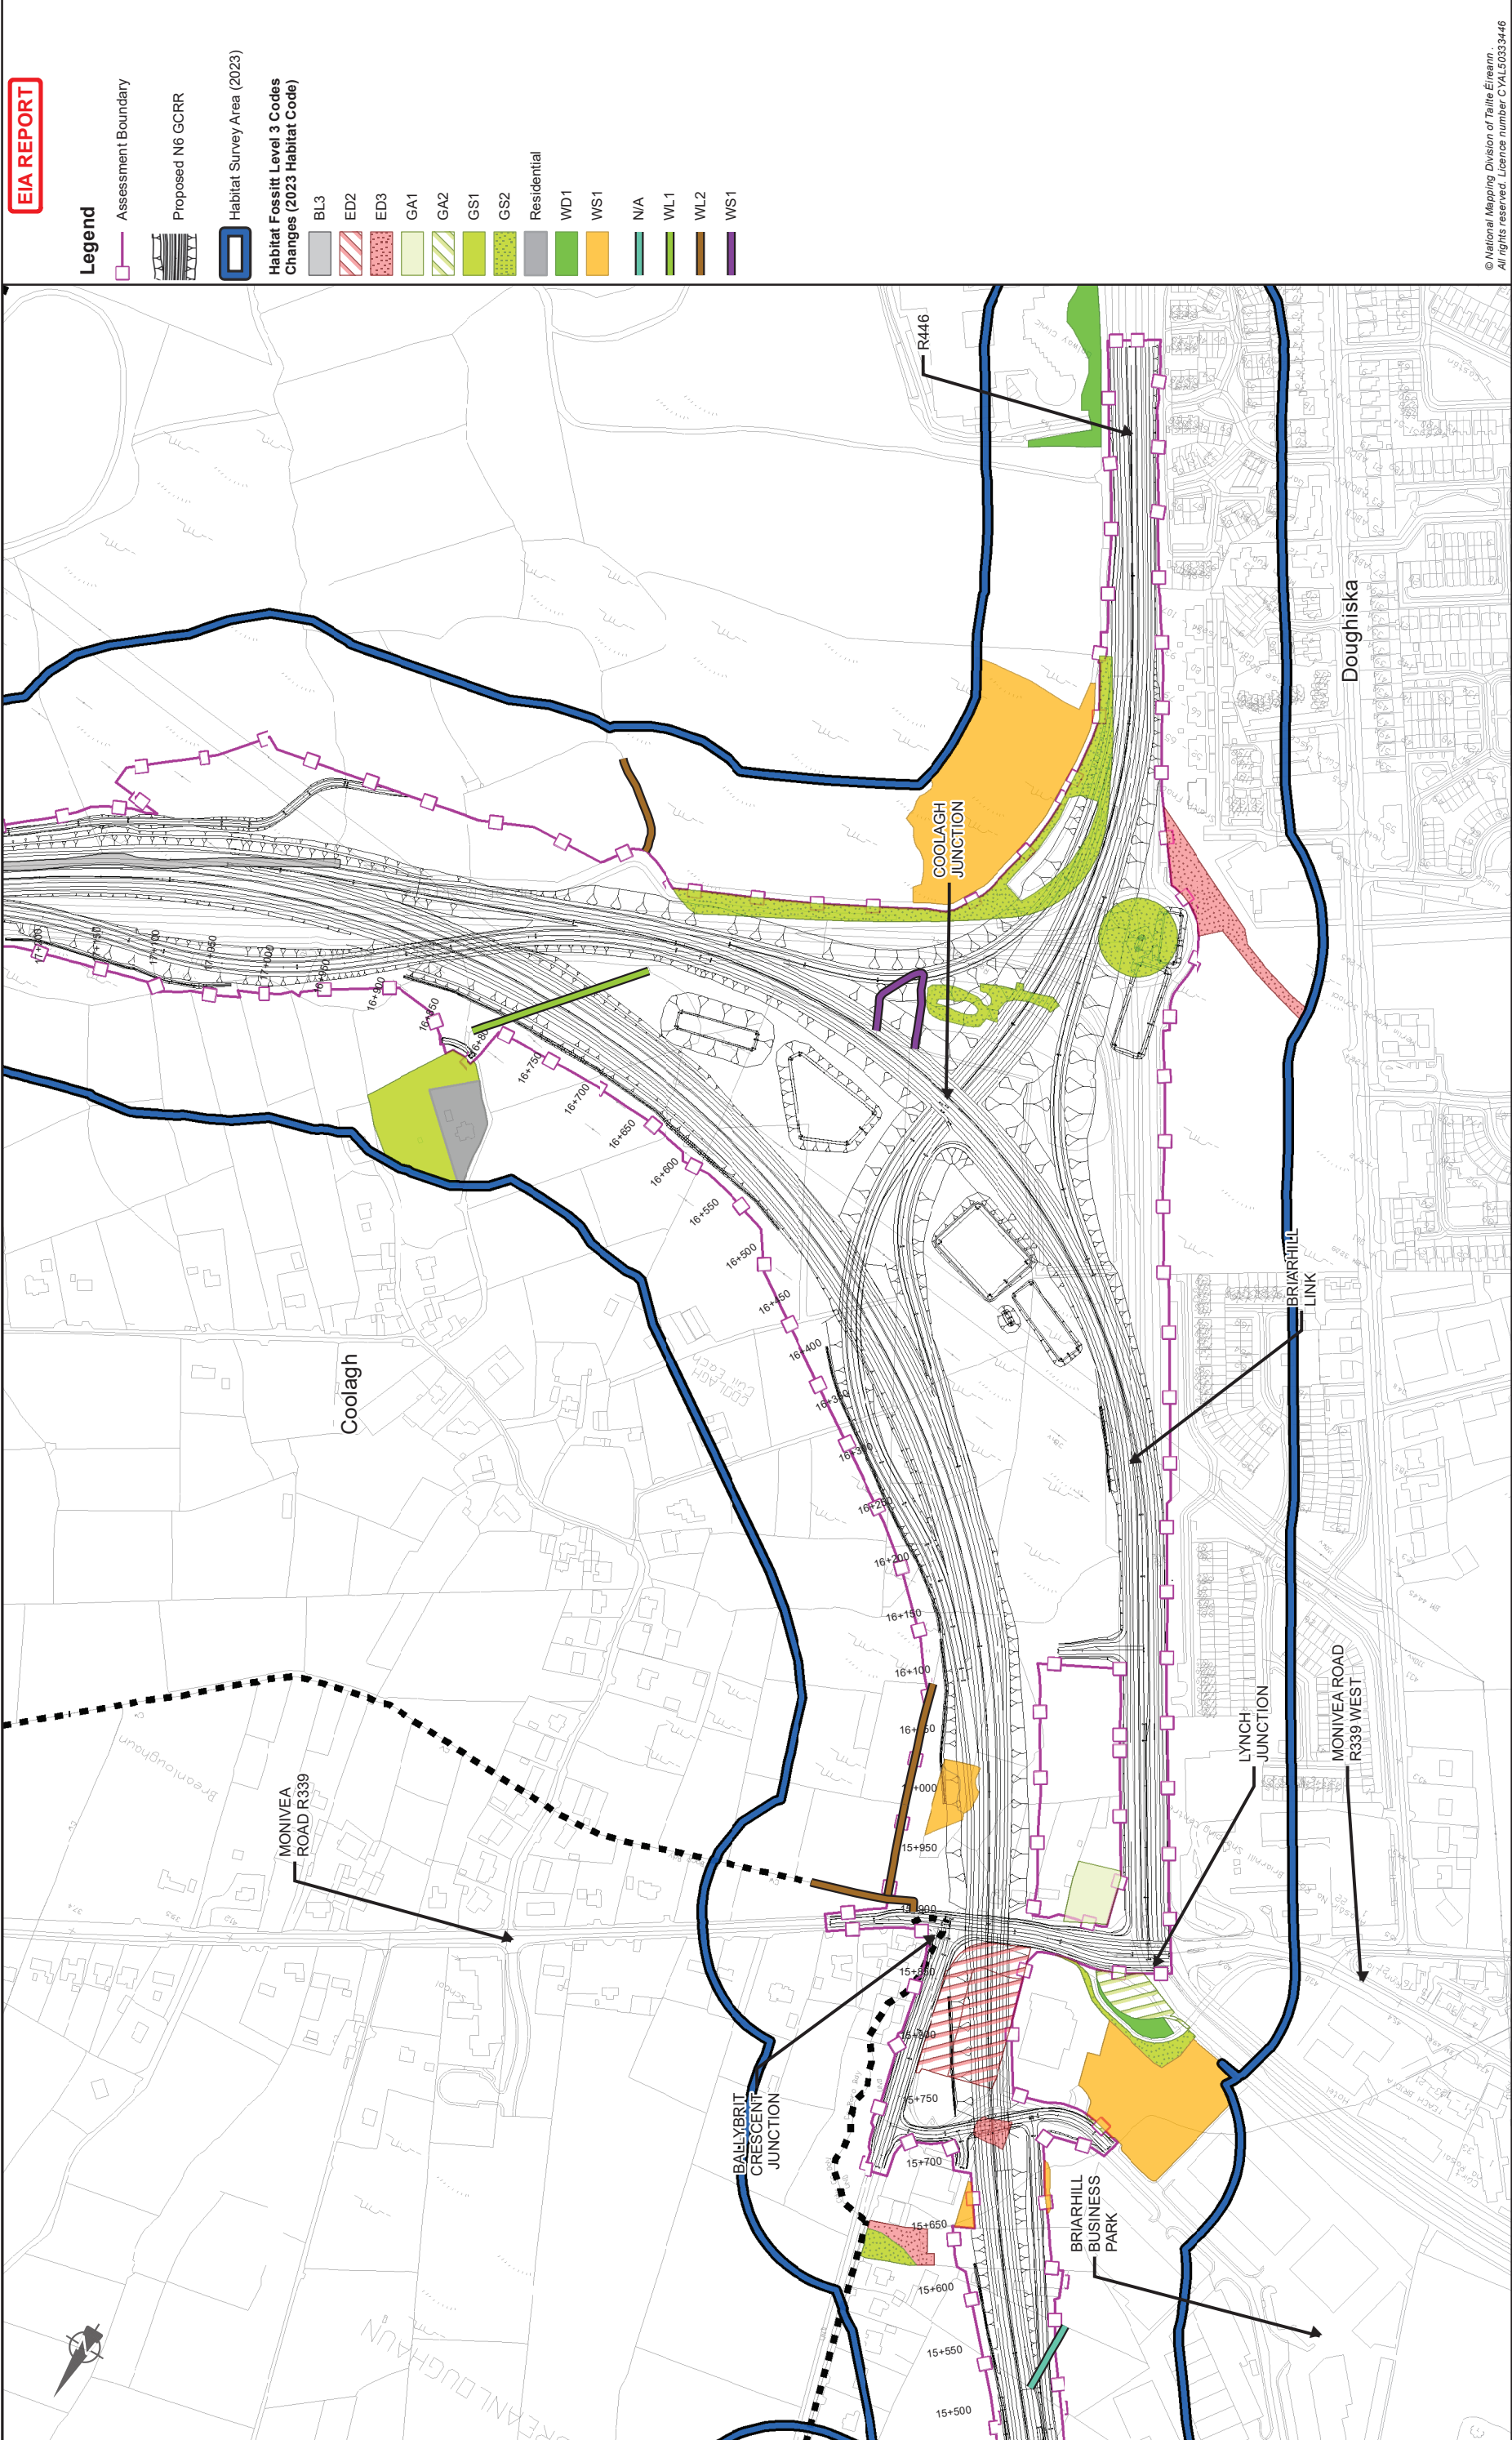

© National Mapping Division of Taitte Éireann. All rights reserved. Licence number CYAL5033446

Drawing Title			
Location of Habitat Changes Since 2018 Fossitt (2000) Habitat Classifications Sheet 11 of 15			
Drawing Status			
For Information			
Job No	Drawing No	Issue	Issue
233985	Figure 8.20.11	11	11

Job Title			
N6 Galway City Ring Road			
Scale: 1: 5000 @A3			
Date: February 2025			
Issue	Date	By	Appd
11	28/02/2025	AG	EC
233985			

Consultant

ARUP

Tel: +353 (0)91 460675
www.arup.ie

Corporate House
City East Business Park
Ballynit, Galway, Ireland

Key Plan

Clients


An tAonán Impair
Department of Transport

2040

Galway City
Transport Project

Galway County Council

Galway City Council

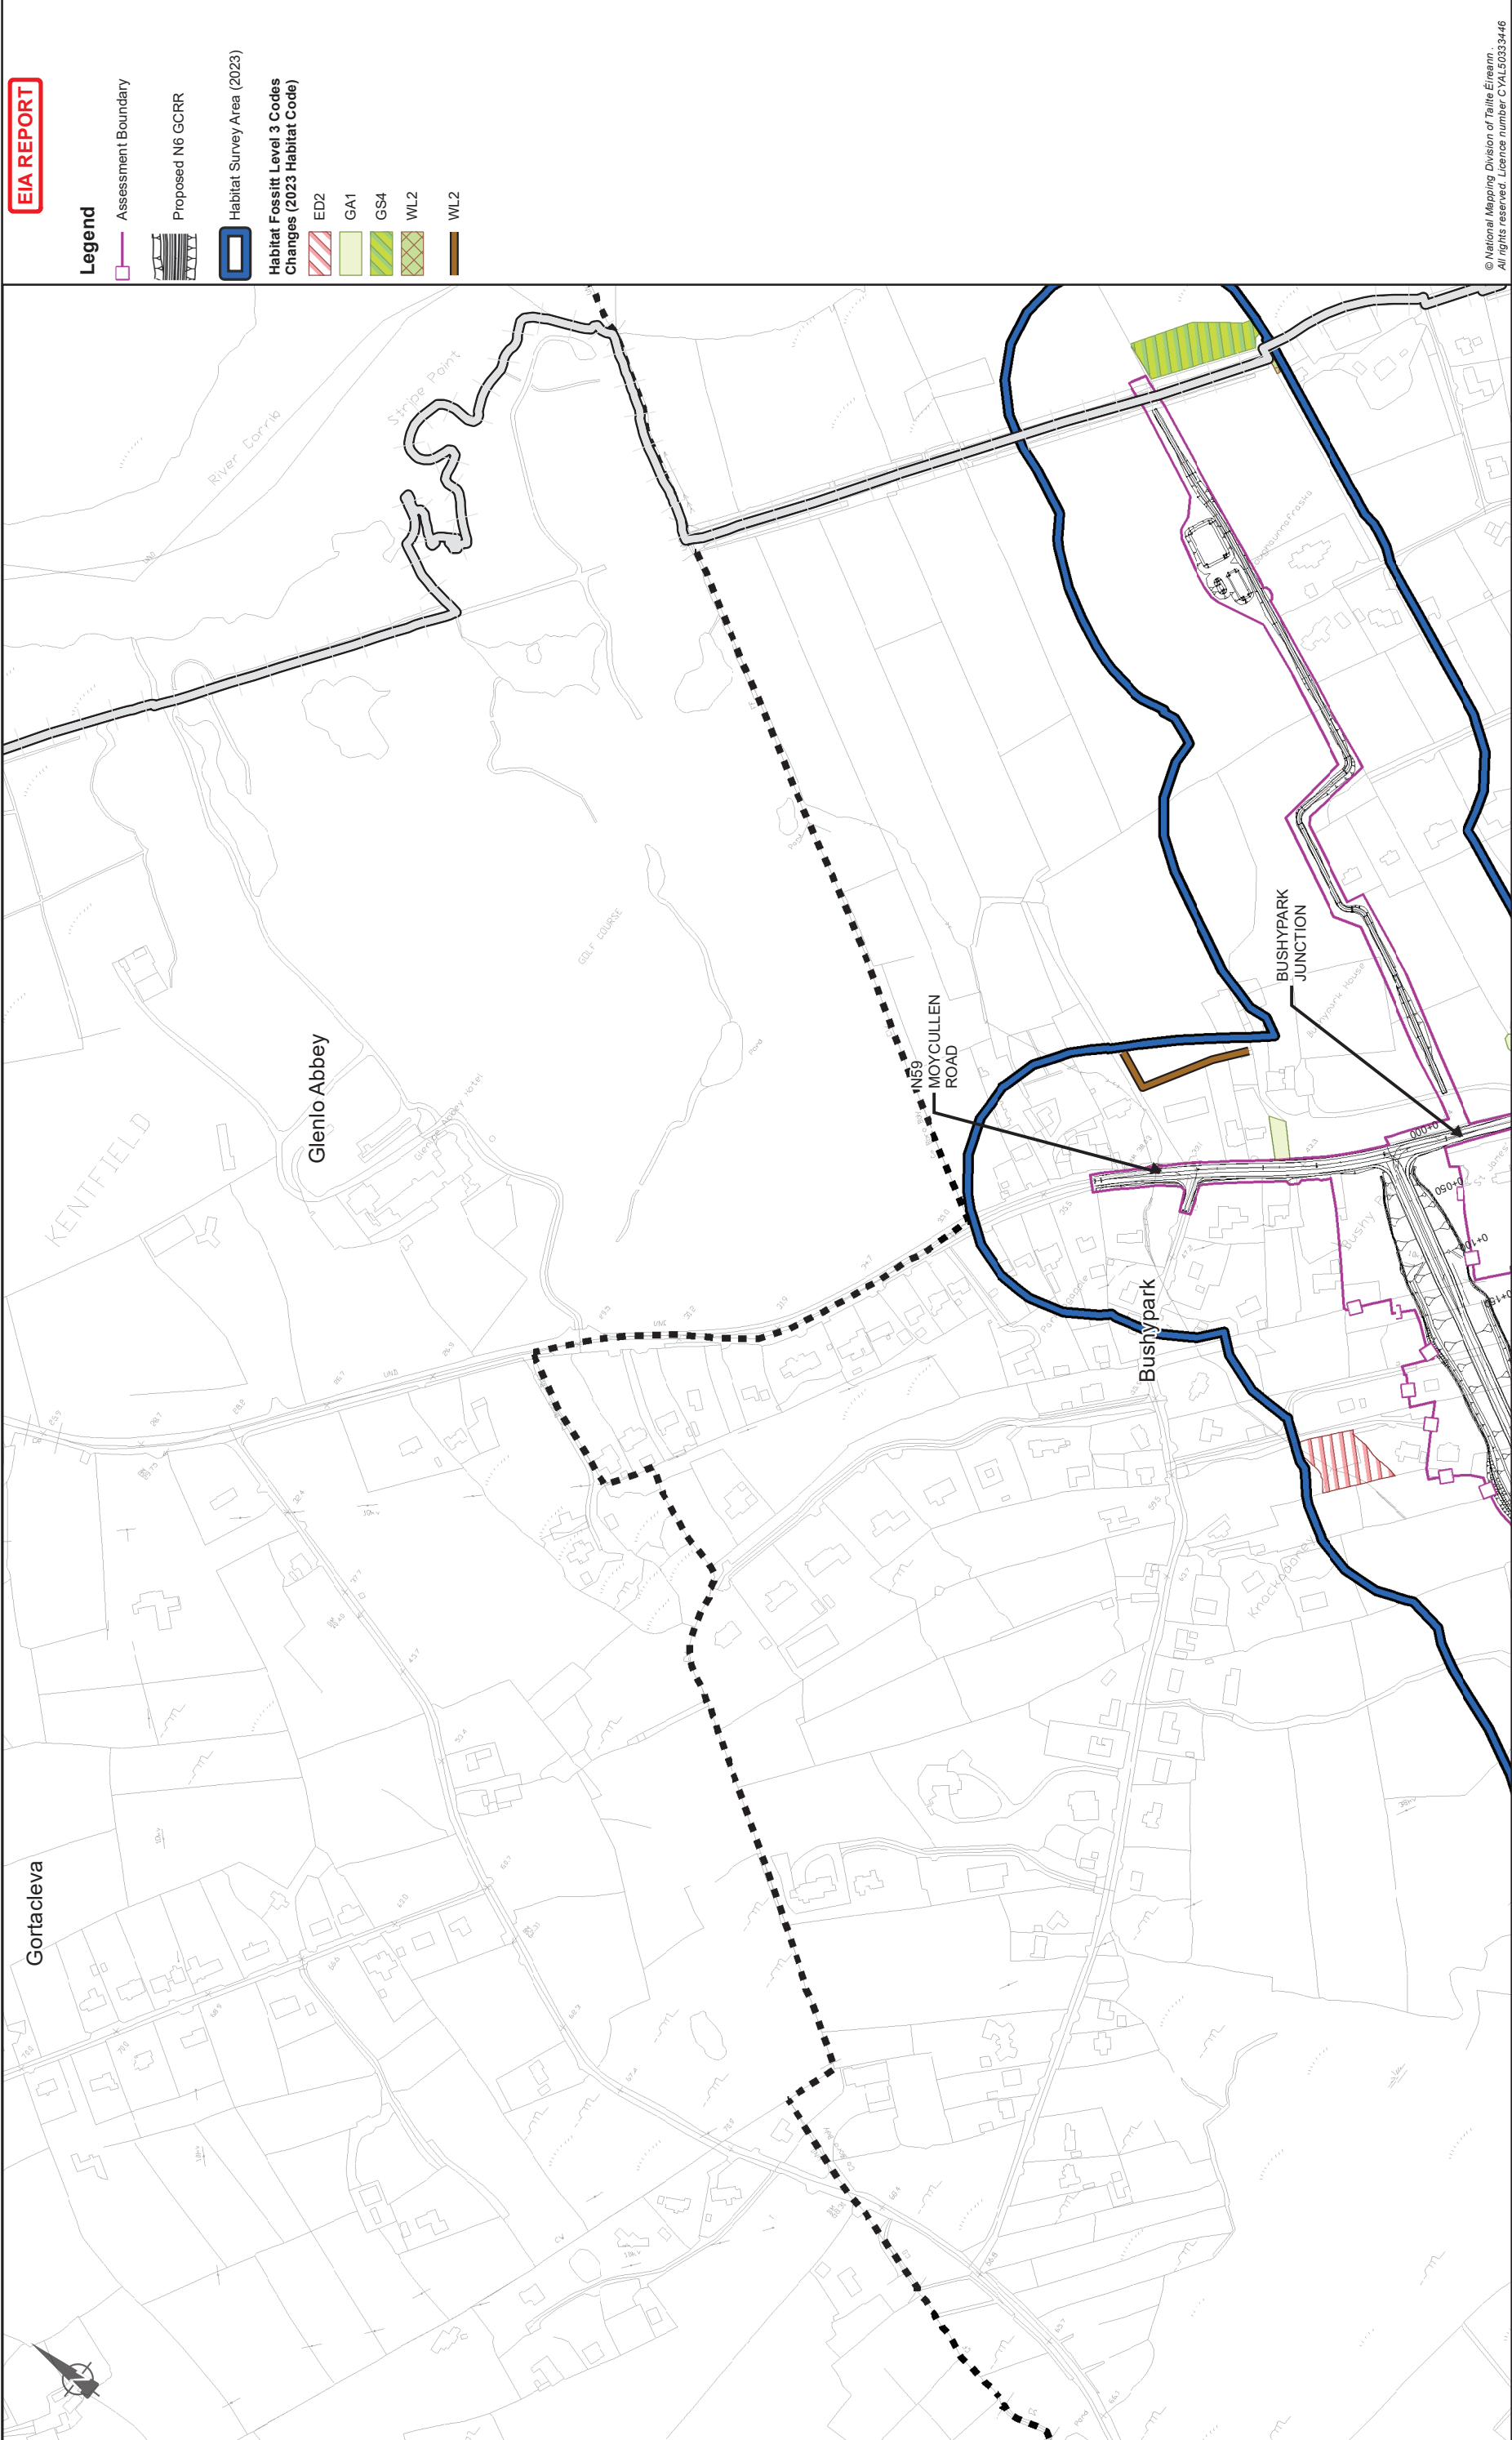

EIA REPORT

Legend

Assessment Boundary

Proposed N6 GCRR

Habitat Survey Area (2023)

Habitat Fossitt Level 3 Codes
Changes (2023 Habitat Code)

ED2

GA1

GS4

WL2

WL2

© National Mapping Division of Taitte Éireann.
All rights reserved. Licence number CYAL5033446

Drawing Title		Drawing Status	
Location of Habitat Changes Since 2018 Fossitt (2000) Habitat Classifications Sheet 12 of 15		For Information	
		Job No	Drawing No
		233985	Figure 8.20.12
		Issue	Issue
		11	11


Job Title		Scale: 1: 5000 @A3	
N6 Galway City Ring Road		Date: February 2025	
		By	Appd
		AG	MH
		EC	
		CHkd	

Consultant

ARUP

Tel: +353 (0)91 460675
www.arup.ie

Corporate House
City East Business Park
Ballyart, Galway, Ireland

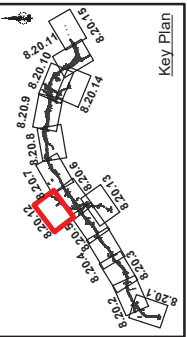

Clients


An tAonán Iompair
Department of Transport

2040

Galway City
Transport Project

Galway County Council

Galway City Council

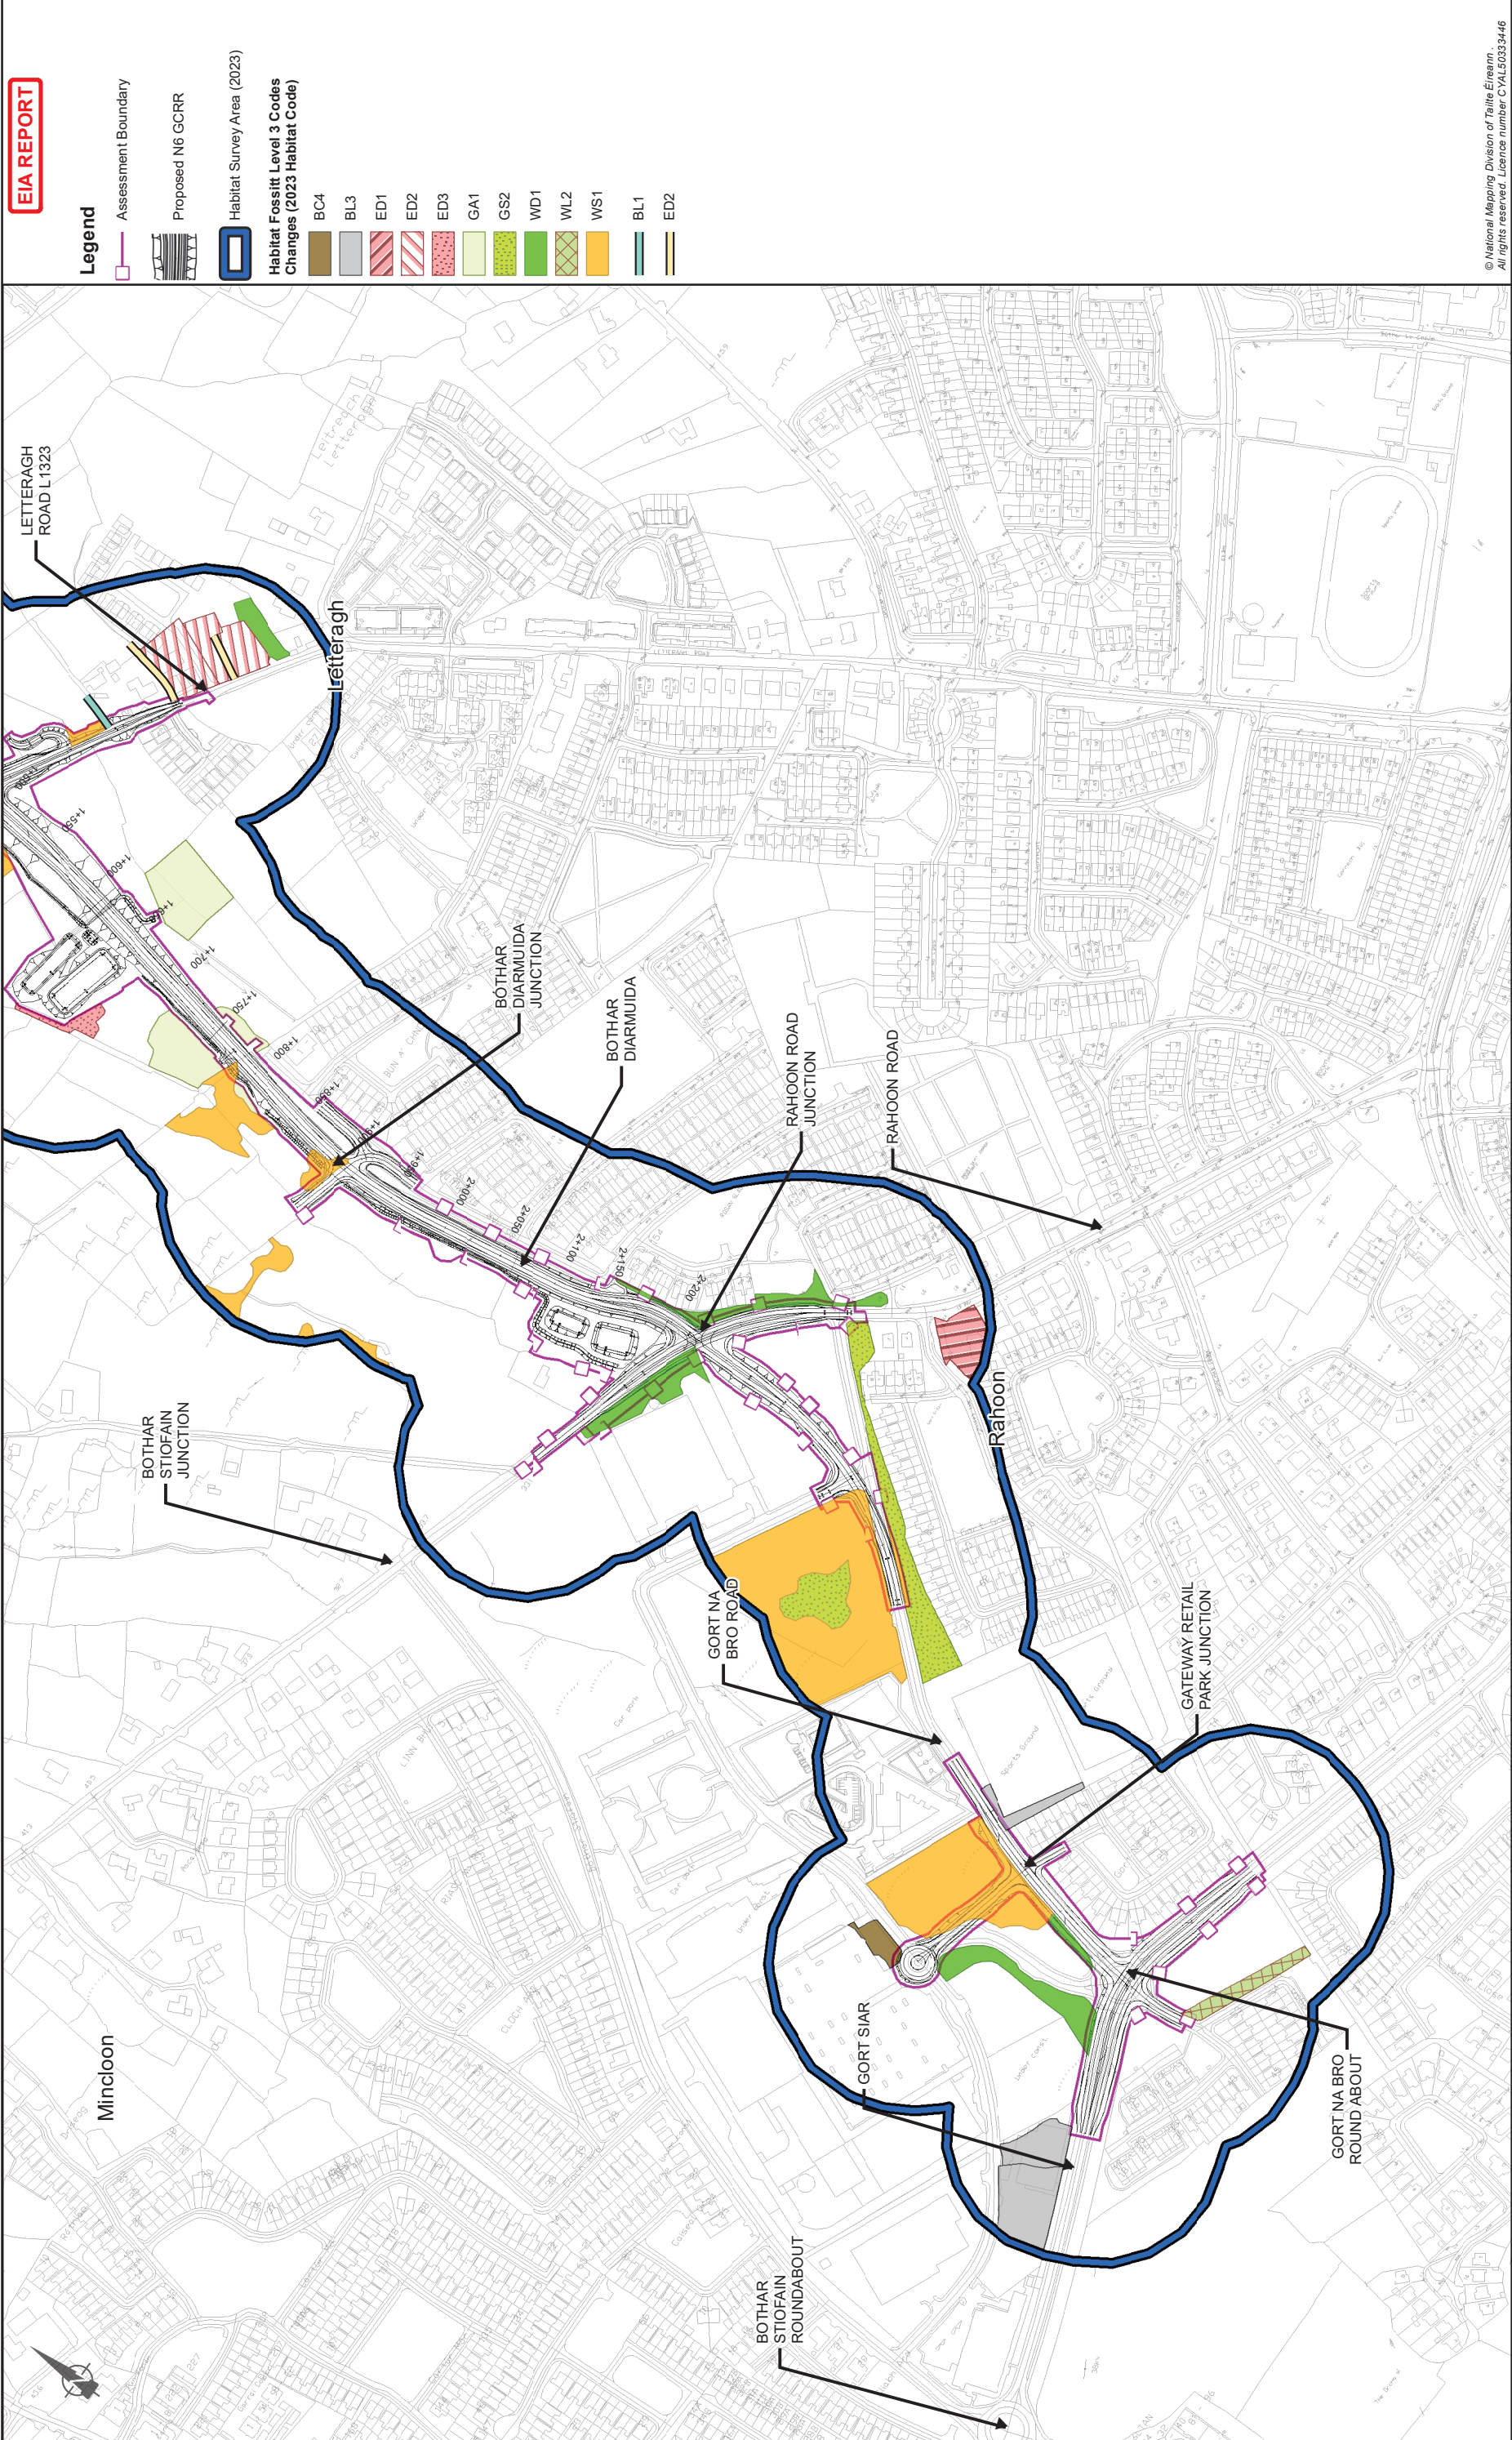

Client

An tOifig Leasairí
Department of Transport

2040
Hasselt & Huisman
Project Ireland
Galway City Transport Project

Galway County Council
Comhairle Contae na Galloinne
Galway County Council

Consultant

ARUP

Corporate House
City East Business Park
Ballynit, Galway, Ireland

Tel: +353 (0)91 460675
www.arup.ie

Job Title

N6 Galway City Ring Road

Scale: 1: 5000 @A3
Date: February 2025

Drawing Title

Location of Habitat Changes Since 2018
Fossitt (2000) Habitat Classifications
Sheet 13 of 15

Drawing Status

For Information

Job No

233985


Drawing No

Figure 8.20.13

Issue

11

Key Plan

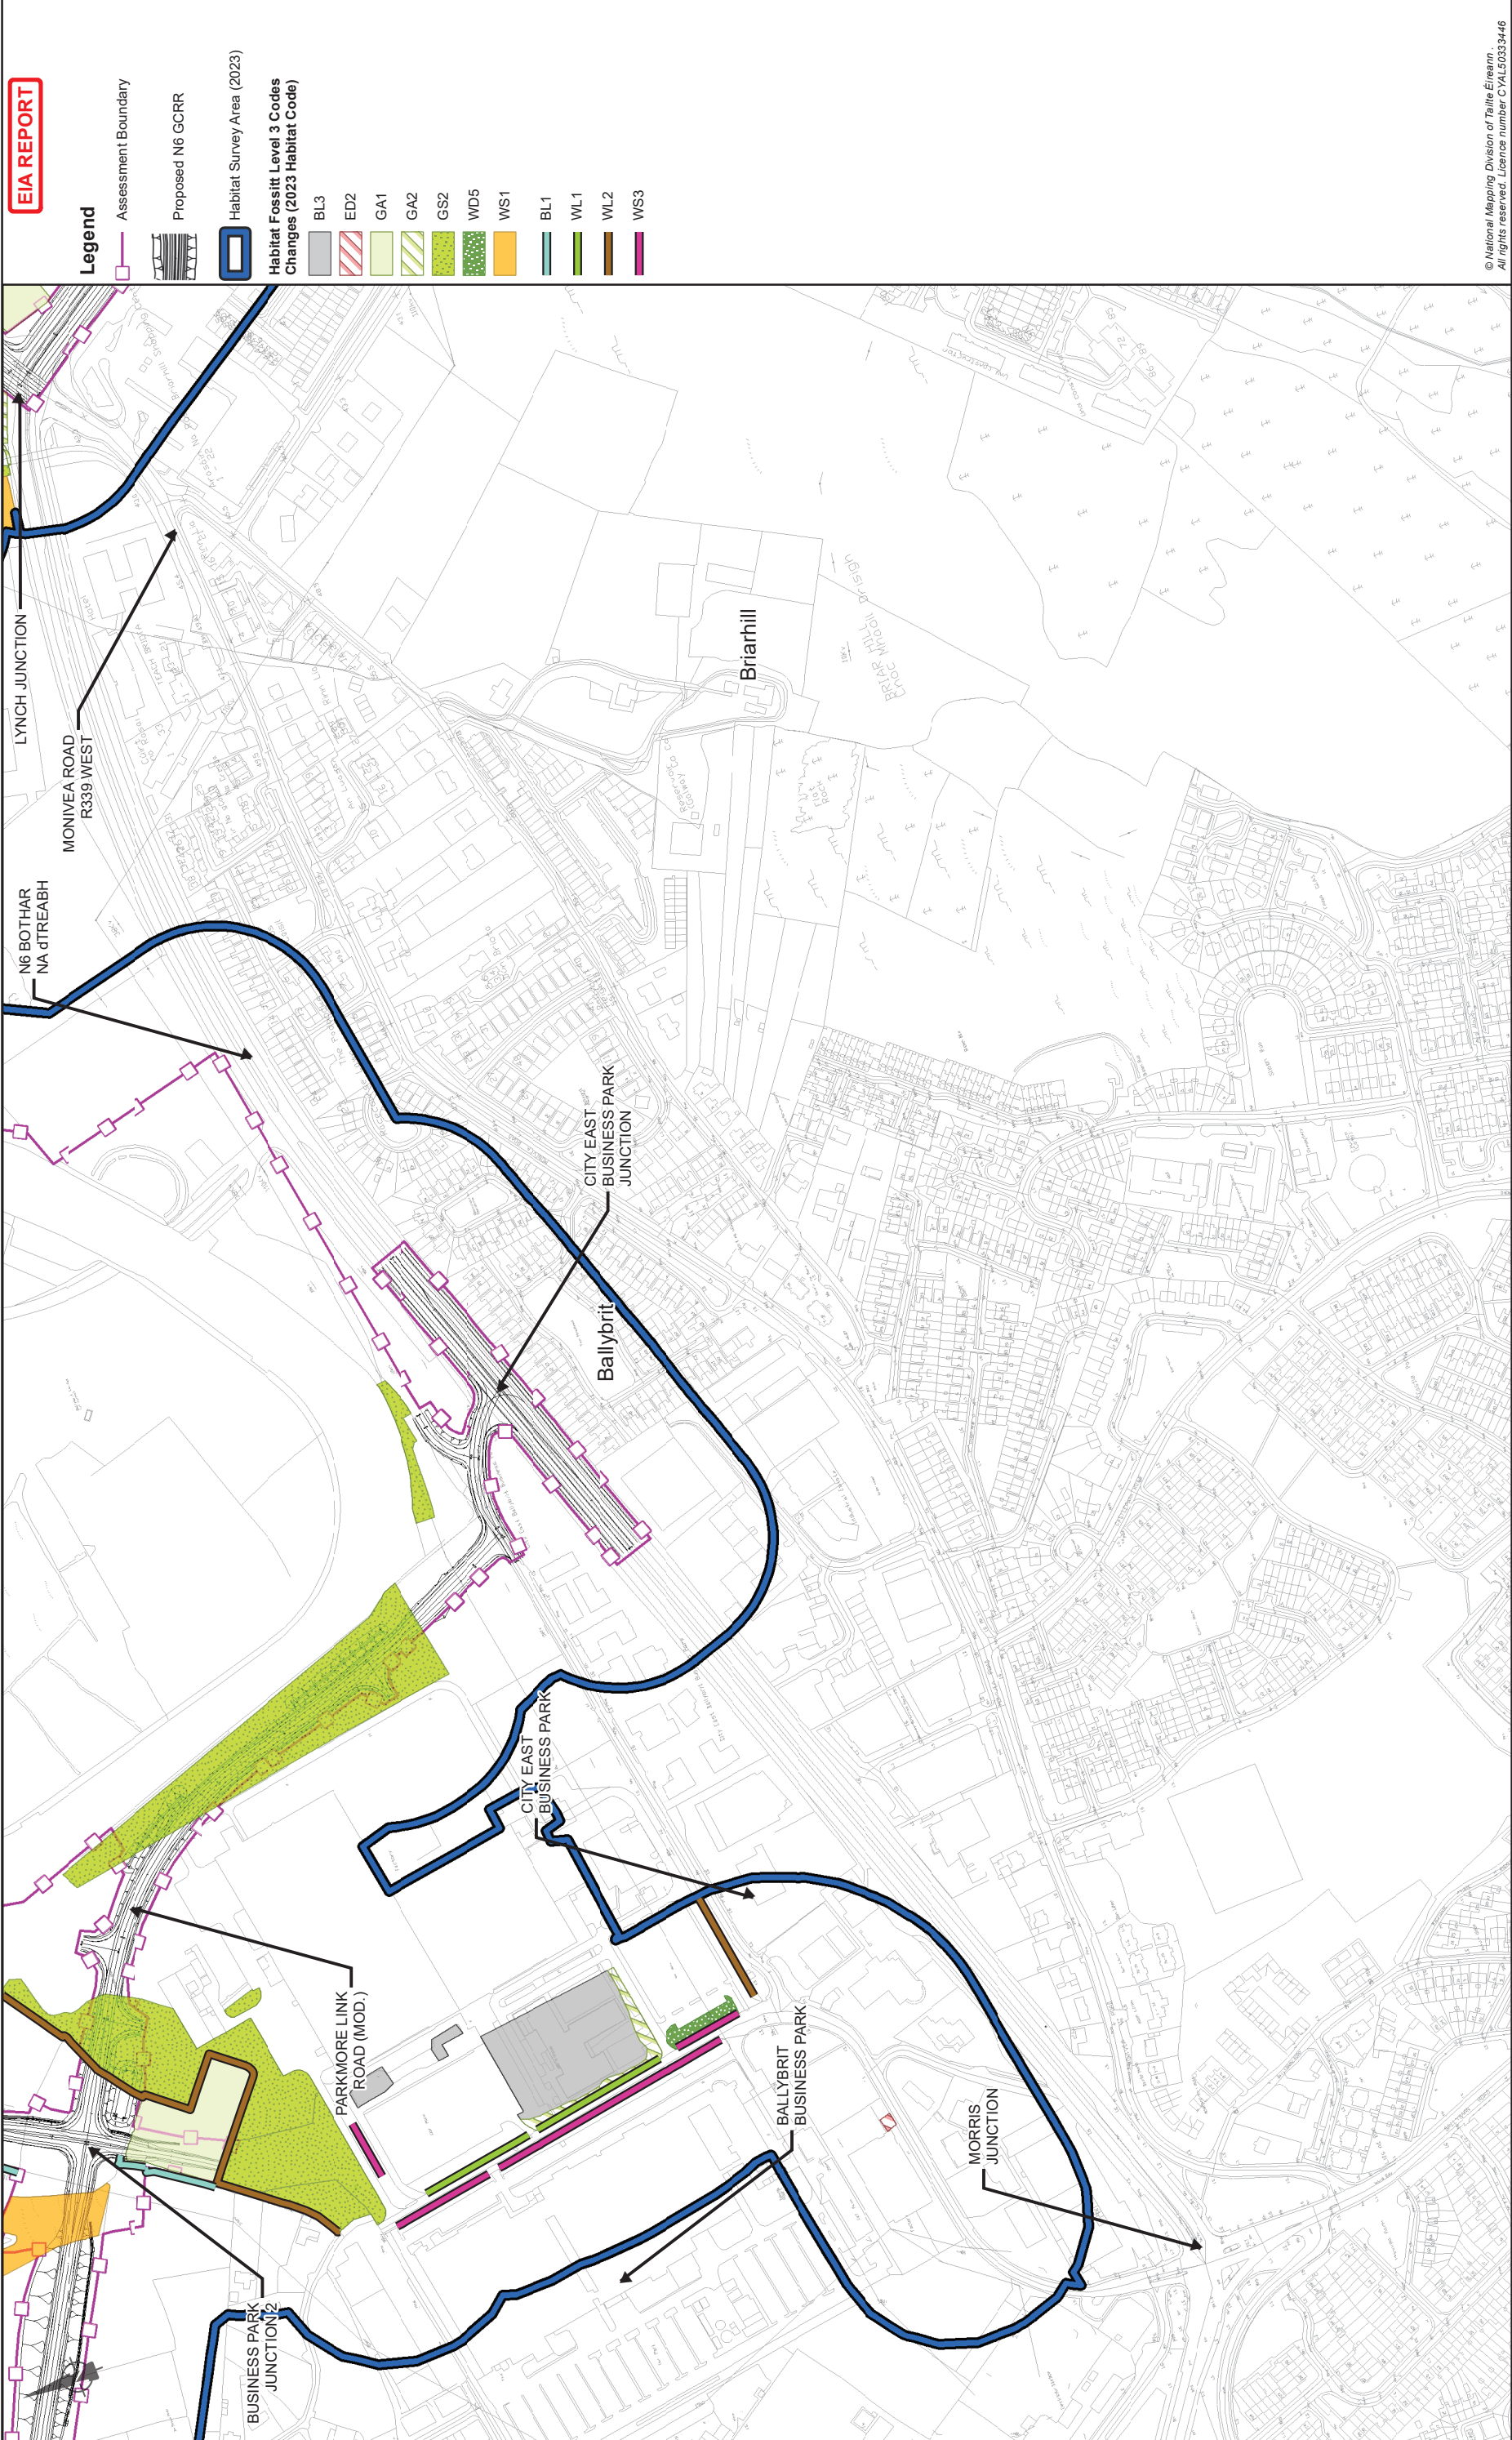

EIA REPORT

Legend

Assessment Boundary

Proposed N6 GCRR

Habitat Survey Area (2023)

Habitat Fossitt Level 3 Codes
Changes (2023 Habitat Code)

- BL3
- ED2
- GA1
- GA2
- GS2
- WD5
- WS1
- BL1
- WL1
- WL2
- WS3

© National Mapping Division of Taitte Éireann
All rights reserved. Licence number CYAL5033446

Drawing Title	
Location of Habitat Changes Since 2018 Fossitt (2000) Habitat Classifications Sheet 14 of 15	
Drawing Status	
For Information	
Job No	Drawing No
233985	Figure 8.20.14
Issue	Appd
11	MH
Date	By
28/02/2025	AG
Issue	Issue
11	11


Job Title	
N6 Galway City Ring Road	
Scale: 1: 5000 @A3	
Date: February 2025	

Consultant

ARUP

Tel: +353 (0)91 460675
www.arup.ie

Corporate House
City East Business Park
Ballybrit, Galway, Ireland

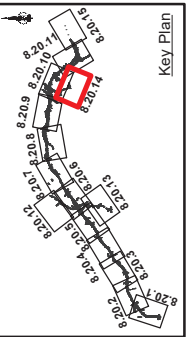

Clients


An tAonán Impair
Department of Transport

2040

Galway City
Transport Project

Comhairle Chontae na Galille
Galway County Council

TII
Transport Infrastructure Ireland

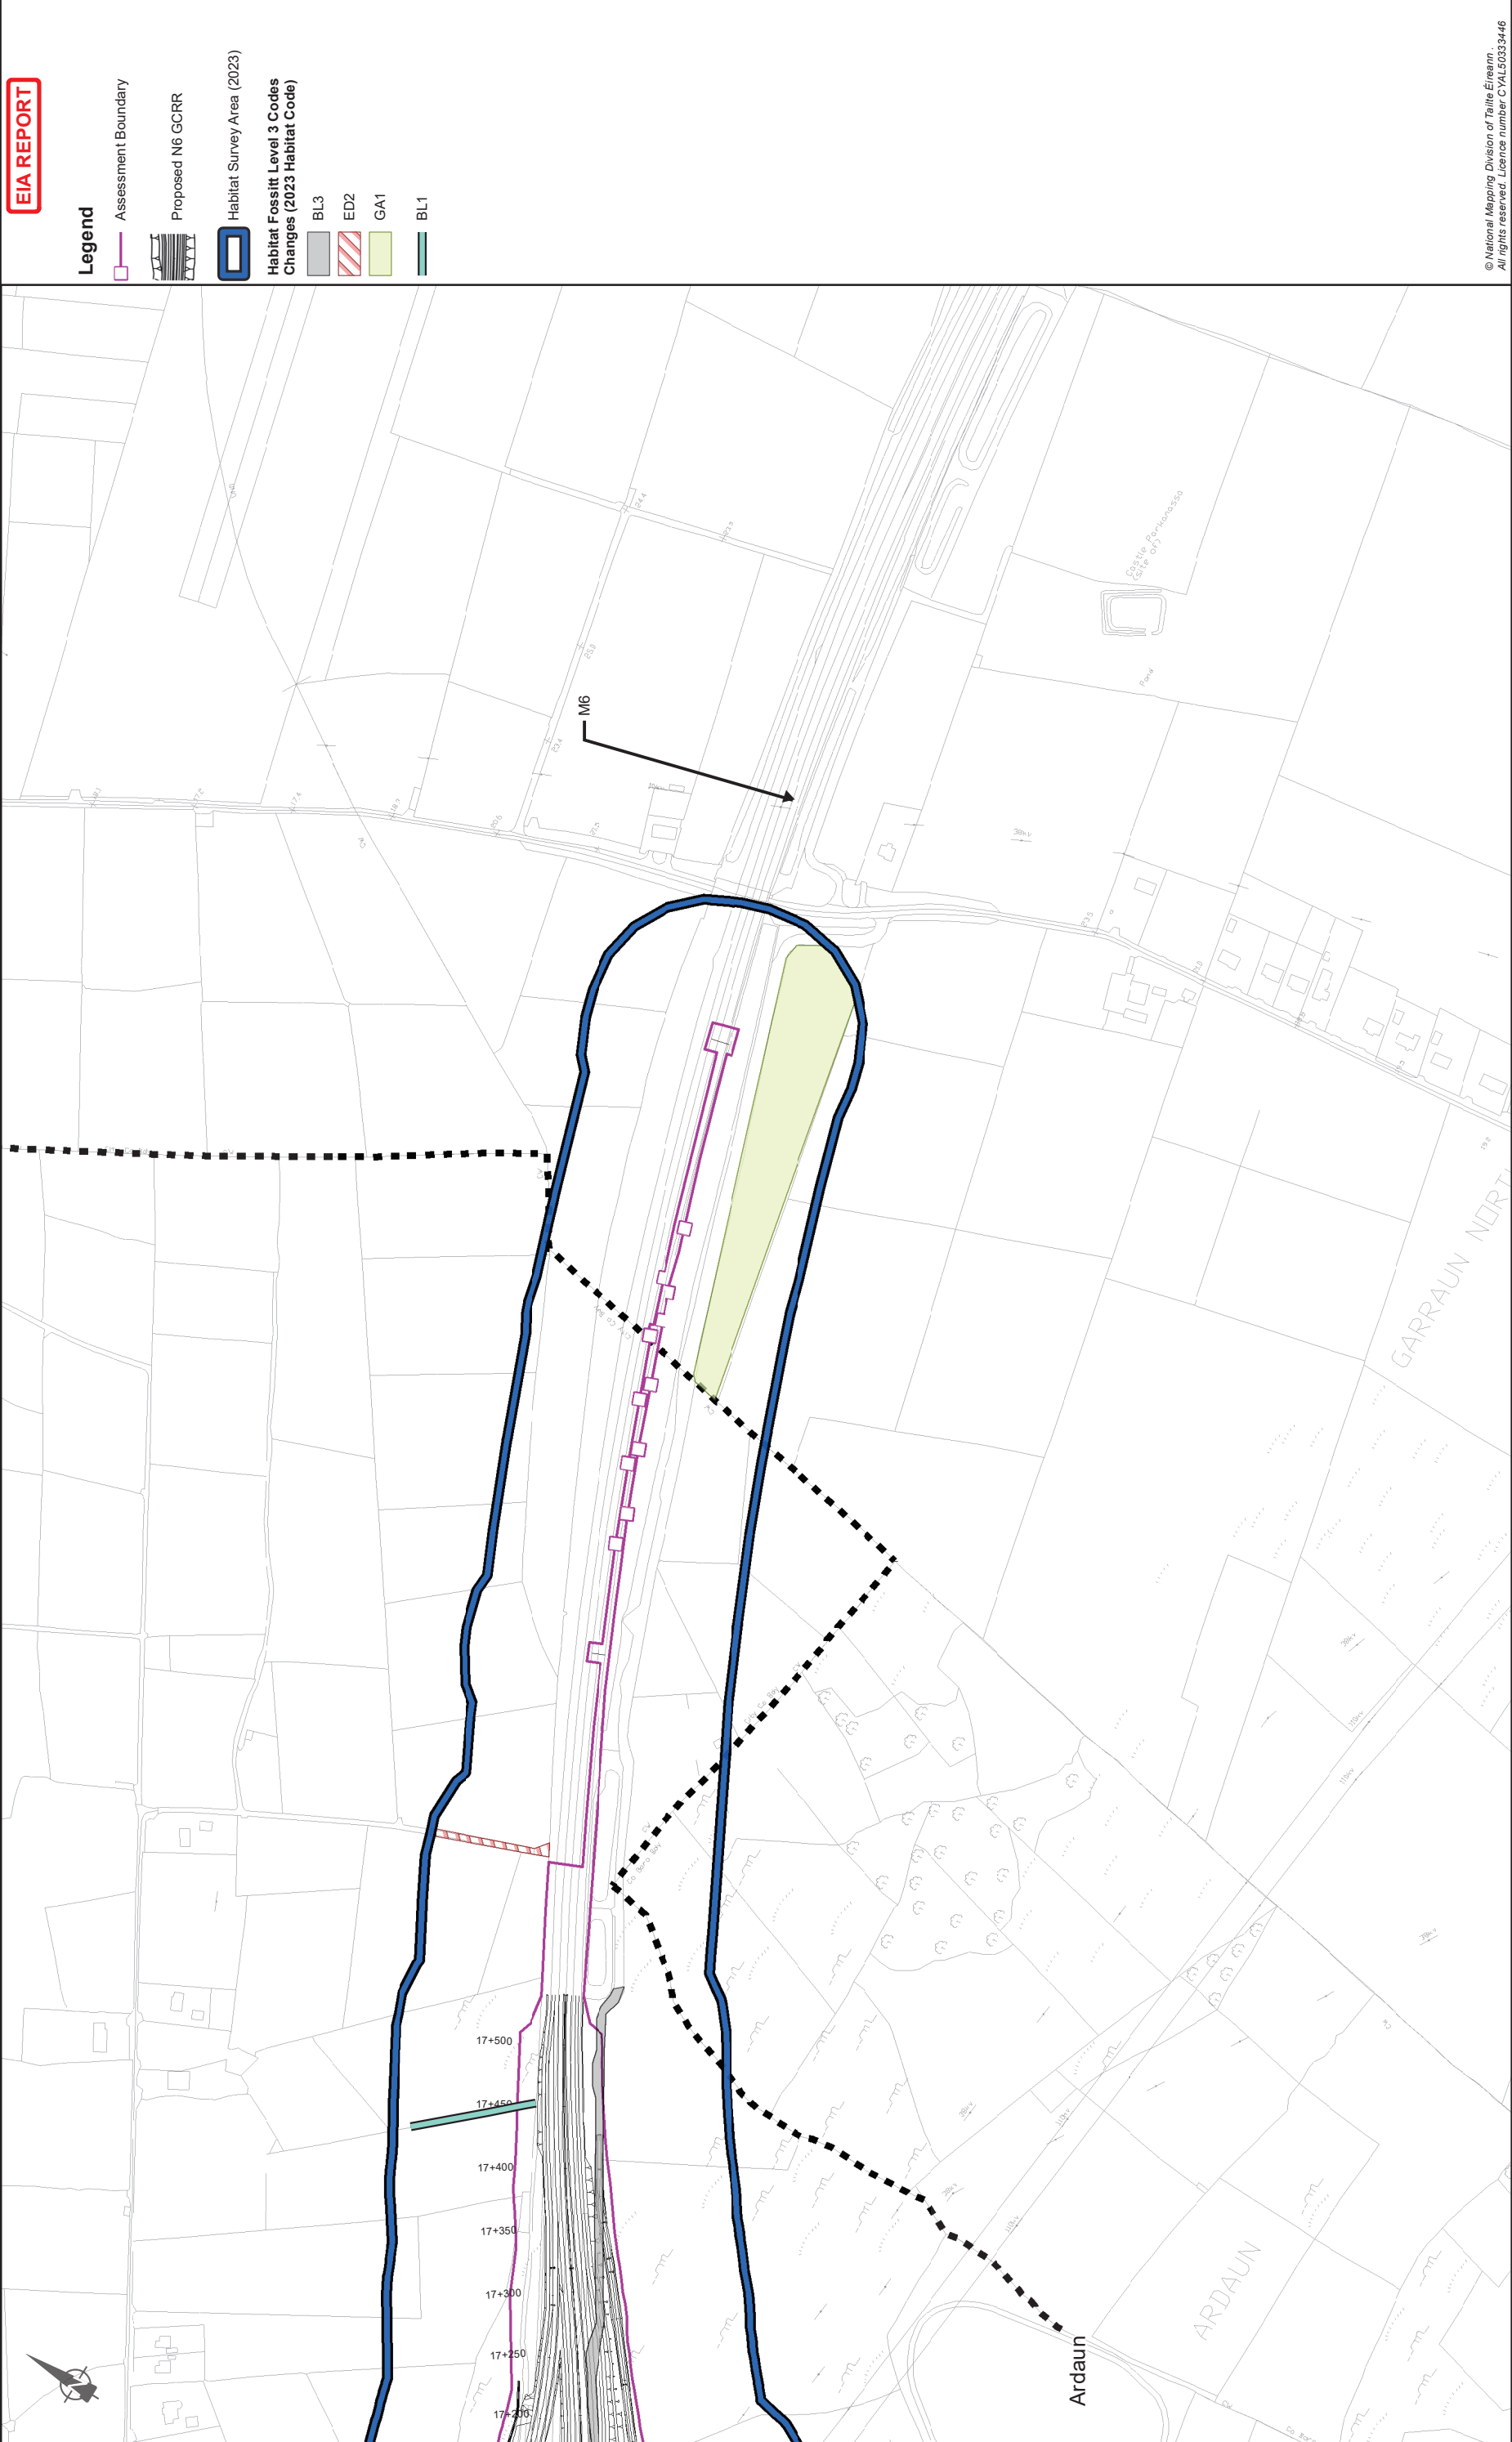

EIA REPORT

Legend

Assessment Boundary

Proposed N6 GCRR

Habitat Survey Area (2023)

Habitat Fossitt Level 3 Codes
Changes (2023 Habitat Code)

BL3

ED2

GA1

BL1

© National Mapping Division of Taitte Éireann
All rights reserved. Licence number CYAL5033446

Drawing Title			
Location of Habitat Changes Since 2018 Fossitt (2000) Habitat Classifications Sheet 15 of 15			
Drawing Status			
For Information			
Job No	Drawing No	Job No	Issue
233985	Figure 8.20.15	233985	11


Job Title			
N6 Galway City Ring Road			
Scale: 1: 5000 @A3			
Date: February 2025			

Consultant

ARUP

Tel: +353 (0)91 460675
www.arup.ie

Corporate House
City East Business Park
Ballyart, Galway, Ireland

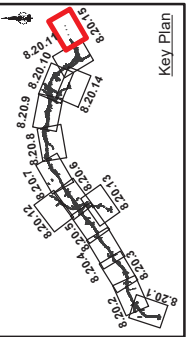

Clients

An tAonán Iompair
Department of Transport

2040

Galway City
Transport Project

Comhairle Chontae na Galille
Galway County Council

TII