


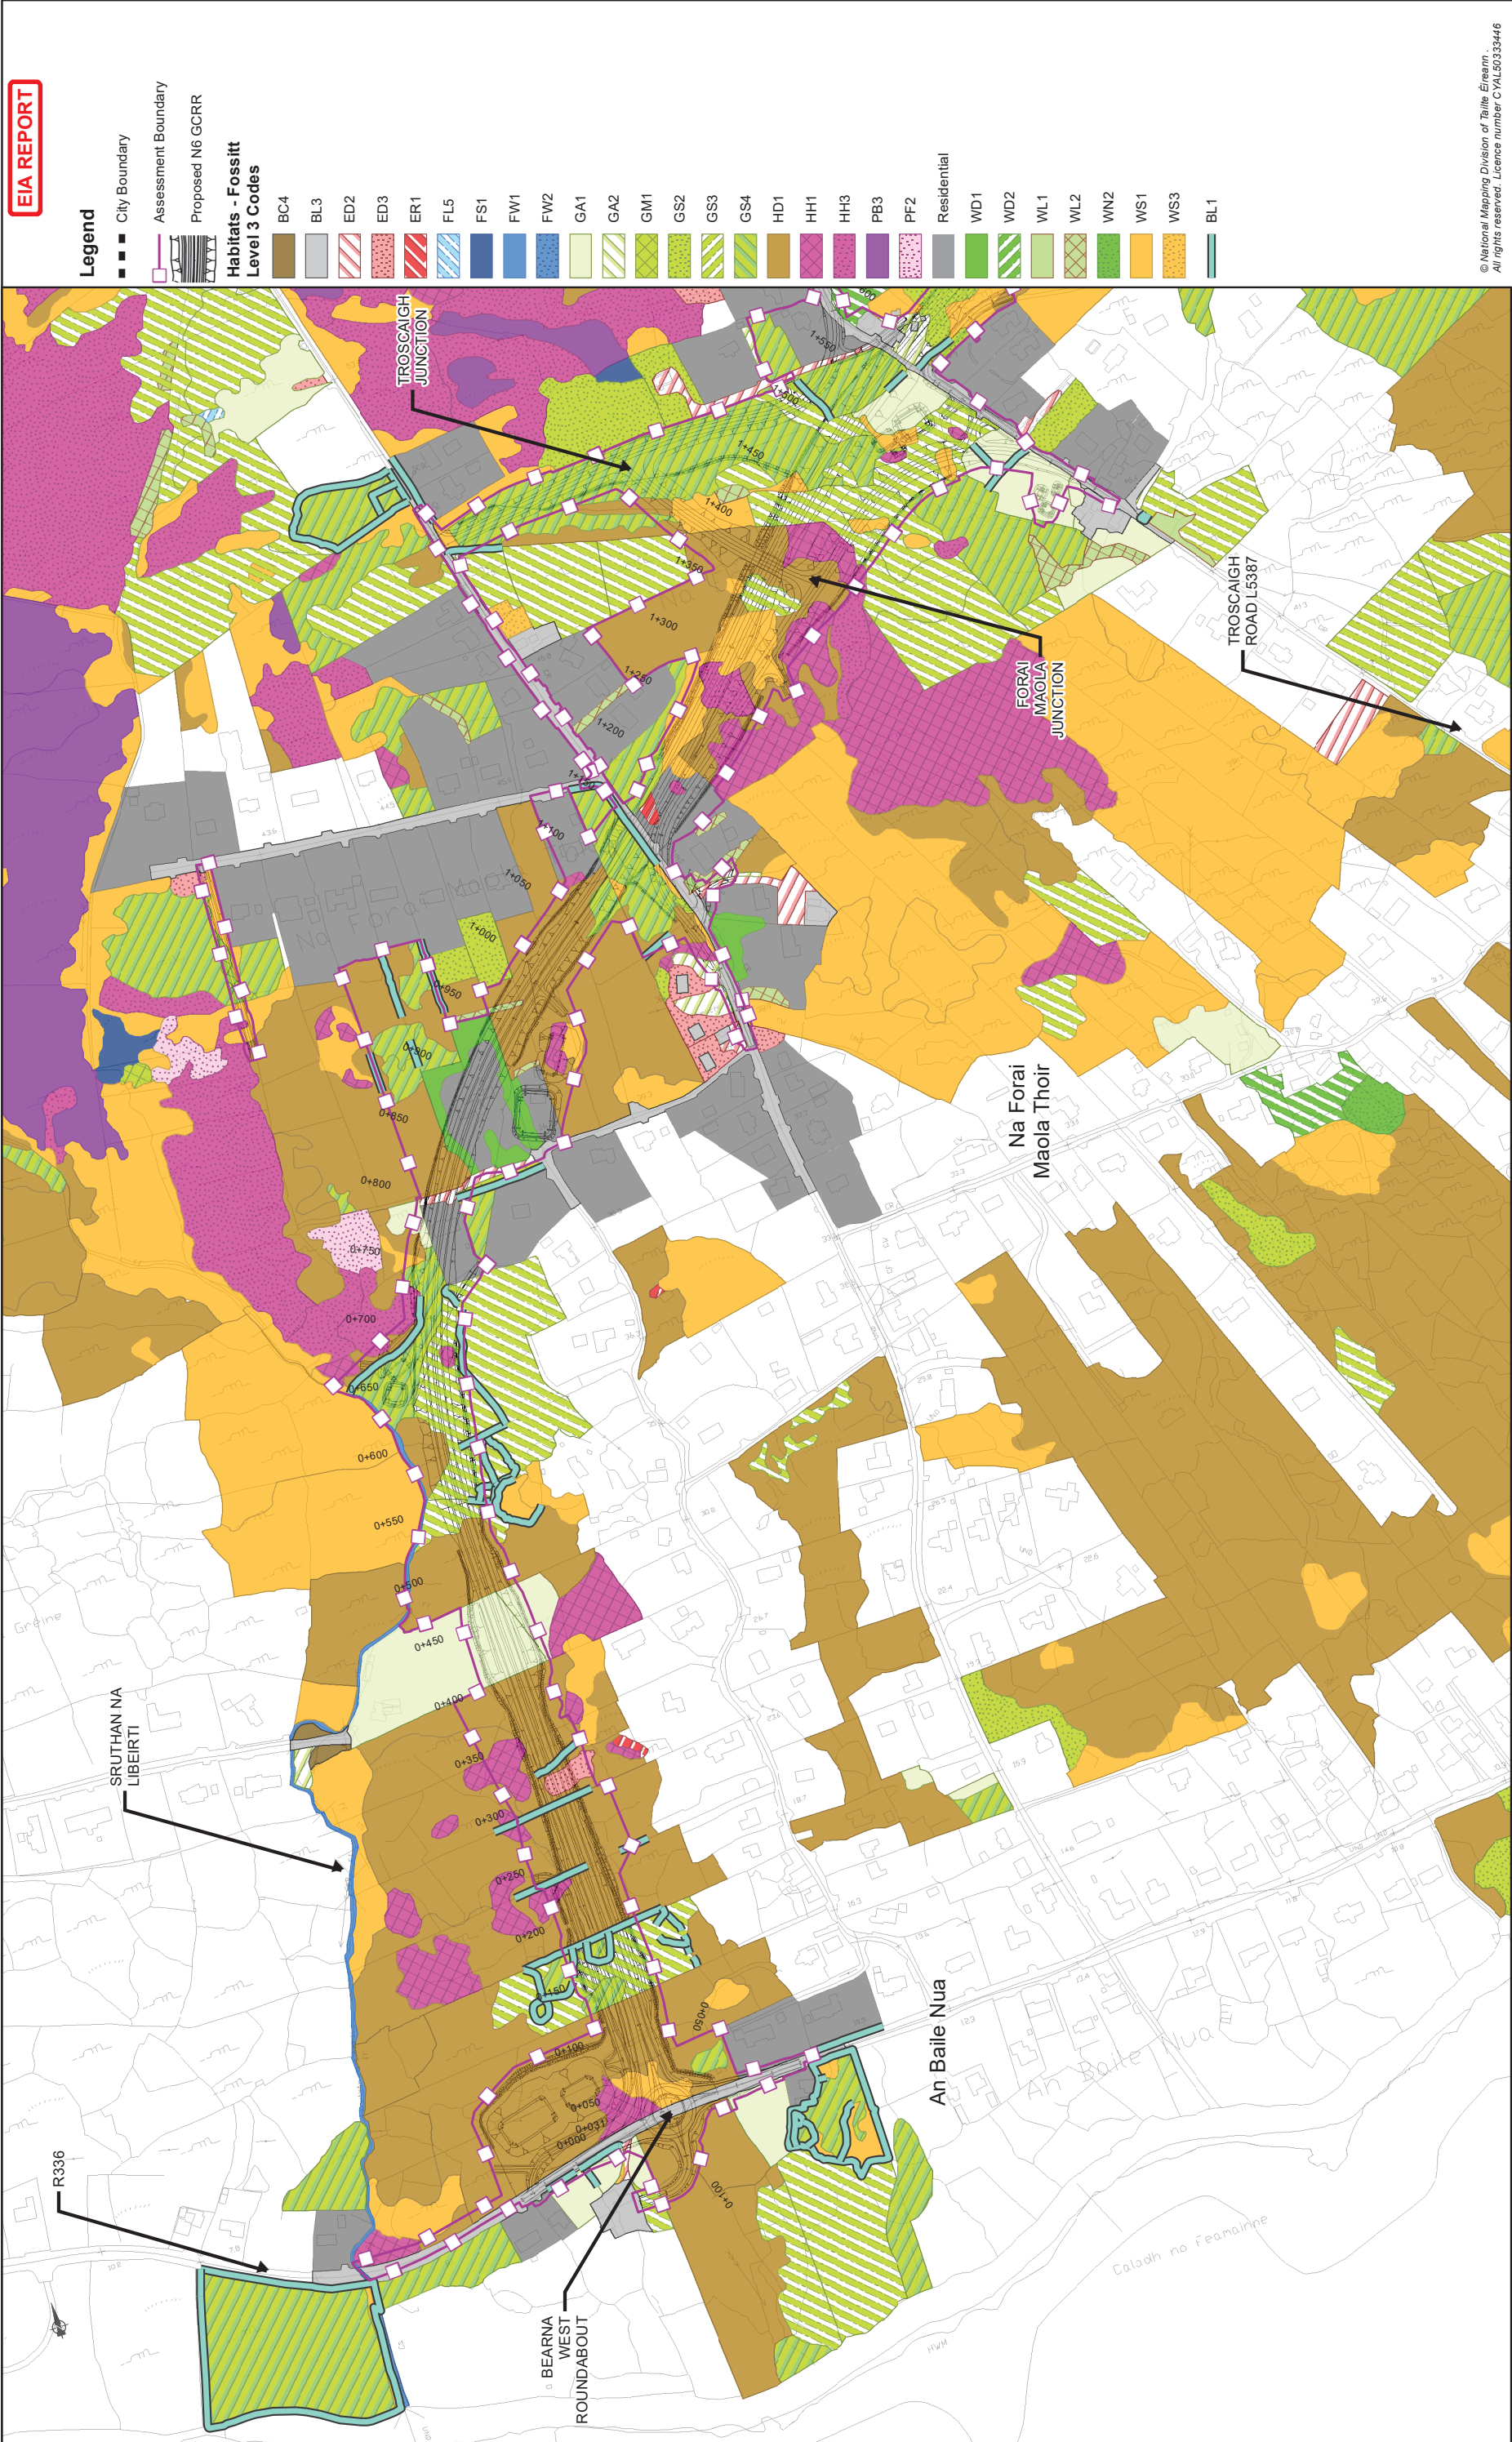

EIA REPORT

- Legend**
- City Boundary
 - Assessment Boundary
 - Proposed N6 GORR

Habitats - Fossitt Level 3 Codes

- BC4
- BL3
- ED2
- ED3
- ER1
- FL5
- FS1
- FW1
- FW2
- GA1
- GA2
- GM1
- GS2
- GS3
- GS4
- HD1
- HH1
- HH3
- PB3
- PF2
- Residential
- WD1
- WD2
- WL1
- WL2
- WN2
- WS1
- WS3
- BL1

© National Mapping Division of Taithe Éireann
All rights reserved. Licence number CYL50333446

Drawing Title			
Habitat Survey Results (2014 - 2018)			
Fossitt (2000) Habitat Classifications			
Sheet 1 of 15			
Drawing Status			
For Information			
Job No	Drawing No	Issue	Issue
233985	Figure 8.2.1.1	11	11


Job Title			
N6 Galway City Ring Road			
Scale: 1: 5000 @A3			
Date: February 2025			
Issue	Date	By	Appd
11	28/02/2025	AG	EC
			MH

Consultant

ARUP

Tel: +353 (0)91 460675
www.arup.ie

Corporate House
Clontarf Business Park
Ballybrink, Galway, Ireland

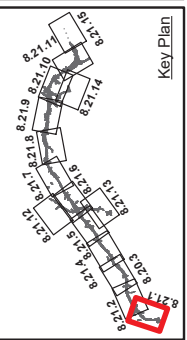

Clients

An Roinn Iompair
Department of Transport

Transport Planning
Project Ireland
2040

Galway City
Transport Project

Galway County Council

Galway City Council



EIA REPORT

- Legend**
- City Boundary
 - Assessment Boundary
 - Proposed N6 GORR

Habitats - Fossitt Level 3 Codes

- BL3
- ED2
- ED3
- ER1
- FS1
- GA1
- GA2
- GM1
- GS2
- GS3
- GS4
- HD1
- HH1
- HH3
- PB3
- PF2
- Residential
- WD1
- WD2
- WD3
- WD4
- WL1
- WL2
- WS1
- WS3
- BL1

© National Mapping Division of Taithe Éireann
All rights reserved. Licence number CVAL30333446

Drawing Title			
Habitat Survey Results (2014 - 2018)			
Fossitt (2000) Habitat Classifications			
Sheet 2 of 15			
Drawing Status			
For Information			
Job No	Drawing No	Issue	Issue
233985	Figure 8.21.2	11	11


Job Title			
N6 Galway City Ring Road			
Scale: 1: 5000 @A3			
Date: February 2025			
Issue	Date	By	Appd
11	28/02/2025	AG	EC
			MH

Consultant

ARUP

Tel: +353 (0)91 460675
www.arup.ie

Corporate House
Clontarf Business Park
Ballybrink, Galway, Ireland

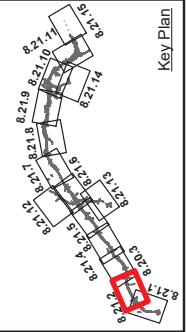

Clients


An Roinn Iompair
Department of Transport

Transport Planning
Project Ireland
2040

Galway City
Transport Project

Galway City
Council

Galway County Council

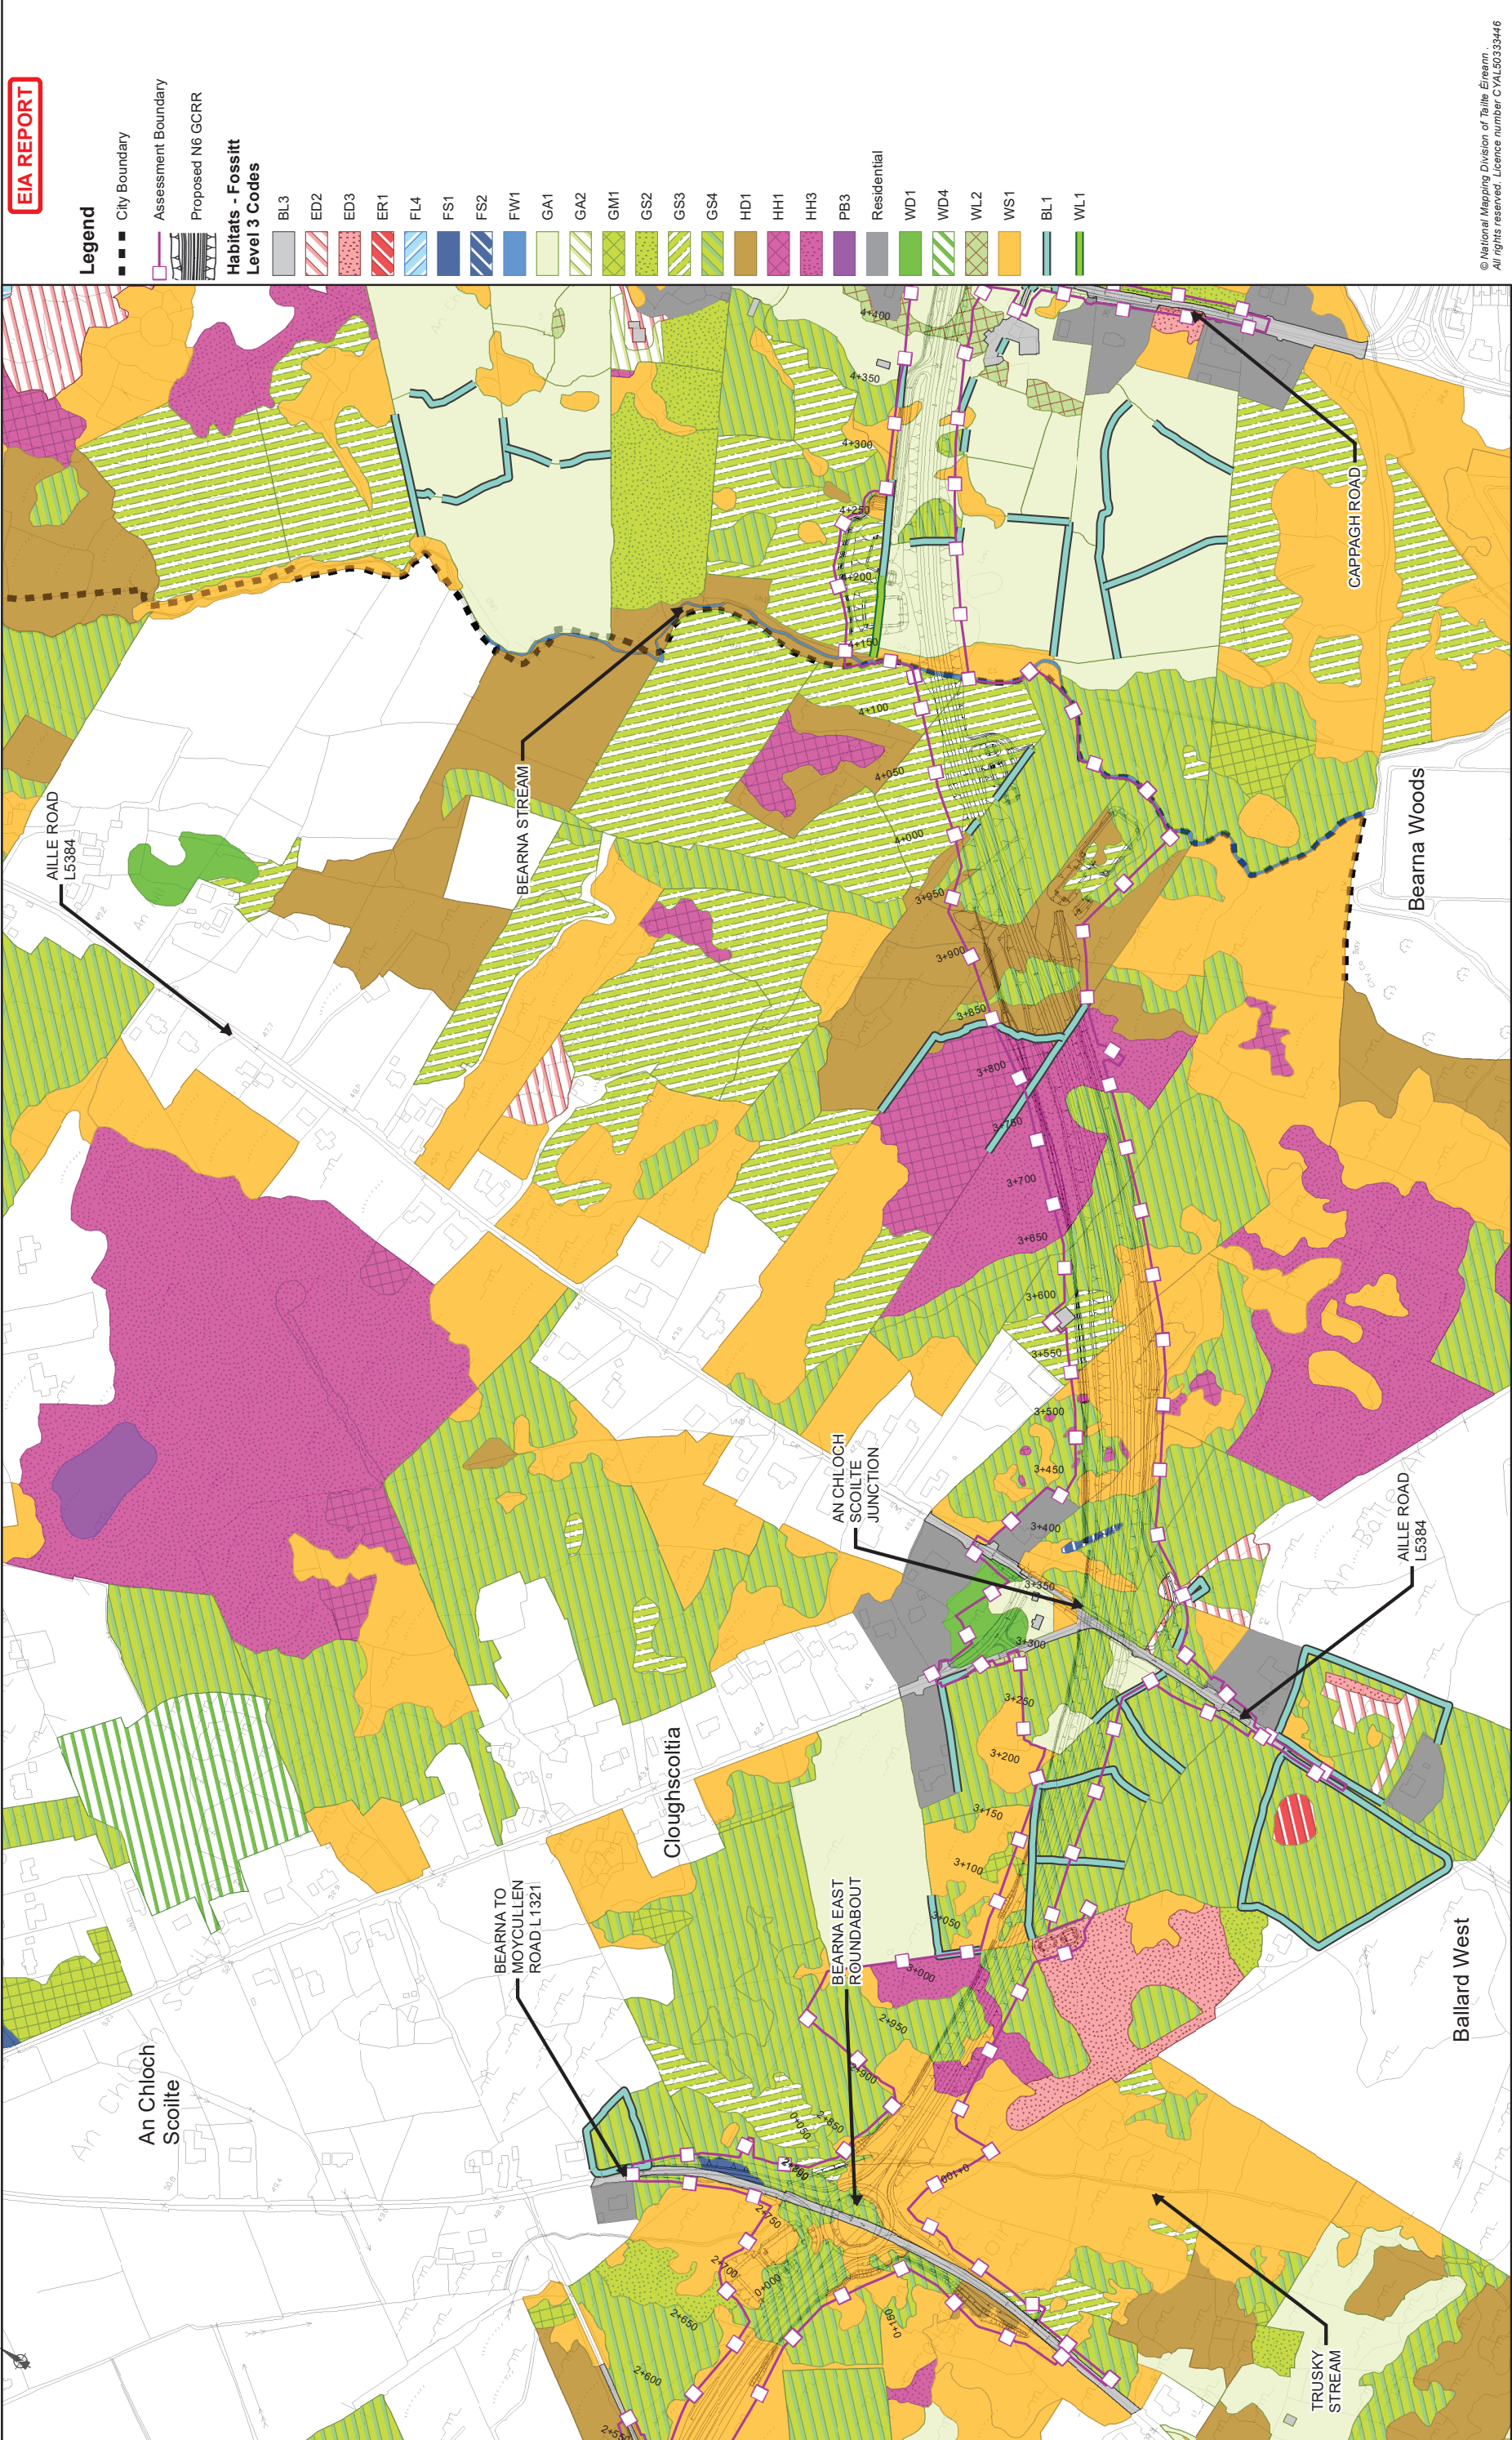

© National Mapping Division of Taitte Éireann
All rights reserved. Licence number CYAL50333446

Drawing Title			
Habitat Survey Results (2014 - 2018)			
Fossitt (2000) Habitat Classifications			
Sheet 3 of 15			
Drawing Status			
For Information			
Job No	Drawing No	Issue	Issue
233985	Figure 8.21.3	11	11


Job Title			
N6 Galway City Ring Road			
Scale: 1: 5000 @A3			
Date: February 2025			
Issue	Date	By	Appd
11	28/02/2025	AG	EC
			MH

Consultant

ARUP

Tel: +353 (0)91 460675
www.arup.ie

Corporate House
Cloughscollia Park
Ballinacorney, Galway, Ireland

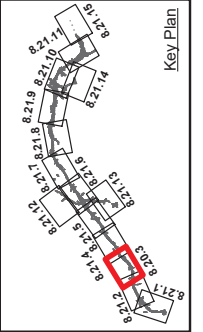

Clients


An Roinn Iompair
Department of Transport

Transports Éireann
Project Ireland
2040

Galway City
Transport Project

Comhairle Chontae na Gallainne
Galway County Council

TII

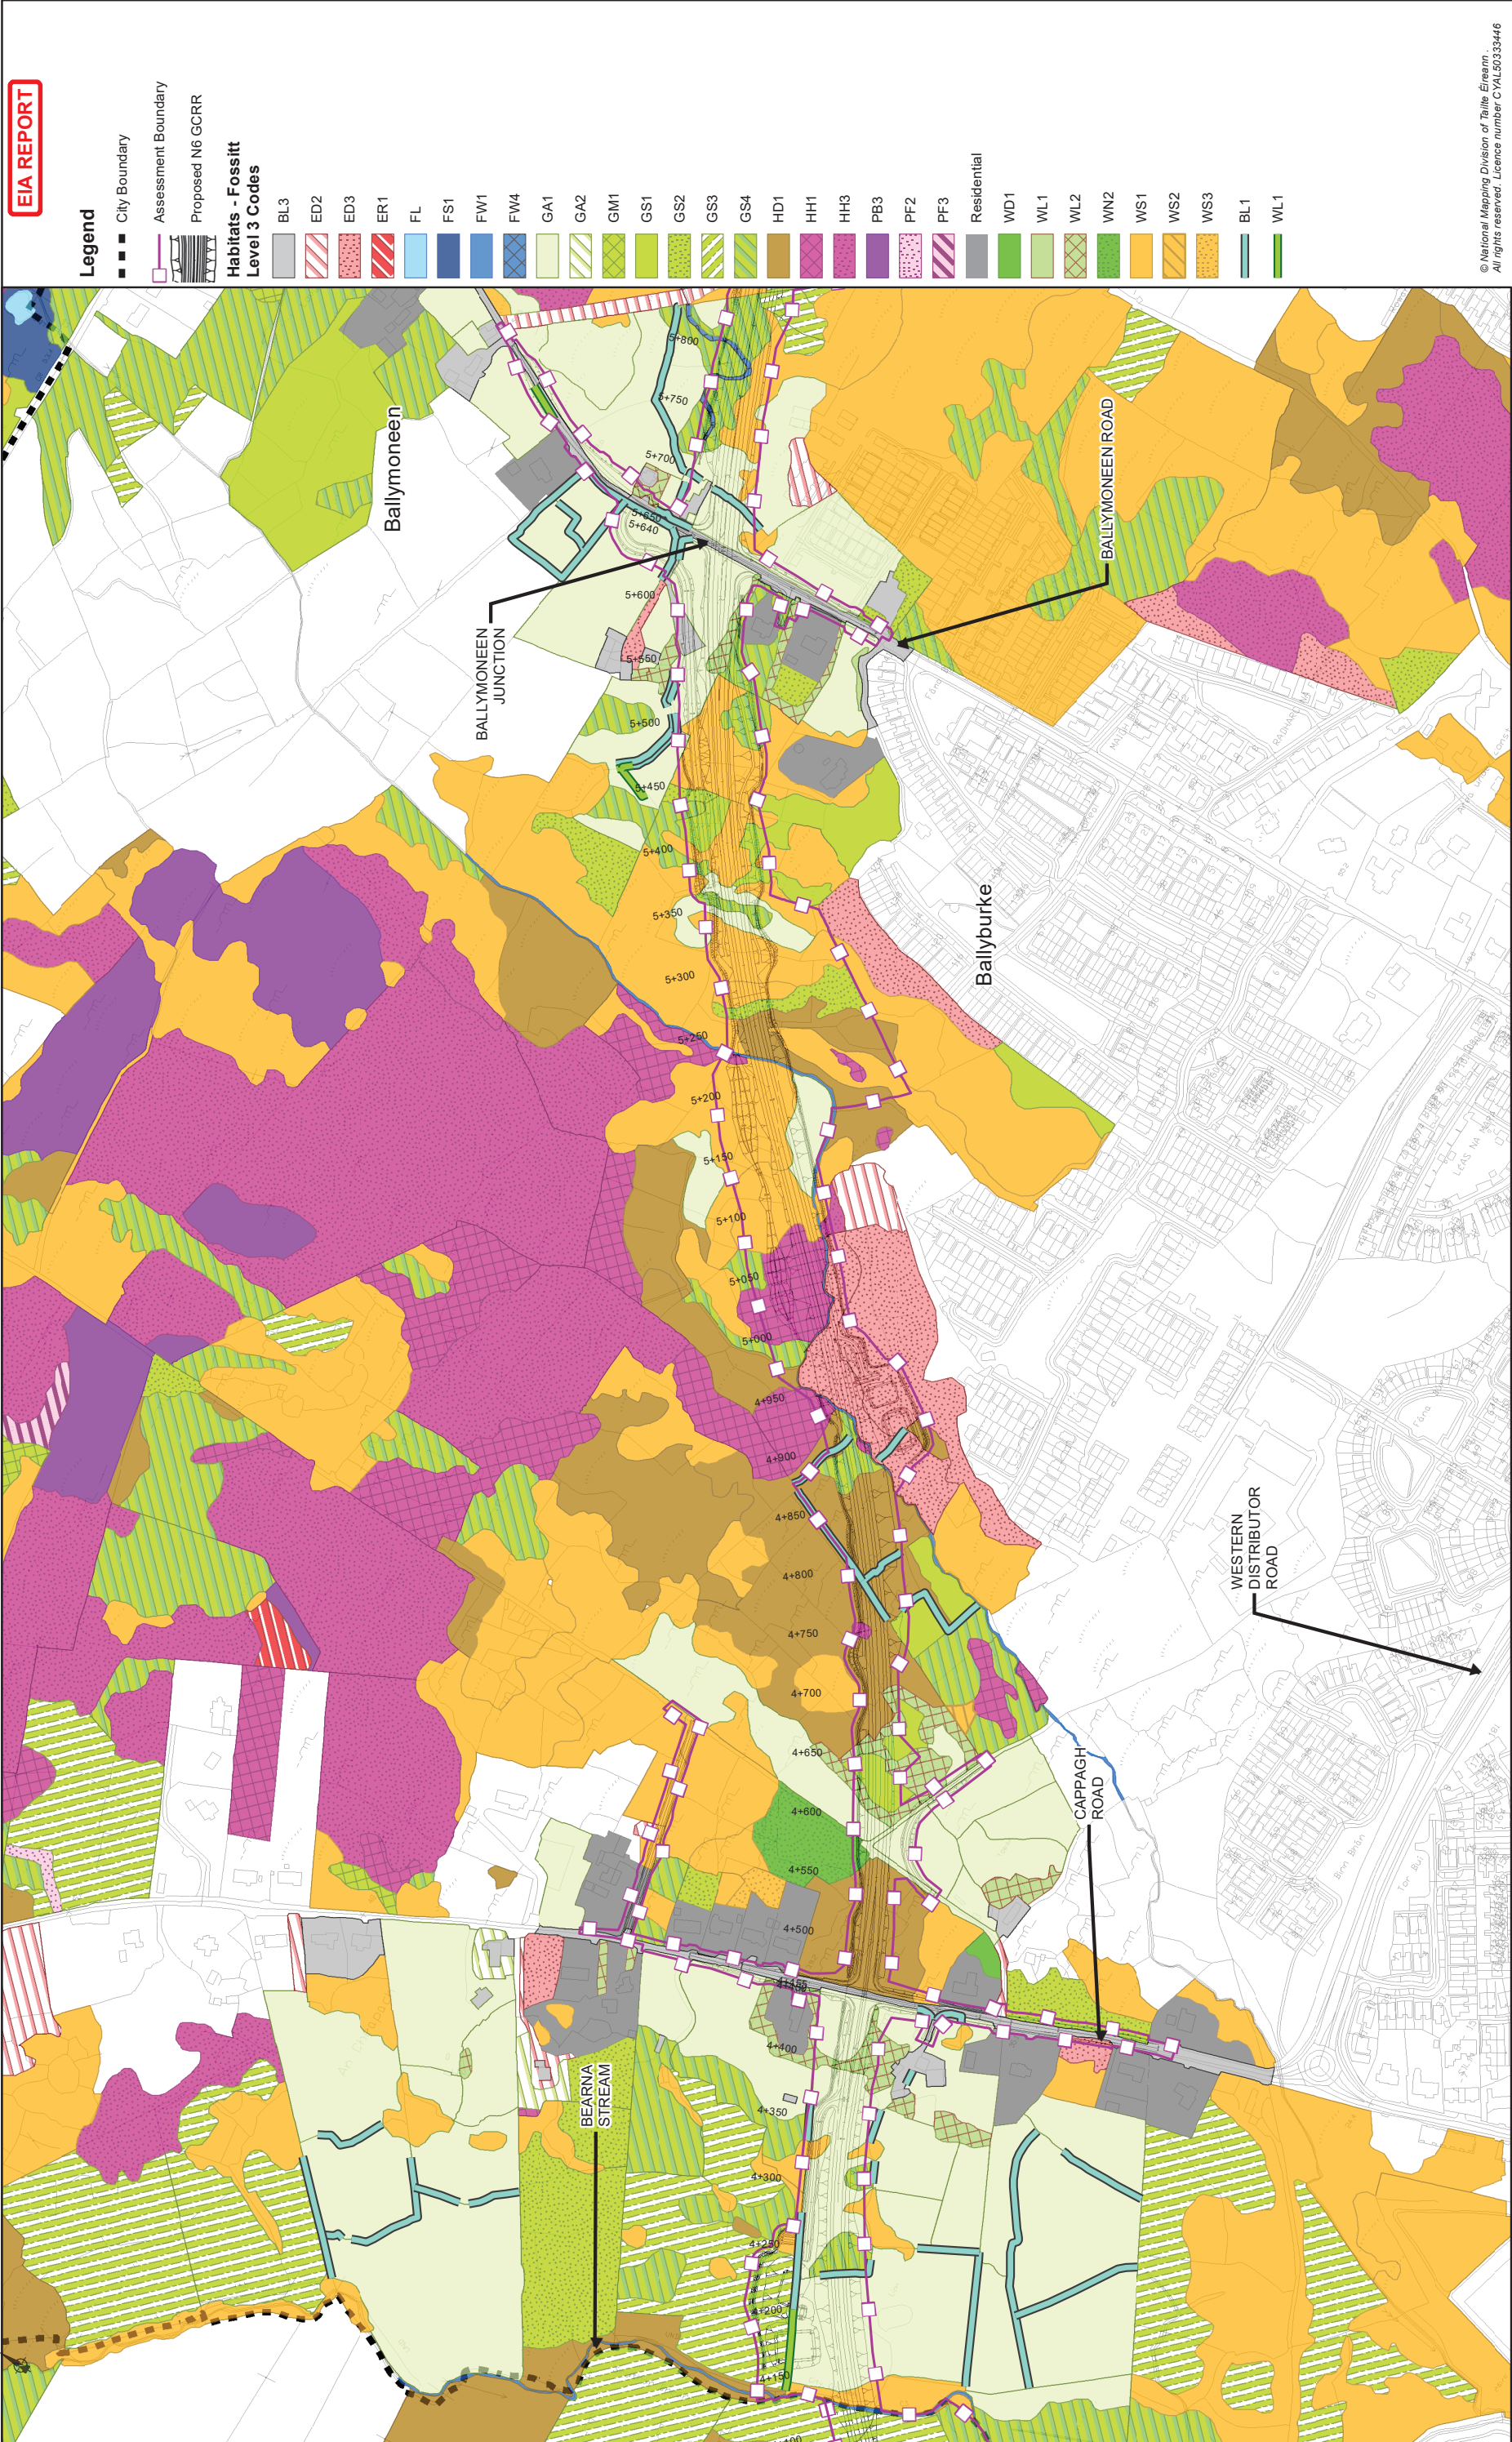

EIA REPORT

Legend

- City Boundary
- Assessment Boundary
- Proposed N6 GORR

Habitats - Fossitt Level 3 Codes

- BL3
- ED2
- ED3
- ER1
- FL
- FS1
- FW1
- FW4
- GA1
- GA2
- GM1
- GS1
- GS2
- GS3
- GS4
- HD1
- HH1
- HH3
- PB3
- PF2
- PF3
- Residential
- WD1
- WL1
- WL2
- WN2
- WS1
- WS2
- WS3
- BL 1
- WL 1

© National Mapping Division of Taithe Éireann
All rights reserved. Licence number CYL30333446

Drawing Title			
Habitat Survey Results (2014 - 2018)			
Fossitt (2000) Habitat Classifications			
Sheet 4 of 15			
Drawing Status			
For Information			
Job No	Drawing No	Issue	Issue
233985	Figure 8.21.4	11	11

Job Title			
N6 Galway City Ring Road			
Scale: 1: 5000 @A3			
Date: February 2025			
Issue	Date	By	Appd
11	28/02/2025	AG	MH

Consultant

ARUP

Tel: +353 (0)91 460675
www.arup.ie

Corporate House
Clontarf Business Park
Ballybrin, Galway, Ireland

Key Plan

Clients

An Roinn Iompair
Department of Transport

Transports Éireann
Project Ireland
2040

Galway City
Transport Project

Galway County Council

Galway City Council

EIA REPORT

- Legend**
- City Boundary
 - Assessment Boundary
 - Proposed N6 GORR
 - Habitats - Fossitt Level 3 Codes

Keeraun

Ballymoneen

KEERAUN BOTHRI

CLYBAUN ROAD JUNCTION

CLYBAUN ROAD

Mincloon

RAHOON ROAD

© National Mapping Division of Taitte Éireann
All rights reserved. Licence number CYL50333446

Drawing Title		Drawing Status	
Habitat Survey Results (2014 - 2018)		For Information	
Fossitt (2000) Habitat Classifications		Job No	
Sheet 5 of 15		Drawing No	
		Figure 8.21.5	
		Issue	
		11	


Job Title		Scale:	
N6 Galway City Ring Road		1: 5000 @A3	
		Date:	
		February 2025	
		Issue	
		11	
		Date	
		28/02/2025	
		By	
		AG	
		EC	
		MH	
		Appd	

Consultant

ARUP

Tel: +353 (0)91 460875
www.arup.ie

Corporate House
Clontarf Business Park
Ballybrin, Galway, Ireland

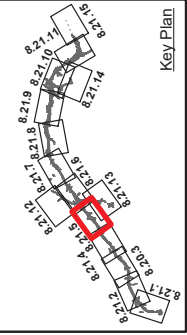

Clients

An Roinn Iompair
Department of Transport


Transport Planning
Project Ireland
2040

Galway City
Transport Project

Galway County Council

Galway City Council

Job Title		Drawing Status	
Habitat Survey Results (2014 - 2018)		For Information	
Fossitt (2000) Habitat Classifications		Job No	
Sheet 5 of 15		Drawing No	
		Figure 8.21.5	
		Issue	
		11	

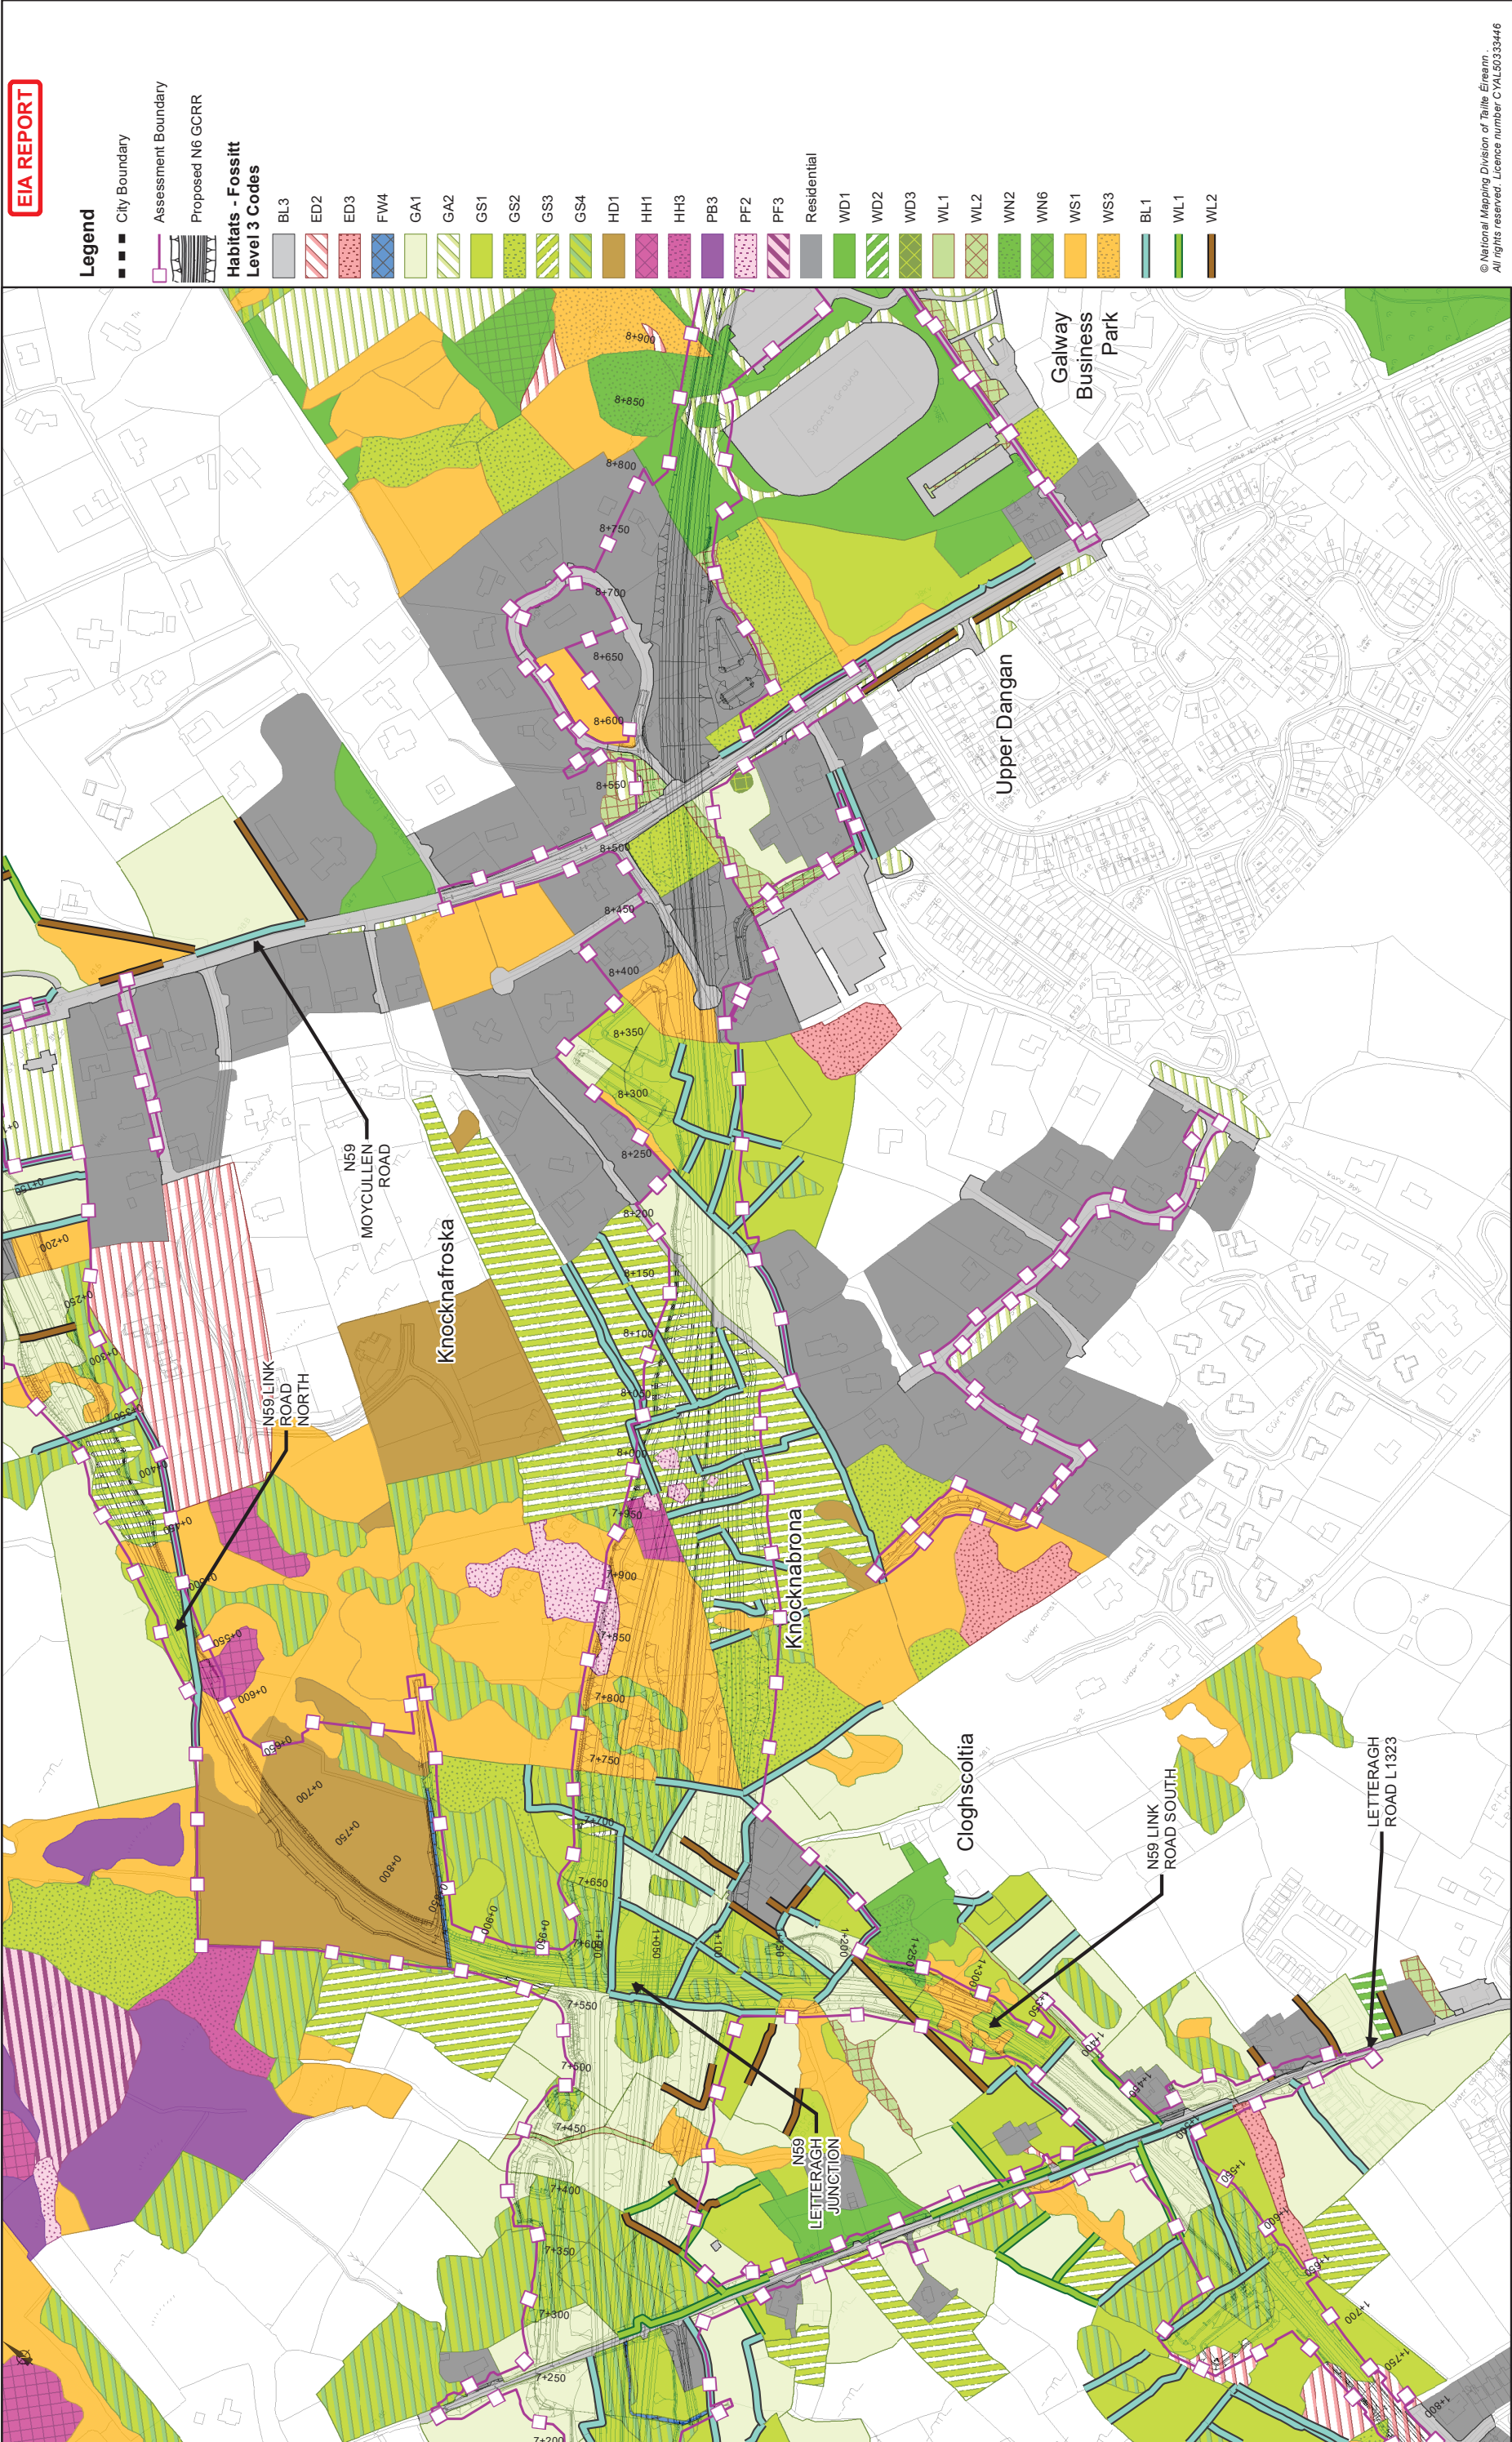

EIA REPORT

- Legend**
- City Boundary
 - Assessment Boundary
 - Proposed N6 GORR

Habitats - Fossitt Level 3 Codes

- BL3
- ED2
- ED3
- FW4
- GA1
- GA2
- GS1
- GS2
- GS3
- GS4
- HD1
- HH1
- HH3
- PB3
- PF2
- PF3
- Residential
- WD1
- WD2
- WD3
- WL1
- WL2
- WN2
- WN6
- WS1
- WS3
- BL1
- WL1
- WL2

© National Mapping Division of Taithe Éireann
All rights reserved. Licence number C/L30333446

Client

An Roinn Iompair
Department of Transport

2040

Transport Planning
Project Ireland
Galway City Transport Project

Galway City

Galway City Council

Consultant

ARUP

Tel: +353 (0)91 460675
www.arup.ie

Corporate House
Clontarf Business Park
Ballybrent, Galway, Ireland

Job Title

N6 Galway City Ring Road

Scale: 1: 5000 @A3

Date: February 2025

Drawing Title

Habitat Survey Results (2014 - 2018)
Fossitt (2000) Habitat Classifications
Sheet 6 of 15

Drawing Status

For Information

Job No

233985


Drawing No

Figure 8.21.6

Issue

11

Key Plan

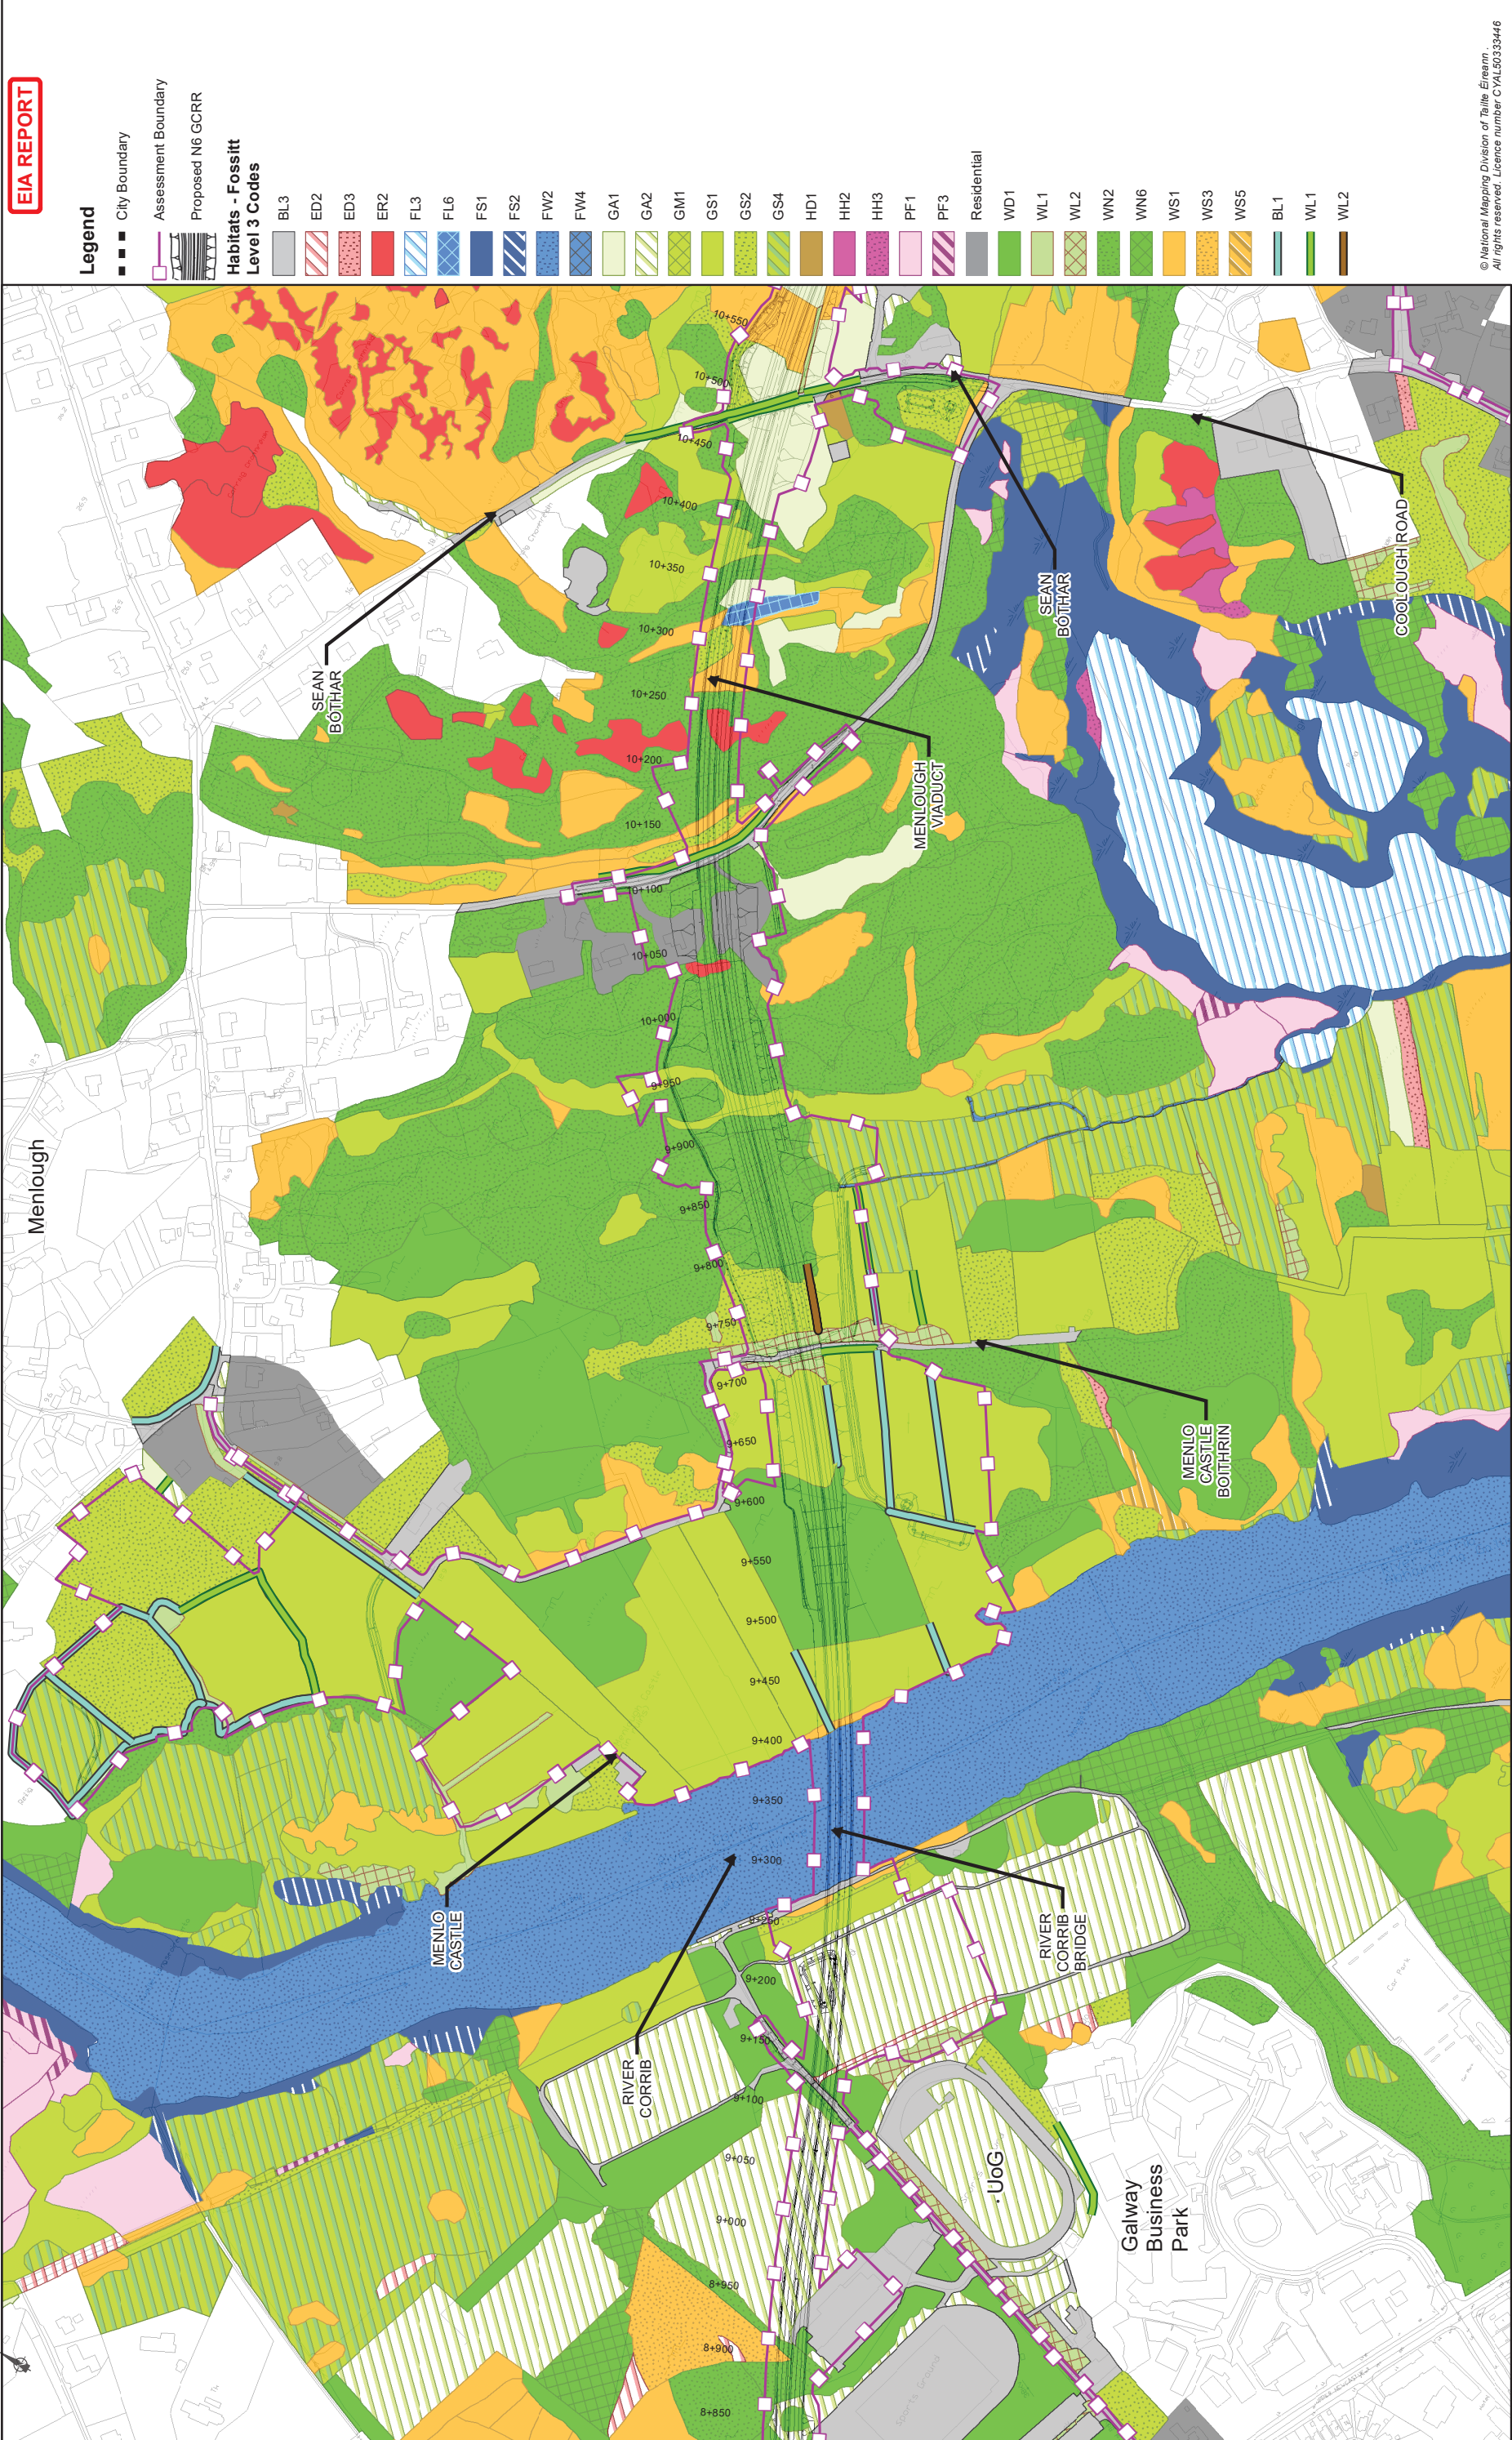

EIA REPORT

Legend

- City Boundary
- Assessment Boundary
- Proposed N6 GORR

Habitats - Fossitt Level 3 Codes

- BL3
- ED2
- ED3
- ER2
- FL3
- FL6
- FS1
- FS2
- FW2
- FW4
- GA1
- GA2
- GM1
- GS1
- GS2
- GS4
- HD1
- HH2
- HH3
- PF1
- PF3
- Residential
- WD1
- WL1
- WL2
- WN2
- WN6
- WS1
- WS3
- WS5
- BL1
- WL1
- WL2

© National Mapping Division of Taitte Éireann
All rights reserved. Licence number CYL30333446

Drawing Title			
Habitat Survey Results (2014 - 2018)			
Fossitt (2000) Habitat Classifications			
Sheet 7 of 15			
Drawing Status			
For Information			
Job No	Drawing No	Issue	Issue
233985	Figure 8.21.7	11	11


Job Title			
N6 Galway City Ring Road			
Scale: 1: 5000 @A3			
Date: February 2025			
Issue	Date	By	Appd
11	28/02/2025	AG	EC
			MH

Consultant

ARUP

Tel: +353 (0)91 460675
www.arup.ie

Corporate House
Clontarf Business Park
Ballybrin, Galway, Ireland

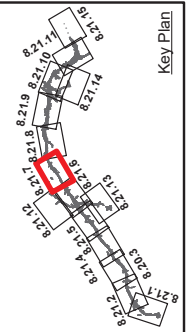

Clients


An Roinn Iompair
Department of Transport

2040
Transport Vision
Project Ireland

Galway City
Transport Project

Galway County Council

Galway City Council

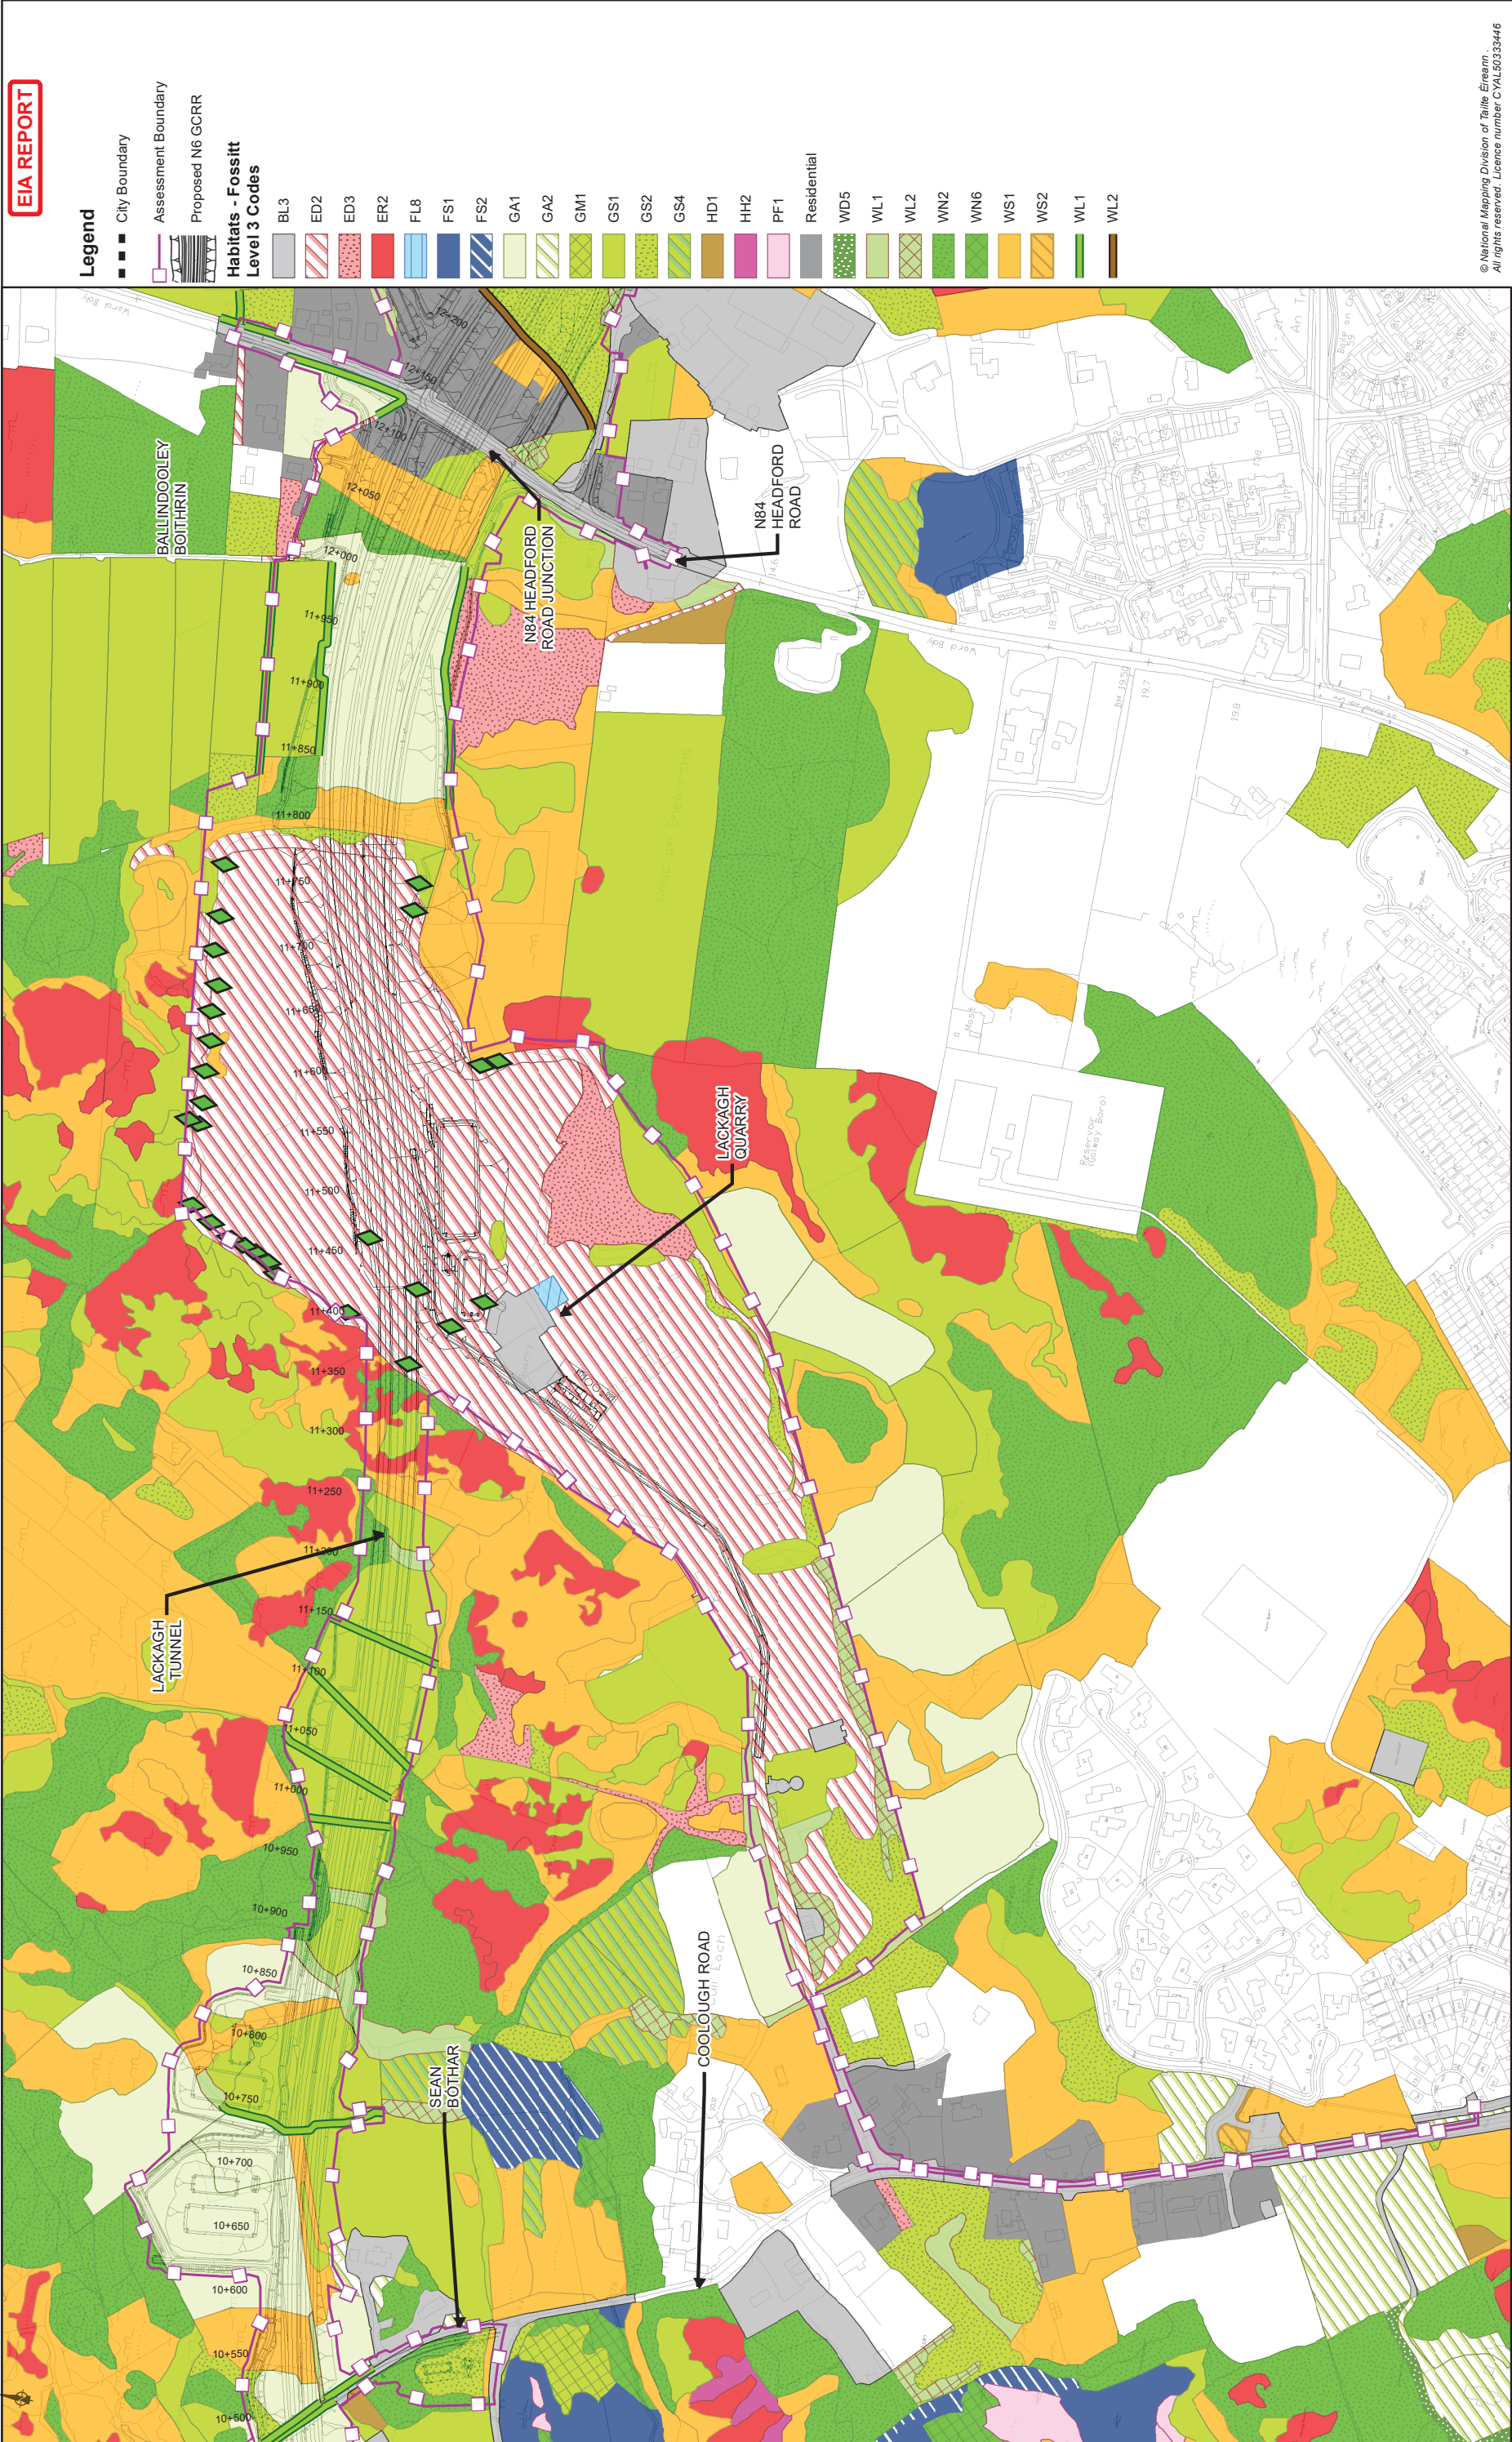

© National Mapping Division of Taitte Éireann
All rights reserved. Licence number CYL30333446

Drawing Title		Drawing Status	
Habitat Survey Results (2014 - 2018)		For Information	
Fossitt (2000) Habitat Classifications		Job No	
Sheet 8 of 15		233985	
		Drawing No	
		Figure 8.21.8	
		Issue	
		11	

Job Title		Scale: 1: 5000 @A3	
N6 Galway City Ring Road		Date: February 2025	
		Issue	
		11	
		Date	
		28/02/2025	
		By	
		AG	
		EC	
		MH	
		Appd	

Consultant

ARUP

Tel: +353 (0)91 460675
www.arup.ie

Corporate House
Clontarf Business Park
Ballybrin, Galway, Ireland

Key Plan

Clients


An Roinn Iompair
Department of Transport

Transport Planning
Project Ireland
2040

Galway City
Transport Project

Comhairle Chontae na Gallímhíne
Galway County Council

TII

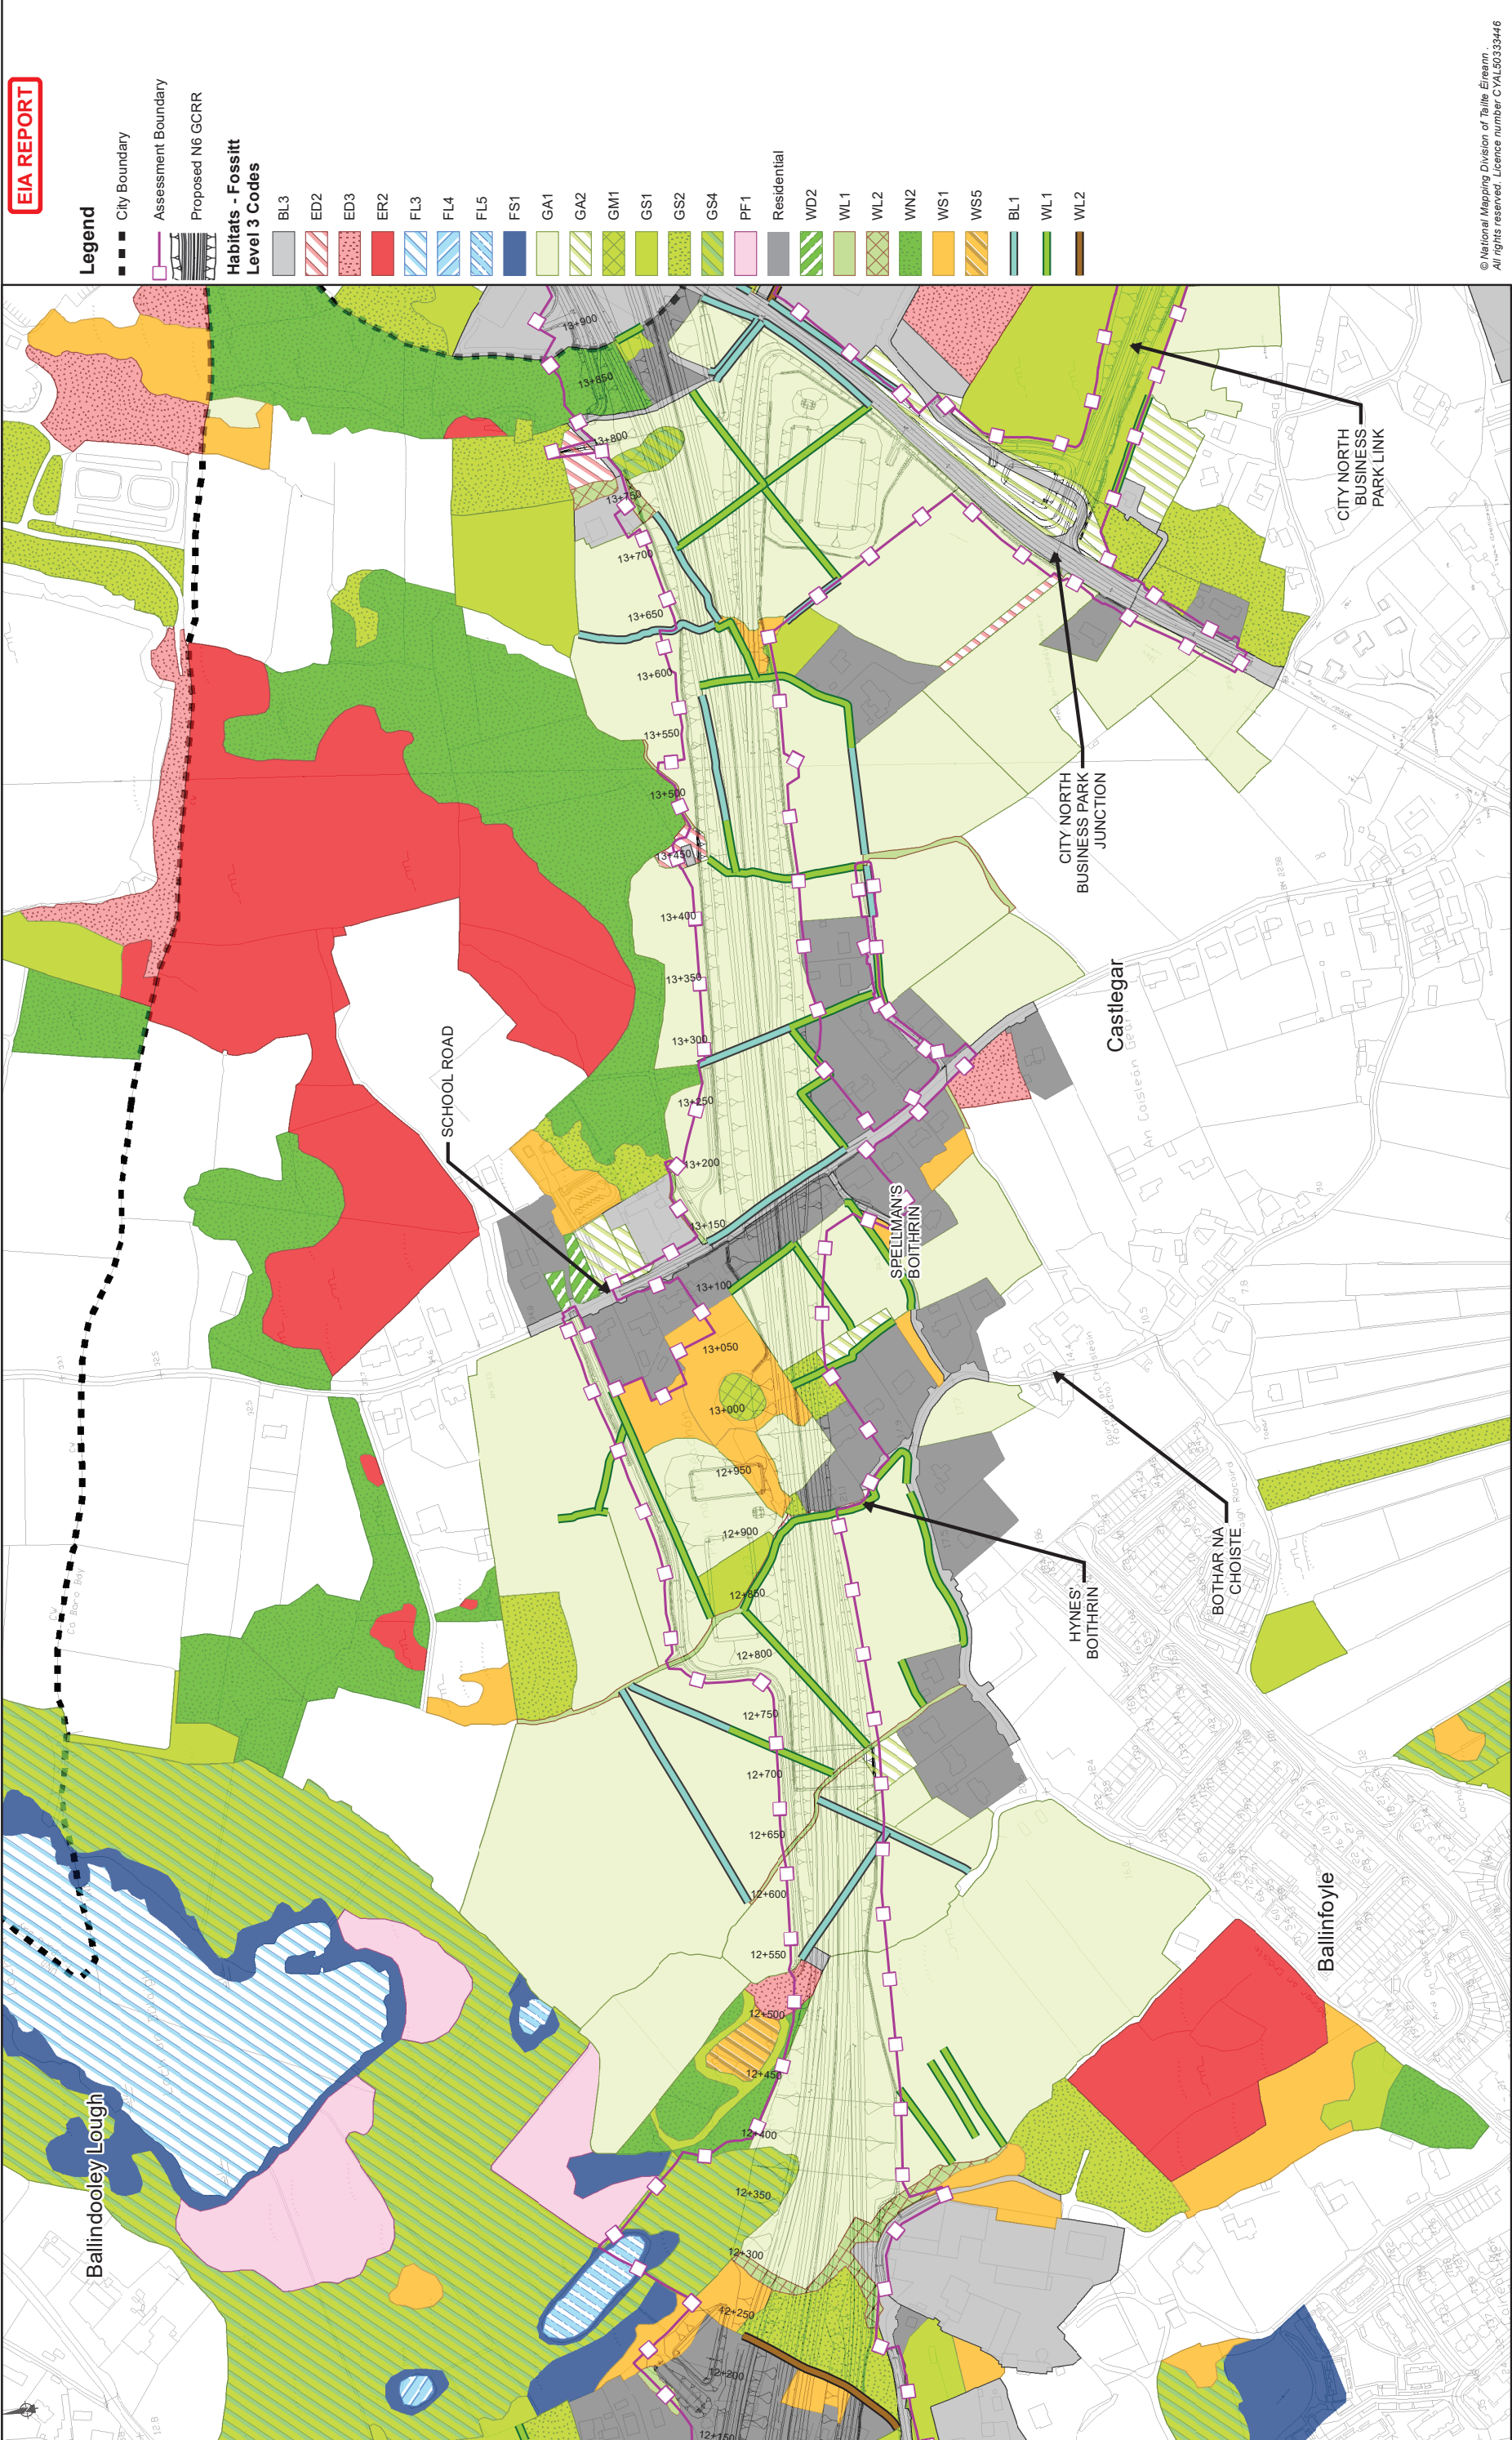

EIA REPORT

- Legend**
- City Boundary
 - Assessment Boundary
 - Proposed N6 GORR

Habitats - Fossitt Level 3 Codes

- BL3
- ED2
- ED3
- ER2
- FL3
- FL4
- FL5
- FS1
- GA1
- GA2
- GM1
- GS1
- GS2
- GS4
- PF1
- Residential
- WD2
- WL1
- WL2
- WN2
- WS1
- WS5
- BL1
- WL1
- WL2

© National Mapping Division of Taithe Éireann
All rights reserved. Licence number CYL30333446

Drawing Title			
Habitat Survey Results (2014 - 2018)			
Fossitt (2000) Habitat Classifications			
Sheet 9 of 15			
Drawing Status			
For Information			
Job No	Drawing No	Issue	Issue
233985	Figure 8.21.9	11	11

Job Title			
N6 Galway City Ring Road			
Scale: 1: 5000 @A3			
Date: February 2025			
Issue	Date	By	Appd
11	28/02/2025	AG	MH

Consultant

ARUP

Tel: +353 (0)91 460675
www.arup.ie

Corporate House
One East Business Park
Ballybrit, Galway, Ireland

Key Plan

Clients

An Roinn Iompair
Department of Transport

Transport Planning
Project Ireland
2040

Galway City
Transport Project

Galway County Council

Galway City Council





Gallima
An Roinn Iompair
Department of Transport



N6
Transport Project



TII
Transport Infrastructure Ireland

Comhairle Cliente na Gaillimhe
Galway County Council

Key Plan



Consultant

ARUP

Tel: +353 (0)91 460675
www.N6GalwayCity.ie
www.arup.ie

Corporate House
City East Business Park
Ballyport, Galway, Ireland

Job Title

N6 Galway City Ring Road

Scale: 1: 5000 @A3

Date: February 2025


Drawing Title

Habitat Survey Results (2014 – 2016)
Fossil (2000) Habitat Classifications
Sheet 10 of 15

Drawing Status

For Information

Issue	Date	By	Chkd	Appd	Job No	Drawing No	Issue
11	28/02/2025	AG	EC	MH	233985	Figure 8.21-10	11

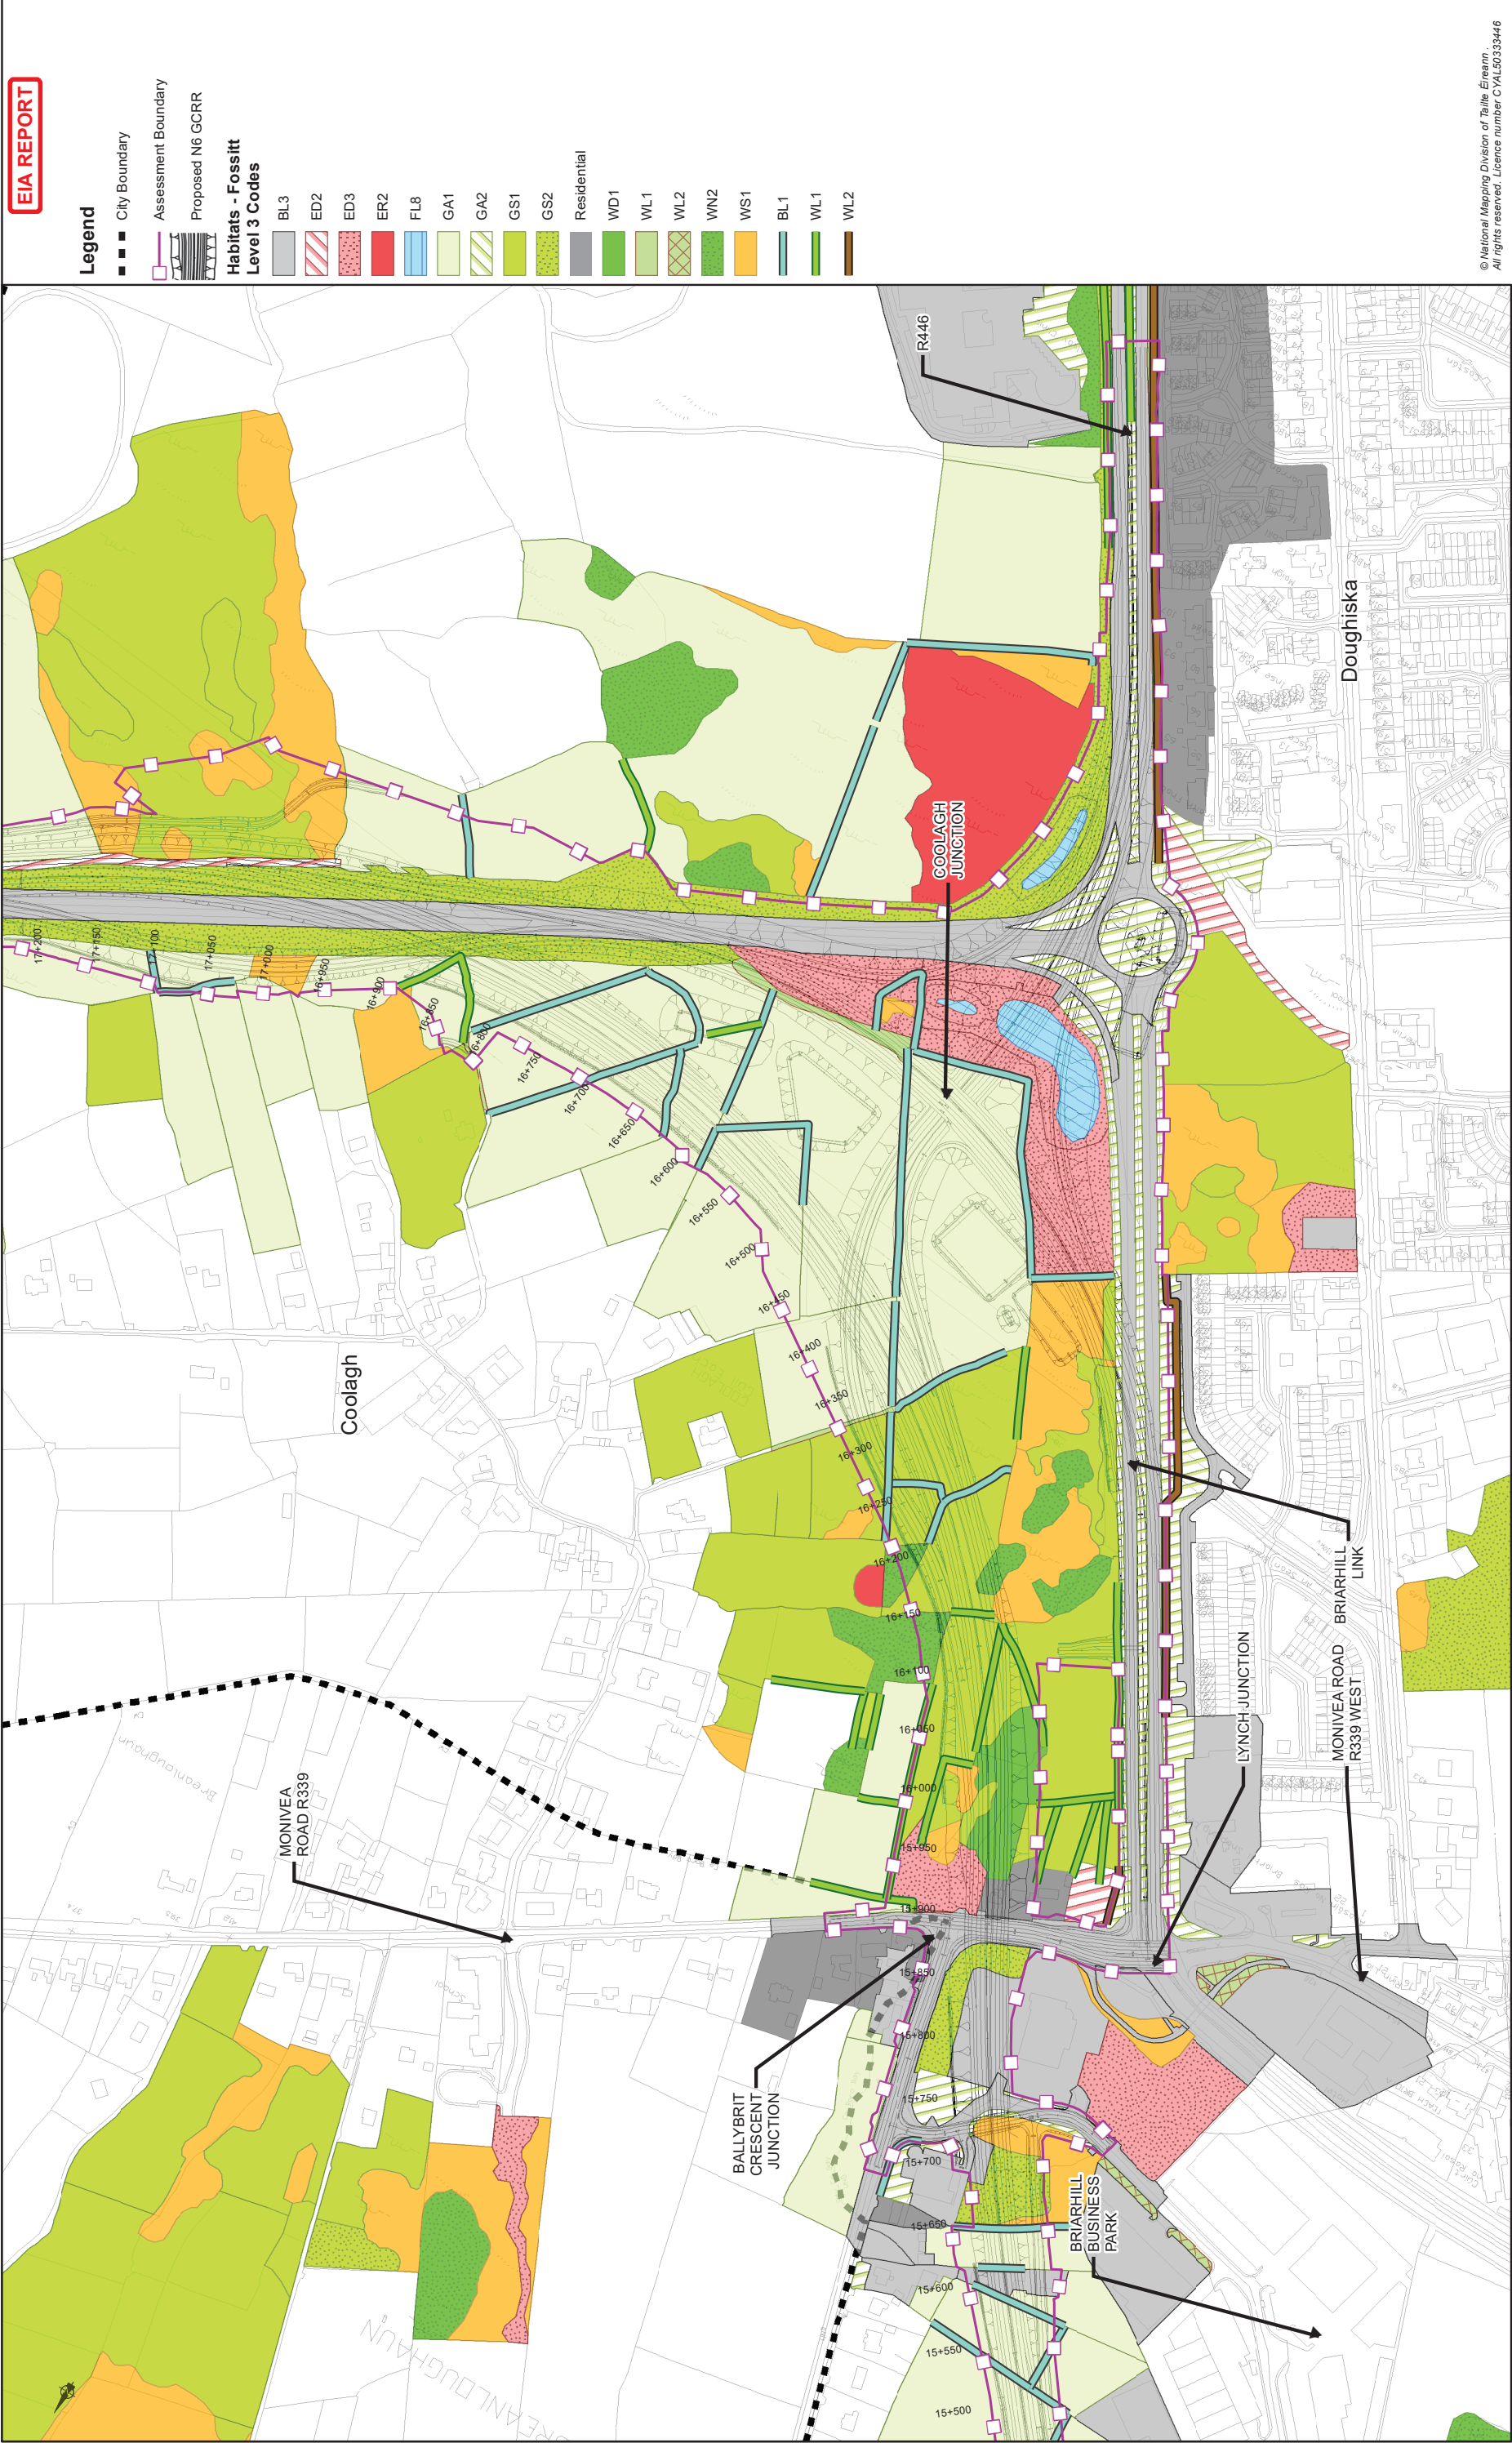

EIA REPORT

Legend

- City Boundary
- Assessment Boundary
- Proposed N6 GORR

Habitats - Fossitt Level 3 Codes

- BL3
- ED2
- ED3
- ER2
- FL8
- GA1
- GA2
- GS1
- GS2
- Residential
- WD1
- WL1
- WL2
- WN2
- WS1
- BL1
- WL1
- WL2

© National Mapping Division of Taithe Éireann
All rights reserved. Licence number CVAL30333446

Drawing Title			
Habitat Survey Results (2014 - 2018)			
Fossitt (2000) Habitat Classifications			
Sheet 11 of 15			
Drawing Status			
For Information			
Job No	Drawing No	Issue	Issue
233985	Figure 8.2.1.11	11	11


Job Title			
N6 Galway City Ring Road			
Scale: 1: 5000 @A3			
Date: February 2025			
Issue	Date	By	Appd
11	28/02/2025	AG	EC
			MH

Consultant

ARUP

Tel: +353 (0)91 460675
www.arup.ie

Corporate House
Crest House Park
Ballybrit, Galway, Ireland

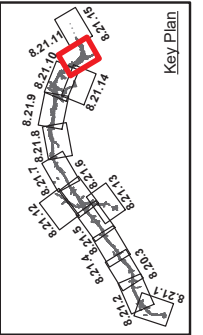

Clients

An Roinn Iompair
Department of Transport


2040

TransitHub
Project Ireland

Galway City
Transport Project

Galway County Council

Galway City Council

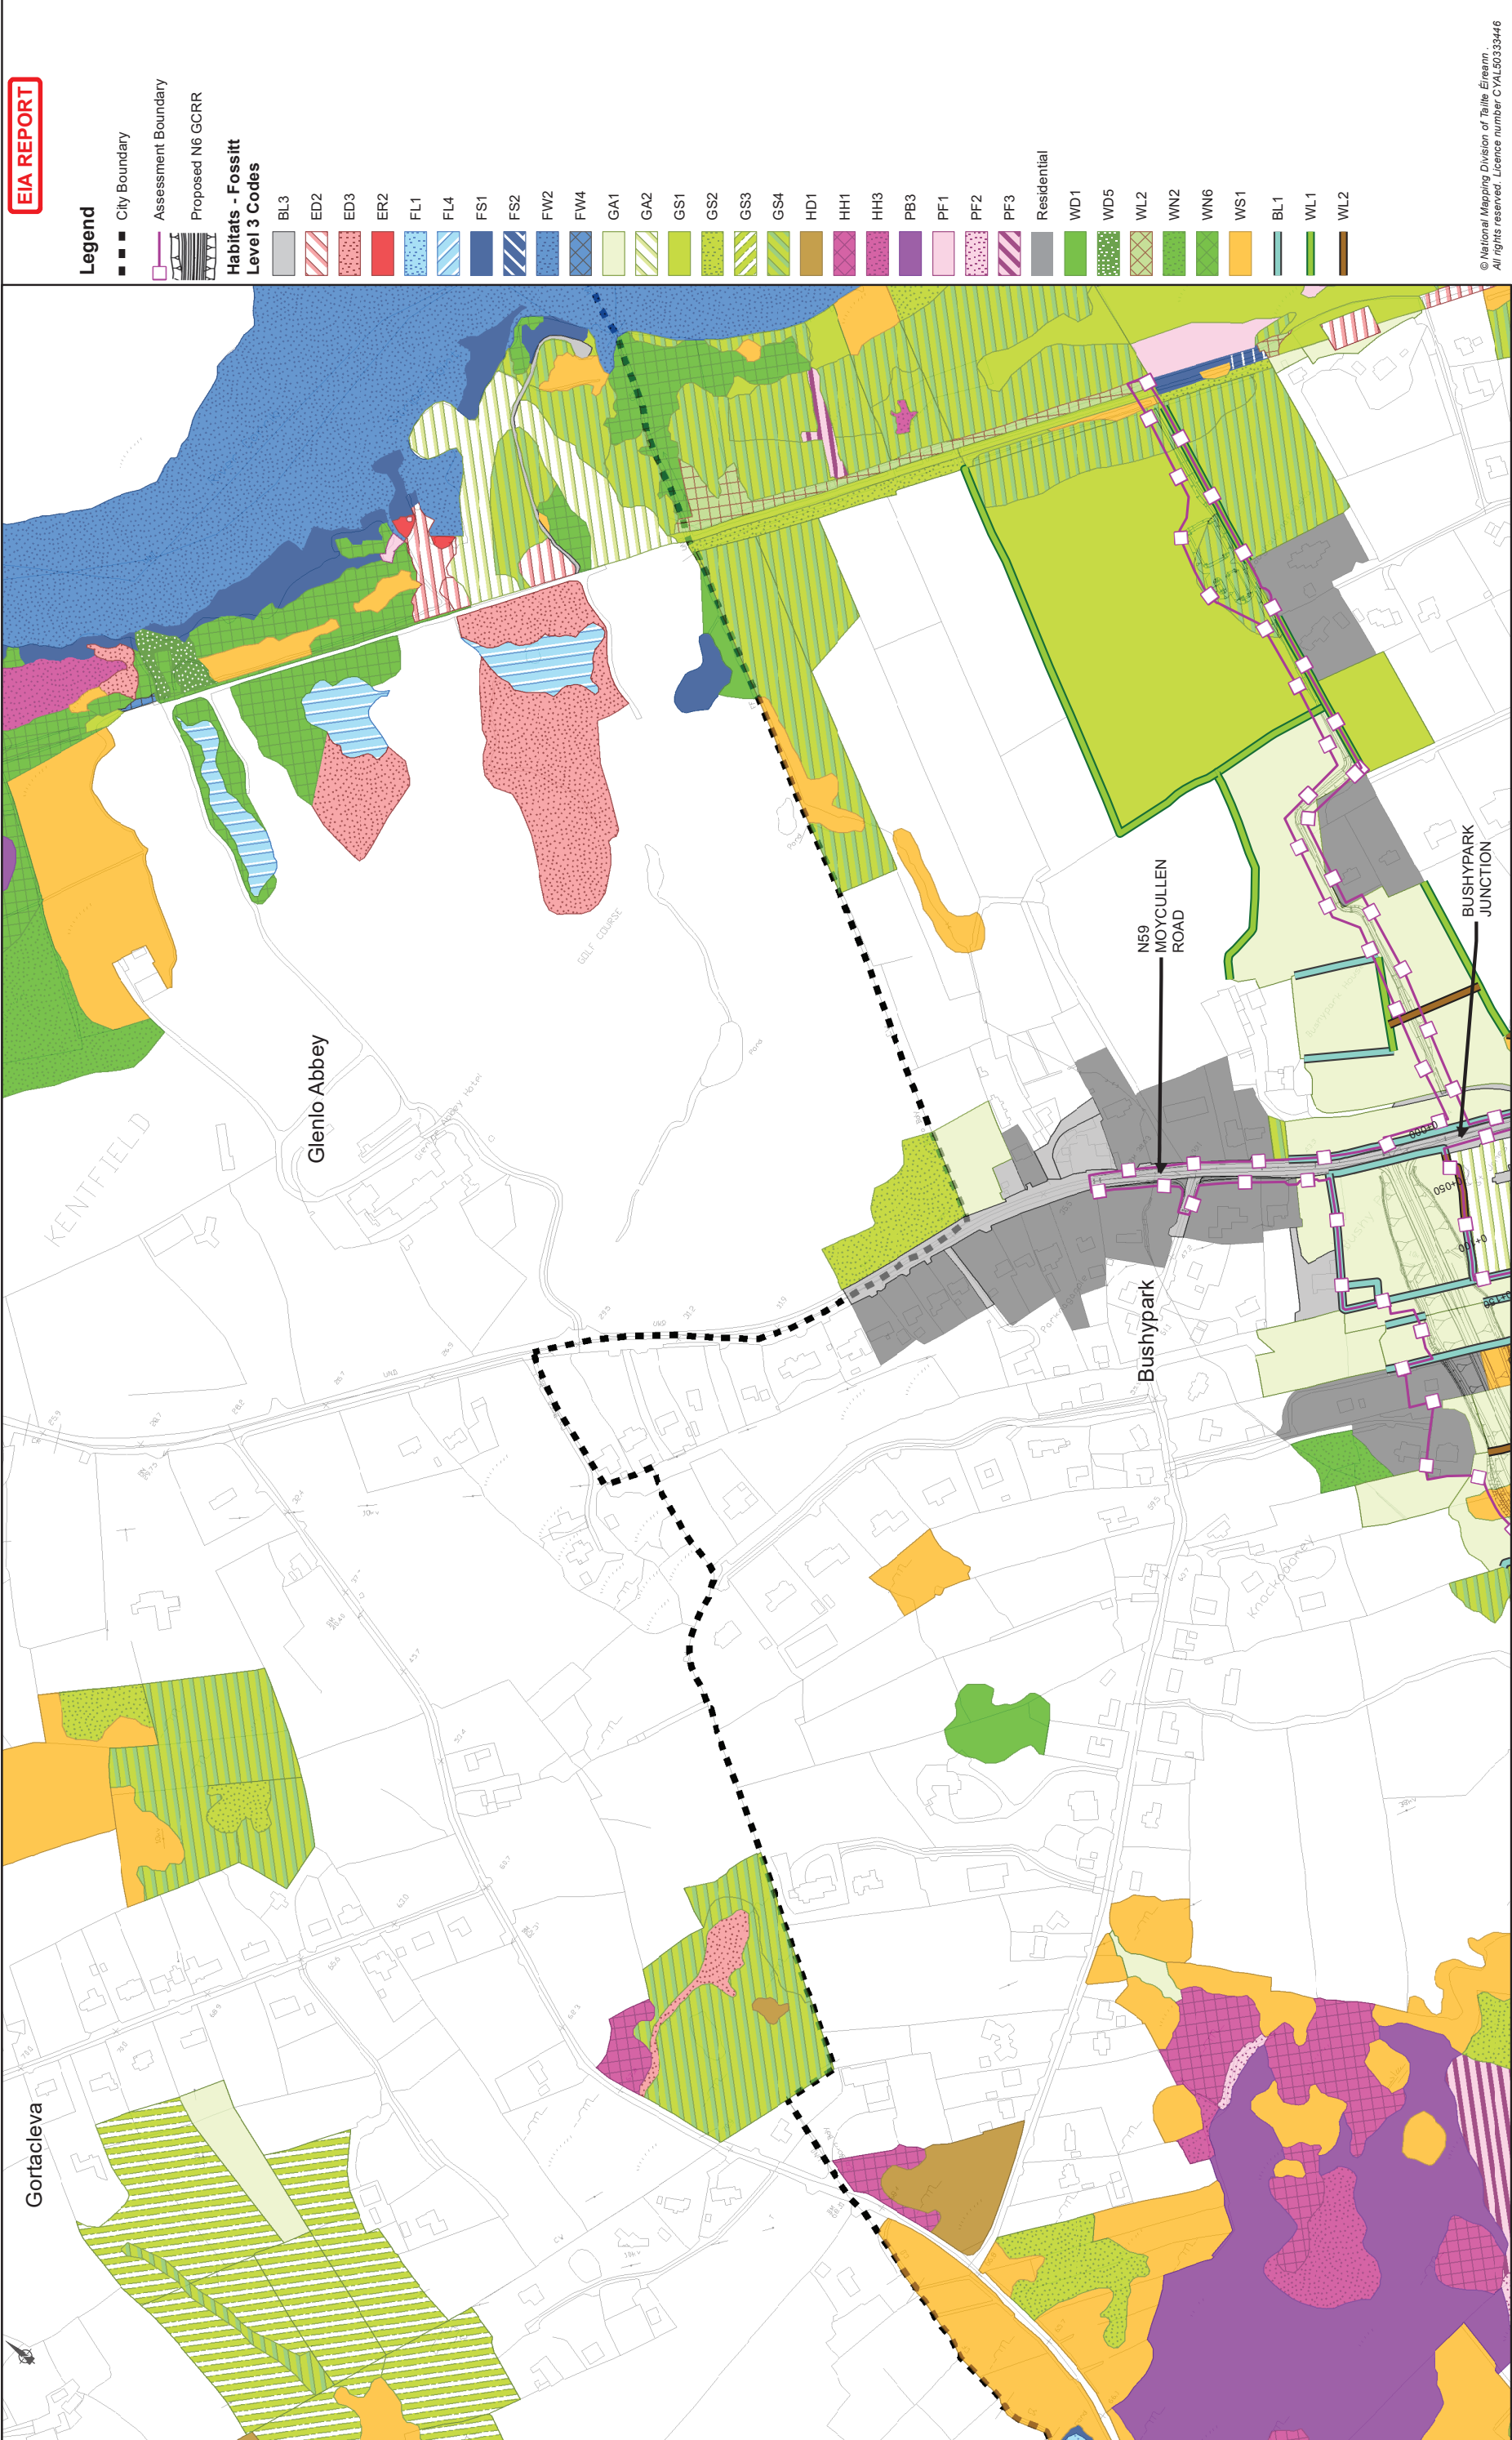

EIA REPORT

- Legend**
- City Boundary
 - Assessment Boundary
 - Proposed N6 GORR

Habitats - Fossitt Level 3 Codes

- BL3
- ED2
- ED3
- ER2
- FL1
- FL4
- FS1
- FS2
- FW2
- FW4
- GA1
- GA2
- GS1
- GS2
- GS3
- GS4
- HD1
- HH1
- HH3
- PB3
- PF1
- PF2
- PF3
- Residential
- WD1
- WD5
- WL2
- WN2
- WN6
- WS1
- BL1
- WL1
- WL2

© National Mapping Division of Talla Eireann
All rights reserved. Licence number CYL30333446

Drawing Title			
Habitat Survey Results (2014 - 2018)			
Fossitt (2000) Habitat Classifications			
Sheet 12 of 15			
Drawing Status			
For Information			
Job No	Drawing No	Issue	Issue
233985	Figure 8.2.1.12	11	11


Job Title			
N6 Galway City Ring Road			
Scale: 1: 5000 @A3			
Date: February 2025			
Issue	Date	By	Appd
11	28/02/2025	AG	EC
			MH

Consultant

ARUP

Tel: +353 (0)91 460875
www.arup.ie

Corporate House
Clontarf Business Park
Ballybrin, Galway, Ireland

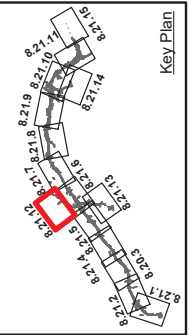

Clients

An Roinn Iompair
Department of Transport

Transport Planning
Project Ireland
2040

Galway City
Transport Project

Galway County Council

Galway City Council



© National Mapping Division of Talla Éireann
All rights reserved. Licence number CYL30333446

Drawing Title			
Habitat Survey Results (2014 - 2018)			
Fossitt (2000) Habitat Classifications			
Sheet 13 of 15			
Drawing Status			
For Information			
Job No	Drawing No	Issue	Issue
233985	Figure 8.21.13	11	11

Job Title			
N6 Galway City Ring Road			
Scale: 1: 5000 @A3			
Date: February 2025			
Issue	Date	By	Appd
11	28/02/2025	AG	MH

Consultant

ARUP

Tel: +353 (0)91 460675
www.arup.ie

Corporate House
One East Wall Quay
Ballybrann, Galway, Ireland

Key Plan

Clients


An Roinn Iompair
Department of Transport

Transport Planning
Project Ireland
2040

Galway City
Transport Project

Galway City
Transport Project

Galway City
Transport Project

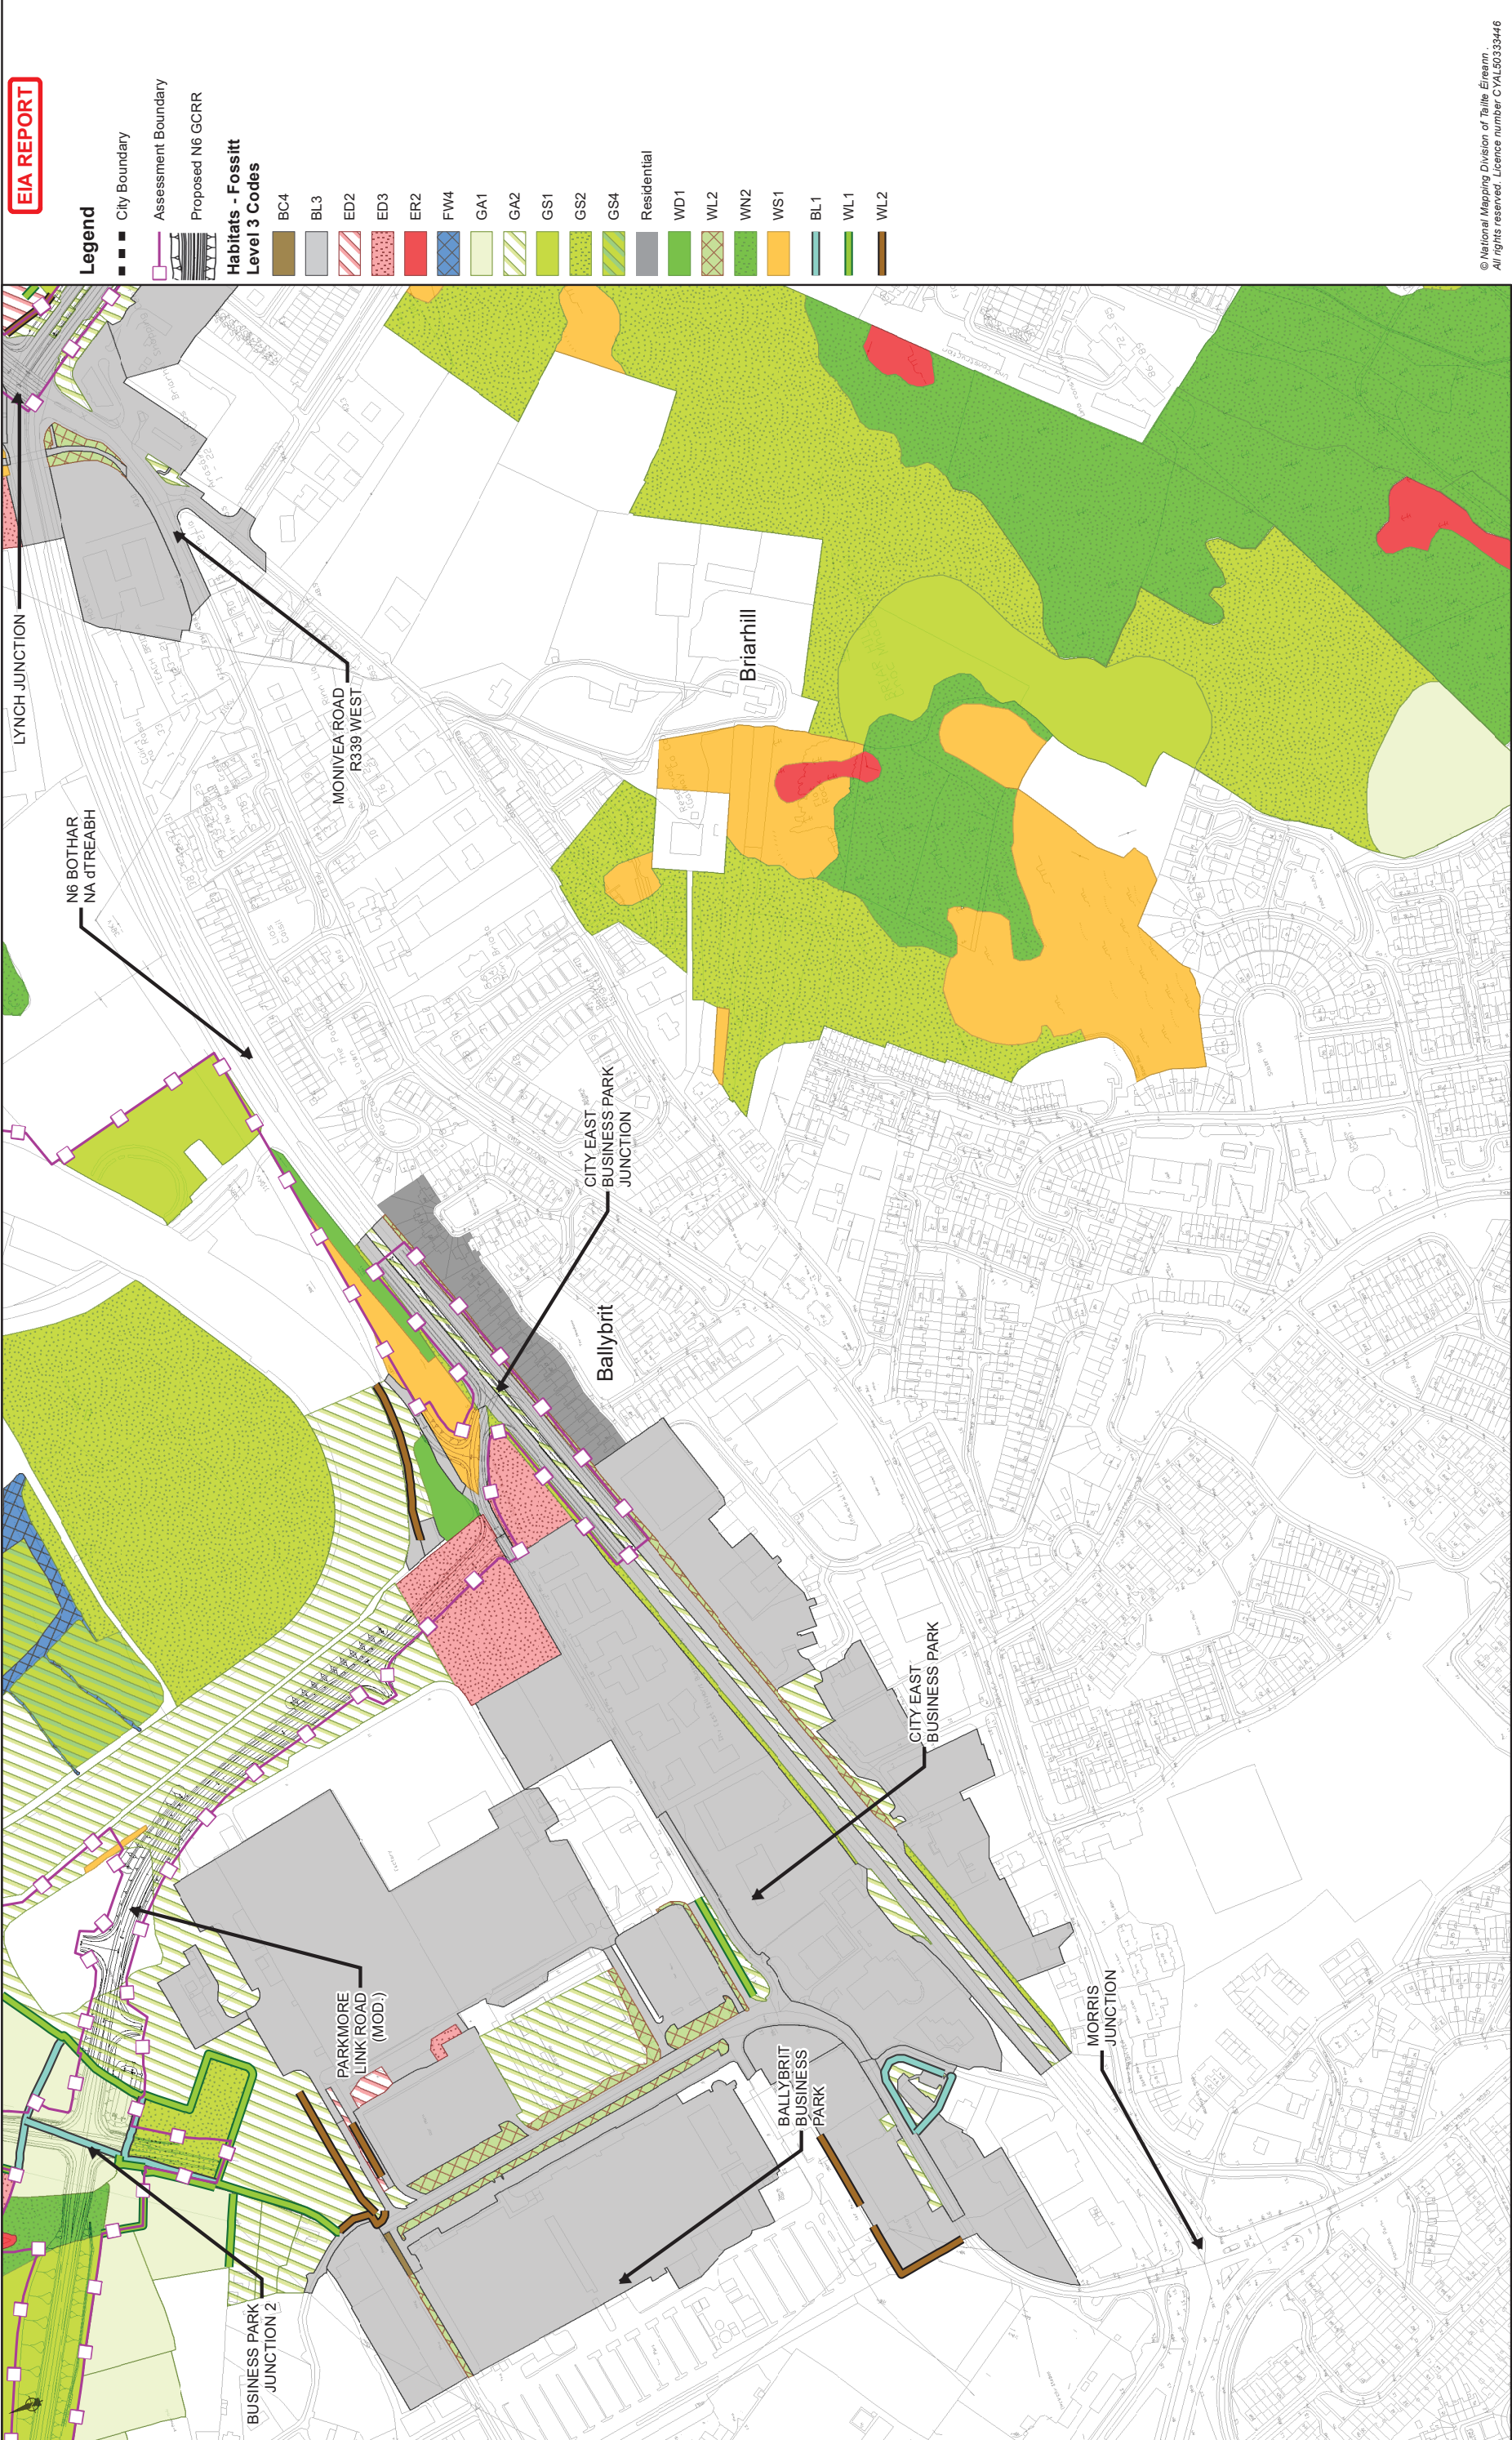

EIA REPORT

- Legend**
- City Boundary
 - Assessment Boundary
 - Proposed N6 GORR
 - Habitats - Fossitt Level 3 Codes**
 - BC4
 - BL3
 - ED2
 - ED3
 - ER2
 - FW4
 - GA1
 - GA2
 - GS1
 - GS2
 - GS4
 - Residential
 - WD1
 - WL2
 - WN2
 - WS1
 - BL1
 - WL1
 - WL2

© National Mapping Division of Taitte Éireann
All rights reserved. Licence number CYAL39333446

Client

An Roinn Iompair
Department of Transport

2040

Towards a Vision
Project Ireland
Department of Transport

G

Galway County Council

ARUP

Consultant

Tel: +353 (0)91 460675
www.arup.ie

Corporate House
City East Business Park
Ballybrit, Galway, Ireland

Job Title

N6 Galway City Ring Road

Scale: 1: 5000 @A3

Date: February 2025

Job No 233985

Drawing No Figure 8.2.1.14

Issue 11

Drawing Title

Habitat Survey Results (2014 - 2018)
Fossitt (2000) Habitat Classifications
Sheet 14 of 15

Drawing Status

For Information

Issue 11

Appd

Chkd


EC

AG


Date 28/02/2025

By

MH

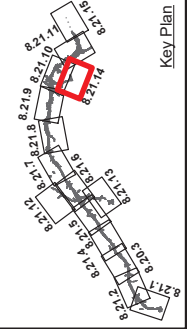

Key Plan

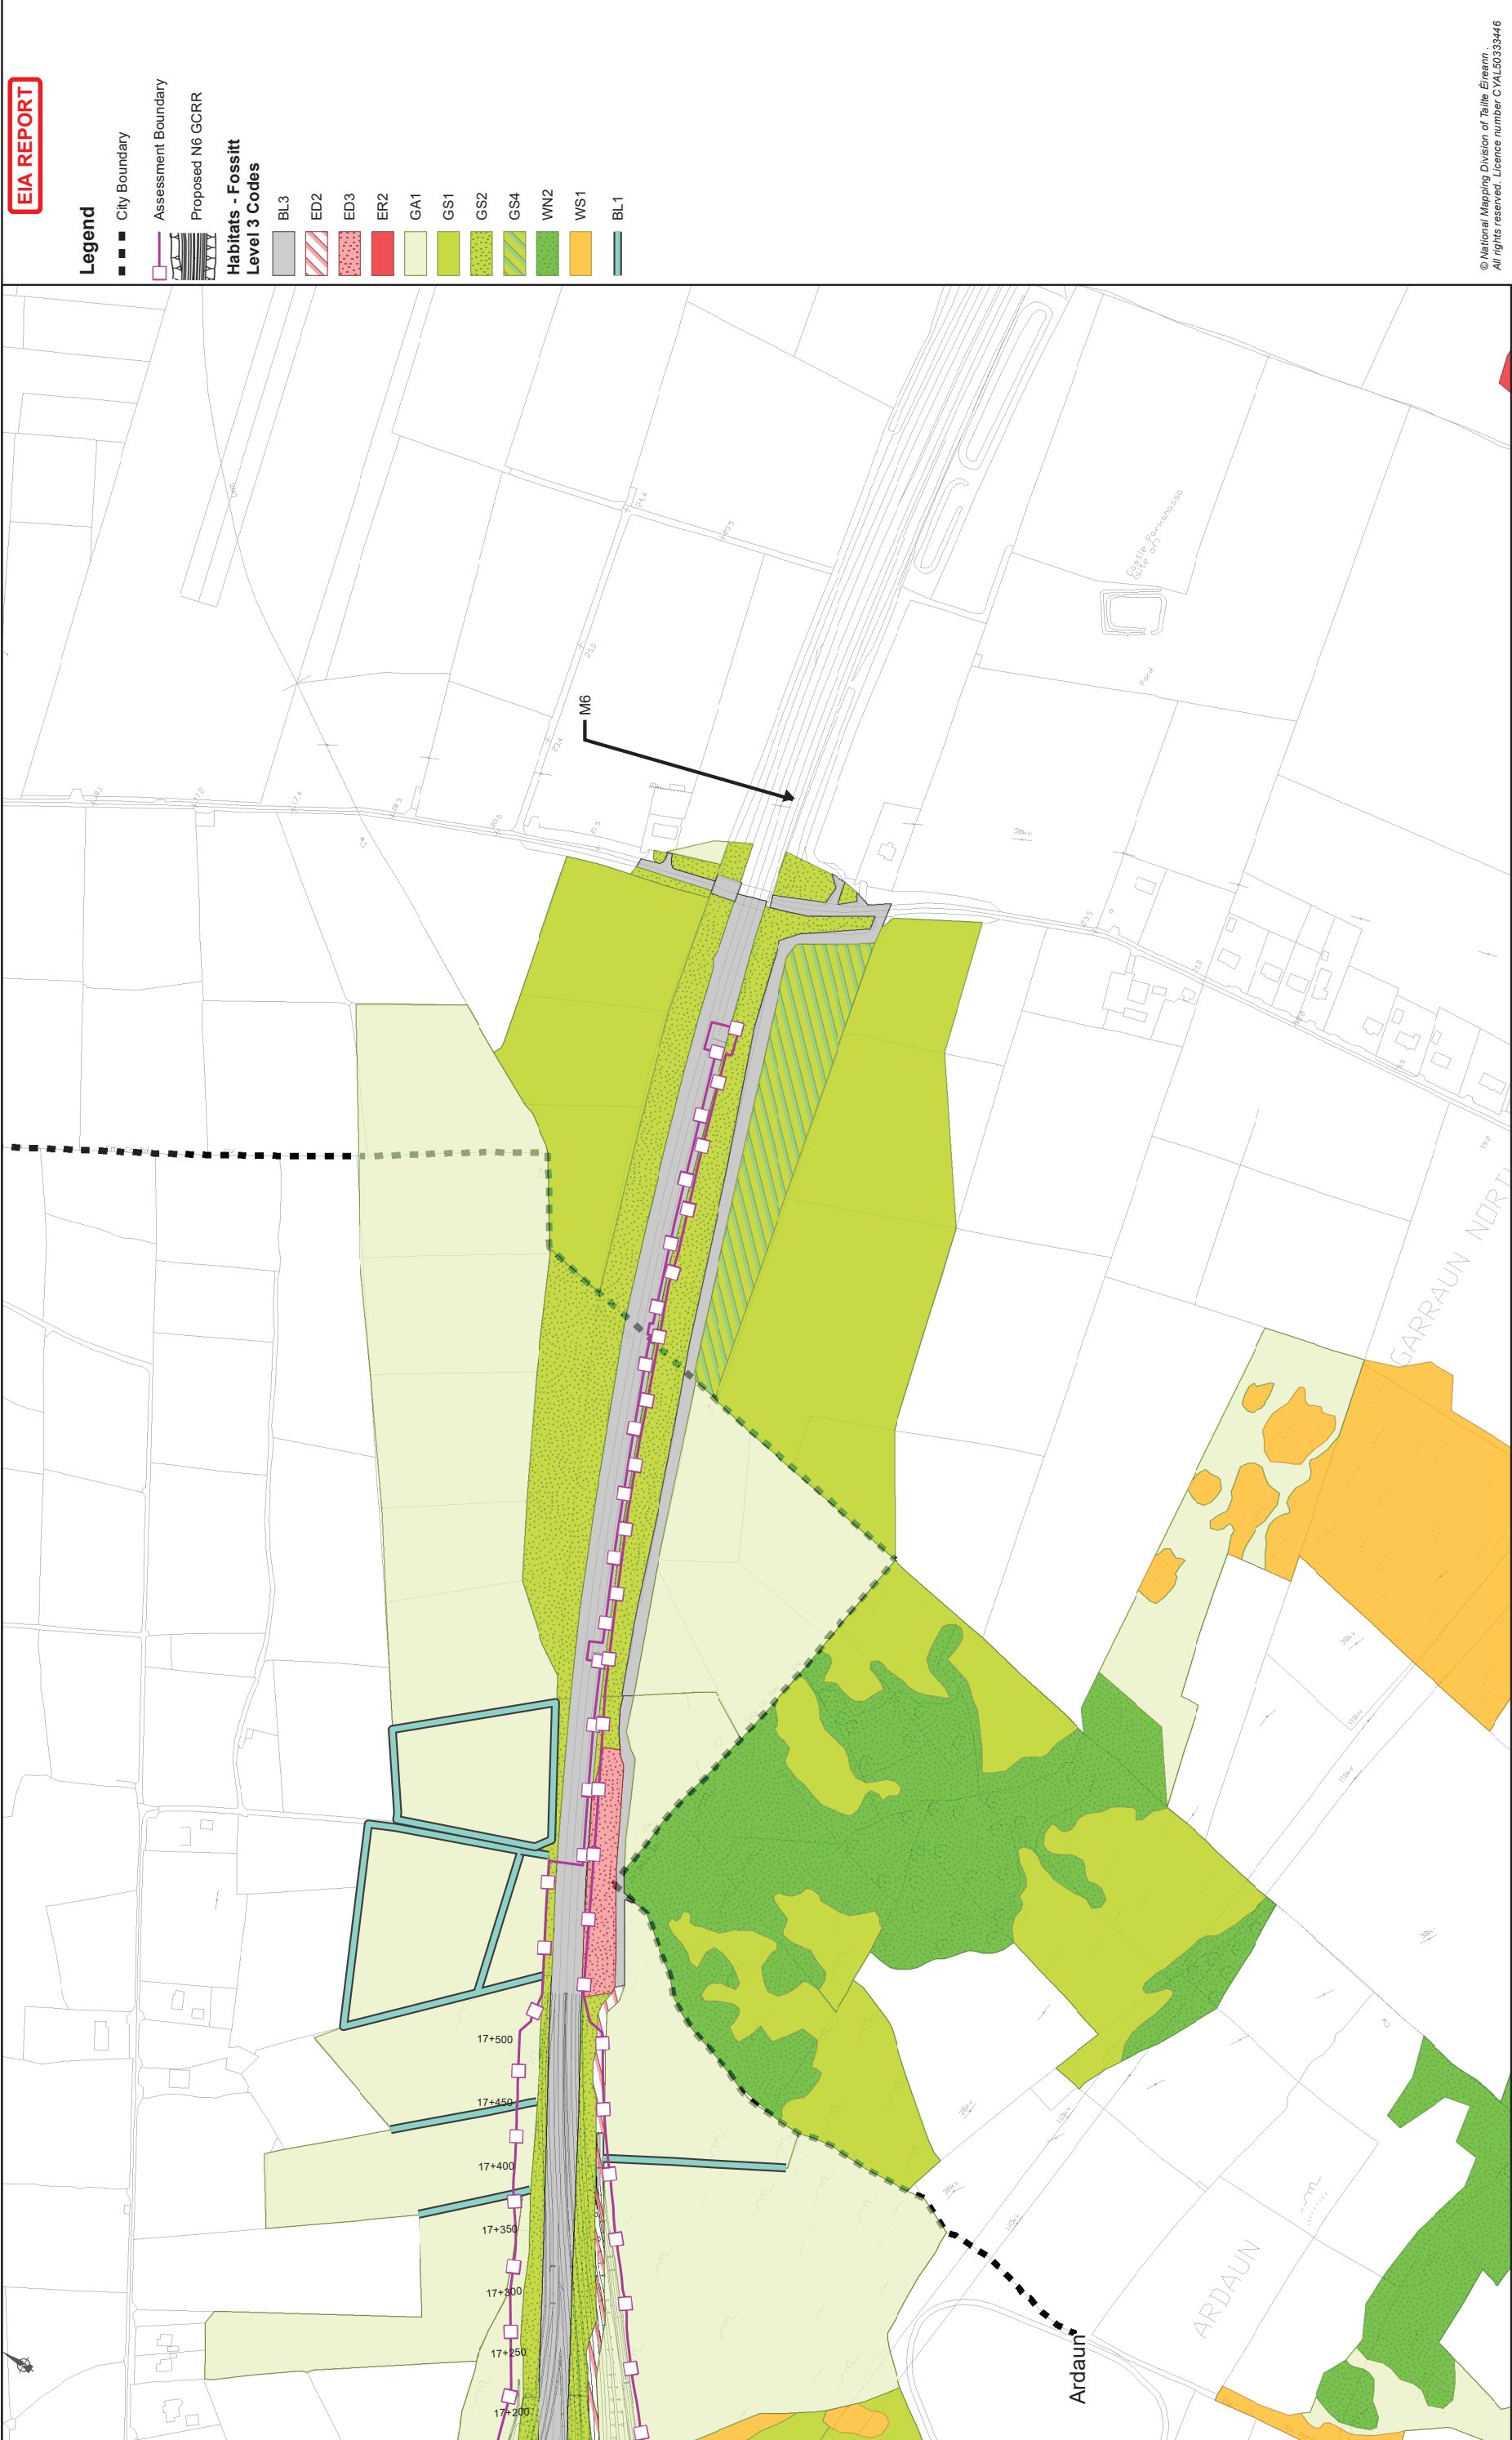

EIA REPORT

Legend

- City Boundary
- Assessment Boundary
- Proposed N6 GORR

Habitats - Fossitt Level 3 Codes

- BL3
- ED2
- ED3
- ER2
- GA1
- GS1
- GS2
- GS4
- WN2
- WS1
- BL1

© National Mapping Division of Talla Eireann
All rights reserved. Licence number CYL50333446

Drawing Title			
Habitat Survey Results (2014 - 2018)			
Fossitt (2000) Habitat Classifications			
Sheet 15 of 15			
Drawing Status			
For Information			
Job No	Drawing No	Issue	Issue
233985	Figure 8.2.1.15	11	11


Job Title			
N6 Galway City Ring Road			
Scale: 1: 5000 @A3			
Date: February 2025			
Issue	Date	By	Appd
11	28/02/2025	AG	MH

Consultant

ARUP

Tel: +353 (0)91 460675
www.arup.ie

Corporate House
One East Wall Quay
Ballybrin, Galway, Ireland

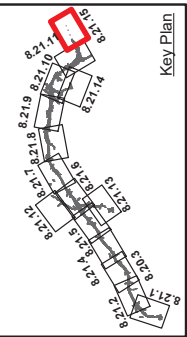

Clients

An Roinn Iompair
Department of Transport

Transport Planning
Project Ireland
2040

Galway City
Transport Project

Galway County Council

Galway City Council