


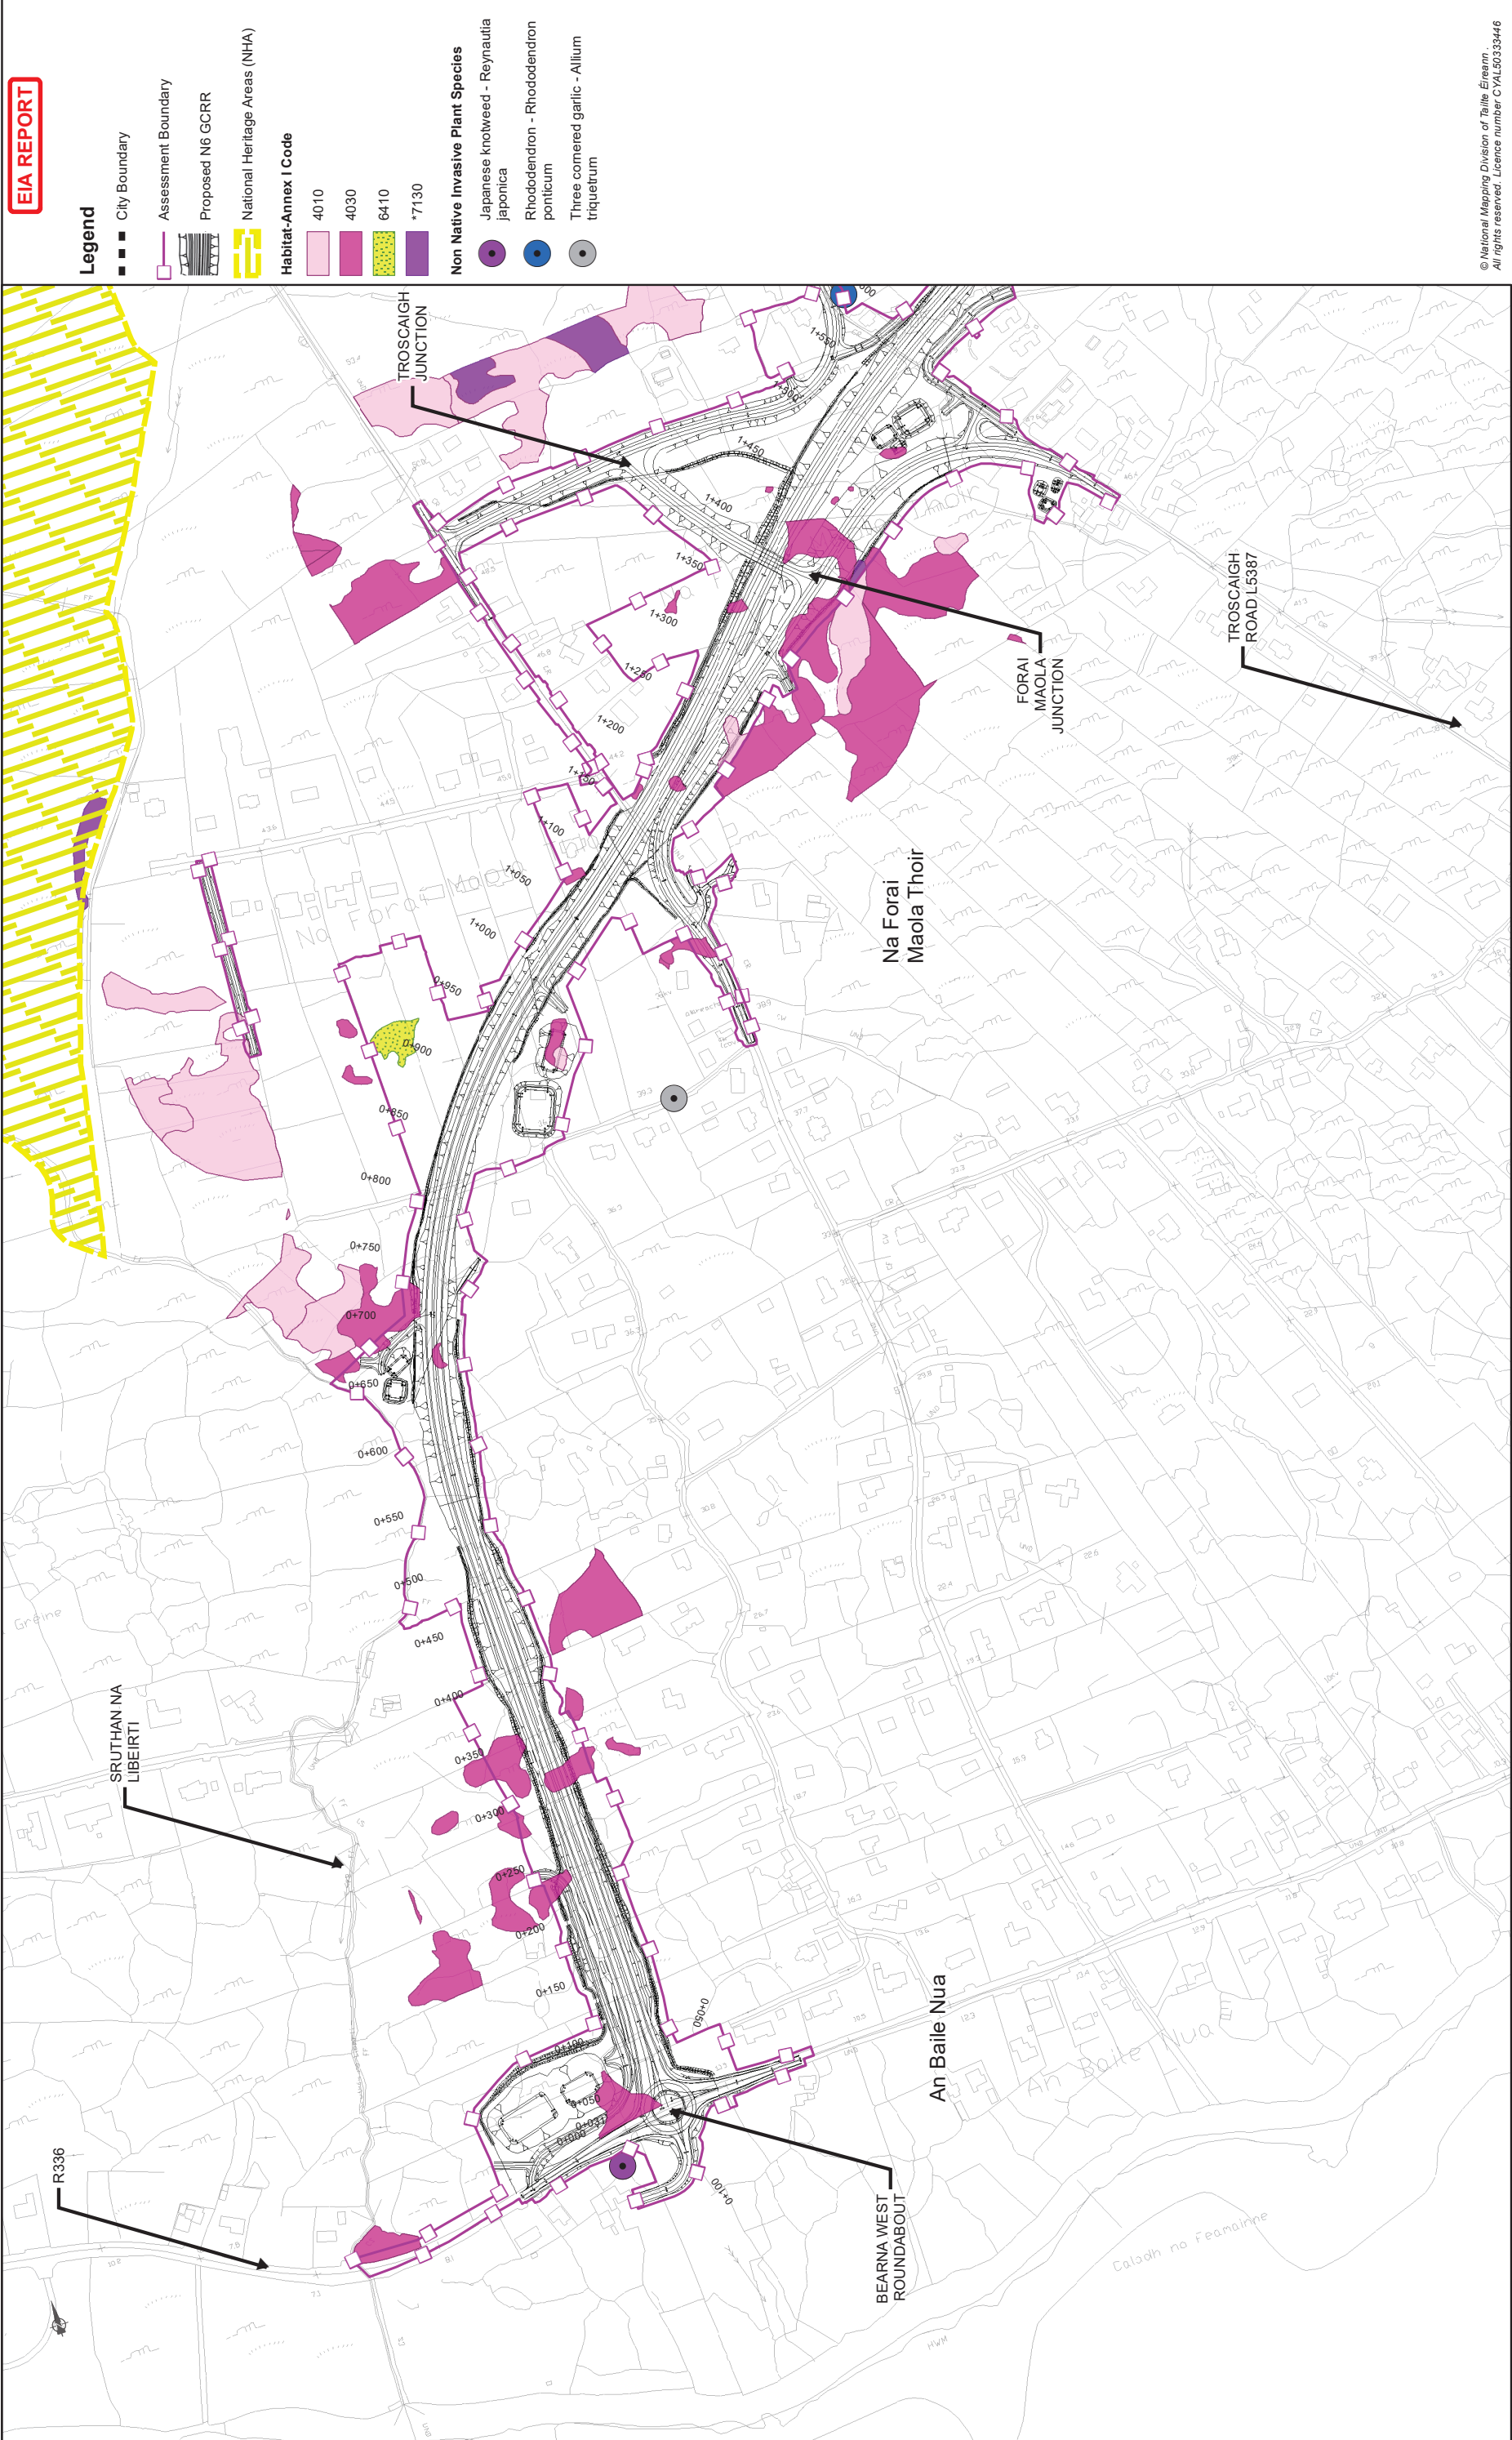

© National Mapping Division of Taithe Éireann
All rights reserved. Licence number CVAL50333446

Consultant

Tel: +353 (0)91 460675
www.arup.ie

Corporate House
Clontarf Business Park
Ballybrent, Galway, Ireland

Job Title

N6 Galway City Ring Road

Scale: 1: 5000 @A3

Date: February 2025

Drawing Title

Habitat Survey Results - Annex I Habitat Types & Invasive Plant Species (2023)

Sheet 1 of 15

Drawing Status


For Information

Job No 233985

Drawing No Figure 8.22.1

Issue 11

Key Plan

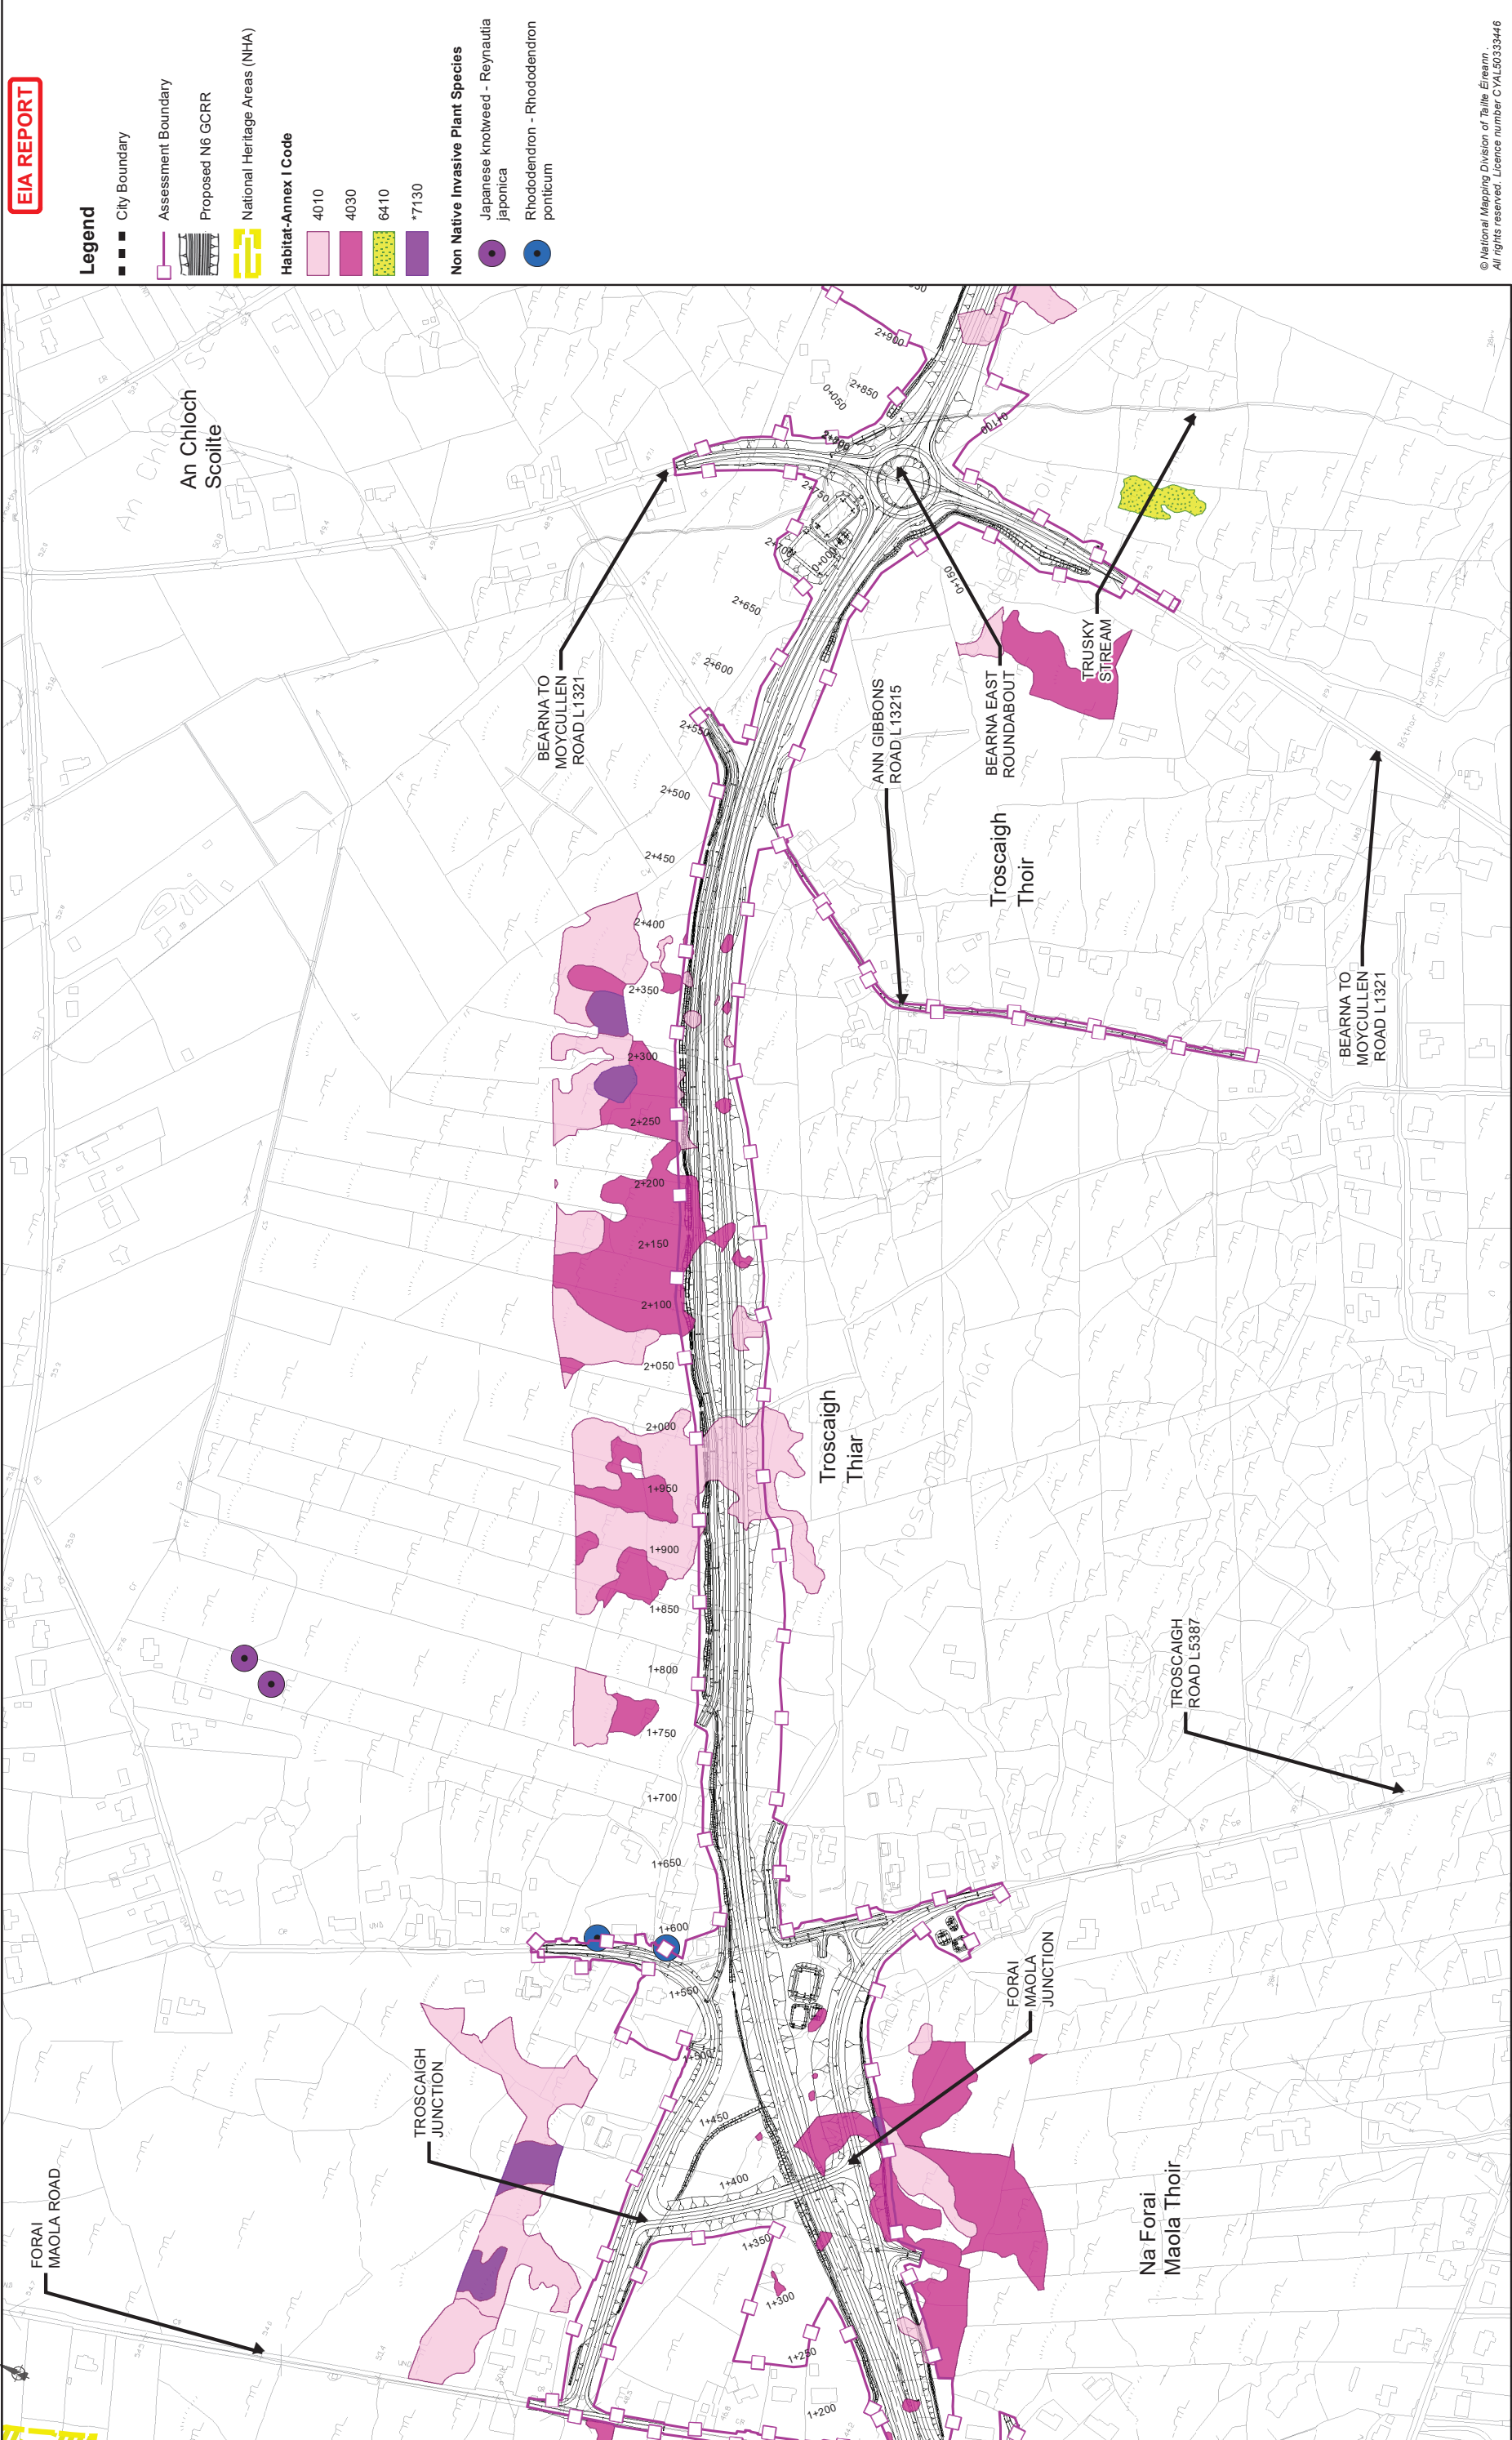

EIA REPORT

Legend

- City Boundary
- Assessment Boundary
- Proposed N6 GCRR
- National Heritage Areas (NHA)
- Habitat-Annex I Code
 - 4010
 - 4030
 - 6410
 - *7130
- Non Native Invasive Plant Species
 - Japanese knotweed - Reynaulia japonica
 - Rhododendron - Rhododendron ponticum

© National Mapping Division of Taithe Éireann
All rights reserved. Licence number CYL50333446

Drawing Title			
Habitat Survey Results - Annex I Habitat Types & Invasive Plant Species (2023)			
Sheet 2 of 15			
Drawing Status			
For Information			
Job No	Drawing No	Issue	Issue
233985	Figure 8.22.2	11	11


Job Title			
N6 Galway City Ring Road			
Scale: 1: 5000 @A3			
Date: February 2025			
Issue	Date	By	Appd
11	28/02/2025	AG	MH

Consultant

ARUP

Tel: +353 (0)91 460675
www.arup.ie

Corporate House
One Eglantine Park
Ballybrit, Galway, Ireland

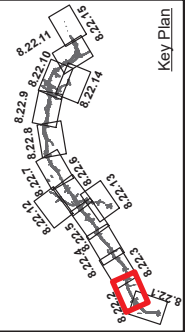

Clients


An Roinn Iompair
Department of Transport

Transport Planning
Project Ireland
2040

Galway City
Transport Project

Galway County Council

Galway City Council

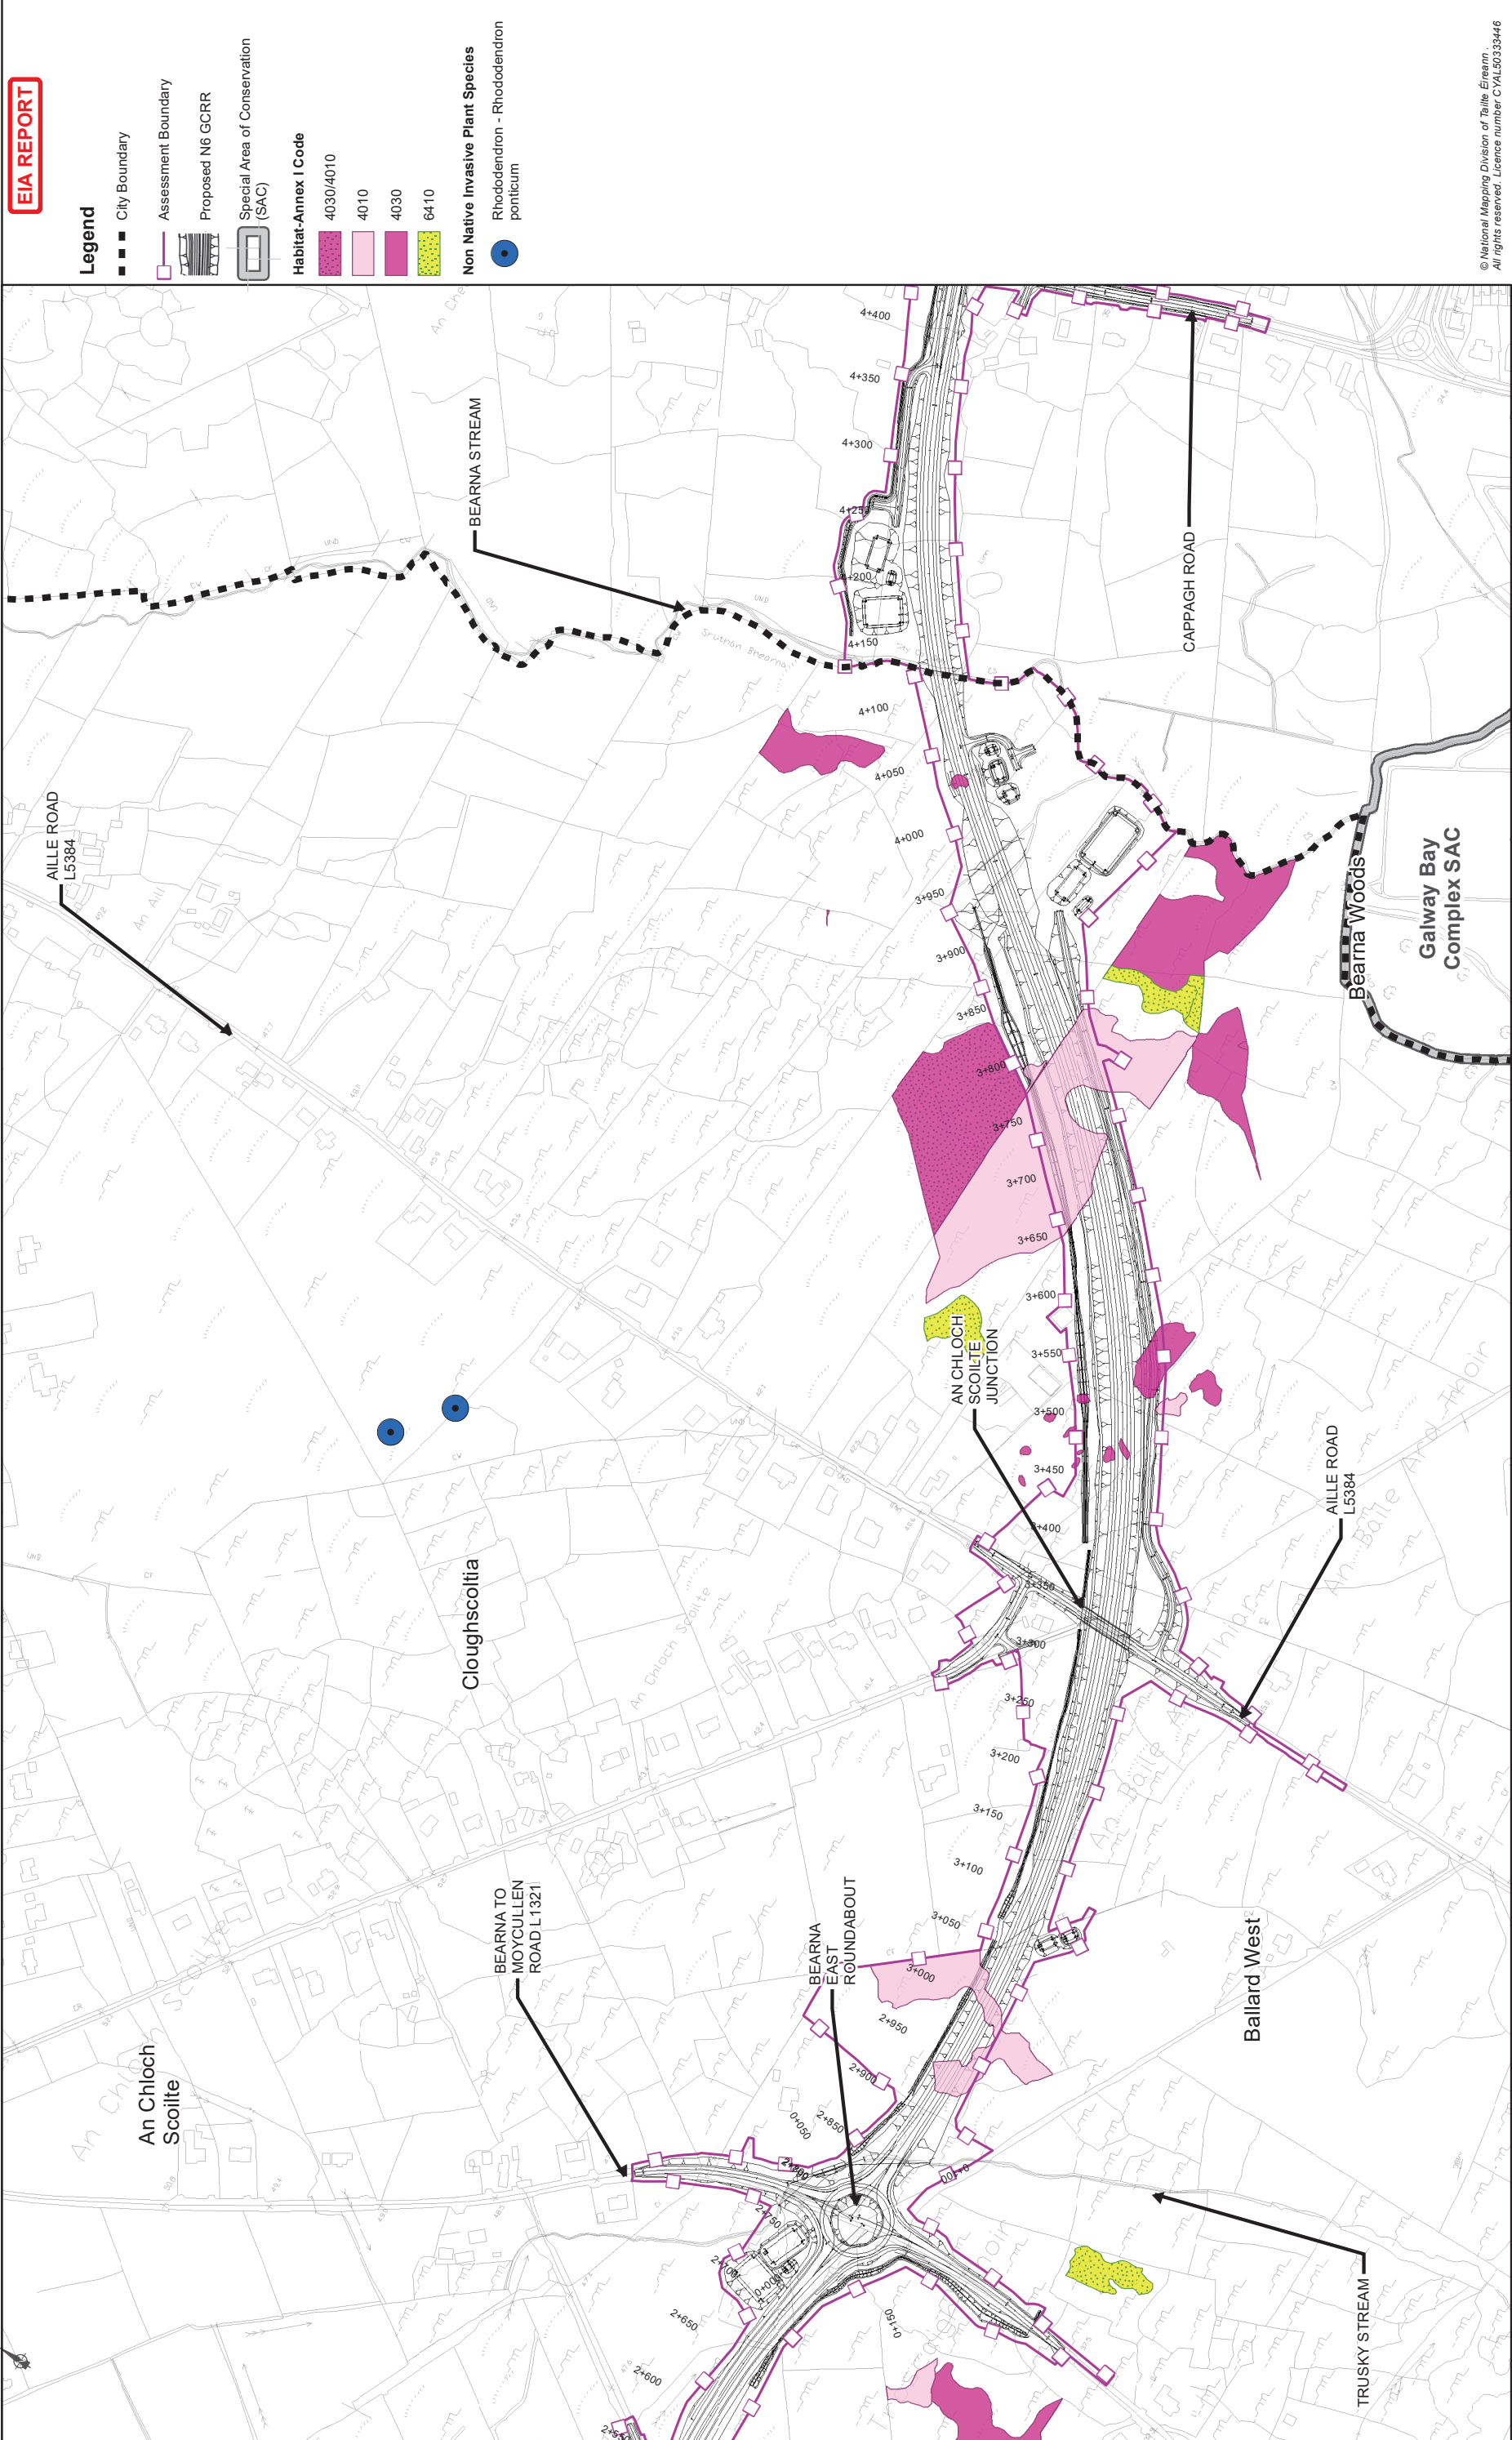

EIA REPORT

Legend

- City Boundary
- Assessment Boundary
- Proposed N6 GCRR
- Special Area of Conservation (SAC)
- Habitat-Annex I Code
 - 4030/4010
 - 4010
 - 4030
 - 6410
- Non Native Invasive Plant Species
 - Rhododendron - Rhododendron ponticum

© National Mapping Division of Tallte Éireann
All rights reserved. Licence number CYL50333446

Drawing Title			
Habitat Survey Results - Annex I Habitat Types & Invasive Plant Species (2023)			
Sheet 3 of 15			
Drawing Status			
For Information			
Job No	Drawing No	Issue	Issue
233985	Figure 8.22.3	11	11


Job Title			
N6 Galway City Ring Road			
Scale: 1: 5000 @A3			
Date: February 2025			
Issue	Date	By	Appd
11	28/02/2025	AG	MH

Consultant

ARUP

Tel: +353 (0)91 460875
www.arup.ie

Corporate House
Cloughscollia Park
Ballinacorney, Galway, Ireland

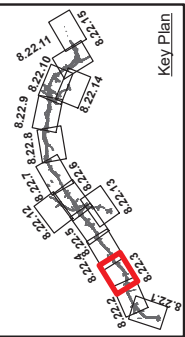

Clients

An Roinn Iompair
Department of Transport

Transport Planning
Project Ireland
2040

Galway City
Transport Project

Galway County Council

Galway City Council



EIA REPORT

Legend

- City Boundary
- Assessment Boundary
- Proposed N6 GCRR
- Special Area of Conservation (SAC)
- National Heritage Areas (NHA)
- Habitat-Annex I Code
 - 4030/4010
 - 4010
 - 4030
- Non Native Invasive Plant Species
 - Japanese knotweed - Reynaulia japonica

© National Mapping Division of Taitte Éireann
All rights reserved. Licence number CYL50333446

Drawing Title			
Habitat Survey Results - Annex I Habitat Types & Invasive Plant Species (2023)			
Sheet 4 of 15			
Drawing Status			
For Information			
Job No	Drawing No	Issue	Issue
233985	Figure 8.22.4	11	11

Job Title			
N6 Galway City Ring Road			
Scale: 1: 5000 @A3			
Date: February 2025			
Issue	Date	By	Appd
11	28/02/2025	AG	MH

Consultant

ARUP

Tel: +353 (0)91 460675
www.arup.ie

Corporate House
One Eglantine Park
Ballybrit, Galway, Ireland

Key Plan


Clients

2040

Galway City Transport Project

Galway County Council

Galway City Council

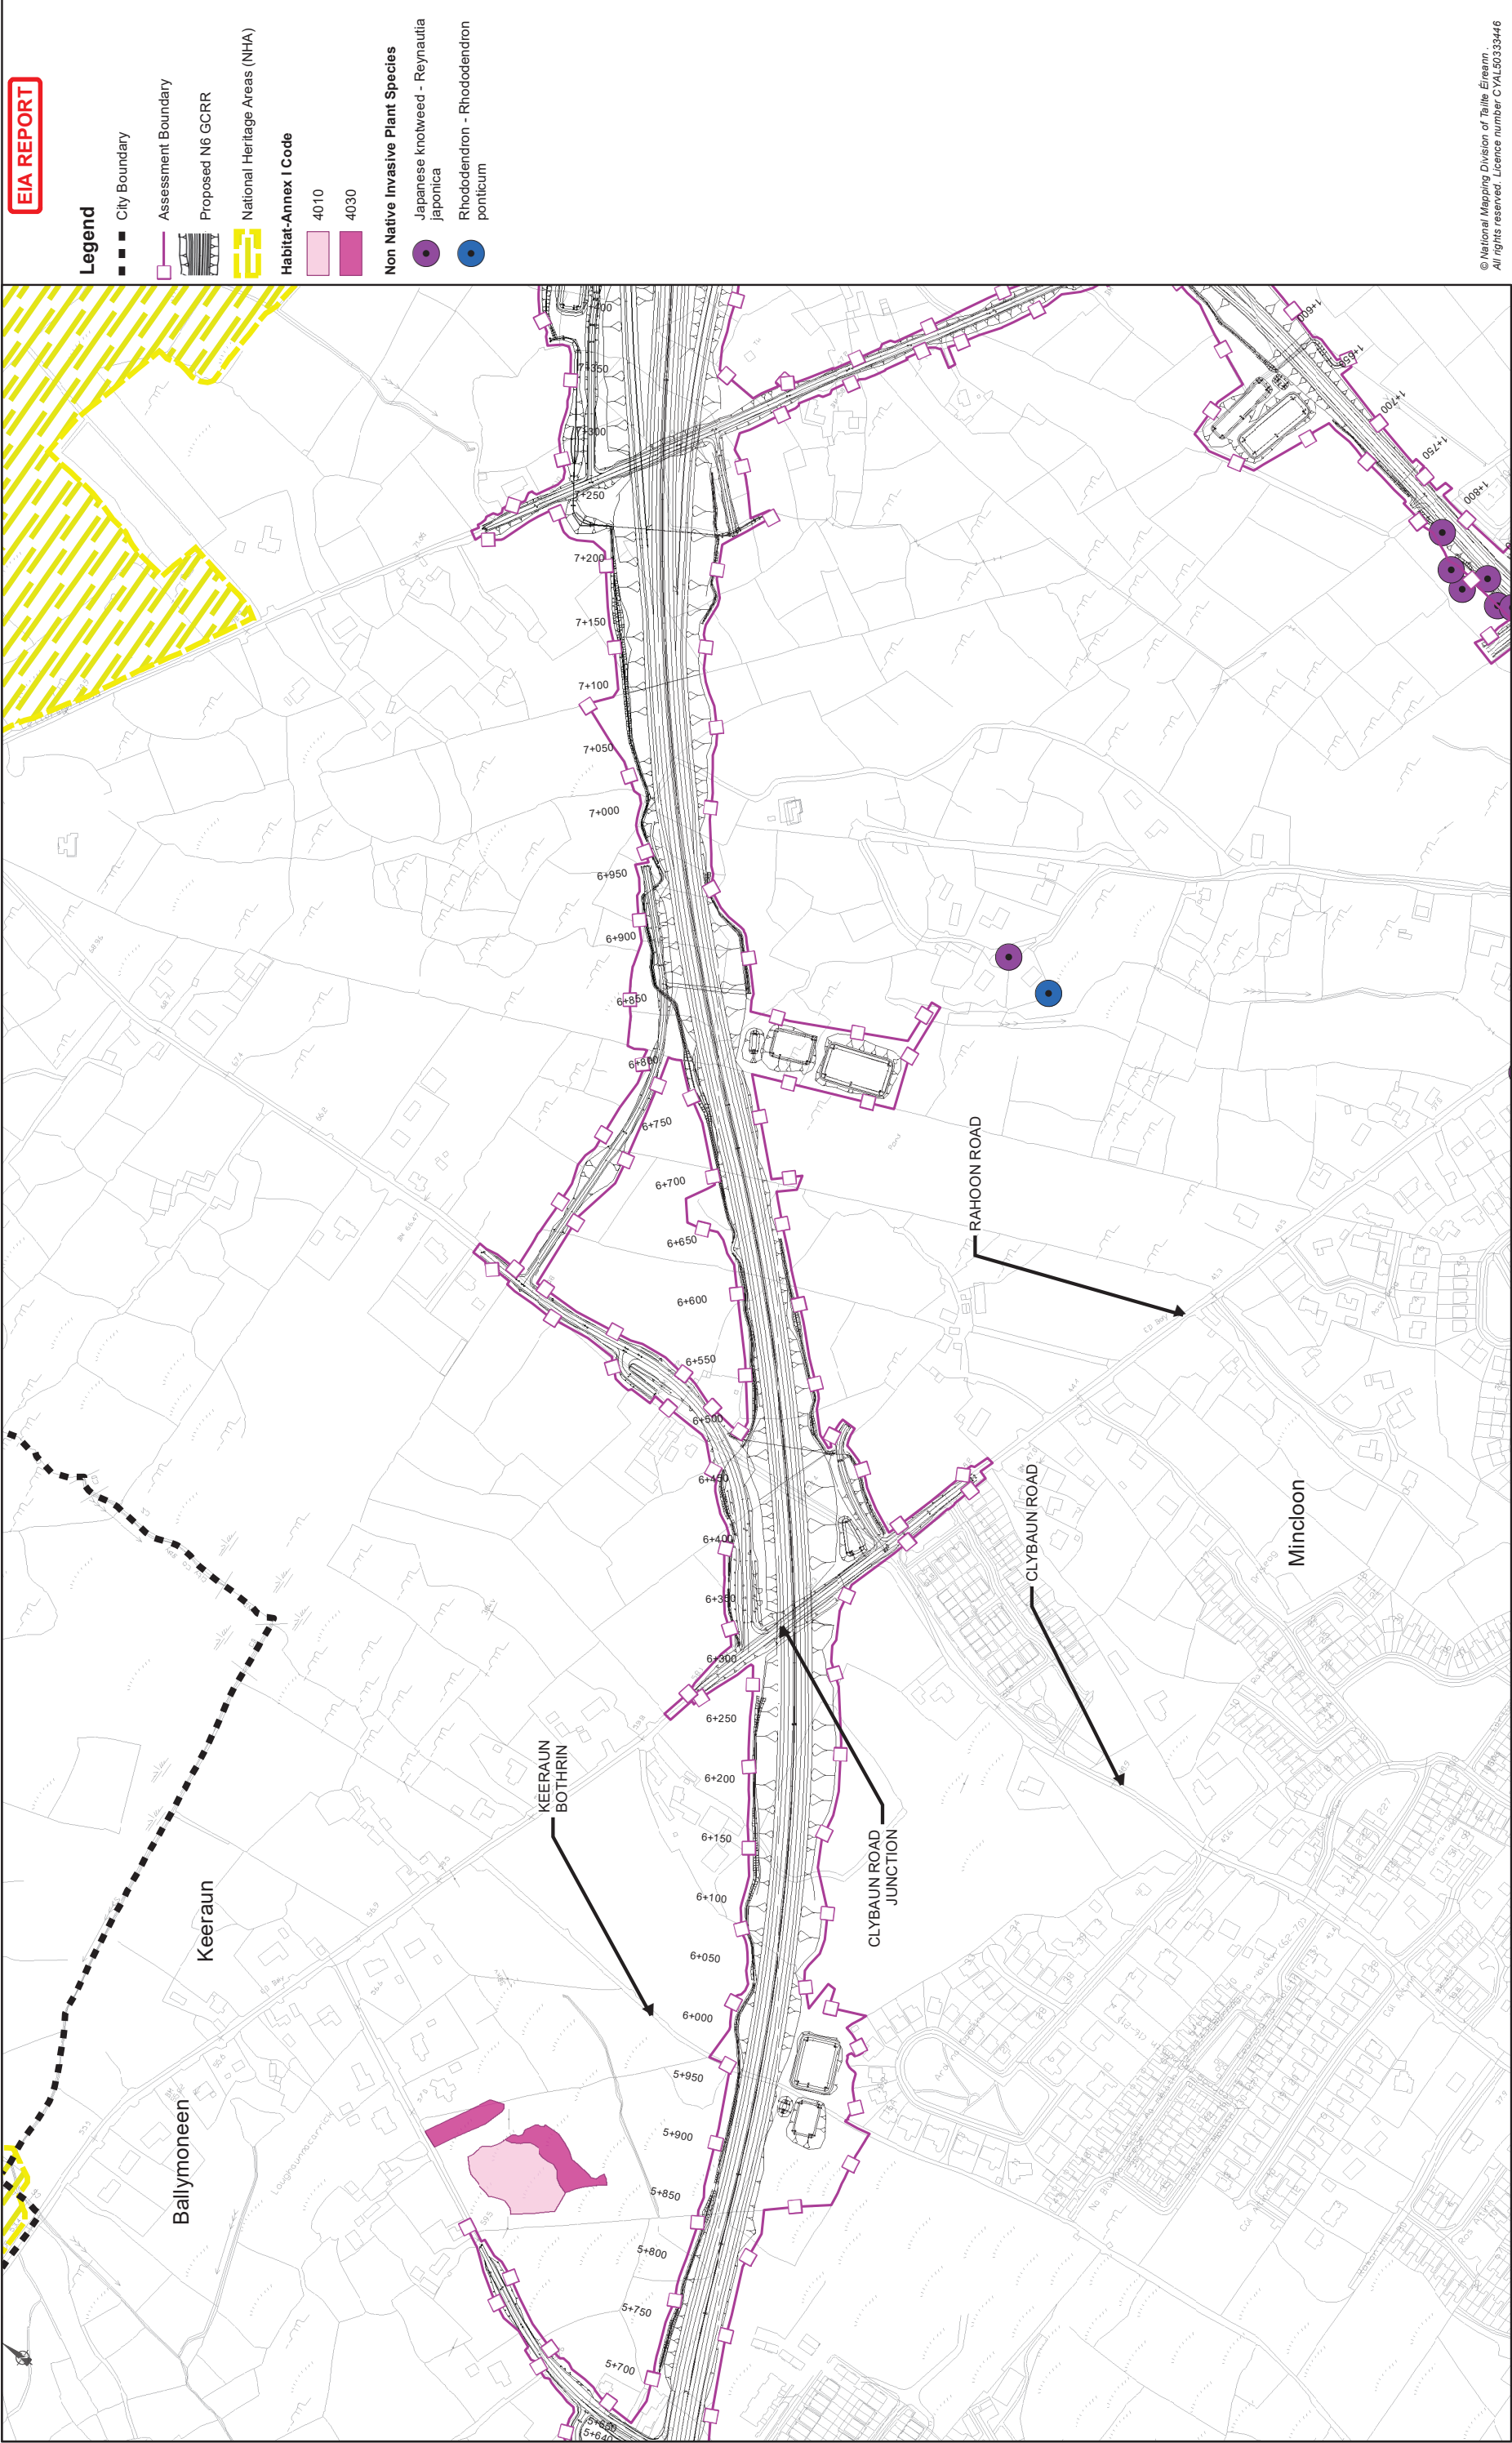

EIA REPORT

Legend

- City Boundary
- Assessment Boundary
- Proposed N6 GCRR
- National Heritage Areas (NHA)
- Habitat-Annex I Code
 - 4010
 - 4030
- Non Native Invasive Plant Species
 - Japanese knotweed - Reynaulia japonica
 - Rhododendron - Rhododendron ponticum

© National Mapping Division of Taitte Éireann
All rights reserved. Licence number CYAL50333446

Consultant

ARUP

Tel: +353 (0)91 460675
www.arup.ie

Corporate House
Clontarf Business Park
Ballybrin, Galway, Ireland

Job Title

N6 Galway City Ring Road

Scale: 1: 5000 @A3

Date: February 2025

Drawing Title

Habitat Survey Results - Annex I Habitat Types & Invasive Plant Species (2023)

Sheet 5 of 15

Drawing Status

For Information

Job No

233985

Drawing No

Figure 8.22.5

Issue

11

Clients

An Roinn Iompair
Department of Transport


Transport Planning
Project Ireland
2040

Galway City
Transport Project

Galway County Council

Galway County Council

Key Plan

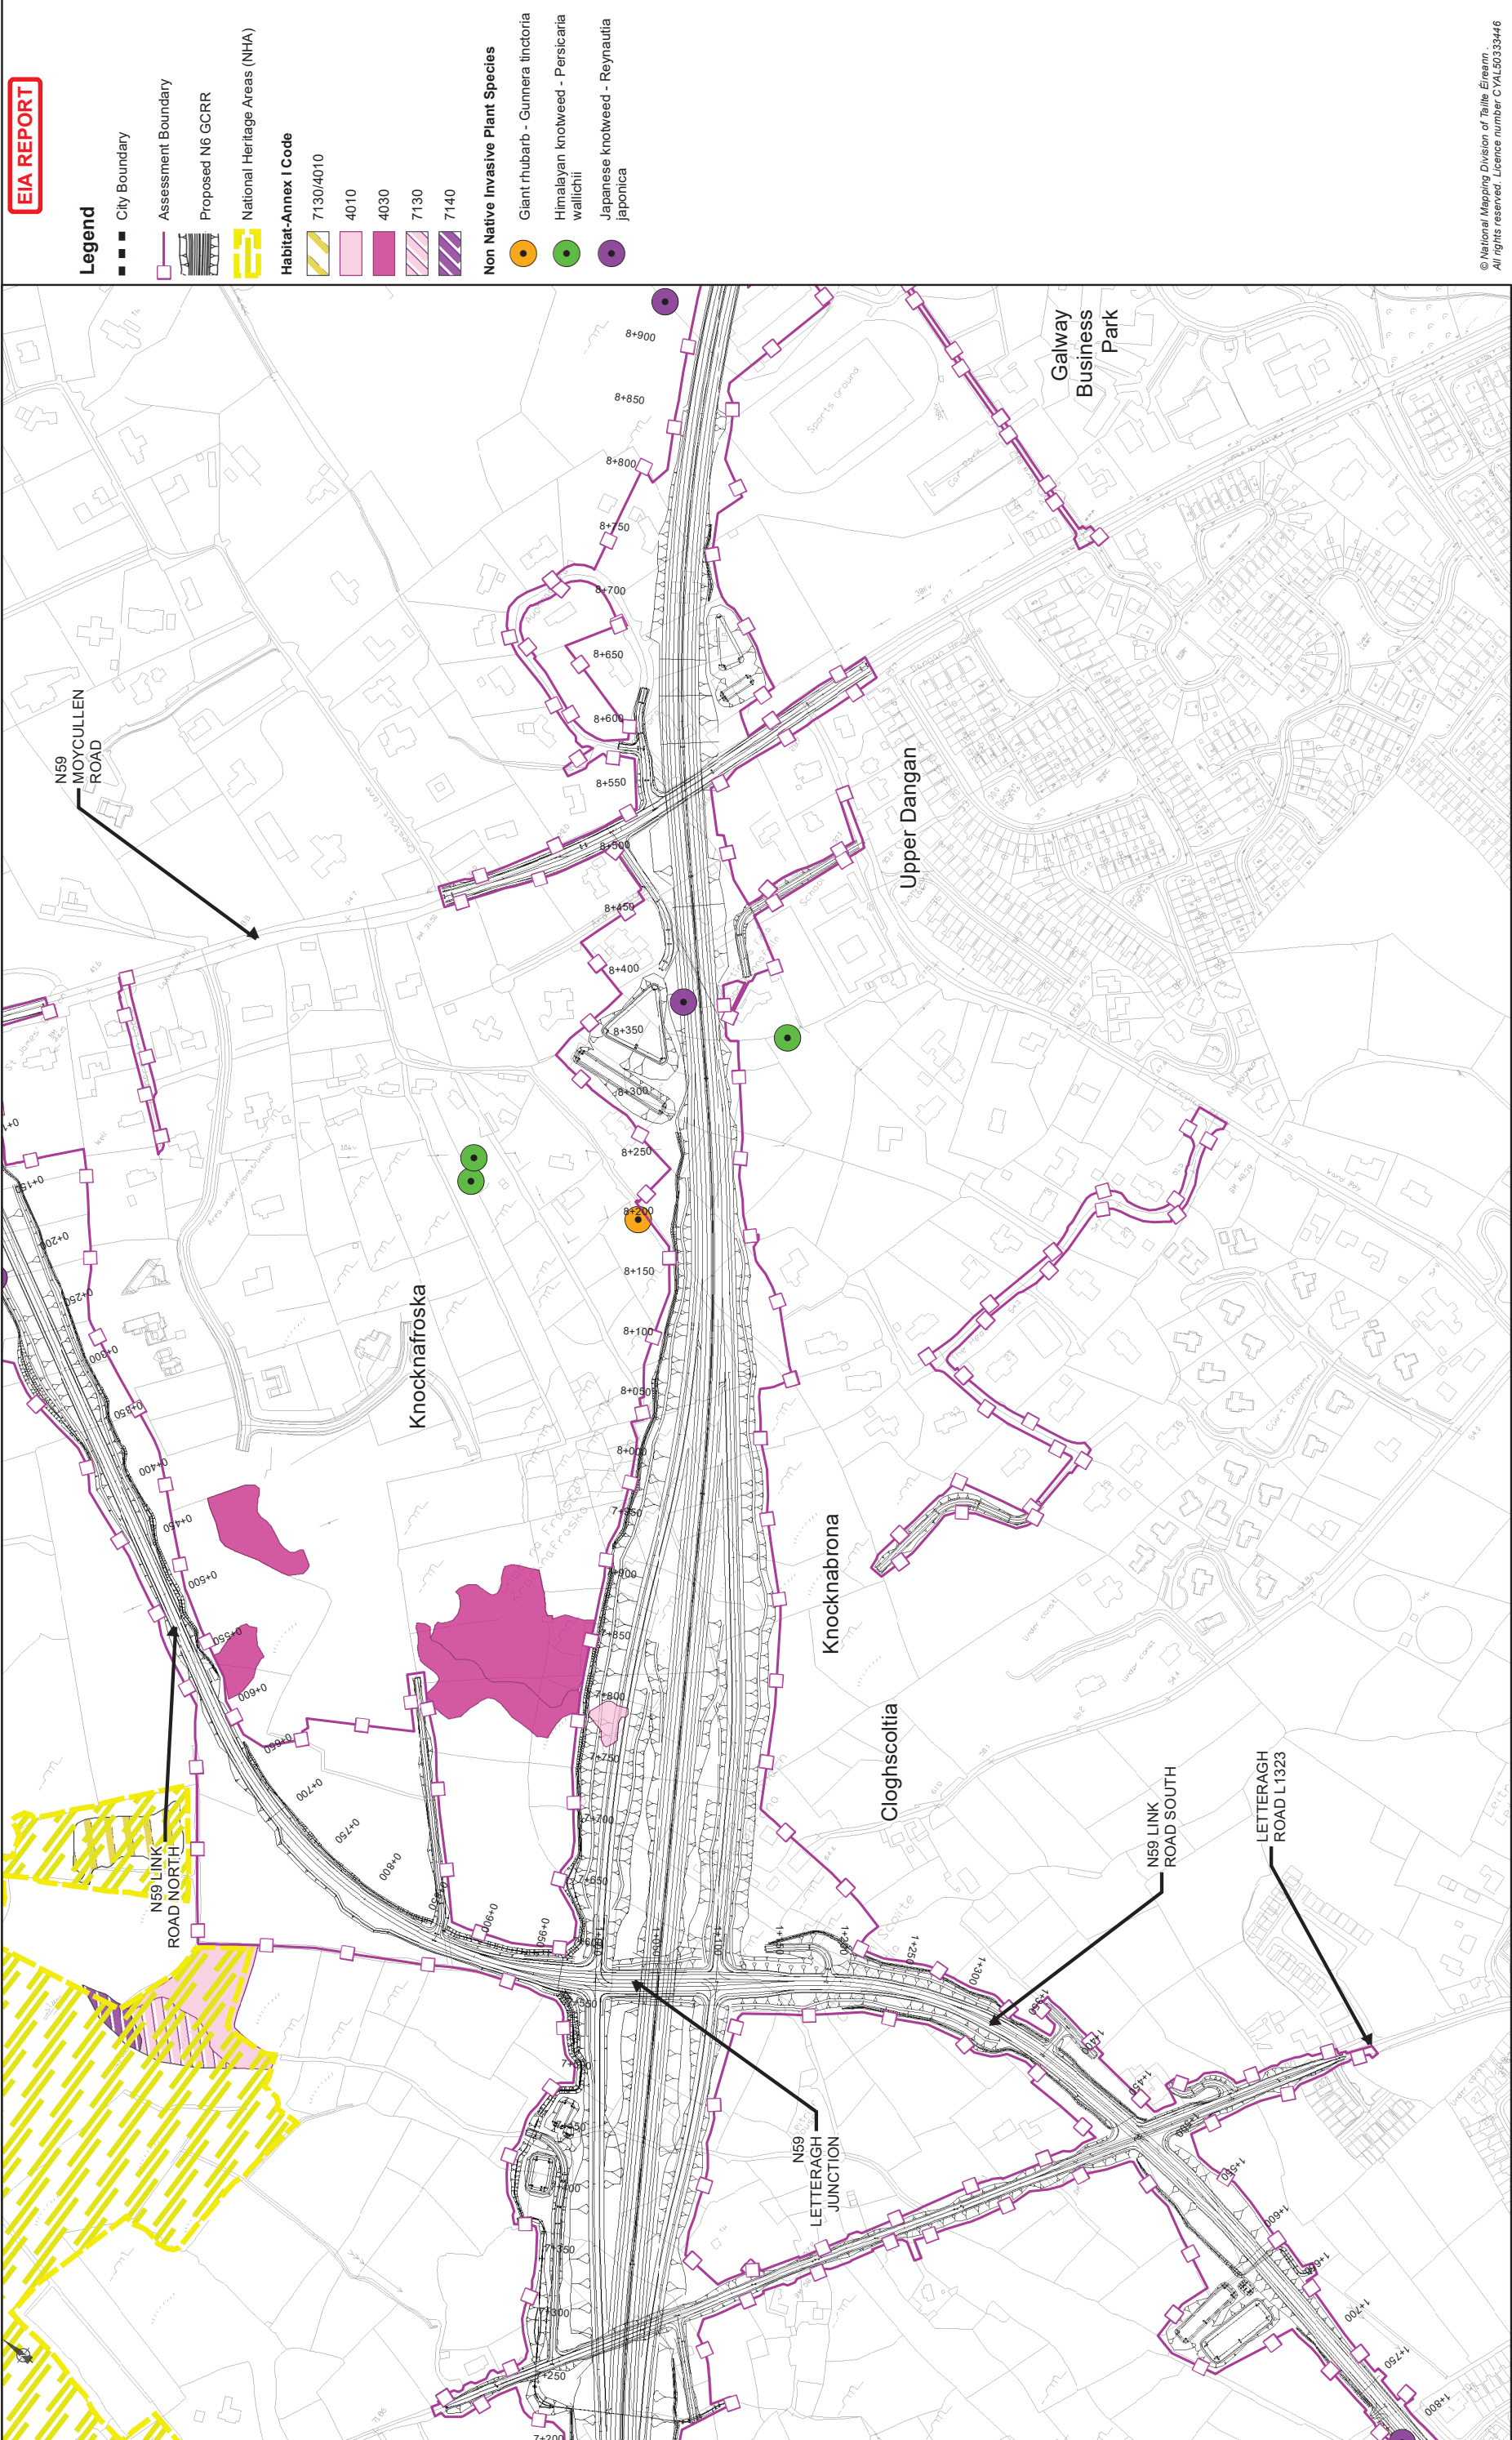

© National Mapping Division of Taitte Éireann
All rights reserved. Licence number CVAL3333446

Drawing Title			
Habitat Survey Results - Annex I Habitat Types & Invasive Plant Species (2023)			
Sheet 6 of 15			
Drawing Status			
For Information			
Job No	Drawing No	Issue	Issue
233985	Figure 8.22.6	11	11

Job Title			
N6 Galway City Ring Road			
Scale: 1: 5000 @A3			
Date: February 2025			
Issue	Date	By	Appd
11	28/02/2025	AG	MH

Consultant

ARUP

Tel: +353 (0)91 460675
www.arup.ie

Corporate House
Clontarf Business Park
Ballybrink, Galway, Ireland

Key Plan

Clients

An Roinn Iompair
Department of Transport

Transport Planning
Project Ireland
2040

Galway City
Transport Project


Galway City
Transport Project

Galway City
Transport Project

Galway County Council

Galway County Council

Galway County Council

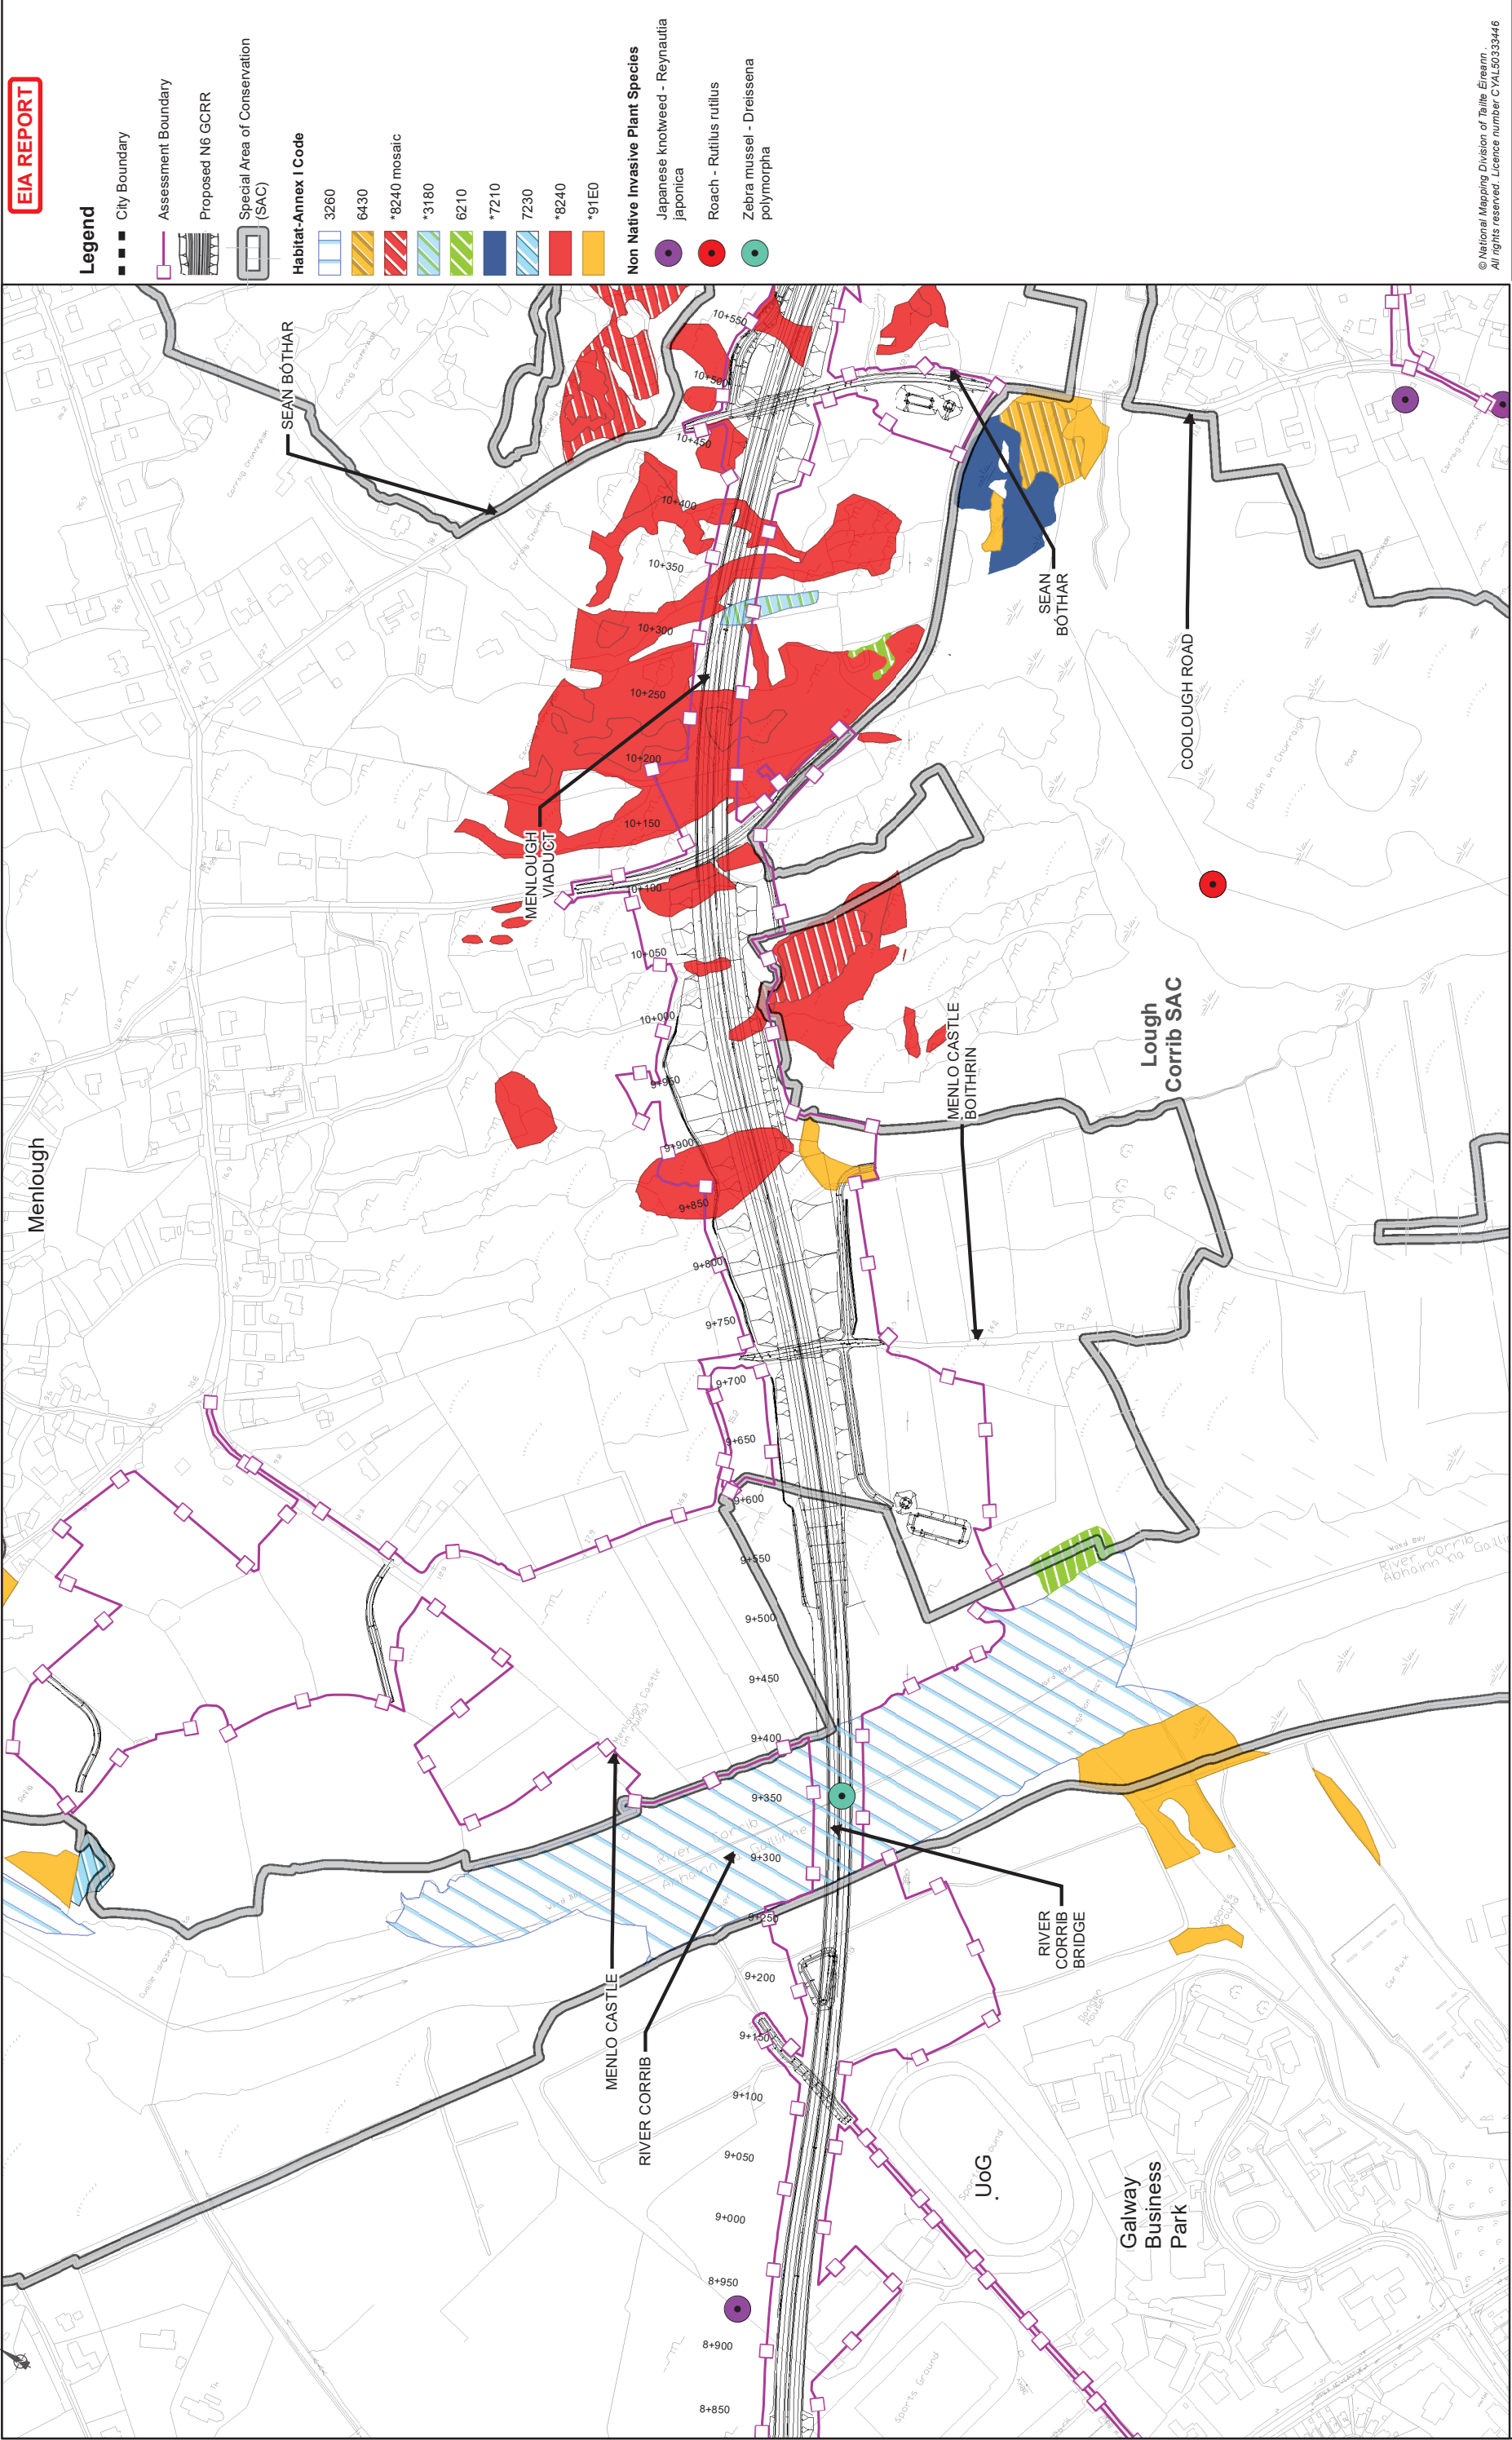

EIA REPORT

Legend

- City Boundary
- Assessment Boundary
- Proposed N6 GCRR
- Special Area of Conservation (SAC)

Habitat-Annex I Code

- 3260
- 6430
- *8240 mosaic
- *3180
- 6210
- *7210
- 7230
- *8240
- *91E0

Non Native Invasive Plant Species

- Japanese knotweed - Reynaudia japonica
- Roach - Rutilus rutilus
- Zebra mussel - Dreissena polymorpha

© National Mapping Division of Taithe Éireann
All rights reserved. Licence number CYL50333446

Drawing Title			
Habitat Survey Results - Annex I Habitat Types & Invasive Plant Species (2023)			
Sheet 7 of 15			
Drawing Status			
For Information			
Job No	Drawing No	Issue	Issue
233985	Figure 8.22.7	11	11


Job Title			
N6 Galway City Ring Road			
Scale: 1: 5000 @A3			
Date: February 2025			
Issue	Date	By	Appd
11	28/02/2025	AG	MH

Consultant

ARUP

Tel: +353 (0)91 460675
www.arup.ie

Corporate House
One East Business Park
Ballybrit, Galway, Ireland

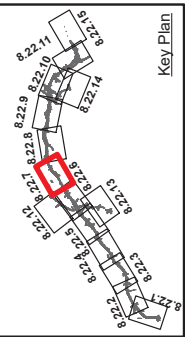

Clients

An Roinn Iompair
Department of Transport

Transport Planning
Project Ireland
2040

Galway City
Transport Project

Galway County Council

Galway City Council



© National Mapping Division of Taitte Éireann
All rights reserved. Licence number CYL30333446

Drawing Title			
Habitat Survey Results - Annex I Habitat Types & Invasive Plant Species (2023)			
Sheet 8 of 15			
Drawing Status			
For Information			
Job No	Drawing No	Issue	Issue
233985	Figure 8.22.8	11	11

Job Title			
N6 Galway City Ring Road			
Scale: 1: 5000 @A3			
Date: February 2025			
Issue	Date	By	Appd
11	28/02/2025	AG	MH

Consultant

ARUP

Tel: +353 (0)91 460675
www.arup.com
Corporate House
Clontarf Business Park
Ballybrin, Galway, Ireland

Key Plan

Clients


An Roinn Iompair
Department of Transport

Táirgíocht Éireann
Project Ireland
2040

Galway City
Transport Project

Galway County Council

Comhairle Chontae na Galillíne

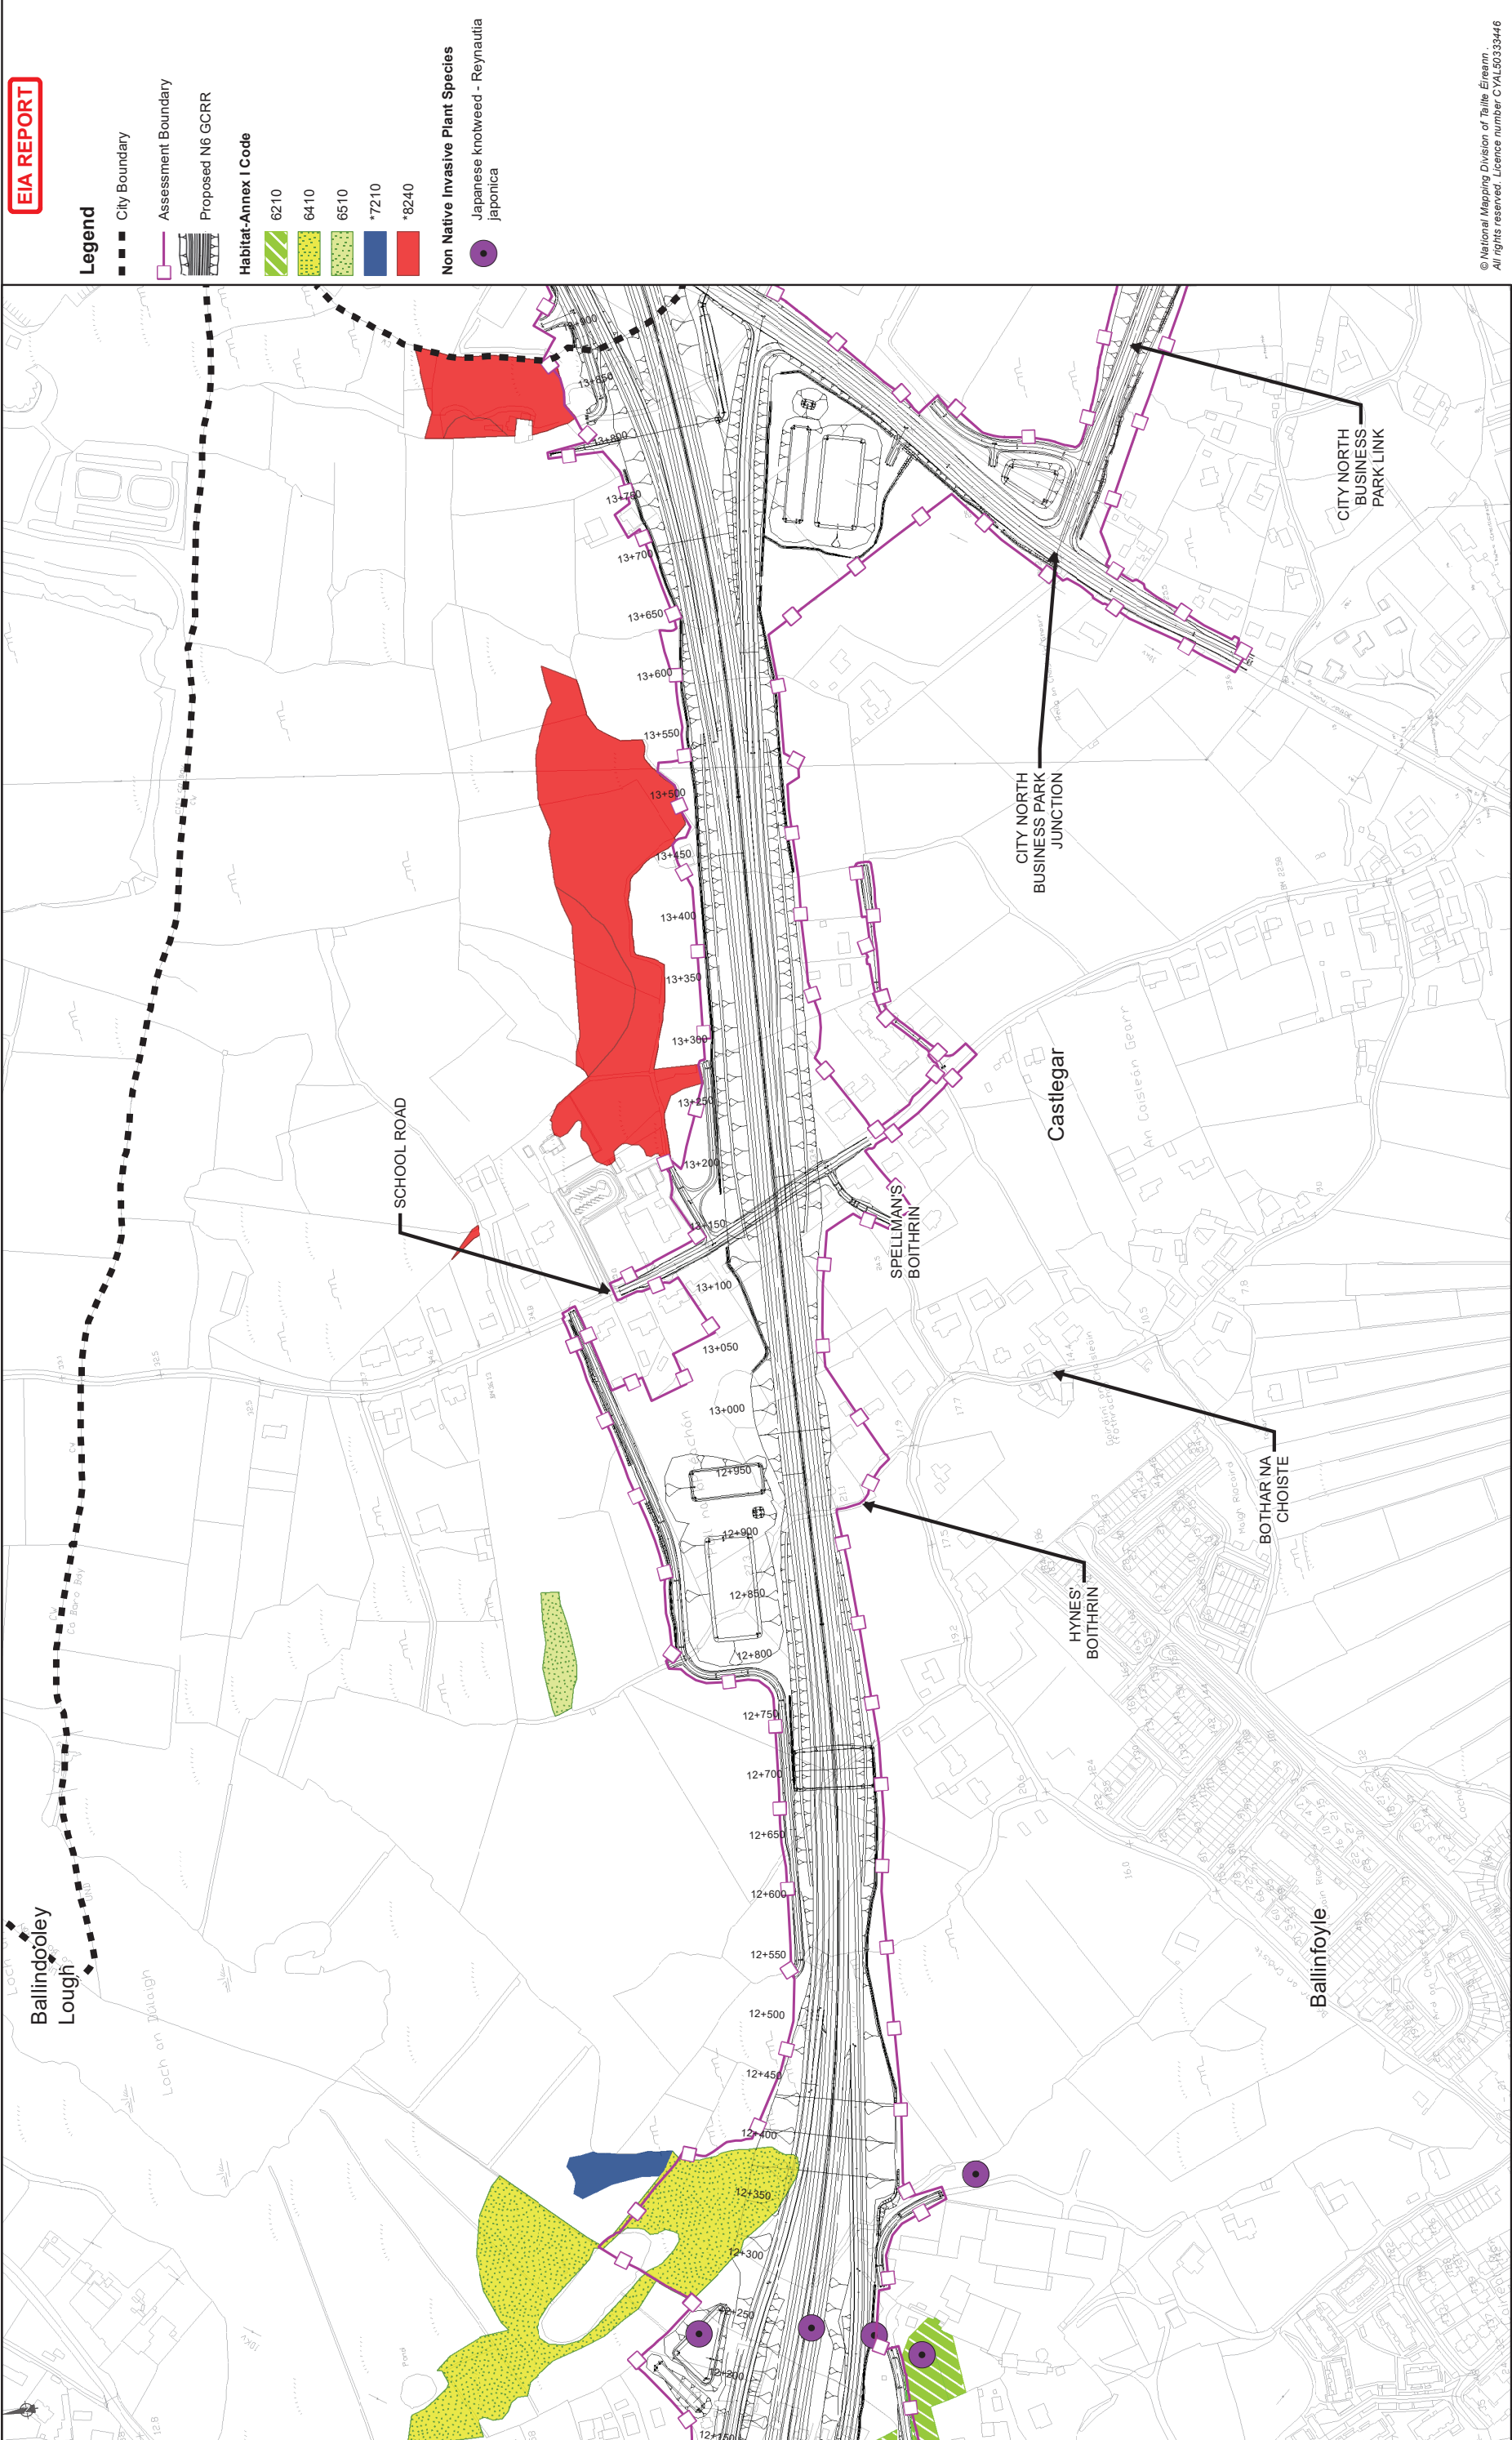

© National Mapping Division of Taithe Éireann
All rights reserved. Licence number CYAL30333446

Drawing Title		Drawing Status	
Habitat Survey Results - Annex I Habitat Types & Invasive Plant Species (2023)		For Information	
Sheet 9 of 15		Job No	
		233985	
		Drawing No	
		Figure 8.22.9	
		Issue	
		11	


Job Title		Scale:	
N6 Galway City Ring Road		1: 5000 @A3	
		Date:	
		February 2025	

Consultant

ARUP

Tel: +353 (0)91 460675
www.arup.ie

Corporate House
City Business Park
Ballybrit, Galway, Ireland

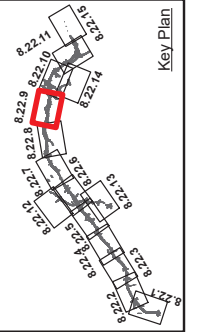

Clients


An Roinn Iompair
Department of Transport

Transport Planning
Project Ireland
2040

Galway City
Transport Project

Galway County Council

Galway City Council

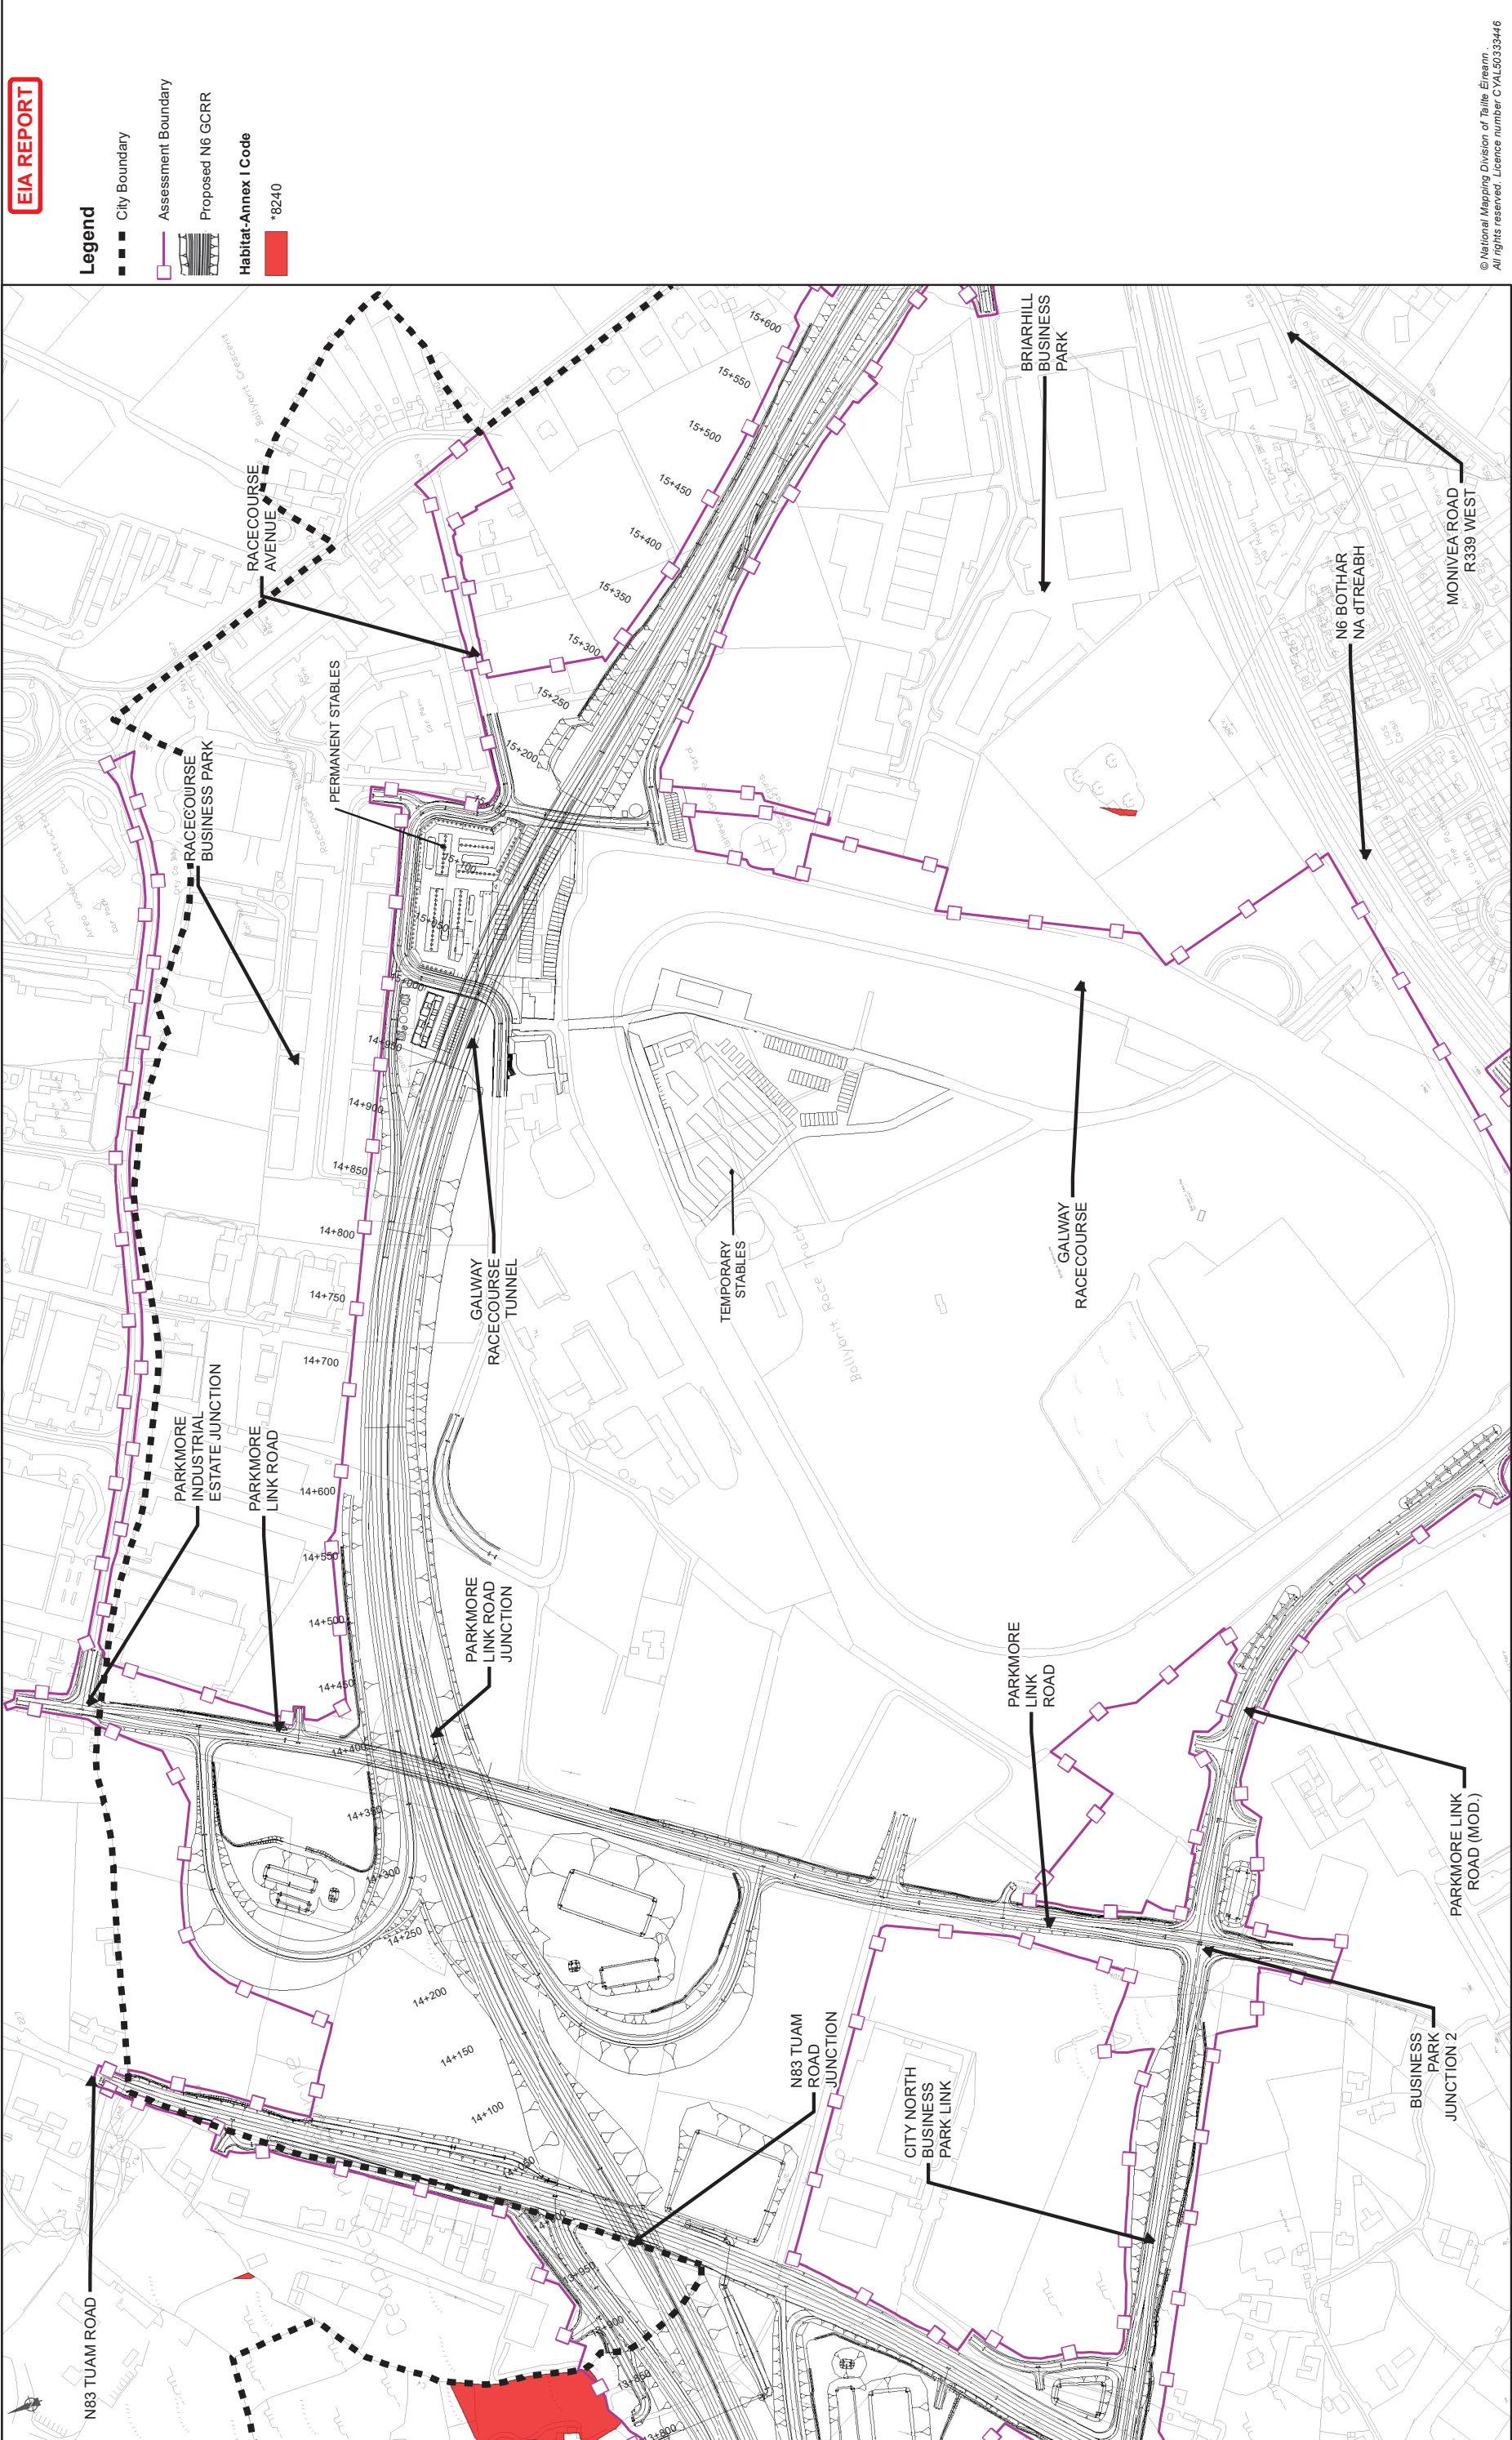

EIA REPORT

Legend

- City Boundary
- Assessment Boundary
- Proposed N6 GCR
- Habitat-Annex I Code
- *8240

© National Mapping Division of Taithe Éireann
All rights reserved. Licence number CYL50333446

Drawing Title	
Habitat Survey Results - Annex I Habitat Types & Invasive Plant Species (2023)	
Sheet 10 of 15	
Drawing Status	
For Information	
Job No	Drawing No
233985	Figure 8.22.10
Issue	Issue
11	11


Job Title	
N6 Galway City Ring Road	
Scale:	1: 5000 @A3
Date:	February 2025

Consultant

ARUP

Tel: +353 (0)91 460675
www.arup.ie

Corporate House
City North Business Park
Ballybrit, Galway, Ireland

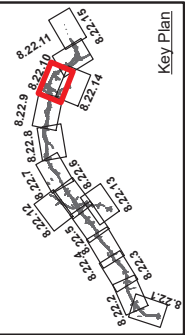

Clients


An Roinn Iompair
Department of Transport

Transport Planning
Project Ireland
2040

Galway City
Transport Project

Galway County Council

Galway City Council

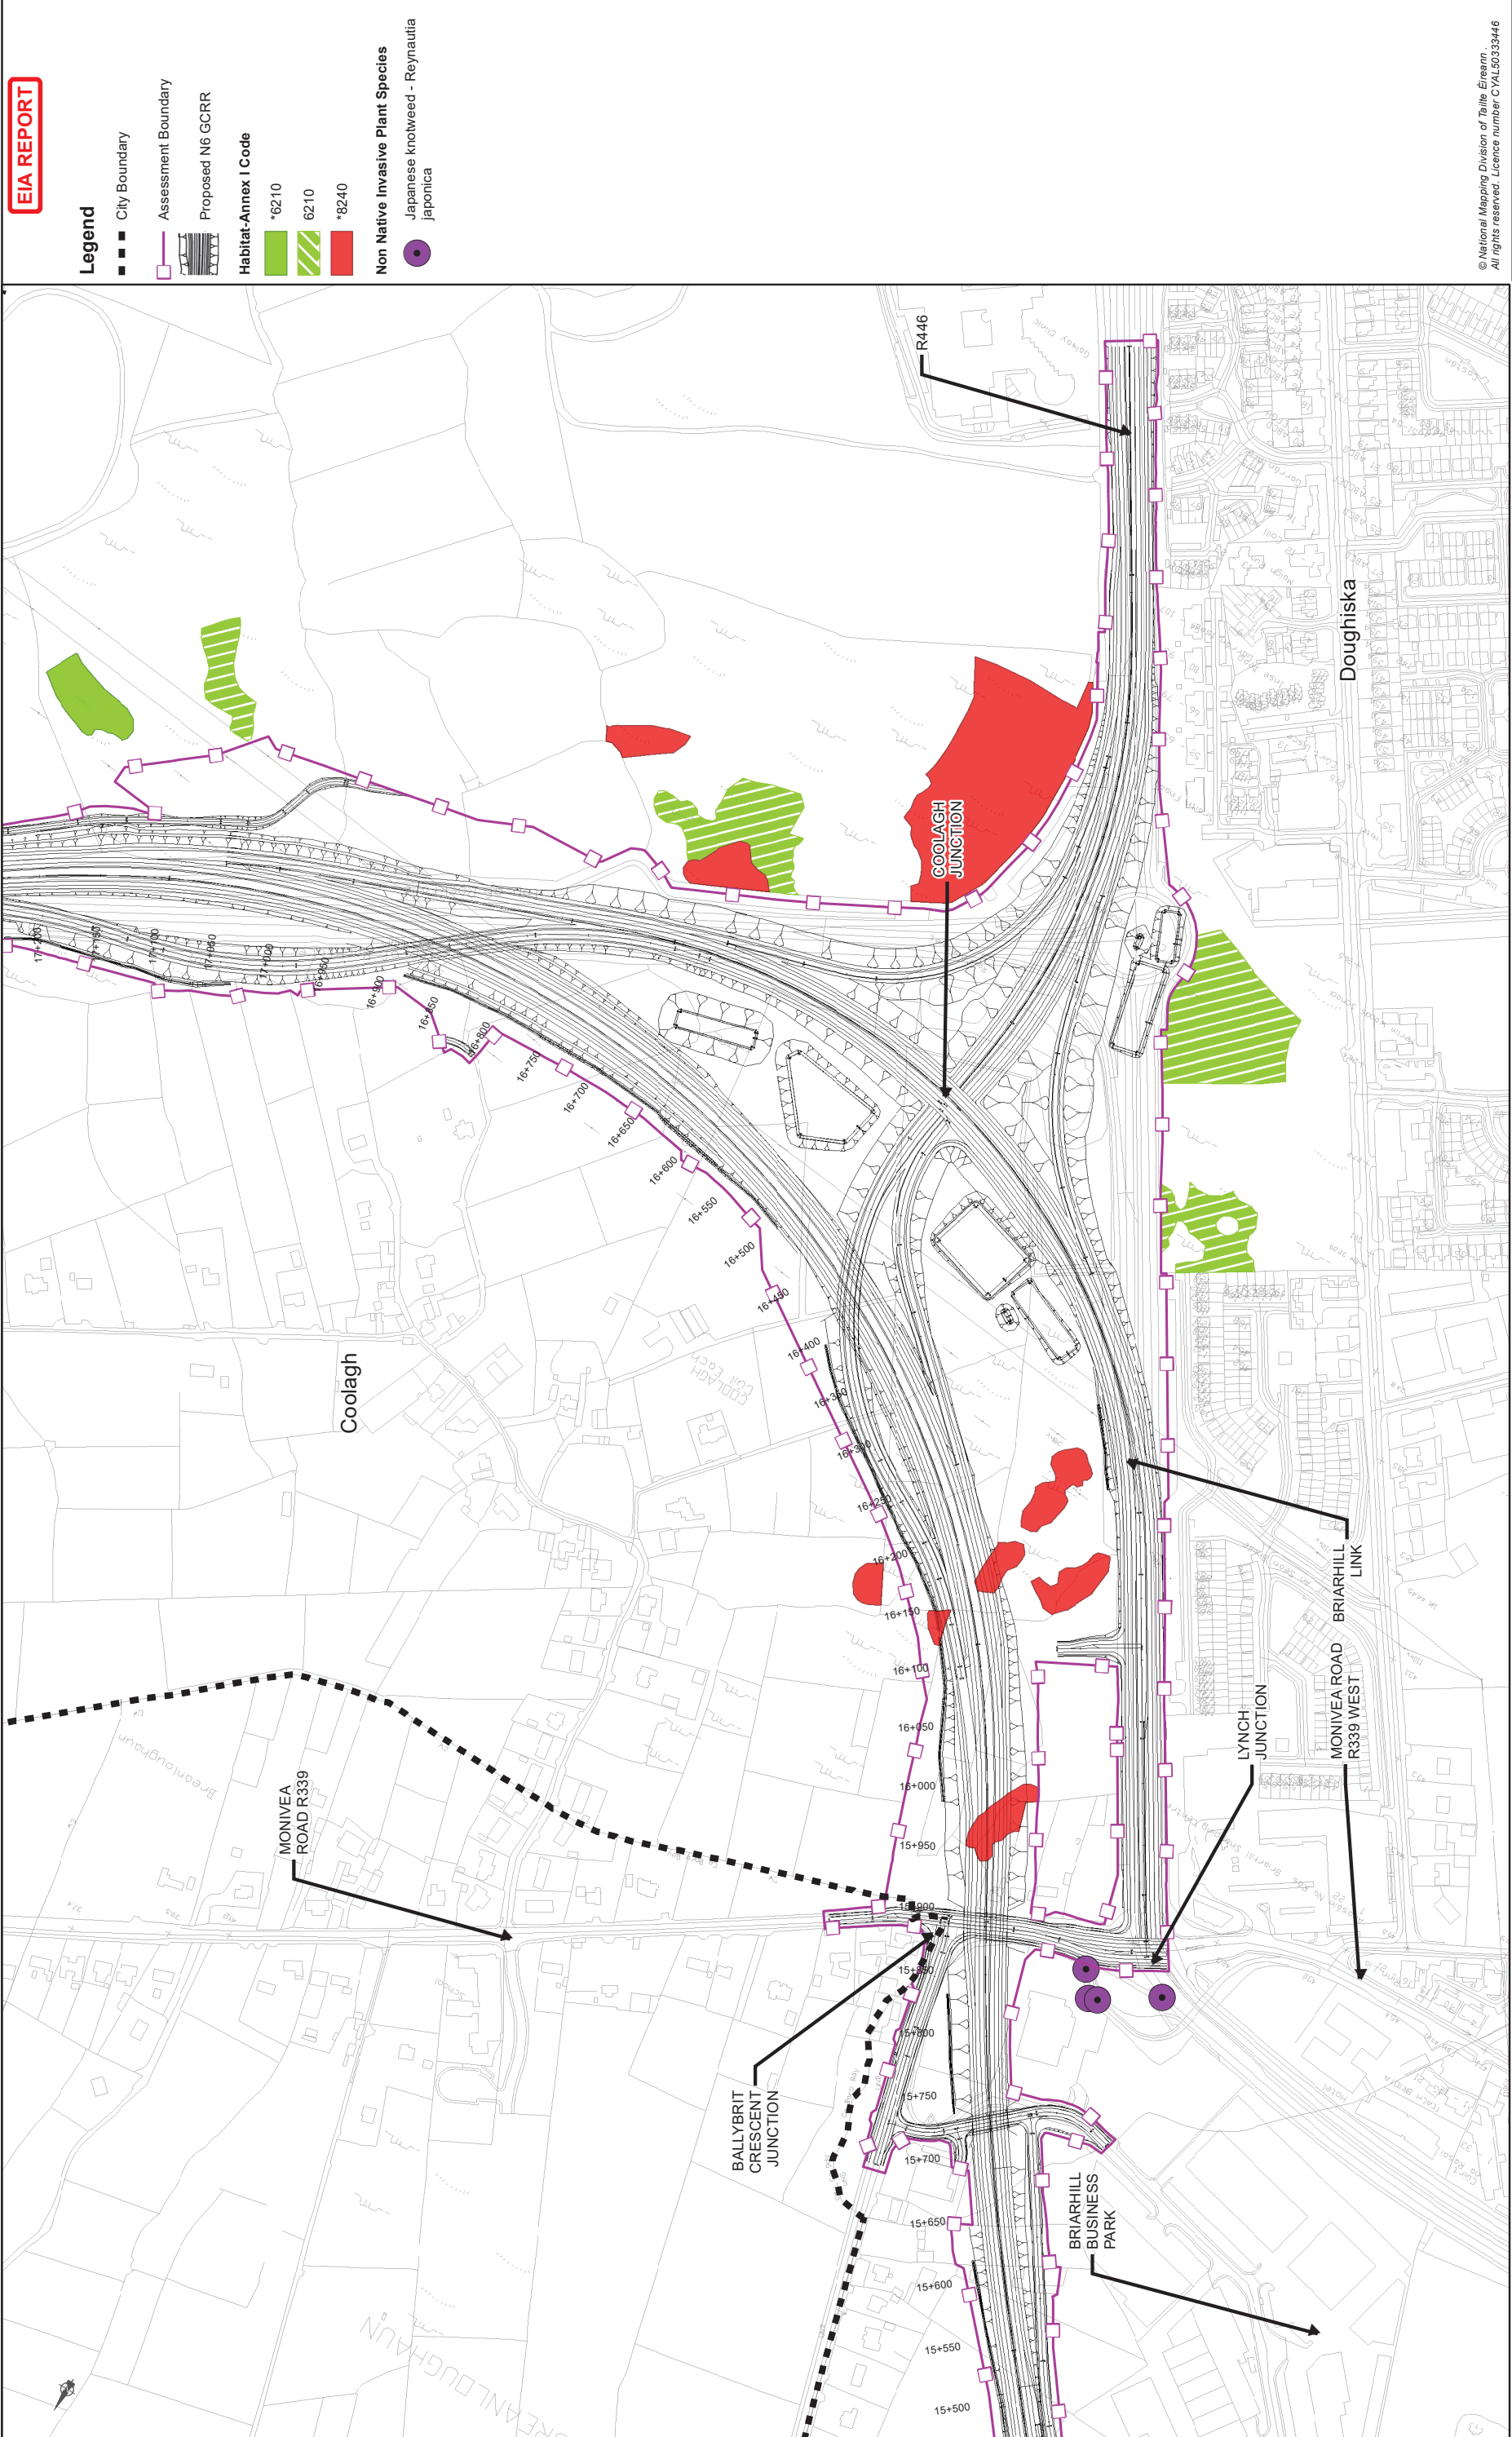

EIA REPORT

Legend

City Boundary

Assessment Boundary

Proposed N6 GCRR

Habitat-Annex I Code

*6210

6210

*8240

Non Native Invasive Plant Species

Japanese knotweed - Reynaulia japonica

© National Mapping Division of Taithe Eireann
All rights reserved. Licence number CVAL50333446

Drawing Title			
Habitat Survey Results - Annex I Habitat Types & Invasive Plant Species (2023)			
Sheet 11 of 15			
Drawing Status			
For Information			
Job No	Drawing No	Issue	Issue
233985	Figure 8.22.11	11	11


Job Title			
N6 Galway City Ring Road			
Scale: 1: 5000 @A3			
Date: February 2025			

Consultant

ARUP

Tel: +353 (0)91 460675
www.arup.ie

Corporate House
Clontarf Business Park
Ballybrin, Galway, Ireland

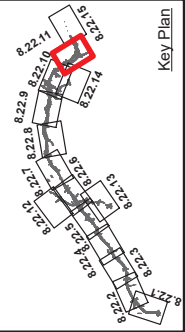

Clients


An Roinn Iompair
Department of Transport

Transportation
Project Ireland
2040

Galway City
Transport Project

Galway County Council

Galway City Council

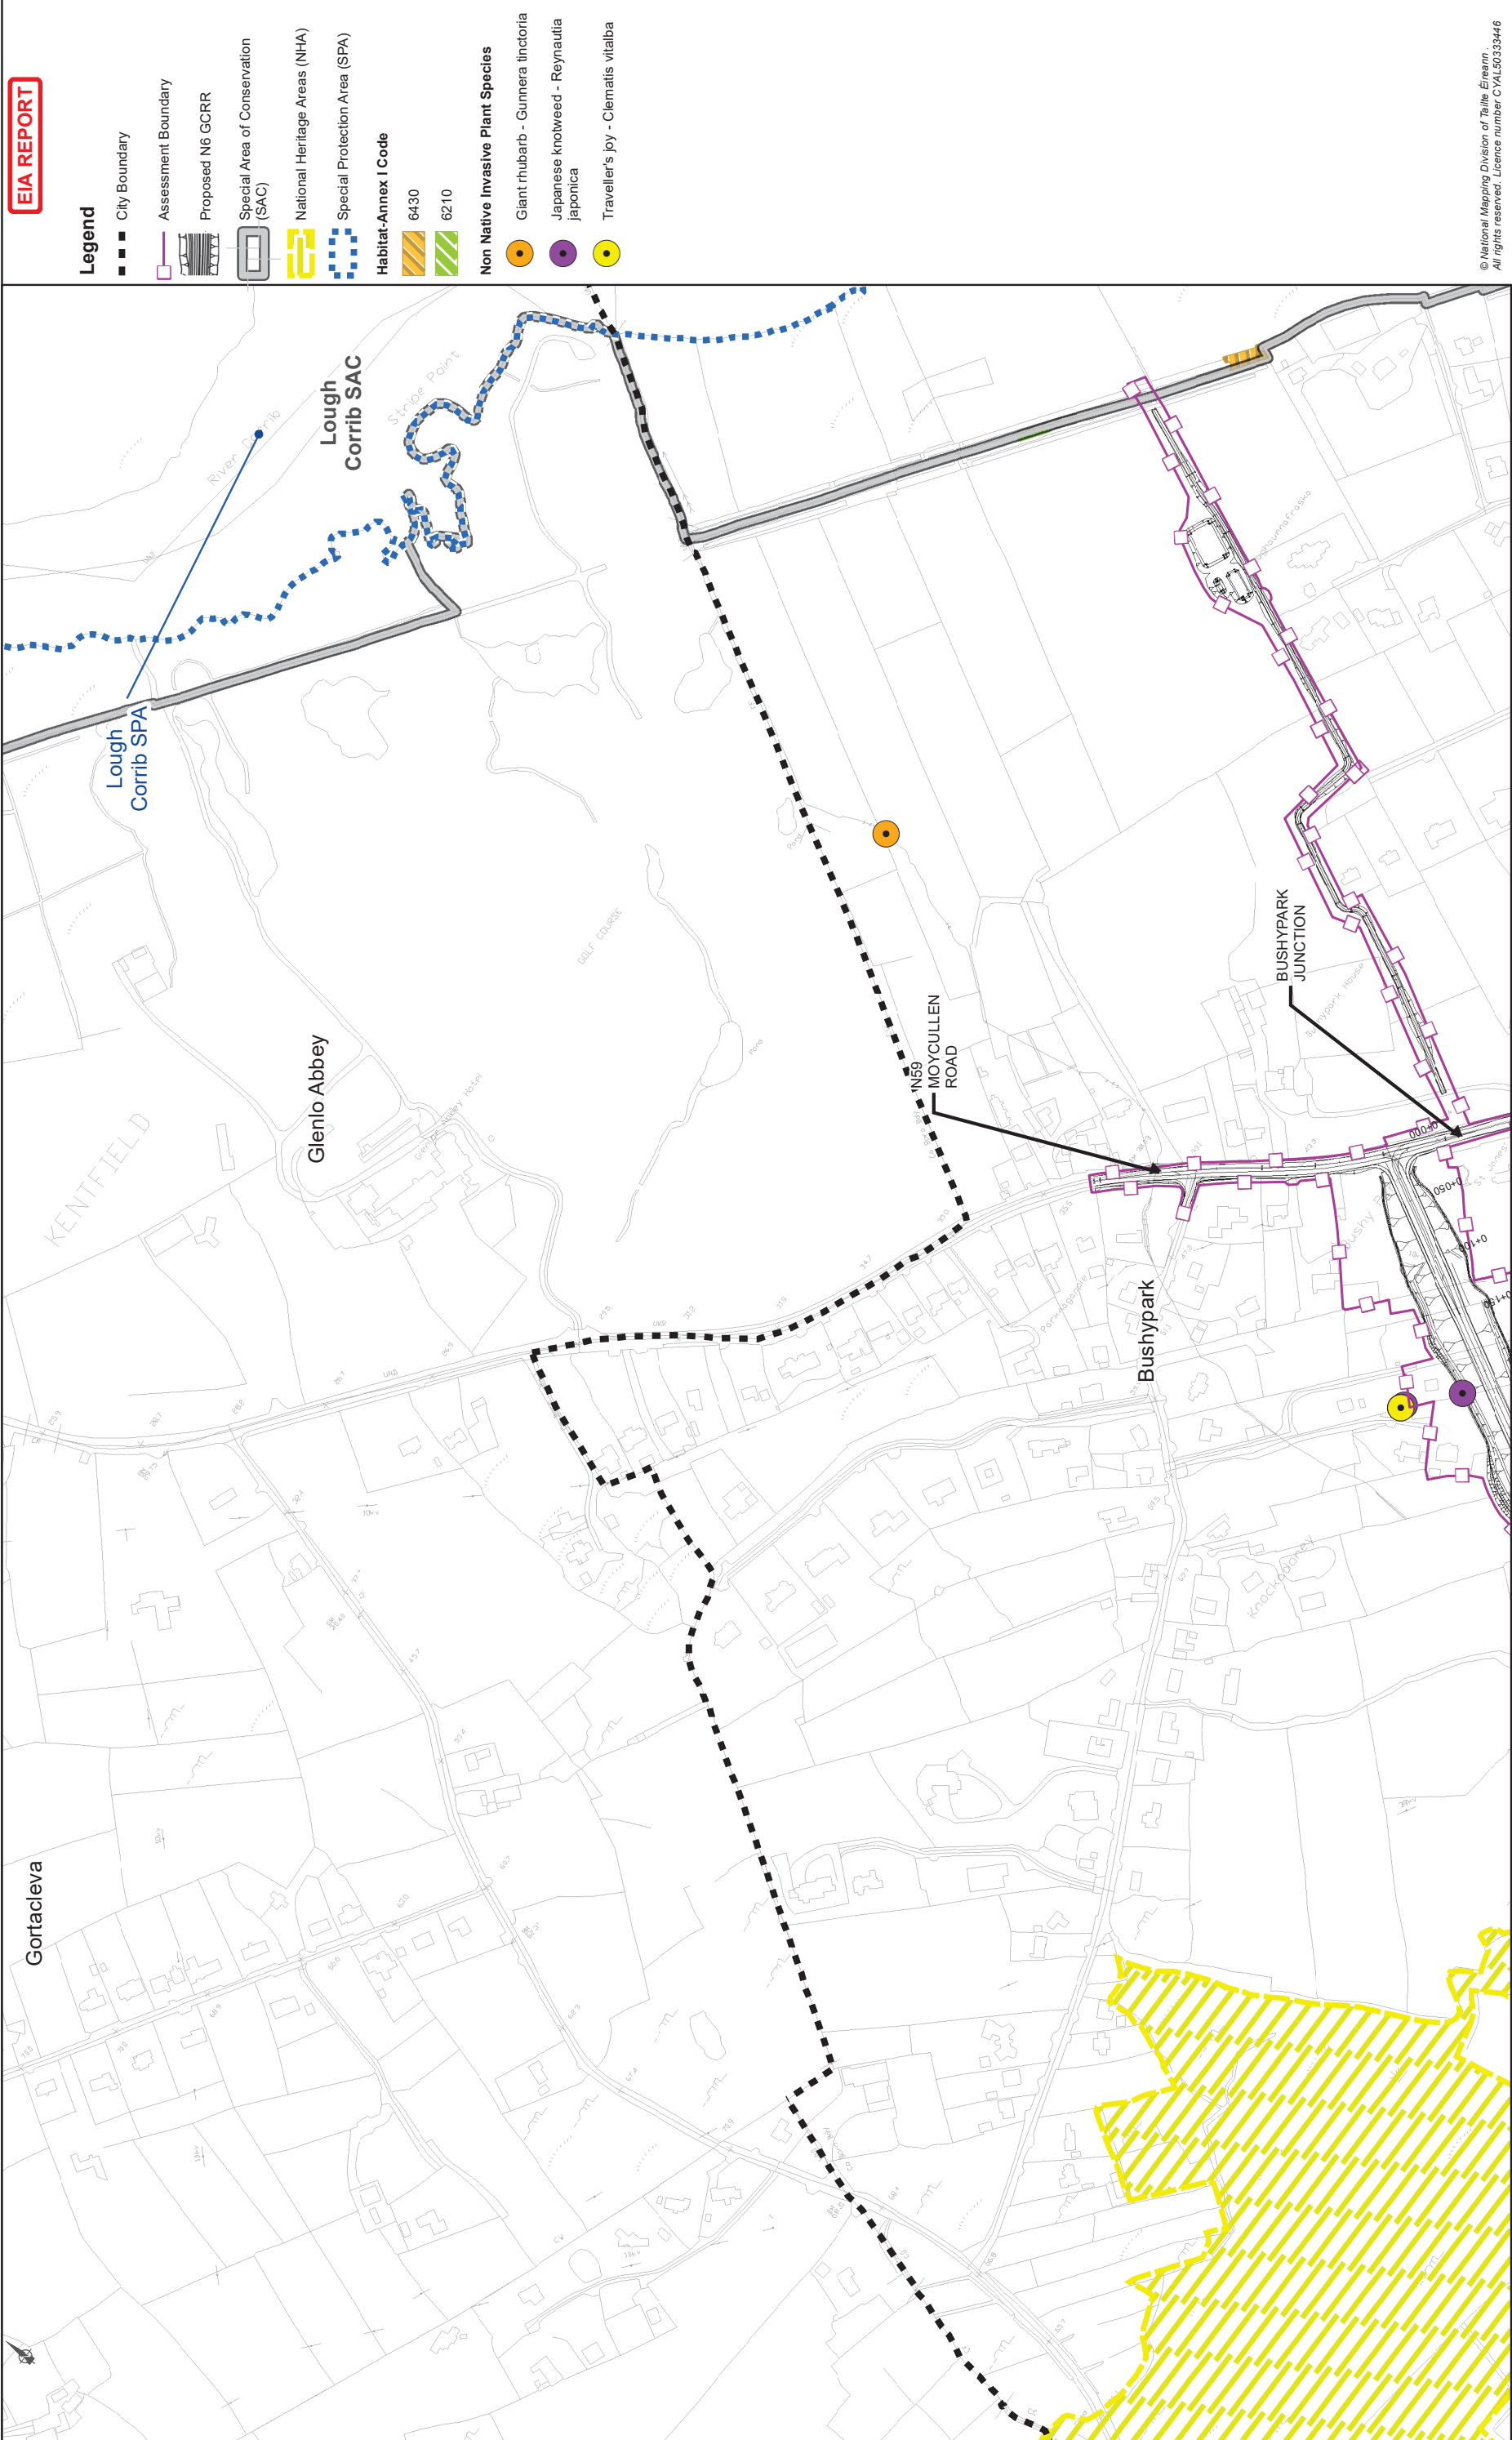

EIA REPORT

Legend

- City Boundary
- Assessment Boundary
- Proposed N6 GCRR
- Special Area of Conservation (SAC)
- National Heritage Areas (NHA)
- Special Protection Area (SPA)
- Habitat-Annex I Code
 - 6430
 - 6210
- Non Native Invasive Plant Species
 - Giant rhubarb - *Gunnera tinctoria*
 - Japanese knotweed - *Reynaudia japonica*
 - Traveller's joy - *Clematis vitalba*

© National Mapping Division of Talla Eireann
All rights reserved. Licence number CYL50333446

Drawing Title			
Habitat Survey Results - Annex I Habitat Types & Invasive Plant Species (2023)			
Sheet 12 of 15			
Drawing Status			
For Information			
Job No	Drawing No	Issue	Issue
233985	Figure 8.22.12	11	11

Job Title			
N6 Galway City Ring Road			
Scale: 1: 5000 @A3			
Date: February 2025			
Issue	Date	By	Appd
11	28/02/2025	AG	EC

Consultant

ARUP

Tel: +353 (0)91 460675
www.arup.ie

Corporate House
Clontarf Business Park
Ballybrin, Galway, Ireland

Key Plan

Clients

An Roinn Iompair
Department of Transport


2040

Transport Planning
Project Ireland

Galway City Transport Project

Galway City Council

Galway County Council

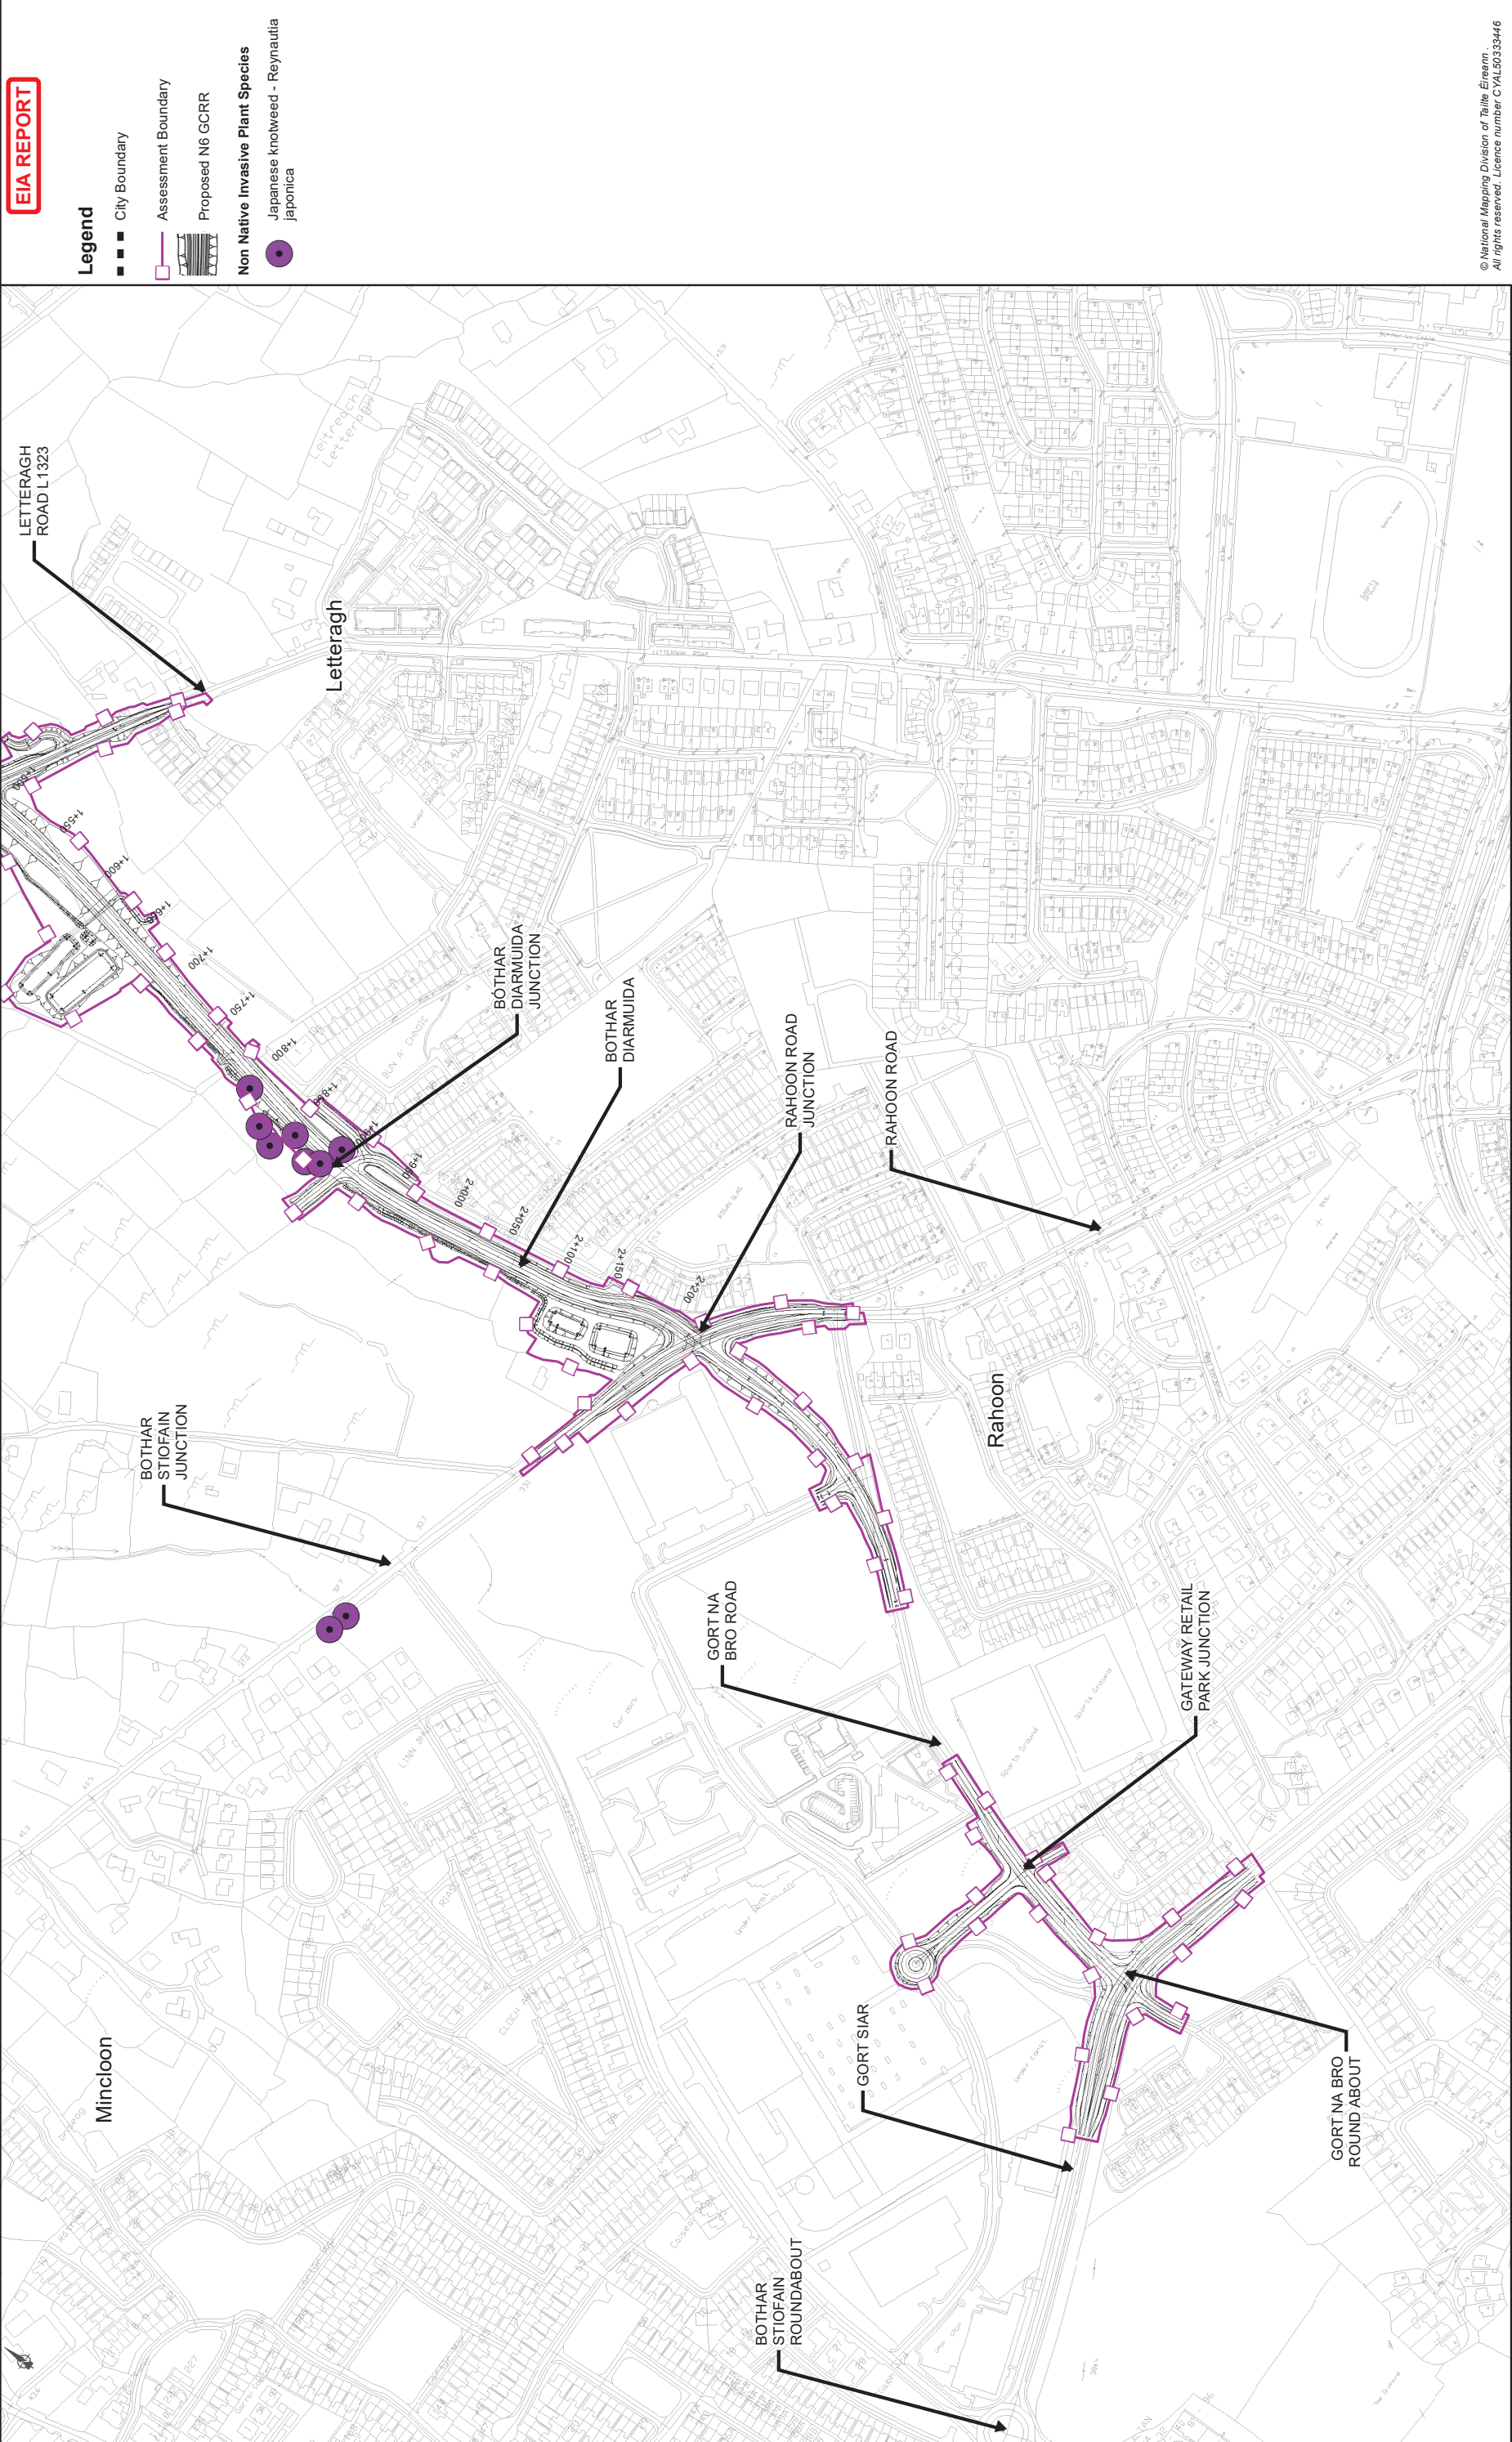

© National Mapping Division of Taithe Éireann
All rights reserved. Licence number CYL33333446

Drawing Title			
Habitat Survey Results - Annex I Habitat Types & Invasive Plant Species (2023)			
Sheet 13 of 15			
Drawing Status			
For Information			
Job No	Drawing No	Issue	Issue
233985	Figure 8.22.13	11	11

Job Title			
N6 Galway City Ring Road			
Scale: 1: 5000 @A3			
Date: February 2025			
Issue	Date	By	Appd
11	28/02/2025	AG	MH

Consultant

ARUP

Tel: +353 (0)91 460675
www.arup.ie

Corporate House
Clontarf Business Park
Ballybrent, Galway, Ireland

Key Plan

Clients

An Roinn Iompair
Department of Transport


Transport Planning
Project Ireland
2040

Galway City
Transport Project

TII

Galway City
Transport Project

Comhairle Chontae na Galille
Galway County Council

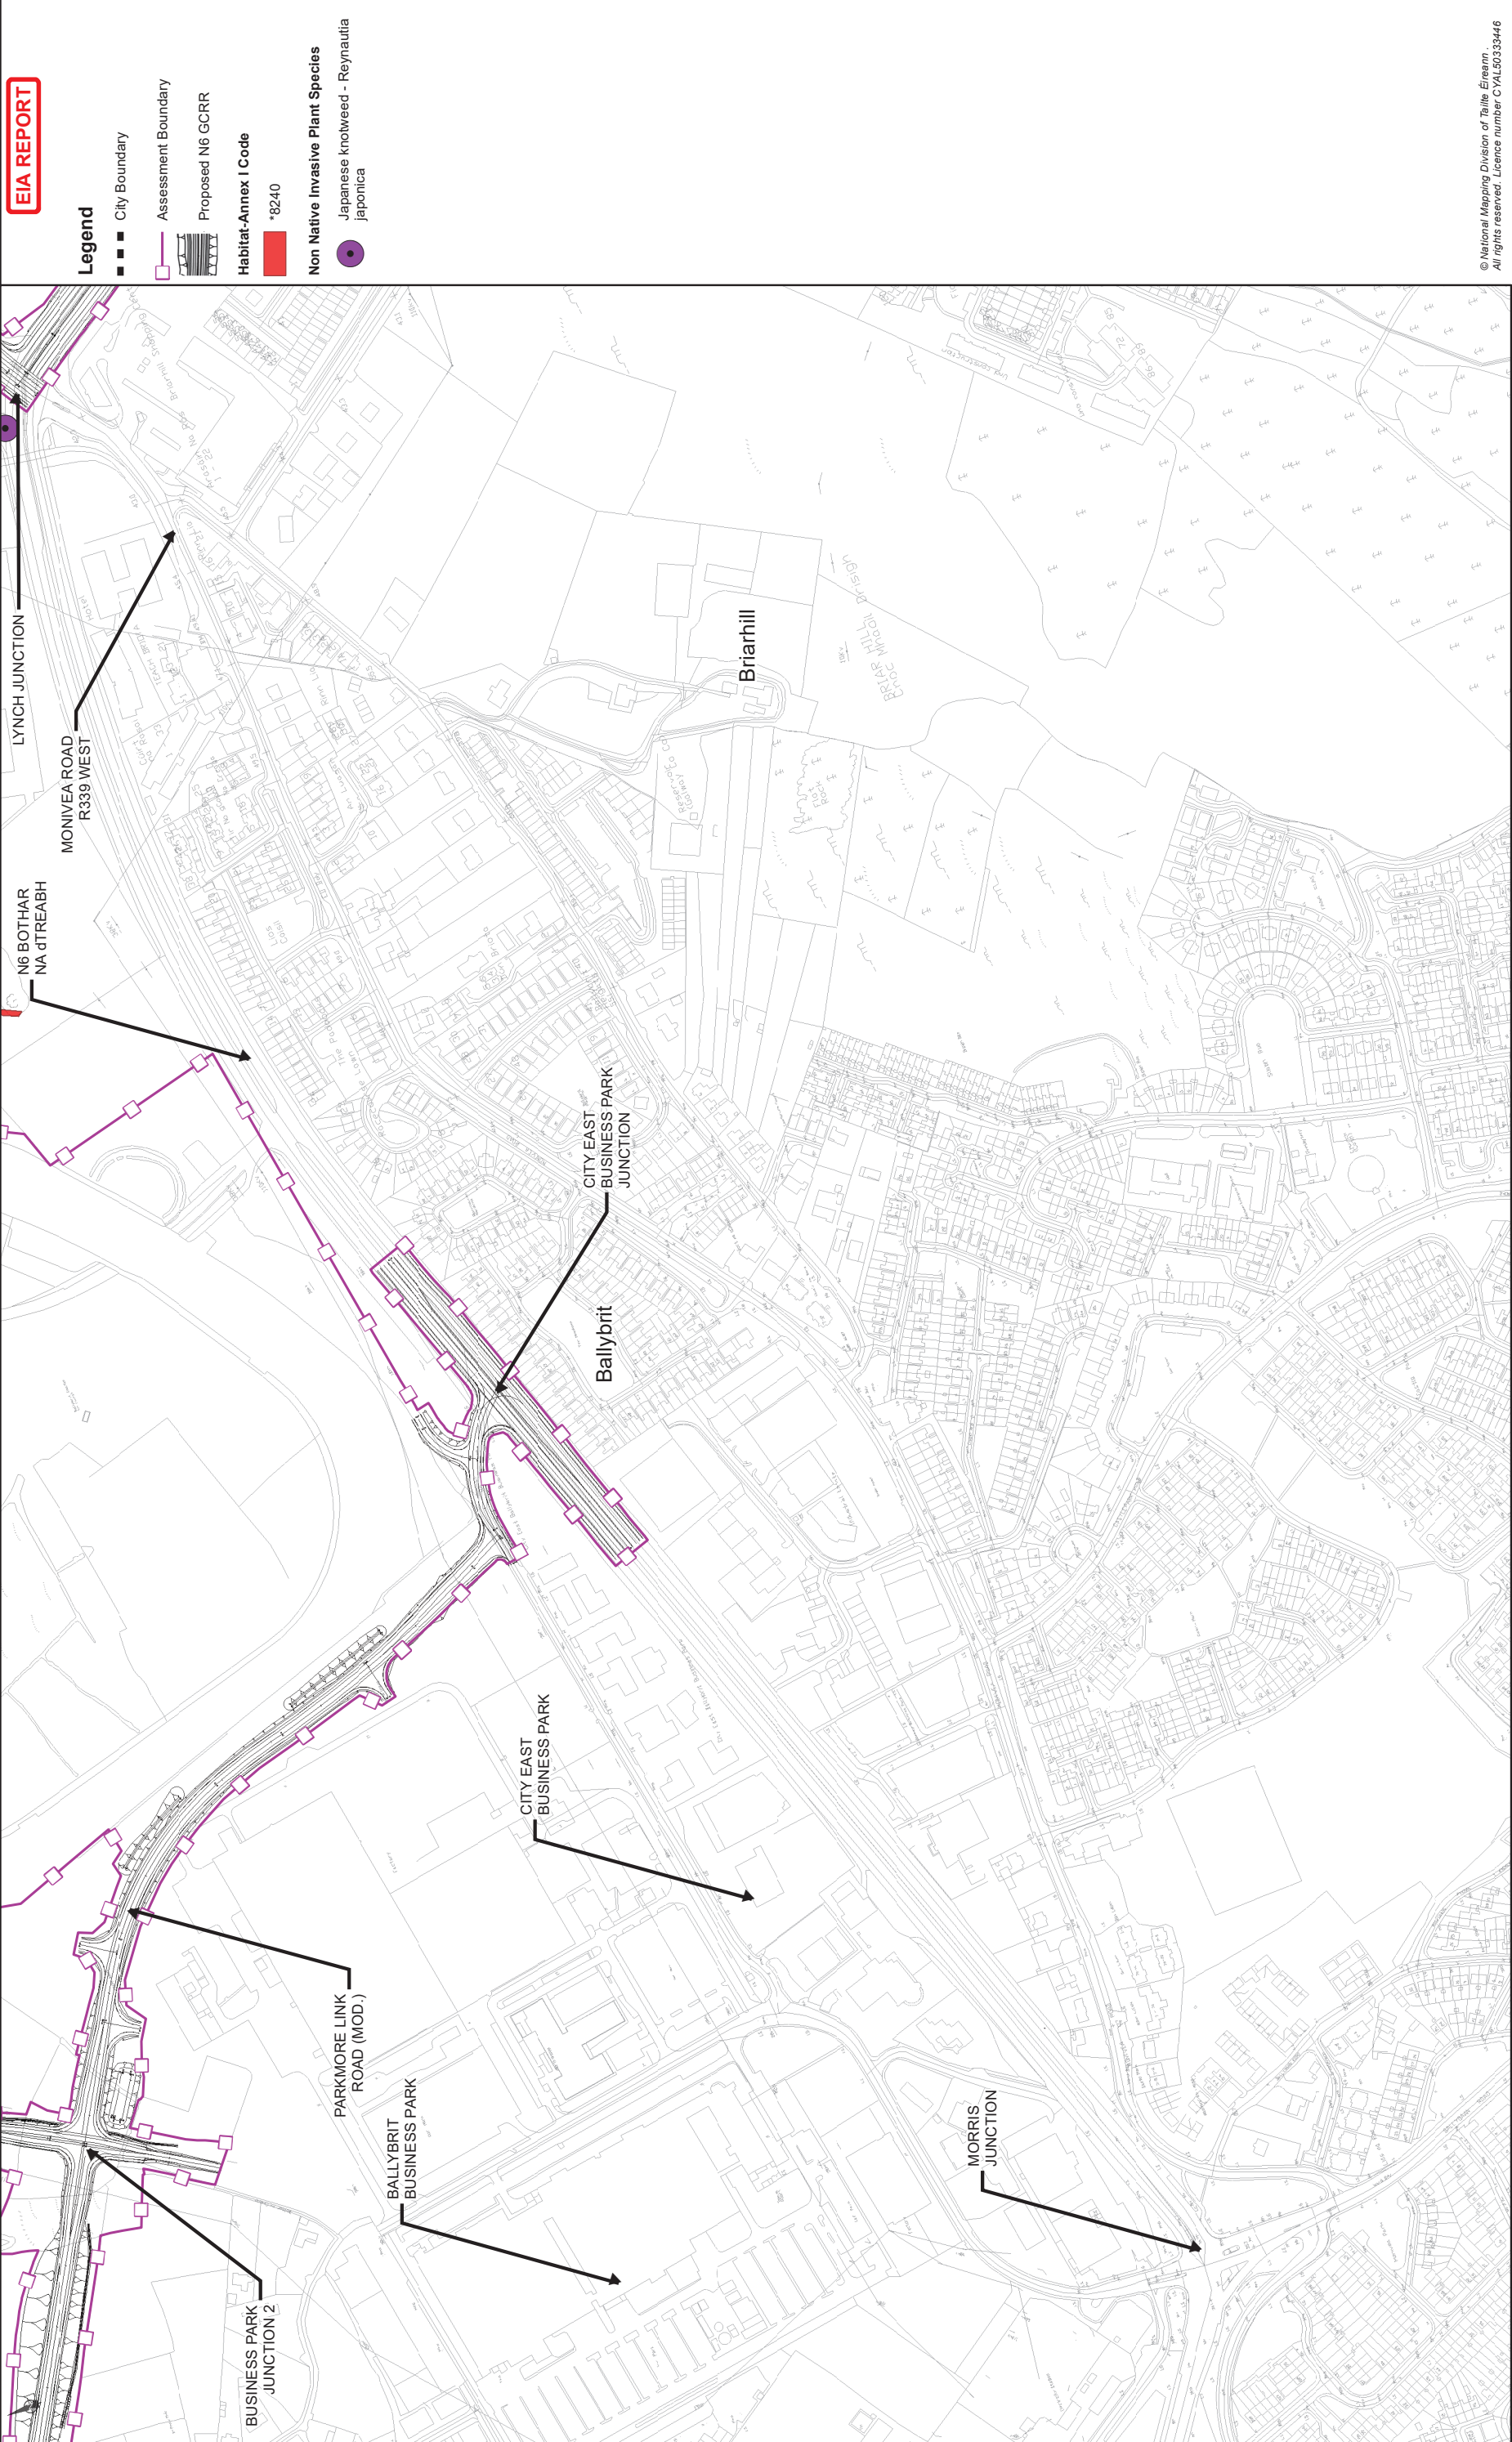

© National Mapping Division of Taithe Éireann
All rights reserved. Licence number CYL50333446

Drawing Title			
Habitat Survey Results - Annex I Habitat Types & Invasive Plant Species (2023)			
Sheet 14 of 15			
Drawing Status			
For Information			
Job No	Drawing No	Issue	
233985	Figure 8.22.14	11	

Job Title			
N6 Galway City Ring Road			
Scale: 1: 5000 @A3			
Date: February 2025			
Issue	Date	By	Appd
11	28/02/2025	AG	EC
			MH

Consultant

ARUP

Tel: +353 (0)91 460675
www.arup.ie

Corporate House
City East Business Park
Ballybrit, Galway, Ireland

Key Plan

An Roinn Iompair
Department of Transport


Transport Planning
Project Ireland
2040

N6
Galway City
Transport Project

TII
Transport Infrastructure Ireland

Galway County Council

Comhairle Chontae na Galille
Galway County Council

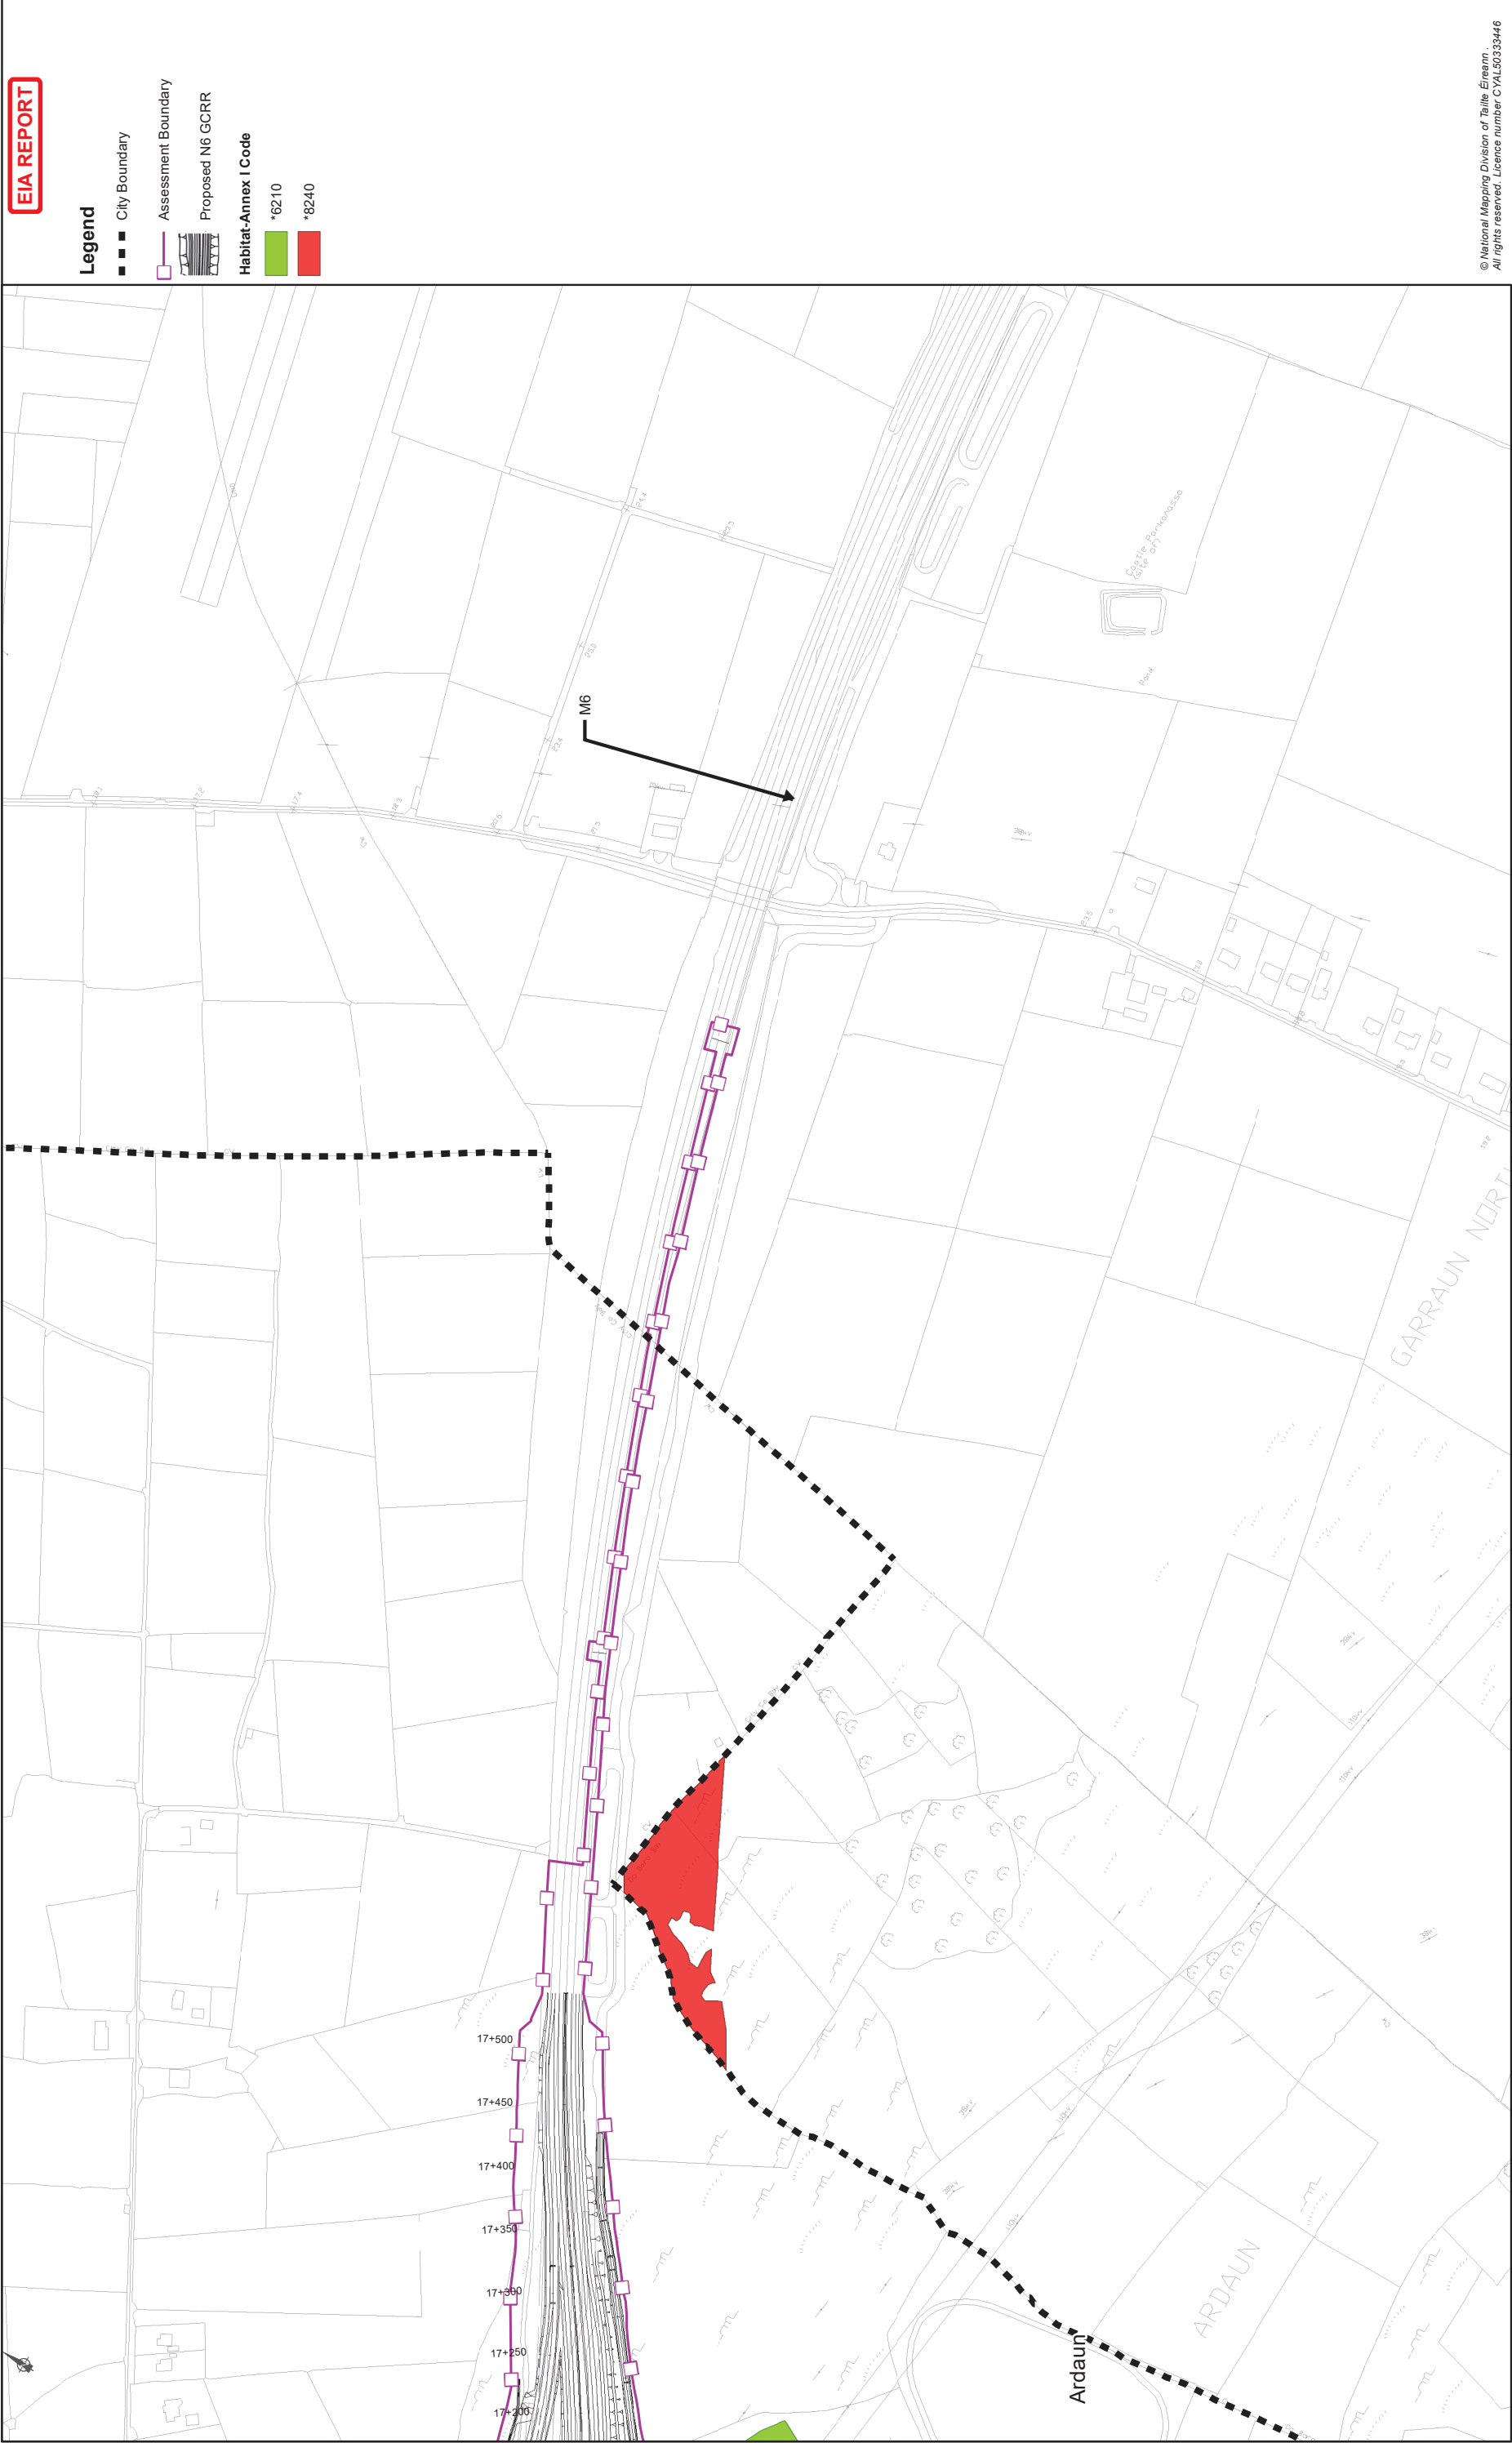

EIA REPORT

Legend

- City Boundary
- Assessment Boundary
- Proposed N6 GCR

Habitat-Annex I Code

- *6210
- *8240

© National Mapping Division of Taithe Éireann
All rights reserved. Licence number CYL50333446

Drawing Title			
Habitat Survey Results - Annex I Habitat Types & Invasive Plant Species (2023)			
Sheet 15 of 15			
Drawing Status			
For Information			
Job No	Drawing No	Issue	
233985	Figure 8.22.15	11	

Job Title			
N6 Galway City Ring Road			
Scale: 1: 5000 @A3			
Date: February 2025			
Issue	Date	By	Appd
11	28/02/2025	AG	EC
			CHkd
			MH

Consultant

ARUP

Tel: +353 (0)91 460675
www.arup.ie

Corporate House
City Centre
Ballybrit, Galway, Ireland

Key Plan

Clients

An Roinn Iompair
Department of Transport

2040

Transport Planning
Project Ireland

Galway City
Transport Project

Galway County Council

Galway City Council