


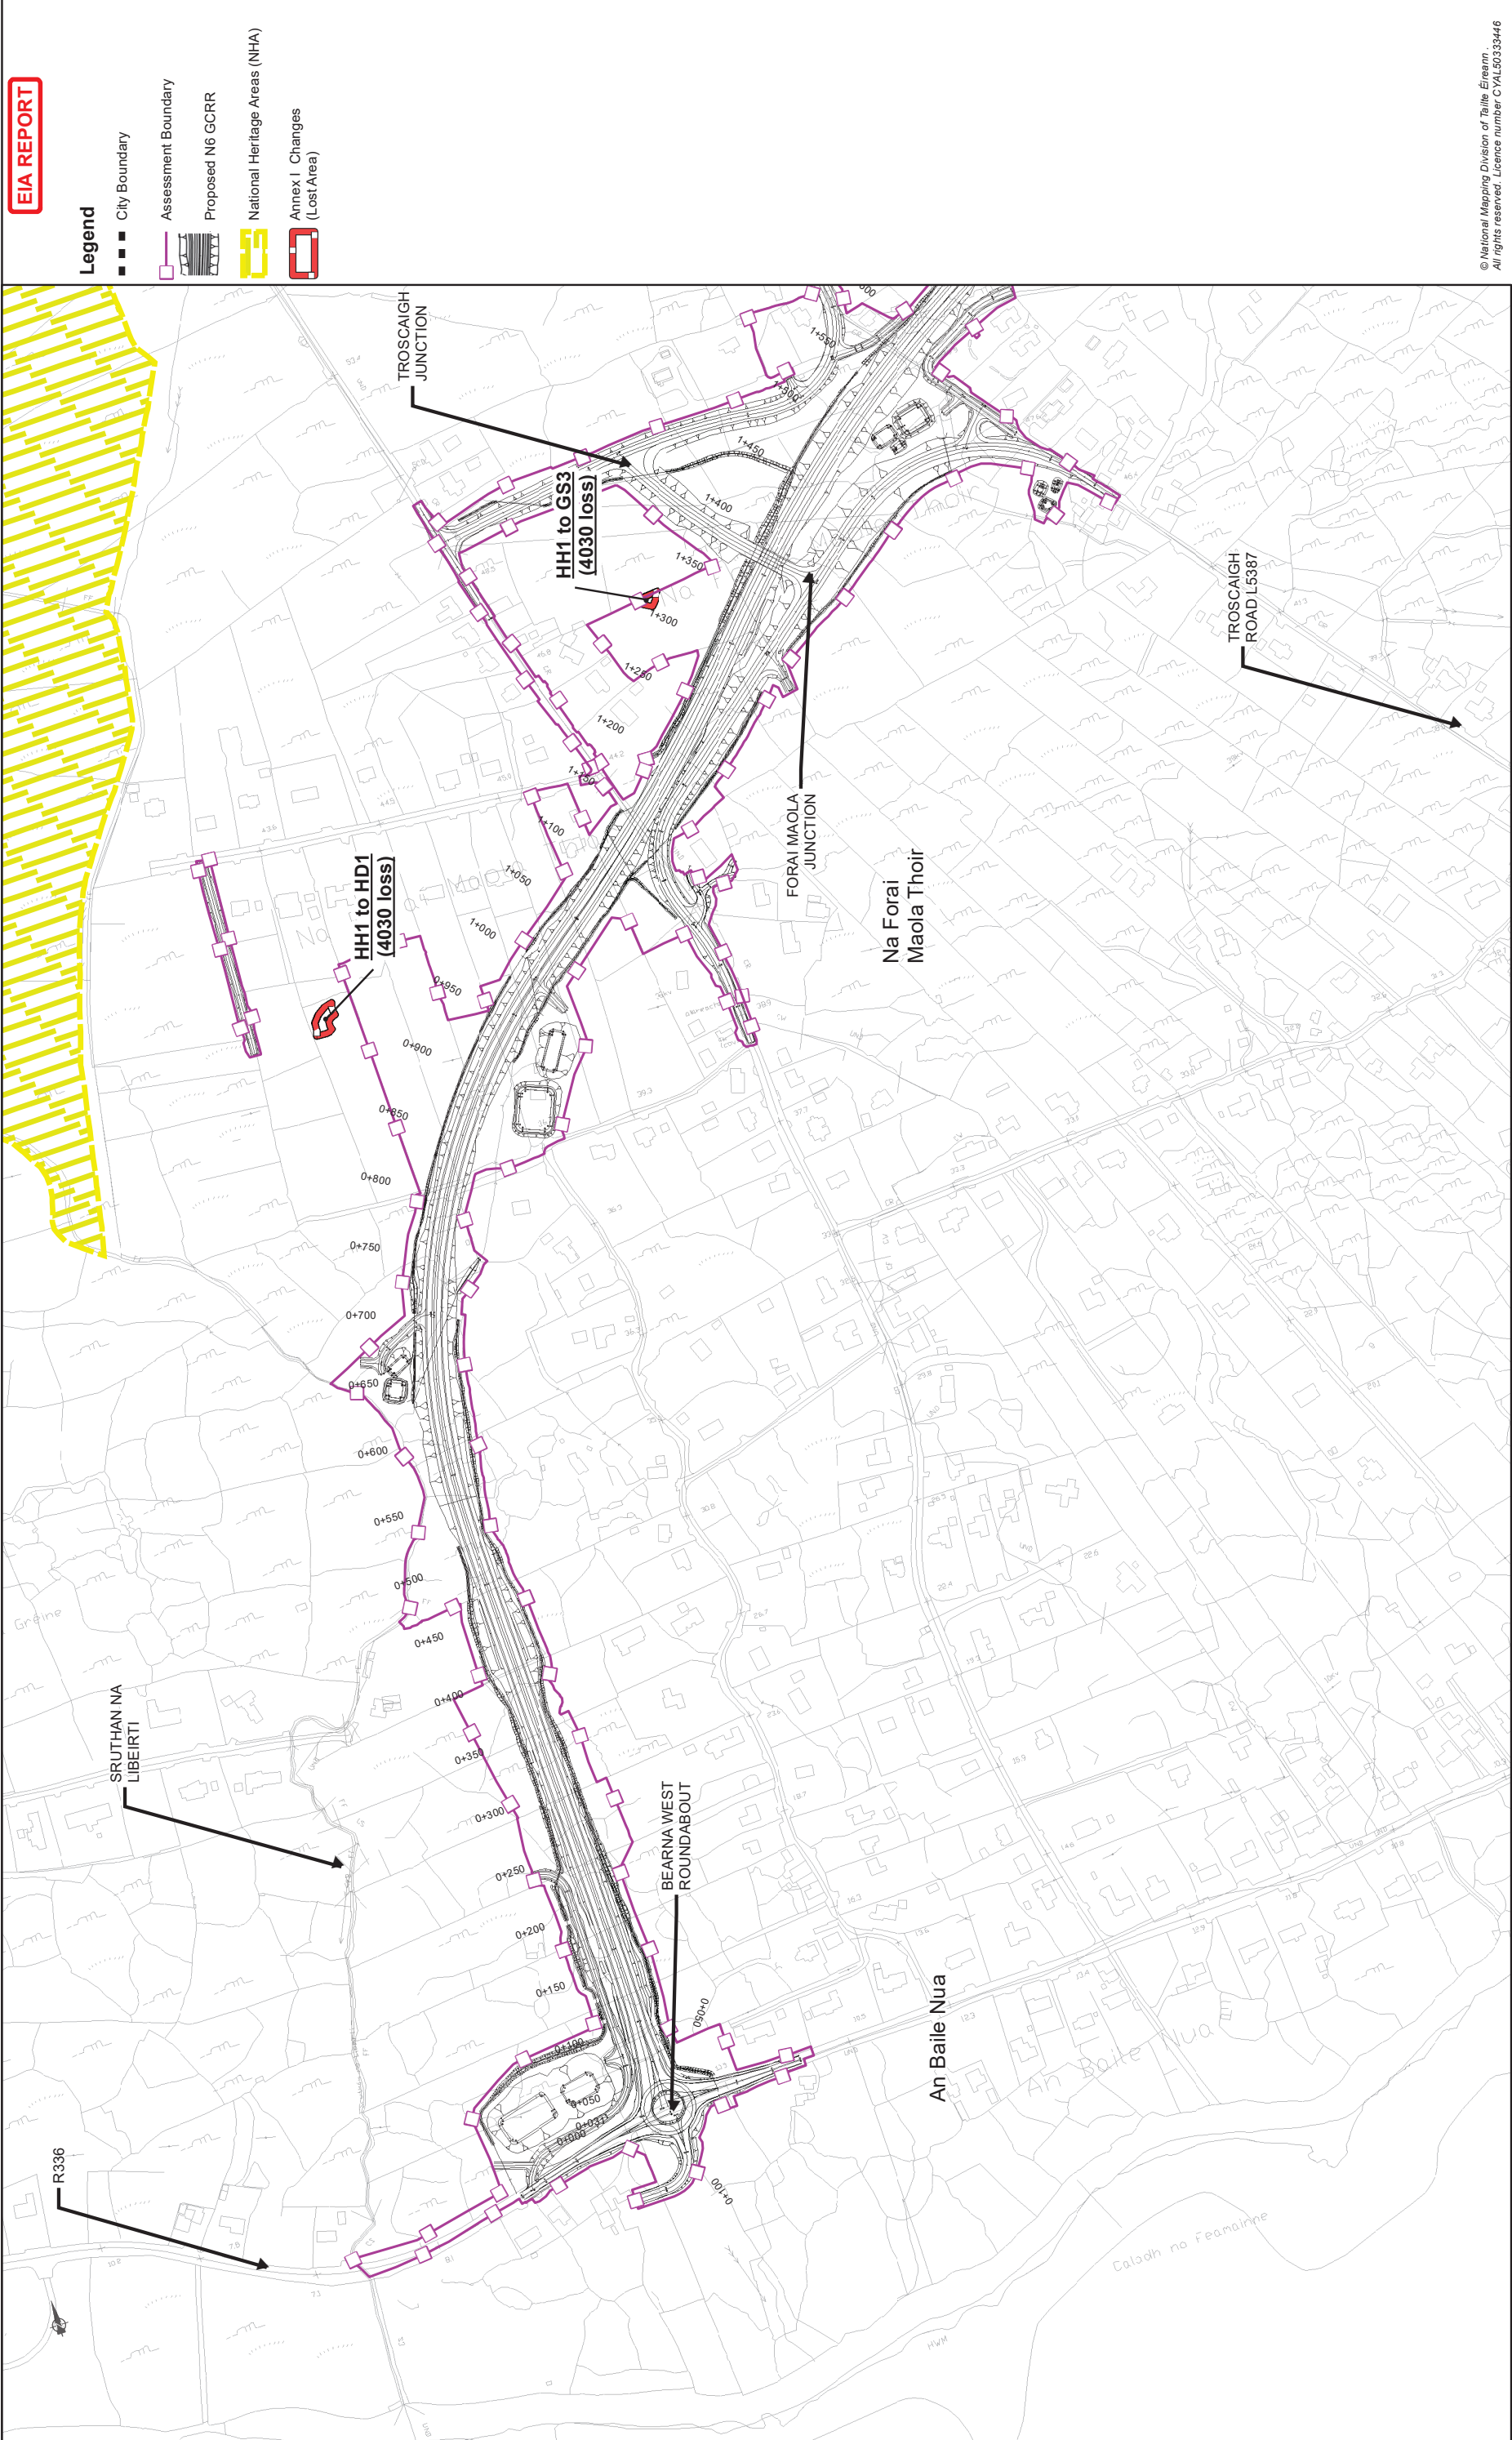

EIA REPORT

Legend

- City Boundary
- Assessment Boundary
- Proposed N6 GORR
- National Heritage Areas (NHA)
- Annex I Changes (Lost Area)

© National Mapping Division of Taithe Éireann
All rights reserved. Licence number CYAL50333446

Drawing Title	
Habitat Survey Results, changes since 2018	
Annex I Habitats	
Sheet 1 of 15	
Drawing Status	
For Information	
Job No	Drawing No
233985	Figure 8.23.1
Issue	Issue
11	11


Job Title	
N6 Galway City Ring Road	
Scale:	
1: 5000 @A3	
Date:	
February 2025	

Consultant

ARUP

Tel: +353 (0)91 460675
www.arup.ie

Corporate House
Clontarf Business Park
Ballybrin, Galway, Ireland

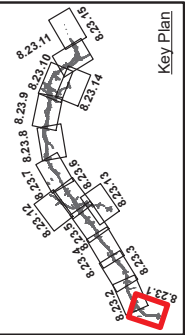

Clients

An Roinn Iompair
Department of Transport

Transport Planning
Project Ireland
2040

Galway City
Transport Project

Galway County Council

Galway County Council

Drawing Title				
Habitat Survey Results, changes since 2018				
Annex I Habitats				
Sheet 2 of 15				
Drawing Status				
For Information				
Issue	Date	By	Chkd	Appd
11	28/02/2025	AG	EC	MH
Job No	Drawing No			
233985	Figure 8.23.2			
Issue	11			

Job Title **N6 Galway City Ring Road**

Scale: 1: 5000 @A3


Date: February 2025


Consultant

ARUP

Corporate House
City East Business Park
Ballynat, Galway, Ireland

Tel +353 (0)91 460675
www.NGalwayCity.ie
www.arup.ie

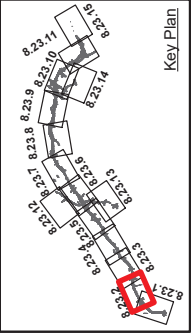

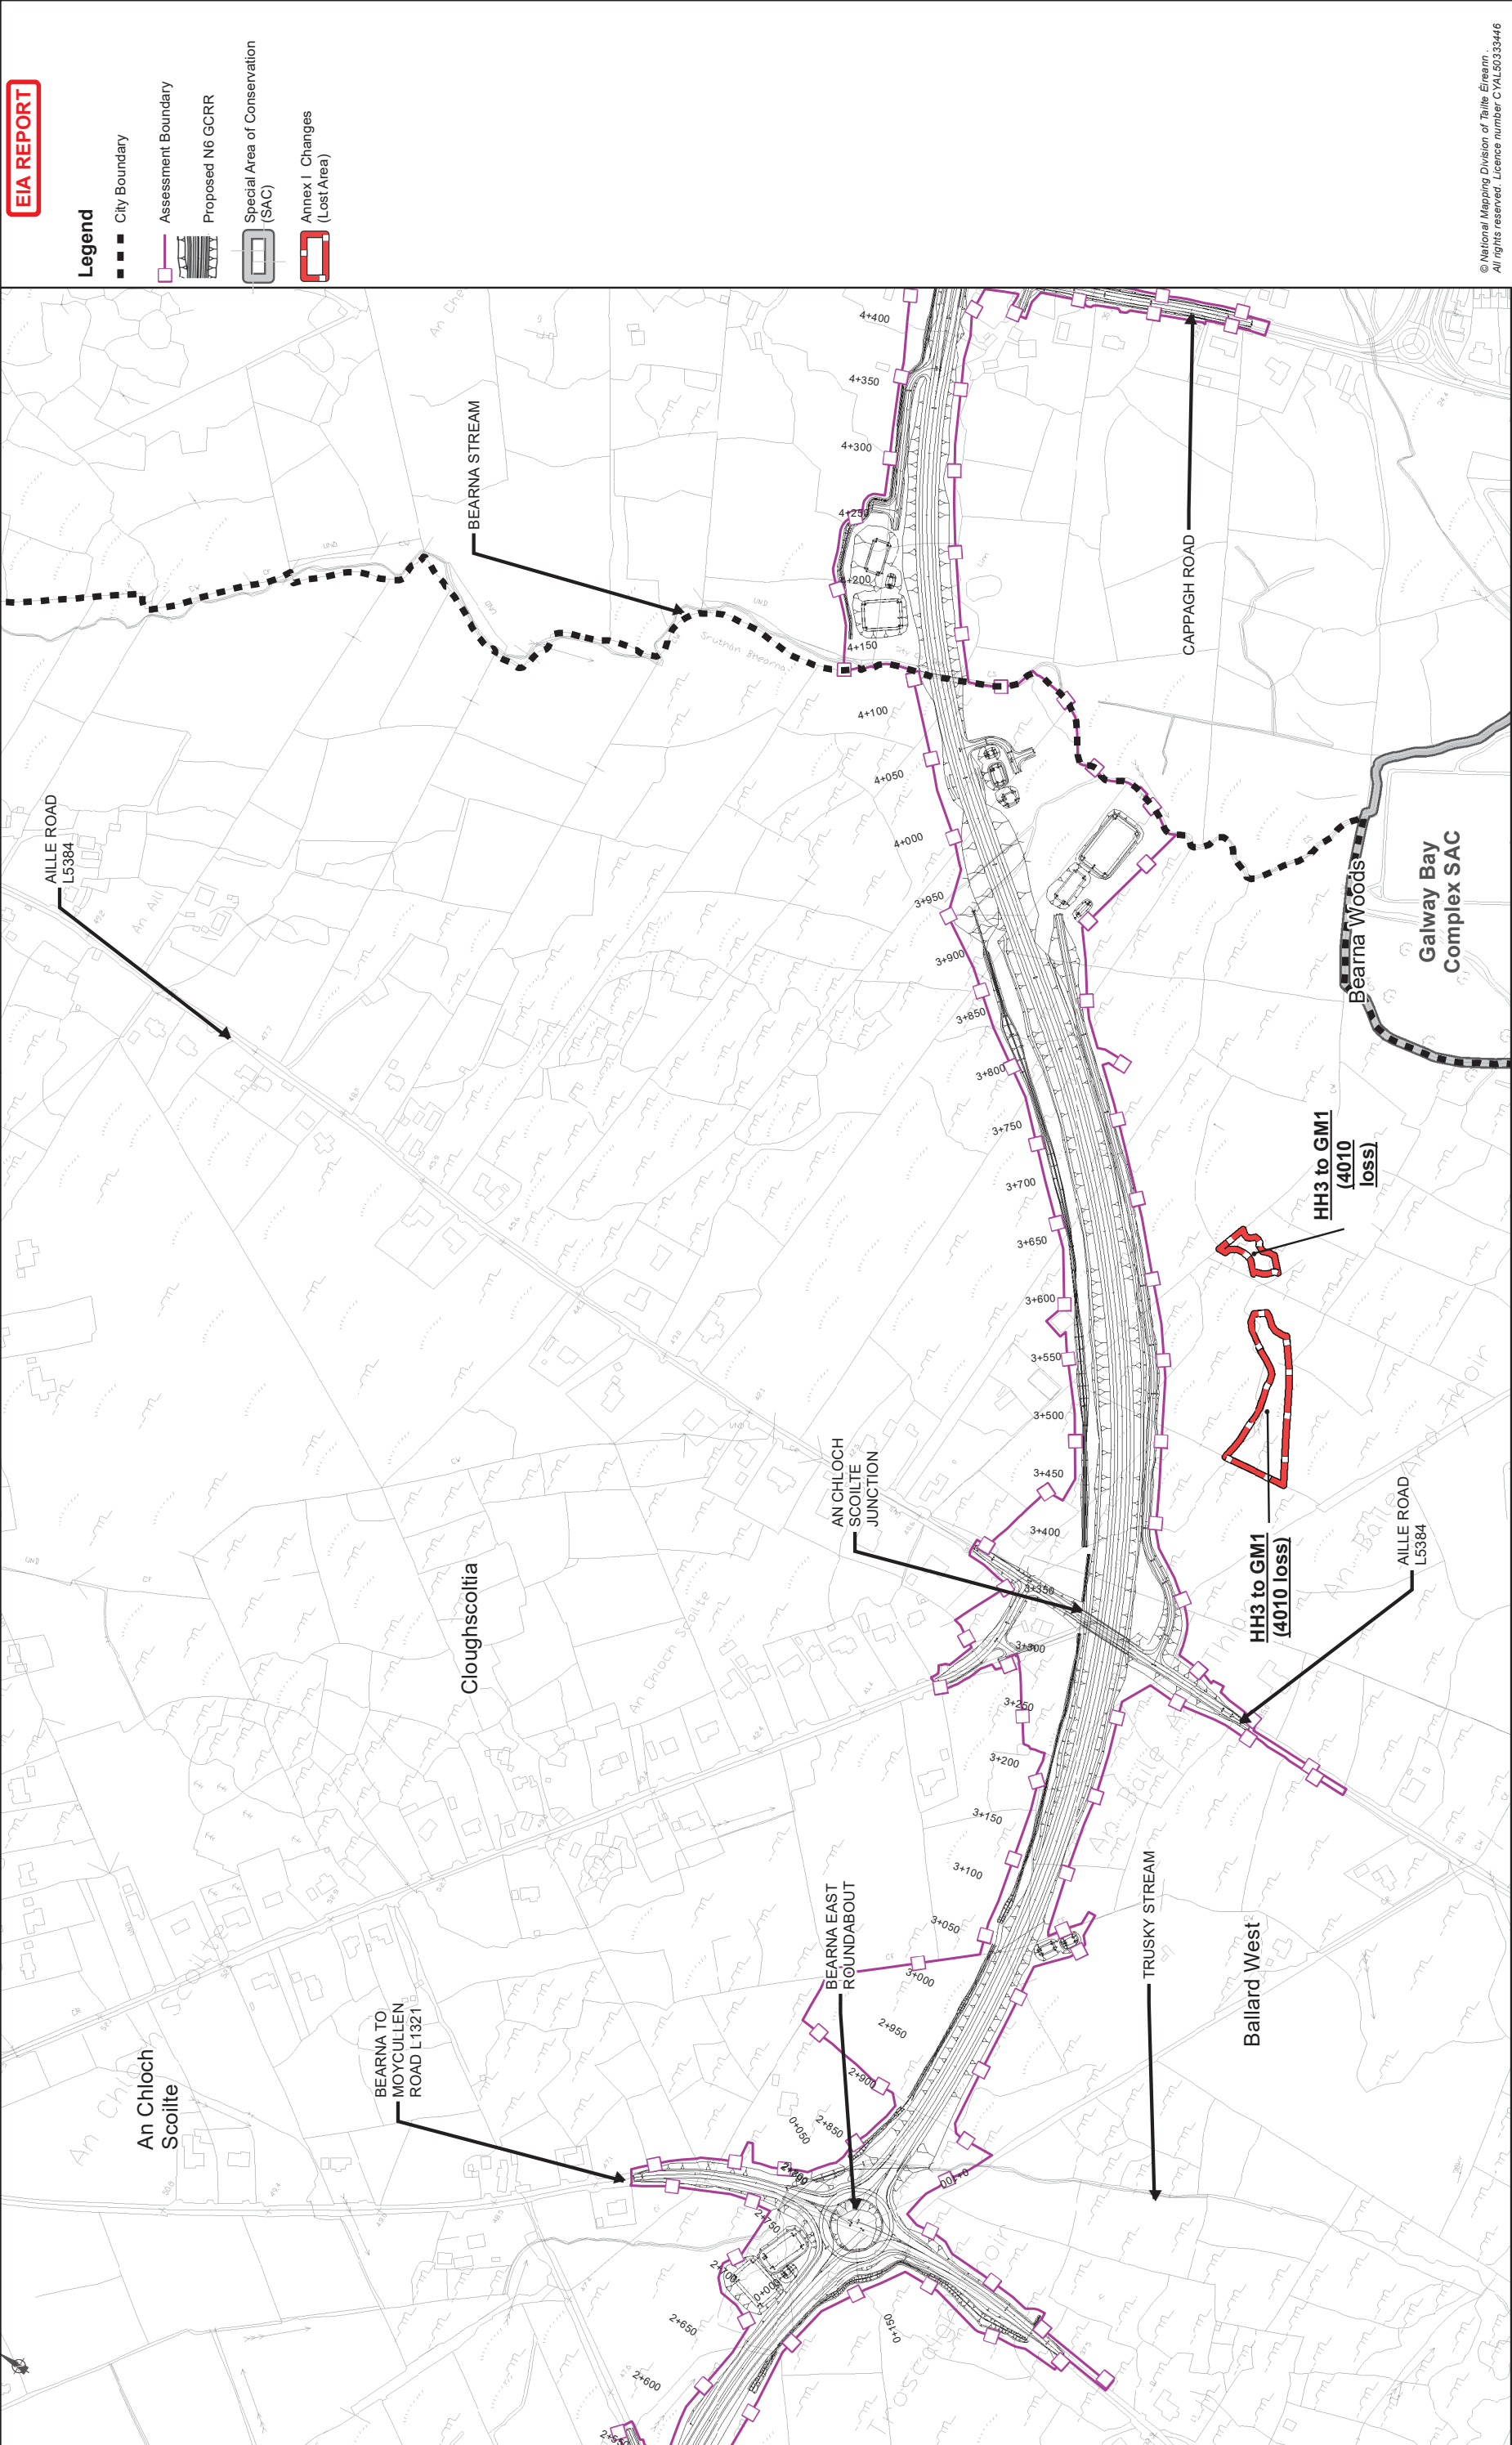

© National Mapping Division of Talla Éireann
All rights reserved. Licence number CYL50333446

EIA REPORT


Legend

- City Boundary
- Assessment Boundary
- Proposed N6 GORR
- Special Area of Conservation (SAC)
- Annex I Changes (Lost Area)

Job Title
N6 Galway City Ring Road

Consultant
ARUP

Tel: +353 (0)91 460675
www.arup.ie
Corporate House
Cloughscollia Park
Ballinacorney, Galway, Ireland

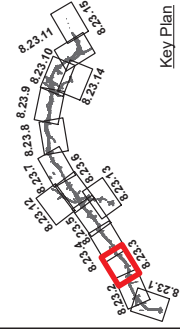


2040
Galway City
Transport Project

Galway Bay Complex SAC

Galway City Transport Project

Drawing Title		Habitat Survey Results, changes since 2018	
Annex I Habitats		Sheet 3 of 15	
Drawing Status		For Information	
Job No	Drawing No	Issue	Issue
233985	Figure 8.23.3	11	11

Issue	Date	By	Chkd	Appd
11	28/02/2025	AG	EC	MH
Scale: 1: 5000 @A3		Date: February 2025		

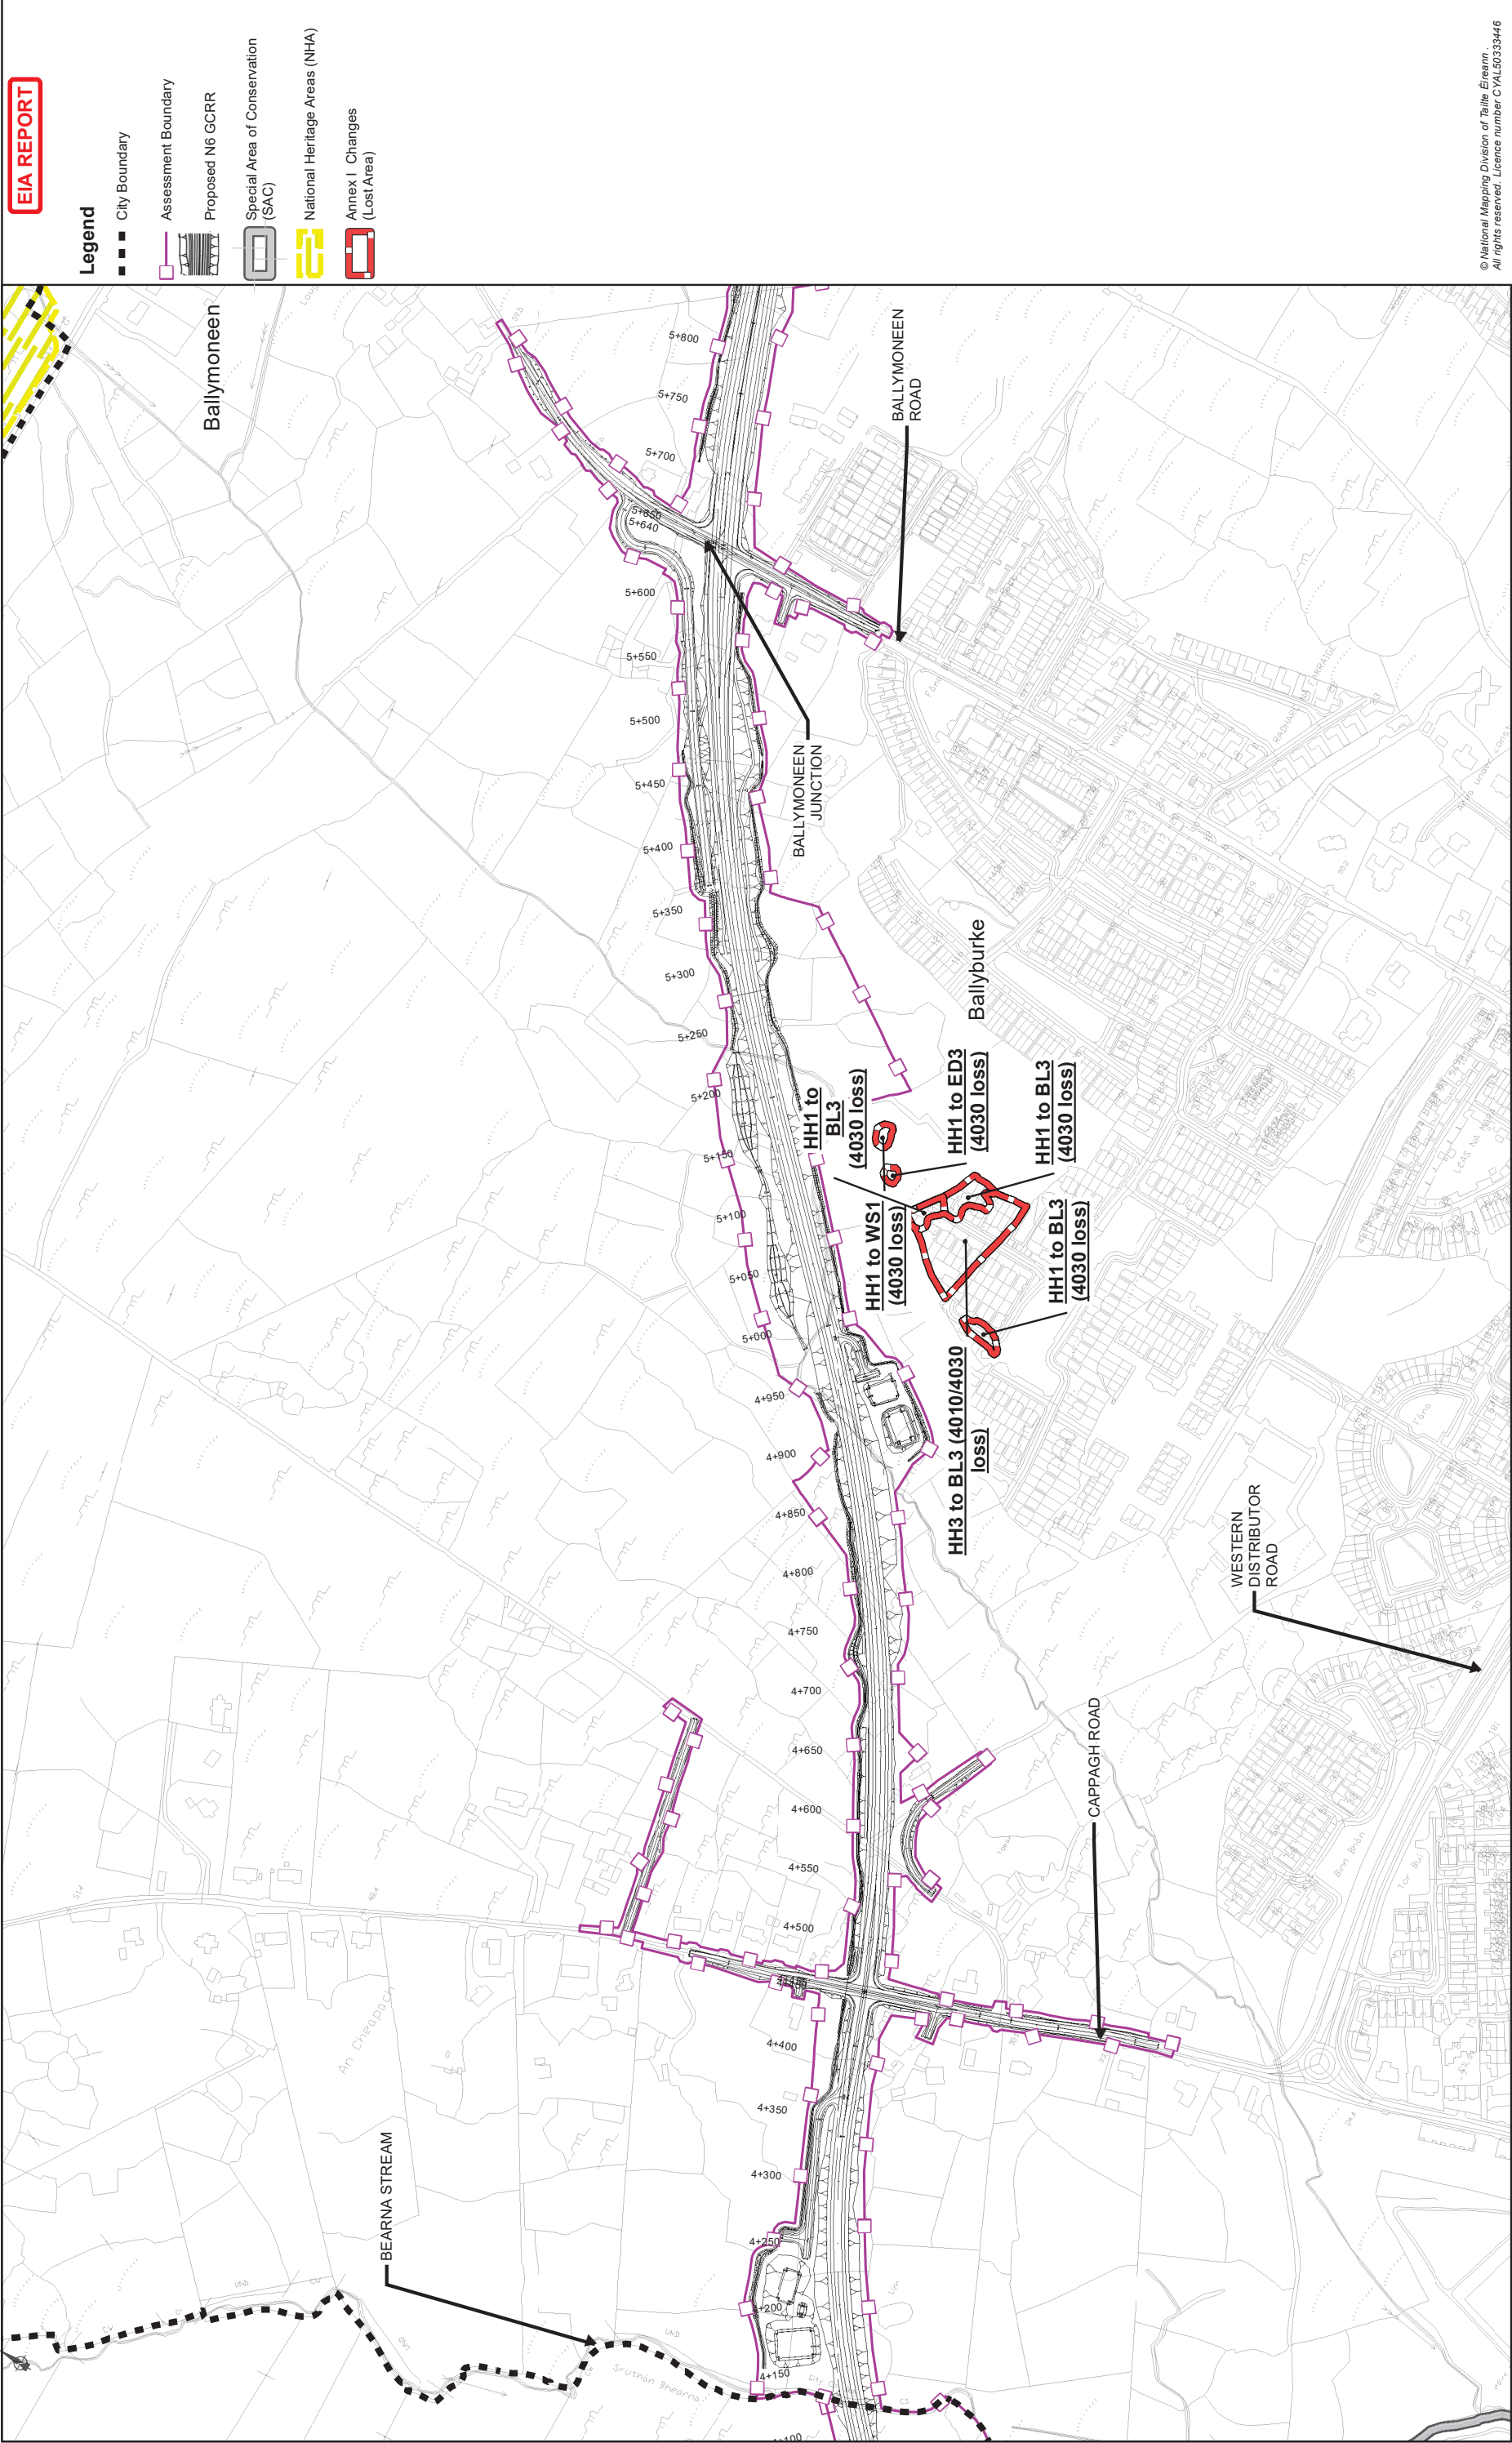

© National Mapping Division of Talla Eireann
All rights reserved. Licence number CVAL3333446

Drawing Title		Drawing Status		Drawing No		Issue	
Habitat Survey Results, changes since 2018		Annex I Habitats		233985		11	
Sheet 4 of 15		For Information		Figure 8.23.4			
Job No		Date		By		Appd	
233985		28/02/2025		AG		MH	
Issue		Date		Date		Date	
11		February 2025					

Job Title		Scale		Date	
N6 Galway City Ring Road		1: 5000 @A3		February 2025	

Consultant

ARUP

Tel: +353 (0)91 460675
www.arup.ie

Corporate House
One Eglantine Park
Ballybrit, Galway, Ireland

Key Plan

Clients


An Roinn Iompair
Department of Transport

Transportation
Project Ireland
2040

Galway City
Transport Project

Galway County Council

Galway County Council

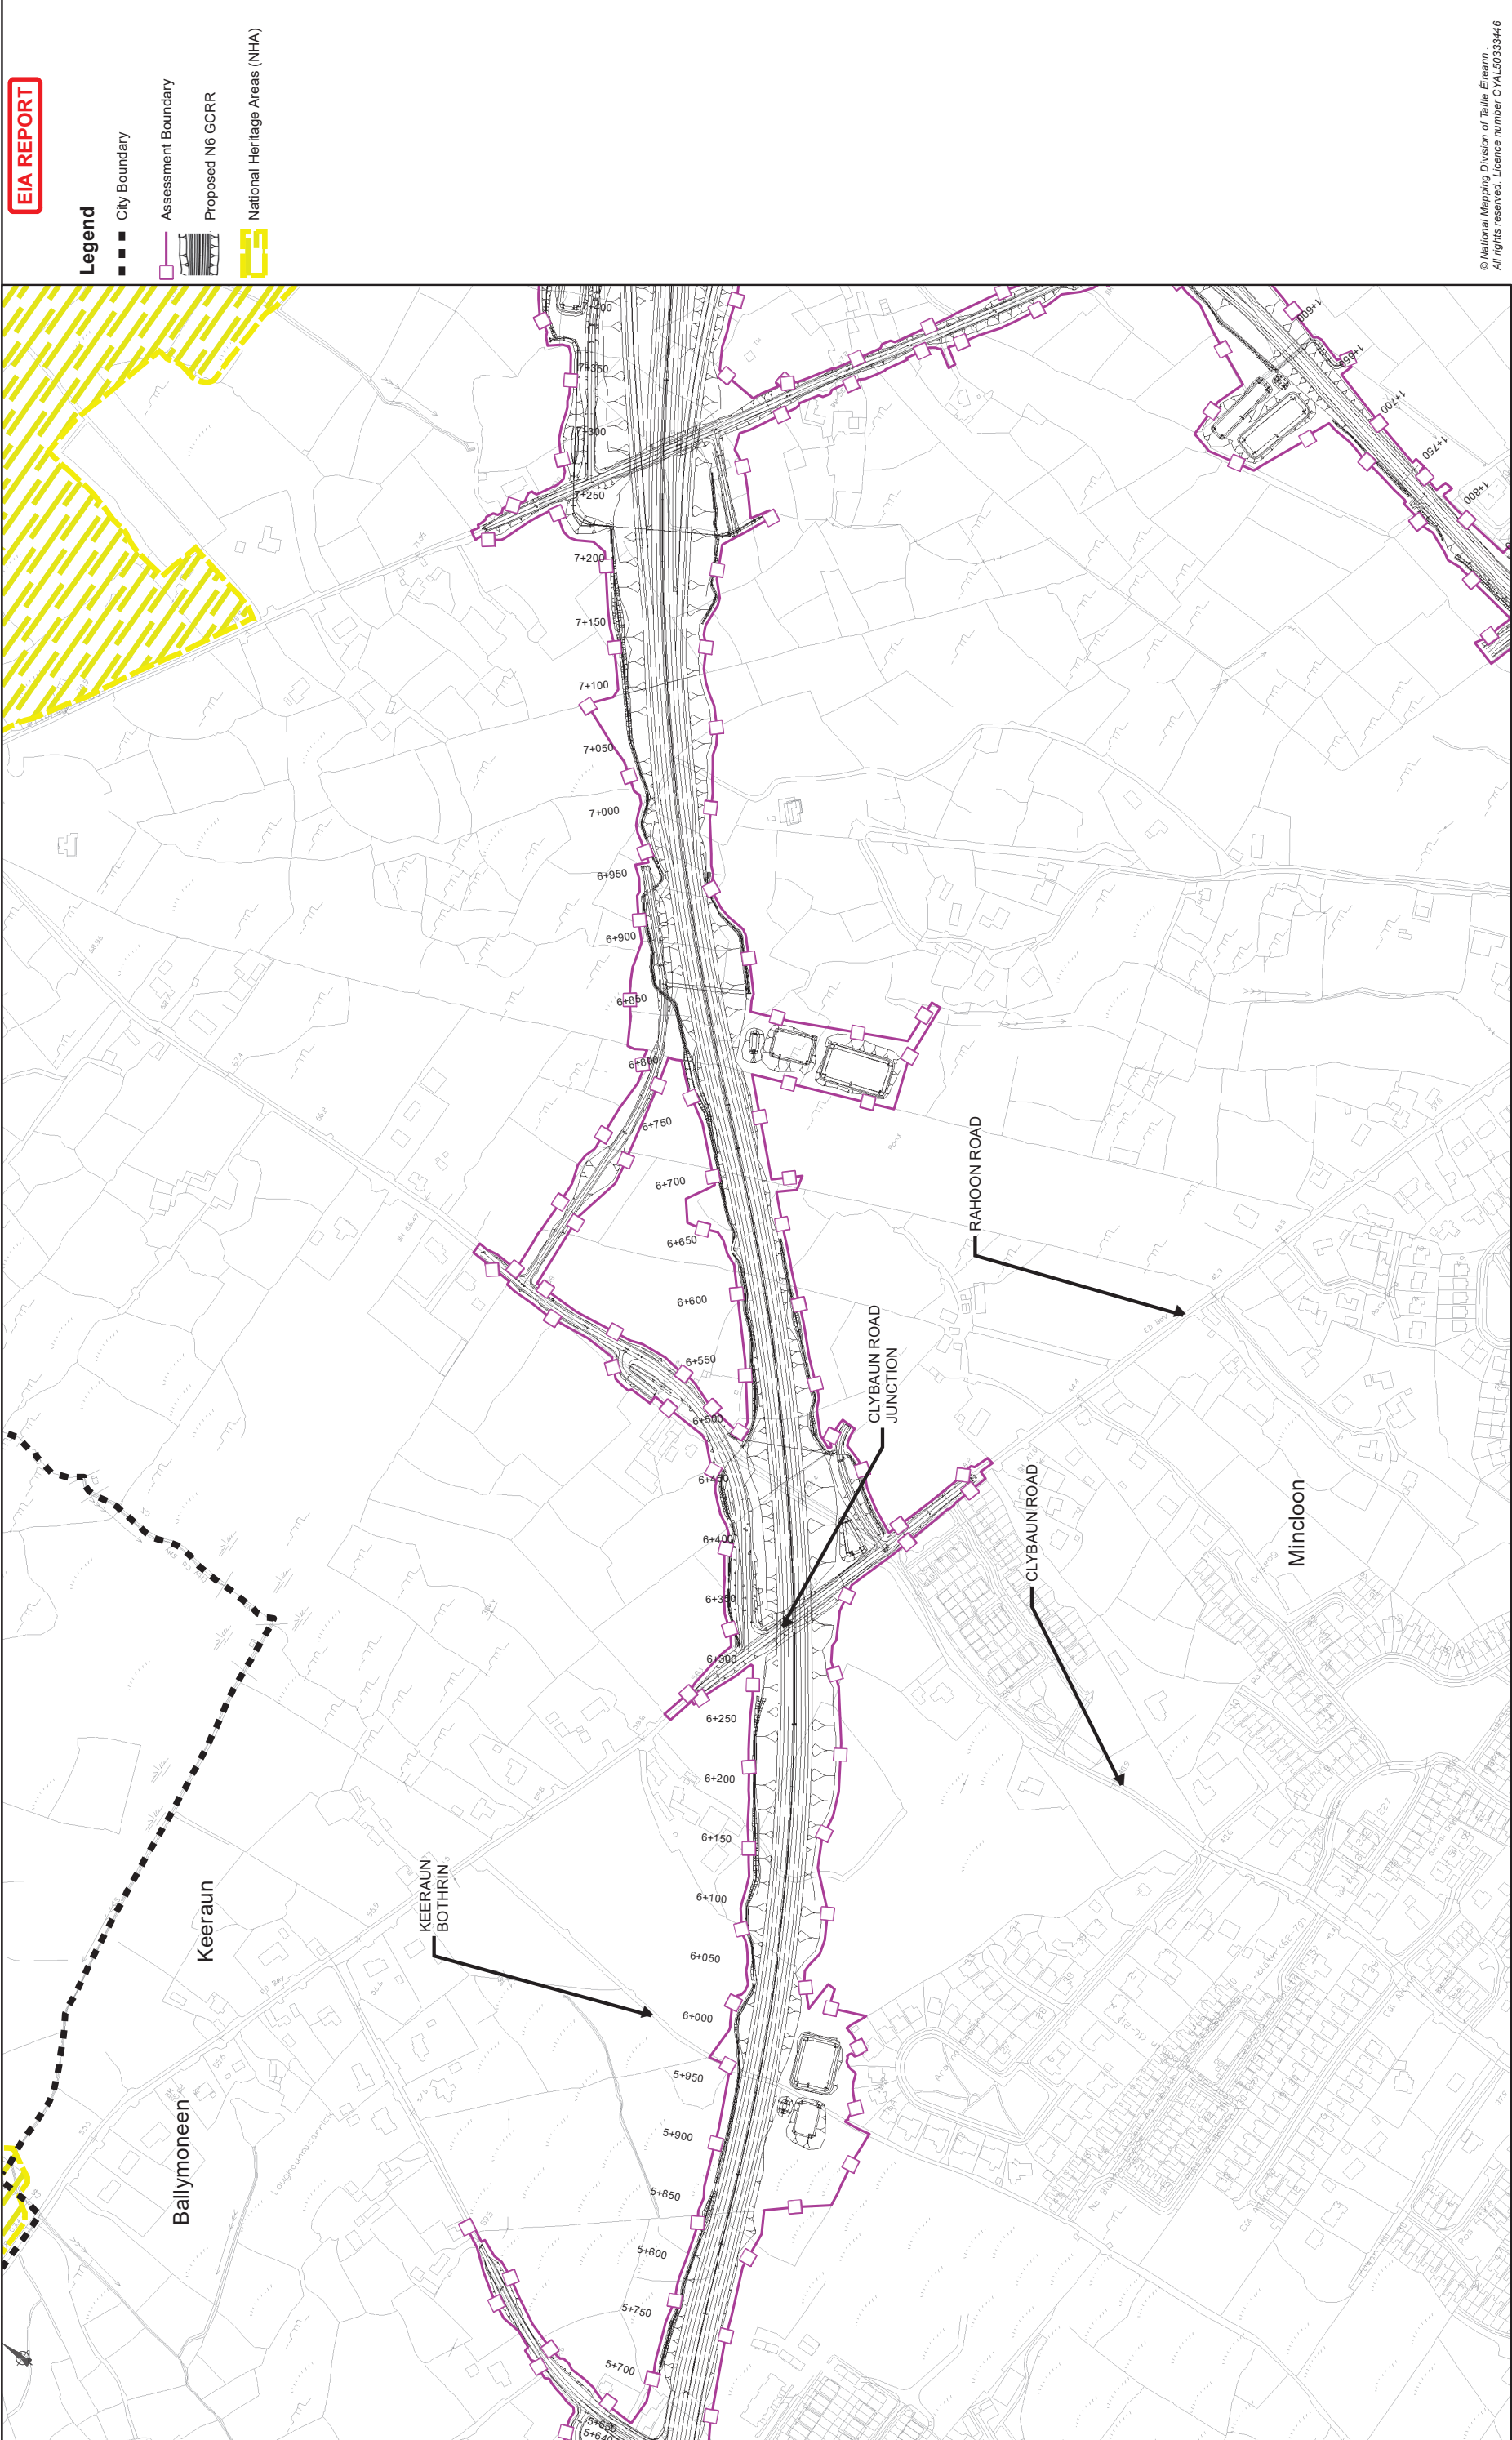

EIA REPORT

Legend

- City Boundary
- Assessment Boundary
- Proposed N6 GORR
- National Heritage Areas (NHA)

© National Mapping Division of Taitte Éireann
All rights reserved. Licence number CYAL50333446

Job Title
N6 Galway City Ring Road


Scale: 1: 5000 @A3
Date: February 2025

Consultant
ARUP
Corporate House
Clontarf Business Park
Ballybrin, Galway, Ireland
Tel: 091 9091 460675
www.arup.ie

Key Plan

Drawing Title Habitat Survey Results, changes since 2018 Annex I Habitats Sheet 5 of 15			
Drawing Status For Information			
Job No 233985	Drawing No Figure 8.23.5	Issue 11	Appd MH

Issue	Date	By	EC	Chkd	Appd
11	28/02/2025	AG			MH
For Information					
Job No	Drawing No	Issue			
233985	Figure 8.23.5	11			

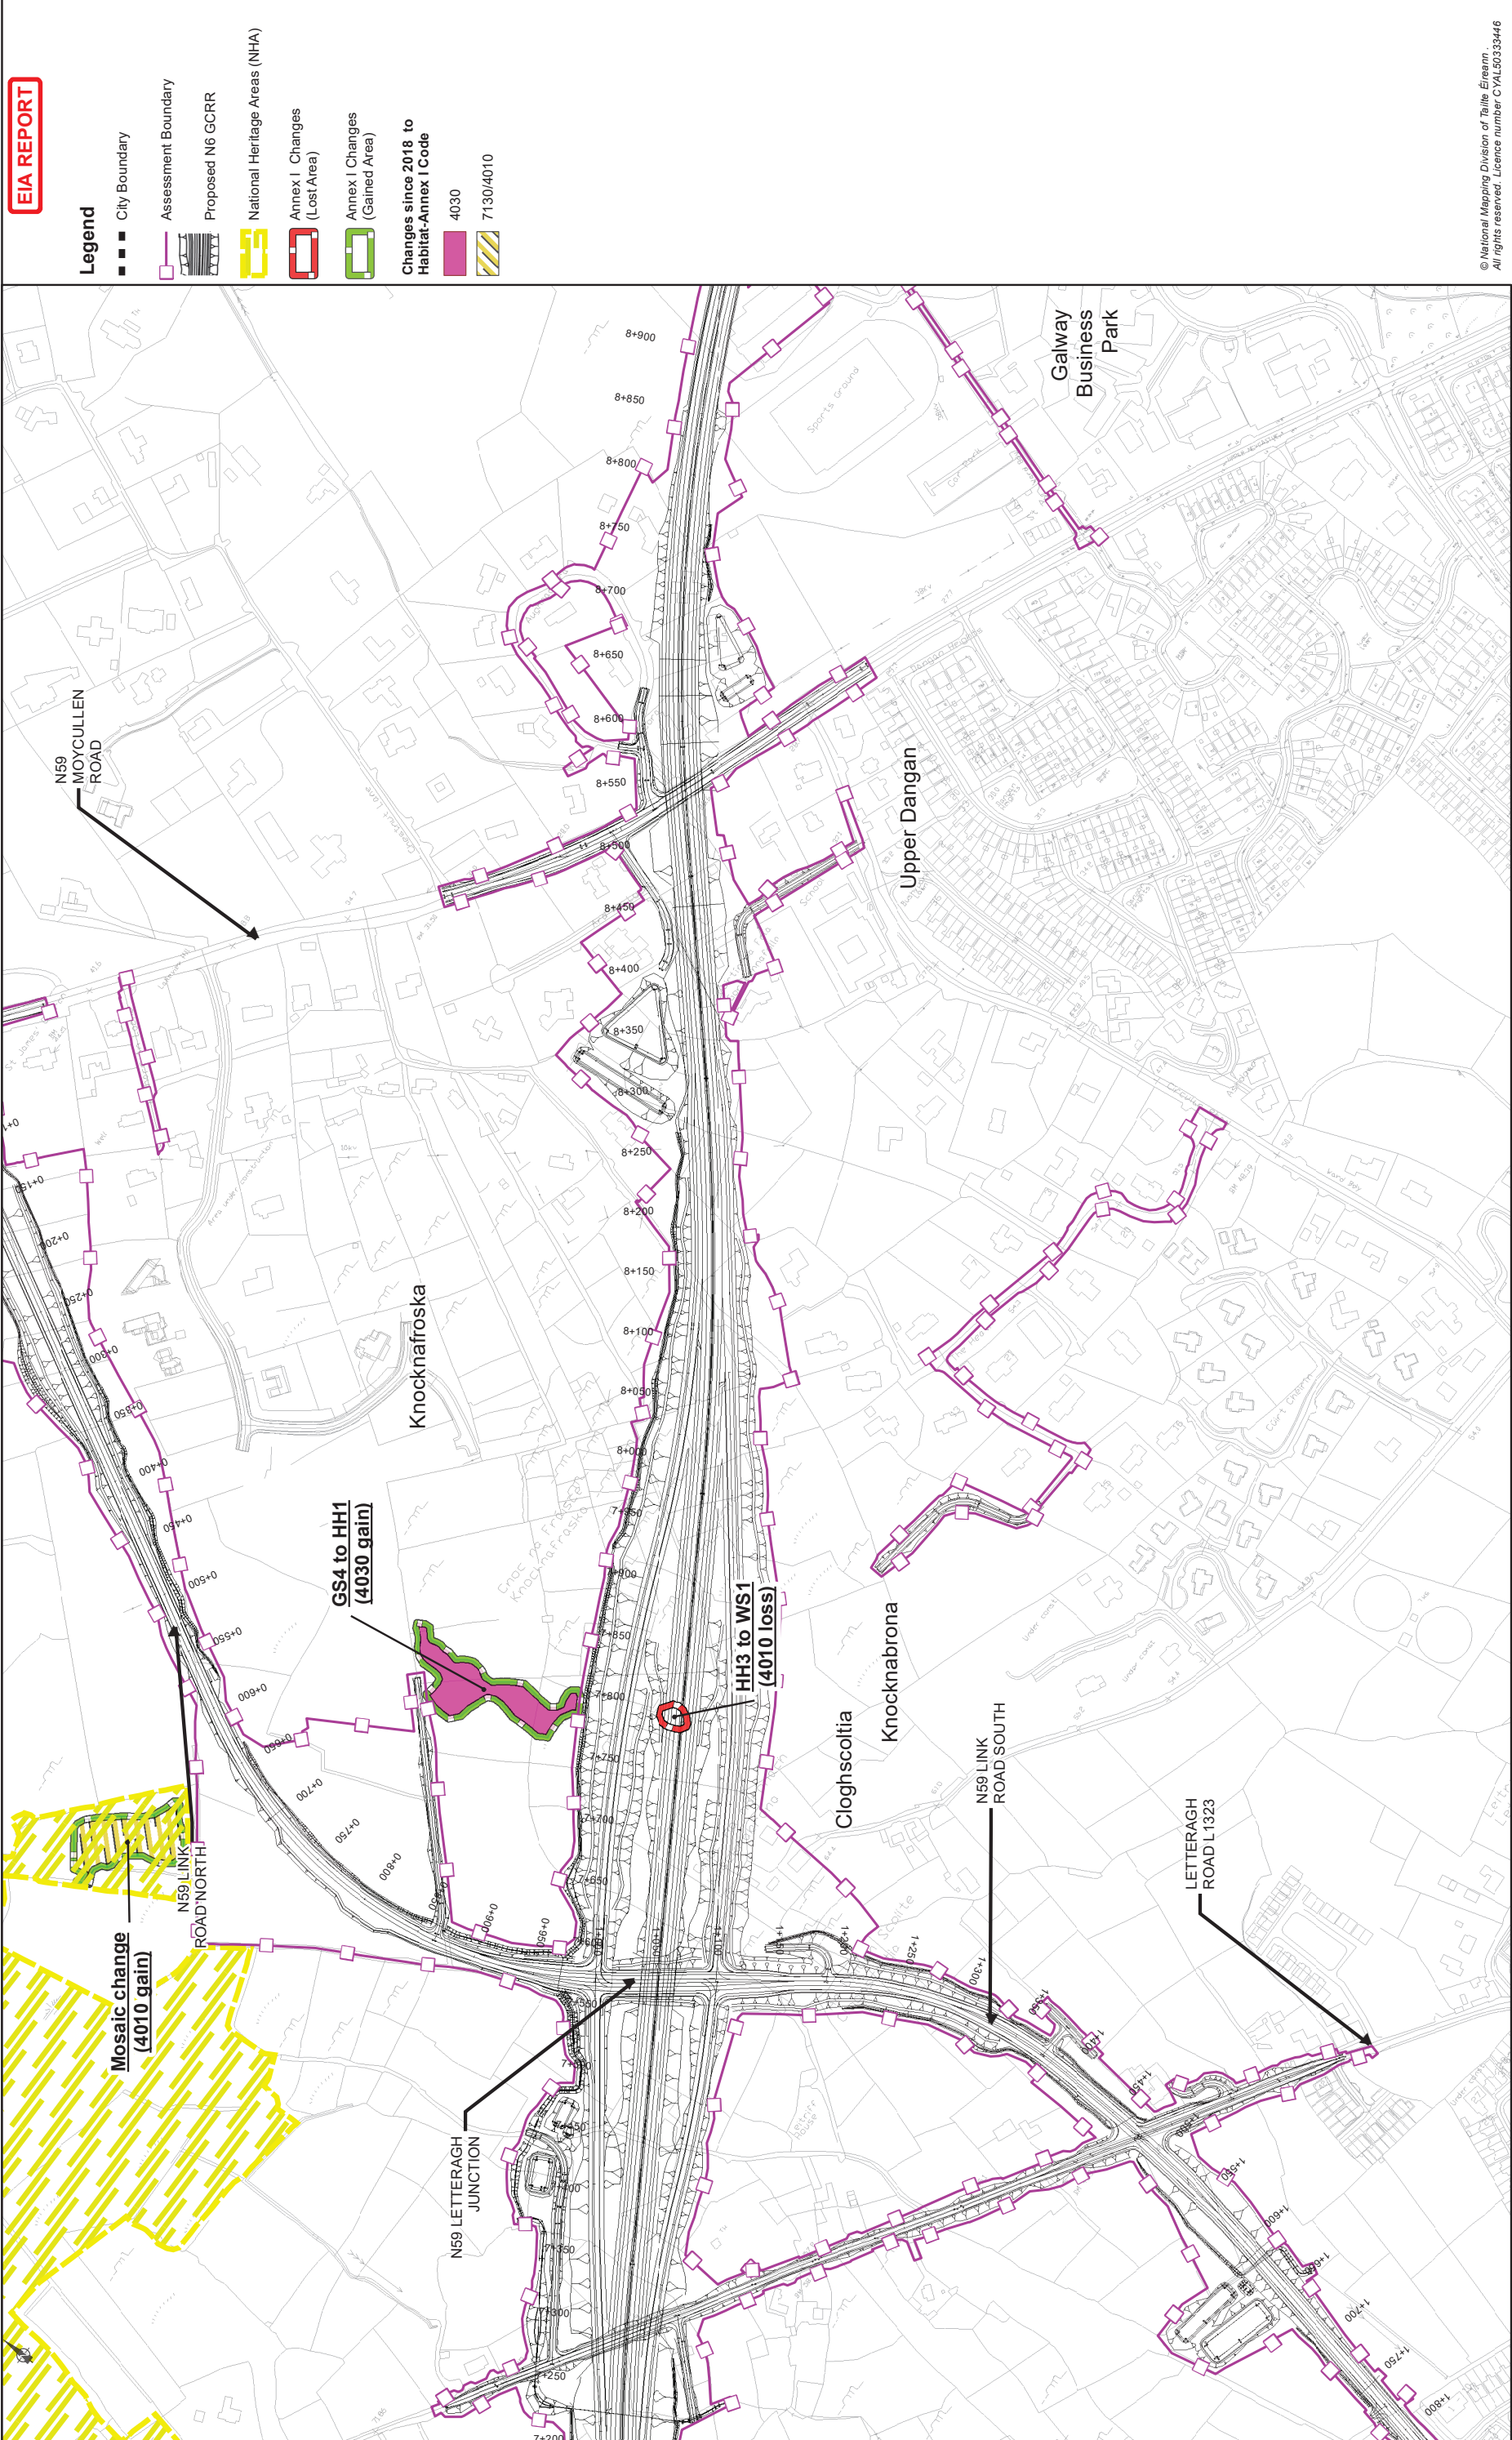

© National Mapping Division of Taithe Éireann
All rights reserved. Licence number CVAL3333446

Drawing Title			
Habitat Survey Results, changes since 2018			
Annex I Habitats			
Sheet 6 of 15			
Drawing Status			
For Information			
Job No	Drawing No	Issue	Issue
233985	Figure 8.23.6	11	11


Job Title			
N6 Galway City Ring Road			
Scale: 1: 5000 @A3			
Date: February 2025			
Issue	Date	By	Appd
11	28/02/2025	AG	EC
			MH

Consultant

ARUP

Tel: +353 (0)91 460675
www.arup.com
www.arup.ie

Corporate House
Clontarf Business Park
Ballybrin, Galway, Ireland

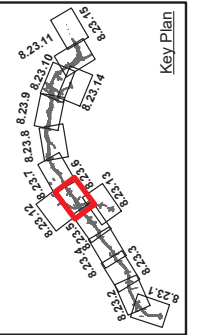

Clients


An Roinn Iompair
Department of Transport

Transport Planning
Project Ireland
2040

Galway City
Transport Project

Galway County Council

Galway City Council

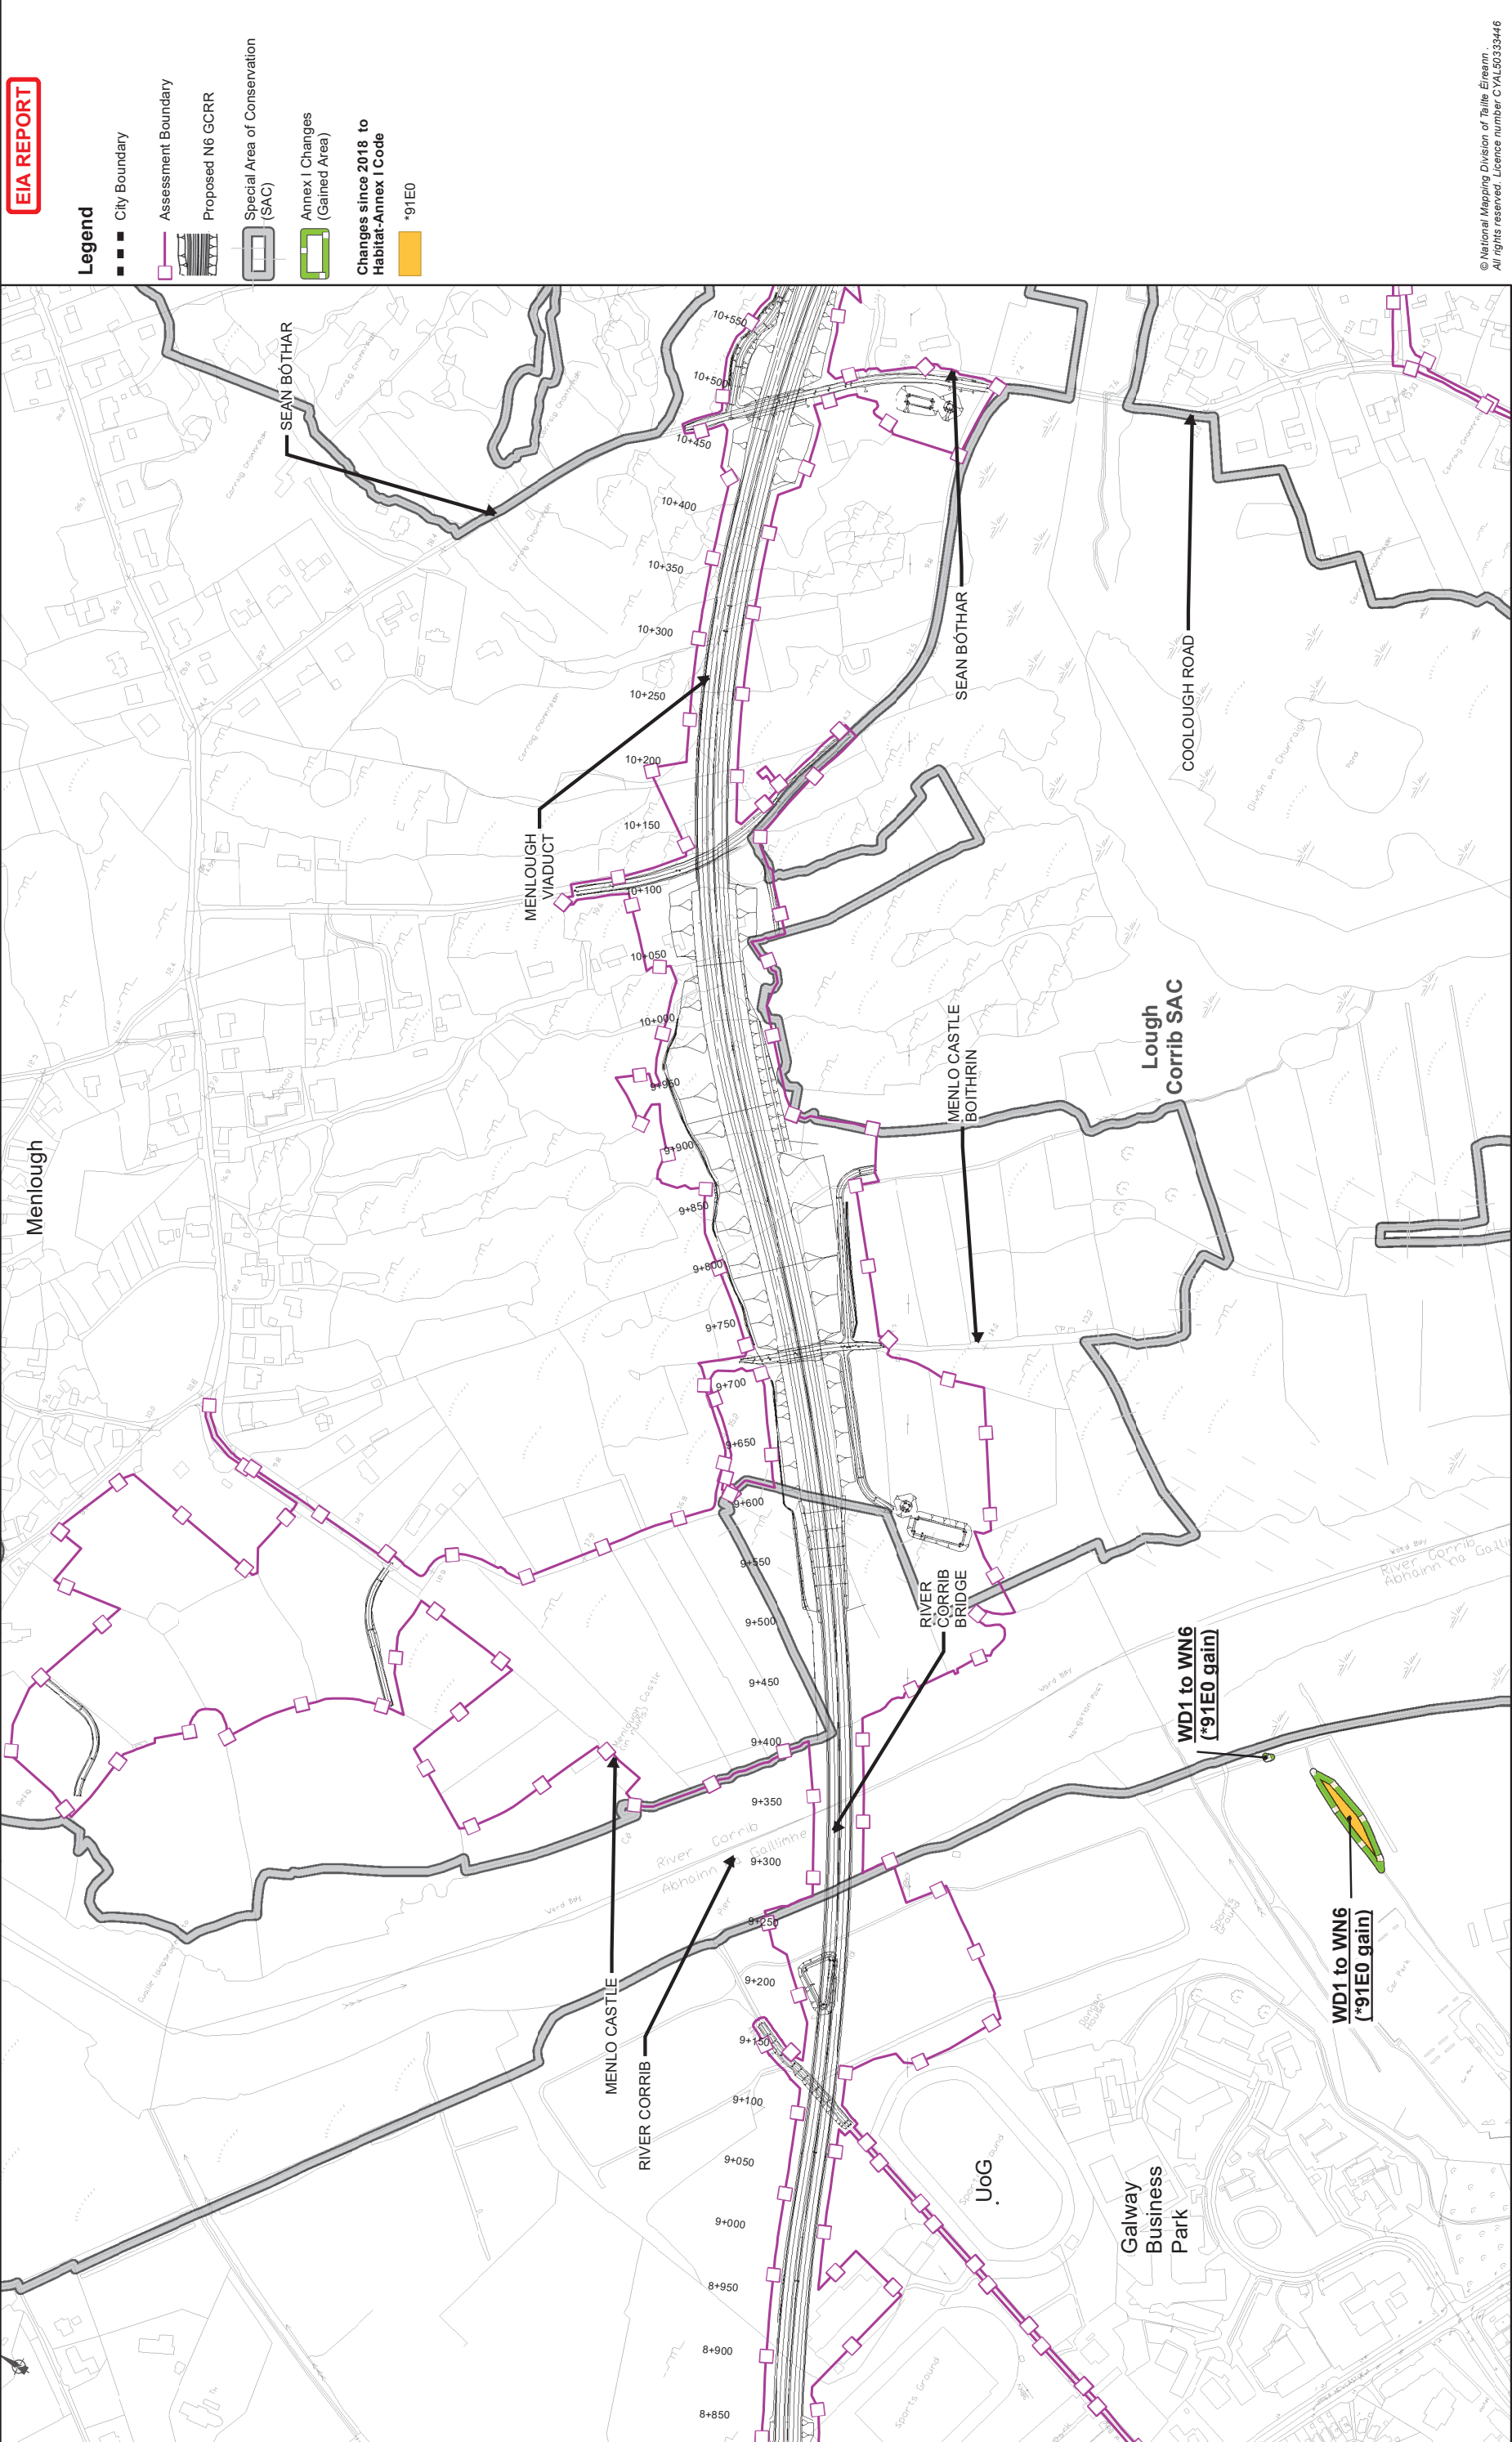

© National Mapping Division of Taitte Éireann
All rights reserved. Licence number CYL50333446

Consultant

Tel: +353 (0)91 460675
www.arup.ie

Corporate House
Corrib Business Park
Ballybrit, Galway, Ireland

Job Title

N6 Galway City Ring Road

Scale: 1: 5000 @A3

Date: February 2025

ARUP

Corporate House
Corrib Business Park
Ballybrit, Galway, Ireland

Tel: +353 (0)91 460675
www.arup.ie

Client

An Roinn Iompair
Department of Transport

2040

TransitVision
Project Ireland
Galway City Transport Project

Galway County Council


Galway City Council

ARUP

Corporate House
Corrib Business Park
Ballybrit, Galway, Ireland

Tel: +353 (0)91 460675
www.arup.ie

Drawing Title			
Habitat Survey Results, changes since 2018			
Annex I Habitats			
Sheet 7 of 15			
Drawing Status			
For Information			
Job No	Drawing No	Issue	Issue
233985	Figure 8.23.7	11	11

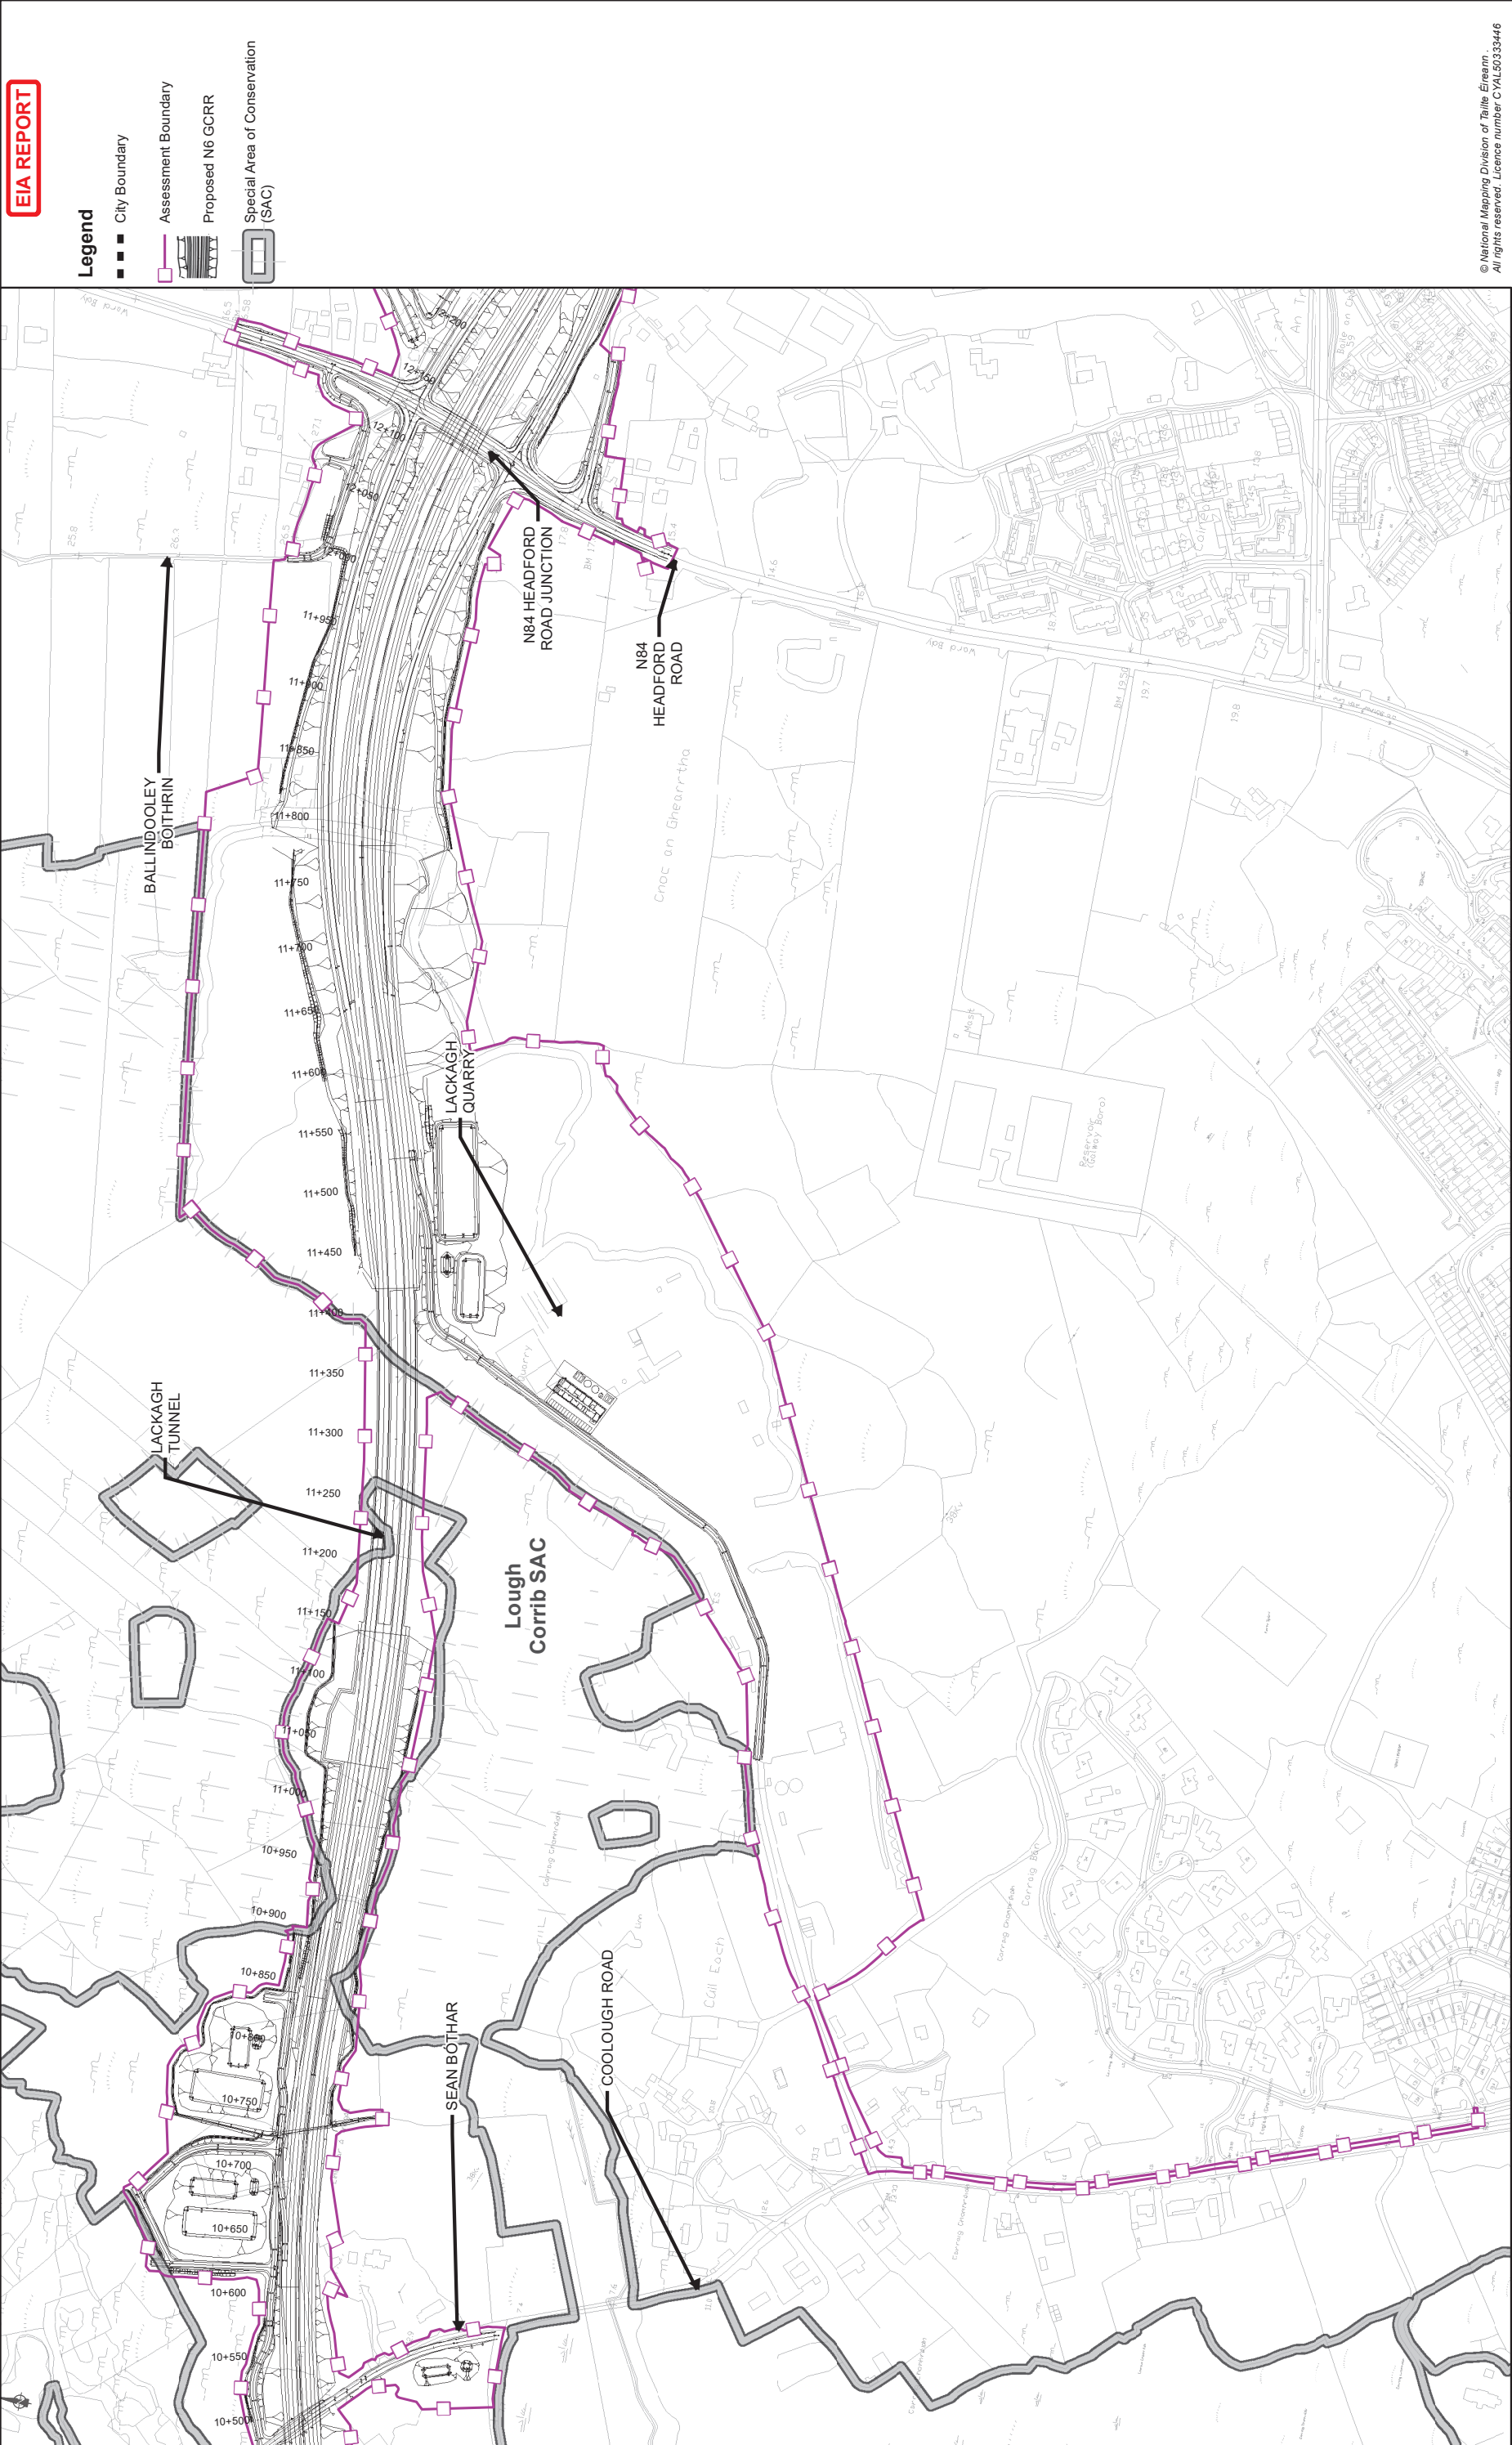

EIA REPORT

Legend

- City Boundary
- Assessment Boundary
- Proposed N6 GORR
- Special Area of Conservation (SAC)

© National Mapping Division of Taitte Éireann
All rights reserved. Licence number CVAL30333446

Drawing Title	
Habitat Survey Results, changes since 2018	
Annex I Habitats	
Sheet 8 of 15	
Drawing Status	
For Information	
Job No	Drawing No
233985	Figure 8.23.8
Issue	Issue
11	11


Job Title	
N6 Galway City Ring Road	
Scale:	
1: 5000 @A3	
Date:	
February 2025	

Consultant

ARUP

Tel: +353 (0)91 460675
www.arup.ie

Corporate House
Clontarf Business Park
Ballybrit, Galway, Ireland

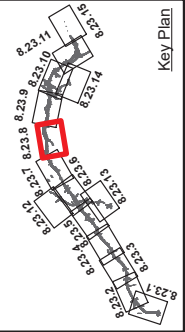


Clients

An Roinn Iompair
Department of Transport

Transports Éireann
Project Ireland
2040

Galway City
Transport Project

Galway County Council

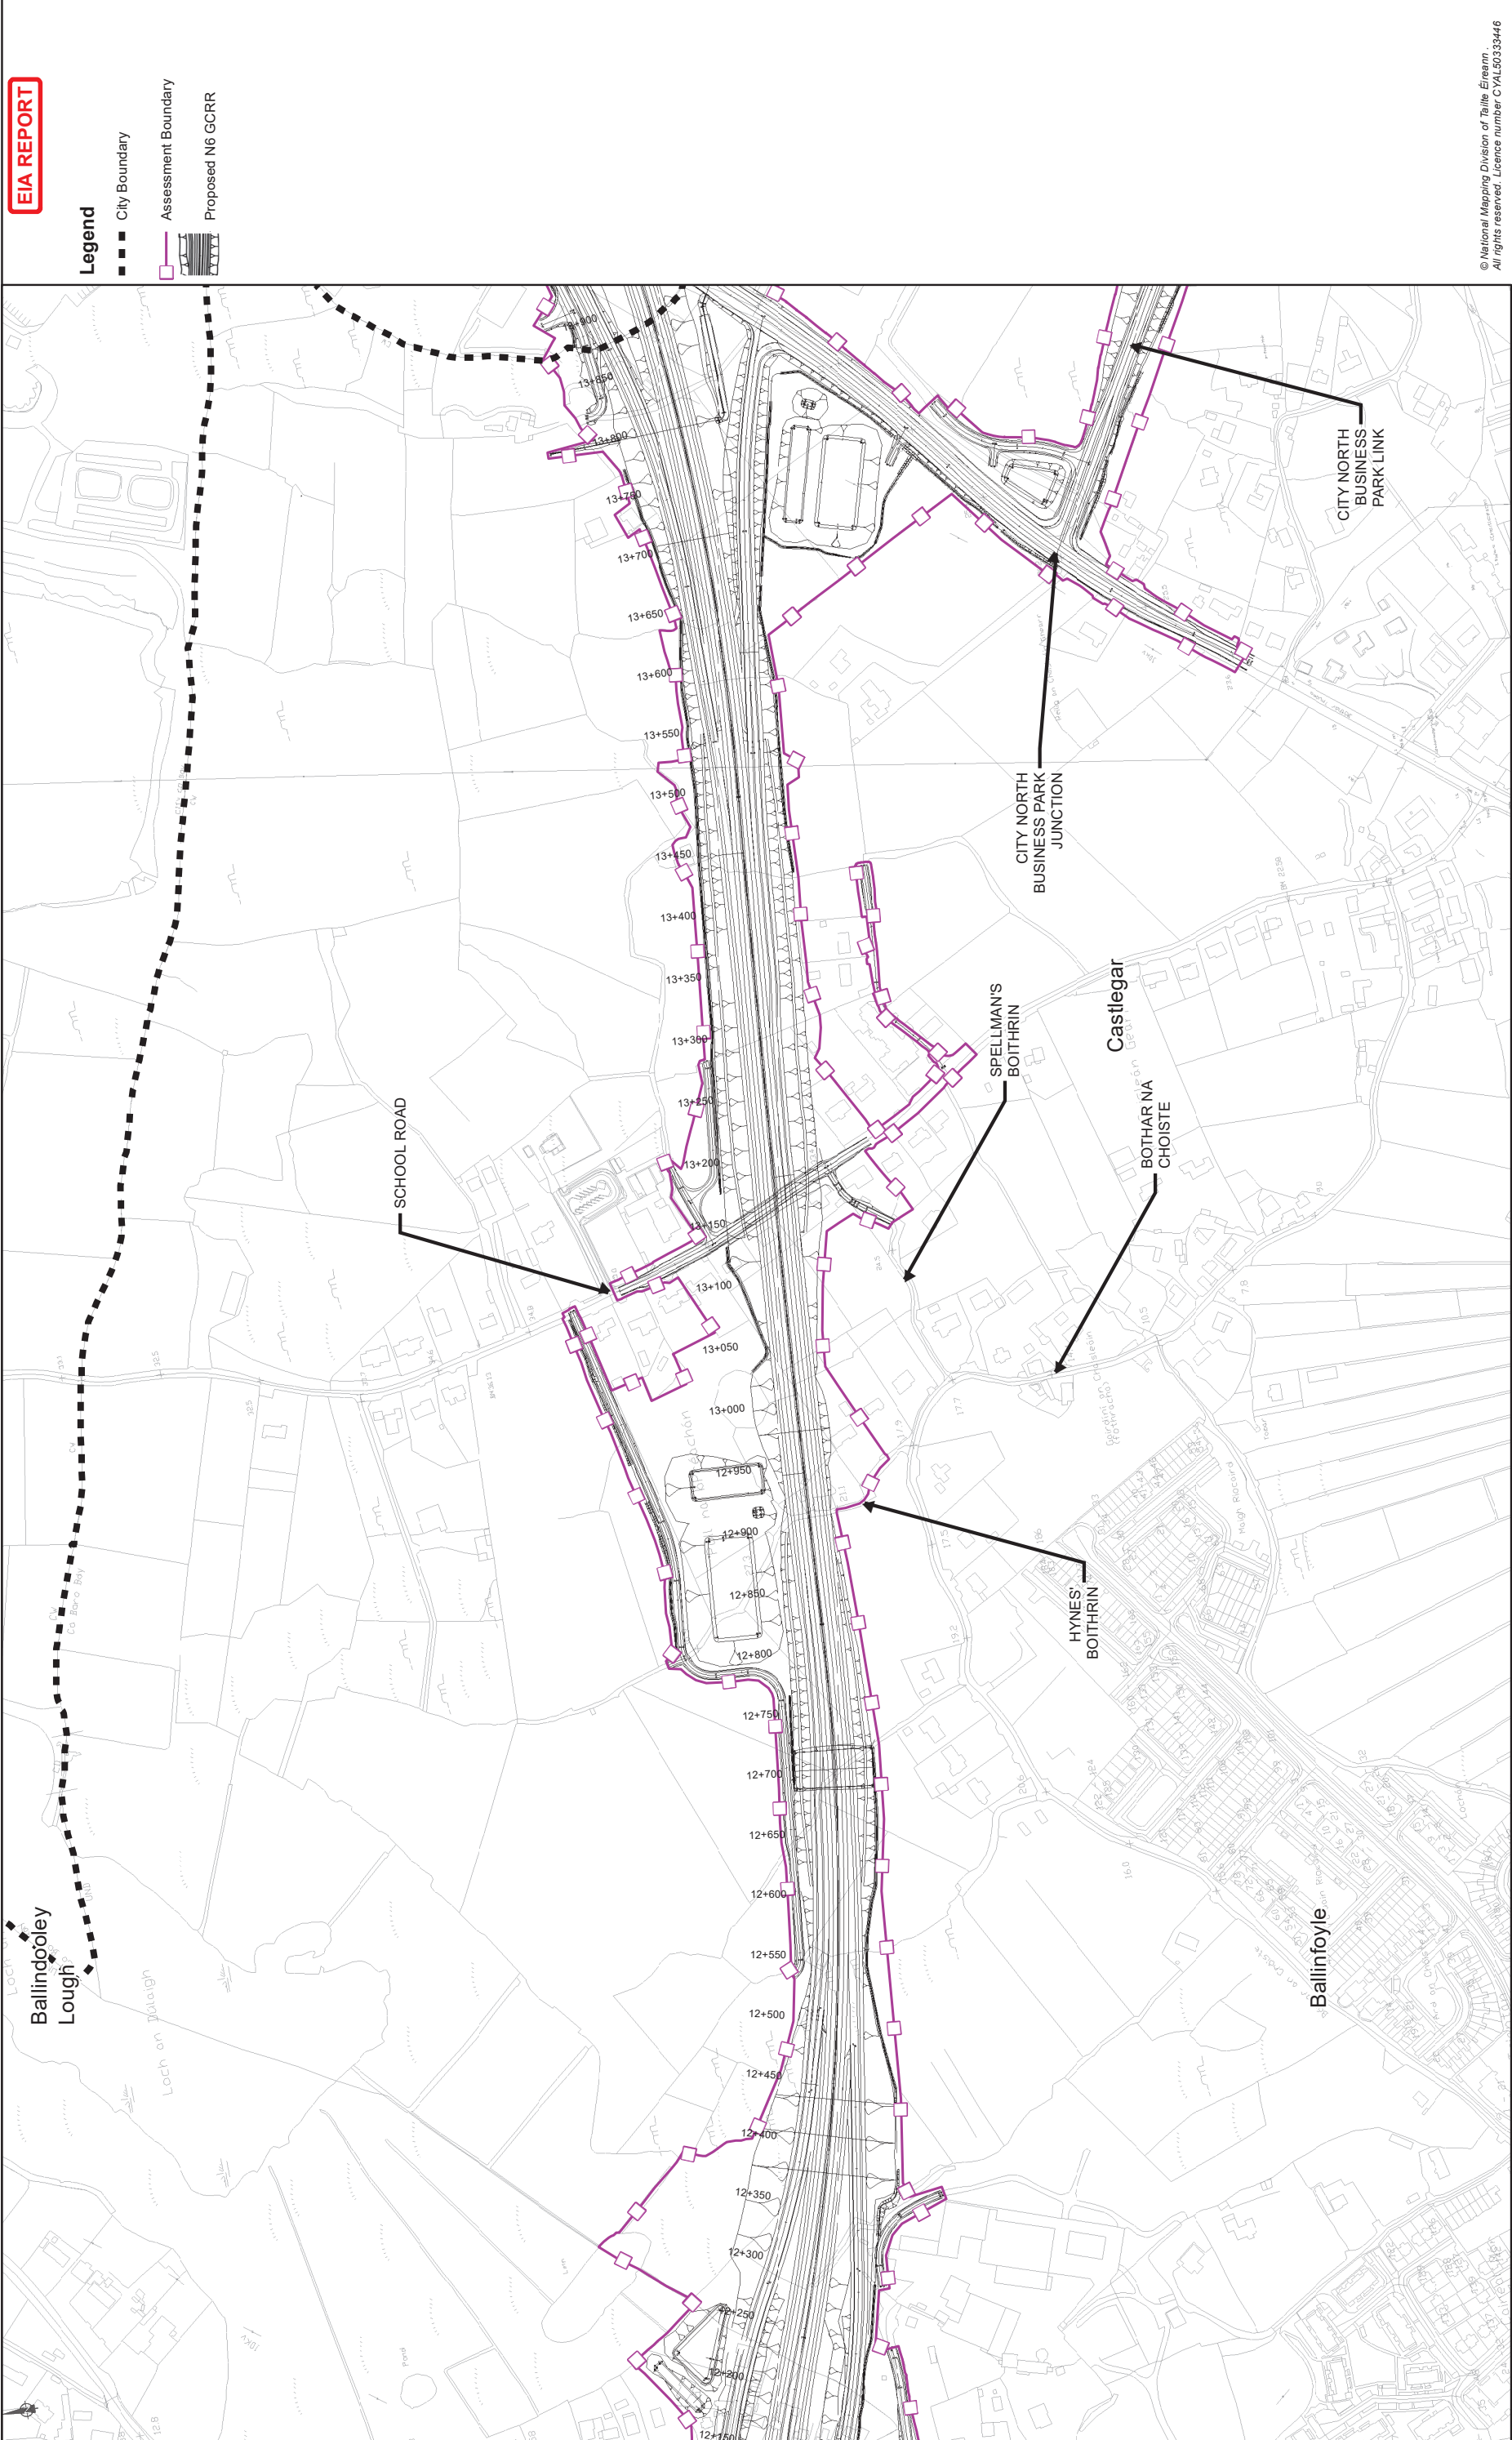

EIA REPORT

Legend

- City Boundary
- Assessment Boundary
- Proposed N6 GORR

© National Mapping Division of Taitte Éireann
All rights reserved. Licence number CVAL3333446

Drawing Title	
Habitat Survey Results, changes since 2018	
Annex I Habitats	
Sheet 9 of 15	
Drawing Status	
For Information	
Job No	Drawing No
233985	Figure 8.23.9
Issue	Appd
11	MH
Date	By
28/02/2025	AG
Issue	Date
11	February 2025


Job Title	
N6 Galway City Ring Road	
Scale:	
1:	5000 @A3
Date:	
February 2025	

Consultant

ARUP

Tel: +353 (0)91 460675
www.arup.ie

Corporate House
Clontarf Business Park
Ballybri, Galway, Ireland

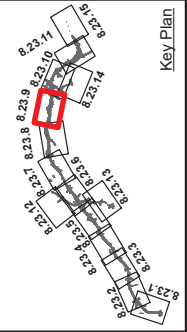

Clients


An Roinn Iompair
Department of Transport

Transport Planning
Project Ireland
2040

Galway City
Transport Project

Galway County Council

Galway City Council

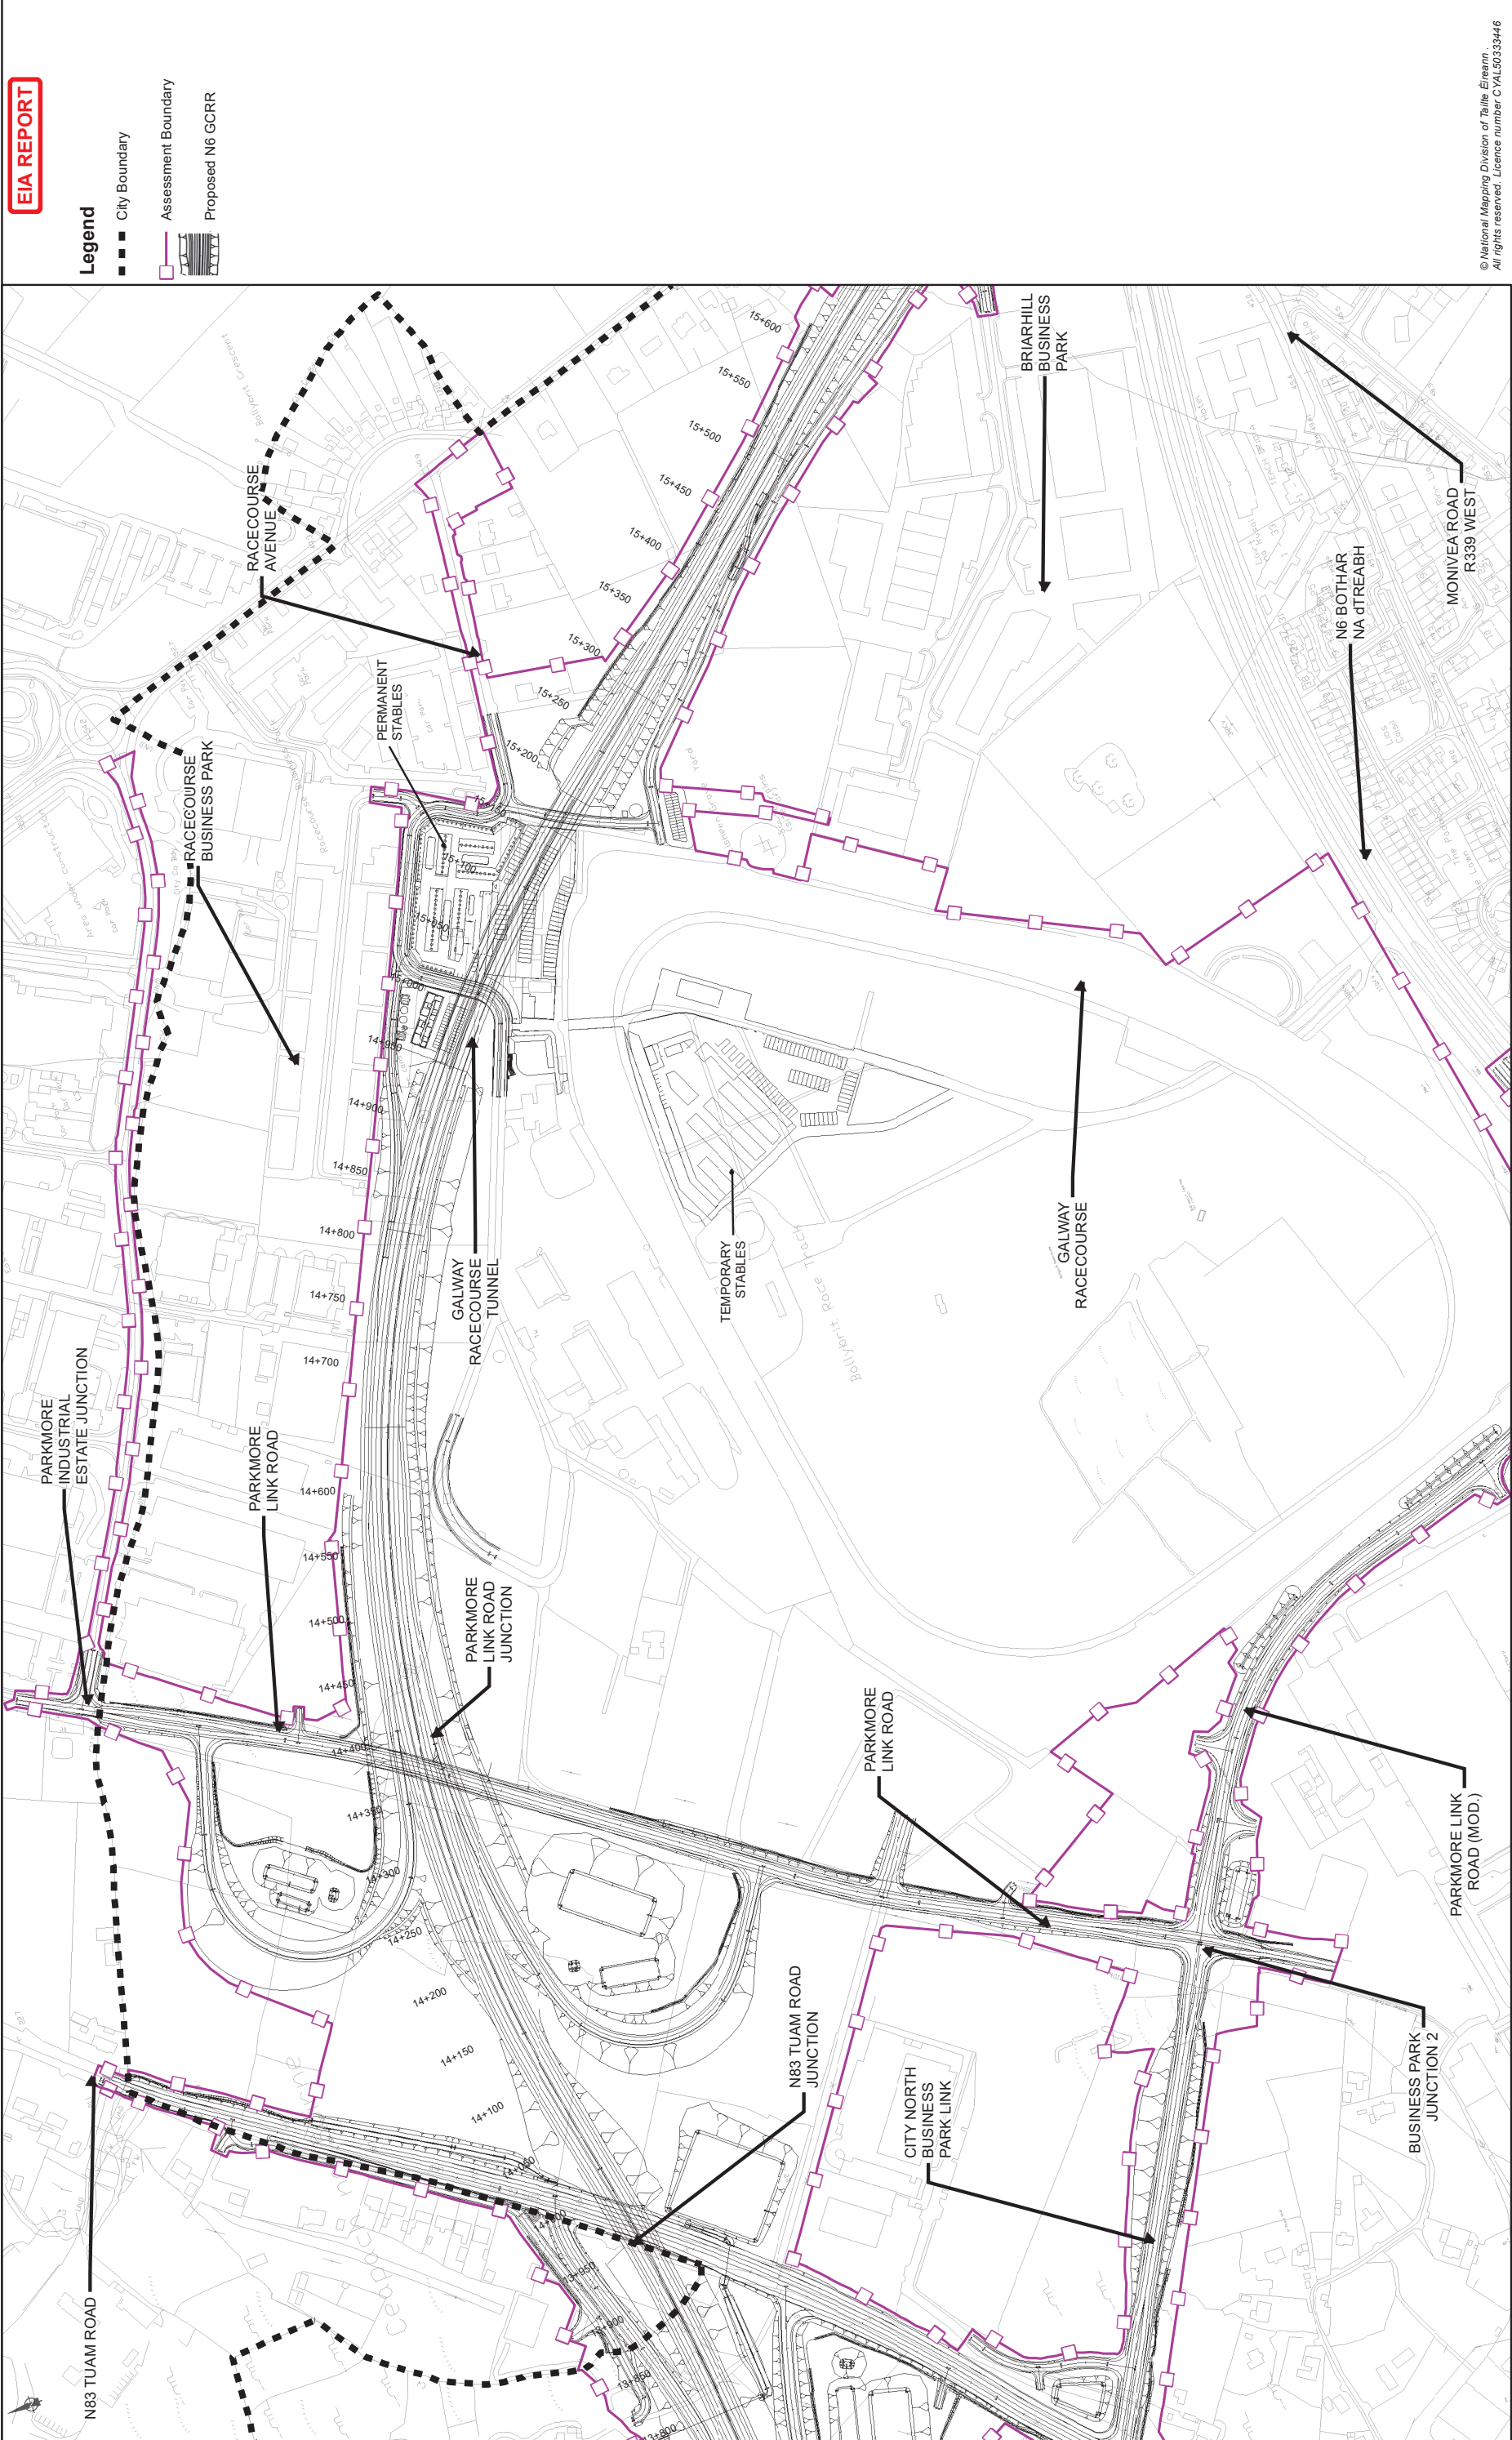

© National Mapping Division of Taitte Éireann
All rights reserved. Licence number CYL50333446

Drawing Title		Drawing Status		For Information	
Habitat Survey Results, changes since 2018		Habitat Survey Results, changes since 2018		Job No	
Annex 1 Habitats		Annex 1 Habitats		Drawing No	
Sheet 10 of 15		Sheet 10 of 15		Figure 8.23.10	
Issue		Issue		11	

Job Title		Scale: 1: 5000 @A3		Date: February 2025	
N6 Galway City Ring Road		Date: February 2025		Appd	
Issue		By		Chkd	
Date		AG		EC	
Date		28/02/2025		MH	

Consultant

ARUP

Tel: +353 (0)91 460675
www.arup.ie


Corporate House
Clontarf Business Park
Ballybrin, Galway, Ireland

Key Plan

Clients

Galway City Transport Project

Galway County Council

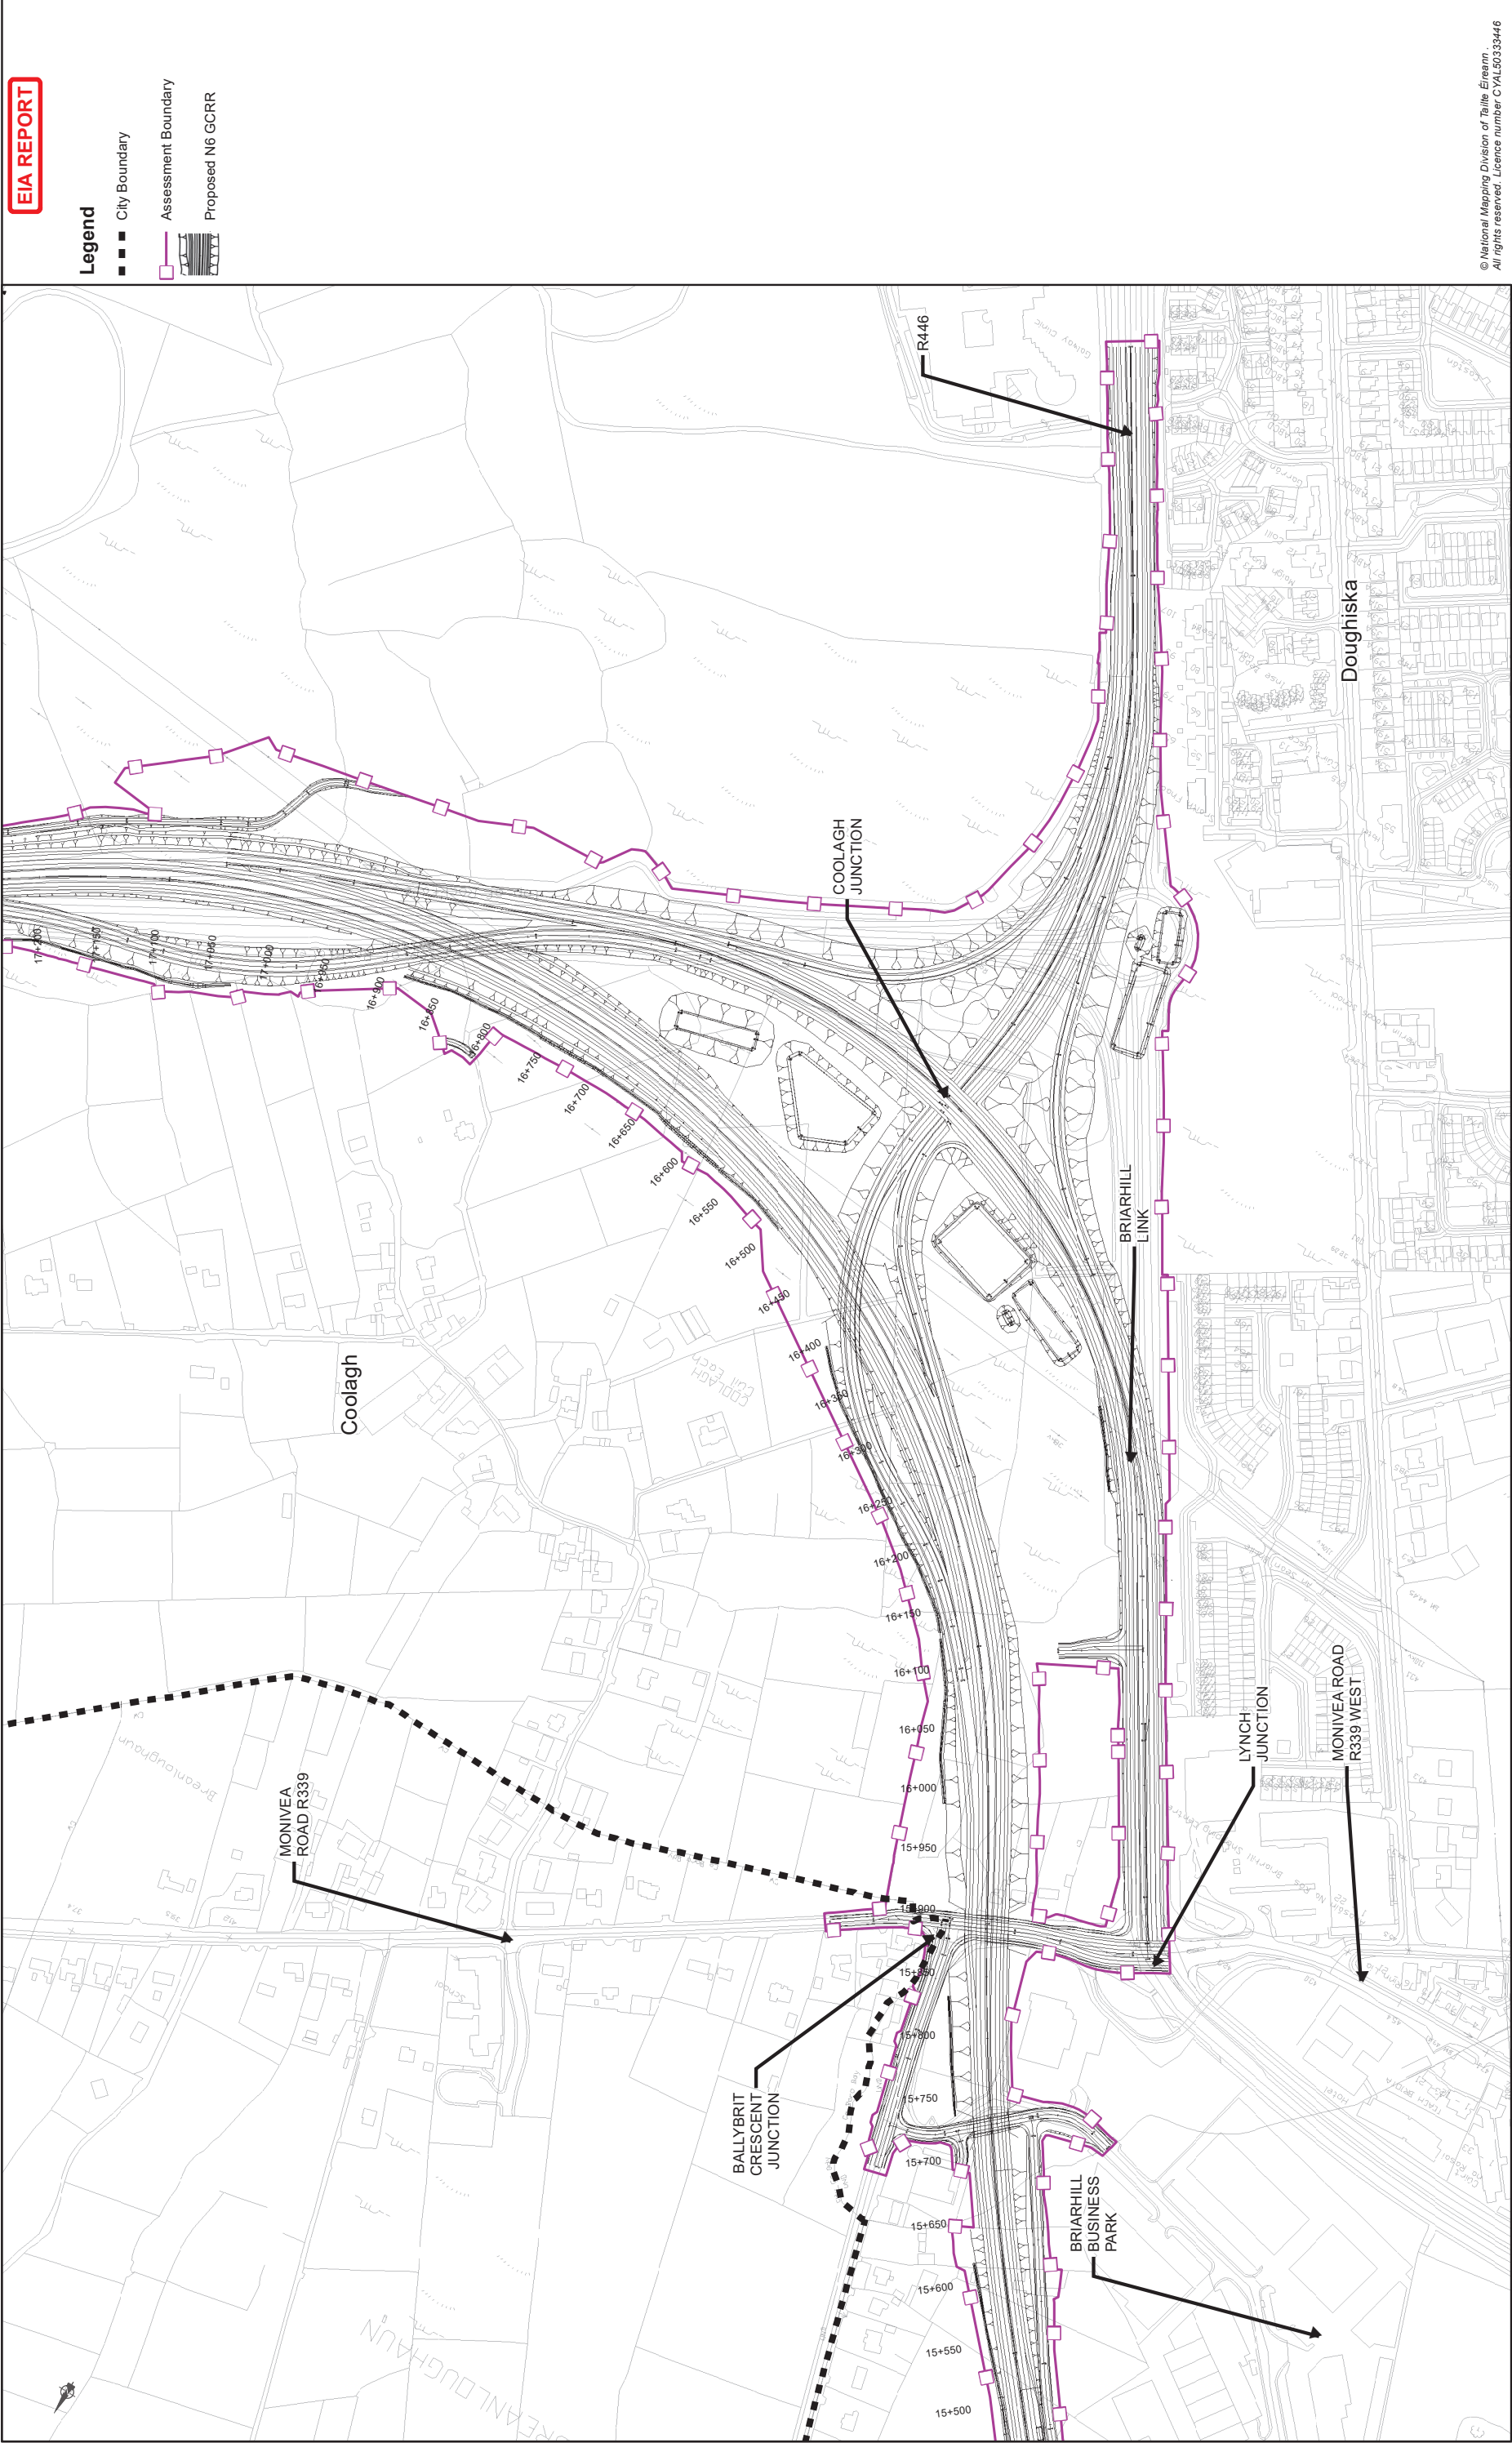

© National Mapping Division of Taithe Éireann
All rights reserved. Licence number CVAL50333446

Drawing Title		Habitat Survey Results, changes since 2018	
Annex 1 Habitats		Sheet 11 of 15	
Drawing Status		For Information	
Job No	Drawing No	Issue	Issue
233985	Figure 8.23.11	11	11


Job Title		N6 Galway City Ring Road	
Scale:		1: 5000 @A3	
Date:		February 2025	

Consultant

ARUP

Tel: +353 (0)91 460675
www.arup.ie

Corporate House
One East Wall Quay
Ballybrin, Galway, Ireland

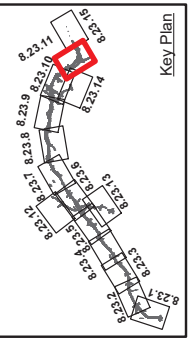


Clients

An Roinn Iompair
Department of Transport

2040

Galway City Transport Project

Galway County Council

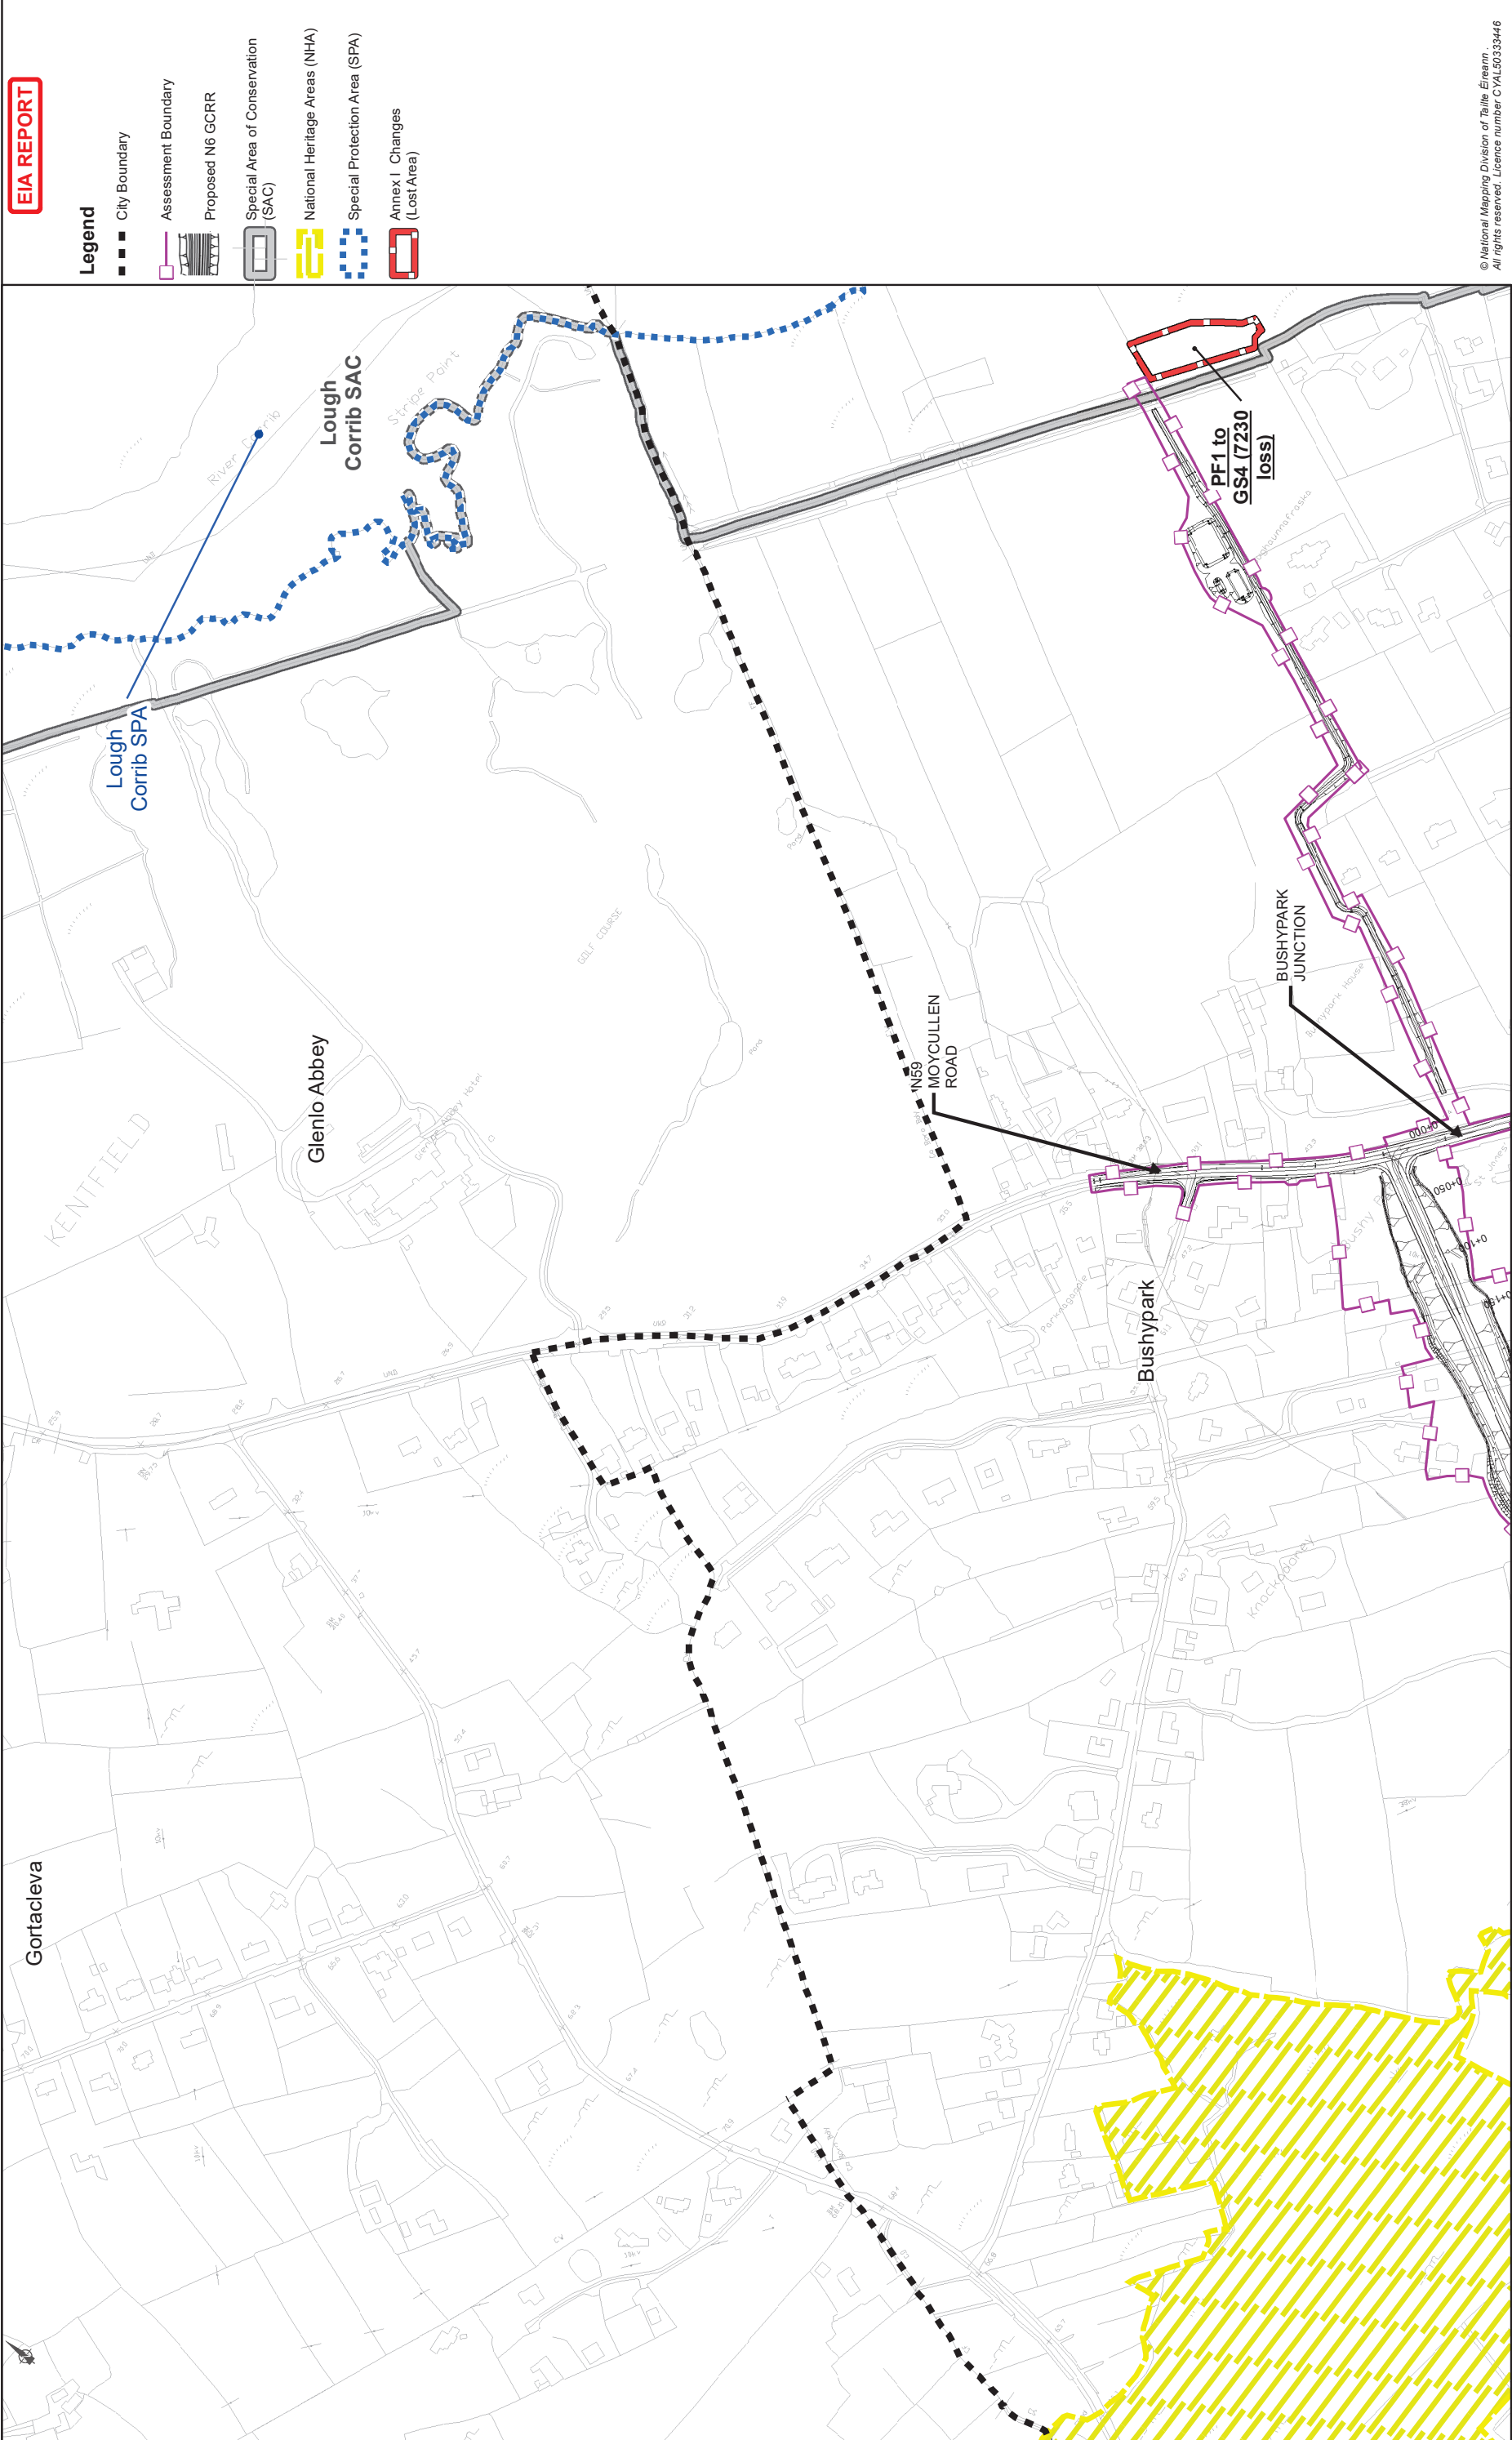

EIA REPORT

Legend

- City Boundary
- Assessment Boundary
- Proposed N6 GORR
- Special Area of Conservation (SAC)
- National Heritage Areas (NHA)
- Special Protection Area (SPA)
- Annex I Changes (Lost Area)

© National Mapping Division of Taithe Éireann
All rights reserved. Licence number CYL59333446

Drawing Title	
Habitat Survey Results, changes since 2018	
Annex I Habitats	
Sheet 12 of 15	
Drawing Status	
For Information	
Job No	Drawing No
233985	Figure 8.23.12
Issue	Issue
11	11


Job Title	
N6 Galway City Ring Road	
Scale:	
1:	5000 @A3
Date:	
February 2025	

Consultant

ARUP

Tel: +353 (0)91 460675
www.arup.ie

Corporate House
Clontarf Business Park
Ballybrin, Galway, Ireland

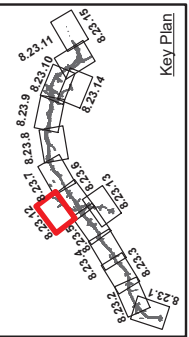


Clients

An Roinn Iompair
Department of Transport

Transport Planning
Project Ireland
2040

Comhairle Chontae na Galille
Galway County Council

TII
Transport Infrastructure Ireland

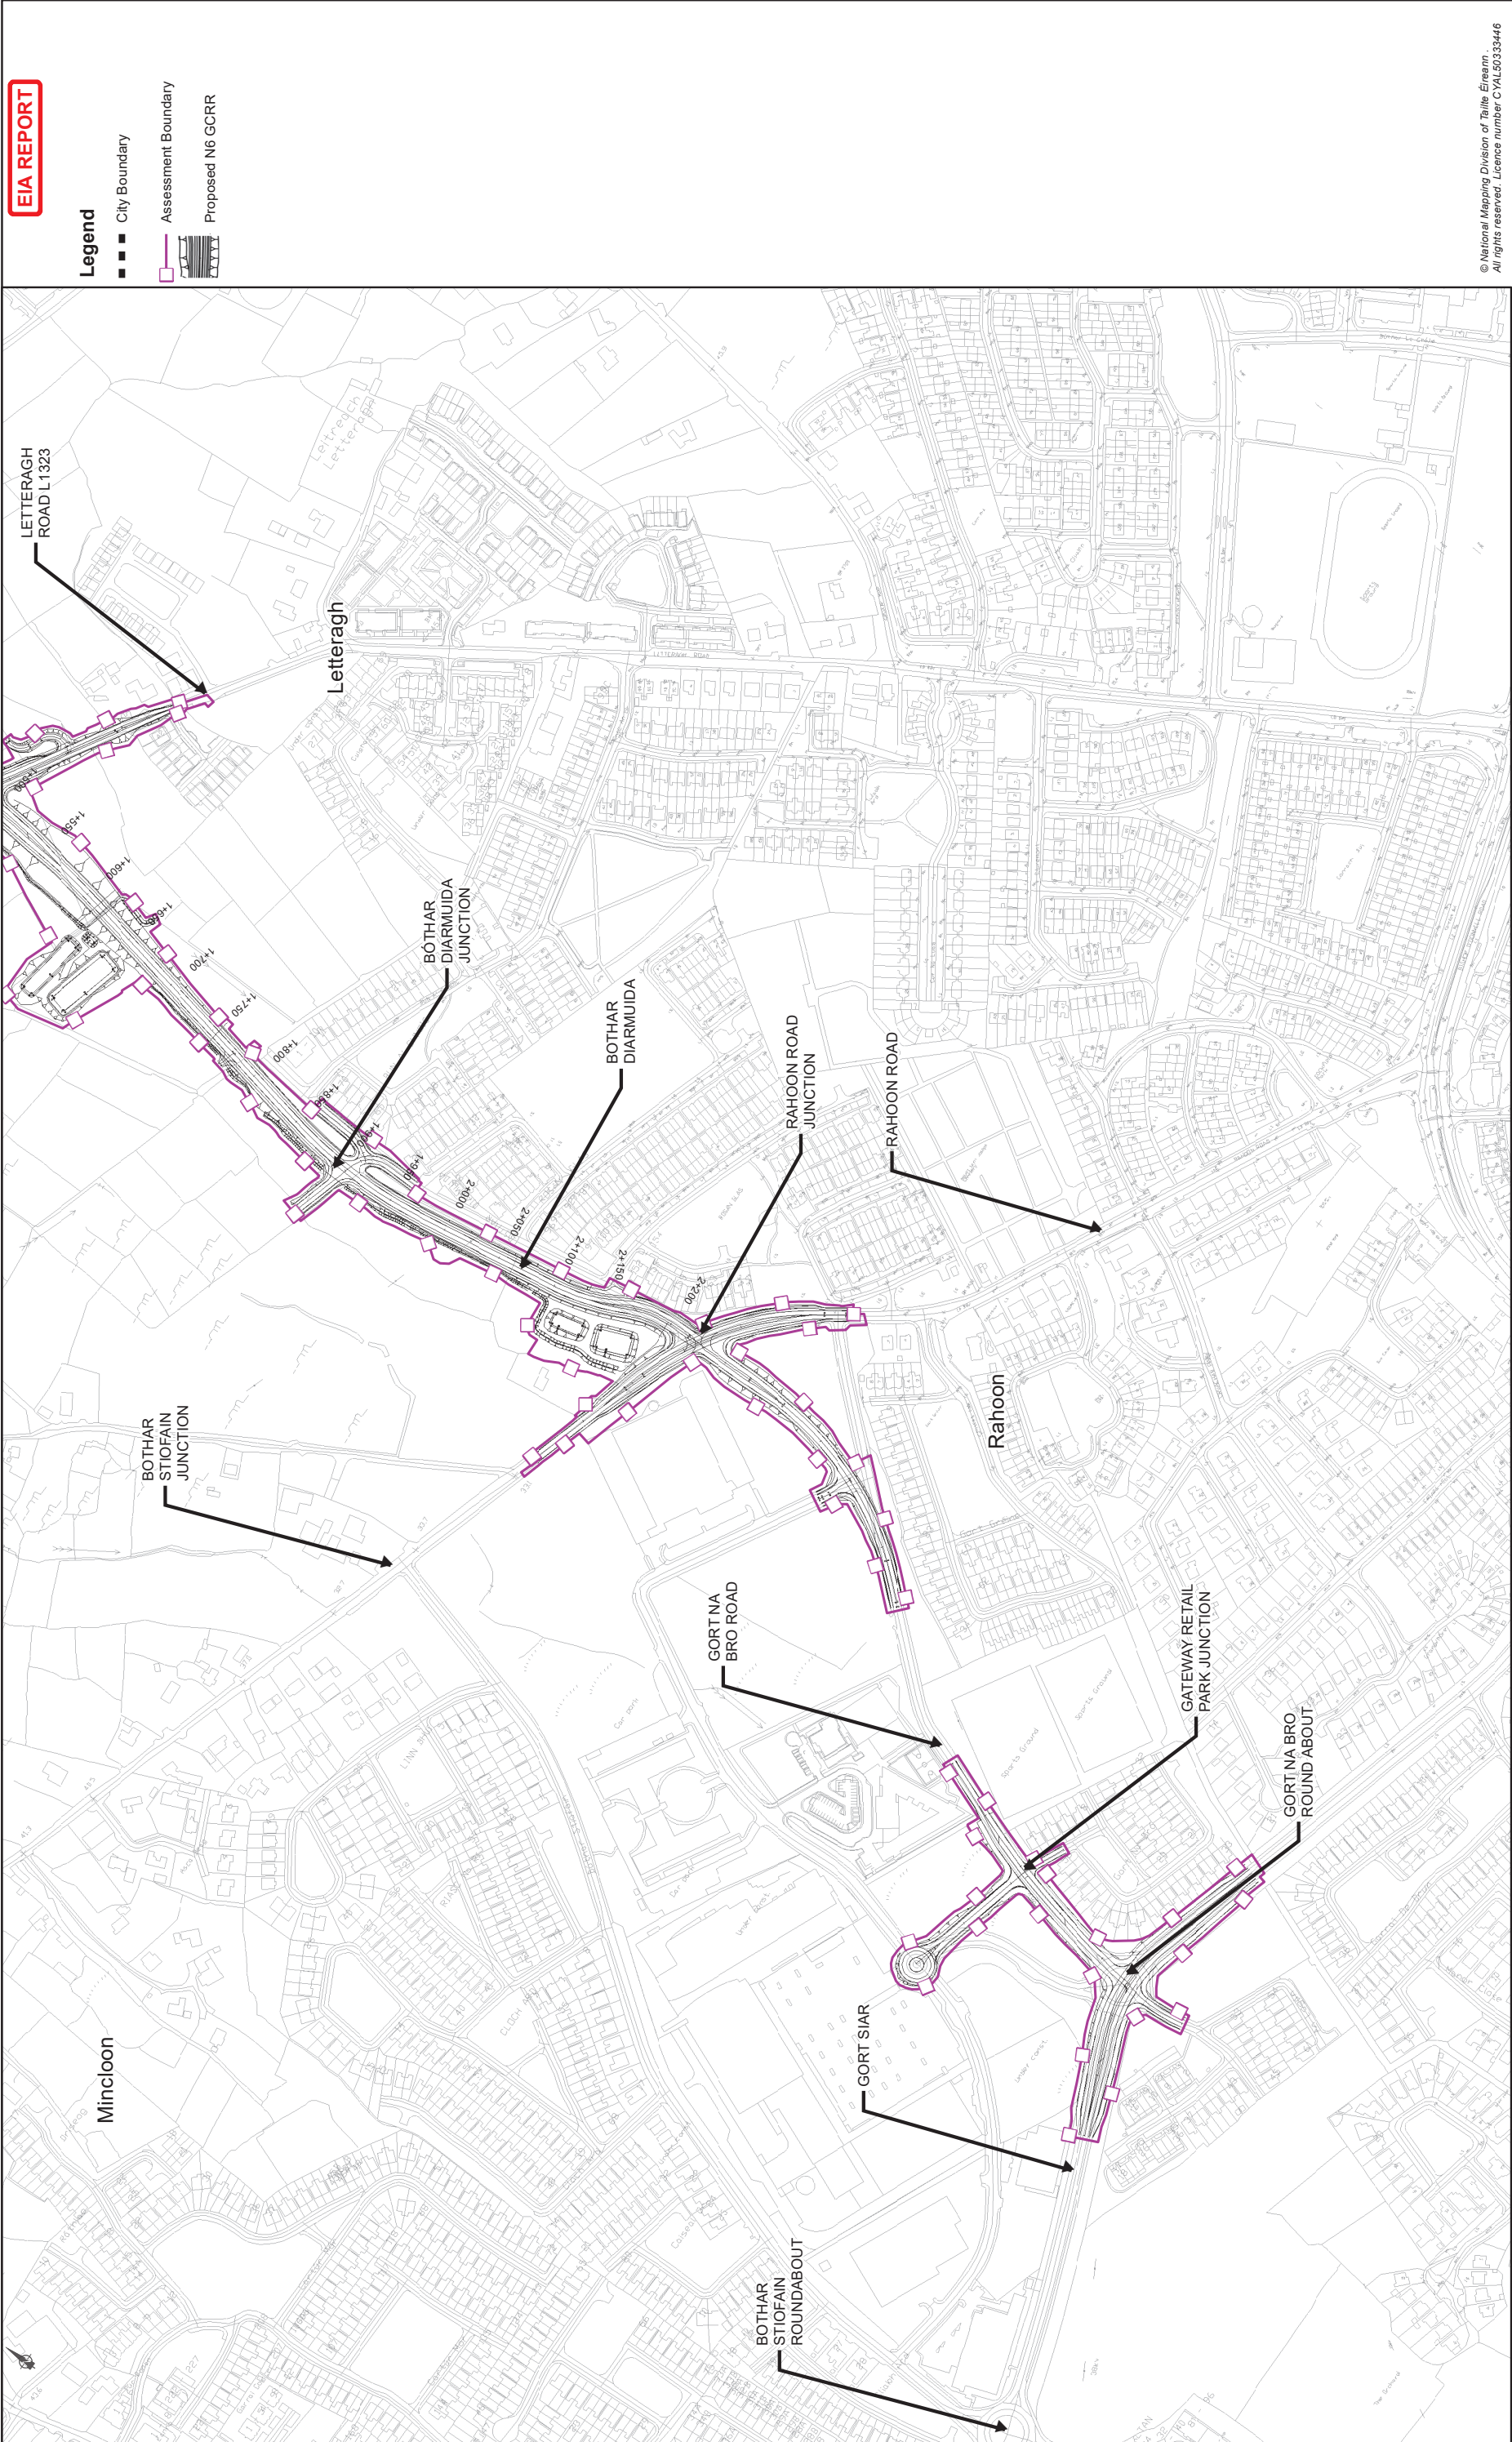

© National Mapping Division of Taitte Éireann
All rights reserved. Licence number CYL50333446


EIA REPORT

Legend

- City Boundary
- Assessment Boundary
- Proposed N6 GORR

Job Title
N6 Galway City Ring Road

Consultant
ARUP
Corporate House
Clontarf Business Park
Ballybrin, Galway, Ireland
Tel: 091 9091 460675
www.arup.ie

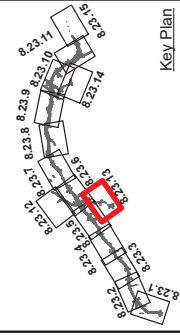

Clients
An Roinn Iompair
Department of Transport
Transportation
Project Ireland
2040
Galway City
Transport Project
Galway County Council
Comhairle Chontae na Galille
Galway County Council

Drawing Title			
Habitat Survey Results, changes since 2018			
Annex 1 Habitats			
Sheet 13 of 15			
Drawing Status			
For Information			
Job No	Drawing No	Issue	Issue
233985	Figure 8.23.13	11	11



EIA REPORT

Legend

- City Boundary
- Assessment Boundary
- Proposed N6 GORR

© National Mapping Division of Taitte Éireann
All rights reserved. Licence number CYAL50333446

Drawing Title			
Habitat Survey Results, changes since 2018			
Annex 1 Habitats			
Sheet 14 of 15			
Drawing Status			
For Information			
Job No	Drawing No	Issue	Issue
233985	Figure 8.23.14	11	11

Job Title			
N6 Galway City Ring Road			
Scale: 1: 5000 @A3			
Date: February 2025			

Consultant


Tel: +353 (0)91 460675


www.arup.ie

Corporate House

City East Business Park

Ballybrit, Galway, Ireland

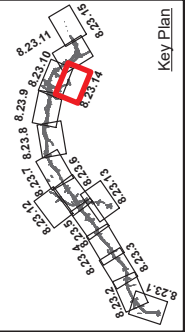

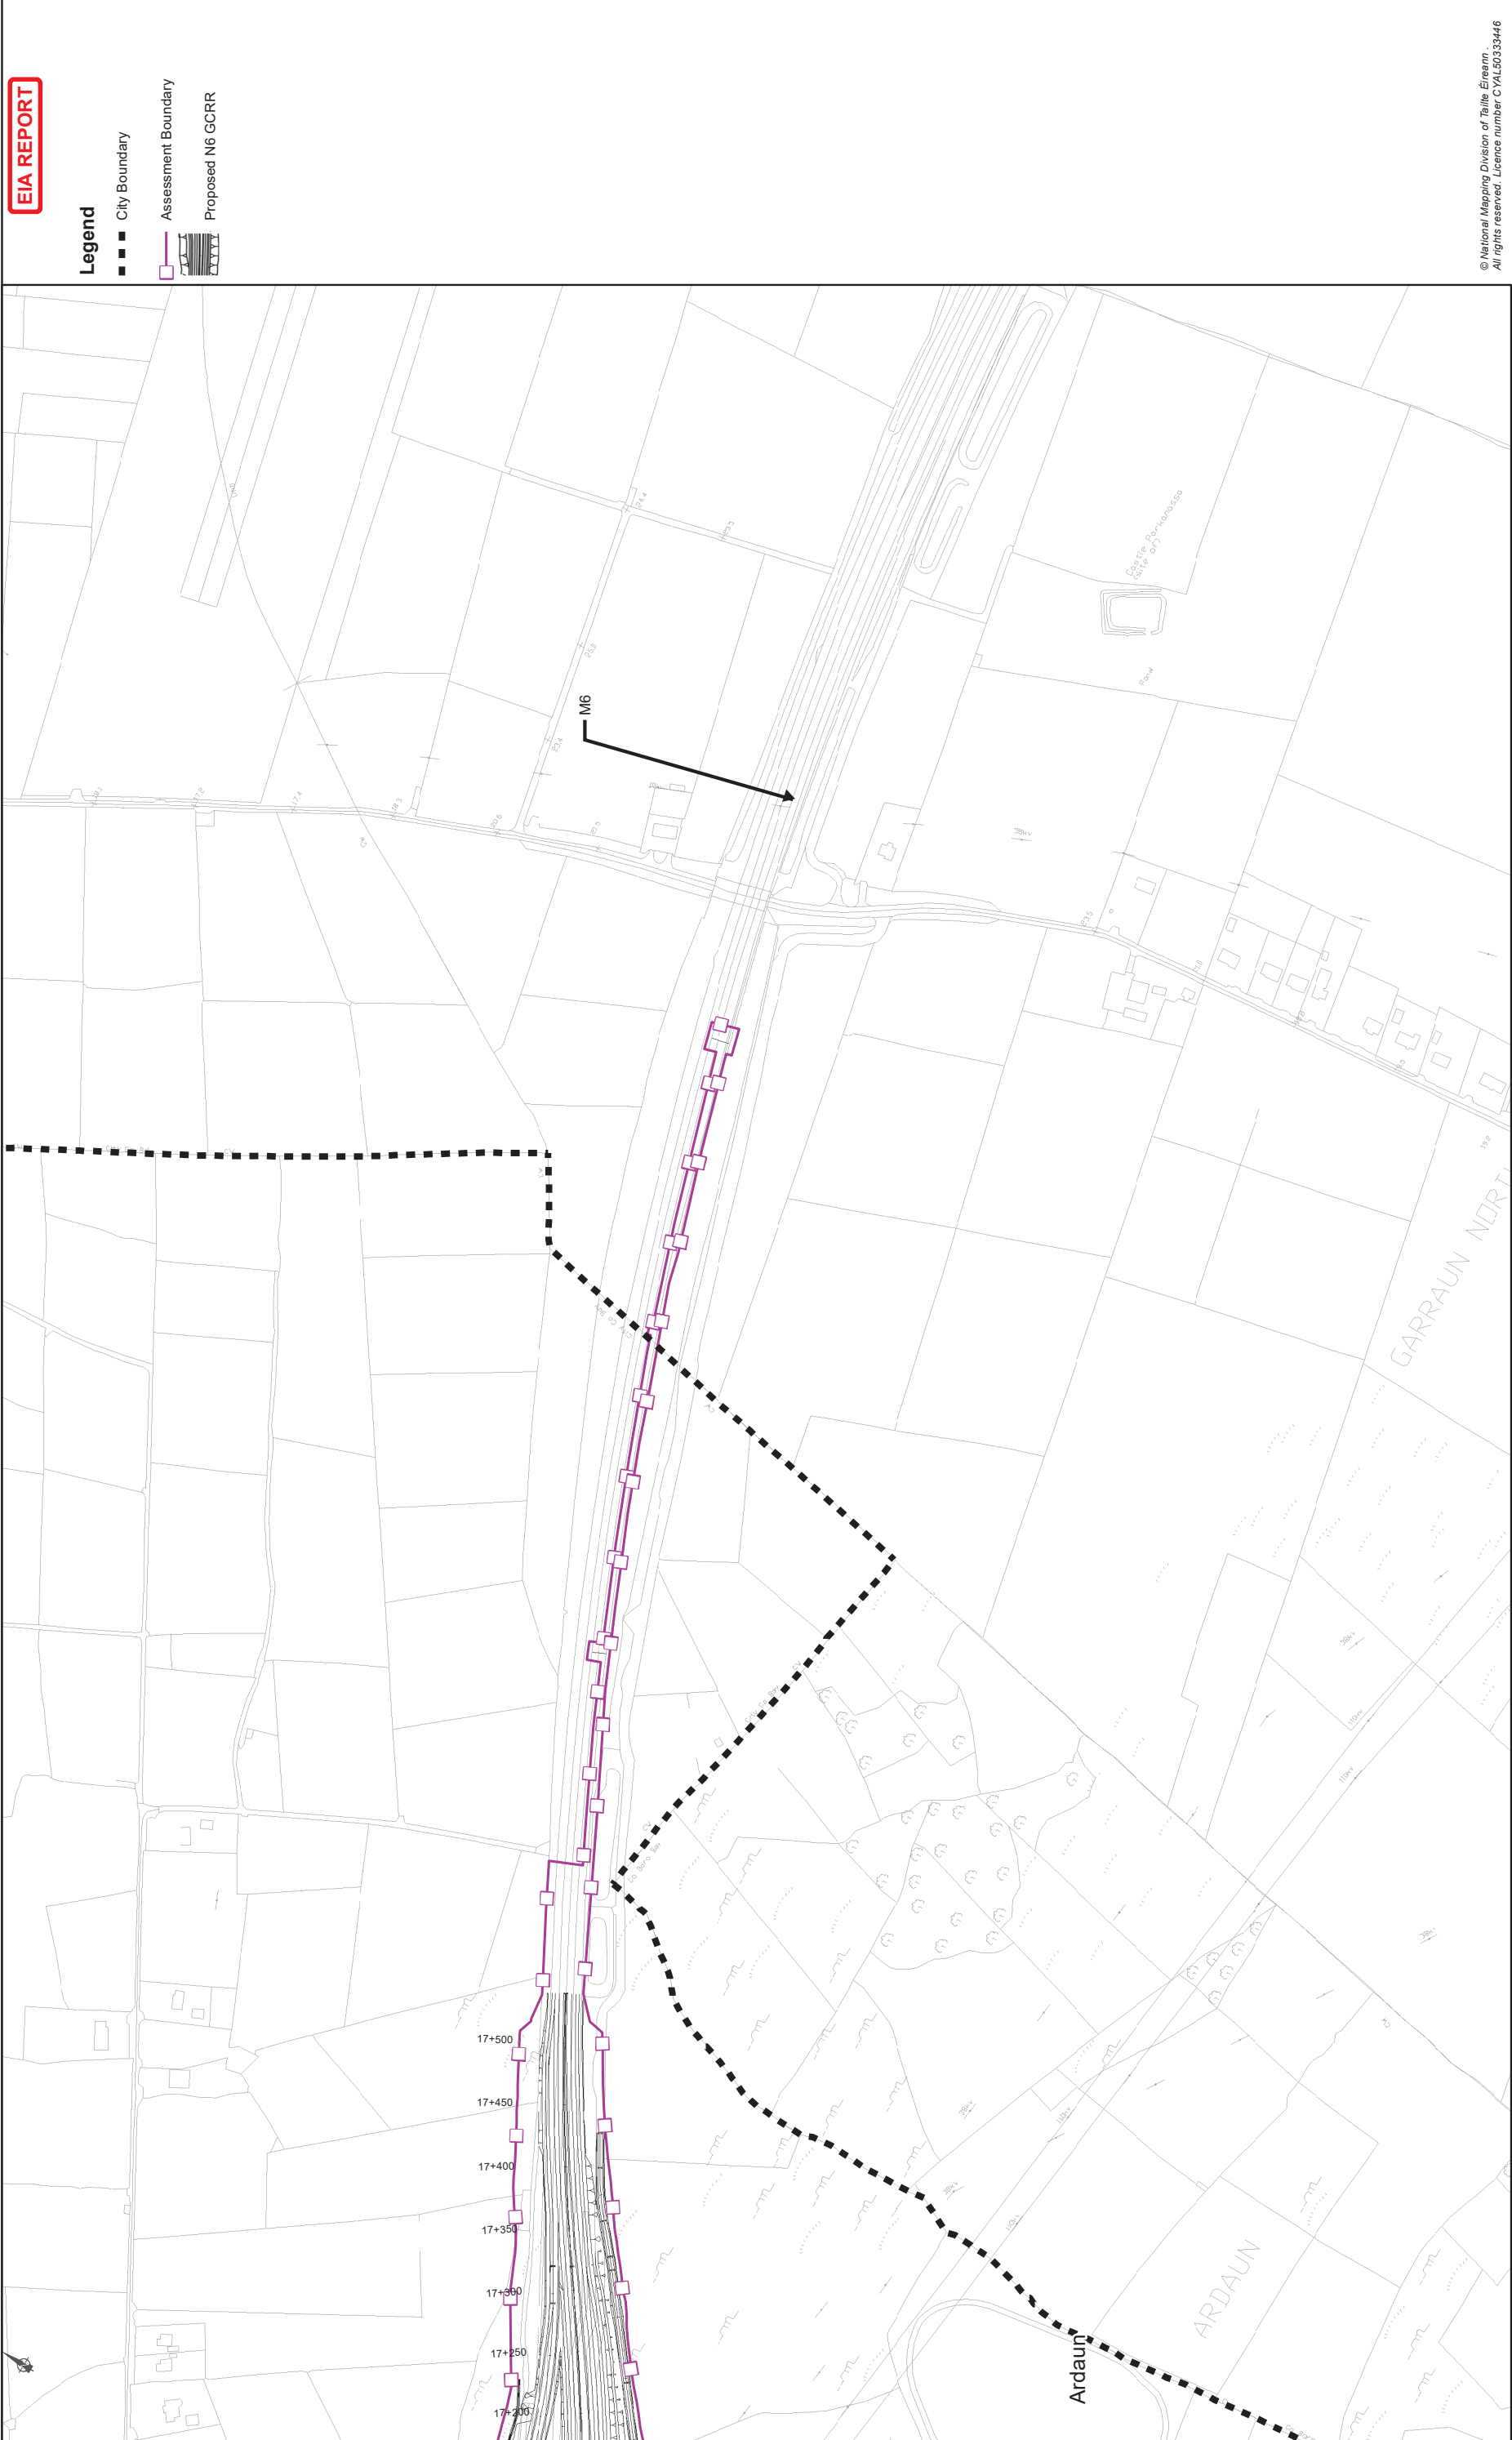

© National Mapping Division of Taithe Éireann
All rights reserved. Licence number CYL50333446

EIA REPORT

Legend

- City Boundary
- Assessment Boundary
- Proposed N6 GORR

Drawing Title			
Habitat Survey Results, changes since 2018			
Annex I Habitats			
Sheet 15 of 15			
Drawing Status			
For Information			
Job No	Drawing No	Issue	
233985	Figure 8.23.15	11	


Job Title			
N6 Galway City Ring Road			
Scale: 1: 5000 @A3			
Date: February 2025			
Issue	Date	By	Appd
11	28/02/2025	AG	EC
			CHkd
			MH

Consultant

ARUP

Tel: +353 (0)91 460675
www.arup.ie

Corporate House
City Centre
Ballybrit, Galway, Ireland

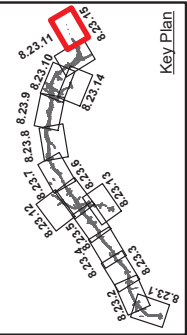

Clients

An Roinn Iompair
Department of Transport

Transport Planning
Project Ireland
2040

Galway City
Transport Project

Comhairle Chontae na Gallímhíne
Galway County Council

TII
Transport Infrastructure Ireland