


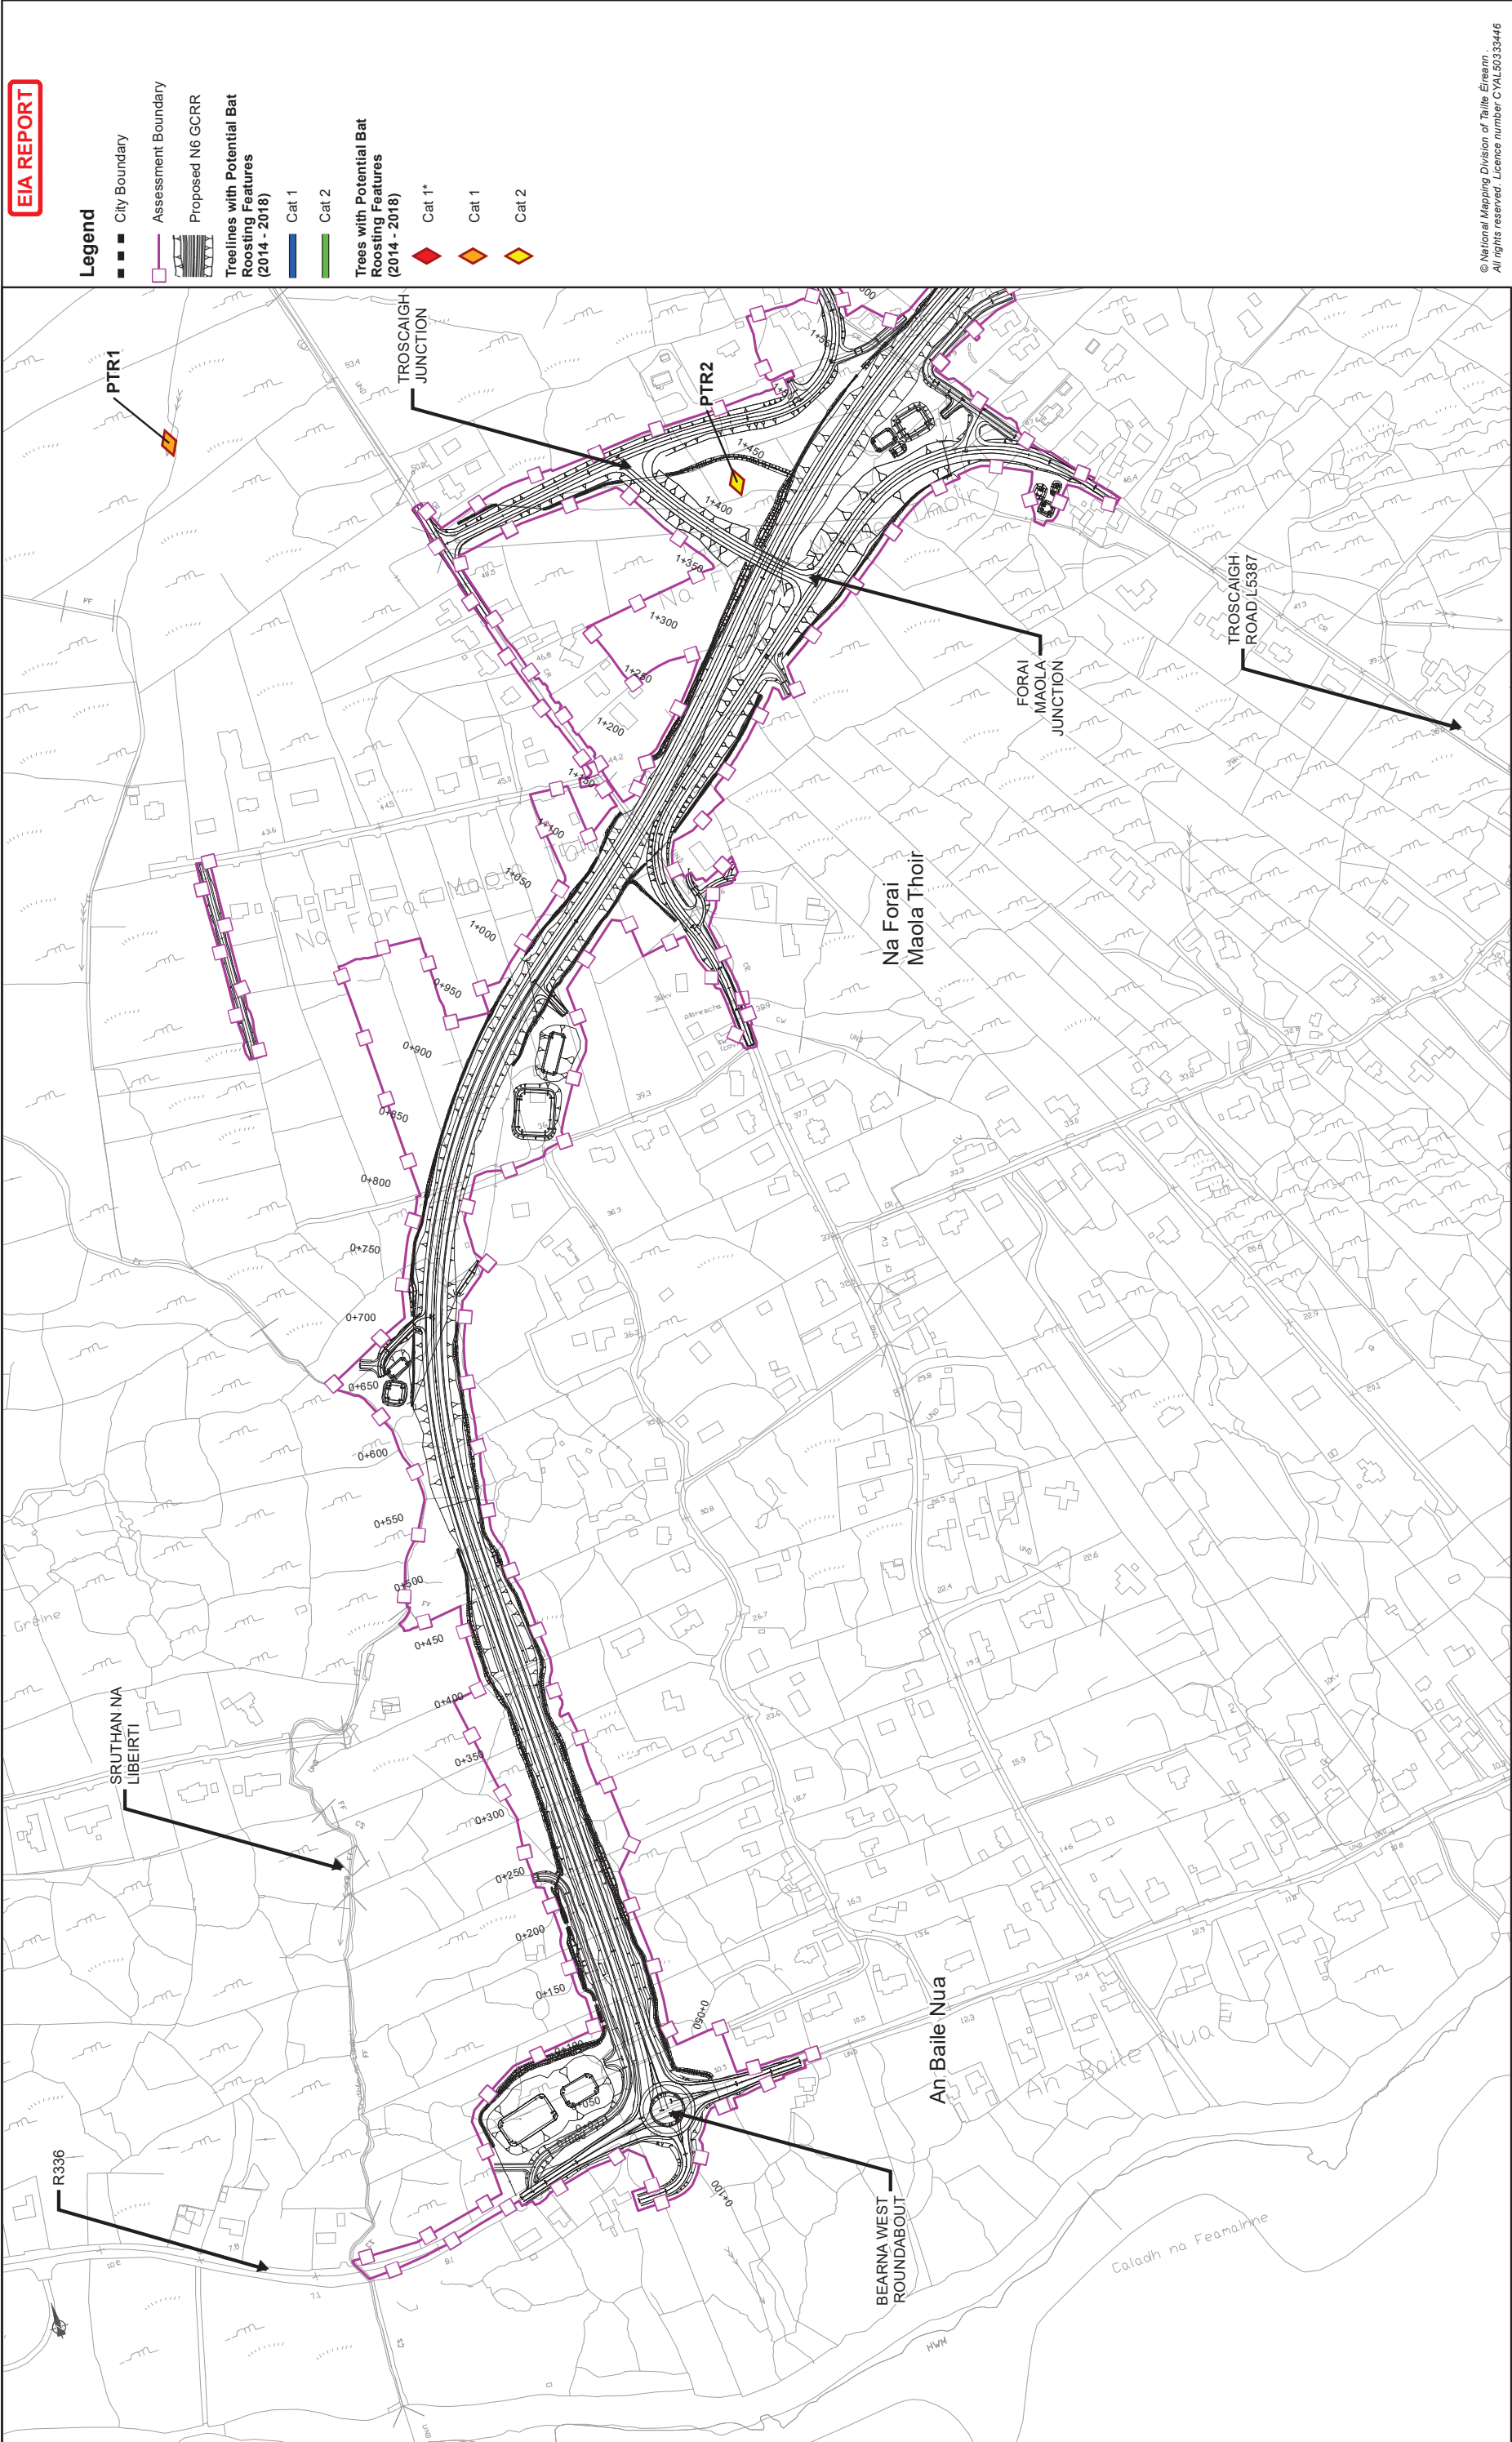

EIA REPORT

- Legend**
- City Boundary
 - Assessment Boundary
 - Proposed N6 GCRR
 - Treelines with Potential Bat Roosting Features (2014 - 2018)
 - Cat 1
 - Cat 2
 - Trees with Potential Bat Roosting Features (2014 - 2018)
 - Cat 1*
 - Cat 1
 - Cat 2

© National Mapping Division of Taithe Éireann
All rights reserved. Licence number CYL30333446

Client

An Roinn Iompair
Department of Transport

2040

Transport 2040
Project Ireland
Galway City Transport Project

Galway City

Galway City Council

Galway County Council

Galway County Council

Consultant

ARUP

Tel: +353 (0)91 460675
www.arup.ie
Corporate House
Clontarf Business Park
Ballybrin, Galway, Ireland

Job Title

N6 Galway City Ring Road

Scale: 1: 5000 @A3

Date: February 2025

Job No

233985

Drawing No

Figure 8.26.1

Issue

11

Drawing Title

Bat Survey - Tree Survey Results (2014 - 2018)

Sheet 1 of 15


Drawing Status

For Information

Issue

11

Key Plan

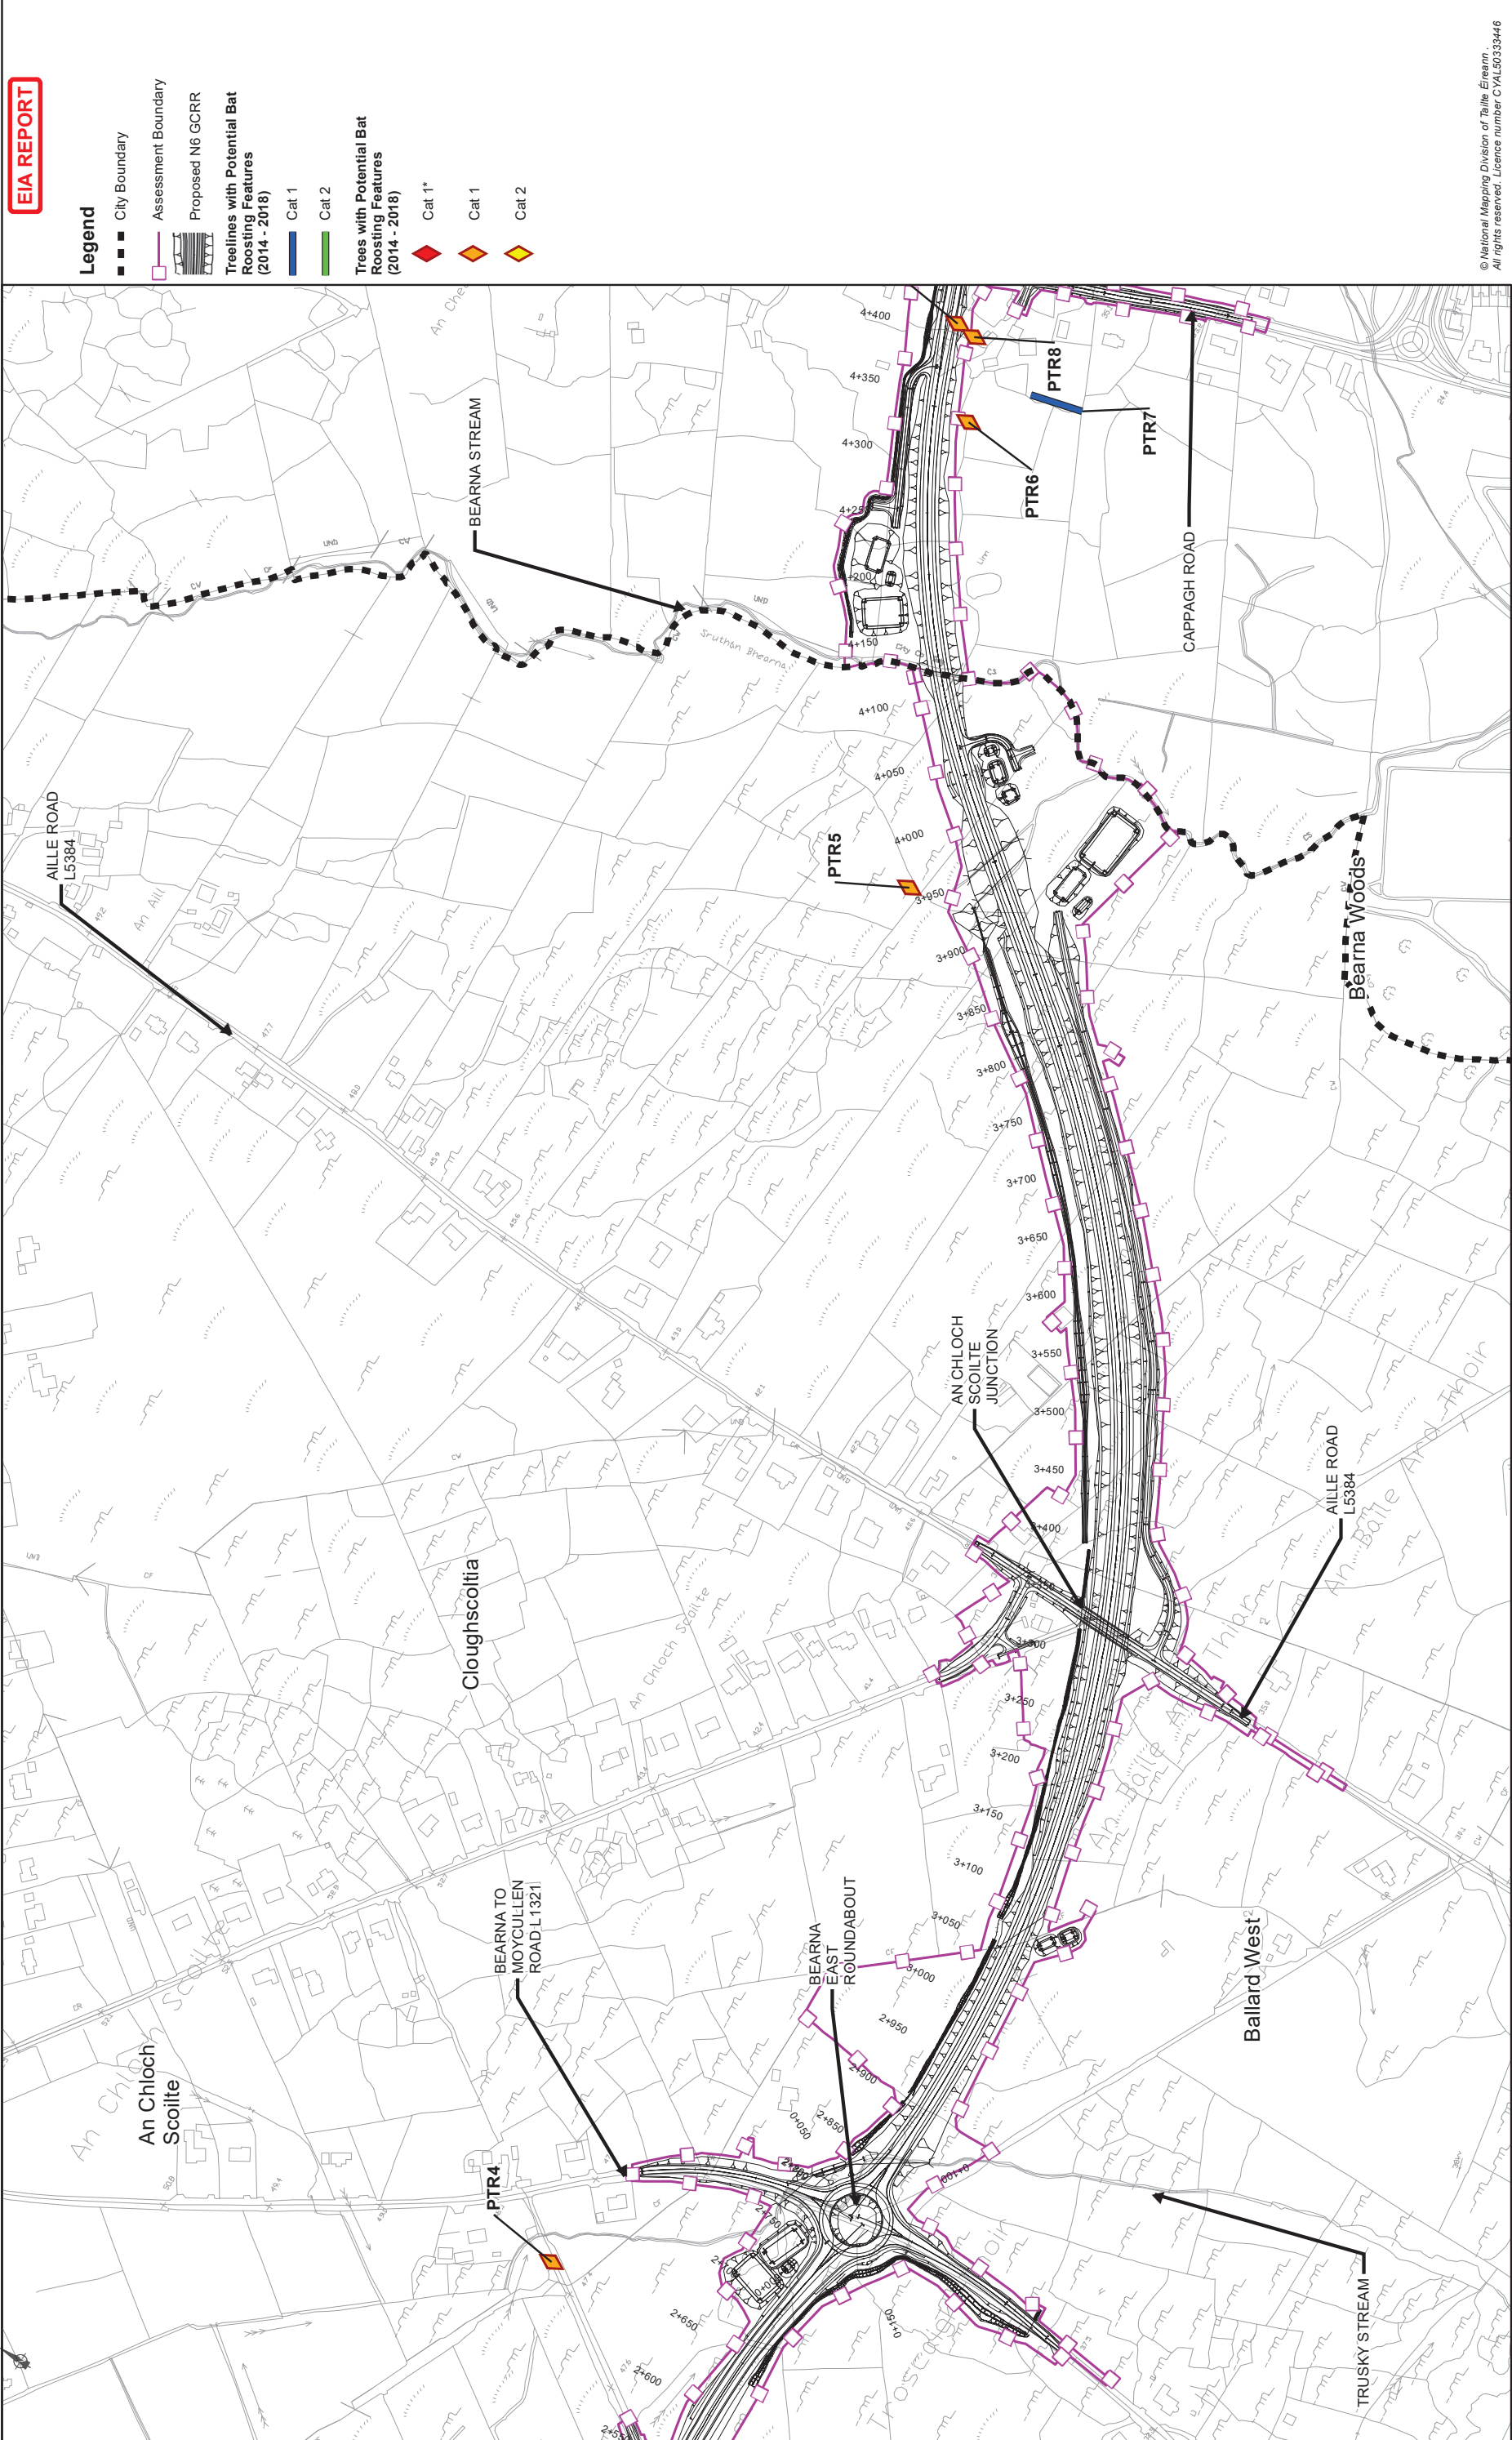

- EIA REPORT**
- Legend**
- City Boundary
 - Assessment Boundary
 - Proposed N6 GCRR
 - Treelines with Potential Bat Roosting Features (2014 - 2018)
 - Cat 1
 - Cat 2
 - Trees with Potential Bat Roosting Features (2014 - 2018)
 - Cat 1*
 - Cat 1
 - Cat 2

© National Mapping Division of Taithe Éireann
All rights reserved. Licence number CYAL50333446

Drawing Title		Drawing Status		For Information	
Bat Survey - Tree Survey Results (2014 - 2018)		Sheet 3 of 15		Job No	
				Issue	
				Drawing No	
				Figure 8.26.3	
				Issue	
				Appd	
				Date	
				By	
				EC	
				AG	
				MH	
				11	
				28/02/2025	
				233985	


Job Title		Scale: 1: 5000 @A3		Date: February 2025	
N6 Galway City Ring Road					

Consultant

ARUP

Tel: +353 (0)91 460675
www.arup.ie

Corporate House
Clontarf Business Park
Ballybrin, Galway, Ireland

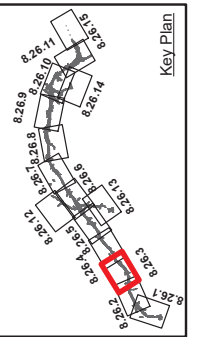

Clients


An Roinn Iompair
Department of Transport

Towards a Vision
Project Ireland
2040

Galway City
Transport Project

Galway County Council

Galway City Council

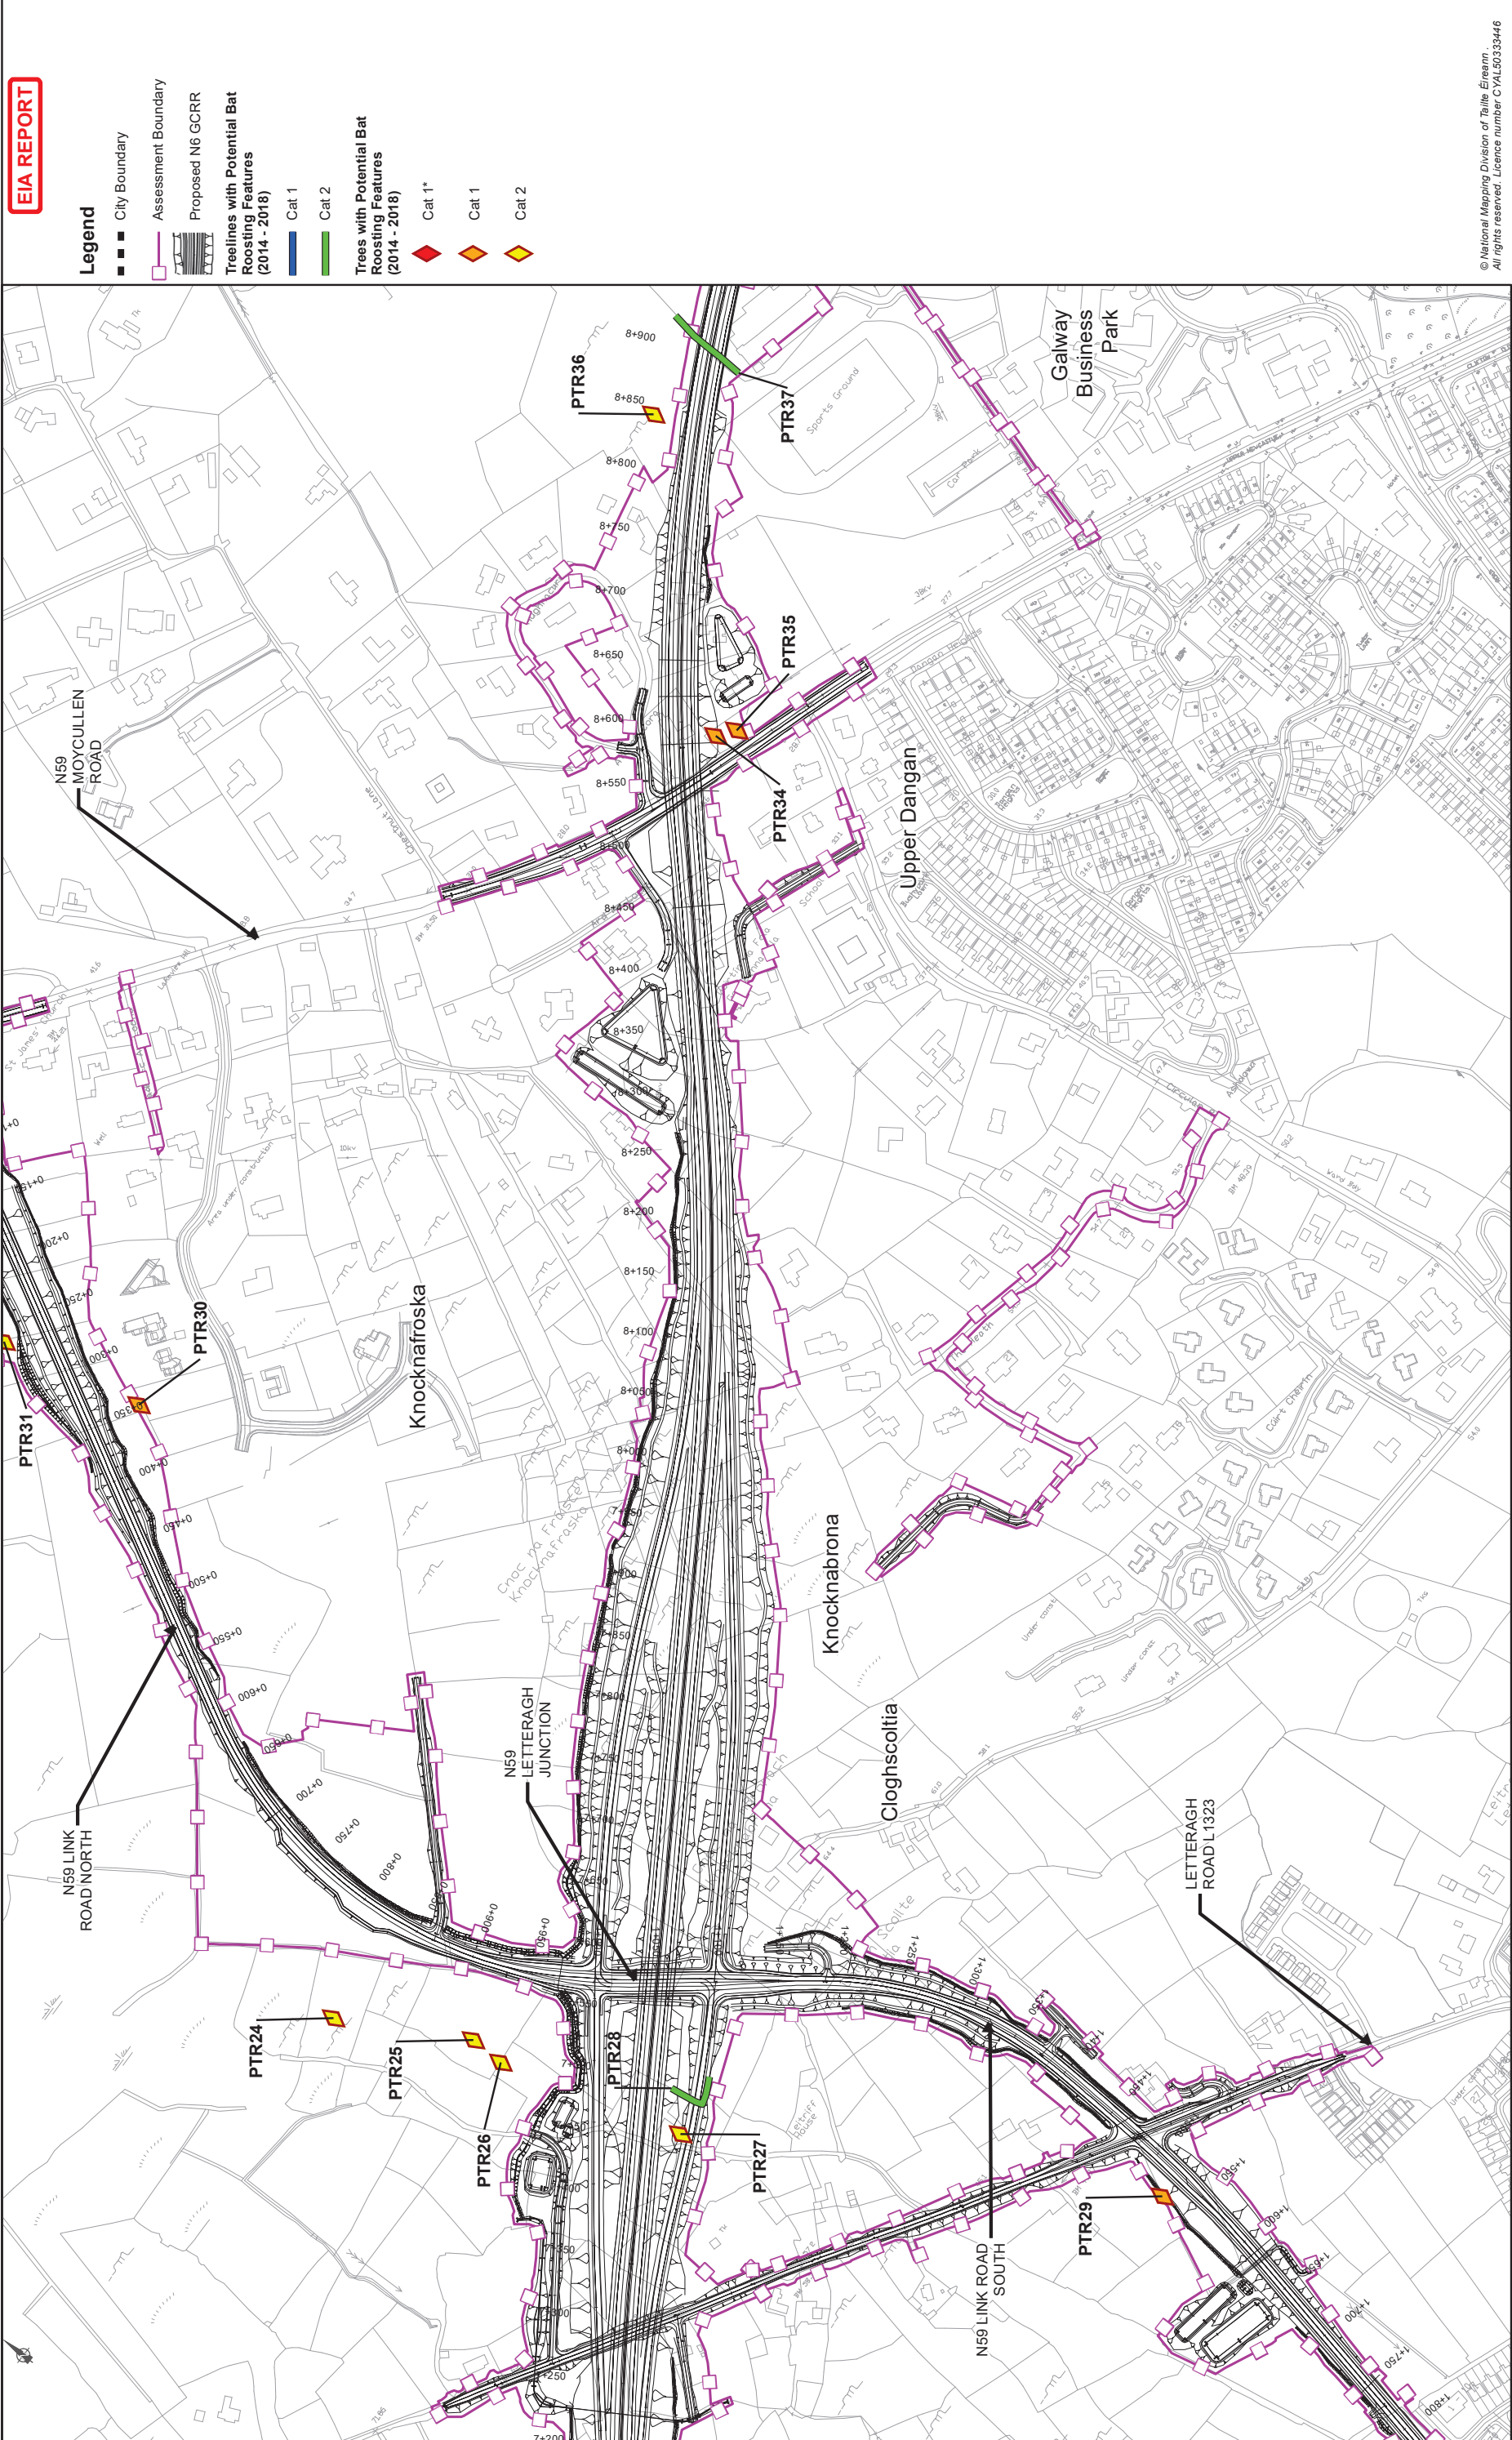

© National Mapping Division of Taitte Éireann
All rights reserved. Licence number CVAL3333446

Drawing Title	
Bat Survey - Tree Survey Results (2014 - 2018)	
Sheet 6 of 15	
Drawing Status	
For Information	
Job No	Drawing No
233985	Figure 8.26.6
Issue	Appd
11	EC
28/02/2025	AG
Date	By
February 2025	
Scale: 1: 5000 @A3	

Job Title	
N6 Galway City Ring Road	
Scale: 1: 5000 @A3	
Date: February 2025	

Consultant

ARUP

Tel: +353 (0)91 460675
www.arup.ie
Corporate House
Carrigrohane Park
Ballybrit, Galway, Ireland


Key Plan

Clients

An Roinn Iompair
Department of Transport

Transport Planning
Project Ireland
2040

Comhairle Chontae na Galloiríe
Galway County Council

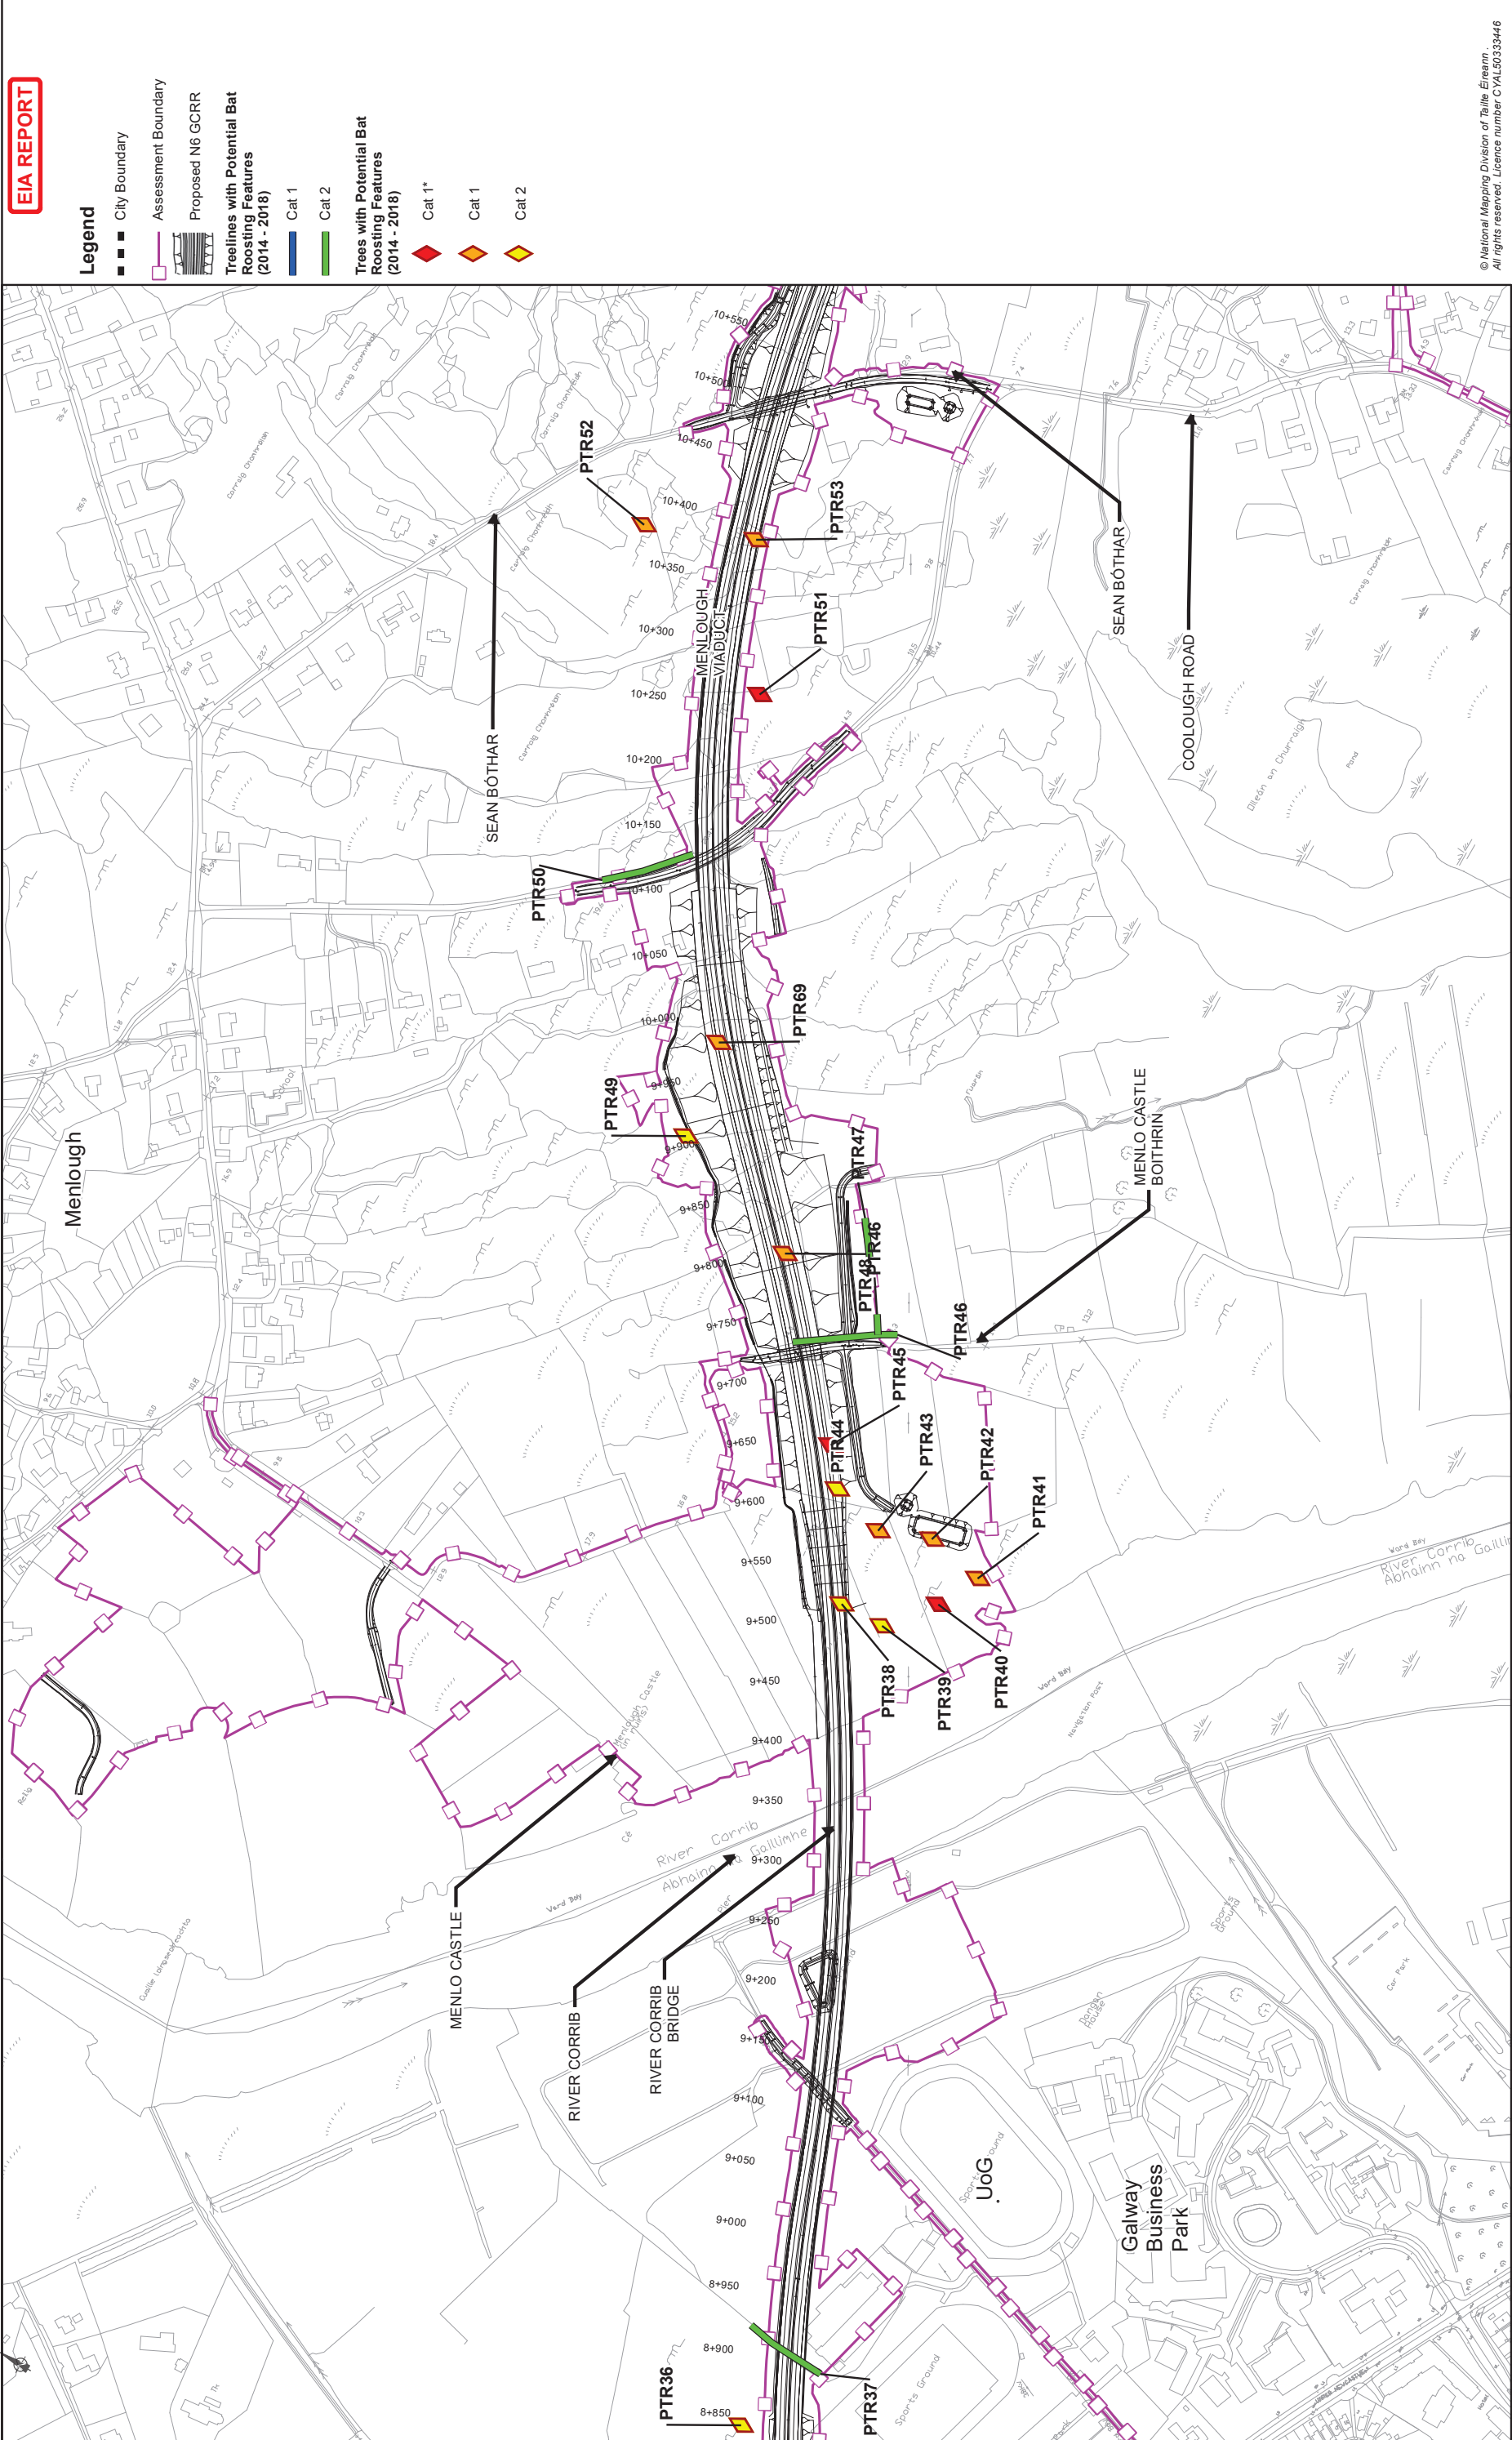

EIA REPORT

Legend

- City Boundary
- Assessment Boundary
- Proposed N6 GRR
- Treelines with Potential Bat Roosting Features (2014 - 2018)
- Cat 1
- Cat 2
- Trees with Potential Bat Roosting Features (2014 - 2018)
- Cat 1*
- Cat 1
- Cat 2

© National Mapping Division of Talla Eireann
All rights reserved. Licence number CYL33333446


Drawing Title	
Bat Survey - Tree Survey Results (2014 - 2018)	
Sheet 7 of 15	
Drawing Status	
For Information	
Job No	Drawing No
233985	Figure 8.26.7
Issue	Appd
11	MH
Date	By
28/02/2025	AG
Issue	Date
233985	February 2025

Job Title	
N6 Galway City Ring Road	
Scale: 1: 5000 @A3	
Date: February 2025	

Consultant

ARUP

Tel: +353 (0)91 460675
www.arup.ie
Corporate House
Carrigrohane Park
Ballybrit, Galway, Ireland

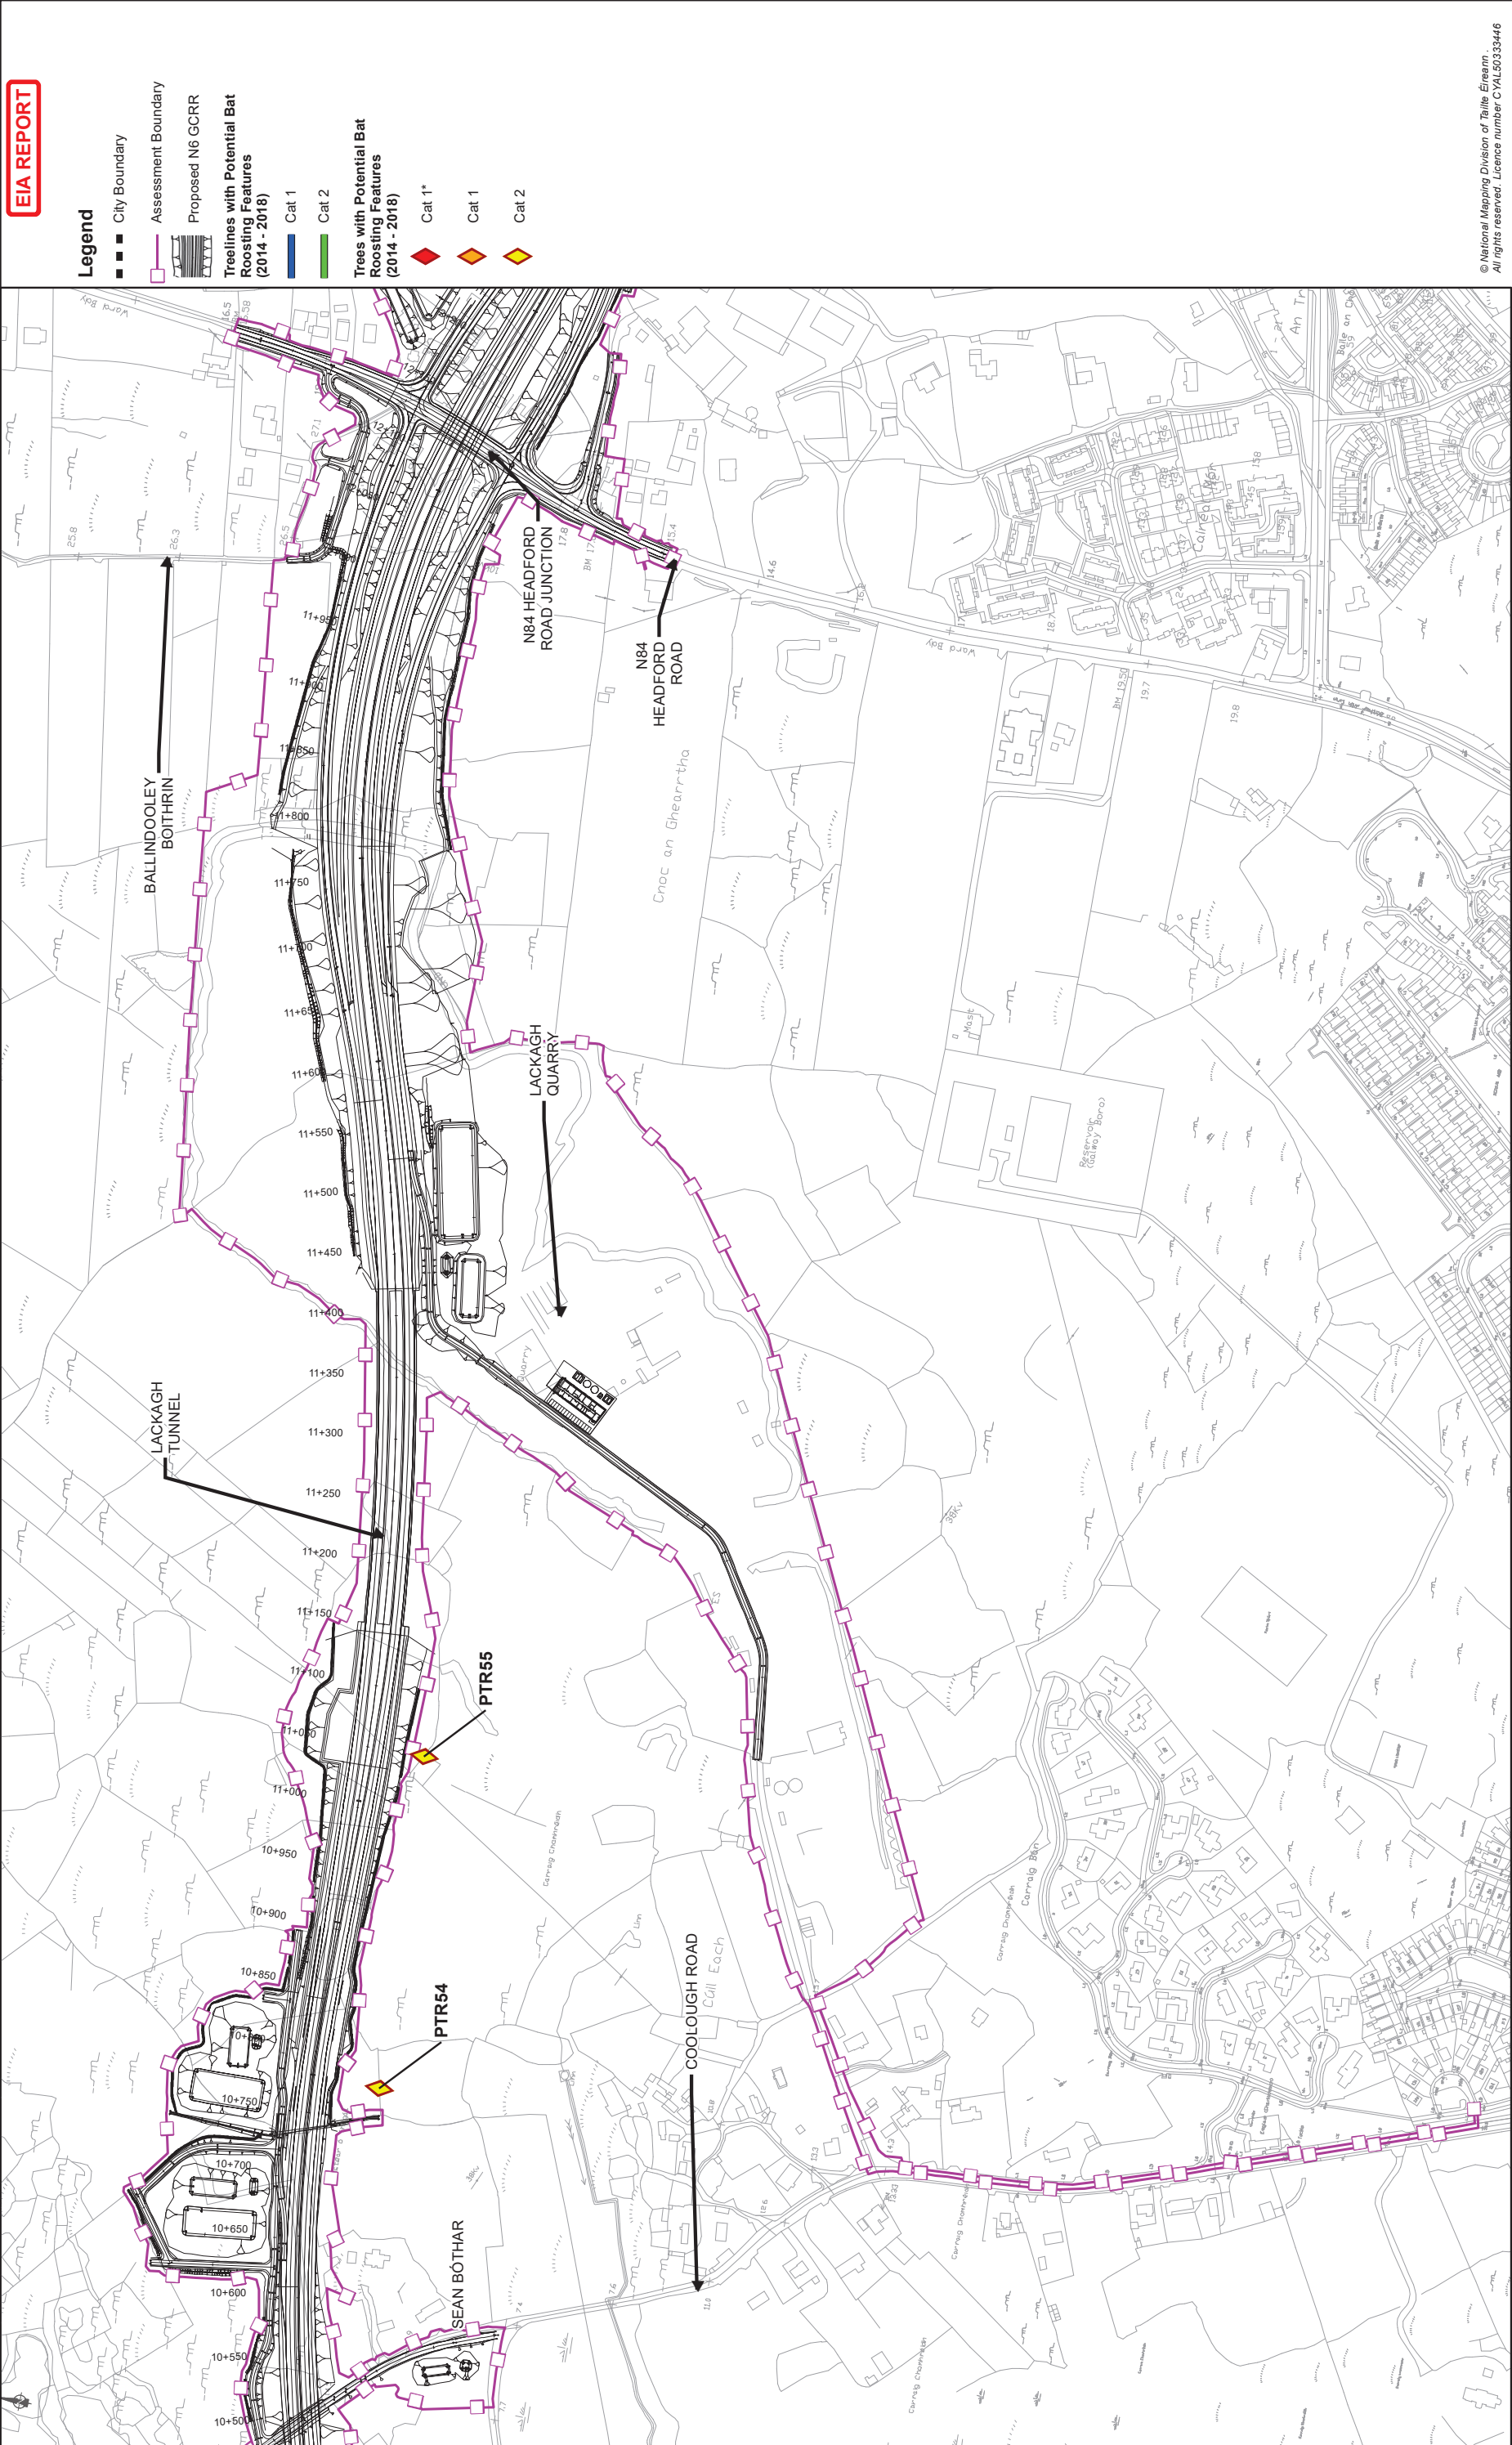

© National Mapping Division of Taitte Éireann
All rights reserved. Licence number CVAL30333446

Drawing Title	
Bat Survey - Tree Survey Results (2014 - 2018)	
Sheet 8 of 15	
Drawing Status	
For Information	
Job No	Drawing No
233985	Figure 8.26.8
Issue	Appd
11	EC
28/02/2025	AG
Date	By
February 2025	
Scale: 1: 5000 @A3	
Job Title	
N6 Galway City Ring Road	


Job Title	
N6 Galway City Ring Road	
Scale: 1: 5000 @A3	
Date: February 2025	
Job Title	
N6 Galway City Ring Road	

Consultant

ARUP

Tel: +353 (0)91 460675
www.arup.ie

Corporate House
Clontarf Business Park
Ballybrin, Galway, Ireland

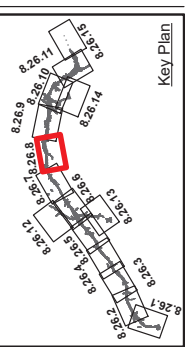

Clients


An Roinn Iompair
Department of Transport

Transport Planning
Project Ireland
2040

Galway City
Transport Project

Galway County Council

Galway City Council

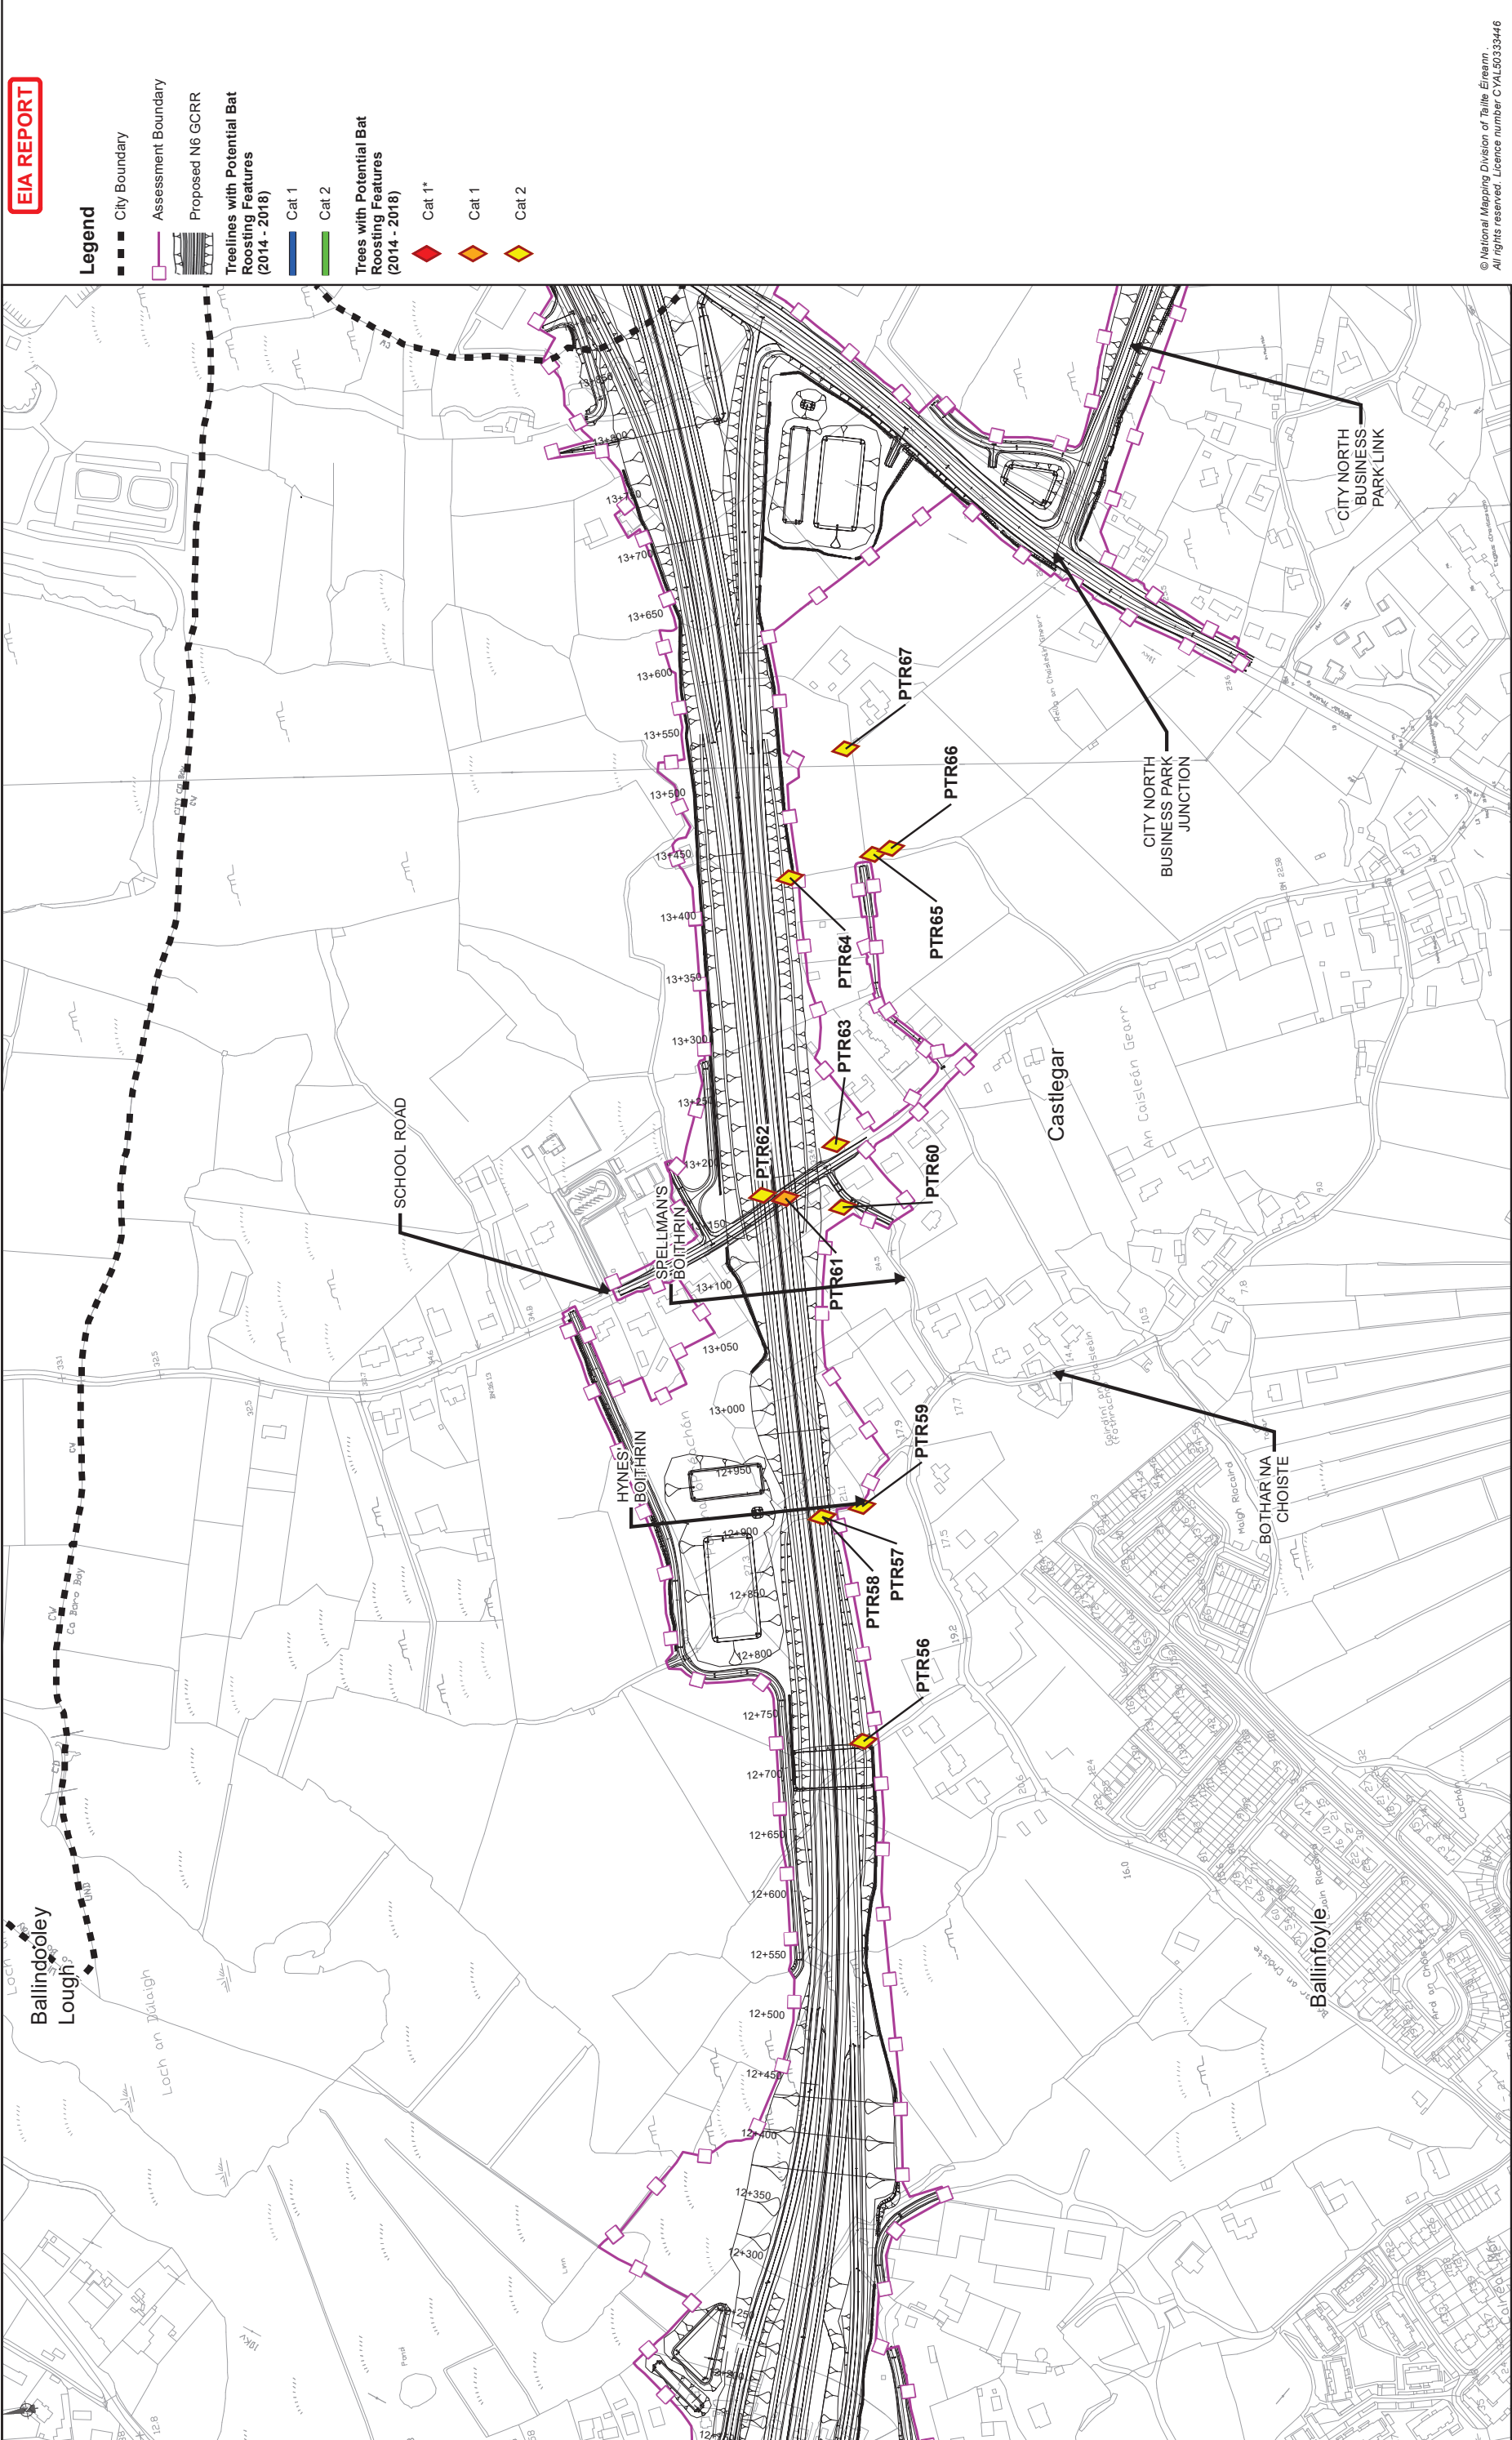

© National Mapping Division of Taithe Éireann
All rights reserved. Licence number CYL30333446

Drawing Title	
Bat Survey - Tree Survey Results (2014 - 2018)	
Sheet 9 of 15	
Drawing Status	
For Information	
Job No	Drawing No
233985	Figure 8.26.9
Issue	Appd
11	EC
28/02/2025	AG
Date	By
February 2025	
Scale: 1: 5000 @A3	


Job Title	
N6 Galway City Ring Road	
Scale: 1: 5000 @A3	
Date: February 2025	

Consultant

ARUP

Tel: +353 (0)91 460675
www.arup.ie

Corporate House
City North Business Park
Ballybrit, Galway, Ireland

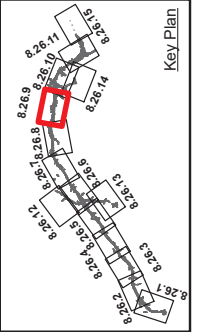

Clients


An Roinn Iompair
Department of Transport

Transport Planning
Project Ireland
2040

Galway City
Transport Project

Galway County Council

Galway City Council

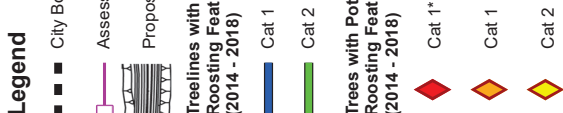


© National Mapping Division of Tailte Éireann .
All rights reserved. Licence number CYAL50333446

Job Title
N6 Galway City Ring Road

I1	28/02/2025	AG	EC	MH
Issue	Date	By	Chkd	Appd

Clients

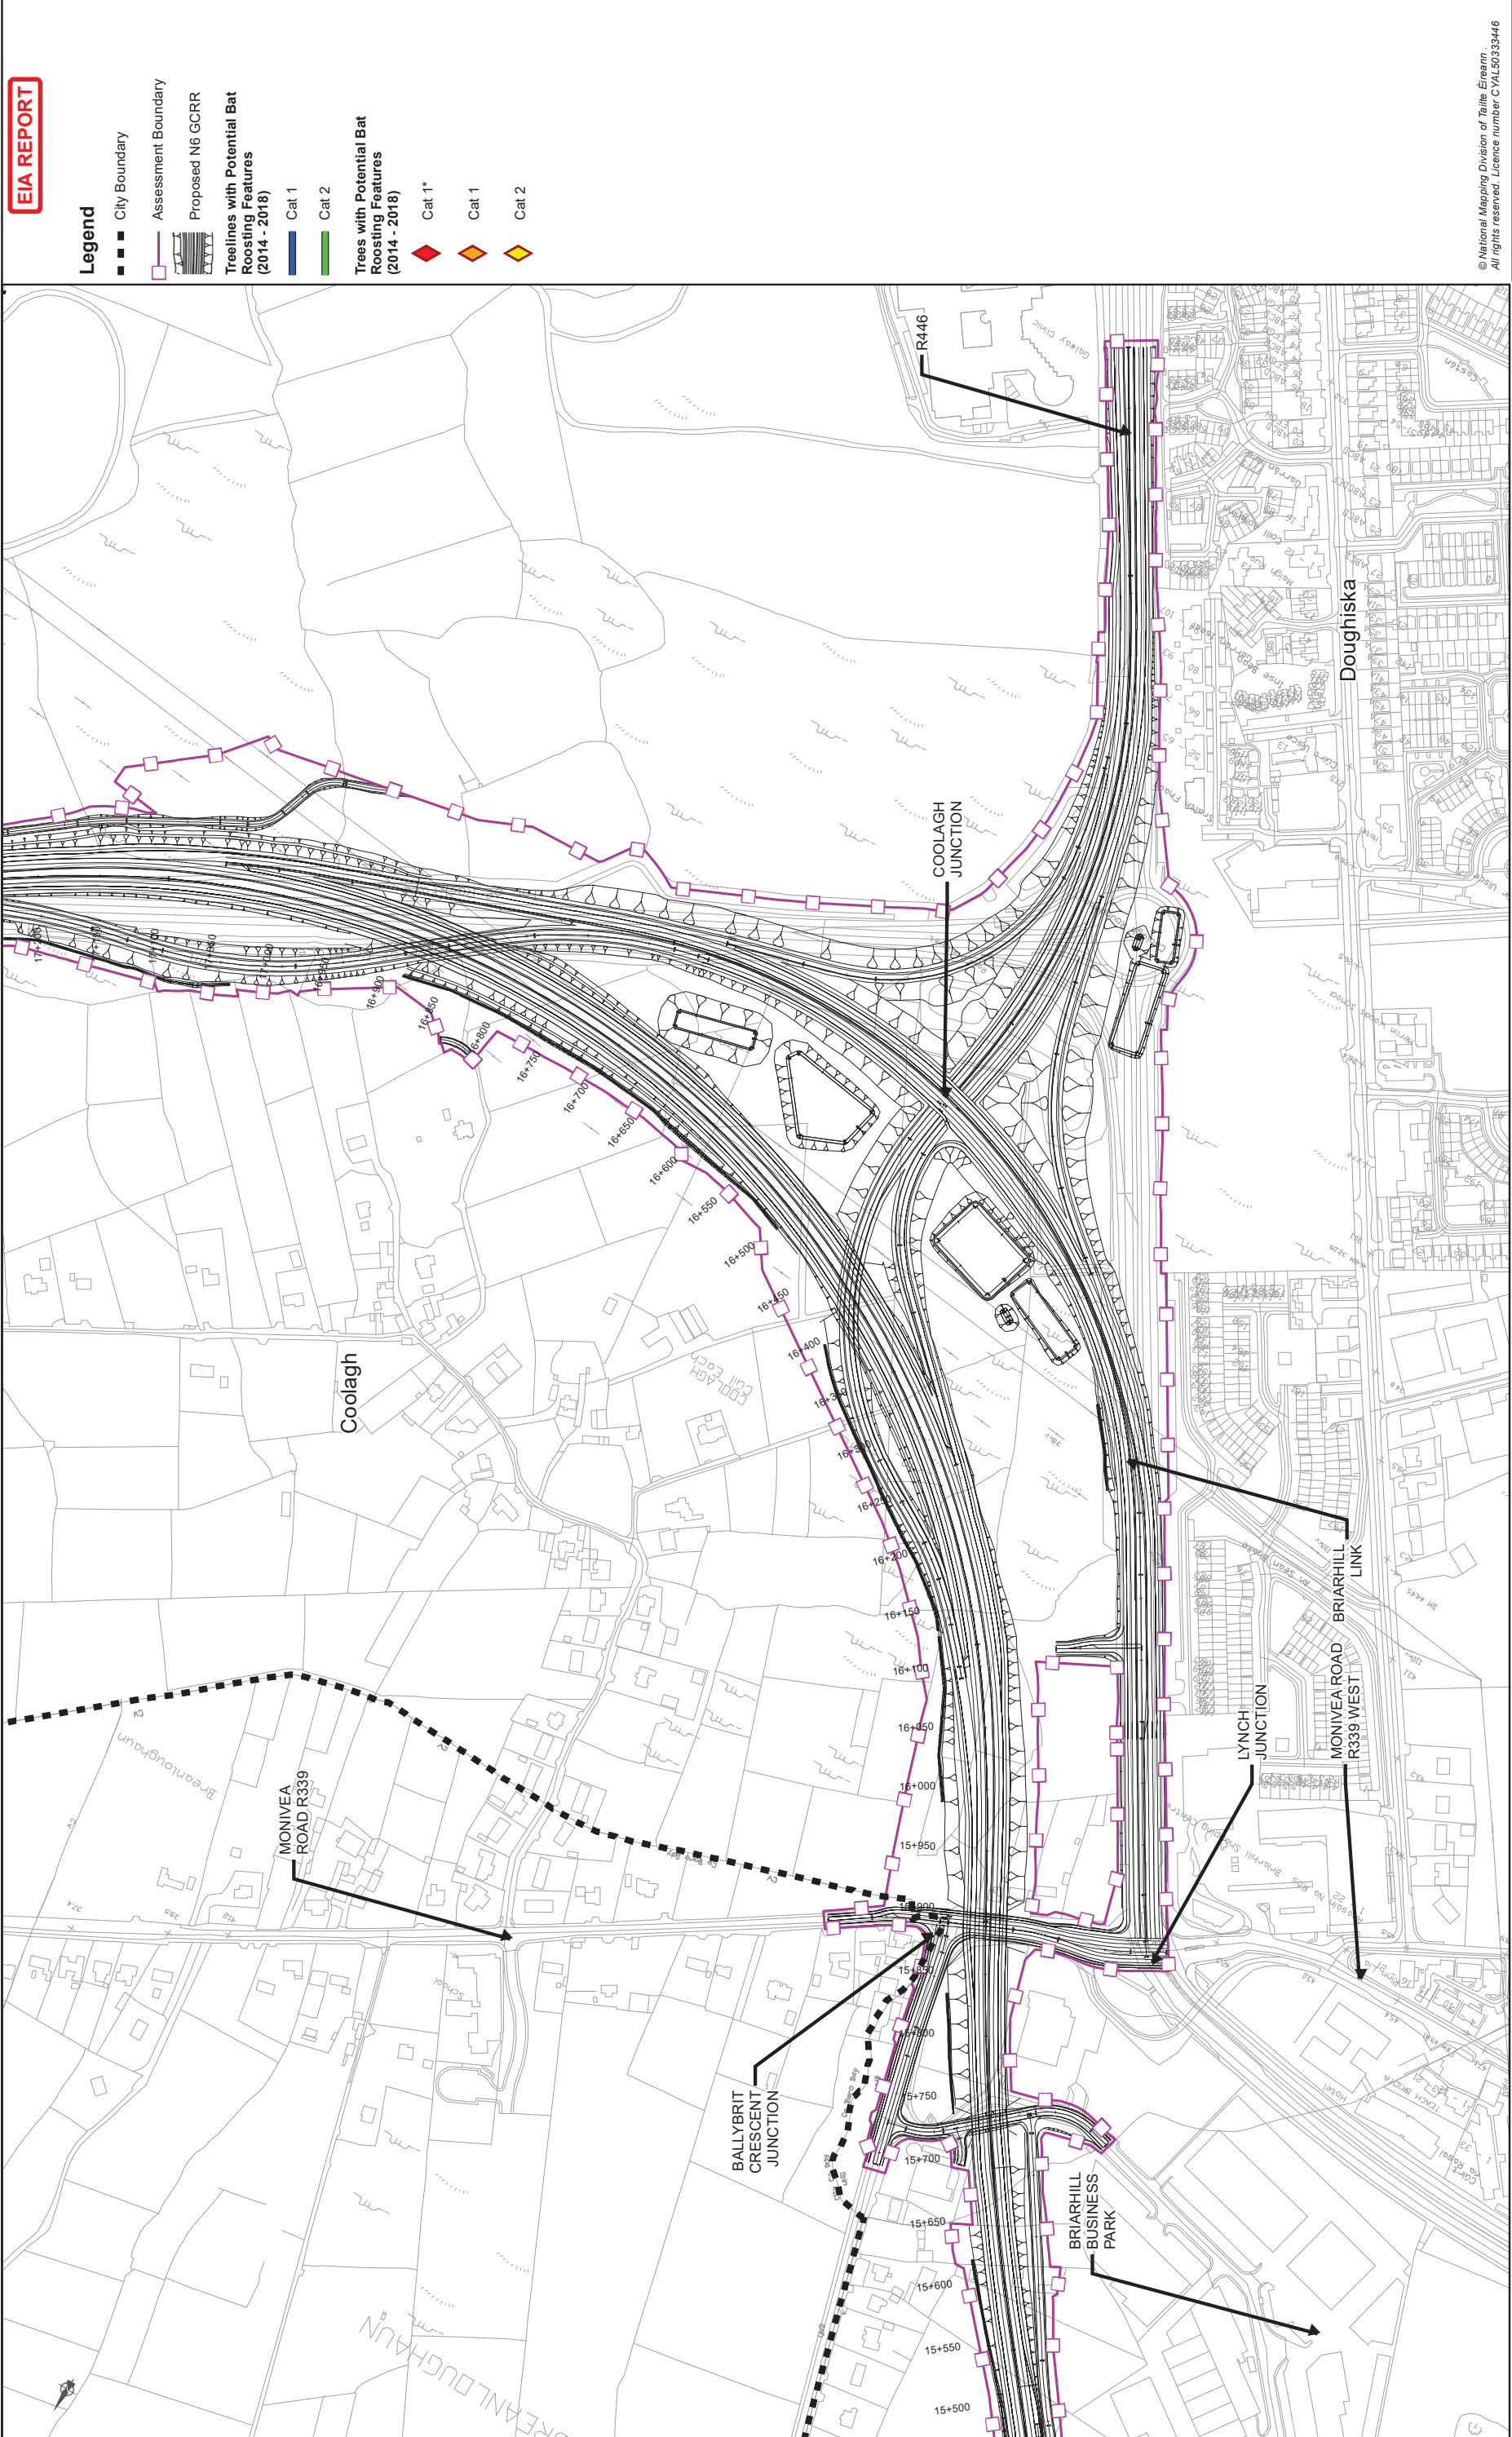

EIA REPORT

Legend

- City Boundary
- Assessment Boundary
- Proposed N6 GCRR
- Treelines with Potential Bat Roosting Features (2014 - 2018)
- Cat 1
- Cat 2
- Trees with Potential Bat Roosting Features (2014 - 2018)
- Cat 1*
- Cat 1
- Cat 2

© National Mapping Division of Taitte Éireann
All rights reserved. Licence number CYAL3333446

Drawing Title	
Bat Survey - Tree Survey Results (2014 - 2018)	
Sheet 11 of 15	
Drawing Status	
For Information	
Job No	Drawing No
233985	Figure 8.26.11
Issue	Appd
11	EC
28/02/2025	AG
Date	By
February 2025	


Job Title	
N6 Galway City Ring Road	
Scale: 1: 5000 @A3	
Date: February 2025	

ARUP

Consultant

Tel: +353 (0)91 460675
www.arup.ie

Corporate House
Carrigrohane Park
Ballybrit, Galway, Ireland

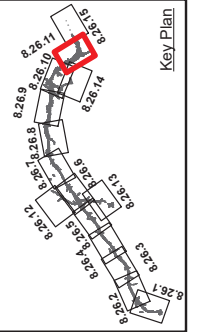

2040


Transport Planning
Project Ireland
Department of Transport

TII

Transport Infrastructure Ireland

Galway County Council

Galway City Transport Project

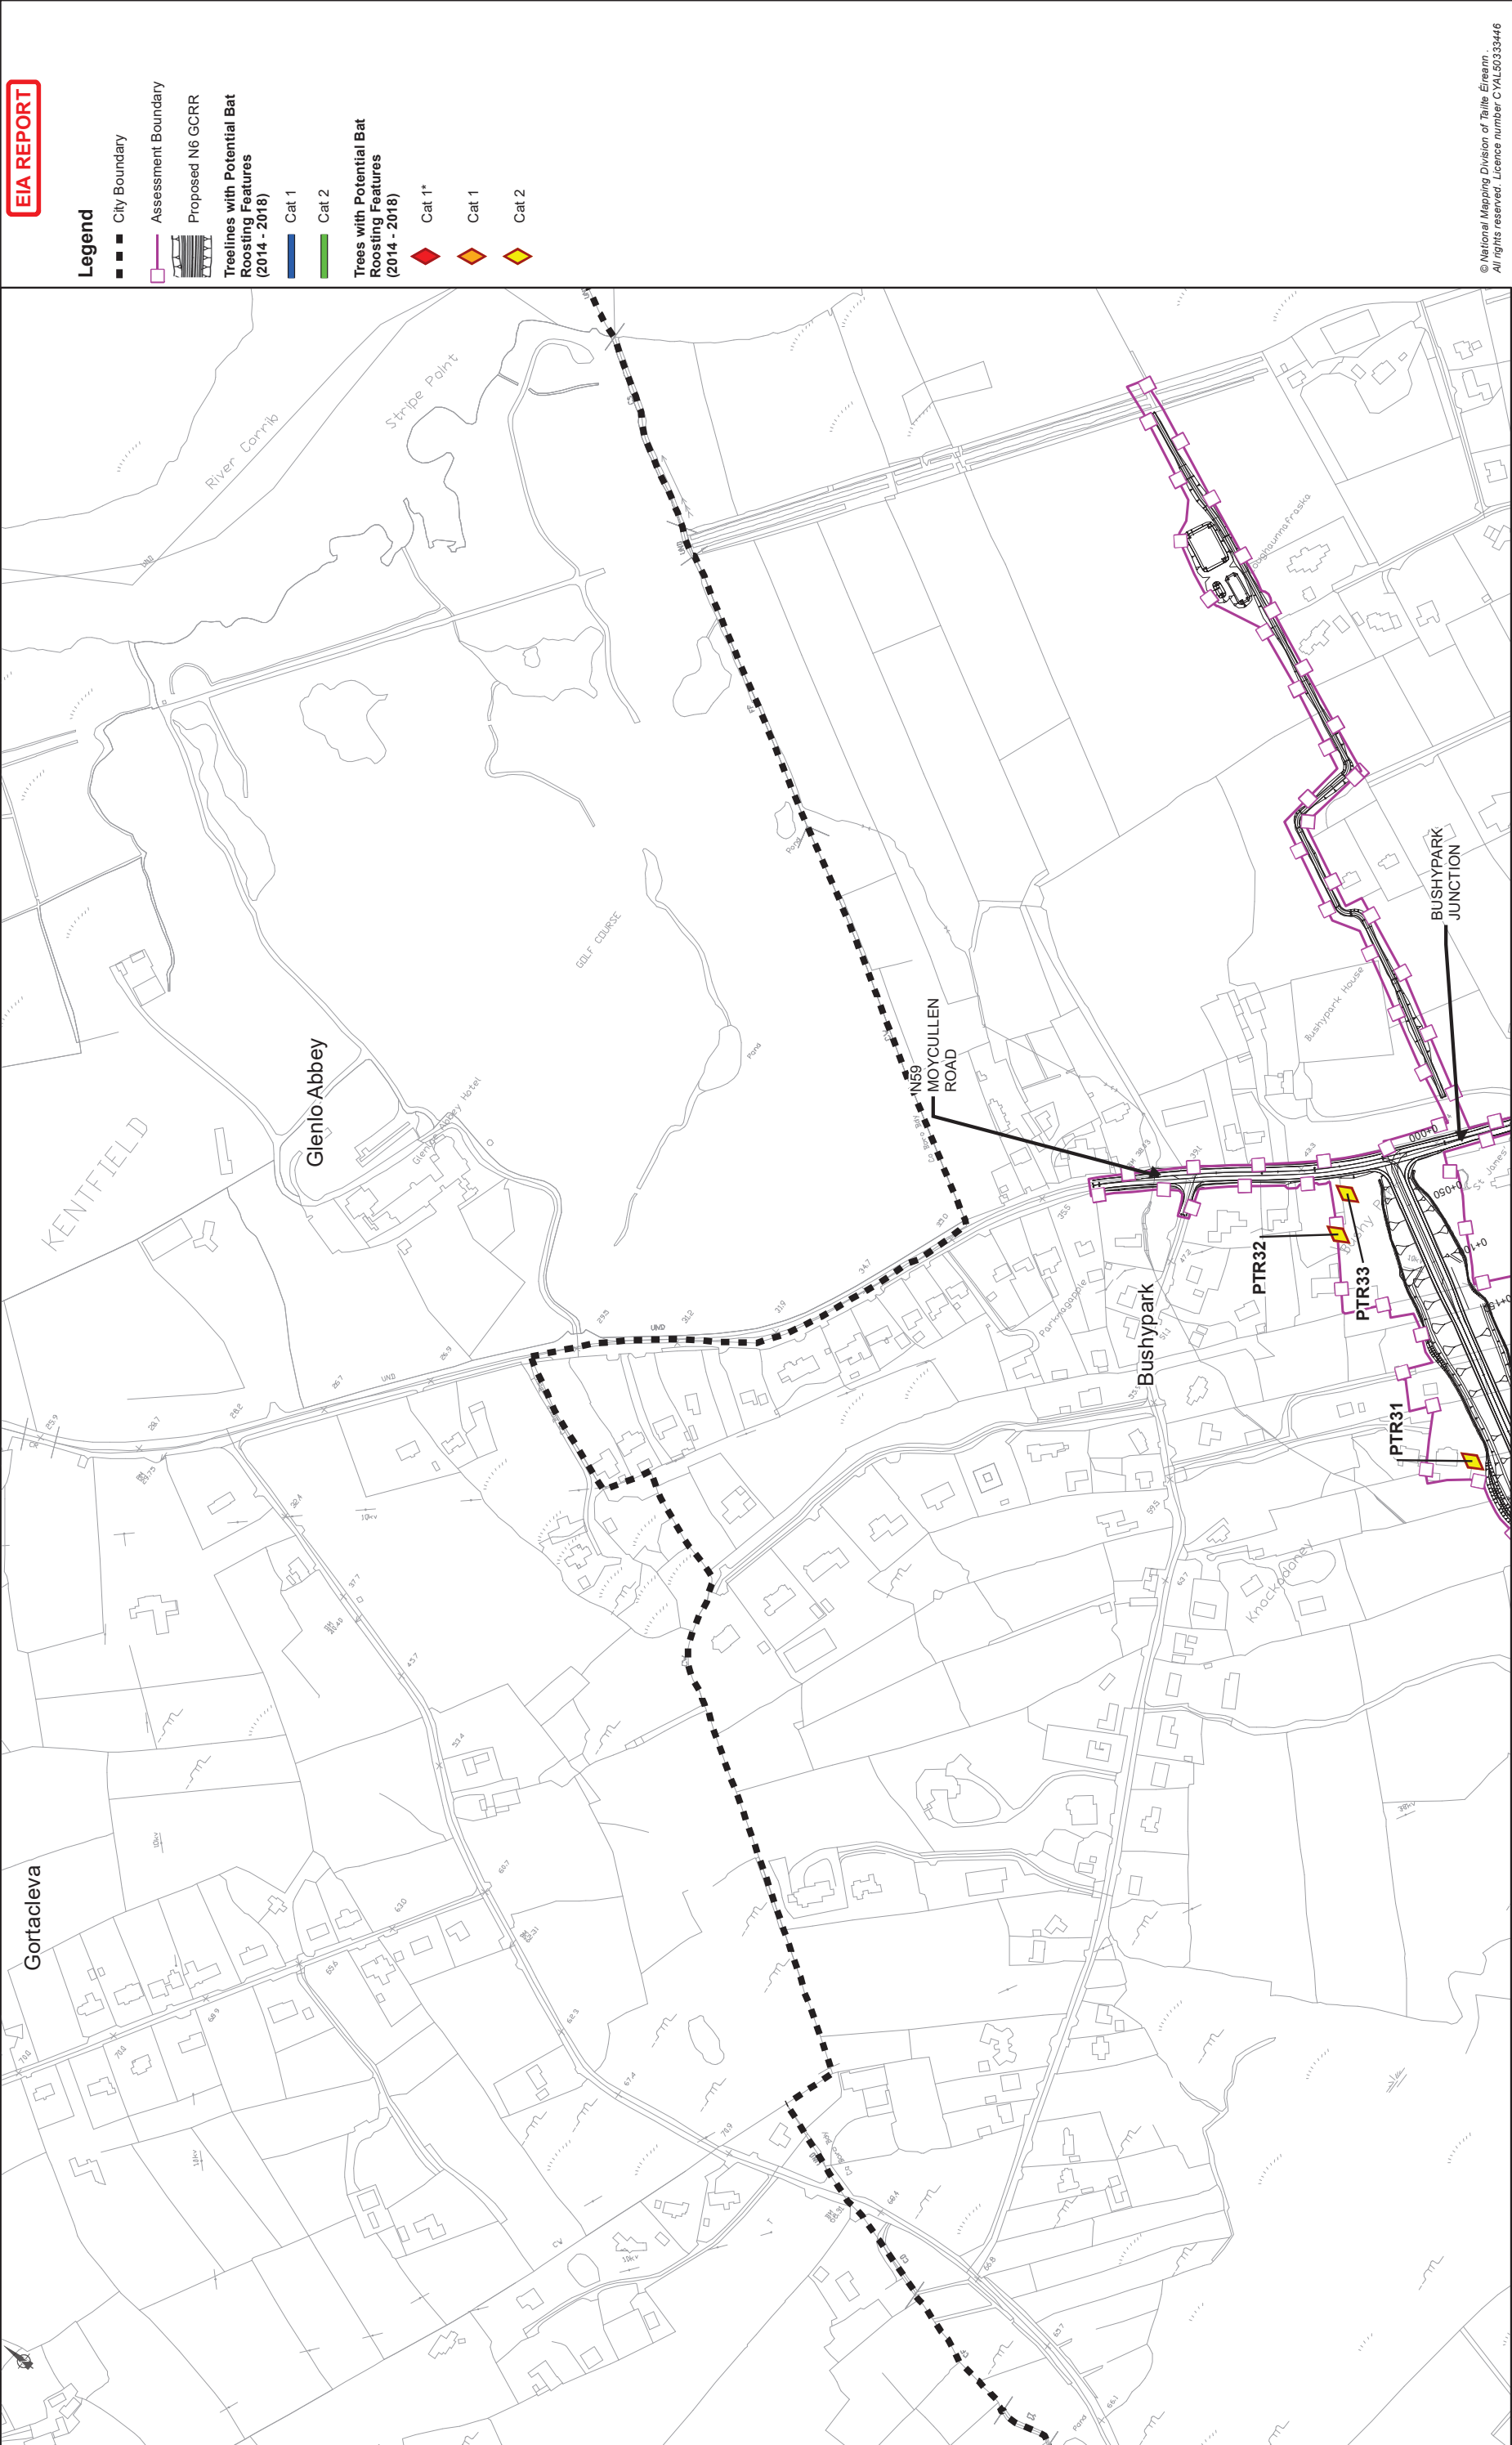

EIA REPORT

Legend

- City Boundary
- Assessment Boundary
- Proposed N6 GCRR
- Treelines with Potential Bat Roosting Features (2014 - 2018)
- Cat 1
- Cat 2
- Trees with Potential Bat Roosting Features (2014 - 2018)
- Cat 1*
- Cat 1
- Cat 2

© National Mapping Division of Taitte Éireann
All rights reserved. Licence number CYL3333446

Drawing Title	
Bat Survey - Tree Survey Results (2014 - 2018)	
Sheet 12 of 15	
Drawing Status	
For Information	
Job No	Drawing No
233985	Figure 8.26.12
Issue	Appd
11	MH
Date	By
28/02/2025	AG
Issue	Date
233985	Figure 8.26.12

Job Title	
N6 Galway City Ring Road	
Scale:	
1: 5000 @A3	
Date:	
February 2025	

Consultant

ARUP

Tel: +353 (0)91 460675
www.arup.com
www.arup.ie

Corporate House
Clontarf Business Park
Ballybrit, Galway, Ireland

Key Plan

Clients

An Roinn Iompair
Department of Transport

2040

Transport Planning
Project Ireland

Galway City
Transport Project


Galway City
Transport Project

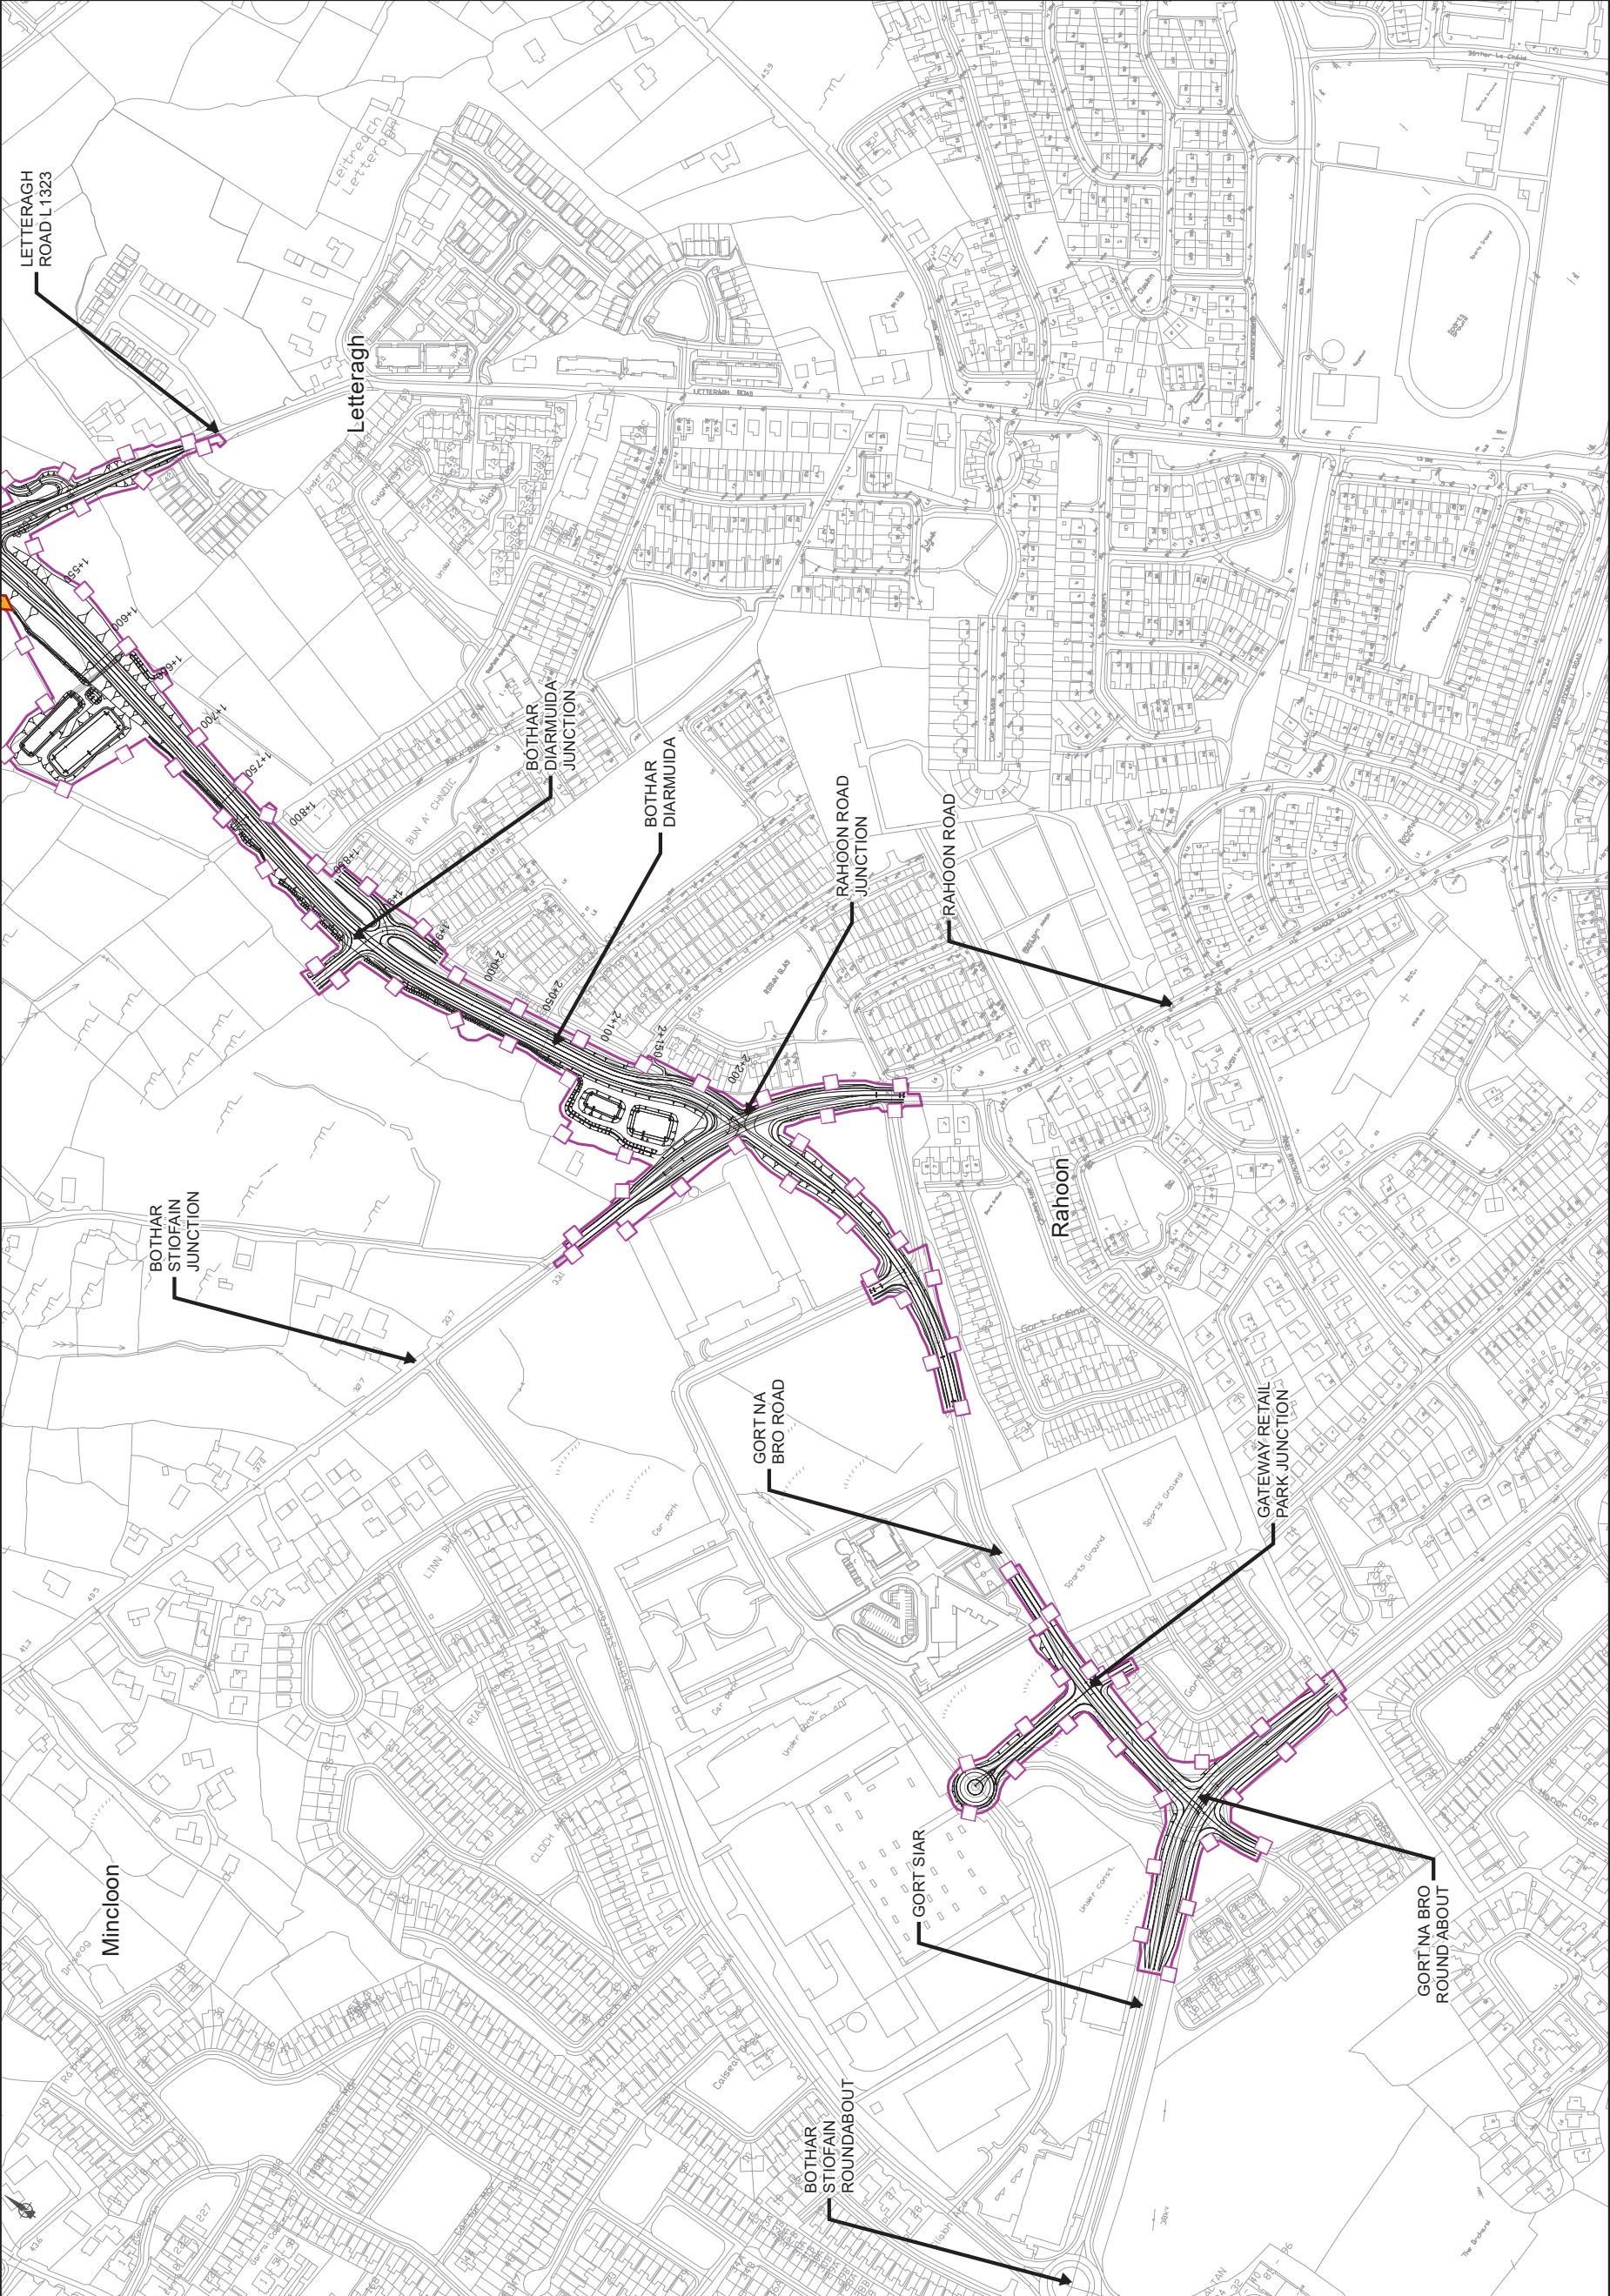

EIA REPORT

- Legend**
- City Boundary
 - Assessment Boundary
 - Proposed N6 GCR
 - Trees with Potential Bat Roosting Features (2014 - 2018)
 - Cat 1
 - Cat 2
 - Trees with Potential Bat Roosting Features (2014 - 2018)
 - Cat 1*
 - Cat 1
 - Cat 2

© National Mapping Division of Taitte Éireann
All rights reserved. Licence number CYL30333446

Drawing Title	
Bat Survey - Tree Survey Results (2014 - 2018)	
Sheet 13 of 15	
Drawing Status	
For Information	
Job No	
233985	
Drawing No	
Figure 8.26.13	
Issue	
11	


Job Title	
N6 Galway City Ring Road	
Scale: 1: 5000 @A3	
Date: February 2025	
Issue	
11	
Date	
28/02/2025	
By	
AG	
Chkd	
EC	
Appd	
MH	

Consultant

ARUP

Tel: +353 (0)91 460675
www.arup.ie

Corporate House
One East Business Park
Ballybrit, Galway, Ireland

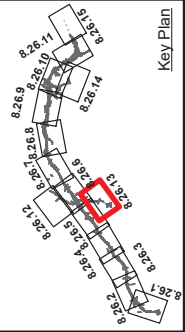

Clients

An Roinn Iompair
Department of Transport

Transport Planning
Project Ireland
2040

Galway City
Transport Project

Galway County Council

Galway City Council



© National Mapping Division of Taitte Éireann
All rights reserved. Licence number CYL3333446

Drawing Title	
Bat Survey - Tree Survey Results (2014 - 2018)	
Sheet 14 of 15	
Drawing Status	
For Information	
Job No	Drawing No
233985	Figure 8.26.14
Issue	Issue
11	11

Issue	Date	By	Chkd	Appd
11	28/02/2025	AG	EC	MH


Job Title	
N6 Galway City Ring Road	
Scale: 1: 5000 @A3	
Date: February 2025	

Consultant

ARUP

Tel: +353 (0)91 460675
www.arup.ie

Corporate House
City East Business Park
Ballybrit, Galway, Ireland

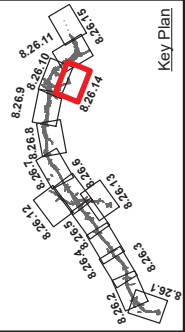

Clients

An Roinn Iompair
Department of Transport

Traenada Fliomhais
Project Ireland
2040

G

TII
Transport Infrastructure Ireland

Galway County Council

Galway City Transport Project

