


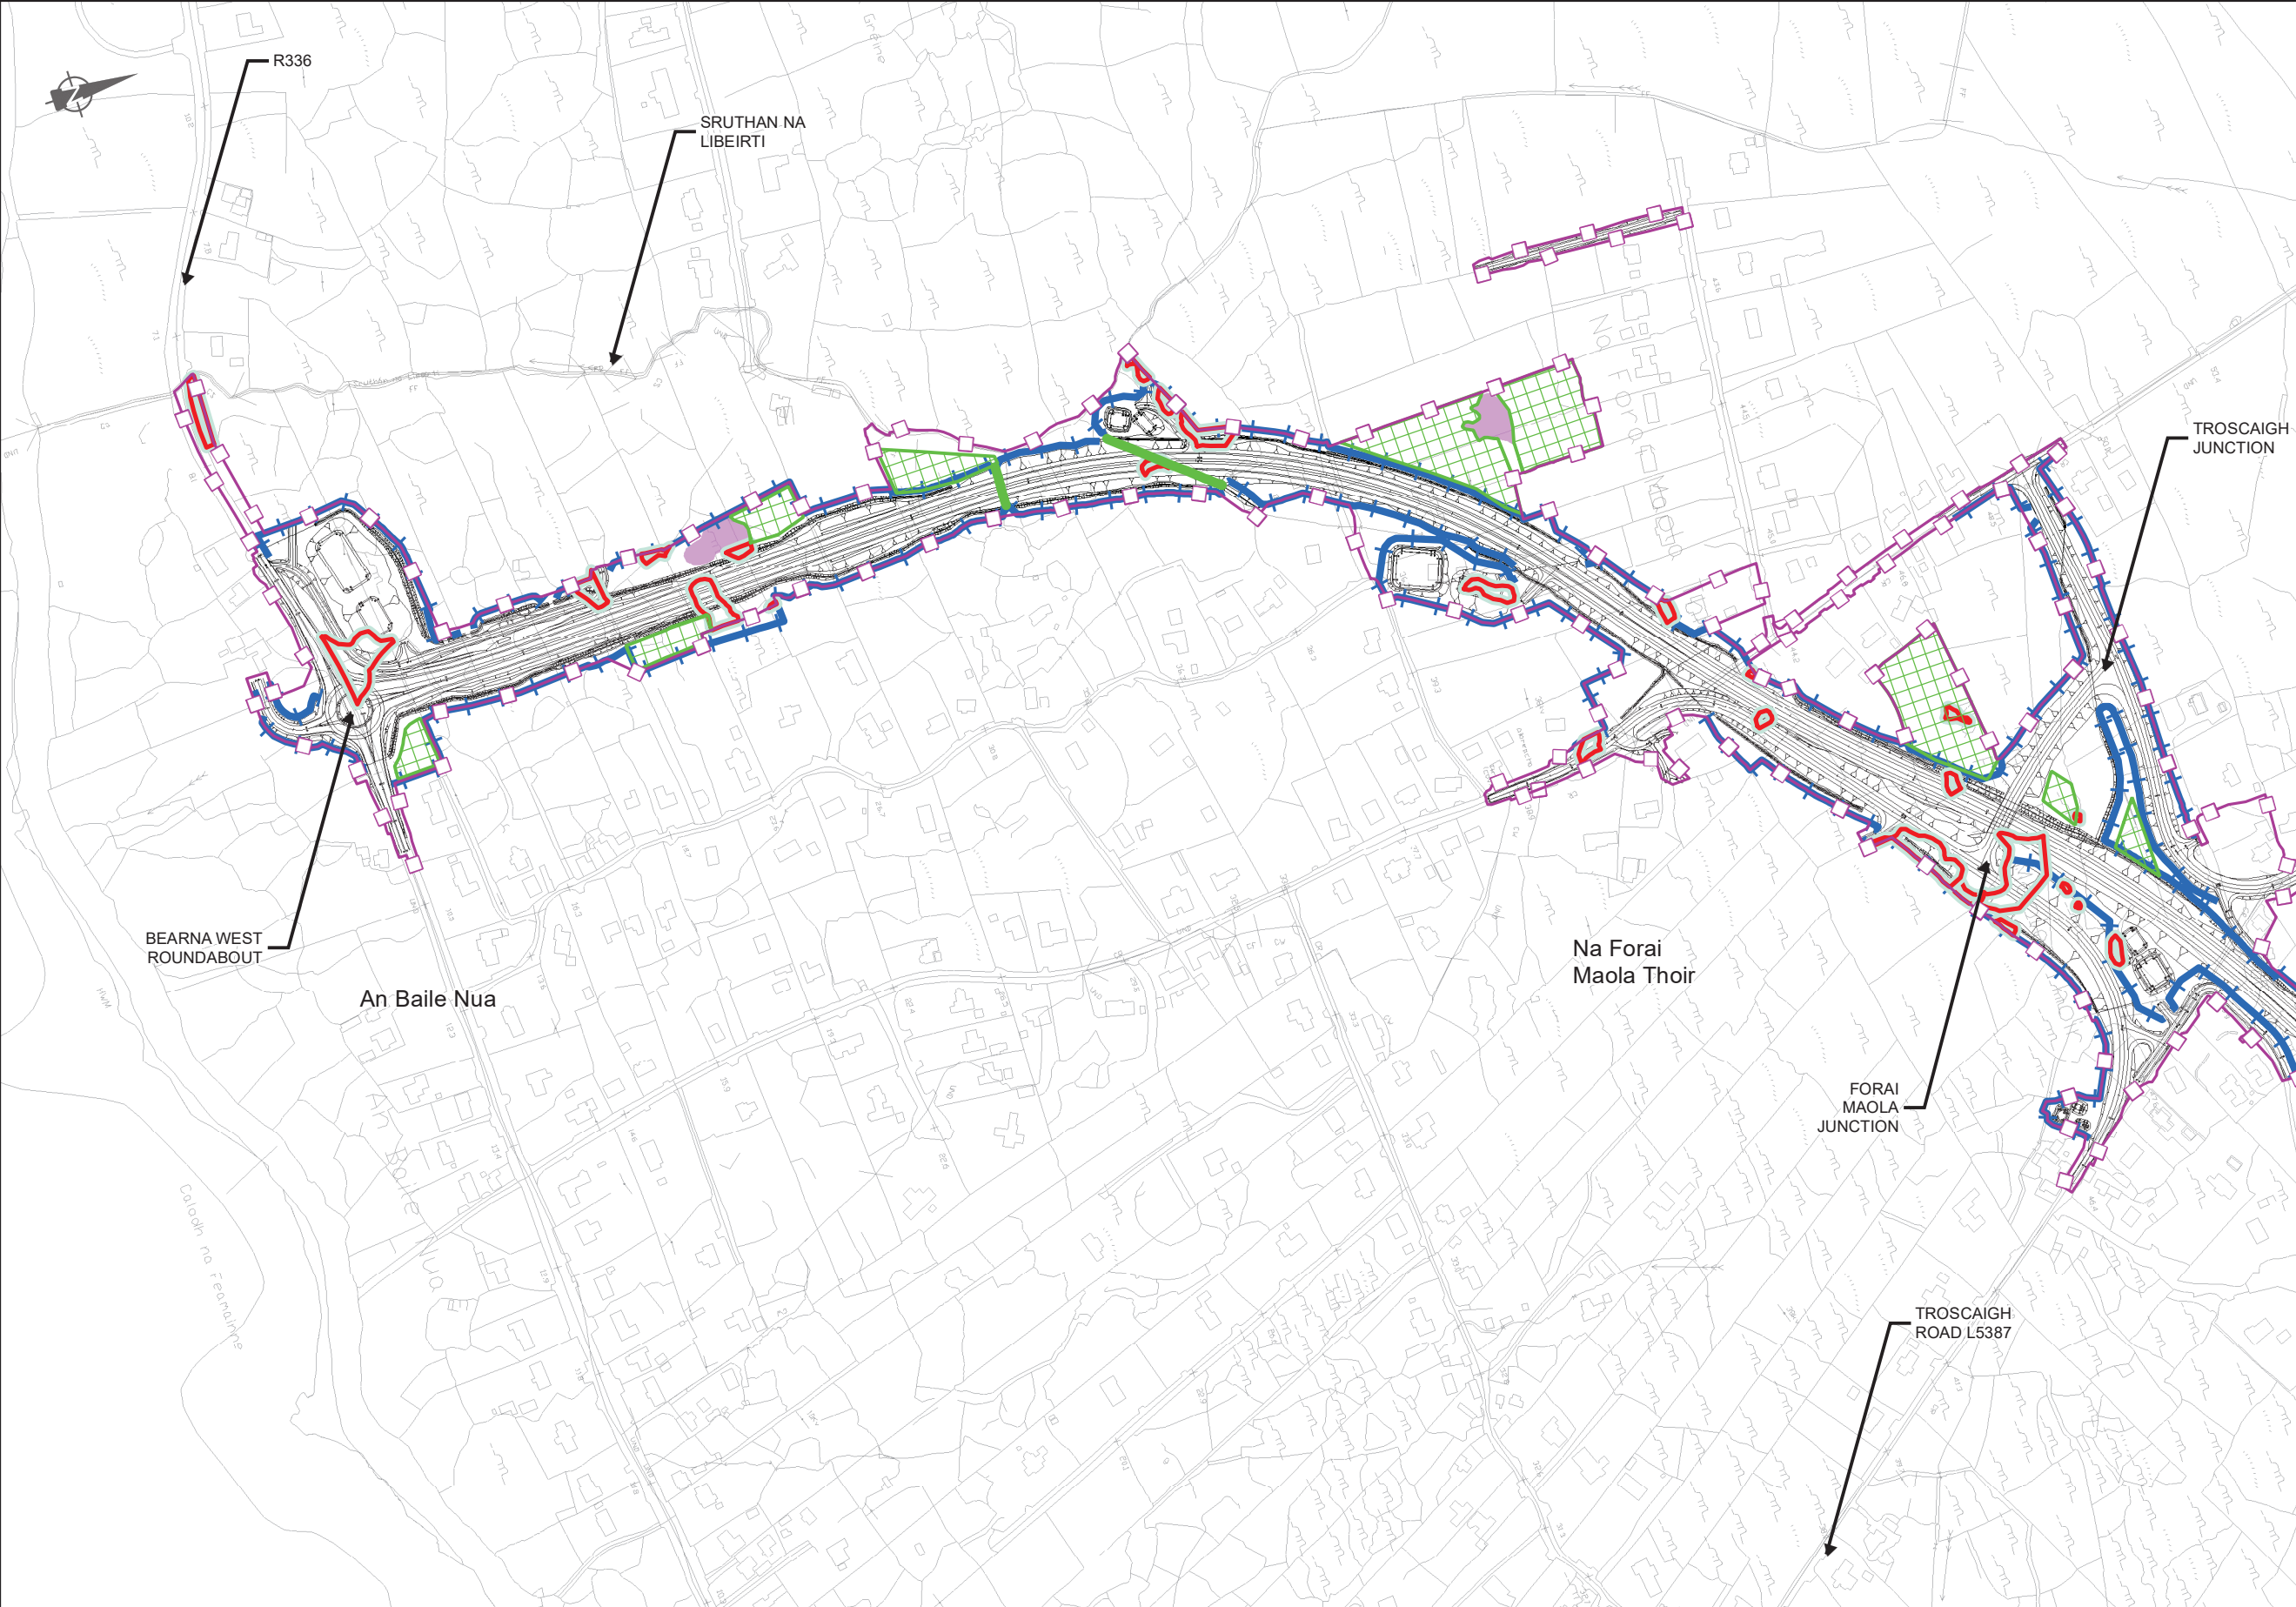

EIA REPORT

Legend

City Boundary

Assessment Boundary

Proposed N6 GCRR

Mammal Fencing

Mammal Passage Facilities

Barn Owl Planting (General)

Barn Owl Planting Trees

Area for sitting of Barn Owl Nest Boxes

Artificial Badger Set Location

30m Badger Set Exclusion Zone

50m Badger Set Exclusion Zone

150m Badger Set Exclusion Zone

Compensatory Habitat Areas

Compensatory Habitat Areas - Donor Sites

Proposed Peregrine Nest Box Location (10m x 10m) (2014-2018)

Retained Habitats

QI Habitat within Lough Corrib SAC

Other Annex I Habitat

Other Habitats

© National Mapping Division of Taitte Éireann
All rights reserved. Licence number CYAL50333446

Clients


An Roinn Iompair
Department of Transport

Tionscadal Éireann
Project Ireland
2040

Galway City
Transport Project

Comhairle Chontae na Gaillimhe
Galway County Council

TII
Transport Infrastructure Ireland

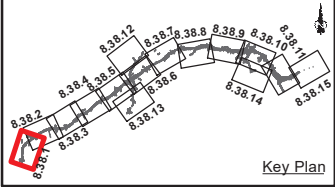

Consultant

ARUP

Corporate House
City East Business Park
Ballybrit, Galway, Ireland

Tel +353 (0)91 460675
www.N6GalwayCity.ie
www.arup.ie

Job Title

N6 Galway City Ring Road

Scale:

1: 5000 @A3

Date:

February 2025

I1	28/02/2025	AG	EC	MH
Issue	Date	By	Chkd	Appd

Drawing Title

Biodiversity (excluding Bats)
Mitigation
Sheet 1 of 15

Drawing Status

For Information

Job No


233985

Drawing No

Figure 8.38.1

Issue

11

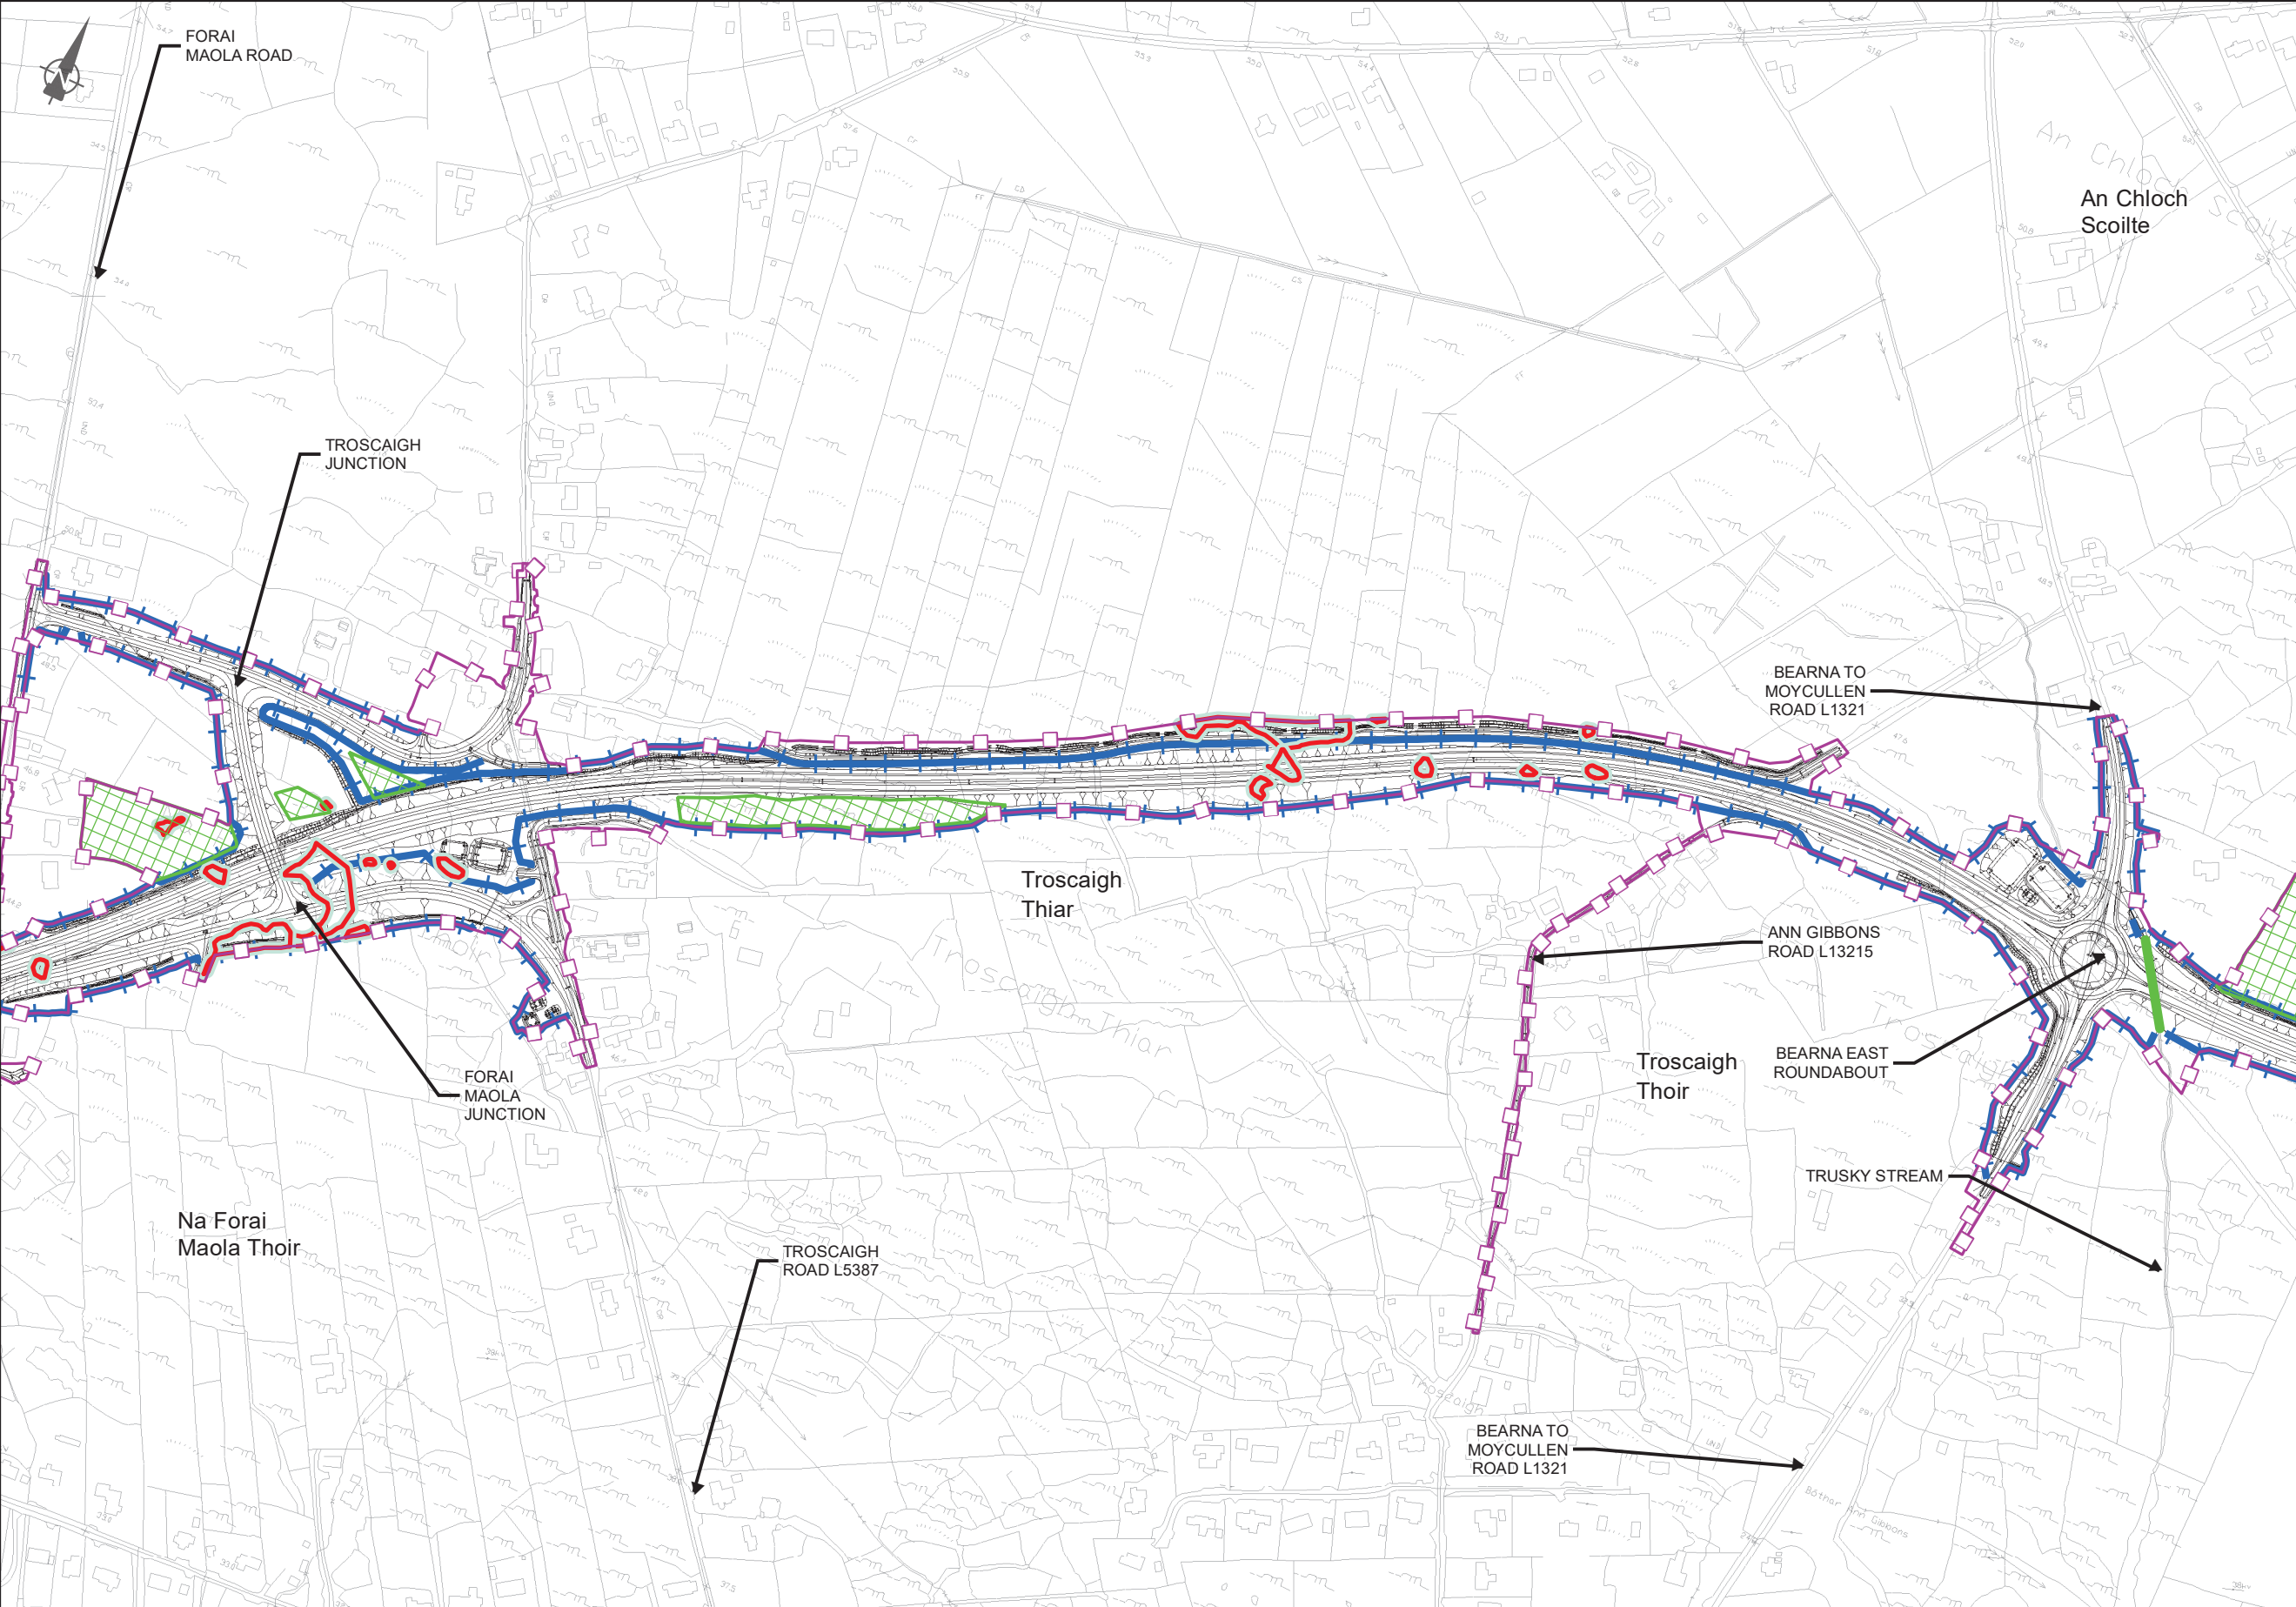

EIA REPORT

Legend

City Boundary

Assessment Boundary

Proposed N6 GCRR

Mammal Fencing

Mammal Passage Facilities

Barn Owl Planting (General)

Barn Owl Planting Trees

Area for sitting of Barn Owl Nest Boxes

Artificial Badger Set Location

30m Badger Set Exclusion Zone

50m Badger Set Exclusion Zone

150m Badger Set Exclusion Zone

Compensatory Habitat Areas

Compensatory Habitat Areas - Donor Sites

Proposed Peregrine Nest Box Location (10m x 10m) (2014-2018)

Retained Habitats

QI Habitat within Lough Corrib SAC

Other Annex I Habitat

Other Habitats

© National Mapping Division of Taite Éireann
All rights reserved. Licence number CYAL50333446

Clients

An Roinn Iompair

Department of Transport

Tionscadal Éirann

Project Ireland 2040

N6

Galway City Transport Project

Comhairle Chontae na Gaillimhe

Galway County Council

TII

Transport Infrastructure Ireland

Key Plan

Consultant

ARUP

Corporate House
City East Business Park
Ballybrit, Galway, Ireland

Tel +353 (0)91 460675
www.N6GalwayCity.ie
www.arup.ie

Job Title

N6 Galway City Ring Road

Scale: 1: 5000 @A3

Date: February 2025

I1	28/02/2025	AG	EC	MH
Issue	Date	By	Chkd	Appd


Drawing Title

Biodiversity (excluding Bats)
Mitigation
Sheet 2 of 15

Drawing Status

For Information

Job No	Drawing No	Issue
233985	Figure 8.38.2	11

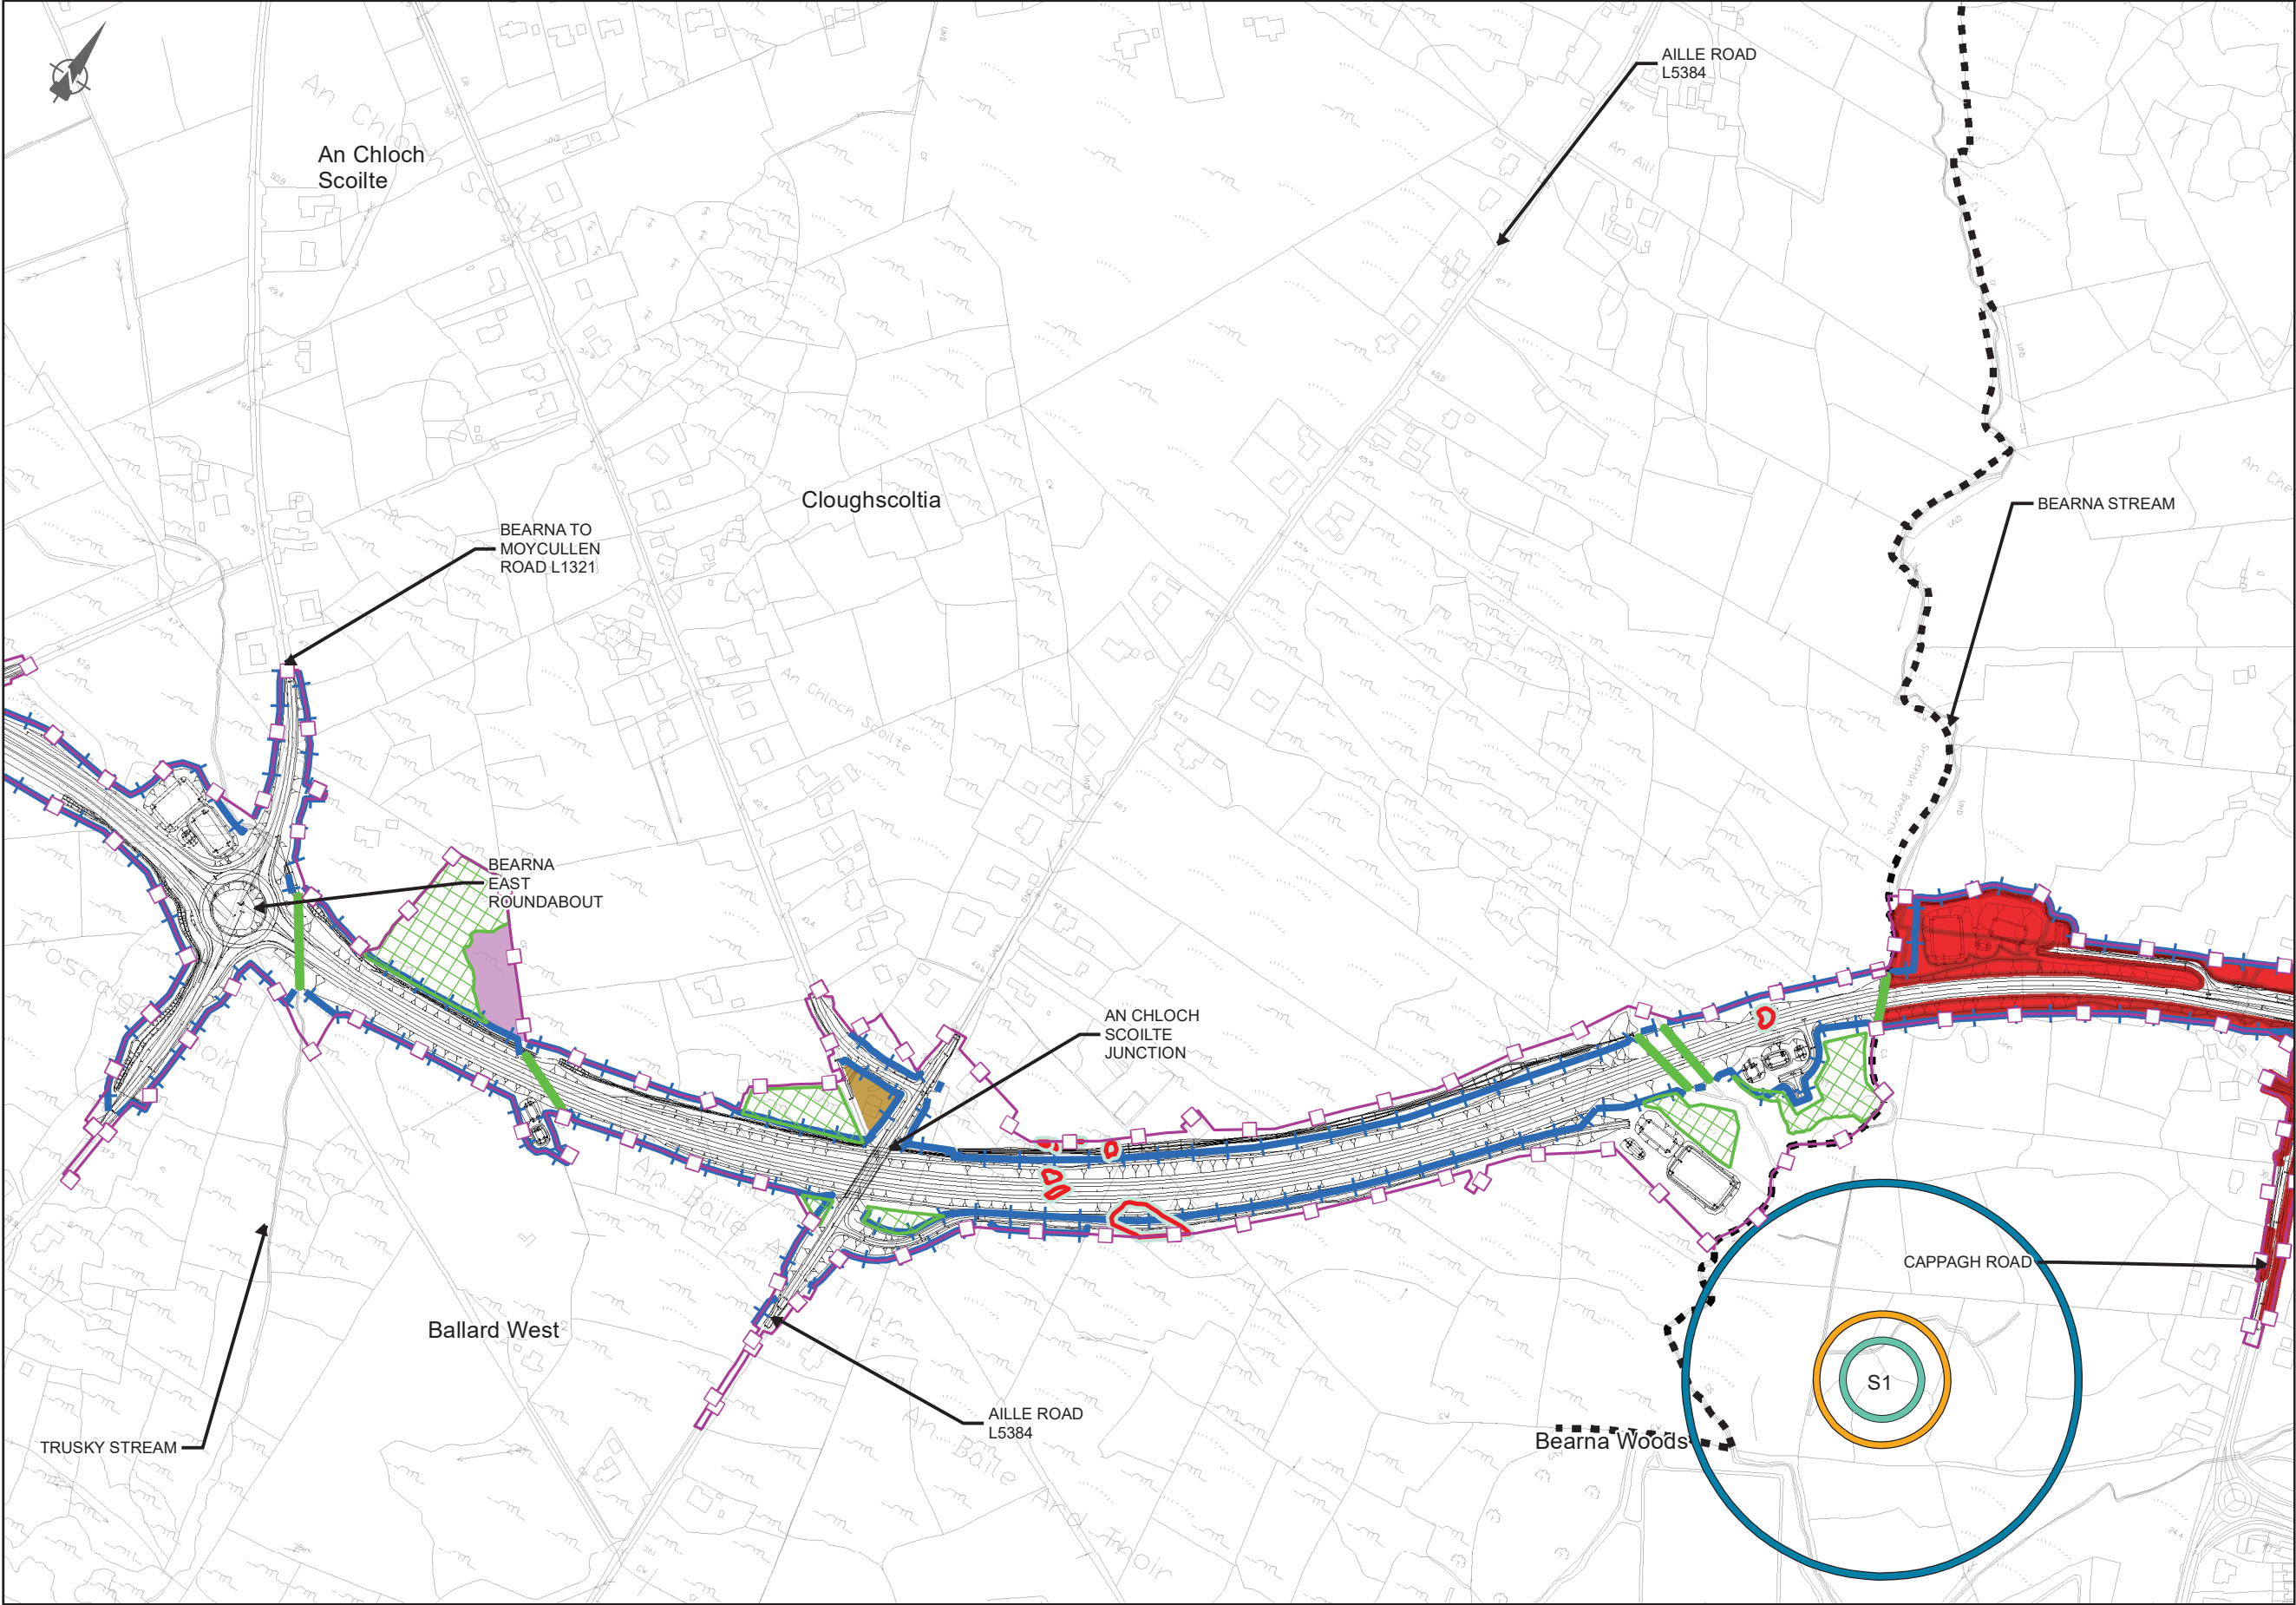

EIA REPORT

Legend

City Boundary

Assessment Boundary

Proposed N6 GCRR

Mammal Fencing

Mammal Passage Facilities

Barn Owl Planting (General)

Barn Owl Planting Trees

Area for sitting of Barn Owl Nest Boxes

Artificial Badger Set Location

30m Badger Set Exclusion Zone

50m Badger Set Exclusion Zone

150m Badger Set Exclusion Zone

Compensatory Habitat Areas

Compensatory Habitat Areas - Donor Sites

Proposed Peregrine Nest Box Location (10m x 10m) (2014-2018)

Retained Habitats

QI Habitat within Lough Corrib SAC

Other Annex I Habitat

Other Habitats

© National Mapping Division of Taitte Éireann
All rights reserved. Licence number CYAL50333446

Clients

An Roinn Iompair
Department of Transport

Tionscadal Éirann
Project Ireland
2040

Galway City
Transport Project

Comhairle Chontae na Gaillimhe
Galway County Council

TII

Consultant

ARUP

Corporate House
City East Business Park
Ballybrit, Galway, Ireland

Tel +353 (0)91 460675
www.N6GalwayCity.ie
www.arup.ie

Job Title

N6 Galway City Ring Road

Scale: 1: 5000 @A3

Date: February 2025

I1	28/02/2025	AG	EC	MH
Issue	Date	By	Chkd	Appd

Drawing Title

Biodiversity (excluding Bats)
Mitigation
Sheet 3 of 15

Drawing Status

For Information

Job No


233985

Drawing No

Figure 8.38.3

Issue

11

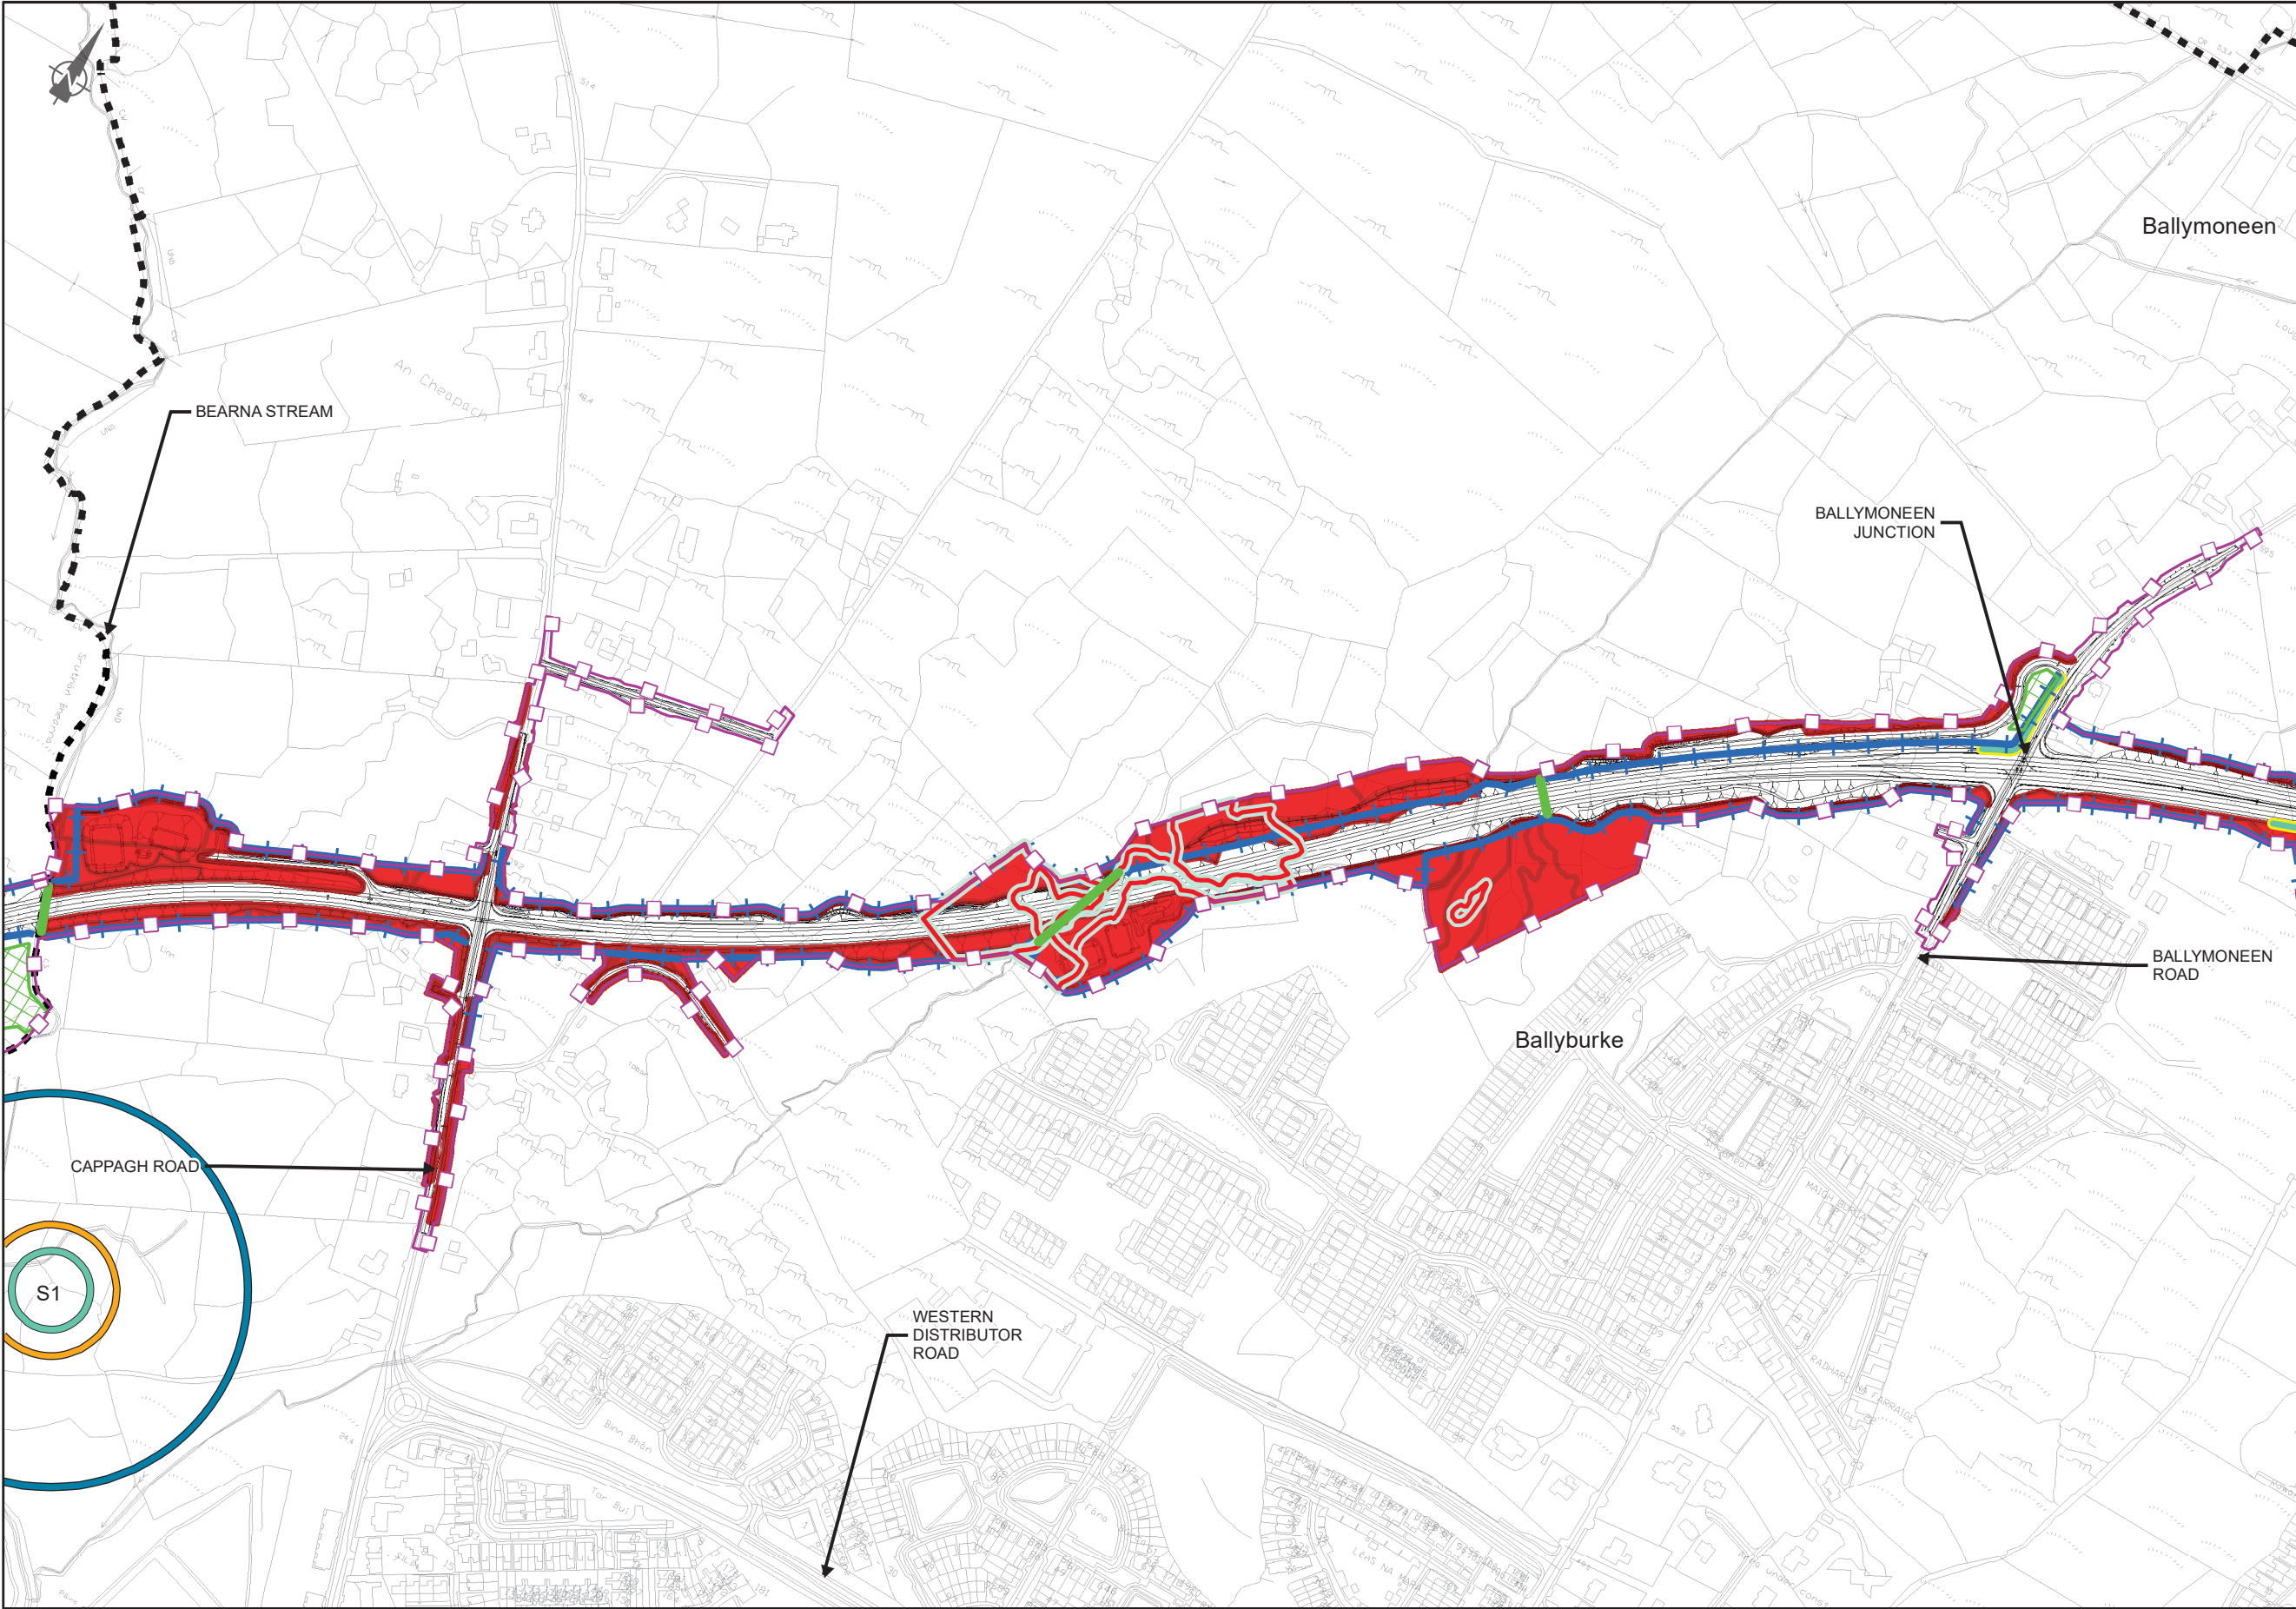

EIA REPORT

Legend

City Boundary

Assessment Boundary

Proposed N6 GCRR

Mammal Fencing

Mammal Passage Facilities

Barn Owl Planting (General)

Barn Owl Planting Trees

Area for sitting of Barn Owl Nest Boxes

Artificial Badger Set Location

30m Badger Set Exclusion Zone

50m Badger Set Exclusion Zone

150m Badger Set Exclusion Zone

Compensatory Habitat Areas

Compensatory Habitat Areas - Donor Sites

Proposed Peregrine Nest Box Location (10m x 10m) (2014-2018)

Retained Habitats

QI Habitat within Lough Corrib SAC

Other Annex I Habitat

Other Habitats

© National Mapping Division of Taitte Éireann
All rights reserved. Licence number CYAL50333446

Clients

An Roinn Iompair
Department of Transport

2040

Galway City
Transport Project

Comhairle Chontae na Gaillimhe
Galway County Council

TII

Consultant

ARUP

Corporate House
City East Business Park
Ballybrit, Galway, Ireland

Tel +353 (0)91 460675
www.N6GalwayCity.ie
www.arup.ie

Job Title

N6 Galway City Ring Road

Scale: 1: 5000 @A3

Date: February 2025

I1	28/02/2025	AG	EC	MH
Issue	Date	By	Chkd	Appd

Drawing Title

Biodiversity (excluding Bats)
Mitigation
Sheet 4 of 15

Drawing Status

For Information

Job No


233985

Drawing No

Figure 8.38.4

Issue

11

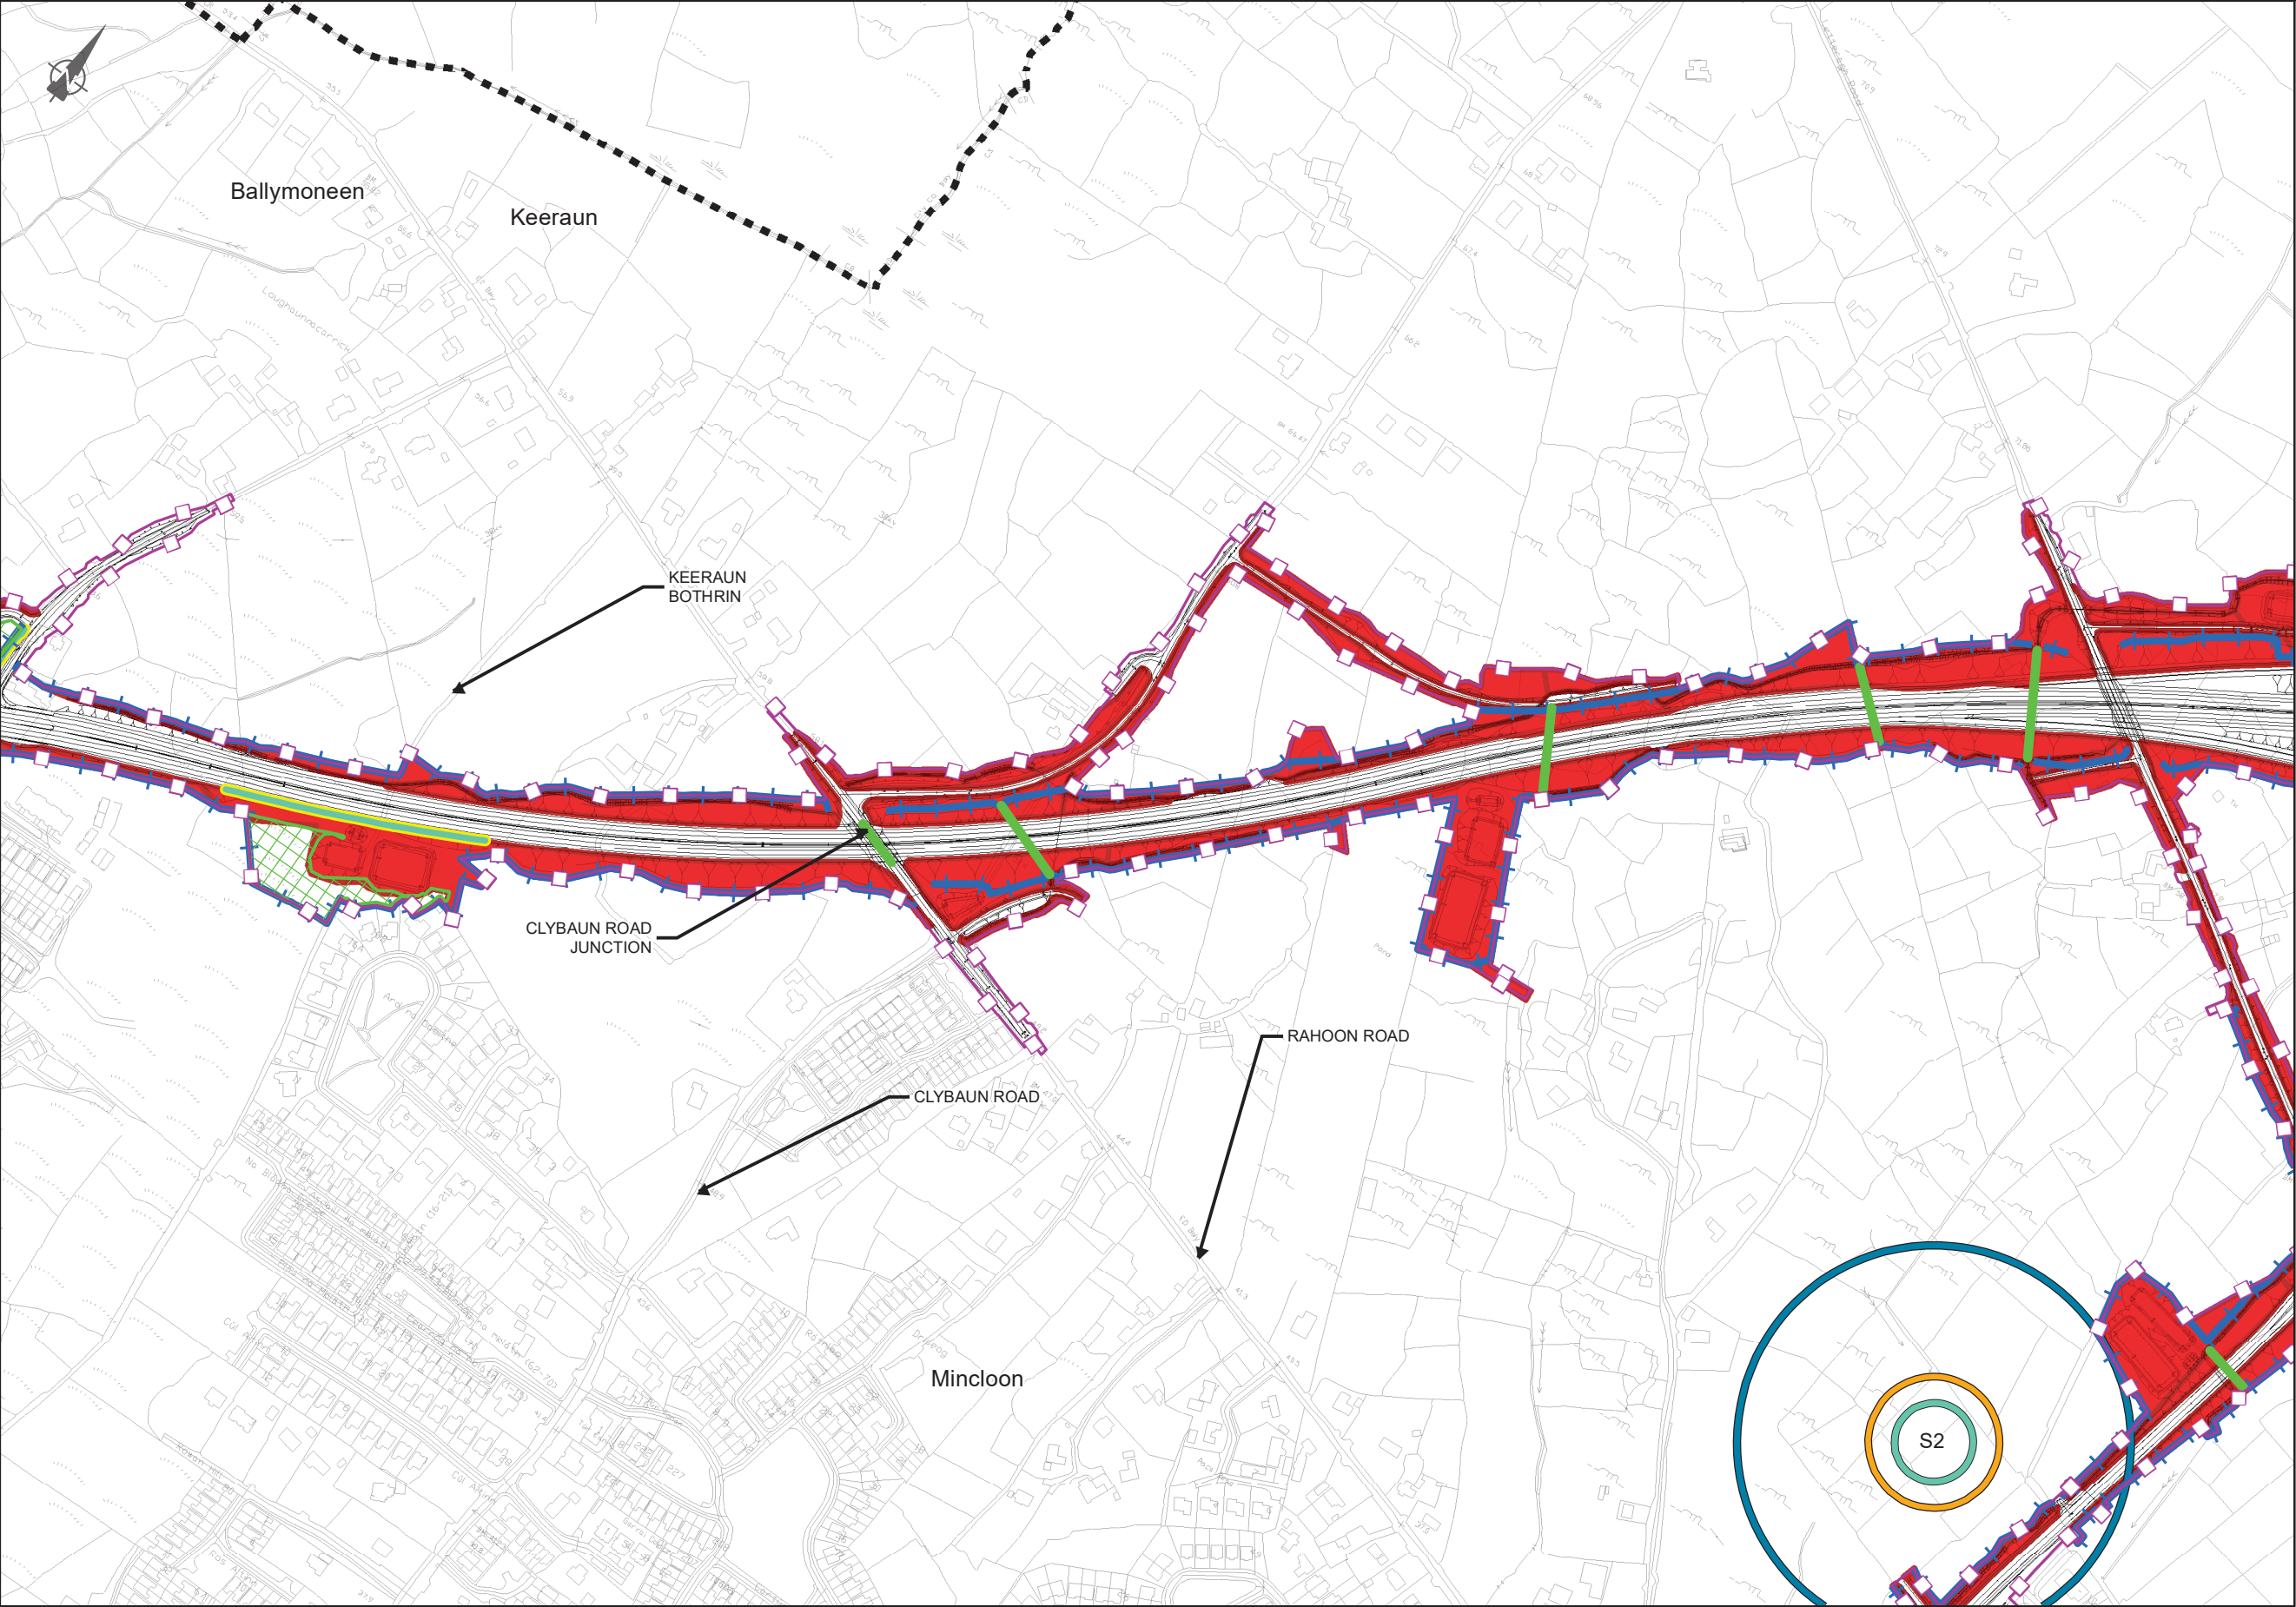

EIA REPORT

Legend

City Boundary

Assessment Boundary

Proposed N6 GCRR

Mammal Fencing

Mammal Passage Facilities

Barn Owl Planting (General)

Barn Owl Planting Trees

Area for sitting of Barn Owl Nest Boxes

Artificial Badger Set Location

30m Badger Set Exclusion Zone

50m Badger Set Exclusion Zone

150m Badger Set Exclusion Zone

Compensatory Habitat Areas

Compensatory Habitat Areas - Donor Sites

Proposed Peregrine Nest Box Location (10m x 10m) (2014-2018)

Retained Habitats

QI Habitat within Lough Corrib SAC

Other Annex I Habitat

Other Habitats

© National Mapping Division of Taitte Éireann
All rights reserved. Licence number CYAL50333446

Clients

An Roinn Iompair
Department of Transport

Tionscadal Éirann
Project Ireland
2040

N6
Galway City
Transport Project

Comhairle Chontae na Gaillimhe
Galway County Council

TII
Transport Infrastructure
Investment

Key Plan

Consultant

ARUP

Corporate House
City East Business Park
Ballybrit, Galway, Ireland

Tel +353 (0)91 460675
www.N6GalwayCity.ie
www.arup.ie

Job Title

N6 Galway City Ring Road

Scale: 1: 5000 @A3

Date: February 2025

I1	28/02/2025	AG	EC	MH
Issue	Date	By	Chkd	Appd


Drawing Title

Biodiversity (excluding Bats)
Mitigation
Sheet 5 of 15

Drawing Status

For Information

Job No	Drawing No	Issue
233985	Figure 8.38.5	11

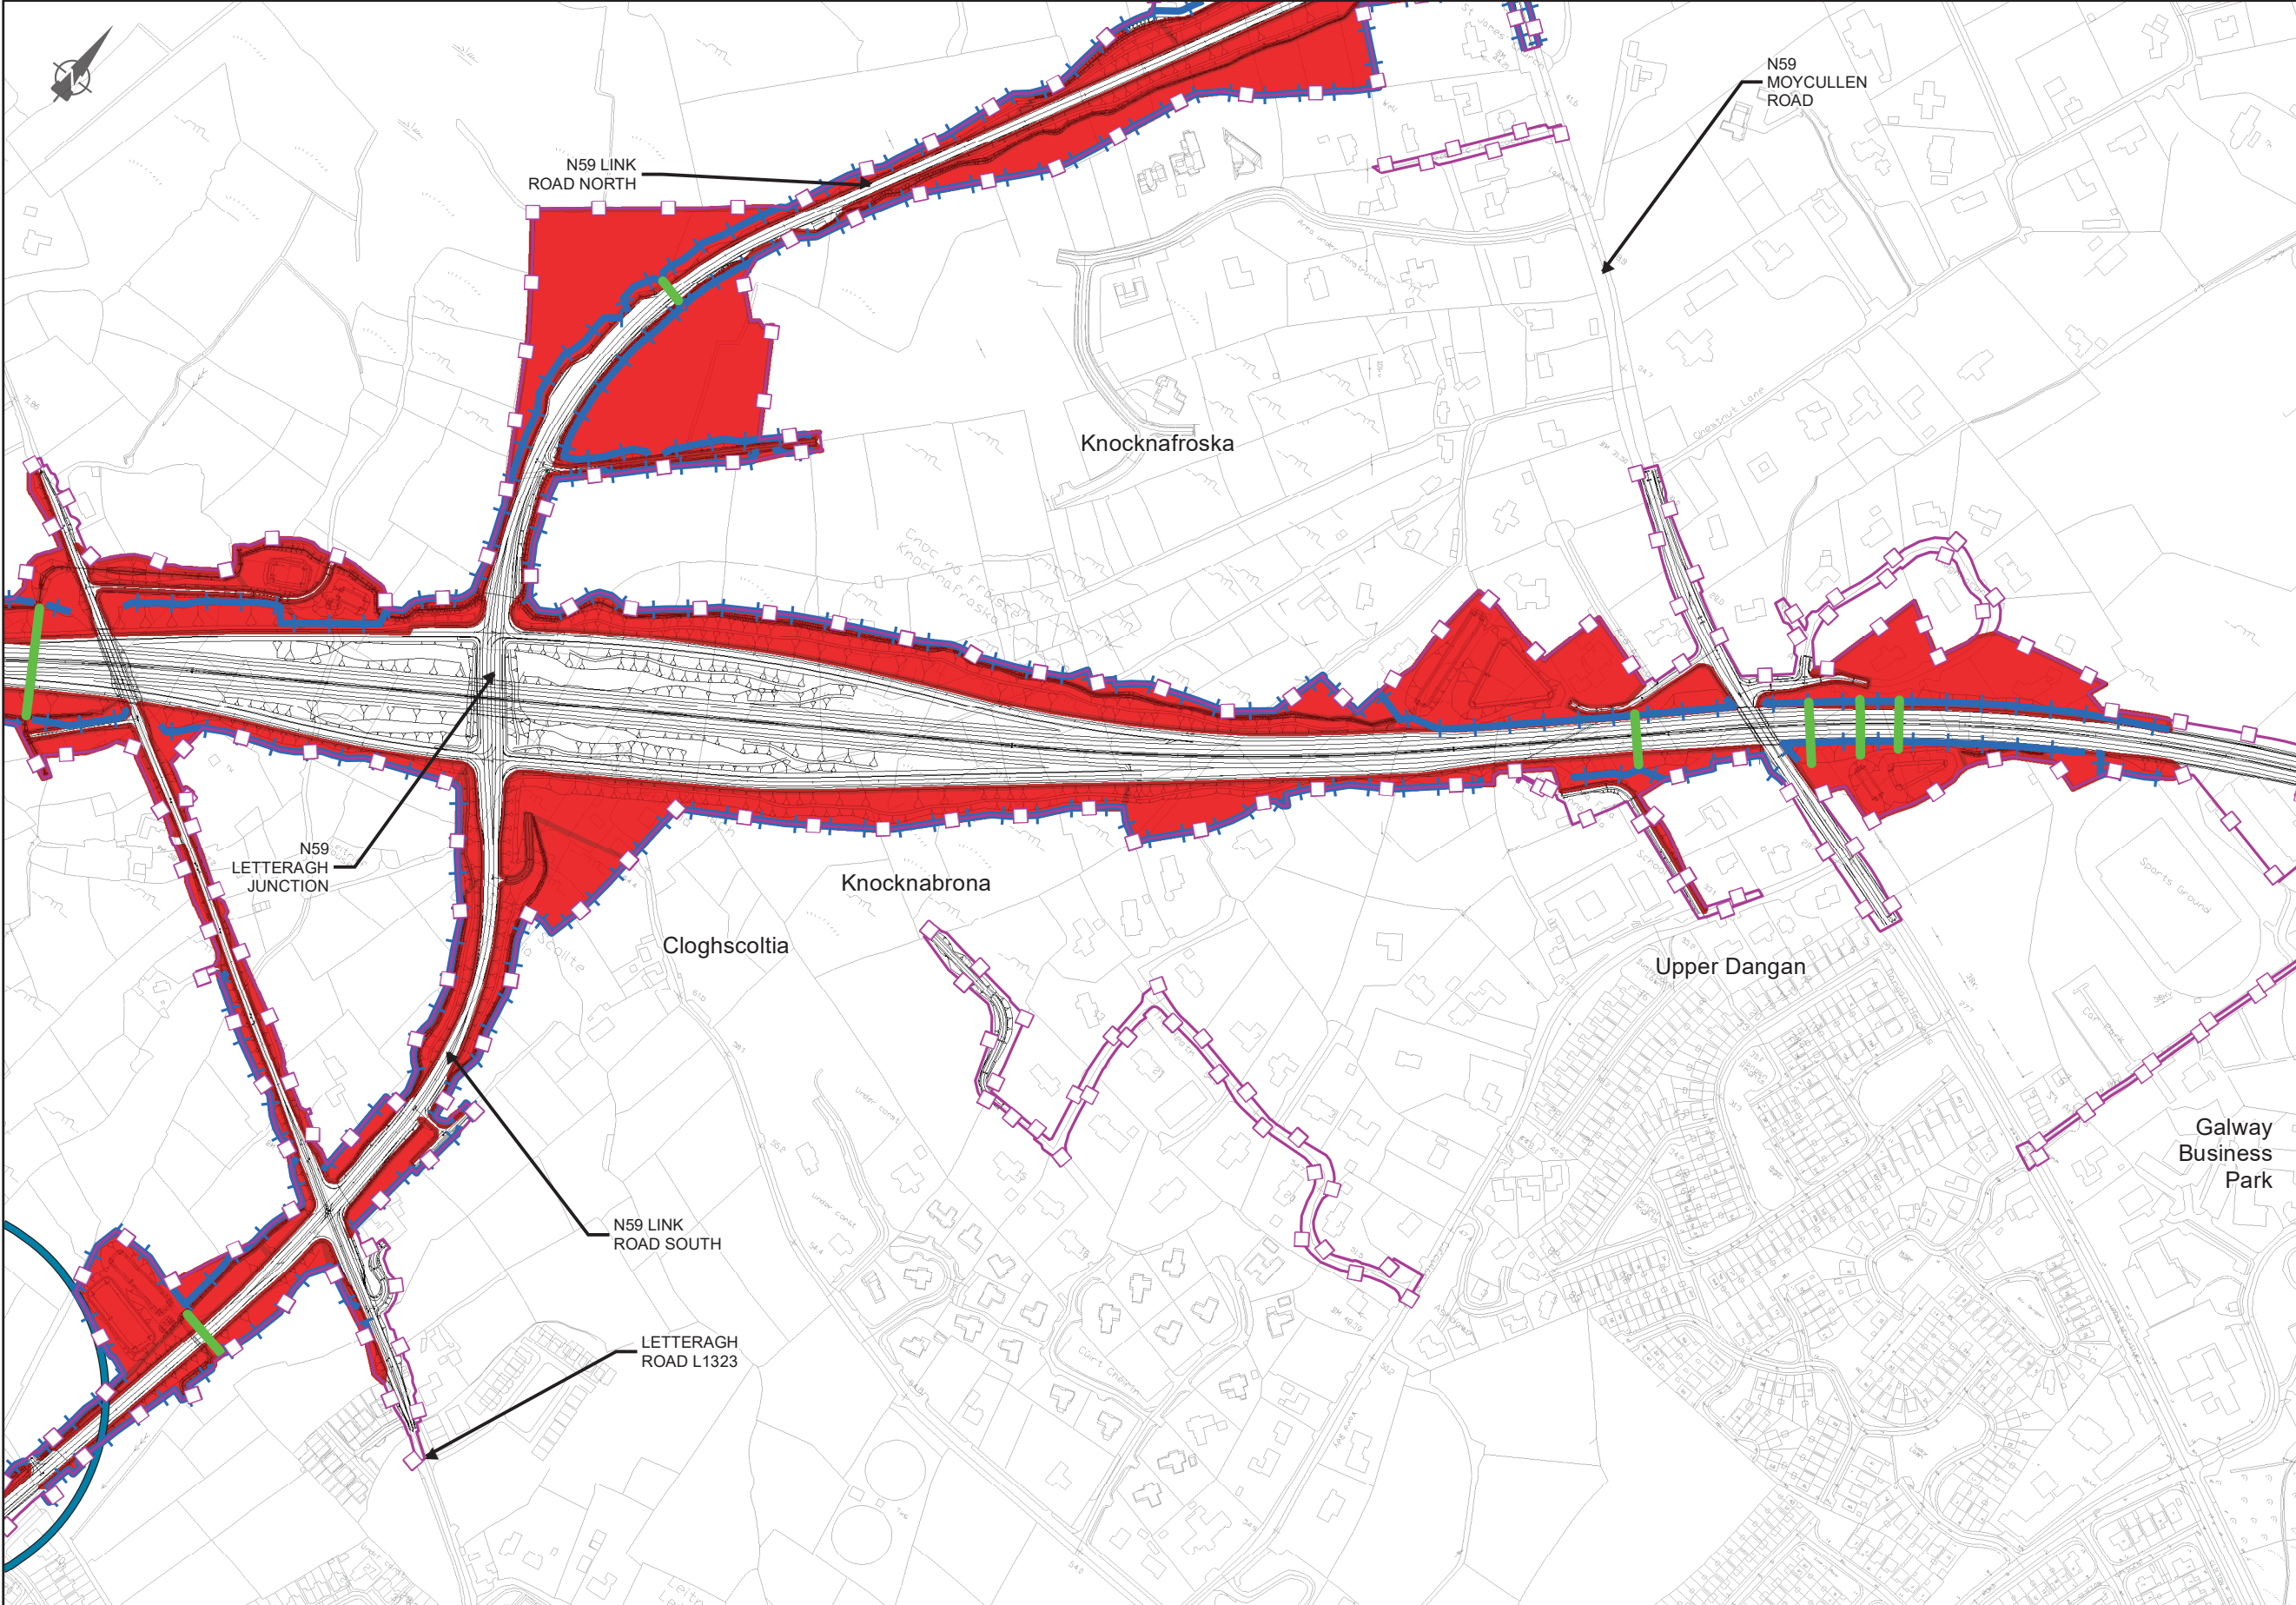

EIA REPORT

Legend

City Boundary

Assessment Boundary

Proposed N6 GCRR

Mammal Fencing

Mammal Passage Facilities

Barn Owl Planting (General)

Barn Owl Planting Trees

Area for sitting of Barn Owl Nest Boxes

Artificial Badger Set Location

30m Badger Set Exclusion Zone

50m Badger Set Exclusion Zone

150m Badger Set Exclusion Zone

Compensatory Habitat Areas

Compensatory Habitat Areas - Donor Sites

Proposed Peregrine Nest Box Location (10m x 10m) (2014-2018)

Retained Habitats

QI Habitat within Lough Corrib SAC

Other Annex I Habitat

Other Habitats

© National Mapping Division of Taitte Éireann
All rights reserved. Licence number CYAL50333446

Clients

An Roinn Iompair
Department of Transport

Tionscadal Éirann
Project Ireland
2040

N6

Galway City
Transport Project

Comhairle Chontae na Gaillimhe
Galway County Council

TIIV

Breogán Iomairt Éireann
Ireland Transport Group

Key Plan

Consultant

ARUP

Corporate House
City East Business Park
Ballybrit, Galway, Ireland

Tel +353 (0)91 460675
www.N6GalwayCity.ie
www.arup.ie

Job Title

N6 Galway City Ring Road

Scale: 1: 5000 @A3

Date: February 2025

I1	28/02/2025	AG	EC	MH
Issue	Date	By	Chkd	Appd


Drawing Title

Biodiversity (excluding Bats)
Mitigation
Sheet 6 of 15

Drawing Status

For Information

Job No	Drawing No	Issue
233985	Figure 8.38.6	11

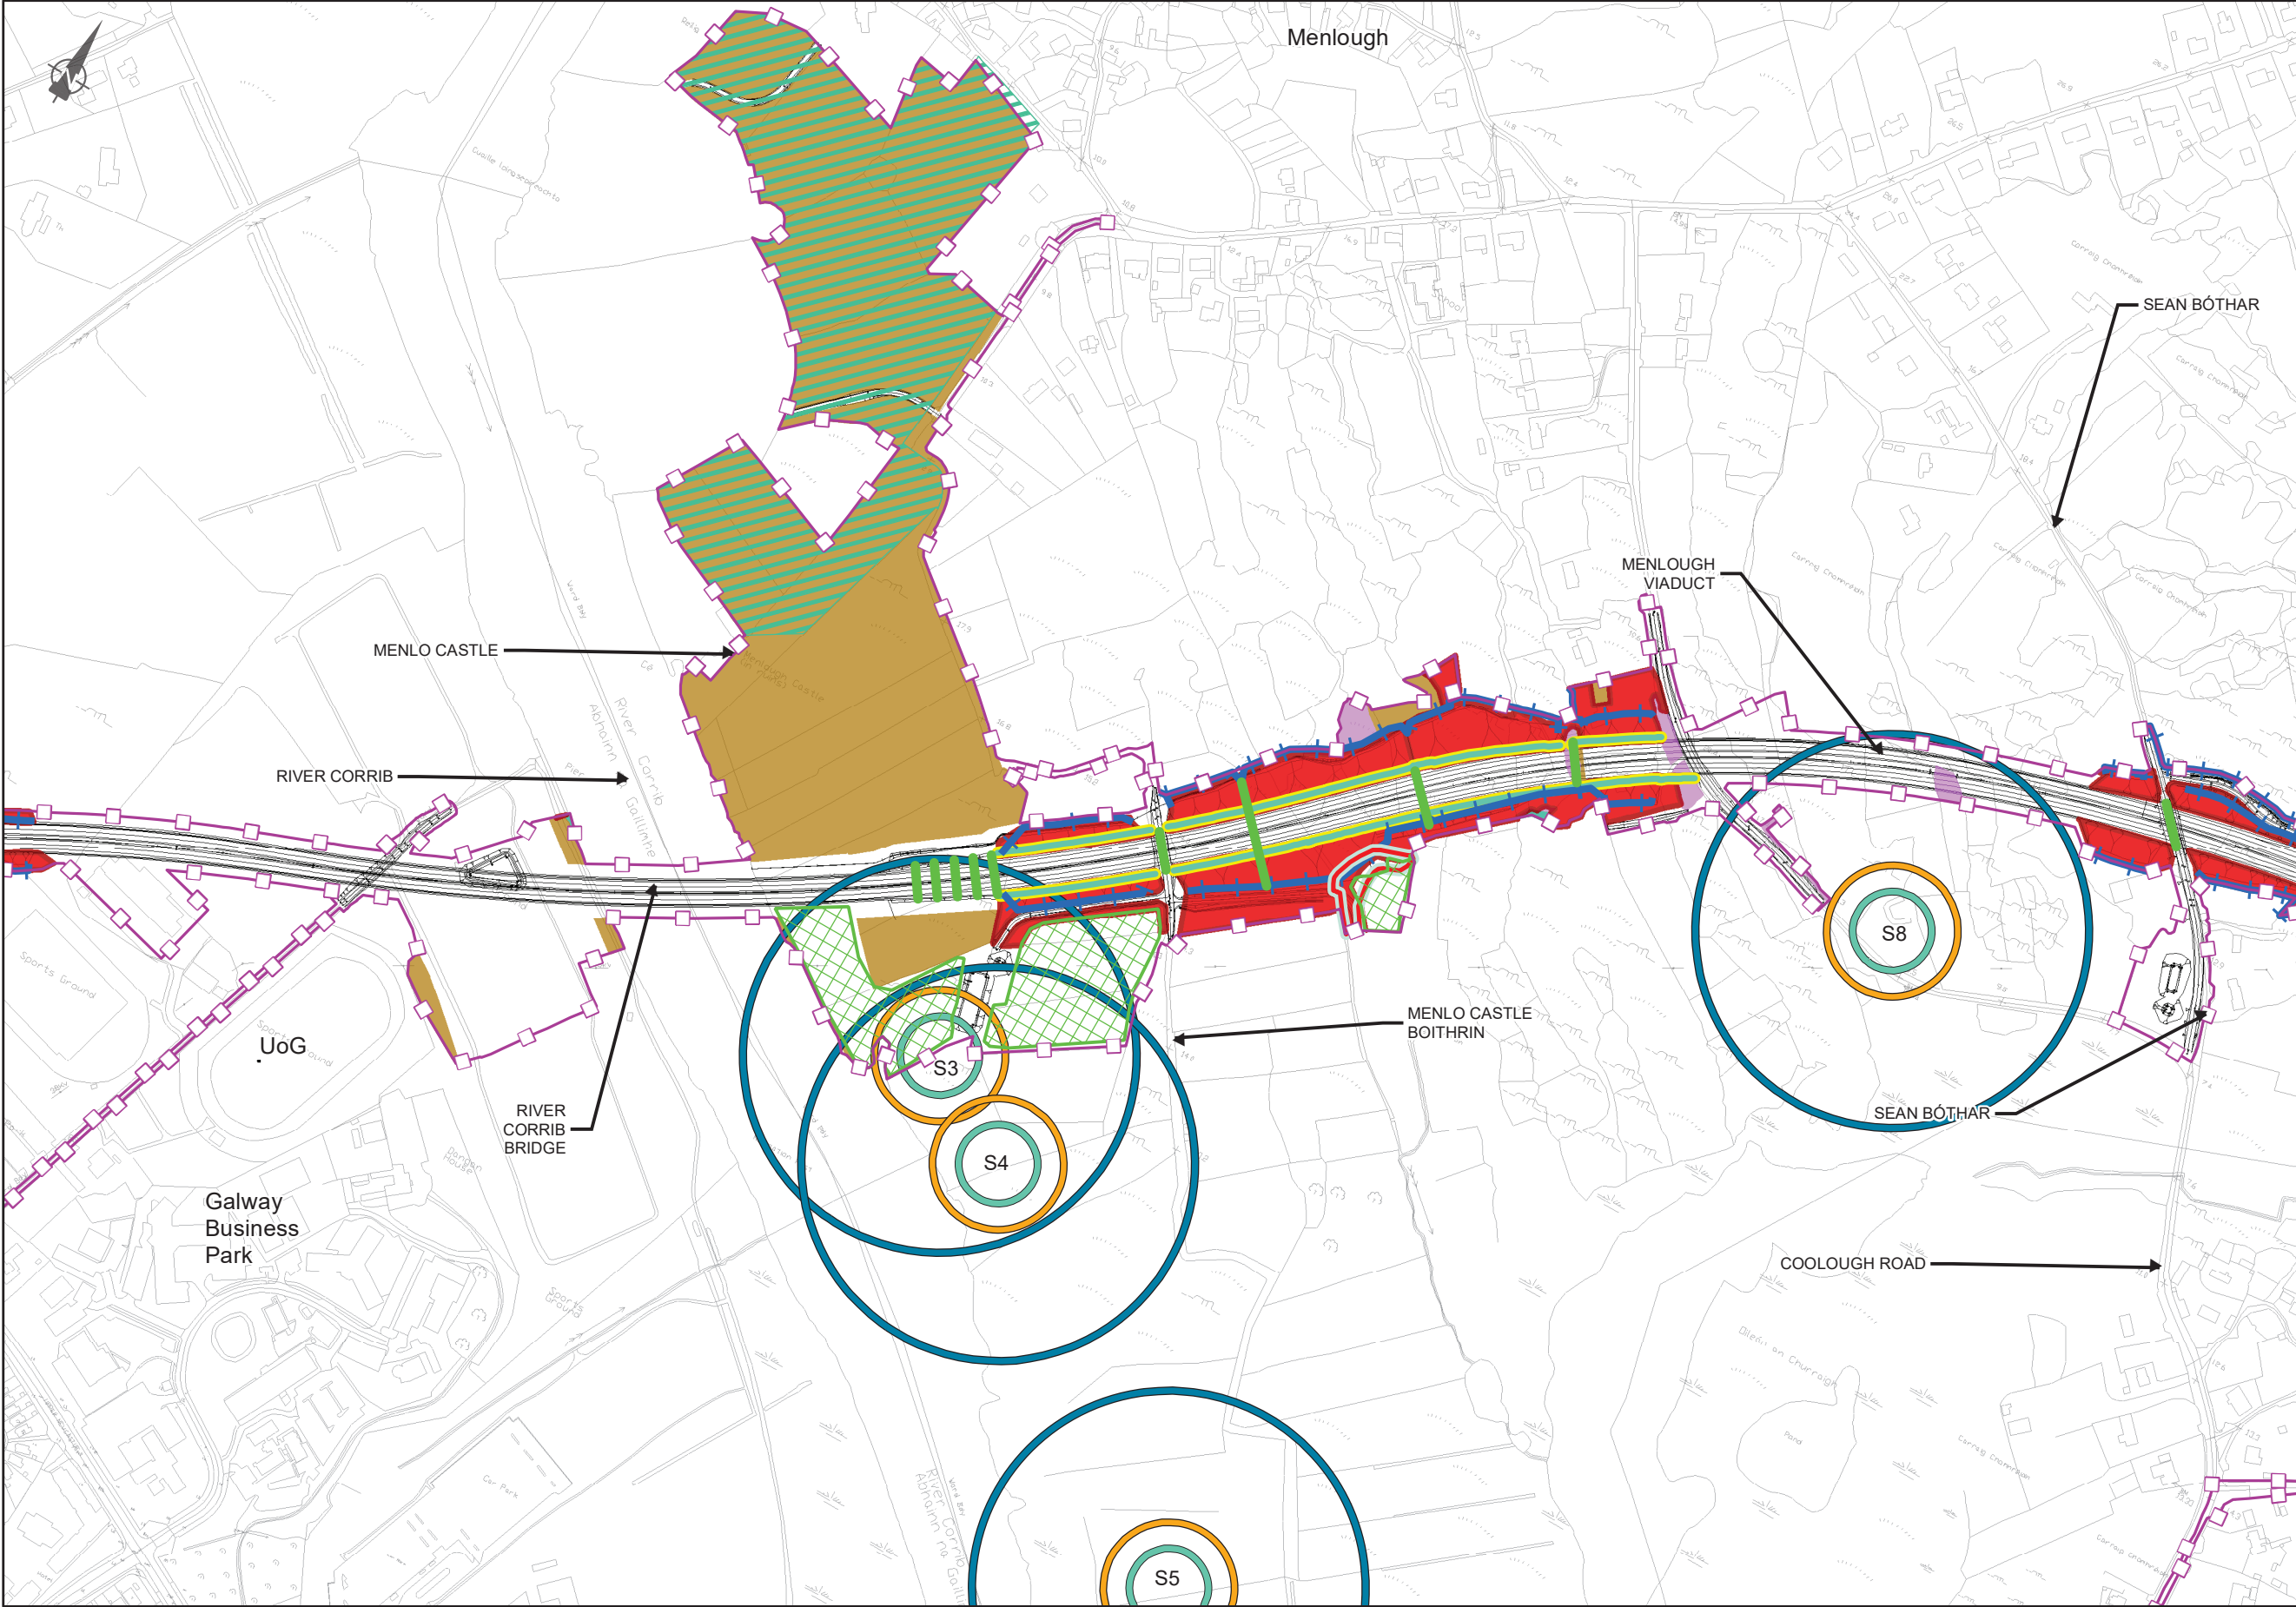

EIA REPORT

Legend

City Boundary

Assessment Boundary

Proposed N6 GCRR

Mammal Fencing

Mammal Passage Facilities

Barn Owl Planting (General)

Barn Owl Planting Trees

Area for sitting of Barn Owl Nest Boxes

Artificial Badger Set Location

30m Badger Set Exclusion Zone

50m Badger Set Exclusion Zone

150m Badger Set Exclusion Zone

Compensatory Habitat Areas

Compensatory Habitat Areas - Donor Sites

Proposed Peregrine Nest Box Location (10m x 10m) (2014-2018)

Retained Habitats

QI Habitat within Lough Corrib SAC

Other Annex I Habitat

Other Habitats

SEAN BÓTHAR

MENLOUGH VIADUCT

MENLO CASTLE

RIVER CORRIB

Galway Business Park

RIVER CORRIB BRIDGE

Menlo Castle Boithrin

SEAN BÓTHAR

COOLOUGH ROAD

S3

S4

S5

S8

© National Mapping Division of Taitte Éireann
All rights reserved. Licence number CYAL50333446

Clients

An Roinn Iompair
Department of Transport

Comhairle Chontae na Gaillimhe
Galway County Council

Timescáil Éireann
Project Ireland 2040

N6

Galway City Transport Project

Key Plan

Consultant

ARUP

Corporate House
City East Business Park
Ballybrit, Galway, Ireland

Tel +353 (0)91 460675
www.N6GalwayCity.ie
www.arup.ie

Job Title

N6 Galway City Ring Road

Scale: 1: 5000 @A3

Date: February 2025

I1	28/02/2025	AG	EC	MH
Issue	Date	By	Chkd	Appd



Drawing Title


Biodiversity (excluding Bats)
Mitigation
Sheet 7 of 15

Drawing Status

For Information

Job No	Drawing No	Issue
233985	Figure 8.38.7	11

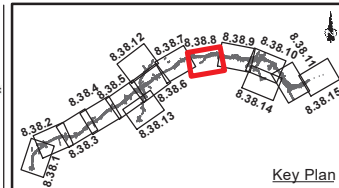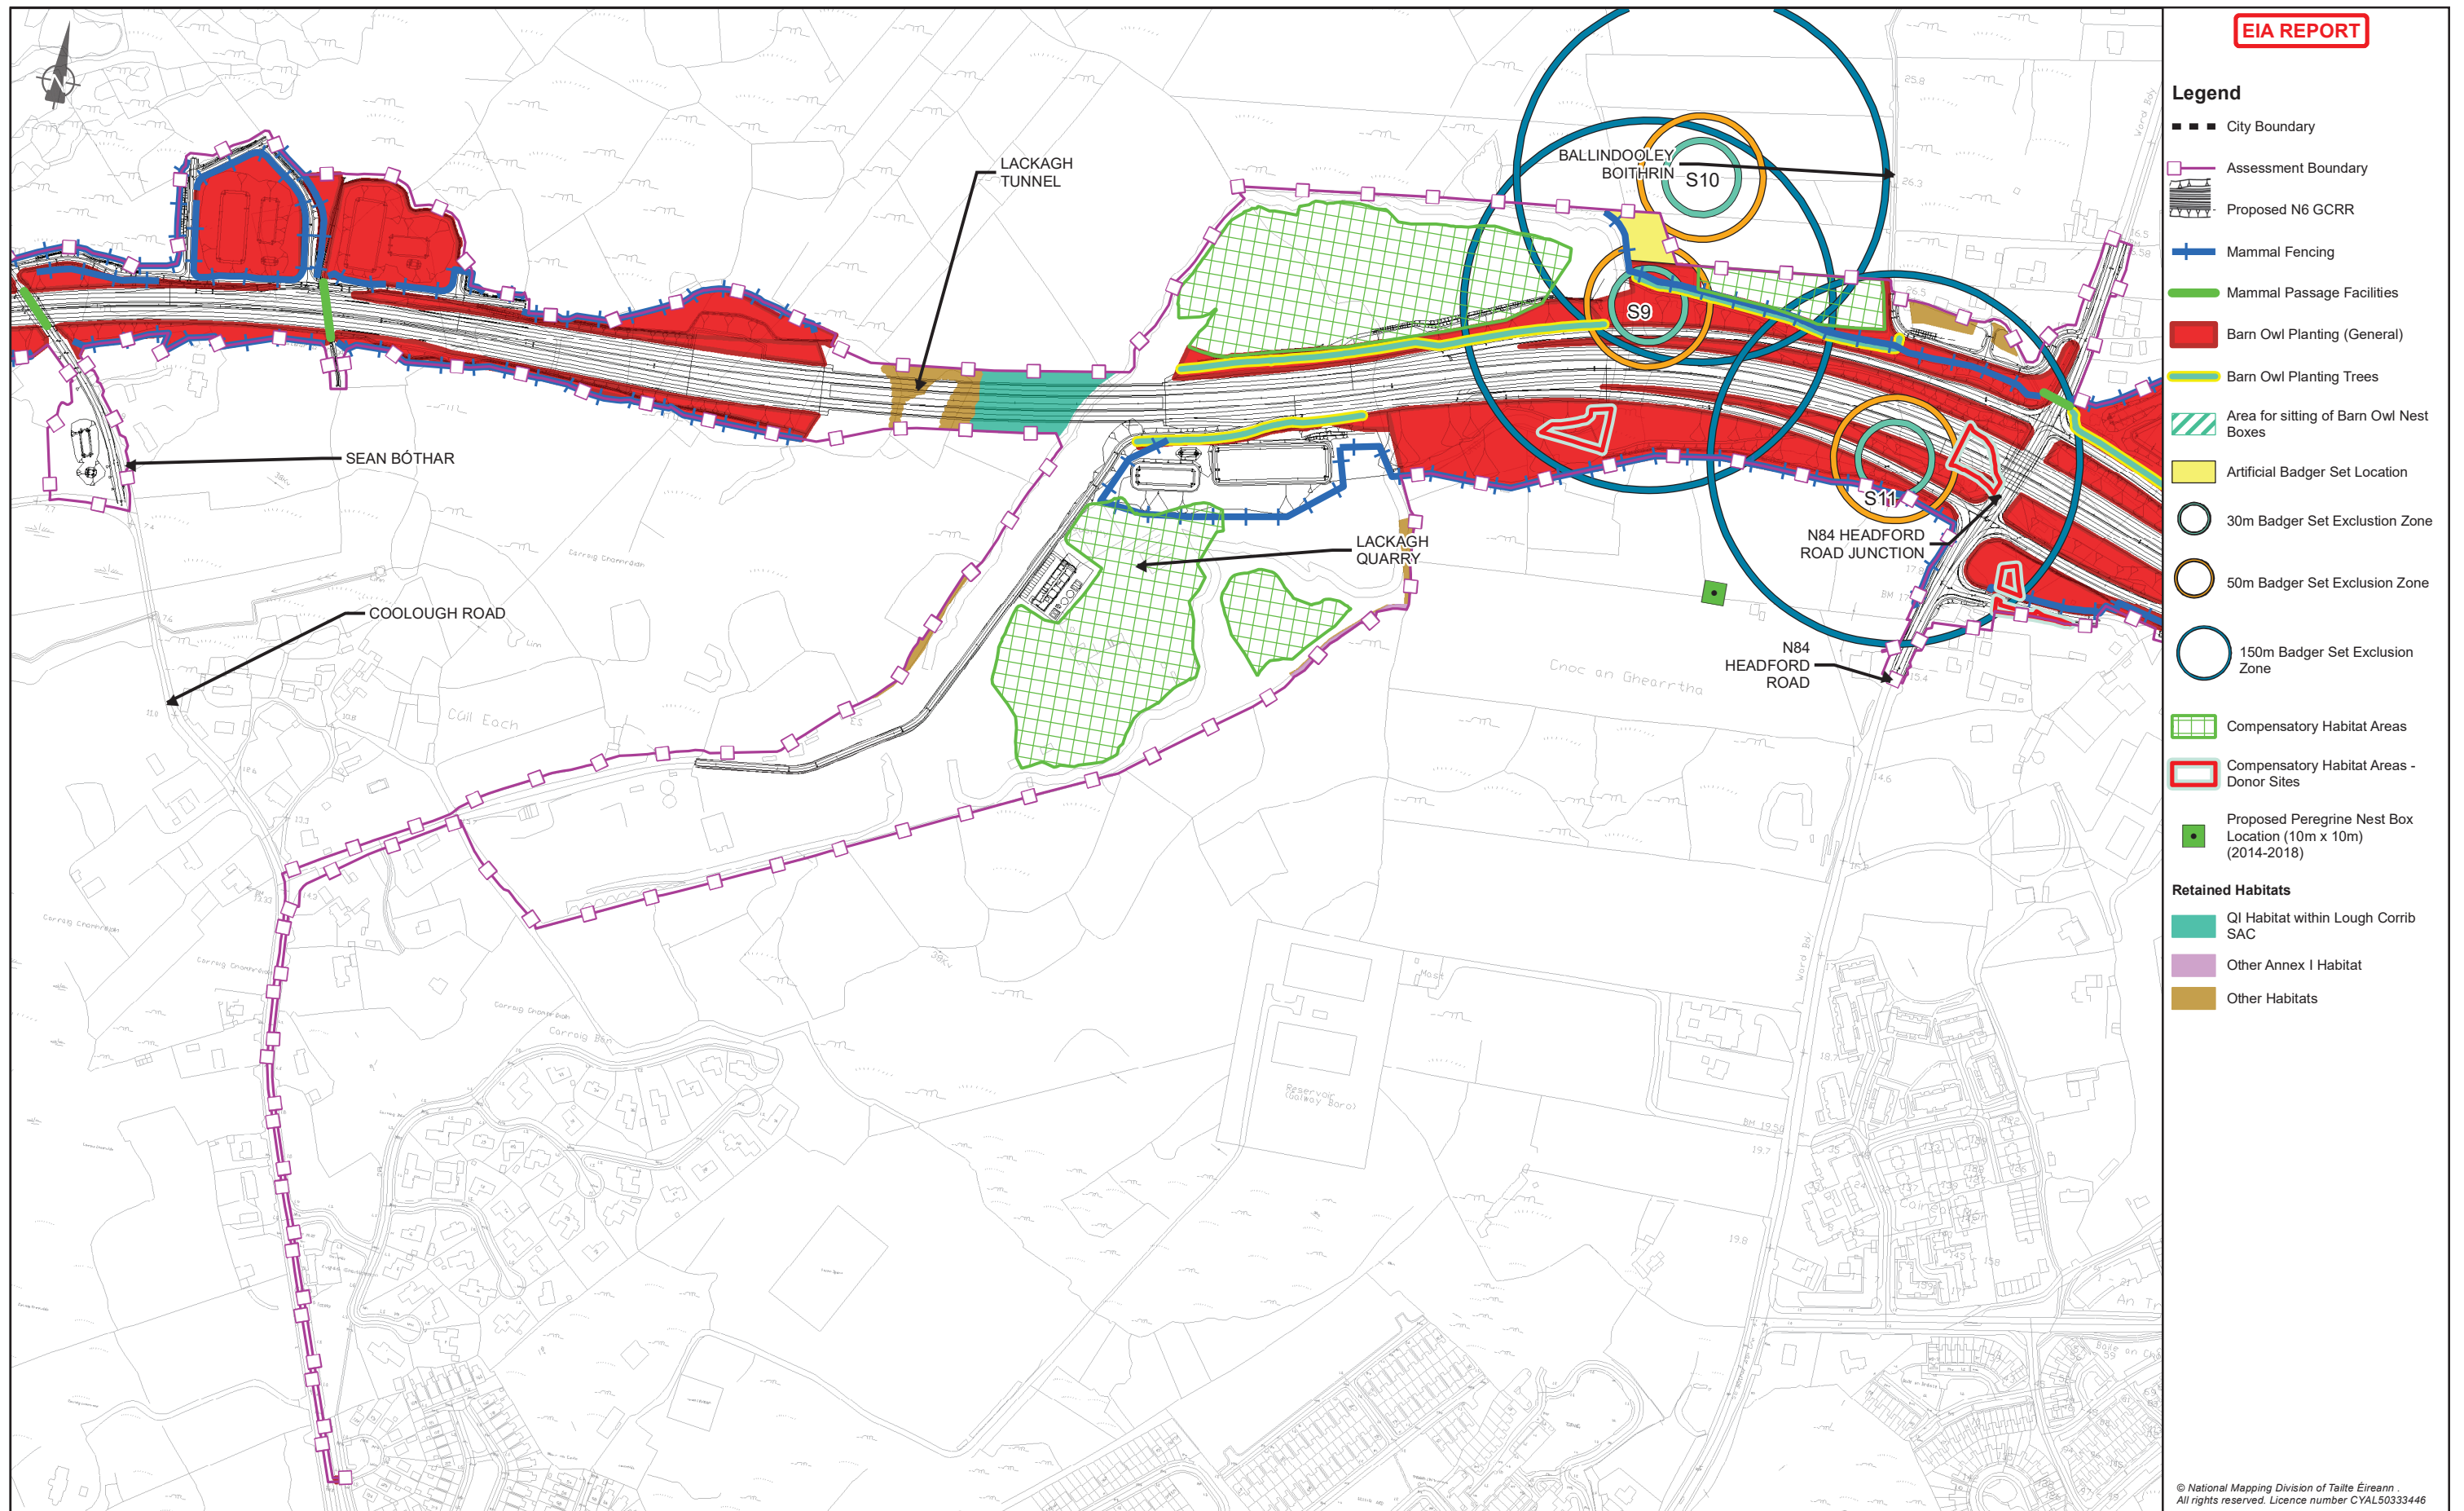

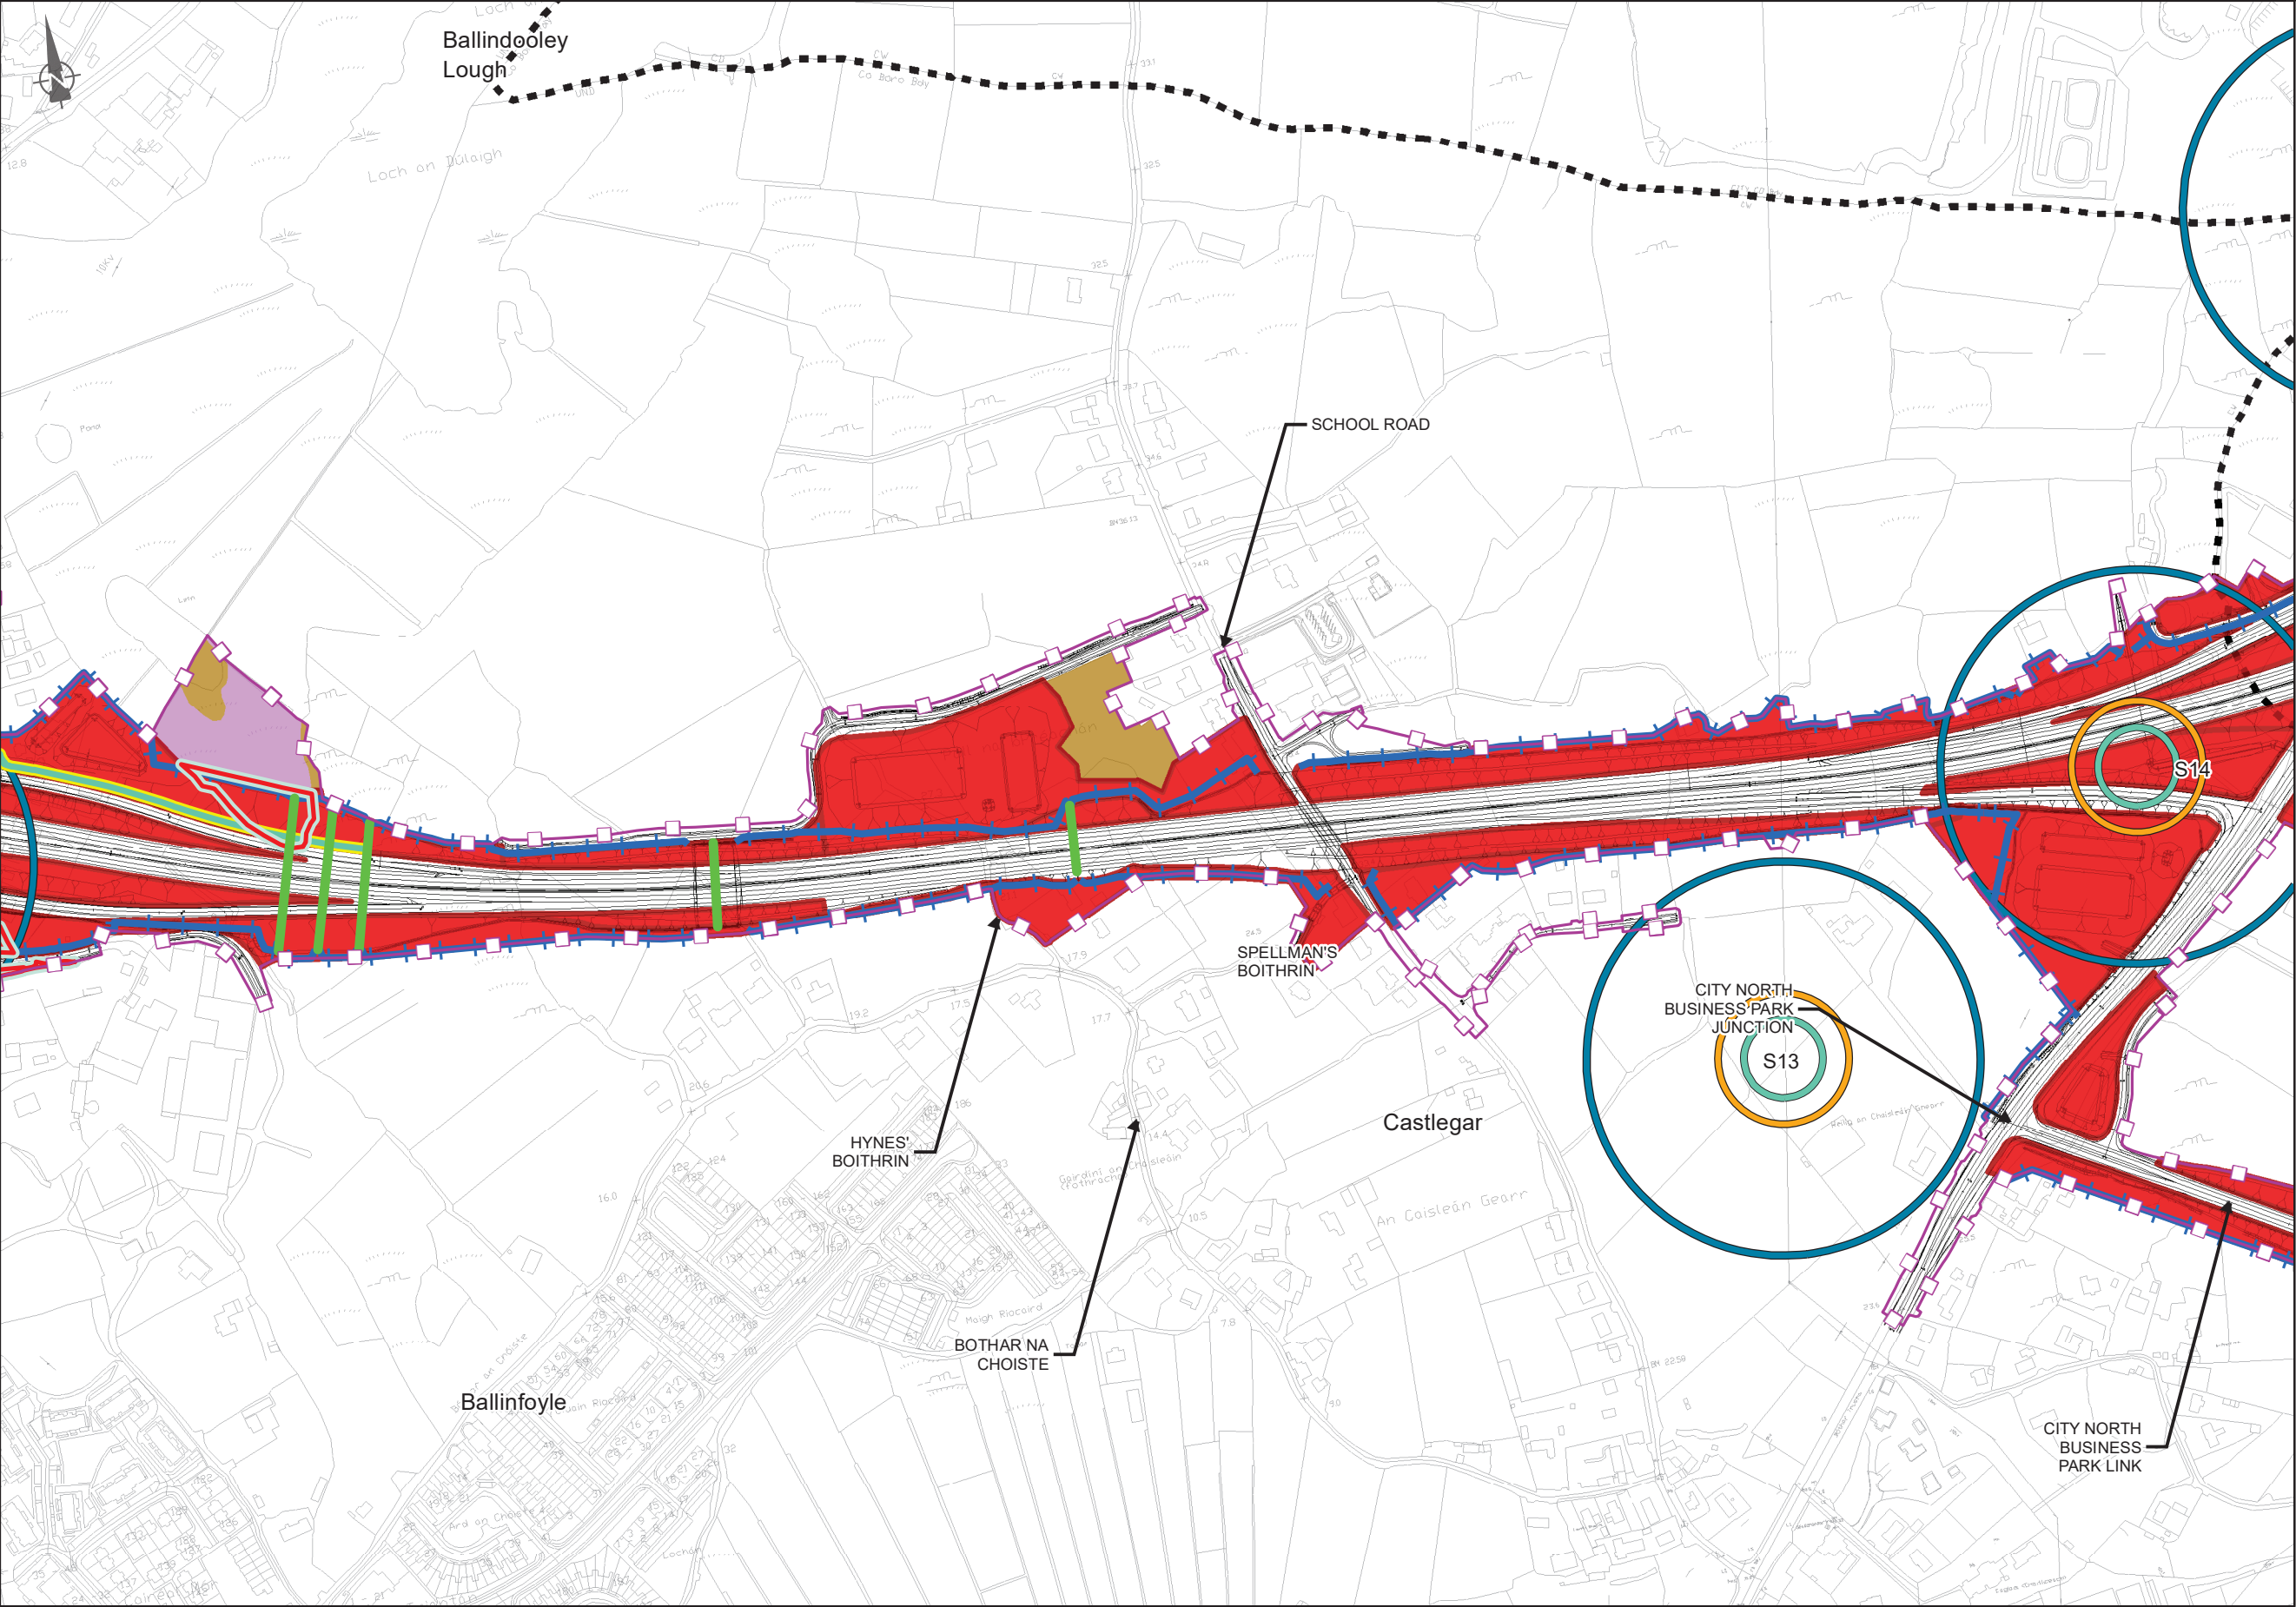

EIA REPORT

Legend

City Boundary

Assessment Boundary

Proposed N6 GCRR

Mammal Fencing

Mammal Passage Facilities

Barn Owl Planting (General)

Barn Owl Planting Trees

Area for sitting of Barn Owl Nest Boxes

Artificial Badger Set Location

30m Badger Set Exclusion Zone

50m Badger Set Exclusion Zone

150m Badger Set Exclusion Zone

Compensatory Habitat Areas

Compensatory Habitat Areas - Donor Sites

Proposed Peregrine Nest Box Location (10m x 10m) (2014-2018)

Retained Habitats

QI Habitat within Lough Corrib SAC

Other Annex I Habitat

Other Habitats

© National Mapping Division of Taite Éireann
All rights reserved. Licence number CYAL50333446

Clients

An Roinn Iompair
Department of Transport

Tionscadal Éirann
Project Ireland
2040

N6
Galway City
Transport Project

Galway County Council

Galway County Council

Consultant

ARUP

Corporate House
City East Business Park
Ballybrit, Galway, Ireland

Tel +353 (0)91 460675
www.N6GalwayCity.ie
www.arup.ie

Job Title

N6 Galway City Ring Road

Scale: 1: 5000 @A3

Date: February 2025

I1	28/02/2025	AG	EC	MH
Issue	Date	By	Chkd	Appd

Drawing Title

Biodiversity (excluding Bats)
Mitigation
Sheet 9 of 15

Drawing Status

For Information

Job No	Drawing No	Issue
233985	Figure 8.38.9	11



EIA REPORT

Legend

City Boundary

Assessment Boundary

Proposed N6 GCRR

Mammal Fencing

Mammal Passage Facilities

Barn Owl Planting (General)

Barn Owl Planting Trees

Area for sitting of Barn Owl Nest Boxes

Artificial Badger Set Location

30m Badger Set Exclusion Zone

50m Badger Set Exclusion Zone

150m Badger Set Exclusion Zone

Compensatory Habitat Areas

Compensatory Habitat Areas - Donor Sites

Proposed Peregrine Nest Box Location (10m x 10m) (2014-2018)

Retained Habitats

QI Habitat within Lough Corrib SAC

Other Annex I Habitat

Other Habitats

© National Mapping Division of Taifite Éireann
All rights reserved. Licence number CYAL50333446

Clients


An Roinn Iompair
Department of Transport

Timecadal Éireann
Project Ireland
2040

N6
Galway City
Transport Project

Comhairle Chontae na Gaillimhe
Galway County Council

TII
Transport Infrastructure
Investment

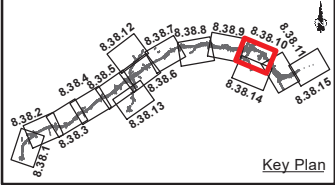

Consultant

ARUP

Corporate House
City East Business Park
Ballybrit, Galway, Ireland

Tel +353 (0)91 460675
www.N6GalwayCity.ie
www.arup.ie

Job Title

N6 Galway City Ring Road

Scale: 1: 5000 @A3

Date: February 2025

Issue	Date	By	Chkd	Appd
I1	28/02/2025	AG	EC	MH

Drawing Title

Biodiversity (excluding Bats)
Mitigation
Sheet 10 of 15

Drawing Status

For Information

Job No


233985

Drawing No

Figure 8.38.10

Issue

11

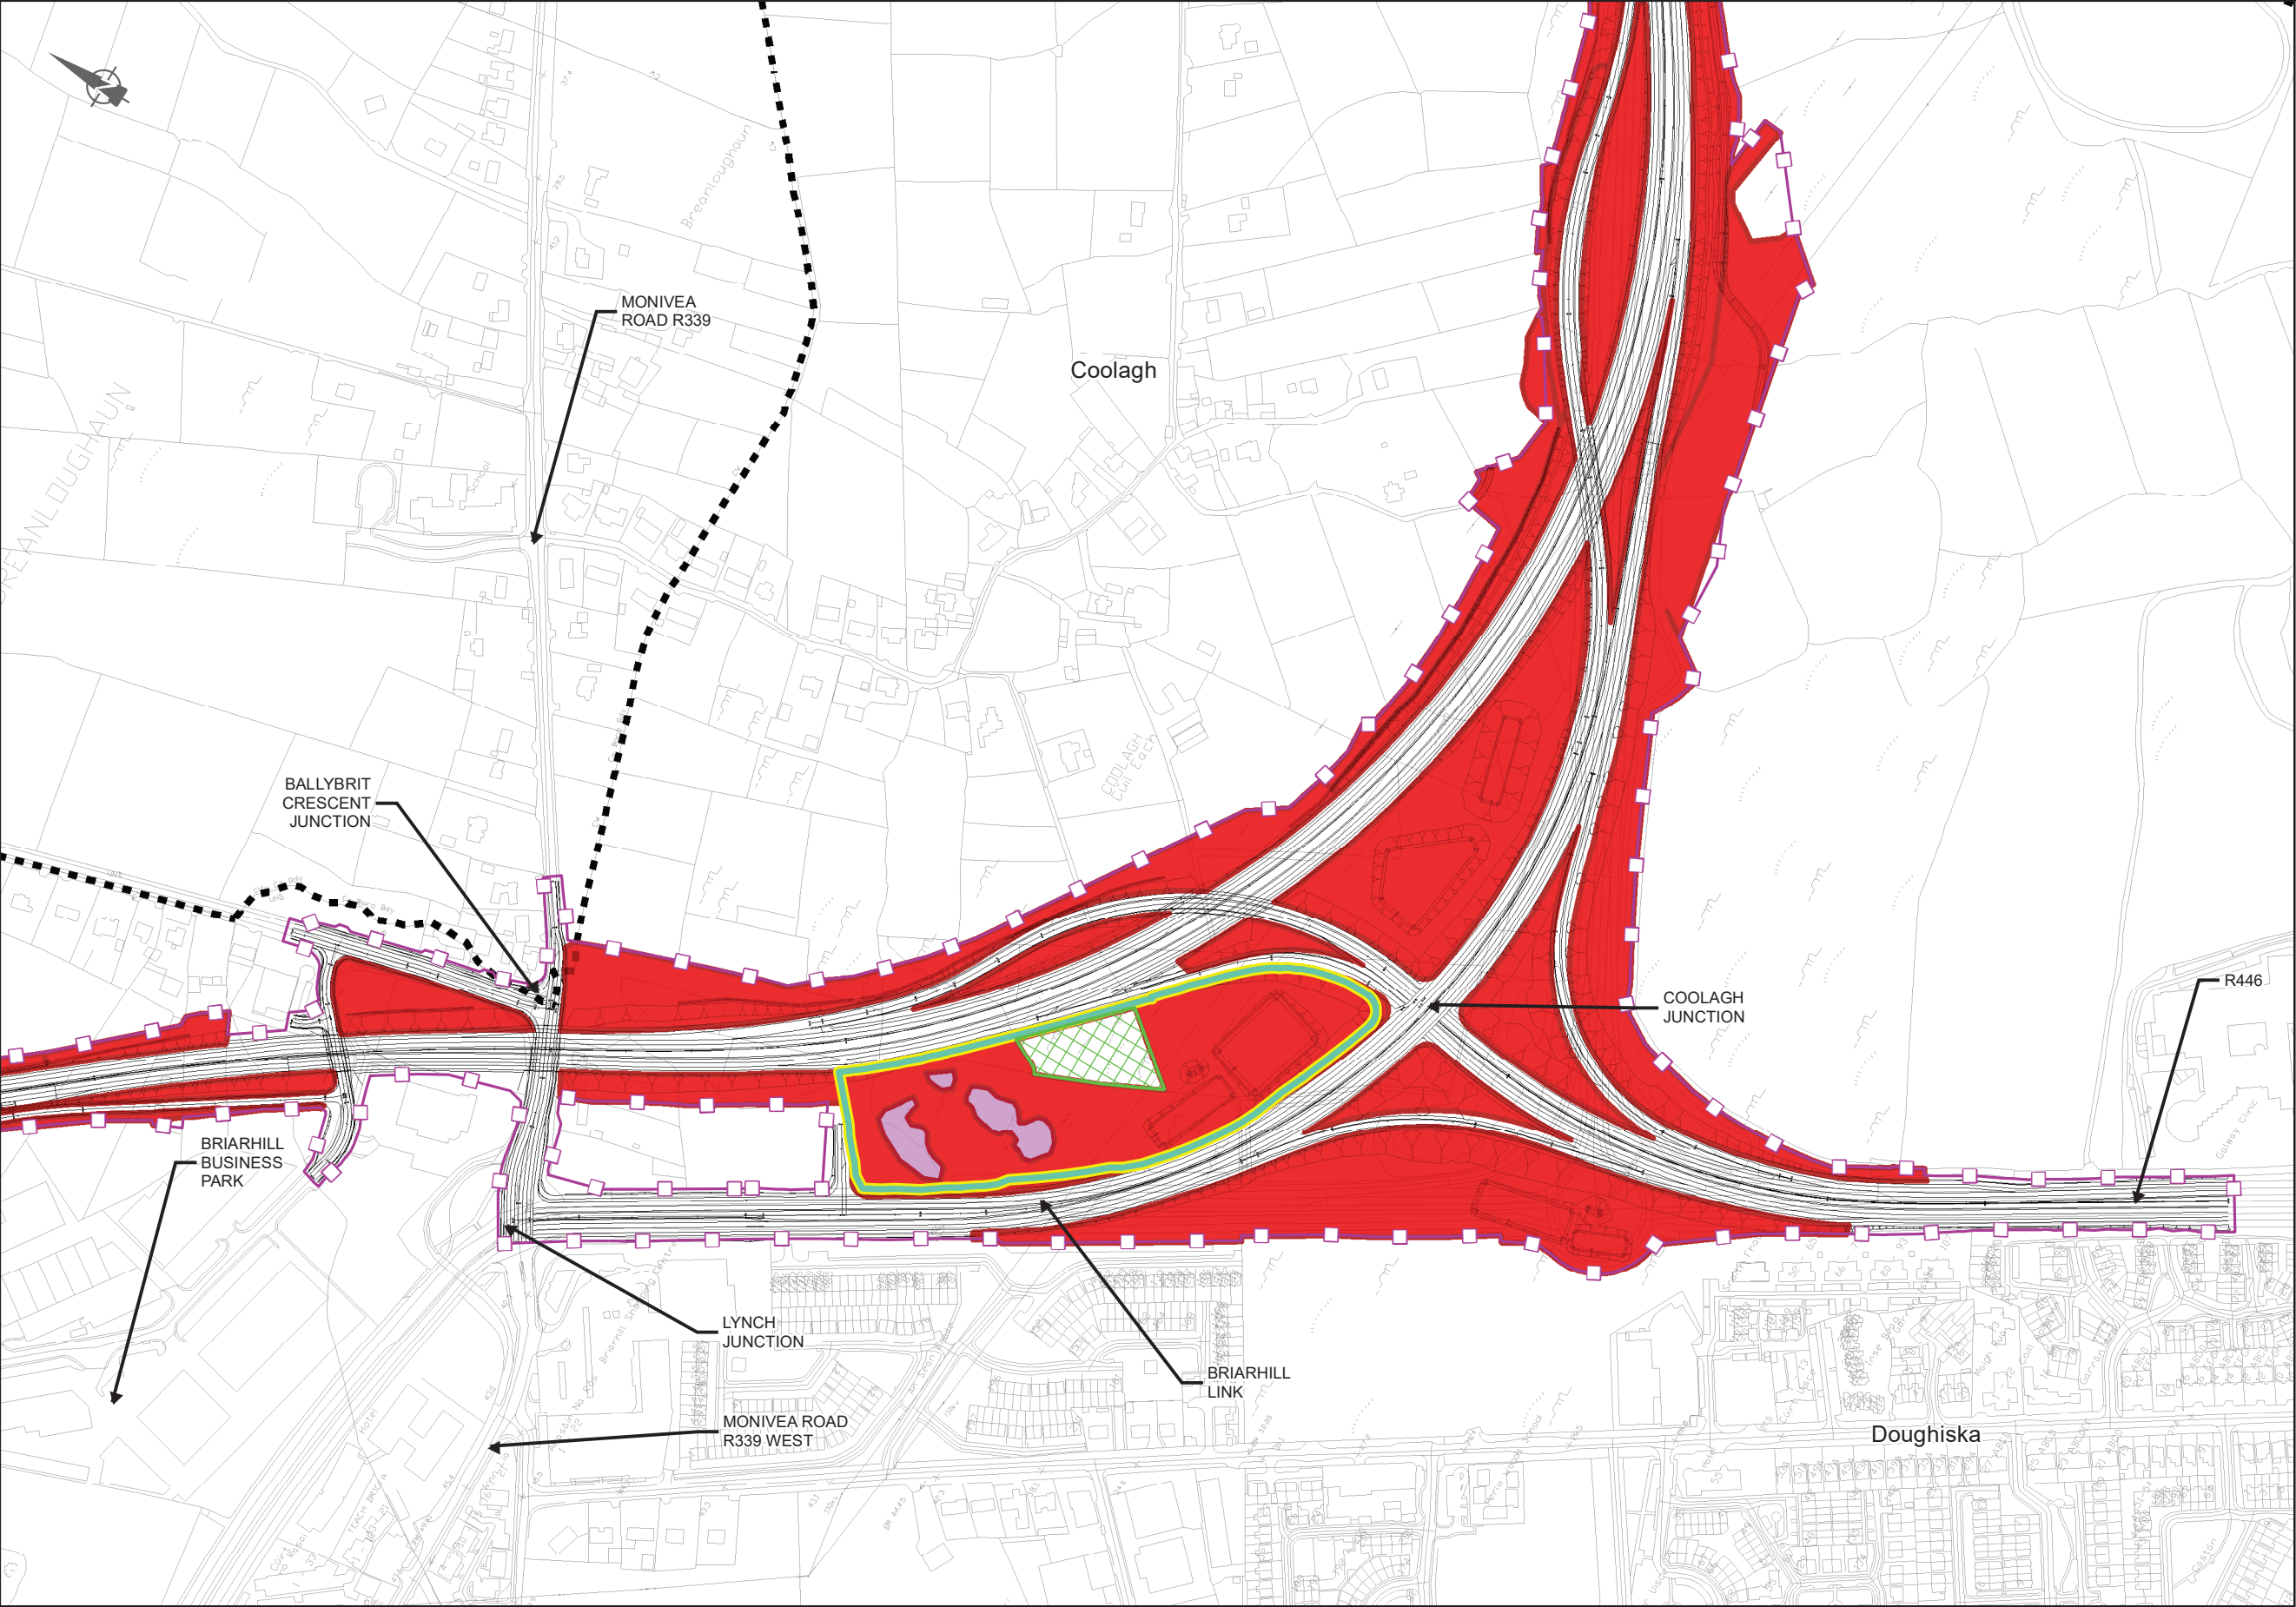

EIA REPORT

Legend

City Boundary

Assessment Boundary

Proposed N6 GCRR

Mammal Fencing

Mammal Passage Facilities

Barn Owl Planting (General)

Barn Owl Planting Trees

Area for sitting of Barn Owl Nest Boxes

Artificial Badger Set Location

30m Badger Set Exclusion Zone

50m Badger Set Exclusion Zone

150m Badger Set Exclusion Zone

Compensatory Habitat Areas

Compensatory Habitat Areas - Donor Sites

Proposed Peregrine Nest Box Location (10m x 10m) (2014-2018)

Retained Habitats

QI Habitat within Lough Corrib SAC

Other Annex I Habitat

Other Habitats

© National Mapping Division of Taitte Éireann
All rights reserved. Licence number CYAL50333446

Clients

An Roinn Iompair
Department of Transport

Tionscadal Éirann
Project Ireland
2040

Galway City
Transport Project

Comhairle Chontae na Gaillimhe
Galway County Council

TII

Breagha Inneall Chéim

Consultant

ARUP

Corporate House
City East Business Park
Ballybrit, Galway, Ireland

Tel +353 (0)91 460675
www.N6GalwayCity.ie
www.arup.ie

Job Title

N6 Galway City Ring Road

Scale: 1: 5000 @A3

Date: February 2025

I1	28/02/2025	AG	EC	MH
Issue	Date	By	Chkd	Appd

Drawing Title

Biodiversity (excluding Bats)
Mitigation
Sheet 11 of 15

Drawing Status

For Information

Job No


233985

Drawing No

Figure 8.38.11

Issue

11

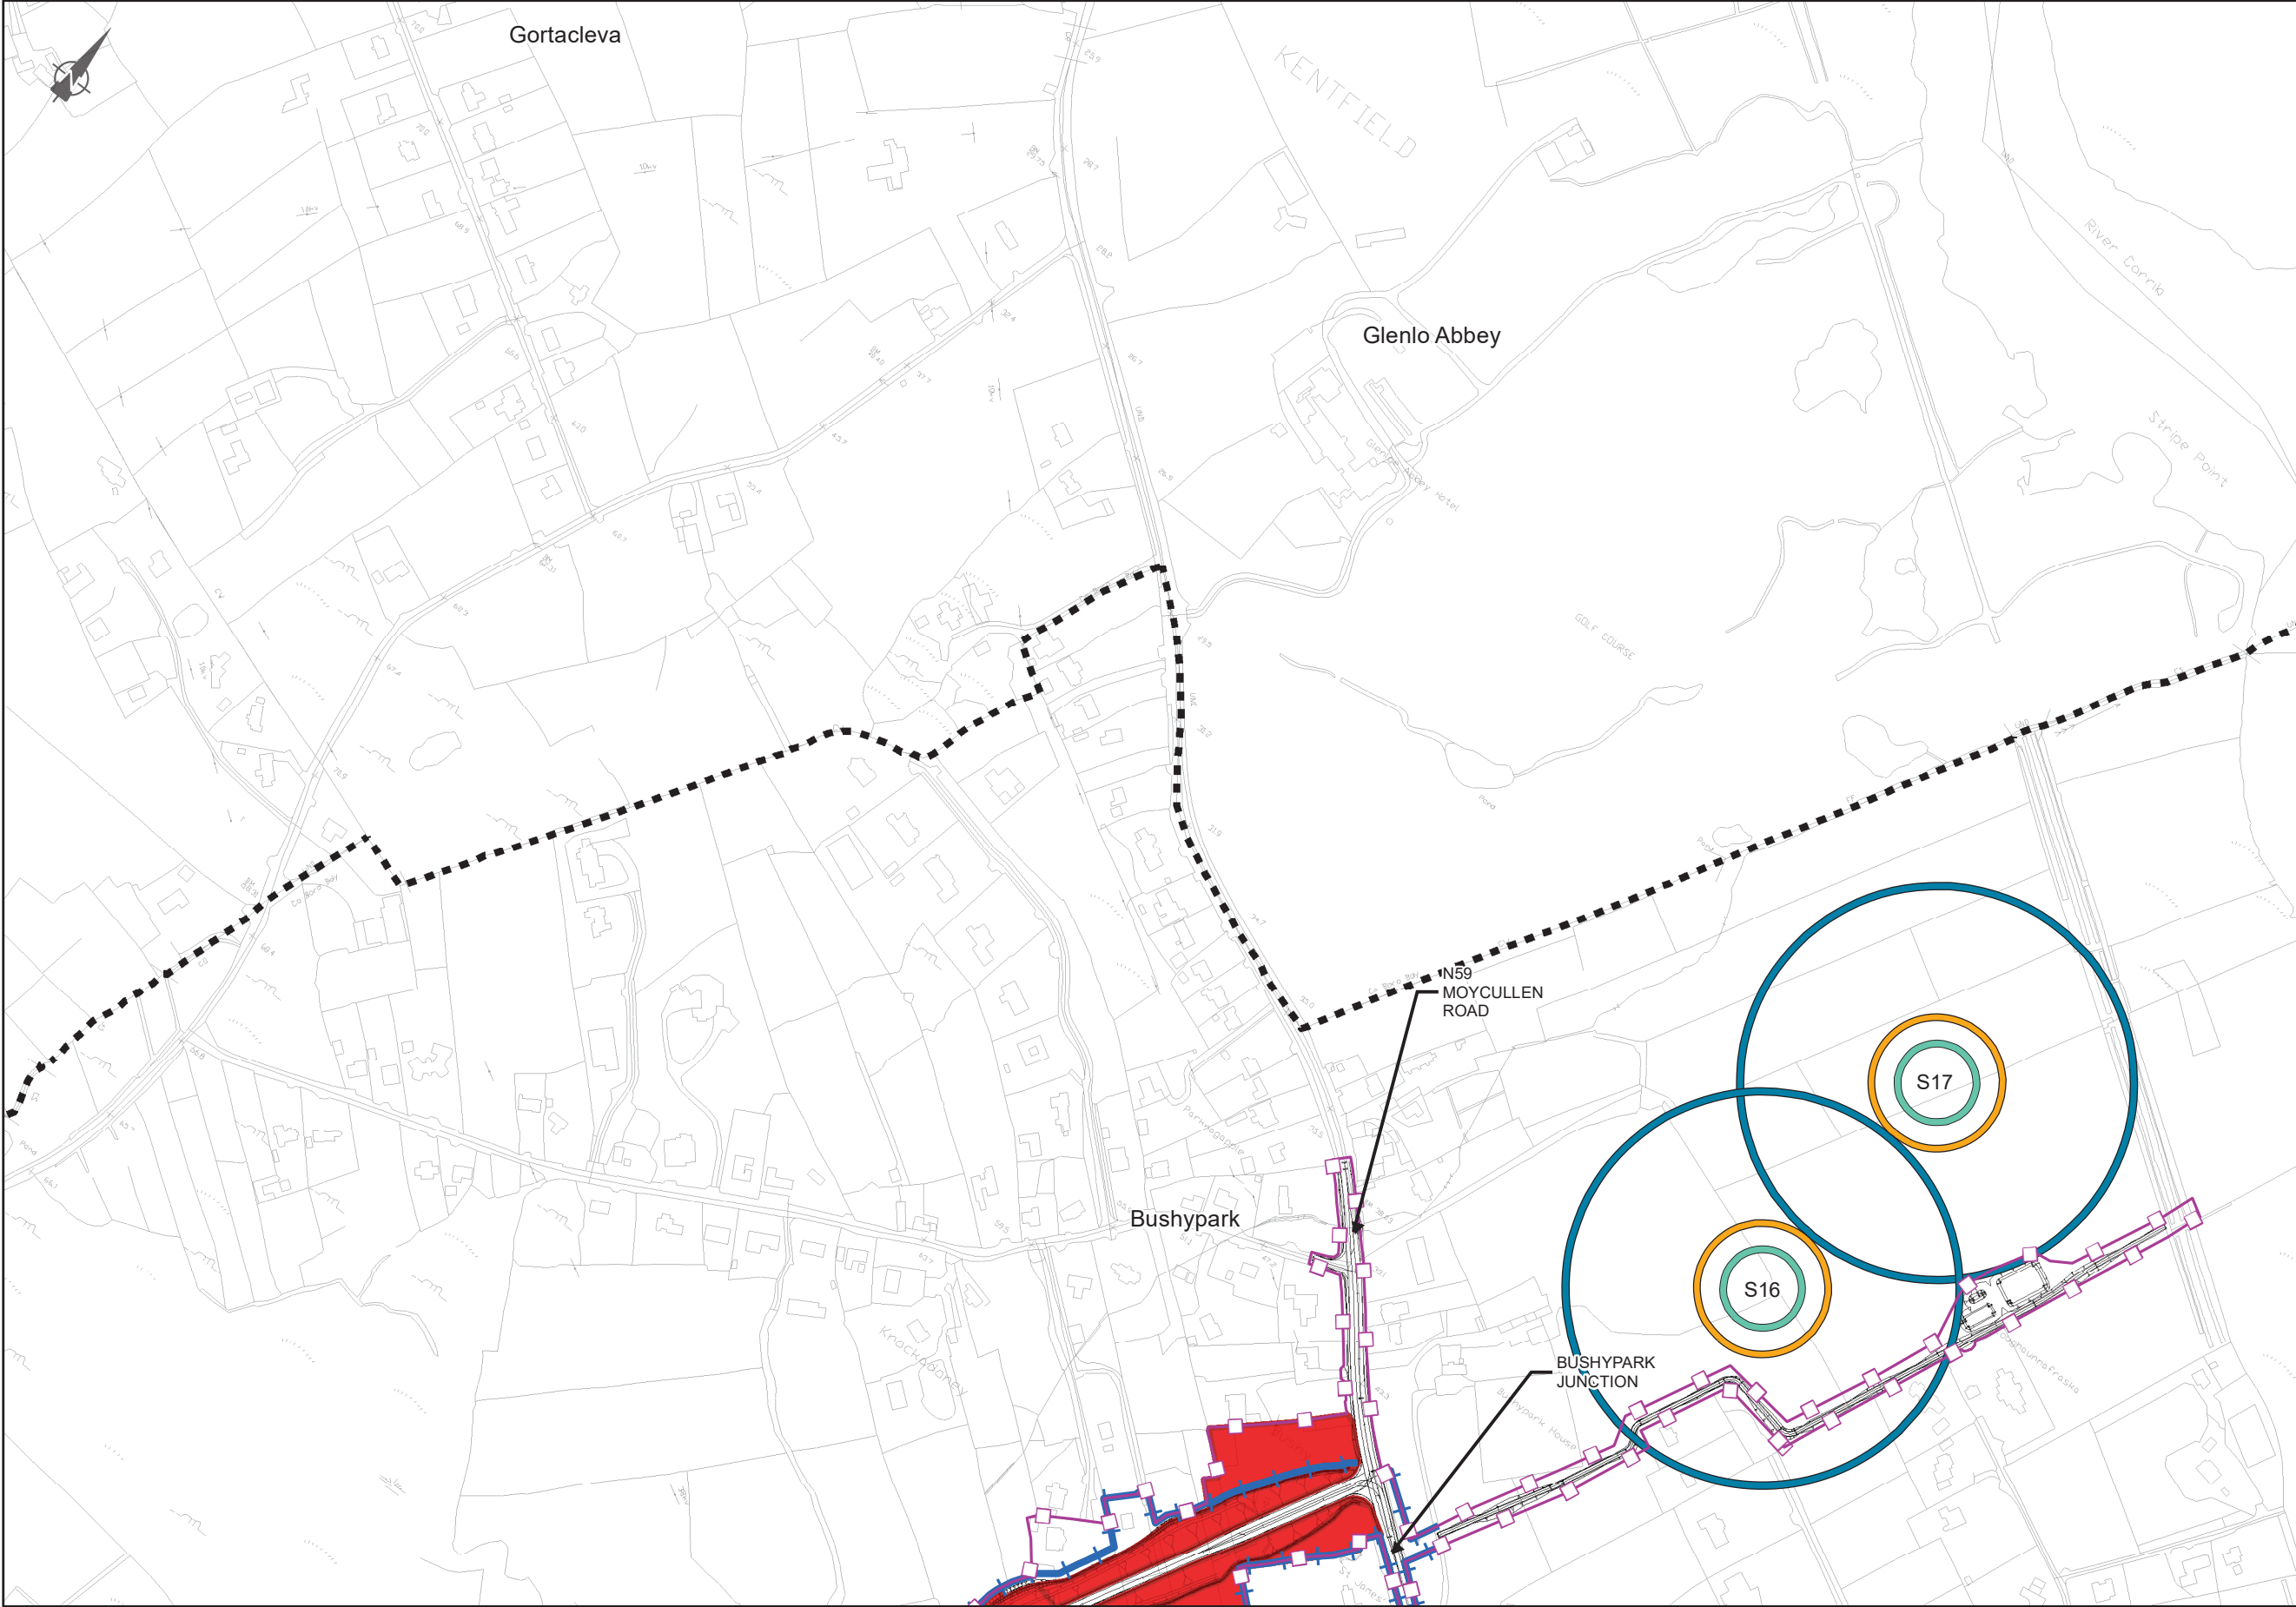

EIA REPORT

Legend

City Boundary

Assessment Boundary

Proposed N6 GCRR

Mammal Fencing

Mammal Passage Facilities

Barn Owl Planting (General)

Barn Owl Planting Trees

Area for sitting of Barn Owl Nest Boxes

Artificial Badger Set Location

30m Badger Set Exclusion Zone

50m Badger Set Exclusion Zone

150m Badger Set Exclusion Zone

Compensatory Habitat Areas

Compensatory Habitat Areas - Donor Sites

Proposed Peregrine Nest Box Location (10m x 10m) (2014-2018)

Retained Habitats

QI Habitat within Lough Corrib SAC

Other Annex I Habitat

Other Habitats

© National Mapping Division of Taitte Éireann
All rights reserved. Licence number CYAL50333446

Clients

An Roinn Iompair
Department of Transport

Tionscadal Éirann
Project Ireland 2040

Galway City
Transport Project

Comhairle Chontae na Gaillimhe
Galway County Council

TII

Consultant

ARUP

Corporate House
City East Business Park
Ballybrit, Galway, Ireland

Tel +353 (0)91 460675
www.N6GalwayCity.ie
www.arup.ie

Job Title

N6 Galway City Ring Road

Scale: 1: 5000 @A3

Date: February 2025

I1	28/02/2025	AG	EC	MH
Issue	Date	By	Chkd	Appd

Drawing Title

Biodiversity (excluding Bats)
Mitigation
Sheet 12 of 15

Drawing Status

For Information

Job No


233985

Drawing No

Figure 8.38.12

Issue

11

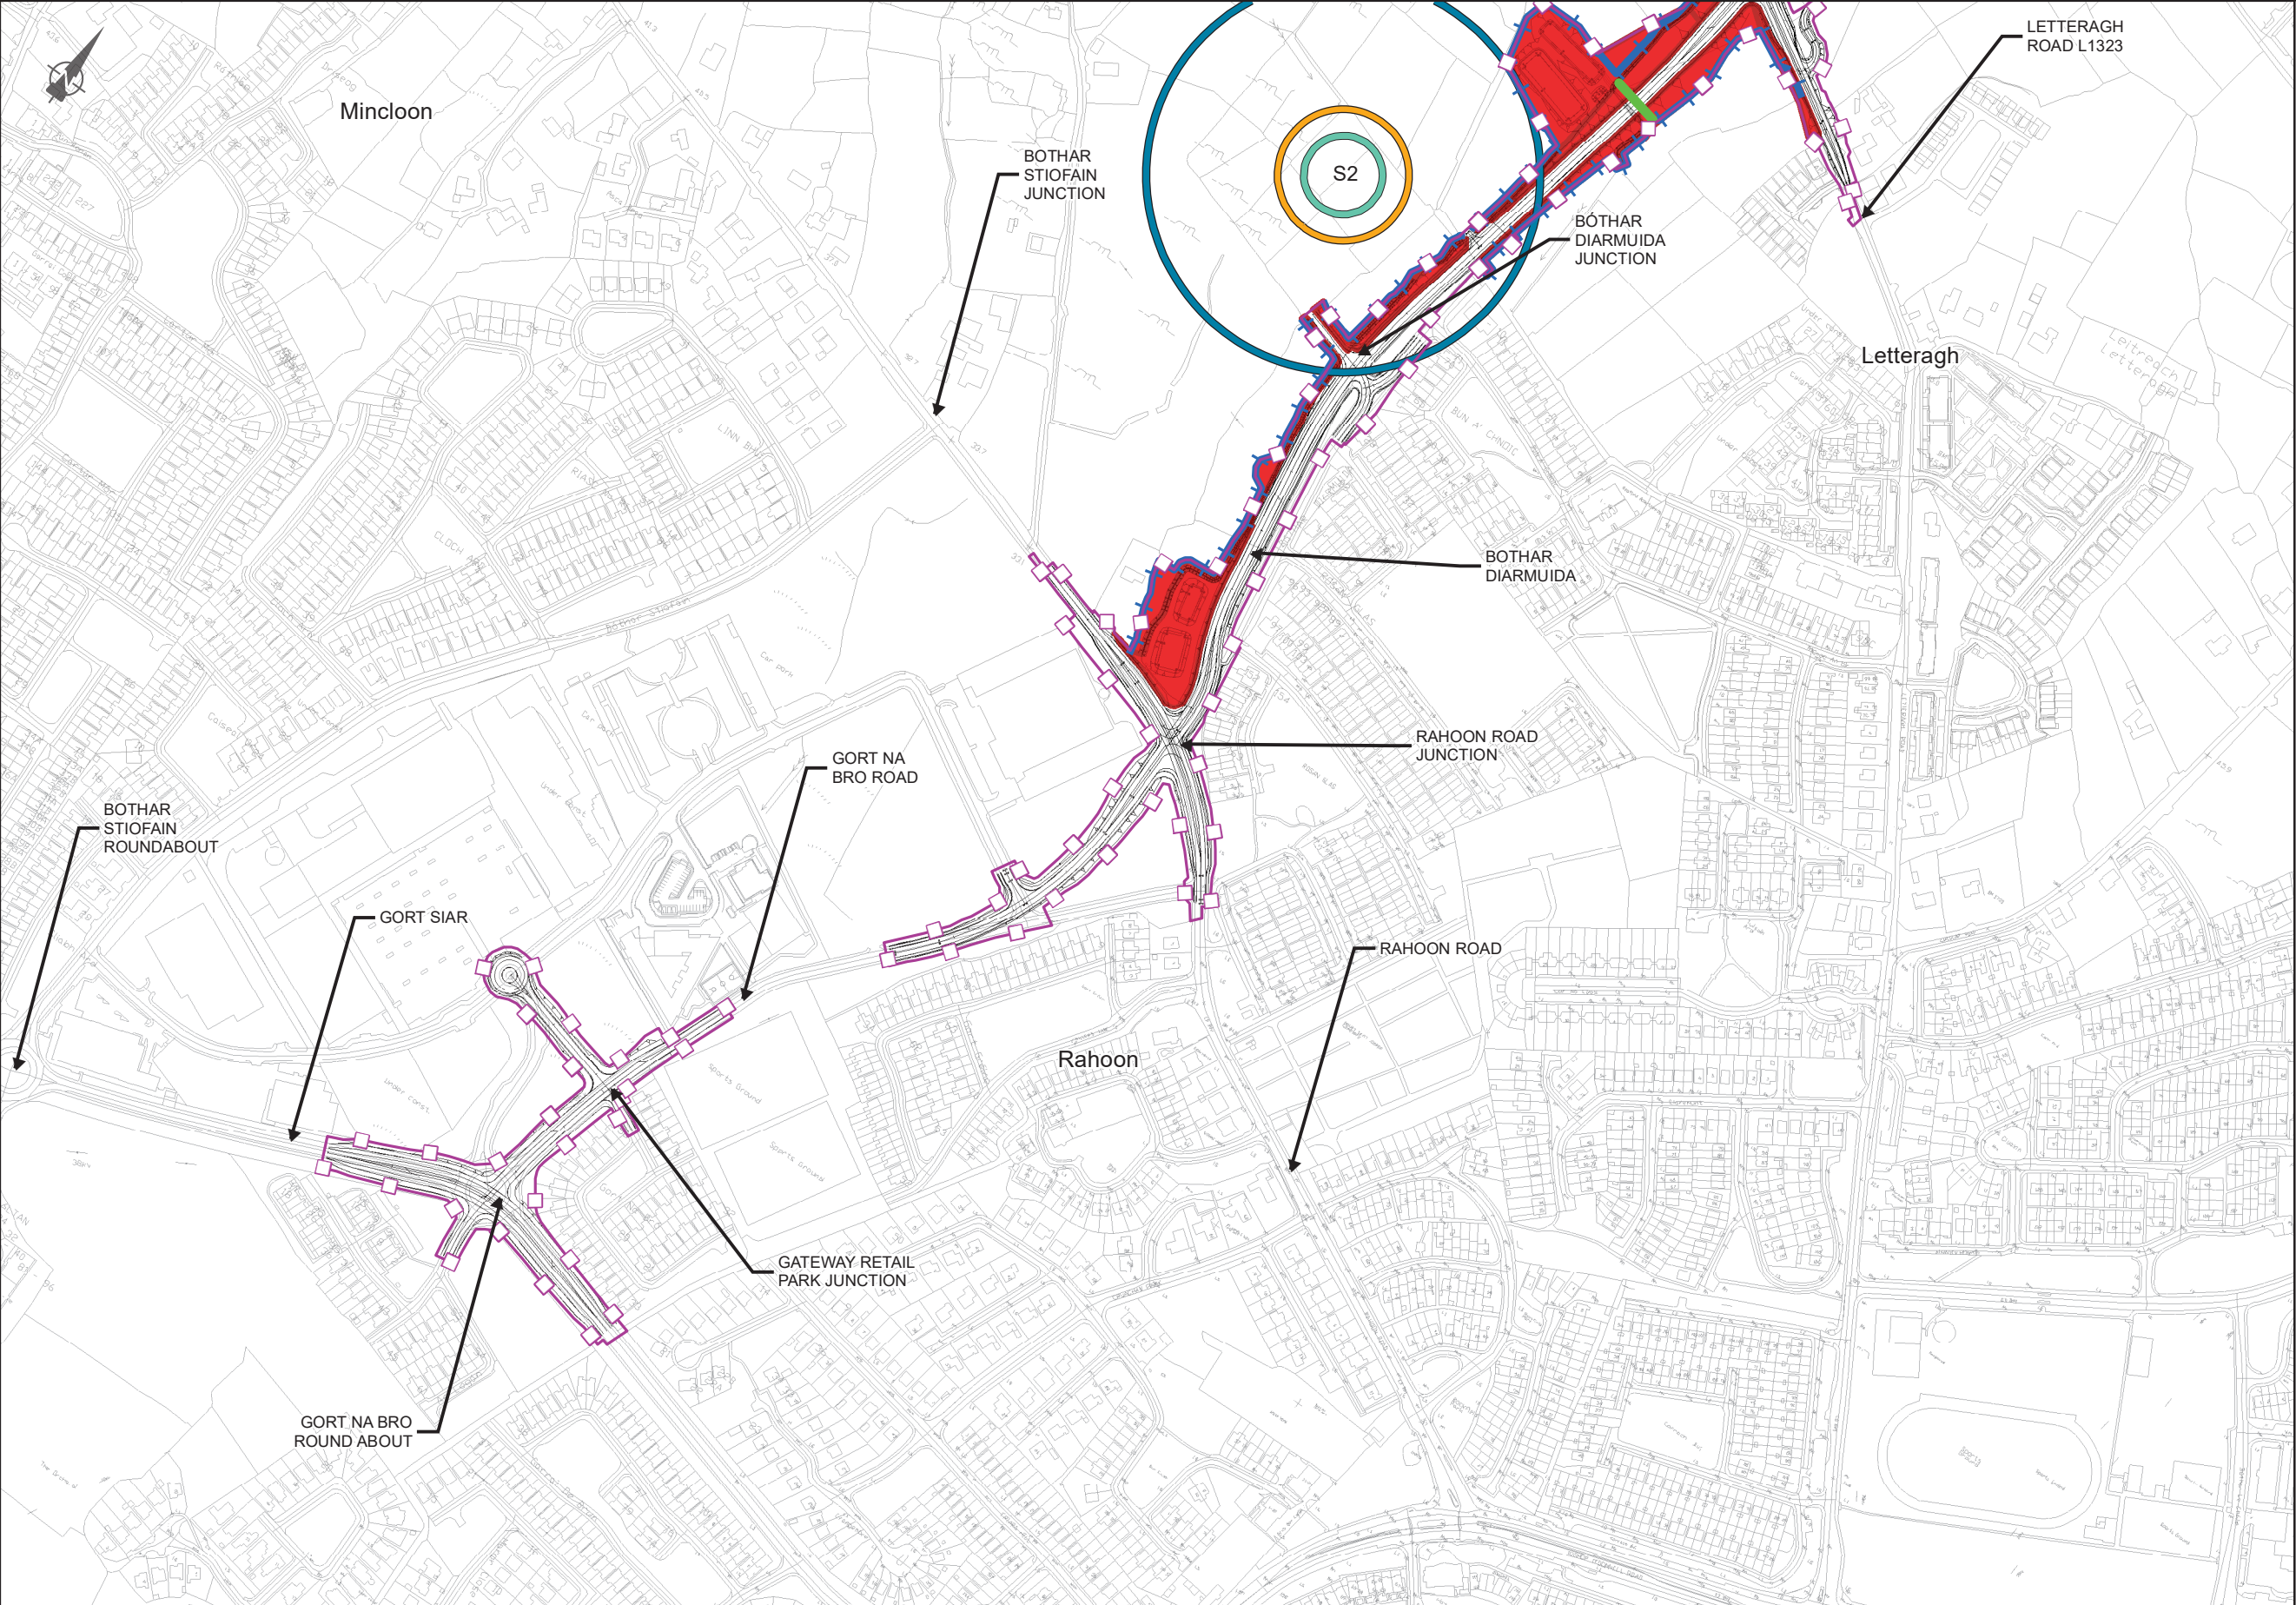

EIA REPORT

Legend

City Boundary

Assessment Boundary

Proposed N6 GCRR

Mammal Fencing

Mammal Passage Facilities

Barn Owl Planting (General)

Barn Owl Planting Trees

Area for sitting of Barn Owl Nest Boxes

Artificial Badger Set Location

30m Badger Set Exclusion Zone

50m Badger Set Exclusion Zone

150m Badger Set Exclusion Zone

Compensatory Habitat Areas

Compensatory Habitat Areas - Donor Sites

Proposed Peregrine Nest Box Location (10m x 10m) (2014-2018)

Retained Habitats

QI Habitat within Lough Corrib SAC

Other Annex I Habitat

Other Habitats

© National Mapping Division of Taite Éireann
All rights reserved. Licence number CYAL50333446

Clients

An Roinn Iompair
Department of Transport

2040

Galway City
Transport Project

Comhairle Chontae na Gaillimhe
Galway County Council

TII

Key Plan

Consultant

ARUP

Corporate House
City East Business Park
Ballybrit, Galway, Ireland

Tel +353 (0)91 460675
www.N6GalwayCity.ie
www.arup.ie

Job Title

N6 Galway City Ring Road

Scale: 1: 5000 @A3

Date: February 2025

I1	28/02/2025	AG	EC	MH
Issue	Date	By	Chkd	Appd


Drawing Title

Biodiversity (excluding Bats)
Mitigation
Sheet 13 of 15

Drawing Status

For Information

Job No	Drawing No	Issue
233985	Figure 8.38.13	11

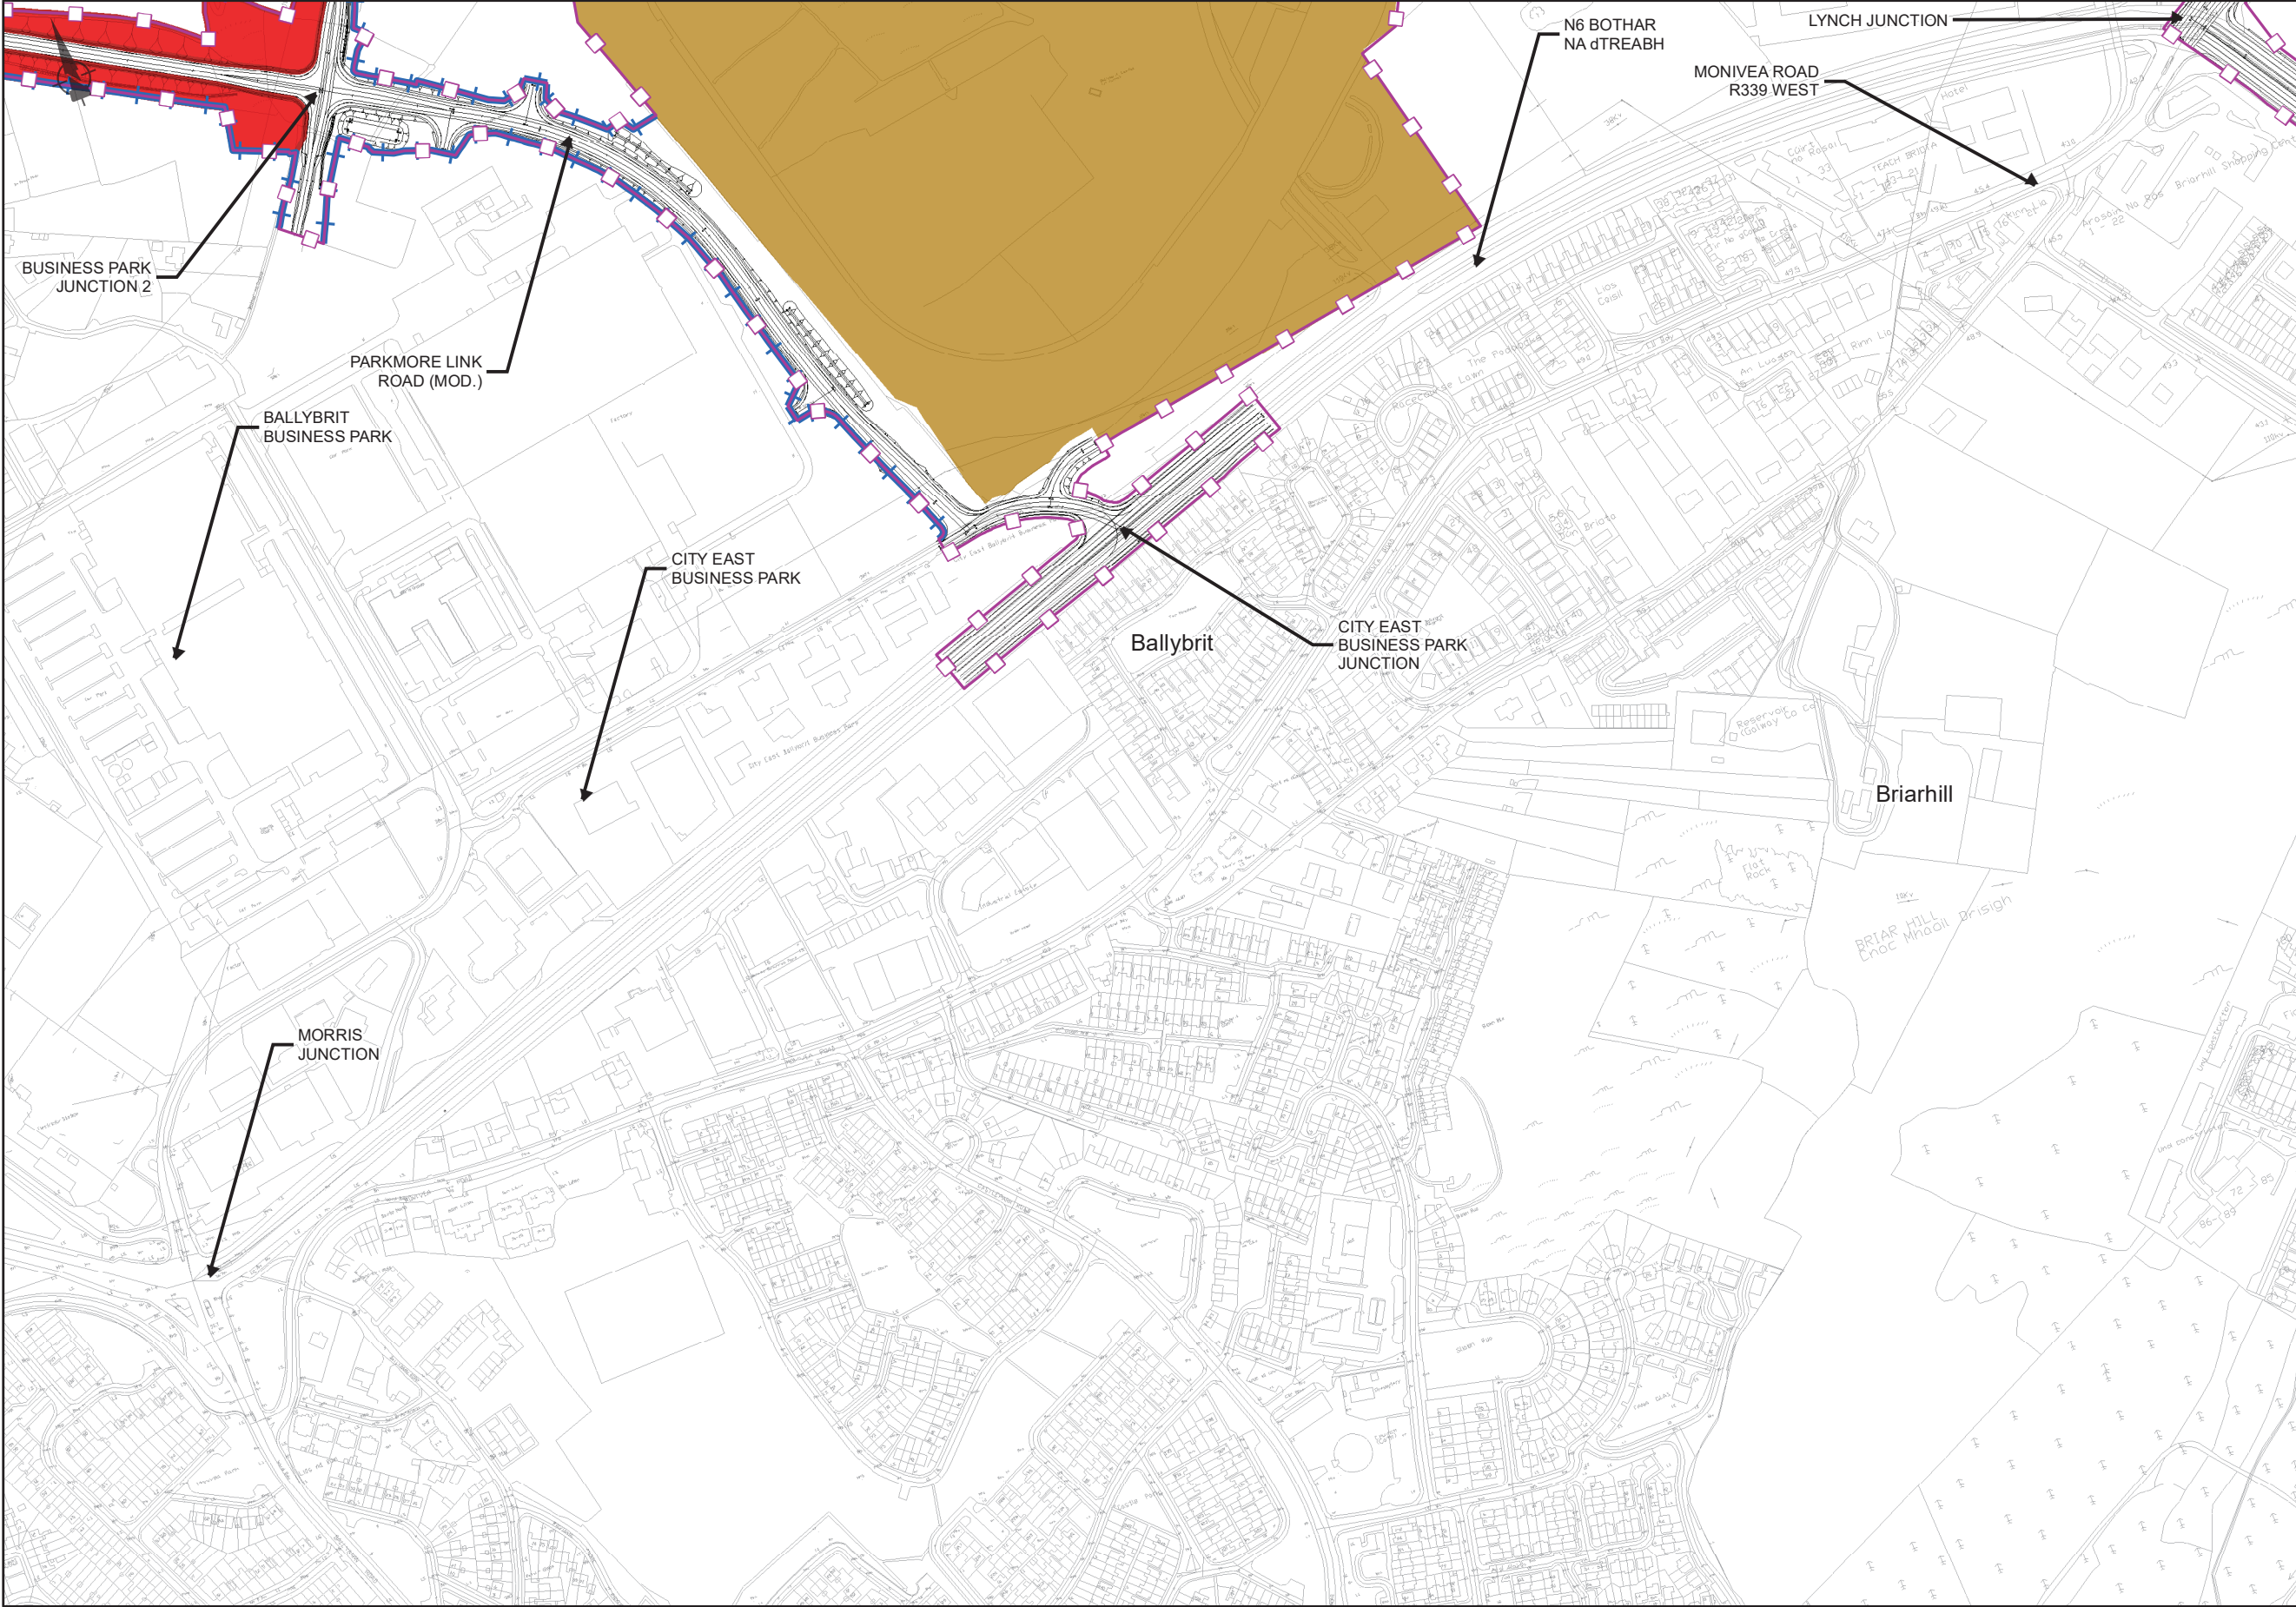

EIA REPORT

Legend

City Boundary

Assessment Boundary

Proposed N6 GCRR

Mammal Fencing

Mammal Passage Facilities

Barn Owl Planting (General)

Barn Owl Planting Trees

Area for sitting of Barn Owl Nest Boxes

Artificial Badger Set Location

30m Badger Set Exclusion Zone

50m Badger Set Exclusion Zone

150m Badger Set Exclusion Zone

Compensatory Habitat Areas

Compensatory Habitat Areas - Donor Sites

Proposed Peregrine Nest Box Location (10m x 10m) (2014-2018)

Retained Habitats

QI Habitat within Lough Corrib SAC

Other Annex I Habitat

Other Habitats

© National Mapping Division of Taitte Éireann
All rights reserved. Licence number CYAL50333446

Clients


An Roinn Iompair
Department of Transport

Tionscadal Éirann
Project Ireland
2040

N6
Galway City
Transport Project

Comhairle Chontae na Gaillimhe
Galway County Council

TII
Transport Infrastructure
Investment

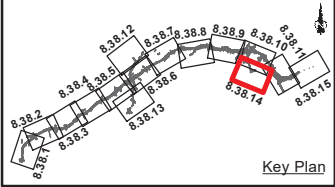

Consultant

ARUP

Corporate House
City East Business Park
Ballybrit, Galway, Ireland

Tel +353 (0)91 460675
www.N6GalwayCity.ie
www.arup.ie

Job Title

N6 Galway City Ring Road

Scale: 1: 5000 @A3

Date: February 2025

I1	28/02/2025	AG	EC	MH
Issue	Date	By	Chkd	Appd

Drawing Title

Biodiversity (excluding Bats)
Mitigation
Sheet 14 of 15

Drawing Status

For Information

Job No


233985

Drawing No

Figure 8.38.14

Issue

11

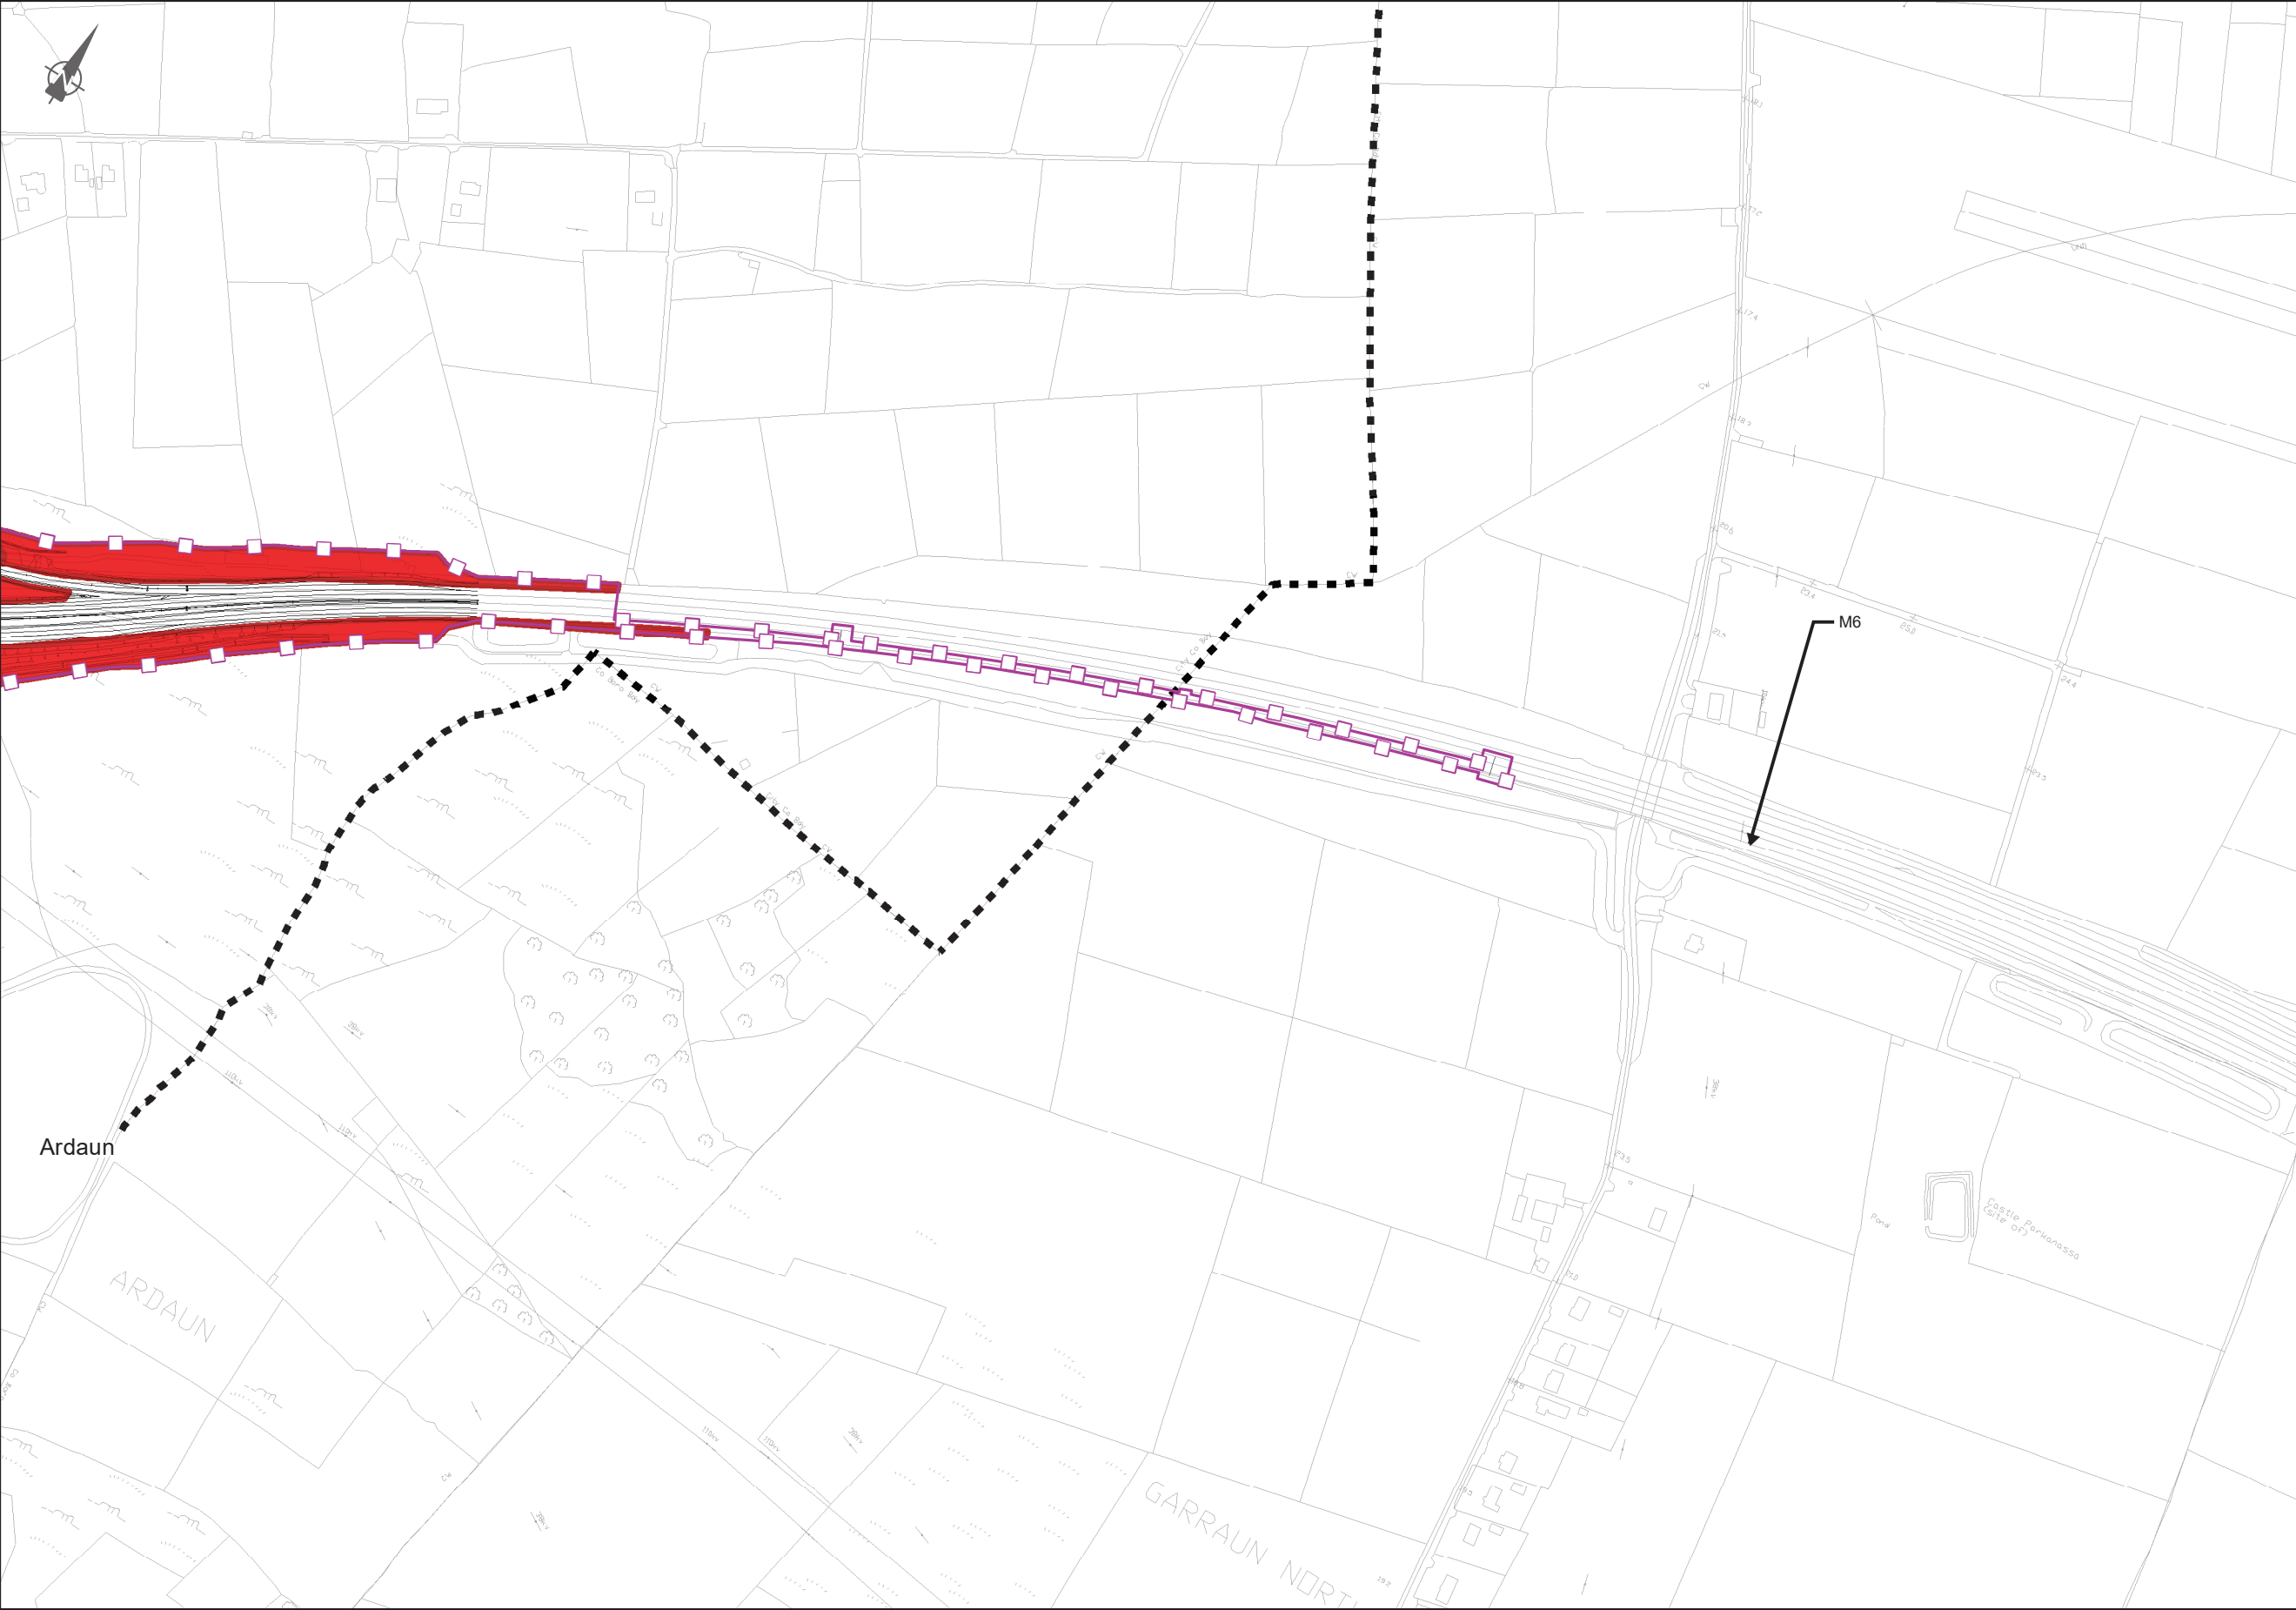

EIA REPORT

Legend

City Boundary

Assessment Boundary

Proposed N6 GCRR

Mammal Fencing

Mammal Passage Facilities

Barn Owl Planting (General)

Barn Owl Planting Trees

Area for sitting of Barn Owl Nest Boxes

Artificial Badger Set Location

30m Badger Set Exclusion Zone

50m Badger Set Exclusion Zone

150m Badger Set Exclusion Zone

Compensatory Habitat Areas

Compensatory Habitat Areas - Donor Sites

Proposed Peregrine Nest Box Location (10m x 10m) (2014-2018)

Retained Habitats

QI Habitat within Lough Corrib SAC

Other Annex I Habitat

Other Habitats

© National Mapping Division of Taitte Éireann
All rights reserved. Licence number CYAL50333446

Clients

An Roinn Iompair
Department of Transport

2040

Galway City
Transport Project

Comhairle Chontae na Gaillimhe
Galway County Council

TII

Consultant

ARUP

Corporate House
City East Business Park
Ballybrit, Galway, Ireland

Tel +353 (0)91 460675
www.N6GalwayCity.ie
www.arup.ie

Job Title

N6 Galway City Ring Road

Scale: 1: 5000 @A3

Date: February 2025

I1	28/02/2025	AG	EC	MH
Issue	Date	By	Chkd	Appd

Drawing Title

Biodiversity (excluding Bats)
Mitigation
Sheet 15 of 15

Drawing Status

For Information

Job No	Drawing No	Issue
233985	Figure 8.38.15	11