


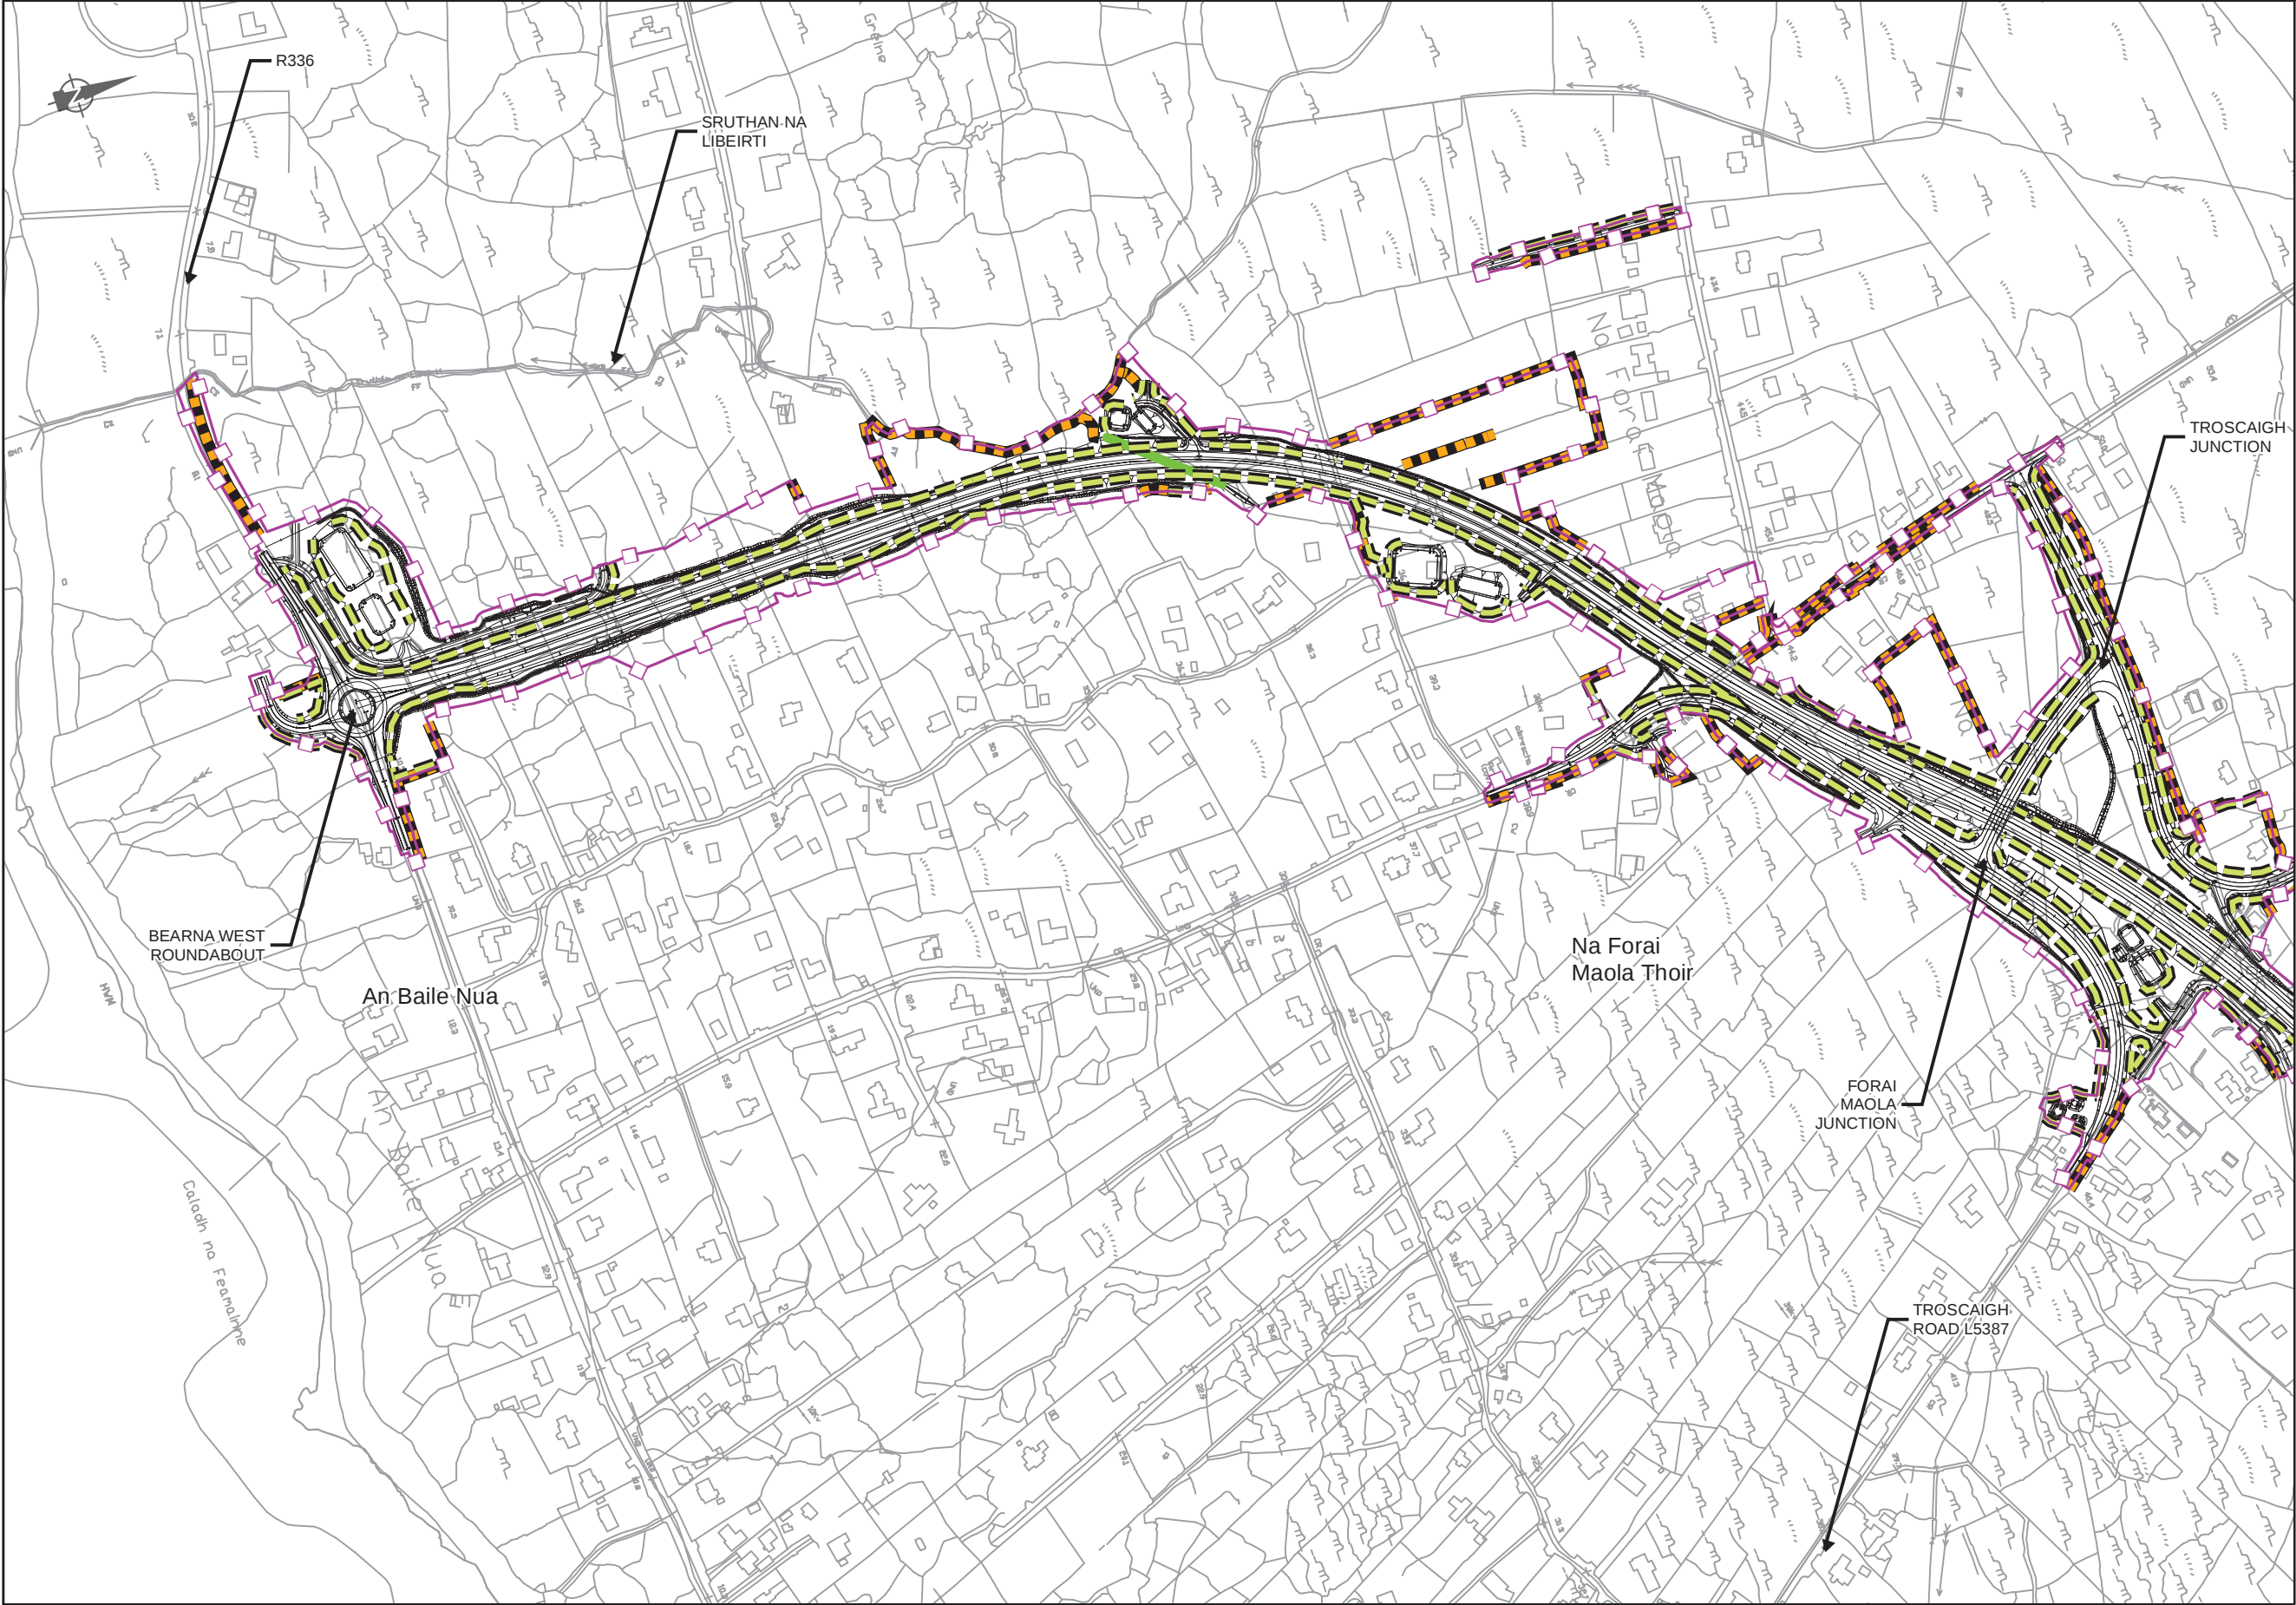

EIA REPORT

Legend

City Boundary

Assessment Boundary

Proposed N6 GCRR

Bat Connectivity Planting

Bat Habitat Enhancement Planting

Bat Connectivity and Enhancement Planting

Bat Passage Facilities

Proposed Planting

Habitat to be Retained

Embankment Planting

Mitigation Ecology Planting

Artificial Bat Roosts Locations

Artificial Bat Roost Box

Artificial Bat Roost Building

© National Mapping Division of Taitte Éireann
All rights reserved. Licence number CYAL50333446

Clients

An Roinn Iompair
Department of Transport

Thrasadál Éireann
Project Ireland
2040

N6
Galway City
Transport Project

Comhairle Chontae na Gaillimhe
Galway County Council

TIIV

Consultant

ARUP

Corporate House
City East Business Park
Ballybrit, Galway, Ireland

Tel +353 (0)91 460675
www.N6GalwayCity.ie
www.arup.ie

Job Title

N6 Galway City Ring Road

Scale: 1: 5000 @A3

Date: February 2025

11	28/02/2025	AG	EC	MH
Issue	Date	By	Chkd	Appd

Drawing Title

Bat Mitigation
Sheet 1 of 15


Drawing Status

For Information

Job No
233985

Drawing No
Figure 8.39.1

Issue
11

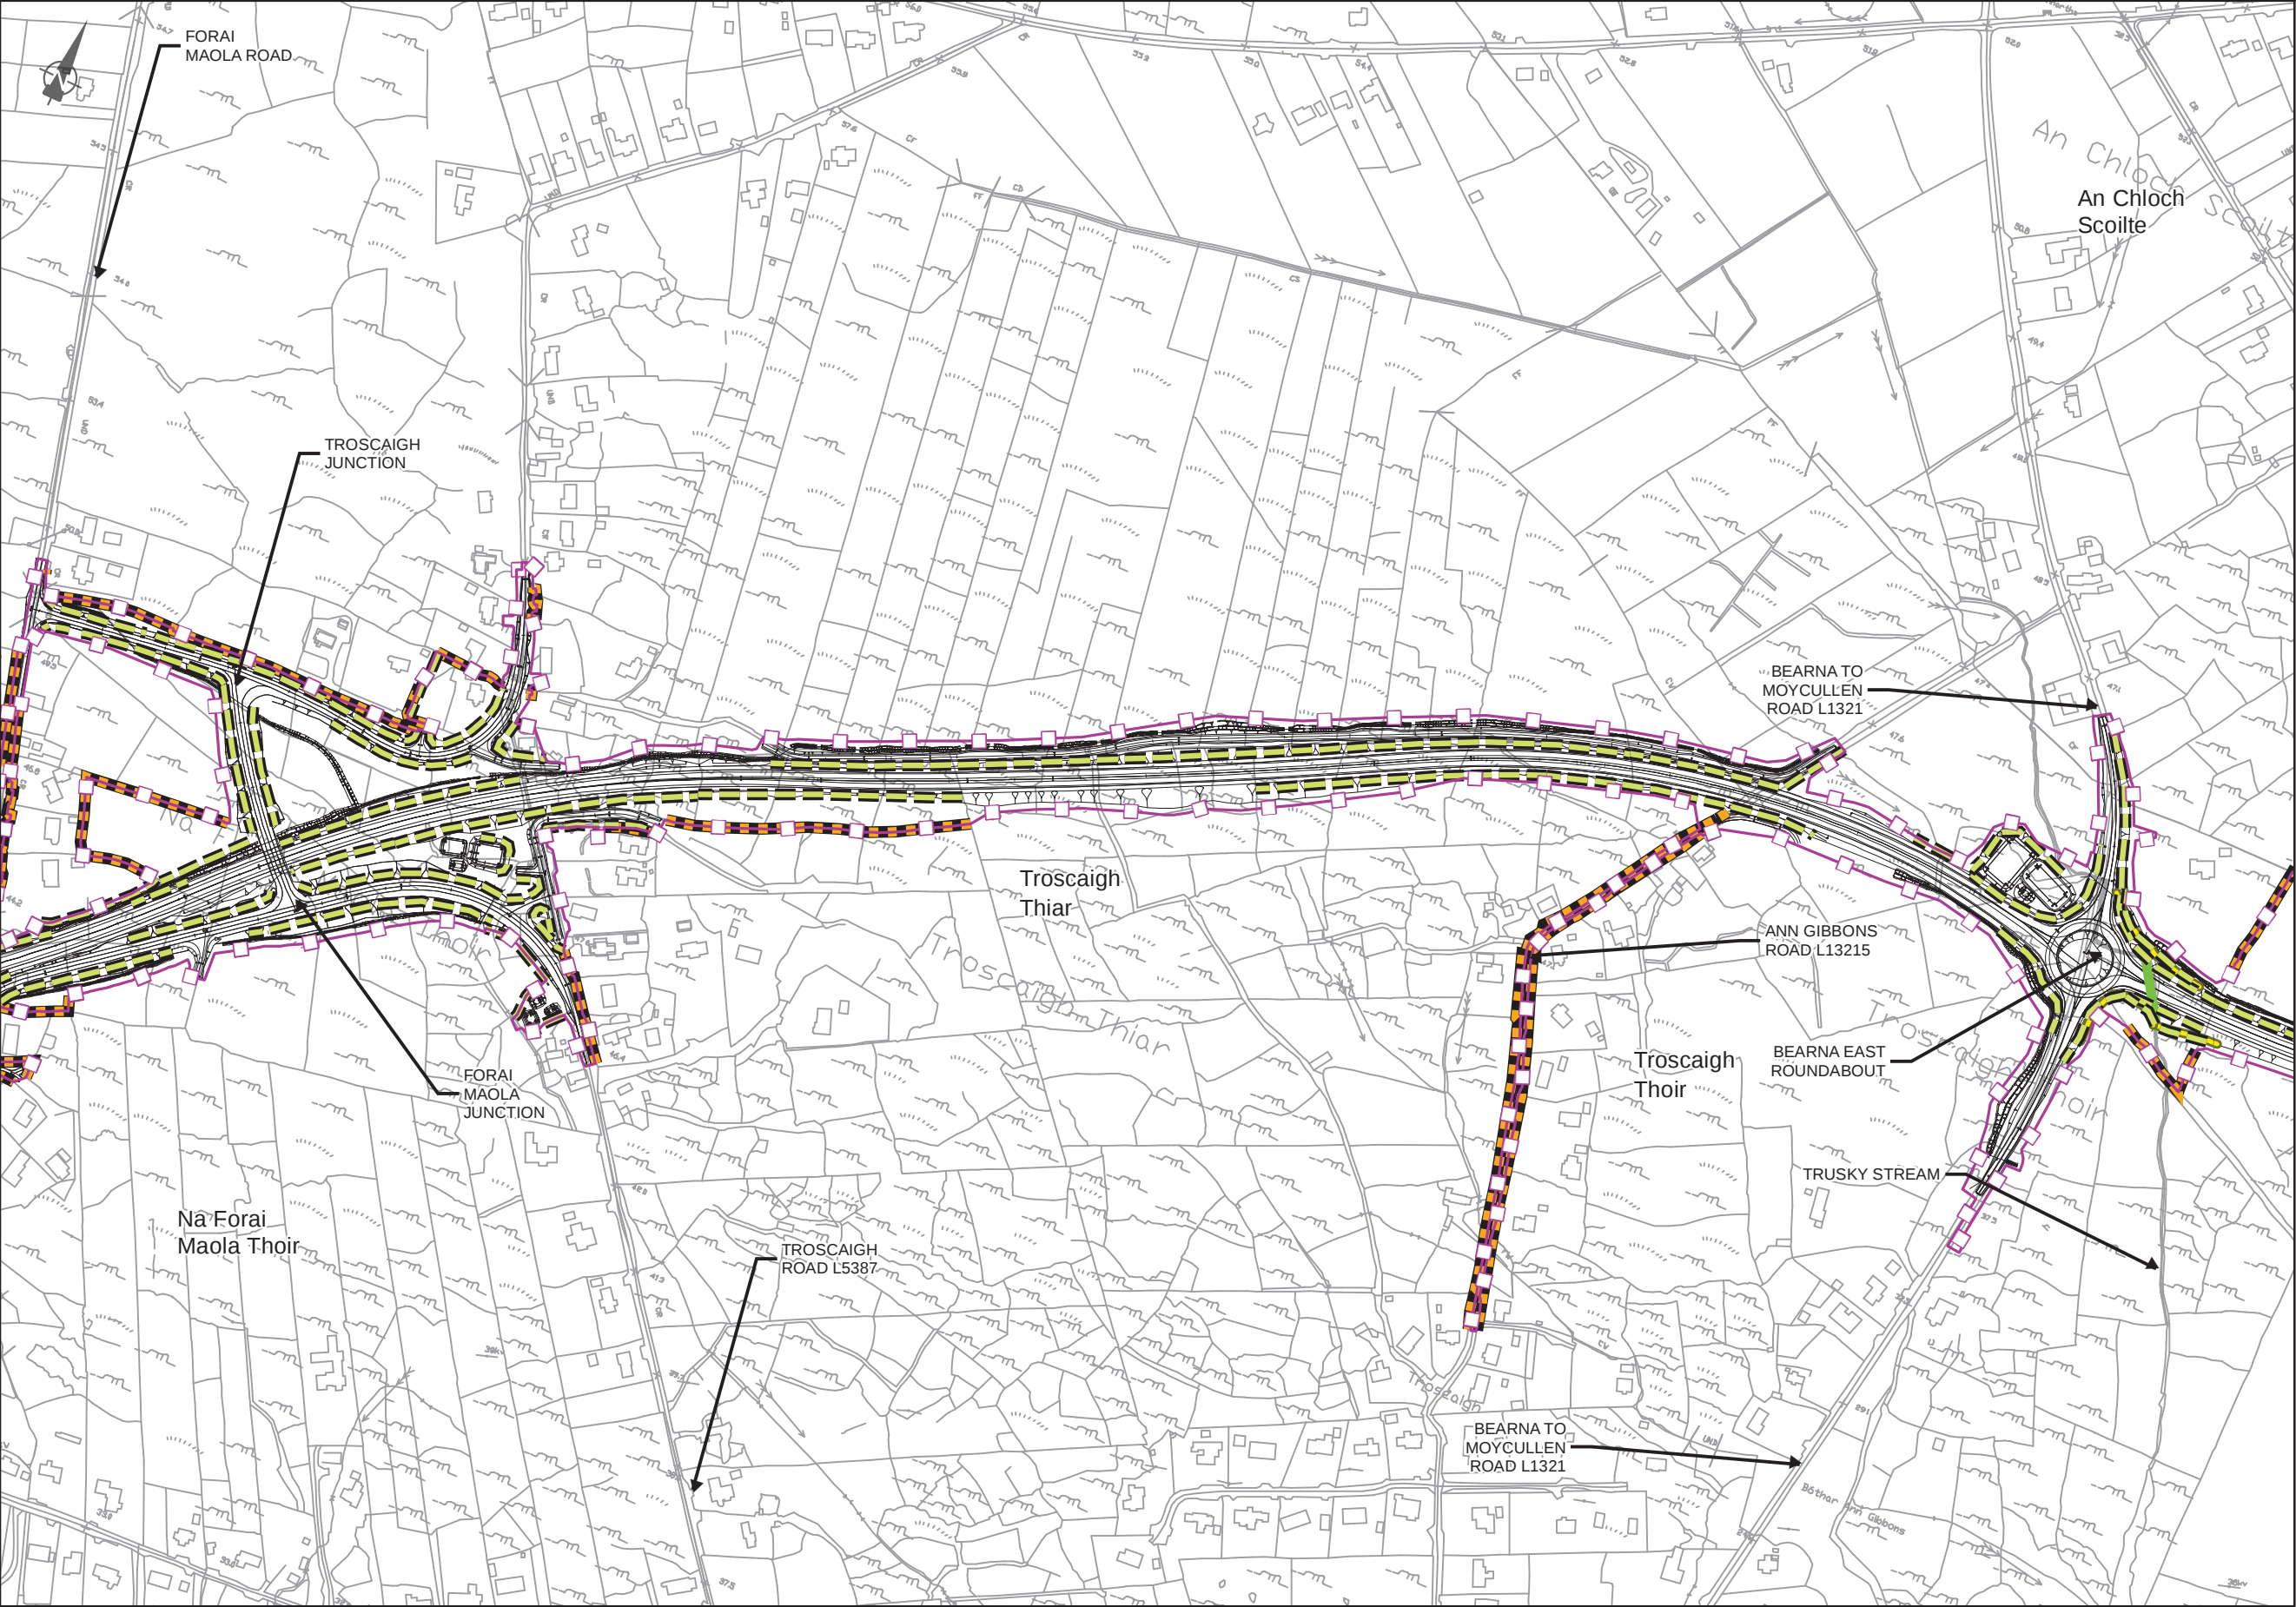

EIA REPORT

Legend

■ ■ ■ City Boundary

▬ Assessment Boundary

Proposed N6 GCRR

Bat Connectivity Planting

Bat Habitat Enhancement Planting

Bat Connectivity and Enhancement Planting

Bat Passage Facilities

Proposed Planting

Habitat to be Retained

Embankment Planting



Mitigation Ecology Planting


Artificial Bat Roosts Locations

Artificial Bat Roost Box

Artificial Bat Roost Building

© National Mapping Division of Taitte Éireann
All rights reserved. Licence number CYAL50333446

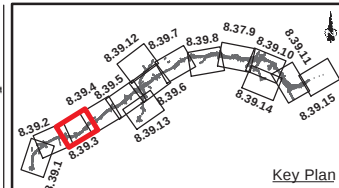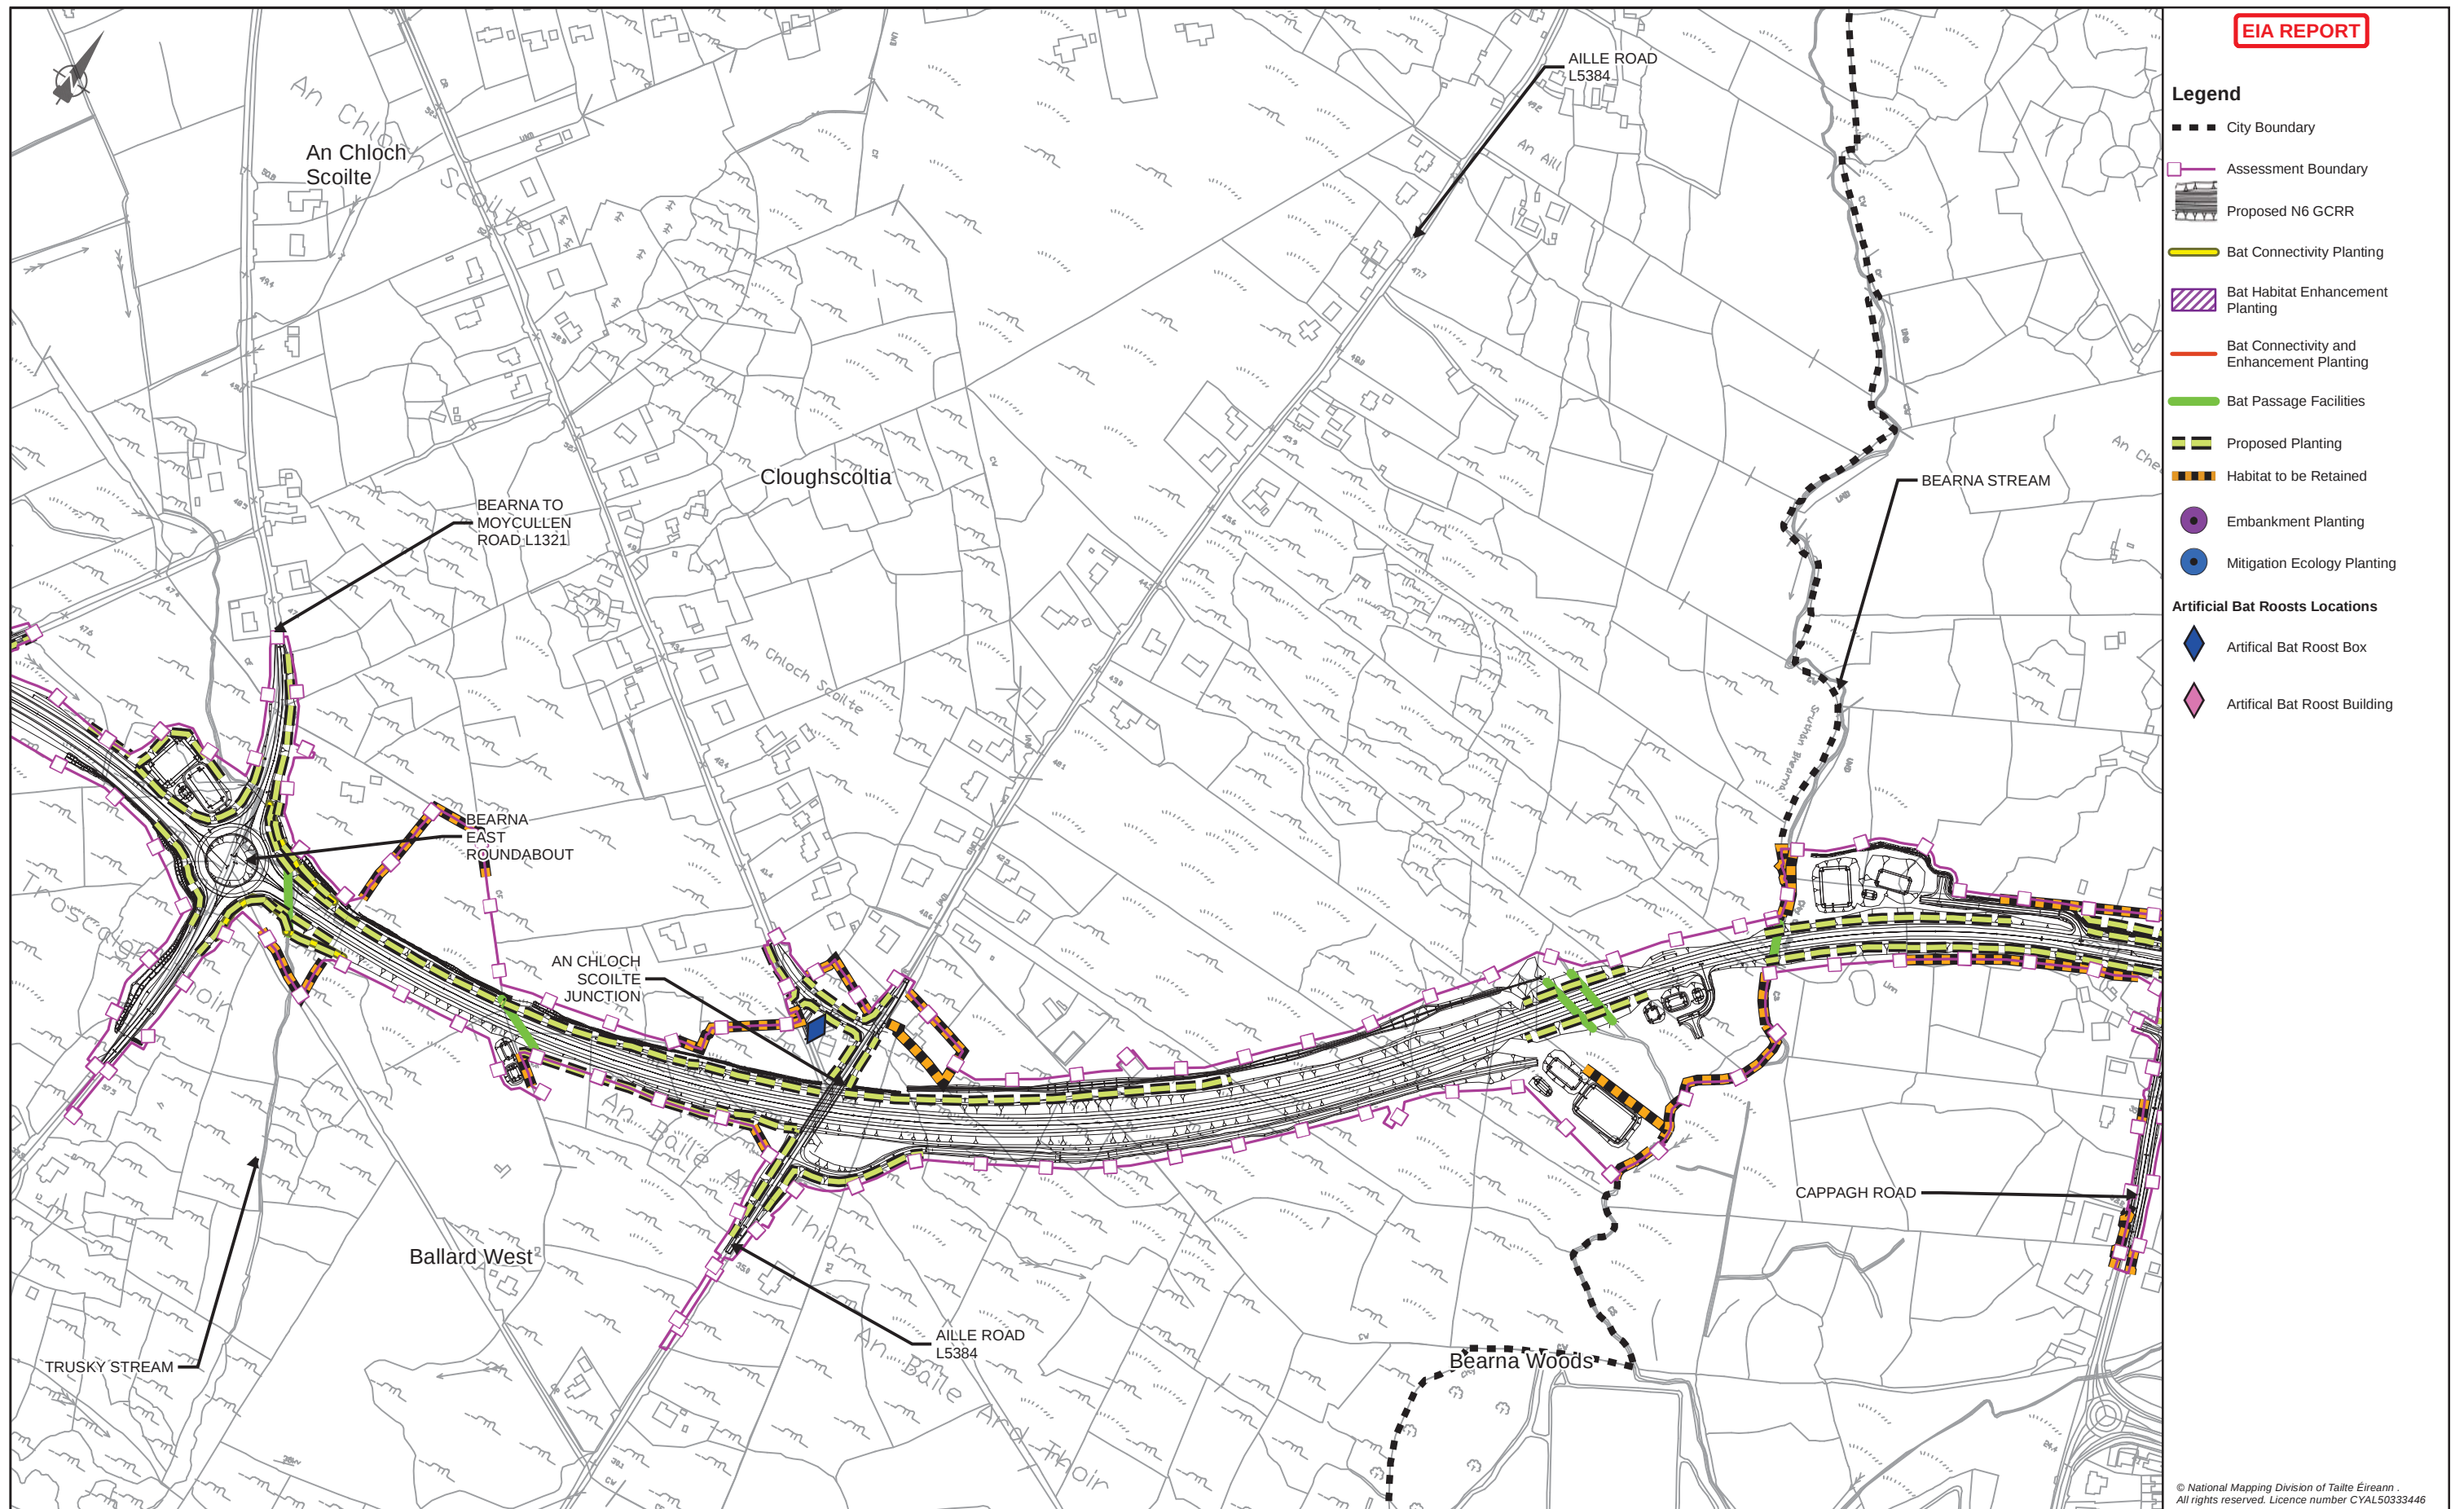

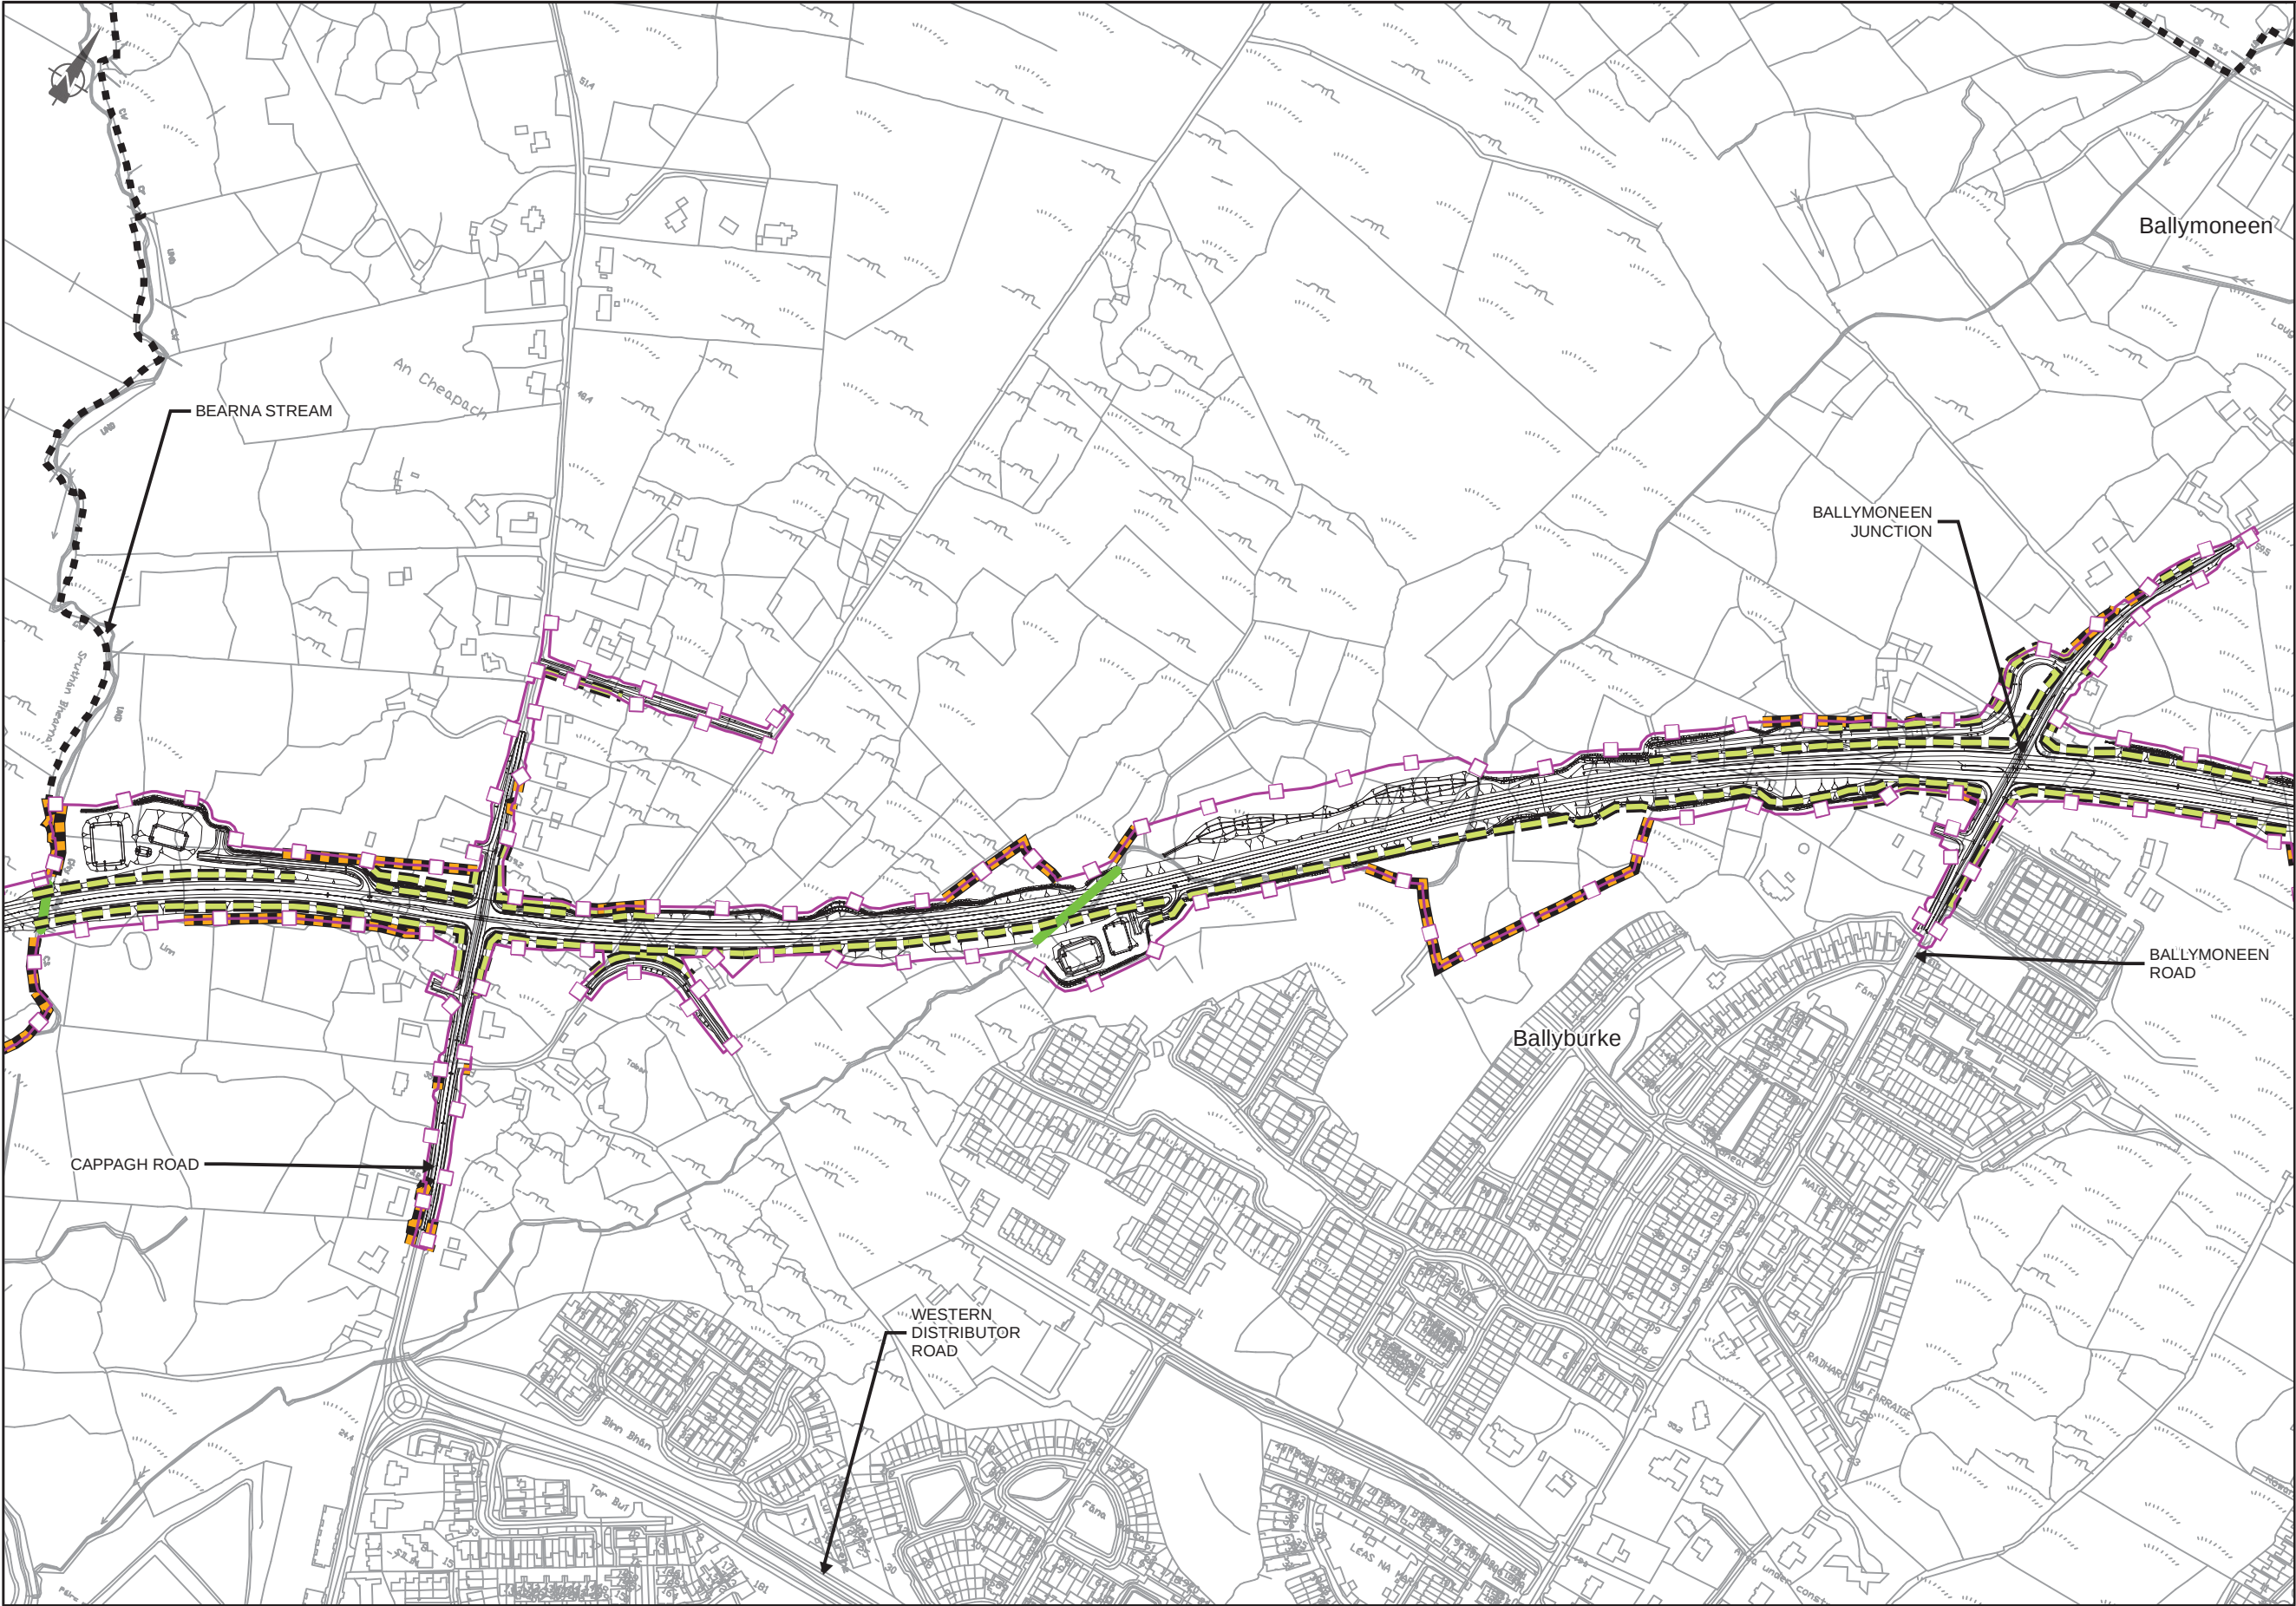

EIA REPORT

Legend

City Boundary

Assessment Boundary

Proposed N6 GCRR

Bat Connectivity Planting

Bat Habitat Enhancement Planting

Bat Connectivity and Enhancement Planting

Bat Passage Facilities

Proposed Planting

Habitat to be Retained

Embankment Planting

Mitigation Ecology Planting

Artificial Bat Roosts Locations

Artificial Bat Roost Box

Artificial Bat Roost Building

© National Mapping Division of Taitte Éireann
All rights reserved. Licence number CYAL50333446

Clients


An Roinn Iompair
Department of Transport

The National Transport Authority
2040

Galway City Transport Project

Comhairle Chontae na Gaillimhe
Galway County Council

TII

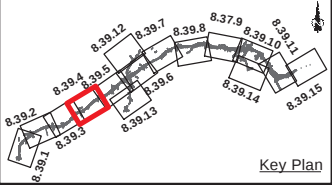

Consultant

Corporate House
City East Business Park
Ballybrit, Galway, Ireland

Tel +353 (0)91 460675
www.N6GalwayCity.ie
www.arup.ie

Job Title

N6 Galway City Ring Road

Scale: 1: 5000 @A3

Date: February 2025

Issue	Date	By	Chkd	Appd
11	28/02/2025	AG	EC	MH

Drawing Title

Bat Mitigation
Sheet 4 of 15


Drawing Status

For Information

Job No
233985

Drawing No
Figure 8.39.4

Issue
11

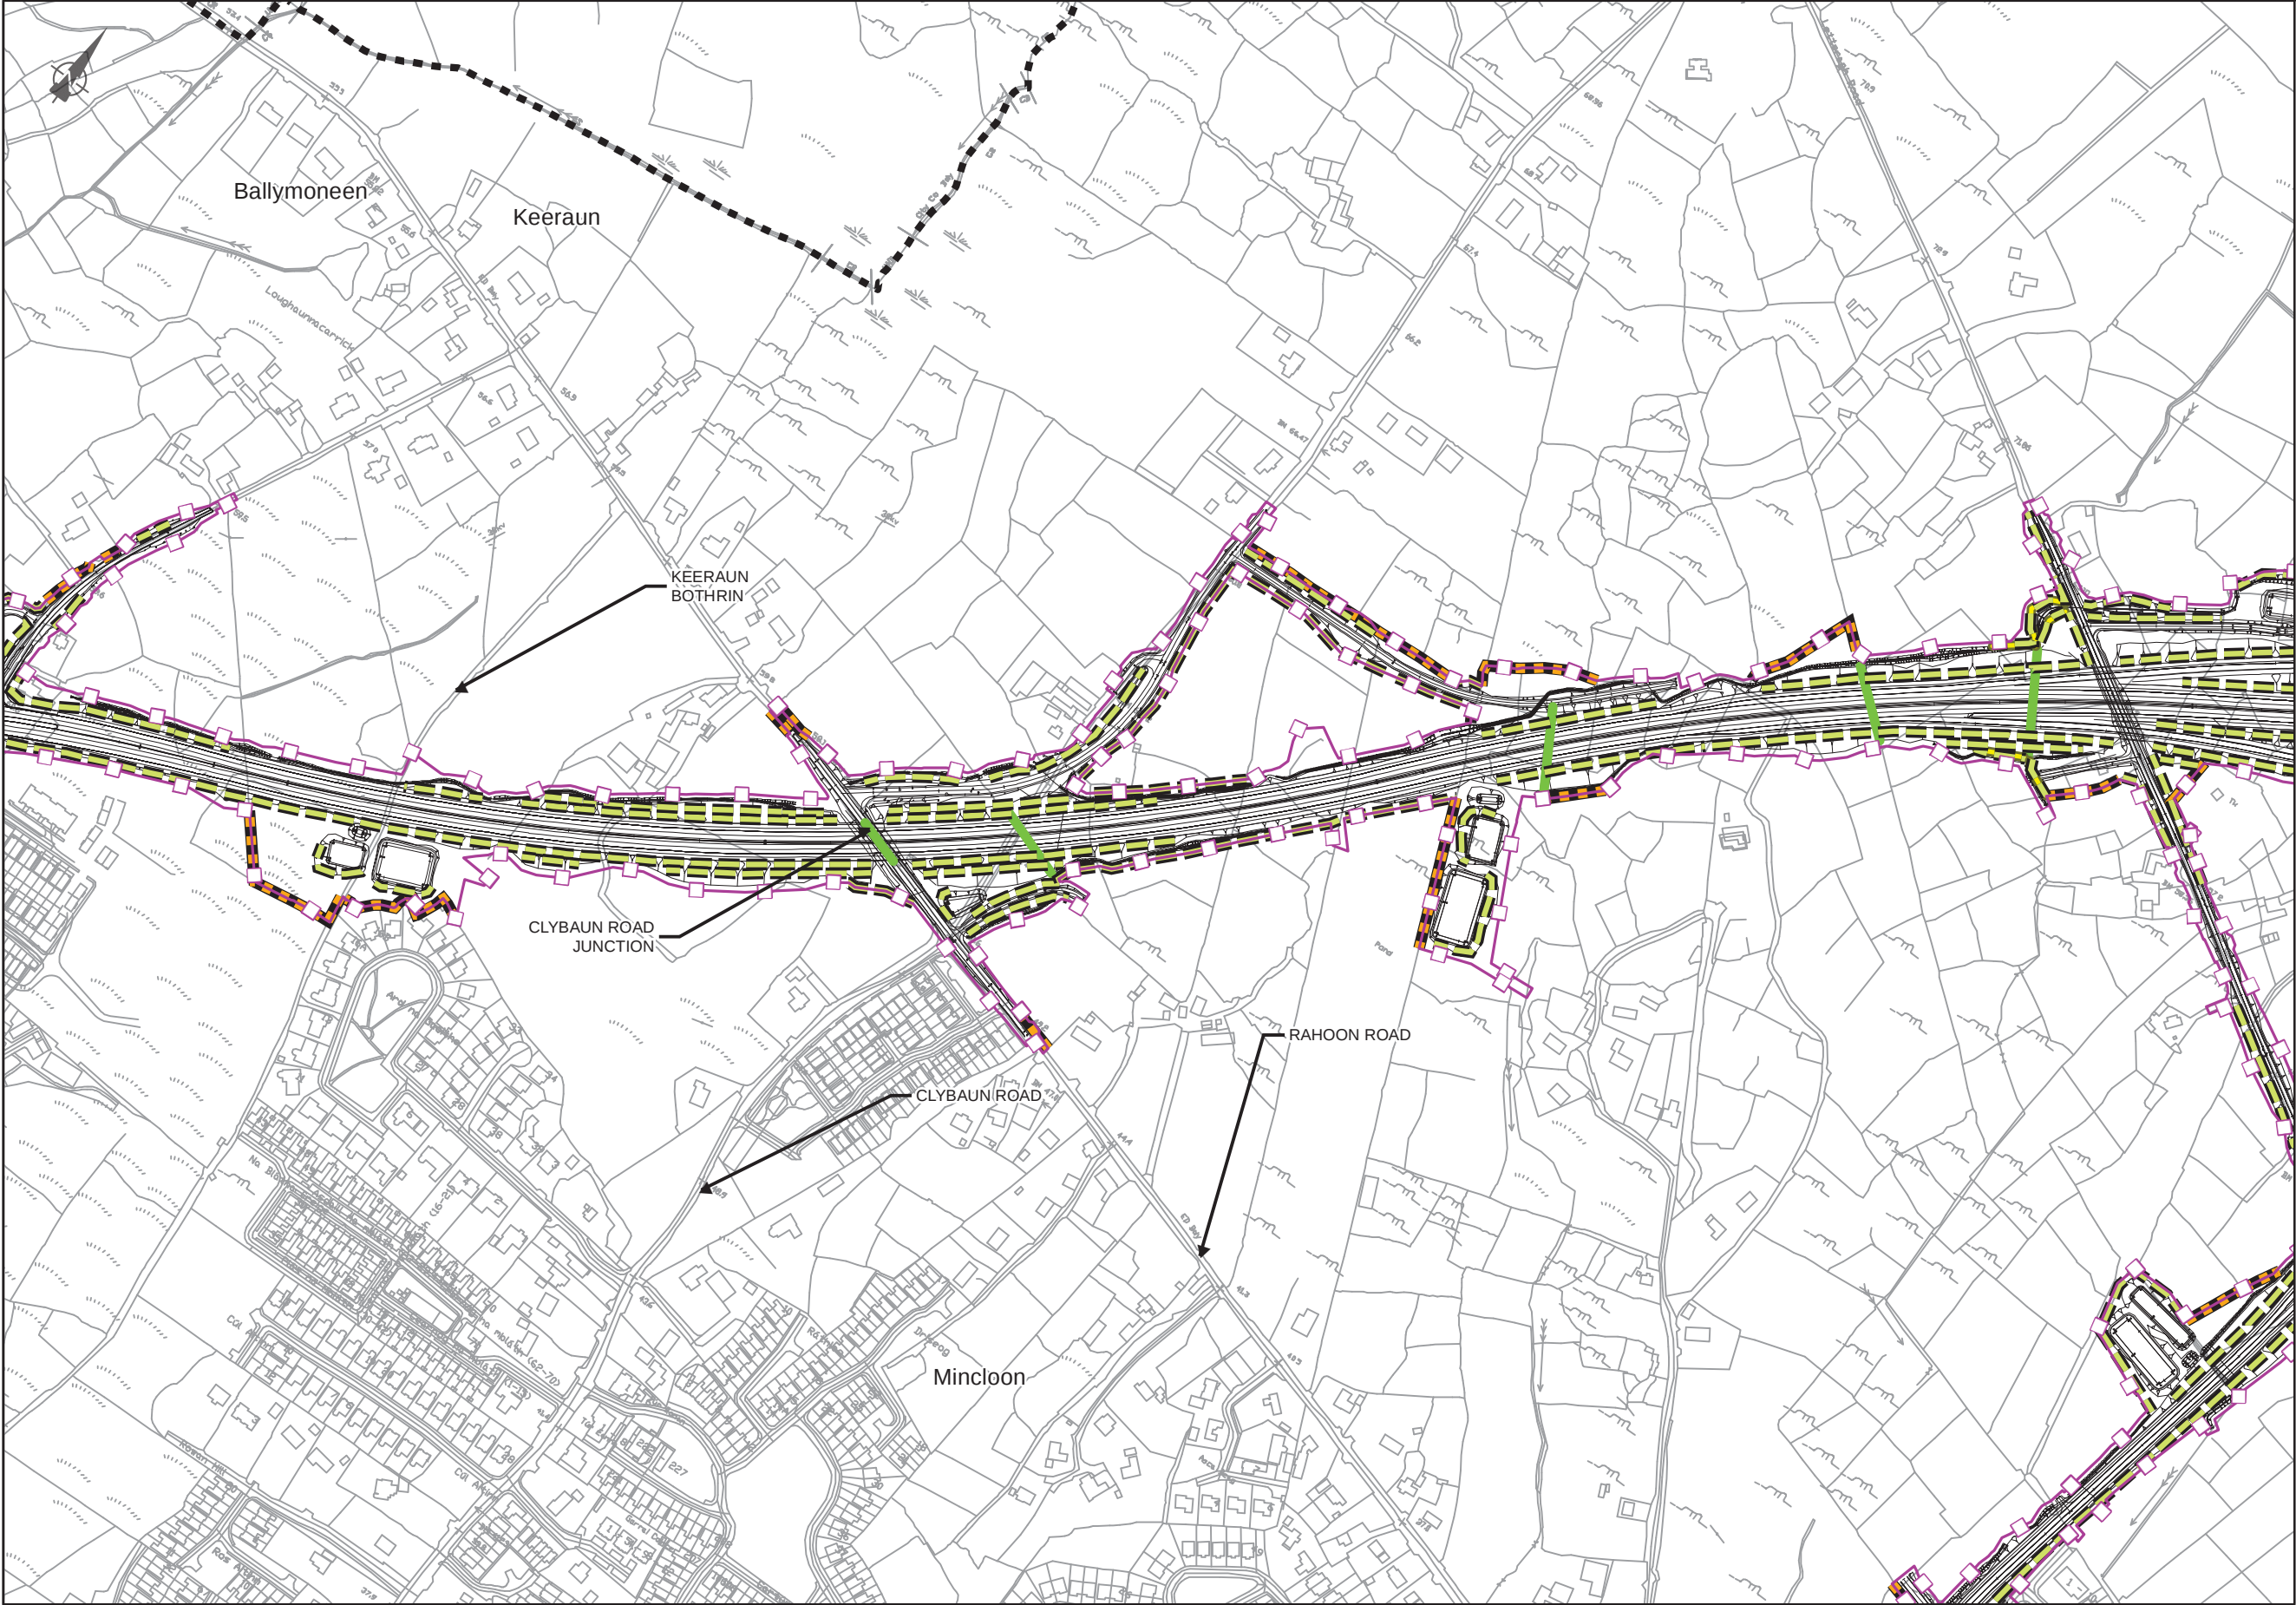

EIA REPORT

Legend

City Boundary

Assessment Boundary

Proposed N6 GCRR

Bat Connectivity Planting

Bat Habitat Enhancement Planting

Bat Connectivity and Enhancement Planting

Bat Passage Facilities

Proposed Planting

Habitat to be Retained

Embankment Planting

Mitigation Ecology Planting

Artificial Bat Roosts Locations

Artificial Bat Roost Box

Artificial Bat Roost Building

© National Mapping Division of Taitte Éireann
All rights reserved. Licence number CYAL50333446

Clients


An Roinn Iompair
Department of Transport

Thrasnadaí Éireann
Transport Ireland
2040

N6
Galway City
Transport Project

Comhairle Chontae na Gaillimhe
Galway County Council

TIIV
Transport Infrastructure
Investment Vehicle

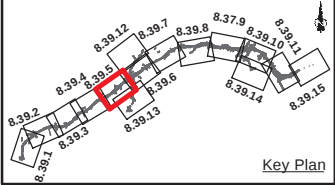

Consultant

ARUP

Corporate House
City East Business Park
Ballybrit, Galway, Ireland

Tel +353 (0)91 460675
www.N6GalwayCity.ie
www.arup.ie

Job Title

N6 Galway City Ring Road

Scale:

1: 5000 @A3

Date:

February 2025

I1	28/02/2025	AG	EC	MH
Issue	Date	By	Chkd	Appd

Drawing Title

Bat Mitigation
Sheet 5 of 15

Drawing Status

For Information

Job No


233985

Drawing No

Figure 8.39.5

Issue

11

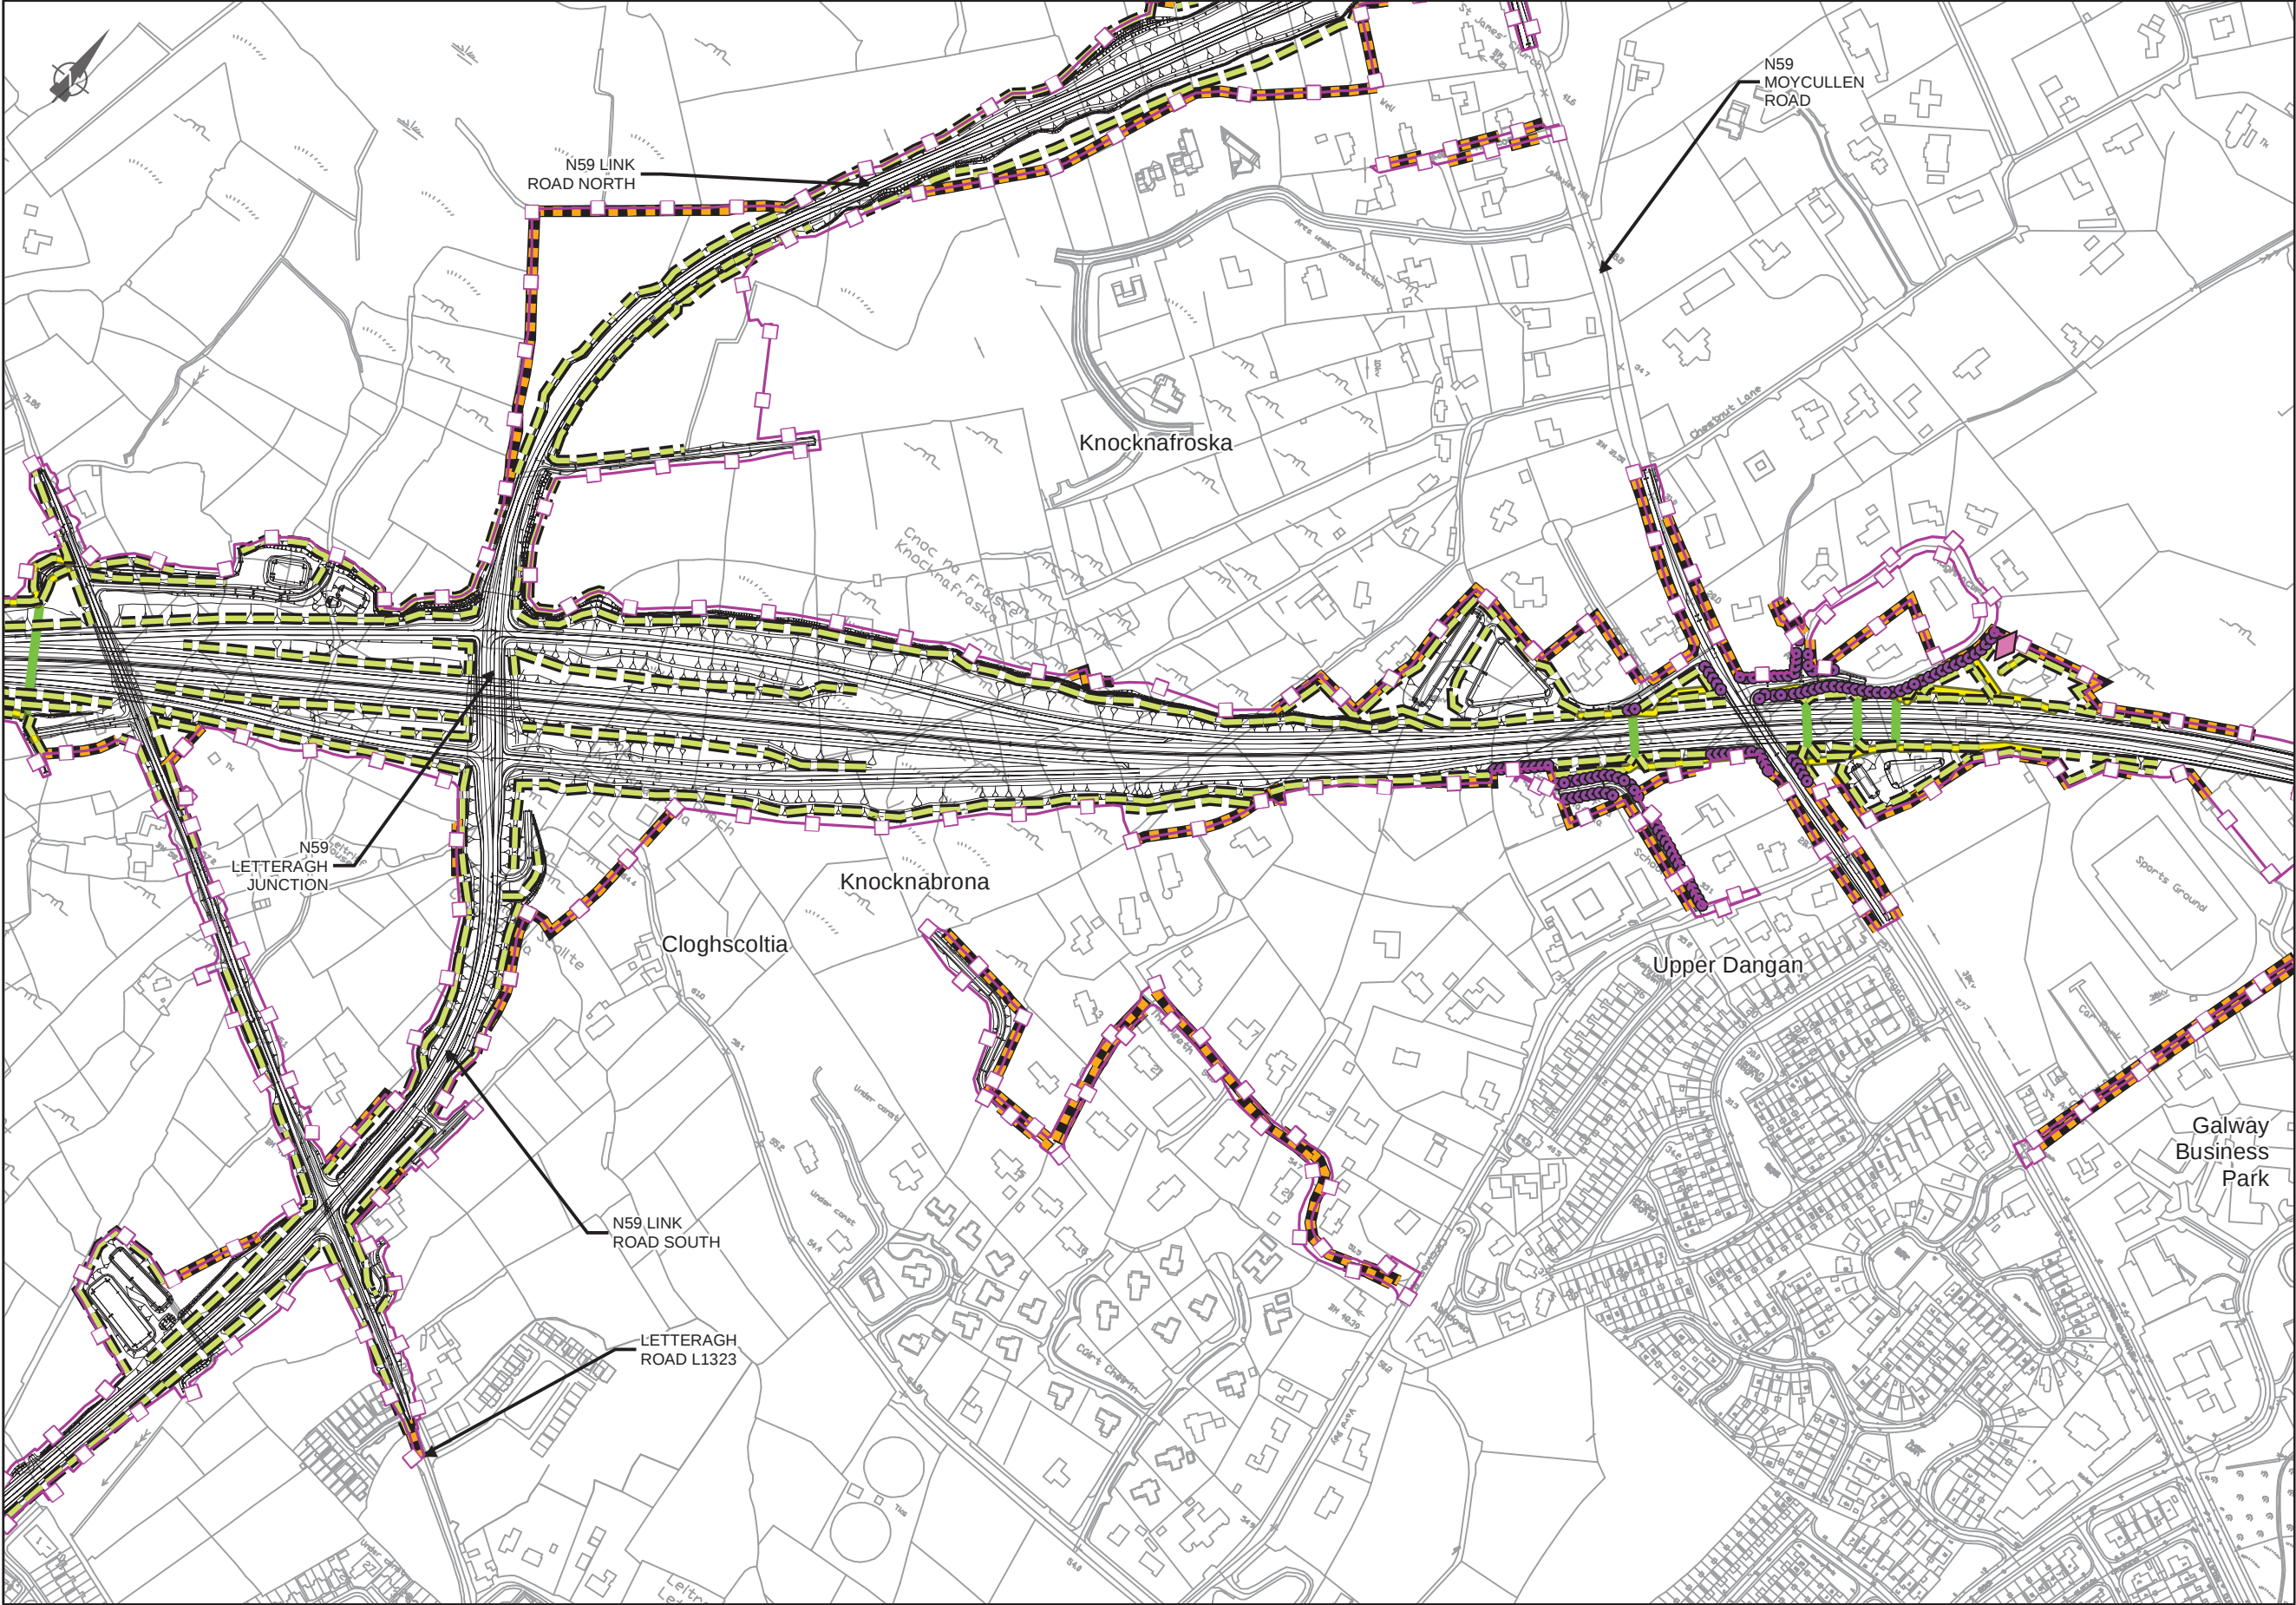

EIA REPORT

Legend

City Boundary

Assessment Boundary

Proposed N6 GCRR

Bat Connectivity Planting

Bat Habitat Enhancement Planting

Bat Connectivity and Enhancement Planting

Bat Passage Facilities

Proposed Planting

Habitat to be Retained

Embankment Planting

Mitigation Ecology Planting

Artificial Bat Roosts Locations

Artificial Bat Roost Box

Artificial Bat Roost Building

© National Mapping Division of Taithe Éireann
All rights reserved. Licence number CYAL50333446

Clients

Consultant

ARUP

Corporate House
City East Business Park
Ballybrit, Galway, Ireland

Tel +353 (0)91 460675
www.N6GalwayCity.ie
www.arup.ie

Job Title

N6 Galway City Ring Road

Scale: 1: 5000 @A3

Date: February 2025

I1	28/02/2025	AG	EC	MH
Issue	Date	By	Chkd	Appd

Drawing Title

Bat Mitigation
Sheet 6 of 15

Drawing Status

For Information

Job No


233985

Drawing No

Figure 8.39.6

Issue

11

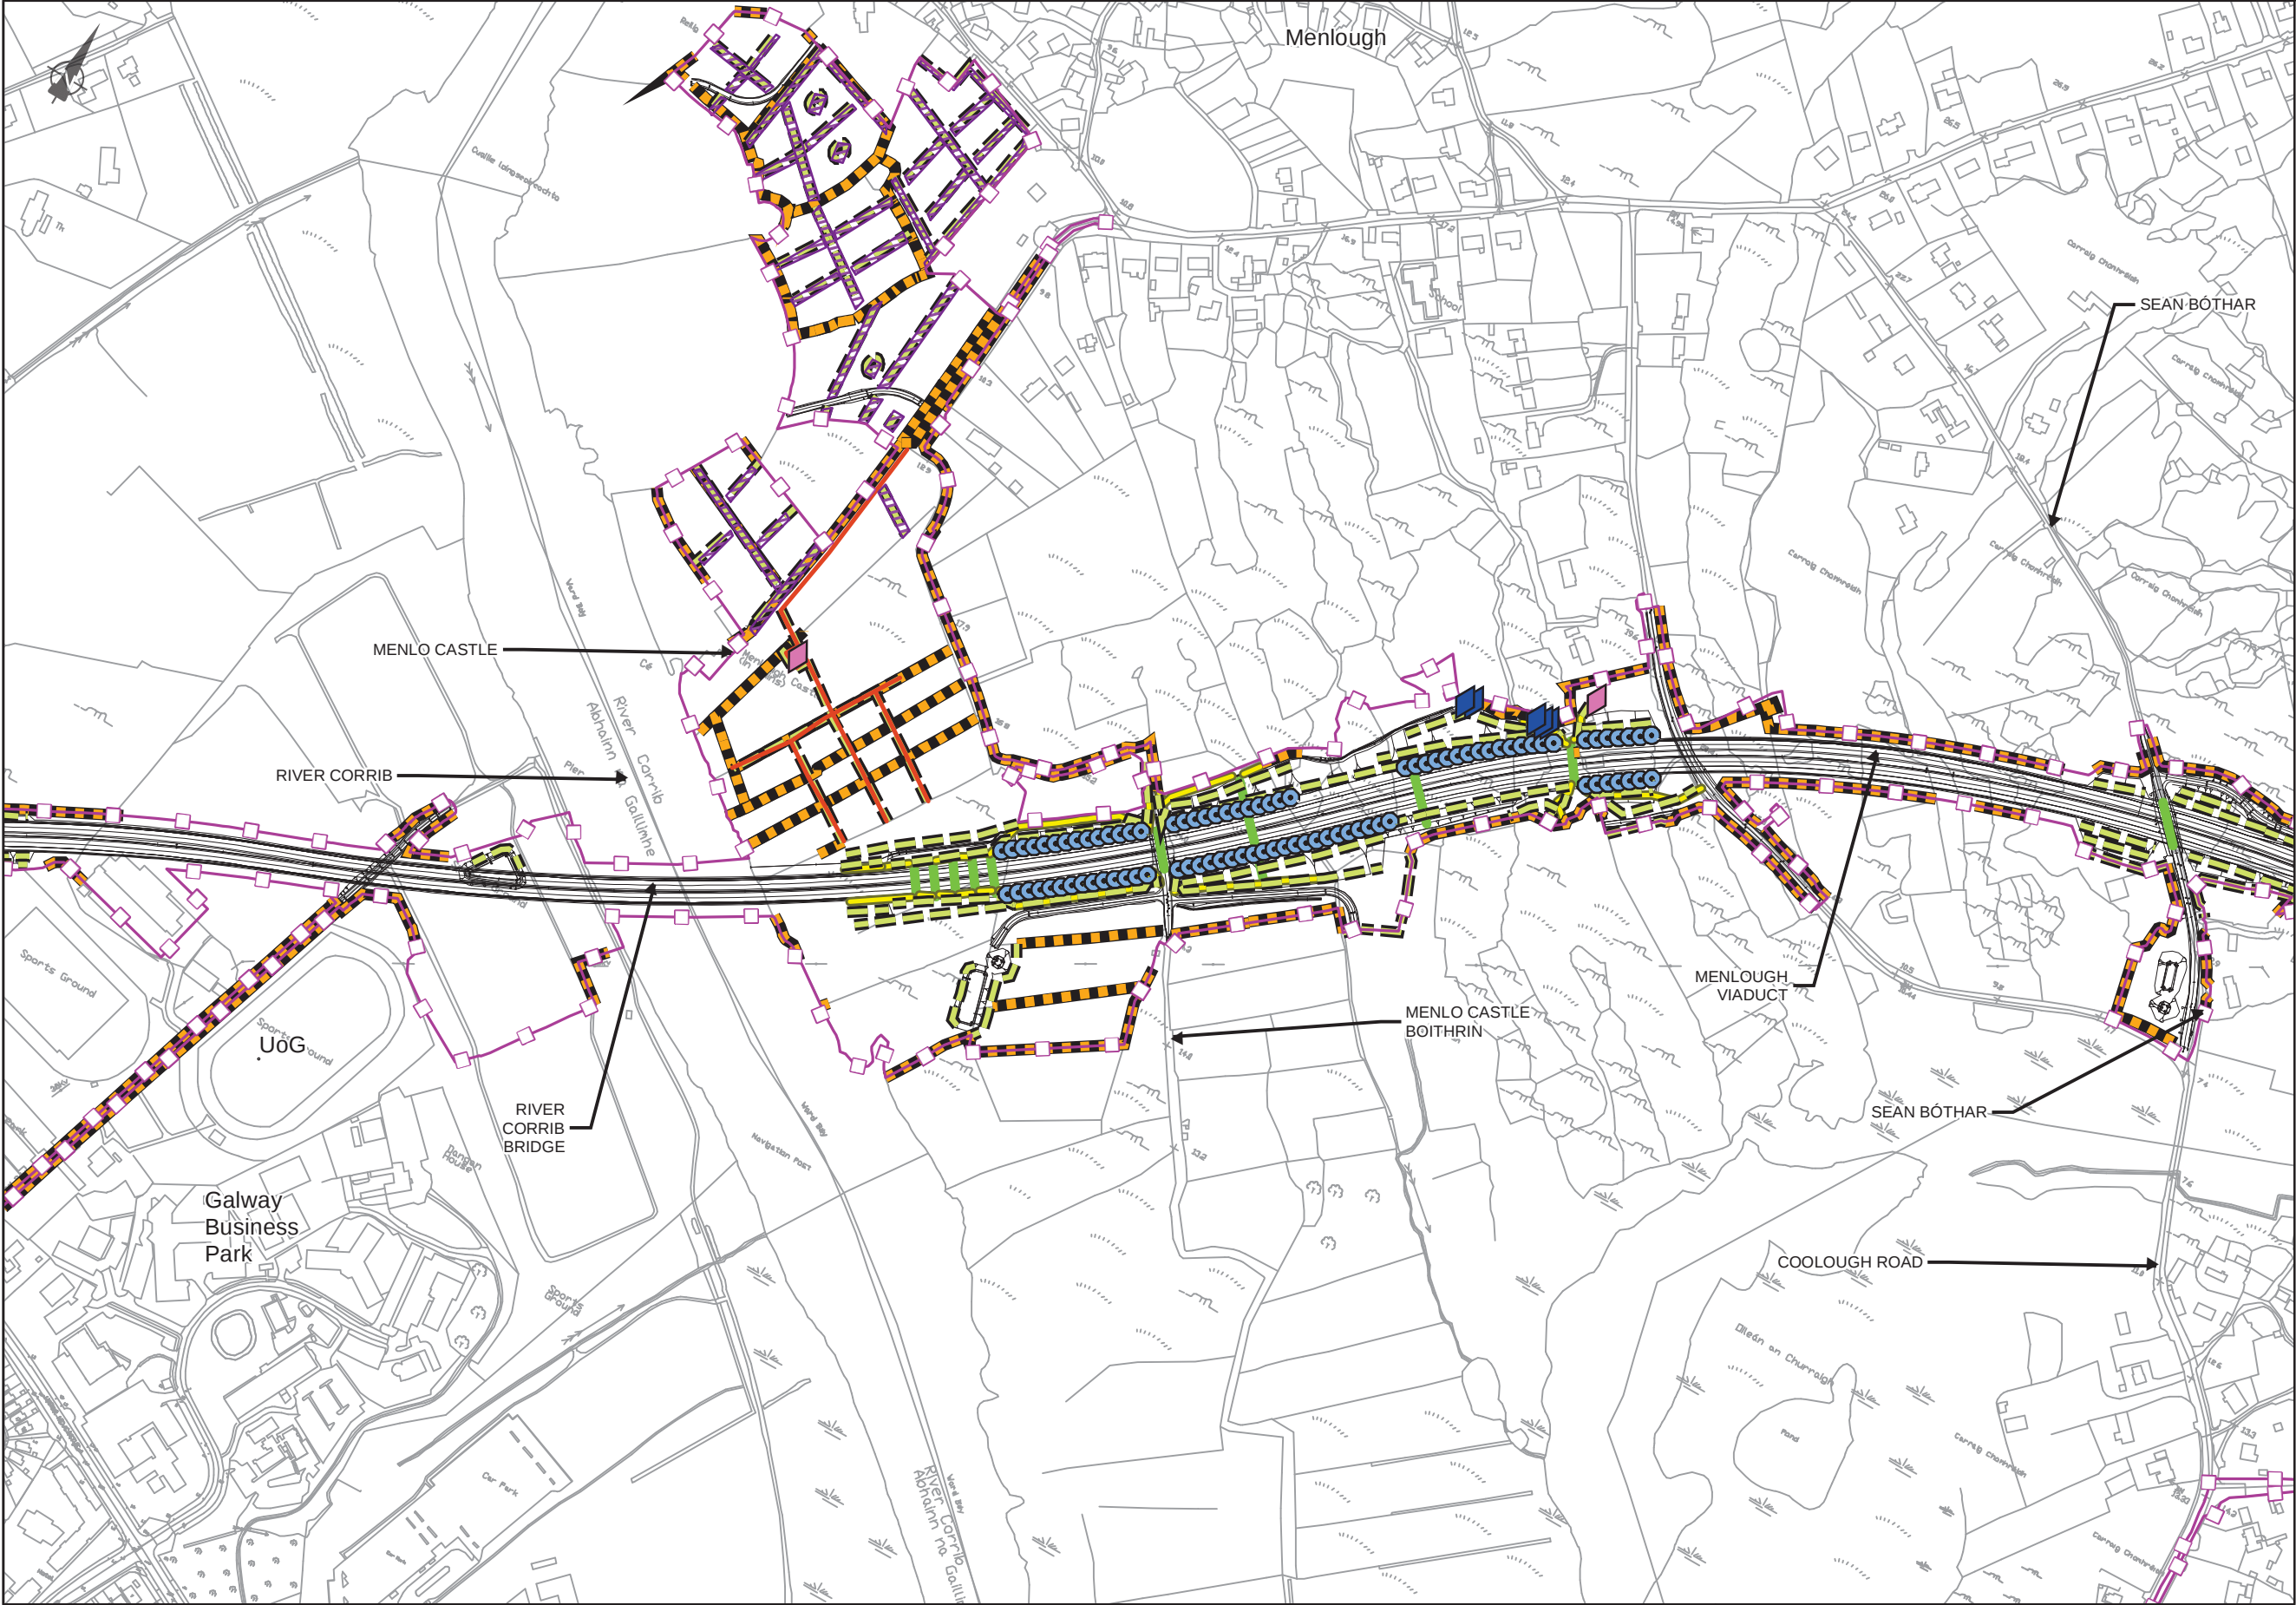

EIA REPORT

Legend

■ ■ ■ City Boundary

▬ Assessment Boundary

Proposed N6 GCRR

Bat Connectivity Planting

Bat Habitat Enhancement Planting

Bat Connectivity and Enhancement Planting

Bat Passage Facilities

Proposed Planting

Habitat to be Retained

Embankment Planting

Mitigation Ecology Planting

Artificial Bat Roosts Locations

Artificial Bat Roost Box

Artificial Bat Roost Building

© National Mapping Division of Taitte Éireann
All rights reserved. Licence number CYAL50333446

Clients

An Roinn Iompair
Department of Transport

Théacsadál Éireann
Project Ireland
2040

Galway City
Transport Project

Comhairle Chontae na Gaillimhe
Galway County Council

TIIV

Consultant

ARUP

Corporate House
City East Business Park
Ballybrit, Galway, Ireland

Tel +353 (0)91 460675
www.N6GalwayCity.ie
www.arup.ie

Job Title

N6 Galway City Ring Road

Scale: 1: 5000 @A3

Date: February 2025

Issue	Date	By	Chkd	Appd
11	28/02/2025	AG	EC	MH

Drawing Title

Bat Mitigation
Sheet 7 of 15

Drawing Status

For Information

Job No


233985

Drawing No

Figure 8.39.7

Issue

11

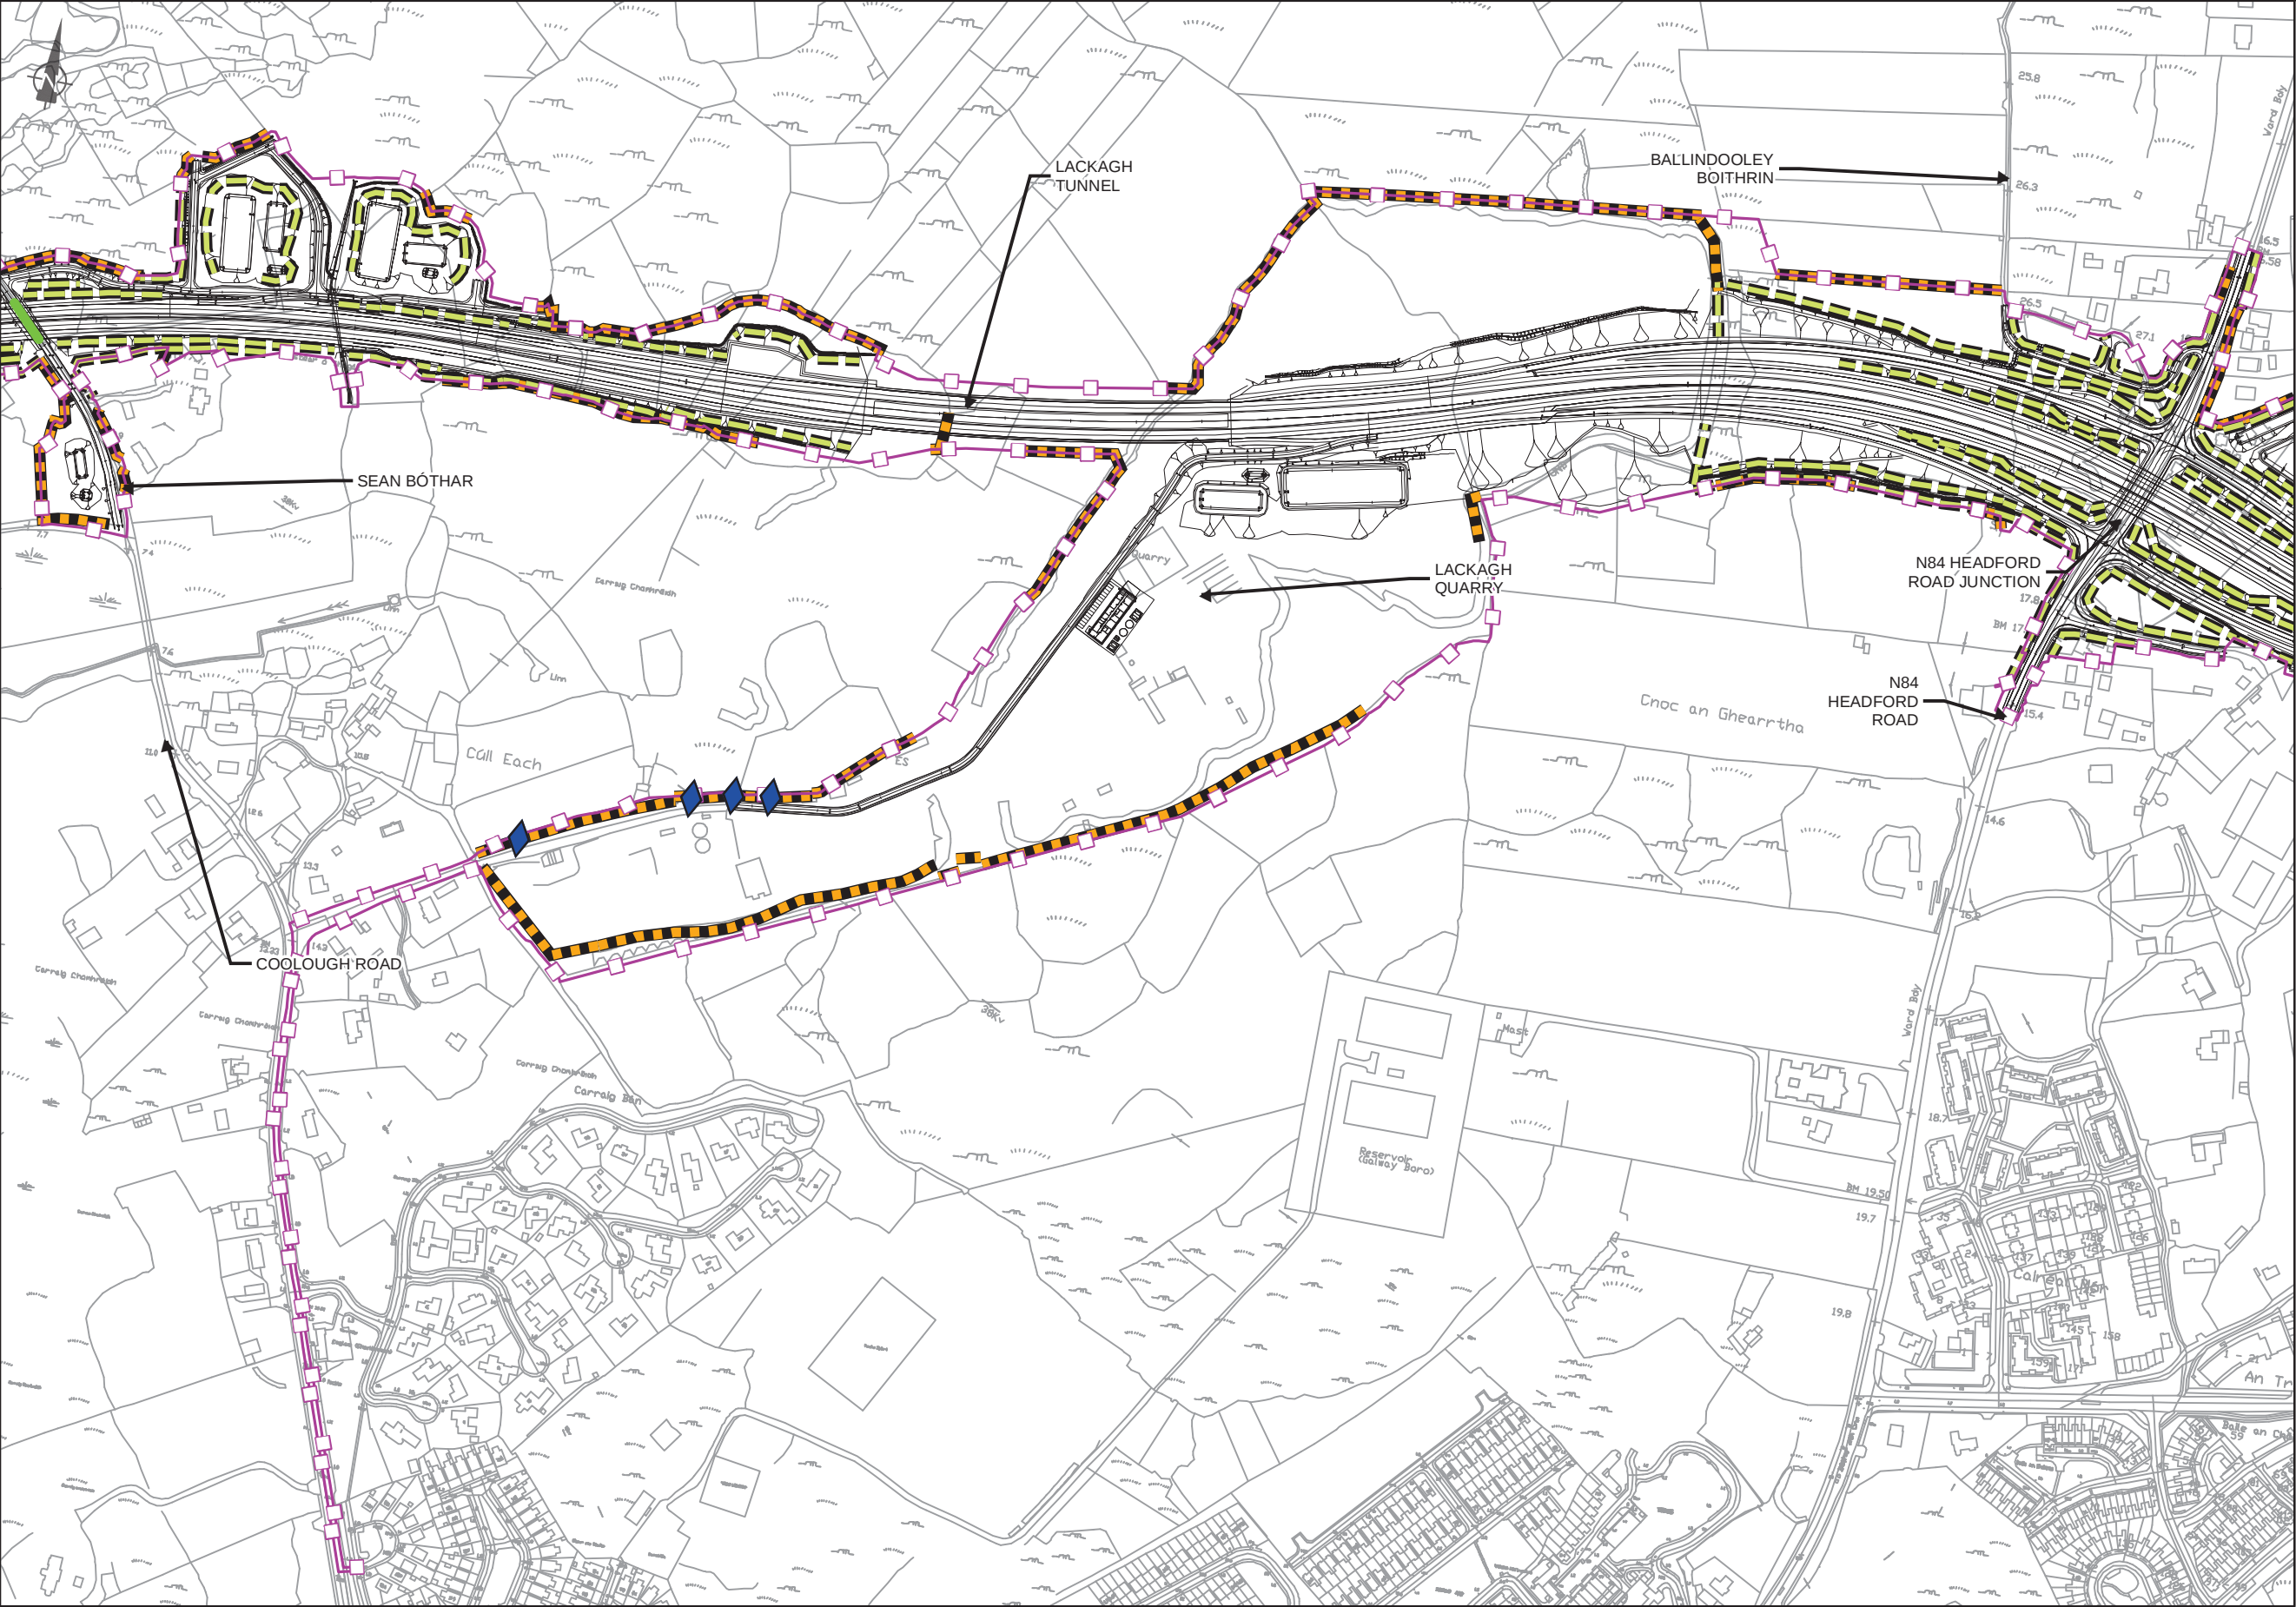

EIA REPORT

Legend

■ ■ City Boundary

□ Assessment Boundary

Proposed N6 GCRR

Bat Connectivity Planting

Bat Habitat Enhancement Planting

Bat Connectivity and Enhancement Planting

Bat Passage Facilities

Proposed Planting

Habitat to be Retained

Embankment Planting

Mitigation Ecology Planting

Artificial Bat Roosts Locations

Artificial Bat Roost Box

Artificial Bat Roost Building

© National Mapping Division of Taitte Éireann
All rights reserved. Licence number CYAL50333446

Clients

An Roinn Iompair
Department of Transport

The National Framework
Project Ireland
2040

N6
Galway City
Transport Project

Comhairle Chontae na Gaillimhe
Galway County Council

TIIV
Design & Transport Consultants

Consultant

ARUP

Corporate House
City East Business Park
Ballybrit, Galway, Ireland

Tel +353 (0)91 460675
www.N6GalwayCity.ie
www.arup.ie

Job Title

N6 Galway City Ring Road

Scale: 1: 5000 @A3

Date: February 2025

11	28/02/2025	AG	EC	MH
Issue	Date	By	Chkd	Appd

Drawing Title

Bat Mitigation
Sheet 8 of 15


Drawing Status

For Information

Job No 233985

Drawing No Figure 8.39.8

Issue 11

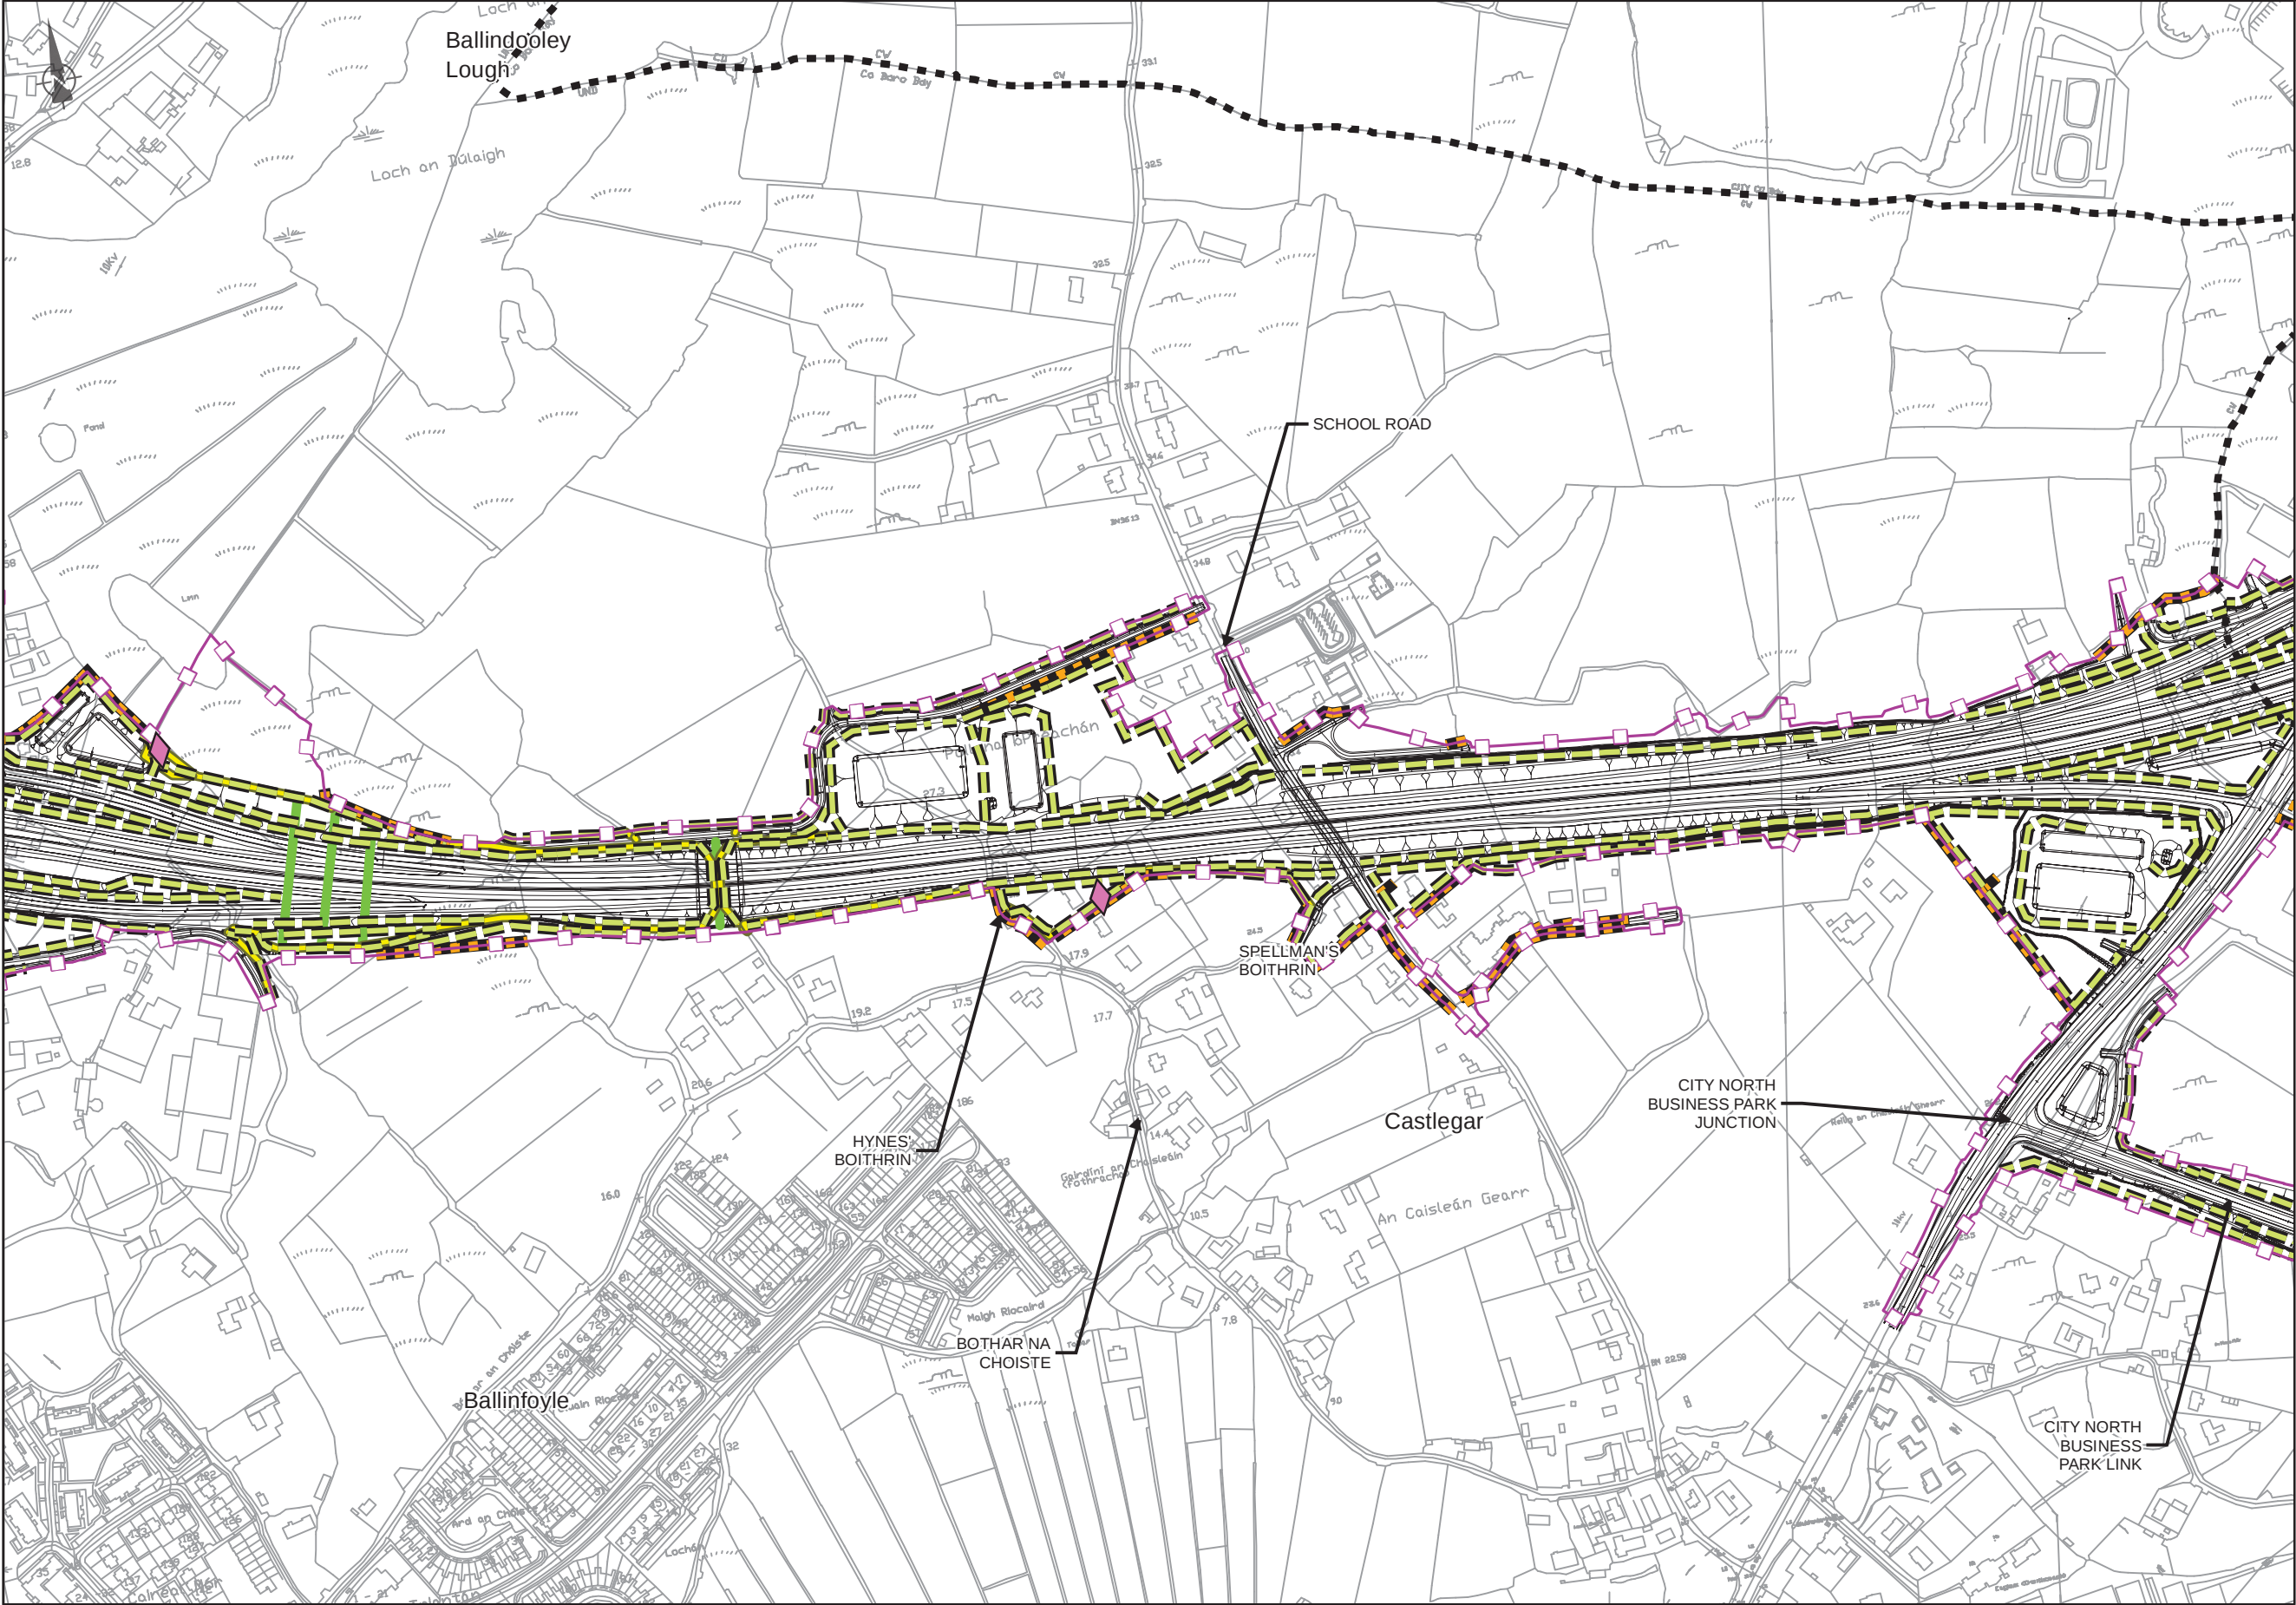

EIA REPORT

Legend

City Boundary

Assessment Boundary

Proposed N6 GCRR

Bat Connectivity Planting

Bat Habitat Enhancement Planting

Bat Connectivity and Enhancement Planting

Bat Passage Facilities

Proposed Planting

Habitat to be Retained

Embankment Planting

Mitigation Ecology Planting

Artificial Bat Roosts Locations

Artificial Bat Roost Box

Artificial Bat Roost Building

© National Mapping Division of Taitte Éireann
All rights reserved. Licence number CYAL50333446

Clients


An Roinn Iompair
Department of Transport

Thrasadál Éireann
Project Ireland
2040

N6
Galway City
Transport Project

Comhairle Chontae na Gaillimhe
Galway County Council

TIIV

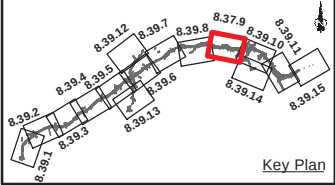

Consultant

ARUP

Corporate House
City East Business Park
Ballybrit, Galway, Ireland

Tel +353 (0)91 460675
www.N6GalwayCity.ie
www.arup.ie

Job Title

N6 Galway City Ring Road

Scale:

1: 5000 @A3

Date:

February 2025

Issue	Date	By	Chkd	Appd
11	28/02/2025	AG	EC	MH

Drawing Title

Bat Mitigation
Sheet 9 of 15

Drawing Status

For Information

Job No


233985

Drawing No

Figure 8.39.9

Issue

11

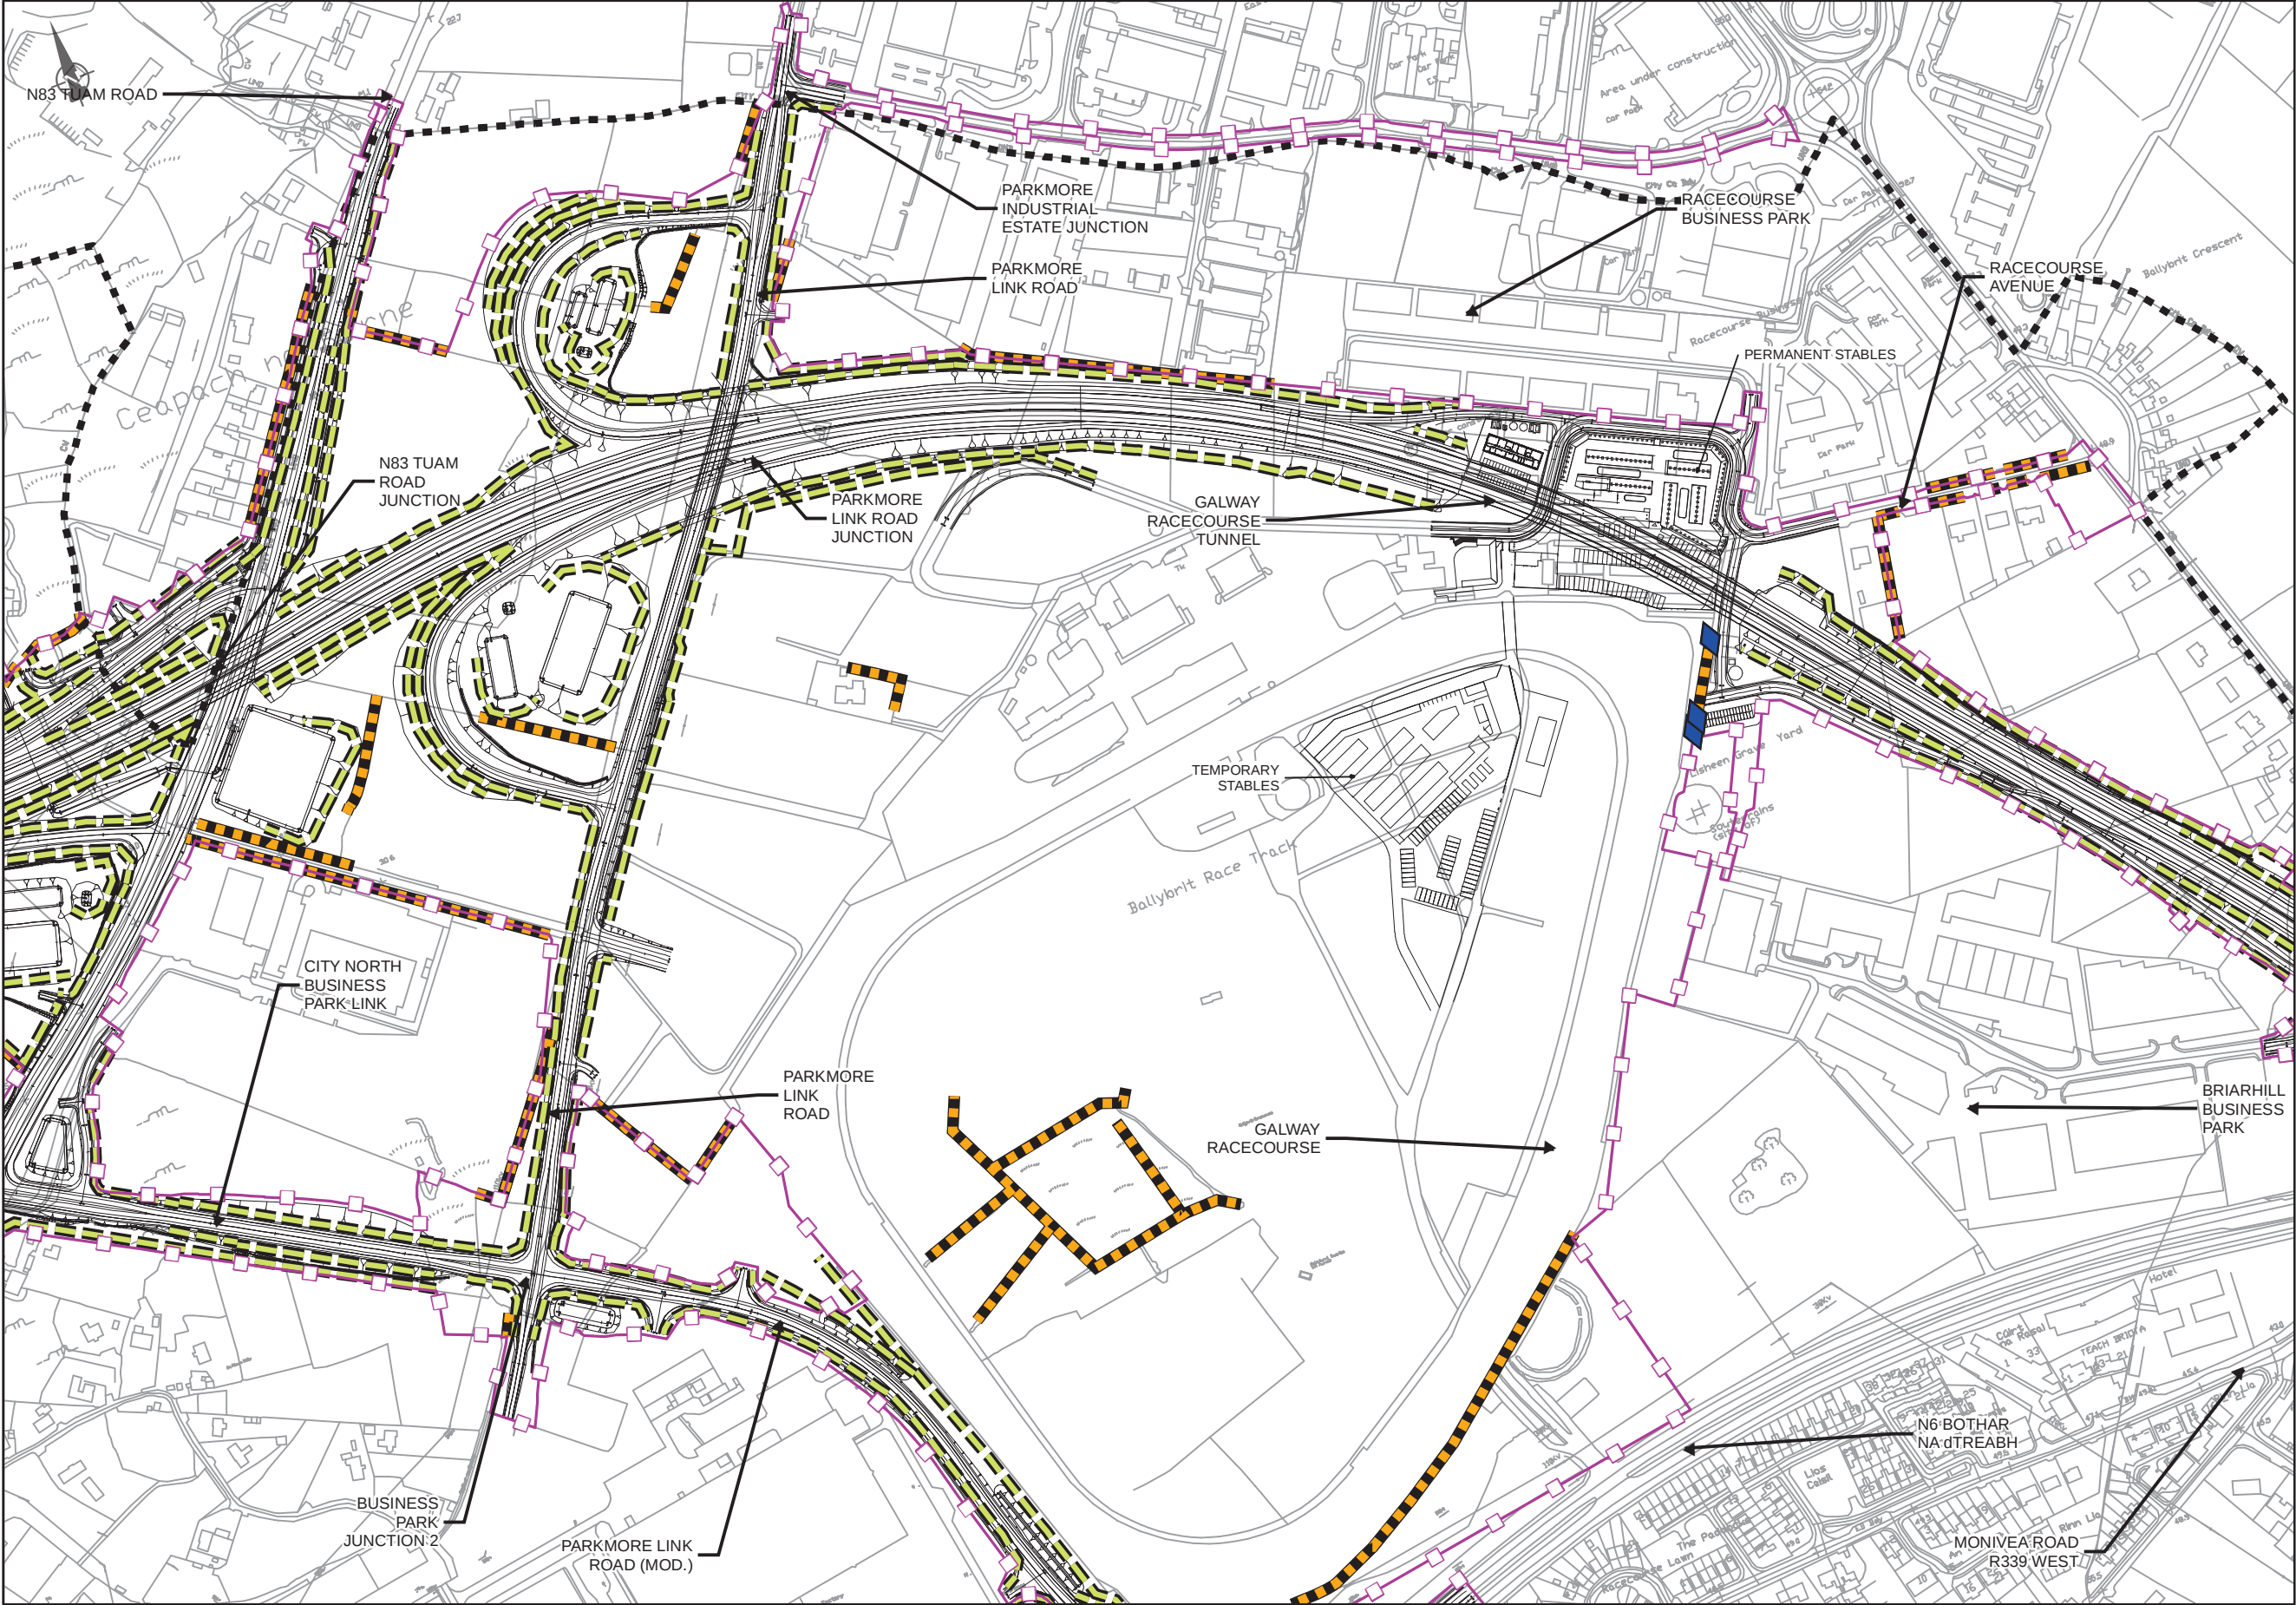

EIA REPORT

Legend

City Boundary

Assessment Boundary

Proposed N6 GCRR

Bat Connectivity Planting

Bat Habitat Enhancement Planting

Bat Connectivity and Enhancement Planting

Bat Passage Facilities

Proposed Planting

Habitat to be Retained

Embankment Planting

Mitigation Ecology Planting

Artificial Bat Roosts Locations

Artificial Bat Roost Box

Artificial Bat Roost Building

© National Mapping Division of Taitte Éireann
All rights reserved. Licence number CYAL50333446

Clients


An Roinn Iompair
Department of Transport

Thrasdaíl Éireann
Project Ireland
2040

N6
Galway City
Transport Project

Comhairle Chontae na Gaillimhe
Galway County Council

TIIV
Transport Infrastructure
Investment Vehicle

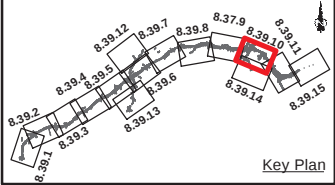

Consultant

ARUP

Corporate House
City East Business Park
Ballybrit, Galway, Ireland

Tel +353 (0)91 460675
www.N6GalwayCity.ie
www.arup.ie

Job Title

N6 Galway City Ring Road

Scale: 1: 5000 @A3

Date: February 2025

Issue	Date	By	Chkd	Appd
11	28/02/2025	AG	EC	MH

Drawing Title

Bat Mitigation
Sheet 10 of 15

Drawing Status

For Information

Job No


233985

Drawing No

Figure 8.39.10

Issue

11

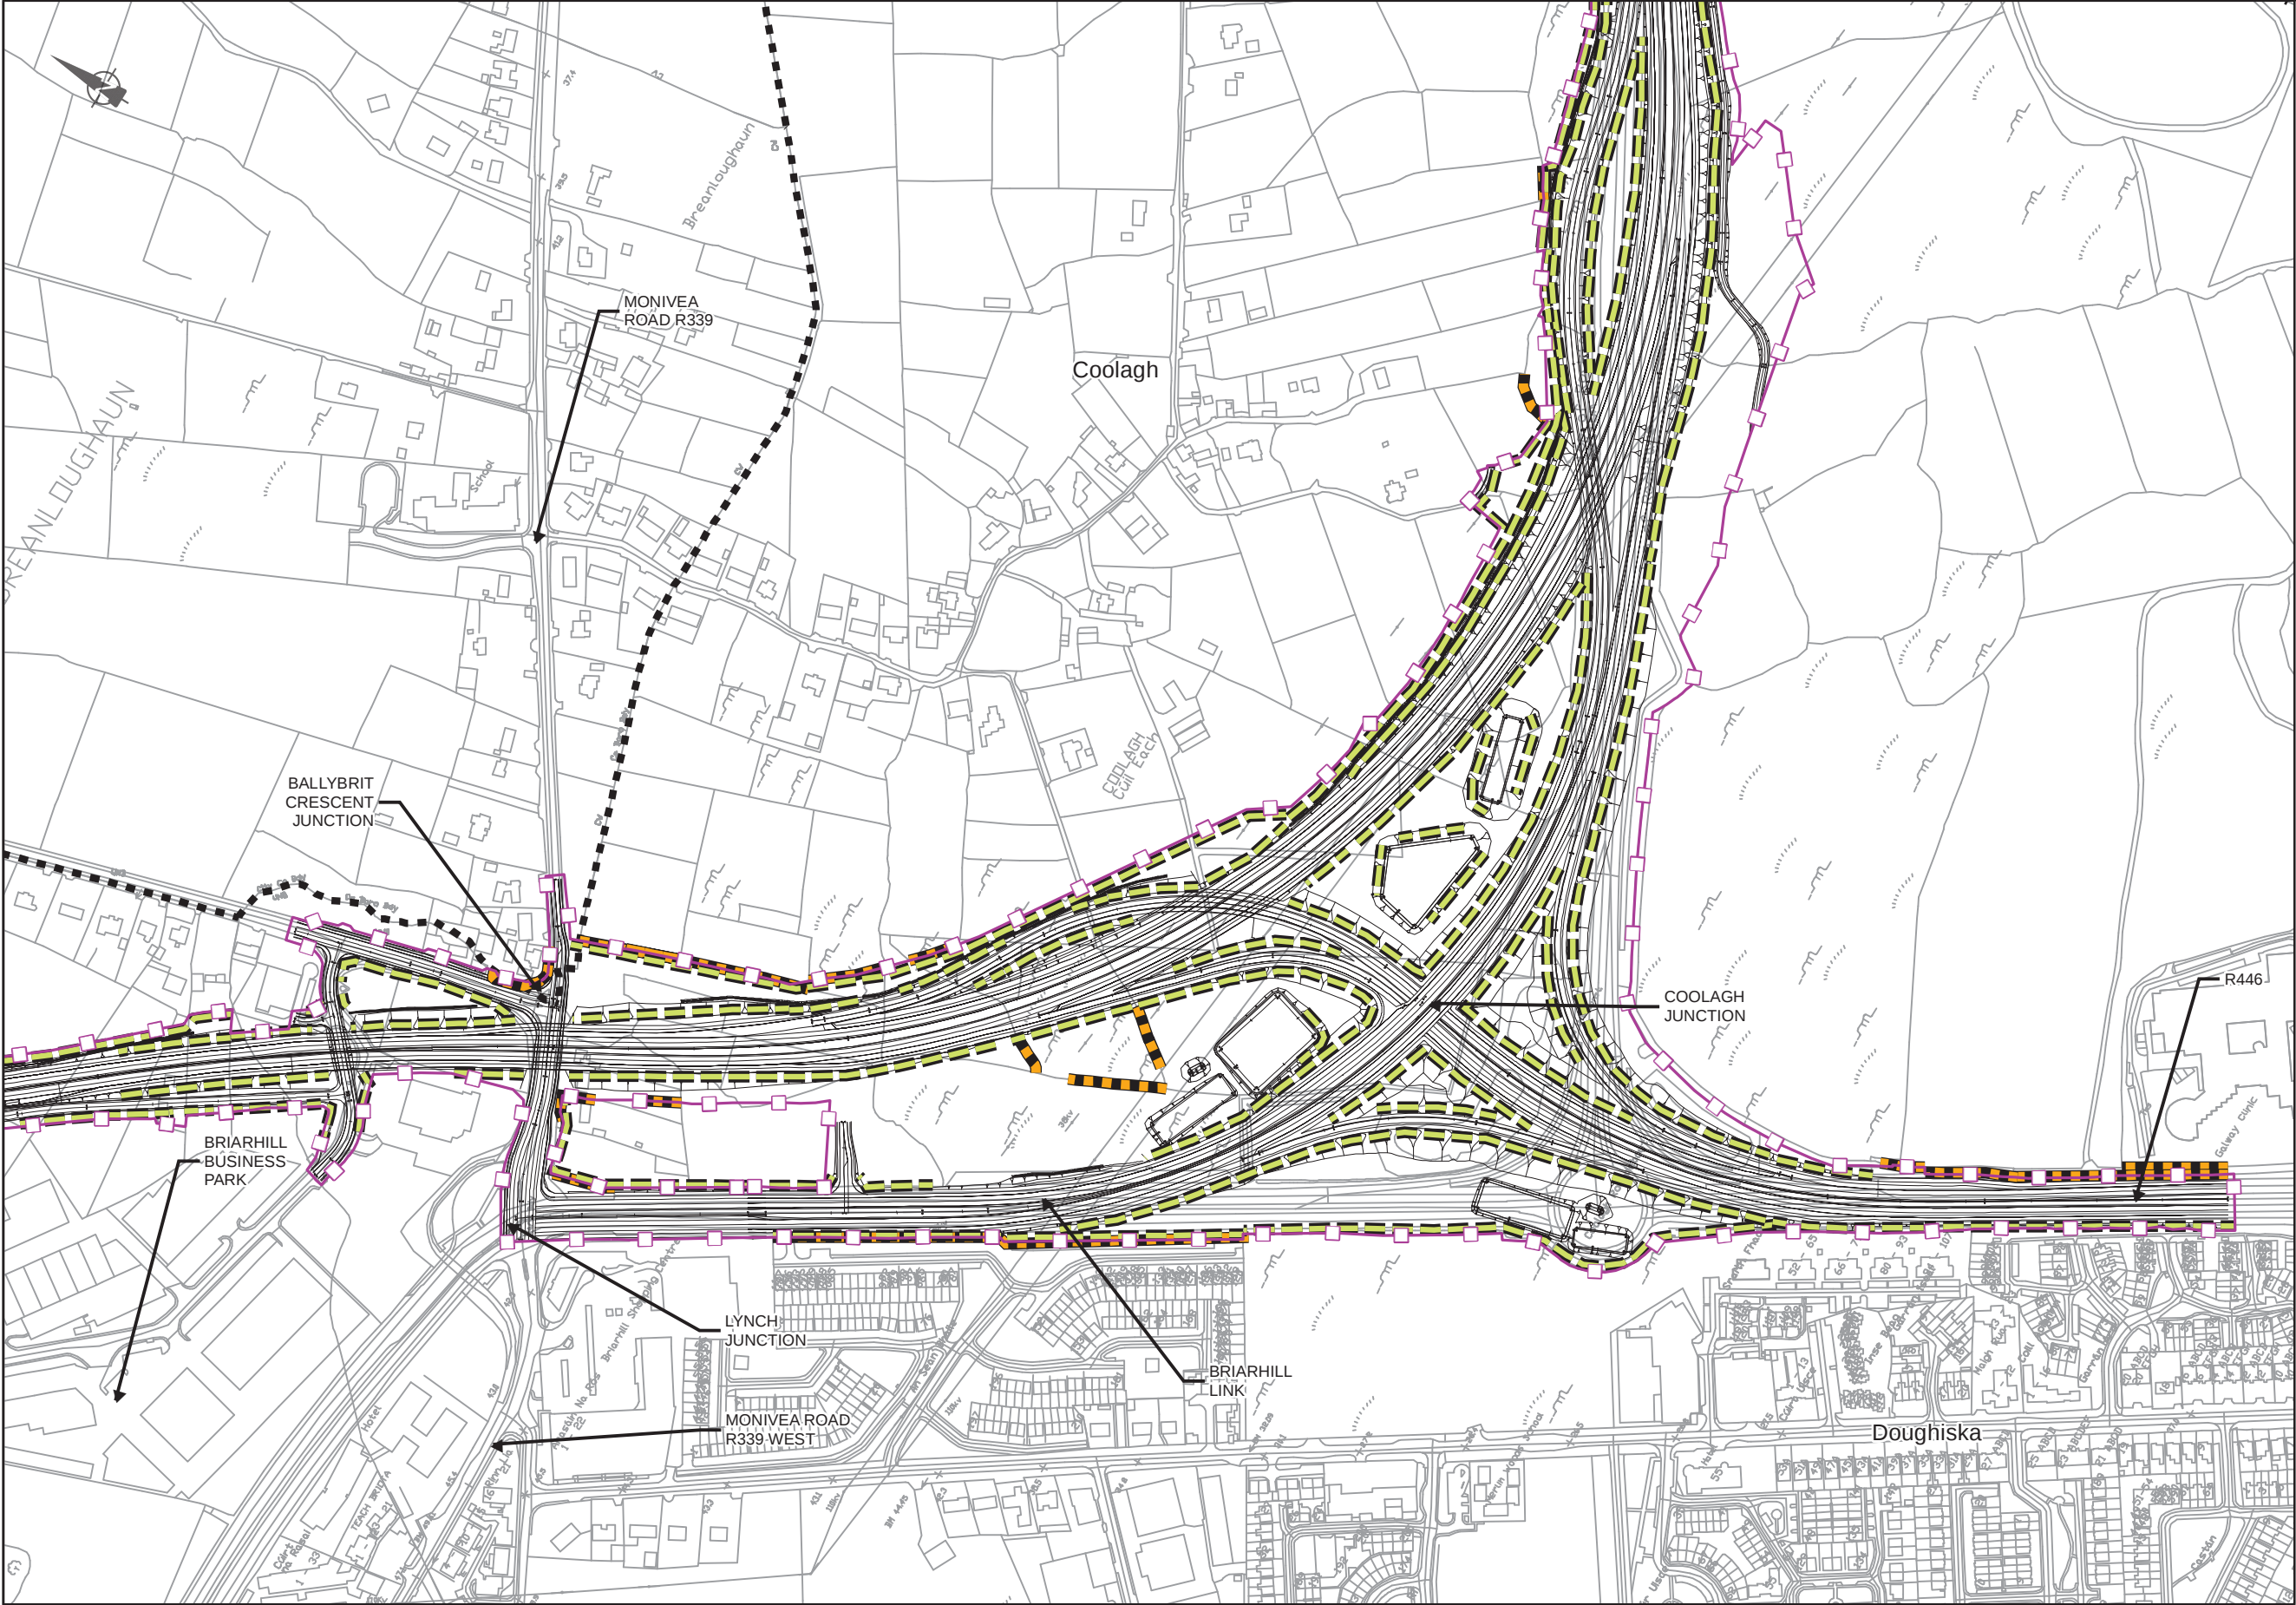

EIA REPORT

Legend

City Boundary

Assessment Boundary

Proposed N6 GCRR

Bat Connectivity Planting

Bat Habitat Enhancement Planting

Bat Connectivity and Enhancement Planting

Bat Passage Facilities

Proposed Planting

Habitat to be Retained

Embankment Planting

Mitigation Ecology Planting

Artificial Bat Roosts Locations

Artificial Bat Roost Box

Artificial Bat Roost Building

© National Mapping Division of Taitte Éireann
All rights reserved. Licence number CYAL50333446

Clients

An Roinn Iompair
Department of Transport

Thrascaid Éireann
Project Ireland
2040

N6
Galway City
Transport Project

Comhairle Chontae na Gaillimhe
Galway County Council

TIIV
Transport Infrastructure
Investment Vehicle

Consultant

ARUP

Corporate House
City East Business Park
Ballybrit, Galway, Ireland

Tel +353 (0)91 460675
www.N6GalwayCity.ie
www.arup.ie

Job Title

N6 Galway City Ring Road

Scale: 1: 5000 @A3

Date: February 2025

I1	28/02/2025	AG	EC	MH
Issue	Date	By	Chkd	Appd

Drawing Title

Bat Mitigation
Sheet 11 of 15

Drawing Status

For Information

Job No


233985

Drawing No

Figure 8.39.11

Issue

11

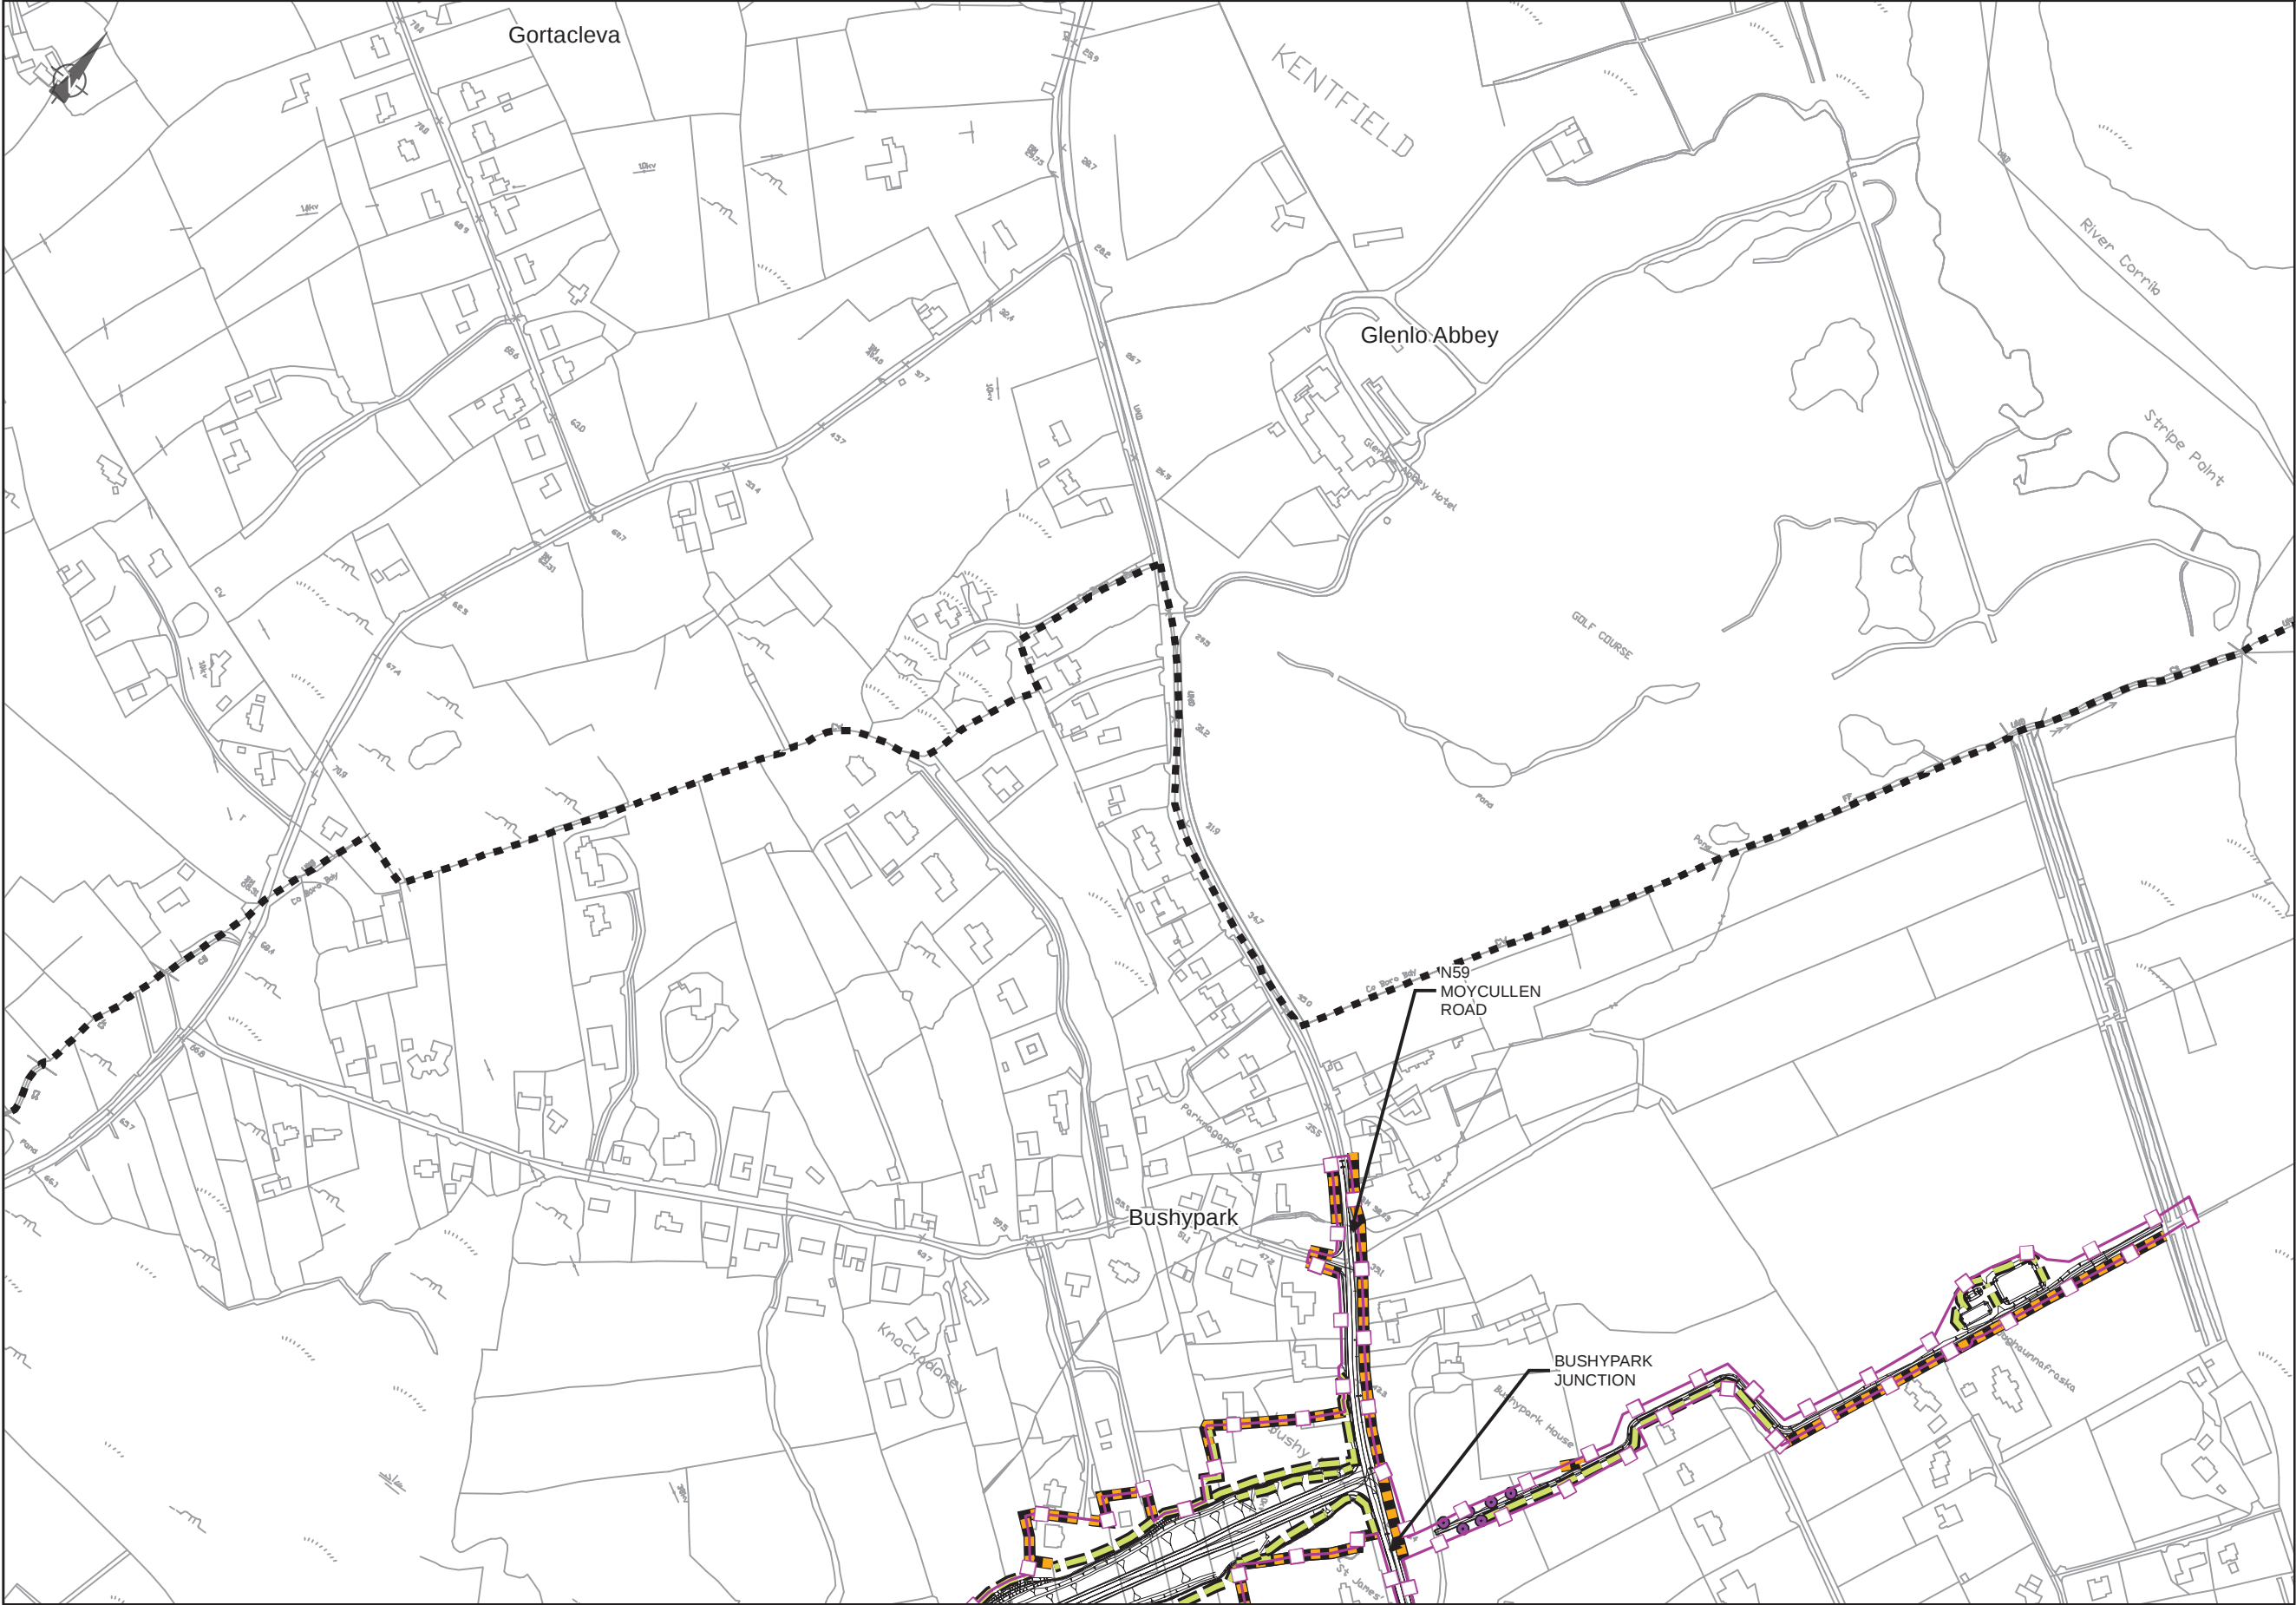

EIA REPORT

Legend

City Boundary

Assessment Boundary

Proposed N6 GCRR

Bat Connectivity Planting

Bat Habitat Enhancement Planting

Bat Connectivity and Enhancement Planting

Bat Passage Facilities

Proposed Planting

Habitat to be Retained

Embankment Planting

Mitigation Ecology Planting

Artificial Bat Roosts Locations

Artificial Bat Roost Box

Artificial Bat Roost Building

© National Mapping Division of Taitte Éireann
All rights reserved. Licence number CYAL50333446

Clients

An Roinn Iompair
Department of Transport

Thrasadál Éireann
Project Ireland
2040

N6
Galway City
Transport Project

Comhairle Chontae na Gaillimhe
Galway County Council

TIIV
Transport Infrastructure
Investment Vehicle

Consultant

ARUP

Corporate House
City East Business Park
Ballybrit, Galway, Ireland

Tel +353 (0)91 460675
www.N6GalwayCity.ie
www.arup.ie

Job Title

N6 Galway City Ring Road

Scale: 1: 5000 @A3

Date: February 2025

I1	28/02/2025	AG	EC	MH
Issue	Date	By	Chkd	Appd

Drawing Title

Bat Mitigation
Sheet 12 of 15

Drawing Status

For Information

Job No
233985

Drawing No
Figure 8.39.12

Issue
11



EIA REPORT

Legend

City Boundary

Assessment Boundary

Proposed N6 GCRR

Bat Connectivity Planting

Bat Habitat Enhancement Planting

Bat Connectivity and Enhancement Planting

Bat Passage Facilities

Proposed Planting

Habitat to be Retained

Embankment Planting

Mitigation Ecology Planting

Artificial Bat Roosts Locations

Artificial Bat Roost Box

Artificial Bat Roost Building

© National Mapping Division of Taitte Éireann
All rights reserved. Licence number CYAL50333446

Clients

An Roinn Iompair
Department of Transport

Thrasdaíl Éireann
Project Ireland
2040

N6

Galway City
Transport Project

Comhairle Chontae na Gaillimhe
Galway County Council

TIIV

Transport Infrastructure
Investment Vehicle

Key Plan

Consultant

ARUP

Corporate House
City East Business Park
Ballybrit, Galway, Ireland

Tel +353 (0)91 460675
www.N6GalwayCity.ie
www.arup.ie

Job Title

N6 Galway City Ring Road

Scale: 1: 5000 @A3

Date: February 2025

Drawing Title

Bat Mitigation
Sheet 13 of 15

Drawing Status

For Information

Job No

233985


Drawing No

Figure 8.39.13

Issue

11

11	28/02/2025	AG	EC	MH
Issue	Date	By	Chkd	Appd

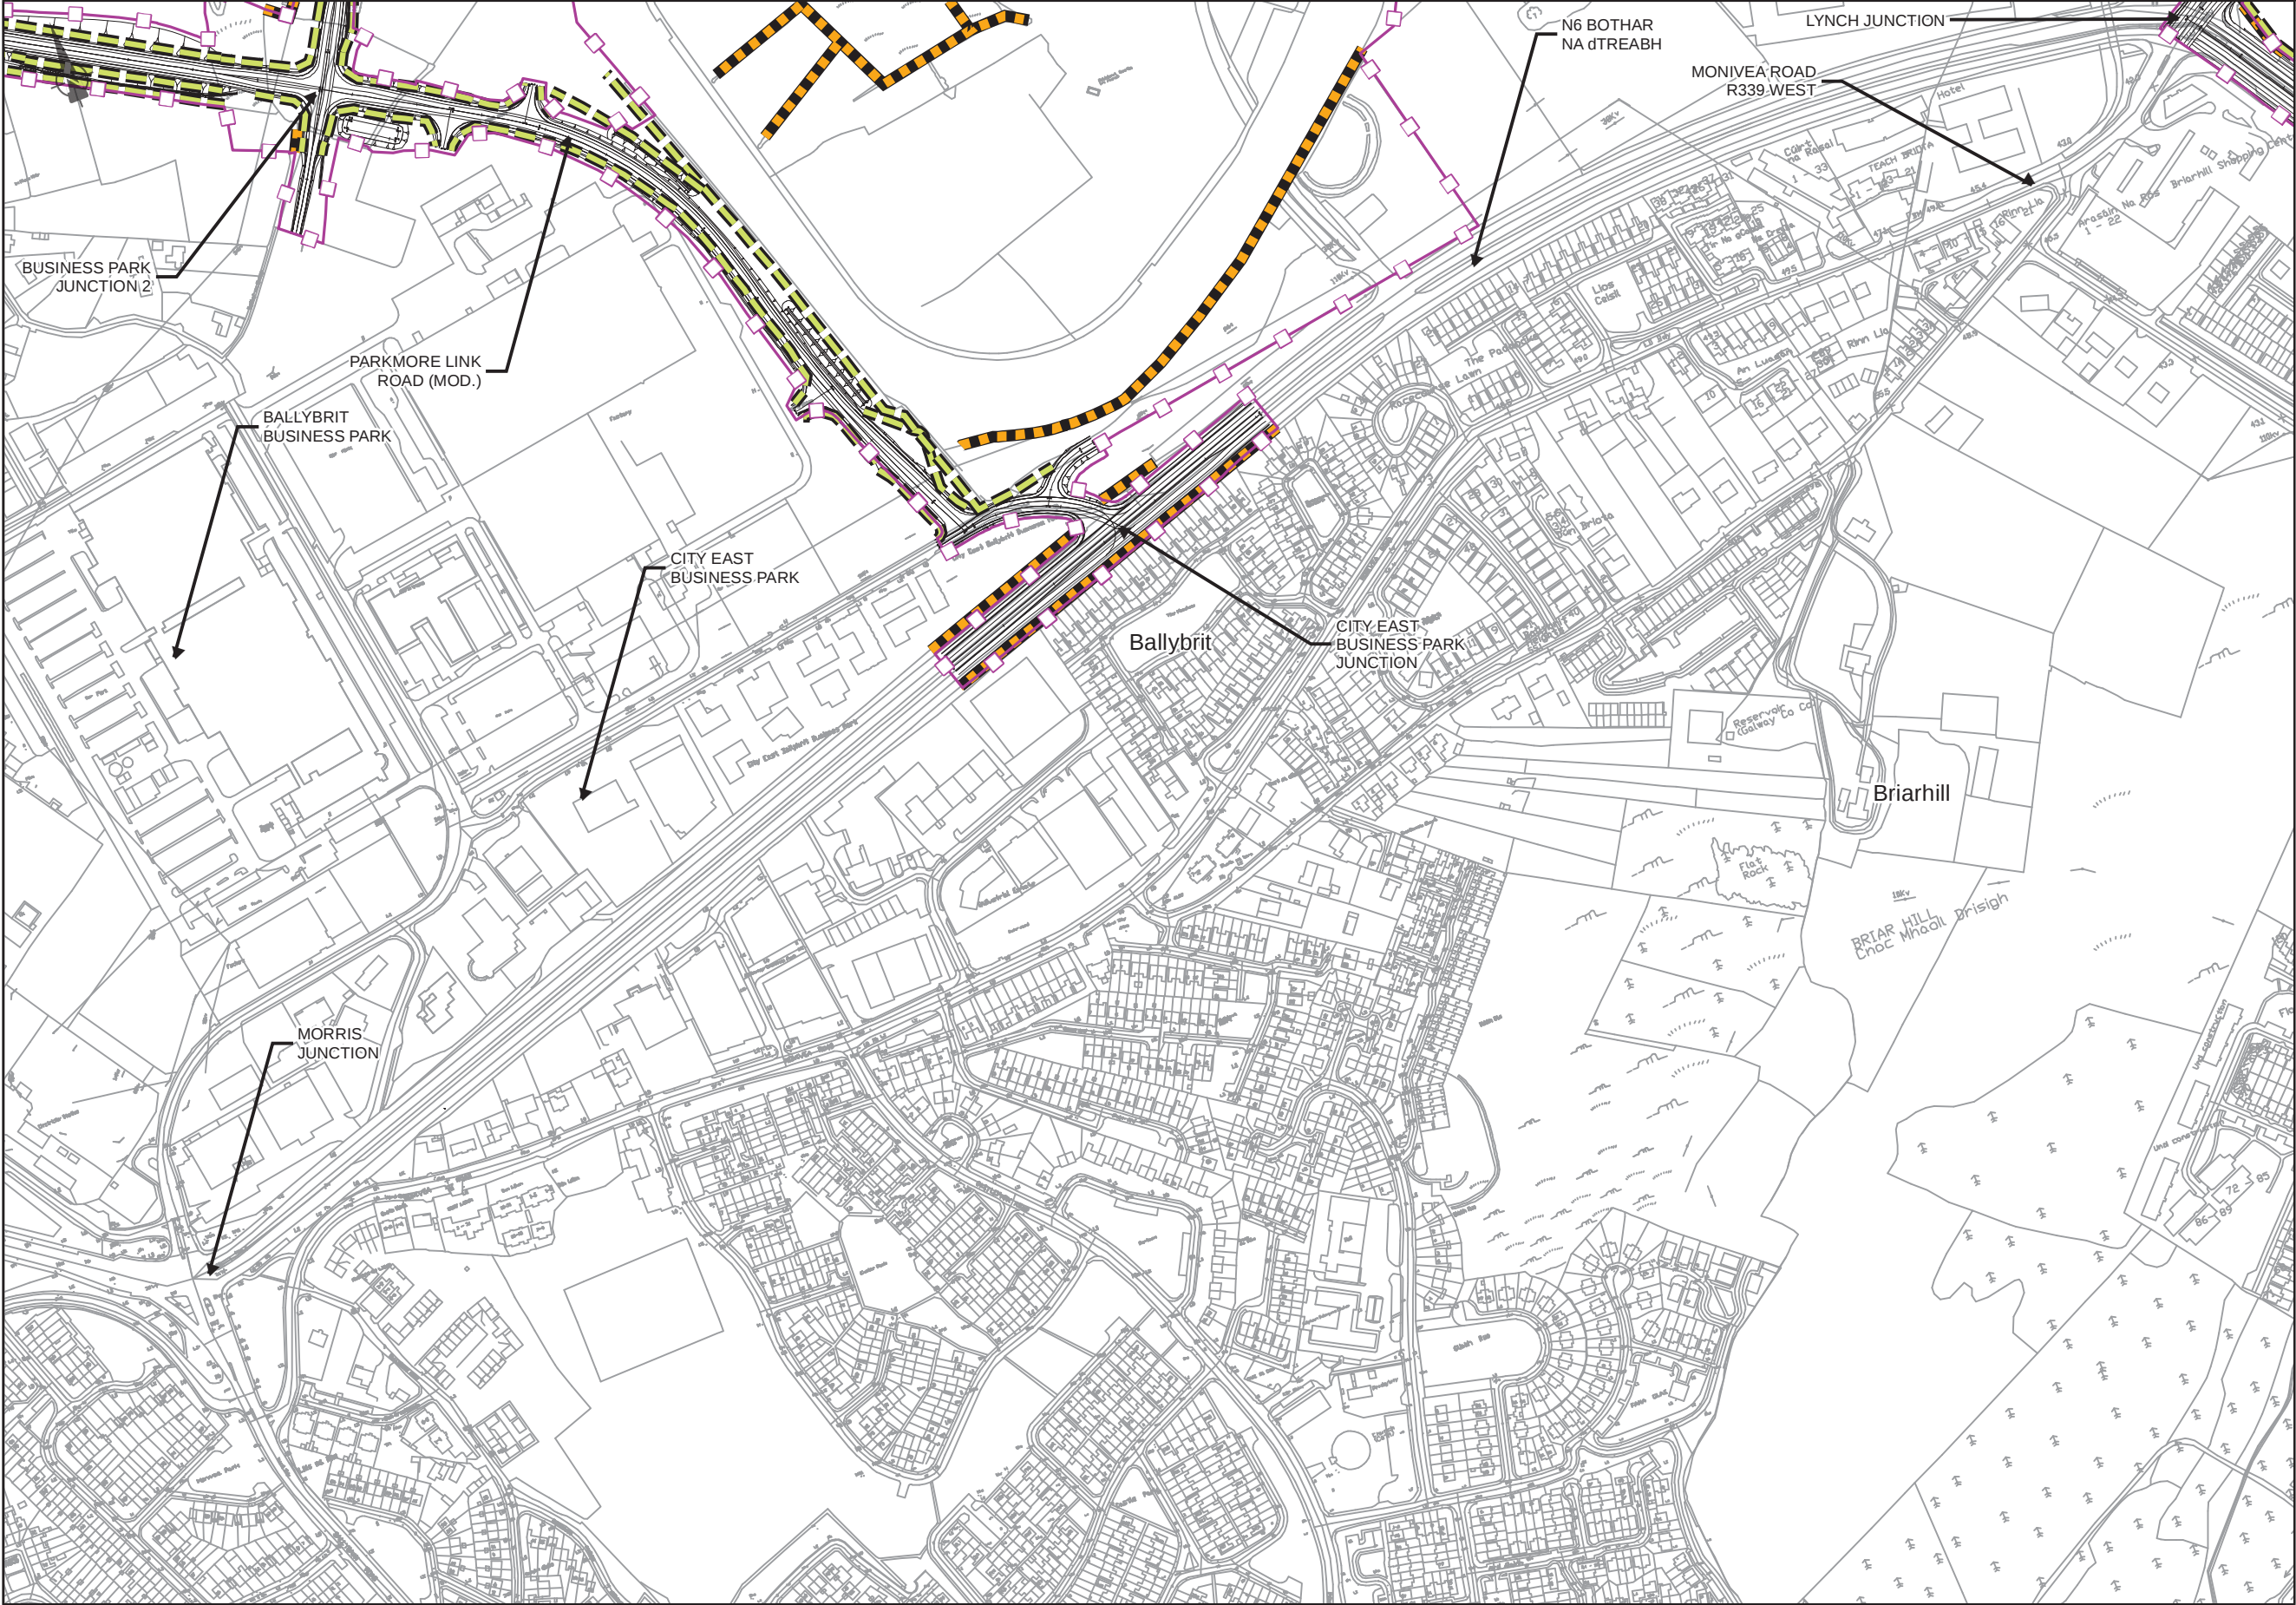

EIA REPORT

Legend

City Boundary

Assessment Boundary

Proposed N6 GCRR

Bat Connectivity Planting

Bat Habitat Enhancement Planting

Bat Connectivity and Enhancement Planting

Bat Passage Facilities

Proposed Planting

Habitat to be Retained

Embankment Planting

Mitigation Ecology Planting


Artificial Bat Roosts Locations

Artificial Bat Roost Box

Artificial Bat Roost Building

© National Mapping Division of Taitte Éireann
All rights reserved. Licence number CYAL50333446

Clients

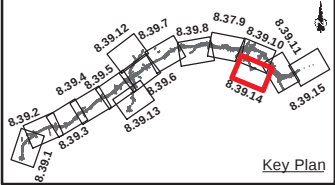

Consultant

Corporate House
City East Business Park
Ballybrit, Galway, Ireland

Tel +353 (0)91 460675
www.N6GalwayCity.ie
www.arup.ie

Job Title

N6 Galway City Ring Road

Scale: 1: 5000 @A3

Date: February 2025

Issue	Date	By	Chkd	Appd
11	28/02/2025	AG	EC	MH

Drawing Title

Bat Mitigation
Sheet 14 of 15


Drawing Status

For Information

Job No
233985

Drawing No
Figure 8.39.14

Issue
11

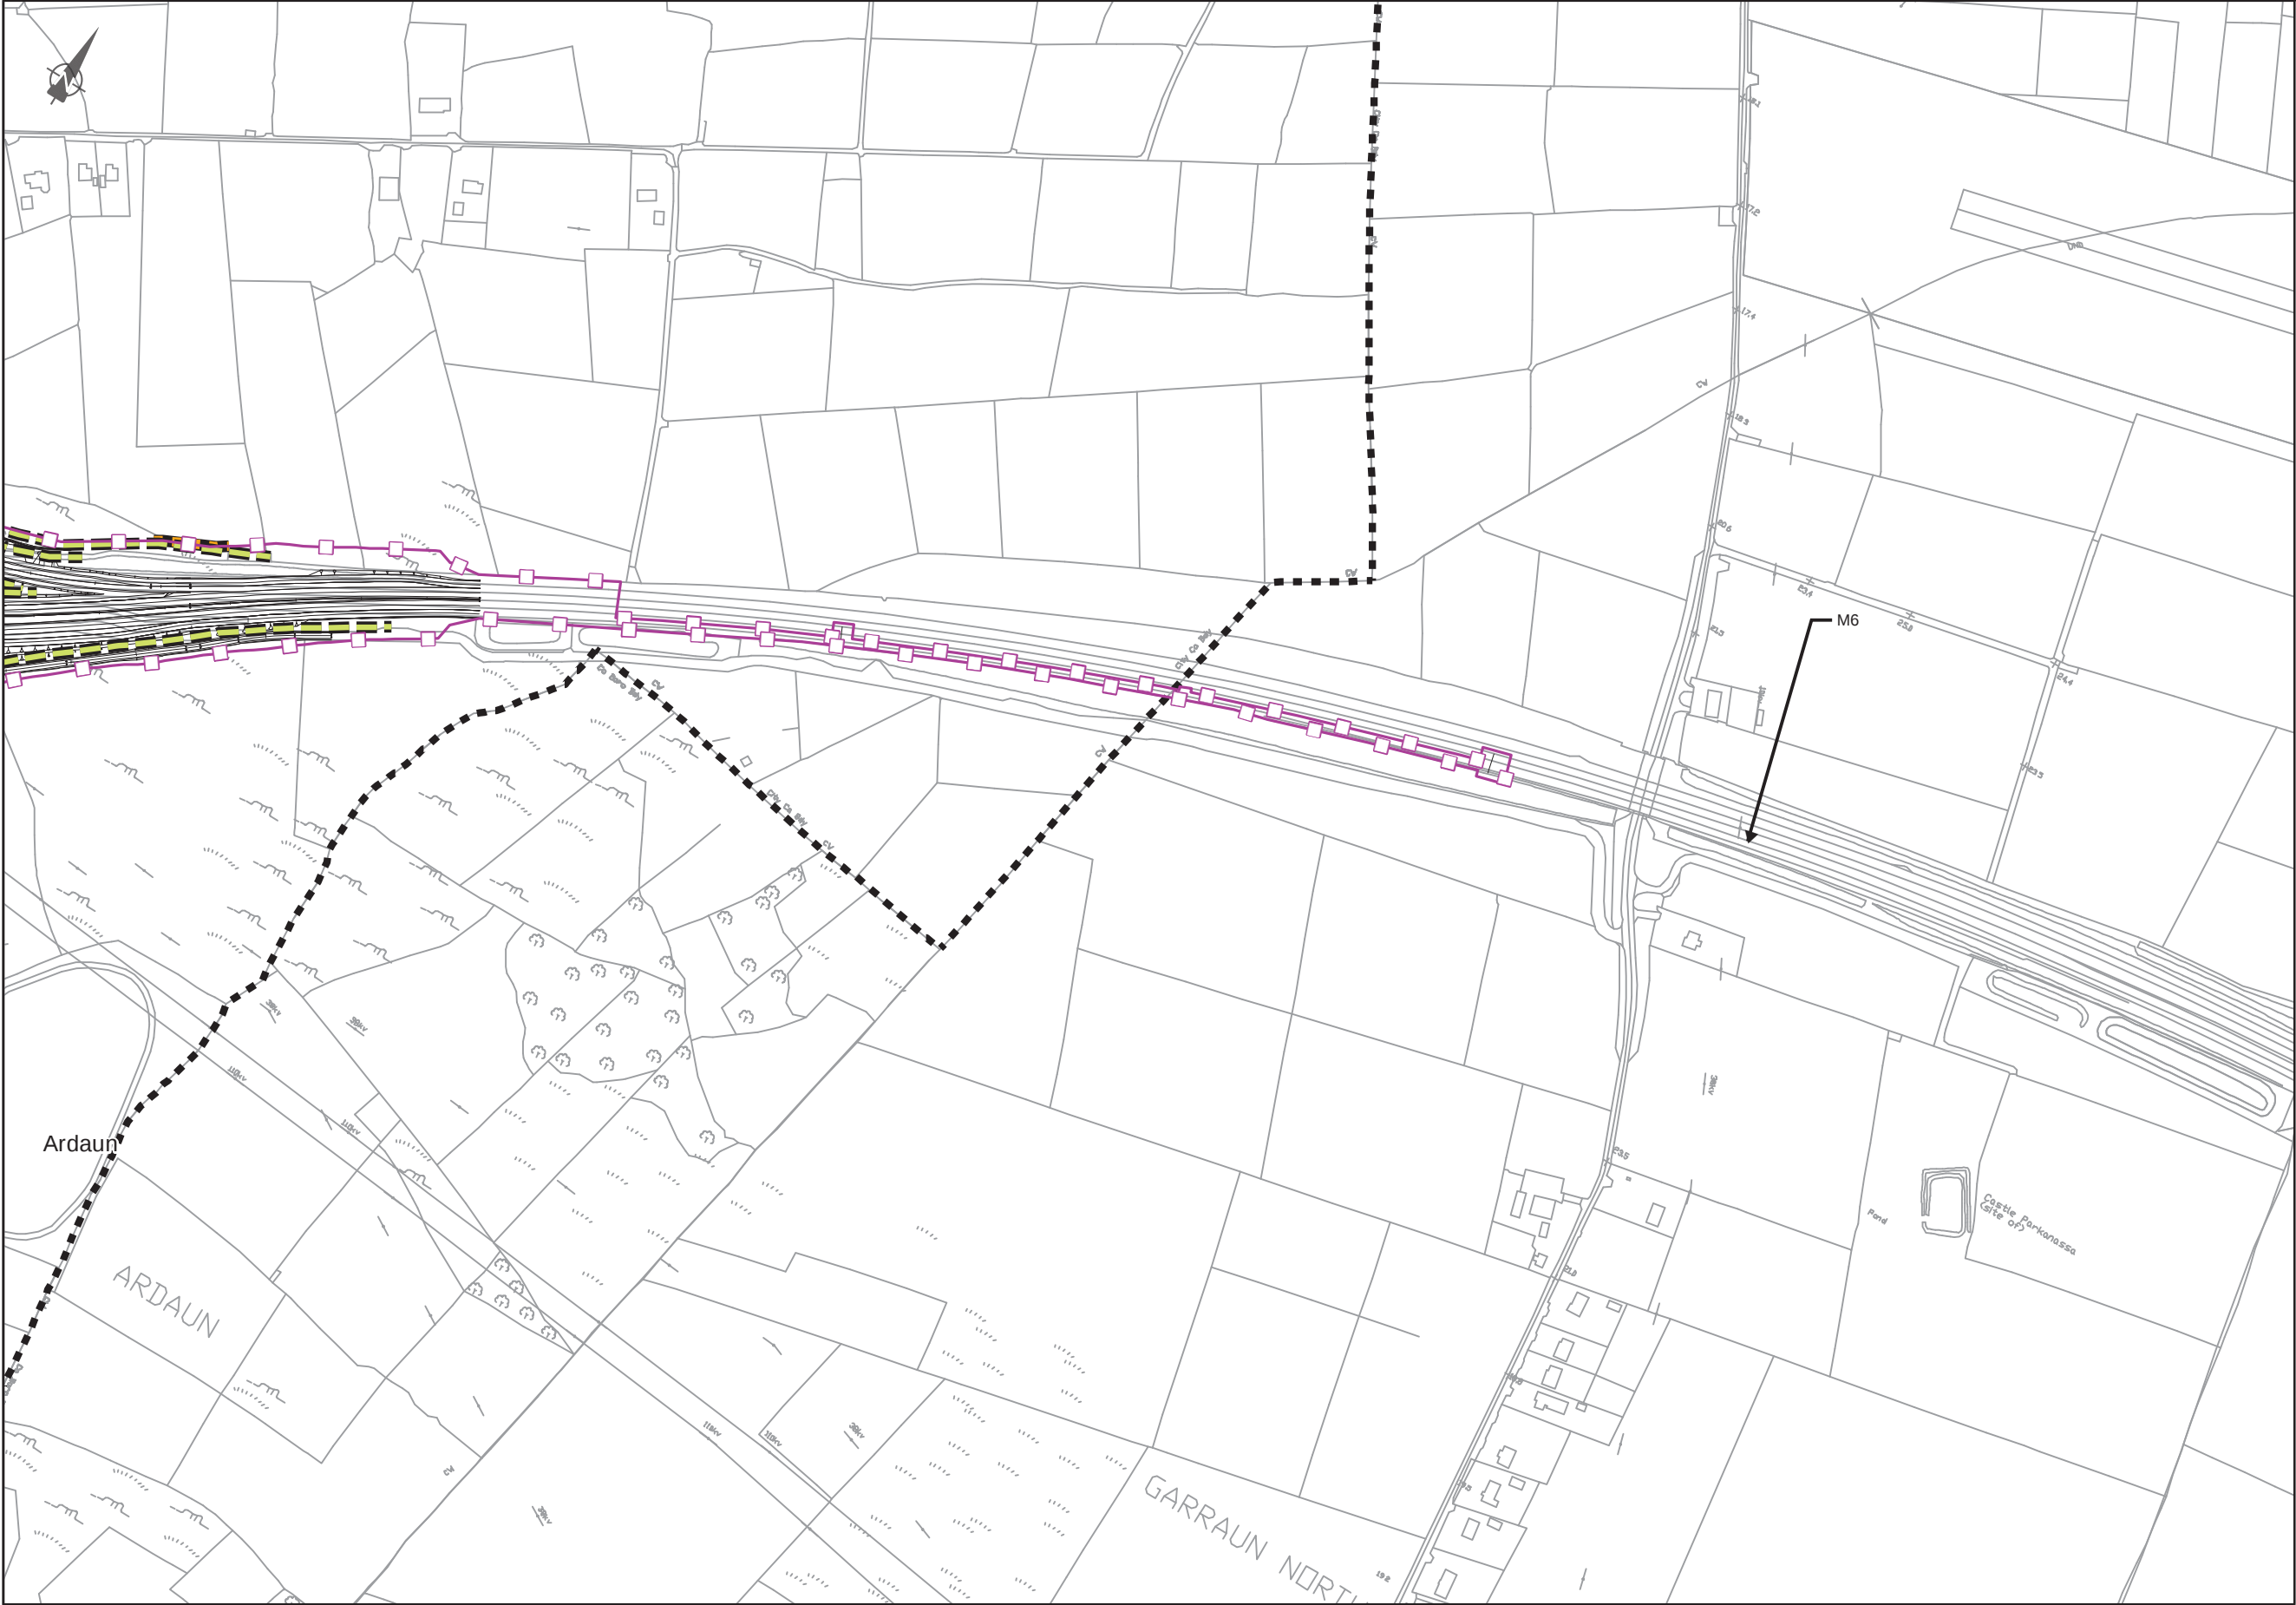

EIA REPORT

Legend

City Boundary

Assessment Boundary

Proposed N6 GCRR

Bat Connectivity Planting

Bat Habitat Enhancement Planting

Bat Connectivity and Enhancement Planting

Bat Passage Facilities

Proposed Planting

Habitat to be Retained

Embankment Planting

Mitigation Ecology Planting

Artificial Bat Roosts Locations

Artificial Bat Roost Box

Artificial Bat Roost Building

© National Mapping Division of Taitte Éireann
All rights reserved. Licence number CYAL50333446

Clients

An Roinn Iompair

Department of Transport

Thionscald Éireann

Project Ireland

2040

Galway City

Transport Project

Comhairle Chontae na Gaillimhe

Galway County Council

TII

Transport Infrastructure Ireland

Consultant

Corporate House

City East Business Park

Ballybrit, Galway, Ireland

Tel +353 (0)91 460675

www.N6GalwayCity.ie

www.arup.ie

Job Title

N6 Galway City Ring Road

Scale: 1: 5000 @A3

Date: February 2025

I1	28/02/2025	AG	EC	MH
Issue	Date	By	Chkd	Appd

Drawing Title

Bat Mitigation

Sheet 15 of 15

Drawing Status

For Information

Job No

Drawing No

Issue

233985

Figure 8.39.15

11