



Galway City Council
An Roinn Iompair
Department of Transport



Comhairle Chloíntae na Gaillimhe
Galway County Council



N6
National Highway
Improvement
Scheme City
Transport Project



TIU
Transport Infrastructure Unit



ARUP

Consultant



Key Plan

Scale: 1: 5000 @A3

Date: February 2025

Corporate House
City East Business Park
Ballybrit, Galway, Ireland
www.arup.ie
Tel +353 (0)91 460675
www.NGalwayCity.ie

Job Title

N6 Galway City Ring Road

Drawing Title

Mammal Survey Area and Results (2023)

Sheet 1 of 15

Drawing Status

For Information

Job No


233985

Drawing No

Figure 8.4.1

Issue

11

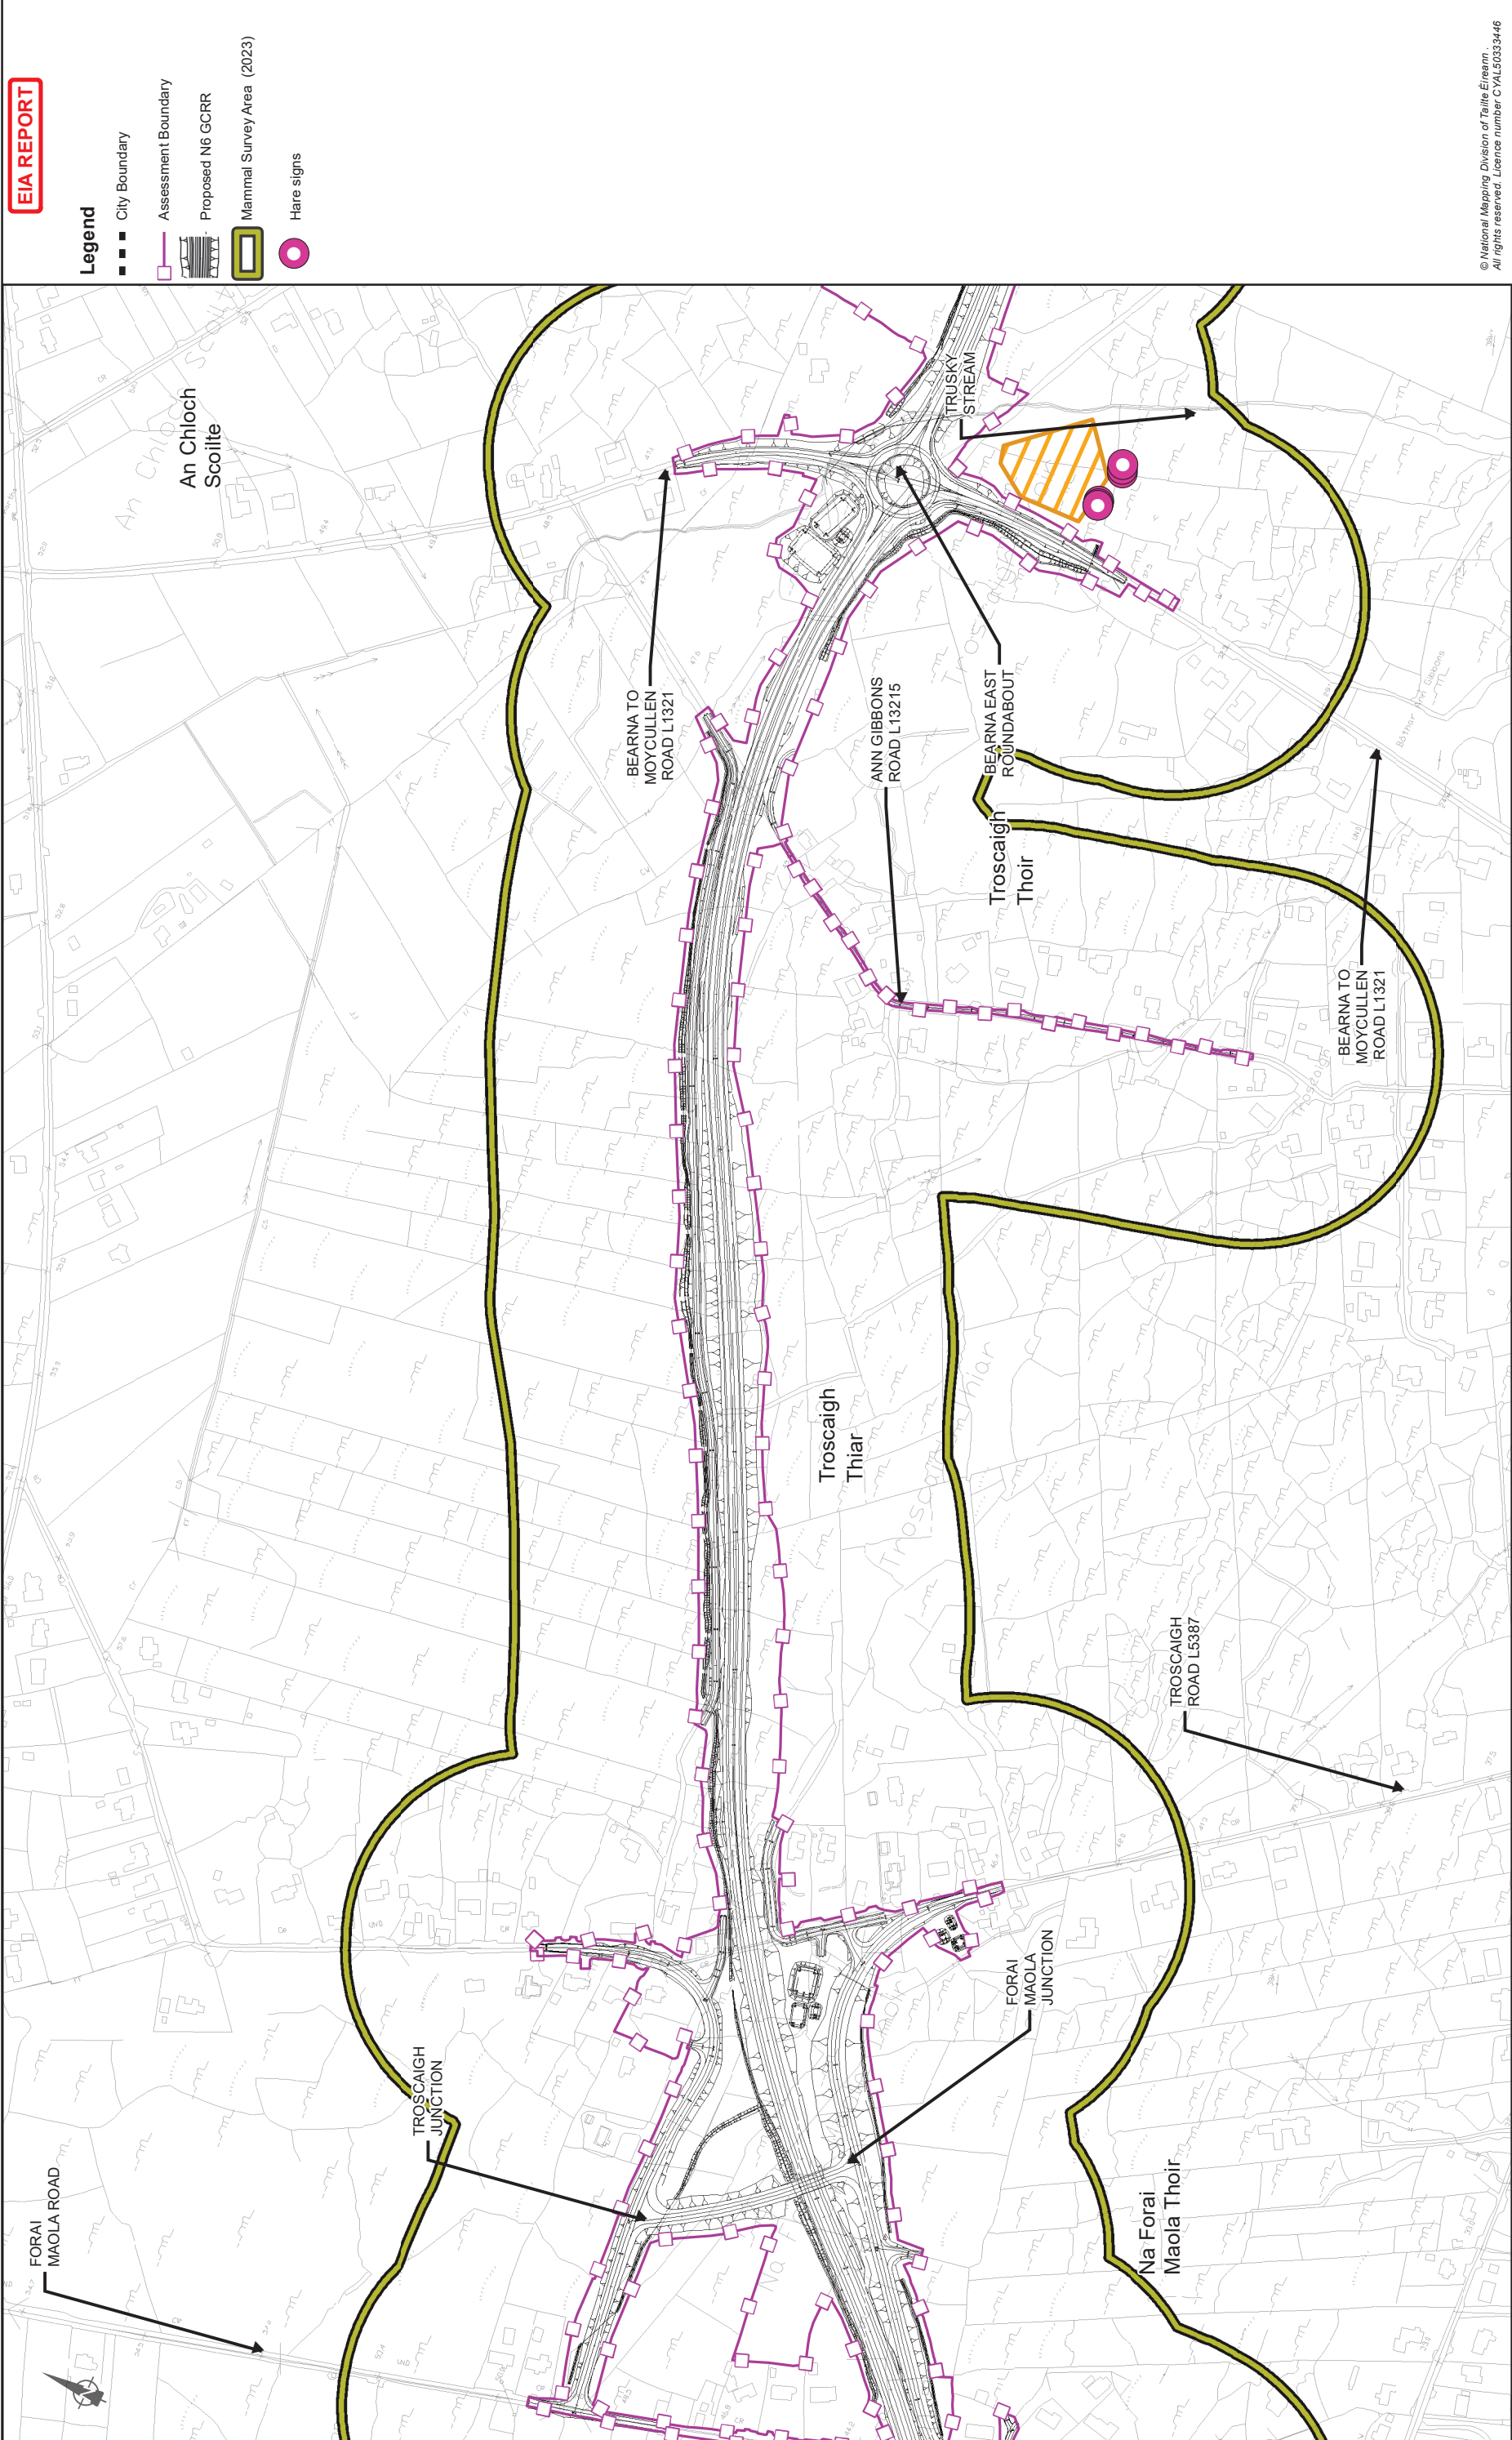

EIA REPORT

Legend

- City Boundary
- Assessment Boundary
- Proposed N6 GCRR
- Mammal Survey Area (2023)
- Hare signs

© National Mapping Division of Taithe Éireann
All rights reserved. Licence number CYL50333446

Drawing Title			
Mammal Survey Area and Results (2023)			
Sheet 2 of 15			
Drawing Status			
For Information			
Job No	Drawing No	Issue	Issue
233985	Figure 8.4.2	11	11


Job Title			
N6 Galway City Ring Road			
Scale: 1: 5000 @A3			
Date: February 2025			
Issue	Date	By	Appd
11	28/02/2025	AG	EC
			MH

Consultant

ARUP

Tel: +353 (0)91 460675
www.arup.ie

Corporate House
City East Business Park
Ballyart, Galway, Ireland

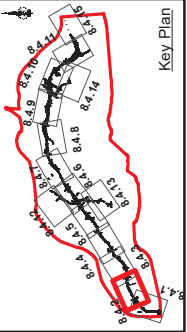


Clients

An tAonán Impair
Department of Transport

2040

Comhairle Chontae na Galille
Galway County Council

Logo of the Department of Transport and Galway County Council.

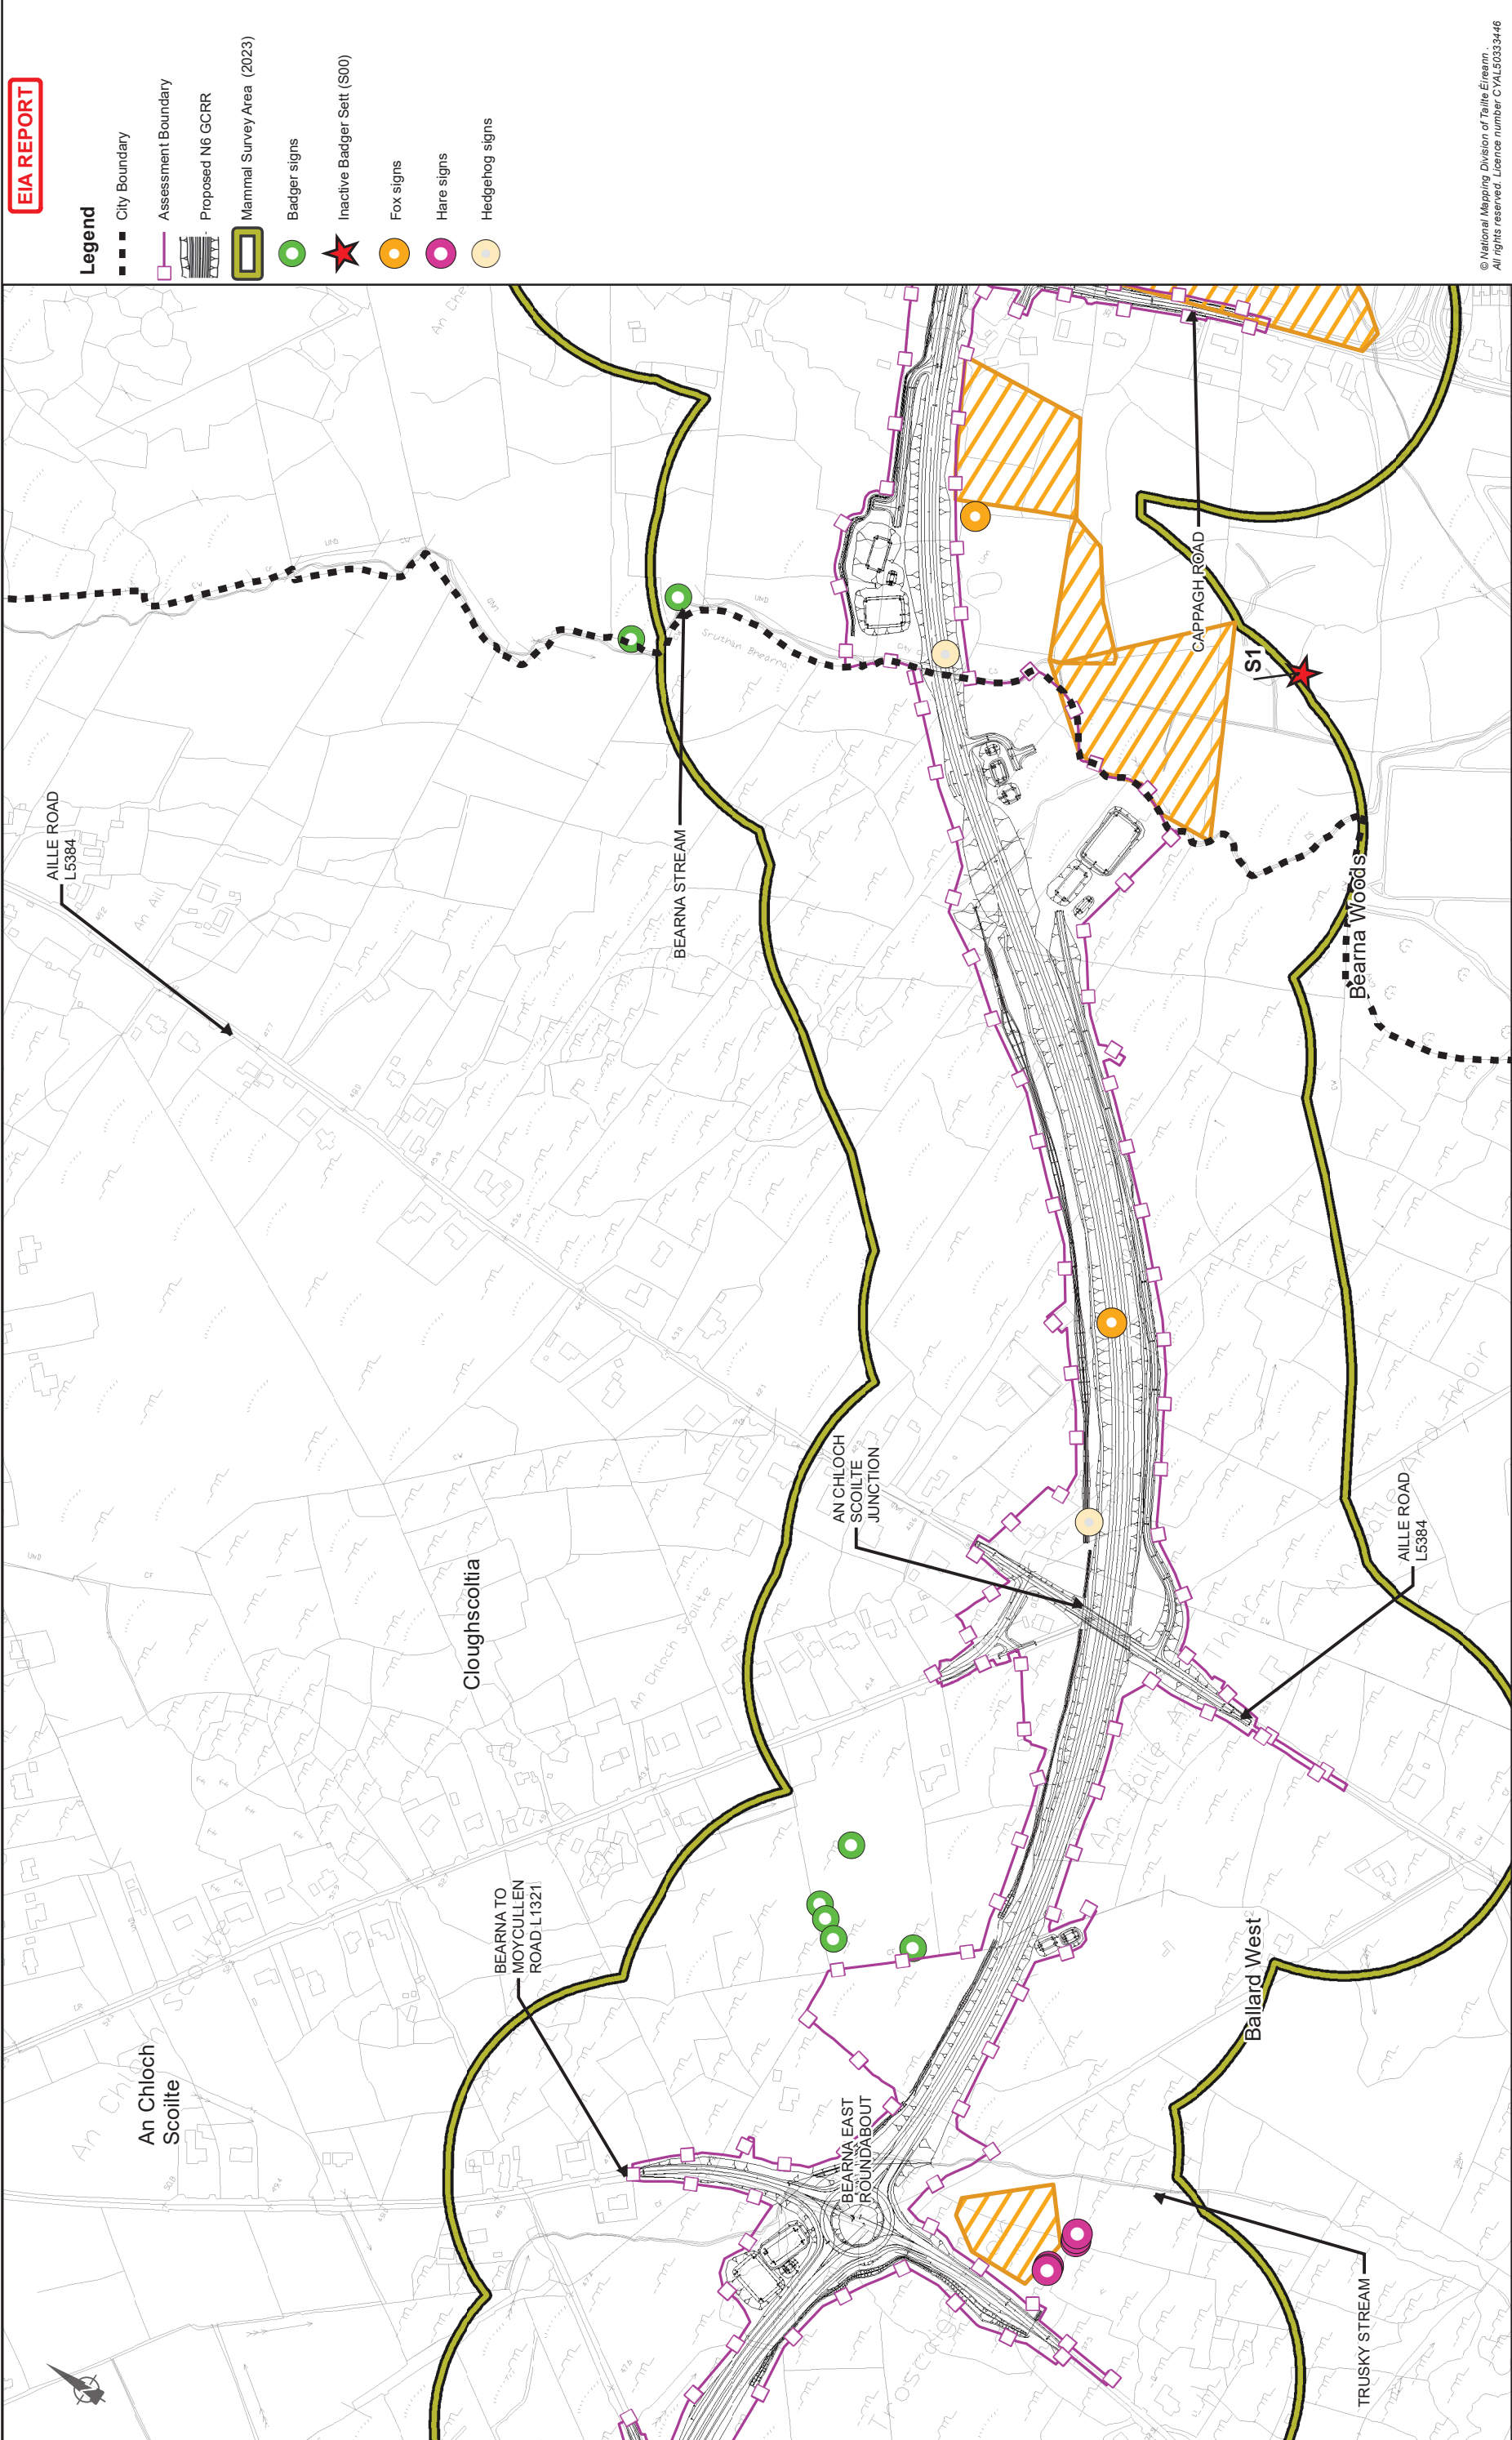

© National Mapping Division of Taitte Éireann
All rights reserved. Licence number CYL50333446

Drawing Title			
Mammal Survey Area and Results (2023)			
Sheet 3 of 15			
Drawing Status			
For Information			
Job No	Drawing No	Issue	
233985	Figure 8.4.3	11	


Job Title			
N6 Galway City Ring Road			
Scale: 1: 5000 @A3			
Date: February 2025			
Issue	Date	By	Appd
11	28/02/2025	AG	EC
		By	Chkd
			MH

Consultant

ARUP

Tel: +353 (0)91 460675
www.arup.ie

Corporate House
City East Business Park
Ballyart, Galway, Ireland

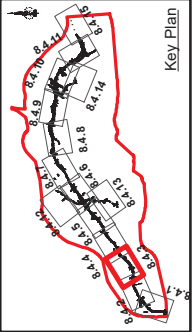

Clients


An tAonán Impair
Department of Transport

2040

Galway City
Transport Project

Galway County Council

Galway City Council

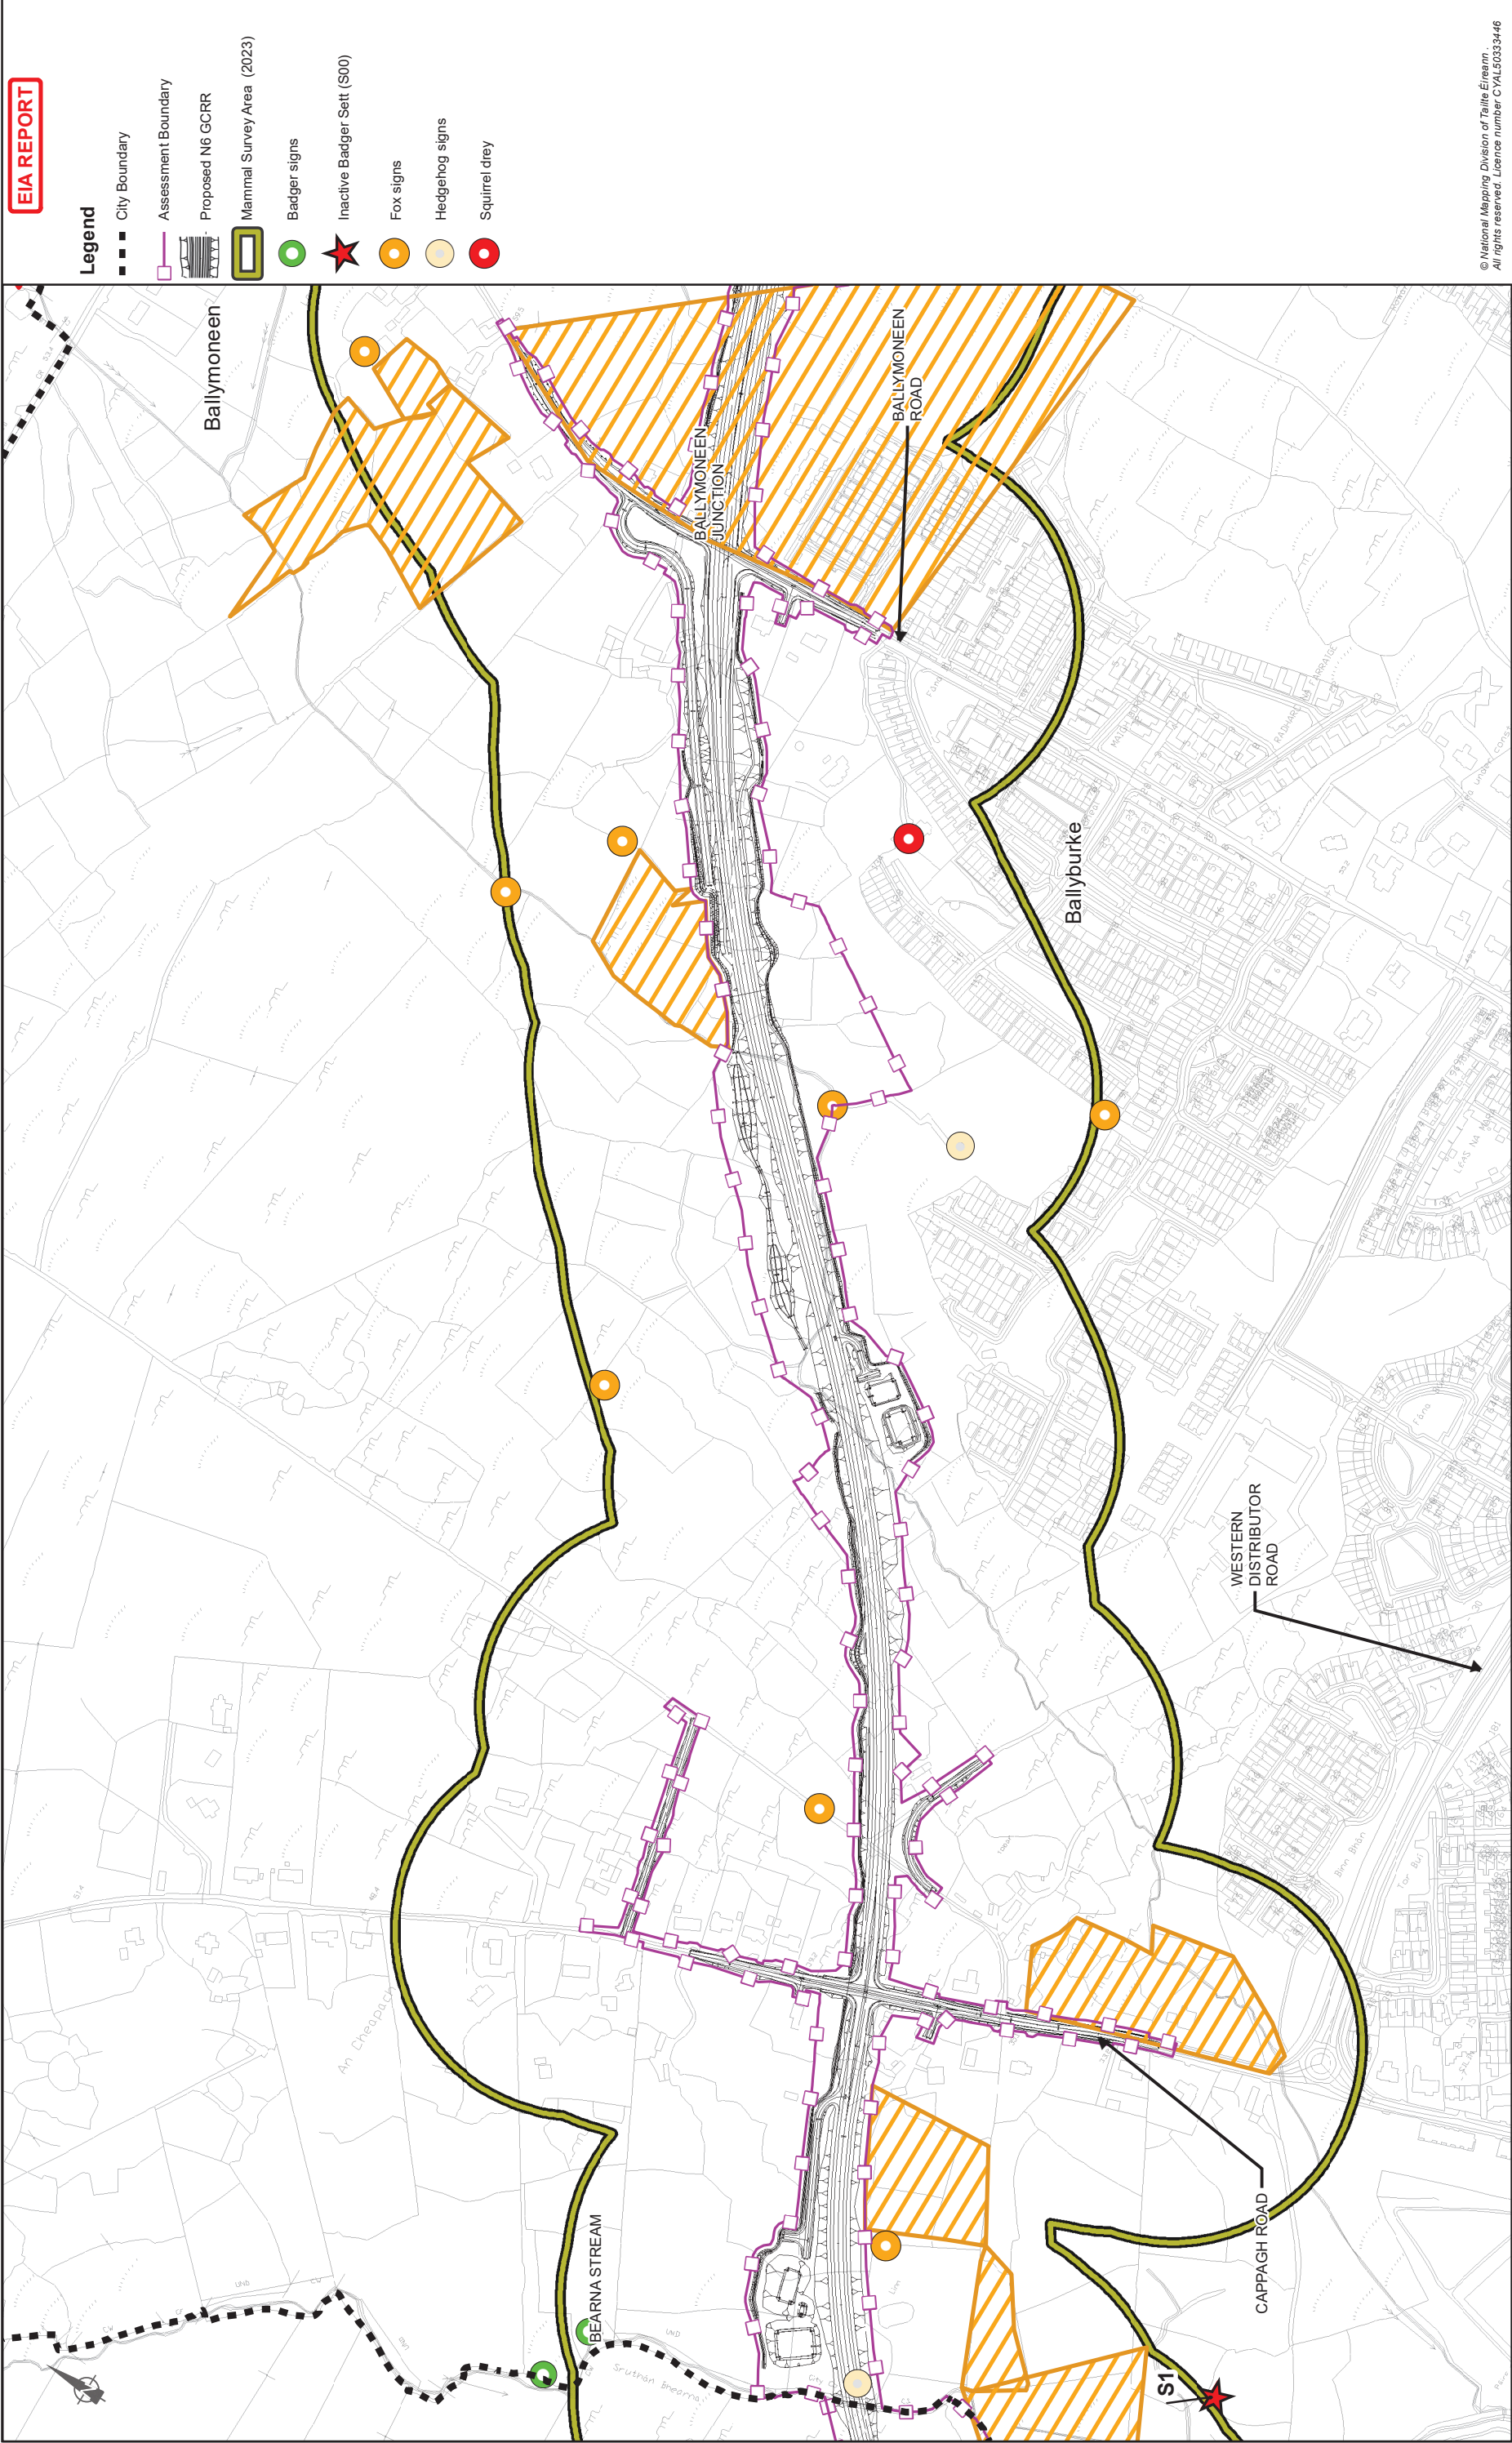

EIA REPORT

- Legend**
- City Boundary
 - Assessment Boundary
 - Proposed N6 GCRR
 - Mammal Survey Area (2023)
 - Badger signs
 - Inactive Badger Sett (S00)
 - Fox signs
 - Hedgehog signs
 - Squirrel drey

© National Mapping Division of Taitte Éireann
All rights reserved. Licence number CYL5333446

Drawing Title			
Mammal Survey Area and Results (2023)			
Sheet 4 of 15			
Drawing Status			
For Information			
Job No	Drawing No	Issue	
233985	Figure 8.4.4	11	


Job Title			
N6 Galway City Ring Road			
Scale: 1: 5000 @A3			
Date: February 2025			
Issue	Date	By	Appd
11	28/02/2025	AG	EC
		By	Chkd
			MH

Consultant

ARUP

Tel: +353 (0)91 460675
www.arup.ie

Corporate House
City East Business Park
Ballyart, Galway, Ireland

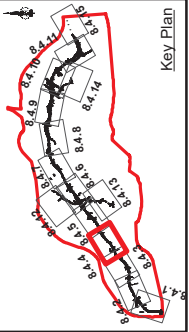

Clients


An tAonán Impair
Department of Transport

2040

Galway City
Transport Project

Comhairle Chontae na Galille
Galway County Council

TII
Transport Infrastructure Ireland



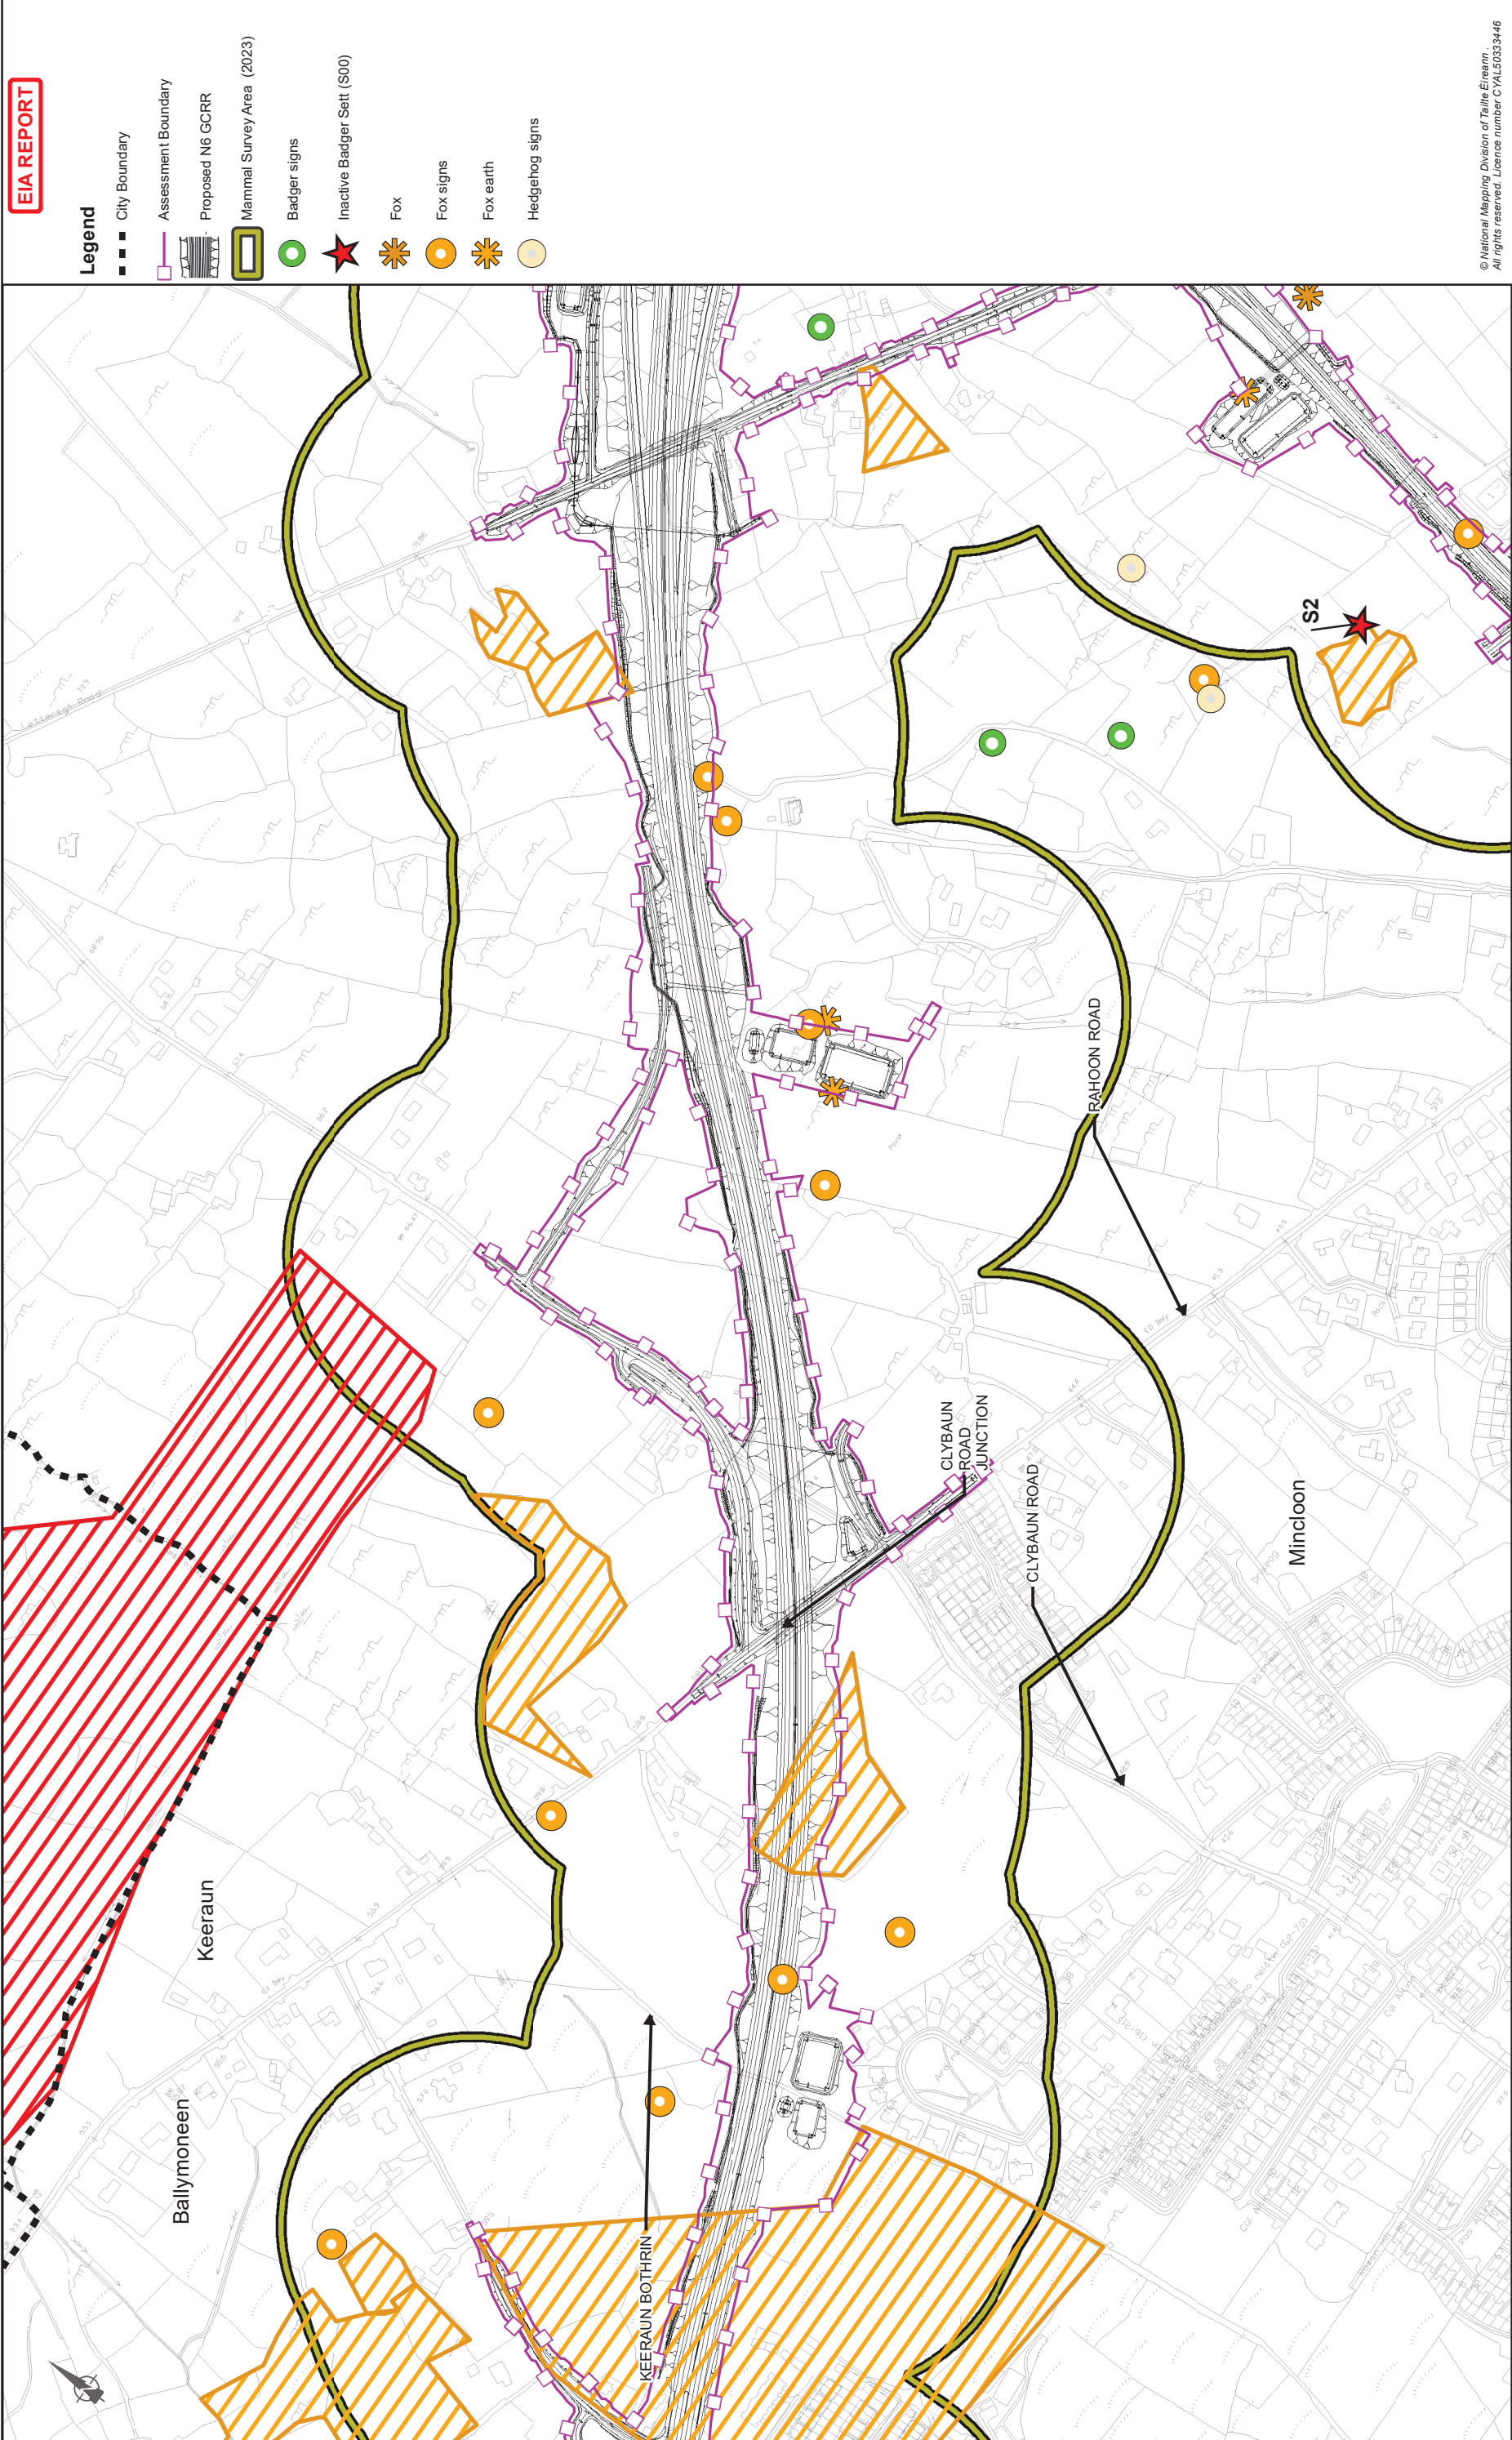


EIA REPORT

Legend

- City Boundary
- Assessment Boundary
- Proposed N6 GCRR
- Mammal Survey Area (2023)
- Badger signs
- Inactive Badger Sett (S00)
- Fox
- Fox signs
- Fox earth
- Hedgehog signs

© National Mapping Division of Tairle Éireann
All rights reserved. Licence number CYL50333446

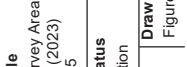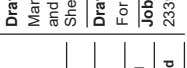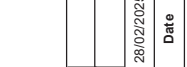

Client

An tAonán Impair
Department of Transport

Client

Comhairle Chontae na Galille
Galway County Council

Consultant

ARUP

Tel: +353 (0)91 460675
www.arup.ie

Corporate House
City East Business Park
Ballyart, Galway, Ireland

Job Title

N6 Galway City Ring Road

Scale: 1: 5000 @A3

Date: February 2025

Drawing Title

Mammal Survey Area
and Results (2023)
Sheet 5 of 15

Drawing Status

For Information

Job No


233985

Drawing No

Figure 8.4.5

Issue

11

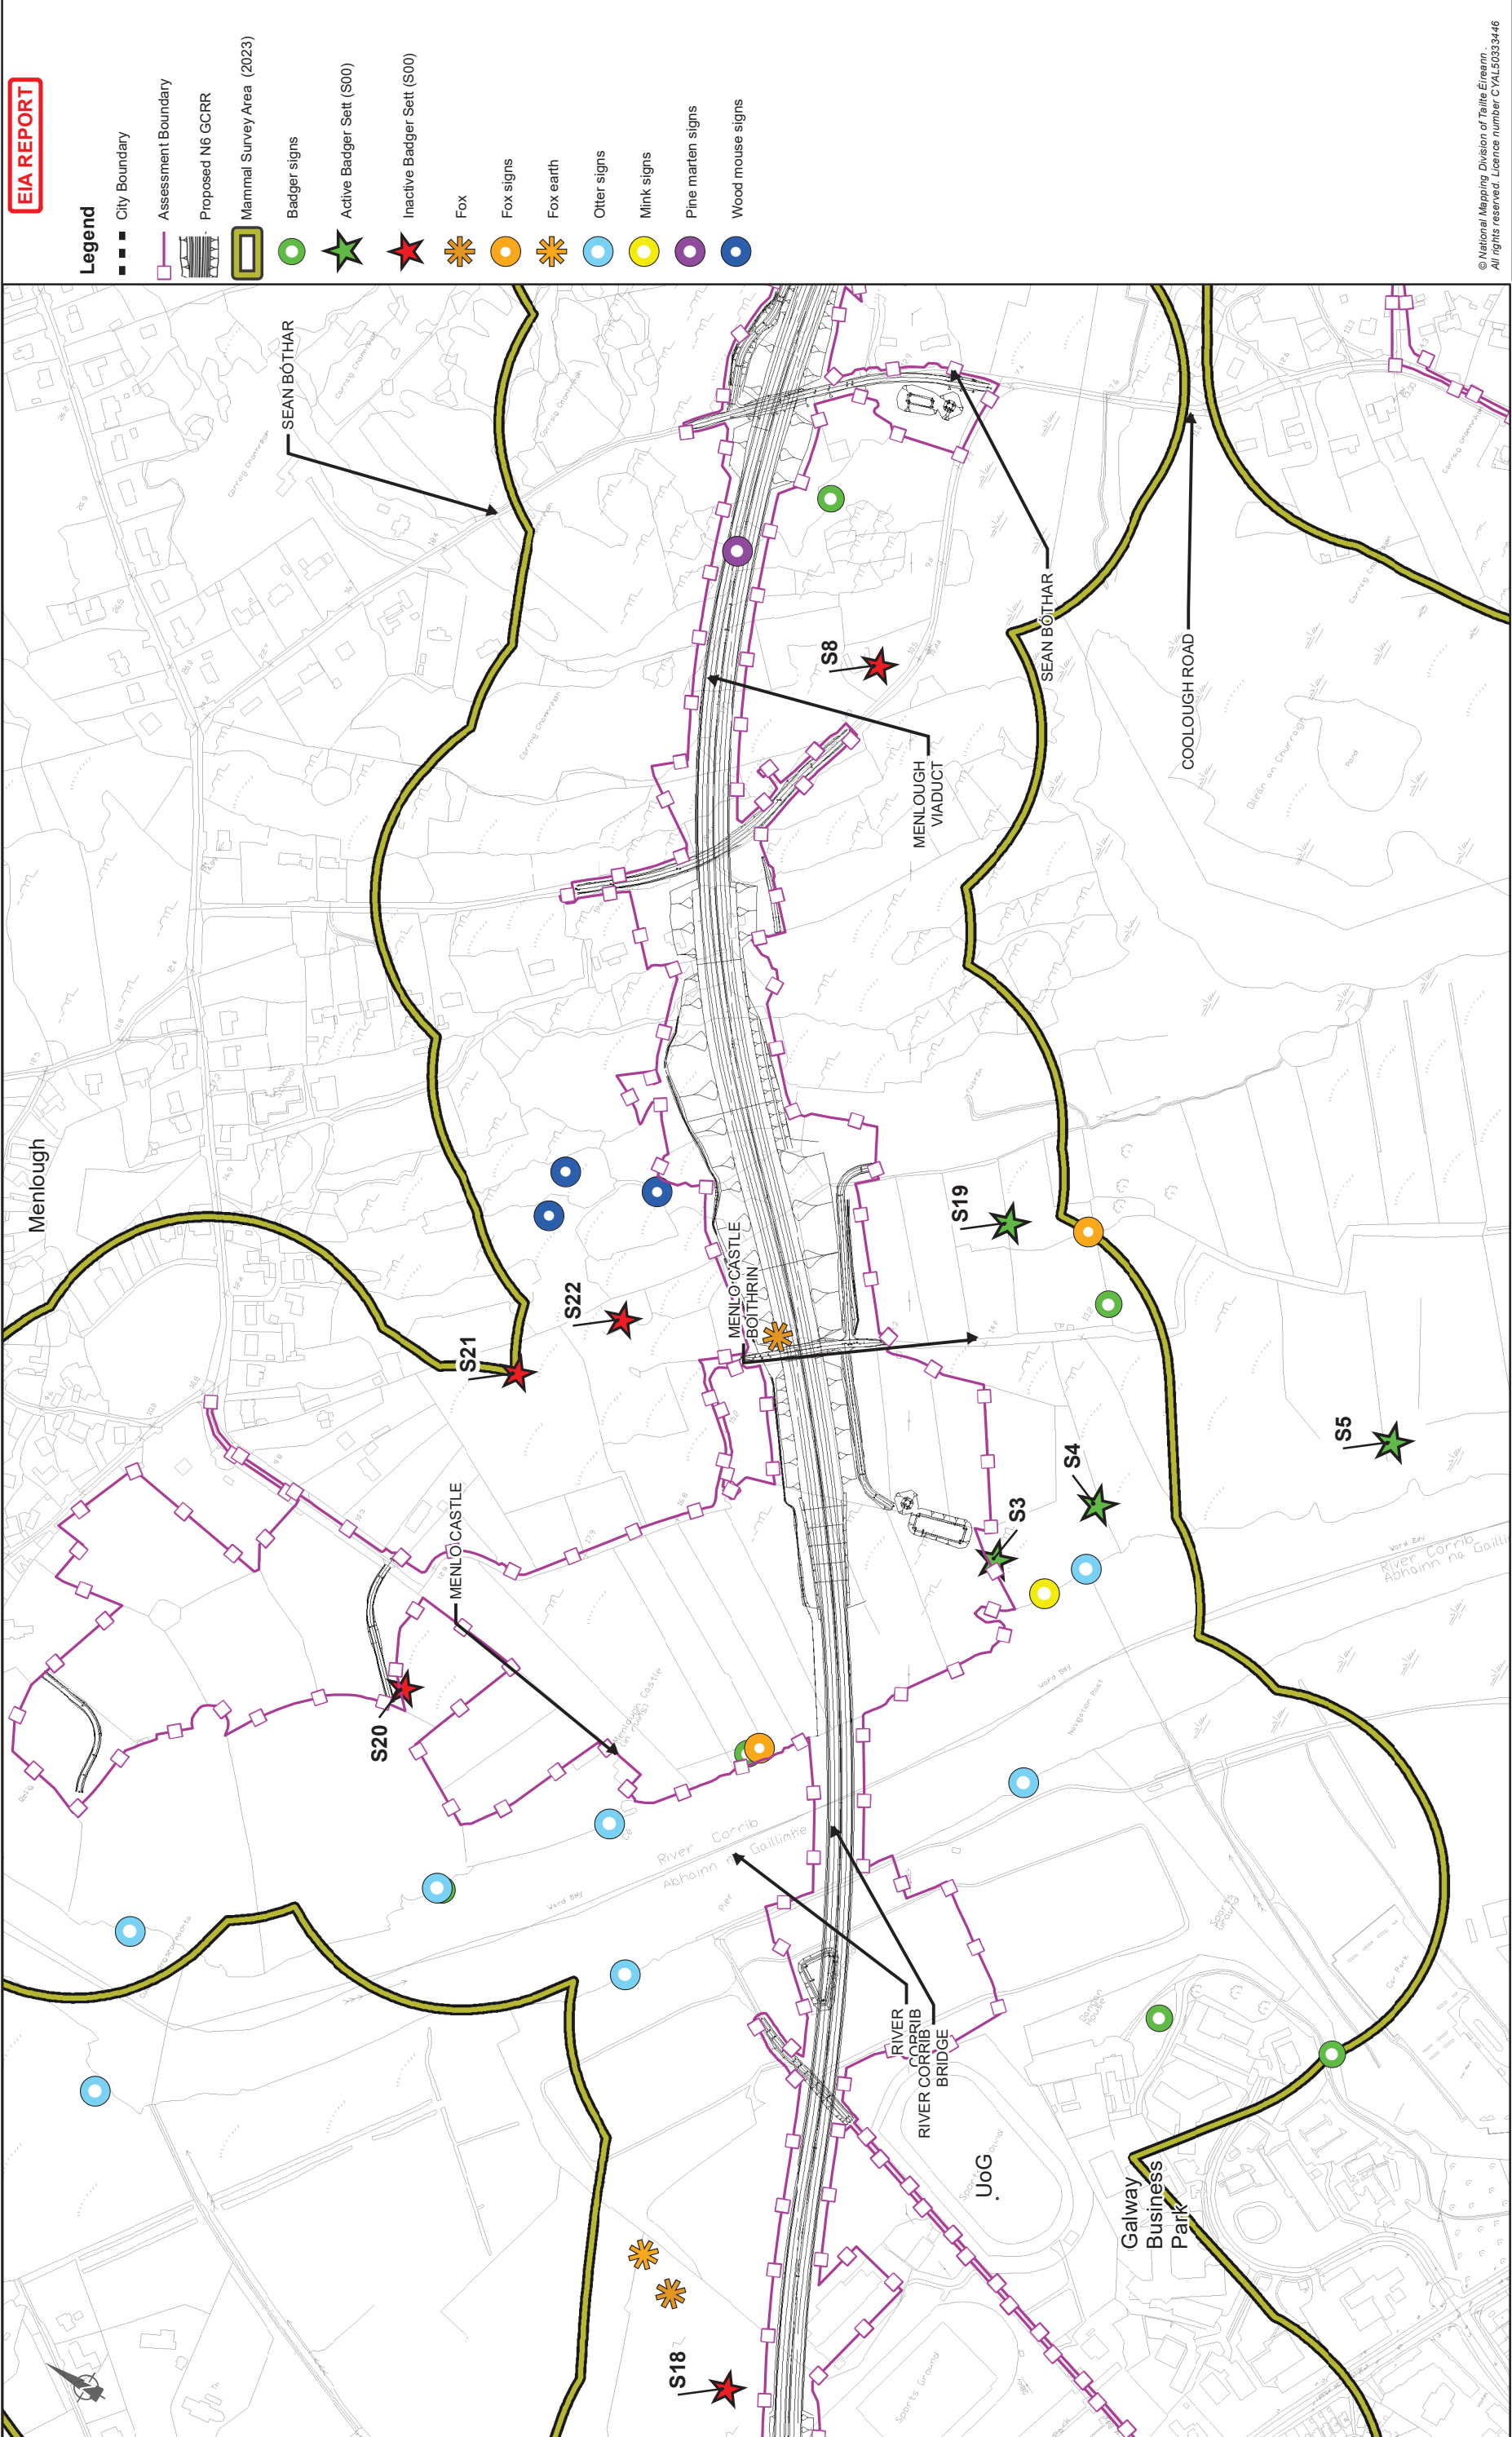

EIA REPORT

Legend

- City Boundary
- Assessment Boundary
- Proposed N6 GCRR
- Mammal Survey Area (2023)
- Badger signs
- Active Badger Sett (S00)
- Inactive Badger Sett (S00)
- Fox
- Fox signs
- Fox earth
- Otter signs
- Mink signs
- Pine marten signs
- Wood mouse signs

© National Mapping Division of Taitte Éireann
All rights reserved. Licence number CYL50333446

Drawing Title			
Mammal Survey Area and Results (2023)			
Sheet 7 of 15			
Drawing Status			
For Information			
Job No	Drawing No	Issue	
233985	Figure 8.4.7	11	

Job Title			
N6 Galway City Ring Road			
Scale: 1: 5000 @A3			
Date: February 2025			
Issue	Date	By	Appd
11	28/02/2025	AG	EC
		By	Chkd
			MH

Consultant

ARUP

Corporate House
City East Business Park
Ballyart, Galway, Ireland

Tel: +353 (0)91 460675
www.arup.com
www.arup.ie

Key Plan

Clients


An tAonán Impair
Department of Transport

2040

Galway City
Transport Project

Galway County Council

Galway City Council

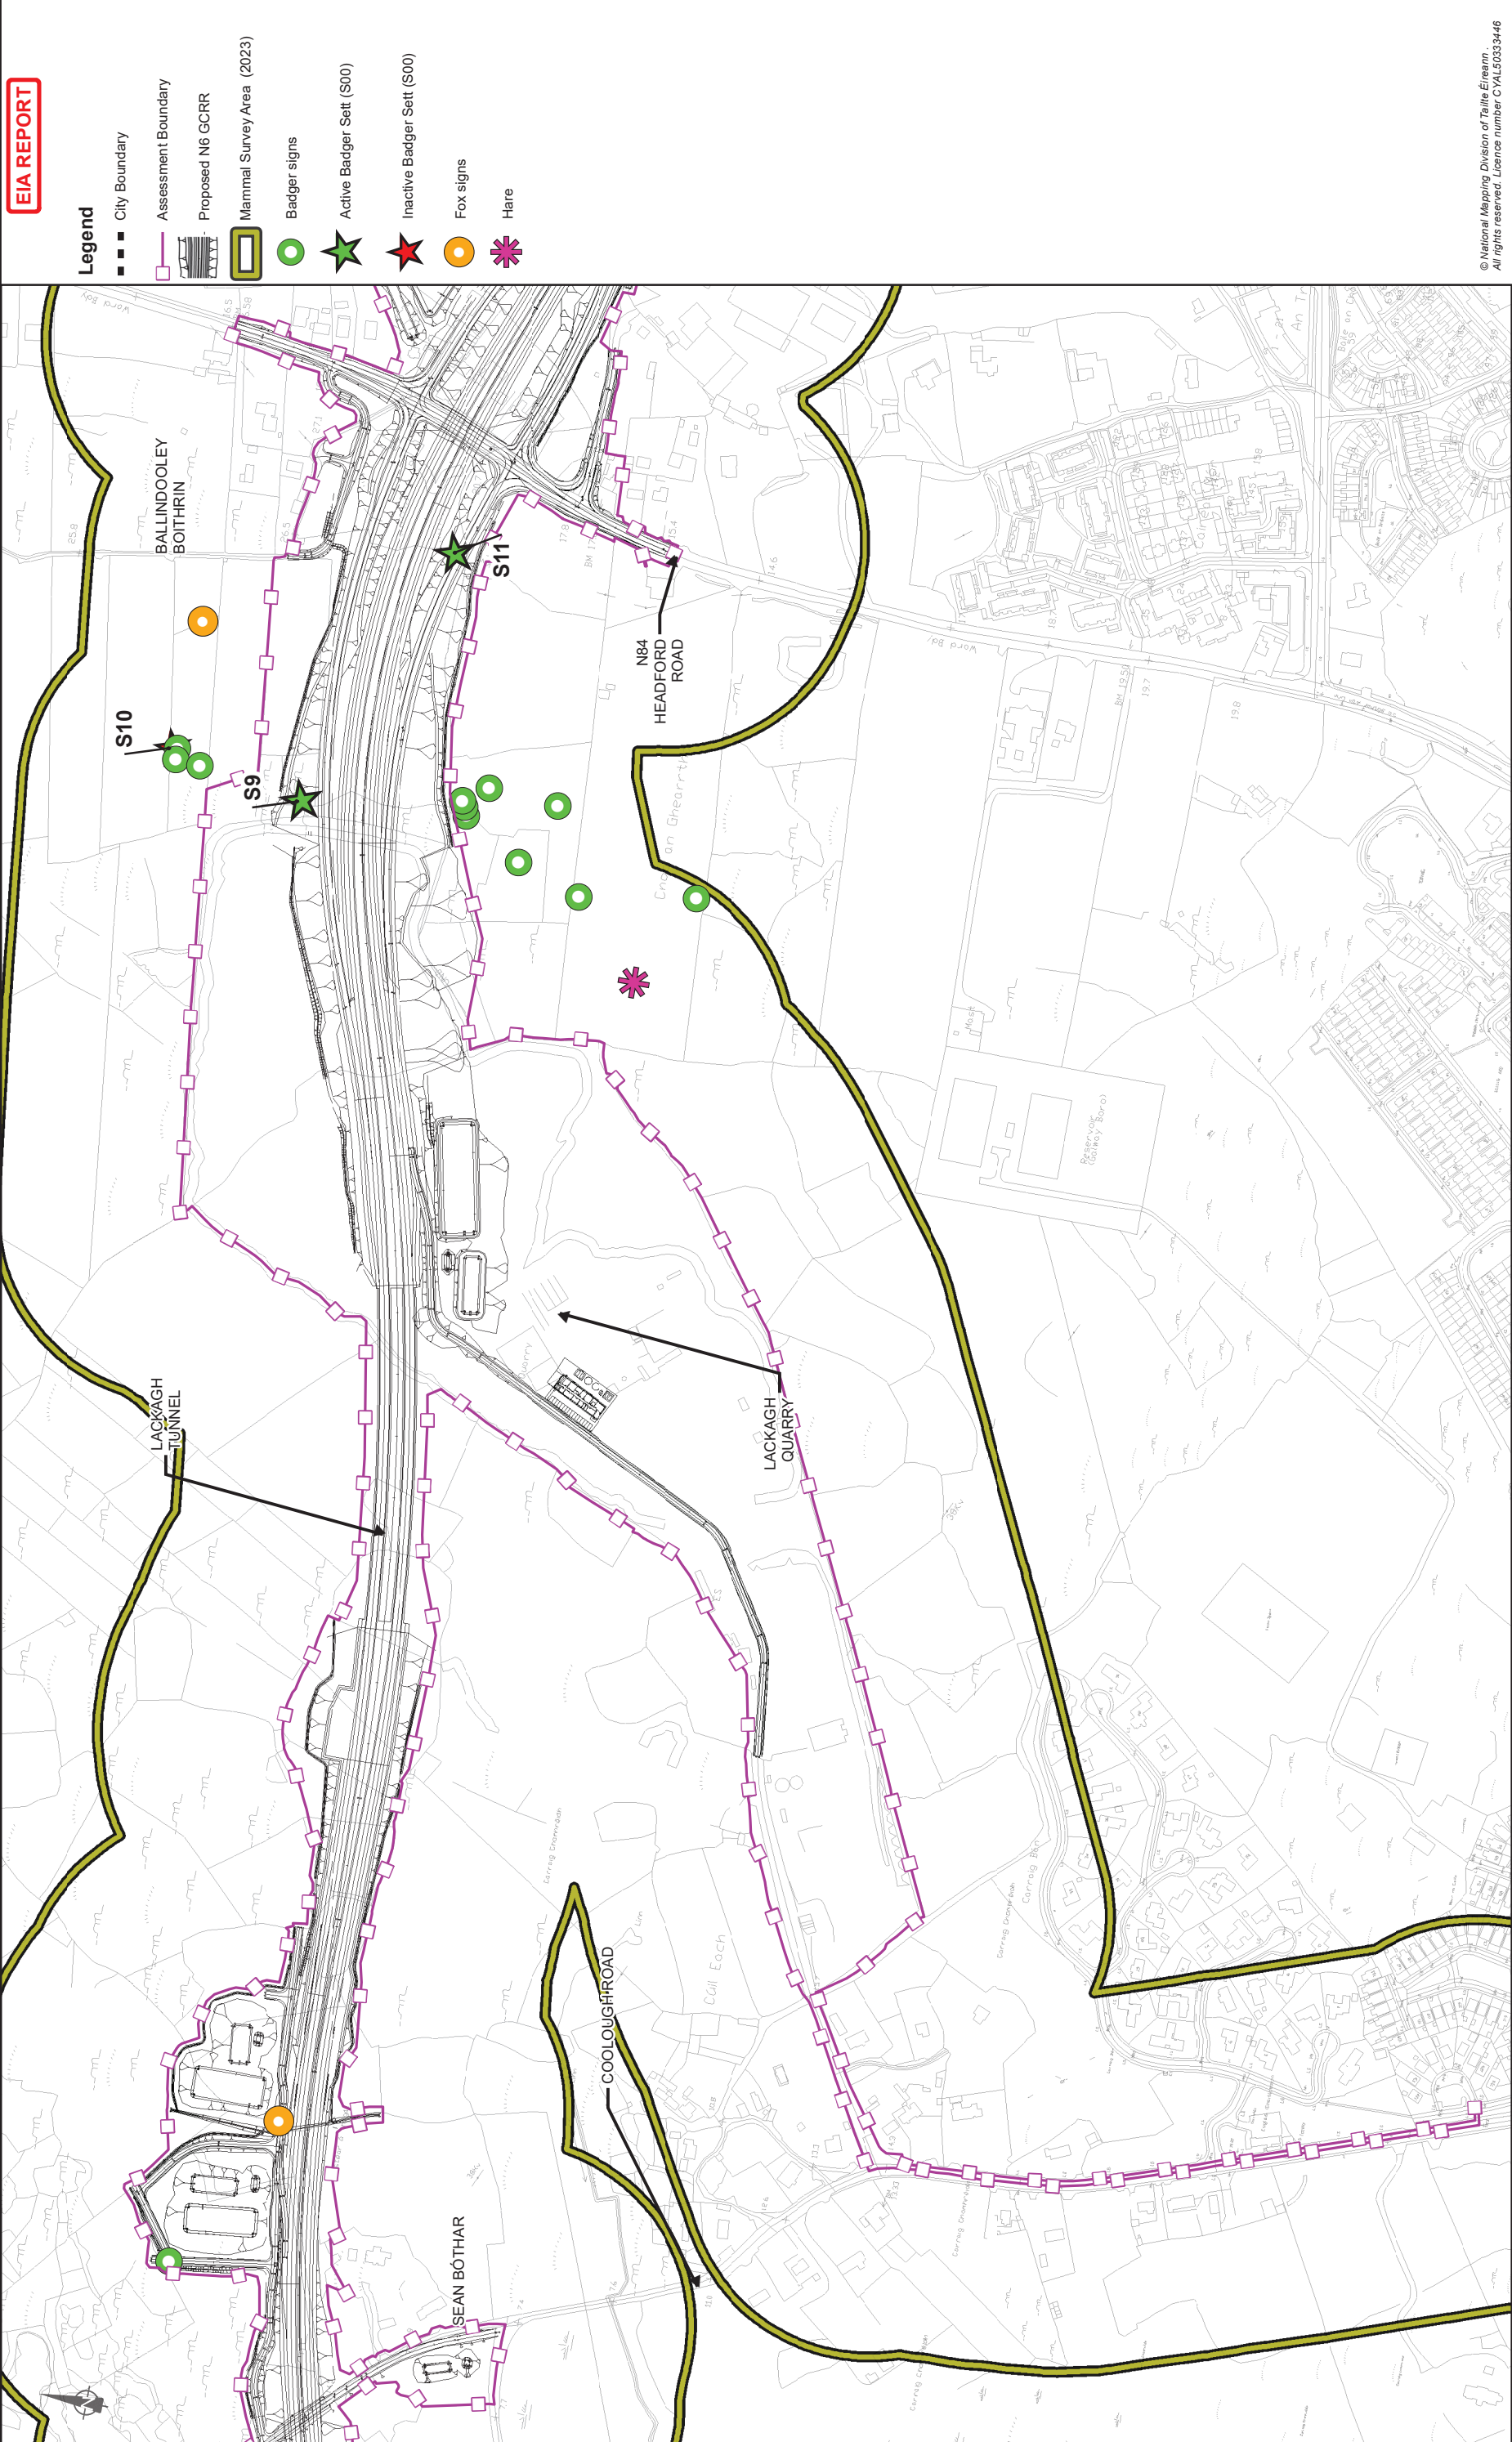


EIA REPORT

Legend

- City Boundary
- Assessment Boundary
- Proposed N6 GCRR
- Mammal Survey Area (2023)
- Badger signs
- Active Badger Sett (S00)
- Inactive Badger Sett (S00)
- Fox signs
- Hare

© National Mapping Division of Taitte Éireann
All rights reserved. Licence number CYL50333446

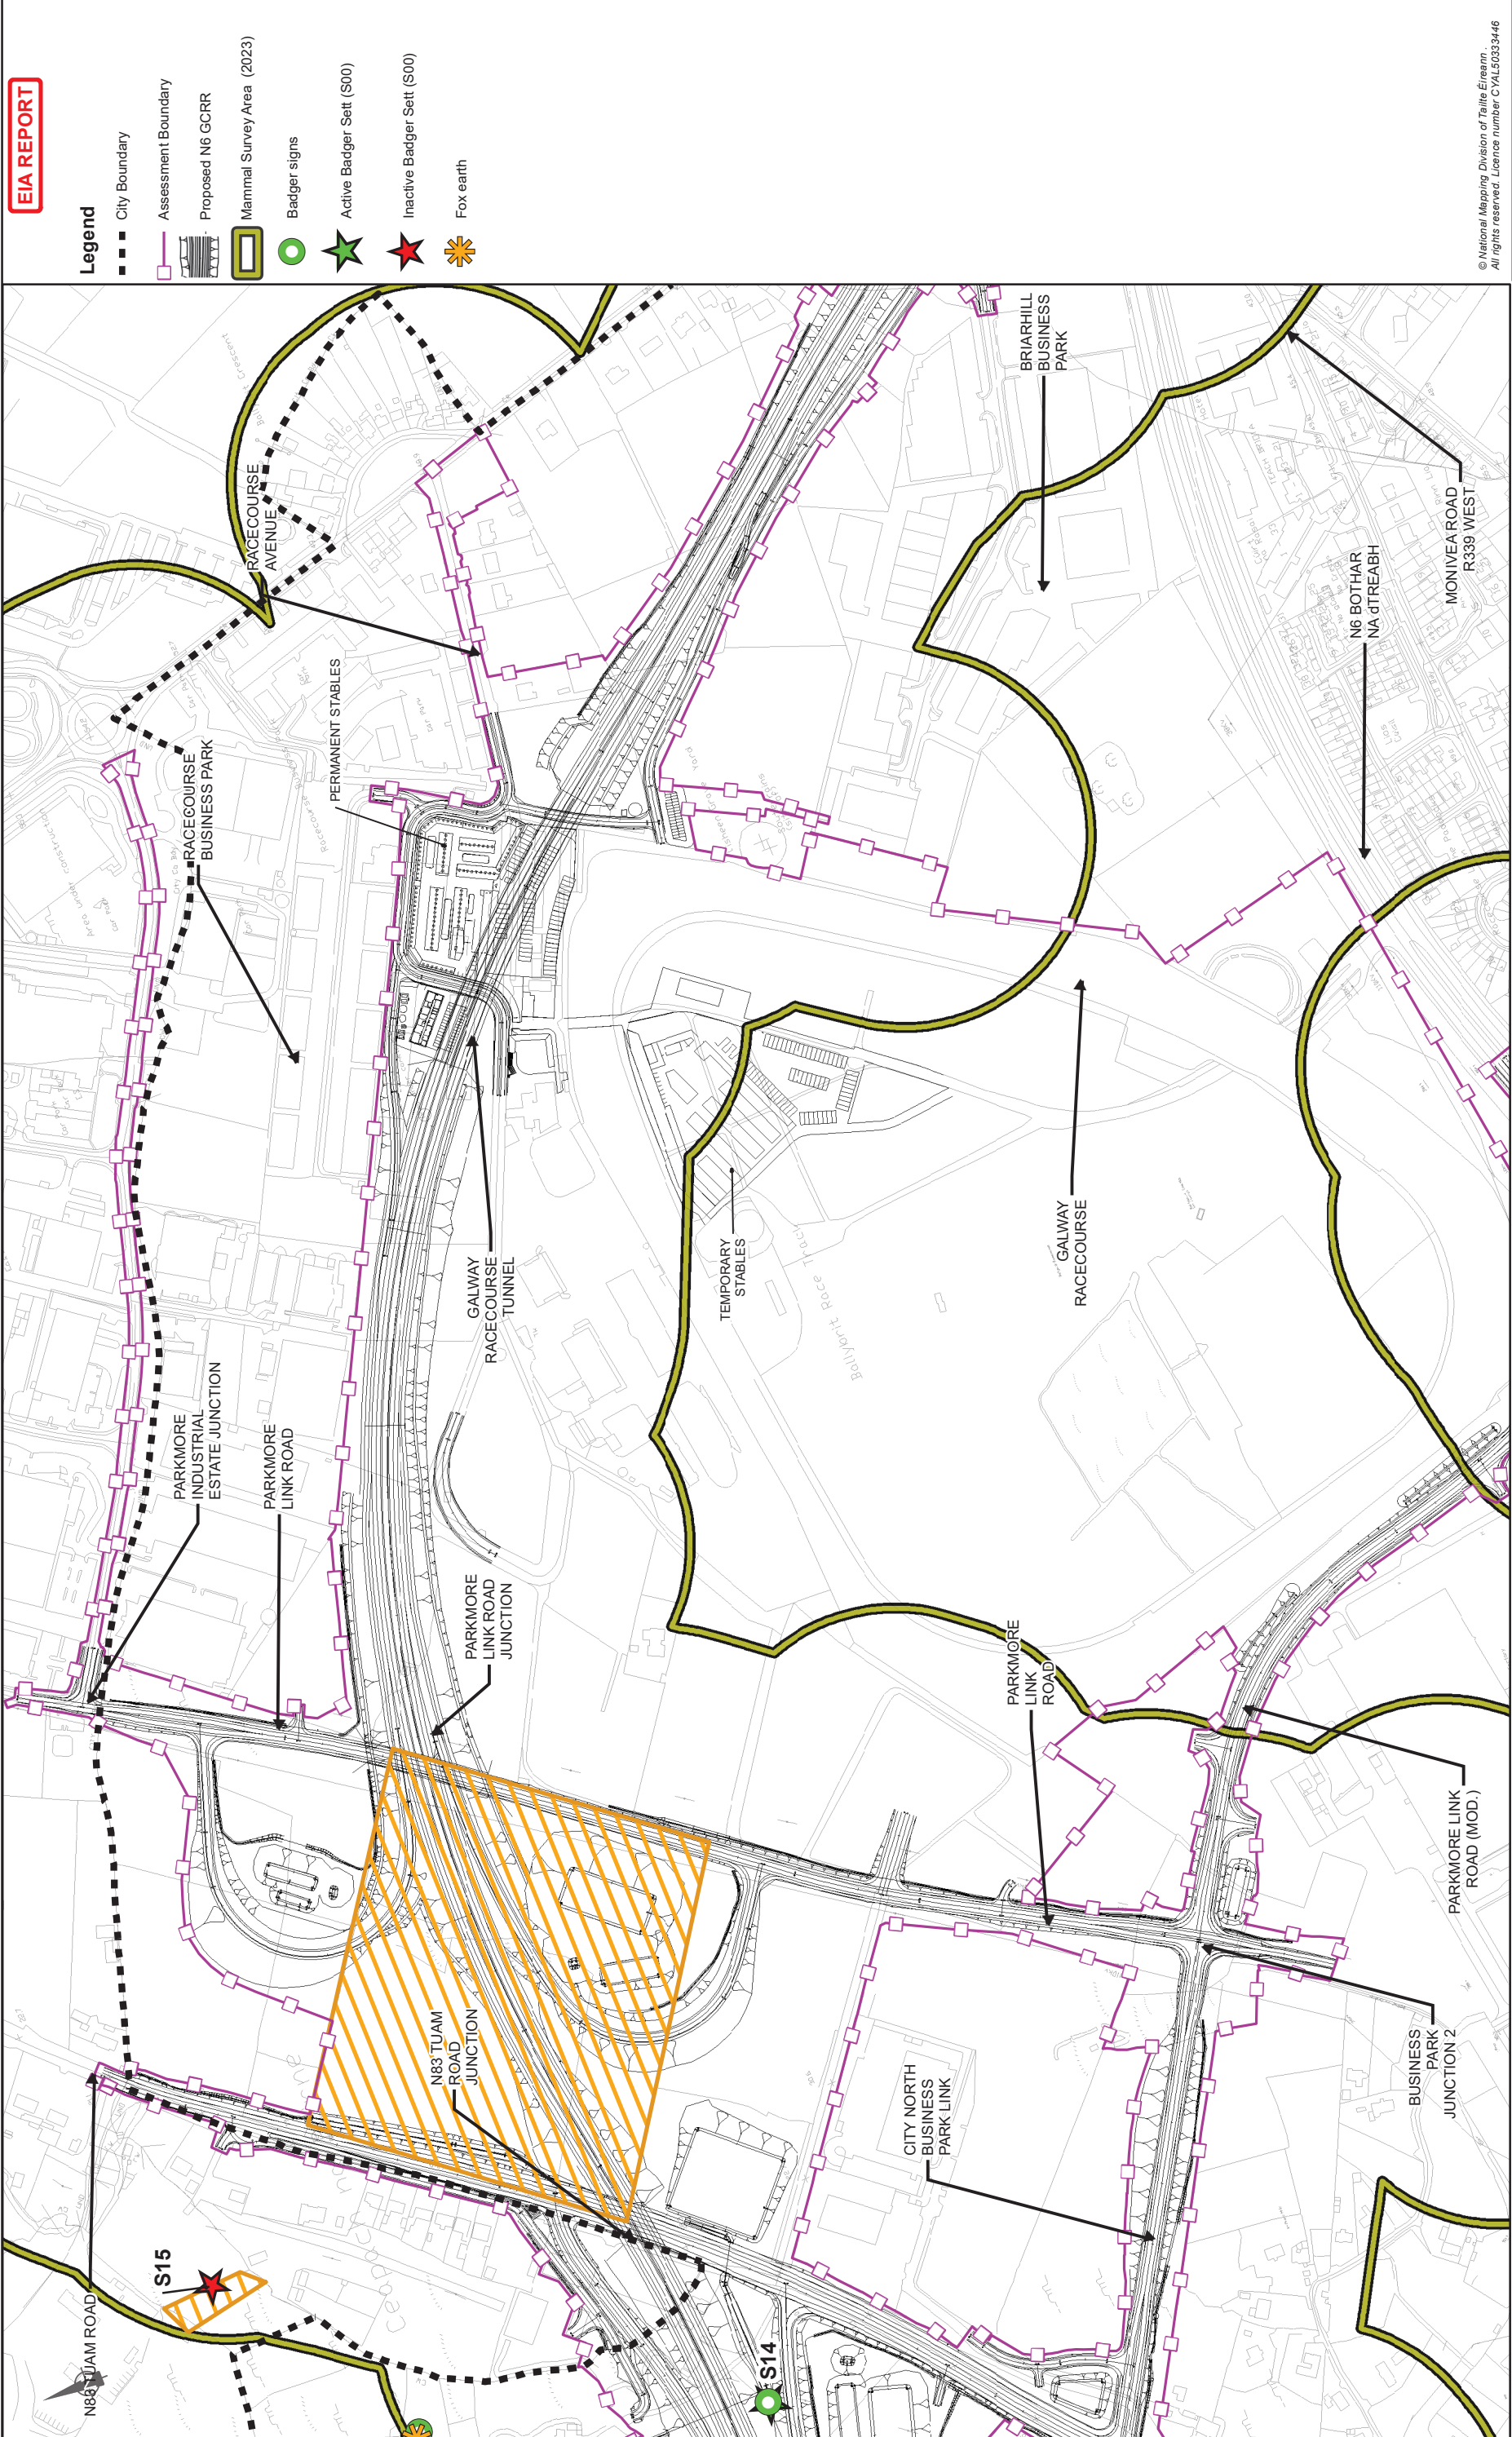

© National Mapping Division of Taitte Éireann
All rights reserved. Licence number CYL50333446

Drawing Title			
Mammal Survey Area and Results (2023)			
Sheet 10 of 15			
Drawing Status			
For Information			
Job No	Drawing No	Issue	Issue
233985	Figure 8.4.10	11	11


Job Title			
N6 Galway City Ring Road			
Scale: 1: 5000 @A3			
Date: February 2025			
Issue	Date	By	Appd
11	28/02/2025	AG	EC
		Chkd	MH

Consultant

ARUP

Tel: +353 (0)91 460675
www.arup.ie

Corporate House
City East Business Park
Ballynit, Galway, Ireland

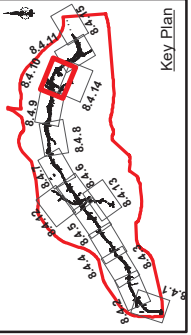

Clients


An tAonán Impairt
Department of Transport

2040

Galway City Transport Project

Galway County Council

Galway City Council

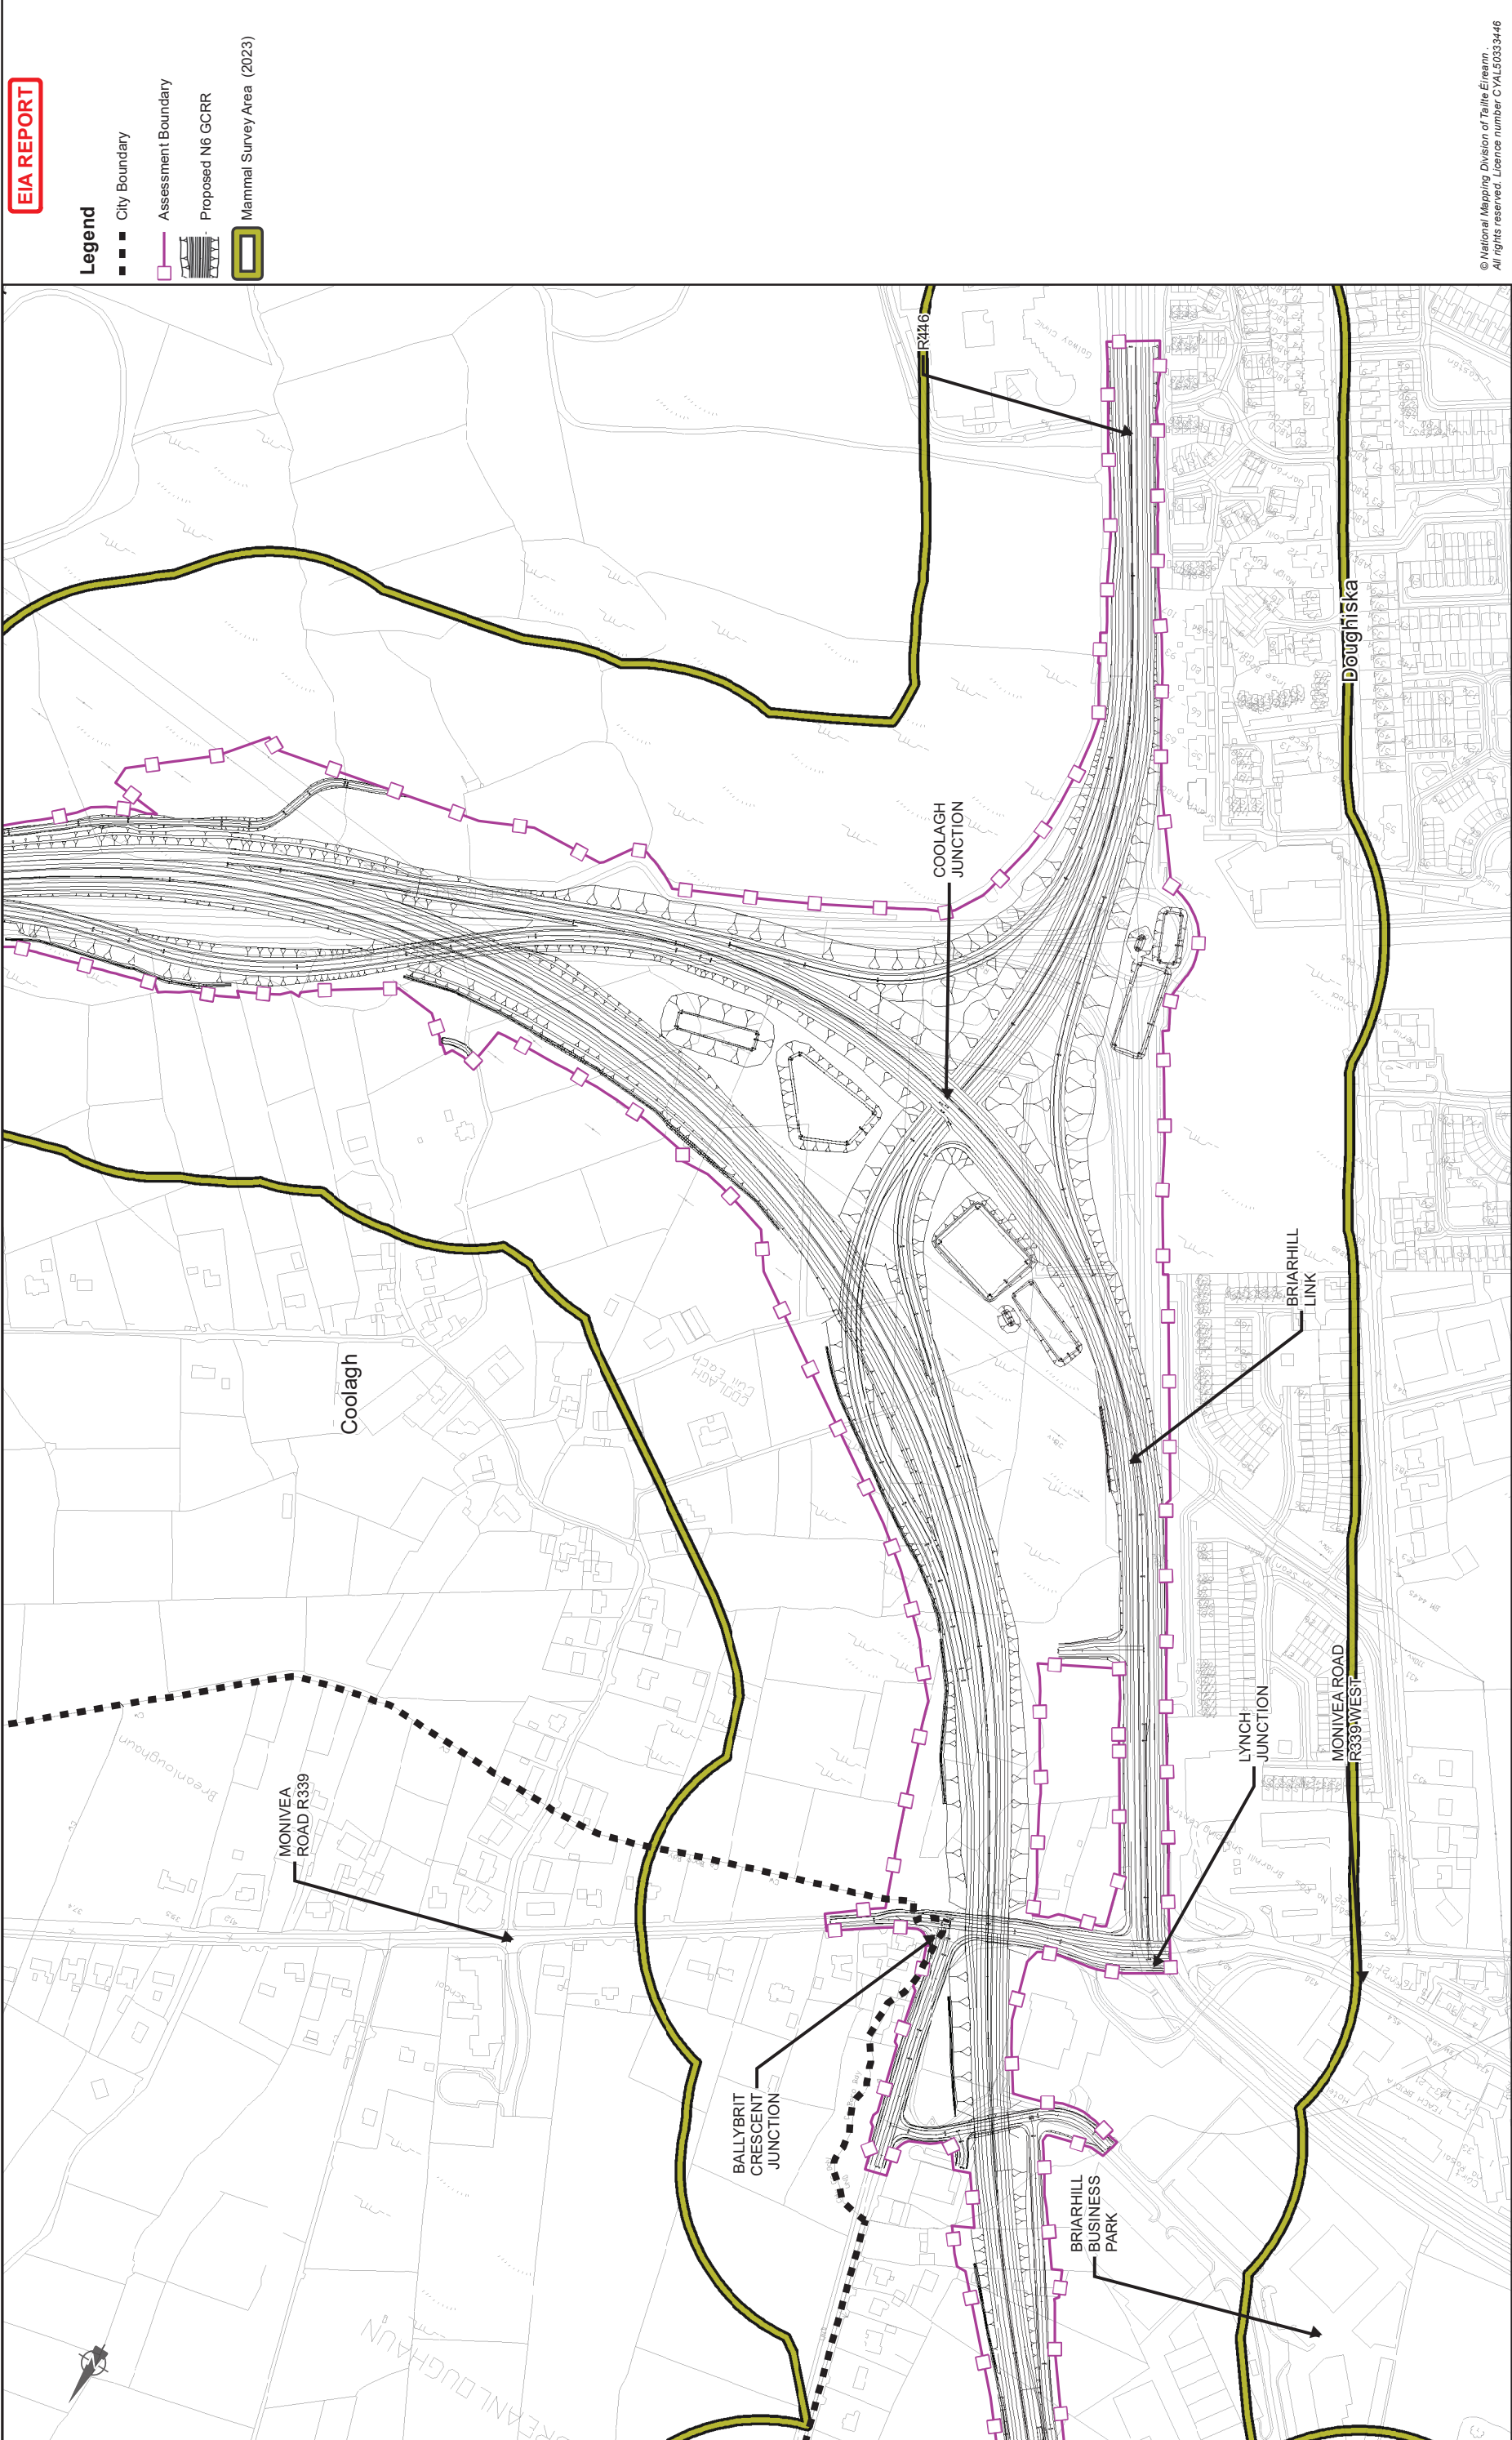

© National Mapping Division of Tairle Éireann
All rights reserved. Licence number CVAL50333446

Drawing Title		Drawing Status		For Information	
Mammal Survey Area and Results (2023)		Sheet 11 of 15		Job No 233985	
Issue		Date		Drawing No	
11		28/02/2025		Figure 8.4.11	
Issue		By		Appd	
233985		AG		MH	
233985		Chkd		Issue	
233985		Date		Figure 8.4.11	
233985		By		Issue	
233985		Date		Figure 8.4.11	

Job Title		Scale		Date	
N6 Galway City Ring Road		1: 5000 @A3		February 2025	
Issue		Date		Drawing No	
233985		28/02/2025		Figure 8.4.11	
233985		By		Issue	
233985		Date		Figure 8.4.11	

Consultant

ARUP

Tel: +353 (0)91 460675
www.arup.ie

Corporate House
City East Business Park
Ballynit, Galway, Ireland

Key Plan

Clients

An tAonán Impair
Department of Transport


2040

Galway City
Transport Project

Galway County Council

Galway City Council

Galway County Council

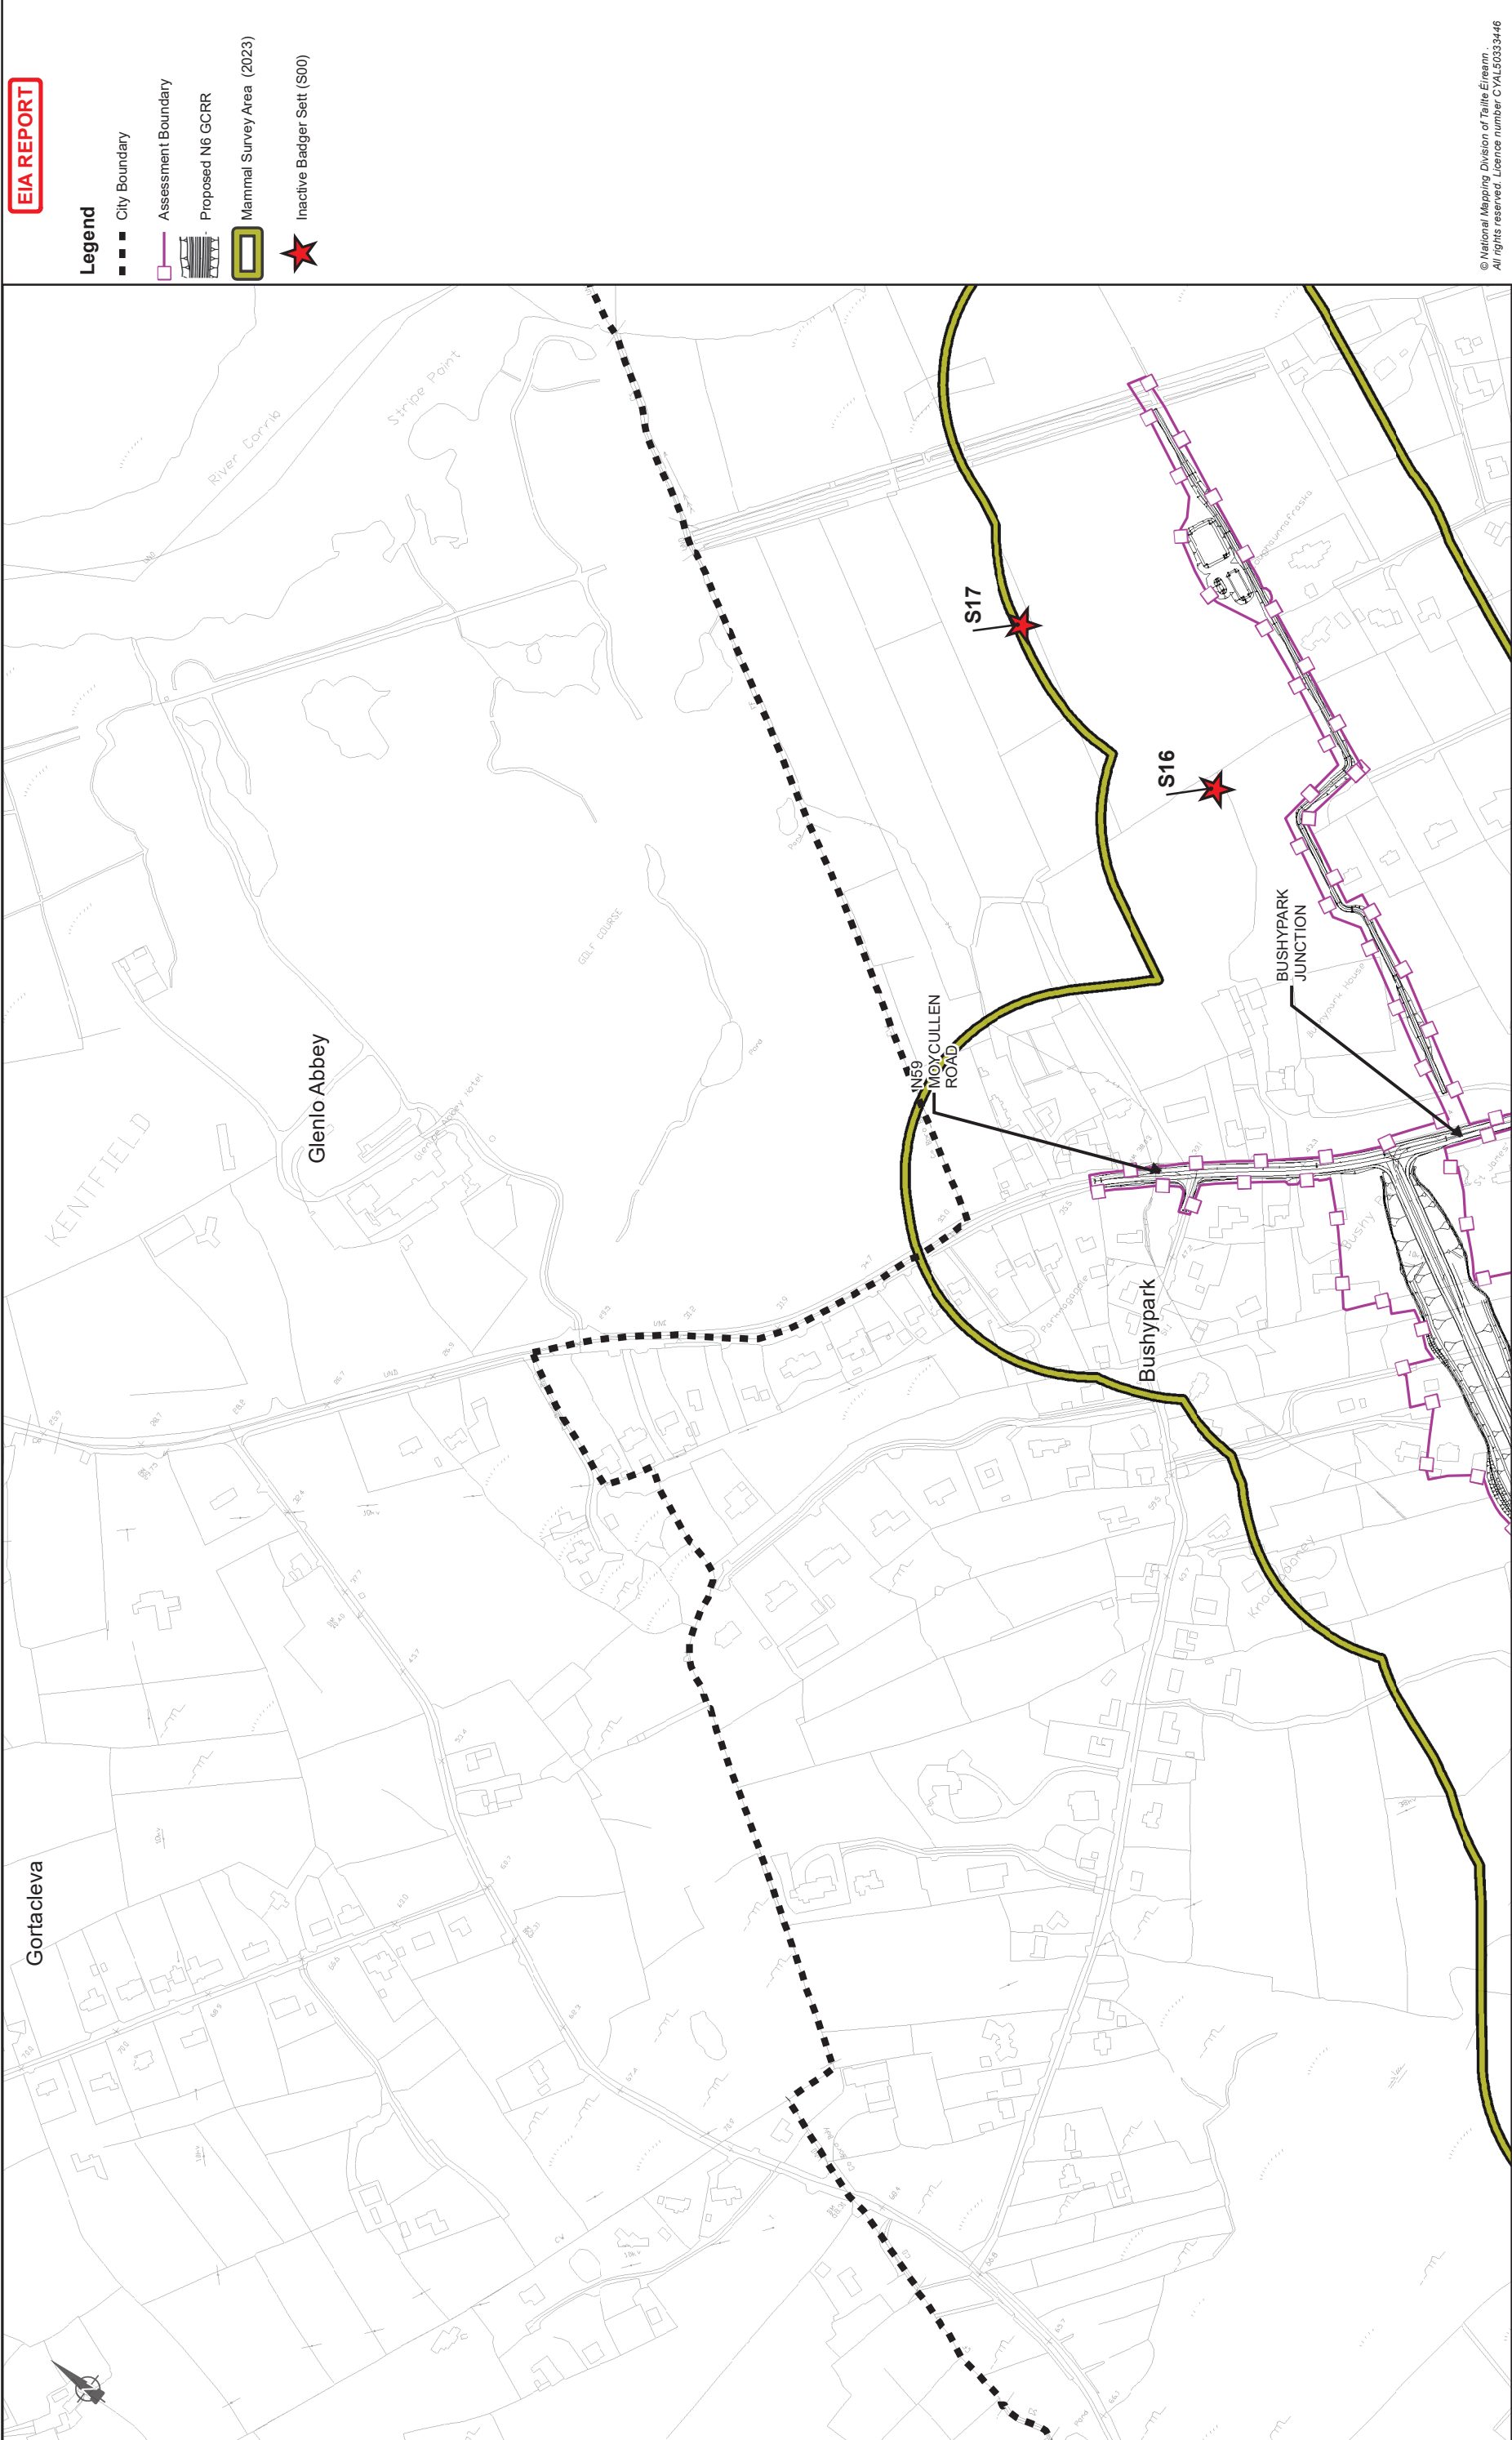

EIA REPORT

Legend

- City Boundary
- Assessment Boundary
- Proposed N6 GCRR
- Mammal Survey Area (2023)
- Inactive Badger Sett (S00)

© National Mapping Division of Taitte Éireann
All rights reserved. Licence number CYL50333446

Drawing Title			
Mammal Survey Area and Results (2023)			
Sheet 12 of 15			
Drawing Status			
For Information			
Job No	Drawing No	Issue	Issue
233985	Figure 8.4.12	11	11


Job Title			
N6 Galway City Ring Road			
Scale: 1: 5000 @A3			
Date: February 2025			
Issue	Date	By	Appd
11	28/02/2025	AG	MH

Consultant

ARUP

Corporate House
City East Business Park
Ballyart, Galway, Ireland

Tel: +353 (0)91 460675
www.arup.ie

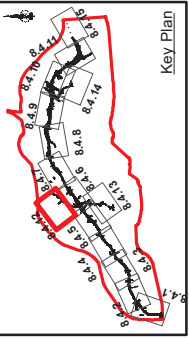

Clients


An tAonán Impair
Department of Transport

2040

Galway City Transport Project

Galway County Council

Galway City Council

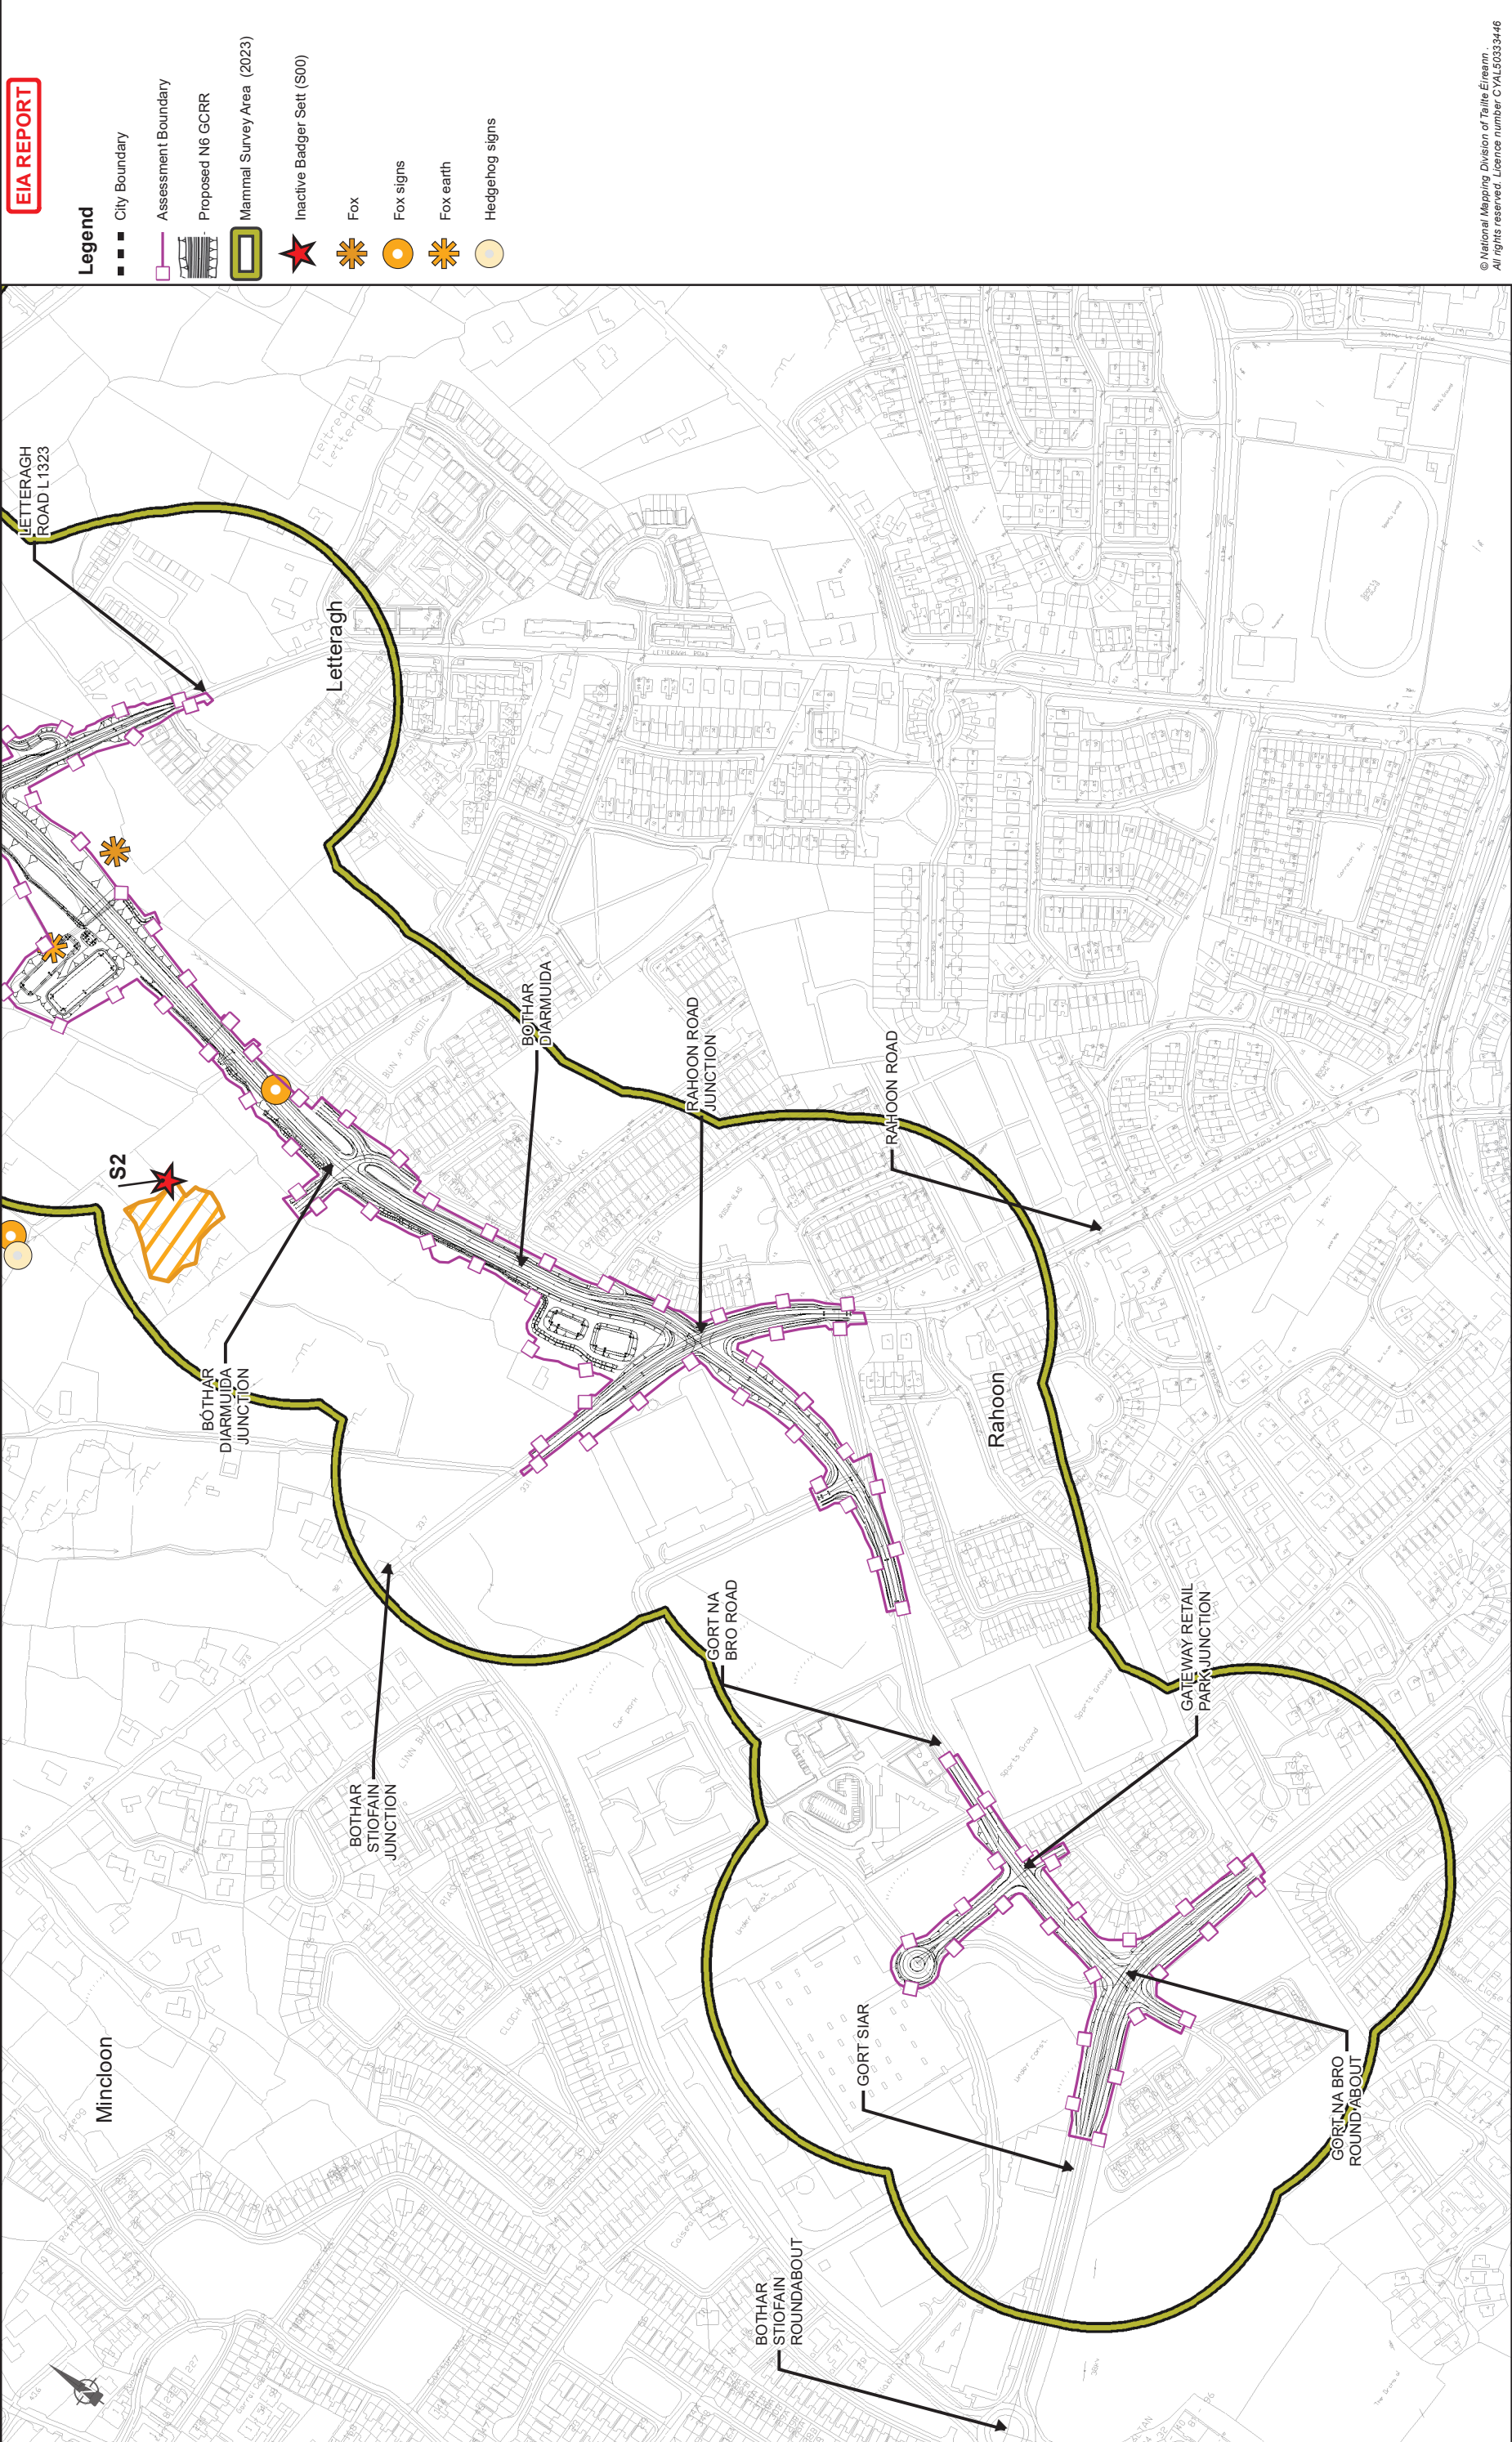

© National Mapping Division of Taitte Éireann
All rights reserved. Licence number CYL50333446

EIA REPORT

Legend

- City Boundary
- Assessment Boundary
- Proposed N6 GCRR
- Mammal Survey Area (2023)
- Inactive Badger Sett (S00)
- Fox
- Fox signs
- Fox earth
- Hedgehog signs

Drawing Title			
Mammal Survey Area and Results (2023)			
Sheet 13 of 15			
Drawing Status			
For Information			
Job No	Drawing No	Issue	Issue
233985	Figure 8.4.13	11	11


Job Title			
N6 Galway City Ring Road			
Scale: 1: 5000 @A3			
Date: February 2025			
Issue	Date	By	Appd
11	28/02/2025	AG	EC
			MH

Consultant

ARUP

Tel: +353 (0)91 460675
www.arup.com
www.arup.ie

Corporate House
City East Business Park
Ballynit, Galway, Ireland

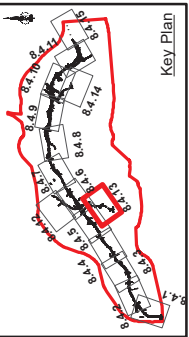

Clients


An tAinm Impair
Department of Transport

2040

Galway City
Transport Project

Galway County Council

Galway City
Transport Project

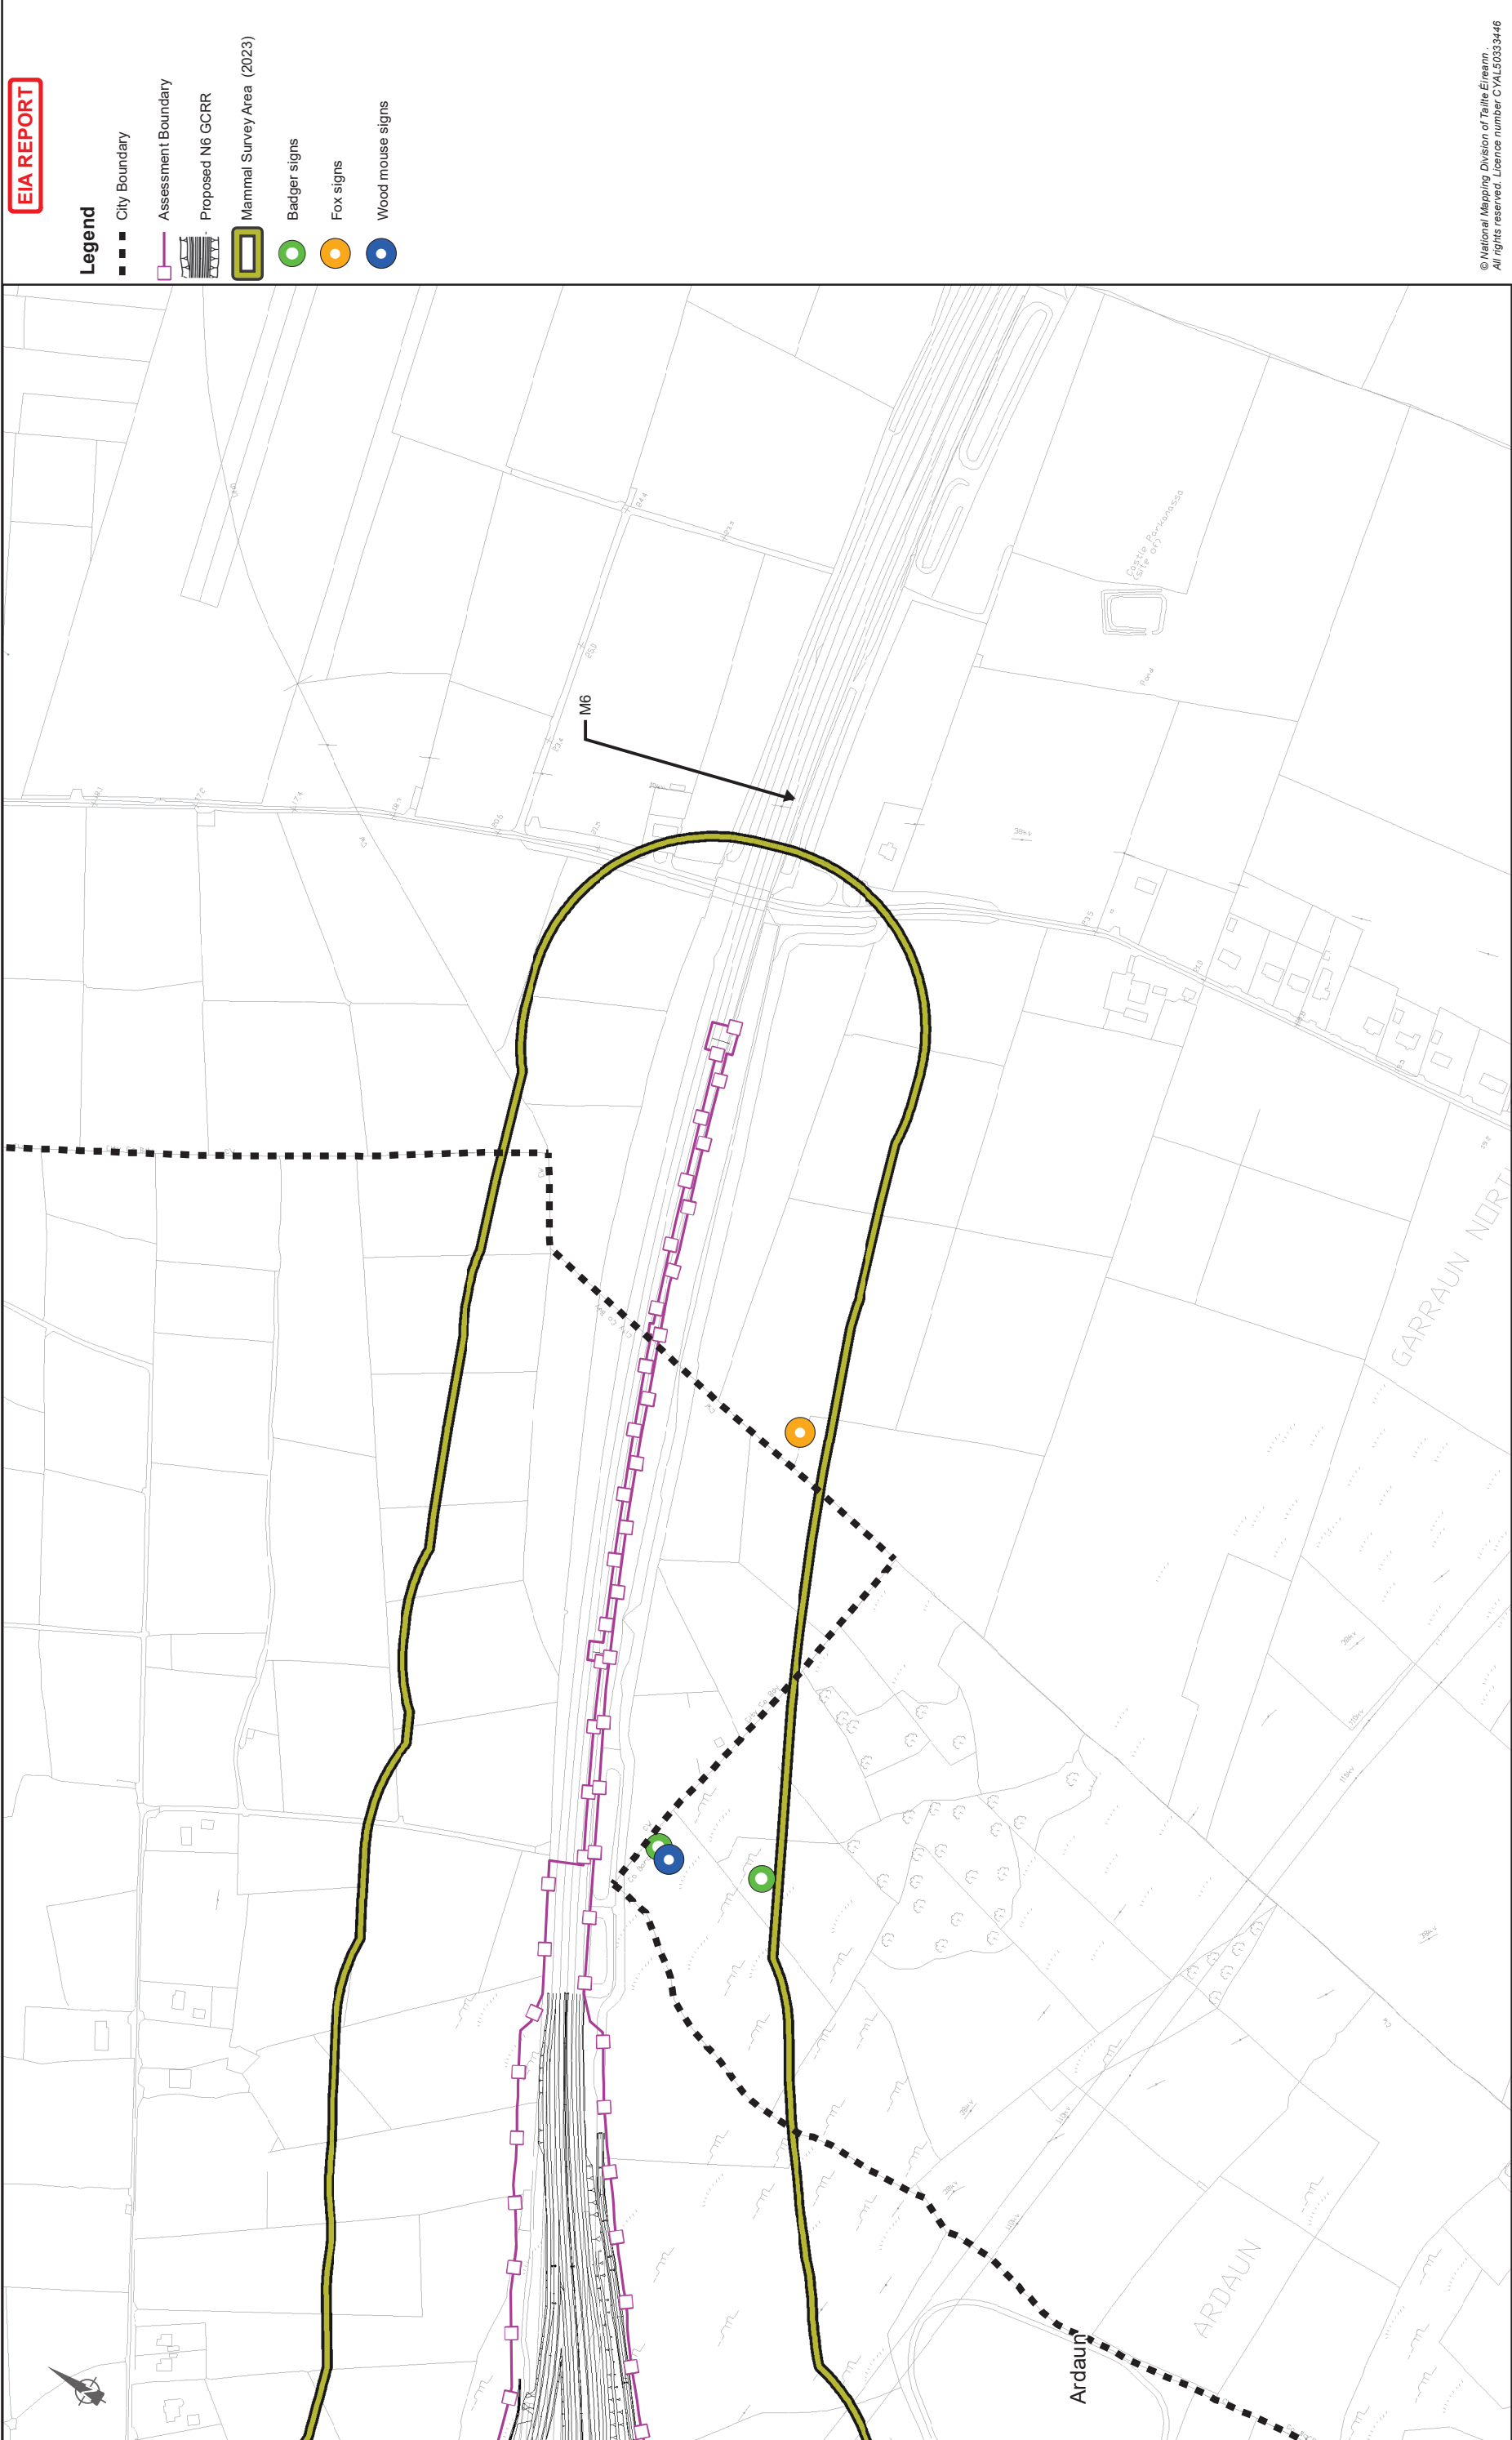

EIA REPORT

Legend

- City Boundary
- Assessment Boundary
- Proposed N6 GCRR
- Mammal Survey Area (2023)
- Badger signs
- Fox signs
- Wood mouse signs

© National Mapping Division of Tairle Éireann
All rights reserved. Licence number CYL50333446

Drawing Title			
Mammal Survey Area and Results (2023)			
Sheet 15 of 15			
Drawing Status			
For Information			
Job No	Drawing No	Issue	
233985	Figure 8.4.15	11	


Job Title			
N6 Galway City Ring Road			
Scale: 1: 5000 @A3			
Date: February 2025			

Consultant

ARUP

Tel: +353 (0)91 460675
www.arup.ie

Corporate House
City East Business Park
Ballyart, Galway, Ireland

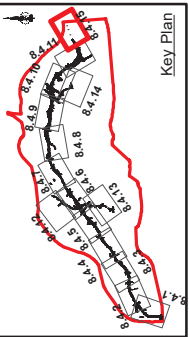

Clients

An tAonán Impair
Department of Transport

2040

Comhairle Chontae na Galillíne
Galway County Council

Galway City Transport Project

TII