

■ ■ ■ City Boundary

- City Boundary
- Assessment Boundary
- Proposed N6 GCRR
- Mammal Survey Area
(2014 - 2018)
- Badger Signs
- Areas of Dense Vegetation-
Partially Inaccessible

Job Title
N6 Galway City Ring Road

Consultant
ARUP

Corporate House
City East Business Park
Ballybrit, Galway, Ireland
Tel +353 (0)91 460675
www.N6GalwayCity.ie
www.arup.ie

Key Plan







Drawing Title
Mammal Survey
and Results (2000)

Drawing Status:
For Information

Job No	Drawing No	Issue
233985	Figure 8.5.1	I1

I1	28/02/2025	AG	EC	MH
Issue	Date	By	Chkd	Appd

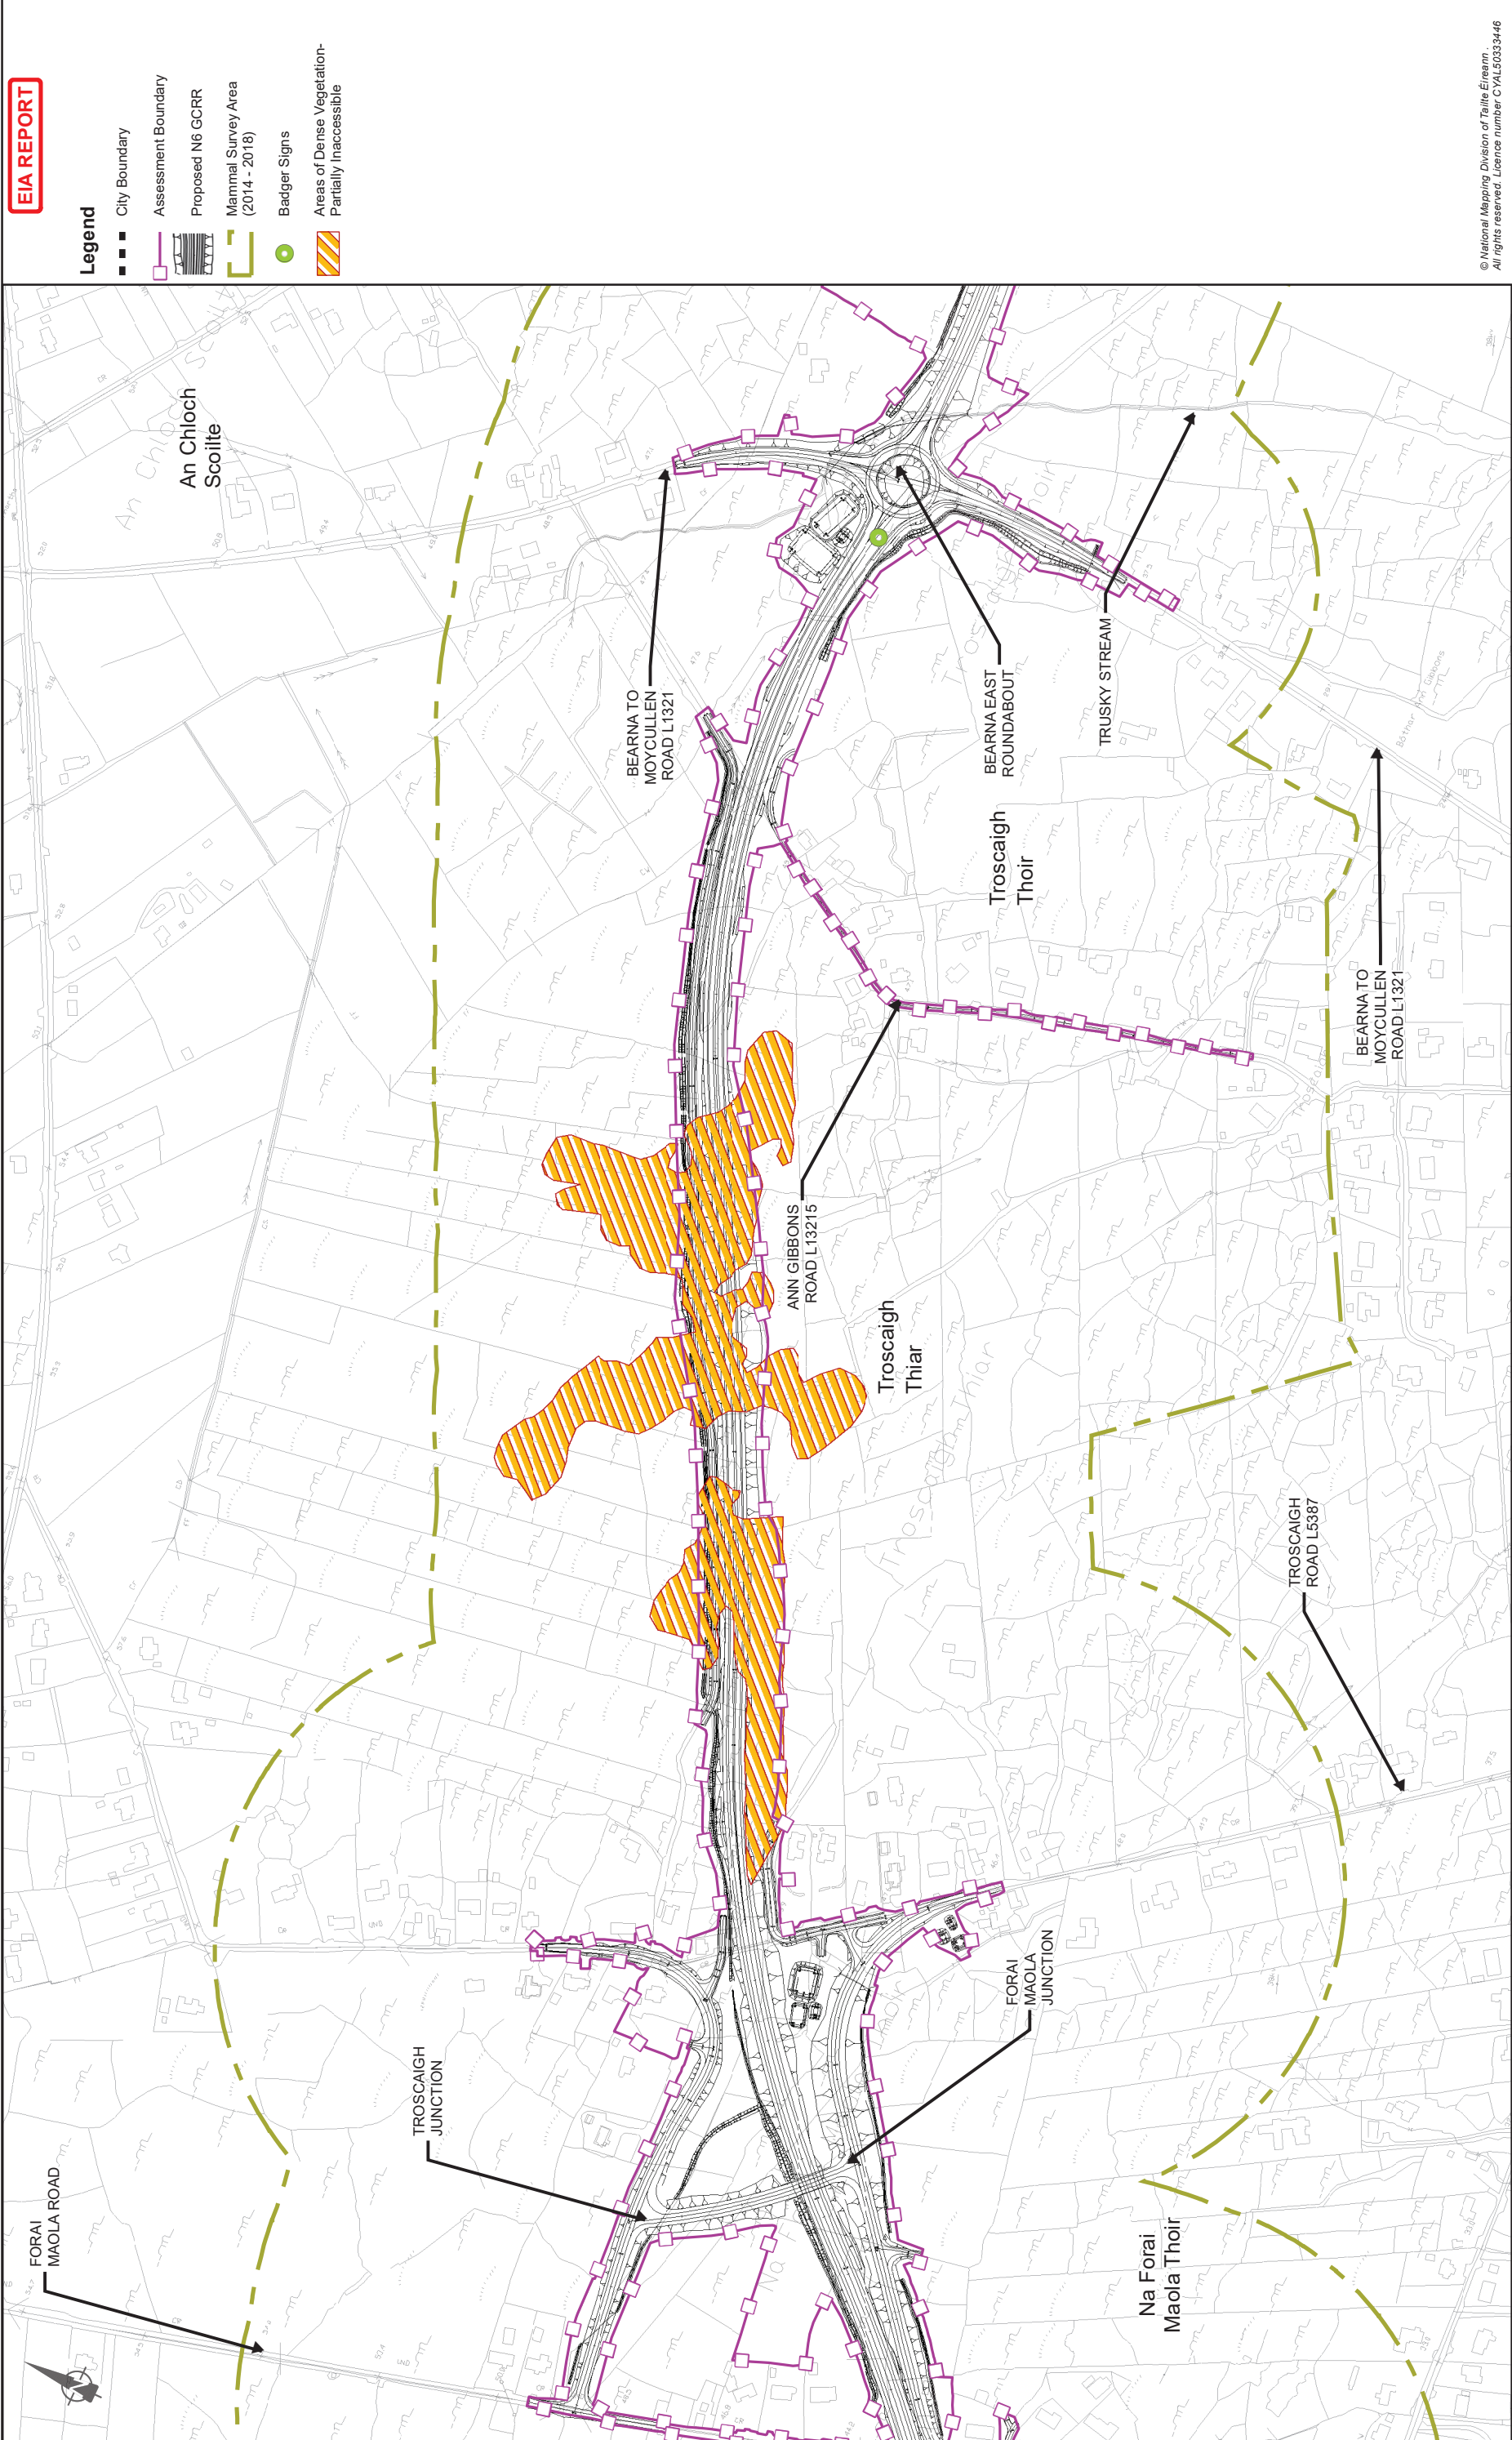

EIA REPORT

Legend

- City Boundary
- Assessment Boundary
- Proposed N6 GCRR
- Mammal Survey Area (2014 - 2018)
- Badger Signs
- Areas of Dense Vegetation-Partially Inaccessible

© National Mapping Division of Taitte Éireann
All rights reserved. Licence number CYL50333446

Drawing Title			
Mammal Survey Area and Results (2014 - 2018)			
Sheet 2 of 15			
Drawing Status			
For Information			
Job No	Drawing No	Issue	Issue
233985	Figure 8.5.2	11	11


Job Title			
N6 Galway City Ring Road			
Scale: 1: 5000 @A3			
Date: February 2025			
Issue	Date	By	Appd
11	28/02/2025	AG	EC
			MH

Consultant

ARUP

Tel: +353 (0)91 460675
www.arup.ie

Corporate House
City East Business Park
Ballynit, Galway, Ireland

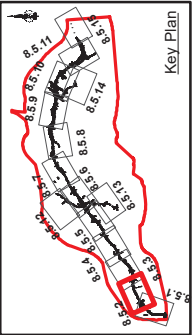

Clients


An tAonán Impair
Department of Transport

2040

Galway City
Transport Project

Galway County Council

Galway City Council

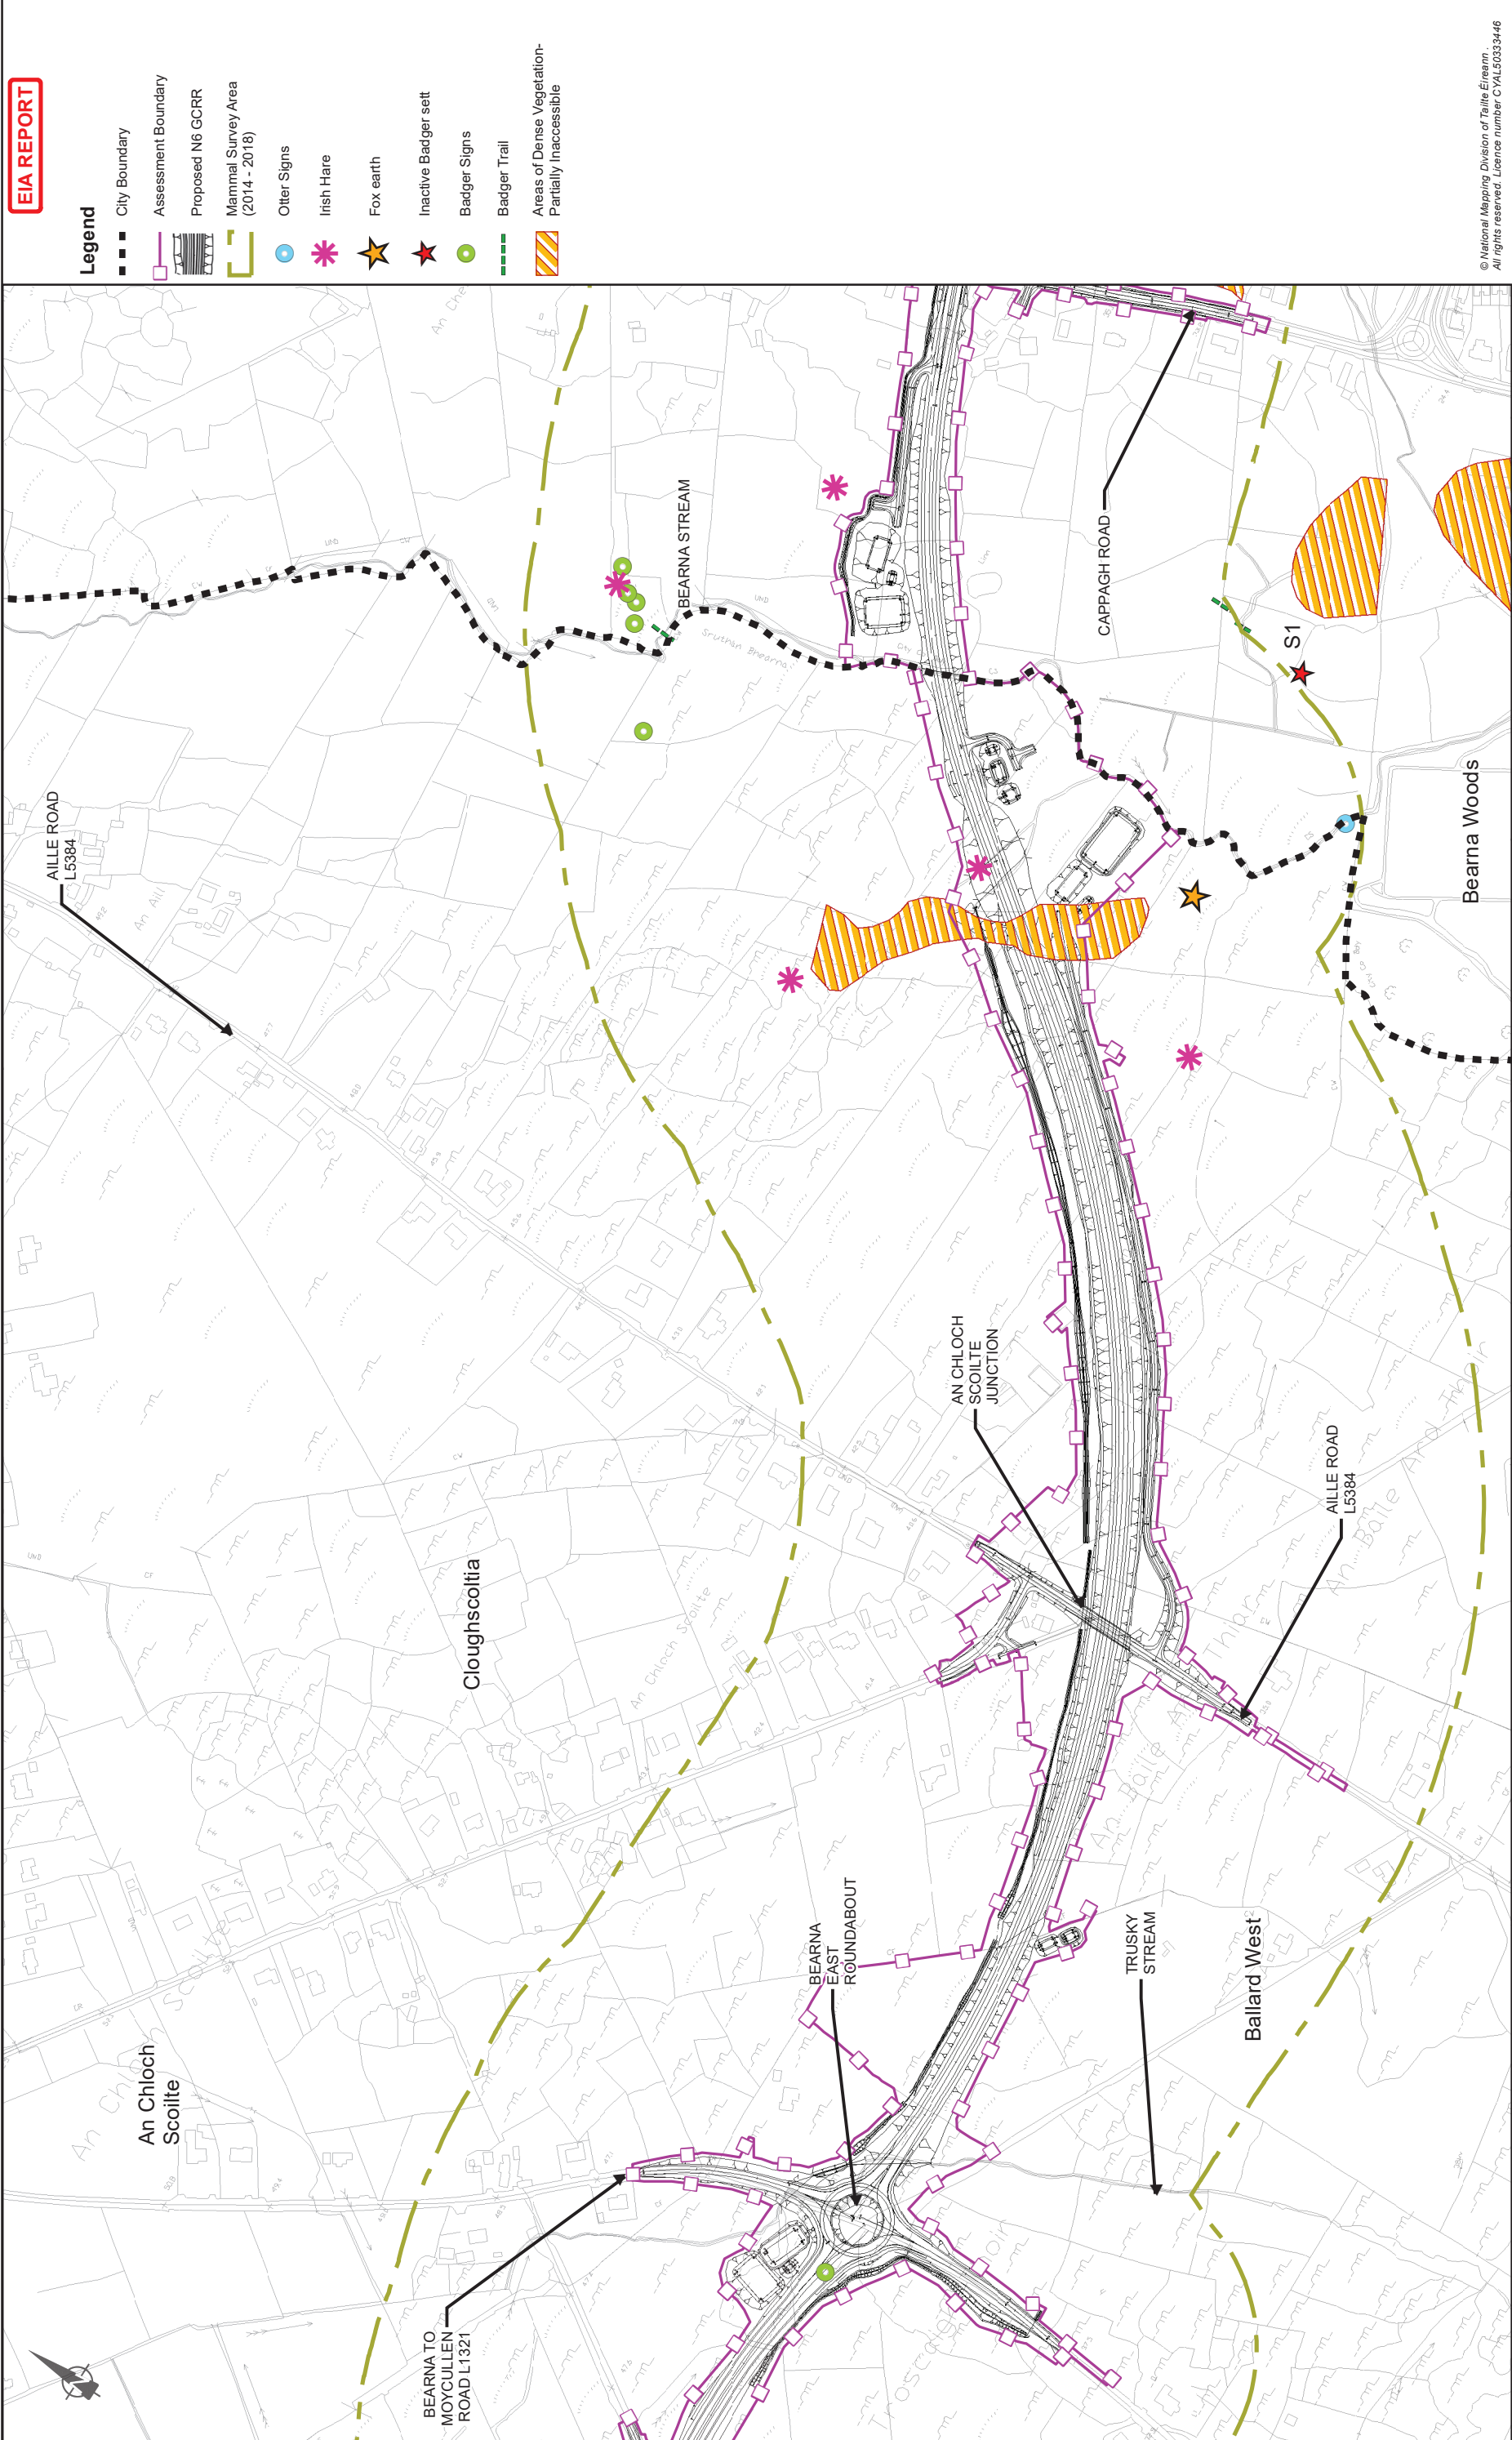

© National Mapping Division of Taitte Éireann
All rights reserved. Licence number CYL50333446

Consultant

Tel: +353 (0)91 460675
www.arup.com

Corporate House
City East Business Park
Ballynit, Galway, Ireland

Job Title

N6 Galway City Ring Road

Scale: 1: 5000 @A3

Date: February 2025

Job No

233985

Drawing No

Figure 8.5.3

Issue

11

Client

An tAonán Impairt
Department of Transport

2040

Galway City
Transport Project

Contractors

Comhairle Chontae na Galillíne
Galway County Council

Key Plan


Drawing Title

Mammal Survey Area
and Results (2014 - 2018)
Sheet 3 of 15

Drawing Status

For Information

Issue	Date	By	Chkd	Appd	MH
11	28/02/2025	AG	EC		

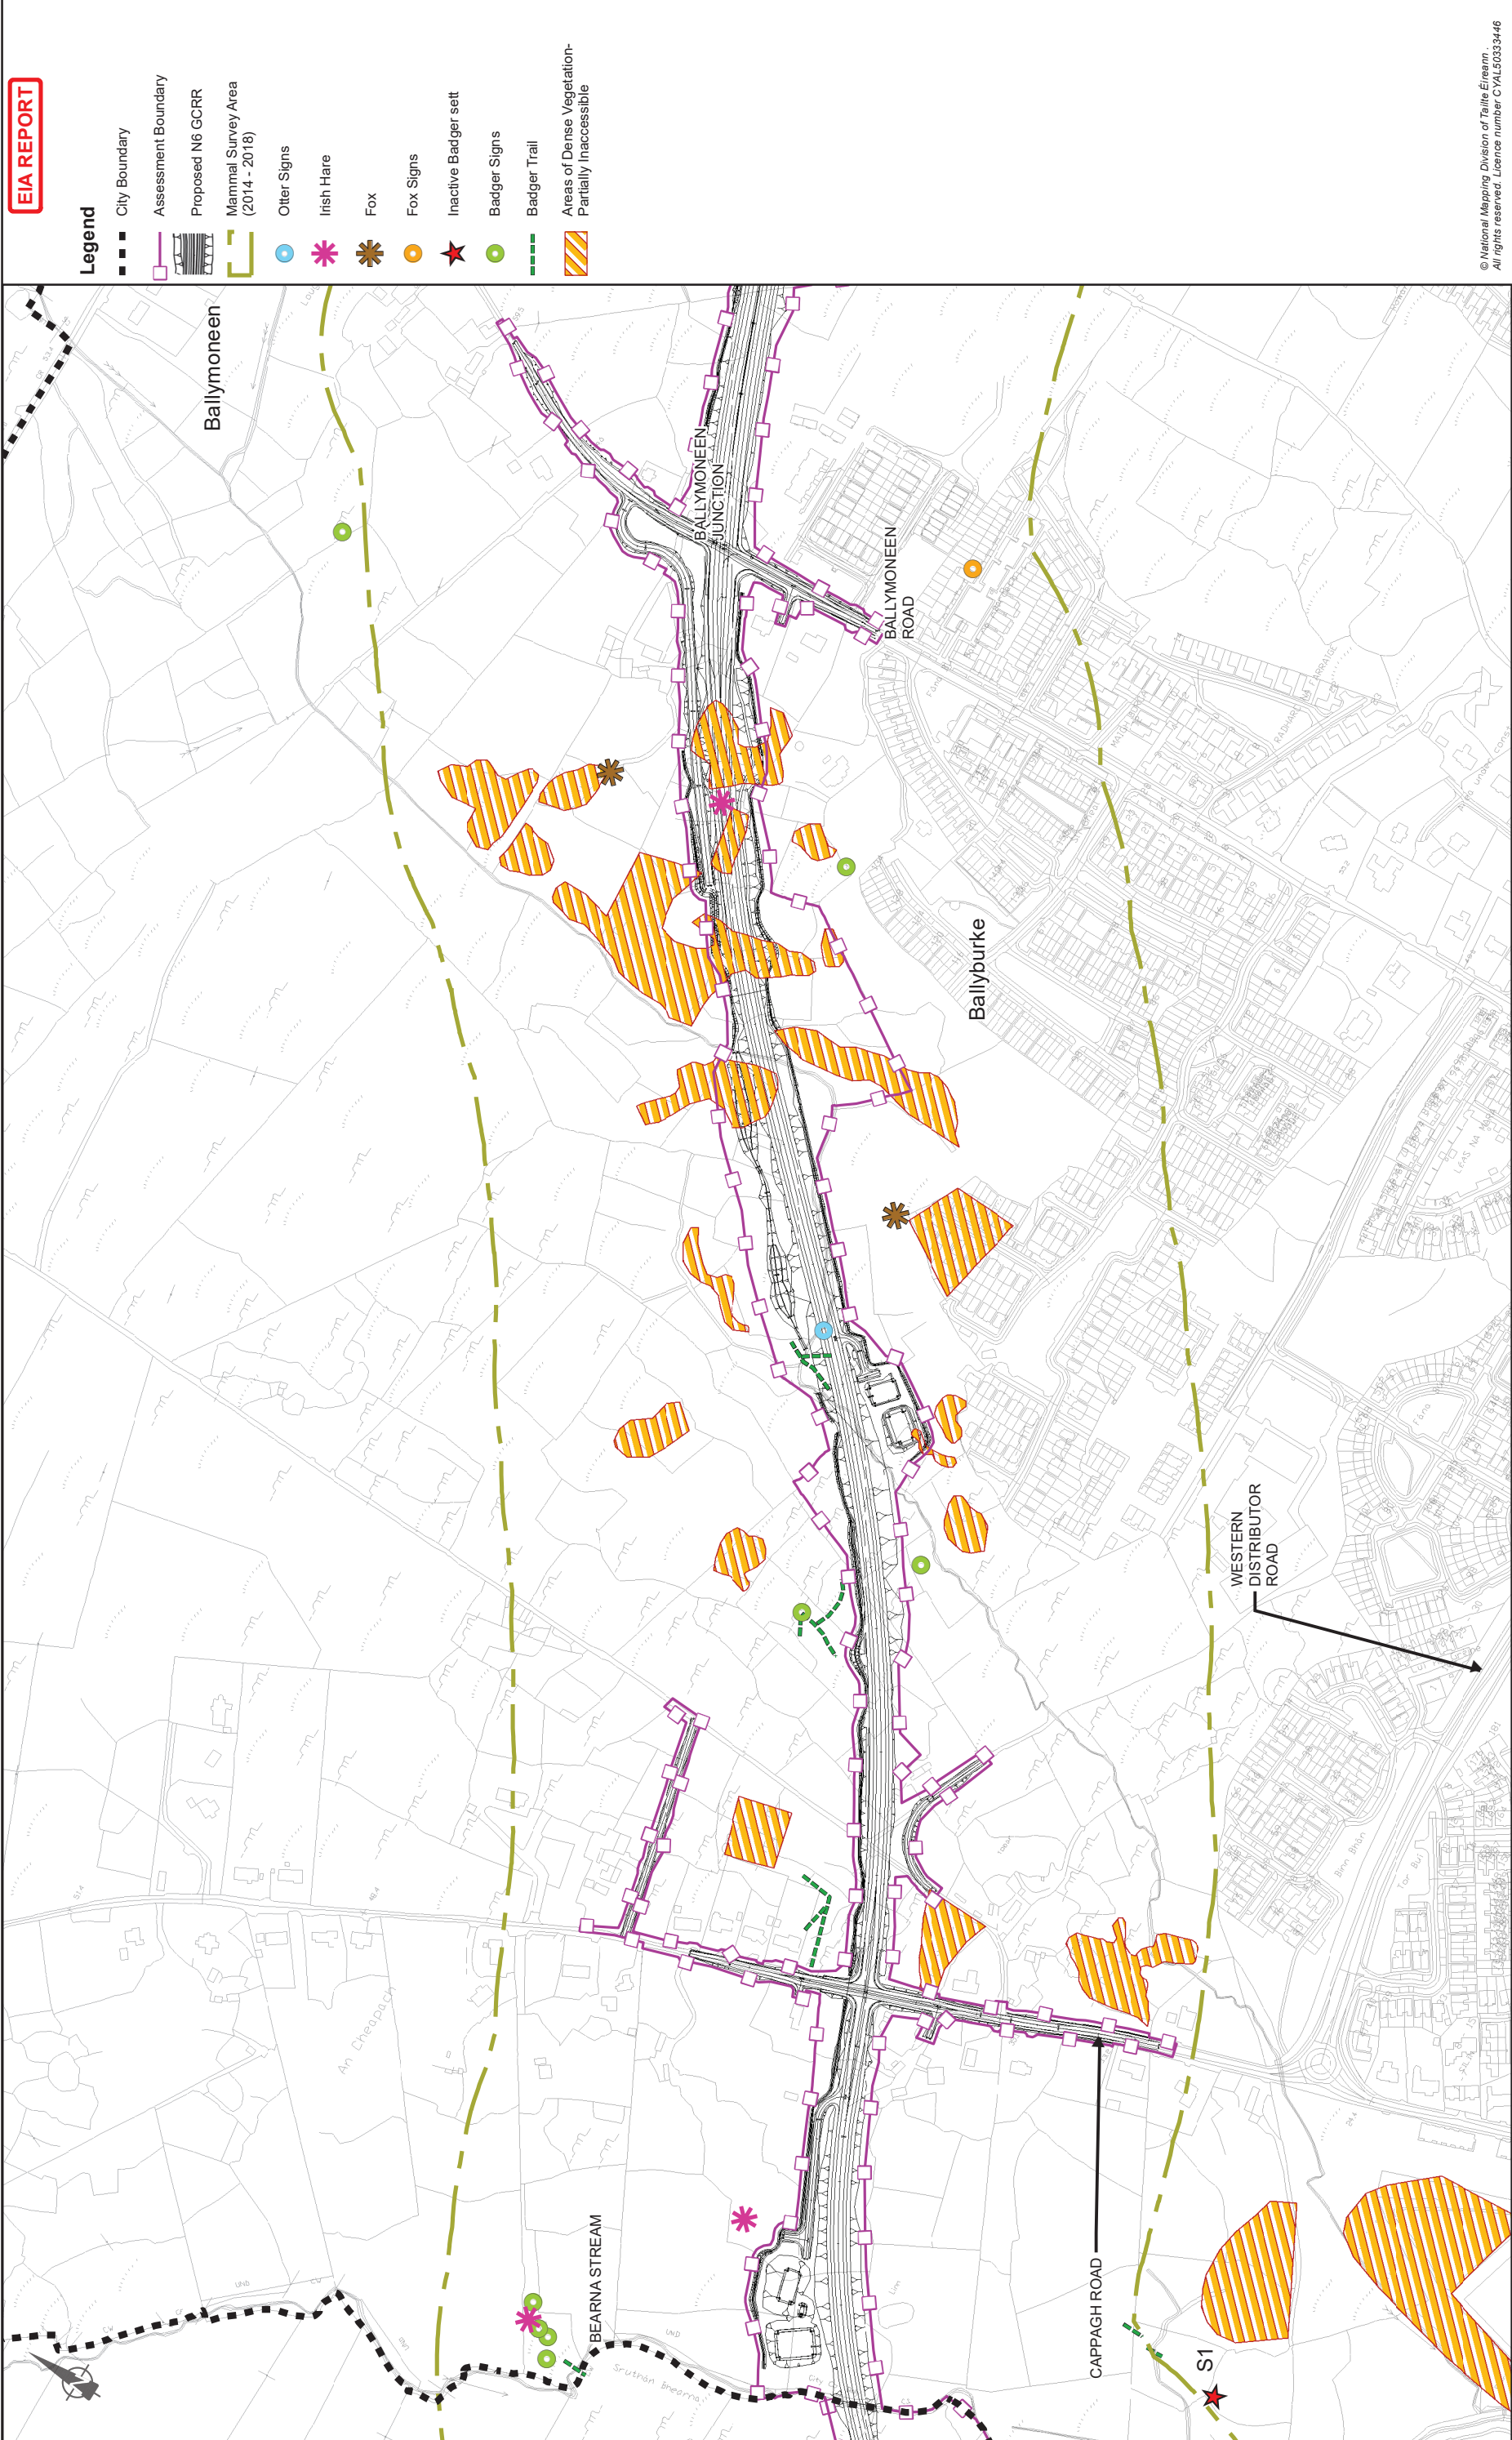

EIA REPORT

- Legend**
- City Boundary
 - Assessment Boundary
 - Proposed N6 GCRR
 - Mammal Survey Area (2014 - 2018)
 - Otter Signs
 - Irish Hare
 - Fox
 - Fox Signs
 - Inactive Badger sett
 - Badger Signs
 - Badger Trail
 - Areas of Dense Vegetation-Partially Inaccessible

© National Mapping Division of Taitte Éireann
All rights reserved. Licence number CYL5333446

Client

An tAonán Impairt
Department of Transport

2040

2040

Client

Comhairle Chontae na Galille
Galway County Council

Consultant

ARUP

Corporate House
City East Business Park
Ballyart, Galway, Ireland

Tel: +353 (0)91 460675
www.arup.ie

Job Title

N6 Galway City Ring Road

Scale: 1: 5000 @A3

Date: February 2025

Drawing Title

Mammal Survey Area
and Results (2014 - 2018)
Sheet 4 of 15

Drawing Status

For Information

Job No


233985


Drawing No

Figure 8.5.4

Issue

11

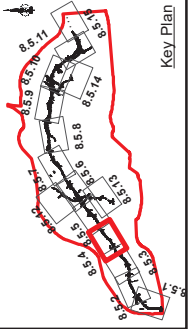

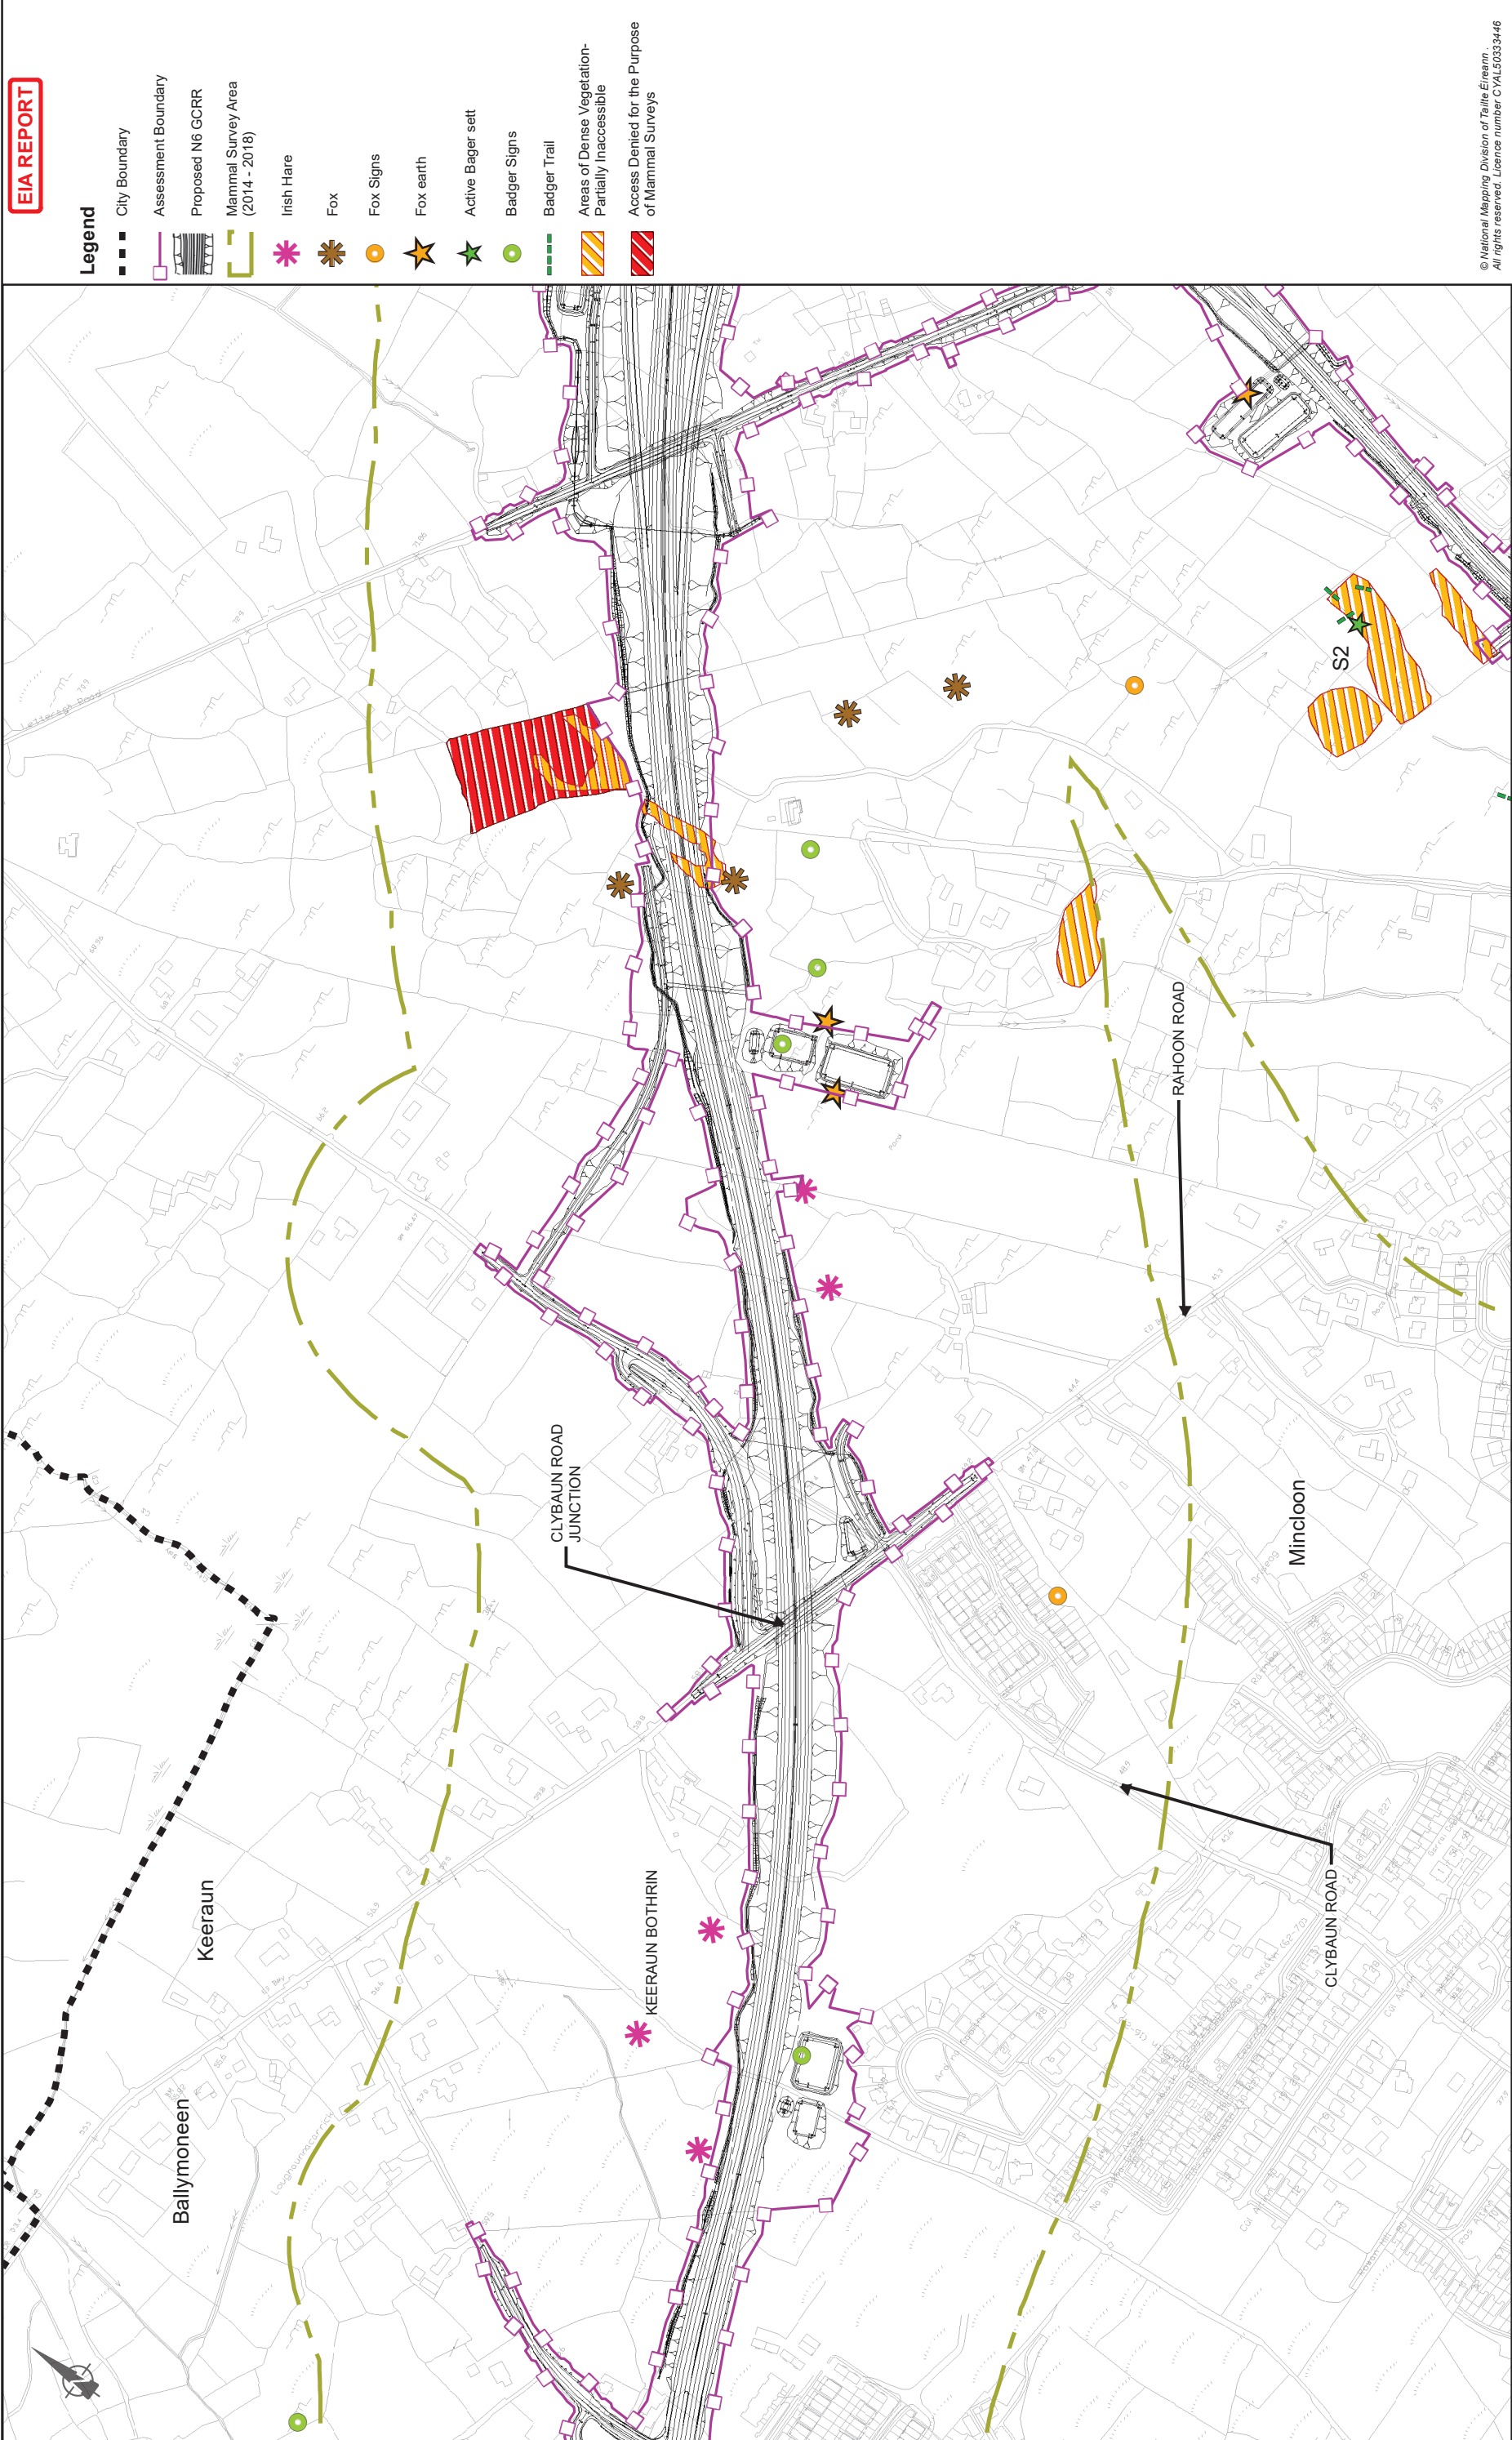


EIA REPORT

Legend

- City Boundary
- Assessment Boundary
- Proposed N6 GCRR
- Mammal Survey Area (2014 - 2018)
- Irish Hare
- Fox
- Fox Signs
- Fox earth
- Active Badger sett
- Badger Signs
- Badger Trail
- Areas of Dense Vegetation-Partially Inaccessible
- Access Denied for the Purpose of Mammal Surveys

© National Mapping Division of Tairde Éireann
All rights reserved. Licence number CYL5333446

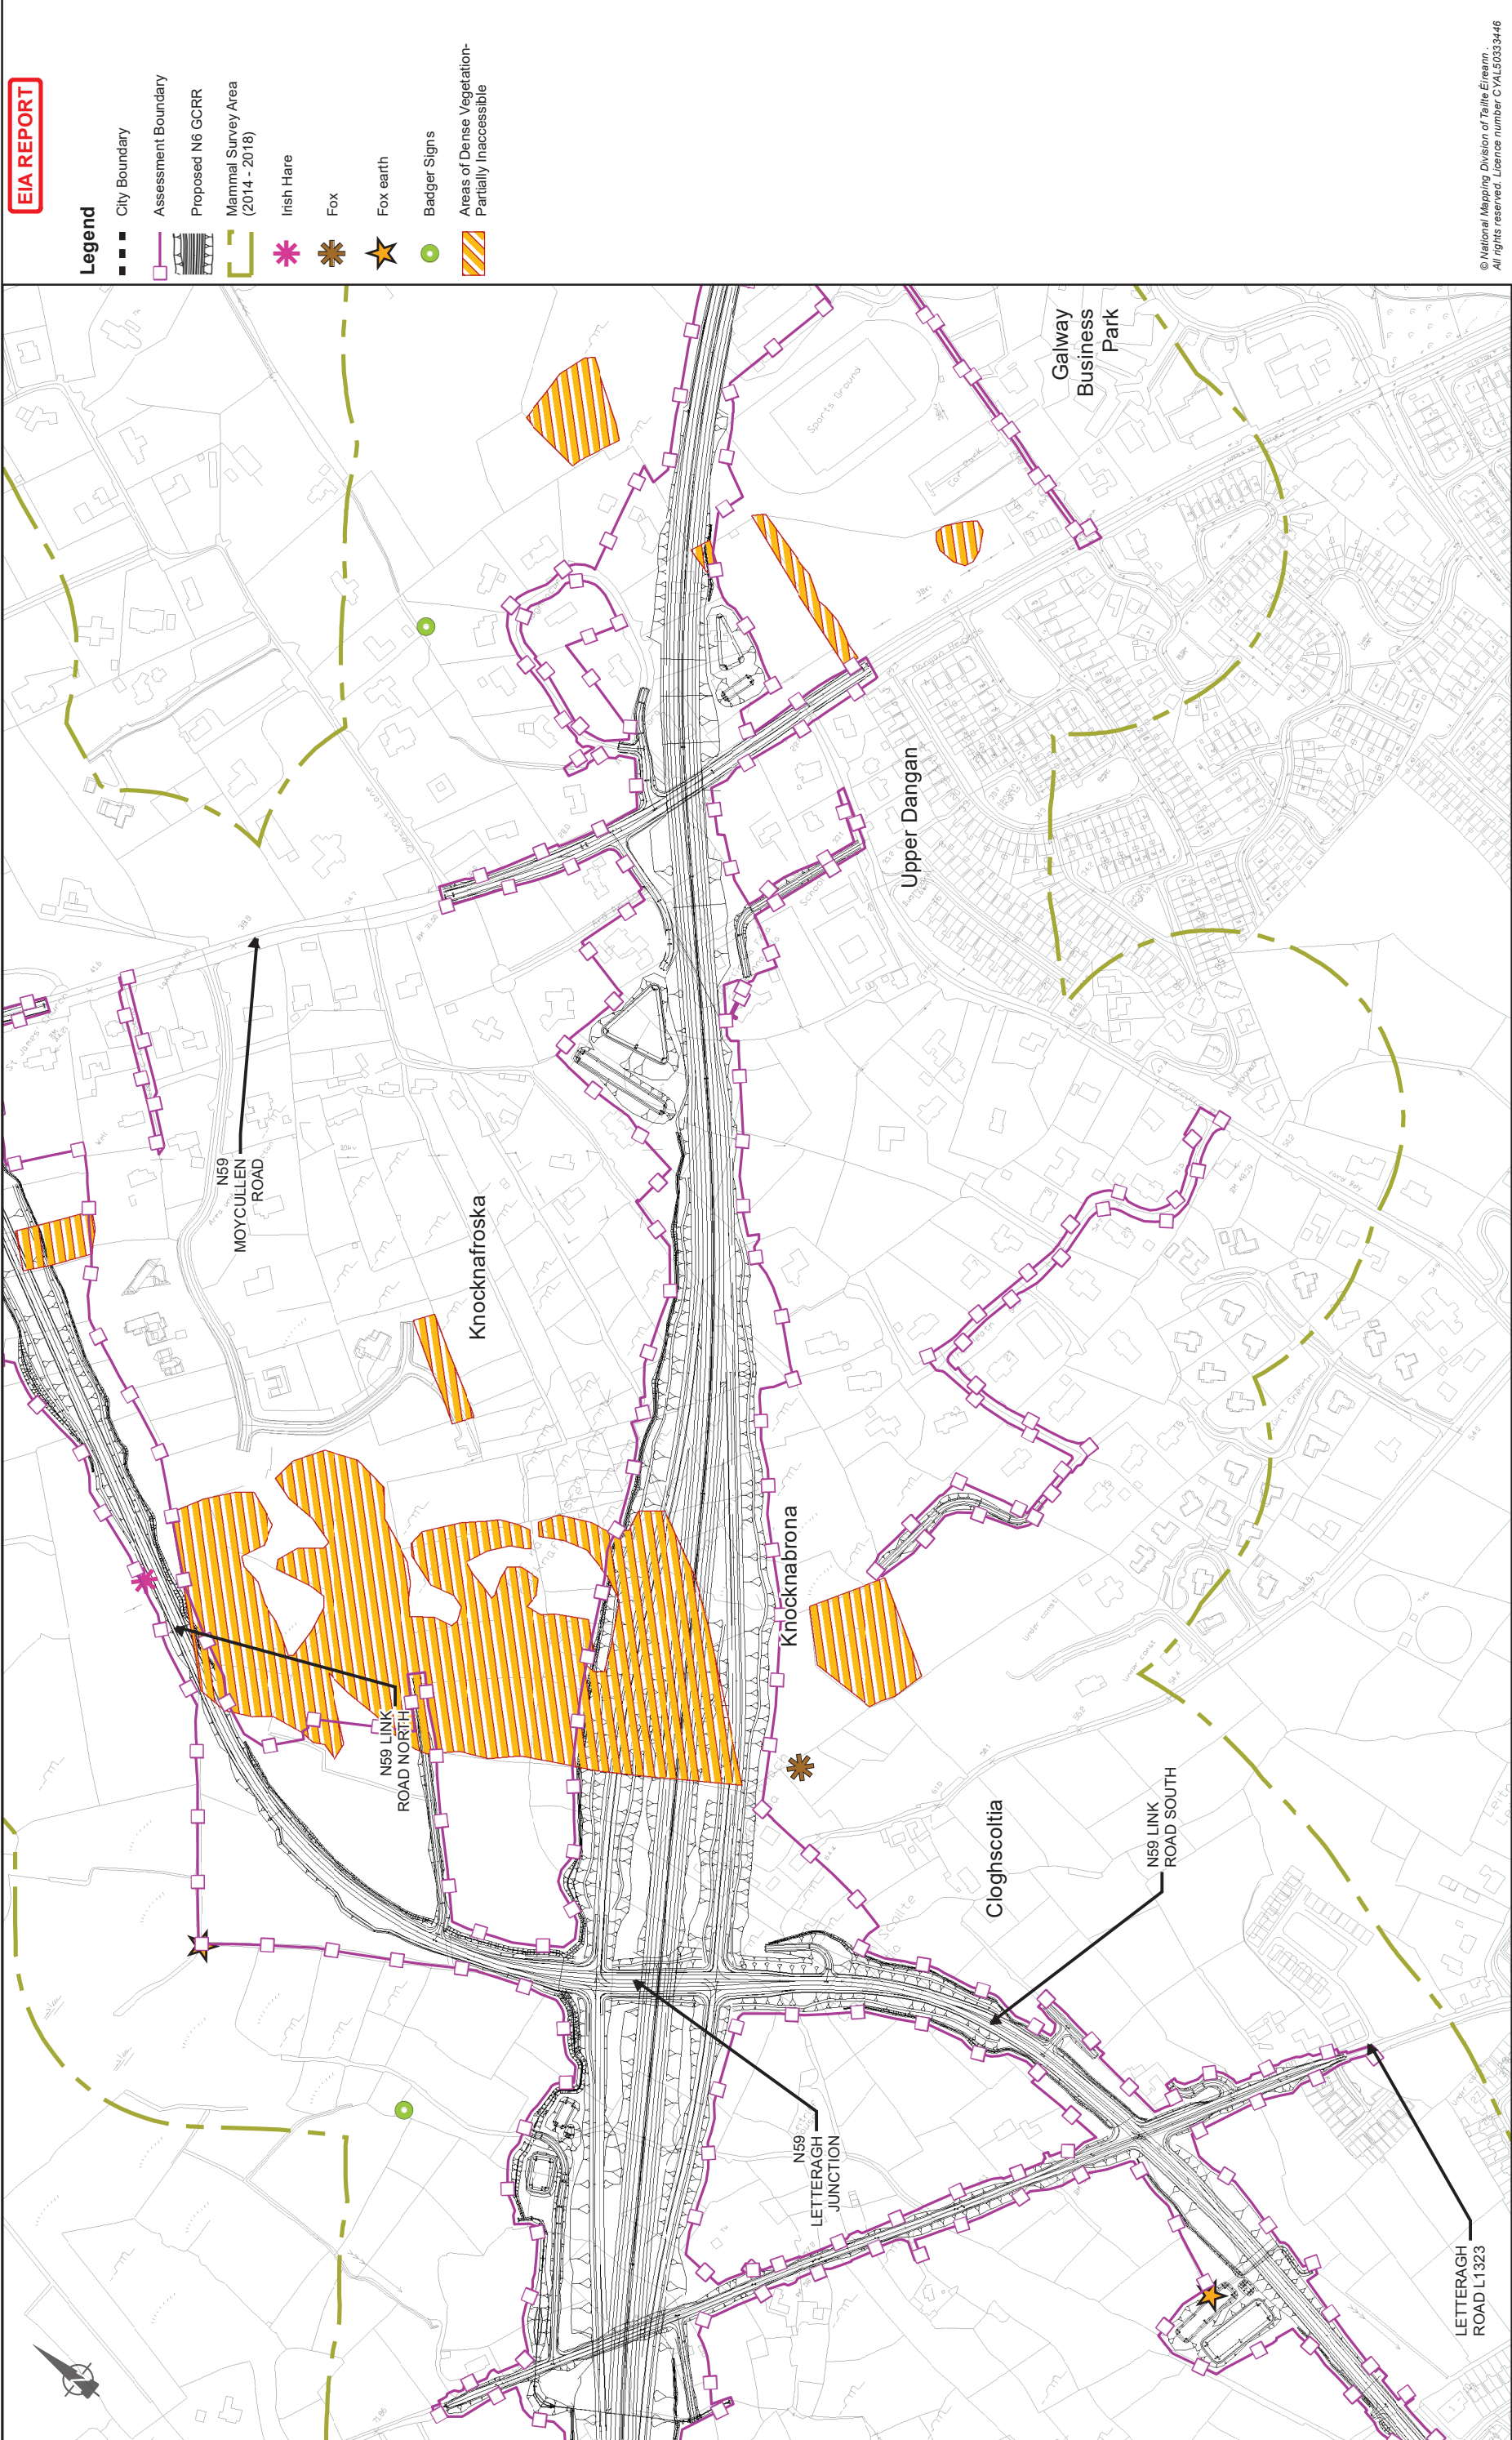

EIA REPORT

- Legend**
- City Boundary
 - Assessment Boundary
 - Proposed N6 GCRR
 - Mammal Survey Area (2014 - 2018)
 - Irish Hare
 - Fox
 - Fox earth
 - Badger Signs
 - Areas of Dense Vegetation- Partially inaccessible

© National Mapping Division of Tairle Éireann
All rights reserved. Licence number CYL50333446

Drawing Title			
Mammal Survey Area and Results (2014 - 2018)			
Sheet 6 of 15			
Drawing Status			
For Information			
Job No	Drawing No	Issue	
233985	Figure 8.5.6	11	

Job Title			
N6 Galway City Ring Road			
Scale: 1: 5000 @A3			
Date: February 2025			
Issue	Date	By	Appd
11	28/02/2025	AG	EC
		By	Chkd
			MH

Consultant

ARUP

Tel: +353 (0)91 460675
www.n6galwaycity.ie
www.arup.ie

Corporate House
City East Business Park
Ballyart, Galway, Ireland


Key Plan

Clients

An tAonán Iompair
Department of Transport

Hailand & Kilian
Project Ireland 2040

Comhairle Chontae na Galille
Galway County Council

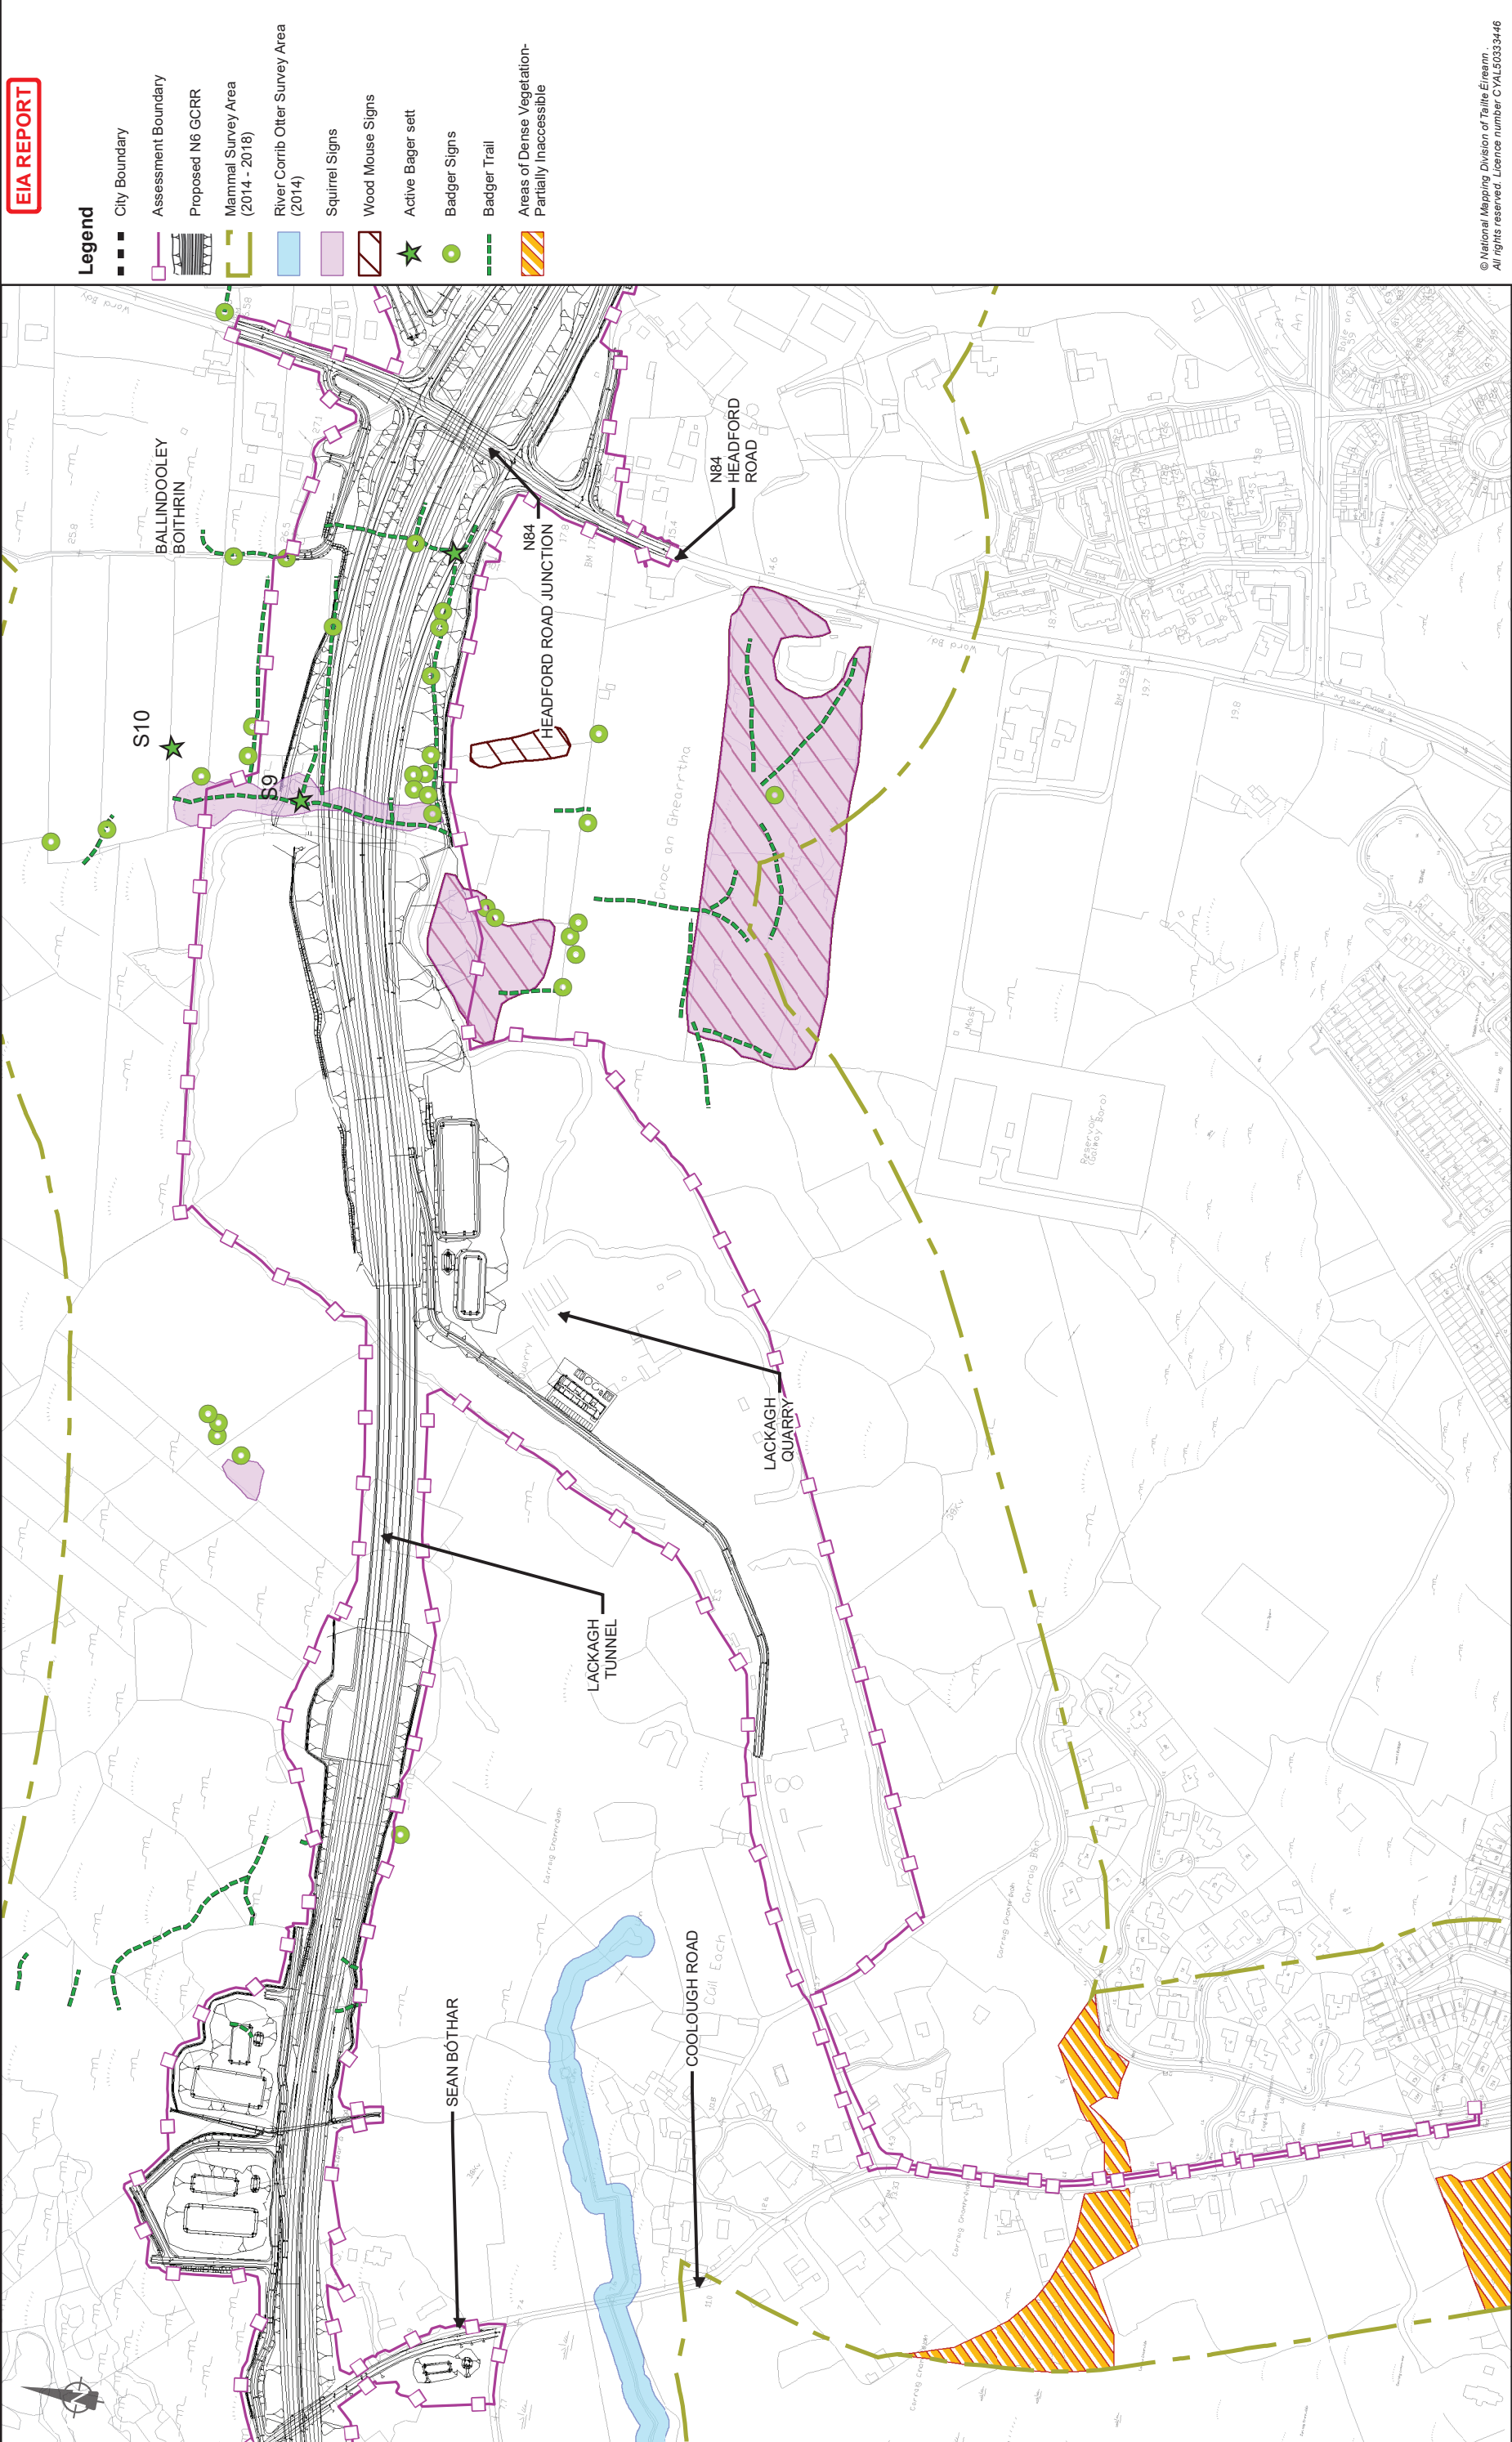

EIA REPORT


- Legend**
- City Boundary
 - Assessment Boundary
 - Proposed N6 GCRR
 - Mammal Survey Area (2014 - 2018)
 - River Corrib Otter Survey Area (2014)
 - Squirrel Signs
 - Wood Mouse Signs
 - Active Bager sett
 - Badger Signs
 - Badger Trail
 - Areas of Dense Vegetation-Partially Inaccessible

© National Mapping Division of Tairle Éireann
All rights reserved. Licence number CYL50333446

Job Title
N6 Galway City Ring Road

Consultant
ARUP

Tel: +353 (0)91 460675
www.arup.ie
Corporate House
City East Business Park
Ballynit, Galway, Ireland

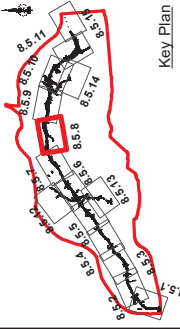

Clients

An tAonán Impair
Department of Transport

Galway City
Transport Project

Galway County Council

Galway City Council

Drawing Title
Mammal Survey Area
and Results (2014 - 2018)
Sheet 8 of 15

Drawing Status
For Information

Job No
233985

Drawing No
Figure 8.5.8

Issue
11

Scale: 1: 5000 @A3
Date: February 2025

Issue
11


Appd
MH

By
AG

Date
28/02/2025

Chkd
EC

Issue
11

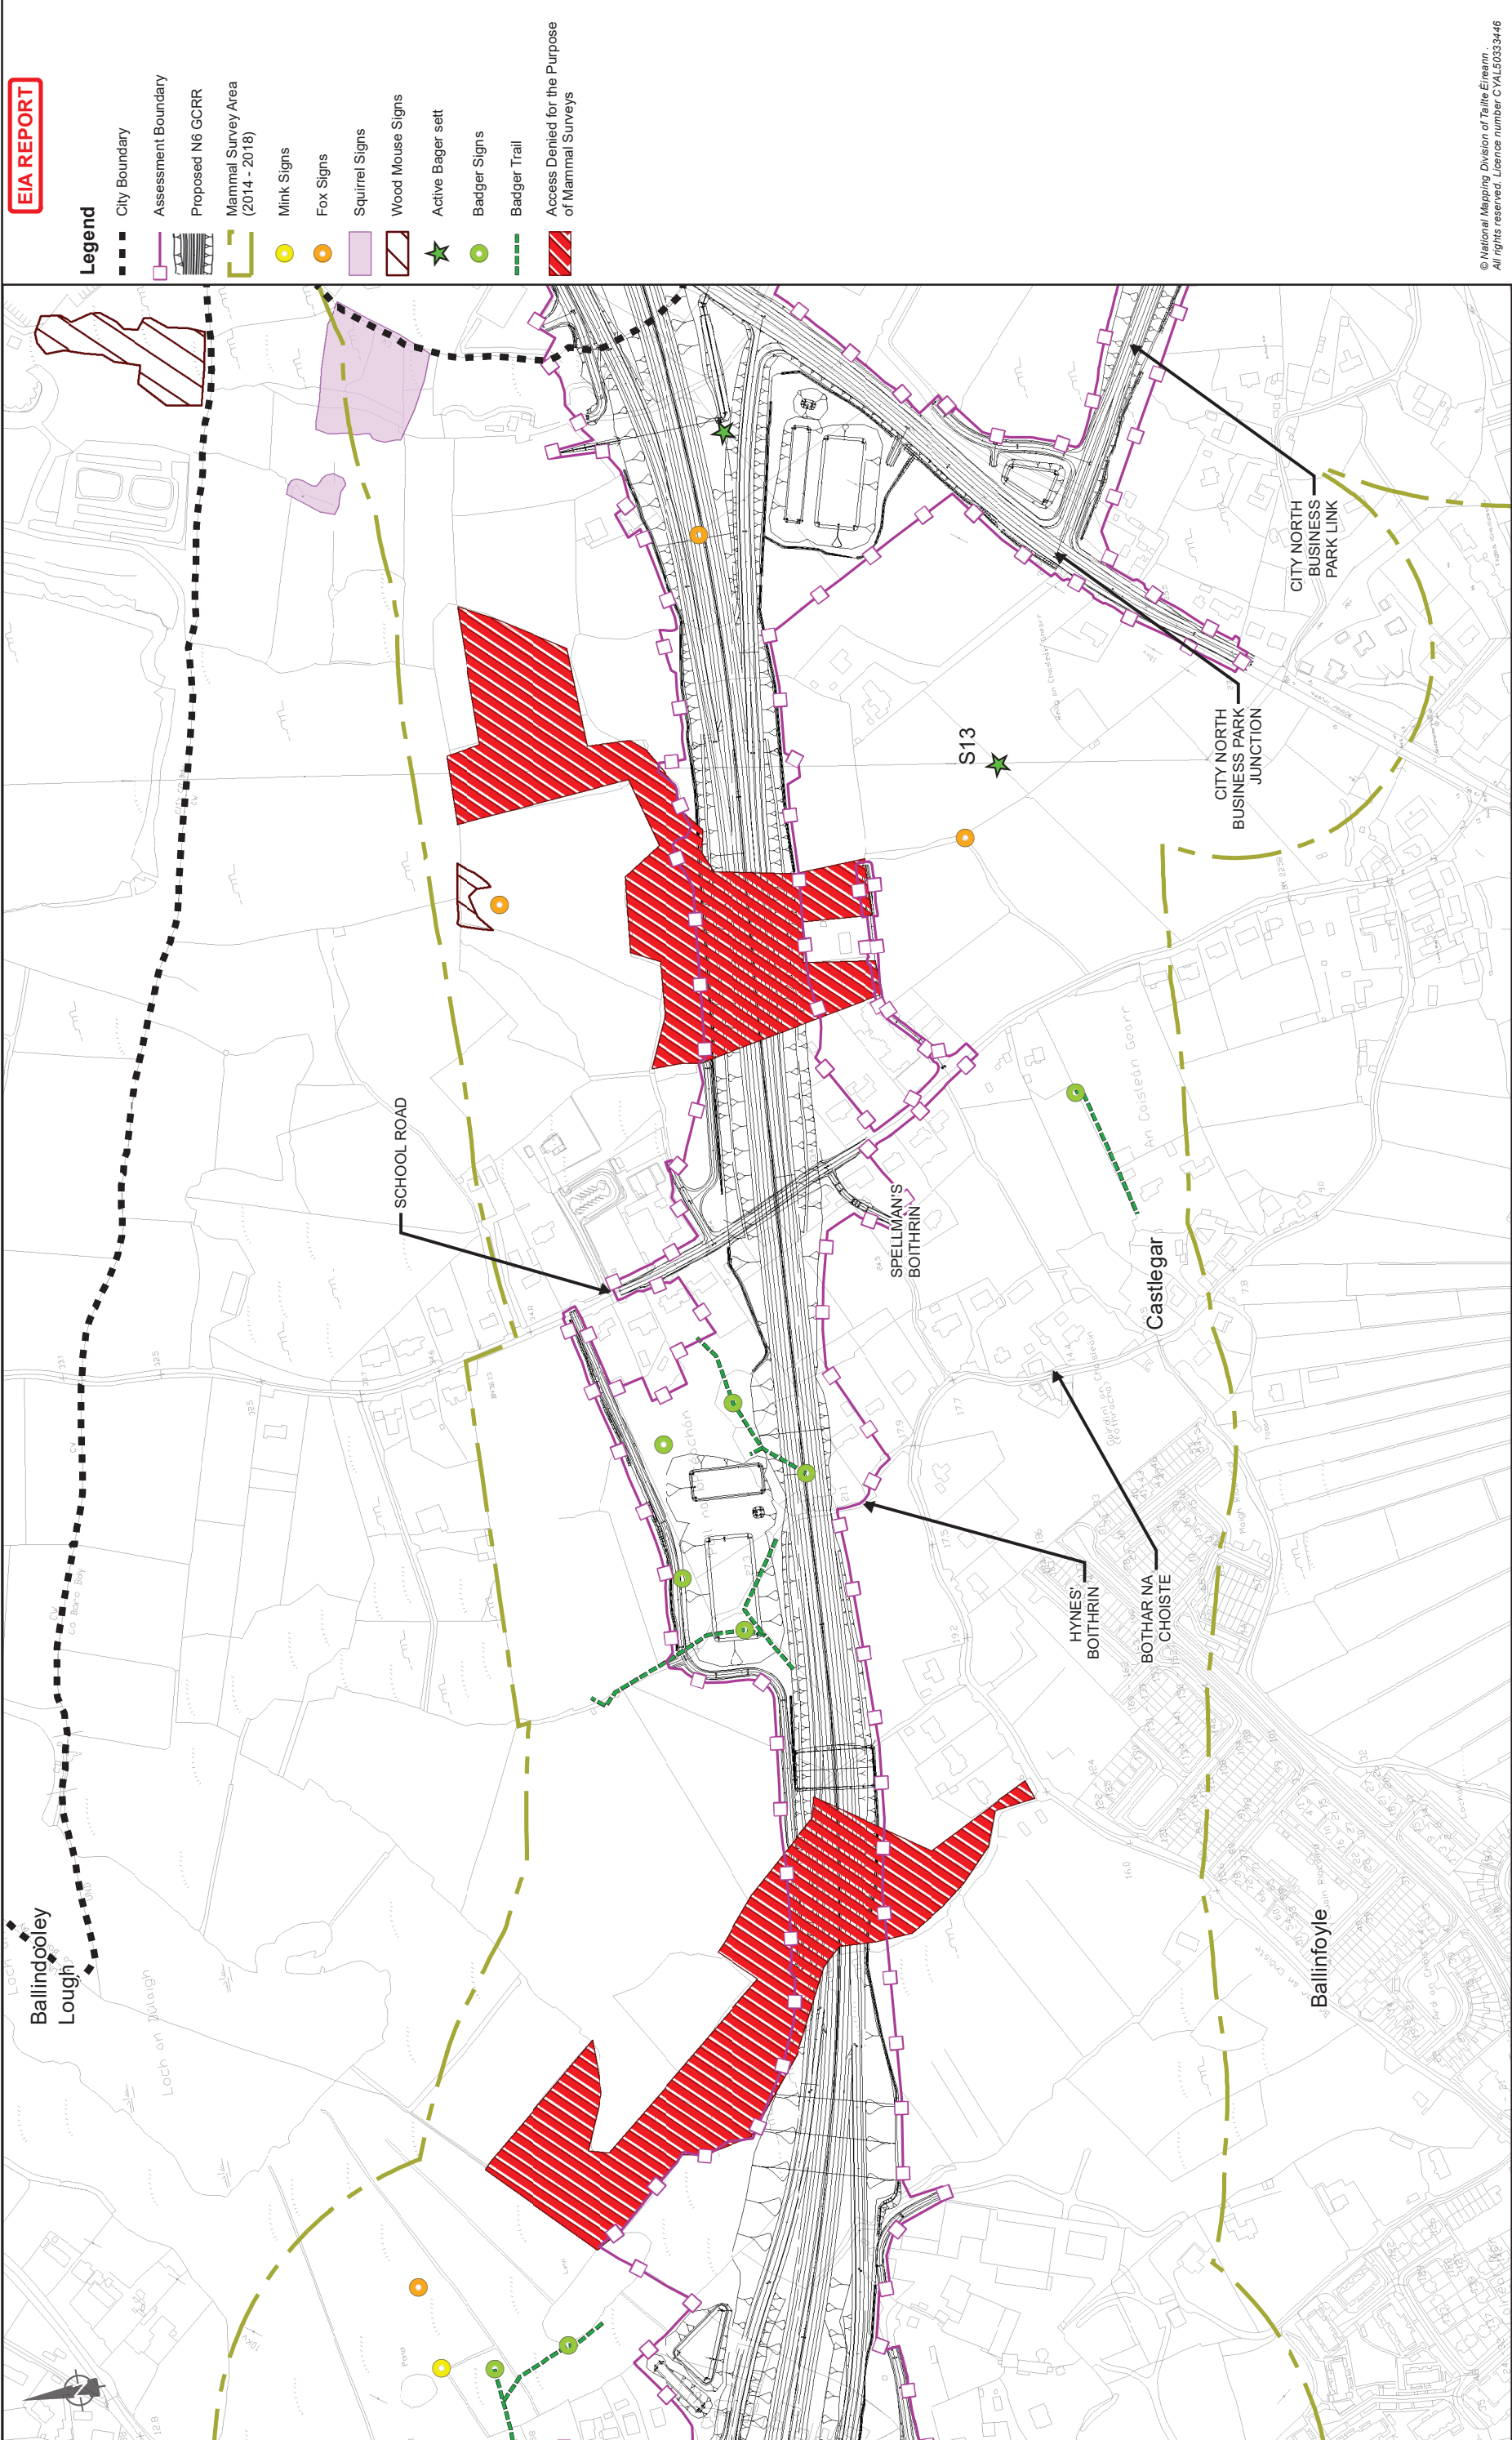

© National Mapping Division of Taitte Éireann
All rights reserved. Licence number CYL50333446

Consultant

Tel: +353 (0)91 460675
www.arup.ie

Corporate House
City East Business Park
Ballynit, Galway, Ireland

Job Title

N6 Galway City Ring Road

Scale: 1: 5000 @A3

Date: February 2025

Job No

233985

Drawing No

Figure 8.5.9

Issue

11

Drawing Title

Mammal Survey Area
and Results (2014 - 2018)

Sheet 9 of 15

Drawing Status

For Information

Issue

11


Clients

An tAonán Impairt
Department of Transport

2040


Comhairle Chontae na Galillíne
Galway County Council

Key Plan

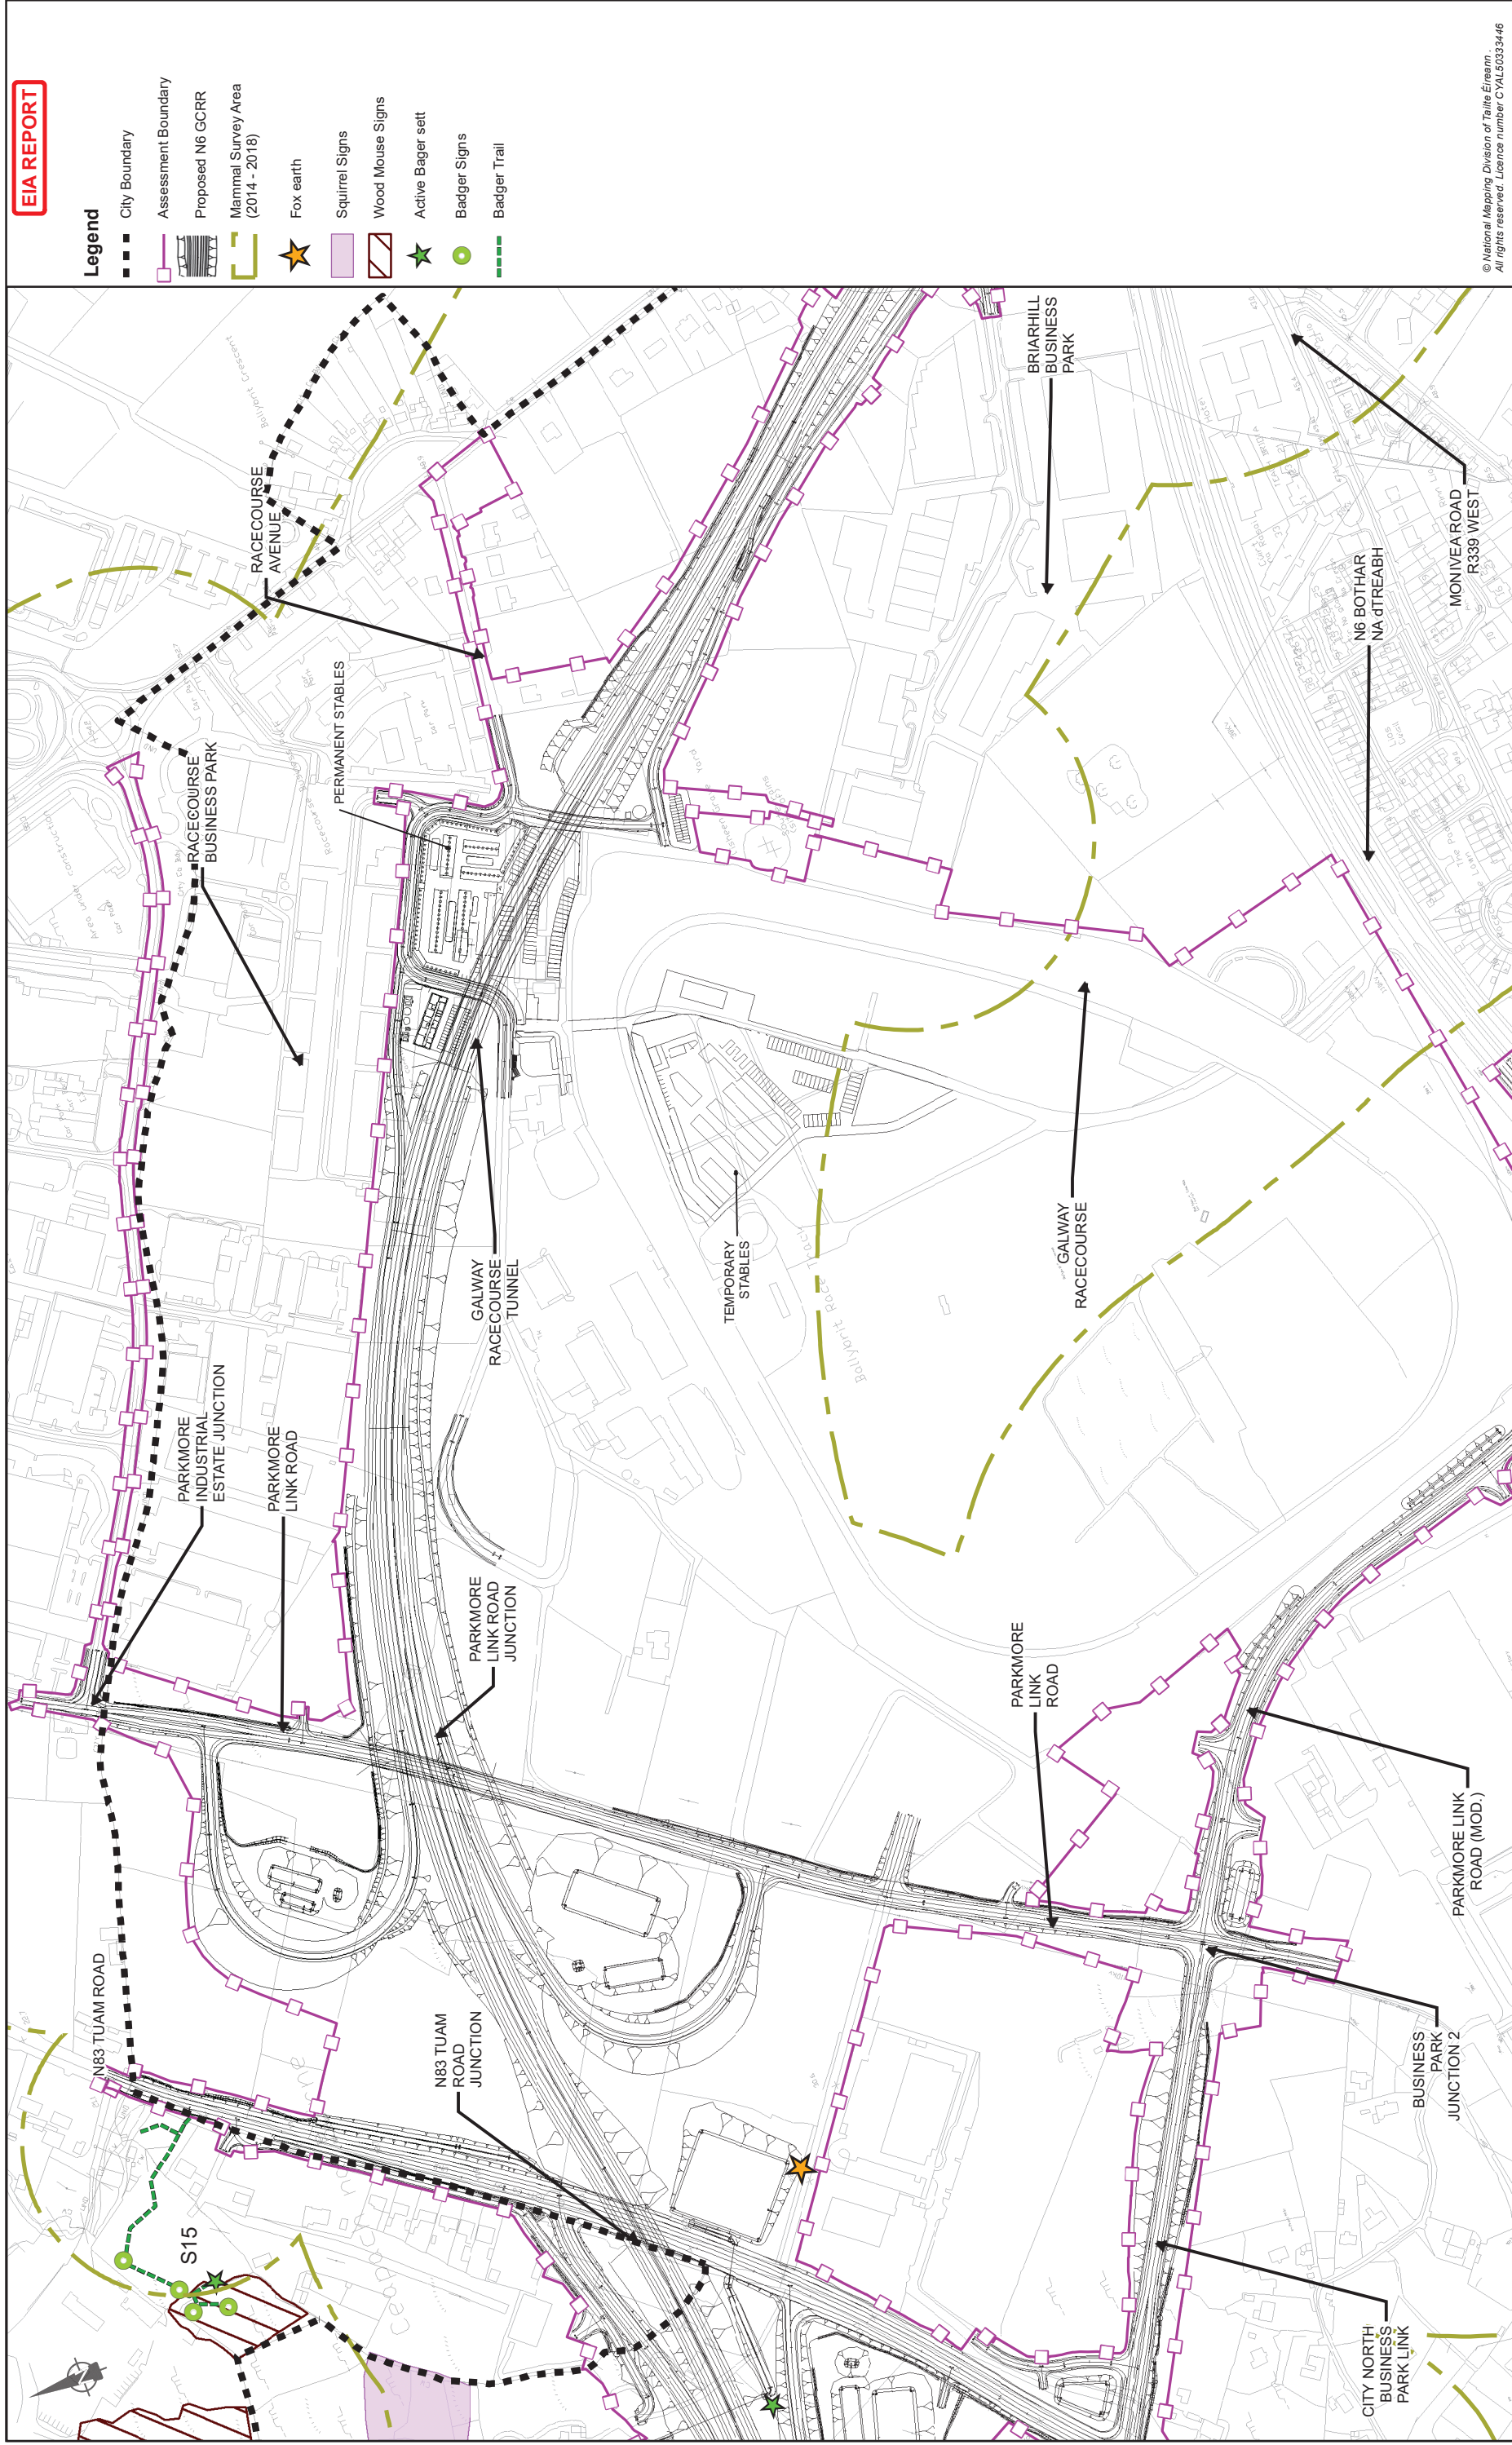

© National Mapping Division of Tailte Éireann.
All rights reserved. Licence number C YAL50333446

Drawing Title		Issue
Mammal Survey Area and Results (2014 - 2018) Sheet 10 of 15		Figure 8.5.10 233985
Drawing Status		
For Information		
Job No	Drawing No	
233985	Figure 8.5.10	
Issue	Date	By
I1	28/02/2025	AG
		EC
		MH
		Appd

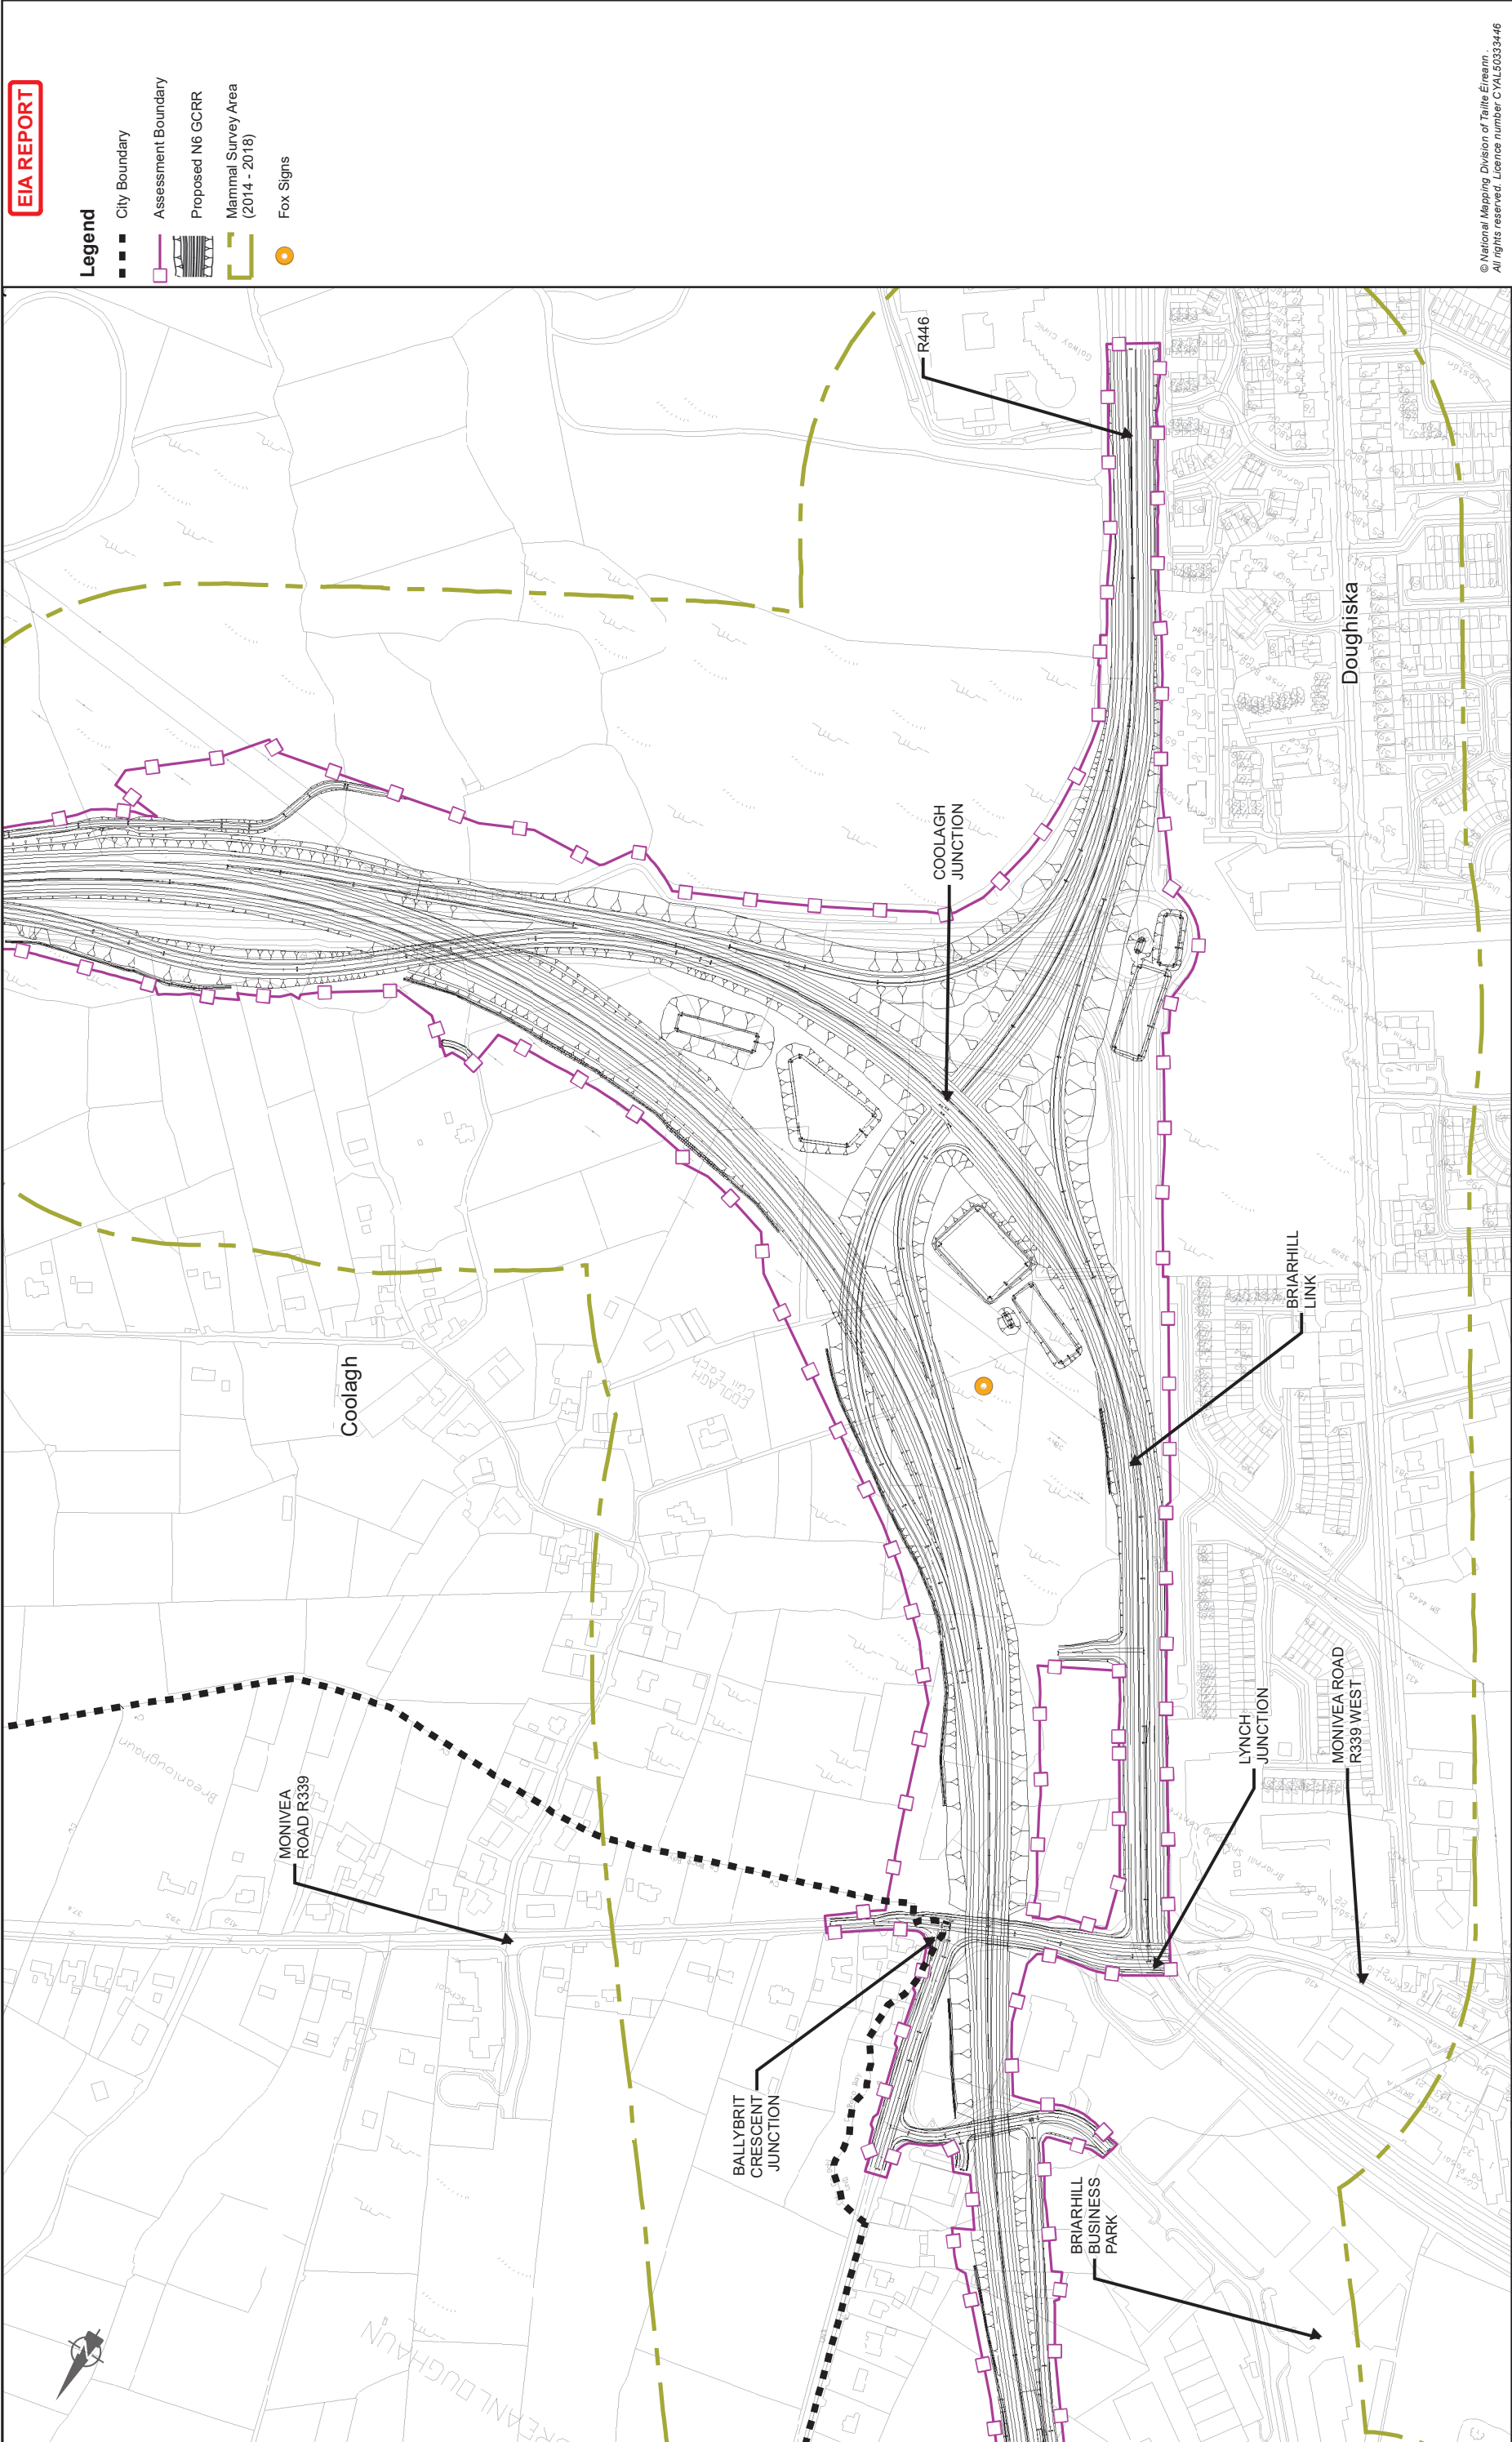

EIA REPORT

Legend

- City Boundary
- Assessment Boundary
- Proposed N6 GCRR
- Mammal Survey Area (2014 - 2018)
- Fox Signs

© National Mapping Division of Tairle Éireann
All rights reserved. Licence number CYL50333446

Drawing Title			
Mammal Survey Area and Results (2014 - 2018)			
Sheet 11 of 15			
Drawing Status			
For Information			
Job No	Drawing No	Issue	Issue
233985	Figure 8.5.11	11	11


Job Title			
N6 Galway City Ring Road			
Scale: 1: 5000 @A3			
Date: February 2025			

Consultant

ARUP

Tel: +353 (0)91 460675
www.arup.ie

Corporate House
City East Business Park
Ballynit, Galway, Ireland

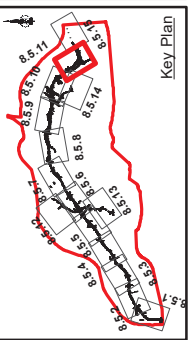

Clients


An tAonimh
Department of Transport

2040

Galway City
Transport Project

Galway County Council

Galway City Council

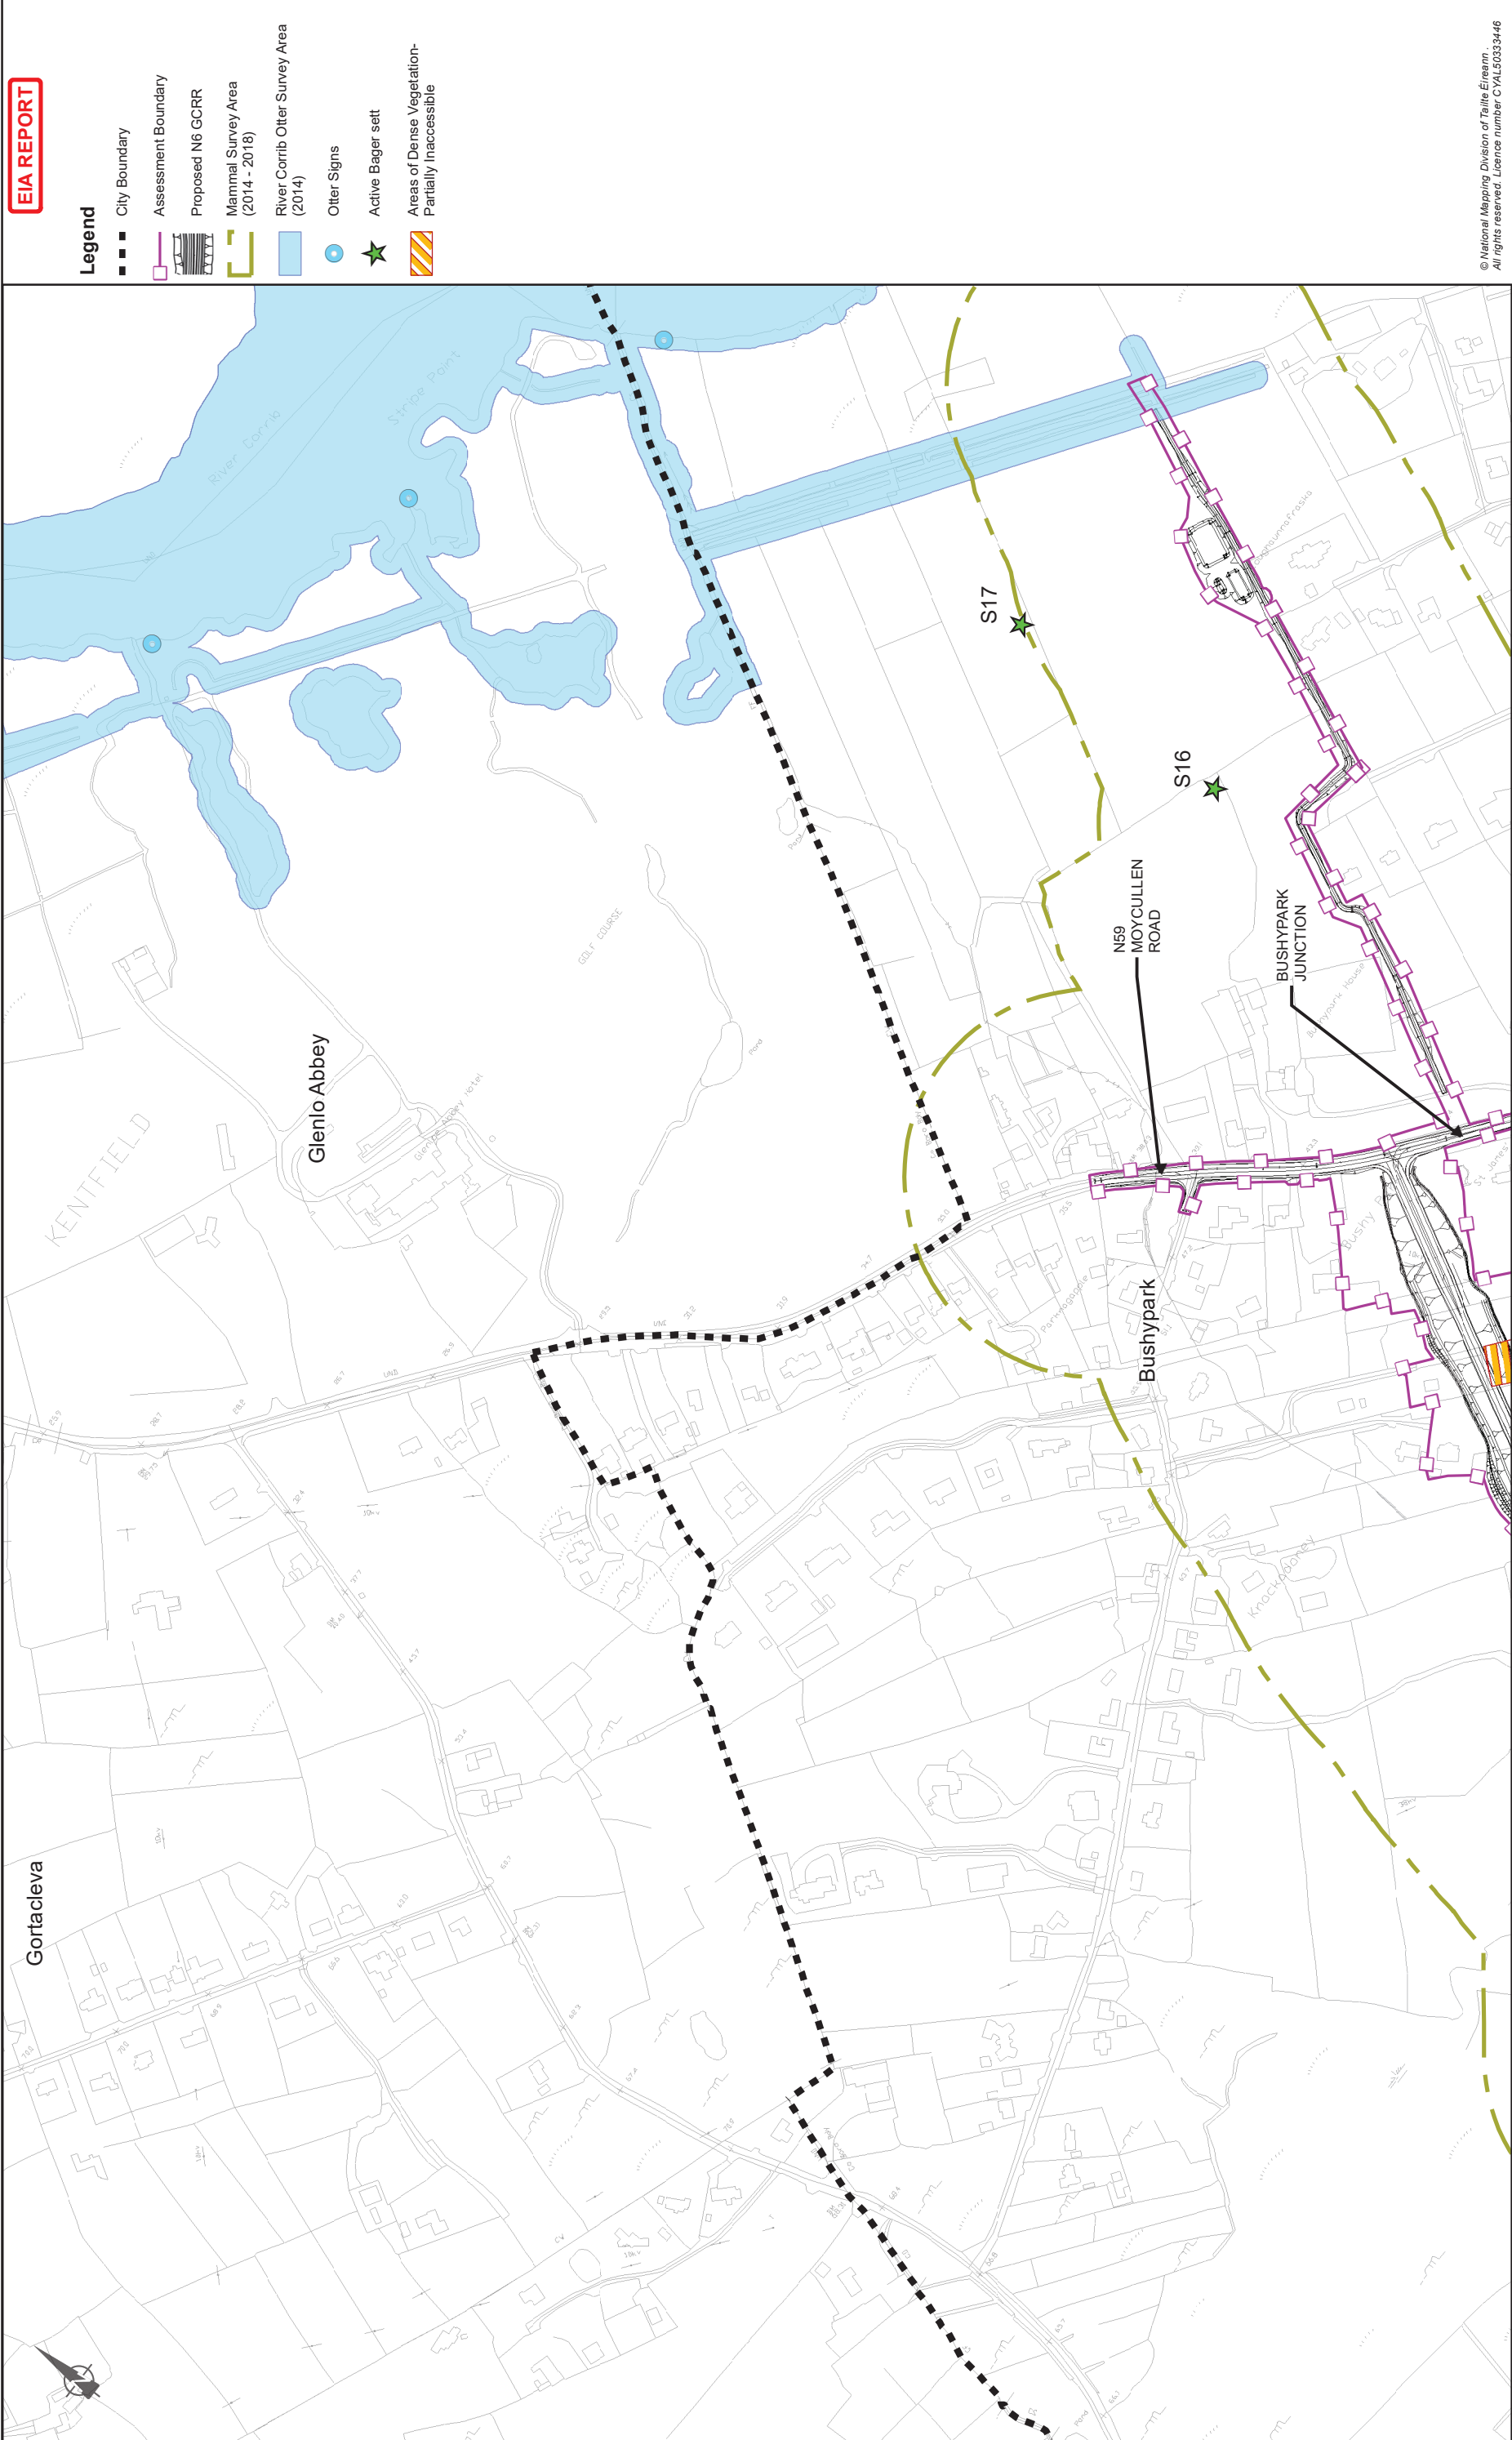

EIA REPORT

Legend

- City Boundary
- Assessment Boundary
- Proposed N6 GCRR
- Mammal Survey Area (2014 - 2018)
- River Corrib Otter Survey Area (2014)
- Otter Signs
- Active Bager sett
- Areas of Dense Vegetation- Partially Inaccessible

© National Mapping Division of Taitte Éireann
All rights reserved. Licence number CYL50333446

Consultant

Corporate House
City East Business Park
Ballynit, Galway, Ireland
Tel: +353 (0)91 460675
www.arup.ie

Job Title
N6 Galway City Ring Road

Scale: 1: 5000 @A3
Date: February 2025

Issue 11

Issue 11

Client

An tAonán Impair
Department of Transport

2040

Galway City
Transport Project

Galway County Council

For Information

Drawing No
233985

Drawing No
Figure 8.5.12


Issue
11

Drawing Title

Mammal Survey Area
and Results (2014 - 2018)
Sheet 12 of 15

Drawing Status

For Information

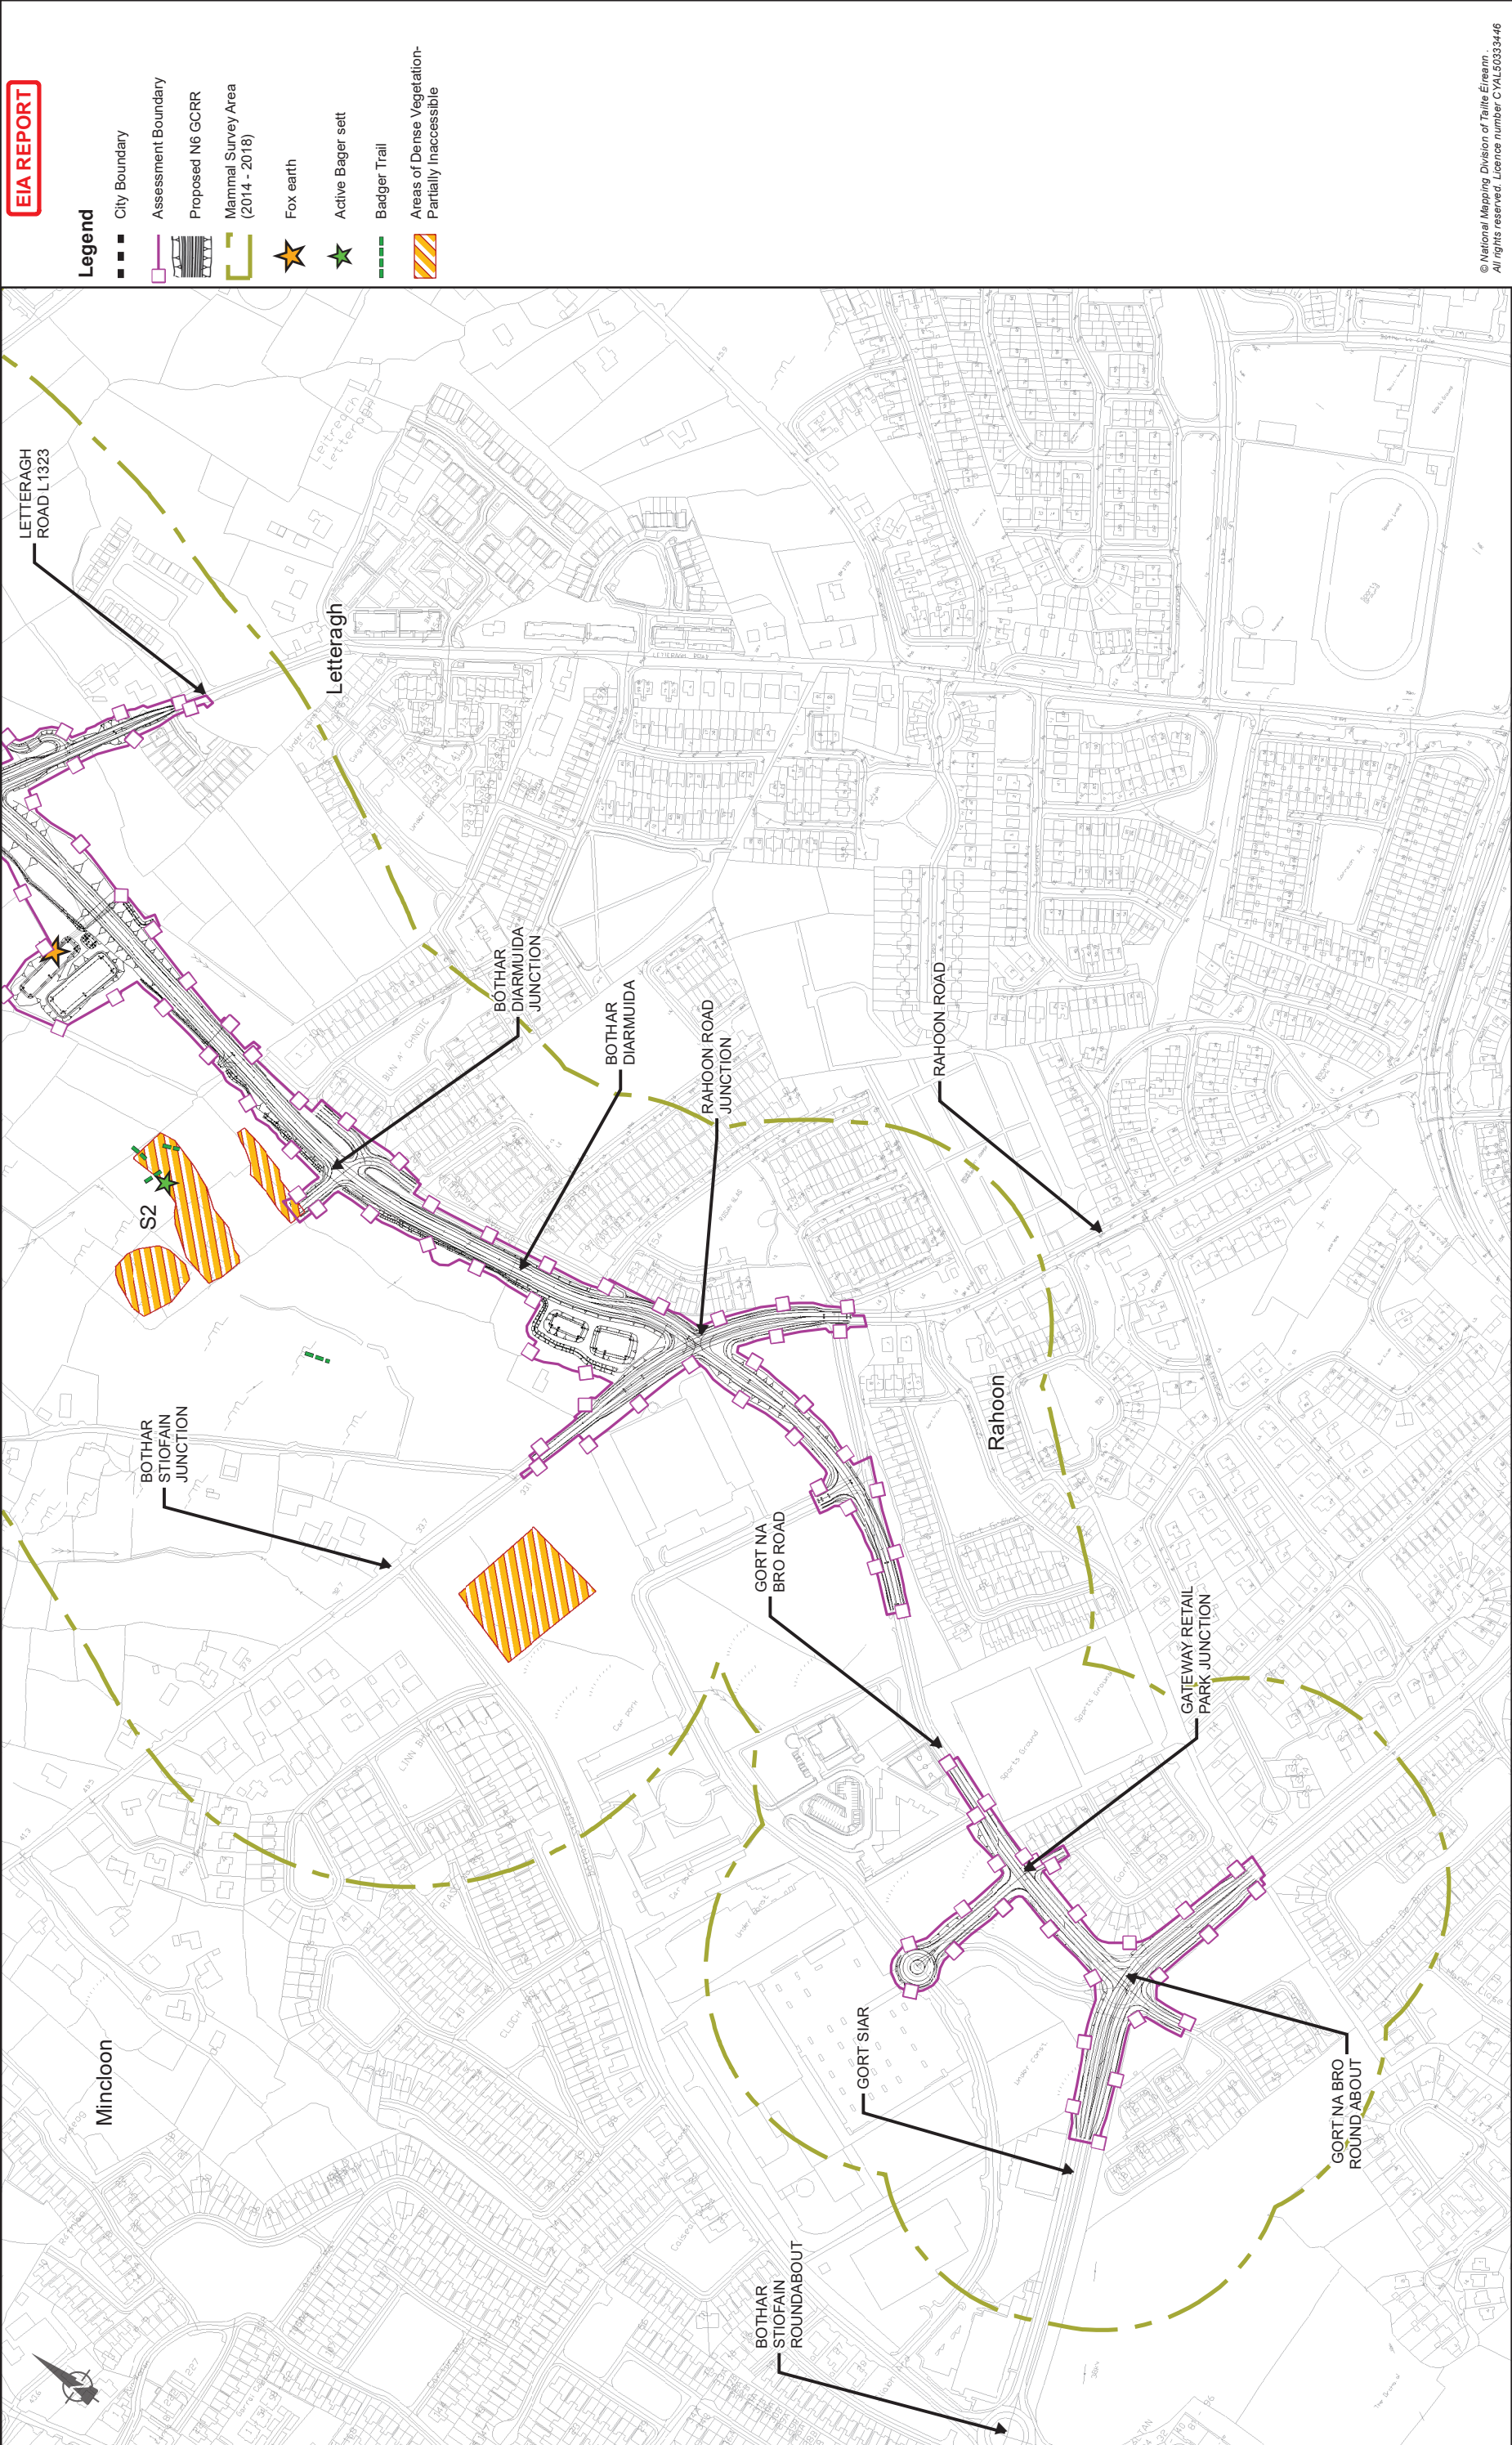

EIA REPORT

- Legend**
- City Boundary
 - Assessment Boundary
 - Proposed N6 GCRR
 - Mammal Survey Area (2014 - 2018)
 - Fox earth
 - Active Bager sett
 - Badger Trail
 - Areas of Dense Vegetation- Partially Inaccessible

© National Mapping Division of Taitte Éireann
All rights reserved. Licence number CYL5333446

Drawing Title			
Mammal Survey Area and Results (2014 - 2018)			
Sheet 13 of 15			
Drawing Status			
For Information			
Job No	Drawing No	Issue	Issue
233985	Figure 8.5.13	11	11

Job Title			
N6 Galway City Ring Road			
Scale: 1: 5000 @A3			
Date: February 2025			
Issue	Date	By	Appd
11	28/02/2025	AG	MH

Consultant

ARUP

Tel: +353 (0)91 460675
www.arup.ie

Corporate House
City East Business Park
Ballyart, Galway, Ireland

Key Plan


Clients

An tOifig Leasair
Department of Transport

Galway County Council

N6
Galway City Transport Project

TII
Transport Infrastructure Ireland

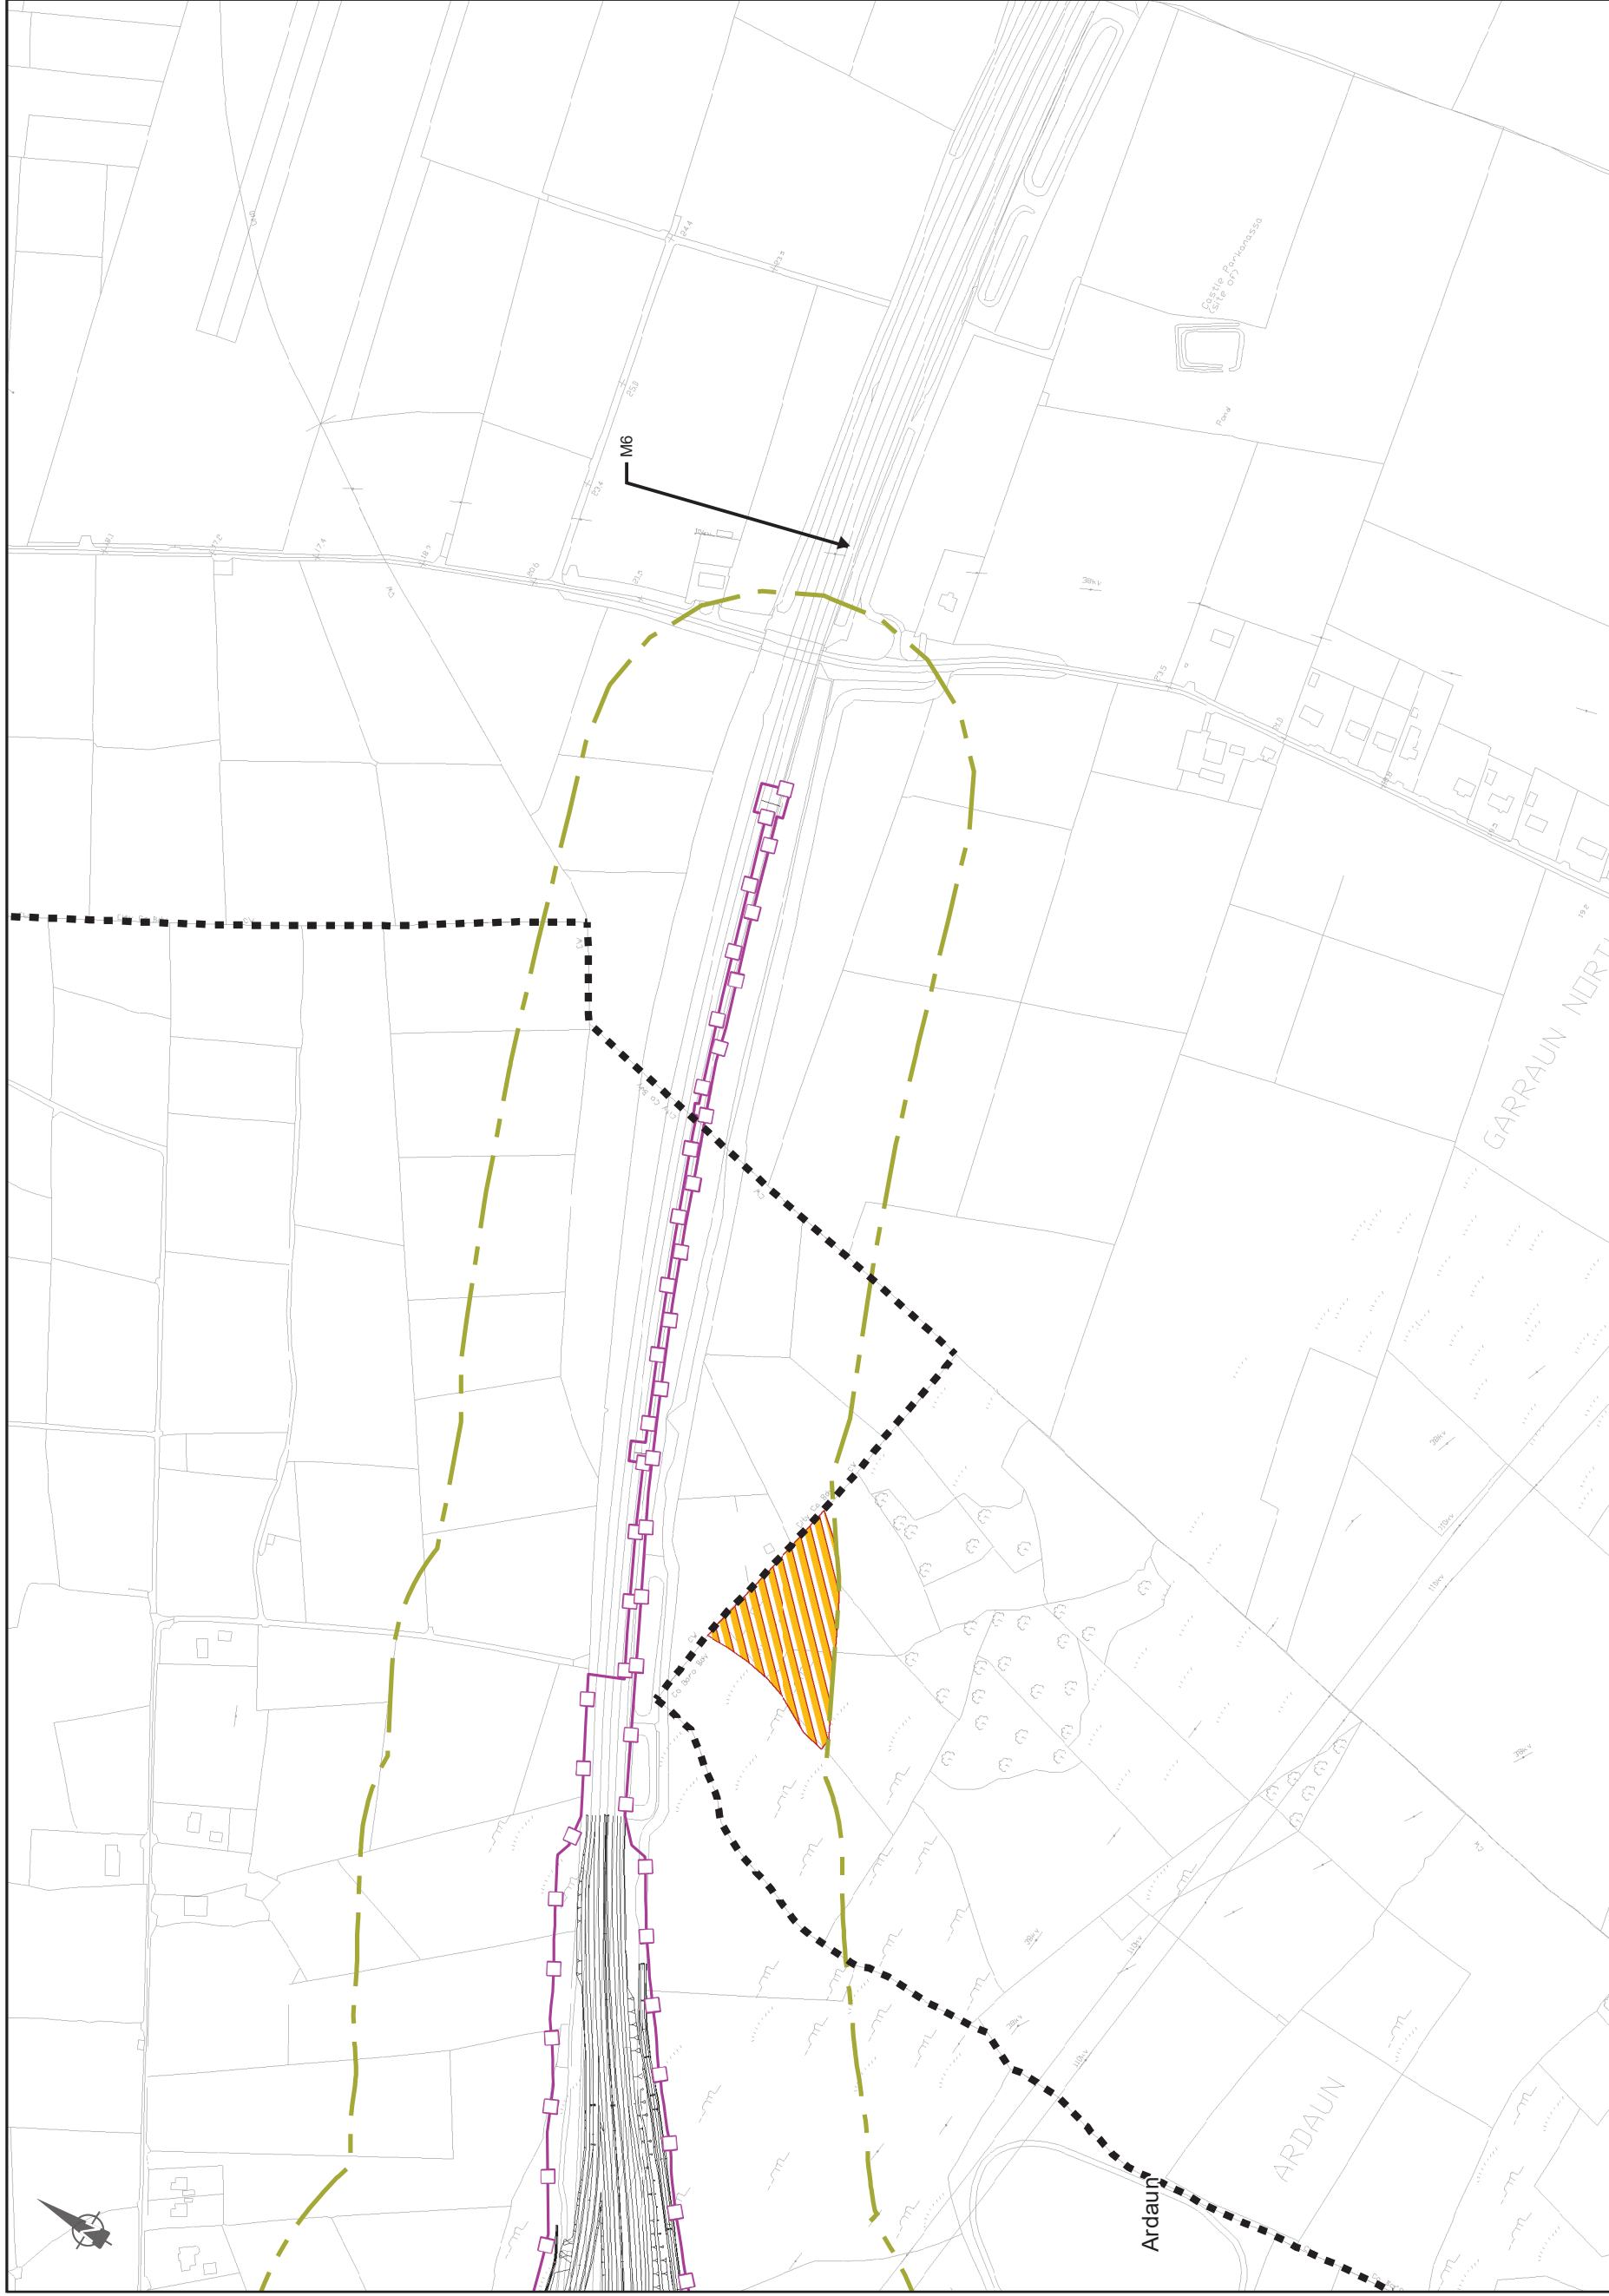

EIA REPORT

Legend

- City Boundary
- Assessment Boundary
- Proposed N6 GCRR
- Mammal Survey Area
(2014 - 2018)
- Areas of Dense Vegetation-
Partially Inaccessible

© National Mapping Division of Tailte Éireann .
All rights reserved. Licence number C YAL50333446

Drawing Title									
Mammal Survey Area									
and Results (2014 - 2018)									
Sheet 13 of 15									
Drawing Status									
For Information									
Issue	Date	By	Chkd	Appd	MH	Job No	Drawing No	Issue	
11	28/02/2025	AG	EC			233985	Figure 8.5.15	11	

Job Title
N6 Galway City Ring Road

Scale: 1: 5000 @A3

Date: February 2025

Consultant

ARUP

Corporate House
City East Business Park
Ballybrit, Galway, Ireland
Tel +353 (0)91 460675
www.N6GalwayCity.ie
www.arup.ie

