


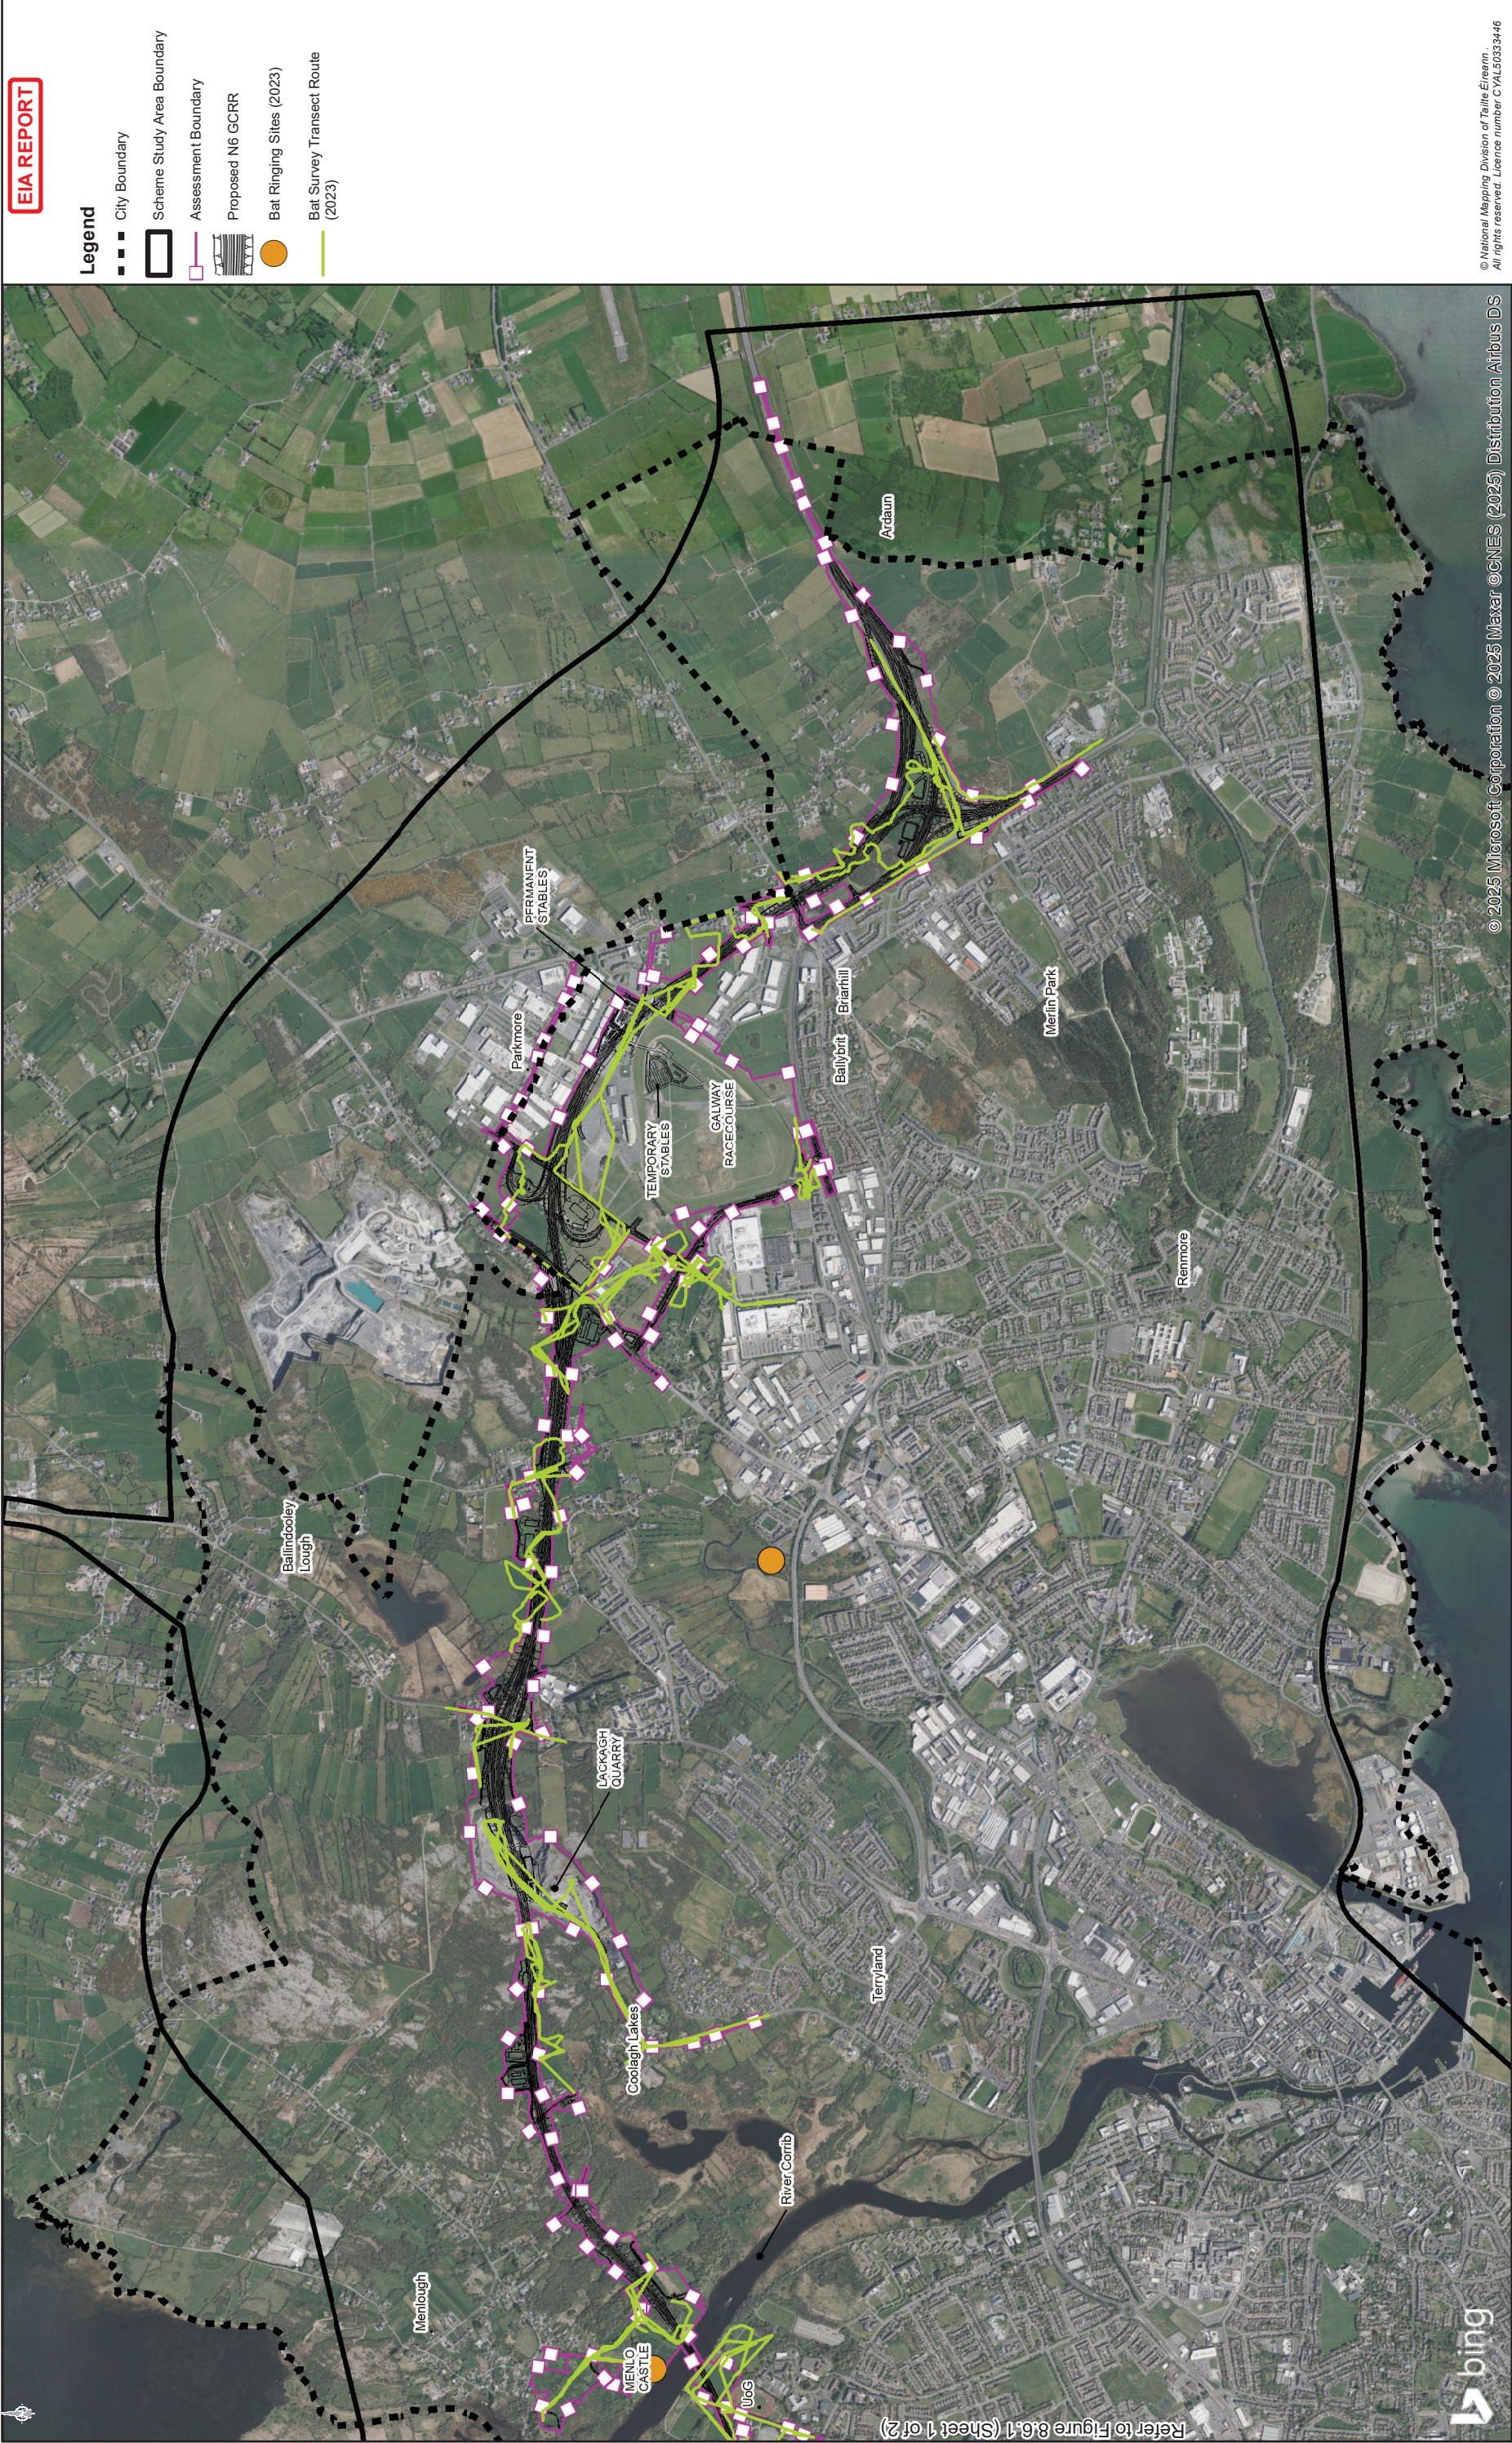

EIA REPORT

Legend

- City Boundary
- Scheme Study Area Boundary
- Assessment Boundary
- Proposed N6 GCR
- Bat Ringing Sites (2023)
- Bat Survey Transect Route (2023)

© National Mapping Division of Tairle Éireann
All rights reserved. Licence number CYL50333446

Drawing Title	
Bat Survey Methodology (2023)	
Sheet 2 of 2	
Drawing Status	
For Information	
Job No	Drawing No
233985	Figure 8.6.2
Issue	Issue
11	11

Job Title	
N6 Galway City Ring Road	
Scale: 1: 25000 @A3	
Date: February 2025	

Consultant

ARUP

Tel: +353 (0)91 460675
www.arup.ie

Corporate House
City East Business Park
Ballybrit, Galway, Ireland

Sheet 1

Sheet 2

Key Plan

Clients

An tAonán Iompair
Department of Transport

2040

Galway City
Transport Project

Galway County Council

Galway City Council

Refer to Figure 8.6.1 (Sheet 1 of 2)

bing