




© National Mapping Division of Tailte Éireann.
All rights reserved. Licence number CYAL50333446

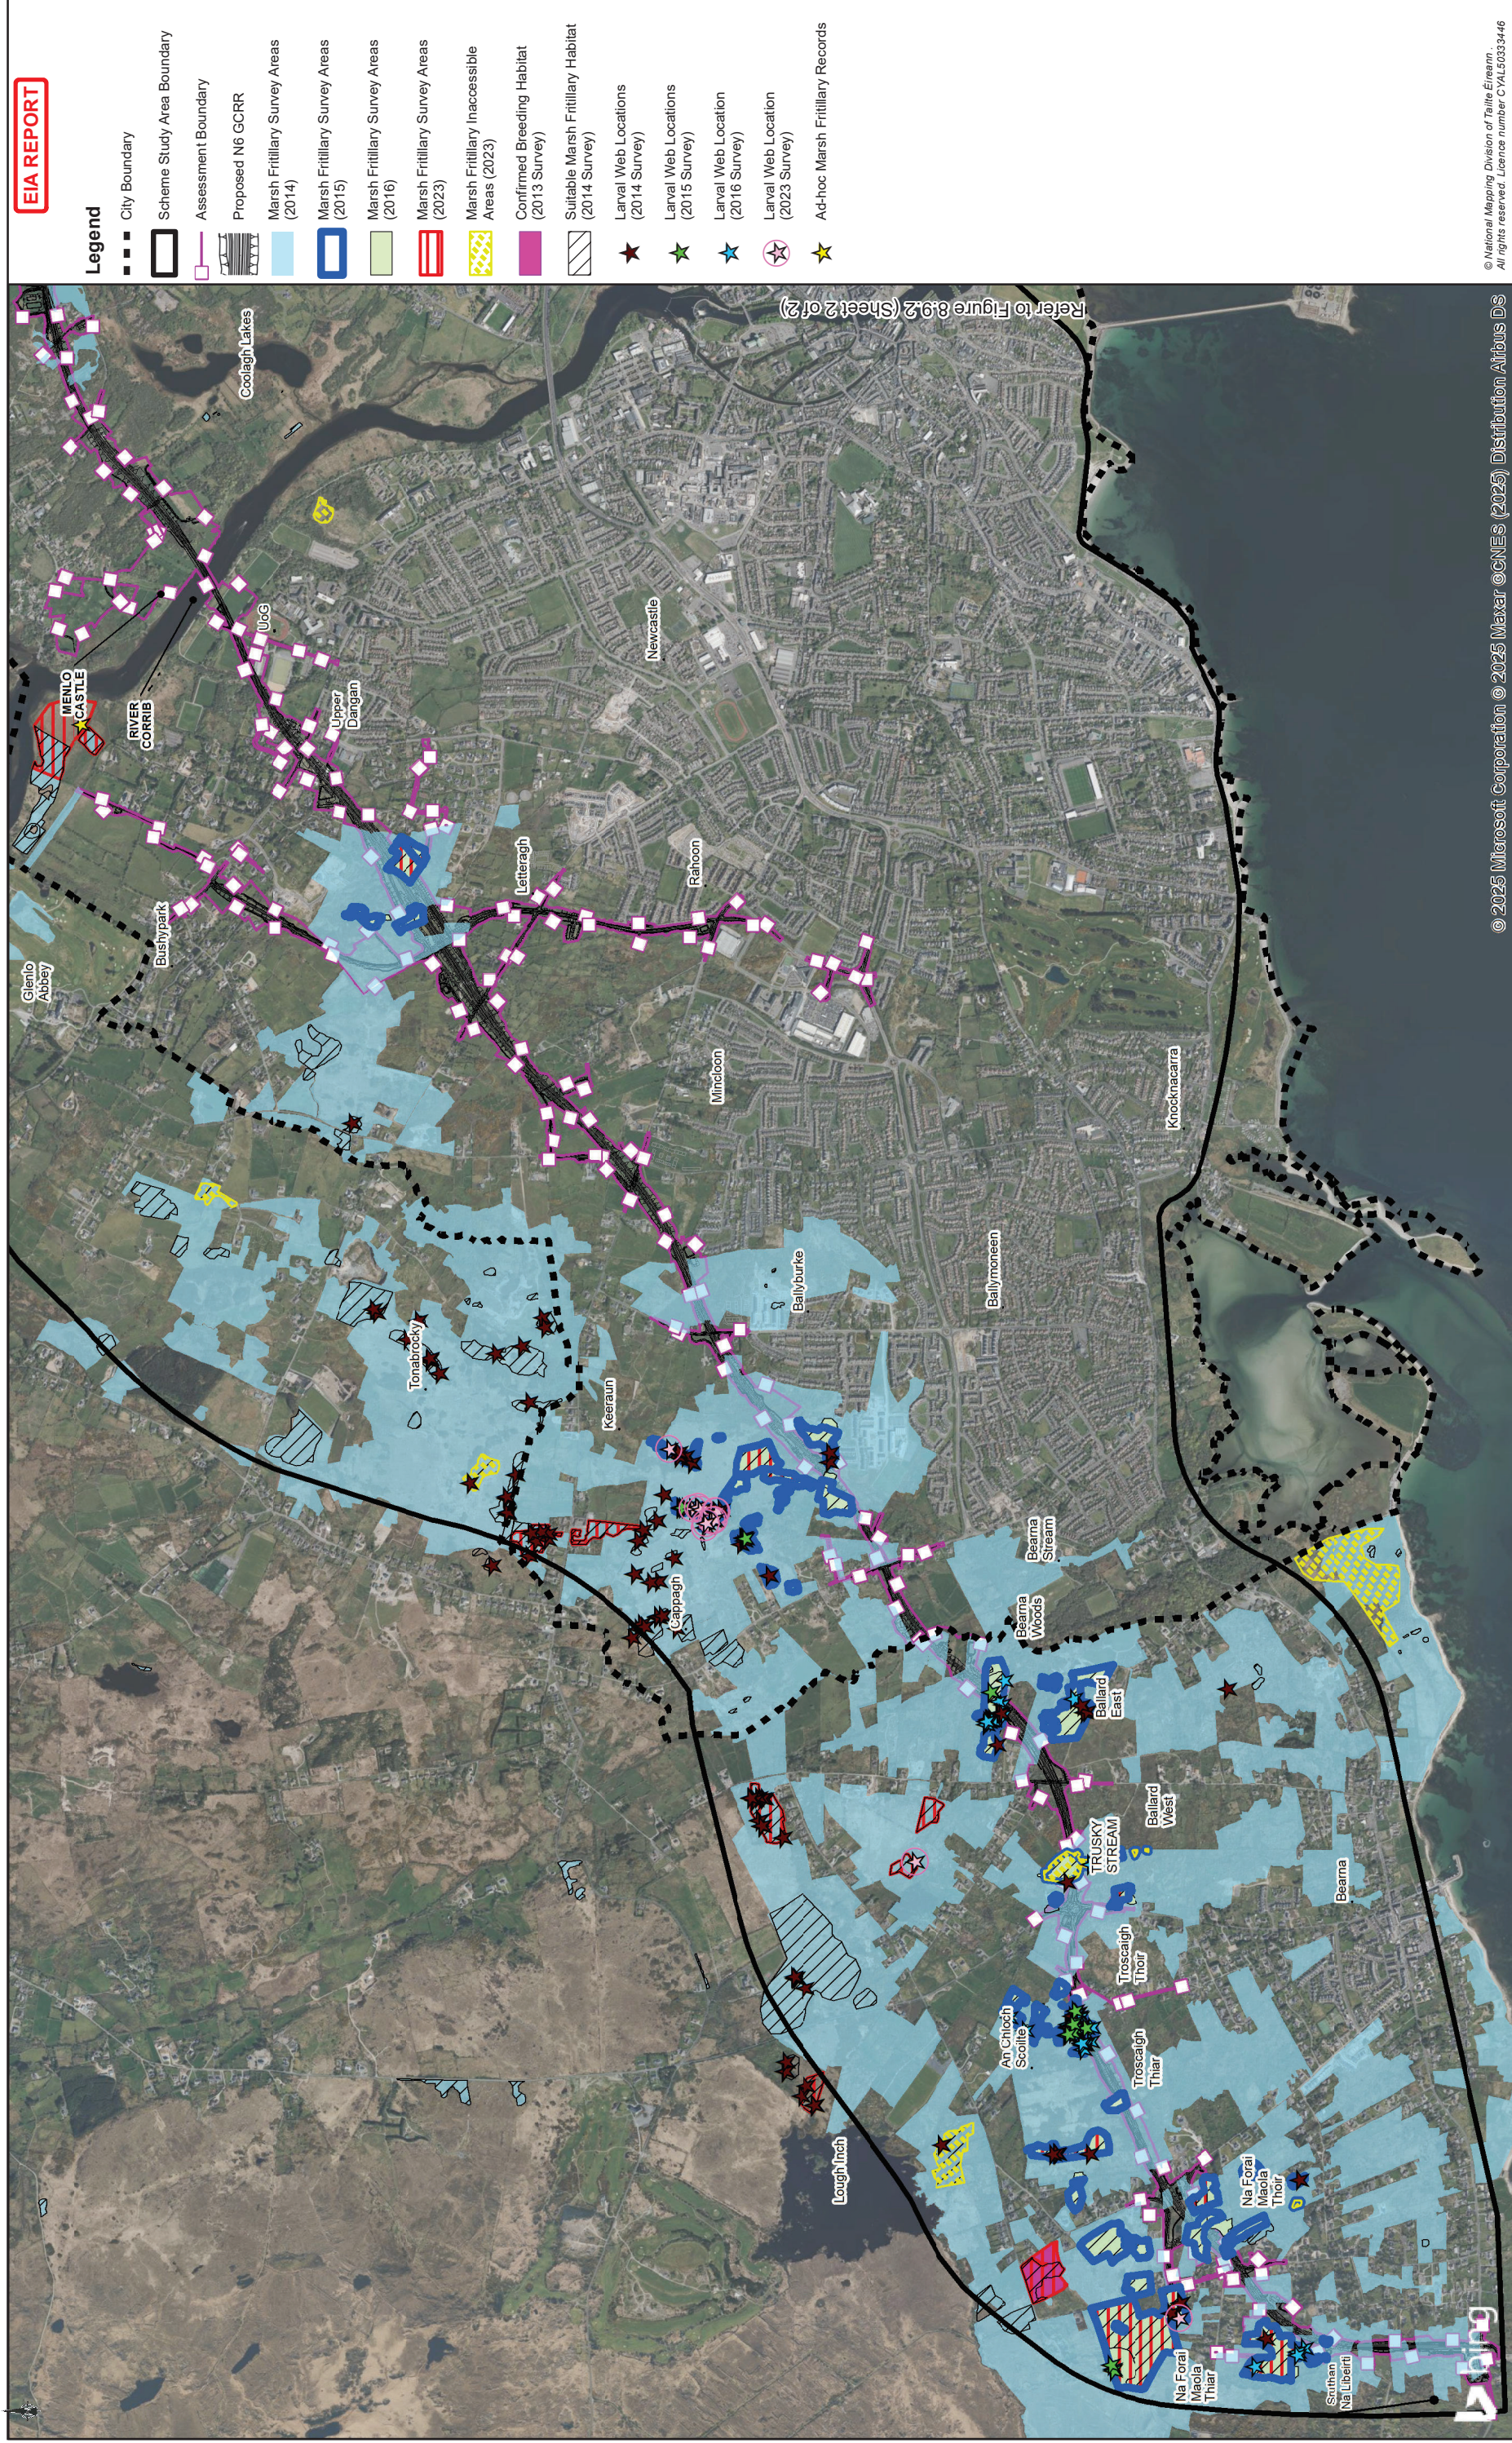

Consultant

Corporate House
City East Business Park
Ballybrin, Galway, Ireland
Tel +353 (0)91 460675
www.NGGalwayCity.ie
www.arup.ie

Job Title

N6 Galway City Ring Road

Scale: 1: 25000 @A3
Date: February 2025




Sheet 2



Sheet 1

Key Plan

 

An Roinn Iompair
Department of Transport



Comhairle Chontae na Gaillimhe
Galway County Council



Transport Infrastructure Ireland



2040
Thionscail Eireanna
National Vision



2040
Thionscail Eireanna
National Vision



2040
Thionscail Eireanna
National Vision