




© National Mapping Division of Tailte Éireann.
All rights reserved. Licence number CYAL50333446

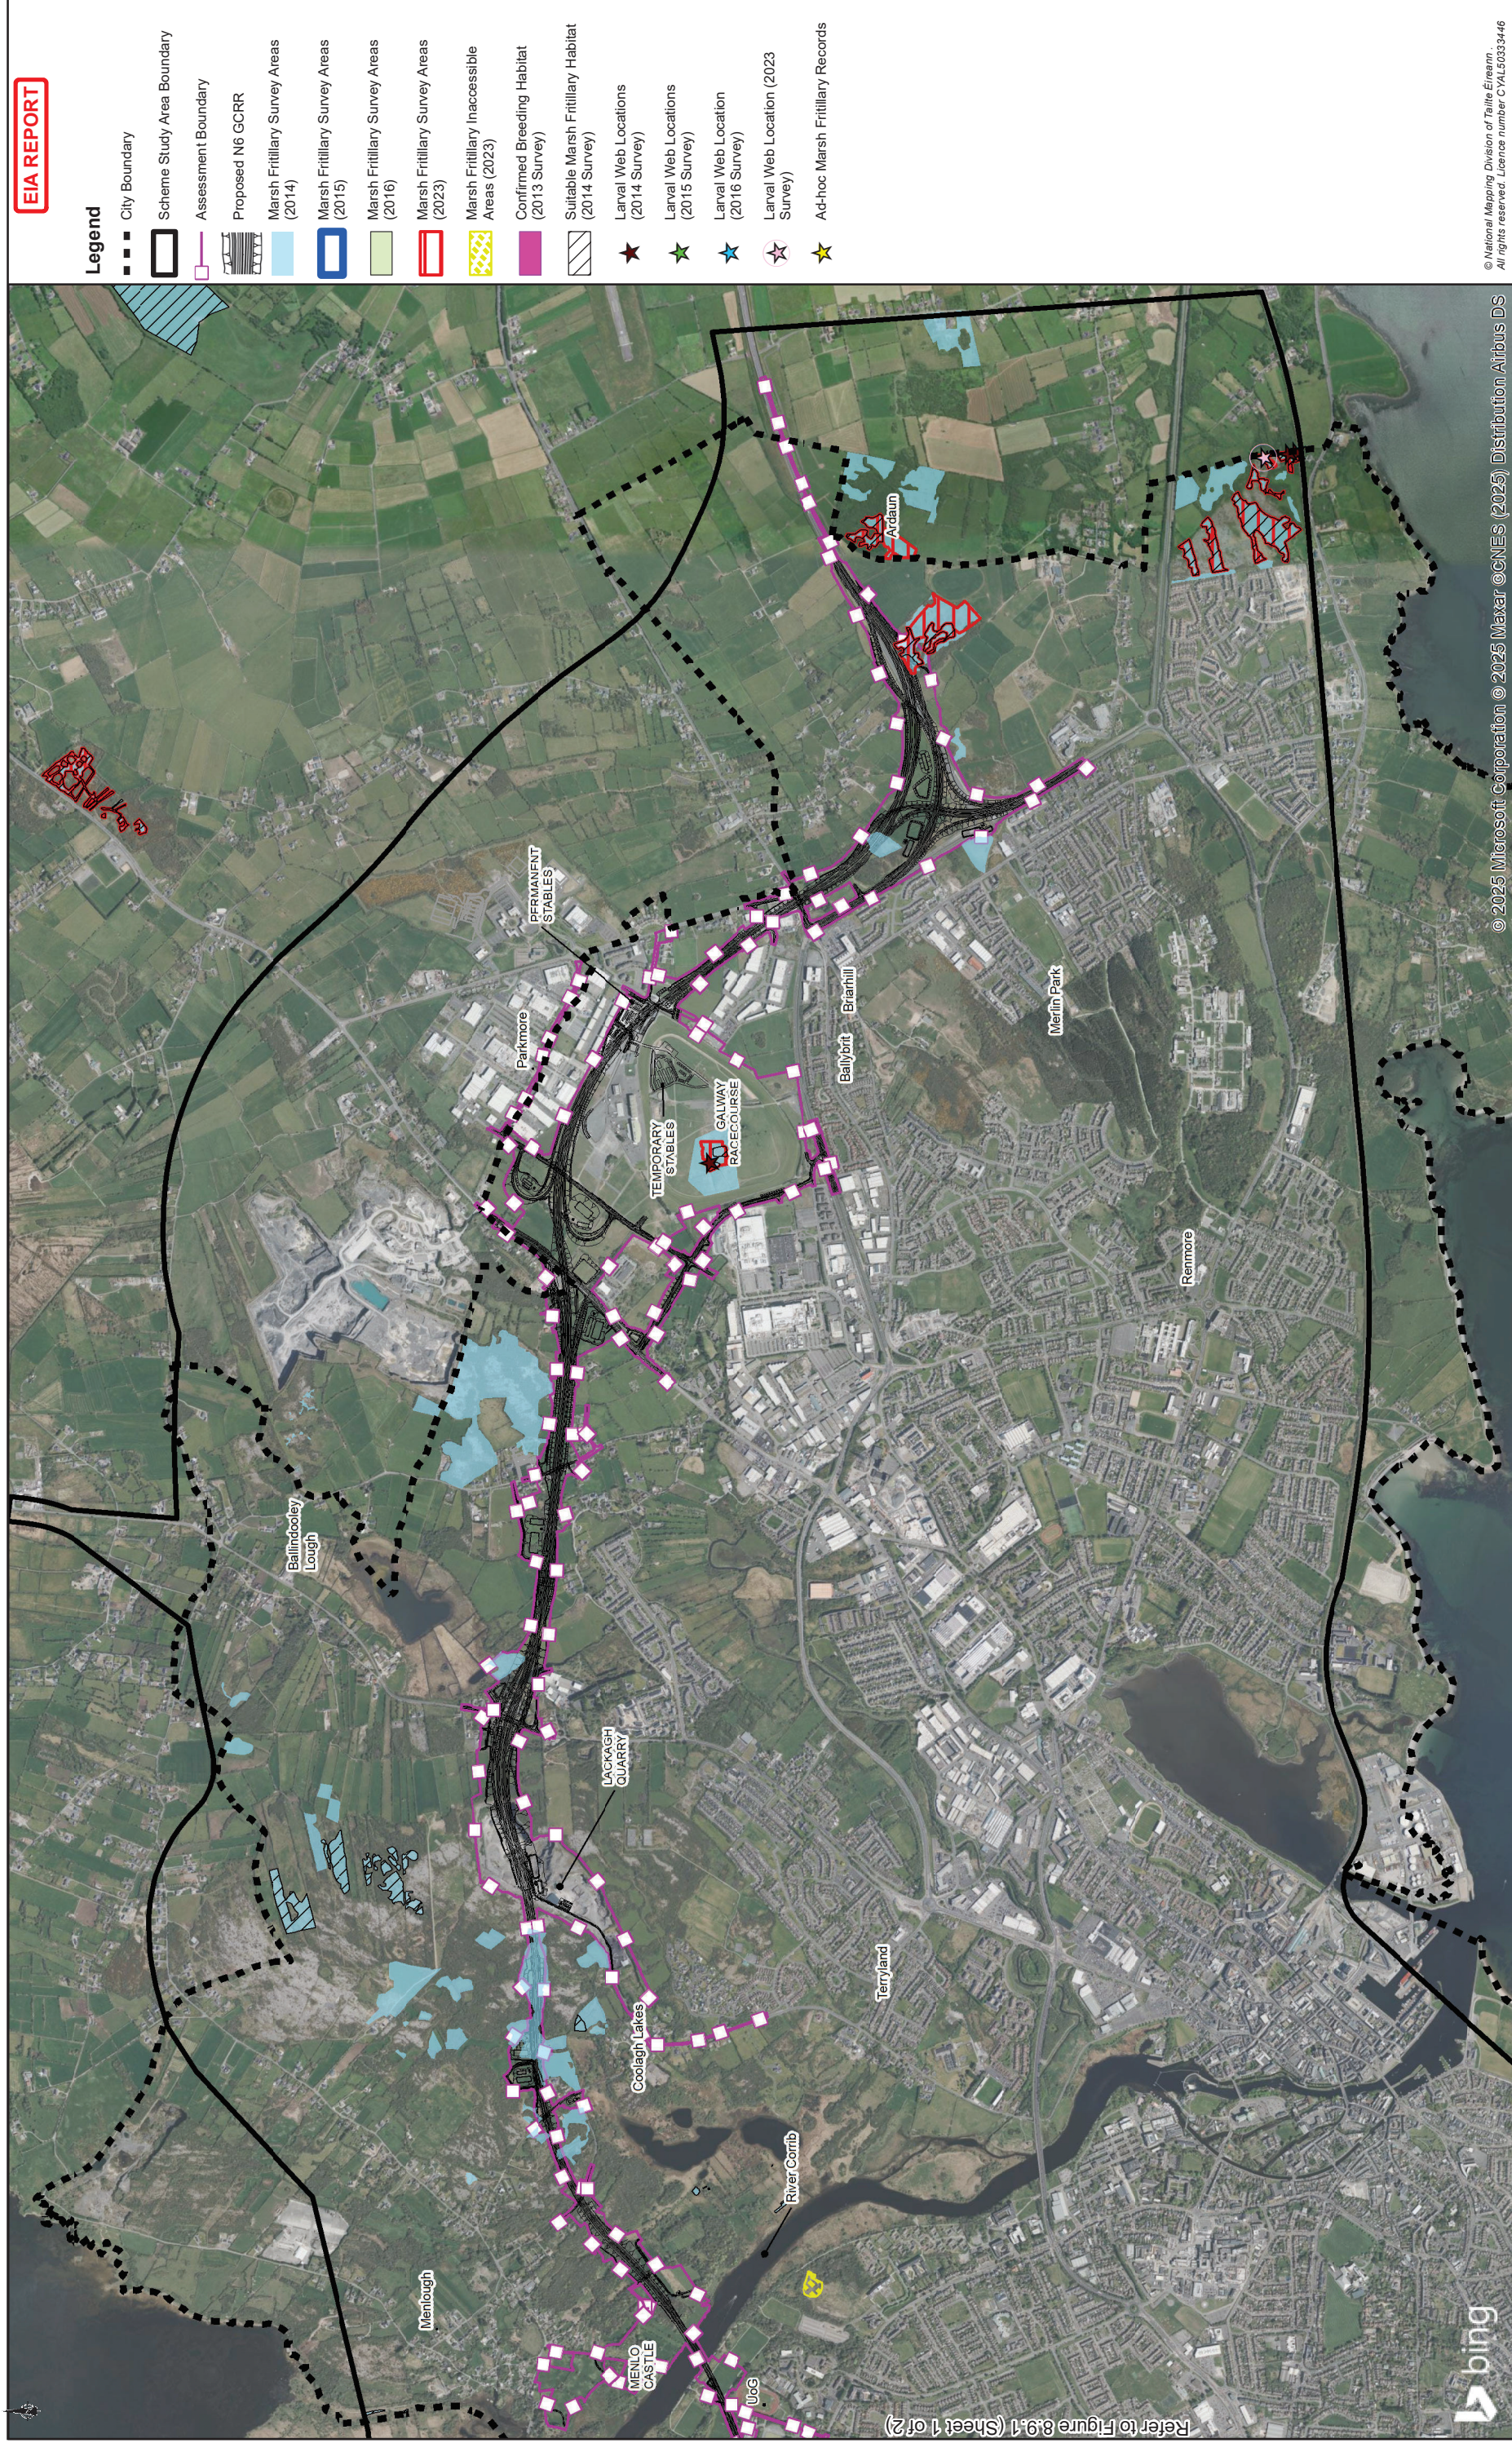

Consultant

Corporate House
City East Business Park
Ballyport, Galway, Ireland
Tel +353 (0)91 460675
www.NGGalwayCity.ie
www.arup.ie

Job Title

N6 Galway City Ring Road

Scale: 1: 25000 @A3
Date: February 2025



Sheet 1



Sheet 2

Key Plan