


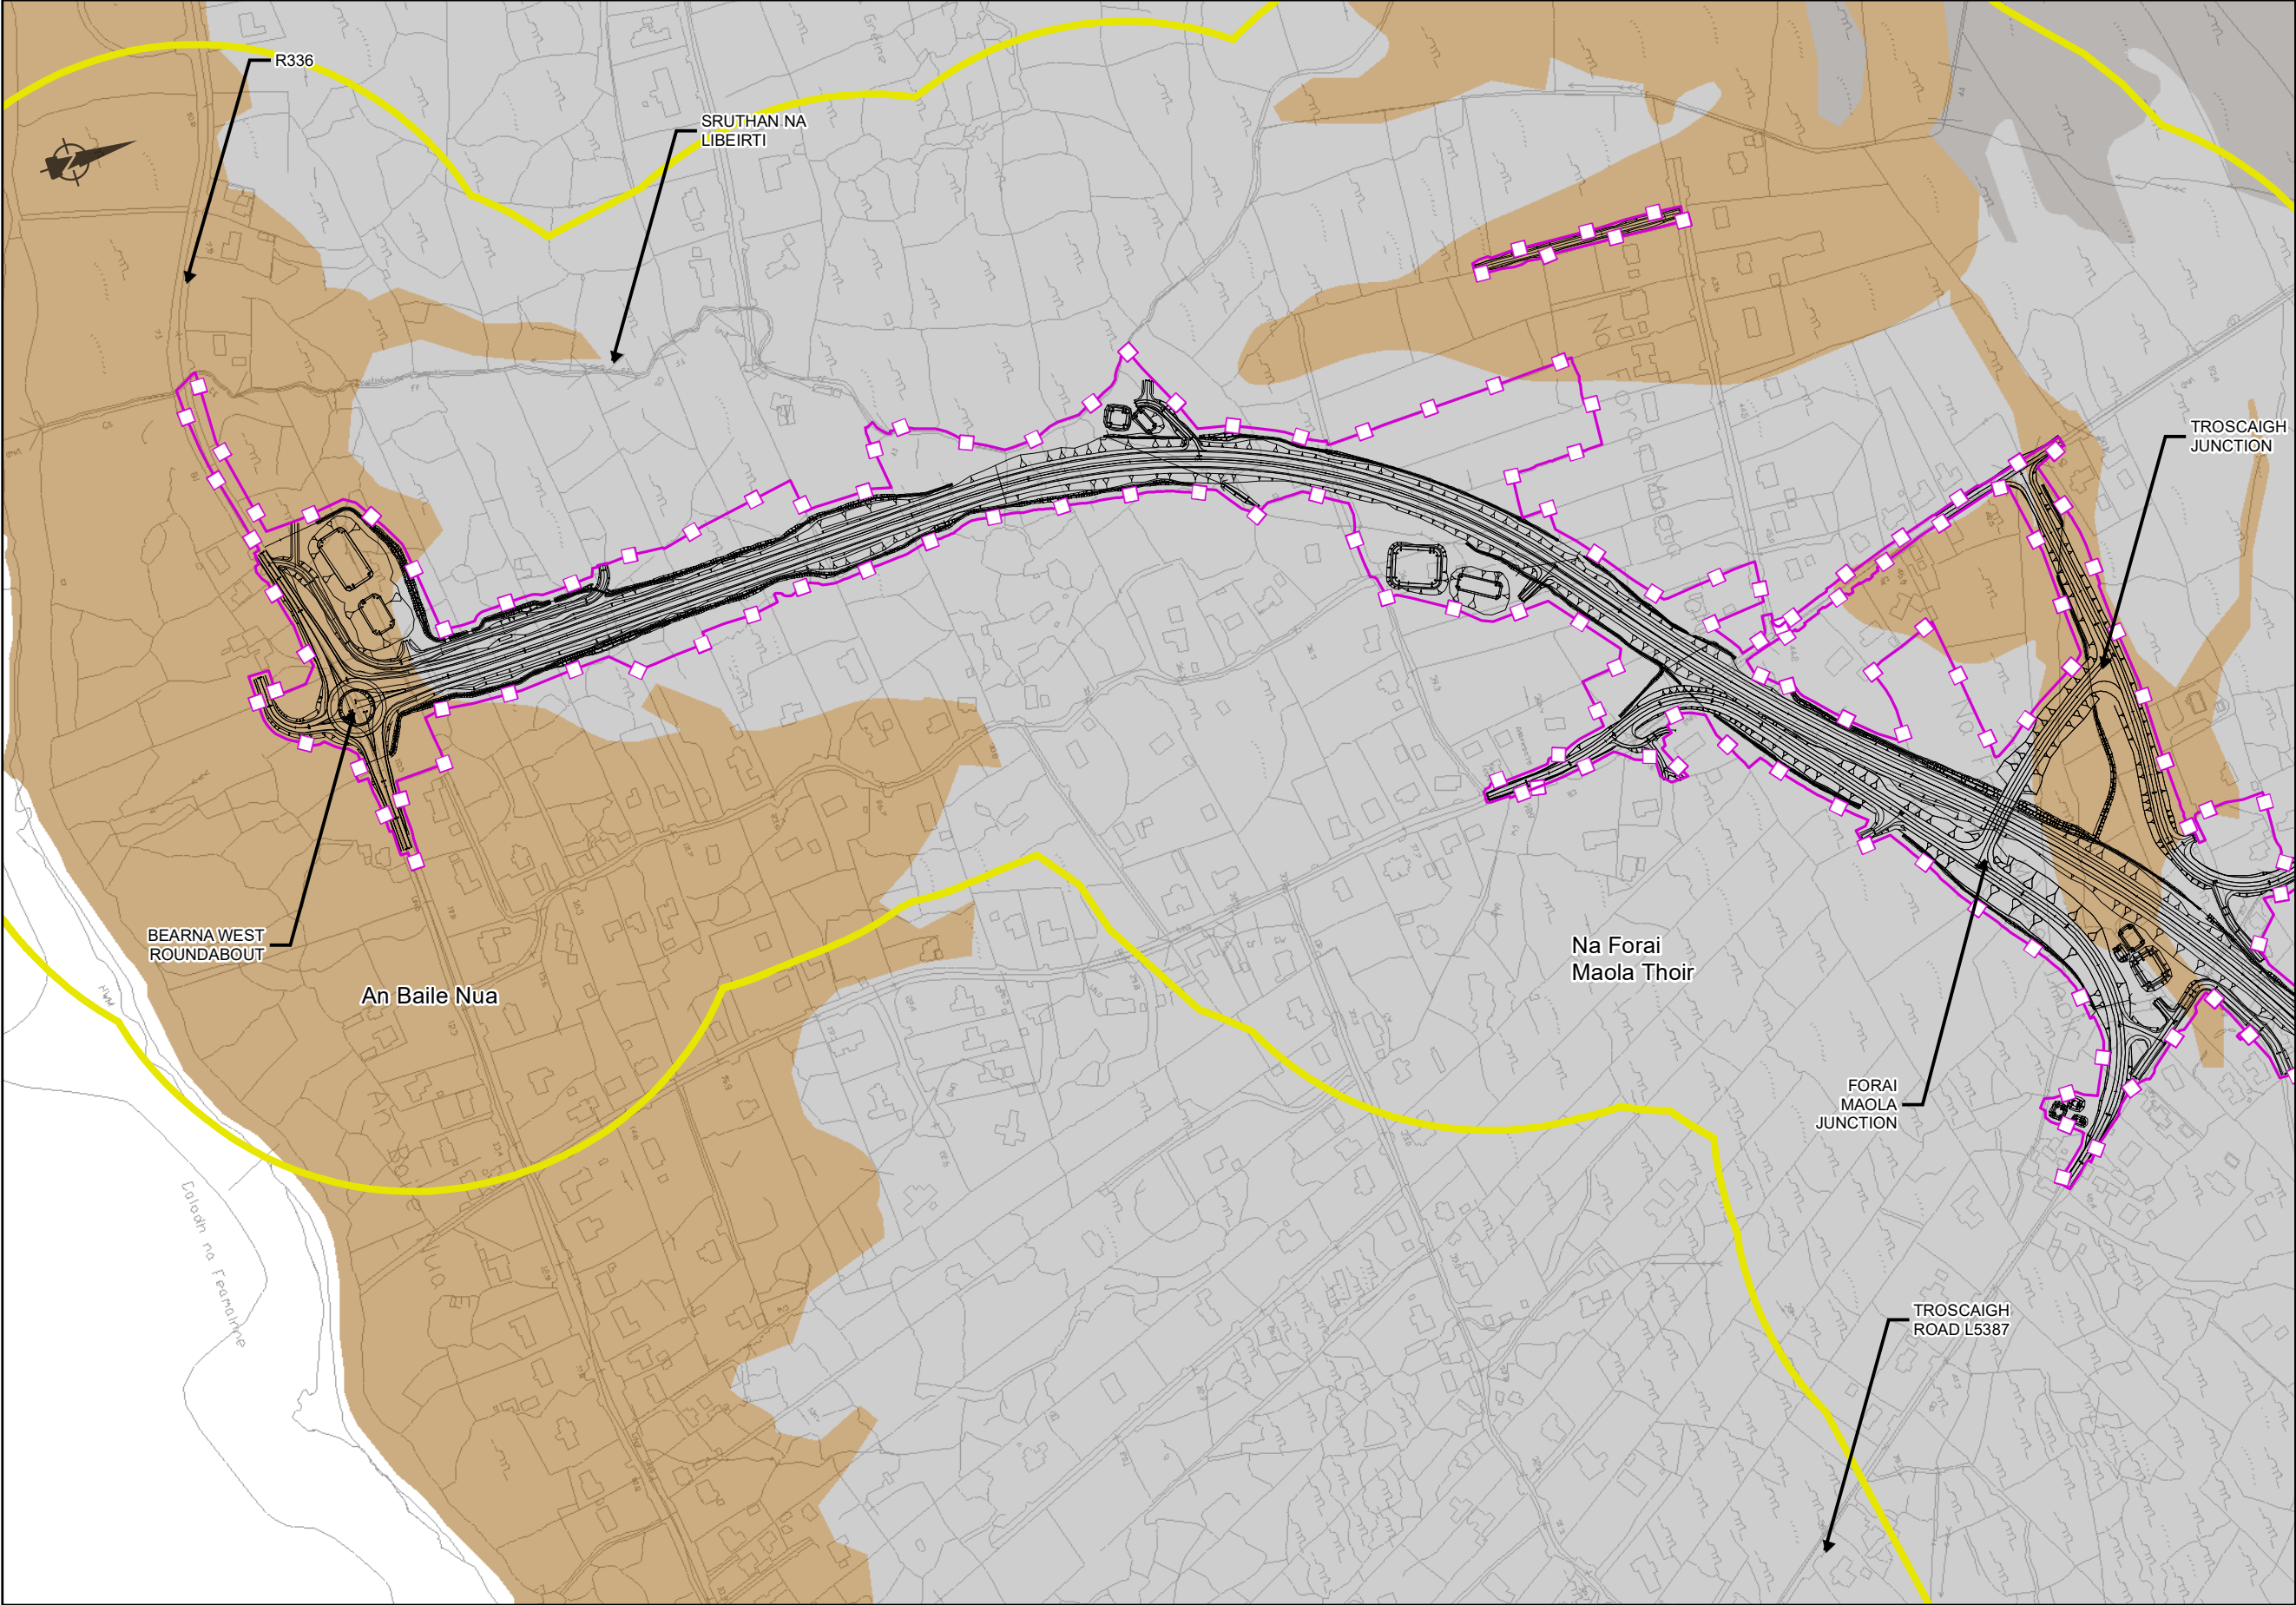

EIA REPORT

Legend

City Boundary

Assessment Boundary

Proposed N6 GCRR

Study Area 250m Buffer Zone

Irish Soil Associations

0410a - Carrigvahanagh, peat over lithoskeletal acid igneous rock

1xx - Peat

Rock

© National Mapping Division of Tailte Éireann .
All rights reserved. Licence number CYAL50333446

Clients

An Roinn Iompair
Department of Transport

Tionscadal Éireann
Project Ireland
2040

N6

Galway City
Transport Project

Comhairle Chontae na Gaillimhe
Galway County Council

TIIV

Transport Infrastructure
Investment Vehicle

Consultant

ARUP

Corporate House
City East Business Park
Ballybrit, Galway, Ireland

Tel +353 (0)91 460675
www.N6GalwayCity.ie
www.arup.ie

Job Title

N6 Galway City Ring Road

Scale: 1: 5000 @A3

Date: February 2025

I1	28/02/2025	AG	EC	MH
Issue	Date	By	Chkd	Appd

Drawing Title

National Soils Mapping
Sheet 1 of 15

Drawing Status

For Information

Job No


233985

Drawing No

Figure 9.3.101

Issue

11

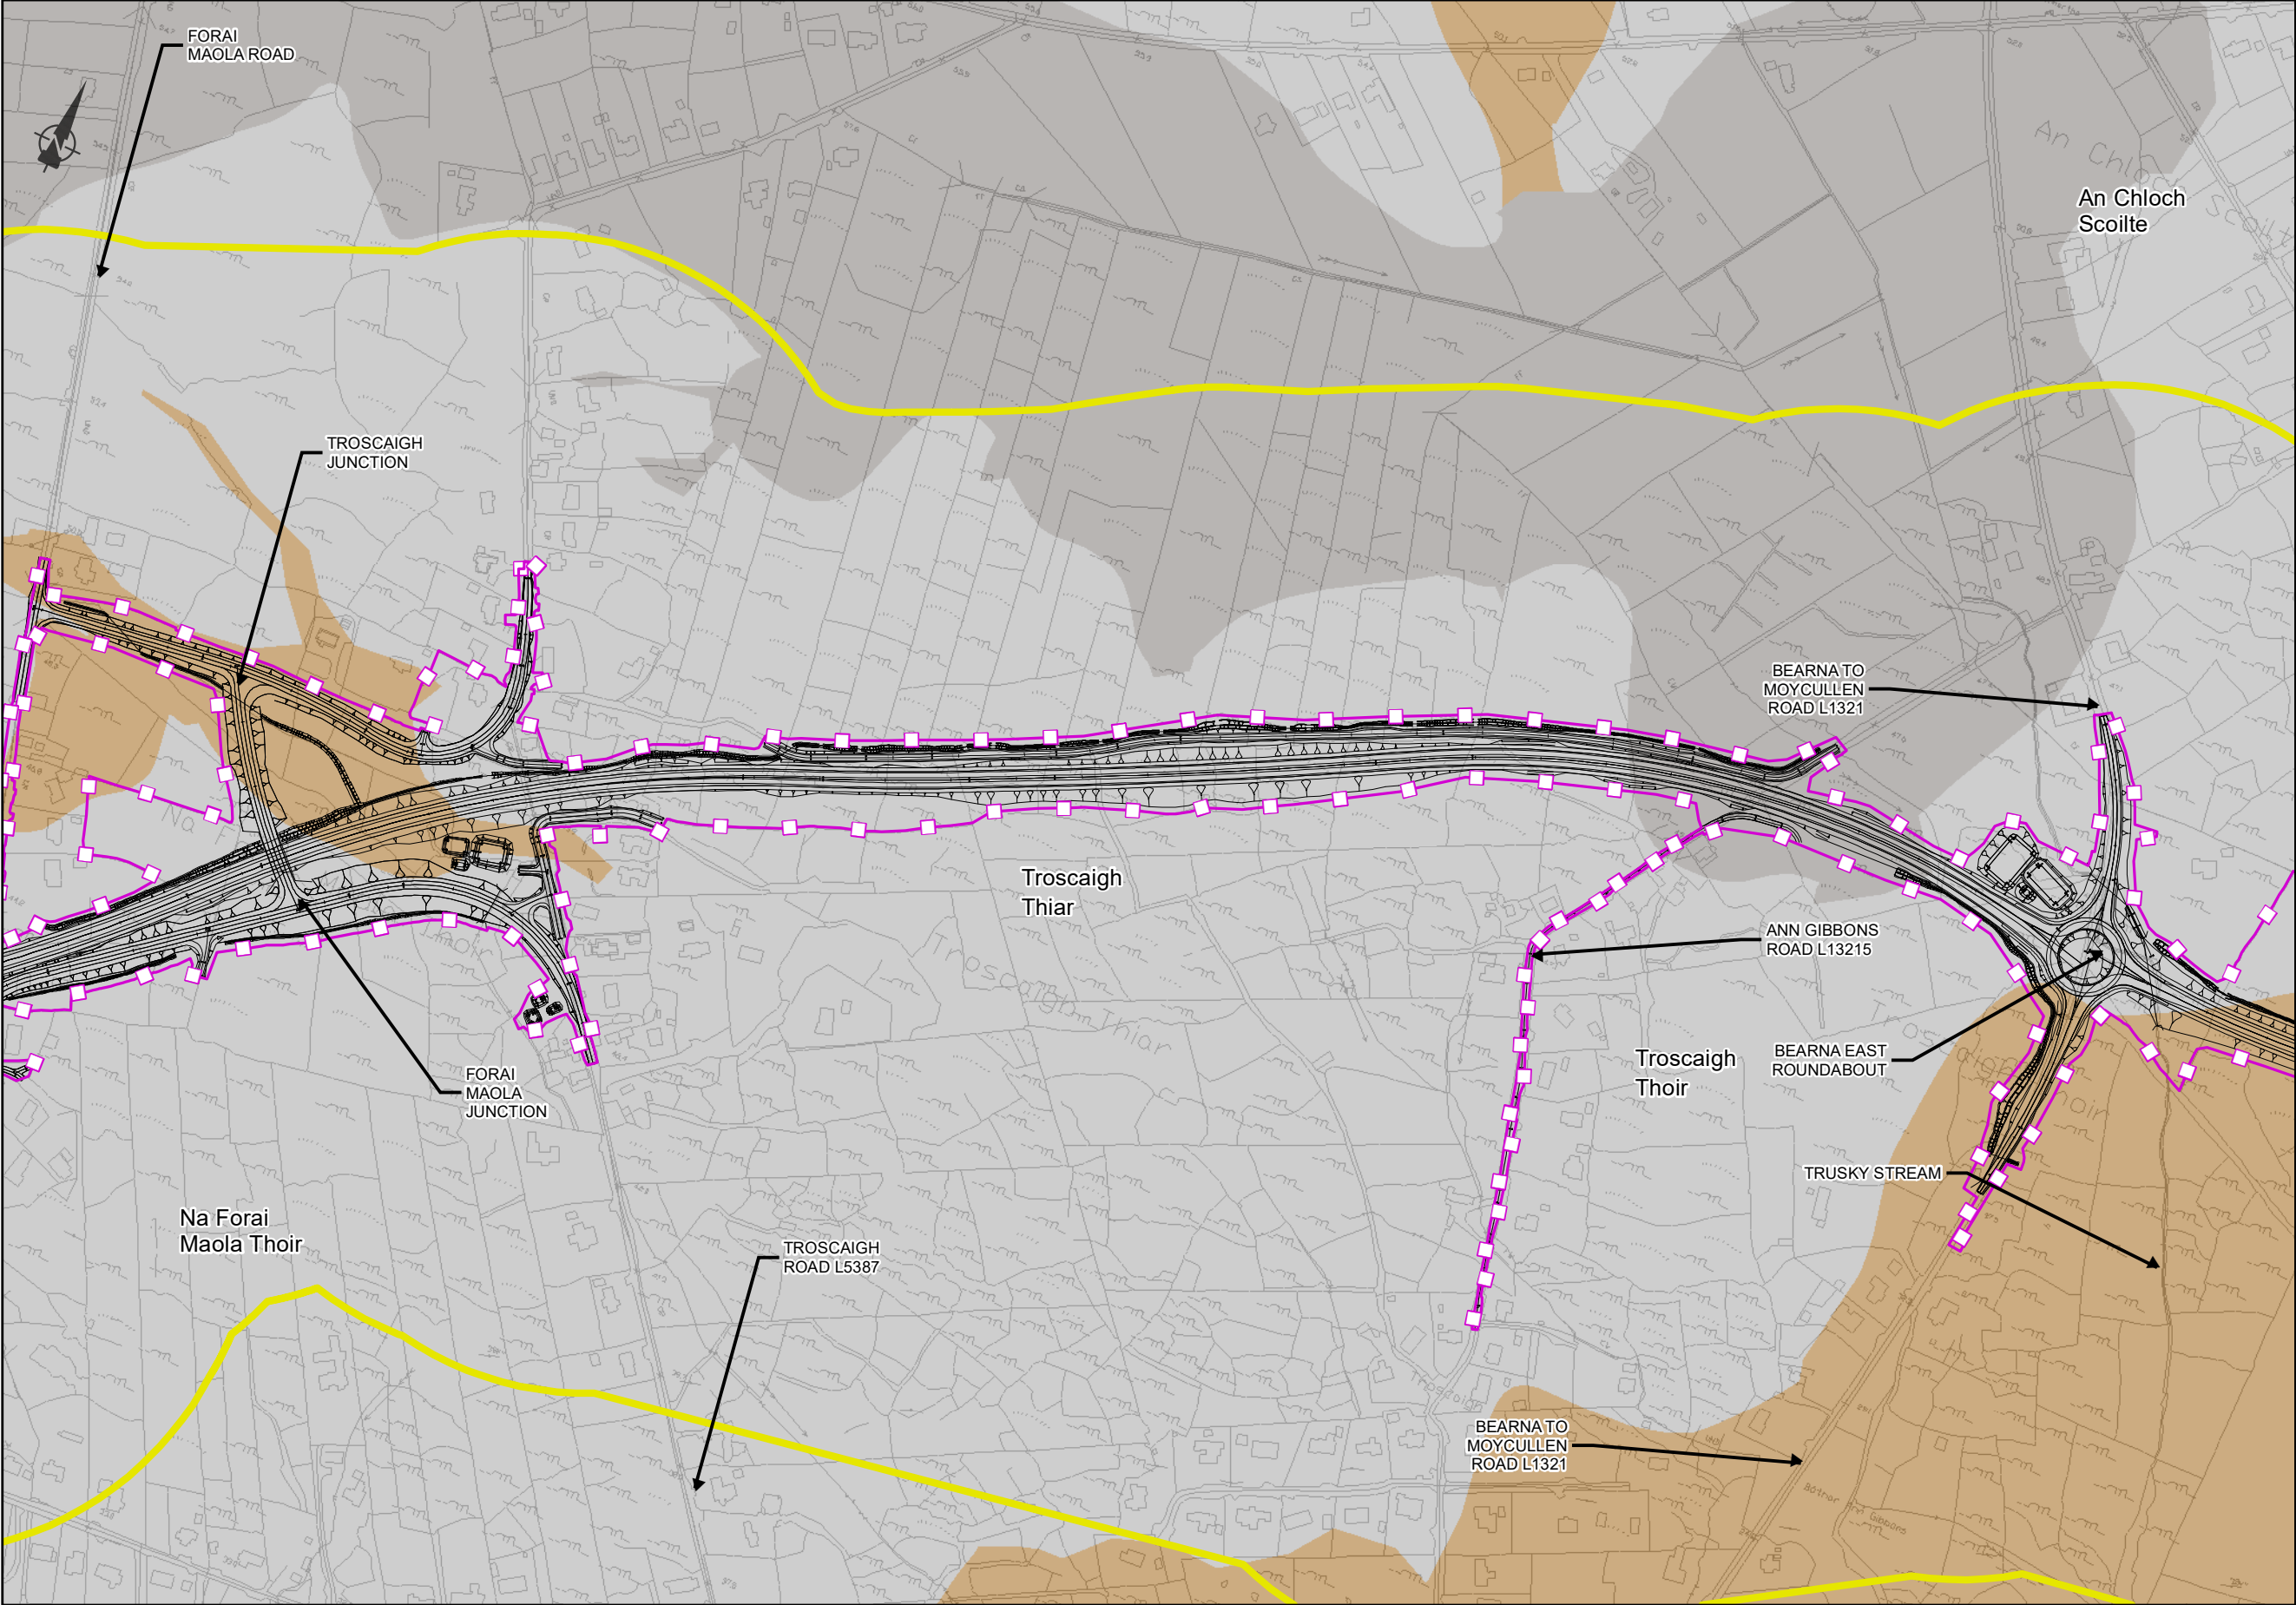

EIA REPORT

Legend

- City Boundary
- Assessment Boundary
- Proposed N6 GCRR
- Study Area 250m Buffer Zone

Irish Soil Associations

- 0410a - Carrigvahanagh, peat over lithoskeletal acid igneous rock
- 1xx - Peat
- Rock

© National Mapping Division of Taitte Éireann
 All rights reserved. Licence number CYAL50333446

Clients


An Roinn Iompair
 Department of Transport

Tionscadal Éireann
 Project Ireland 2040

N6
 Galway City Transport Project

Comhairle Chontae na Gaillimhe
 Galway County Council

TII
 Transport Infrastructure Ireland

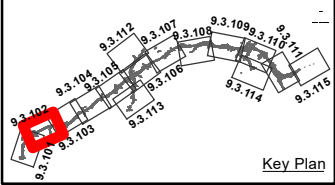

Consultant

Corporate House
 City East Business Park
 Ballybrit, Galway, Ireland

Tel +353 (0)91 460675
 www.N6GalwayCity.ie
 www.arup.ie

Job Title
N6 Galway City Ring Road


Scale: 1: 5000 @A3
 Date: February 2025

I1	28/02/2025	AG	EC	MH
Issue	Date	By	Chkd	Appd

Drawing Title
 National Soils Mapping
 Sheet 2 of 15

Drawing Status
 For Information

Job No	Drawing No	Issue
233985	Figure 9.3.102	11

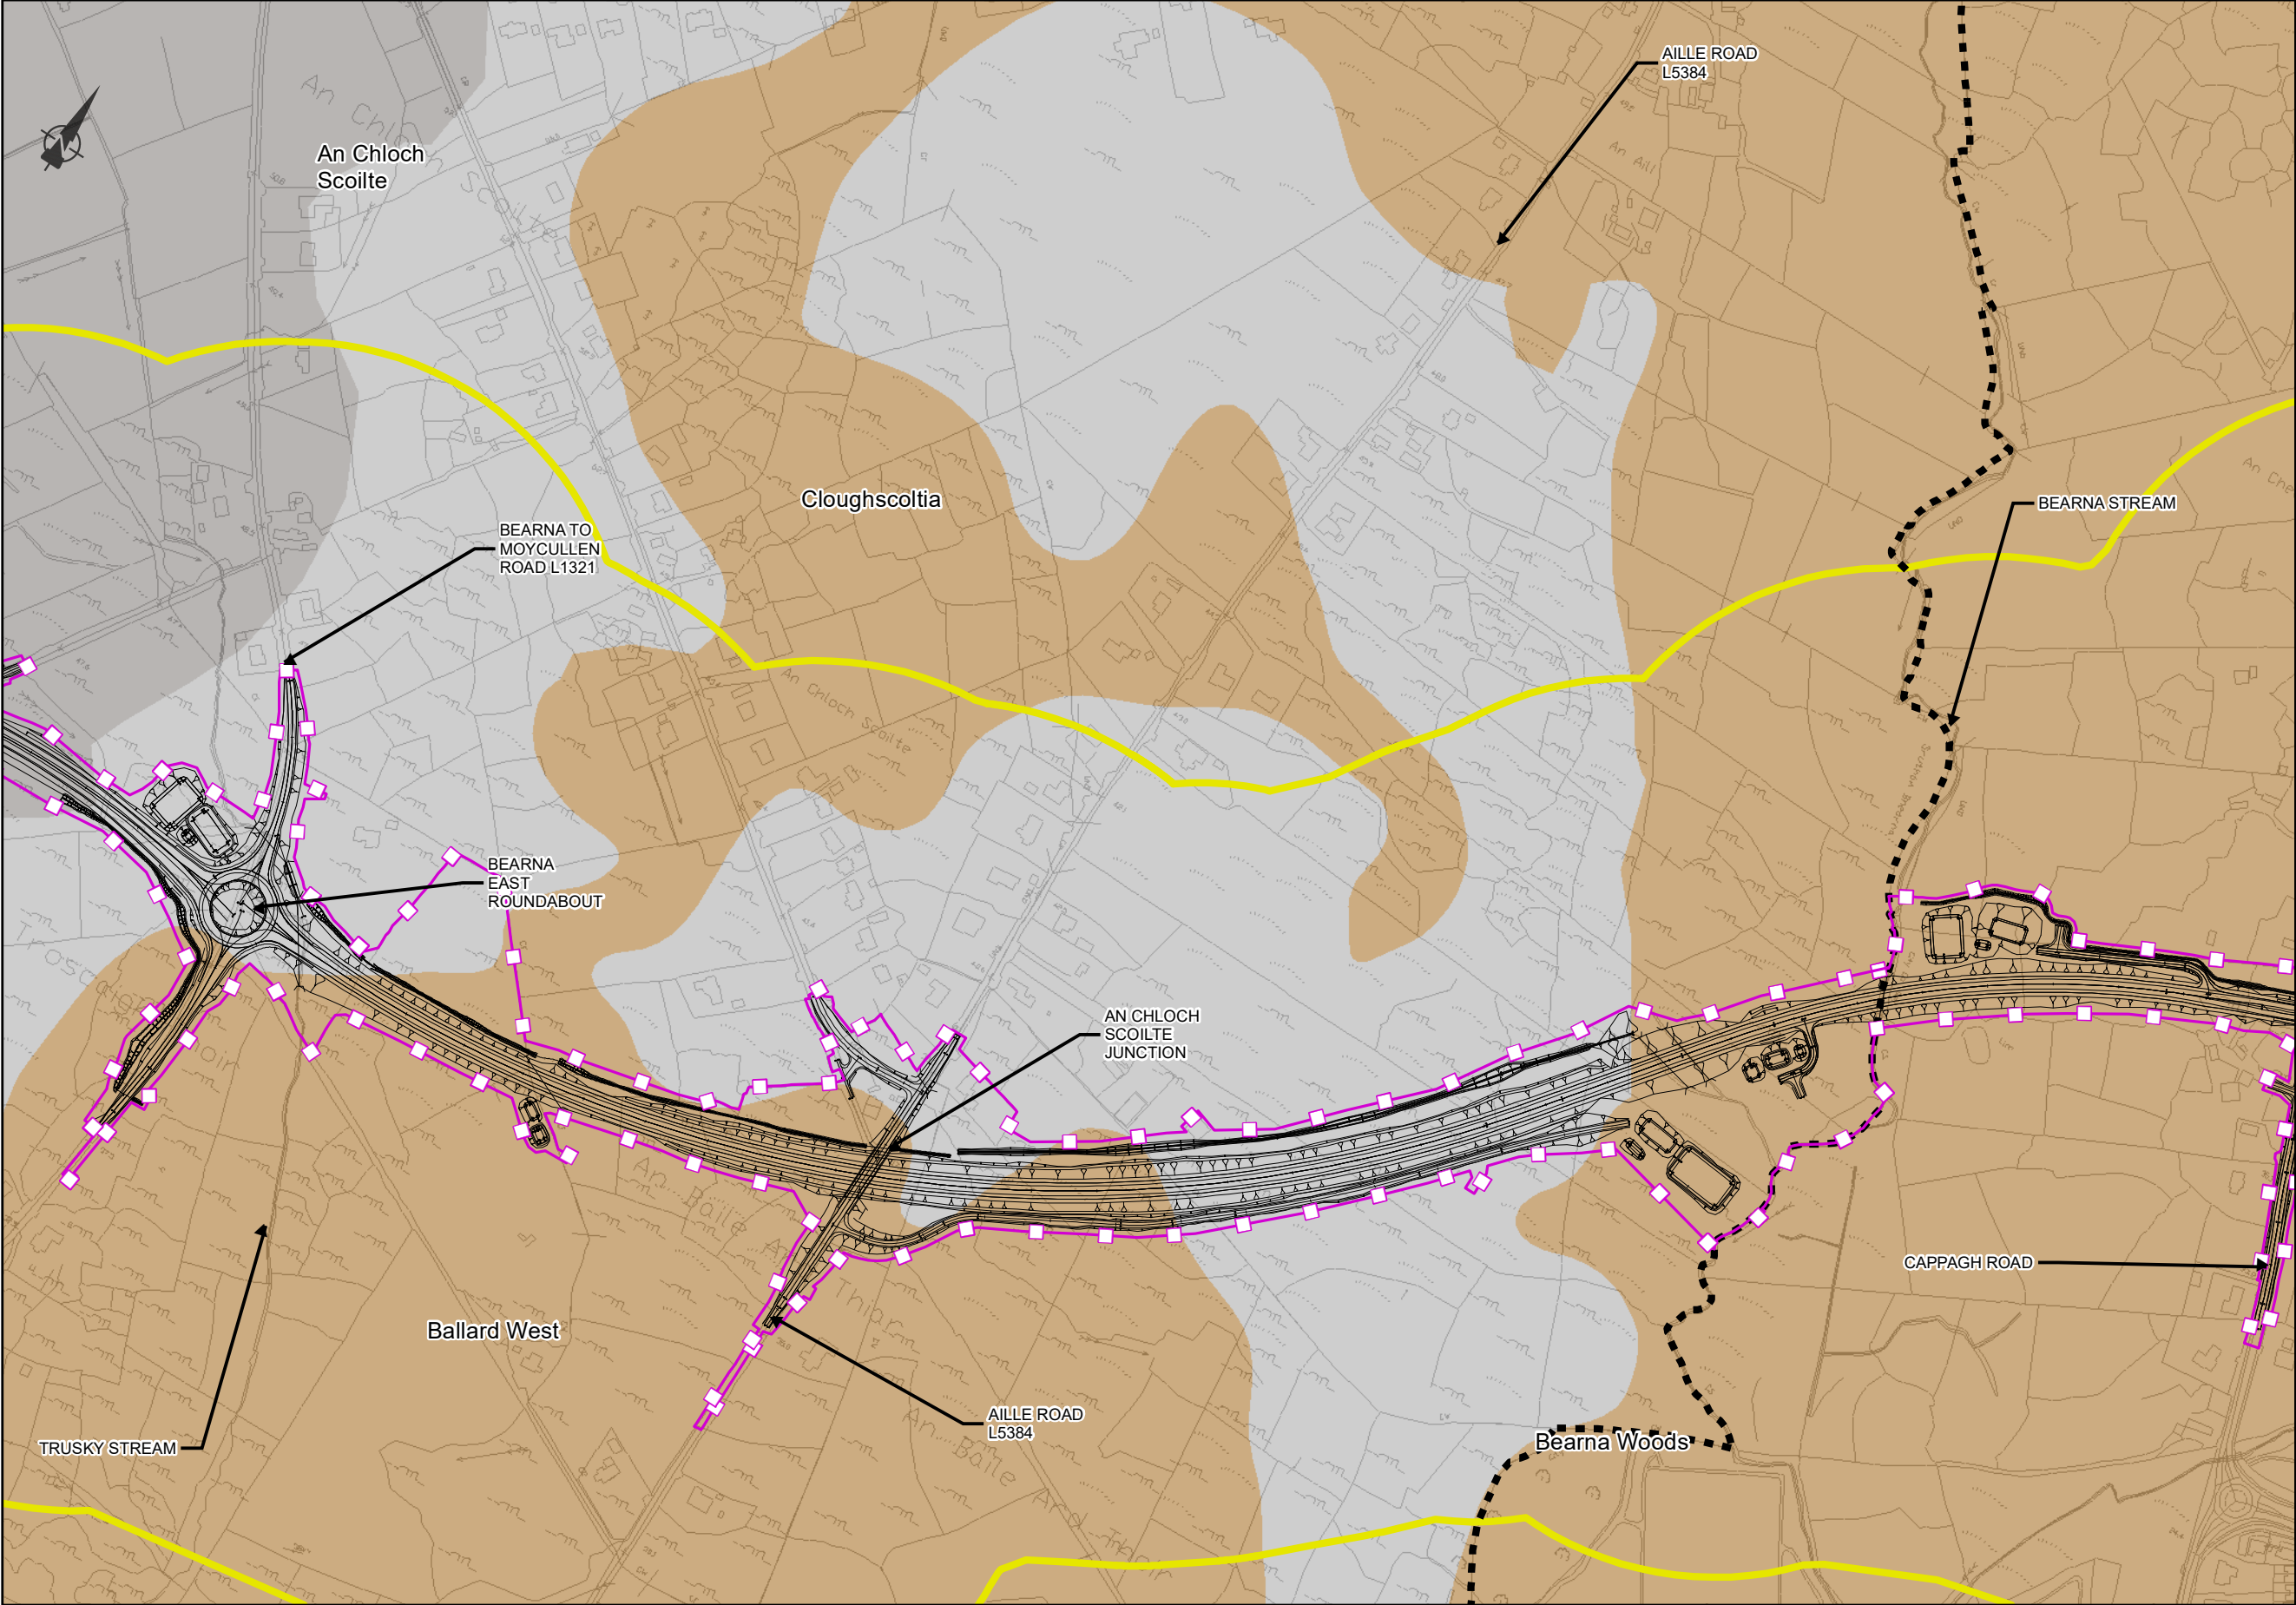

EIA REPORT

Legend

- City Boundary
- Assessment Boundary
- Proposed N6 GCRR
- Study Area 250m Buffer Zone

Irish Soil Associations

- 0410a - Carrigvahanagh, peat over lithoskeletal acid igneous rock
- 1xx - Peat
- Rock

© National Mapping Division of Taitte Éireann .
All rights reserved. Licence number CYAL50333446

Clients


An Roinn Iompair
Department of Transport

Tionscadal Éireann
Project Ireland 2040

N6
Galway City Transport Project

Comhairle Chontae na Gaillimhe
Galway County Council

TIIV

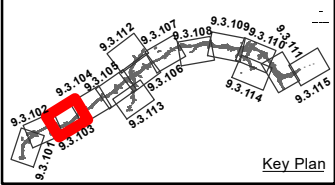

Consultant

ARUP

Corporate House
City East Business Park
Ballybrit, Galway, Ireland

Tel +353 (0)91 460675
www.N6GalwayCity.ie
www.arup.ie

Job Title

N6 Galway City Ring Road

Scale: 1: 5000 @A3

Date: February 2025

I1	28/02/2025	AG	EC	MH
Issue	Date	By	Chkd	Appd

Drawing Title

National Soils Mapping
Sheet 3 of 15

Drawing Status

For Information

Job No


233985

Drawing No

Figure 9.3.103

Issue

11

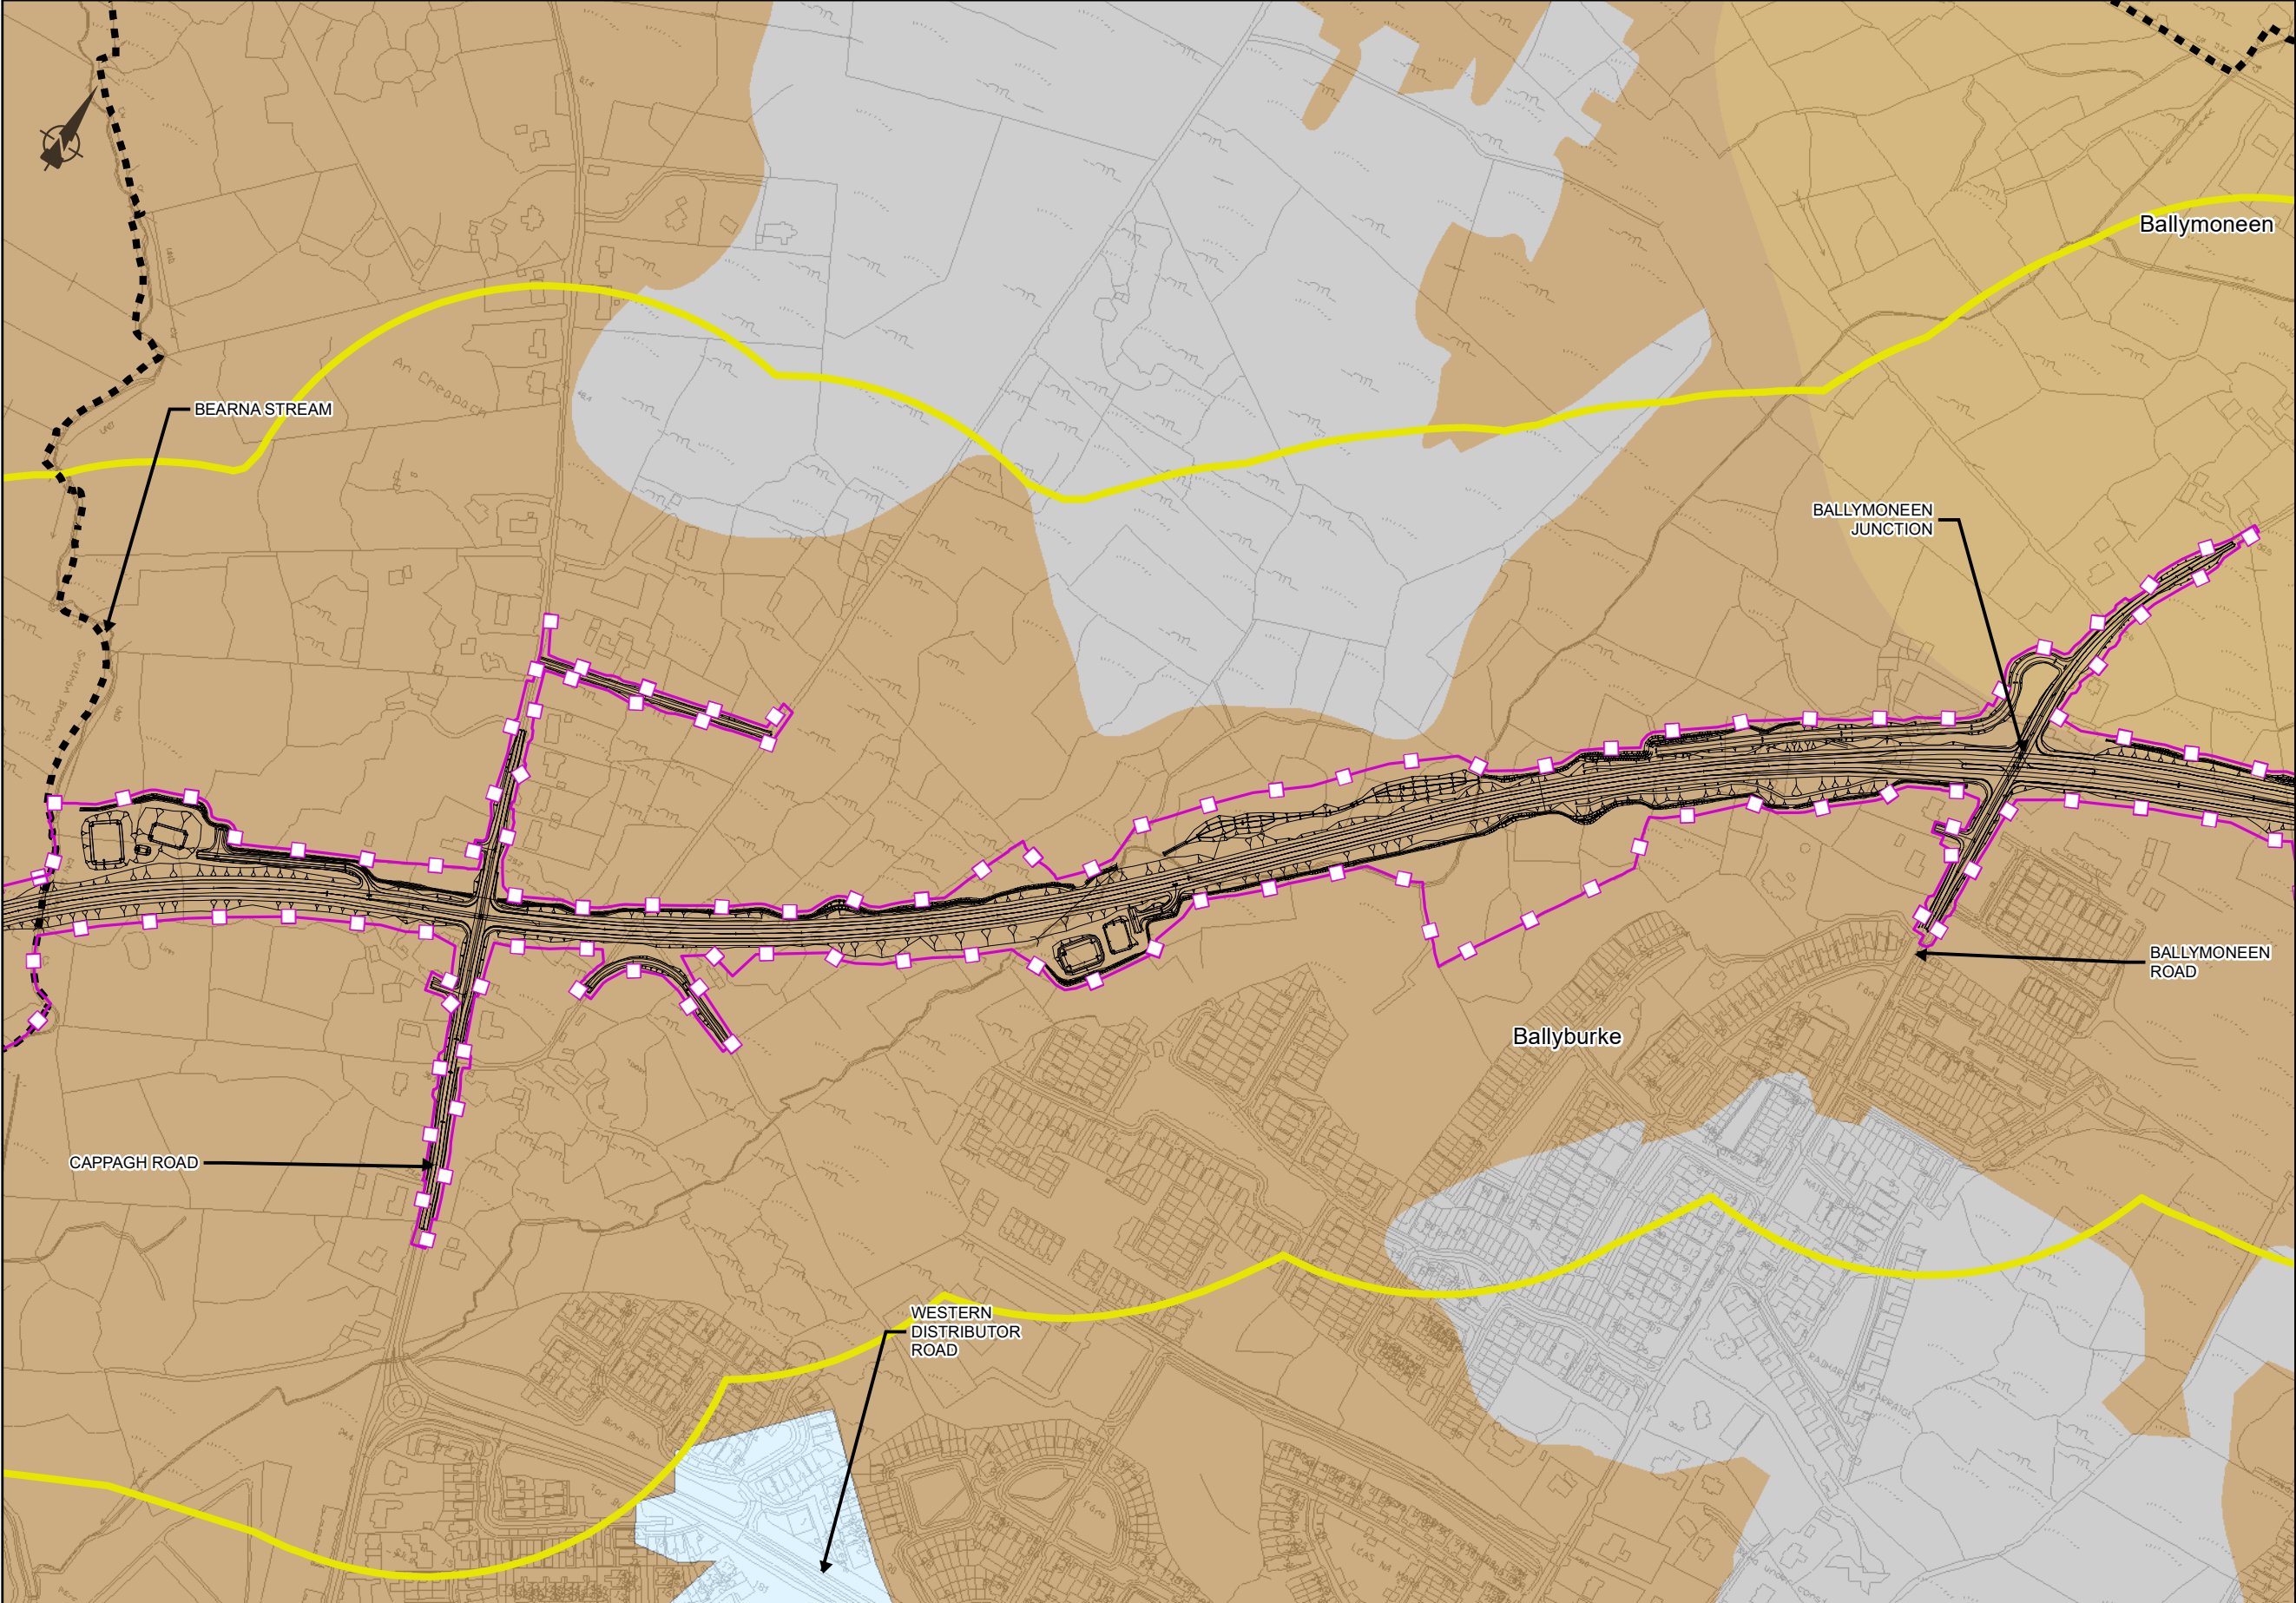

EIA REPORT

Legend


- City Boundary
- Assessment Boundary
- Proposed N6 GCRR
- Study Area 250m Buffer Zone

Irish Soil Associations

- 0410a - Carrigvahanagh, peat over lithoskeletal acid igneous rock
- 1150b - Ballincurra, fine loamy drift
- Rock
- Urban

© National Mapping Division of *Tailte Éireann*.
 All rights reserved. Licence number CYAL50333446

Clients

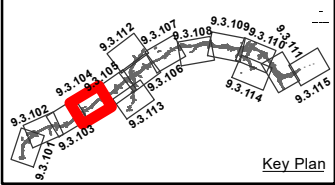

Consultant

Corporate House
 City East Business Park
 Ballybrit, Galway, Ireland

Tel +353 (0)91 460675
 www.N6GalwayCity.ie
 www.arup.ie

Job Title
N6 Galway City Ring Road


Scale: 1: 5000 @A3
 Date: February 2025

I1	28/02/2025	AG	EC	MH
Issue	Date	By	Chkd	Appd

Drawing Title
 National Soils Mapping
 Sheet 4 of 15

Drawing Status
 For Information

Job No	Drawing No	Issue
233985	Figure 9.3.104	11

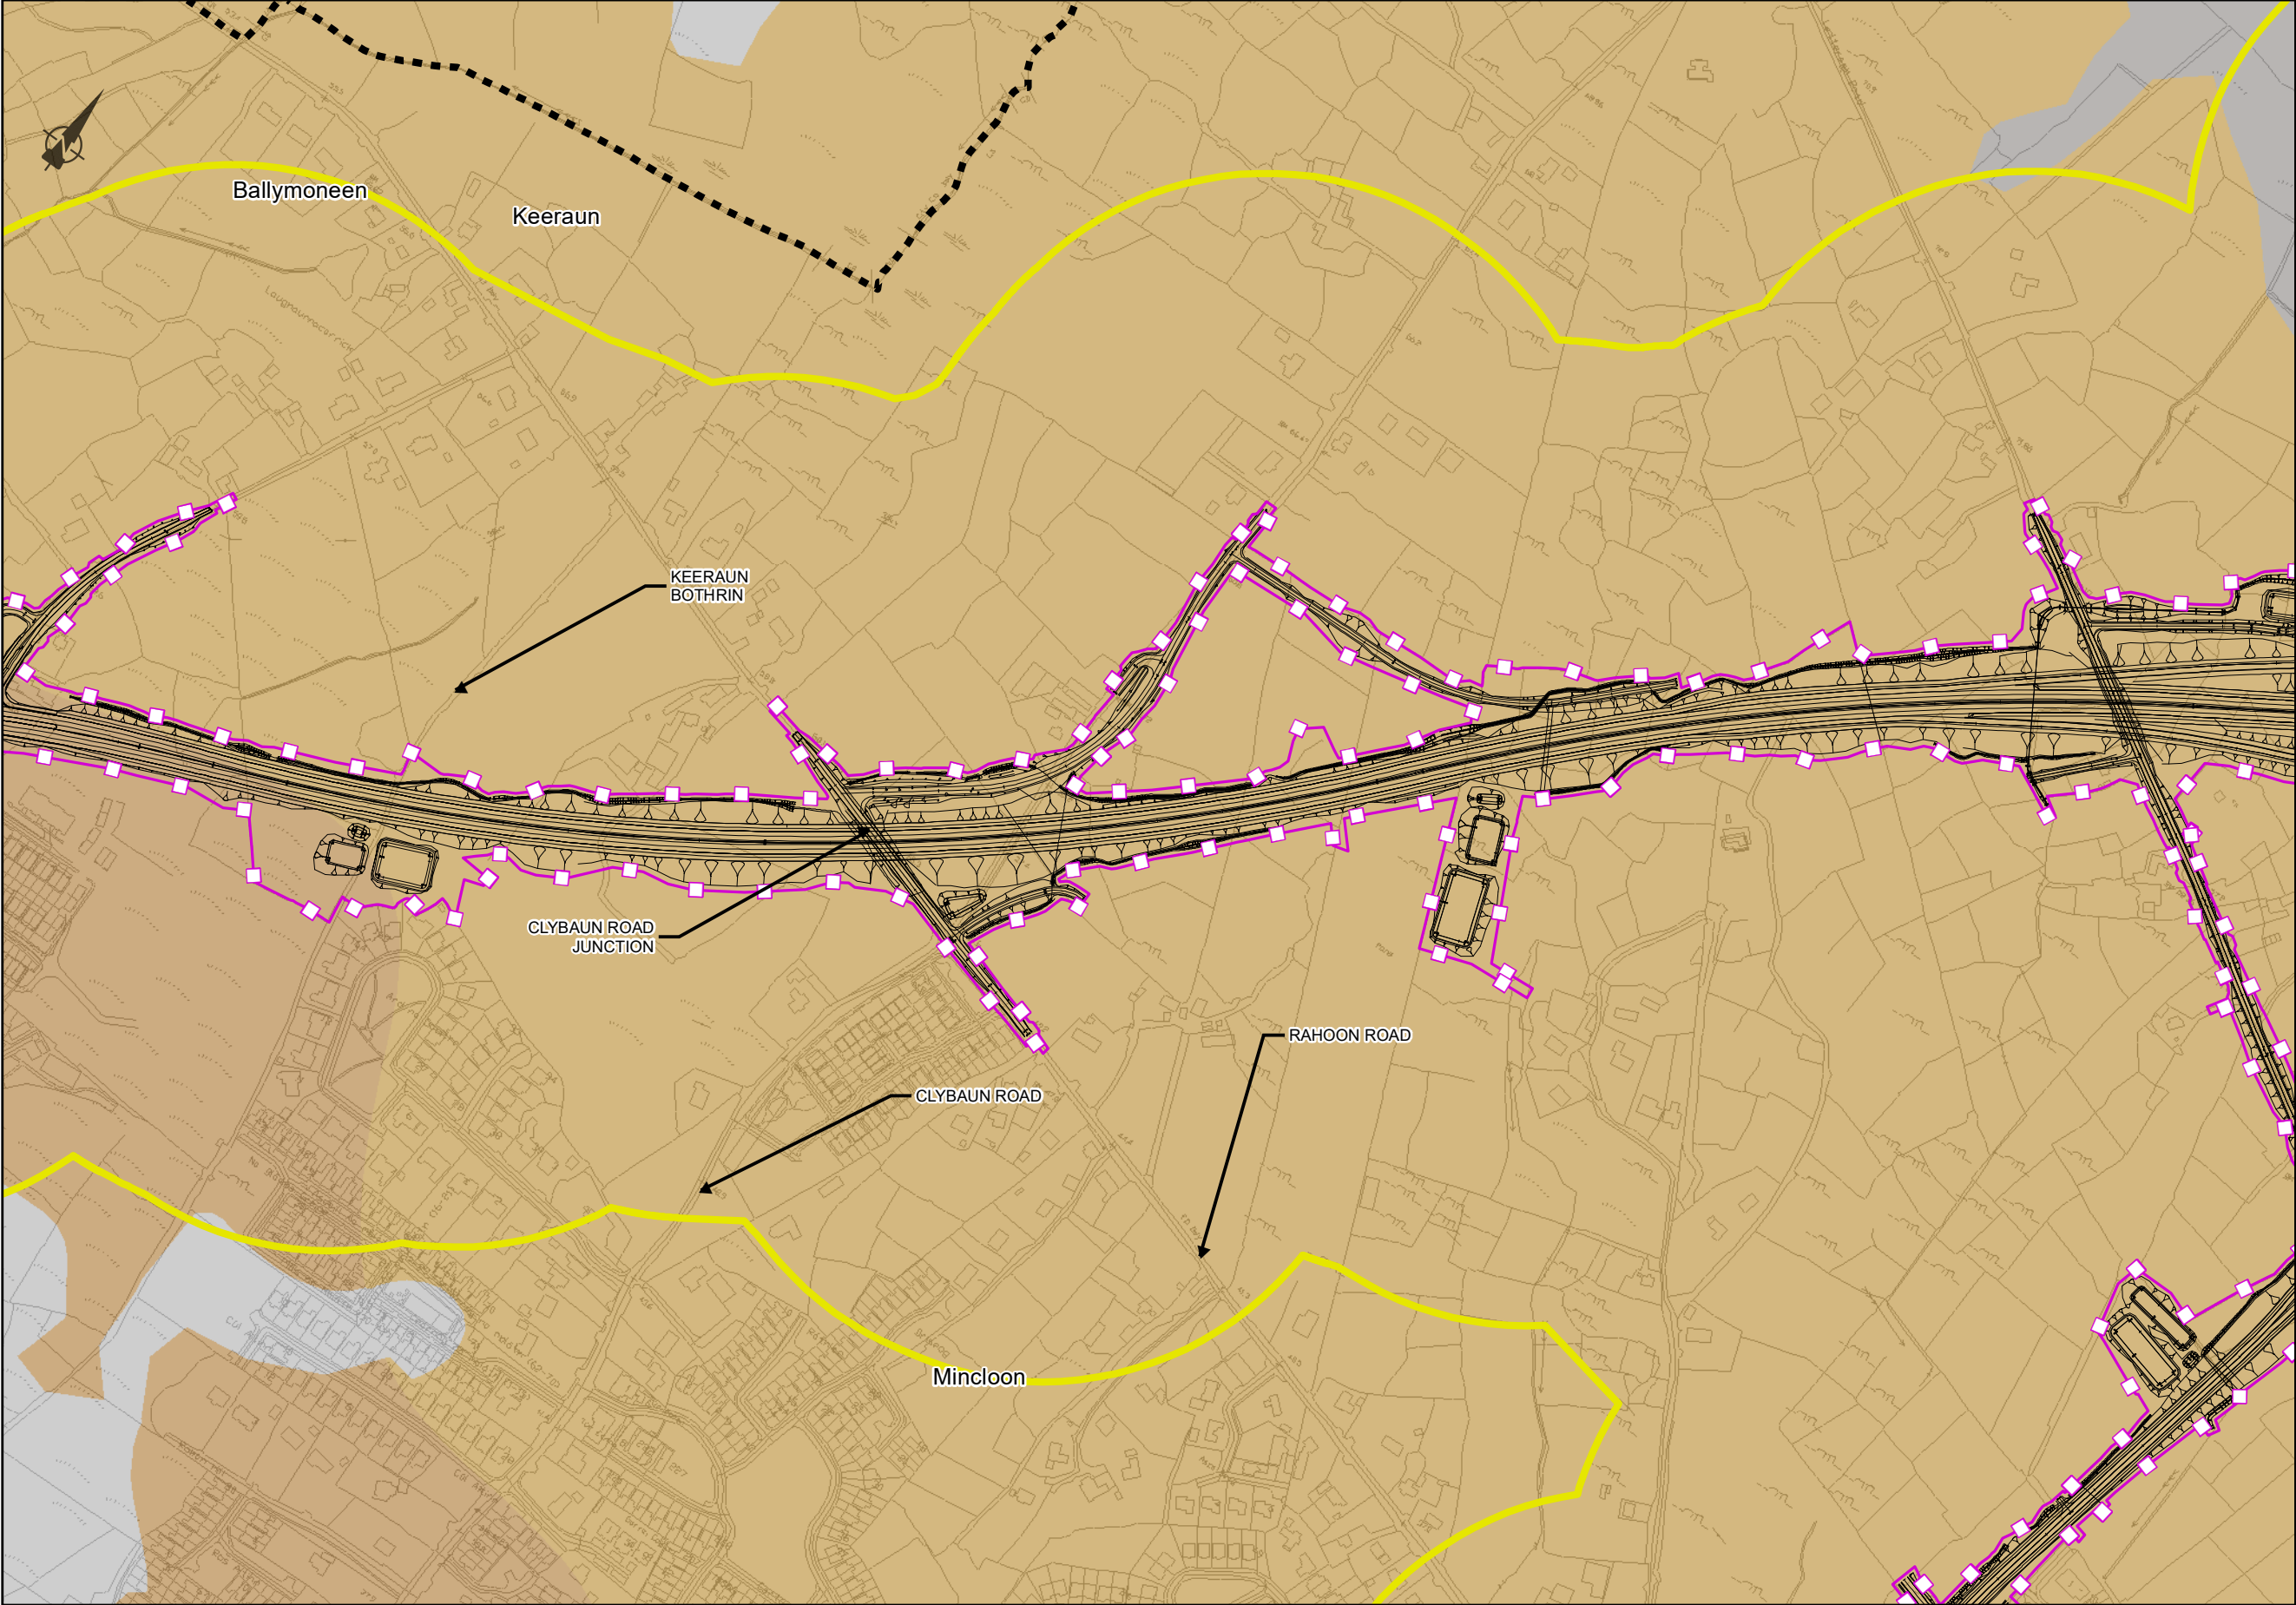

EIA REPORT

Legend

City Boundary

Assessment Boundary

Proposed N6 GCRR

Study Area 250m Buffer Zone

Irish Soil Associations

0410a - Carrigvahanagh, peat over lithoskeletal acid igneous rock

1150b - Ballincurra, fine loamy drift

1xx - Peat

Rock

© National Mapping Division of Taitte Éireann .
All rights reserved. Licence number CYAL50333446

Clients

An Roinn Iompair
Department of Transport

Tionscadal Éireann
Project Ireland
2040

N6

Galway City
Transport Project

Comhairle Chontae na Gaillimhe
Galway County Council

TIIV

Transport Infrastructure
Investment Vision

Consultant

ARUP

Corporate House
City East Business Park
Ballybrit, Galway, Ireland

Tel +353 (0)91 460675
www.N6GalwayCity.ie
www.arup.ie

Job Title

N6 Galway City Ring Road

Scale: 1: 5000 @A3

Date: February 2025

I1	28/02/2025	AG	EC	MH
Issue	Date	By	Chkd	Appd

Drawing Title

National Soils Mapping
Sheet 5 of 15

Drawing Status

For Information

Job No


233985

Drawing No

Figure 9.3.105

Issue

11

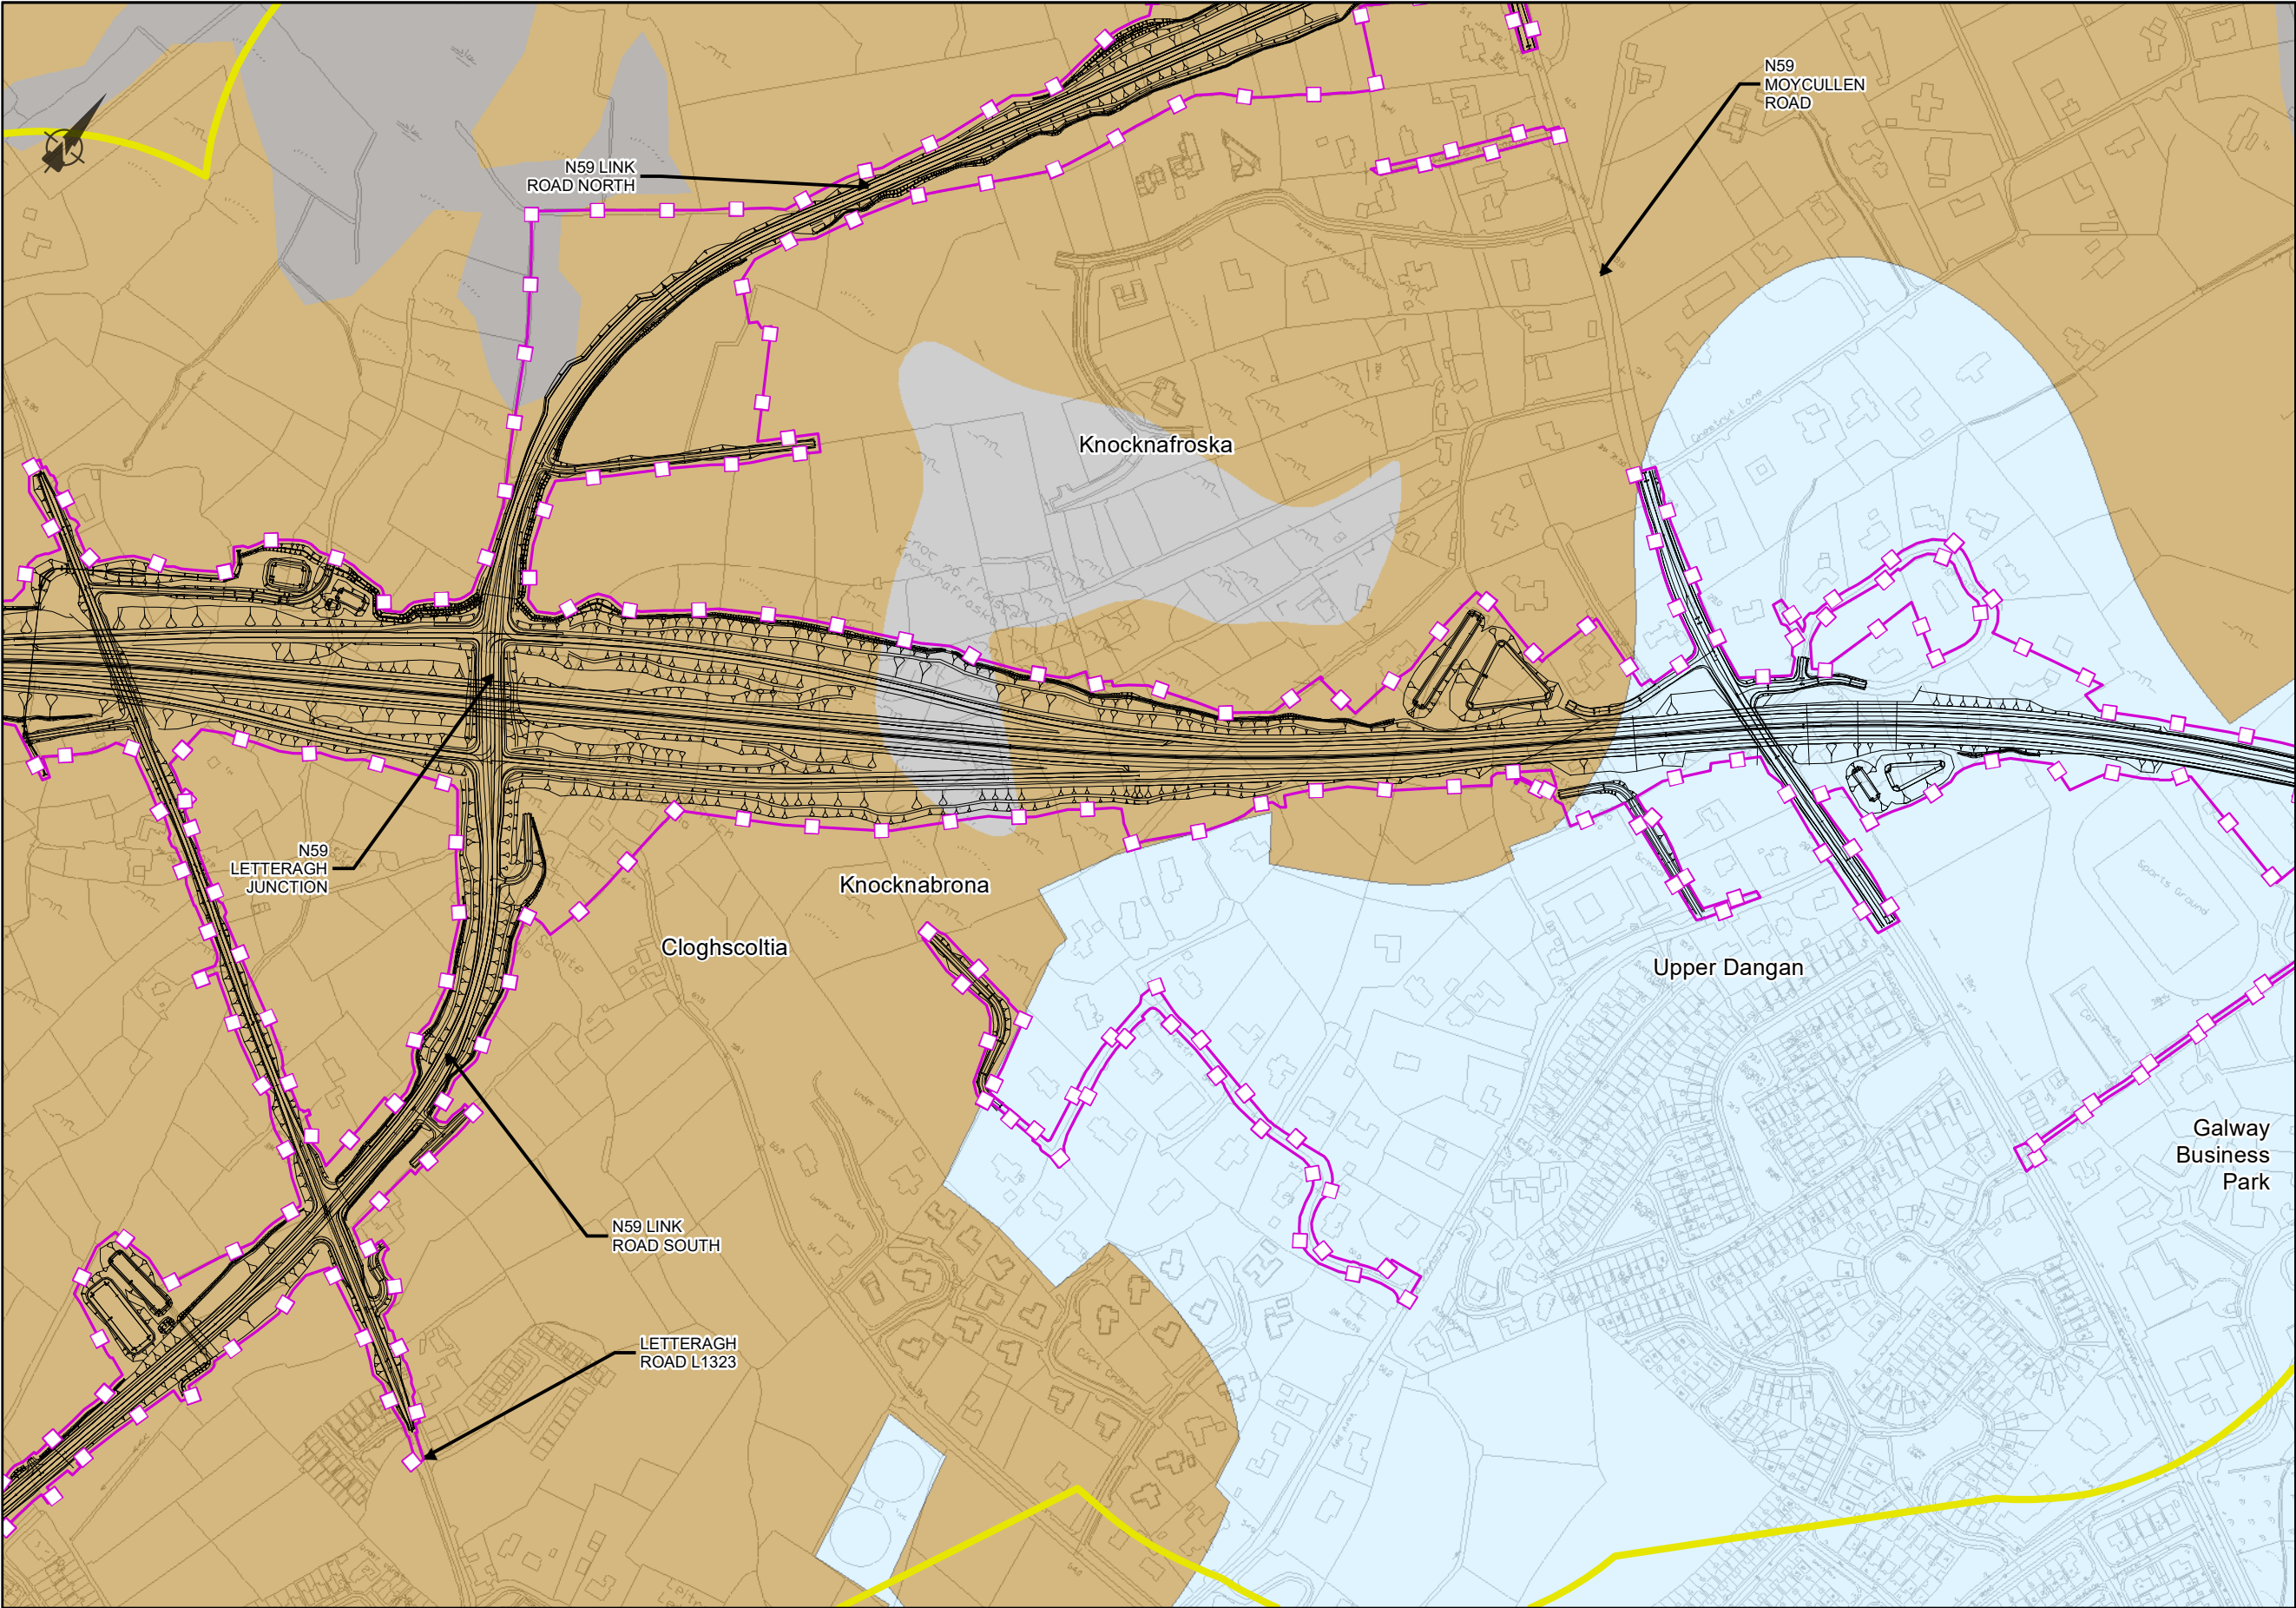

EIA REPORT

Legend

City Boundary

Assessment Boundary

Proposed N6 GCRR

Study Area 250m Buffer Zone

Irish Soil Associations

1150b - Ballincurra, fine loamy drift

1xx - Peat

Rock

Urban

© National Mapping Division of Taitte Éireann .
All rights reserved. Licence number CYAL50333446

Clients

An Roinn Iompair
Department of Transport

Tionscadal Éireann
Project Ireland
2040

N6

Galway City
Transport Project

Comhairle Chontae na Gaillimhe
Galway County Council

TIIV

Transport Infrastructure
Investment Vehicle

Consultant

ARUP

Corporate House
City East Business Park
Ballybrit, Galway, Ireland

Tel +353 (0)91 460675
www.N6GalwayCity.ie
www.arup.ie

Job Title

N6 Galway City Ring Road

Scale: 1: 5000 @A3

Date: February 2025

I1	28/02/2025	AG	EC	MH
Issue	Date	By	Chkd	Appd

Drawing Title

National Soils Mapping
Sheet 6 of 15

Drawing Status

For Information

Job No


233985

Drawing No

Figure 9.3.106

Issue

11

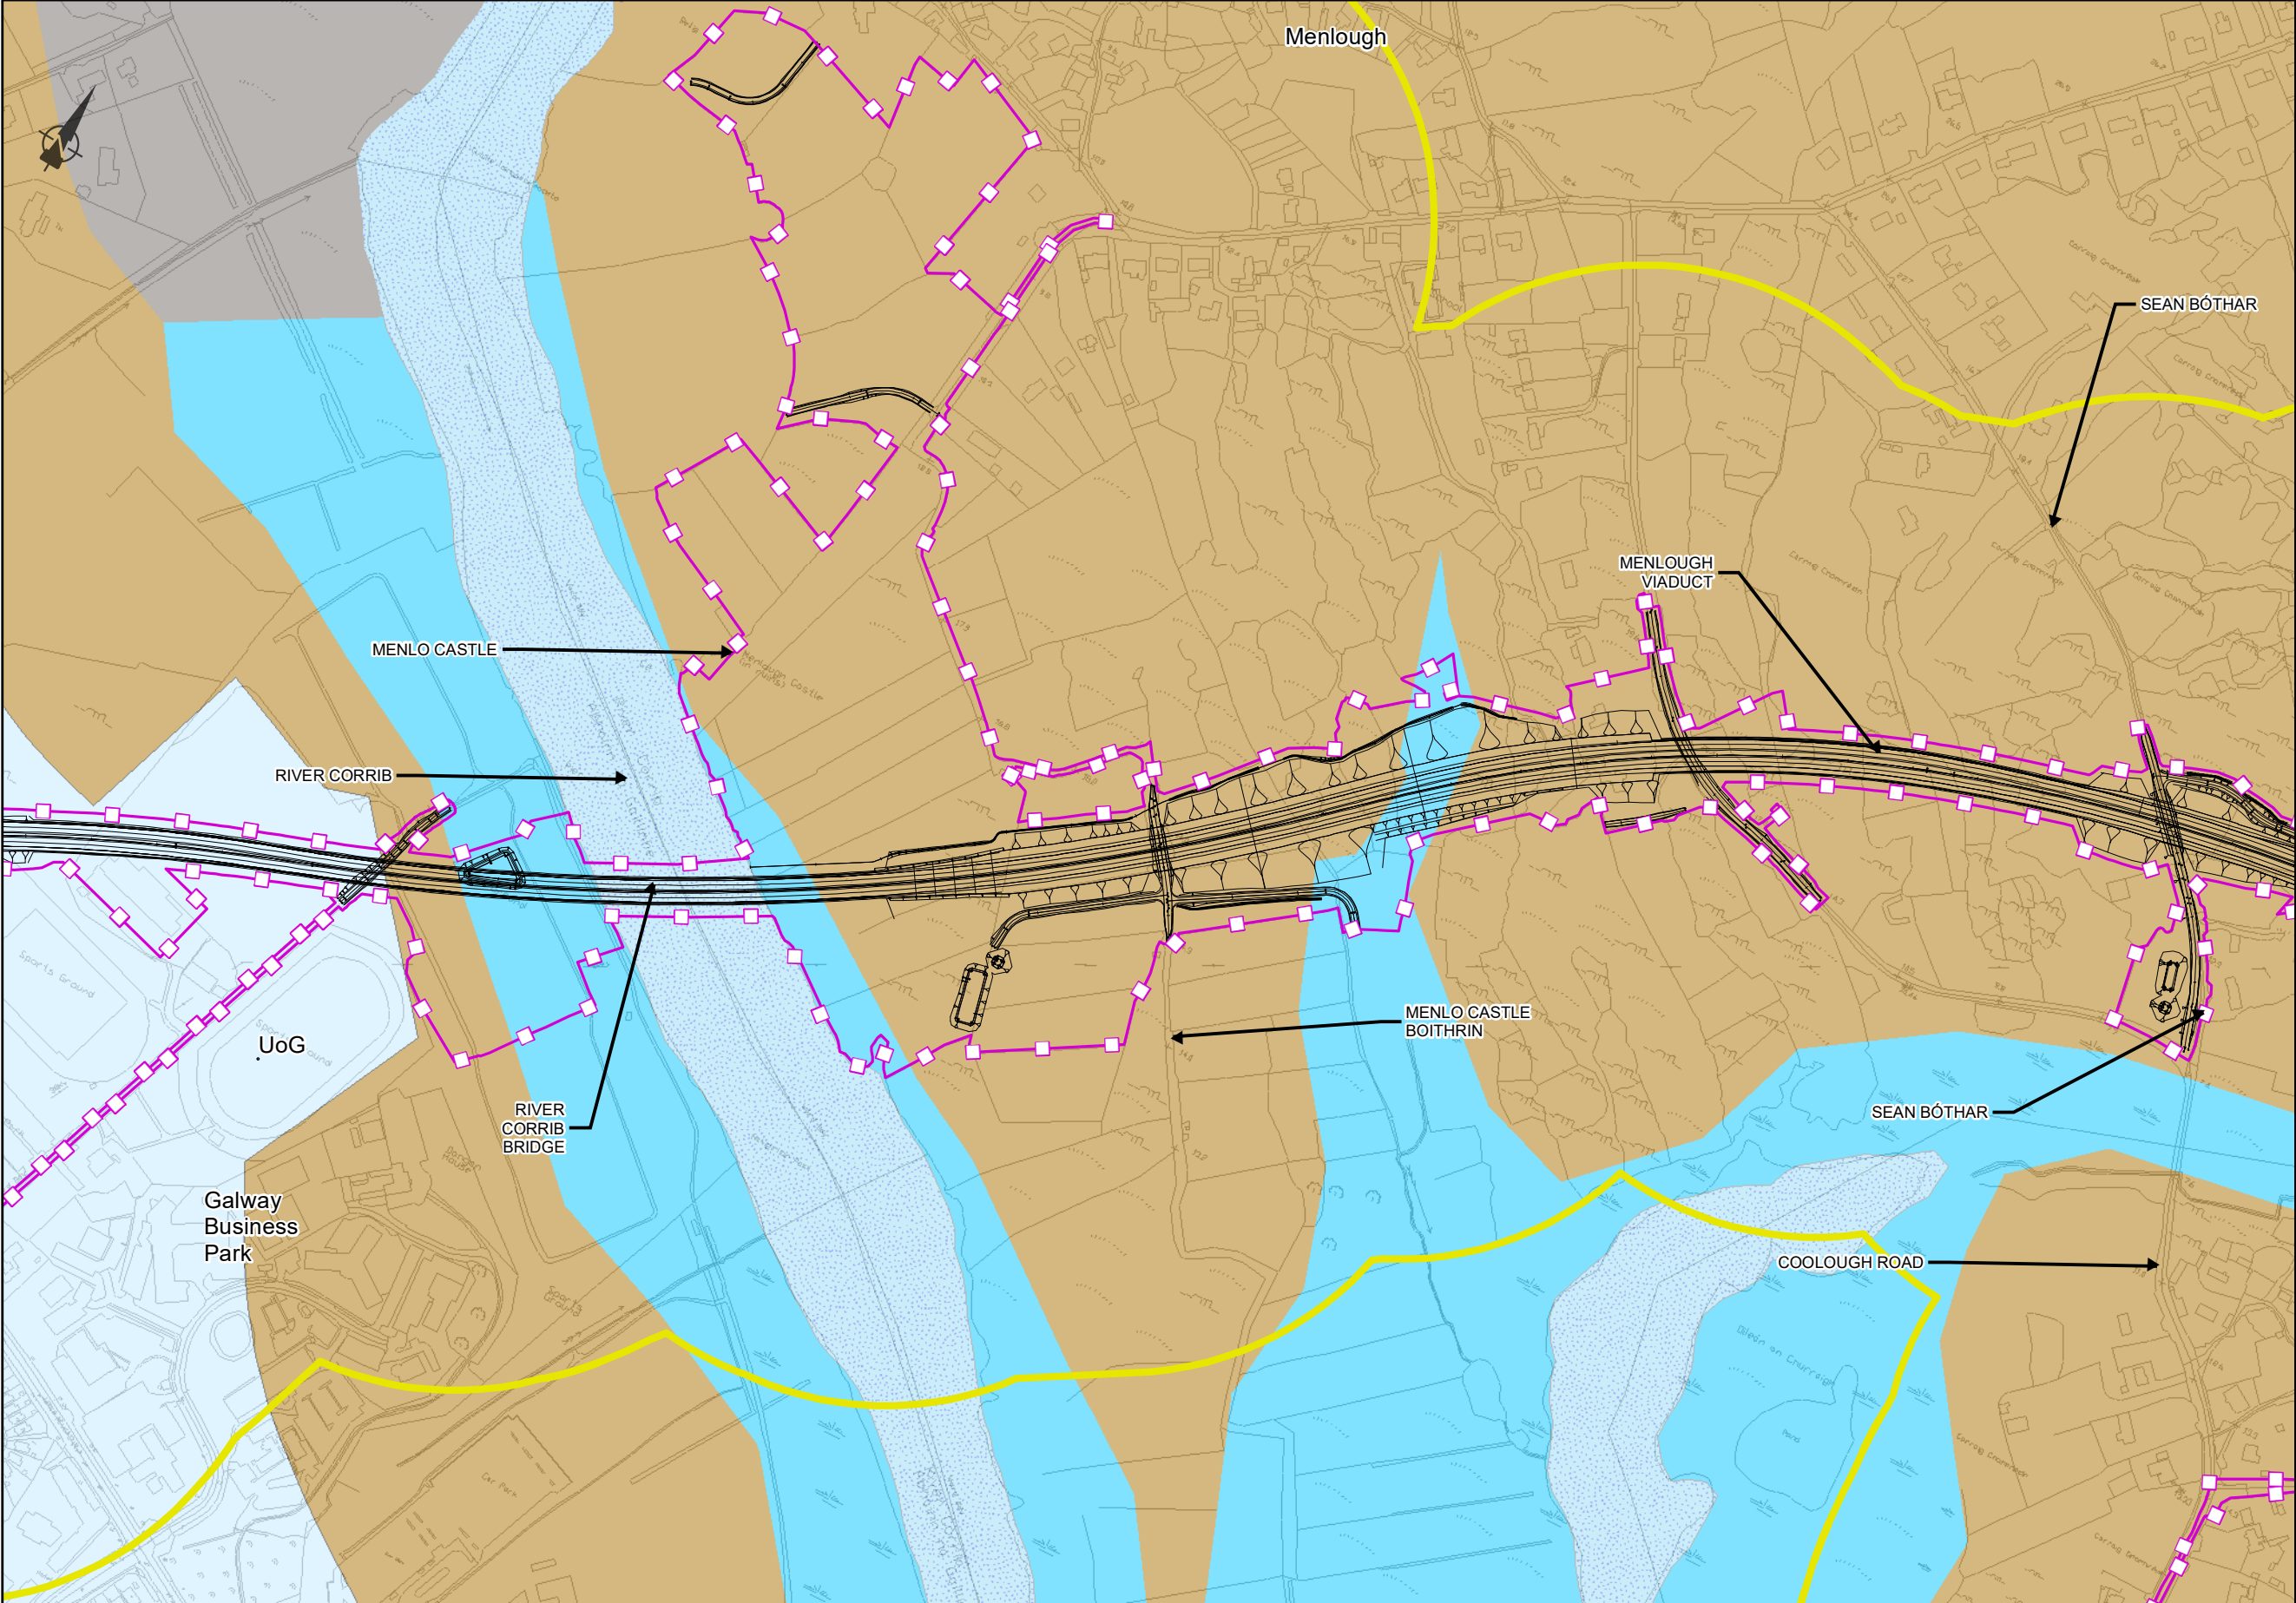

EIA REPORT

Legend

City Boundary

Assessment Boundary

Proposed N6 GCRR

Study Area 250m Buffer Zone

Irish Soil Associations

05LAK - Lake alluvium

05RIV - River alluvium

1150b - Ballincurra, fine loamy drift

1150c - Faoldroim, fine loamy drift

1xx - Peat

Urban

Water body

© National Mapping Division of Taitte Éireann .
All rights reserved. Licence number CYAL50333446

Clients

An Roinn Iompair
Department of Transport

Tionscadal Éireann
Project Ireland
2040

N6

Galway City
Transport Project

Comhairle Chontae na Gaillimhe
Galway County Council

TIIV

Transport Infrastructure
Investment Vision

Consultant

ARUP

Corporate House
City East Business Park
Ballybrit, Galway, Ireland

Tel +353 (0)91 460675
www.N6GalwayCity.ie
www.arup.ie

Job Title

N6 Galway City Ring Road

Scale: 1: 5000 @A3

Date: February 2025

I1	28/02/2025	AG	EC	MH
Issue	Date	By	Chkd	Appd

Drawing Title

National Soils Mapping
Sheet 7 of 15

Drawing Status

For Information

Job No


233985

Drawing No

Figure 9.3.107

Issue

11

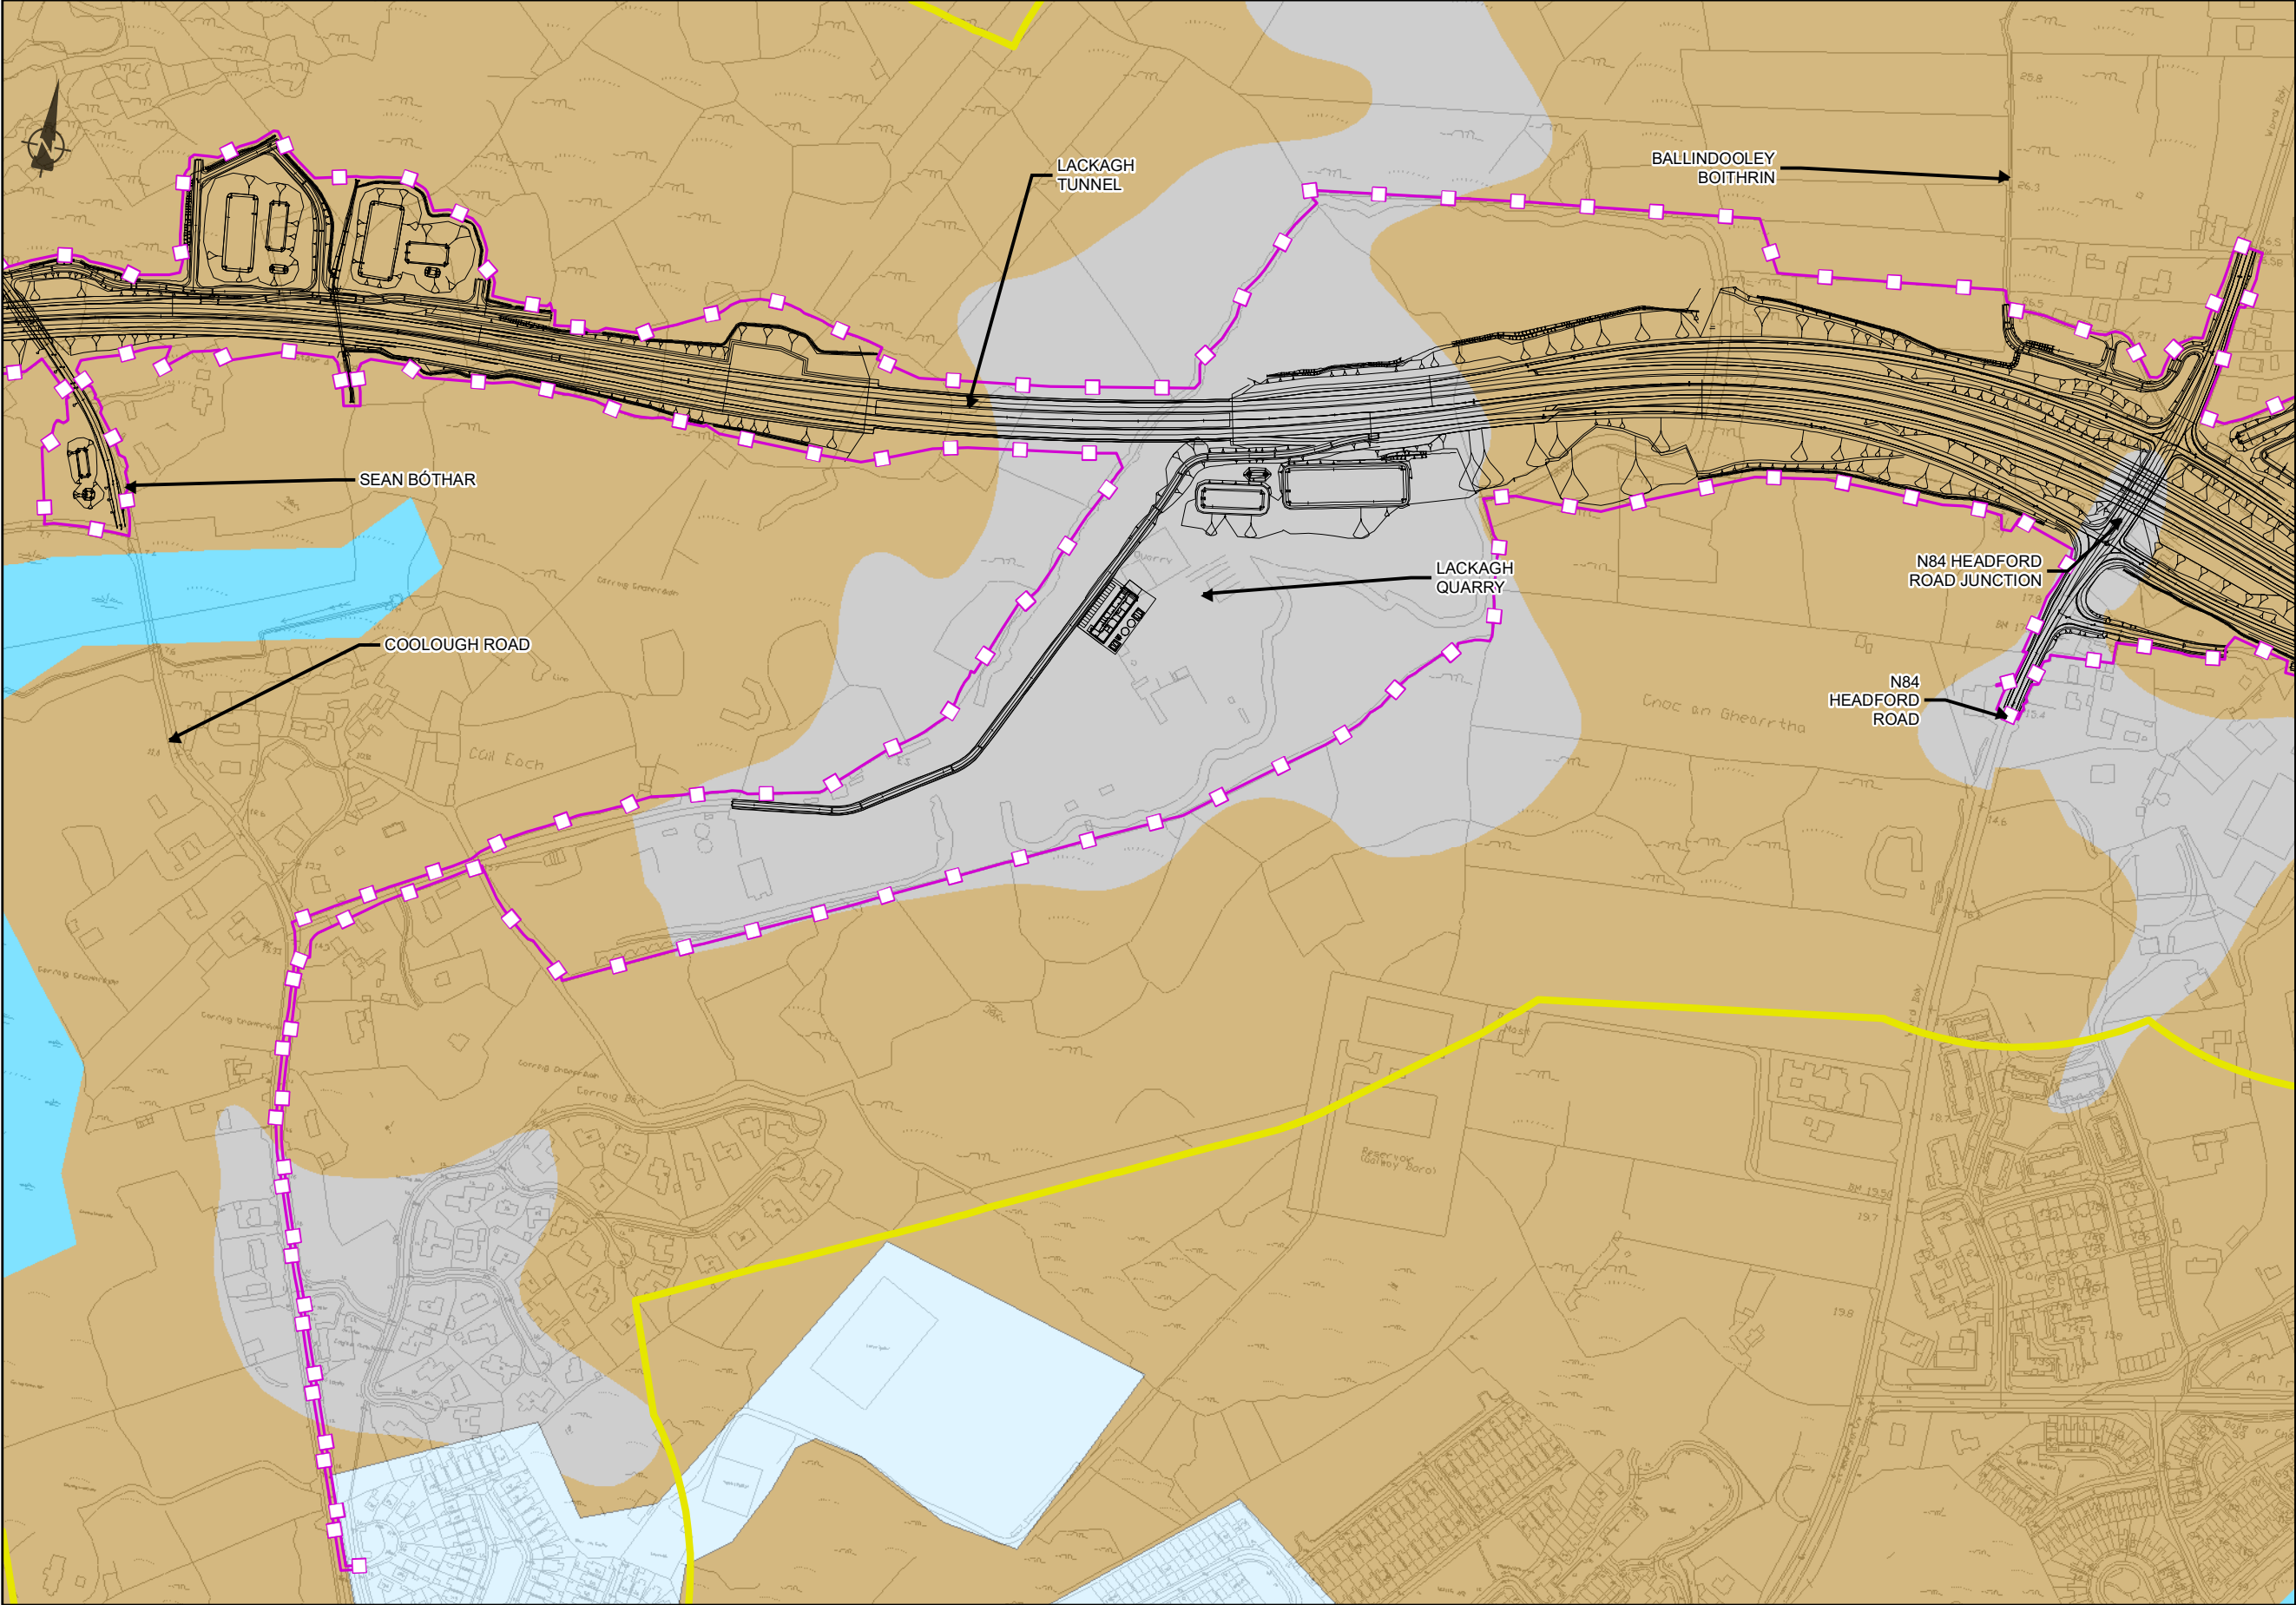

EIA REPORT

Legend

City Boundary

Assessment Boundary

Proposed N6 GCRR

Study Area 250m Buffer Zone

Irish Soil Associations

05LAK - Lake alluvium

05RIV - River alluvium

1150c - Faoldroim, fine loamy drift

Rock

Urban

© National Mapping Division of Taitte Éireann .
All rights reserved. Licence number CYAL50333446

Clients

An Roinn Iompair
Department of Transport

Tionscadal Éireann
Project Ireland
2040

N6

Galway City
Transport Project

Galway County Council

Comhairle Chontae na Gaillimhe

TIIV

Transport Infrastructure
Investment Vehicle

Consultant

ARUP

Corporate House
City East Business Park
Ballybrit, Galway, Ireland

Tel +353 (0)91 460675
www.N6GalwayCity.ie
www.arup.ie

Job Title

N6 Galway City Ring Road

Scale: 1: 5000 @A3

Date: February 2025

I1	28/02/2025	AG	EC	MH
Issue	Date	By	Chkd	Appd

Drawing Title

National Soils Mapping
Sheet 8 of 15

Drawing Status

For Information

Job No


233985

Drawing No

Figure 9.3.108

Issue

11

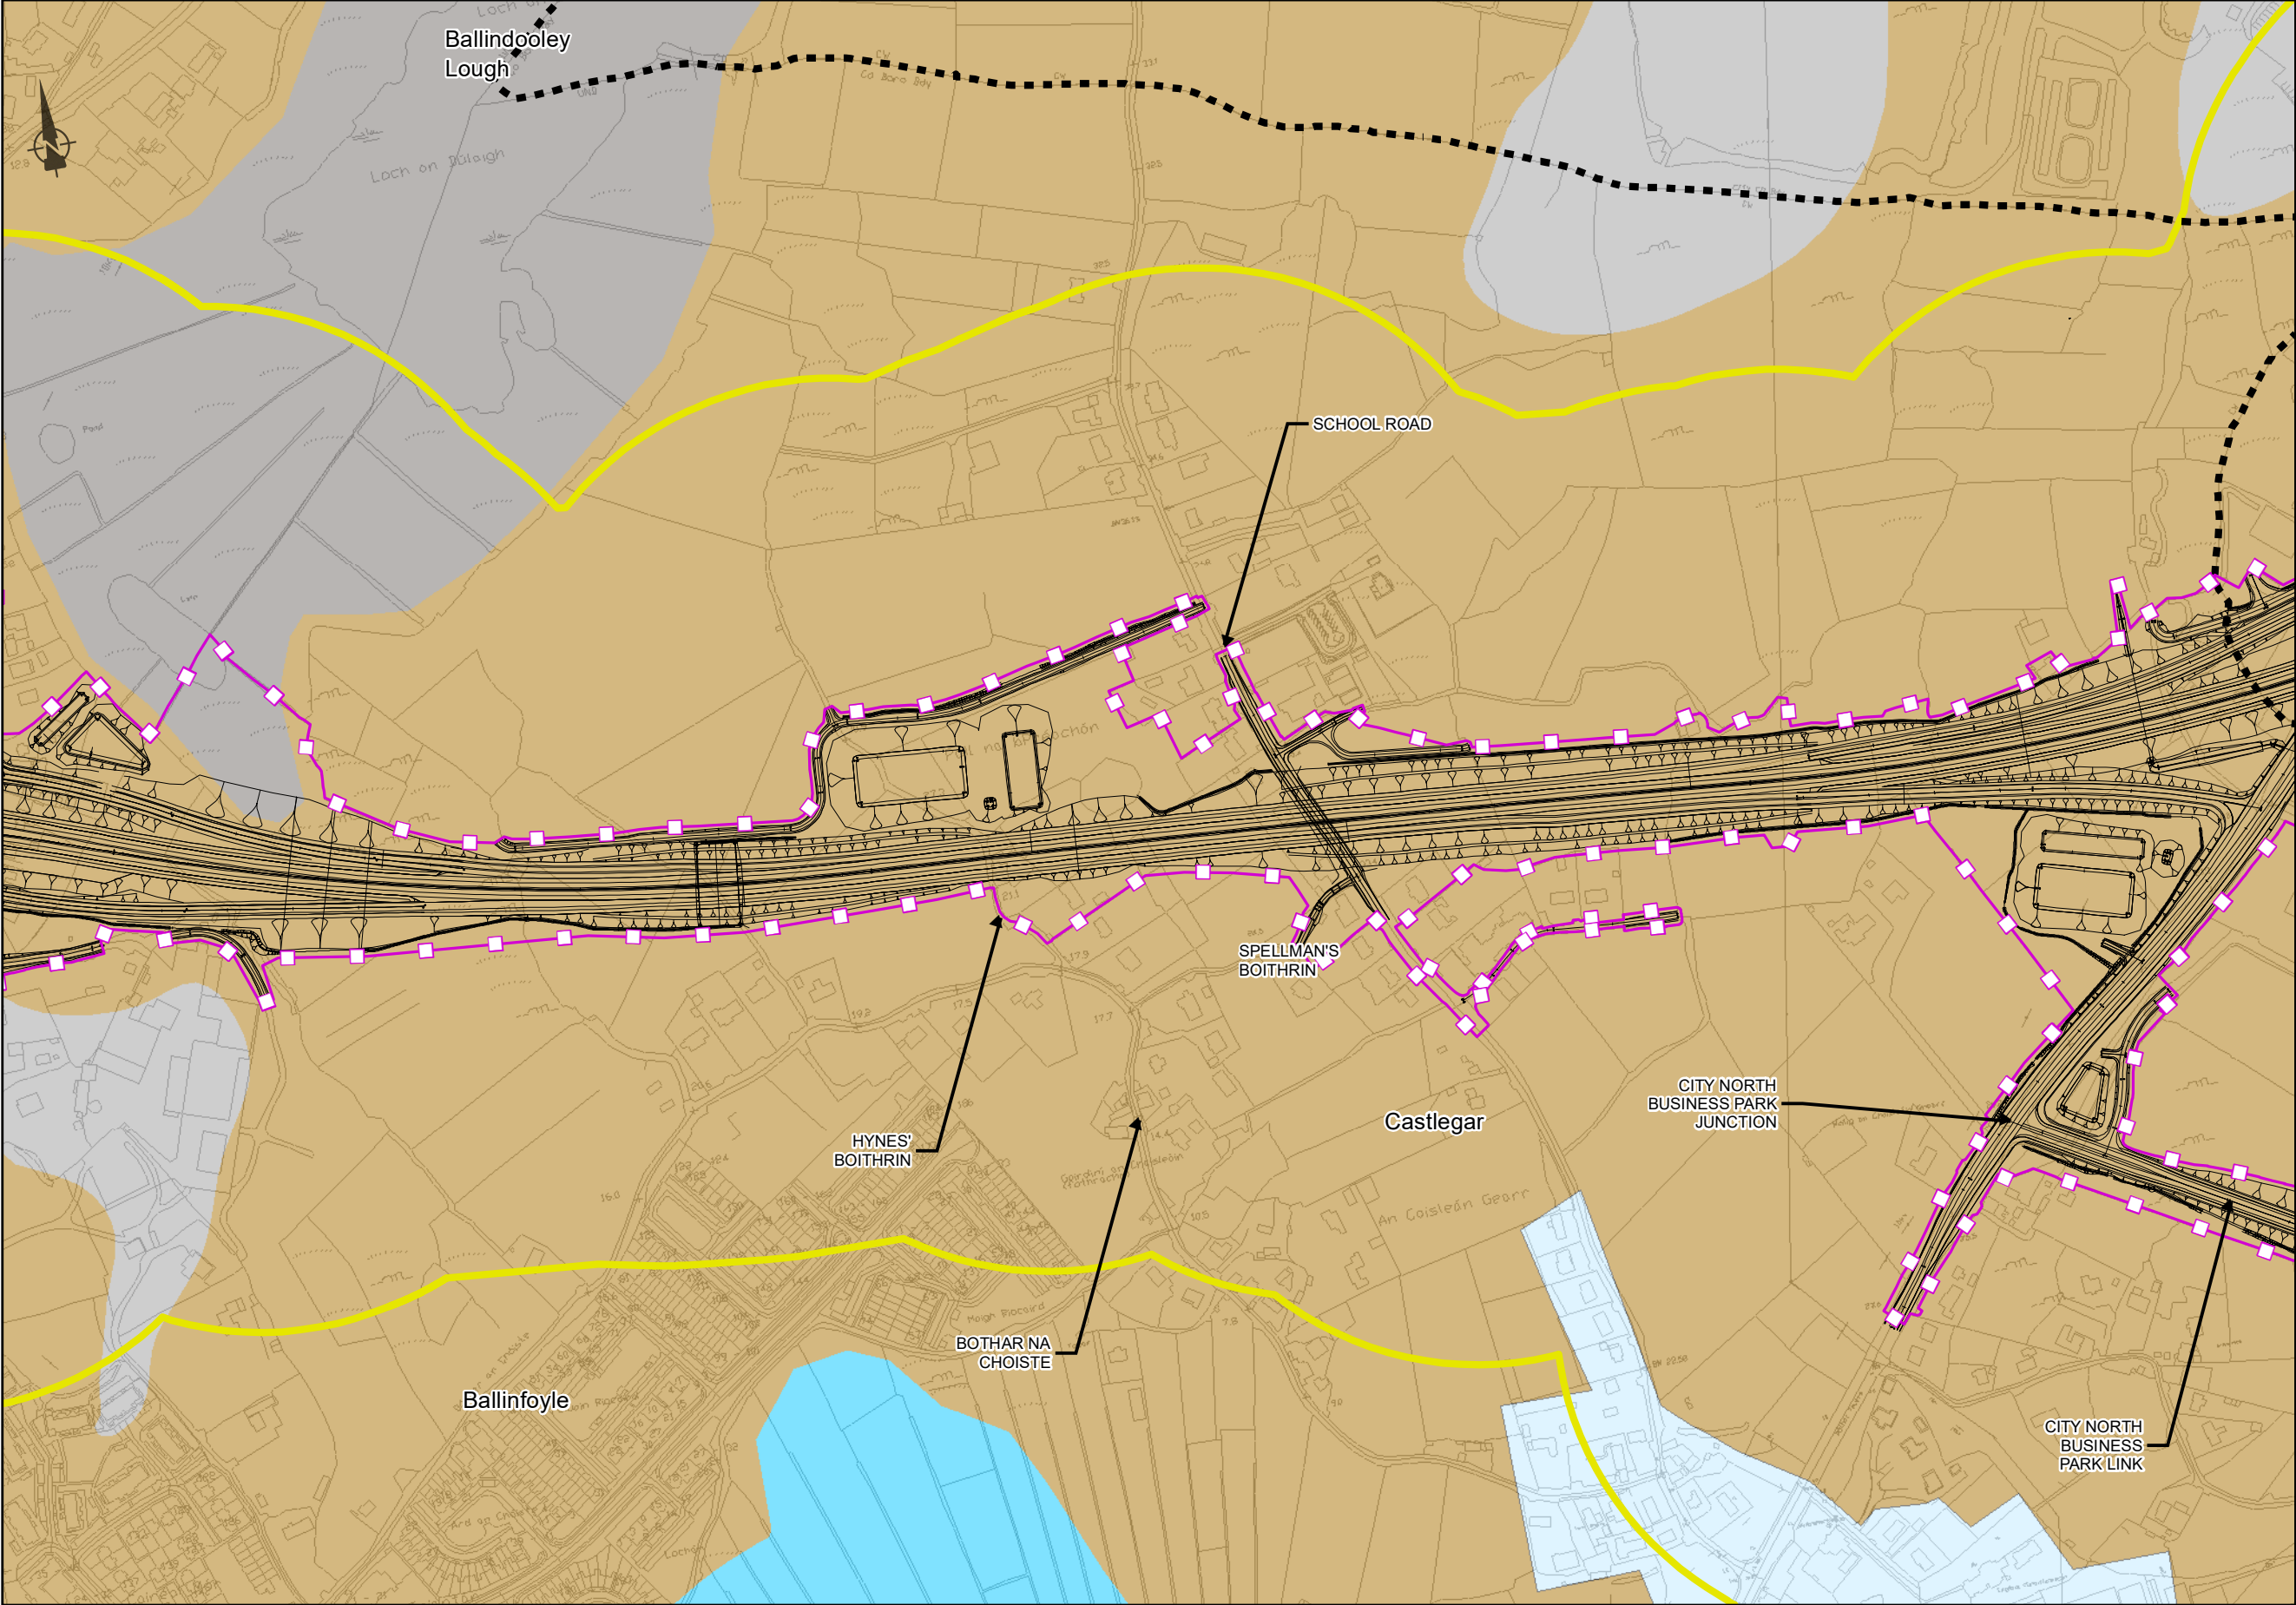

EIA REPORT

Legend

City Boundary

Assessment Boundary

Proposed N6 GCRR

Study Area 250m Buffer Zone

Irish Soil Associations

05RIV - River alluvium

1150b - Ballincurra, fine loamy drift

1150c - Faoldroim, fine loamy drift

1xx - Peat

Rock

Urban

© National Mapping Division of Taitte Éireann .
All rights reserved. Licence number CYAL50333446

Clients

An Roinn Iompair
Department of Transport

Tionscadal Éireann
Project Ireland
2040

N6
Galway City
Transport Project

Comhairle Chontae na Gaillimhe
Galway County Council

TII

Consultant

ARUP

Corporate House
City East Business Park
Ballybrit, Galway, Ireland

Tel +353 (0)91 460675
www.N6GalwayCity.ie
www.arup.ie

Job Title

N6 Galway City Ring Road

Scale: 1: 5000 @A3

Date: February 2025

I1	28/02/2025	AG	EC	MH
Issue	Date	By	Chkd	Appd

Drawing Title

National Soils Mapping
Sheet 9 of 15

Drawing Status

For Information

Job No



233985


Drawing No

Figure 9.3.109

Issue

11

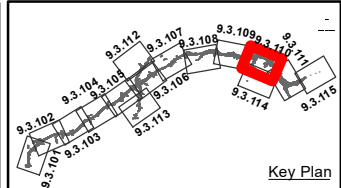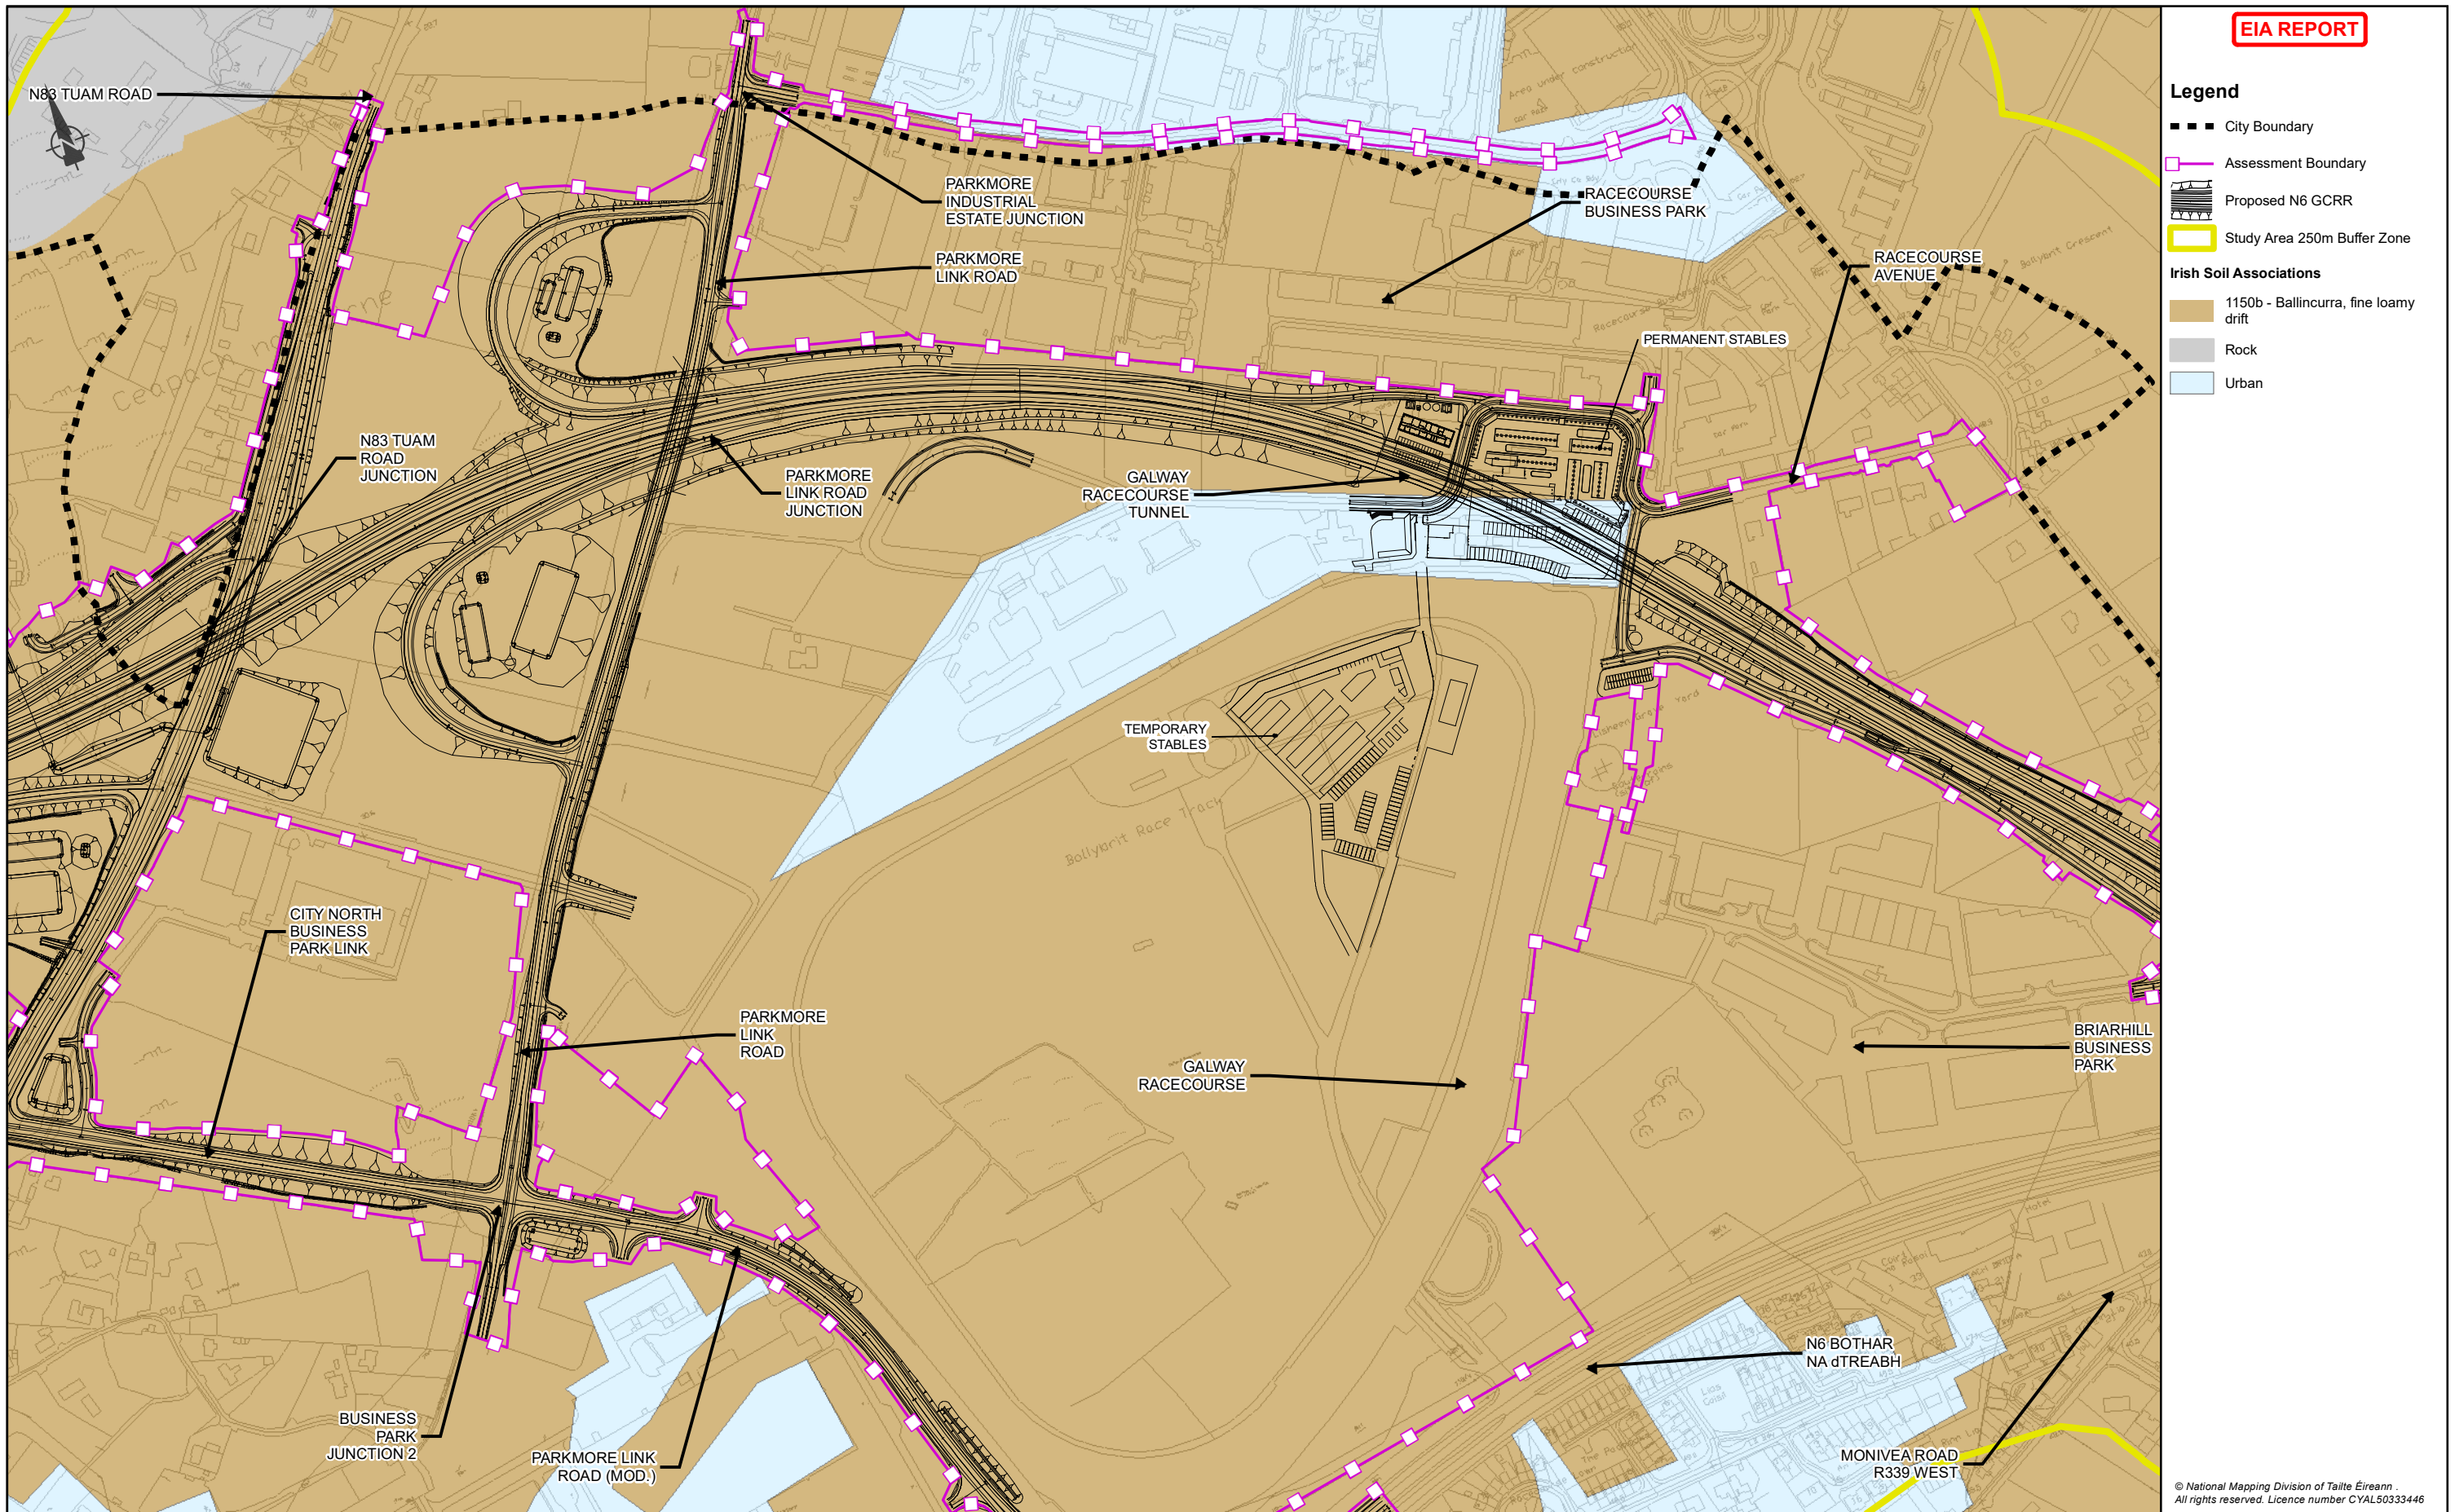

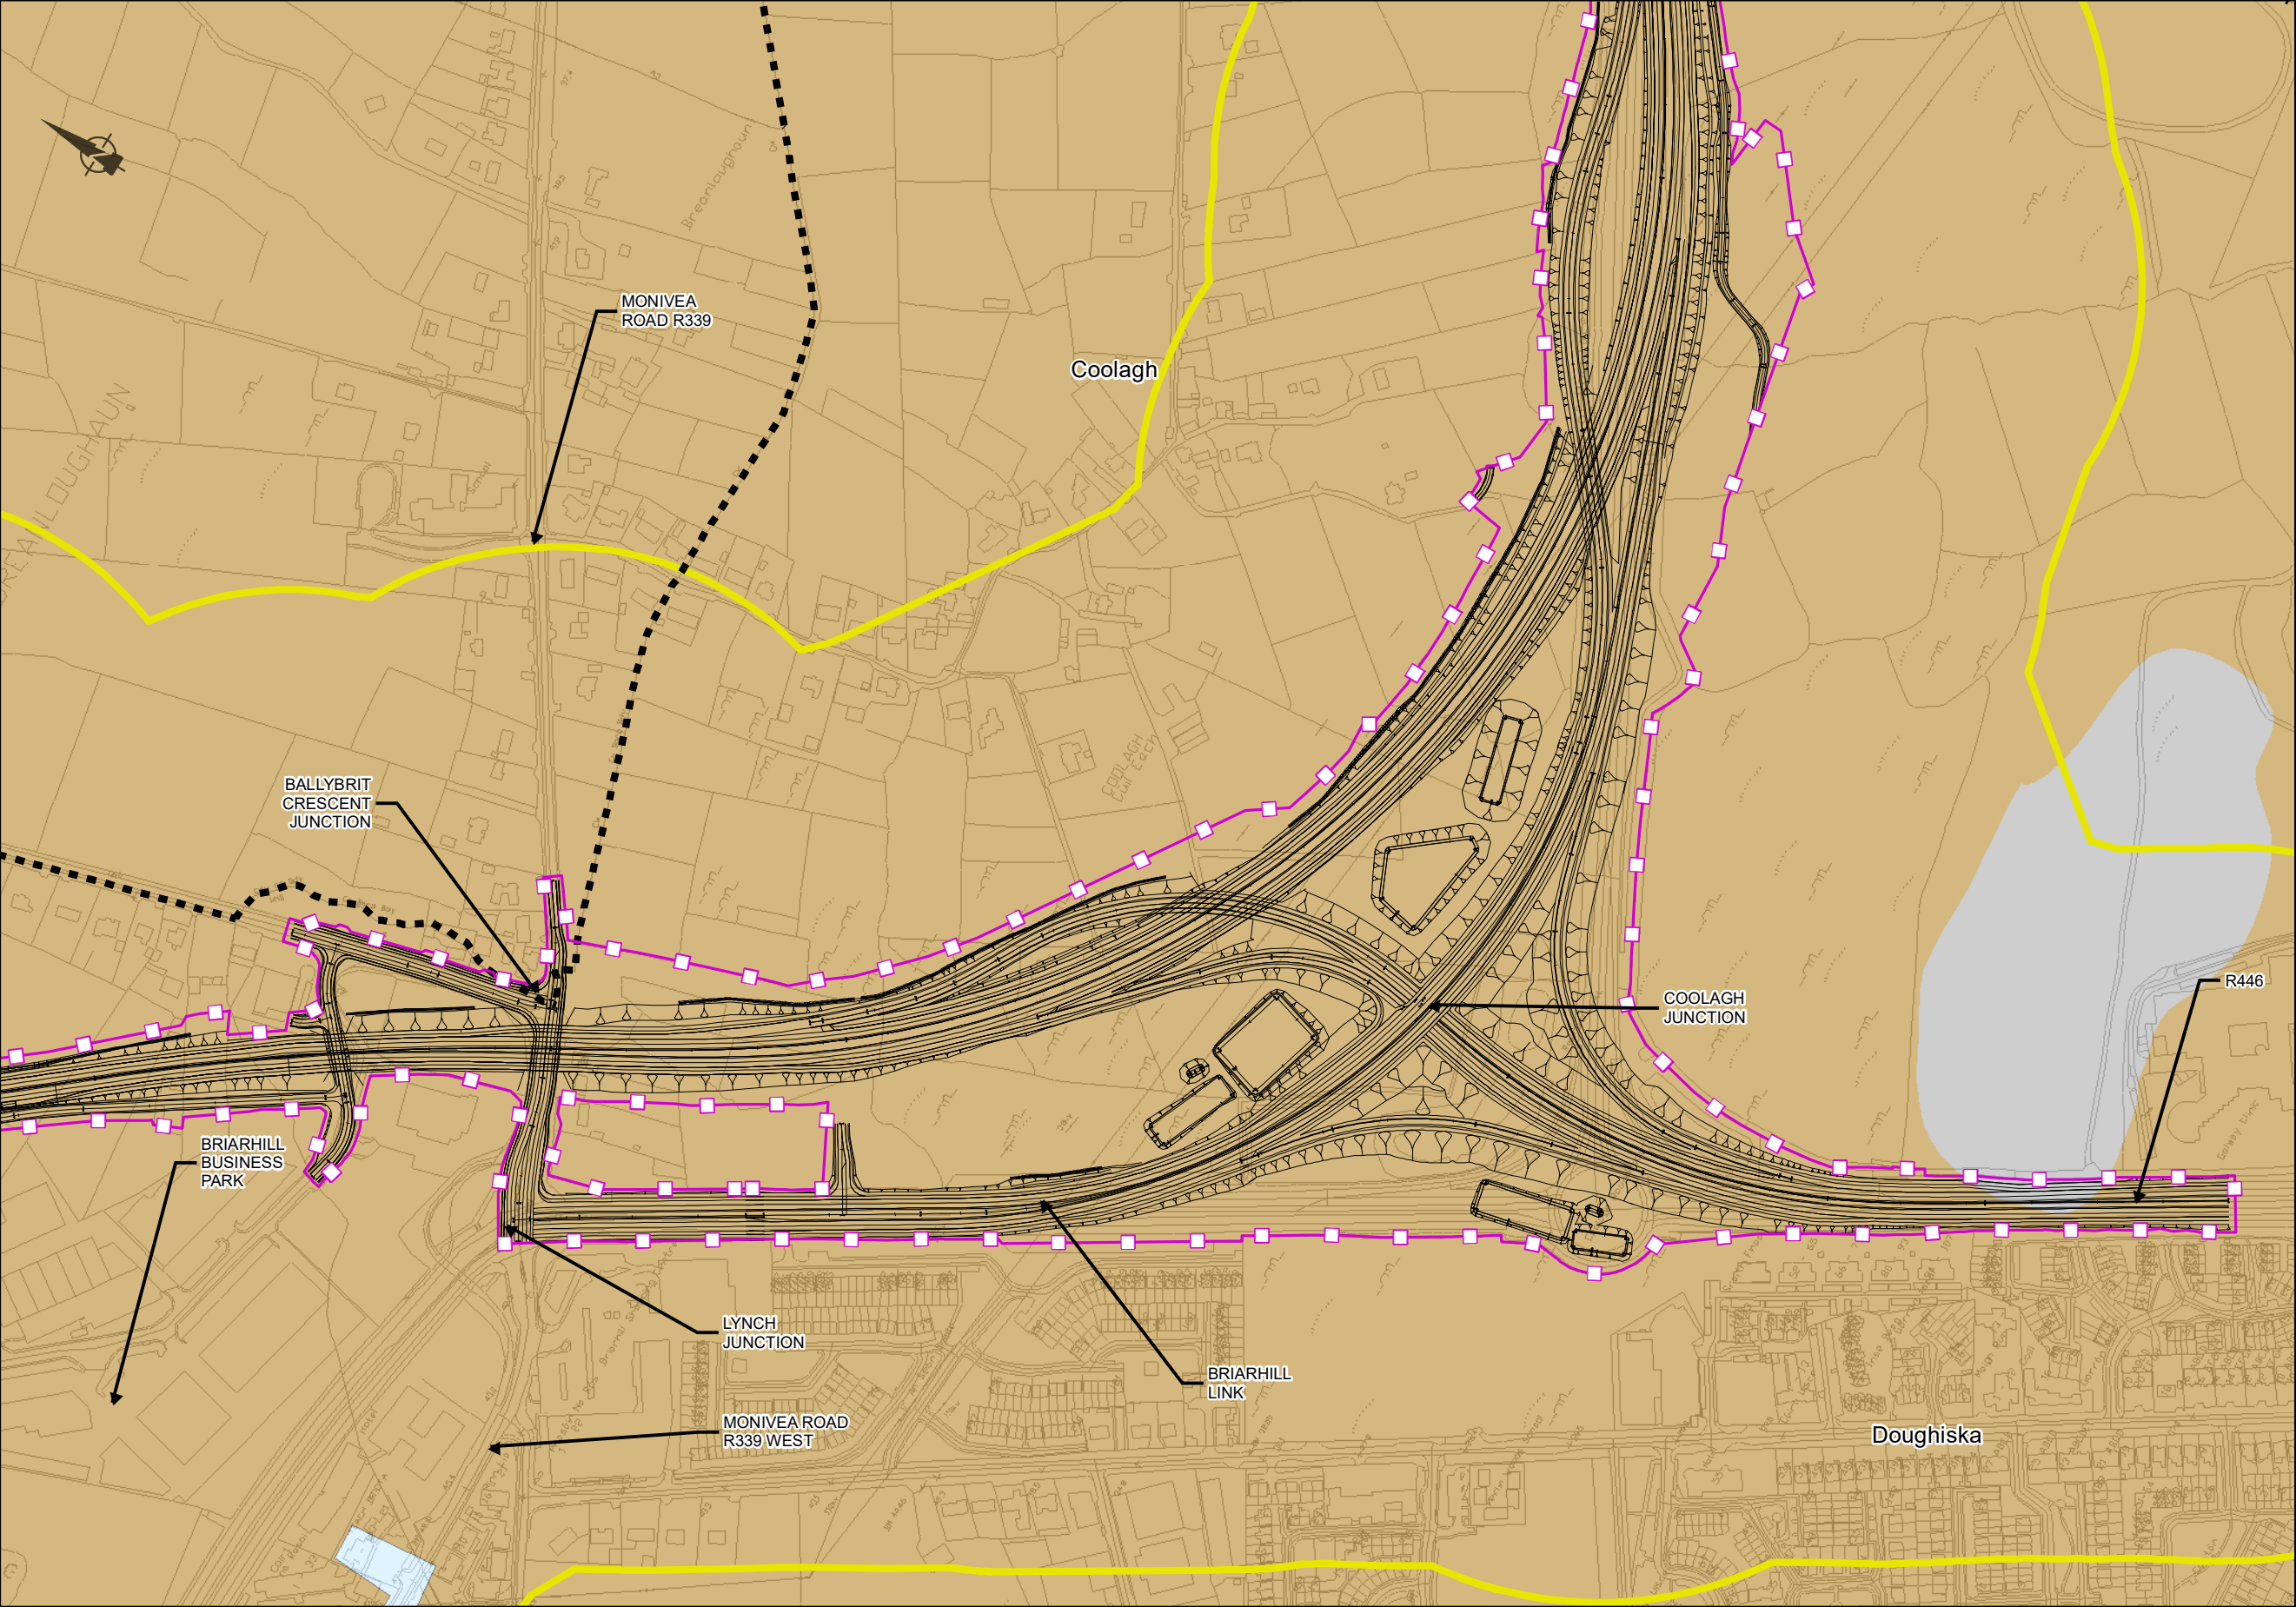

EIA REPORT

Legend

City Boundary

Assessment Boundary

Proposed N6 GCRR

Study Area 250m Buffer Zone

Irish Soil Associations

1150b - Ballincurra, fine loamy drift

Rock

Urban

© National Mapping Division of Taitte Éireann .
All rights reserved. Licence number CYAL50333446

Clients

An Roinn Iompair
Department of Transport

Tionscadal Éireann
Project Ireland
2040

N6

Galway City
Transport Project

Comhairle Chontae na Gaillimhe
Galway County Council

TIIV

Breithnigh Taisc Chomairle
Galway County Council

Consultant

ARUP

Corporate House
City East Business Park
Ballybrit, Galway, Ireland

Tel +353 (0)91 460675
www.N6GalwayCity.ie
www.arup.ie

Job Title

N6 Galway City Ring Road

Scale: 1: 5000 @A3

Date: February 2025

Drawing Title

National Soils Mapping
Sheet 11 of 15

Drawing Status

For Information

Job No

233985


Drawing No

Figure 9.3.111

Issue

11

I1	28/02/2025	AG	EC	MH
Issue	Date	By	Chkd	Appd

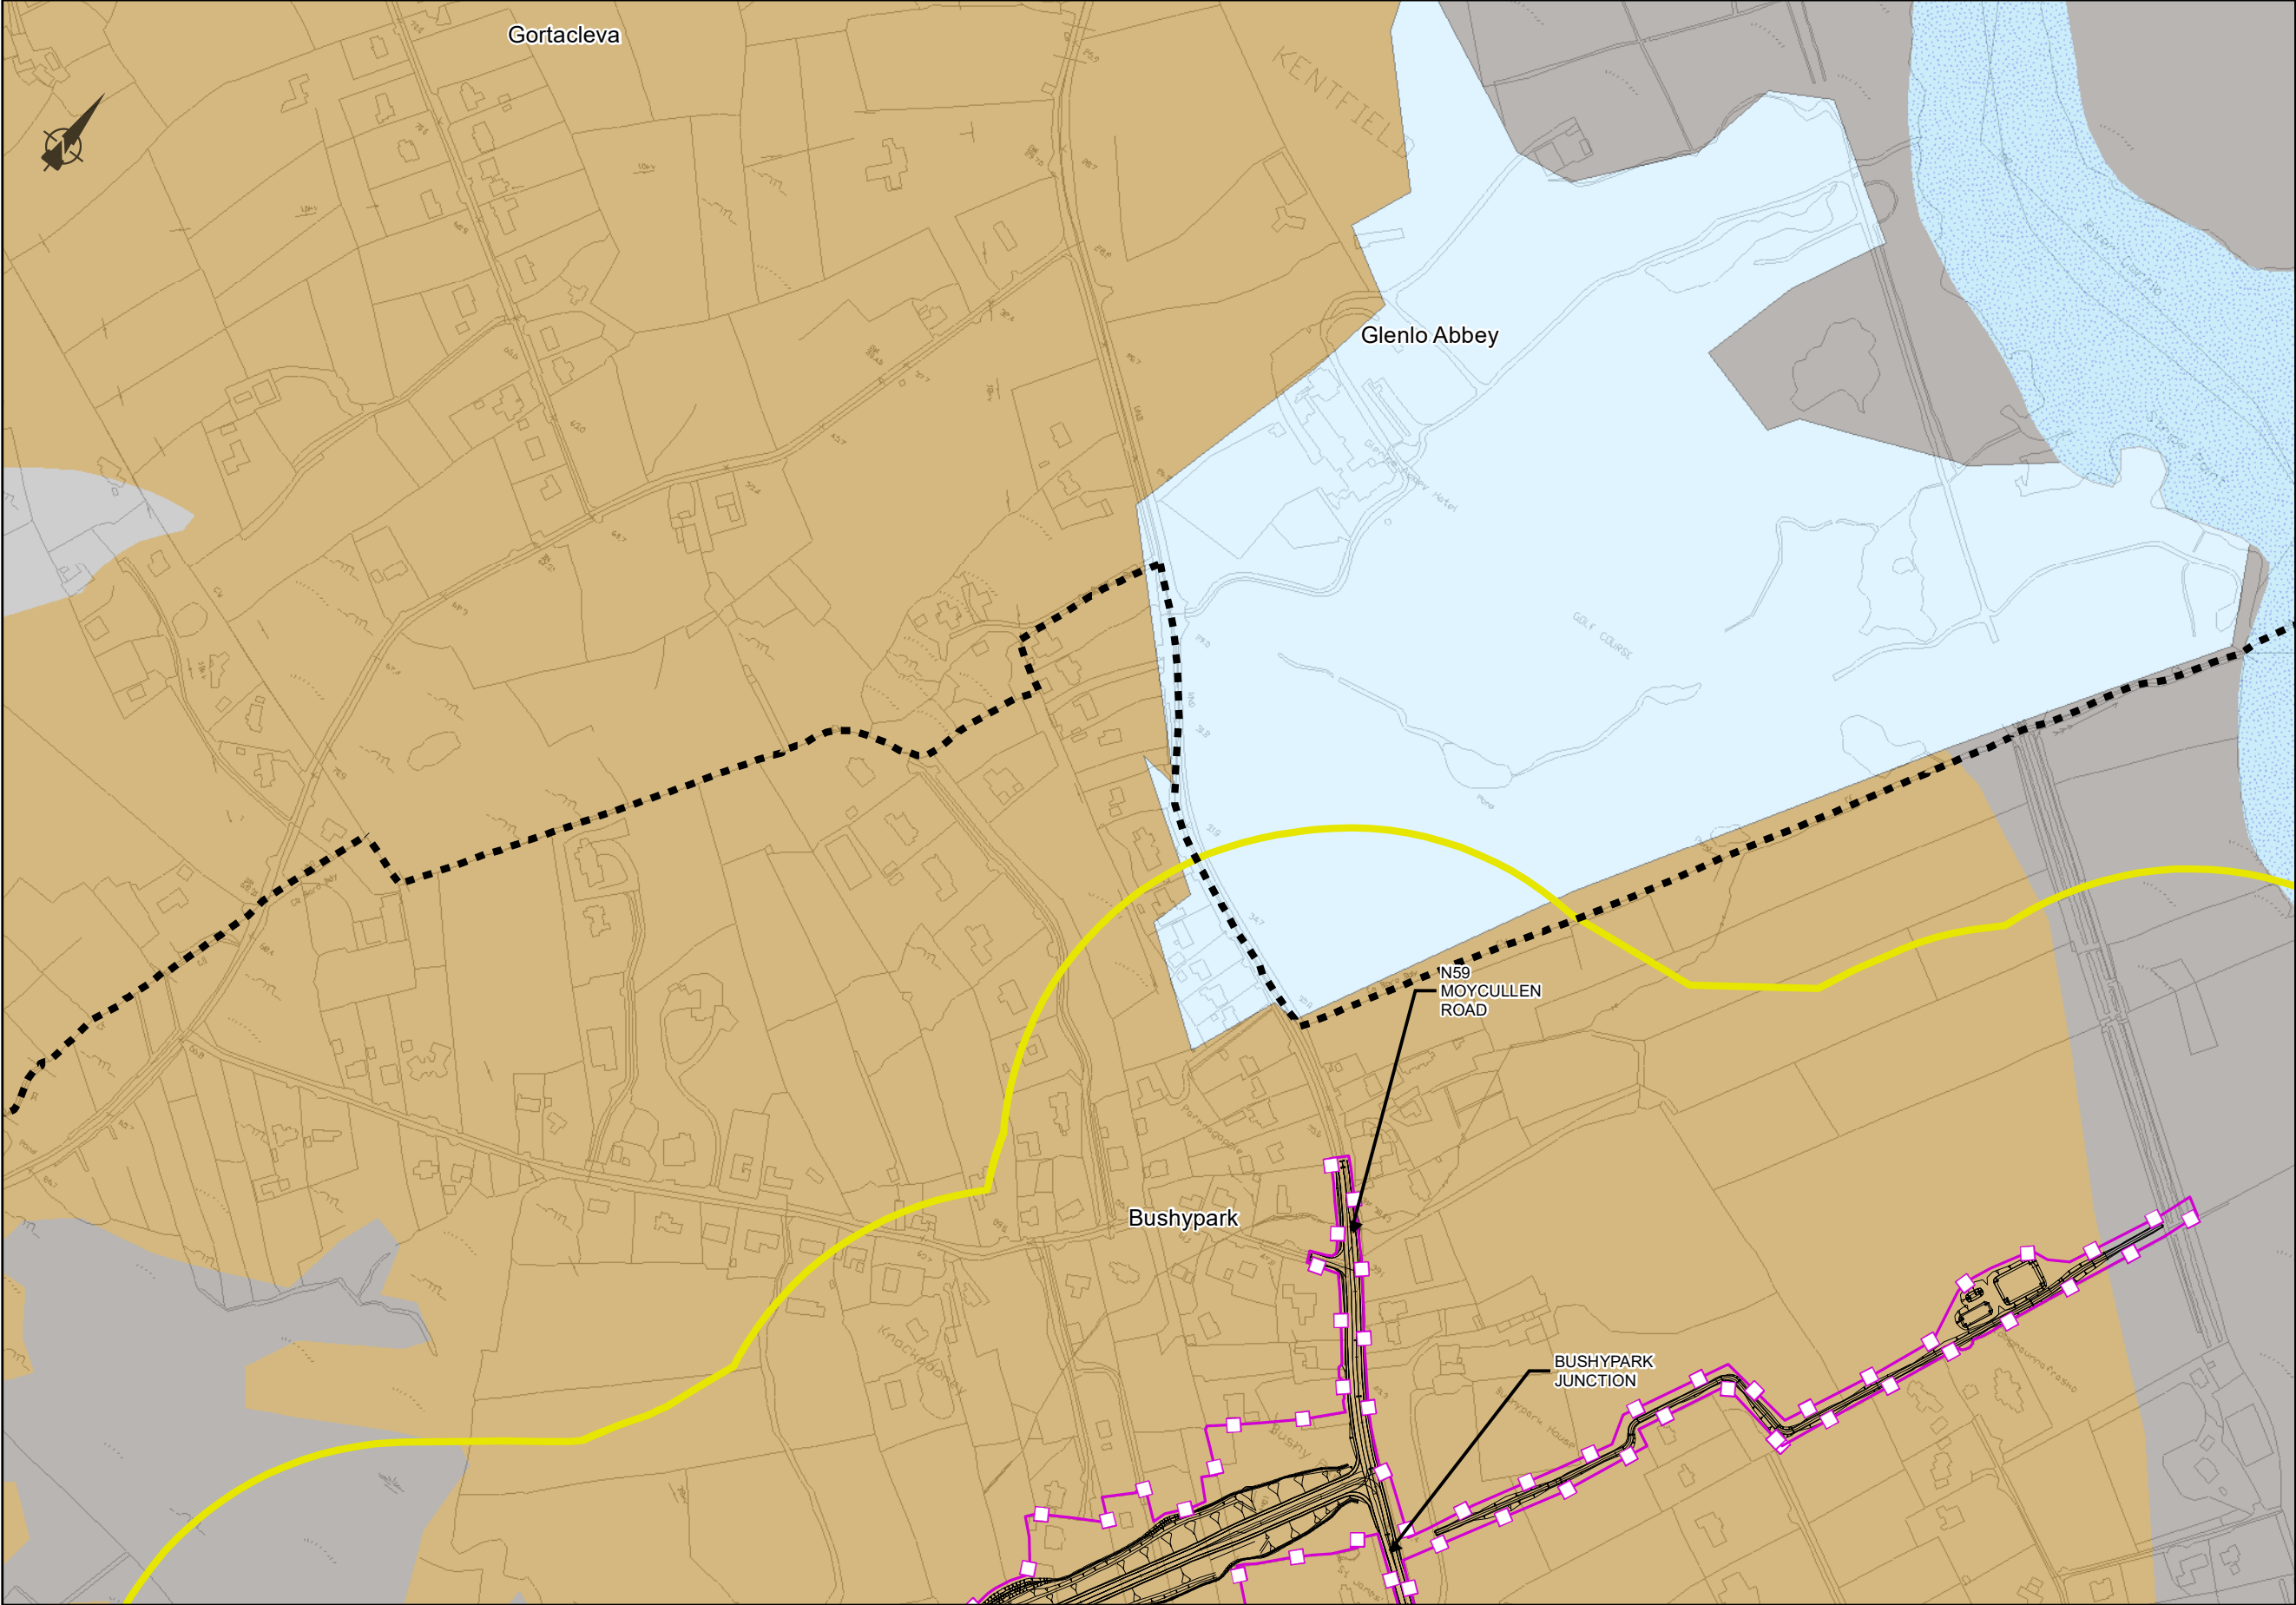

EIA REPORT

Legend

City Boundary

Assessment Boundary

Proposed N6 GCRR

Study Area 250m Buffer Zone

Irish Soil Associations

1150b - Ballincurra, fine loamy drift

1xx - Peat

Rock

Urban

Water body

© National Mapping Division of Taitte Éireann .
All rights reserved. Licence number CYAL50333446

Clients

An Roinn Iompair
Department of Transport

Comhairle Chontae na Gaillimhe
Galway County Council

TII
Transport Infrastructure Ireland

Consultant

ARUP

Corporate House
City East Business Park
Ballybrit, Galway, Ireland

Tel +353 (0)91 460675
www.N6GalwayCity.ie
www.arup.ie

Job Title

N6 Galway City Ring Road

Scale: 1: 5000 @A3

Date: February 2025

I1	28/02/2025	AG	EC	MH
Issue	Date	By	Chkd	Appd

Drawing Title

National Soils Mapping
Sheet 12 of 15

Drawing Status

For Information

Job No


Drawing No

Issue

233985

Figure 9.3.112

11

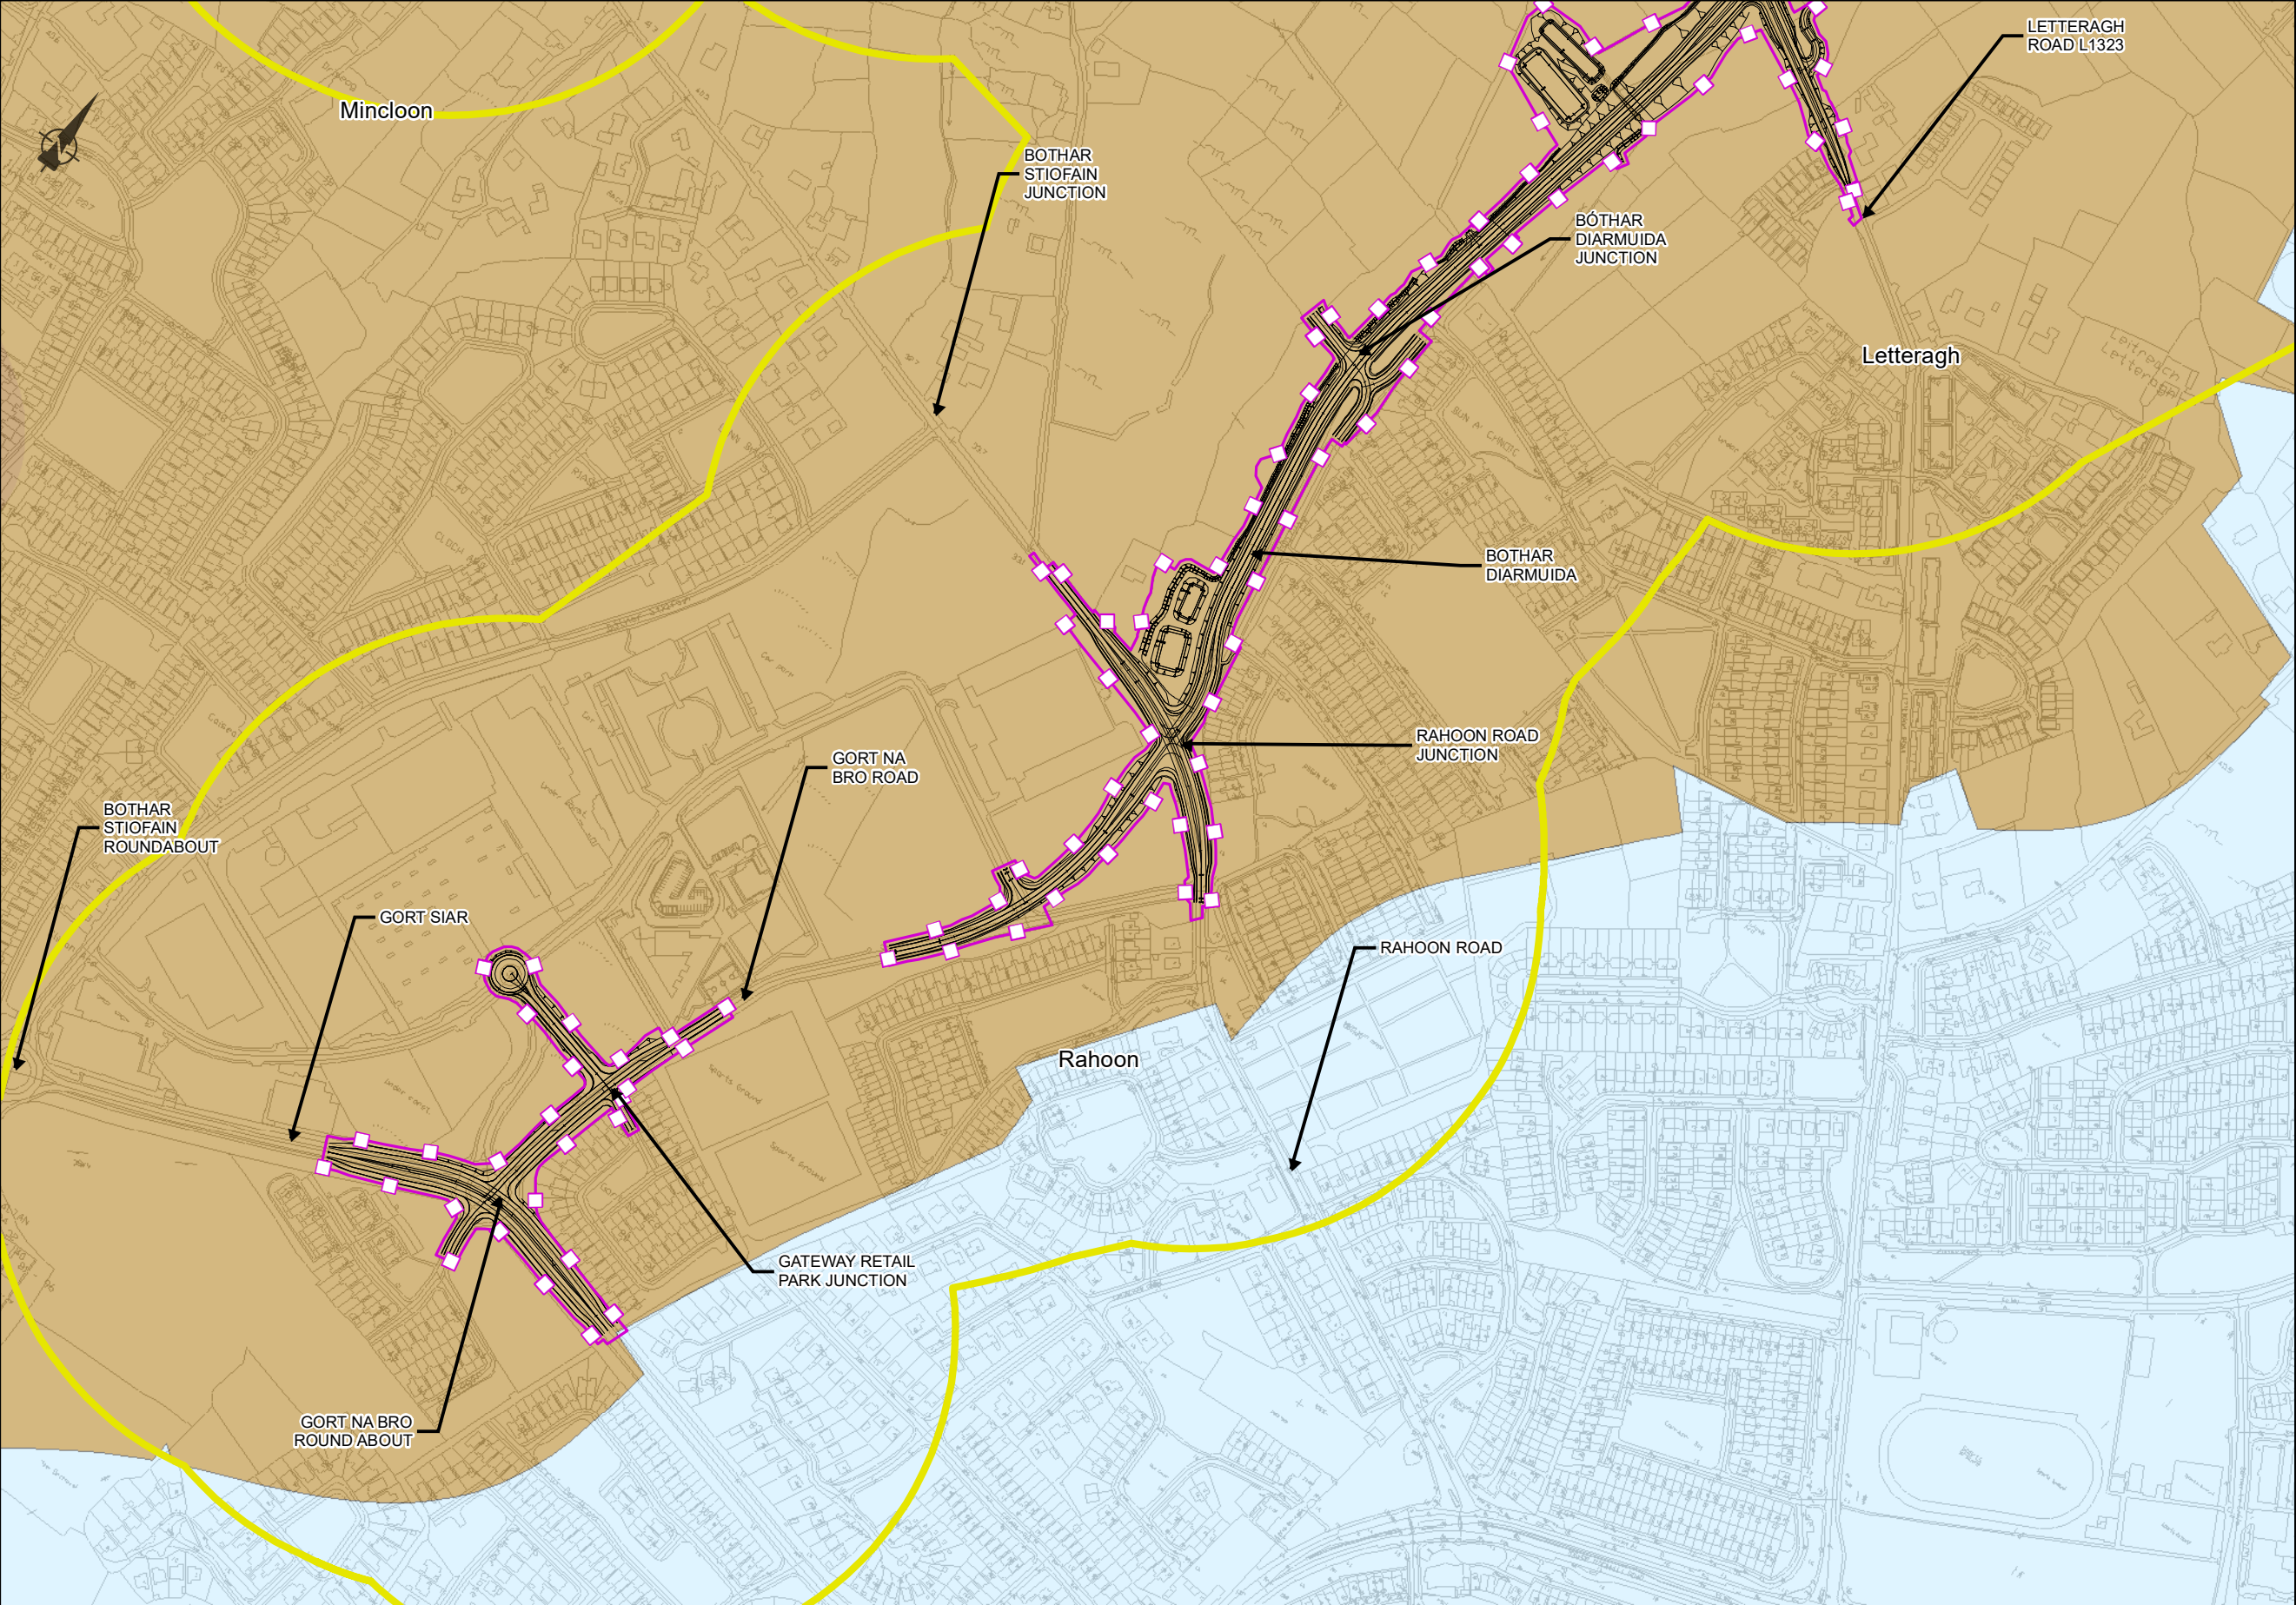

EIA REPORT

Legend

- ■ ■ City Boundary
- Assessment Boundary
- ▨ Proposed N6 GCRR
- ▭ Study Area 250m Buffer Zone

Irish Soil Associations

- 0410a - Carrigvahanagh, peat over lithoskeletal acid igneous rock
- 1150b - Ballincurra, fine loamy drift
- Urban

© National Mapping Division of Taitte Éireann . All rights reserved. Licence number CYAL50333446

Clients

An Roinn Iompair
Department of Transport

Tionscadal Éireann
Project Ireland 2040

N6
Galway City Transport Project

Comhairle Chontae na Gaillimhe
Galway County Council

TIIV

Consultant

ARUP

Corporate House
City East Business Park
Ballybrit, Galway, Ireland

Tel +353 (0)91 460675
www.N6GalwayCity.ie
www.arup.ie

Job Title

N6 Galway City Ring Road

Scale: 1: 5000 @A3

Date: February 2025

Drawing Title



National Soils Mapping
Sheet 13 of 15


Drawing Status

For Information

Job No	Drawing No	Issue
233985	Figure 9.3.113	11

Issue	Date	By	Chkd	Appd
I1	28/02/2025	AG	EC	MH

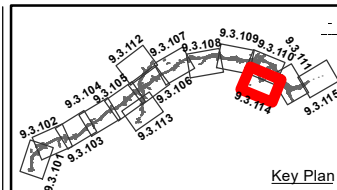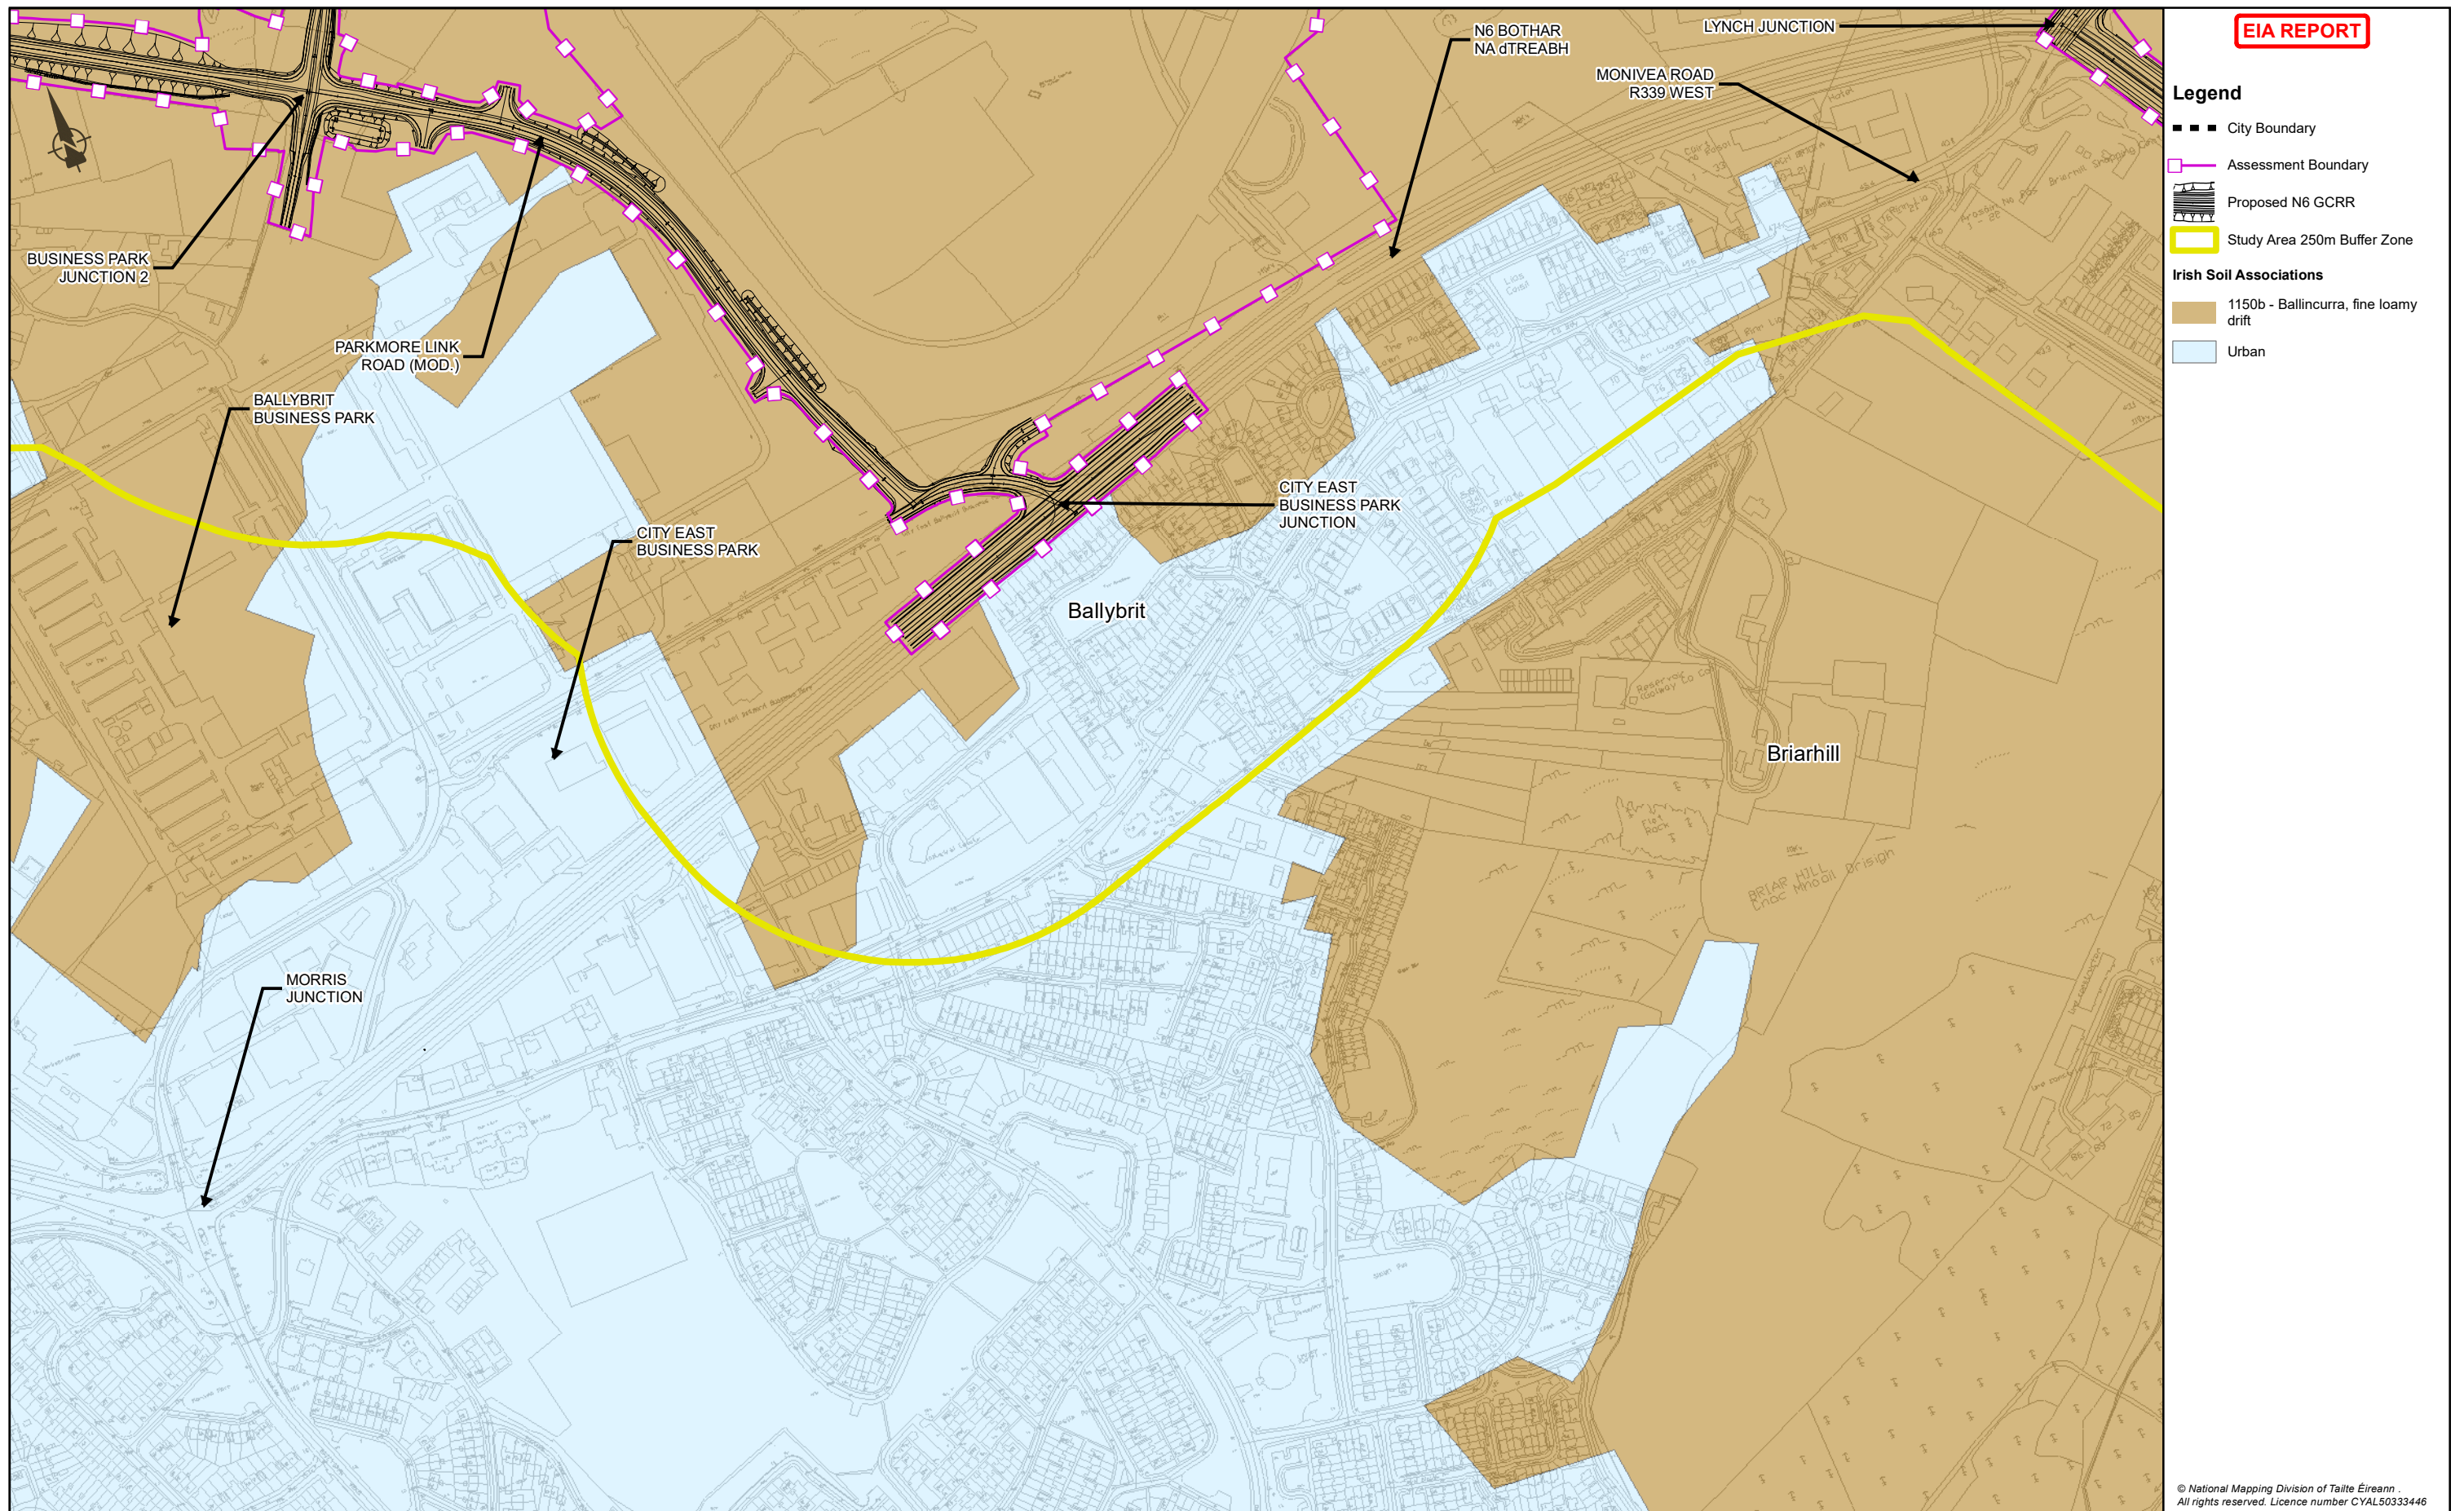

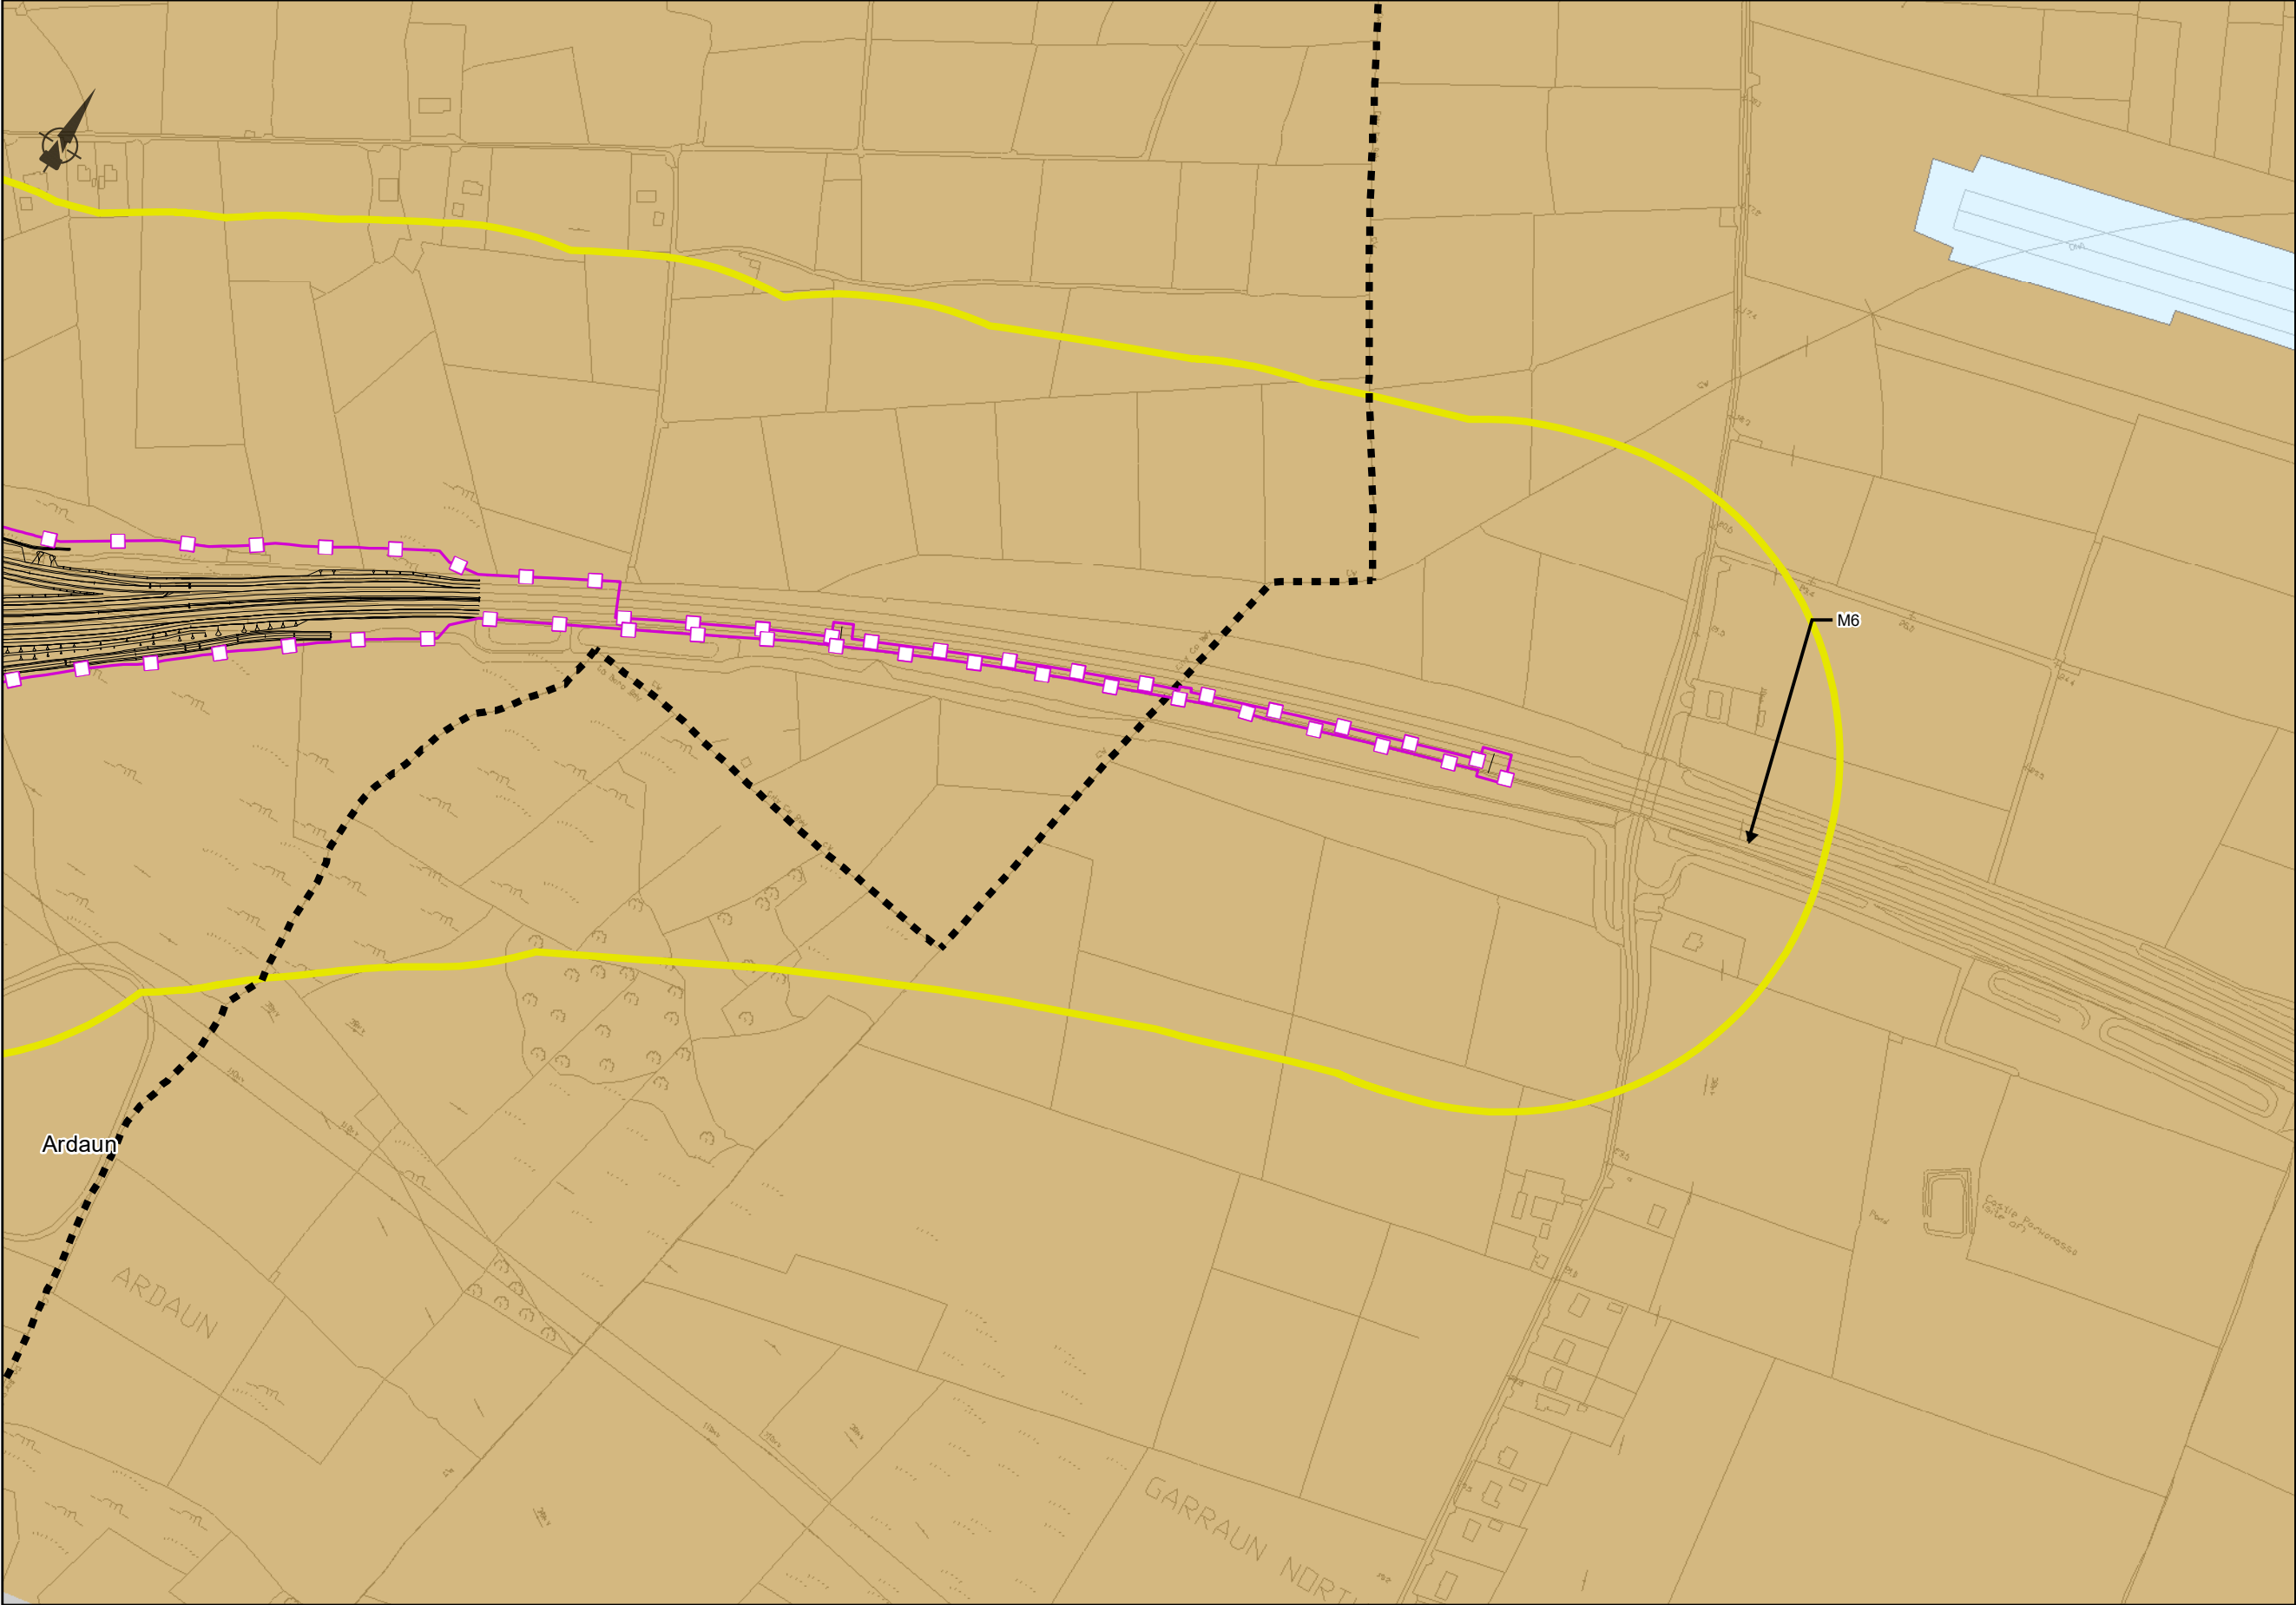

EIA REPORT

Legend

City Boundary

Assessment Boundary

Proposed N6 GCRR

Study Area 250m Buffer Zone

Irish Soil Associations

1150b - Ballincurra, fine loamy drift

Rock

Urban

© National Mapping Division of Taitte Éireann .
All rights reserved. Licence number CYAL50333446

Clients

An Roinn Iompair
Department of Transport

Tionscadal Éireann
Project Ireland
2040

N6

Galway City
Transport Project

Comhairle Chontae na Gaillimhe
Galway County Council

TIIV

Transport Infrastructure
Investment Vision

Consultant

ARUP

Corporate House
City East Business Park
Ballybrit, Galway, Ireland

Tel +353 (0)91 460675
www.N6GalwayCity.ie
www.arup.ie

Job Title

N6 Galway City Ring Road

Scale: 1: 5000 @A3

Date: February 2025

I1	28/02/2025	AG	EC	MH
Issue	Date	By	Chkd	Appd

Drawing Title

National Soils Mapping
Sheet 15 of 15

Drawing Status

For Information

Job No

233985

Drawing No

Figure 9.3.115

Issue

11