


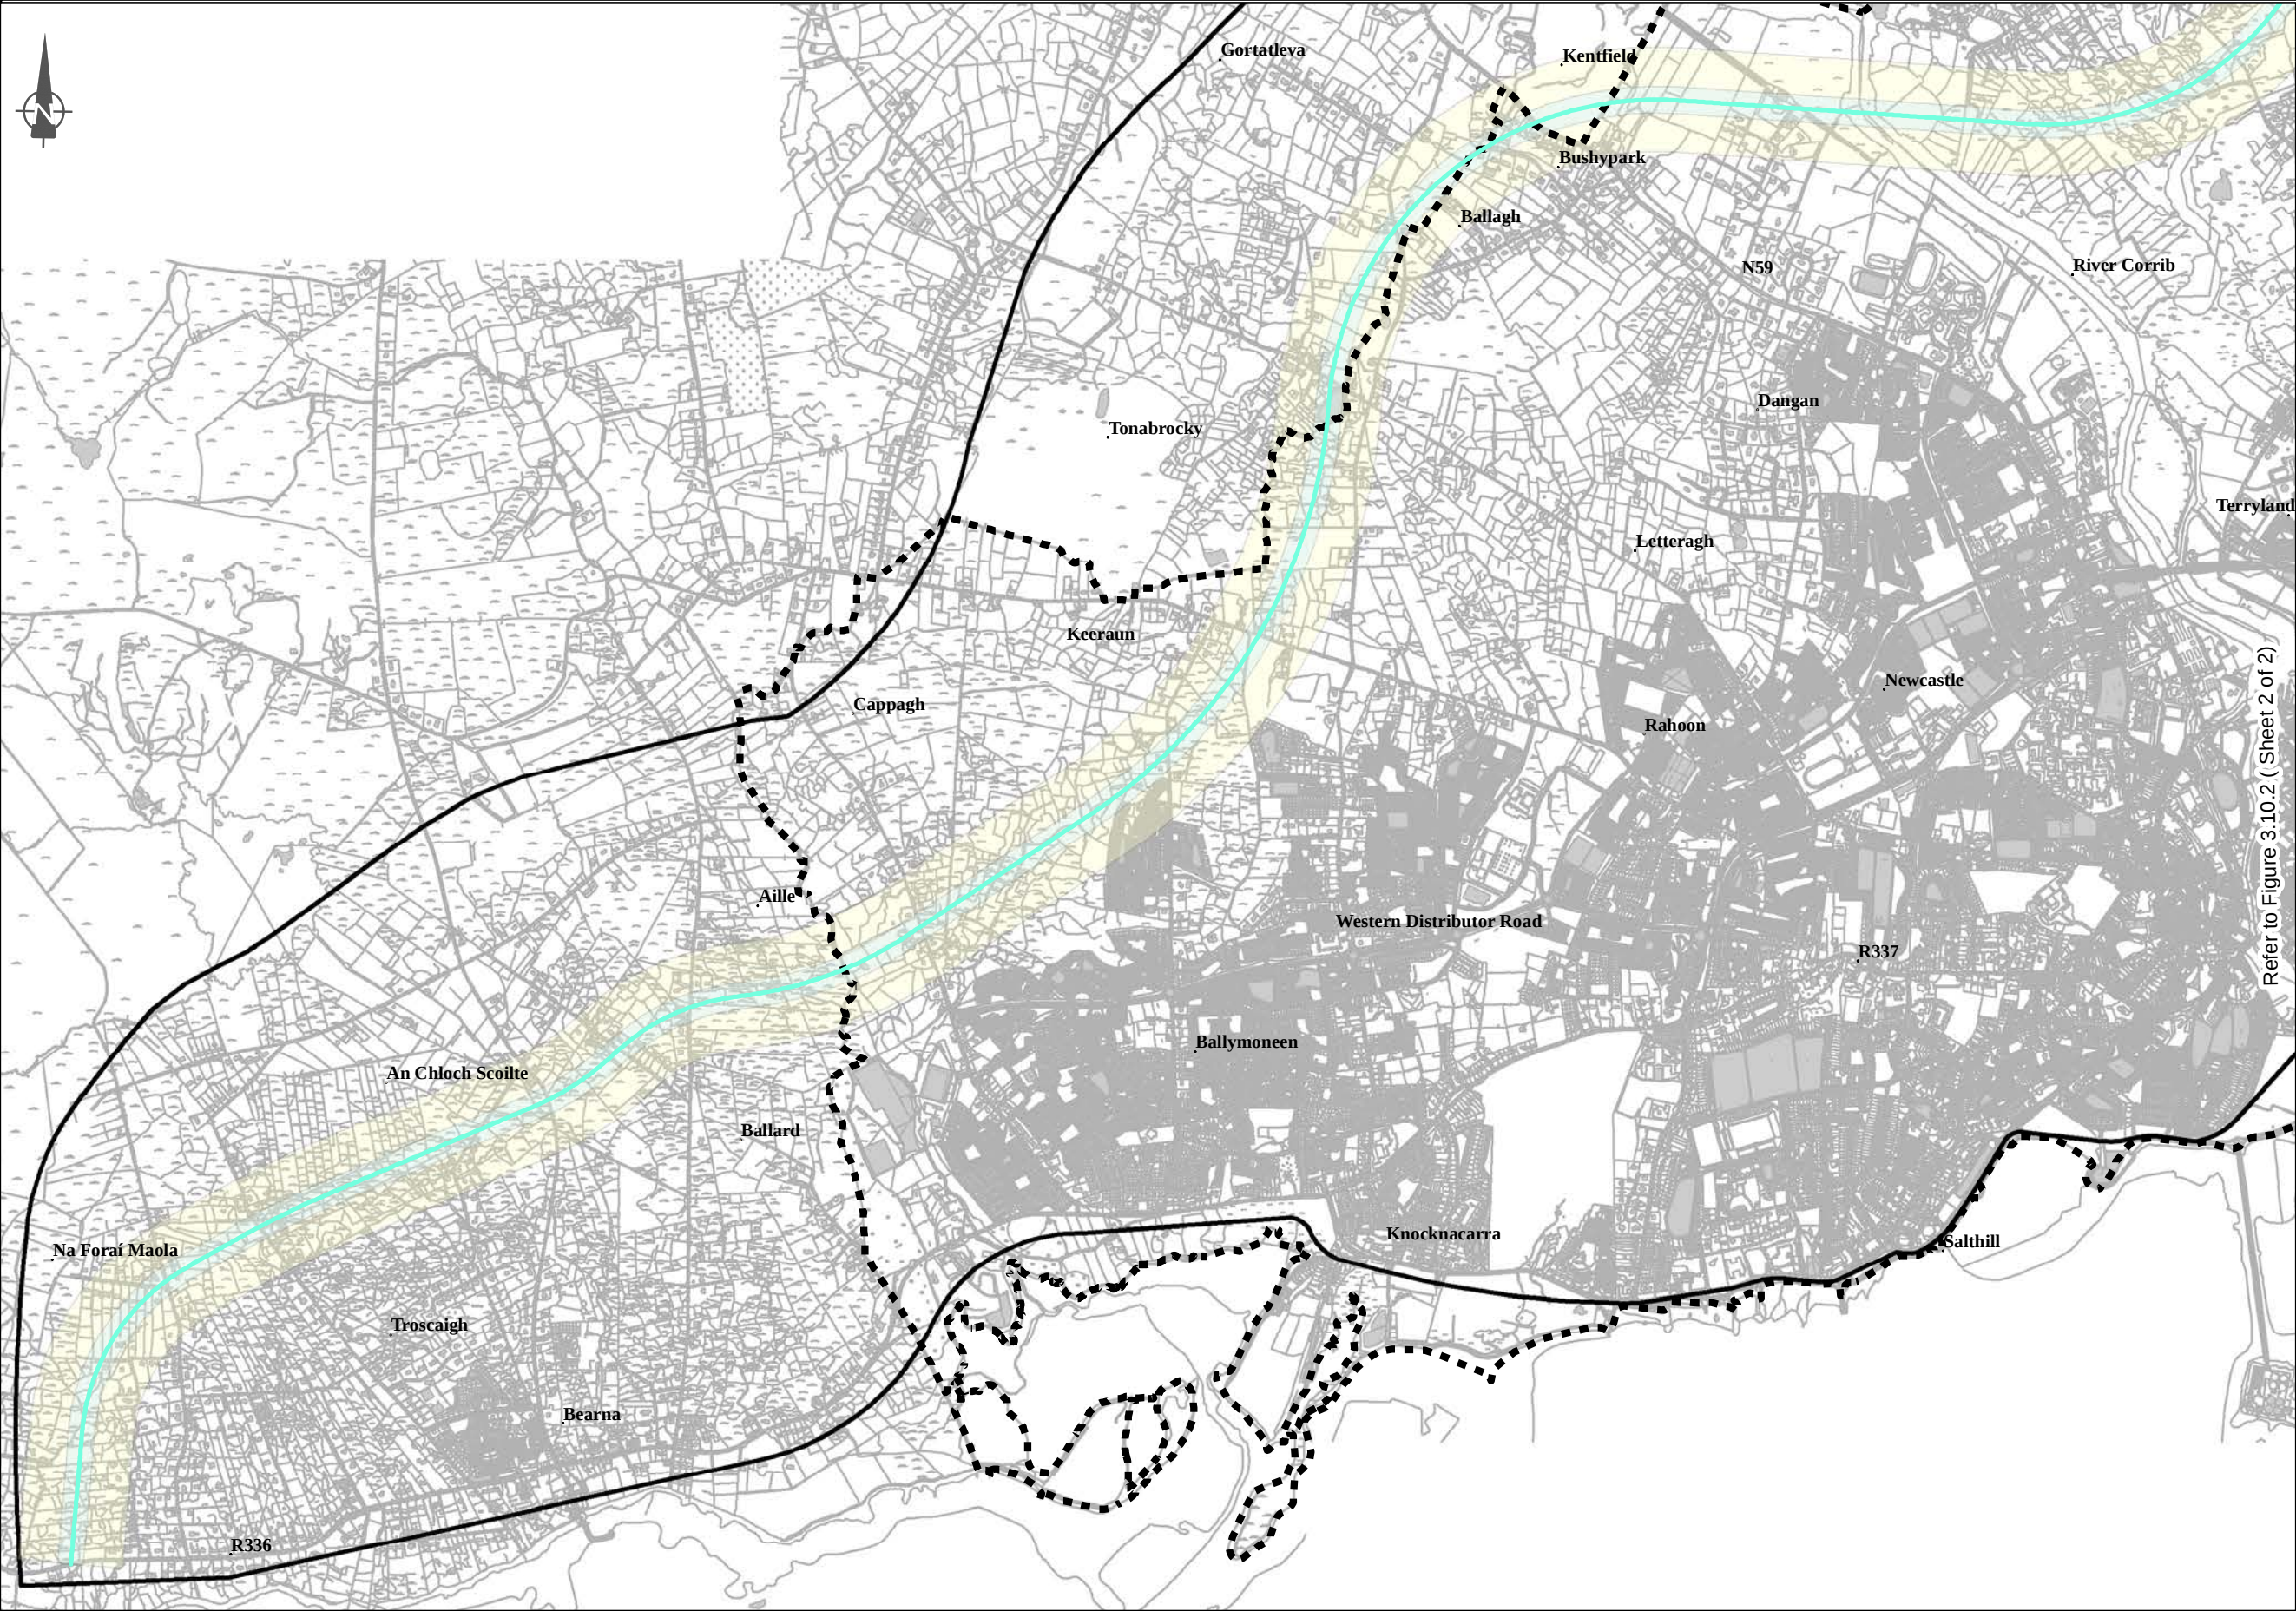

Refer to Figure 3.10.2 (Sheet 2 of 2)

ROUTE SELECTION

Legend

- Scheme Study Area Boundary
- City Boundary
- Cyan Route Option
- Centreline Bands - 50m
- Centreline Bands - 200m

© Ordnance Survey Ireland. All rights reserved. Licence number 2010/15CCMA/Galway County Council. Unauthorised reproduction infringes Ordnance Survey Ireland and Government of Ireland copyright.

© Suirbhéireacht Ordánais Éireann. Gach ceart ar chosaint. Uimhir chadúnais 2010/15CCMA/Comhairle Contae na Gaillimhe. Sáraíonn atáirgeadh neamhúdaraithe cóipcheart Shuirbhéireacht Ordánais Éireann agus Rialtas na hÉireann.

Disclaimer Note:
The constraints and options shown are draft only and subject to change. More detailed assessments, on-going studies and the information received from the public may result in changes to these constraints and options.
Nóta Séanta:
Tá na srianta agus na roghanna atá léirithe ina bhfoirm dréacht, d'fhéadfaí athraithe teacht orthu. Is mar thoradh ar mheasúnaithe níos mionchruinne, ar staidéar leanúnach agus ar eolas ón bpobal go ndéanfar athruithe ar na srianta agus na roghanna seo.

Clients

Key Plan

Consultant

ARUP

Corporate House
City East Business Park
Ballybrit, Galway, Ireland

Tel +353 (0)91 460675
www.N6GalwayCity.ie
www.arup.ie

Job Title

N6 Galway City Transport Project

Scale: **1:25,000**

Date: **August 2015**

I1	28/08/2015	EK	MH	EM
Issue	Date	By	Chkd	Appd

Drawing Title

Cyan Route Option with Air & Climate Assessment - Sheet 1 of 2

Drawing Status

Route Selection

Job No	Drawing No	Issue
233985-00	Figure 3.10.1	I1