


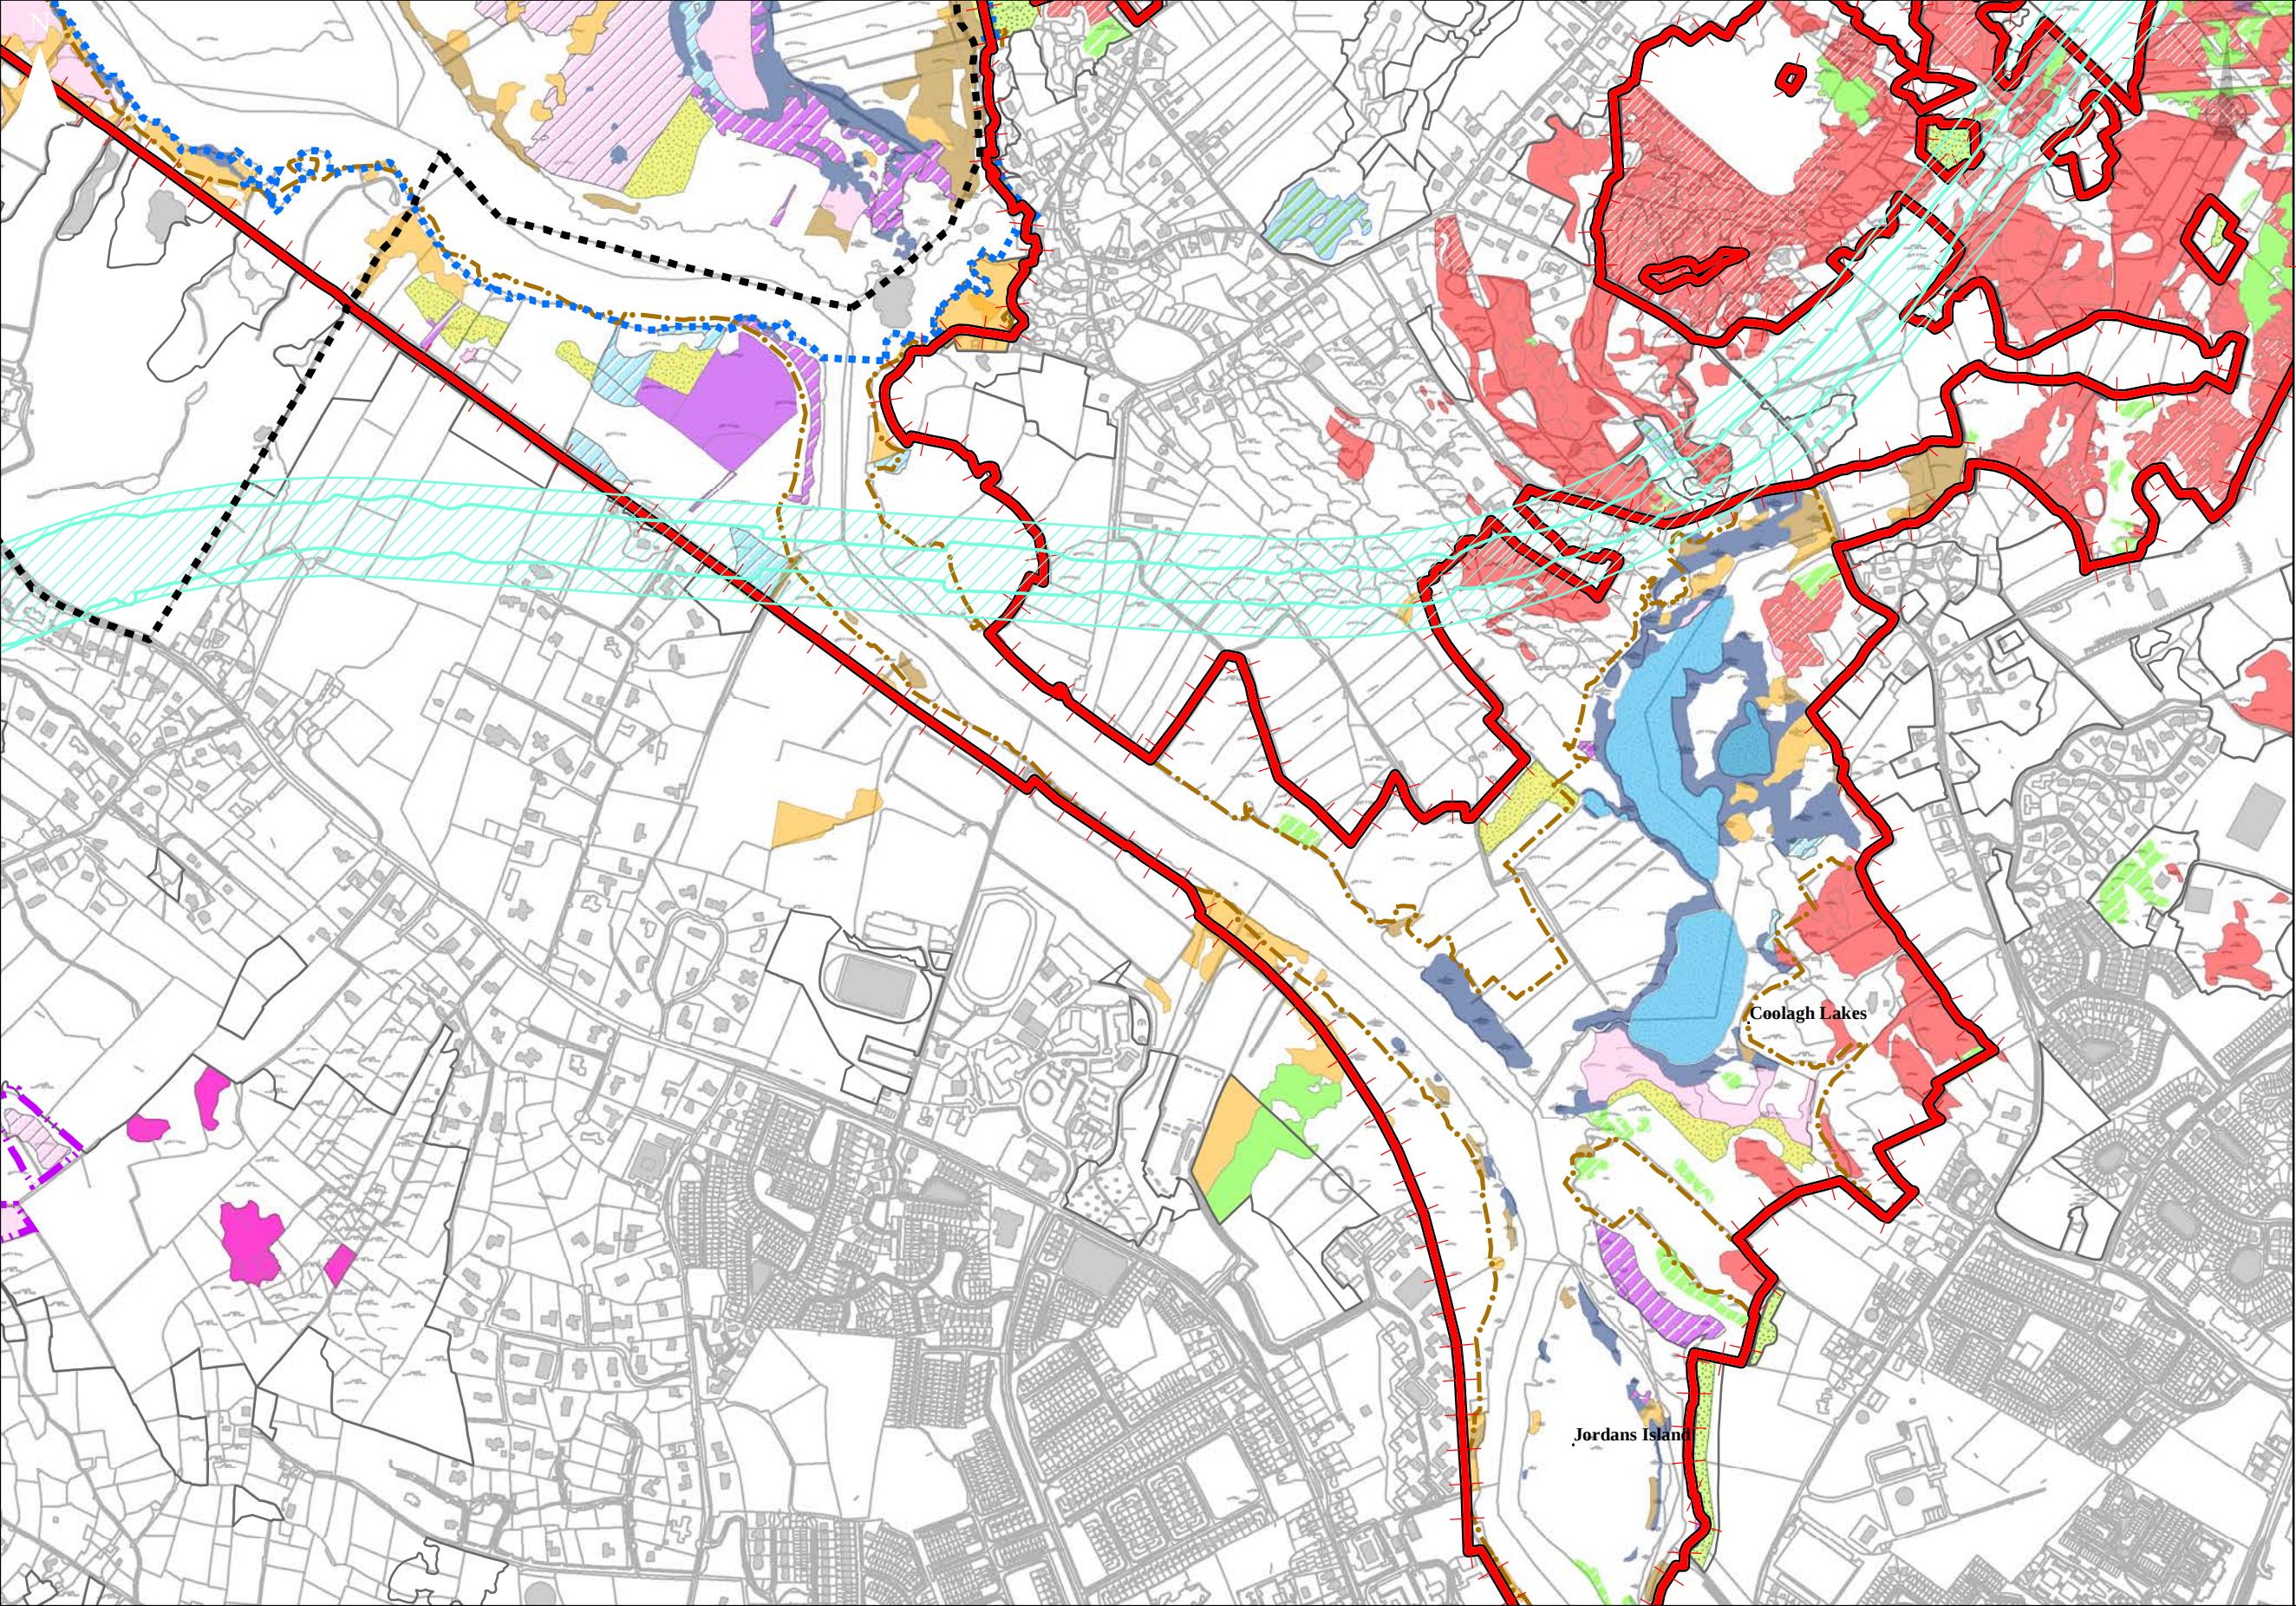

ROUTE SELECTION

Legend

- Scheme Study Area Boundary
- CityBoundary
- Cyan Route Option
- cSAC (candidate Special Area of Conservation)
- SPA (Special Protection Area)
- NHA (Natural Heritage Area)
- pNHA (proposed Natural Heritage Area)
- Ecological Sites Boundaries

Ecological Habitats

- Annex Code *8240 mosaic
- Annex Code 3140
- Annex Code 4010
- Annex Code 4060
- Annex Code *6210
- Annex Code 6210
- Annex Code 6410
- Annex Code 6430
- Annex Code *7130
- Annex Code 7130
- Annex Code 7140
- Annex Code *7210
- Annex Code 7230
- Annex Code *8240
- Annex Code *91E0
- Annex Code *3180
- Annex Code 4030
- Annex Code 6510

Note: Where habitats occur in a mosaic with other habitat types, the symbol shown is that of the dominant habitat type.

*The *8240 mosaic classification represents polygons where limestone pavement habitat occurred in a mosaic with 6210, 4030, or both."*

© Ordnance Survey Ireland. All rights reserved. Licence number 2010/15CCMA/Galway County Council. Unauthorised reproduction infringes Ordnance Survey Ireland and Government of Ireland copyright.

© Suidhéalreacht Ordánais Éireann. Gach ceart ar chosaint. Úimhir chaidreais 2010/15CCMA/Cumhairle Contae na Gaillimhe. Sáralonn atáirgeadh neamhúdaraithe cóipcheart. Suidhéalreacht Ordánais Éireann agus Rialtas na hÉireann.

Disclaimer Note:
The constraints and options shown are draft only and subject to change. More detailed assessments, on-going studies and the information received from the public may result in changes to these constraints and options.
Nóta Séanta:
Tá na srianta agus na roghanna atá léirithe ina bhfoirm dréacht, d'fhéadfaí athraithe teacht orthu. Is mar thoradh ar mheasúnaithe níos mionchruinne, ar staidéar leanúnach agus ar eolas ón bpobal go ndéanfar athruithe ar na srianta agus na roghanna seo.

Clients



Consultant

Corporate House
City East Business Park
Ballybrit, Galway, Ireland
Tel +353 (0)91 460675
www.N6GalwayCity.ie
www.arup.ie

Job Title
N6 Galway City Transport Project

Scale: 1:10,000
Date: August 2015

I1	28/08/2015	EK	MH	EMC
Issue	Date	By	Chkd	Appd

Drawing Title
Cyan Route Option with Annex 1 Habitats at Lough Corrib cSAC Crossings

Drawing Status
Route Selection

Job No	Drawing No	Issue
233985-00	Fig.3.2.7	11