



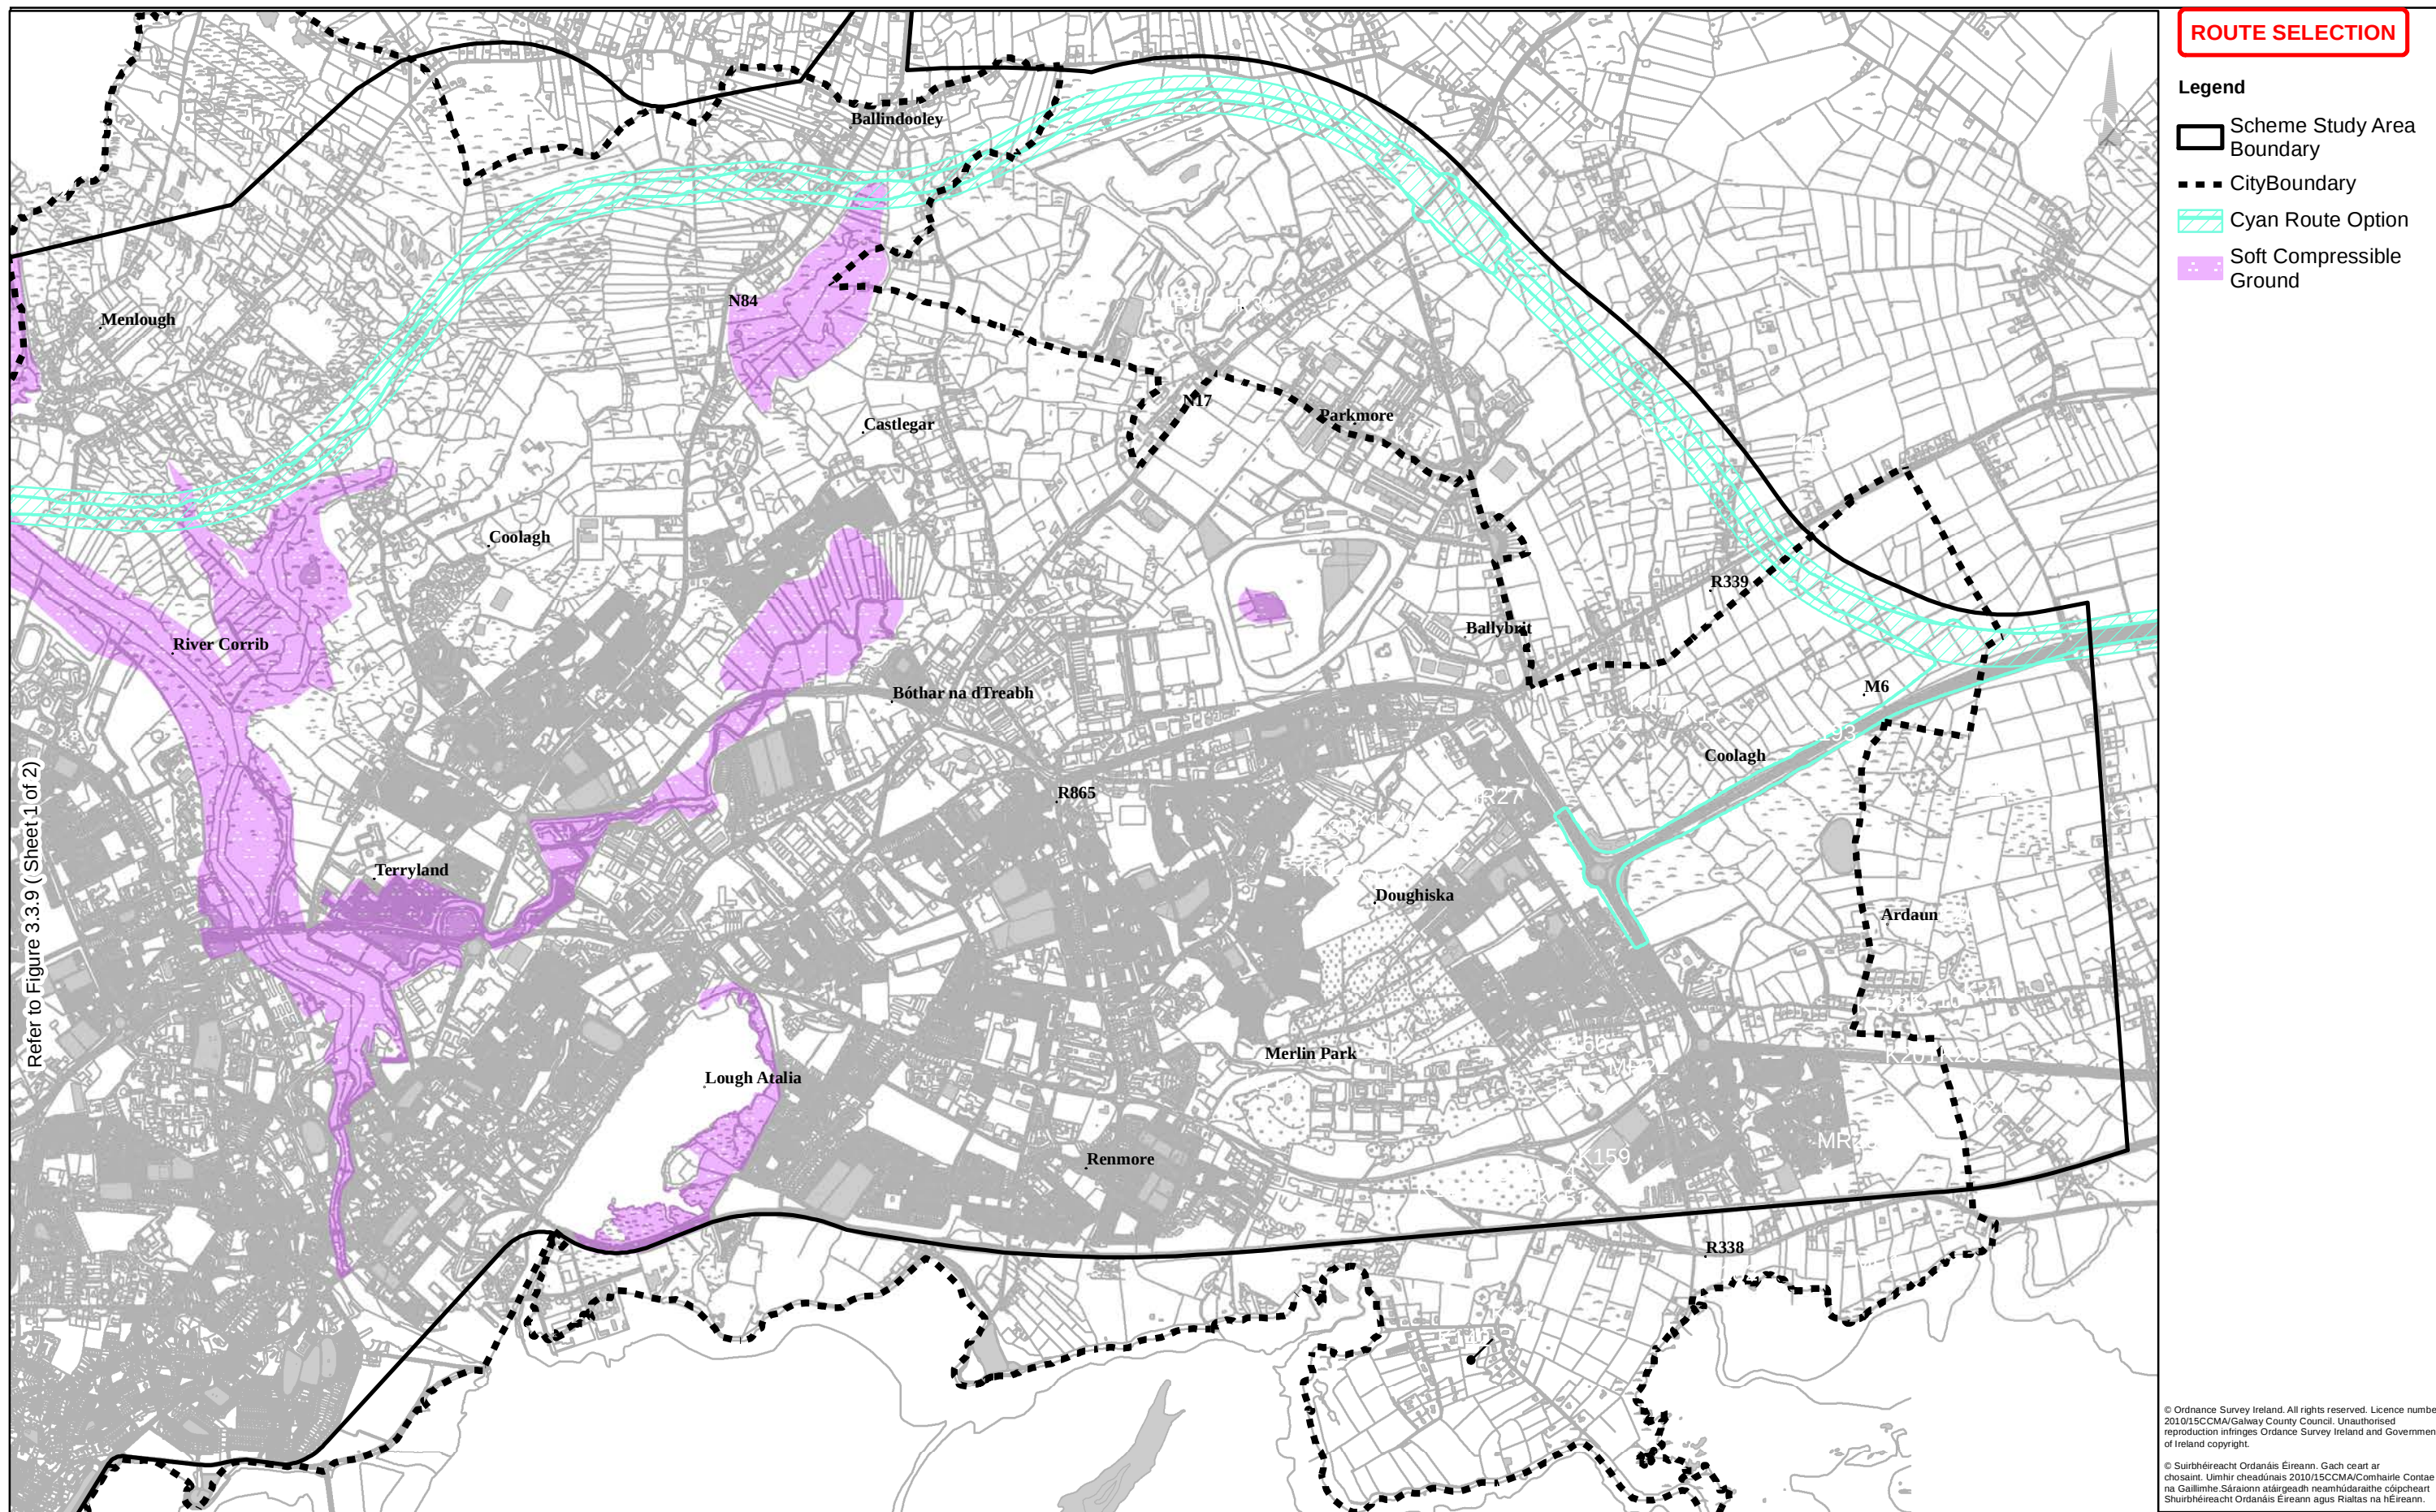

Refer to Figure 3.3.9 (Sheet 1 of 2)

Disclaimer Note:
The constraints and options shown are draft only and subject to change. More detailed assessments, on-going studies and the information received from the public may result in changes to these constraints and options.

Nóta Seantá:
Nóta na srianta agus na roghanna atá léirithe ina bhfoirm dréacht, d'fhéadfaí athraithe teacht orthu. Is mar thoradh ar mheasúnaithe níos mionchruinne, ar staidéar leanúnach agus ar eolas ón bpobal go ndéanfar athruithe ar na srianta agus na roghanna seo.

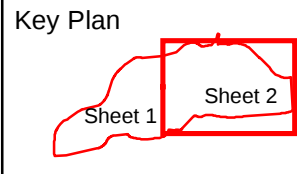

Consultant

ARUP

Corporate House
City East Business Park
Ballybrit, Galway, Ireland

Tel +353 (0)91 460675
www.NGGalwayCity.ie
www.arup.ie

Job Title
N6 Galway City Transport Project

Scale: **1:25,000**

Date: **August 2015**

I1	28/08/2015	EK	MH	EM
Issue	Date	By	Chkd	Appd

Drawing Title Cyan Route Option with Soft Compressible Ground Sheet 2 of 2		
Drawing Status		
Route Selection		
Job No	Drawing No	Issue
233985-00	Figure 3.3.10	11