


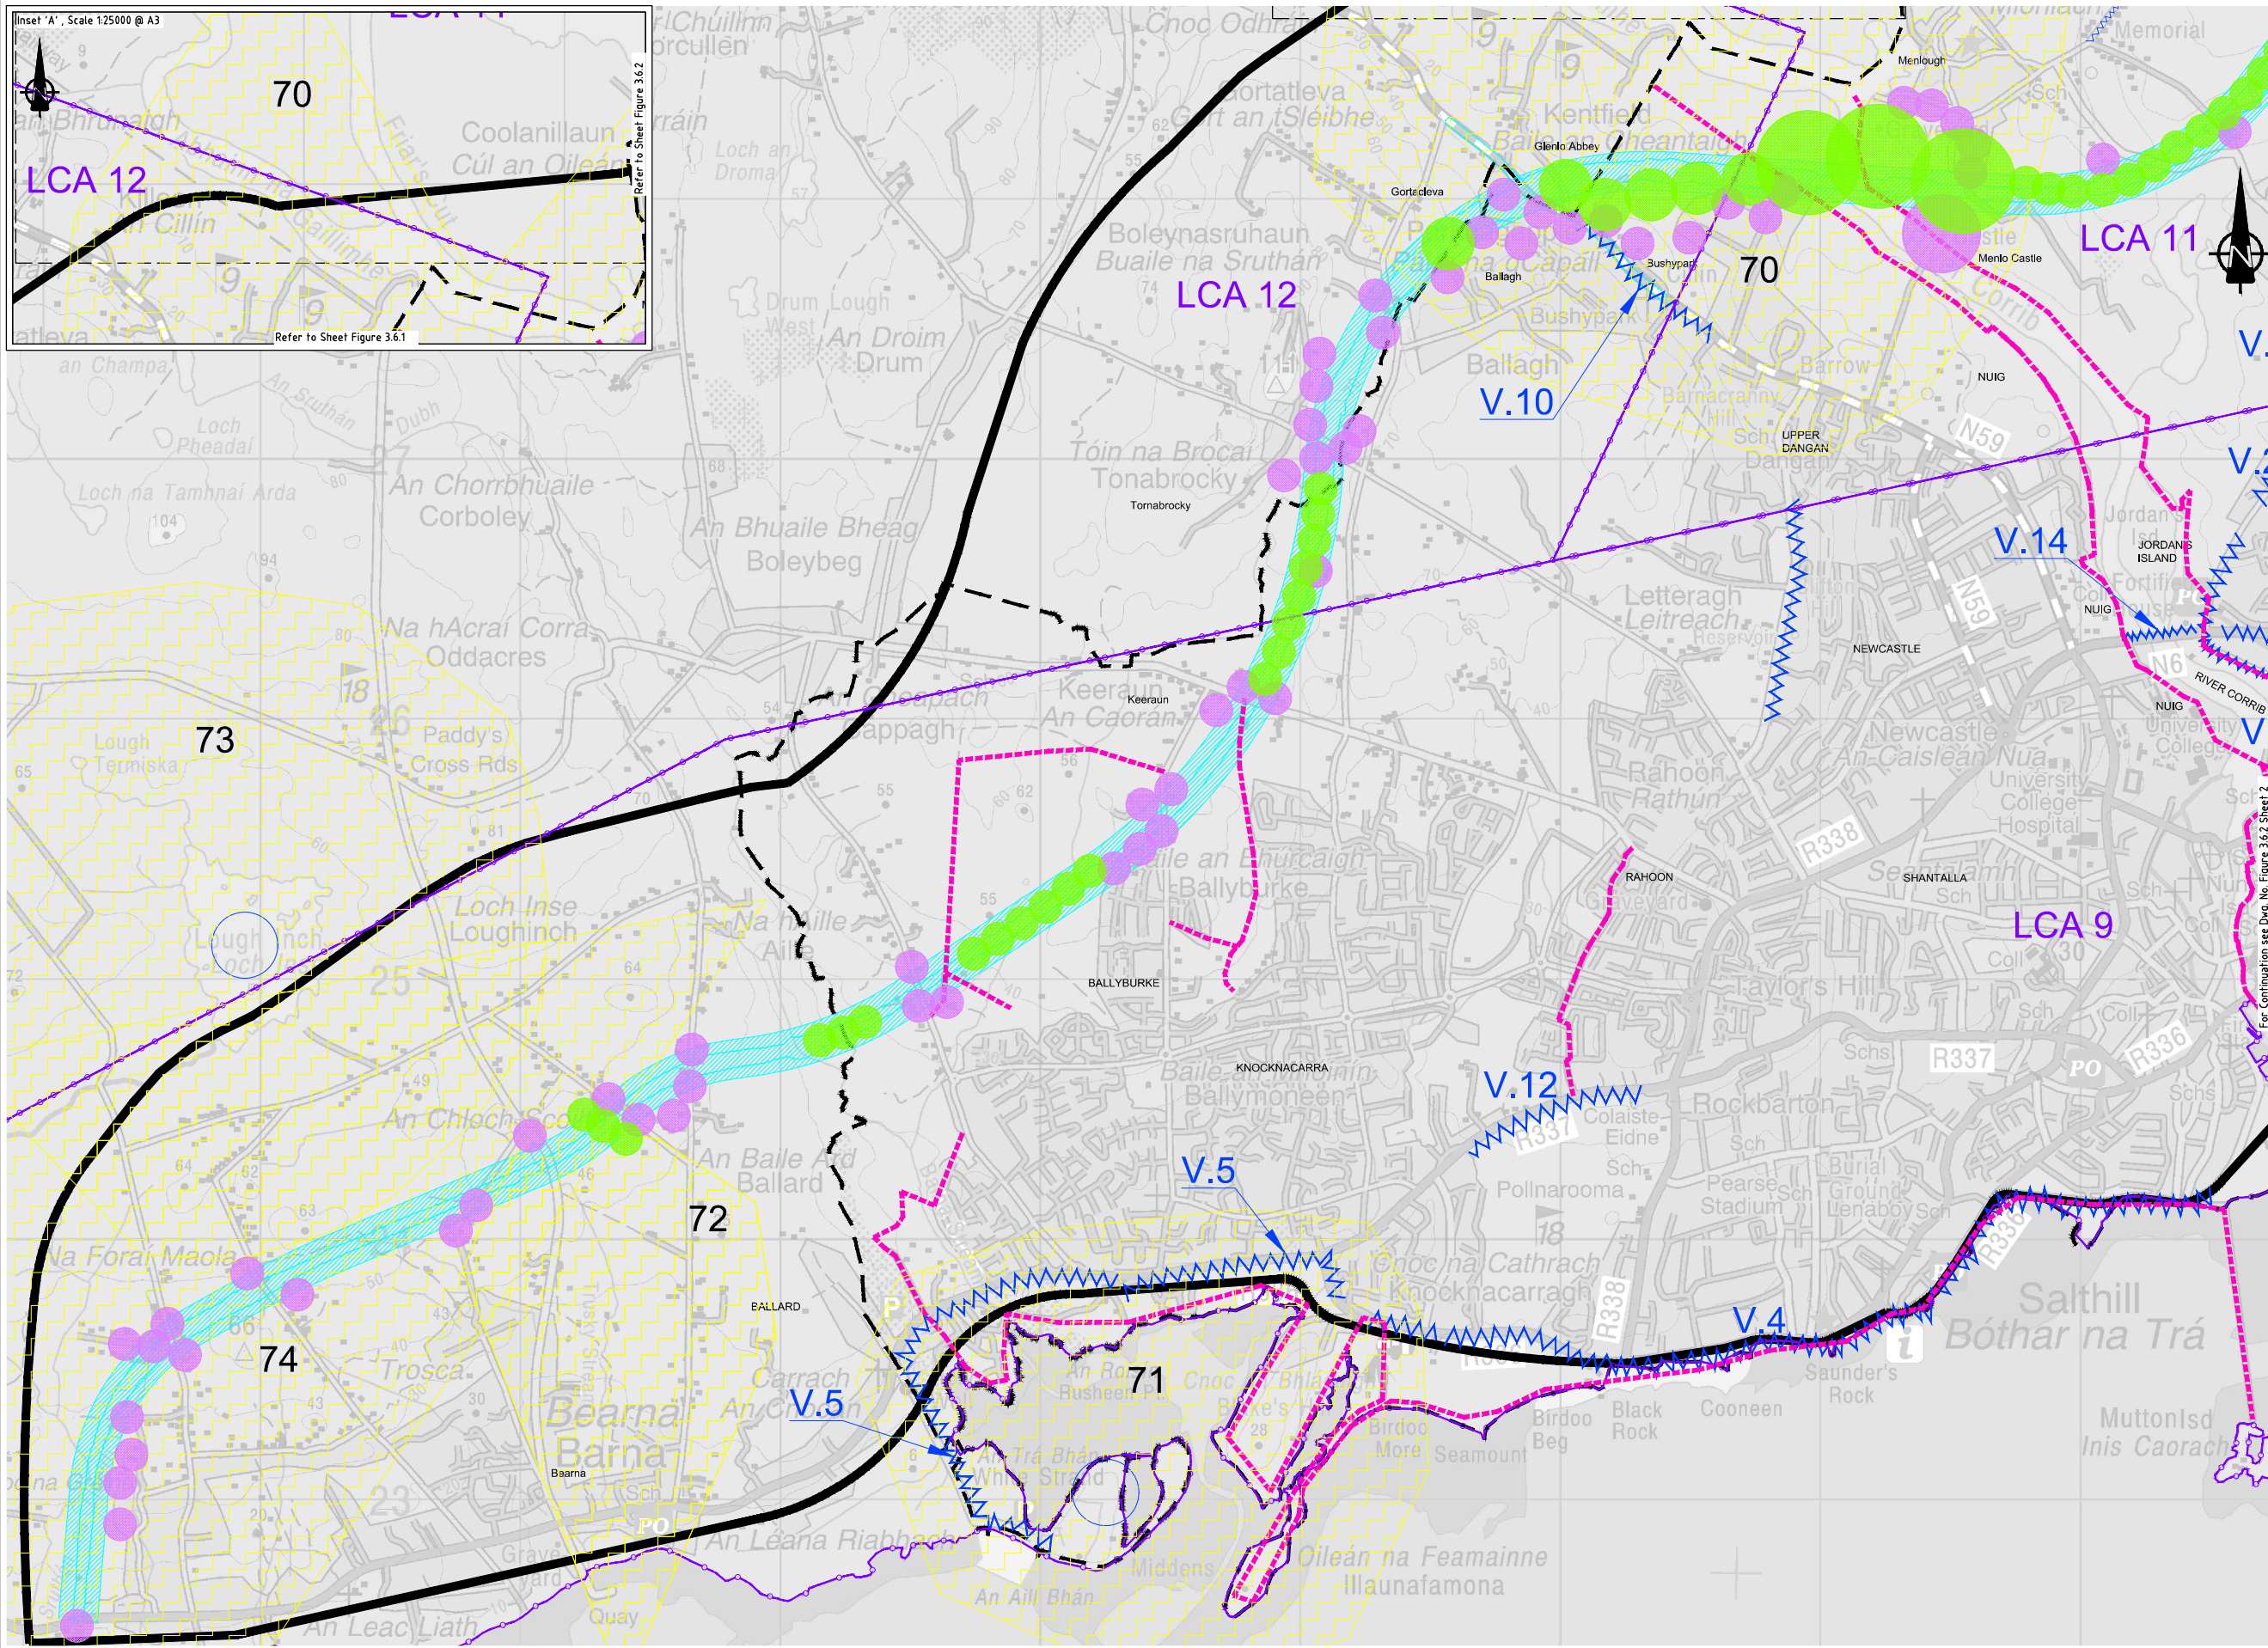

ROUTE SELECTION

LEGEND:

- Scheme Study Area Boundary
- City Boundary
- Cyan Route Option
- Green Ways
- Landscape Character Area (LCA)
- Focal Points Views (70-74)
- View and Prospects (V.x)
- Visual Impact
- Landscape Impact

Includes Ordnance Survey Ireland data reproduced under OSI Licence number 2010/15CCMA/Galway County Council Unauthorised reproduction infringes Ordnance Survey Ireland and Government of Ireland copyright. © Ordnance Survey Ireland, 2010.


San díreacht a sonraíocht Shuirbhíreacht Ordánais Éireann arna atáirgeadh faoi Cheadúnas OSI Uímh. 2010/15CCMA/Comhairle Contae na Galímhche. Sáraíonn atáirgeadh neamhdúaraithe cóipeacht Shuirbhíreacht Ordánais Éireann agus Riailas na hÉireann. © Suirbhíreacht Ordánais Éireann, 2010.

Disclaimer Note:
The constraints and options shown are draft only and subject to change. More detailed assessments, on-going studies and the information received from the public may result in changes to these constraints and options.

Nóta Séanta:
Tá na srianta agus na roghanna atá léirithe ina bhfoirm dréacht, d'fhéadfaí athraithe teacht orthu. Is mar thoradh ar mheasúnaithe níos mionchruinne, ar staidéar leanúnach agus ar eolas ón bpobal go ndéanfar athruithe ar na srianta agus na roghanna seo.



Key Plan

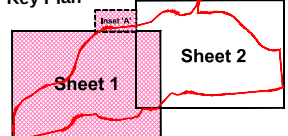

Consultant



Corporate House
City East Business Park
Ballybrit, Galway, Ireland.

Tel +353 (0)91 460675
www.N6GalwayCity.ie
www.arup.ie

Job Title

N6 Galway City Transport Project

Scale

1:25,000 @ A3

Date:

August 2015

I2	01/09/2015	KJ	MH	EMC
I1	28/08/2015	GD	MH	EMC
Issue	Date	By	Chkd	Appd

Drawing Title

Cyan Route Options with Landscape and Visual Assessment

Sheet 01 of 02

Drawing Status

Route Selection

Job No	Drawing No	Issue
233985-00	Figure 3.6.1	I2