


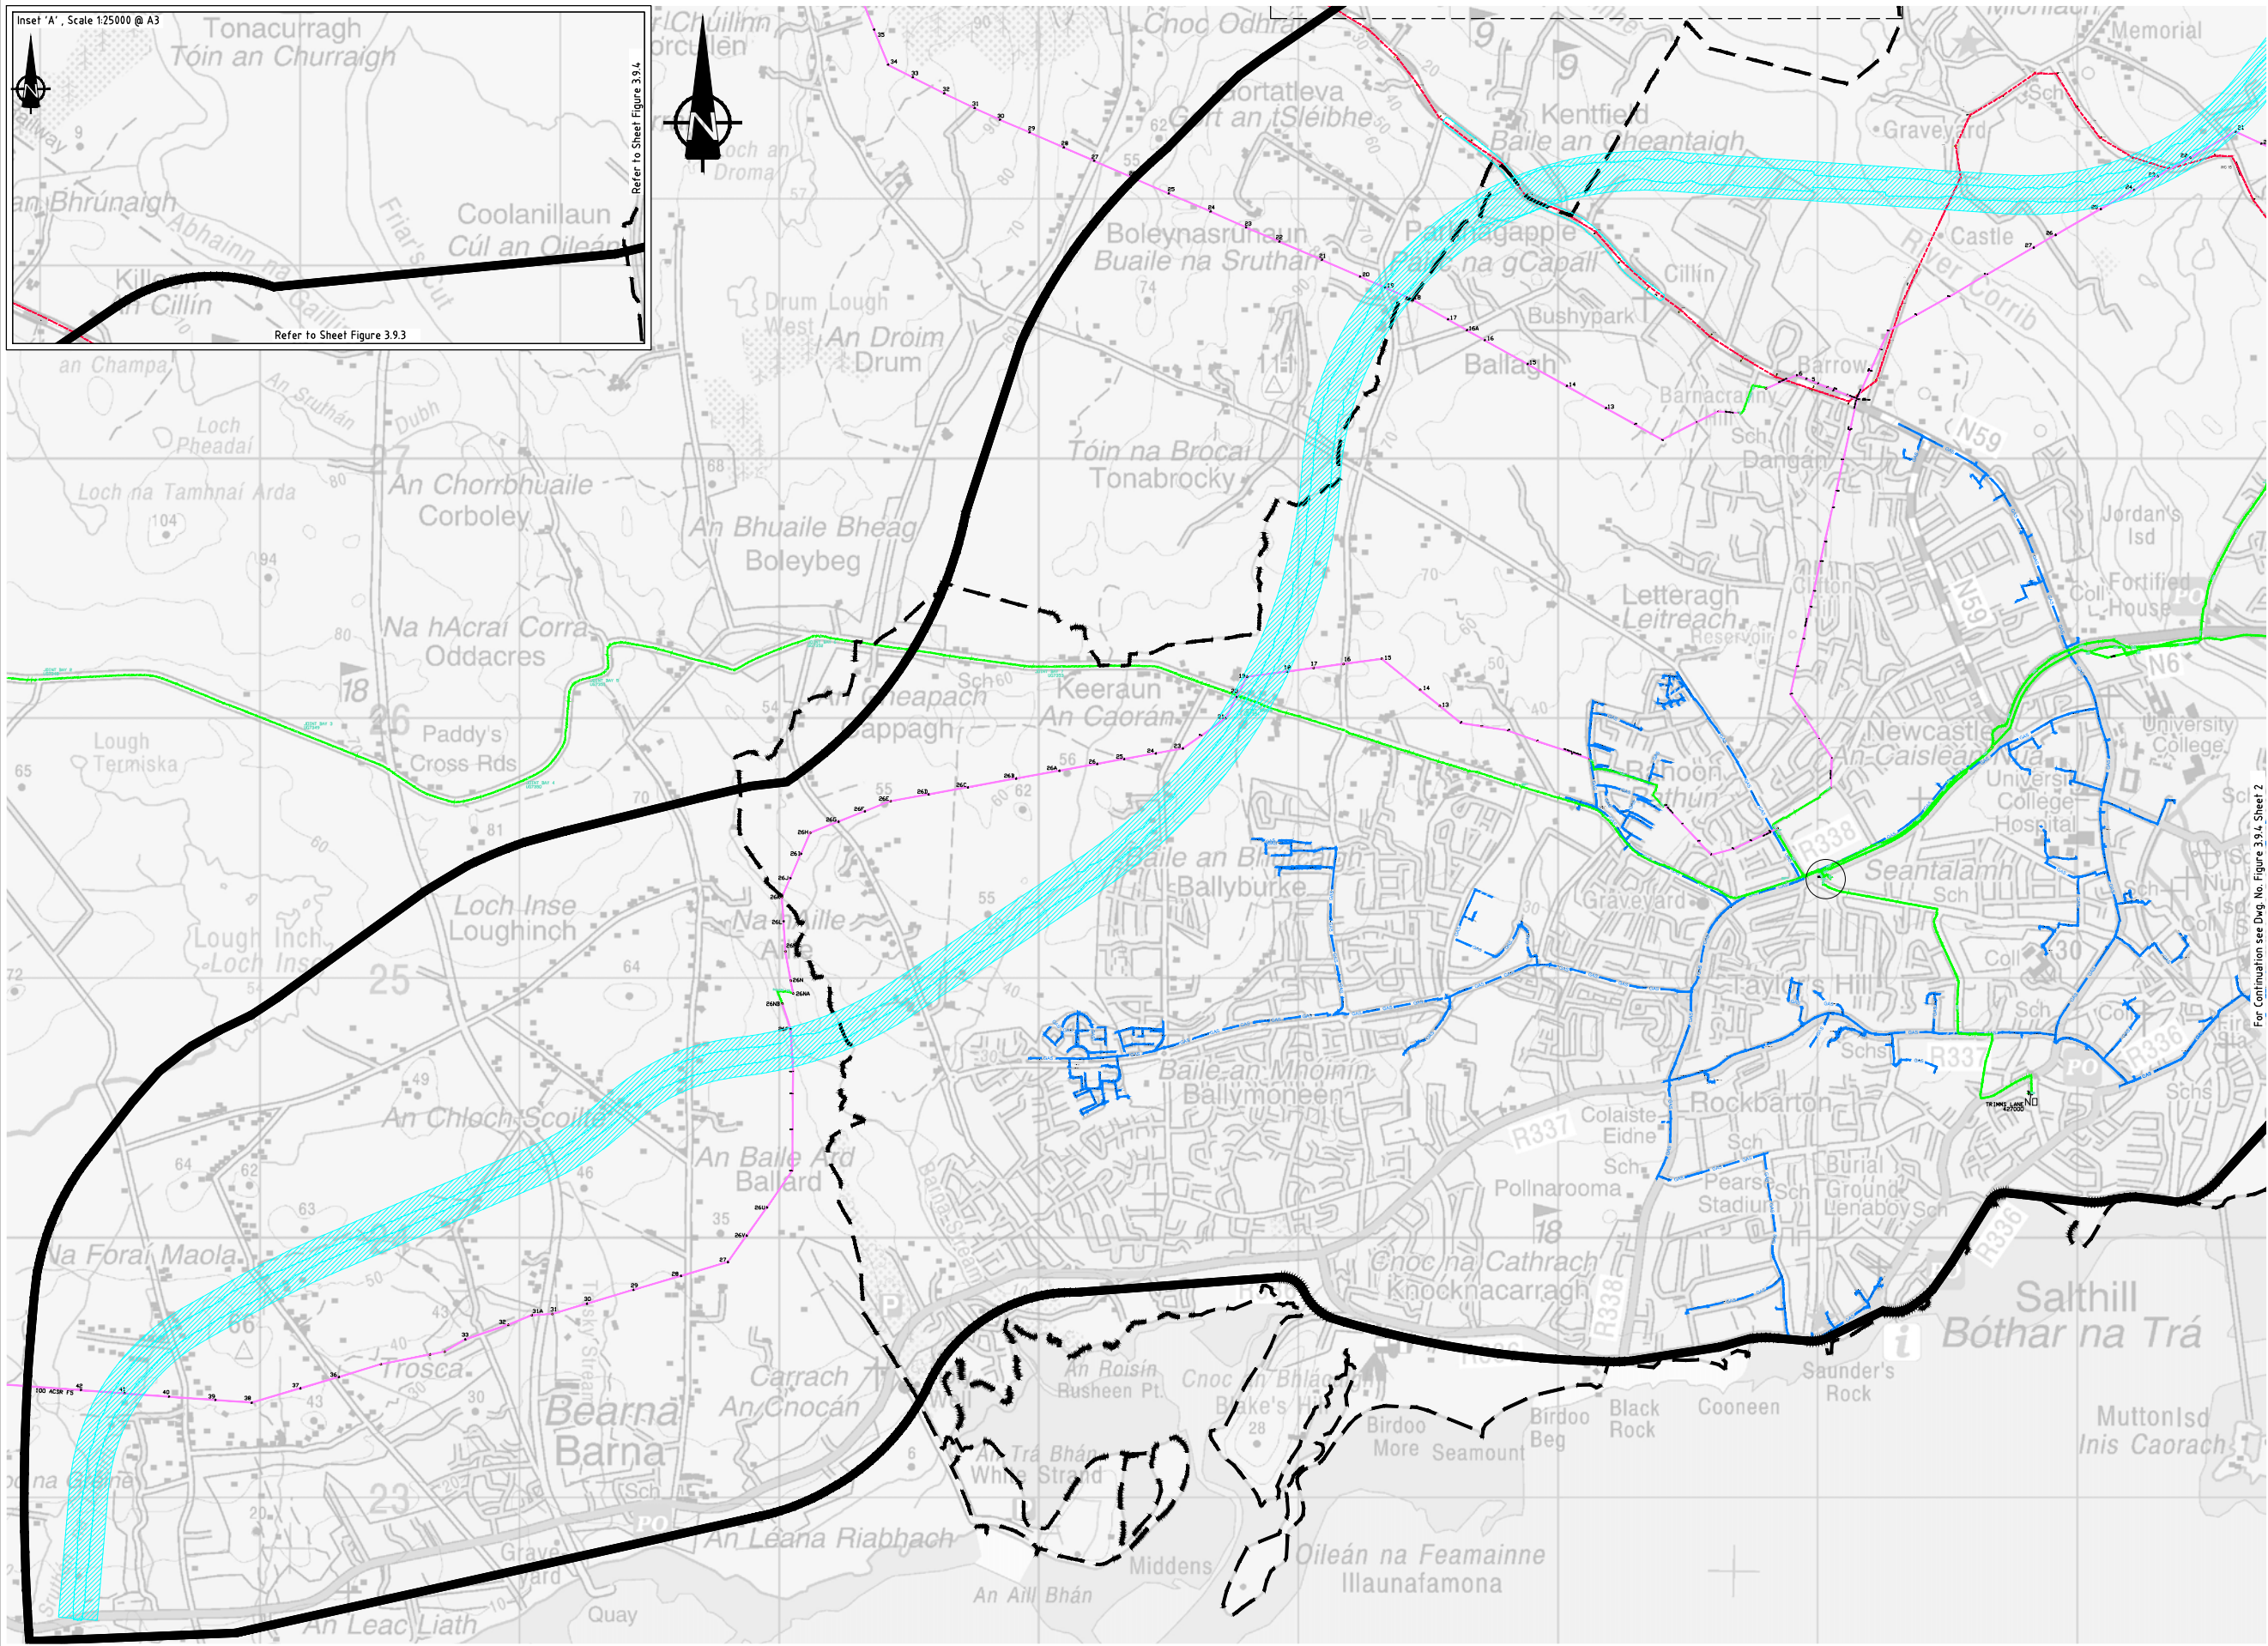

ROUTE SELECTION

Legend:

Scheme Study Area Boundary

City Boundary

Cyan Route Option

GAS transition pipe

GAS distribution pipe

ESB overhead 110kV

ESB overhead 38kV

ESB underground 38kV

ASS Airticity Proposed Network

Includes Ordnance Survey Ireland data reproduced under OSI Licence number 2010/15SCMA/Galway County Council. Unauthorised reproduction infringes Ordnance Survey Ireland and Government of Ireland copyright. © Ordnance Survey Ireland, 2010.

San díreacht na sonraíochtaí Shuirbhíreacht Ordánais Éireann arna atáirgeadh faoi Cheadúnas OSI Uimh. 2010/15SCMA/Comhairle Contae na Gaillimhe. Sáráil ar atáirgeadh neamhdáiríthe cóipeacht Shuirbhíreacht Ordánais Éireann agus Riailas na hÉireann. © Suirbhíreacht Ordánais Éireann, 2010.

**Disclaimer Note:**  
The constraints and options shown are draft only and subject to change. More detailed assessments, on-going studies and the information received from the public may result in changes to these constraints and options.

**Nóta Séanta:**  
Tá na srianta agus na roghanna atá léirithe ina bhfoirm dréacht, d'fhéadfai athraithe teacht orthu. Is mar thoradh ar mheasúnaithe níos mionchruinne, ar staidéir leanúnach agus ar eolas ón bpobal go ndéanfar athruithe ar na srianta agus na roghanna seo.

Clients

Key Plan

Sheet 1

Sheet 2

Consultant

ARUP

Corporate House  
City East Business Park  
Ballybrit, Galway, Ireland.

Tel +353 (0)91 460675  
www.N6GalwayCity.ie  
www.arup.ie

Job Title

N6 Galway City Transport Project

Scale

1:25,000 @ A3

Date:

August 2015

|       |            |    |      |      |
|-------|------------|----|------|------|
| I1    | 28/08/2015 | GD | MH   | EMC  |
| Issue | Date       | By | Chkd | Appl |

Drawing Title

Cyan Route Options with Bord Gáis, HV ESB, SSE Constraints Sheet 01 of 02

Drawing Status

Route Selection

|           |              |       |
|-----------|--------------|-------|
| Job No    | Drawing No   | Issue |
| 233985-00 | Figure 3.9.3 | 11    |