


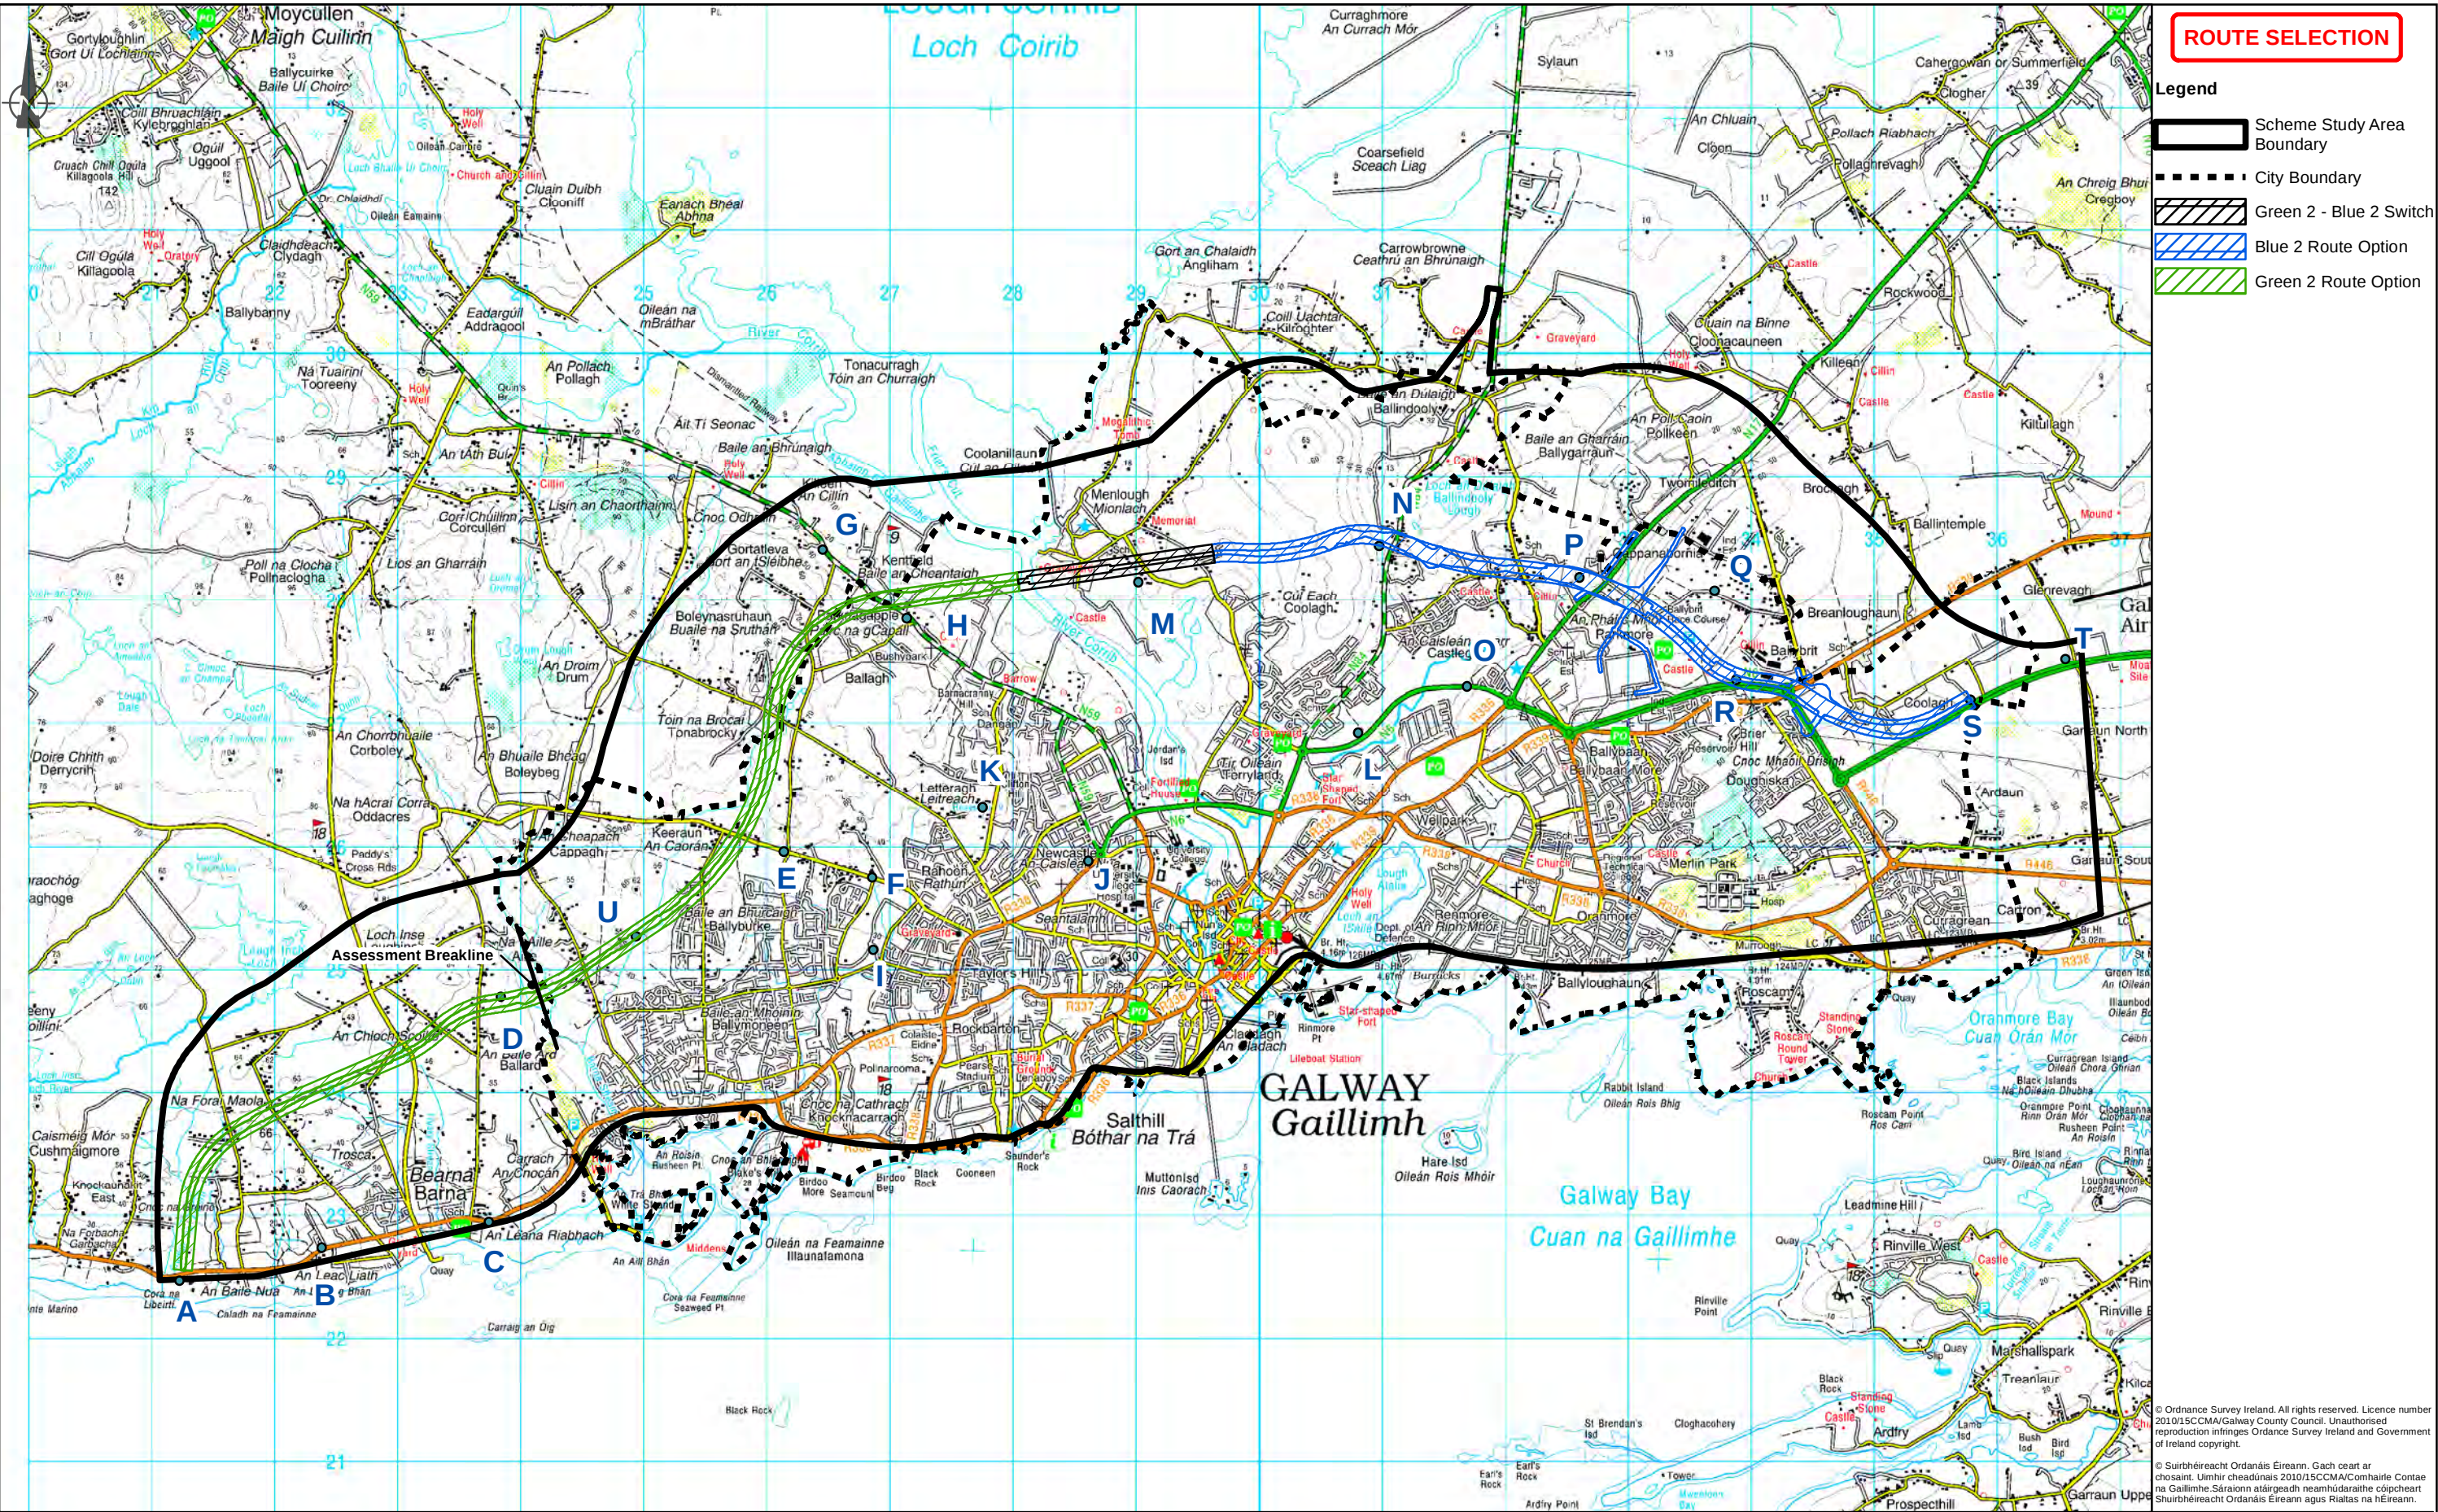

Disclaimer Note:
The constraints and options shown are draft only and subject to change. More detailed assessments, on-going studies and the information received from the public may result in changes to these constraints and options.
Nóta Séanta:
Tá na srianta agus na roghanna atá léirithe ina bhfoirm dréacht, d'fhéadfaí athraithe teacht orthu. Is mar thoradh ar mheasúnaithe níos mionchruinne, ar staidéar leanúnach agus ar eolas ón bpobal go ndéanfar athruithe ar na srianta agus na roghanna seo.

Clients

Consultant

Corporate House
City East Business Park
Ballybrit, Galway, Ireland

Tel +353 (0)91 460675
www.N6GalwayCity.ie
www.arup.ie

Job Title

N6 Galway City Transport Project

Scale: **1:50,000**

Date: **August 2015**

I1	28/08/2015	DM	MH	EMC
Issue	Date	By	Chkd	Appd

Drawing Title

**Green 2 - Blue 2 Switch Option
Plan Layout**

Drawing Status

Route Selection

Job No	Drawing No	Issue
233985-00	Figure 1.1	I1