


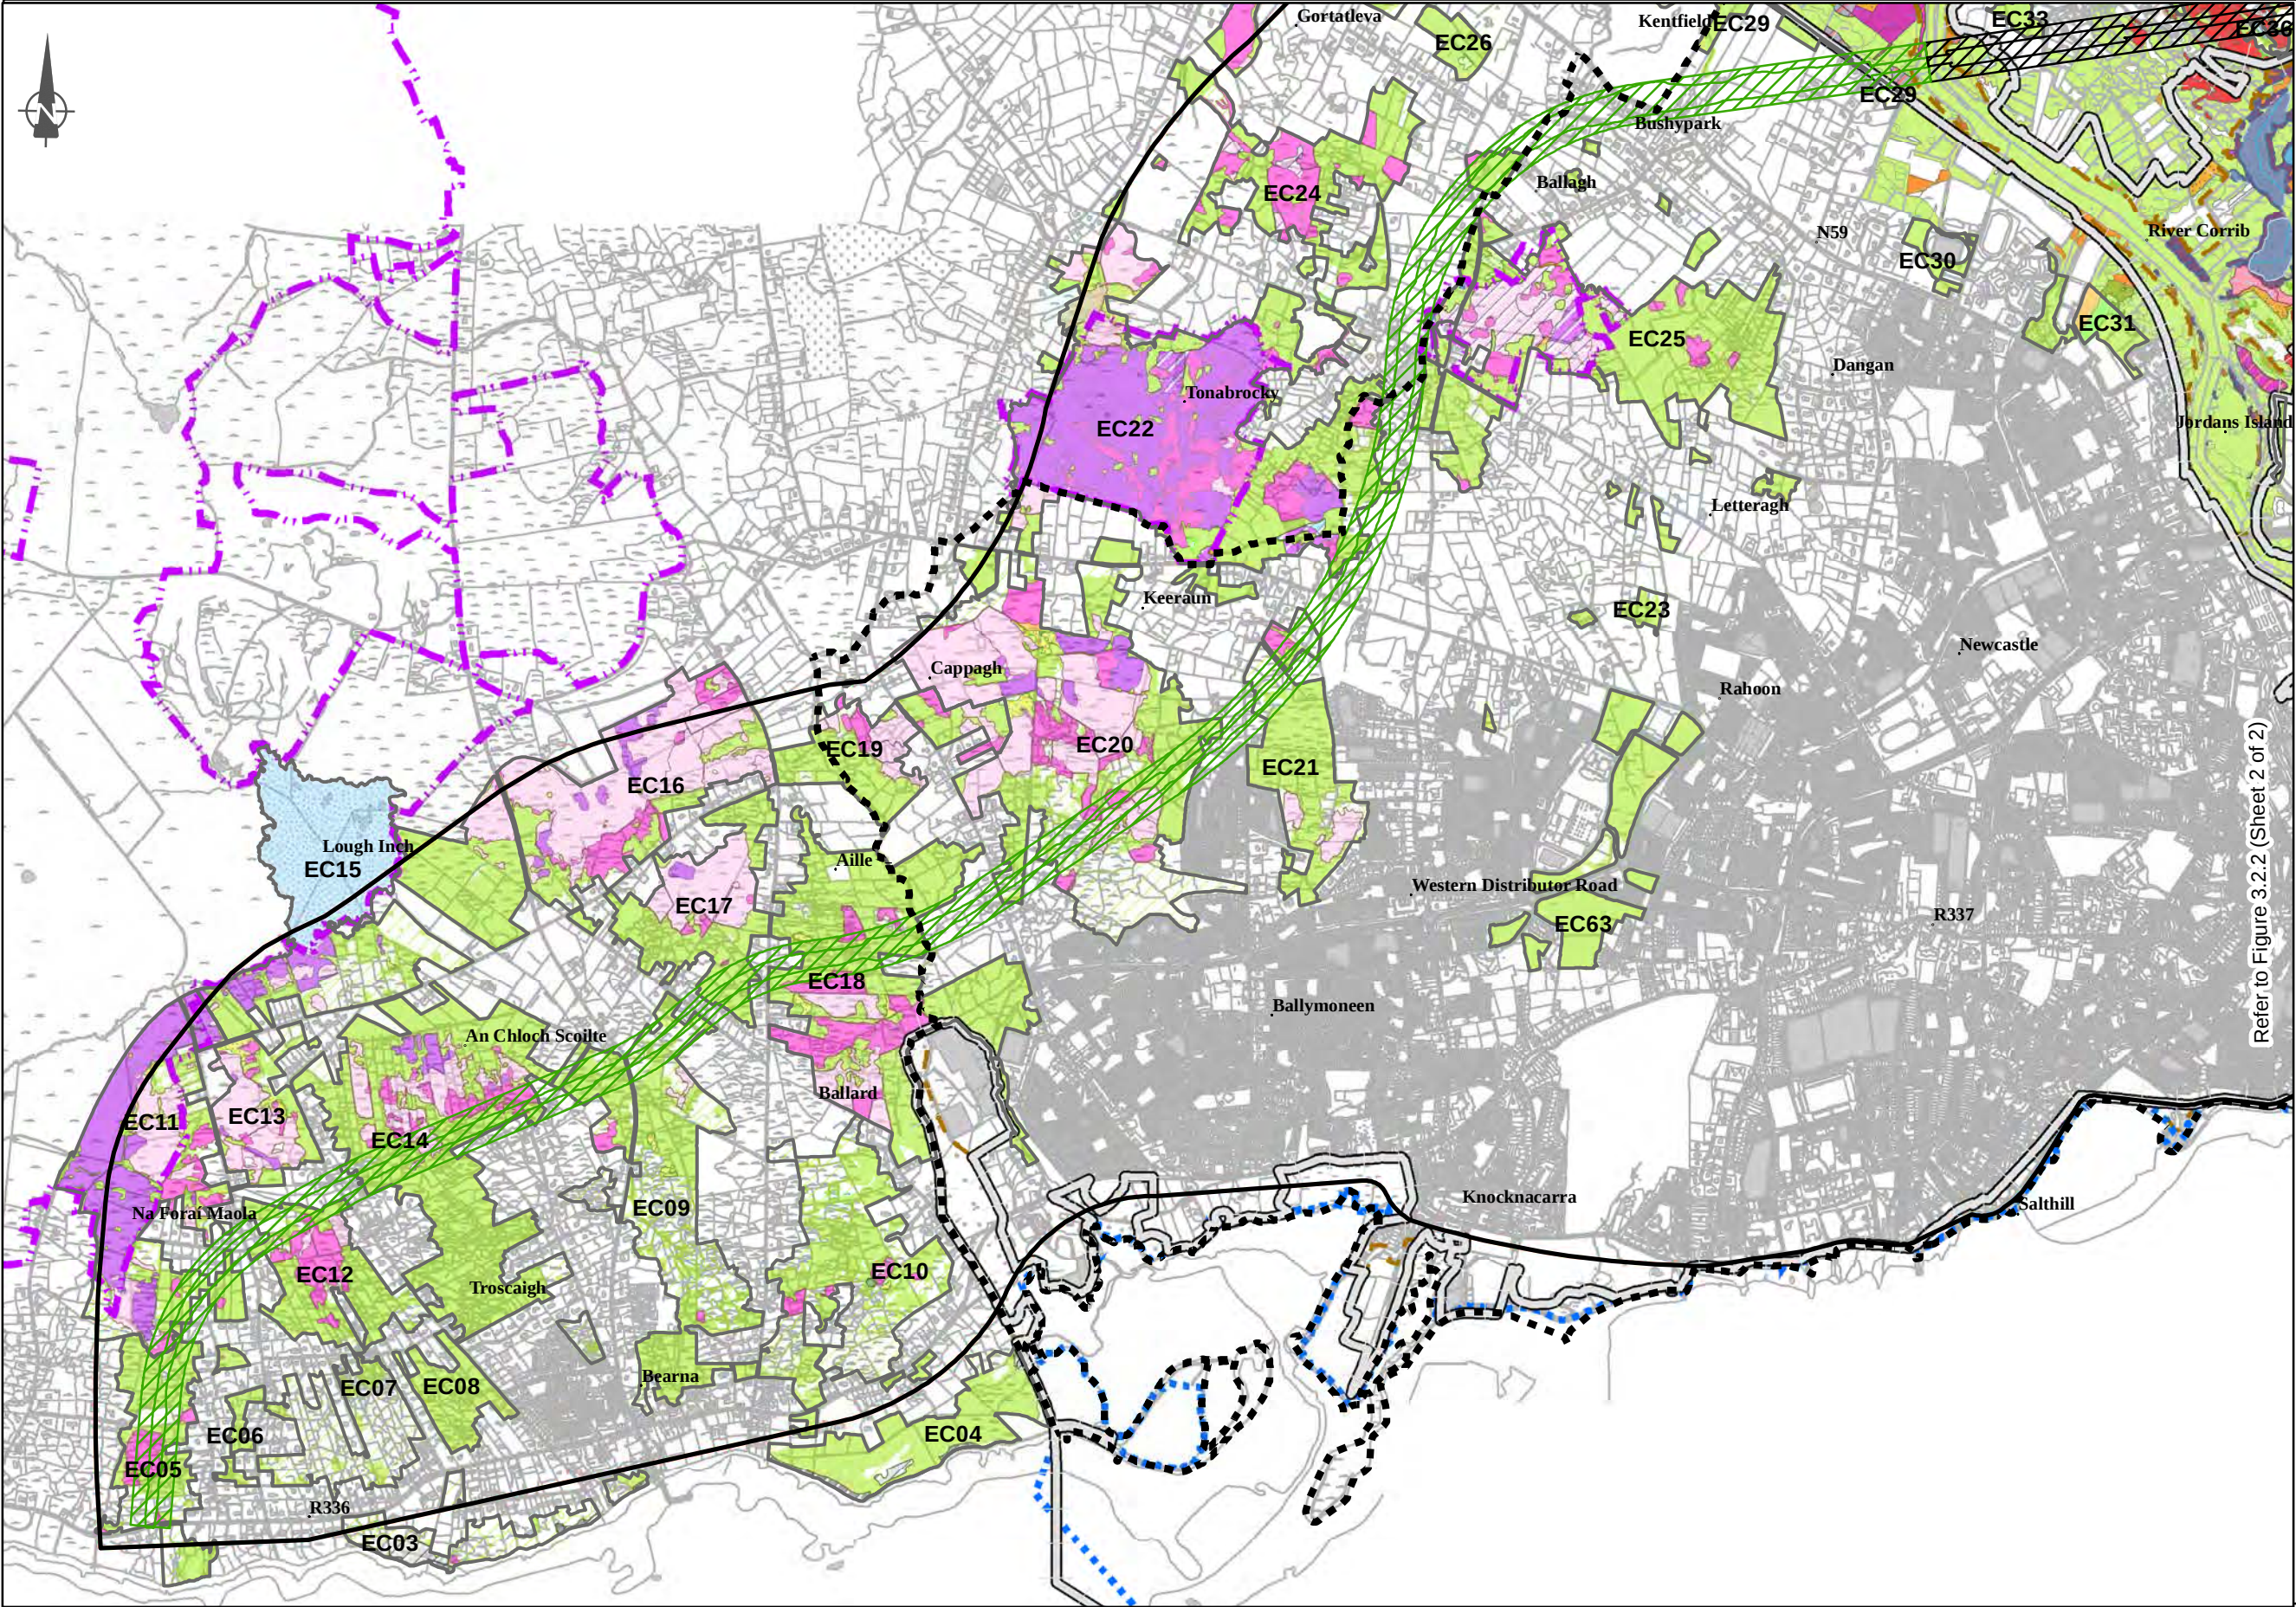

ROUTE SELECTION

Legend

- Scheme Study Area Boundary
- City Boundary
- Green 2 - Blue 2 Switch
- Blue 2 Route Option
- Green 2 Route Option
- cSAC (candidate Special Area of Conservation)
- SPA (Special Protection Area)
- NHA (Natural Heritage Area)
- pNHA (proposed Natural Heritage Area)
- Ecological Sites Boundaries

Ecological Habitats

- Annex Code \*8240 mosaic
- Annex Code 1220
- Annex Code 1330
- Annex Code 3110/3130
- Annex Code 3140
- Annex Code 3160
- Annex Code \*3180
- Annex Code 4010
- Annex Code 4030
- Annex Code \*6210
- Annex Code 6210
- Annex Code \*6230
- Annex Code 6410
- Annex Code 6510
- Annex Code \*7130
- Annex Code 7130
- Annex Code 7140
- Annex Code 7150
- Annex Code \*7210
- Annex Code 7230
- Annex Code \*8240
- Annex Code \*91E0
- Annex Code 4060
- Annex Code 6430
- Non Annex Habitat of County Importance
- Non Annex Habitat of Local (High) Importance
- Non Annex Habitat of Local (Low) Importance

Note:  
Where habitats occur in a mosaic with other habitat types, the symbol shown is that of the dominant habitat type.

The \*8240 mosaic classification represents polygons where Limestone pavement habitat occurred in a mosaic with 6210, 4030, or both.

© Ordnance Survey Ireland. All rights reserved. Licence number 2010/15CCMA/Galway County Council. Unauthorised reproduction infringes Ordnance Survey Ireland and Government of Ireland copyright.

© Suirbhéireacht Ordánais Éireann. Gach ceart ar chosaint. Uimhir chéadúnais 2010/15CCMA/Comhairle Contae na Gaillimhe. Sáraíonn atáirgeadh neamhúdaraithe cóipcheart Shuirbhéireacht Ordánais Éireann agus Rialtas na hÉireann.

Disclaimer Note:  
The constraints and options shown are draft only and subject to change. More detailed assessments, on-going studies and the information received from the public may result in changes to these constraints and options.  
Nóta Séanta:  
Tá na srianta agus na roghanna atá léirithe ina bhfoirm dréacht, d'fhéadfaí athraithe teacht orthu. Is mar thoradh ar mheasúnaithe níos mionchruinne, ar staidéar leanúnach agus ar eolas ón bpobal go ndéanfar athruithe ar na srianta agus na roghanna seo.

Clients

Key Plan

Consultant

**ARUP**

Corporate House  
City East Business Park  
Ballybrit, Galway, Ireland

Tel +353 (0)91 460675  
www.N6GalwayCity.ie  
www.arup.ie

Job Title

**N6 Galway City Transport Project**

Scale: **1:25,000**

Date: **August 2015**

| Issue | Date       | By | Chkd | Appd |
|-------|------------|----|------|------|
| I1    | 28/08/2015 | DM | MH   | EM   |

Drawing Title

**Green 2 - Blue 2 Switch Option with Ecology Constraints - Habitats**

Sheet 1 of 2

Drawing Status

**Route Selection**

|           |              |       |
|-----------|--------------|-------|
| Job No    | Drawing No   | Issue |
| 233985-00 | Figure 3.2.1 | I1    |