


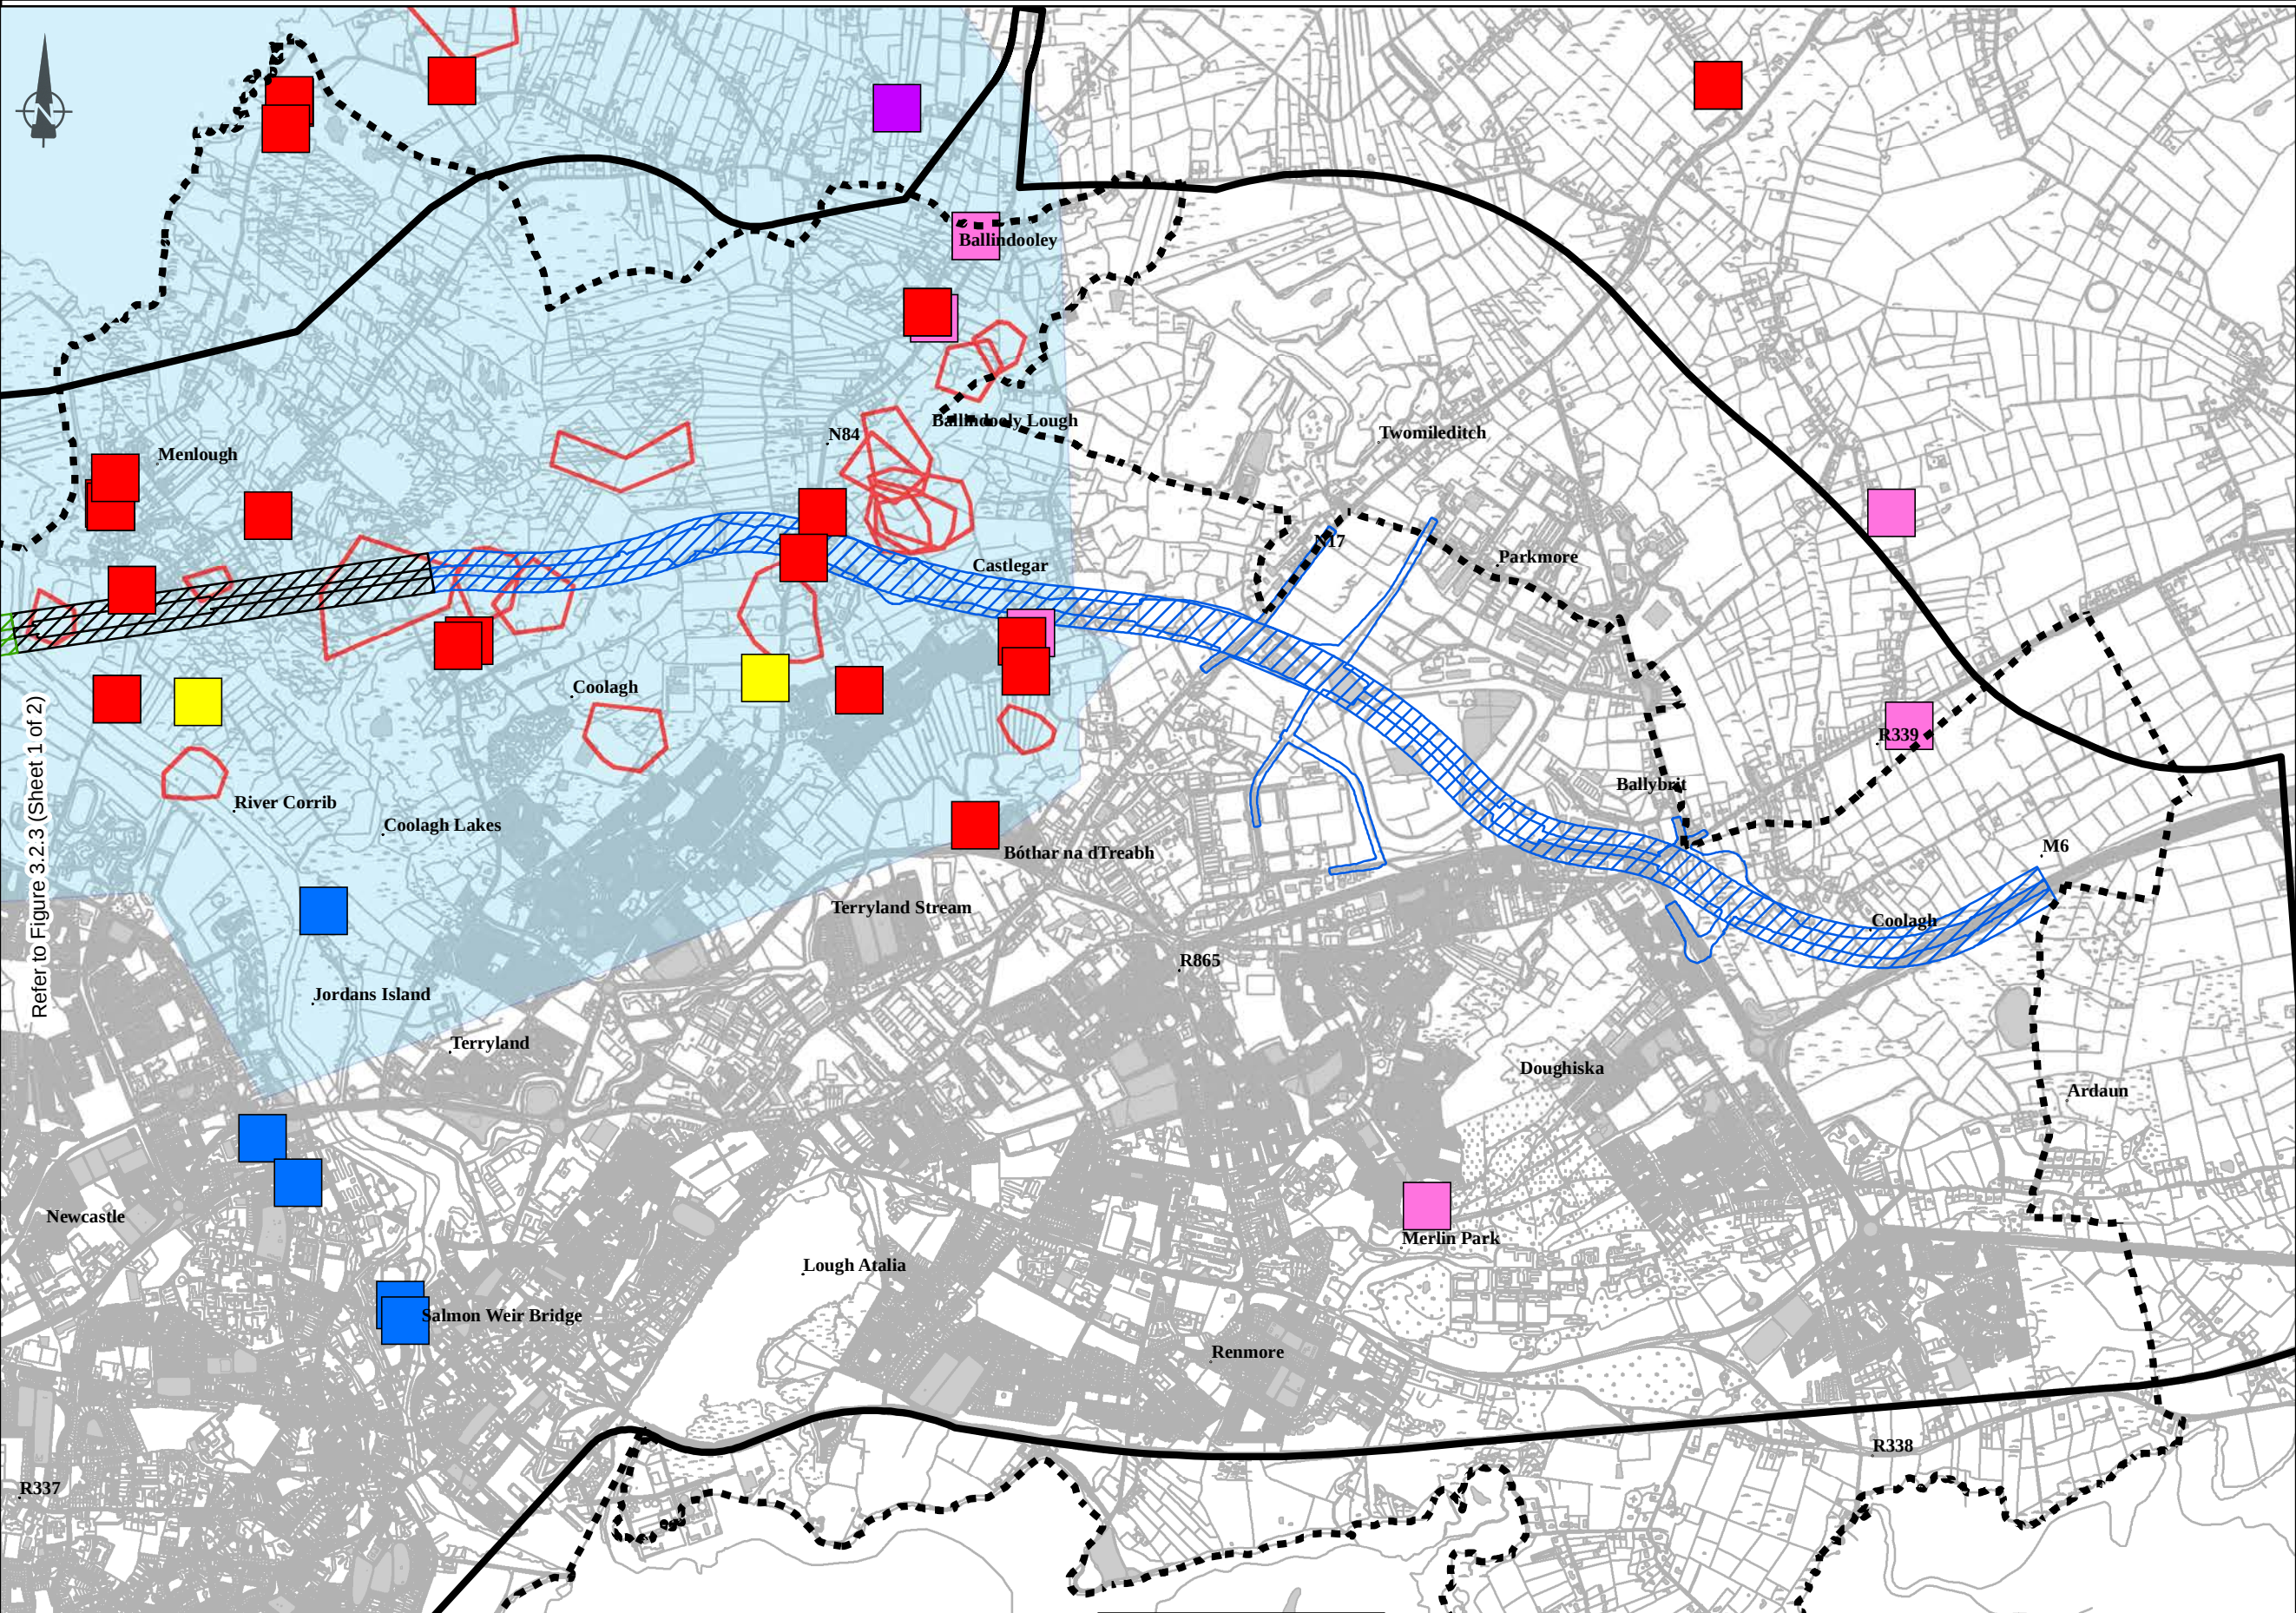

ROUTE SELECTION

- Legend**
- Scheme Study Area Boundary
 - City Boundary
 - Green 2 - Blue 2 Switch
 - Blue 2 Route Option
 - Green 2 Route Option
 - Lesser Horseshoe Bats Roost
 - Leisler's Bats Roost
 - Whiskered Bats Roost
 - Brown Long-eared Bats
 - Daubenton's Bats Roost
 - Natter Bat Roost
 - Lesser Horseshoe Bats - Recorded Foraging Habitat
 - Lesser Horseshoe Bats - Menlough Roost Foraging Area

Note: The locations of bat roosts are considered to be sensitive data and the symbols used to indicate their locations are intentionally large so as not to identify individual properties.

Refer to Figure 3.2.3 (Sheet 1 of 2)

Disclaimer Note:
The constraints and options shown are draft only and subject to change. More detailed assessments, on-going studies and the information received from the public may result in changes to these constraints and options.
Nóta Séanta:
Tá na srianta agus na roghanna atá léirithe ina bhfoirm dréacht, d'fhéadfaí athraithe teacht orthu. Is mar thoradh ar mheasúnaithe níos mionchruinne, ar staidéar leanúnach agus ar eolas ón bpobal go ndéanfar athruithe ar na srianta agus na roghanna seo.

Clients

Galway City Transport Project

Key Plan

Consultant

ARUP

Corporate House
City East Business Park
Ballybrit, Galway, Ireland

Tel +353 (0)91 460675
www.N6GalwayCity.ie
www.arup.ie

Job Title

N6 Galway City Transport Project

Scale: **1:25,000**

Date: **August 2015**

I1	28/08/2015	DM	MH	EMC
Issue	Date	By	Chkd	Appd

Drawing Title

Green 2 - Blue 2 Switch Option with Bat Survey Results

Sheet 2 of 2

Drawing Status

Route Selection

Job No	Drawing No	Issue
233985-00	Figure 3.2.4	I1

© Ordnance Survey Ireland. All rights reserved. Licence number 2010/15SCMA/Galway County Council. Unauthorised reproduction infringes Ordnance Survey Ireland and Government of Ireland copyright.

© Suirbhéireacht Ordnáis Éireann. Gach ceart ar chosaint. Uimhir chreadúnaís 2010/15SCMA/Comhairle Contae na Gaillimhe. Sáraithe atáirgeadh neamhúdaraithe cóipeacht Suirbhéireacht Ordnáis Éireann agus Rialtas na hÉireann.